



General View of Revetment (Kherlen Bridge)

PROFILE 1:500


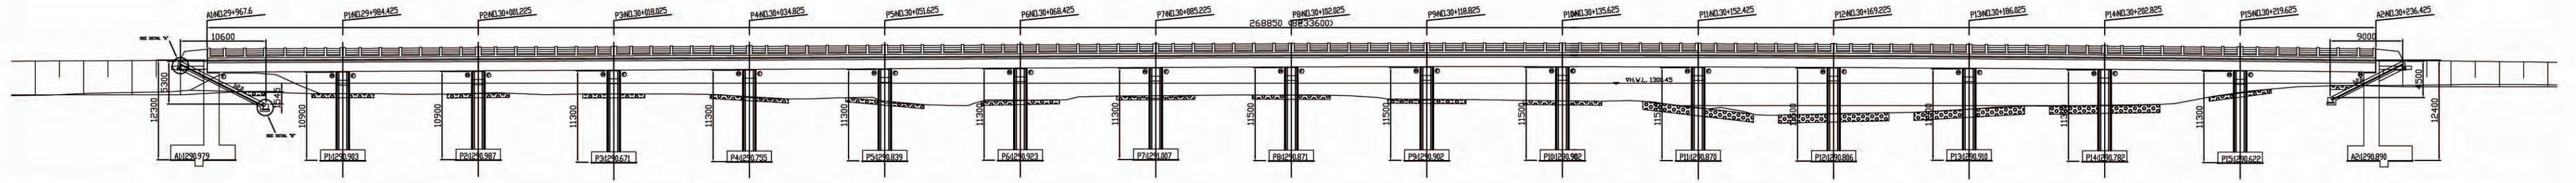


PLAN 1:500

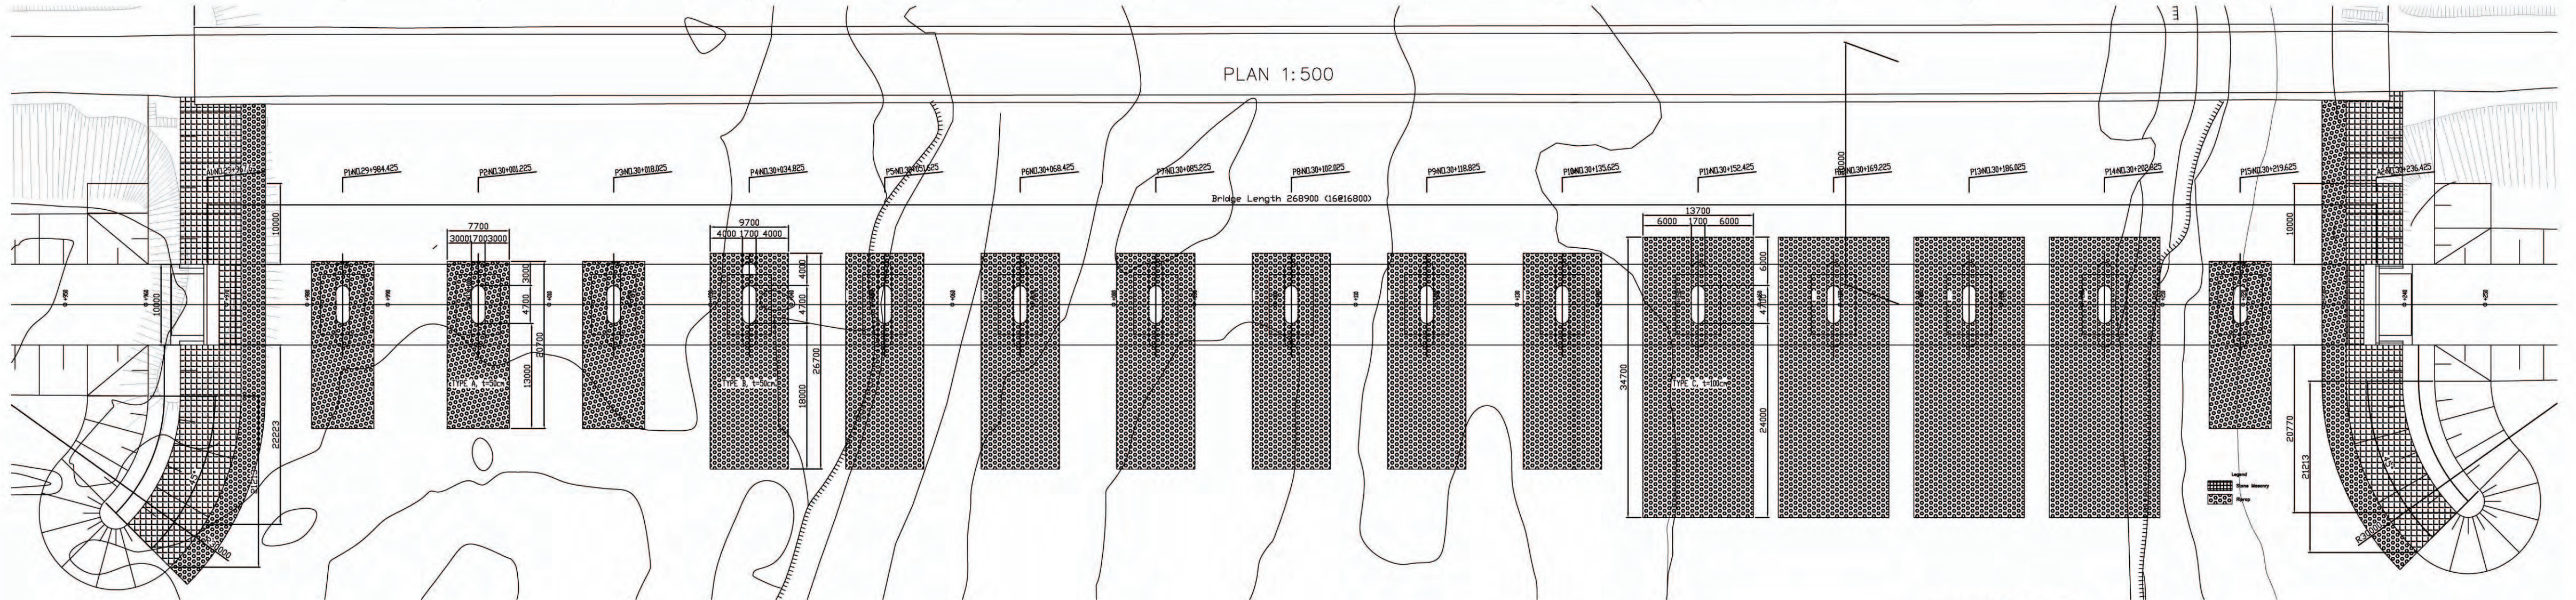

SECTIONS 1:200

DETAIL "A" 1:50 DETAIL "B" 1:50

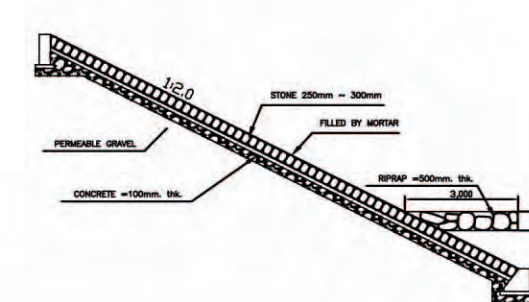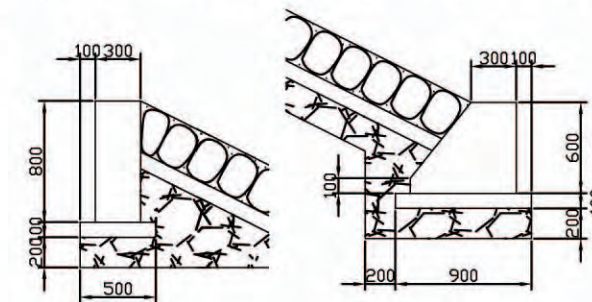


THE BASIC DESIGN STUDY ON CONSTRUCTION OF EASTERN ARTERIAL ROAD IN MONGOLIA		
JAPAN INTERNATIONAL COOPERATION AGENCY (JICA)	DEPARTMENT OF ROADS, MINISTRY OF INFRASTRUCTURE, THE GOVERNMENT OF MONGOLIA	
PACIFIC CONSULTANTS INTERNATIONAL JAPAN OVERSEAS CONSULTANTS	Scale	
Drawing title	AS SHOWN	Sheet No.
GENERAL VIEW OF REVETMENT (KHERLEN BRIDGE) (STAGE-2)		F-4 4/8

图 3-2-3-44 ヘルレン橋護岸工一般図

CONSTRUCTION PLAN (1/4) (KERLEN BRIDGE)

PLAN 1:1000

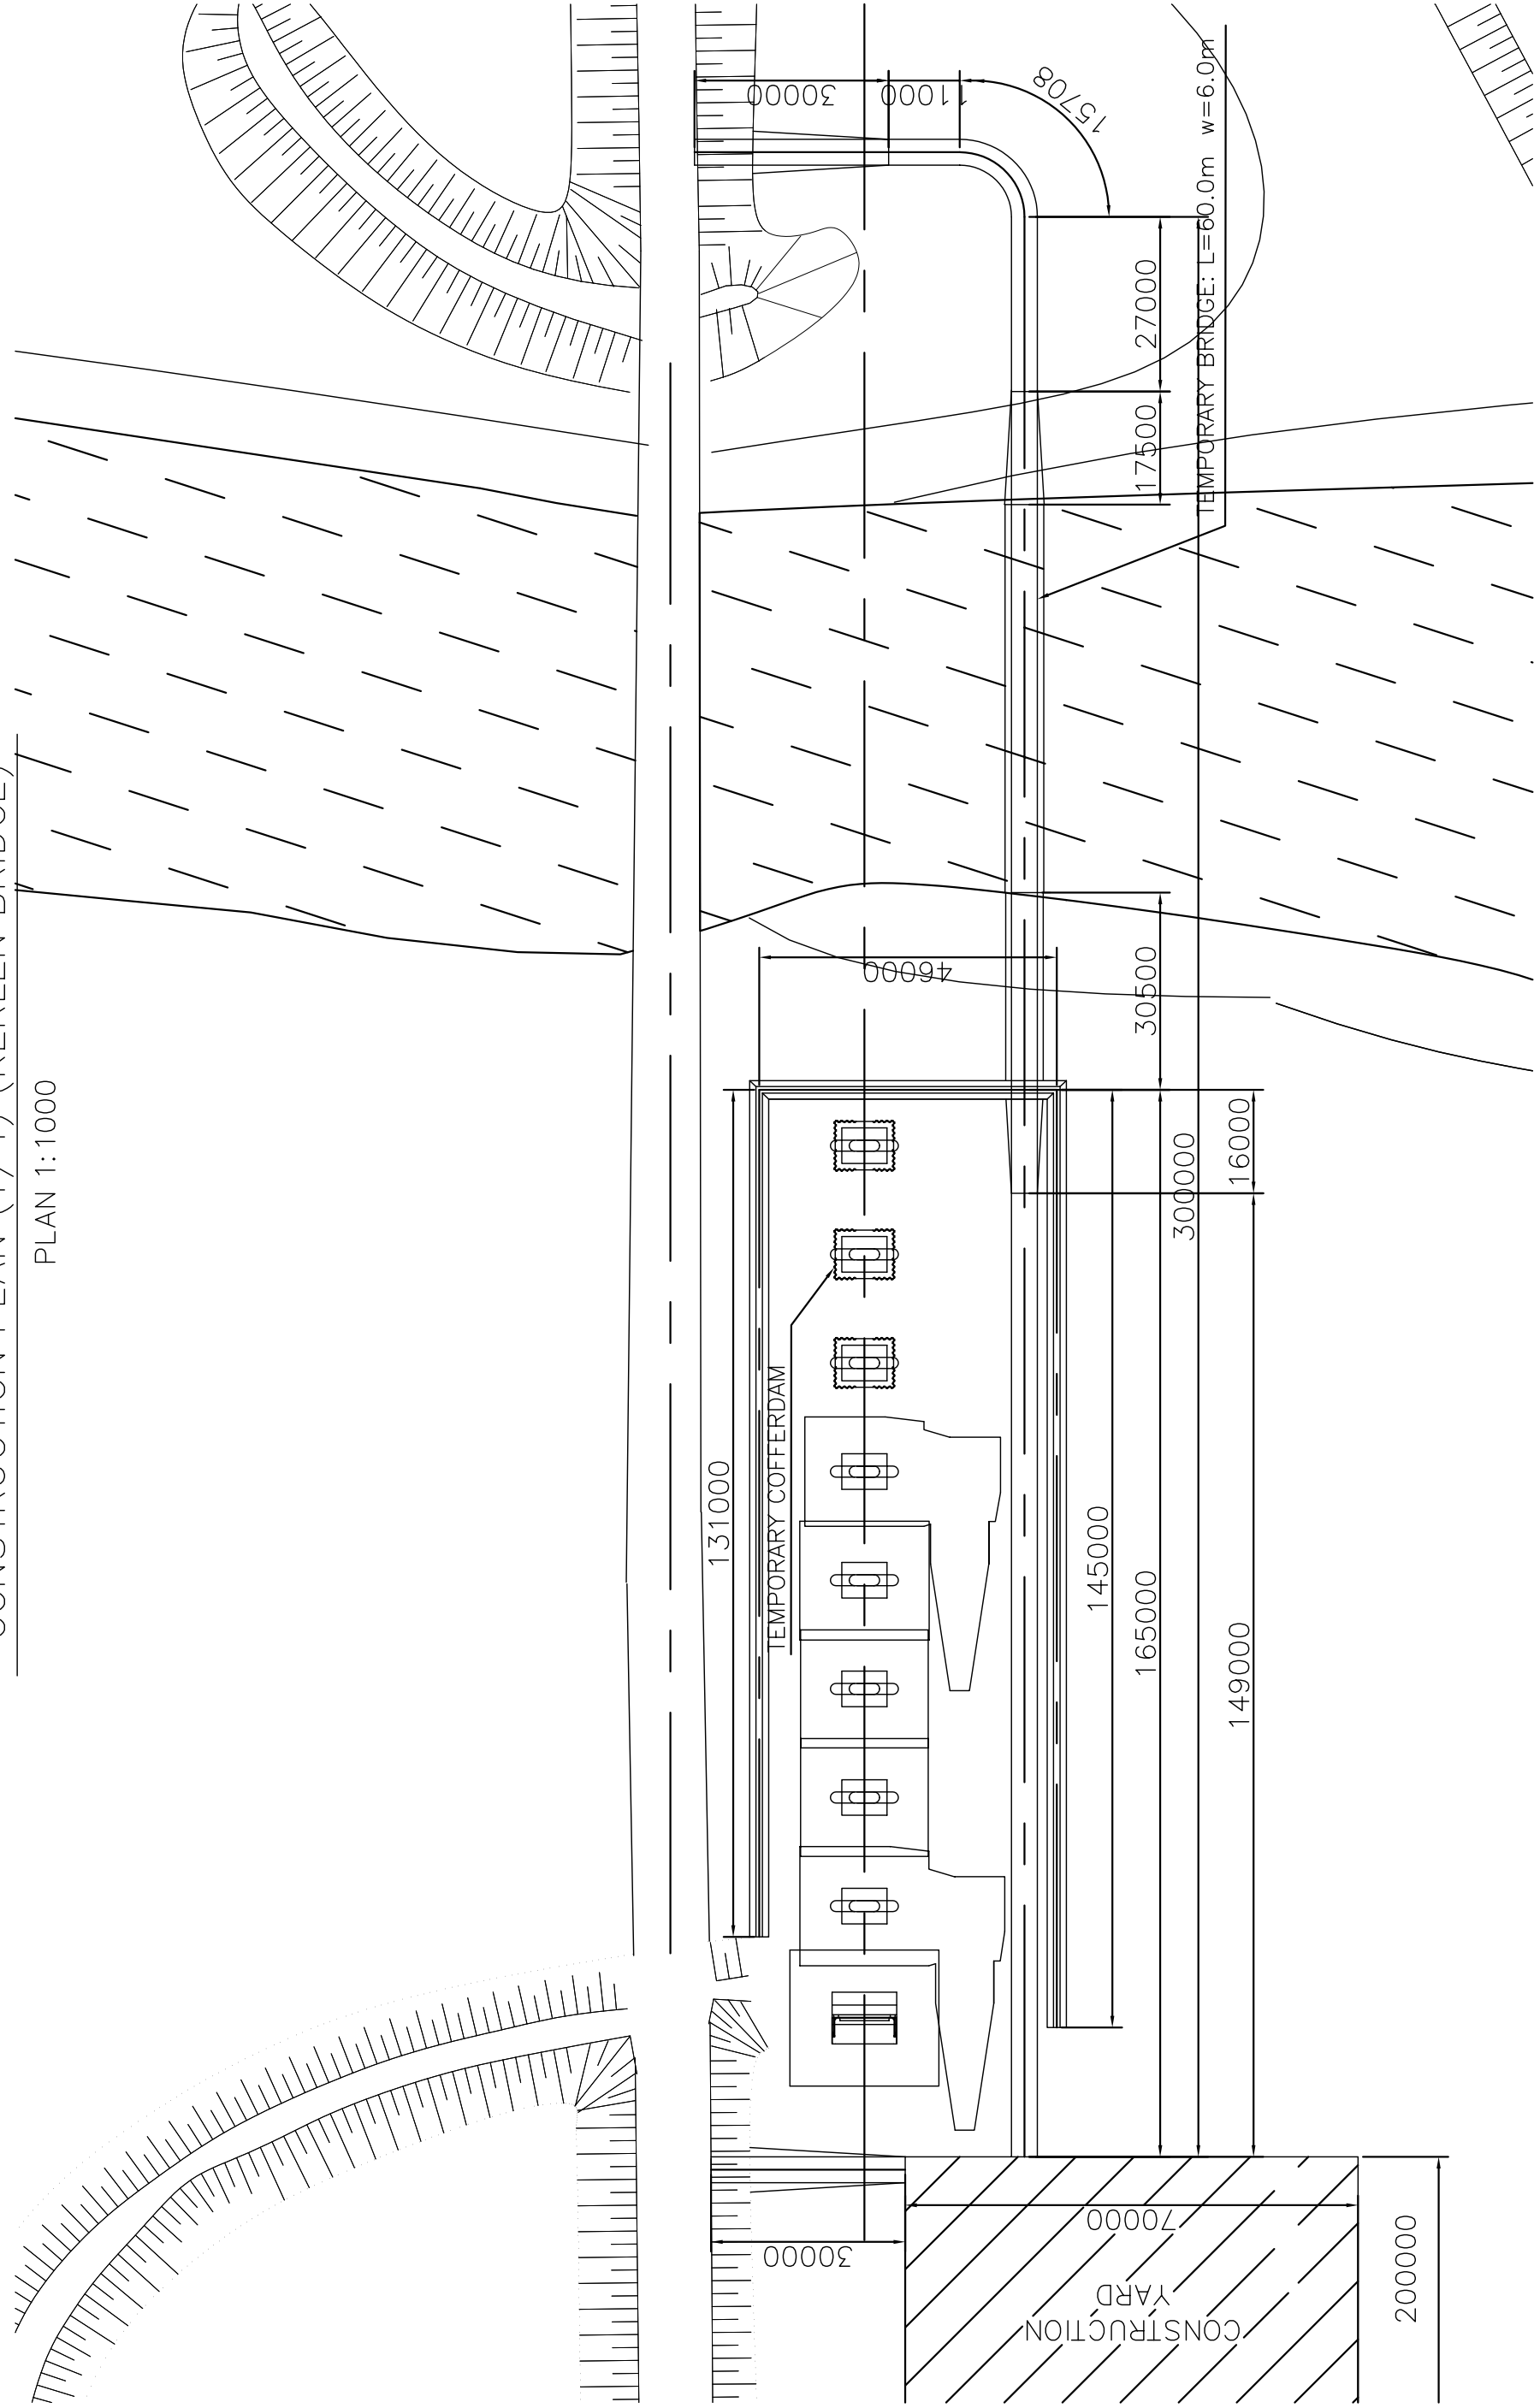


THE BASIC DESIGN STUDY ON CONSTRUCTION OF EASTERN ARTERIAL ROAD IN MONGOLIA	
JAPAN INTERNATIONAL COOPERATION AGENCY (JICA)	DEPARTMENT OF ROADS, MINISTRY OF INFRASTRUCTURE, THE GOVERNMENT OF MONGOLIA
PACIFIC CONSULTANTS INTERNATIONAL JAPAN OVERSEAS CONSULTANTS	
Drawing title	
CONSTRUCTION PLAN (1) (KERLEN BRIDGE) (STAGE-2)	
Scale	AS SHOWN
Sheet No.	F-5 5/B

図 3-2-3-45 ヘルレン橋施工計画(1)

CONSTRUCTION PLAN (2/4) (KERLEN BRIDGE)

PLAN 1:1000

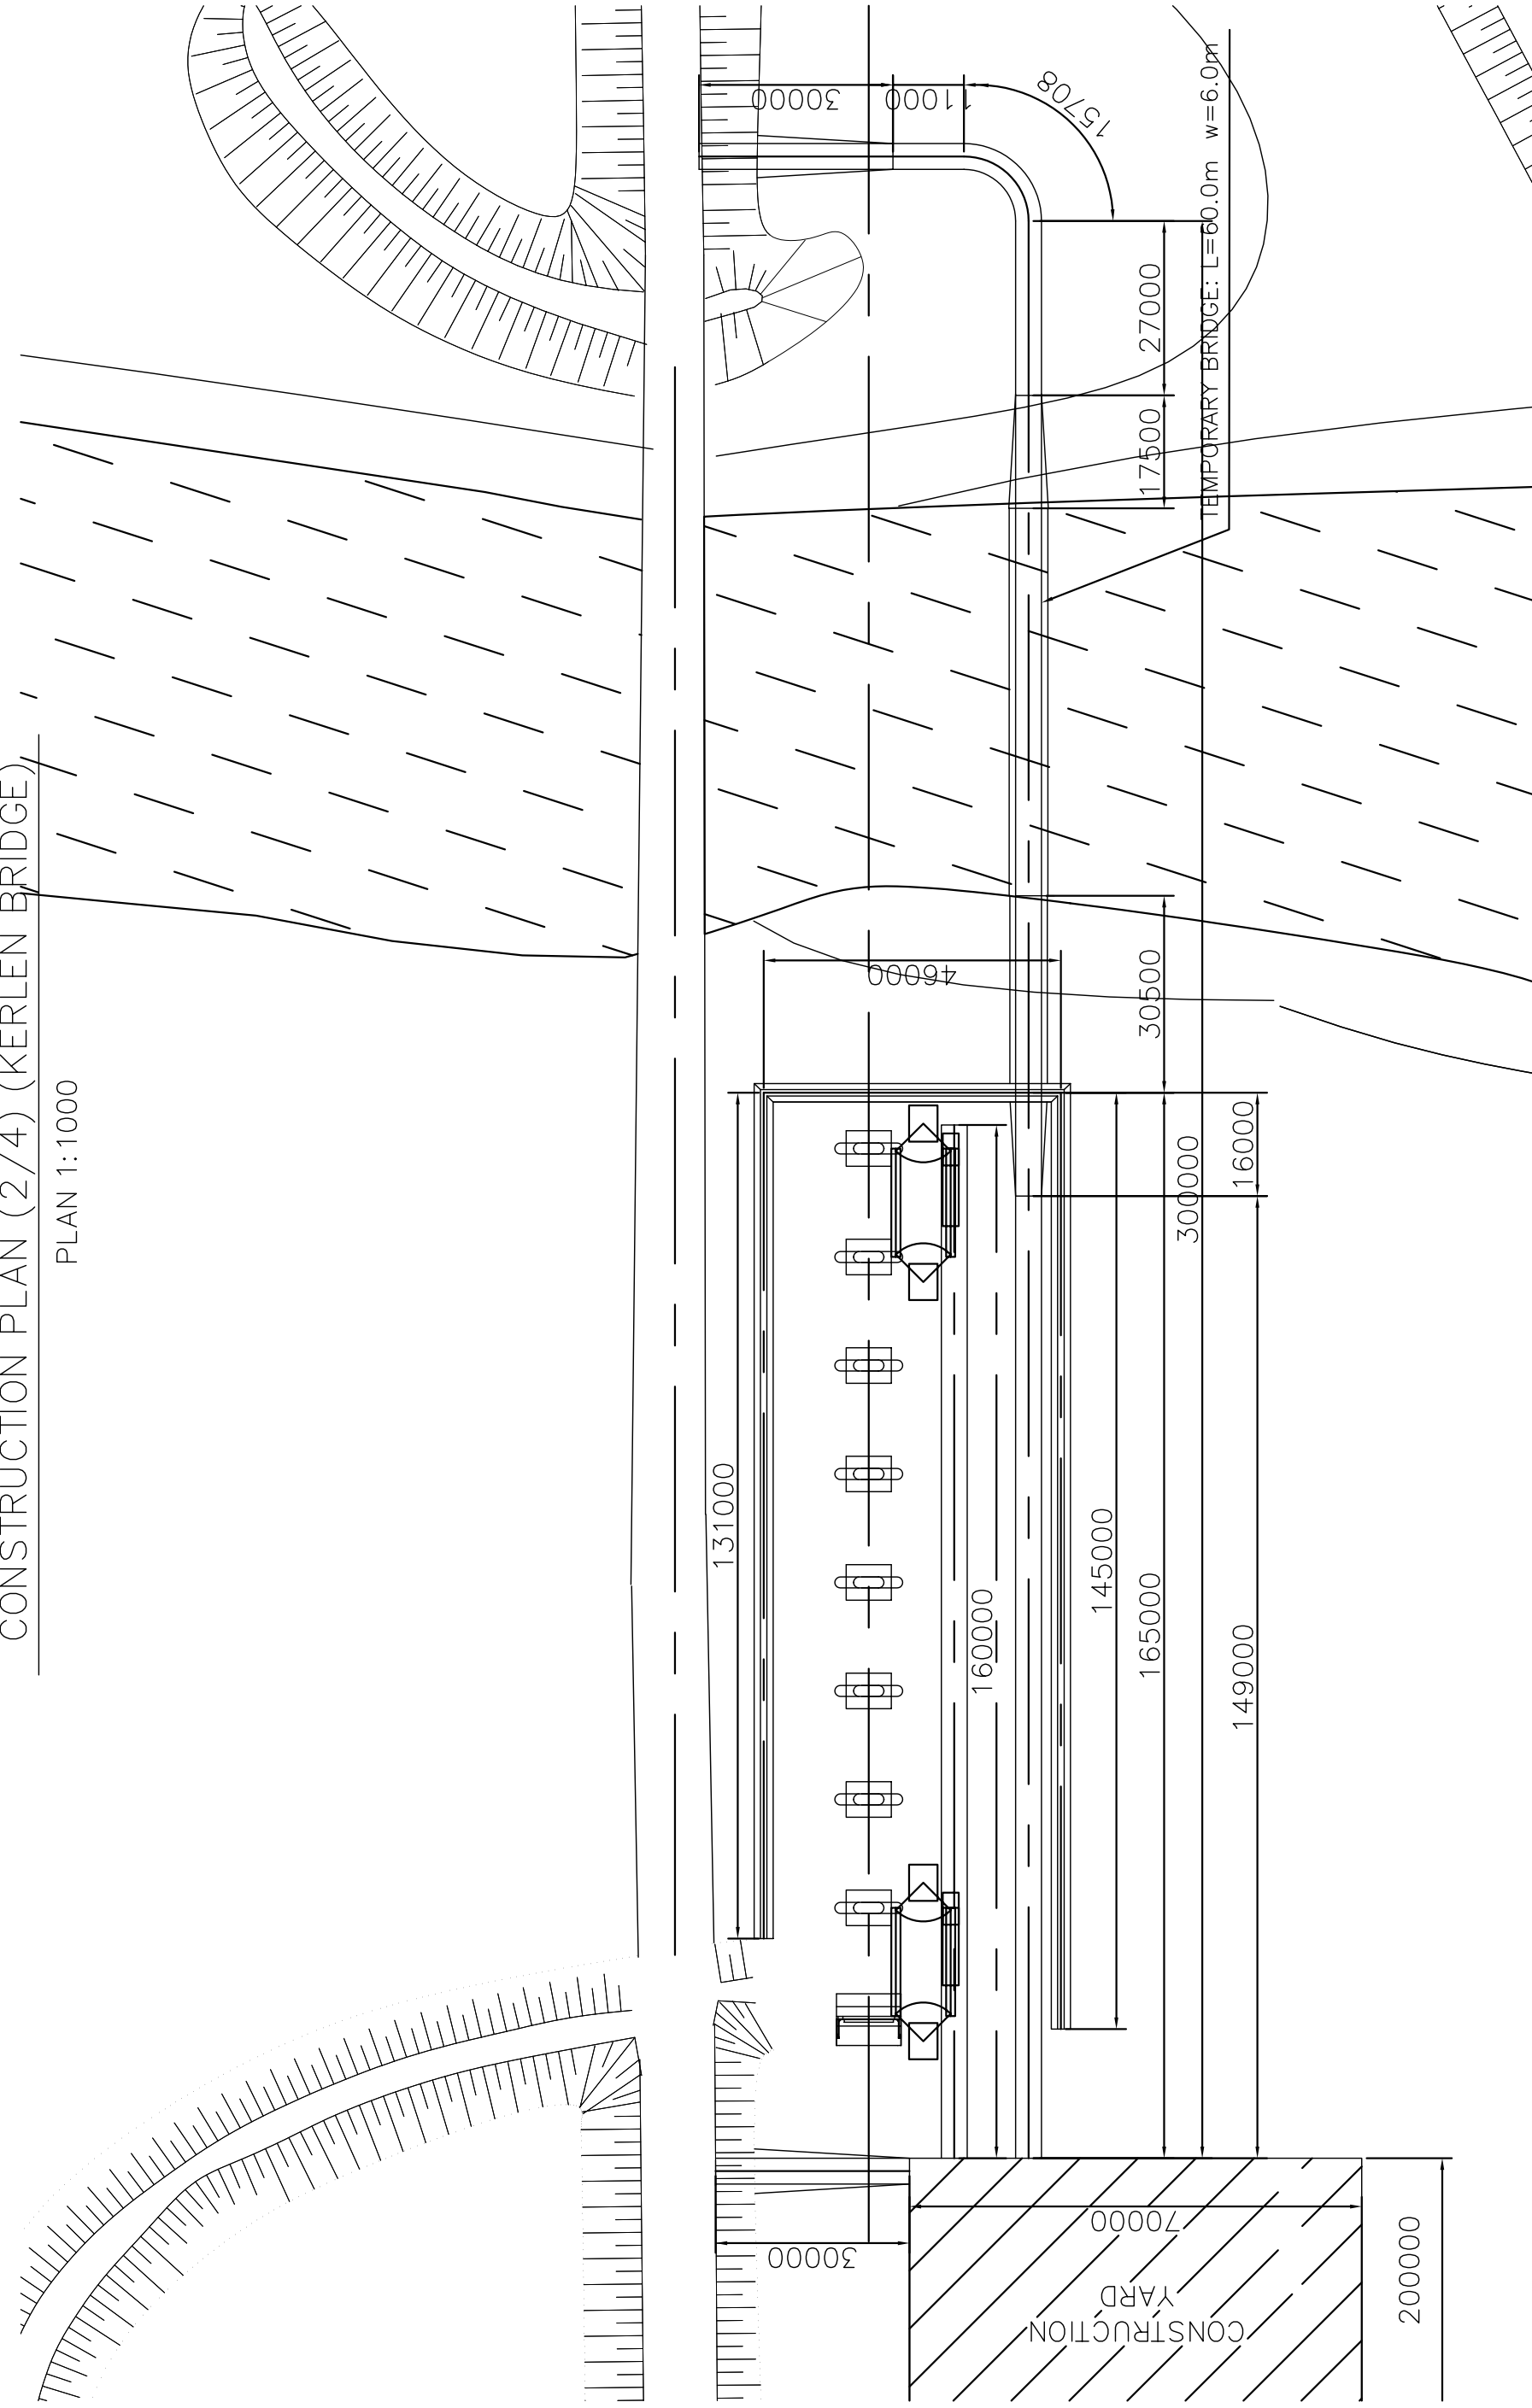


THE BASIC DESIGN STUDY ON CONSTRUCTION OF EASTERN ARTERIAL ROAD IN MONGOLIA	
JAPAN INTERNATIONAL COOPERATION AGENCY (JICA)	DEPARTMENT OF ROADS, MINISTRY OF INFRASTRUCTURE, THE GOVERNMENT OF MONGOLIA
PACIFIC CONSULTANTS INTERNATIONAL JAPAN OVERSEAS CONSULTANTS	
Drawing title CONSTRUCTION PLAN (2) (KERLEN BRIDGE) (STAGE-2)	
Scale	AS SHOWN
Sheet No.	F-6 6/B

図 3-2-3-46 ヘルレン橋施工計画(2)

CONSTRUCTION PLAN (4/4) (KERLEN BRIDGE)

PLAN 1:1500

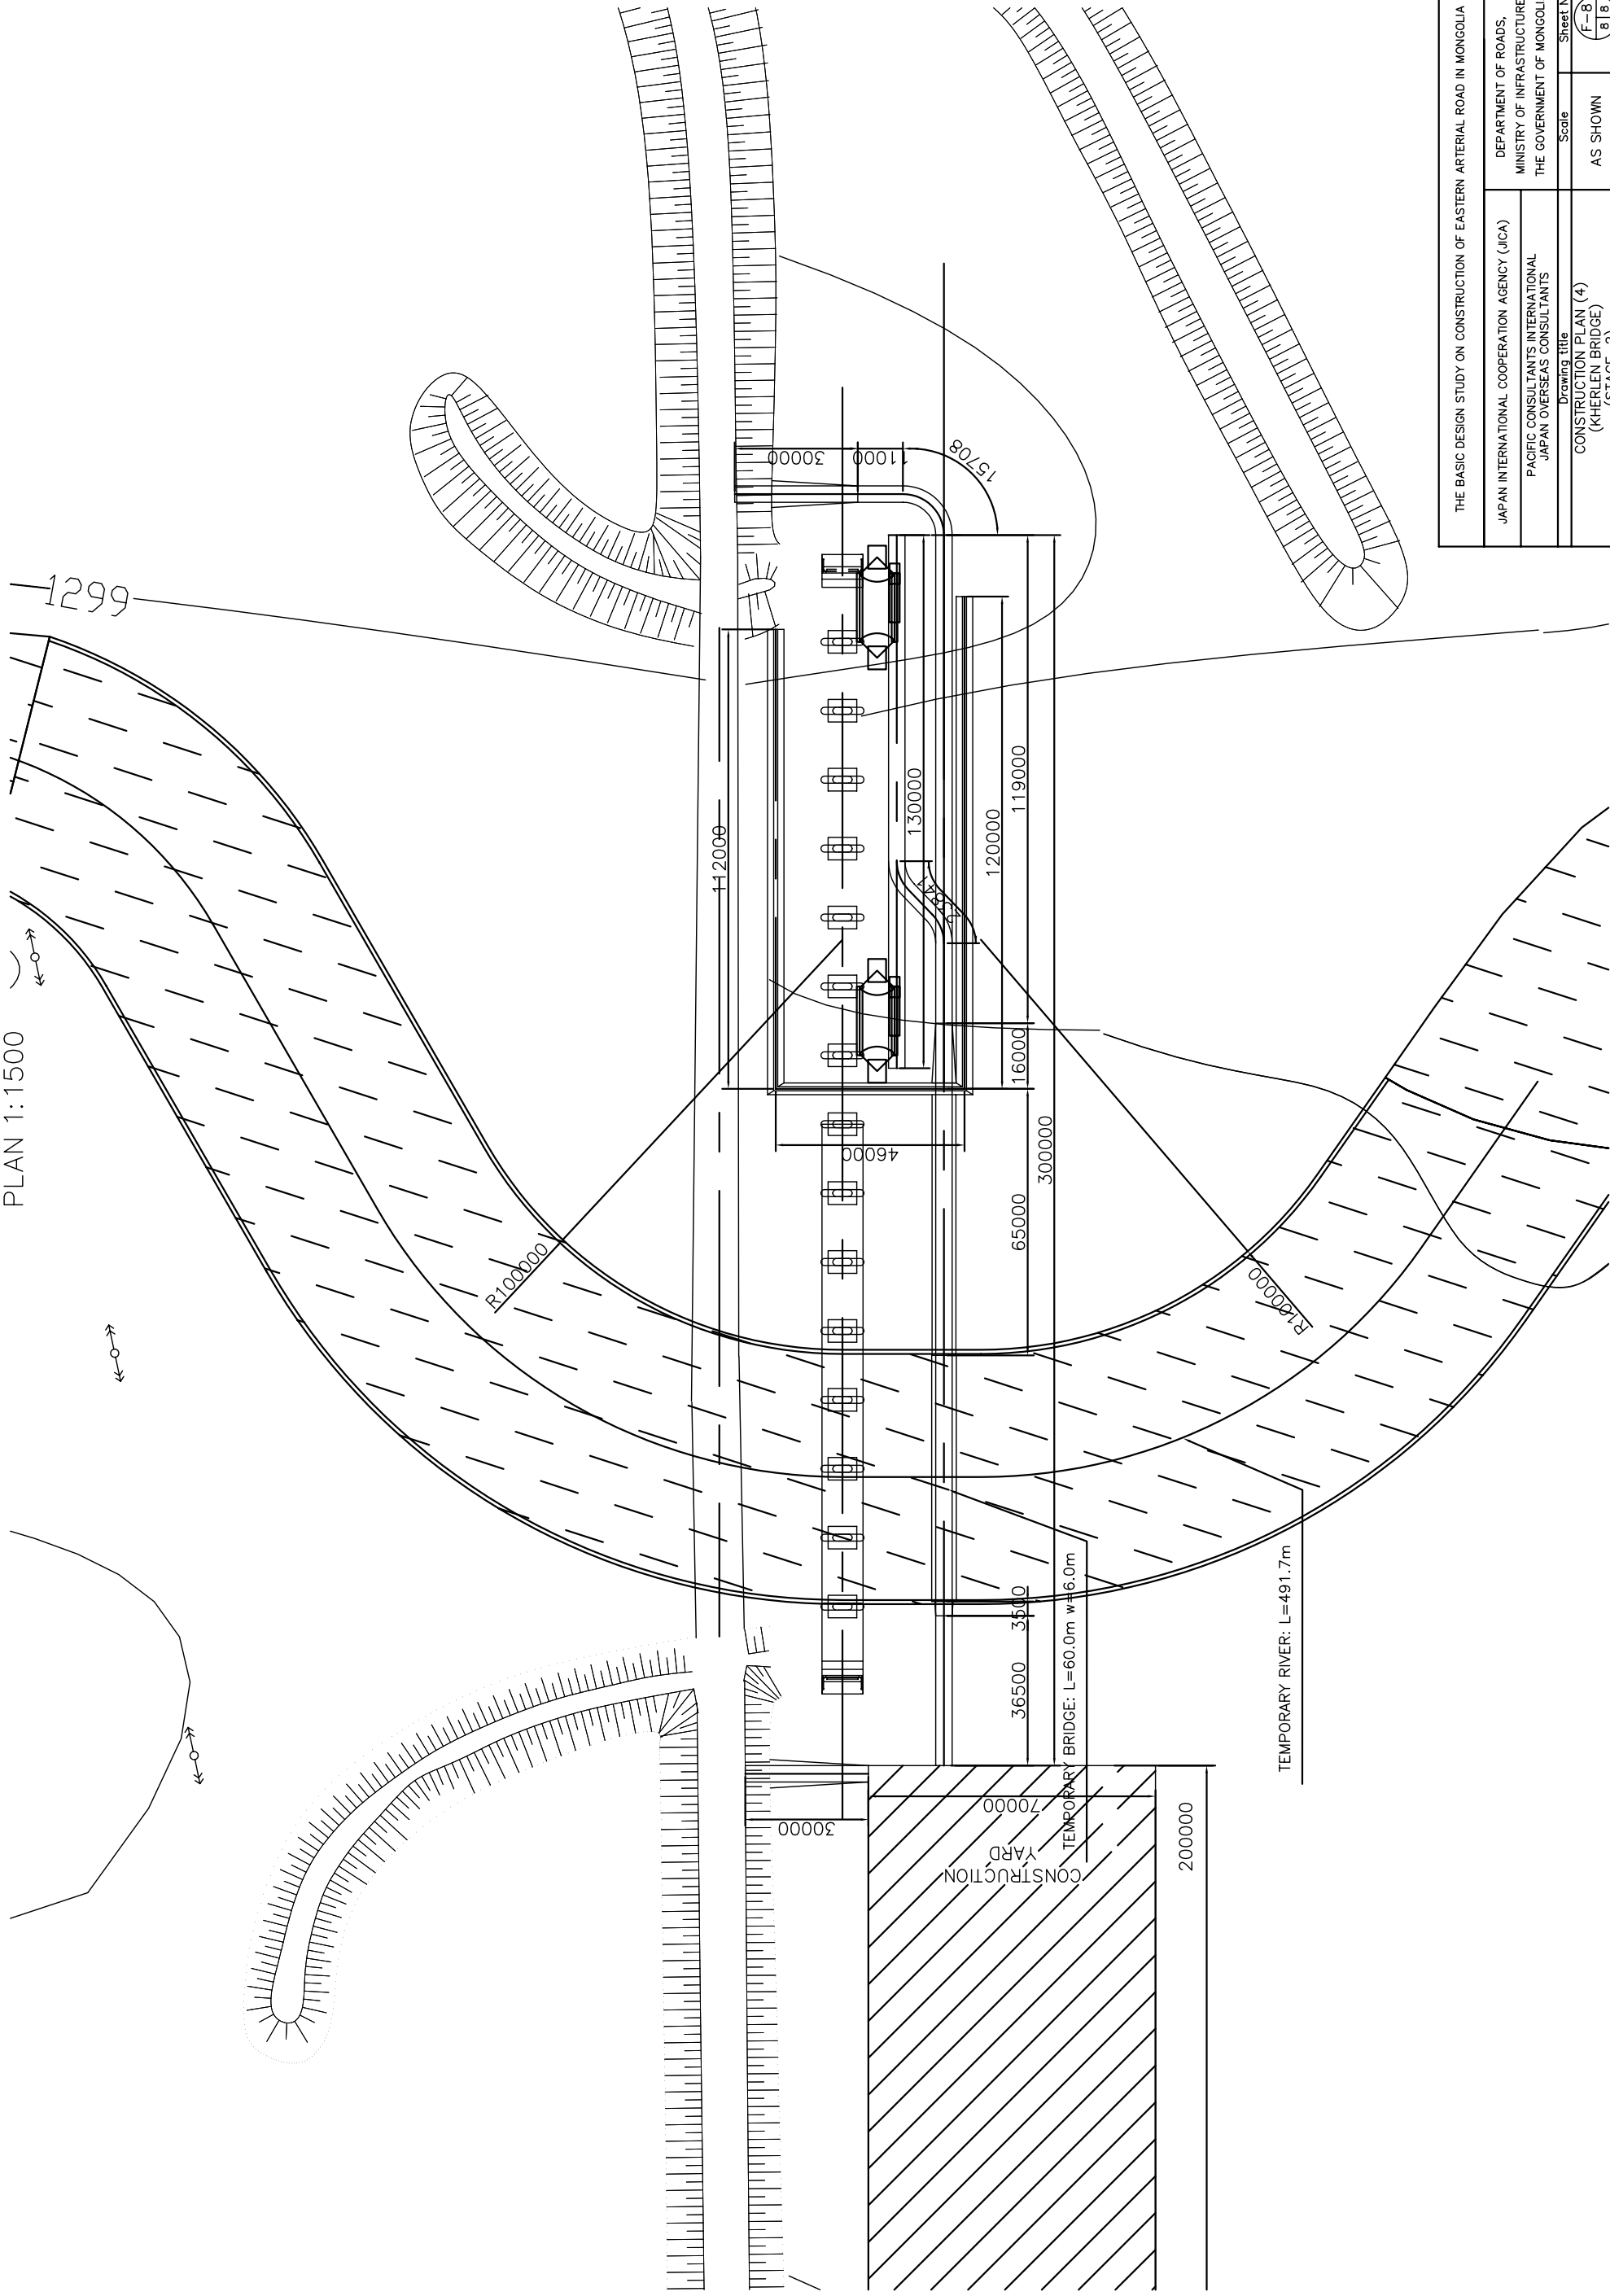

THE BASIC DESIGN STUDY ON CONSTRUCTION OF EASTERN ARTERIAL ROAD IN MONGOLIA	
JAPAN INTERNATIONAL COOPERATION AGENCY (JICA)	DEPARTMENT OF ROADS, MINISTRY OF INFRASTRUCTURE, THE GOVERNMENT OF MONGOLIA
PACIFIC CONSULTANTS INTERNATIONAL JAPAN OVERSEAS CONSULTANTS	
Drawing title CONSTRUCTION PLAN (4) (KERLEN BRIDGE) (STAGE-2)	
Scale	AS SHOWN
Sheet No.	F-8 B/B

図 3-2-3-48 ヘルレン橋施工計画(4)

