



# General View of Revetment (Kherlen Bridge)

PROFILE 1:500


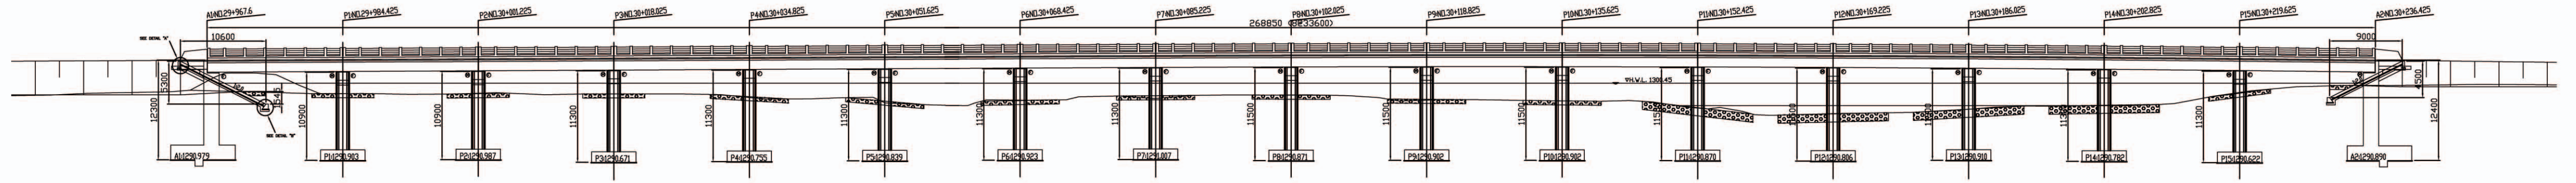


PLAN 1:500

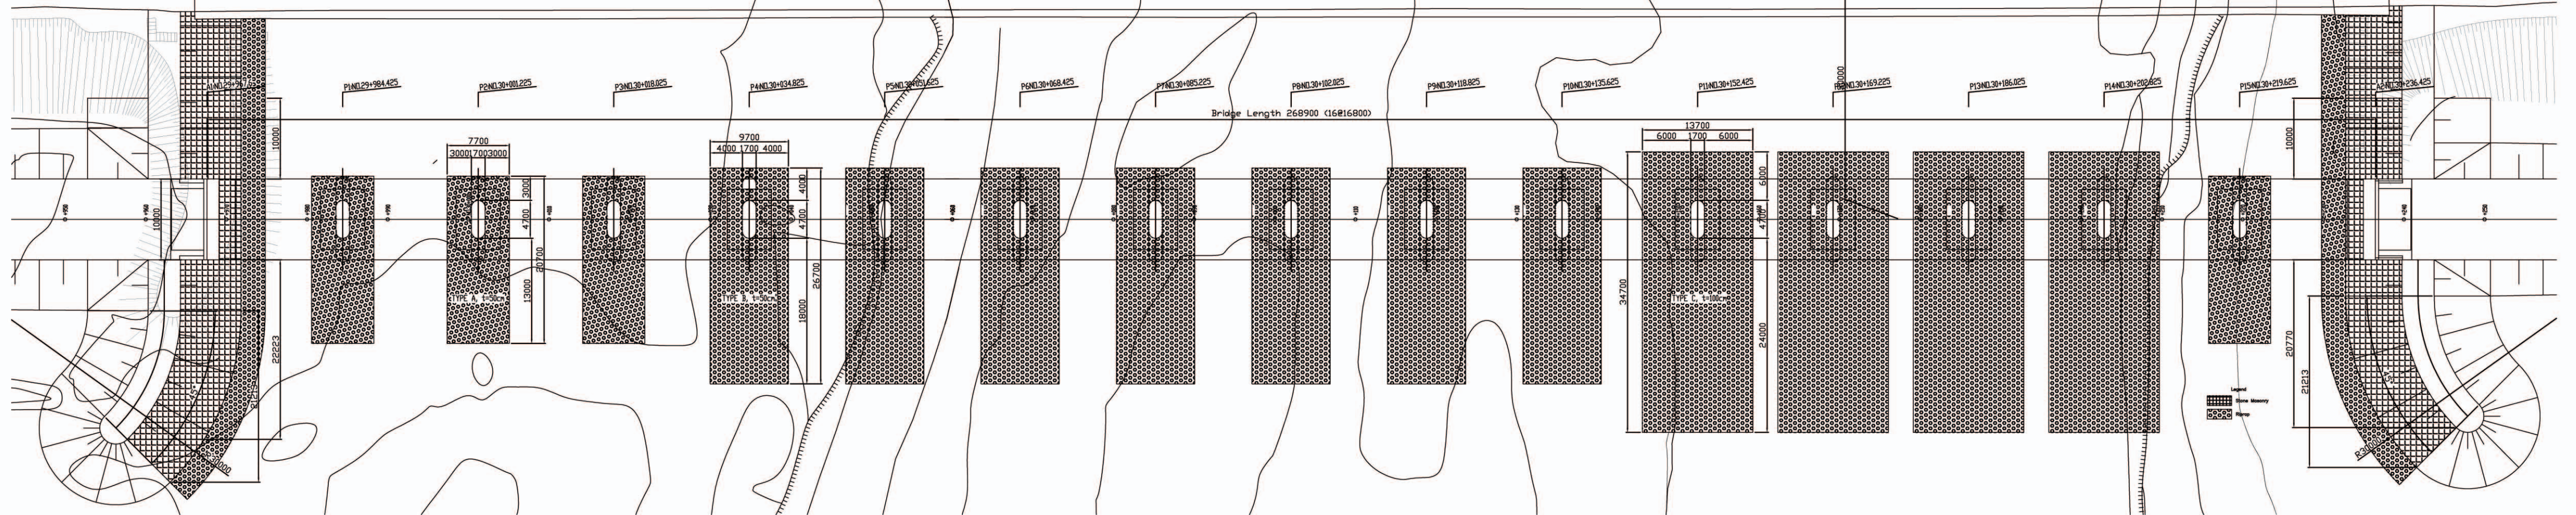

SECTIONS 1:200

DETAIL "A" 1:50 DETAIL "B" 1:50

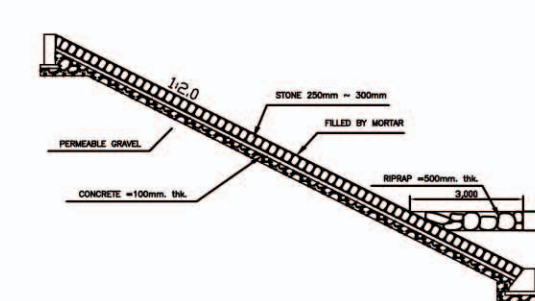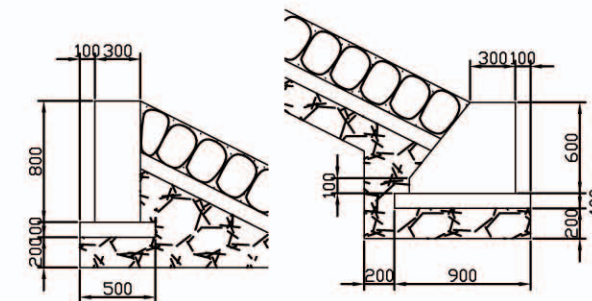


THE BASIC DESIGN STUDY ON CONSTRUCTION OF EASTERN ARTERIAL ROAD IN MONGOLIA		
JAPAN INTERNATIONAL COOPERATION AGENCY (JICA)	DEPARTMENT OF ROADS, MINISTRY OF INFRASTRUCTURE, THE GOVERNMENT OF MONGOLIA	
PACIFIC CONSULTANTS INTERNATIONAL JAPAN OVERSEAS CONSULTANTS	Scale	
Drawing title	AS SHOWN	Sheet No.
GENERAL VIEW OF REVETMENT (KHERLEN BRIDGE) (STAGE-2)		F-4 4/8

Figure 2-2-3-44 General View of Revetment, Kherlen Bridge

CONSTRUCTION PLAN (1/4) (KERLEN BRIDGE)

PLAN 1:1000

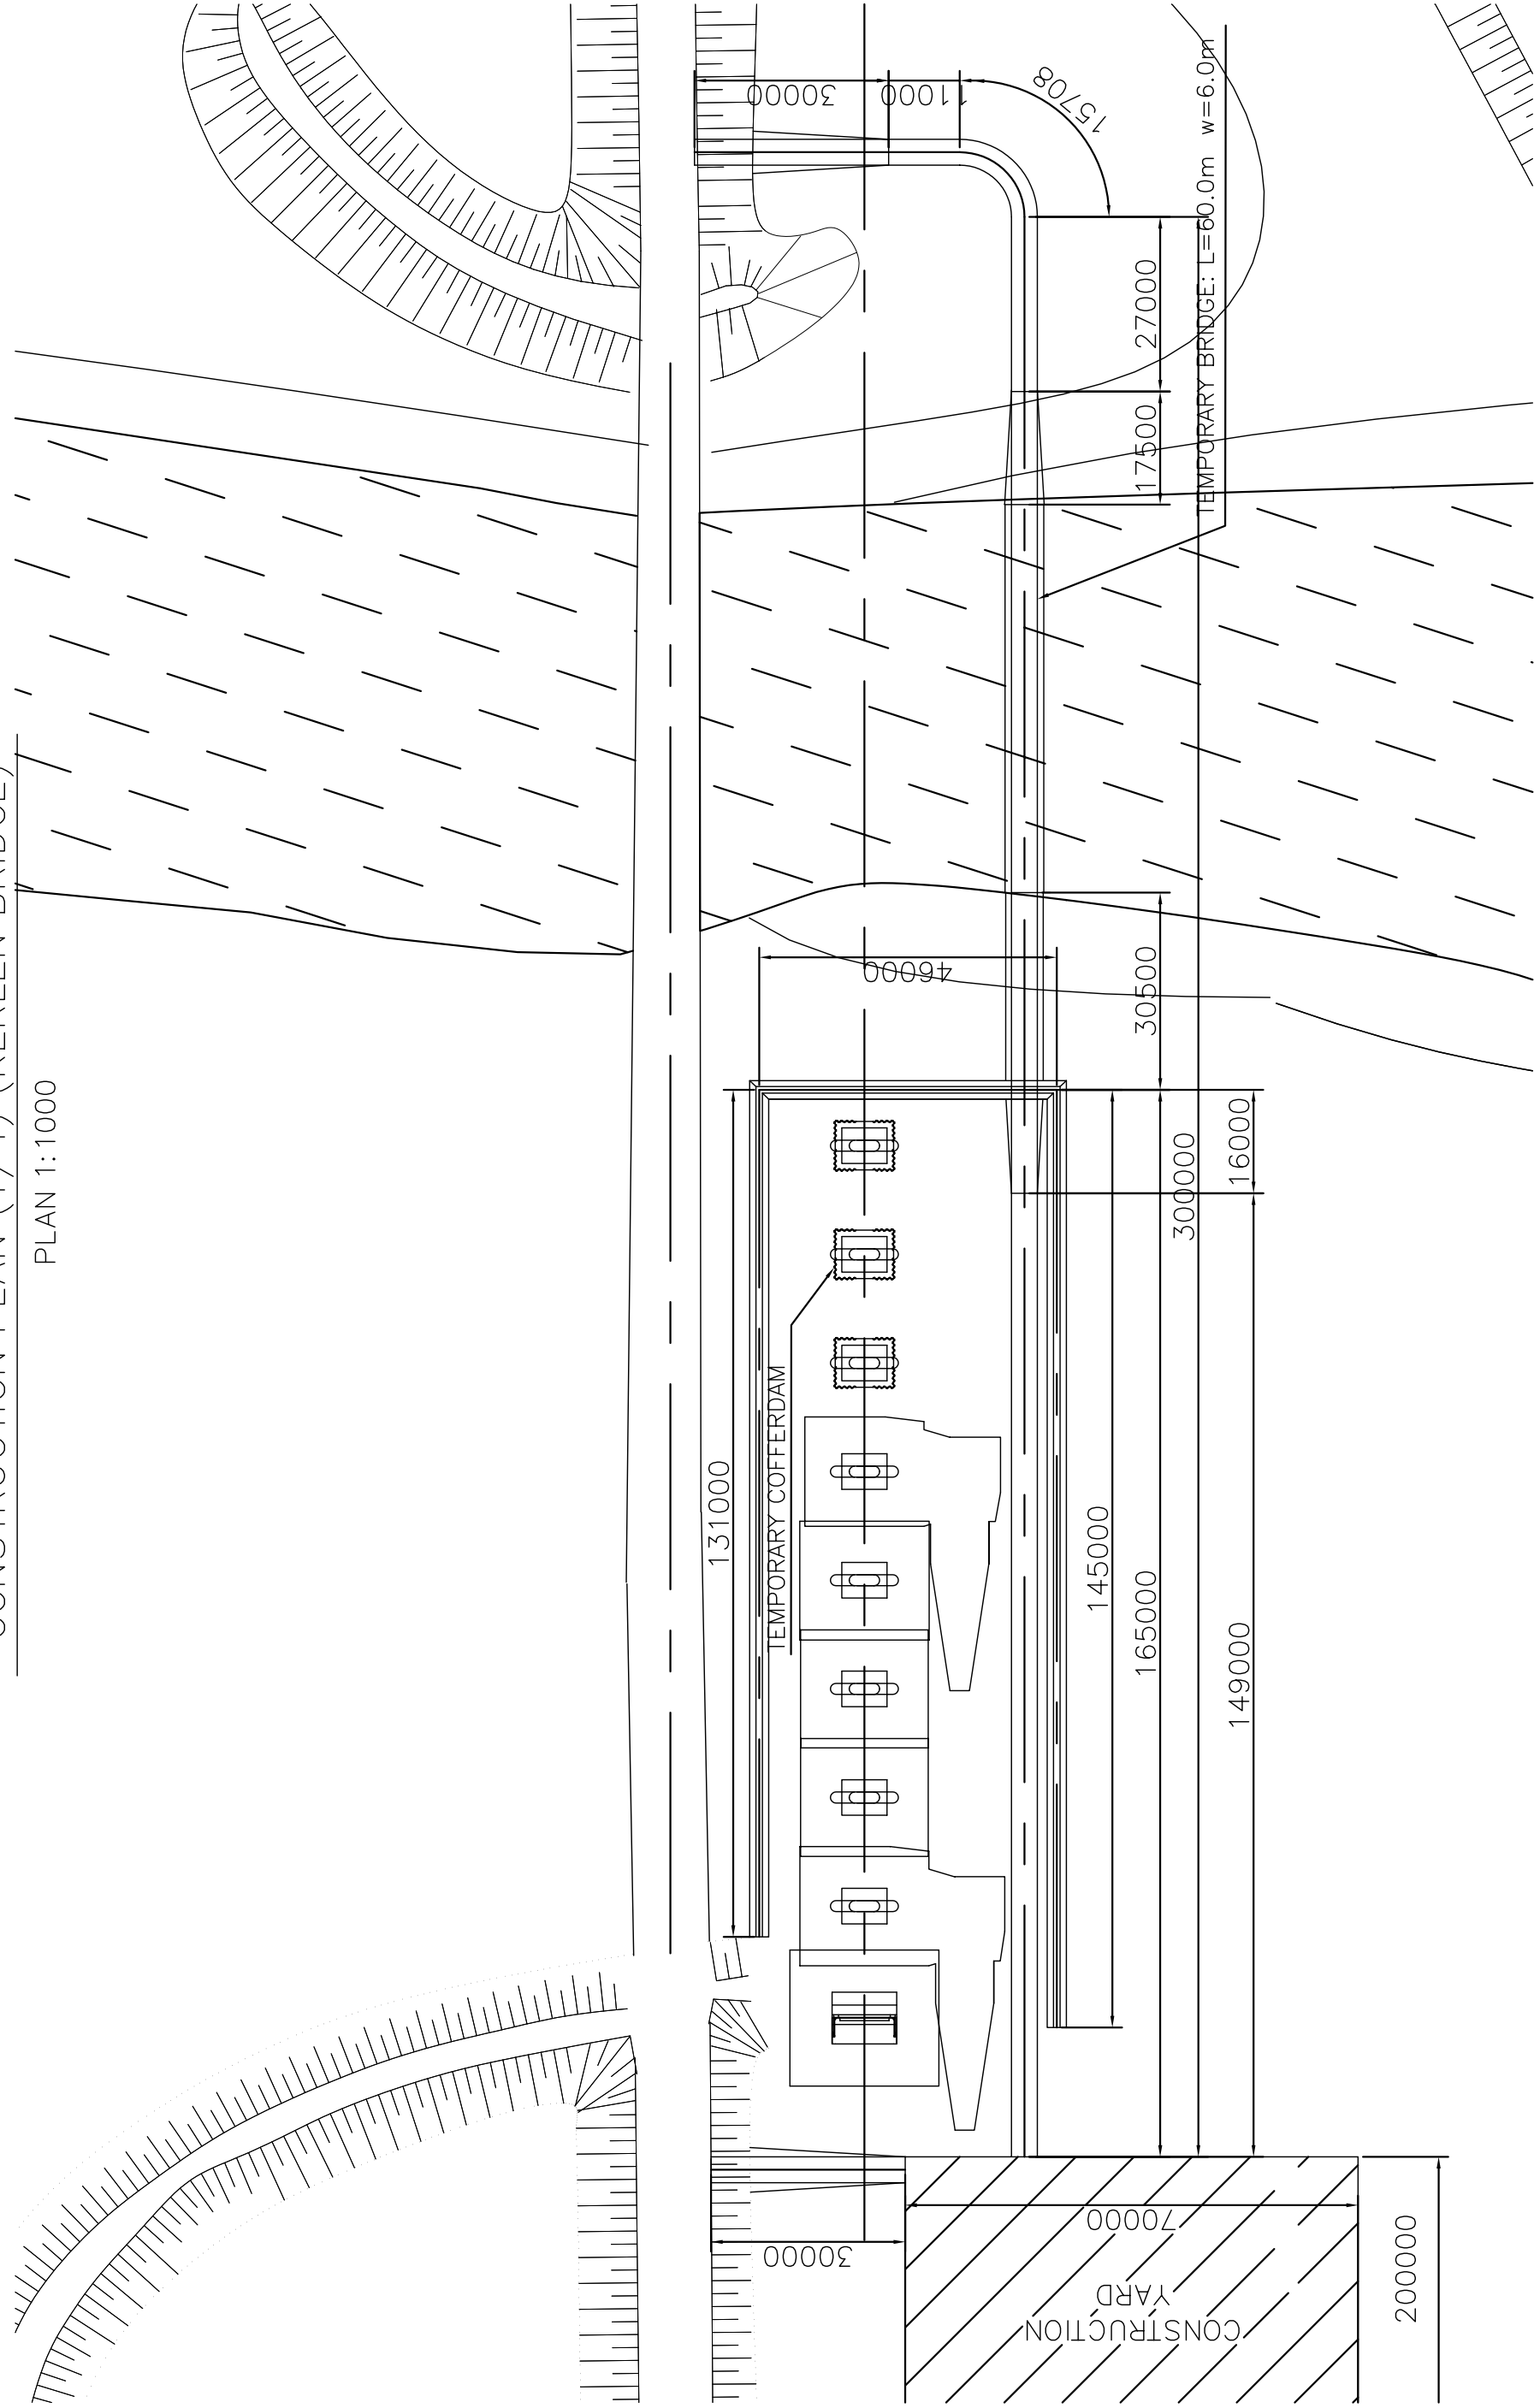


THE BASIC DESIGN STUDY ON CONSTRUCTION OF EASTERN ARTERIAL ROAD IN MONGOLIA	
JAPAN INTERNATIONAL COOPERATION AGENCY (JICA)	DEPARTMENT OF ROADS, MINISTRY OF INFRASTRUCTURE, THE GOVERNMENT OF MONGOLIA
PACIFIC CONSULTANTS INTERNATIONAL JAPAN OVERSEAS CONSULTANTS	Scale
Drawing title	
Sheet No.	
CONSTRUCTION PLAN (1) (KERLEN BRIDGE) (STAGE-2)	
AS SHOWN	
F-5 5/B	

Figure 2-2-3-45 Construction Plan of Kherlen Bridge(1)

CONSTRUCTION PLAN (2/4) (KERLEN BRIDGE)

PLAN 1:1000

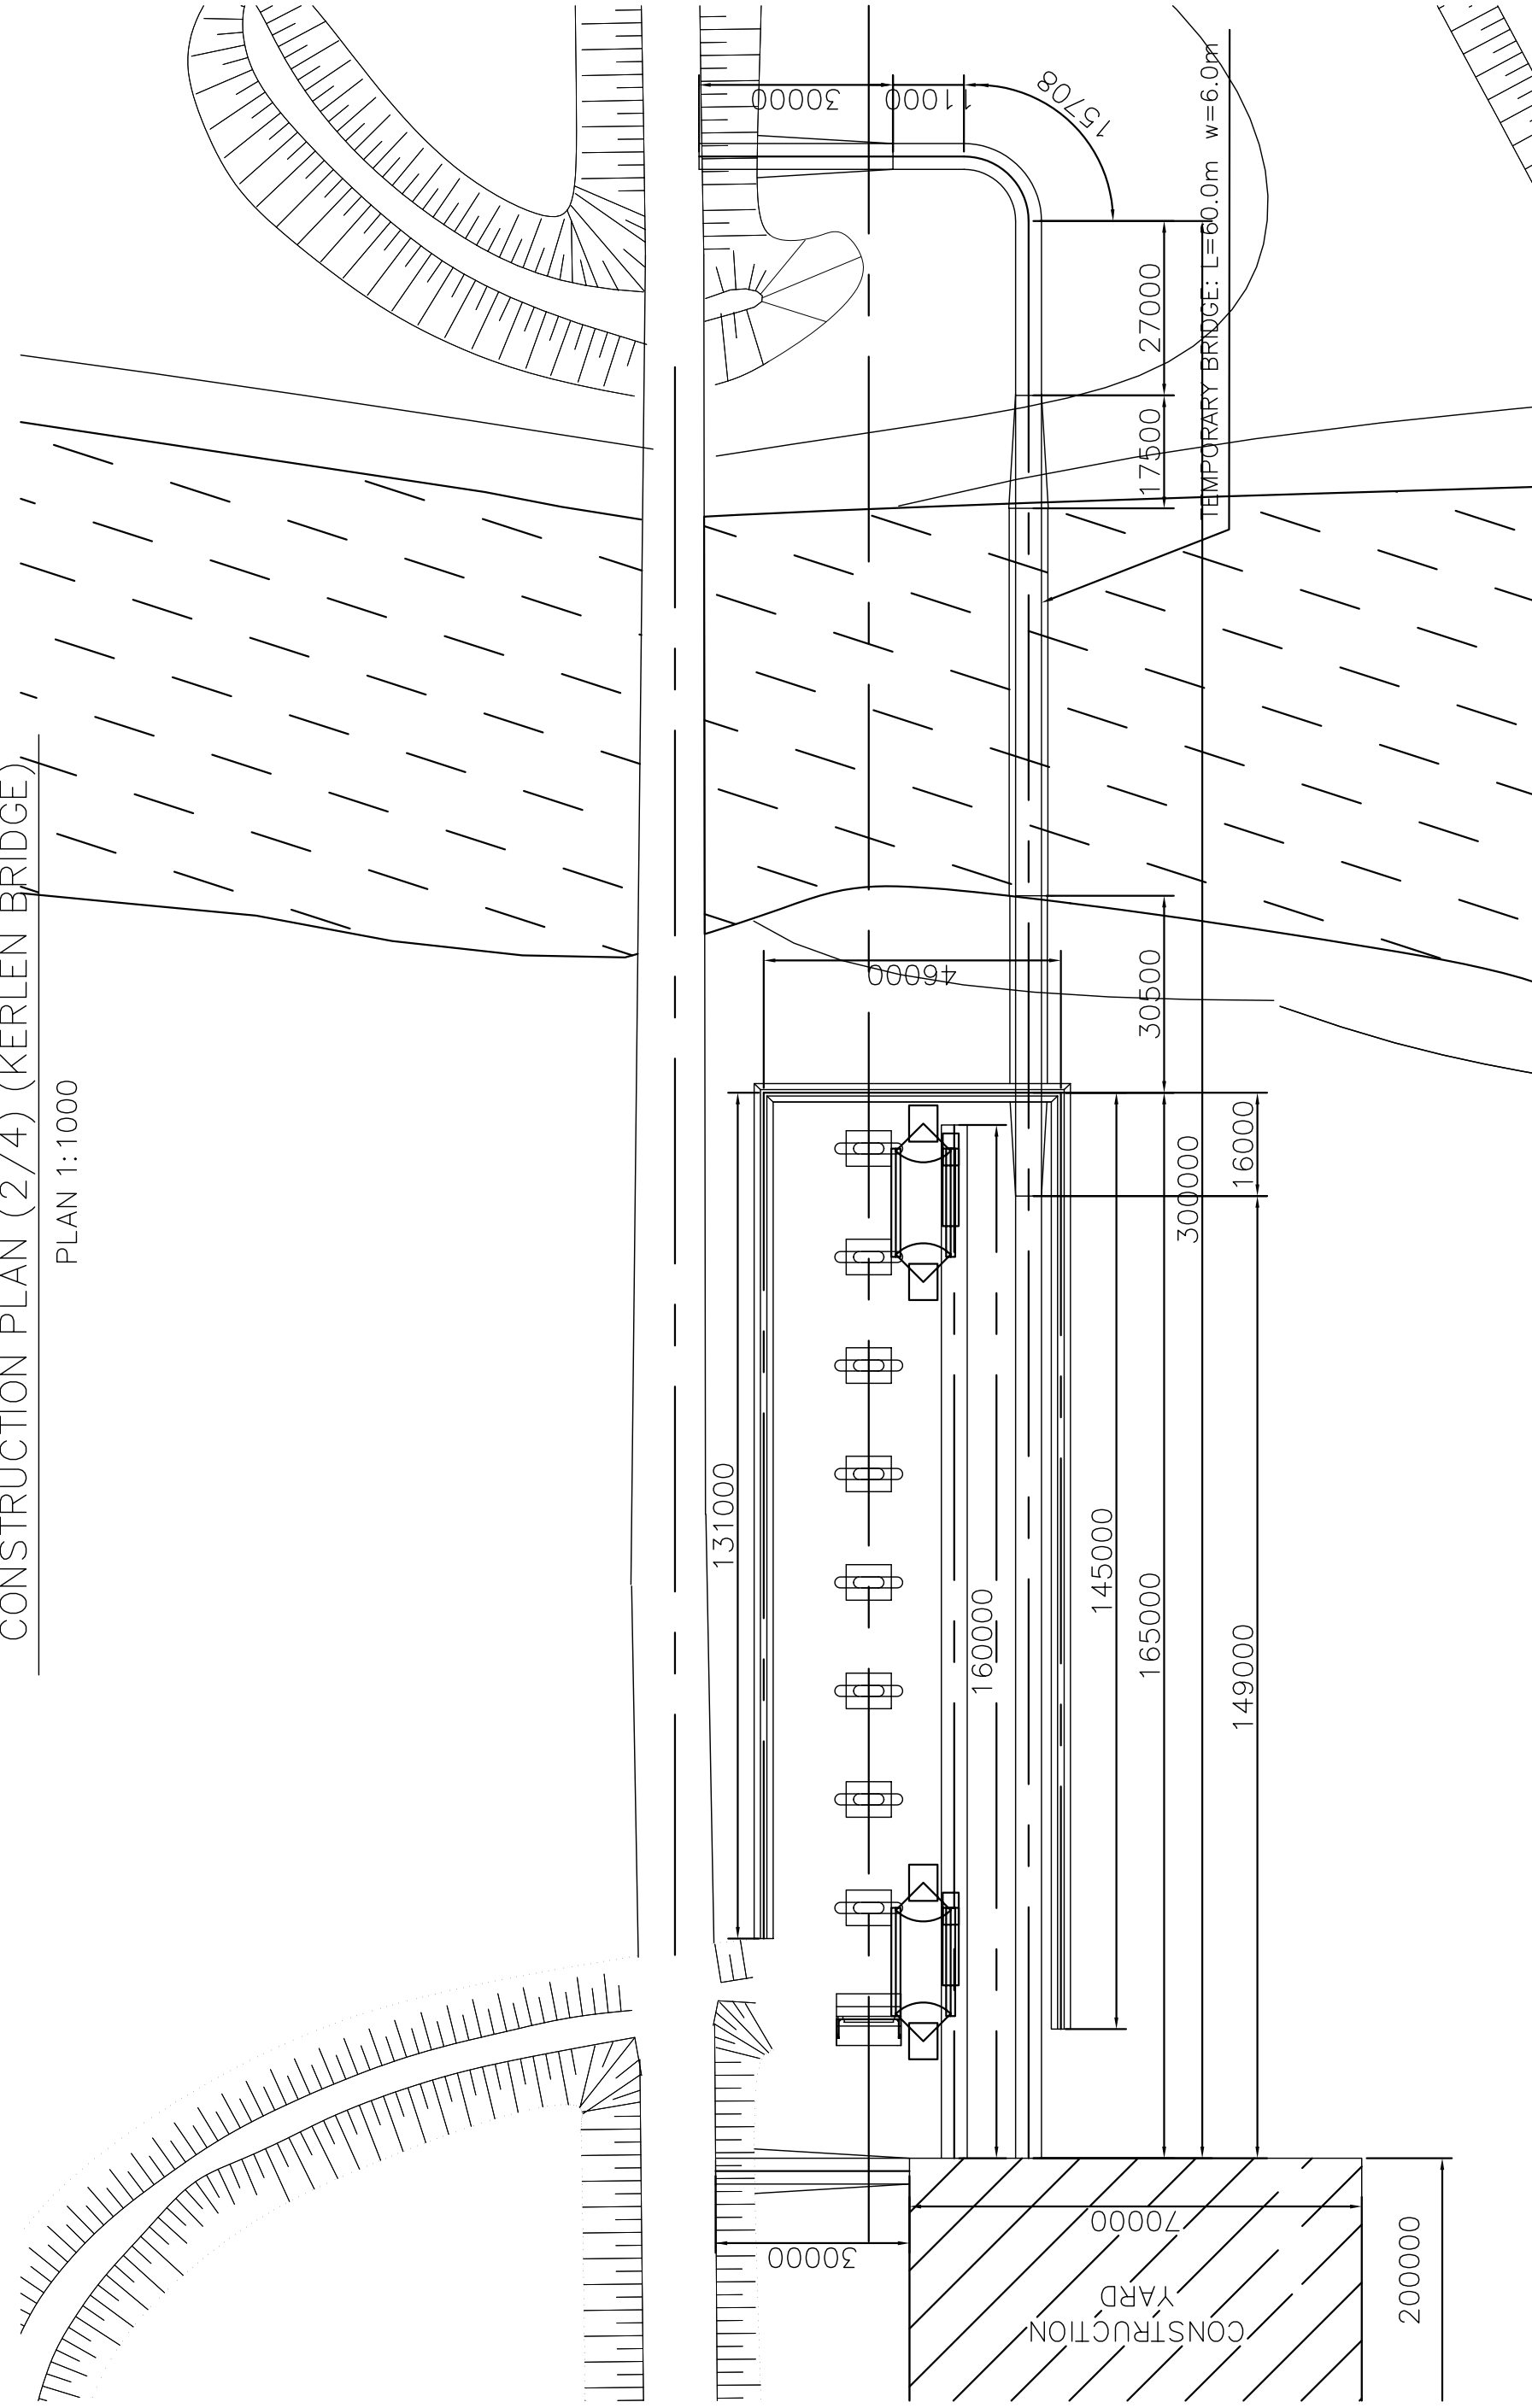


THE BASIC DESIGN STUDY ON CONSTRUCTION OF EASTERN ARTERIAL ROAD IN MONGOLIA	
JAPAN INTERNATIONAL COOPERATION AGENCY (JICA)	DEPARTMENT OF ROADS,
PACIFIC CONSULTANTS INTERNATIONAL JAPAN OVERSEAS CONSULTANTS	MINISTRY OF INFRASTRUCTURE, THE GOVERNMENT OF MONGOLIA
Drawing title	Scale
CONSTRUCTION PLAN (2) (KERLEN BRIDGE) (STAGE-2)	AS SHOWN
Sheet No.	Sheet No.
F-6	6/B

Figure 2-2-3-46 Construction Plan of Kherlen Bridge(2)

CONSTRUCTION PLAN (3/4) (KERLEN BRIDGE)

PLAN 1:1500

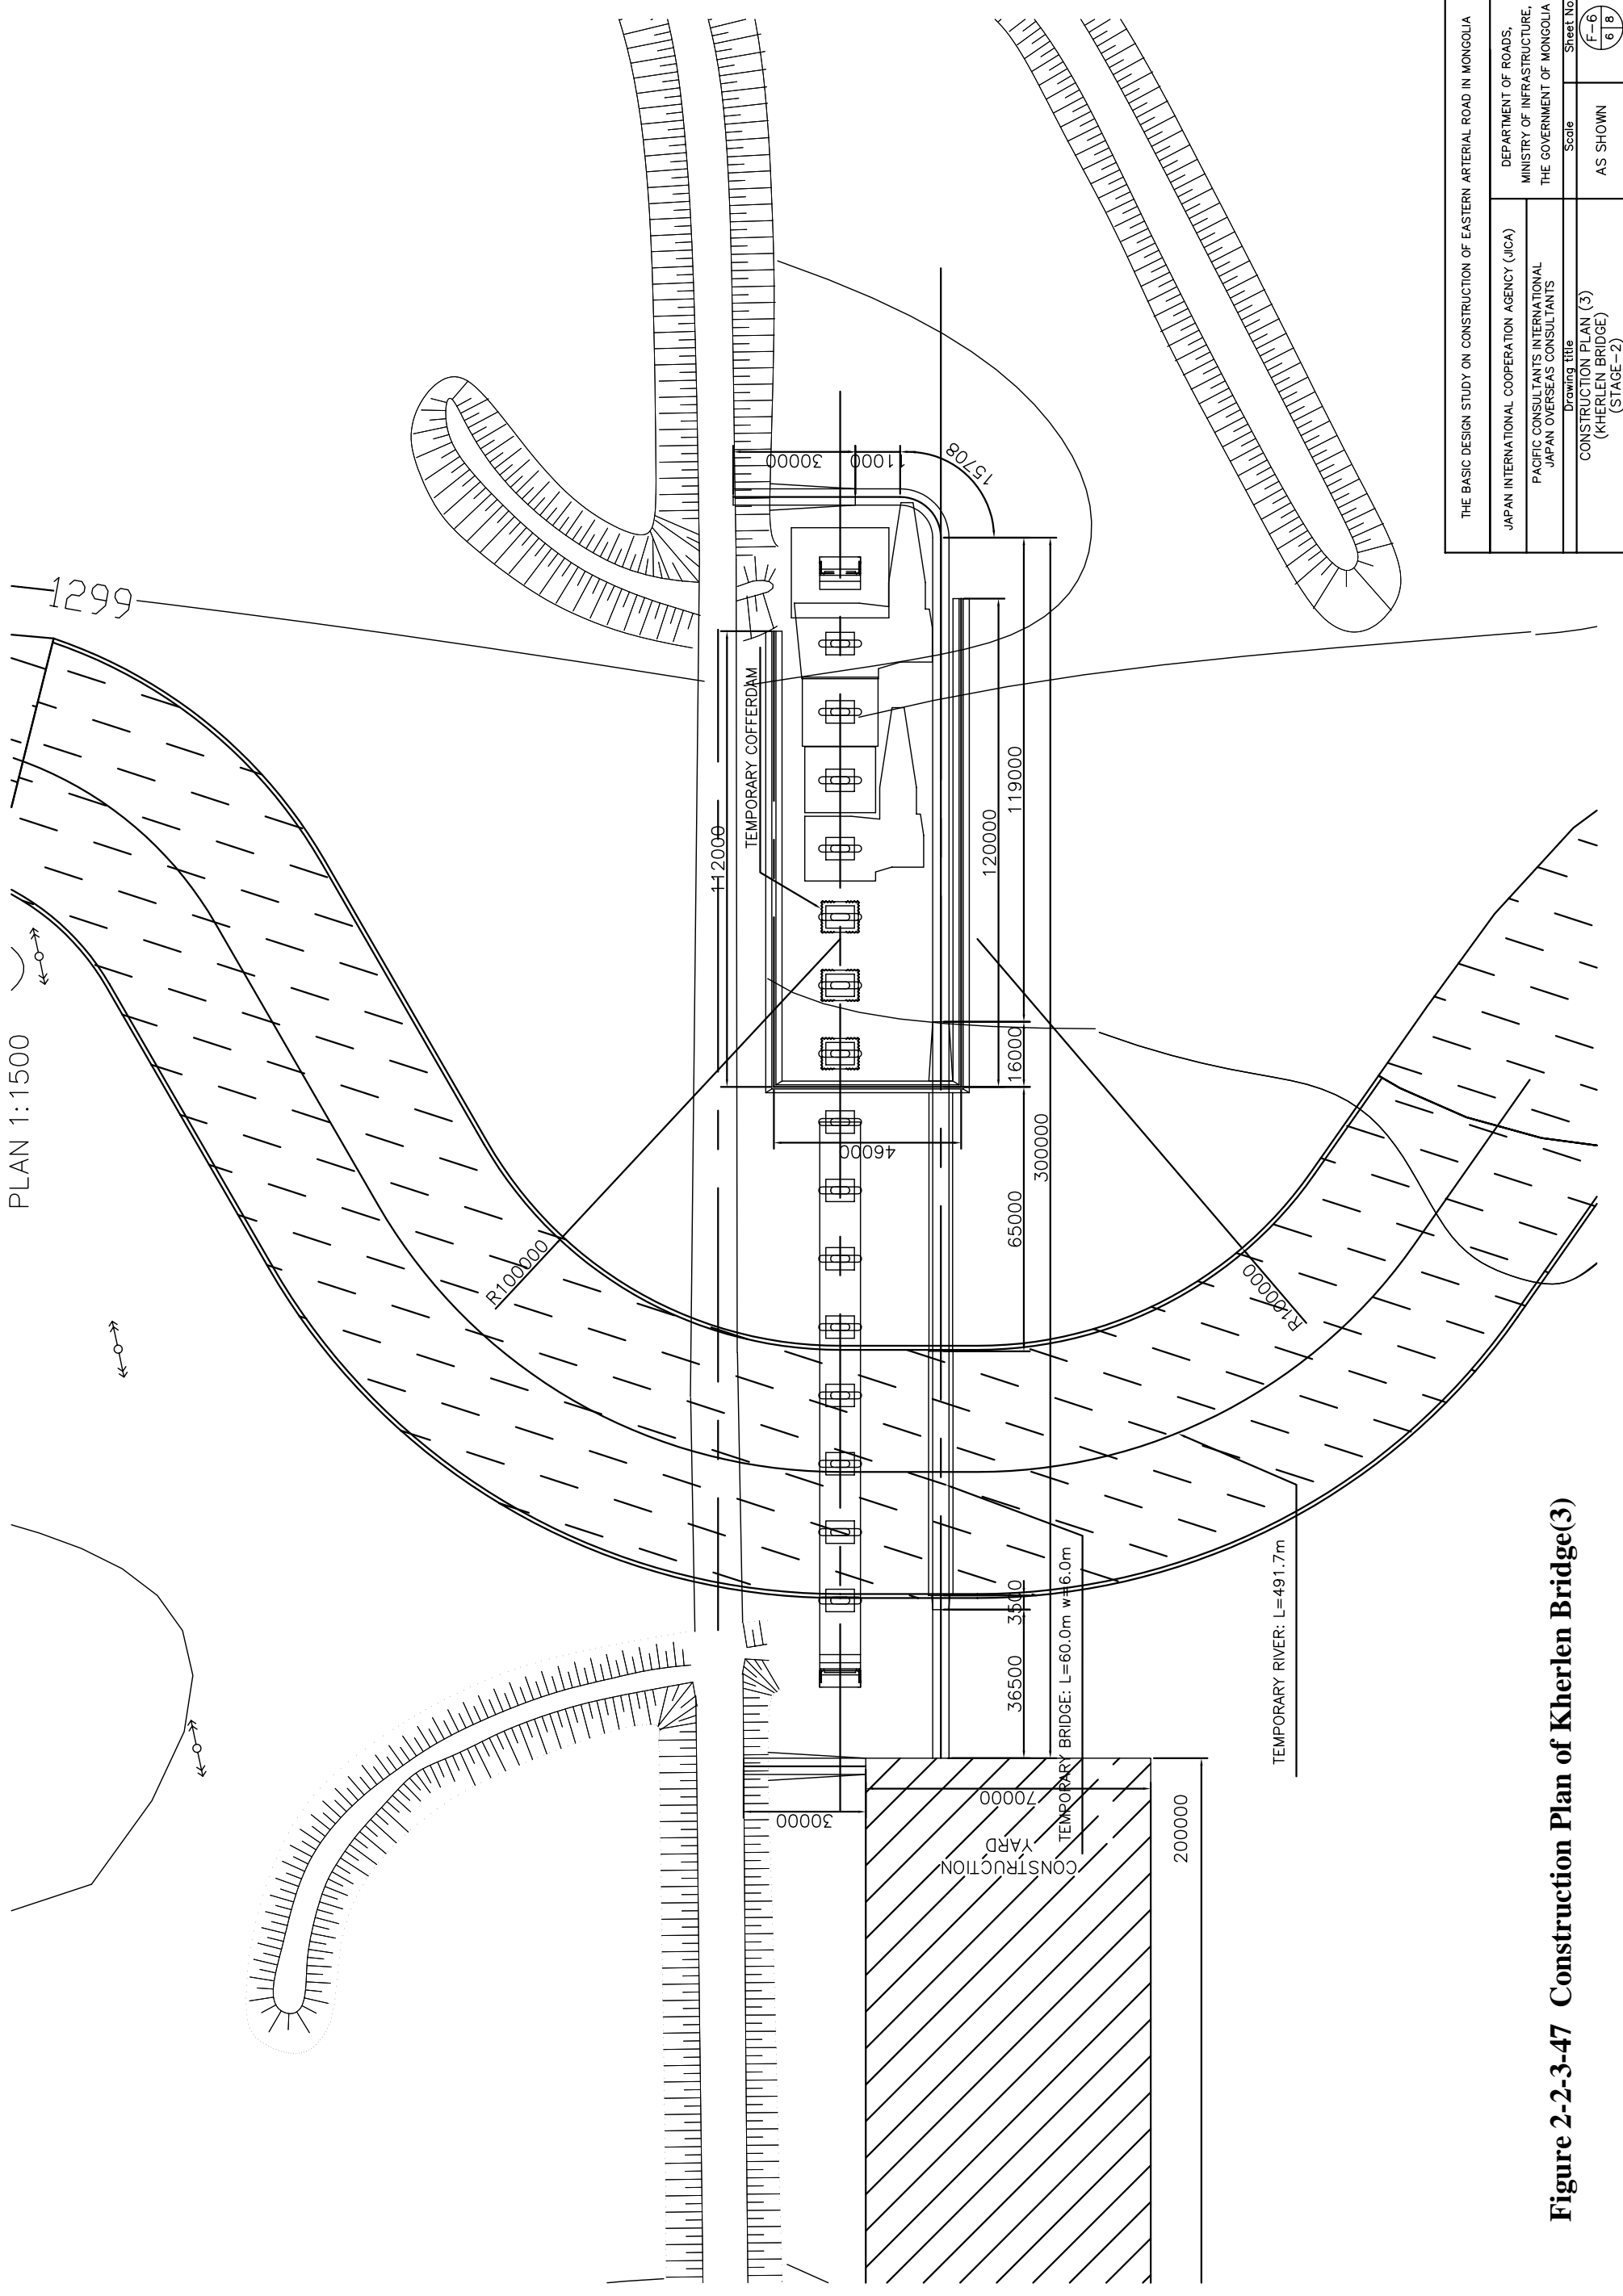


THE BASIC DESIGN STUDY ON CONSTRUCTION OF EASTERN ARTERIAL ROAD IN MONGOLIA	
JAPAN INTERNATIONAL COOPERATION AGENCY (JICA)	DEPARTMENT OF ROADS, MINISTRY OF INFRASTRUCTURE, THE GOVERNMENT OF MONGOLIA
PACIFIC CONSULTANTS INTERNATIONAL JAPAN OVERSEAS CONSULTANTS	Drawing title
Scale	
Sheet No.	
CONSTRUCTION PLAN (3) (KERLEN BRIDGE) (STAGE-2)	
AS SHOWN	
F-6 6/B	

Figure 2-2-3-47 Construction Plan of Kherlen Bridge(3)

CONSTRUCTION PLAN (4/4) (KERLEN BRIDGE)

PLAN 1:1500

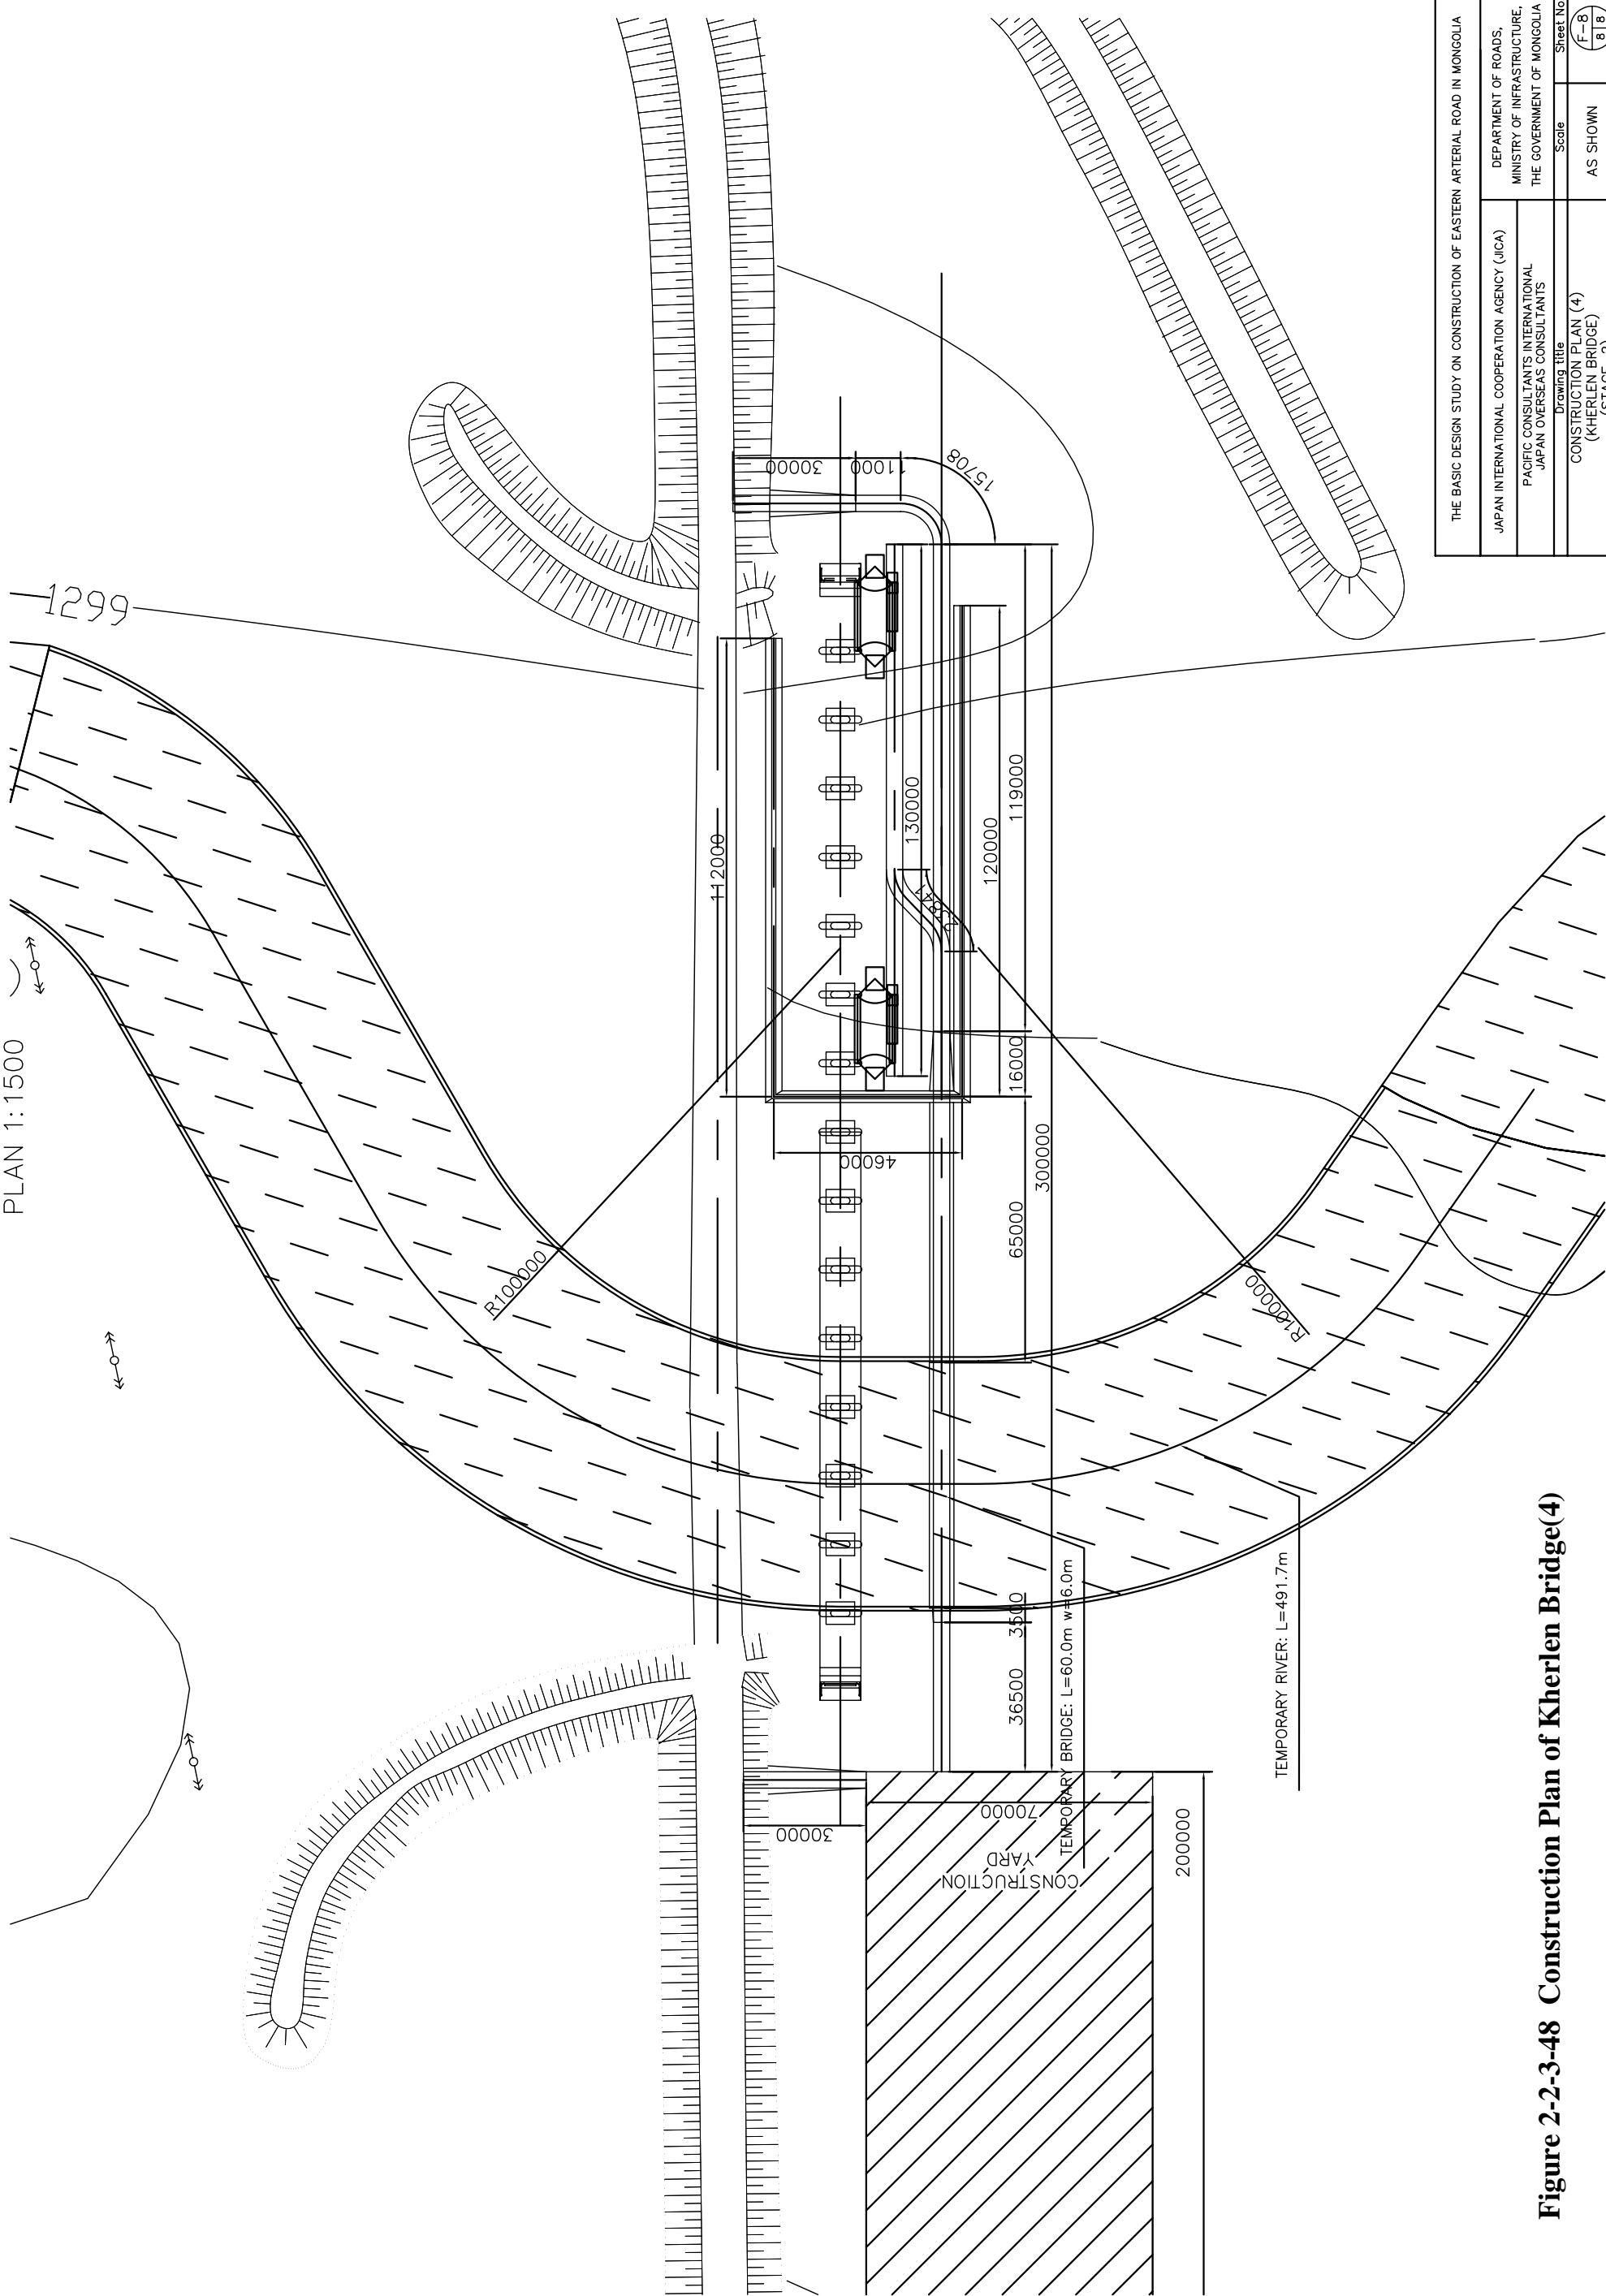

THE BASIC DESIGN STUDY ON CONSTRUCTION OF EASTERN ARTERIAL ROAD IN MONGOLIA	
JAPAN INTERNATIONAL COOPERATION AGENCY (JICA)	DEPARTMENT OF ROADS,
PACIFIC CONSULTANTS INTERNATIONAL JAPAN OVERSEAS CONSULTANTS	MINISTRY OF INFRASTRUCTURE, THE GOVERNMENT OF MONGOLIA
Drawing title	Scale
CONSTRUCTION PLAN (4) (KERLEN BRIDGE) (STAGE-2)	AS SHOWN
Sheet No.	F-8 B

Figure 2-2-3-48 Construction Plan of Kherlen Bridge(4)