


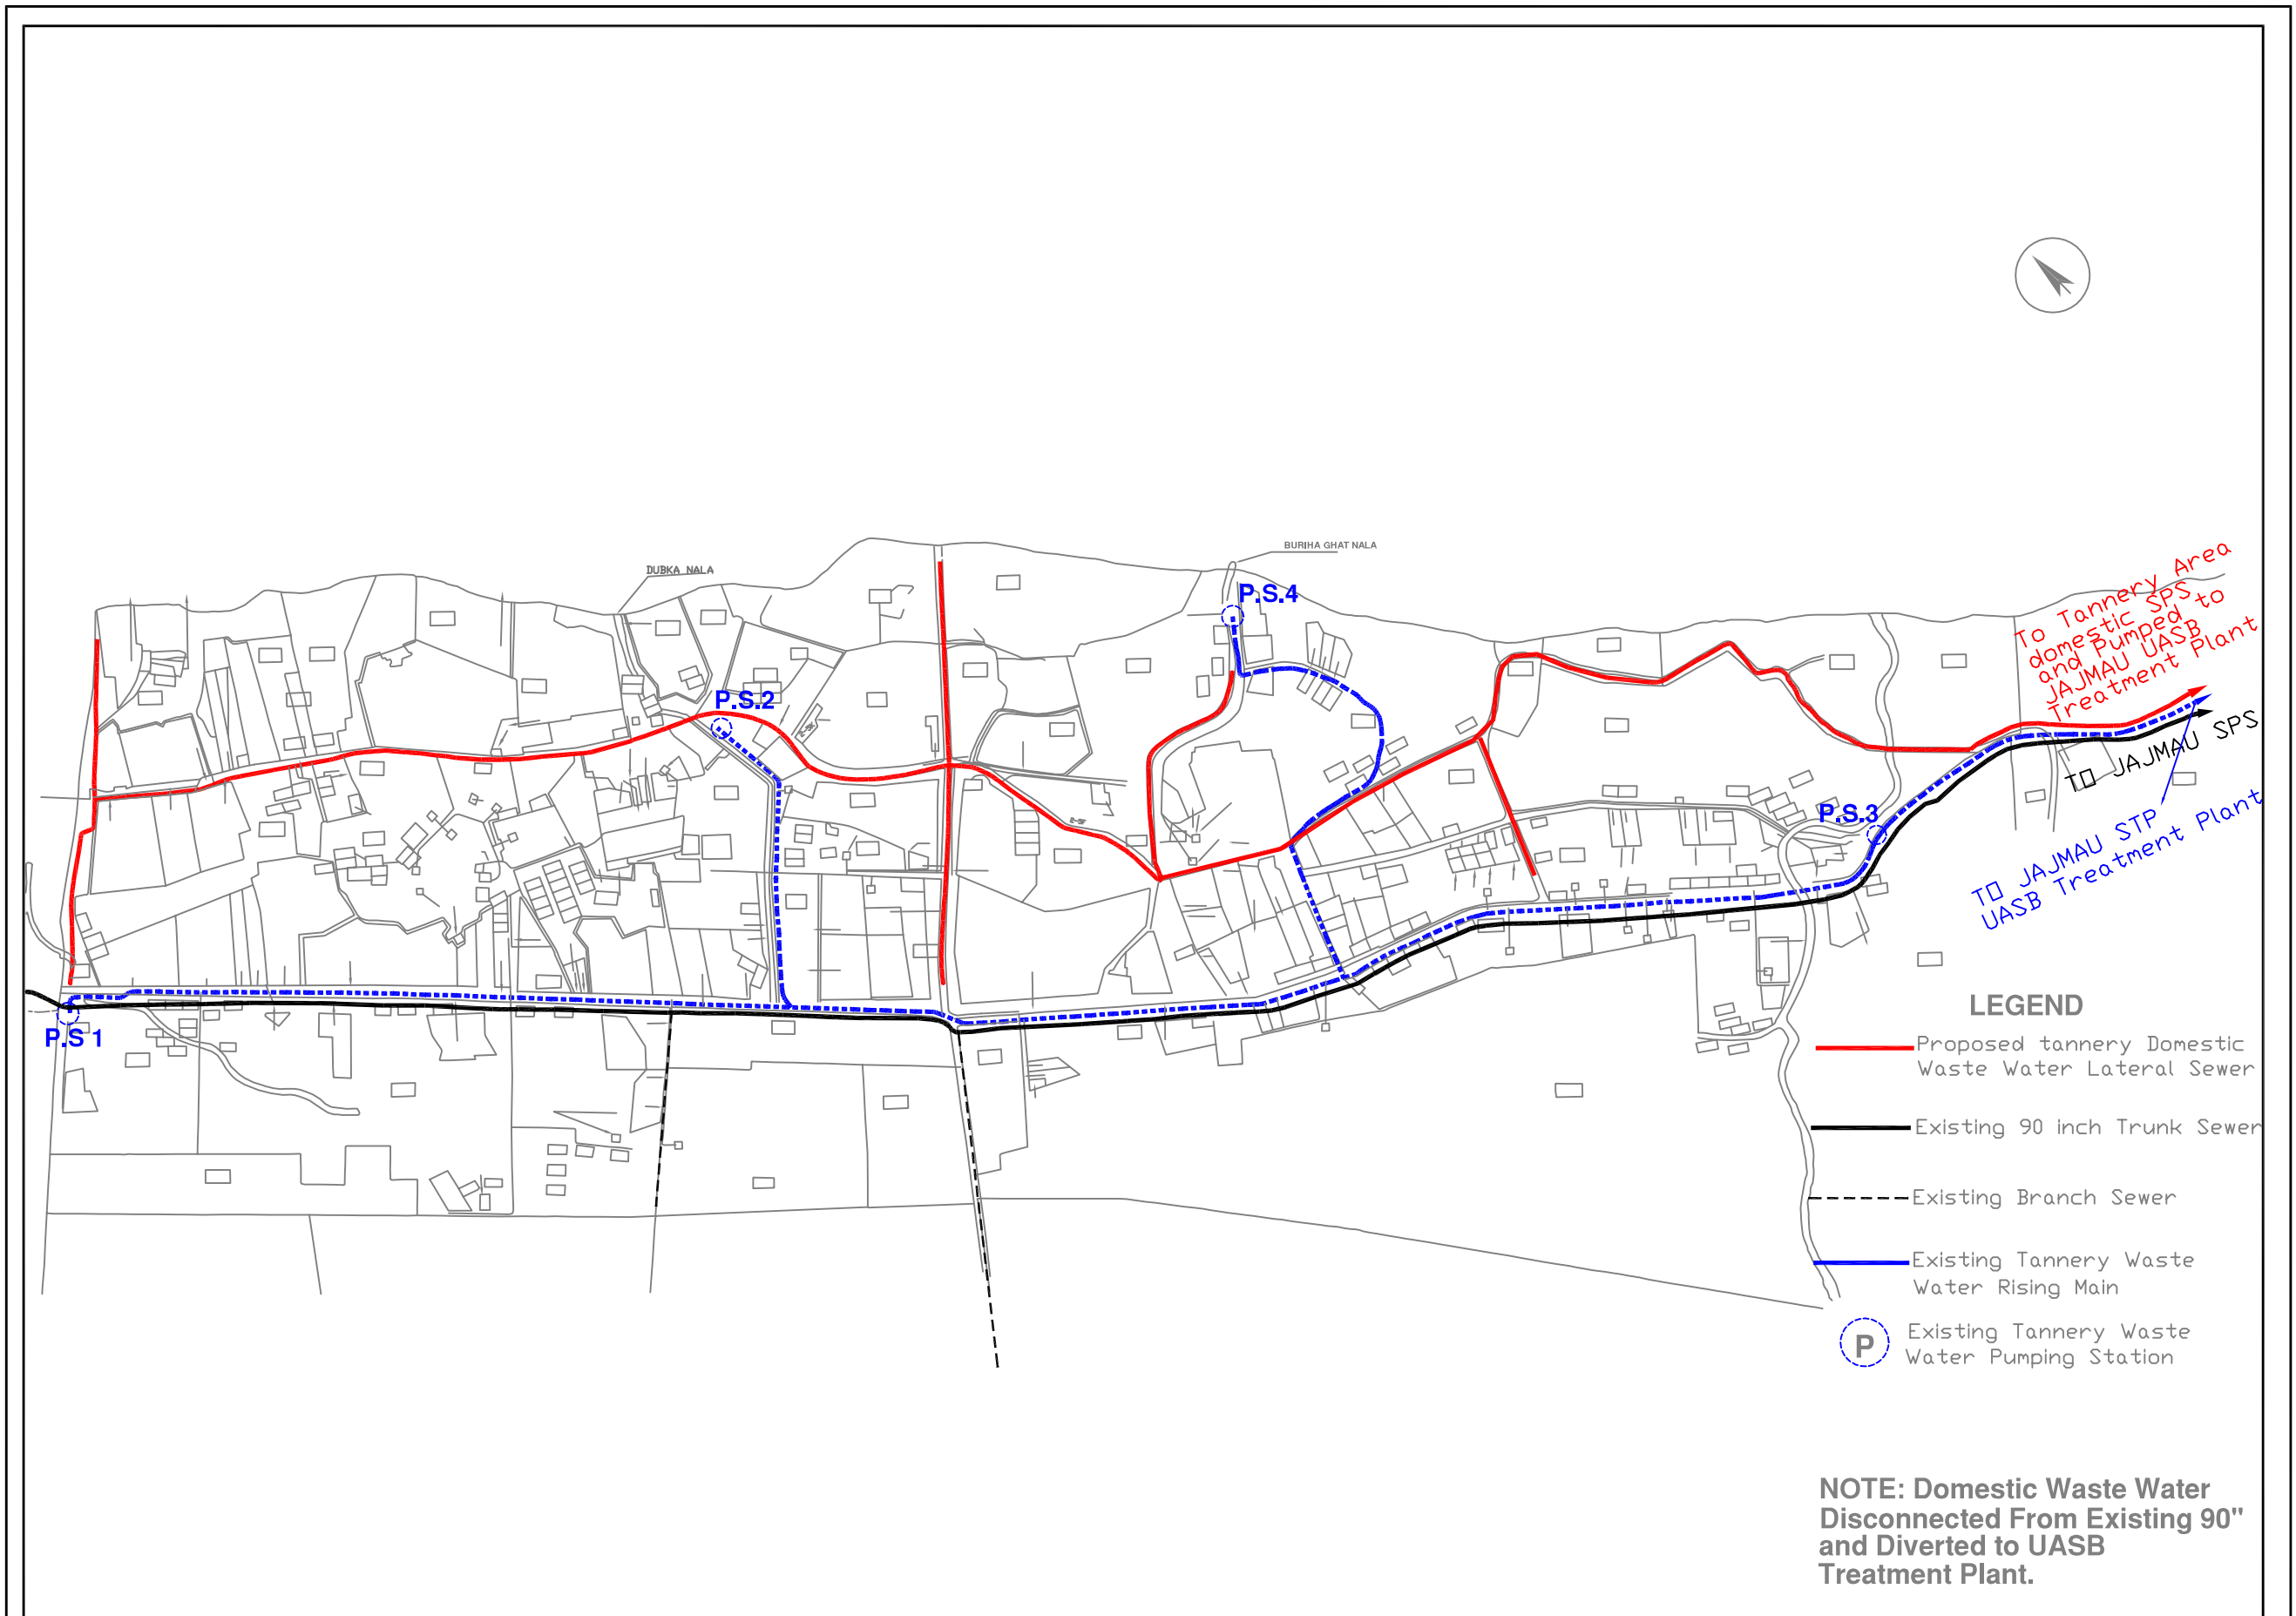


Appendix B

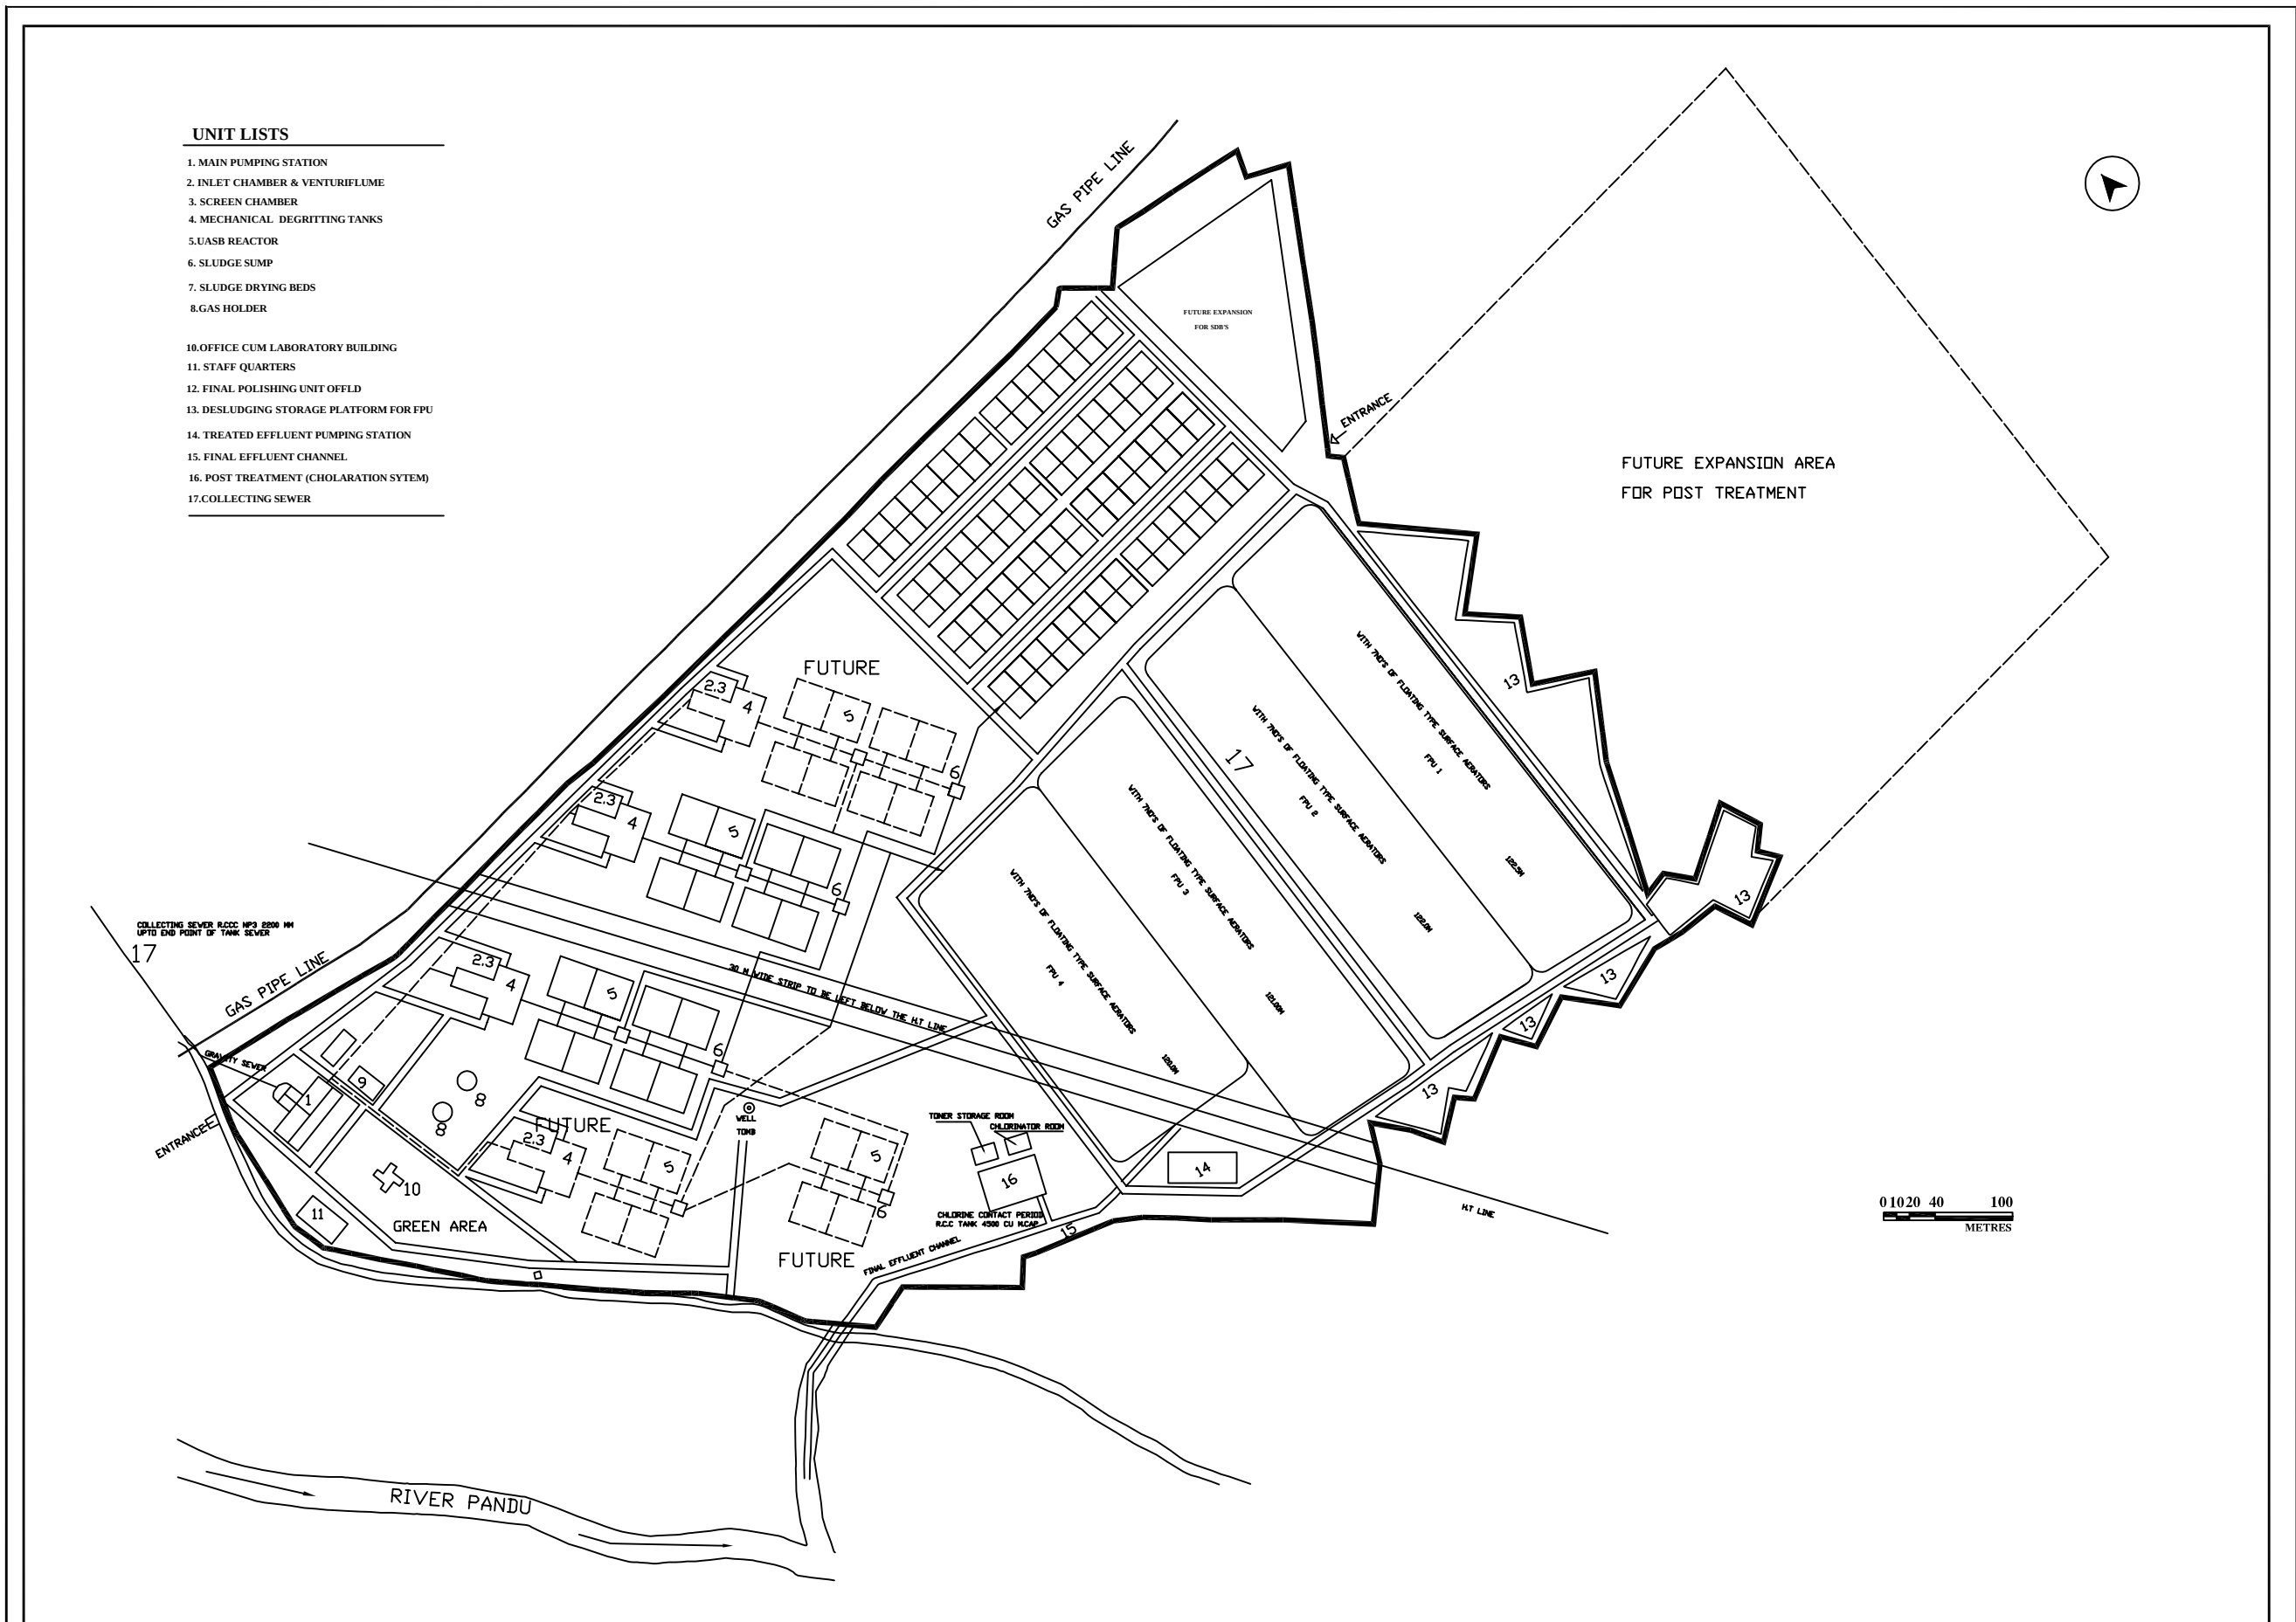

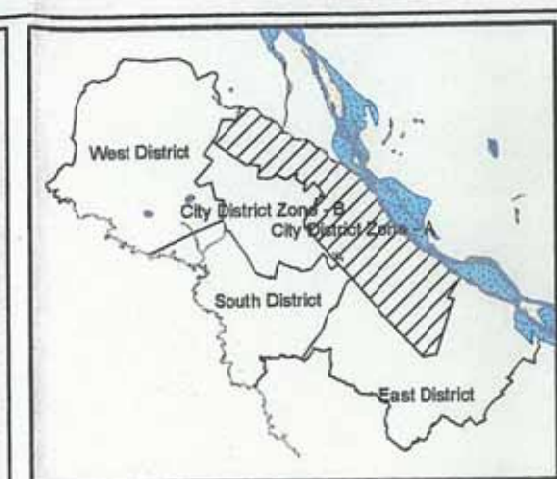


jica JAPAN INTERNATIONAL COOPERATION AGENCY tec TOKYO ENGINEERING CONSULTANTS CO., LTD. cti CTI ENGINEERING INTERNATIONAL CO., LTD.	PROJECT THE STUDY ON WATER QUALITY MANAGEMENT PLAN FOR GANGA RIVER IN THE REPUBLIC OF INDIA	LOCATION KANPUR CITY	DRAWING : APPENDIX B3
			INDO DUTCH PROPOSED UASB STP SITE PLAN.

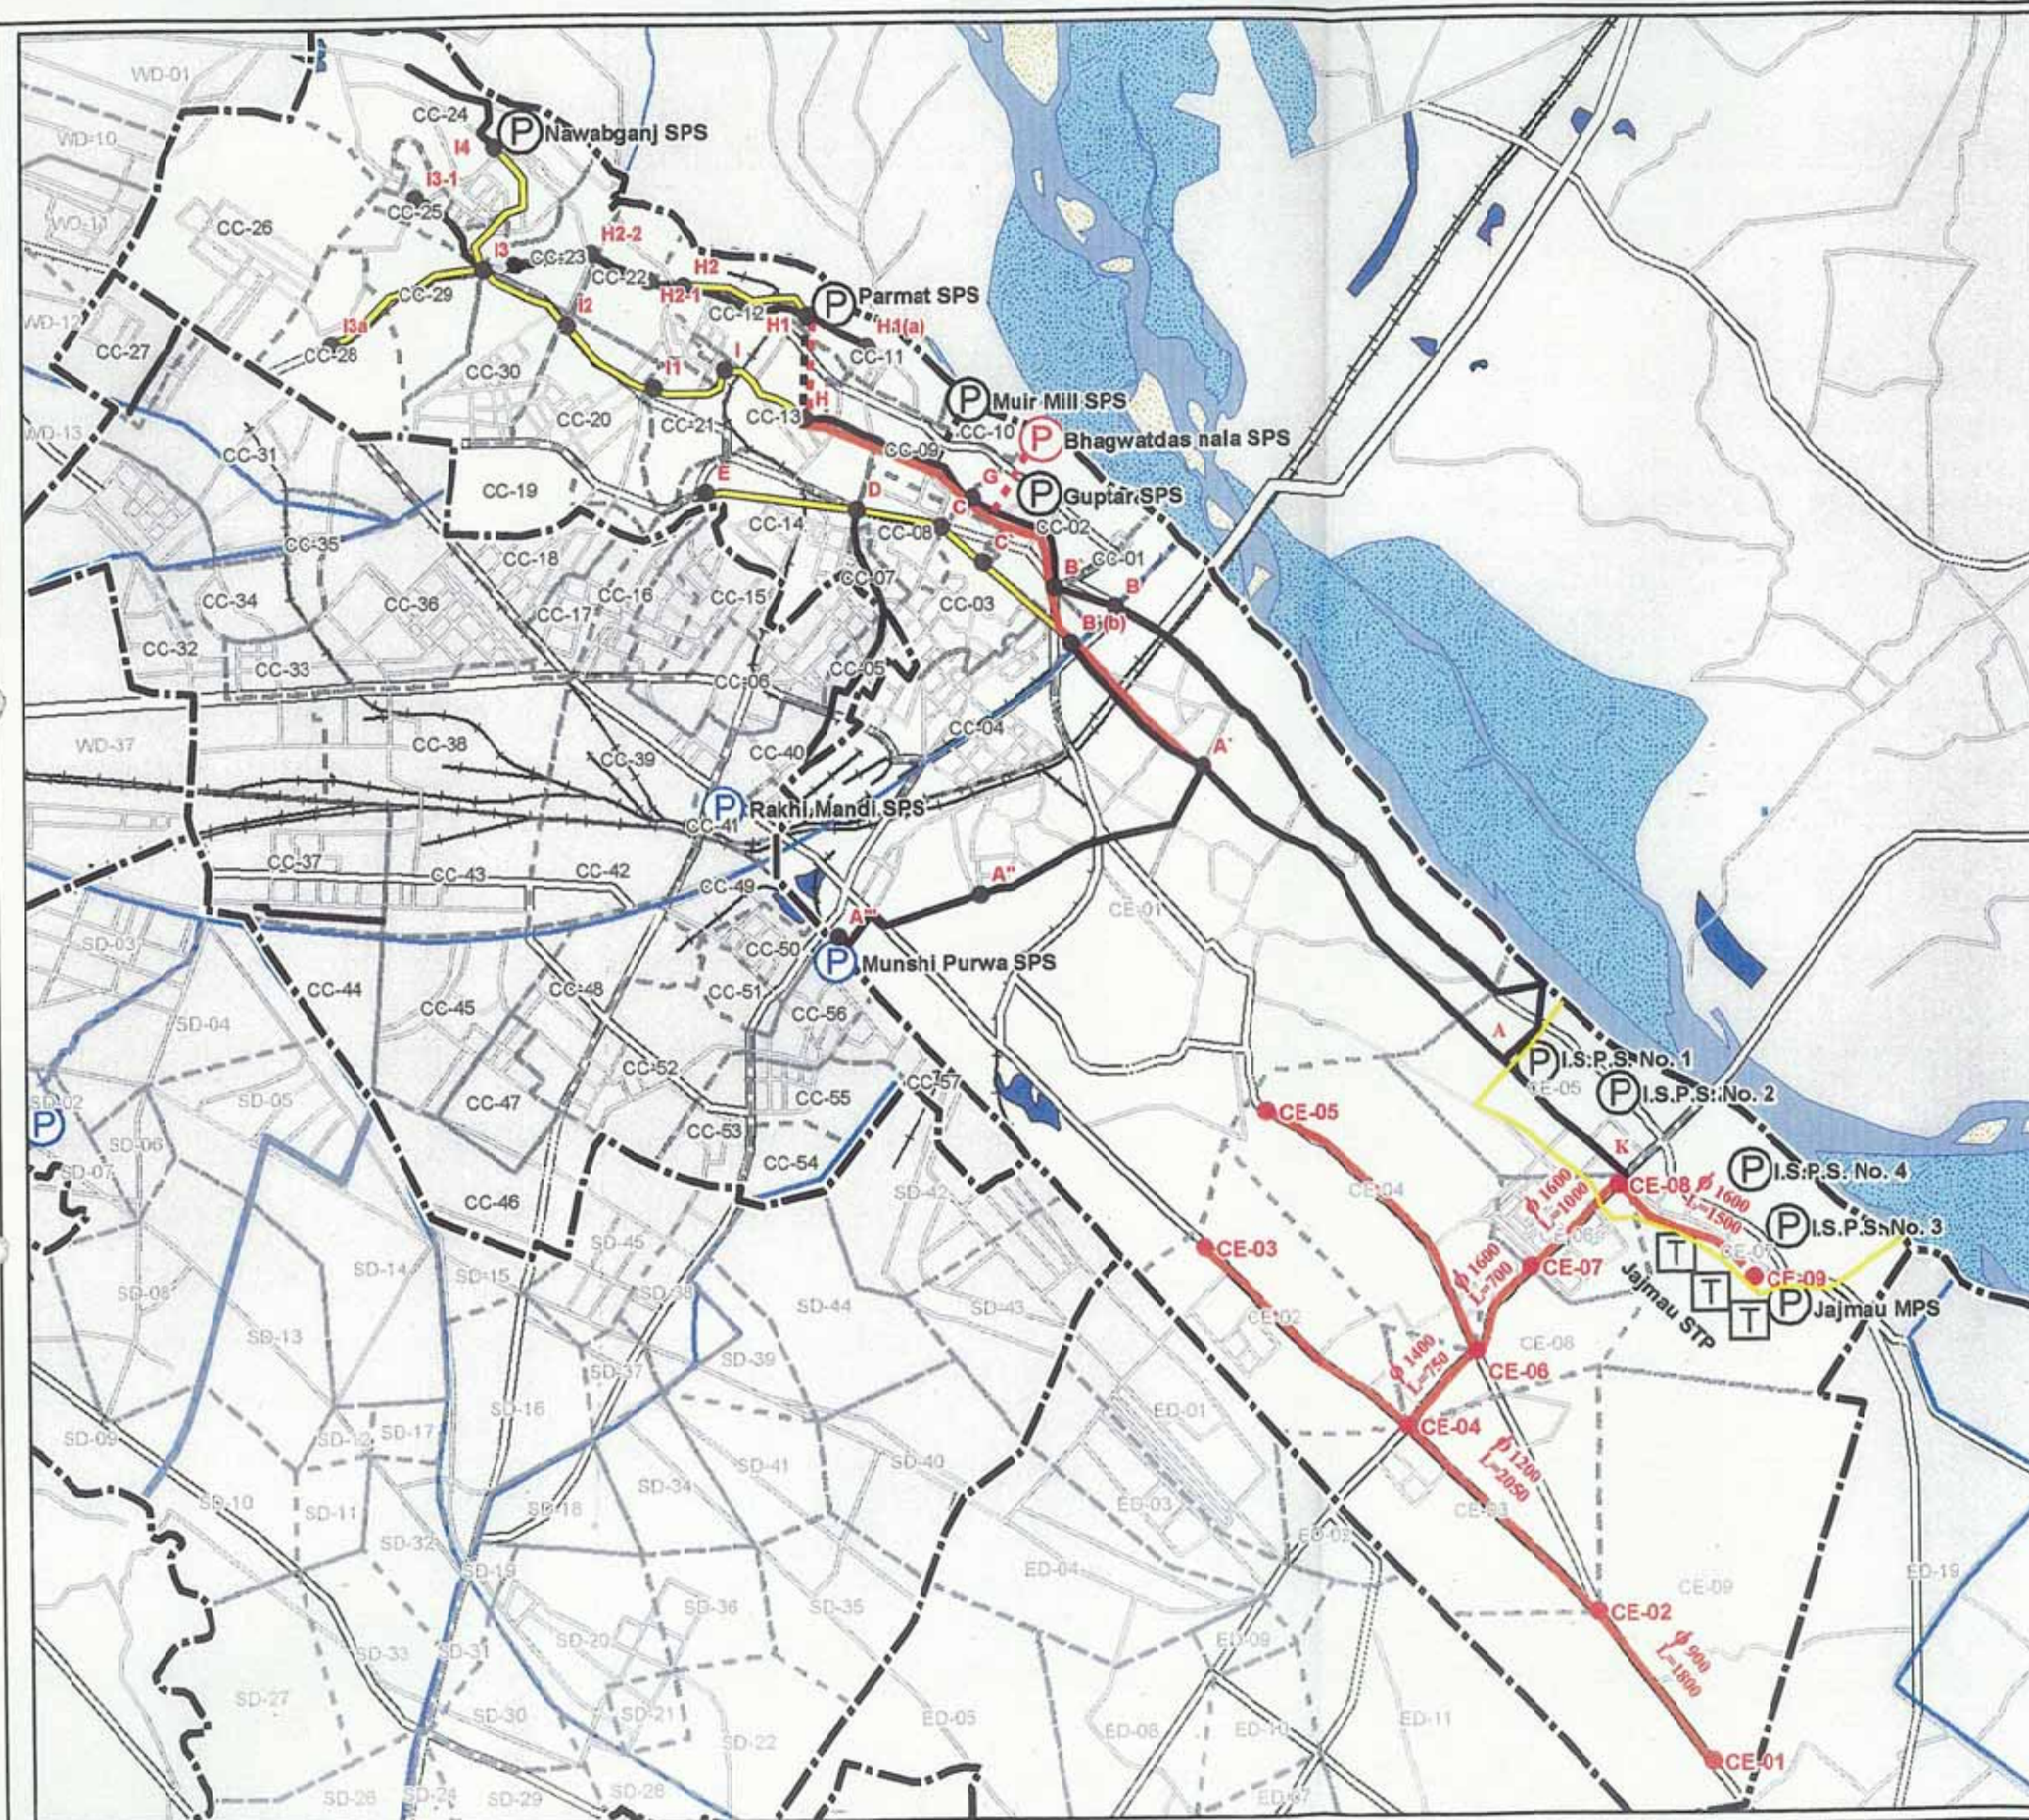

INDEX MAP


Legend

- Nodes
- connect_point
- (P) Sanctioned SPS
- (P) Existing SPS
- (P) Proposed SPS
- (T) Existing STP
- (T) STP Proposed by JICA
- sewe_maj_dist_ver3
- Existing Rising Main
- Existing Sewer
- Proposed Rising Main
- Proposed Sewer
- Replacement Pipe
- CC-08 Node Number
- CC-08 Sewerage Sub-District
- Tannery Industrial Area

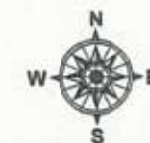

SCALE 1:50,000

0 0.5 1 2 Kilometers

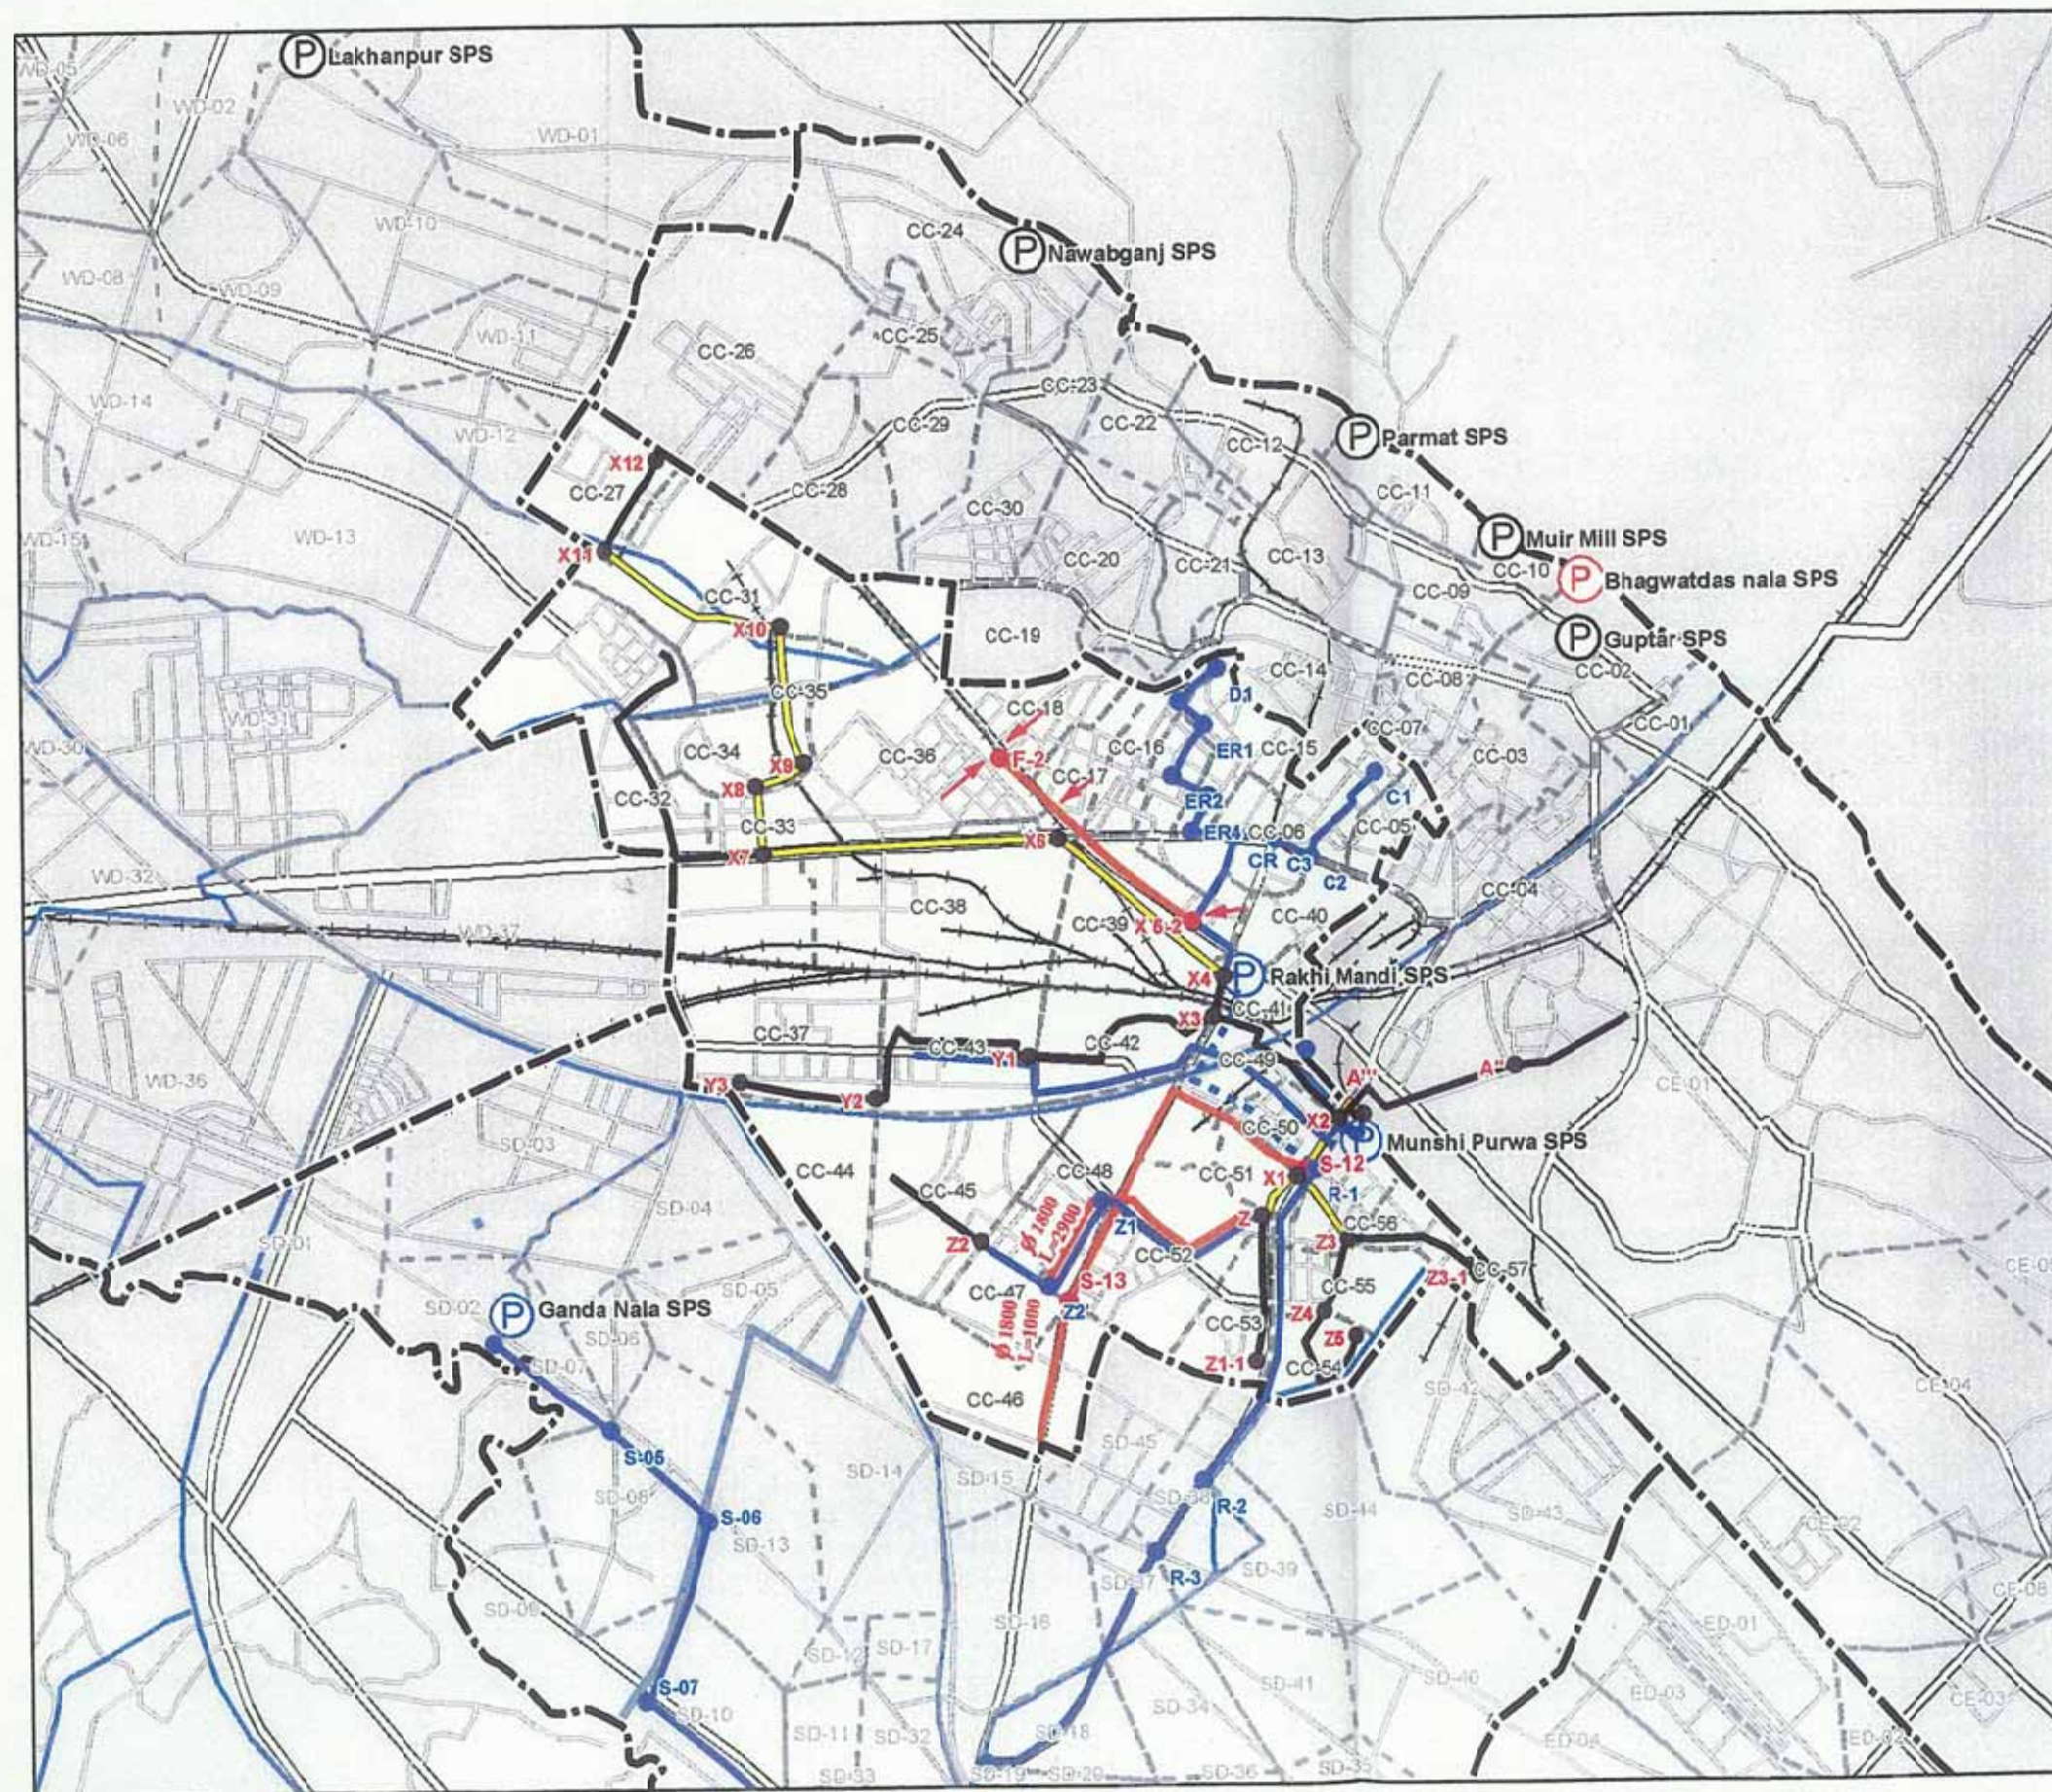

INDEX MAP


Legend

- Nodes
- Nodes (Existing Sewer)
- Node
- (P) Sanctioned SPS
- (P) Existing SPS
- (P) Proposed SPS
- [T] Existing STP
- [T] STP Proposed by JICA
- Existing Rising Main
- Existing Sewer
- Existing Sewer (H)
- Proposed Sewer
- Replacement Pipe
- Sanctioned Gravity Sewer
- Sanctioned Rising Main
- CC-08 Node Number
- CC-08 Sewerage Sub-District



SCALE 1:50,000



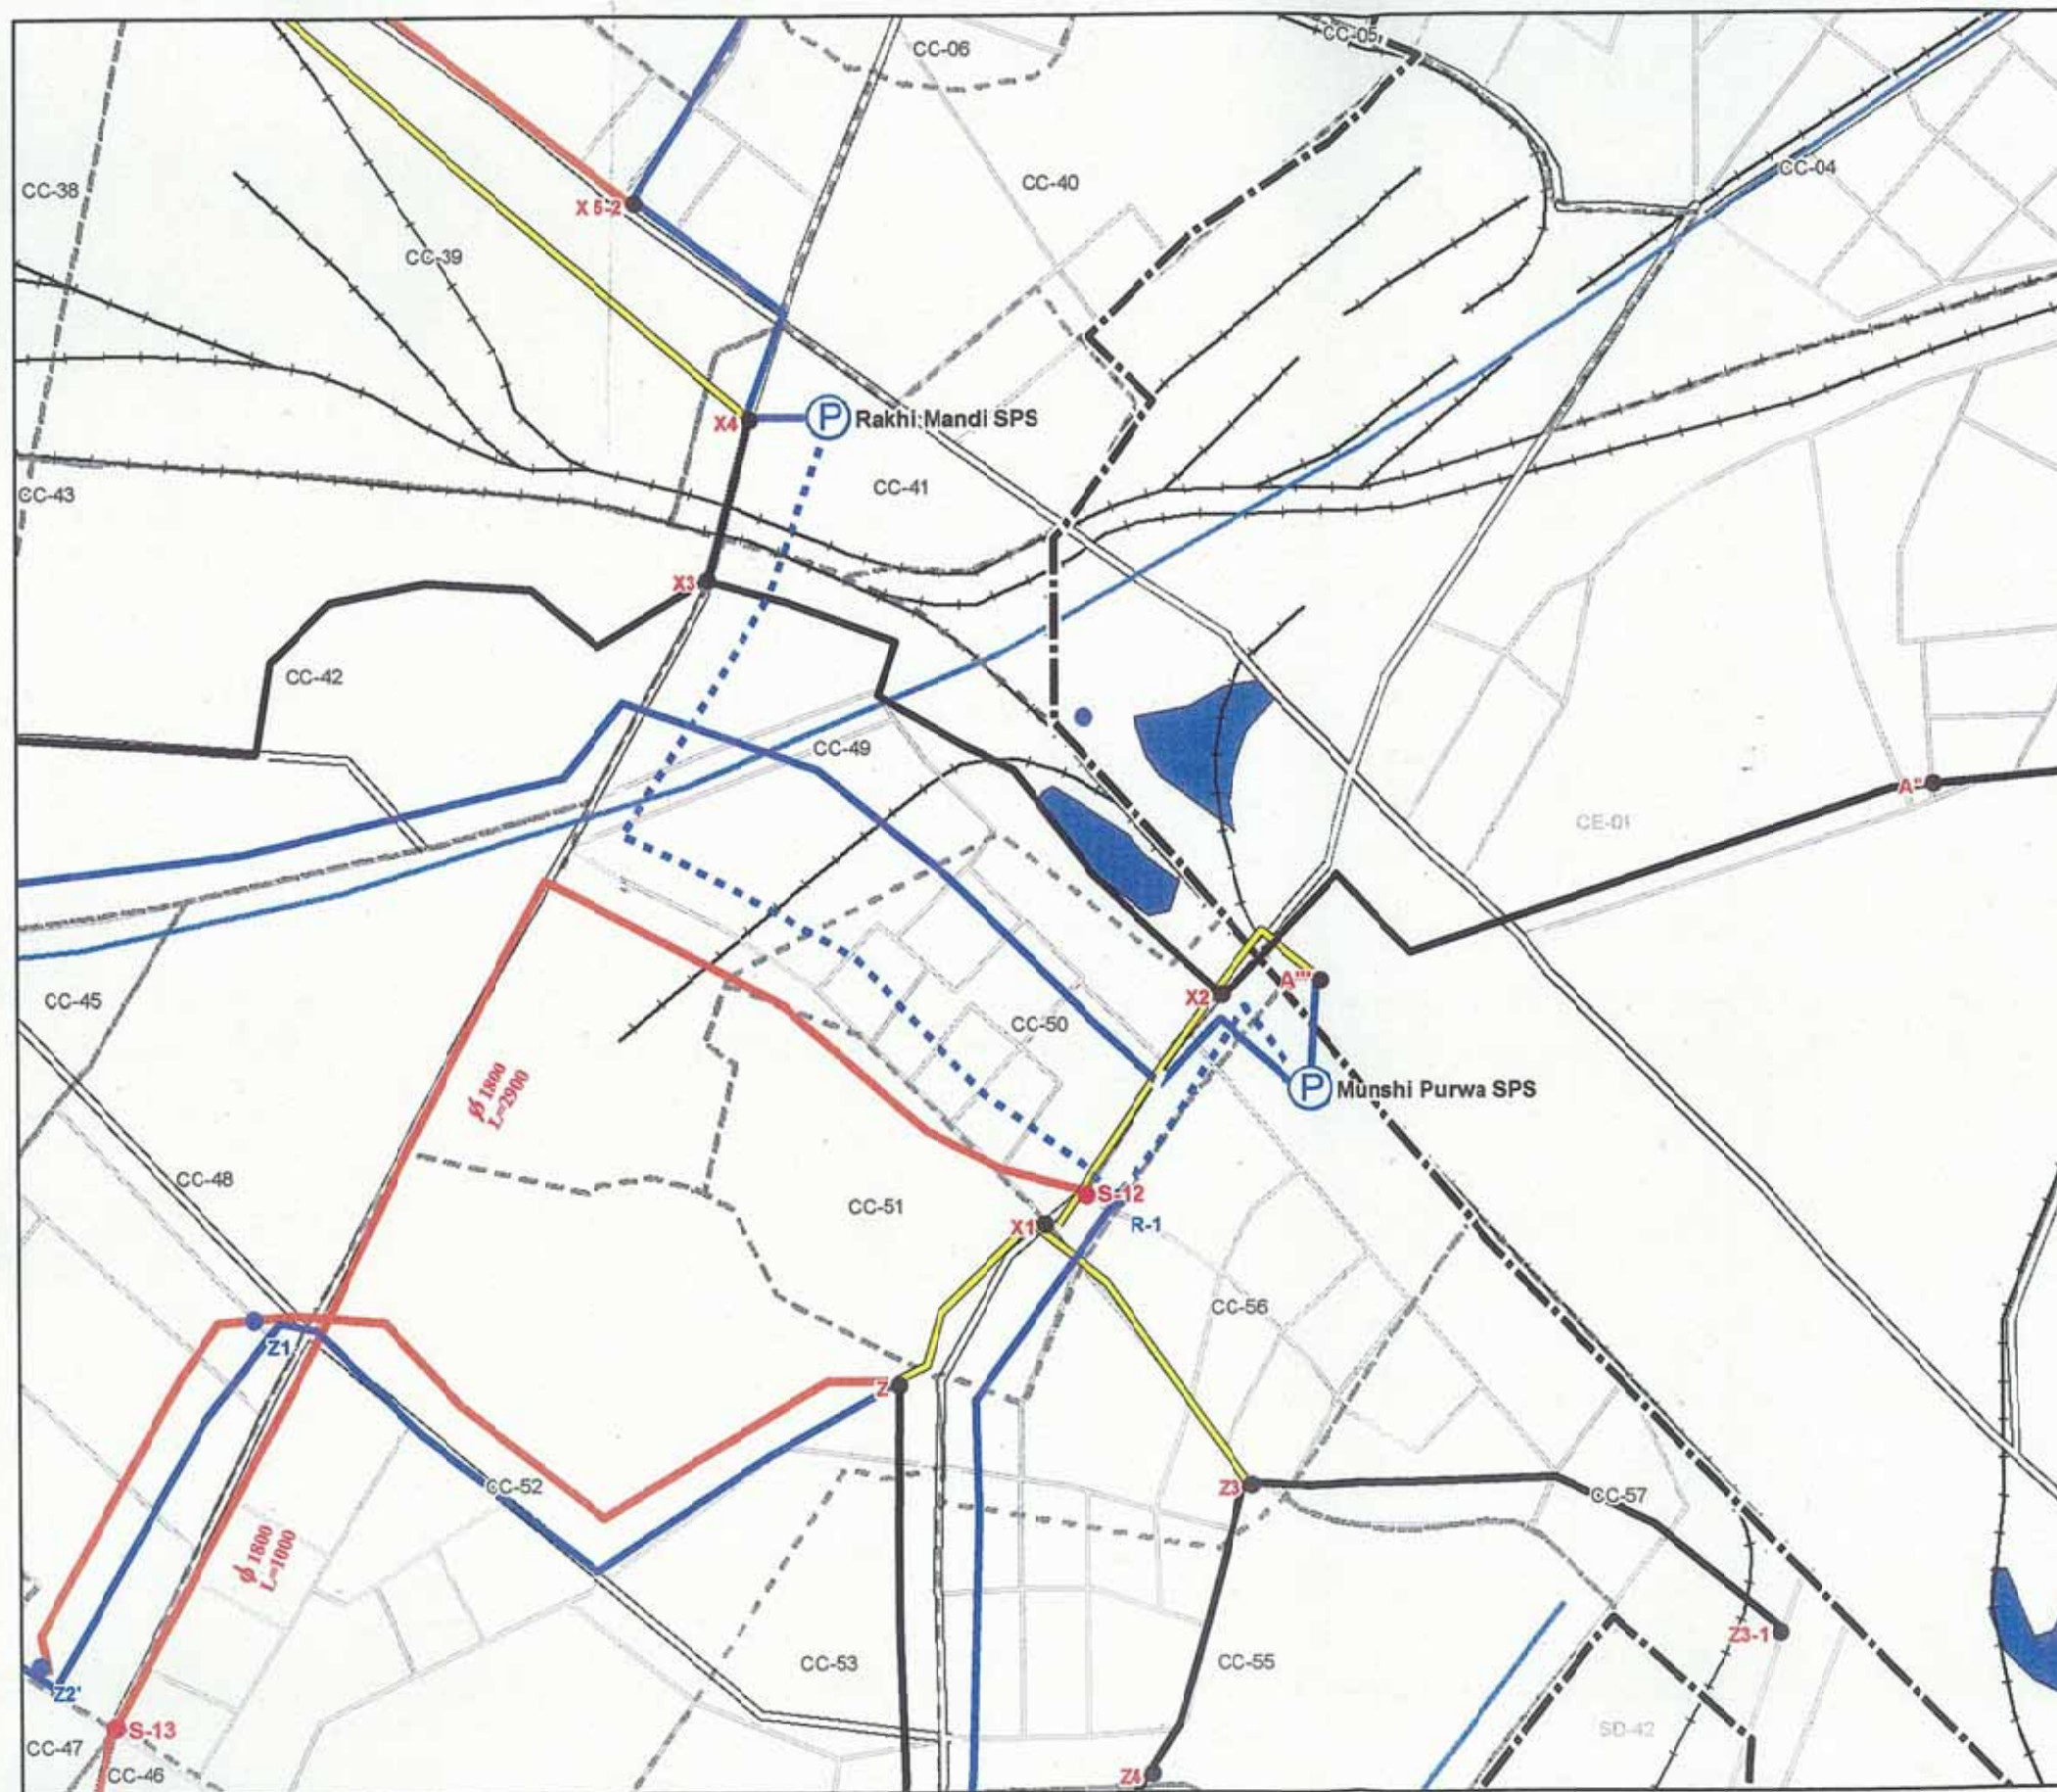

INDEX MAP

Legend

- Nodes
- Nodes (Existing Sewer)
- Node
- (P) Sanctioned SPS
- (P) Existing SPS
- (P) Proposed SPS
- [T] Existing STP
- [T] STP Proposed by JICA
- Existing Rising Main
- Existing Sewer
- Existing Sewer (H)
- Proposed Sewer
- Replacement Pipe
- Sanctioned Gravity Sewer
- Sanctioned Rising Main
- CC-08 Node Number
- CC-08 Sewerage Sub-District



SCALE 1:50,000

0 0.125 0.25 0.5 Kilometers



JAPAN INTERNATIONAL COOPERATION AGENCY

TOKYO ENGINEERING CONSULTANTS CO. LIMITED
CTI ENGINEERING INTERNATIONAL CO. LIMITED

PROJECT


THE STUDY ON WATER QUALITY MANAGEMENT PLAN
FOR GANGA RIVER IN THE REPUBLIC OF INDIA

LOCATION

KANPUR CITY

DRAWING : APPENDIX B6

TRUNK SEWERS & LATERALS : DISTRICT II - SOUTH CITY ZONE

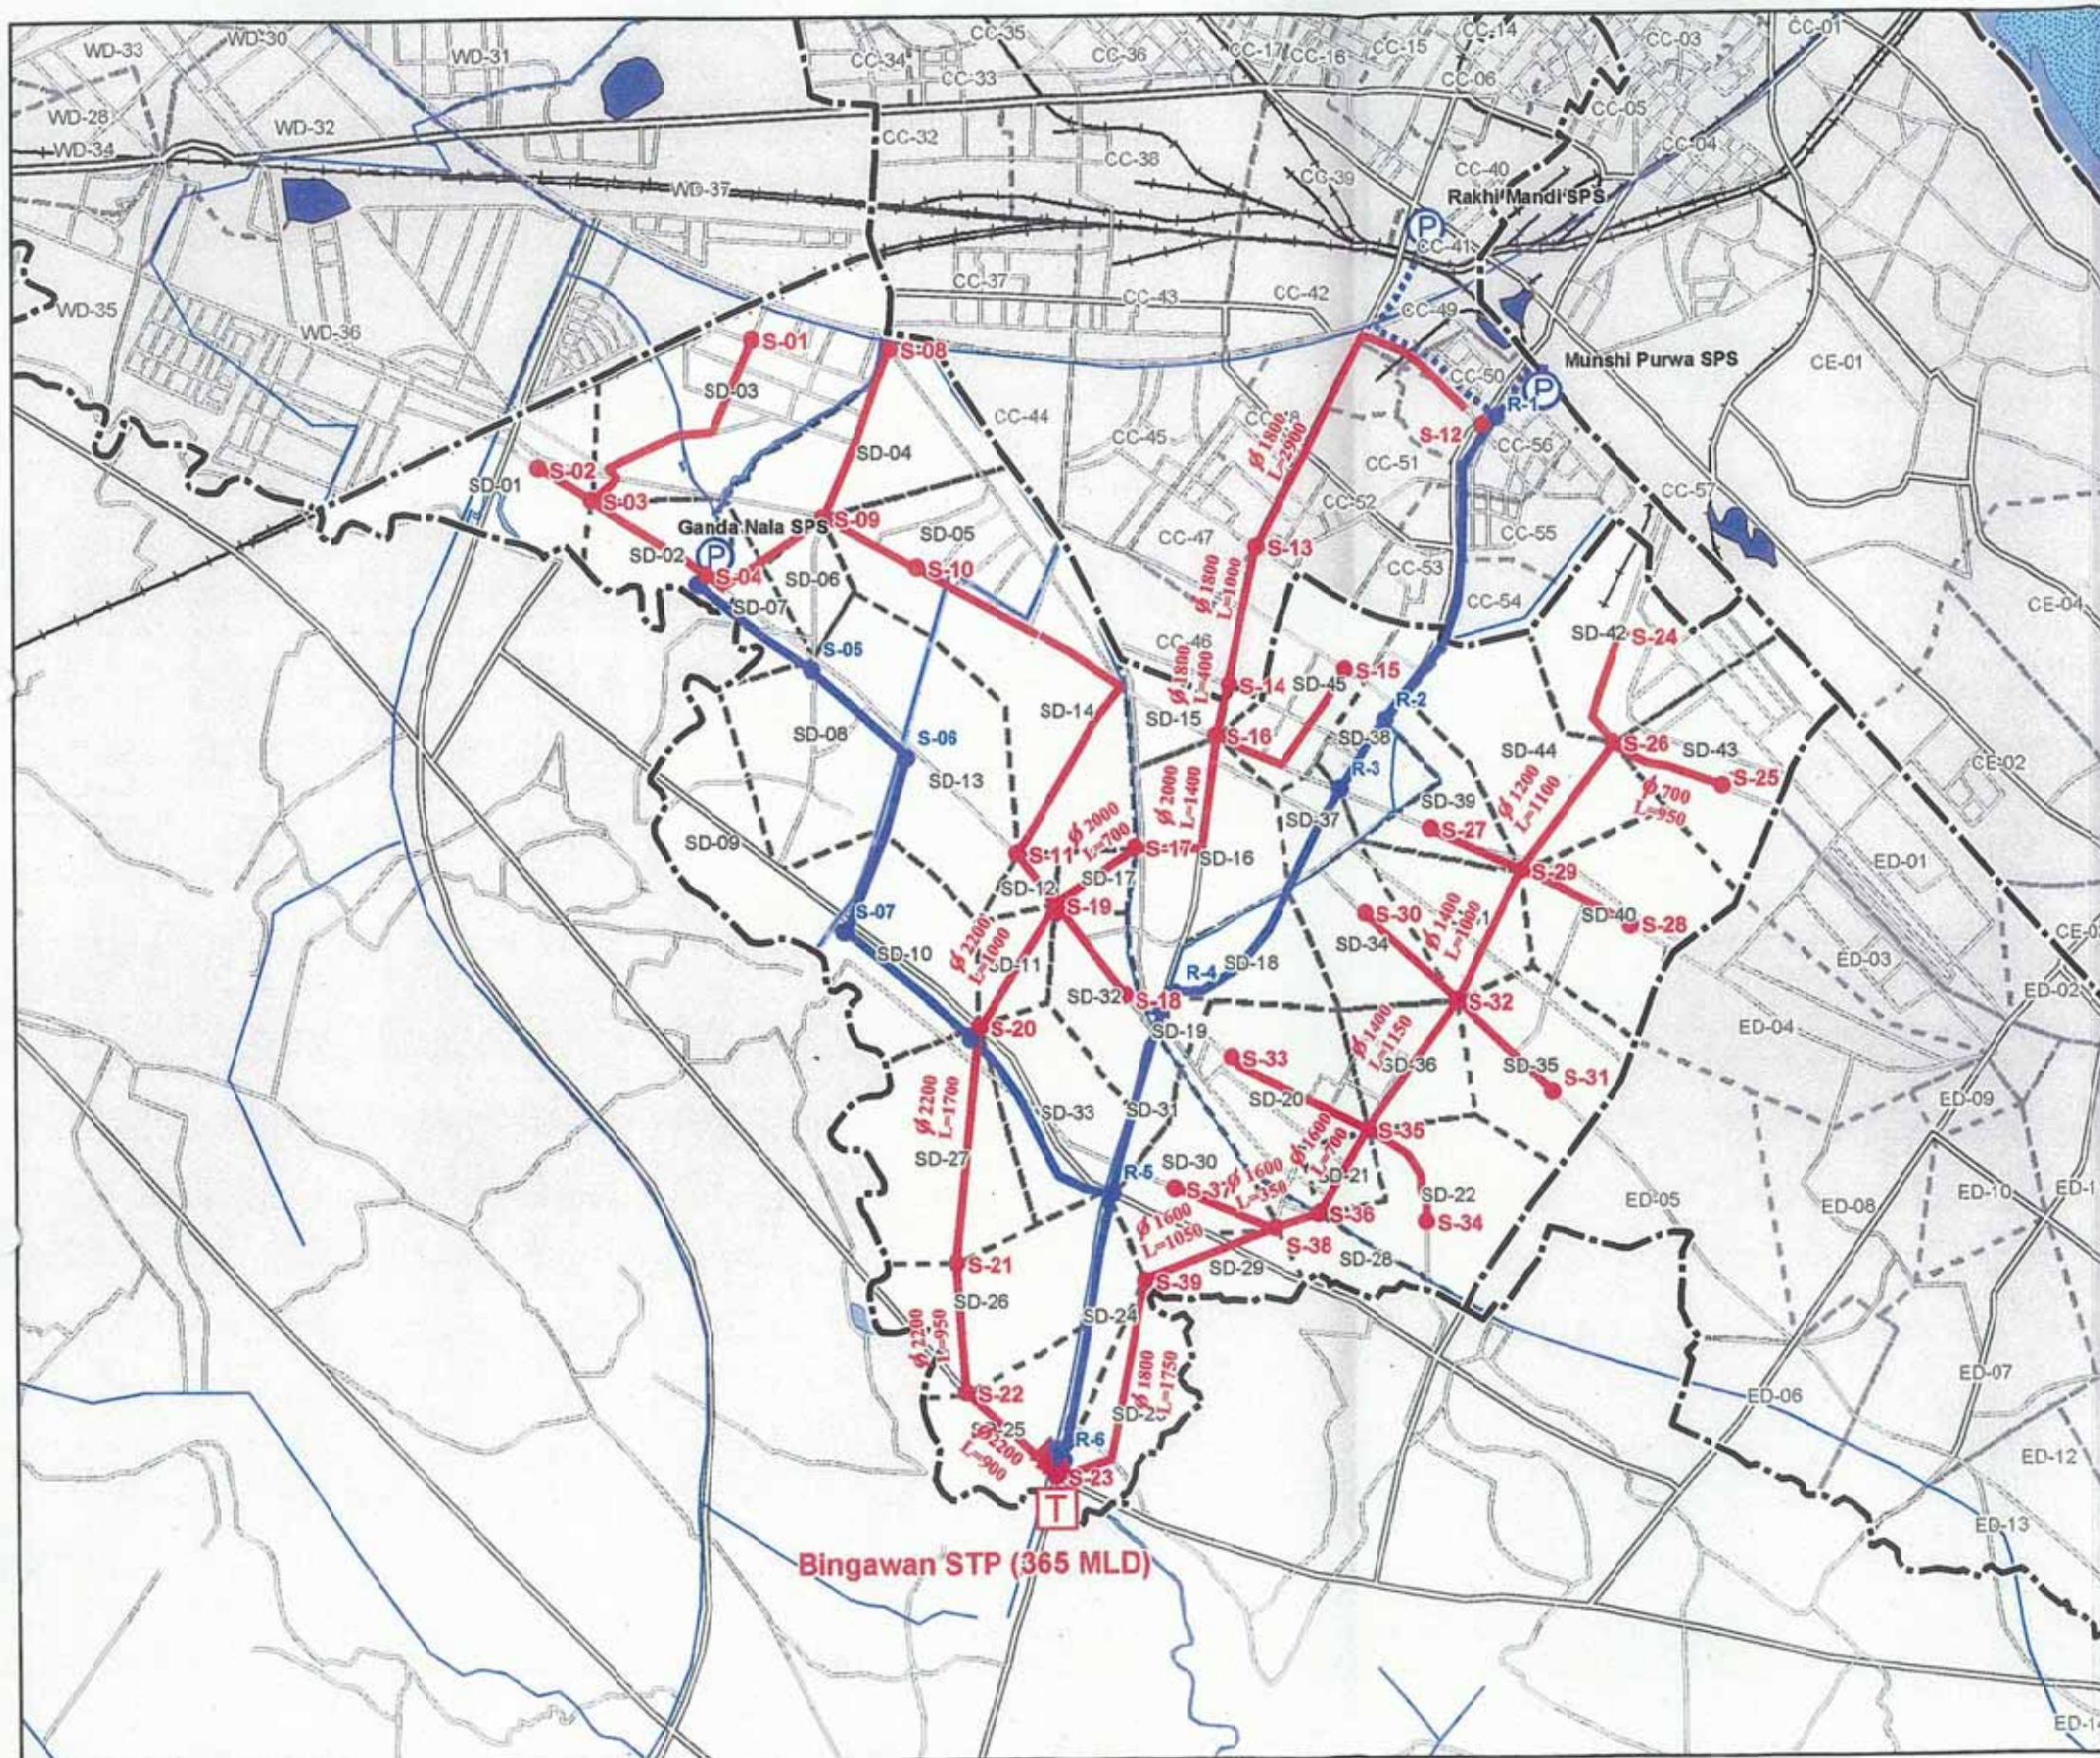


INDEX MAP


Legend

- Nodes
- Nodes (Sanctioned Sewer)
- Ⓟ Existing SPS
- Ⓟ Proposed SPS
- Ⓟ Sanctioned SPS
- Ⓟ Existing STP
- Ⓟ STP Proposed by JICA
- Proposed Gravity Sewer
- Sanctioned Gravity Sewer
- ⋯ Sanctioned Rising Main
- ▭ Sewerage Major District
- ▭ Sewerage Sub District
- S-05 Node Number
- R-05 Node Number (Sanctioned)
- S-05 Sewerage Sub-District



SCALE 1:50,000

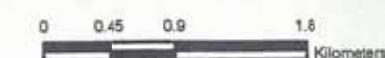

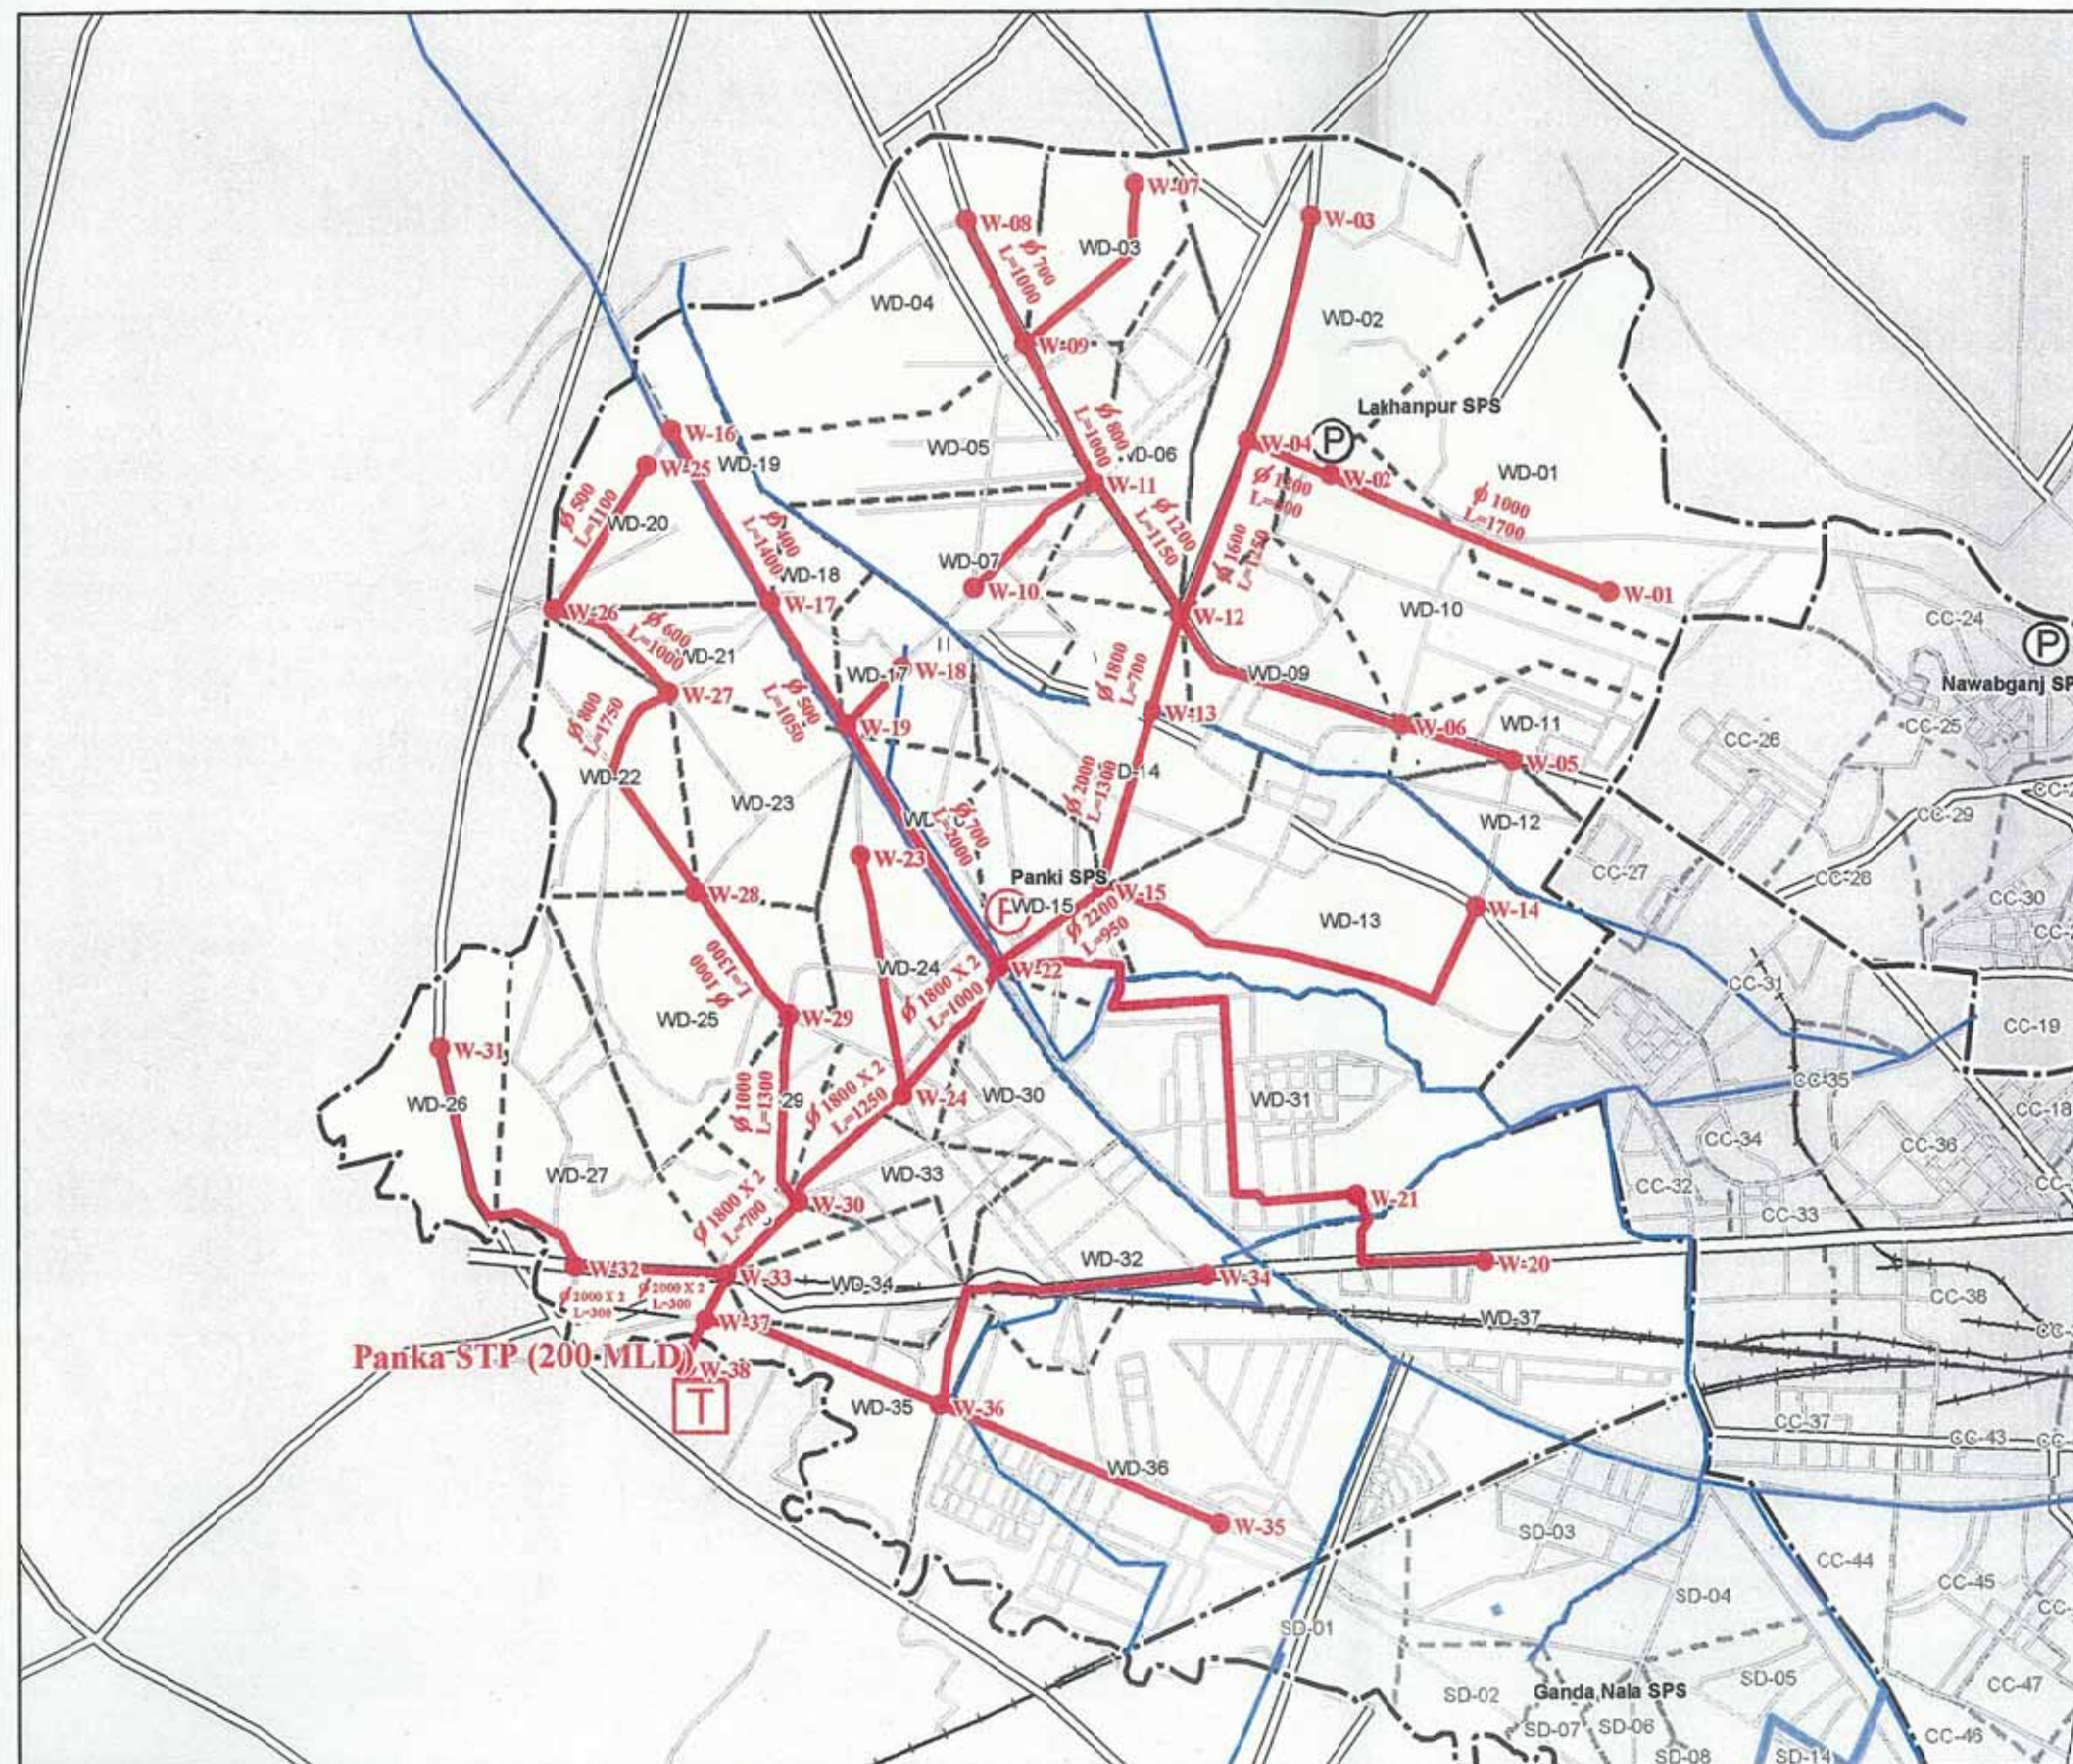

INDEX MAP


Legend

- Nodes
- (P) Existing SPS
- (P) Proposed SPS
- [T] STP Proposed by JICA
- Proposed Gravity Sewer
- Sewerage Major District
- - - Sewerage Sub-District
- W-01 Node Number
- W-01 Sewerage Sub-District



SCALE 1:50,008



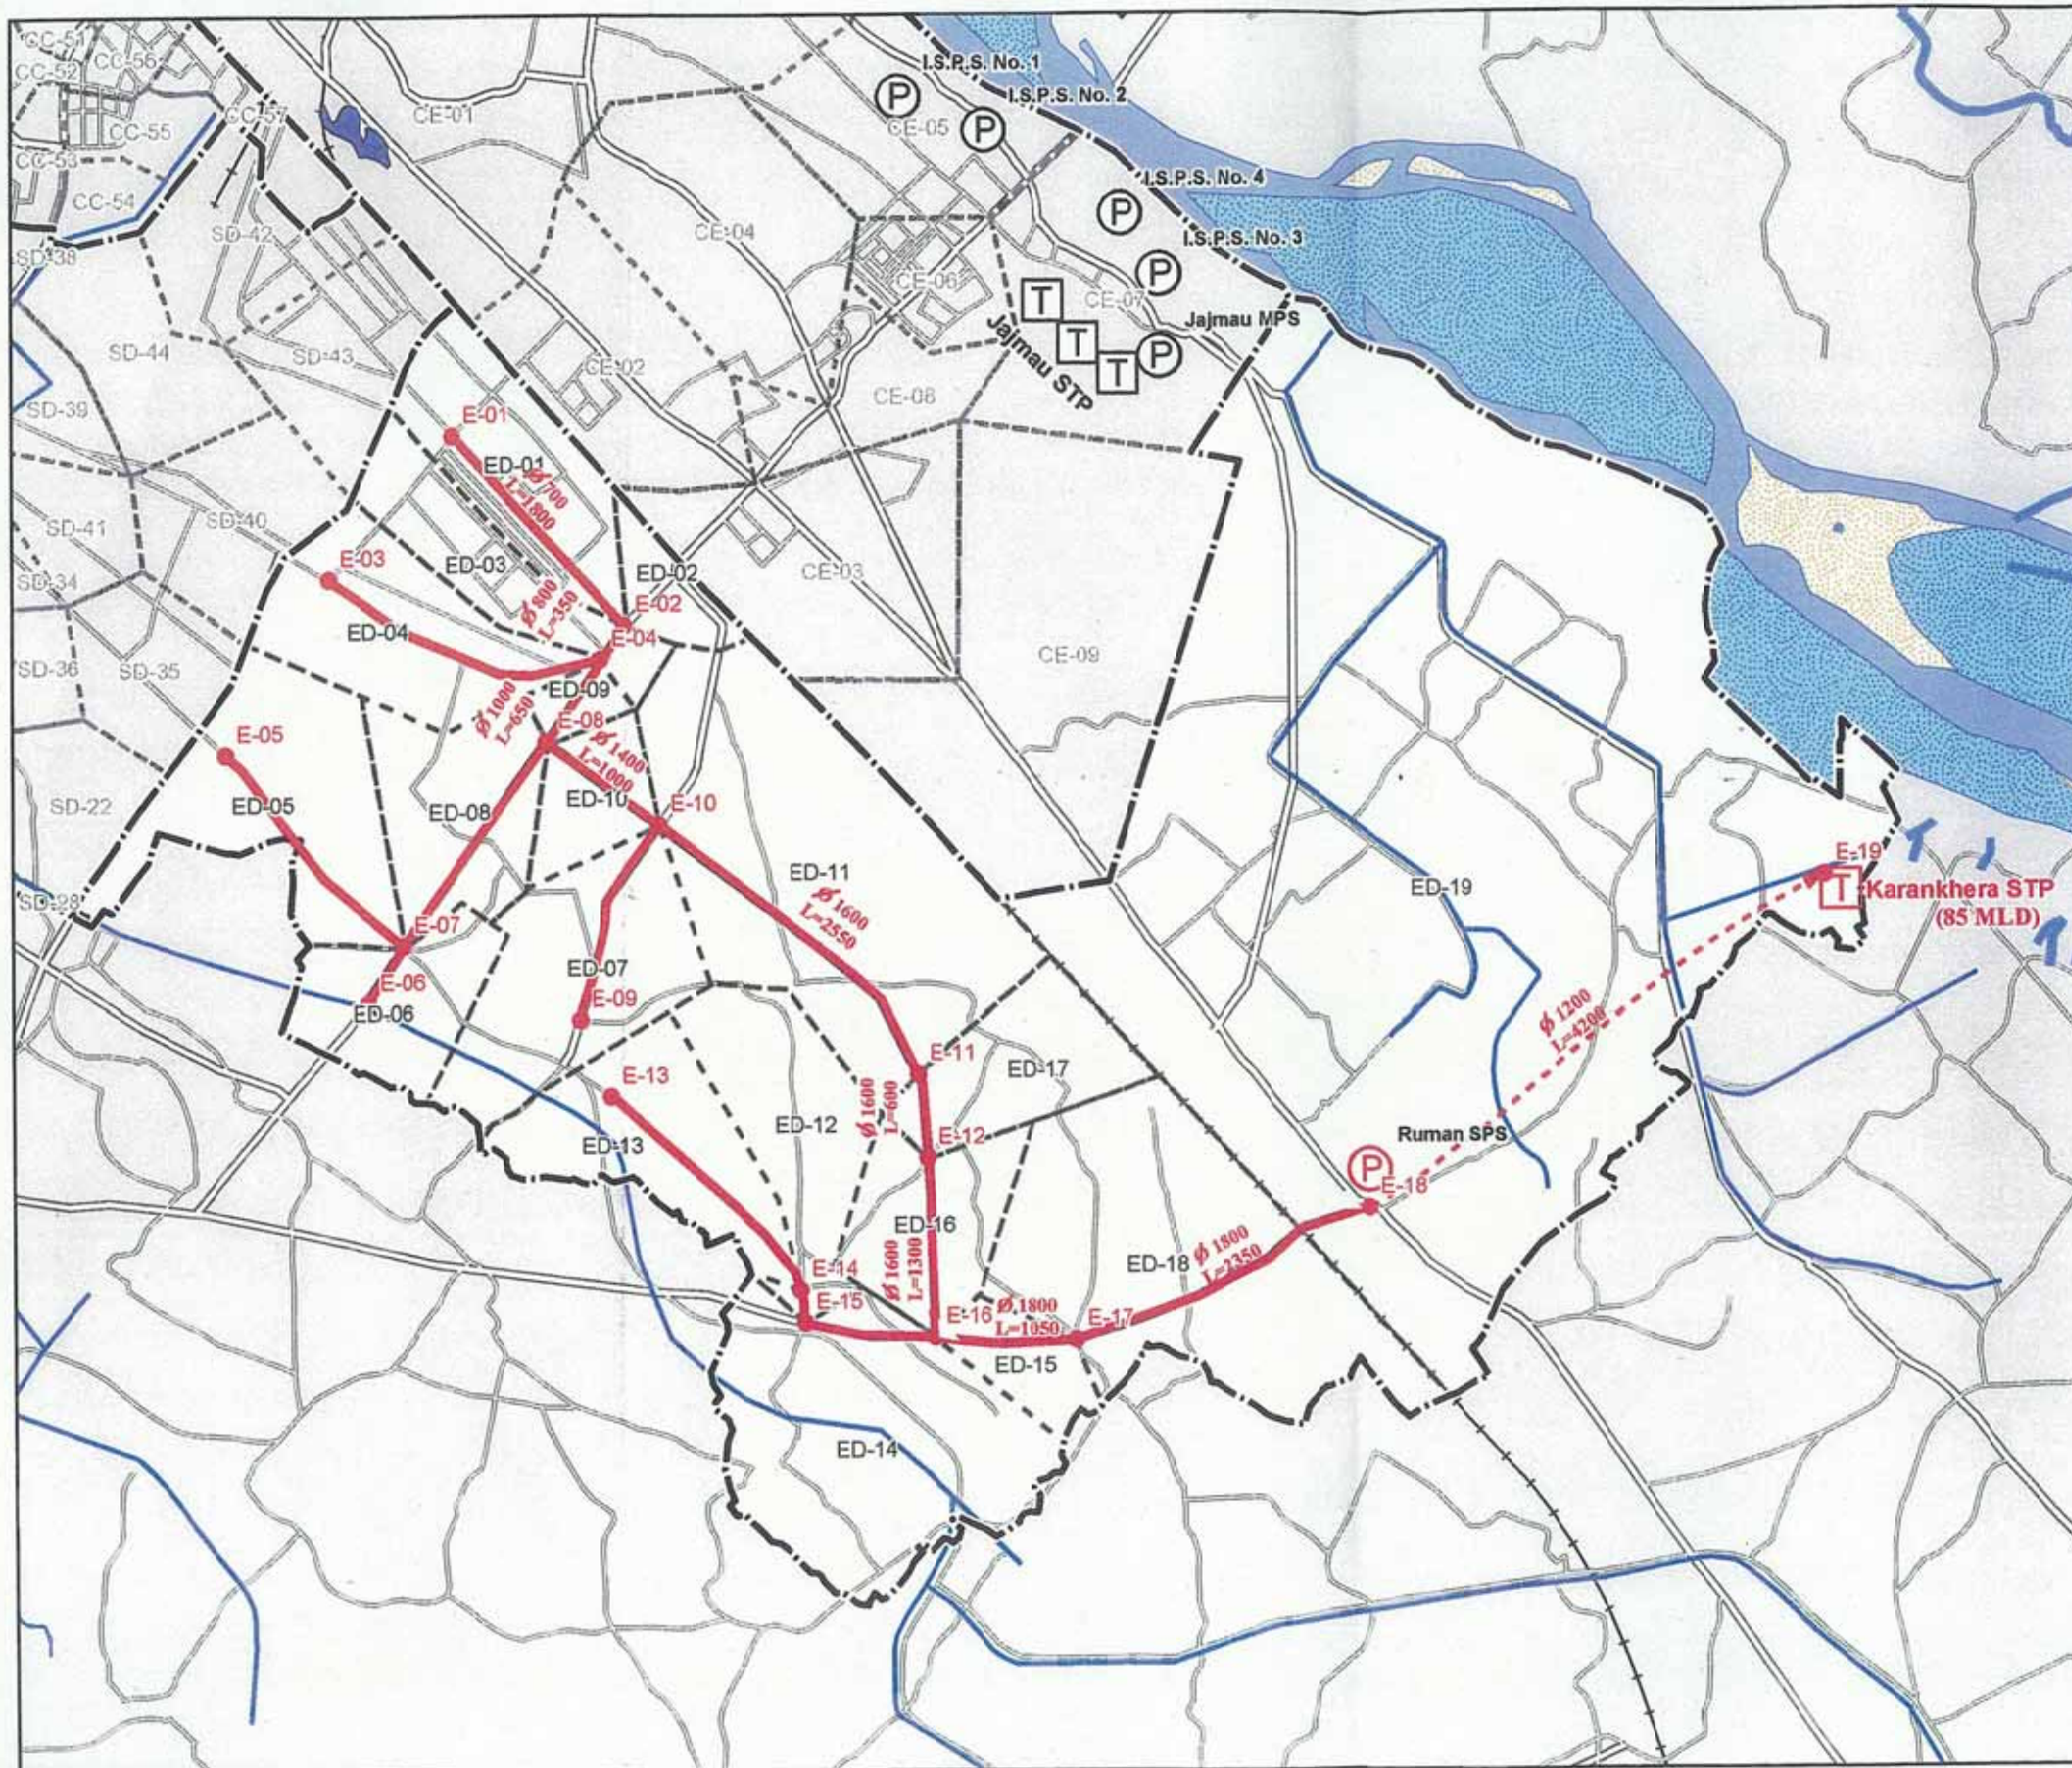

INDEX MAP

Legend

- Nodes
- Ⓟ Existing SPS
- Ⓟ Proposed SPS
- Ⓣ Existing STP
- Ⓣ STP Proposed by JICA
- Proposed Gravity Sewer
- - - Rising Main
- - - Sewerage Sub-District
- - - Sewerage Major District
- E-09 Node Number
- E-09 Sewerage Sub-District



SCALE 1:50,000

