


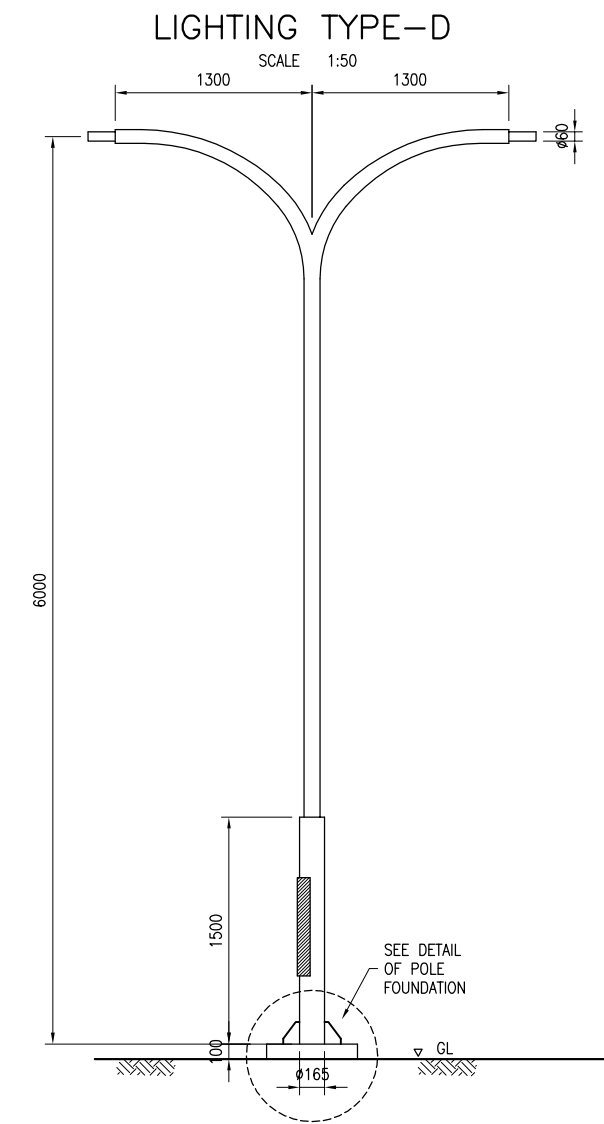


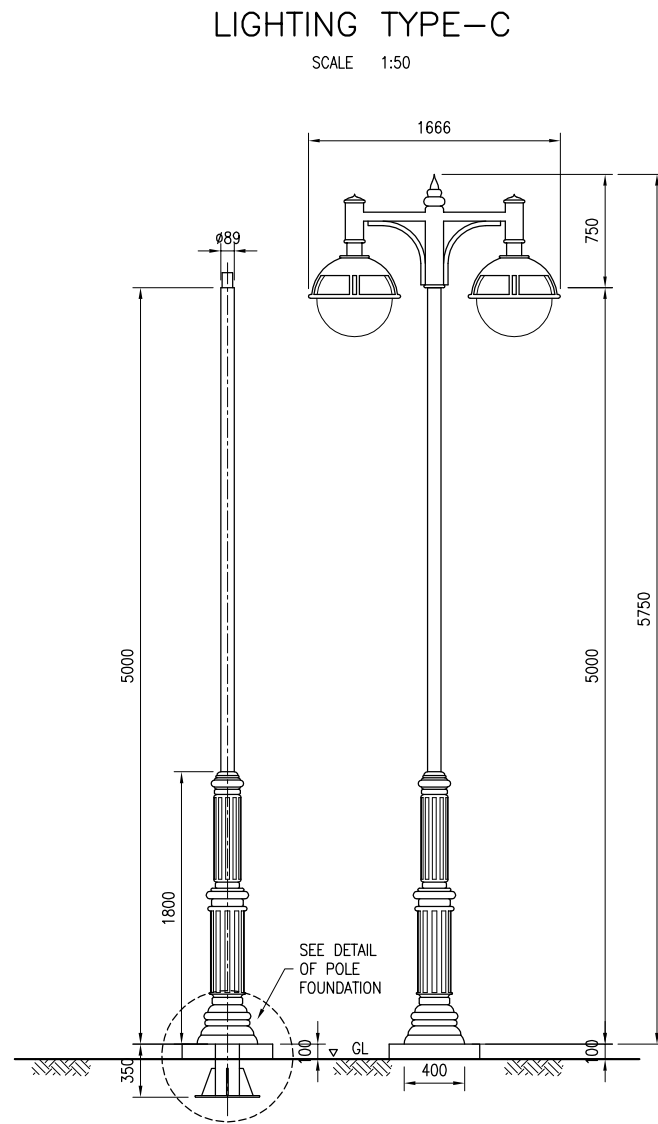


# LIGHTING POLES DETAILS

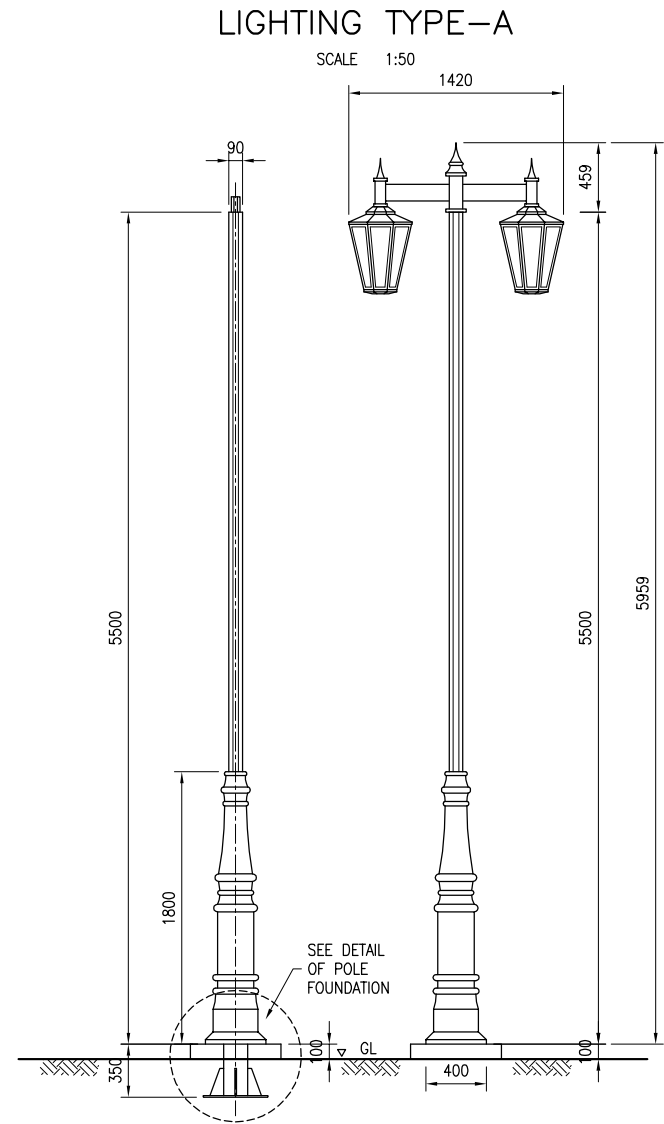


**LIGHTING TYPE-A  
(LAMP DETAIL)**  
SCALE 1:25

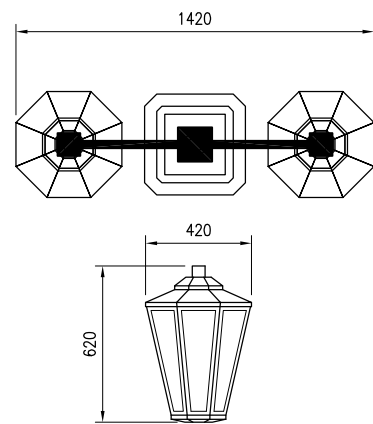


**LIGHTING TYPE-B  
(WALL MOUNTED)**  
SCALE 1:25

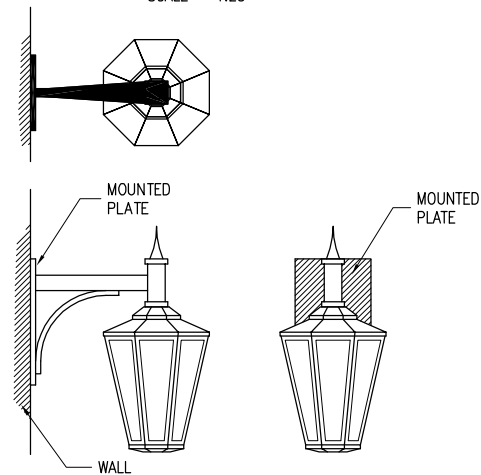

**(LAMP DETAIL)**  
SCALE 1:25

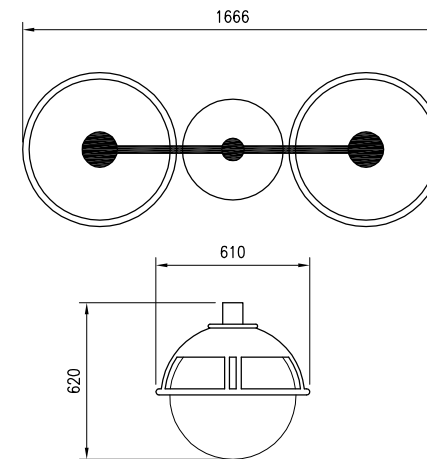

**LIGHTING TYPE-D  
(LAMP DETAIL)**  
SCALE 1:25

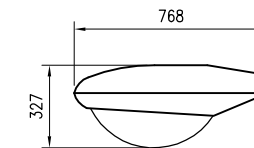

<b>Owner:</b>	SAMAWAH MAYORALTY MUTHANNA GOVERNORATE REPUBLIC OF IRAQ	<b>Consultant:</b>	<b>Client :</b>	<b>Project :</b> REHABILITATION AND IMPROVEMENT OF THE ROADS AND ROAD SIDES IN SAMAWAH FOR SAMAWAH PROMENADE DEVELOPMENT PLAN	<b>Drawing No.</b> F-15	<b>Rev:</b> 0	<b>Drawn by :</b>
				<b>Dwg Title:</b> LIGHTING POLES DETAILS	<b>Scale</b> AS SHOWN	<b>Date:</b> 8-5-2005	<b>Checked by:</b>

**\* LEGEND OF EXISTING LANDSCAPING  
(IN BLUE COLOR)**

	PLANTER BOX (VARIES SIZES)
	PLANTER BOX (5X5 M)
	BIG TREE
	SMALL TREE


**\* LEGEND OF PROPOSED LANDSCAPING  
(VARIES COLORS)**

	PROPOSED PLANTER BOX (10X2 M) TOTAL NUMBER: 7
	PROPOSED PLANTER BOX (3X3 M) TOTAL NUMBER: 25
	PALM TREE TOTAL NUMBER: 40
	BENCHES TOTAL NUMBER: 50

**\* LEGEND OF DEMOLISHED ITEMS  
(IN BLUE COLOR)**

	PLANTING BOX TO BE DEMOLISHED
	PLANTING BOX TO BE DEMOLISHED
	SMALL TREE TO BE CUT

NOTE: BIG TREES TO BE TRIMED AS PER SITE

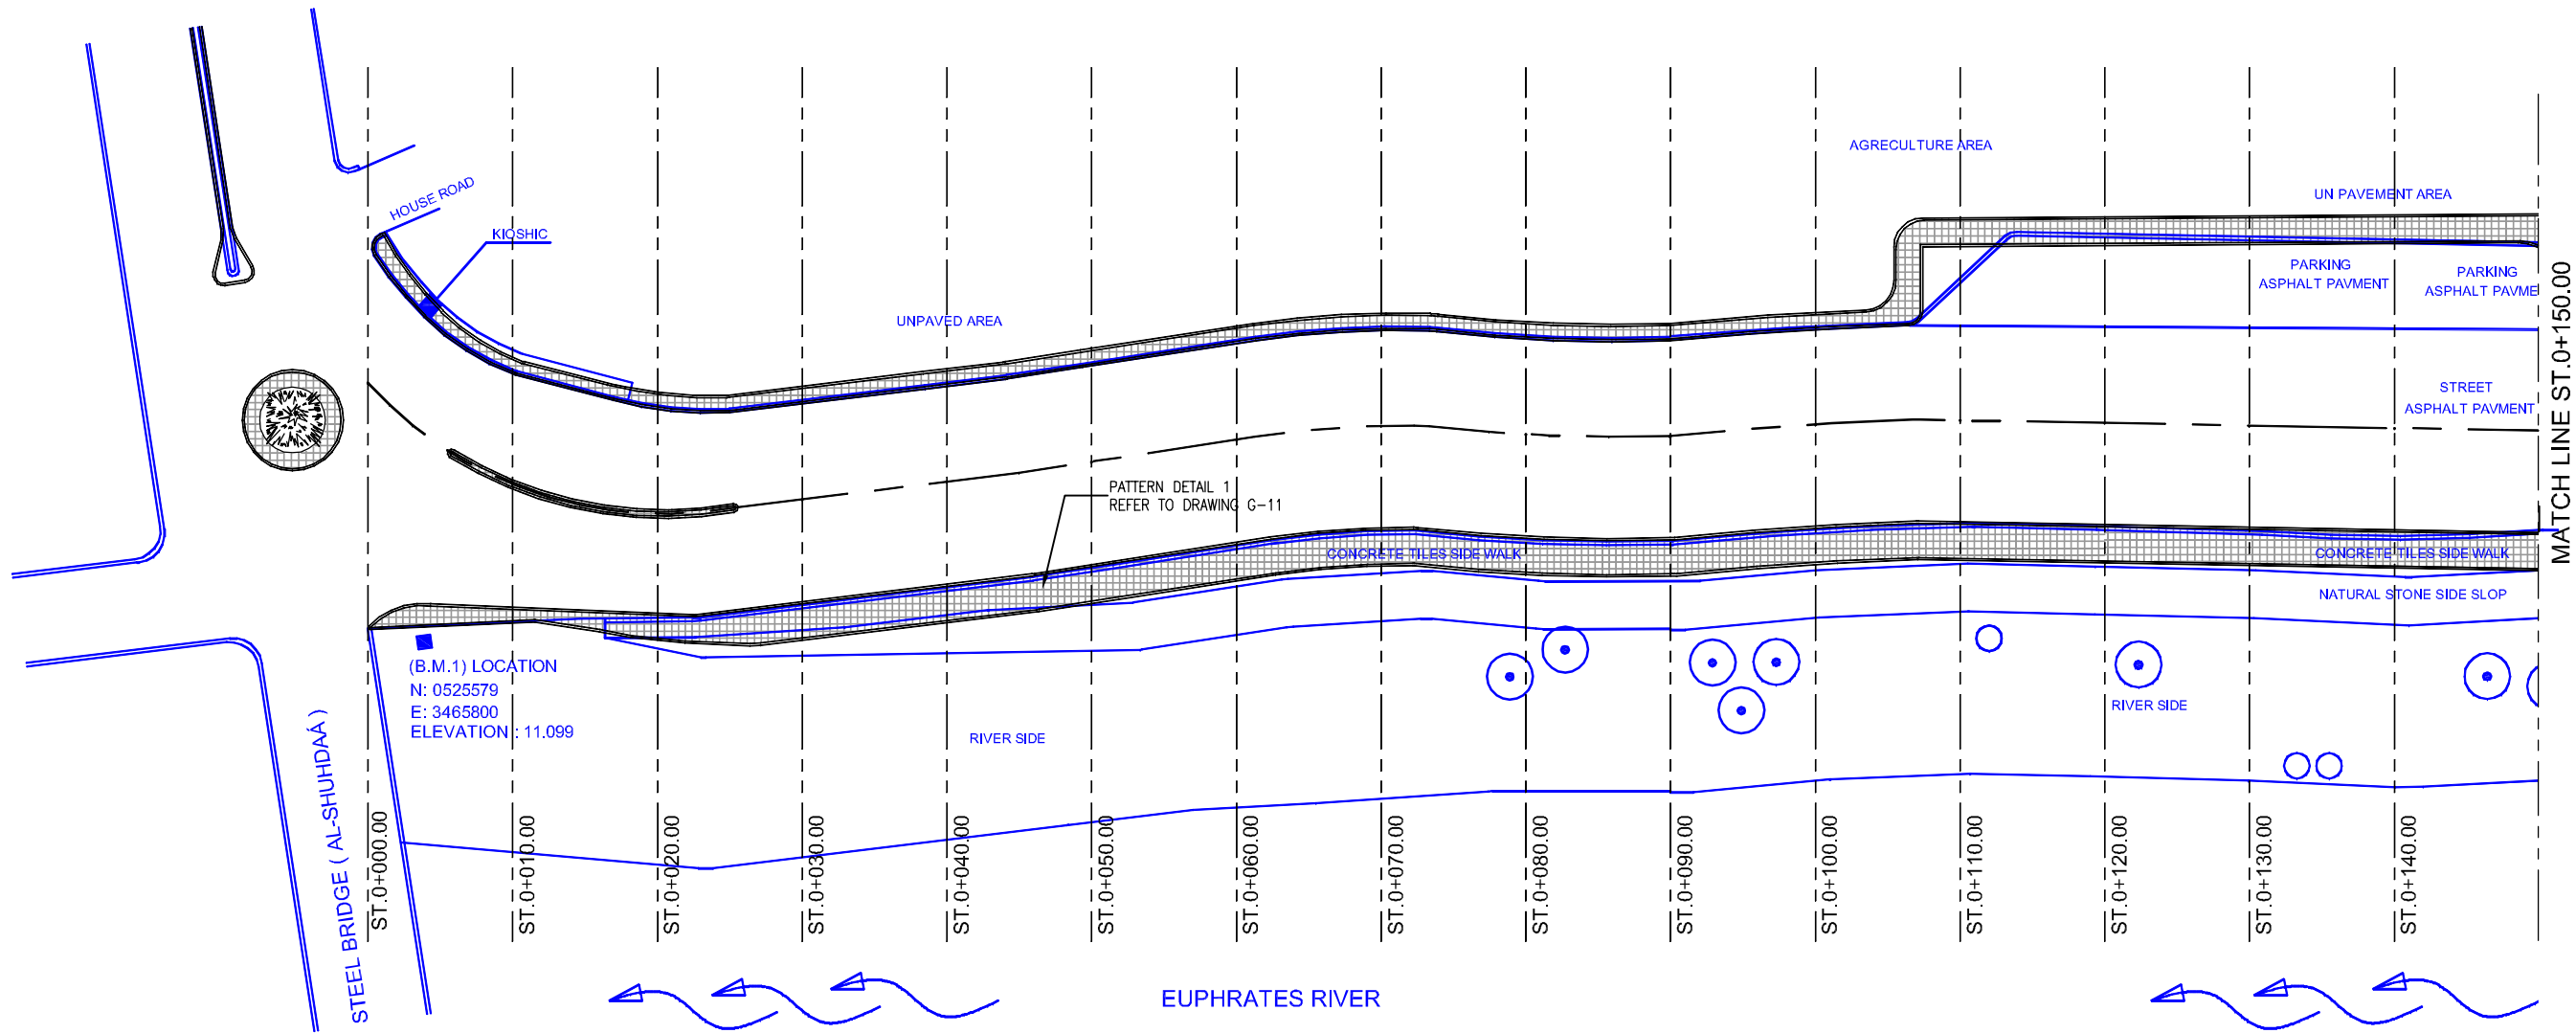





**NOTE:**  
ALL THE EXISTING LAYOUTS ARE IN BLUE





C:\I\BAG\FROM APRIL 2005\WORKING DRAWINGS (11) G-1 SIDEWALK PLANTING & BENCH\DWG A3 1:500 (1) May 05, 2005-5:49 PM

<b>Owner:</b> SAMAWAH MAYORALTY MUTHANNA GOVERNORATE REPUBLIC OF IRAQ	<b>Consultant:</b>	<b>Client :</b>	<b>Project :</b> REHABILITATION AND IMPROVEMENT OF THE ROADS AND ROAD SIDES IN SAMAWAH FOR SAMAWAH PROMENADE DEVELOPMENT PLAN	<b>Drawing No.</b> G-1	<b>Rev:</b>	<b>Drawn by :</b>
			<b>Dwg Title:</b> SIDEWALK, PLANTING AND BENCH LAYOUT (1-9)	<b>Scale</b> AS SHOWN	<b>Date:</b>	<b>Checked by:</b>


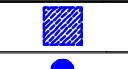

\* LEGEND OF EXISTING LANDSCAPING  
(IN BLUE COLOR)

	PLANTER BOX (VARIES SIZES)
	PLANTER BOX (5X5 M)
	BIG TREE
	SMALL TREE


\* LEGEND OF PROPOSED LANDSCAPING  
(VARIES COLORS)

	PROPOSED PLANTER BOX (10X2 M) TOTAL NUMBER: 7
	PROPOSED PLANTER BOX (3X3 M) TOTAL NUMBER: 25
	PALM TREE TOTAL NUMBER: 40
	BENCHES TOTAL NUMBER: 50

\* LEGEND OF DEMOLISHED ITEMS  
(IN BLUE COLOR)

	PLANTING BOX TO BE DEMOLISHED
	PLANTING BOX TO BE DEMOLISHED
	SMALL TREE TO BE CUT

NOTE: BIG TREES TO BE TRIMMED AS PER SITE

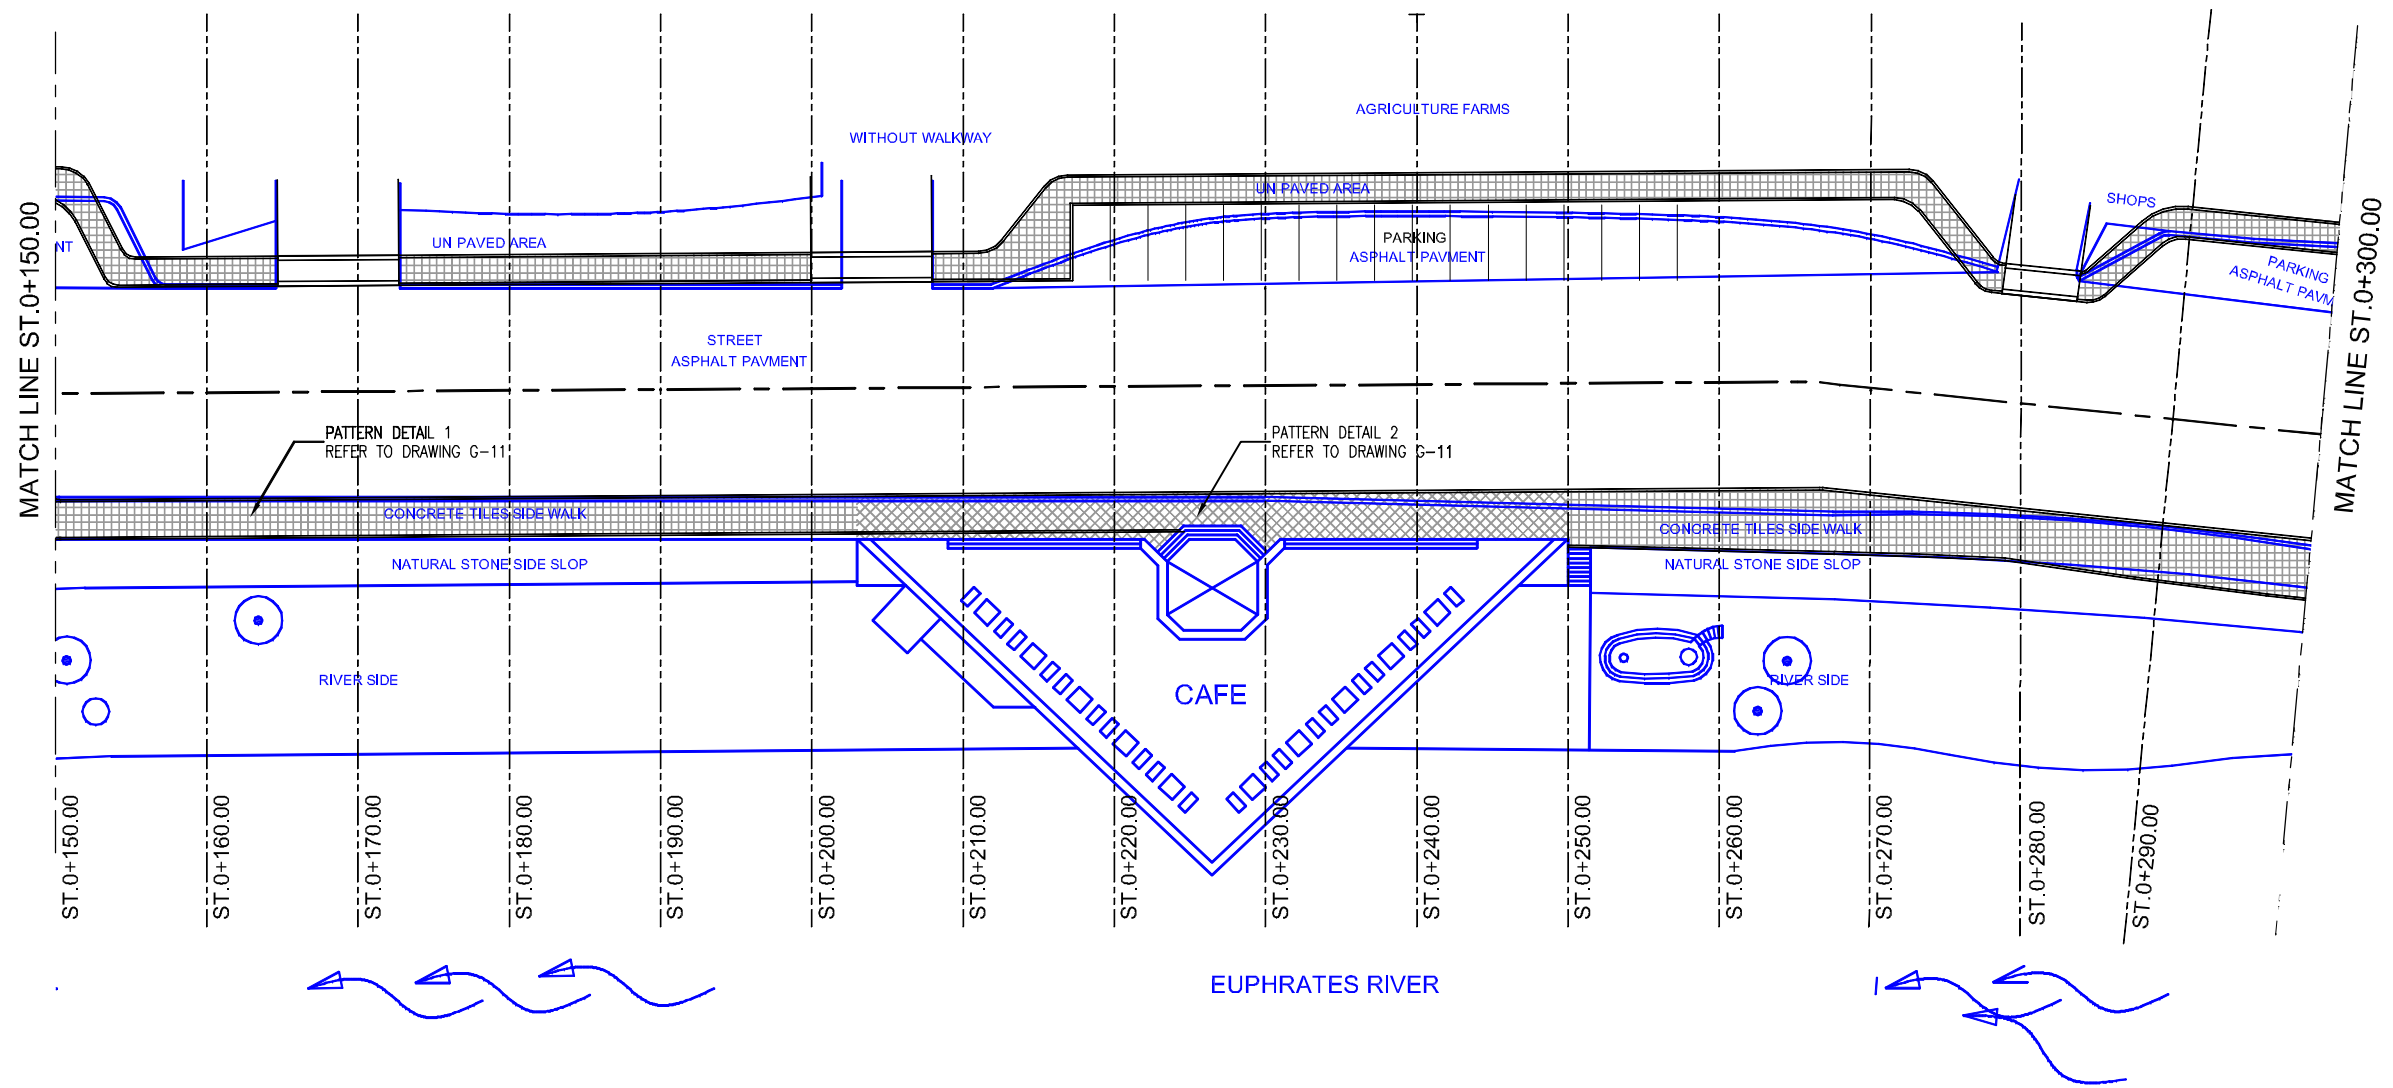

NOTE:

ALL THE EXISTING LAYOUTS ARE IN BLUE

Owner: SAMAWAH MAYORALTY MUTHANNA GOVERNORATE REPUBLIC OF IRAQ	Consultant:	Client :	Project : <b>REHABILITATION AND IMPROVEMENT OF THE ROADS AND ROAD SIDES IN SAMAWAH FOR SAMAWAH PROMENADE DEVELOPMENT PLAN</b>	Drawing No. G-2	Rev:	Drawn by :
			Dwg Title: <b>SIDEWALK, PLANTING AND BENCH LAYOUT (2-9)</b>	Scale AS SHOWN	Date:	Checked by:

\* LEGEND OF EXISTING LANDSCAPING  
(IN BLUE COLOR)

	PLANTER BOX (VARIES SIZES)
	PLANTER BOX (5X5 M)
	BIG TREE
	SMALL TREE


\* LEGEND OF PROPOSED LANDSCAPING  
(VARIES COLORS)

	PROPOSED PLANTER BOX (10X2 M) TOTAL NUMBER: 7
	PROPOSED PLANTER BOX (3X3 M) TOTAL NUMBER: 25
	PALM TREE TOTAL NUMBER: 40
	BENCHES TOTAL NUMBER: 50

\* LEGEND OF DEMOLISHED ITEMS  
(IN BLUE COLOR)

	PLANTING BOX TO BE DEMOLISHED
	PLANTING BOX TO BE DEMOLISHED
	SMALL TREE TO BE CUT

NOTE: BIG TREES TO BE TRIMMED AS PER SITE

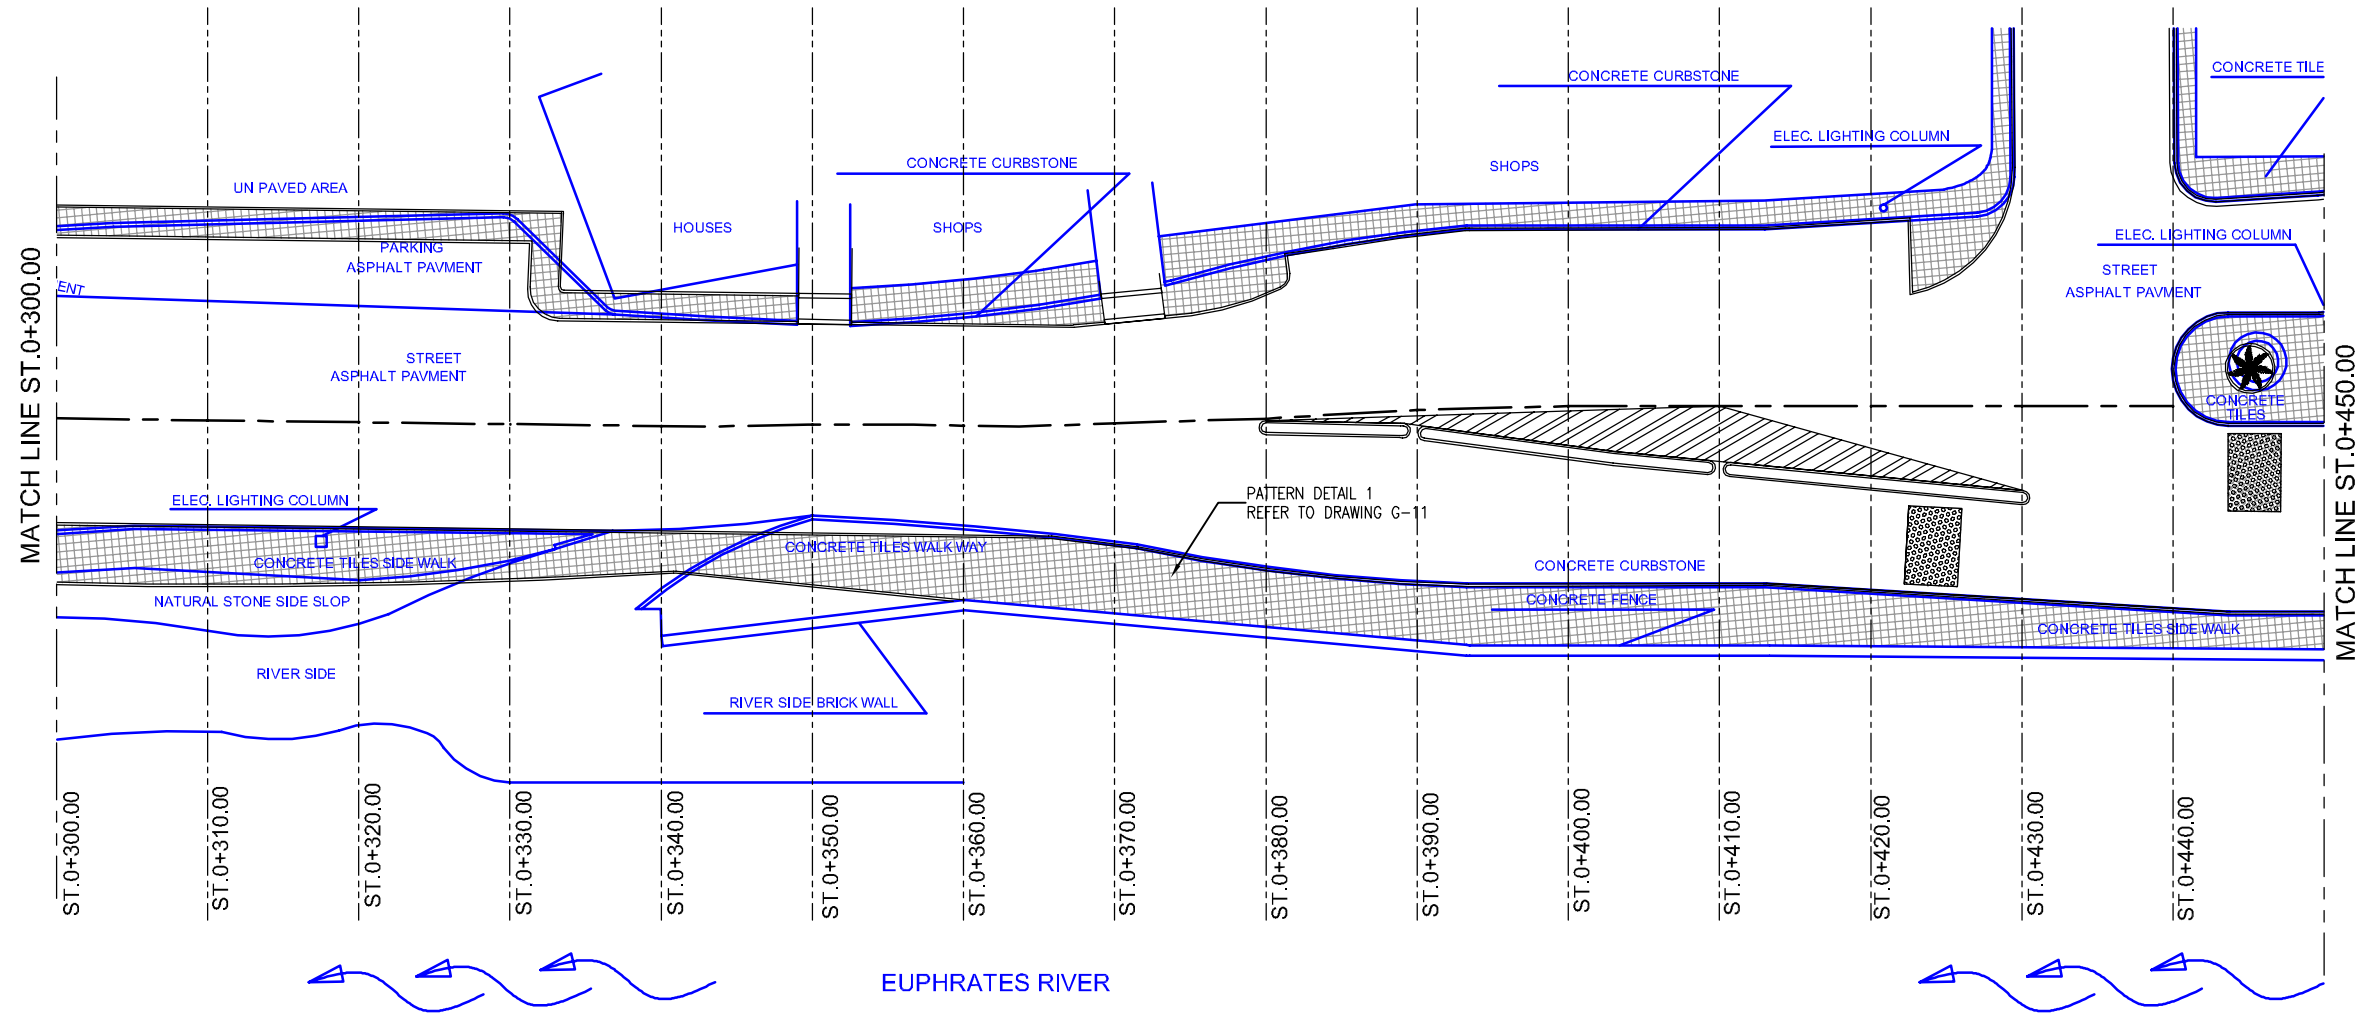





NOTE:





ALL THE EXISTING LAYOUTS ARE IN BLUE

Owner: SAMAWAH MAYORALTY MUTHANNA GOVERNORATE REPUBLIC OF IRAQ	Consultant:	Client :	Project :	Drawing No.	Rev:	Drawn by :
			Dwg Title:	G-3	Date:	Checked by:
			REHABILITATION AND IMPROVEMENT OF THE ROADS AND ROAD SIDES IN SAMAWAH FOR SAMAWAH PROMENADE DEVELOPMENT PLAN	AS SHOWN		
			SIDEWALK, PLANTING AND BENCH LAYOUT (3-9)			




\* LEGEND OF EXISTING LANDSCAPING  
(IN BLUE COLOR)

	PLANTER BOX (VARIES SIZES)
	PLANTER BOX (5X5 M)
	BIG TREE
	SMALL TREE


\* LEGEND OF PROPOSED LANDSCAPING  
(VARIES COLORS)

	PROPOSED PLANTER BOX (10X2 M) TOTAL NUMBER: 7
	PROPOSED PLANTER BOX (3X3 M) TOTAL NUMBER: 25
	PALM TREE TOTAL NUMBER: 40
	BENCHES TOTAL NUMBER: 50

\* LEGEND OF DEMOLISHED ITEMS  
(IN BLUE COLOR)

	PLANTING BOX TO BE DEMOLISHED
	PLANTING BOX TO BE DEMOLISHED
	SMALL TREE TO BE CUT

NOTE: BIG TREES TO BE TRIMMED AS PER SITE

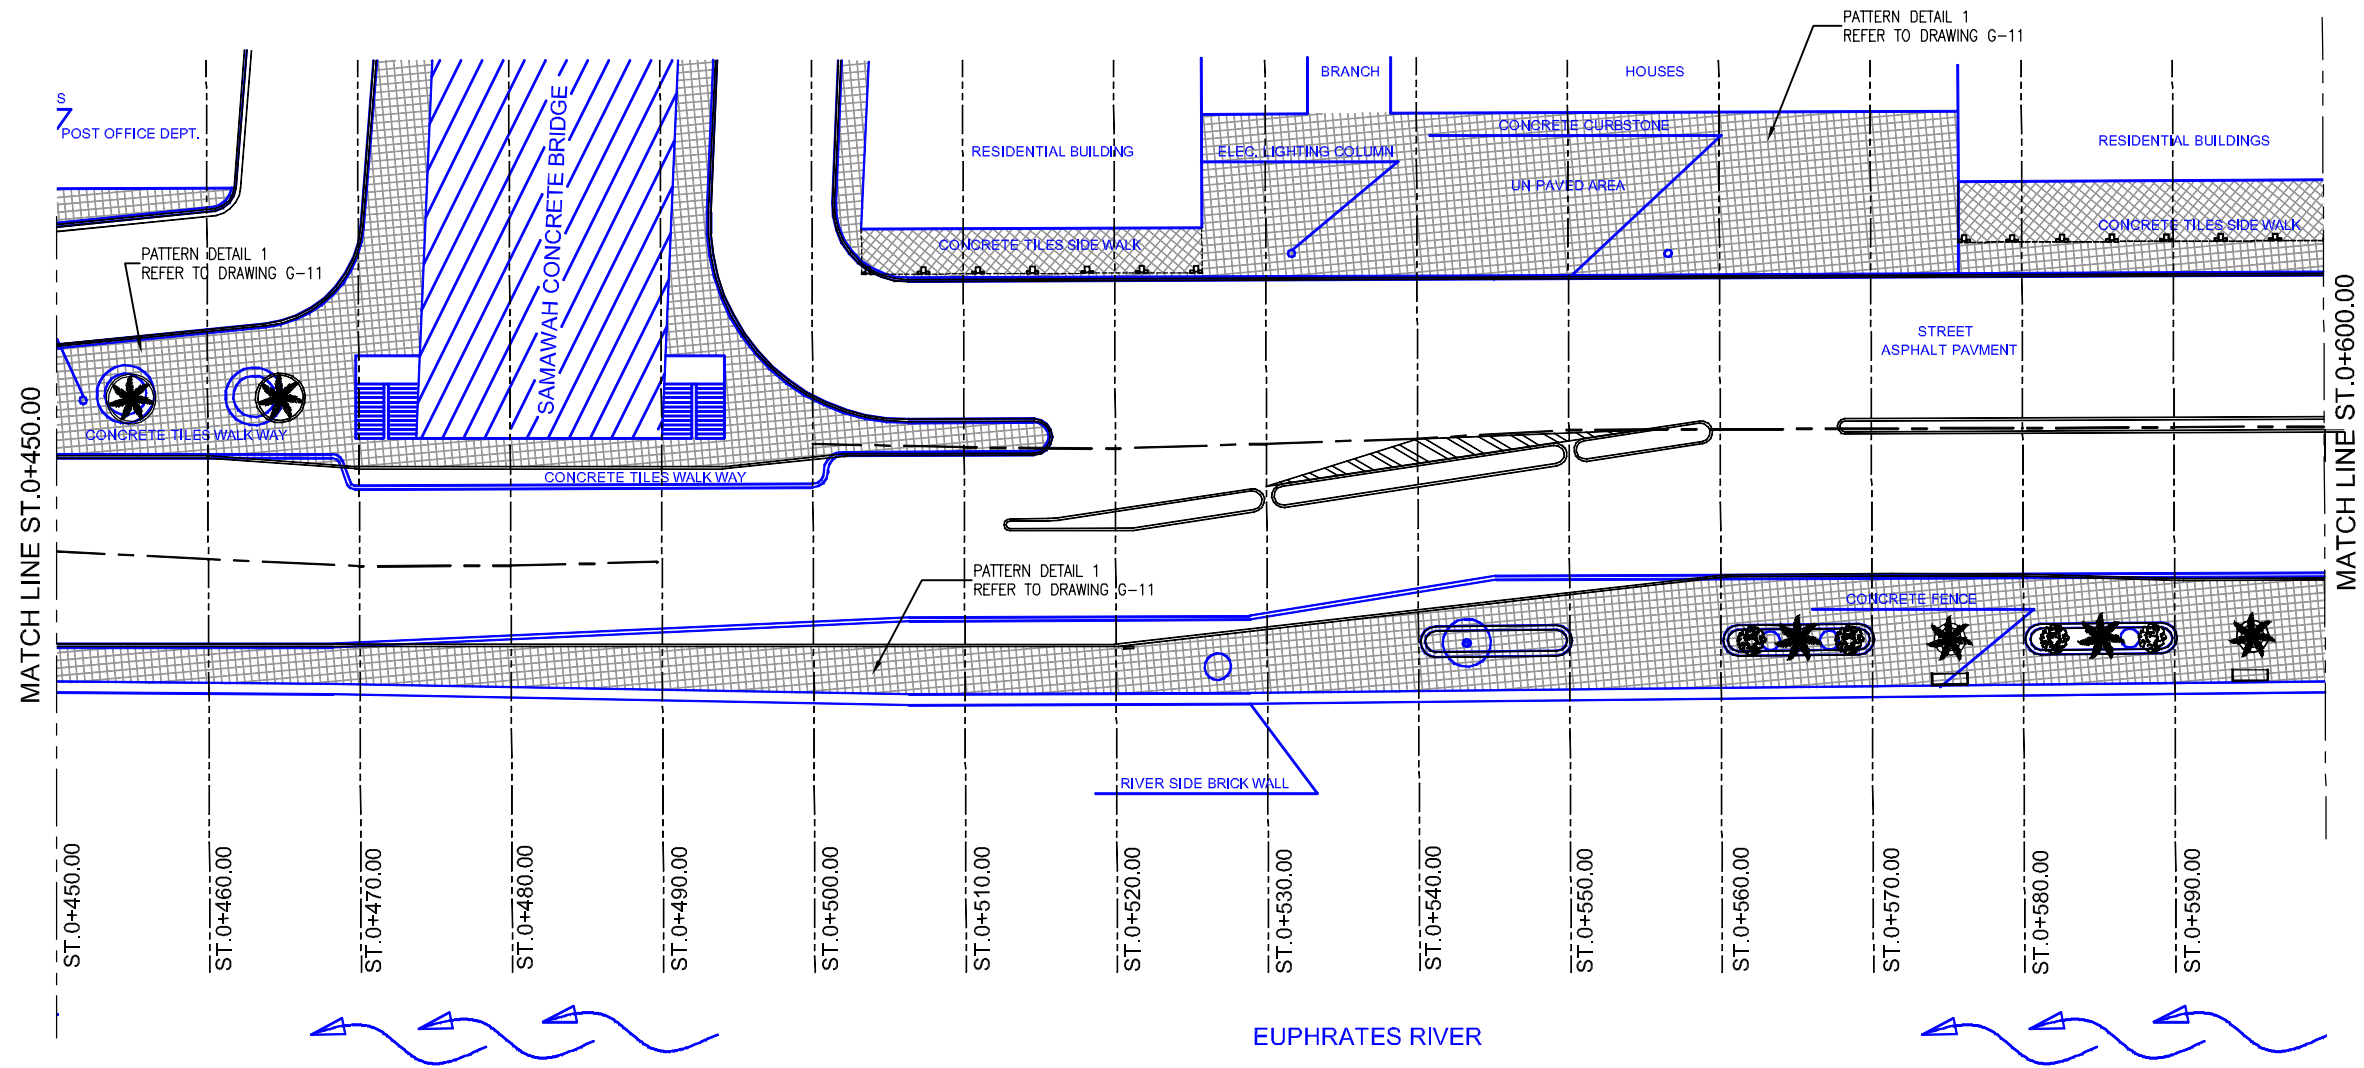





**NOTE:**  
ALL THE EXISTING LAYOUTS ARE IN BLUE





<b>Owner:</b> SAMAWAH MAYORALTY MUTHANNA GOVERNORATE REPUBLIC OF IRAQ	<b>Consultant:</b>	<b>Client :</b>	<b>Project :</b> REHABILITATION AND IMPROVEMENT OF THE ROADS AND ROAD SIDES IN SAMAWAH FOR SAMAWAH PROMENADE DEVELOPMENT PLAN	<b>Drawing No.</b> G-4	<b>Rev:</b>	<b>Drawn by :</b>
			<b>Dwg Title:</b> SIDEWALK, PLANTING AND BENCH LAYOUT (4-9)	<b>Scale</b> AS SHOWN	<b>Date:</b>	<b>Checked by:</b>






\* LEGEND OF EXISTING LANDSCAPING  
(IN BLUE COLOR)

	PLANTER BOX (VARIES SIZES)
	PLANTER BOX (5X5 M)
	BIG TREE
	SMALL TREE


\* LEGEND OF PROPOSED LANDSCAPING  
(VARIES COLORS)

	PROPOSED PLANTER BOX (10X2 M) TOTAL NUMBER: 7
	PROPOSED PLANTER BOX (3X3 M) TOTAL NUMBER: 25
	PALM TREE TOTAL NUMBER: 40
	BENCHES TOTAL NUMBER: 50

\* LEGEND OF DEMOLISHED ITEMS  
(IN BLUE COLOR)

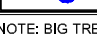	PLANTING BOX TO BE DEMOLISHED
	PLANTING BOX TO BE DEMOLISHED
	SMALL TREE TO BE CUT

NOTE: BIG TREES TO BE TRIMMED AS PER SITE

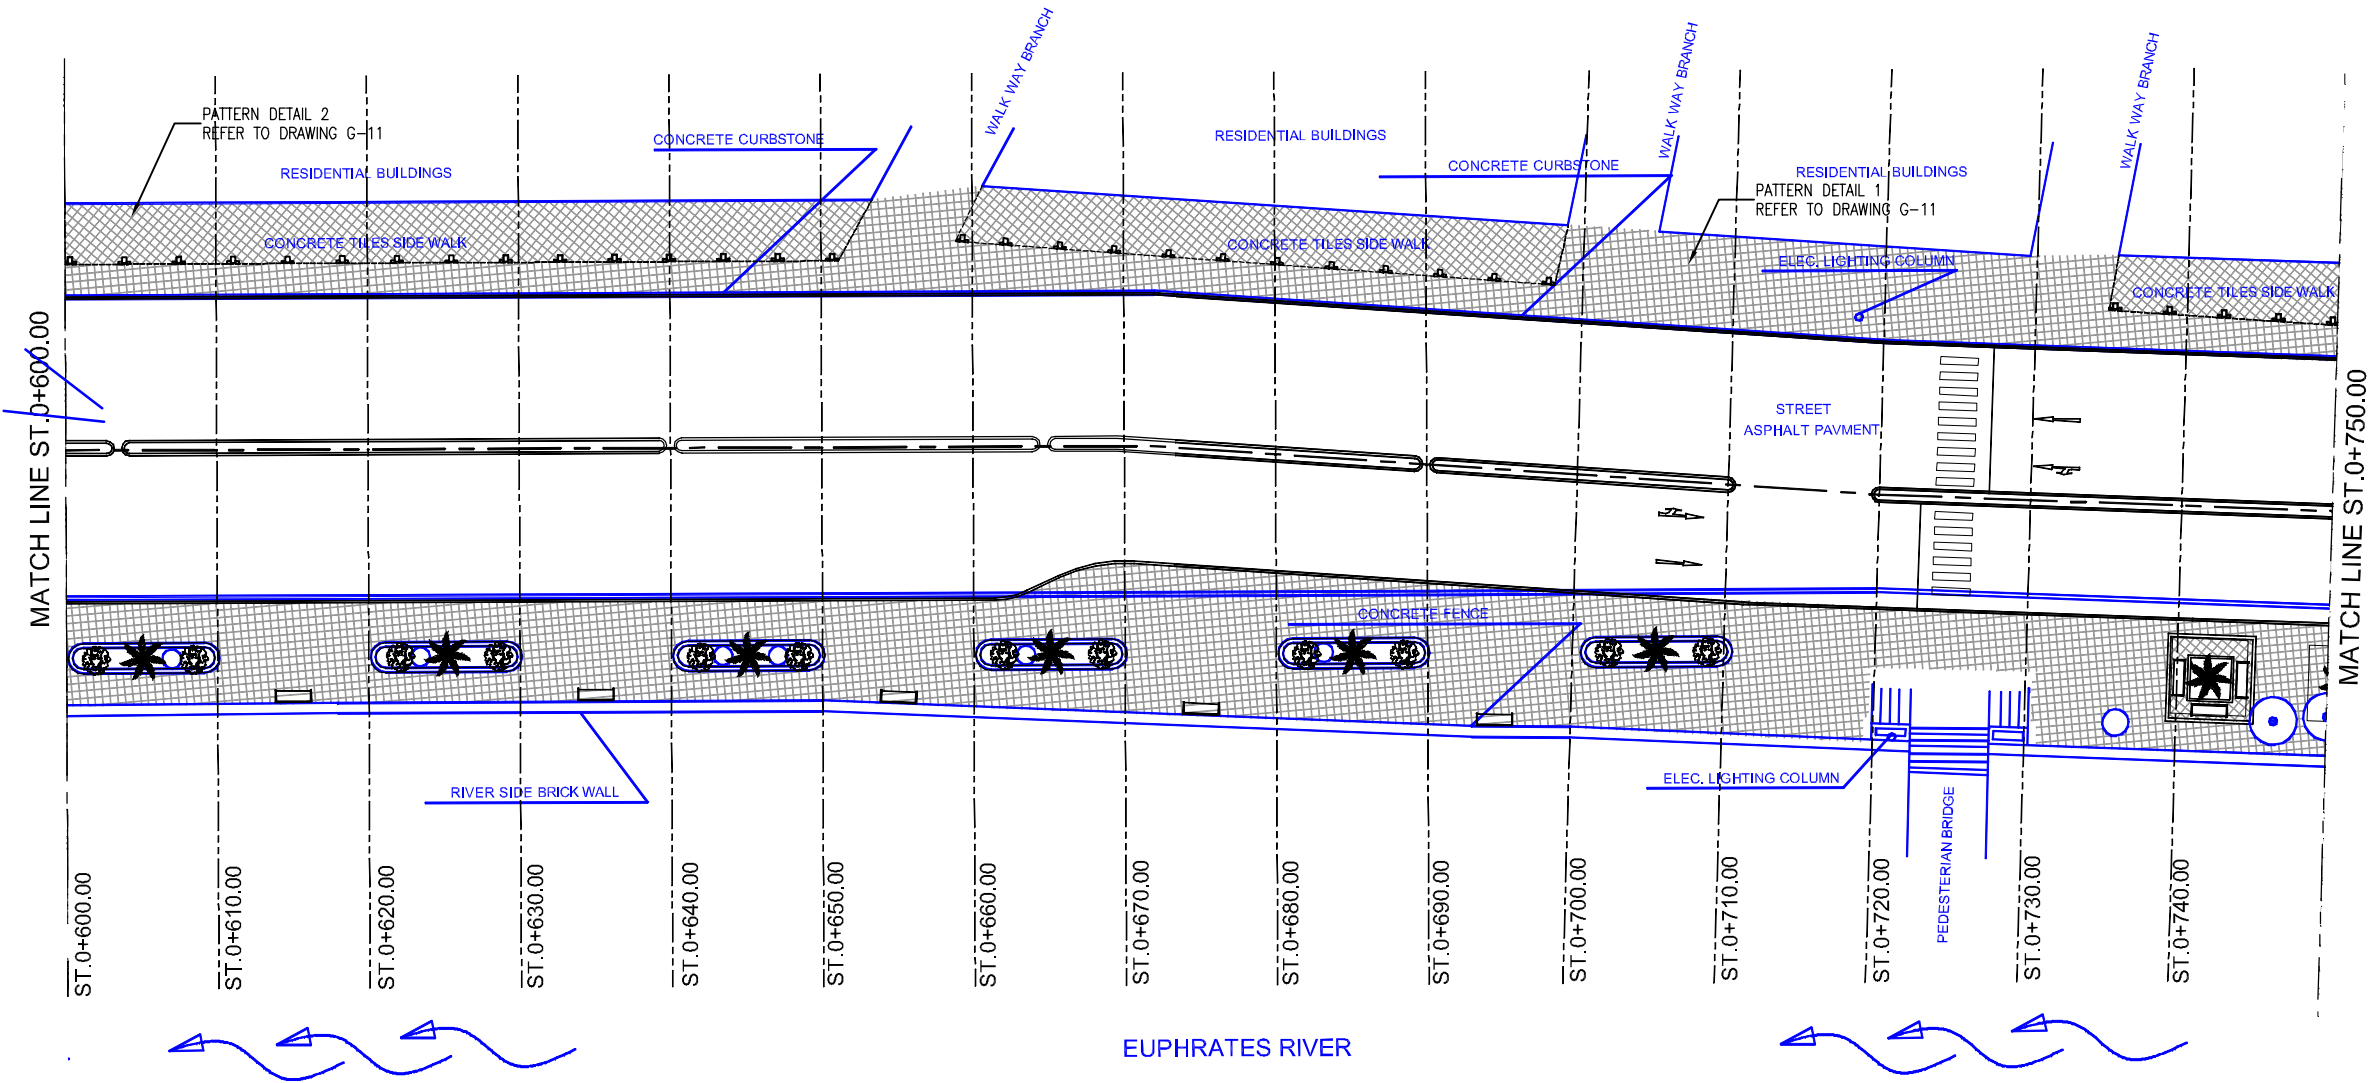
 




NOTE:





ALL THE EXISTING LAYOUTS ARE IN BLUE

<b>Owner:</b> SAMAWAH MAYORALTY MUTHANNA GOVERNORATE REPUBLIC OF IRAQ	<b>Consultant:</b>	<b>Client :</b>	<b>Project :</b> REHABILITATION AND IMPROVEMENT OF THE ROADS AND ROAD SIDES IN SAMAWAH FOR SAMAWAH PROMENADE DEVELOPMENT PLAN	<b>Drawing No.</b> G-5	<b>Rev:</b>	<b>Drawn by :</b>
			<b>Dwg Title:</b> SIDEWALK, PLANTING AND BENCH LAYOUT (5-9)	<b>Scale</b> AS SHOWN	<b>Date:</b>	<b>Checked by:</b>




\* LEGEND OF EXISTING LANDSCAPING  
(IN BLUE COLOR)

	PLANTER BOX (VARIES SIZES)
	PLANTER BOX (5X5 M)
	BIG TREE
	SMALL TREE


\* LEGEND OF PROPOSED LANDSCAPING  
(VARIES COLORS)

	PROPOSED PLANTER BOX (10X2 M) TOTAL NUMBER: 7
	PROPOSED PLANTER BOX (3X3 M) TOTAL NUMBER: 25
	PALM TREE TOTAL NUMBER: 40
	BENCHES TOTAL NUMBER: 50

\* LEGEND OF DEMOLISHED ITEMS  
(IN BLUE COLOR)

	PLANTING BOX TO BE DEMOLISHED
	PLANTING BOX TO BE DEMOLISHED
	SMALL TREE TO BE CUT

NOTE: BIG TREES TO BE TRIMMED AS PER SITE

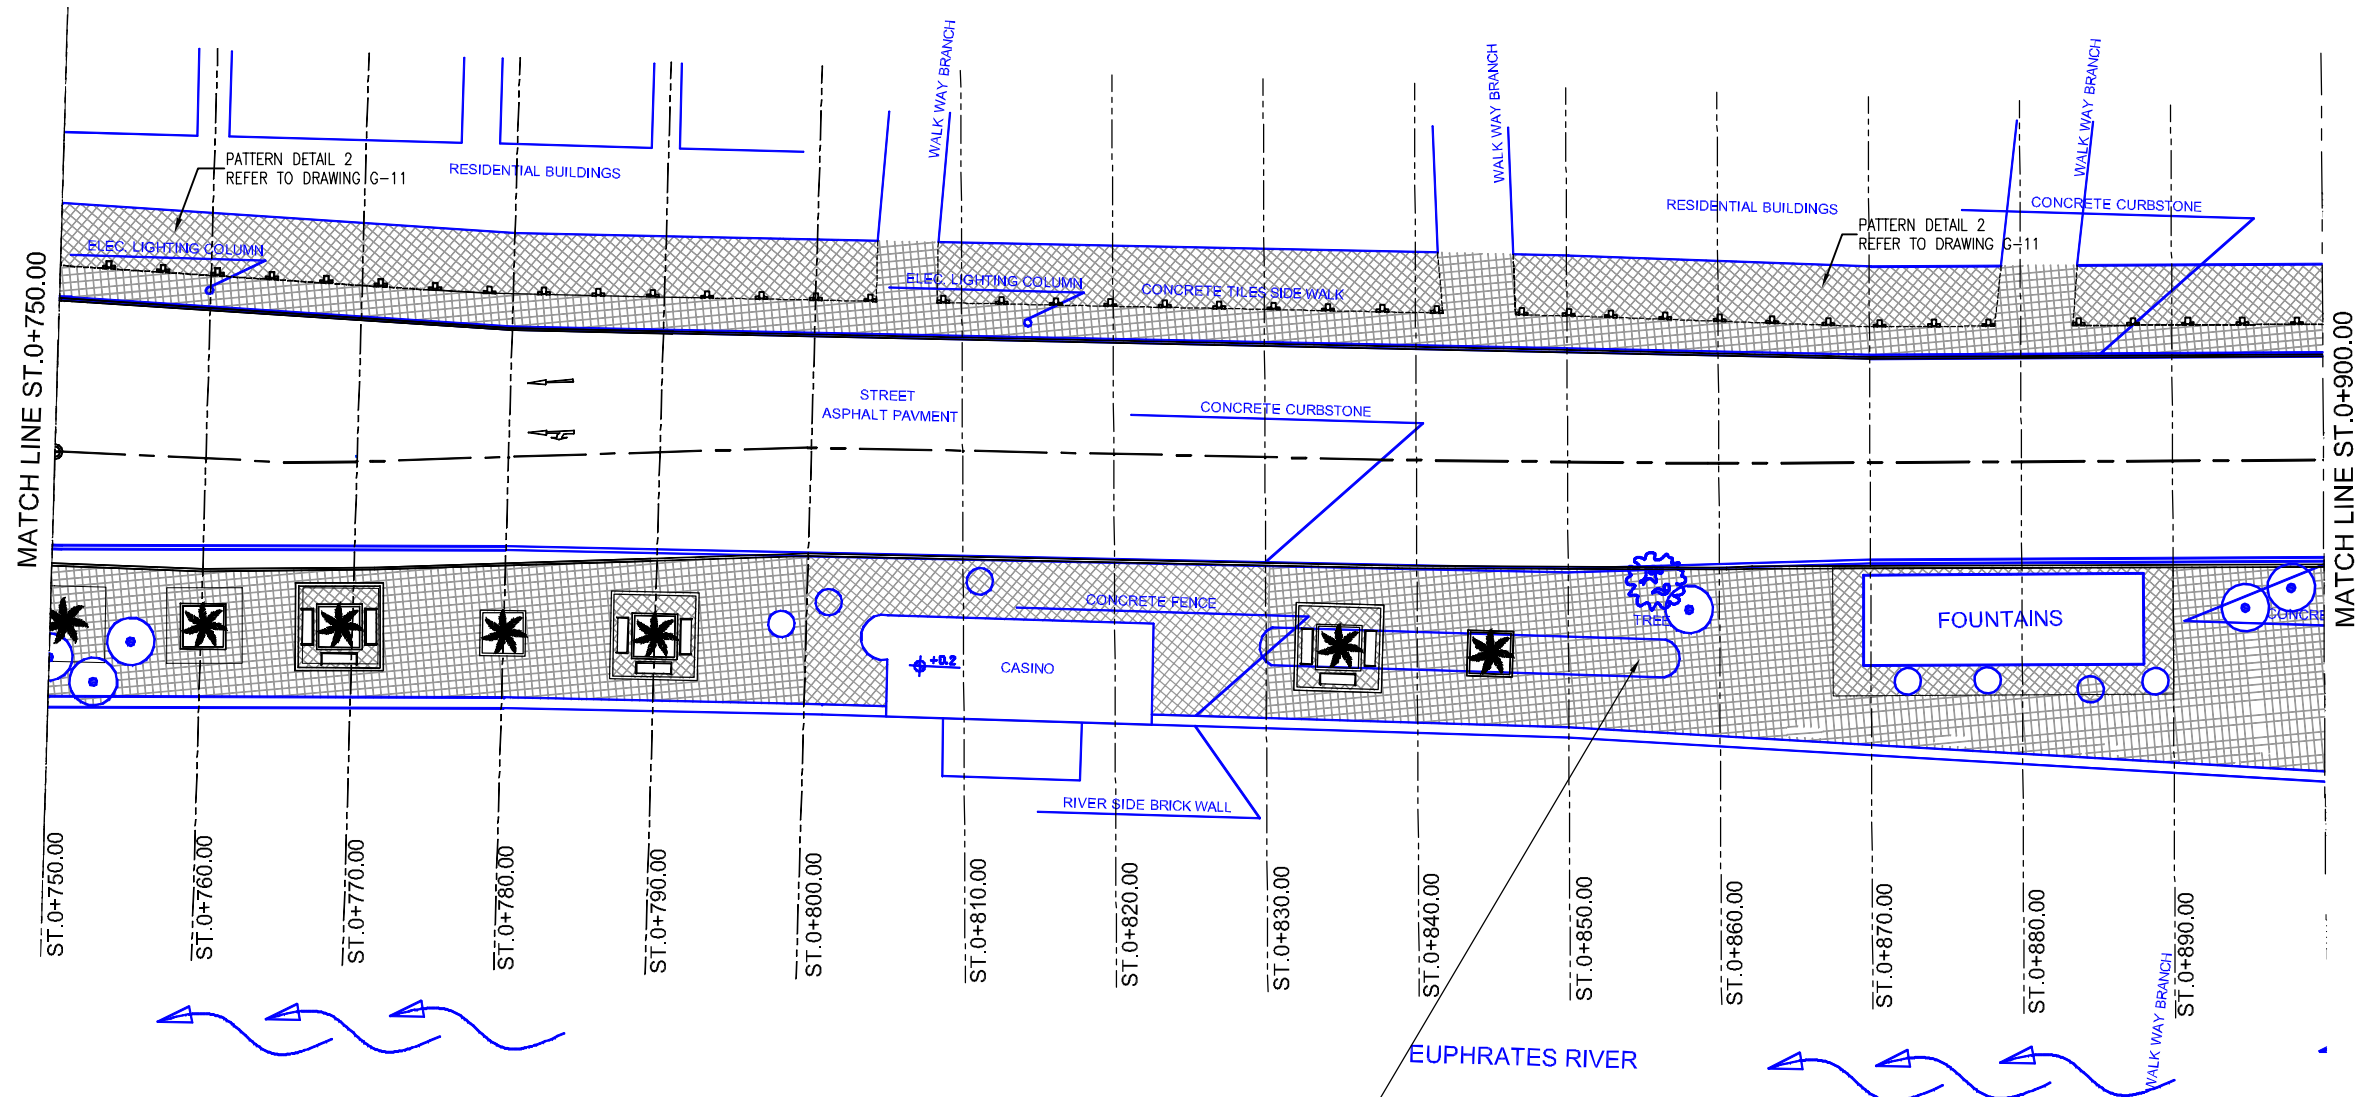





NOTE:  
ALL THE EXISTING LAYOUTS ARE IN BLUE





Owner: SAMAWAH MAYORALTY MUTHANNA GOVERNORATE REPUBLIC OF IRAQ	Consultant:	Client :	Project :	Drawing No.	Rev:	Drawn by :
			Dwg Title:	G-6	Date:	Checked by:
			REHABILITATION AND IMPROVEMENT OF THE ROADS AND ROAD SIDES IN SAMAWAH FOR SAMAWAH PROMENADE DEVELOPMENT PLAN	AS SHOWN		
			SIDEWALK, PLANTING AND BENCH LAYOUT (6-9)			






\* LEGEND OF EXISTING LANDSCAPING  
(IN BLUE COLOR)

	PLANTER BOX (VARIES SIZES)
	PLANTER BOX (5X5 M)
	BIG TREE
	SMALL TREE


\* LEGEND OF PROPOSED LANDSCAPING  
(VARIES COLORS)

	PROPOSED PLANTER BOX (10X2 M) TOTAL NUMBER: 7
	PROPOSED PLANTER BOX (3X3 M) TOTAL NUMBER: 25
	PALM TREE TOTAL NUMBER: 40
	BENCHES TOTAL NUMBER: 50

\* LEGEND OF DEMOLISHED ITEMS  
(IN BLUE COLOR)

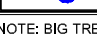	PLANTING BOX TO BE DEMOLISHED
	PLANTING BOX TO BE DEMOLISHED
	SMALL TREE TO BE CUT

NOTE: BIG TREES TO BE TRIMMED AS PER SITE

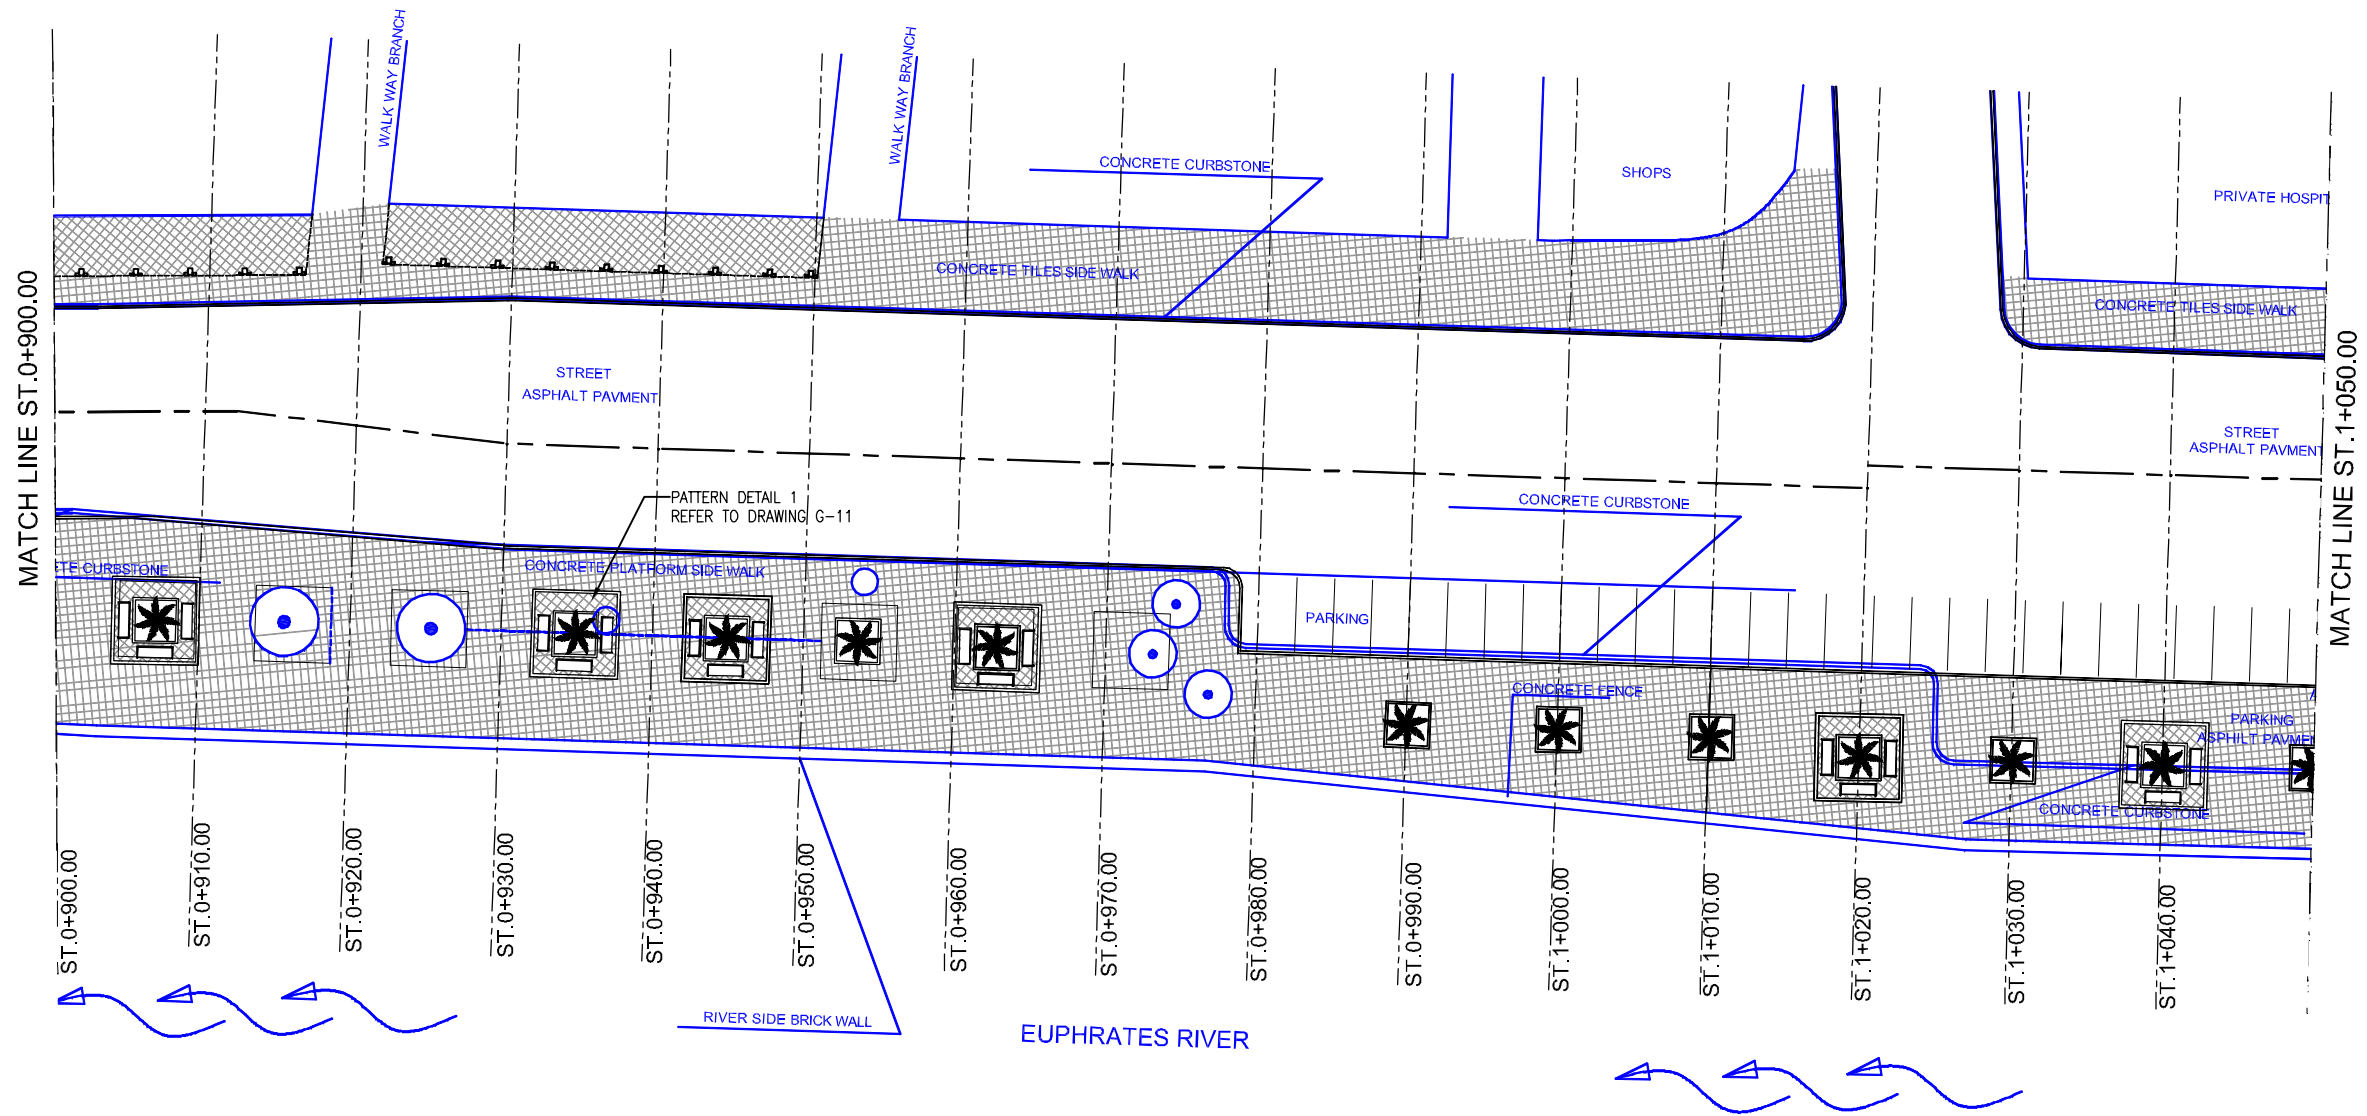





NOTE:





ALL THE EXISTING LAYOUTS ARE IN BLUE

Owner: SAMAWAH MAYORALTY MUTHANNA GOVERNORATE REPUBLIC OF IRAQ	Consultant:	Client :	Project : <b>REHABILITATION AND IMPROVEMENT OF THE ROADS AND ROAD SIDES IN SAMAWAH FOR SAMAWAH PROMENADE DEVELOPMENT PLAN</b>	Drawing No. G-7	Rev:	Drawn by :
			Dwg Title: <b>SIDEWALK, PLANTING AND BENCH LAYOUT (7-9)</b>	Scale AS SHOWN	Date:	Checked by:




\* LEGEND OF EXISTING LANDSCAPING  
(IN BLUE COLOR)

	PLANTER BOX (VARIES SIZES)
	PLANTER BOX (5X5 M)
	BIG TREE
	SMALL TREE


\* LEGEND OF PROPOSED LANDSCAPING  
(VARIES COLORS)

	PROPOSED PLANTER BOX (10X2 M) TOTAL NUMBER: 7
	PROPOSED PLANTER BOX (3X3 M) TOTAL NUMBER: 25
	PALM TREE TOTAL NUMBER: 40
	BENCHES TOTAL NUMBER: 50

\* LEGEND OF DEMOLISHED ITEMS  
(IN BLUE COLOR)

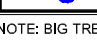	PLANTING BOX TO BE DEMOLISHED
	PLANTING BOX TO BE DEMOLISHED
	SMALL TREE TO BE CUT

NOTE: BIG TREES TO BE TRIMED AS PER SITE

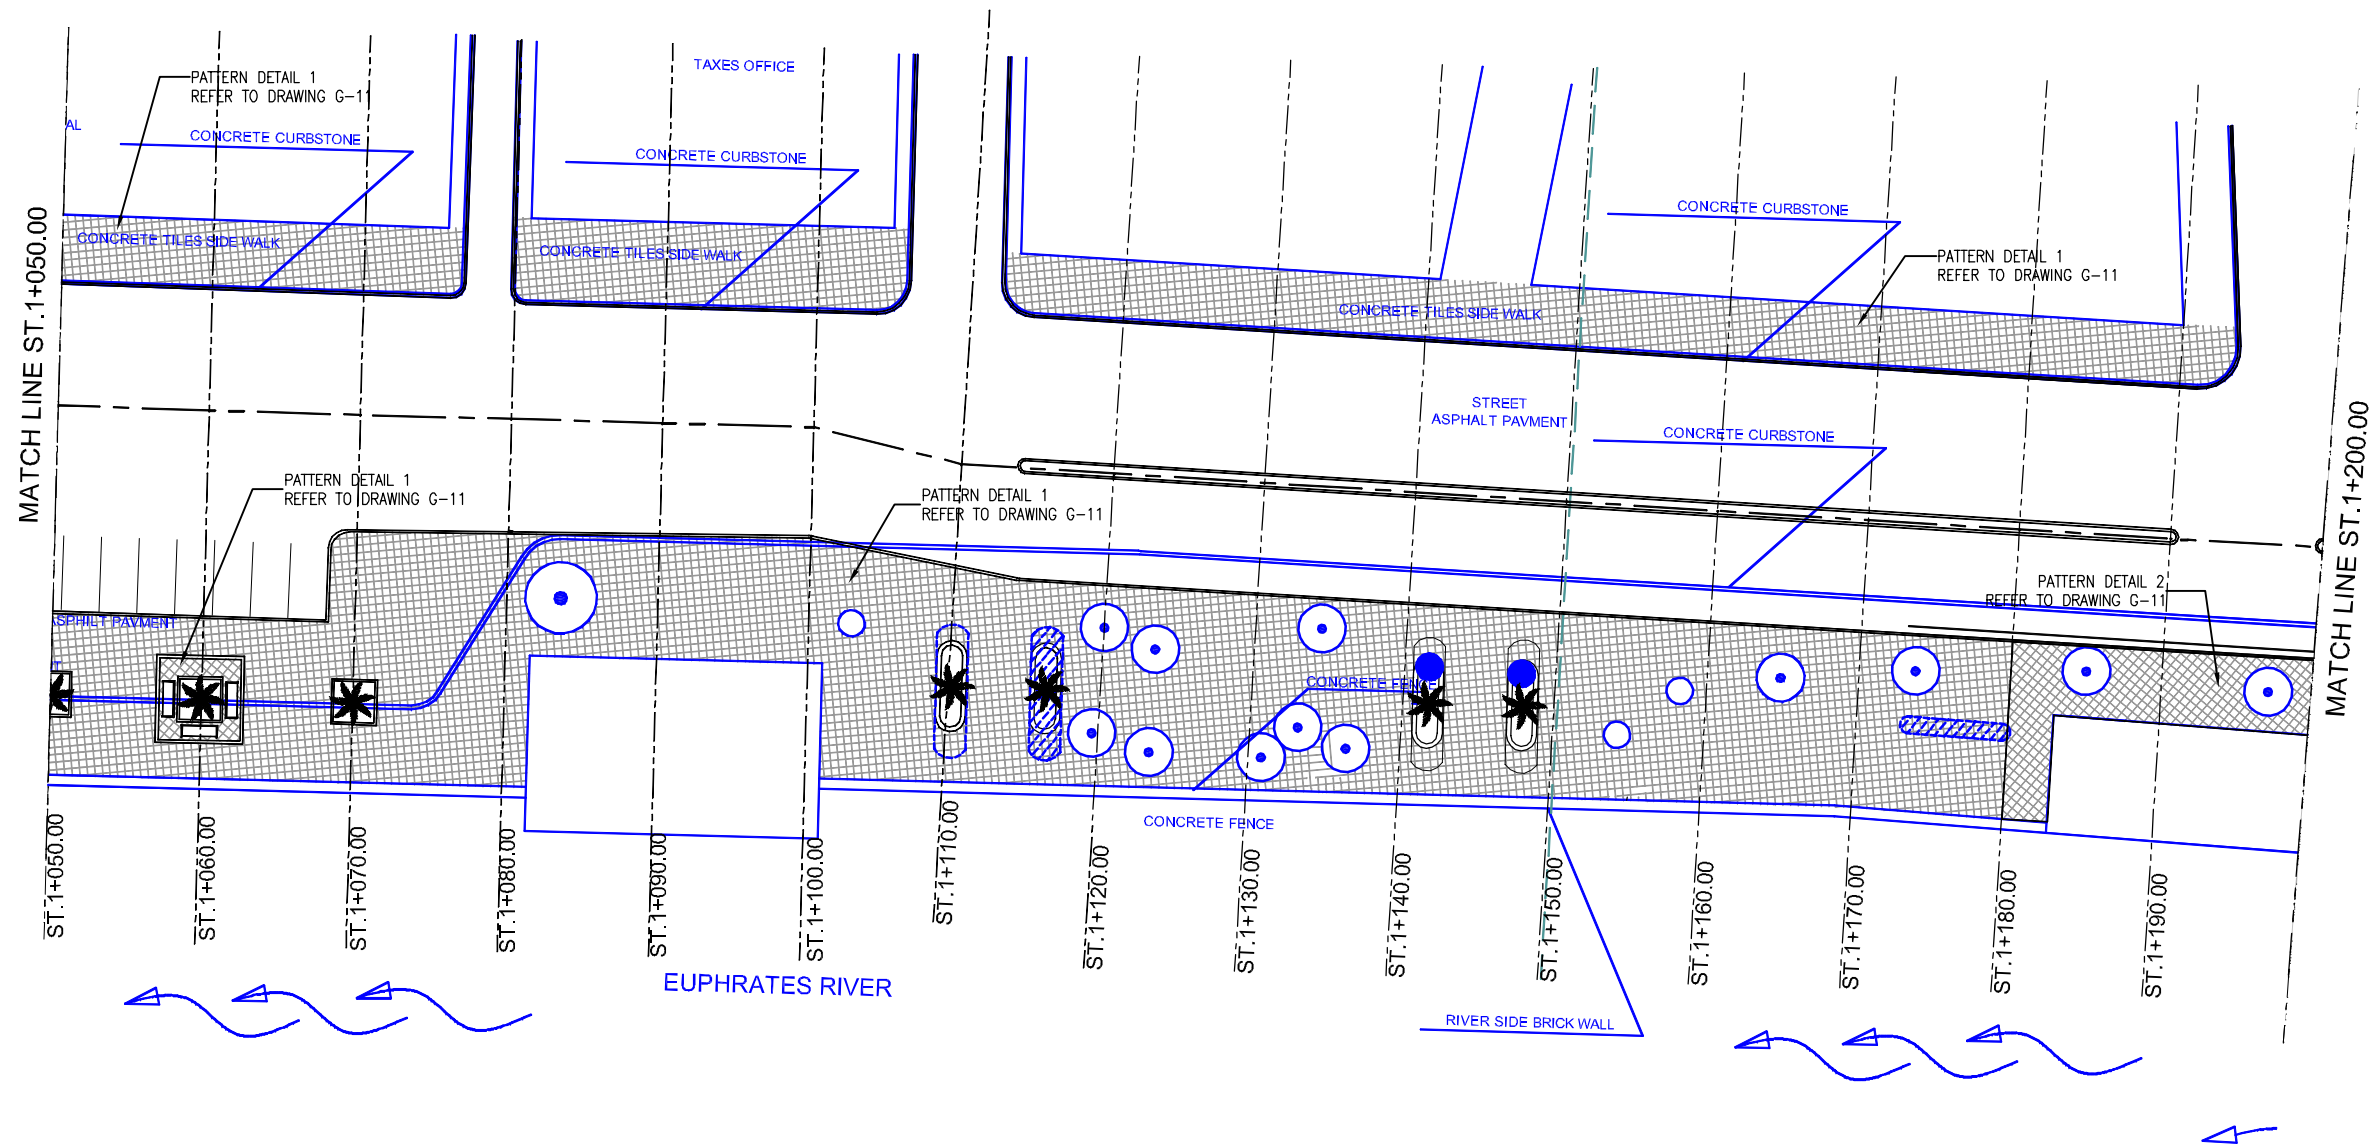

NOTE:

ALL THE EXISTING LAYOUTS ARE IN BLUE

C:\IPRAG\FROM APRIL 2005\WORKING DRAWINGS\1(1)G-1 SIDEWALK PLANTING & BENCH\DWG A3 1+050(8) May 05, 2005-5:55 PM

Owner: SAMAWAH MAYORALTY MUTHANNA GOVERNORATE REPUBLIC OF IRAQ	Consultant:	Client :	Project :	Drawing No.	Rev:	Drawn by :
			REHABILITATION AND IMPROVEMENT OF THE ROADS AND ROAD SIDES IN SAMAWAH FOR SAMAWAH PROMENADE DEVELOPMENT PLAN	G-8		
Dwg Title:			SIDEWALK, PLANTING AND BENCH LAYOUT (8-9)	Scale	Date:	Checked by:
				AS SHOWN		