



M-6


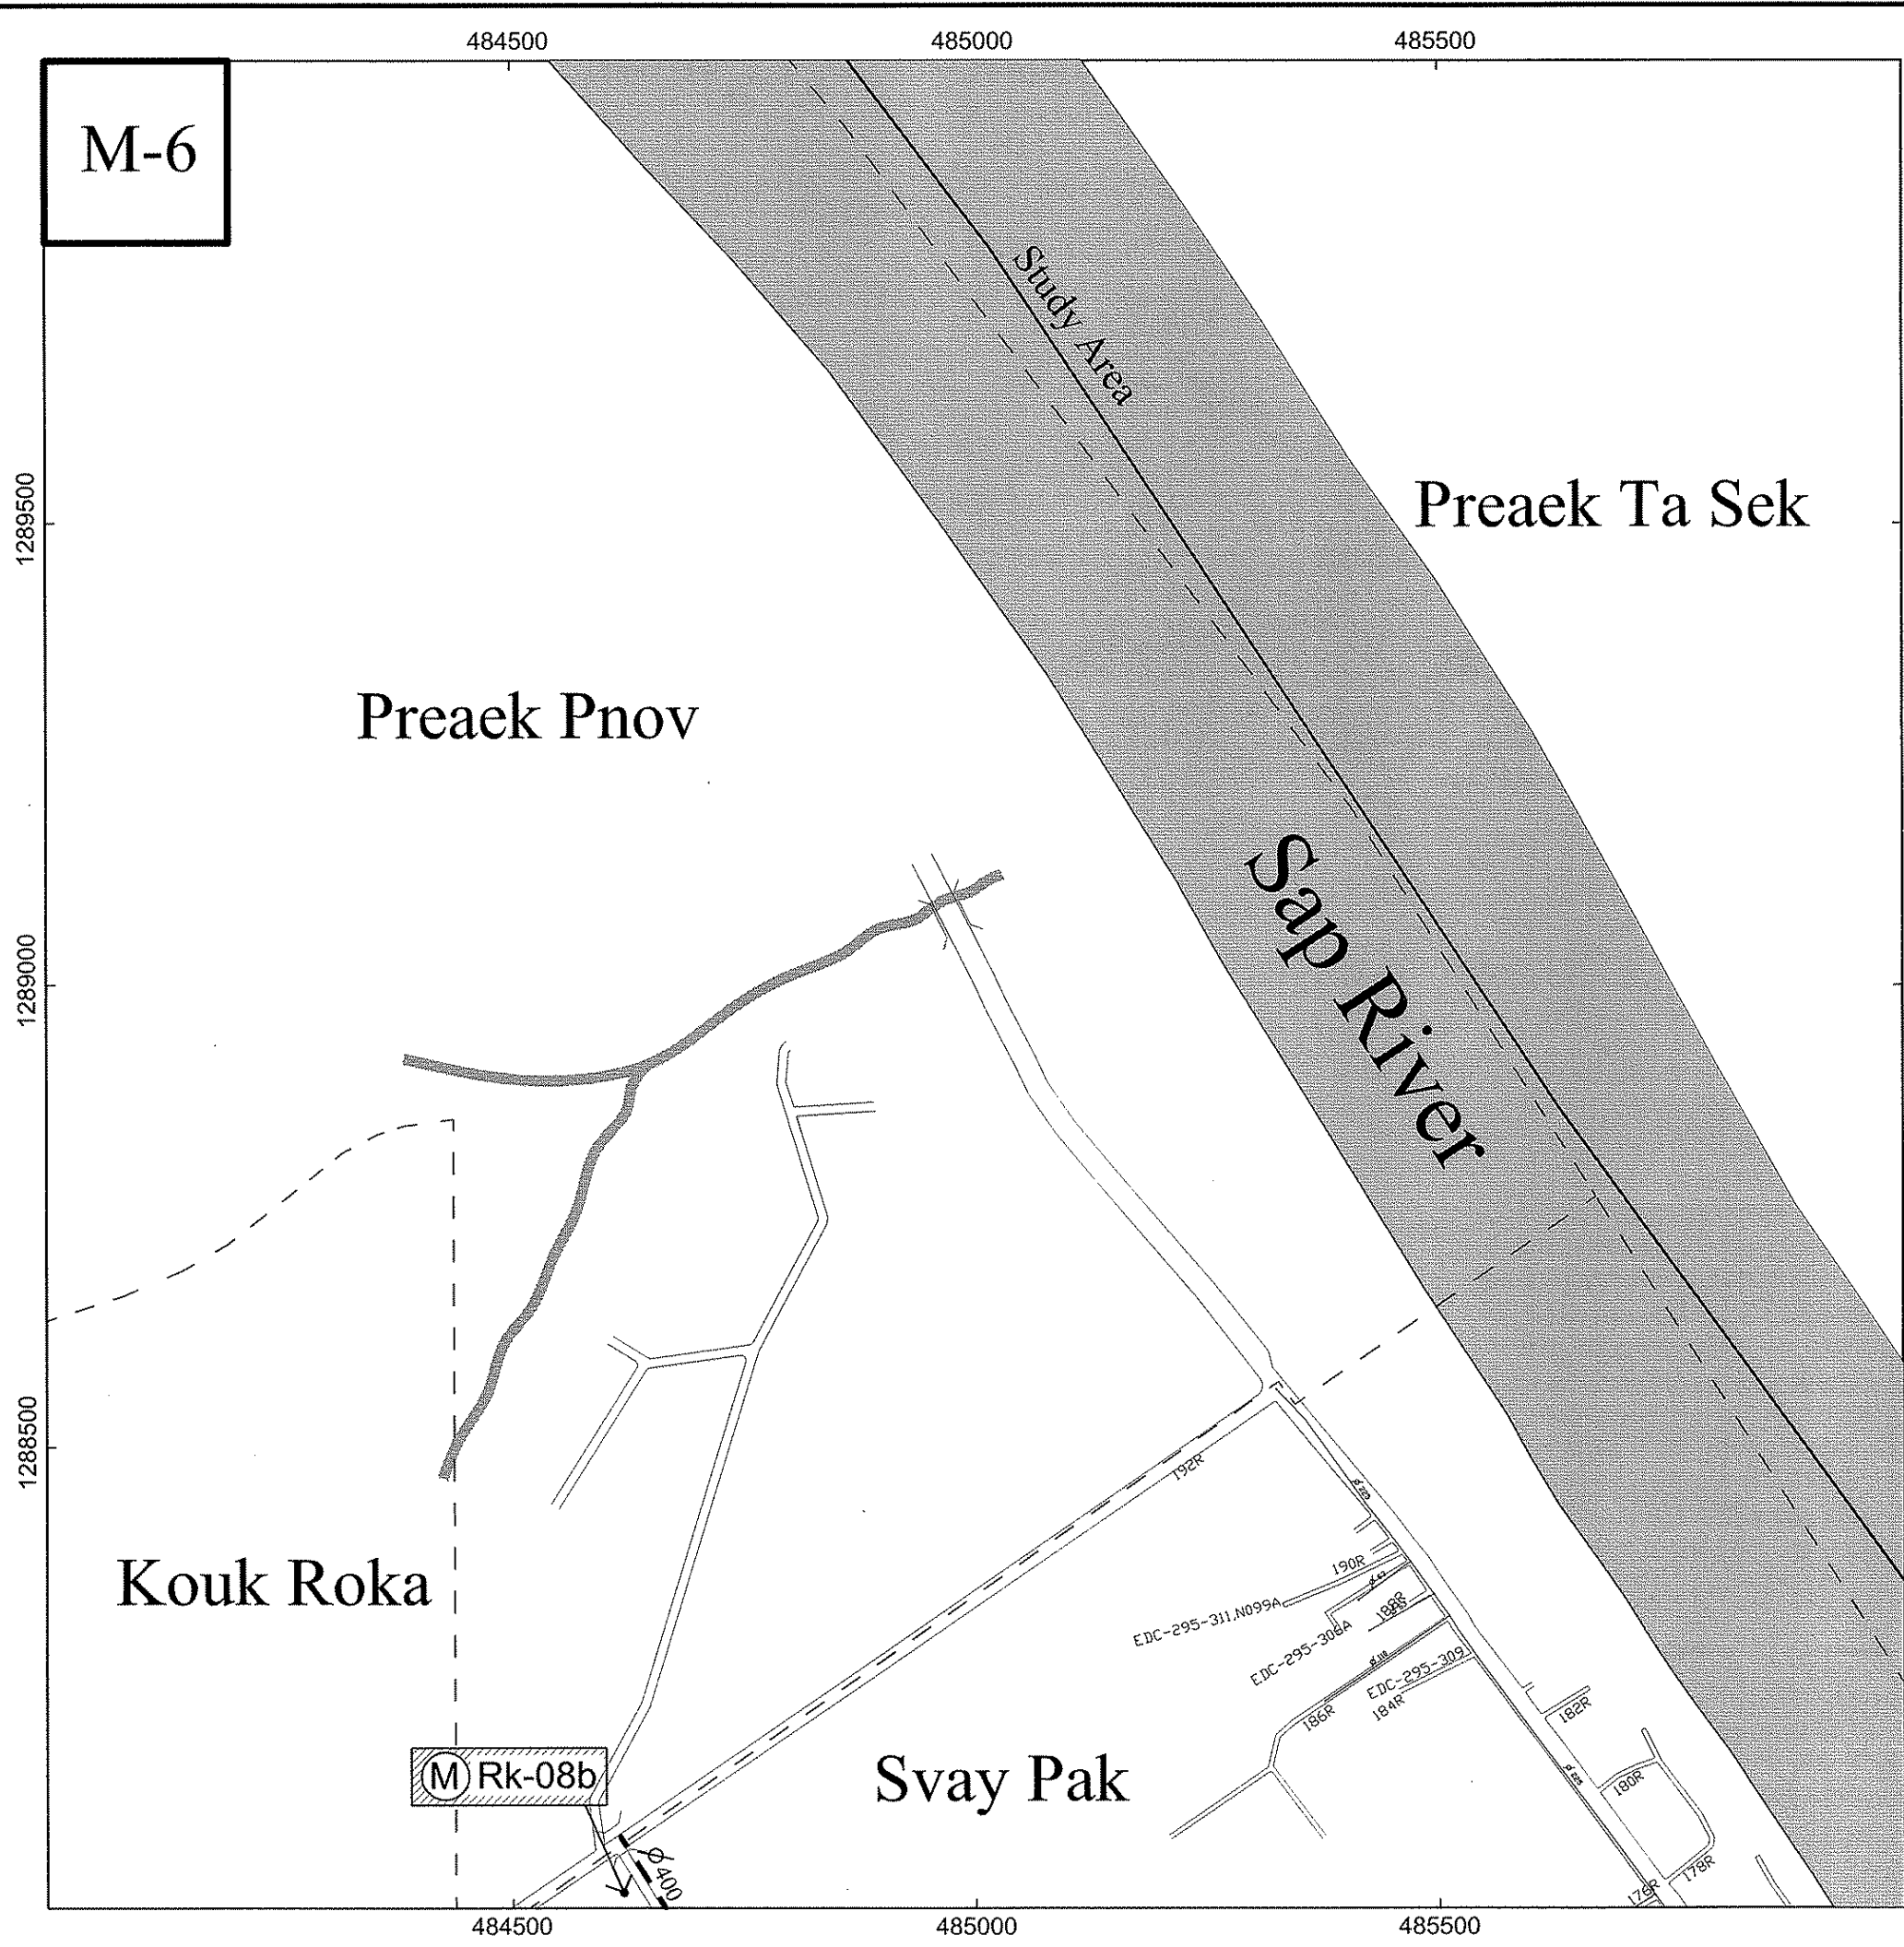


PHNOM PENH CITY - STUDY AREA

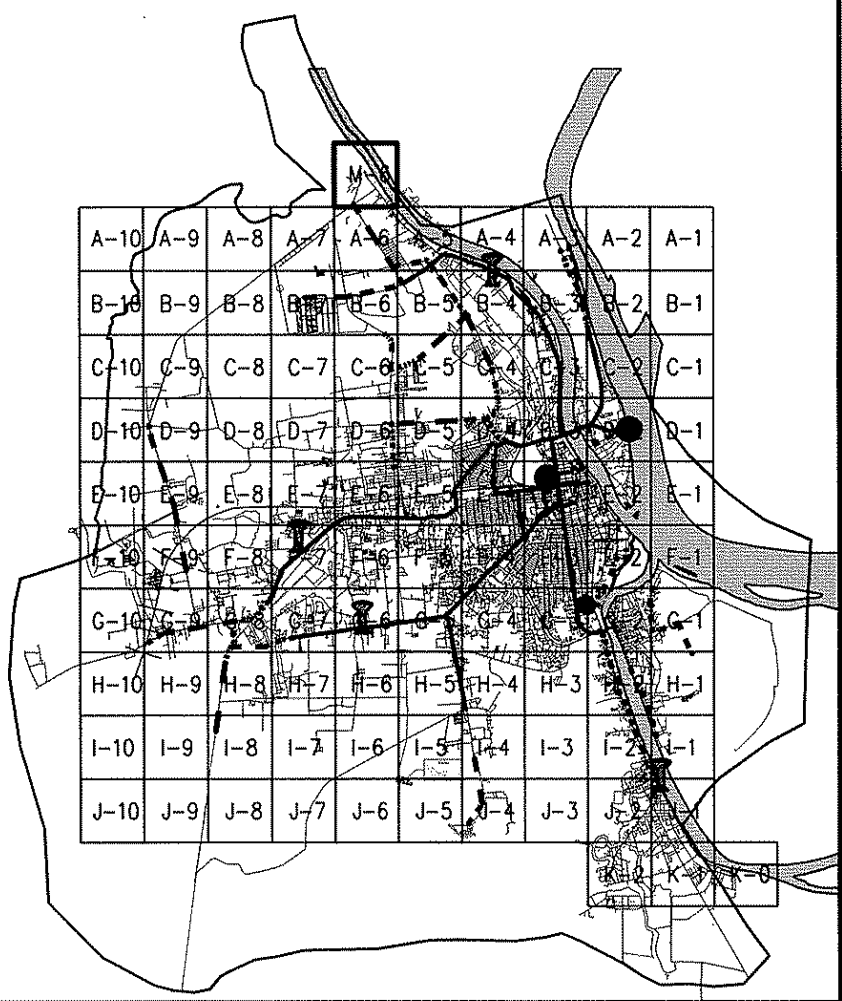

LEGEND


	Feasibility Pipe
	Existing Pipe (Diameter ≥ 400mm)
	Existing Pipe (Diameter < 400mm)
	Sub District
	Proposed Monitoring System

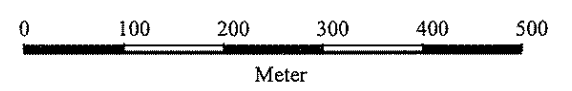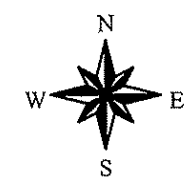

The Study on the Master Plan of Greater Phnom Penh Water Supply (Phase 2) in the Kingdom of Cambodia


Ruessei Kaev Loop

DRAWING No.: III-23

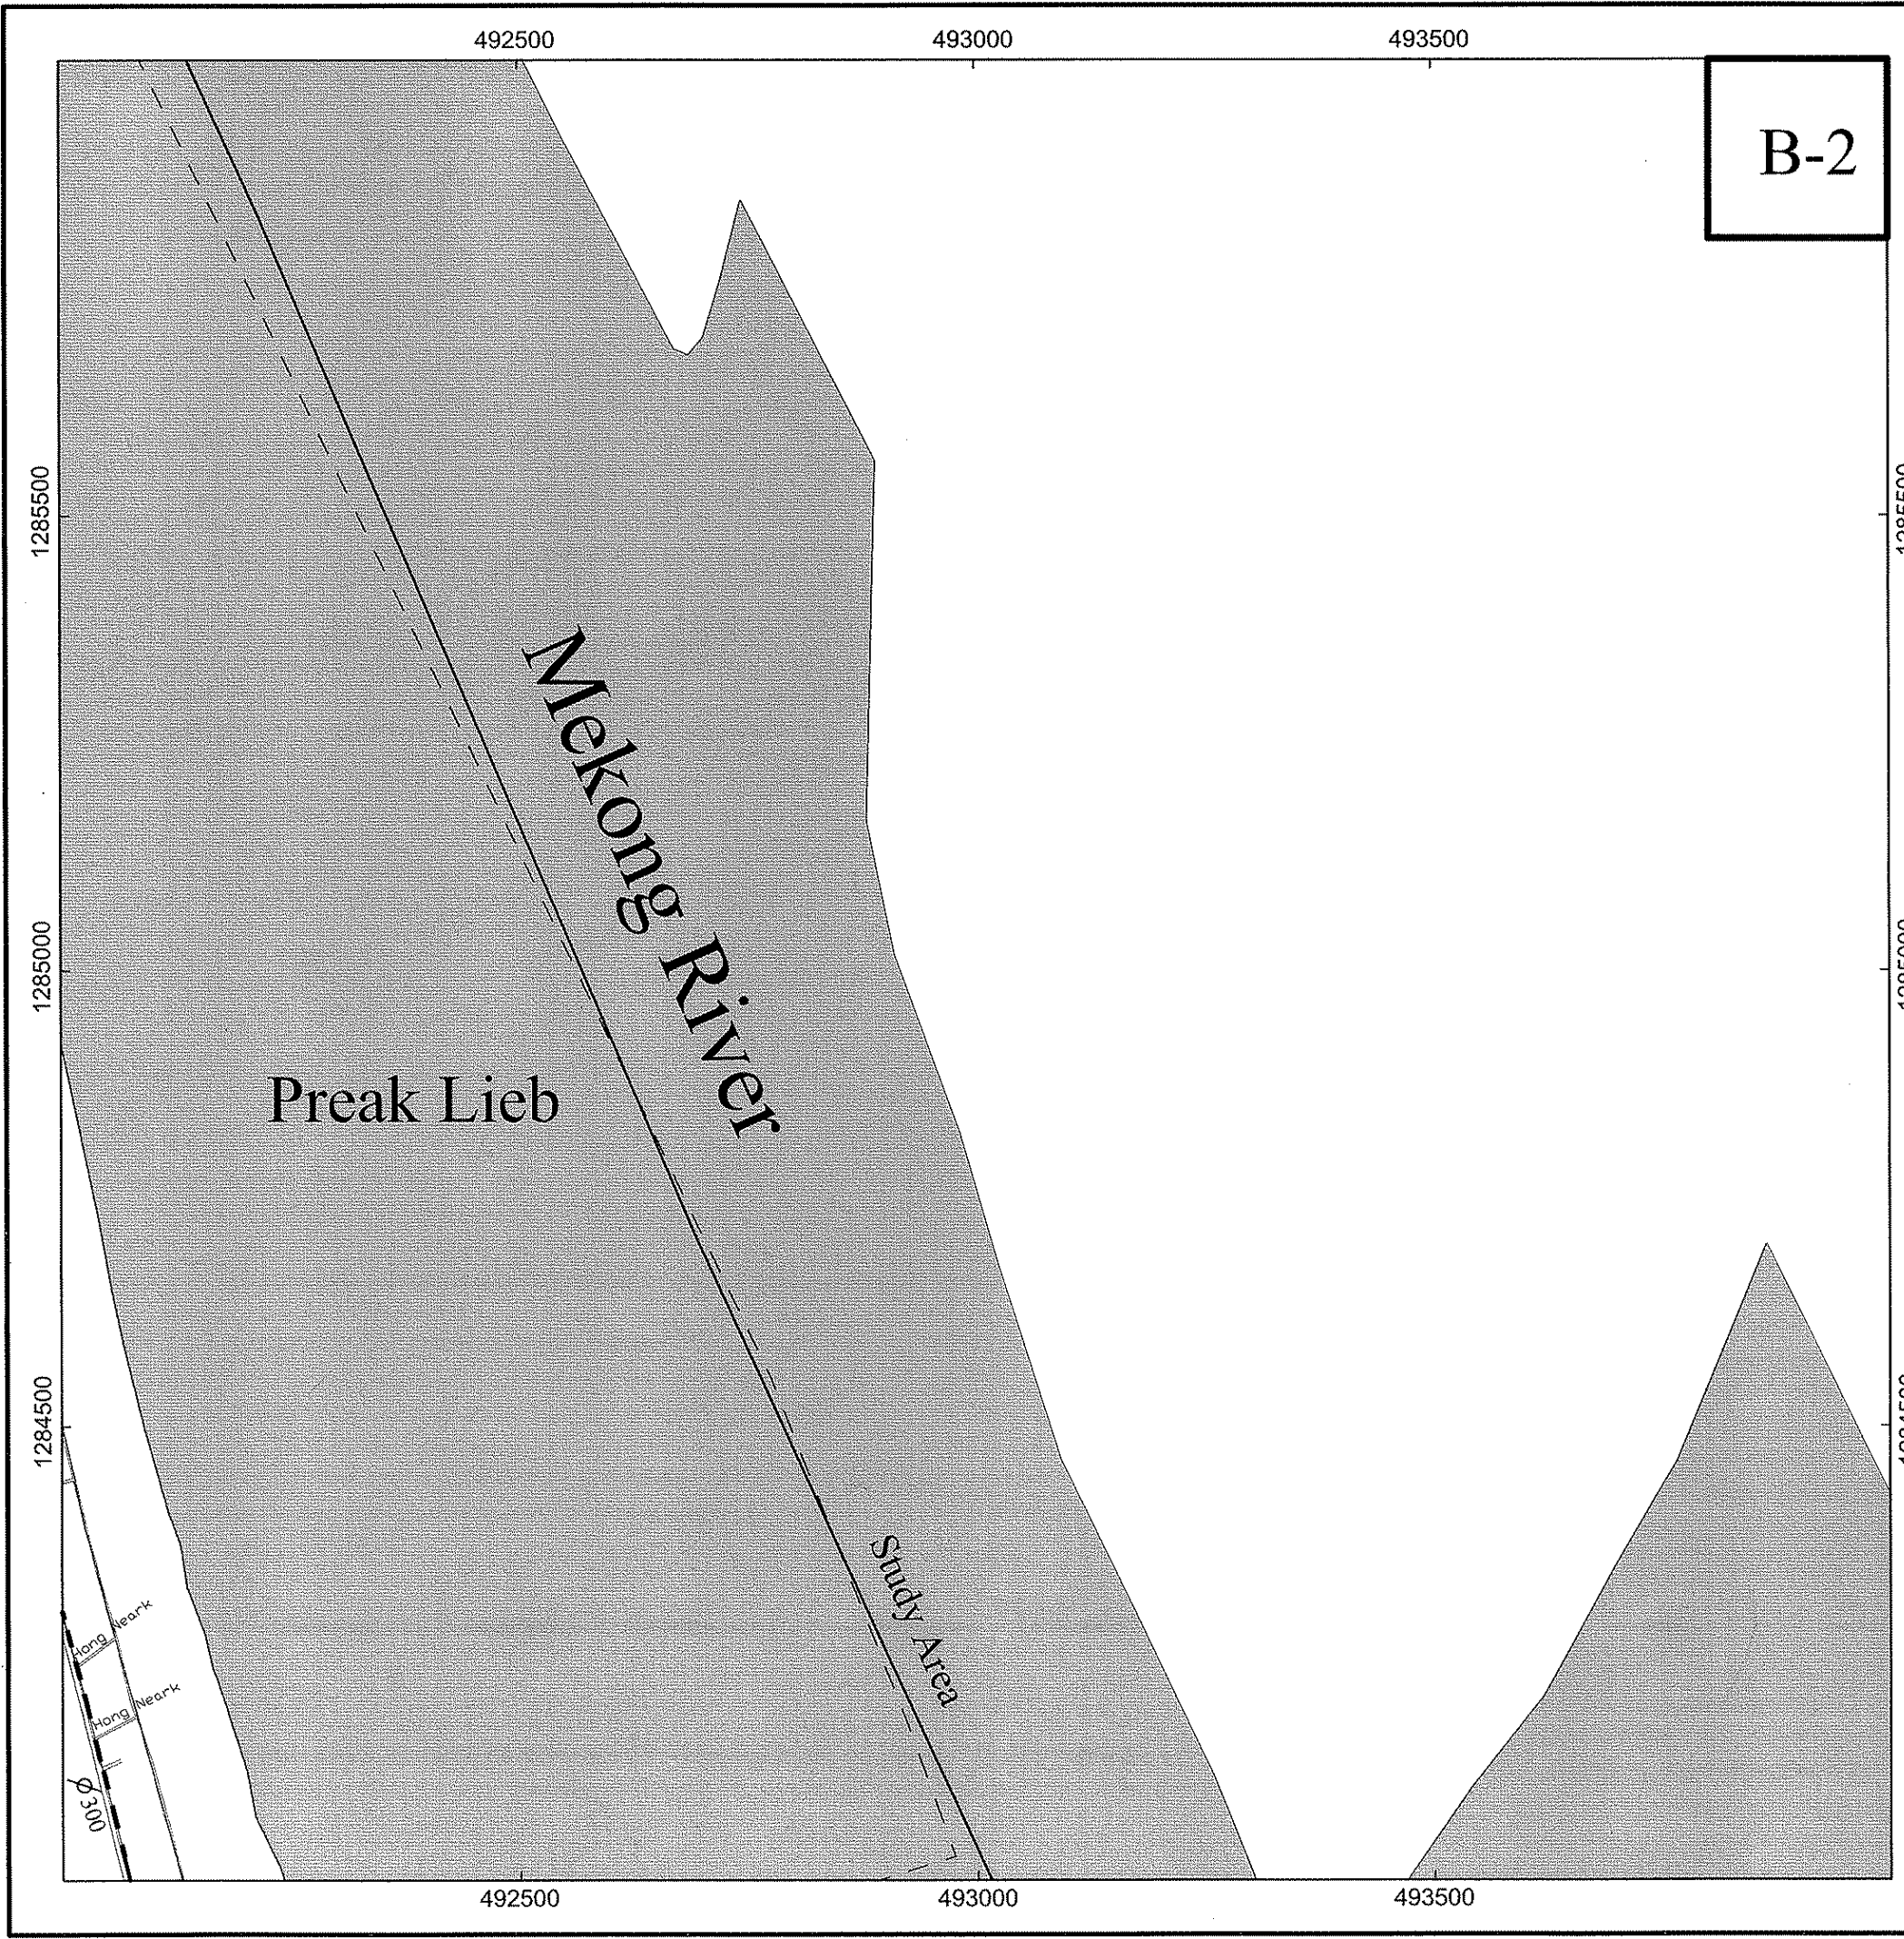



B-2

PHNOM PENH CITY - STUDY AREA

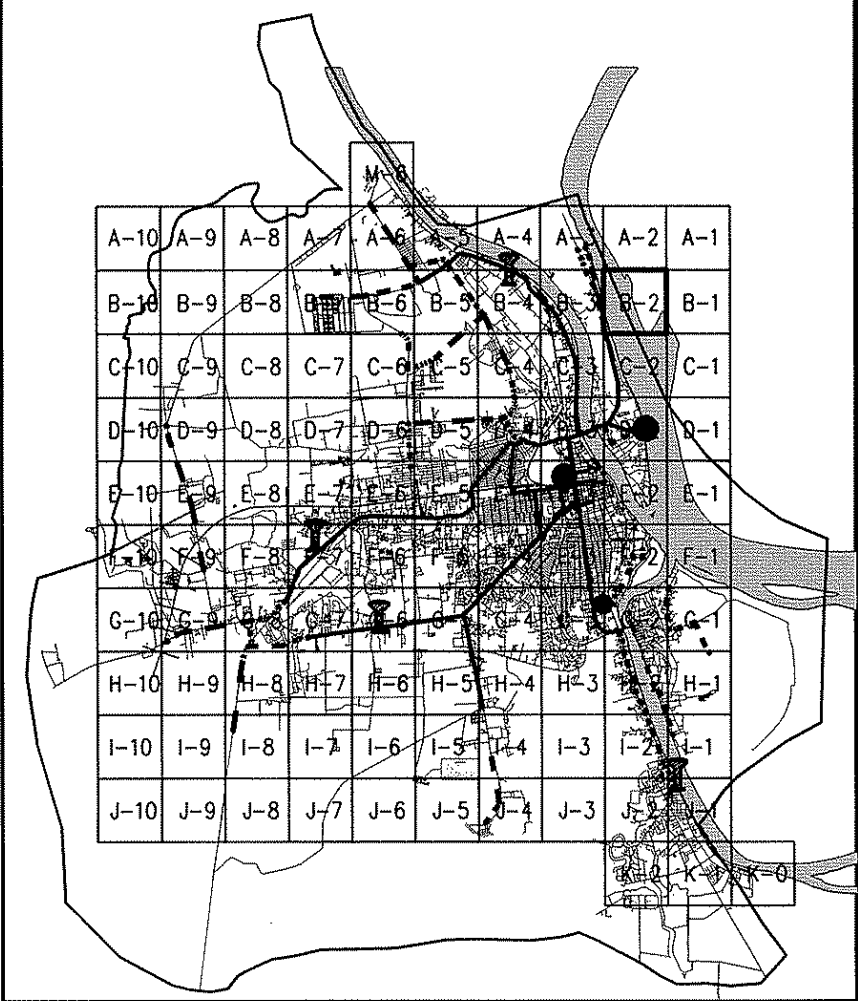

LEGEND


	Feasibility Pipe
	Existing Pipe (Diameter ≥ 400mm)
	Existing Pipe (Diameter < 400mm)
	Sub District
	Proposed Monitoring System

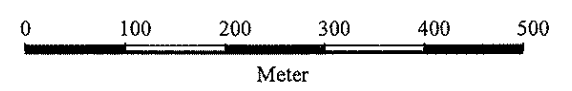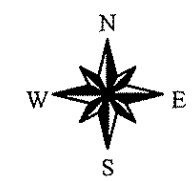


The Study on the Master Plan of Greater Phnom Penh Water Supply (Phase 2) in the Kingdom of Cambodia

Preak Lieb Branch

DRAWING No.: III-24

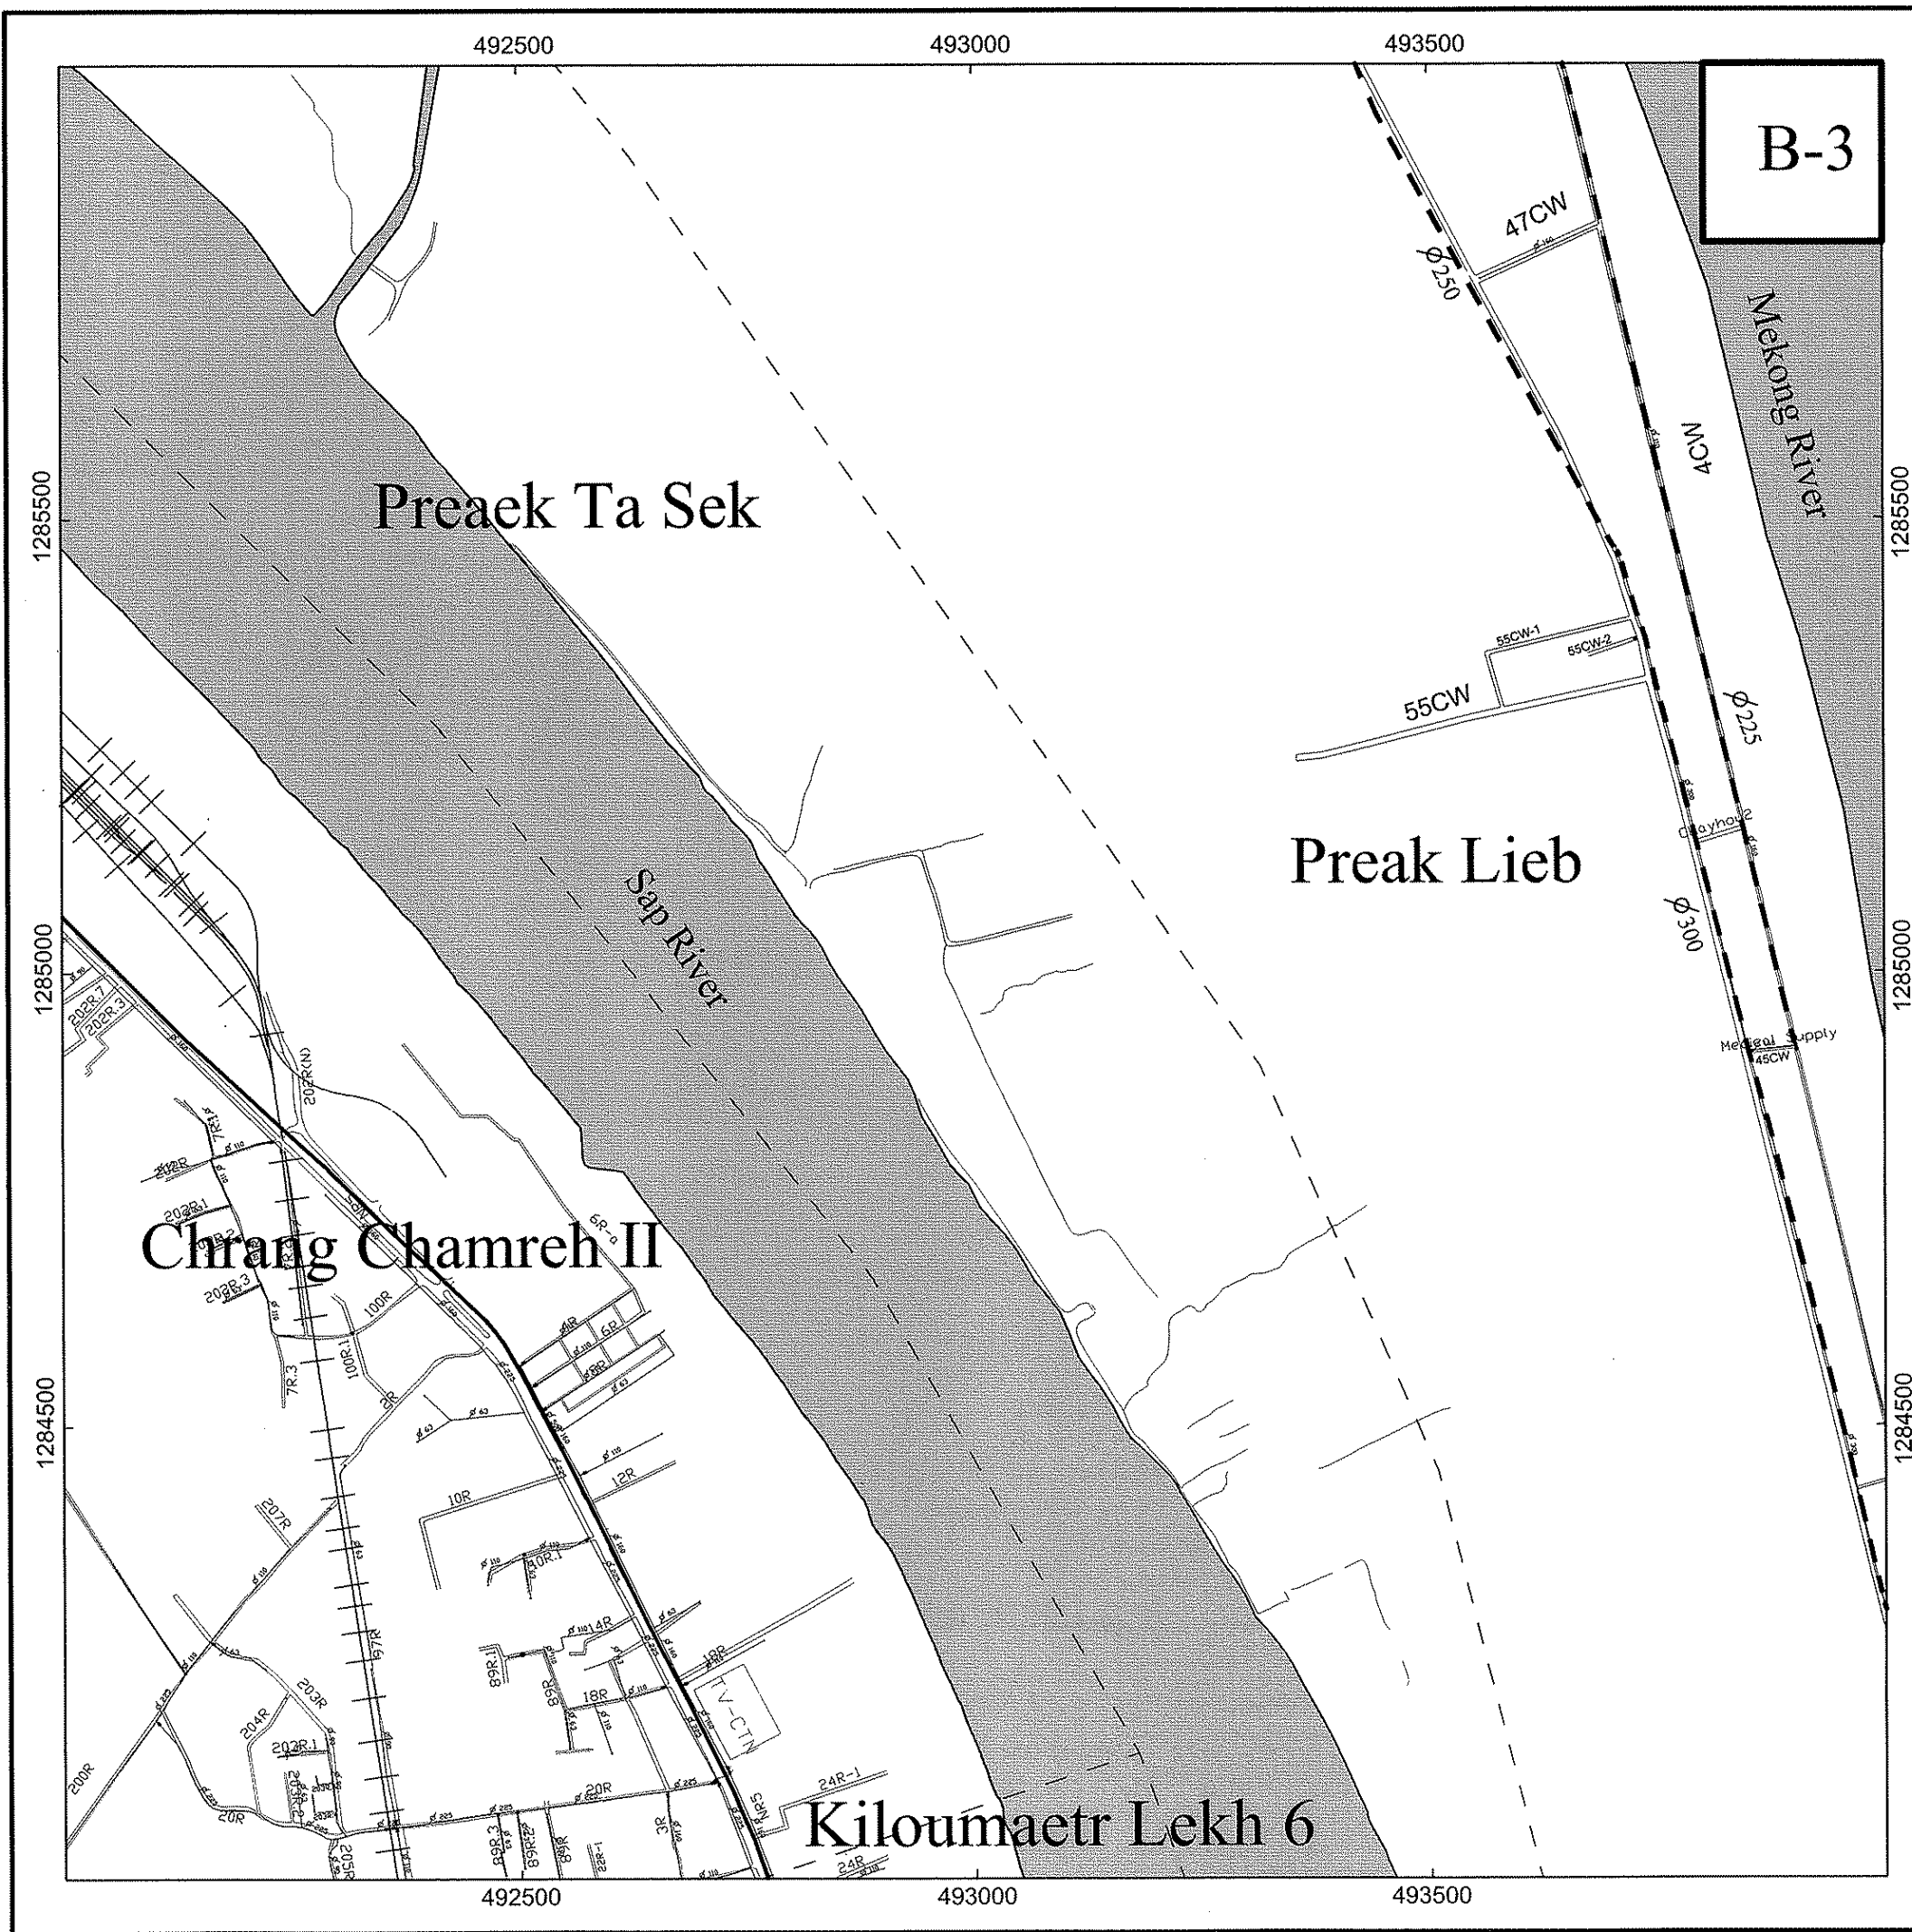


PHNOM PENH CITY - STUDY AREA

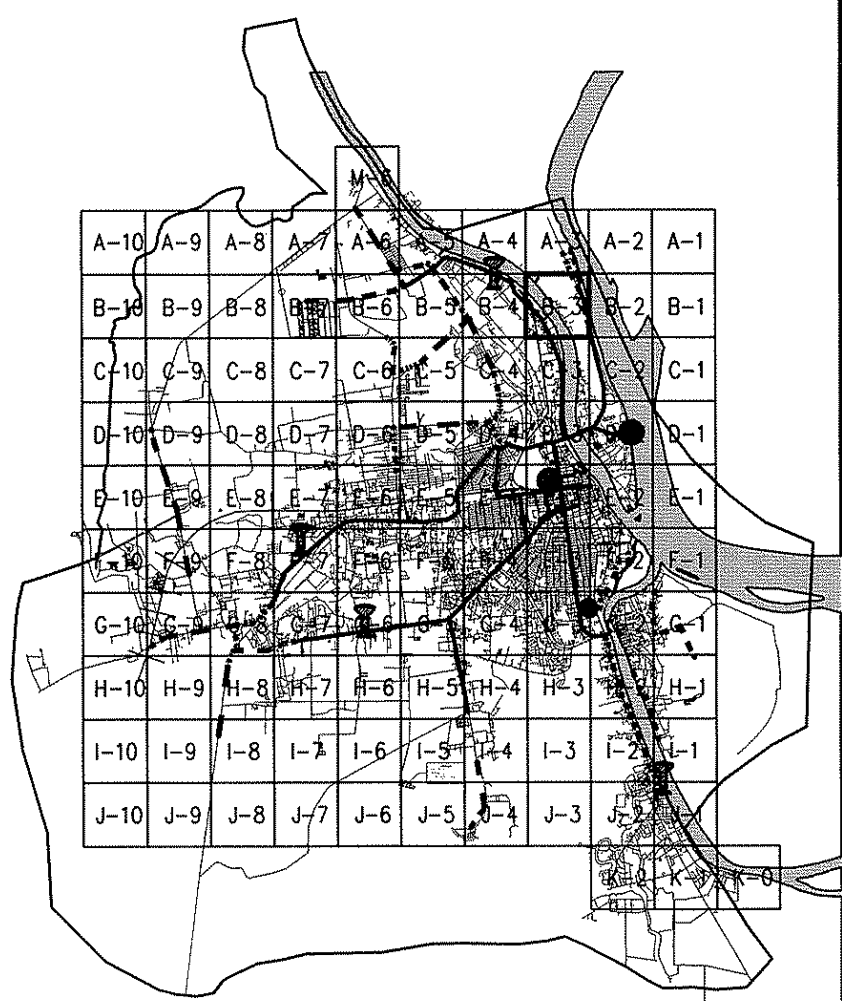

LEGEND

---	Feasibility Pipe
—	Existing Pipe (Diameter ≥ 400mm)
---	Existing Pipe (Diameter < 400mm)
---	Sub District
(M)	Proposed Monitoring System

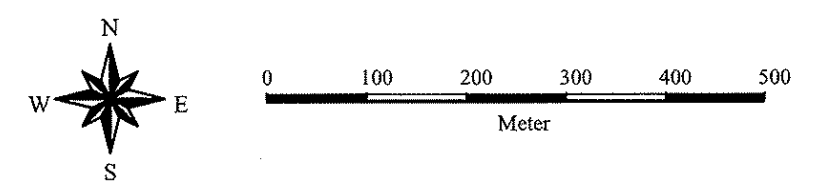

The Study on the Master Plan of Greater Phnom Penh Water Supply
(Phase 2) in the Kingdom of Cambodia

Preak Lieb Branch

DRAWING
No.: III-25

490500

491000

491500

A-3

1287500

1287000

1286500

Preak Lieb

(M) RK-15

Mekong River

Study Area

53CW
51CW
49CW
P45
φ250
φ225


Preak Ta Sek

490500

491000

491500

PHNOM PENH CITY - STUDY AREA

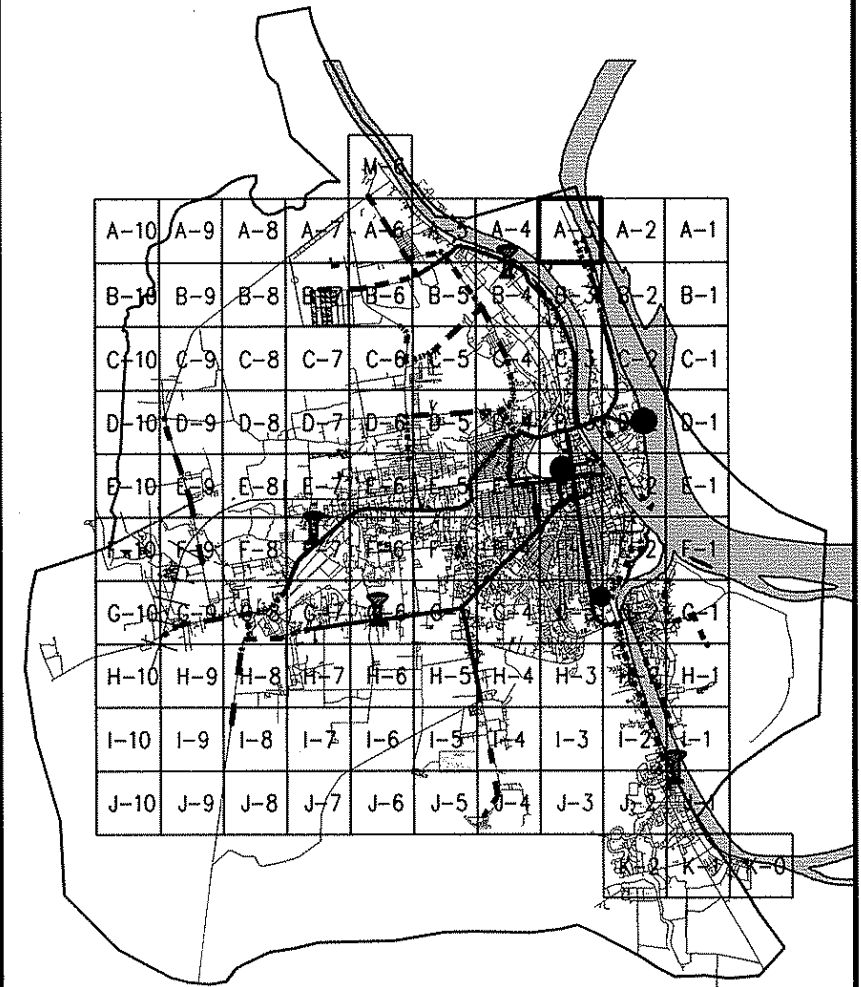



1287500

1287000

1286500

LEGEND

---	Feasibility Pipe
—	Existing Pipe (Diameter ≥ 400mm)
—	Existing Pipe (Diameter < 400mm)
---	Sub District
(M)	Proposed Monitoring System

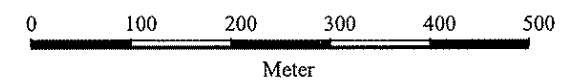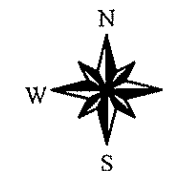

The Study on the Master Plan of Greater Phnom Penh Water Supply (Phase 2) in the Kingdom of Cambodia


Preak Lieb Branch

DRAWING No.: III-26


494500 495000 495500

G-1

Nirouth

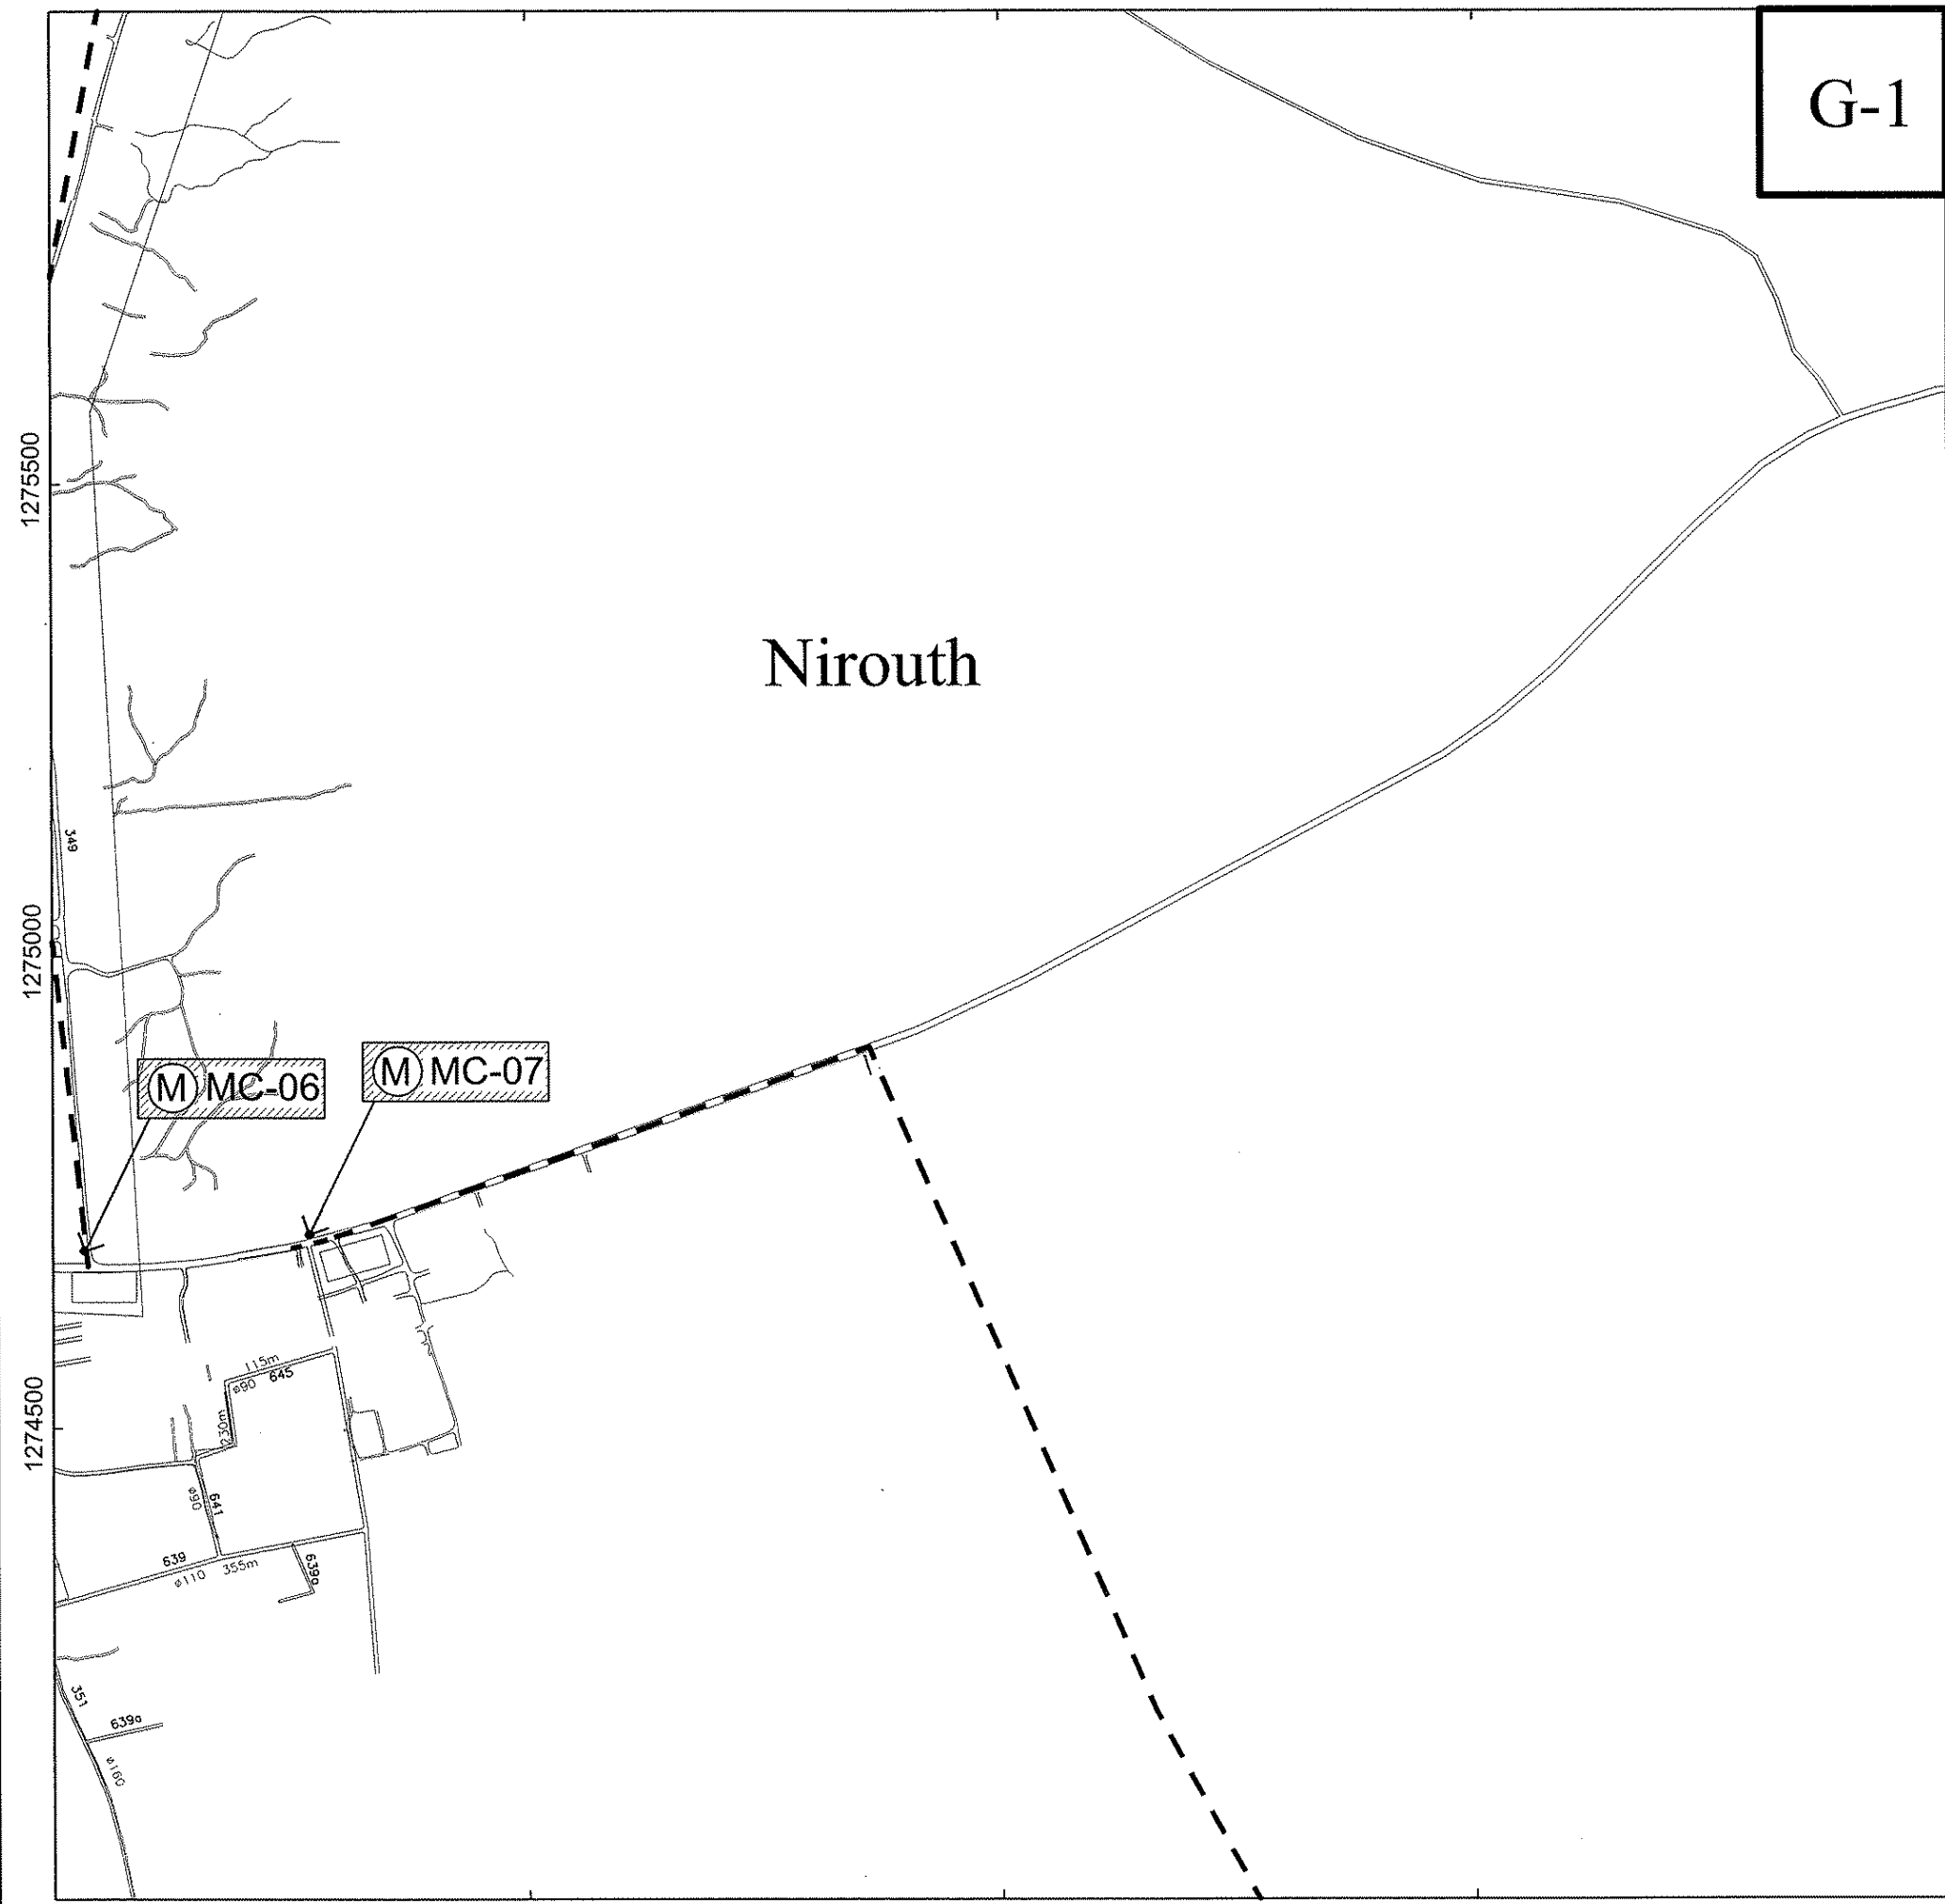


PHNOM PENH CITY - STUDY AREA

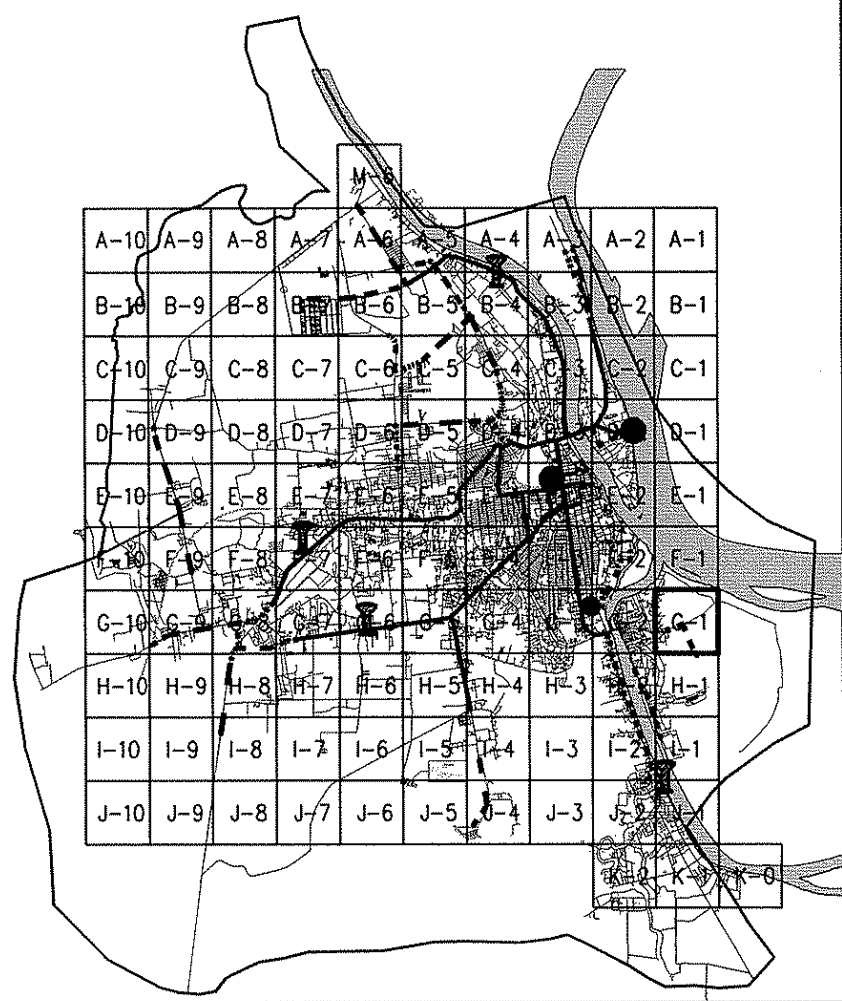

LEGEND

---	Feasibility Pipe
—	Existing Pipe (Diameter ≥ 400mm)
—	Existing Pipe (Diameter < 400mm)
---	Sub District
(M)	Proposed Monitoring System

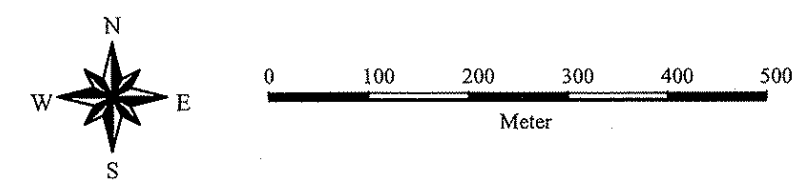


The Study on the Master Plan of Greater Phnom Penh Water Supply
(Phase 2) in the Kingdom of Cambodia

Kien Svay Branch


DRAWING
No.: III-27

494500 495000 495500

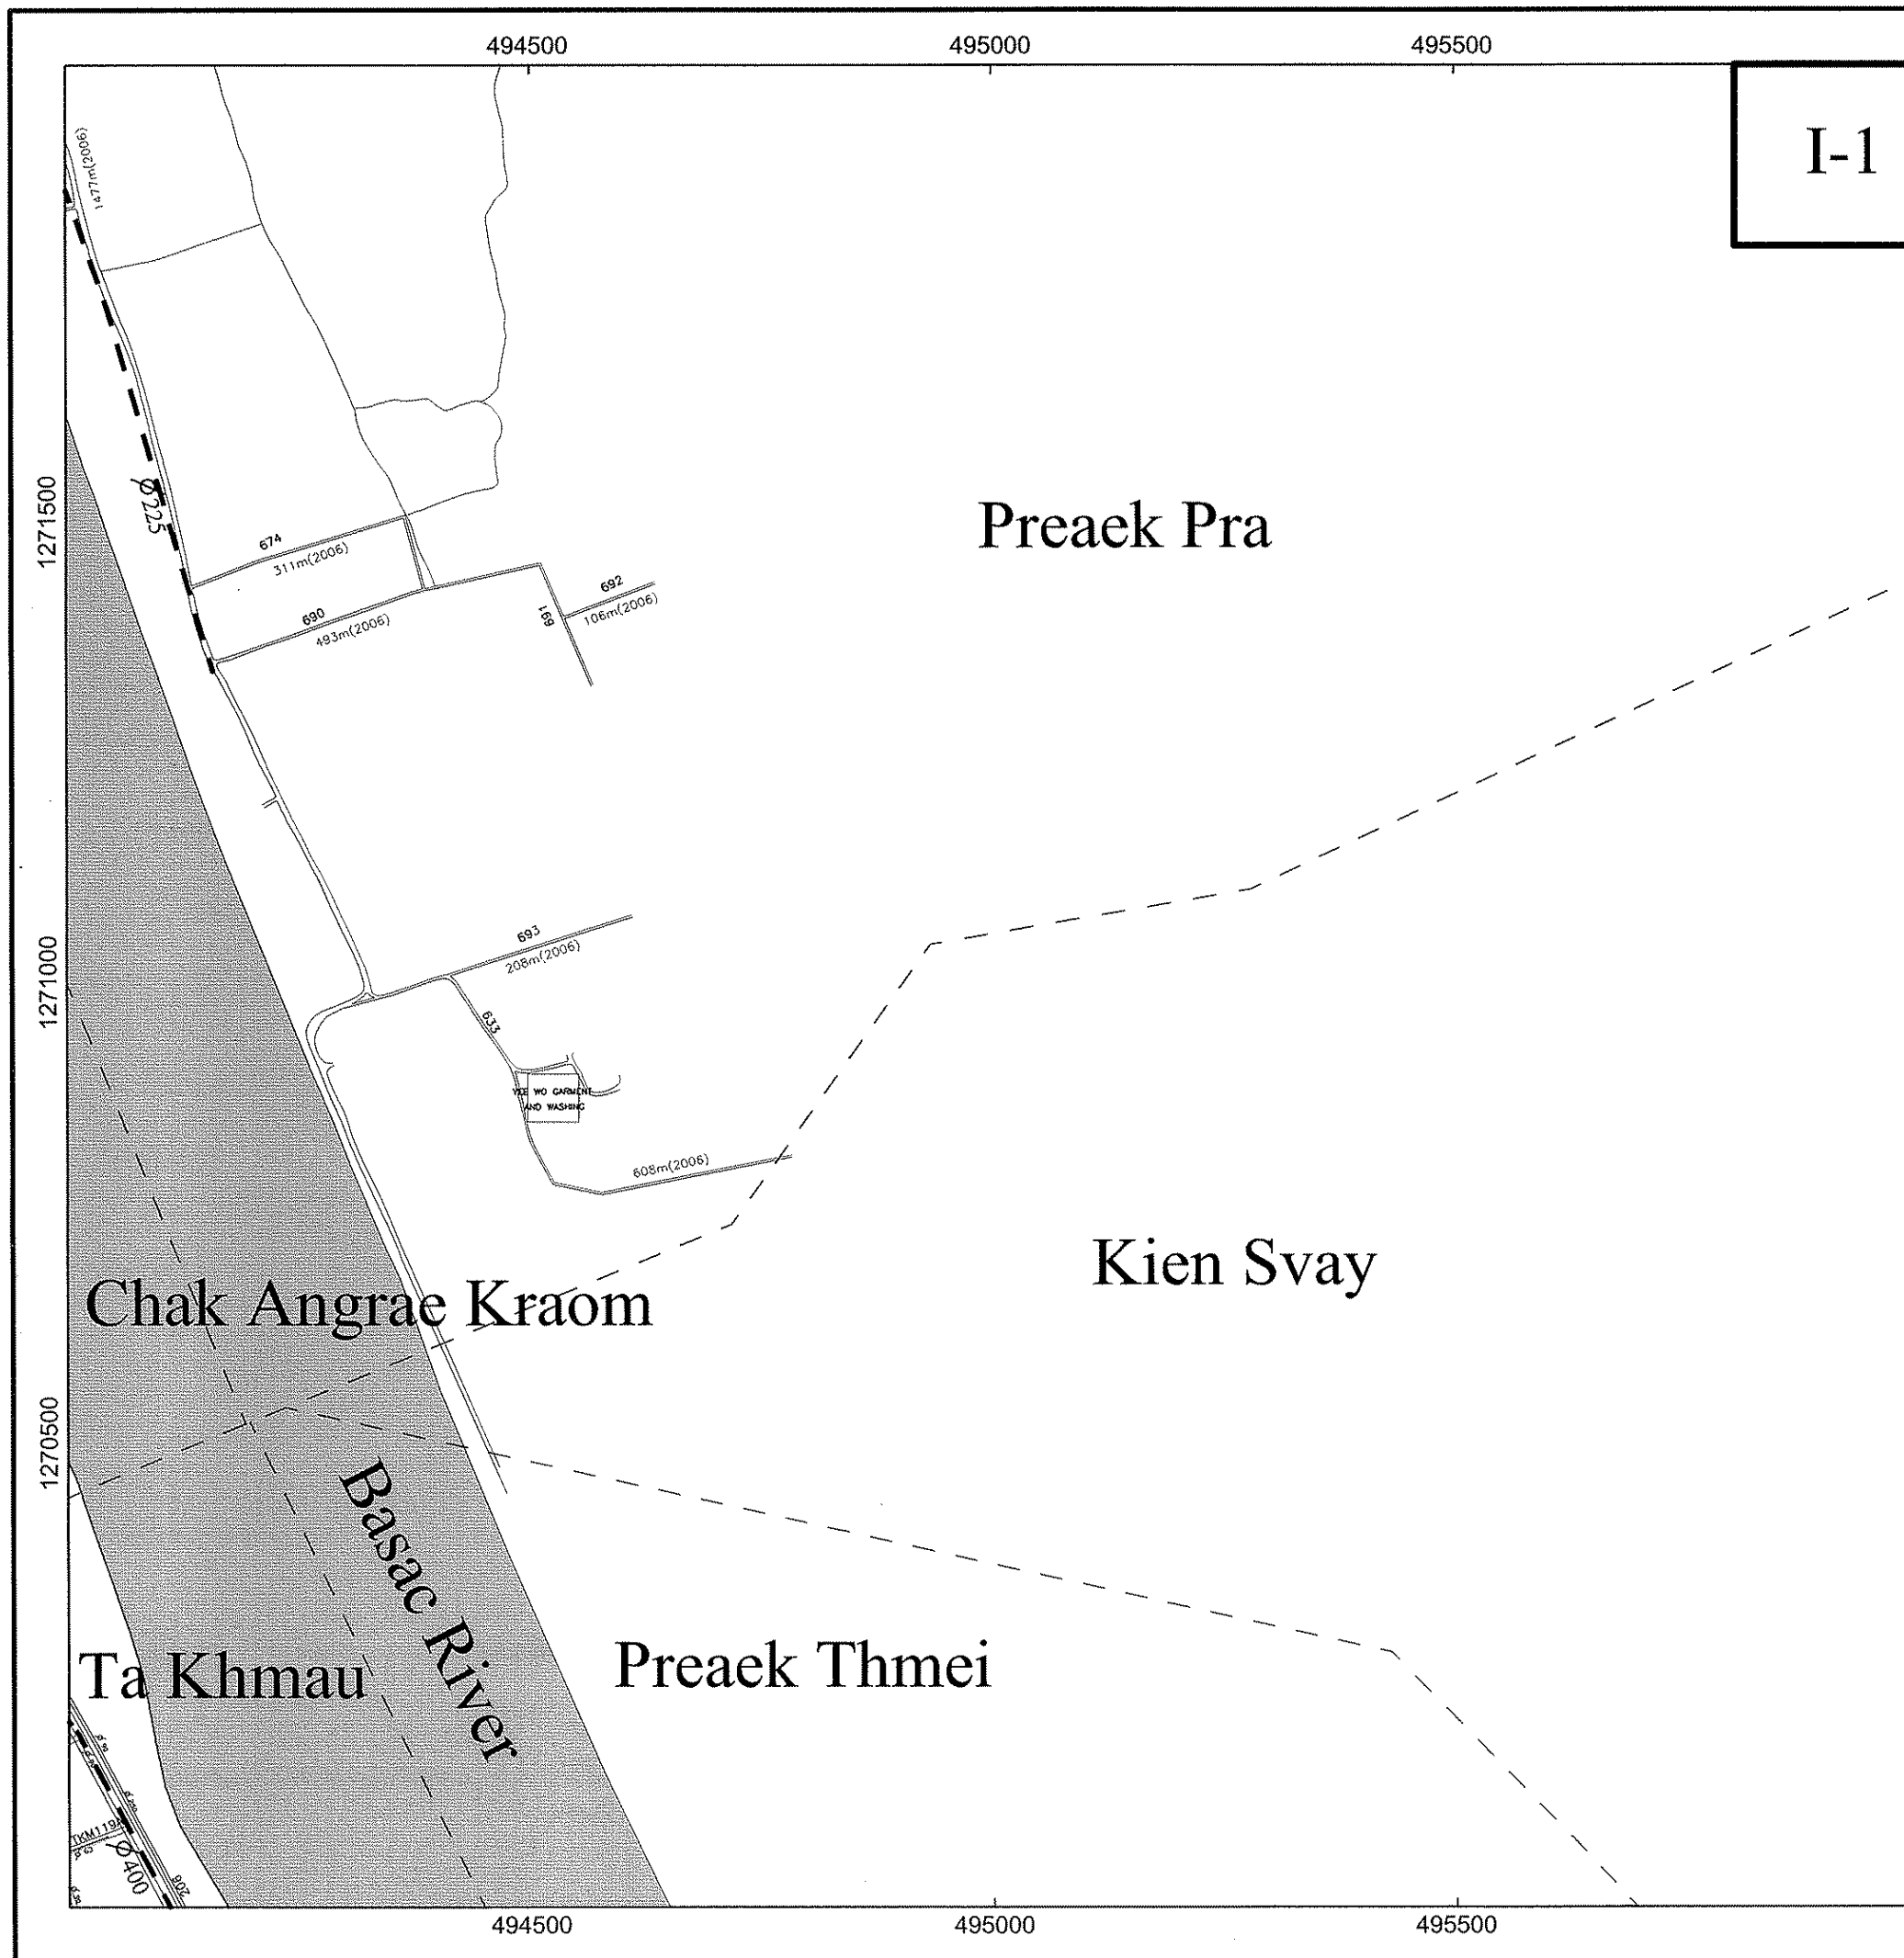


I-1

PHNOM PENH CITY - STUDY AREA

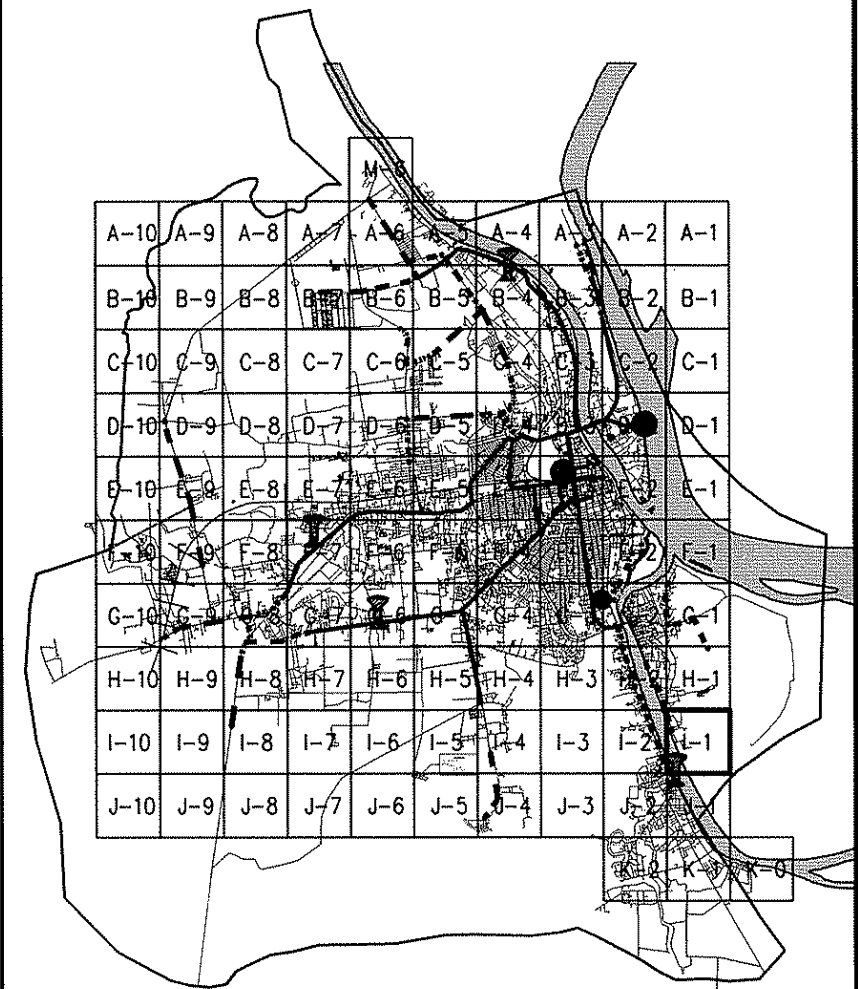

LEGEND


---	Feasibility Pipe
—	Existing Pipe (Diameter ≥ 400mm)
—	Existing Pipe (Diameter < 400mm)
---	Sub District
	Proposed Monitoring System

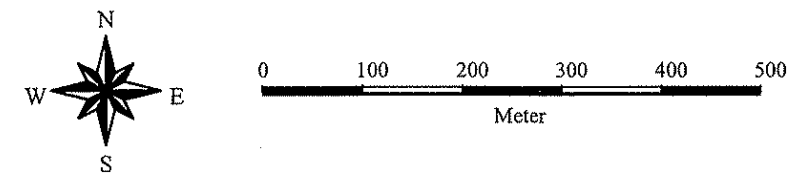

The Study on the Master Plan of Greater Phnom Penh Water Supply (Phase 2) in the Kingdom of Cambodia


Kien Svay Branch

DRAWING No.: III-28

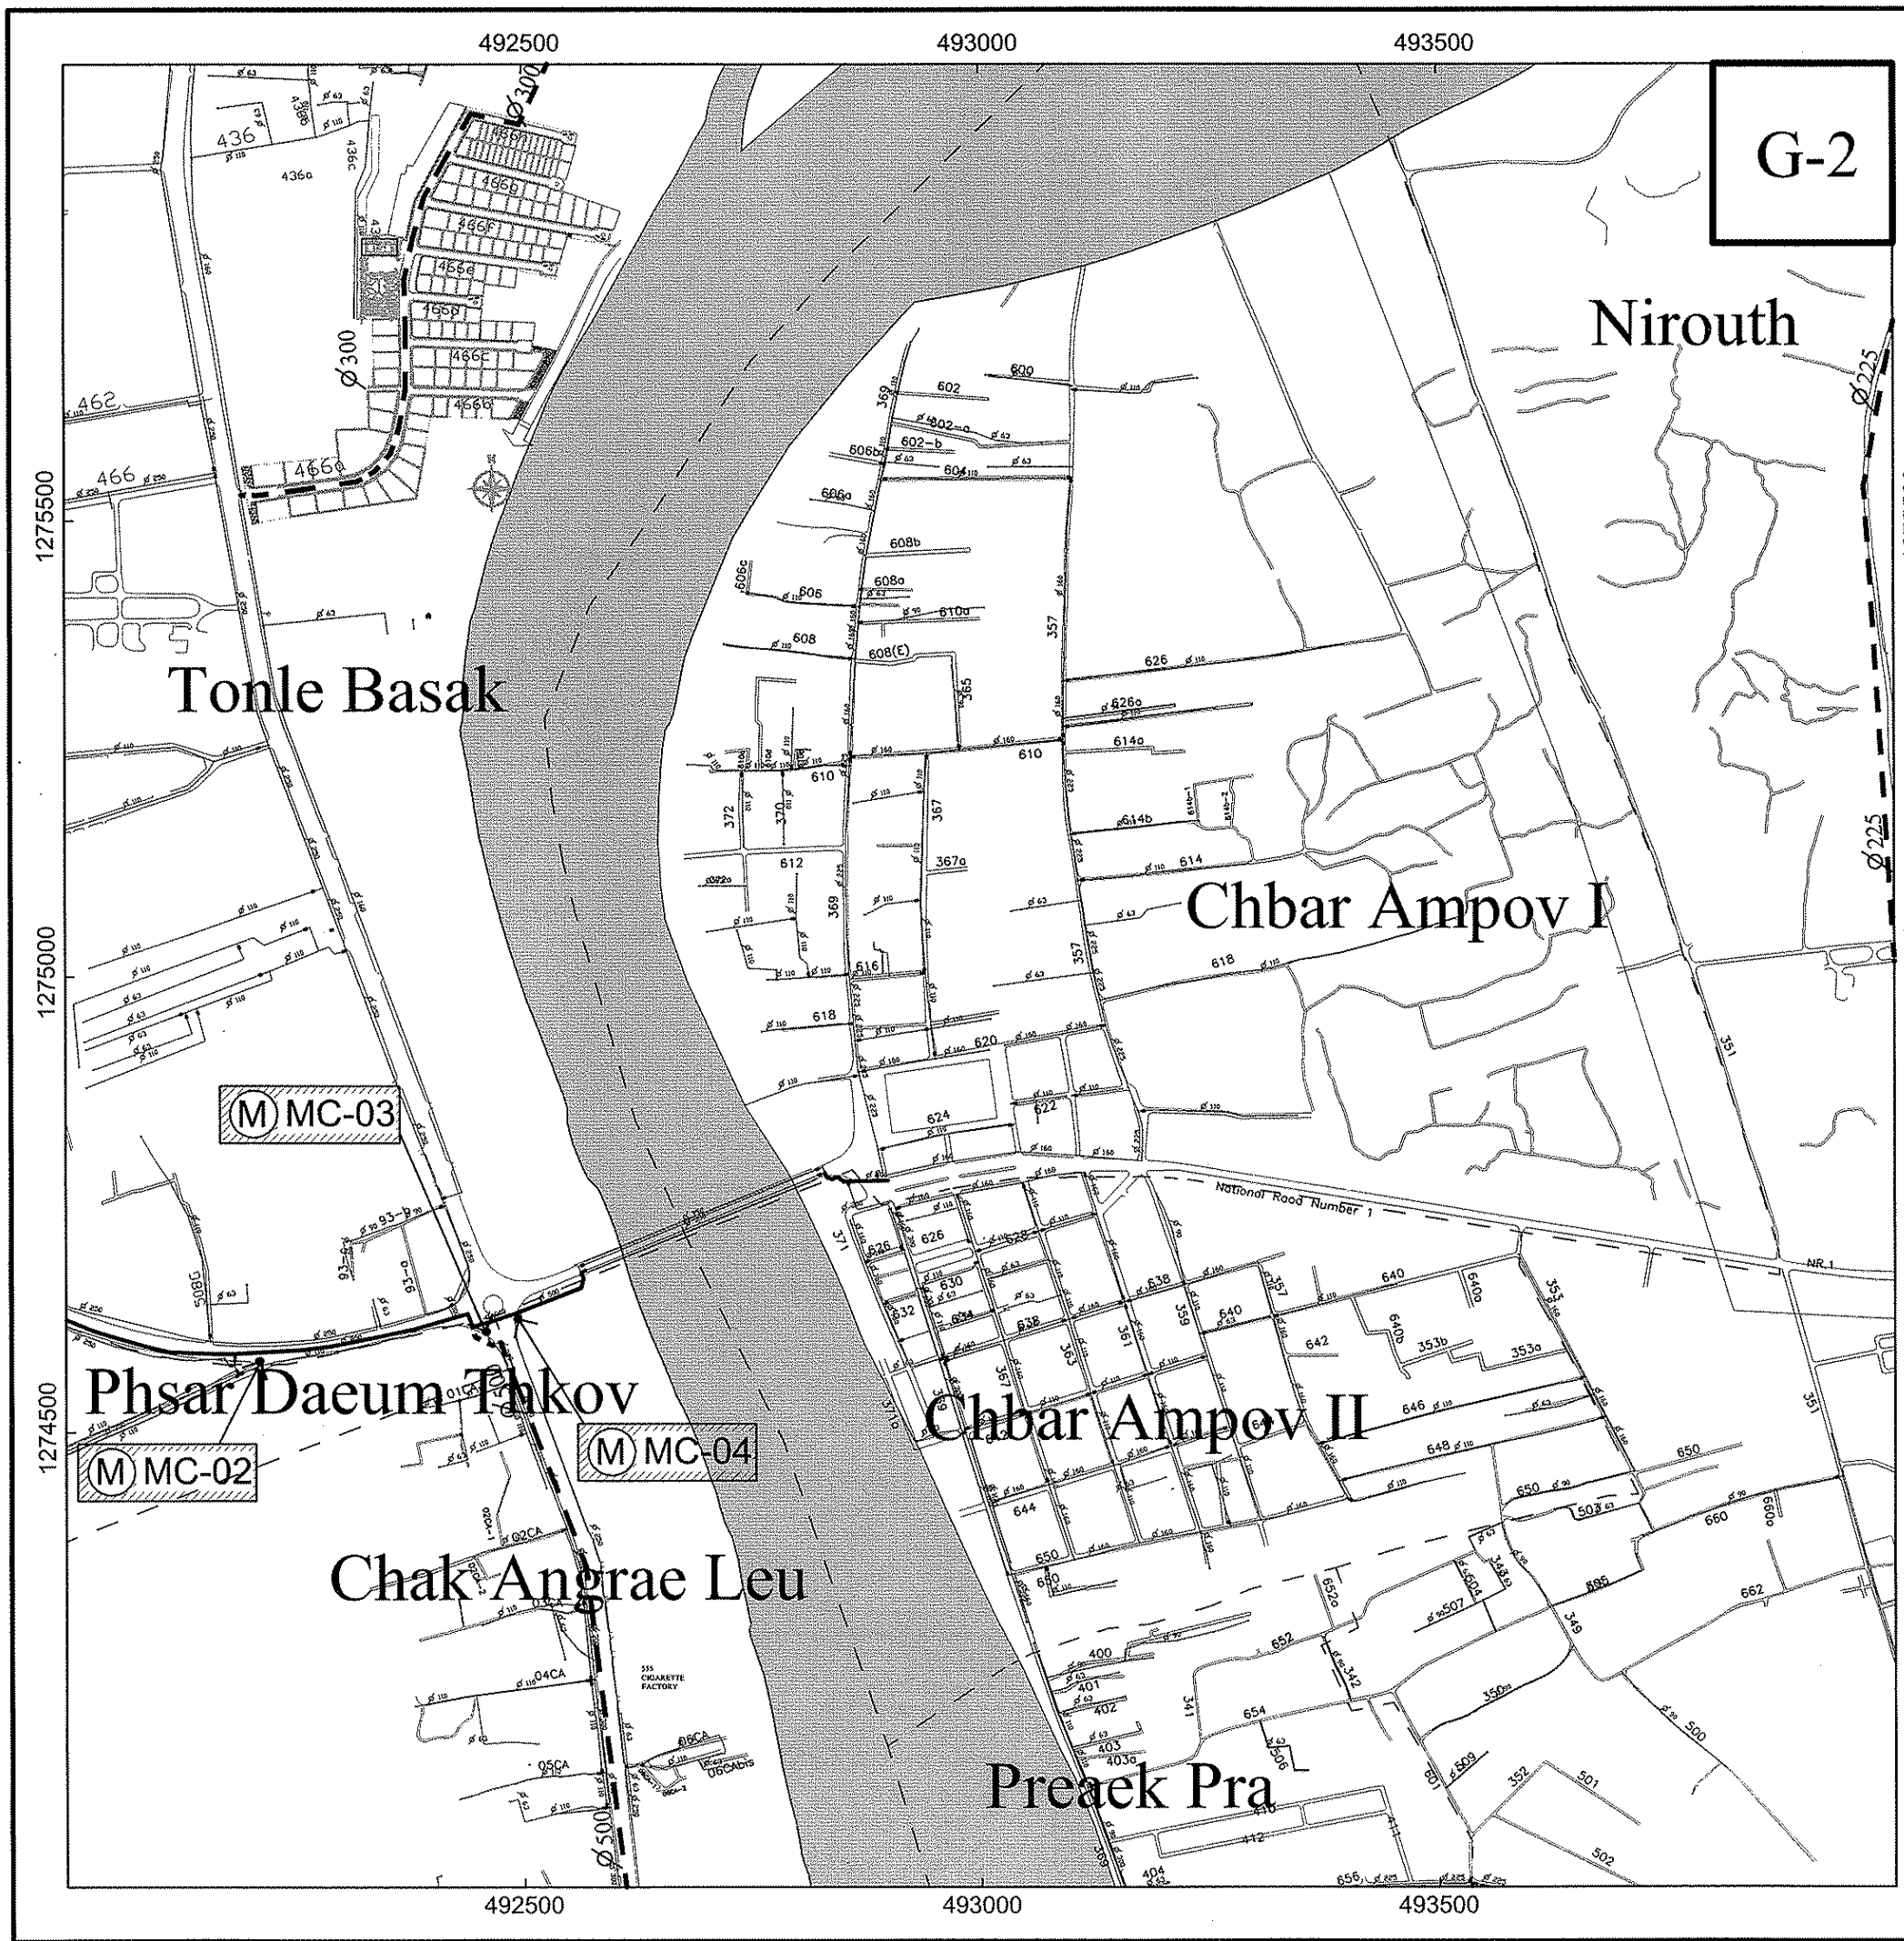


G-2

PHNOM PENH CITY - STUDY AREA

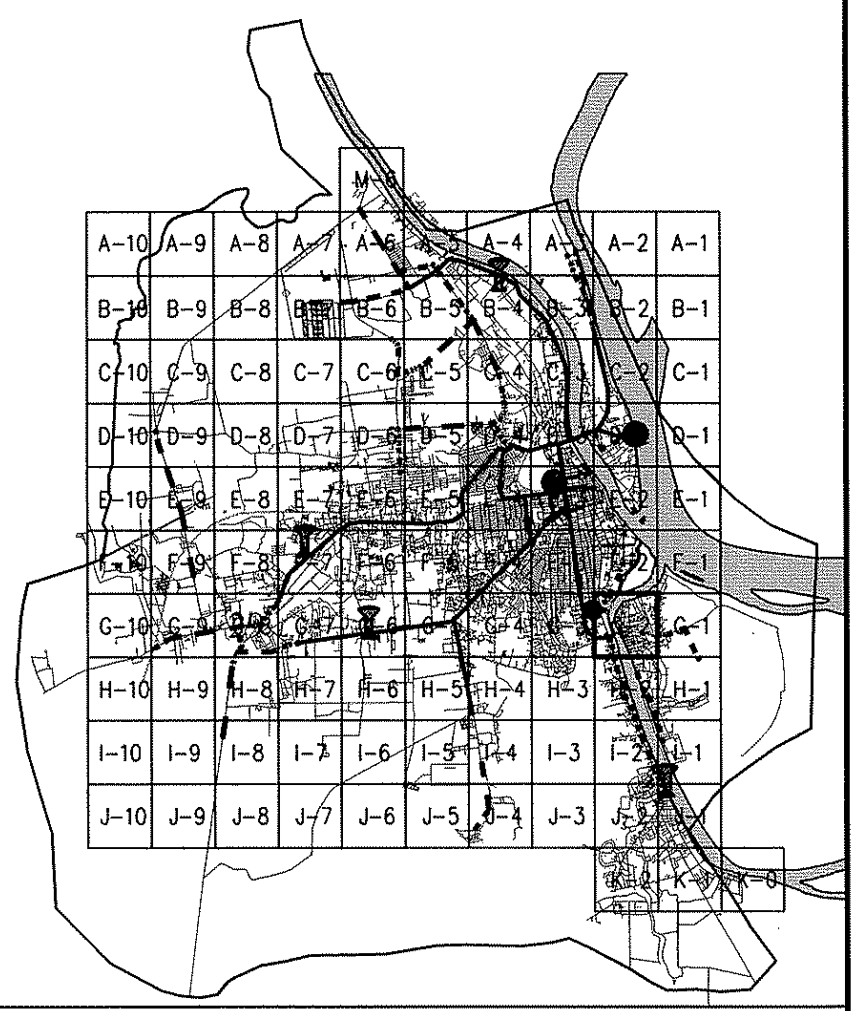

LEGEND

	Feasibility Pipe
	Existing Pipe (Diameter ≥ 400mm)
	Existing Pipe (Diameter < 400mm)
	Sub District
	Proposed Monitoring System

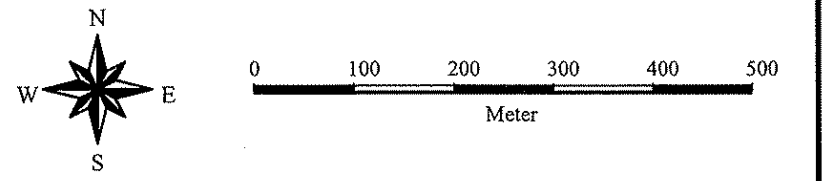

The Study on the Master Plan of Greater Phnom Penh Water Supply (Phase 2) in the Kingdom of Cambodia

Ta Khmau Branch - 1

DRAWING No.: III-29