



MINISTRY OF ROADS AND PUBLIC WORKS
MINISTRY OF LOCAL GOVERNMENT
CITY COUNCIL OF NAIROBI
THE REPUBLIC OF KENYA

JAPAN INTERNATIONAL COOPERATION AGENCY
KATAHIRA & ENGINEERS INTERNATIONAL
RECS INTERNATIONAL INC.

THE STUDY ON MASTER PLAN
FOR URBAN TRANSPORT IN
THE NAIROBI METROPOLITAN AREA

ML7 Cross Section 1
Sta. 0+750 to Sta. 1+250

Drawing No.	ML7- 4
SCALE	1 : 200
DATE	Jul. 2005

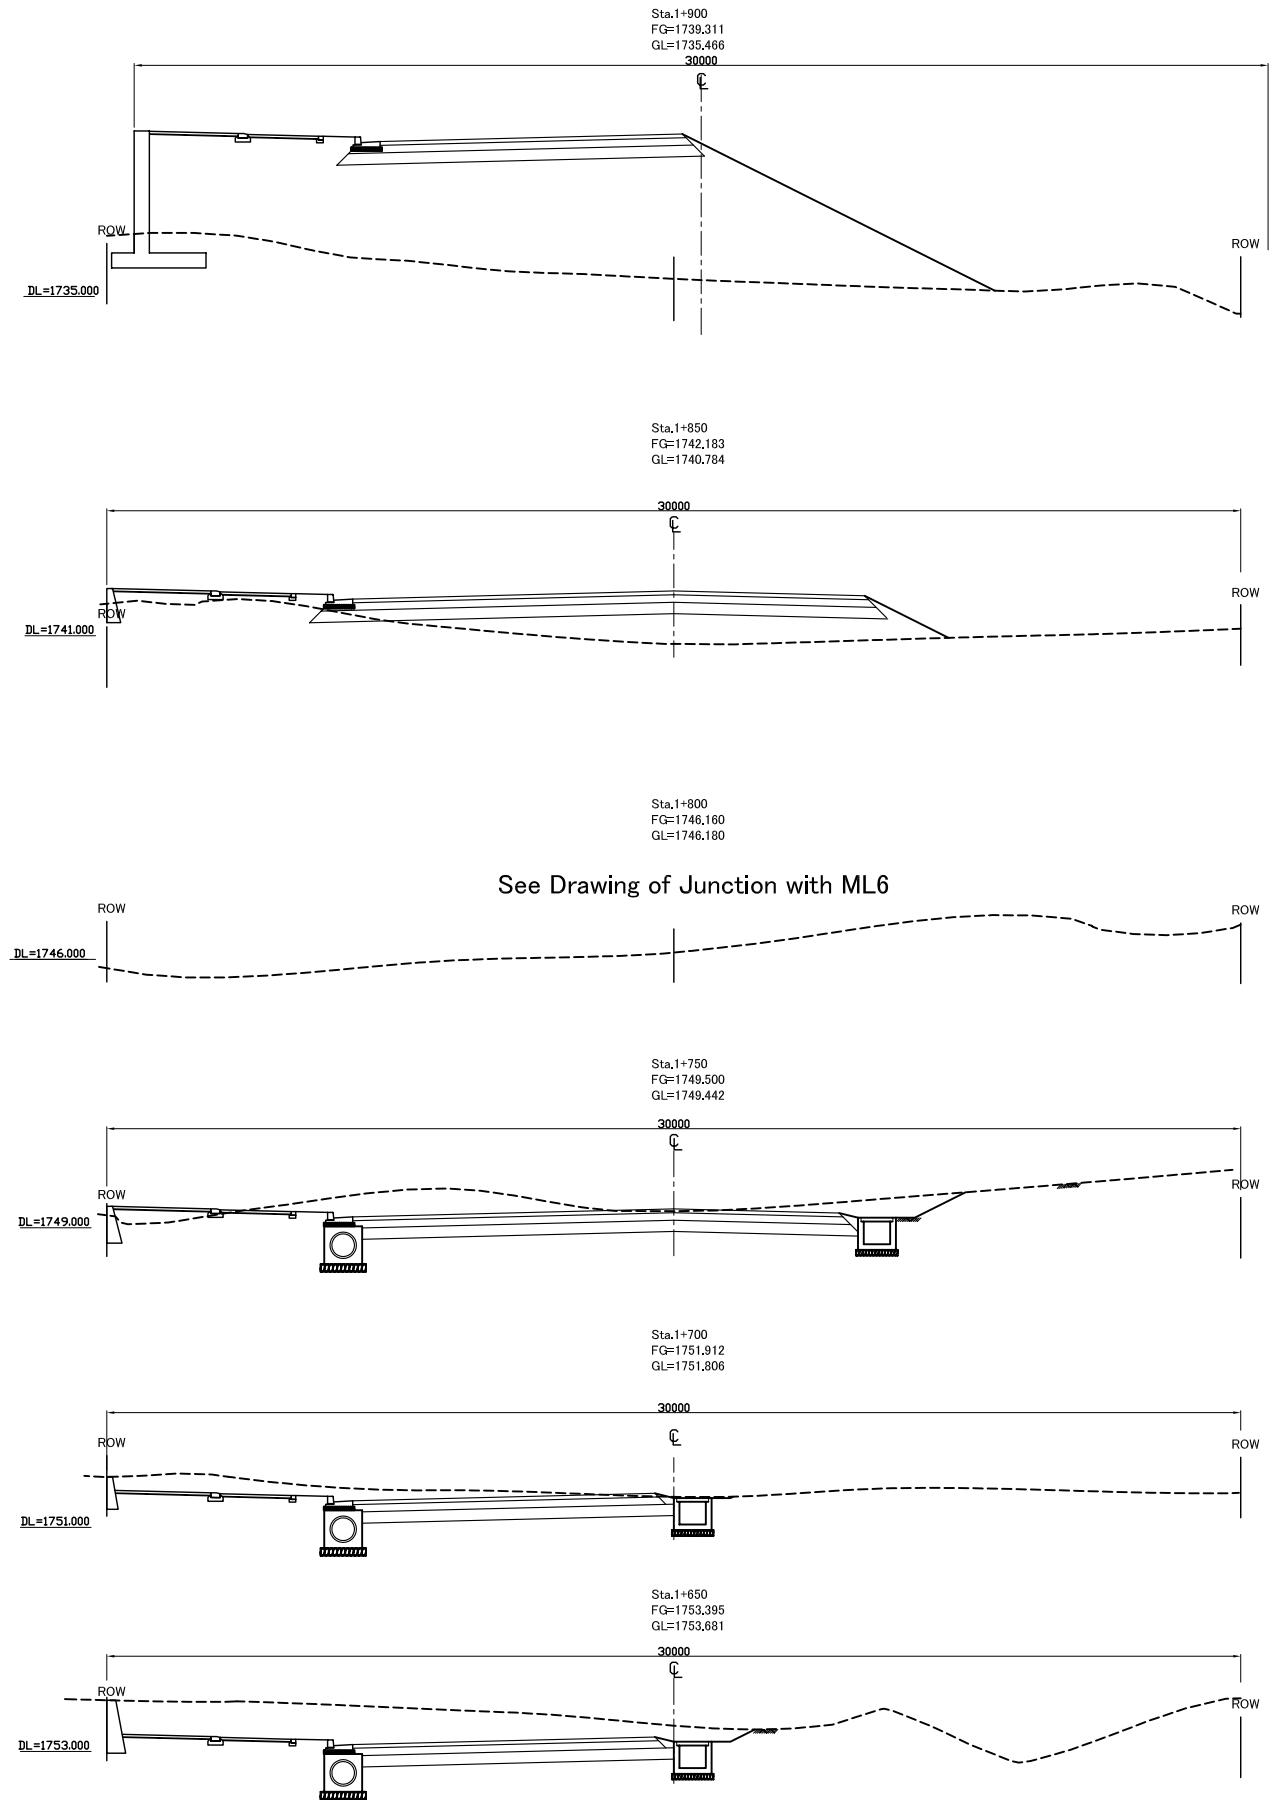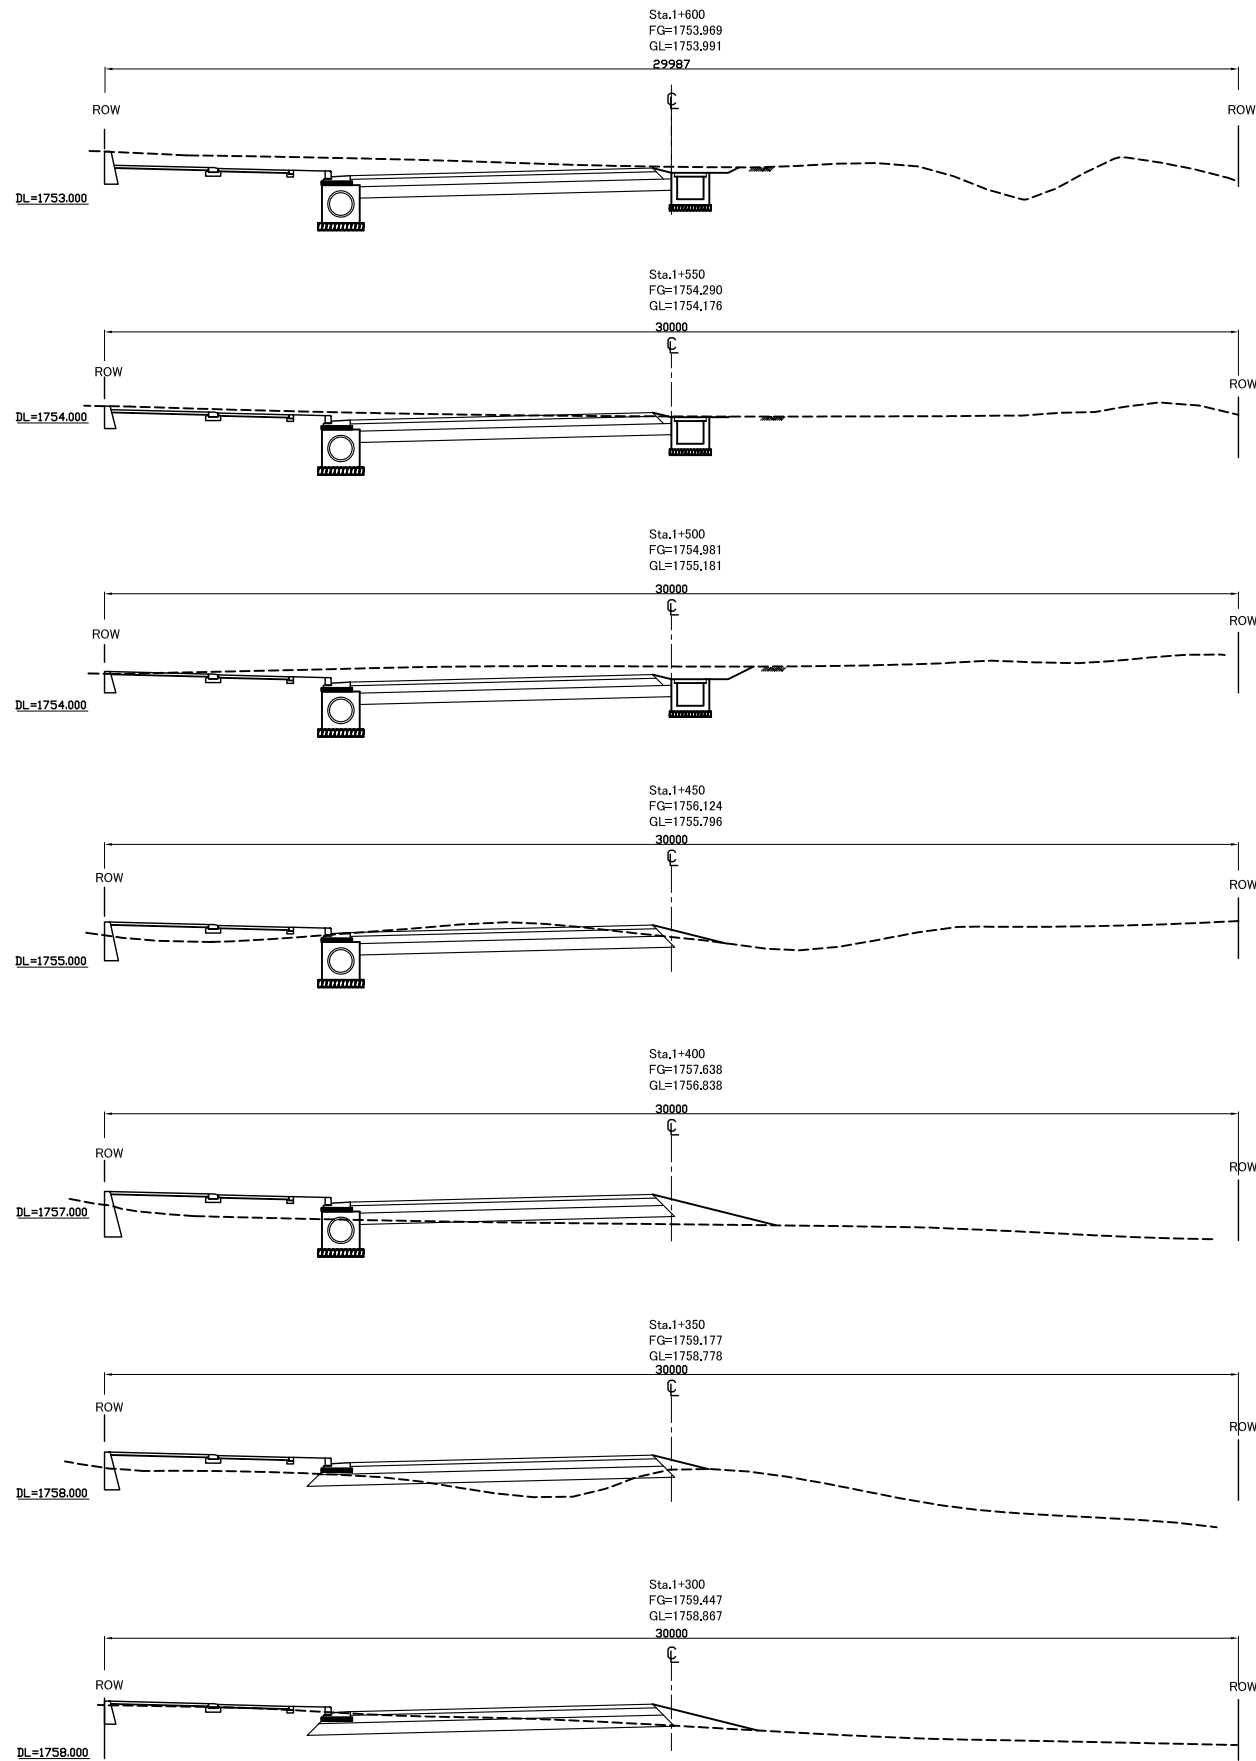



MINISTRY OF ROADS AND PUBLIC WORKS
 MINISTRY OF LOCAL GOVERNMENT
 CITY COUNCIL OF NAIROBI
 THE REPUBLIC OF KENYA

JAPAN INTERNATIONAL COOPERATION AGENCY
 KATAHIRA & ENGINEERS INTERNATIONAL
 RECS INTERNATIONAL INC.

THE STUDY ON MASTER PLAN
 FOR URBAN TRANSPORT IN
 THE NAIROBI METROPOLITAN AREA

ML7 Cross Section 2
 Sta.1+300 to Sta.1+900

Drawing No.	ML7- 5
SCALE	1 : 200
DATE	Jul. 2005

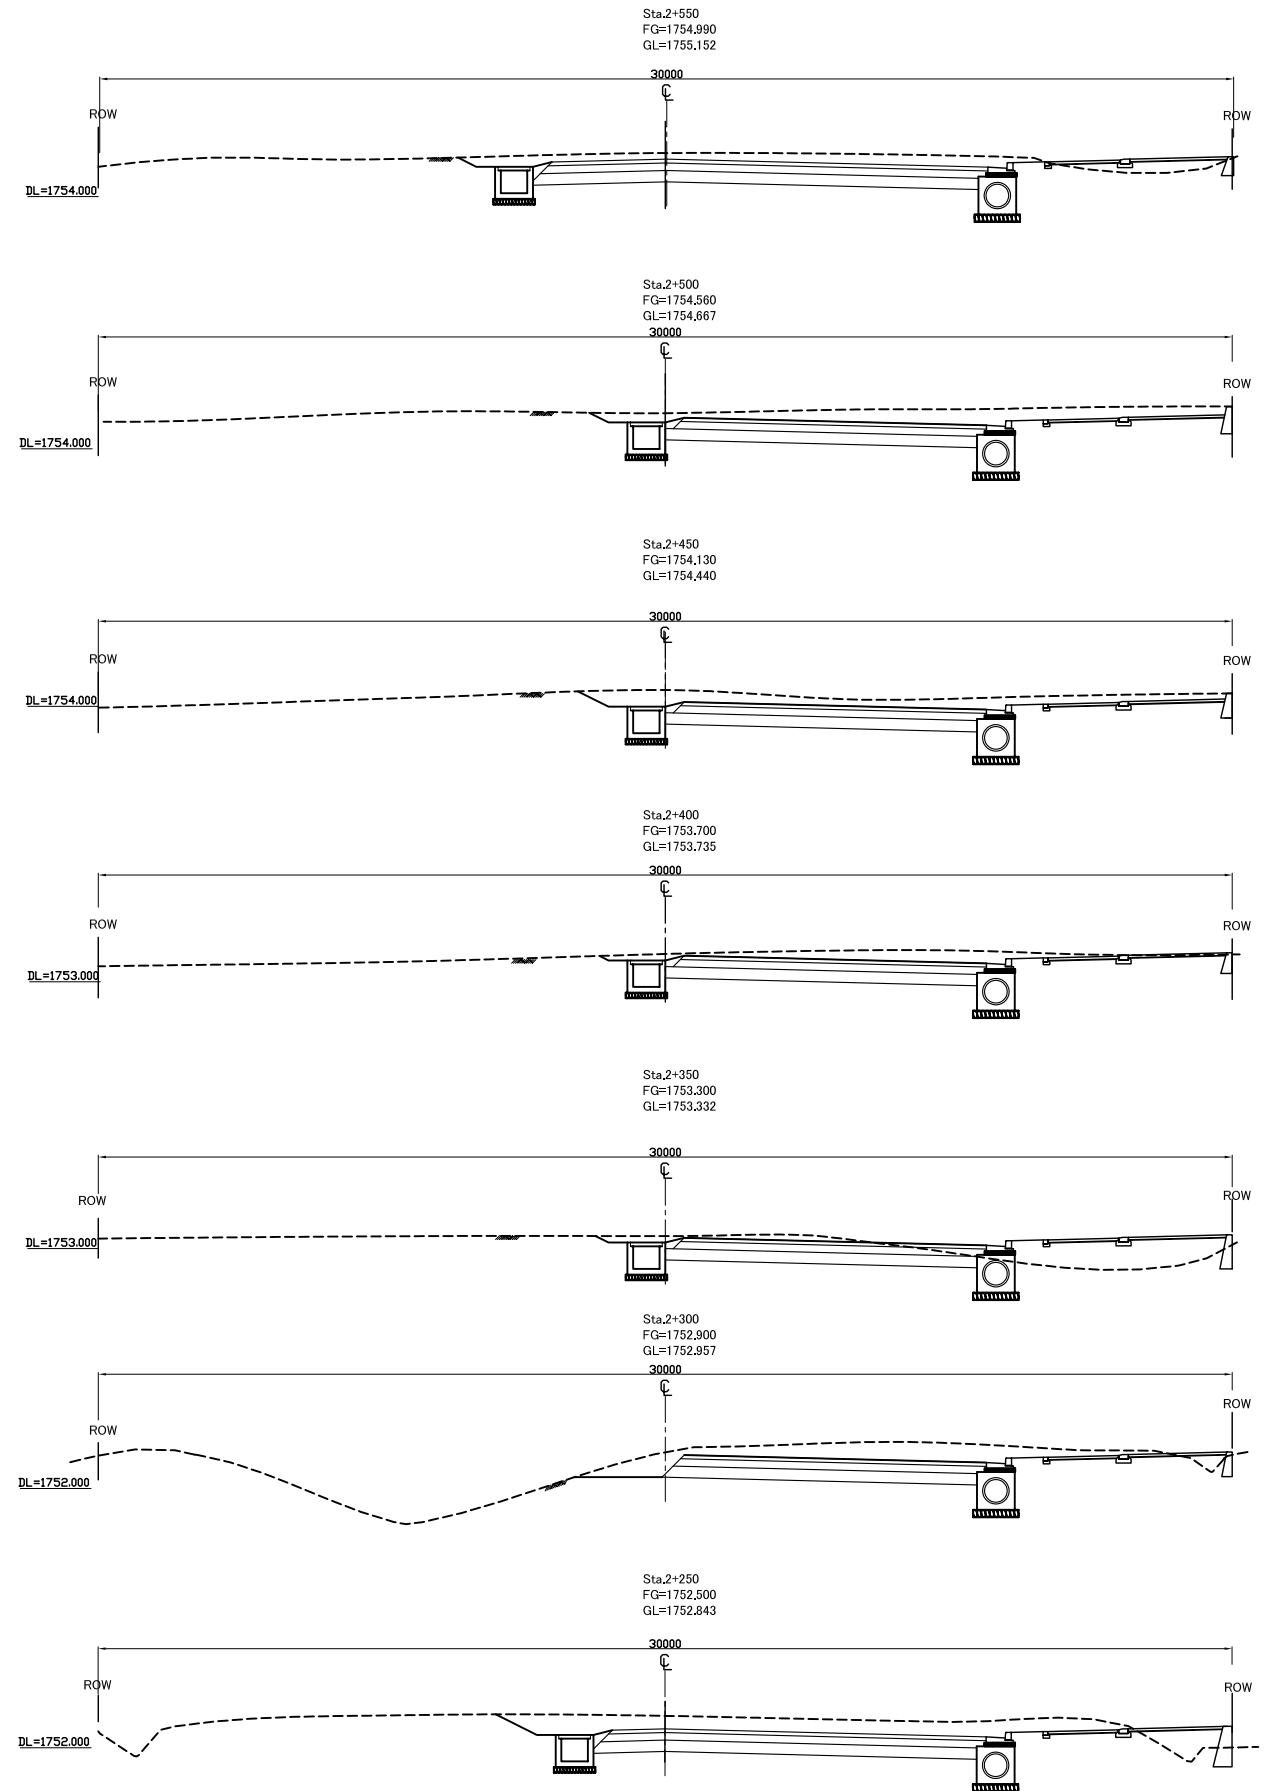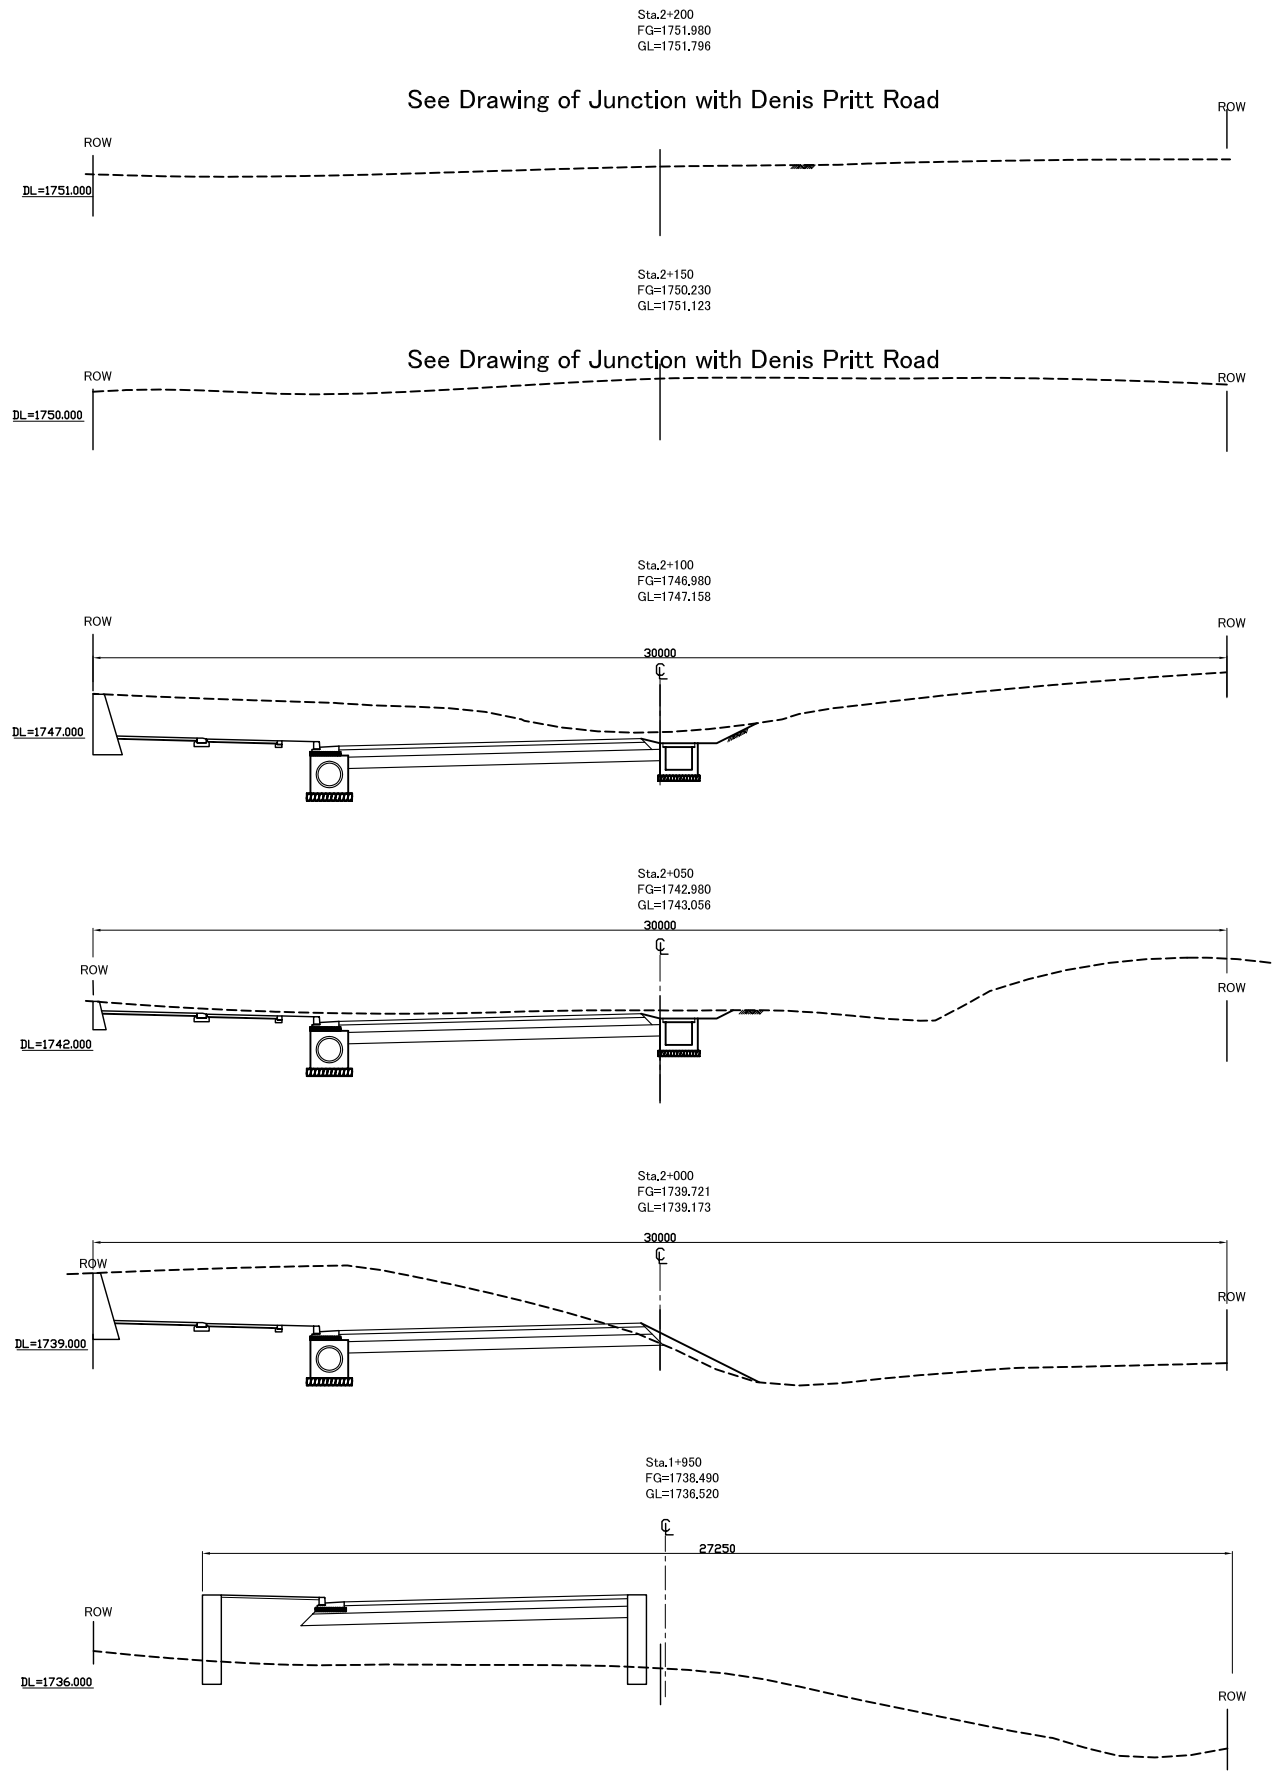


MINISTRY OF ROADS AND PUBLIC WORKS
 MINISTRY OF LOCAL GOVERNMENT
 CITY COUNCIL OF NAIROBI
 THE REPUBLIC OF KENYA

JAPAN INTERNATIONAL COOPERATION AGENCY
 KATAHIRA & ENGINEERS INTERNATIONAL
 RECS INTERNATIONAL INC.


THE STUDY ON MASTER PLAN
 FOR URBAN TRANSPORT IN
 THE NAIROBI METROPOLITAN AREA

ML7 Cross Section 3
 Sta.1+950 to Sta.2+550

Drawing No.	ML7- 6
SCALE	1 : 200
DATE	Jul. 2005

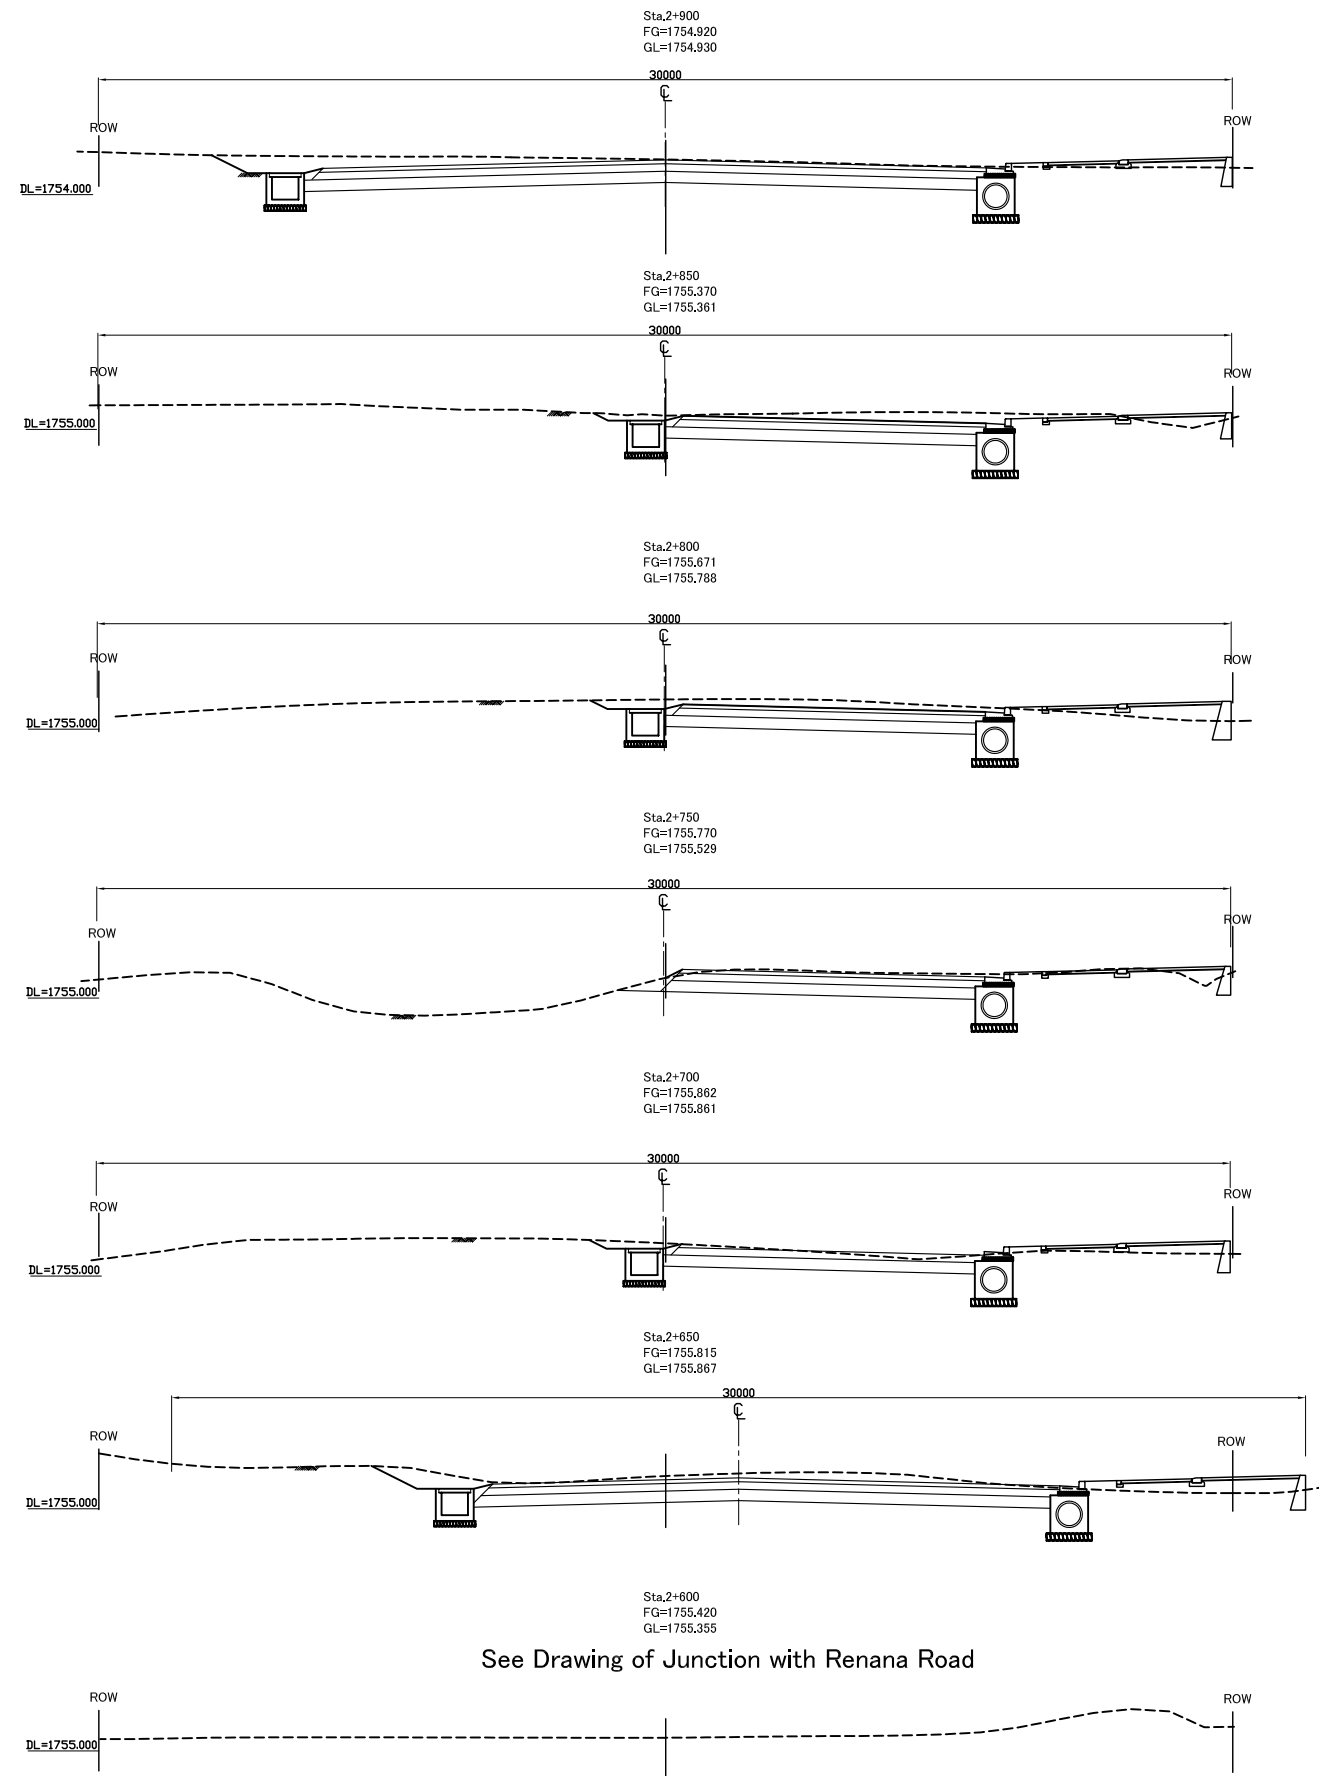


See Drawing of Junction with Renana Road

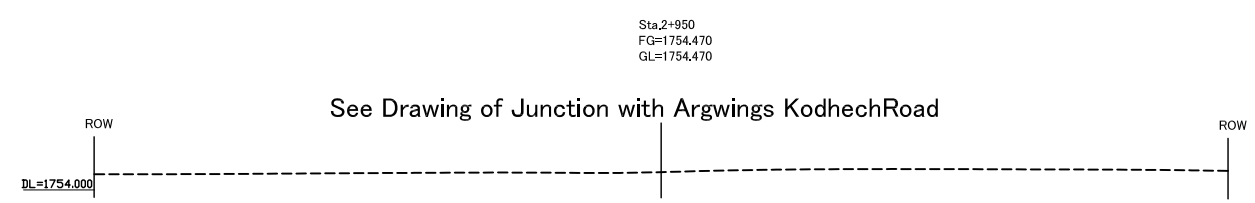


See Drawing of Junction with Argwings Kodhech Road


MINISTRY OF ROADS AND PUBLIC WORKS MINISTRY OF LOCAL GOVERNMENT CITY COUNCIL OF NAIROBI THE REPUBLIC OF KENYA	JAPAN INTERNATIONAL COOPERATION AGENCY KATAHIRA & ENGINEERS INTERNATIONAL RECS INTERNATIONAL INC.	THE STUDY ON MASTER PLAN FOR URBAN TRANSPORT IN THE NAIROBI METROPOLITAN AREA	ML7 Cross Section 4 Sta.2+600 to Sta.2+950	Drawing No.	ML7- 7
				SCALE	1 : 200
				DATE	Jul. 2005

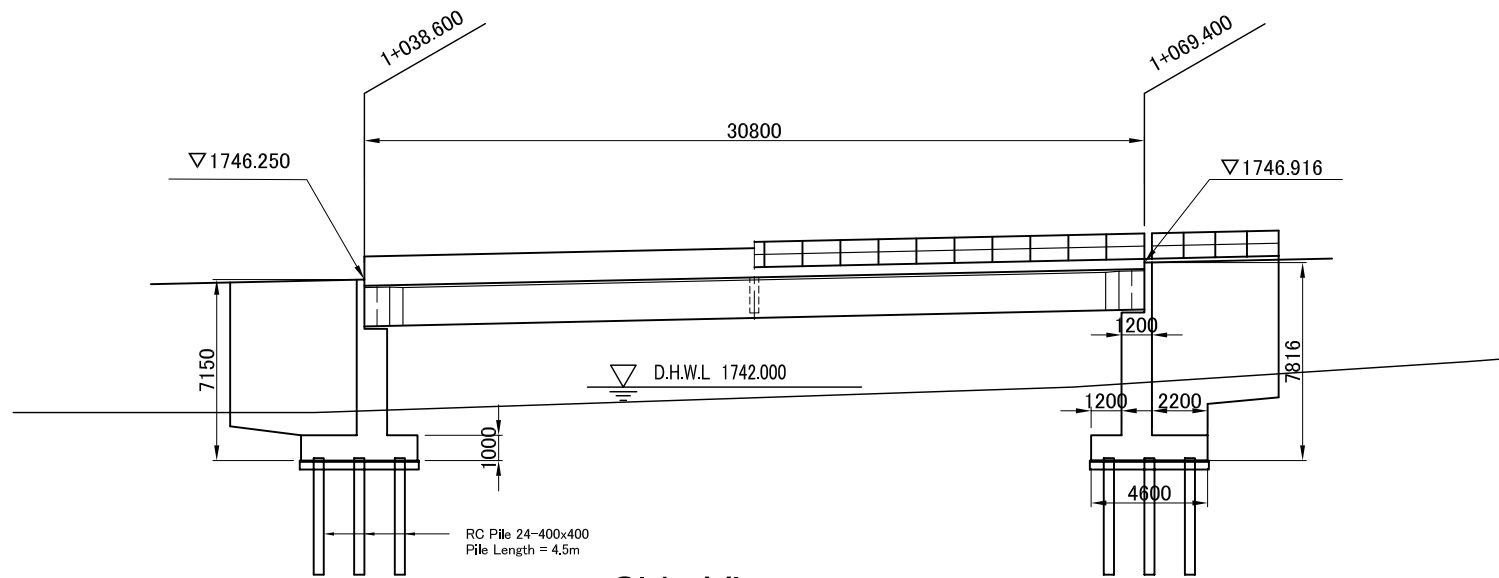

Side View S=1/300

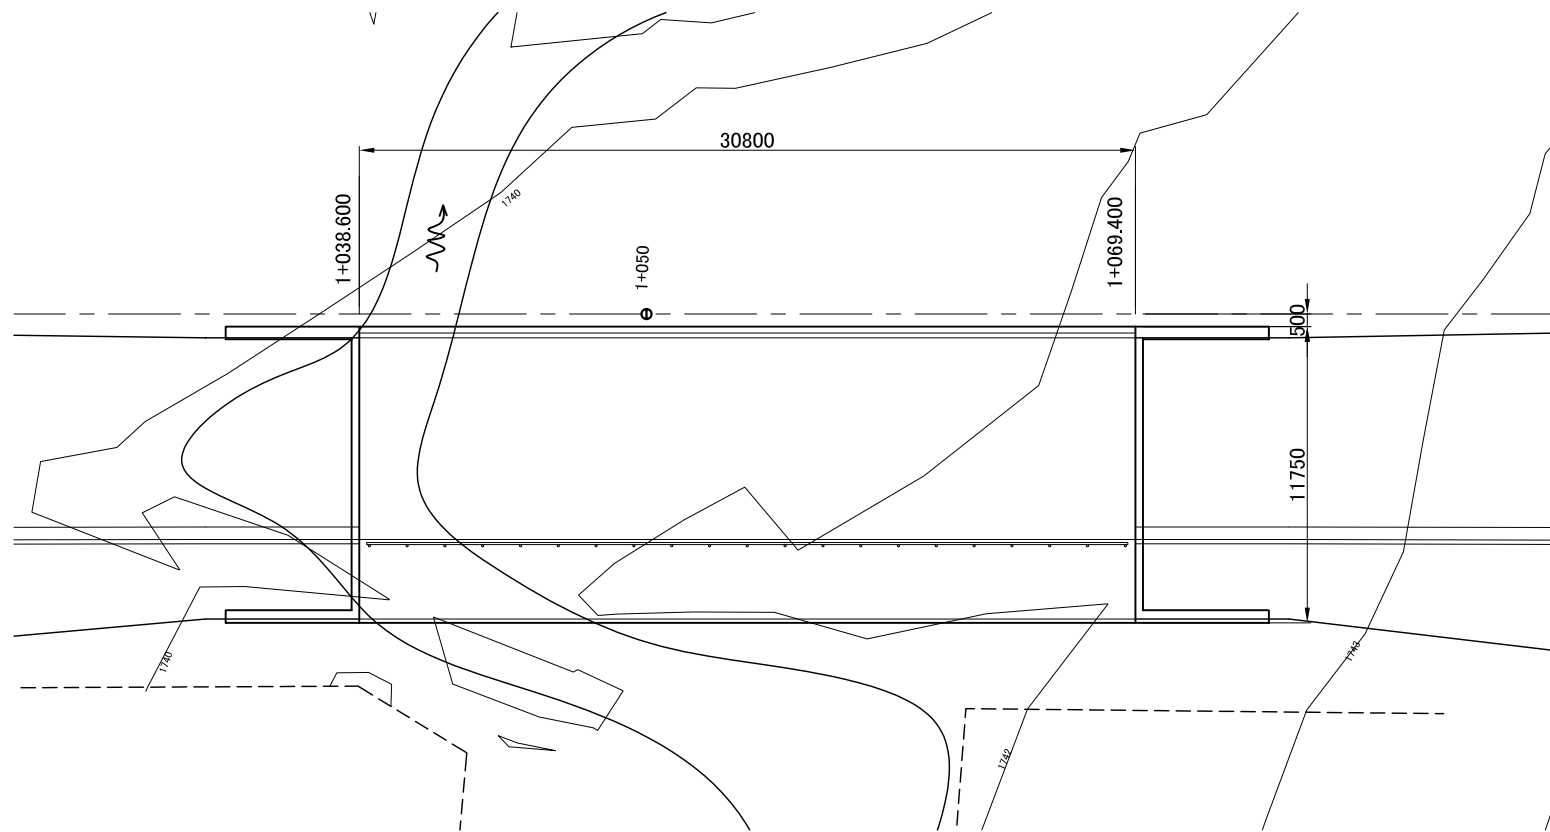

Plan S=1/300

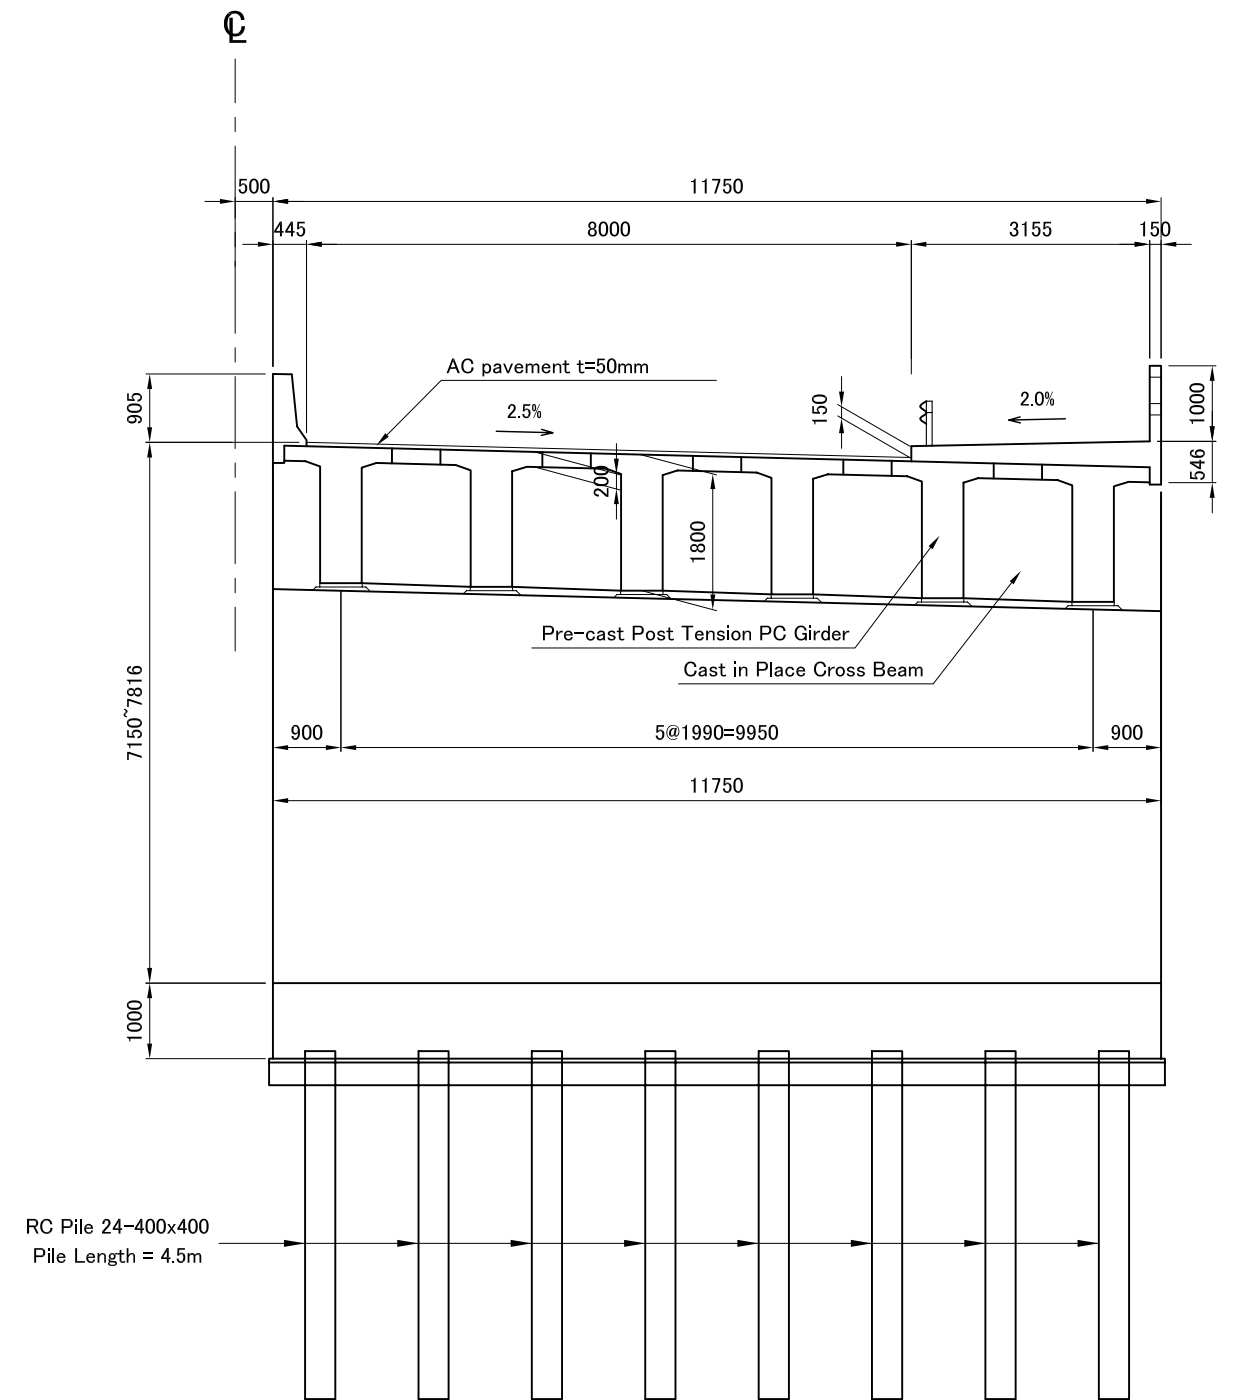

Section S=1/100


MINISTRY OF ROADS AND PUBLIC WORKS
MINISTRY OF LOCAL GOVERNMENT
CITY COUNCIL OF NAIROBI
THE REPUBLIC OF KENYA

JAPAN INTERNATIONAL COOPERATION AGENCY
KATAHIRA & ENGINEERS INTERNATIONAL
RECS INTERNATIONAL INC.


THE STUDY ON MASTER PLAN
FOR URBAN TRANSPORT IN
THE NAIROBI METROPOLITAN AREA

ML7 Kirichwa Ndogo Bridge
General Plan


Drawing No.	ML7 - 8
SCALE	As shown
DATE	Jul. 2005

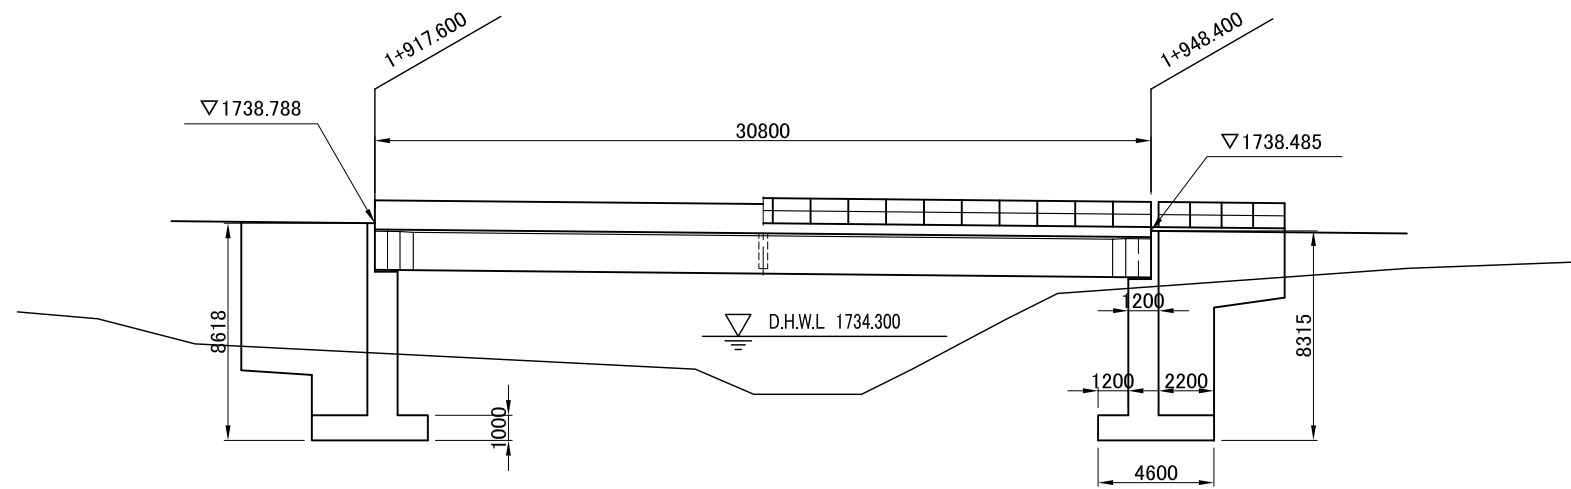

Side View S=1/300

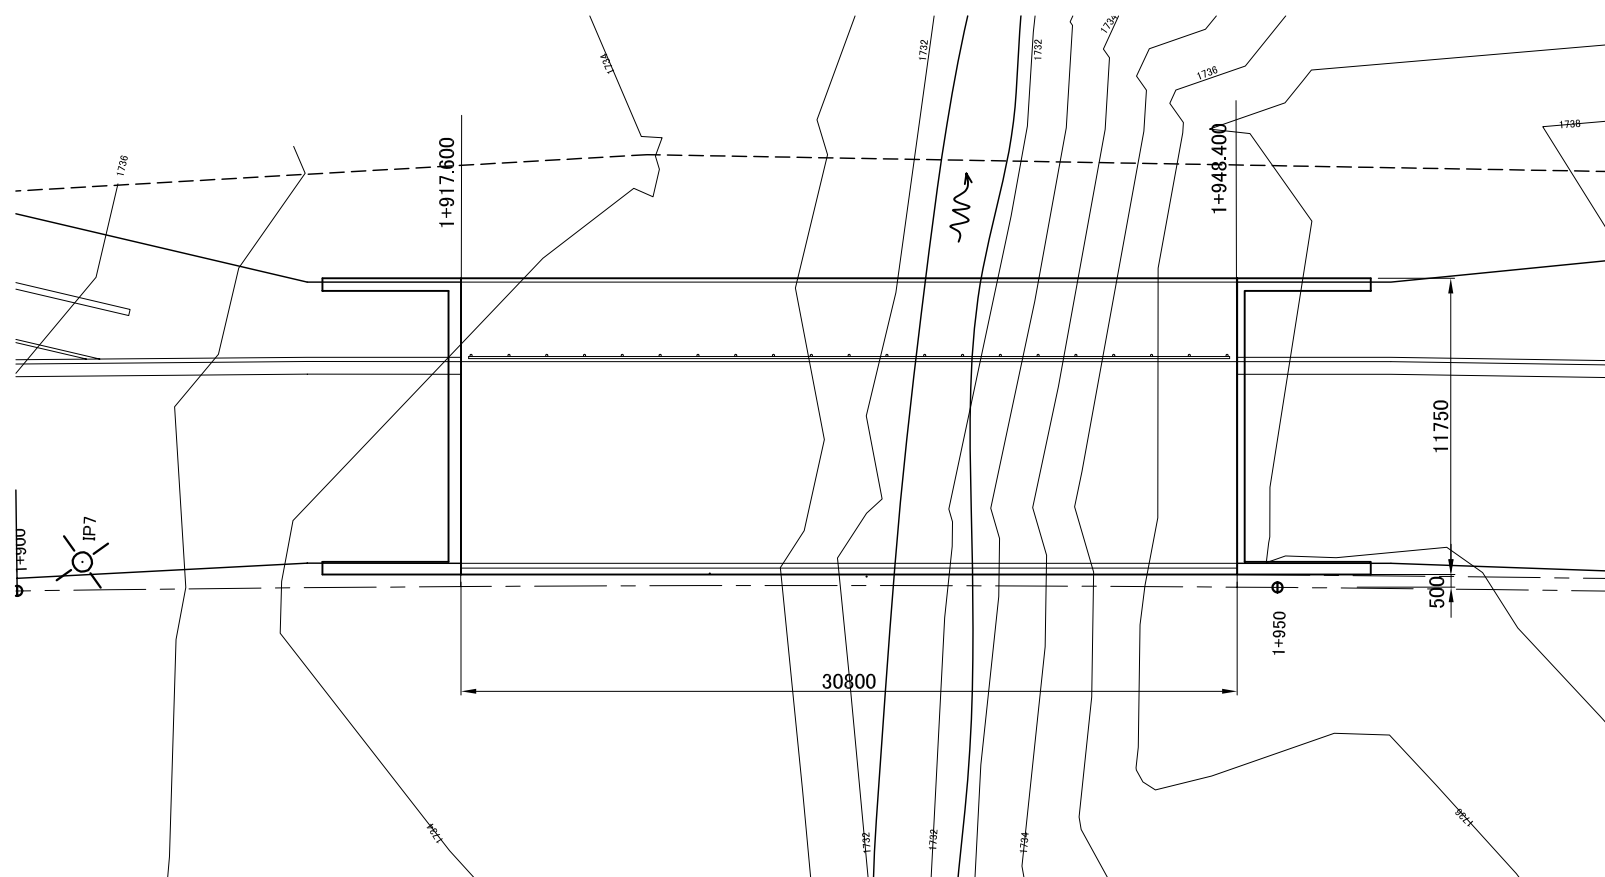

Plan S=1/300

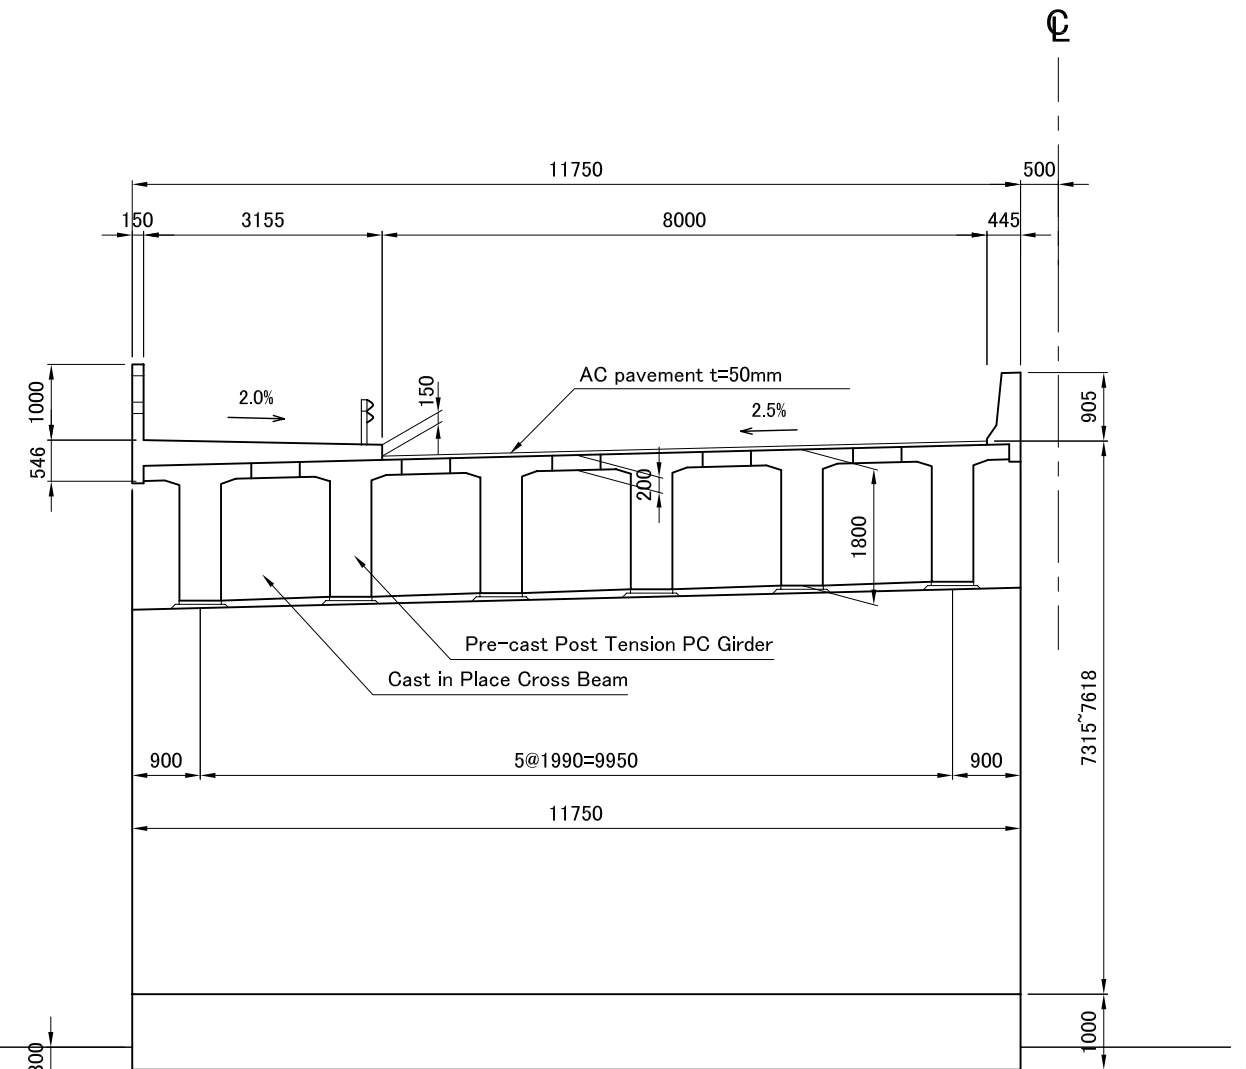

Section S=1/100


MINISTRY OF ROADS AND PUBLIC WORKS
MINISTRY OF LOCAL GOVERNMENT
CITY COUNCIL OF NAIROBI
THE REPUBLIC OF KENYA

JAPAN INTERNATIONAL COOPERATION AGENCY
KATAHIRA & ENGINEERS INTERNATIONAL
RECS INTERNATIONAL INC.

THE STUDY ON MASTER PLAN
FOR URBAN TRANSPORT IN
THE NAIROBI METROPOLITAN AREA

ML7 Kirichwa Kubwa Bridge
General Plan

Drawing No.	ML7 - 9
SCALE	As shown
DATE	Jul. 2005

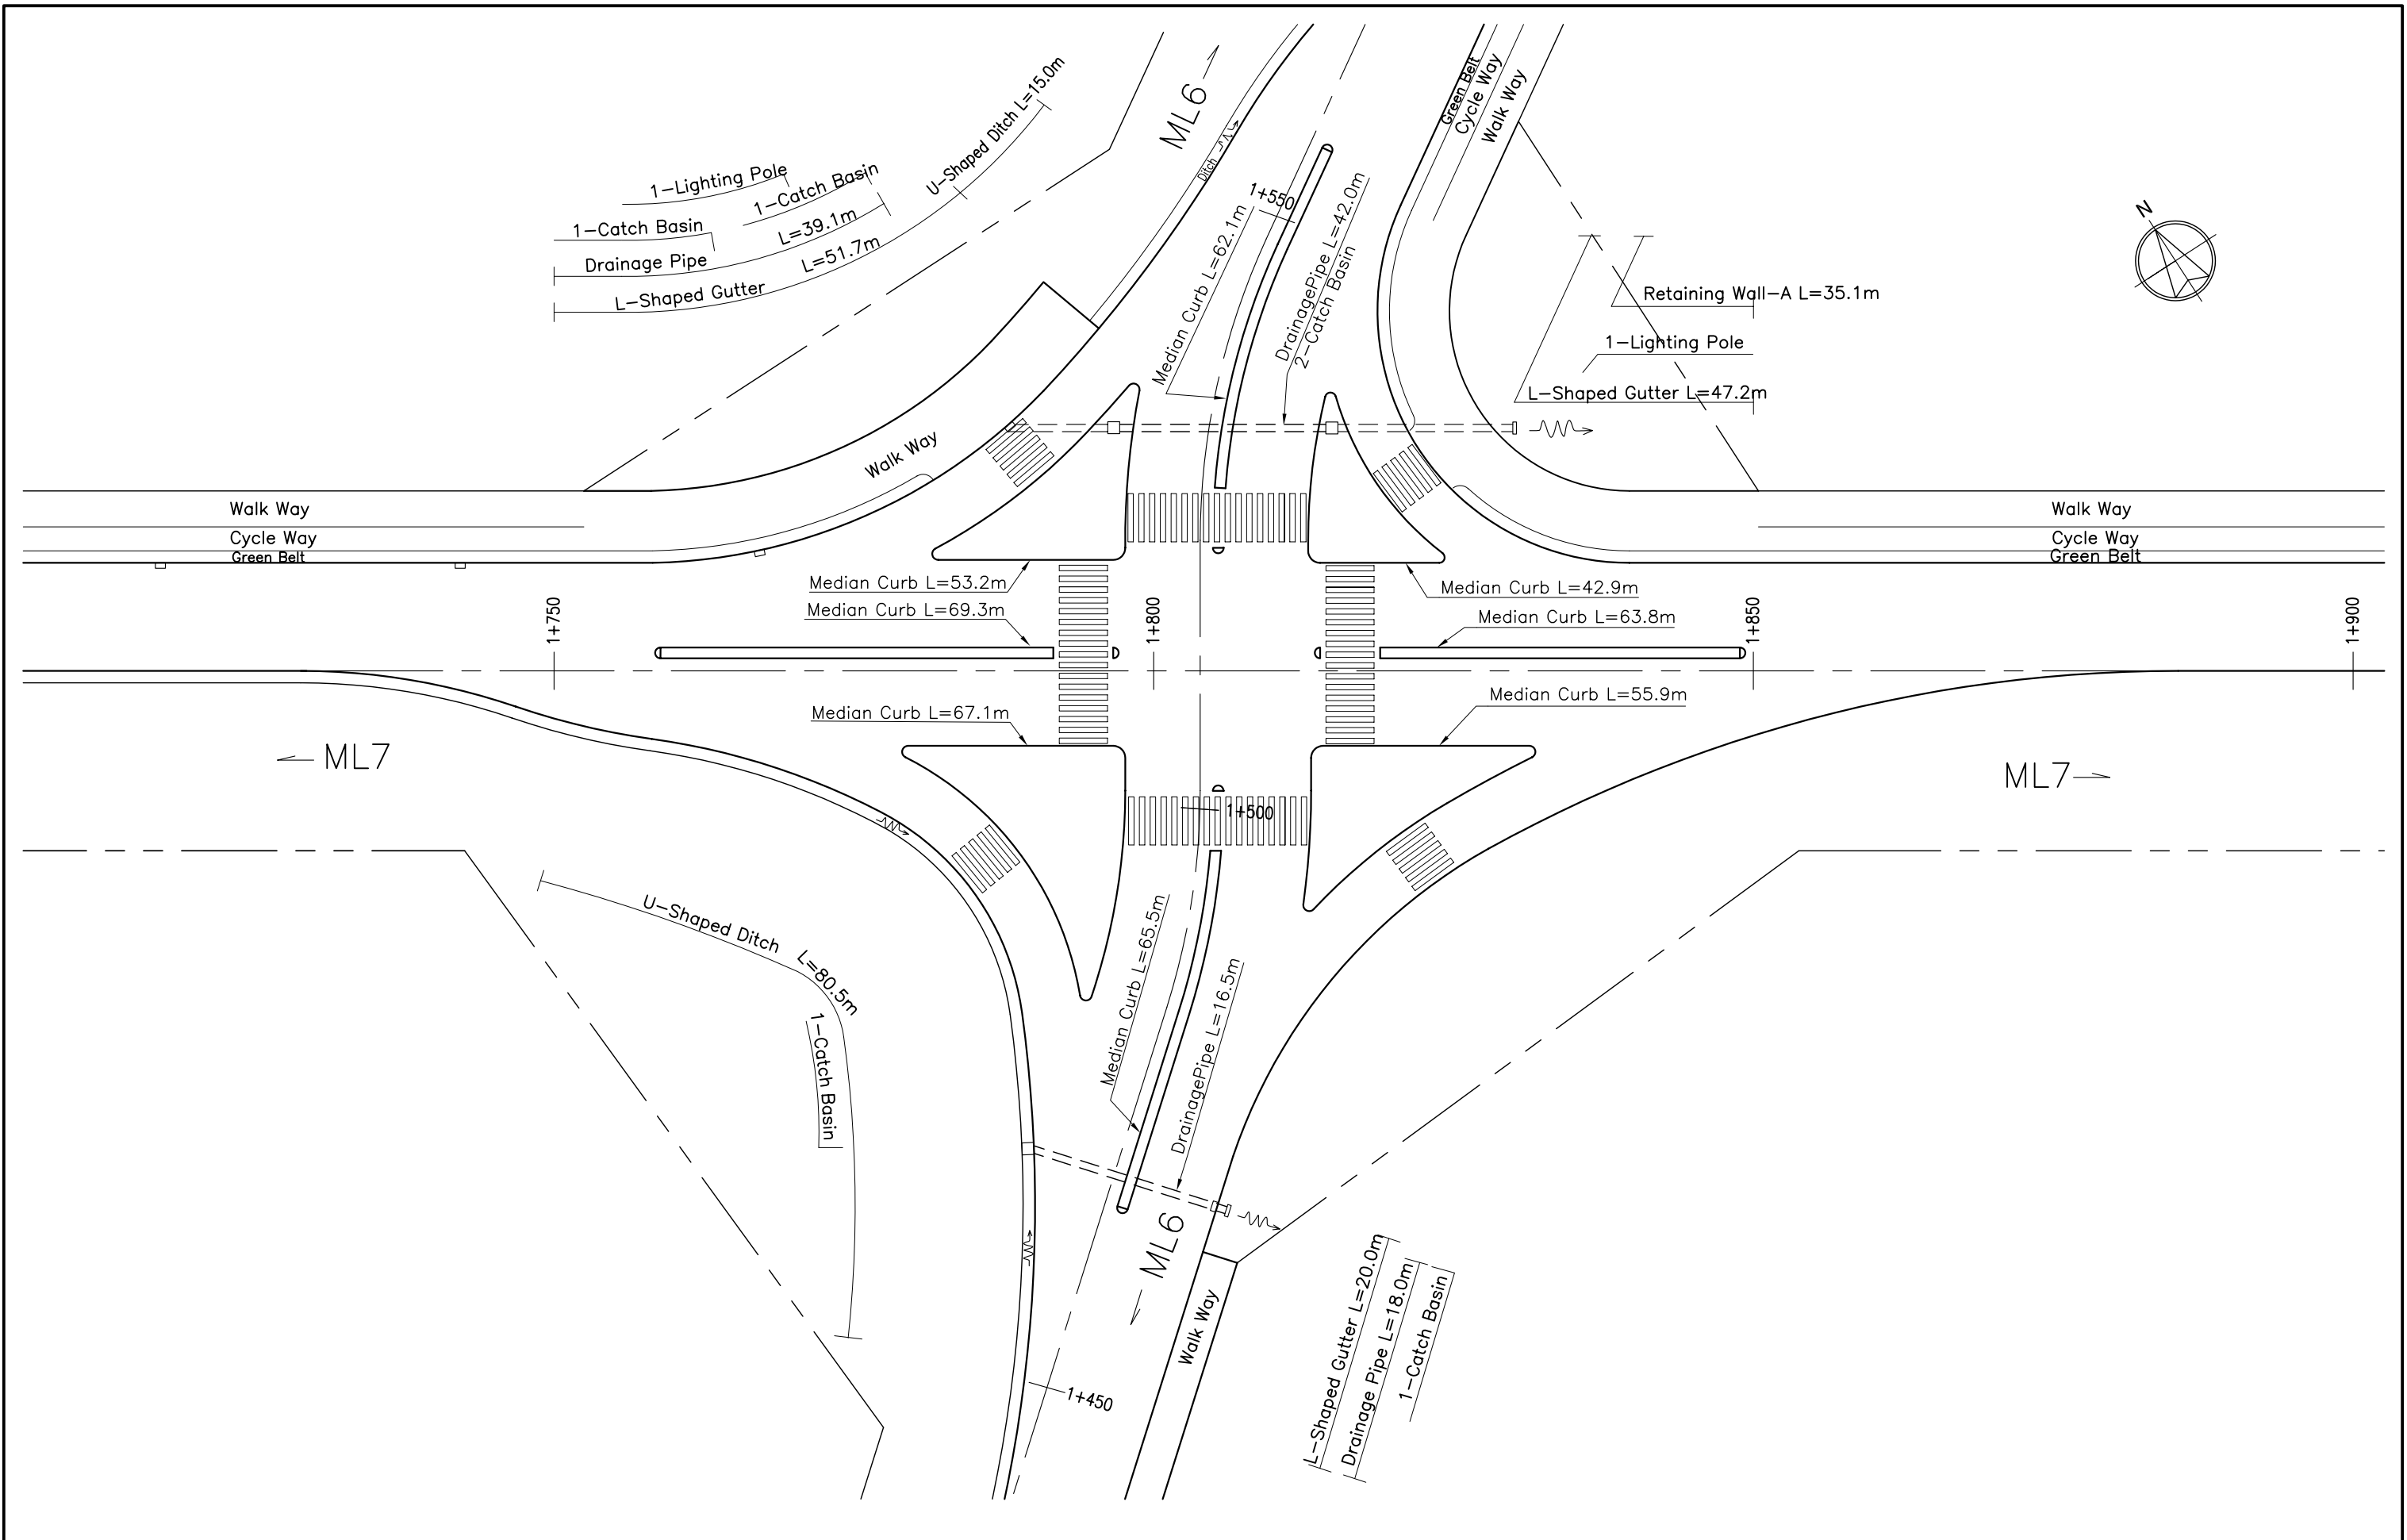



MINISTRY OF ROADS AND PUBLIC WORKS
MINISTRY OF LOCAL GOVERNMENT
CITY COUNCIL OF NAIROBI
THE REPUBLIC OF KENYA

JAPAN INTERNATIONAL COOPERATION AGENCY
KATAHIRA & ENGINEERS INTERNATIONAL
RECS INTERNATIONAL INC.


THE STUDY ON MASTER PLAN
FOR URBAN TRANSPORT IN
THE NAIROBI METROPOLITAN AREA

ML7 1+800
Junction With ML6 Road

Drawing No.	ML7 - 10
SCALE	1 : 500
DATE	Jul. 2005

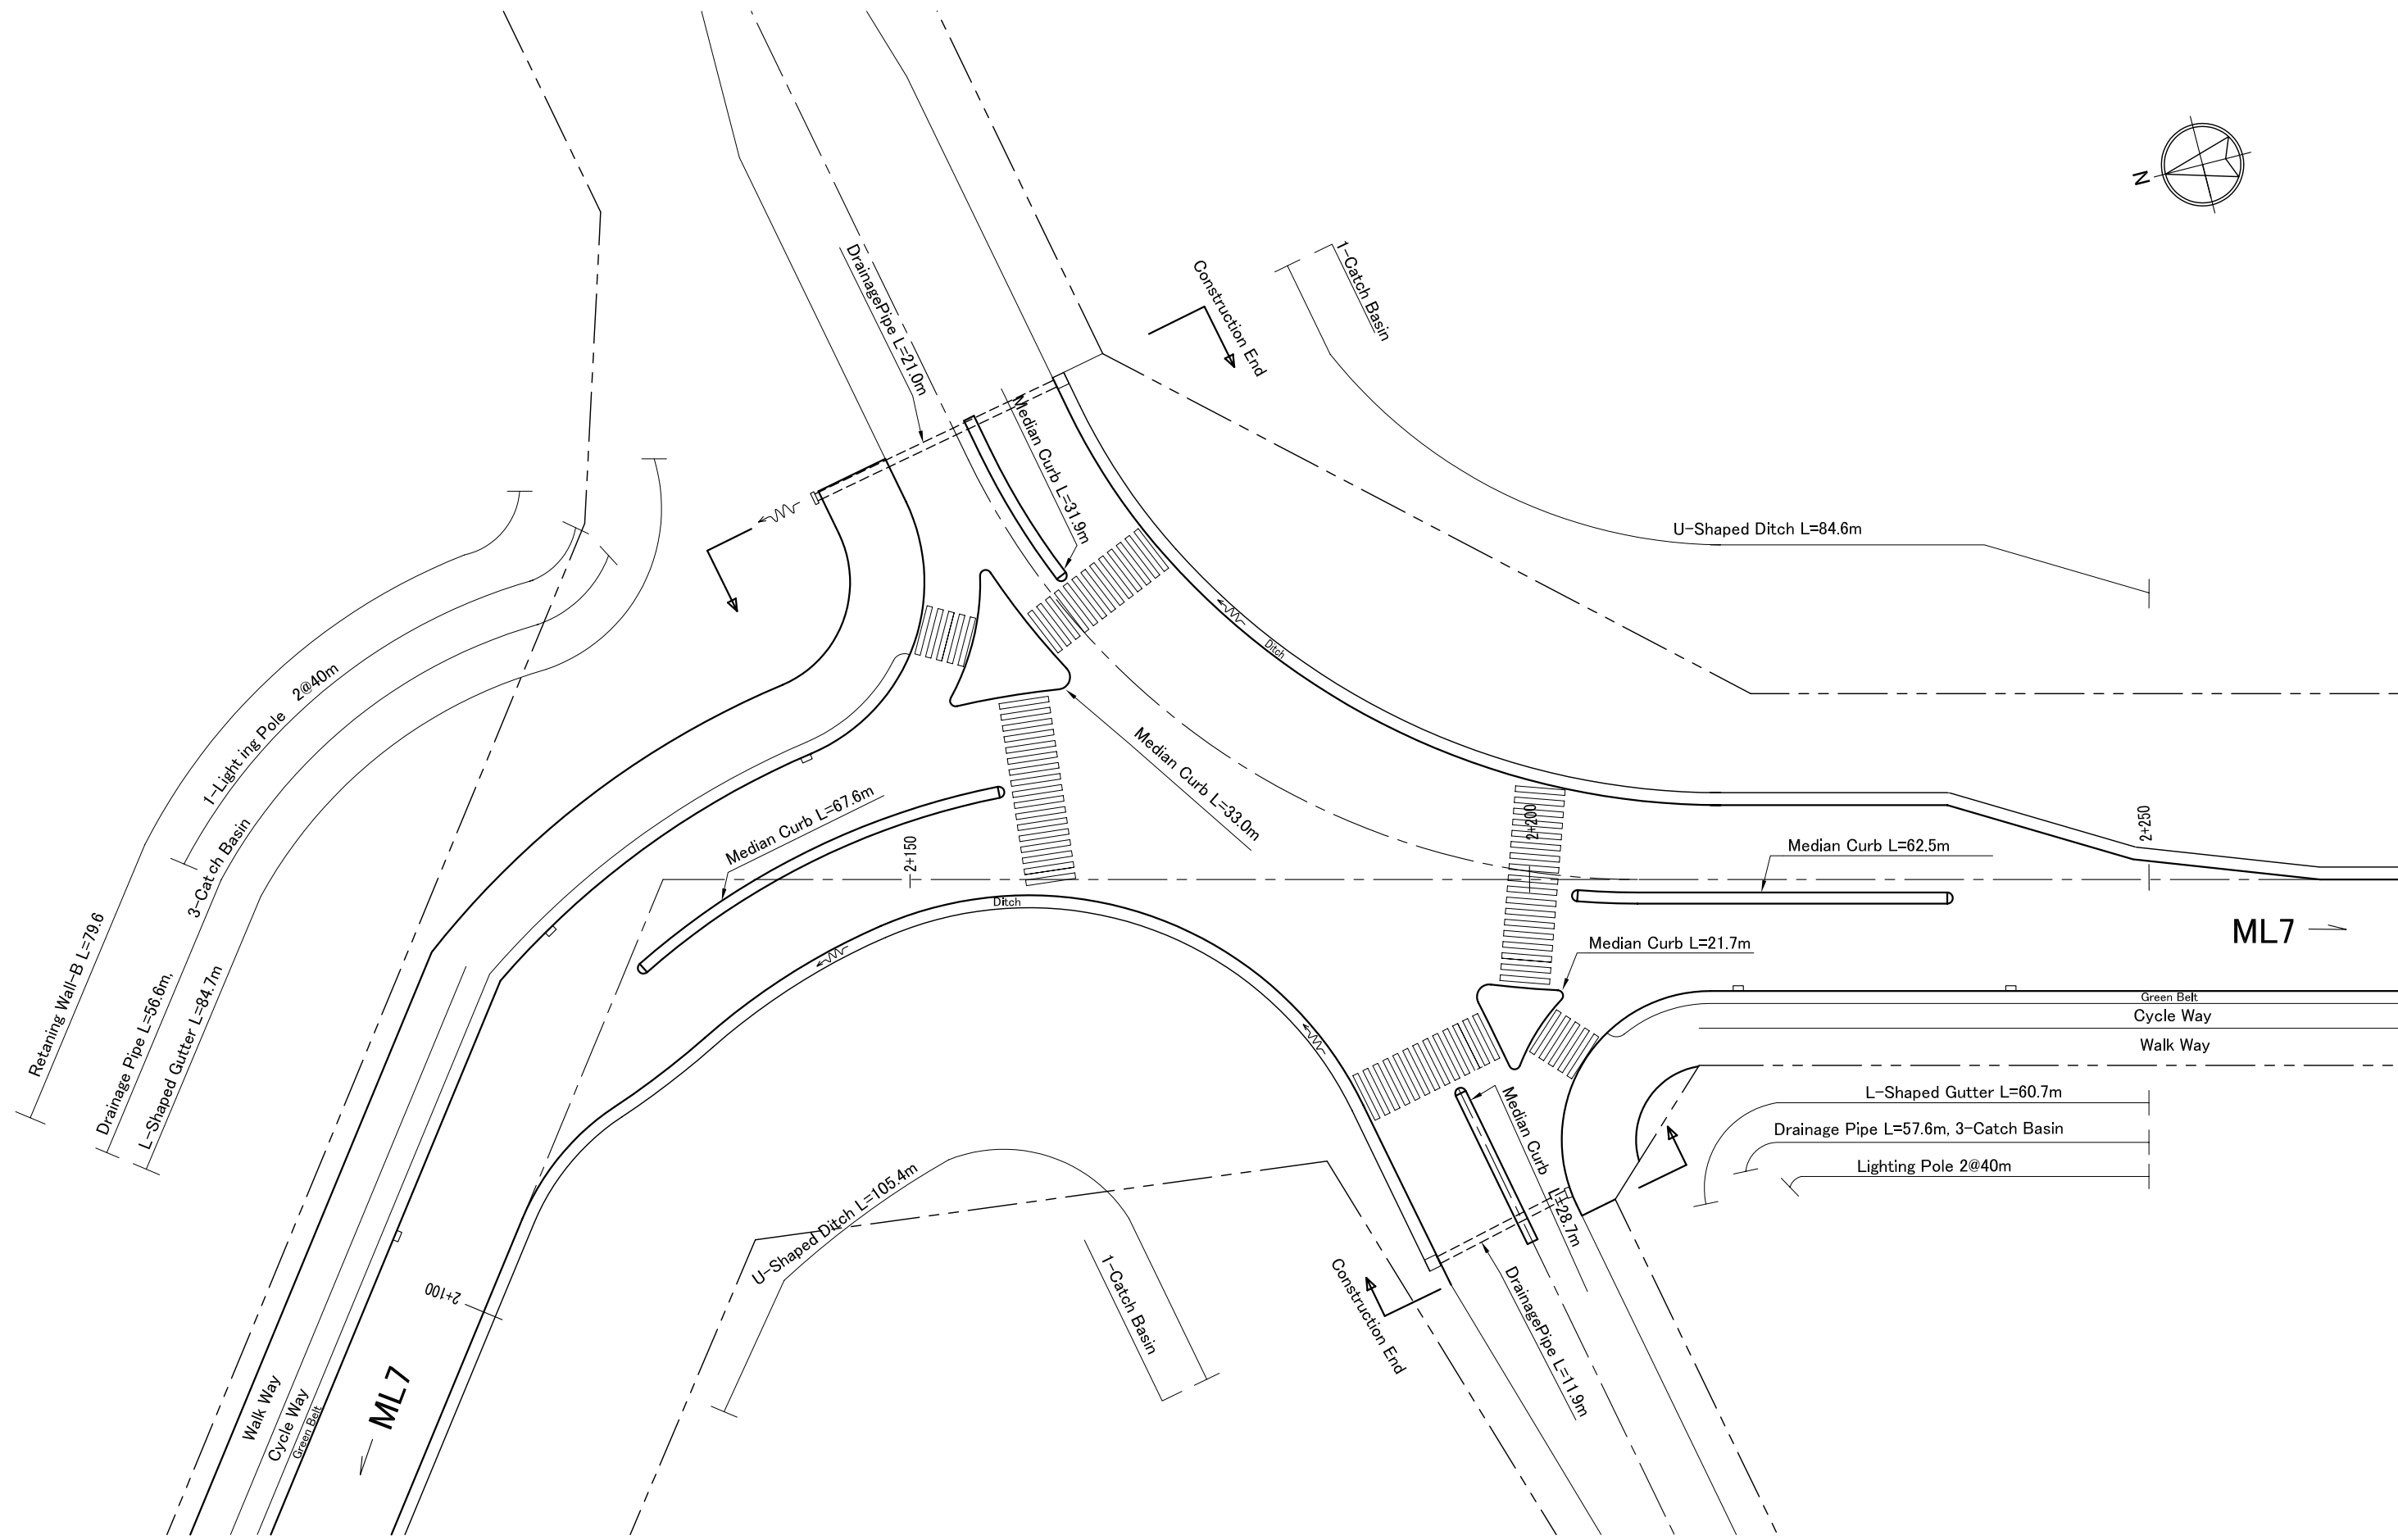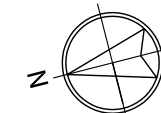

MINISTRY OF ROADS AND PUBLIC WORKS MINISTRY OF LOCAL GOVERNMENT CITY COUNCIL OF NAIROBI THE REPUBLIC OF KENYA	JAPAN INTERNATIONAL COOPERATION AGENCY KATAHIRA & ENGINEERS INTERNATIONAL RECS INTERNATIONAL INC.	THE STUDY ON MASTER PLAN FOR URBAN TRANSPORT IN THE NAIROBI METROPOLITAN AREA	ML7 2+150 Junction With Denis Pritt Road	Drawing No.	ML7 - 11
				SCALE	1 : 500
				DATE	Jul. 2005

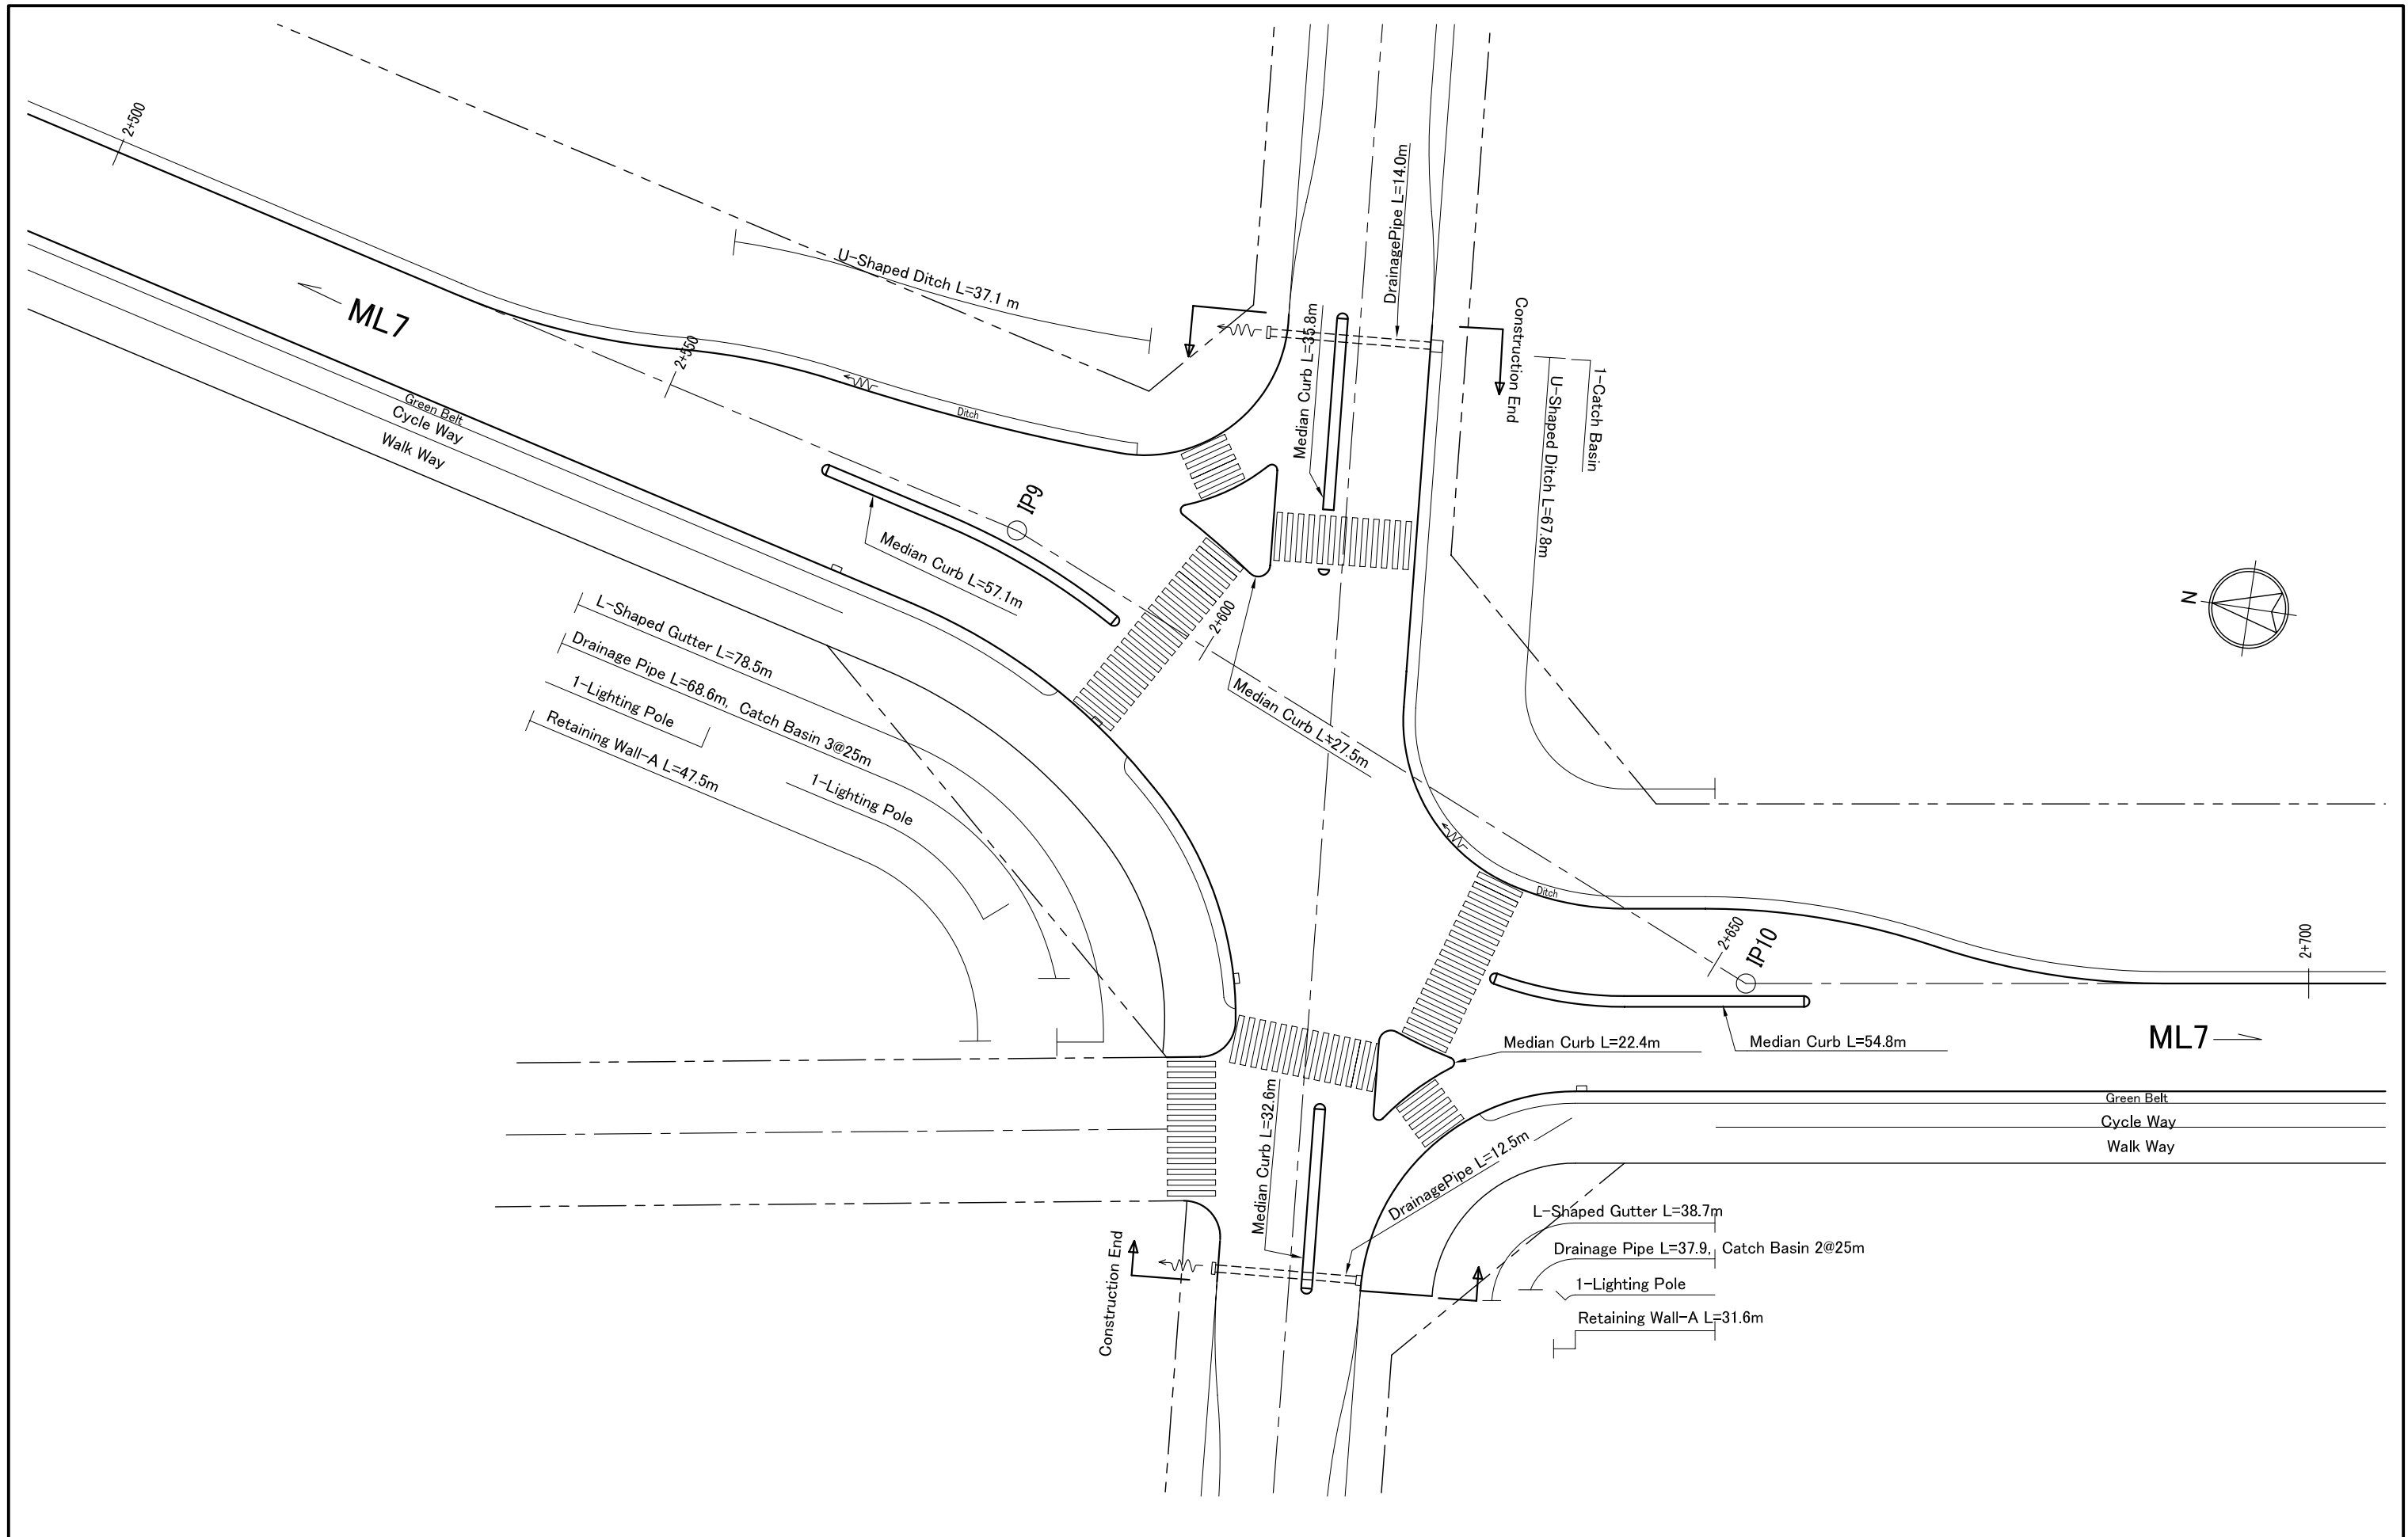


MINISTRY OF ROADS AND PUBLIC WORKS
 MINISTRY OF LOCAL GOVERNMENT
 CITY COUNCIL OF NAIROBI
 THE REPUBLIC OF KENYA

JAPAN INTERNATIONAL COOPERATION AGENCY
 KATAHIRA & ENGINEERS INTERNATIONAL
 RECS INTERNATIONAL INC.

THE STUDY ON MASTER PLAN
 FOR URBAN TRANSPORT IN
 THE NAIROBI METROPOLITAN AREA

ML7 2+600
 Junction With Renana Road

Drawing No.	ML7 - 12
SCALE	1 : 500
DATE	Jul. 2005

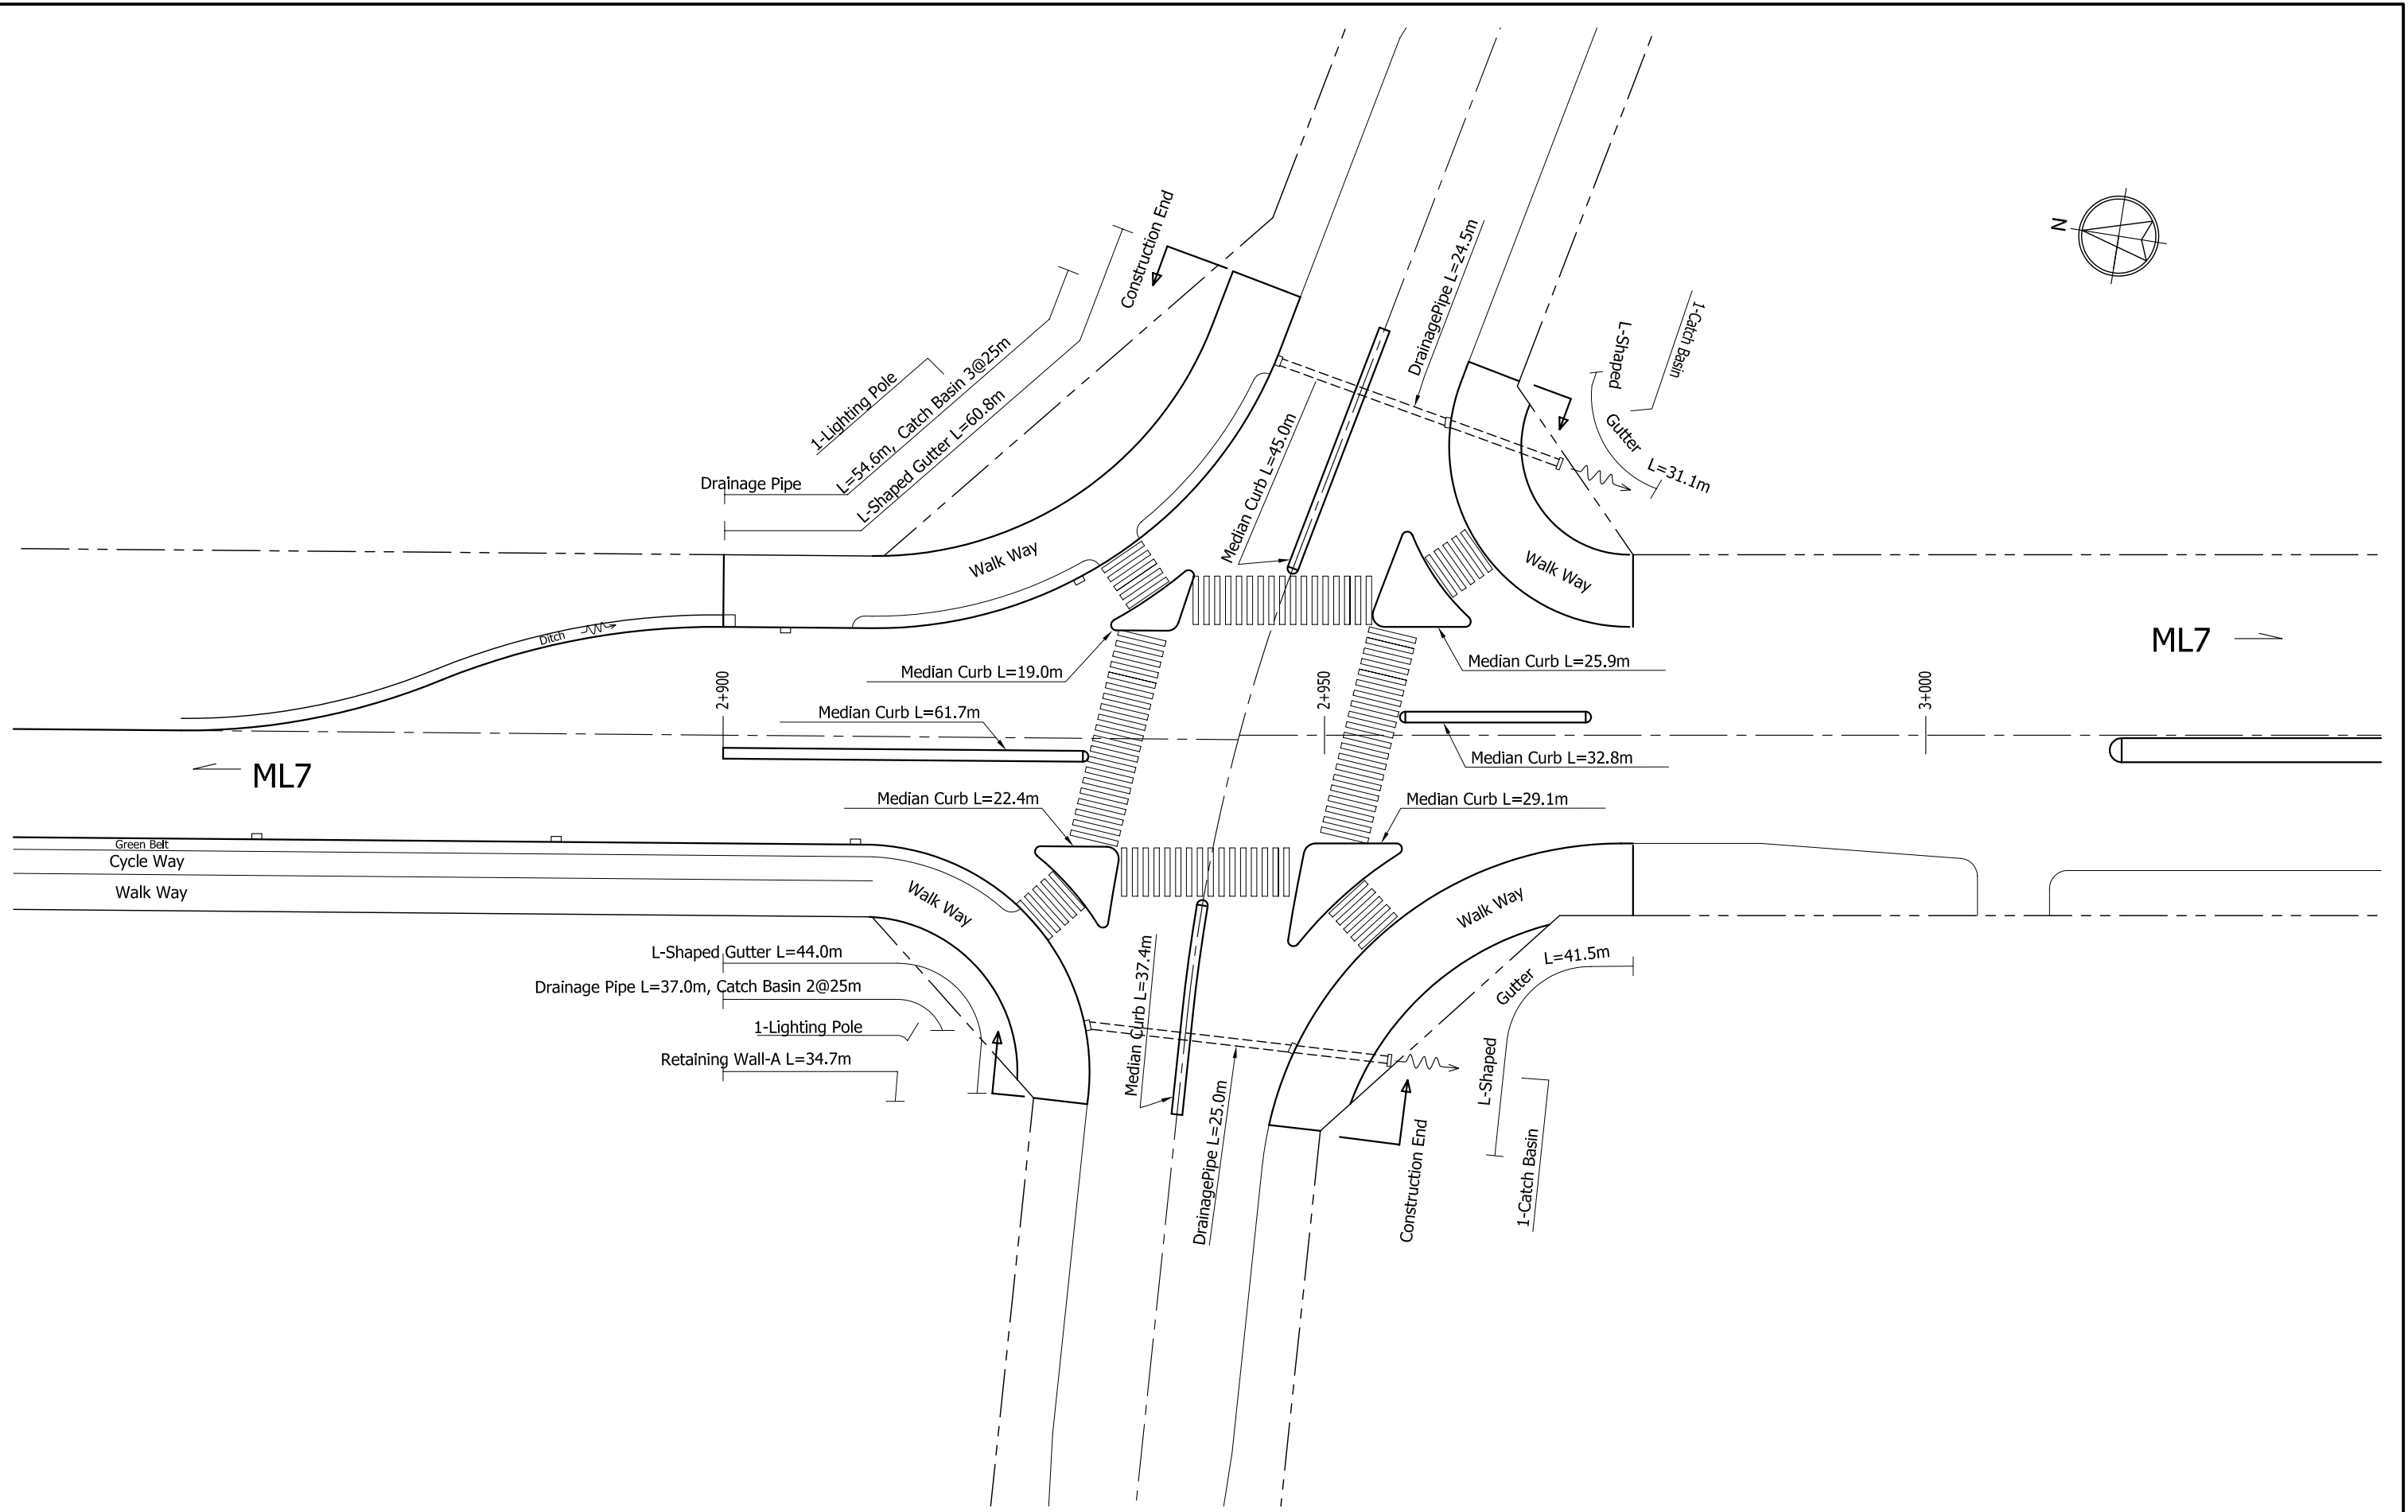

MINISTRY OF ROADS AND PUBLIC WORKS
 MINISTRY OF LOCAL GOVERNMENT
 CITY COUNCIL OF NAIROBI
 THE REPUBLIC OF KENYA

JAPAN INTERNATIONAL COOPERATION AGENCY
 KATAHIRA & ENGINEERS INTERNATIONAL
 RECS INTERNATIONAL INC.

THE STUDY ON MASTER PLAN
 FOR URBAN TRANSPORT IN
 THE NAIROBI METROPOLITAN AREA

ML7 2+950
 Junction With Argrings Kodhech Road

Drawing No.	ML7 - 13
SCALE	1 : 500
DATE	Jul. 2005