

D-4 環境認可に関する CEA の回答文書 (2004 年 9 月 7 日)

08/EIA/Trans/03/04
 17 SEP 2004
 Planning Division
 Road Development Authority
 மத்திய சுற்றாடல் அதிகார சபை
 Central Environmental Authority
 "பரிசார பிளா", 104, ரொபர்ட் பதாரமுல்லா மாளிகை, மதுரை, திரு. இலங்கை.
 "Parisara Piyasa", 104, Robert Patharamulla Maalika, Battaramulla, Sri Lanka.
 7 September 2004
 Mr. P Dayananda
 General Manager
 Road Development Authority
 Sethsiripaya
 Battaramulla:

APPROVAL FOR RECONSTRUCTION OF MANNAR BRIDGE
(BR. NO. 85/1) ON MEDAWACHCHIYA-MANNAR - THALEIMANNAR ROAD

This refers to your letter No. RDA/P/RB/Mannar dated 6th September 2004 on the above subject.

The site for the proposed project is located within an area under the jurisdiction of Coast Conservation Department (CCD). Therefore you are required to get approval from the Director / Coast Conservation Department for the above project in accordance with the provisions of the Coast Conservation Act No. 57 of 1981. A separate approval from the Central Environmental Authority is not required.

Kanthi De Silva
 Actg. Director (EIA)
 CENTRAL ENVIRONMENTAL AUTHORITY

CC : Director General, CCD - for your information

T. J. J. Jayasinghe
 Director General, CCD
 E:\a\c\DT\Transport\General\ Mannar Bridge.doc

Director General	Gen. Office	HRD, Admin & Finance Division	Env. Pollution Control Division	Env. Mgt. & Assess. Division	Env. Edu & Awareness Division	Legal Unit
Fax: 2872608 T. Phone: 2872359	T. Phone: 2872278 2872263, 2873447-49 2872415, 2872419	Fax: 2872601 T. Phone: 2872502 2872607, 2872603, 2872301	Fax: 2872605 T. Phone: 2873452 2873453	Fax: 2872296 T. Phone: 2872388, 2876643 2872402, 2872346	Fax: 2872609 T. Phone: 2872297 2876641	T. Phone: 2872604

மத்திய சுற்றாடல் அதிகார சபை
 சுற்றாடல், இயற்கை வளங்கள் அமைச்சு
 MINISTRY OF ENVIRONMENTAL AND NATURAL RESOURCES

D-5 環境認可に関する CCD の回答書 (2005 年 3 月 17 日)



වෙරළ සංරක්ෂණ දෙපාර්තමේන්තුව
கரைபேராயம் பேணல் திணைக்களம்
COAST CONSERVATION DEPARTMENT

තු. පො. 556, නව මහලේකම් කාර්යාලය, මාලිගාවත්ත, කොළඹ 10.
த.ப.ப. 556, புதிய செயலகம், மாளிகாவத்தை, கொழும்பு 10.
P. O. Box 556, New Secretariat, Maligawatta, Colombo 10.

මගේ අංකය
எனது இல.
My No.

PA/11/MS/05/02

ඔබේ අංකය
உமது இல.
Your No.

GENERAL MANAGER'S
OFFICE

17/03/2005...

General Manager,
Road Development Authority,
1st floor,
Sethsiripaya,
Battaramulla.

Road Development Authority

19 MAR 2005

12 APR 2005
Planning Division

R. D. A.

Reconstruction of Mannar Bridge

This has reference to the application submitted to this Department dated 18.01.2005 on the above project.

The Scoping Committee meeting held on 15.02.2005 has decided to grant the preliminary clearance subject to following conditions.

1. If any significant environmental impact specially in relation to coastline changes due to the bridge construction the developer should take all remedial actions to mitigate the impacts at developer cost.
2. The developer should obtain approvals from the Defence Ministry prior to commencement any activity in order to provide the alternative bridge during the construction period.
3. Necessary clearance should be obtained from the Urban Development Authority and other relevant government Agencies prior to commencement of the construction activities.
4. The height at the centre of the bridge should be 6m (minimum) above the mean water level.
5. Traffic Assessment should be carried out and forwarded to this Department by the developer prior to obtaining the formal approval.
6. The existing public access and fishing activities in the area should not be obstructed by proposed construction.
7. Existing waterways connected to the sea in the vicinity should be maintained and monitored.
8. The developer is liable to pay potential damages to the existing roads due to transpiration of materials.

TWK


දුරකථන/தொலைபேசி/Telephones :

011-2612111

011-2612112

011-2612113

9. The developer should coordinate with the Local Authorities and relevant government agencies for the maintenance and repairs of the existing roads
10. Formal approval should be obtained from the Coast Conservation Department prior to commencement of the construction.
11. Commencement of construction activities should be informed to the Coast Conservation Department one week before the commencement.
12. The remaining materials should be removed from the site as soon as the construction activities are completed.
13. This permit will be invalid if violation of any of the above conditions. In such an event this department will consider relevant activities as unauthorized and will take action under provisions of the Coast Conservation Act No. 57 of 1981.

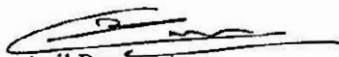

Anil Premaratne
Deputy Director (Planning)
for Director/Coast Conservation

CC : 1. Secretary,
 Ministry of Defence

 2. Divisional Secretary,
 Mannar

 3. Chairman,
 Pradeshiya Saba,
 Mannar

LAYOUT PLAN FOR THE EXISTING/PROPOSED MANNAR BRIDGE AT A-14 NATIONAL ROAD - SRILANKA

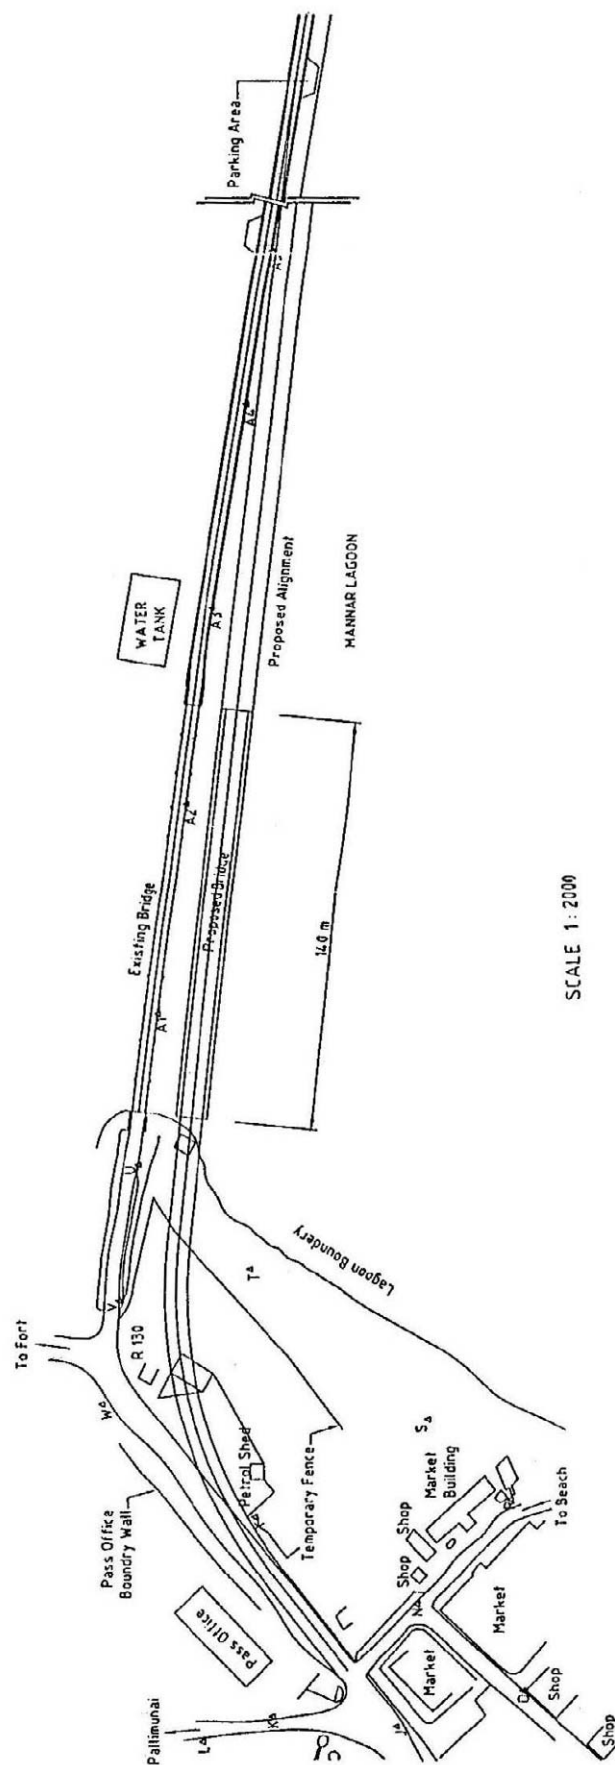

D-6 環境認可に関する CCD の回答書 (2006 年 3 月 17 日)

**PERMIT FOR A DEVELOPMENT ACTIVITY ISSUED UNDER
PART III - SECTION 14 OF THE COAST CONSERVATION
ACT No. 57 OF 1981**

Permit No. P/06/131

Name of Permit Holder : General Manager, Road Development Authority
(Surname) (Other Names)

Postal Address : 1st floor, Sethsiripaya, Battaramulla.

Nature of Development Activity : Re-cconstruction of Mannar bridge causeway

Location of Development Activity : 3.6 Km length causeway (80.8 km to 84.4 Km)

Province : Northern

District : Mannar

Local Authority : Mannar

Particulars of Survey Plan submitted by applicant :

Duration of Permit : 16.03.2006 to 15.03.2007


Conditions Attached :

- 1) All construction should be carried out in accordance with the plans
submitted by the developer to the Coast Conservation
Department.


Signature & Designation of Authorised
Officer.
(Issued for and on behalf of the Director/
Coast Conservation)

Date : 17-03-2006

- 2) The developer should obtain approvals from the Defence Ministry prior to commencement of any activity in order to provide the alternative bridge during the construction period.
- 3) Necessary clearance should be obtained from the relevant government Agencies prior to commencement of the construction activities.
- 4) The height at the centre of the bridge should be 6 m (minimum) above the mean water level.
- 5) The existing public access and fishing activities in the area should not be obstructed by proposed construction.
- 6) Existing waterways connected to the sea in the vicinity should be maintained and monitored.
- 7) The developer is liable to pay potential damages to the existing roads due to transpiration of materials.
- 8) The developer should coordinate with the Local Authorities and relevant government agencies for the maintenance and repair of the existing roads.
- 9) Commencement of construction activities should be informed to the Coast conservation Department one week before the commencement.
- 10) The remaining materials should be removed from the site as soon as the construction activities are completed.
- 11) This permit will be invalid if violation of any of the above conditions. In such an event this department will consider relevant activities as unauthorized and will take action under provisions of the Coast Conservation Act No. 57 of 1981.

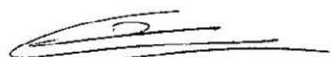

Anil Premaratne
Actg. Addl. Director/Coast Conservation
for Director/Coast Conservation.

- CC : 1. Secretary,
Ministry of Defence
2. Divisional Secretary,
Mannar.
3. Chairman,
Pradeshiya Saba
Mannar

資料リスト（ ■ 収集資料 / □ 専門家作成資料 ）

		プロジェクトID	調査団番号			予備調査			
マナー		調査団名又は 専門家氏名	マナー橋及びコースウェイ再構築計画予備調査			調査の種類又は指導 科目		担当部課	無償資金協力部
スリランカ		配属機関名				現地調査期間又は 派遣期間		担当者氏名	小柳 桂泉
番号	資料の名称		形態(図書、ビデオ、 地図、写真等)	収集資料	専門家作成資料	JICA作成資料	発行機関	取扱区分	図書館記入欄
R-1	マナー橋図面（大型図面4枚）		コピー	*			Road Development Authority Ministry of Highway	JR・CR（ ）・SC	
R-2	Annual Survey of Construction Industries		小冊子	*			Department of Census and Statistics	JR・CR（ ）・SC	
R-3	Rehabilitation and Development Framework for Mannar District		小冊子	*			Ministry of relief, Rehabilitation and Reconstruction (現 IIO Ministry of Nation Building and Development)	JR・CR（ ）・SC	
R-4	Road Sector Master Plan, Final Report, Executive Summary, Sep. 2005		コピー	*			Road Development Authority Ministry of Highway	JR・CR（ ）・SC	
E-1	Statistica Abstract - 2004 (with Atlas on the Buildings Affected by the Tsunami)		CD	*			Department of Census and Statistics	JR・CR（ ）・SC	
E-2	Statistical Handbook 2005, Mannar District		小冊子	*			District Planning Office, District Secretariat, Mannar	JR・CR（ ）・SC	
E-3	Annual Report 2004, Central Environmental Authority		小冊子	*			Central Environmental Authority, 2005	JR・CR（ ）・SC	

資料リスト（ ■ 収集資料 / □ 専門家作成資料 ）

		プロジェクトID		調査団番号		予備調査		担当者氏名		
		マナー		マナー橋及びコースウェイ再構築計画予備調査		調査の種類又は指導科目		担当部課		
地域		スリランカ				現地調査期間又は派遣期間		小柳 桂泉		
国名		配属機関名				平成18年2月22日～3月18日		担当者氏名		
番号	資料の名称			形態(図書、ビデオ、地図、写真等)	収集資料	専門家作成資料	JICA作成資料	発行機関	取扱区分	図書館記入欄
E-4	Rehabilitation and Development Framework for Mannar District			コピー	*			Ministry of relief, Rehabilitation and Reconstruction (現 Ministry of Nation Building and Development)	JR・CR()・SC	
E-5	Coast Conservation Act No. 57 of 1981, Amendment 1988			小冊子	*			Coast Conservation Department	JR・CR()・SC	
E-6	Coaslal Zone Mangement Plan Sri Lanka, 1997			コピー	*			Coast Conservation Department	JR・CR()・SC	
E-7	Revised Coaslal Zone Mangement Plan Sri Lanka, 2004 (Draft)			コピー	*			Coast Conservation Department	JR・CR()・SC	
E-8	Developers Guide & Permit procedure for Coastal Development			小冊子	*			Coast Conservation Department	JR・CR()・SC	
E-9	Road Map of Sri Lanka (Scale 1:500, 000)			地図	*			Survey Department	JR・CR()・SC	