



PLAN  
SCALE (1:2000)

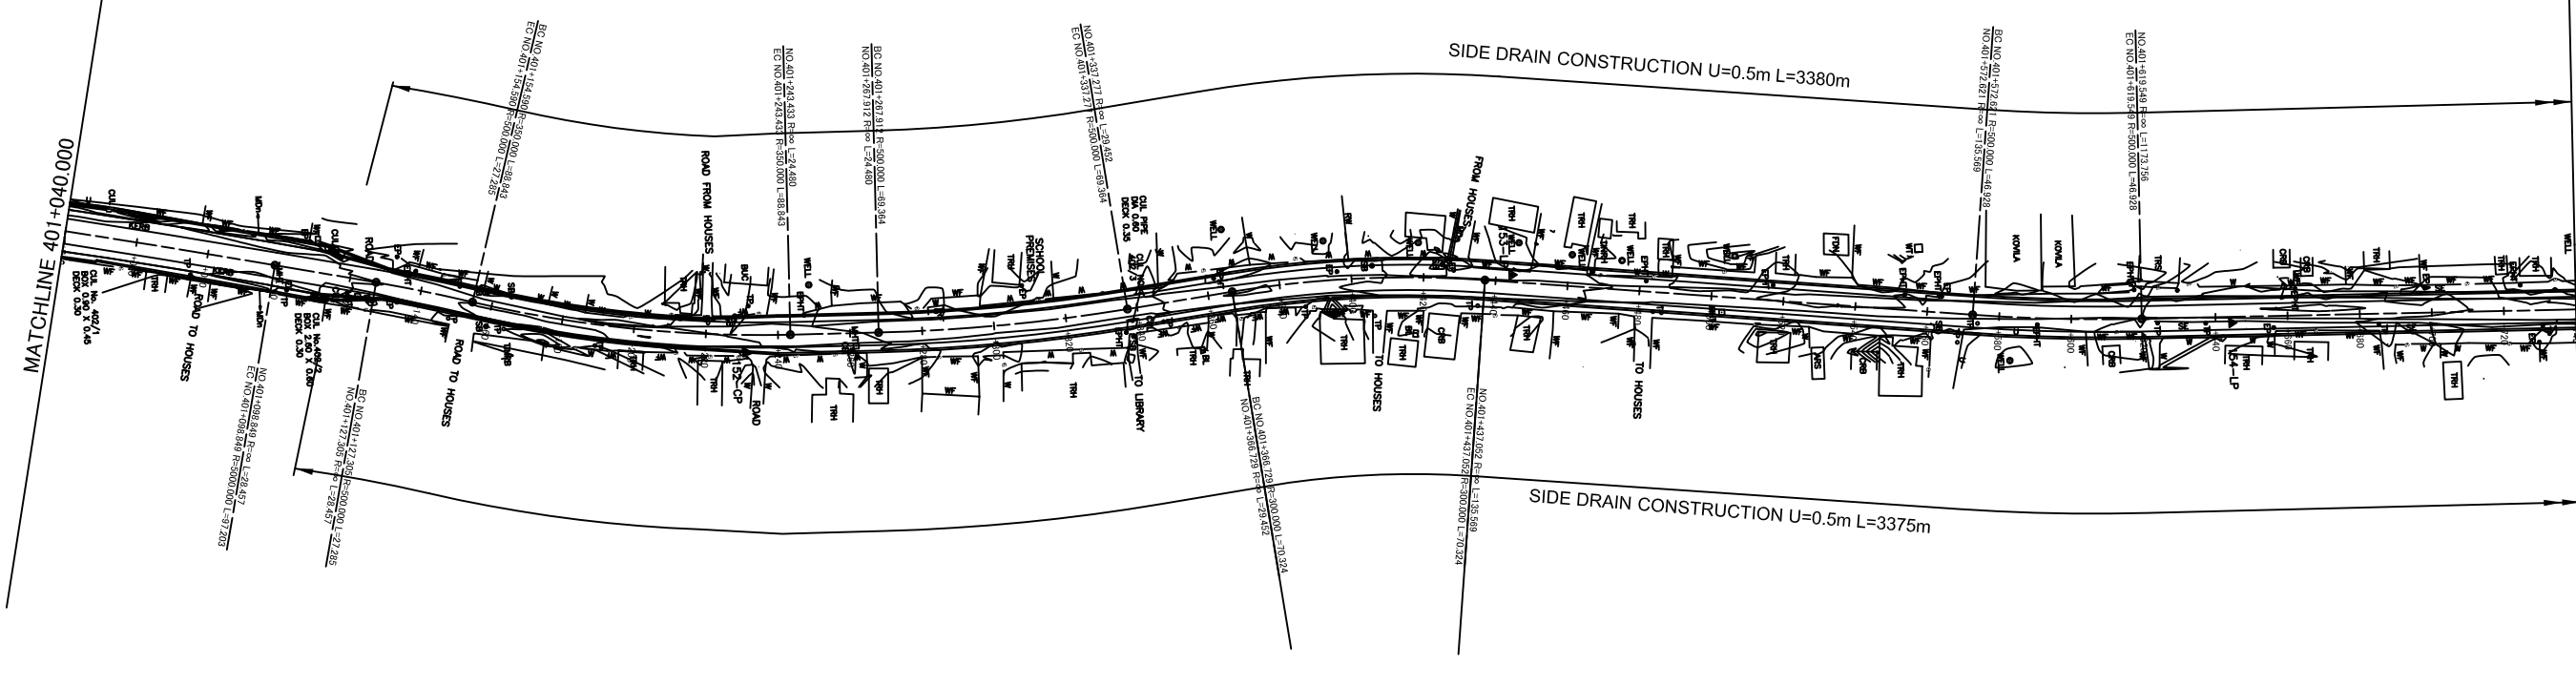

PROFILE  
SCALE (H=1:2000 V=1:400)

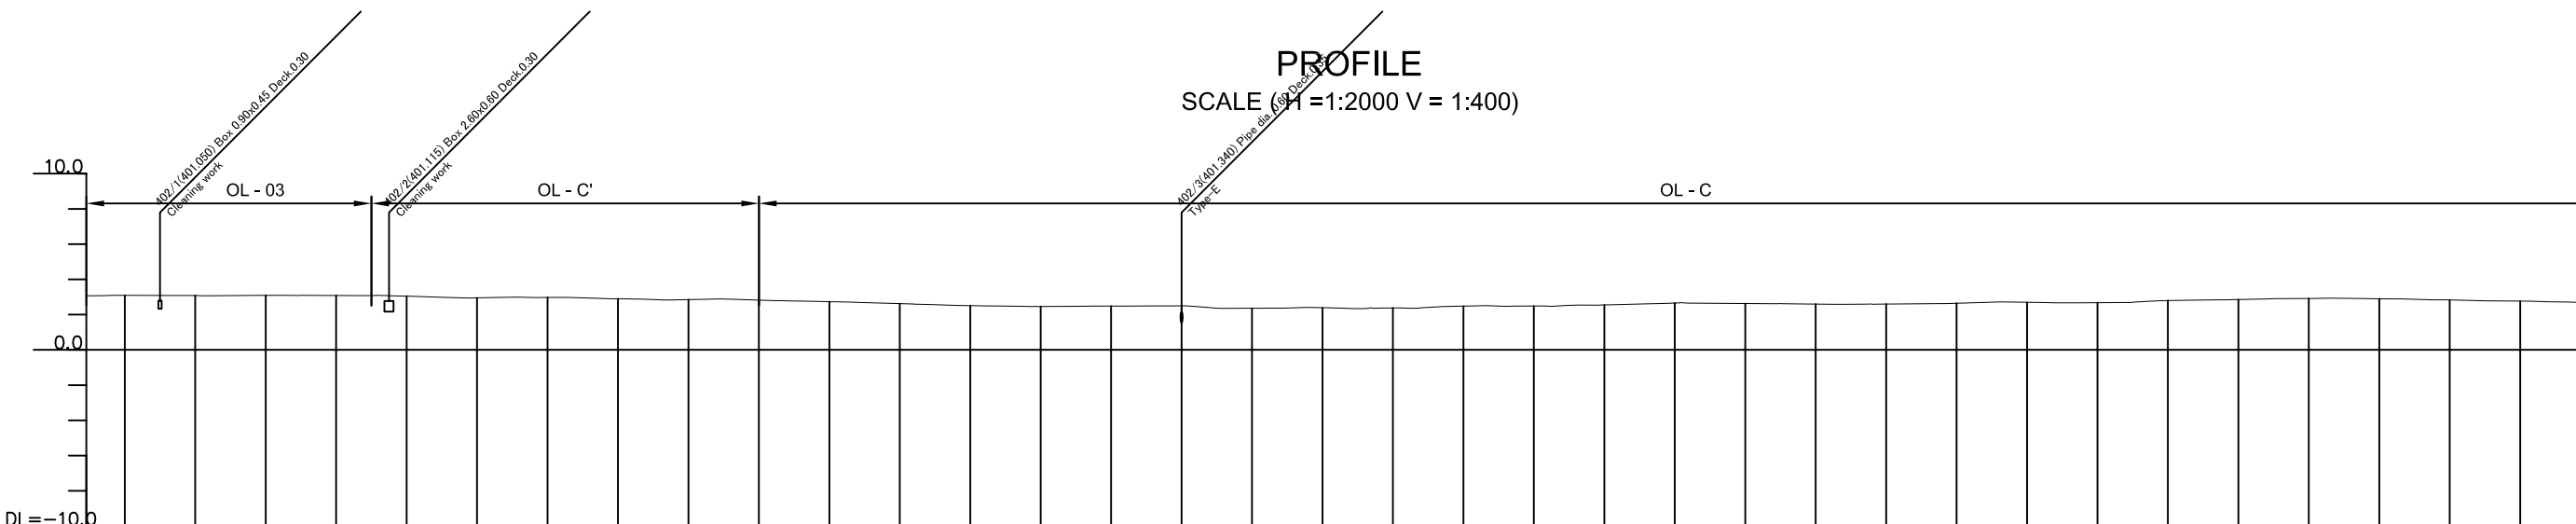

GRADE	
PROPOSED ROAD LEVELS	VARY	
EXISTING GROUND LEVELS	3.088	3.083	3.080	3.089	3.099	3.047	3.001	2.981	2.977	2.971	2.893	2.846	2.818	2.731	2.681	2.620	2.573	2.507	2.481	2.483	2.358	2.361	2.388	2.339	2.376	2.477	2.466	2.538	2.548	2.656	2.628	2.621	2.597	2.588	2.596	2.621	2.642	2.719	2.695	2.668	2.674	2.792	2.855	2.910	2.921	2.895	2.828	2.764	2.669		
STATION (km)	+40.000	+50.249	+60.000	+80.000	+99.999	+120.000	+127.305	+146.999	+154.590	+160.000	+180.000	+200.000	+220.000	+240.000	+250.000	+260.000	+267.912	+280.000	+300.000	+310.000	+320.000	+337.667	+360.000	+366.729	+380.000	+390.000	+409.999	+420.000	+447.000	+455.000	+460.000	+480.000	+500.000	+505.000	+520.000	+530.000	+540.000	+555.000	+560.000	+572.621	+580.000	+596.103	+600.000	+628.999	+640.000	+660.000	+670.000	+680.000	+700.000	+720.000	+740.000
CURVE BAND	R=5000.000 L=97.203		R=∞ L=28.457		R=500.000 L=27.289		R=350.000 L=88.843		R=∞ L=24.480		R=500.000 L=69.364		R=∞ L=29.452		R=300.000 L=70.324		R=∞ L=135.569		R=500.000 L=46.928																																

THE DEMOCRATIC SOCIALIST REPUBLIC OF SRI LANKA  
MINISTRY OF HIGHWAYS



**JICA** JAPAN INTERNATIONAL COOPERATION AGENCY

**ORIENTAL CONSULTANTS CO., LTD.**

**NIPPON KOEI CO., LTD.**

**JEC** JAPAN ENGINEERING CONSULTANTS CO., LTD.


No	REVISION	DATE

THE PRO-POOR EASTERN INFRASTRUCTURE DEVELOPMENT PROJECT


PLANE & PROFILE  
401+040~401+740

DESIGNED BY:	
CHECKED BY:	
APPROVED BY:	
DWG. NO.	B-054

PLAN  
SCALE (1:2000)

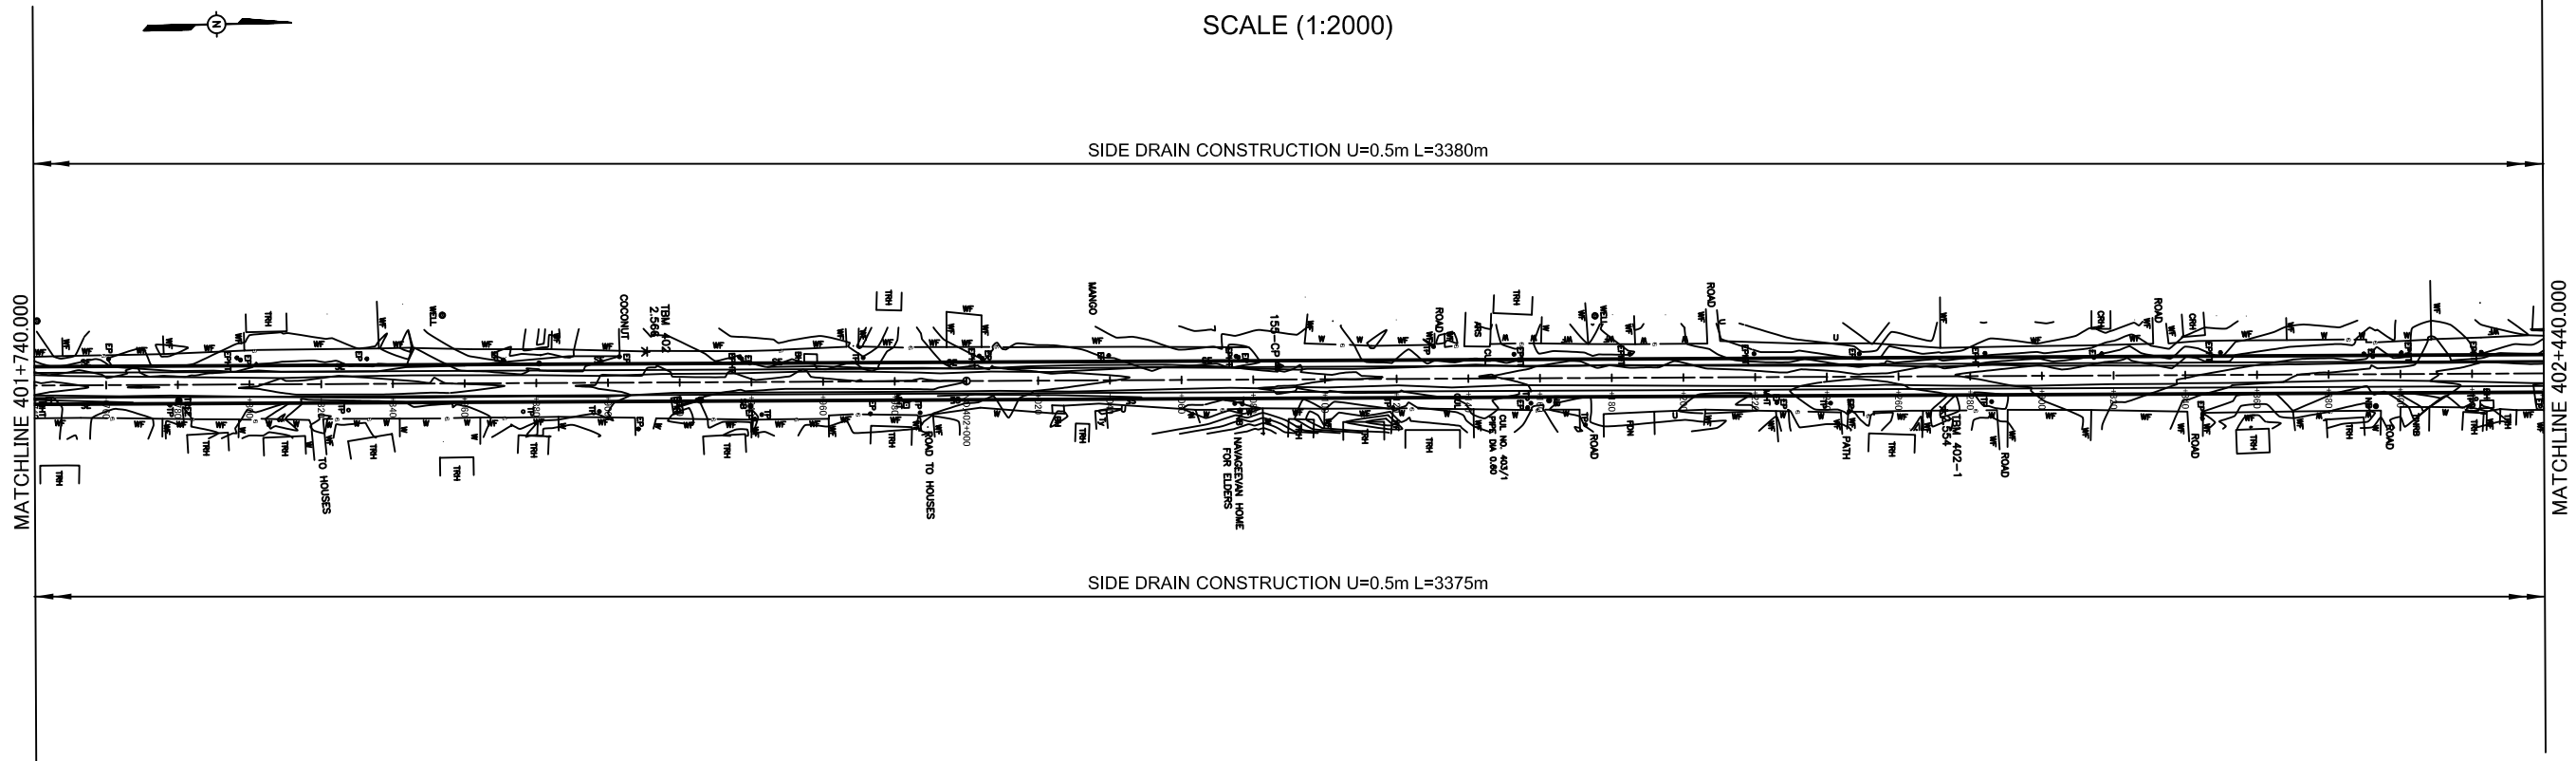

PROFILE  
SCALE ( H =1:2000 V = 1:400)

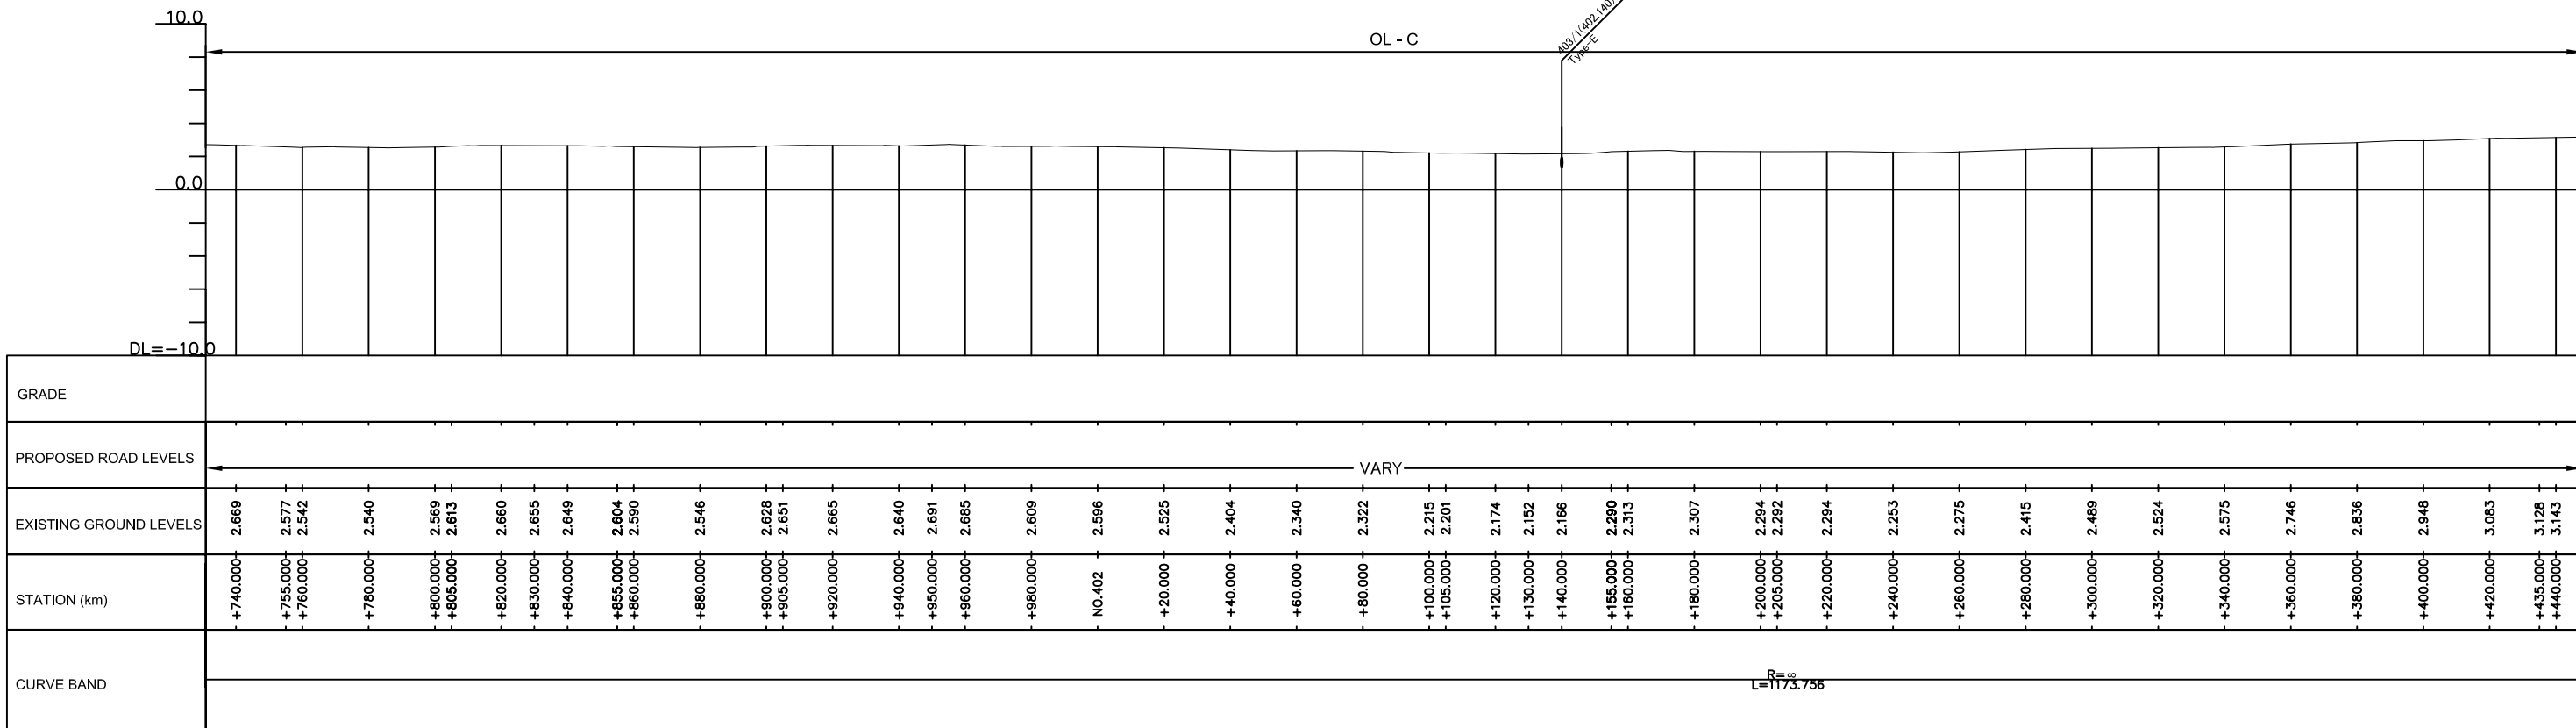

THE DEMOCRATIC SOCIALIST REPUBLIC OF SRI LANKA  
MINISTRY OF HIGHWAYS



JAPAN INTERNATIONAL COOPERATION AGENCY  
 ORIENTAL CONSULTANTS CO., LTD.  
 NIPPON KOEI CO., LTD.  
 JAPAN ENGINEERING CONSULTANTS CO., LTD.

No	REVISION	DATE


THE PRO-POOR EASTERN INFRASTRUCTURE DEVELOPMENT PROJECT

PLANE & PROFILE


401+740~402+440

DESIGNED BY:	
CHECKED BY:	
APPROVED BY:	
DWG. NO.	B-055

PLAN  
SCALE (1:2000)

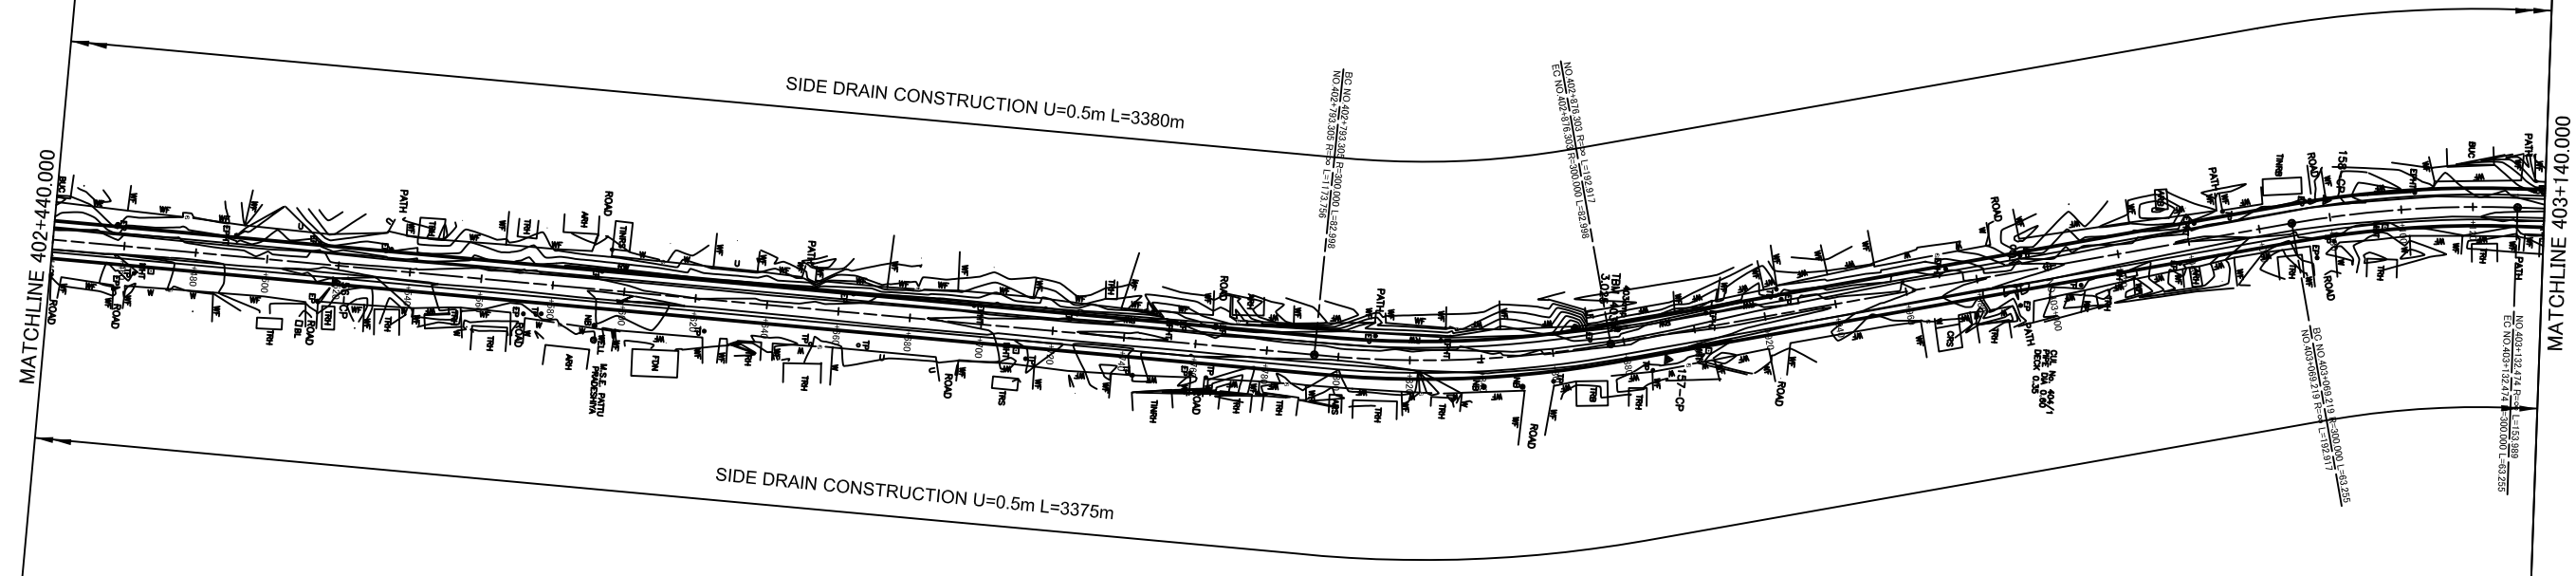

PROFILE  
SCALE ( H =1:2000 V = 1:400)

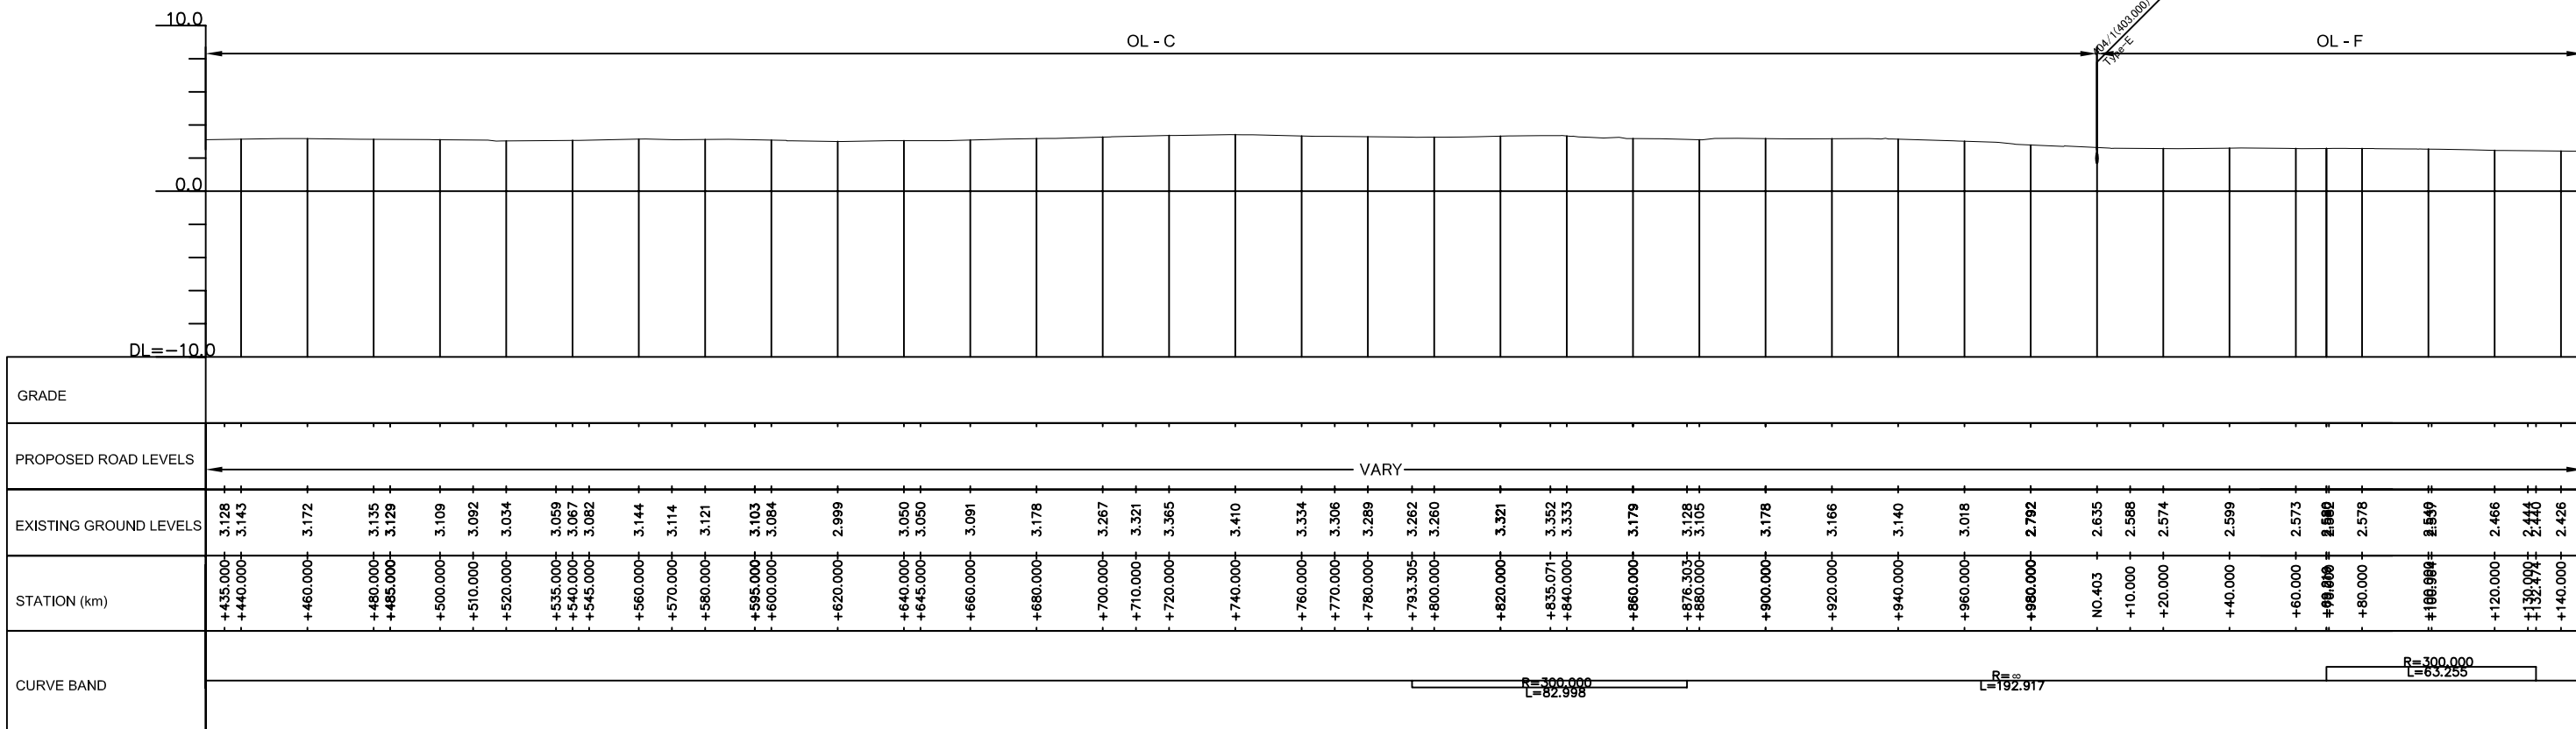

THE DEMOCRATIC SOCIALIST REPUBLIC OF SRI LANKA  
MINISTRY OF HIGHWAYS

**Road Development Authority**

**JICA** JAPAN INTERNATIONAL COOPERATION AGENCY

**ORIENTAL CONSULTANTS CO., LTD.**

**NIPPON KOEI CO., LTD.**

**JEC** JAPAN ENGINEERING CONSULTANTS CO., LTD.

No	REVISION	DATE

THE PRO-POOR EASTERN INFRASTRUCTURE DEVELOPMENT PROJECT

PLANE & PROFILE  
402+440~403+140


DESIGNED BY:

CHECKED BY:


APPROVED BY:

DWG. NO. B-056

PLAN  
SCALE (1:2000)

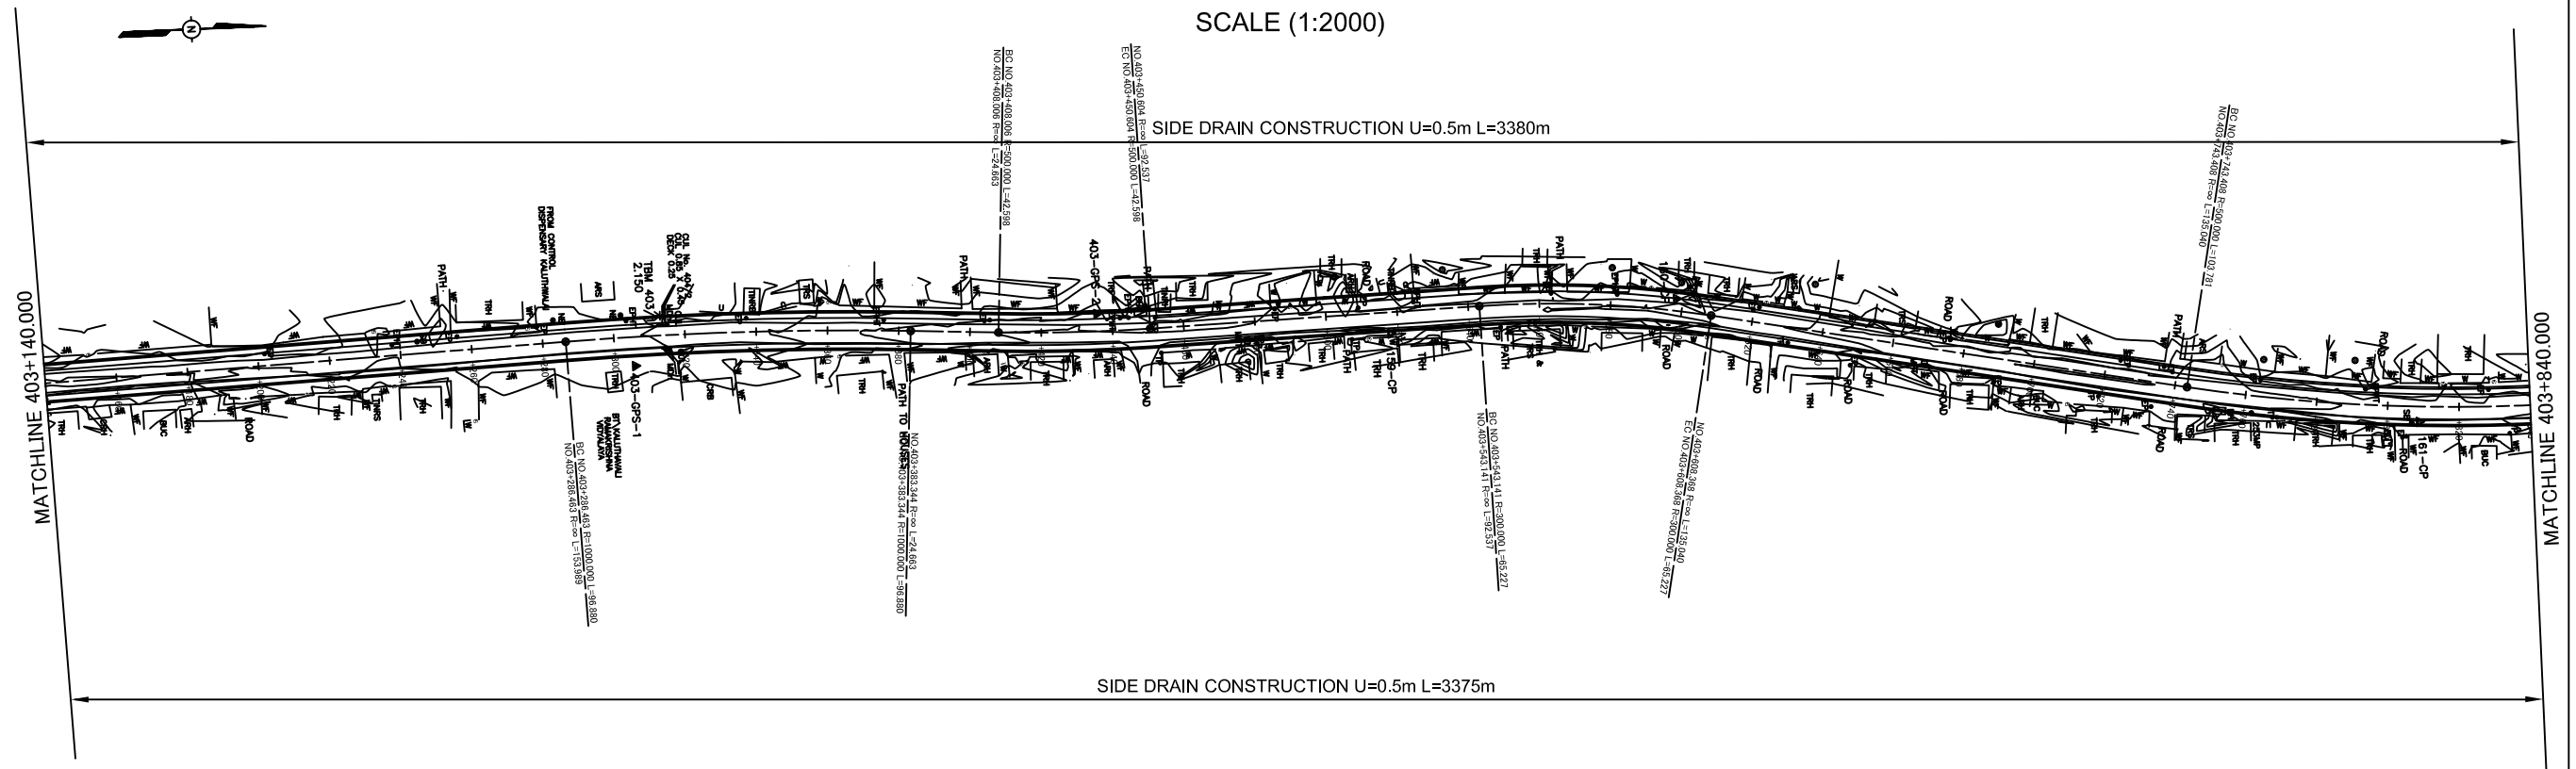

PROFILE  
SCALE ( H =1:2000 V = 1:400)

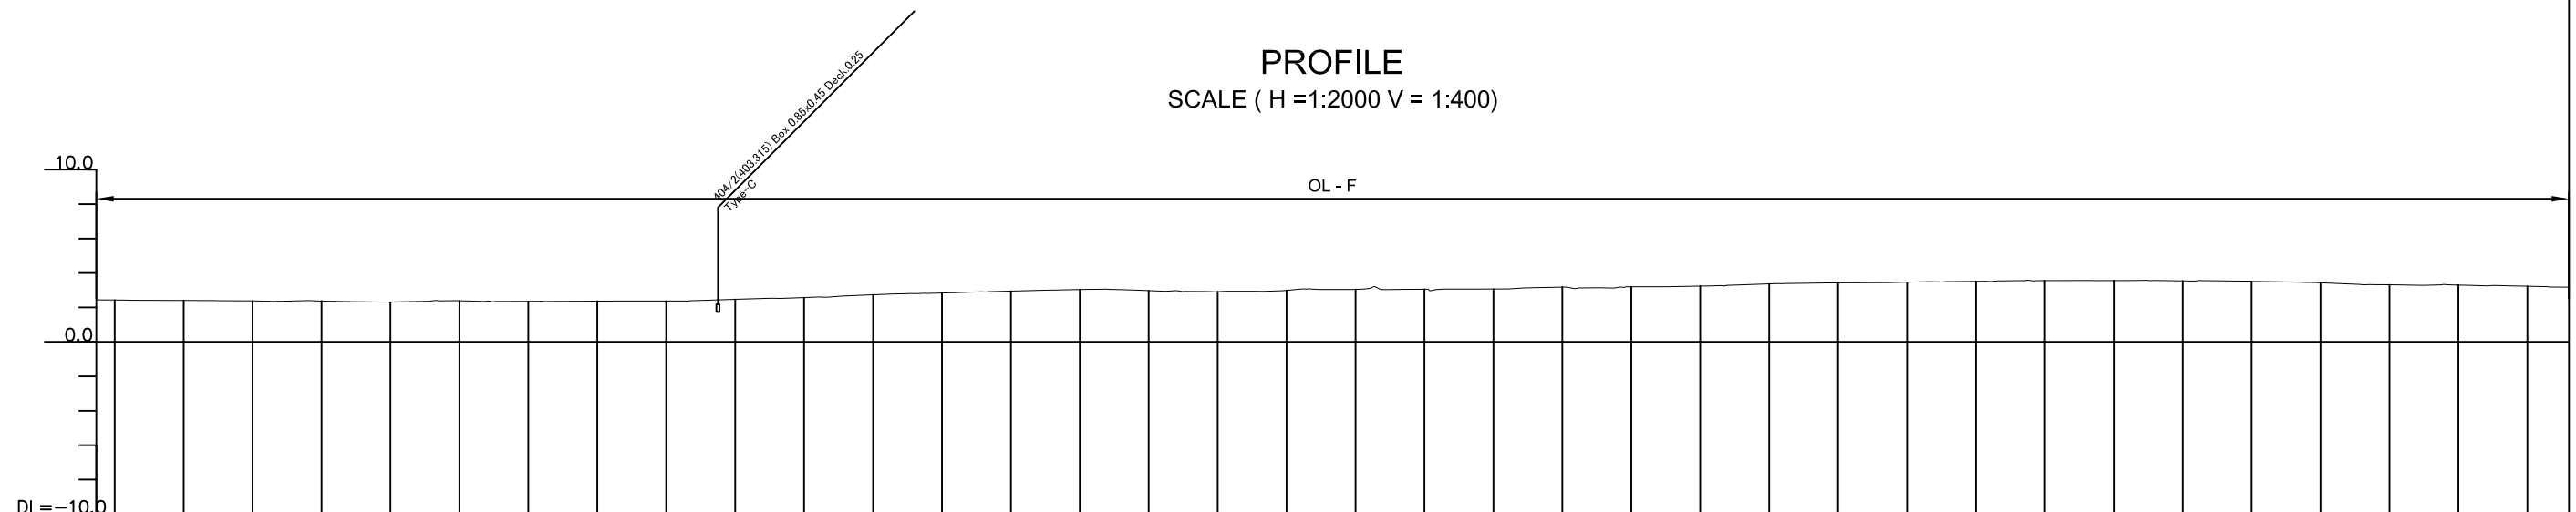

GRADE	
PROPOSED ROAD LEVELS	VARY	
EXISTING GROUND LEVELS	2.426	2.403	2.378	2.366	2.302	2.329	2.381	2.347	2.359	2.368	2.371	2.467	2.535	2.573	2.728	2.821	2.856	2.856	2.922	2.948	2.988	3.037	3.043	2.975	2.938	2.929	2.911	2.934	2.991	3.040	3.047	3.095	3.085	3.088	3.180	3.152	3.196	3.238	3.285	3.363	3.424	3.464	3.514	3.548	3.557	3.560	3.539	3.528	3.506	3.432	3.347	3.320	3.310	3.293	3.230	3.182
STATION (km)	+140.000	+160.000	+180.000	+200.000	+220.000	+225.000	+240.000	+260.000	+280.000	+286.463	+300.000	+320.000	+334.941	+340.000	+360.000	+375.000	+380.000	+383.344	+395.000	+400.000	+408.006	+420.000	+429.318	+440.000	+445.000	+450.604	+460.000	+470.000	+480.000	+495.000	+500.000	+520.000	+540.000	+543.141	+560.000	+575.884	+580.000	+600.000	+608.368	+620.000	+640.000	+660.000	+680.000	+690.000	+700.000	+720.000	+740.000	+743.408	+760.000	+780.000	+790.000	+795.486	+800.000	+820.000	+840.000	+847.189
CURVE BAND	$R=\infty$ L=153.989 $R=1000.000$ L=96.886 $R=\infty$ L=24.663 $R=500.000$ L=42.598 $R=\infty$ L=92.537 $R=300.000$ L=65.227 $R=\infty$ L=135.040 $R=500.000$ L=103.781	

THE DEMOCRATIC SOCIALIST REPUBLIC OF SRI LANKA  
MINISTRY OF HIGHWAYS



**jica** JAPAN INTERNATIONAL COOPERATION AGENCY  
**ORIENTAL CONSULTANTS CO., LTD.**  
**NIPPON KOEI CO., LTD.**  
**JEC** JAPAN ENGINEERING CONSULTANTS CO., LTD.

No	REVISION	DATE


THE PRO-POOR EASTERN INFRASTRUCTURE DEVELOPMENT PROJECT

PLANE & PROFILE  
403+140~403+840


DESIGNED BY:	
CHECKED BY:	
APPROVED BY:	
DWG. NO.	B-057



PLAN  
SCALE (1:2000)

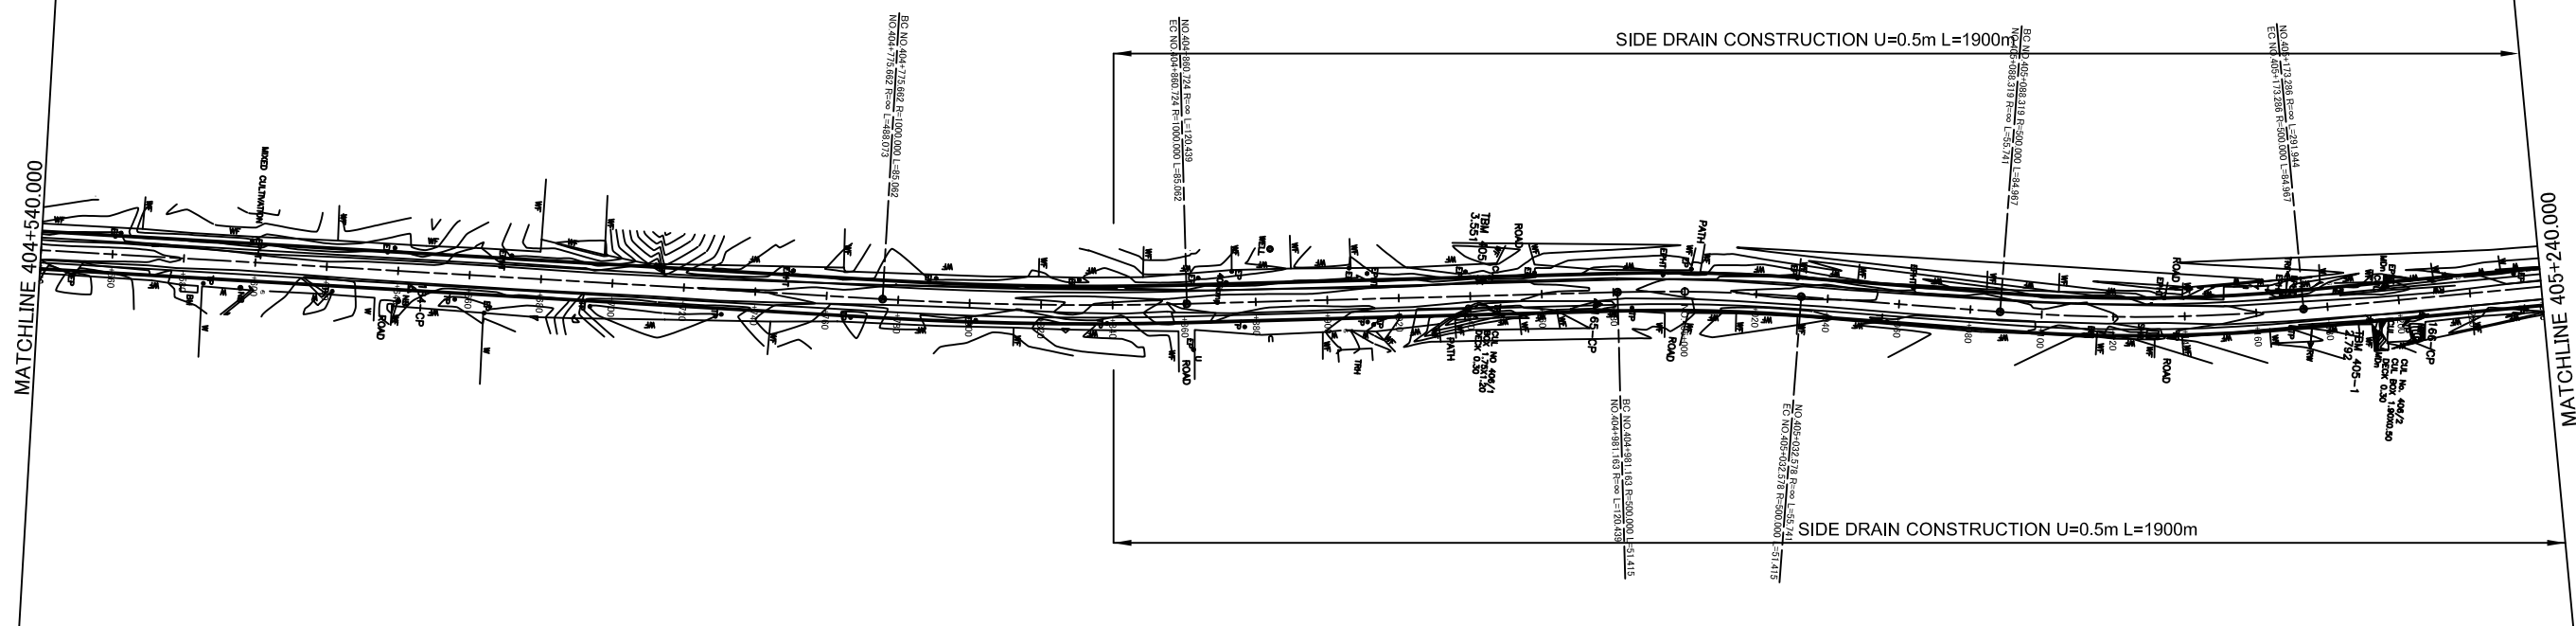

PROFILE  
SCALE ( H =1:2000 V = 1:400)

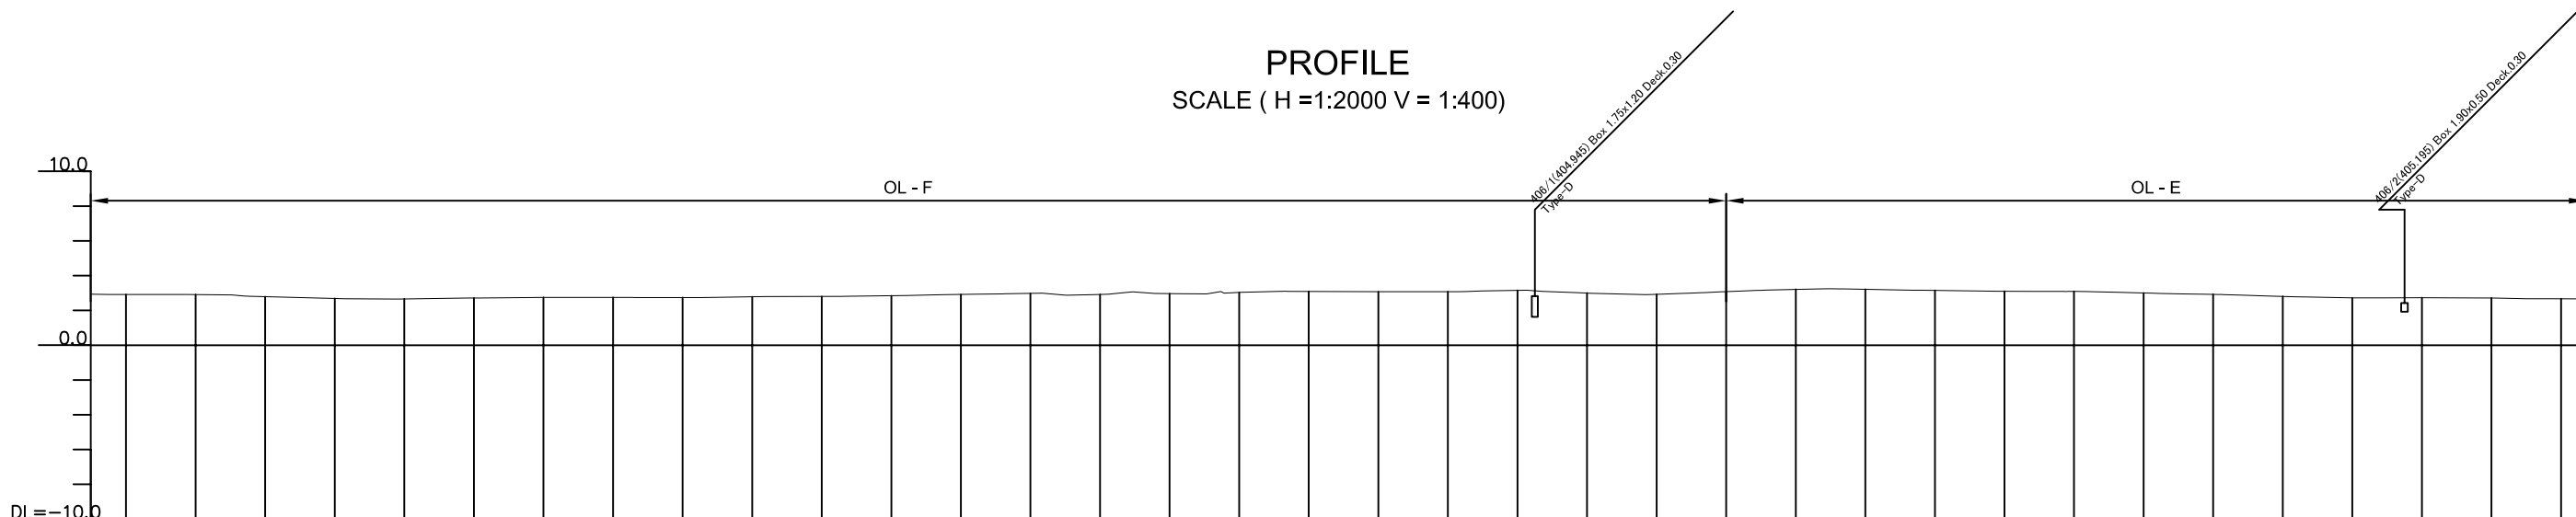

GRADE	
PROPOSED ROAD LEVELS	VARY	
EXISTING GROUND LEVELS	2.917	2.912	2.794	2.686	2.661	2.713	2.747	2.746	2.744	2.740	2.785	2.802	2.844	2.907	2.919	2.919	2.969	3.043	3.092	3.081	3.077	3.078	3.152	3.128	2.998	2.941	2.995	3.038	3.081	3.135	3.209	3.242	3.217	3.198	3.153	3.101	3.094	3.094	3.005	2.949	2.922	2.804	2.749	2.725	2.733	2.722	2.713	2.670	
STATION (km)	+540.000	+560.000	+580.000	+600.000	+620.000	+640.000	+660.000	+670.000	+680.000	+700.000	+720.000	+740.000	+760.000	+775.662	+780.000	+800.000	+815.218	+820.000	+840.000	+860.000	+885.000	+900.000	+920.000	+940.000	+945.000	+960.000	+970.000	+980.000	+995.000	NO.405	+6.893	+20.000	+32.578	+40.000	+45.000	+60.000	+80.000	+88.319	+100.000	+120.000	+130.905	+140.000	+160.000	+173.286	+180.000	+200.000	+210.000	+220.000	+240.000
CURVE BAND	R=∞ L=88.073		R=1000.000 L=85.082												R=∞ L=120.439			R=500.000 L=51.415			R=∞ L=55.741		R=500.000 L=84.987																										

THE DEMOCRATIC SOCIALIST REPUBLIC OF SRI LANKA  
MINISTRY OF HIGHWAYS



JAPAN INTERNATIONAL COOPERATION AGENCY  
 ORIENTAL CONSULTANTS CO., LTD.  
 NIPPON KOEI CO., LTD.  
 JAPAN ENGINEERING CONSULTANTS CO., LTD.

No	REVISION	DATE

THE PRO-POOR EASTERN INFRASTRUCTURE DEVELOPMENT PROJECT

PLANE & PROFILE  
404+540~405+240

DESIGNED BY:	
CHECKED BY:	
APPROVED BY:	
DWG. NO.	B-059