



PLAN  
SCALE (1:2000)

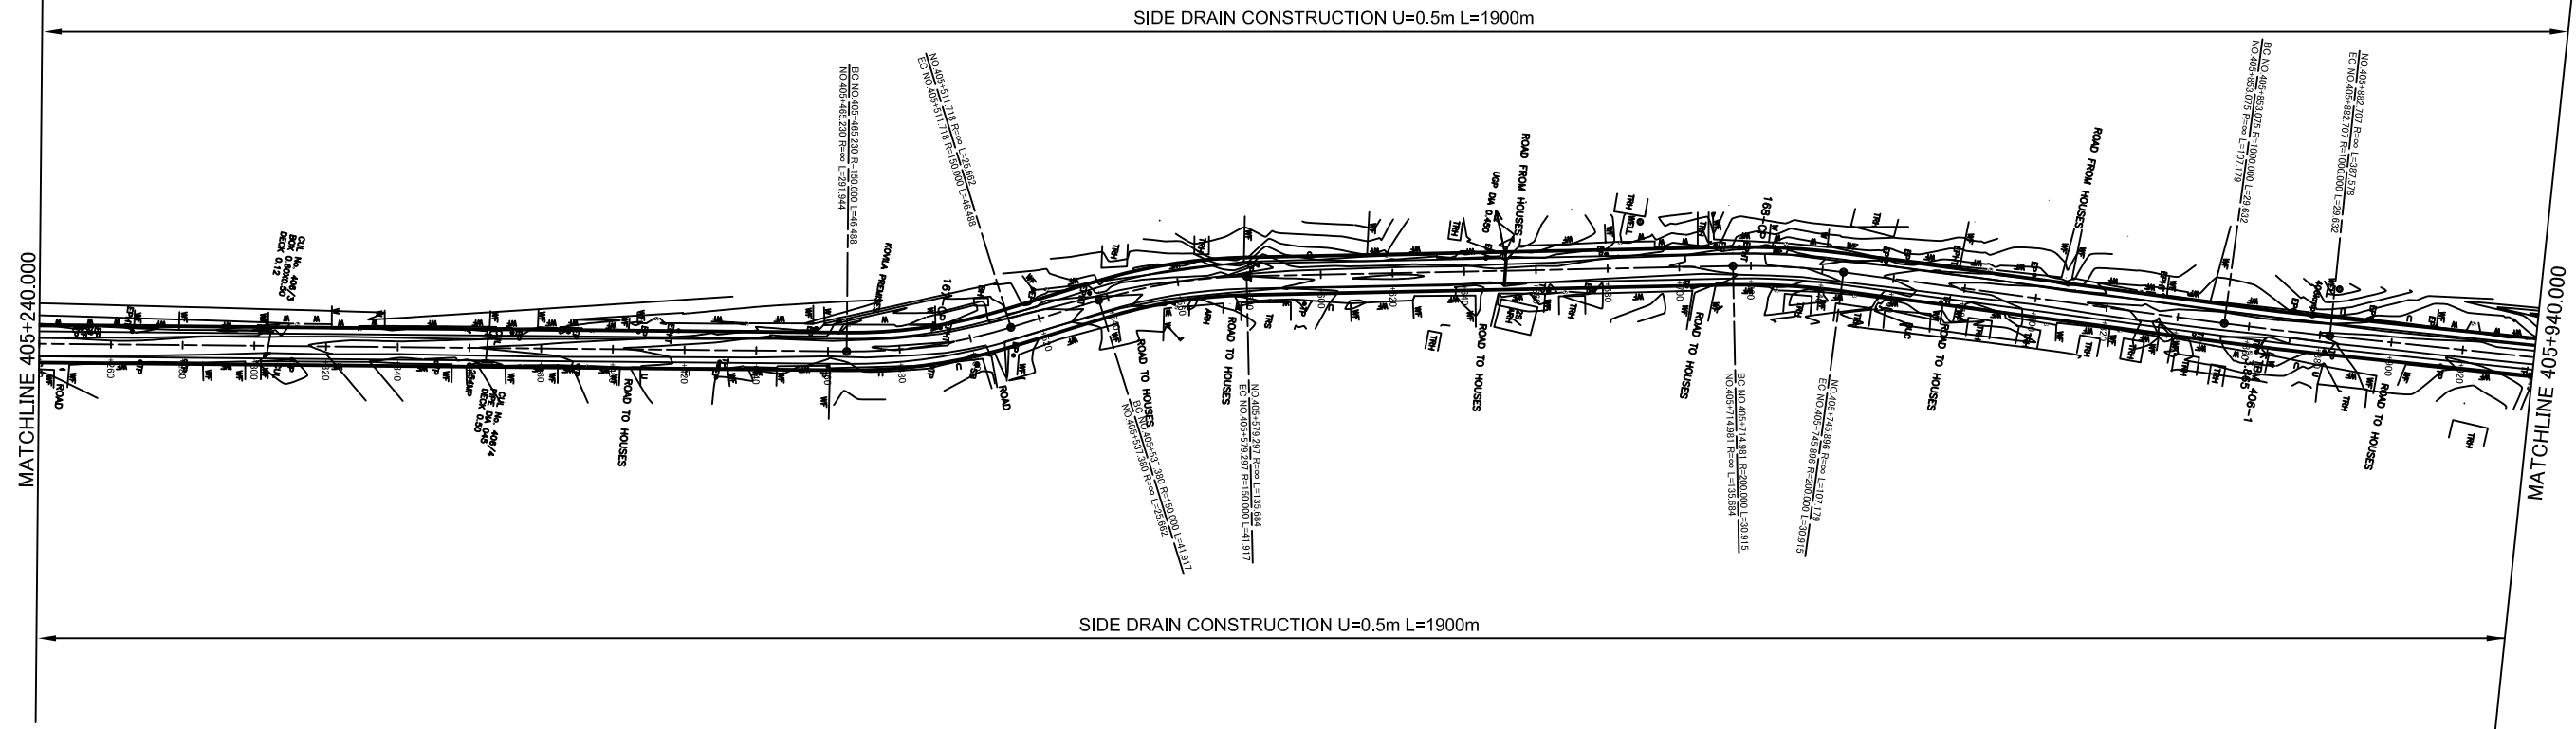


PROFILE  
SCALE ( H =1:2000 V = 1:400)

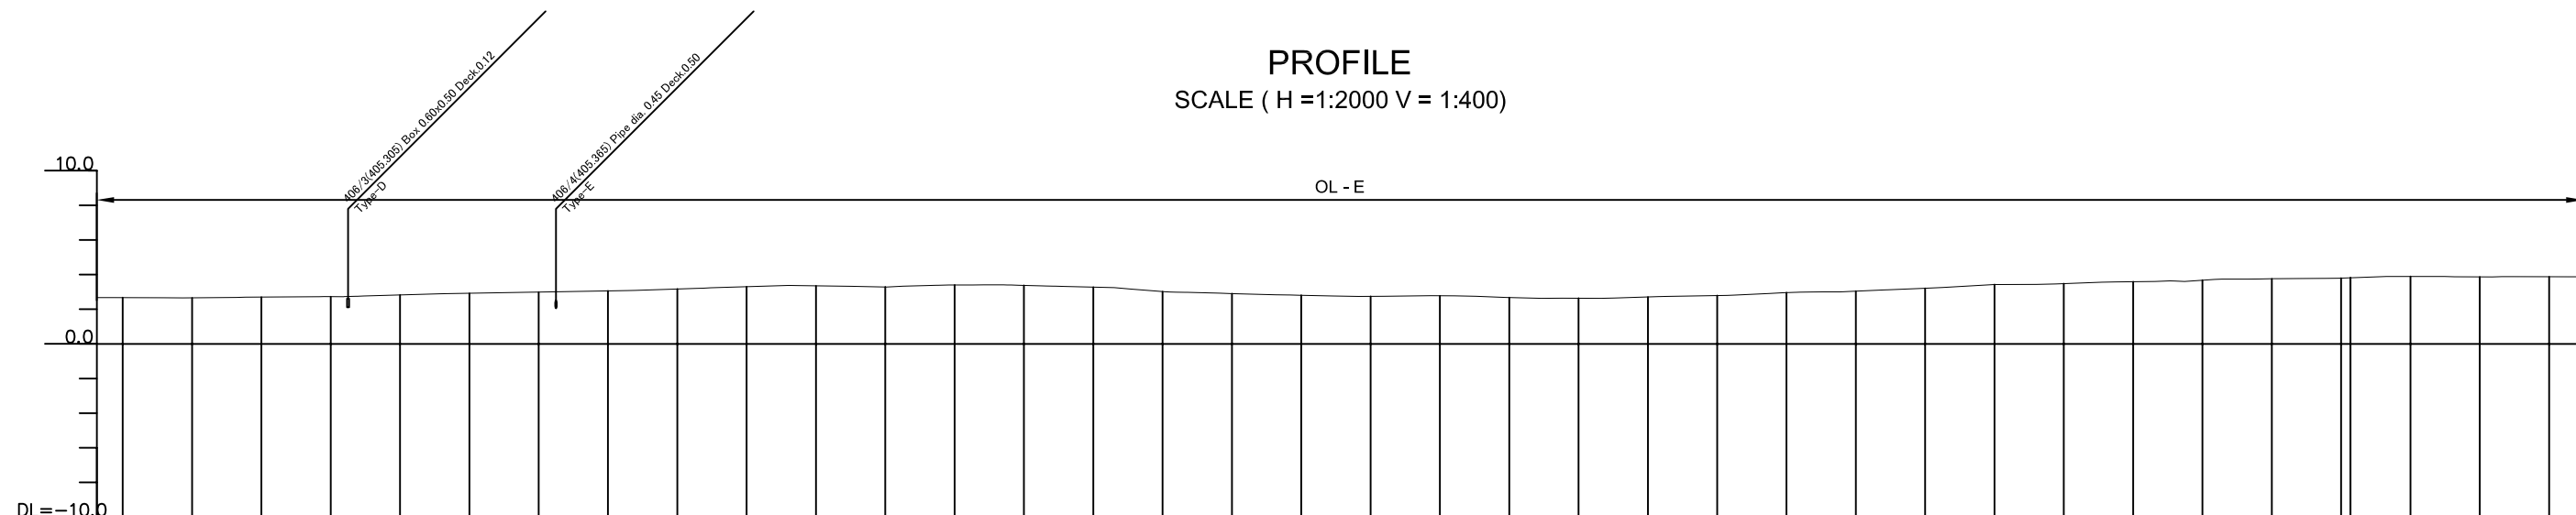


GRADE	VARY	
PROPOSED ROAD LEVELS	VARY	
EXISTING GROUND LEVELS	2.670	2.658	2.677	2.700	2.725	2.822	2.919	2.987	3.059	3.168	3.200	3.300	3.362	3.352	3.303	3.285	3.329	3.384	3.402	3.405	3.374	3.315	3.273	3.248	3.020	2.960	2.902	2.828	2.808	2.741	2.774	2.675	2.634	2.708	2.787	2.911	2.957	2.998	3.044	3.093	3.207	3.423	3.674	3.740	3.758	3.778	3.792	3.830	3.888	3.888	3.864	3.876	3.874			
STATION (km)	+240.000	+260.000	+270.000	+280.000	+300.000	+320.000	+340.000	+360.000	+380.000	+400.000	+405.000	+420.000	+430.000	+440.000	+455.000	+460.000	+465.230	+475.000	+480.000	+488.662	+500.000	+511.718	+520.000	+525.000	+537.880	+550.000	+568.428	+575.000	+588.880	+600.000	+620.000	+640.000	+660.000	+680.000	+700.000	+714.981	+720.000	+730.469	+740.000	+745.898	+760.000	+780.000	+800.000	+810.000	+820.000	+840.000	+853.075	+860.000	+870.880	+880.000	+885.000	+900.000	+910.000	+920.000	+935.000	+940.000
CURVE BAND					R=∞ L=291.944				R=150.000 L=46.488				R=∞ L=25.662				R=150.000 L=41.917				R=∞ L=135.684				R=200.000 L=30.915				R=∞ L=107.179				R=1000.000 L=28.632																							

THE DEMOCRATIC SOCIALIST REPUBLIC OF SRI LANKA MINISTRY OF HIGHWAYS  	JAPAN INTERNATIONAL COOPERATION AGENCY ORIENTAL CONSULTANTS CO., LTD. NIPPON KOEI CO., LTD. JAPAN ENGINEERING CONSULTANTS CO., LTD.	No.                      REVISION                      DATE	THE PRO-POOR EASTERN INFRASTRUCTURE DEVELOPMENT PROJECT		DESIGNED BY:
			PLANE & PROFILE 405+240~405+940		CHECKED BY:
					APPROVED BY:
					DWG. NO.                      B-060

PLAN  
SCALE (1:2000)

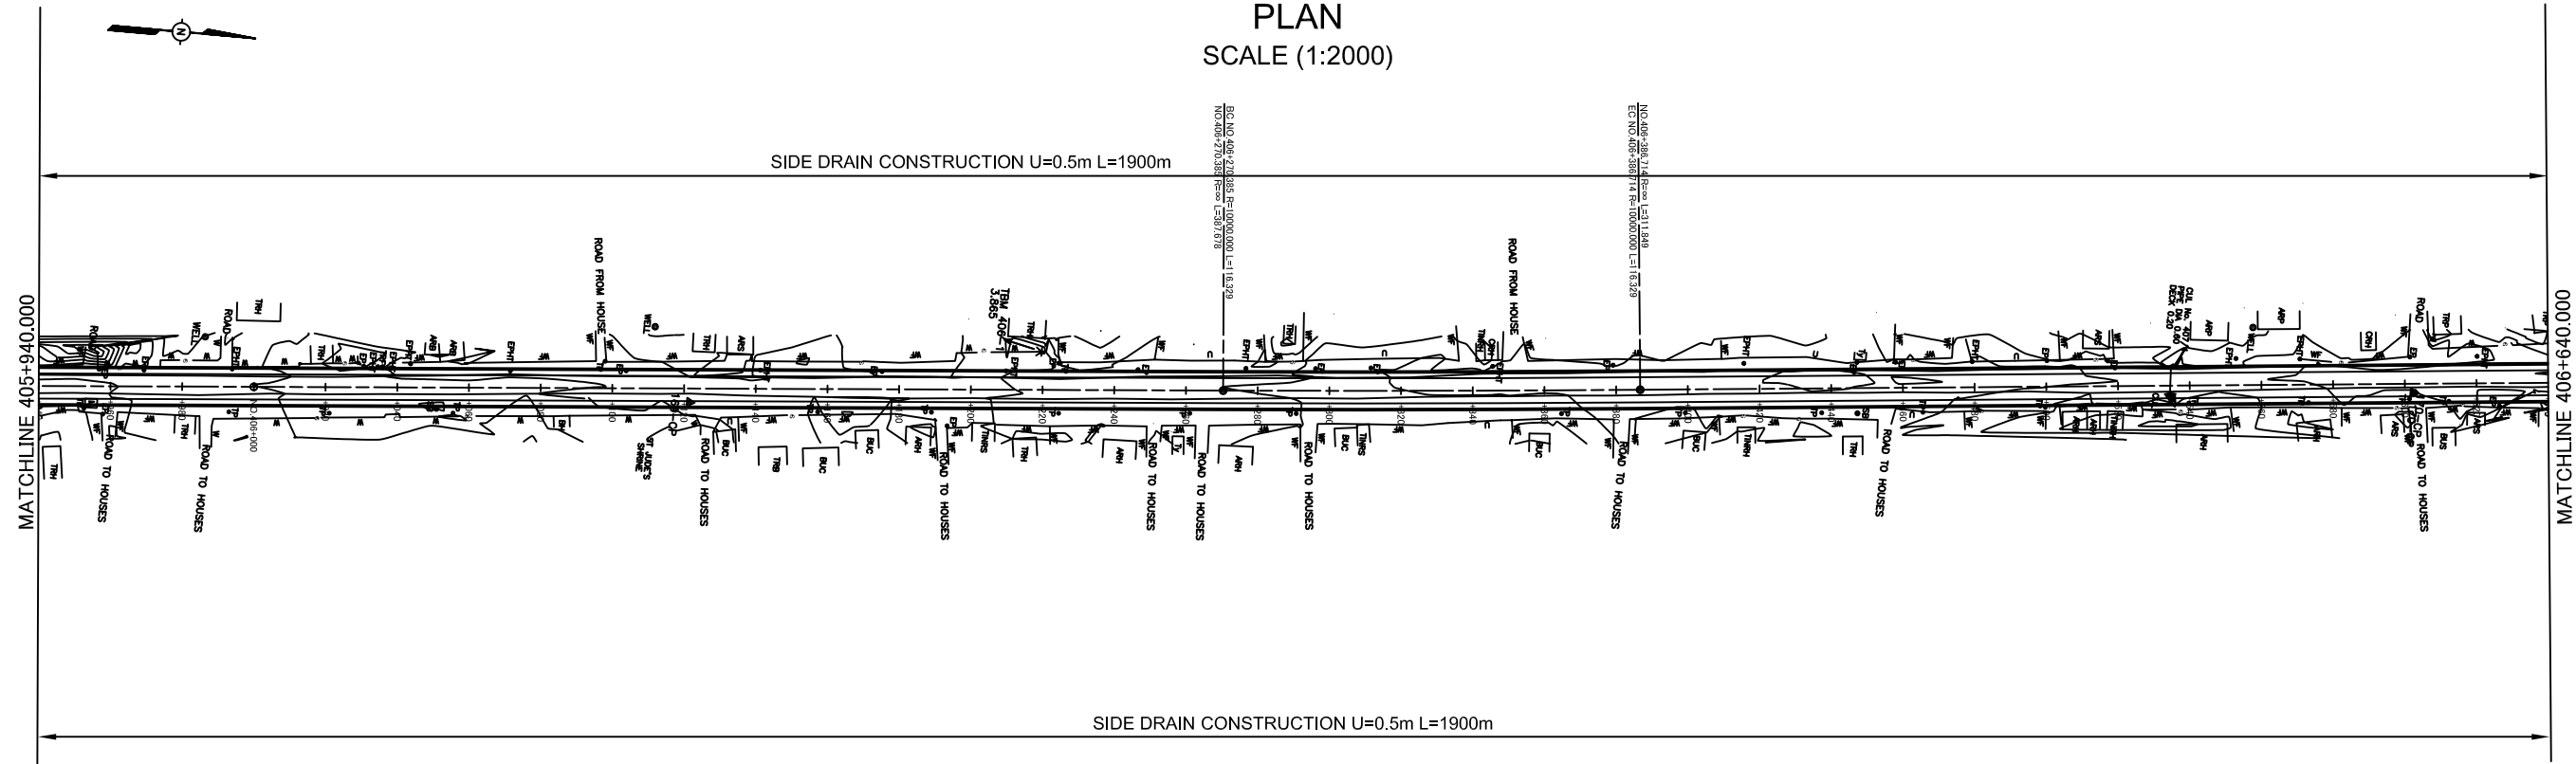


PROFILE  
SCALE ( H =1:2000 V = 1:400)

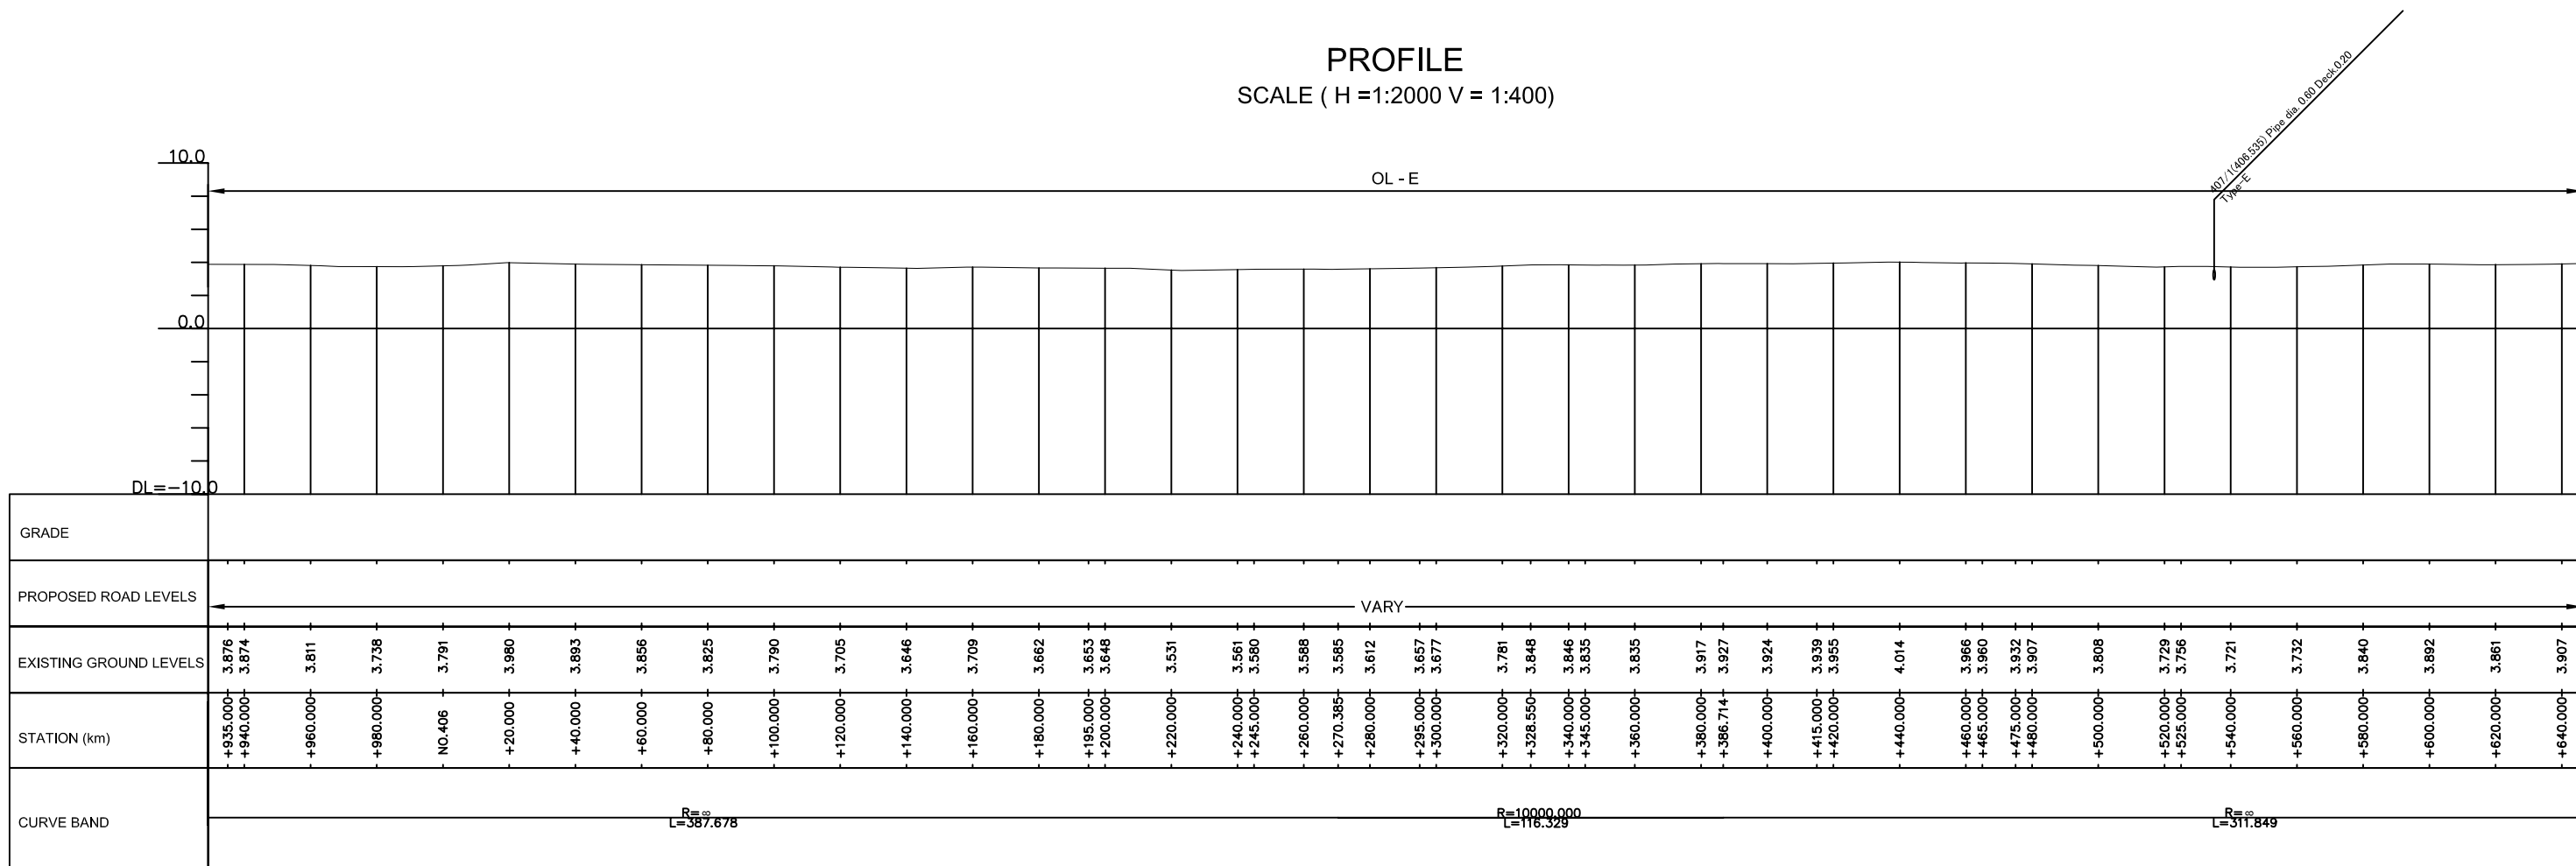


THE DEMOCRATIC SOCIALIST REPUBLIC OF SRI LANKA MINISTRY OF HIGHWAYS  	JAPAN INTERNATIONAL COOPERATION AGENCY ORIENTAL CONSULTANTS CO., LTD. NIPPON KOEI CO., LTD. JAPAN ENGINEERING CONSULTANTS CO., LTD.	THE PRO-POOR EASTERN INFRASTRUCTURE DEVELOPMENT PROJECT		DESIGNED BY:	
		PLANE & PROFILE 405+940~406+640		CHECKED BY:	
				APPROVED BY:	
				DWG. NO. B-061	
No	REVISION	DATE			

PLAN  
SCALE (1:2000)

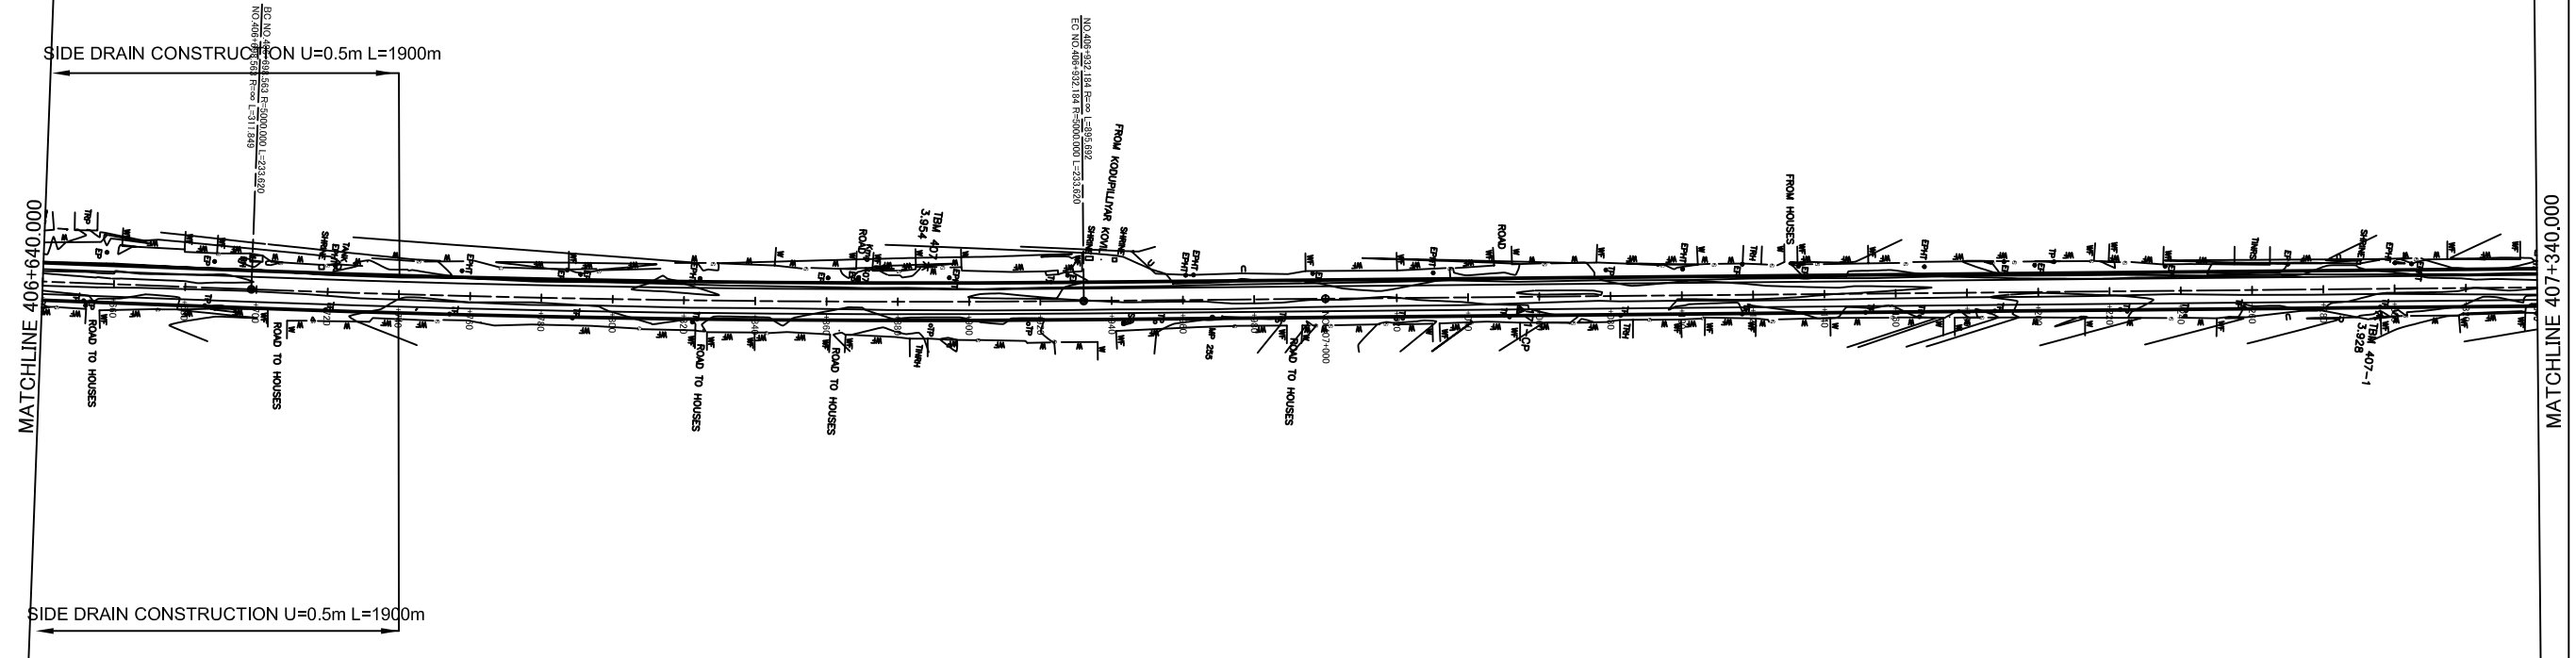


PROFILE  
SCALE ( H =1:2000 V = 1:400)

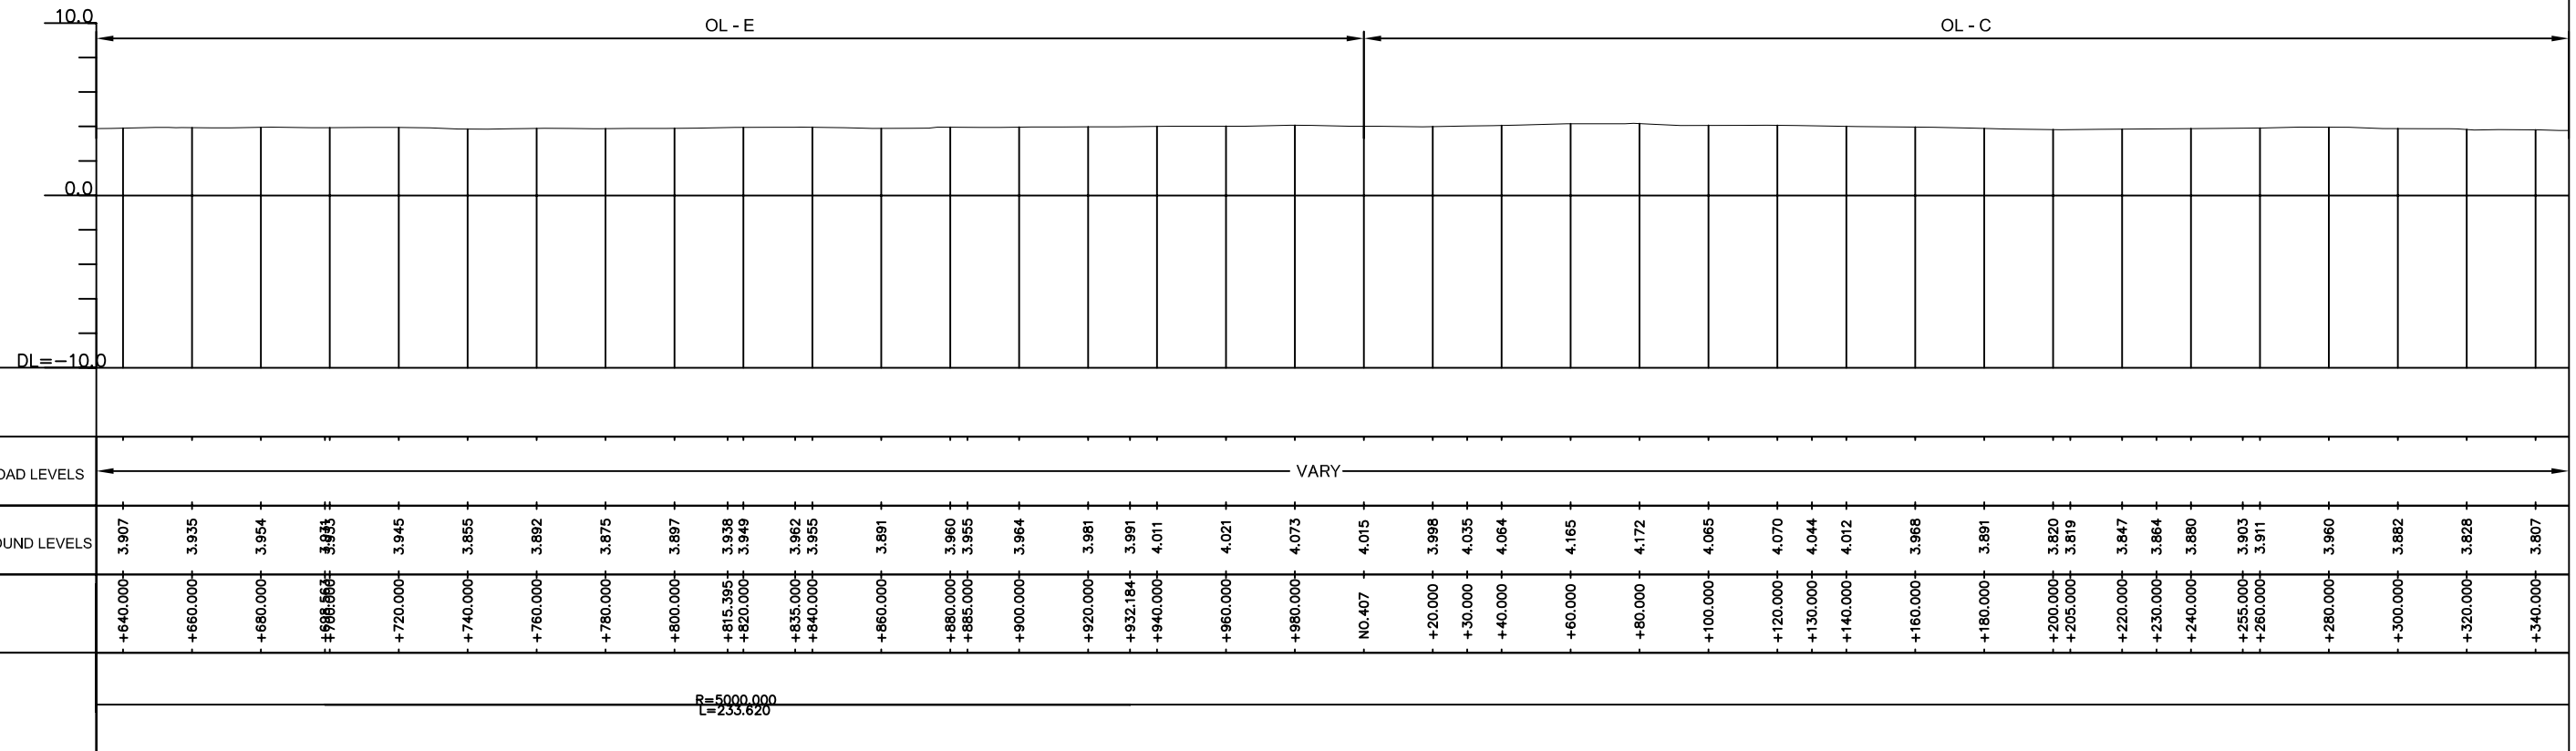


THE DEMOCRATIC SOCIALIST REPUBLIC OF SRI LANKA MINISTRY OF HIGHWAYS  	JAPAN INTERNATIONAL COOPERATION AGENCY ORIENTAL CONSULTANTS CO., LTD. NIPPON KOEI CO., LTD. JAPAN ENGINEERING CONSULTANTS CO., LTD.	THE PRO-POOR EASTERN INFRASTRUCTURE DEVELOPMENT PROJECT  PLANE & PROFILE 406+640~407+340	DESIGNED BY:
			CHECKED BY:
			APPROVED BY:
			DWG. NO. B-062
No	REVISION	DATE	

PLAN  
SCALE (1:2000)

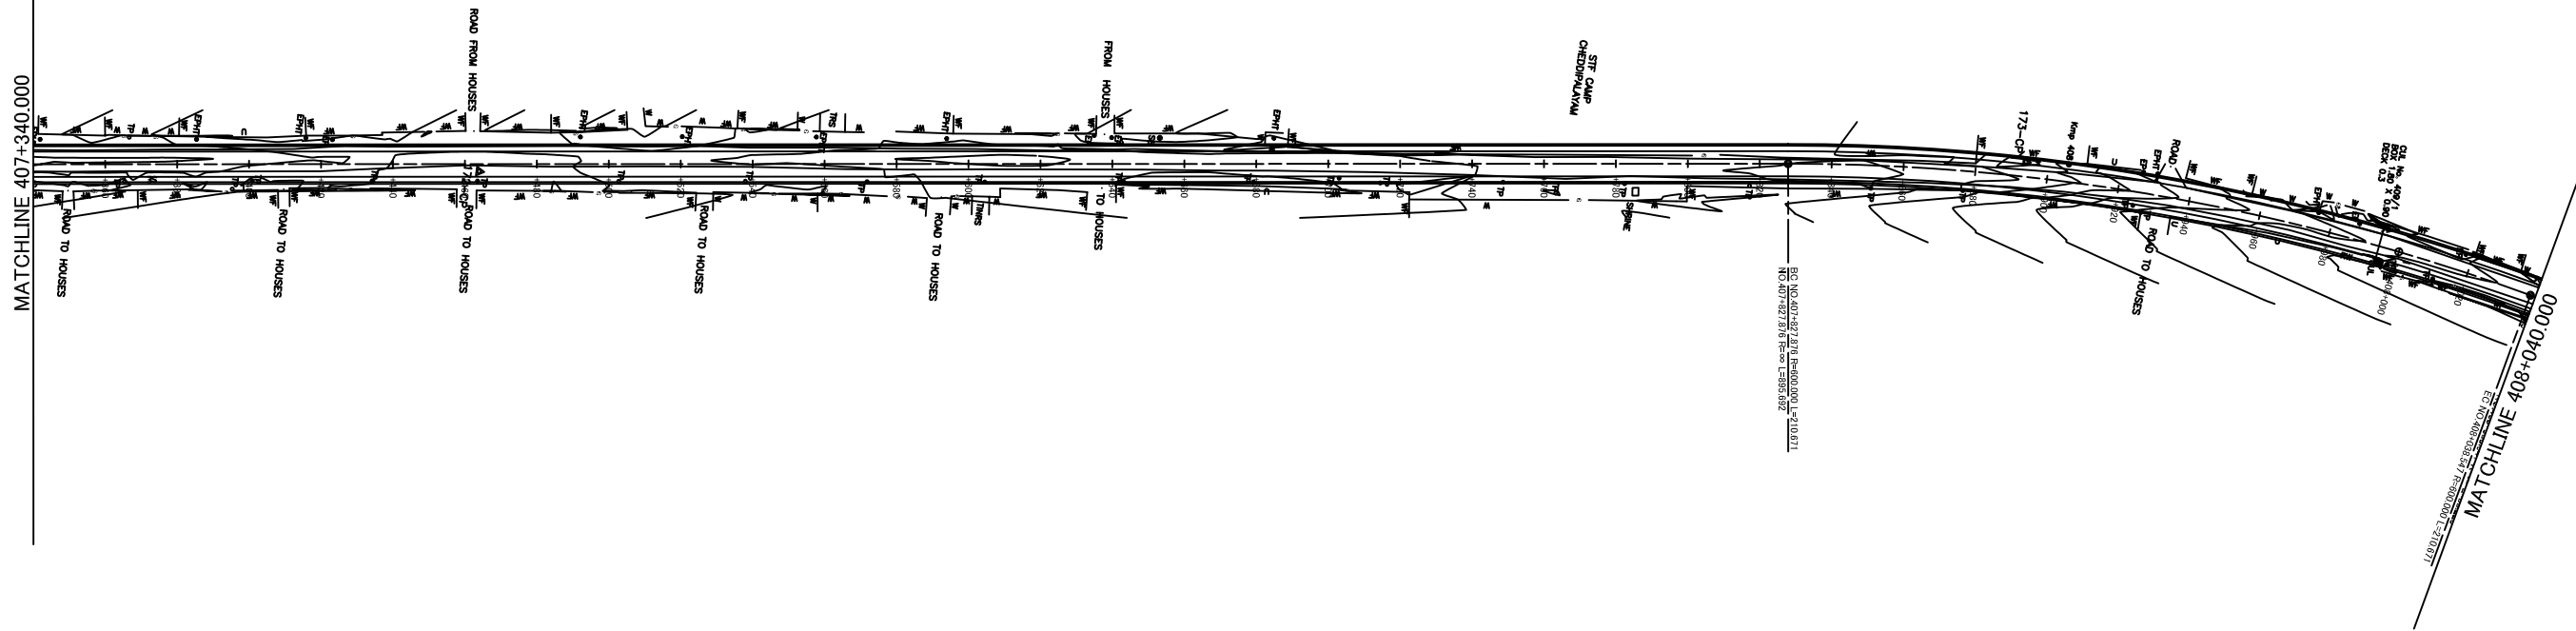

PROFILE  
SCALE ( H =1:2000 V = 1:400)

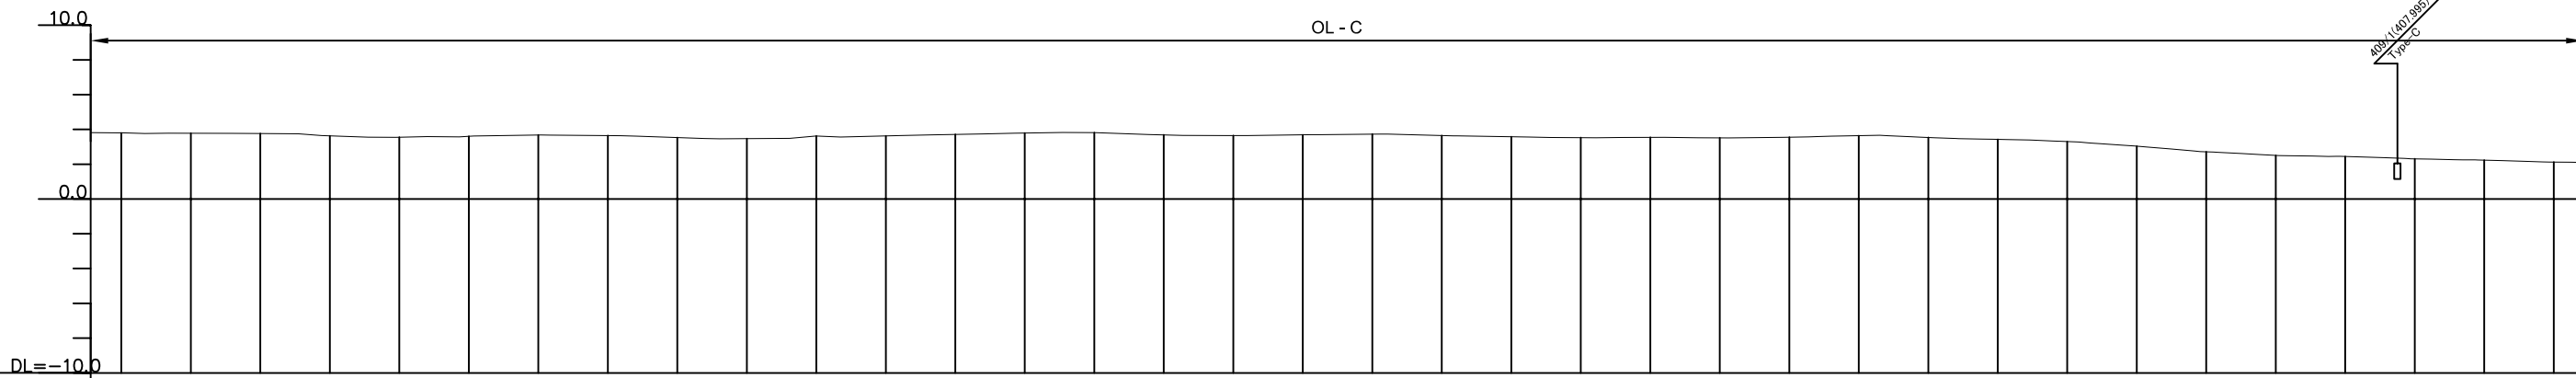

GRADE	
PROPOSED ROAD LEVELS	VARY	
EXISTING GROUND LEVELS	3.807	3.783	3.773	3.636	3.559	3.610	3.683	3.648	3.635	3.536	3.475	3.478	3.539	3.627	3.630	3.716	3.799	3.825	3.824	3.691	3.653	3.695	3.734	3.655	3.586	3.571	3.534	3.541	3.548	3.526	3.521	3.560	3.588	3.644	3.539	3.431	3.393	3.306	3.043	2.994	2.719	2.513	2.451	2.421	2.311	2.238	2.122
STATION (km)	+340.000	+360.000	+380.000	+400.000	+420.000	+440.000	+460.000	+480.000	+485.000	+500.000	+510.000	+520.000	+535.000	+540.000	+560.000	+580.000	+600.000	+610.000	+620.000	+640.000	+660.000	+680.000	+700.000	+720.000	+740.000	+745.000	+760.000	+770.000	+780.000	+795.000	+800.000	+820.000	+835.500	+840.000	+860.000	+880.000	+890.000	+900.000	+920.000	+935.500	+940.000	+960.000	+980.000	+985.000	NO.408	+20.000	+48.500
CURVE BAND	R=895.892										R=600.000																																				

THE DEMOCRATIC SOCIALIST REPUBLIC OF SRI LANKA  
MINISTRY OF HIGHWAYS



**JICA JAPAN INTERNATIONAL COOPERATION AGENCY**  
**ORIENTAL CONSULTANTS CO., LTD.**  
**NIPPON KOEI CO., LTD.**  
**JAPAN ENGINEERING CONSULTANTS CO., LTD.**


No.	REVISION	DATE

THE PRO-POOR EASTERN INFRASTRUCTURE DEVELOPMENT PROJECT


PLANE & PROFILE  
407+340~408+040

DESIGNED BY:	
CHECKED BY:	
APPROVED BY:	
DWG. NO.	B-063

PLAN  
SCALE (1:2000)

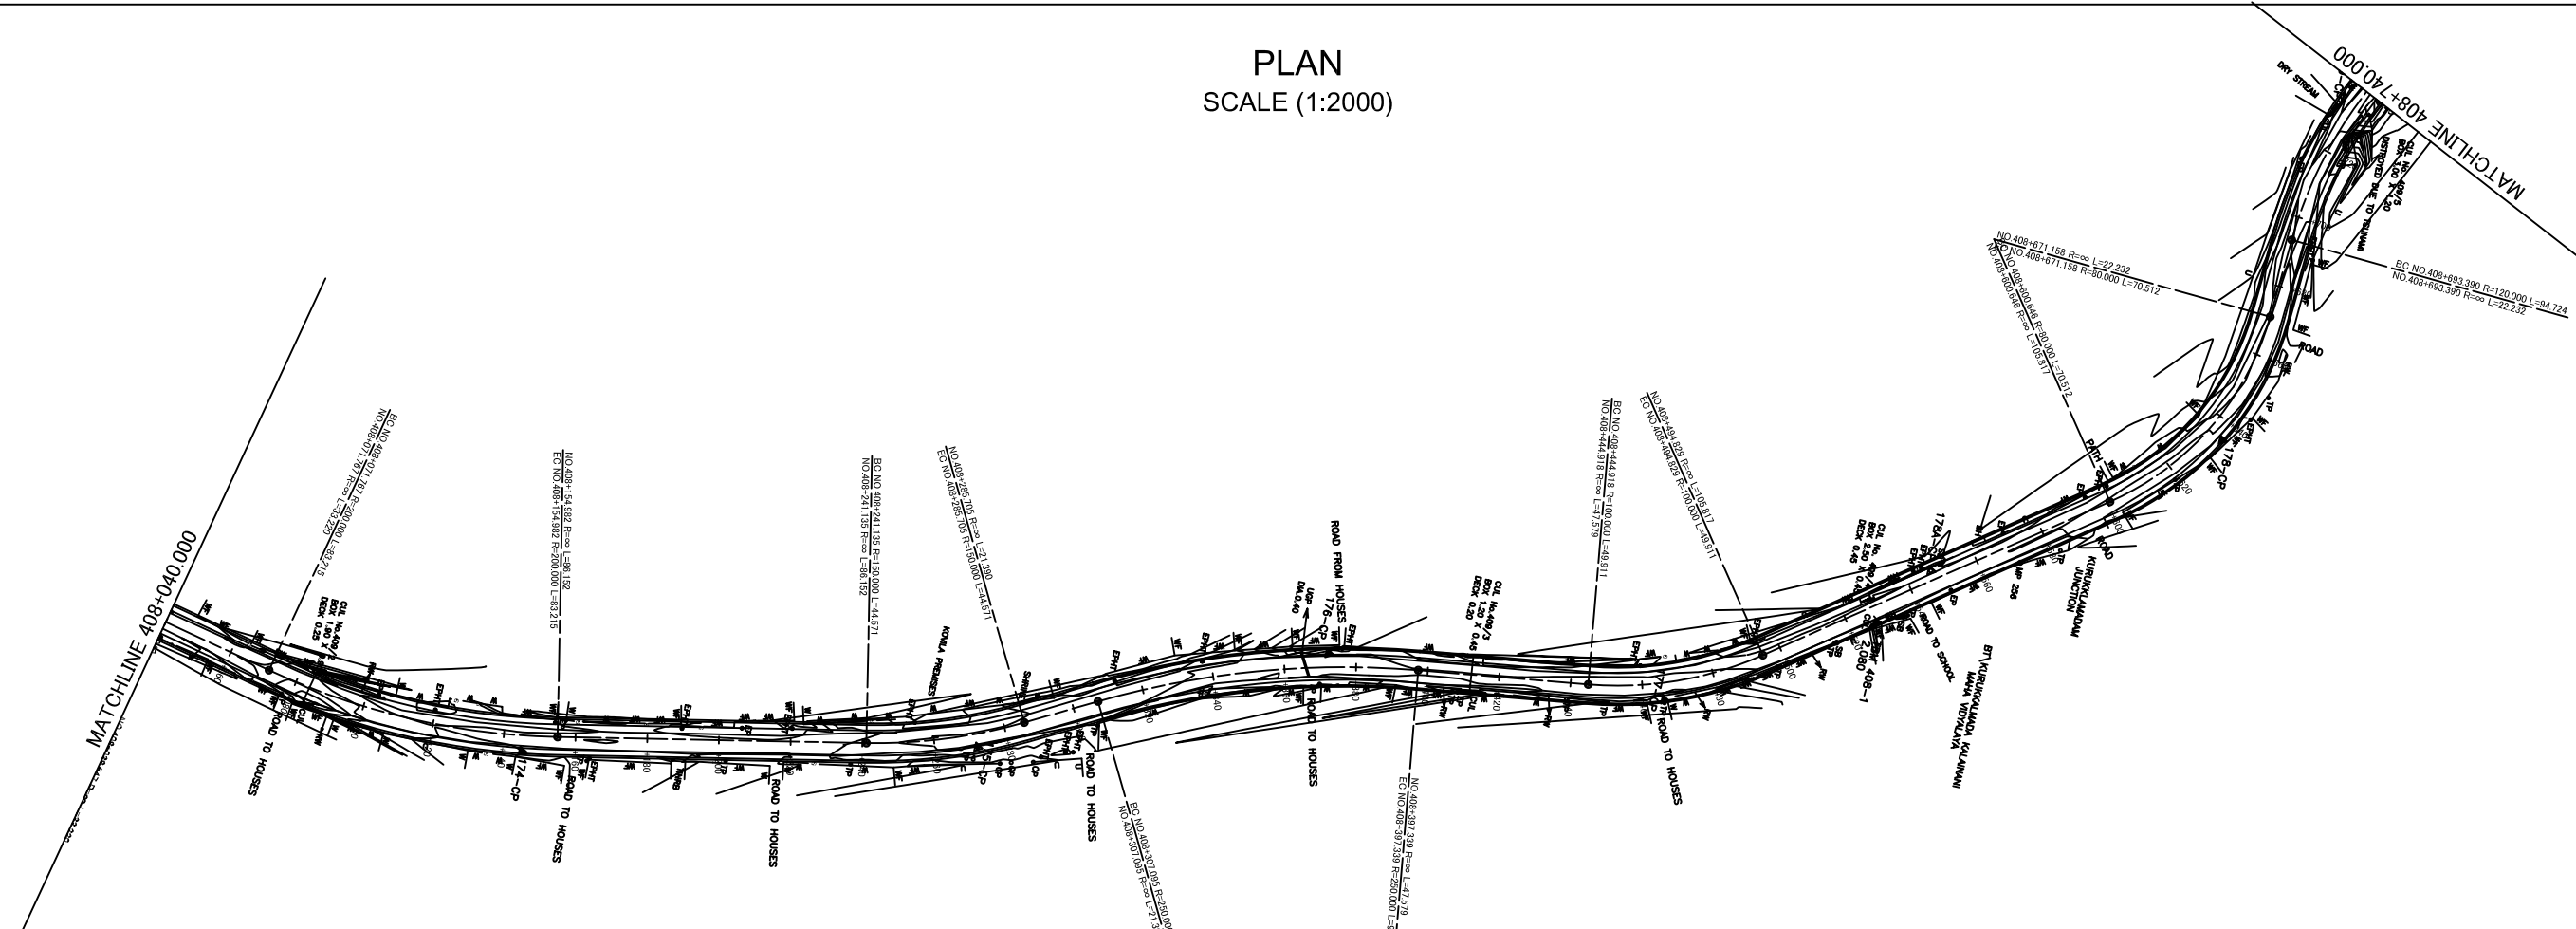

PROFILE  
SCALE (H = 1:2000 V = 1:400)

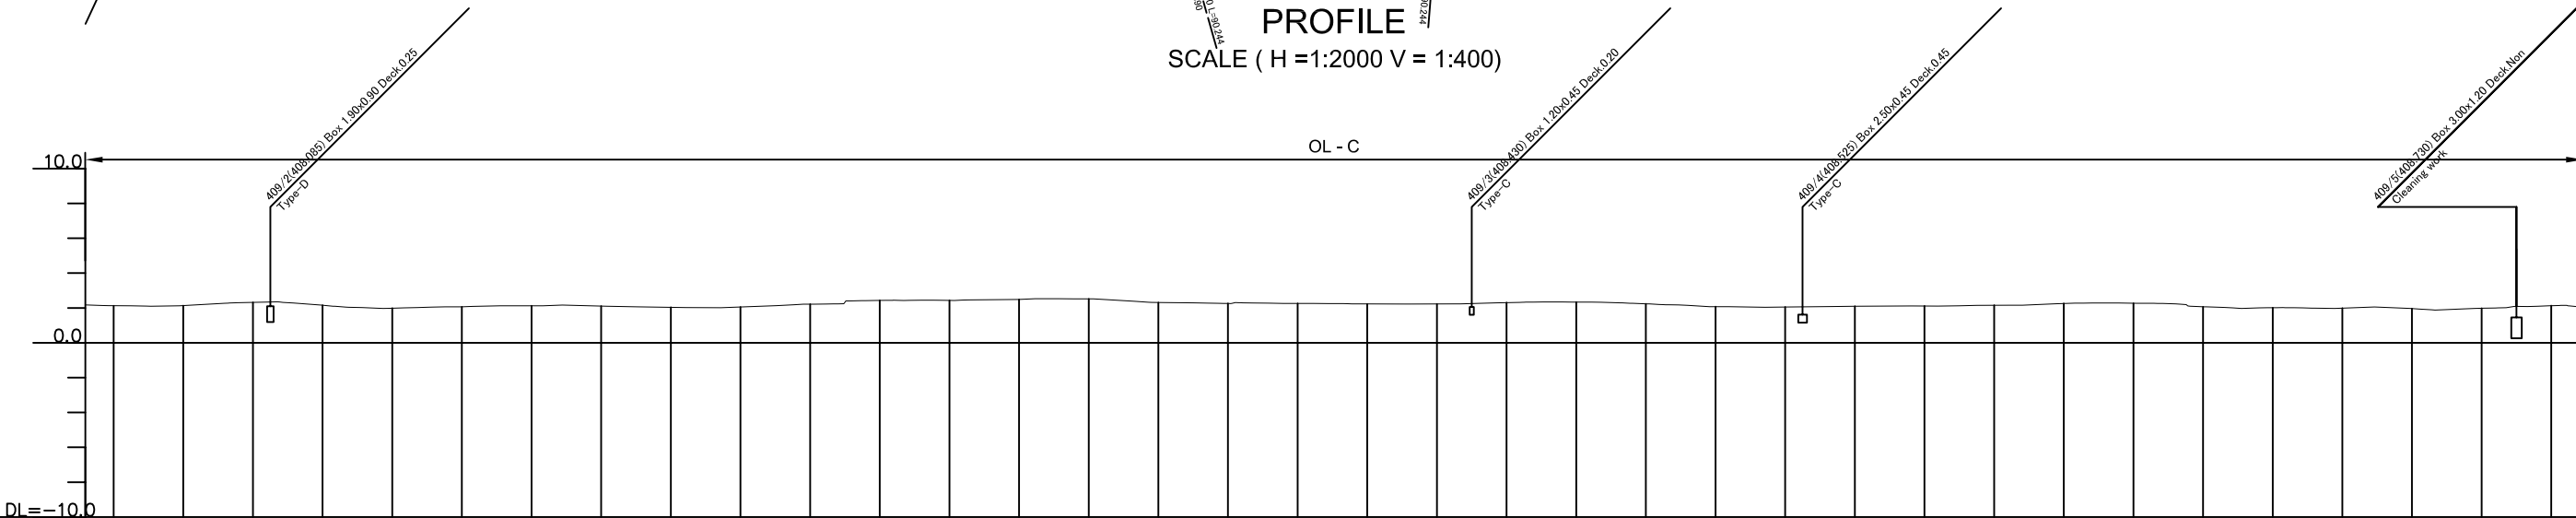

GRADE	
PROPOSED ROAD LEVELS	VARY	
EXISTING GROUND LEVELS	2.122	2.132	2.267	2.318	2.152	1.998	1.982	2.064	2.125	2.124	2.106	2.083	2.036	2.019	2.056	2.178	2.118	2.432	2.436	2.435	2.458	2.490	2.530	2.531	2.519	2.310	2.280	2.256	2.279	2.256	2.228	2.226	2.306	2.329	2.335	2.305	2.236	2.118	2.073	2.053	2.051	2.094	2.110	2.121	2.155	2.255	2.269	2.247	2.287	1.984	2.014	1.989	1.988	2.022	1.961	1.904	1.982	2.128	2.145
STATION (km)	408.000	+60.000	+71.767	+80.000	+100.000	+113.986	+120.000	+140.000	+154.982	+160.000	+180.000	+185.000	+200.000	+210.000	+220.000	+235.000	+240.000	+260.000	+263.585	+280.000	+285.705	+300.000	+310.000	+320.000	+340.000	+352.714	+360.000	+370.000	+380.000	+400.000	+420.000	+440.000	+444.918	+460.000	+470.405	+480.000	+494.829	+500.000	+510.000	+520.000	+540.000	+560.000	+570.000	+580.000	+600.000	+620.000	+630.000	+638.000	+650.000	+660.000	+671.158	+680.000	+693.390	+700.000	+710.000	+720.000	+740.000	+743.375	
CURVE BAND	R=55.220 L=53.220		R=200.000 L=83.215			R=86.152 L=86.152		R=150.000 L=44.571		R=21.390 L=21.390		R=250.000 L=90.244			R=47.579 L=47.579		R=100.000 L=49.911		R=105.817 L=105.817			R=80.000 L=70.512			R=22.232 L=22.232		R=120.000 L=94.724																																

THE DEMOCRATIC SOCIALIST REPUBLIC OF SRI LANKA  
MINISTRY OF HIGHWAYS

**Road Development Authority**

**JICA JAPAN INTERNATIONAL COOPERATION AGENCY**

**ORIENTAL CONSULTANTS CO., LTD.**

**NIPPON KOEI CO., LTD.**

**JEC JAPAN ENGINEERING CONSULTANTS CO., LTD.**

No	REVISION	DATE


**THE PRO-POOR EASTERN INFRASTRUCTURE DEVELOPMENT PROJECT**

**PLANE & PROFILE**


408+040~408+740

DESIGNED BY:	
CHECKED BY:	
APPROVED BY:	
DWG. NO.	B-064

PLAN  
SCALE (1:2000)

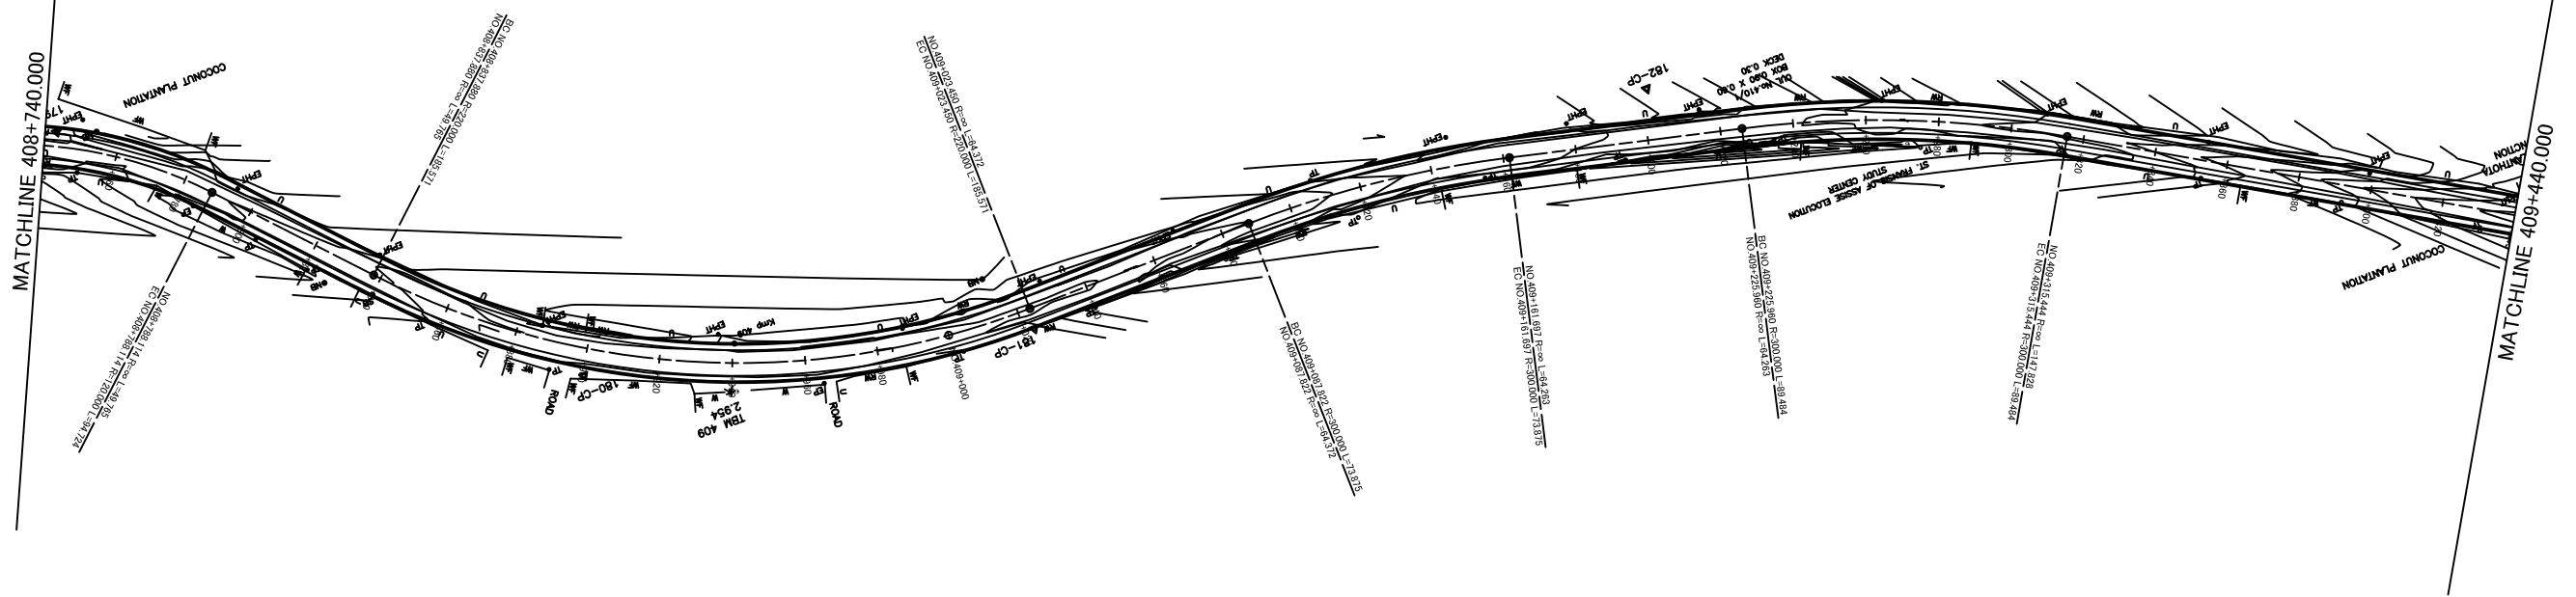

PROFILE  
SCALE ( H =1:2000 V = 1:400)

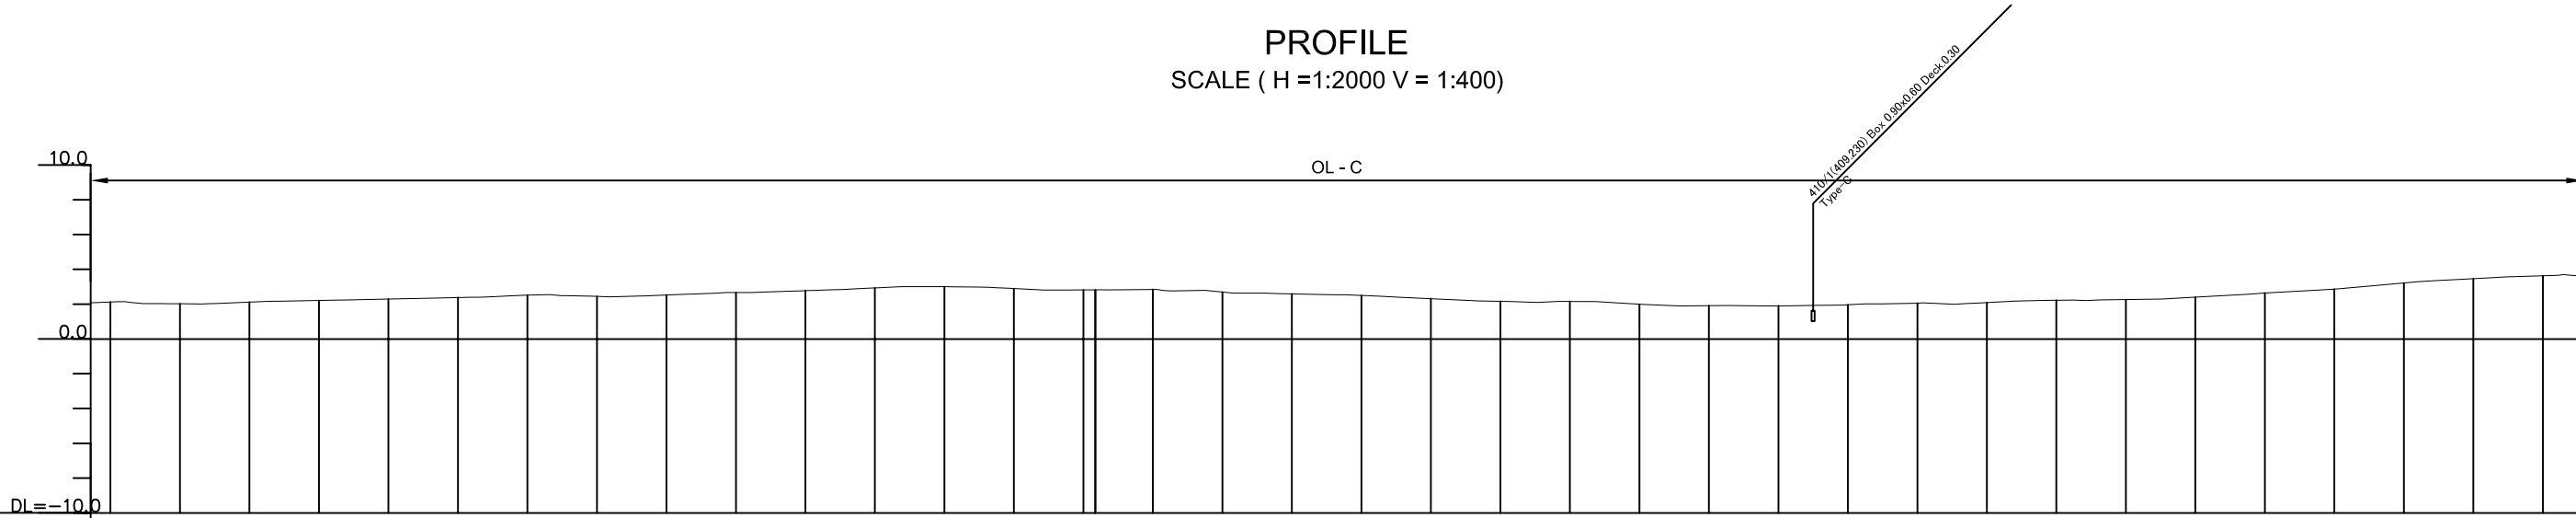

GRADE	
PROPOSED ROAD LEVELS	VARY	
EXISTING GROUND LEVELS	+740.000 2.128	+743.075 2.148	+760.000 2.027	+770.000 2.041	+780.000 2.122	+788.114 2.173	+800.000 2.218	+820.000 2.300	+837.880 2.375	+860.000 2.521	+880.000 2.449	+900.000 2.532	+920.000 2.673	+936.588 2.758	+940.000 2.780	+960.000 2.939	+970.000 3.010	+980.000 3.011	NO.409 2.901	+20.000 2.825	+25.450 2.825	+40.000 2.850	+50.000 2.778	+60.000 2.697	+80.000 2.593	+87.822 2.562	+100.000 2.505	+110.000 2.413	+120.000 2.321	+124.948 2.274	+140.000 2.168	+167.899 2.199	+180.000 1.998	+200.000 1.918	+220.000 1.906	+225.960 1.916	+240.000 1.968	+260.000 2.058	+271.037 2.001	+280.000 2.096	+300.000 2.231	+315.444 2.255	+320.000 2.267	+330.000 2.294	+340.000 2.405	+360.000 2.646	+380.000 2.867	+400.000 3.223	+420.000 3.470	+440.000 3.637
STATION (km)	+740.000	+743.075	+760.000	+770.000	+780.000	+788.114	+800.000	+820.000	+837.880	+860.000	+880.000	+900.000	+920.000	+936.588	+940.000	+960.000	+970.000	+980.000	NO.409	+20.000	+25.450	+40.000	+50.000	+60.000	+80.000	+87.822	+100.000	+110.000	+120.000	+124.948	+140.000	+167.899	+180.000	+200.000	+220.000	+225.960	+240.000	+260.000	+271.037	+280.000	+300.000	+315.444	+320.000	+330.000	+340.000	+360.000	+380.000	+400.000	+420.000	+440.000
CURVE BAND	R=120,000 L=94.724		R=∞ L=49.785			R=270,000 L=185.571										R=∞ L=64.372		R=300,000 L=73.875			R=∞ L=64.263		R=300,000 L=89.484				R=∞ L=147.828																							

THE DEMOCRATIC SOCIALIST REPUBLIC OF SRI LANKA  
MINISTRY OF HIGHWAYS



 JAPAN INTERNATIONAL COOPERATION AGENCY  
 ORIENTAL CONSULTANTS CO., LTD.  
 NIPPON KOEI CO., LTD.  
 JAPAN ENGINEERING CONSULTANTS CO., LTD.

No	REVISION	DATE

THE PRO-POOR EASTERN INFRASTRUCTURE DEVELOPMENT PROJECT

PLANE & PROFILE  
408+740~409+440

DESIGNED BY:	
CHECKED BY:	
APPROVED BY:	
DWG. NO.	B-065