



PLAN  
SCALE (1:2000)

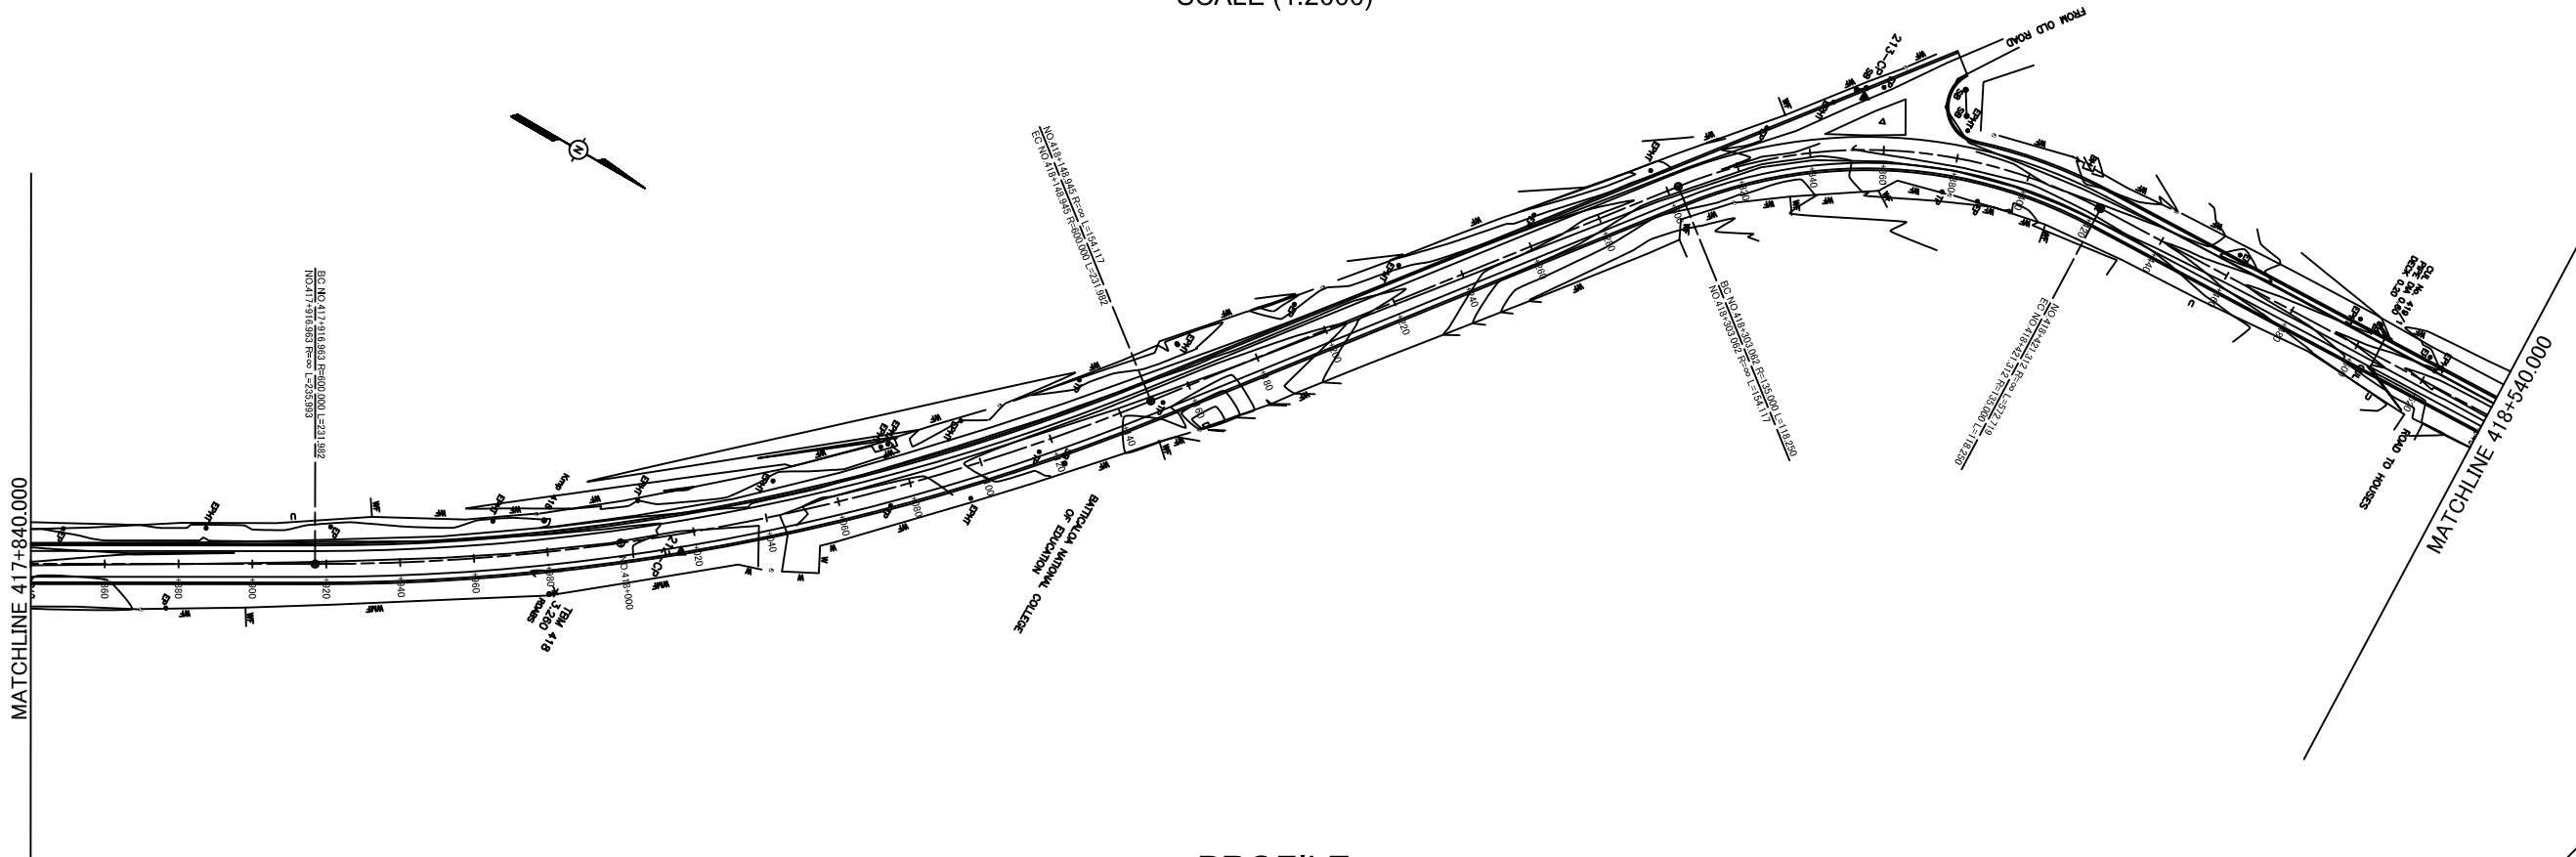


PROFILE  
SCALE ( H =1:2000 V = 1:400)

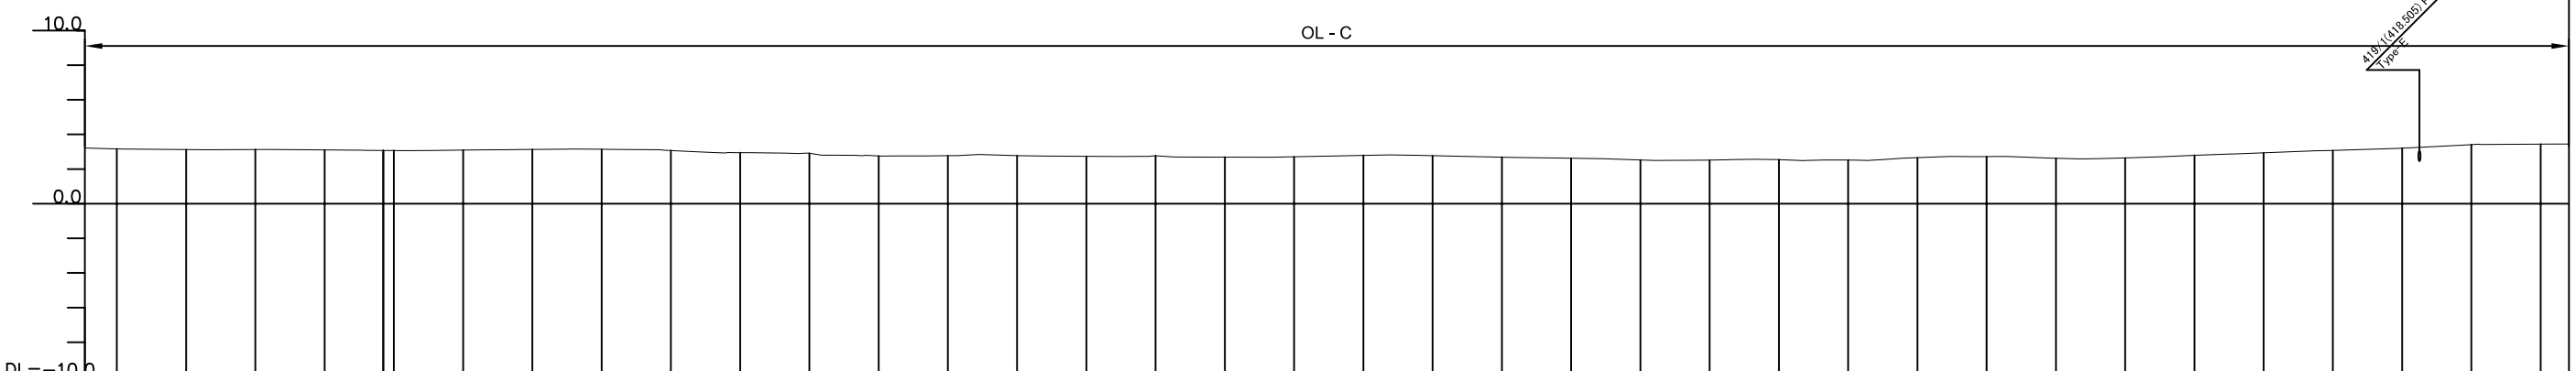


GRADE	OL - C	
PROPOSED ROAD LEVELS	VARY	
EXISTING GROUND LEVELS	3.167	3.128	3.130	3.106	3.075	3.078	3.096	3.134	3.145	NO. 418	3.072	2.949	2.928	2.916	2.916	2.916	2.759	2.773	2.839	2.778	2.735	2.771	2.697	2.693	2.689	2.712	2.751	2.791	2.813	2.772	2.728	2.685	2.654	2.628	2.598	2.525	2.502	2.516	2.531	2.562	2.546	2.510	2.524	2.553	2.661	2.706	2.730	2.723	2.696	2.625	2.600	2.658	2.709	2.792	2.943	3.078	3.211	3.411	3.427	3.442
STATION (km)	+840.000	+860.000	+880.000	+900.000	+915.963	+920.000	+940.000	+960.000	+980.000	NO. 418	+20.000	+30.000	+34.421	+40.000	+60.000	+80.000	+90.000	+100.000	+120.000	+140.000	+160.000	+170.000	+180.000	+190.000	+200.000	+210.000	+220.000	+230.000	+240.000	+250.000	+260.000	+270.000	+280.000	+290.000	+300.000	+303.062	+310.000	+320.000	+330.000	+340.000	+350.000	+360.000	+366.282	+370.000	+380.000	+390.000	+400.000	+410.000	+420.999	+430.000	+440.000	+460.000	+480.000	+500.000	+520.000	+530.000	+540.000			
CURVE BAND	R=800.000 L=231.382															R=135.000 L=118.250	

THE DEMOCRATIC SOCIALIST REPUBLIC OF SRI LANKA MINISTRY OF HIGHWAYS  	JAPAN INTERNATIONAL COOPERATION AGENCY ORIENTAL CONSULTANTS CO., LTD. NIPPON KOEI CO., LTD. JAPAN ENGINEERING CONSULTANTS CO., LTD.	No.                      REVISION                      DATE	THE PRO-POOR EASTERN INFRASTRUCTURE DEVELOPMENT PROJECT		DESIGNED BY:
			PLANE & PROFILE 417+840~418+540		CHECKED BY:
					APPROVED BY:
					DWG. NO.                      B-078

PLAN  
SCALE (1:2000)

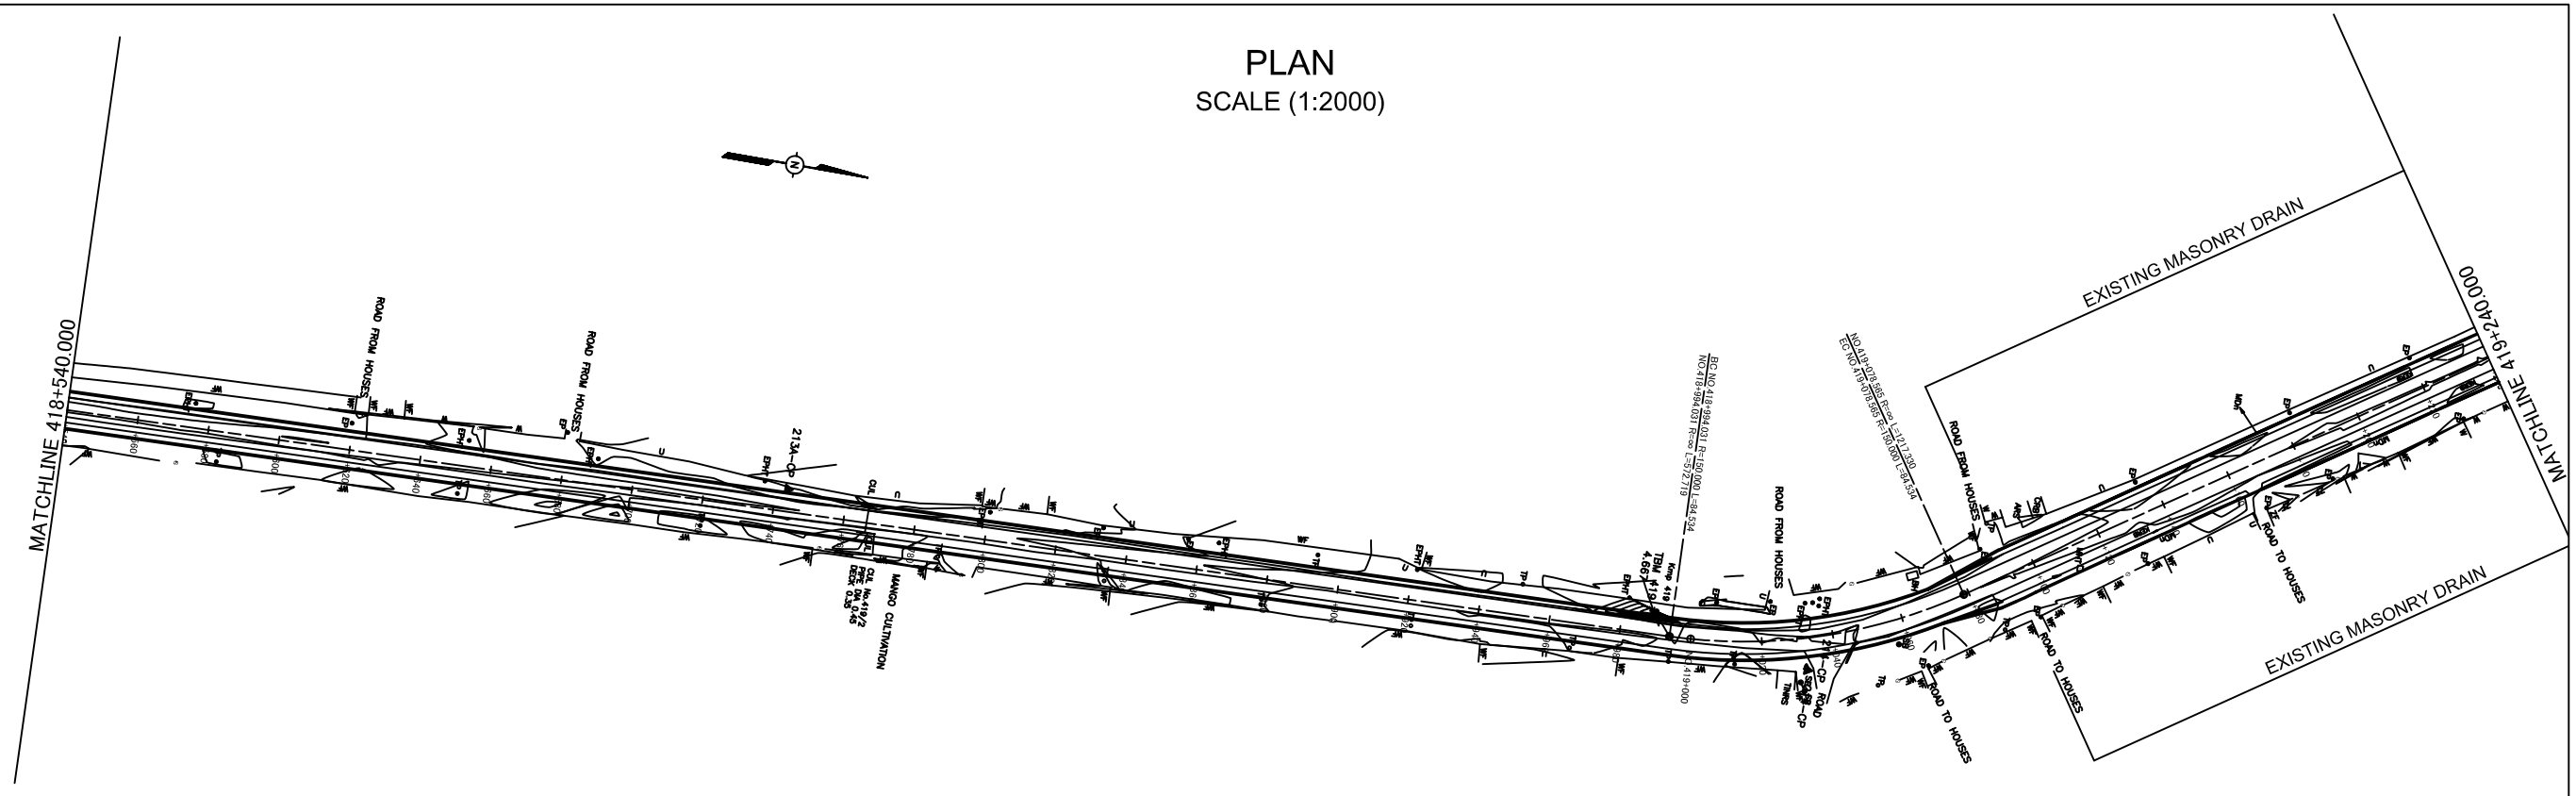


PROFILE  
SCALE ( H =1:2000 V = 1:400)

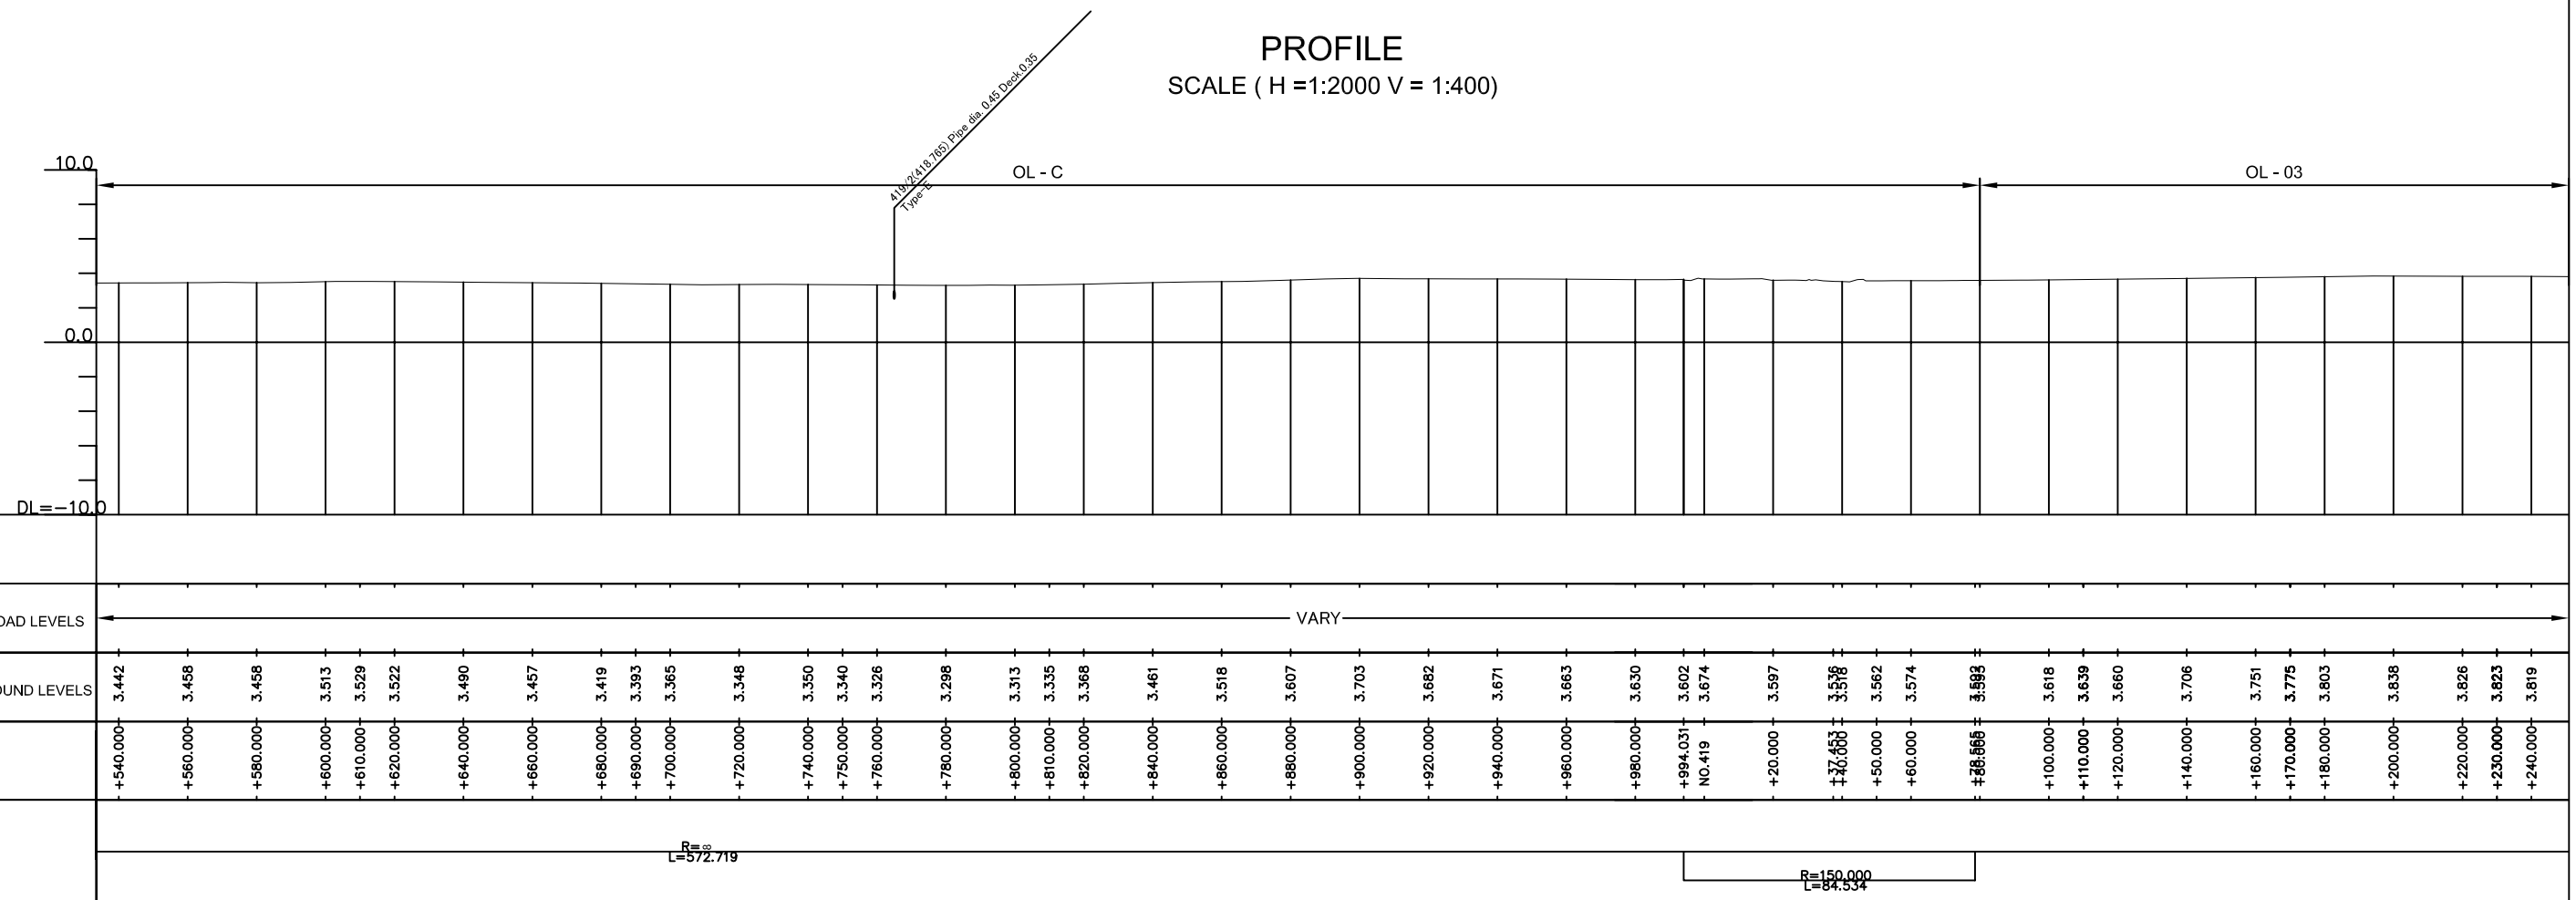


GRADE	
PROPOSED ROAD LEVELS	VARY	
EXISTING GROUND LEVELS	3.442	3.458	3.458	3.513	3.529	3.522	3.490	3.457	3.419	3.393	3.365	3.348	3.350	3.340	3.326	3.298	3.313	3.335	3.368	3.461	3.518	3.607	3.703	3.682	3.671	3.663	3.630	3.602	3.674	3.597	3.538	3.562	3.574	3.593	3.618	3.639	3.660	3.706	3.751	3.775	3.803	3.838	3.826	3.823	3.819
STATION (km)	+540.000	+560.000	+580.000	+600.000	+610.000	+620.000	+640.000	+660.000	+680.000	+690.000	+700.000	+720.000	+740.000	+750.000	+760.000	+780.000	+800.000	+810.000	+820.000	+840.000	+860.000	+880.000	+900.000	+920.000	+940.000	+960.000	+980.000	+994.031	NO. 419	+20.000	+37.453	+50.000	+60.000	+88.865	+100.000	+110.000	+120.000	+140.000	+160.000	+170.000	+180.000	+200.000	+220.000	+230.000	+240.000
CURVE BAND	R=∞ L=572.719															R=150.000 L=84.534																													

THE DEMOCRATIC SOCIALIST REPUBLIC OF SRI LANKA MINISTRY OF HIGHWAYS  	JAPAN INTERNATIONAL COOPERATION AGENCY ORIENTAL CONSULTANTS CO., LTD. NIPPON KOEI CO., LTD. JAPAN ENGINEERING CONSULTANTS CO., LTD.	No.                      REVISION                      DATE	THE PRO-POOR EASTERN INFRASTRUCTURE DEVELOPMENT PROJECT		DESIGNED BY:
			PLANE & PROFILE 418+540~419+240		CHECKED BY:
					APPROVED BY:
					DWG. NO.                      B-079

PLAN  
SCALE (1:2000)

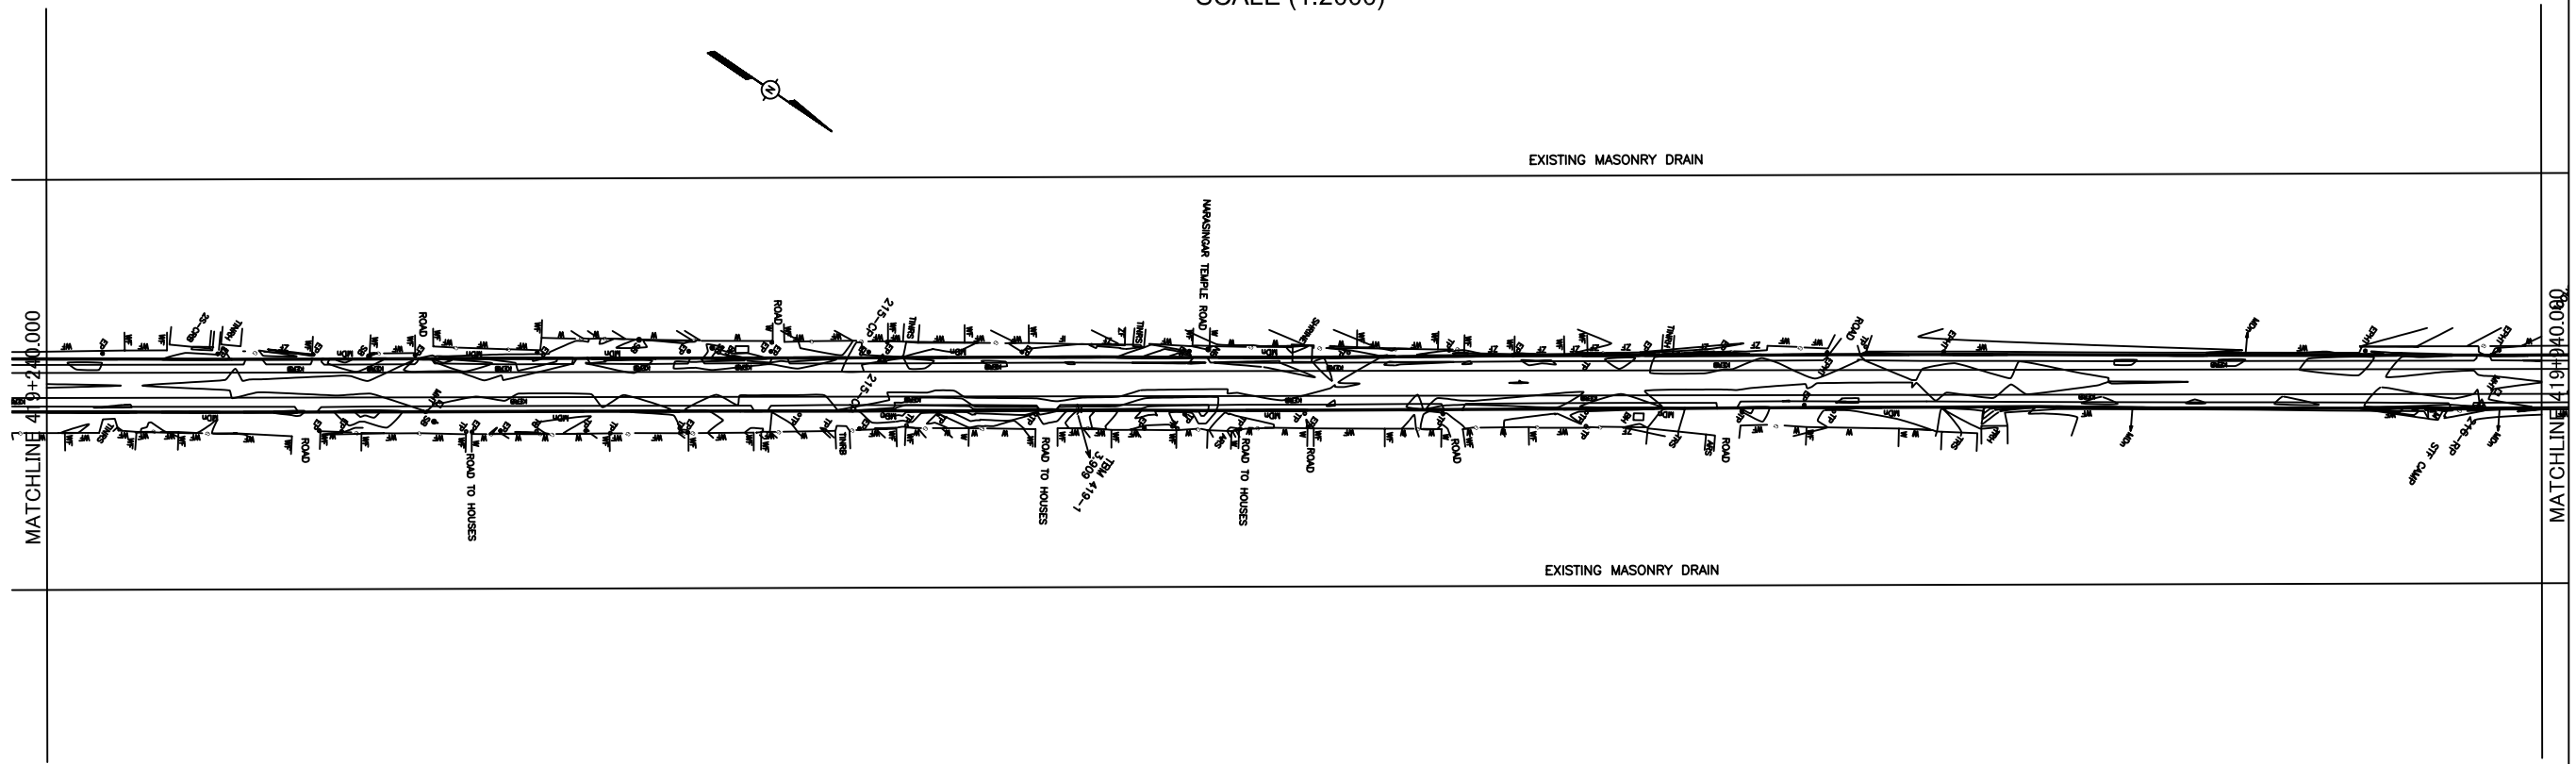

PROFILE  
SCALE ( H =1:2000 V = 1:400)

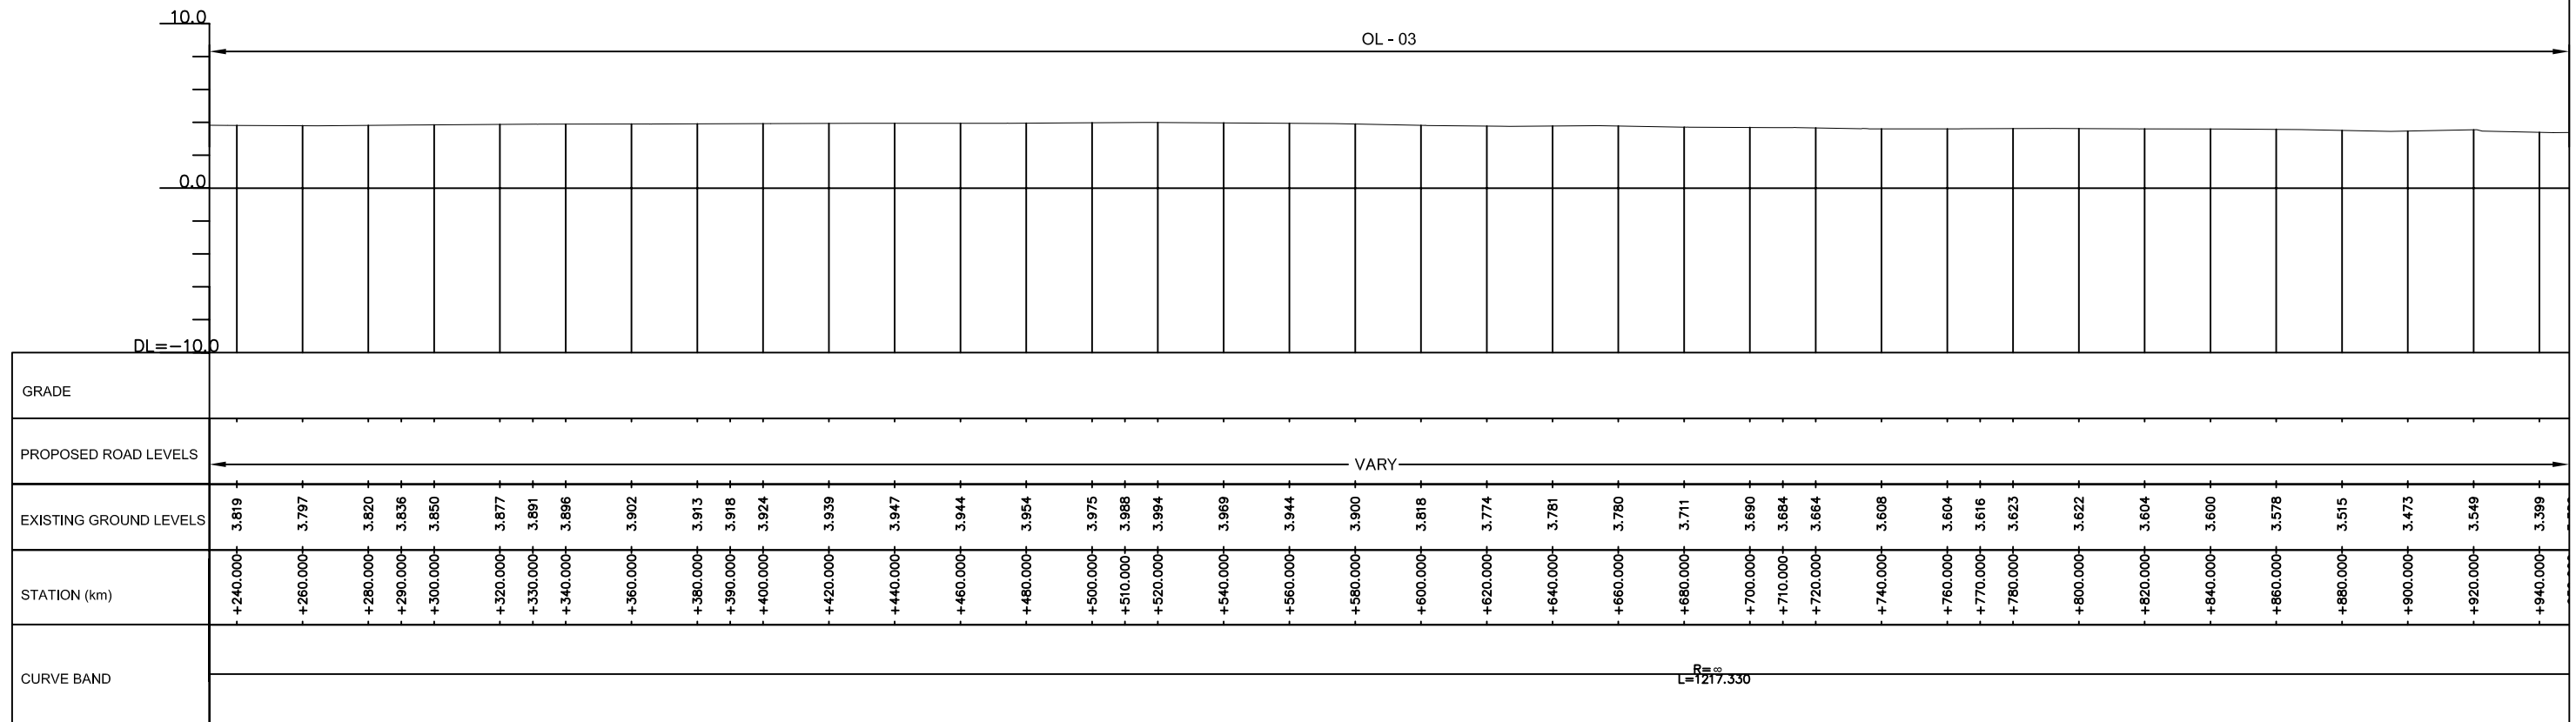

THE DEMOCRATIC SOCIALIST REPUBLIC OF SRI LANKA  
MINISTRY OF HIGHWAYS

**Road Development Authority**

**jica** JAPAN INTERNATIONAL COOPERATION AGENCY

**ORIENTAL CONSULTANTS CO., LTD.**

**NIPPON KOEI CO., LTD.**

**JEC** JAPAN ENGINEERING CONSULTANTS CO., LTD.

No	REVISION	DATE


THE PRO-POOR EASTERN INFRASTRUCTURE DEVELOPMENT PROJECT

PLANE & PROFILE


419+240~419+940

DESIGNED BY:	
CHECKED BY:	
APPROVED BY:	
DWG. NO.	B-080

PLAN  
SCALE (1:2000)

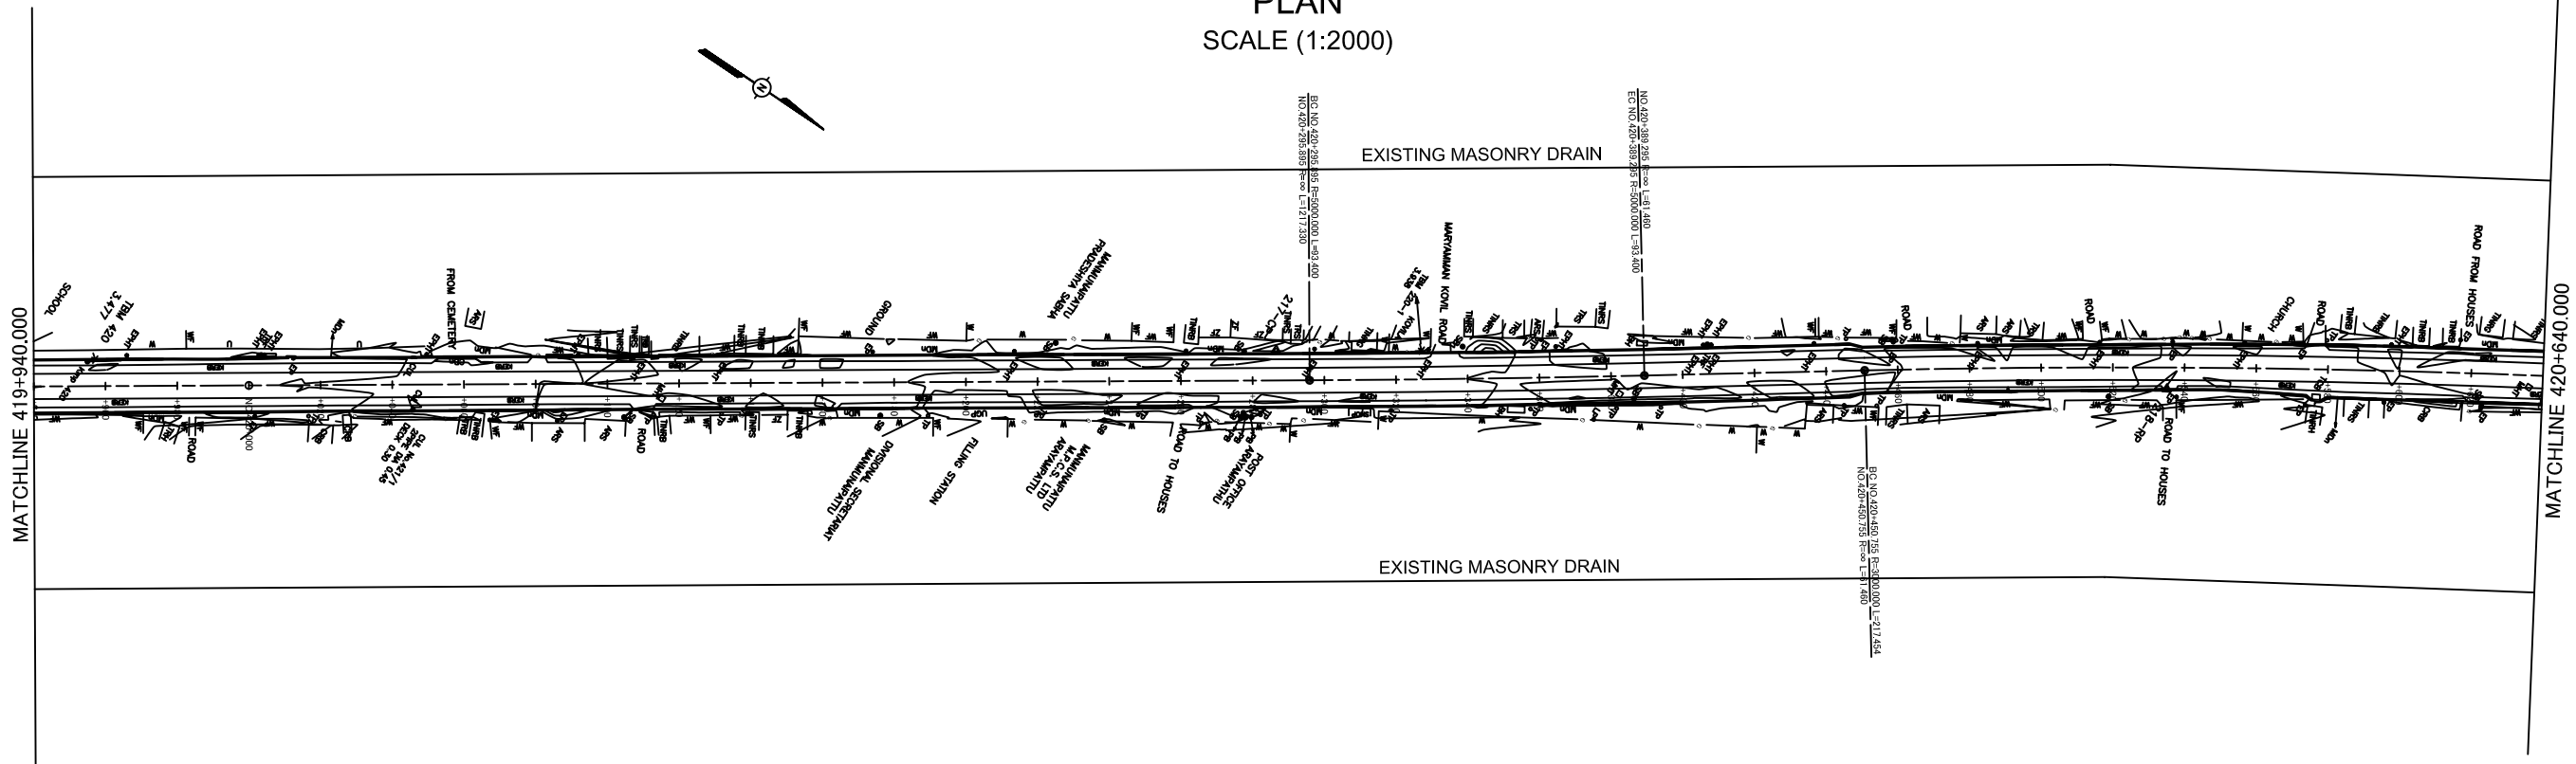

PROFILE  
SCALE ( H =1:2000 V = 1:400)

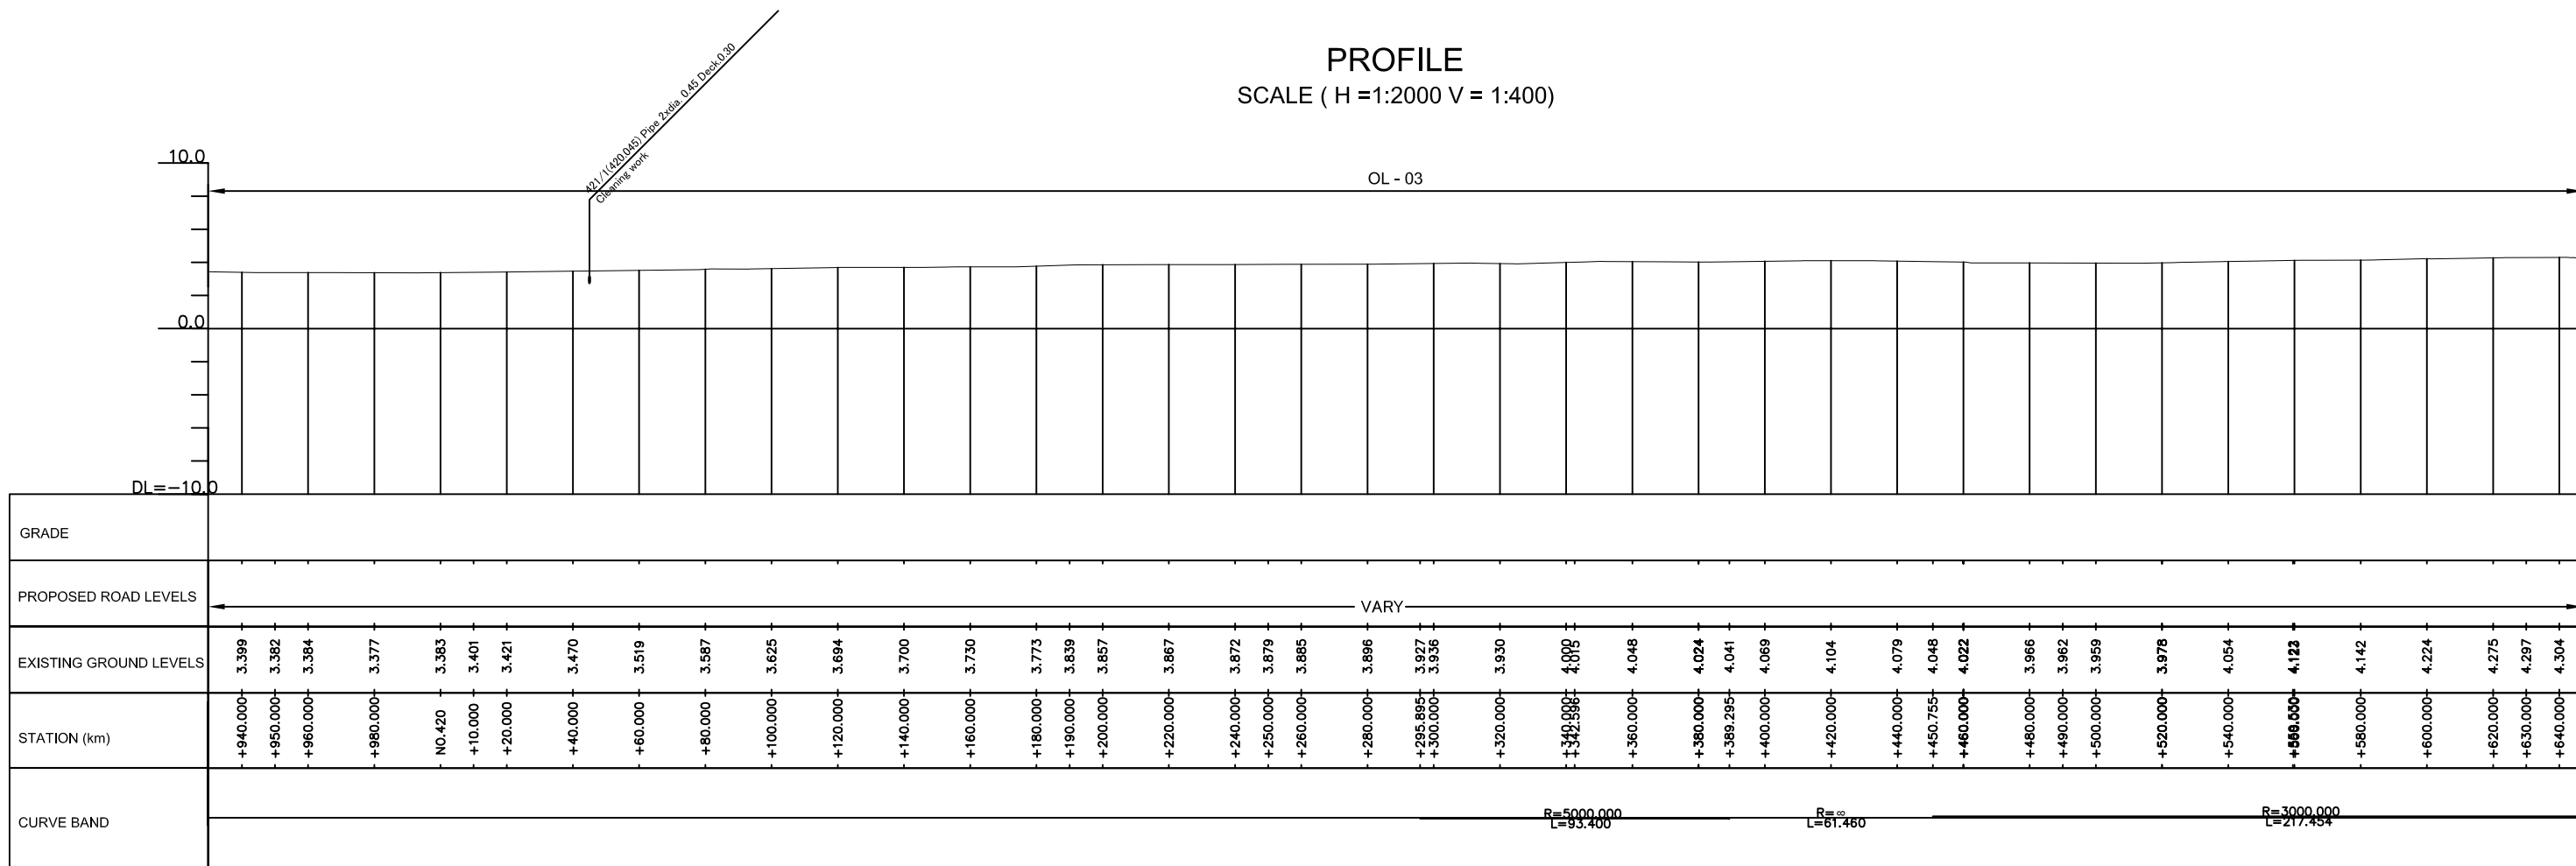

THE DEMOCRATIC SOCIALIST REPUBLIC OF SRI LANKA  
MINISTRY OF HIGHWAYS



**JICA** JAPAN INTERNATIONAL COOPERATION AGENCY

**ORIENTAL CONSULTANTS CO., LTD.**

**NIPPON KOEI CO., LTD.**

**JEC** JAPAN ENGINEERING CONSULTANTS CO., LTD.


No	REVISION	DATE

THE PRO-POOR EASTERN INFRASTRUCTURE DEVELOPMENT PROJECT


PLANE & PROFILE  
419+940~420+640

DESIGNED BY:	
CHECKED BY:	
APPROVED BY:	
DWG. NO.	B-081

PLAN  
SCALE (1:2000)

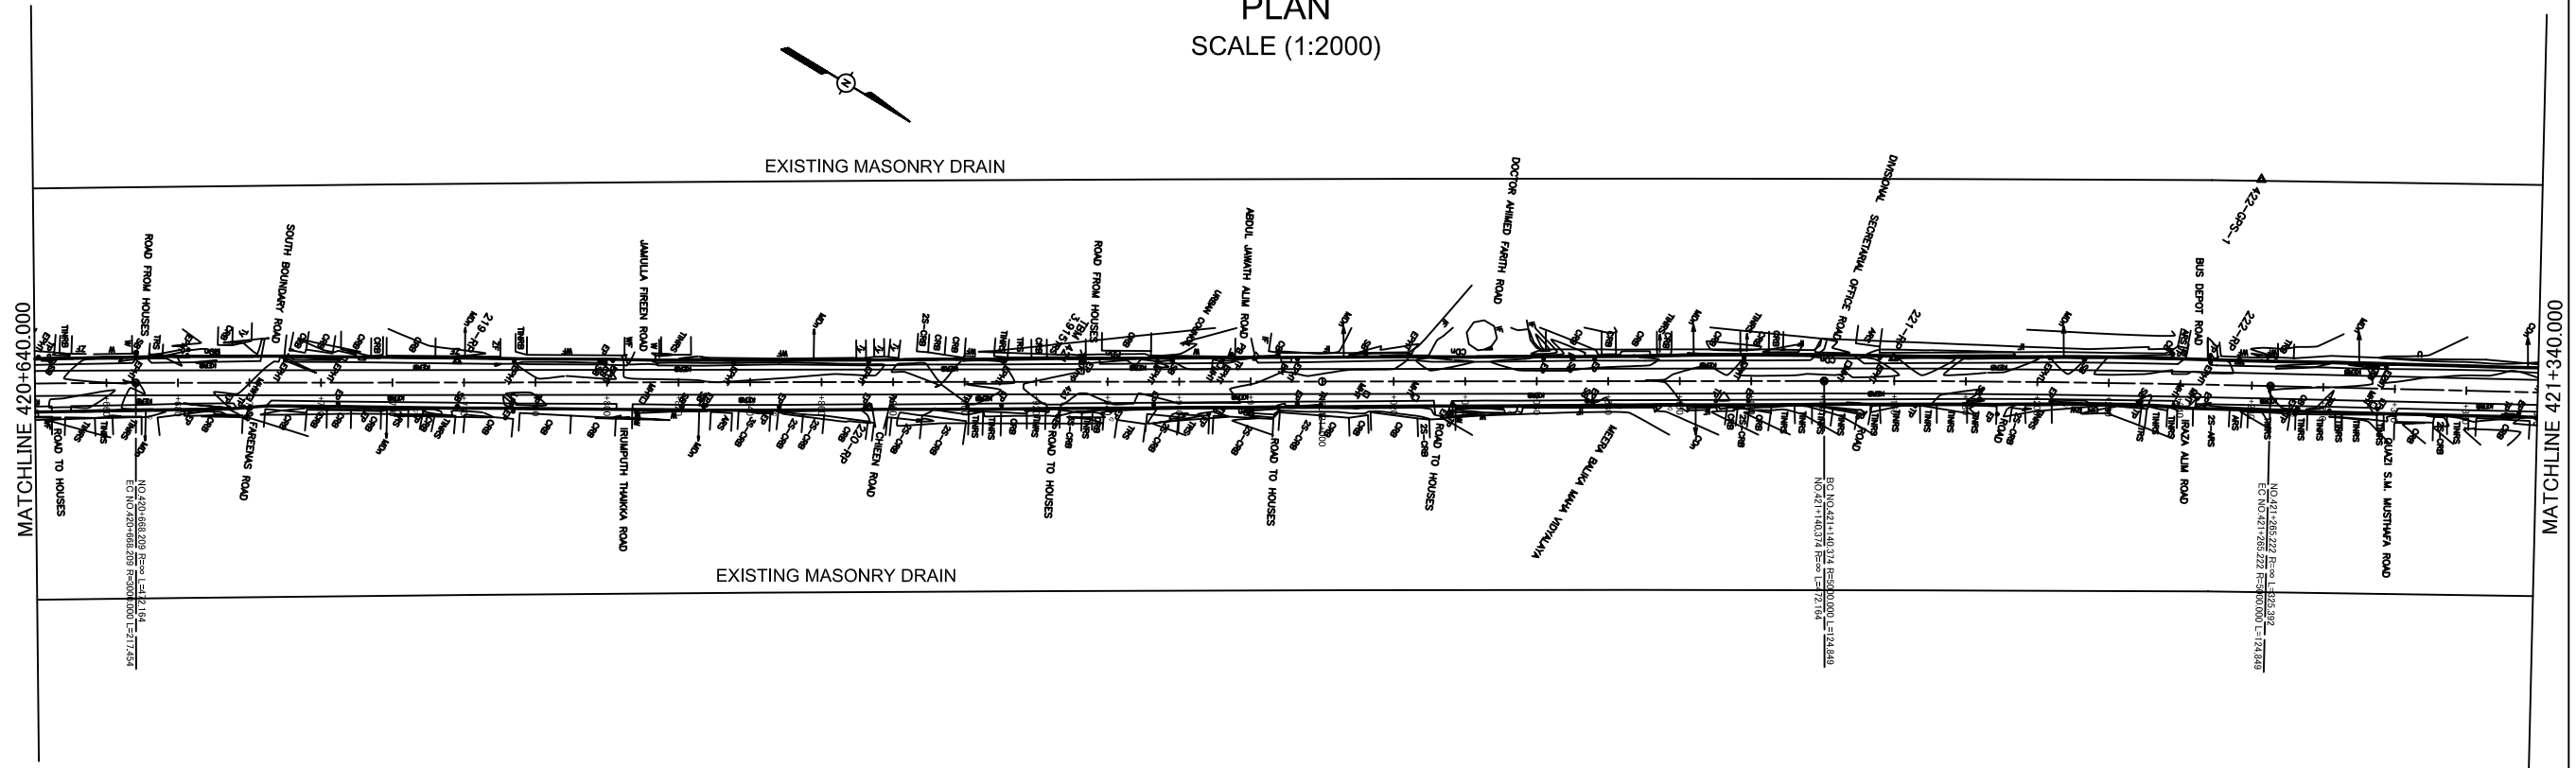

PROFILE  
SCALE ( H =1:2000 V = 1:400)

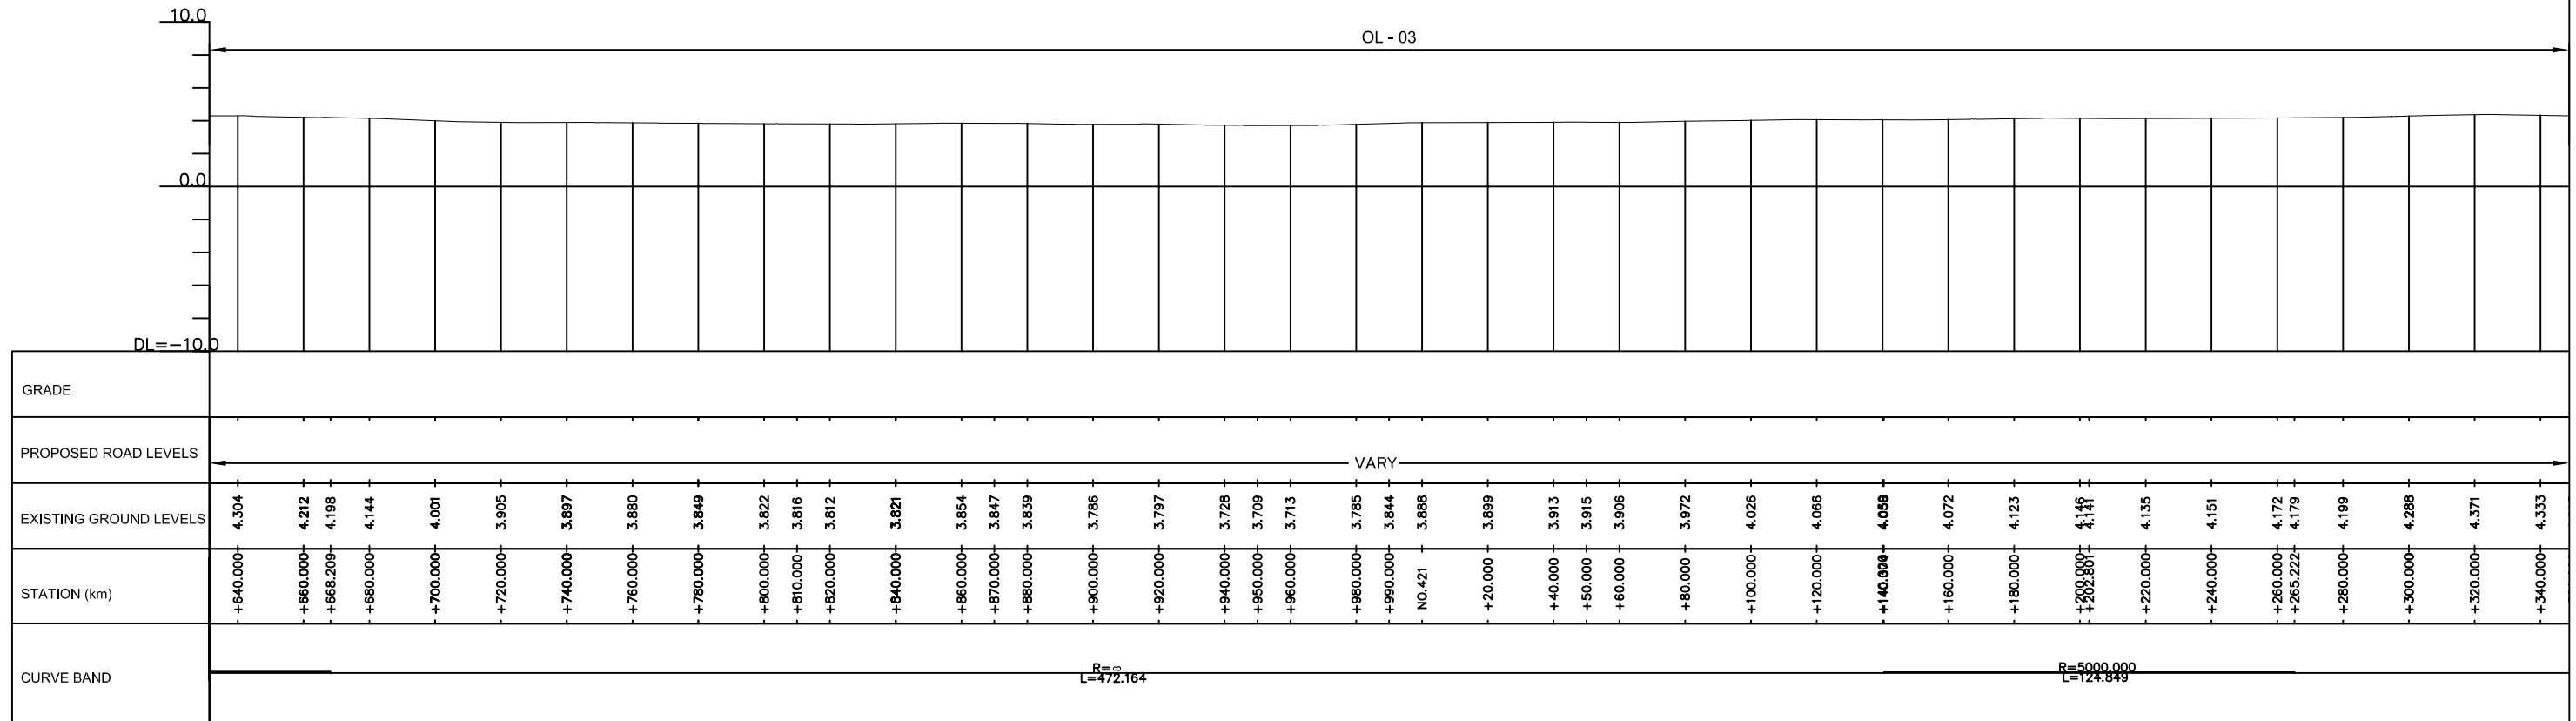

THE DEMOCRATIC SOCIALIST REPUBLIC OF SRI LANKA  
MINISTRY OF HIGHWAYS



**jica** JAPAN INTERNATIONAL COOPERATION AGENCY  
**OC** ORIENTAL CONSULTANTS CO., LTD.  
**NK** NIPPON KOEI CO., LTD.  
**JEC** JAPAN ENGINEERING CONSULTANTS CO., LTD.

No	REVISION	DATE


THE PRO-POOR EASTERN INFRASTRUCTURE DEVELOPMENT PROJECT

PLANE & PROFILE


420+421~421+340

DESIGNED BY:	
CHECKED BY:	
APPROVED BY:	
DWG. NO.	B-082

PLAN  
SCALE (1:2000)

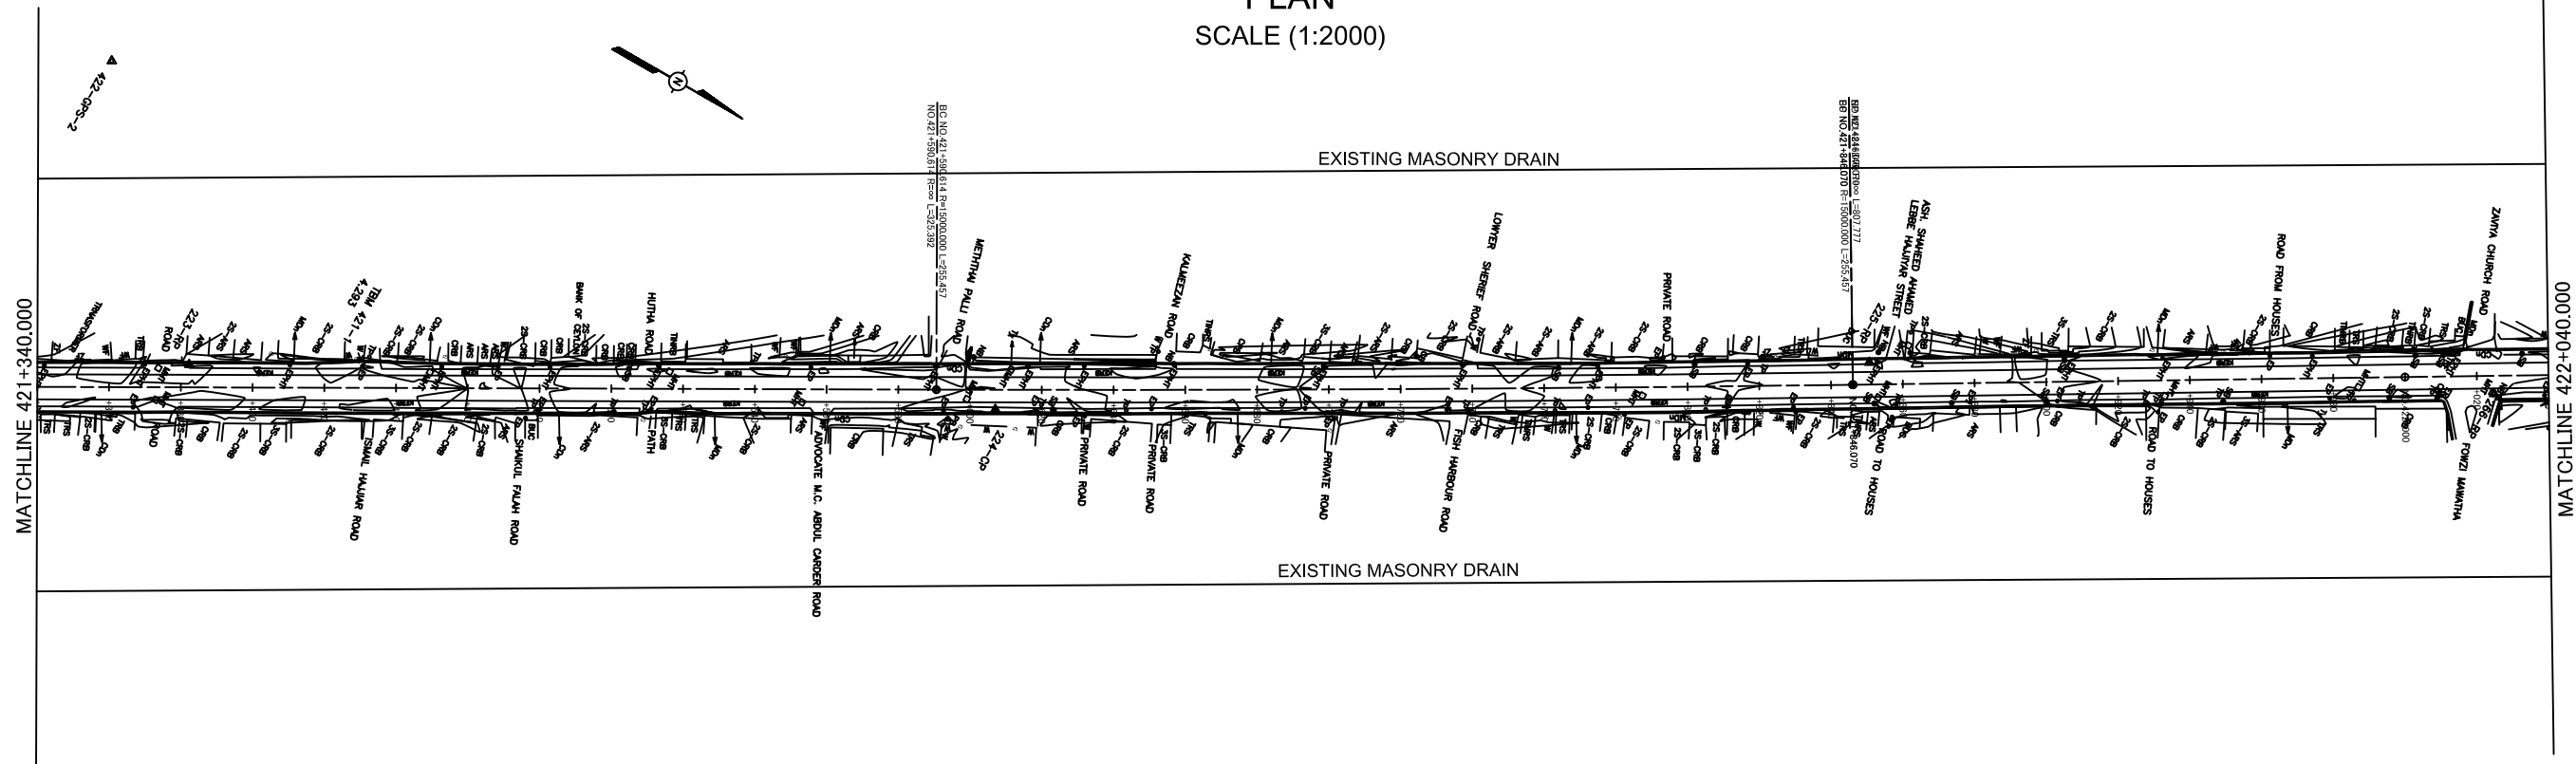

PROFILE  
SCALE ( H =1:2000 V = 1:400)

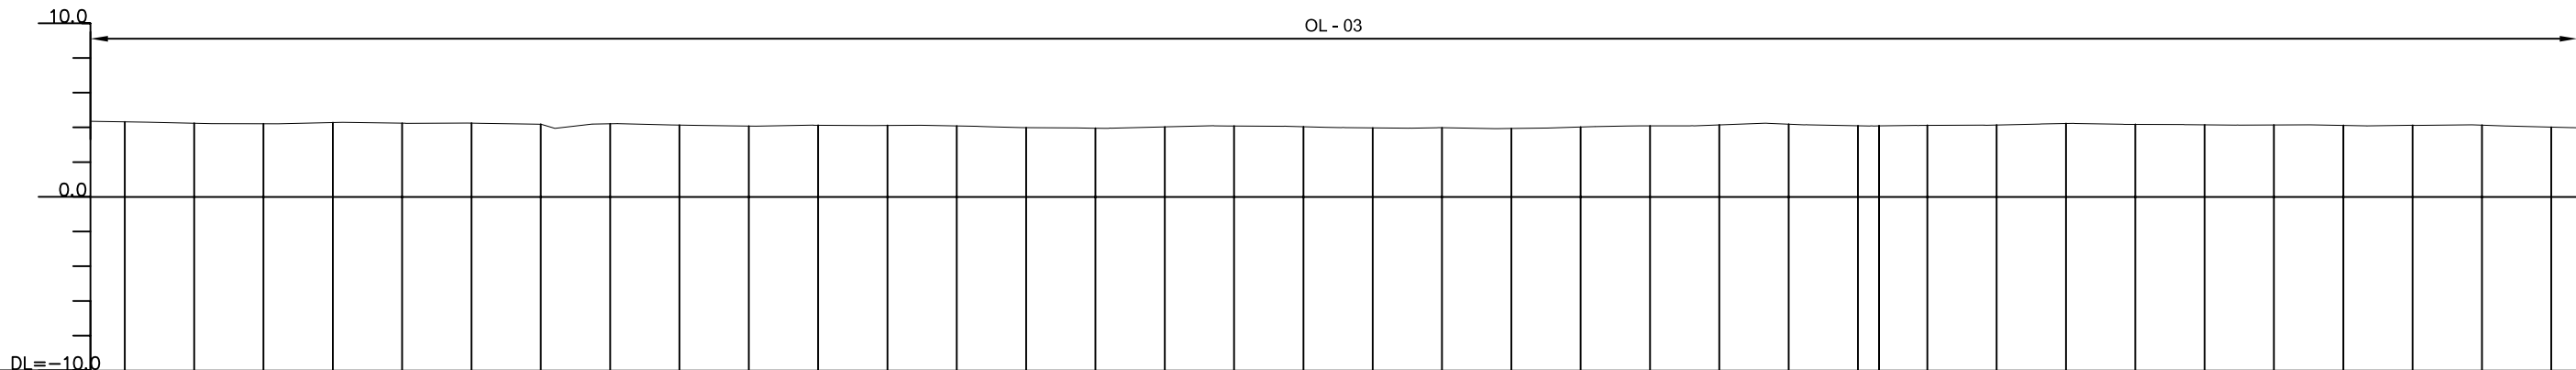

GRADE	
PROPOSED ROAD LEVELS	VARY	
EXISTING GROUND LEVELS	4.333	4.295	4.251	4.226	4.220	4.246	4.290	4.281	4.252	4.257	4.260	4.197	4.092	4.223	4.147	4.086	4.109	4.135	4.123	4.097	4.096	3.996	3.963	4.039	4.092	4.050	3.985	3.985	3.961	3.950	4.037	4.103	4.103	4.156	4.229	4.197	4.144	4.106	4.097	4.107	4.132	4.140	4.150	4.192	4.239	4.214	4.187	4.177	4.161	4.142	4.150	4.159	4.126	4.131	4.147	4.142	4.029
STATION (km)	+340.000	+350.000	+360.000	+370.000	+380.000	+390.000	+400.000	+410.000	+420.000	+430.000	+440.000	+460.000	+470.000	+480.000	+500.000	+520.000	+530.000	+540.000	+560.000	+580.000	+600.000	+620.000	+640.000	+660.000	+680.000	+700.000	+720.000	+730.000	+740.000	+760.000	+780.000	+790.000	+800.000	+810.000	+820.000	+830.000	+840.000	+846.070	+850.000	+860.000	+870.000	+880.000	+890.000	+900.000	+910.000	+920.000	+930.000	+940.000	+950.000	+960.000	+970.000	+980.000	NO.422	+10.000	+20.000	+40.000	
CURVE BAND	R=325.392										R=15000.000 L=255.457	

THE DEMOCRATIC SOCIALIST REPUBLIC OF SRI LANKA MINISTRY OF HIGHWAYS  	JAPAN INTERNATIONAL COOPERATION AGENCY ORIENTAL CONSULTANTS CO., LTD. NIPPON KOEI CO., LTD. JAPAN ENGINEERING CONSULTANTS CO., LTD.	THE PRO-POOR EASTERN INFRASTRUCTURE DEVELOPMENT PROJECT		DESIGNED BY:	
		PLANE & PROFILE 421+340~422+040		CHECKED BY:	
				APPROVED BY:	
		No	REVISION	DATE	DWG. NO. B-083