



PLAN
SCALE (1:2000)

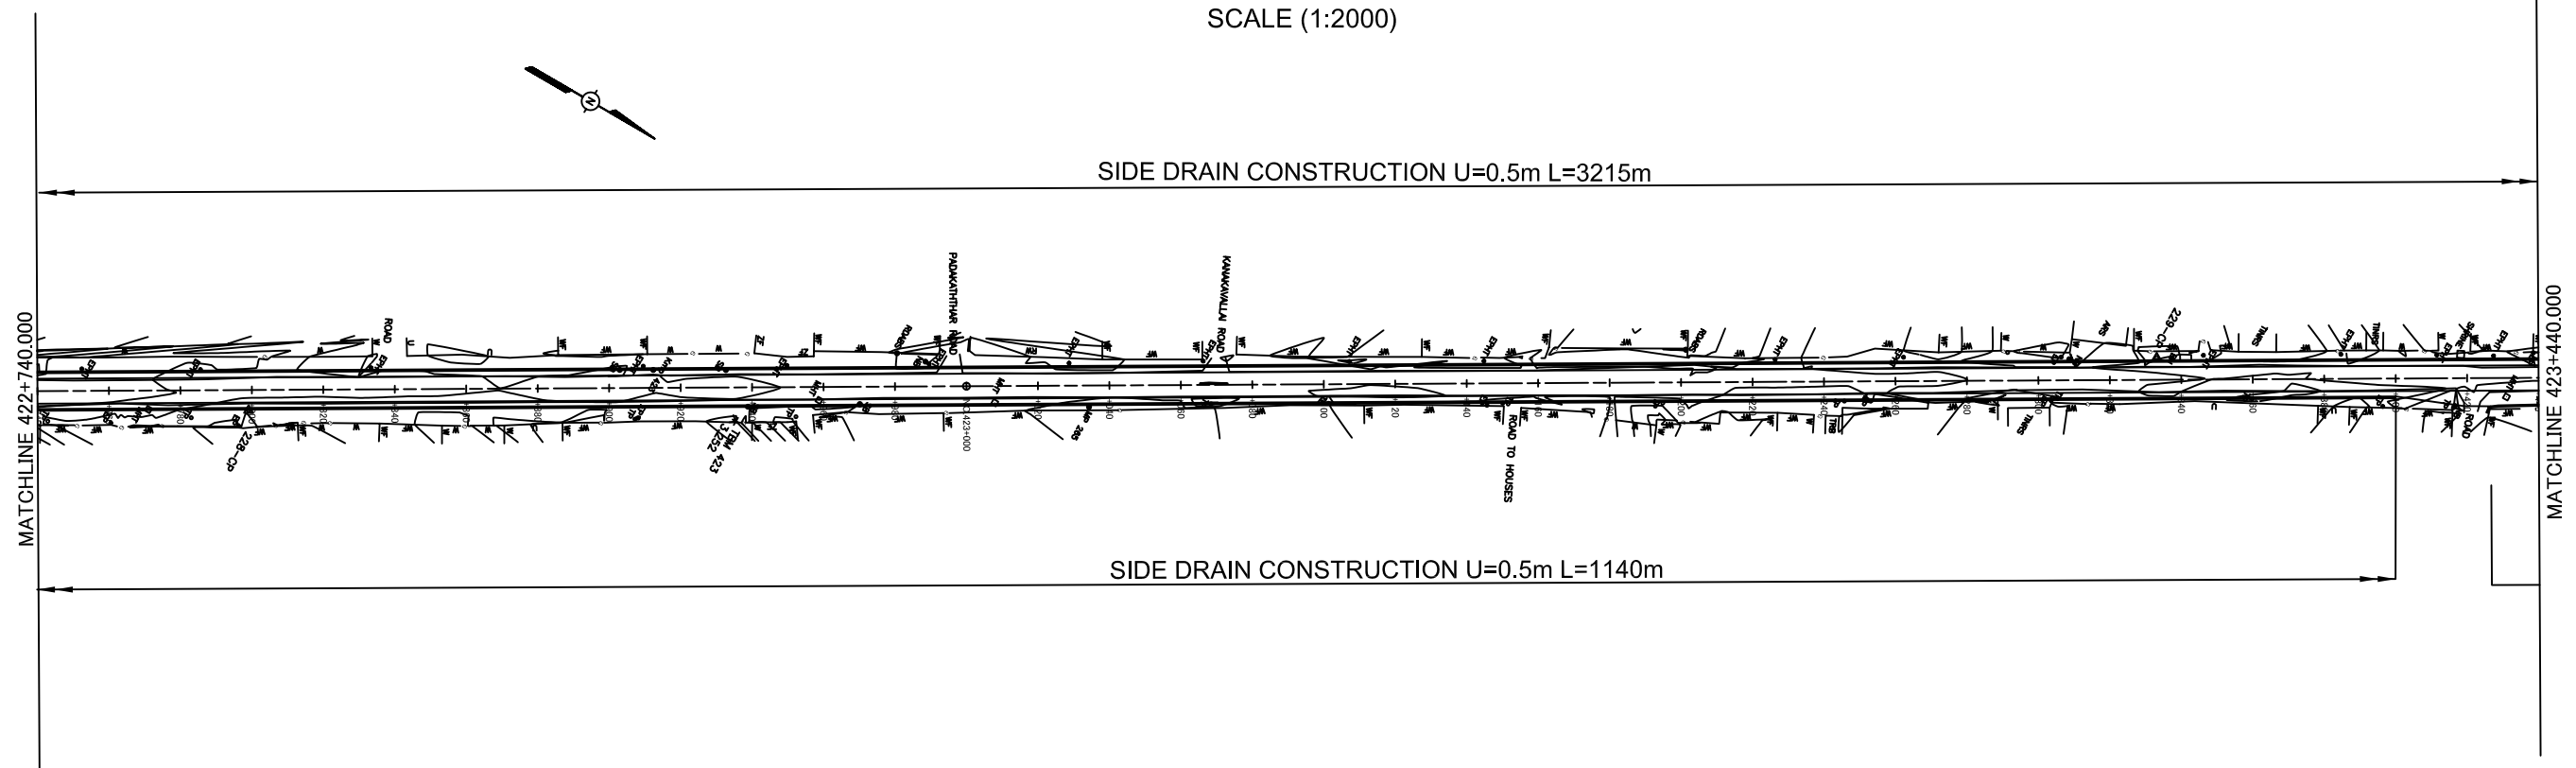


PROFILE
SCALE (H =1:2000 V = 1:400)

DRAUGHTSMEN

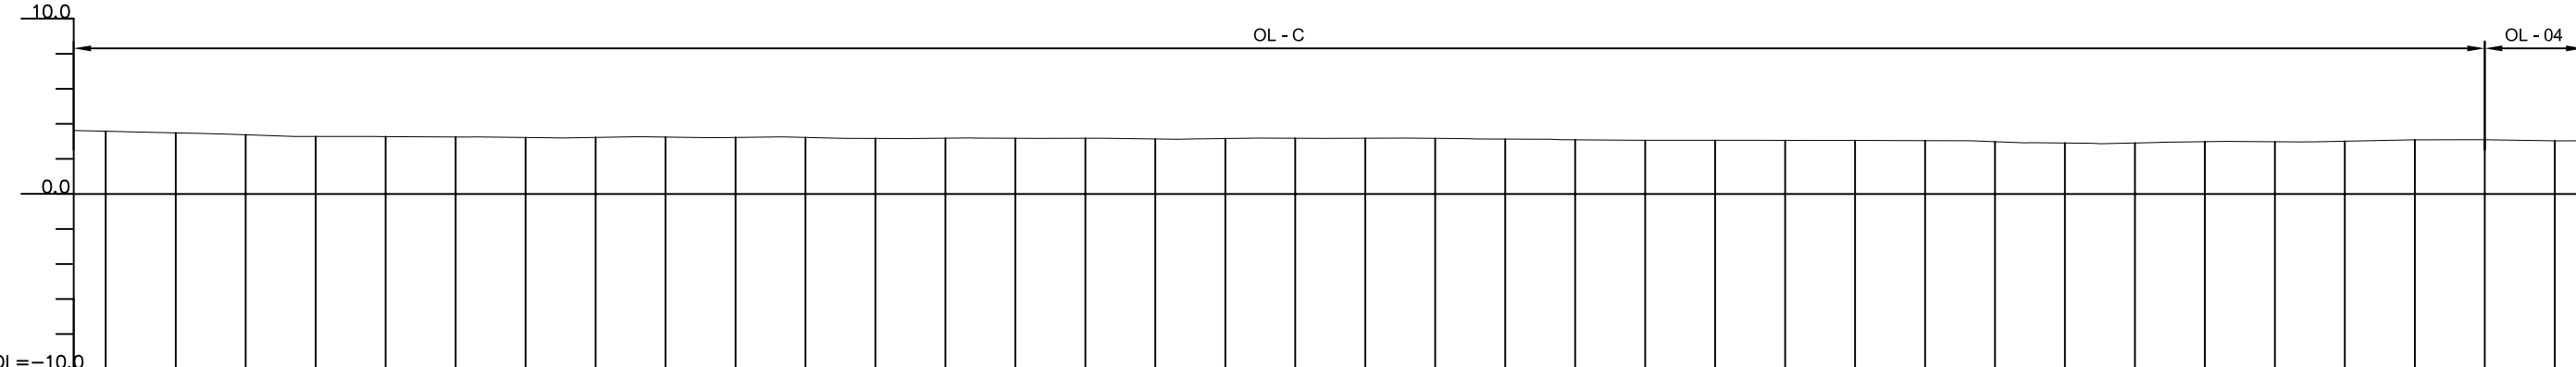


GRADE	
PROPOSED ROAD LEVELS	VARY	
EXISTING GROUND LEVELS	3.586	3.494	3.448	3.381	3.289	3.275	3.266	3.258	3.225	3.235	3.253	3.232	3.234	3.174	3.186	3.182	3.182	3.145	3.171	3.193	3.185	3.185	3.177	3.156	3.138	3.097	3.065	3.065	3.064	3.062	3.057	3.053	3.048	3.044	2.989	2.914	2.914	2.965	2.990	2.983	3.015	3.094	3.101	3.067	3.033
STATION (km)	+740.000	+760.000	+770.000	+780.000	+800.000	+820.000	+830.000	+840.000	+860.000	+880.000	+900.000	+920.000	+940.000	+960.000	+980.000	NO.423	+20.000	+40.000	+60.000	+70.000	+80.000	+100.000	+120.000	+130.000	+140.000	+160.000	+180.000	+190.000	+200.000	+220.000	+240.000	+250.000	+260.000	+270.000	+280.000	+300.000	+320.000	+330.000	+340.000	+360.000	+380.000	+400.000	+420.000	+430.000	+440.000
CURVE BAND	

PLAN
SCALE (1:2000)

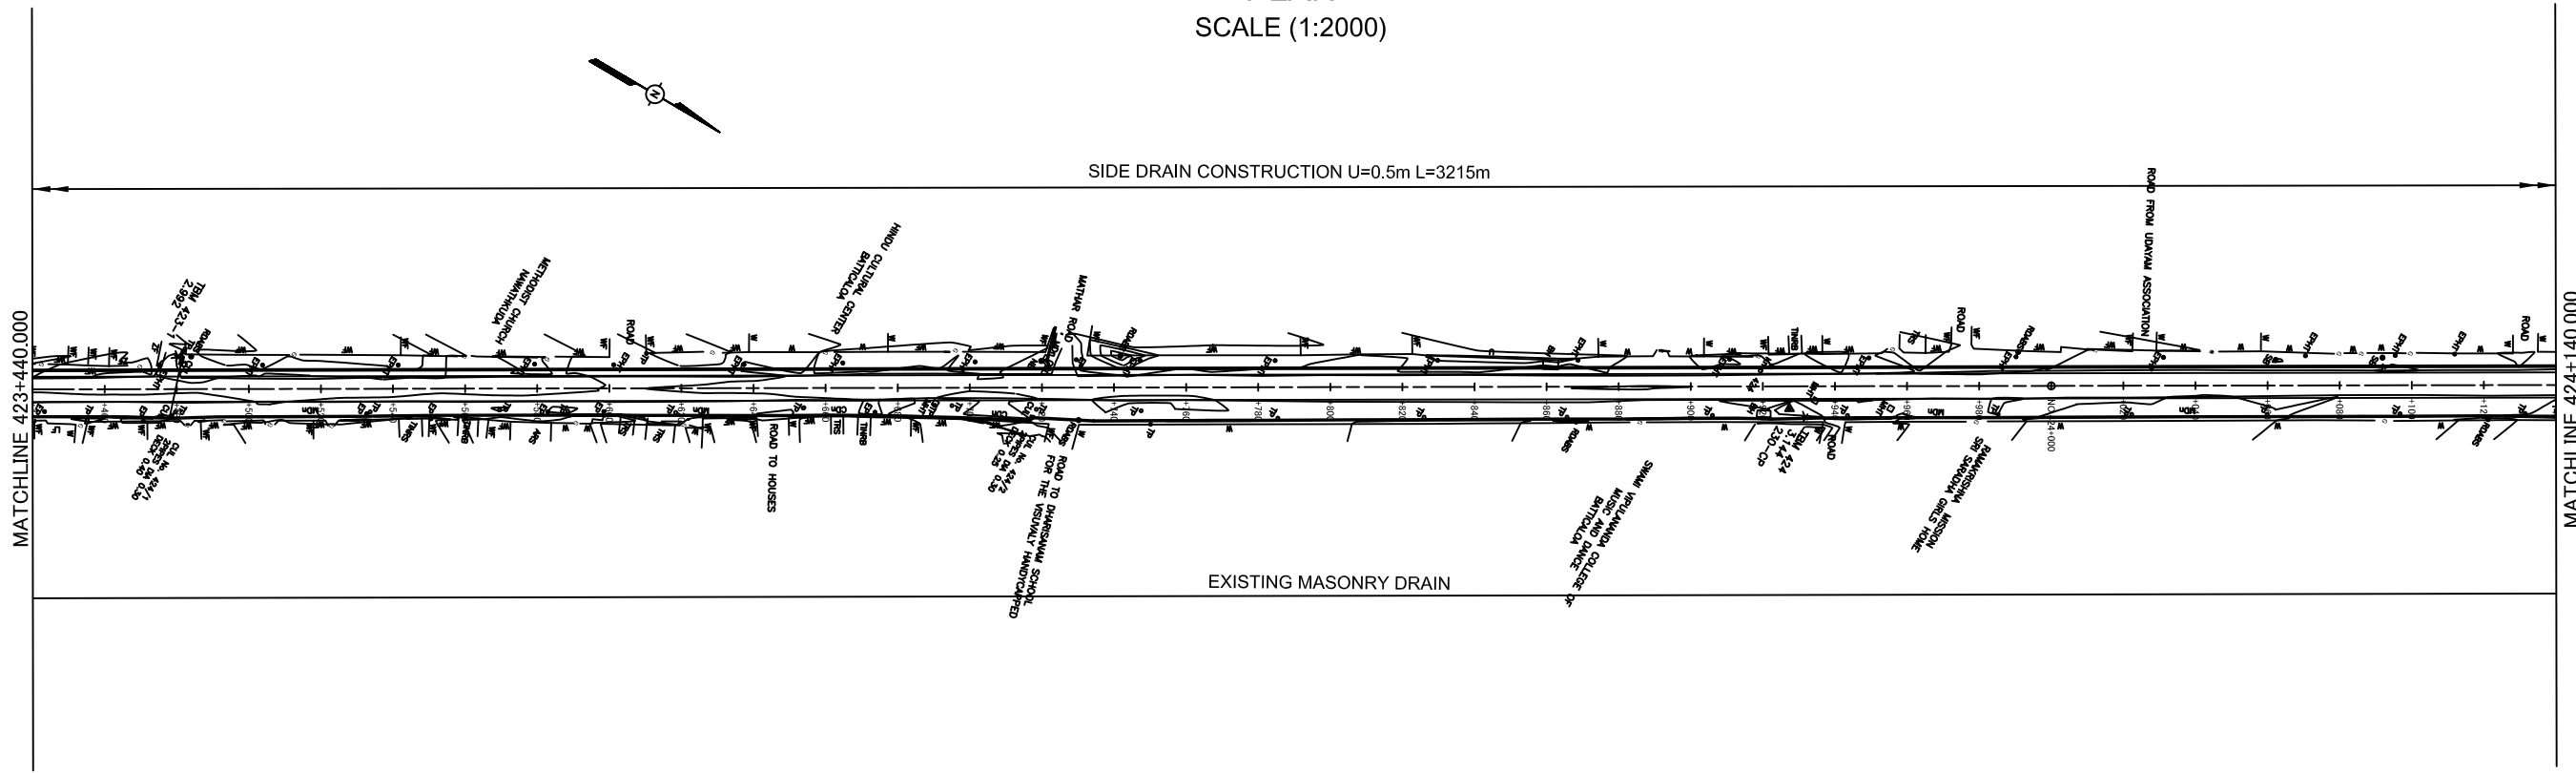

PROFILE
SCALE (H=1:2000 V=1:400)

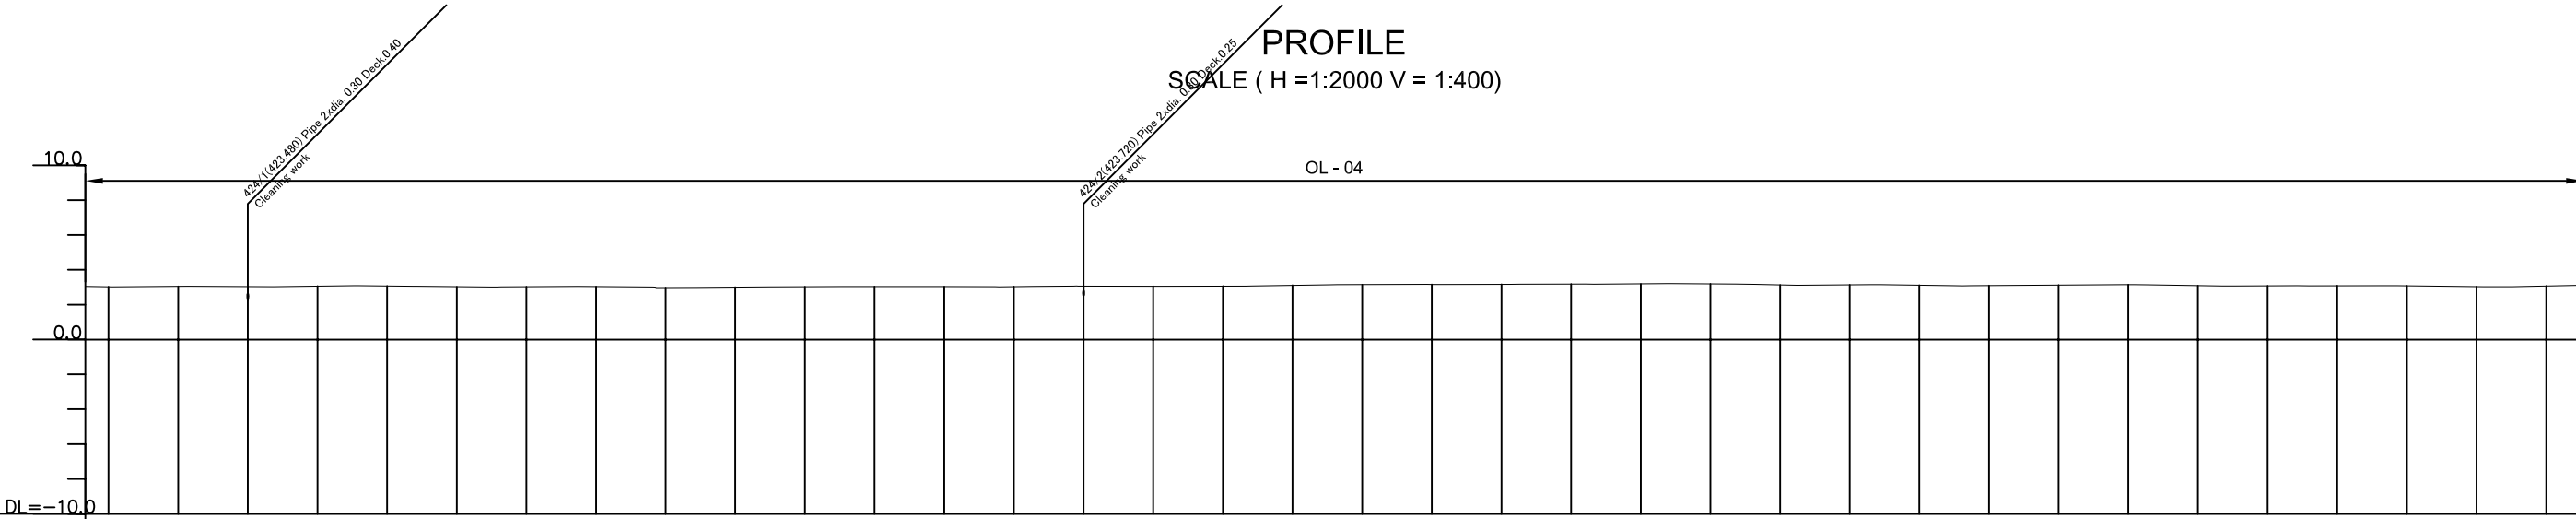

GRADE																																					
PROPOSED ROAD LEVELS	VARY																																				
EXISTING GROUND LEVELS	3.033	3.057	3.042	3.042	3.068	3.078	3.039	3.034	3.044	2.989	3.014	3.037	3.044	3.042	3.041	3.070	3.065	3.070	3.117	3.156	3.165	3.169	3.187	3.199	3.194	3.141	3.144	3.124	3.102	3.129	3.154	3.098	3.088	3.092	3.090	3.043	3.075
STATION (km)	+440.000	+460.000	+480.000	+490.000	+500.000	+520.000	+540.000	+560.000	+580.000	+600.000	+620.000	+640.000	+660.000	+680.000	+700.000	+720.000	+740.000	+760.000	+780.000	+800.000	+820.000	+840.000	+860.000	+880.000	+900.000	+920.000	+940.000	+960.000	+980.000	NO. 424	+20.000	+40.000	+60.000	+80.000	+100.000	+120.000	+140.000
CURVE BAND	R=∞ L=1559.234																																				

THE DEMOCRATIC SOCIALIST REPUBLIC OF SRI LANKA
MINISTRY OF HIGHWAYS



JICA JAPAN INTERNATIONAL COOPERATION AGENCY
ORIENTAL CONSULTANTS CO., LTD.
NIPPON KOEI CO., LTD.
JANEC JAPAN ENGINEERING CONSULTANTS CO., LTD.


No	REVISION	DATE

THE PRO-POOR EASTERN INFRASTRUCTURE DEVELOPMENT PROJECT


PLANE & PROFILE
423+440~424+140

DESIGNED BY:	
CHECKED BY:	
APPROVED BY:	
DWG. NO.	B-086

PLAN
SCALE (1:2000)

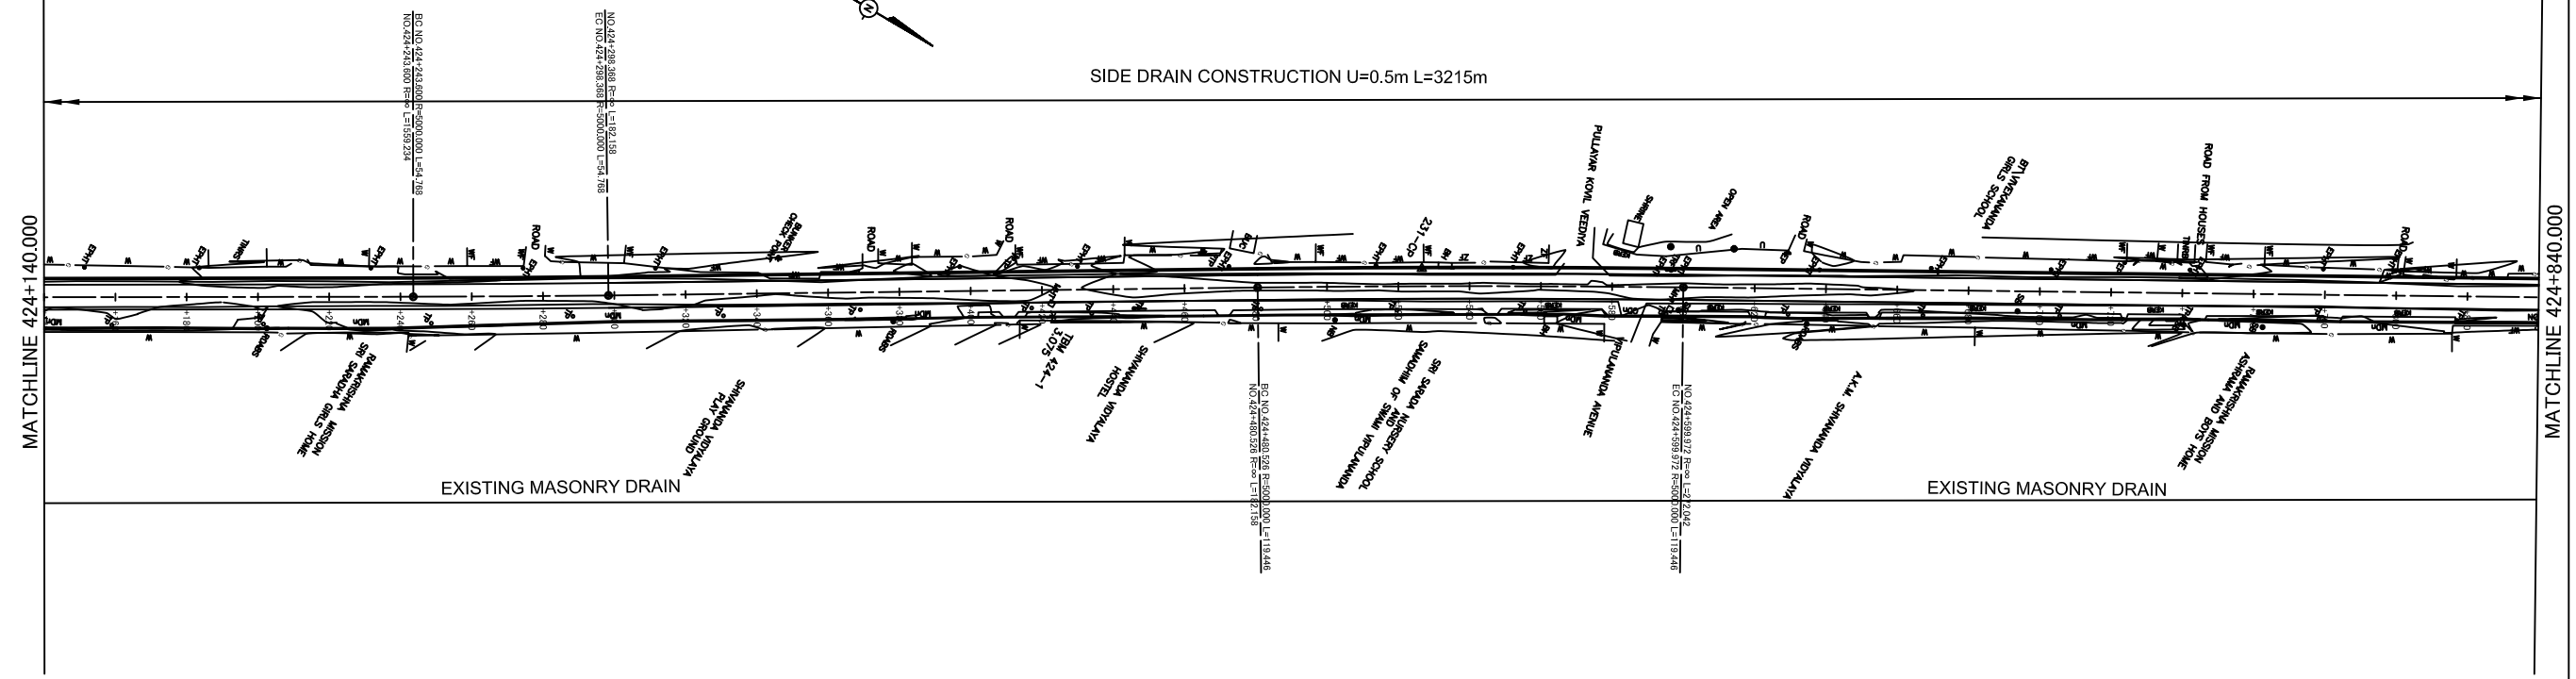


PROFILE
SCALE (H =1:2000 V = 1:400)

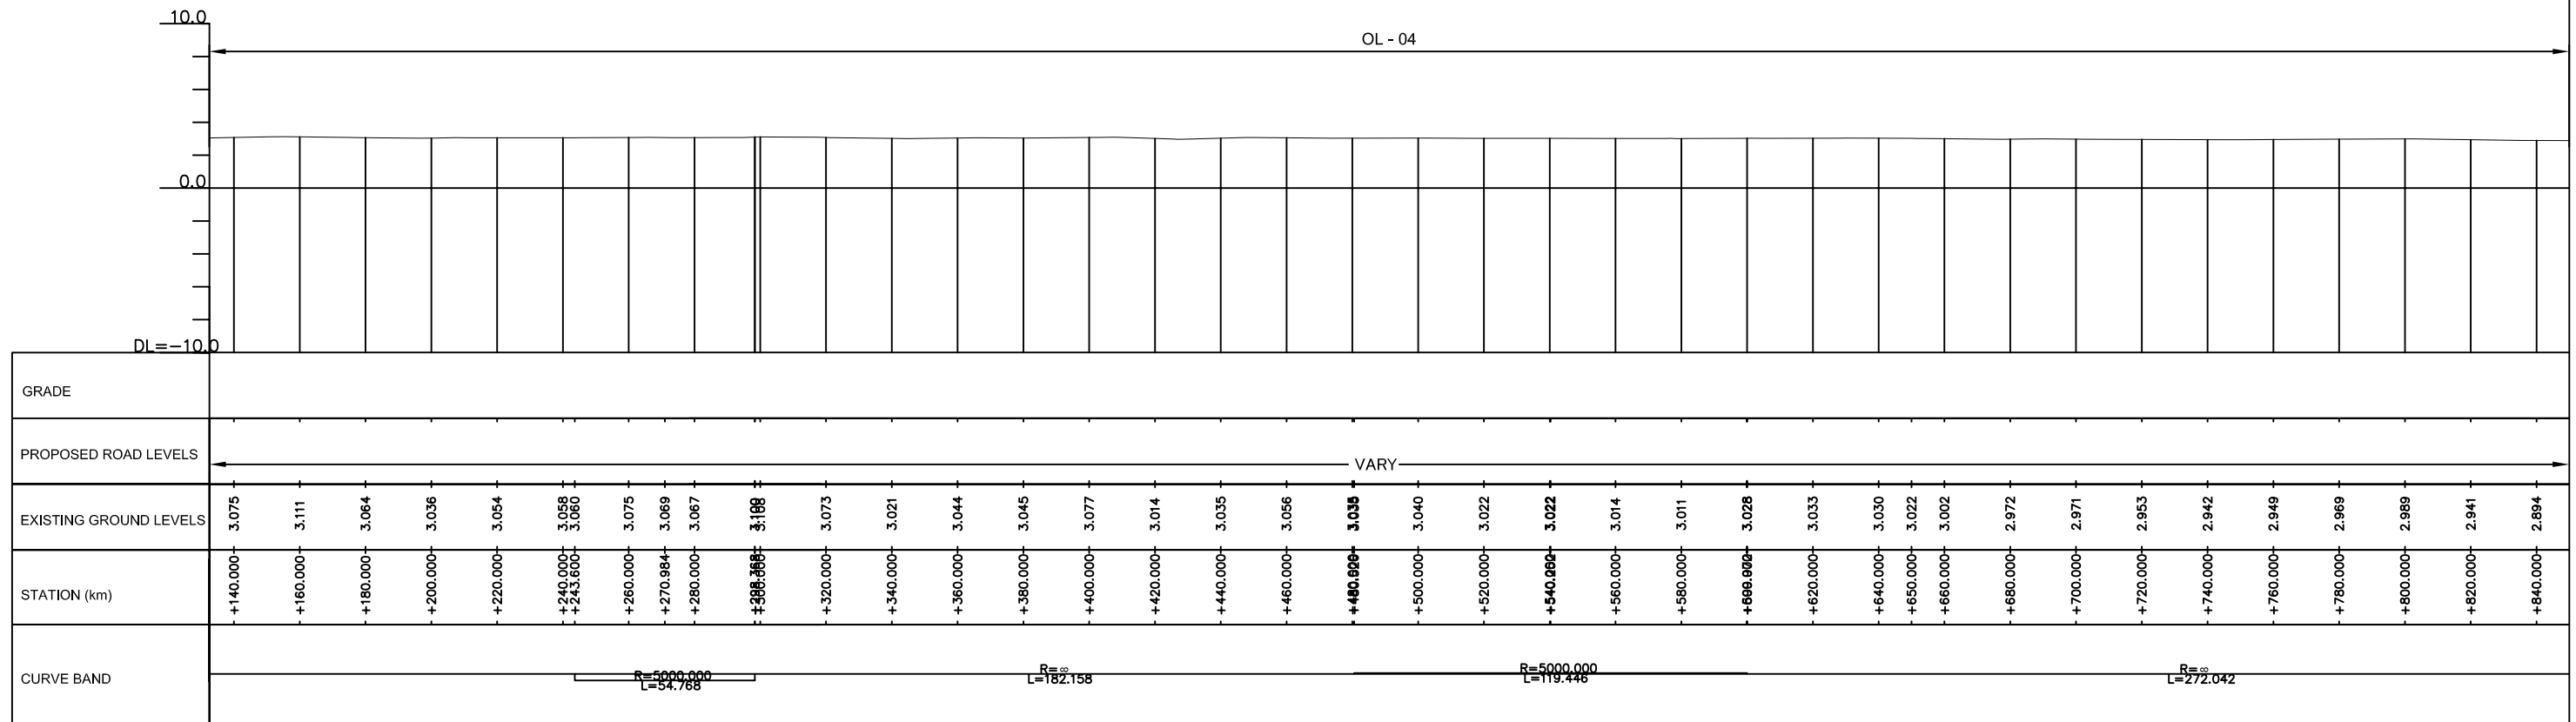


THE DEMOCRATIC SOCIALIST REPUBLIC OF SRI LANKA MINISTRY OF HIGHWAYS 	JAPAN INTERNATIONAL COOPERATION AGENCY ORIENTAL CONSULTANTS CO., LTD. NIPPON KOEI CO., LTD. JAPAN ENGINEERING CONSULTANTS CO., LTD.	THE PRO-POOR EASTERN INFRASTRUCTURE DEVELOPMENT PROJECT		DESIGNED BY:
		PLANE & PROFILE 424+140~424+840		CHECKED BY:
			APPROVED BY:	
			DWG. NO. B-087	
No	REVISION	DATE		

PLAN
SCALE (1:2000)

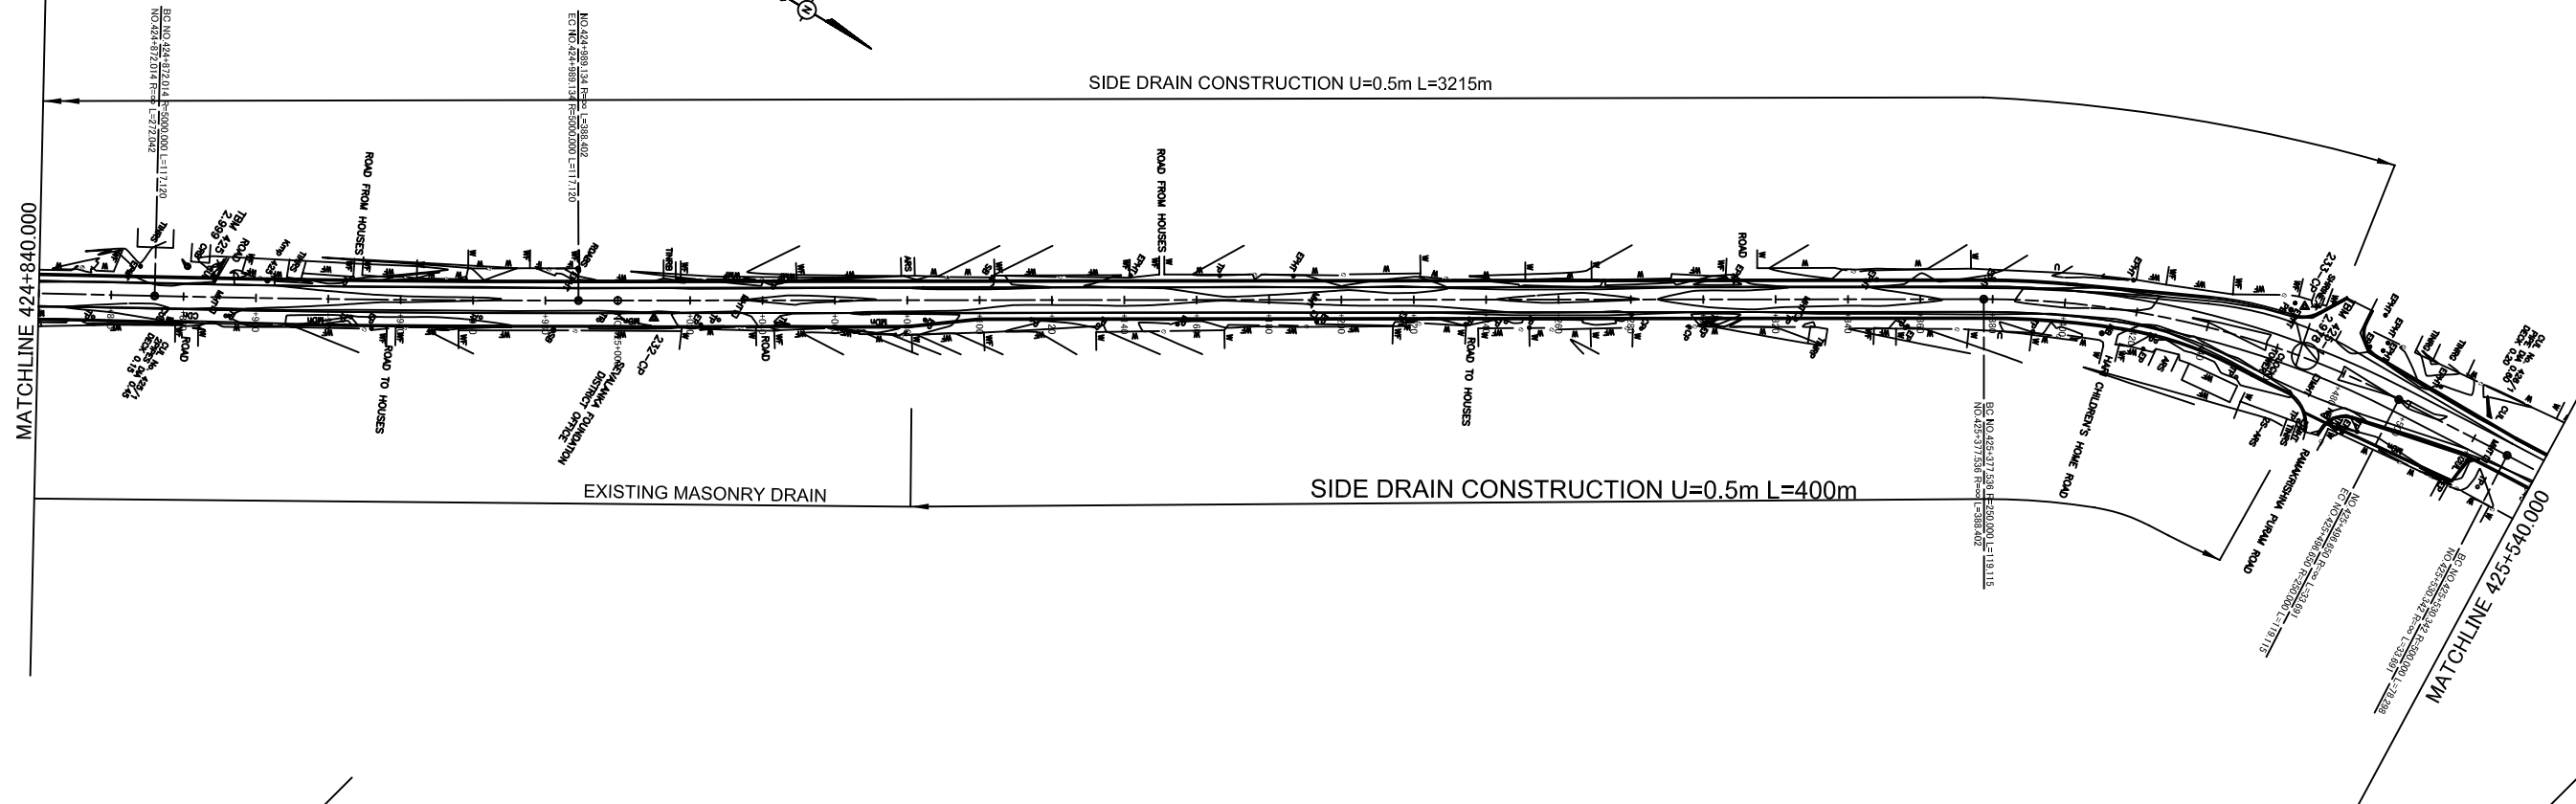

PROFILE
SCALE (H =1:2000 V = 1:400)

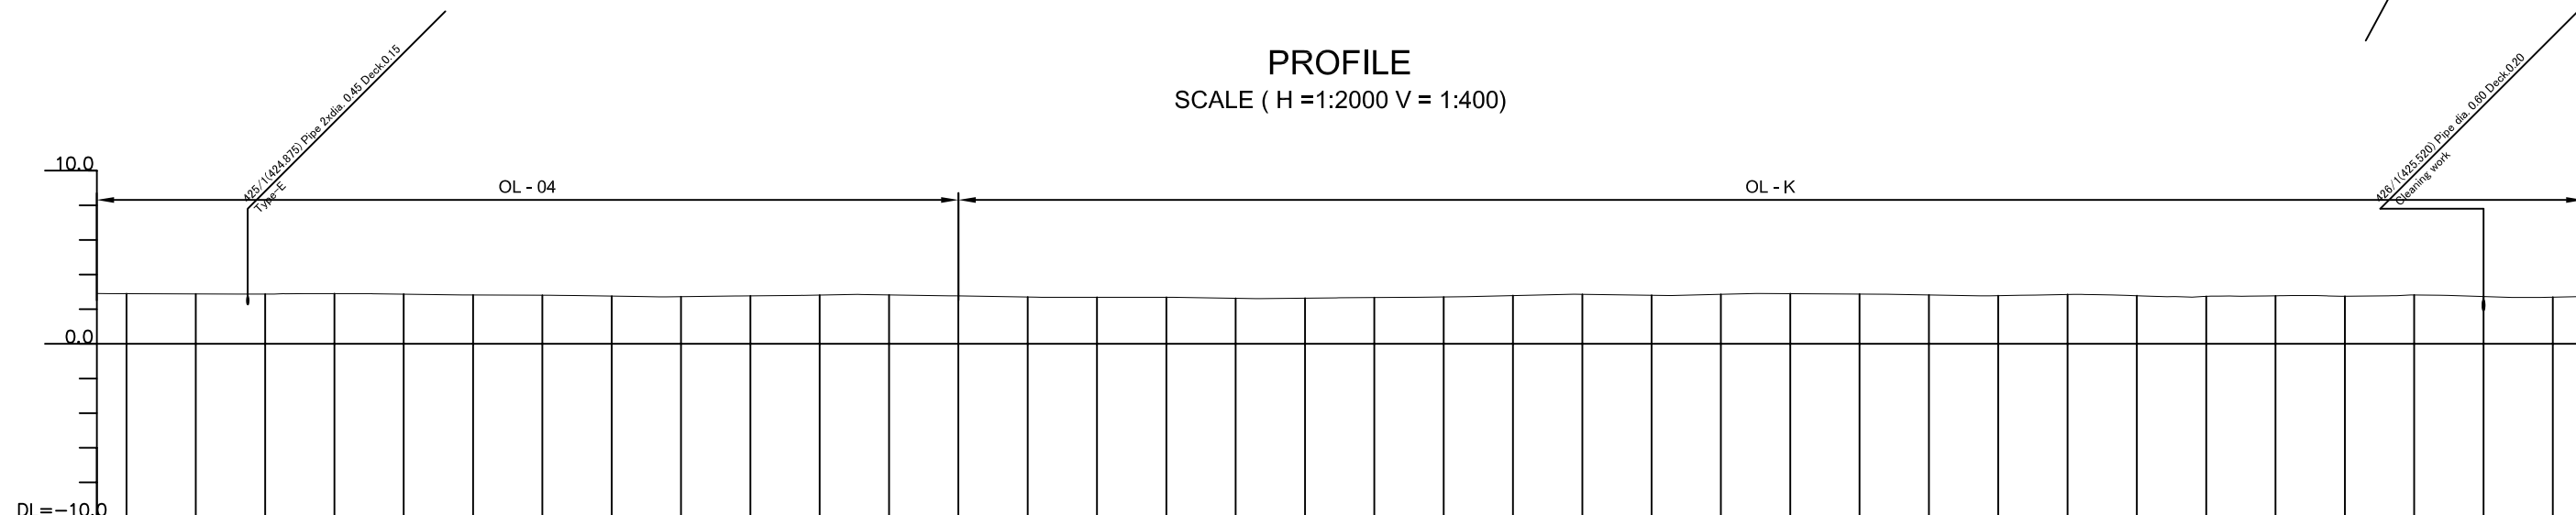

GRADE	
PROPOSED ROAD LEVELS	VARY	
EXISTING GROUND LEVELS	2.894	2.876	2.871	2.869	2.895	2.866	2.838	2.820	2.804	2.783	2.753	2.725	2.718	2.767	2.787	2.814	2.821	2.765	2.732	2.699	2.685	2.688	2.629	2.615	2.635	2.671	2.703	2.782	2.857	2.802	2.857	2.902	2.894	2.871	2.817	2.780	2.844	2.775	2.738	2.771	2.742	2.798	2.619	2.726	2.673	2.692
STATION (km)	+840.000	+860.000	+872.014	+880.000	+900.000	+920.000	+930.577	+940.000	+960.000	+970.000	+980.000	+989.134	NO. 425	+20.000	+30.000	+40.000	+60.000	+80.000	+90.000	+100.000	+120.000	+140.000	+160.000	+170.000	+180.000	+200.000	+220.000	+240.000	+260.000	+280.000	+300.000	+310.000	+320.000	+340.000	+360.000	+376.586	+400.000	+420.000	+446.606	+460.000	+480.000	+496.650	+500.000	+520.000	+530.342	+540.000
CURVE BAND	R=5000.000 L=117.120										R=∞ L=388.402										R=250.000 L=119.115										R=∞ L=33.691															

THE DEMOCRATIC SOCIALIST REPUBLIC OF SRI LANKA
MINISTRY OF HIGHWAYS



JICA JAPAN INTERNATIONAL COOPERATION AGENCY

ORIENTAL CONSULTANTS CO., LTD.

NIPPON KOEI CO., LTD.

JEC JAPAN ENGINEERING CONSULTANTS CO., LTD.

No	REVISION	DATE


THE PRO-POOR EASTERN INFRASTRUCTURE DEVELOPMENT PROJECT

PLANE & PROFILE


424+840~425+540

DESIGNED BY:	
CHECKED BY:	
APPROVED BY:	
DWG. NO.	B-088

PLAN
SCALE (1:2000)

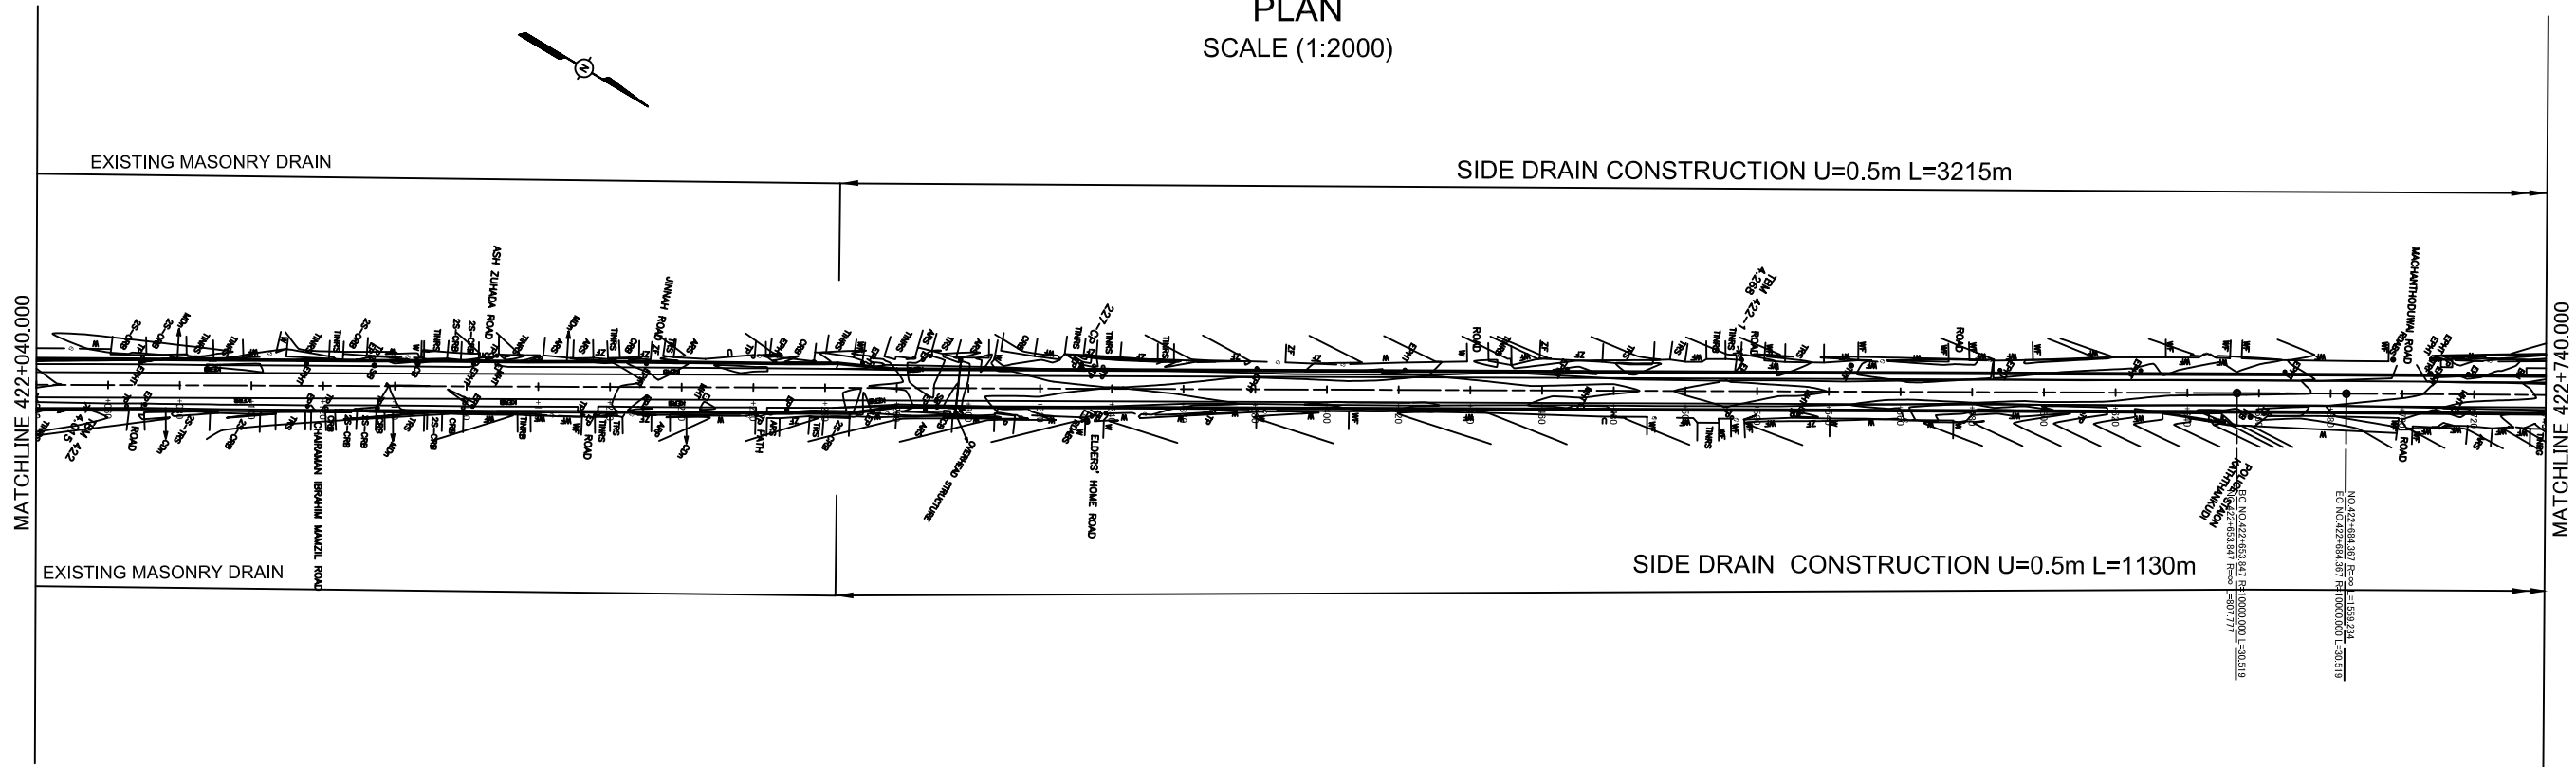

PROFILE
SCALE (H =1:2000 V = 1:400)

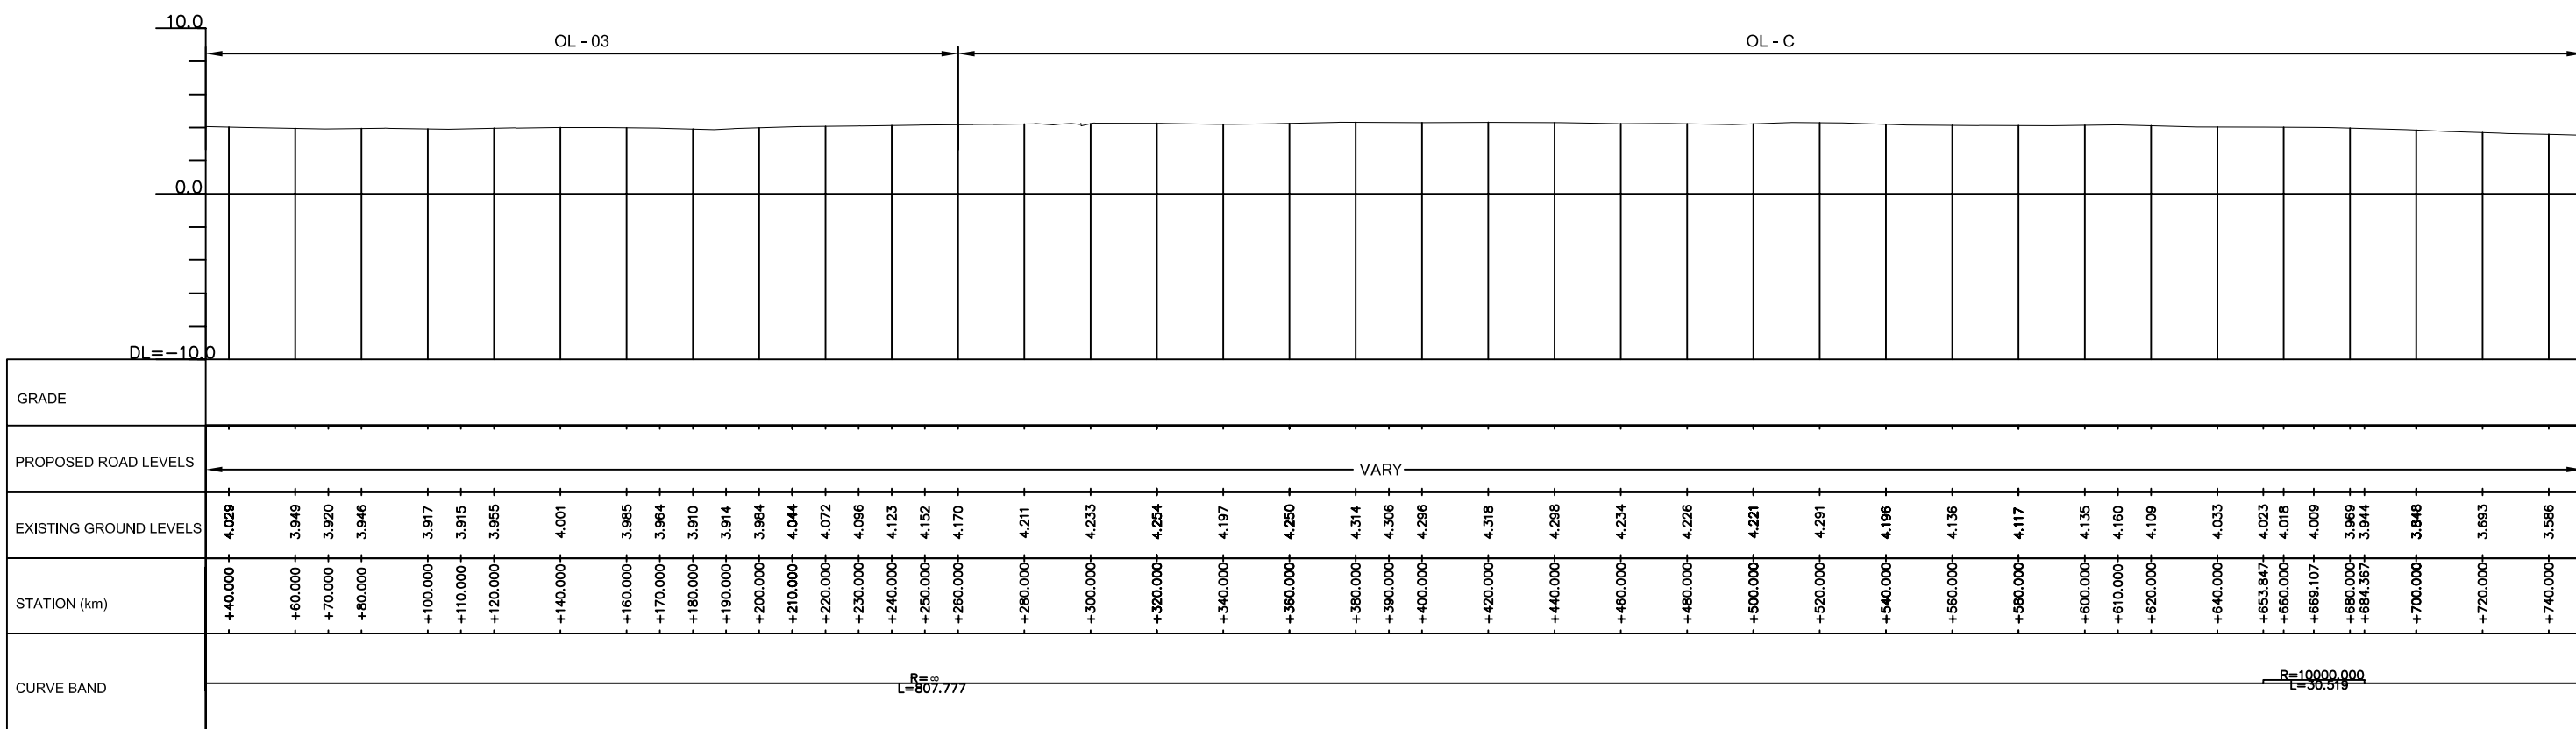

THE DEMOCRATIC SOCIALIST REPUBLIC OF SRI LANKA
MINISTRY OF HIGHWAYS



JAPAN INTERNATIONAL COOPERATION AGENCY
 ORIENTAL CONSULTANTS CO., LTD.
 NIPPON KOEI CO., LTD.
 JAPAN ENGINEERING CONSULTANTS CO., LTD.


No	REVISION	DATE

THE PRO-POOR EASTERN INFRASTRUCTURE DEVELOPMENT PROJECT


PLANE & PROFILE
422+040-422+740

DESIGNED BY:	
CHECKED BY:	
APPROVED BY:	
DWG. NO.	B-084

PLAN
SCALE (1:2000)

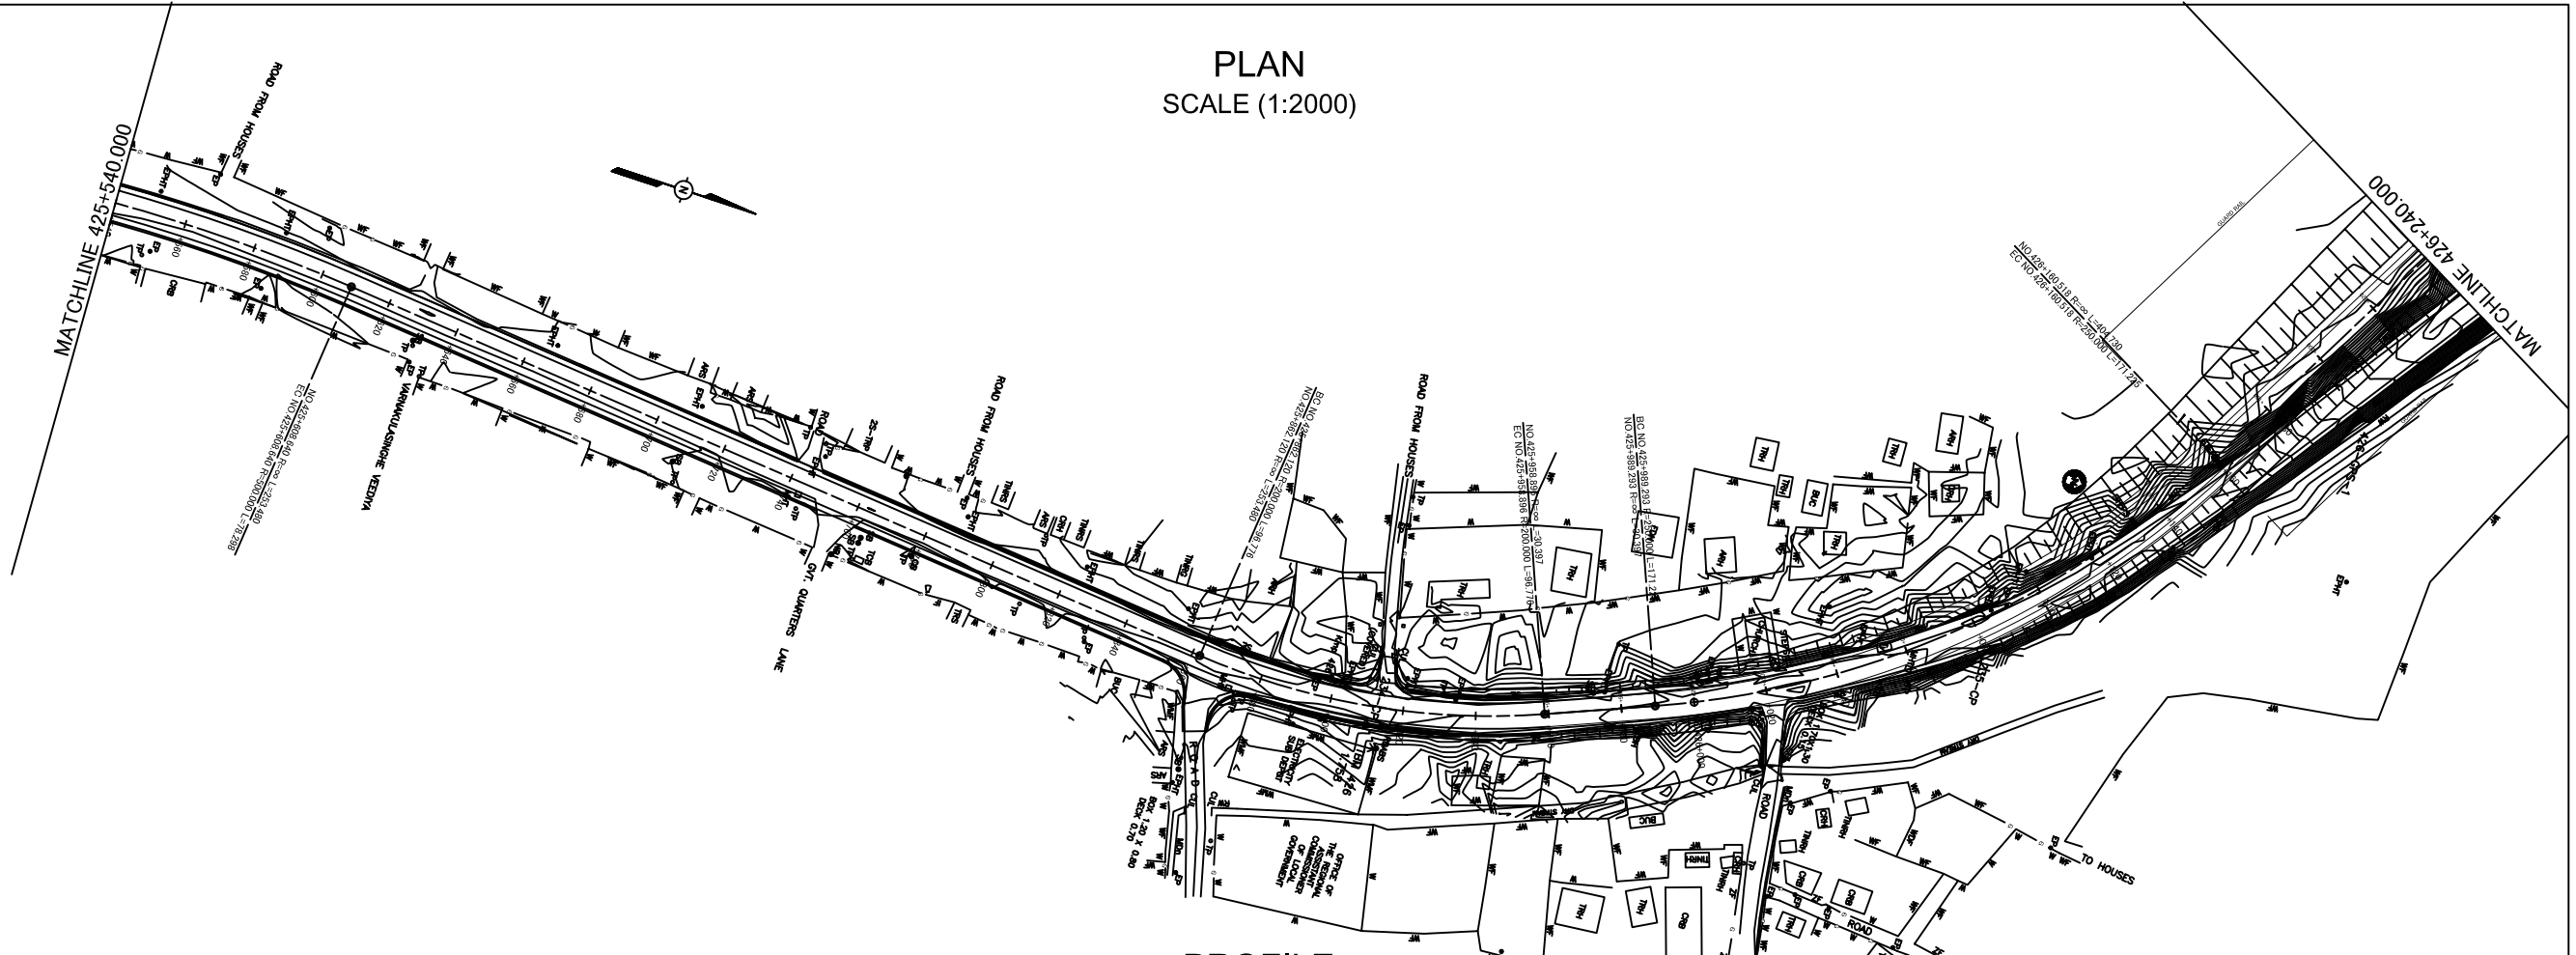

PROFILE
SCALE (H =1:2000 V = 1:400)

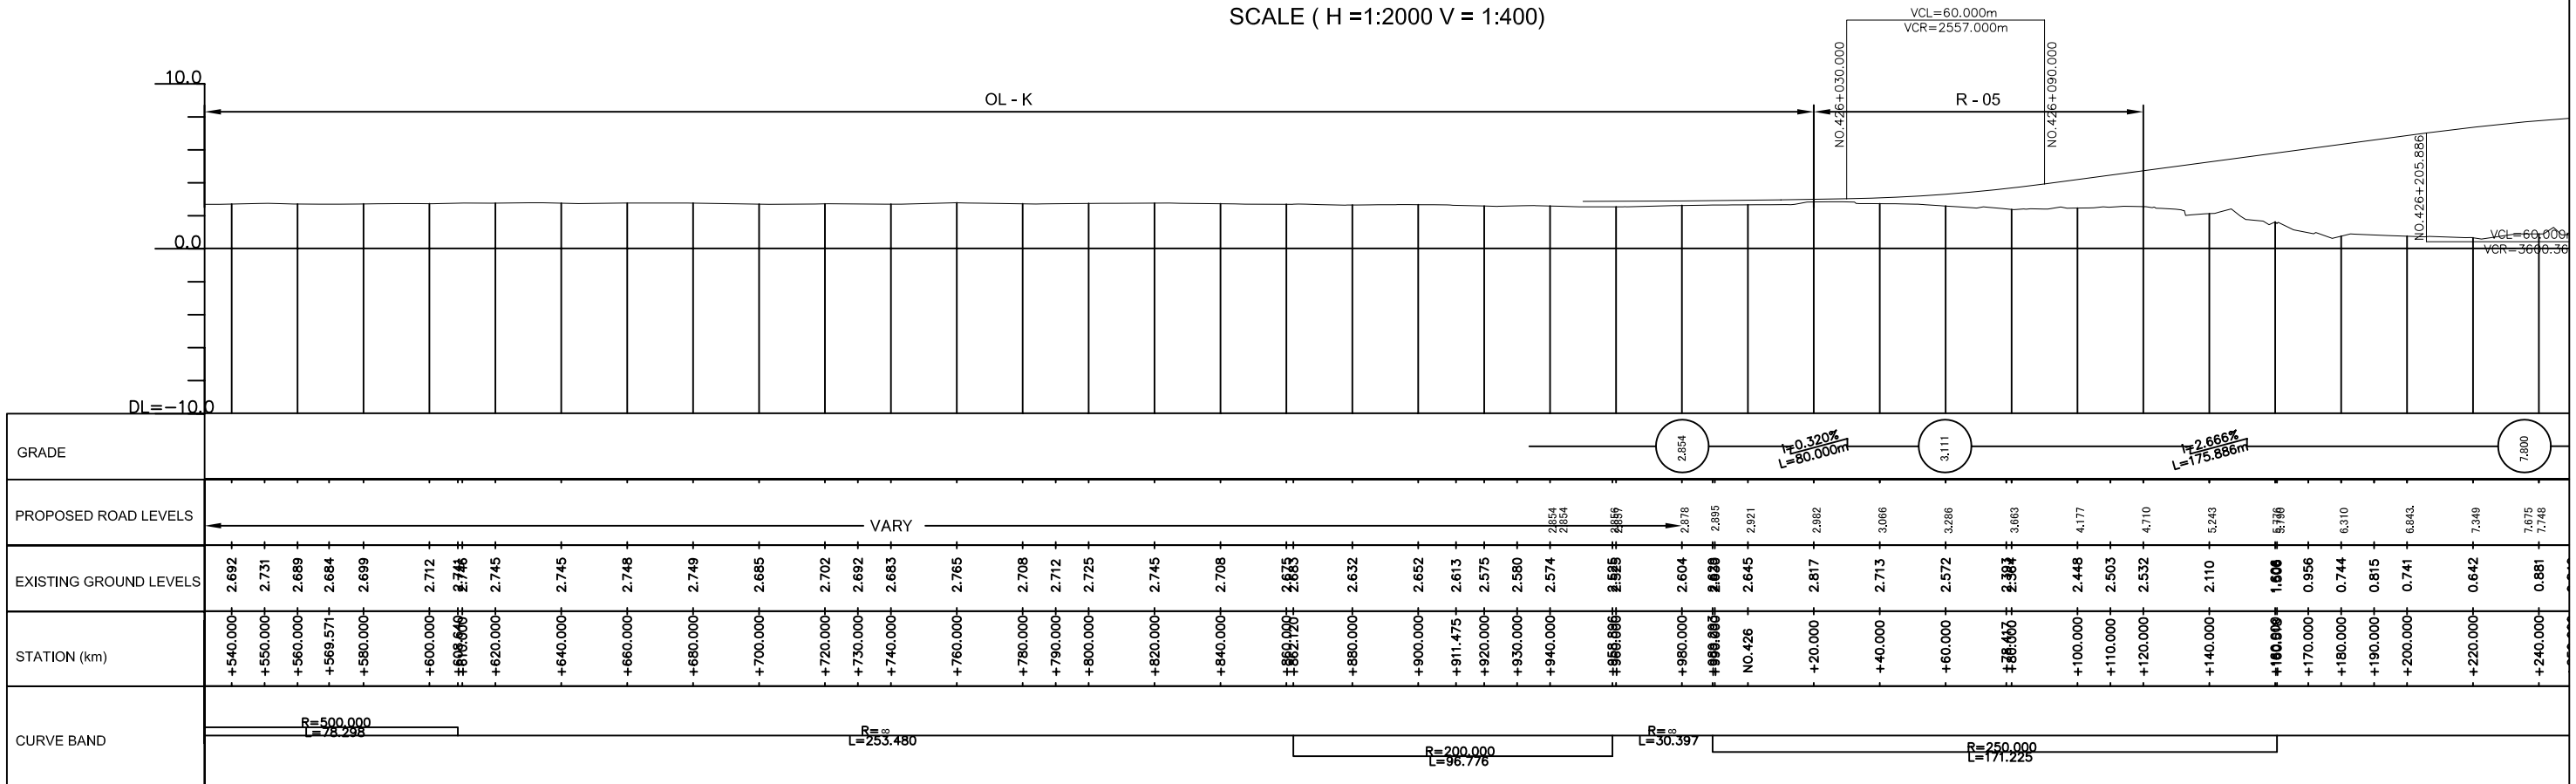

THE DEMOCRATIC SOCIALIST REPUBLIC OF SRI LANKA
MINISTRY OF HIGHWAYS



JAPAN INTERNATIONAL COOPERATION AGENCY
 ORIENTAL CONSULTANTS CO., LTD.
 NIPPON KOEI CO., LTD.
 JAPAN ENGINEERING CONSULTANTS CO., LTD.

No	REVISION	DATE

THE PRO-POOR EASTERN INFRASTRUCTURE DEVELOPMENT PROJECT

PLANE & PROFILE
425+540~426+240

DESIGNED BY:	
CHECKED BY:	
APPROVED BY:	
DWG. NO.	B-089