



PLAN  
SCALE (1:2000)

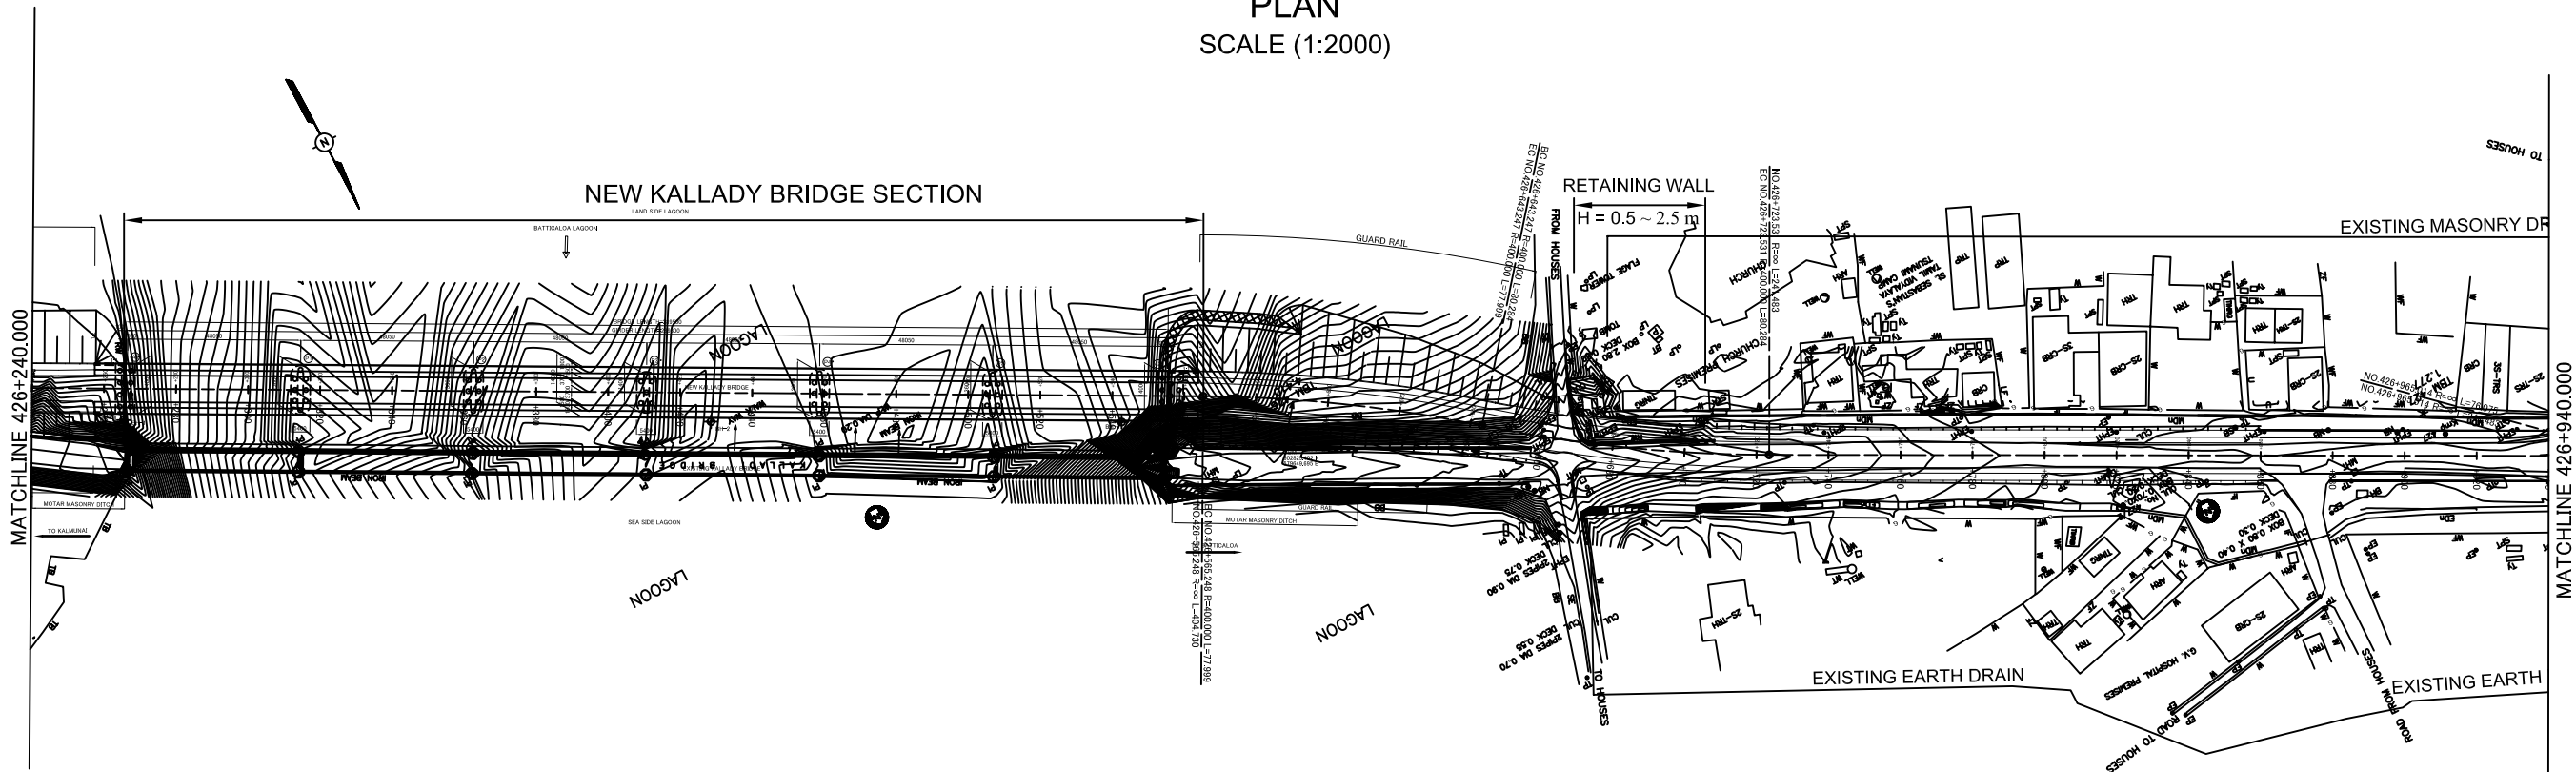

PROFILE  
SCALE (H = 1:2000 V = 1:400)

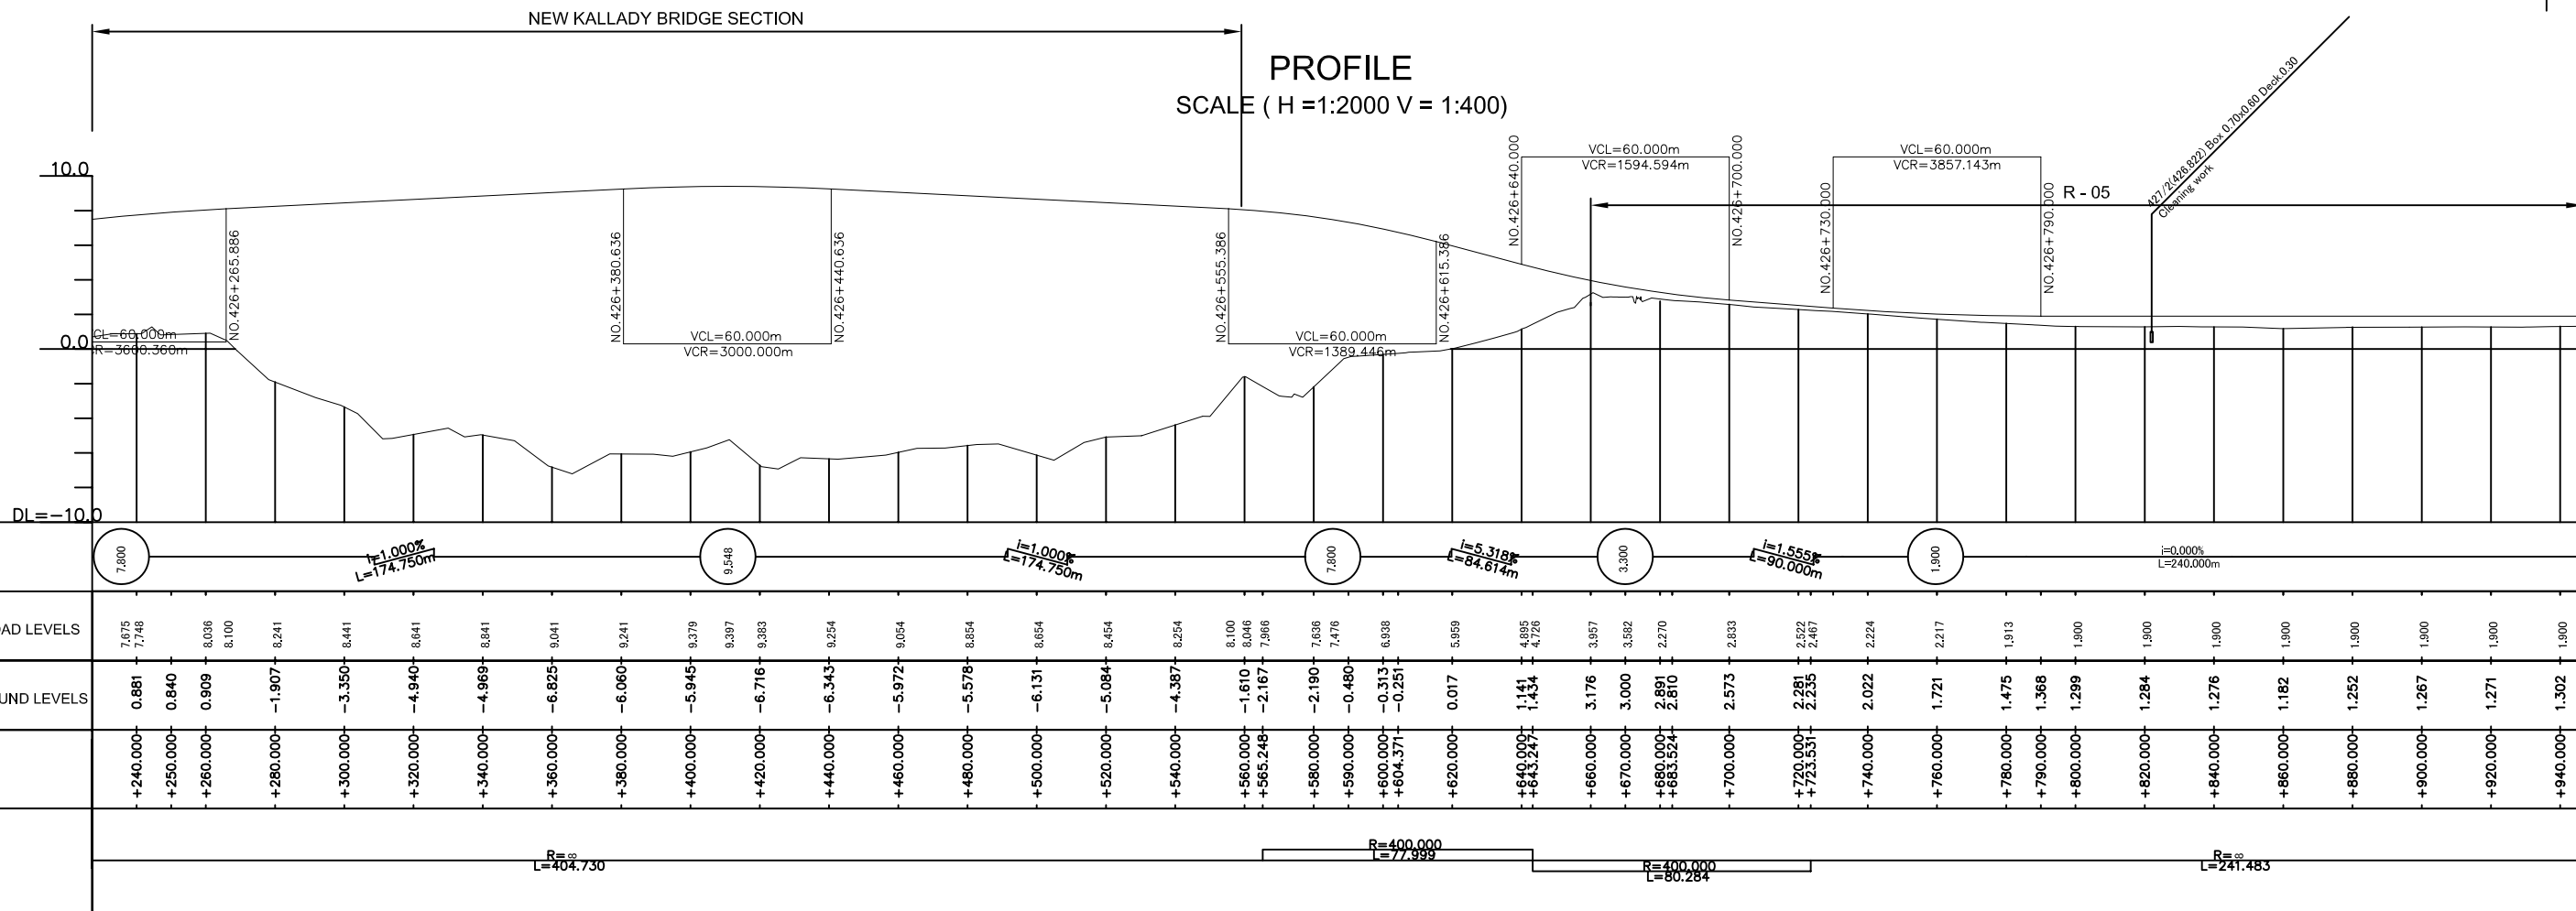

THE DEMOCRATIC SOCIALIST REPUBLIC OF SRI LANKA  
MINISTRY OF HIGHWAYS



JAPAN INTERNATIONAL COOPERATION AGENCY  
 ORIENTAL CONSULTANTS CO., LTD.  
 NIPPON KOEI CO., LTD.  
 JAPAN ENGINEERING CONSULTANTS CO., LTD.

No	REVISION	DATE


THE PRO-POOR EASTERN INFRASTRUCTURE DEVELOPMENT PROJECT

PLANE & PROFILE


426+240~426+940

DESIGNED BY:	
CHECKED BY:	
APPROVED BY:	
DWG. NO.	B-090

PLAN  
SCALE (1:2000)

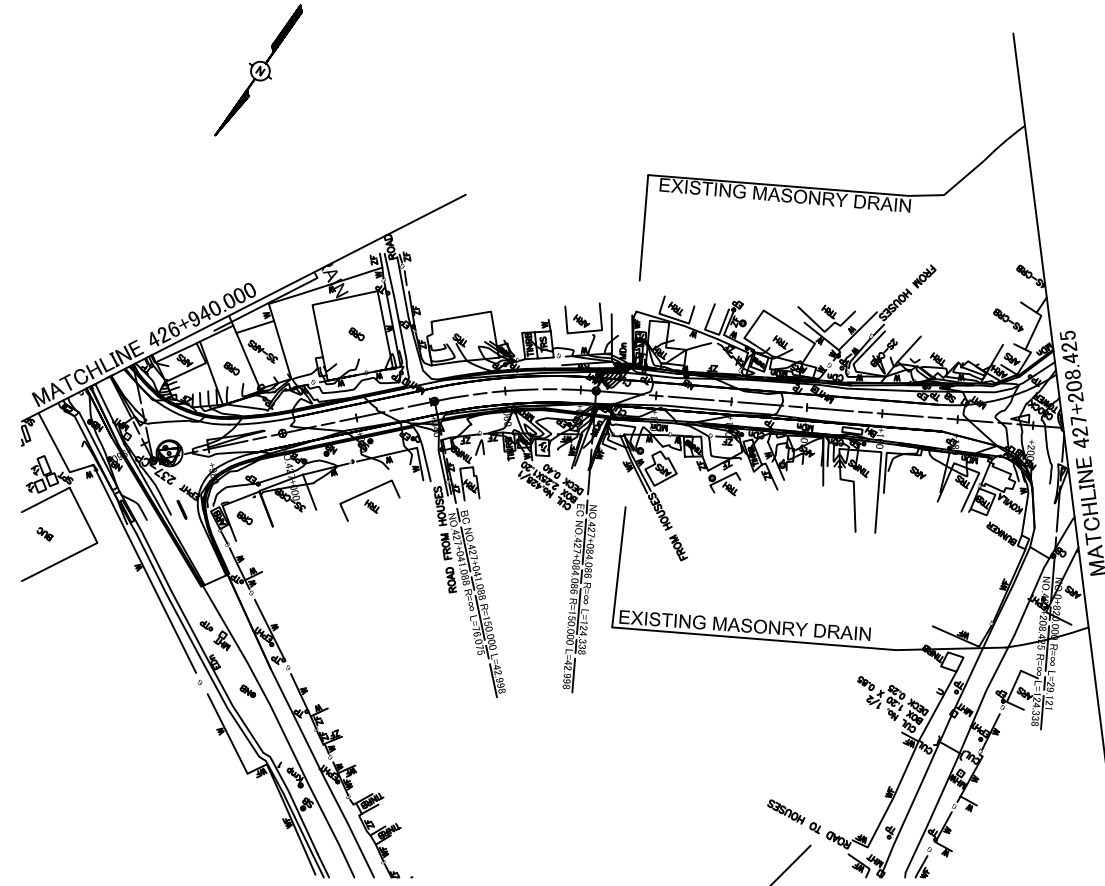

PROFILE  
SCALE ( H =1:2000 V = 1:400)

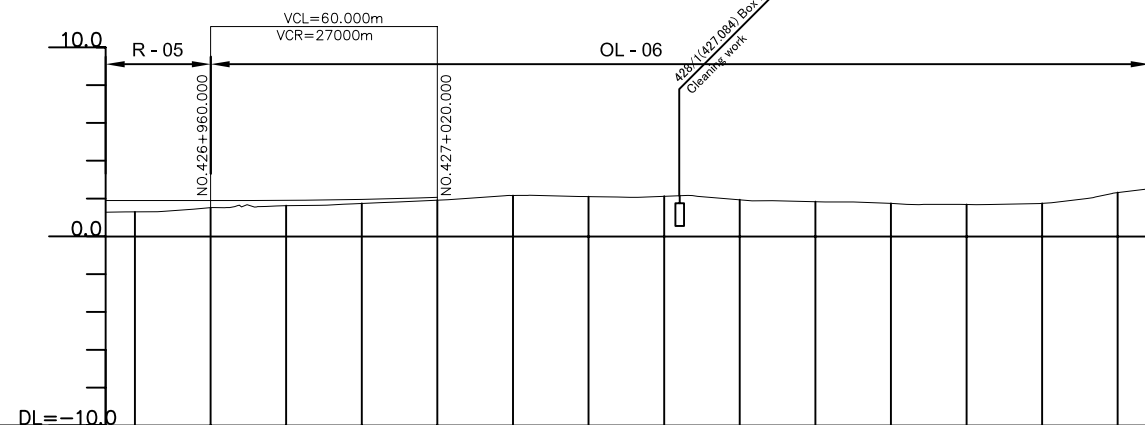

GRADE	1.900		L=0.800% L=60.000m		2.380																	
PROPOSED ROAD LEVELS	1.900	1.900	1.907	1.917	1.930	1.967	VARY															
EXISTING GROUND LEVELS	1.302	1.364	1.521	1.530	1.629	1.746	1.917	2.045	2.163	2.098	2.127	2.155	2.100	1.939	1.840	1.749	1.691	1.702	1.749	2.323	2.532	
STATION (km)	+940.000	+950.000	+960.000	+965.014	+980.000	NO.427	+20.000	+30.000	+40.688	+60.998	+80.000	+84.086	+90.000	+100.000	+120.000	+140.000	+160.000	+170.000	+180.000	+200.000	+208.425	
CURVE BAND			R=150.000 L=42.998		R=76.075				R=150.000 L=42.998				R=124.338									

THE DEMOCRATIC SOCIALIST REPUBLIC OF SRI LANKA  
MINISTRY OF HIGHWAYS



**JICA** JAPAN INTERNATIONAL COOPERATION AGENCY  
**ORIENTAL CONSULTANTS CO., LTD.**  
**NIPPON KOEI CO., LTD.**  
**JEC** JAPAN ENGINEERING CONSULTANTS CO., LTD.


THE PRO-POOR EASTERN INFRASTRUCTURE DEVELOPMENT PROJECT

PLANE & PROFILE


426+940~427+208

DESIGNED BY:		
CHECKED BY:		
APPROVED BY:		
DWG. NO.	B-091	
No	REVISION	DATE

PLAN  
SCALE (1:2000)

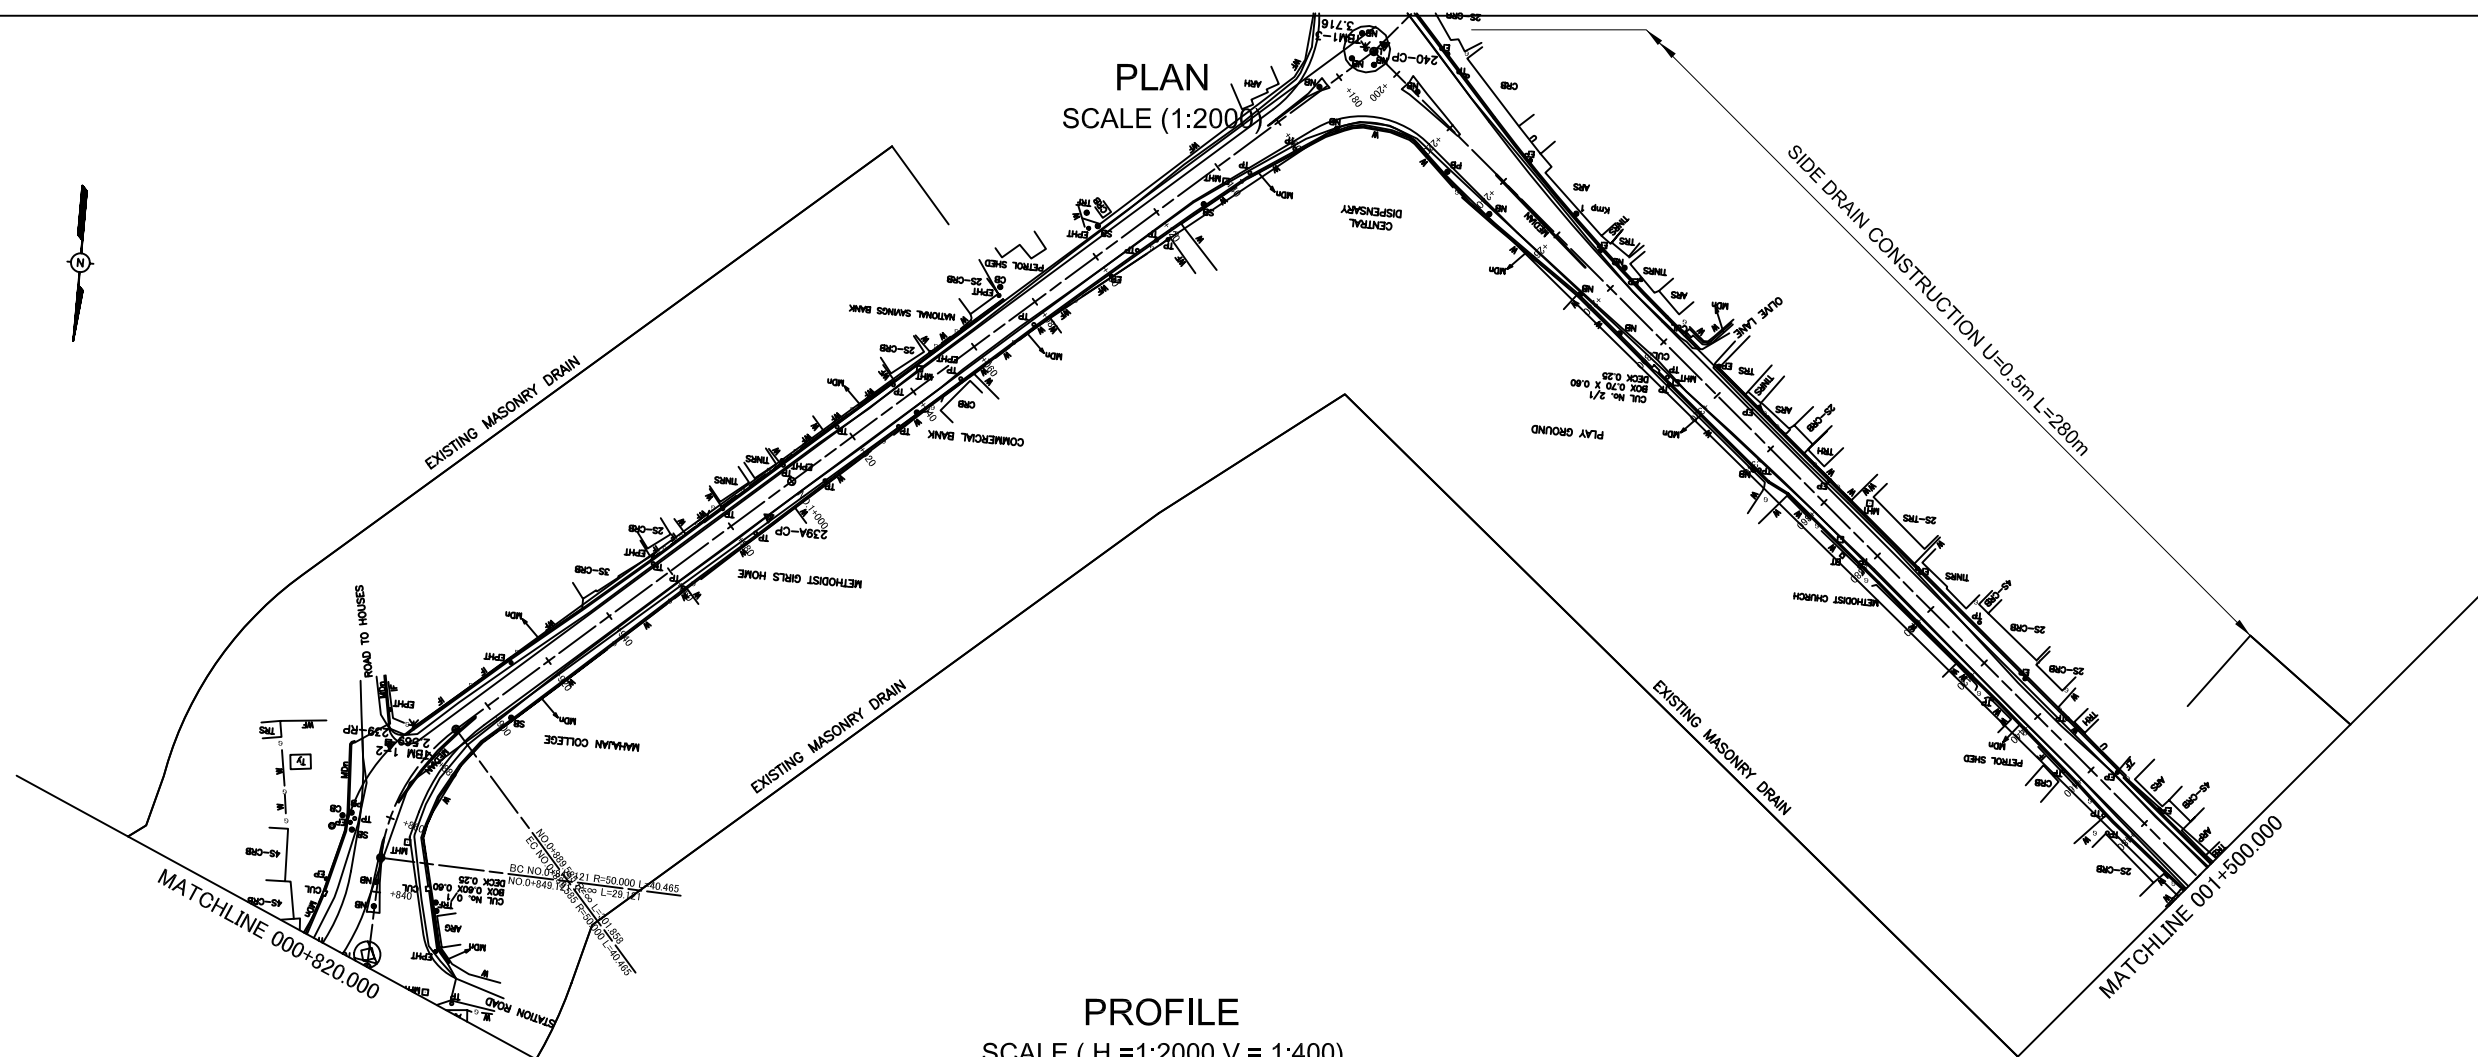

PROFILE  
SCALE ( H =1:2000 V = 1:400)

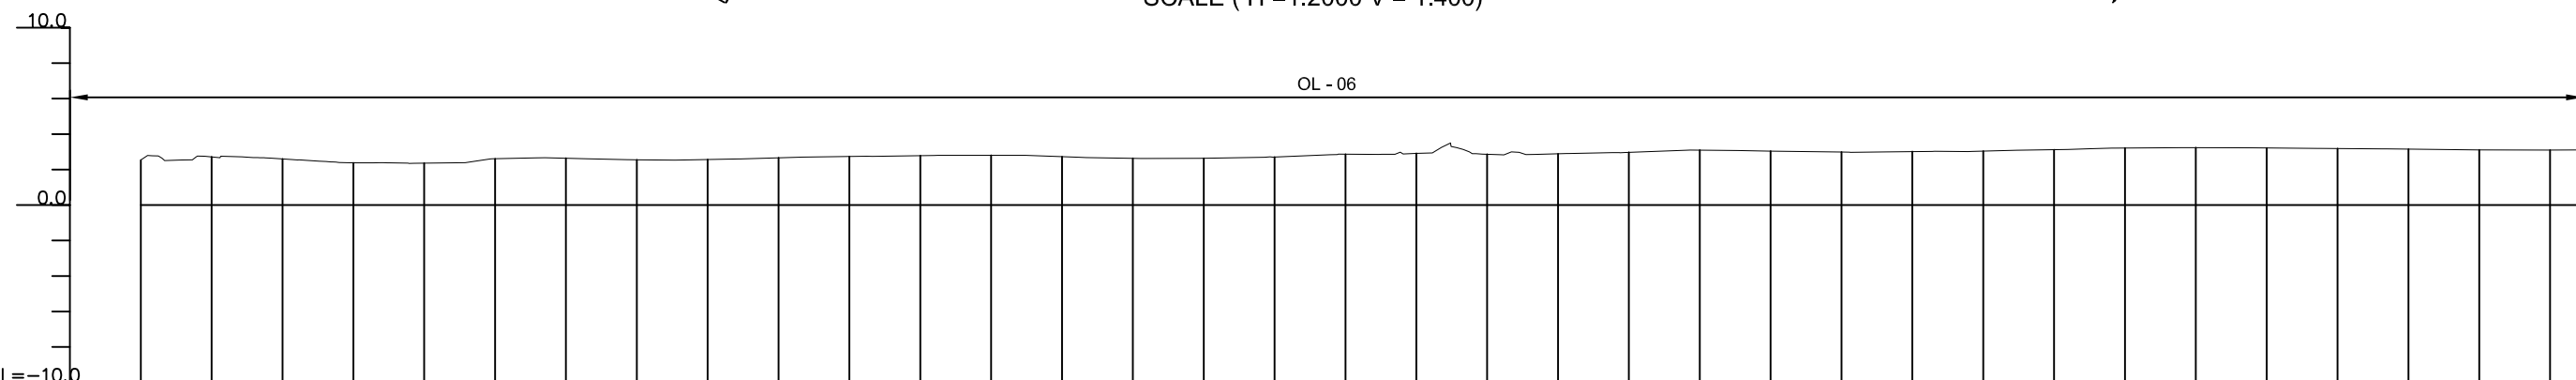

GRADE	← VARY →	
PROPOSED ROAD LEVELS	
EXISTING GROUND LEVELS	2.758	2.716	2.707	2.698	2.474	2.384	2.363	2.361	2.609	2.639	2.553	2.564	2.664	2.738	2.786	2.801	2.802	2.803	2.729	2.668	2.632	2.630	2.637	2.666	2.705	2.864	2.914	3.238	2.866	2.888	2.970	3.096	3.042	2.987	3.011	3.038	3.118	3.216	3.229	3.238	3.220	3.186	3.172	3.153	3.131	3.108	3.103
STATION (km)	+822.988	+840.000	+849.121	+857.888	+870.535	+880.000	+889.585	+900.000	+920.000	+940.000	+960.000	+980.000	NO.1	+20.000	+40.000	+50.000	+60.000	+70.000	+80.000	+90.000	+100.000	+110.000	+120.000	+130.000	+140.000	+160.000	+180.000	+191.444	+200.000	+220.000	+240.000	+260.000	+280.000	+300.000	+320.000	+340.000	+360.000	+380.000	+390.000	+400.000	+420.000	+440.000	+450.000	+460.000	+470.000	+480.000	+500.000
CURVE BAND	R=29.121 L=29.121		R=40.465 L=40.465		R=301.858 L=301.858																				R=326.082 L=326.082																						

THE DEMOCRATIC SOCIALIST REPUBLIC OF SRI LANKA  
MINISTRY OF HIGHWAYS



**JICA** JAPAN INTERNATIONAL COOPERATION AGENCY

**ORIENTAL CONSULTANTS CO., LTD.**

**NIPPON KOEI CO., LTD.**

**JEC** JAPAN ENGINEERING CONSULTANTS CO., LTD.


No	REVISION	DATE

THE PRO-POOR EASTERN INFRASTRUCTURE DEVELOPMENT PROJECT


PLANE & PROFILE  
000+820-001+500

DESIGNED BY:	
CHECKED BY:	
APPROVED BY:	
DWG. NO.	B-092

PLAN  
SCALE (1:2000)

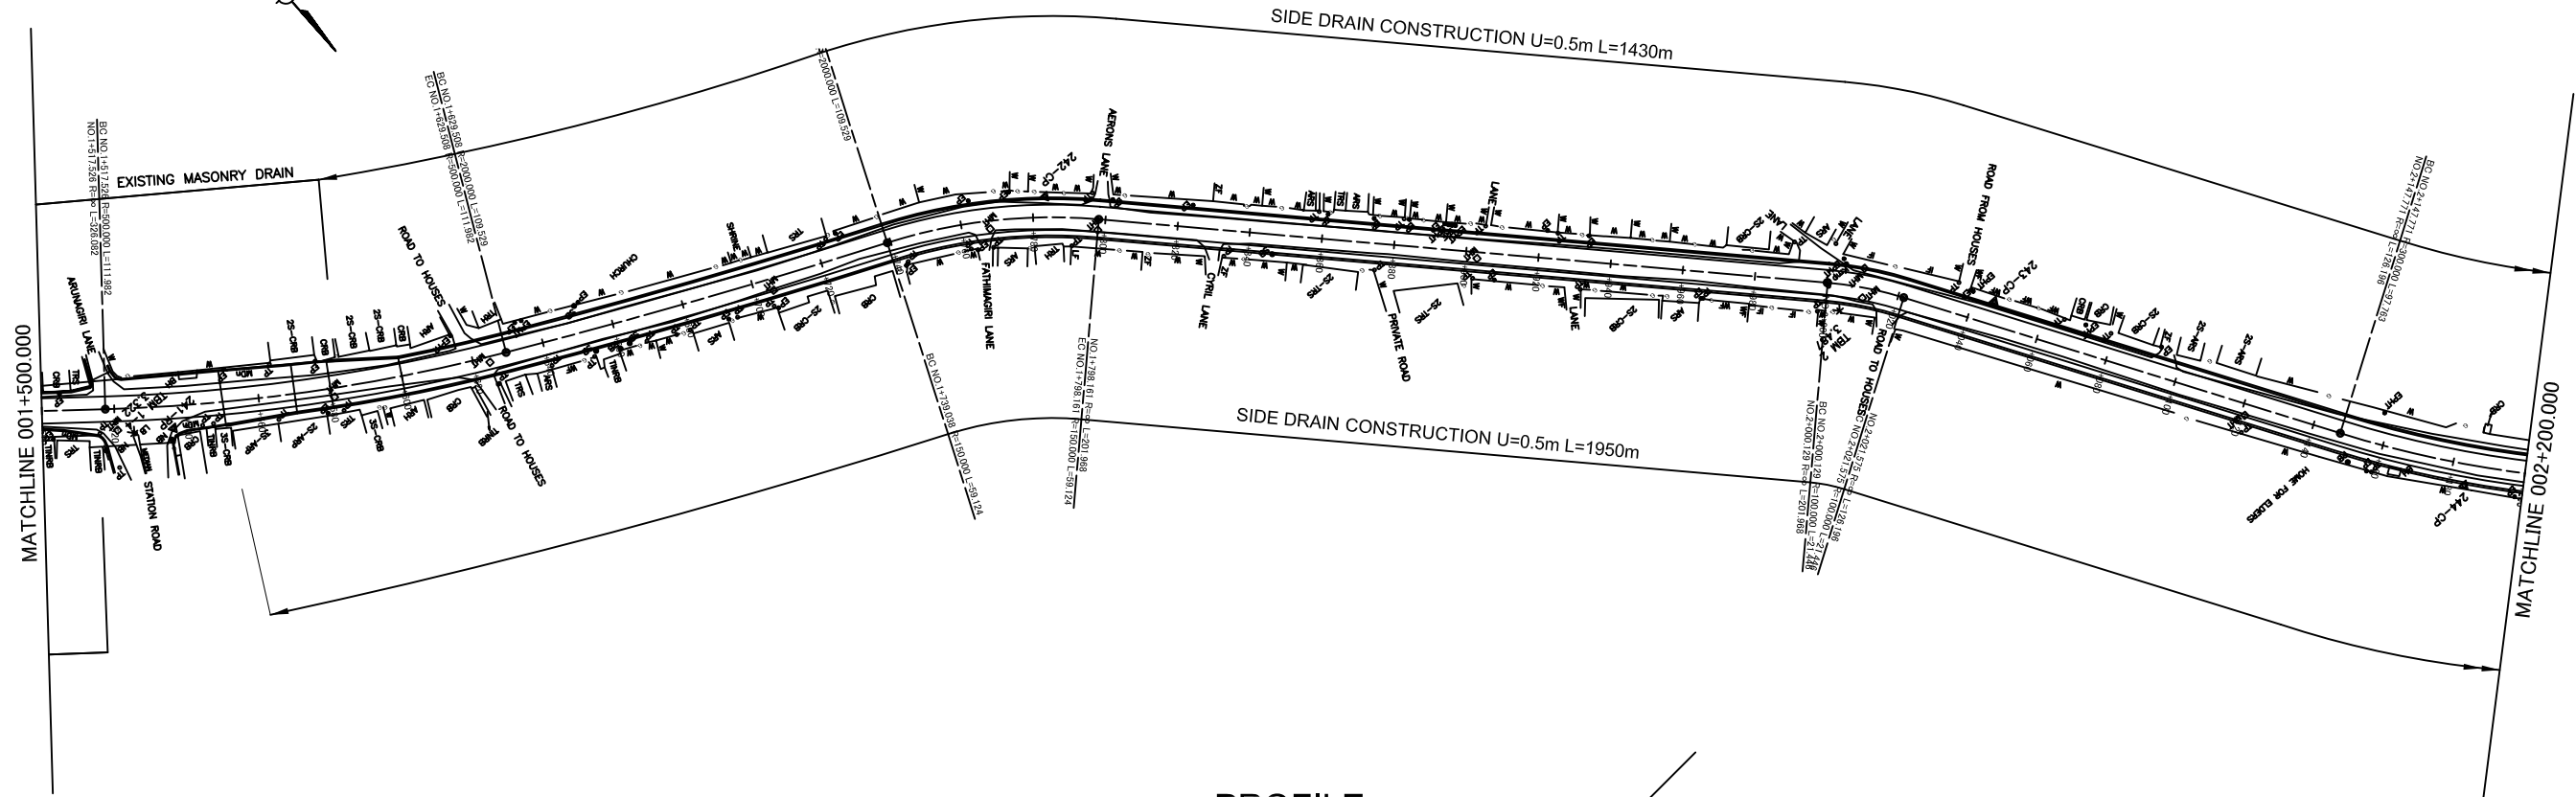

PROFILE  
SCALE ( H =1:2000 V = 1:400)

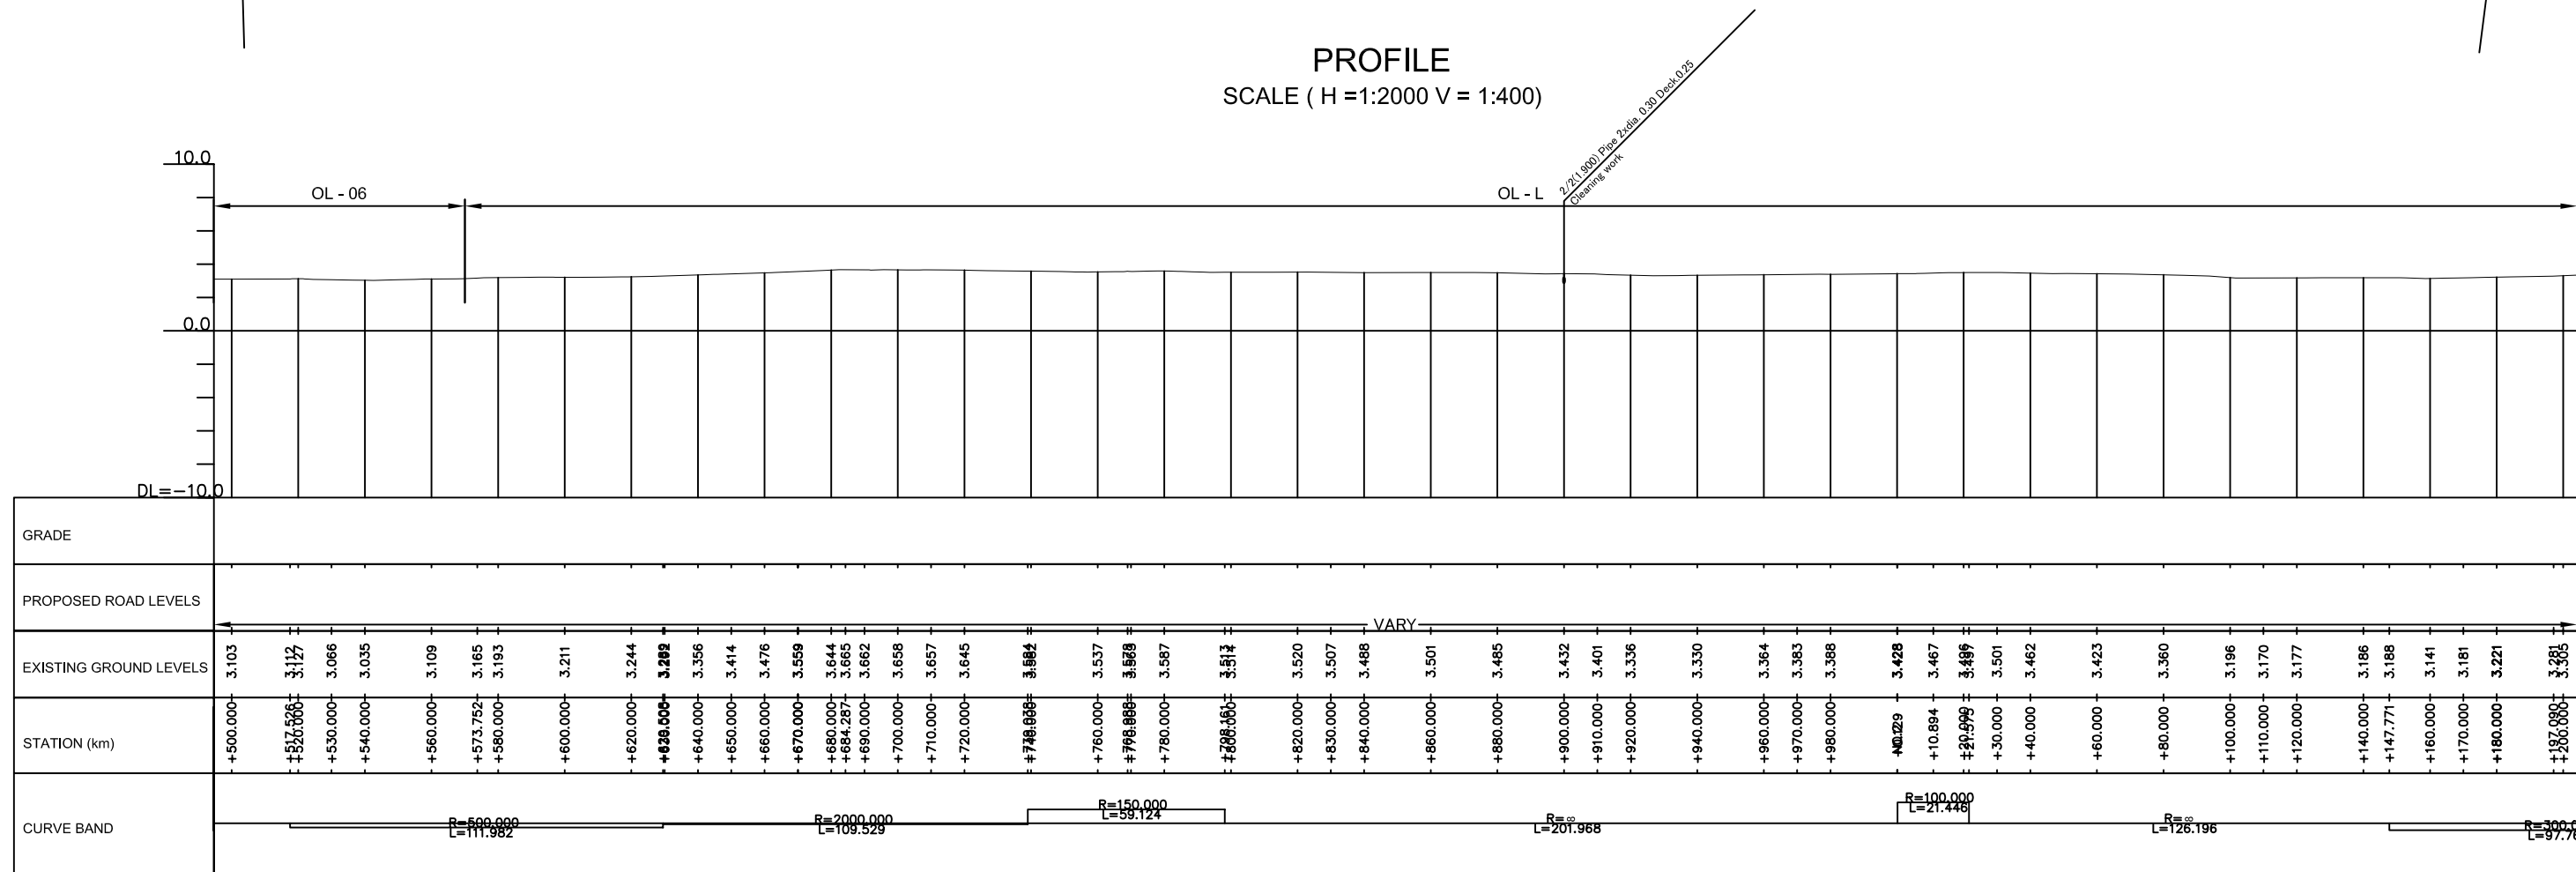

THE DEMOCRATIC SOCIALIST REPUBLIC OF SRI LANKA  
MINISTRY OF HIGHWAYS

**Road Development Authority**

**JICA** JAPAN INTERNATIONAL COOPERATION AGENCY

**ORIENTAL CONSULTANTS CO., LTD.**

**NIPPON KOEI CO., LTD.**

**JEEC** JAPAN ENGINEERING CONSULTANTS CO., LTD.

No	REVISION	DATE

THE PRO-POOR EASTERN INFRASTRUCTURE DEVELOPMENT PROJECT

**PLANE & PROFILE**

001+500~002+200


DESIGNED BY:

CHECKED BY:


APPROVED BY:

DWG. NO. B-093

PLAN  
SCALE (1:2000)

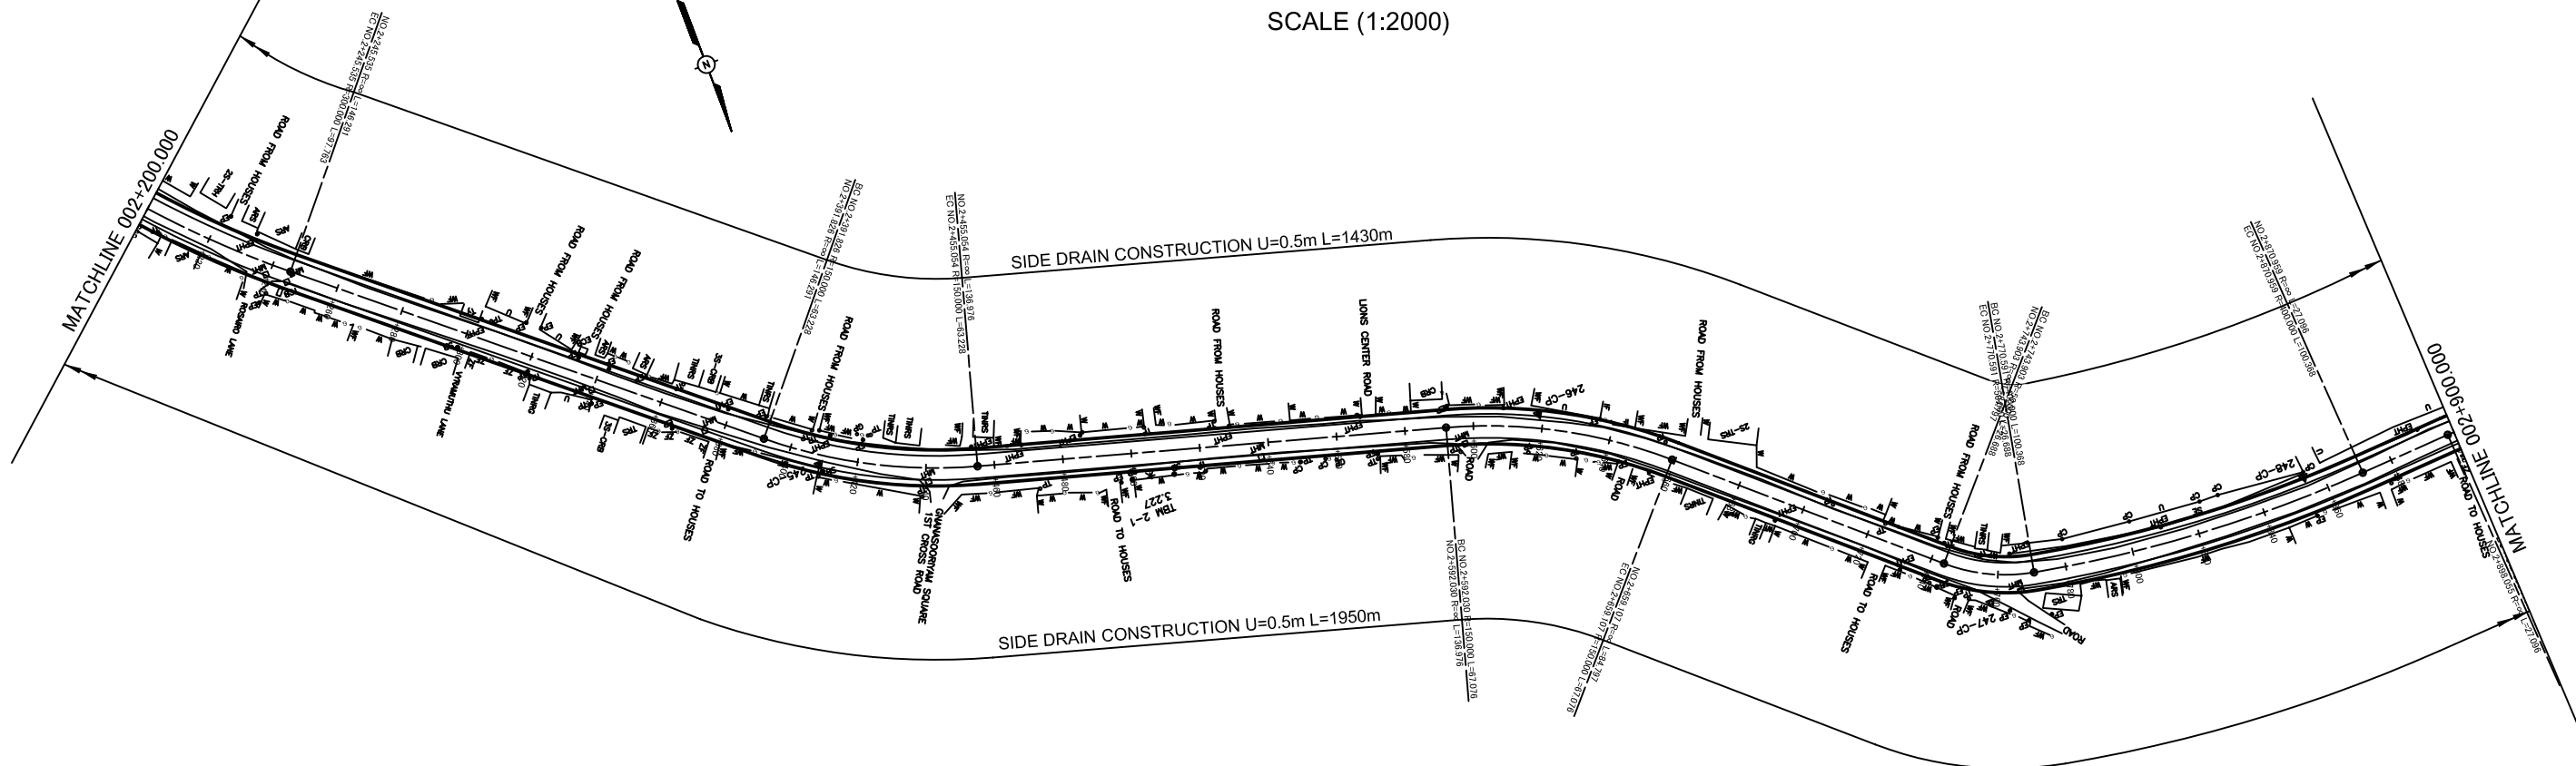

PROFILE  
SCALE ( H =1:2000 V = 1:400)

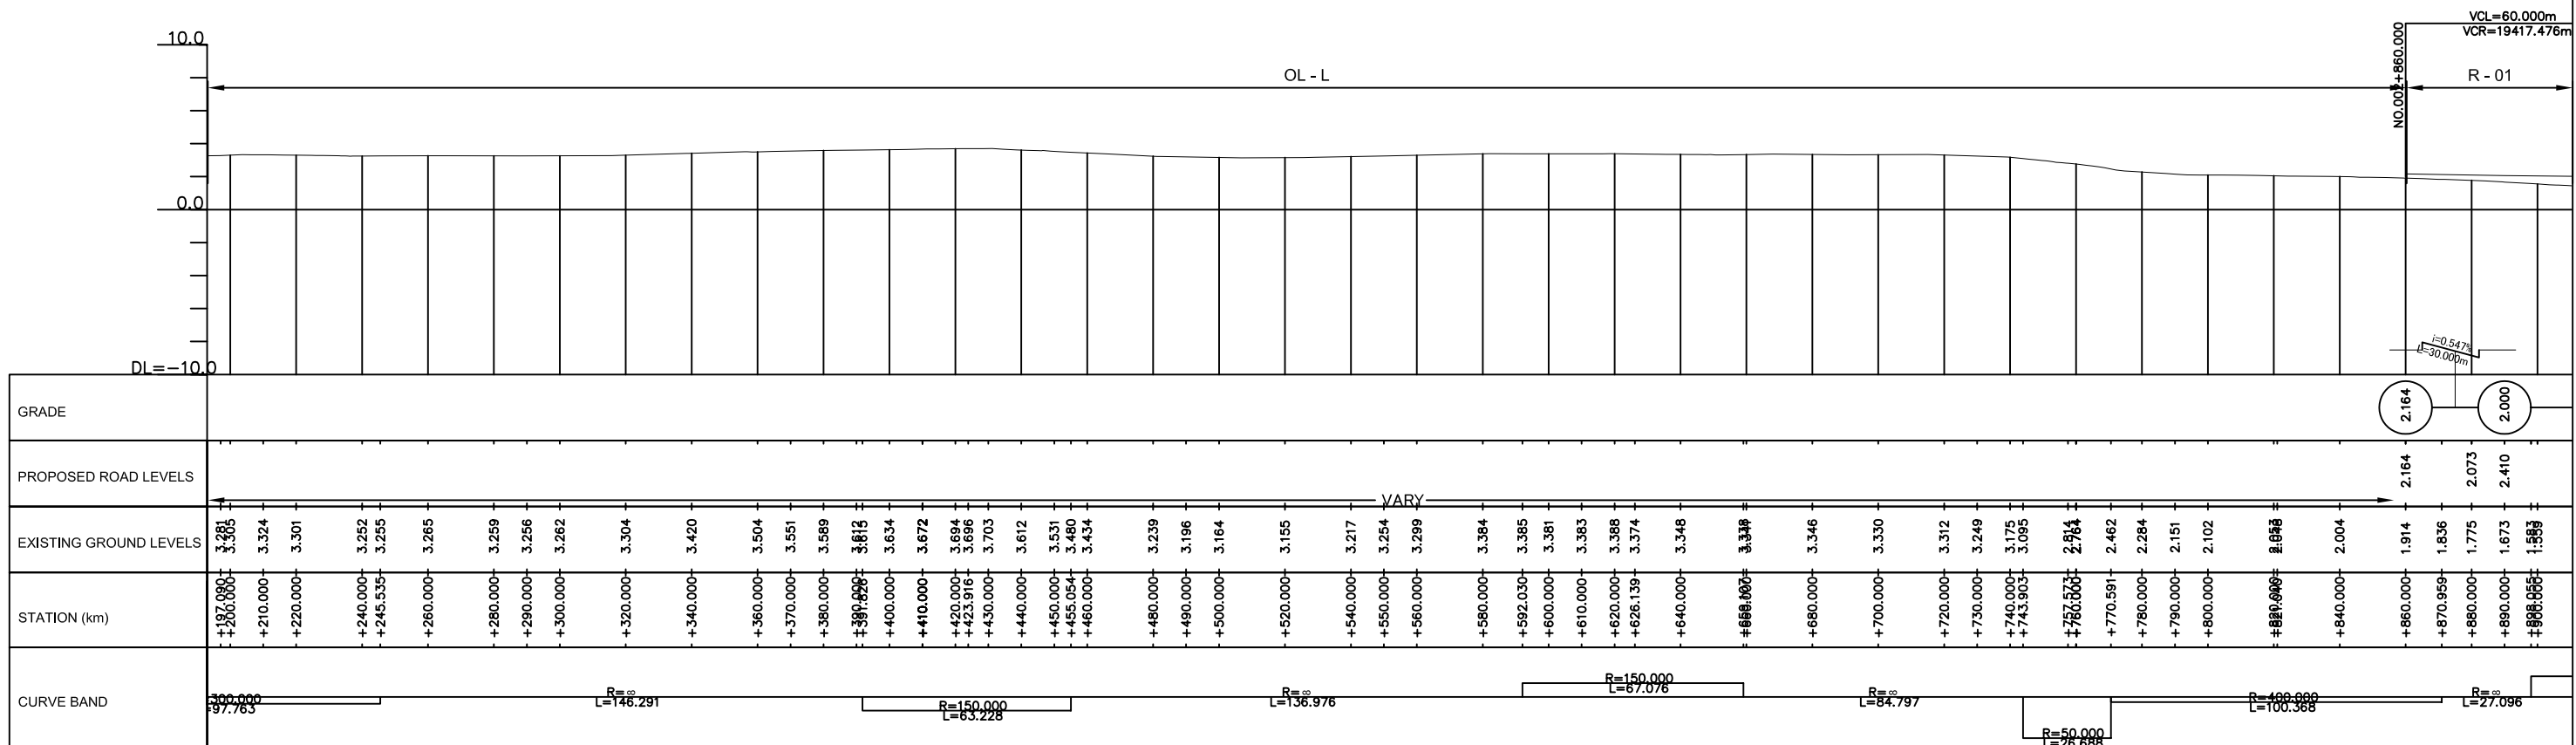

THE DEMOCRATIC SOCIALIST REPUBLIC OF SRI LANKA  
MINISTRY OF HIGHWAYS

**Road Development Authority**

**JICA** JAPAN INTERNATIONAL COOPERATION AGENCY

**ORIENTAL CONSULTANTS CO., LTD.**

**NIPPON KOEI CO., LTD.**

**JEC** JAPAN ENGINEERING CONSULTANTS CO., LTD.

No	REVISION	DATE

THE PRO-POOR EASTERN INFRASTRUCTURE DEVELOPMENT PROJECT

DESIGNED BY:

CHECKED BY:

APPROVED BY:

DWG. NO. B-094

PLANE & PROFILE  
002+200~002+900