



PLAN
SCALE (1:2000)

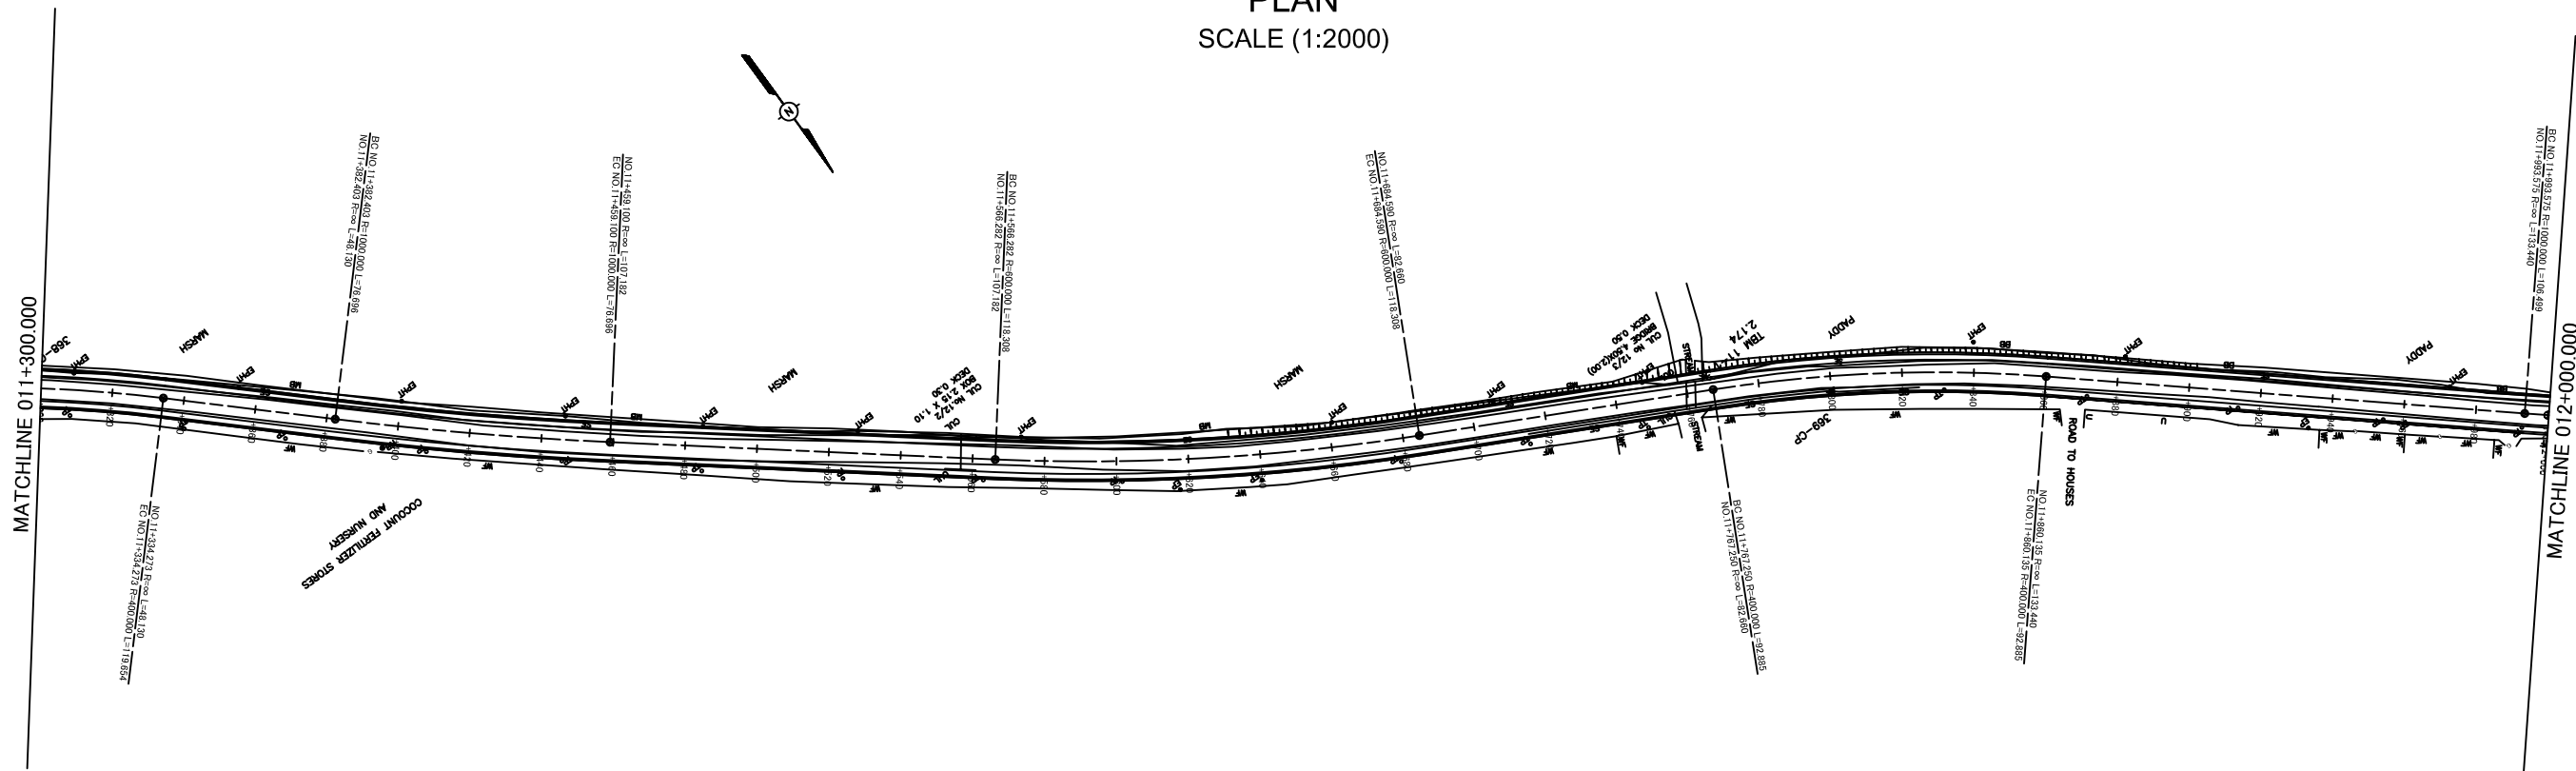

PROFILE
SCALE (H =1:2000 V = 1:400)

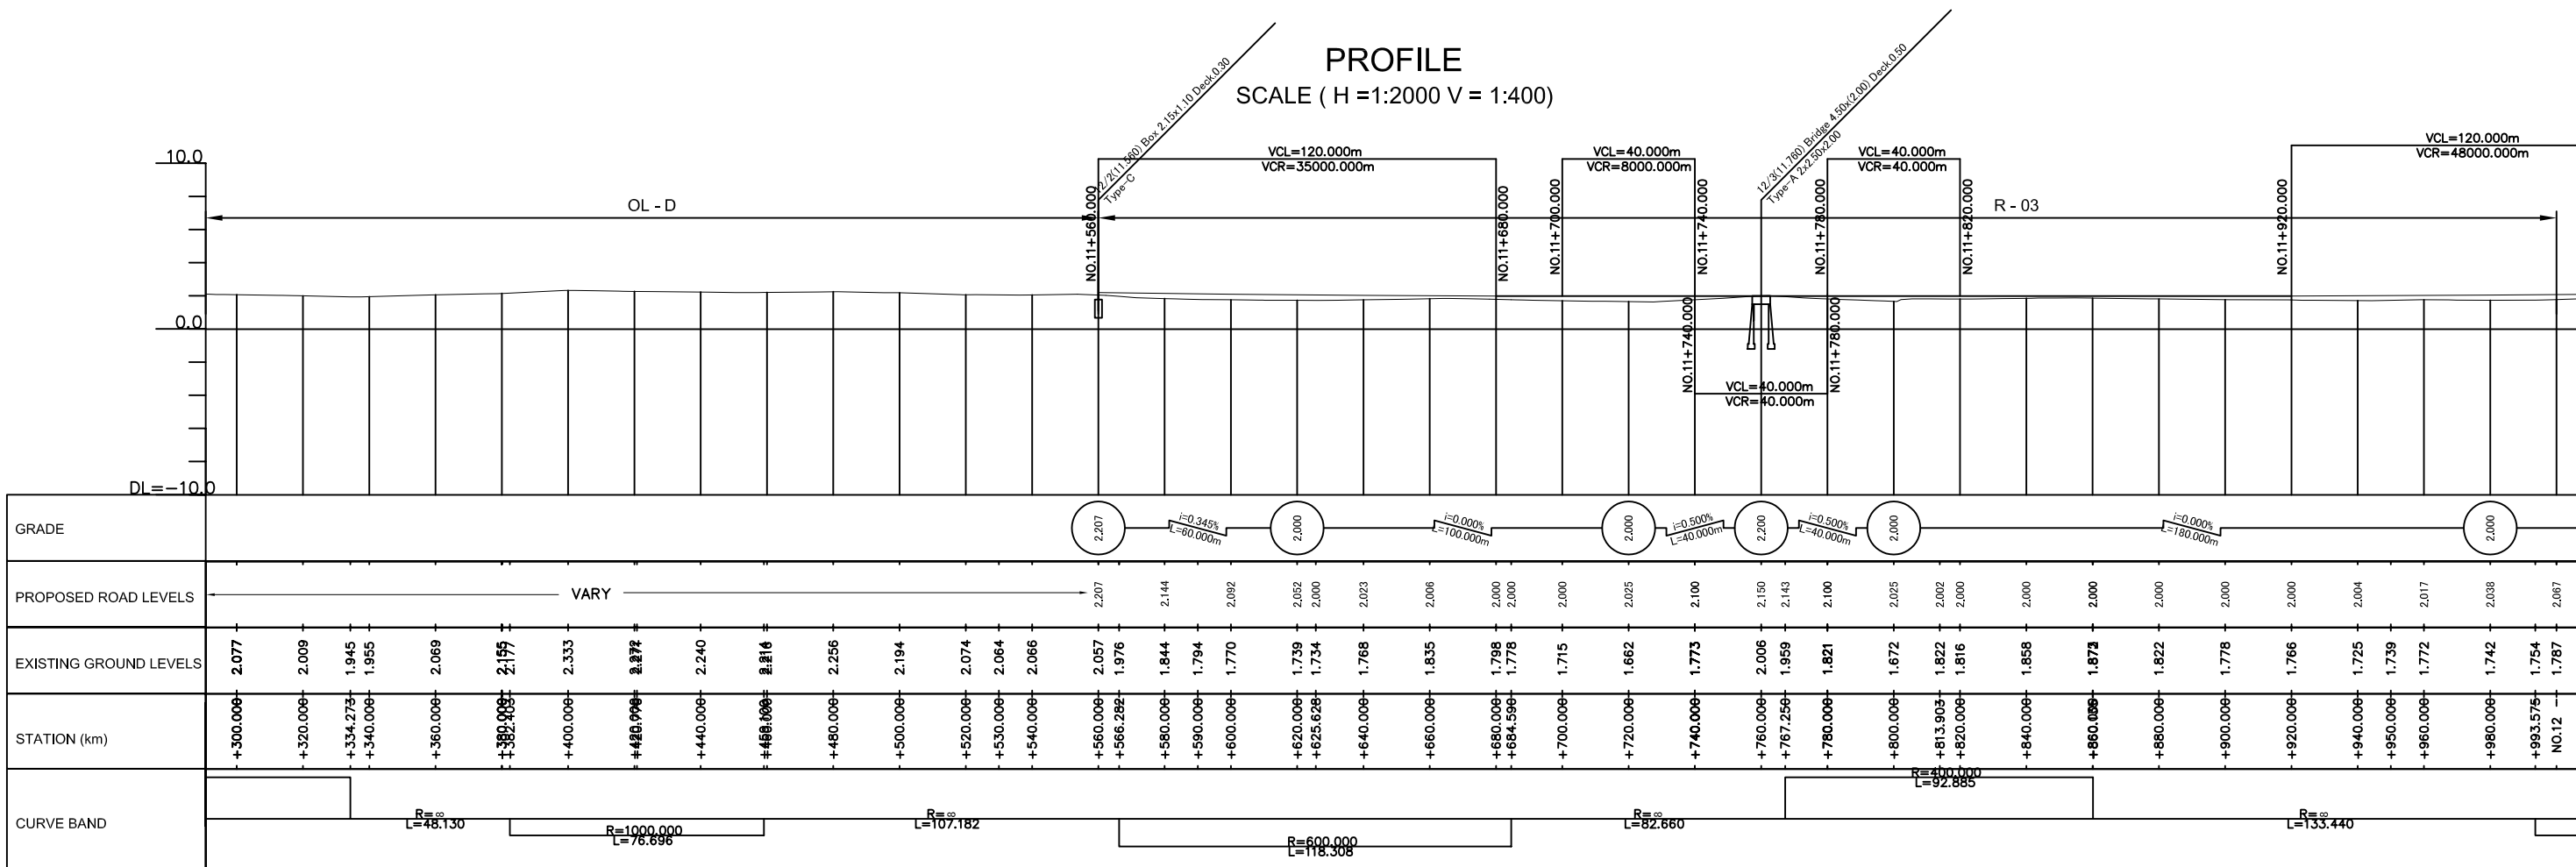

THE DEMOCRATIC SOCIALIST REPUBLIC OF SRI LANKA
MINISTRY OF HIGHWAYS



JICA JAPAN INTERNATIONAL COOPERATION AGENCY

ORIENTAL CONSULTANTS CO., LTD.

NIPPON KOEI CO., LTD.

JEC JAPAN ENGINEERING CONSULTANTS CO., LTD.


THE PRO-POOR EASTERN INFRASTRUCTURE DEVELOPMENT PROJECT

PLANE & PROFILE
011+300-012+000


No	REVISION	DATE

DESIGNED BY:	
CHECKED BY:	
APPROVED BY:	
DWG. NO.	B-107

PLAN
SCALE (1:2000)

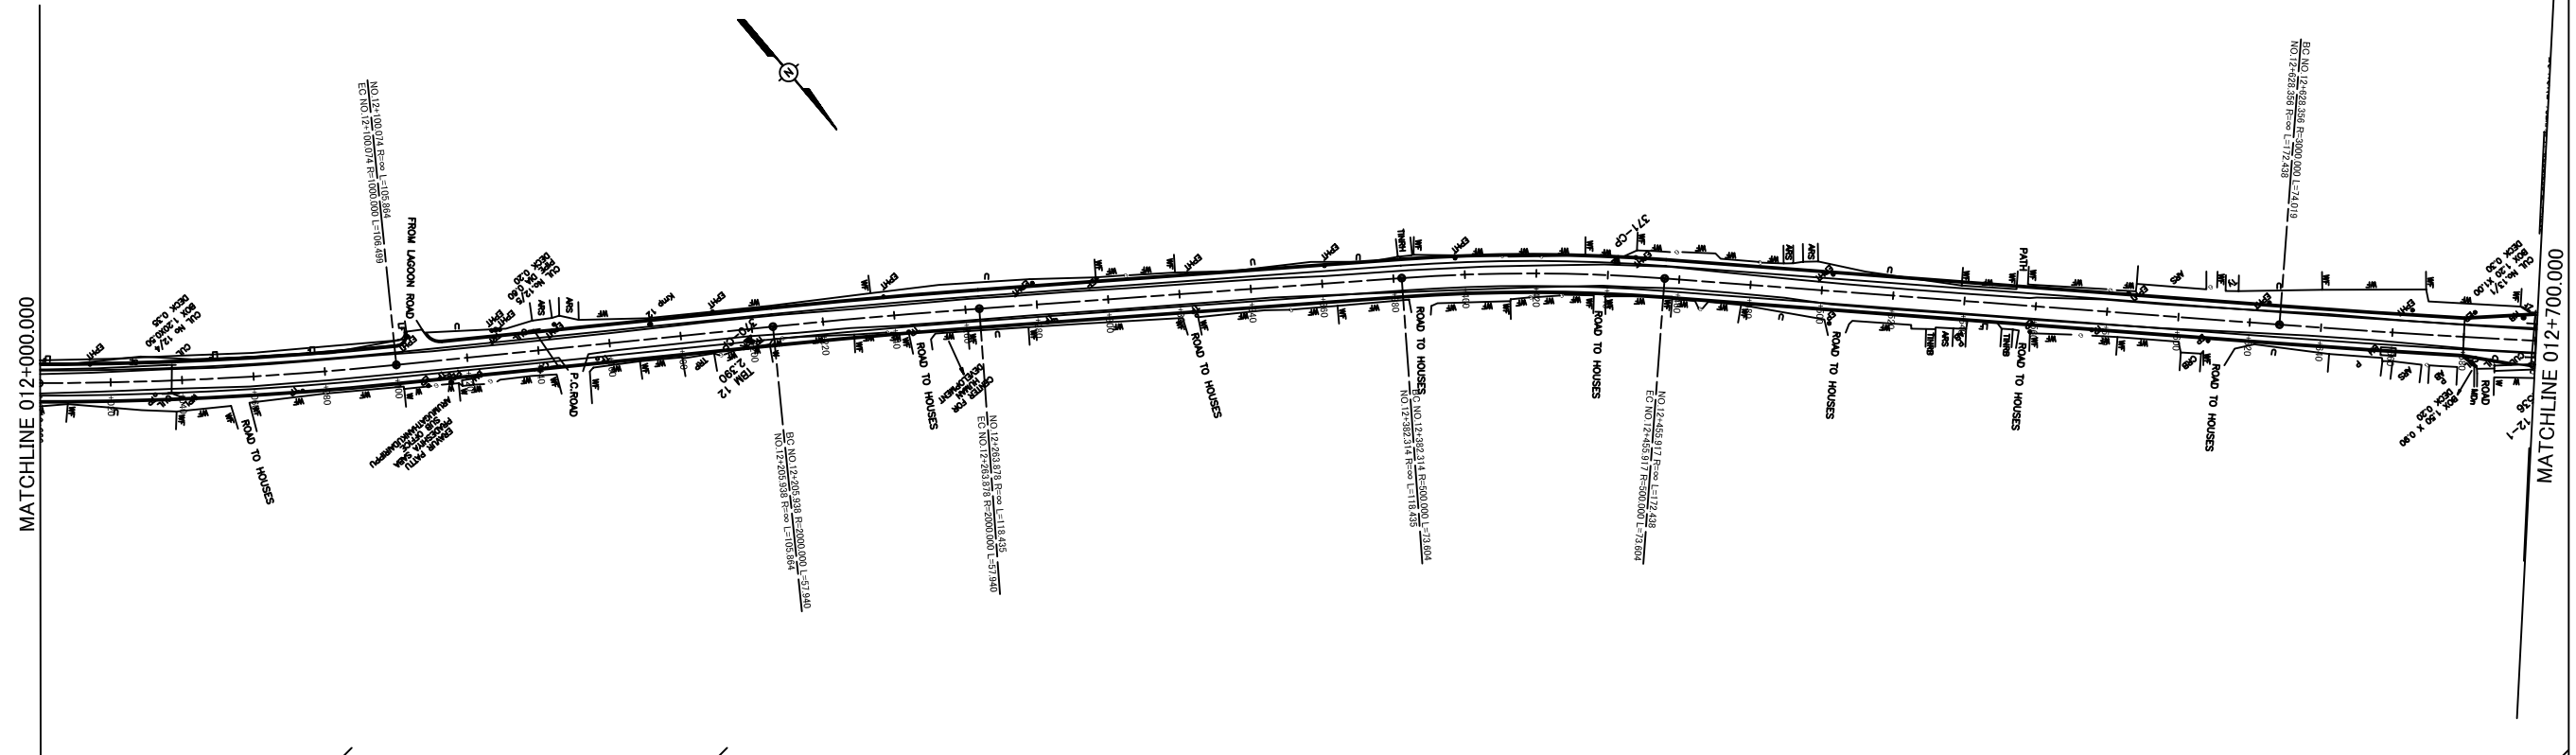


PROFILE
SCALE (H =1:2000 V = 1:400)

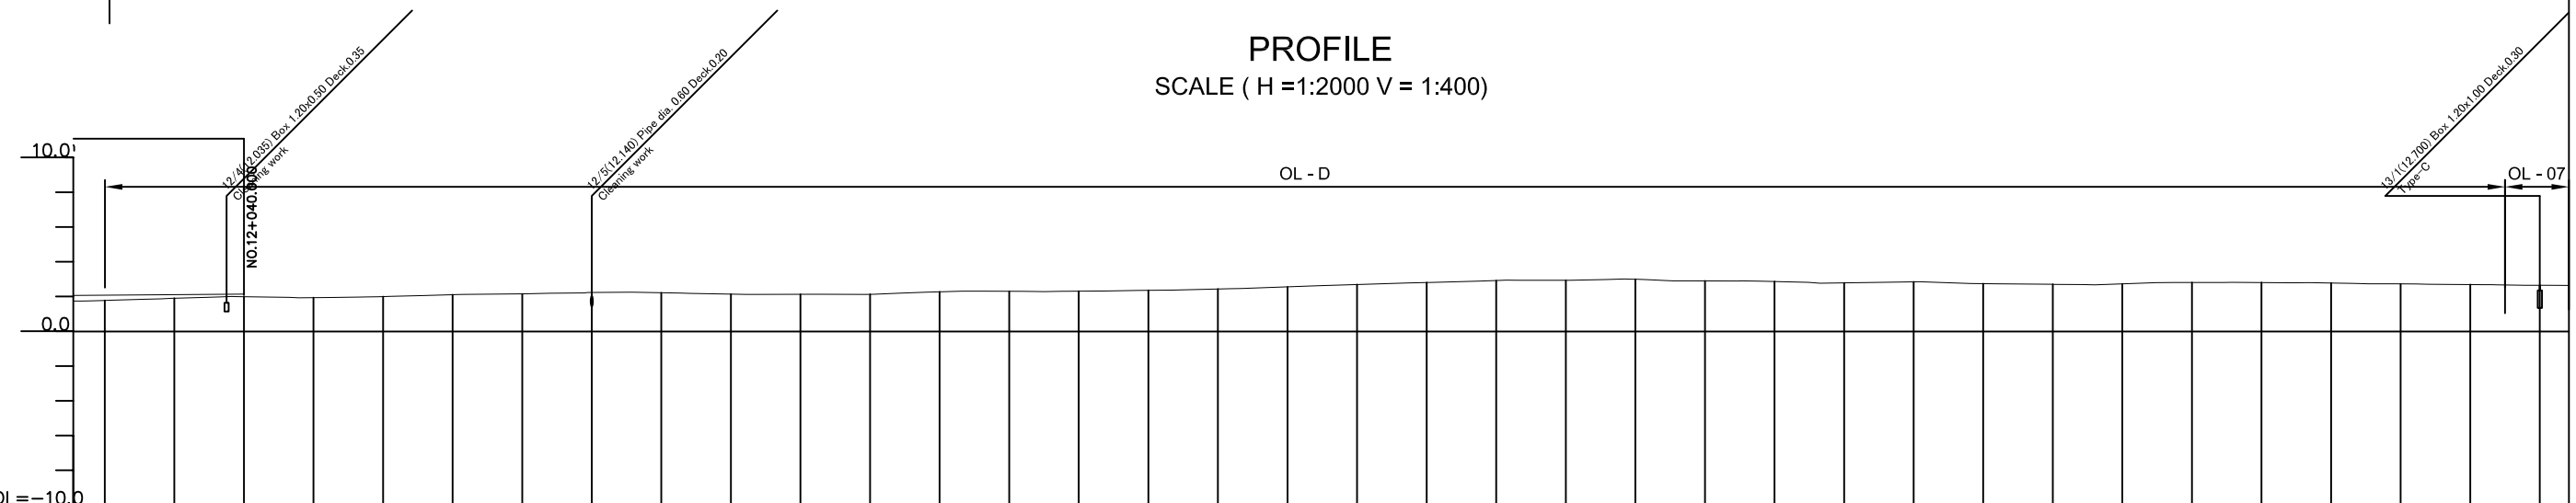


GRADE	
PROPOSED ROAD LEVELS	2.067	2.104	2.150	VARY																	2.700																											
EXISTING GROUND LEVELS	1.754	1.787	1.844	1.910	2.000	1.978	1.947	2.007	2.114	2.160	2.240	2.260	2.227	2.149	2.139	2.140	2.281	2.249	2.311	2.307	2.316	2.366	2.443	2.566	2.637	2.698	2.815	2.829	2.943	2.980	3.007	2.913	2.911	2.873	2.794	2.852	2.749	2.712	2.736	2.818	2.814	2.803	2.789	2.736	2.728	2.700	2.655	
STATION (km)	+993.575	NO.12	+10.000	+20.000	+40.000	+46.875	+60.000	+80.000	+100.000	+120.000	+140.000	+150.000	+160.000	+180.000	+200.000	+205.938	+220.000	+234.918	+240.000	+260.000	+263.978	+280.000	+300.000	+320.000	+340.000	+350.000	+360.000	+380.000	+400.000	+420.000	+430.000	+440.000	+455.917	+460.000	+480.000	+500.000	+520.000	+540.000	+560.000	+580.000	+600.000	+620.000	+628.356	+640.000	+660.000	+665.367	+680.000	+700.000
CURVE BAND					R=1000.000 L=106.499				R=∞ L=105.864				R=2000.000 L=57.940				R=∞ L=118.435				R=500.000 L=73.604				R=∞ L=172.438				R=2000.000 L=74.019																			

THE DEMOCRATIC SOCIALIST REPUBLIC OF SRI LANKA MINISTRY OF HIGHWAYS 	JAPAN INTERNATIONAL COOPERATION AGENCY ORIENTAL CONSULTANTS CO., LTD. NIPPON KOEI CO., LTD. JAPAN ENGINEERING CONSULTANTS CO., LTD.	THE PRO-POOR EASTERN INFRASTRUCTURE DEVELOPMENT PROJECT		DESIGNED BY:
		PLANE & PROFILE 012+000-012+700		CHECKED BY:
				APPROVED BY:
				DWG. NO. B-108
		No	REVISION	DATE

PLAN
SCALE (1:2000)

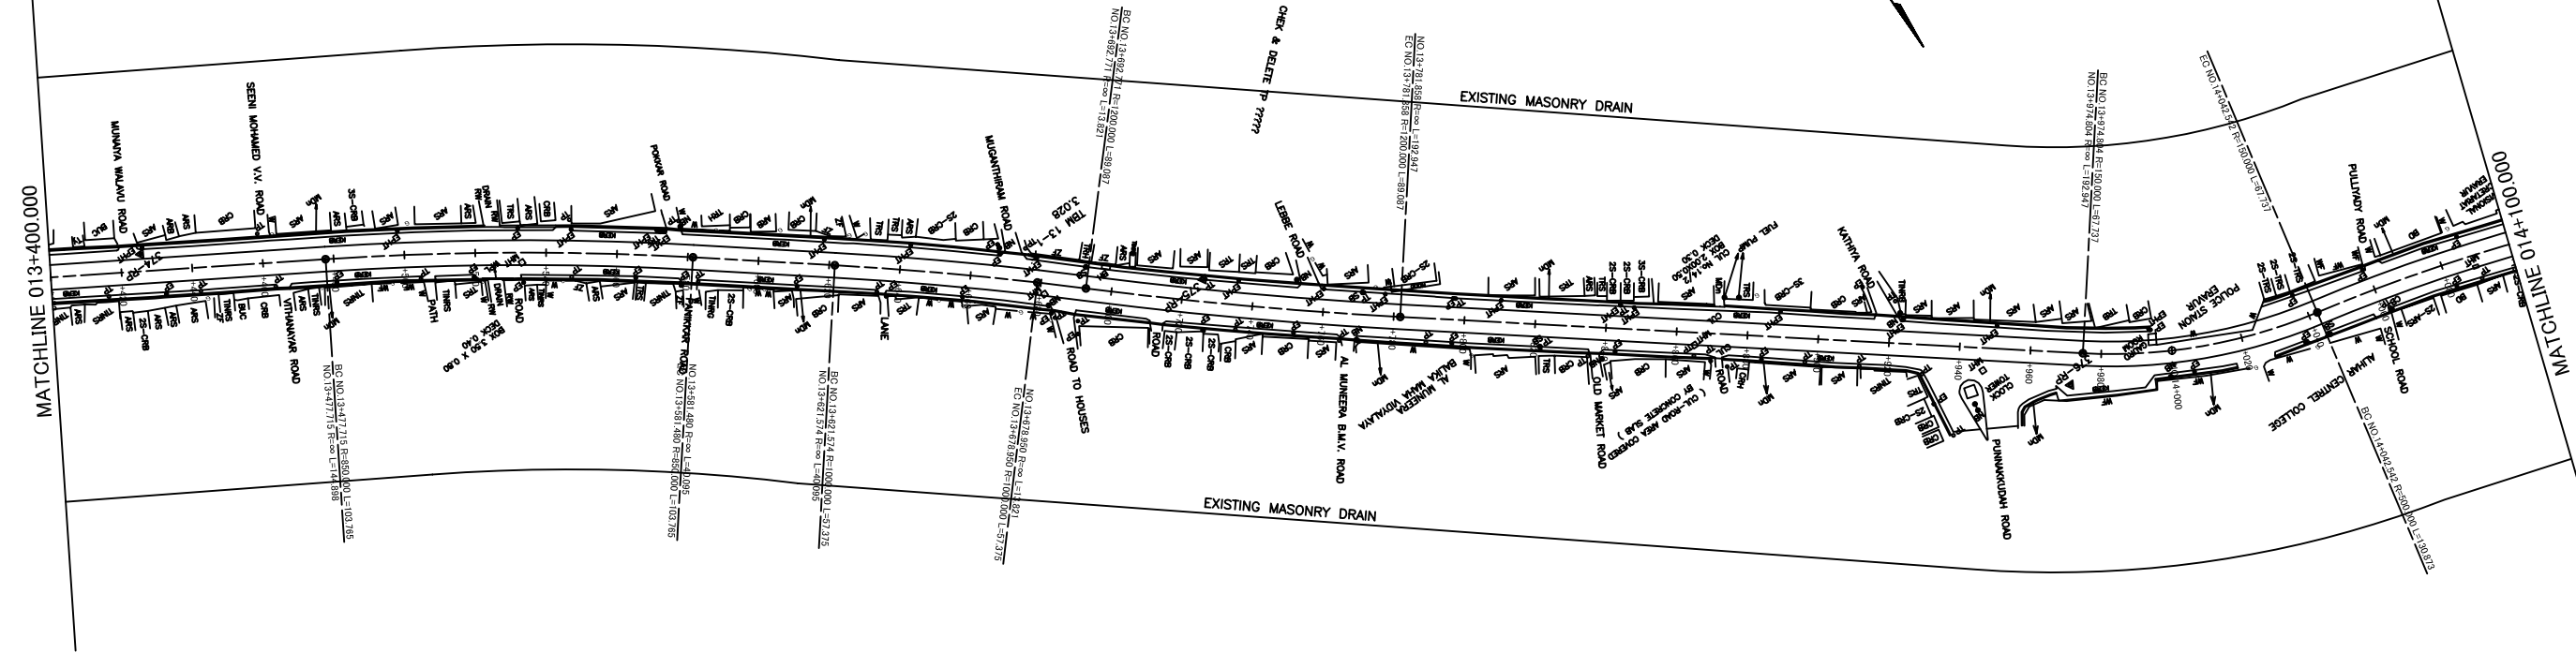


PROFILE
SCALE (H =1:2000 V = 1:400)

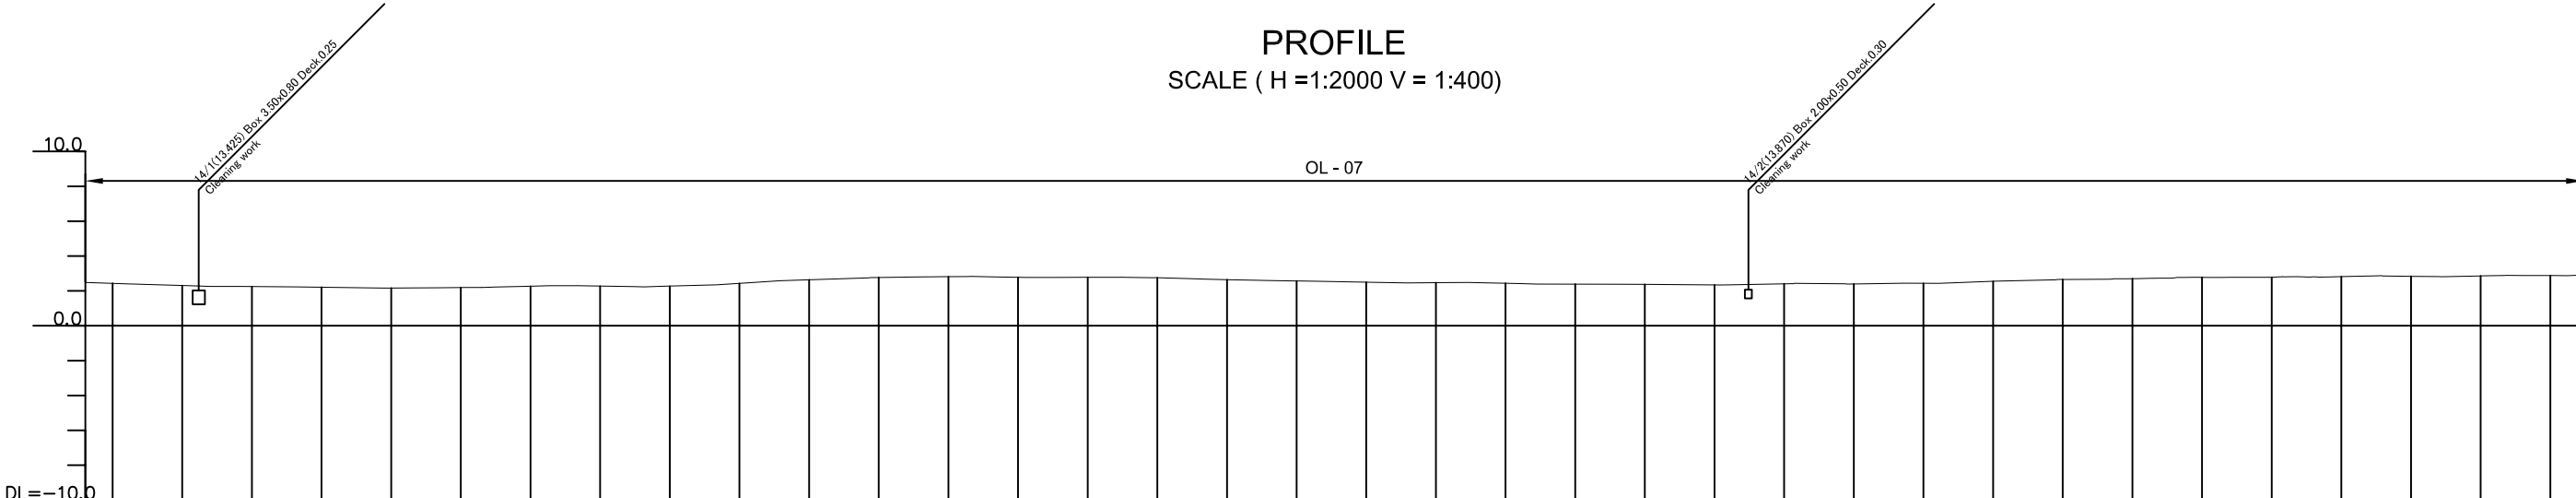


GRADE	OL - 07	
PROPOSED ROAD LEVELS	VARY	
EXISTING GROUND LEVELS	2.430	2.366	2.306	2.248	2.209	2.163	2.164	2.176	2.191	2.219	2.267	2.299	2.275	2.242	2.274	2.332	2.430	2.560	2.636	2.700	2.775	2.795	2.814	2.814	2.781	2.774	2.777	2.772	2.758	2.644	2.603	2.578	2.535	2.499	2.492	2.438	2.393	2.388	2.373	2.344	2.408	2.420	2.398	2.436	2.554	2.603	2.656	2.667	2.695	2.703	2.776	2.777	2.780	2.798	2.830	2.837	2.861	2.888	2.880	2.897
STATION (km)	+400.008	+410.008	+420.008	+440.008	+460.008	+470.008	+476.008	+490.008	+500.008	+510.008	+520.008	+530.008	+540.008	+550.008	+560.008	+570.008	+580.008	+590.008	+600.008	+610.008	+620.008	+630.008	+640.008	+650.279	+660.008	+670.008	+680.008	+692.774	+700.008	+720.008	+730.008	+740.008	+750.008	+760.008	+780.008	+800.008	+810.008	+820.008	+840.008	+860.008	+880.008	+890.008	+900.008	+920.008	+940.008	+950.008	+960.008	+970.008	+974.804	+980.008	NO.14	+9.260	+20.000	+30.000	+40.000	+60.000	+80.000	+90.000	+100.008	+108.354
CURVE BAND	R=∞ L=144.898		R=650.000 L=163.785										R=∞ L=40.095		R=1000.000 L=97.375		R=∞ L=13.821		R=1200.000 L=89.087		R=∞ L=192.947		R=150.000 L=67.737										R=∞ L=50																											

THE DEMOCRATIC SOCIALIST REPUBLIC OF SRI LANKA MINISTRY OF HIGHWAYS 	JAPAN INTERNATIONAL COOPERATION AGENCY ORIENTAL CONSULTANTS CO., LTD. NIPPON KOEI CO., LTD. JAPAN ENGINEERING CONSULTANTS CO., LTD.	No. REVISION DATE	THE PRO-POOR EASTERN INFRASTRUCTURE DEVELOPMENT PROJECT		DESIGNED BY:
			PLANE & PROFILE 013+400-014+100		CHECKED BY:
					APPROVED BY:
					DWG. NO. B-110

PLAN
SCALE (1:2000)

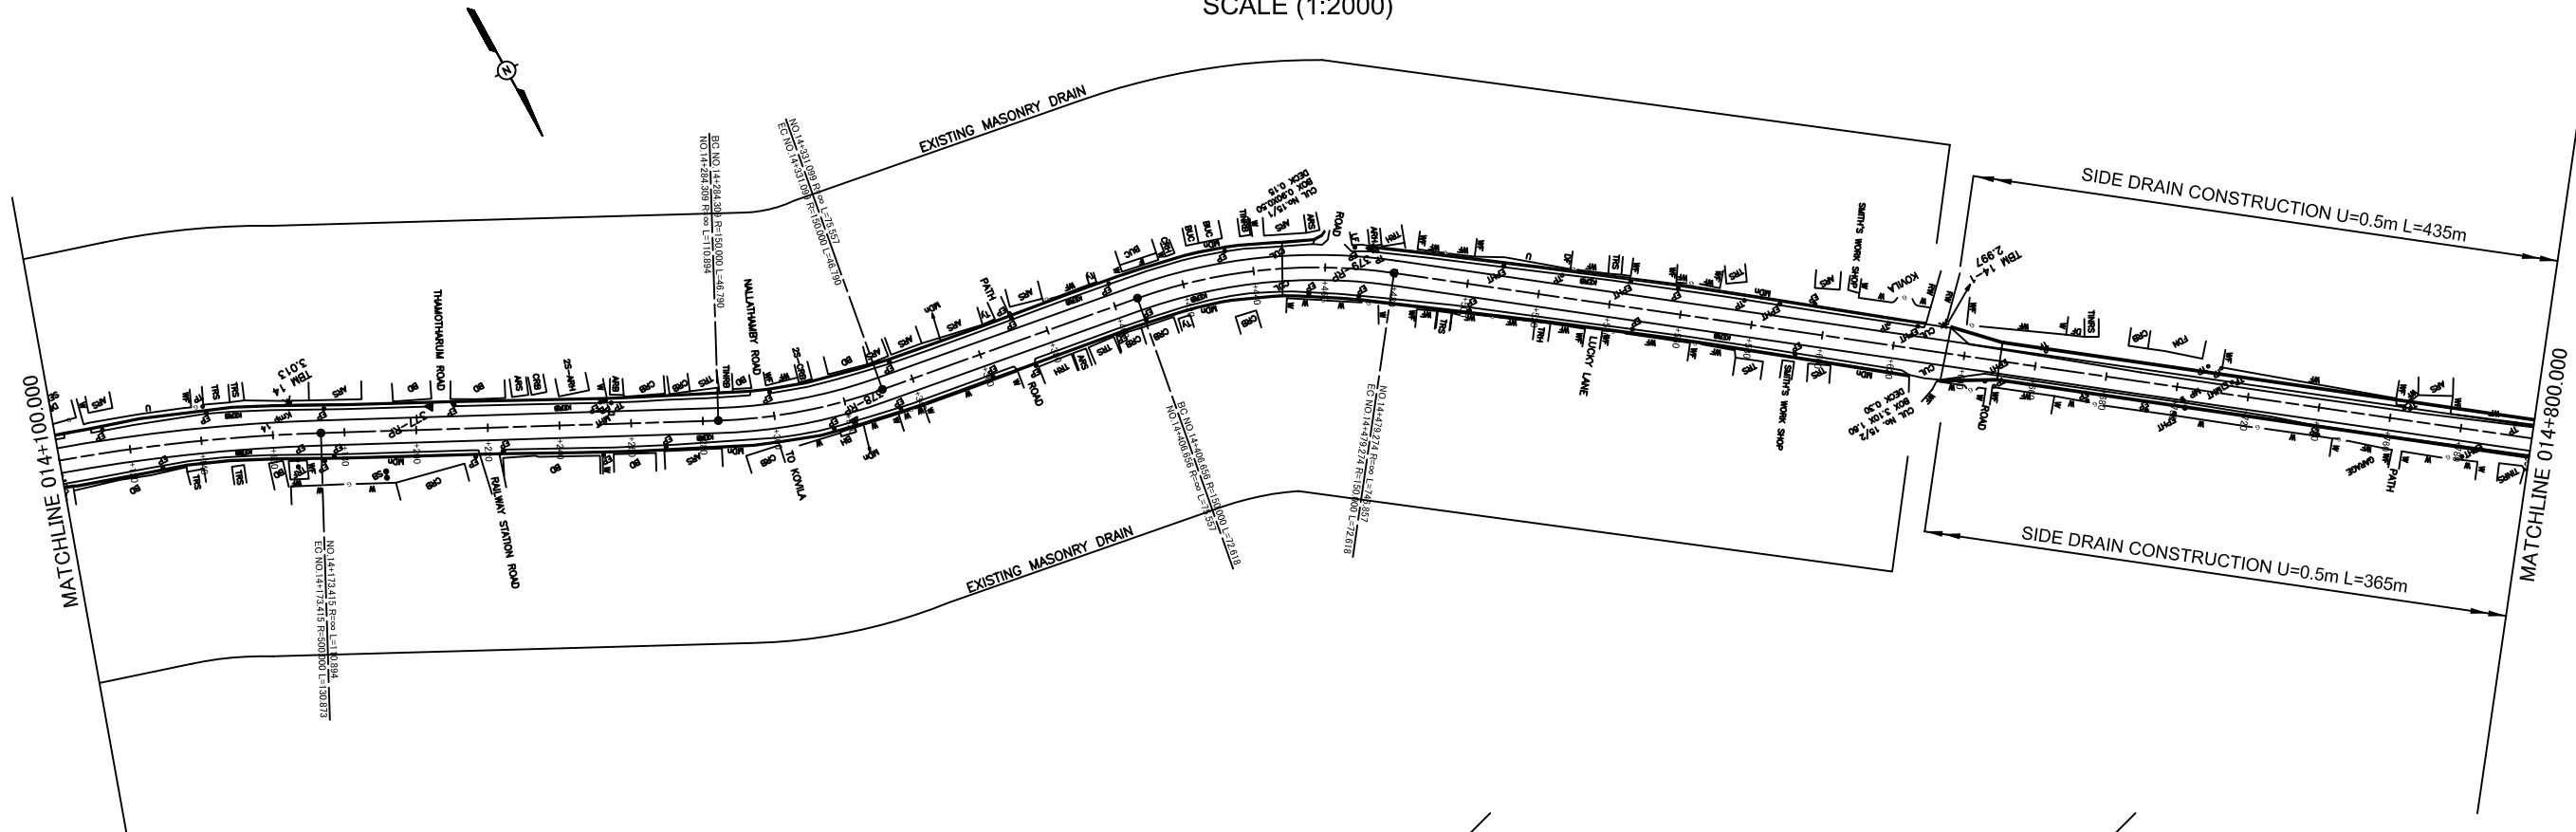

PROFILE
SCALE (H = 1:2000 V = 1:400)

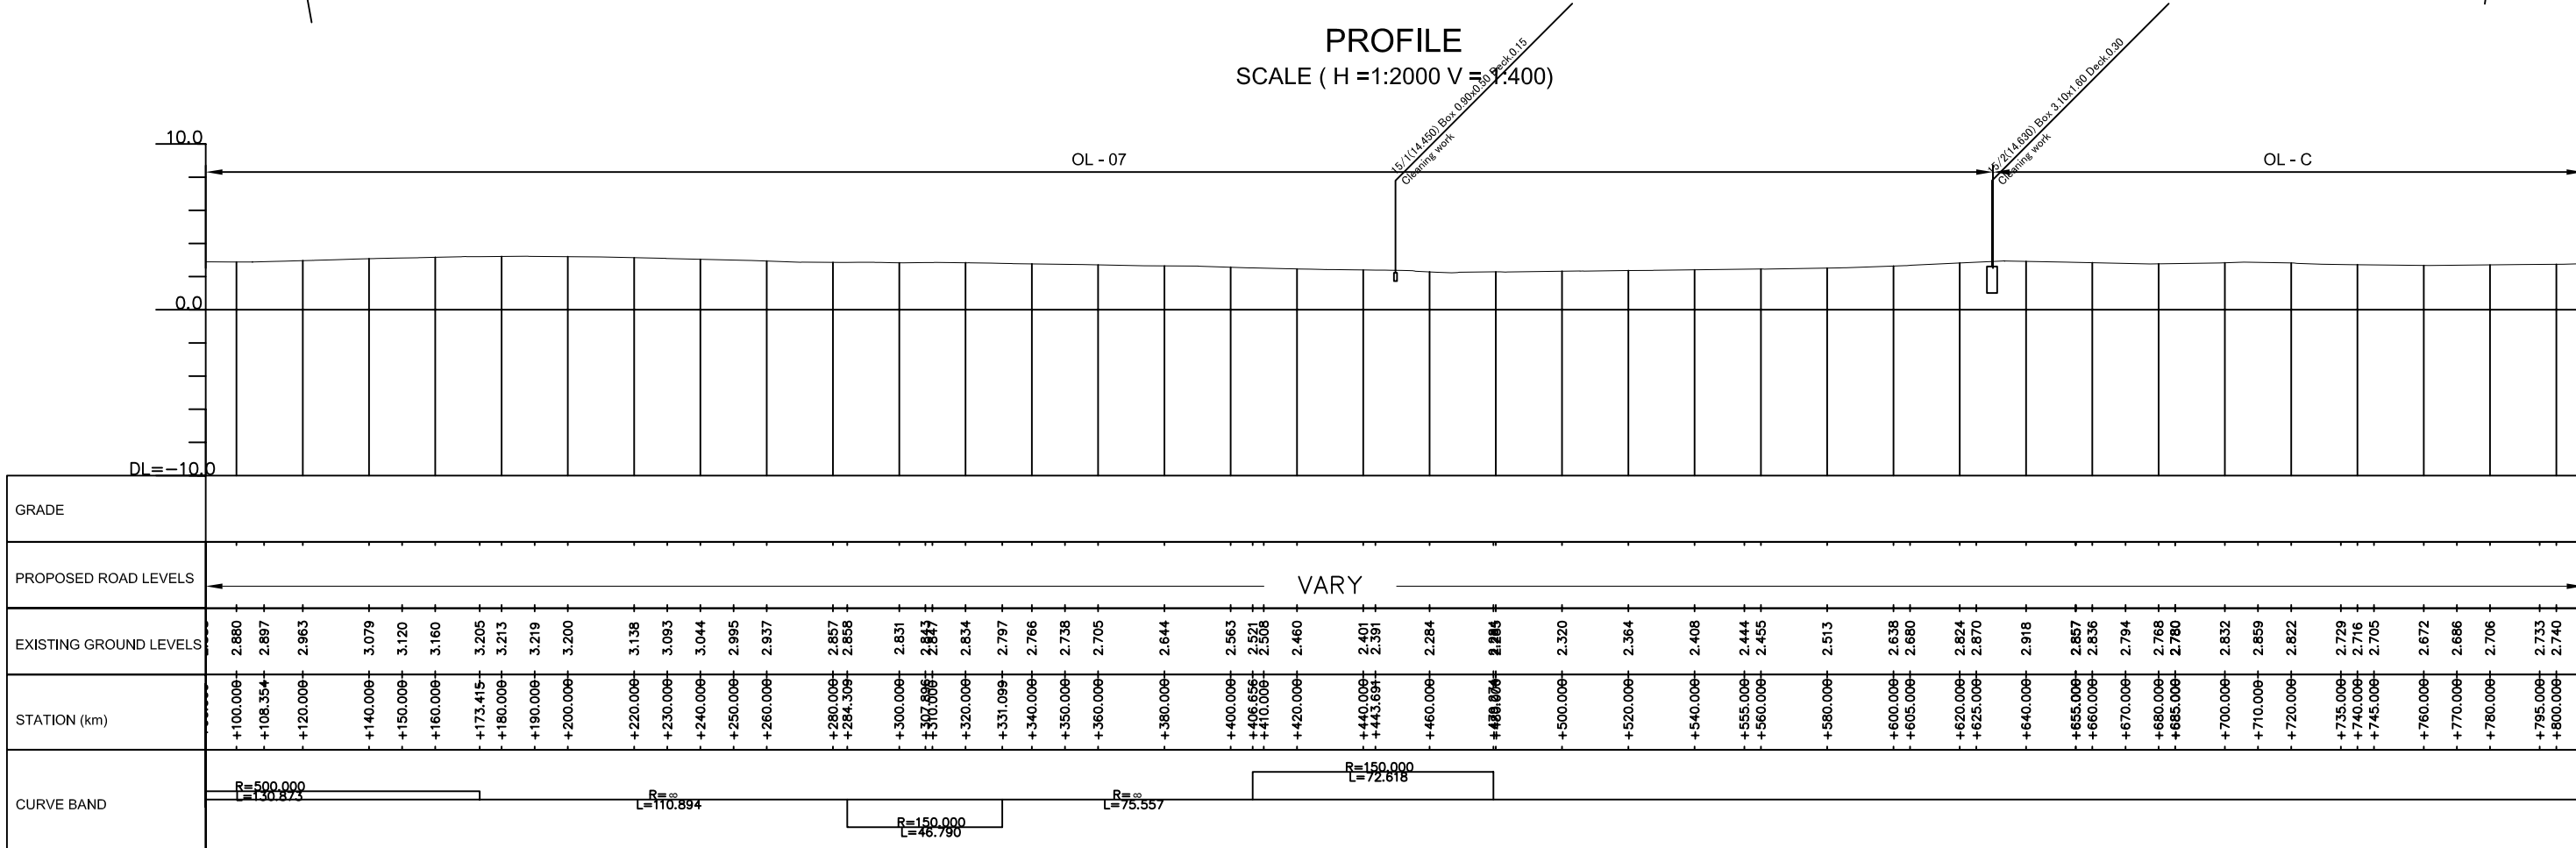

THE DEMOCRATIC SOCIALIST REPUBLIC OF SRI LANKA
MINISTRY OF HIGHWAYS

Road Development Authority

JICA JAPAN INTERNATIONAL COOPERATION AGENCY

ORIENTAL CONSULTANTS CO., LTD.

NIPPON KOEI CO., LTD.

JEC JAPAN ENGINEERING CONSULTANTS CO., LTD.

No	REVISION	DATE


THE PRO-POOR EASTERN INFRASTRUCTURE DEVELOPMENT PROJECT

PLANE & PROFILE


014+100-014+800

DESIGNED BY:	
CHECKED BY:	
APPROVED BY:	
DWG. NO.	B-111

PLAN
SCALE (1:2000)

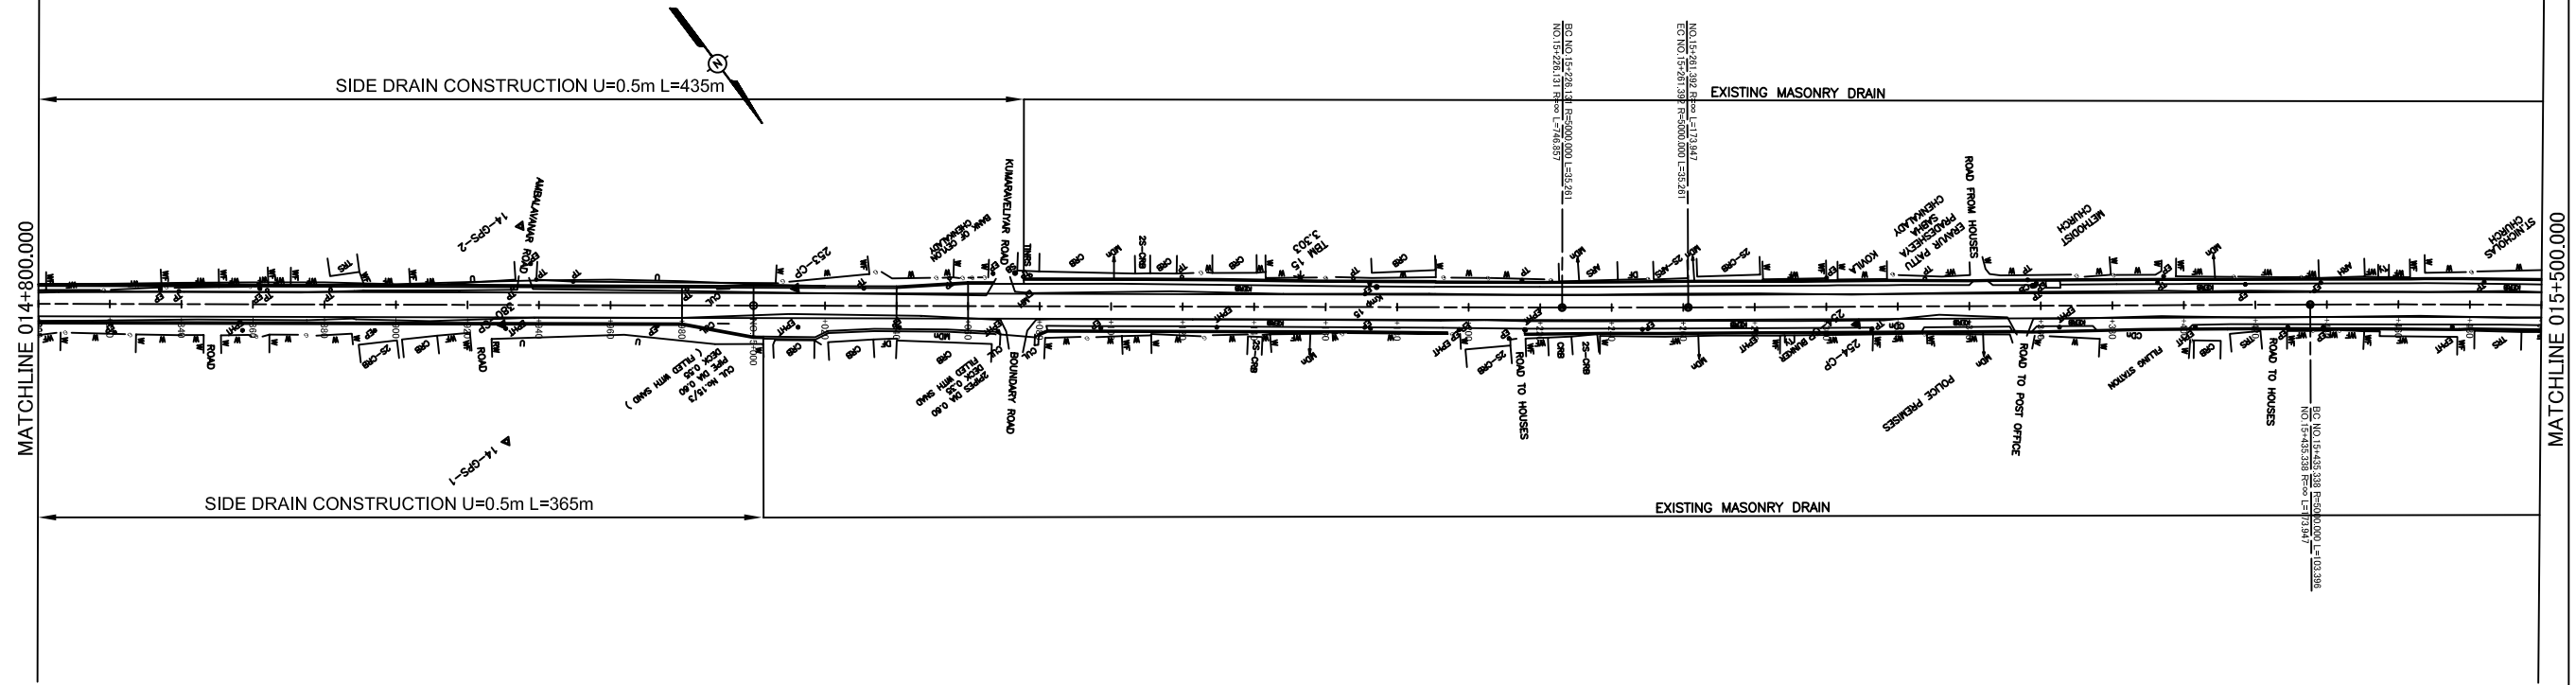

PROFILE
SCALE (H =1:2000 V = 1:400)

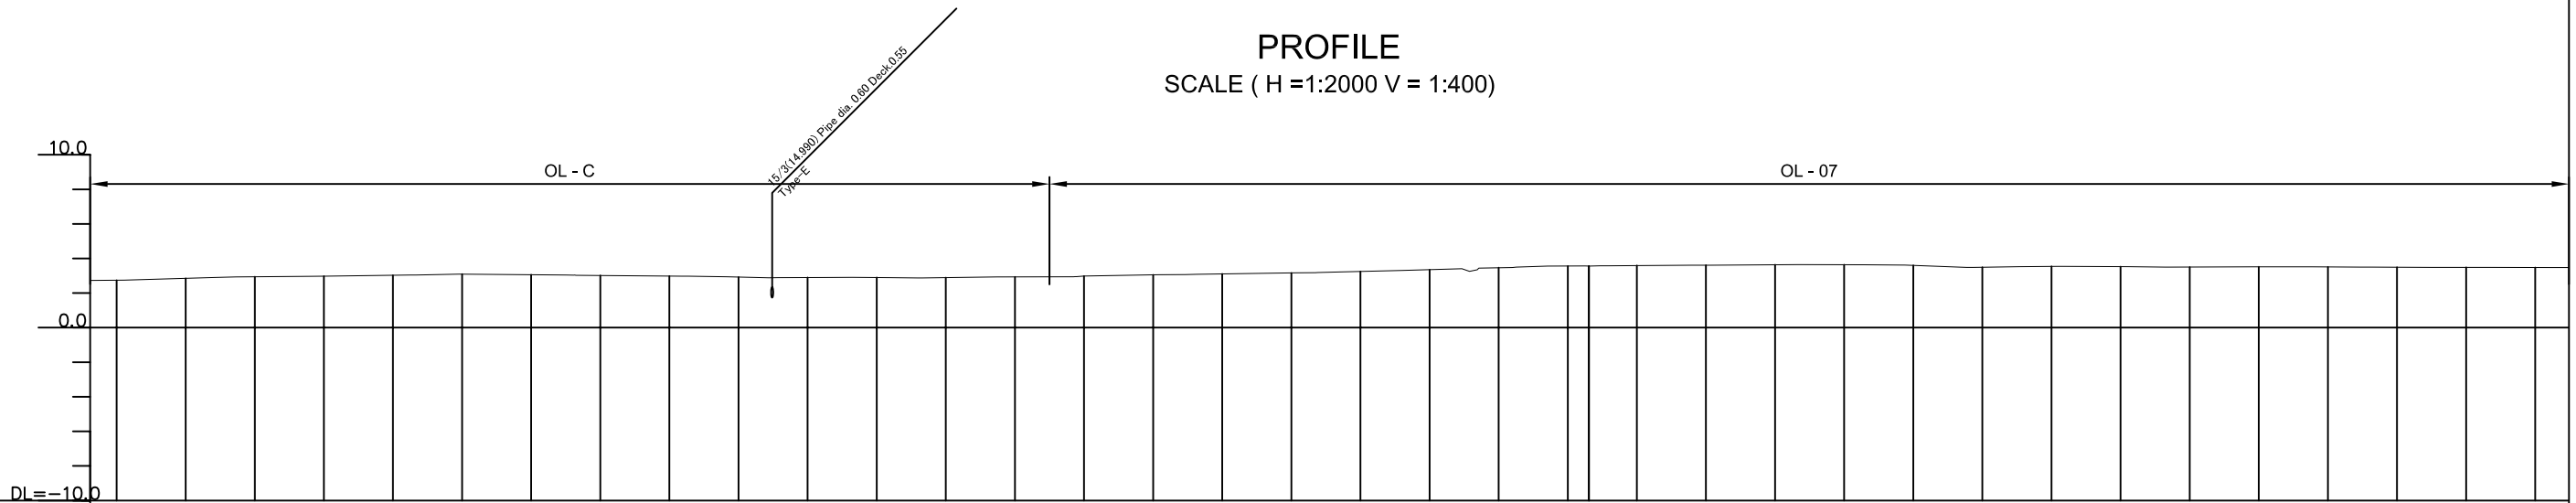

GRADE	
PROPOSED ROAD LEVELS	VARY	
EXISTING GROUND LEVELS	2.733	2.740	2.849	2.939	2.977	3.002	3.027	3.091	3.059	3.043	3.016	2.983	2.922	2.896	2.902	2.894	2.875	2.892	2.930	2.932	2.938	2.983	3.052	3.105	3.135	3.164	3.246	3.349	3.462	3.559	3.559	3.573	3.583	3.583	3.600	3.607	3.618	3.632	3.634	3.625	3.597	3.493	3.539	3.532	3.524	3.506	3.503	3.516	3.512	3.506	3.496	3.491	3.479	3.478	3.476
STATION (km)	+795.000	+800.000	+820.000	+840.000	+860.000	+870.000	+880.000	+900.000	+920.000	+930.000	+940.000	+960.000	+980.000	NO.15	+5.000	+20.000	+30.000	+40.000	+55.000	+60.000	+70.000	+80.000	+100.000	+120.000	+130.000	+140.000	+160.000	+180.000	+200.000	+220.000	+228.134	+230.000	+240.000	+243.764	+250.000	+260.999	+270.000	+280.000	+300.000	+310.000	+320.000	+340.000	+360.000	+370.000	+380.000	+390.000	+400.000	+420.000	+435.336	+440.000	+450.000	+460.000	+480.000	+487.036	+500.000
CURVE BAND	R=∞ L=746.857										R=5000.000 L=35.281										R=∞ L=173.947																																		

THE DEMOCRATIC SOCIALIST REPUBLIC OF SRI LANKA MINISTRY OF HIGHWAYS 	JAPAN INTERNATIONAL COOPERATION AGENCY ORIENTAL CONSULTANTS CO., LTD. NIPPON KOEI CO., LTD. JAPAN ENGINEERING CONSULTANTS CO., LTD.	THE PRO-POOR EASTERN INFRASTRUCTURE DEVELOPMENT PROJECT		DESIGNED BY:	
		PLANE & PROFILE 014+800~015+500		CHECKED BY:	
				APPROVED BY:	
				DWG. NO. B-112	
No.	REVISION	DATE			