



PLAN
SCALE (1:2000)

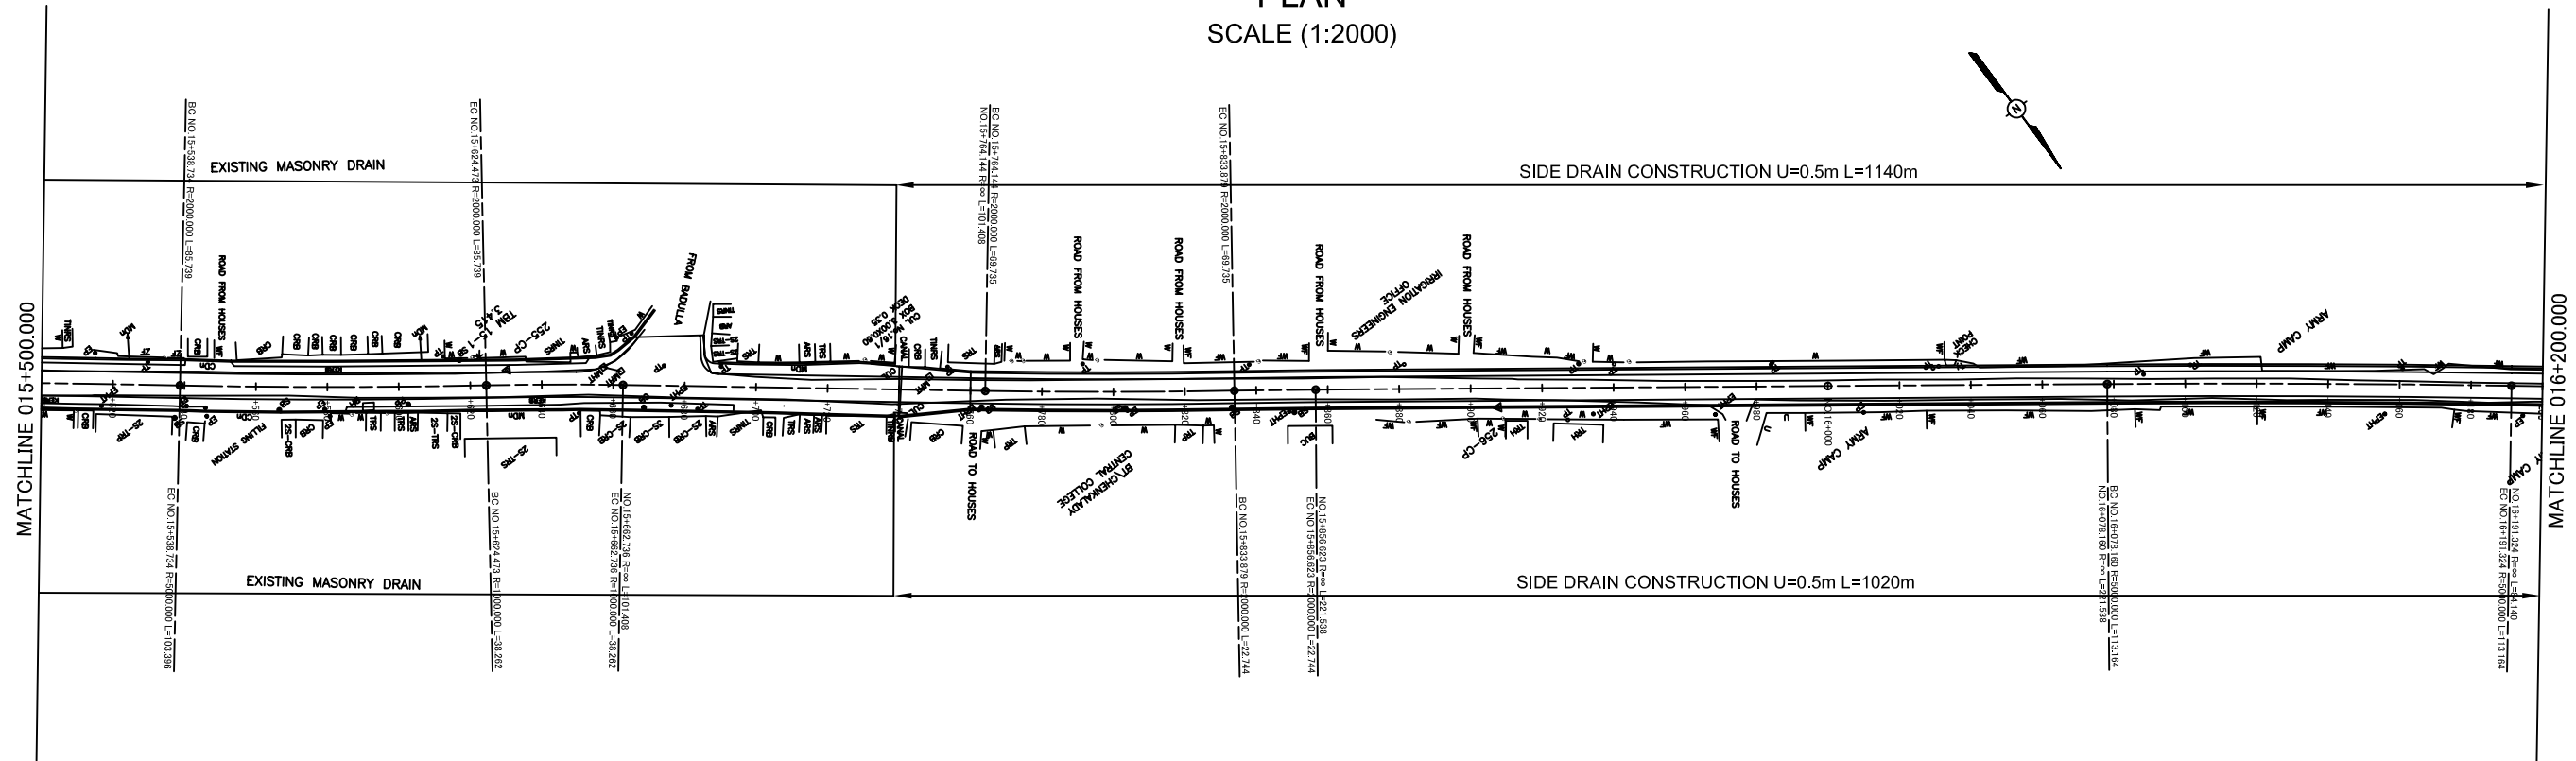

PROFILE
SCALE (H =1:2000 V = 1:400)

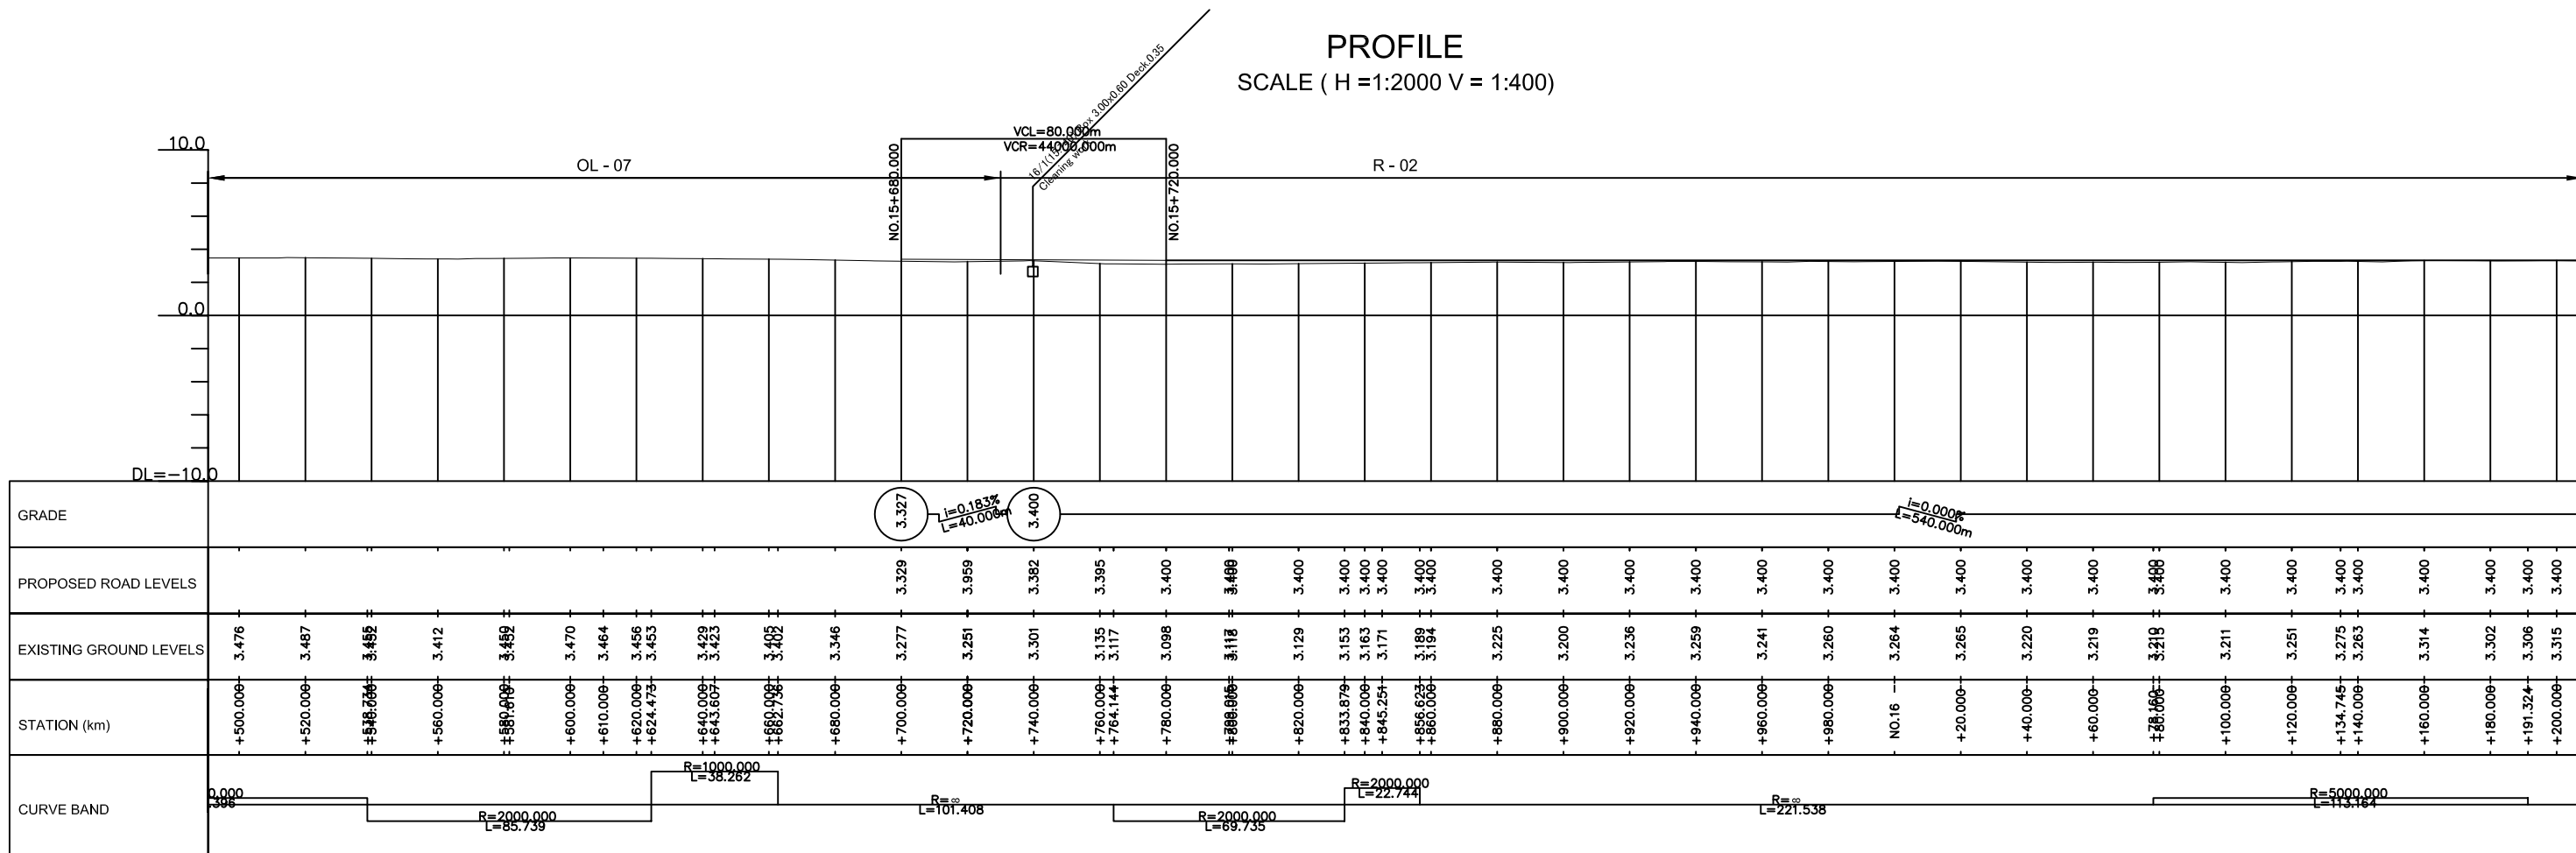

THE DEMOCRATIC SOCIALIST REPUBLIC OF SRI LANKA
MINISTRY OF HIGHWAYS



JICA JAPAN INTERNATIONAL COOPERATION AGENCY
ORIENTAL CONSULTANTS CO., LTD.
NIPPON KOEI CO., LTD.
JEC JAPAN ENGINEERING CONSULTANTS CO., LTD.


No	REVISION	DATE

THE PRO-POOR EASTERN INFRASTRUCTURE DEVELOPMENT PROJECT


PLANE & PROFILE
015+500-016+200

DESIGNED BY:	
CHECKED BY:	
APPROVED BY:	
DWG. NO.	B-113

PLAN
SCALE (1:2000)

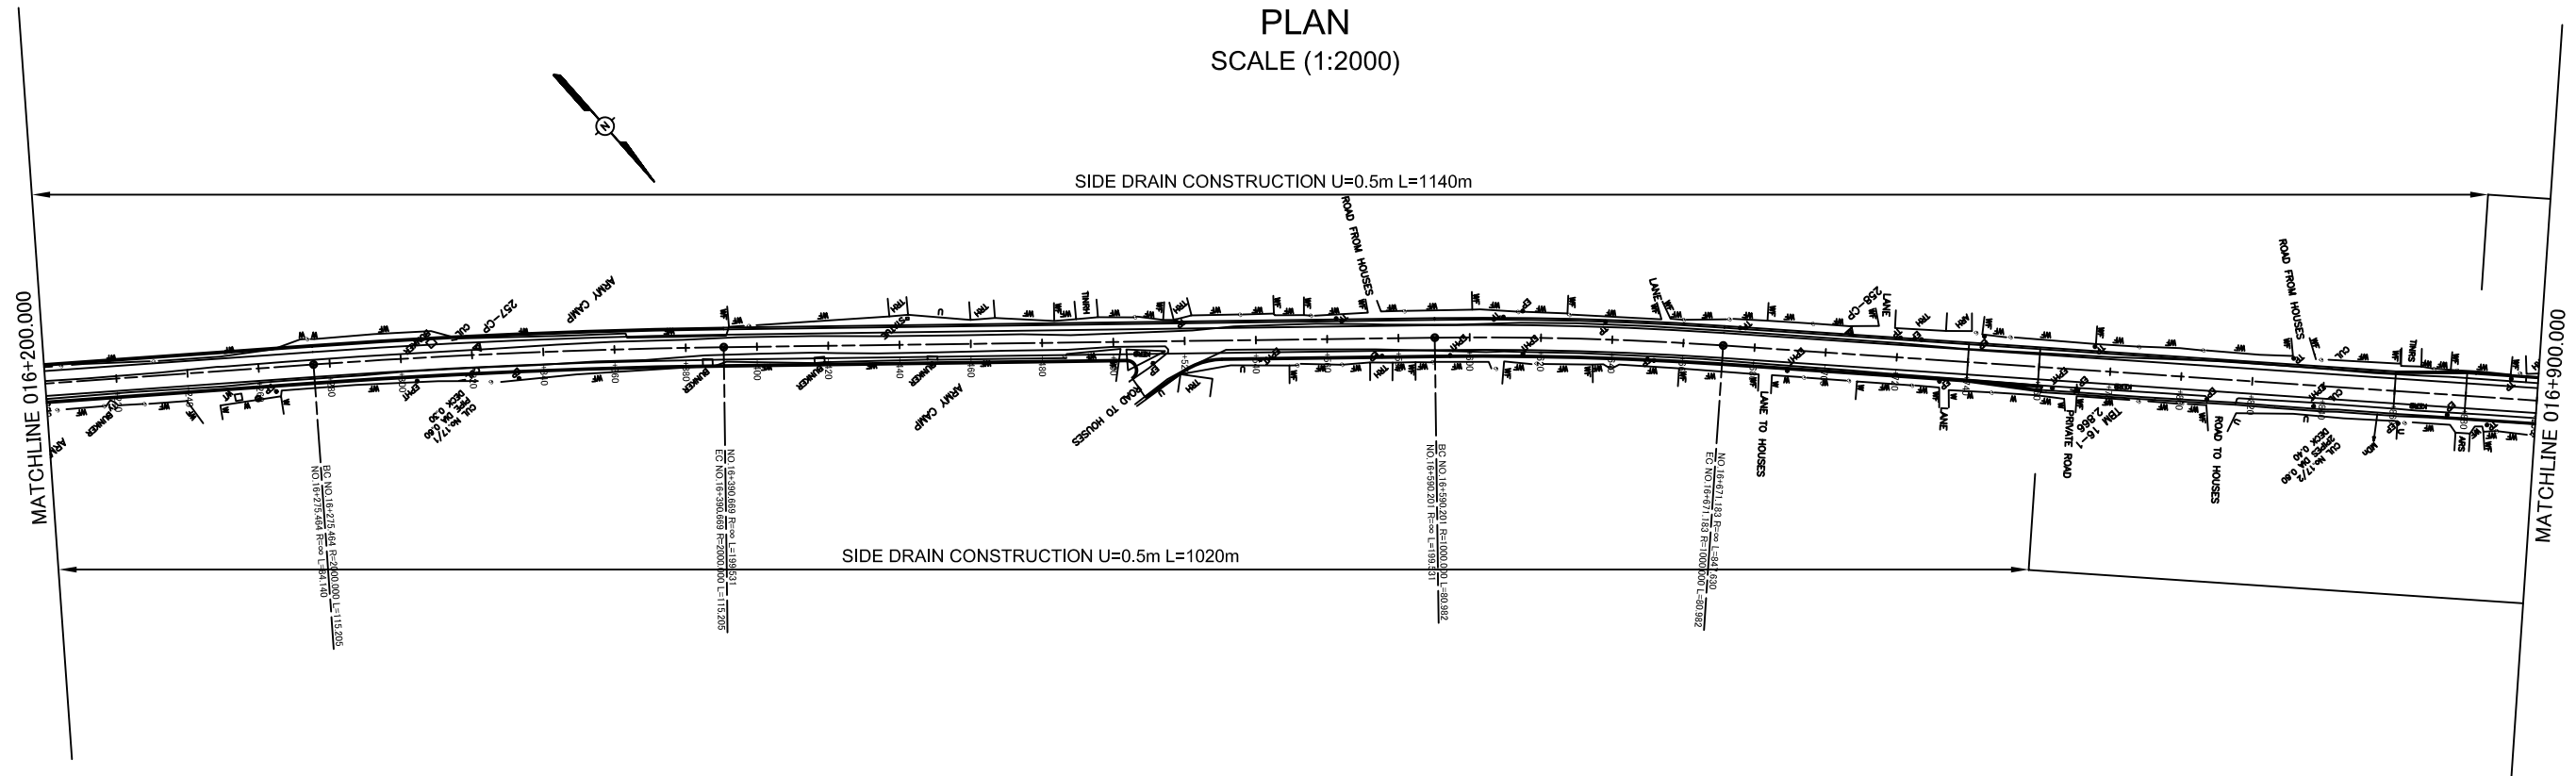

PROFILE
SCALE (H =1:2000 V = 1:400)

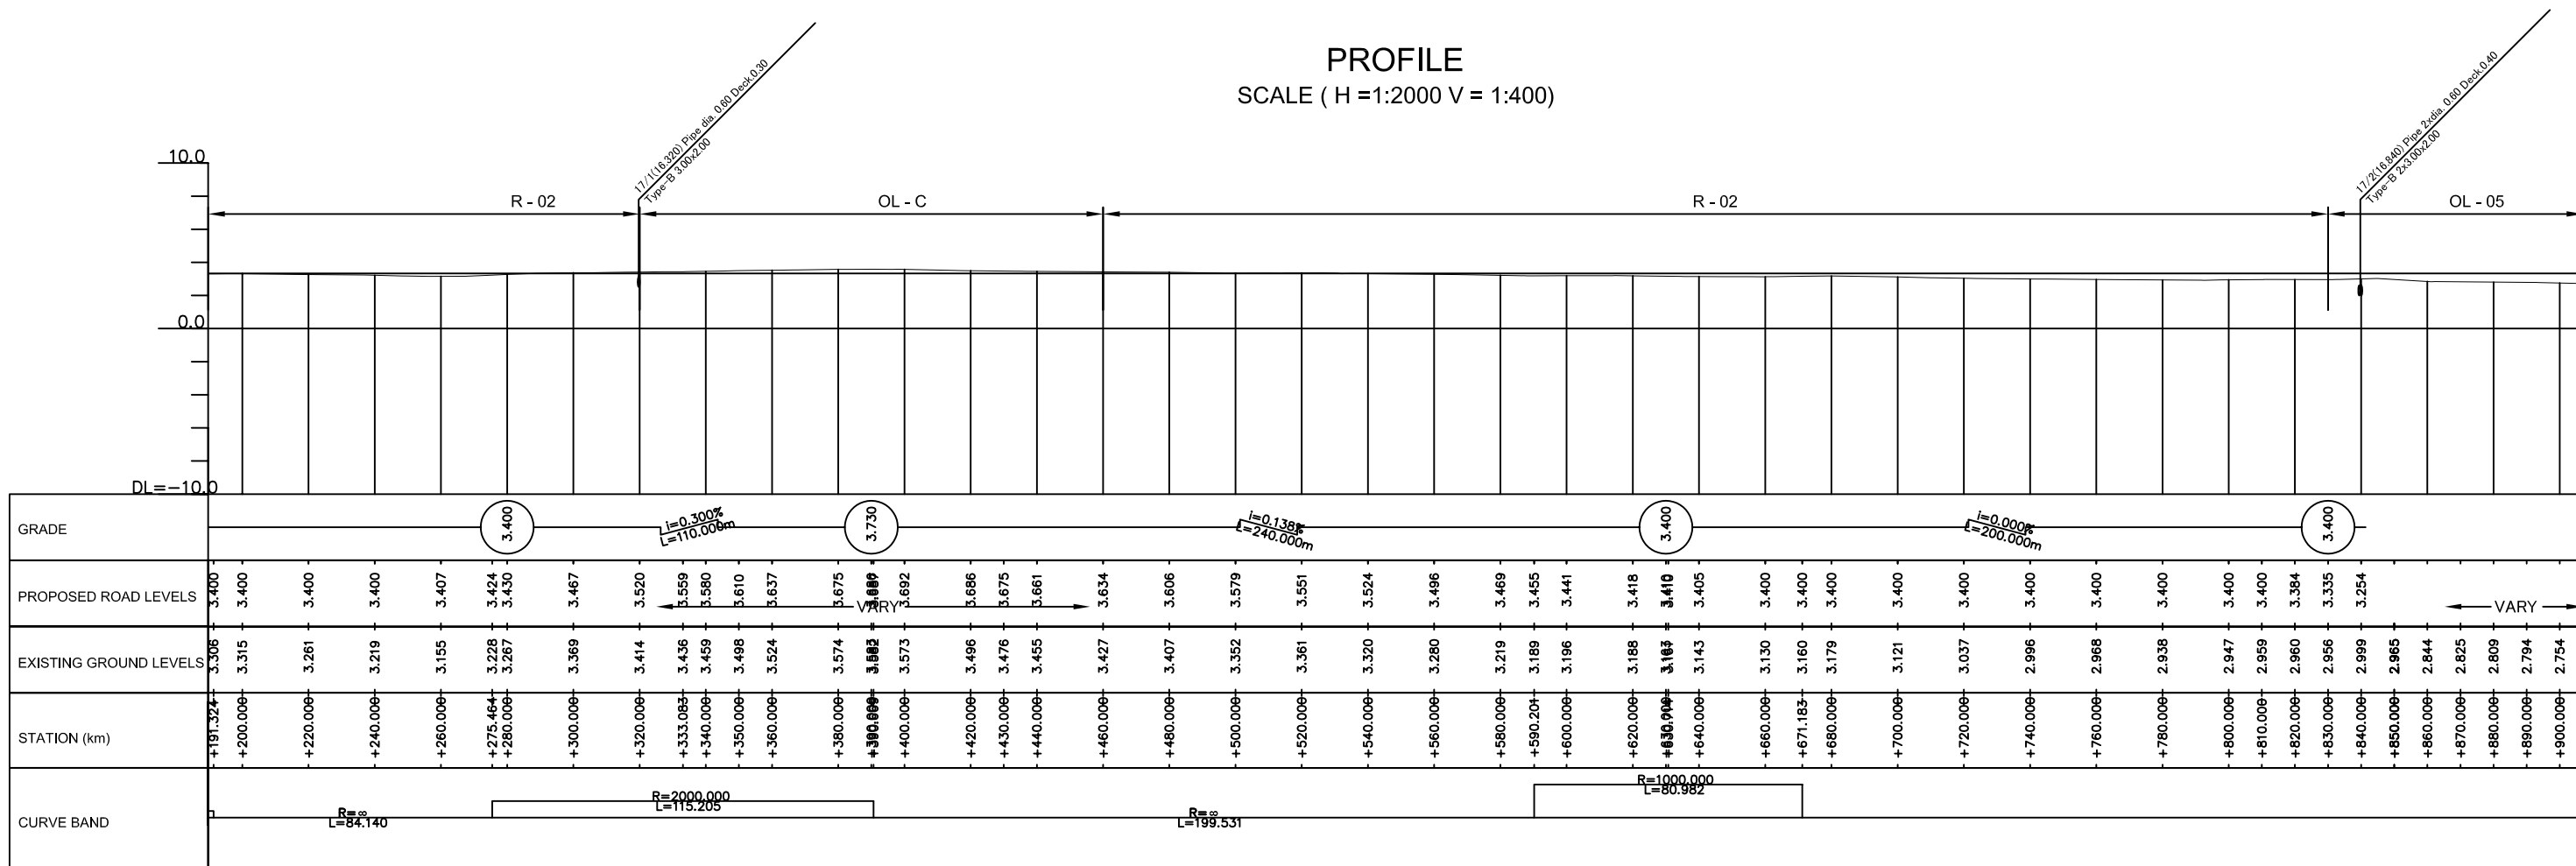

THE DEMOCRATIC SOCIALIST REPUBLIC OF SRI LANKA
MINISTRY OF HIGHWAYS



jica JAPAN INTERNATIONAL COOPERATION AGENCY

ORIENTAL CONSULTANTS CO., LTD.

NIPPON KOEI CO., LTD.

JEC JAPAN ENGINEERING CONSULTANTS CO., LTD.

THE PRO-POOR EASTERN INFRASTRUCTURE DEVELOPMENT PROJECT


PLANE & PROFILE

016+200~016+900


No	REVISION	DATE

DESIGNED BY:	
CHECKED BY:	
APPROVED BY:	
DWG. NO.	B-114

PLAN
SCALE (1:2000)

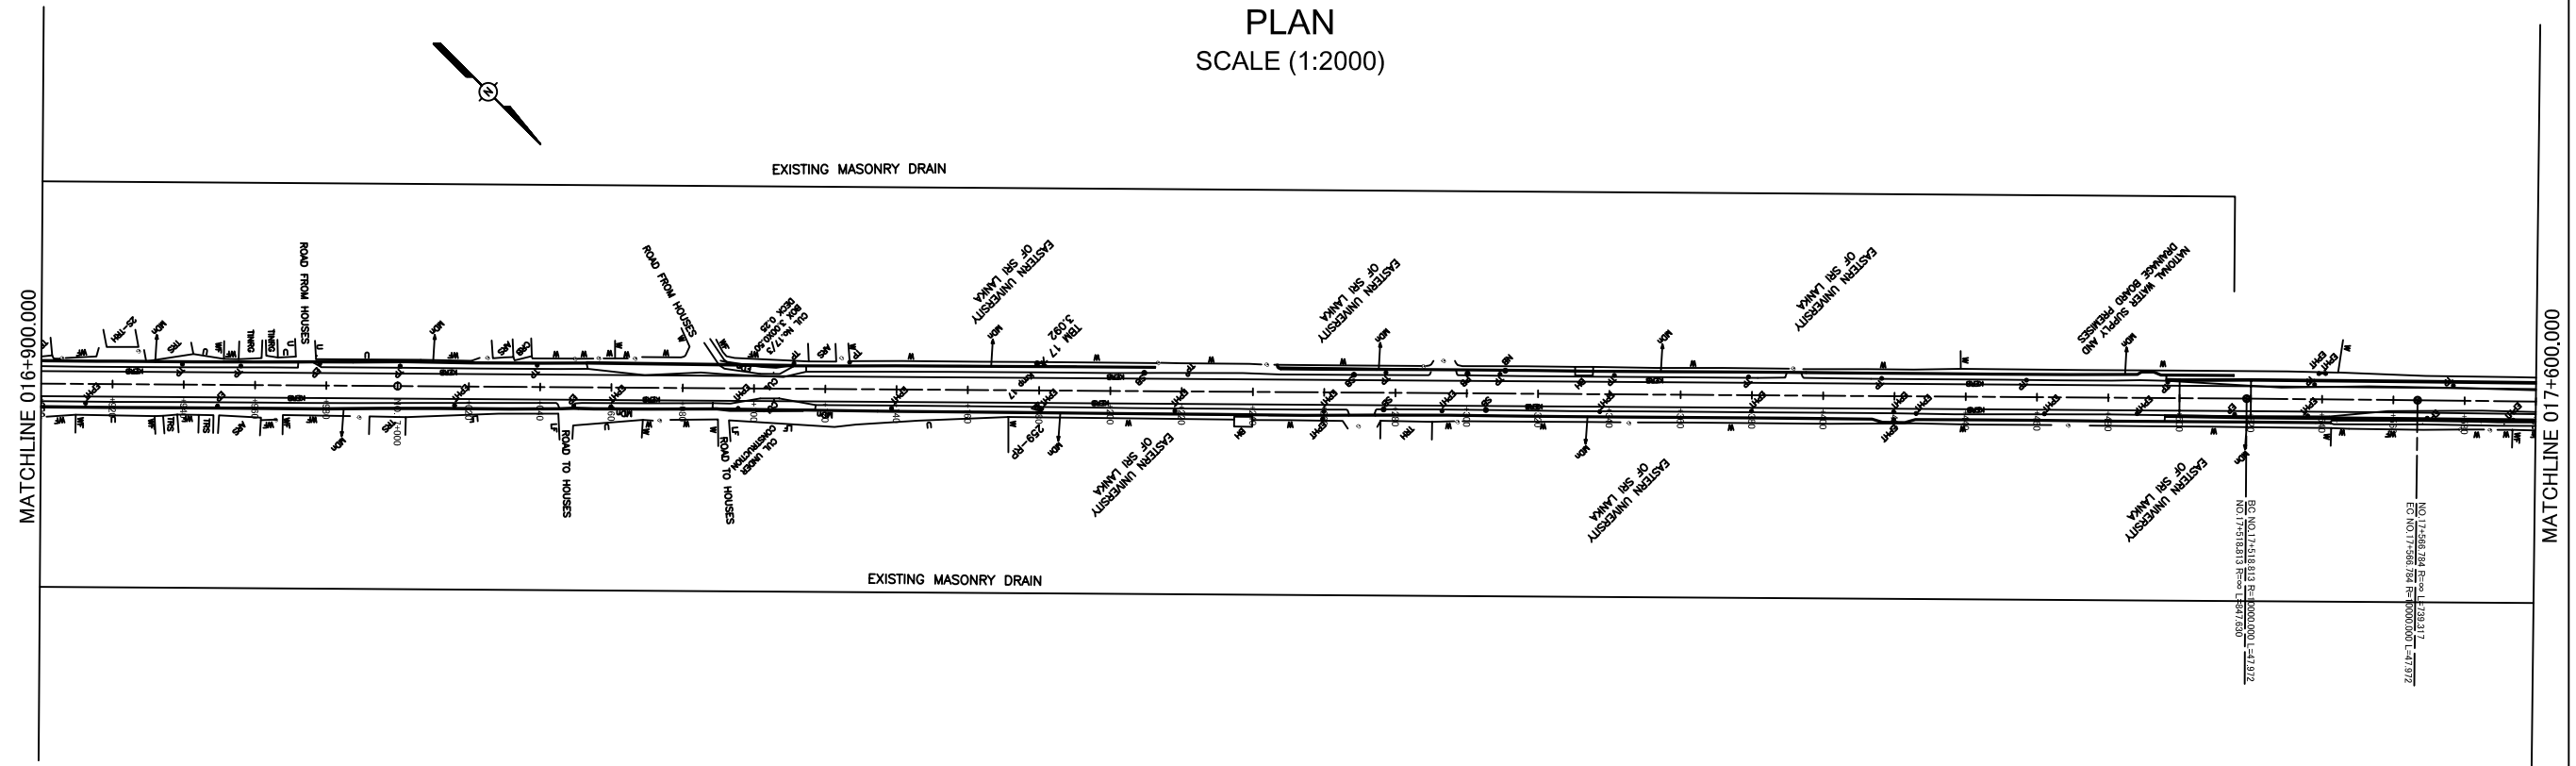

PROFILE
SCALE (H =1:2000 V = 1:400)

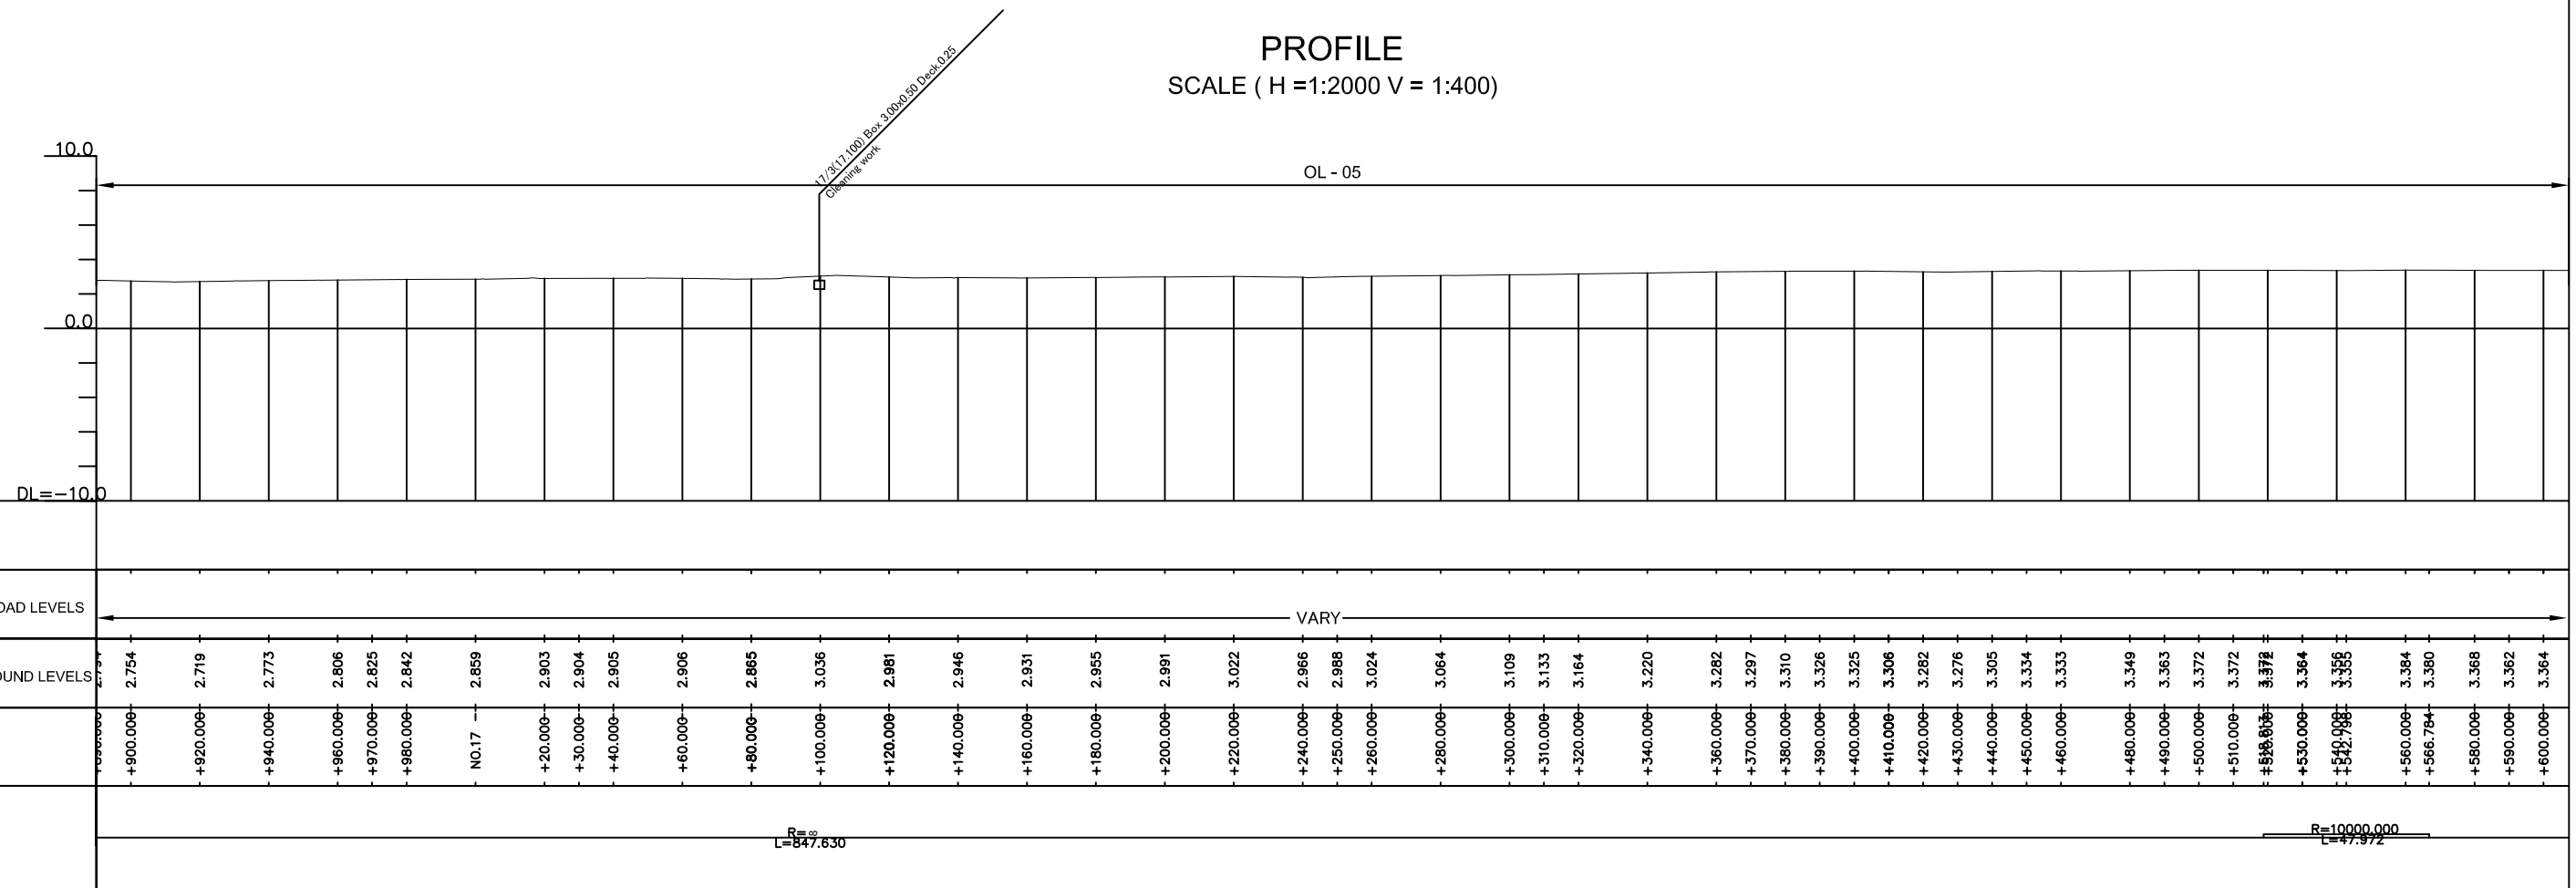

THE DEMOCRATIC SOCIALIST REPUBLIC OF SRI LANKA
MINISTRY OF HIGHWAYS

Road Development Authority

JICA JAPAN INTERNATIONAL COOPERATION AGENCY

ORIENTAL CONSULTANTS CO., LTD.

NIPPON KOEI CO., LTD.

JEC JAPAN ENGINEERING CONSULTANTS CO., LTD.

No	REVISION	DATE

THE PRO-POOR EASTERN INFRASTRUCTURE DEVELOPMENT PROJECT

PLANE & PROFILE

016+900-017+600


DESIGNED BY:

CHECKED BY:


APPROVED BY:

DWG. NO. B-115

PLAN
SCALE (1:2000)

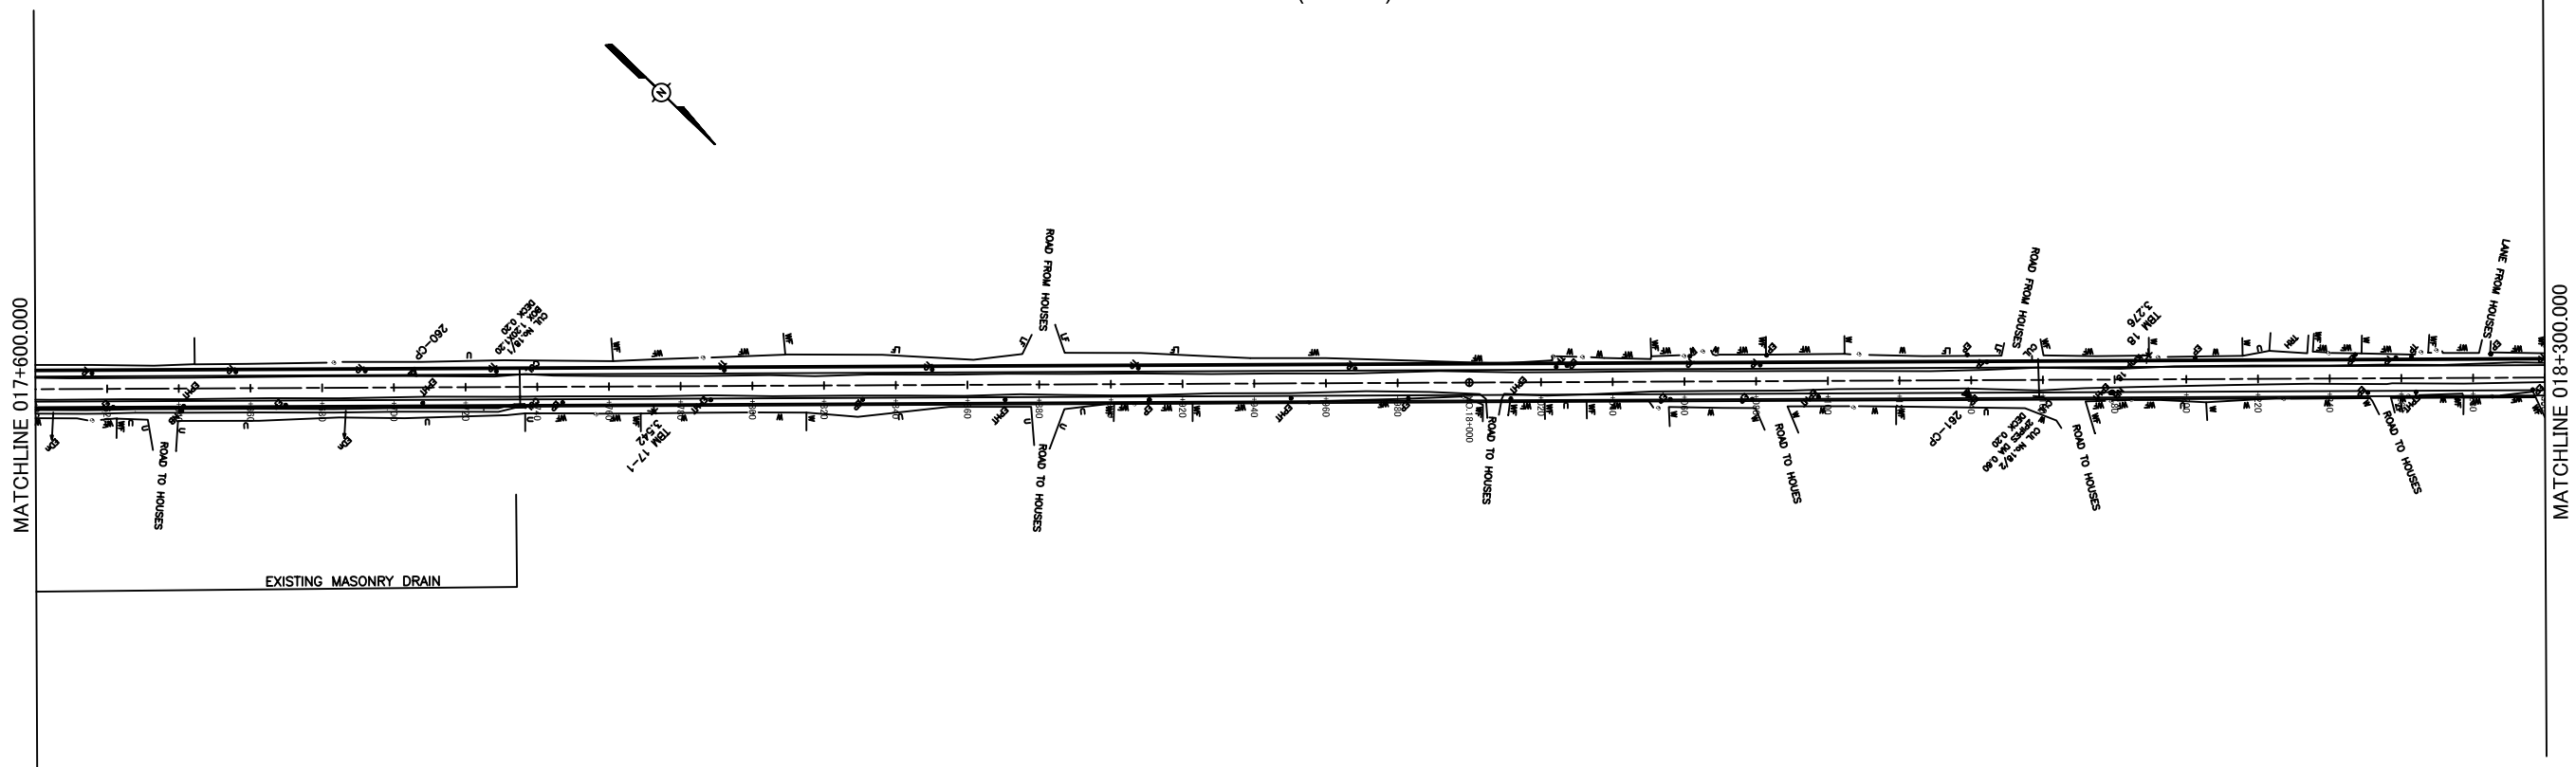

PROFILE
SCALE (H =1:2000 V = 1:400)

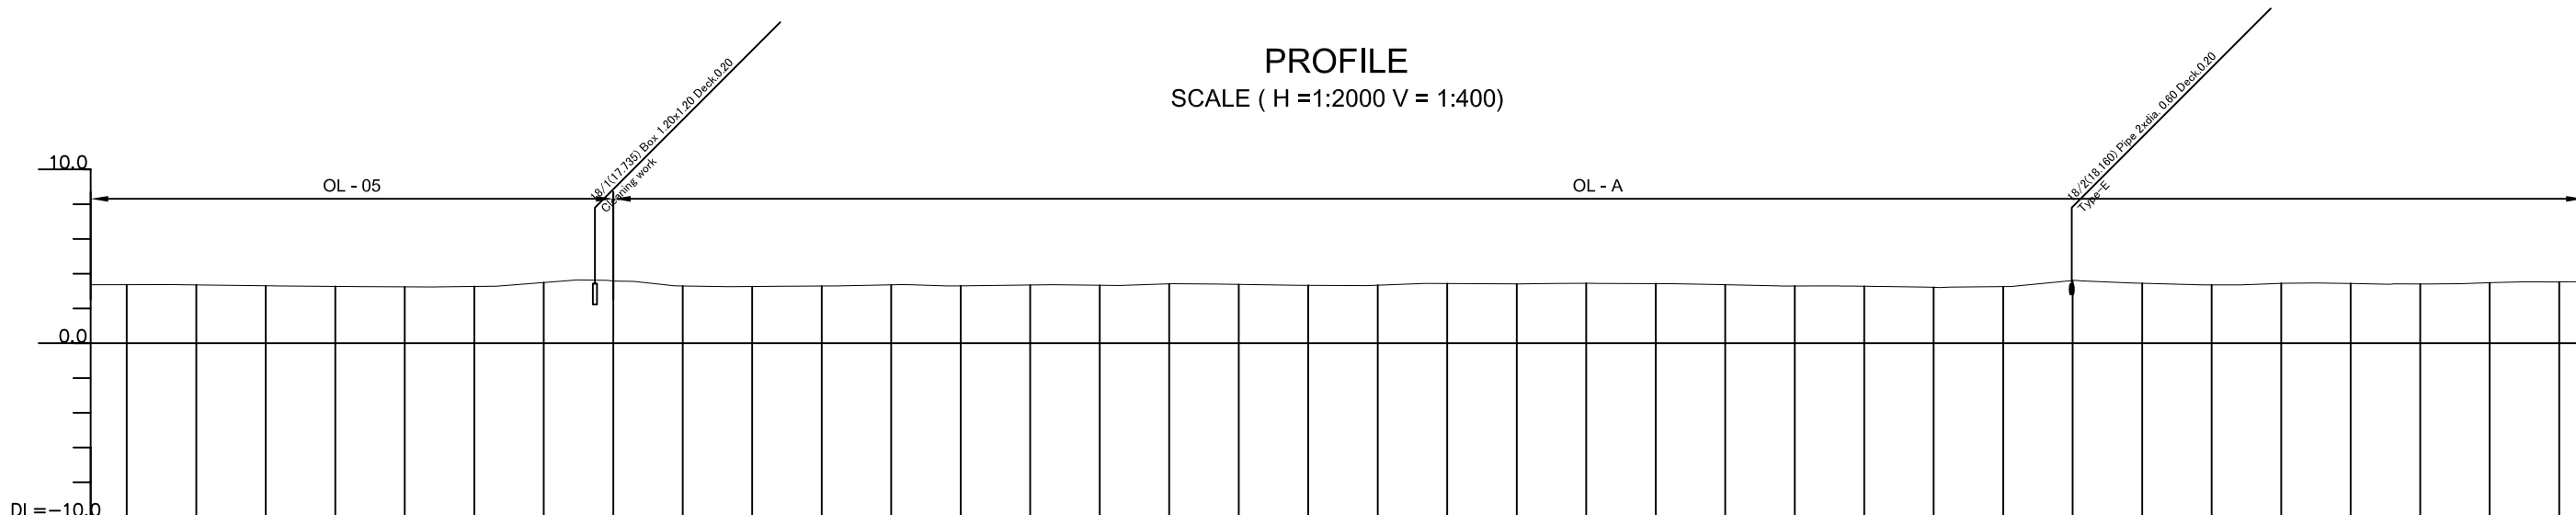

GRADE	
PROPOSED ROAD LEVELS			3.530	3.500	3.470	3.440	3.425	3.442	3.476	3.672	3.808	3.793	3.672	3.525	3.476	3.425	3.455	3.477	3.485	3.497	3.535	3.570	3.576	3.575	3.550	3.535	3.570	3.615	3.630	3.615	3.570	3.515	3.470	3.440	3.437	3.470	3.557	3.620	3.748	3.710	3.670	3.630	3.566	3.615	3.645	3.675	3.665	3.645	3.604	3.630	3.650	3.521	3.542
EXISTING GROUND LEVELS	3.364	3.352	3.303	3.269	3.244	3.243	3.266	3.277	3.490	3.625	3.581	3.466	3.287	3.272	3.261	3.288	3.355	3.299	3.349	3.330	3.413	3.405	3.380	3.327	3.333	3.428	3.407	3.445	3.426	3.382	3.292	3.277	3.235	3.214	3.437	3.236	3.256	3.312	3.604	3.480	3.449	3.423	3.354	3.406	3.443	3.467	3.434	3.415	3.404	3.443	3.476	3.521	3.542
STATION (km)	+600.000	+620.000	+640.000	+660.000	+680.000	+690.000	+700.000	+705.000	+720.000	+735.000	+740.000	+750.000	+760.000	+765.000	+780.000	+800.000	+820.000	+840.000	+860.000	+880.000	+900.000	+910.000	+920.000	+940.000	+960.000	+980.000	NO.18	+20.000	+40.000	+60.000	+80.000	+100.000	+115.000	+120.000	+130.000	+140.000	+145.000	+160.000	+175.000	+180.000	+185.000	+200.000	+215.000	+220.000	+230.000	+240.000	+245.000	+260.000	+275.000	+280.000	+300.000	+308.100	
CURVE BAND	$R = 739.317$	

THE DEMOCRATIC SOCIALIST REPUBLIC OF SRI LANKA
MINISTRY OF HIGHWAYS

Road Development Authority

JICA JAPAN INTERNATIONAL COOPERATION AGENCY

ORIENTAL CONSULTANTS CO., LTD.

NIPPON KOEI CO., LTD.

JEC JAPAN ENGINEERING CONSULTANTS CO., LTD.

No	REVISION	DATE


THE PRO-POOR EASTERN INFRASTRUCTURE DEVELOPMENT PROJECT

PLANE & PROFILE


017+600-018+300

DESIGNED BY:	
CHECKED BY:	
APPROVED BY:	
DWG. NO.	B-116

PLAN
SCALE (1:2000)

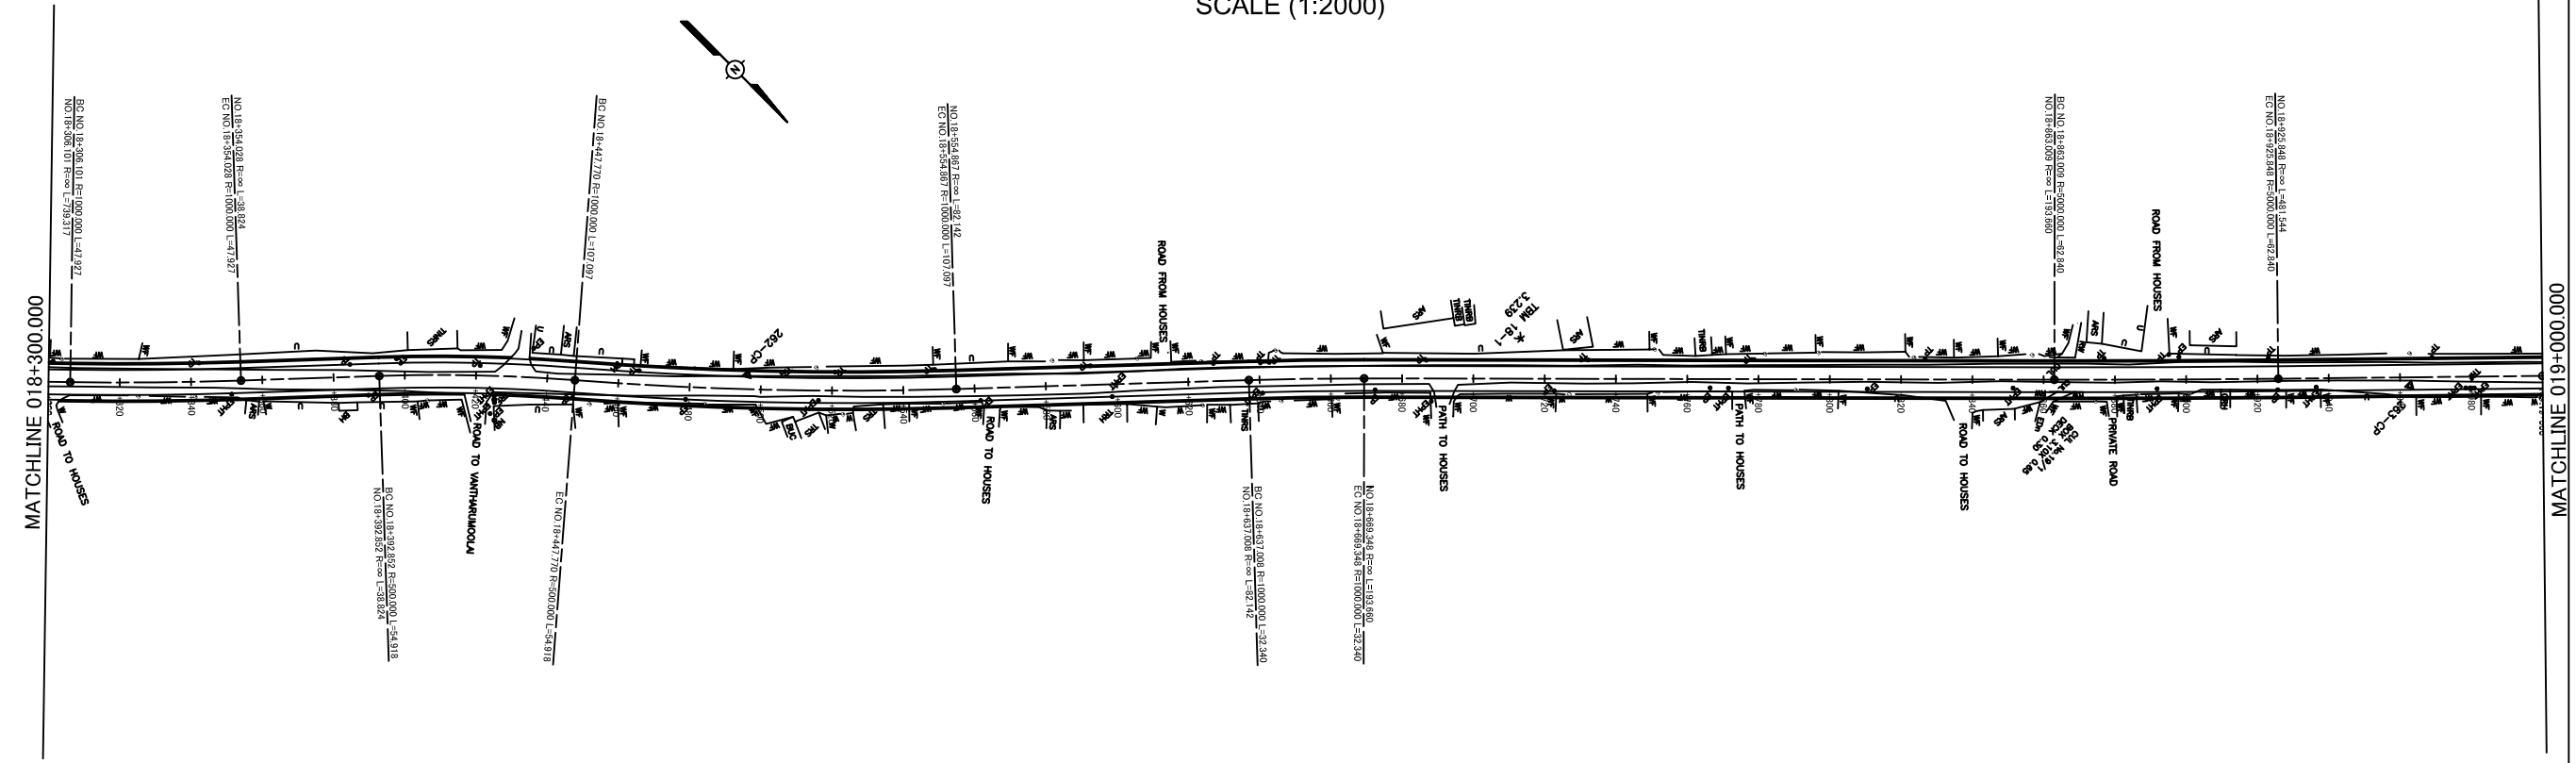

PROFILE
SCALE (H =1:2000 V = 1:400)

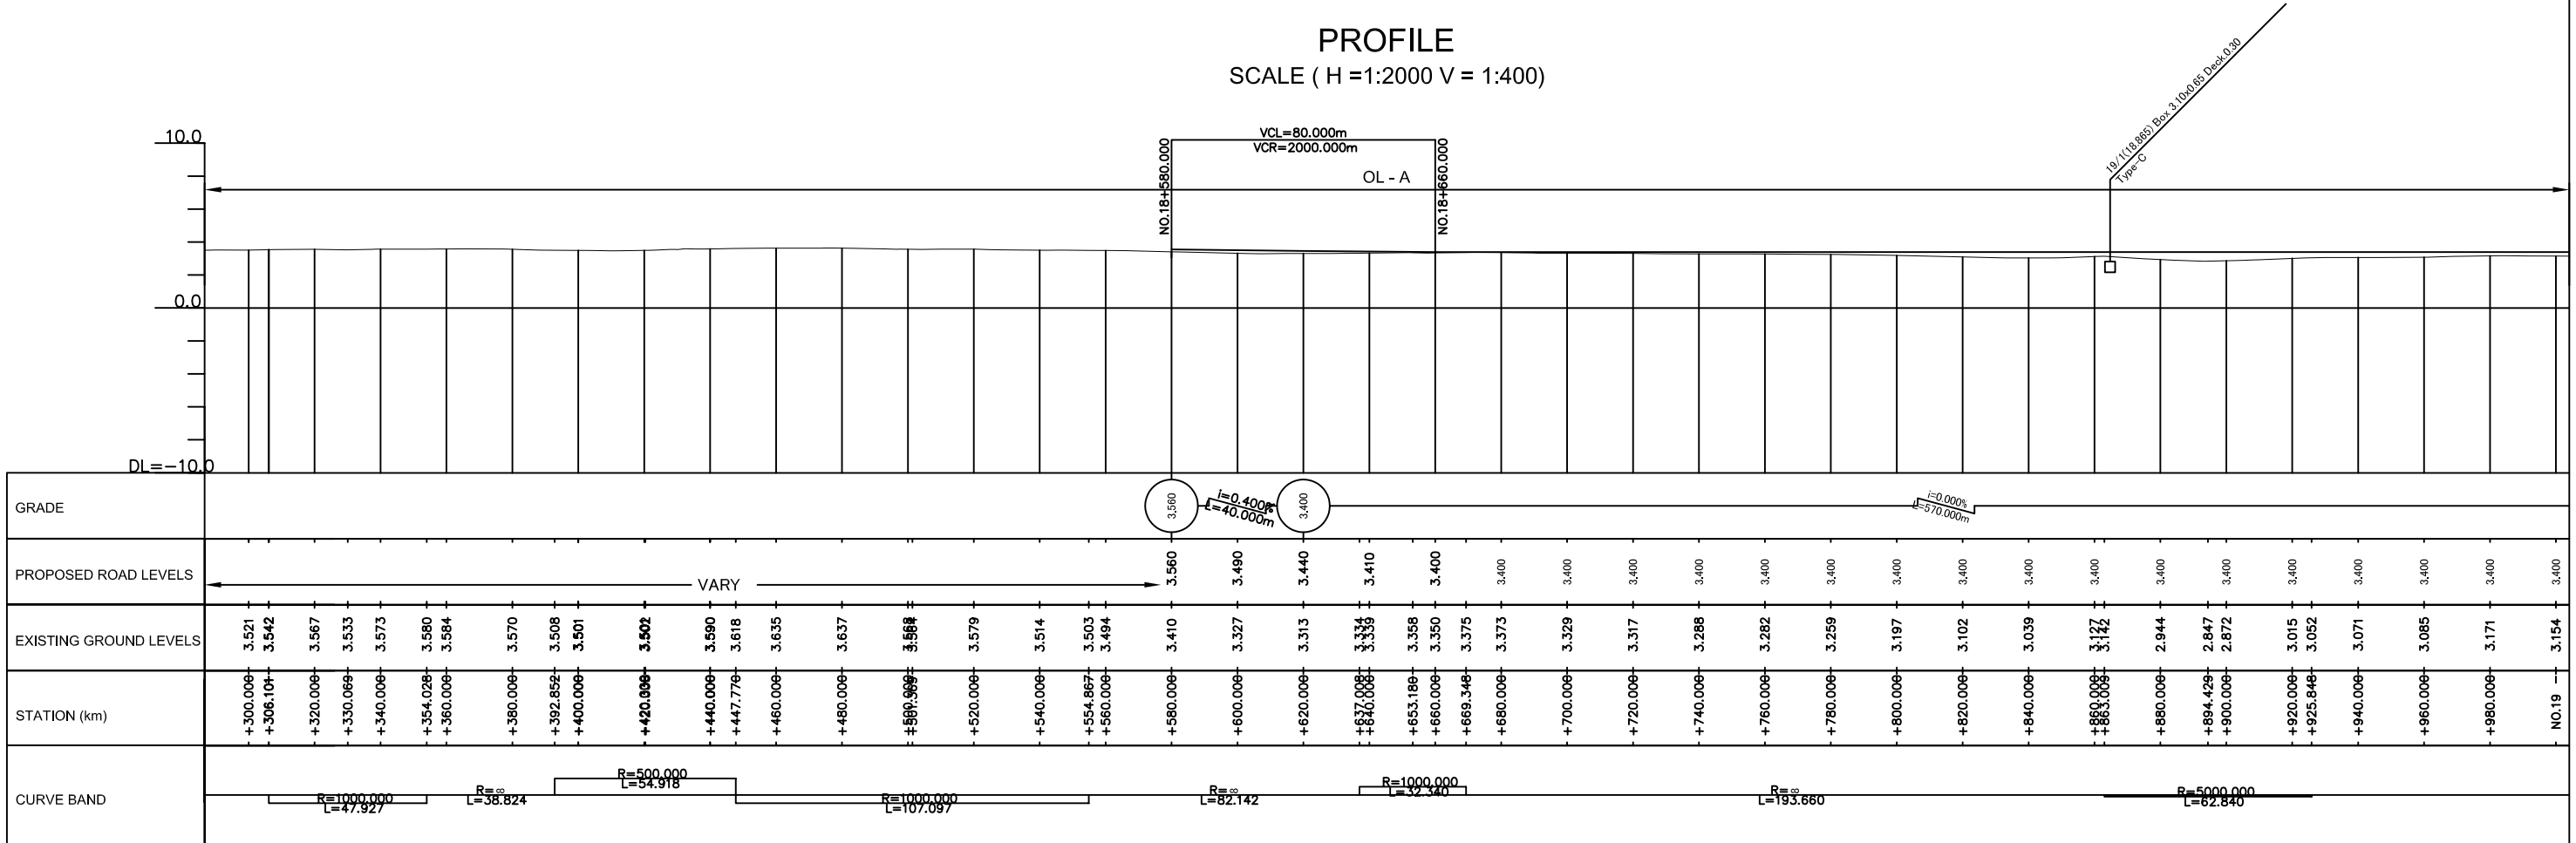

THE DEMOCRATIC SOCIALIST REPUBLIC OF SRI LANKA
MINISTRY OF HIGHWAYS



JICA JAPAN INTERNATIONAL COOPERATION AGENCY

ORIENTAL CONSULTANTS CO., LTD.

NIPPON KOEI CO., LTD.

JEC JAPAN ENGINEERING CONSULTANTS CO., LTD.


No	REVISION	DATE

THE PRO-POOR EASTERN INFRASTRUCTURE DEVELOPMENT PROJECT


PLANE & PROFILE
018+300-019+000

DESIGNED BY:	
CHECKED BY:	
APPROVED BY:	
DWG. NO.	B-117

PLAN
SCALE (1:2000)

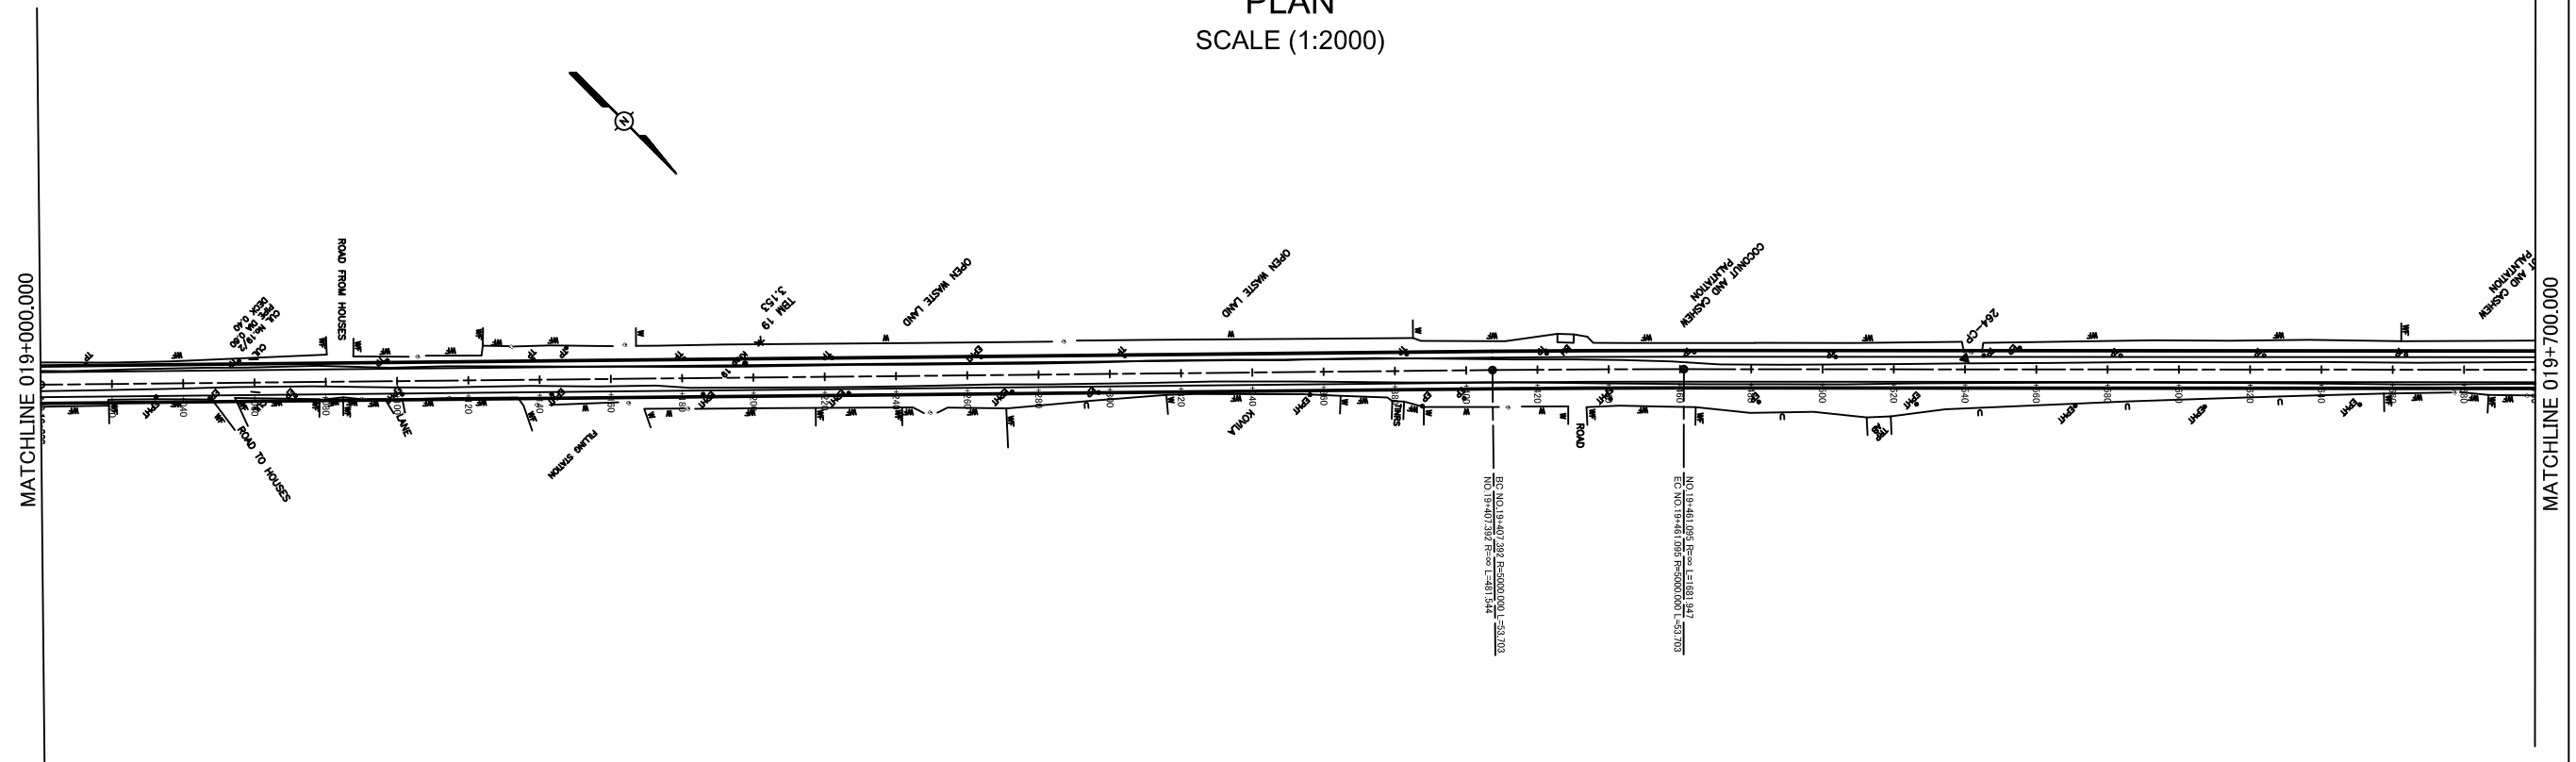

PROFILE
SCALE (H = 1:2000 V = 1:400)

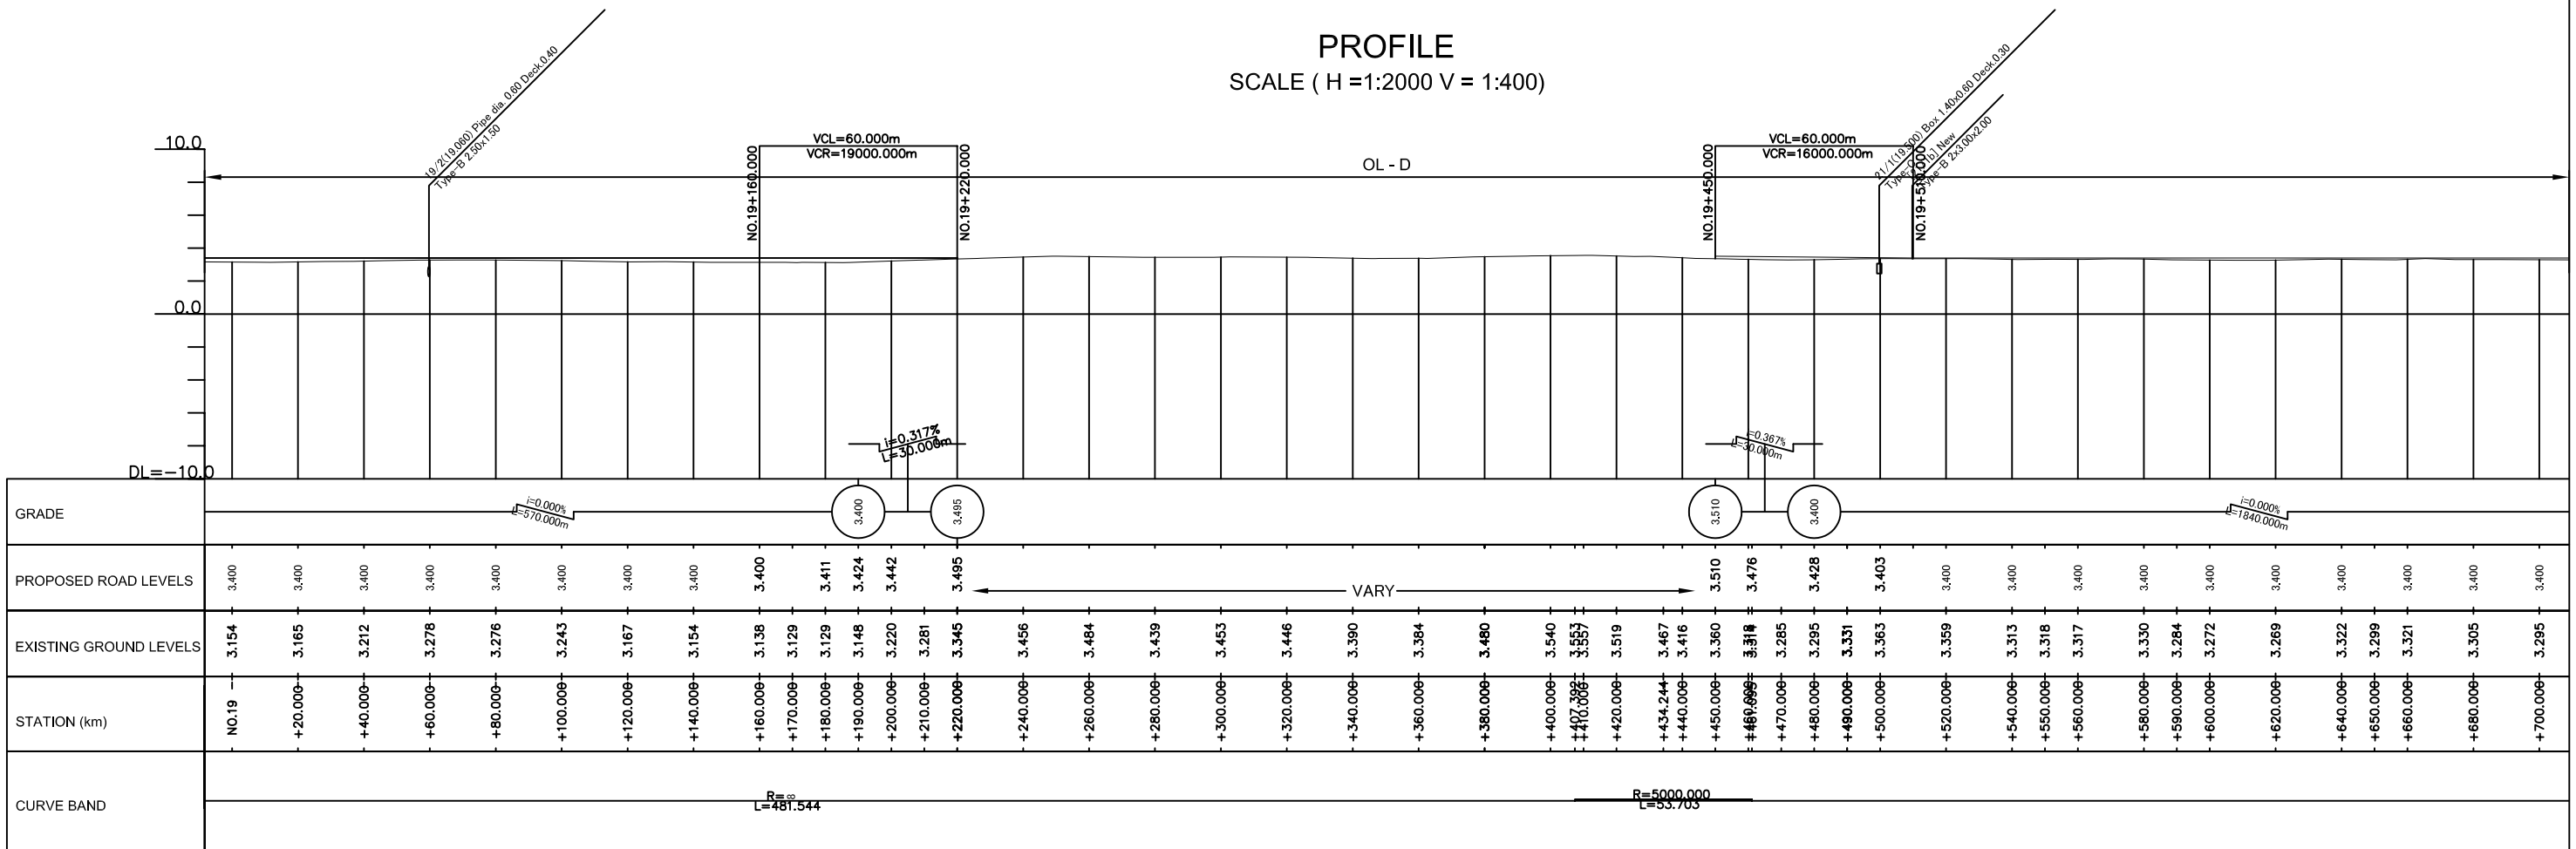

THE DEMOCRATIC SOCIALIST REPUBLIC OF SRI LANKA
MINISTRY OF HIGHWAYS

Road Development Authority

JICA JAPAN INTERNATIONAL COOPERATION AGENCY
ORIENTAL CONSULTANTS CO., LTD.
NIPPON KOEI CO., LTD.
JEC JAPAN ENGINEERING CONSULTANTS CO., LTD.

No	REVISION	DATE


THE PRO-POOR EASTERN INFRASTRUCTURE DEVELOPMENT PROJECT

DESIGNED BY:
CHECKED BY:
APPROVED BY:


PLANE & PROFILE
019+000-019+700

DWG. NO. B-118

PLAN
SCALE (1:2000)

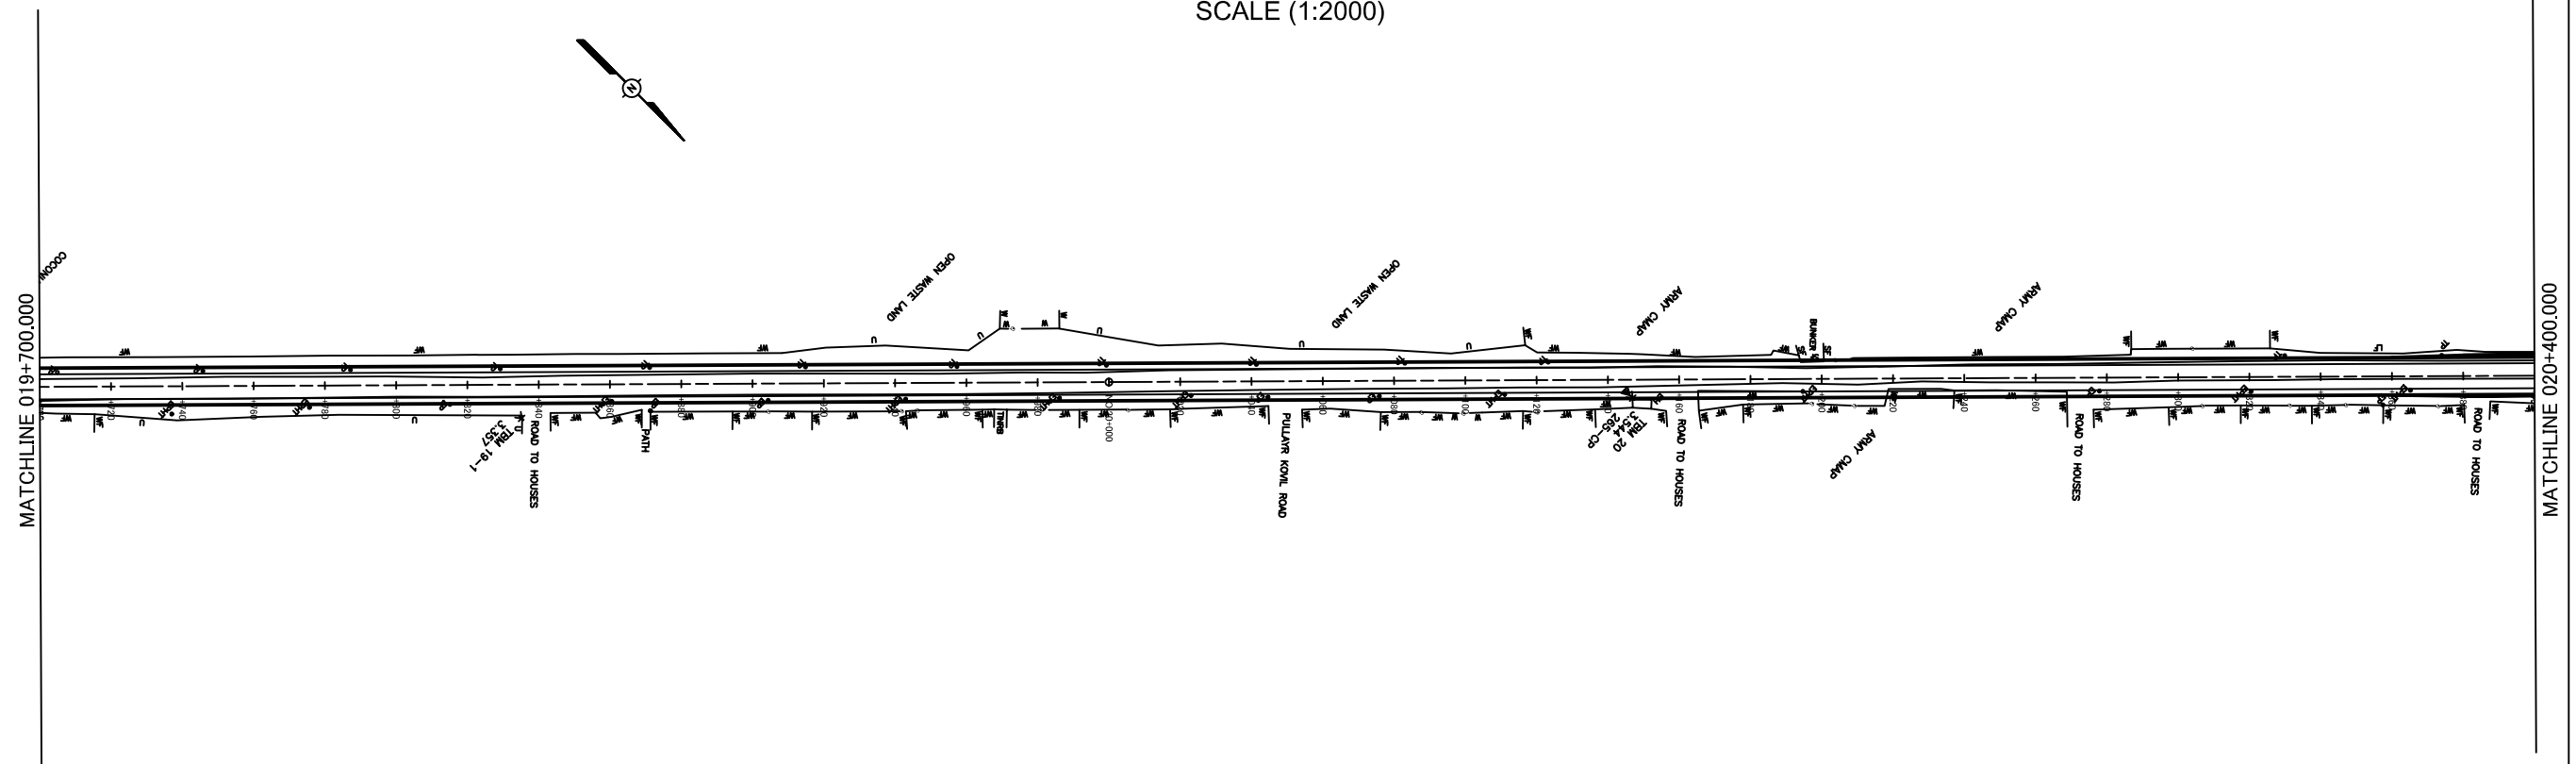

PROFILE
SCALE (H =1:2000 V = 1:400)

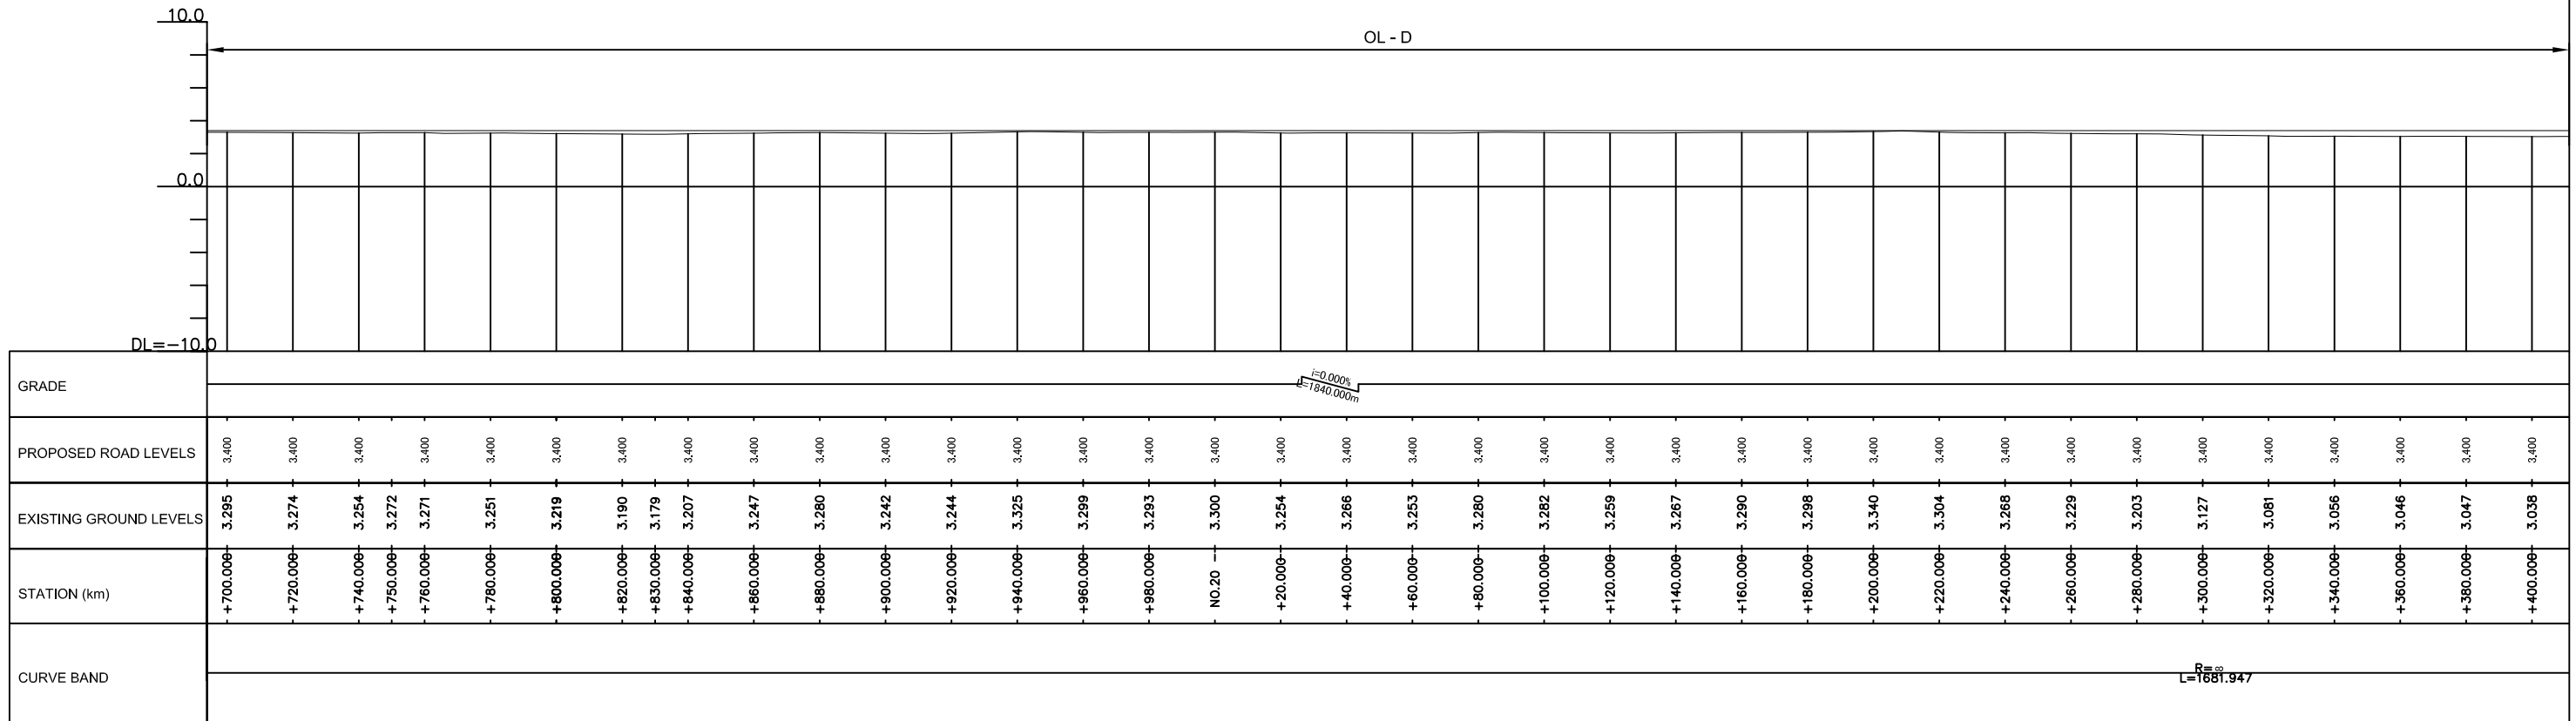

THE DEMOCRATIC SOCIALIST REPUBLIC OF SRI LANKA MINISTRY OF HIGHWAYS 	JAPAN INTERNATIONAL COOPERATION AGENCY ORIENTAL CONSULTANTS CO., LTD. NIPPON KOEI CO., LTD. JAPAN ENGINEERING CONSULTANTS CO., LTD.	THE PRO-POOR EASTERN INFRASTRUCTURE DEVELOPMENT PROJECT PLANE & PROFILE 019+700~20+400	DESIGNED BY:	
			CHECKED BY:	
			APPROVED BY:	
			DWG. NO.	B-119
		No	REVISION	DATE