



PLAN
SCALE (1:2000)

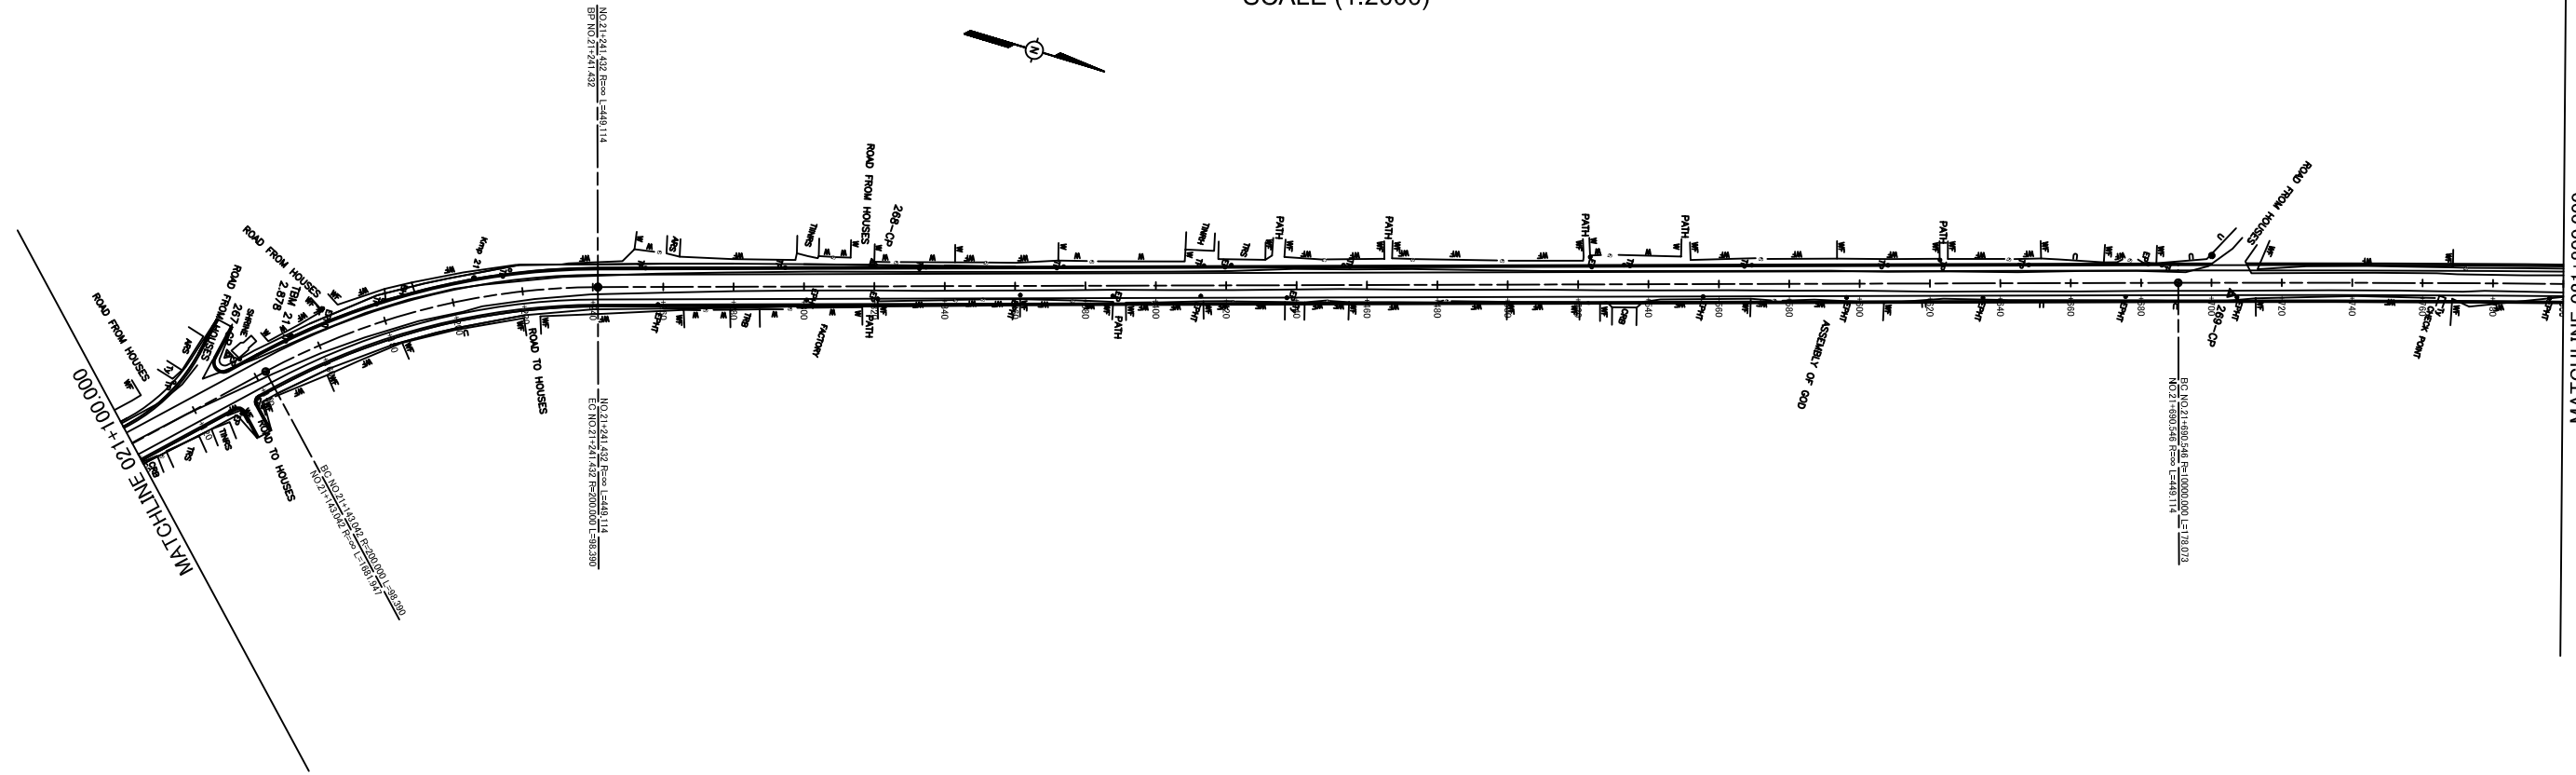

PROFILE
SCALE (H =1:2000 V = 1:400)

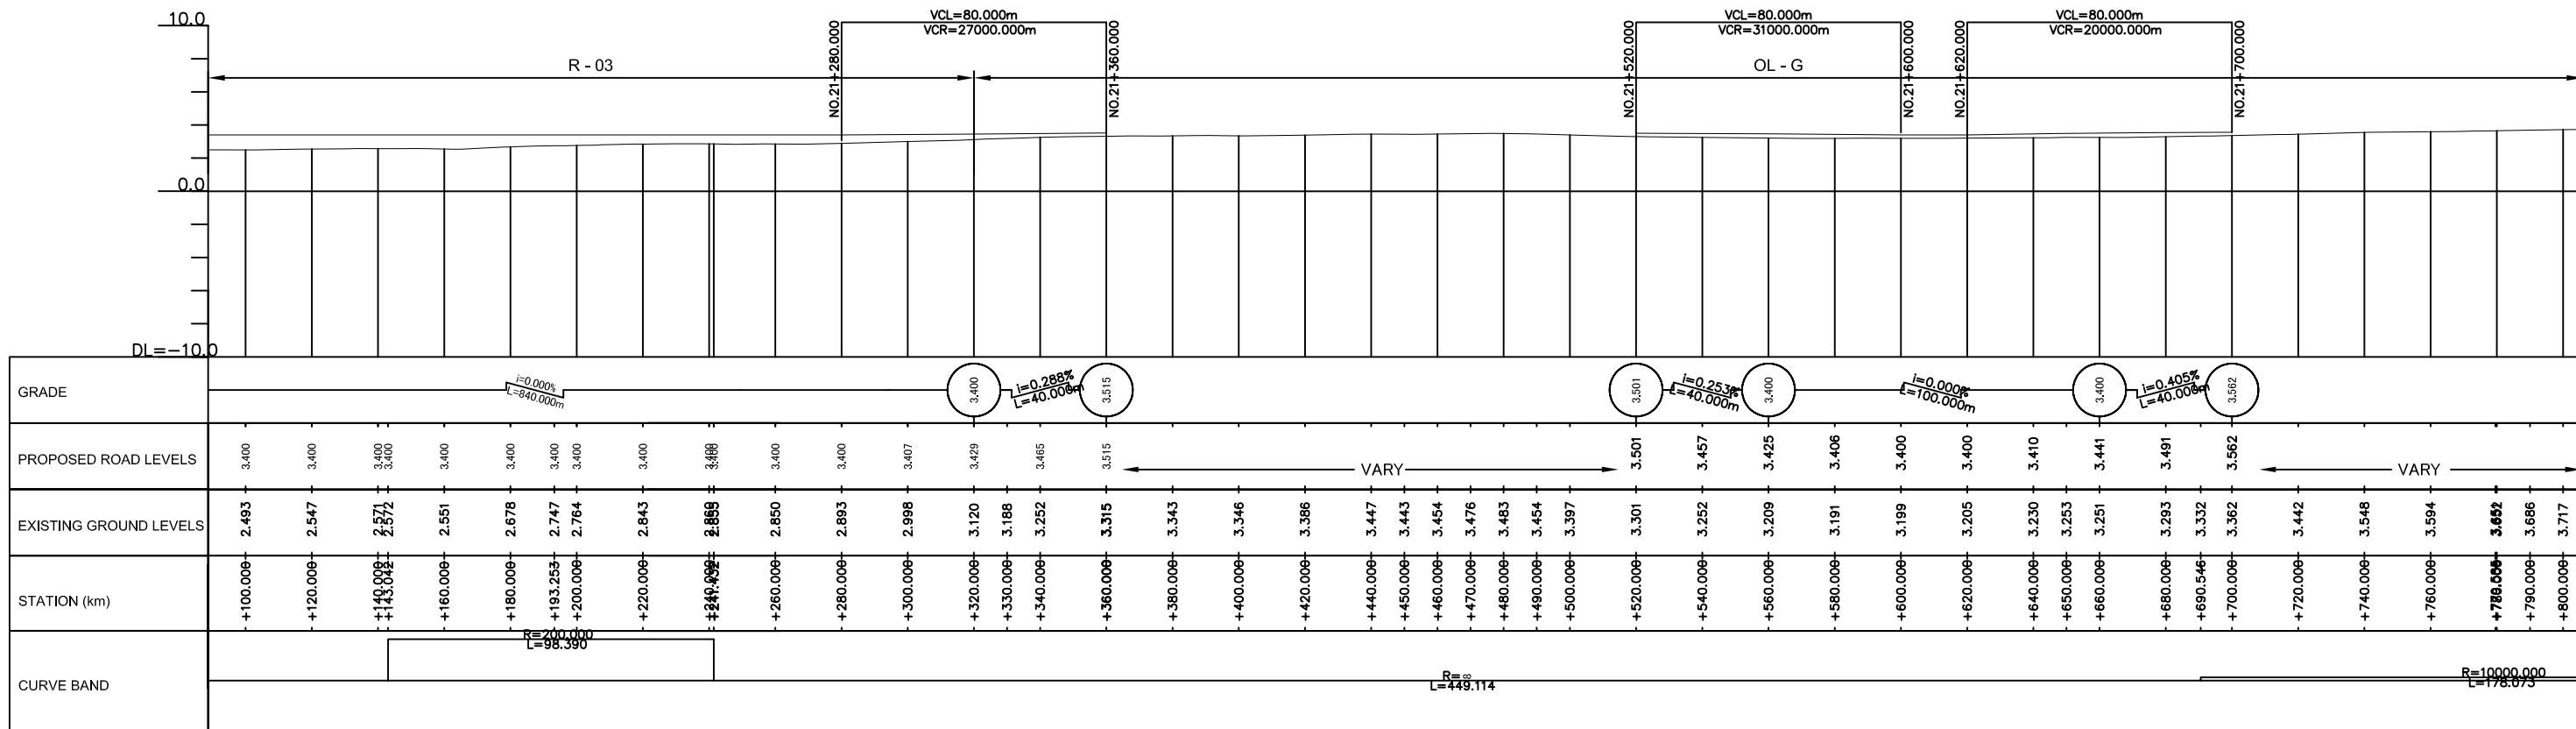

THE DEMOCRATIC SOCIALIST REPUBLIC OF SRI LANKA
MINISTRY OF HIGHWAYS



JICA JAPAN INTERNATIONAL COOPERATION AGENCY
ORIENTAL CONSULTANTS CO., LTD.
NIPPON KOEI CO., LTD.
JEC JAPAN ENGINEERING CONSULTANTS CO., LTD.


No	REVISION	DATE

THE PRO-POOR EASTERN INFRASTRUCTURE DEVELOPMENT PROJECT


PLANE & PROFILE
021+100-021+800

DESIGNED BY:	
CHECKED BY:	
APPROVED BY:	
DWG. NO.	B-121

PLAN
SCALE (1:2000)

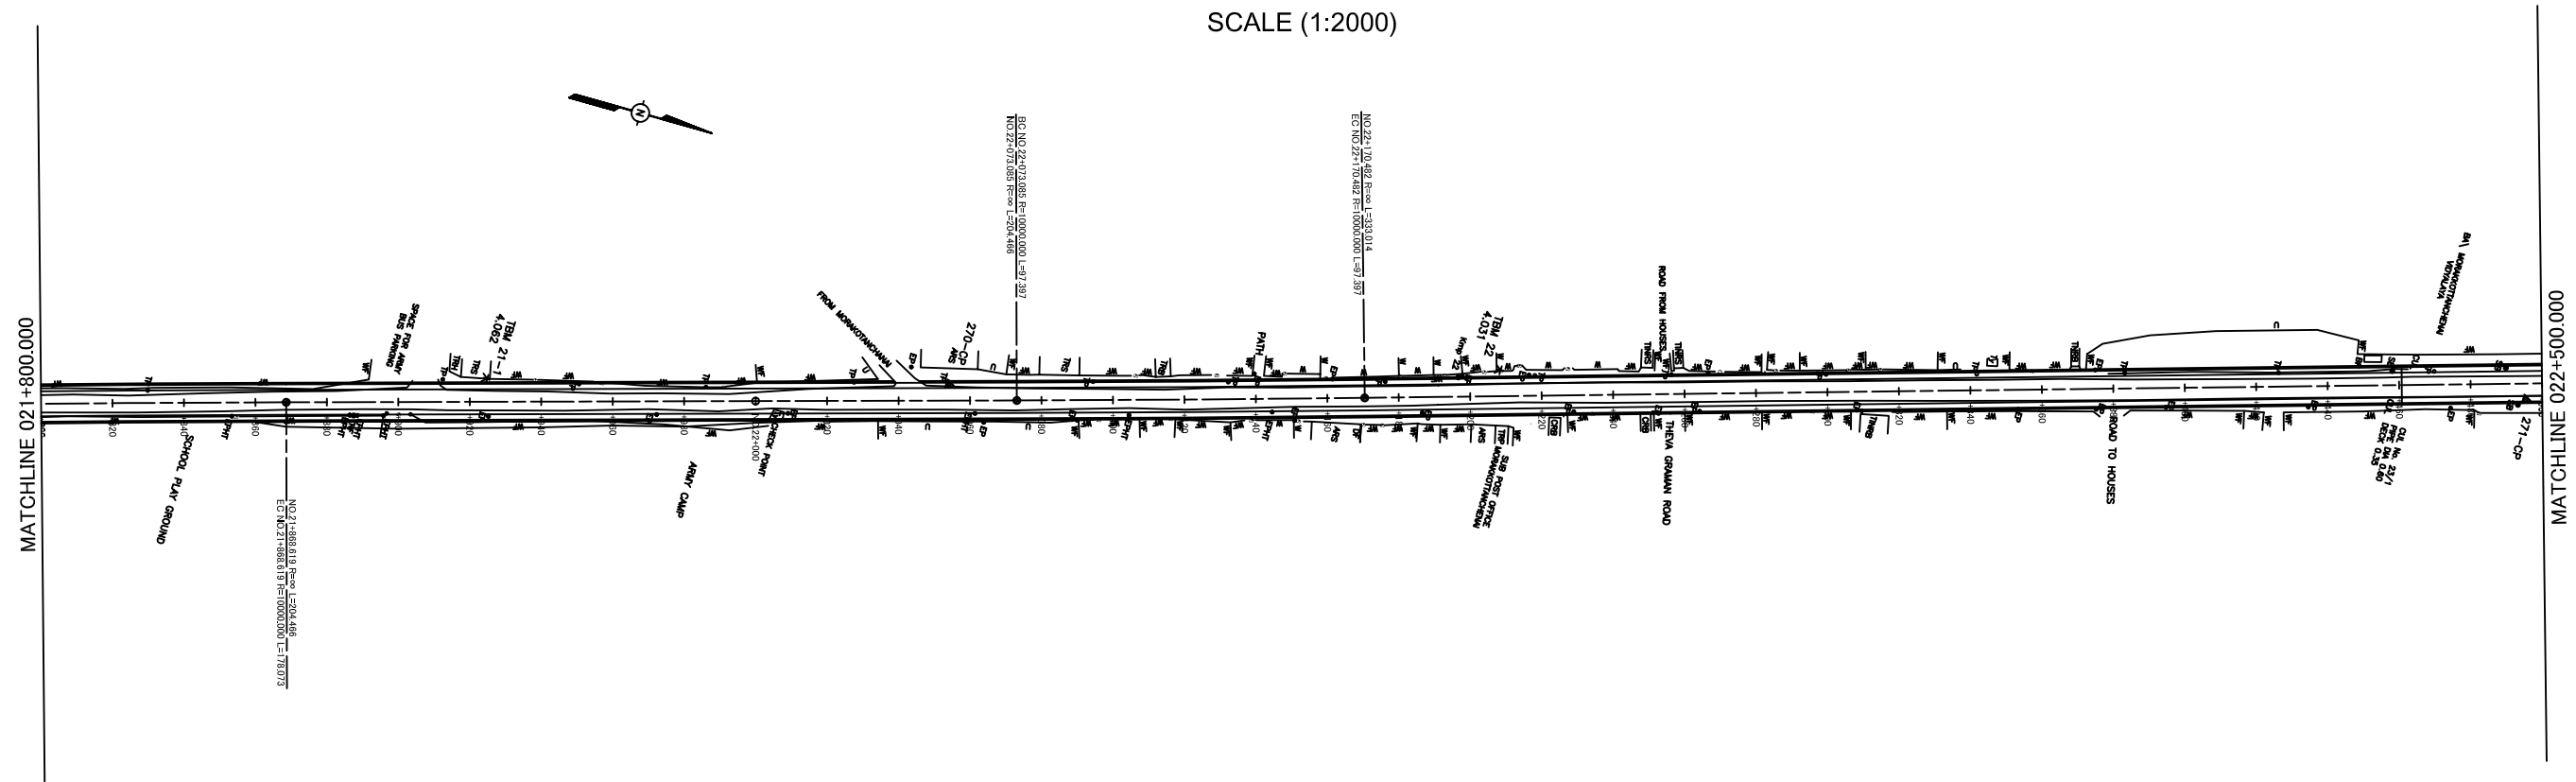

PROFILE
SCALE (H =1:2000 V = 1:400)

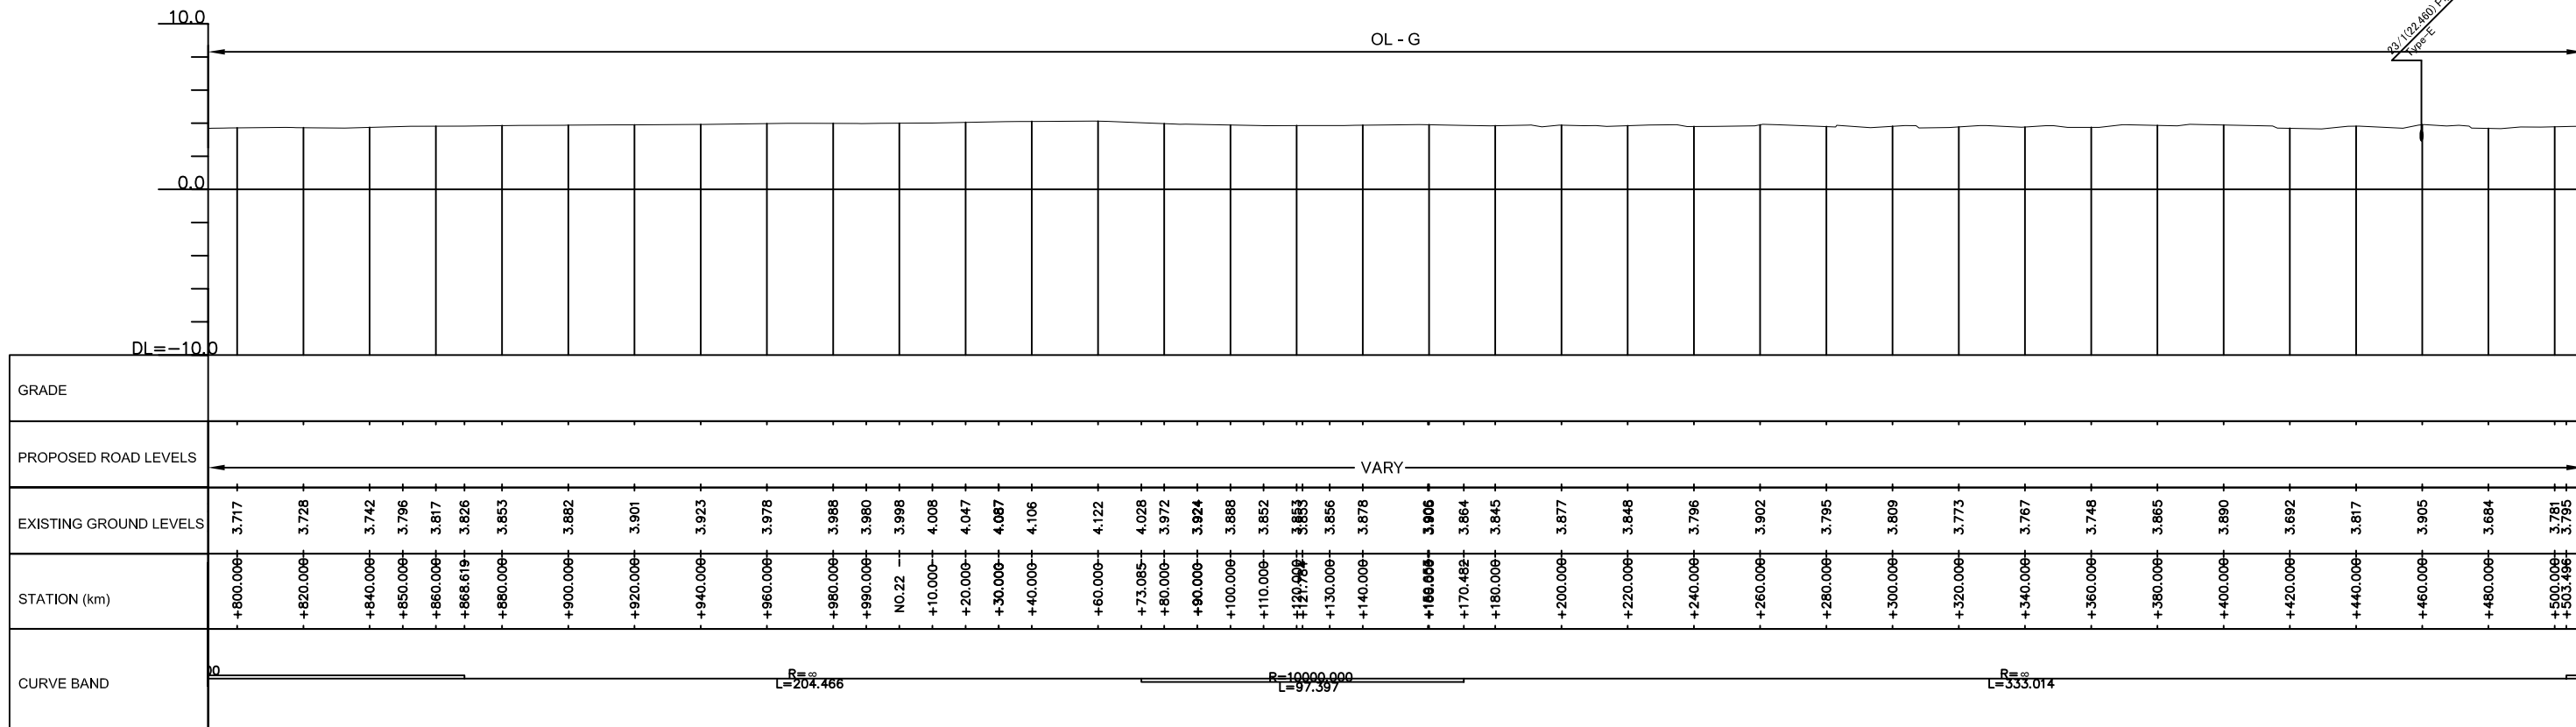

THE DEMOCRATIC SOCIALIST REPUBLIC OF SRI LANKA
MINISTRY OF HIGHWAYS



JICA JAPAN INTERNATIONAL COOPERATION AGENCY

ORIENTAL CONSULTANTS CO., LTD.

NIPPON KOEI CO., LTD.

JEC JAPAN ENGINEERING CONSULTANTS CO., LTD.


No	REVISION	DATE

THE PRO-POOR EASTERN INFRASTRUCTURE DEVELOPMENT PROJECT


PLANE & PROFILE
021+800-022+500

DESIGNED BY:	
CHECKED BY:	
APPROVED BY:	
DWG. NO.	B-122

PLAN
SCALE (1:2000)

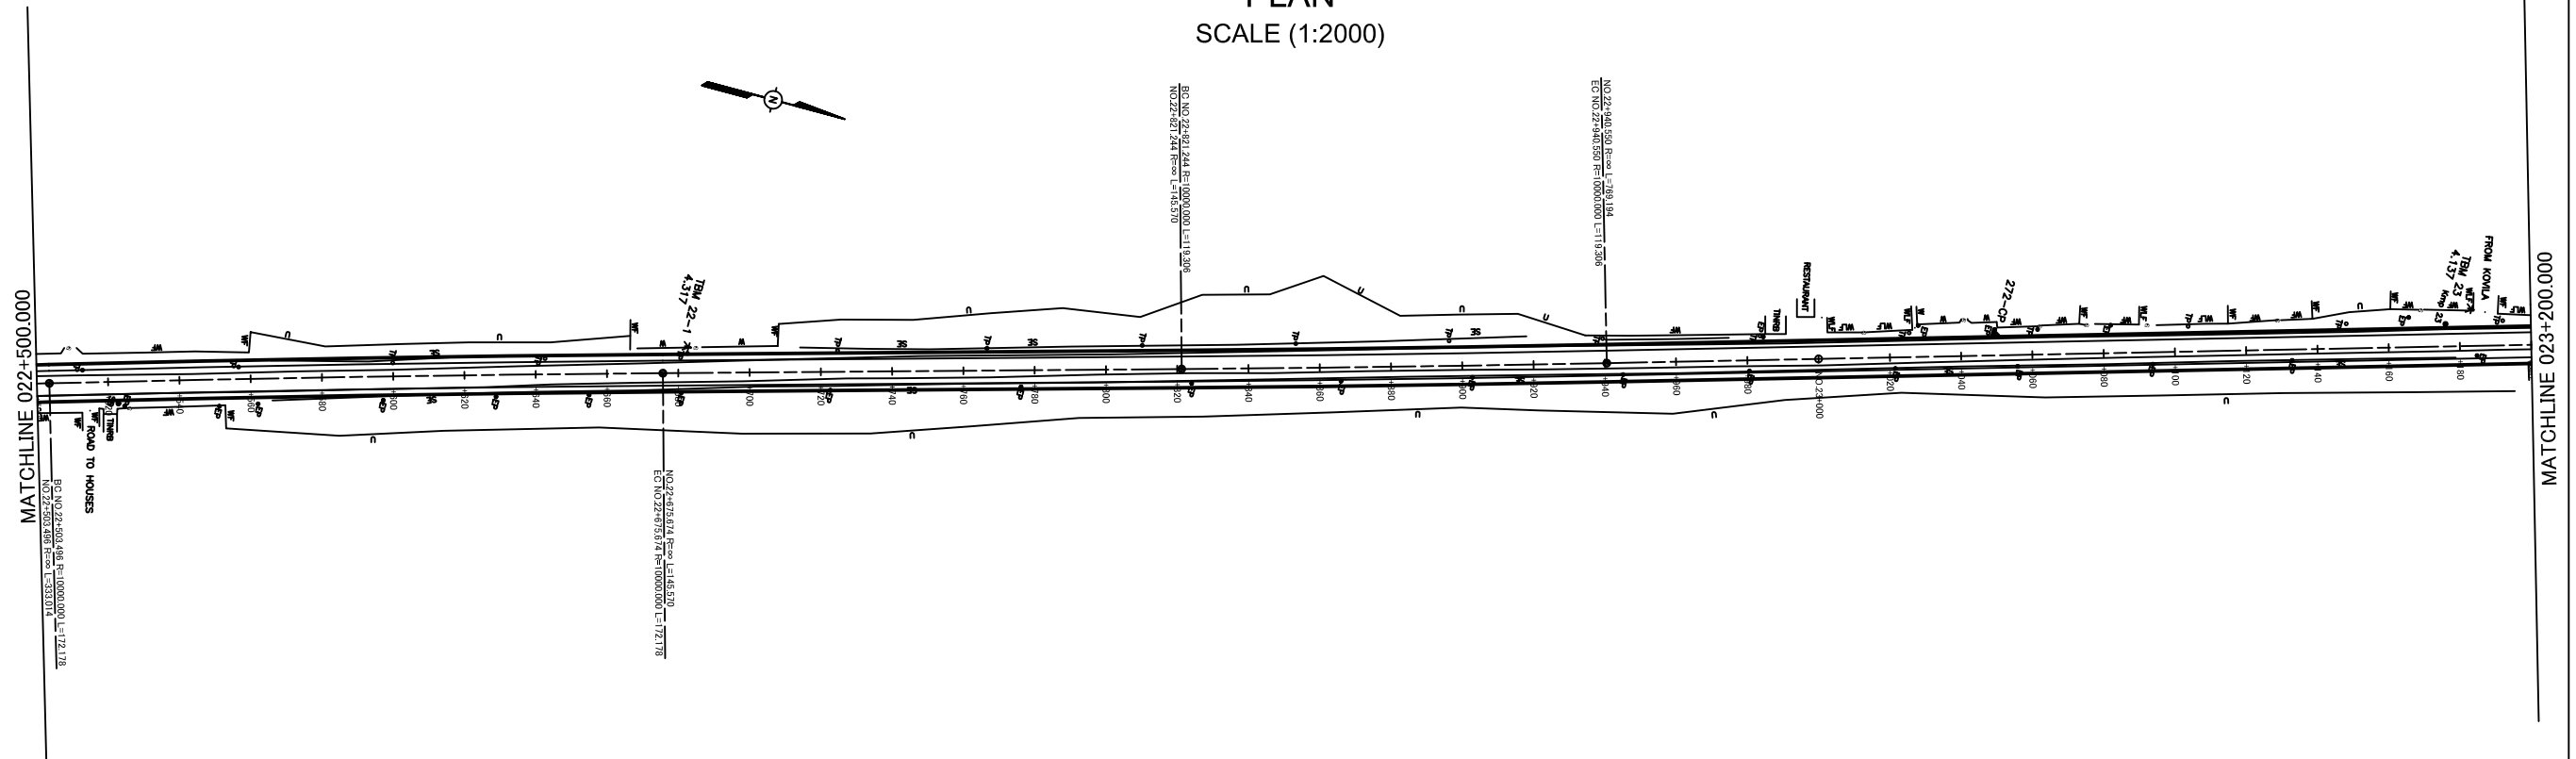


PROFILE
SCALE (H =1:2000 V = 1:400)

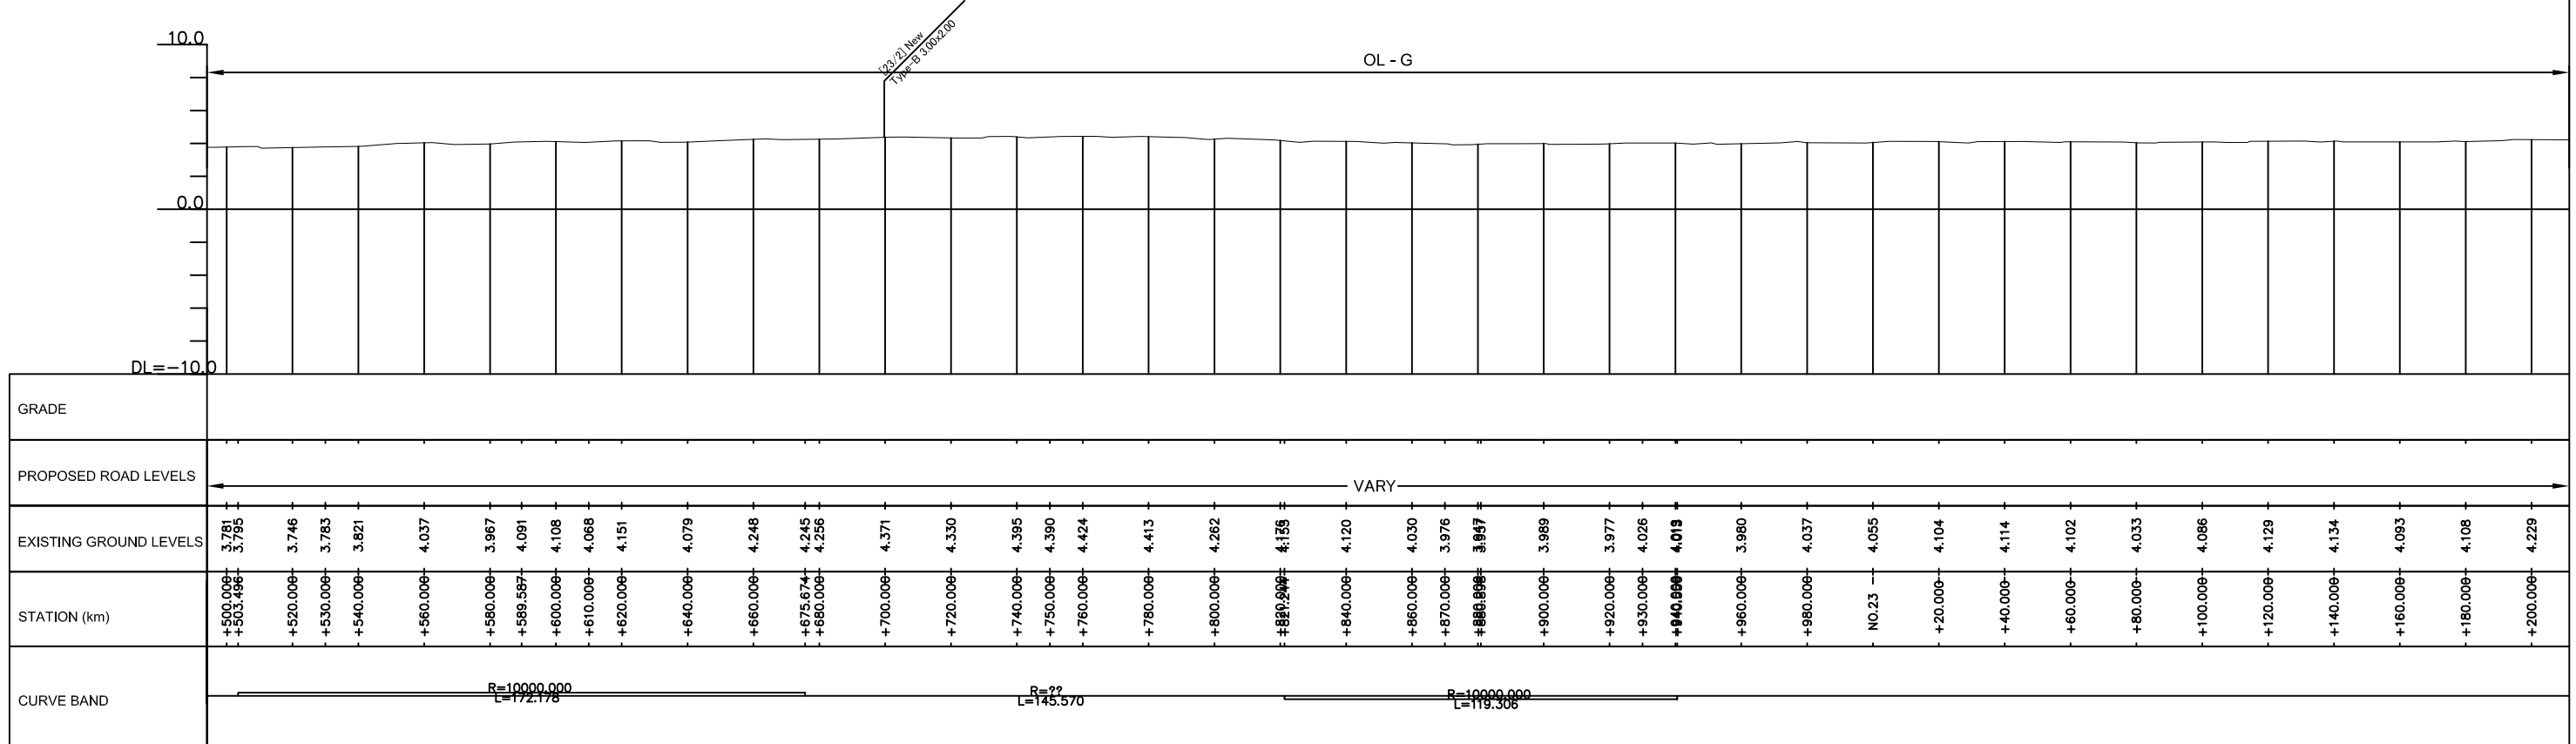


THE DEMOCRATIC SOCIALIST REPUBLIC OF SRI LANKA MINISTRY OF HIGHWAYS 	JAPAN INTERNATIONAL COOPERATION AGENCY ORIENTAL CONSULTANTS CO., LTD. NIPPON KOEI CO., LTD. JAPAN ENGINEERING CONSULTANTS CO., LTD.	THE PRO-POOR EASTERN INFRASTRUCTURE DEVELOPMENT PROJECT		DESIGNED BY:	
		PLANE & PROFILE 022+500~023+200		CHECKED BY:	
				APPROVED BY:	
				DWG. NO. B-123	
No	REVISION	DATE			


PLAN
SCALE (1:2000)

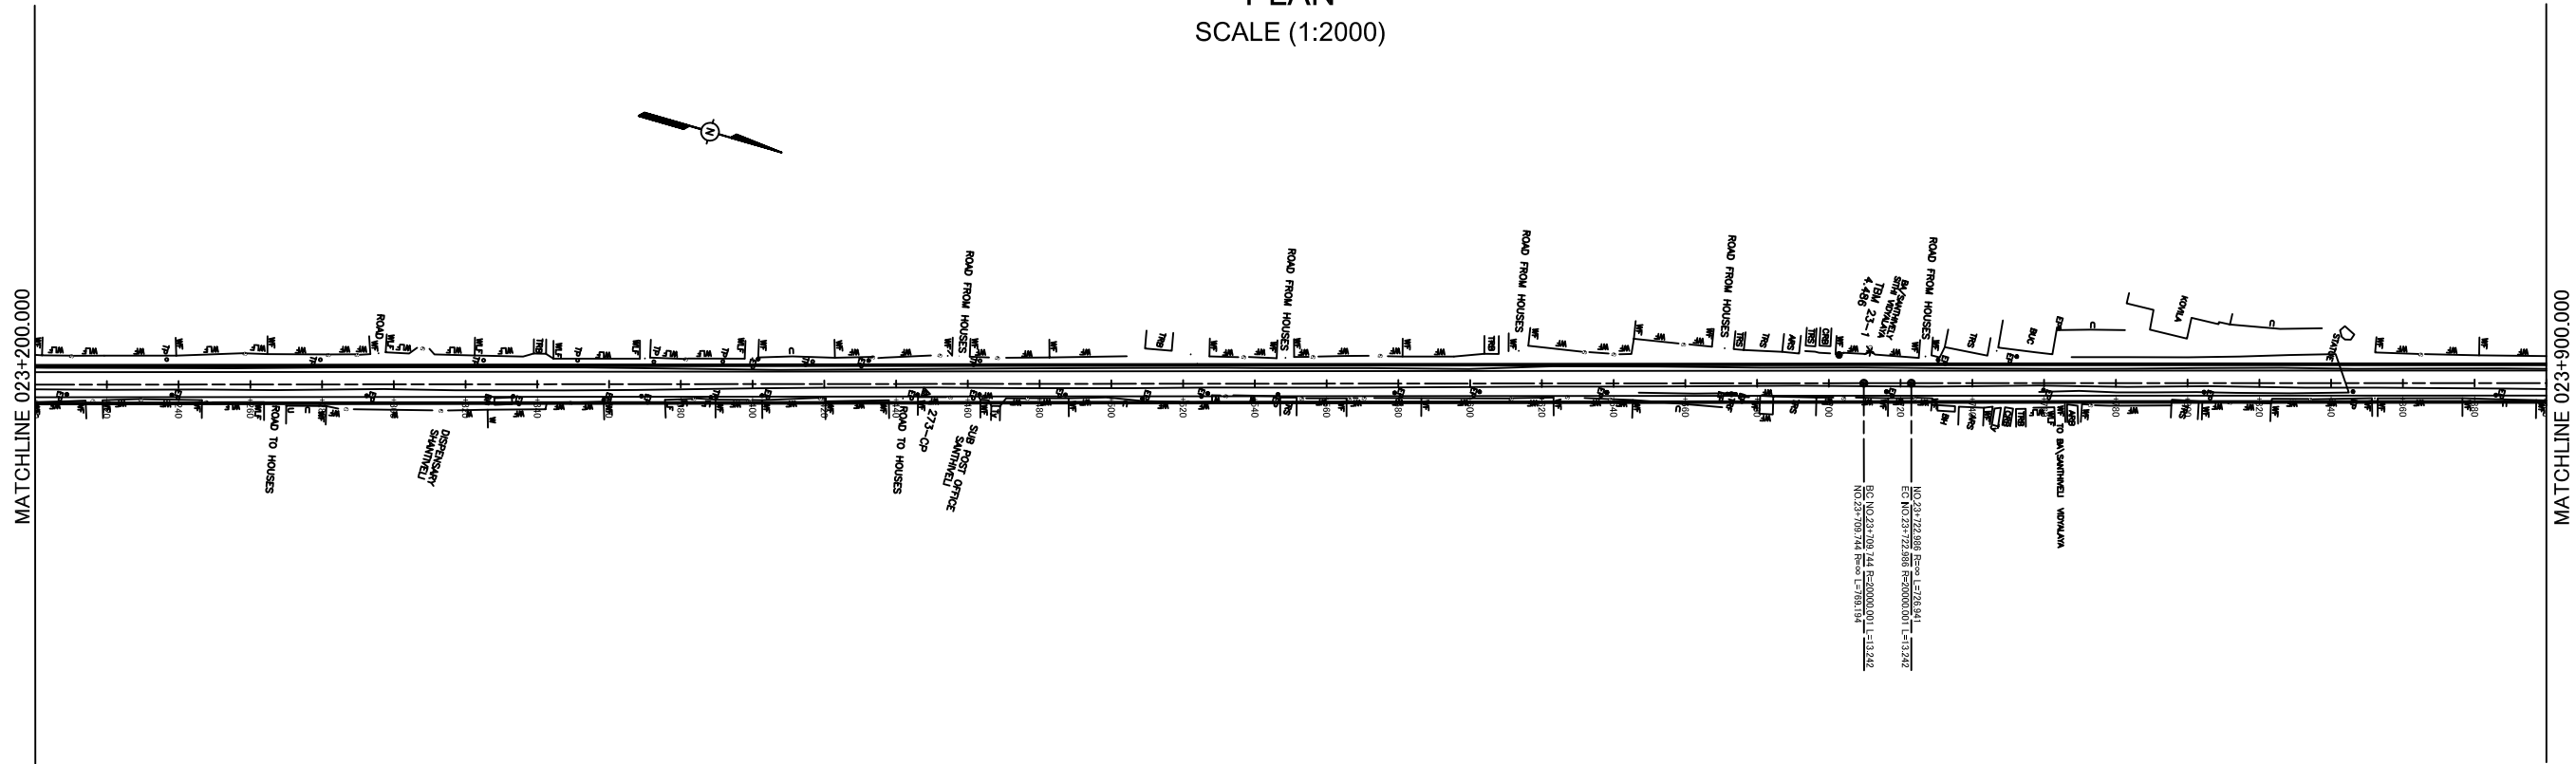


PROFILE
SCALE (H =1:2000 V = 1:400)

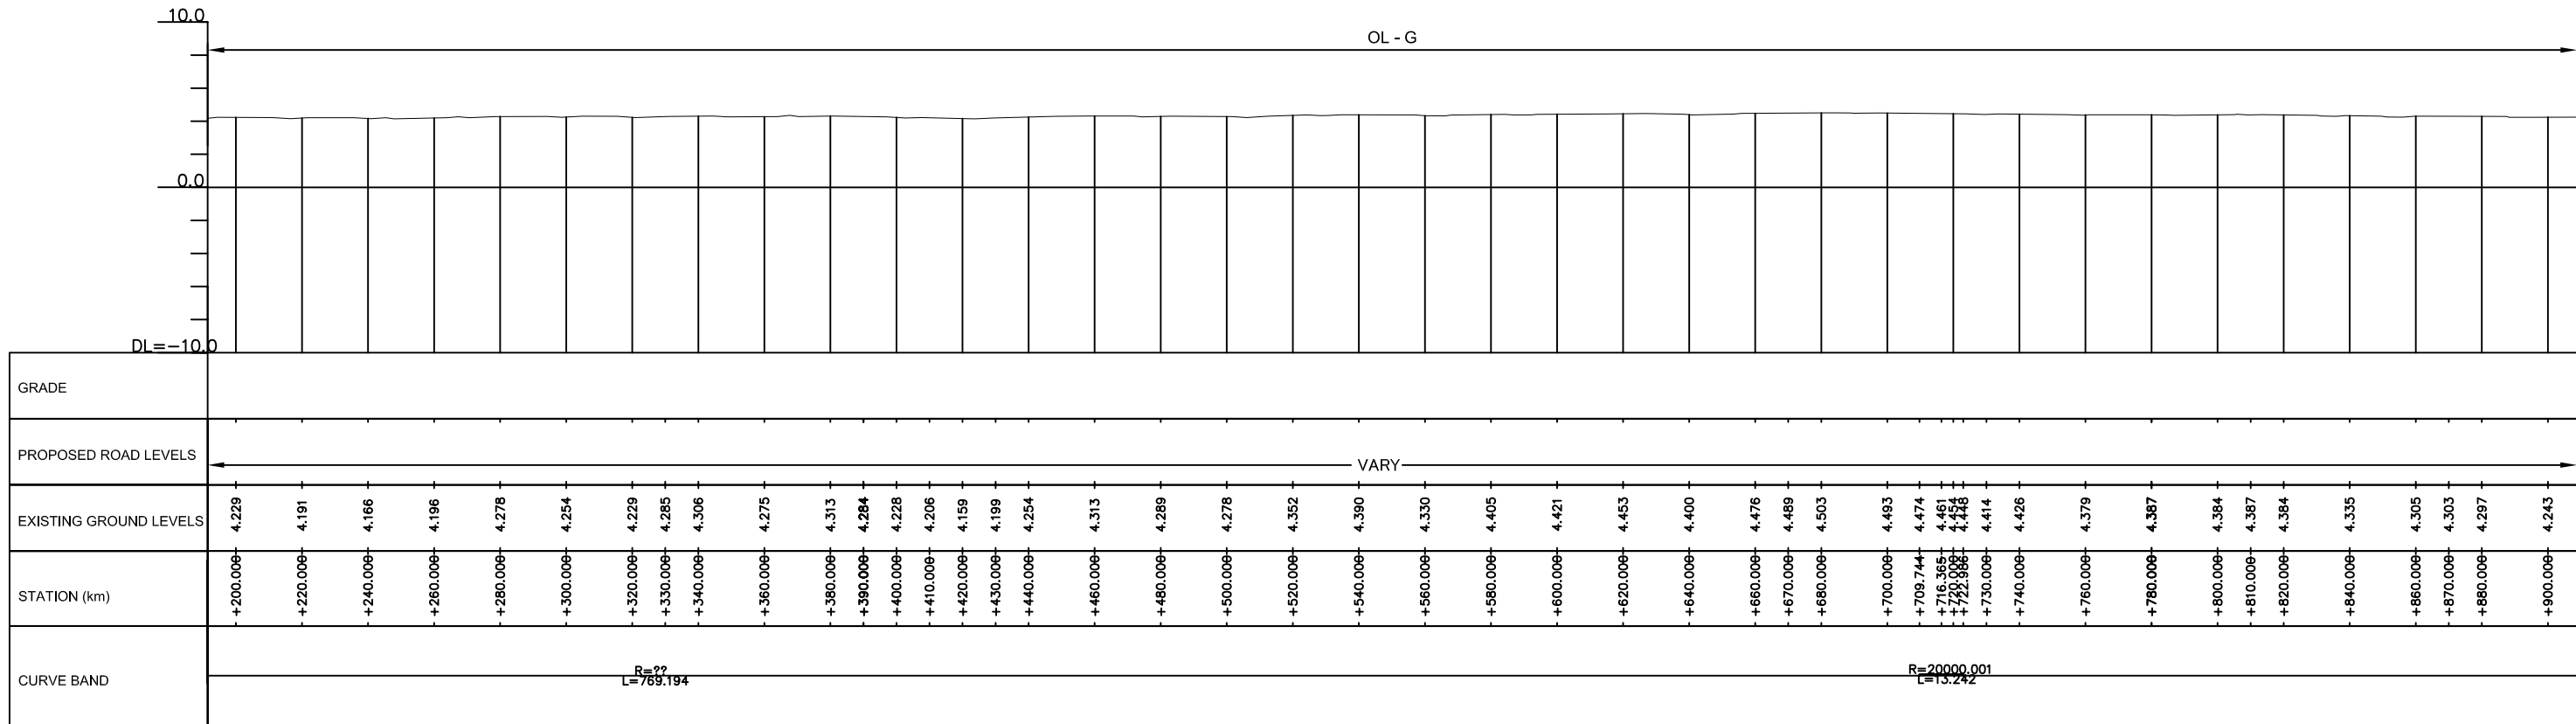

PLAN
SCALE (1:2000)

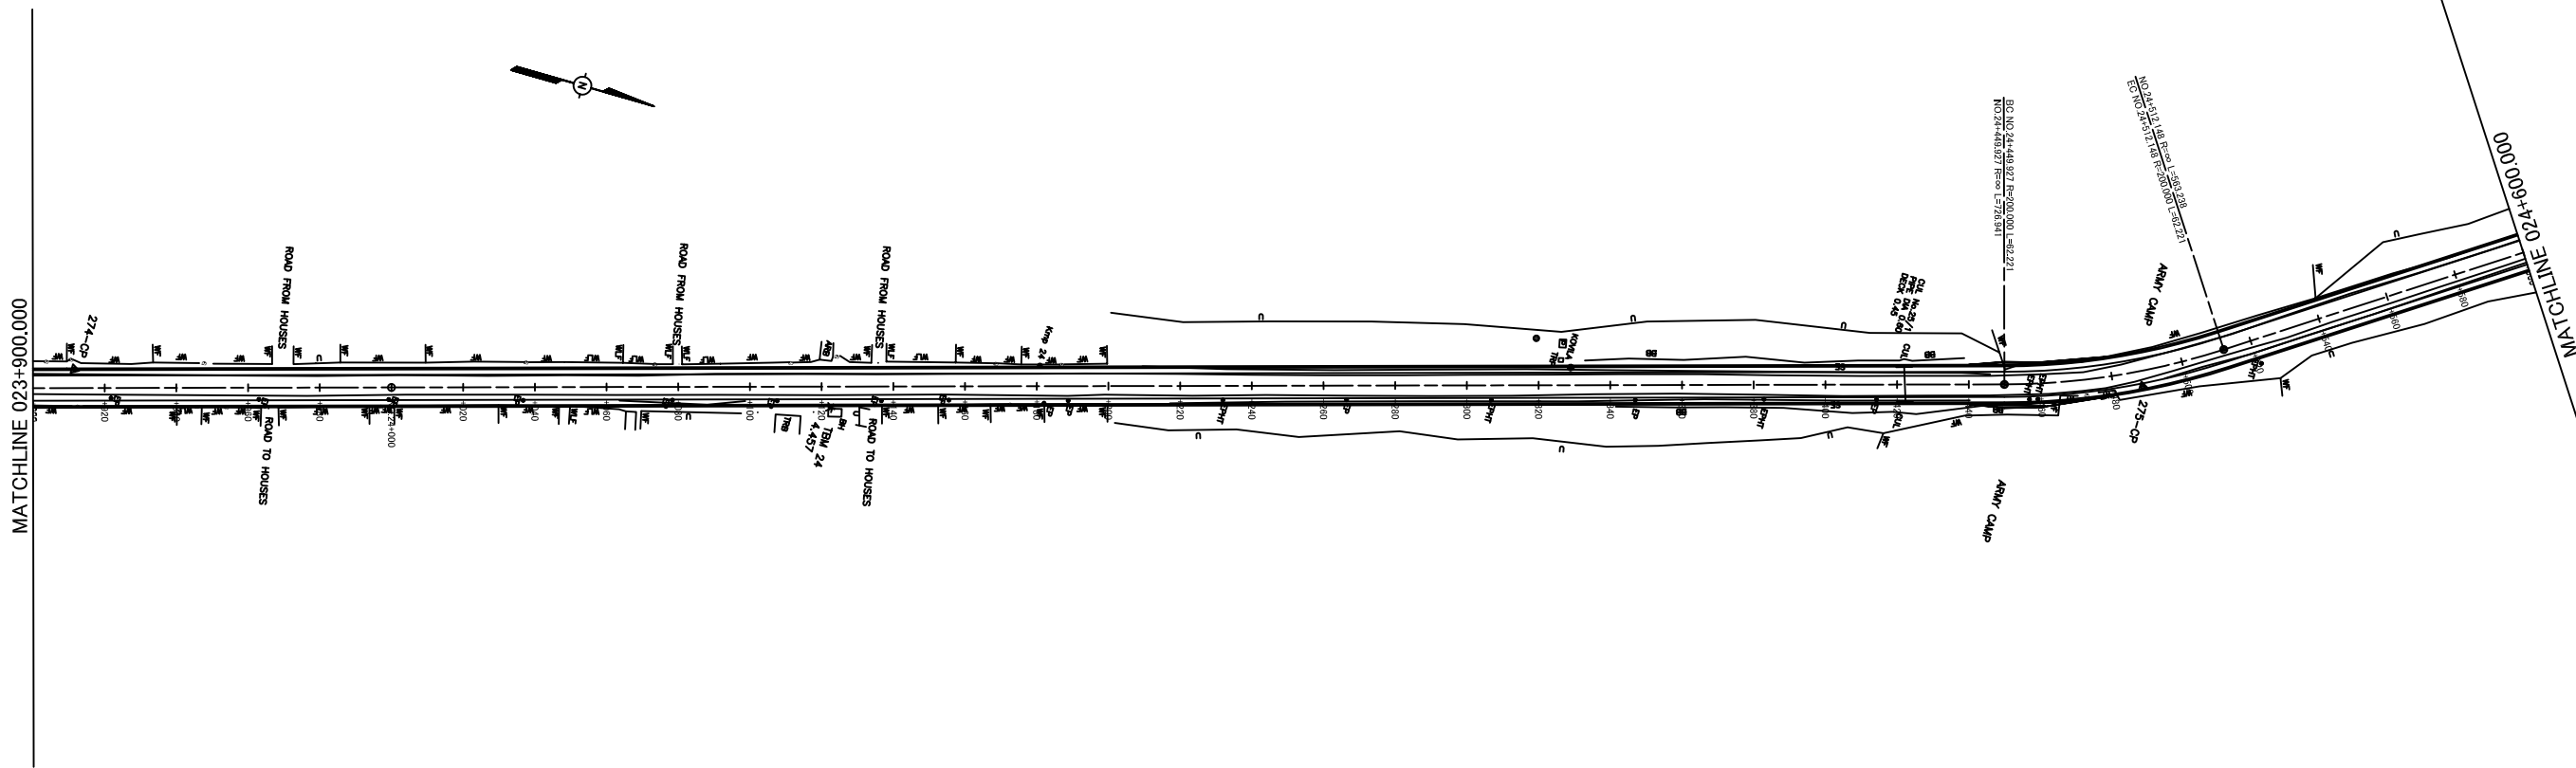

PROFILE
SCALE (H = 1:2000 V = 1:400)

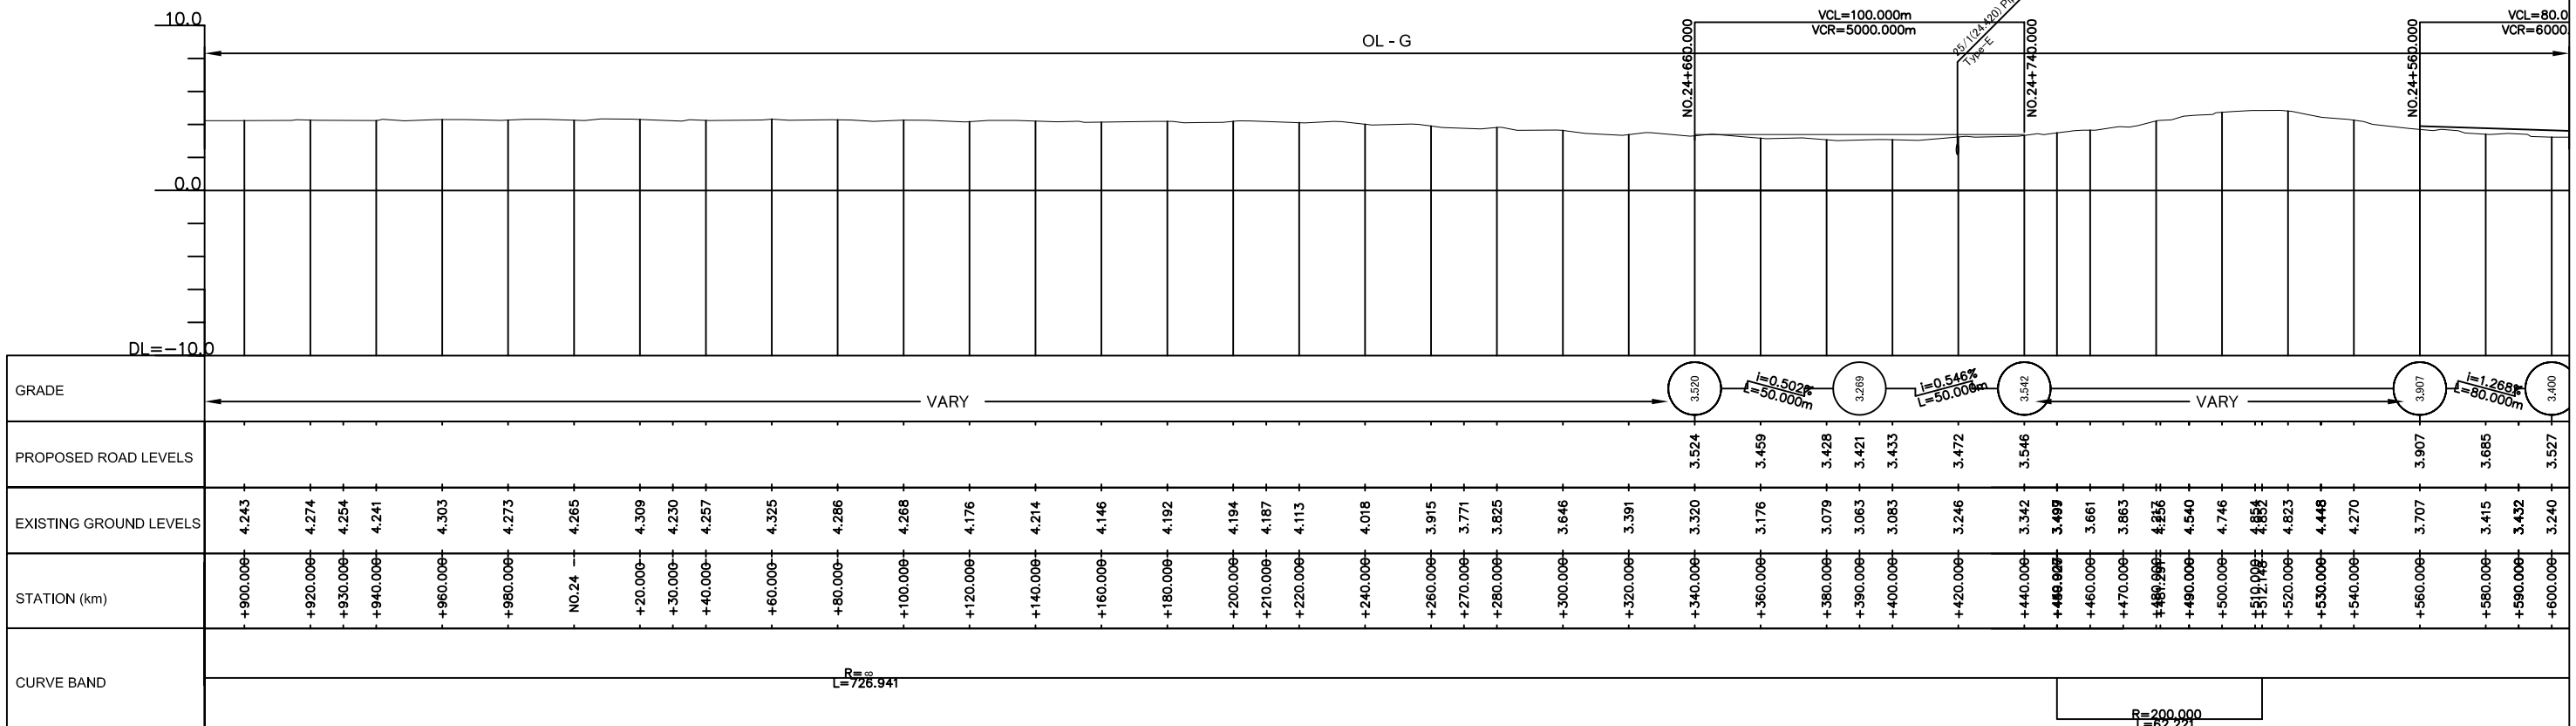

THE DEMOCRATIC SOCIALIST REPUBLIC OF SRI LANKA
MINISTRY OF HIGHWAYS
Road Development Authority


JICA JAPAN INTERNATIONAL COOPERATION AGENCY
ORIENTAL CONSULTANTS CO., LTD.
NIPPON KOEI CO., LTD.
JEC JAPAN ENGINEERING CONSULTANTS CO., LTD.

No	REVISION	DATE


THE PRO-POOR EASTERN INFRASTRUCTURE DEVELOPMENT PROJECT
PLANE & PROFILE
023+900-024+600

DESIGNED BY:	
CHECKED BY:	
APPROVED BY:	
DWG. NO.	B-125

PLAN
SCALE (1:2000)

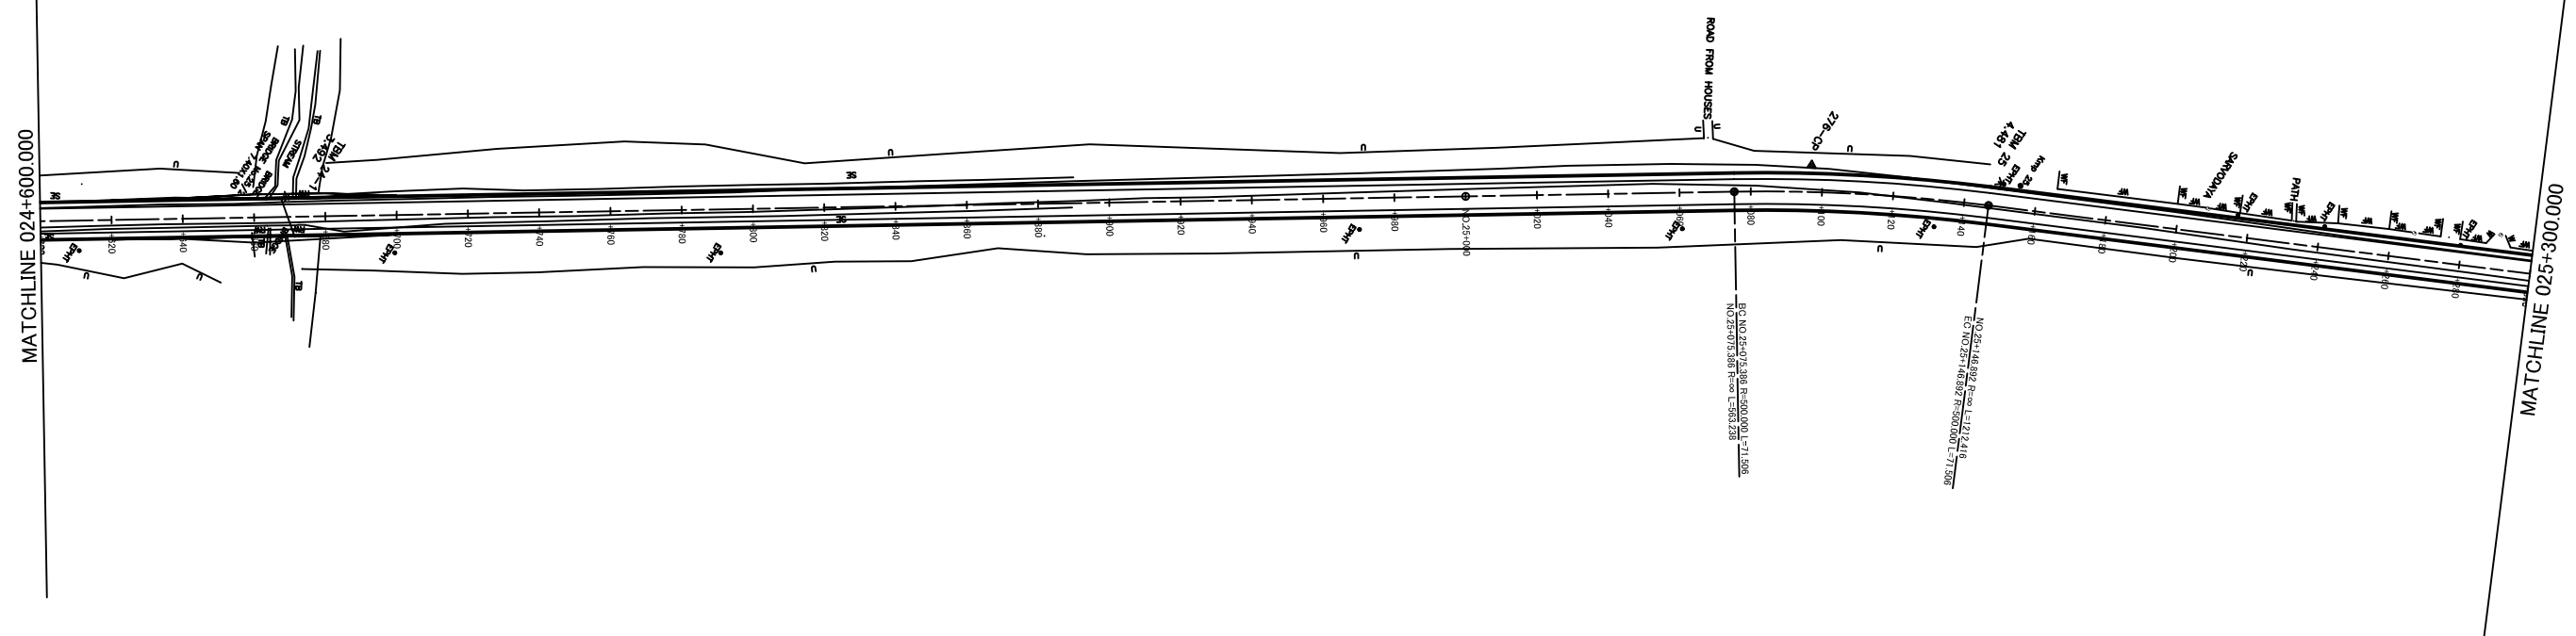

PROFILE
SCALE (H =1:2000 V = 1:400)

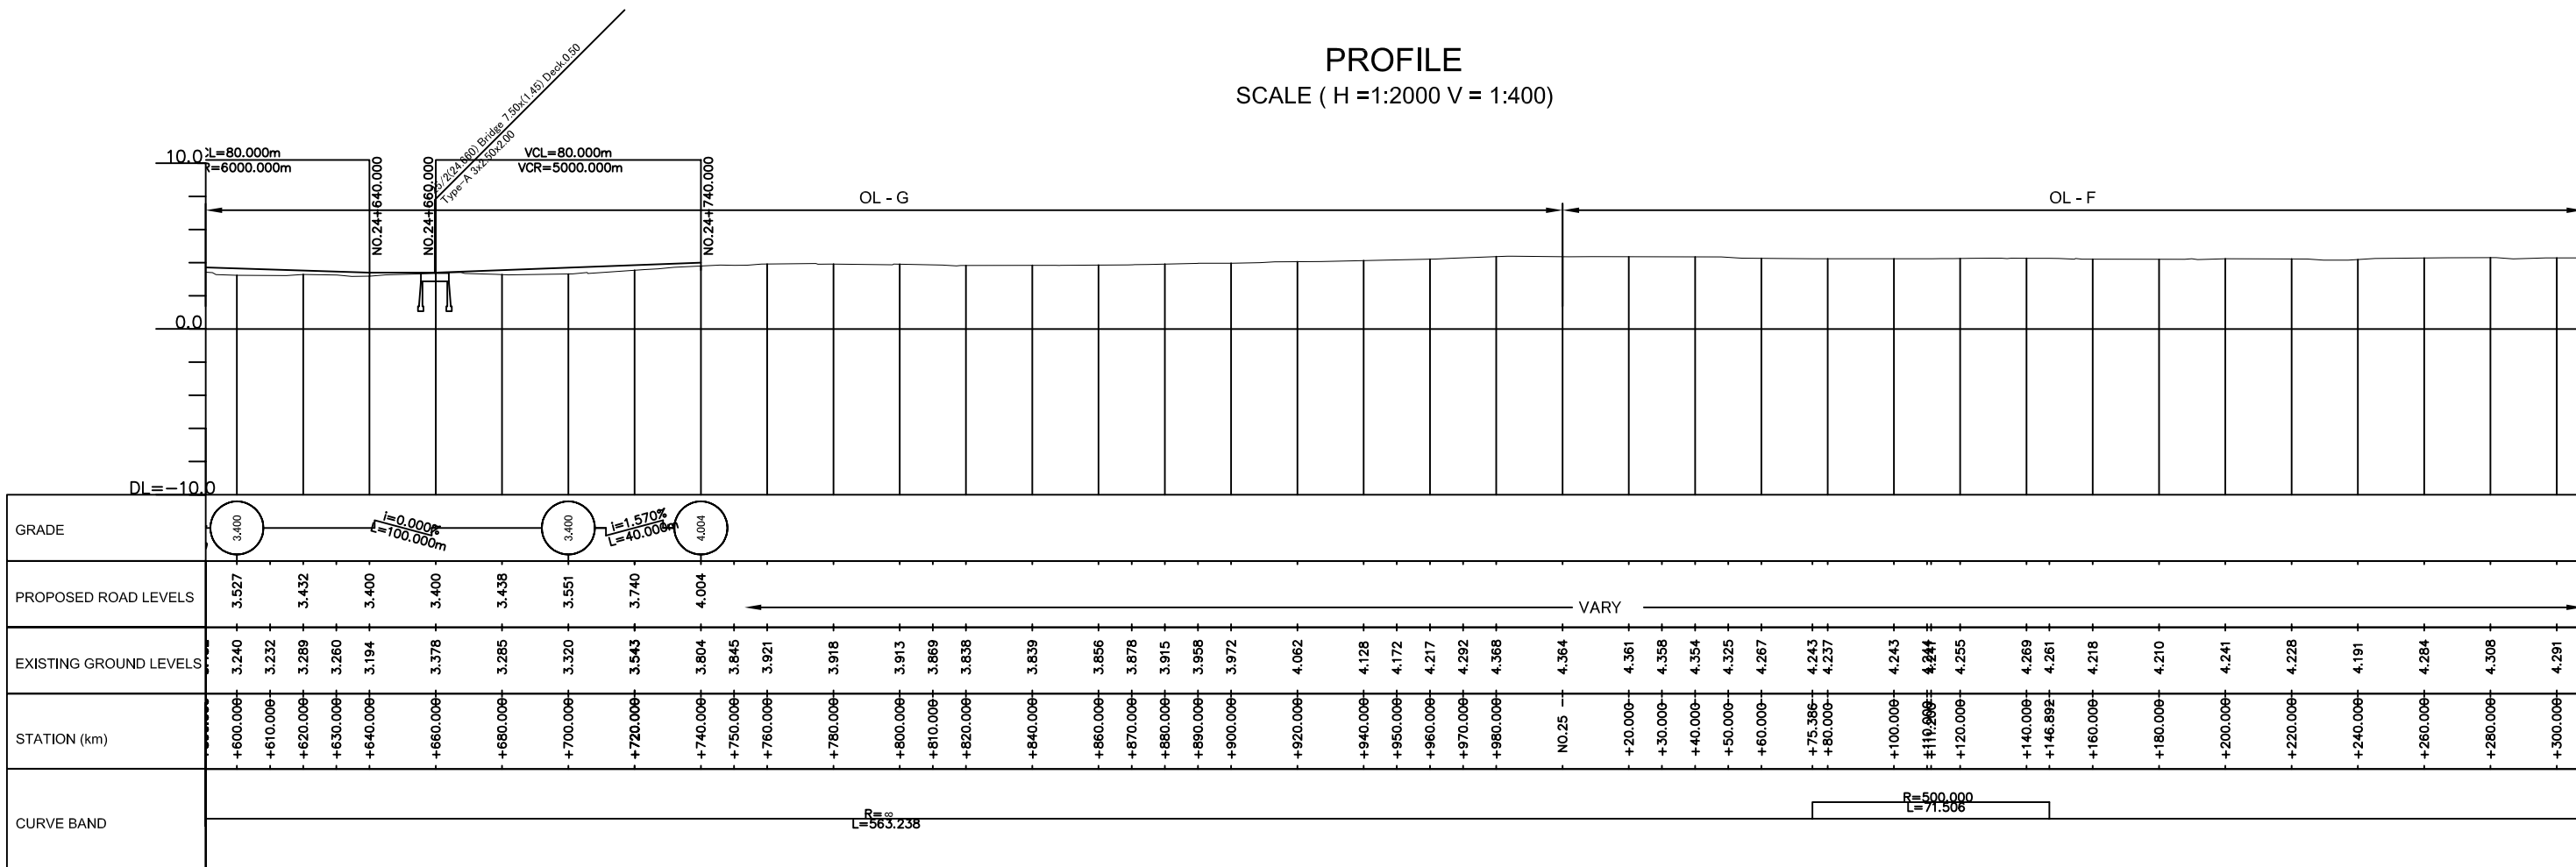

THE DEMOCRATIC SOCIALIST REPUBLIC OF SRI LANKA
MINISTRY OF HIGHWAYS



JICA JAPAN INTERNATIONAL COOPERATION AGENCY
ORIENTAL CONSULTANTS CO., LTD.
NIPPON KOEI CO., LTD.
JEC JAPAN ENGINEERING CONSULTANTS CO., LTD.

No	REVISION	DATE


THE PRO-POOR EASTERN INFRASTRUCTURE DEVELOPMENT PROJECT

PLANE & PROFILE


024+600-025+300

DESIGNED BY:	
CHECKED BY:	
APPROVED BY:	
DWG. NO.	B-126

PLAN
SCALE (1:2000)

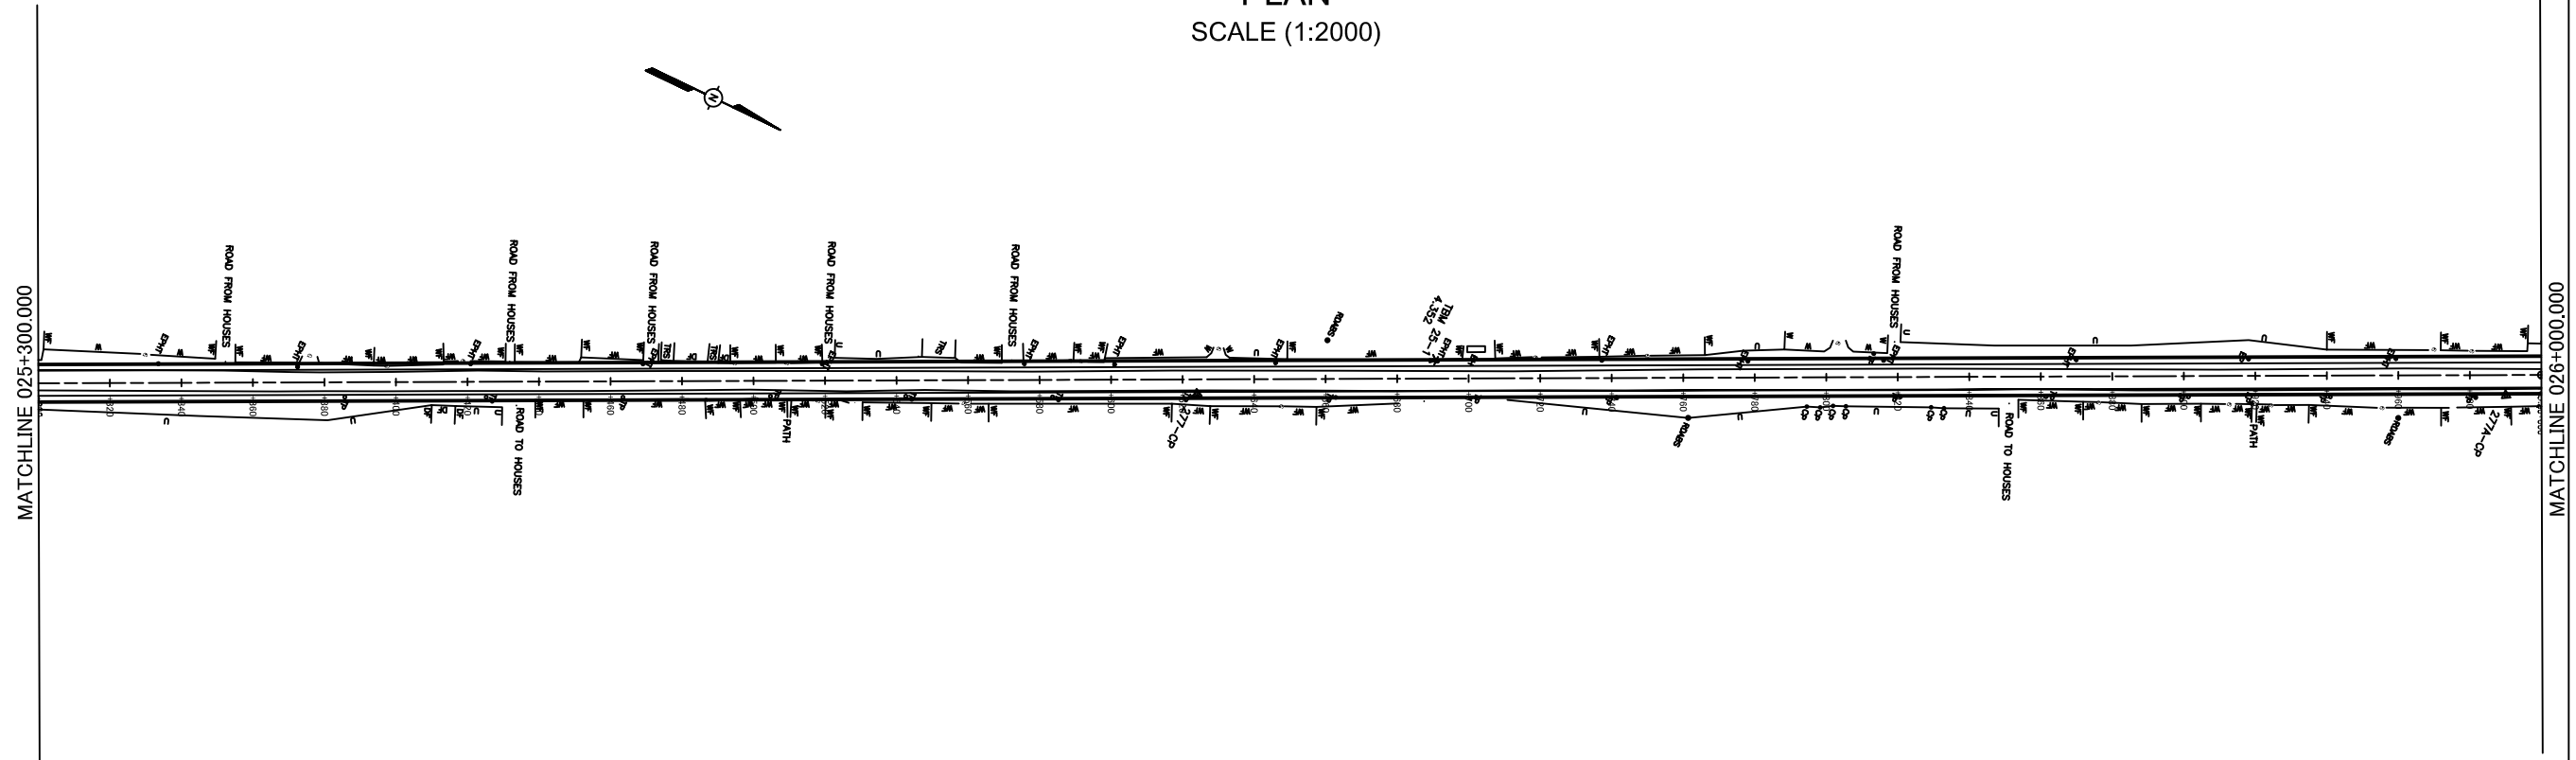

PROFILE
SCALE (H =1:2000 V = 1:400)

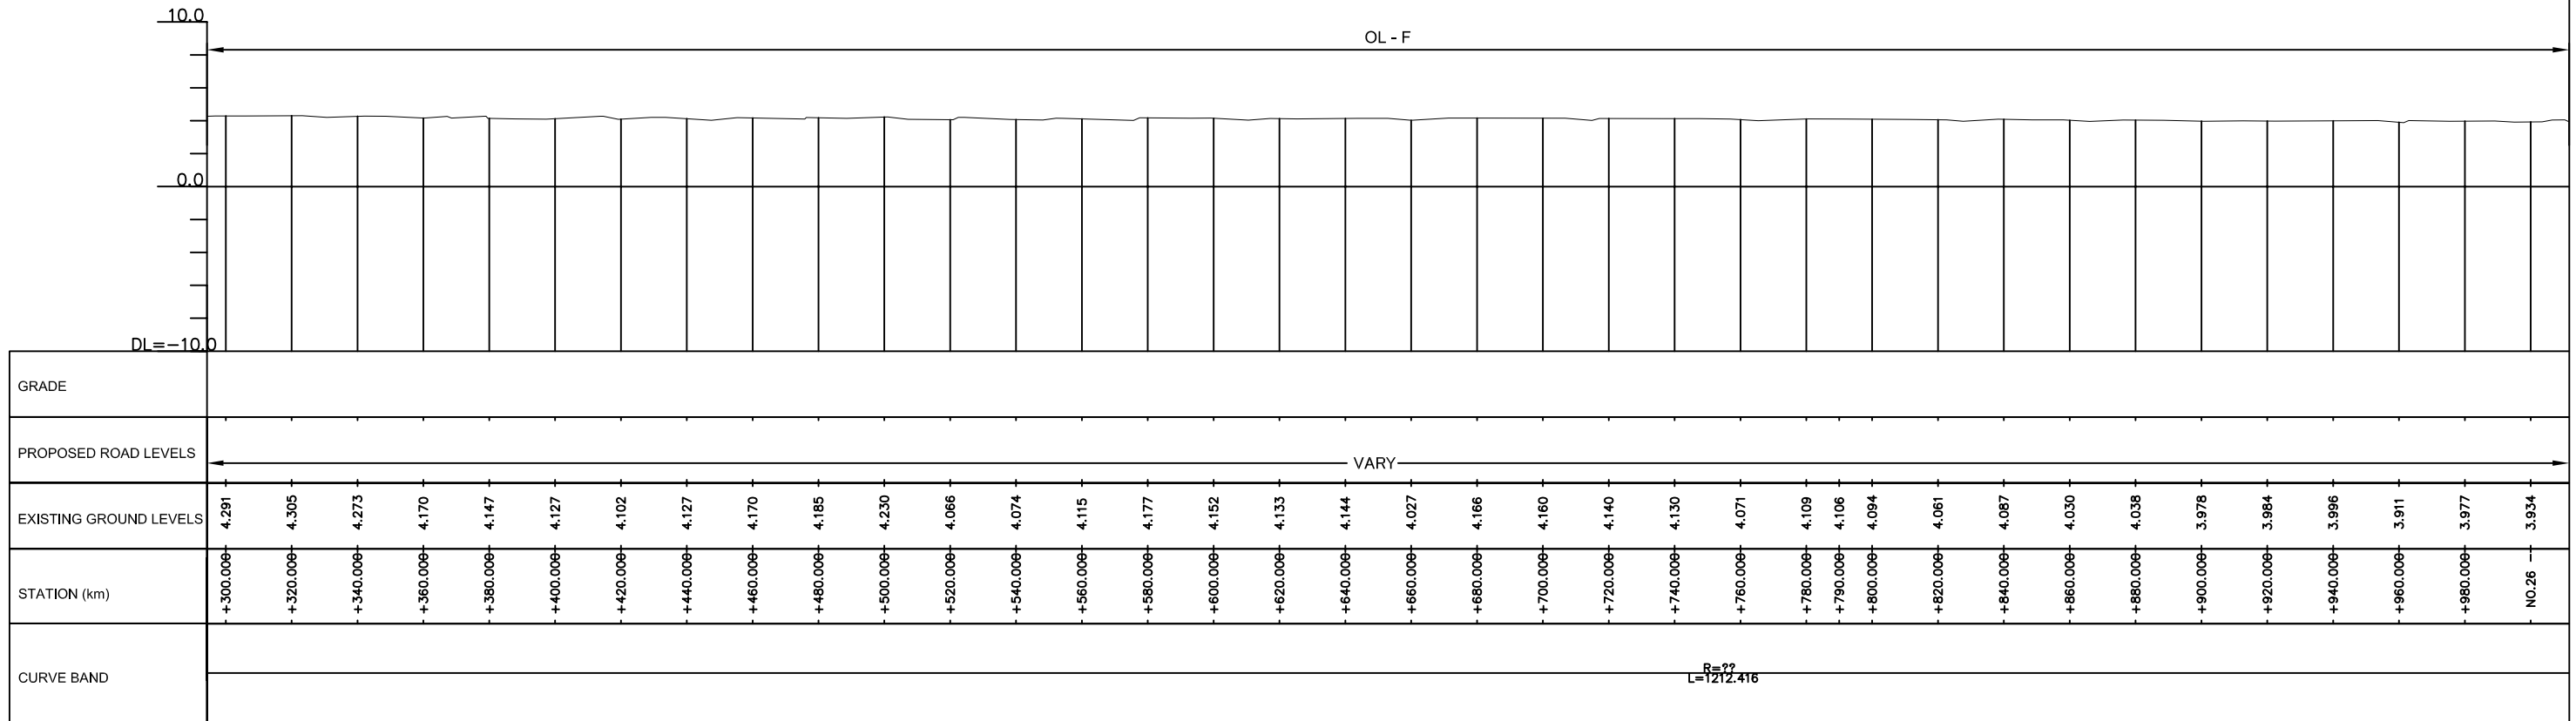

THE DEMOCRATIC SOCIALIST REPUBLIC OF SRI LANKA
MINISTRY OF HIGHWAYS

JAPAN INTERNATIONAL COOPERATION AGENCY
 ORIENTAL CONSULTANTS CO., LTD.
 NIPPON KOEI CO., LTD.
 JAPAN ENGINEERING CONSULTANTS CO., LTD.

No	REVISION	DATE

THE PRO-POOR EASTERN INFRASTRUCTURE DEVELOPMENT PROJECT

PLANE & PROFILE
025+300~026+000

DESIGNED BY: _____
CHECKED BY: _____
APPROVED BY: _____
DWG. NO. B-127