

Figure 10-12 Retrofit Plan for the 1st Floor (1 of 2)

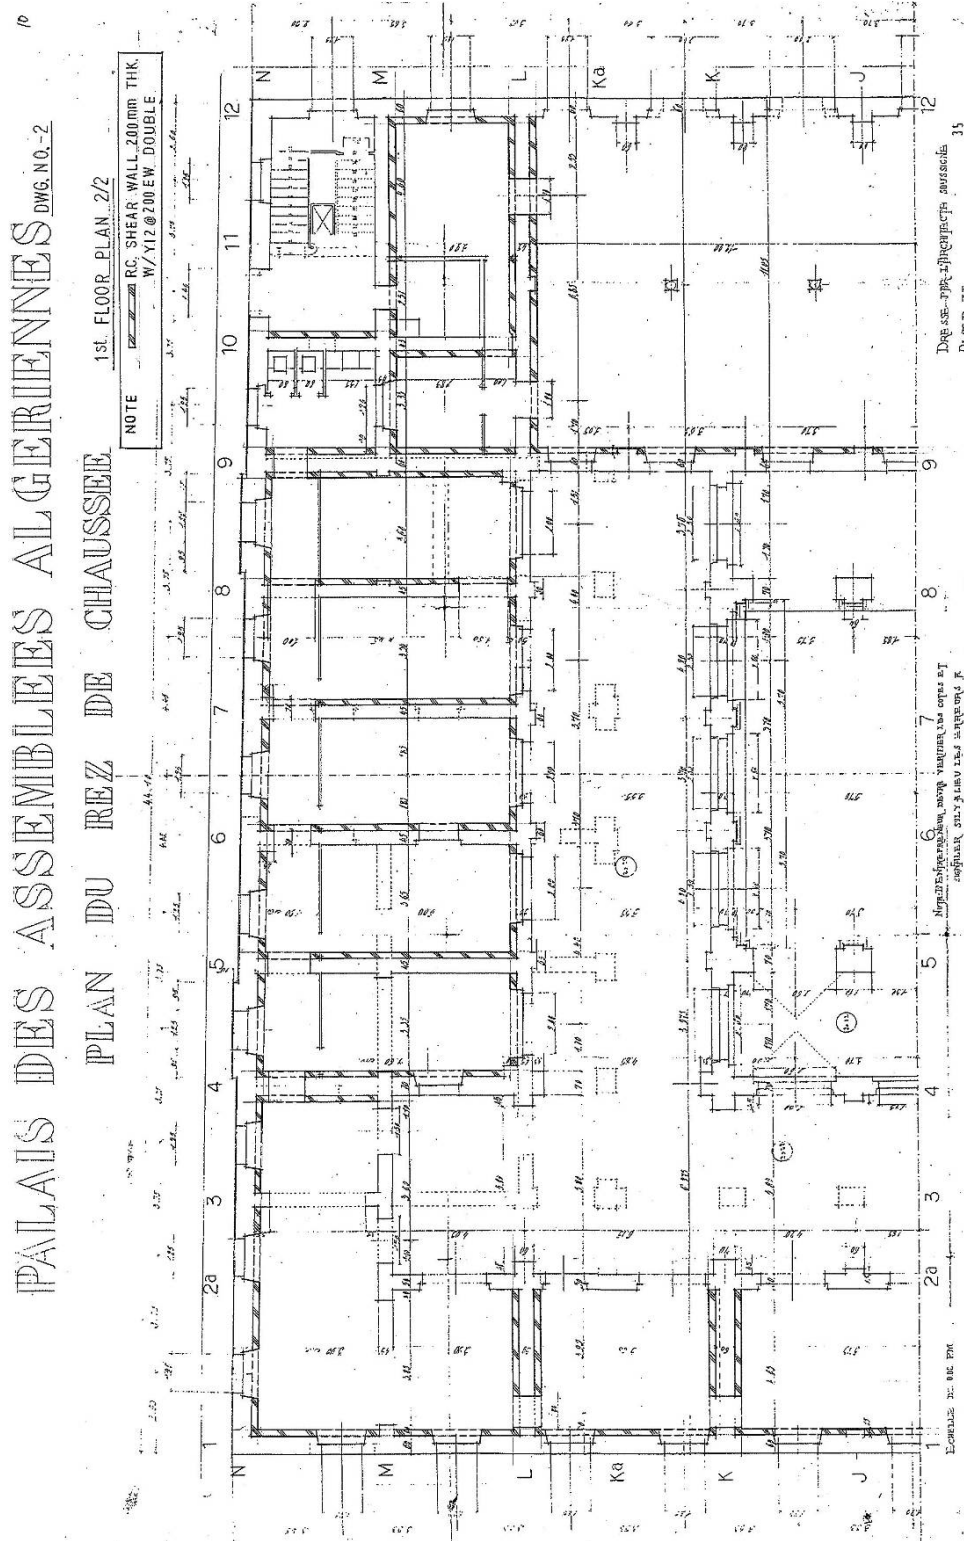


Figure 10-12 Retrofit Plan for the 1st Floor (2 of 2)

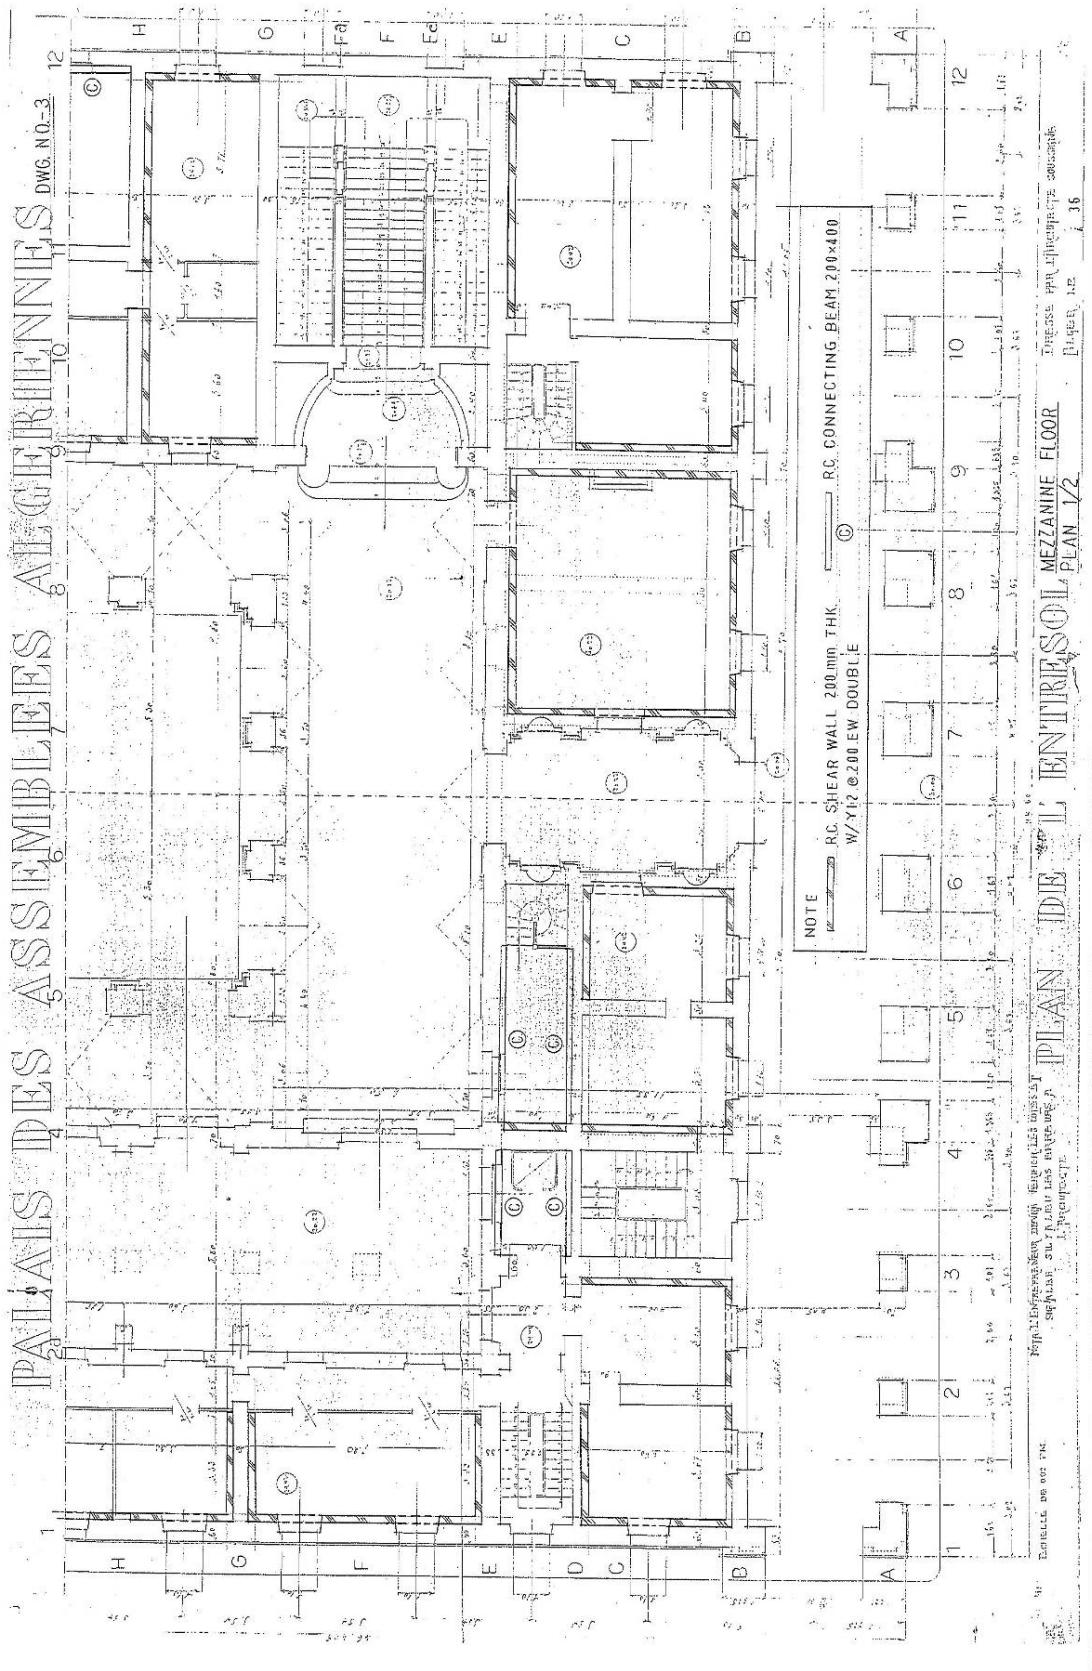


Figure 10-13 Retrofit Plan for the Mezzanine Floor (1 of 2)

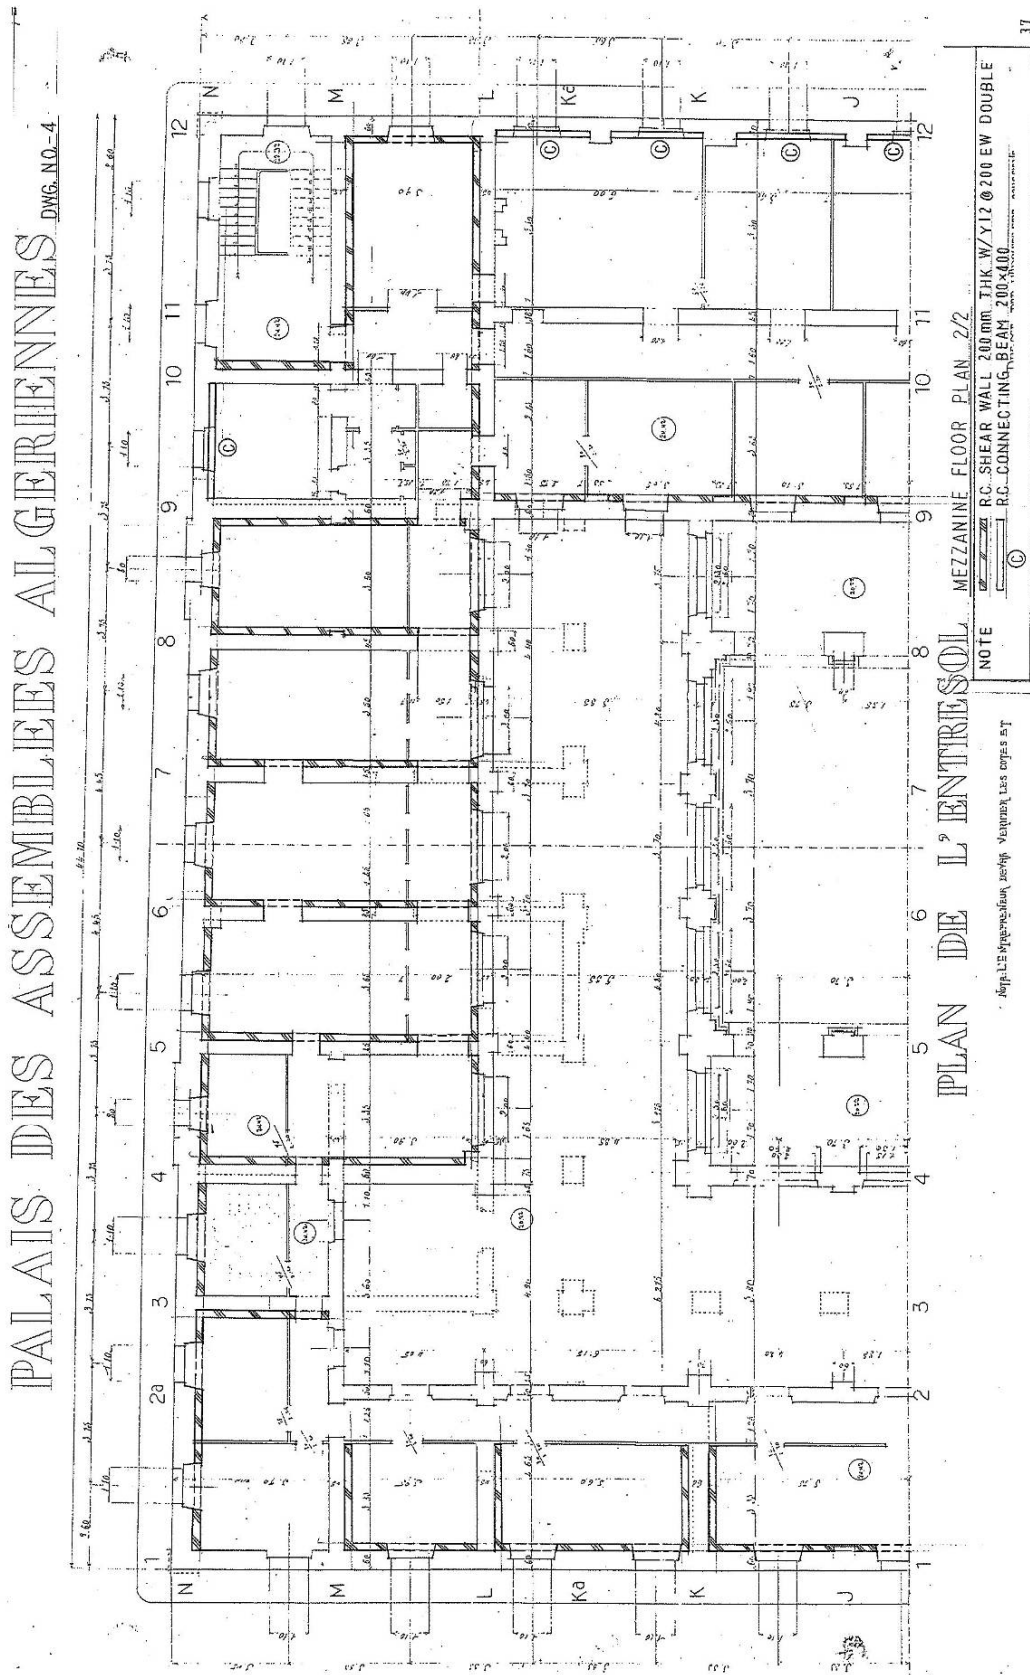


Figure 10-13 Retrofit Plan for the Mezzanine Floor (2 of 2)