

Figure 10-14 Retrofit Plan for the 2nd Floor (1 of 2)

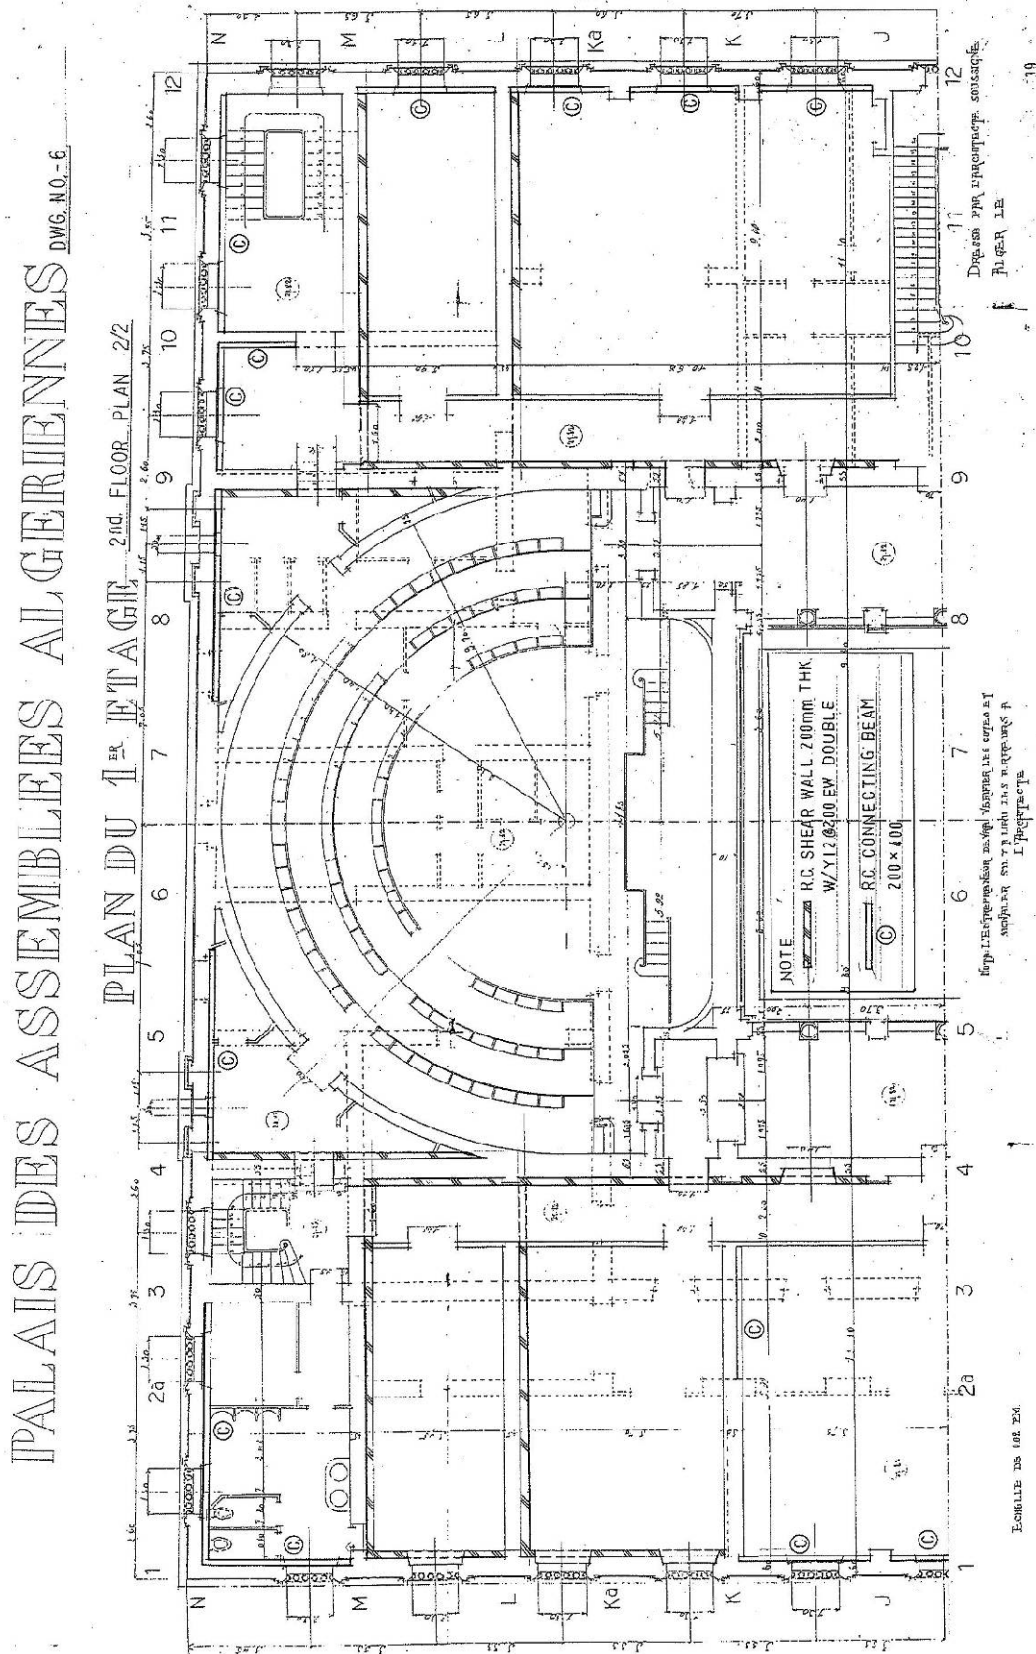


Figure 10-14 Retrofit Plan for the 2nd Floor (2 of 2)

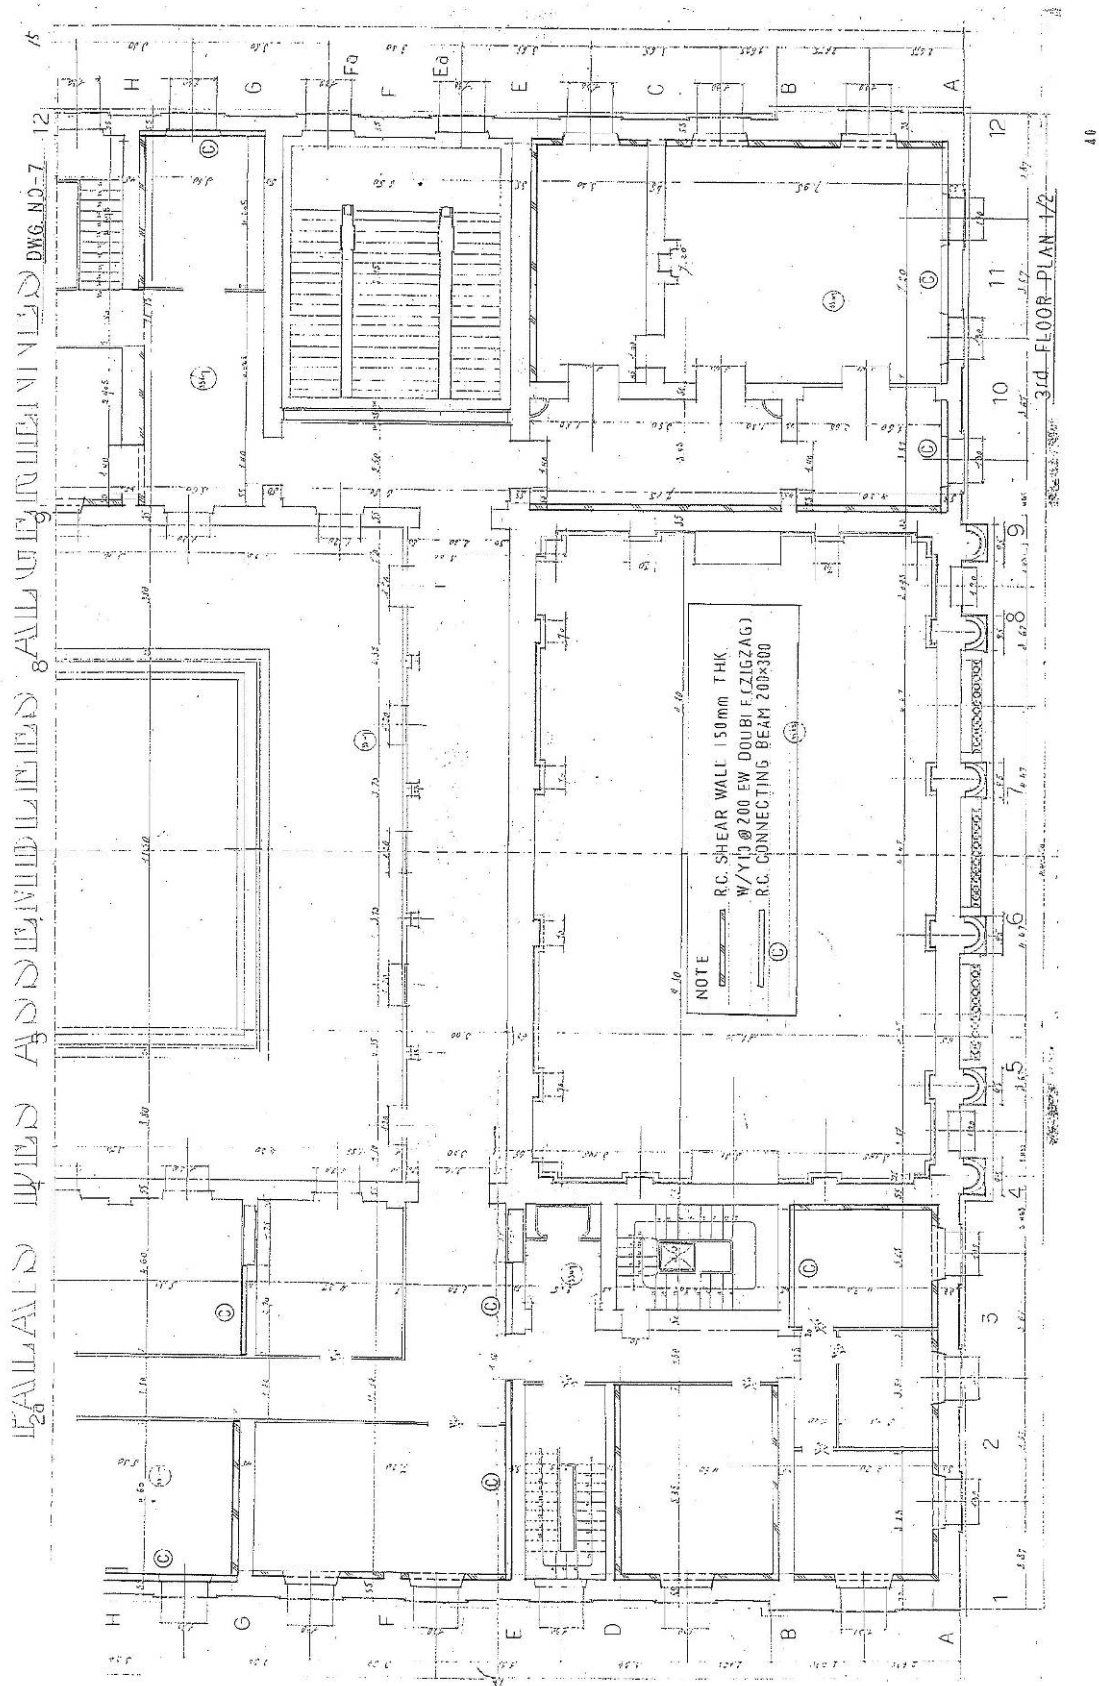


Figure 10-15 Retrofit Plan for the 3rd Floor (1 of 2)