

Figure 10-15 Retrofit Plan for the 3rd Floor (2 of 2)

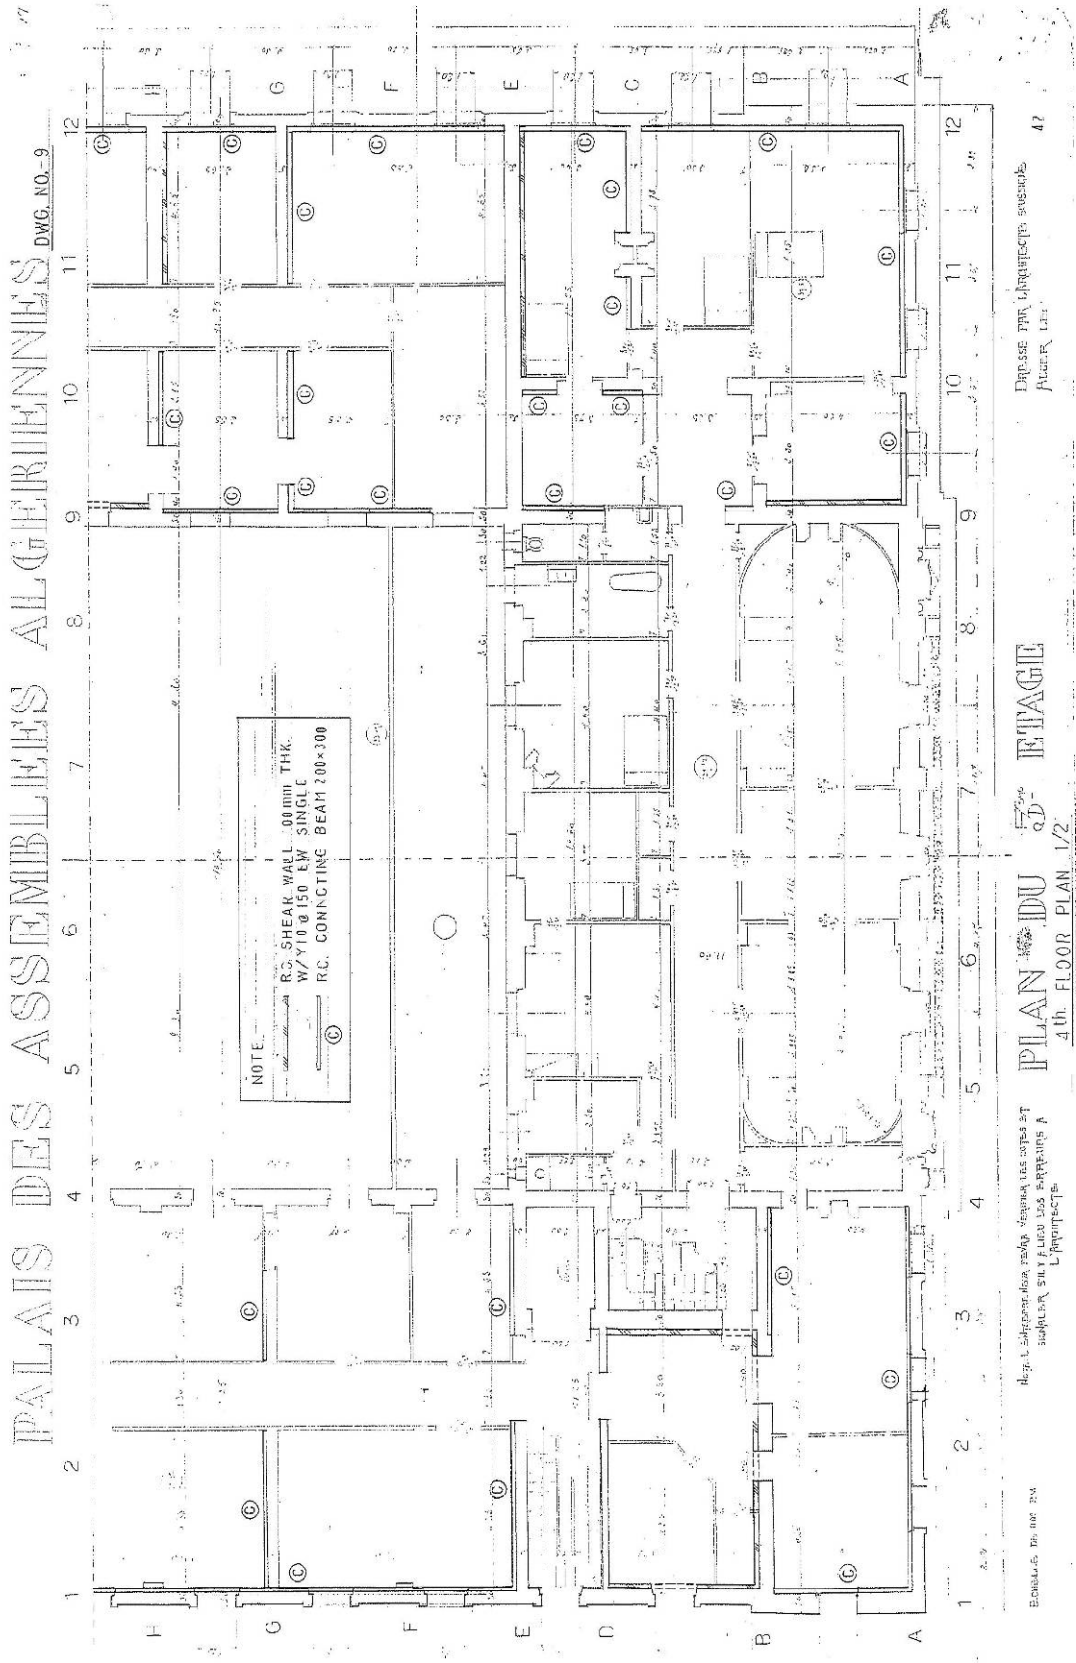


Figure 10-16 Retrofit Plan for the 4th Floor (1 of 2)