











DATUM ELEV  
260.00  
GROUP LG  
SECTION PF9

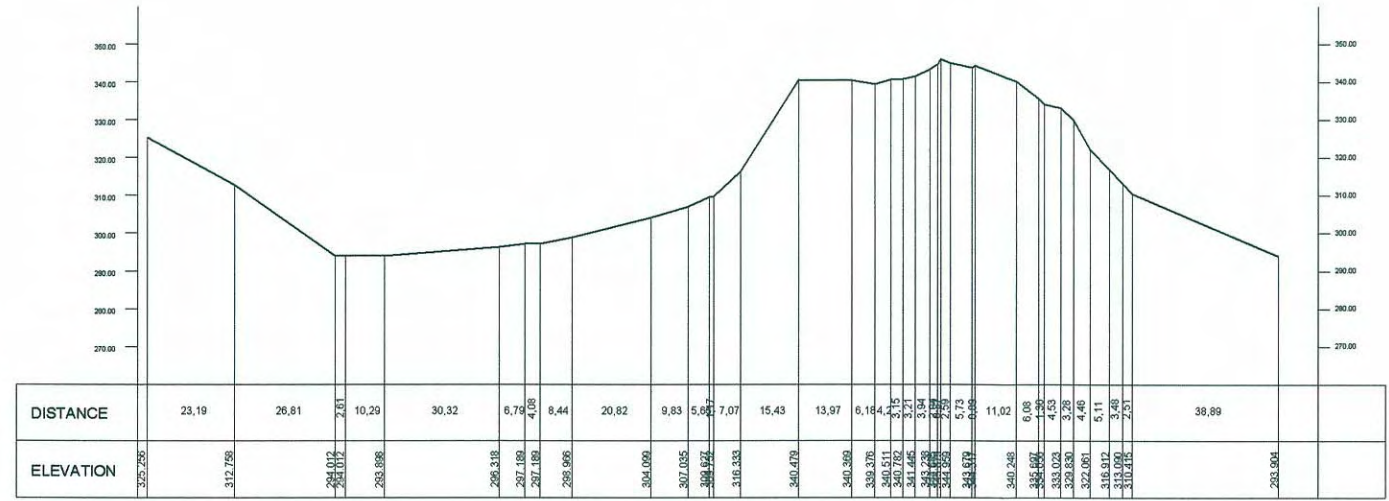


DATUM ELEV  
300.00  
GROUP LG  
SECTION PF10

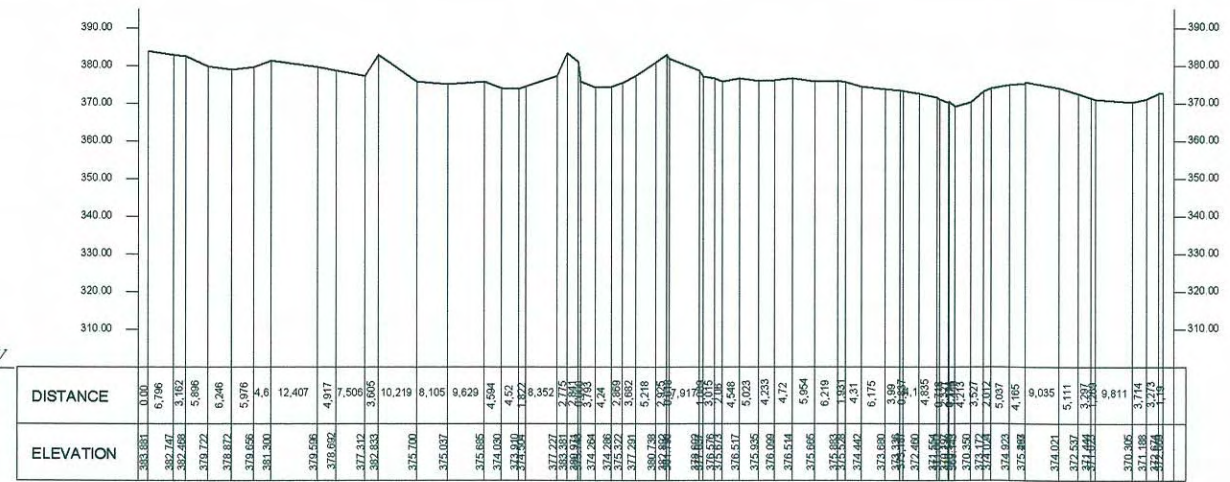

	<b>Jica Study Team</b> <small>for the Comprehensive Study on Water Resource Development and Management in Bali Province in the Republic of Indonesia</small>		<b>PT. PURNAJASA BIMAPRATAMA</b> <small>ENGINEERING CONSULTANTS &amp; ARCHITECTS</small> <small>Colony Denpasar</small> <small>Jl. Kelingking No. 114a, (DIPLO) 80133 Denpasar</small>	No. Sheet:
				Total Sheet:
Name of Work : SURVEY FOR DAM PLAN Name of Drawing : LONGITUDINAL PROFILE OF PF 9 - PF 10			Date:	
MEASURED	DRAWN	PLANNED BY :	CHECKED BY :	Scale : 1 : 2000



DATUM ELEV  
230.00  
GROUP CS  
SECTION CS11

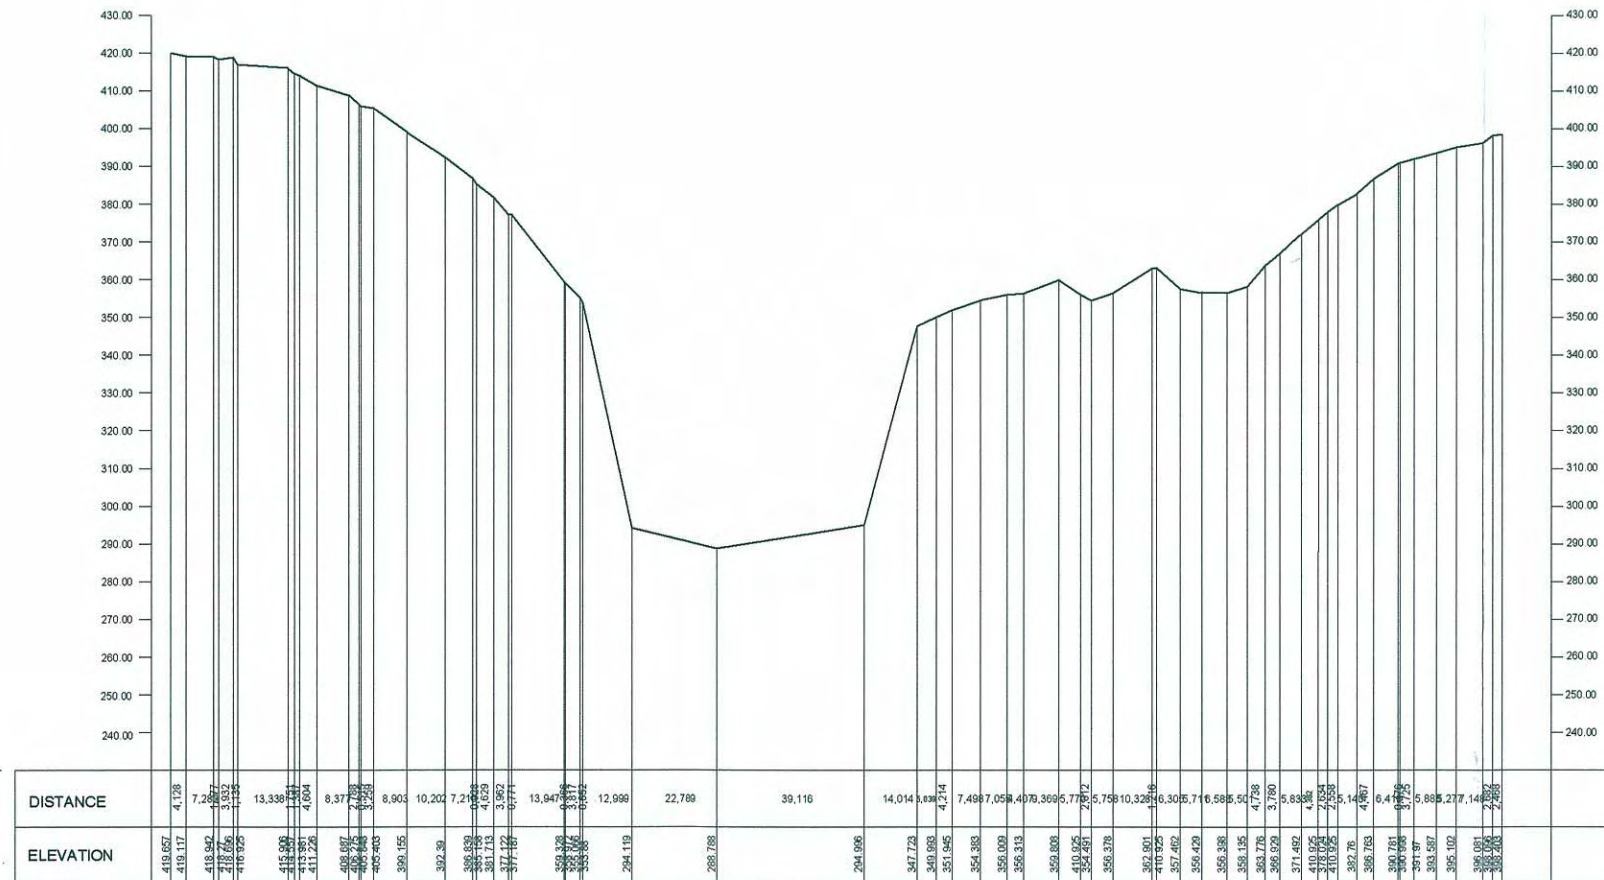

	<b>Jica Study Team</b> for the Comprehensive Study on Water Resources Development and Management in Bali Province in the Republic of Indonesia		<b>PT. PURNAJARA DIMAPRATAMA</b> ENGINEERING CONSULTANTS & ARCHITECTS Gedung Denpasar Jl. Kawaliq No. 115a, 80133 Denpasar	
	Name of Work : SURVEY FOR DAM PLAN Name of Drawing : CROSS SECTION OF CS 11		No. Sheet: Total Sheet: Date:	MEASURED DRAWN PLANNED BY : CHECKED BY :