

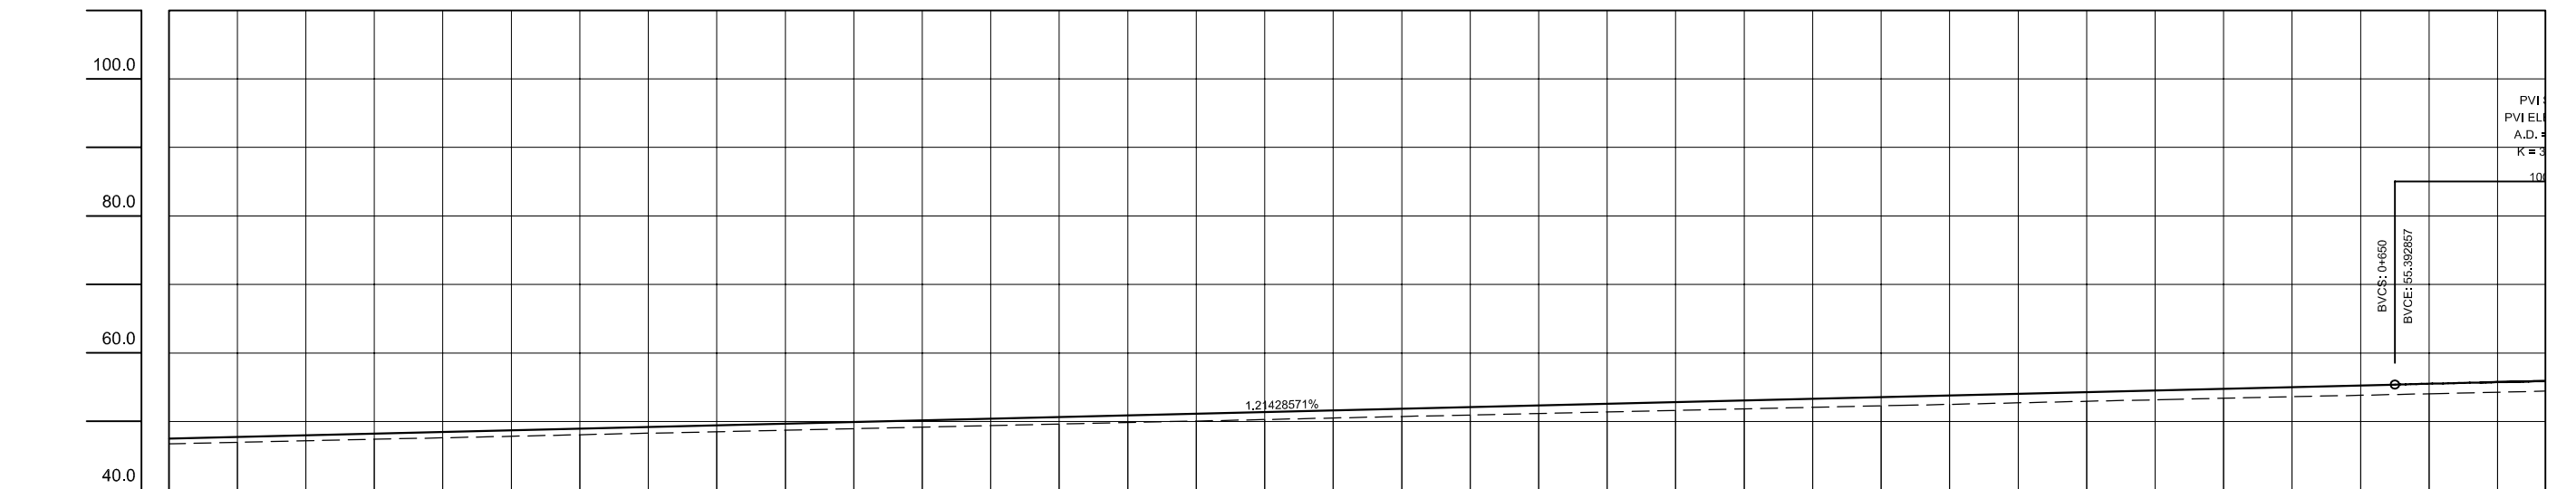
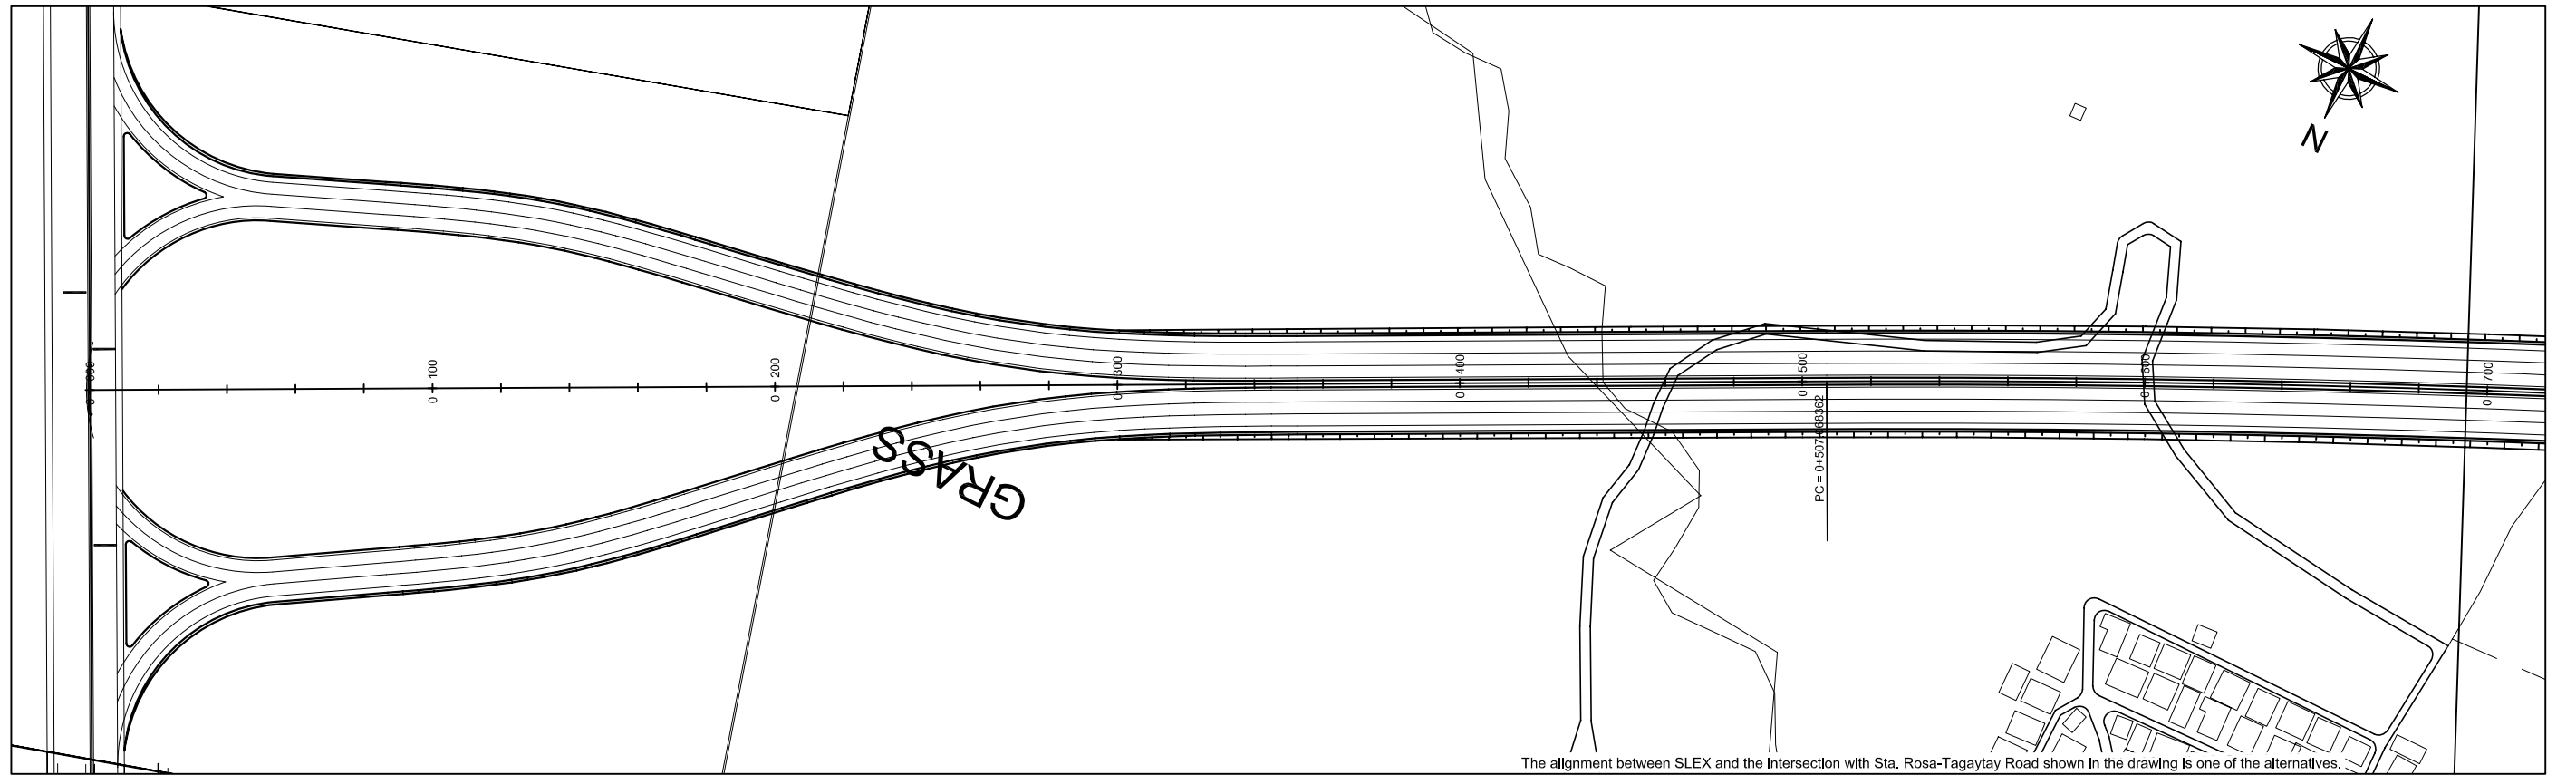


GRADE												
PROPOSED HEIGHT	6.644	6.600	6.600	6.600	6.600	6.600	6.600	6.600	6.600	6.613	6.918	7.631 7.928
GROUND HEIGHT	6.43	6.43	6.28	6.16	6.40	6.40	6.40	6.26	6.08	6.36	7.09	7.96
STATION	20+820	20+840	20+860	20+880	20+900	20+920	20+940	20+960	20+975 20+980	21+000	21+020 21+025	21+040 21+046
CURVE ELEMENT	<p>R=00 L=272.777</p>											

D. Plan and Profile of
CALA Expressway

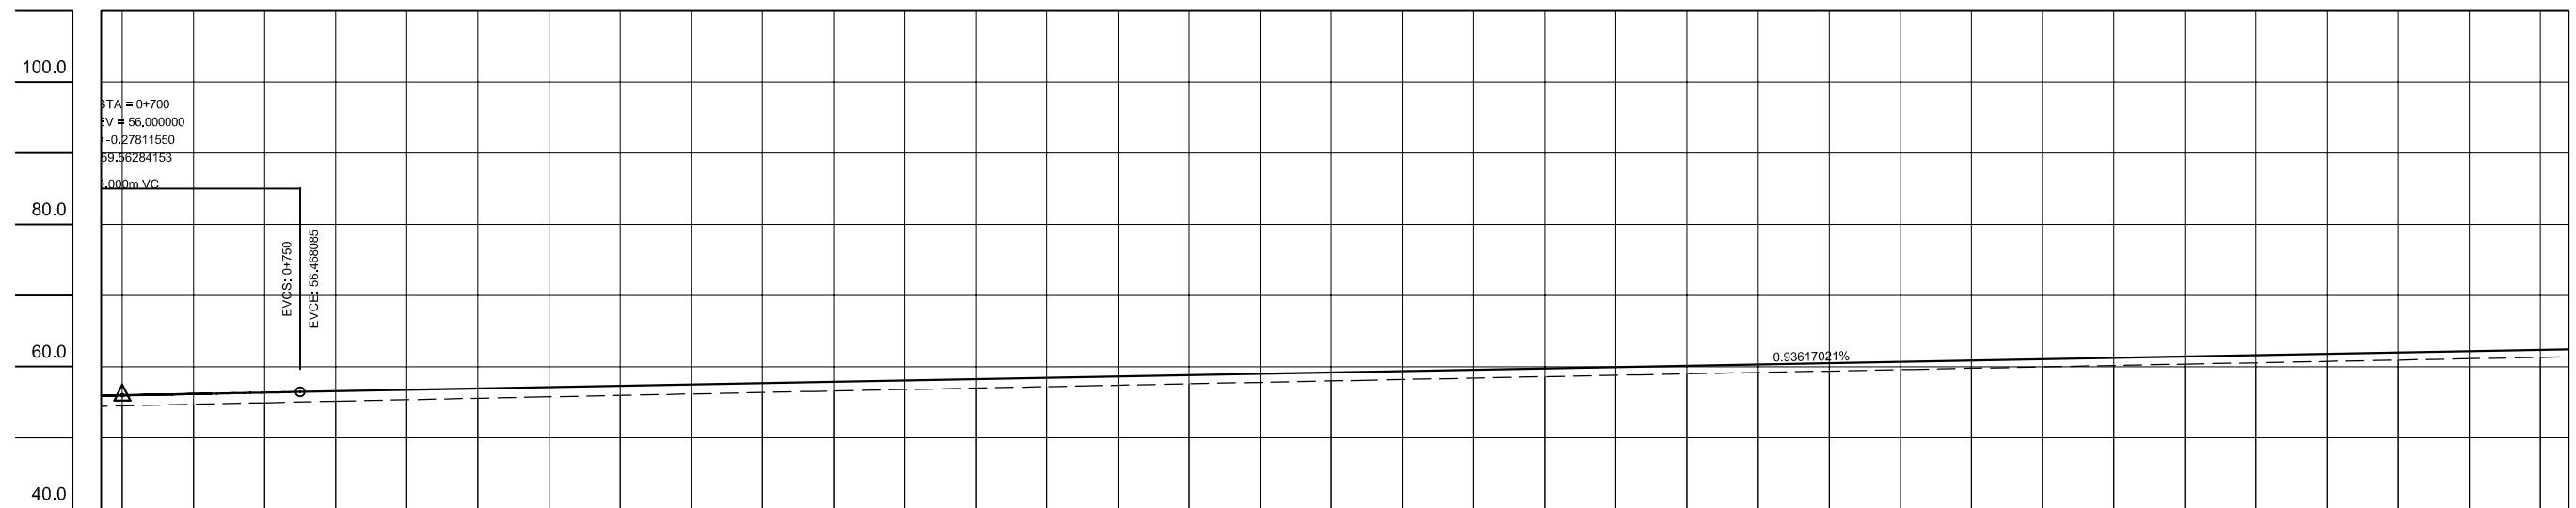

GRADE	1.214%																												56.000							
PROPOSED HEIGHT	47.500	47.743	47.986	48.229	48.471	48.714	48.957	49.200	49.443	49.686	49.929	50.171	50.414	50.657	50.900	51.143	51.386	51.629	51.871	52.114	52.357	52.600	52.843	53.086	53.329	53.571	53.814	54.057	54.300	54.543	54.786	55.029	55.271	55.393	55.513	55.745
GROUND HEIGHT	46.74	46.96	47.18	47.41	47.63	47.85	48.07	48.29	48.52	48.74	48.96	49.18	49.40	49.62	49.85	50.07	50.29	50.51	50.73	50.96	51.18	51.40	51.62	51.84	52.06	52.29	52.51	52.73	52.95	53.17	53.39	53.61	53.83	54.06	54.28	
STATION	0+000	0+020	0+040	0+060	0+080	0+100	0+120	0+140	0+160	0+180	0+200	0+220	0+240	0+260	0+280	0+300	0+320	0+340	0+360	0+380	0+400	0+420	0+440	0+460	0+480	0+500	0+520	0+540	0+560	0+580	0+600	0+620	0+640	0+650	0+660	0+680
CURVE ELEMENT	R=00 L=507.268																											R=5000.000 L=1381.081								

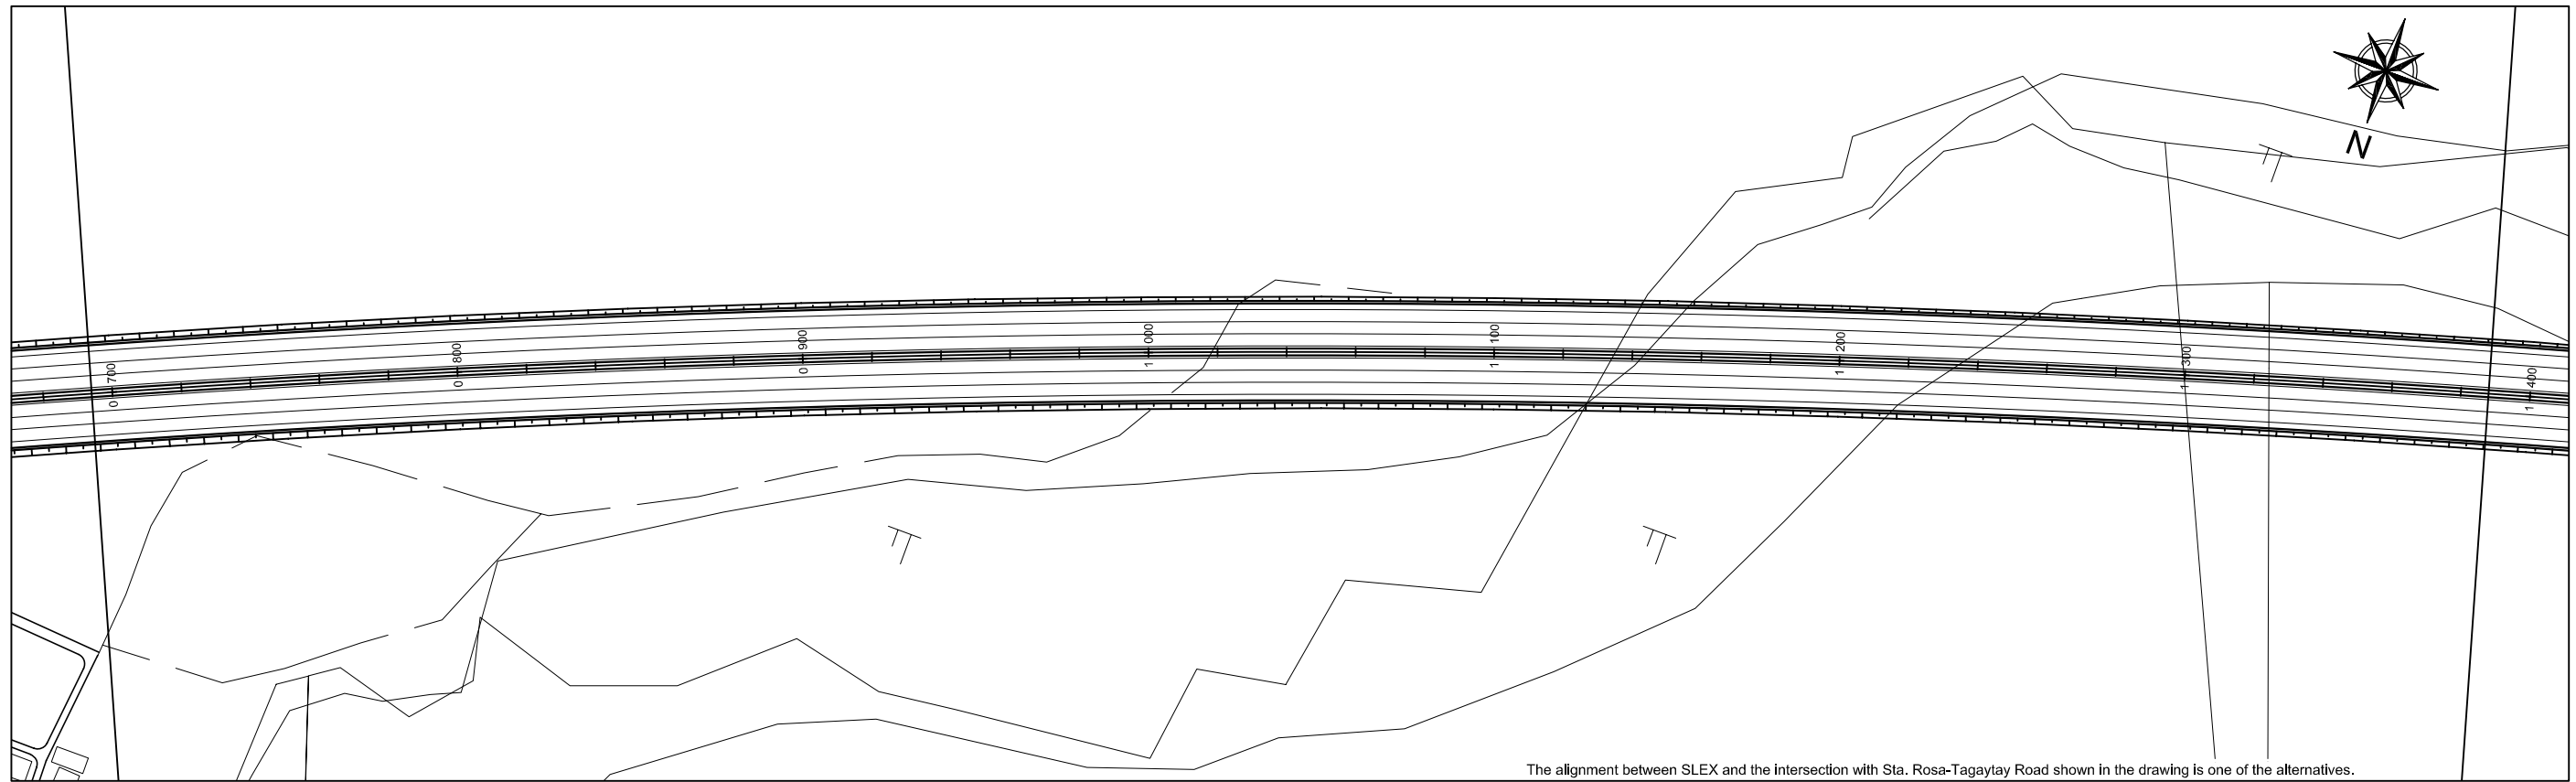

GRADE	56.000																																				
PROPOSED HEIGHT	55.965	56.175	56.373	56.468	56.562	56.749	56.936	57.123	57.311	57.498	57.685	57.872	58.060	58.247	58.434	58.621	58.809	58.996	59.183	59.370	59.557	59.745	59.932	60.119	60.306	60.494	60.681	60.868	61.055	61.243	61.430	61.617	61.804	61.991	62.179	62.366	
GROUND HEIGHT	54.43	54.50	54.72	54.94	55.16	55.36	55.57	55.77	55.98	56.18	56.39	56.59	56.79	57.00	57.20	57.40	57.60	57.80	58.00	58.20	58.40	58.60	58.79	58.99	59.19	59.38	59.58	59.77	59.97	60.16	60.36	60.55	60.74	60.93	61.12	61.31	
STATION	0+694	0+700	0+720	0+740	0+750	0+760	0+780	0+800	0+820	0+840	0+860	0+880	0+900	0+920	0+940	0+960	0+980	1+000	1+020	1+040	1+060	1+080	1+100	1+120	1+140	1+160	1+180	1+200	1+220	1+240	1+260	1+280	1+300	1+320	1+340	1+360	1+380
CURVE ELEMENT	R=6000.000 L=1381.081																																				

