



南タラワ道路・ベシオ地区 (1/20)

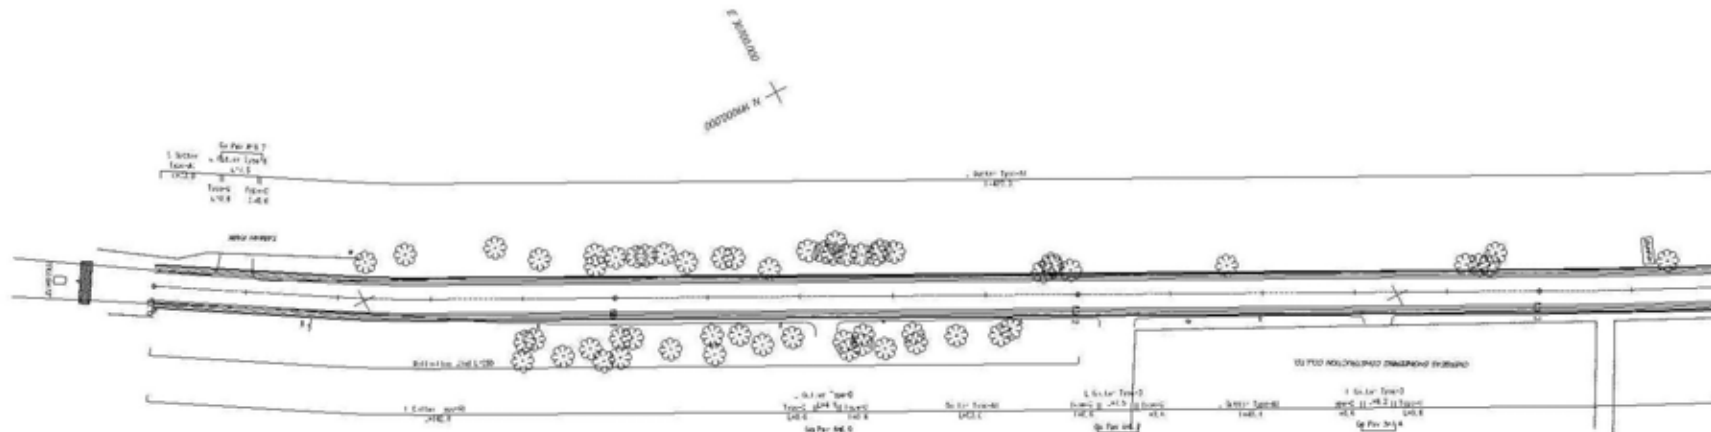

50

<ul style="list-style-type: none"> <li>● The Ministry of Public Works and Utilities of Republic of Kiribati</li> <li>● Japan International Cooperation Agency</li> </ul>	CONSULTANTS:	PROJECT NAME:	DRAWING TITLE:	Date:	DRAWING No.:
	Construction Project Consultants, Inc. (CPC)	The Project for the Improvement of the Fisheries Transportation in South Tarawa in the Republic of Kiribati	PLAN (1/37) SOUTH TARAWA ROAD IN BESHIO (1/20) SCALE: 1:500	Prepared by: Checked by:	


南タラワ道路・ベシオ地区 (2/20)

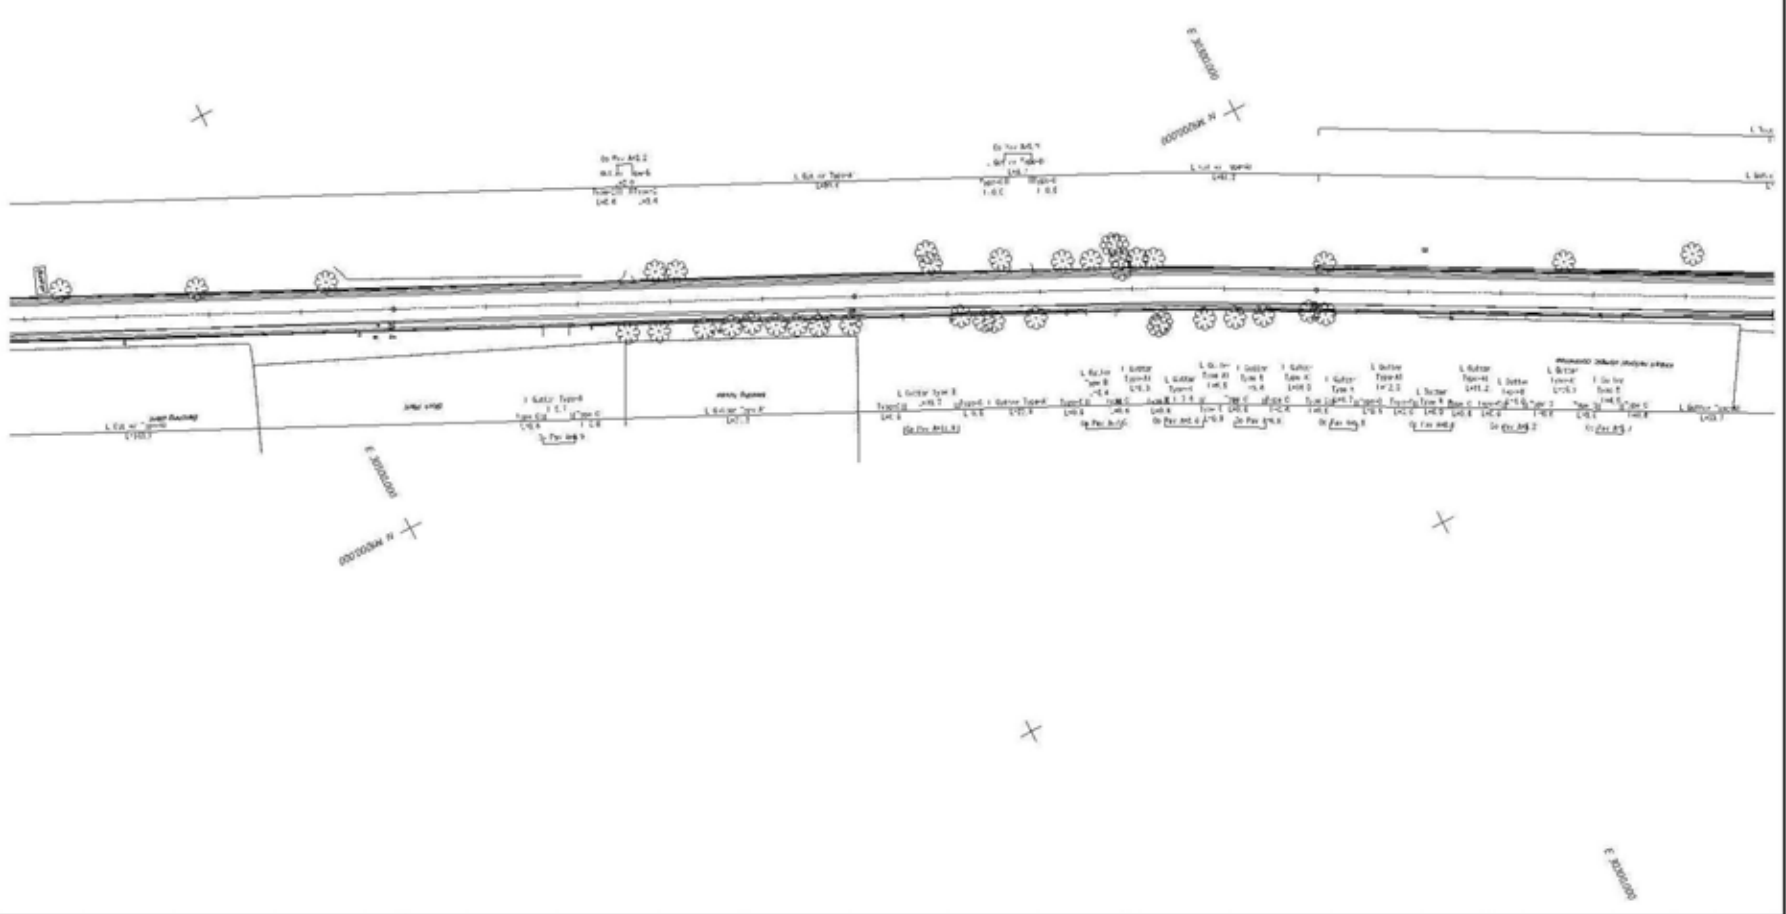

51

<ul style="list-style-type: none"> <li>● The Ministry of Public Works and Utilities of Republic of Kiribati</li> <li>● Japan International Cooperation Agency</li> </ul>	CONSULTANTS:	PROJECT NAME:	DRAWING TITLE:	Date:	DRAWING No.:
	Construction Project Consultants, Inc. (CPC)	The Project for the Improvement of the Fisheries Transportation in South Tarawa in the Republic of Kiribati	PLAN (2/37) SOUTH TARAWA ROAD IN BETIO (2/20) SCALE: 1:500	Prepared by:	
				Checked by:	


南タラワ道路・ベシオ地区 (3/20)

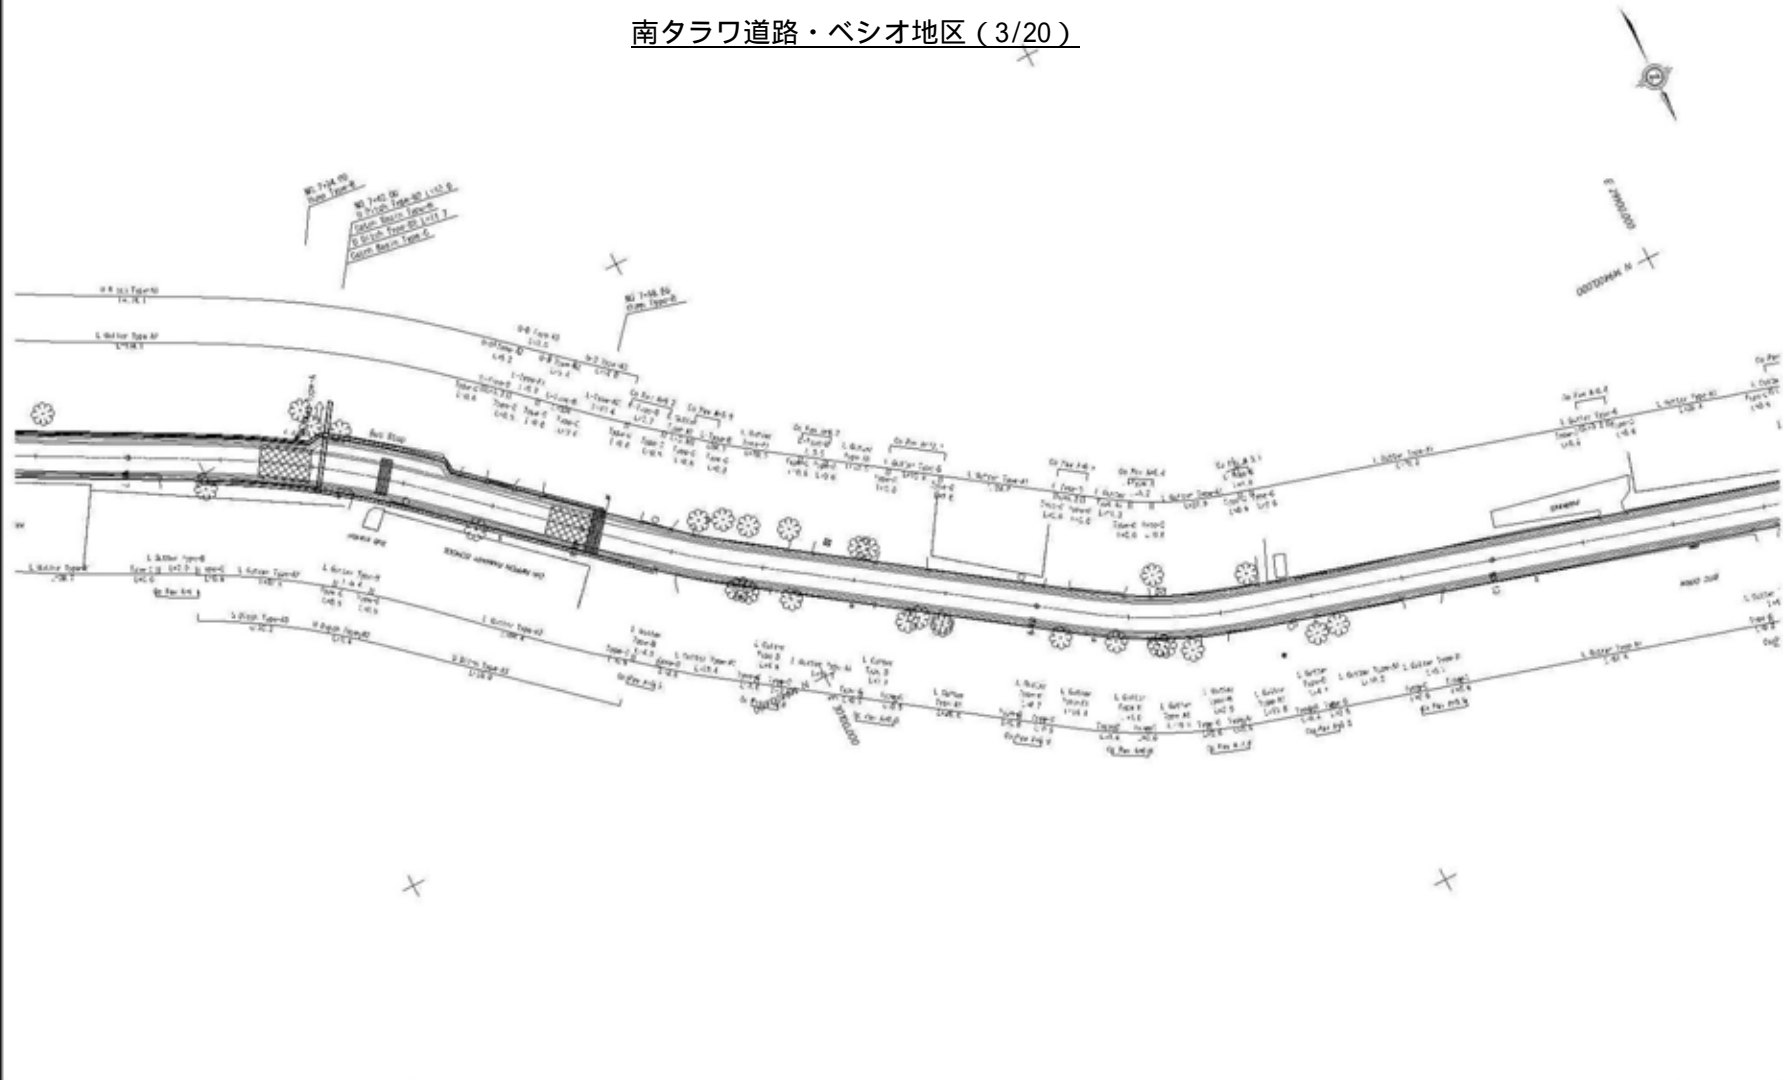

52

<ul style="list-style-type: none"> <li>● The Ministry of Public Works and Utilities of Republic of Kiribati</li> <li>● Japan International Cooperation Agency</li> </ul>	CONSULTANTS:	PROJECT NAME:	DRAWING TITLE:	Date:	DRAWING No.:
	Construction Project Consultants, Inc. (CPC)	The Project for the Improvement of the Fisheries Transportation in South Tarawa in the Republic of Kiribati	PLAN (3/37) SOUTH TARAWA ROAD IN BETIO (3/20) SCALE: 1:1000	Prepared by:	
				Checked by:	


南タラワ道路・ベシオ地区 (4/20)

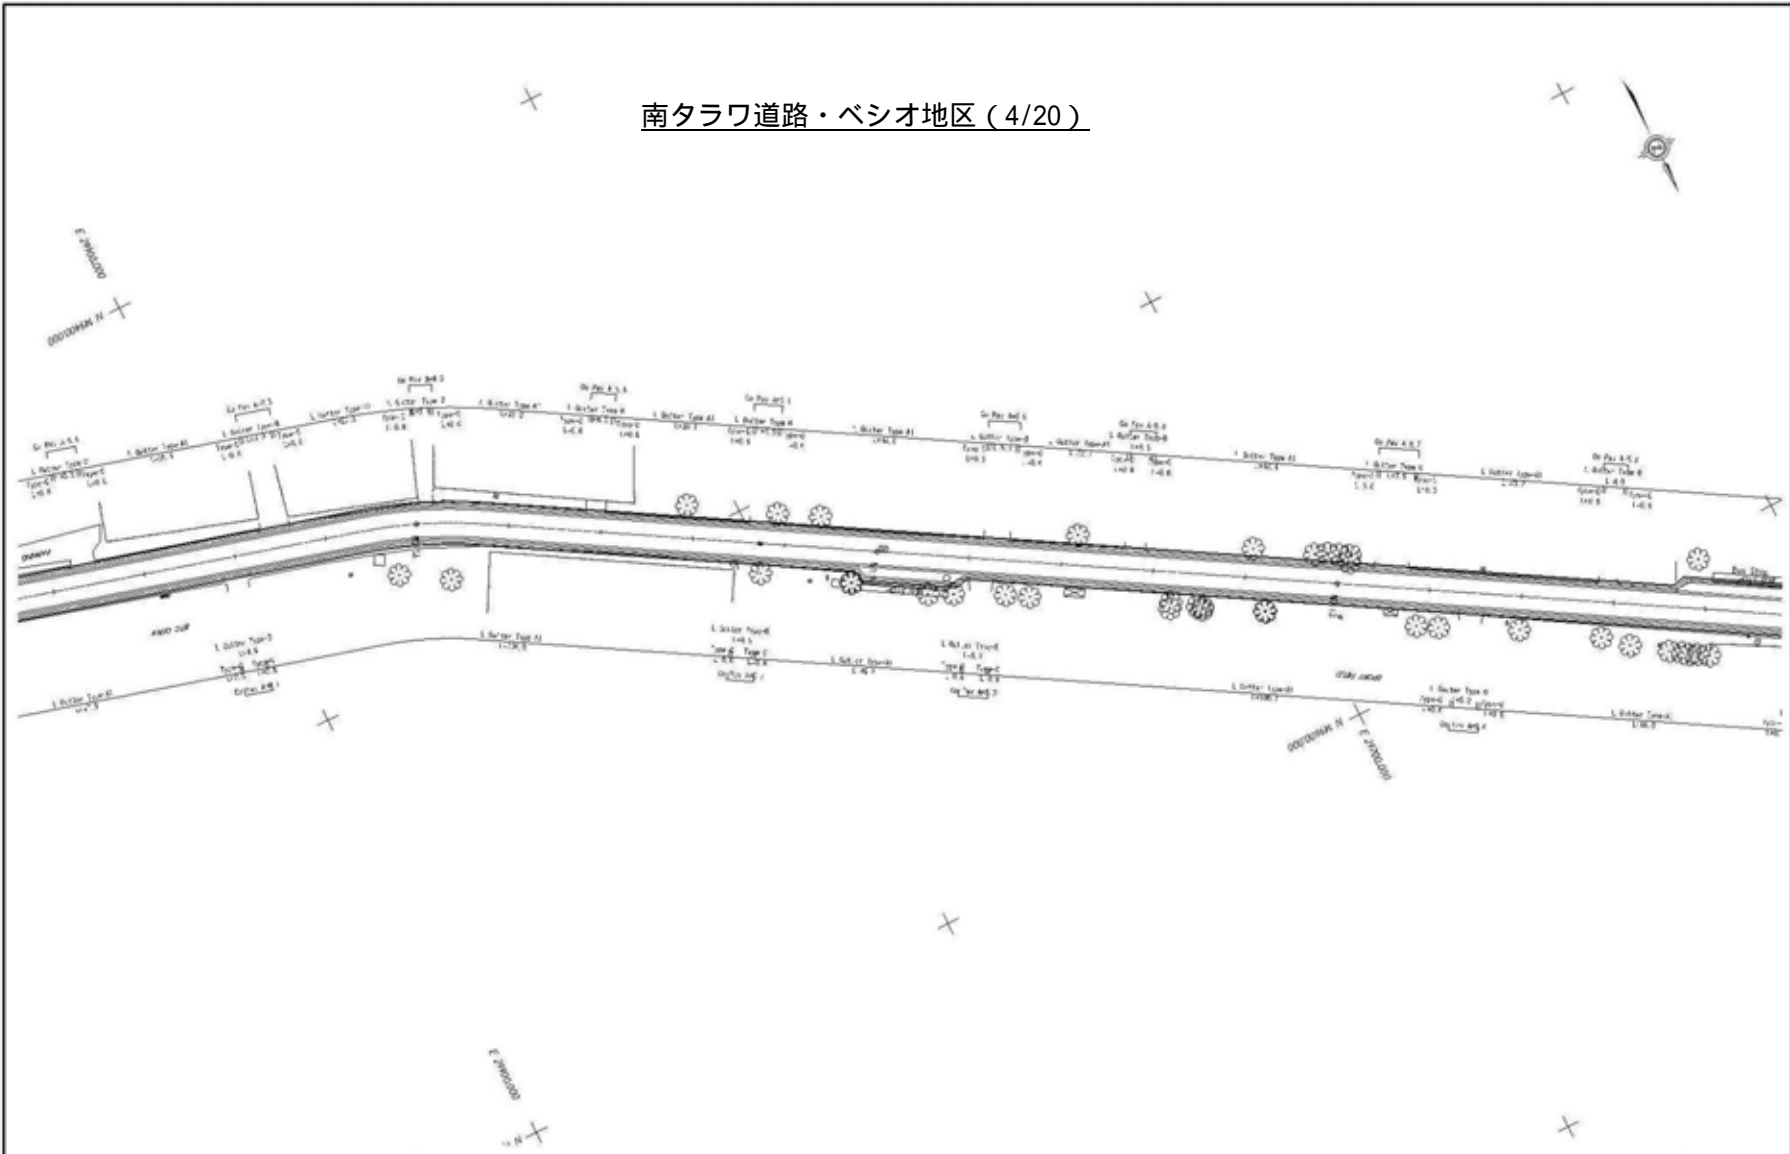

53

<ul style="list-style-type: none"> <li>● The Ministry of Public Works and Utilities of Republic of Kiribati</li> <li>● Japan International Cooperation Agency</li> </ul>	CONSULTANTS:	PROJECT NAME:	DRAWING TITLE:	Date:	DRAWING No.:
	Construction Project Consultants, Inc. (CPC)	The Project for the Improvement of the Fisheries Transportation in South Tarawa in the Republic of Kiribati	PLAN (4/37) SOUTH TARAWA ROAD IN BESHIO (4/20) SCALE: 1:500	Prepared by:	
				Checked by:	


南タラワ道路・ベシオ地区 (5/20)

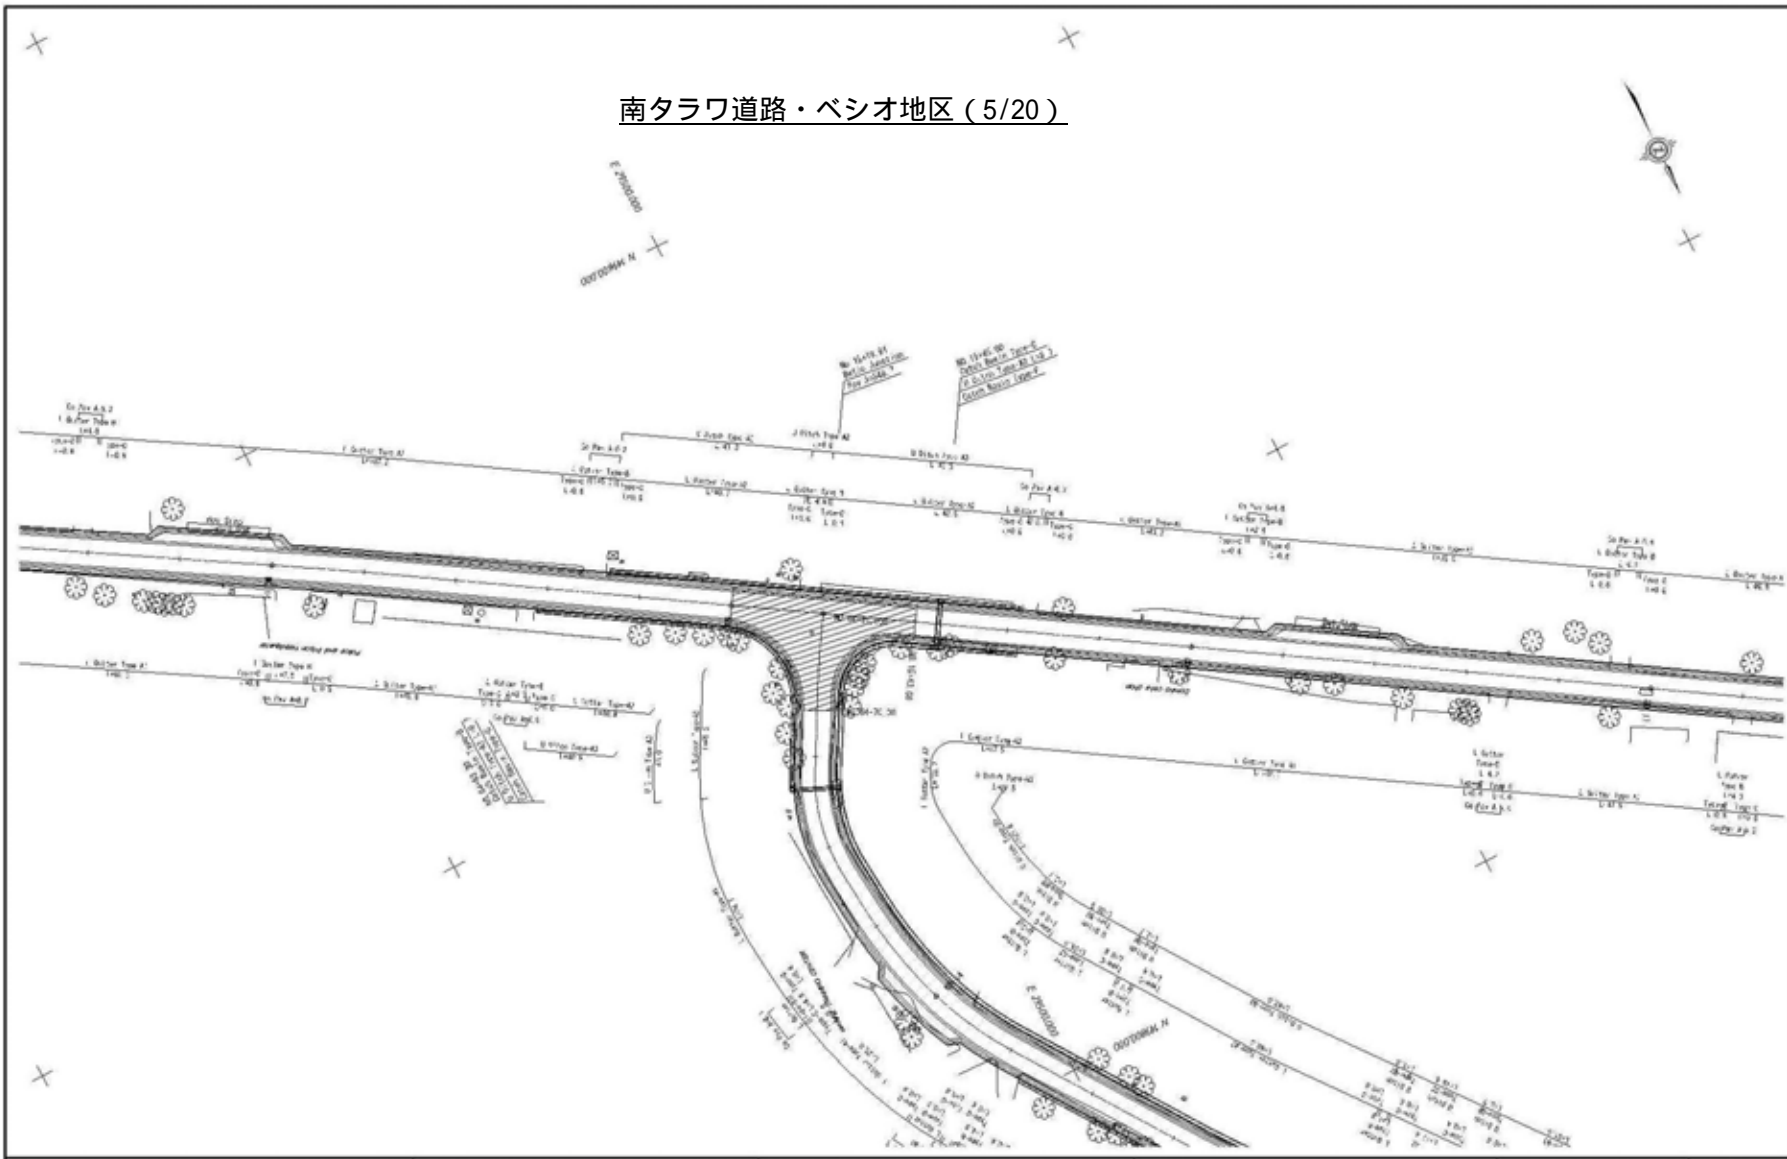

54

<ul style="list-style-type: none"> <li>● The Ministry of Public Works and Utilities of Republic of Kiribati</li> <li>● Japan International Cooperation Agency</li> </ul>	CONSULTANTS:	PROJECT NAME:	DRAWING TITLE:	Date:	DRAWING No.:
	Construction Project Consultants, Inc. (CPC)	The Project for the Improvement of the Fisheries Transportation in South Tarawa in the Republic of Kiribati	PLAN (5/37) SOUTH TARAWA ROAD IN BESHIO (5/20) SCALE: 1:500	Prepared by:	
				Checked by:	


南タラワ道路・ベシオ地区 (6/20)

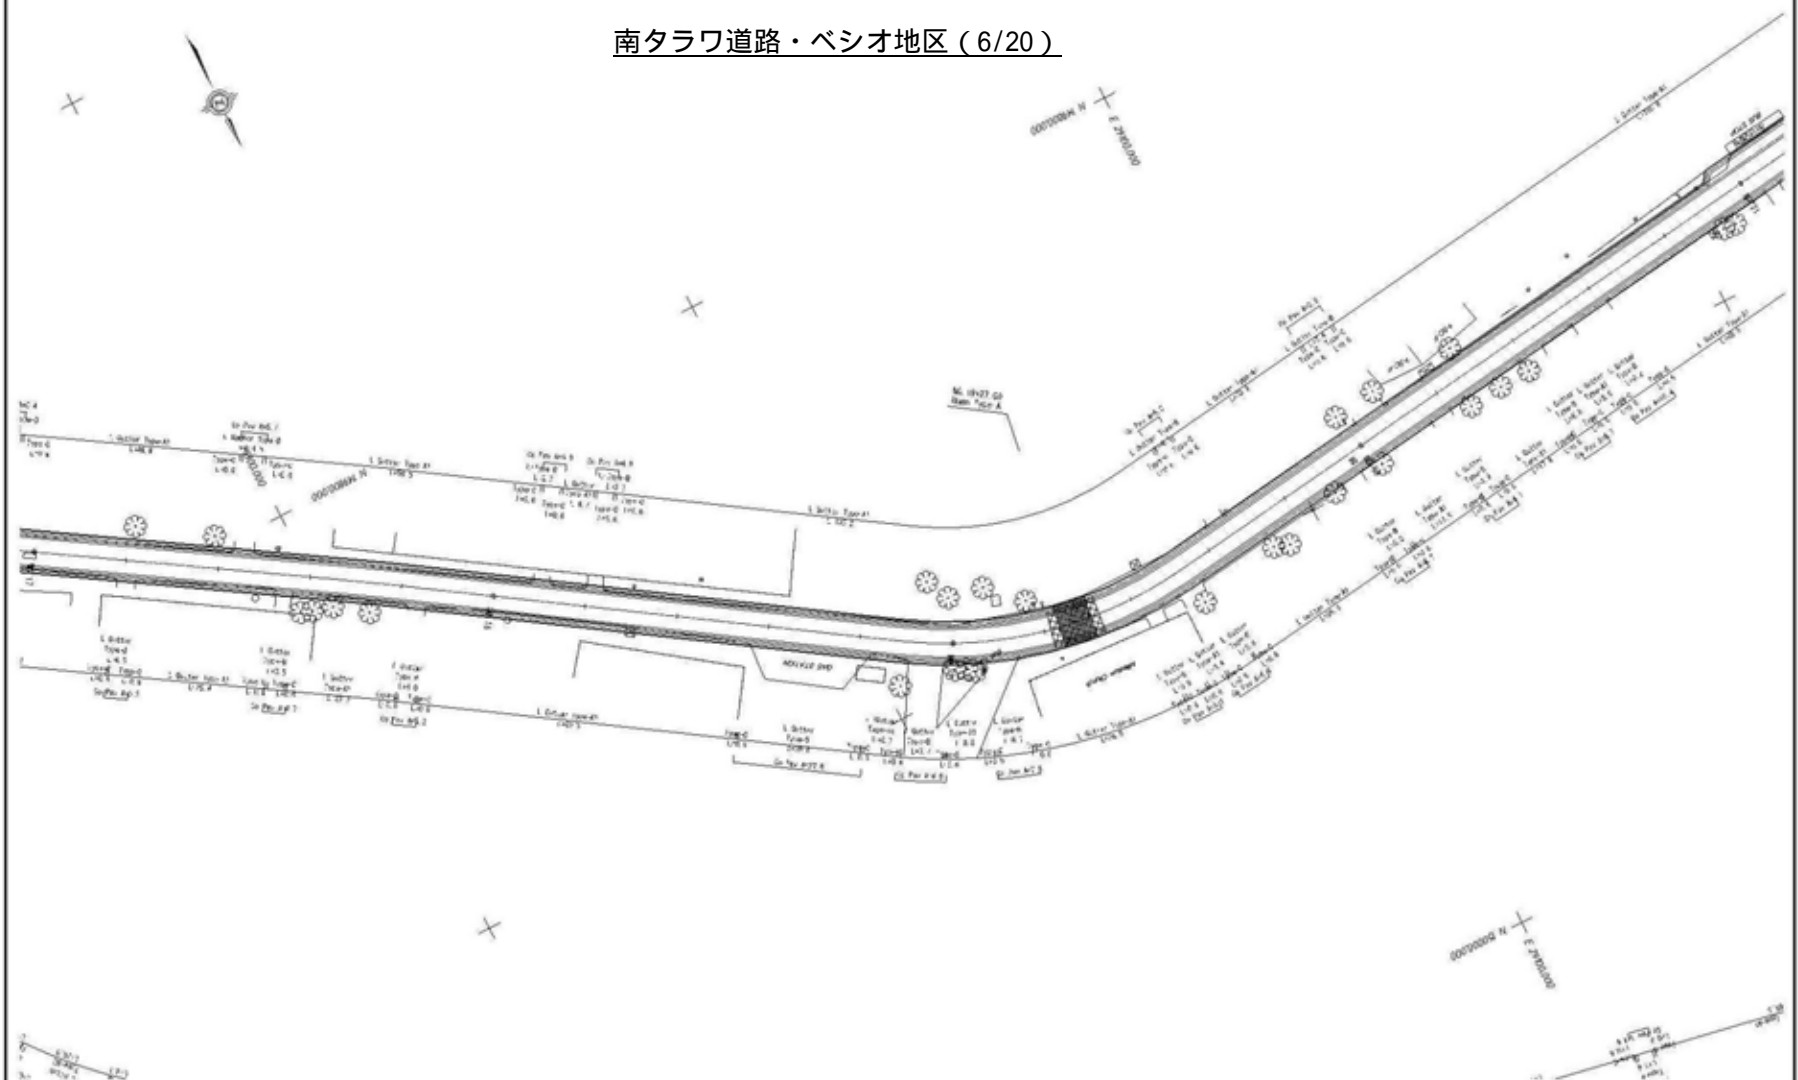

SS

<ul style="list-style-type: none"> <li>● The Ministry of Public Works and Utilities of Republic of Kiribati</li> <li>● Japan International Cooperation Agency</li> </ul>	CONSULTANTS:	PROJECT NAME:	DRAWING TITLE:	Date:	DRAWING No.:
	Construction Project Consultants, Inc. (CPC)	The Project for the Improvement of the Fisheries Transportation in South Tarawa in the Republic of Kiribati	PLAN (6/37) SOUTH TARAWA ROAD IN BESHIO (6/20) SCALE: 1:500	Prepared by:	
				Checked by:	


南タラワ道路・ベシオ地区 (7/20)

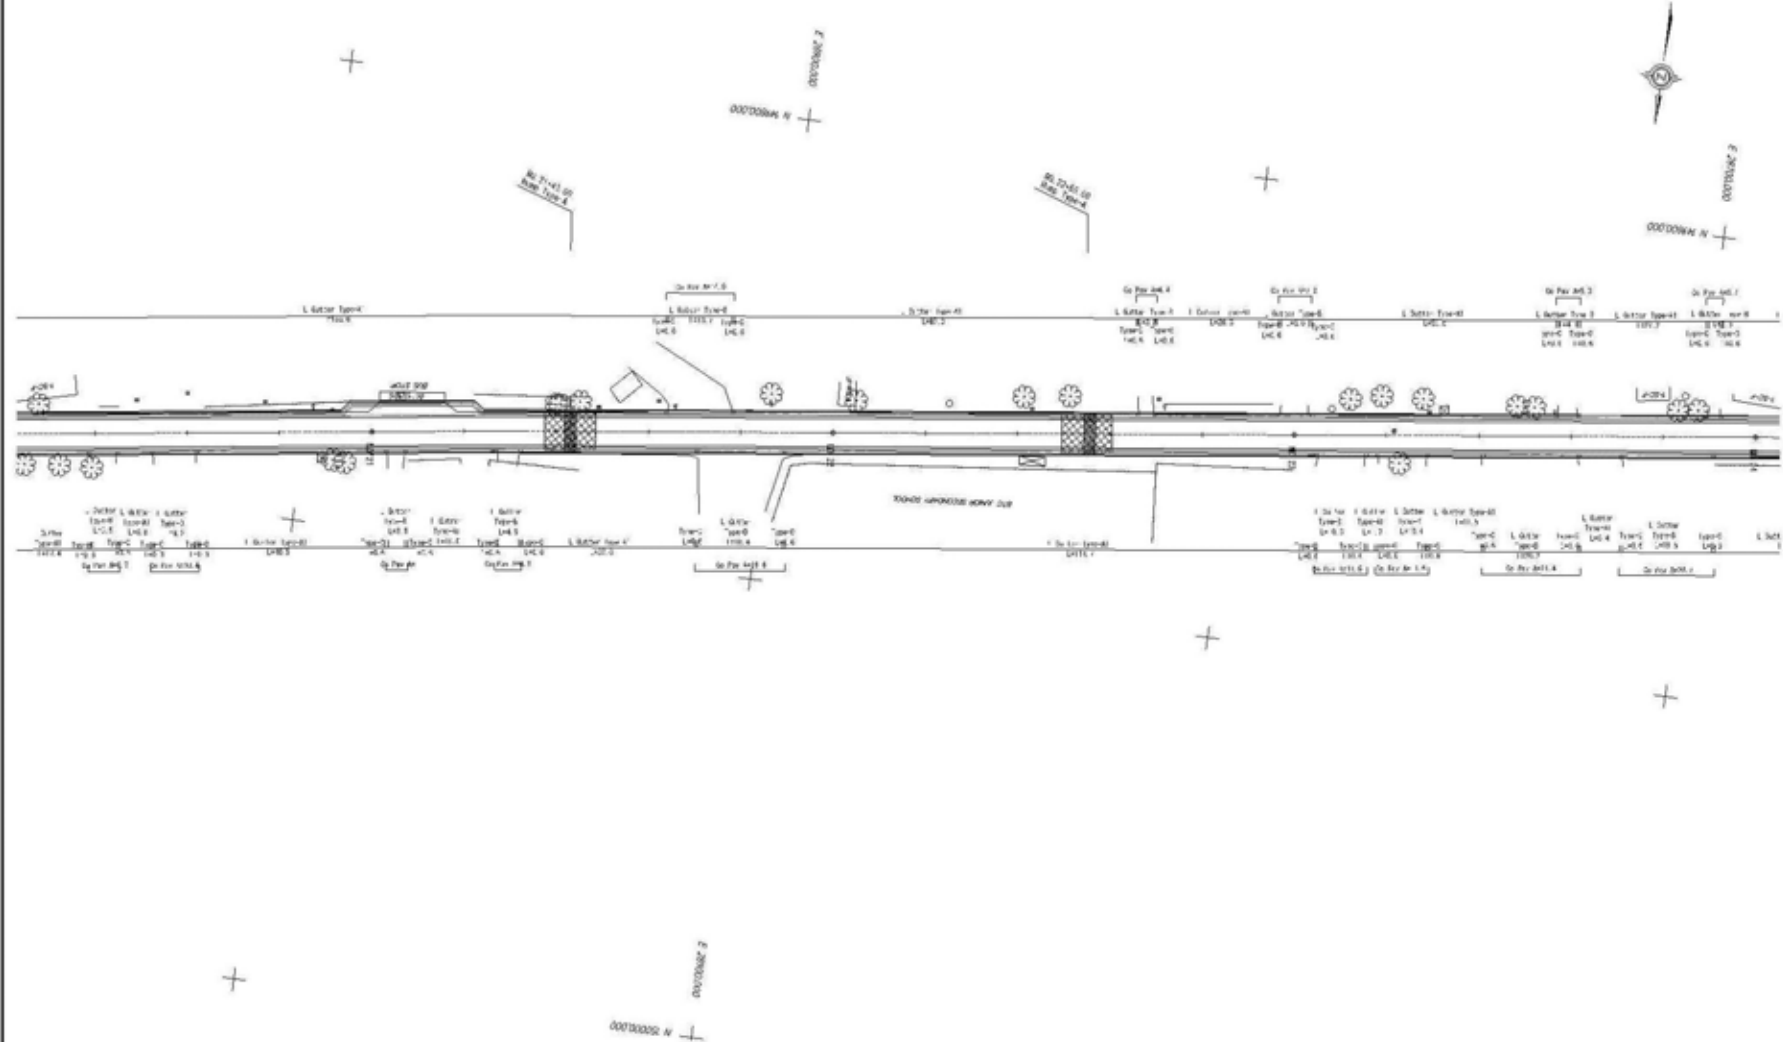

56

<ul style="list-style-type: none"> <li>● The Ministry of Public Works and Utilities of Republic of Kiribati</li> <li>● Japan International Cooperation Agency</li> </ul>	CONSULTANTS:	PROJECT NAME:	DRAWING TITLE:	Date:	DRAWING No.:
	Construction Project Consultants, Inc. (CPC)	The Project for the Improvement of the Fisheries Transportation in South Tarawa in the Republic of Kiribati	PLAN (7/37) SOUTH TARAWA ROAD IN BETIO (7/20) SCALE: 1:500	Prepared by:	
				Checked by:	

南タラワ道路・ベシオ地区 (8/20)

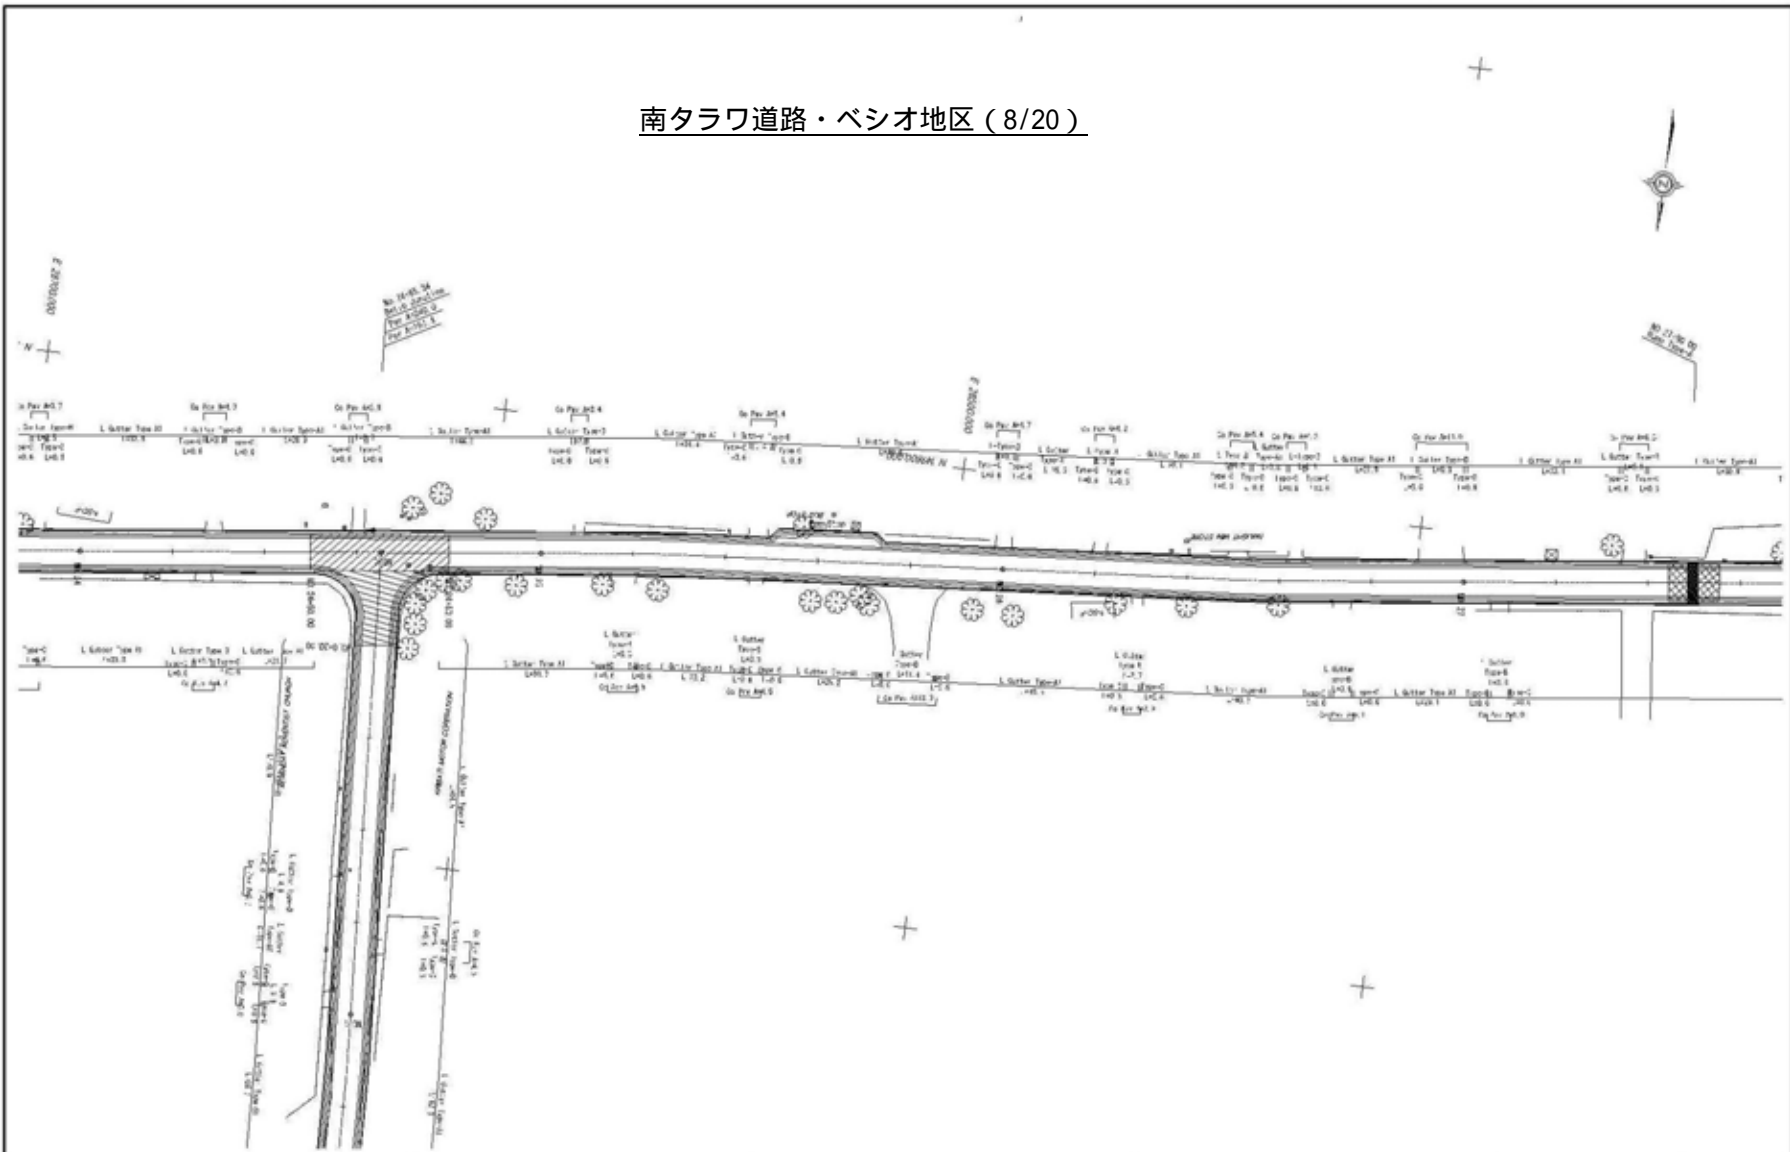


57

<ul style="list-style-type: none"> <li>● The Ministry of Public Works and Utilities of Republic of Kiribati</li> <li>● Japan International Cooperation Agency</li> </ul>	CONSULTANTS:	PROJECT NAME:	DRAWING TITLE:	Date:	DRAWING No.:
	Construction Project Consultants, Inc. (CPC)	The Project for the Improvement of the Fisheries Transportation in South Tarawa in the Republic of Kiribati	PLAN (8/37) SOUTH TARAWA ROAD IN BETIO (8/20) SCALE: 1:500	Prepared by: Checked by:	




南タラワ道路・ベシオ地区 (9/20)

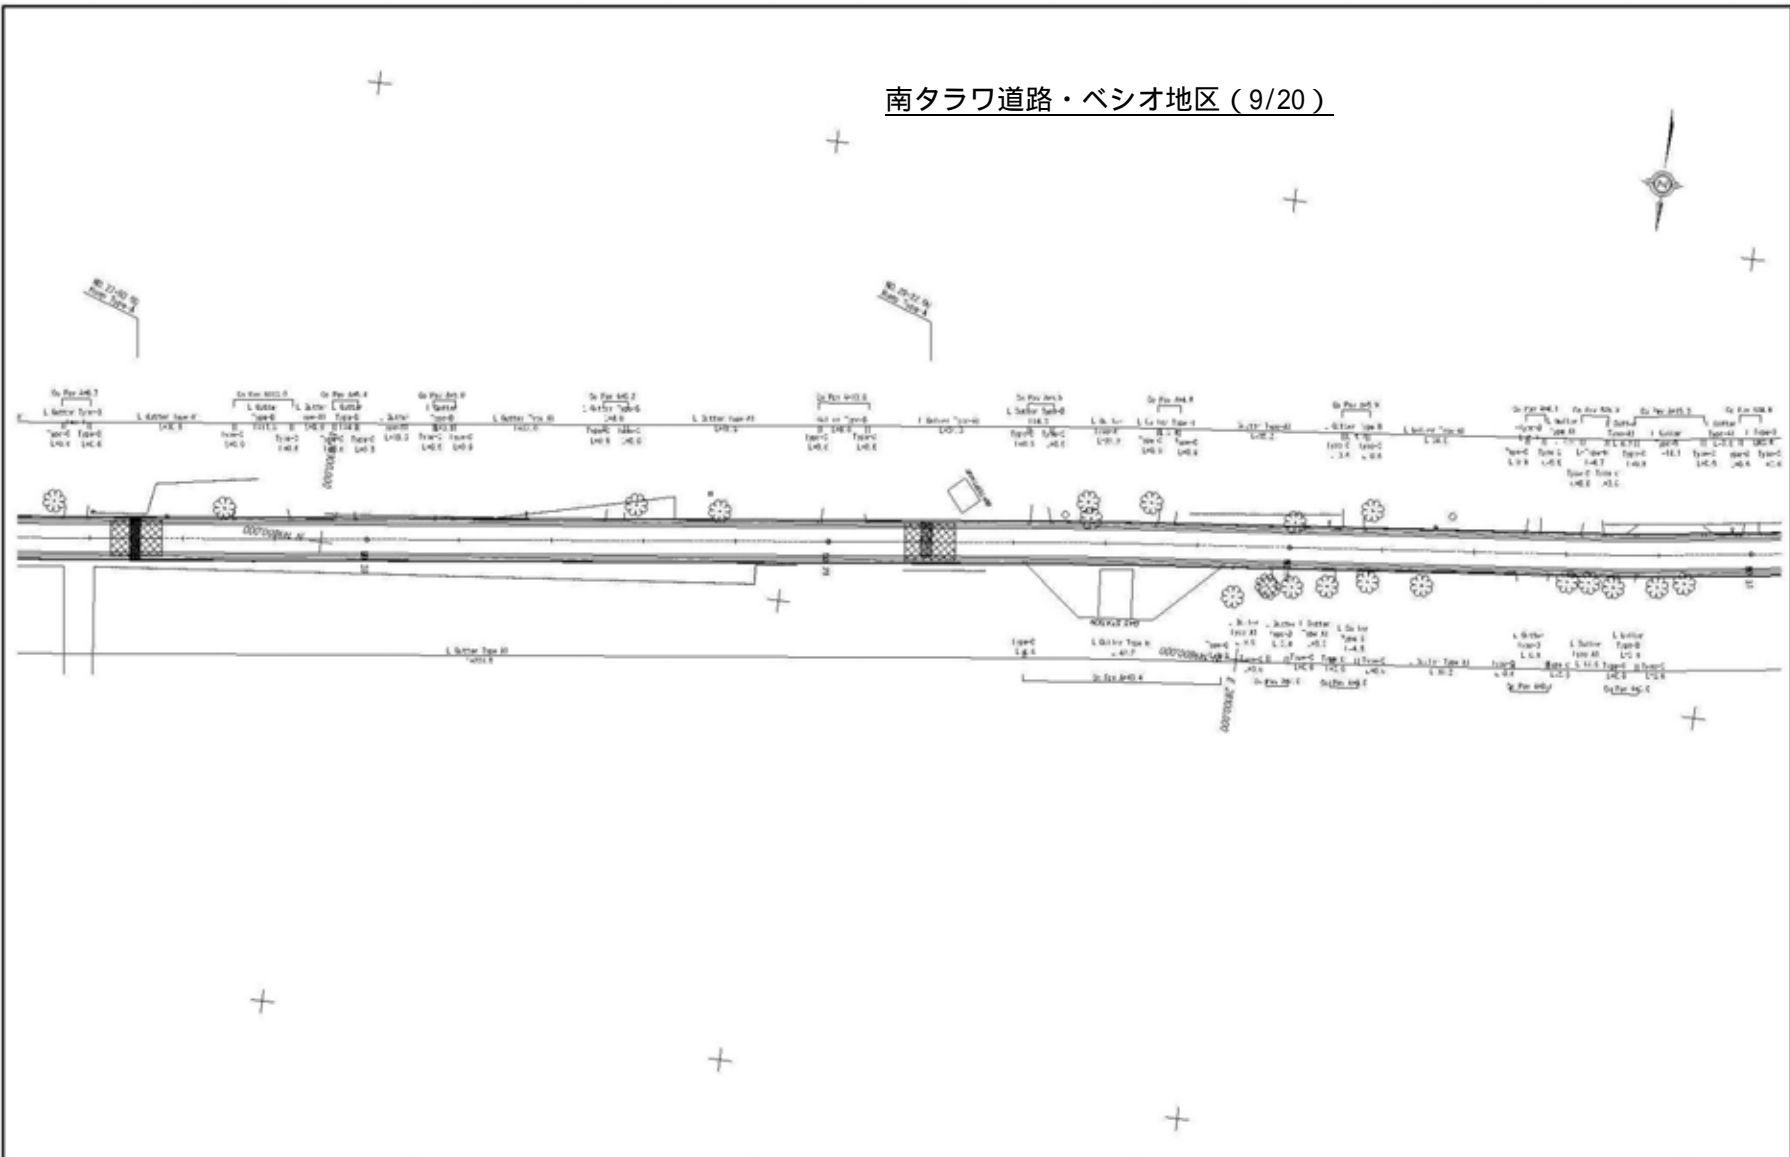

58

<ul style="list-style-type: none"> <li>● The Ministry of Public Works and Utilities of Republic of Kiribati</li> <li>● Japan International Cooperation Agency</li> </ul>	CONSULTANTS:	PROJECT NAME:	DRAWING TITLE:	Date:	DRAWING No.:
	Construction Project Consultants, Inc. (CPC)	The Project for the Improvement of the Fisheries Transportation in South Tarawa in the Republic of Kiribati	PLAN (9/37) SOUTH TARAWA ROAD IN BETHO (9/20) SCALE: 1:500	Prepared by:	
				Checked by:	


南タラワ道路・ベシオ地区 (10/20)

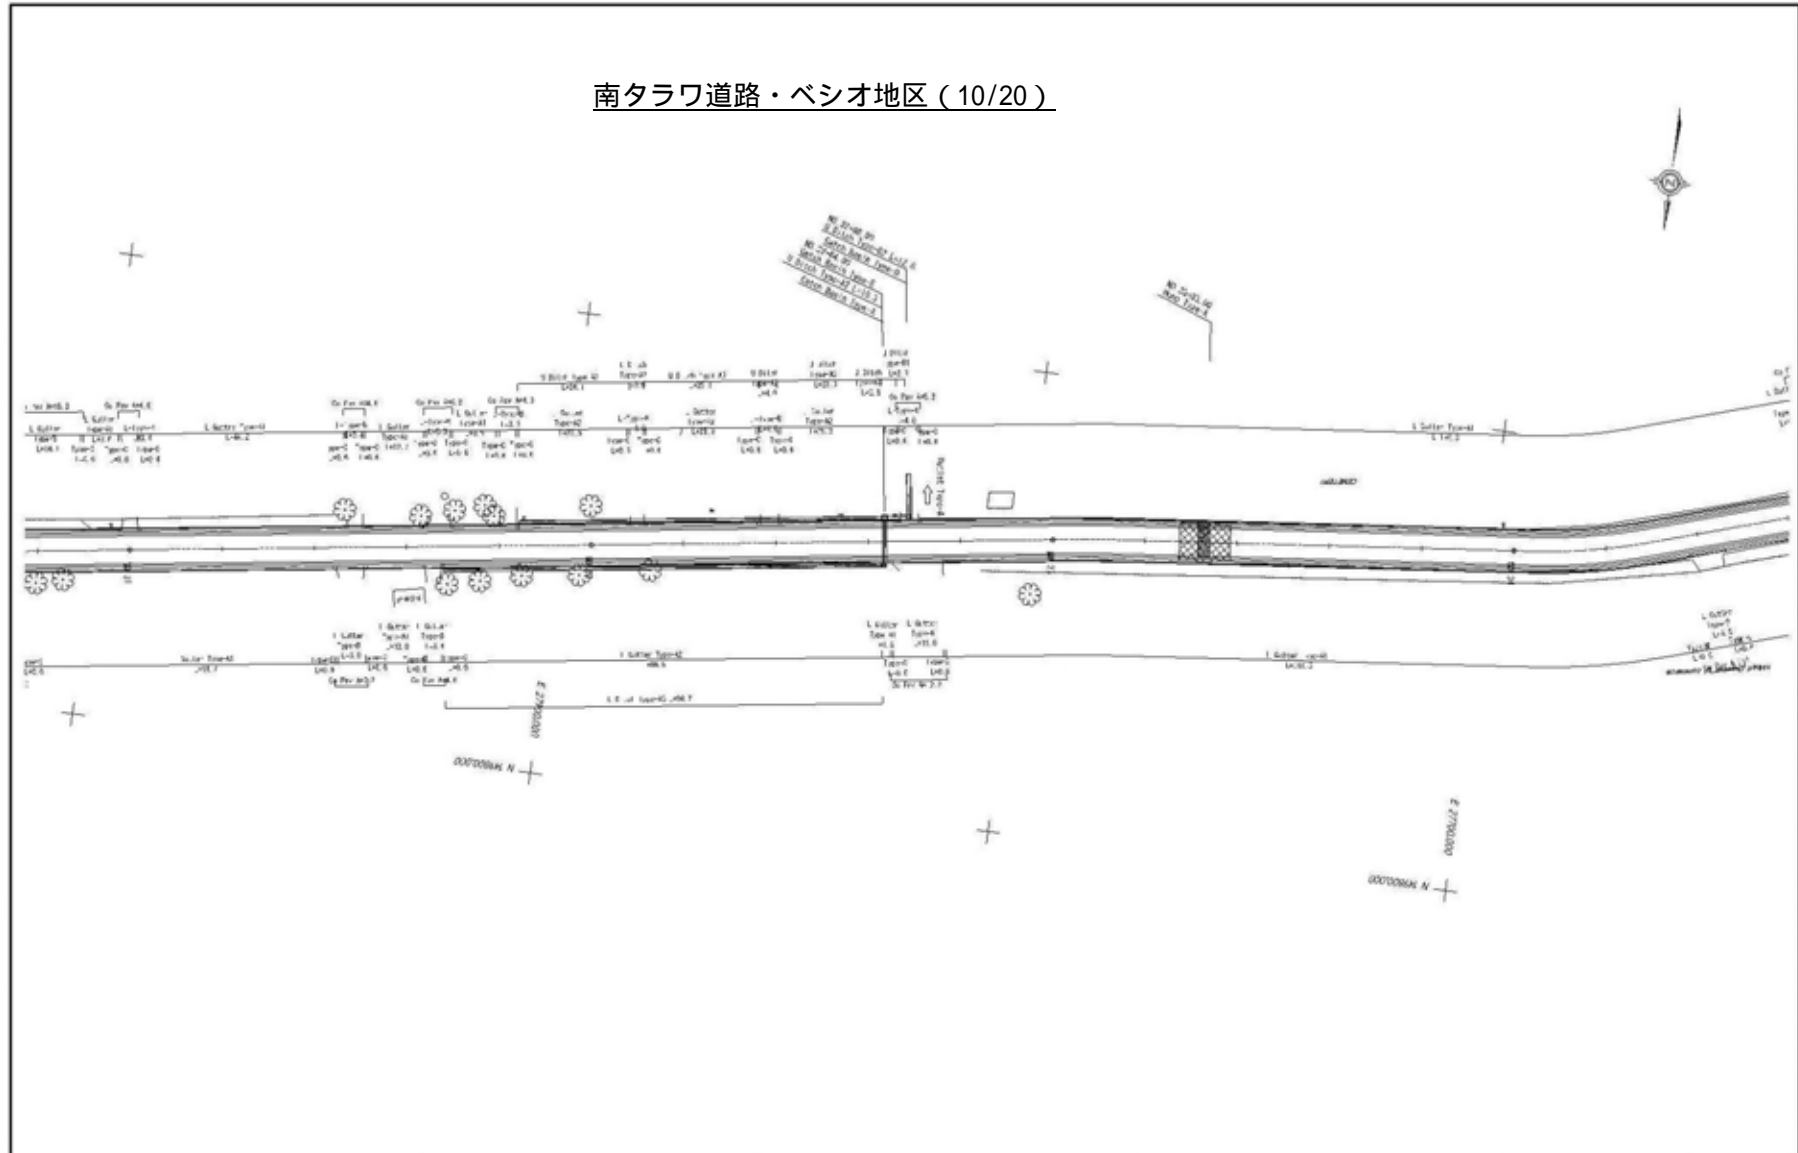

59


<ul style="list-style-type: none"> <li>● The Ministry of Public Works and Utilities of Republic of Kiribati</li> <li>● Japan International Cooperation Agency</li> </ul>	CONSULTANTS:	PROJECT NAME:	DRAWING TITLE:	Date:	DRAWING No.:
	Construction Project Consultants, Inc. (CPC)	The Project for the Improvement of the Fisheries Transportation in South Tarawa in the Republic of Kiribati	PLAN (10/37) SOUTH TARAWA ROAD IN BETIO (10/20) SCALE: 1:500	Prepared by: Checked by:	

南タラワ道路・ベシオ地区 (11/20)

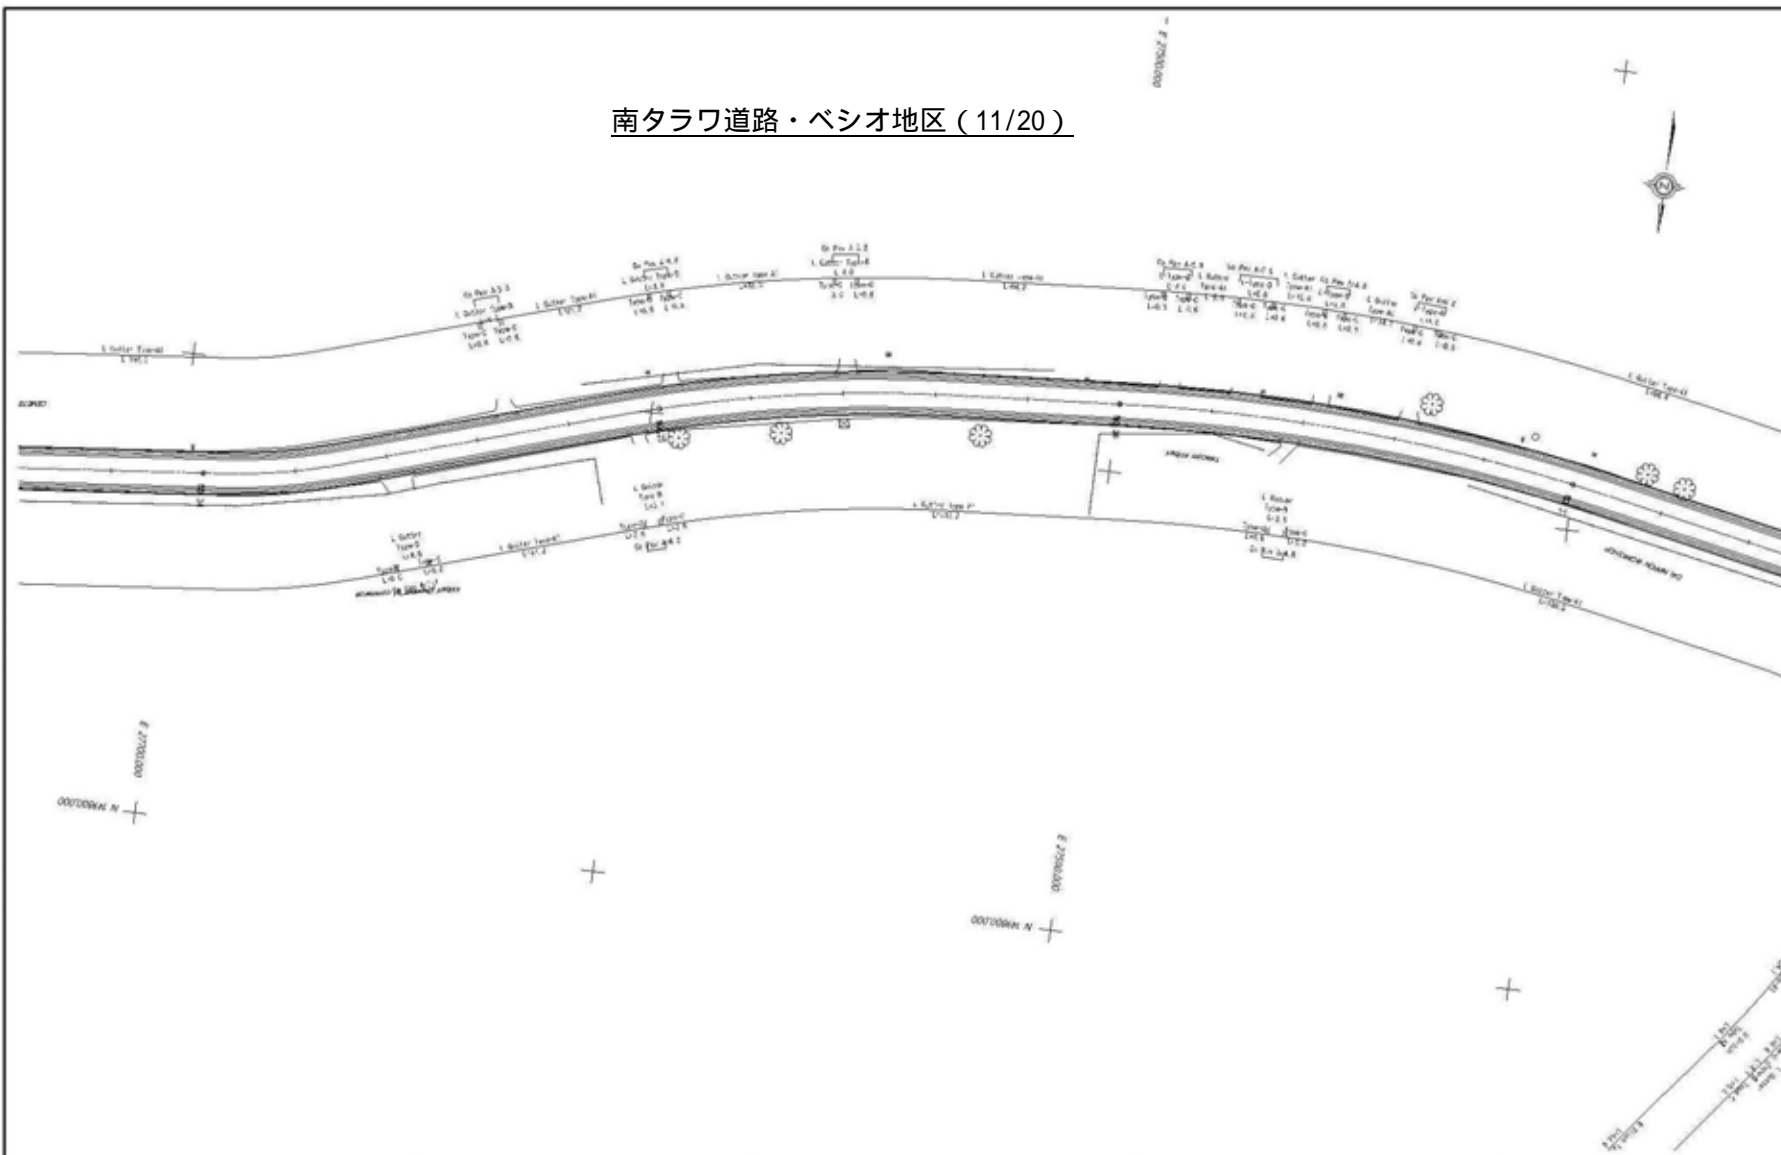


<ul style="list-style-type: none"> <li>● The Ministry of Public Works and Utilities of Republic of Kiribati</li> <li>● Japan International Cooperation Agency</li> </ul>	CONSULTANTS:	PROJECT NAME:	DRAWING TITLE:	Date:	DRAWING No.:
	Construction Project Consultants, Inc. (CPC)	The Project for the Improvement of the Fisheries Transportation in South Tarawa in the Republic of Kiribati	PLAN (11/37) SOUTH TARAWA ROAD IN BESHIO (11/20) SCALE: 1:500	Prepared by: Checked by:	

南タラワ道路・ベシオ地区 (12/20)

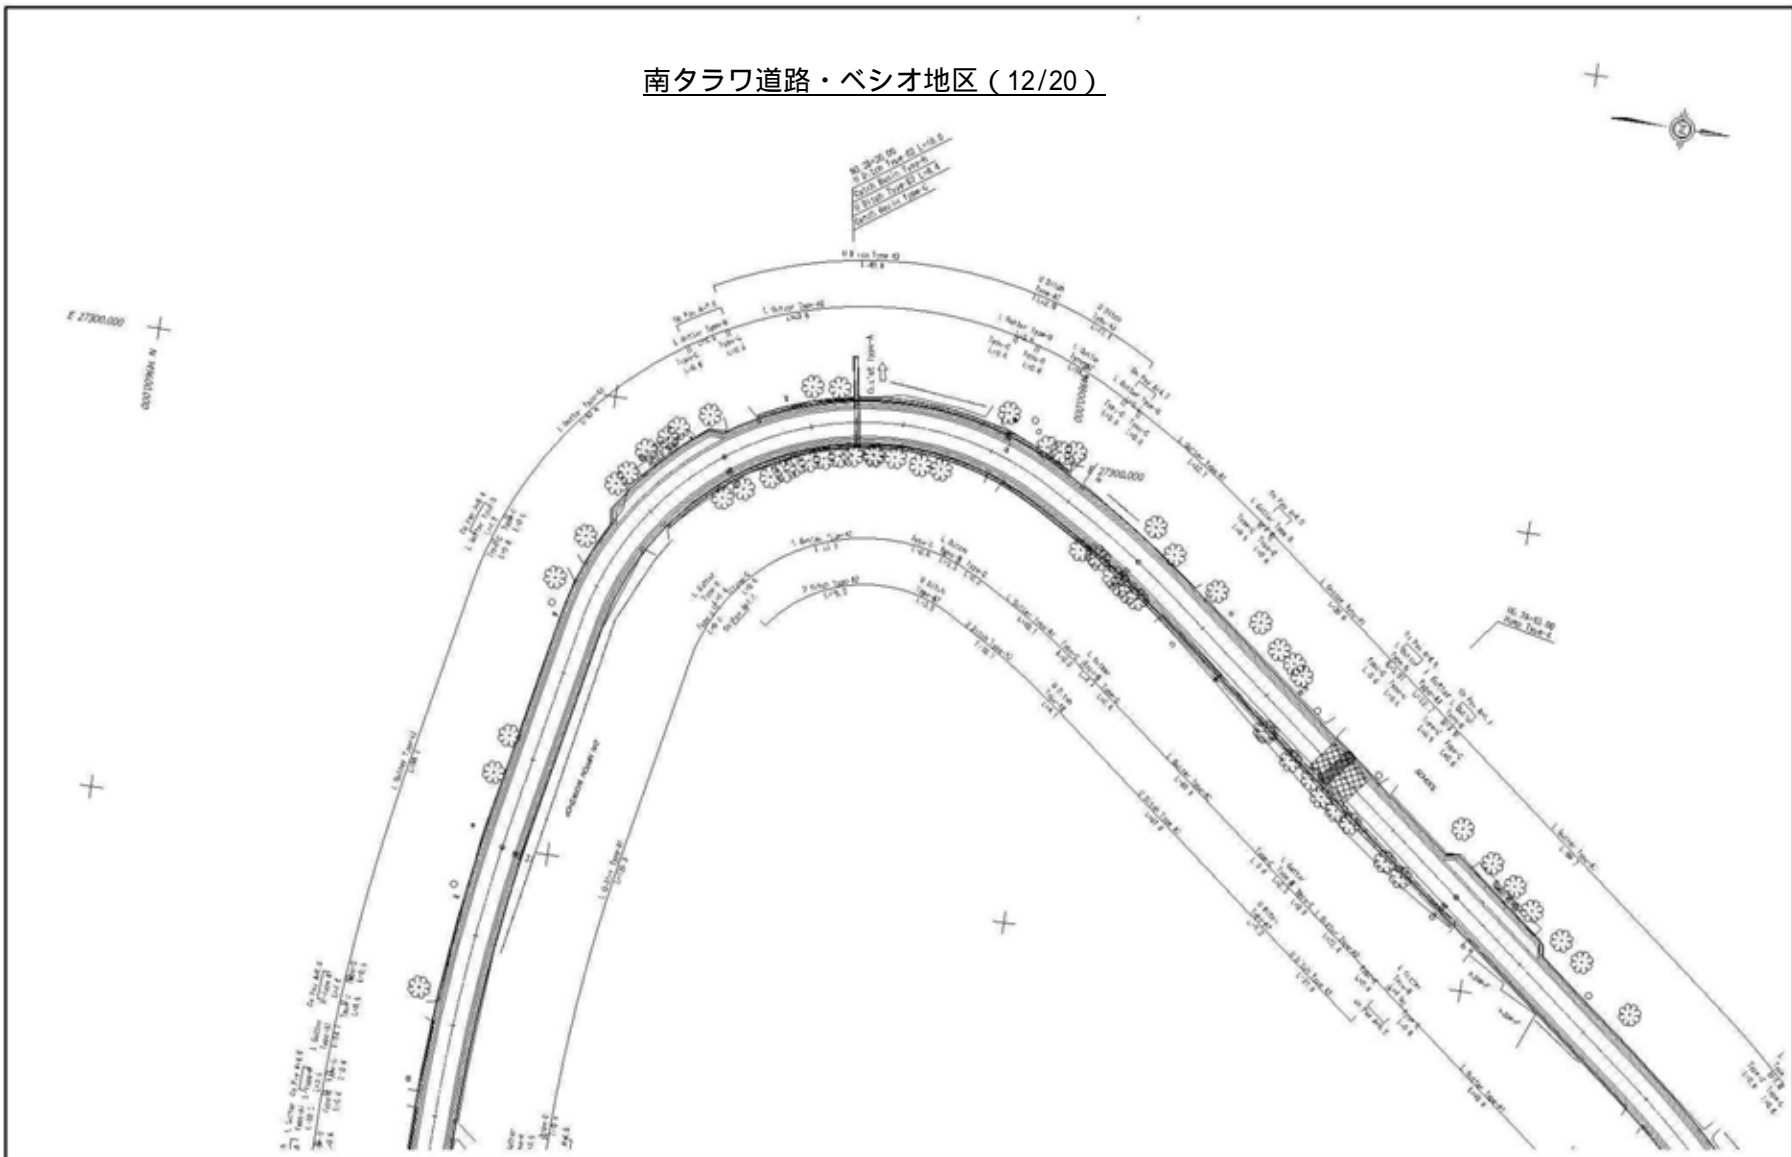

<ul style="list-style-type: none"> <li>● The Ministry of Public Works and Utilities of Republic of Kiribati</li> <li>● Japan International Cooperation Agency</li> </ul>	CONSULTANTS:	PROJECT NAME:	DRAWING TITLE:	Date:	DRAWING No.:
	Construction Project Consultants, Inc. (CPC)	The Project for the Improvement of the Fisheries Transportation in South Tarawa in the Republic of Kiribati	PLAN (12/37) SOUTH TARAWA ROAD IN BESHIO (12/20) SCALE: 1:500	Prepared by:	
				Checked by:	

南タラワ道路・ベシオ地区 (13/20)

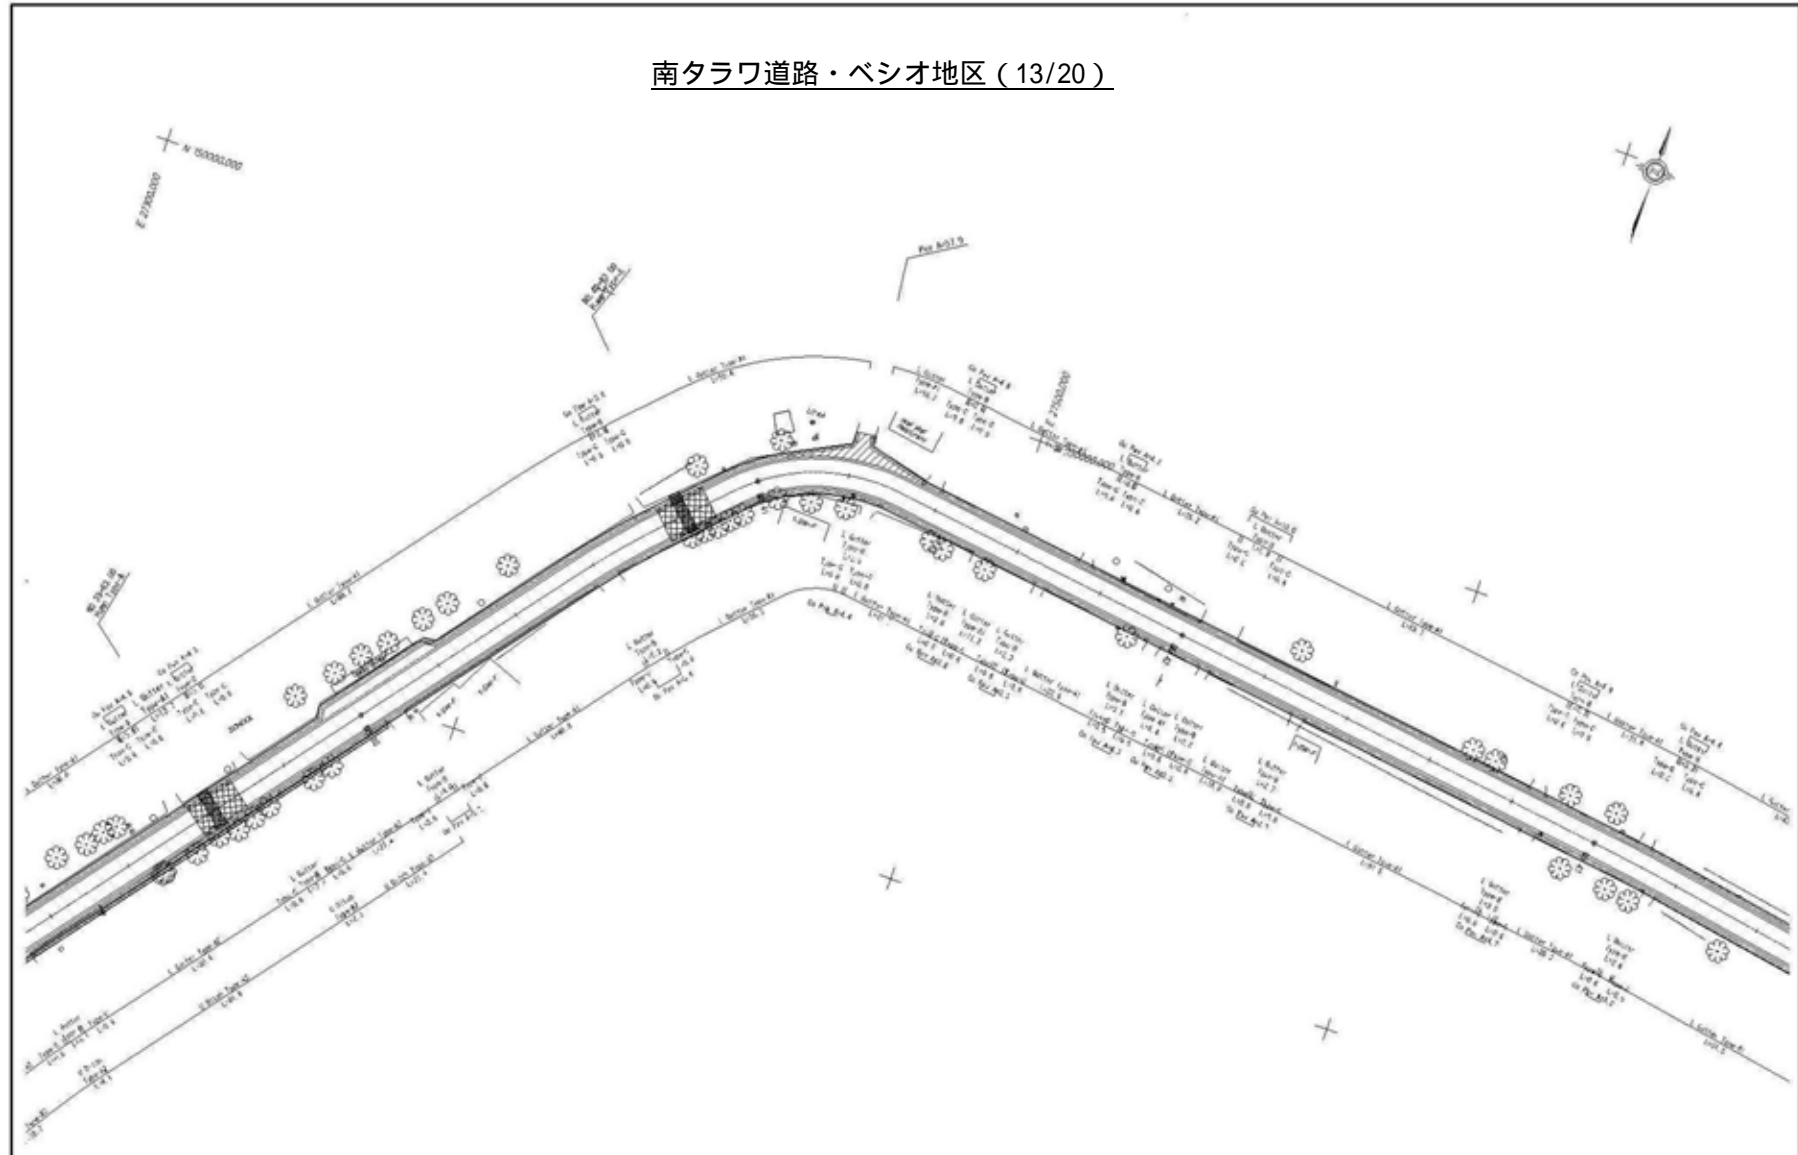

- The Ministry of Public Works and Utilities of Republic of Kiribati
- Japan International Cooperation Agency

CONSULTANTS:  
Construction Project Consultants, Inc. (CPC)


PROJECT NAME:  
The Project for the Improvement of the Fisheries Transportation in South Tarawa in the Republic of Kiribati

DRAWING TITLE:  
PLAN (13/37)  
SOUTH TARAWA ROAD IN BESHIO (13/20)  
SCALE: 1:500


Date:  
Prepared by:  
Checked by:

DRAWING No.:

南タラワ道路・ベシオ地区 (14/20)

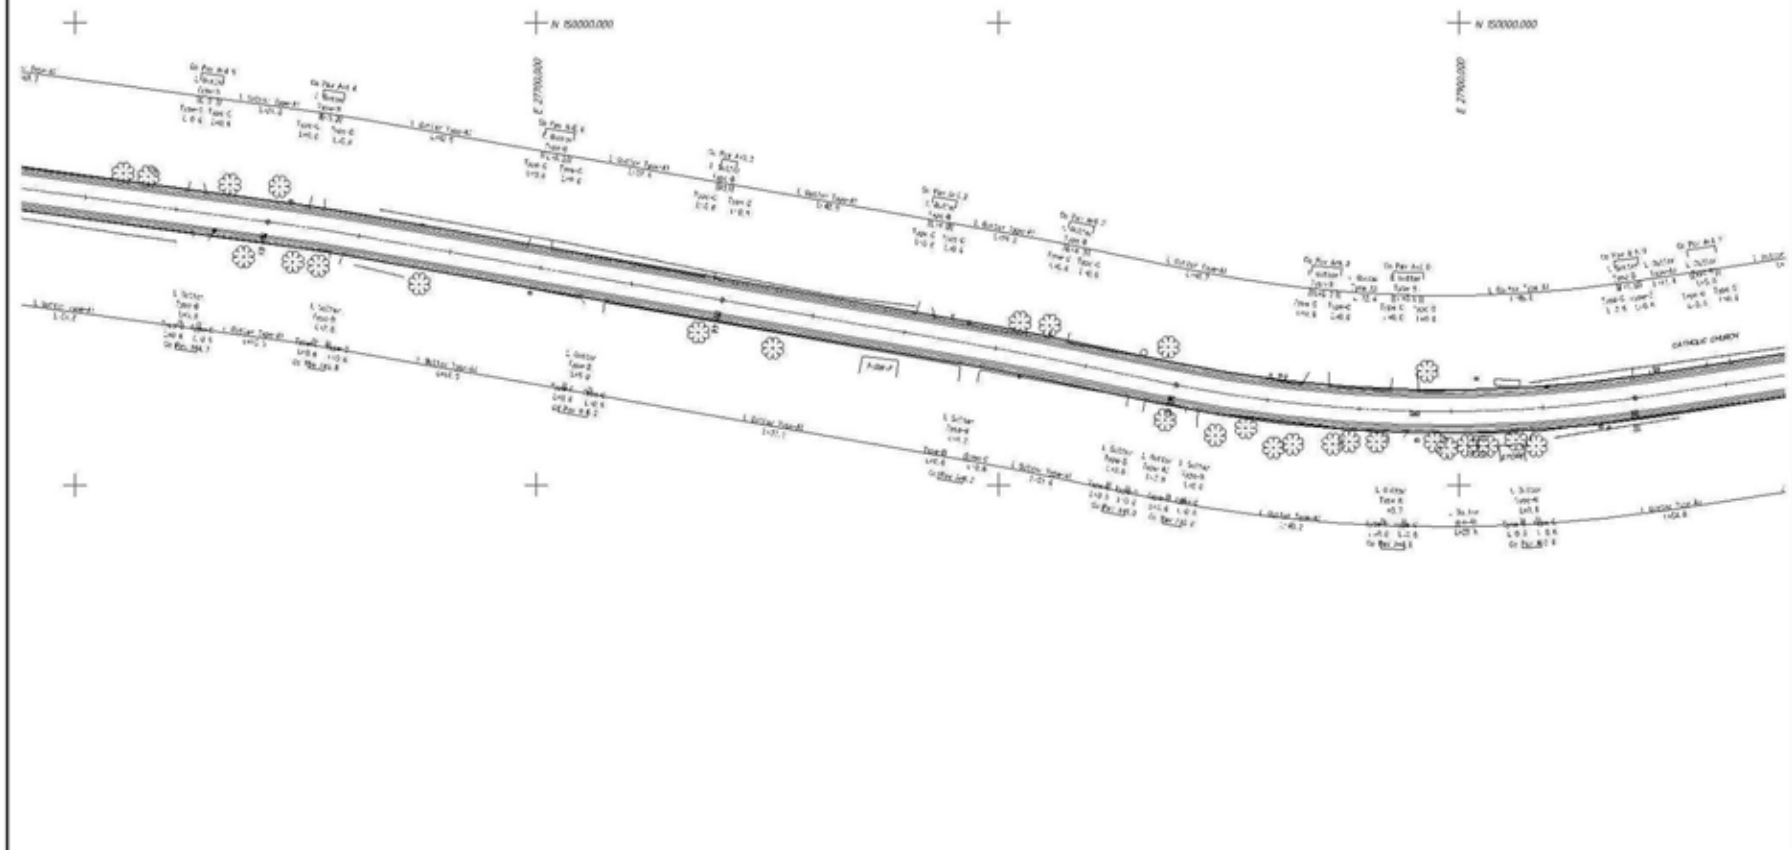


<ul style="list-style-type: none"> <li>● The Ministry of Public Works and Utilities of Republic of Kiribati</li> <li>● Japan International Cooperation Agency</li> </ul>	CONSULTANTS:	PROJECT NAME:	DRAWING TITLE:	Date:	DRAWING No.:
	Construction Project Consultants, Inc. (CPC)	The Project for the Improvement of the Fisheries Transportation in South Tarawa in the Republic of Kiribati	PLAN (14/37) SOUTH TARAFA ROAD IN BETIO (14/20) SCALE: 1:500	Prepared by:	
				Checked by:	

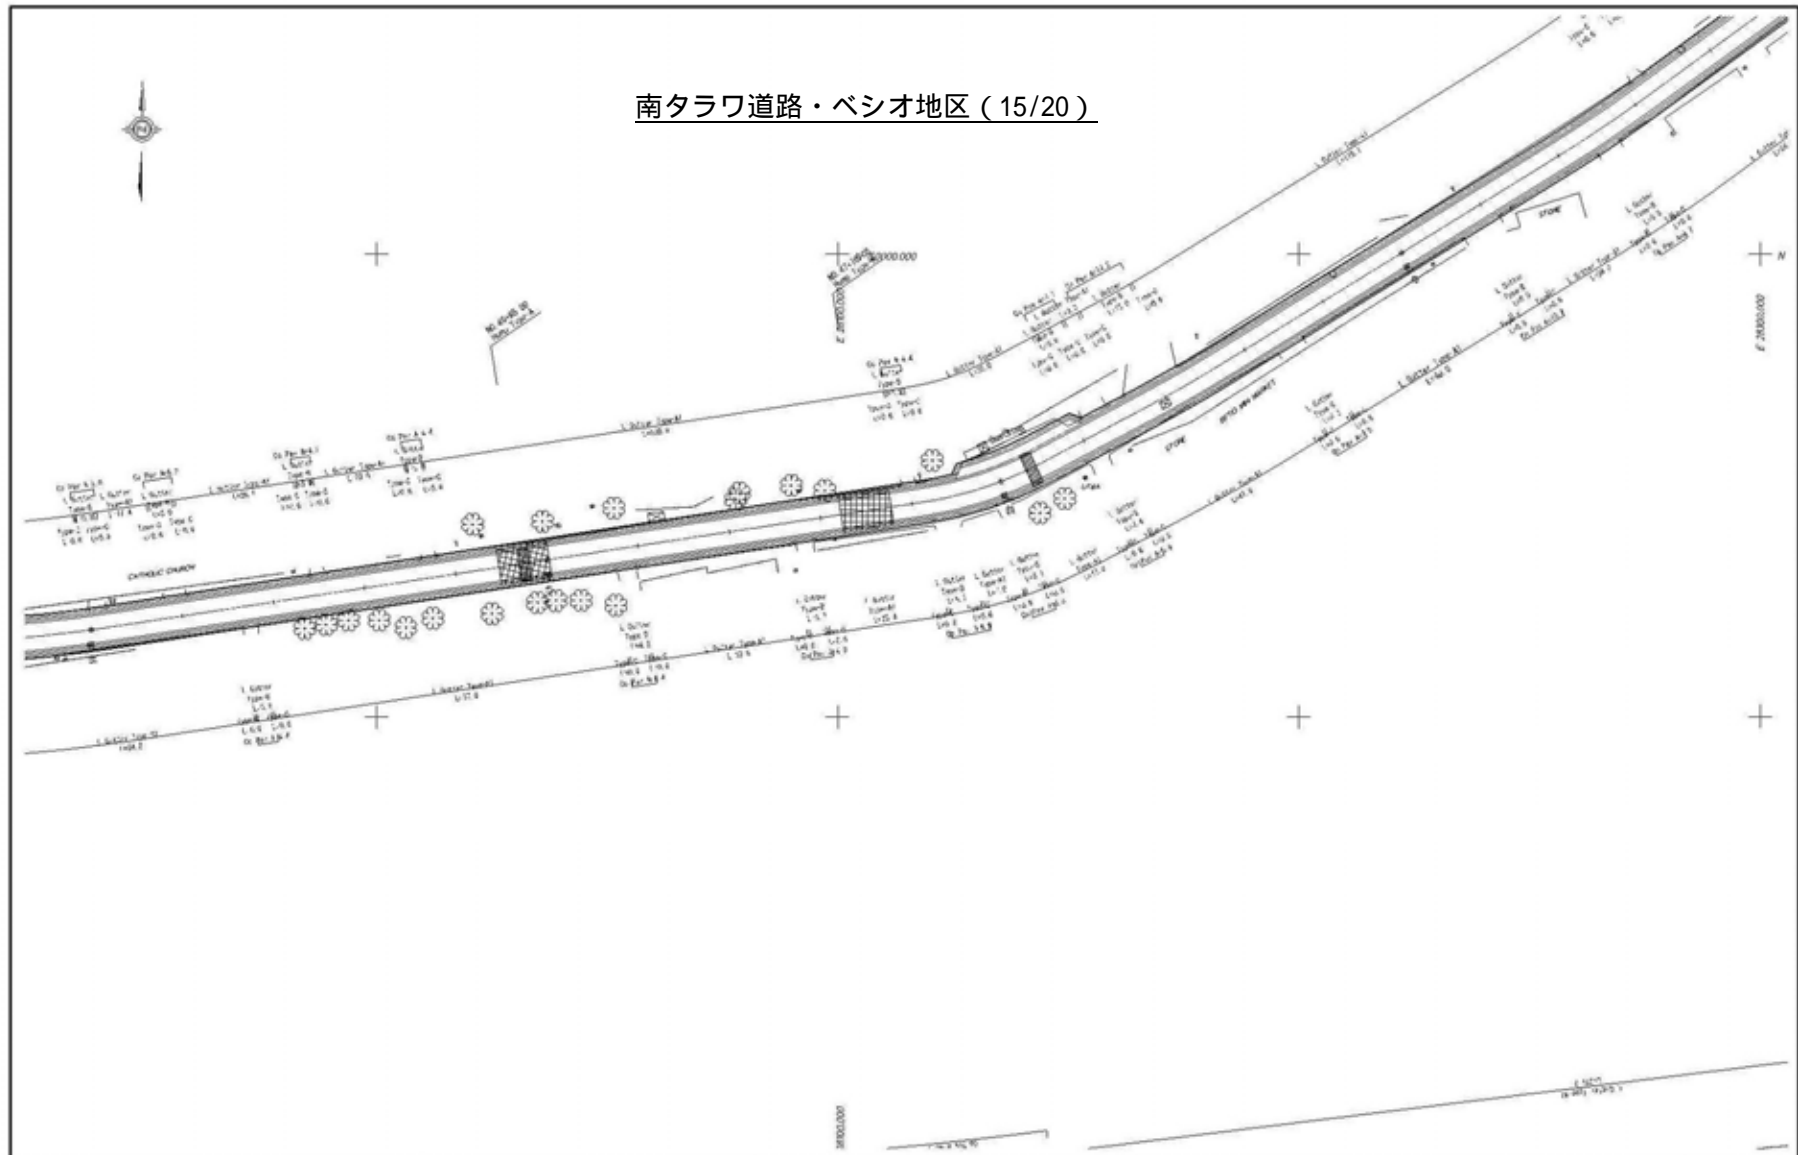

<ul style="list-style-type: none"> <li>● The Ministry of Public Works and Utilities of Republic of Kiribati</li> <li>● Japan International Cooperation Agency</li> </ul>	CONSULTANTS:	PROJECT NAME:	DRAWING TITLE:	Date:	DRAWING No.:
	Construction Project Consultants, Inc. (CPC)	The Project for the Improvement of the Fisheries Transportation in South Tarawa in the Republic of Kiribati	PLAN (15/07) SOUTH TARAWA ROAD IN BETIO (15/20) SCALE: 1:500	Prepared by: Checked by:	


南タラワ道路・ベシオ地区 (16/20)

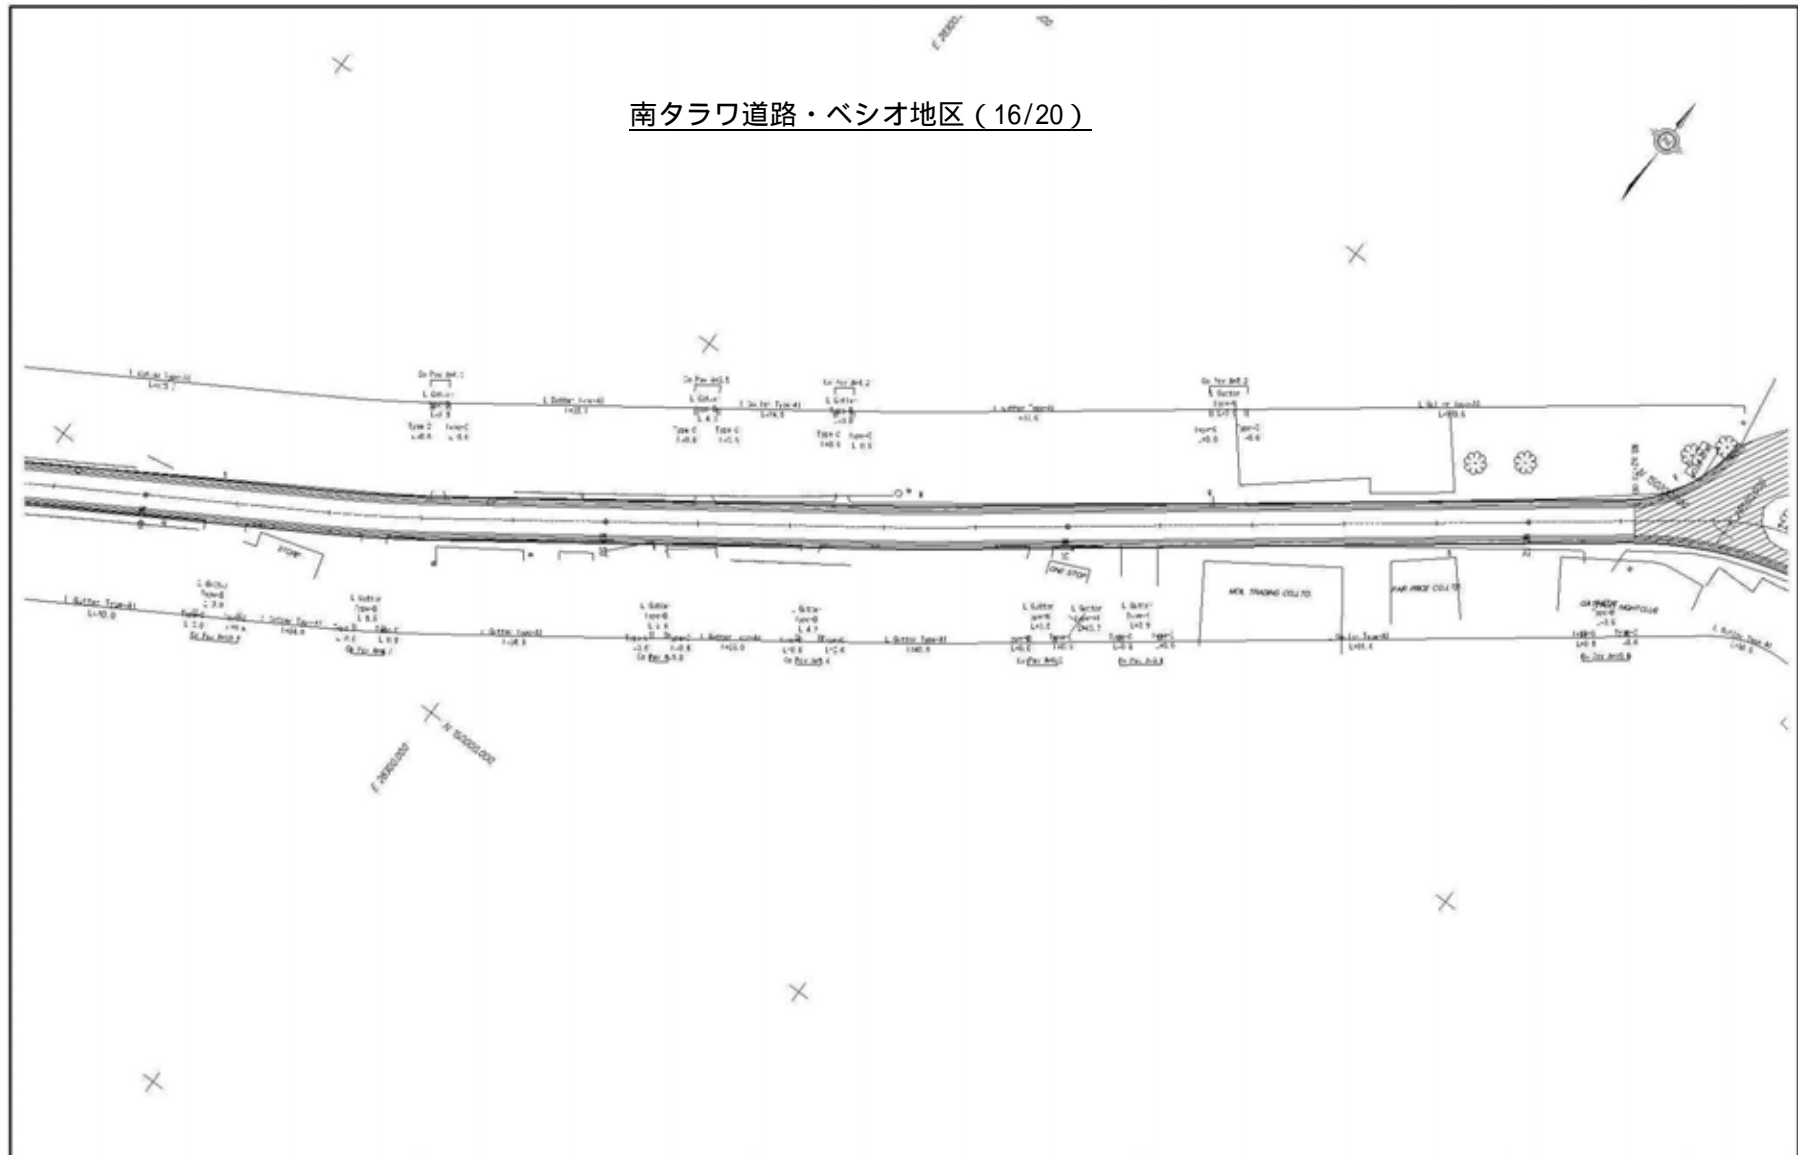

<ul style="list-style-type: none"> <li>● The Ministry of Public Works and Utilities of Republic of Kiribati</li> <li>● Japan International Cooperation Agency</li> </ul>	CONSULTANTS:	PROJECT NAME:	DRAWING TITLE:	Date:	DRAWING No.:
	Construction Project Consultants, Inc. (CPC)	The Project for the Improvement of the Fisheries Transportation in South Tarawa in the Republic of Kiribati	PLAN (16/37) SOUTH TARAWA ROAD IN BETIO (16/20) SCALE: 1:500	Prepared by: Checked by:	




南タラワ道路・ベシオ地区 (17/20)

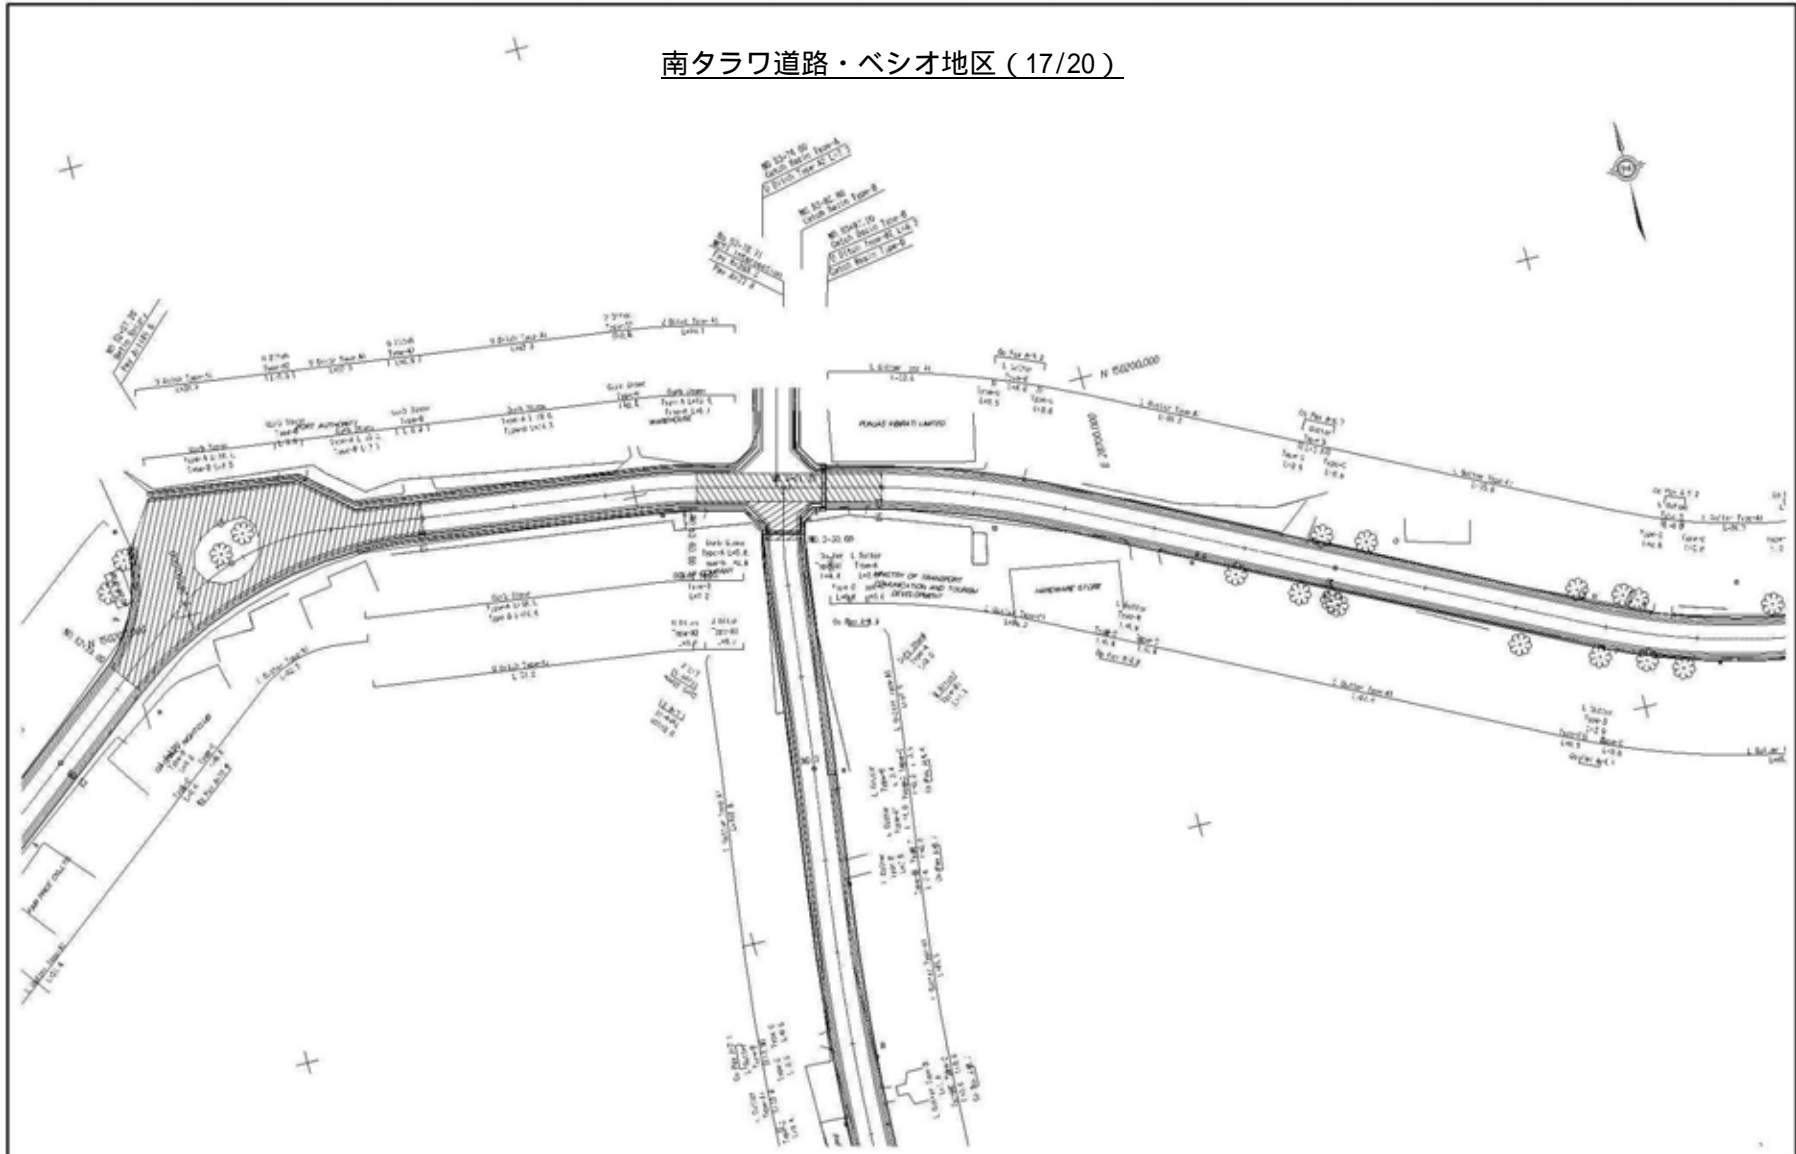


<ul style="list-style-type: none"> <li>● The Ministry of Public Works and Utilities of Republic of Kiribati</li> <li>● Japan International Cooperation Agency</li> </ul>	CONSULTANTS:	PROJECT NAME:	DRAWING TITLE:	Date:	DRAWING No.:
	Construction Project Consultants, Inc. (CPC)	The Project for the Improvement of the Fisheries Transportation in South Tarawa in the Republic of Kiribati	PLAN (17/27) SOUTH TARAFA ROAD IN BETIO (17/20) SCALE: 1:500	Prepared by: Checked by:	

南タラワ道路・ベシオ地区 (18/20)

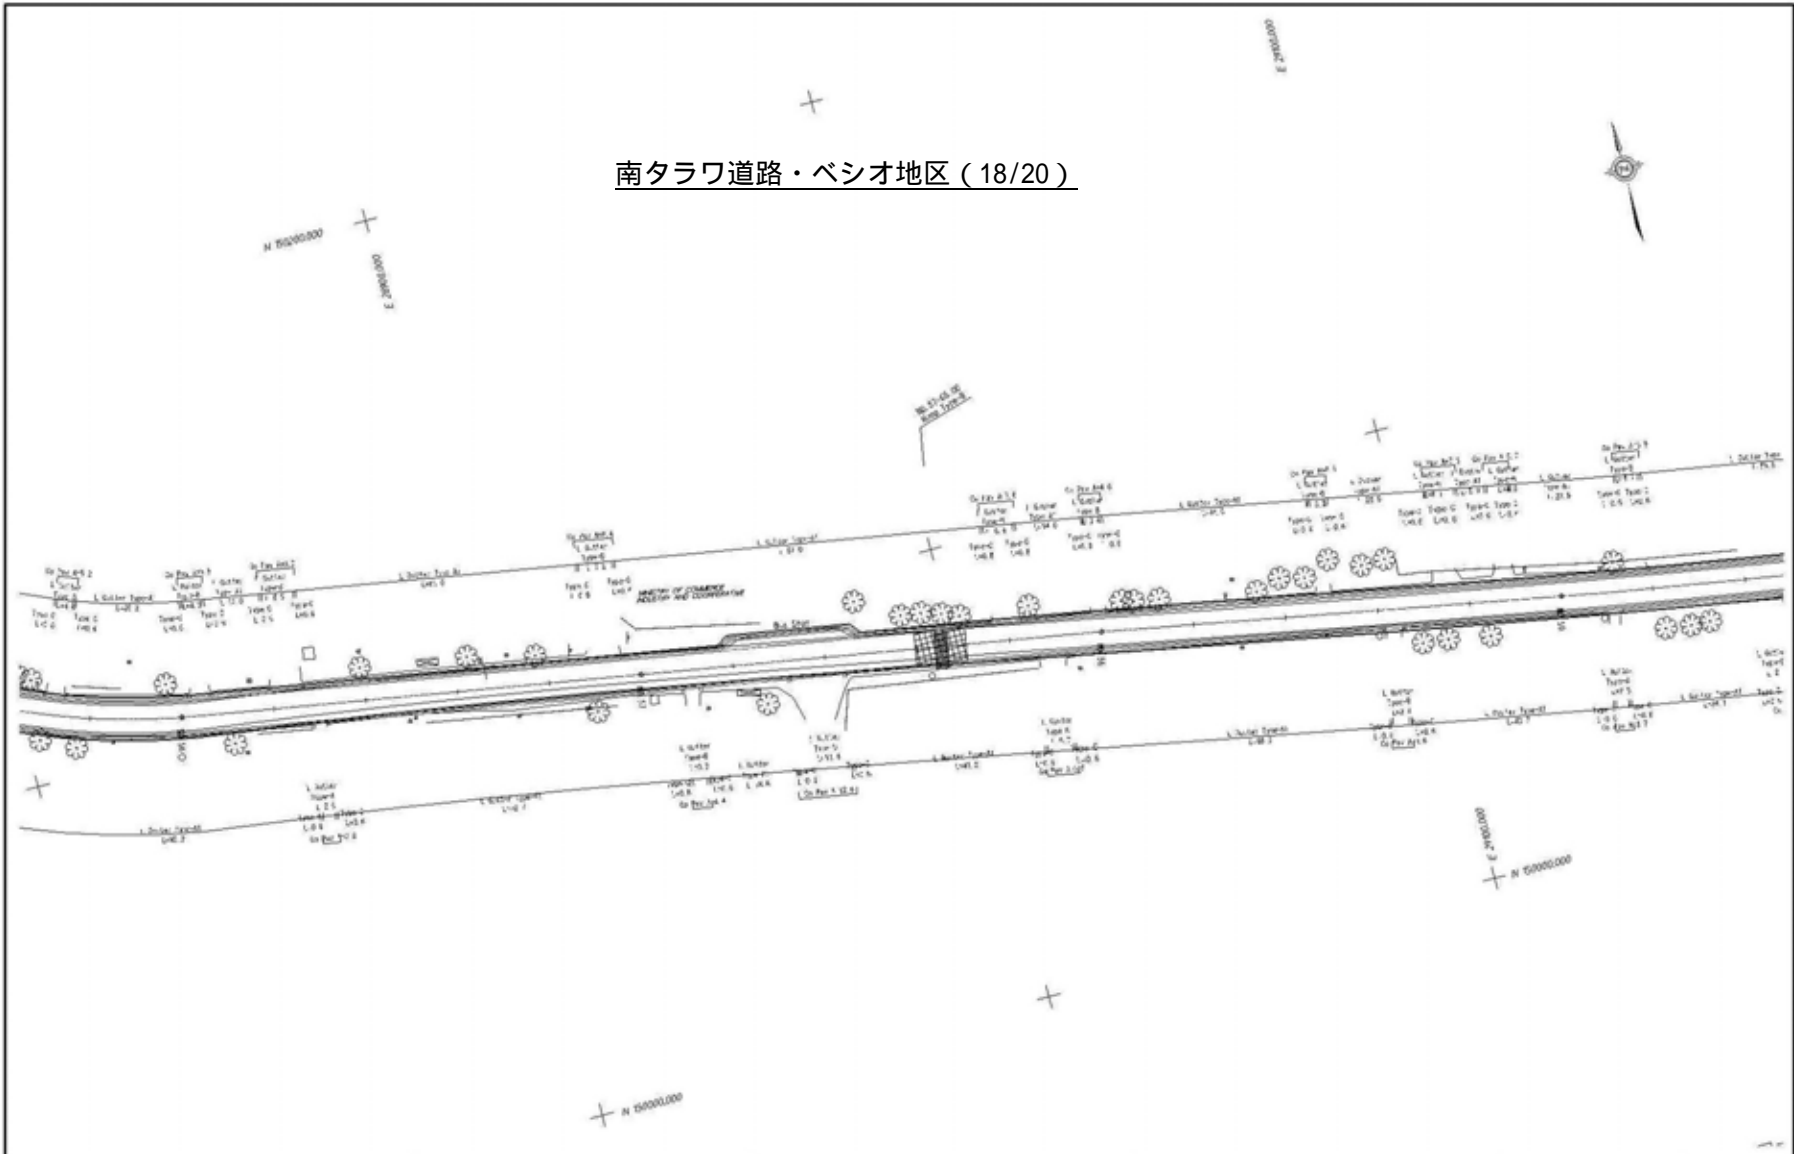


<ul style="list-style-type: none"> <li>● The Ministry of Public Works and Utilities of Republic of Kiribati</li> <li>● Japan International Cooperation Agency</li> </ul>	CONSULTANTS:	PROJECT NAME:	DRAWING TITLE:	Date:	DRAWING No.:
	Construction Project Consultants, Inc. (CPC)	The Project for the Improvement of the Fisheries Transportation in South Tarawa in the Republic of Kiribati	PLAN (18/37) SOUTH TARAWA ROAD IN BETIO (18/20) SCALE: 1:500	Prepared by:	
				Checked by:	

南タラワ道路・ベシオ地区 (19/20)

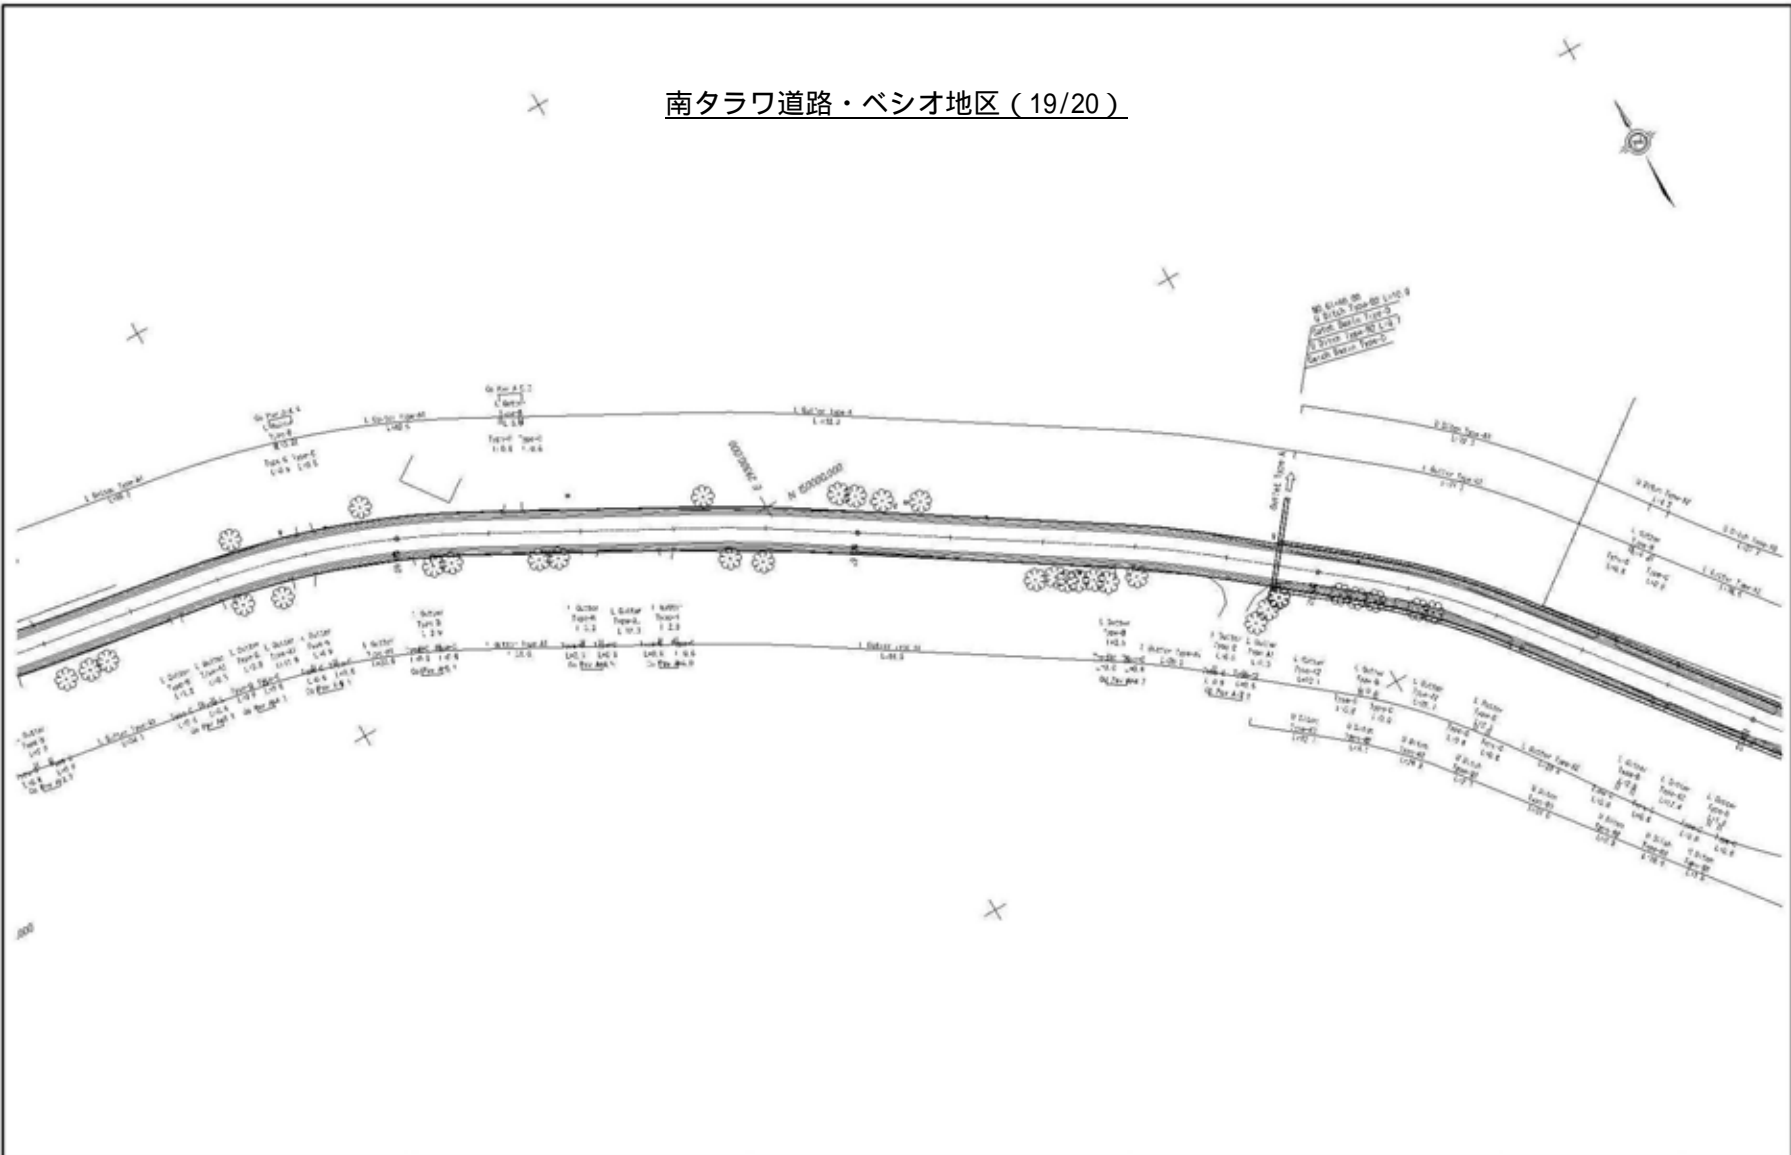


<ul style="list-style-type: none"> <li>● The Ministry of Public Works and Utilities of Republic of Kiribati</li> <li>● Japan International Cooperation Agency</li> </ul>	CONSULTANTS:	PROJECT NAME:	DRAWING TITLE:	Date:	DRAWING No.:
	Construction Project Consultants, Inc. (CPC)	The Project for the Improvement of the Fisheries Transportation in South Tarawa in the Republic of Kiribati	PLAN (19/37) SOUTH TARAWA ROAD IN BETIO (19/20) SCALE: 1:500	Prepared by: Checked by:	

南タラワ道路・ベシオ地区 (20/20)

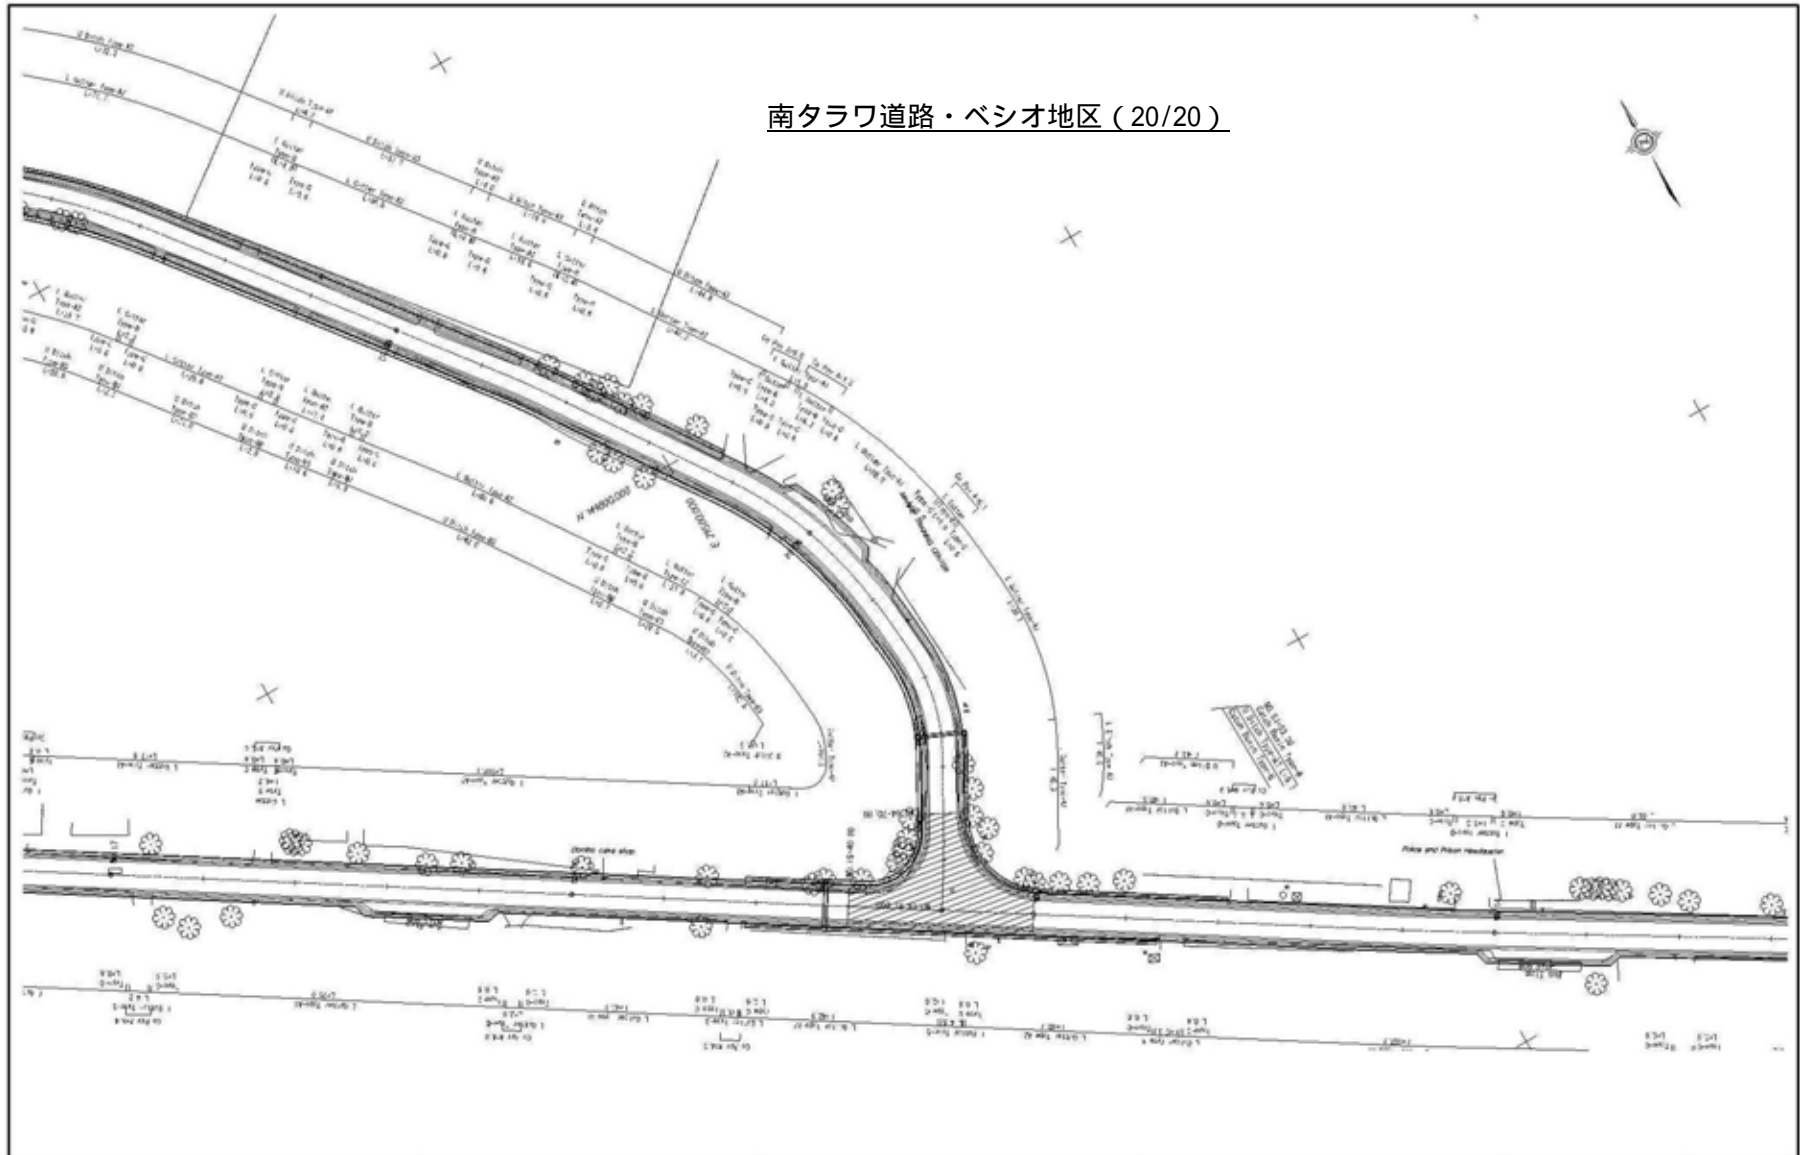

<ul style="list-style-type: none"> <li>● The Ministry of Public Works and Utilities of Republic of Kiribati</li> <li>● Japan International Cooperation Agency</li> </ul>	CONSULTANTS:	PROJECT NAME:	DRAWING TITLE:	Date:	DRAWING No.:
	Construction Project Consultants, Inc. (CPC)	The Project for the Improvement of the Fisheries Transportation in South Tarawa in the Republic of Kiribati	PLAN (20/37) SOUTH TARAWA ROAD IN BESHIO (20/20) SCALE: 1:500	Prepared by:	
				Checked by:	


南タラワ道路・バイリキ地区 (1/5)

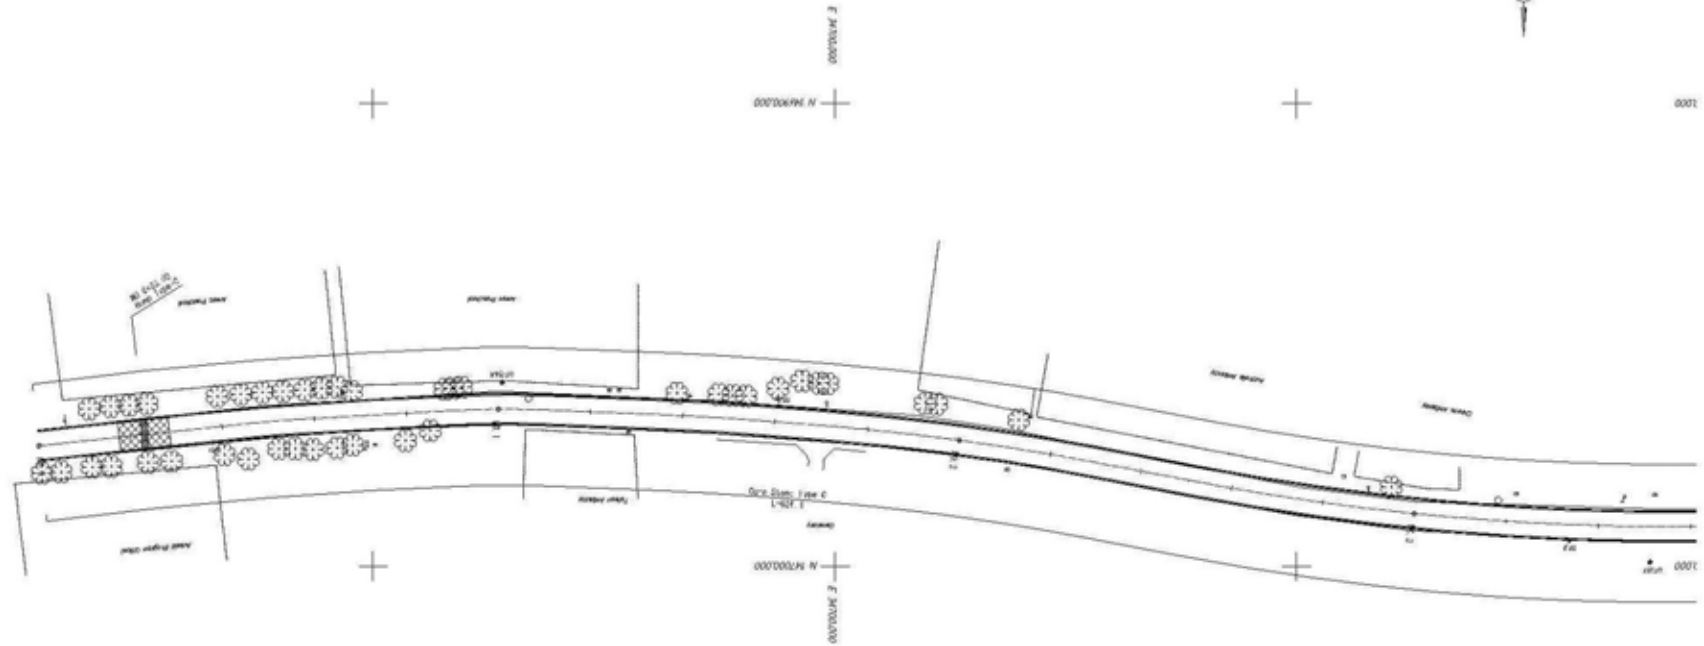

70

<ul style="list-style-type: none"> <li>● The Ministry of Public Works and Utilities of Republic of Kiribati</li> <li>● Japan International Cooperation Agency</li> </ul>	CONSULTANTS:	PROJECT NAME:	DRAWING TITLE:	Date:	DRAWING No.:
	Construction Project Consultants, Inc. (CPC)	The Project for the Improvement of the Fisheries Transportation in South Tarawa in the Republic of Kiribati	PLAN (21/37) SOUTH TARAWA ROAD IN BAIKIKI (1/5) SCALE: 1:500	Prepared by:	1
				Checked by:	

南タラワ道路・バイリキ地区 (2/5)

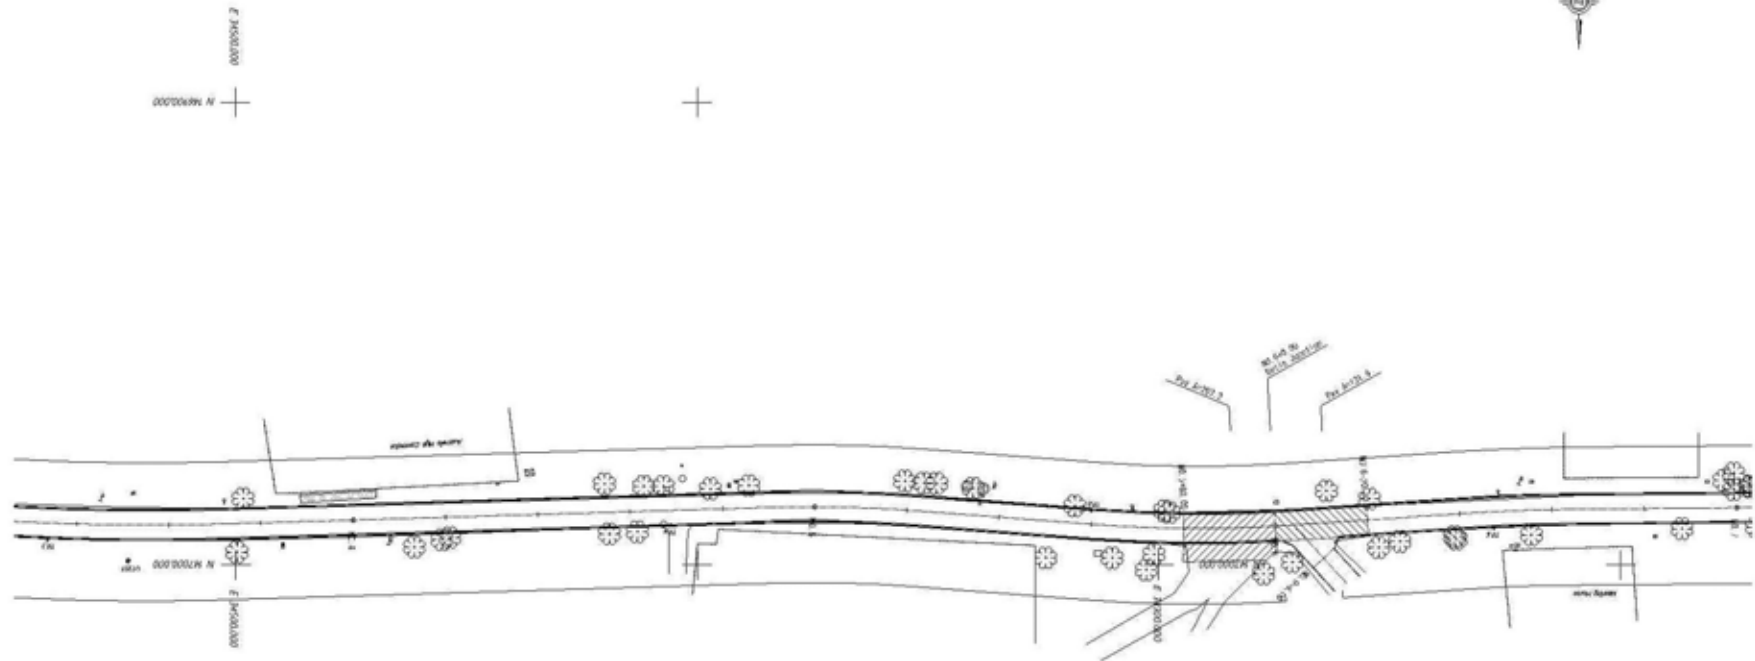

- The Ministry of Public Works and Utilities of Republic of Kiribati
- Japan International Cooperation Agency

CONSULTANTS:  
Construction Project Consultants, Inc. (CPC)


PROJECT NAME:  
The Project for the Improvement of the Fisheries Transportation in South Tarawa in the Republic of Kiribati

DRAWING TITLE:  
PLAN (22/37)  
SOUTH TARAWA ROAD IN BAIRIKI (2/5)  
SCALE: 1:500

Date:  
Prepared by:  
Checked by:

DRAWING No.:


南タラワ道路・バイリキ地区 (3/5)

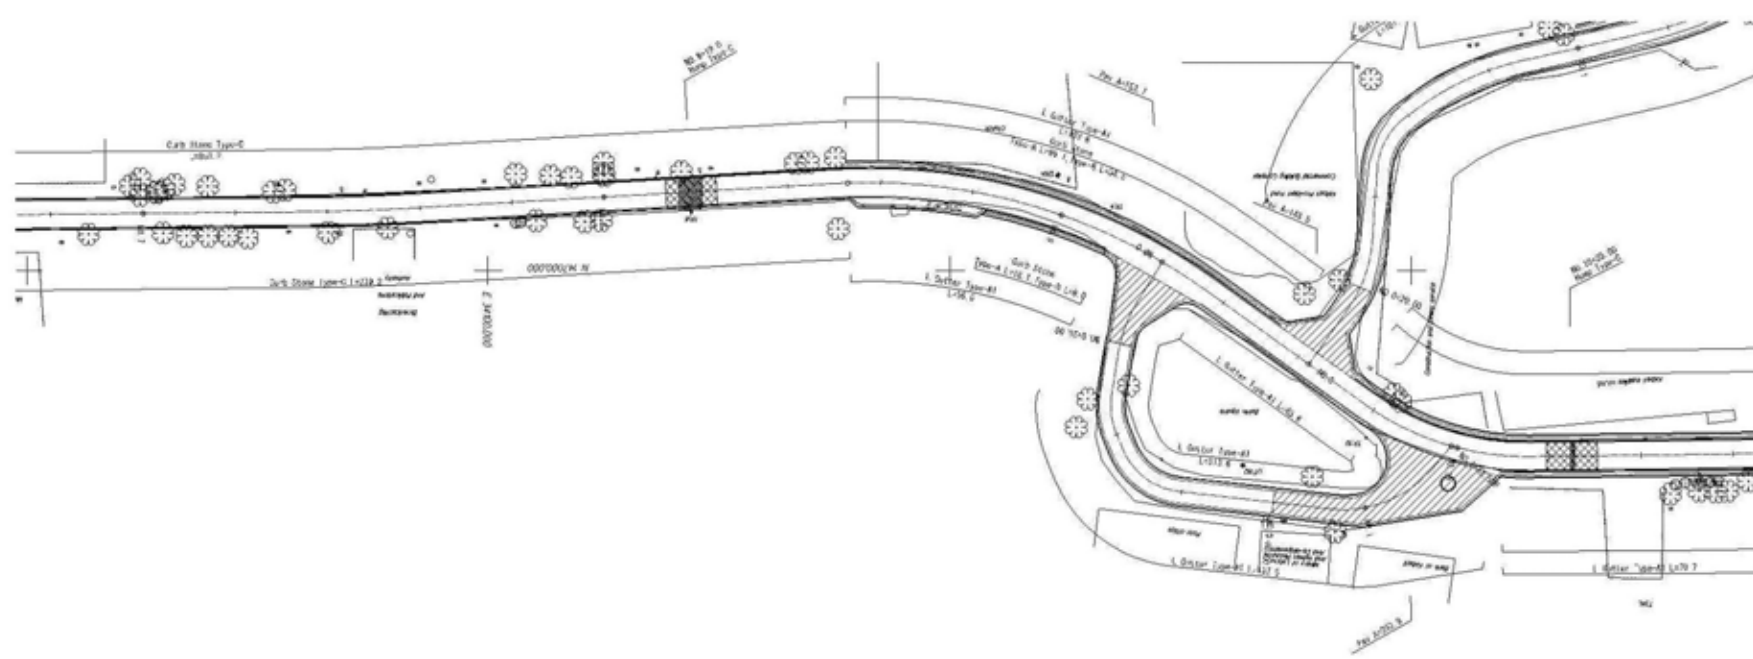

72

<ul style="list-style-type: none"> <li>● The Ministry of Public Works and Utilities of Republic of Kiribati</li> <li>● Japan International Cooperation Agency</li> </ul>	CONSULTANTS:	PROJECT NAME:	DRAWING TITLE:	Date:	DRAWING No.:
	Construction Project Consultants, Inc. (CPC)	The Project for the Improvement of the Fisheries Transportation in South Tarawa in the Republic of Kiribati	PLAN (23/37) SOUTH TARAWA ROAD IN BARIKI (3/5) SCALE: 1:500	Prepared by: Checked by:	

南タラワ道路・バイリキ地区 (4/5)

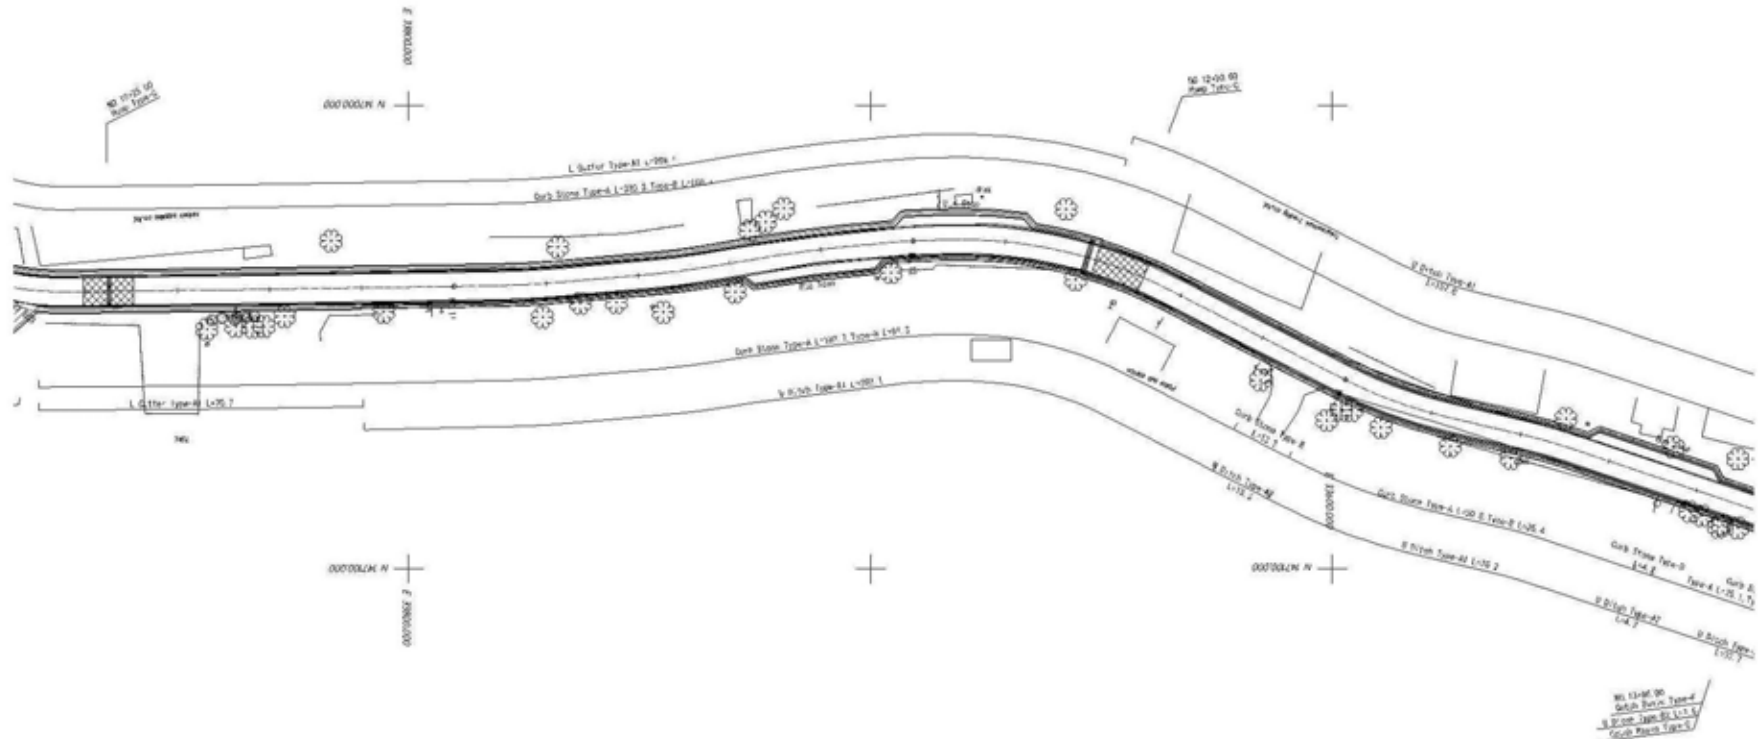


73

<ul style="list-style-type: none"> <li>● The Ministry of Public Works and Utilities of Republic of Kiribati</li> <li>● Japan International Cooperation Agency</li> </ul>	CONSULTANTS:	PROJECT NAME:	DRAWING TITLE:	Date:	DRAWING NO.:
	Construction Project Consultants, Inc. (CPC)	The Project for the Improvement of the Fisheries Transportation in South Tarawa in the Republic of Kiribati	PLAN (24/37) SOUTH TARAWA ROAD IN BAIKIKI (4/5) SCALE: 1:500	Prepared by:	
				Checked by:	




南タラワ道路・バイリキ地区 (5/5)

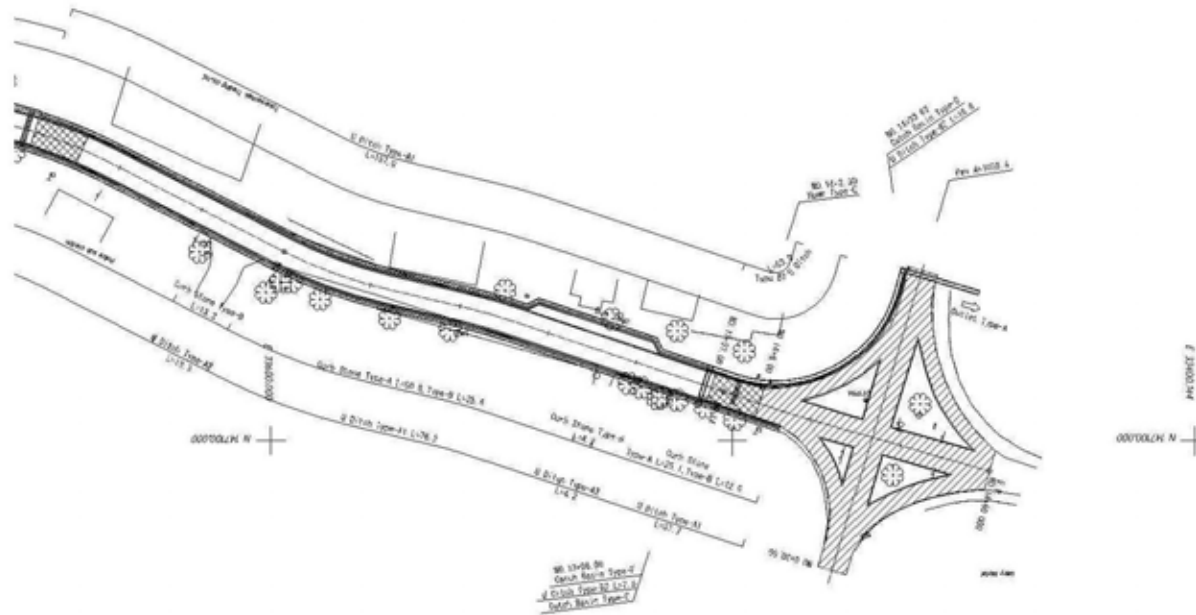

74

<ul style="list-style-type: none"> <li>● The Ministry of Public Works and Utilities of Republic of Kiribati</li> <li>● Japan International Cooperation Agency</li> </ul>	CONSULTANTS:	PROJECT NAME:	DRAWING TITLE:	Date:	DRAWING No.:
	Construction Project Consultants, Inc. (CPC)	The Project for the Improvement of the Fisheries Transportation in South Tarawa in the Republic of Kiribati	PLAN (25/37) SOUTH TARAWA ROAD IN BARIKI (5/5) SCALE: 1:500	Prepared by:	
				Checked by:	


南タラワ道路・ビケニベウ地区

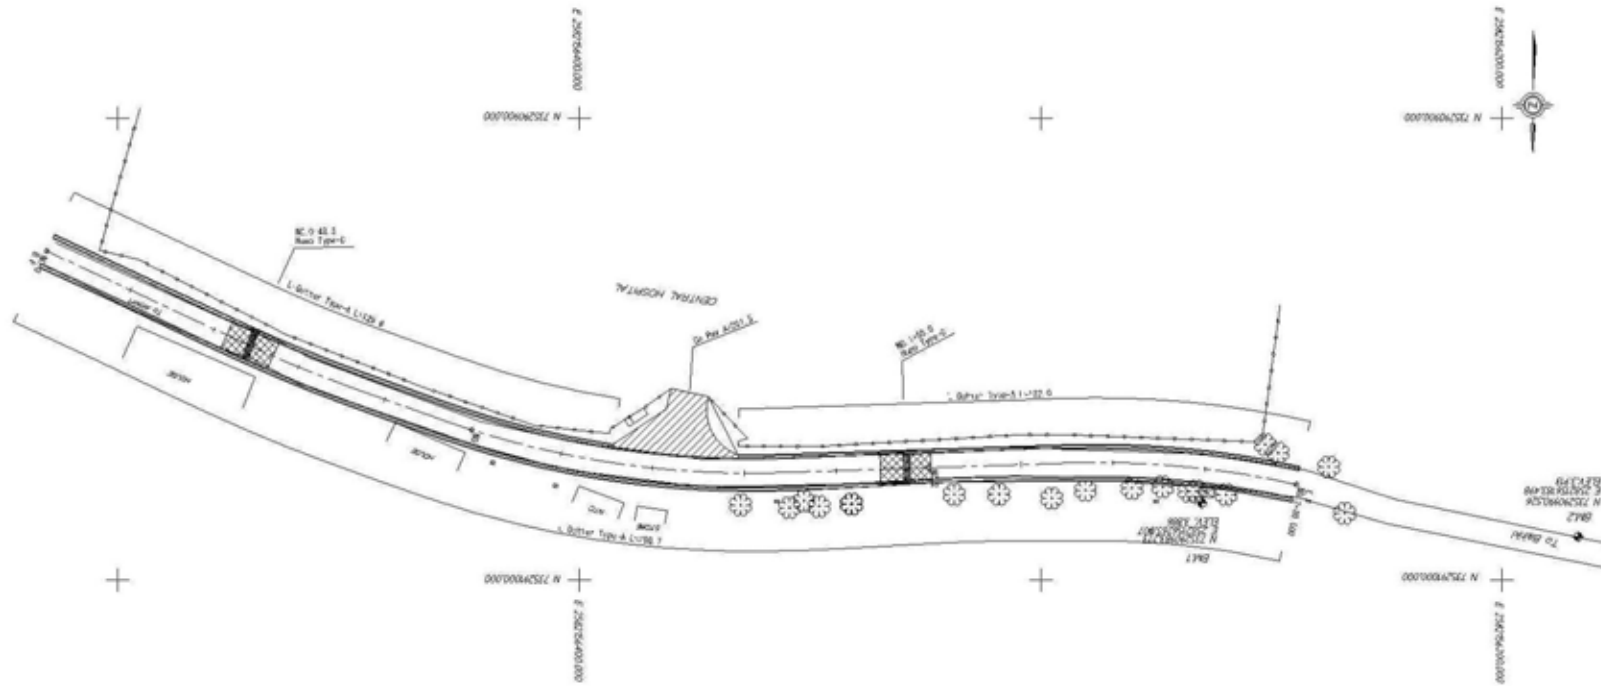

75


<ul style="list-style-type: none"> <li>● The Ministry of Public Works and Utilities of Republic of Kiribati</li> <li>● Japan International Cooperation Agency</li> </ul>	CONSULTANTS:	PROJECT NAME:	DRAWING TITLE:	Date:	DRAWING No.1
	Construction Project Consultants, Inc. (CPC)	The Project for the Improvement of the Fisheries Transportation in South Tarawa in the Republic of Kiribati	PLAN (25/37) SOUTH TARAWA ROAD IN BIKENIBEU SCALE: 1:500	Prepared by:	1
				Checked by:	

タシレレイ道路 (1/3)

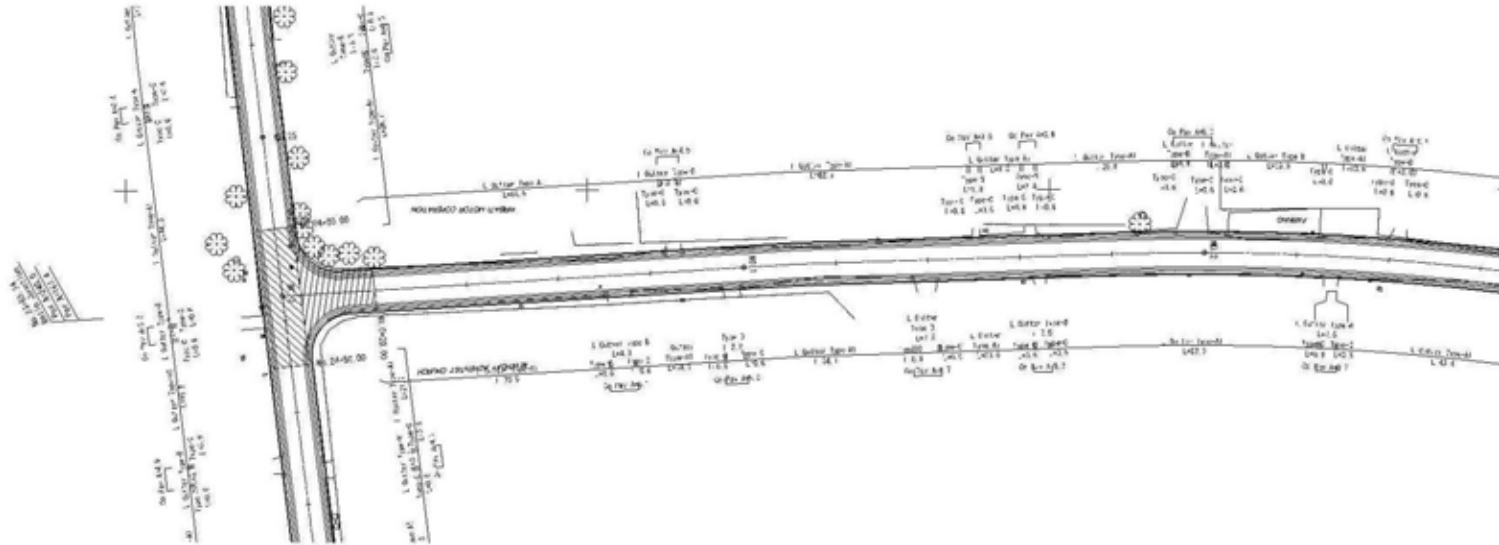


<ul style="list-style-type: none"> <li>● The Ministry of Public Works and Utilities of Republic of Kiribati</li> <li>● Japan International Cooperation Agency</li> </ul>	CONSULTANTS:	PROJECT NAME:	DRAWING TITLE:	Date:	DRAWING No.:
	Construction Project Consultants, Inc. (CPC)	The Project for the Improvement of the Fisheries Transportation in South Tarawa in the Republic of Kiribati	PLAN (27/37) TAATIRERE ROAD (1/3) SCALE: 1:500	Prepared by:	
				Checked by:	

タシレレイ道路 (2/3)

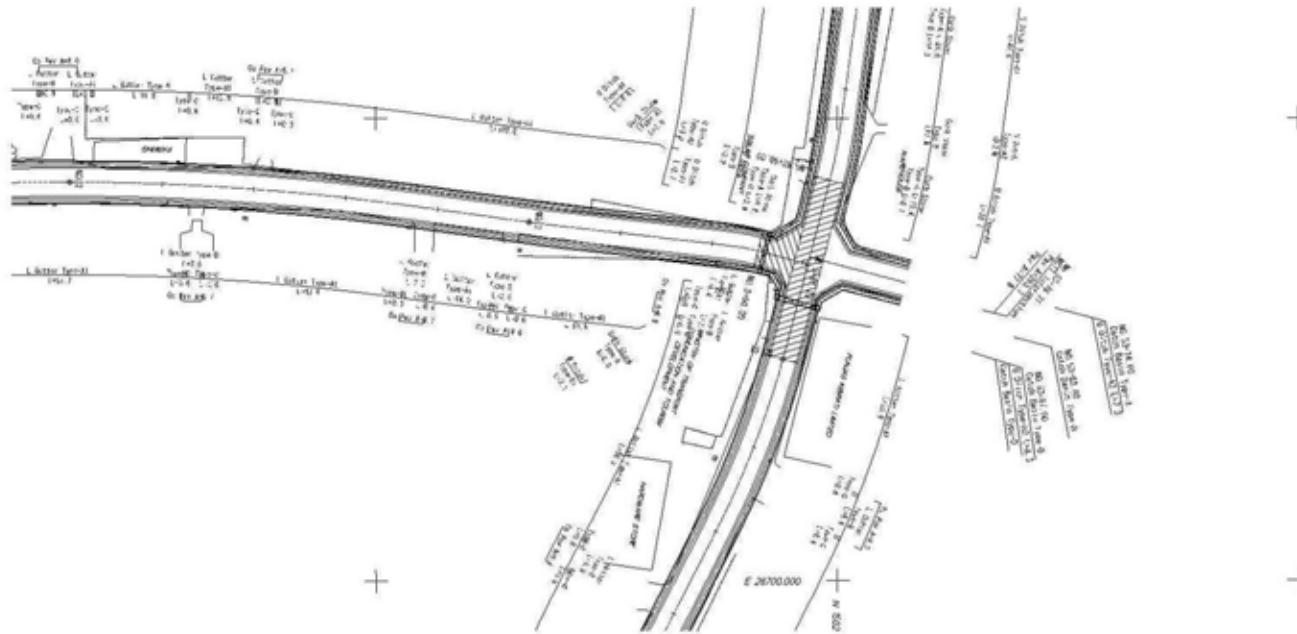


77

<ul style="list-style-type: none"> <li>● The Ministry of Public Works and Utilities of Republic of Kiribati</li> <li>● Japan International Cooperation Agency</li> </ul>	CONSULTANTS:	PROJECT NAME:	DRAWING TITLE:	Date:	DRAWING No.:
	Construction Project Consultants, Inc. (CPC)	The Project for the Improvement of the Fisheries Transportation in South Tarawa in the Republic of Kiribati	PLAN (22/37) TAATIRERE ROAD (2/3) SCALE: 1:500	Prepared by:	
				Checked by:	

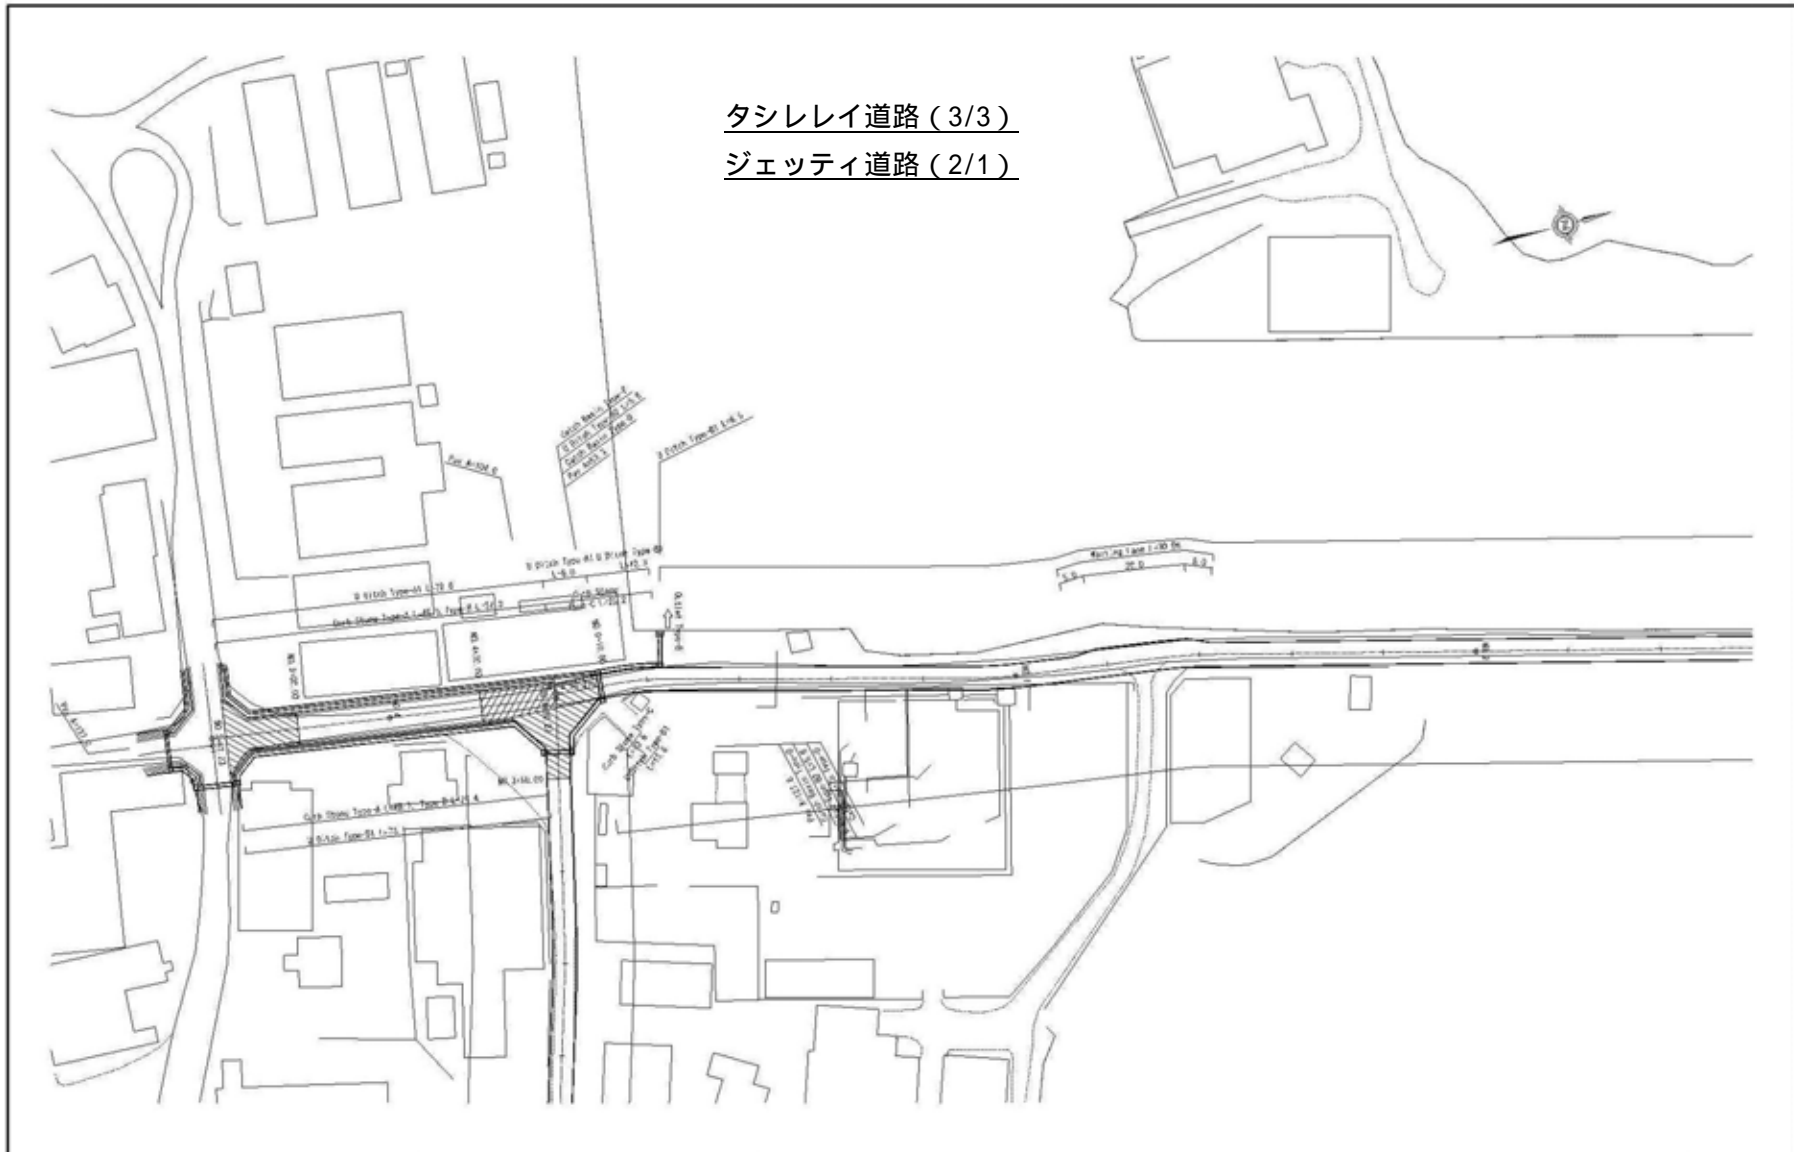

<ul style="list-style-type: none"> <li>● The Ministry of Public Works and Utilities of Republic of Kiribati</li> <li>● Japan International Cooperation Agency</li> </ul>	CONSULTANTS:	PROJECT NAME:	DRAWING TITLE:	Date:	DRAWING No.:
	Construction Project Consultants, Inc. (CPC)	The Project for the Improvement of the Fisheries Transportation in South Tarawa in the Republic of Kiribati	PLAN (2/3/7) TAATIRE ROAD (3/3), JETTY ROAD (1/2) SCALE: 1:500	Prepared by:	
				Checked by:	

ジェッティ道路 (2/2)

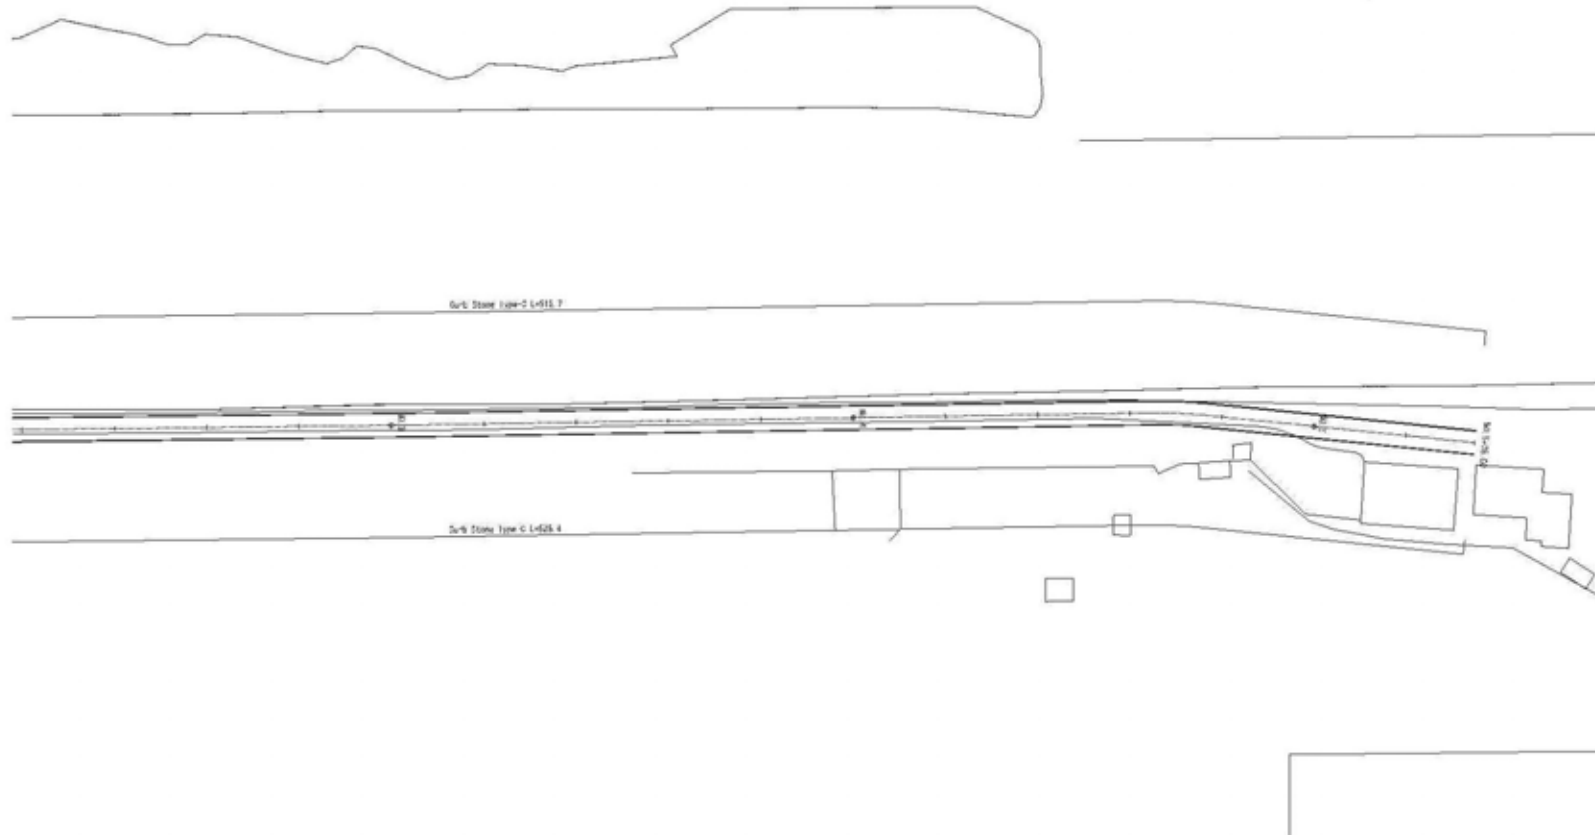

79

<ul style="list-style-type: none"> <li>● The Ministry of Public Works and Utilities of Republic of Kiribati</li> <li>● Japan International Cooperation Agency</li> </ul>	CONSULTANTS:	PROJECT NAME:	DRAWING TITLE:	Date:	DRAWING No.:
	Construction Project Consultants, Inc. (CPC)	The Project for the Improvement of the Fisheries Transportation in South Tarawa in the Republic of Kiribati	PLAN (30/37) JETTY ROAD (2/2) SCALE: 1:500	Prepared by:	
				Checked by:	



- The Ministry of Public Works and Utilities of Republic of Kiribati
- Japan International Cooperation Agency

CONSULTANTS:  
Construction Project Consultants, Inc. (CPC)

PROJECT NAME:  
The Project for the Improvement of the Fisheries Transportation in South Tarawa in the Republic of Kiribati

DRAWING TITLE:  
PLAN (31/37)  
POLICE LINE ROAD (1/2)  
SCALE: 1:500

Date:  
Prepared by:  
Checked by:

DRAWING No.:


ポリスライン道路 (2/2)



<ul style="list-style-type: none"> <li>● The Ministry of Public Works and Utilities of Republic of Kiribati</li> <li>● Japan International Cooperation Agency</li> </ul>	CONSULTANTS:	PROJECT NAME:	DRAWING TITLE:	Date:	DRAWING No.:
	Construction Project Consultants, Inc. (CPC)	The Project for the Improvement of the Fisheries Transportation in South Tarawa in the Republic of Kiribati	PLAN (32/37) POLICE LINE ROAD (2/2) SCALE: 1:500	Prepared by:	
				Checked by:	




# フロンテージ道路

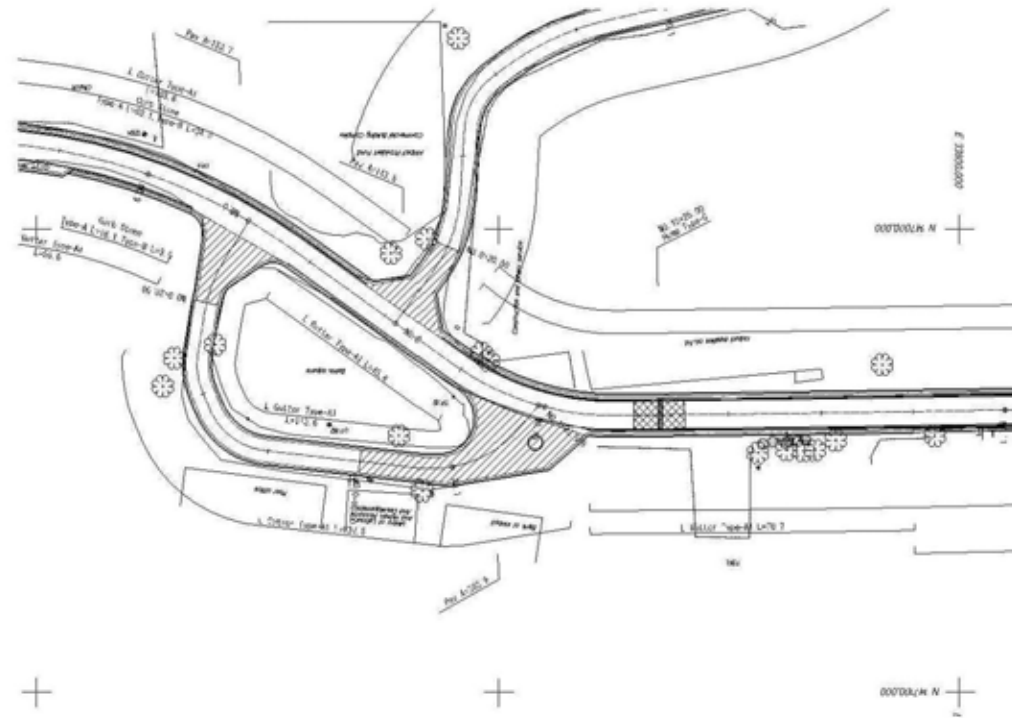


<ul style="list-style-type: none"> <li>● The Ministry of Public Works and Utilities of Republic of Kiribati</li> <li>● Japan International Cooperation Agency</li> </ul>	CONSULTANTS:	PROJECT NAME:	DRAWING TITLE:	Date:	DRAWING No.:
	Construction Project Consultants, Inc. (CPC)	The Project for the Improvement of the Fisheries Transportation in South Tarawa in the Republic of Kiribati	PLAN (33/37) FRONTAGE ROAD SCALE: 1:500	Prepared by:	
				Checked by:	

タボニカバウエア道路

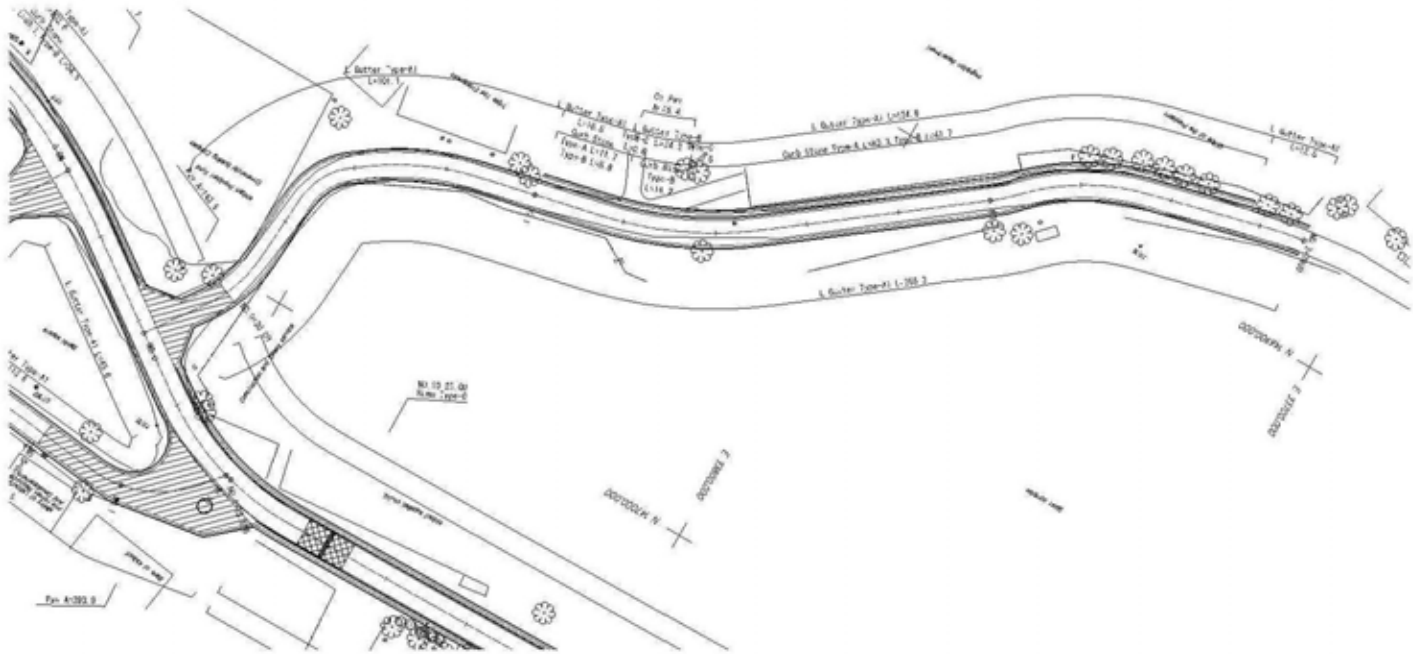


<ul style="list-style-type: none"> <li>● The Ministry of Public Works and Utilities of Republic of Kiribati</li> <li>● Japan International Cooperation Agency</li> </ul>	CONSULTANTS:	PROJECT NAME:	DRAWING TITLE:	Date:	DRAWING No.:
	Construction Project Consultants, Inc. (CPC)	The Project for the Improvement of the Fisheries Transportation in South Tarawa in the Republic of Kiribati	PLAN (26/37) TUBONIKABAUEA ROAD SCALE: AS SHOWN	Prepared by:	
				Checked by:	

バイリキワーフ道路 (1/2)

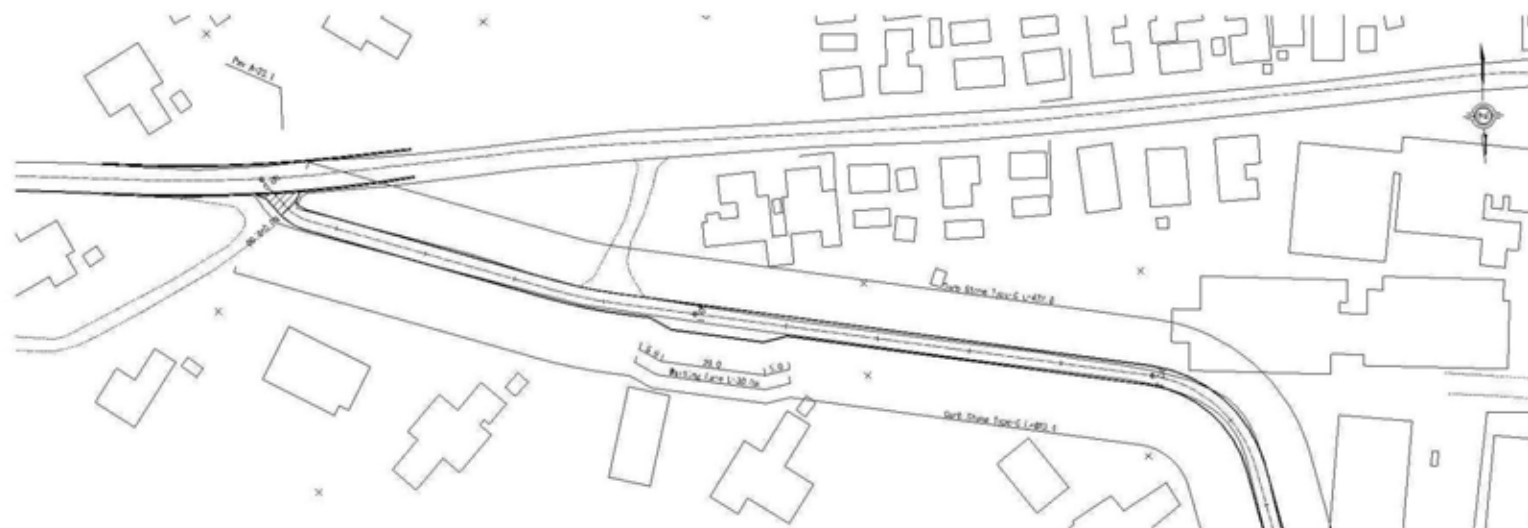

<ul style="list-style-type: none"> <li>● The Ministry of Public Works and Utilities of Republic of Kiribati</li> <li>● Japan International Cooperation Agency</li> </ul>	CONSULTANTS:	PROJECT NAME:	DRAWING TITLE:	Date:	DRAWING No.:
	Construction Project Consultants, Inc. (CPC)	The Project for the Improvement of the Fisheries Transportation in South Tarawa in the Republic of Kiribati	PLAN (34/37) WARF ROAD (1/2) SCALE: 1:500	Prepared by: Checked by:	

バイリキワーフ道路 (2/2)

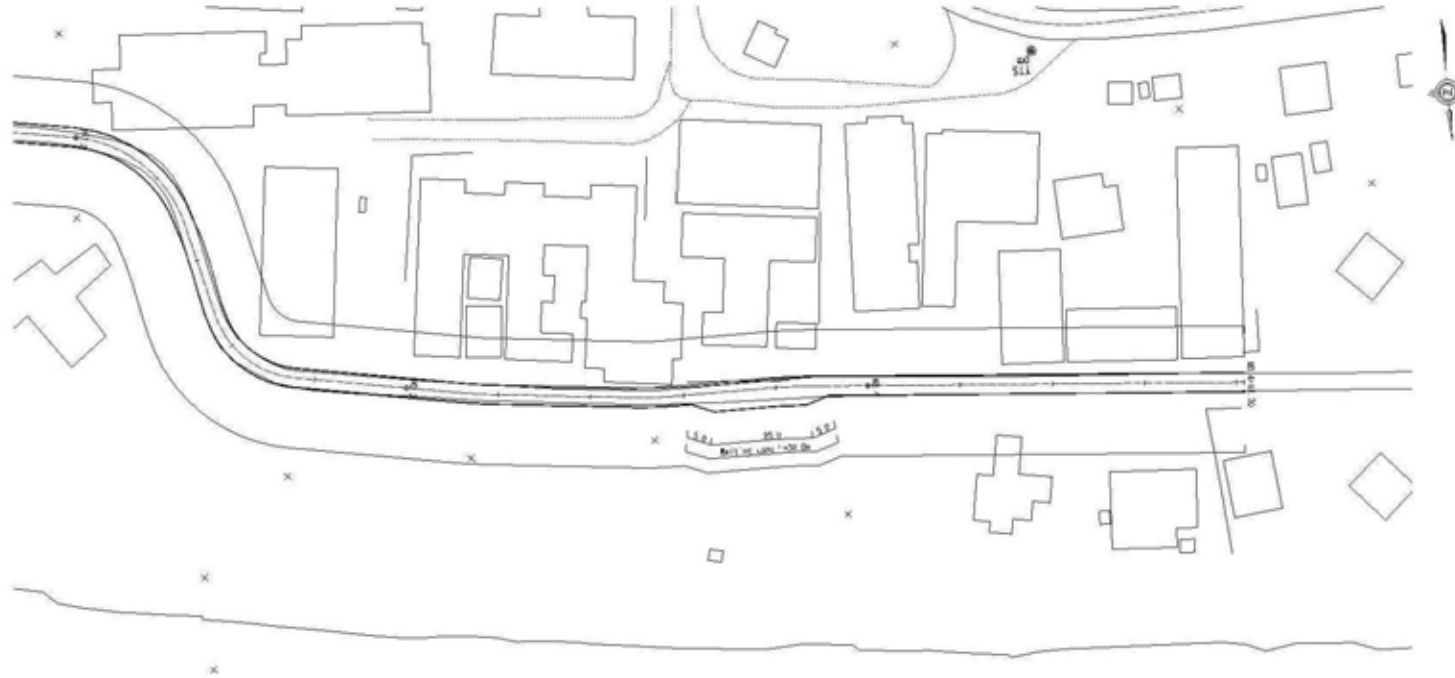

<ul style="list-style-type: none"> <li>● The Ministry of Public Works and Utilities of Republic of Kiribati</li> <li>● Japan International Cooperation Agency</li> </ul>	CONSULTANTS:	PROJECT NAME:	DRAWING TITLE:	Date:	DRAWING No.:
	Construction Project Consultants, Inc. (CPC)	The Project for the Improvement of the Fisheries Transportation in South Tarawa in the Republic of Kiribati	PLAN (35/37) WARF ROAD (2/2) SCALE: 1:500	Prepared by:	
				Checked by:	

TAP 道路



<ul style="list-style-type: none"> <li>● The Ministry of Public Works and Utilities of Republic of Kiribati</li> <li>● Japan International Cooperation Agency</li> </ul>	CONSULTANTS:	PROJECT NAME:	DRAWING TITLE:	Date:	DRAWING No.:
	Construction Project Consultants, Inc. (CPC)	The Project for the Improvement of the Fisheries Transportation in South Tarawa in the Republic of Kiribati	PLAN (37/37) TAP ROAD SCALE: 1:500	Prepared by: Checked by:	