

2-2-3 Basic Design Drawings

The following basic design drawings have been prepared based on the above described basic design criteria.

(1) Design layout


- Layout Plan


(2) Civil works

- Layout Plan of Port facilities
- General Plan of Fish Landing Jetty
- General Plan of Access Bridge
- General Plan of Causeway
- General Plan of Wharf for Fish Landing for Small Boat
- General Plan of Slipway
- General Plan of Retaining Wall

(3) Buildings


- Administration Building / Kiosk
- Fish Handling Shed
- Ice Making and Storage Plant
- Workshop / Fuelling Shed
- Electric Power Supply and Water Supply Shed / Security Guard House
- Lavatory Facility / Pump House / Garbage Depot / Simple Wastewater Processing Facility / Water Tank for Fire Prevention / Sallow Well /
- Fuelling Facilities

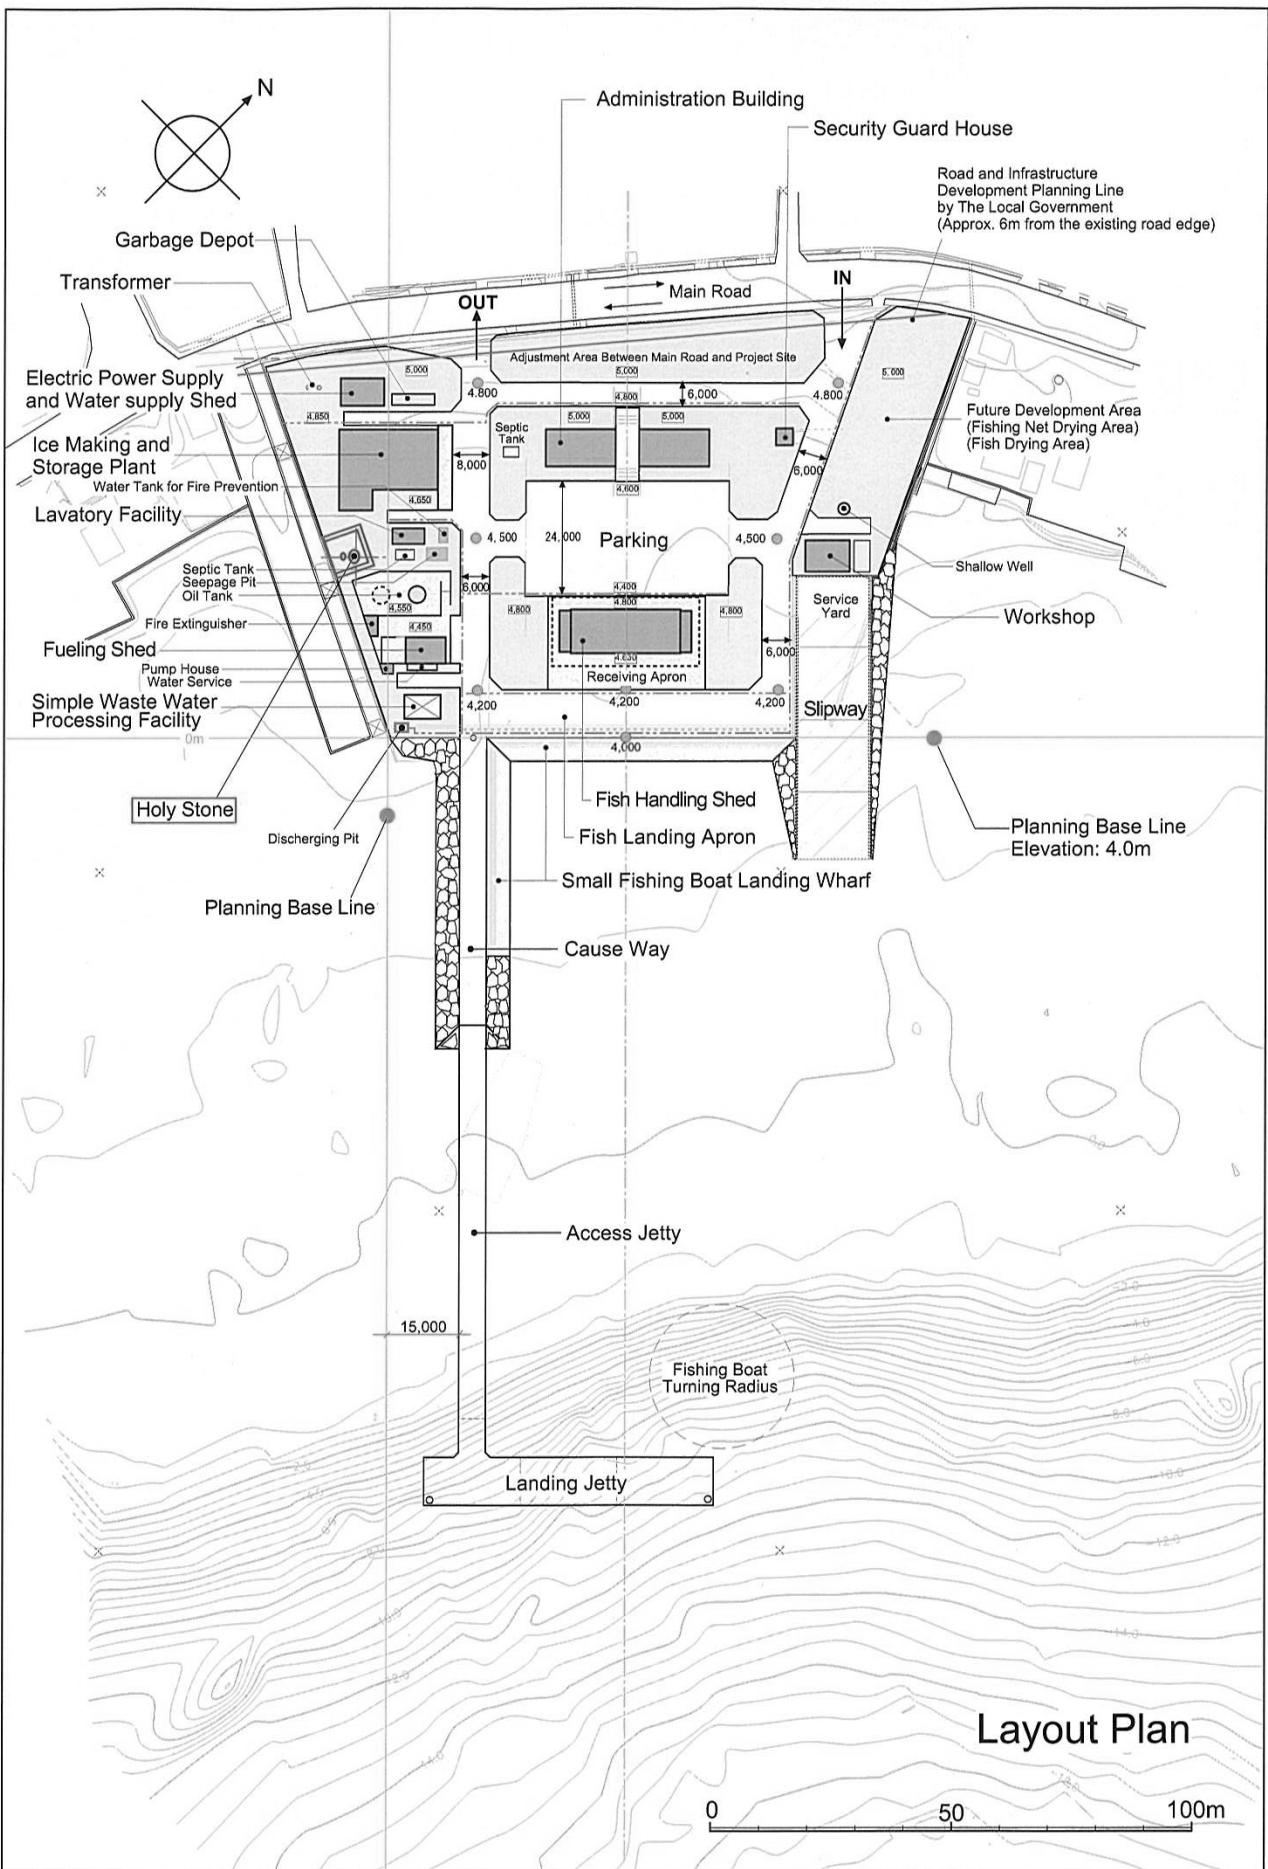

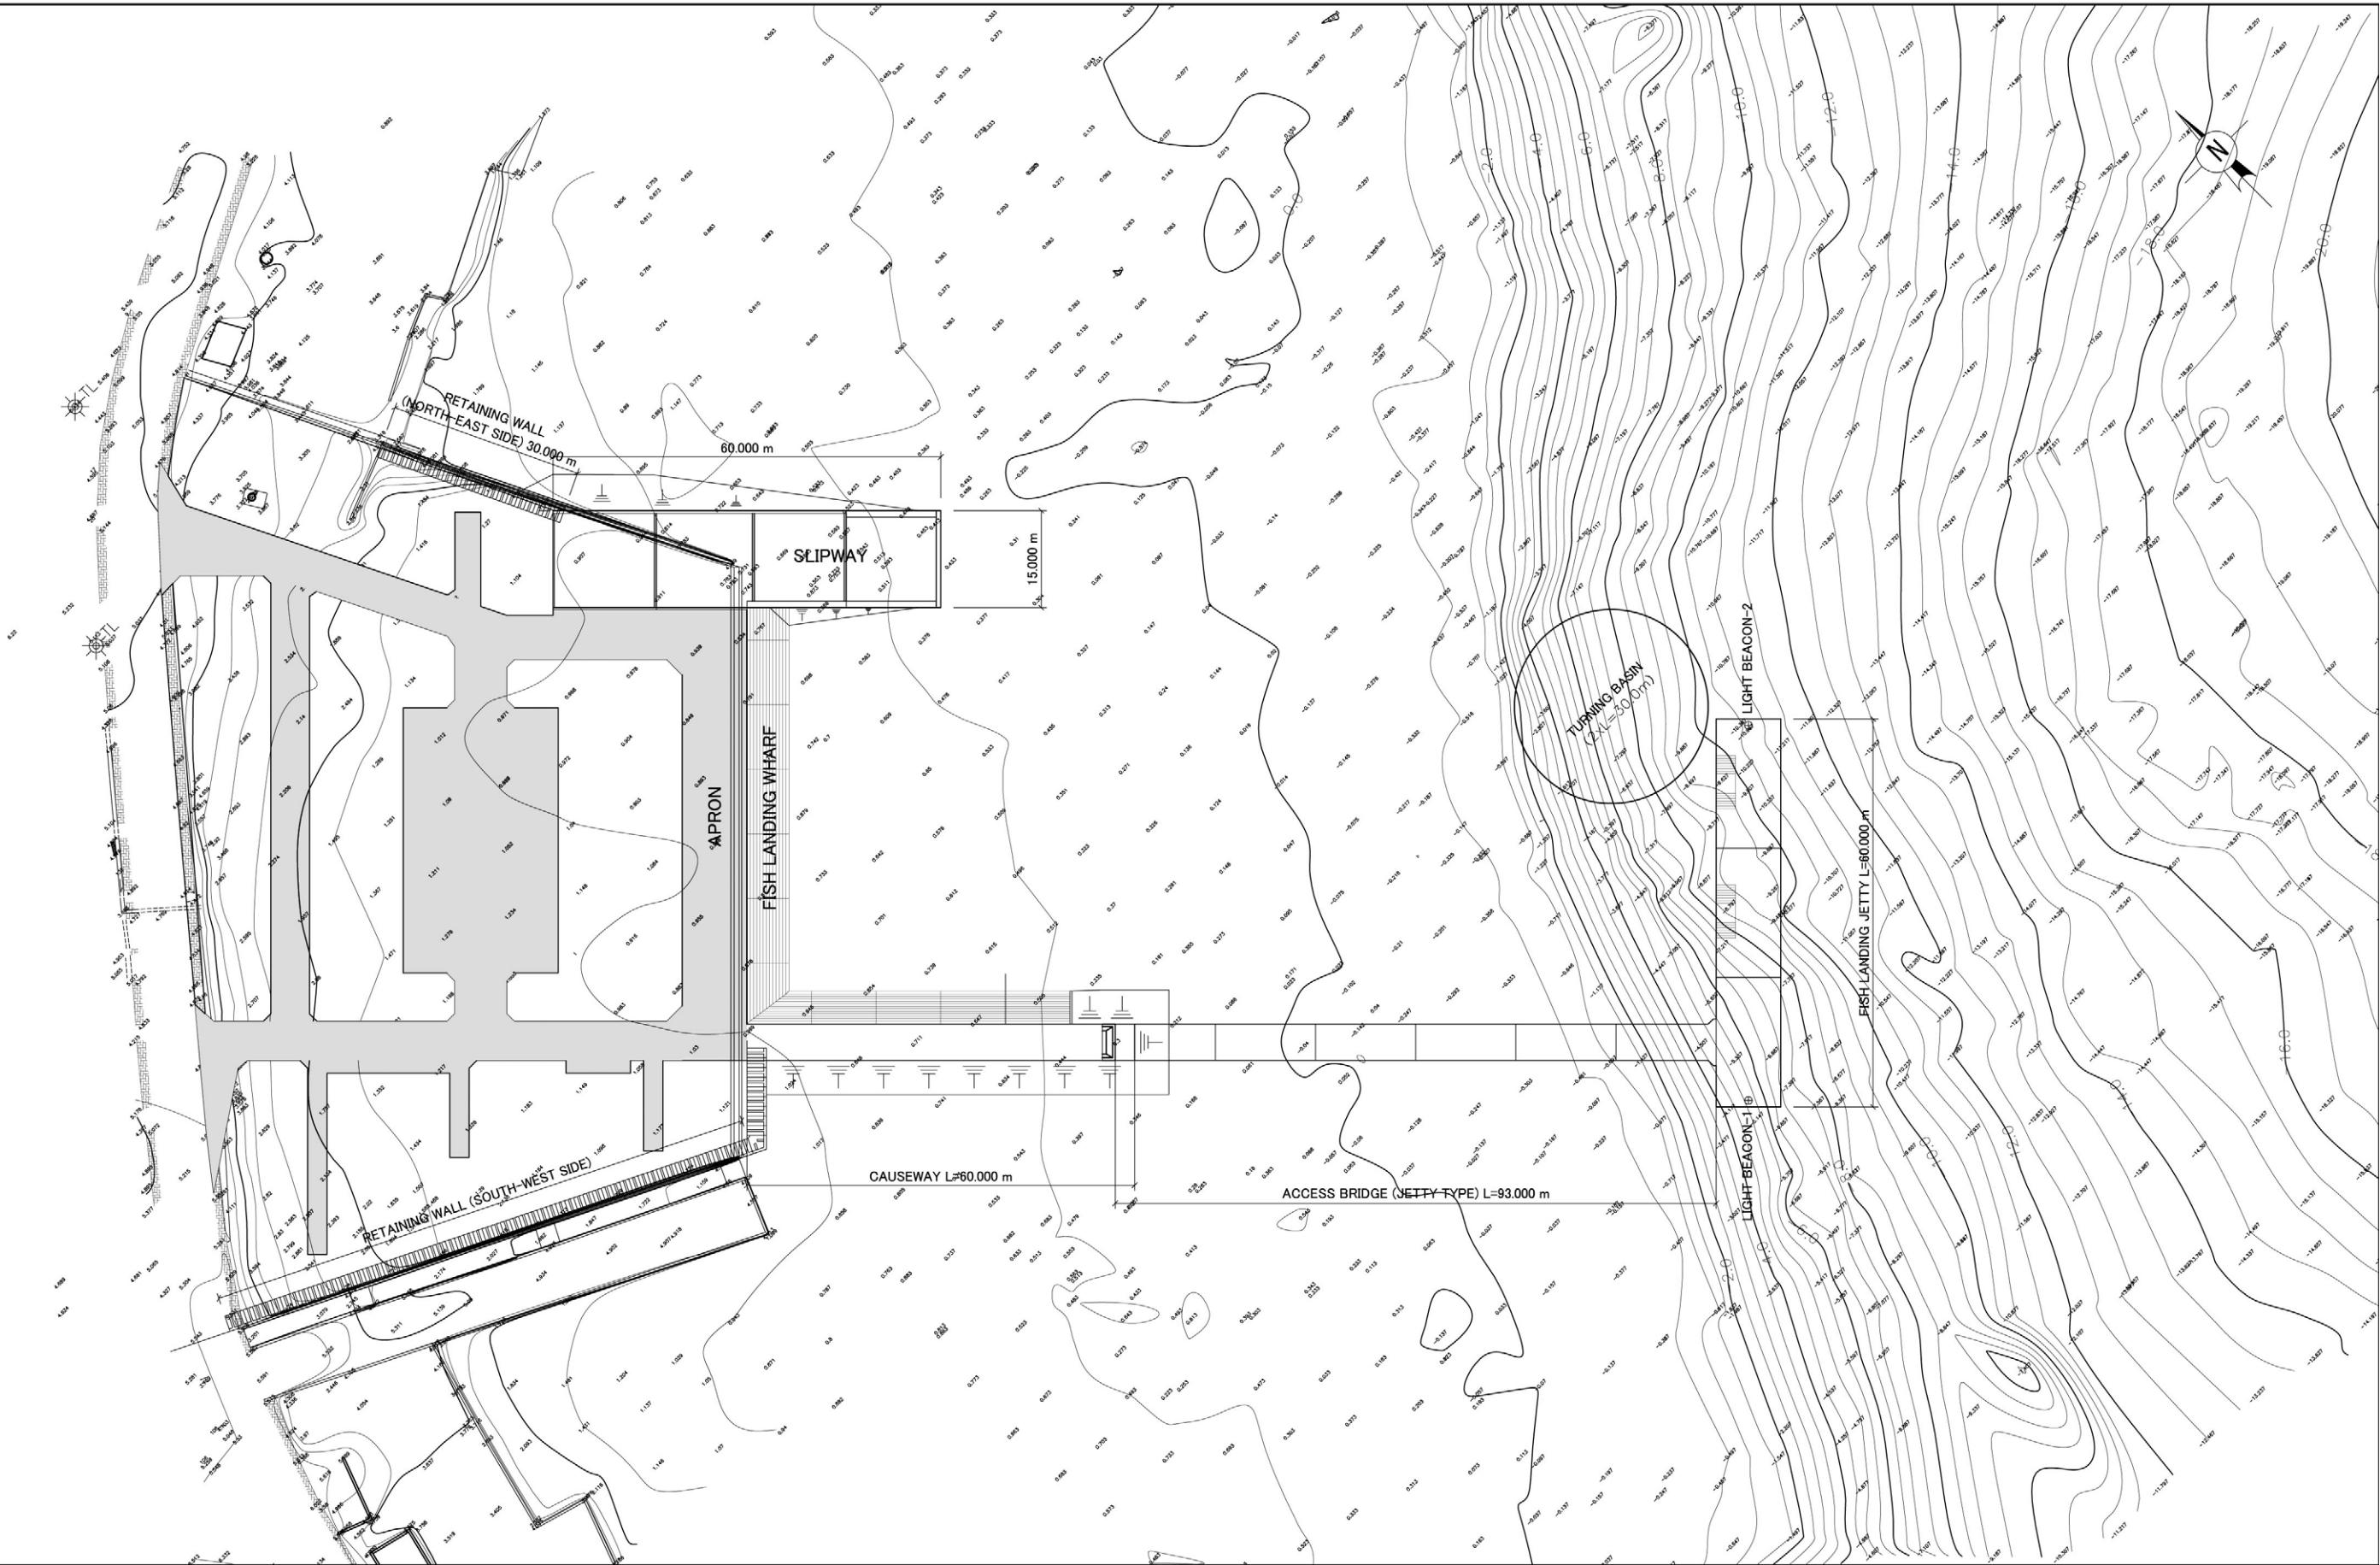



THE PROJECT FOR THE PROMOTION OF
THE SUSTAINABLE COASTAL FISHERIES
IN THE REPUBLIC OF INDONESIA

LAYOUT PLAN OF PORT FACILITIES

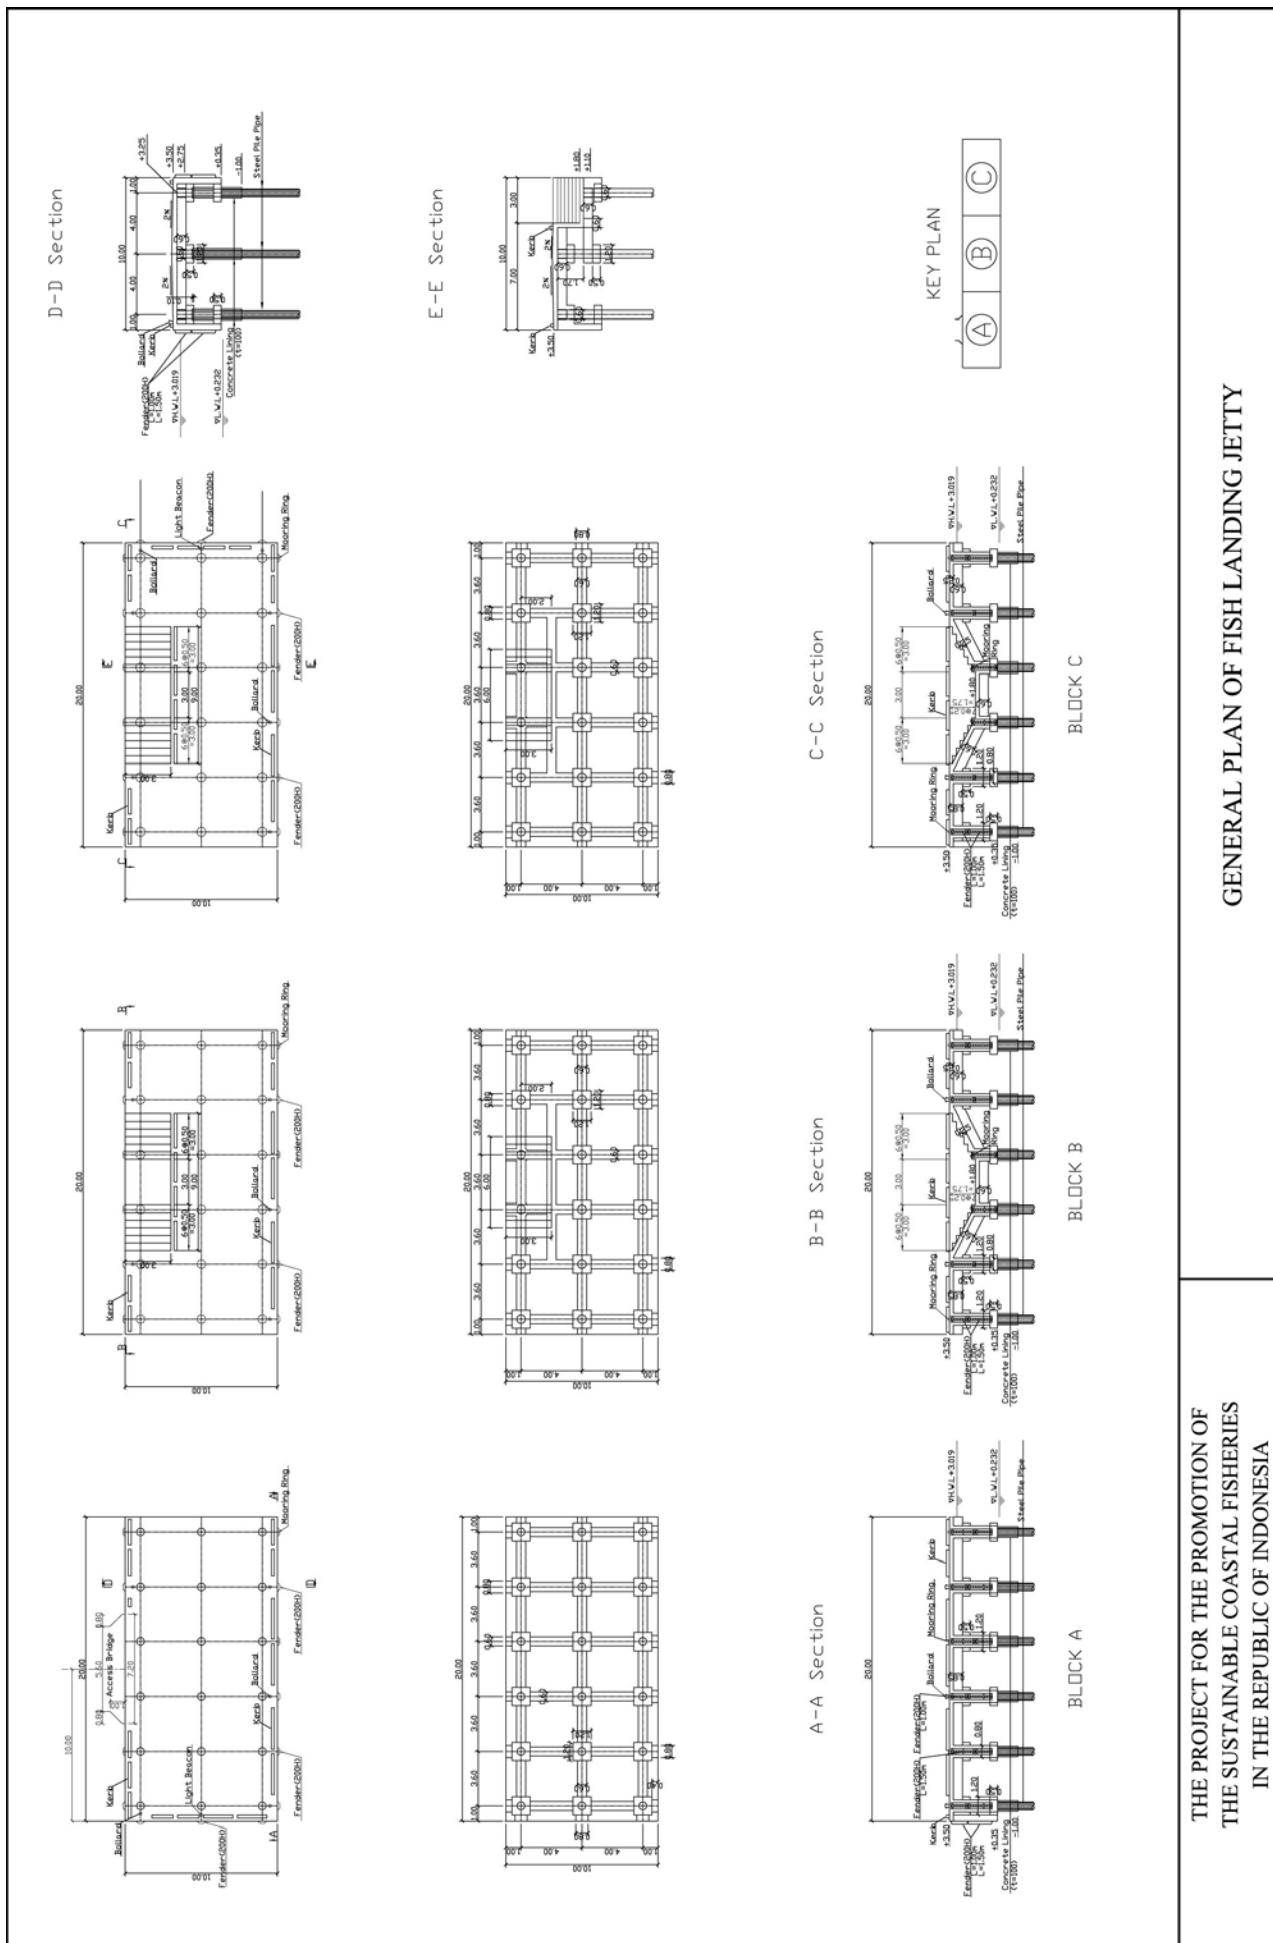



GENERAL PLAN OF FISH LANDING JETTY

THE PROJECT FOR THE PROMOTION OF
THE SUSTAINABLE COASTAL FISHERIES
IN THE REPUBLIC OF INDONESIA

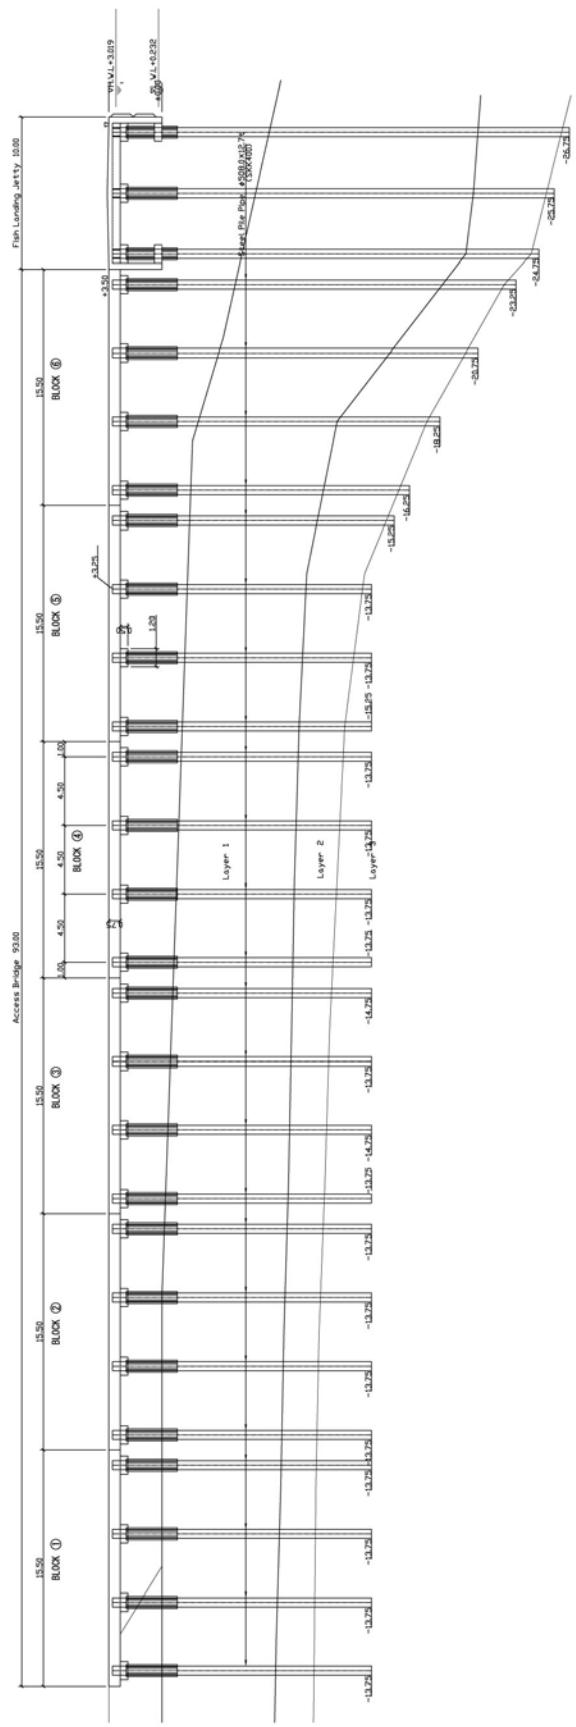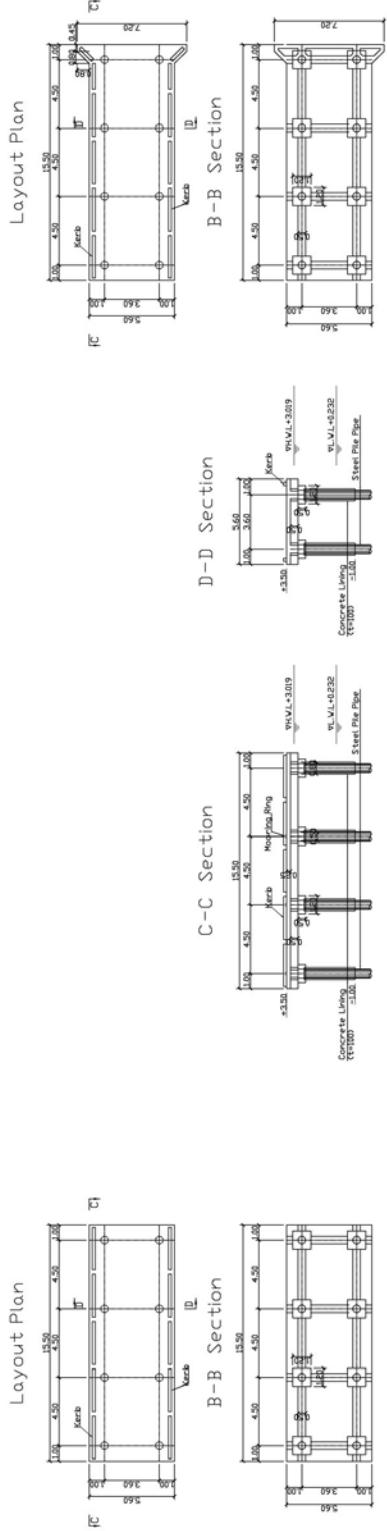


THE PROJECT FOR THE PROMOTION OF
THE SUSTAINABLE COASTAL FISHERIES
IN THE REPUBLIC OF INDONESIA

GENERAL PLAN OF ACCESS BRIDGE

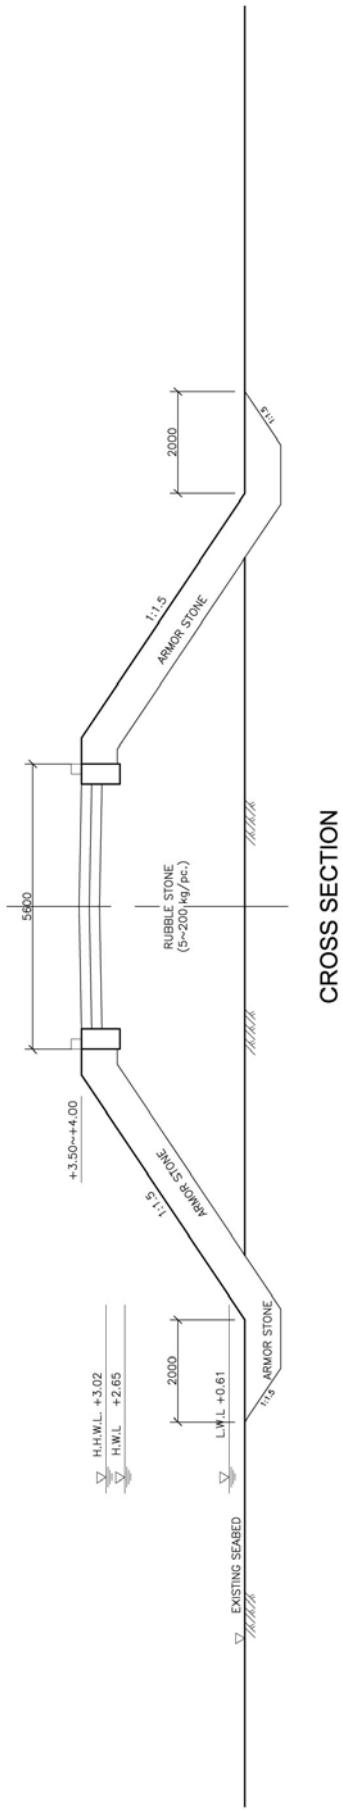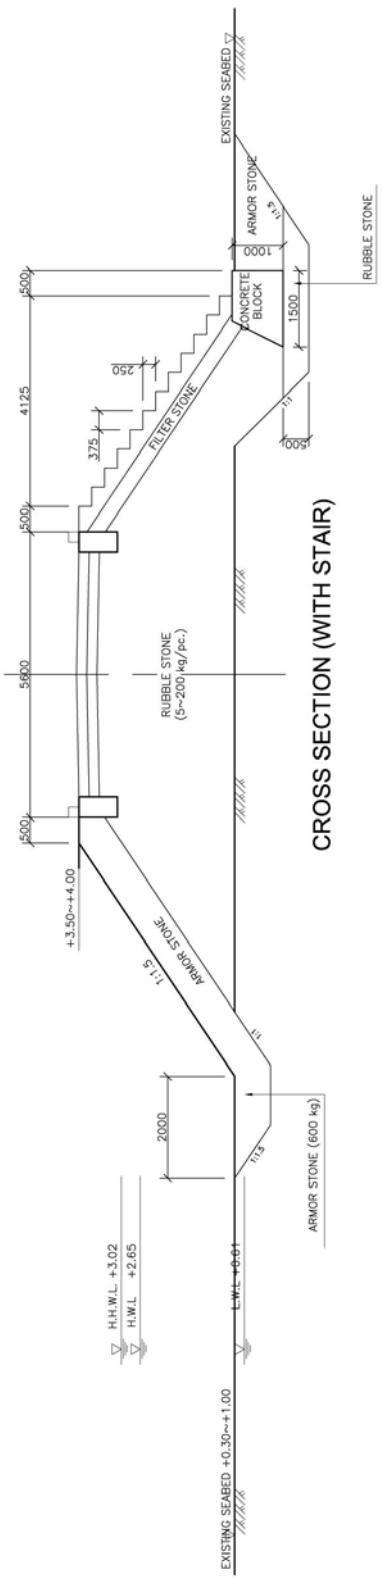


THE PROJECT FOR THE PROMOTION OF
THE SUSTAINABLE COASTAL FISHERIES
IN THE REPUBLIC OF INDONESIA


GENERAL PLAN OF CAUSEWAY

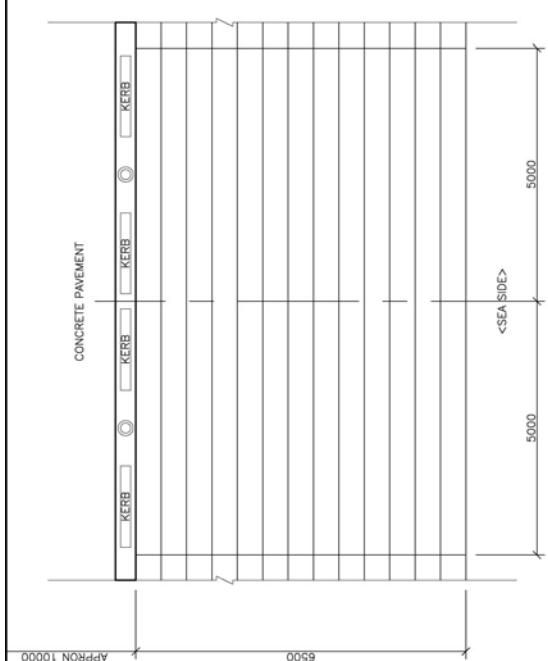

PLAN

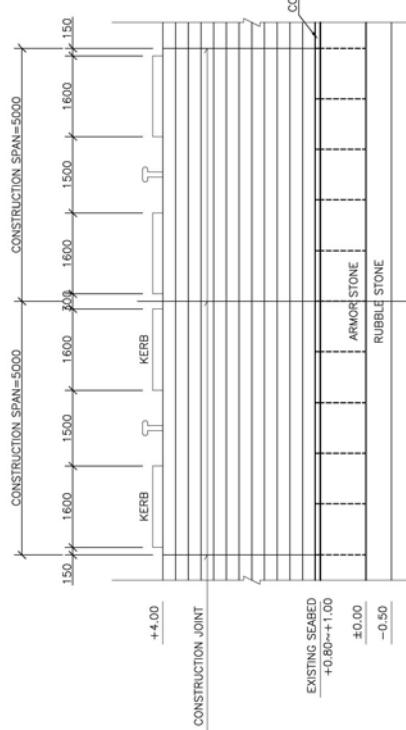


FRONT VIEW

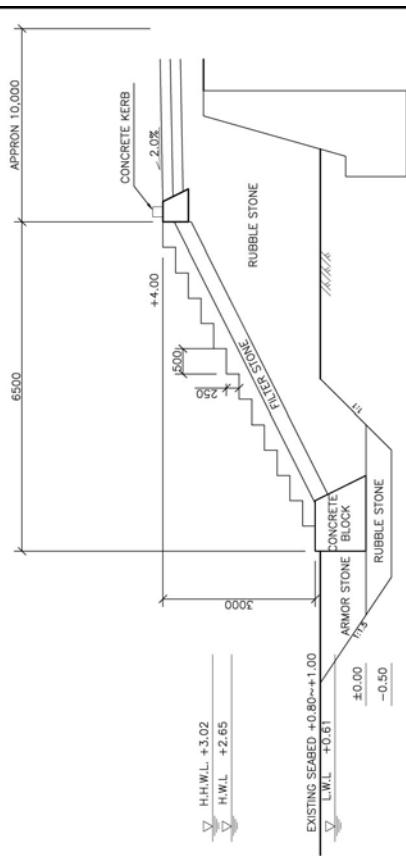


CROSS VIEW

THE SUSTAINABLE COASTAL FISHERIES IN THE REPUBLIC OF INDONESIA

GENERAL PLAN OF FISH LANDING WHARF FOR SMALL BOAT

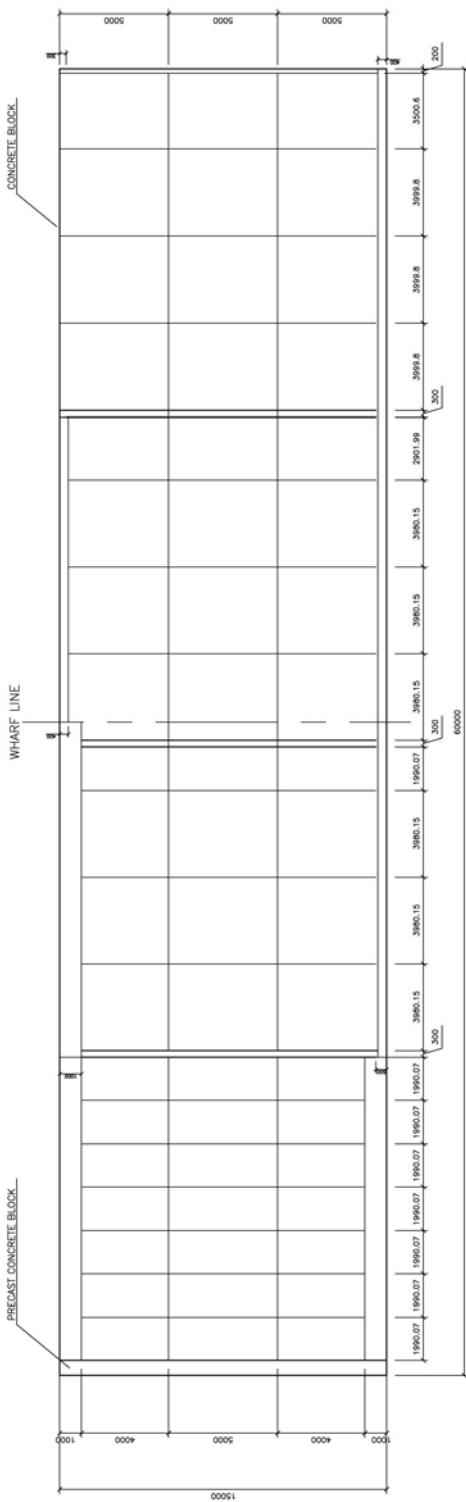


PLAN

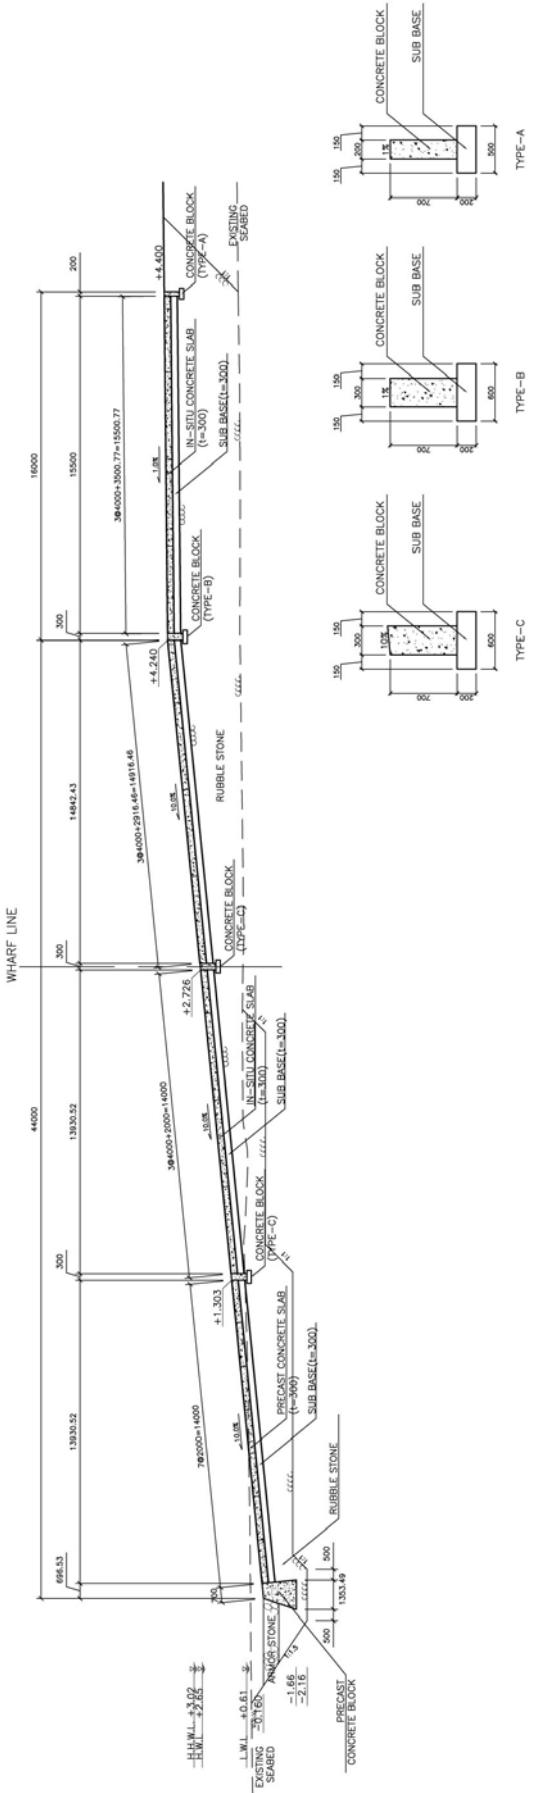

CONCRETE BLOCK

GENERAL PLAN OF SLIPWAY

THE SUSTAINABLE COASTAL FISHERIES IN THE REPUBLIC OF INDONESIA

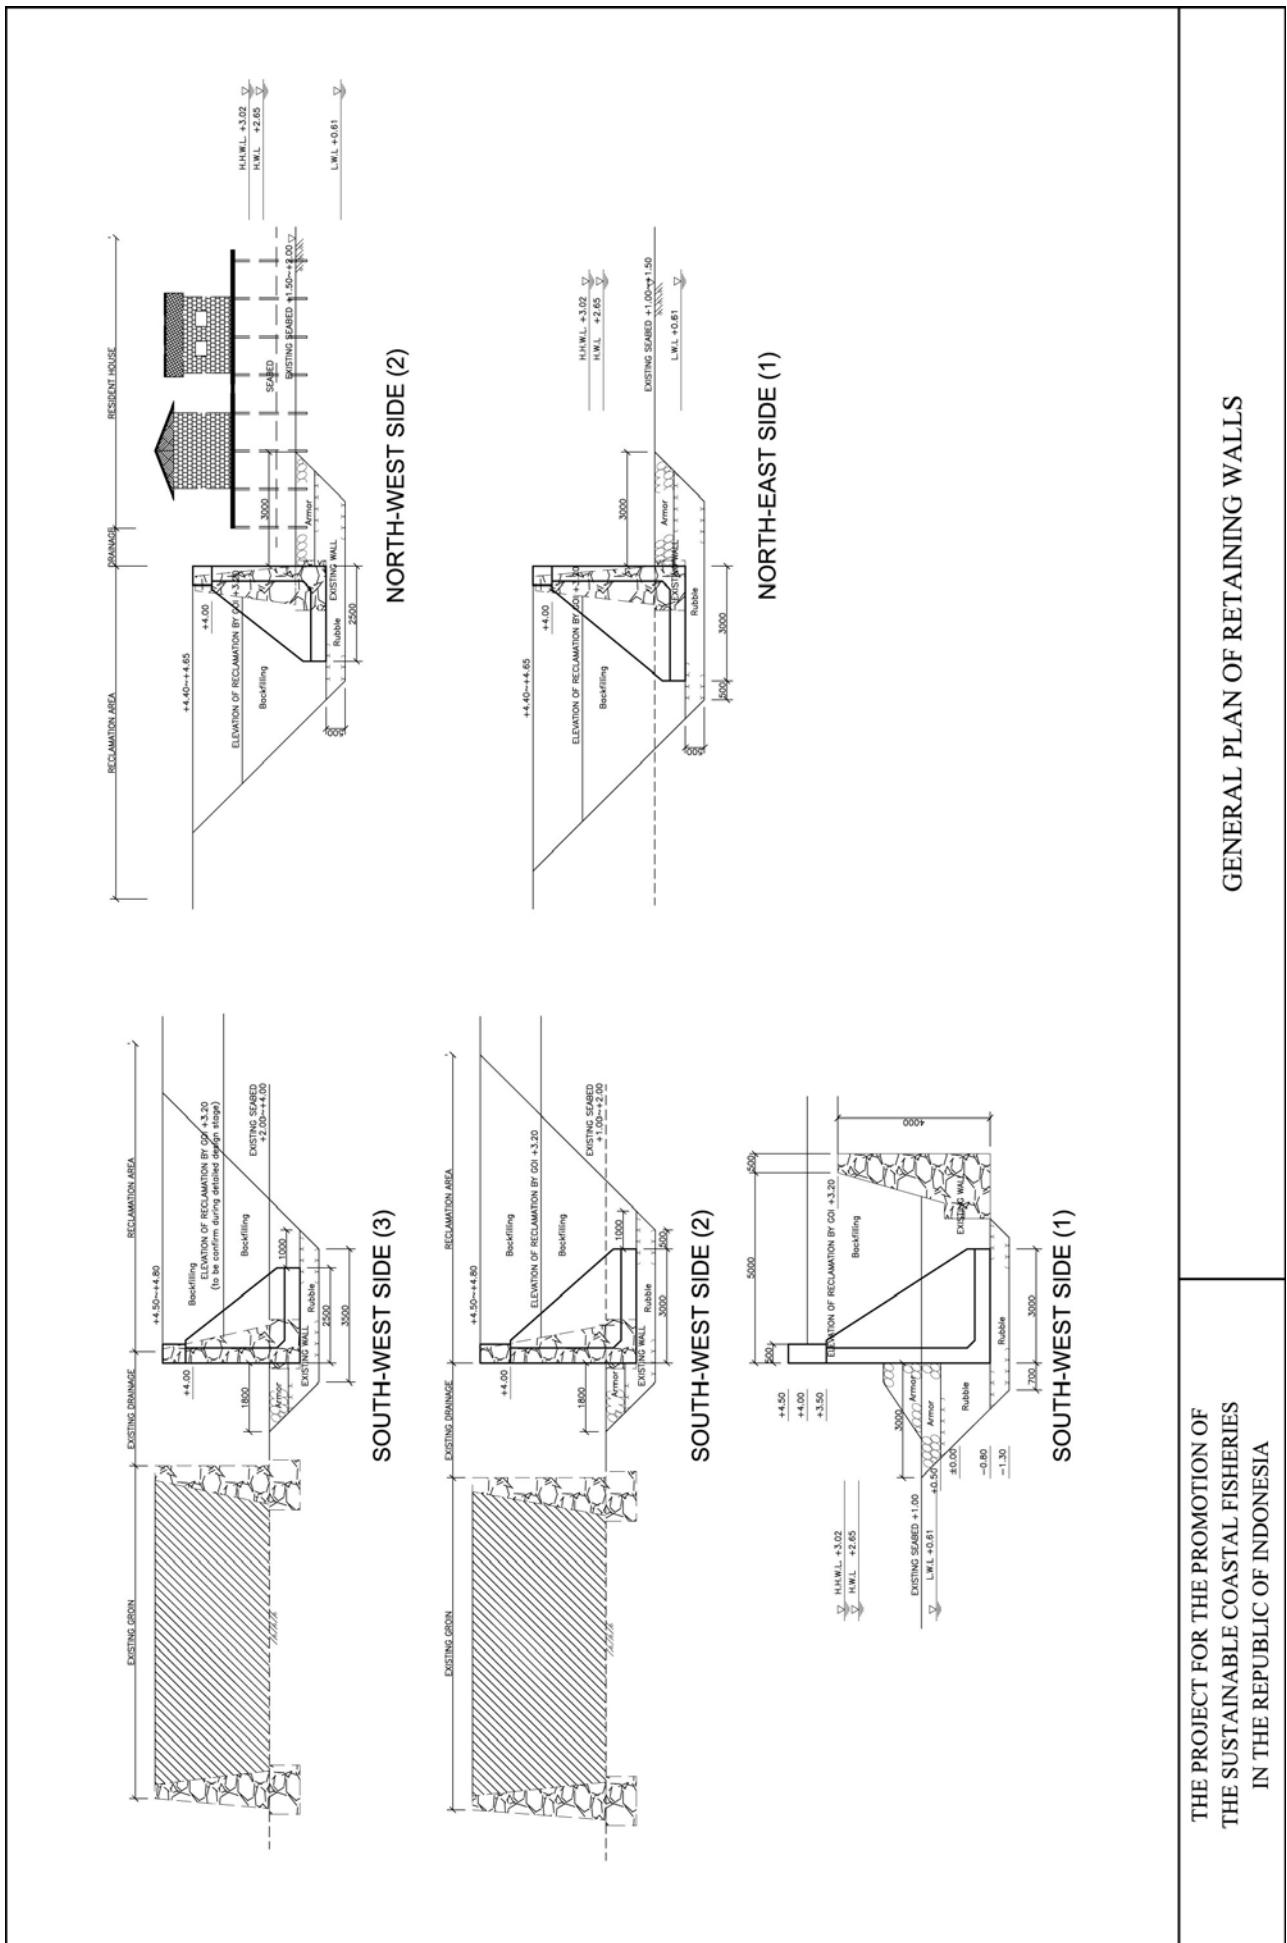

THE PROJECT FOR THE PROMOTION OF
THE SUSTAINABLE COASTAL FISHERIES
IN THE REPUBLIC OF INDONESIA

GENERAL PLAN OF RETAINING WALLS