

7-4. 基本設計図

表 8 基本設計図リスト

図面番号	図面内容	図面枚数
A-1、B-1～B-3、C-1、D-1	目次、位置図、道路標準横断図、交差点	6
E-1～E-56	道路平面・縦断図	56
F-1～F-6	横断排水関連構造物標準図	6
G-1～G-5	付帯関連施設・安全対策施設図	5

UNITED REPUBLIC OF TANZANIA



TENDER DOCUMENTS

FOR

THE PROJECT

FOR




UPGRADING MASASI-MANGAKA ROAD

MARCH, 2007

CONSTRUCTION PROJECT CONSULTANTS, INC. (CPC)

INDEX OF DRAWINGS

● The Ministry of Works of United Republic of Tanzania ● Japan International Cooperation Agency	CONSULTANTS:	PROJECT NAME:	DRAWING TITLE:	Date: Mar. 2007	DRAWING No.:
	Construction Project Consultants, Inc. (CPC)	The Project for Upgrading Masasi-Mangaka Road	INDEX OF DRAWINGS	Prepared by:	MR DD A-1
				Checked by:	

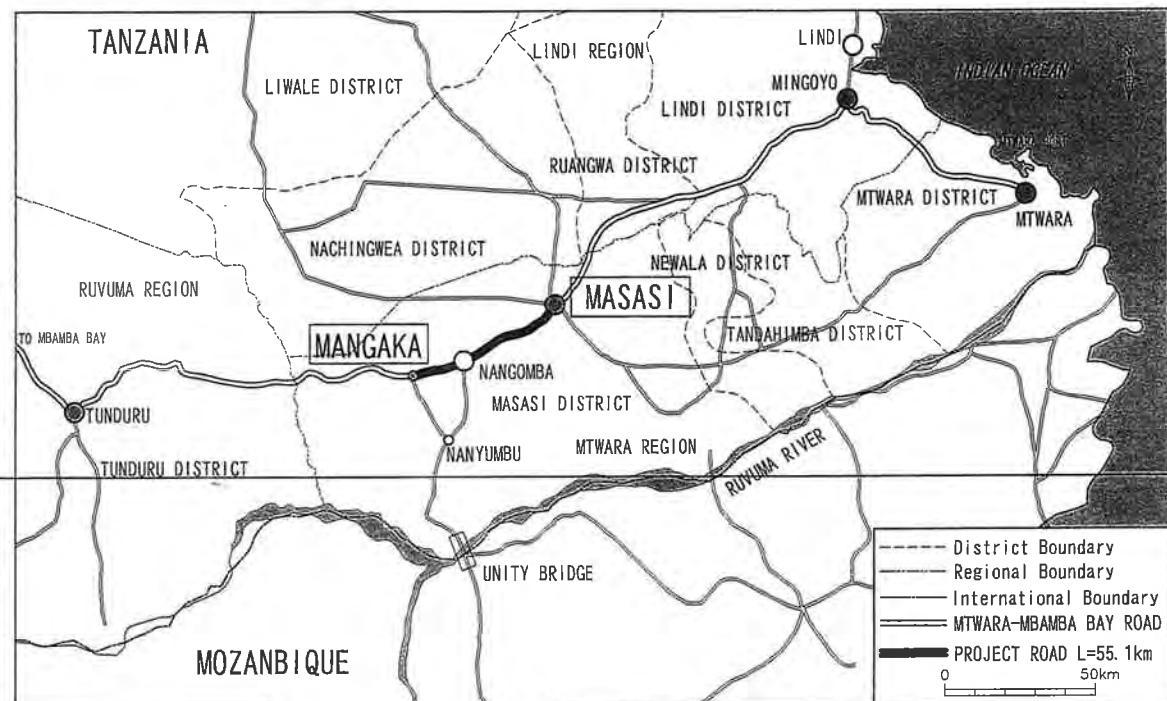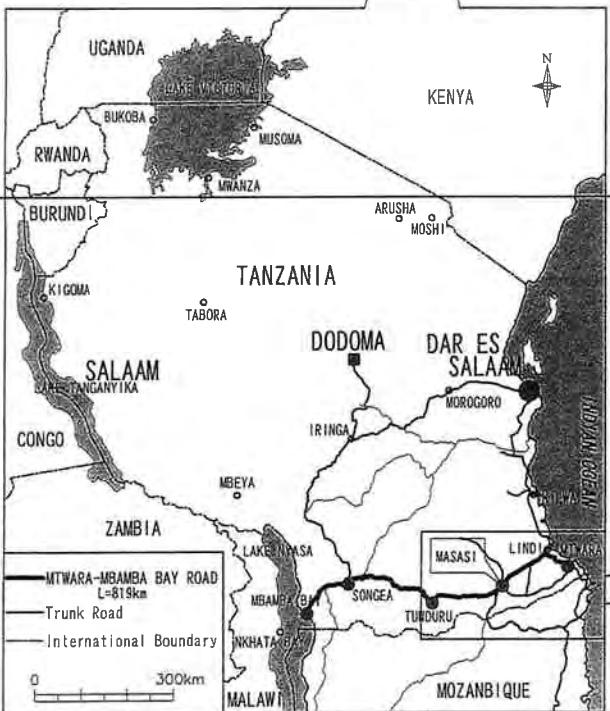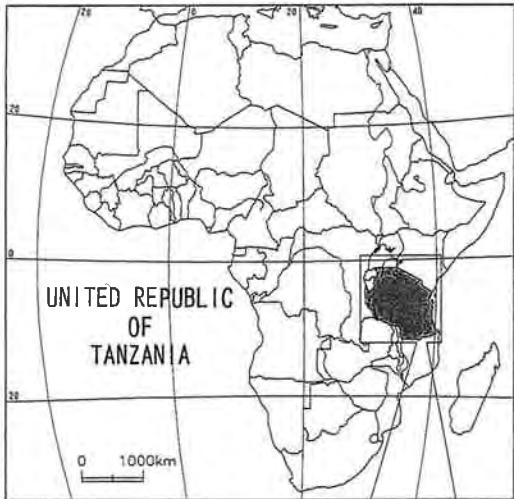

- The Ministry of Infrastructure Development of United Republic of Tanzania
- Japan International Cooperation Agency

CONSULTANTS:

Construction Project Consultants, Inc. (CPC)

PROJECT NAME:

The Project for Upgrading Masasi-Mangaka Road

DRAWING TITLE:

PROJECT LOCATION MAP

SCALE AS SHOWN


Date: Mar. 2007

Prepared by:


Checked by:

DRAWING No.:


MR DD B-1

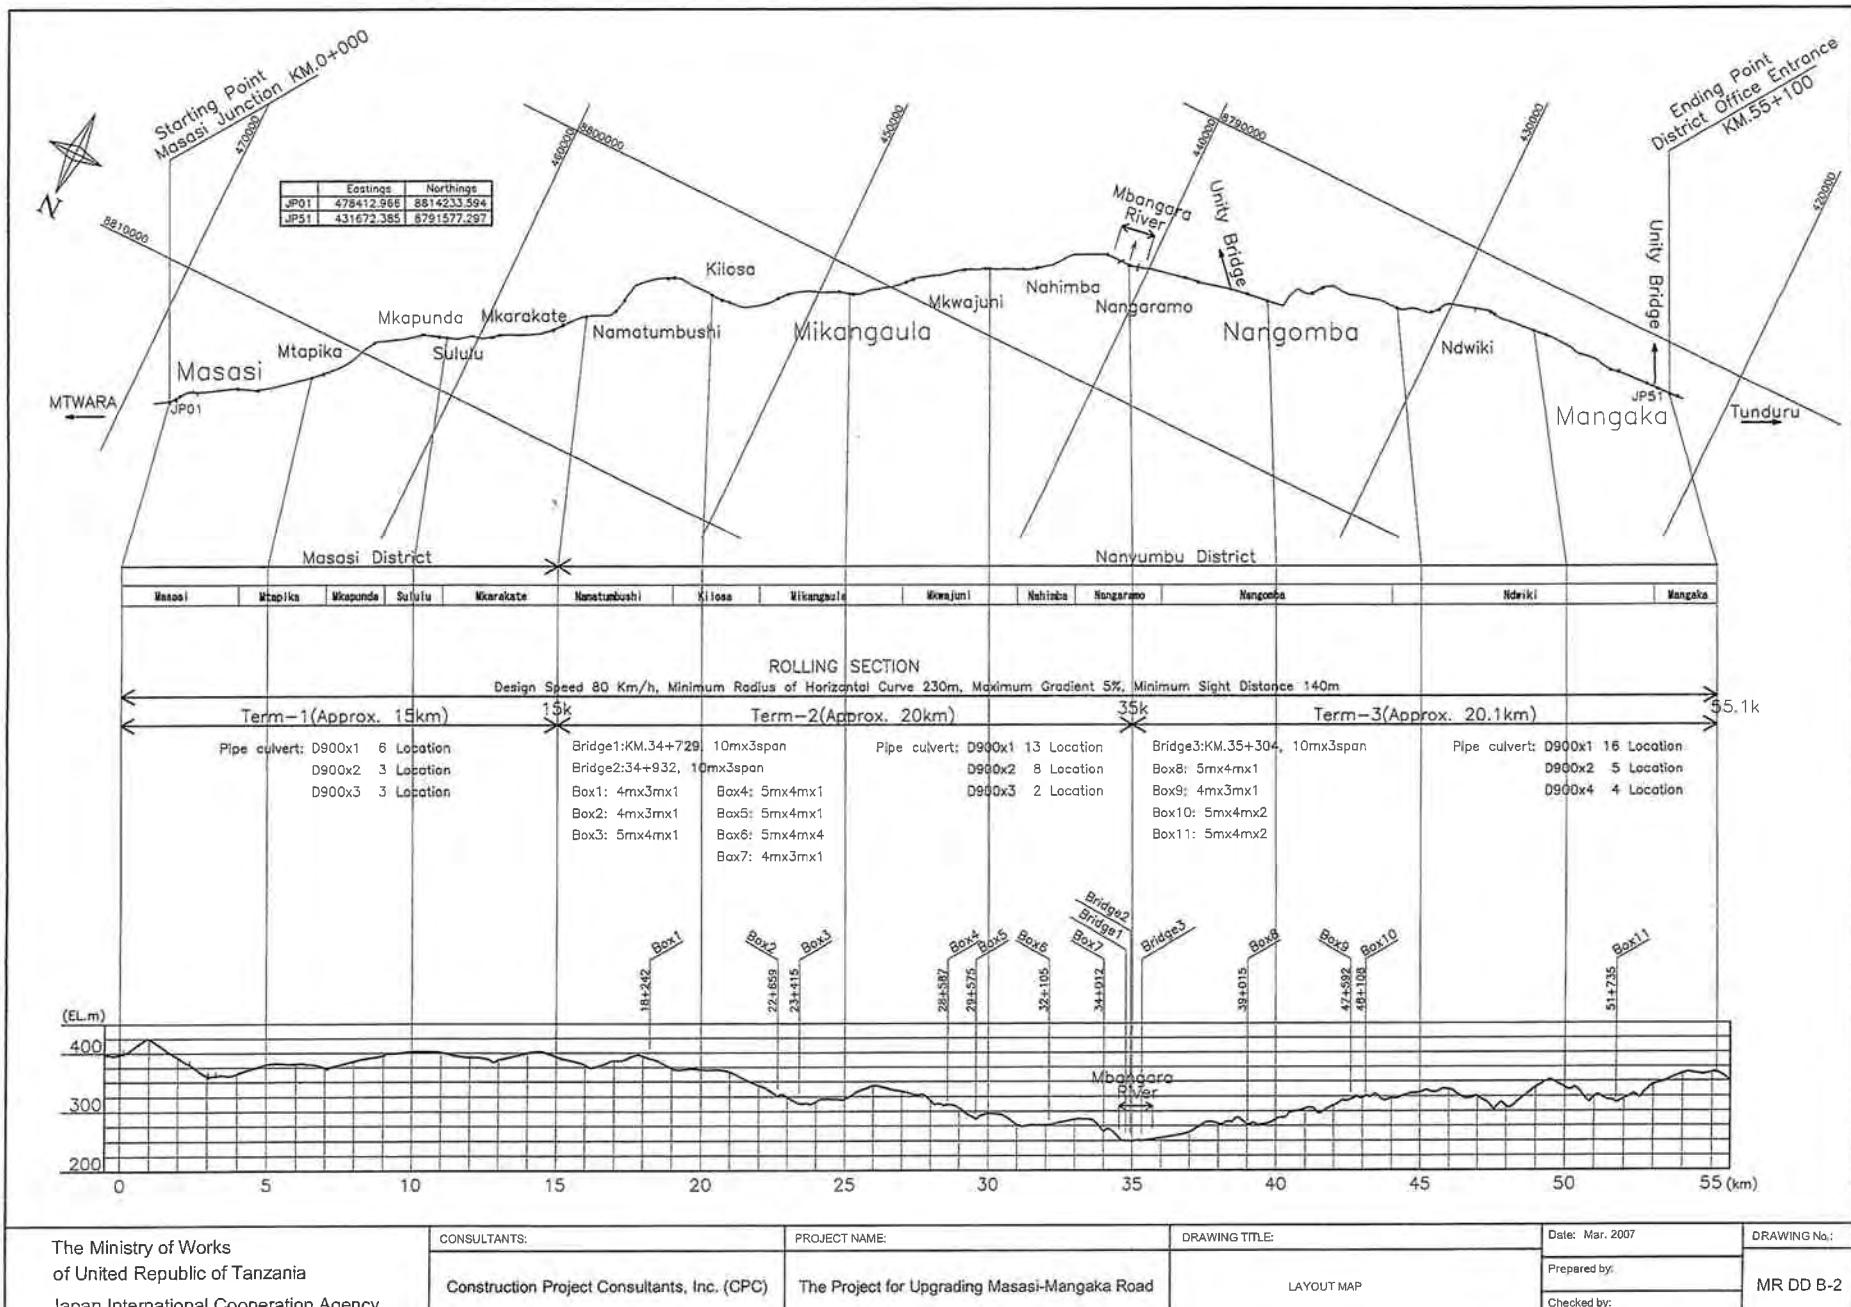


TYPICAL CROSS SECTION EXCAVATION SECTION

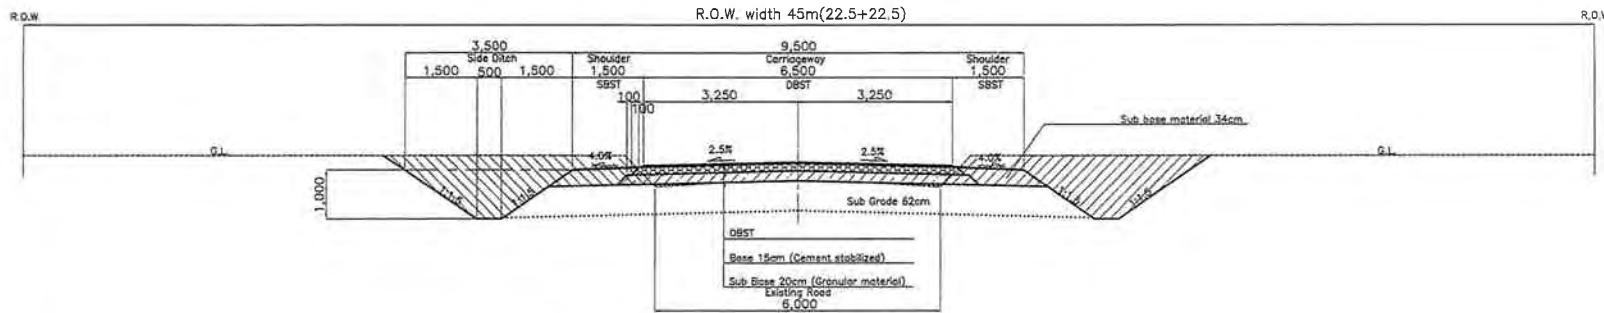


EMBANKMENT SECTION

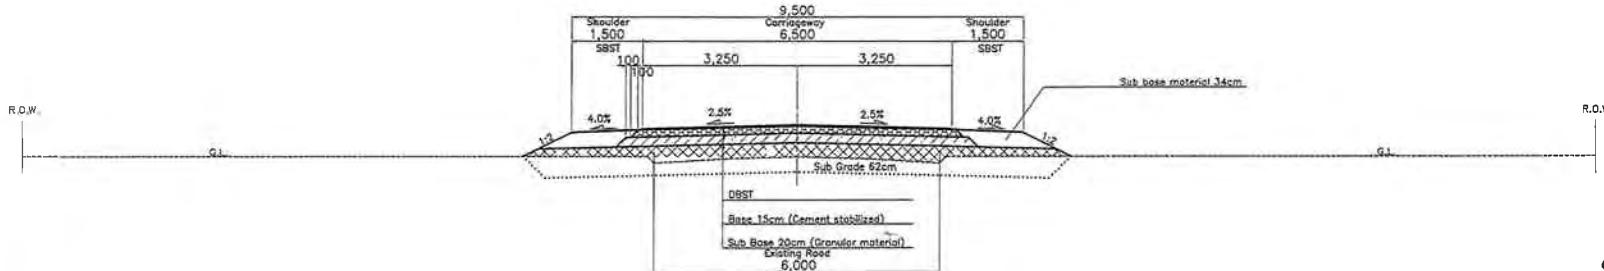

HIGH EMBANKMENT SECTION (at Mbangara River)

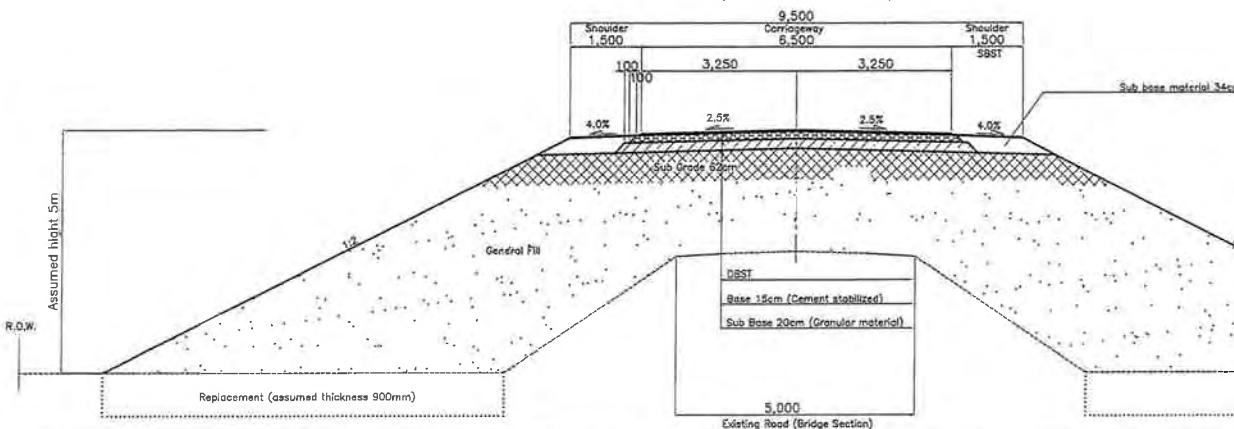

SUPERELEVATION

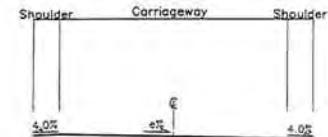

Superelevation Rates Table	
Superelevation e (%)	Radius R (m)
0.06	135 – 330
0.05	330 – 420
0.04	420 – 560
0.03	560 – 800
0.025	800 – 3000

● The Ministry of Infrastructure Development
of United Republic of Tanzania
● Japan International Cooperation Agency

CONSULTANTS:

Construction Project Consultants, Inc. (CPC)

PROJECT NAME:

The Project for Upgrading Masasi-Mangaka Road

DRAWING TITLE:

TYPICAL CROSS SECTION

SCALE 1:100

Date: Mar. 2007


DRAWING No.:

Prepared by:


MR DD C-1

Checked by:


JUNCTION DETAIL

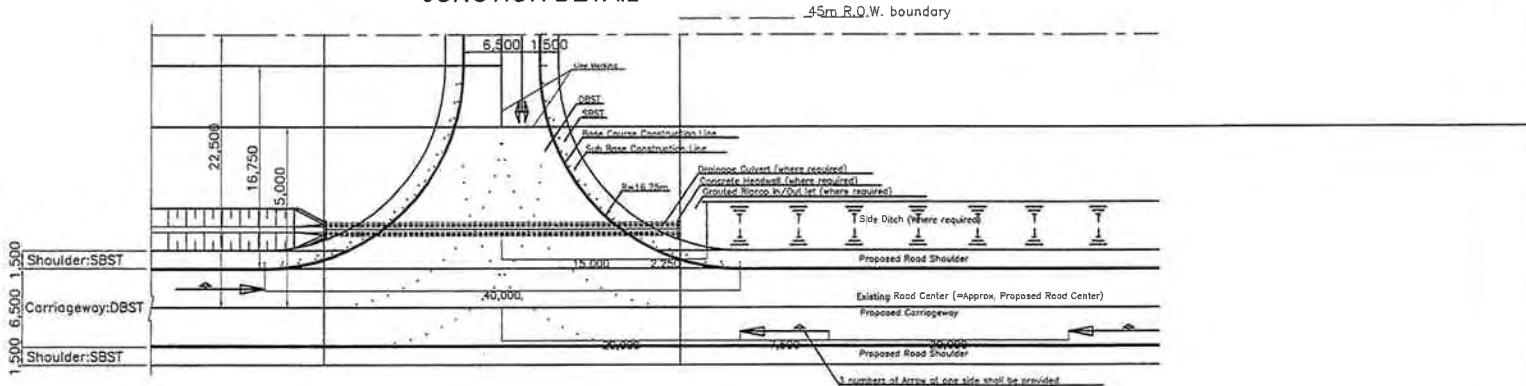

ACCESS ROAD DETAIL

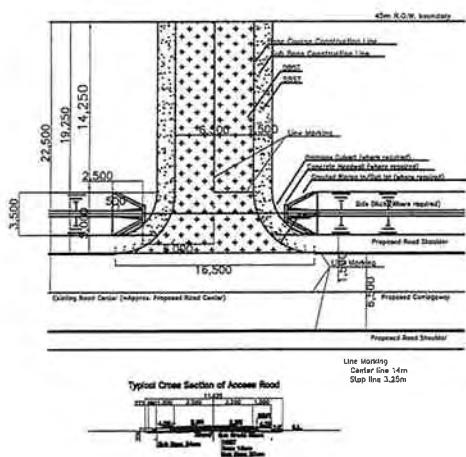

BUS STOP

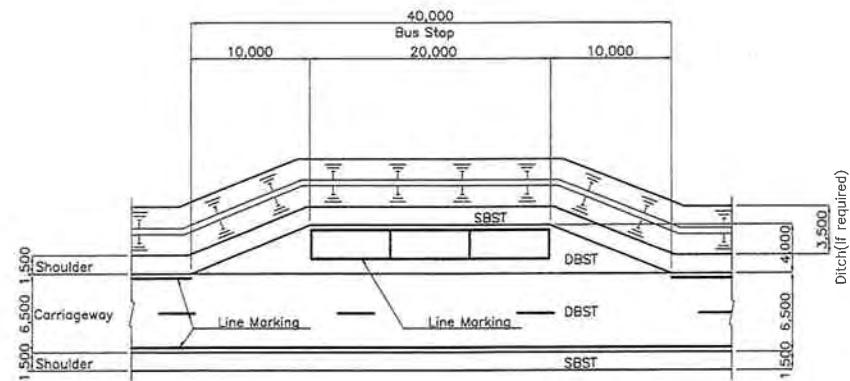

- The Ministry of Infrastructure Development of United Republic of Tanzania
- Japan International Cooperation Agency

CONSULTANTS:

Construction Project Consultants, Inc. (CPC)

PROJECT NAME:

The Project for Upgrading Masasi-Mangaka Road

DRAWING TITLE:

JUNCTION AND BUS STOP


Date: Mar. 2007

DRAWING No.:

Prepared by:

MR DD D-1

Checked by:

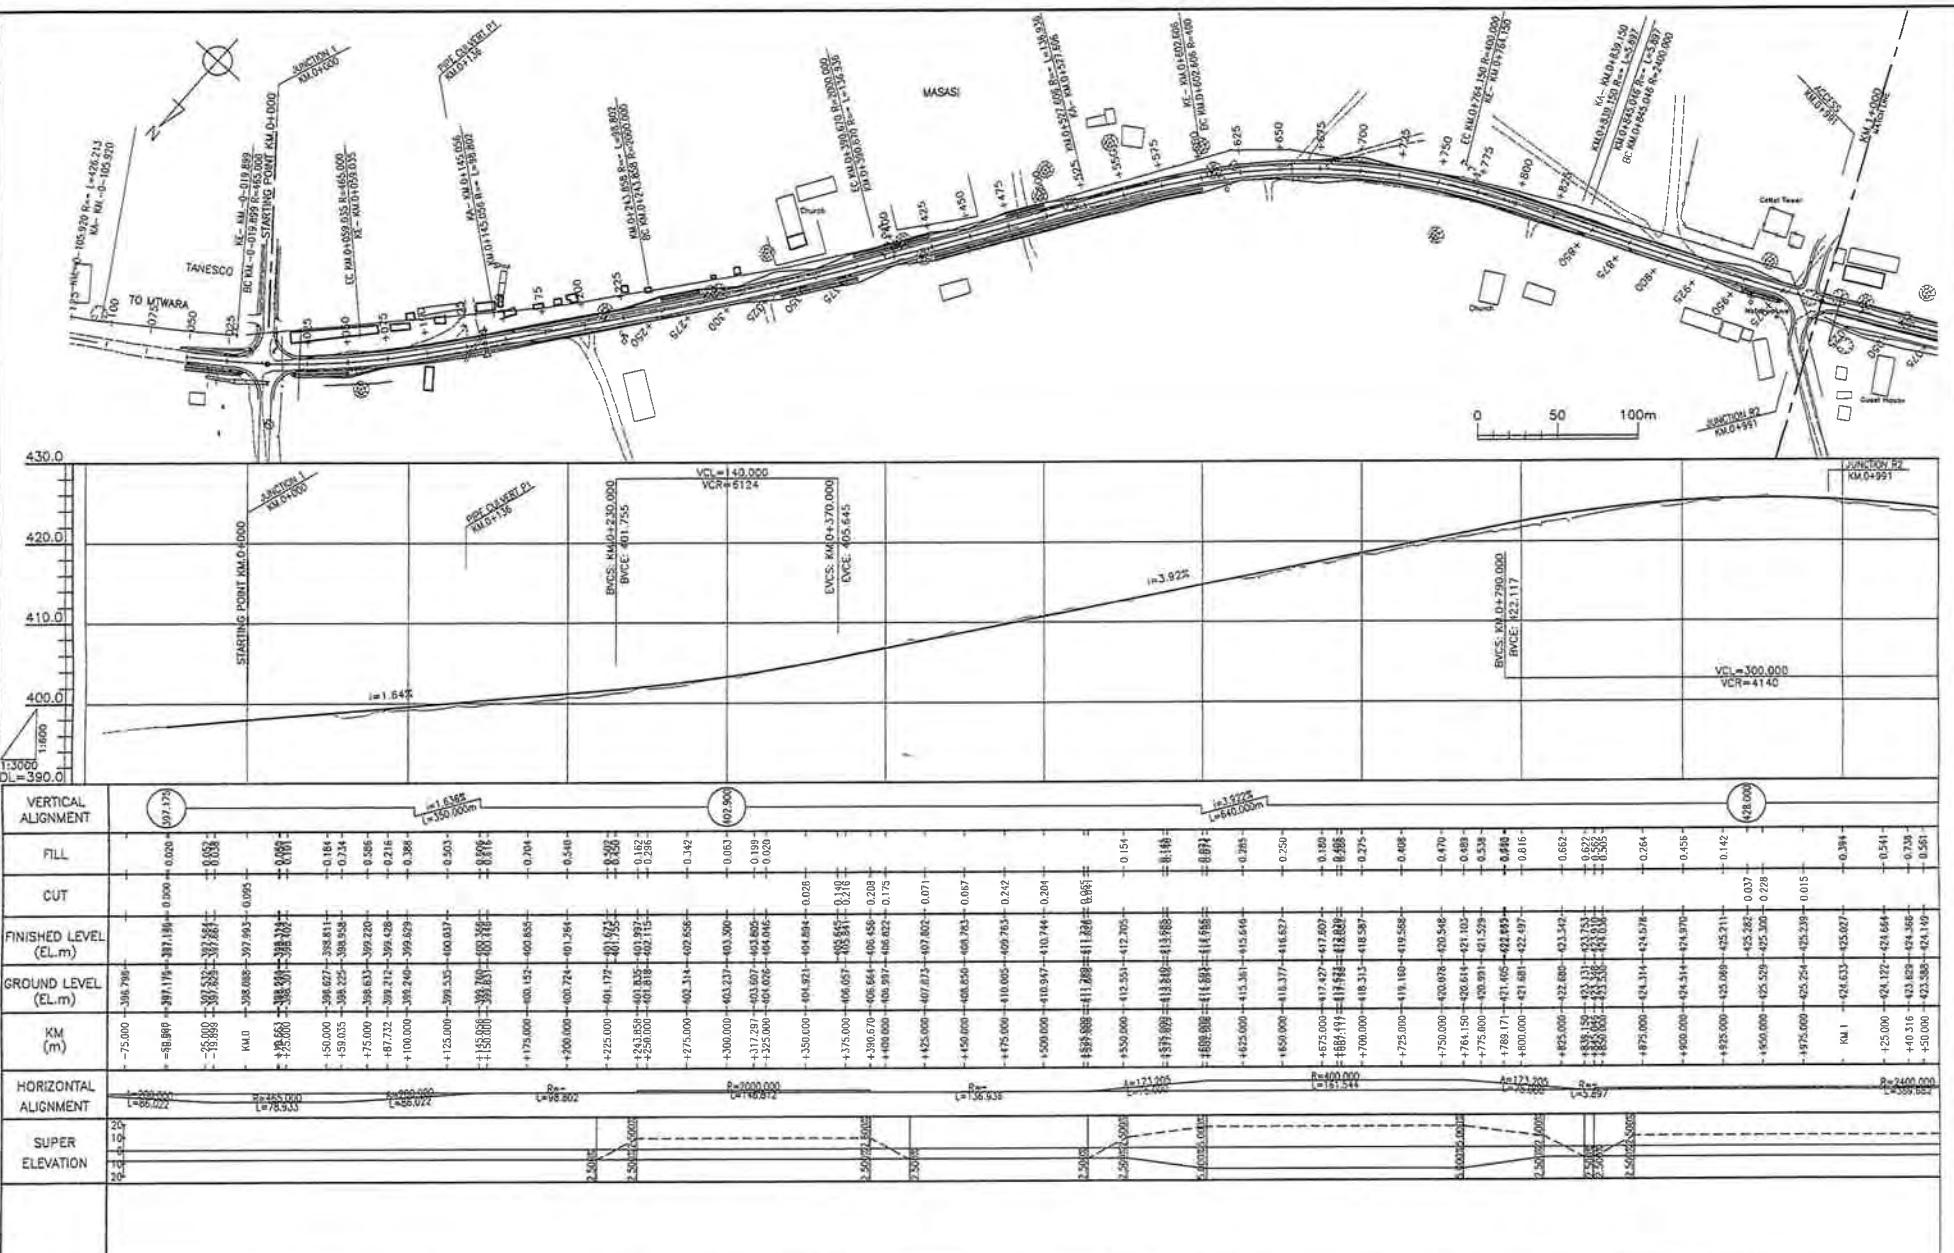

The Ministry of Infrastructure Development
of United Republic of Tanzania
Japan International Cooperation Agency

CONSULTANTS:

Construction Project Consultants, Inc. (CPC)

PROJECT NAME:

The Project for Upgrading Masasi-Mangaka Road

DRAWING TITLE:

PLAN & PROFILE(1/56)


Date: Mar. 2007

DRAWING No.:


Prepared by:

MR DD E-1


Checked by:

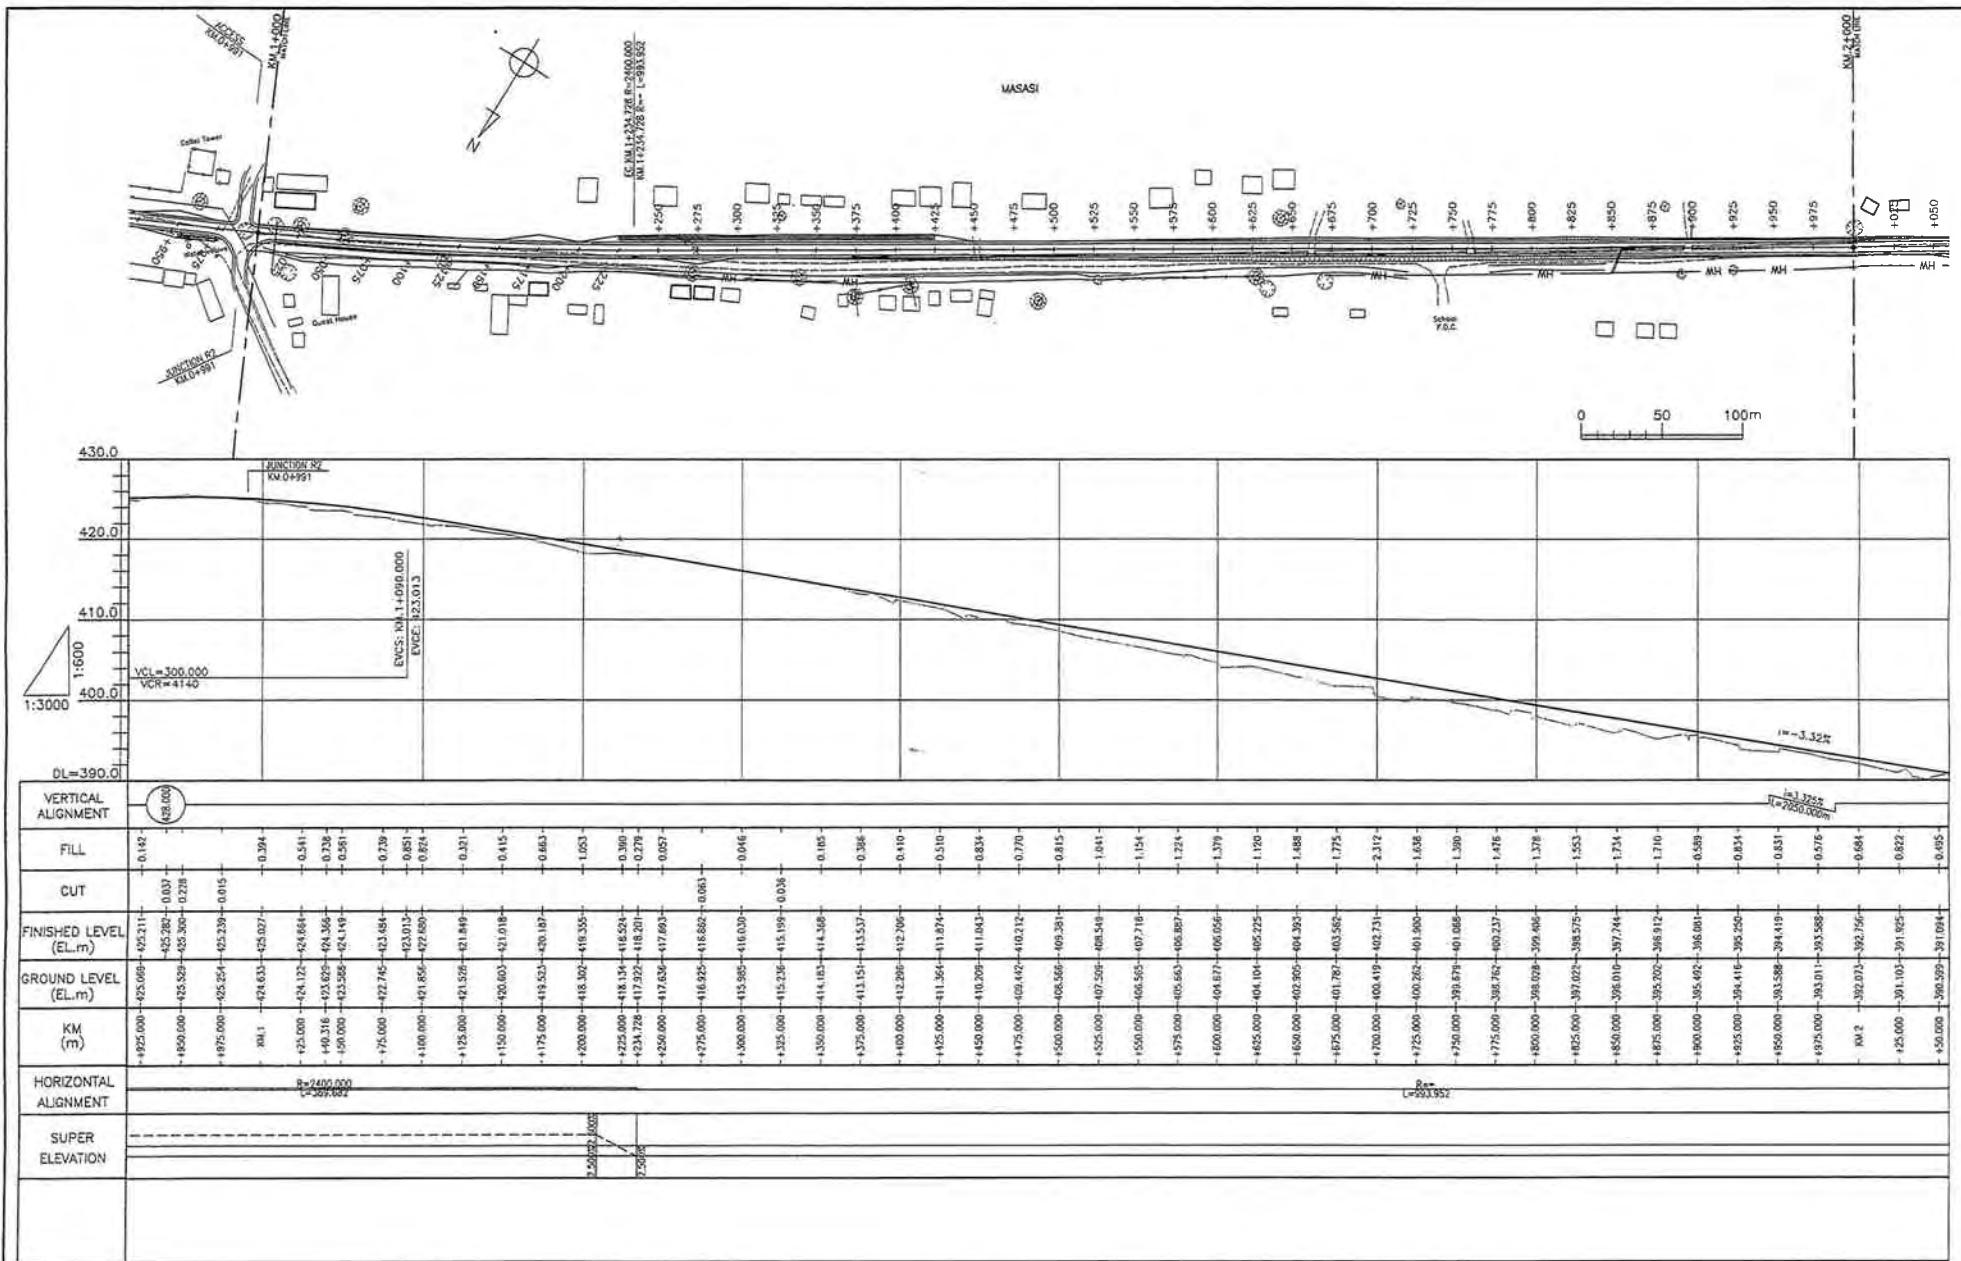


● The Ministry of Infrastructure Development of United Republic of Tanzania ● Japan International Cooperation Agency	CONSULTANTS:	PROJECT NAME:	DRAWING TITLE:	Date: Mar. 2007	DRAWING No.:
	Construction Project Consultants, Inc. (CPC)	The Project for Upgrading Masasi-Mangaka Road	PLAN & PROFILE(2/56)	Prepared by:	MR DD E-2
				Checked by:	

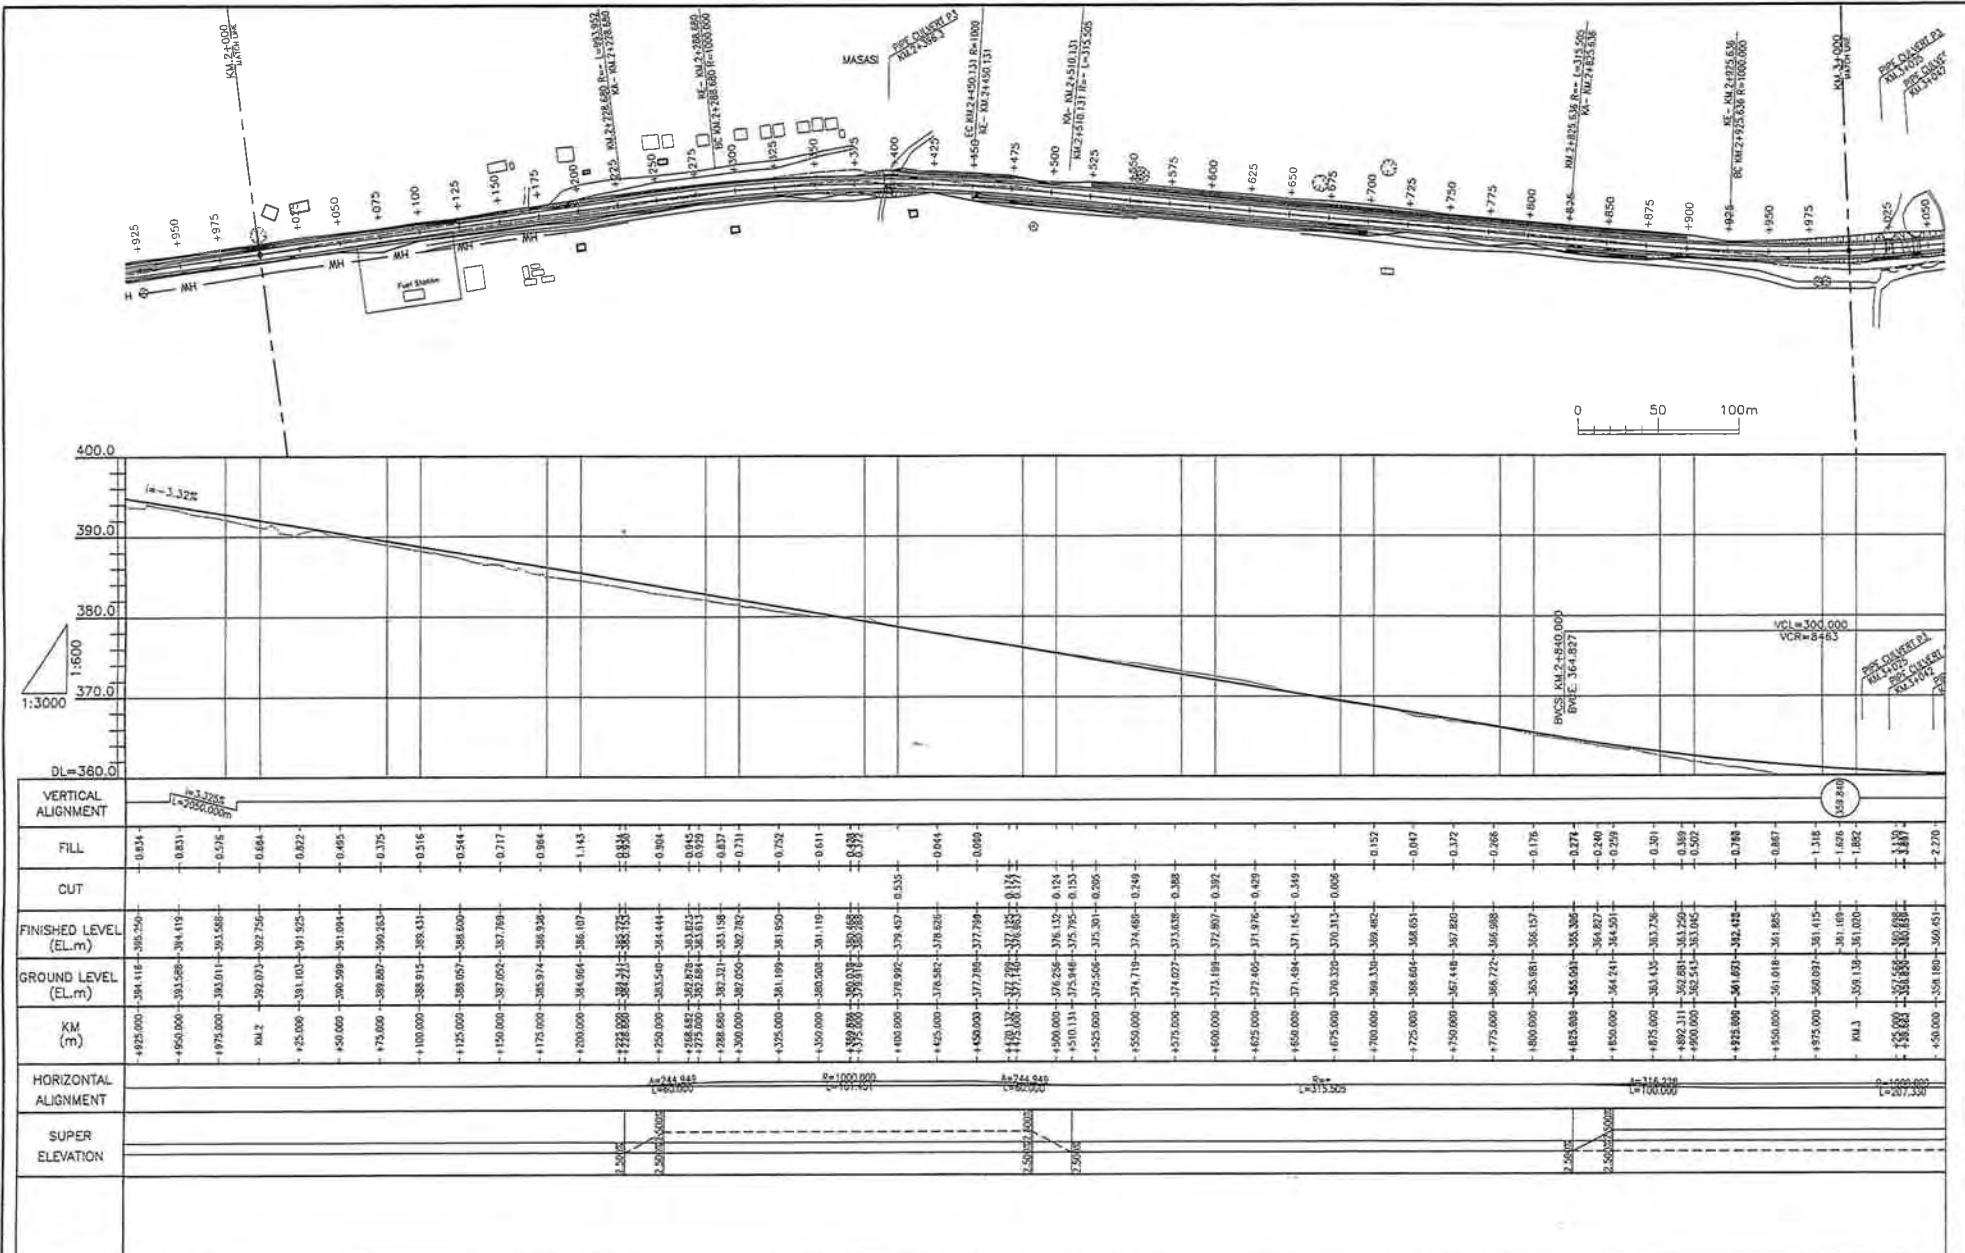

CONSULTANTS:	PROJECT NAME:	DRAWING TITLE:	Date: Mar. 2007	DRAWING No.:
			Prepared by:	MR DD E-3
			Checked by:	
● The Ministry of Infrastructure Development of United Republic of Tanzania	Construction Project Consultants, Inc. (CPC)	The Project for Upgrading Masasi-Mangaka Road	PLAN & PROFILE(3/56)	
● Japan International Cooperation Agency				

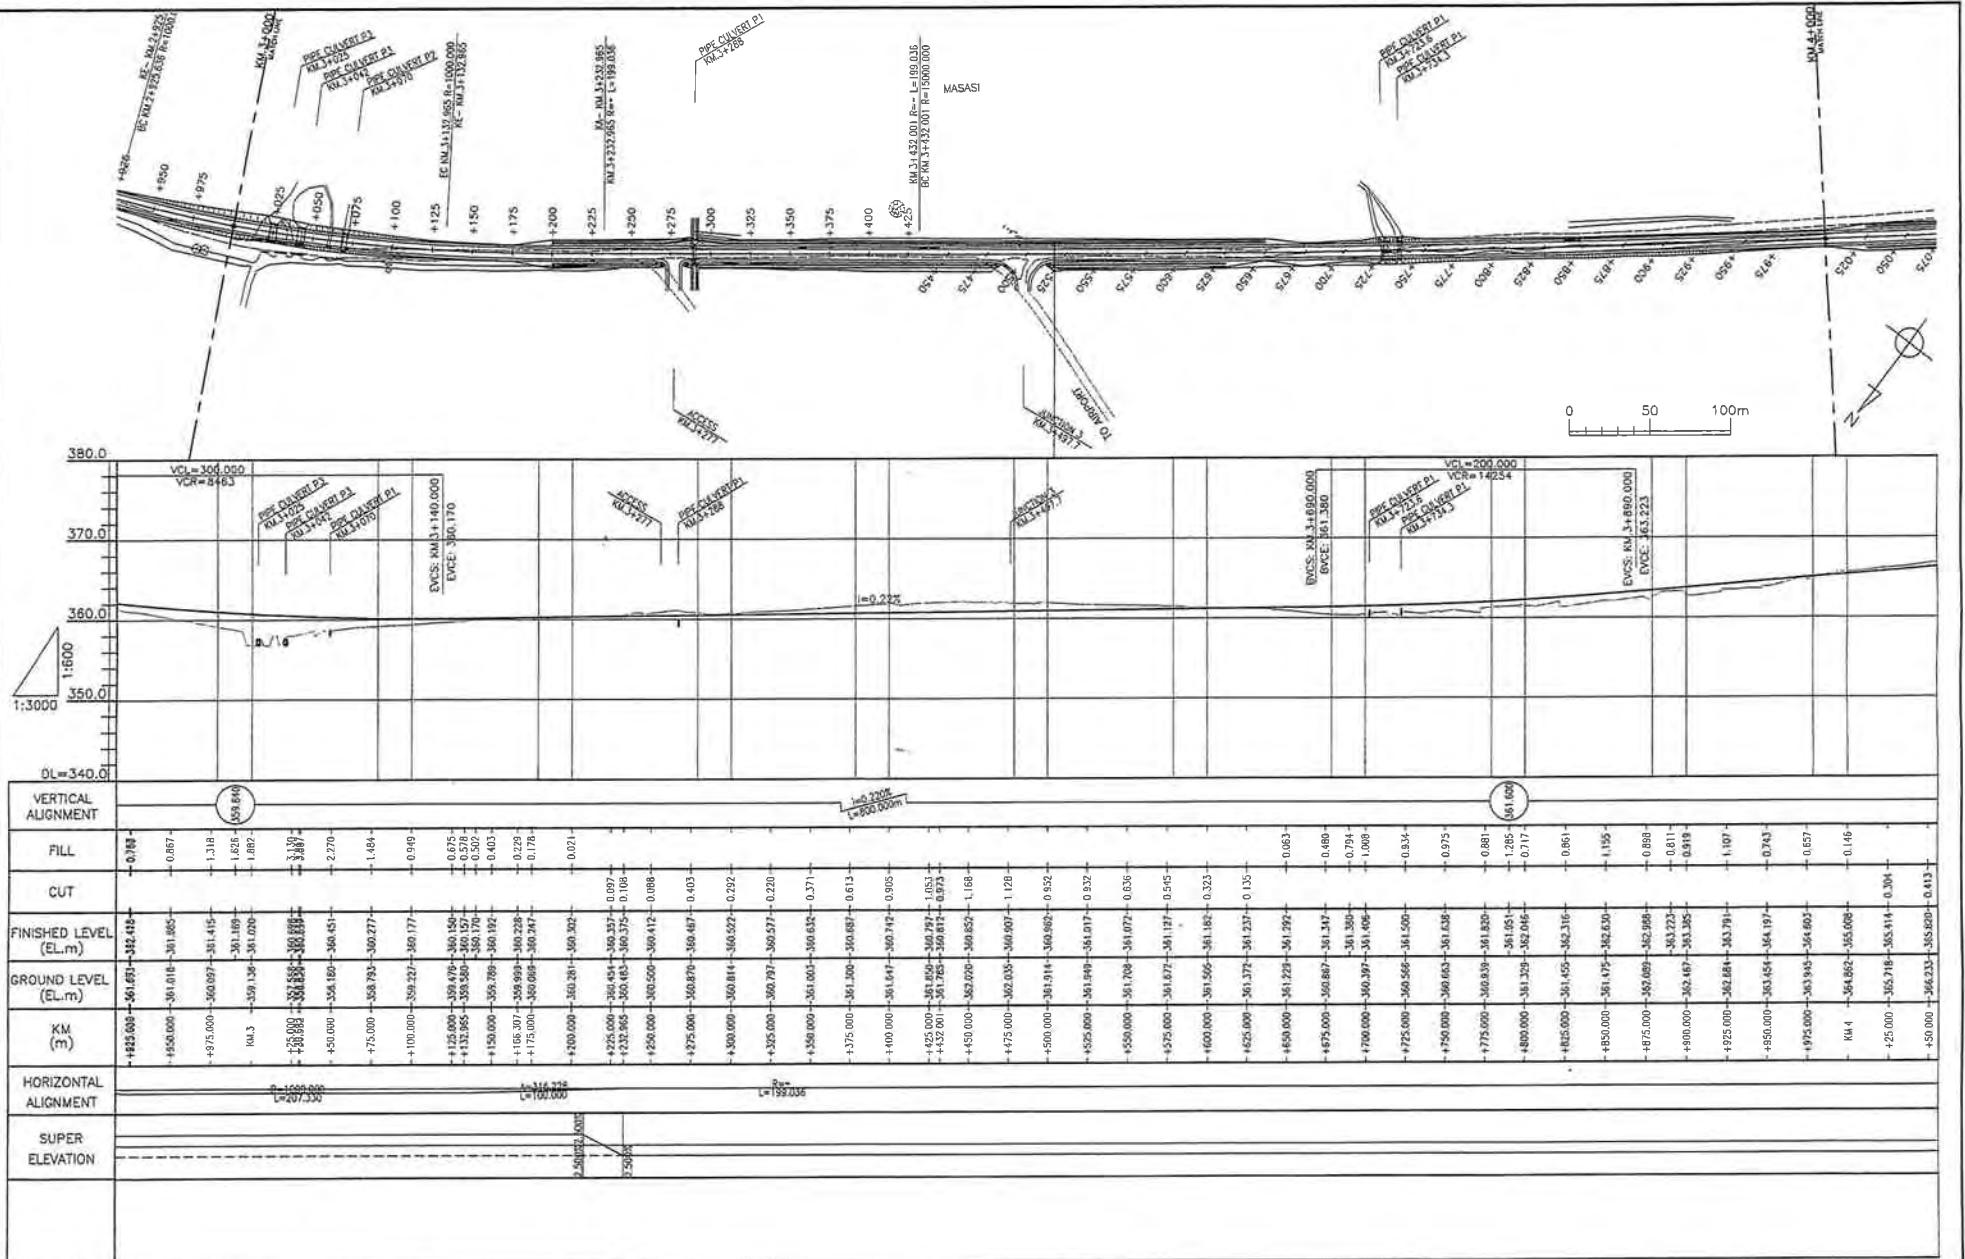

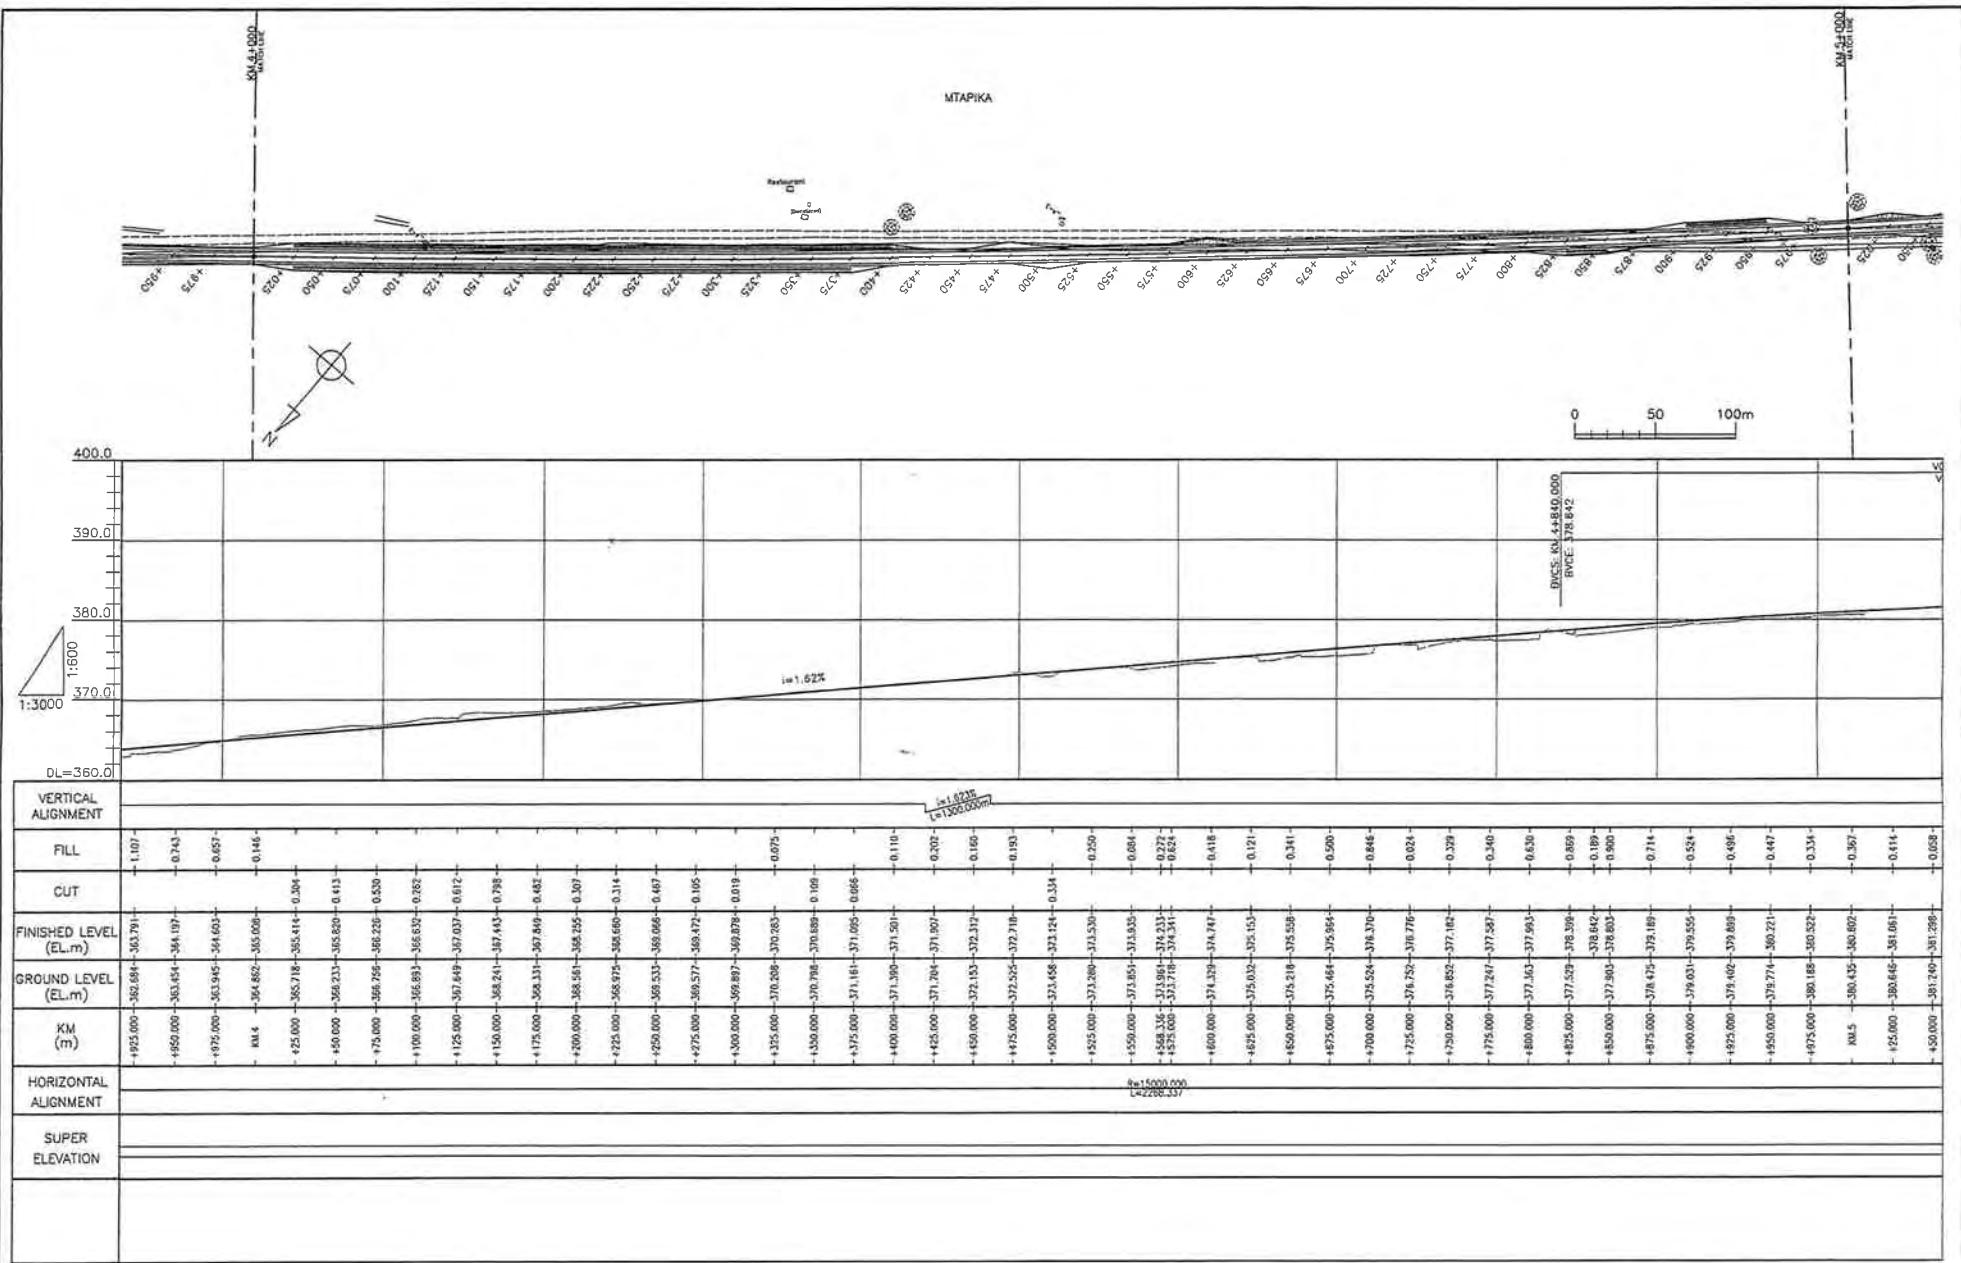

● The Ministry of Infrastructure Development
of United Republic of Tanzania
● Japan International Cooperation Agency


CONSULTANTS:
Construction Project Consultants, Inc. (CPC)

PROJECT NAME:
The Project for Upgrading Masasi-Mangaka Road

DRAWING TITLE:
PLAN & PROFILE(5/56)

Date: Mar. 2007
Prepared by:
Checked by:

DRAWING NO.:
MR DD E-5
BVCE: 378.842

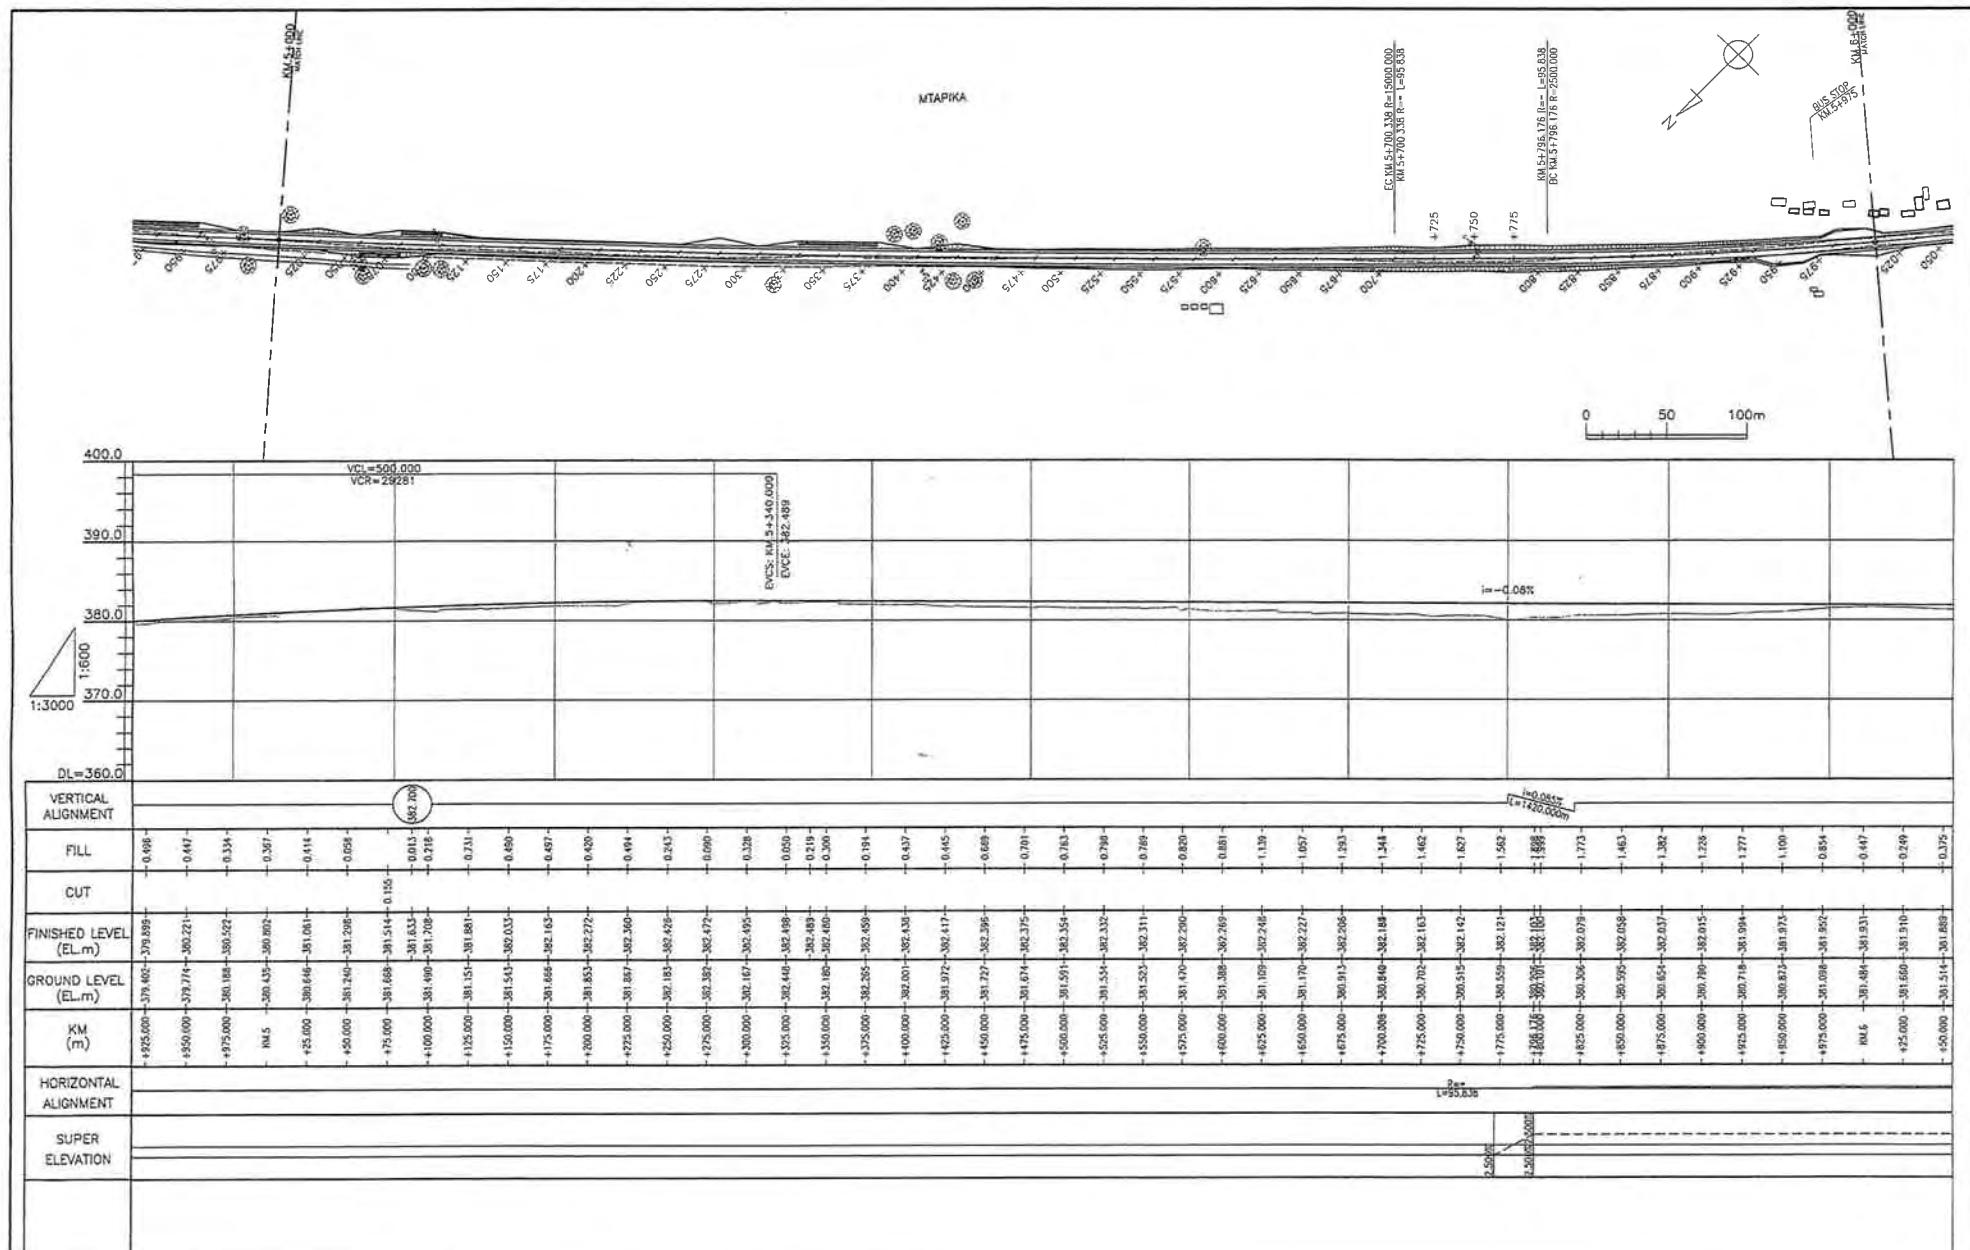

The Ministry of Infrastructure Development
of United Republic of Tanzania
Japan International Cooperation Agency


CONSULTANTS:
Construction Project Consultants, Inc. (CPC)

PROJECT NAME:
The Project for Upgrading Masasi-Mangaka Road


DRAWING TITLE:
PLAN & PROFILE(6/56)

Date: Mar, 2007
Prepared by:
Checked by:


DRAWING No.:
MR DD E-6

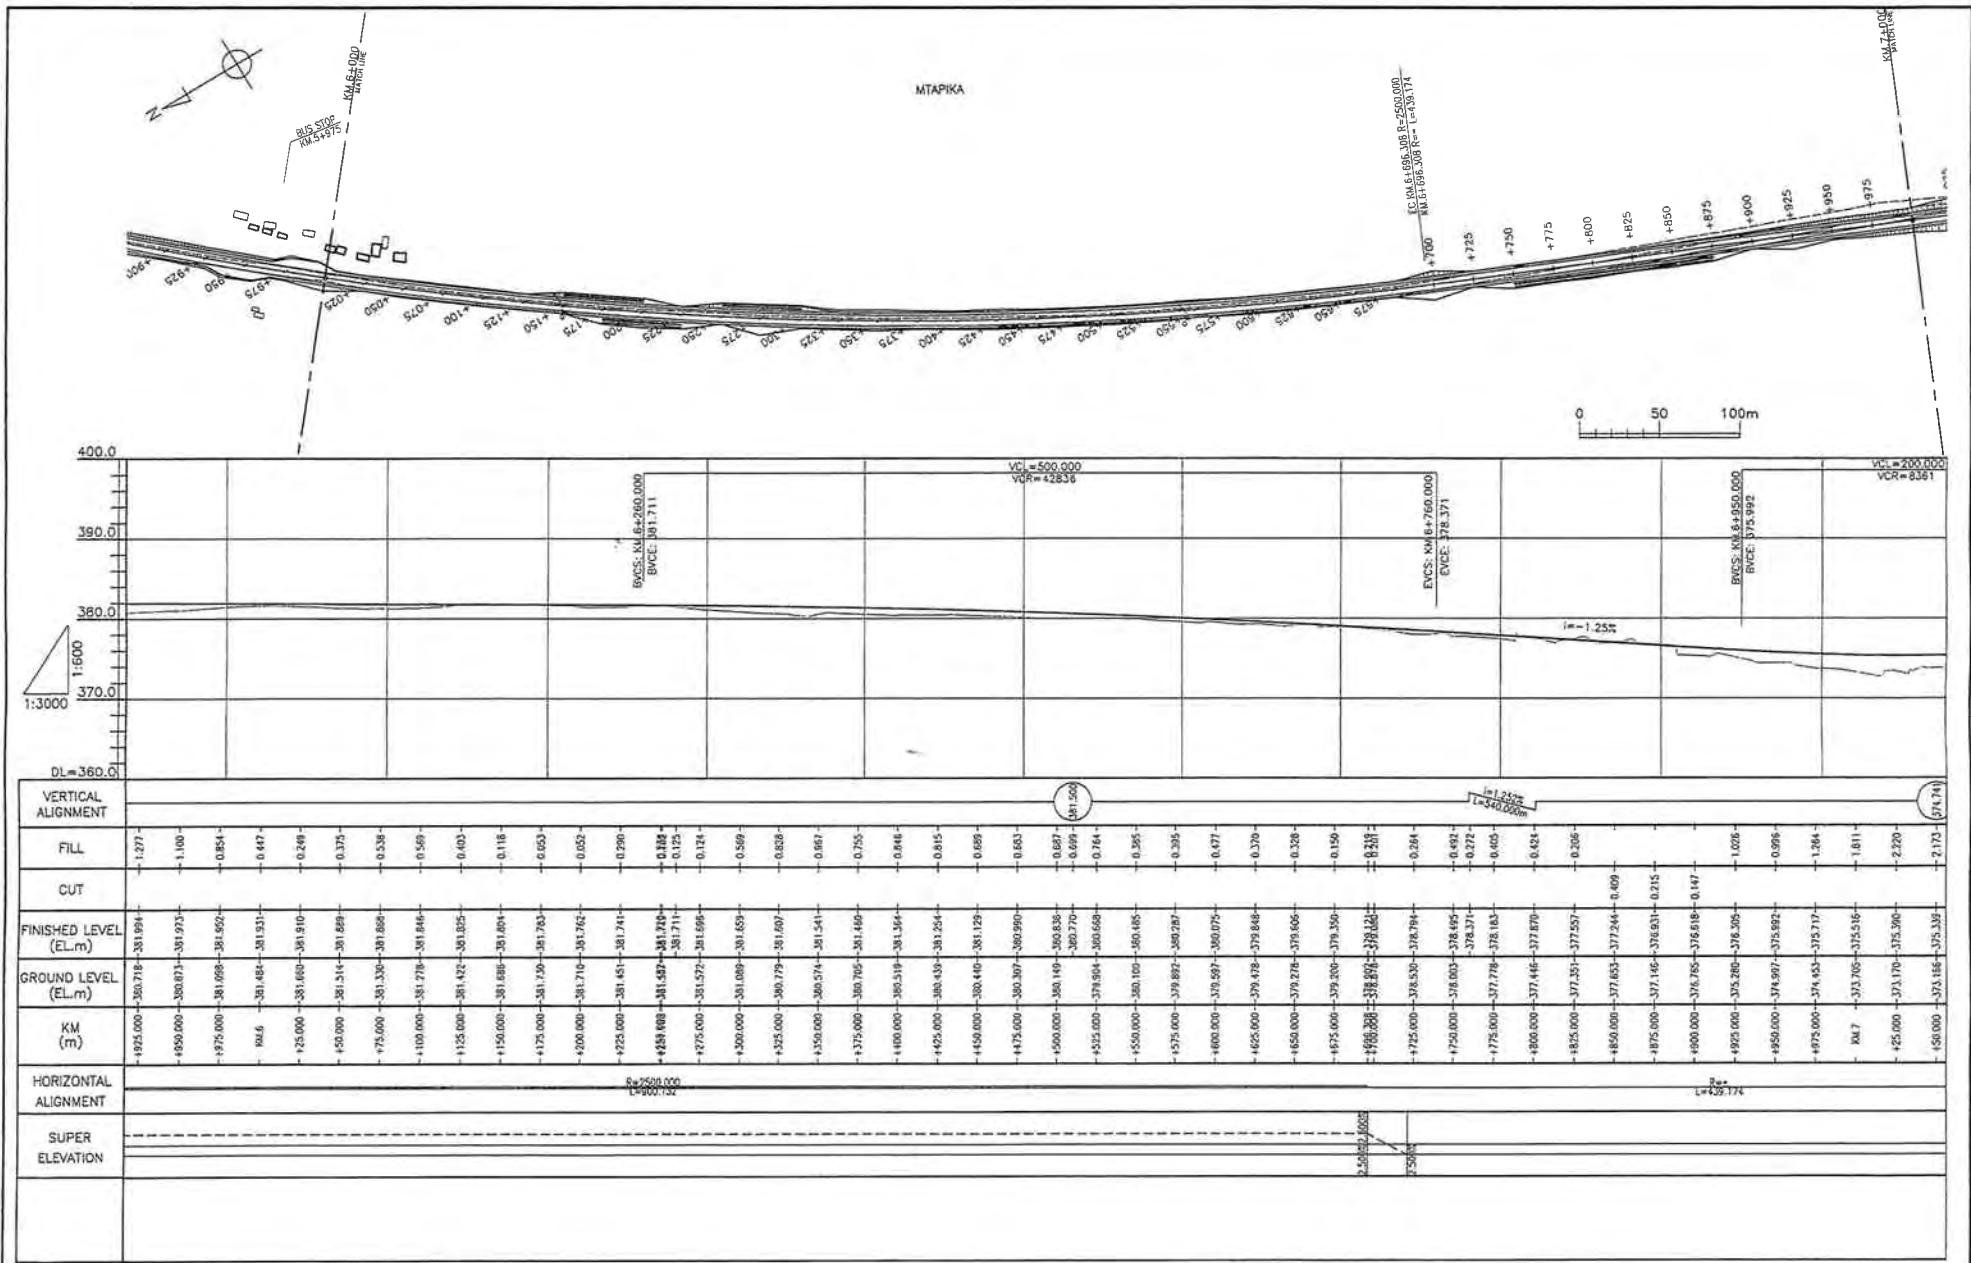

● The Ministry of Infrastructure Development of United Republic of Tanzania ● Japan International Cooperation Agency	CONSULTANTS:	PROJECT NAME:	DRAWING TITLE:	Date: Mar. 2007	DRAWING No.:
	Construction Project Consultants, Inc. (CPC)	The Project for Upgrading Masasi-Mangaka Road	PLAN & PROFILE(7/56)	Prepared by:	MR DD E-7
				Checked by:	

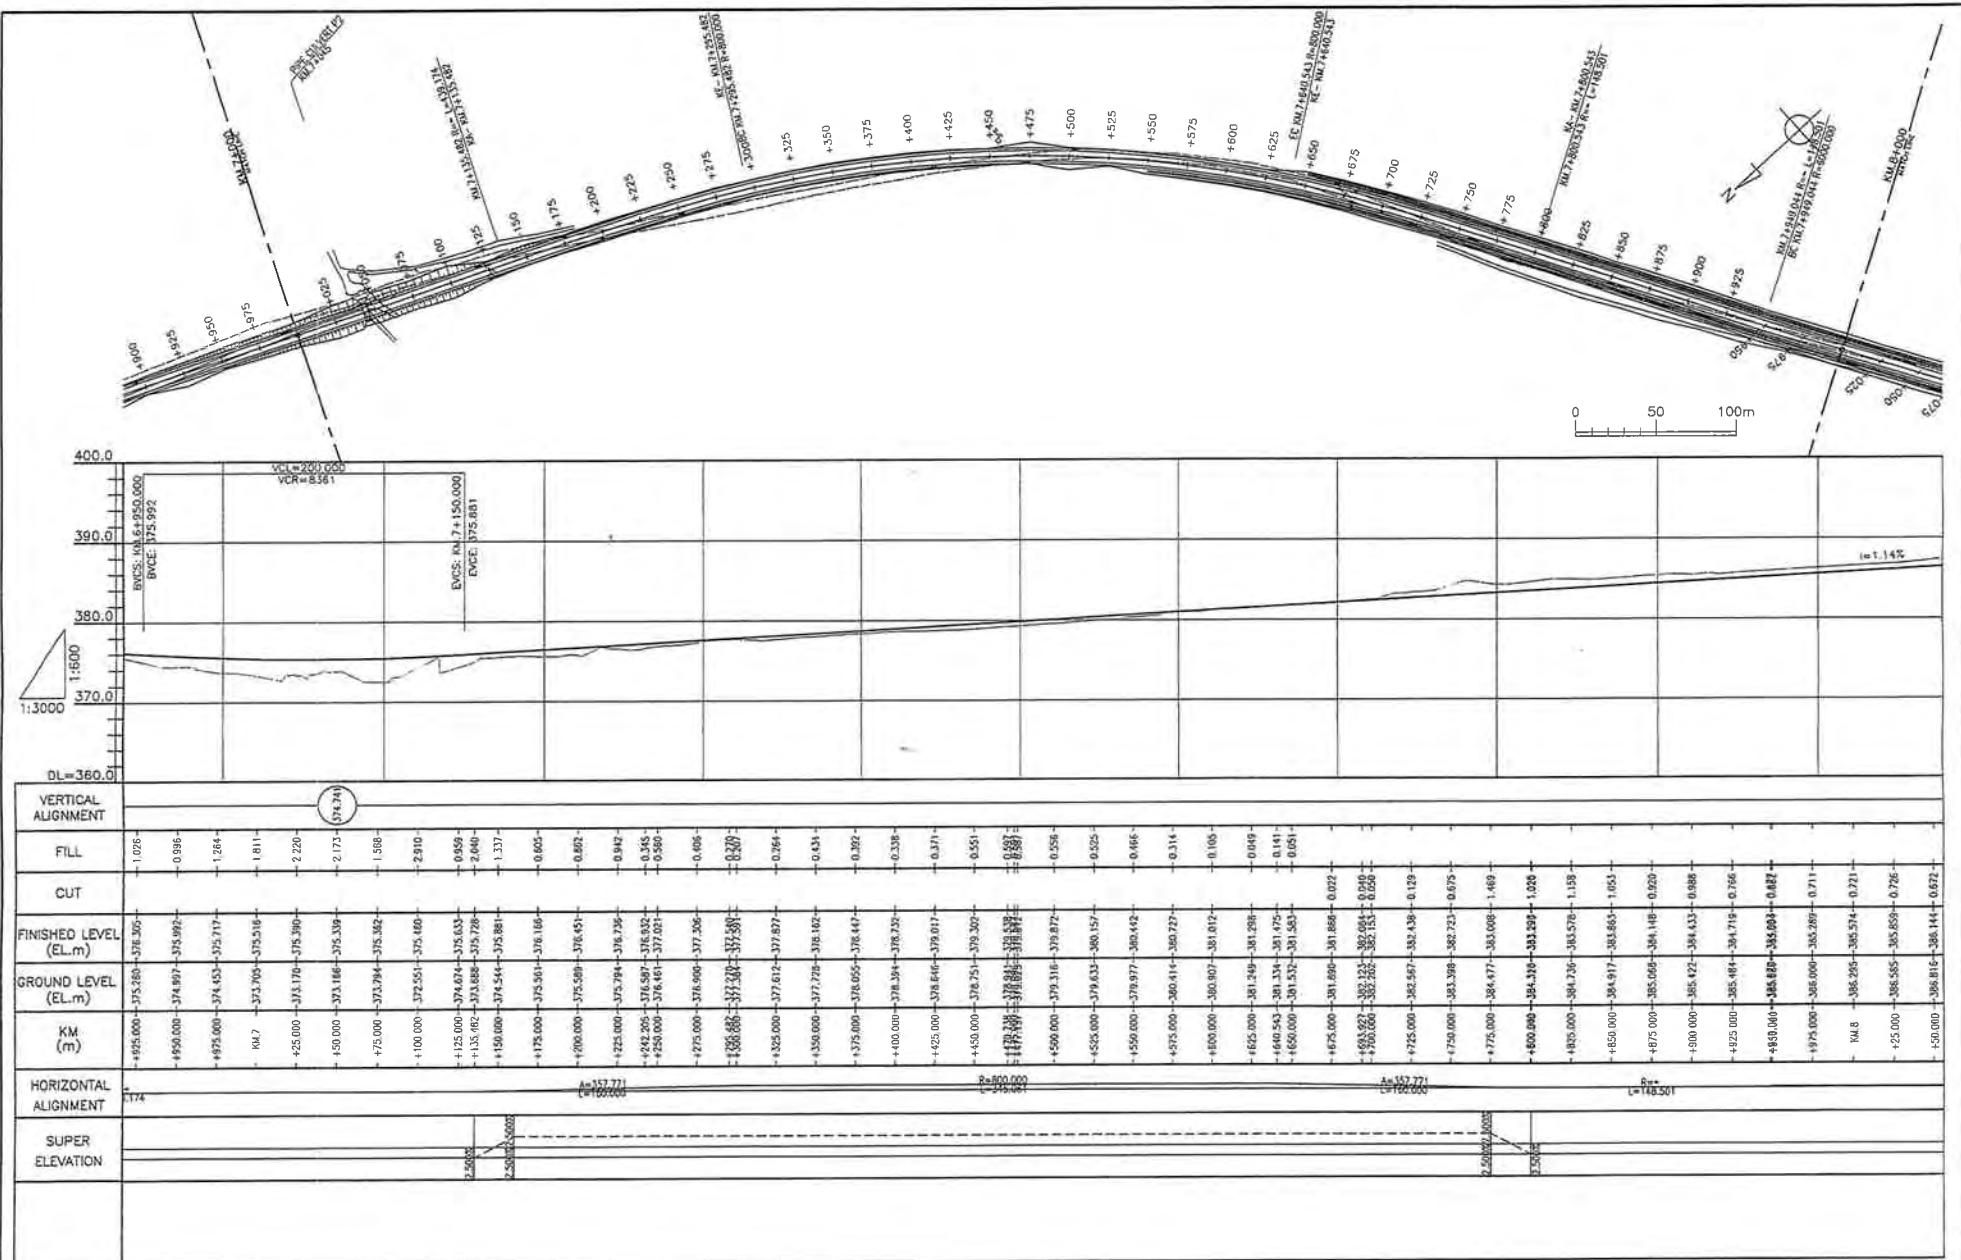

The Ministry of Infrastructure Development of United Republic of Tanzania	CONSULTANTS:	PROJECT NAME:	DRAWING TITLE:	Date: Mar. 2007	DRAWING NO.:
● Japan International Cooperation Agency	Construction Project Consultants, Inc. (CPC)	The Project for Upgrading Masasi-Mangaka Road	PLAN & PROFILE(8/56)	Prepared by: Checked by:	MR DD E-8

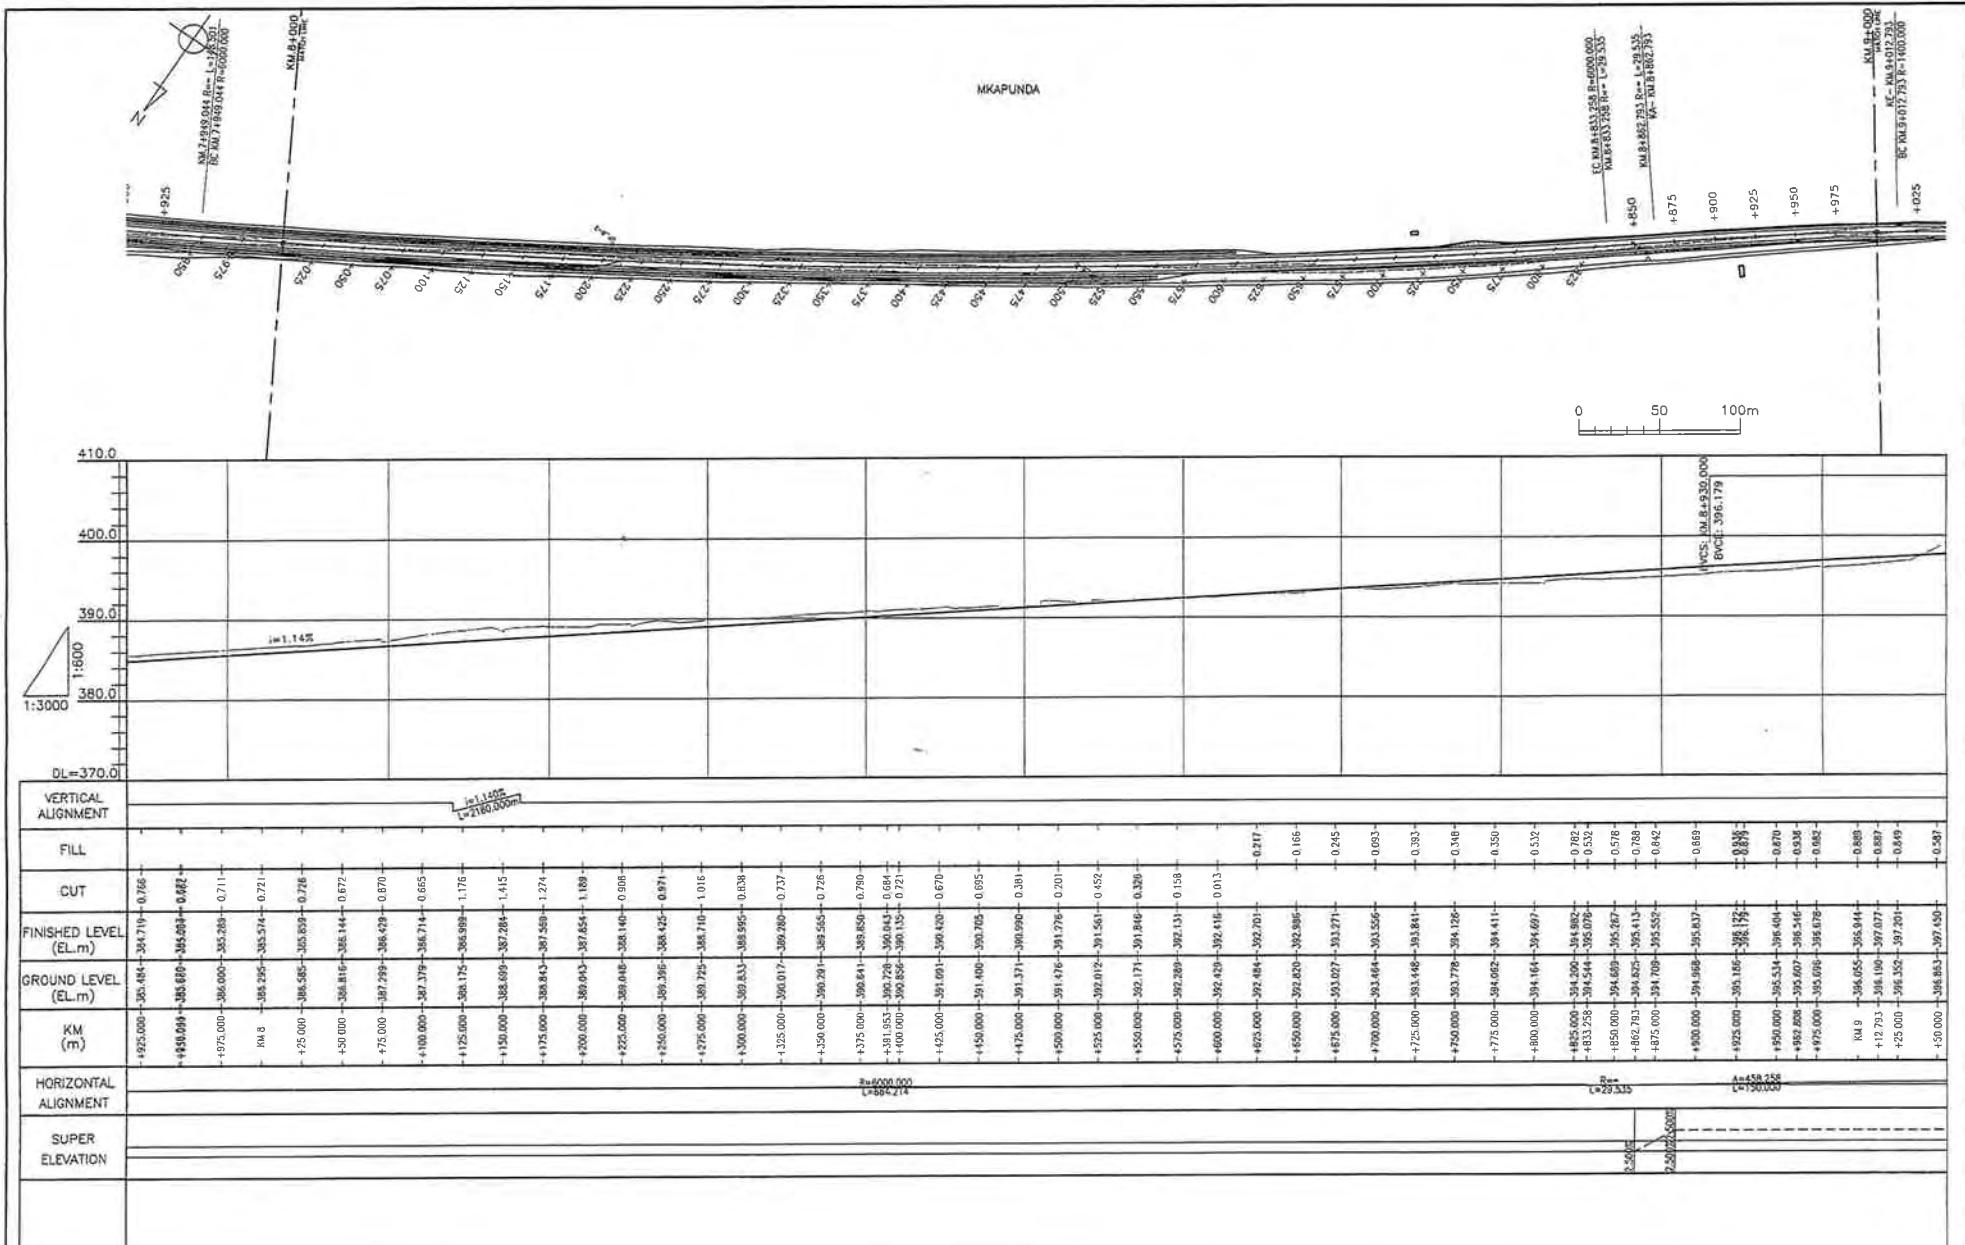

The Ministry of Infrastructure Development
of United Republic of Tanzania
Japan International Cooperation Agency


CONSULTANTS:
Construction Project Consultants, Inc. (CPC)

PROJECT NAME:
The Project for Upgrading Masasi-Mangaka Road

DRAWING TITLE:
PLAN & PROFILE(9/56)

Date: Mar. 2007
Prepared by:
Checked by:

DRAWING No.:
MR DD E-9

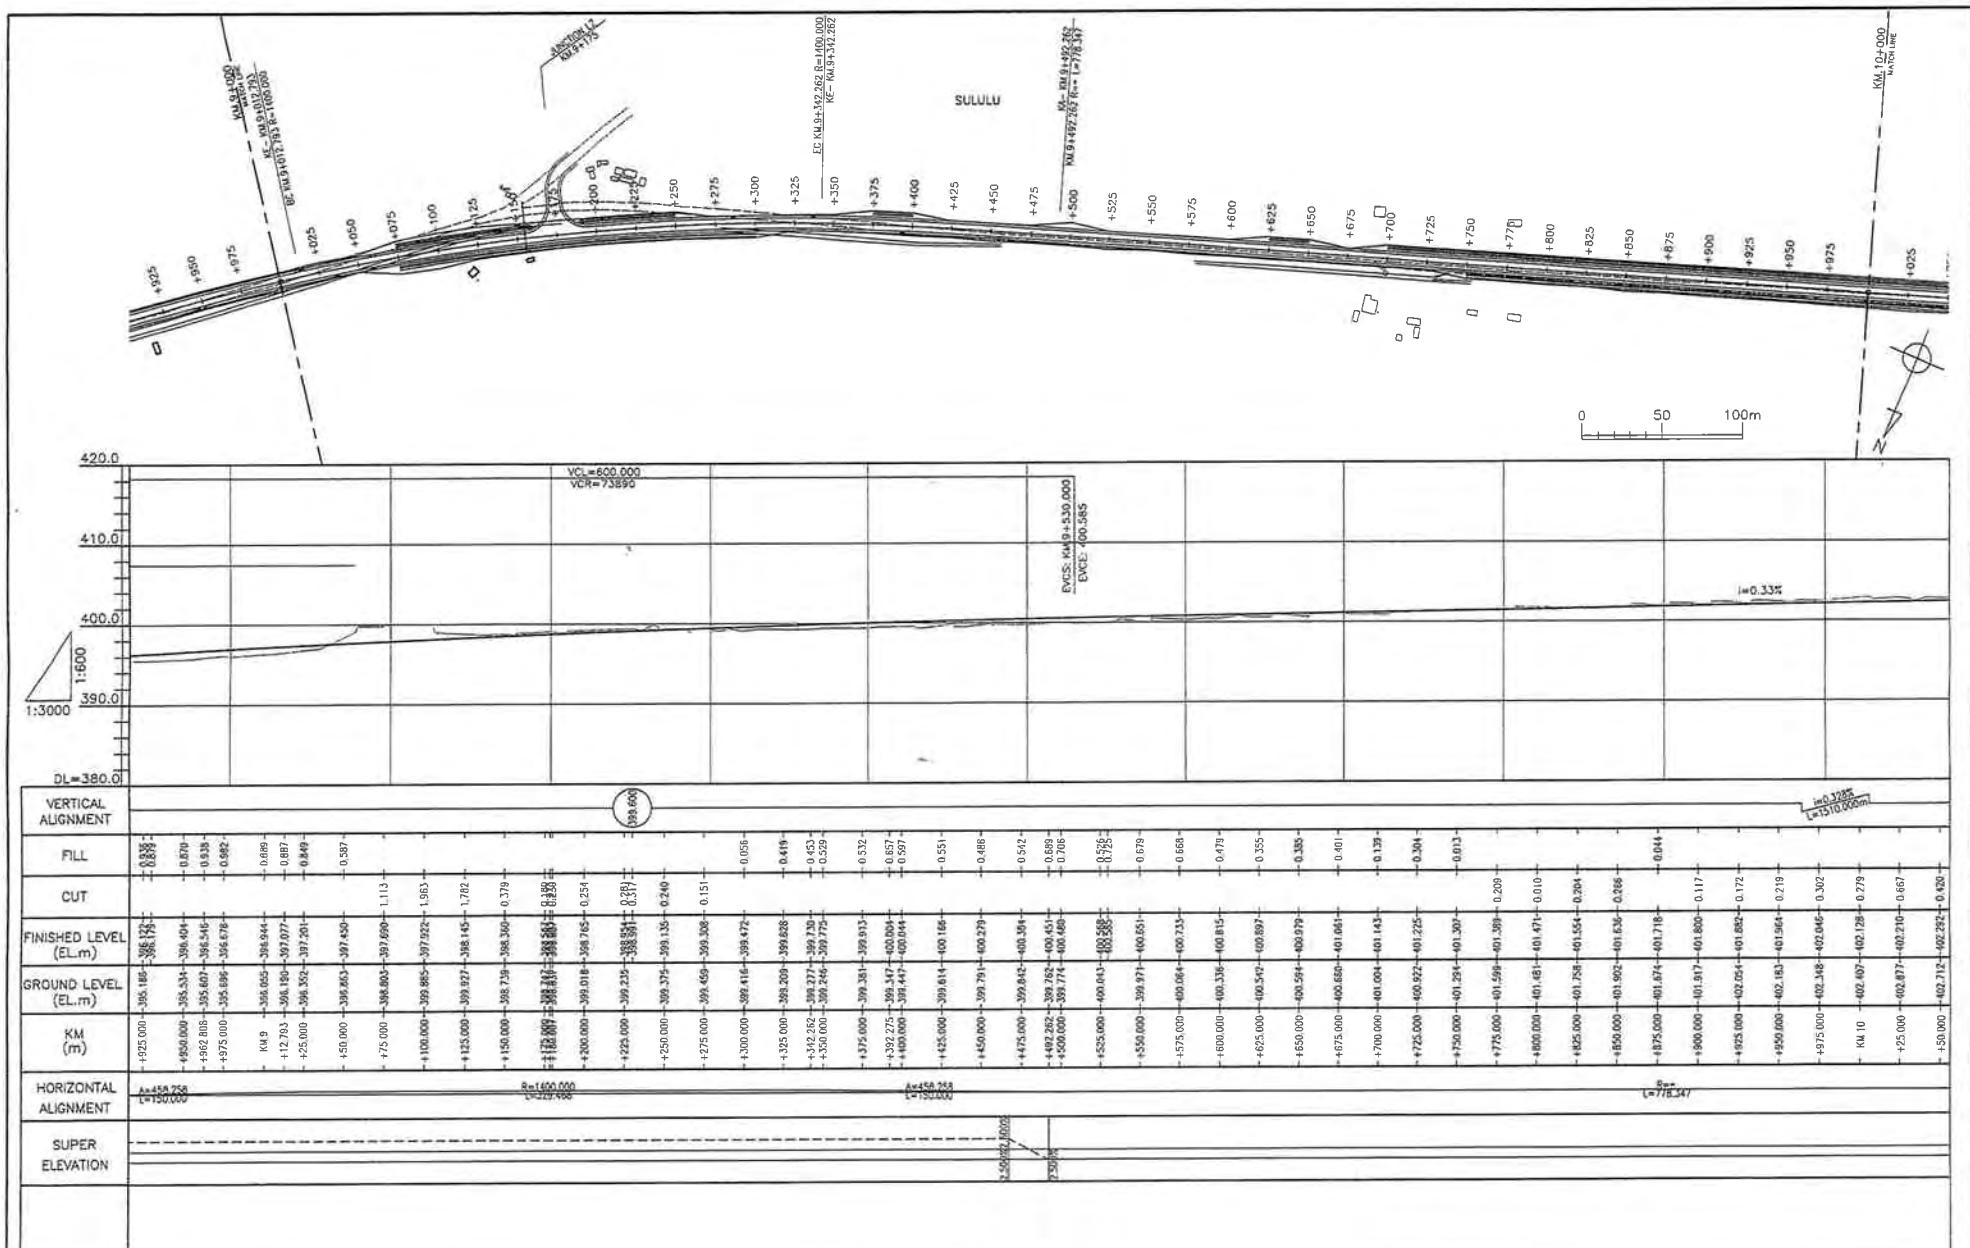

● The Ministry of Infrastructure Development
of United Republic of Tanzania
● Japan International Cooperation Agency


CONSULTANTS:
Construction Project Consultants, Inc. (CPC)

PROJECT NAME:
The Project for Upgrading Masasi-Mangaka Road

DRAWING TITLE:
PLAN & PROFILE(10/56)

Date: Mar. 2007
Prepared by:
Checked by:

DRAWING No.:
MR DD E-10

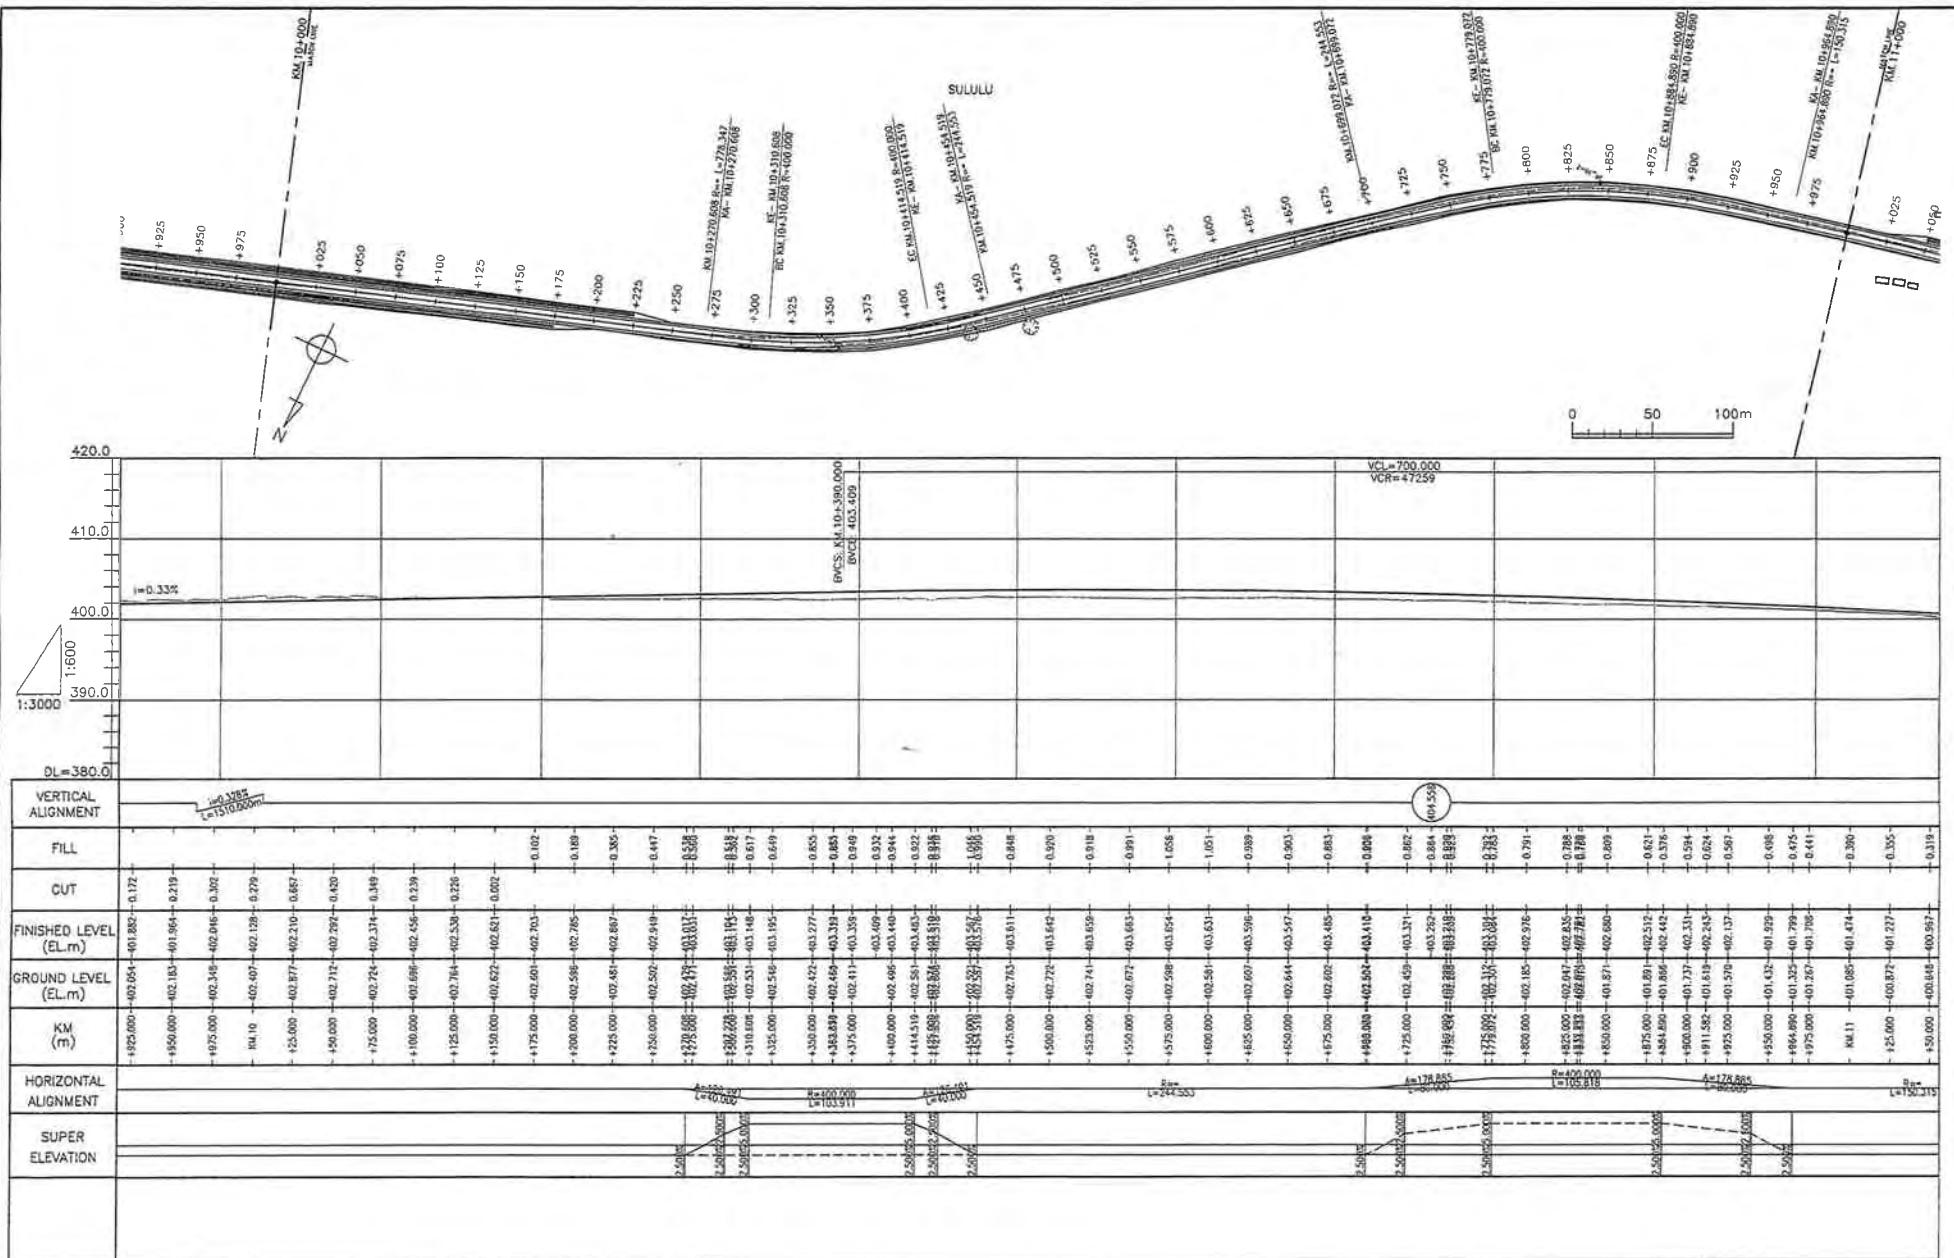

● The Ministry of Infrastructure Development
of United Republic of Tanzania
● Japan International Cooperation Agency


CONSULTANTS:
Construction Project Consultants, Inc. (CPC)

PROJECT NAME:
The Project for Upgrading Masasi-Mangaka Road

DRAWING TITLE:
PLAN & PROFILE(11/56)

Date: Mar. 2007
Prepared by:
Checked by:

DRAWING NO.:
MR DD E-11

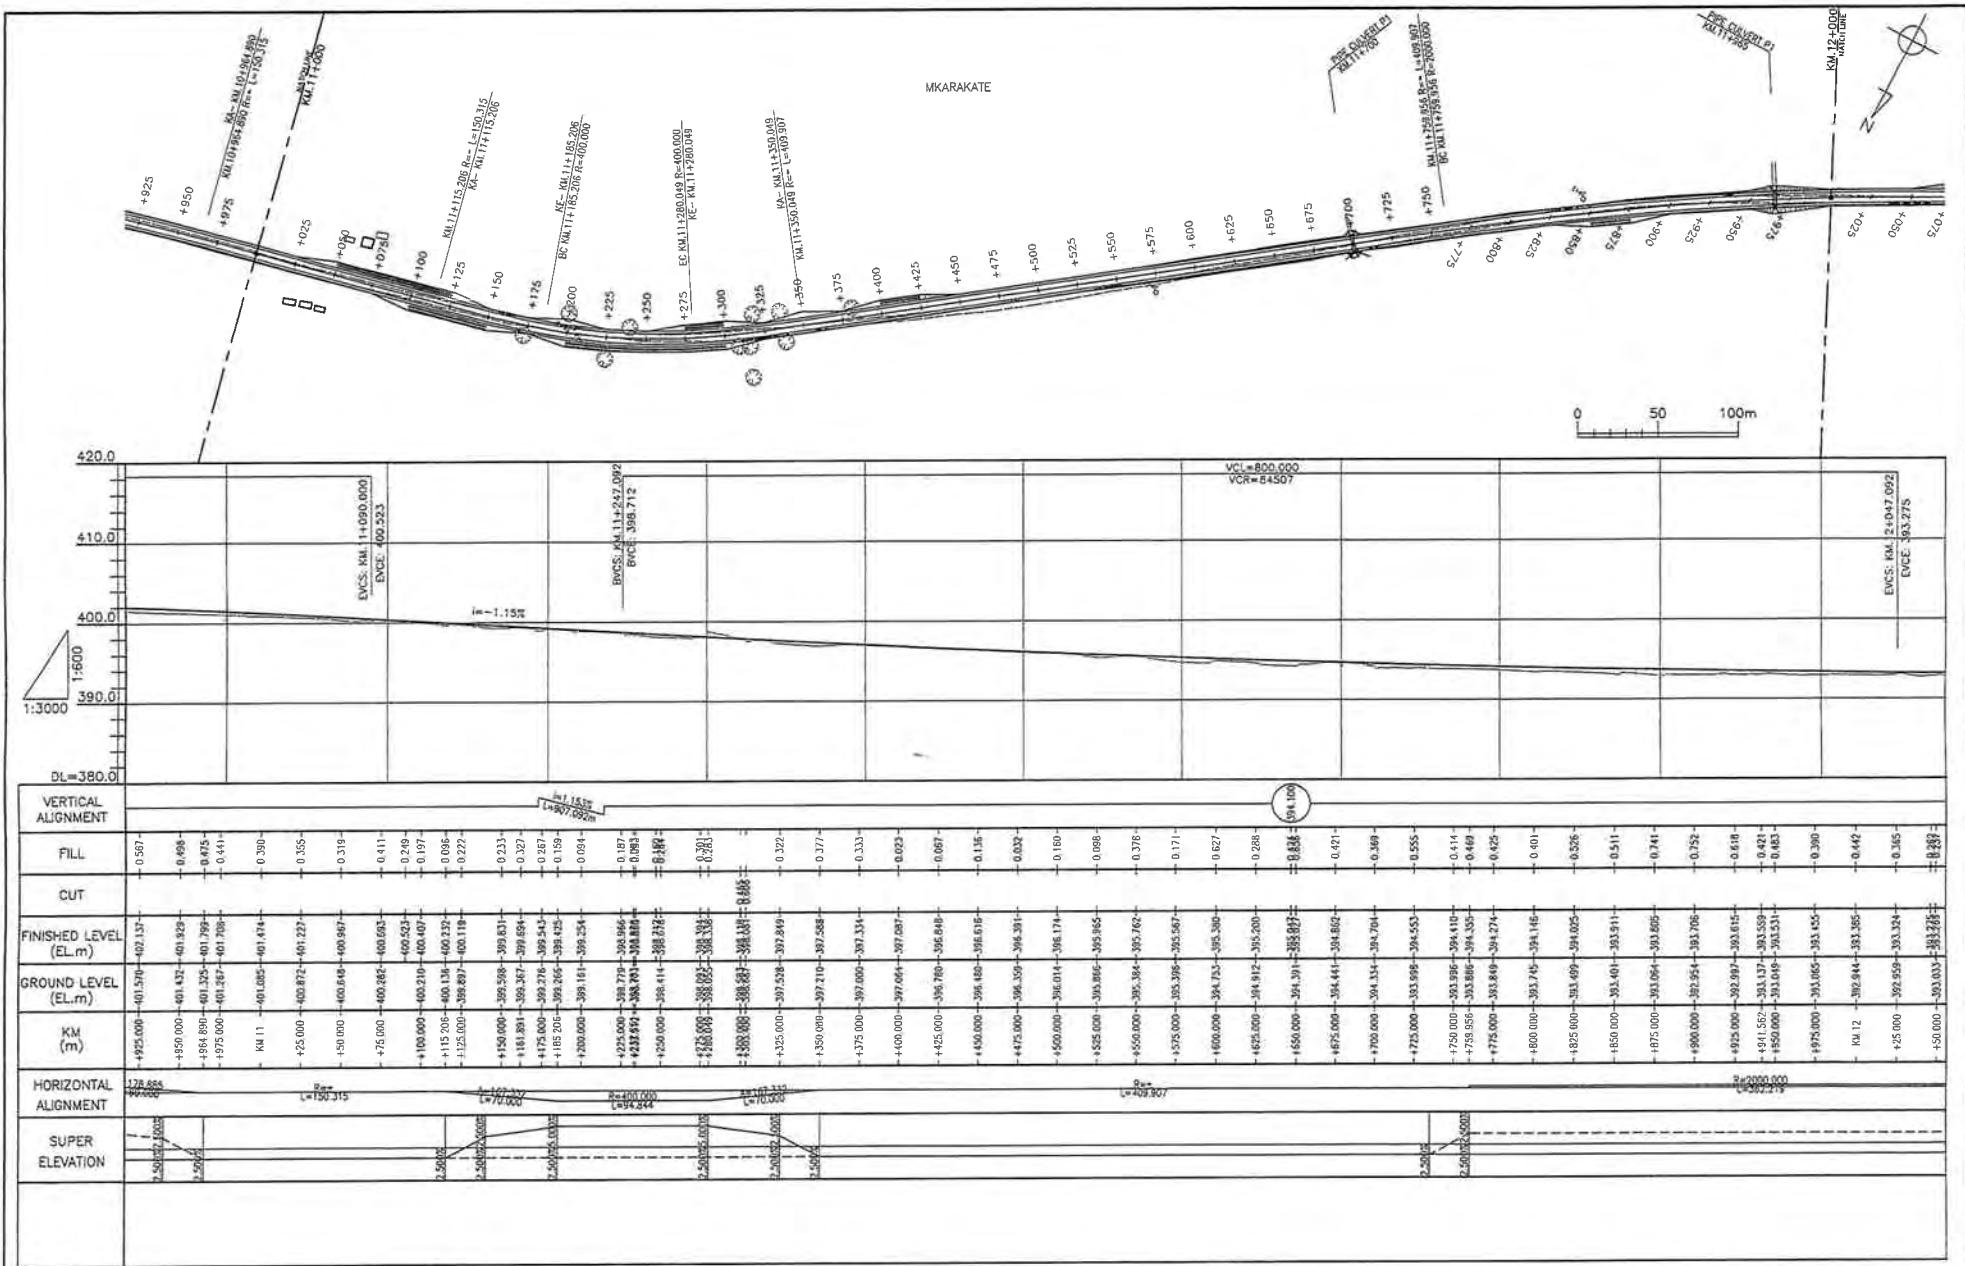

● The Ministry of Infrastructure Development
of United Republic of Tanzania
● Japan International Cooperation Agency

CONSULTANTS:

Construction Project Consultants, Inc. (CPC)

PROJECT NAME:

The Project for Upgrading Masasi-Mangaka Road

DRAWING TITLE:

PLAN & PROFILE(12/56)


Date: Mar. 2007

DRAWING No.:

Prepared by:

MR DD E-12

Checked by:

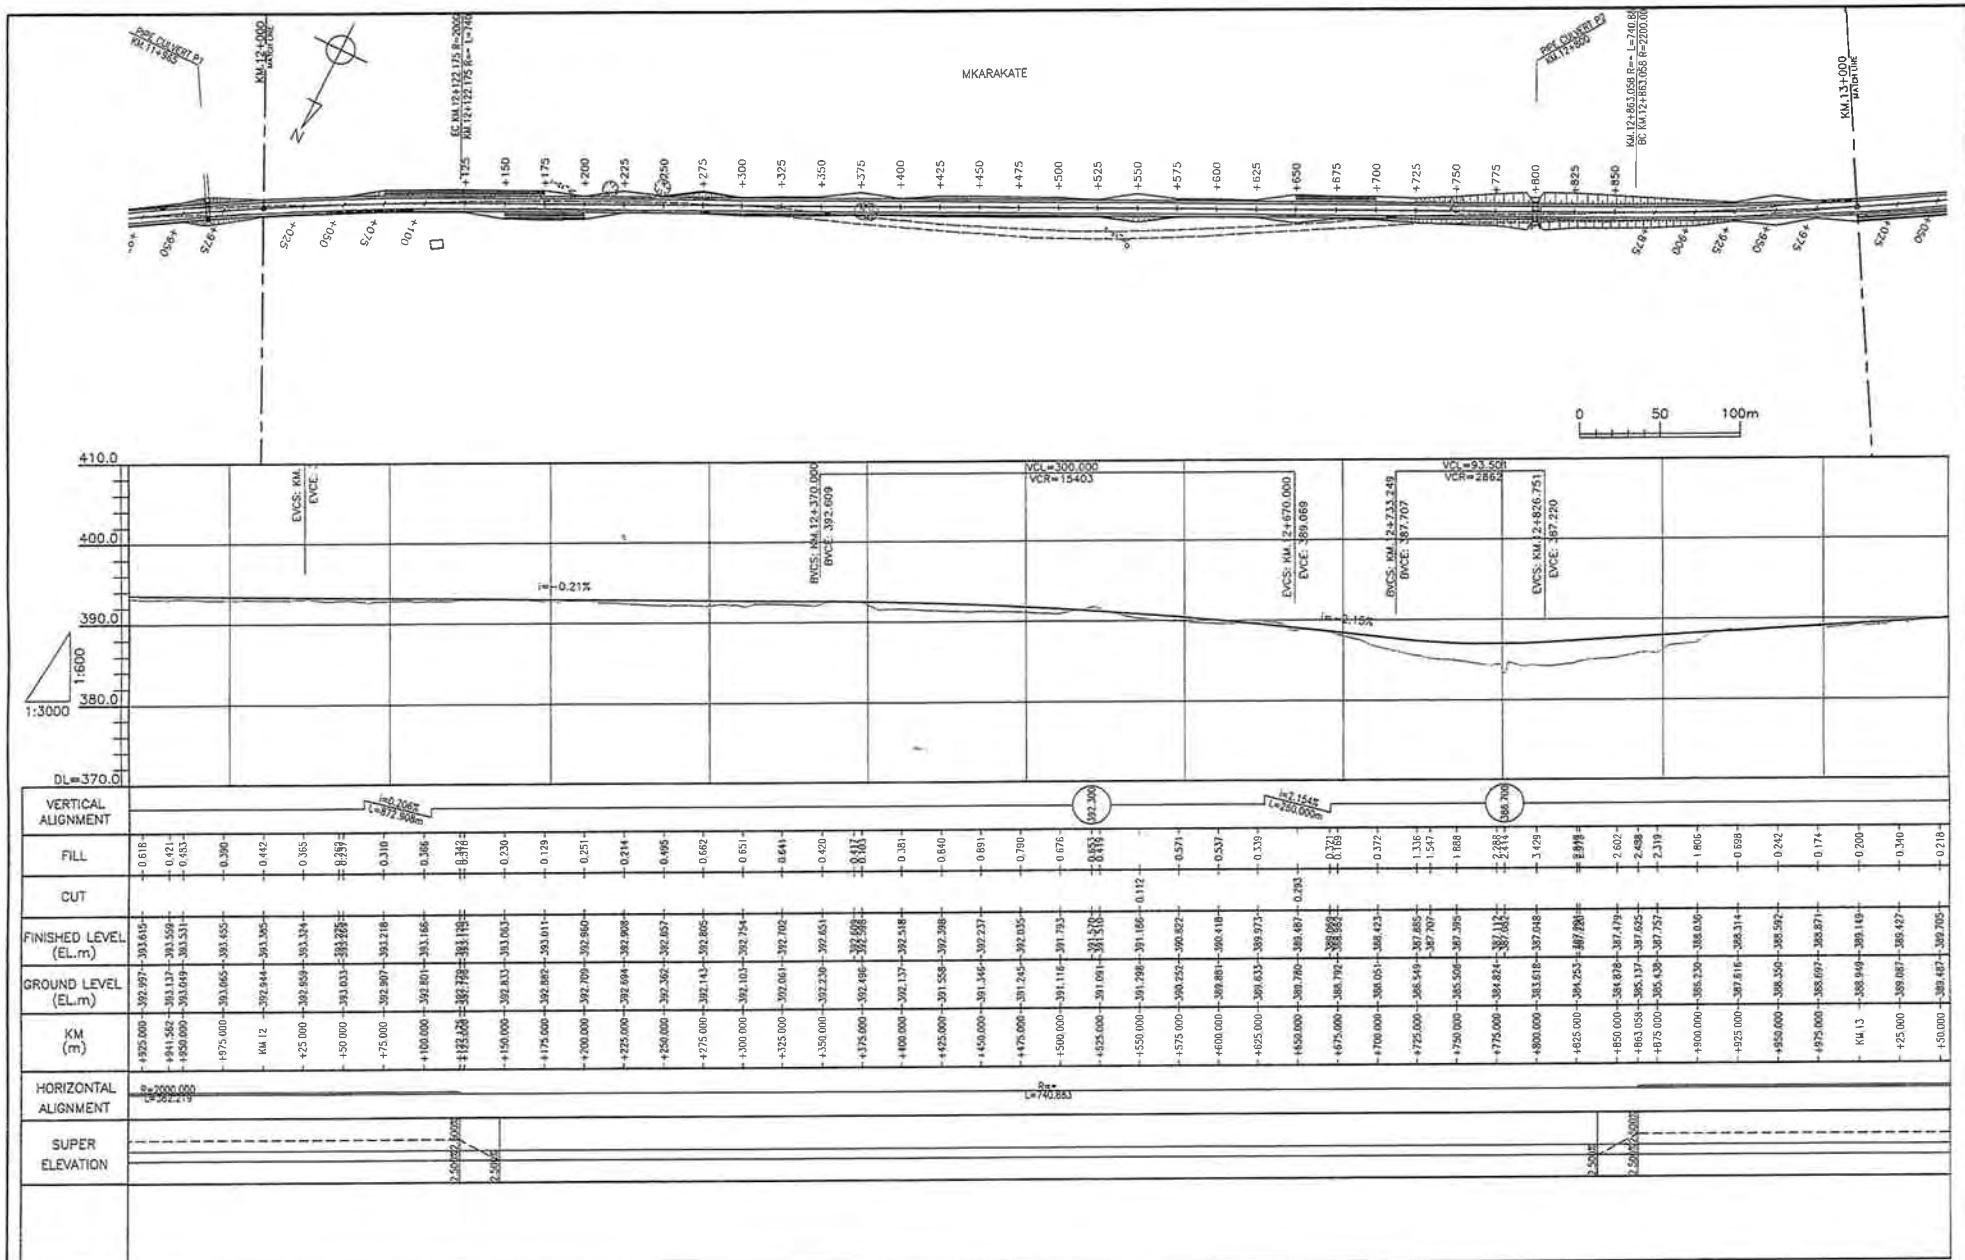

- The Ministry of Infrastructure Development of United Republic of Tanzania
- Japan International Cooperation Agency

CONSULTA

PROJECT NAME

DRAWING TIT

Date: Mar

DRAWING No.:

Construction Project Consultants, Inc. (CPC)

The Project for Upgrading Masasi-Mangaka Road


PLAN & PROFILE(13/5)

Checked by

MR DD E-13

Checked by

— 1 —

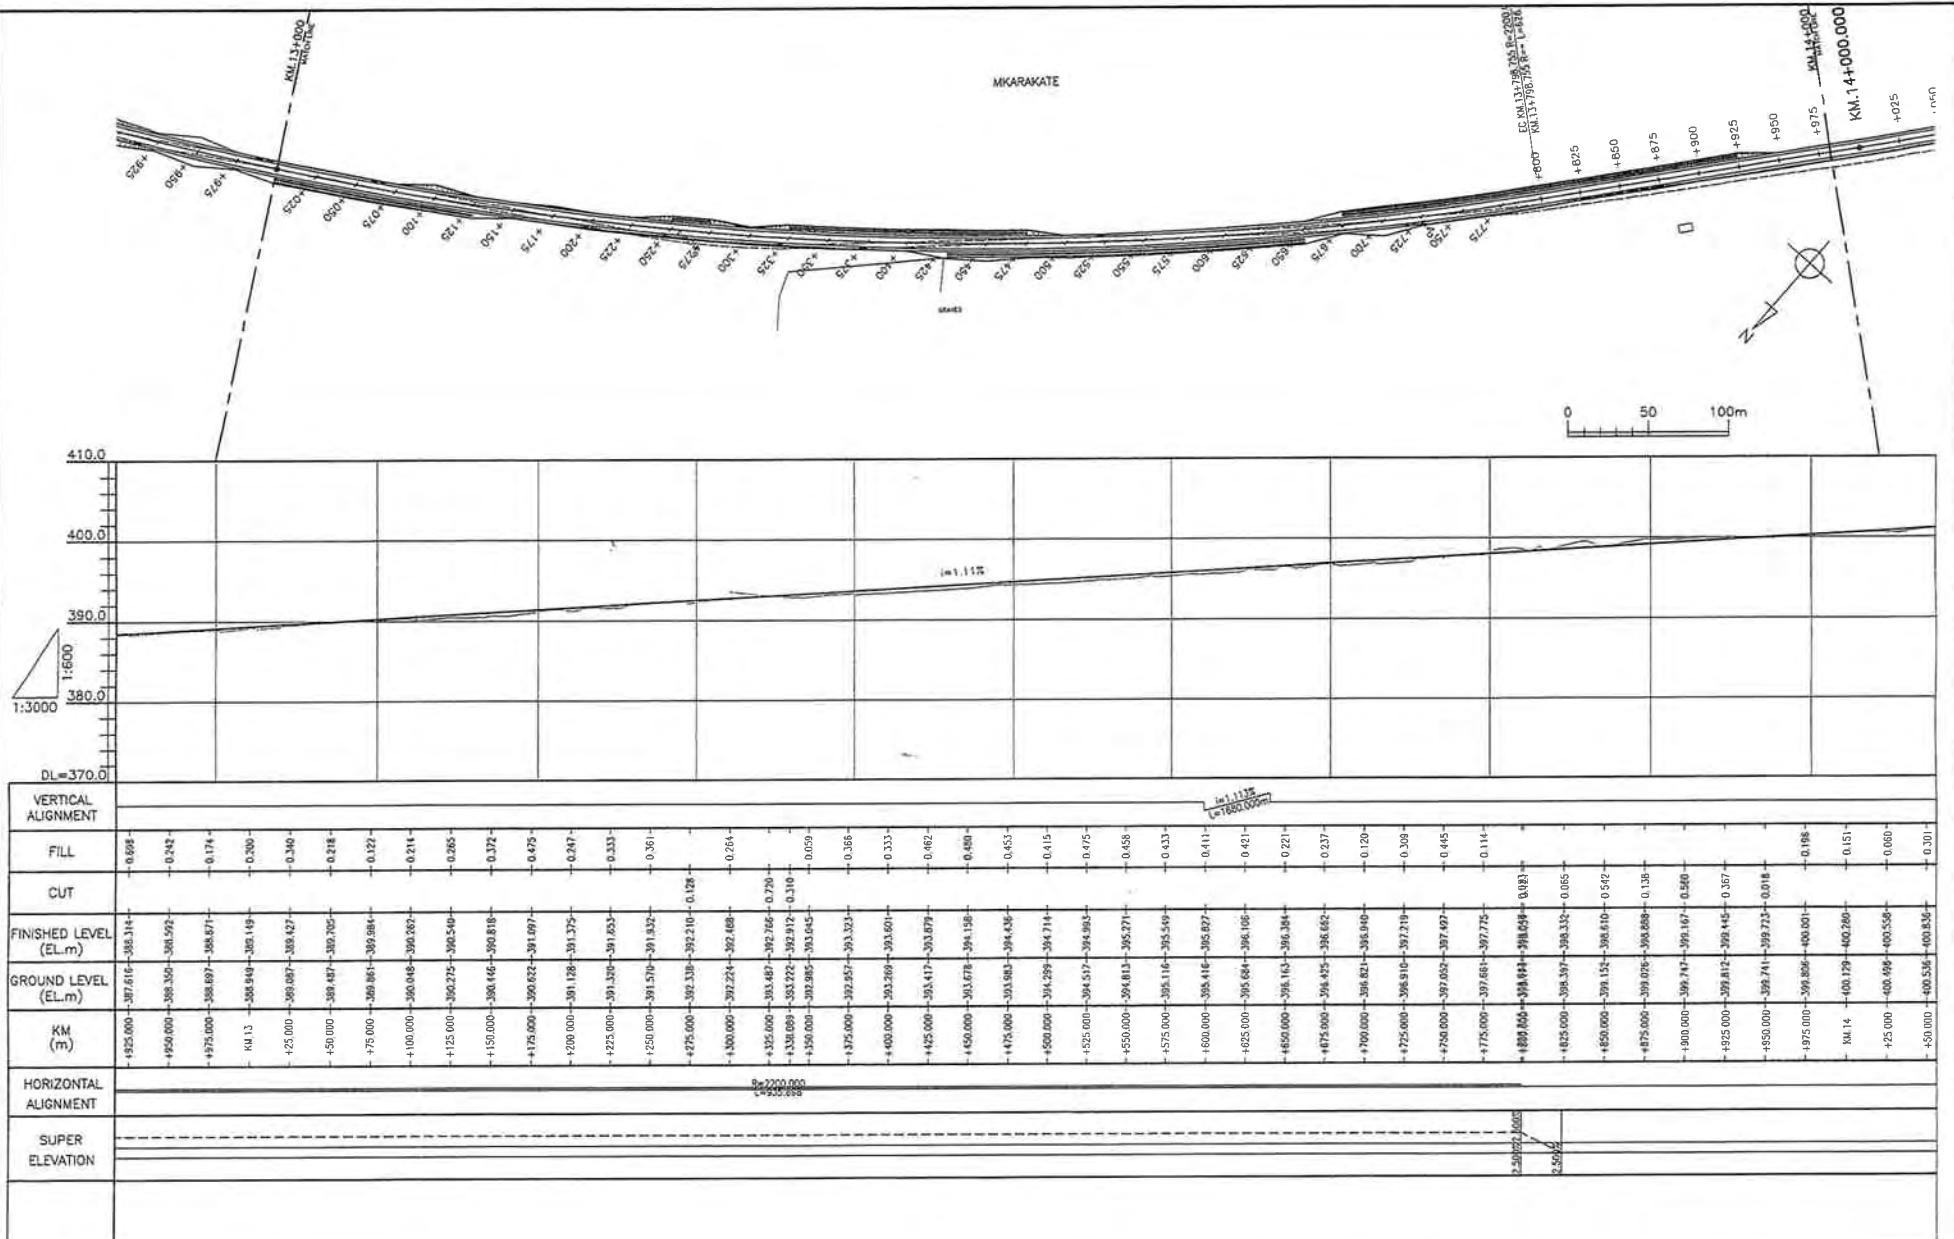

The Ministry of Infrastructure Development
of United Republic of Tanzania
Japan International Cooperation Agency


CONSULTANTS:
Construction Project Consultants, Inc. (CPC)

PROJECT NAME:
The Project for Upgrading Masasi-Mangaka Road


DRAWING TITLE:
PLAN & PROFILE(14/56)

Date: Mar. 2007
Prepared by:
Checked by:

DRAWING No.:
MR DD E-14

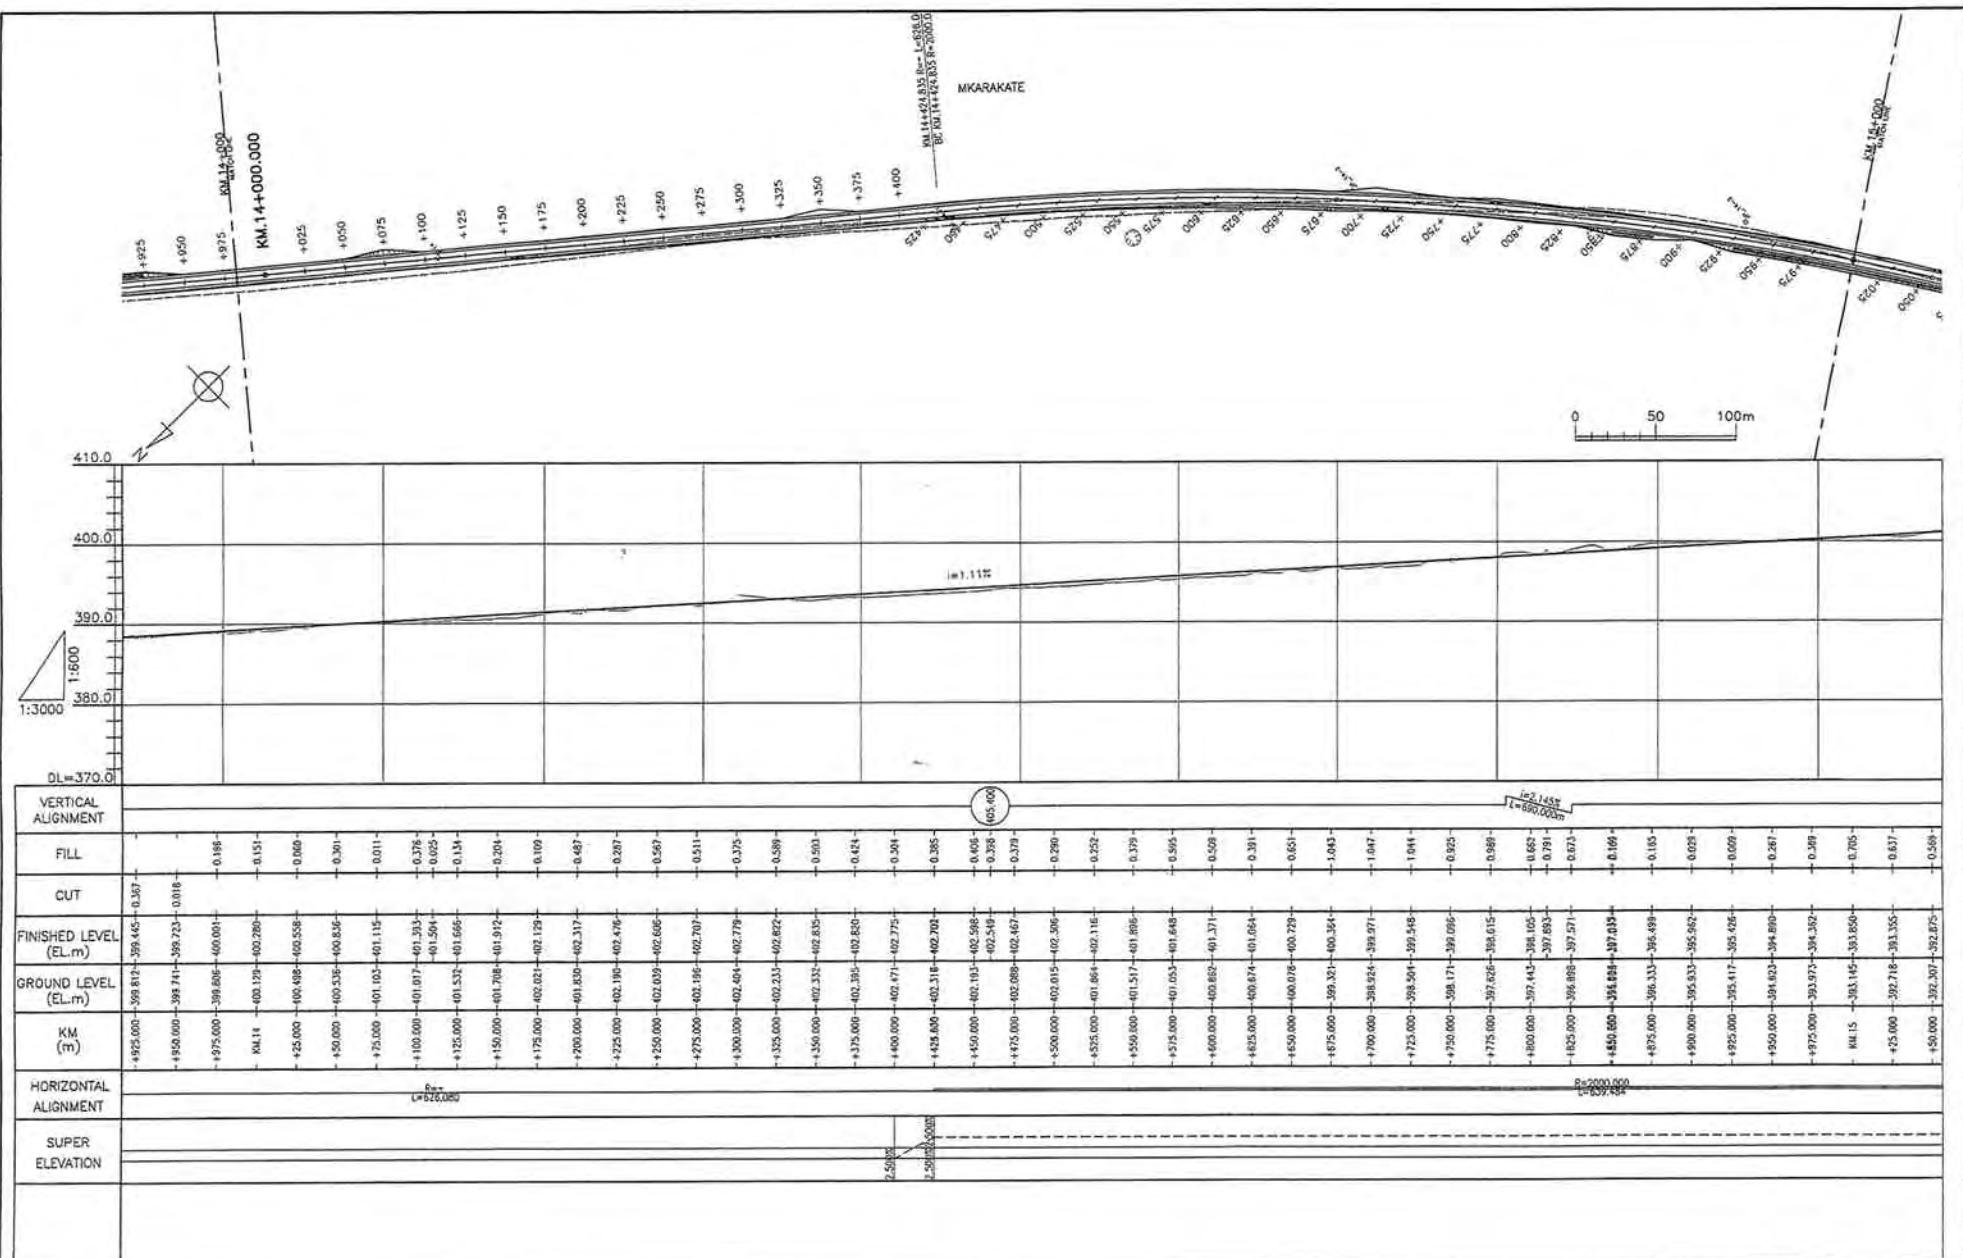

● The Ministry of Infrastructure Development of United Republic of Tanzania	CONSULTANTS:	PROJECT NAME:	DRAWING TITLE:	Date: Mar. 2007	DRAWING No.:
● Japan International Cooperation Agency	Construction Project Consultants, Inc. (CPC)	The Project for Upgrading Masasi-Mangaka Road	PLAN & PROFILE(15/56)	Prepared by:	MR DD E-15
				Checked by:	

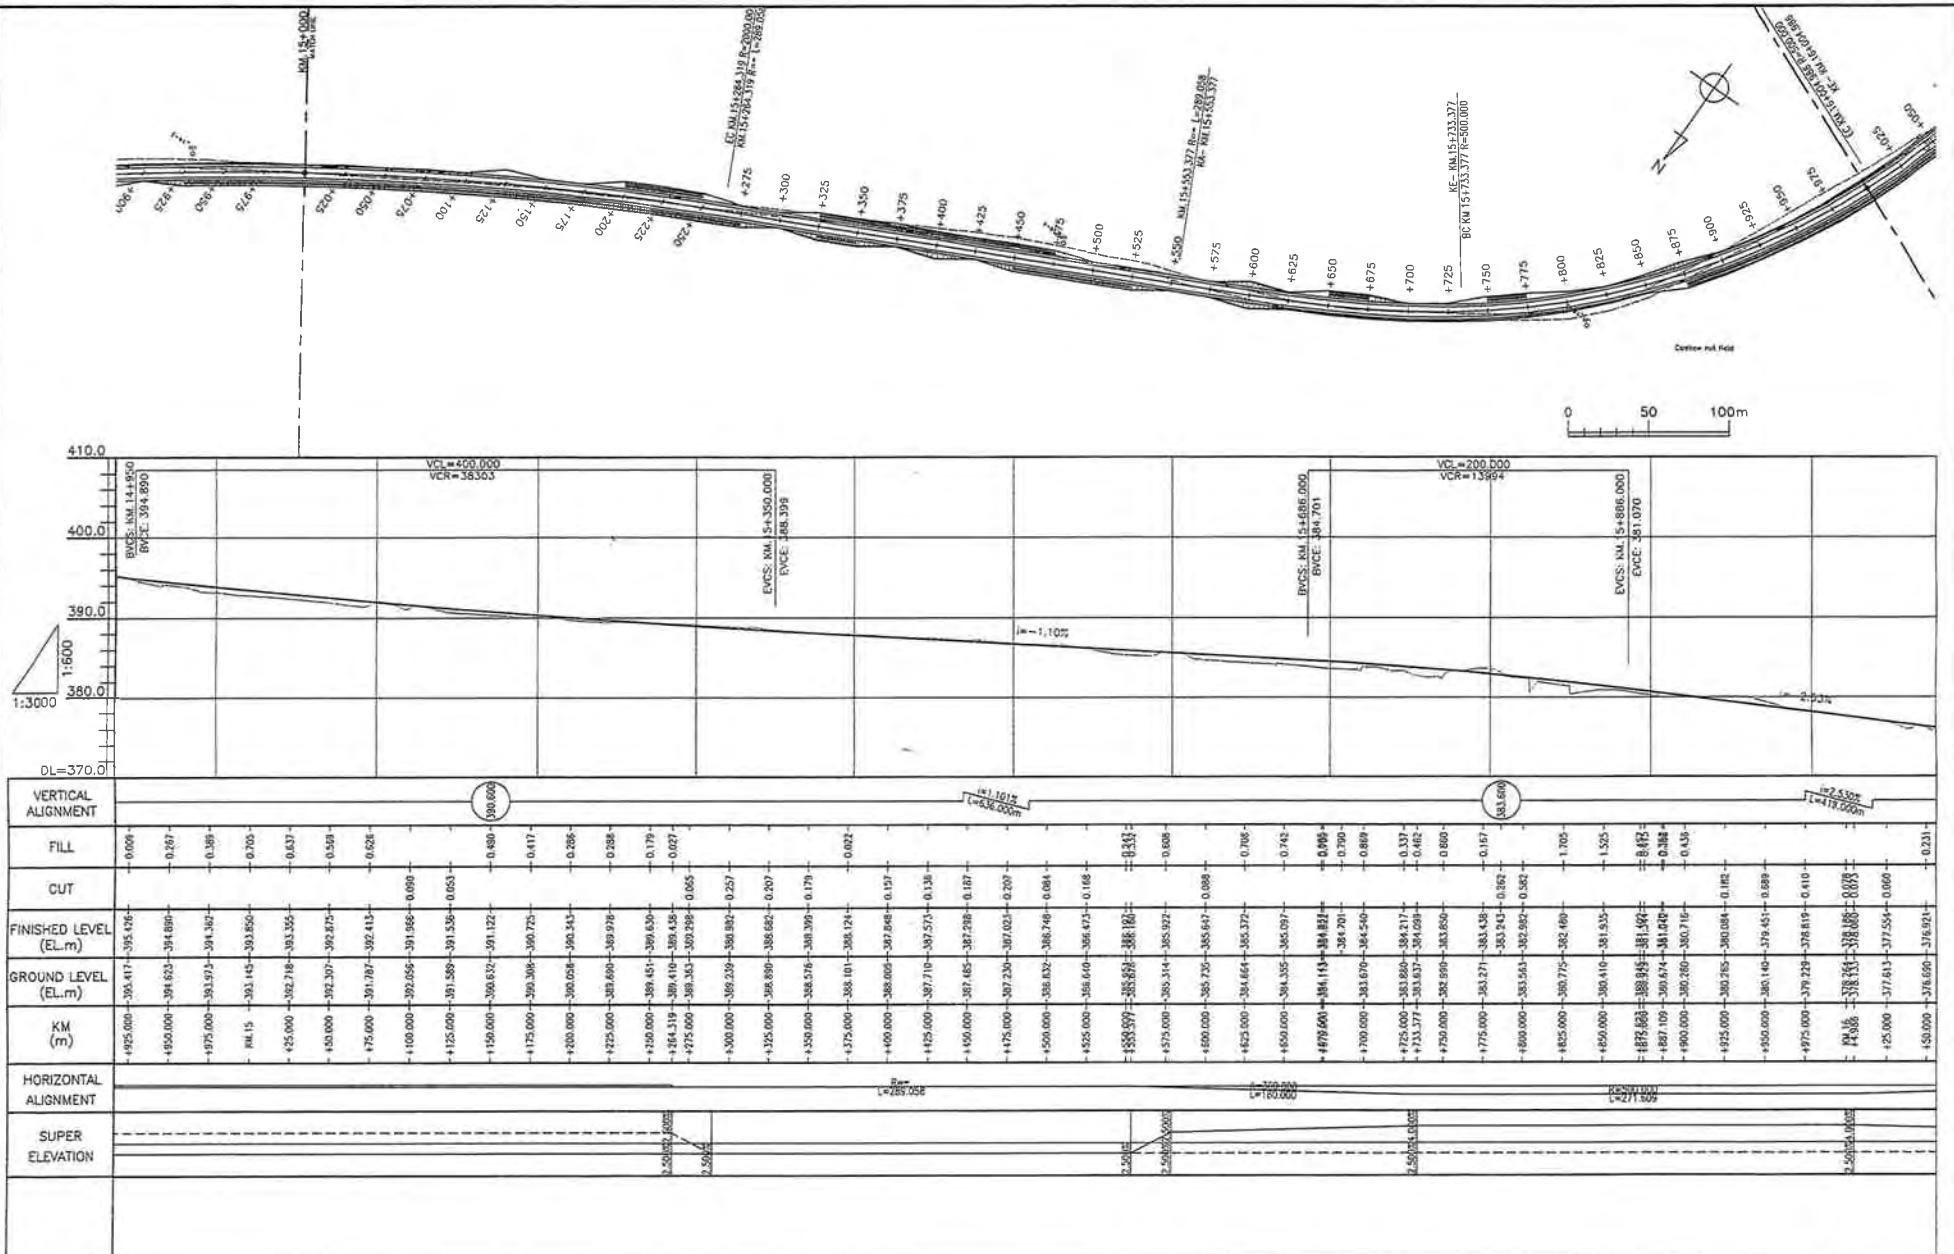

● The Ministry of Infrastructure Development
of United Republic of Tanzania
● Japan International Cooperation Agency


CONSULTANTS:
Construction Project Consultants, Inc. (CPC)

PROJECT NAME:
The Project for Upgrading Masasi-Mangaka Road

DRAWING TITLE:
PLAN & PROFILE(16/56)

Date: Mar, 2007
Prepared by:
Checked by:

DRAWING No.:
MR DD E-16

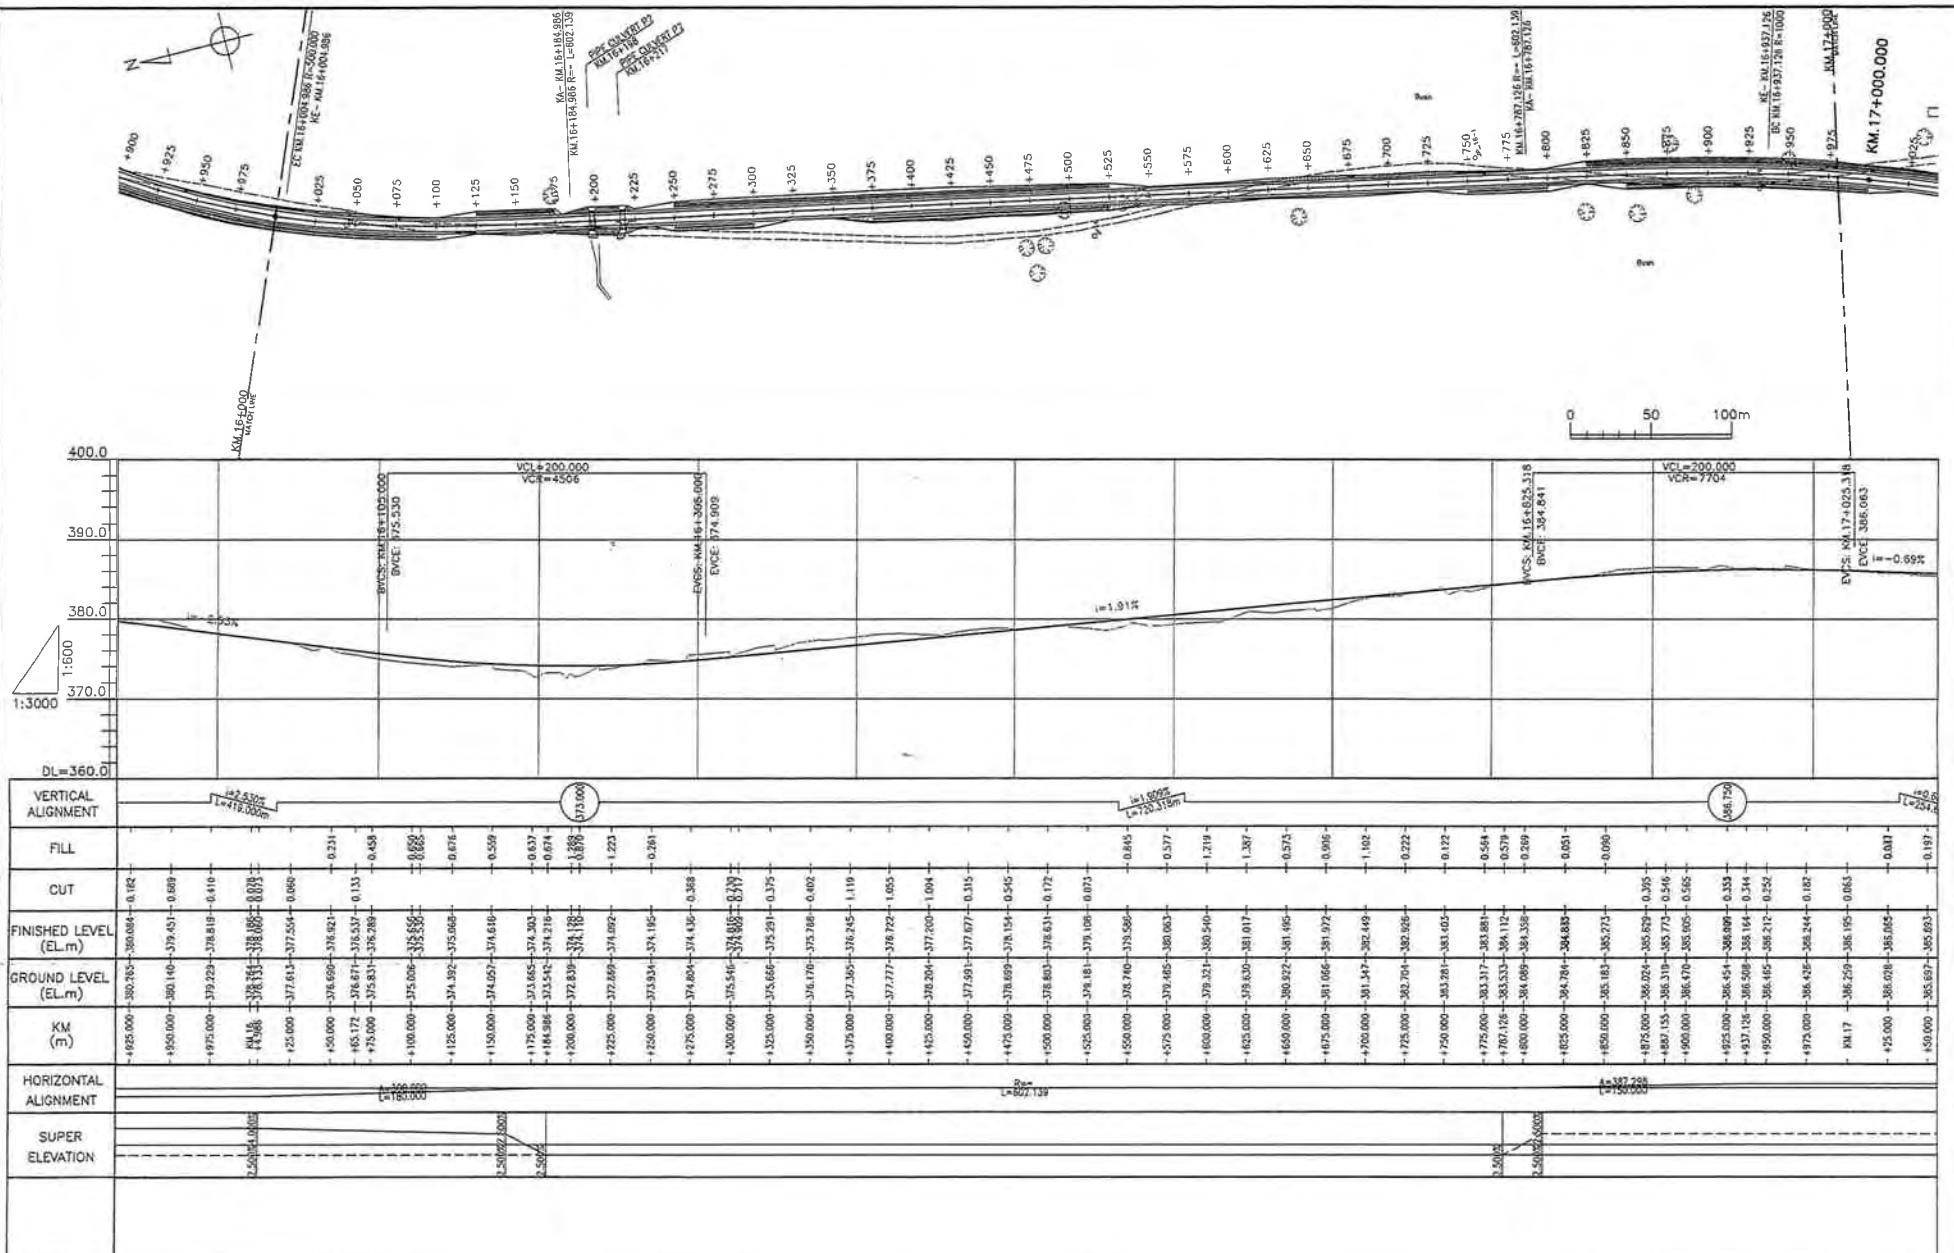

The Ministry of Infrastructure Development
of United Republic of Tanzania
Japan International Cooperation Agency


CONSULTANTS:
Construction Project Consultants, Inc. (CPC)

PROJECT NAME:
The Project for Upgrading Masasi-Mangaka Road


DRAWING TITLE:
PLAN & PROFILE(17/56)

Date: Mar, 2007
Prepared by:
Checked by:

DRAWING No.:
MR DD E-17

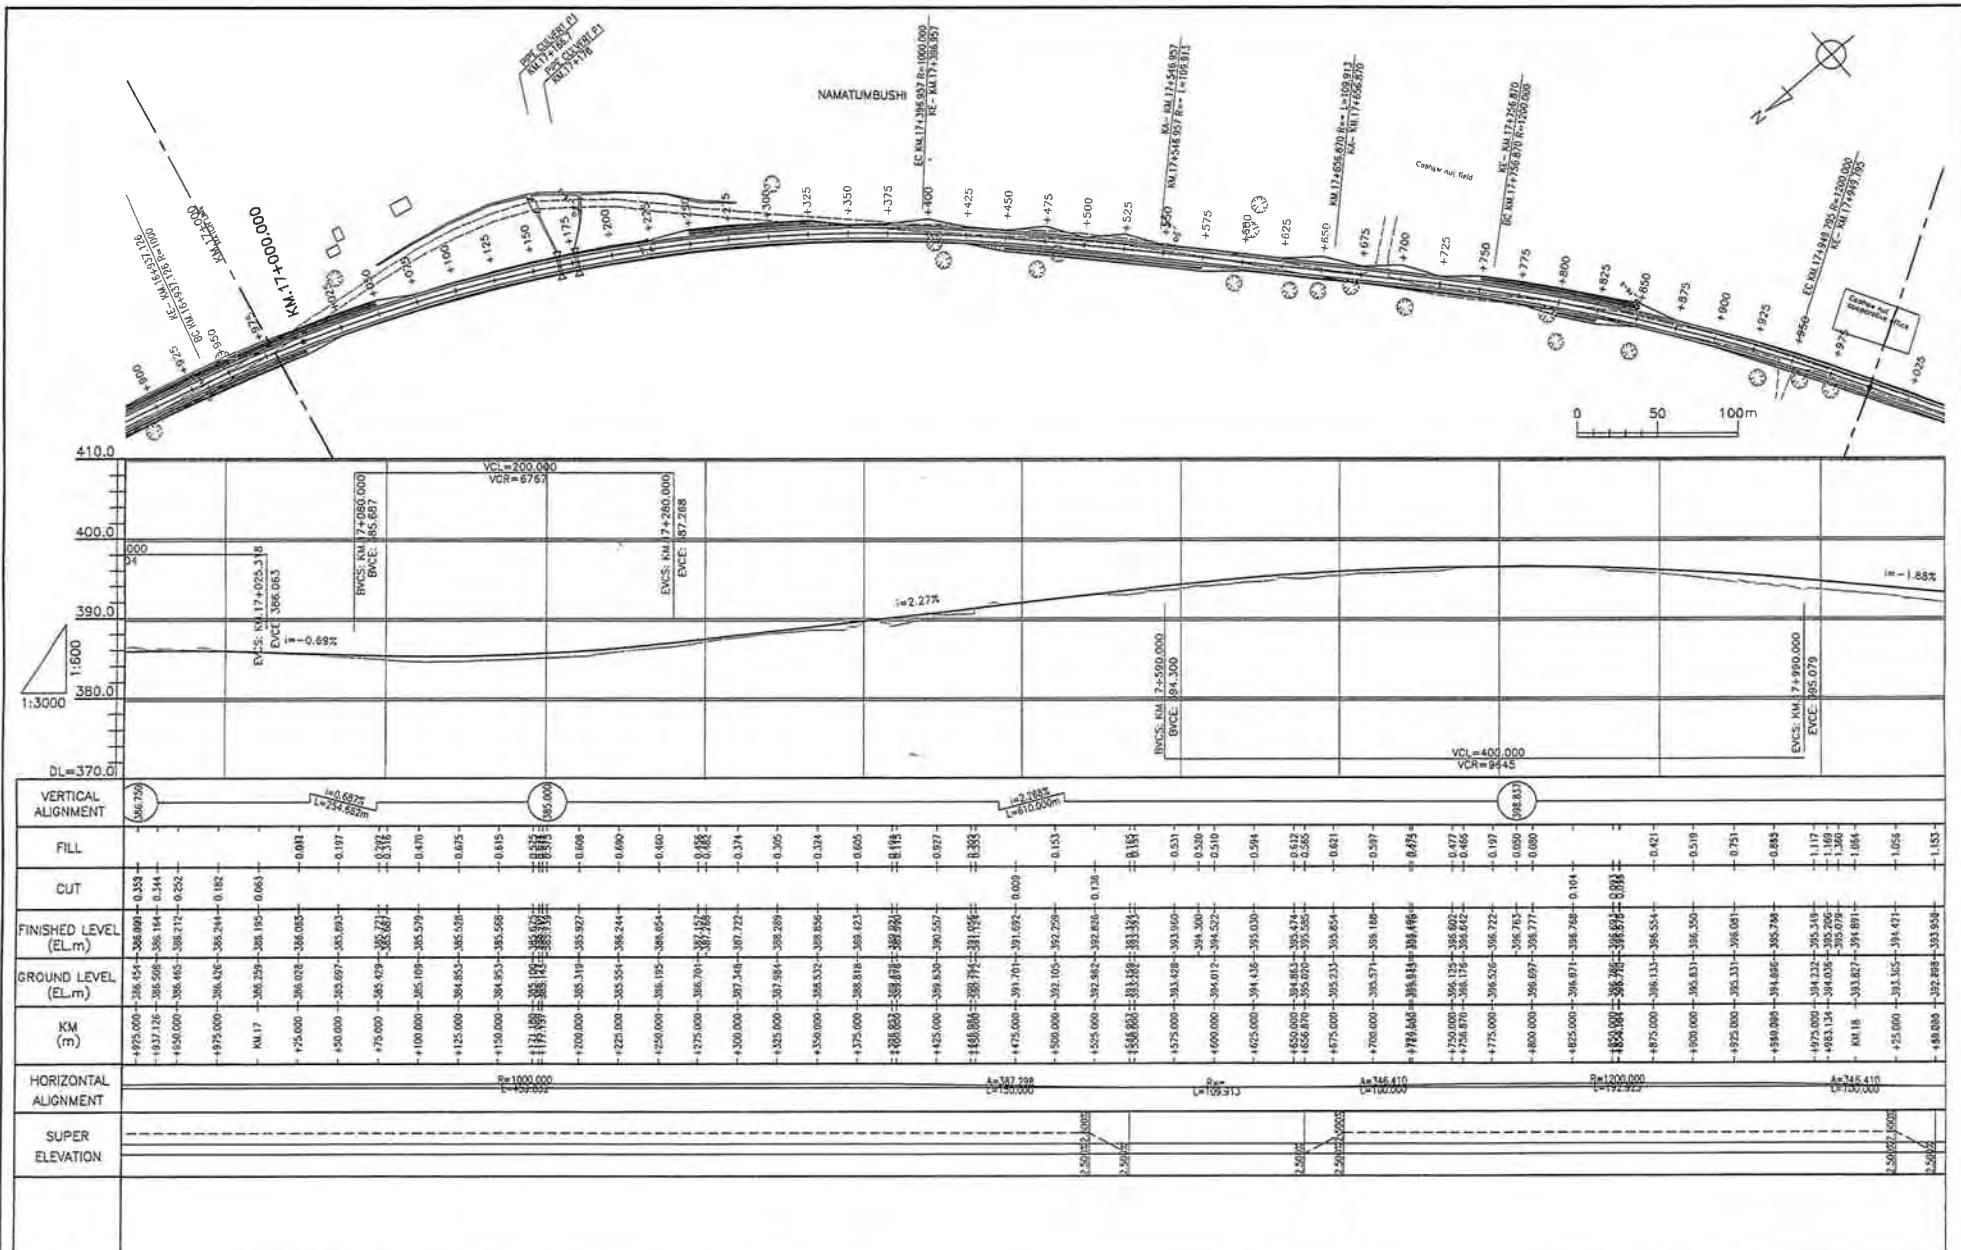

● The Ministry of Infrastructure Development of United Republic of Tanzania	CONSULTANTS:	PROJECT NAME:	DRAWING TITLE:	Date: Mar, 2007	DRAWING No.:
● Japan International Cooperation Agency	Construction Project Consultants, Inc. (CPC)	The Project for Upgrading Masasi-Mangaka Road	PLAN & PROFILE(18/56)	Prepared by:	MR DD E-18
				Checked by:	

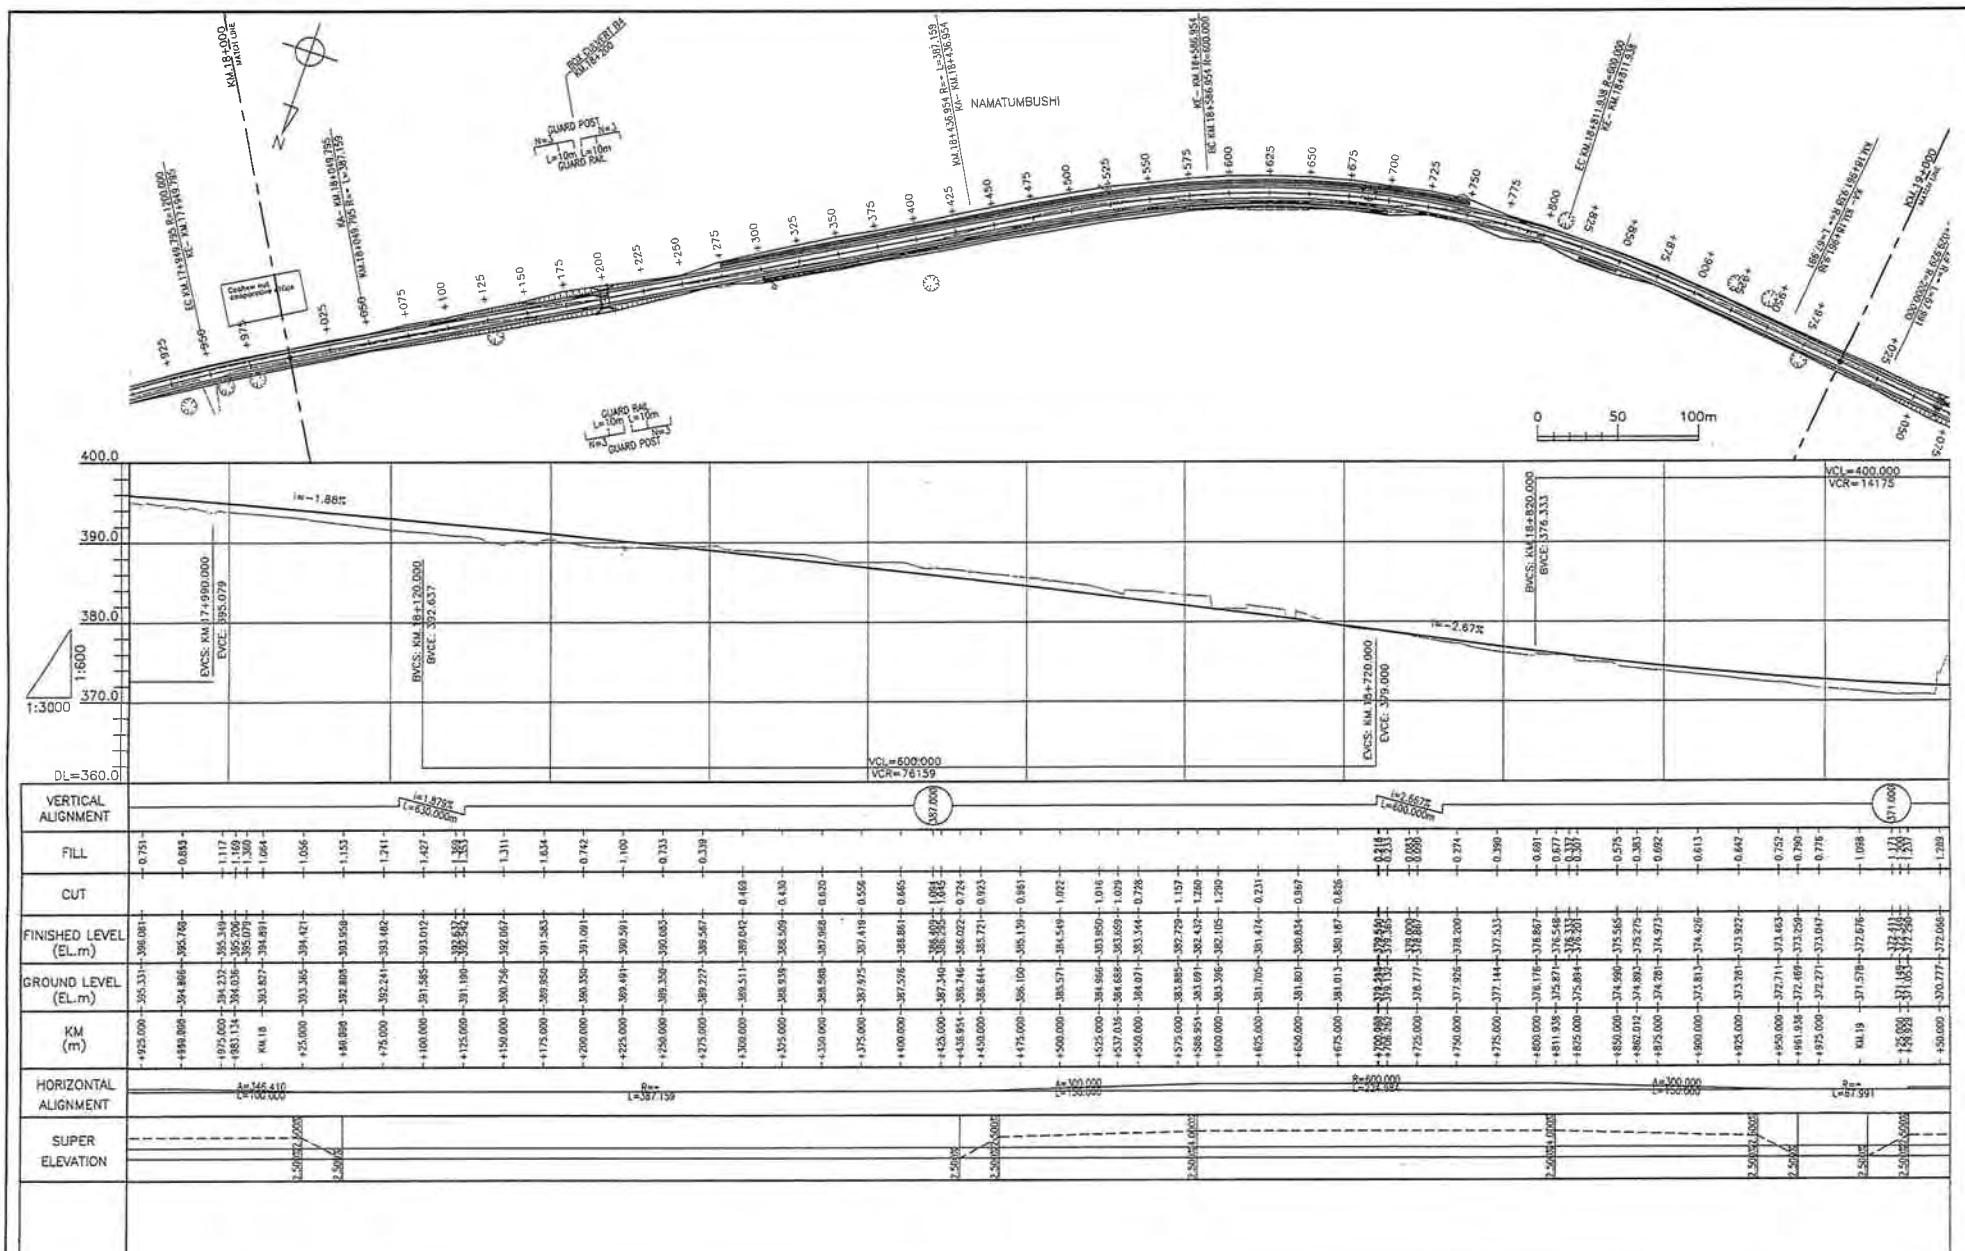

- The Ministry of Infrastructure Development of United Republic of Tanzania
- Japan International Cooperation Agency

CONSULTA

PROJECT NAME

DRAWING TITL

Date: Mar. 20

DRAWING No.:

Construction Project Consultants, Inc. (CPC)

(C) The Project for Upgrading Masasi-Mangaka Road

PLAN & PROFILE(19/5)

10

Prepared by:

MR DD E-19