



● The Ministry of Infrastructure Development of United Republic of Tanzania	CONSULTANTS: Construction Project Consultants, Inc. (CPC)	PROJECT NAME: The Project for Upgrading Masasi-Mangaka Road	DRAWING TITLE: PLAN & PROFILE(20/56)	Date: Mar. 2007	DRAWING No.: MR DD E-20
				Prepared by:	Checked by:
				Checked by:	

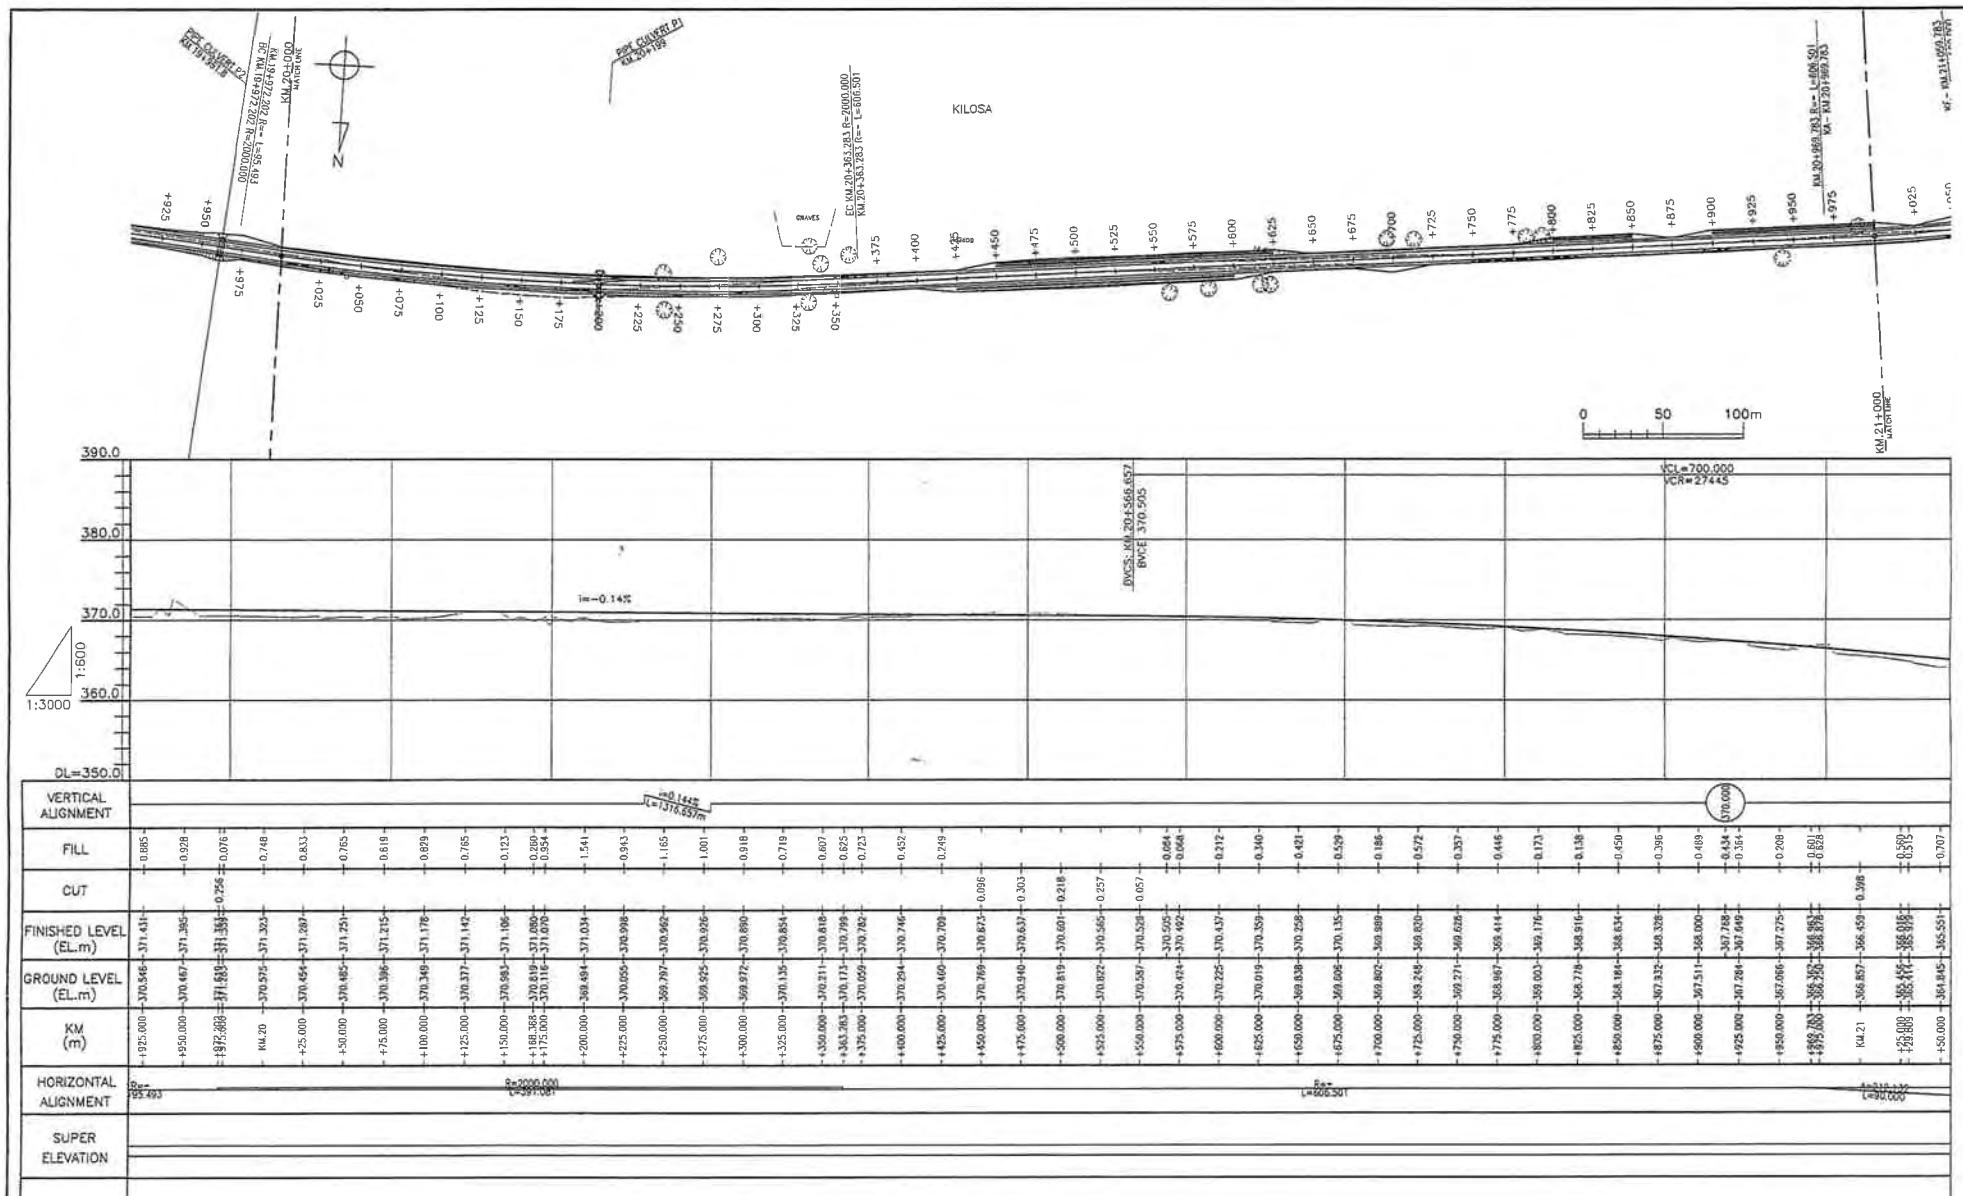

● The Ministry of Infrastructure Development of United Republic of Tanzania	CONSULTANTS:	PROJECT NAME:	DRAWING TITLE:	Date: Mar. 2007	DRAWING No.:
				Prepared by:	
				Checked by:	
● Japan International Cooperation Agency	Construction Project Consultants, Inc. (CPC)	The Project for Upgrading Masasi-Mangaka Road	PLAN & PROFILE(21/56)	MR DD E-21	

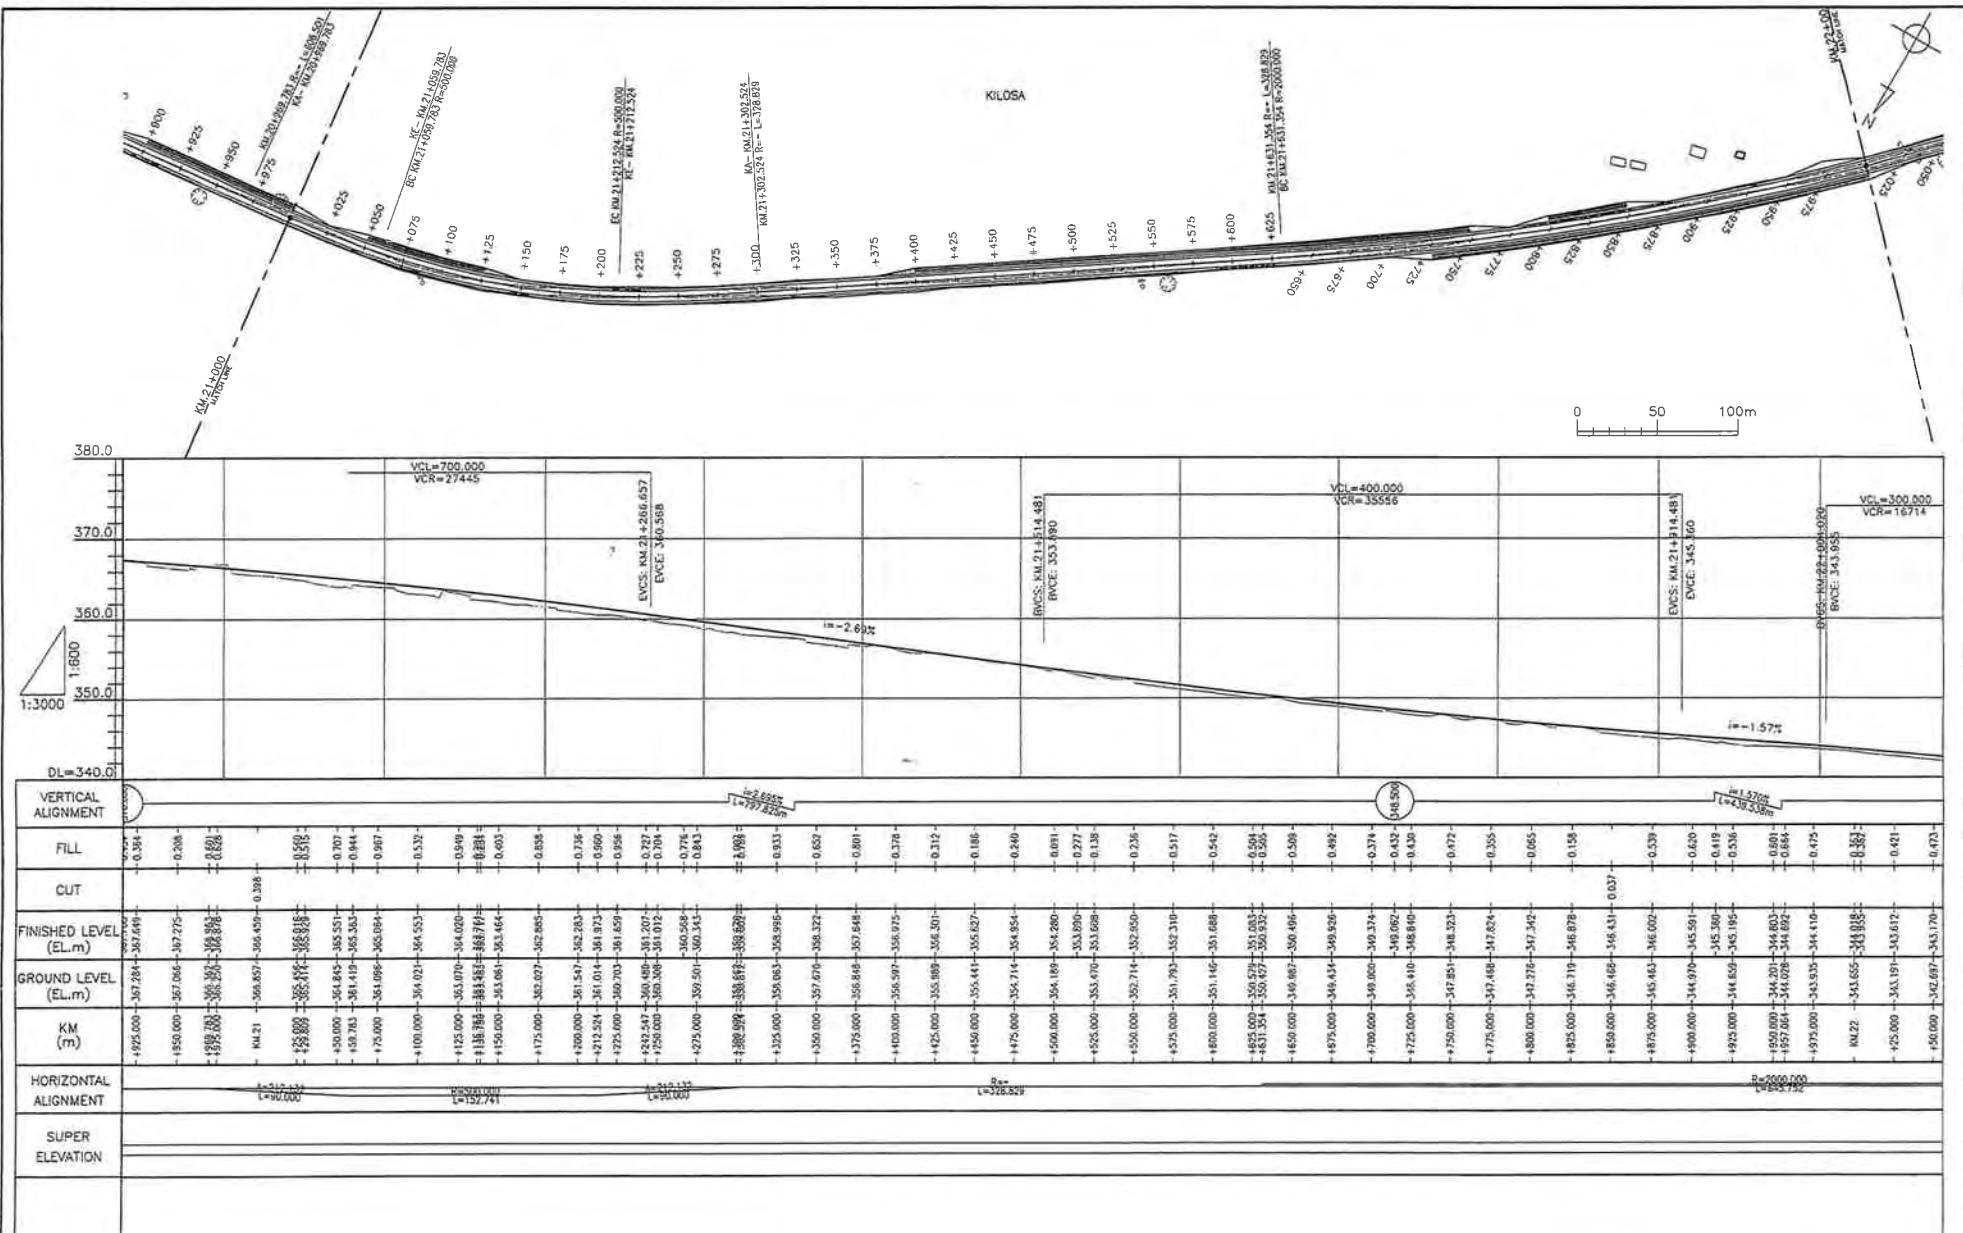

● The Ministry of Infrastructure Development  
of United Republic of Tanzania  
● Japan International Cooperation Agency

CONSULTANTS:

Construction Project Consultants, Inc. (CPC)

PROJECT NAME:

The Project for Upgrading Masasi-Mangaka Road

DRAWING TITLE:

PLAN & PROFILE(22/56)


Date: Mar. 2007

DRAWING No.:

Prepared by:

MR DD E-22

Checked by:

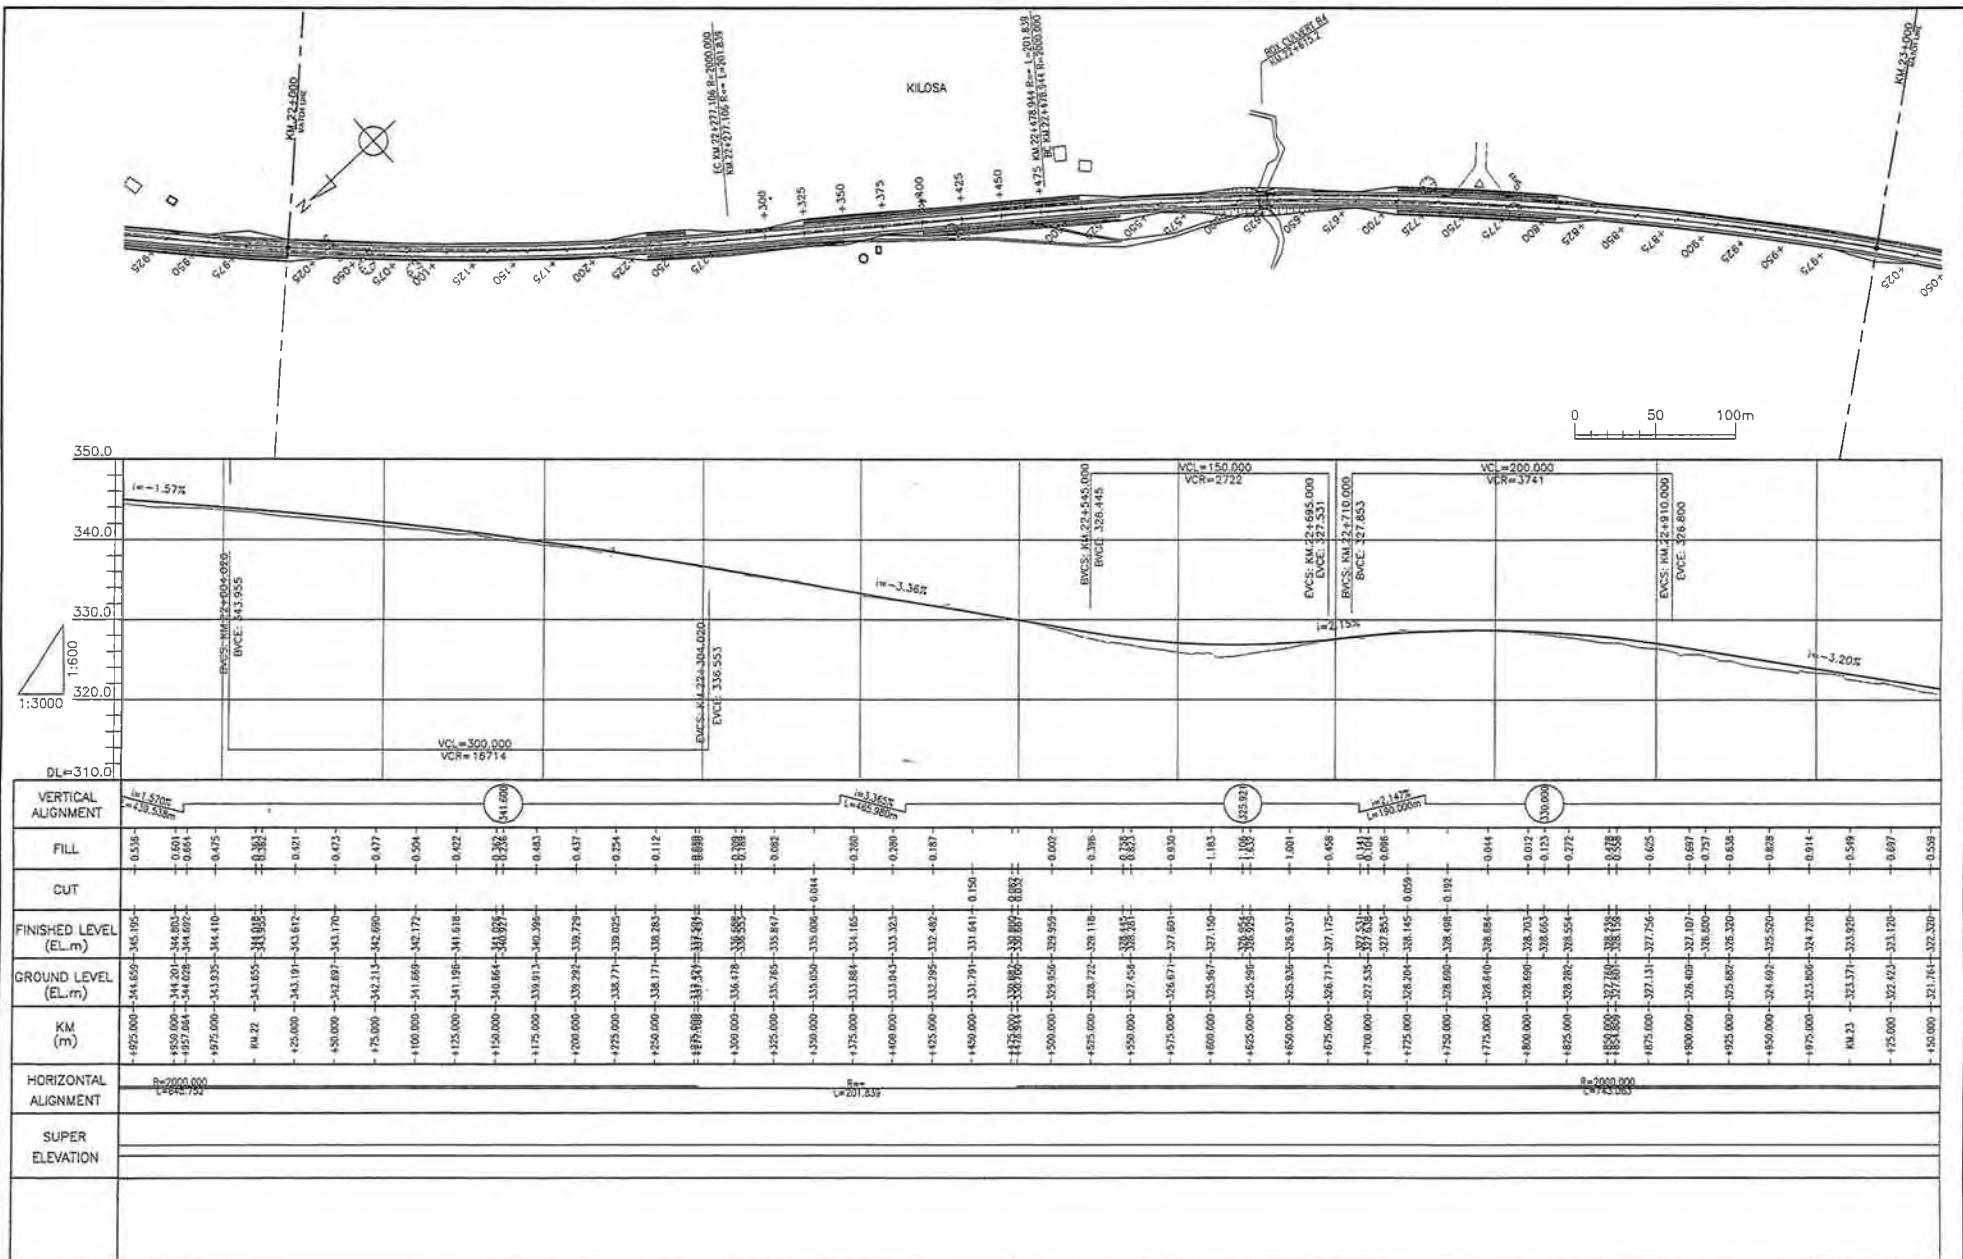

● The Ministry of Infrastructure Development  
of United Republic of Tanzania  
● Japan International Cooperation Agency

CONSULTANTS:

Construction Project Consultants, Inc. (CPC)

PROJECT NAME:

The Project for Upgrading Masasi-Mangaka Road

DRAWING TITLE:

PLAN & PROFILE(23/56)


Date: Mar. 2007

DRAWING No:


Prepared by:

MR DD E-23


Checked by:

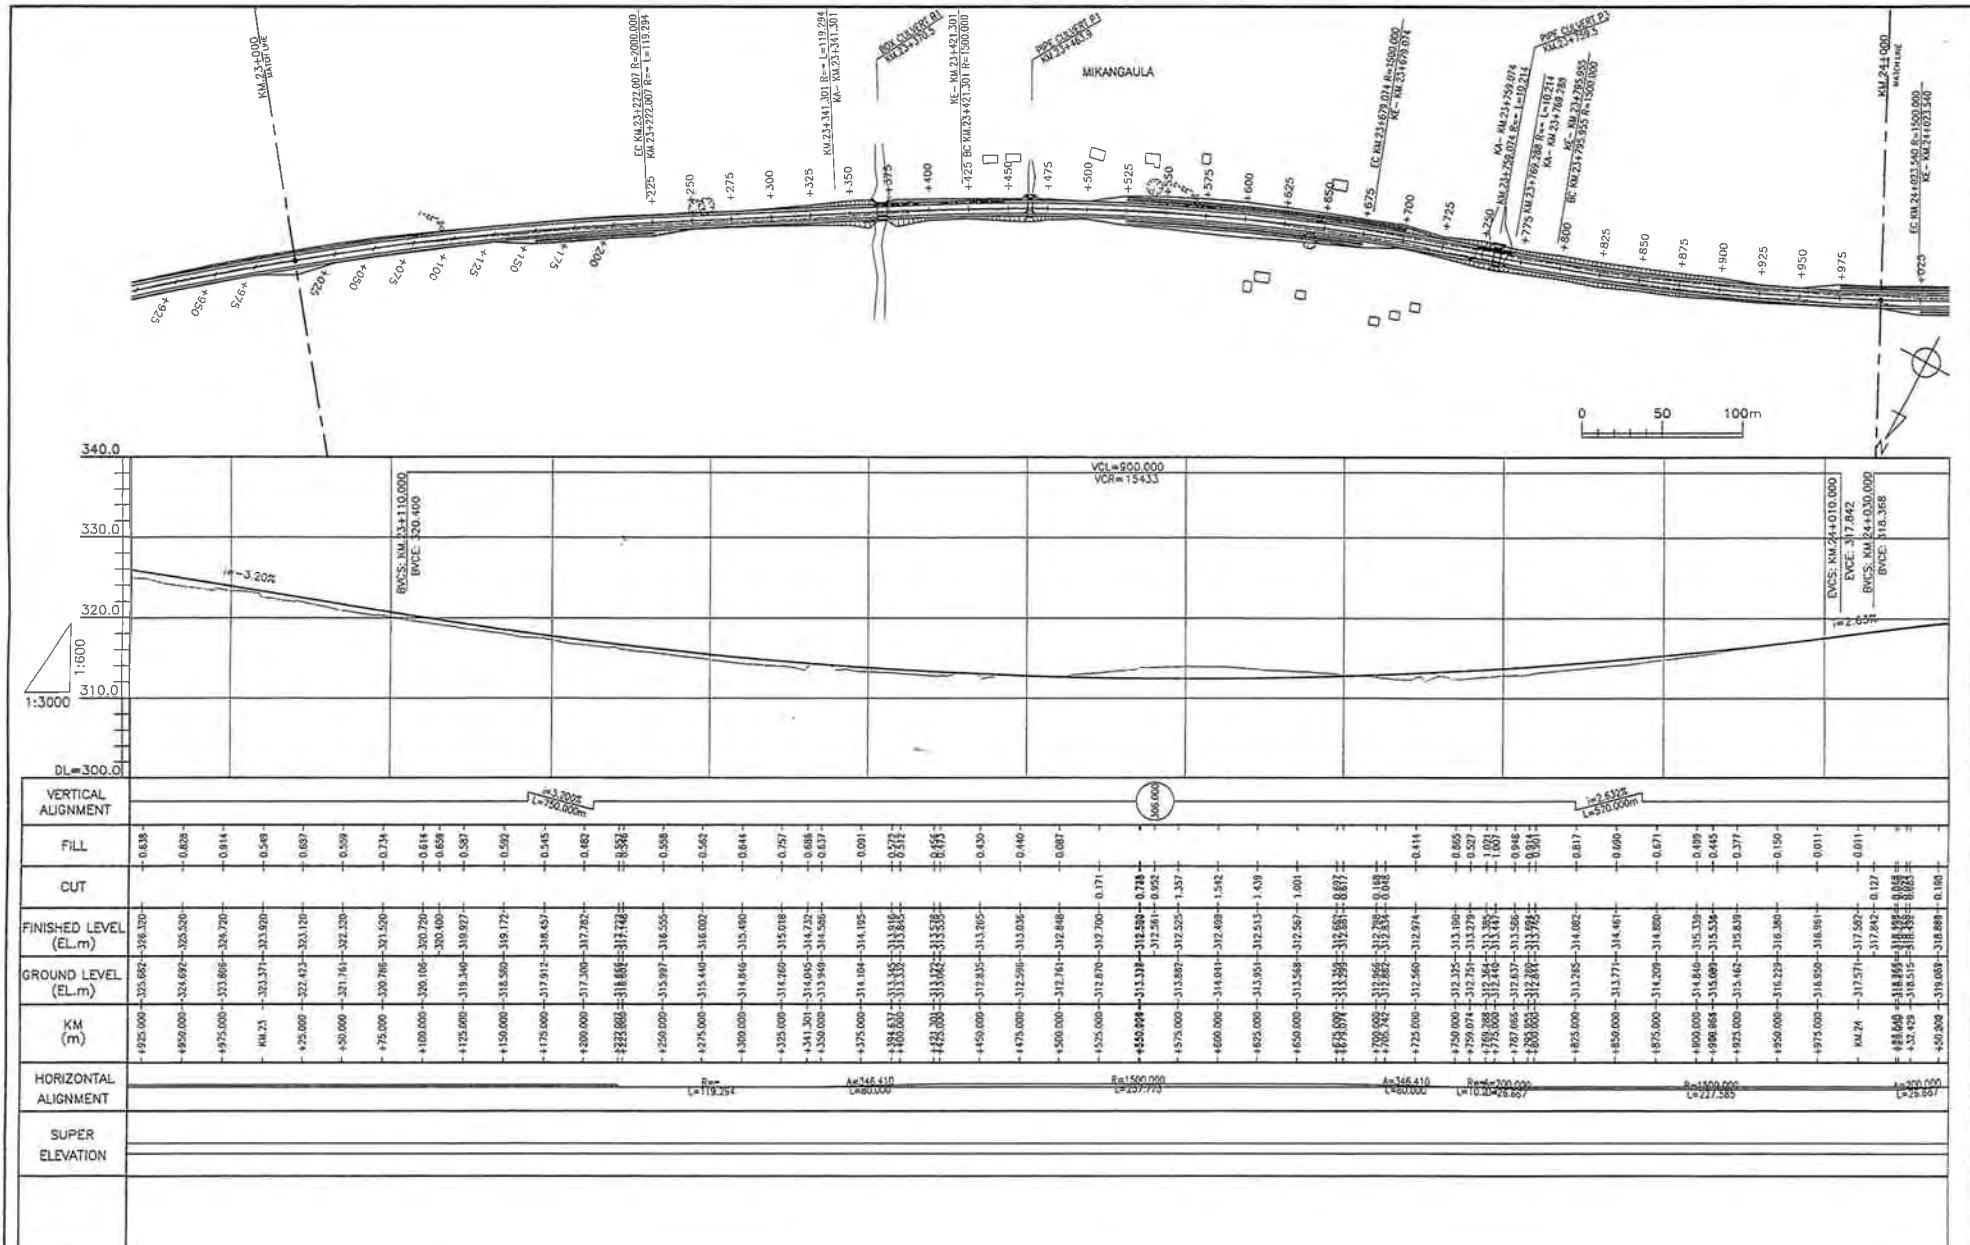


● The Ministry of Infrastructure Development of United Republic of Tanzania	CONSULTANTS:	PROJECT NAME:	DRAWING TITLE:	Date: Mar. 2007	DRAWING No.:
● Japan International Cooperation Agency	Construction Project Consultants, Inc. (CPC)	The Project for Upgrading Masasi-Mangaka Road	PLAN & PROFILE(24/56)	Prepared by:  Checked by:	MR DD E-24

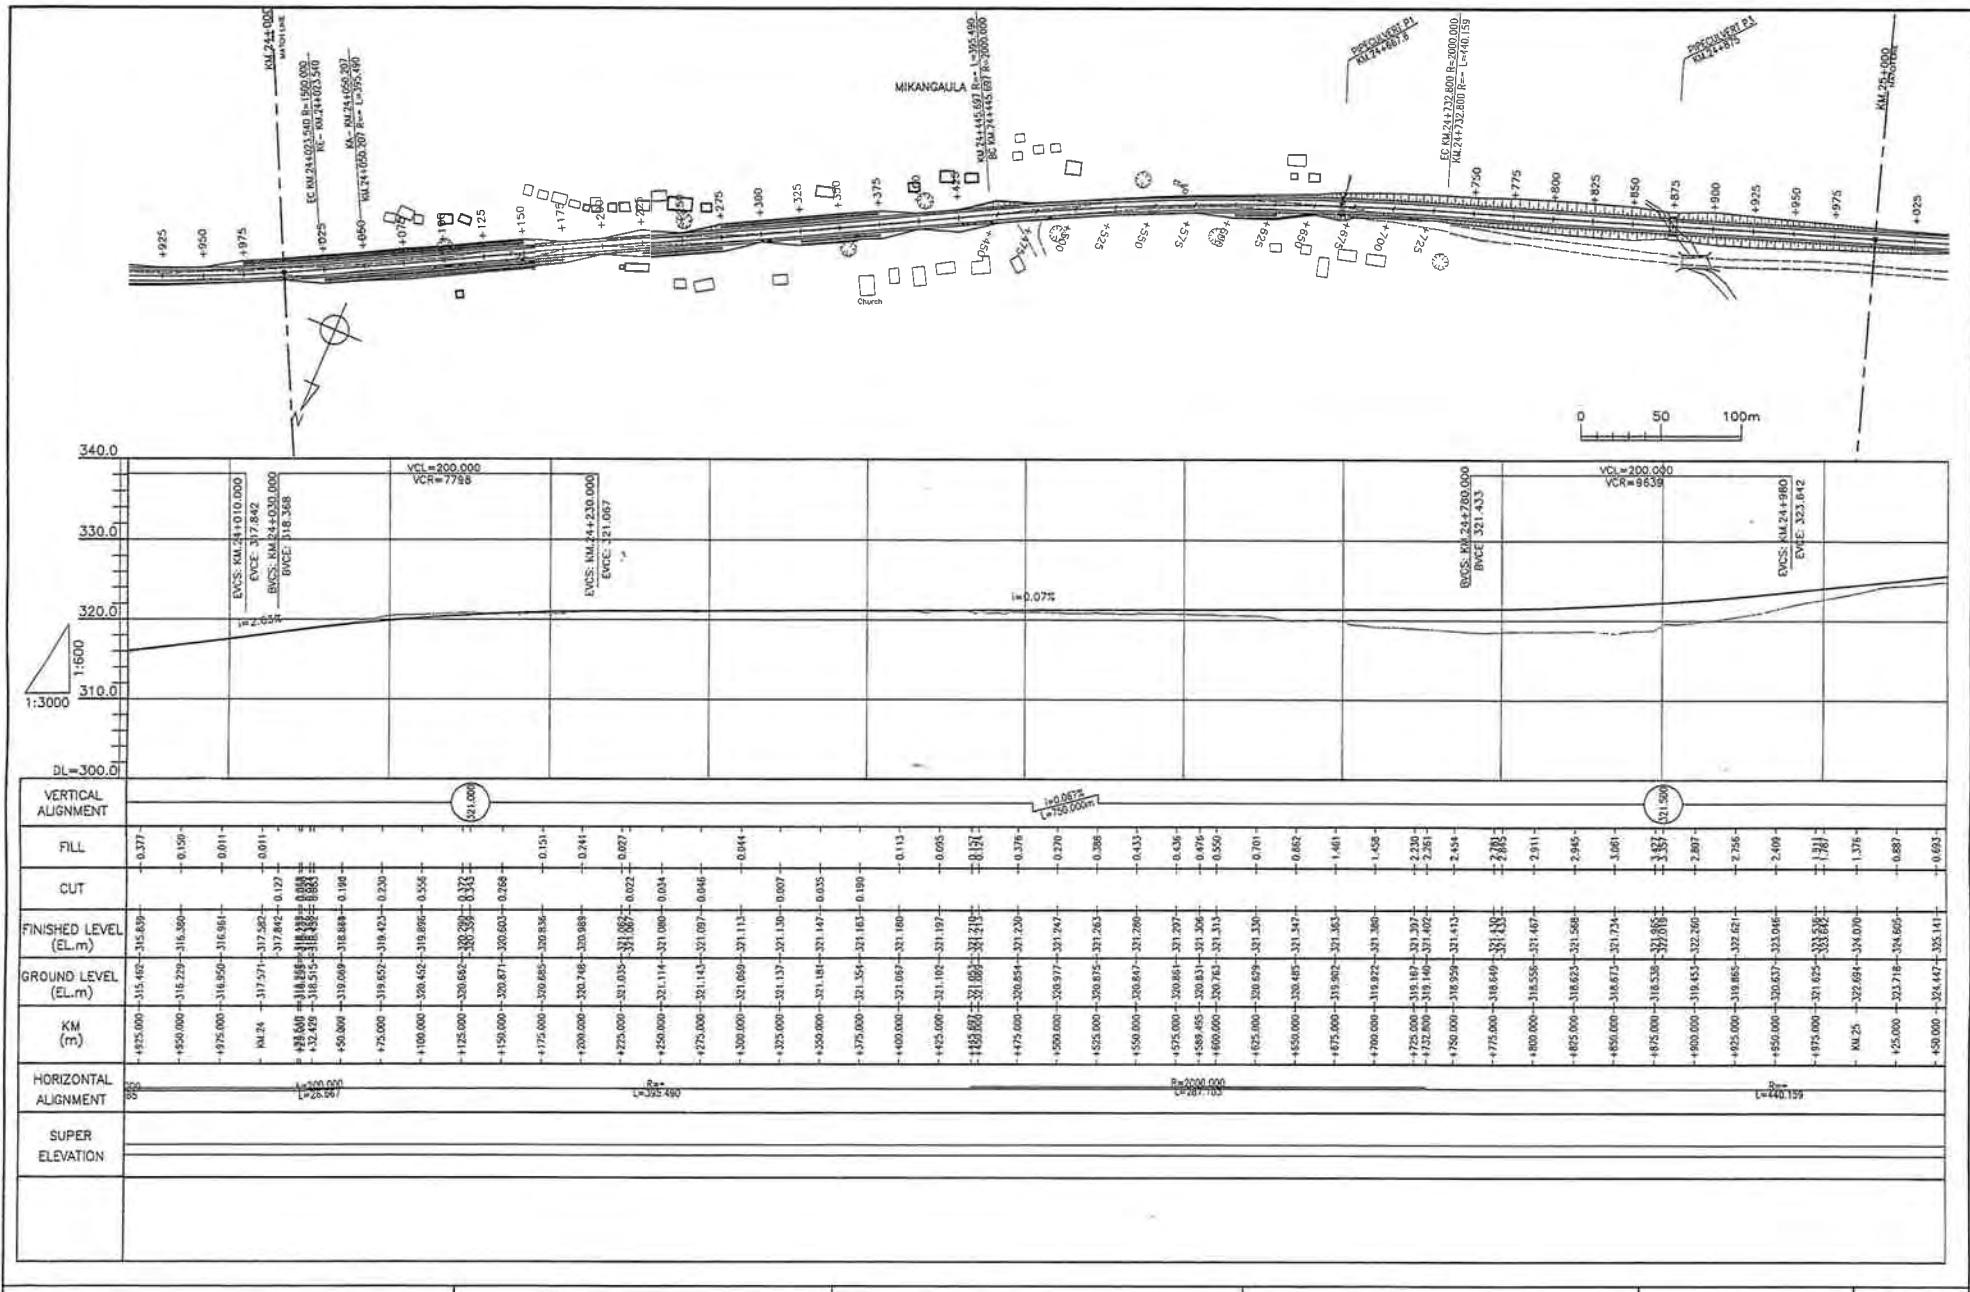


● The Ministry of Infrastructure Development of United Republic of Tanzania	CONSULTANTS:	PROJECT NAME:	DRAWING TITLE:	Date: Mar. 2007	DRAWING No.:
● Japan International Cooperation Agency	Construction Project Consultants, Inc. (CPC)	The Project for Upgrading Masasi-Mangaka Road	PLAN & PROFILE(25/56)	Prepared by: Checked by:	MR DD E-25

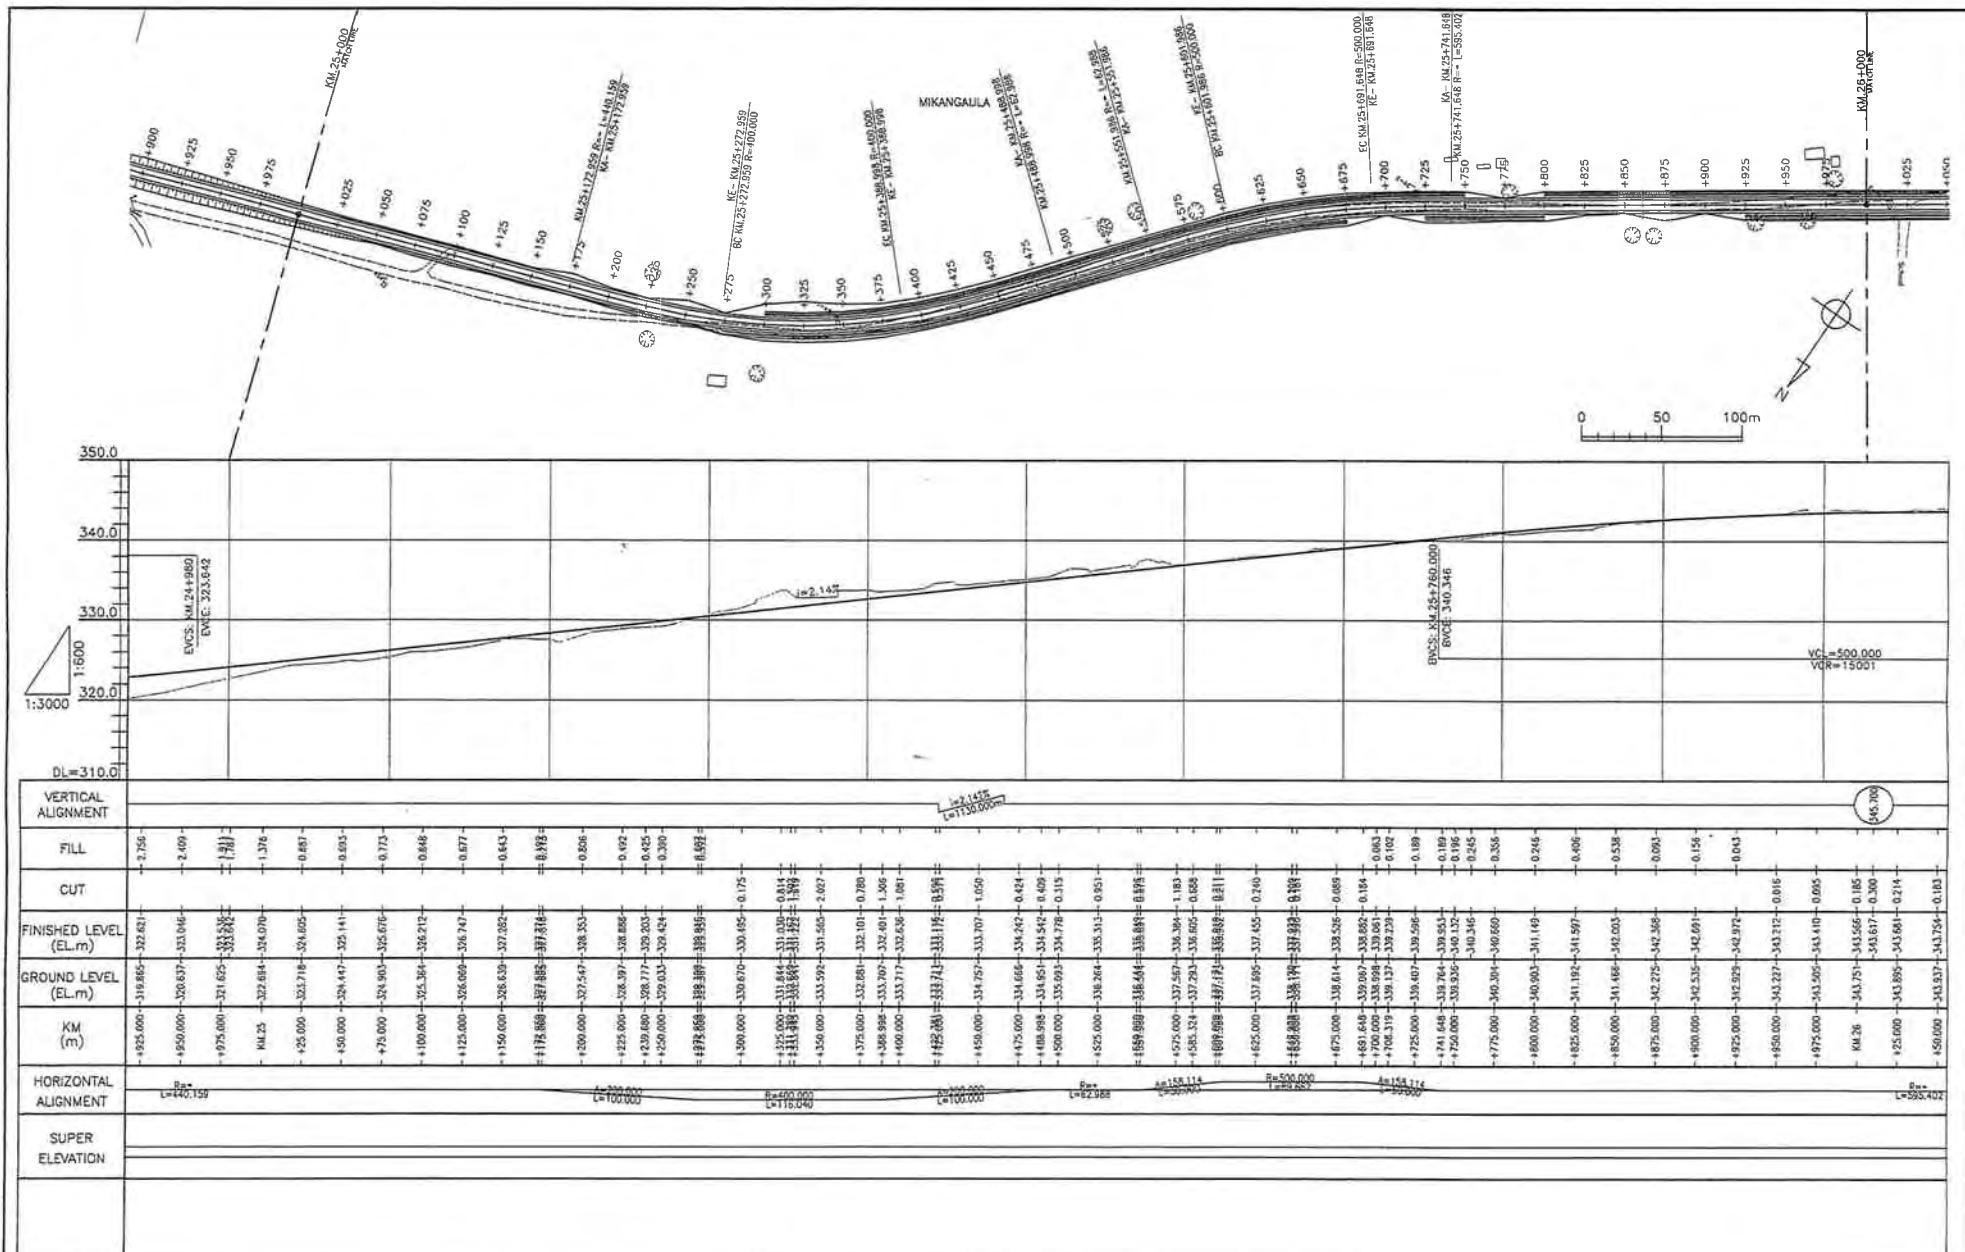


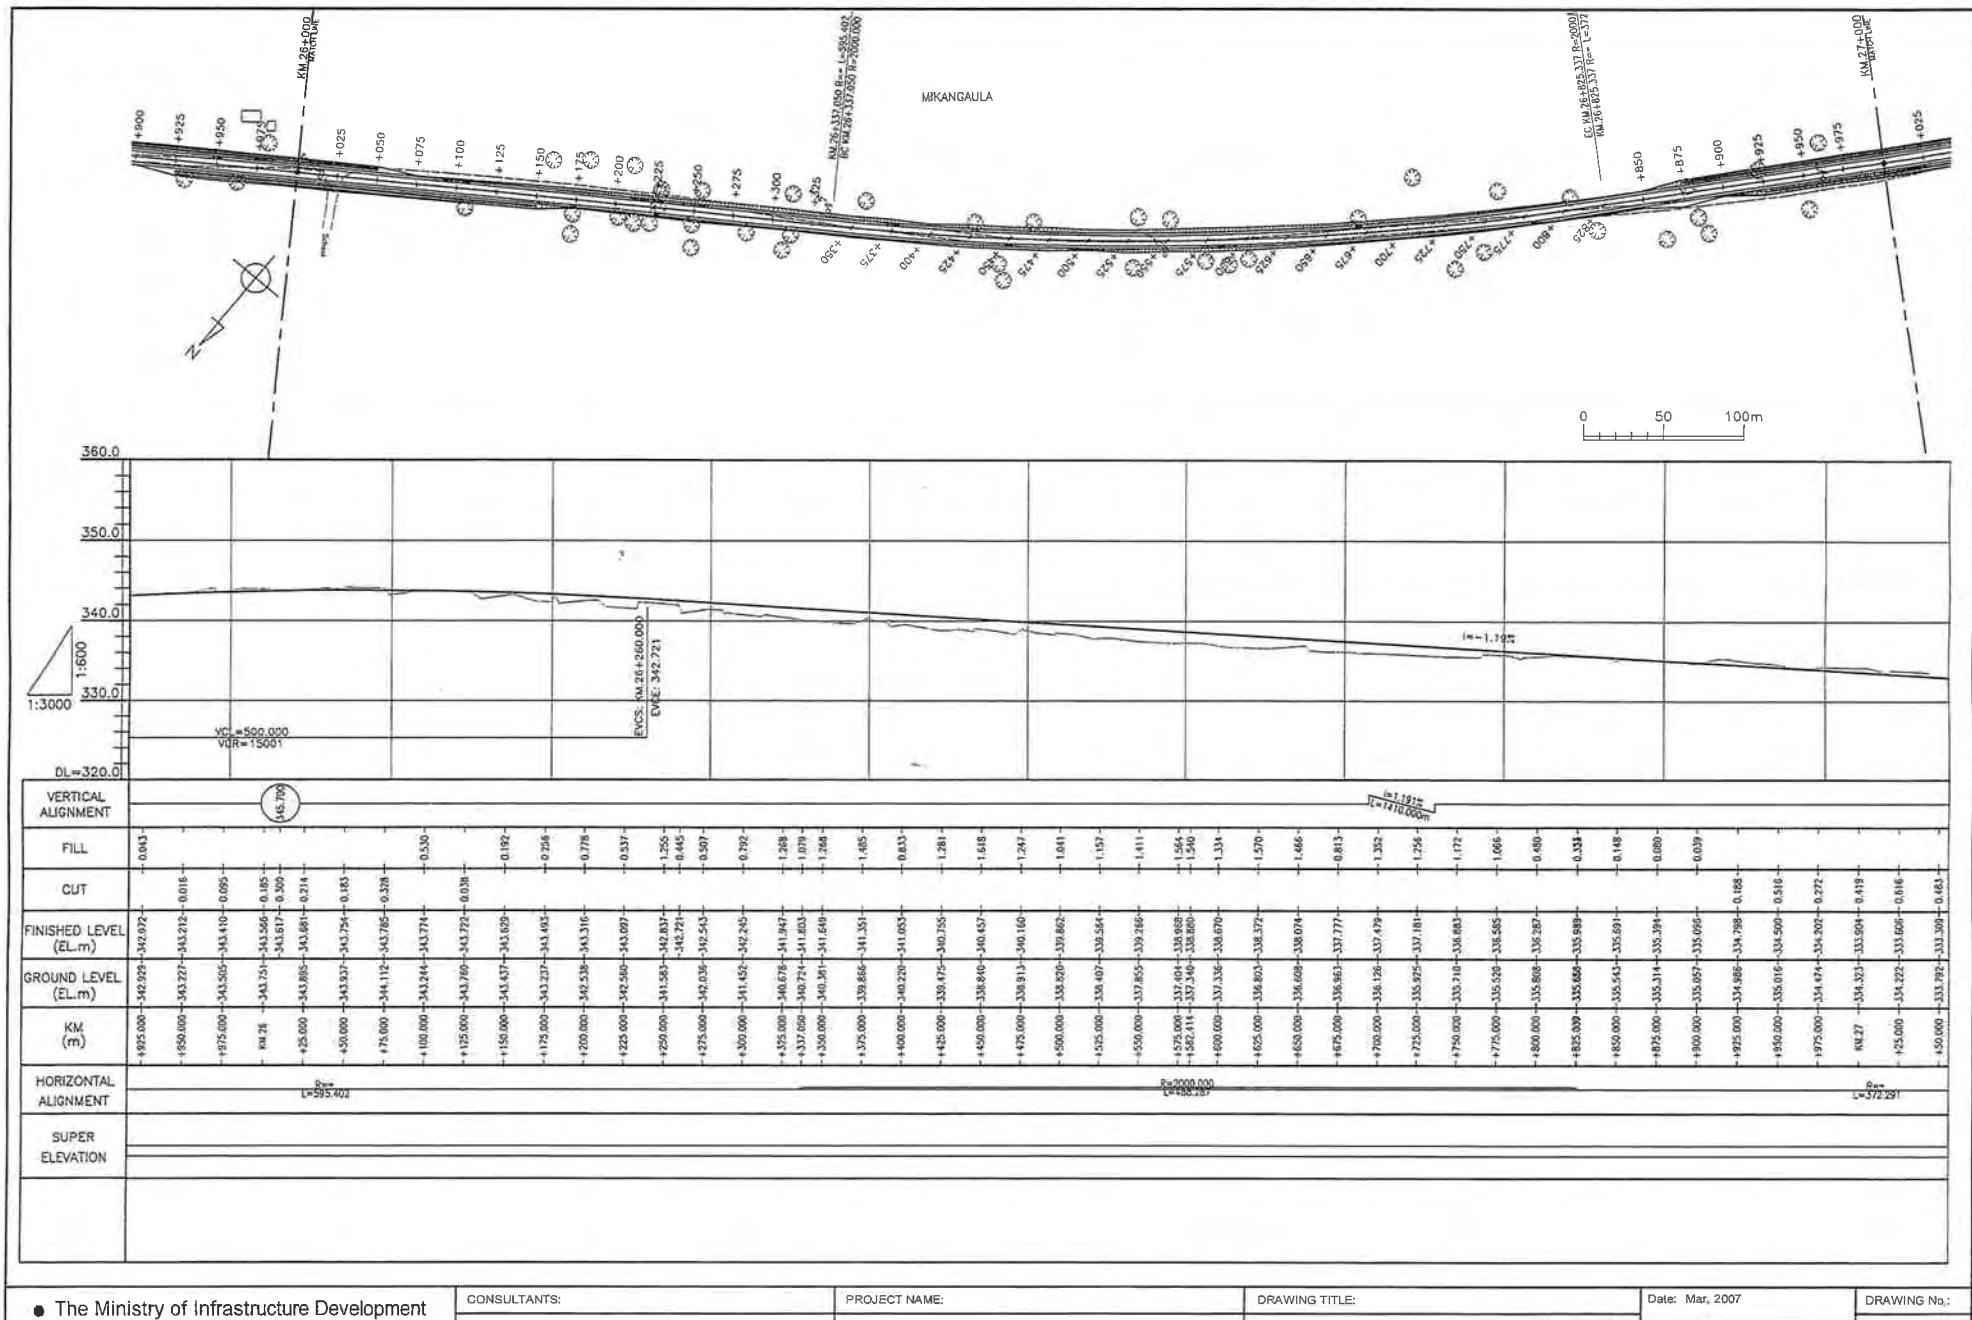


<ul style="list-style-type: none"> <li>The Ministry of Infrastructure Development of United Republic of Tanzania</li> <li>Japan International Cooperation Agency</li> </ul>	CONSULTANTS:	PROJECT NAME:	DRAWING TITLE:	Date: Mar, 2007	DRAWING No.:
	Construction Project Consultants, Inc. (CPC)	The Project for Upgrading Masasi-Mangaka Road	PLAN & PROFILE(27/56)	Prepared by:	
				Checked by:	MR DD E-27

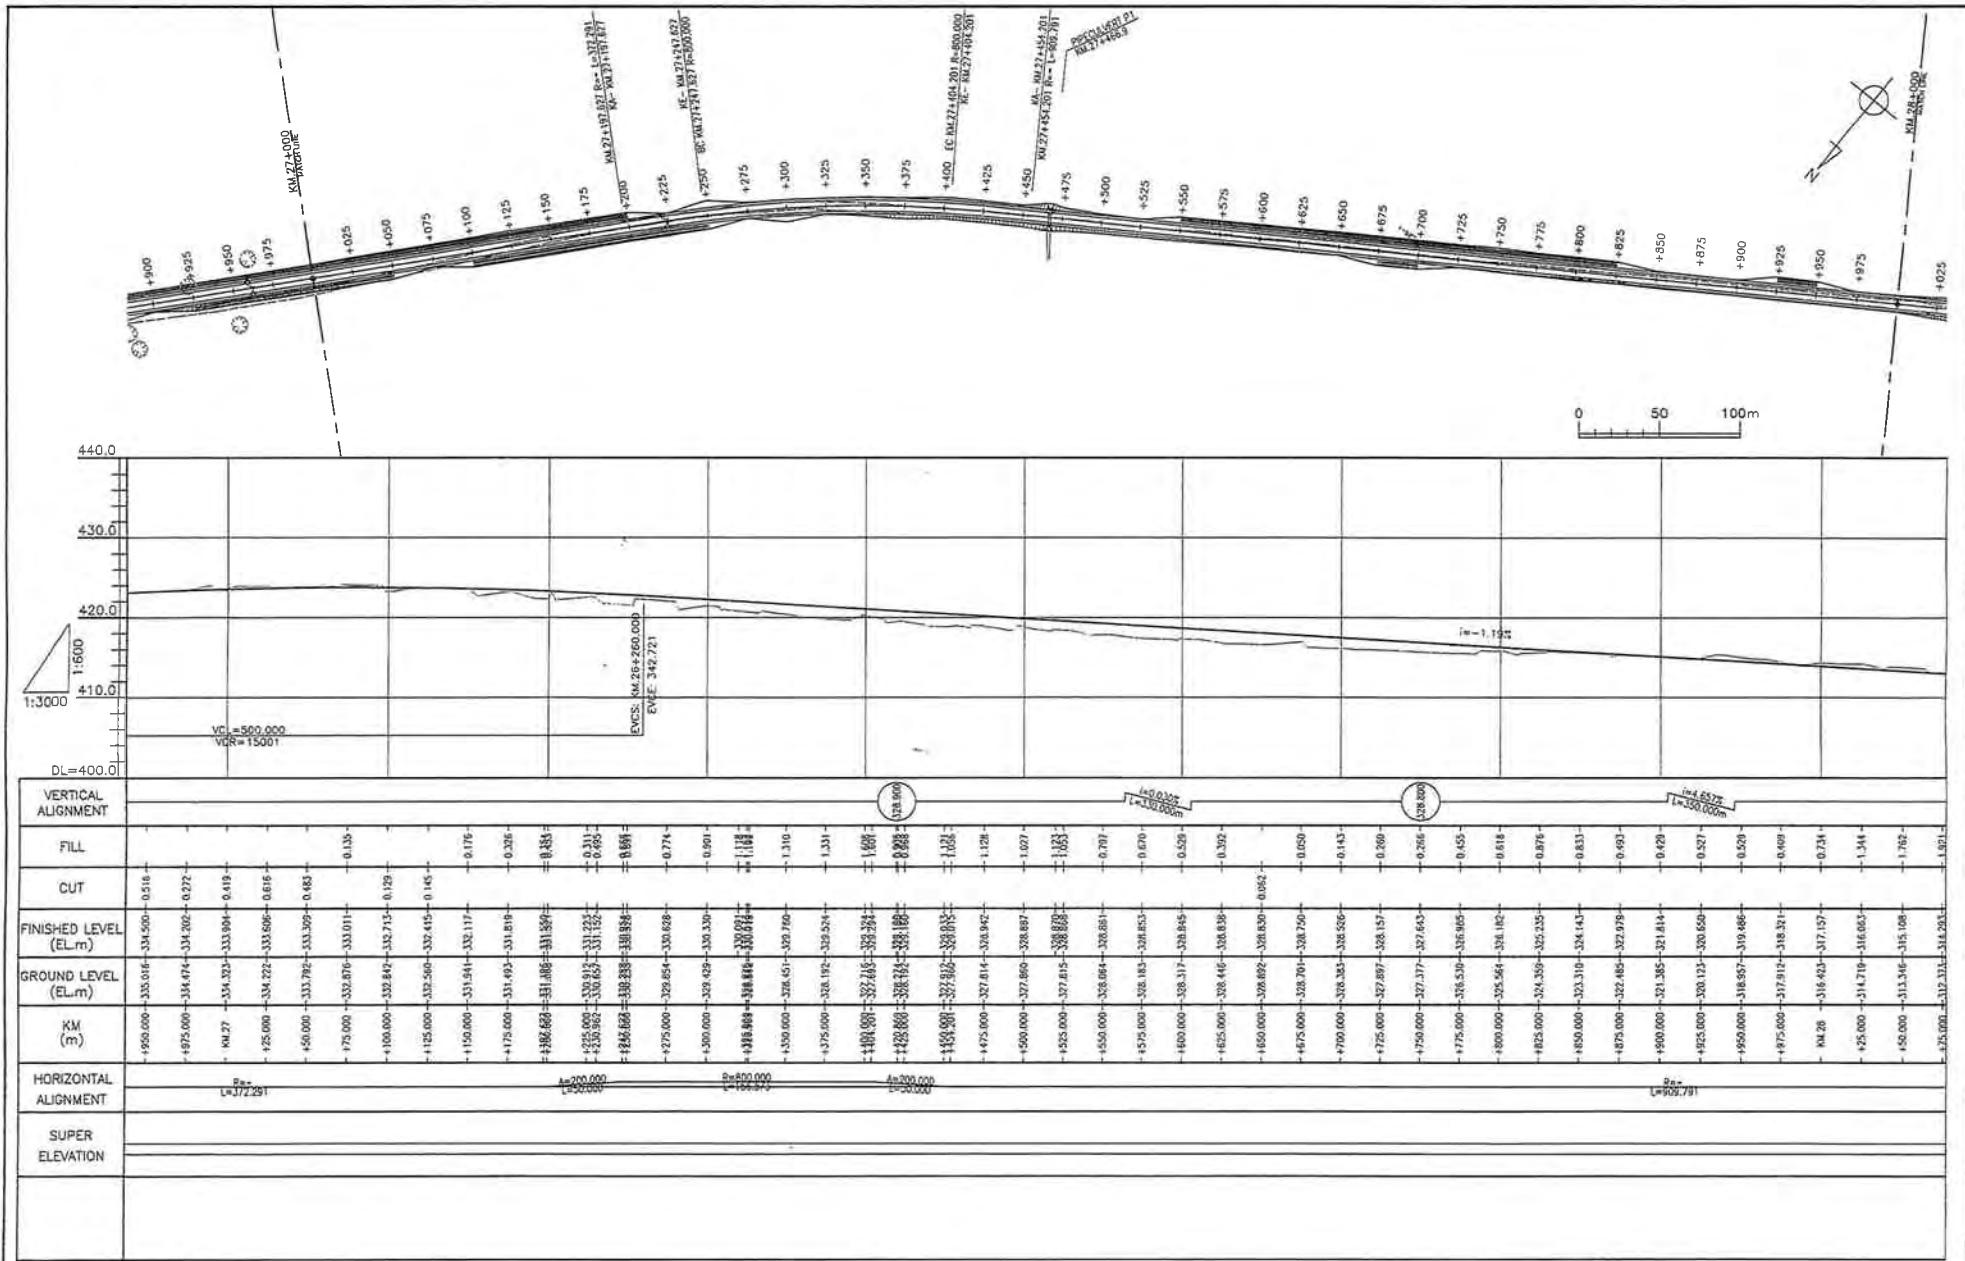

● The Ministry of Infrastructure Development of United Republic of Tanzania	CONSULTANTS:	PROJECT NAME:	DRAWING TITLE:	Date: Mar. 2007	DRAWING No.:
● Japan International Cooperation Agency	Construction Project Consultants, Inc. (CPC)	The Project for Upgrading Masasi-Mangaka Road	PLAN & PROFILE(28/56)	Prepared by:	MR DD E-28
				Checked by:	

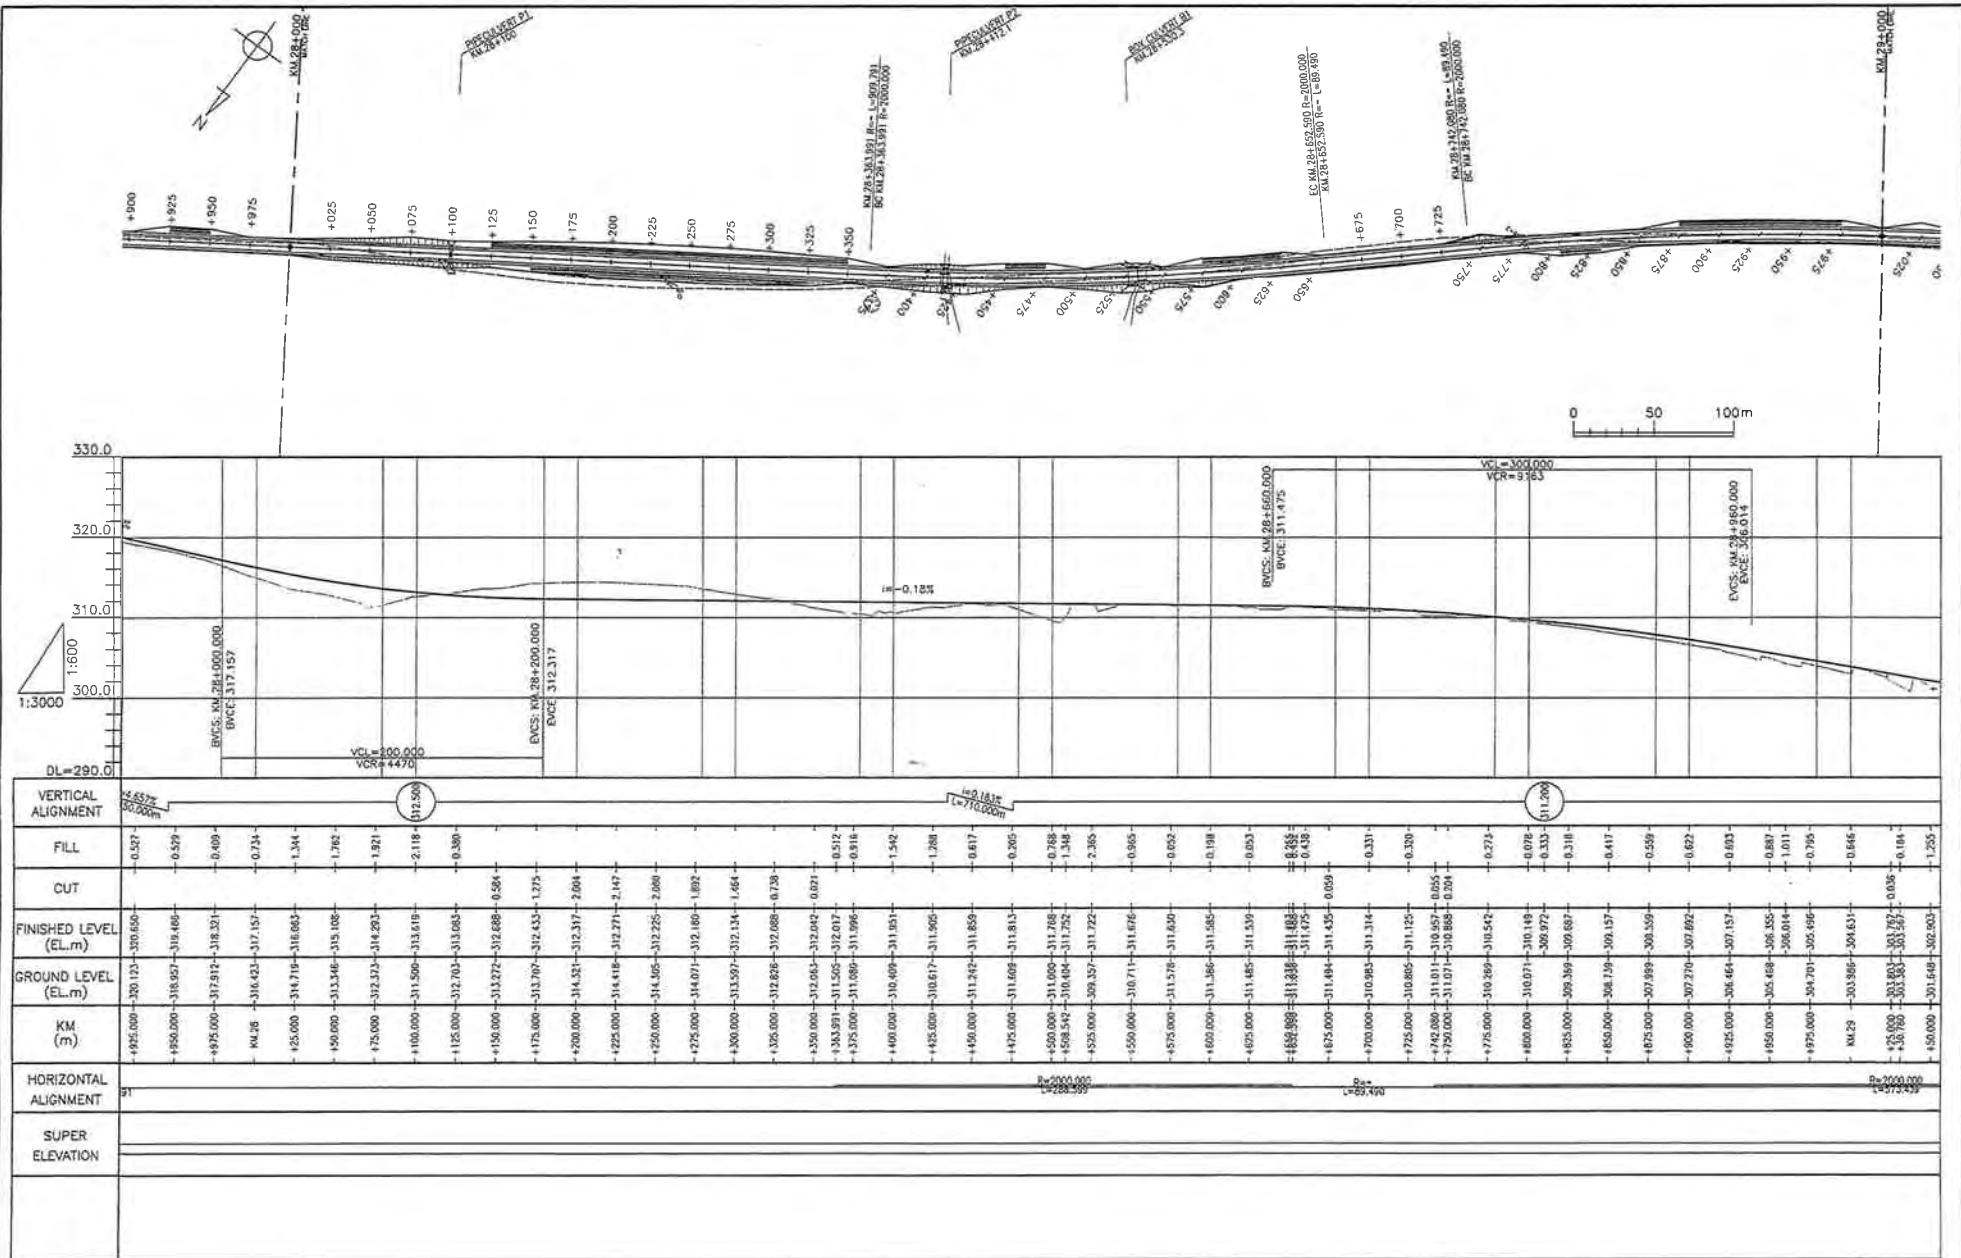

● The Ministry of Infrastructure Development of United Republic of Tanzania	CONSULTANTS:	PROJECT NAME:	DRAWING TITLE:	Date: Mar. 2007	DRAWING No.:
● Japan International Cooperation Agency	Construction Project Consultants, Inc. (CPC)	The Project for Upgrading Masasi-Mangaka Road	PLAN & PROFILE(29/56)	Prepared by:  Checked by:	MR DD E-29

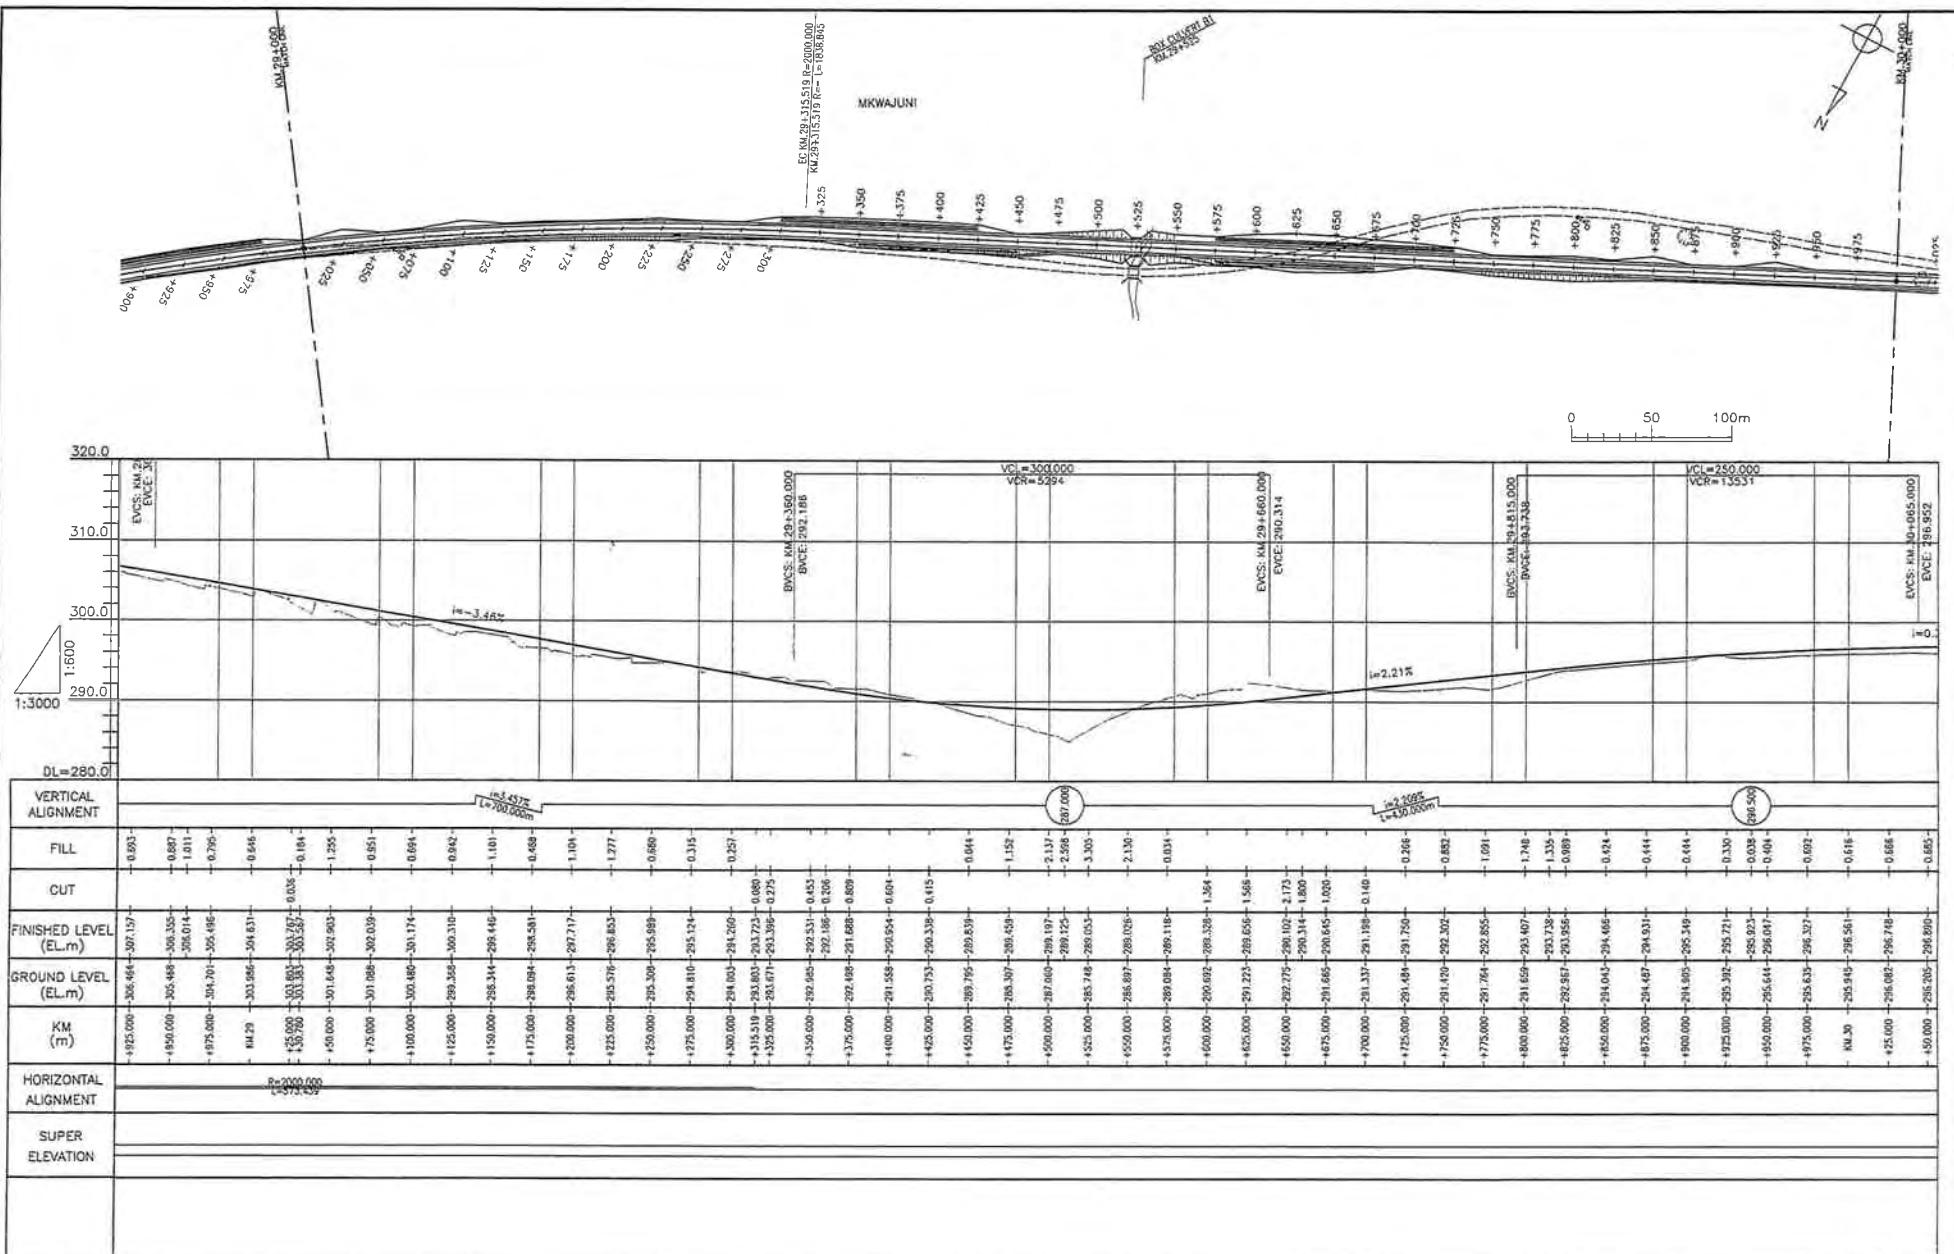

● The Ministry of Infrastructure Development  
of United Republic of Tanzania  
● Japan International Cooperation Agency

CONSULTANTS:

Construction Project Consultants, Inc. (CPC)

PROJECT NAME:

The Project for Upgrading Masasi-Mangaka Road

DRAWING TITLE:

PLAN & PROFILE(30/56)


Date: Mar, 2007

DRAWING No.:


Prepared by:

MR DD E-30


Checked by:

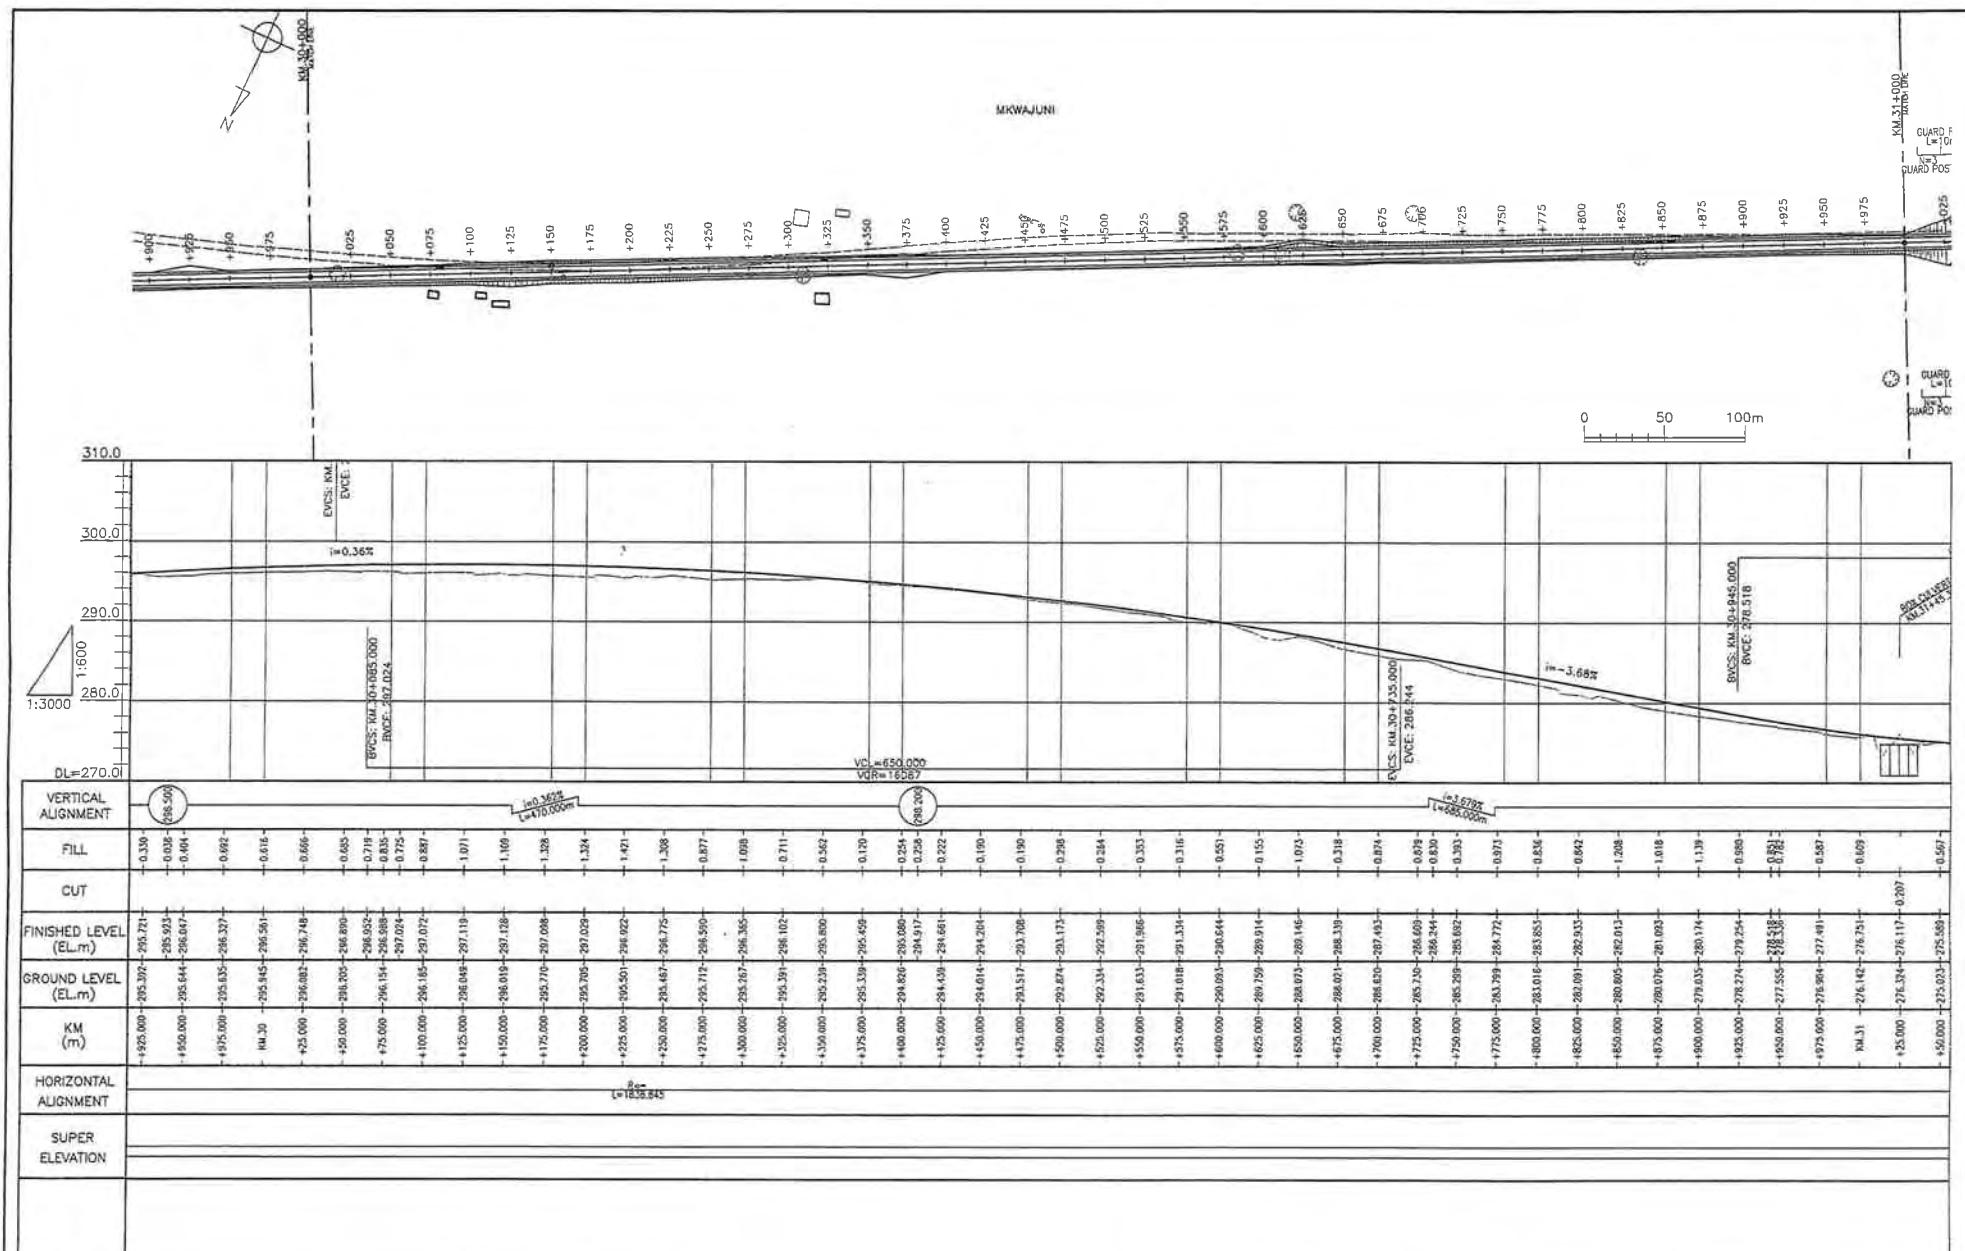


● The Ministry of Infrastructure Development of United Republic of Tanzania	CONSULTANTS:	PROJECT NAME:	DRAWING TITLE:	Date: Mar. 2007	DRAWING No.:
● Japan International Cooperation Agency	Construction Project Consultants, Inc. (CPC)	The Project for Upgrading Masasi-Mangaka Road	PLAN & PROFILE(31/56)	Prepared by:	MR DD E-31
				Checked by:	

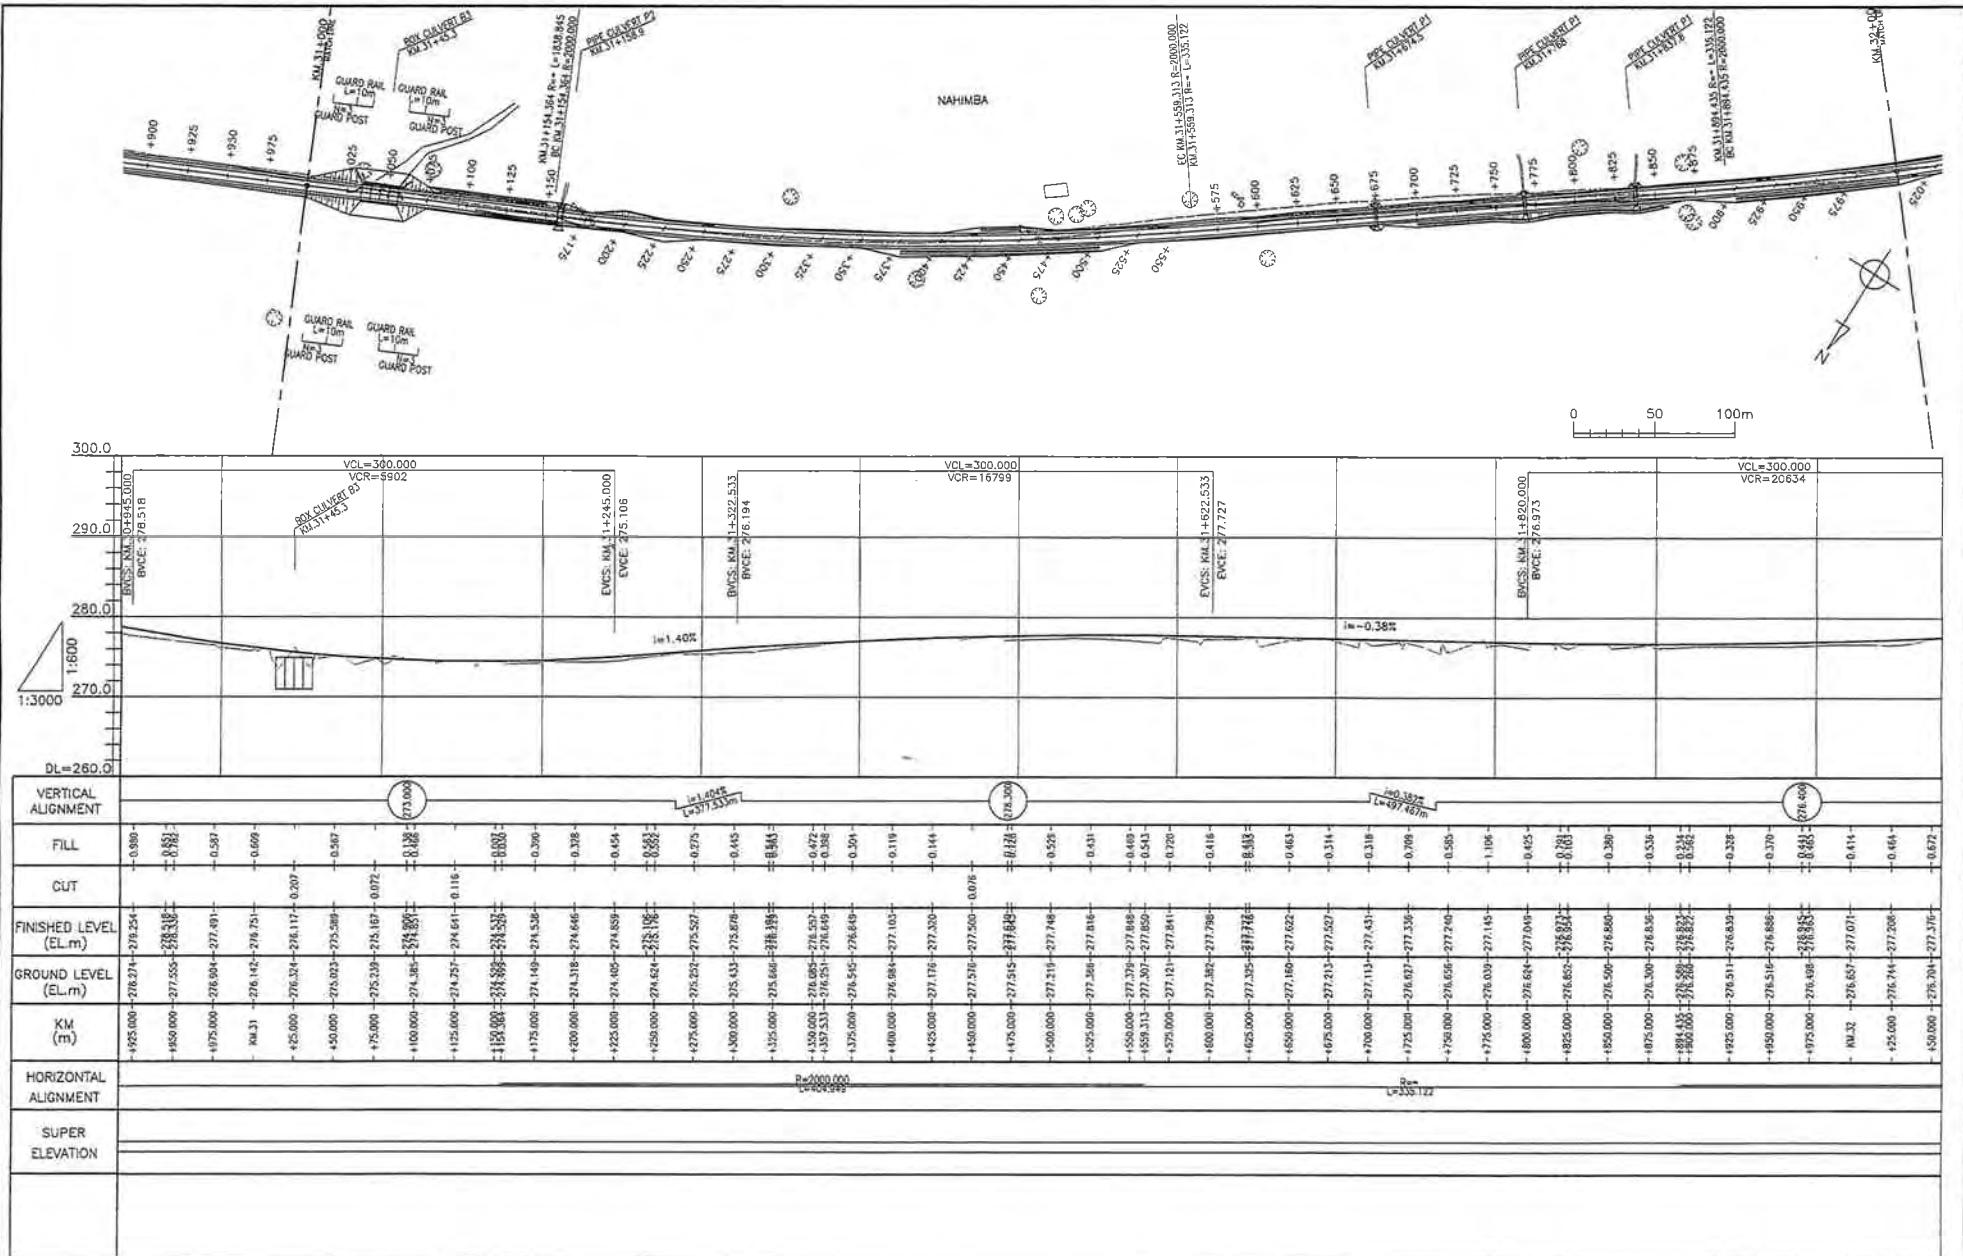

● The Ministry of Infrastructure Development of United Republic of Tanzania ● Japan International Cooperation Agency	CONSULTANTS:	PROJECT NAME:	DRAWING TITLE:	Date: Mar. 2007	DRAWING No.:
	Construction Project Consultants, Inc. (CPC)	The Project for Upgrading Masasi-Mangaka Road	PLAN & PROFILE(32/56)	Prepared by:	
				Checked by:	MR DD E-32

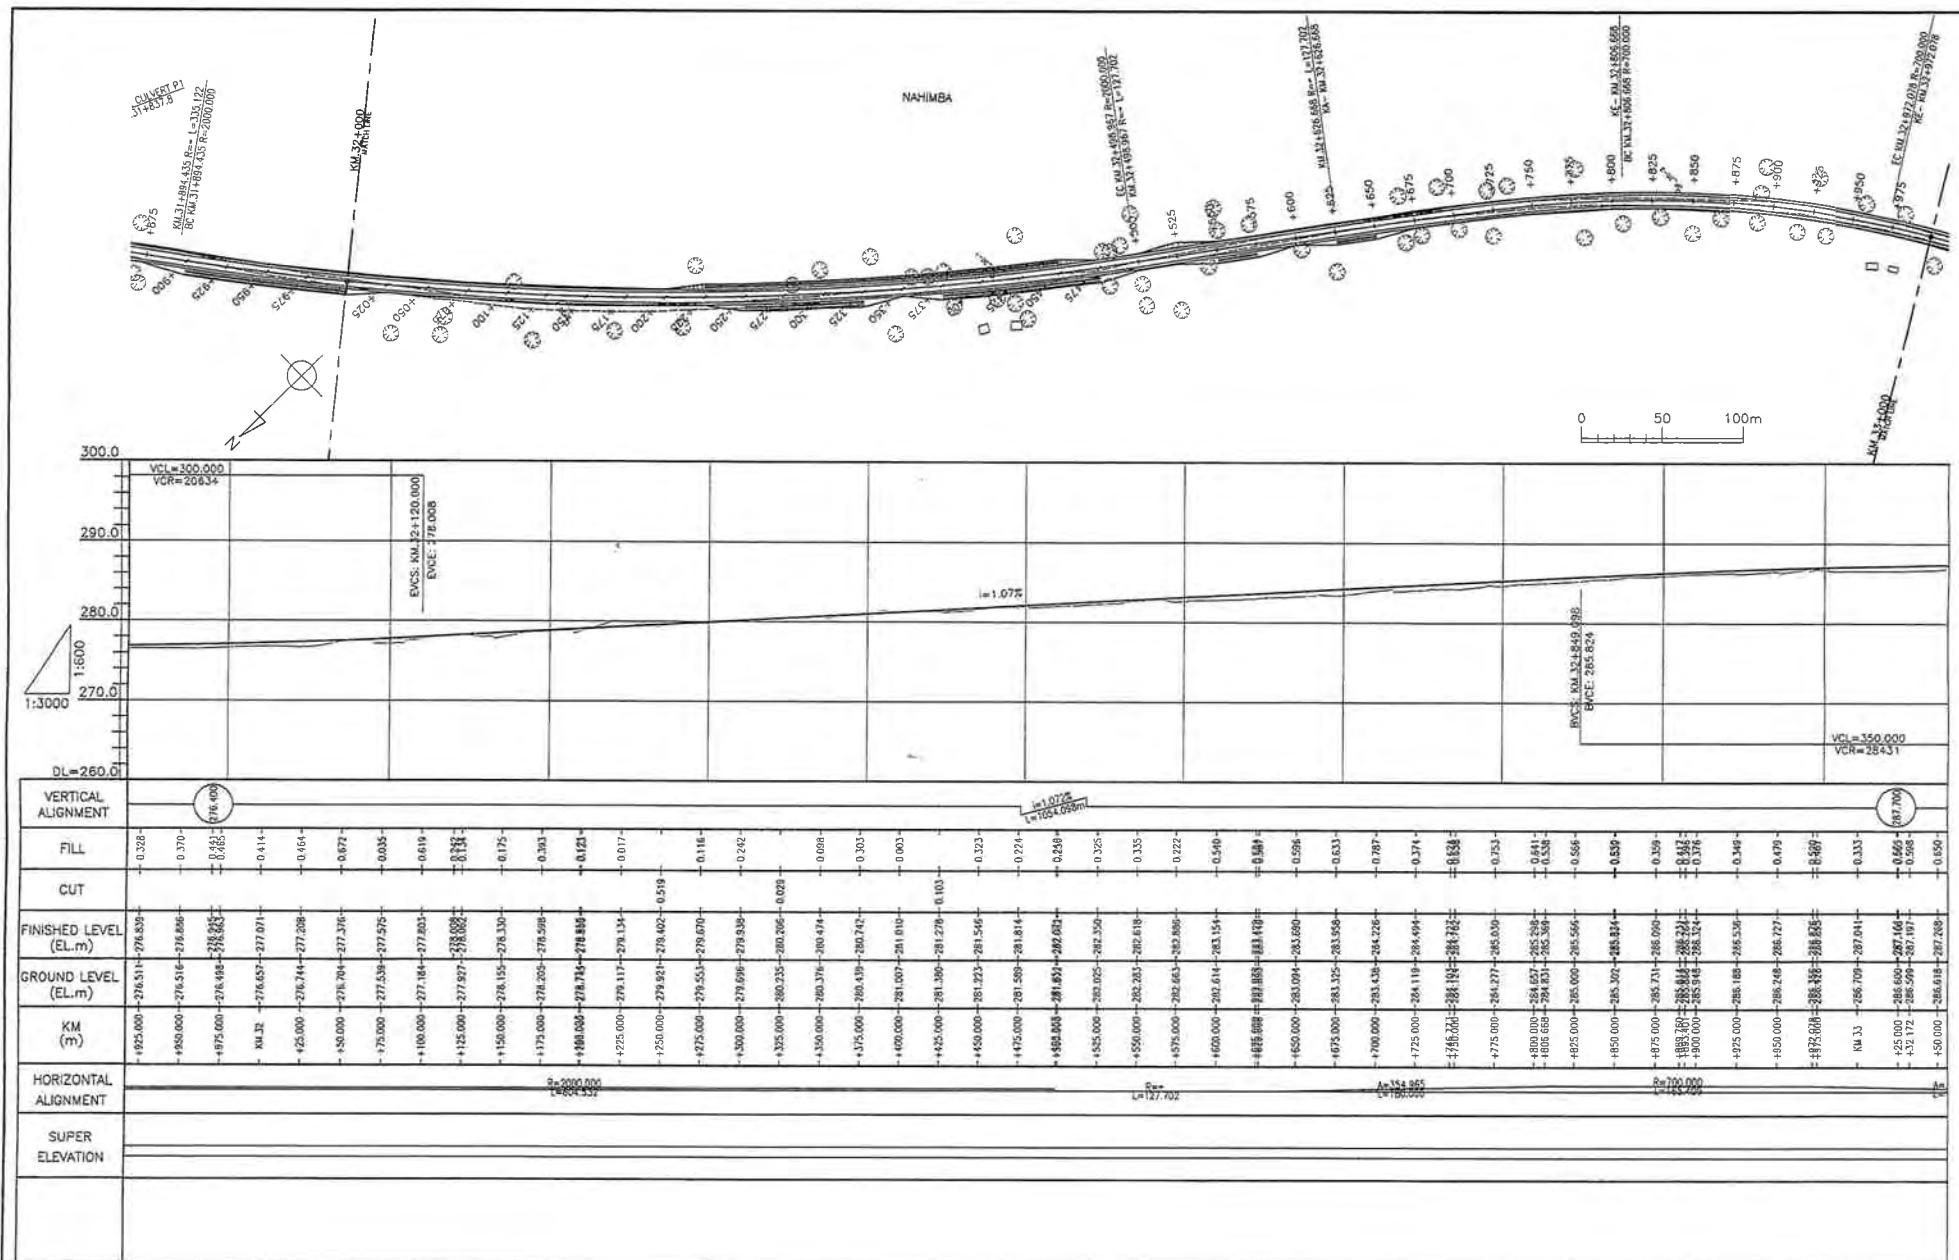

● The Ministry of Infrastructure Development of United Republic of Tanzania	CONSULTANTS:	PROJECT NAME:	DRAWING TITLE:	Date: Mar, 2007	DRAWING No.:
● Japan International Cooperation Agency	Construction Project Consultants, Inc. (CPC)	The Project for Upgrading Masasi-Mangaka Road	PLAN & PROFILE(33/56)	Prepared by:	MR DD E-33
				Checked by:	

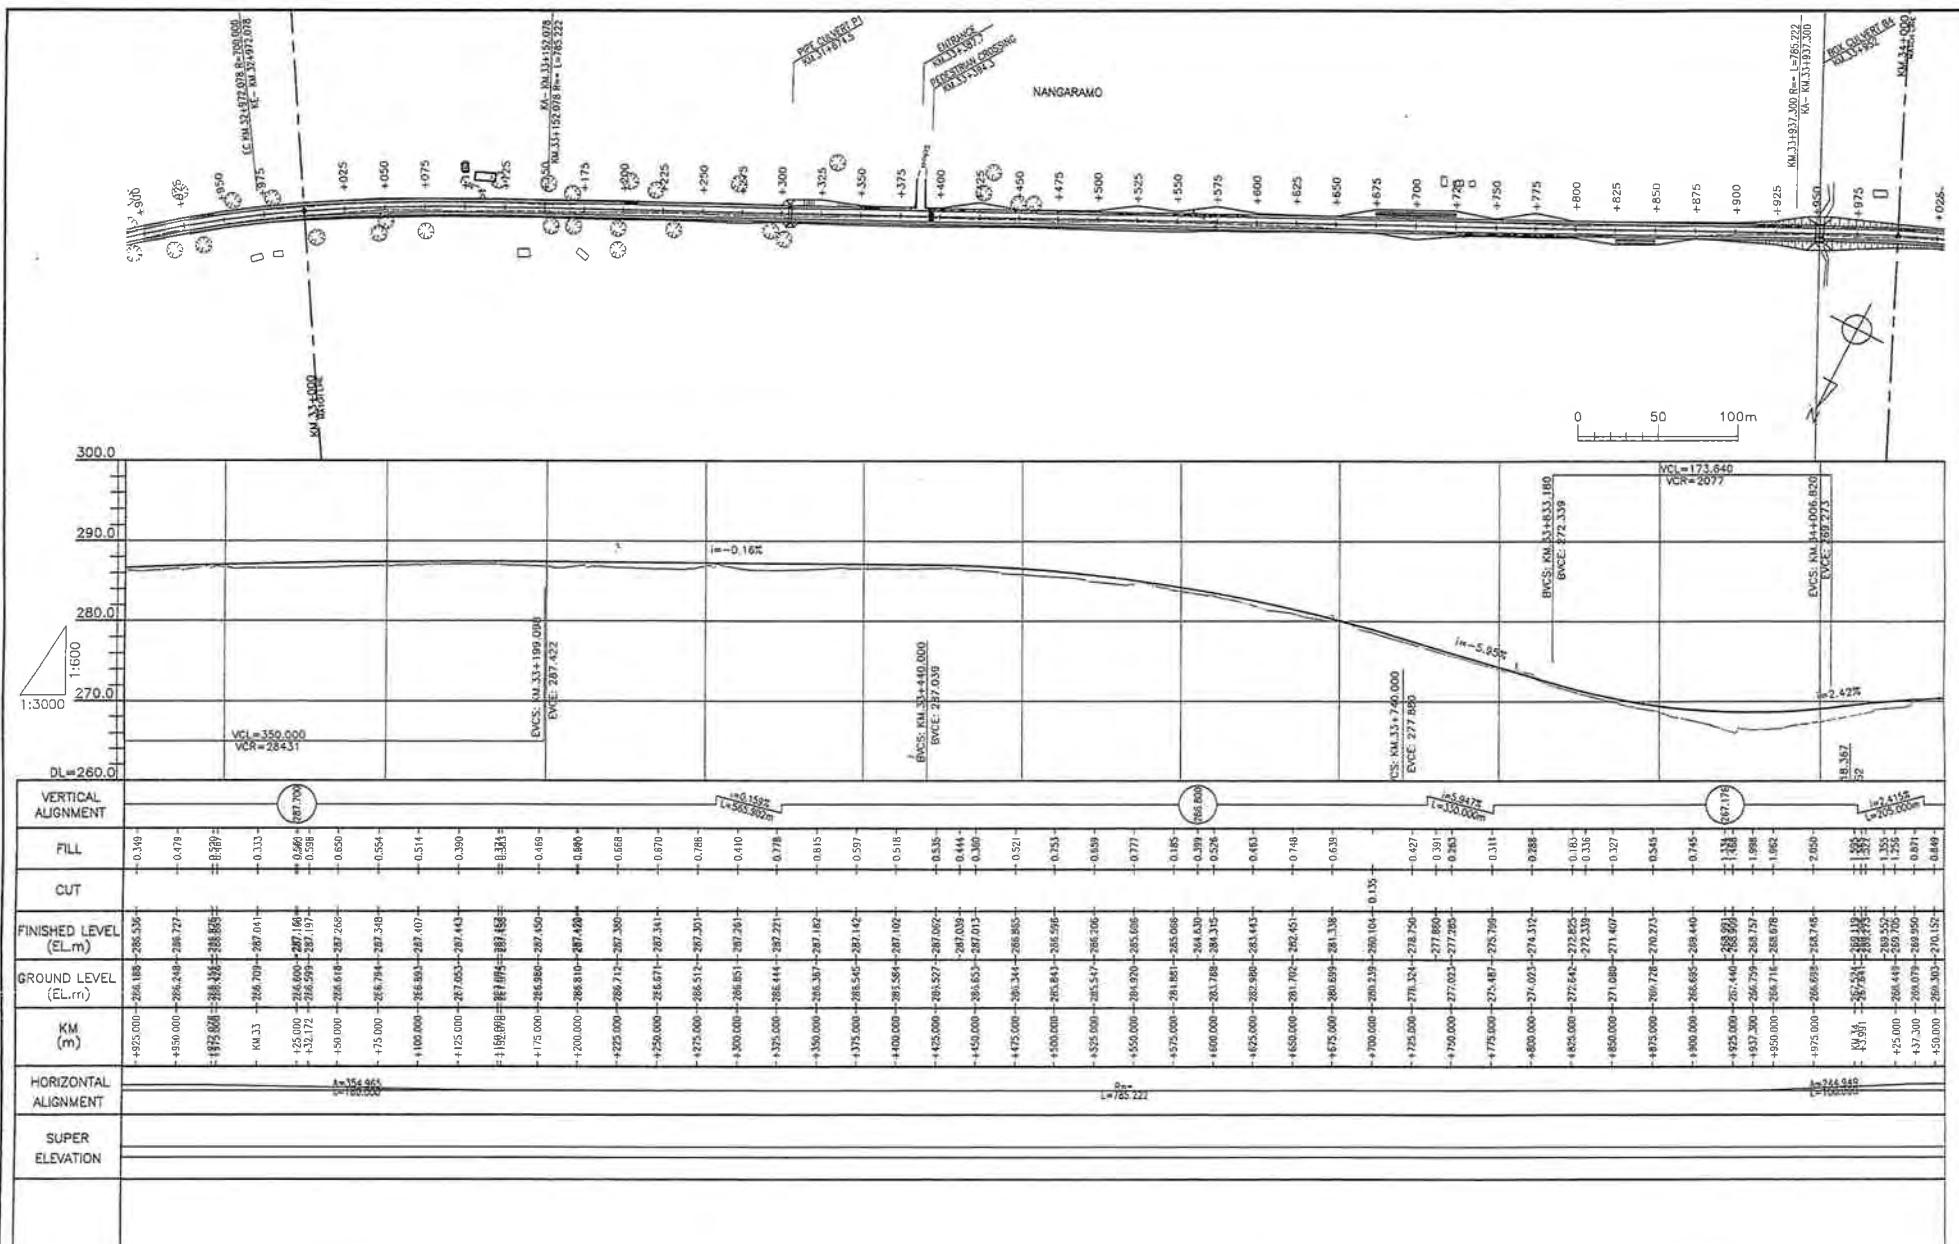

- The Ministry of Infrastructure Development of United Republic of Tanzania
- Japan International Cooperation Agency


**CONSULTANTS:**


**PROJECT NAME:**

DRAWING TITLE: PLAN & PROFILE(34)

Date: Mar. 2

MR DD E-34

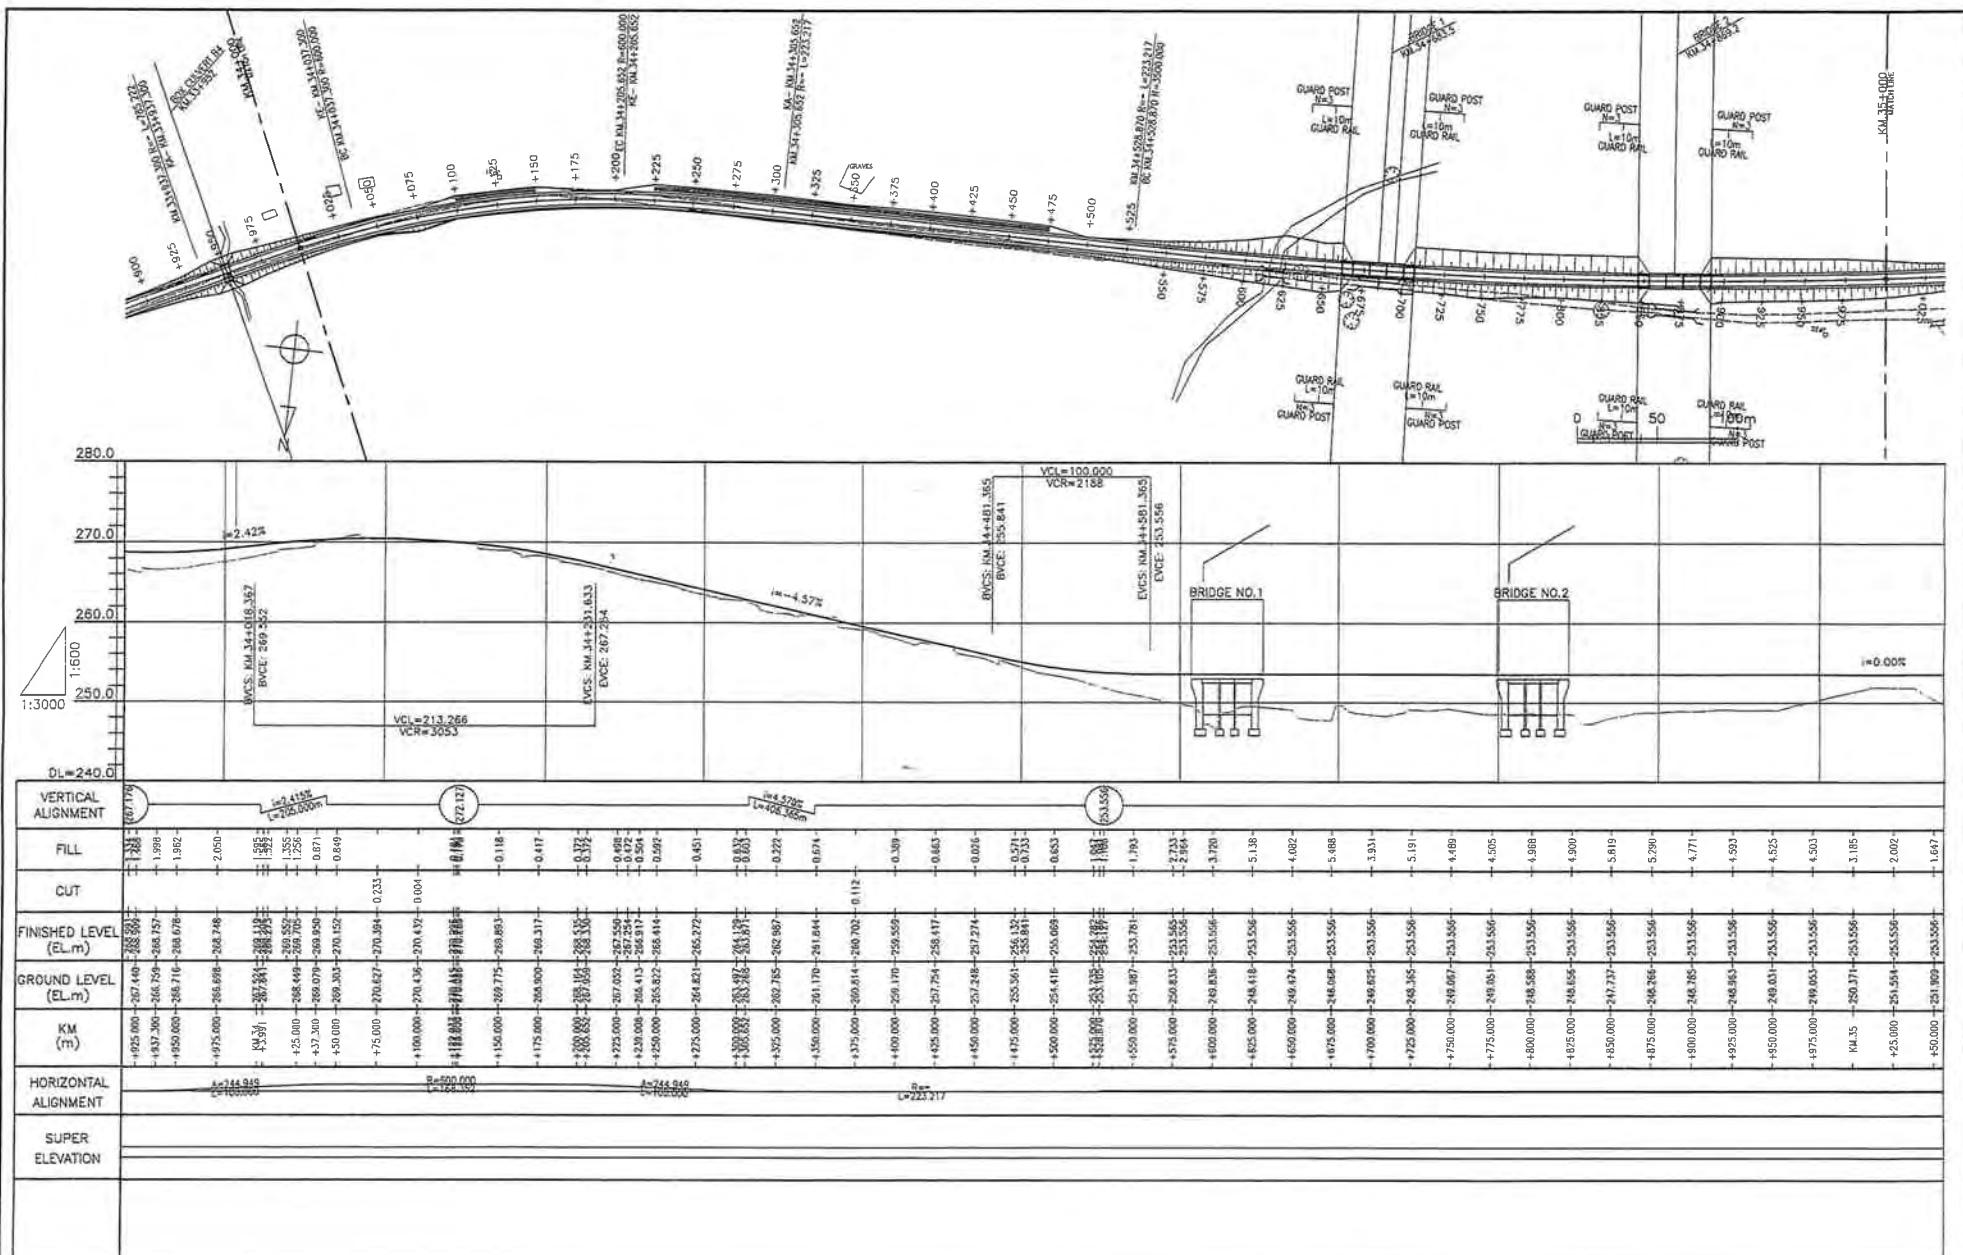

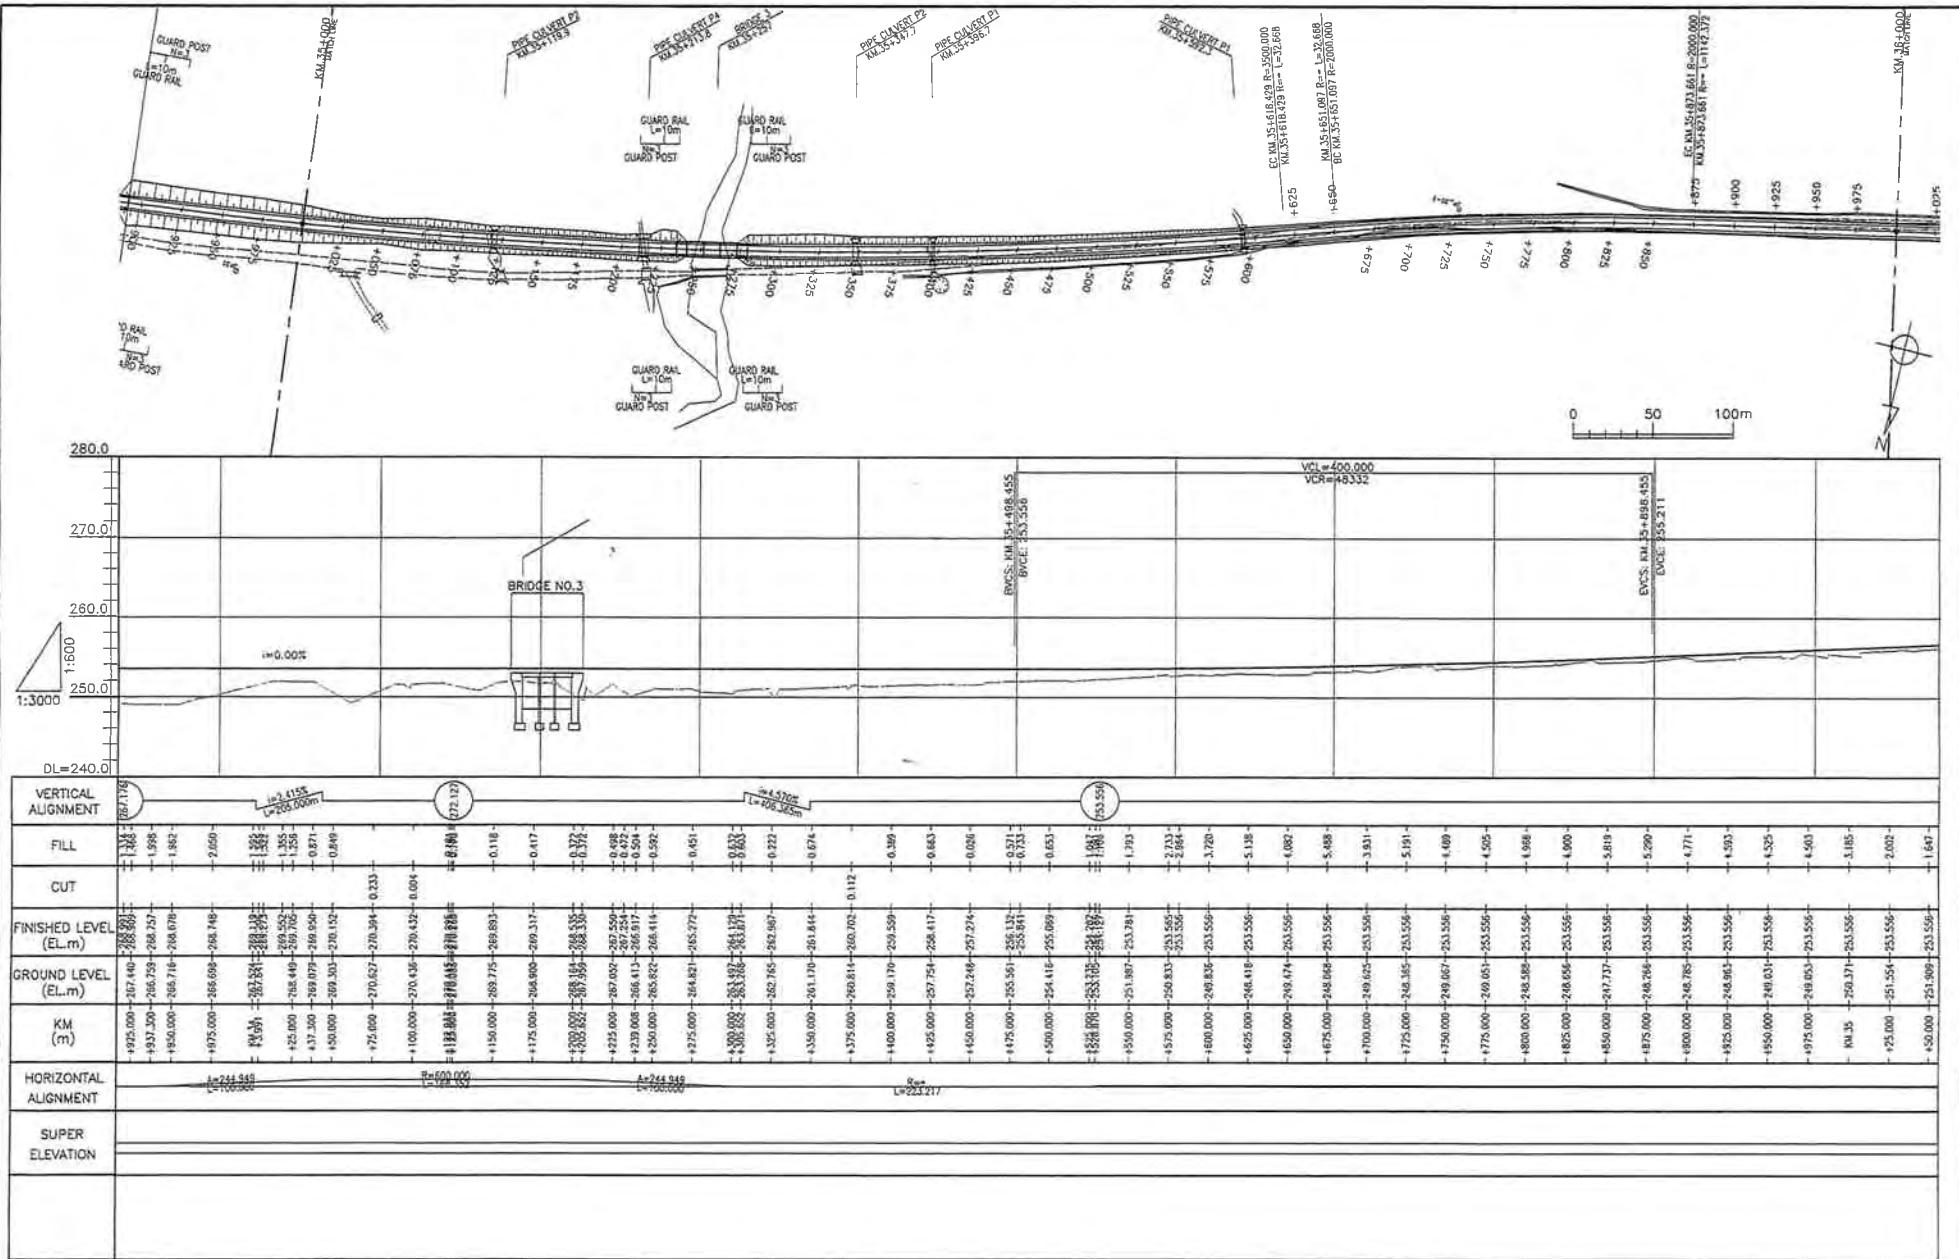

● The Ministry of Infrastructure Development  
of United Republic of Tanzania  
● Japan International Cooperation Agency

CONSULTANTS:

Construction Project Consultants, Inc. (CPC)

PROJECT NAME:

The Project for Upgrading Masasi-Mangaka Road

DRAWING TITLE:

PLAN & PROFILE(36/56)


Date: Mar, 2007

DRAWING No.:


Prepared by:

MR DD E-36

Checked by:

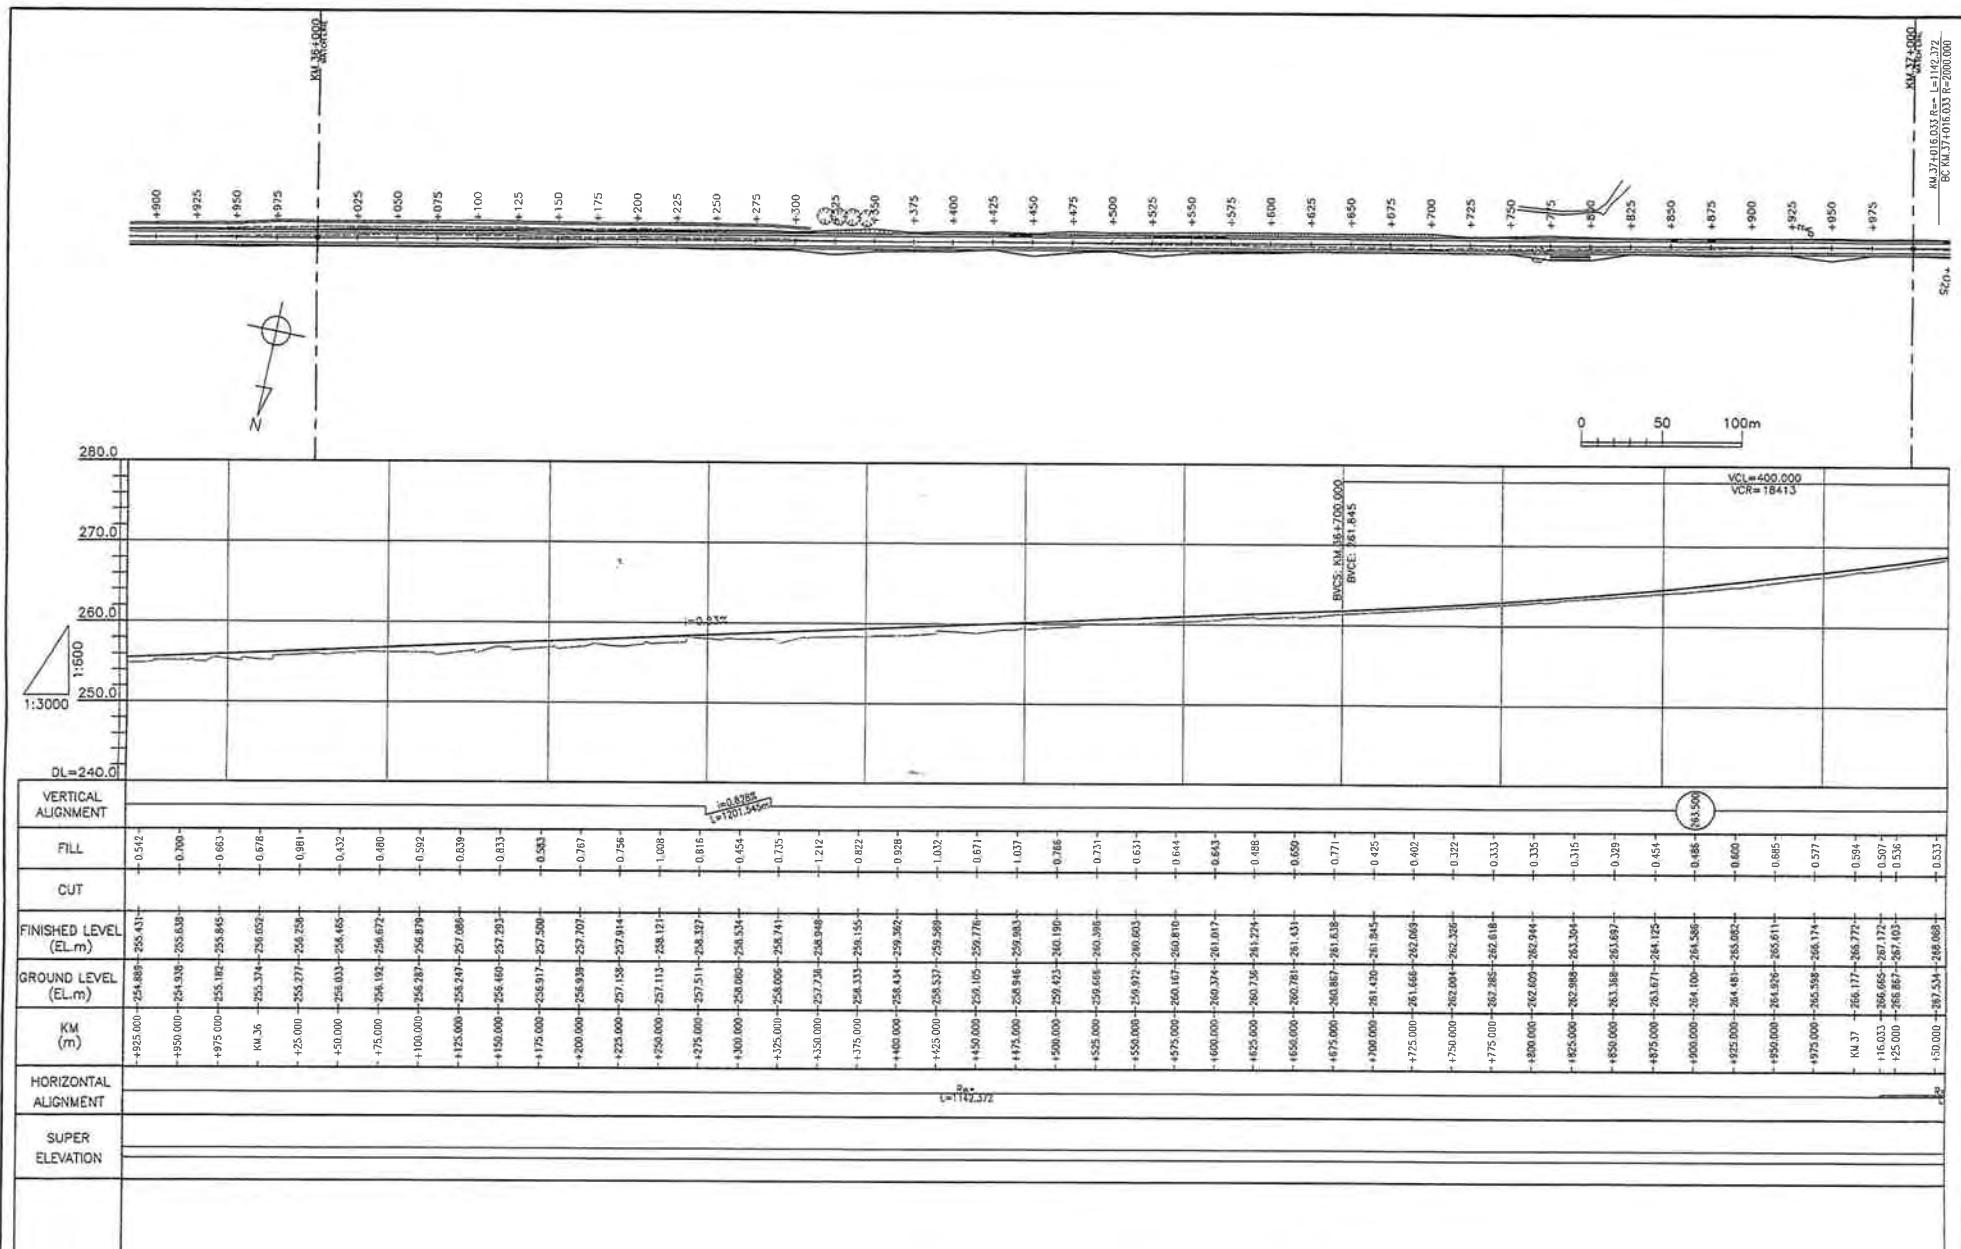

● The Ministry of Infrastructure Development of United Republic of Tanzania	CONSULTANT'S:	PROJECT NAME:	DRAWING TITLE:	Date: Mar. 2007	DRAWING No.:
● Japan International Cooperation Agency	Construction Project Consultants, Inc. (CPC)	The Project for Upgrading Masasi-Mangaka Road	PLAN & PROFILE(37/56)	Prepared by: Checked by:	MR DD E-37

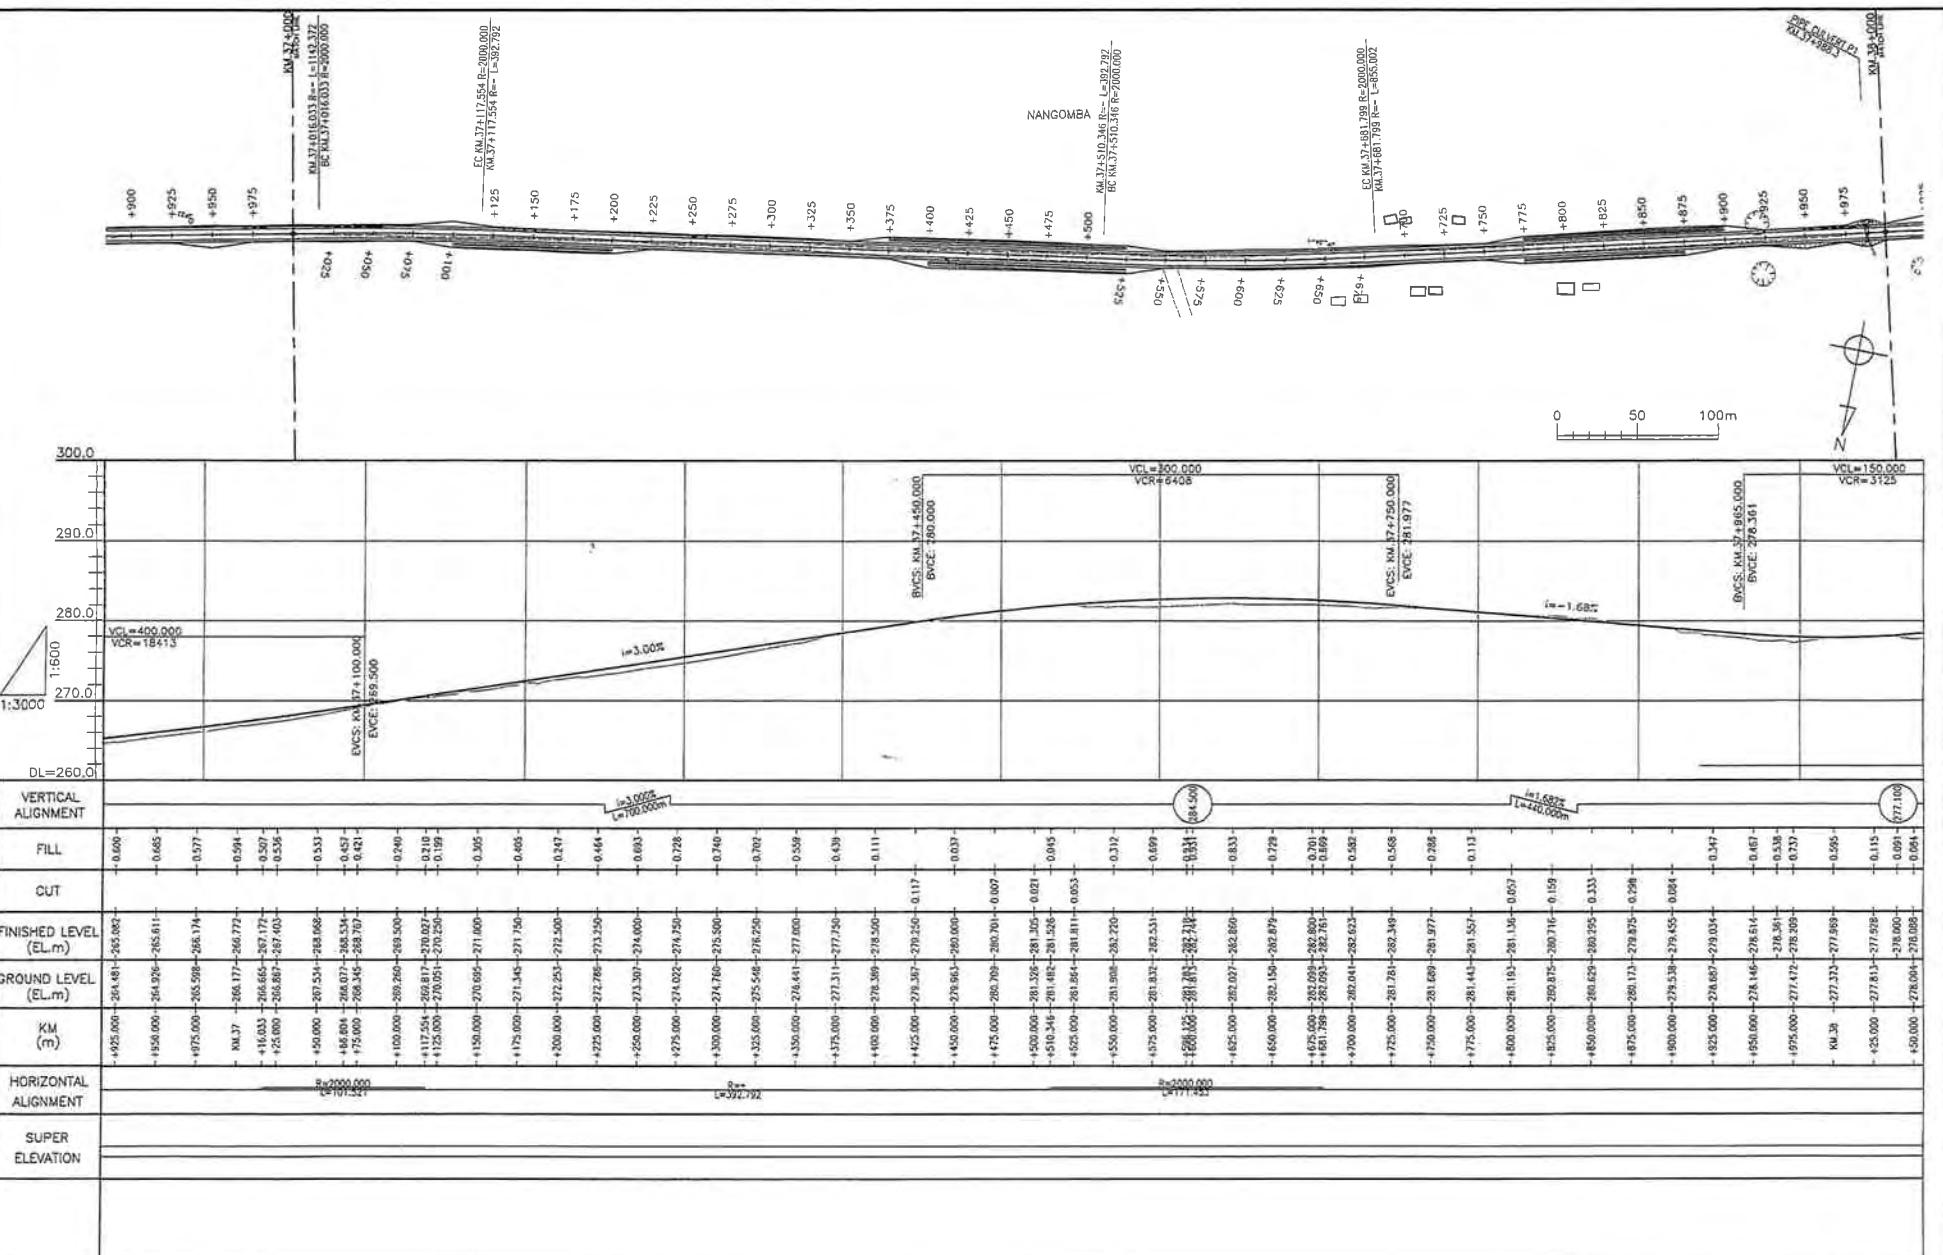

● The Ministry of Infrastructure Development of United Republic of Tanzania  
 ● Japan International Cooperation Agency


CONSULTANTS:  
 Construction Project Consultants, Inc. (CPC)

PROJECT NAME:  
 The Project for Upgrading Masasi-Mangaka Road


DRAWING TITLE:  
 PLAN & PROFILE(38/56)

Date: Mar. 2007  
 Prepared by:  
 Checked by:

DRAWING No.:  
 MR DD E-38

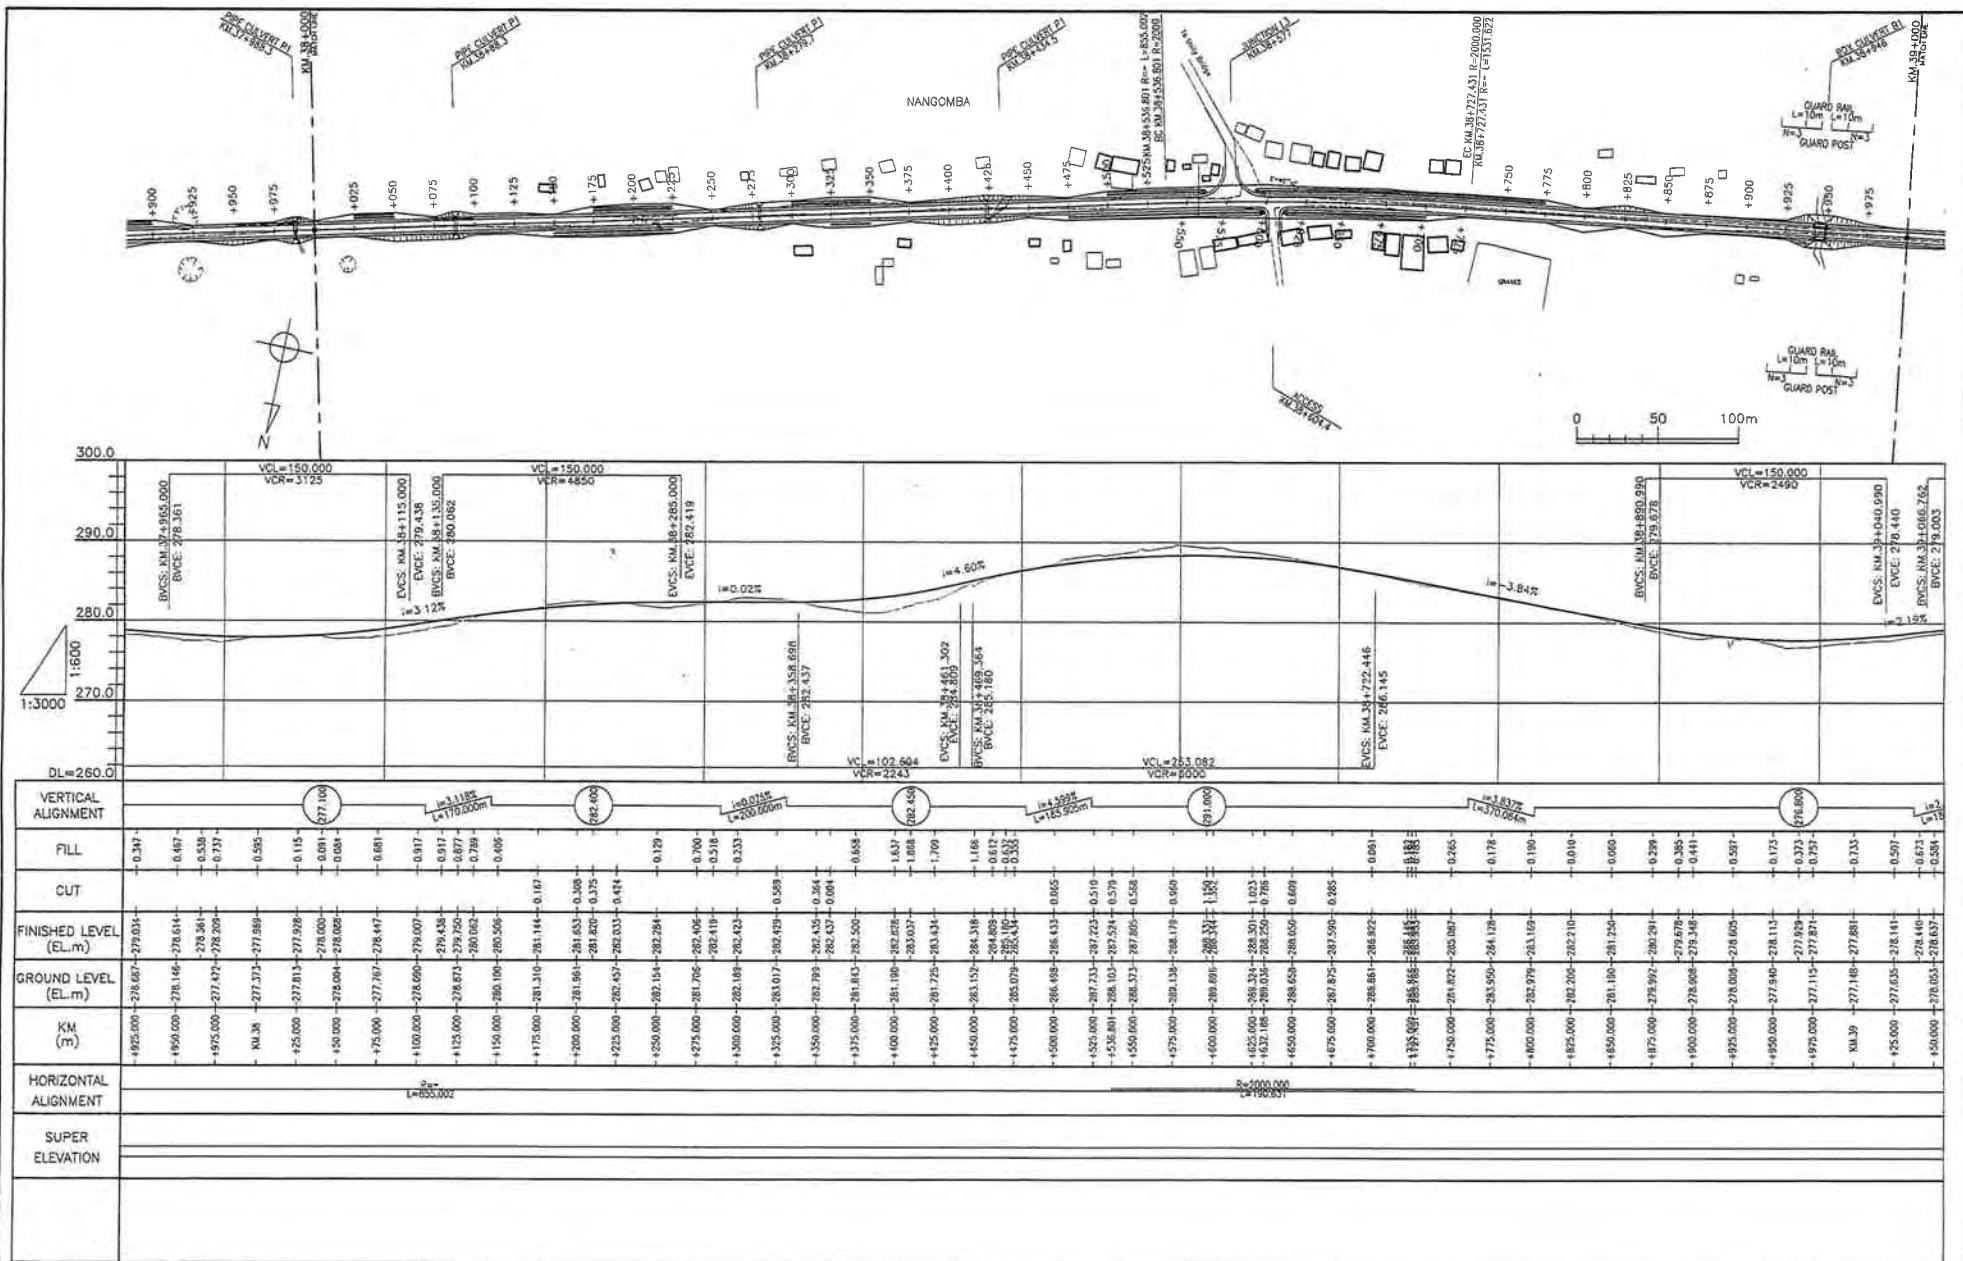

● The Ministry of Infrastructure Development of United Republic of Tanzania ● Japan International Cooperation Agency	CONSULTANTS:	PROJECT NAME:	DRAWING TITLE:	Date: Mar. 2007	DRAWING No.:
	Construction Project Consultants, Inc. (CPC)	The Project for Upgrading Masasi-Mangaka Road	PLAN & PROFILE(39/56)	Prepared by:	MR DD E-39
				Checked by:	

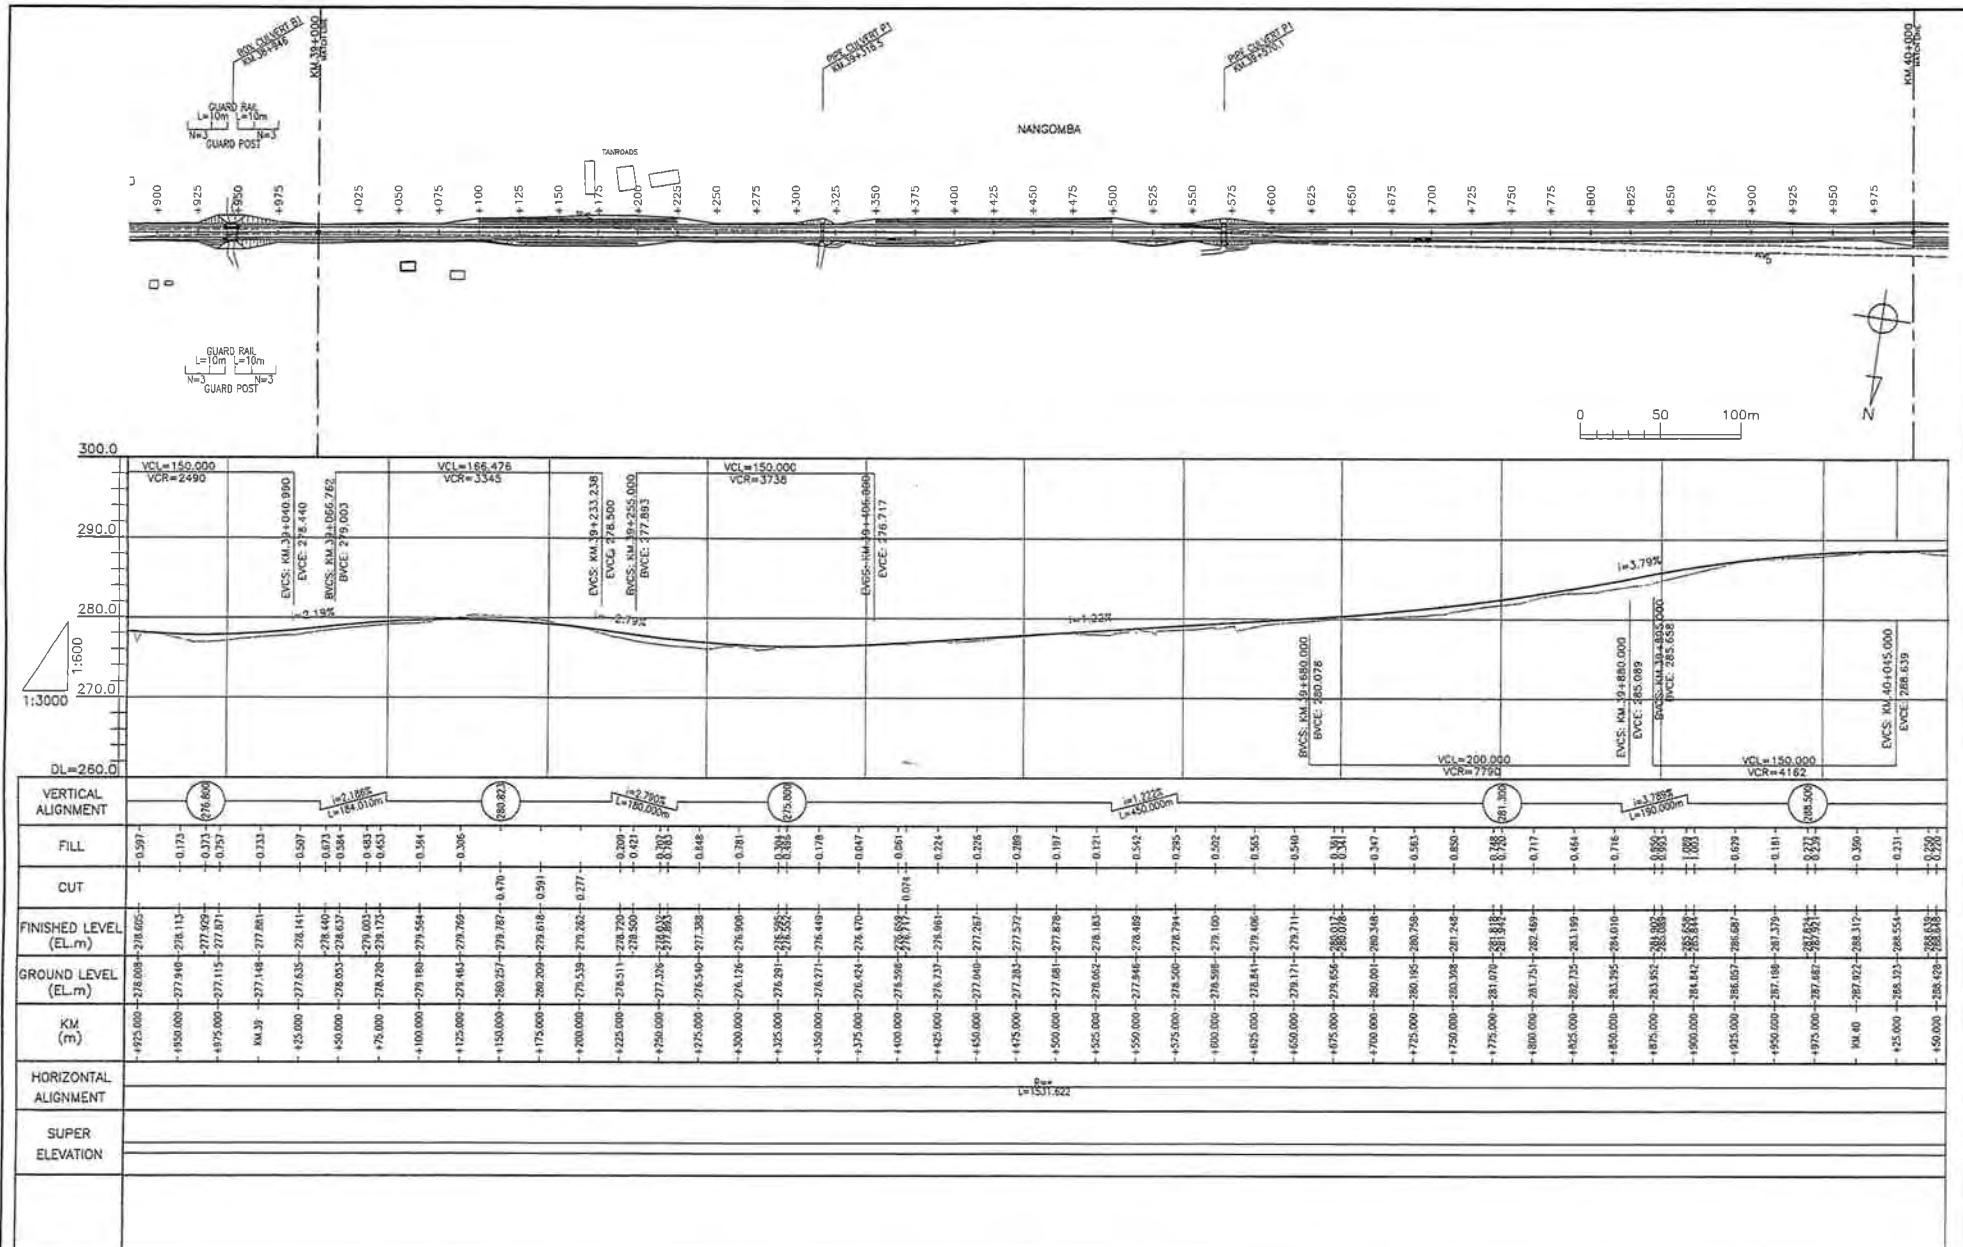

● The Ministry of Infrastructure Development of United Republic of Tanzania	CONSULTANTS:	PROJECT NAME:	DRAWING TITLE:	Date: Mar. 2007	DRAWING No.:
● Japan International Cooperation Agency	Construction Project Consultants, Inc. (CPC)	The Project for Upgrading Masasi-Mangaka Road	PLAN & PROFILE(40/56)	Prepared by: Checked by:	MR DD E-40