



ANNE X

CURRENT OBSERVATIONS

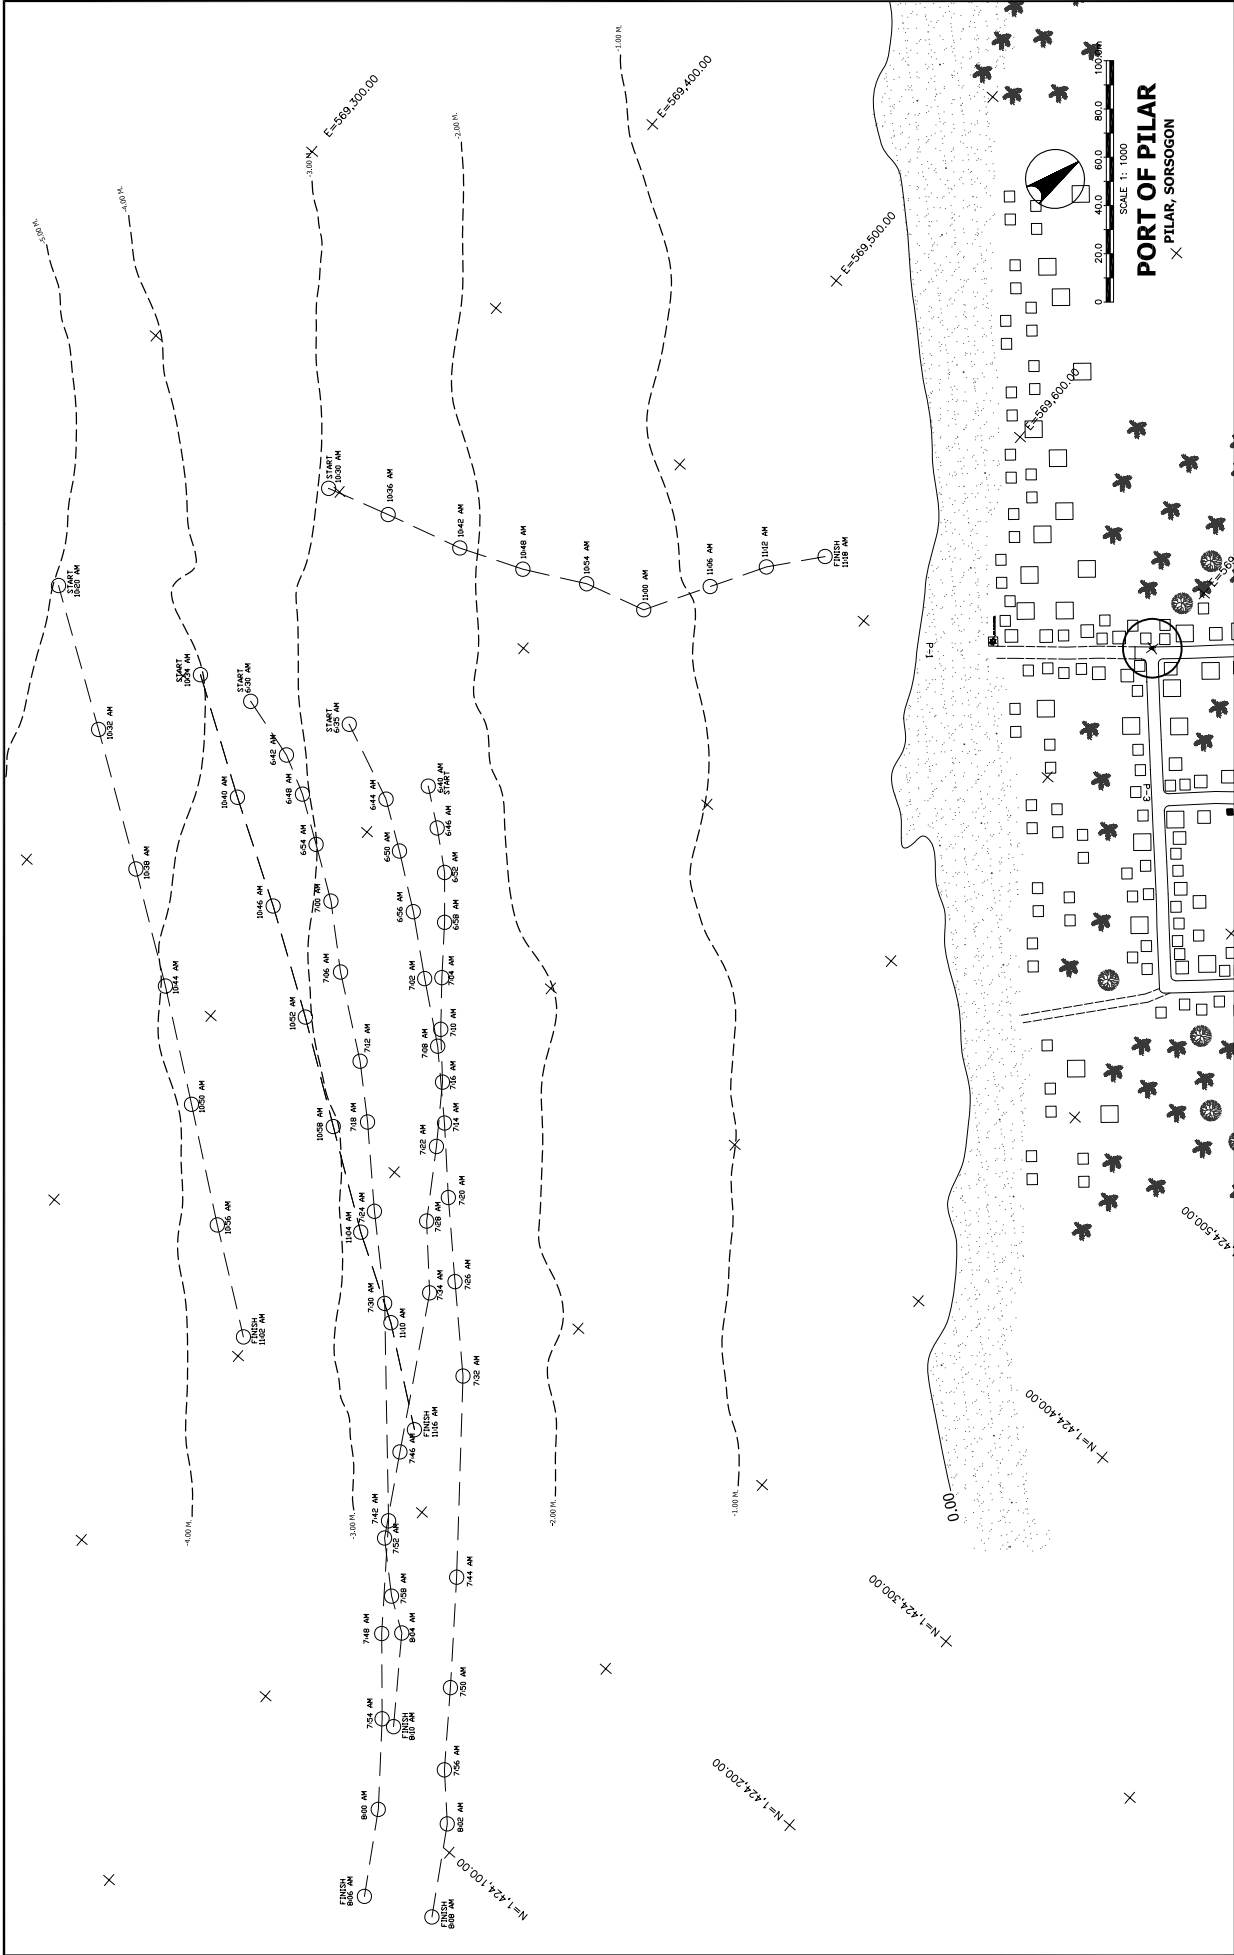


	Republic of the Philippines DEPARTMENT OF TRANSPORTATION AND COMMUNICATIONS		PROJECT NAME THE FEASIBILITY STUDY ON THE DEVELOPMENT OF ROAD ROAD TERMINAL SYSTEM FOR MOBILITY ENHANCEMENT	DRAWING TITLE FLOAT TRACKING DURING FLOODING AND EBBING PILAR PROPOSED PORT SITE PILAR, SORSOGON	SUBMITTED ROBERTO P. PASCUA PROJECT TEAM LEADER	APPROVED BY : MARYSOL SUZURI SR. PORT ENGINEER / PCI	CONCURRED BY : HARTOONAJADA TEAM LEADER / JICA	SHT. NO
--	---	--	--	---	---	--	--	-------------

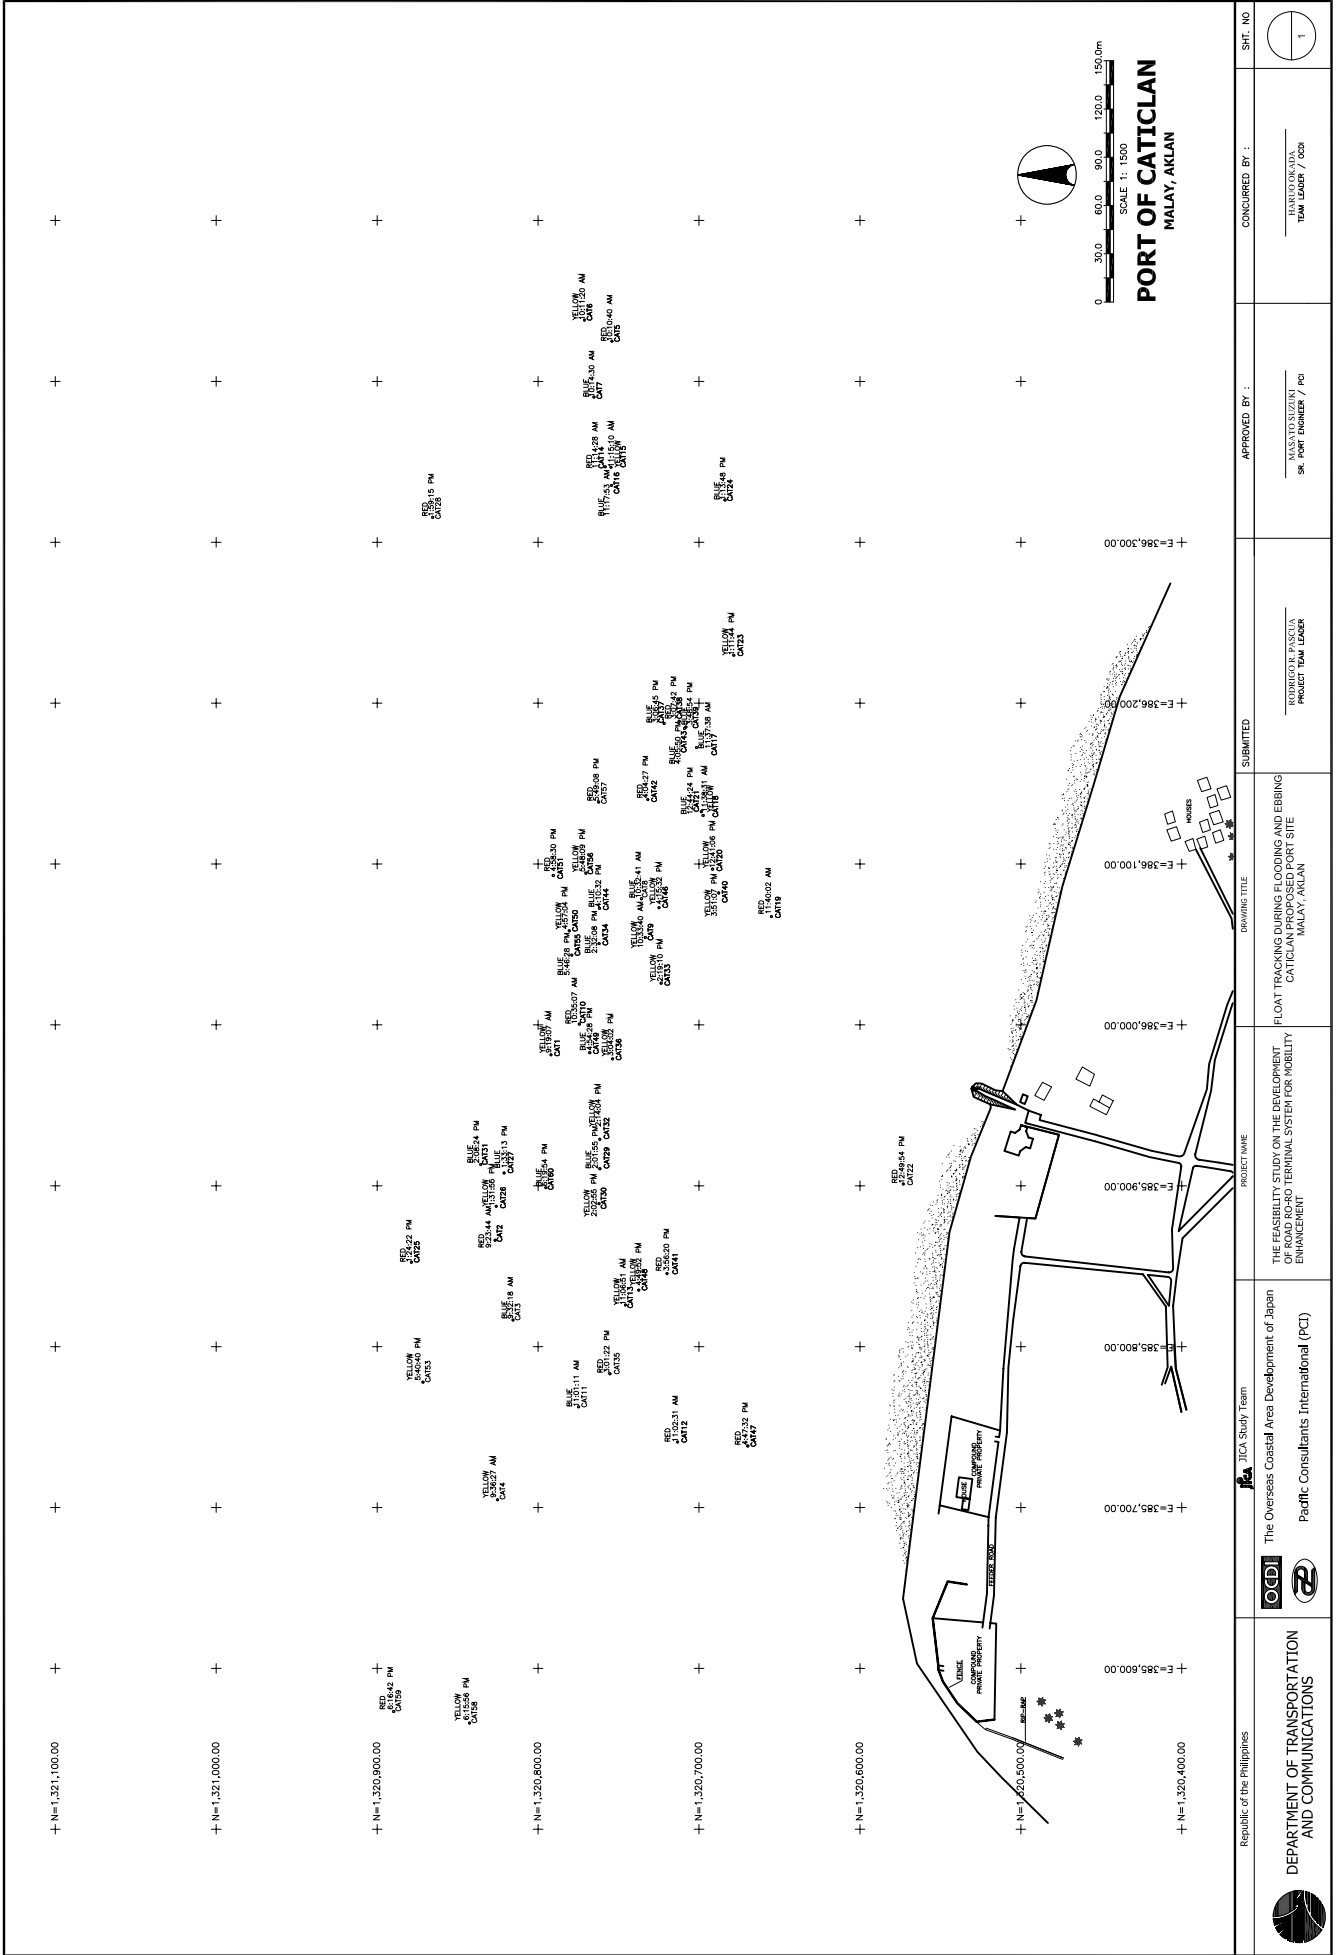


0 30.0 60.0 90.0 120.0 150.0m
SCALE 1:1500

PORT OF CATICLAN
MALAY, AKLAN

<p>DEPARTMENT OF TRANSPORTATION AND COMMUNICATIONS</p>	<p>Republic of the Philippines</p>		<p>JICA Study Team</p> <p>The Overseas Coastal Area Development of Japan</p> <p>Pacific Consultants International (PCI)</p>	<p>PROJECT NAME</p> <p>THE FEASIBILITY STUDY ON THE DEVELOPMENT OF ROAD ROAD TERMINAL SYSTEM FOR MOBILITY ENHANCEMENT</p>	<p>DRIVING TITLE</p> <p>FLOAT TRACKING DURING FLOODING AND EBBING CATICLAN PROPOSED PORT SITE MALAY, AKLAN</p>	<p>SUBMITTED</p> <p>ROBERTO R. PASCUA PROJECT TEAM LEADER</p>	<p>APPROVED BY :</p> <p>MASATO SUZUKI SR. PORT ENGINEER / PCI</p>	<p>CONCURRED BY :</p> <p>HARUOKADA TEAM LEADER / OGD</p>	<p>SHT. NO</p> <p>1</p>
--	------------------------------------	--	---	---	--	---	---	--	-------------------------

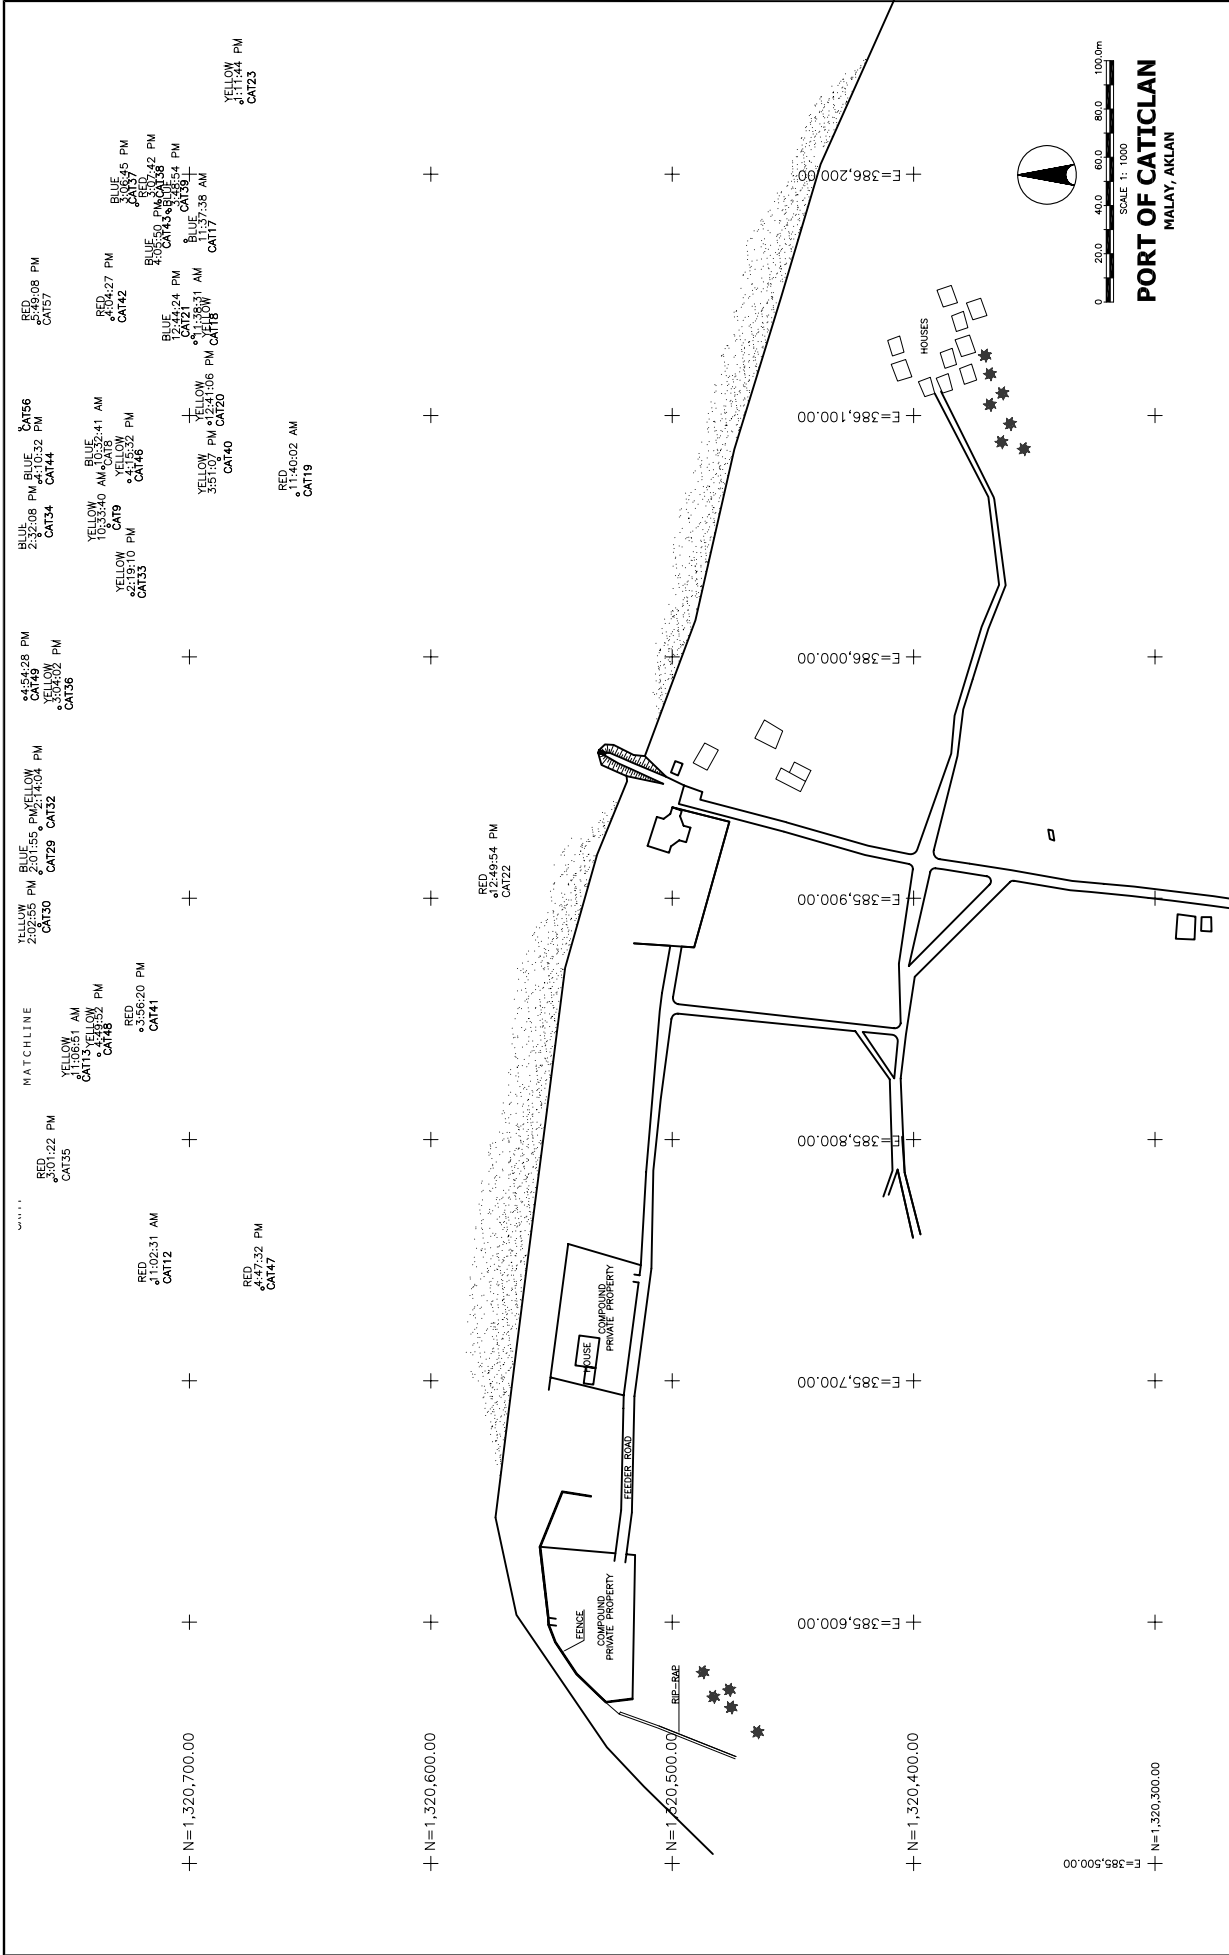


			Republic of the Philippines DEPARTMENT OF TRANSPORTATION AND COMMUNICATIONS	JICA Study Team The Overseas Coastal Area Development of Japan Pacific Consultants International (PCI)	PROJECT NAME THE FEASIBILITY STUDY ON THE DEVELOPMENT OF ROAD ROAD TERMINAL SYSTEM FOR MOBILITY ENHANCEMENT	DRAWING TITLE TOPOGRAPHIC & HYDROGRAPHIC SURVEY OF CATICLAN PORT MALAY, AKLAN	SUBMITTED ROBERTO R. PASCUA PROJECT TEAM LEADER	APPROVED BY : MANSITO SUZANI SR. PORT ENGINEER / PCI	CONCURRED BY : HARIJONAJAYA TEAM LEADER / OGD	SHT. NO 1
--	--	--	---	--	--	--	---	--	---	--------------

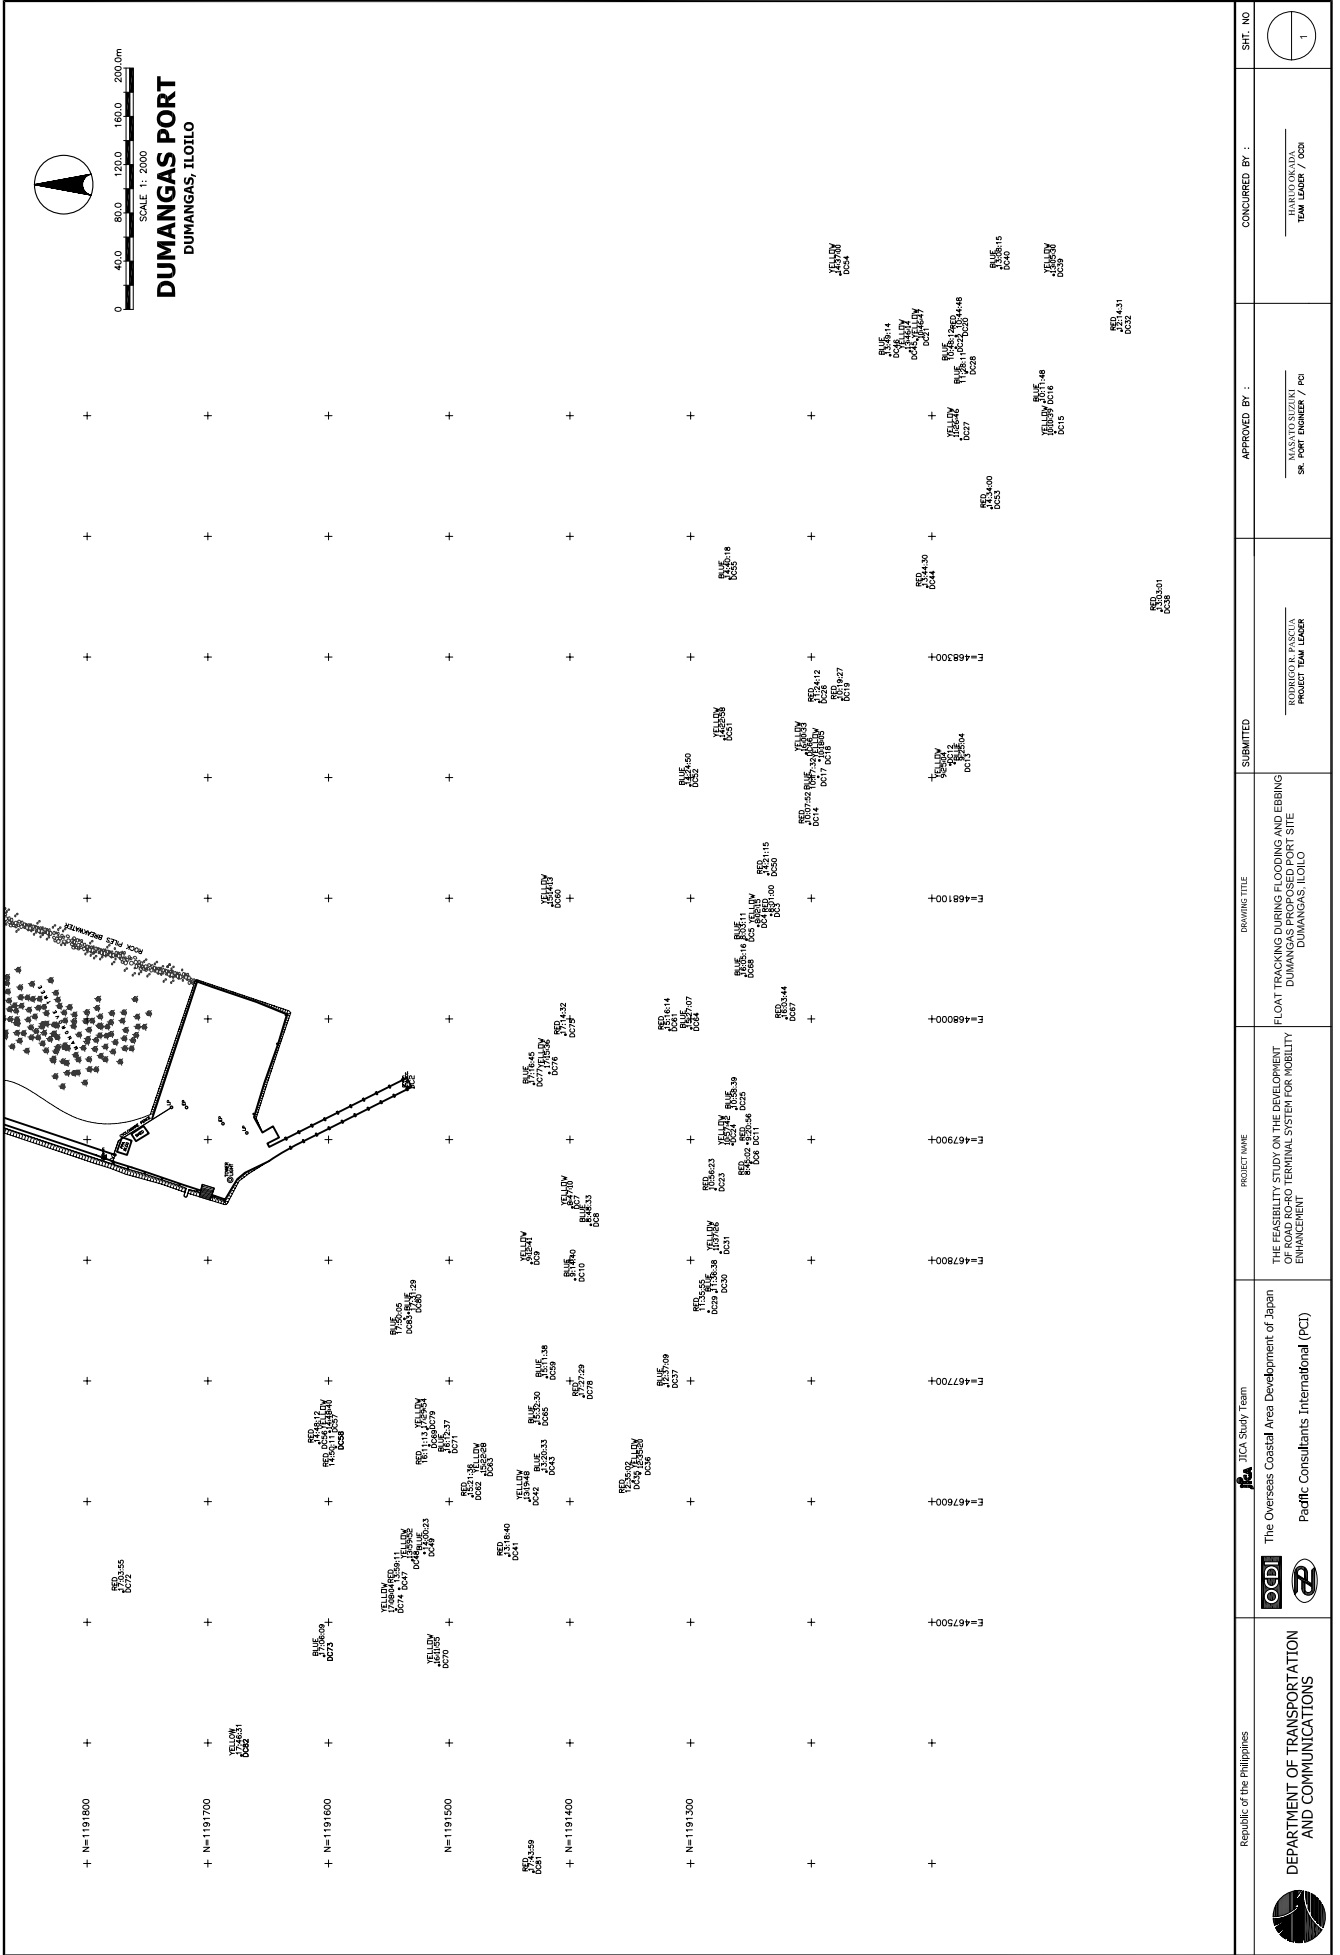


			THE FEASIBILITY STUDY ON THE DEVELOPMENT OF ROAD ROAD TERMINAL SYSTEM FOR MOBILITY ENHANCEMENT	DRAWING TITLE FLOAT TRACKING DURING FLOODING AND EBBING DUMANGAS PROPOSED PORT SITE DUMANGAS, ILOILO	SUBMITTED ROBERTO P. PASCUA PROJECT TEAM LEADER	APPROVED BY : MANSITO SUZANI SR. PORT DESIGNER / PCI	CONCURRED BY : HARI DONAJADA TEAM LEADER / JICA	SHEET NO 1
--	--	--	--	---	---	--	---	---------------




	Republic of the Philippines DEPARTMENT OF TRANSPORTATION AND COMMUNICATIONS		JICA Study Team The Overseas Coastal Area Development of Japan Pacific Consultants International (PCI)	PROJECT NAME THE FEASIBILITY STUDY ON THE DEVELOPMENT OF ROAD ROAD TERMINAL SYSTEM FOR MOBILITY ENHANCEMENT	DRAWING TITLE TOPOGRAPHIC & HYDROGRAPHIC SURVEY OF DUMANGAS PORT DUMANGAS, ILOILO	SUBMITTED ROBERTO R. PASCUA PROJECT TEAM LEADER	APPROVED BY : MANSITO SUZUMI SR. PORT ENGINEER / PCI	CONCURRED BY : HARUOKAZA TEAM LEADER / OGD	SHEET NO
--	---	--	---	--	--	---	--	--	--------------

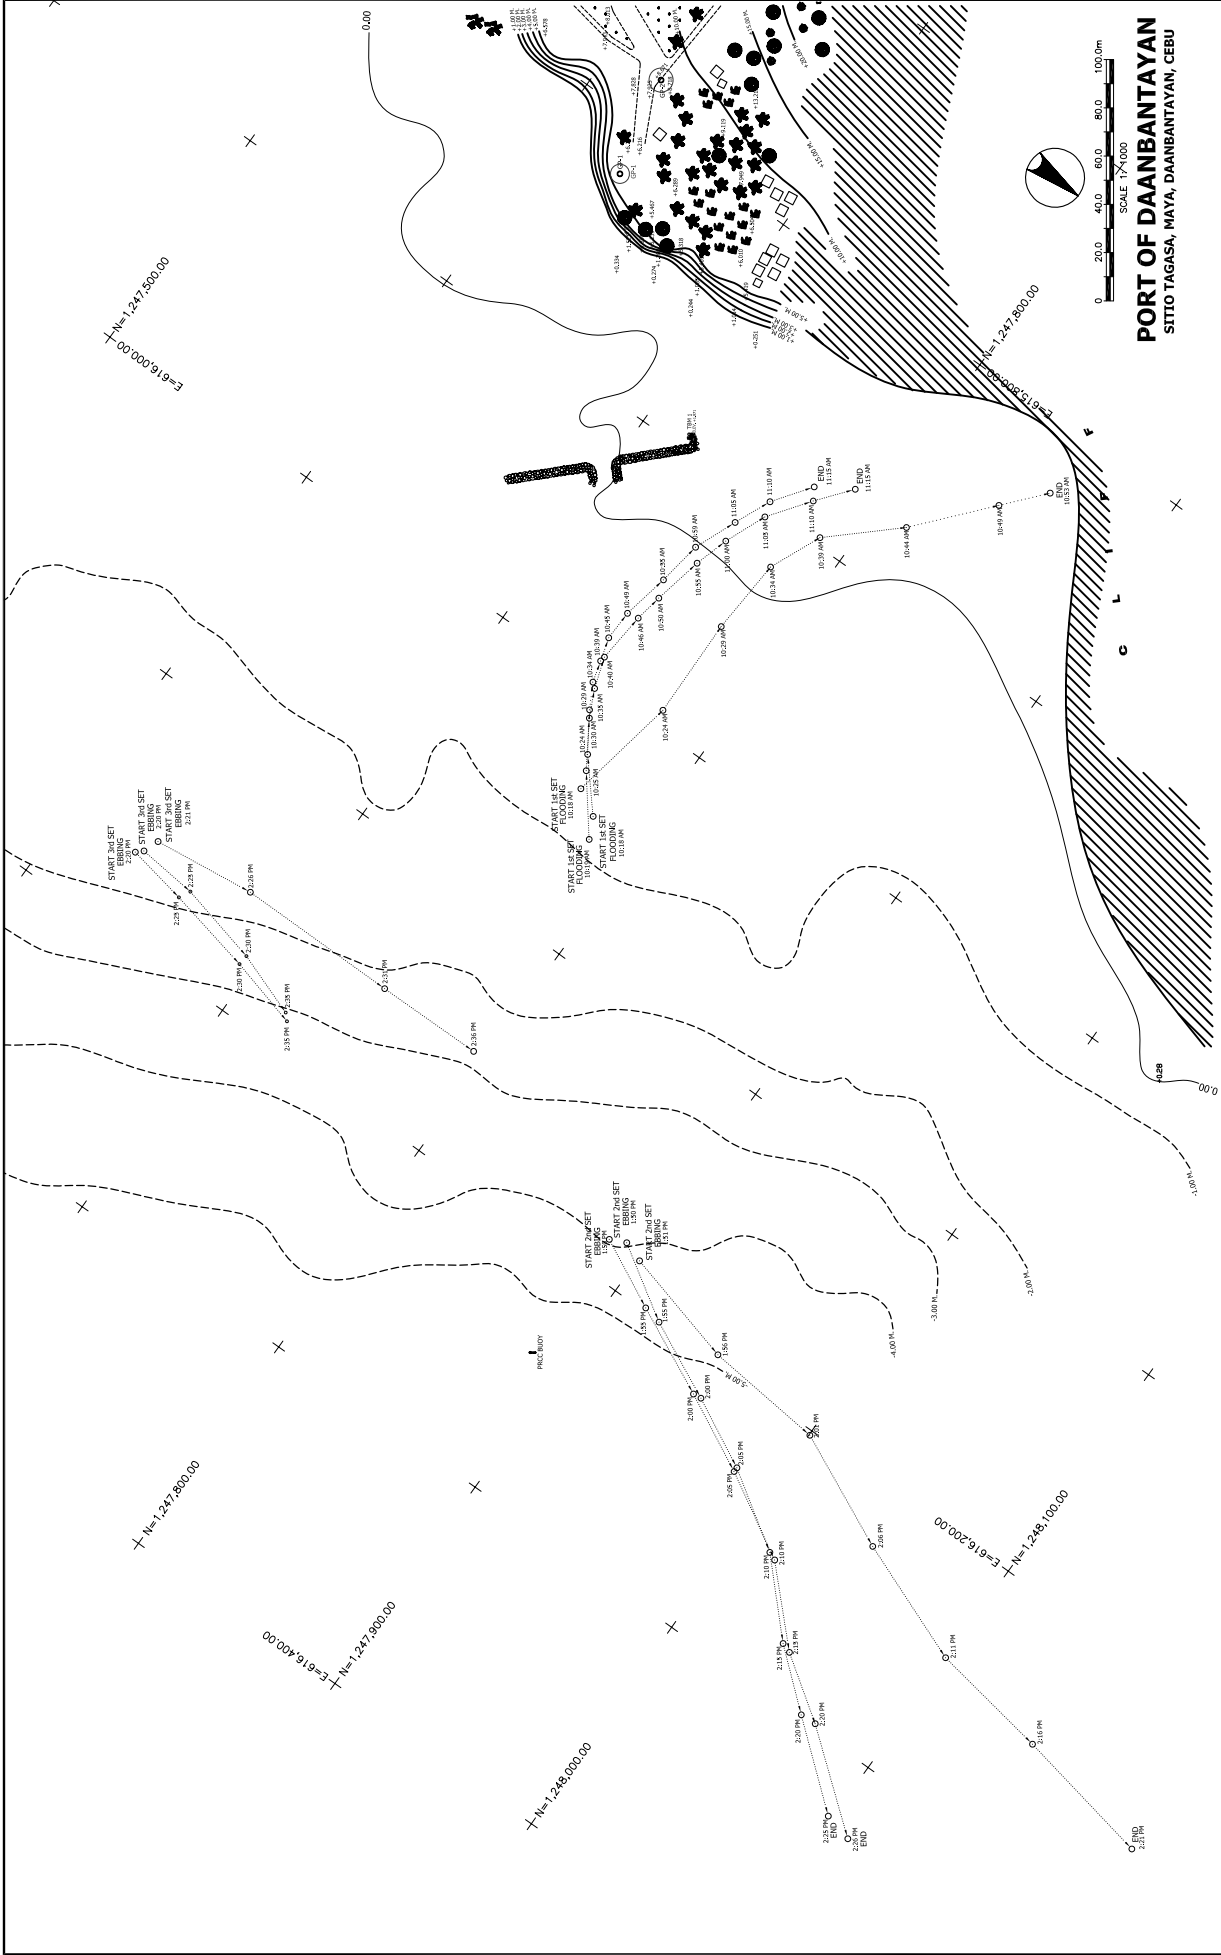


PORT OF DAANBANTAYAN
SITIO TAGASA, MAYA, DAANBANTAYAN, CEBU

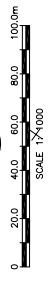


<p>DEPARTMENT OF TRANSPORTATION AND COMMUNICATIONS Republic of the Philippines</p>	<p>JICA Study Team The Overseas Coastal Area Development of Japan Pacific Consultants International (PCI)</p>	<p>PROJECT NAME THE FEASIBILITY STUDY ON THE DEVELOPMENT OF ROAD RICHIO TERMINAL SYSTEM FOR MOBILITY ENHANCEMENT</p>	<p>DRAWING TITLE FLOAT TRACKING DURING FLOODING AND EBBING DAANBANTAYAN PROPOSED PORT SITE SITIO TAGASA, MAYA, DAANBANTAYAN, CEBU</p>	<p>SUBMITTED RODRIGO R. PASCUA PROJECT TEAM LEADER</p>	<p>APPROVED BY : MASATO SUZUKI SR. PORT DESIGNER / PCI</p>	<p>CONCURRED BY : HARUO OHNO TEAM LEADER / JICA</p>	<p>SHT. NO </p>
--	---	--	---	--	--	---	---------------------

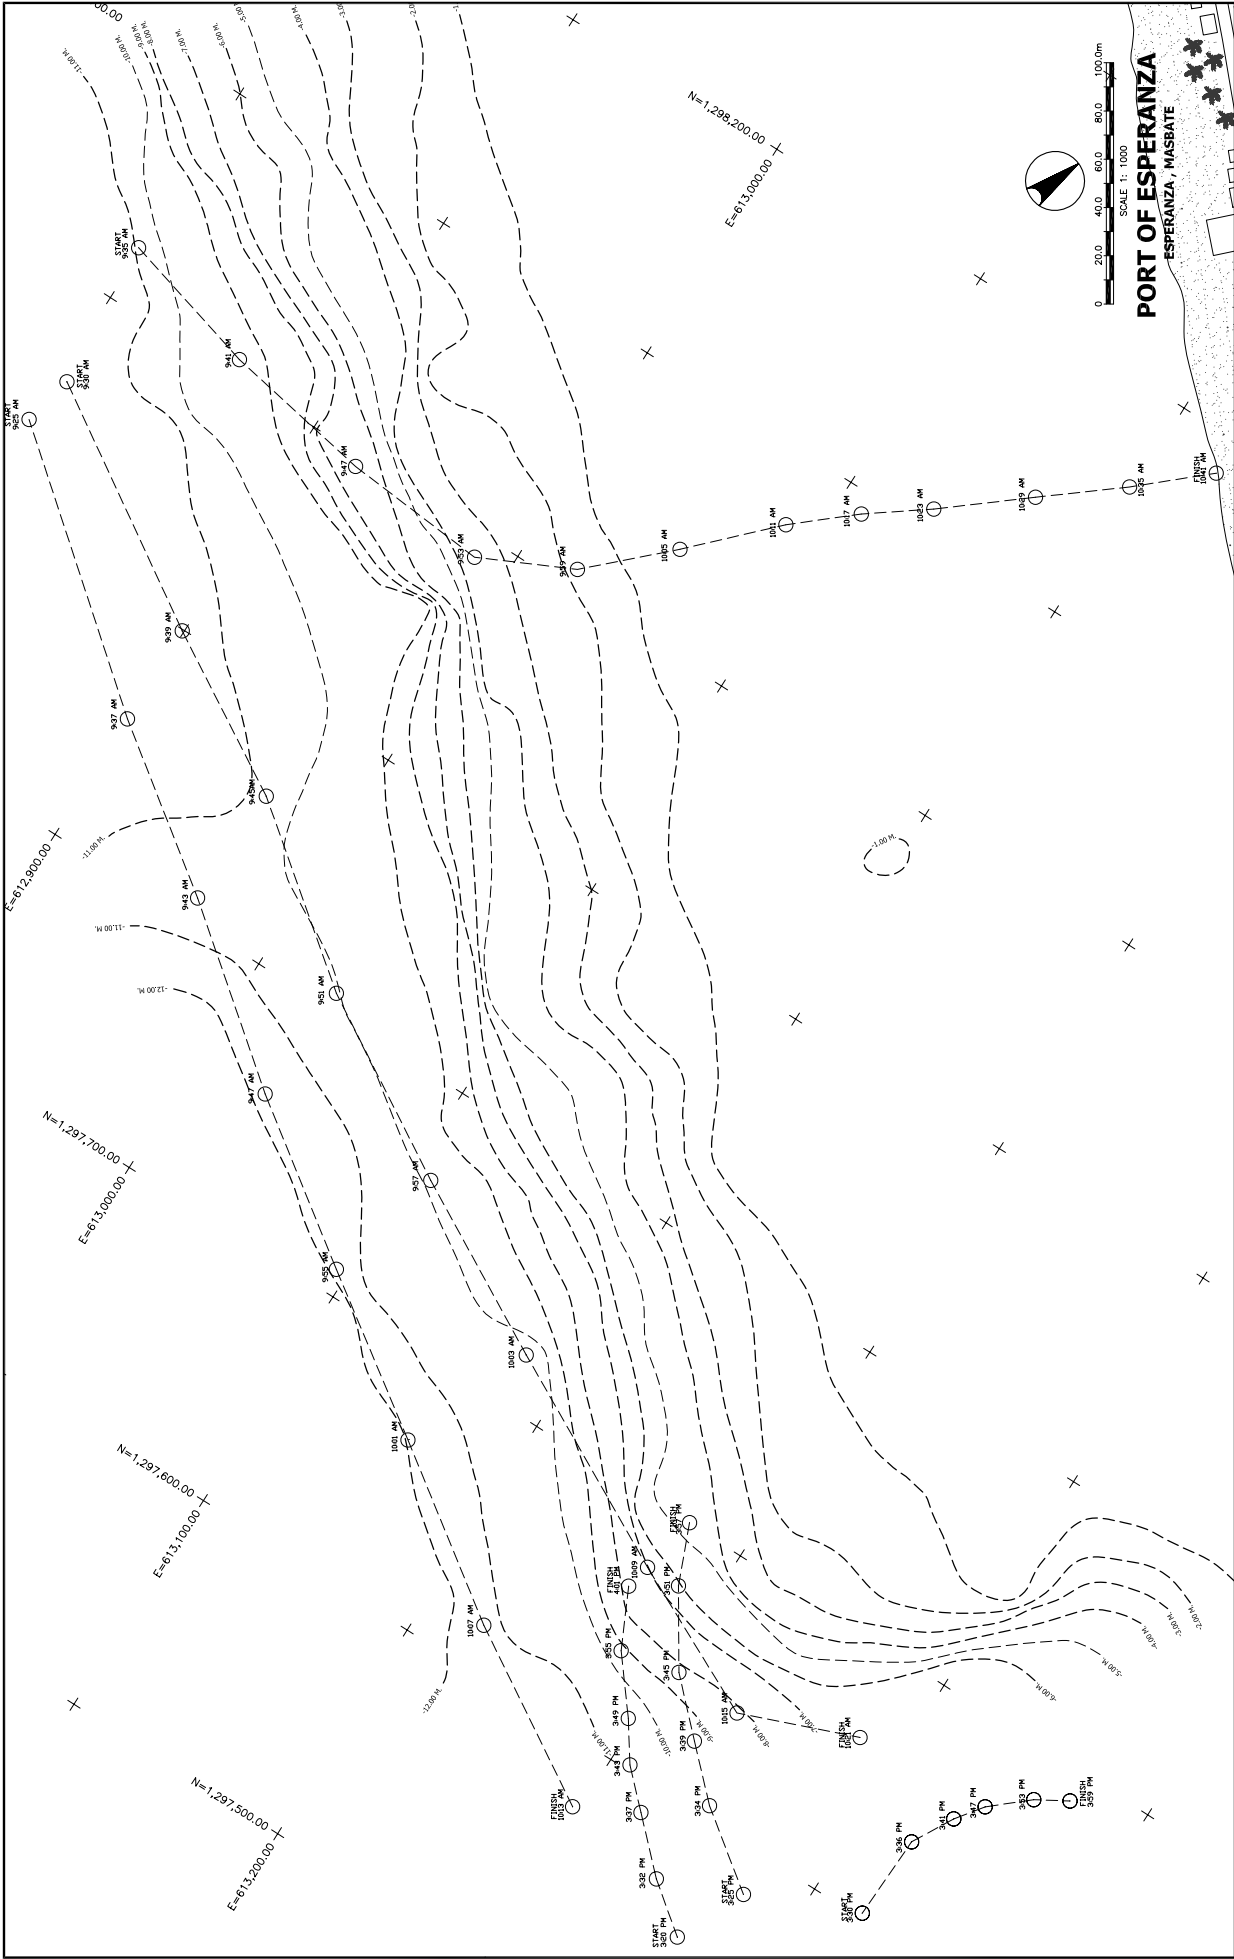

 DEPARTMENT OF TRANSPORTATION AND COMMUNICATIONS	 The Overseas Coastal Area Development of Japan	JICA Study Team	Pacific Consultants International (PCI)	PROJECT NAME THE FEASIBILITY STUDY ON THE DEVELOPMENT OF ROAD ROAD TERMINAL SYSTEM FOR MOBILITY ENHANCEMENT	DRAWING TITLE FLOAT TRACKING DURING FLOODING AND EBBING ESPERANZA PROPOSED PORT SITE ESPERANZA, MASBATE	SUBMITTED ROBERTO R. PASCUA PROJECT TEAM LEADER	APPROVED BY : MARYO SUZURI SR. PORT ENGINEER / PCI	CONCURRED BY : HARTOONAJA TEAM LEADER / OCDI	SHT. NO 
---	---	-----------------	---	--	--	---	--	--	--

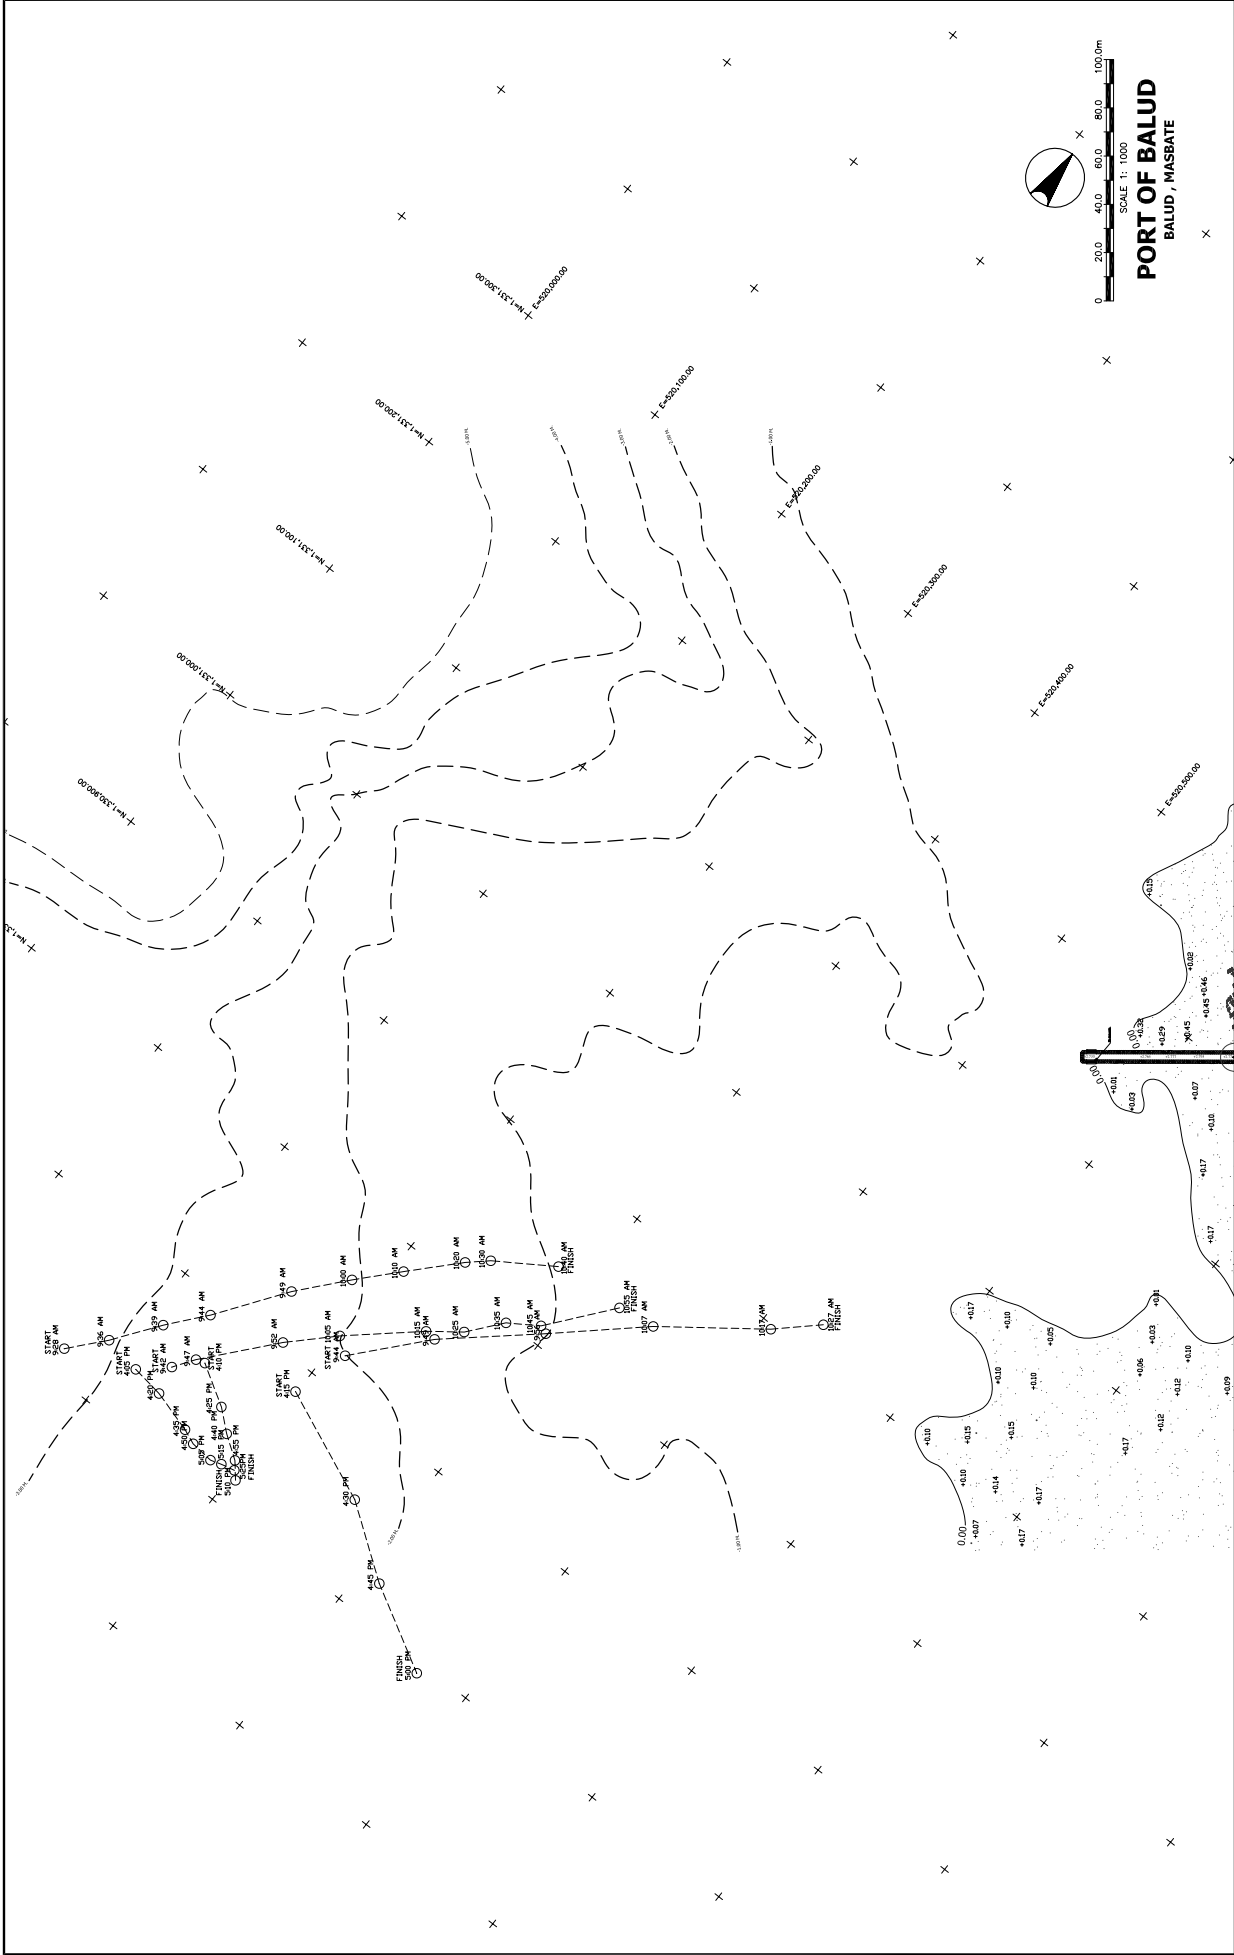

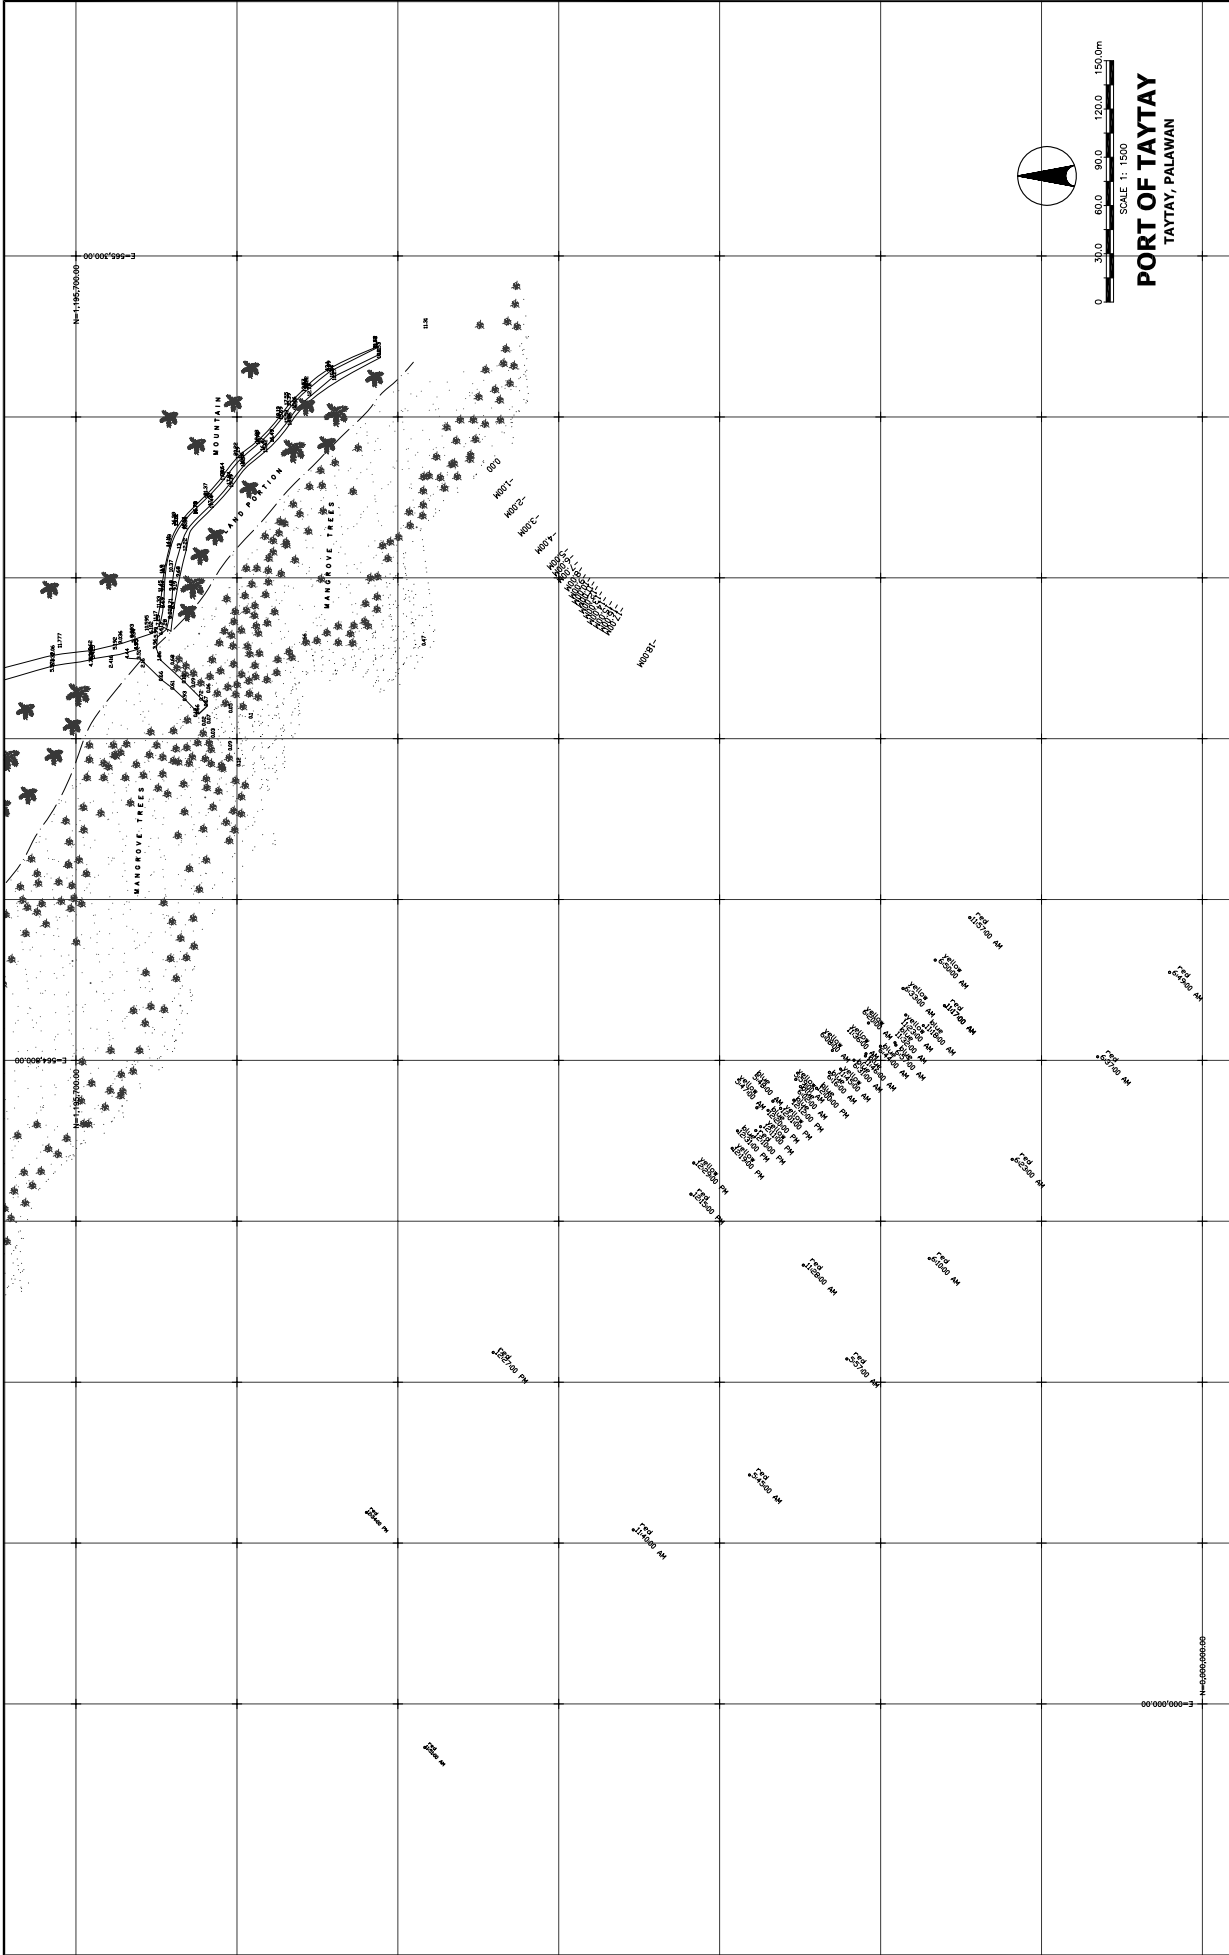

 DEPARTMENT OF TRANSPORTATION AND COMMUNICATIONS	 Pacific Consultants International (PCI)	JICA Study Team The Overseas Coastal Area Development of Japan	PROJECT NAME THE FEASIBILITY STUDY ON THE DEVELOPMENT OF ROAD ROAD TERMINAL SYSTEM FOR MOBILITY ENHANCEMENT	DRAWING TITLE FLOAT TRACKING DURING FLOODING AND EBBING TAYTAY PROPOSED PORT SITE TAYTAY, PALAWAN	SUBMITTED	APPROVED BY :	CONCURRED BY :	SHT. NO
					ROBERTO R. PASCUA PROJECT TEAM LEADER	MANSITO SUZURI SR. PORT BOUNDARY / PCI	HARIYOKAJADA TEAM LEADER / OADB	 1