




| | | | | | |
|---|---|---|--|-------------------|-------------|
| MINISTRY OF PUBLIC WORKS AND TRANSPORT (MPWT) | IMPLEMENTATION REVIEW STUDY ON THE PROJECT FOR THE IMPROVEMENT OF NATIONAL ROAD NO.1 (PHNOM PENH-NEAK LOEUNG SECTION) IN THE KINGDOM OF CAMBODIA | JAPAN INTERNATIONAL COOPERATION AGENCY KATAHIRA & ENGINEERS INTERNATIONAL | TITLE : CROSS SECTION (STA. 1+760 – STA. 1+940) | SCALE 1/200 | Drawing No. |
| | | | | Sheet No. CS-1 | |

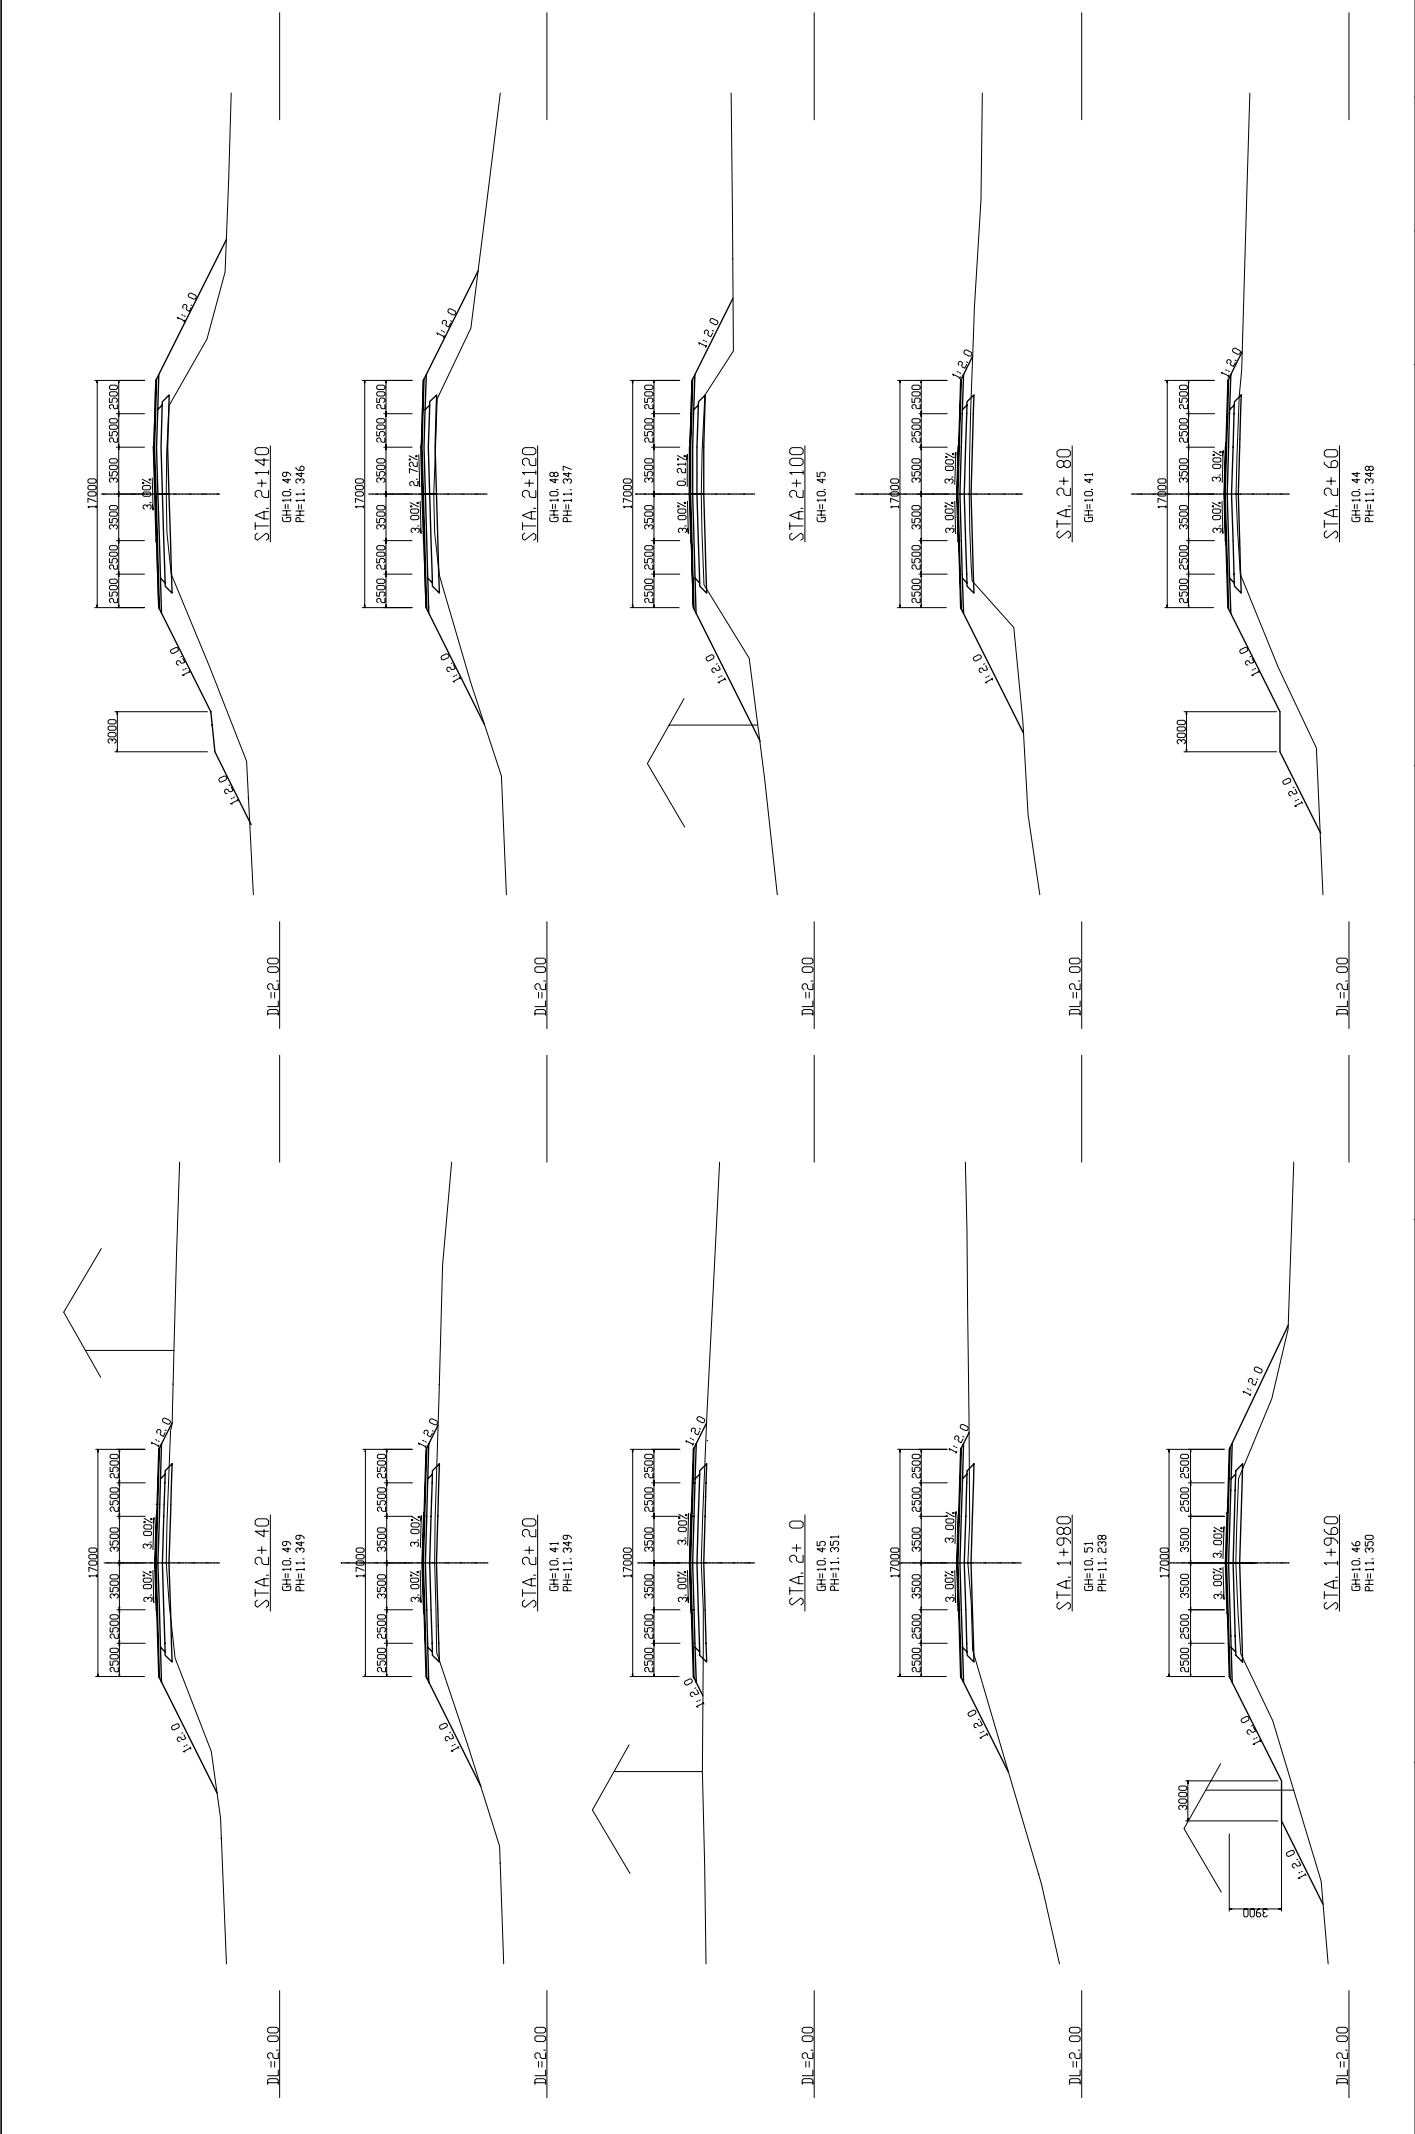


| | | | | | | | |
|---|---|--|-----------|--|-------|-------|-------------|
| MINISTRY OF PUBLIC WORKS AND TRANSPORT (MPWT) | IMPLEMENTATION REVIEW STUDY ON THE PROJECT FOR THE IMPROVEMENT OF NATIONAL ROAD NO.1 (PHNOM PENH-NEAK LOEUNG SECTION) IN THE KINGDOM OF CAMBODIA | JAPAN INTERNATIONAL COOPERATION AGENCY KATAHIRA & ENGINEERS INTERNATIONAL | TITLE : | CROSS SECTION (STA.1+960—STA.2+140) | SCALE | 1/200 | Drawing No. |
| | | | Sheet No. | | CS-2 | | |

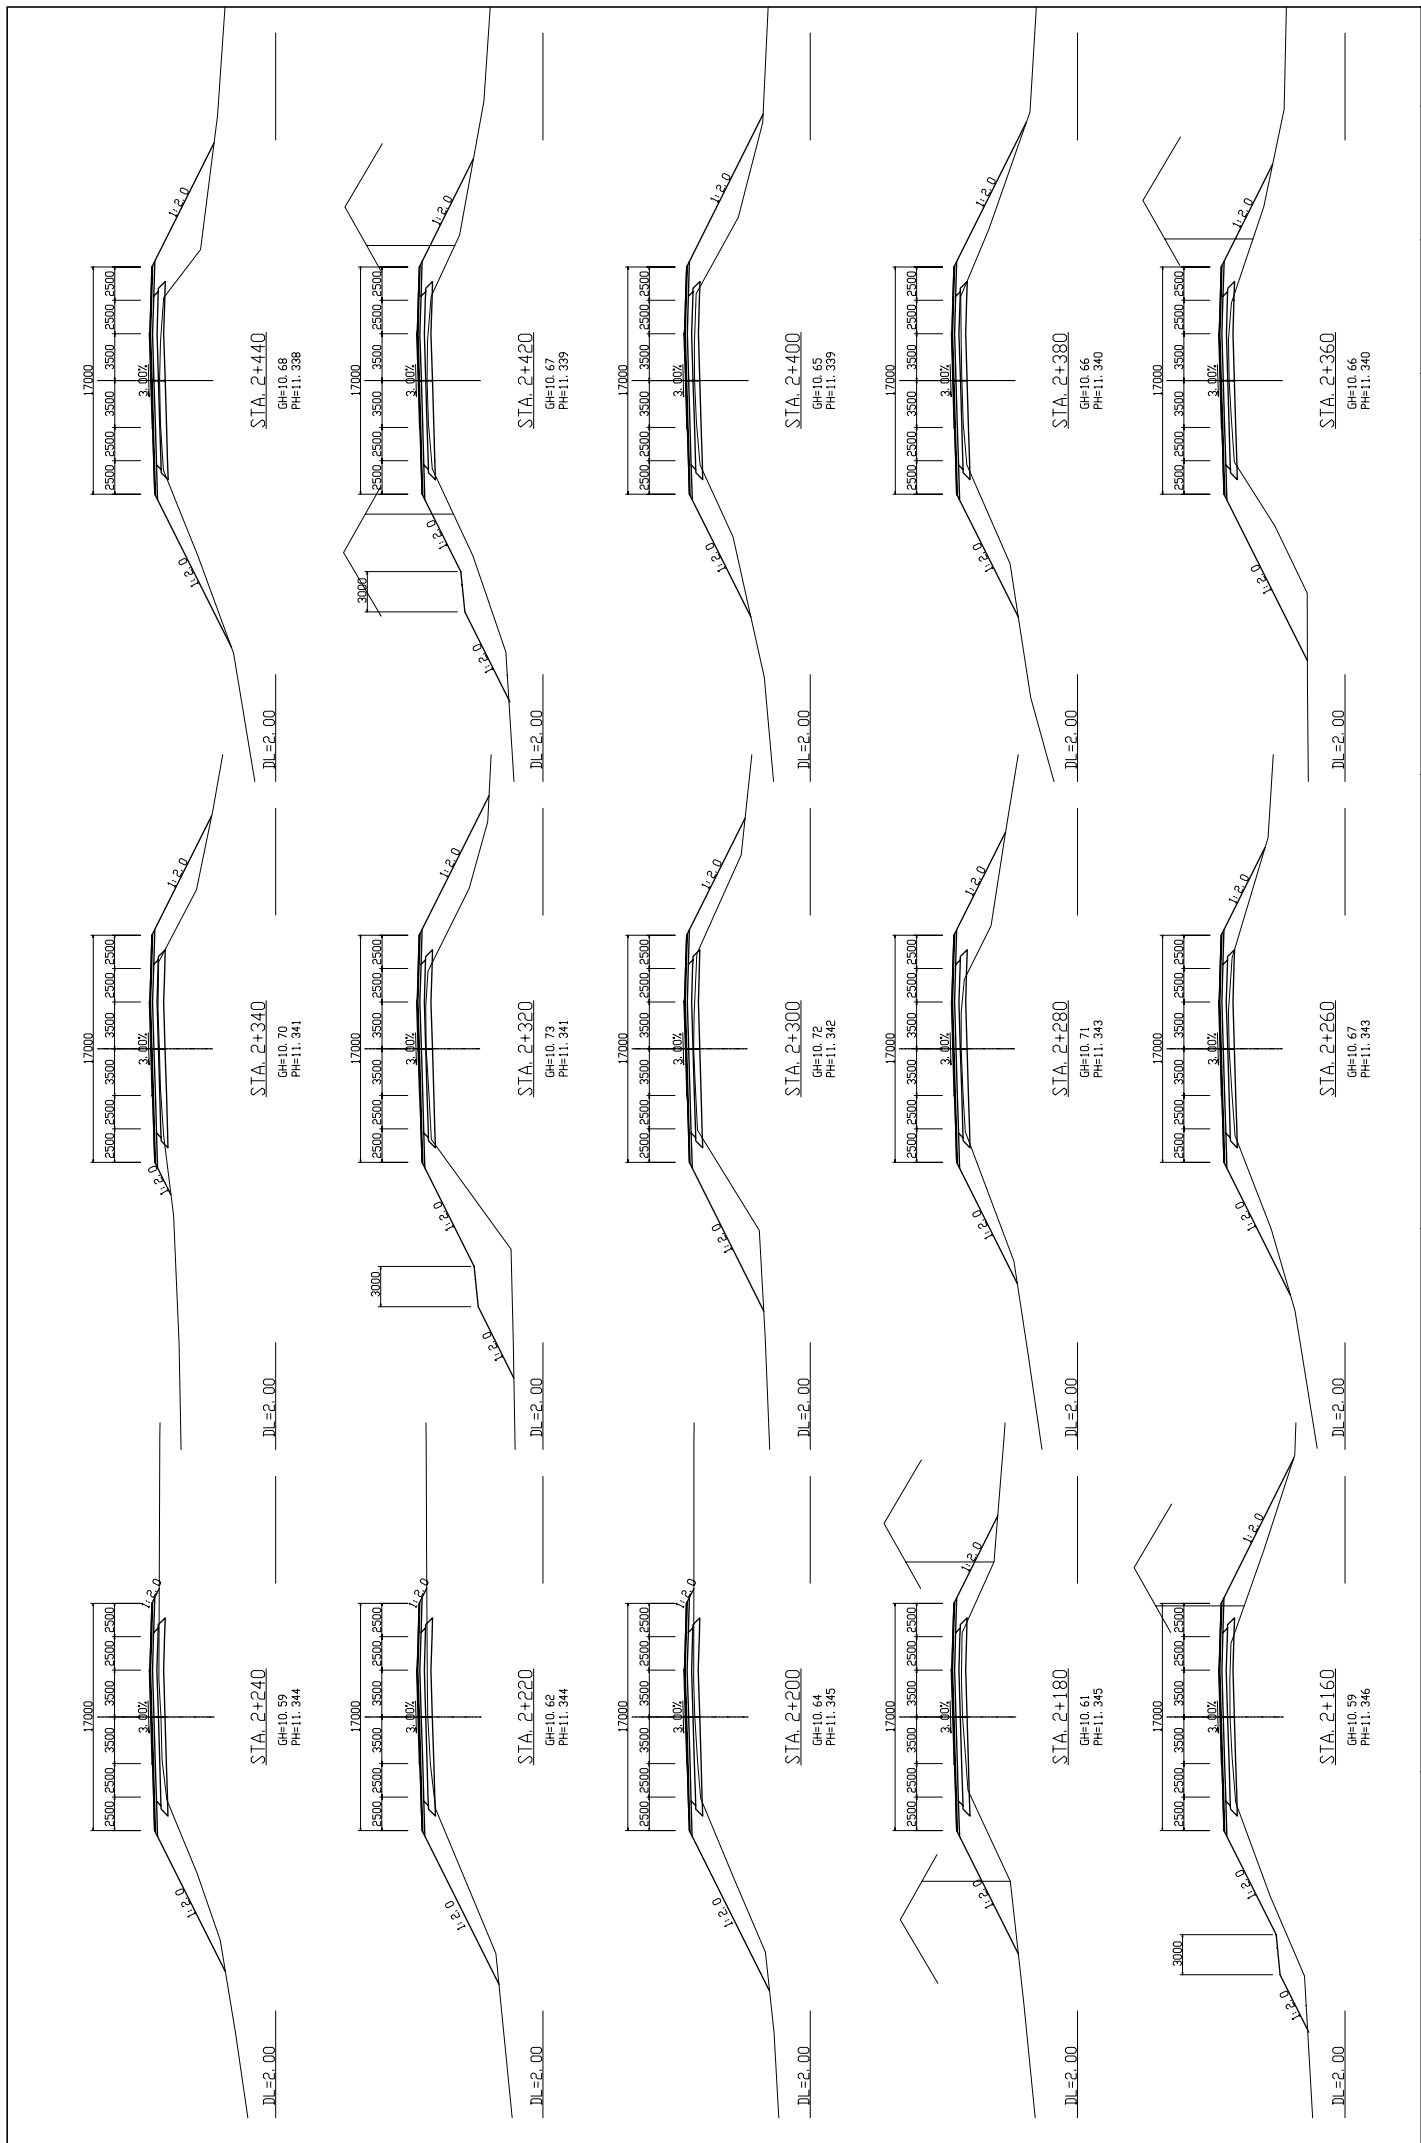


| | | | | | | | |
|---|---|--|-----------|--|-------|-------|-------------|
| MINISTRY OF PUBLIC WORKS AND TRANSPORT (MPWT) | IMPLEMENTATION REVIEW STUDY ON THE PROJECT FOR THE IMPROVEMENT OF NATIONAL ROAD NO.1 (PHNOM PENH-NEAK LOEUNG SECTION) IN THE KINGDOM OF CAMBODIA | JAPAN INTERNATIONAL COOPERATION AGENCY KATAHIRA & ENGINEERS INTERNATIONAL | TITLE : | CROSS SECTION (STA.2+160—STA.2+440) | SCALE | 1/200 | Drawing No. |
| | | | Sheet No. | | CS-3 | | |

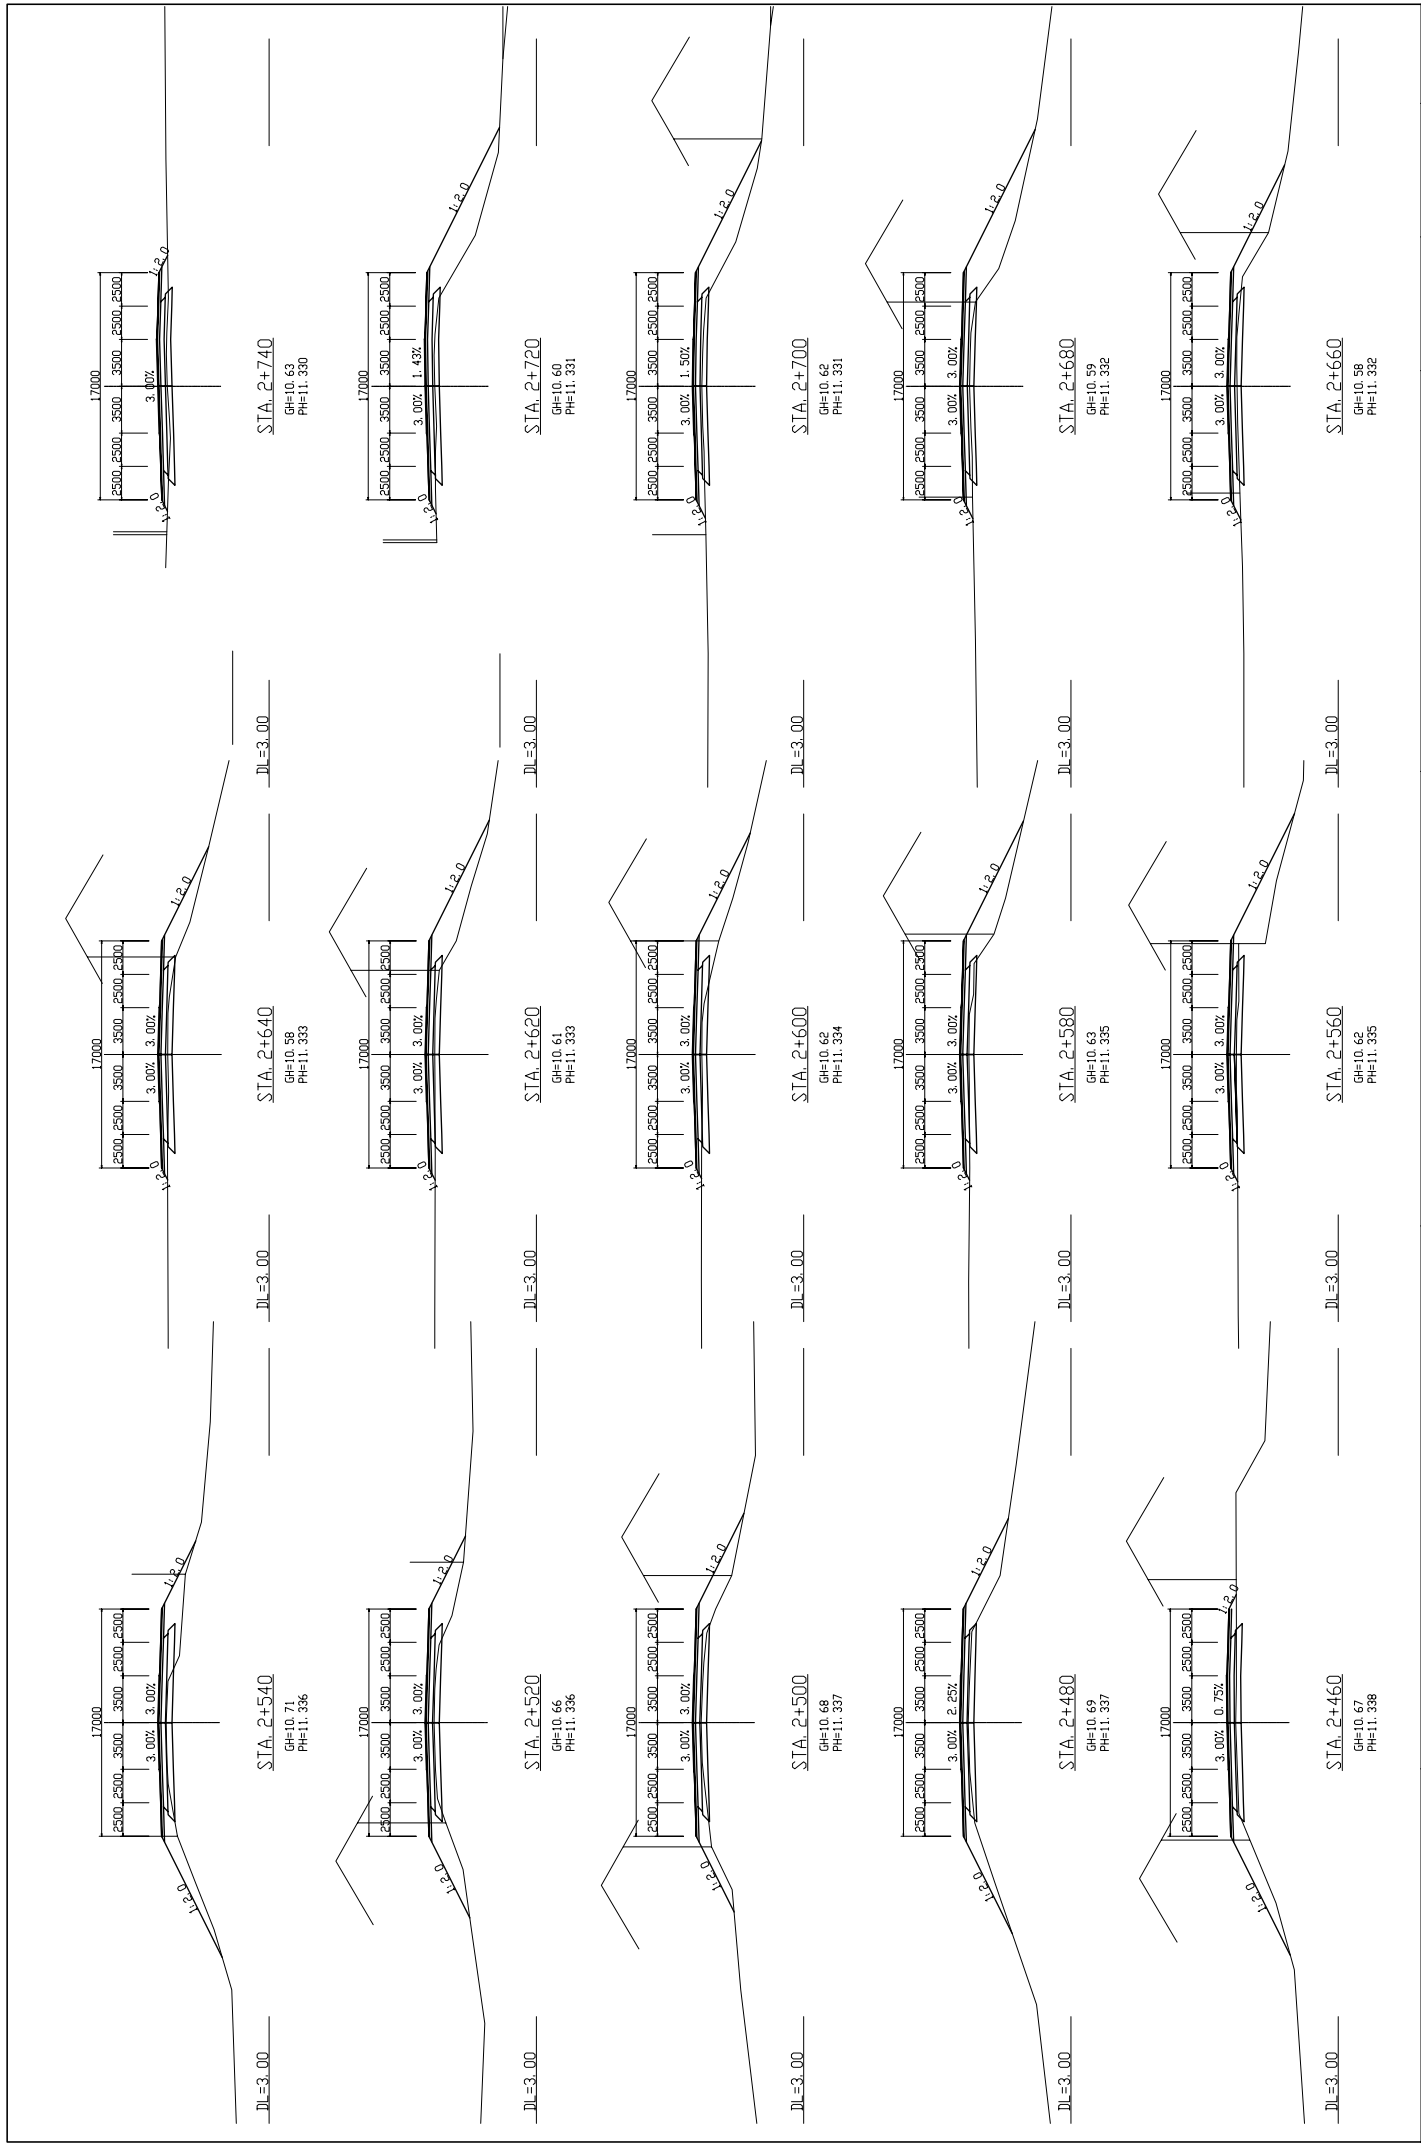


| | | | | | |
|---|---|--|---|----------------|-------------------|
| MINISTRY OF PUBLIC WORKS AND TRANSPORT (MPWT) | IMPLEMENTATION REVIEW STUDY ON THE PROJECT FOR THE IMPROVEMENT OF NATIONAL ROAD NO.1 (PHNOM PENH-NEAK LOEUNG SECTION) IN THE KINGDOM OF CAMBODIA | JAPAN INTERNATIONAL COOPERATION AGENCY KATAHIRA & ENGINEERS INTERNATIONAL | TITLE : CROSS SECTION (STA.2+460 – STA.2+740) | SCALE 1/200 | Drawing No. |
| | | | | | Sheet No. CS-4 |

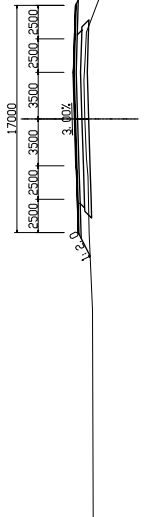


DL=2.00
 STA. 2+840
 GH=10.55
 PH=11.368

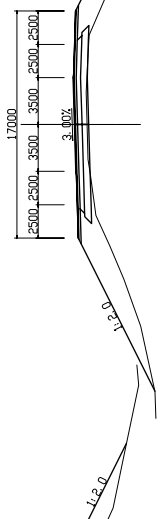


DL=2.00
 STA. 2+940
 GH=10.38
 PH=11.325

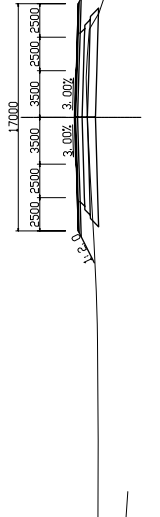


DL=2.00
 STA. 3+40
 GH=10.35
 PH=11.322

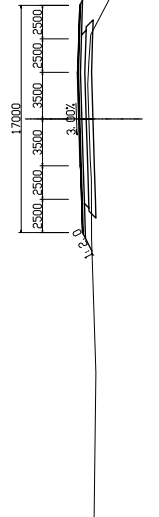


DL=2.00
 STA. 2+820
 GH=10.57
 PH=11.368

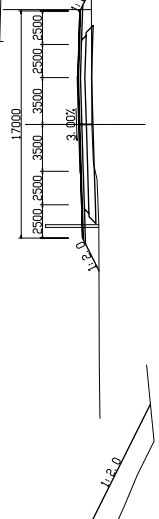


DL=2.00
 STA. 2+920
 GH=10.34
 PH=11.325

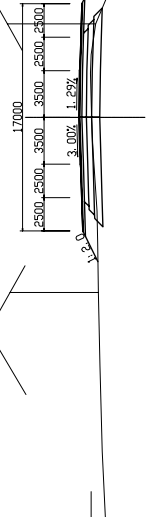


DL=2.00
 STA. 3+20
 GH=10.36
 PH=11.323

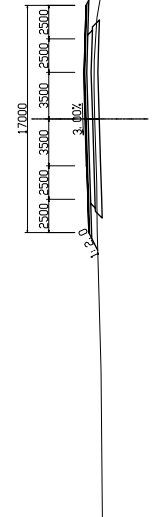


DL=2.00
 STA. 2+800
 GH=10.60
 PH=11.329

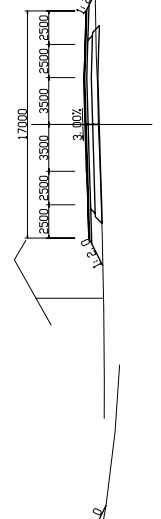


DL=2.00
 STA. 2+900
 GH=10.32
 PH=11.326

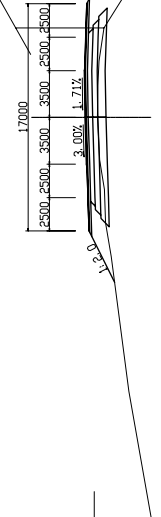


DL=2.00
 STA. 3+0
 GH=10.40
 PH=11.323

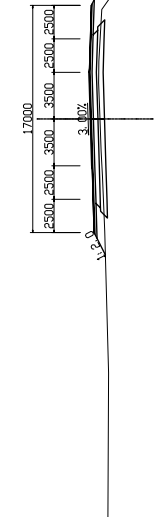


DL=2.00
 STA. 2+780
 GH=10.60
 PH=11.329

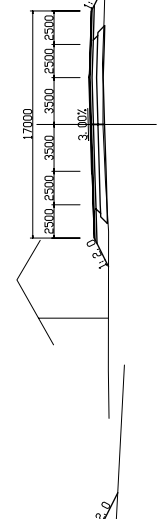


DL=2.00
 STA. 2+880
 GH=10.38
 PH=11.327

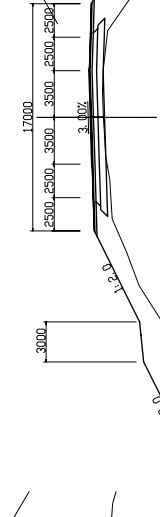


DL=2.00
 STA. 2+980
 GH=10.35
 PH=11.324

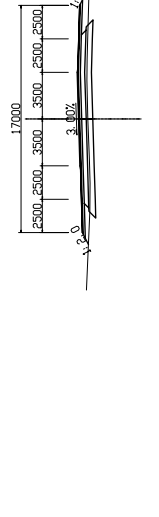

DL=2.00
 STA. 2+760
 GH=10.64
 PH=11.330

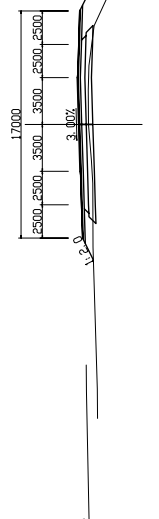


DL=2.00
 STA. 2+850
 GH=10.58
 PH=11.327

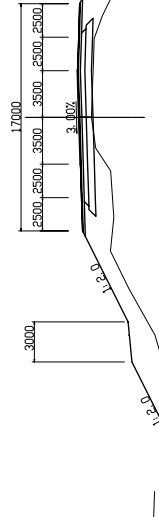


DL=2.00
 STA. 2+960
 GH=10.37
 PH=11.324


| | | | | | | | | |
|---|---|--|---------|--|-------|-----------|-------------|--|
| MINISTRY OF PUBLIC WORKS AND TRANSPORT (MPWT) | IMPLEMENTATION REVIEW STUDY ON THE PROJECT FOR THE IMPROVEMENT OF NATIONAL ROAD NO.1 (PHNOM PENH-NEAK LOEUNG SECTION) IN THE KINGDOM OF CAMBODIA | JAPAN INTERNATIONAL COOPERATION AGENCY KATAHIRA & ENGINEERS INTERNATIONAL | TITLE : | CROSS SECTION (STA.2+760—STA.3+040) | SCALE | 1/200 | Drawing No. | |
| | | | | | | Sheet No. | CS-5 | |

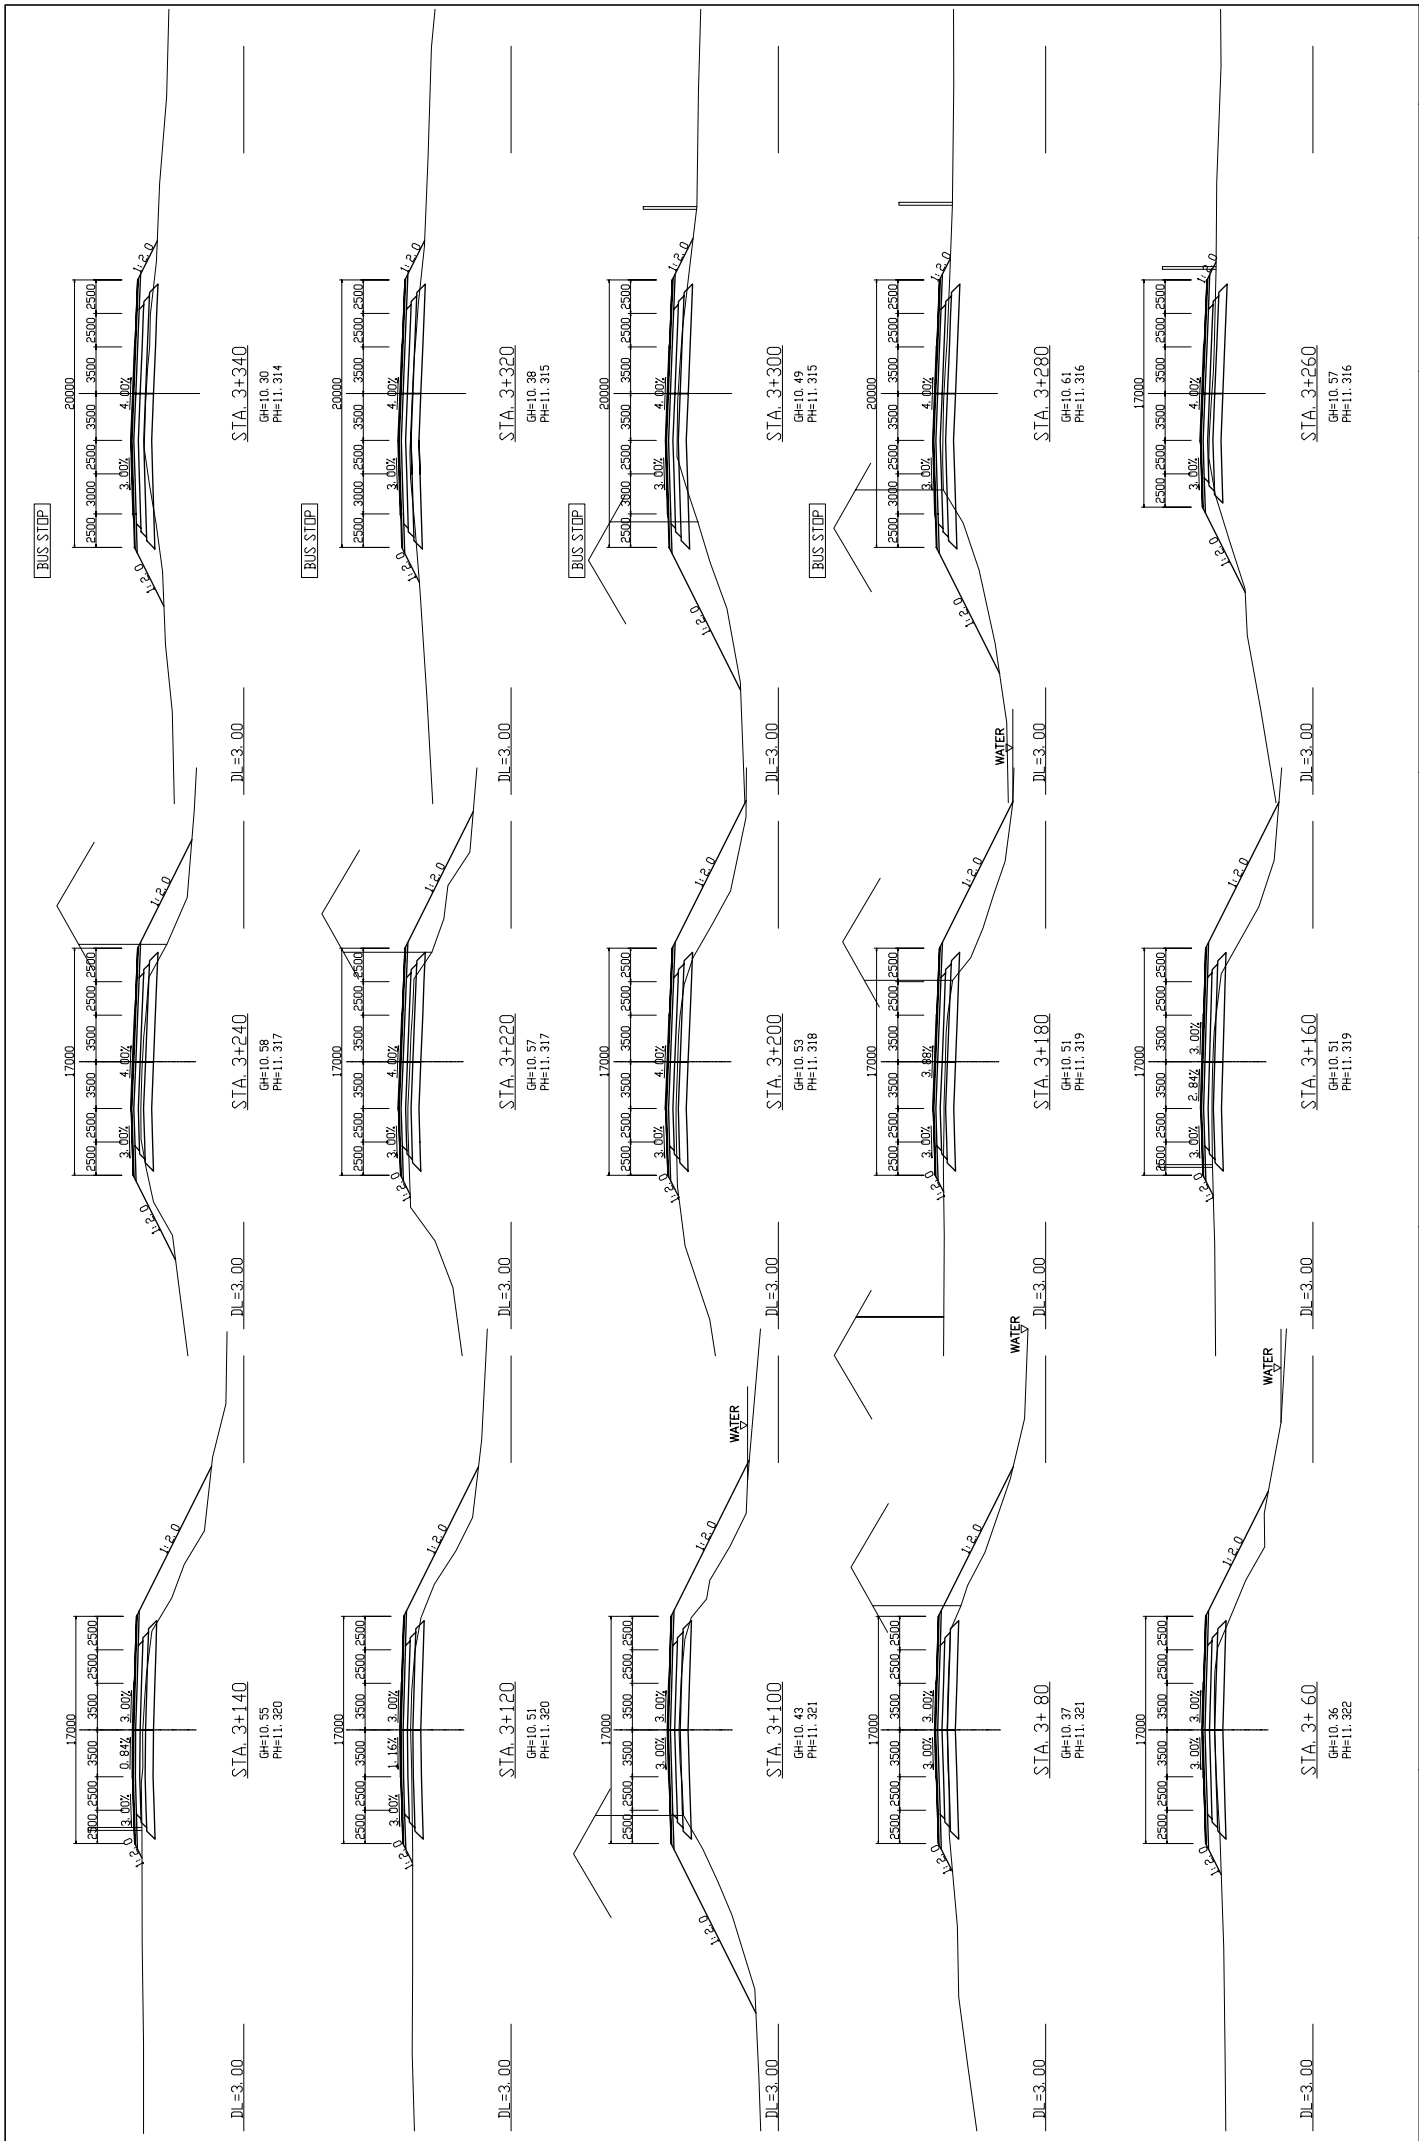

| | | | | | | | |
|---|---|--|-----------|--|-------|-------|-------------|
| MINISTRY OF PUBLIC WORKS AND TRANSPORT (MPWT) | IMPLEMENTATION REVIEW STUDY ON THE PROJECT FOR THE IMPROVEMENT OF NATIONAL ROAD NO.1 (PHNOM PENH-NEAK LOEUNG SECTION) IN THE KINGDOM OF CAMBODIA | JAPAN INTERNATIONAL COOPERATION AGENCY KATAHIRA & ENGINEERS INTERNATIONAL | TITLE : | CROSS SECTION (STA.3+060—STA.3+340) | SCALE | 1/200 | Drawing No. |
| | | | Sheet No. | | CS-6 | | |

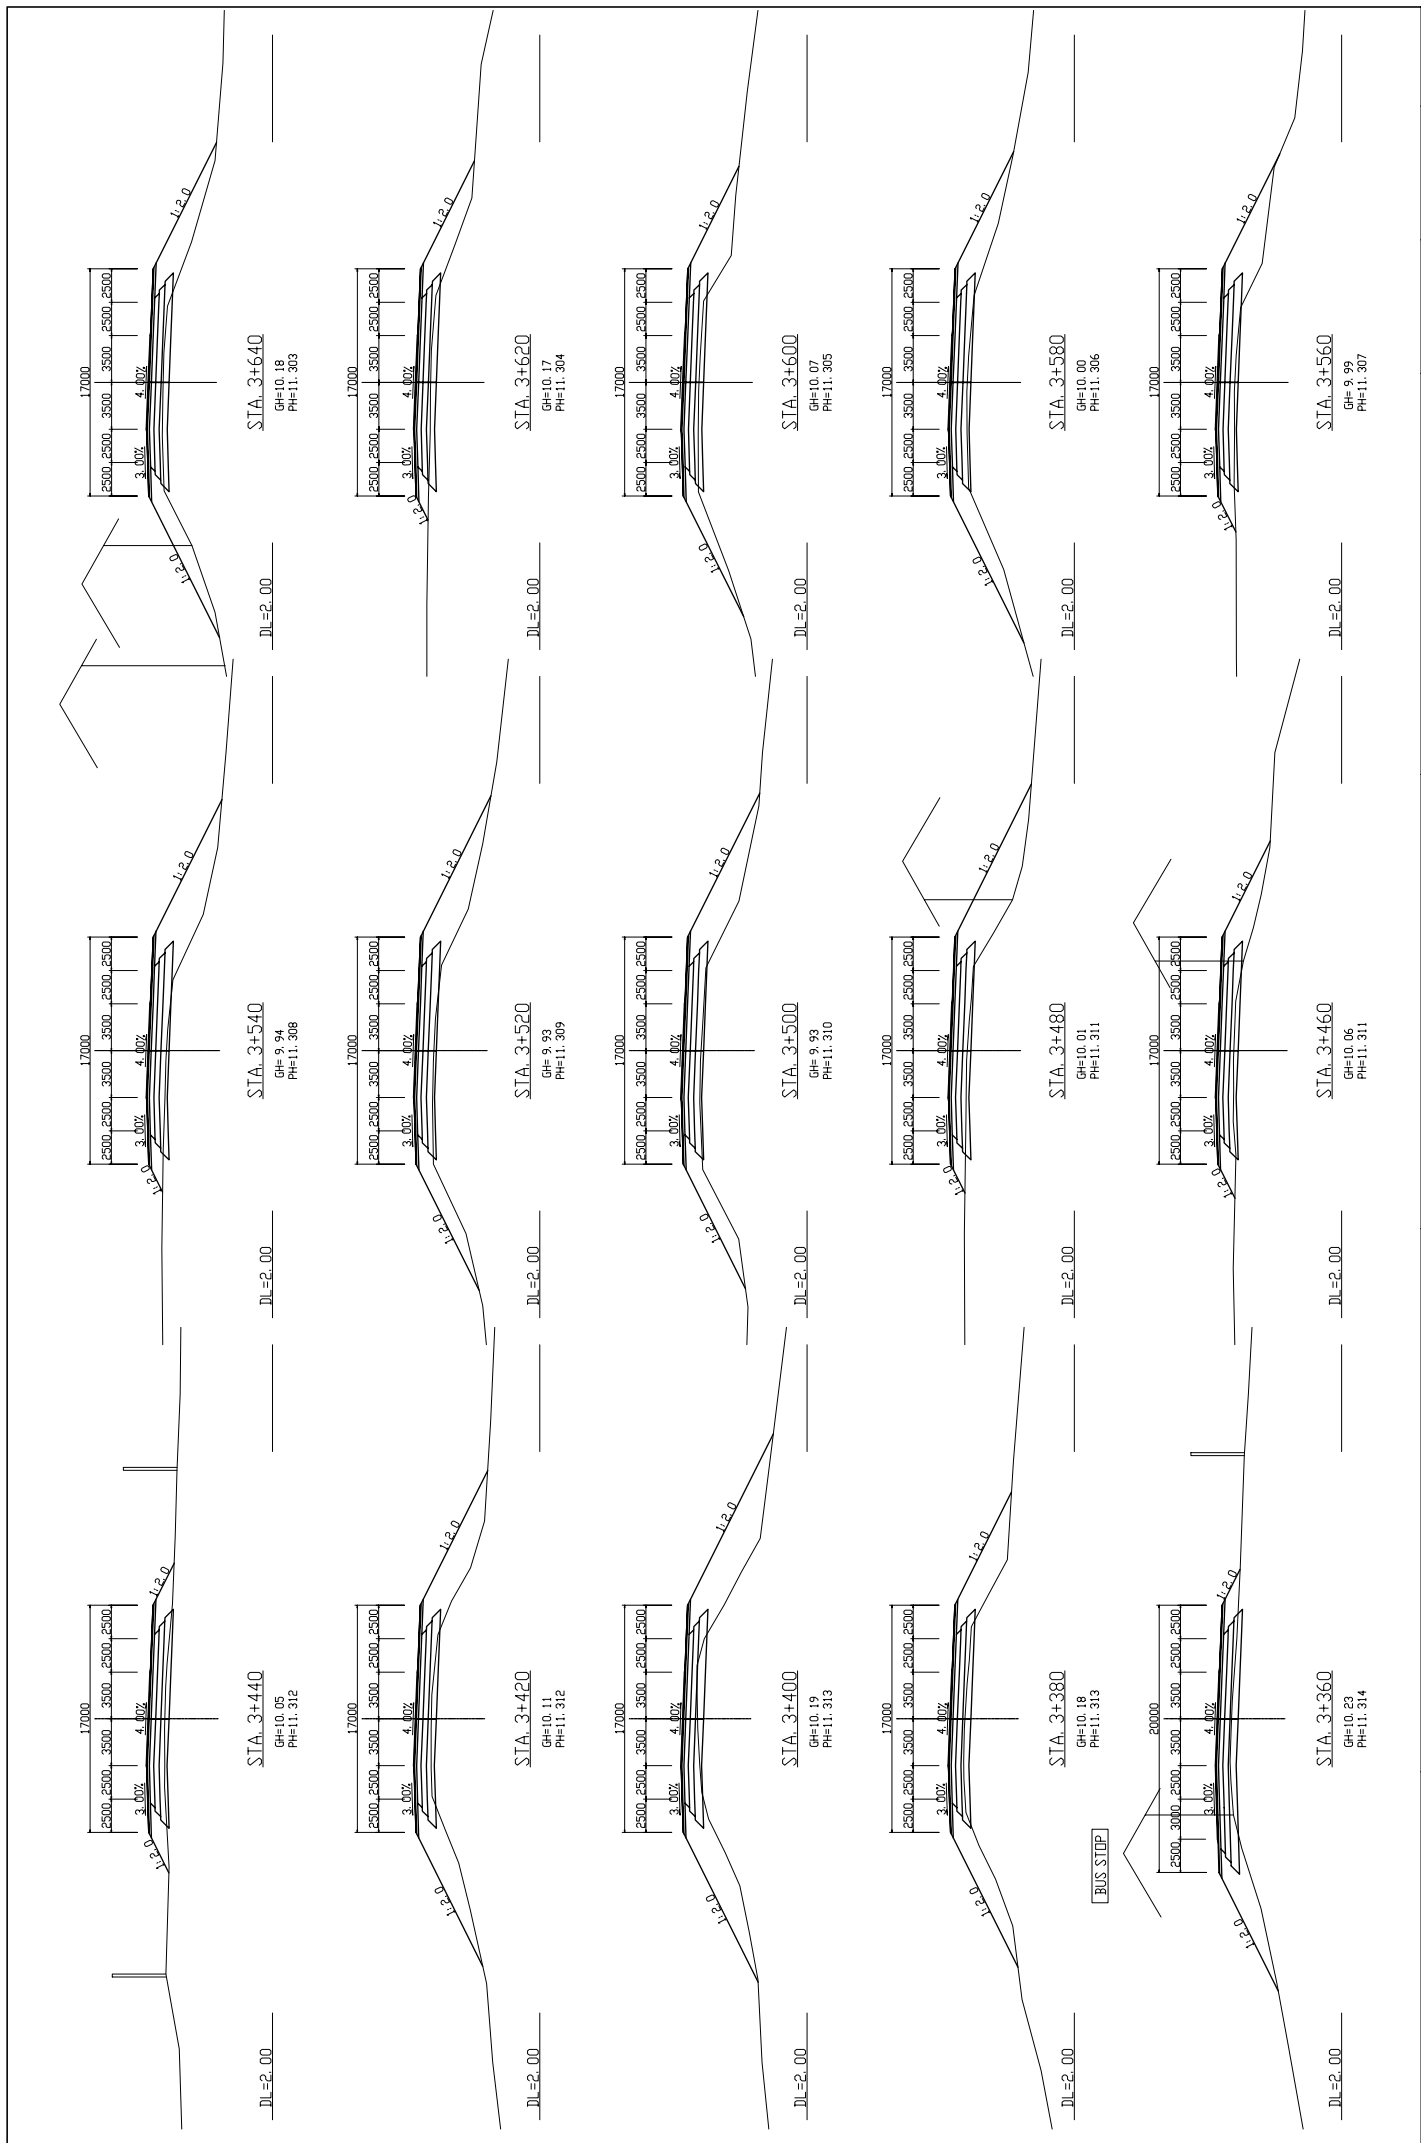


| | | | | | |
|---|---|---|---|-------------------|-------------|
| MINISTRY OF PUBLIC WORKS AND TRANSPORT (MPWT) | IMPLEMENTATION REVIEW STUDY ON THE PROJECT FOR THE IMPROVEMENT OF NATIONAL ROAD NO.1 (PHNOM PENH-NEAK LOEUNG SECTION) IN THE KINGDOM OF CAMBODIA | JAPAN INTERNATIONAL COOPERATION AGENCY KATAHIRA & ENGINEERS INTERNATIONAL | TITLE : CROSS SECTION (STA.3+360—STA.3+640) | SCALE 1/200 | Drawing No. |
| | | | | Sheet No. CS-7 | |

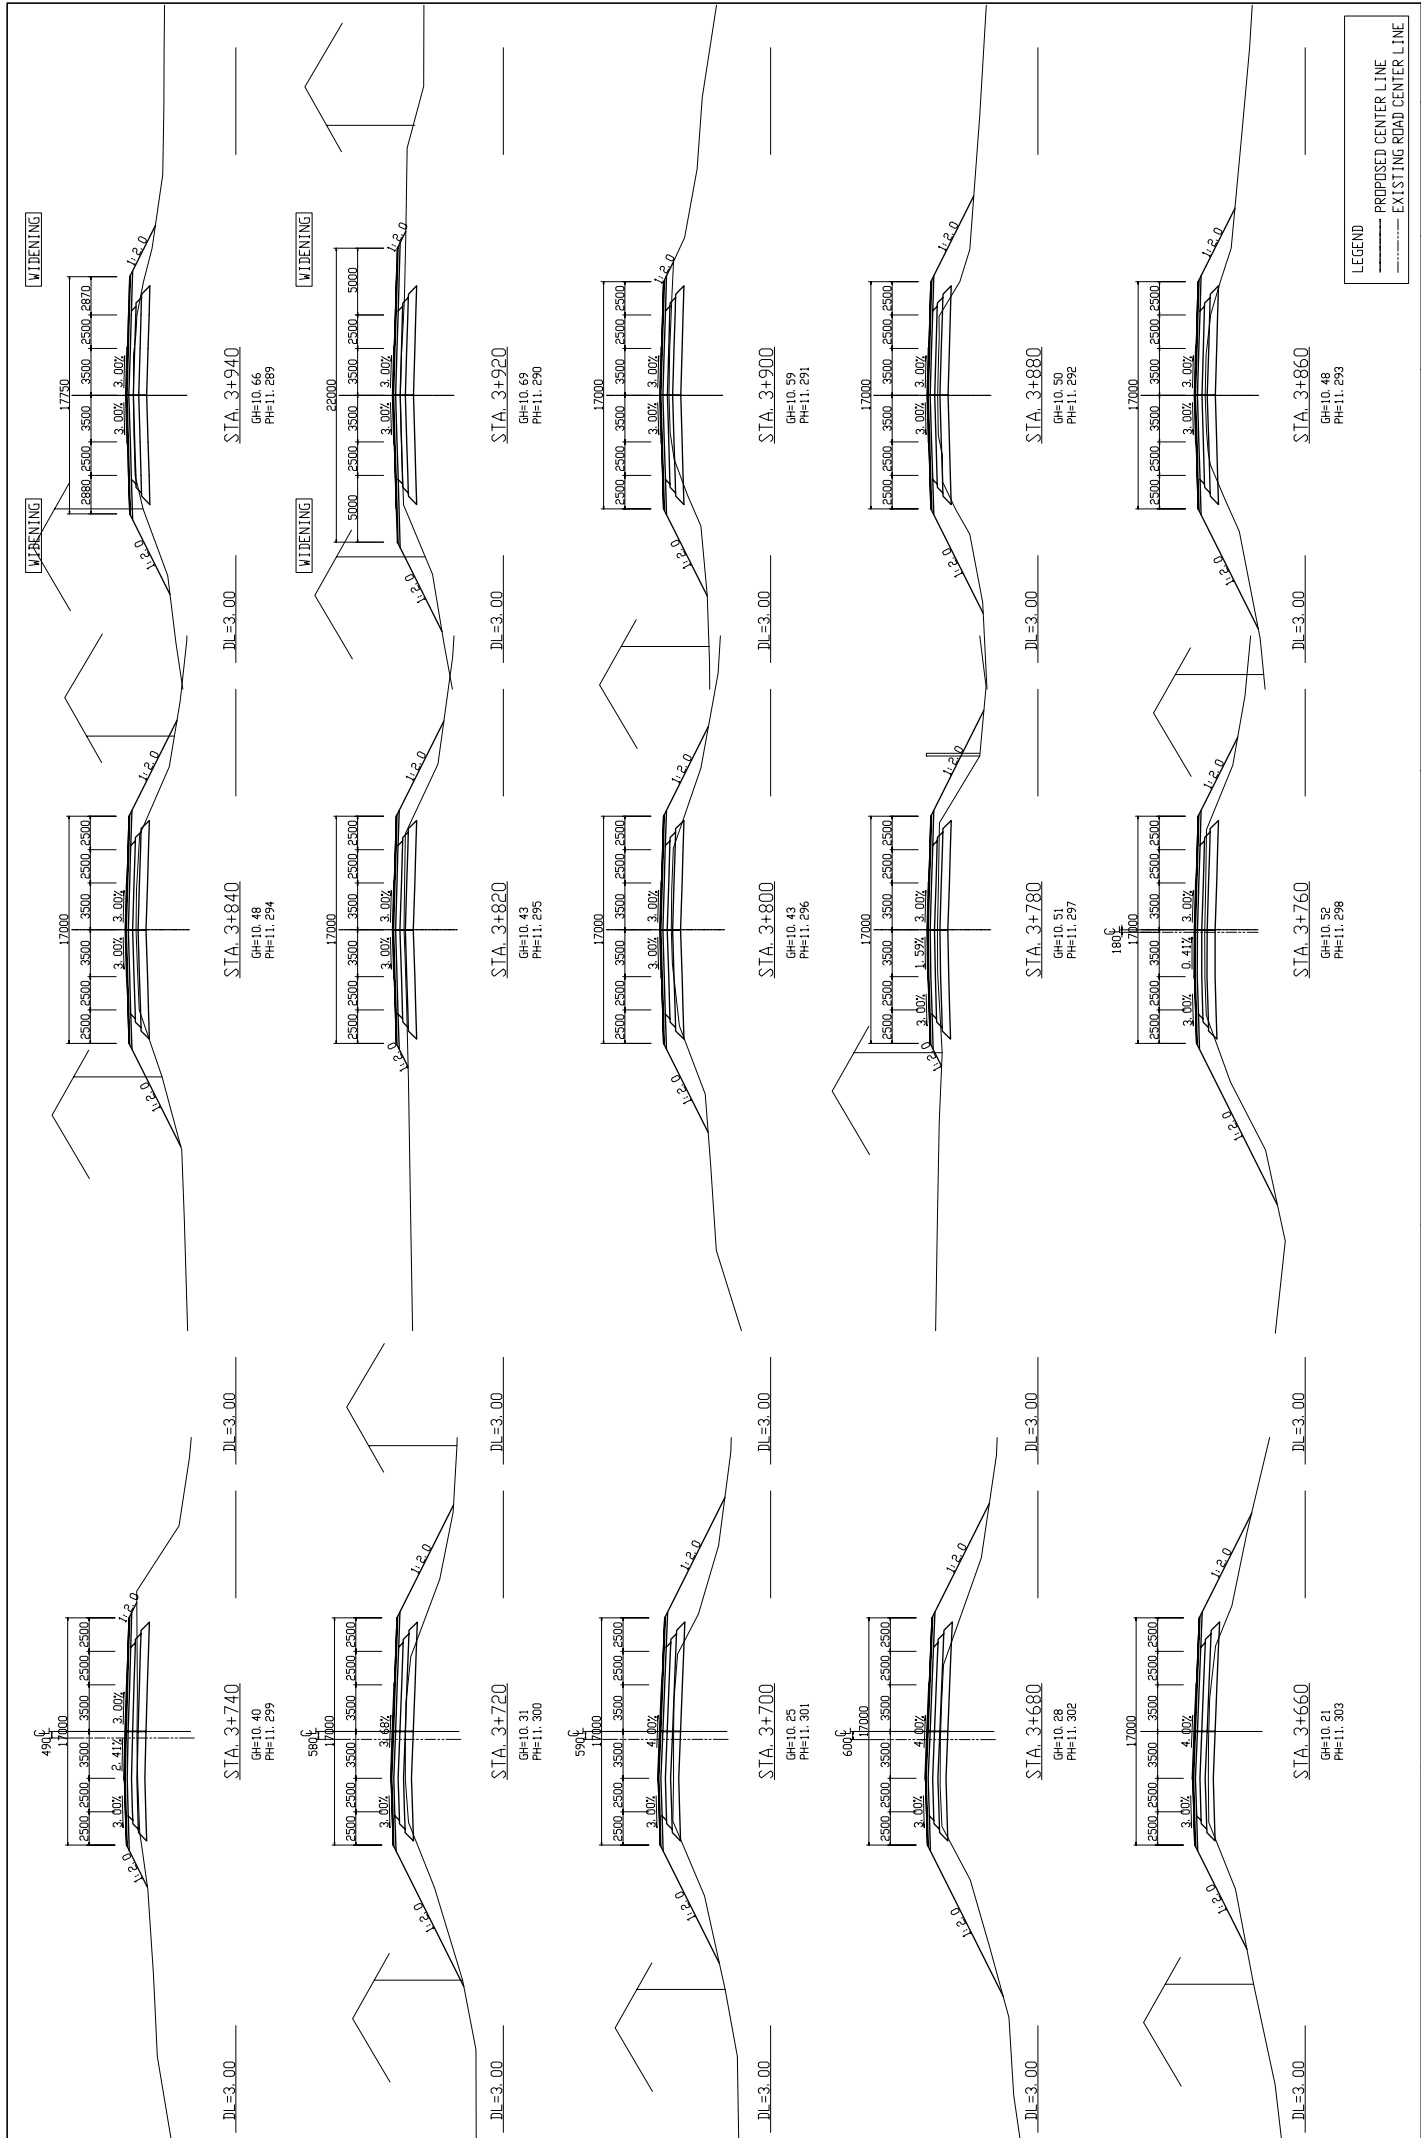


LEGEND
 ——— PROPOSED CENTER LINE
 - - - - - EXISTING ROAD CENTER LINE


| | | | | | |
|--|---|---|---|--------------------------|-----------------------------|
| MINISTRY OF PUBLIC WORKS AND TRANSPORT (MPWT) | IMPLEMENTATION REVIEW STUDY ON THE PROJECT FOR THE IMPROVEMENT OF NATIONAL ROAD NO.1 (PHNOM PENH-NEAK LOEUNG SECTION) IN THE KINGDOM OF CAMBODIA | JAPAN INTERNATIONAL COOPERATION AGENCY KATAHIRA & ENGINEERS INTERNATIONAL | TITLE : CROSS SECTION (STA.3+660—STA.3+940) | SCALE 1/200 | Drawing No. _____ |
| | | | | Sheet No. CS-8 | _____ |

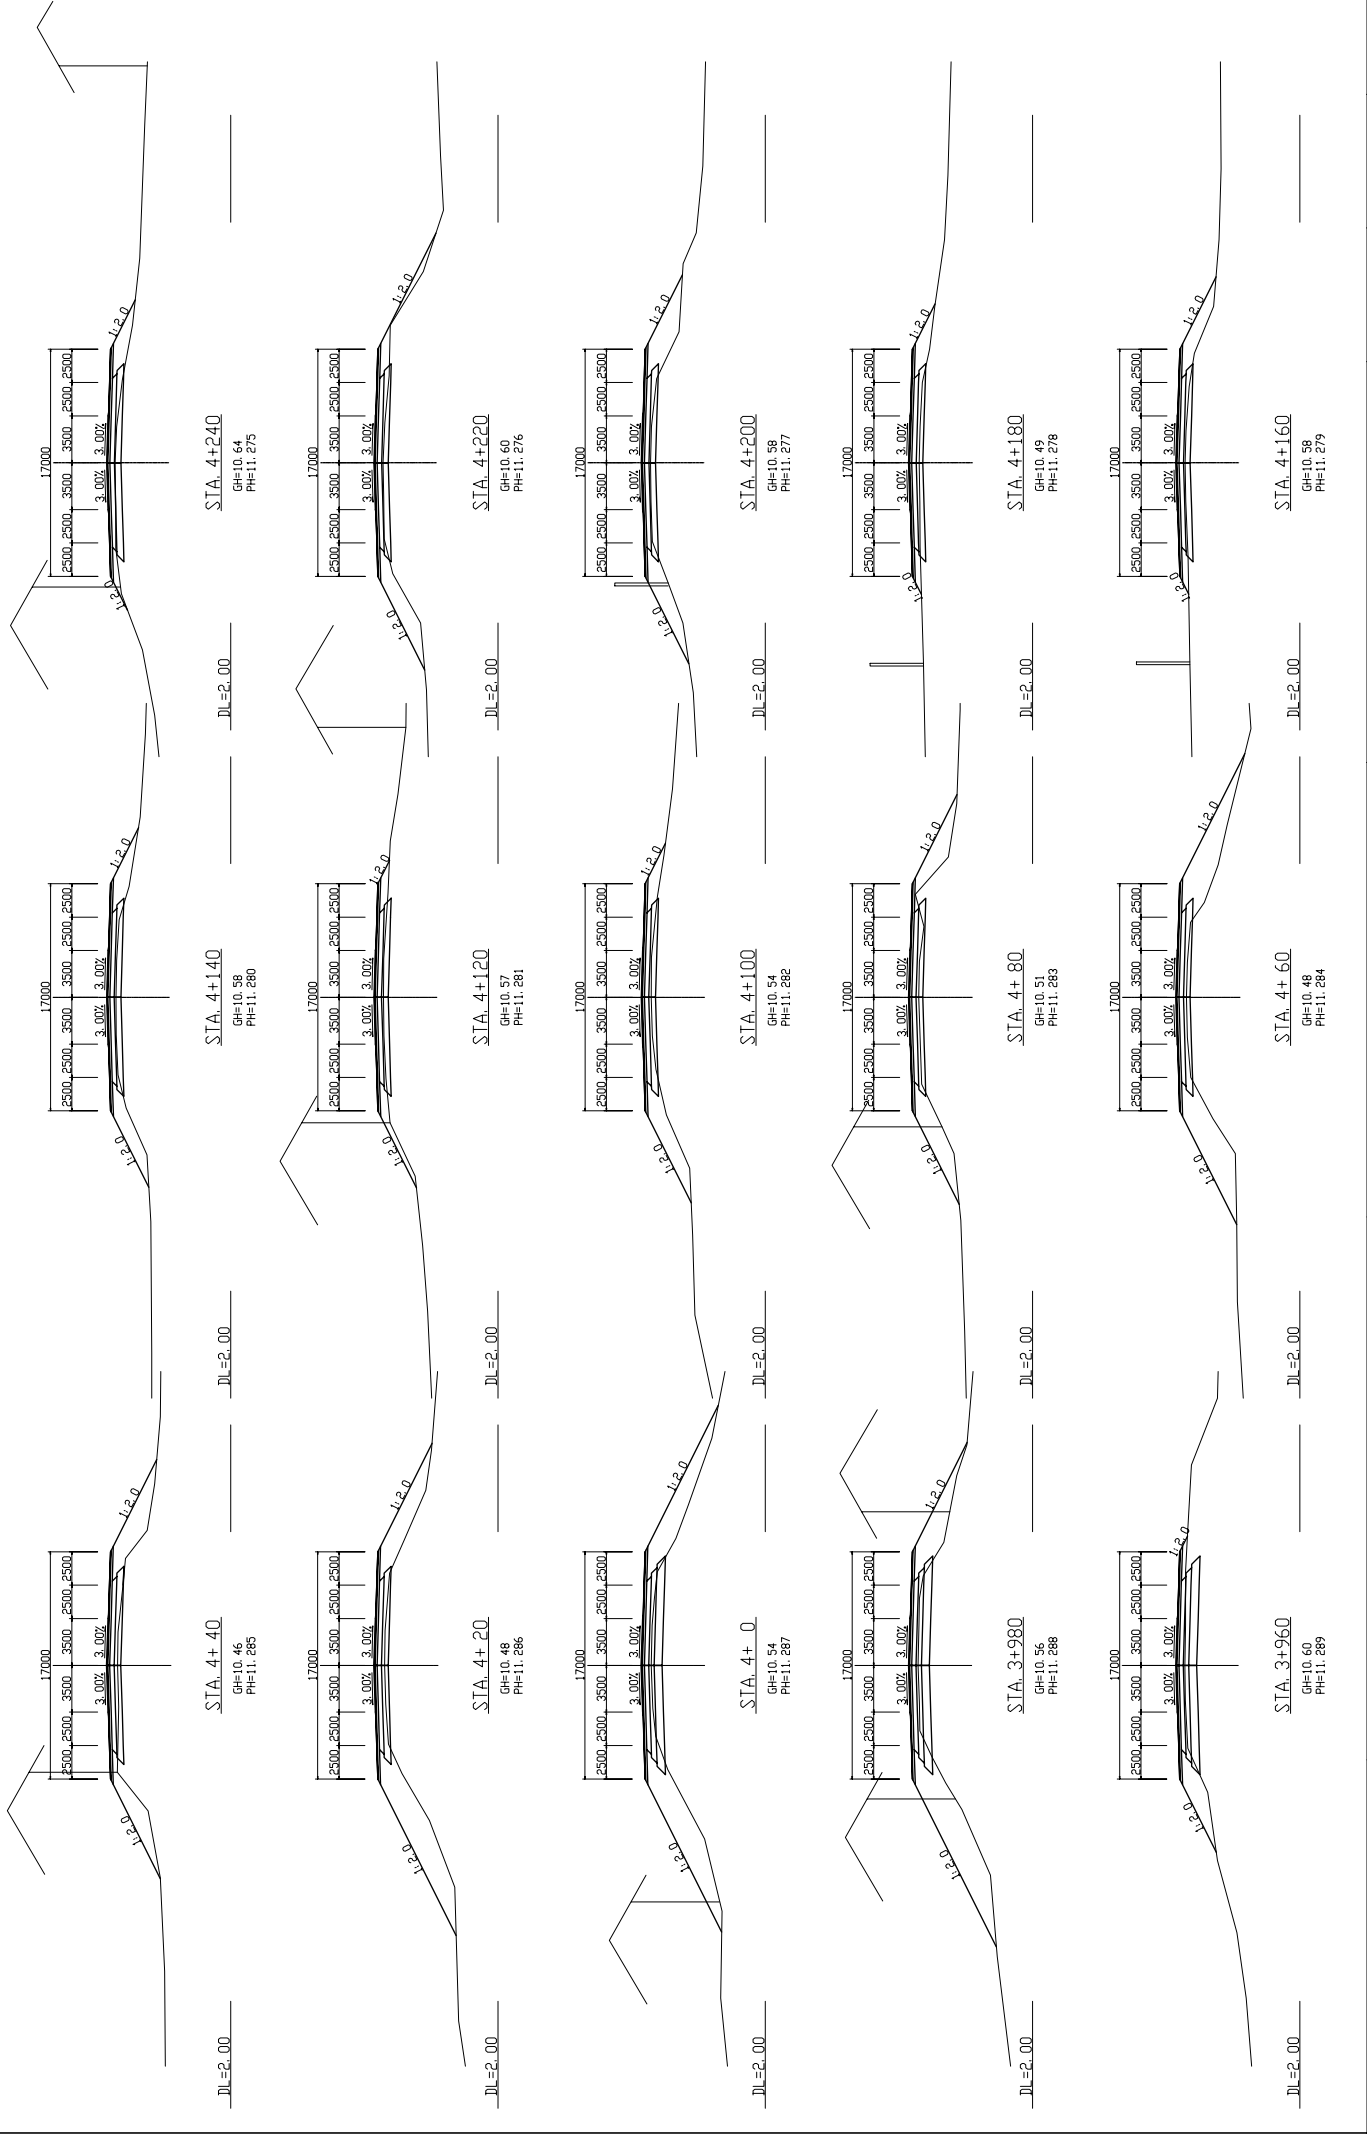


| | | | | | |
|---|---|---|---|----------------|-------------------|
| MINISTRY OF PUBLIC WORKS AND TRANSPORT (MPWT) | IMPLEMENTATION REVIEW STUDY ON THE PROJECT FOR THE IMPROVEMENT OF NATIONAL ROAD NO.1 (PHNOM PENH-NEAK LOEUNG SECTION) IN THE KINGDOM OF CAMBODIA | JAPAN INTERNATIONAL COOPERATION AGENCY KATAHIRA & ENGINEERS INTERNATIONAL | TITLE : CROSS SECTION (STA. 3+960 – STA. 4+240) | SCALE 1/200 | Drawing No. |
| | | | | | Sheet No. CS-9 |

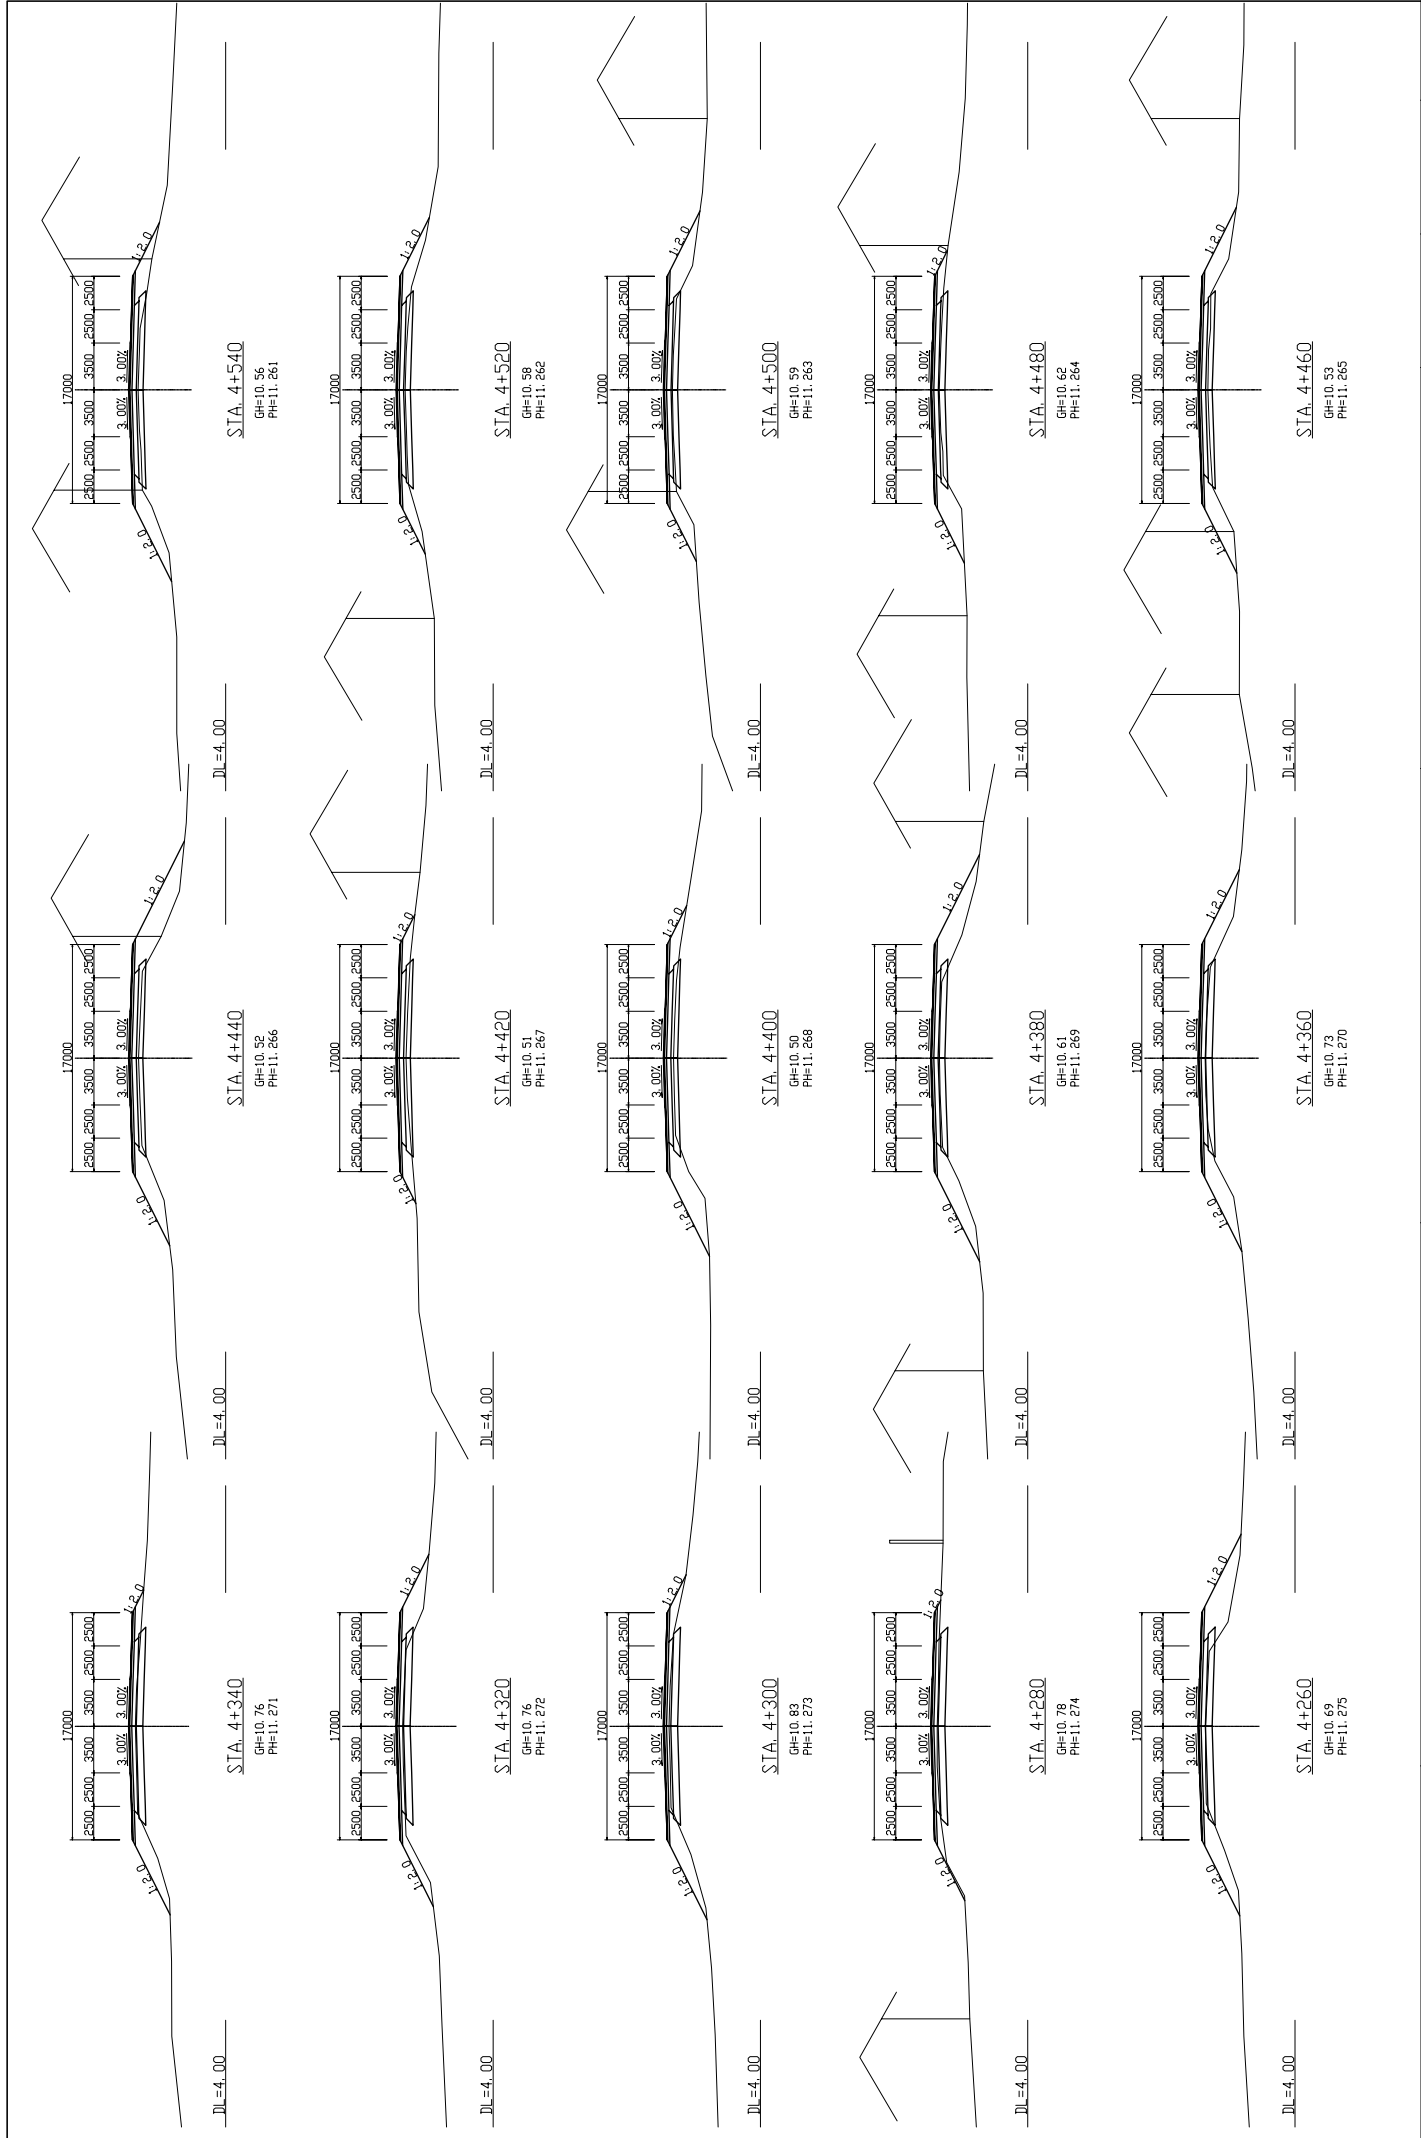


| | | | | | | | |
|---|---|--|-----------|--|-------|-------|-------------|
| MINISTRY OF PUBLIC WORKS AND TRANSPORT (MPWT) | IMPLEMENTATION REVIEW STUDY ON THE PROJECT FOR THE IMPROVEMENT OF NATIONAL ROAD NO.1 (PHNOM PENH-NEAK LOEUNG SECTION) IN THE KINGDOM OF CAMBODIA | JAPAN INTERNATIONAL COOPERATION AGENCY KATAHIRA & ENGINEERS INTERNATIONAL | TITLE : | CROSS SECTION (STA. 4+260 – STA. 4+540) | SCALE | 1/200 | Drawing No. |
| | | | Sheet No. | | CS-10 | | |

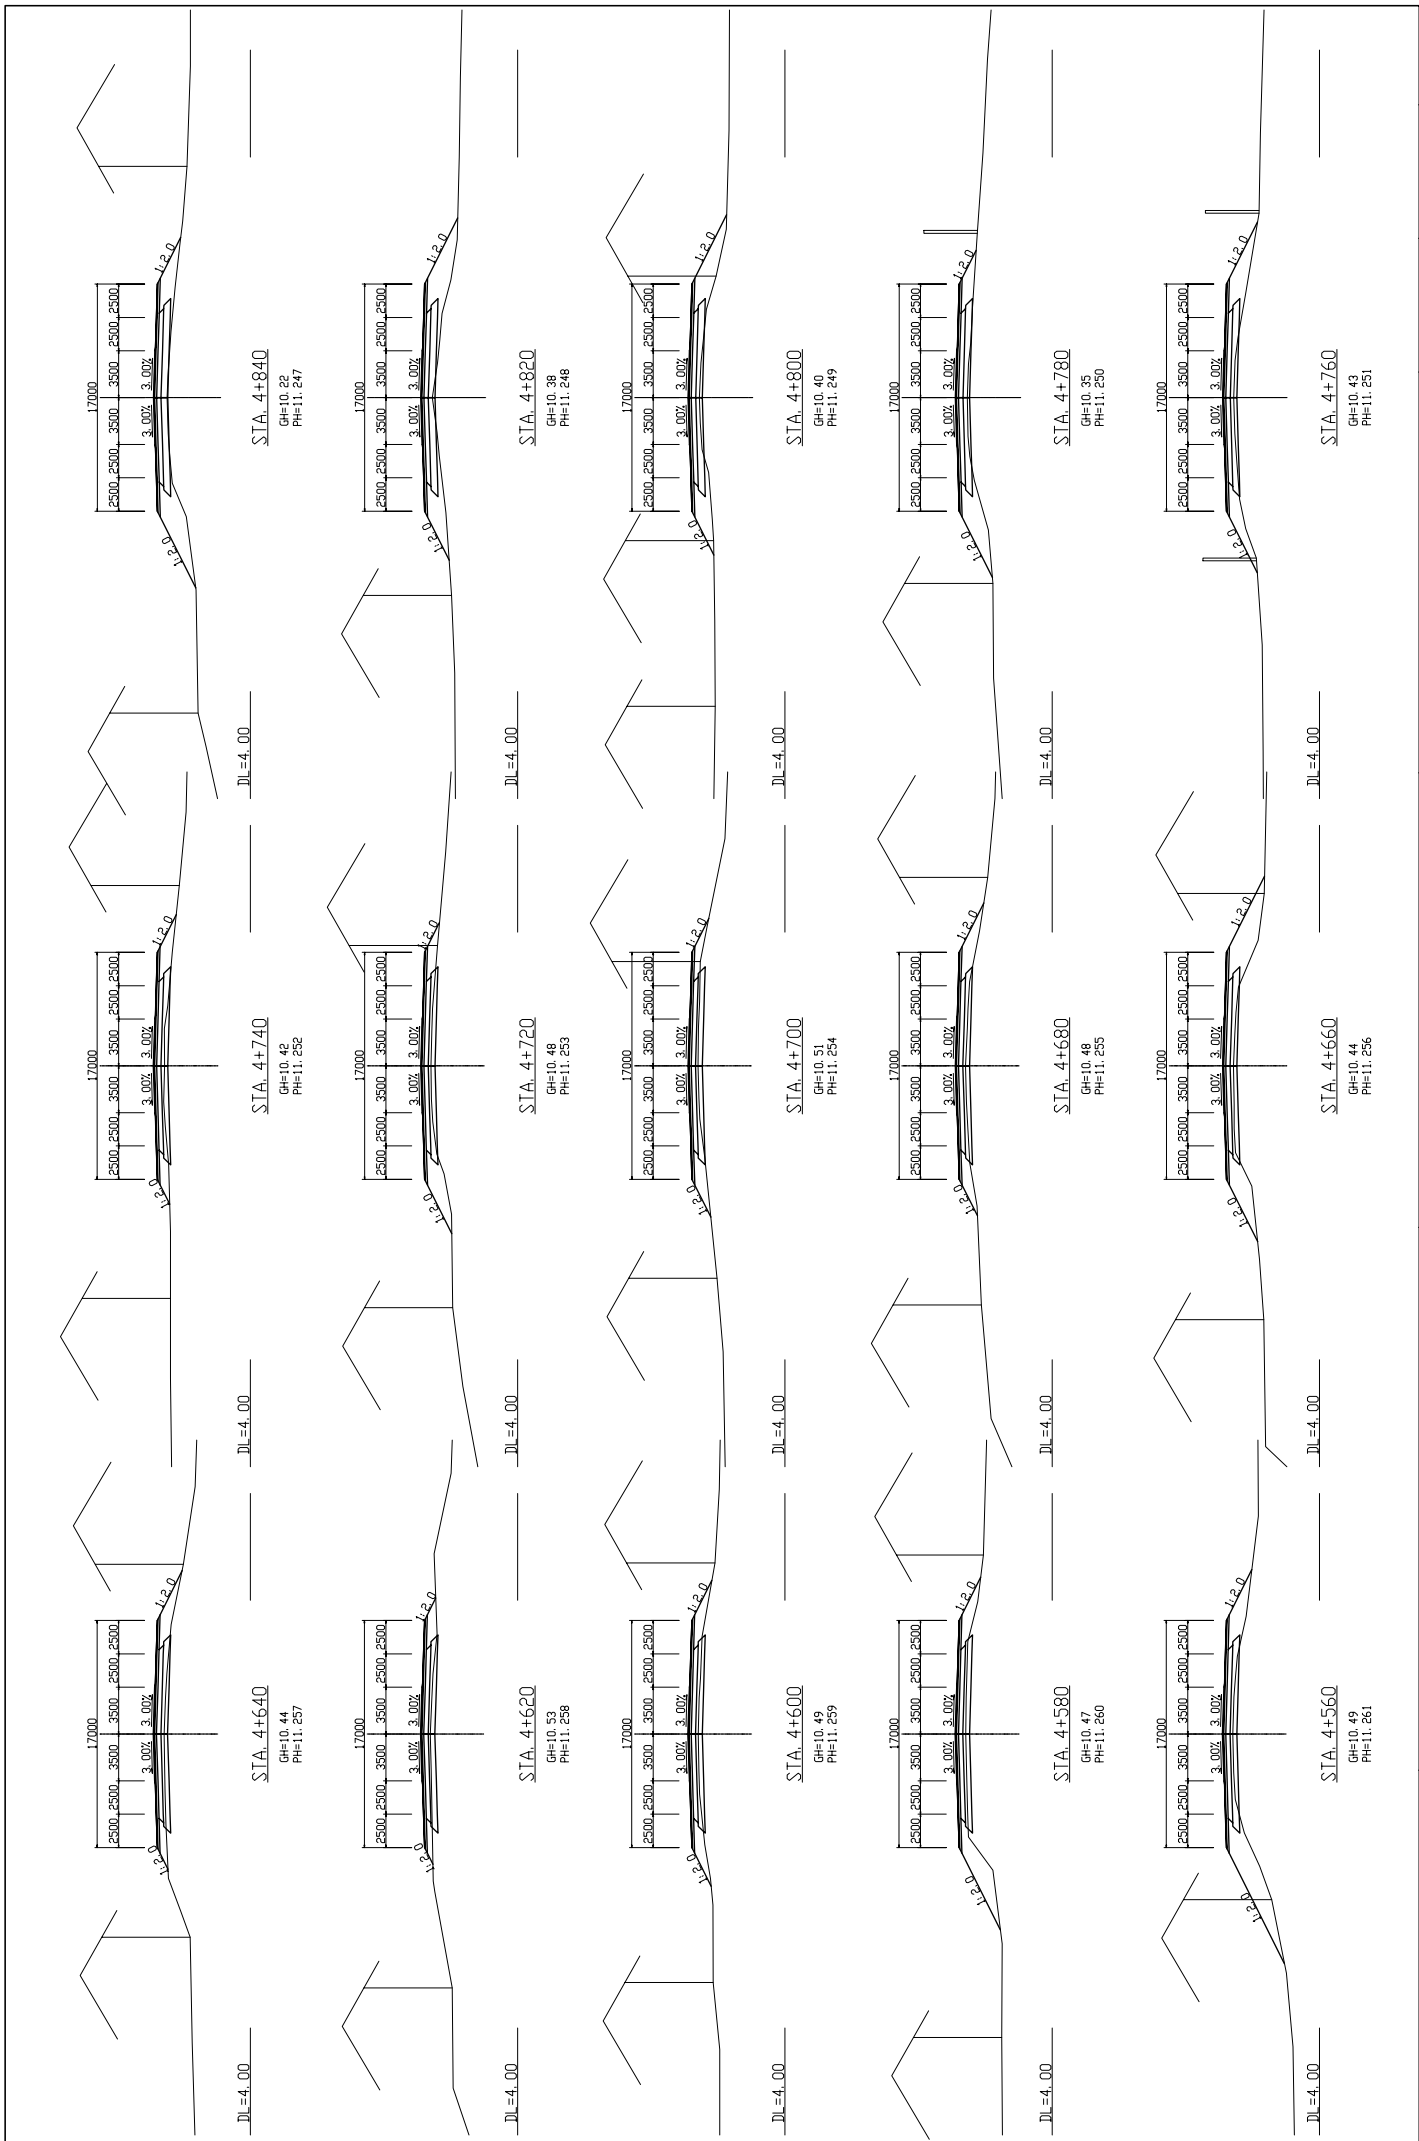


| | | | | | | |
|---|---|--|--------------------|--|----------------|-------------|
| MINISTRY OF PUBLIC WORKS AND TRANSPORT (MPWT) | IMPLEMENTATION REVIEW STUDY ON THE PROJECT FOR THE IMPROVEMENT OF NATIONAL ROAD NO.1 (PHNOM PENH-NEAK LOEUNG SECTION) IN THE KINGDOM OF CAMBODIA | JAPAN INTERNATIONAL COOPERATION AGENCY KATAHIRA & ENGINEERS INTERNATIONAL | TITLE : | CROSS SECTION (STA. 4+560 – STA. 4+840) | SCALE 1/200 | Drawing No. |
| | | | Sheet No. CS-11 | | | |

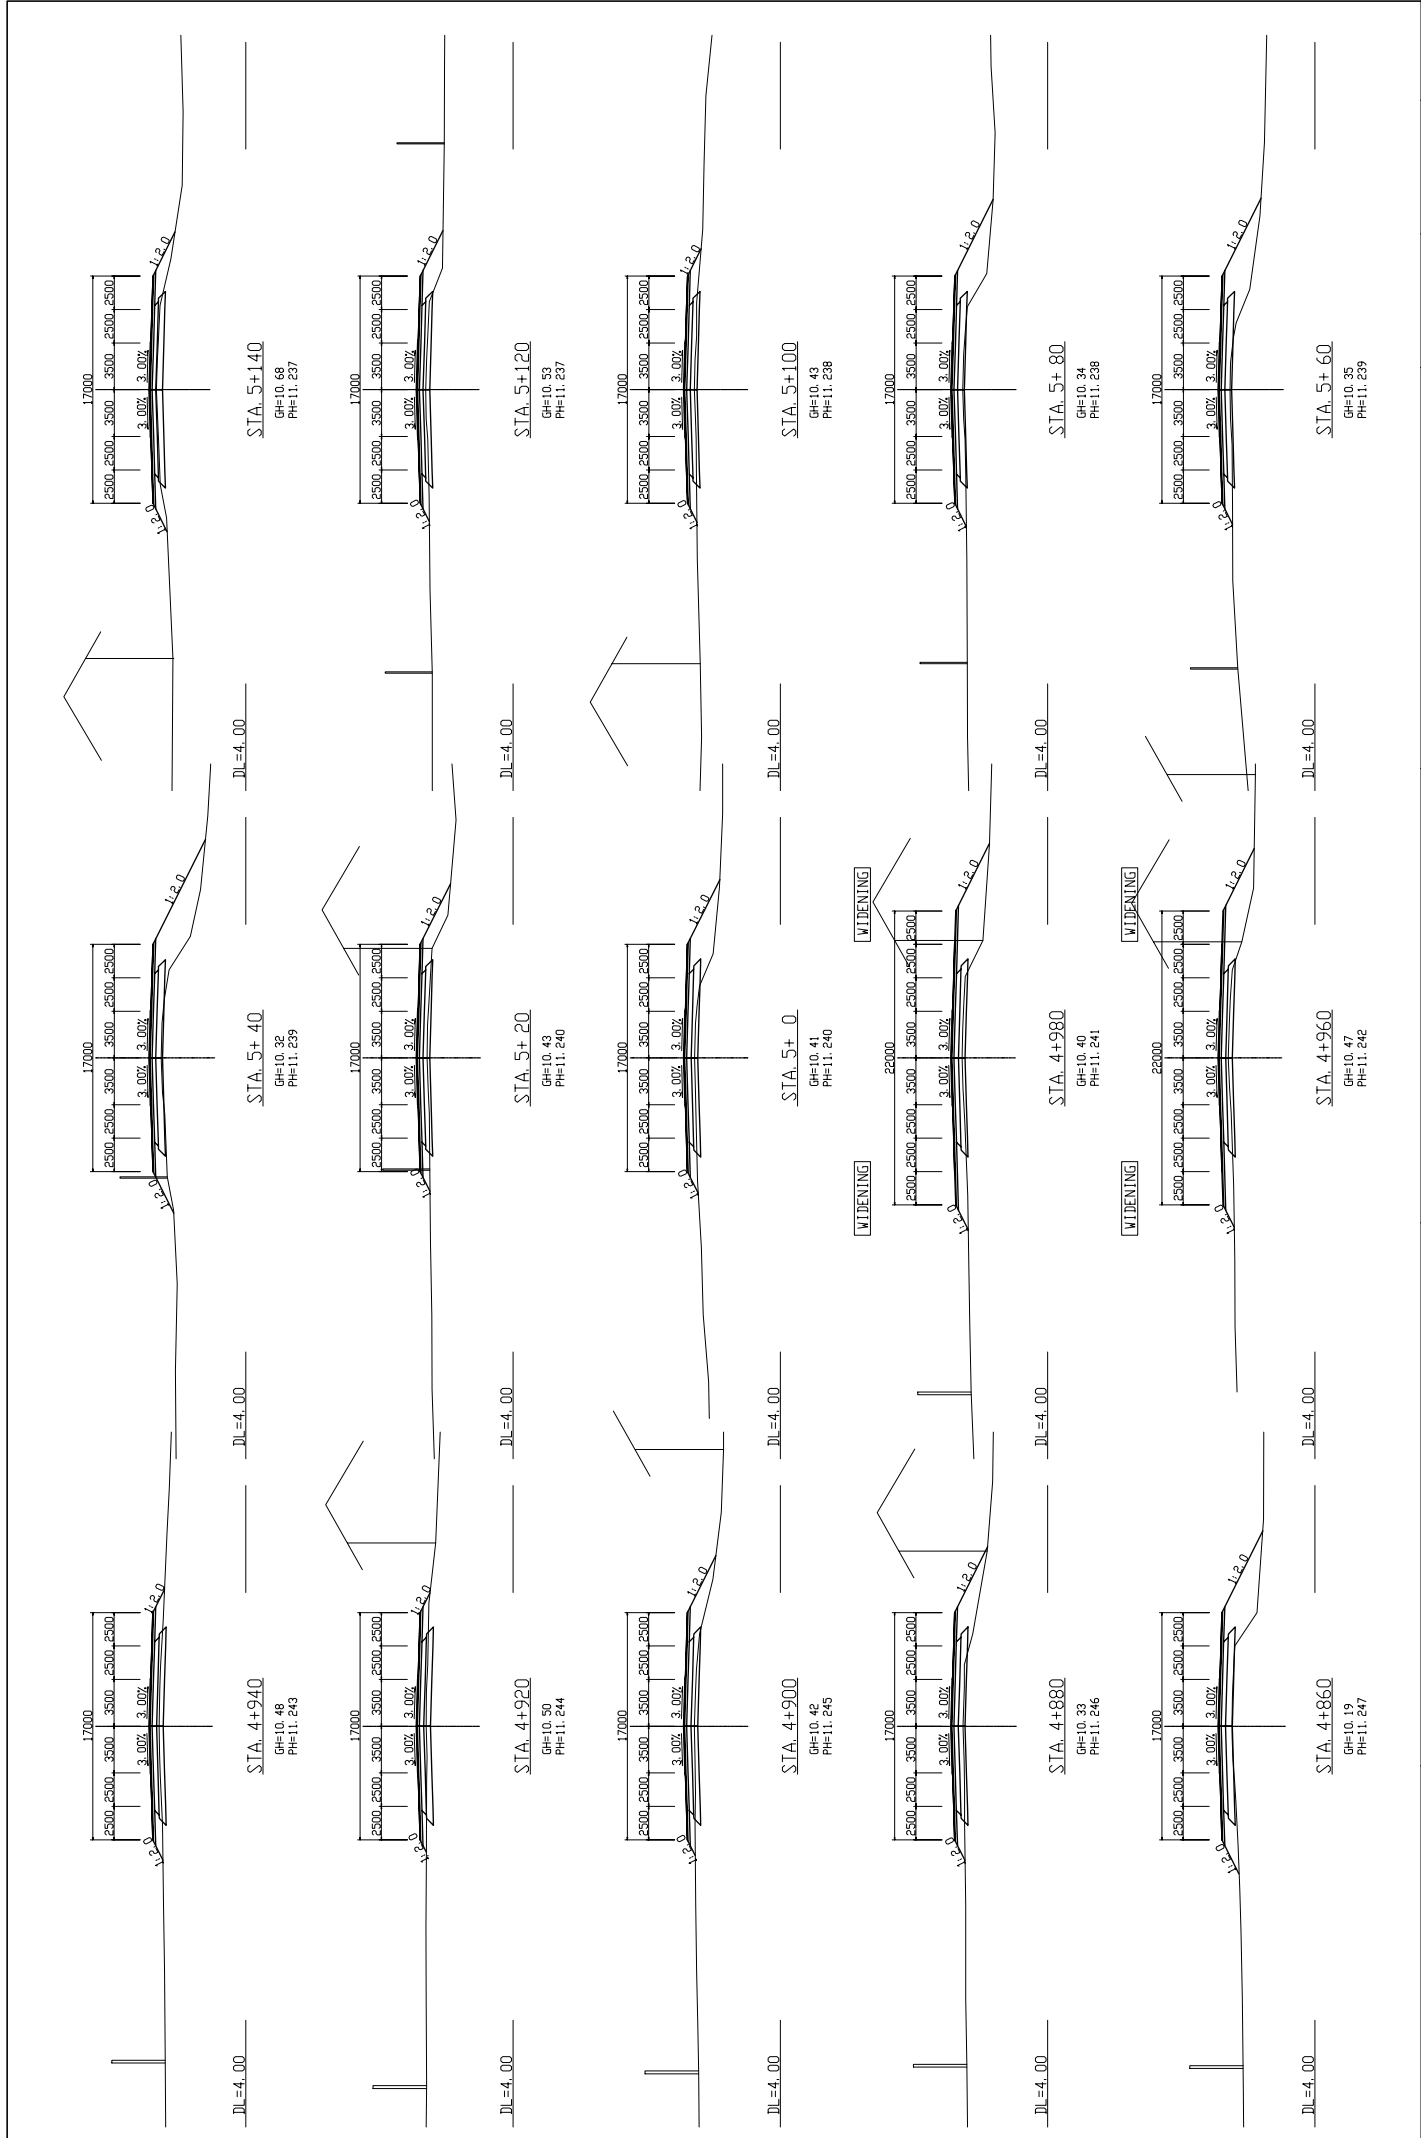


| | | | | | | | |
|---|---|--|-----------|--|-------|-------|-------------|
| MINISTRY OF PUBLIC WORKS AND TRANSPORT (MPWT) | IMPLEMENTATION REVIEW STUDY ON THE PROJECT FOR THE IMPROVEMENT OF NATIONAL ROAD NO.1 (PHNOM PENH-NEAK LOEUNG SECTION) IN THE KINGDOM OF CAMBODIA | JAPAN INTERNATIONAL COOPERATION AGENCY KATAHIRA & ENGINEERS INTERNATIONAL | TITLE : | CROSS SECTION (STA. 4+860 – STA. 5+140) | SCALE | 1/200 | Drawing No. |
| | | | Sheet No. | | CS-12 | | |

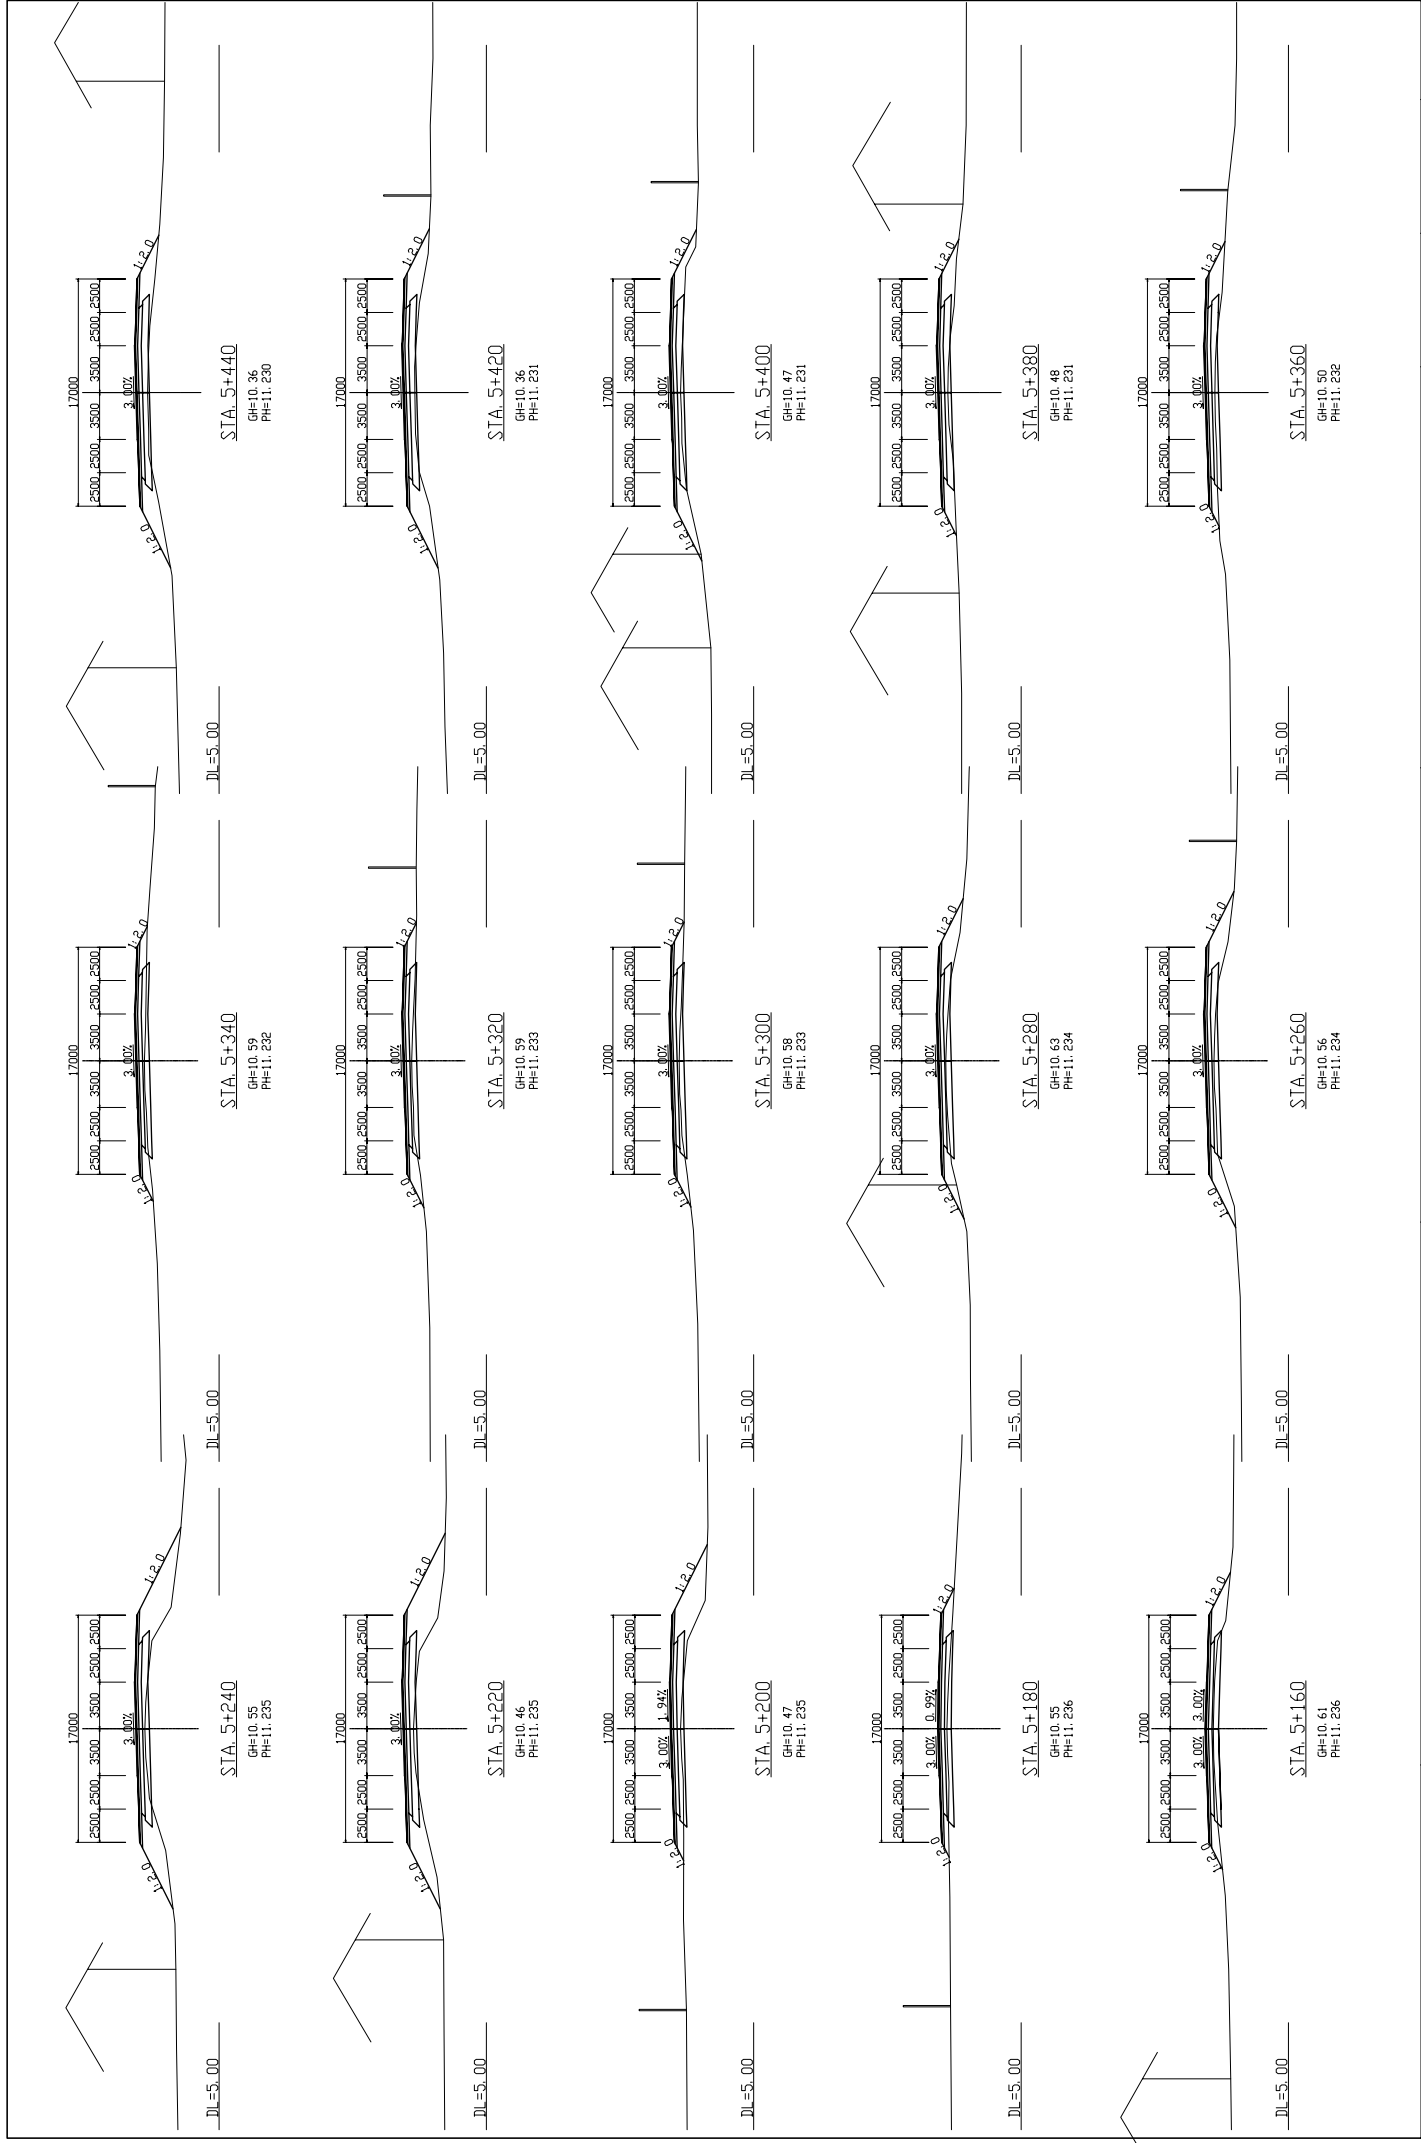


| | | | | | |
|---|---|---|---|----------------|--------------------|
| MINISTRY OF PUBLIC WORKS AND TRANSPORT (MPWT) | IMPLEMENTATION REVIEW STUDY ON THE PROJECT FOR THE IMPROVEMENT OF NATIONAL ROAD NO.1 (PHNOM PENH-NEAK LOEUNG SECTION) IN THE KINGDOM OF CAMBODIA | JAPAN INTERNATIONAL COOPERATION AGENCY KATAHIRA & ENGINEERS INTERNATIONAL | TITLE : CROSS SECTION (STA.5+160 – STA.5+440) | SCALE 1/200 | Drawing No. |
| | | | | | Sheet No. CS-13 |

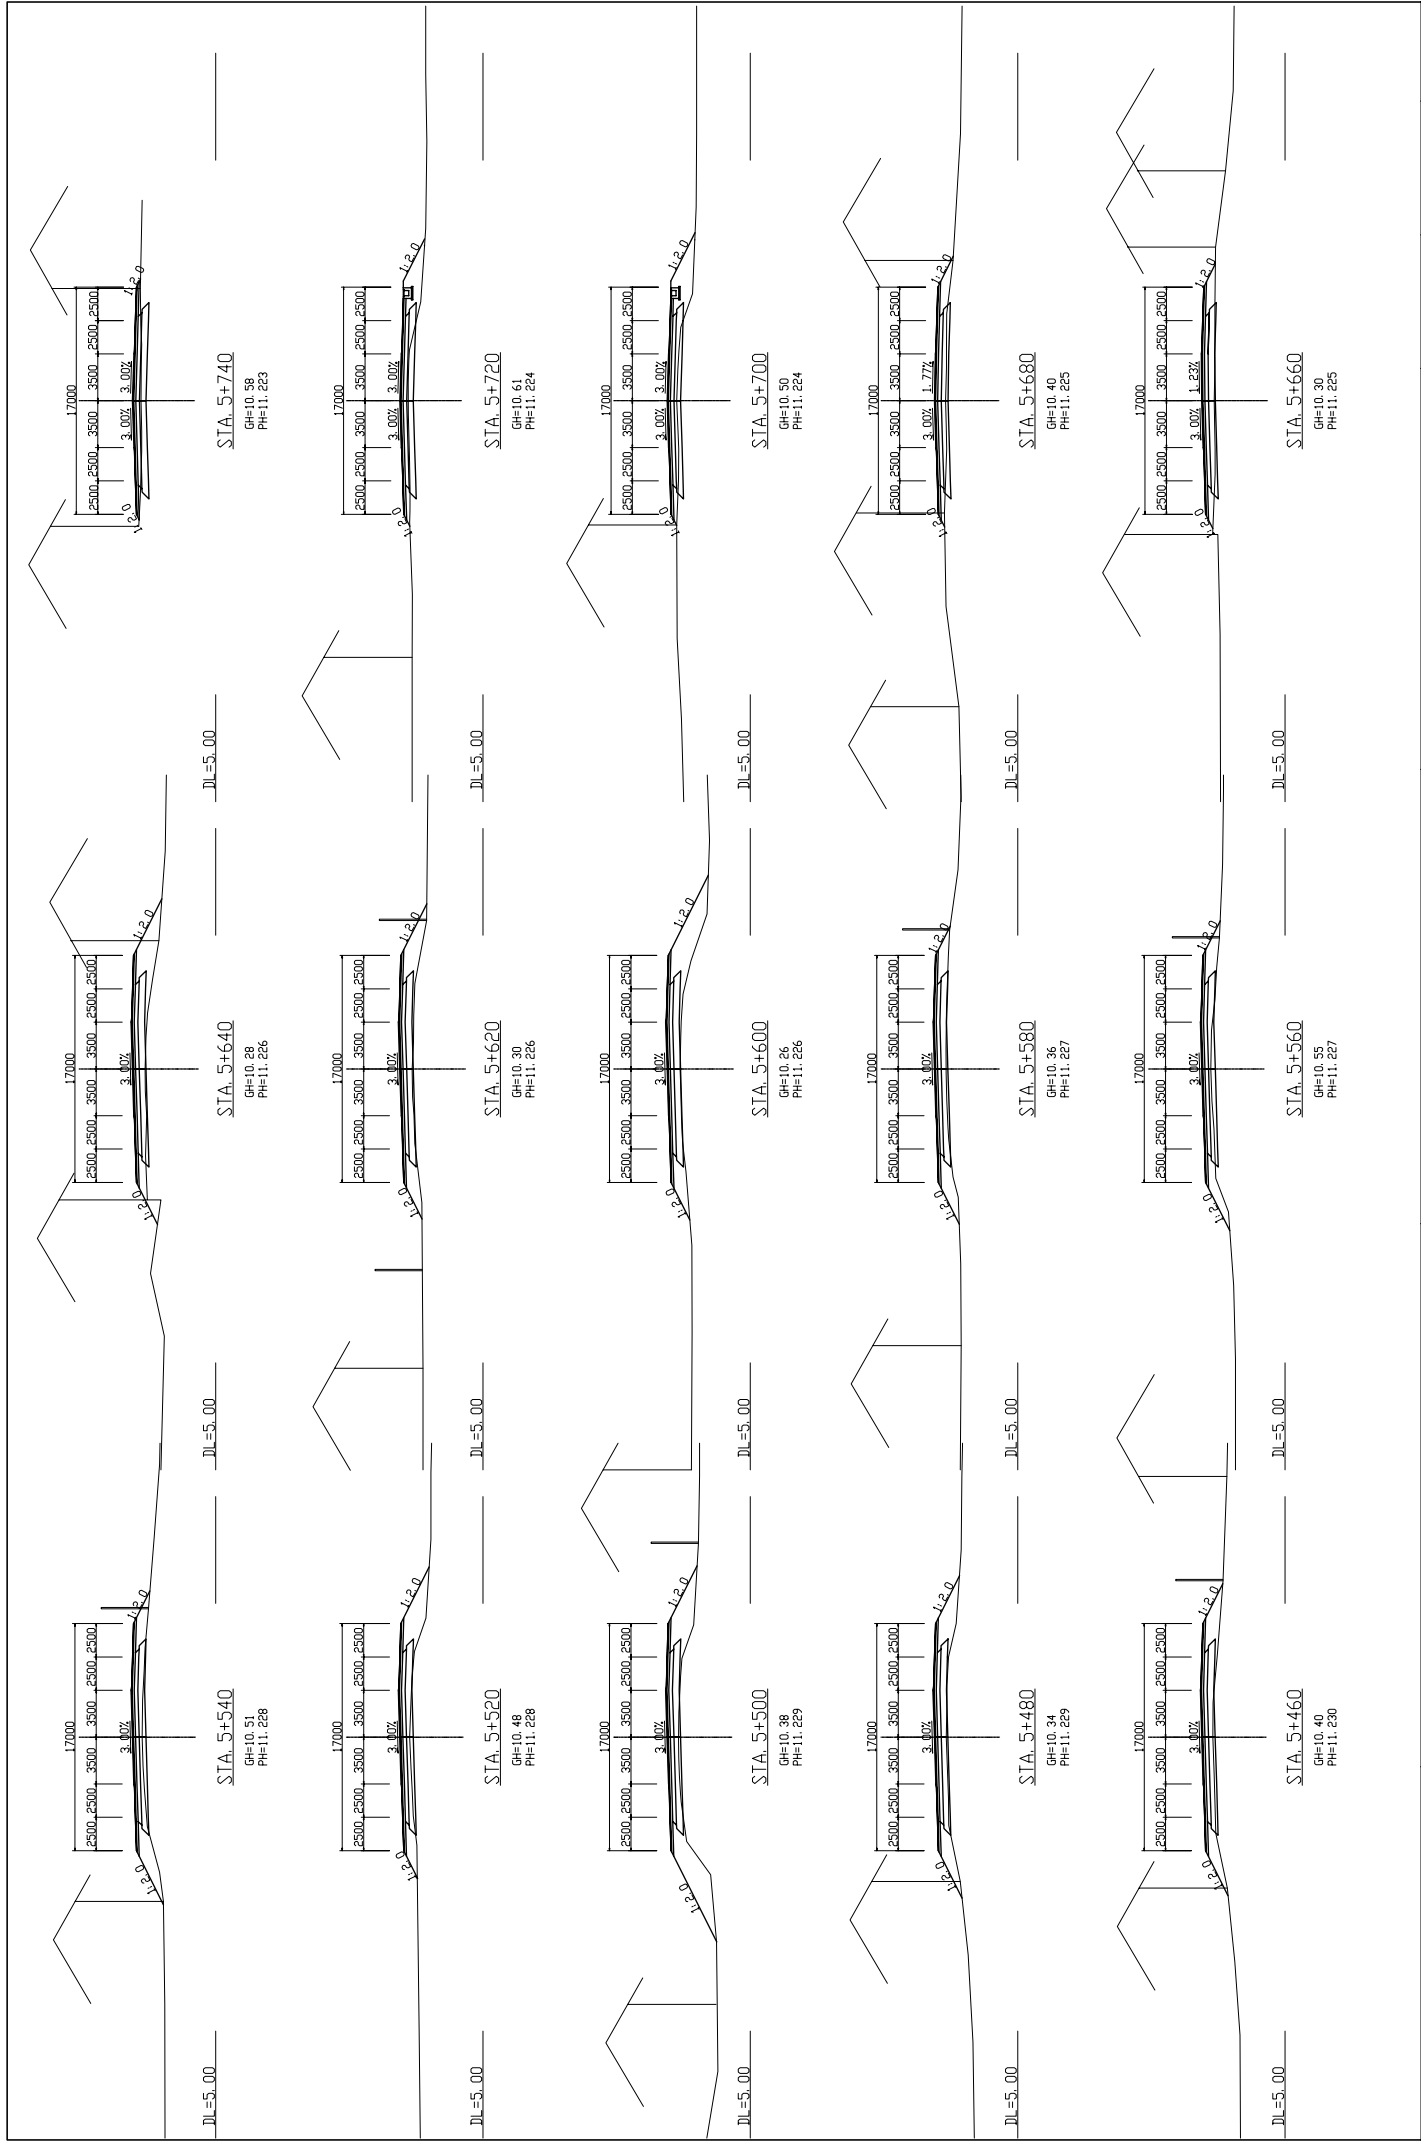


| | | | | | |
|---|---|--|---|-------|-------------|
| MINISTRY OF PUBLIC WORKS AND TRANSPORT (MPWT) | IMPLEMENTATION REVIEW STUDY ON THE PROJECT FOR THE IMPROVEMENT OF NATIONAL ROAD NO.1 (PHNOM PENH-NEAK LOEUNG SECTION) IN THE KINGDOM OF CAMBODIA | JAPAN INTERNATIONAL COOPERATION AGENCY KATAHIRA & ENGINEERS INTERNATIONAL | TITLE : CROSS SECTION (STA.5+460 – STA.5+740) | SCALE | Drawing No. |
| | | | | 1/200 | |

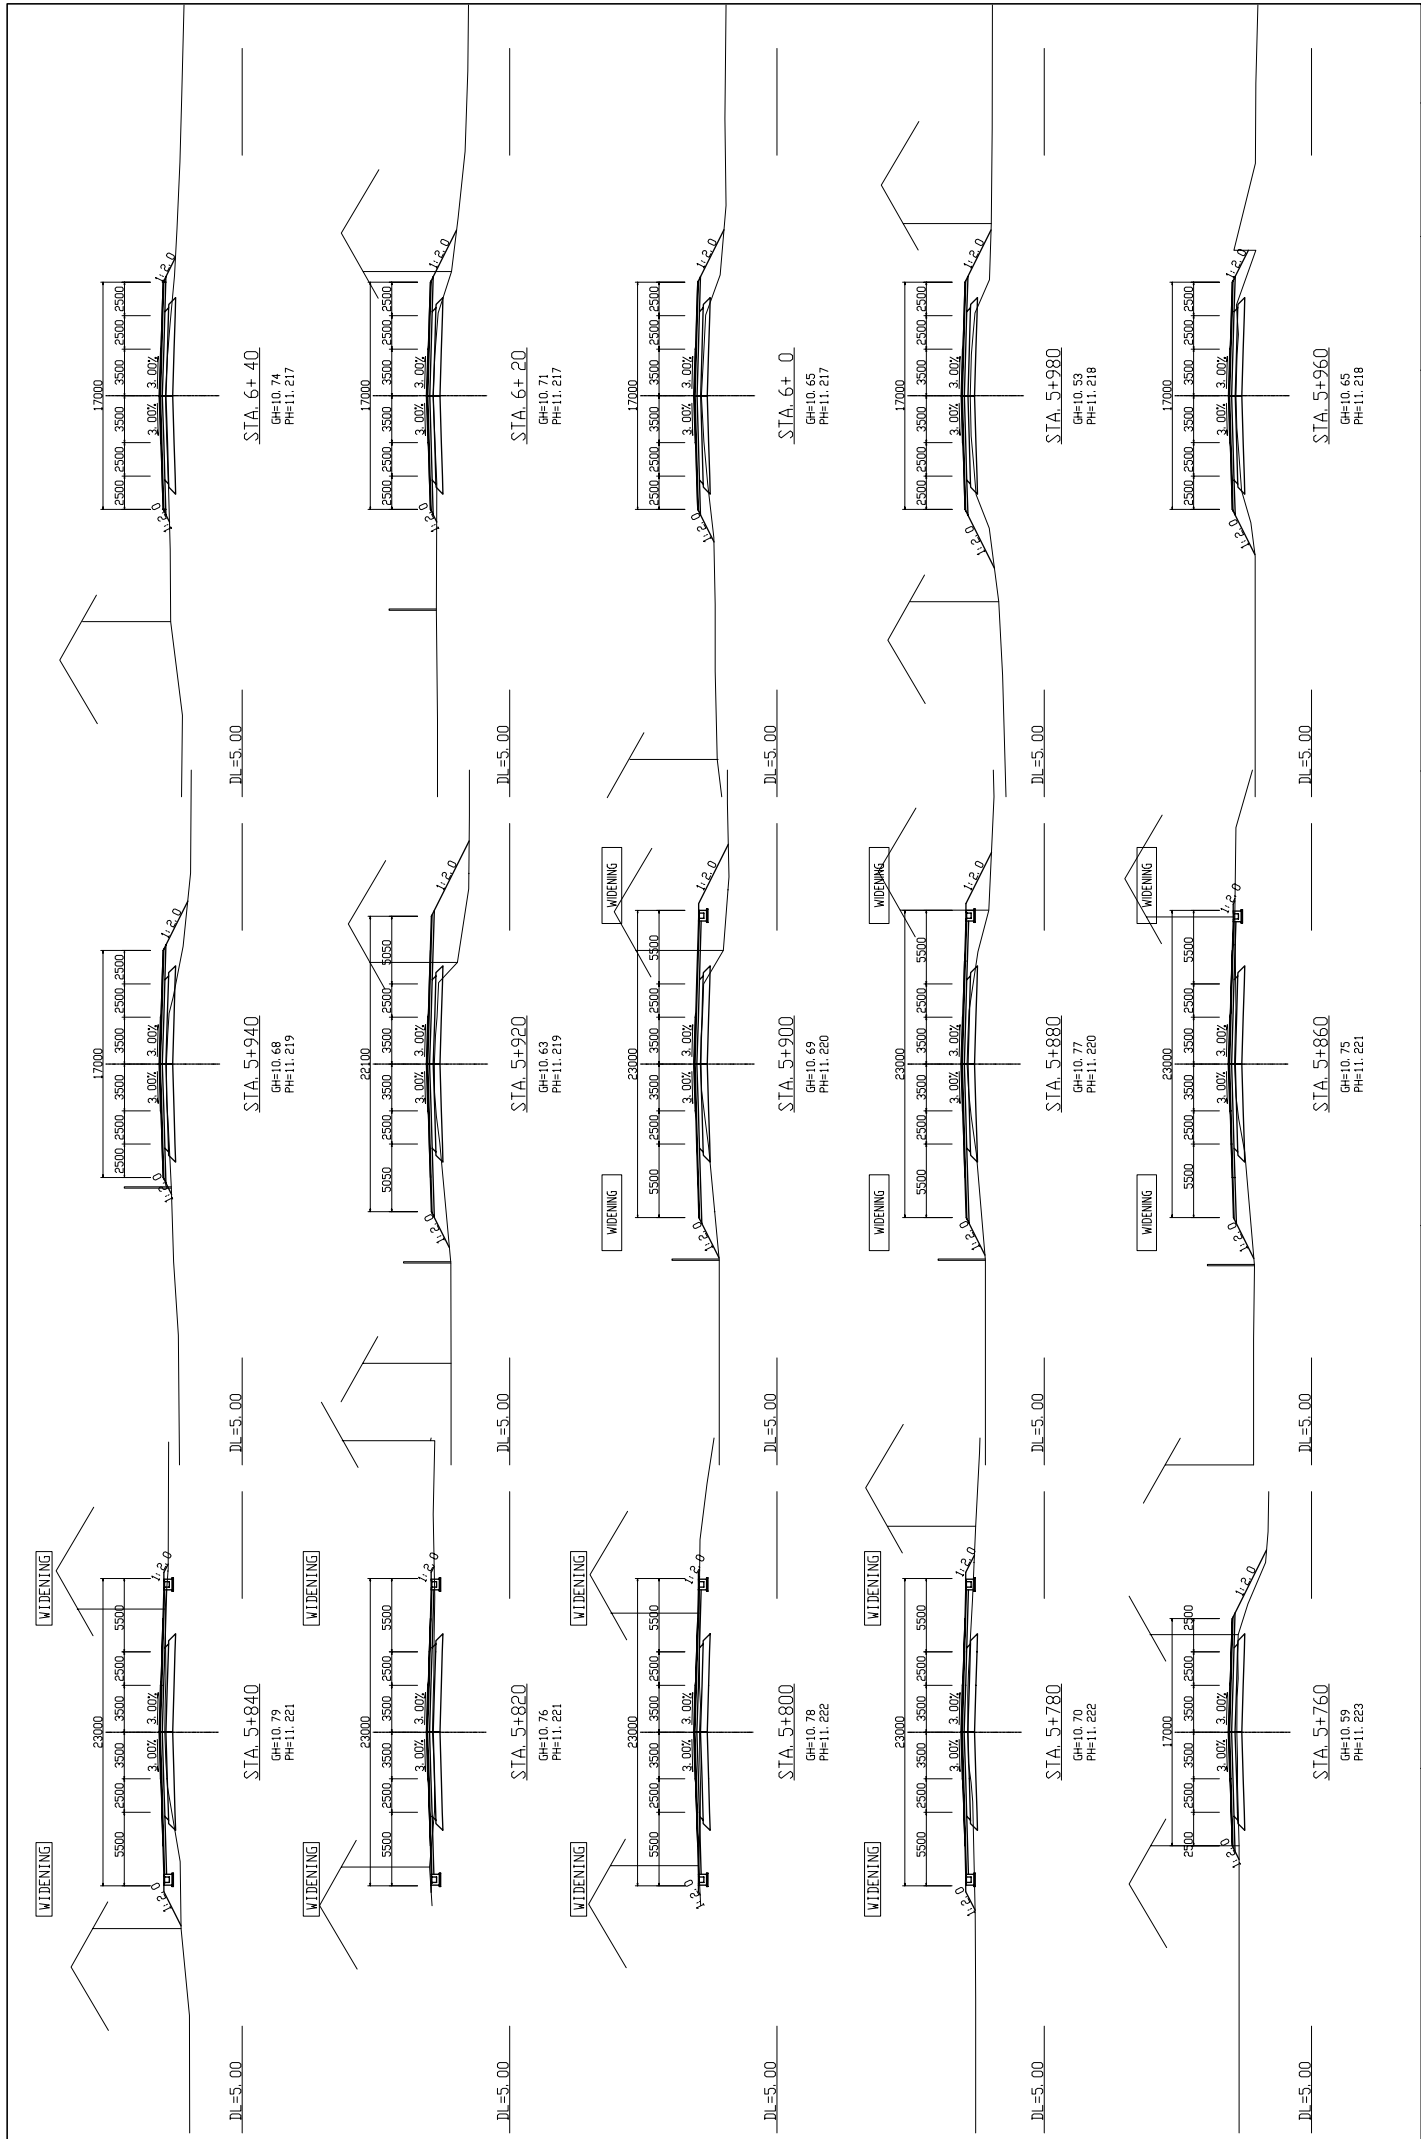


| | | | | | | |
|---|---|--|--------------------|--|----------------|-------------|
| MINISTRY OF PUBLIC WORKS AND TRANSPORT (MPWT) | IMPLEMENTATION REVIEW STUDY ON THE PROJECT FOR THE IMPROVEMENT OF NATIONAL ROAD NO.1 (PHNOM PENH-NEAK LOEUNG SECTION) IN THE KINGDOM OF CAMBODIA | JAPAN INTERNATIONAL COOPERATION AGENCY KATAHIRA & ENGINEERS INTERNATIONAL | TITLE : | CROSS SECTION (STA.5+760 – STA.6+040) | SCALE 1/200 | Drawing No. |
| | | | Sheet No. CS-15 | | | |

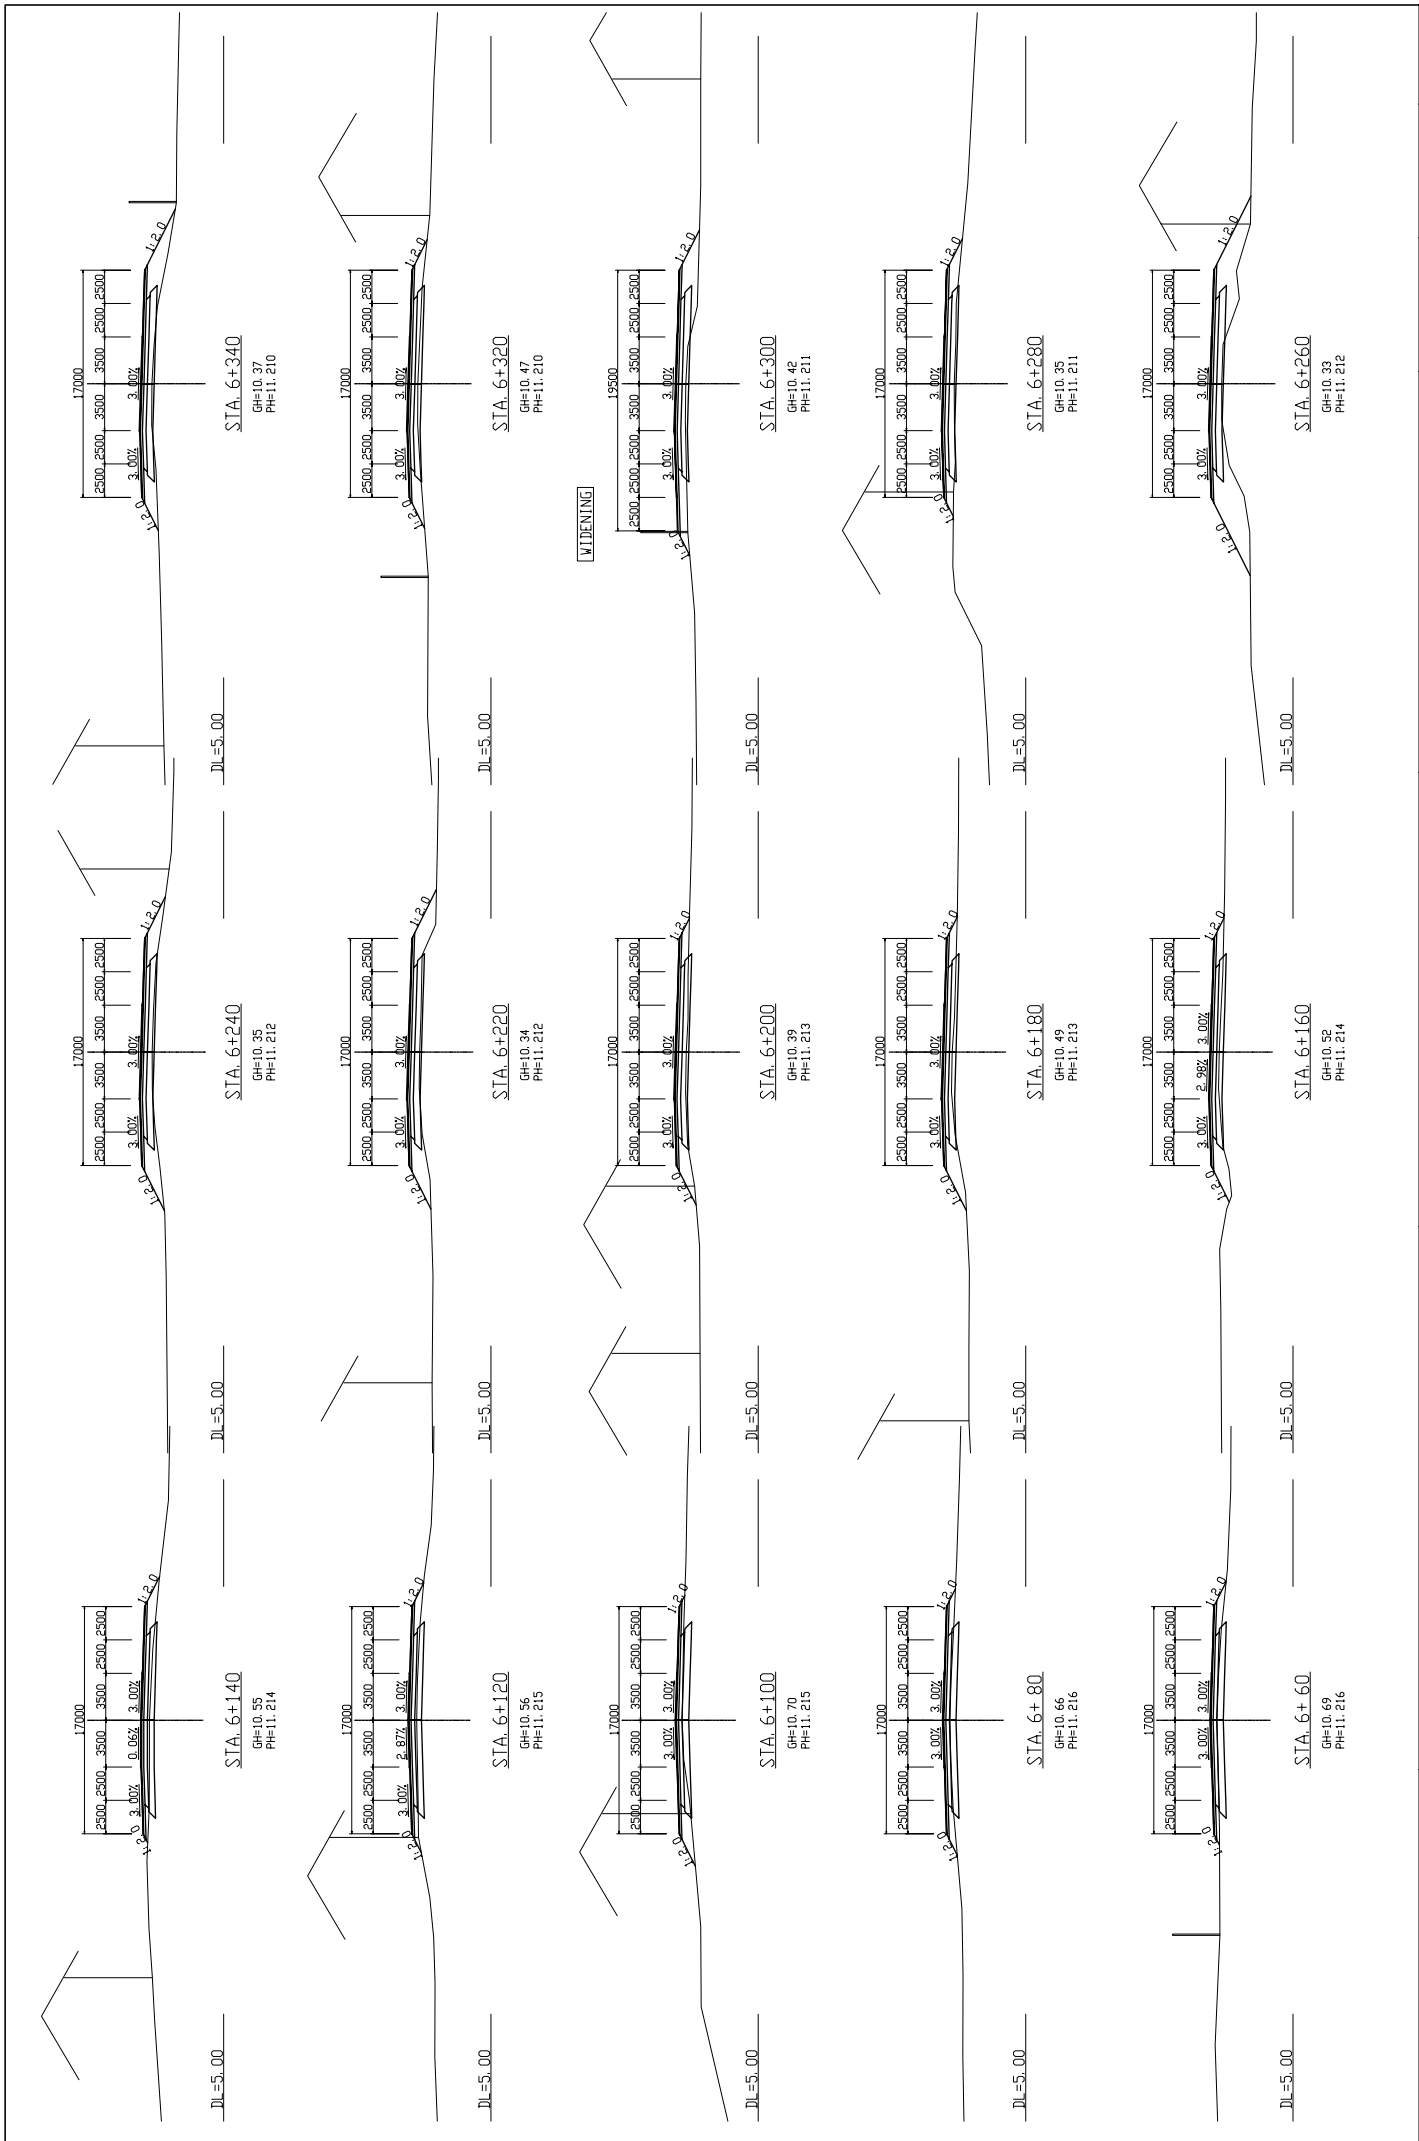


| | | | | | |
|---|---|--|---|-------|--------------------|
| MINISTRY OF PUBLIC WORKS AND TRANSPORT (MPWT) | IMPLEMENTATION REVIEW STUDY ON THE PROJECT FOR THE IMPROVEMENT OF NATIONAL ROAD NO.1 (PHNOM PENH-NEAK LOEUNG SECTION) IN THE KINGDOM OF CAMBODIA | JAPAN INTERNATIONAL COOPERATION AGENCY KATAHIRA & ENGINEERS INTERNATIONAL | TITLE : CROSS SECTION (STA. 6+060—STA. 6+340) | SCALE | Drawing No. |
| | | | | 1/200 | Sheet No. CS-16 |

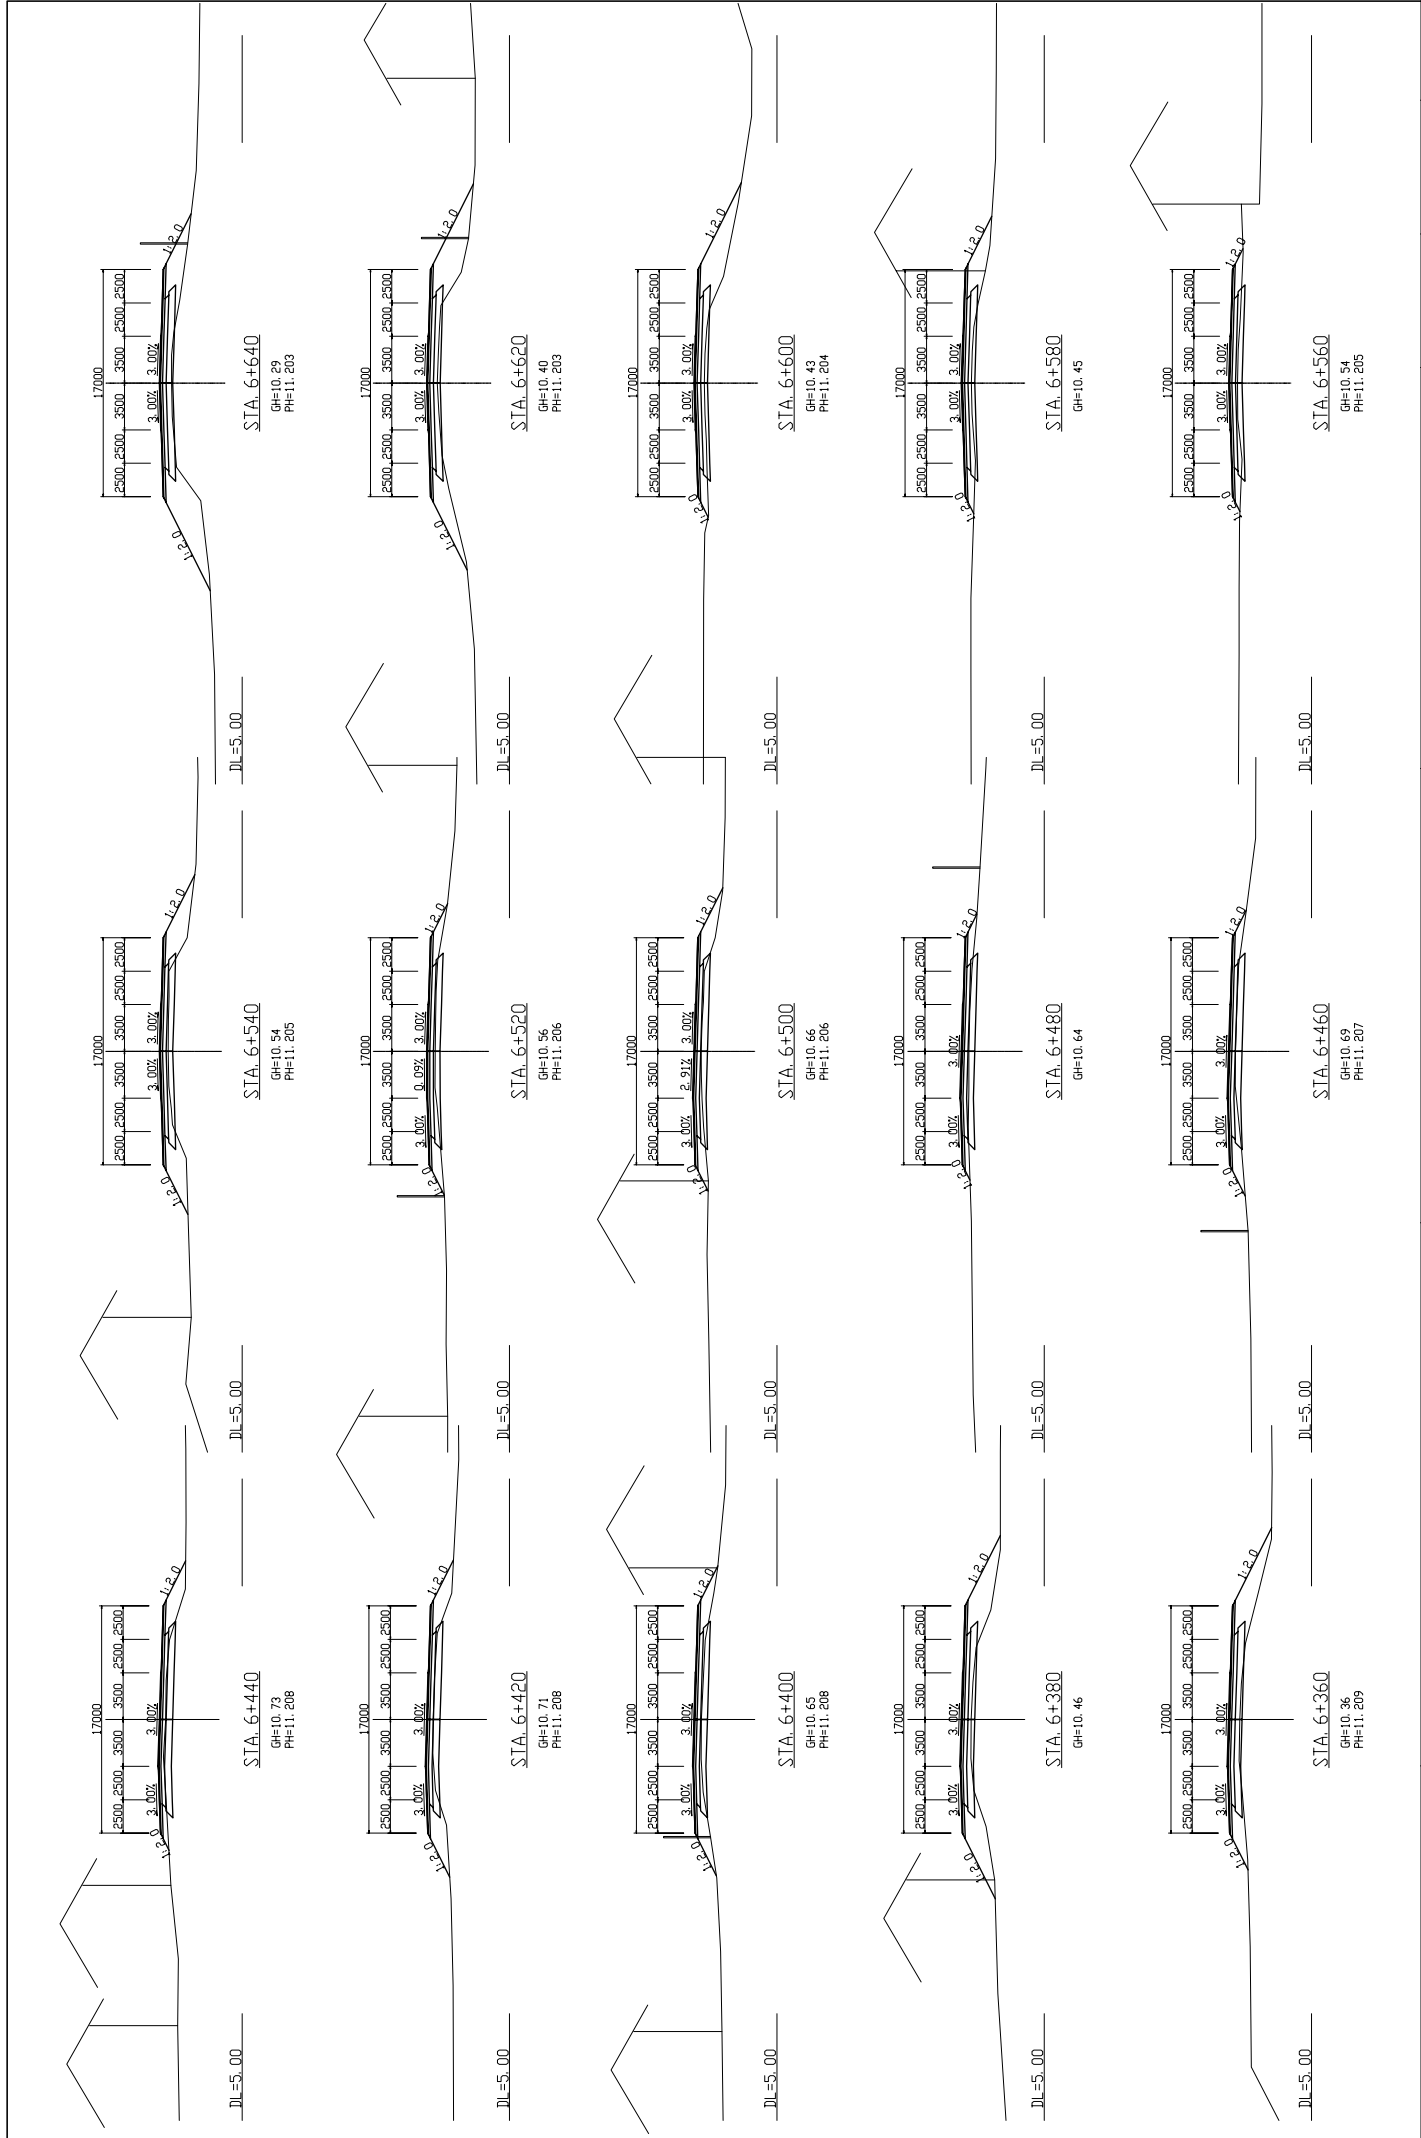


| | | | | | |
|---|---|--|---|----------------|--------------------|
| MINISTRY OF PUBLIC WORKS AND TRANSPORT (MPWT) | IMPLEMENTATION REVIEW STUDY ON THE PROJECT FOR THE IMPROVEMENT OF NATIONAL ROAD NO.1 (PHNOM PENH-NEAK LOEUNG SECTION) IN THE KINGDOM OF CAMBODIA | JAPAN INTERNATIONAL COOPERATION AGENCY KATAHIRA & ENGINEERS INTERNATIONAL | TITLE : CROSS SECTION (STA.6+360 – STA.6+640) | SCALE 1/200 | Drawing No. |
| | | | | | Sheet No. CS-17 |

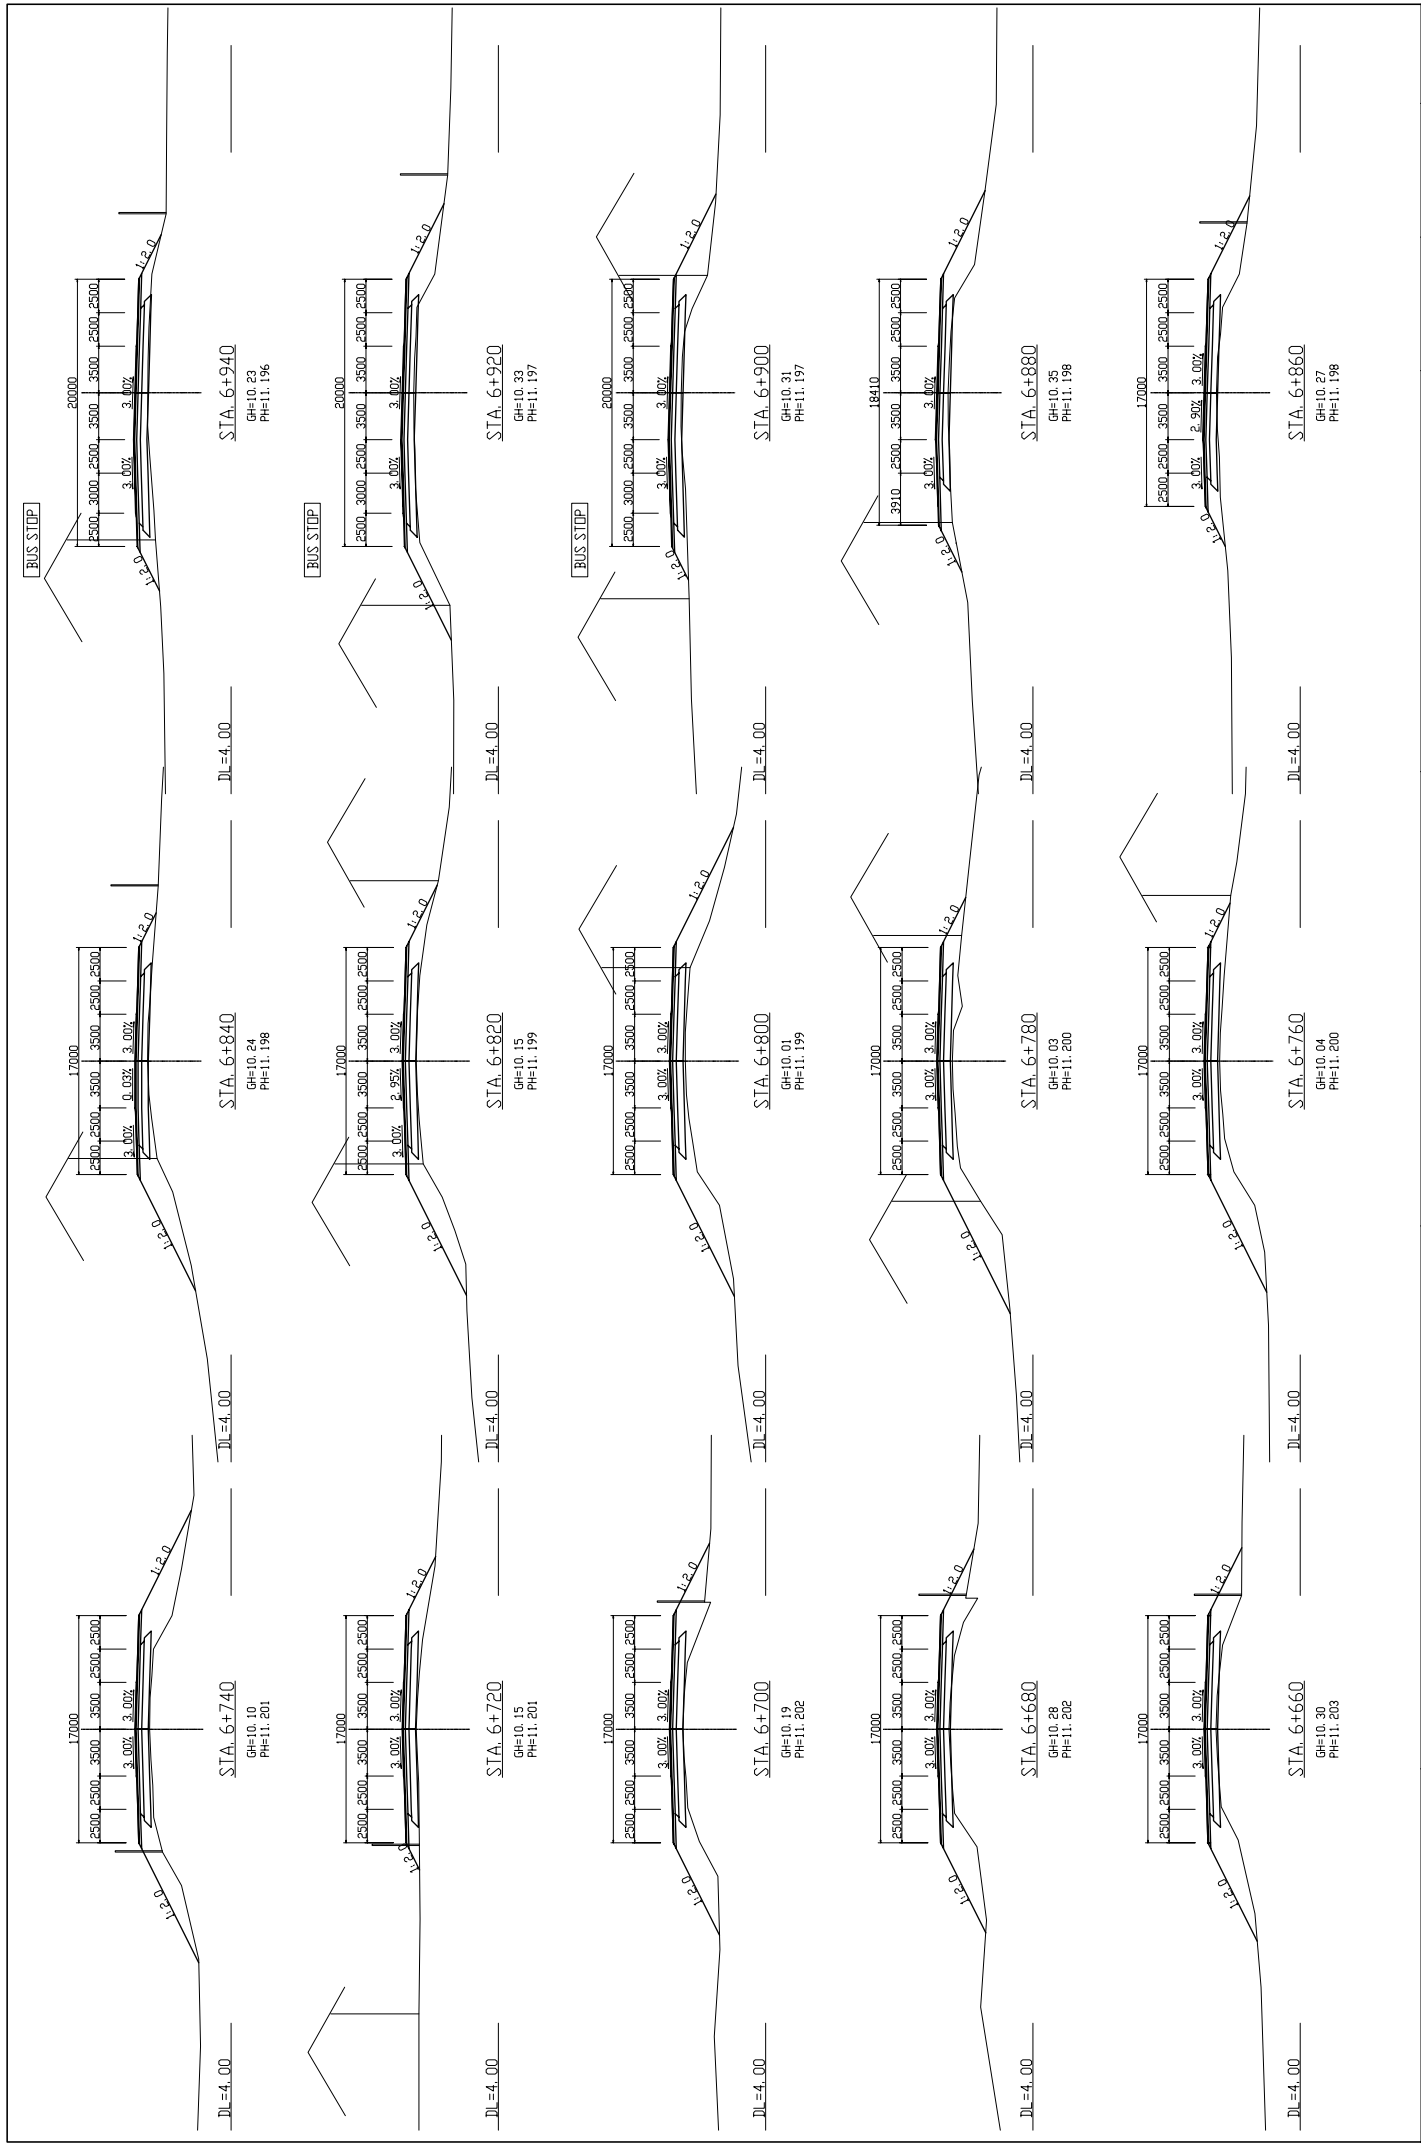


| | | | | | | |
|---|---|--|--------------------|--|----------------|-------------|
| MINISTRY OF PUBLIC WORKS AND TRANSPORT (MPWT) | IMPLEMENTATION REVIEW STUDY ON THE PROJECT FOR THE IMPROVEMENT OF NATIONAL ROAD NO.1 (PHNOM PENH-NEAK LOEUNG SECTION) IN THE KINGDOM OF CAMBODIA | JAPAN INTERNATIONAL COOPERATION AGENCY KATAHIRA & ENGINEERS INTERNATIONAL | TITLE : | CROSS SECTION (STA.6+660 – STA.6+940) | SCALE 1/200 | Drawing No. |
| | | | Sheet No. CS-18 | | | |

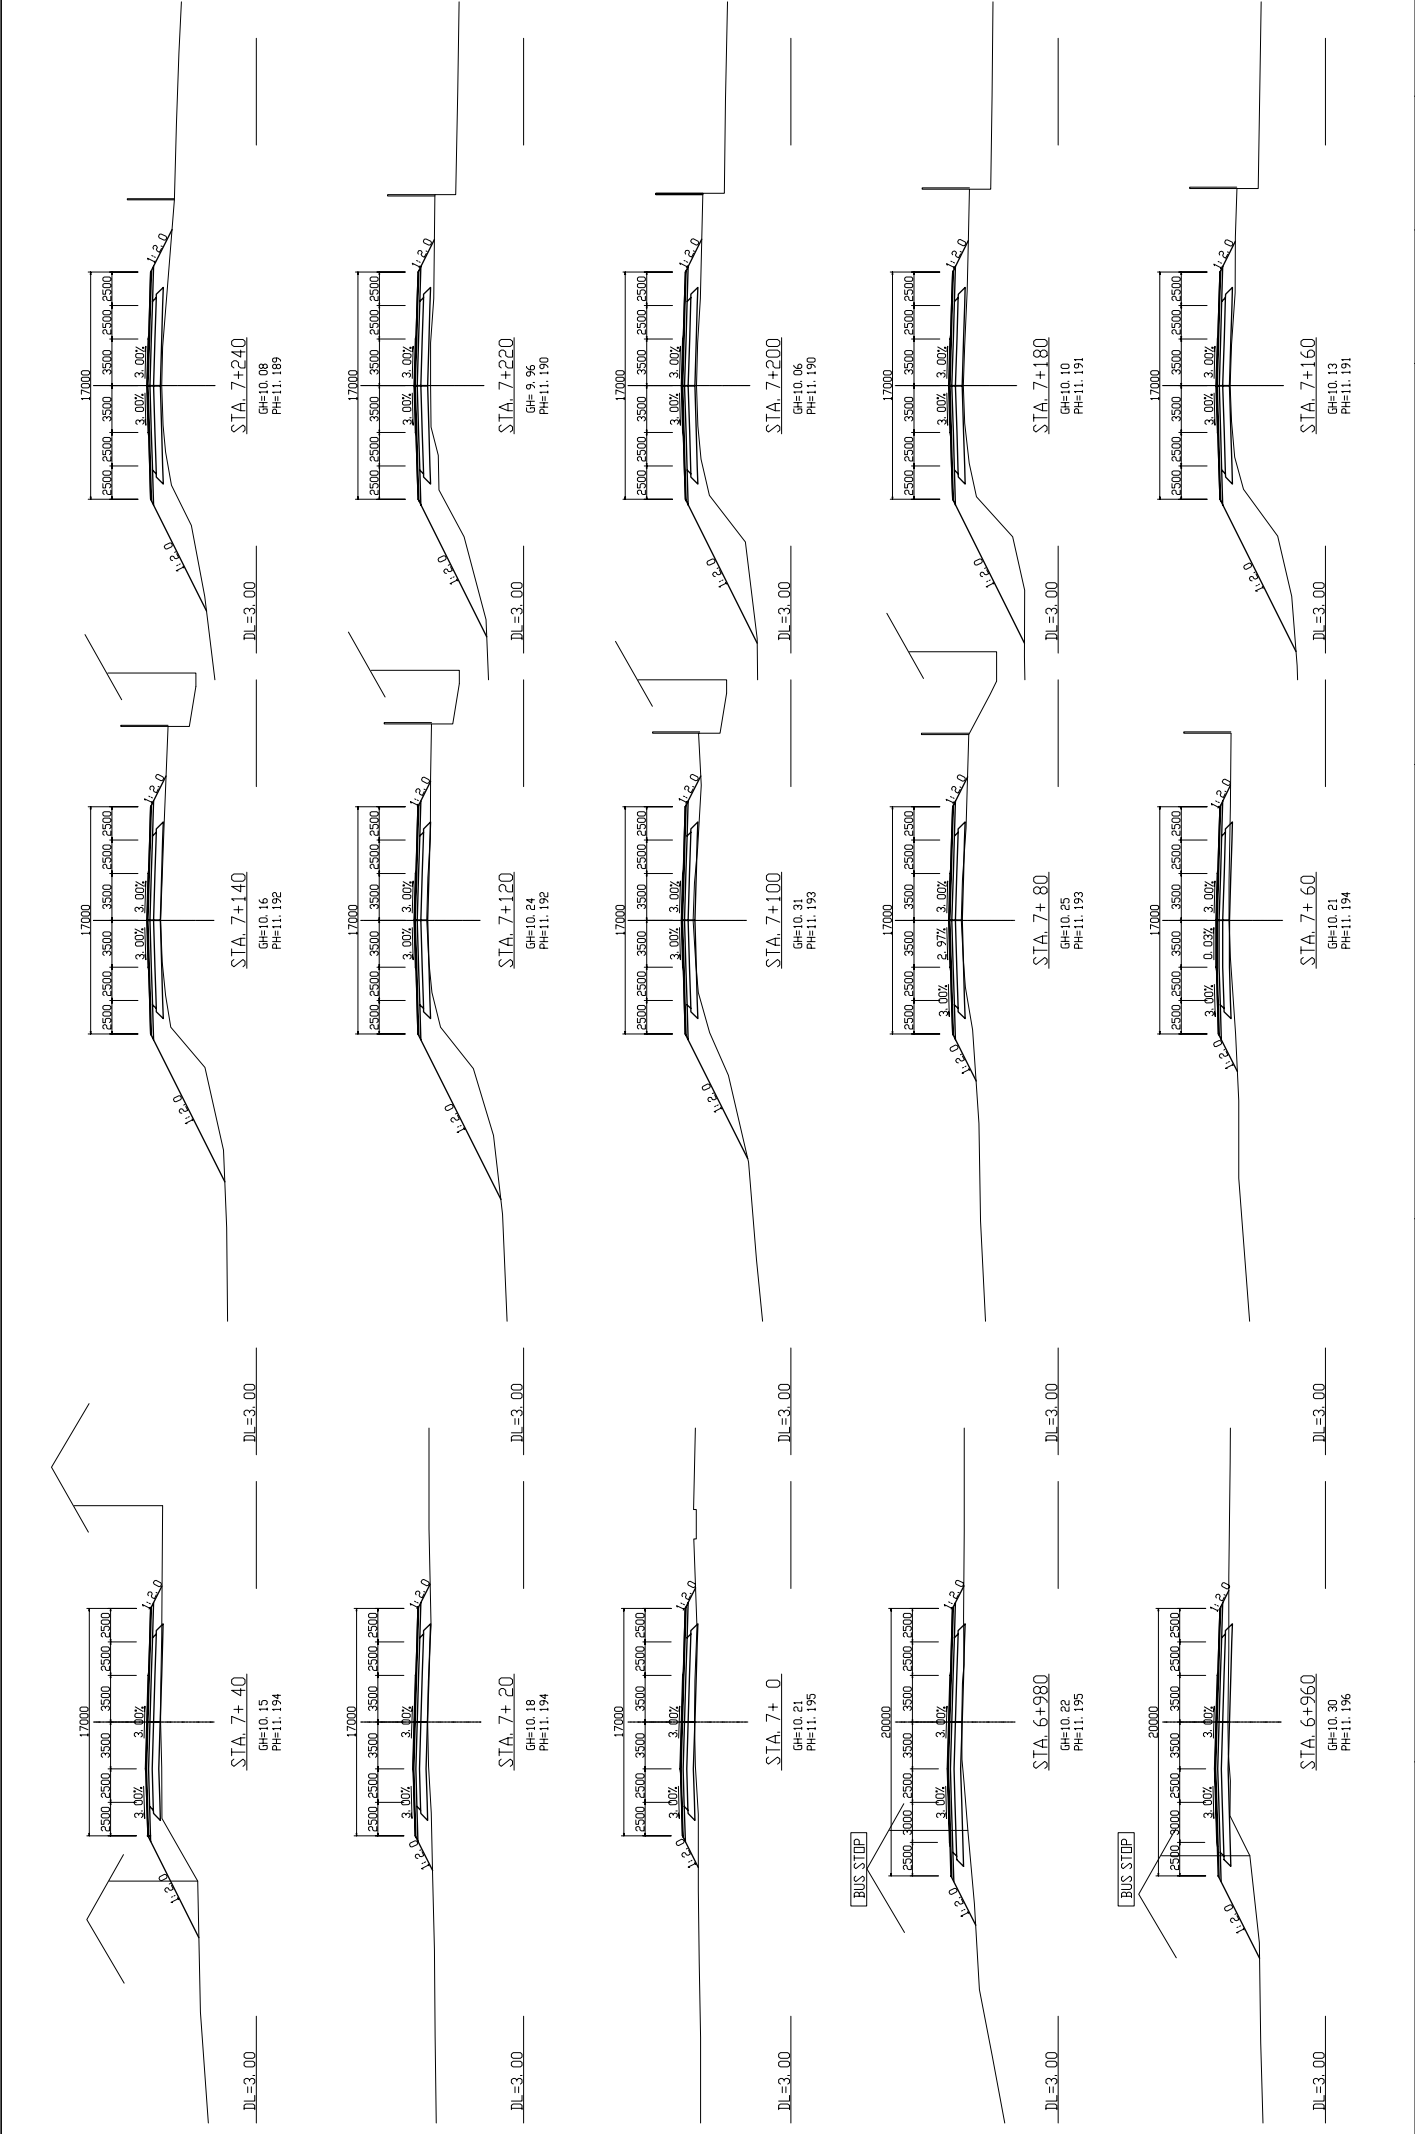


| | | | | | |
|--|---|---|--|------------------------|--|
| <p>MINISTRY OF PUBLIC WORKS AND TRANSPORT (MPWT)</p> | <p>IMPLEMENTATION REVIEW STUDY ON THE PROJECT FOR THE IMPROVEMENT OF NATIONAL ROAD NO.1 (PHNOM PENH-NEAK LOEUNG SECTION) IN THE KINGDOM OF CAMBODIA</p> | <p>JAPAN INTERNATIONAL COOPERATION AGENCY KATAHIRA & ENGINEERS INTERNATIONAL</p> | <p>TITLE : CROSS SECTION (STA. 6+960—STA. 7+240)</p> | <p>SCALE 1/200</p> | <p>Drawing No. Sheet No. CS-19</p> |
|--|---|---|--|------------------------|--|

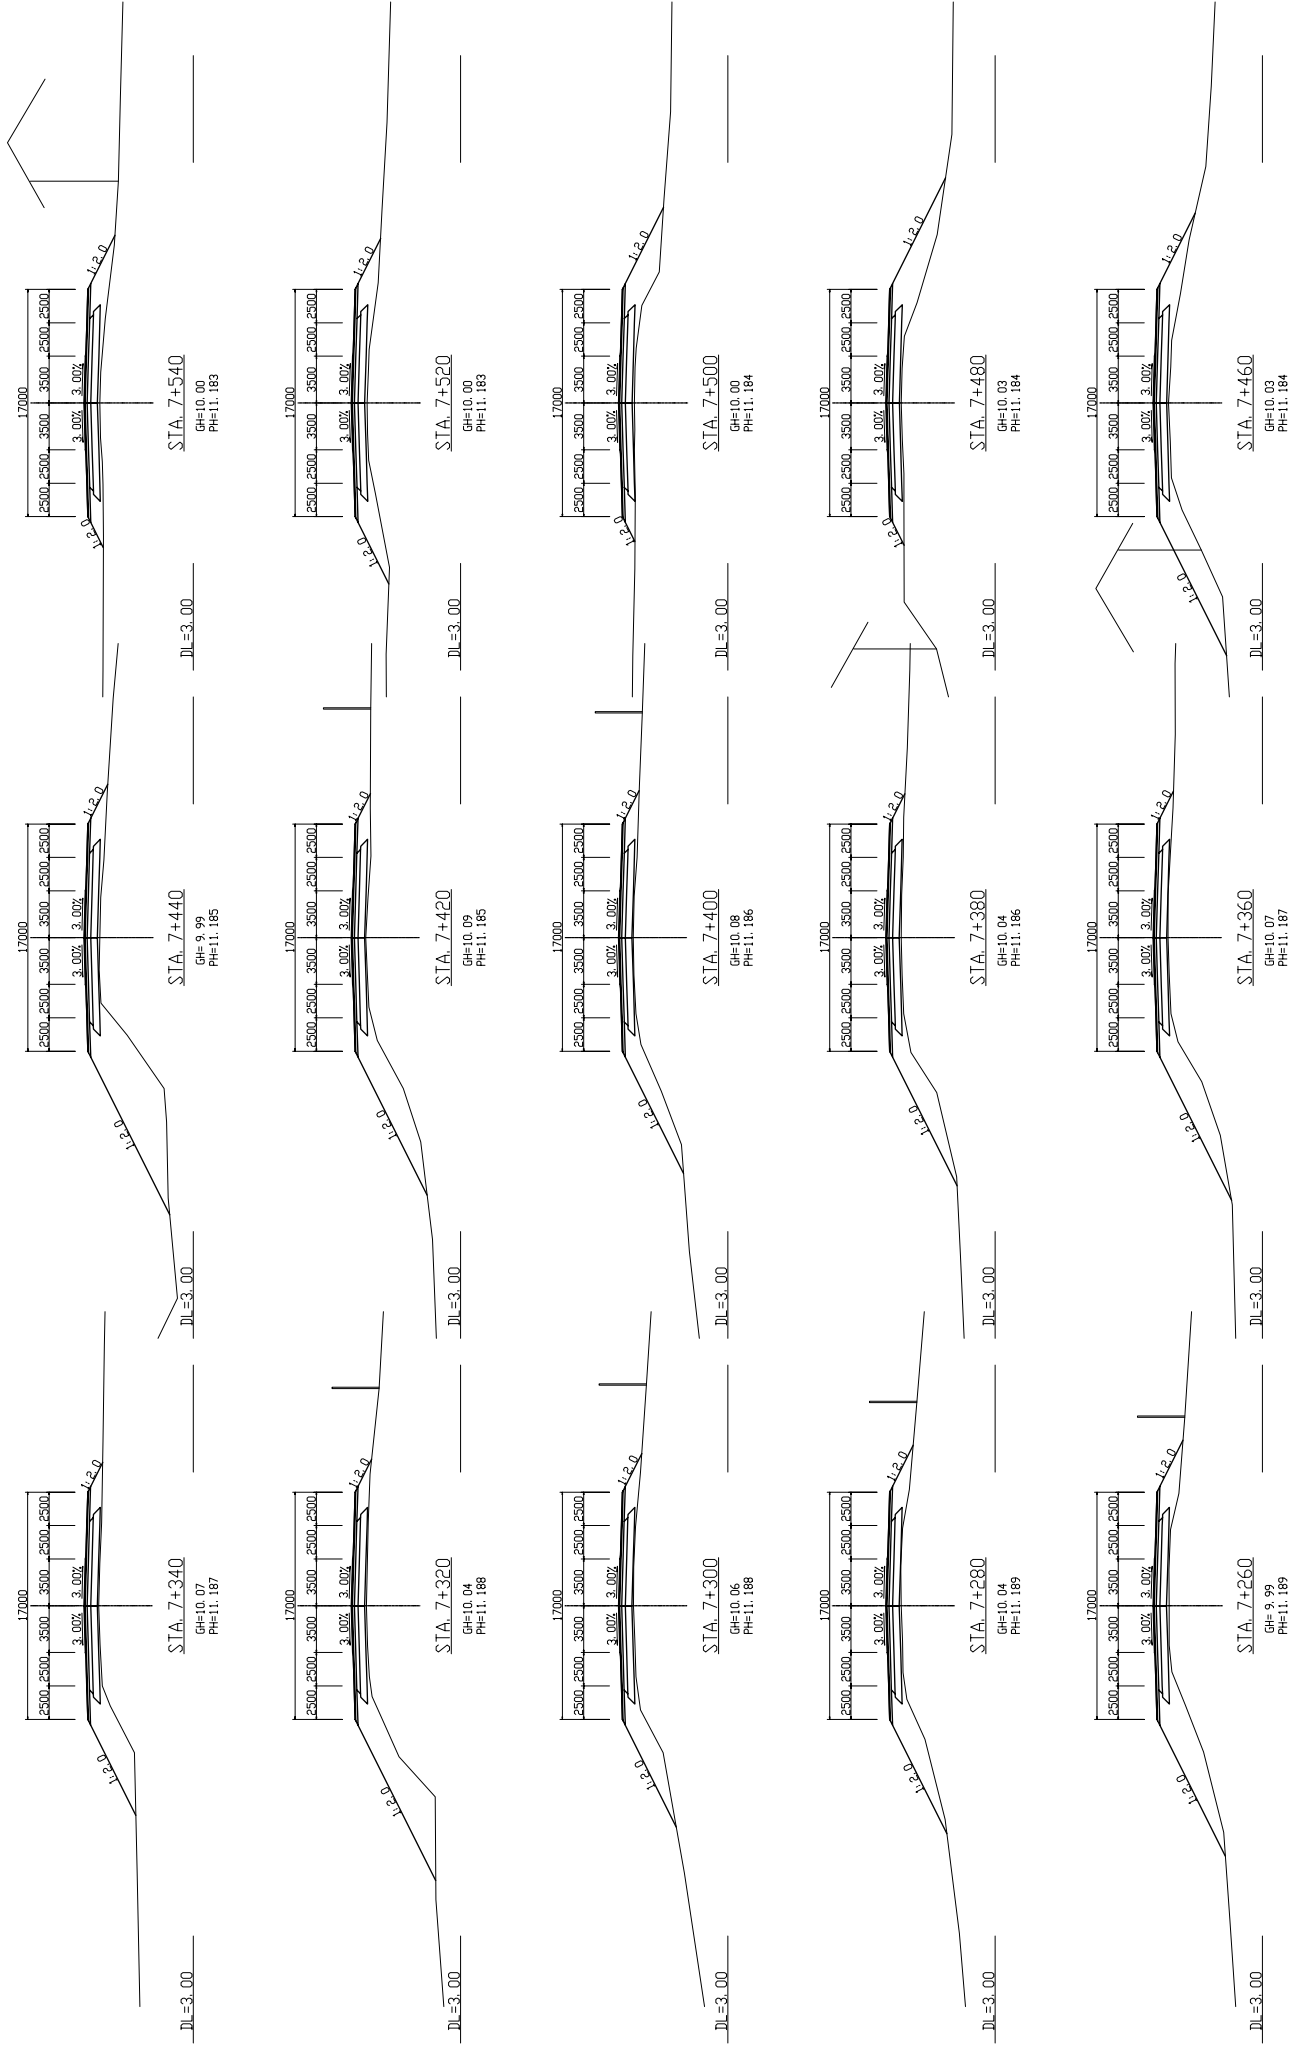


| | | | | | |
|---|---|---|---|----------------|--------------------|
| MINISTRY OF PUBLIC WORKS AND TRANSPORT (MPWT) | IMPLEMENTATION REVIEW STUDY ON THE PROJECT FOR THE IMPROVEMENT OF NATIONAL ROAD NO.1 (PHNOM PENH-NEAK LOEUNG SECTION) IN THE KINGDOM OF CAMBODIA | JAPAN INTERNATIONAL COOPERATION AGENCY KATAHIRA & ENGINEERS INTERNATIONAL | TITLE : CROSS SECTION (STA.7+260—STA.7+540) | SCALE 1/200 | Drawing No. |
| | | | | | Sheet No. CS-20 |

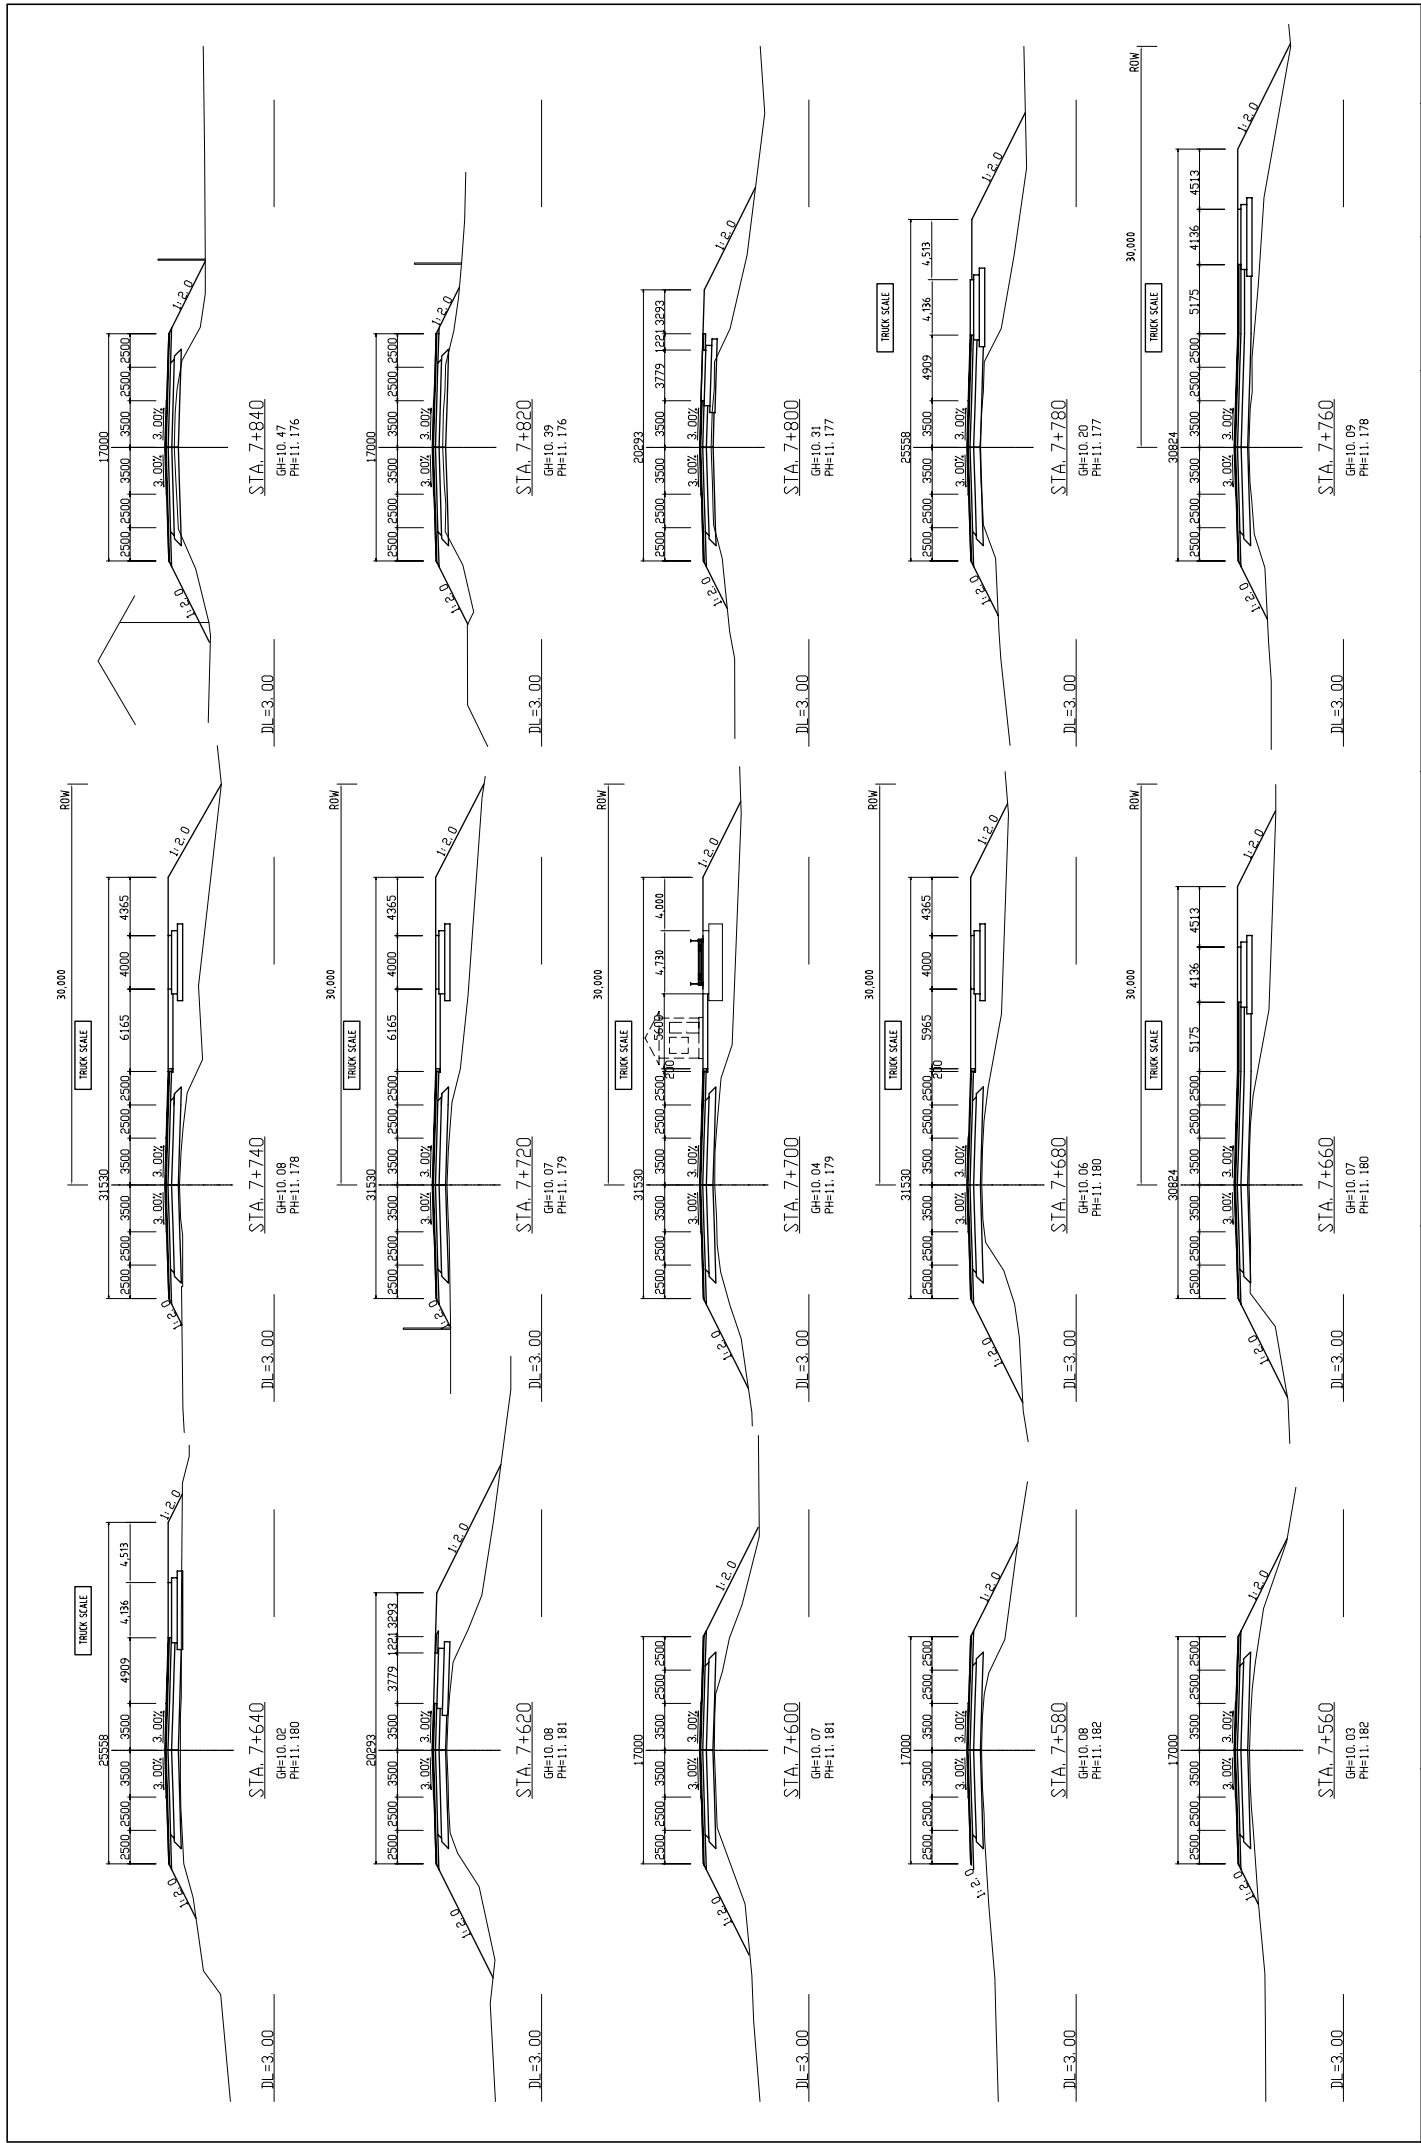


| | | | | | |
|---|---|--|---|-------|--------------------|
| MINISTRY OF PUBLIC WORKS AND TRANSPORT (MPWT) | IMPLEMENTATION REVIEW STUDY ON THE PROJECT FOR THE IMPROVEMENT OF NATIONAL ROAD NO.1 (PHNOM PENH-NEAK LOEUNG SECTION) IN THE KINGDOM OF CAMBODIA | JAPAN INTERNATIONAL COOPERATION AGENCY KATAHIRA & ENGINEERS INTERNATIONAL | TITLE : CROSS SECTION (STA. 7+560 – STA. 7+840) | SCALE | Drawing No. |
| | | | | 1/200 | Sheet No. CS-21 |

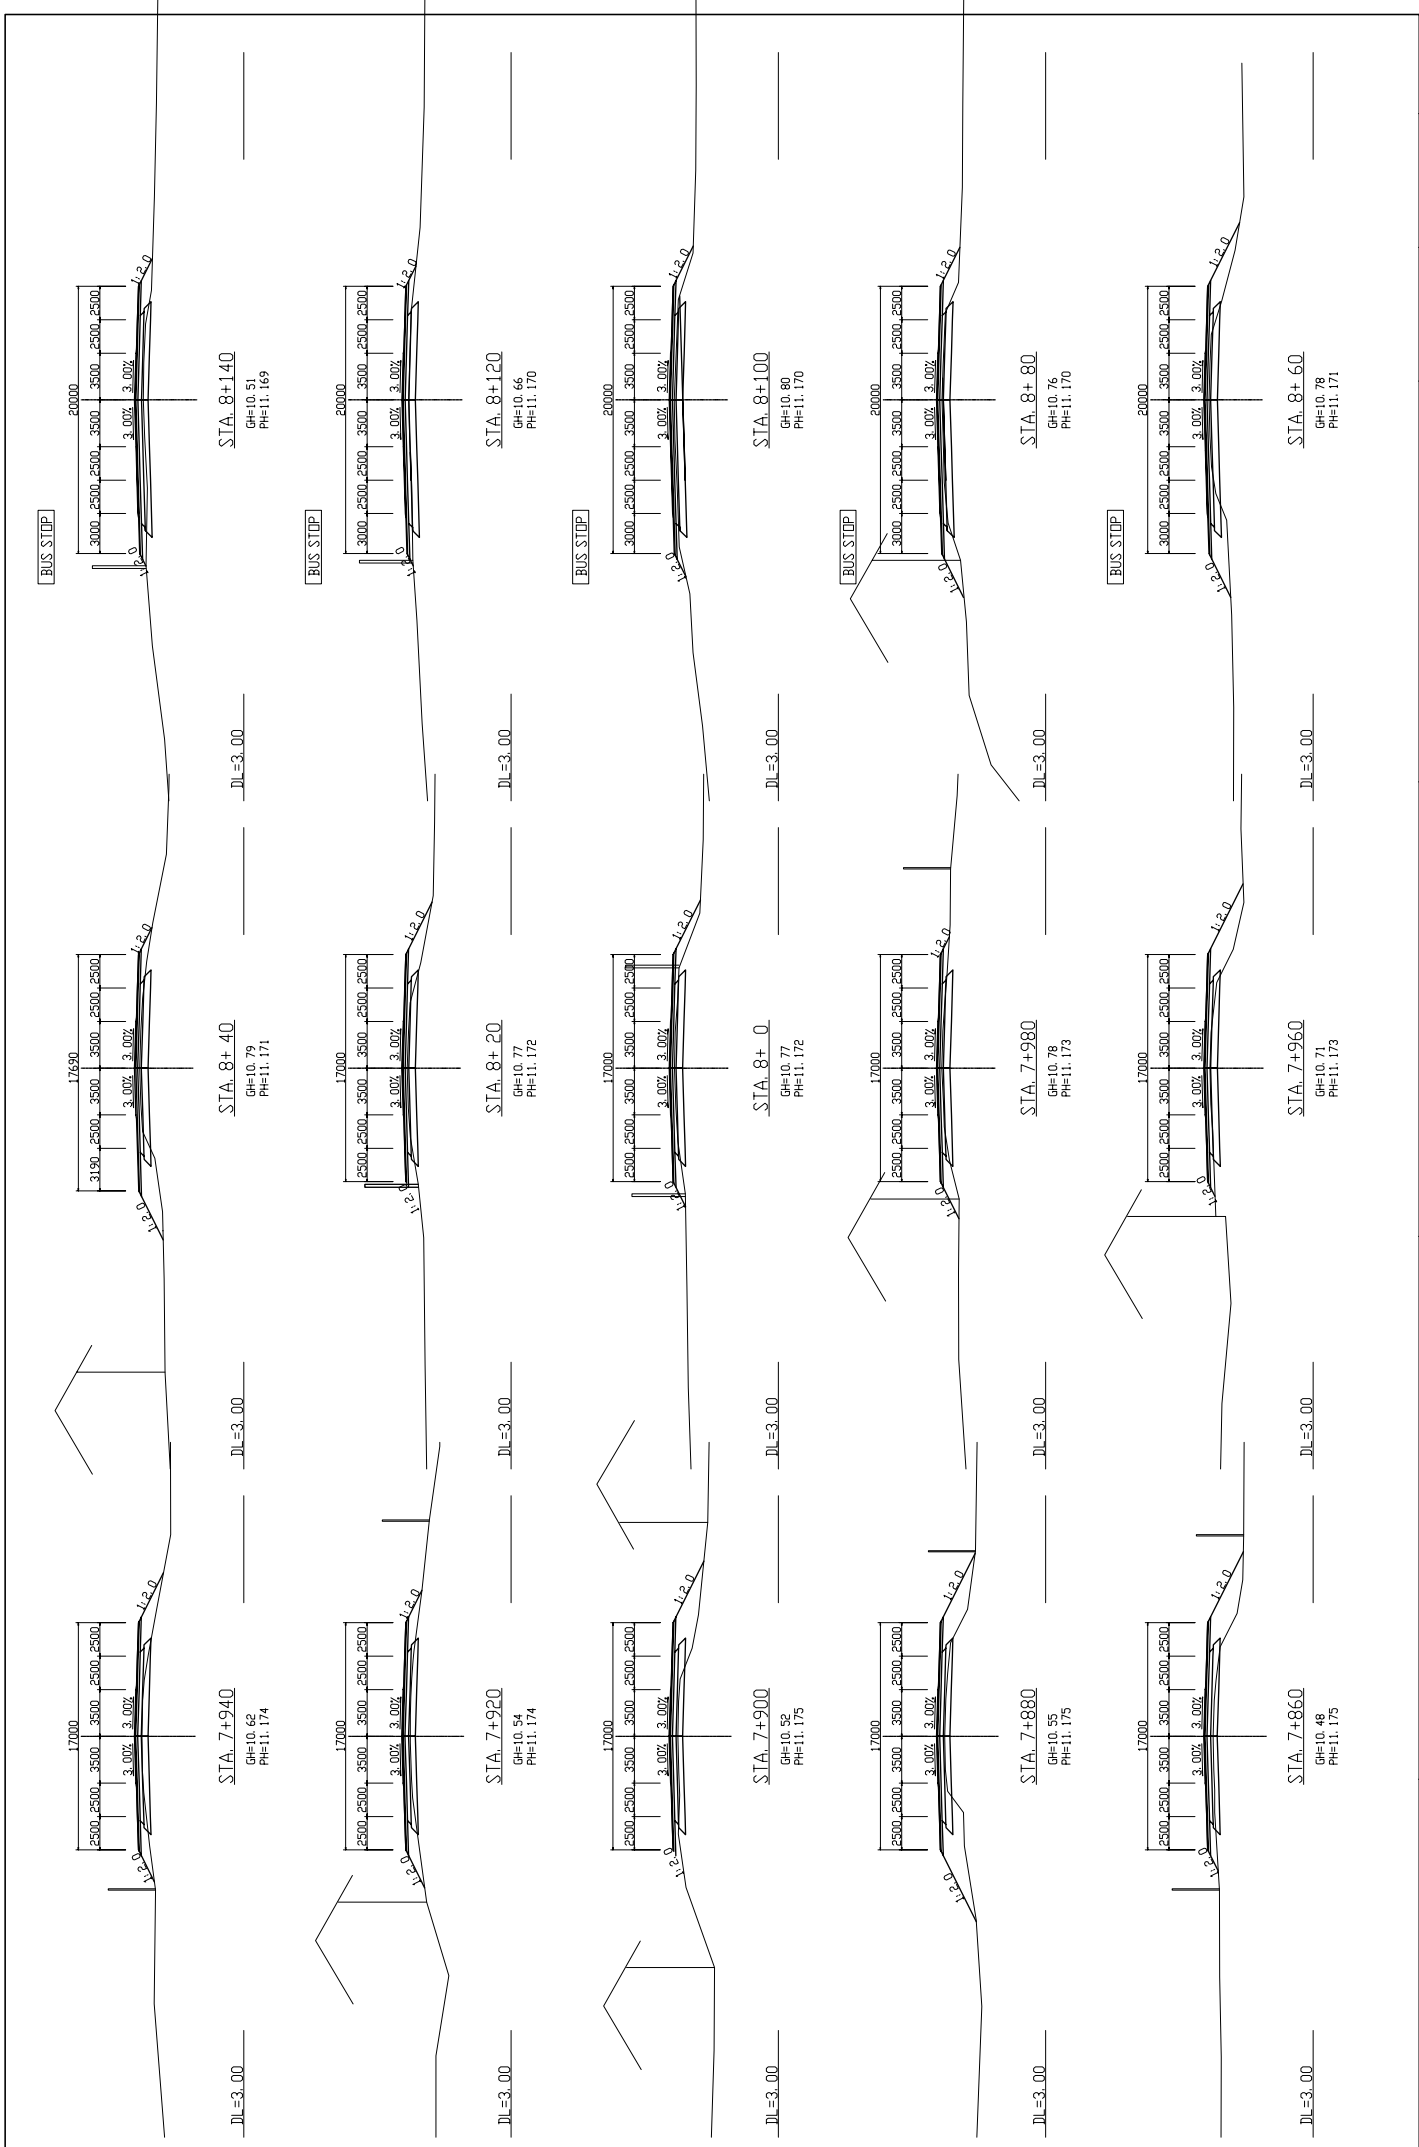


| | | | | | |
|---|---|--|---|----------------|--------------------|
| MINISTRY OF PUBLIC WORKS AND TRANSPORT (MPWT) | IMPLEMENTATION REVIEW STUDY ON THE PROJECT FOR THE IMPROVEMENT OF NATIONAL ROAD NO.1 (PHNOM PENH-NEAK LOEUNG SECTION) IN THE KINGDOM OF CAMBODIA | JAPAN INTERNATIONAL COOPERATION AGENCY KATAHIRA & ENGINEERS INTERNATIONAL | TITLE : CROSS SECTION (STA. 7+860 – STA. 8+140) | SCALE 1/200 | Drawing No. |
| | | | | | Sheet No. CS-22 |

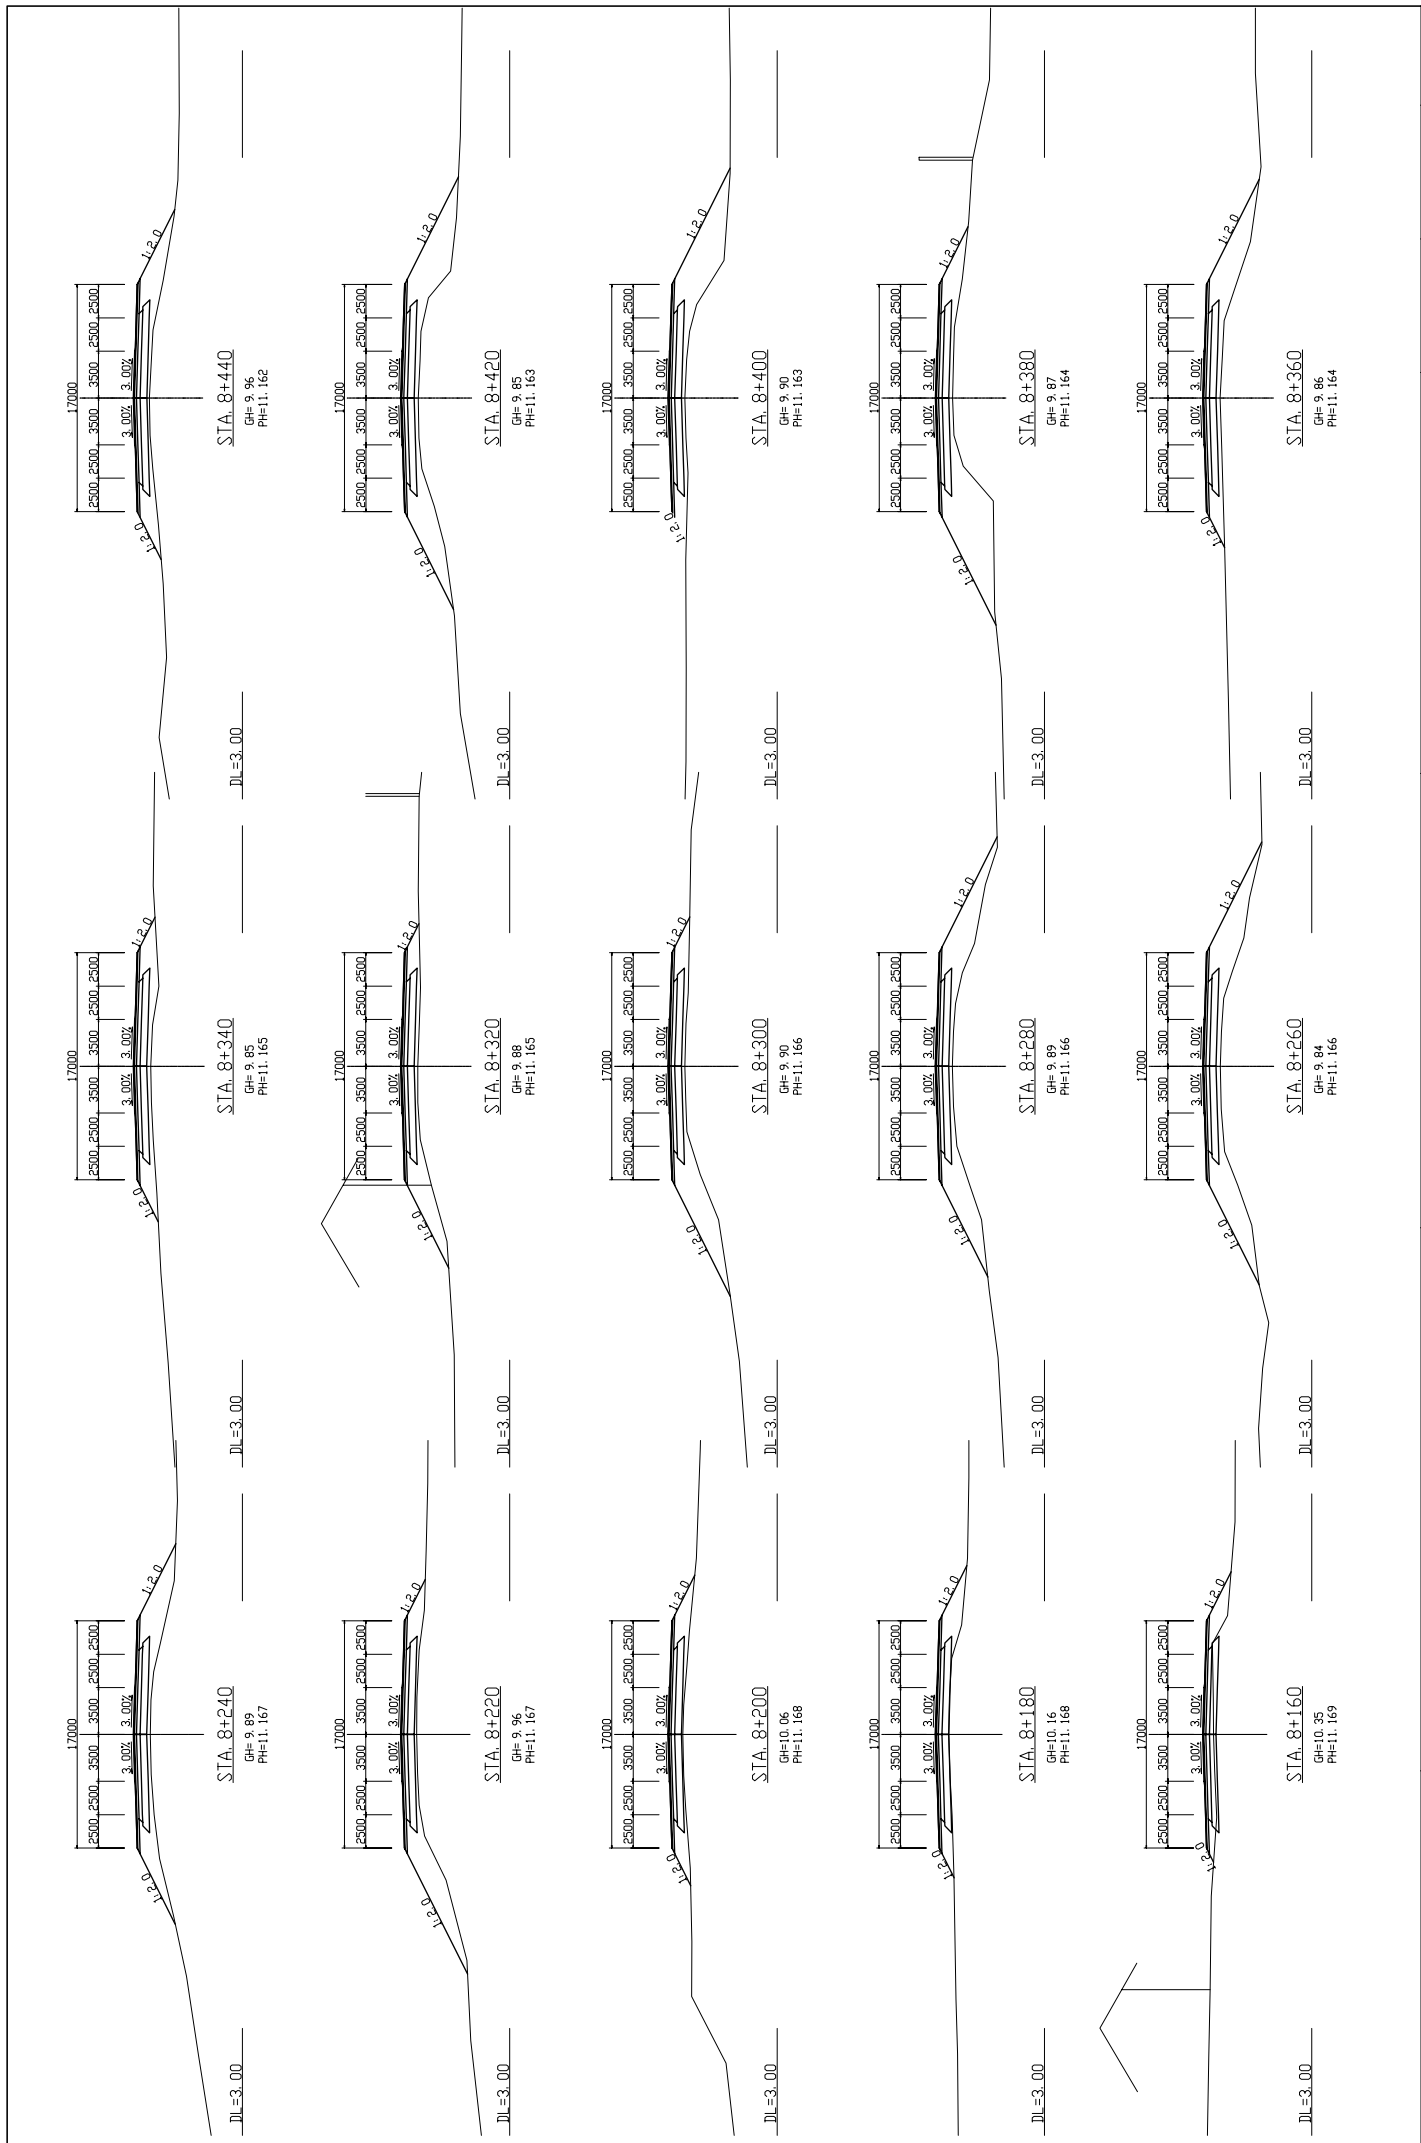


| | | | | | | | |
|---|---|--|-----------|--|-------|-------|-------------|
| MINISTRY OF PUBLIC WORKS AND TRANSPORT (MPWT) | IMPLEMENTATION REVIEW STUDY ON THE PROJECT FOR THE IMPROVEMENT OF NATIONAL ROAD NO.1 (PHNOM PENH-NEAK LOEUNG SECTION) IN THE KINGDOM OF CAMBODIA | JAPAN INTERNATIONAL COOPERATION AGENCY KATAHIRA & ENGINEERS INTERNATIONAL | TITLE : | CROSS SECTION (STA.8+160—STA.8+440) | SCALE | 1/200 | Drawing No. |
| | | | Sheet No. | | CS-23 | | |

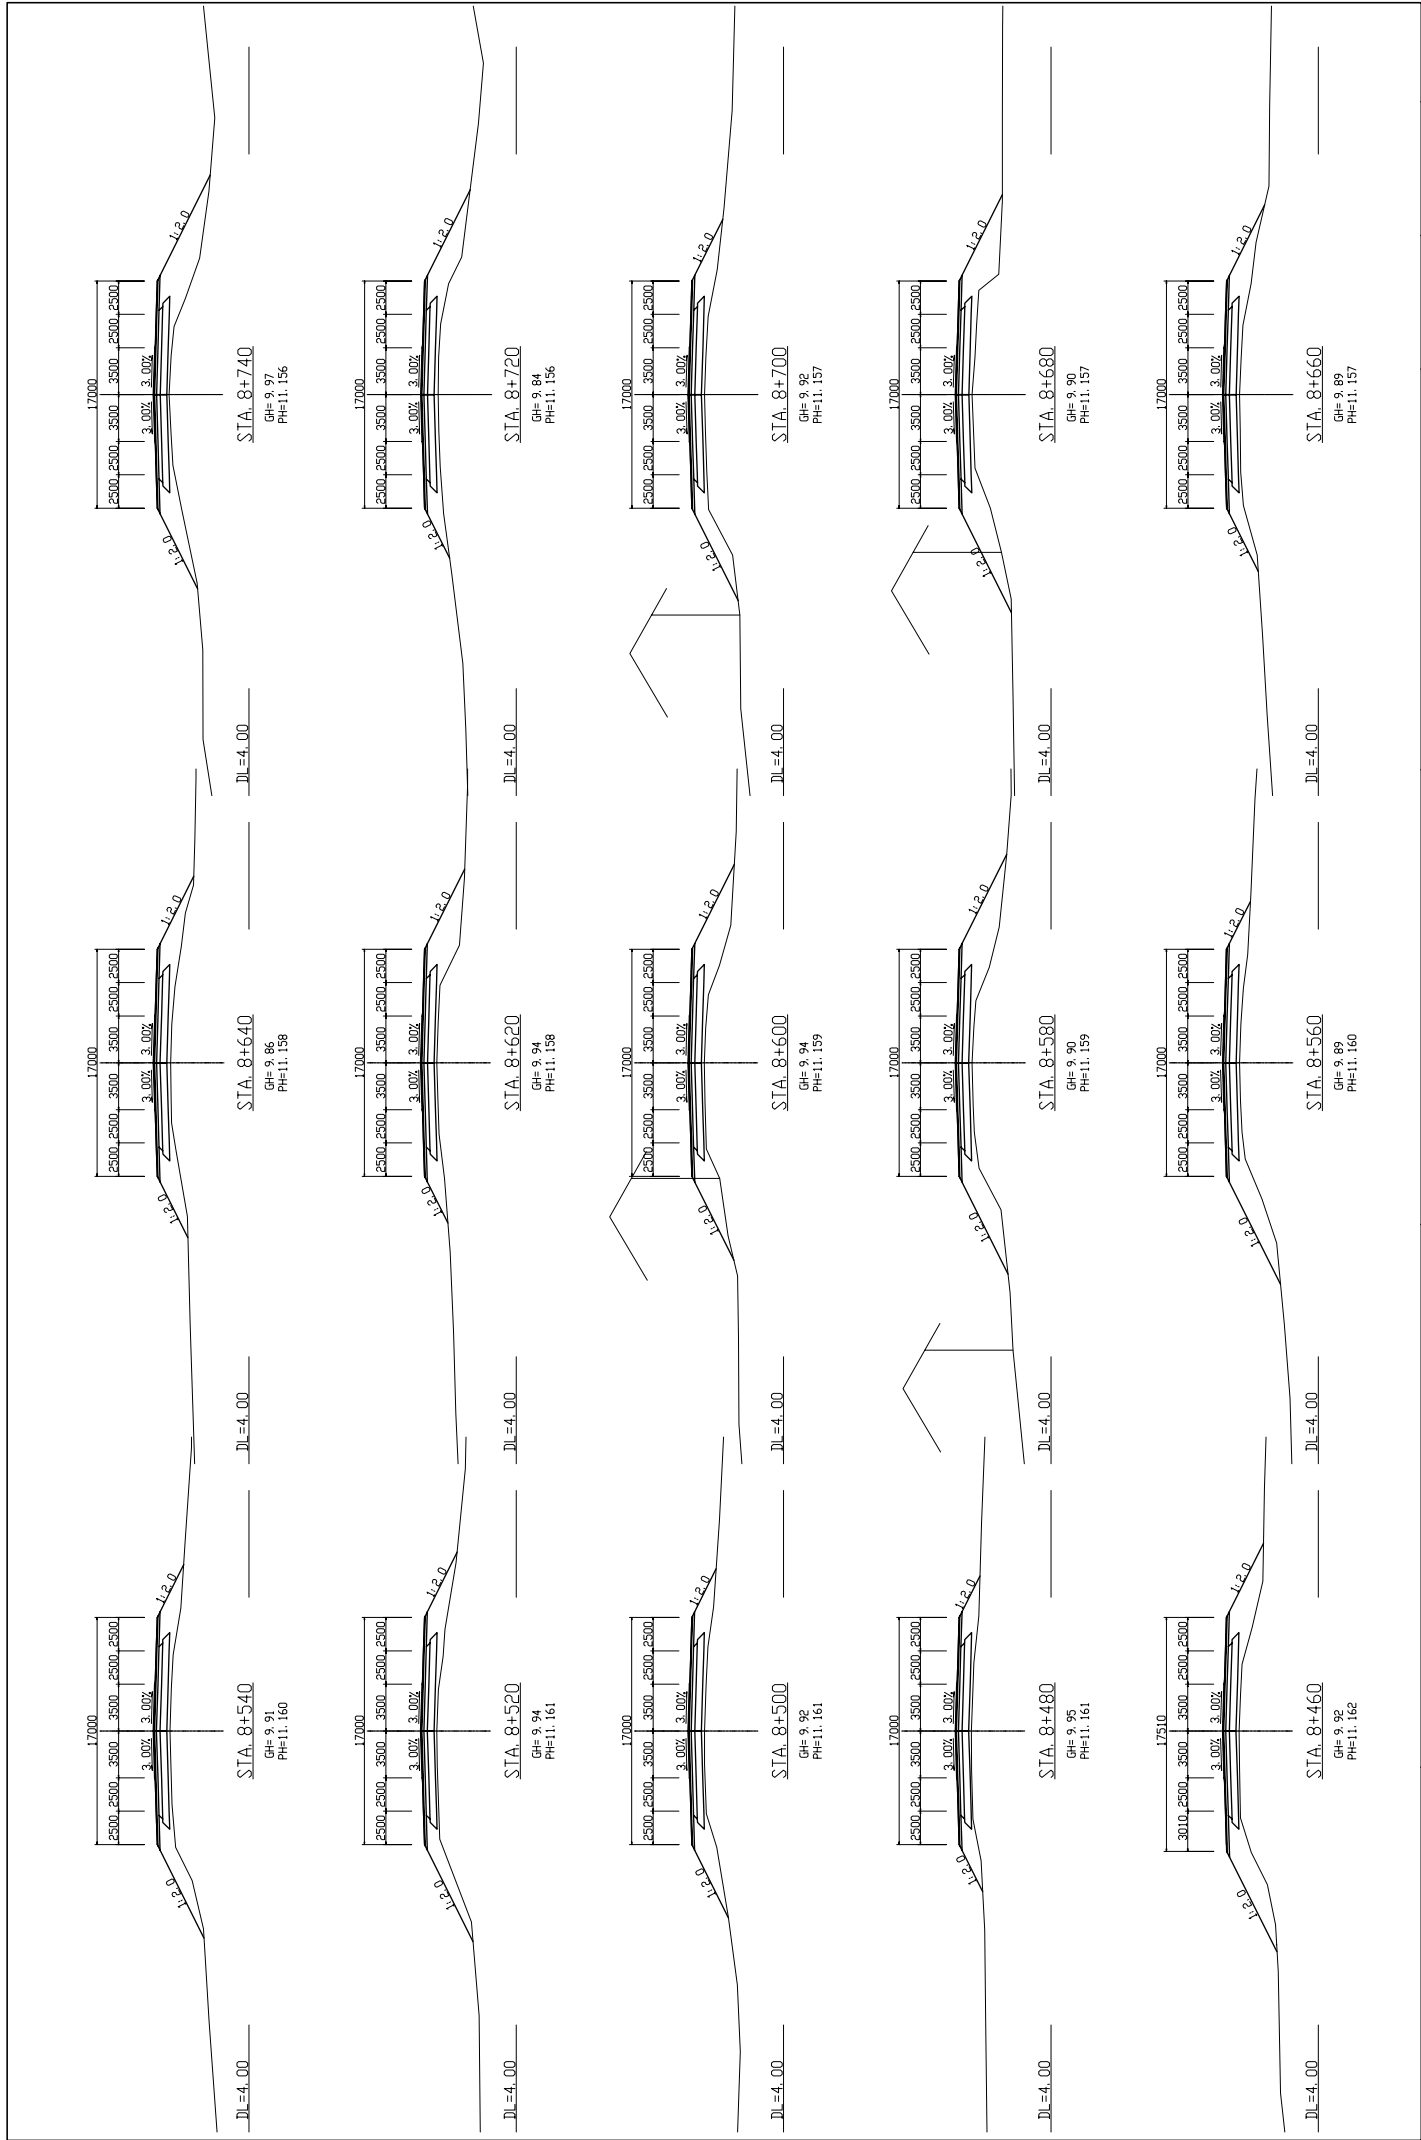


| | | | | | |
|---|---|--|---|-------|--------------------|
| MINISTRY OF PUBLIC WORKS AND TRANSPORT (MPWT) | IMPLEMENTATION REVIEW STUDY ON THE PROJECT FOR THE IMPROVEMENT OF NATIONAL ROAD NO.1 (PHNOM PENH-NEAK LOEUNG SECTION) IN THE KINGDOM OF CAMBODIA | JAPAN INTERNATIONAL COOPERATION AGENCY KATAHIRA & ENGINEERS INTERNATIONAL | TITLE : CROSS SECTION (STA.8+460 – STA.8+740) | SCALE | Drawing No. |
| | | | | 1/200 | Sheet No. CS-24 |

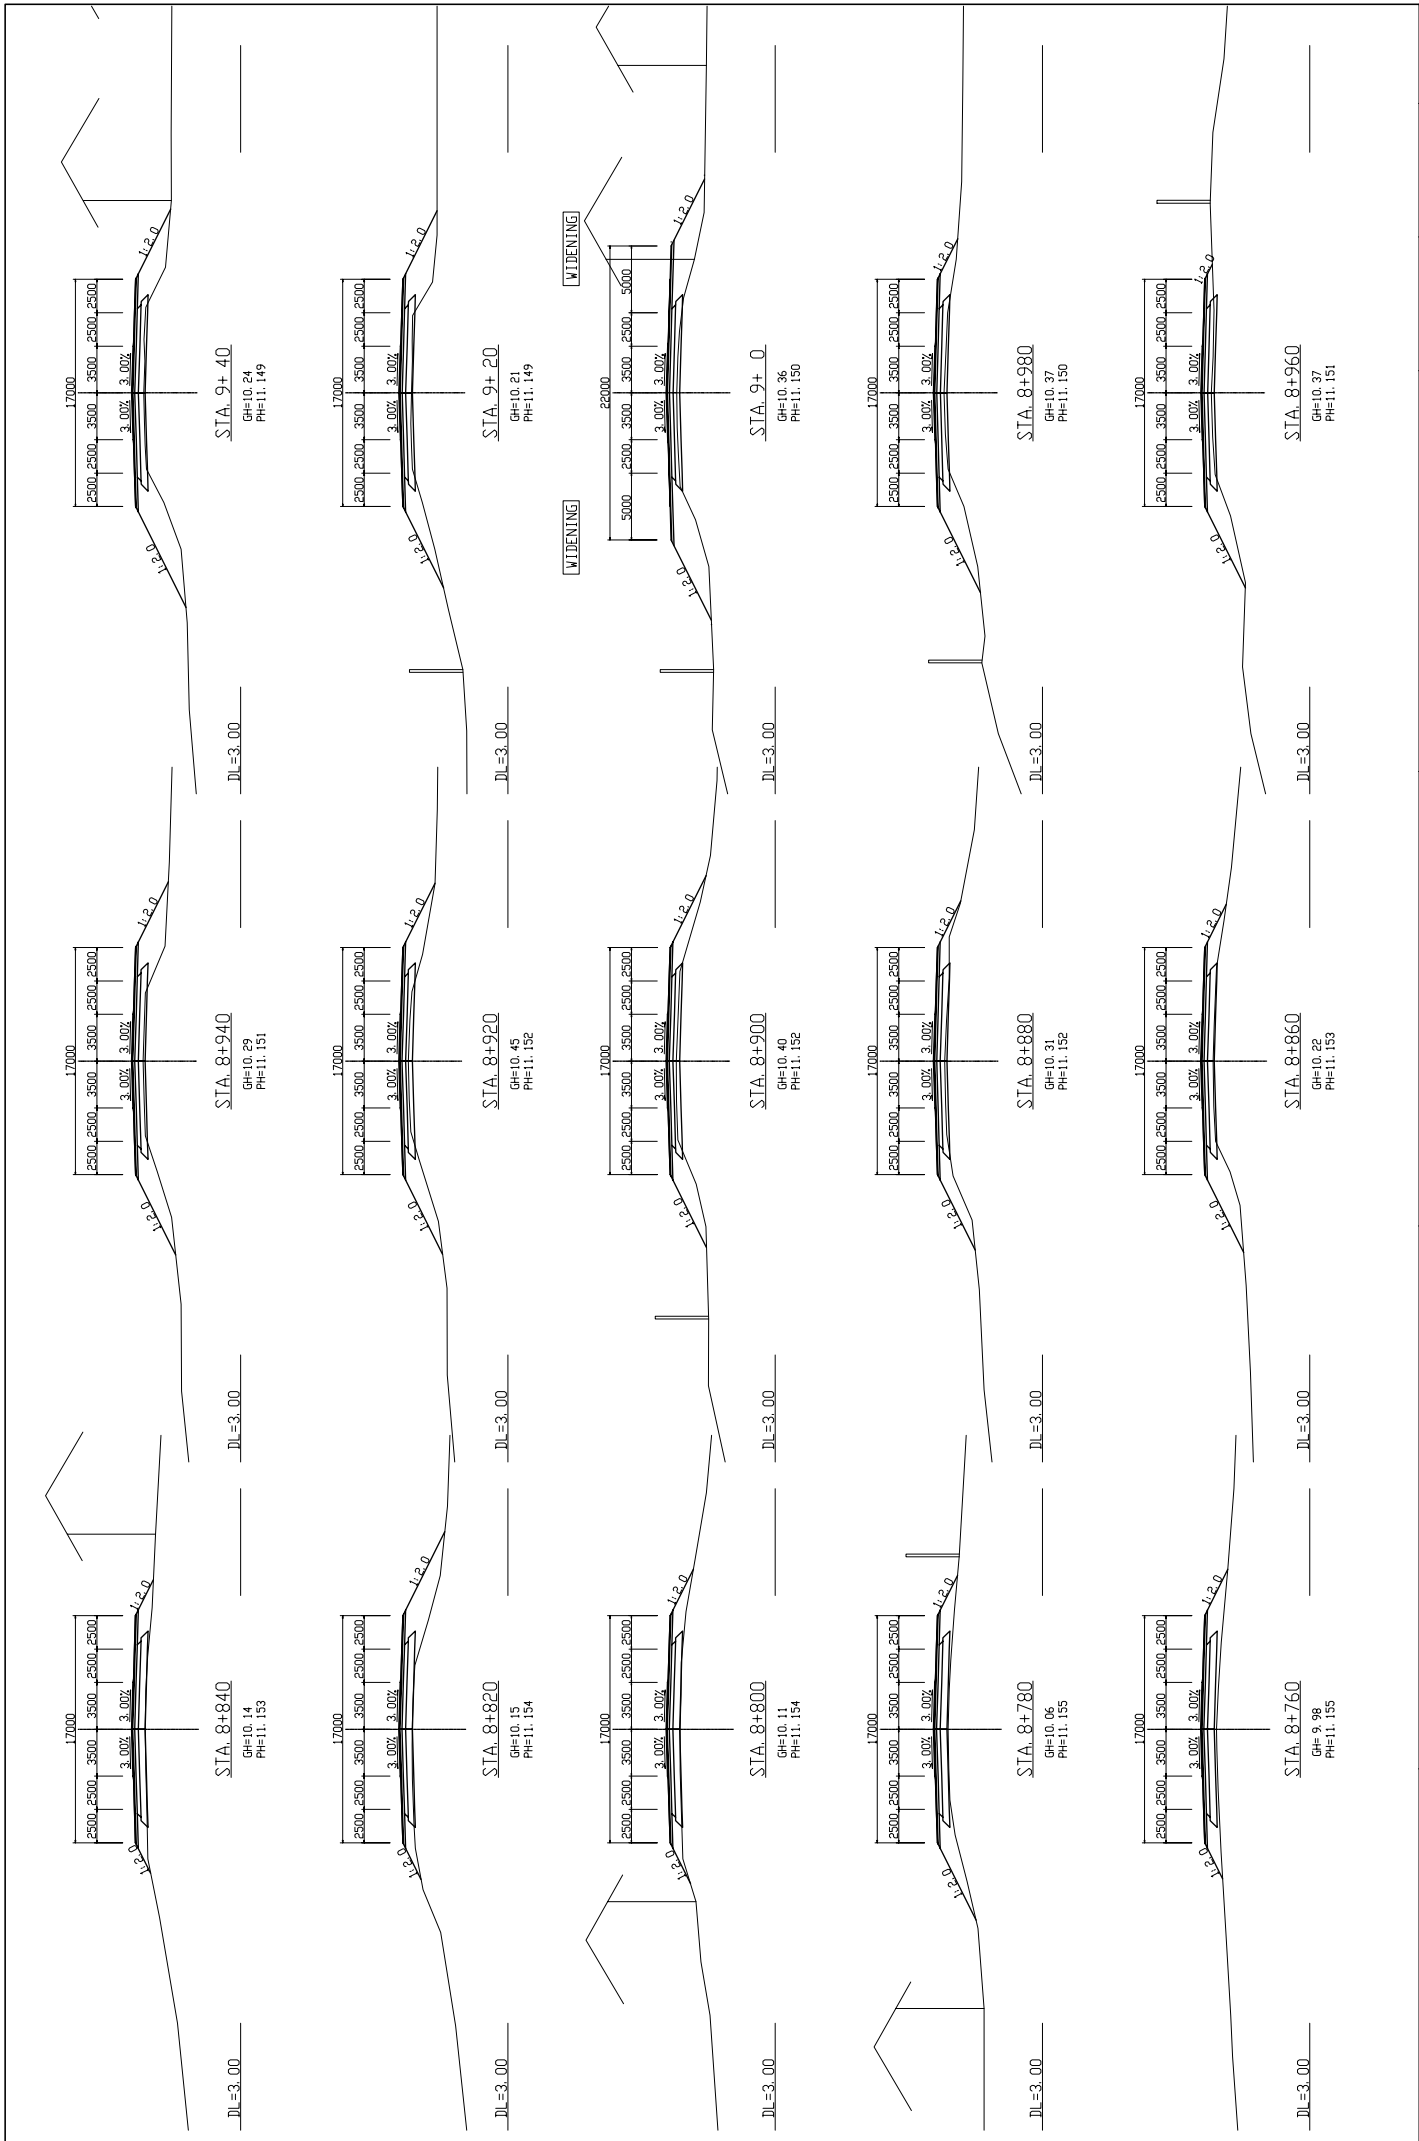


| | | | | | | | |
|---|---|--|-----------|--|-------|-------|-------------|
| MINISTRY OF PUBLIC WORKS AND TRANSPORT (MPWT) | IMPLEMENTATION REVIEW STUDY ON THE PROJECT FOR THE IMPROVEMENT OF NATIONAL ROAD NO.1 (PHNOM PENH-NEAK LOEUNG SECTION) IN THE KINGDOM OF CAMBODIA | JAPAN INTERNATIONAL COOPERATION AGENCY KATAHIRA & ENGINEERS INTERNATIONAL | TITLE : | CROSS SECTION (STA.8+760—STA.9+040) | SCALE | 1/200 | Drawing No. |
| | | | Sheet No. | | CS-25 | | |

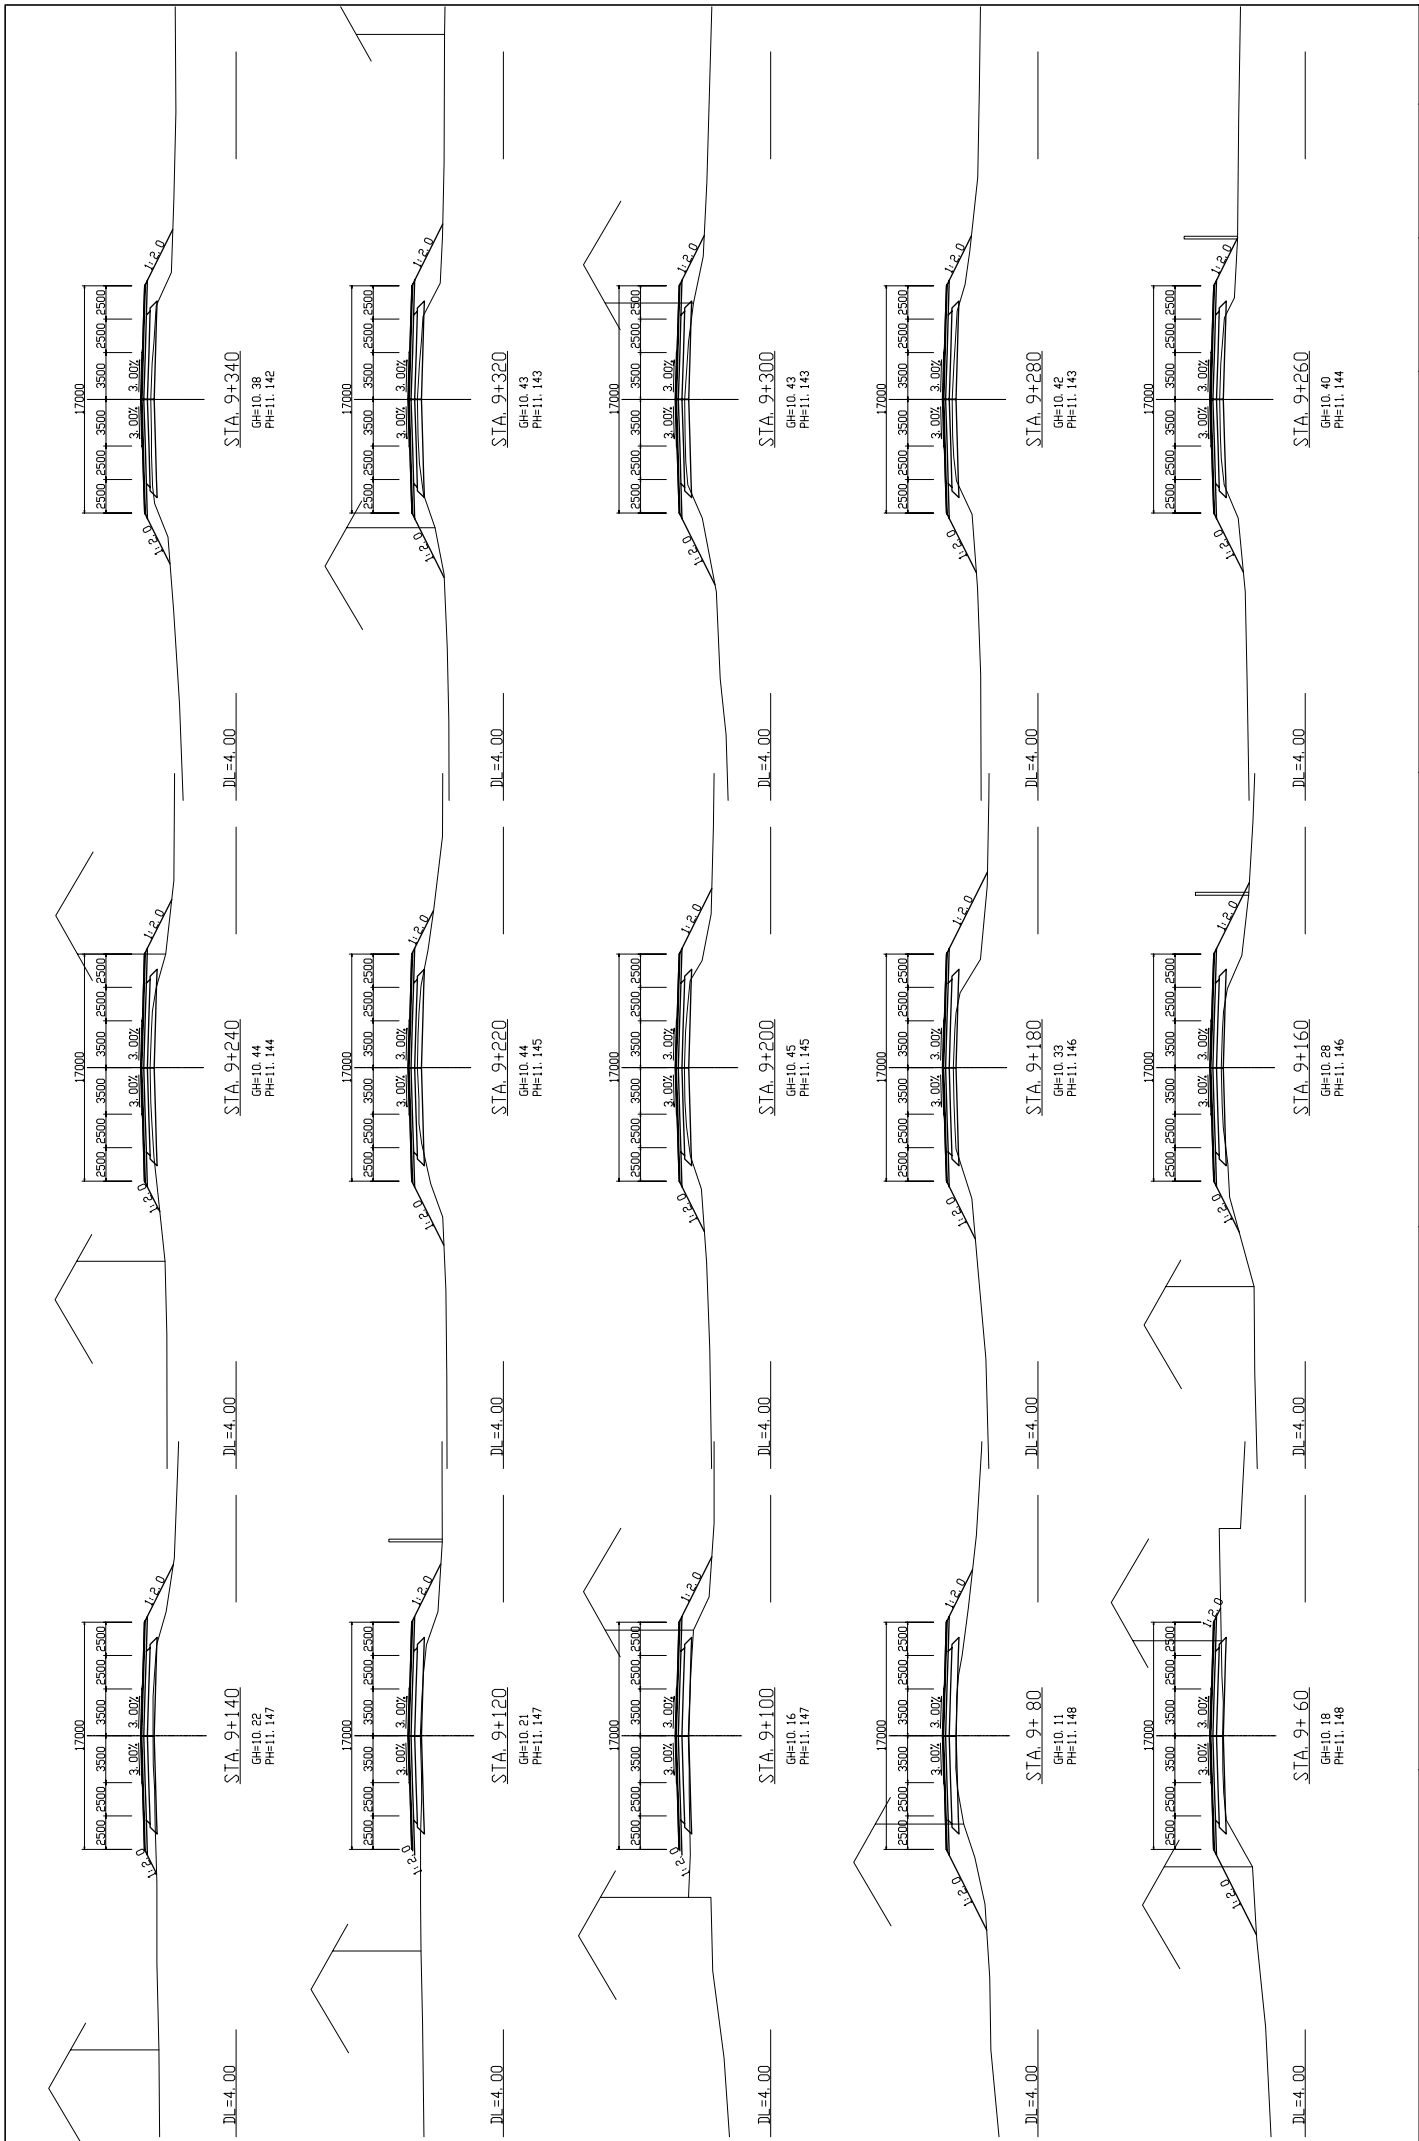


| | | | | | | | |
|---|---|--|-----------|--|-------|-------|-------------|
| MINISTRY OF PUBLIC WORKS AND TRANSPORT (MPWT) | IMPLEMENTATION REVIEW STUDY ON THE PROJECT FOR THE IMPROVEMENT OF NATIONAL ROAD NO.1 (PHNOM PENH-NEAK LOEUNG SECTION) IN THE KINGDOM OF CAMBODIA | JAPAN INTERNATIONAL COOPERATION AGENCY KATAHIRA & ENGINEERS INTERNATIONAL | TITLE : | CROSS SECTION (STA.9+060—STA.9+340) | SCALE | 1/200 | Drawing No. |
| | | | Sheet No. | | CS-26 | | |

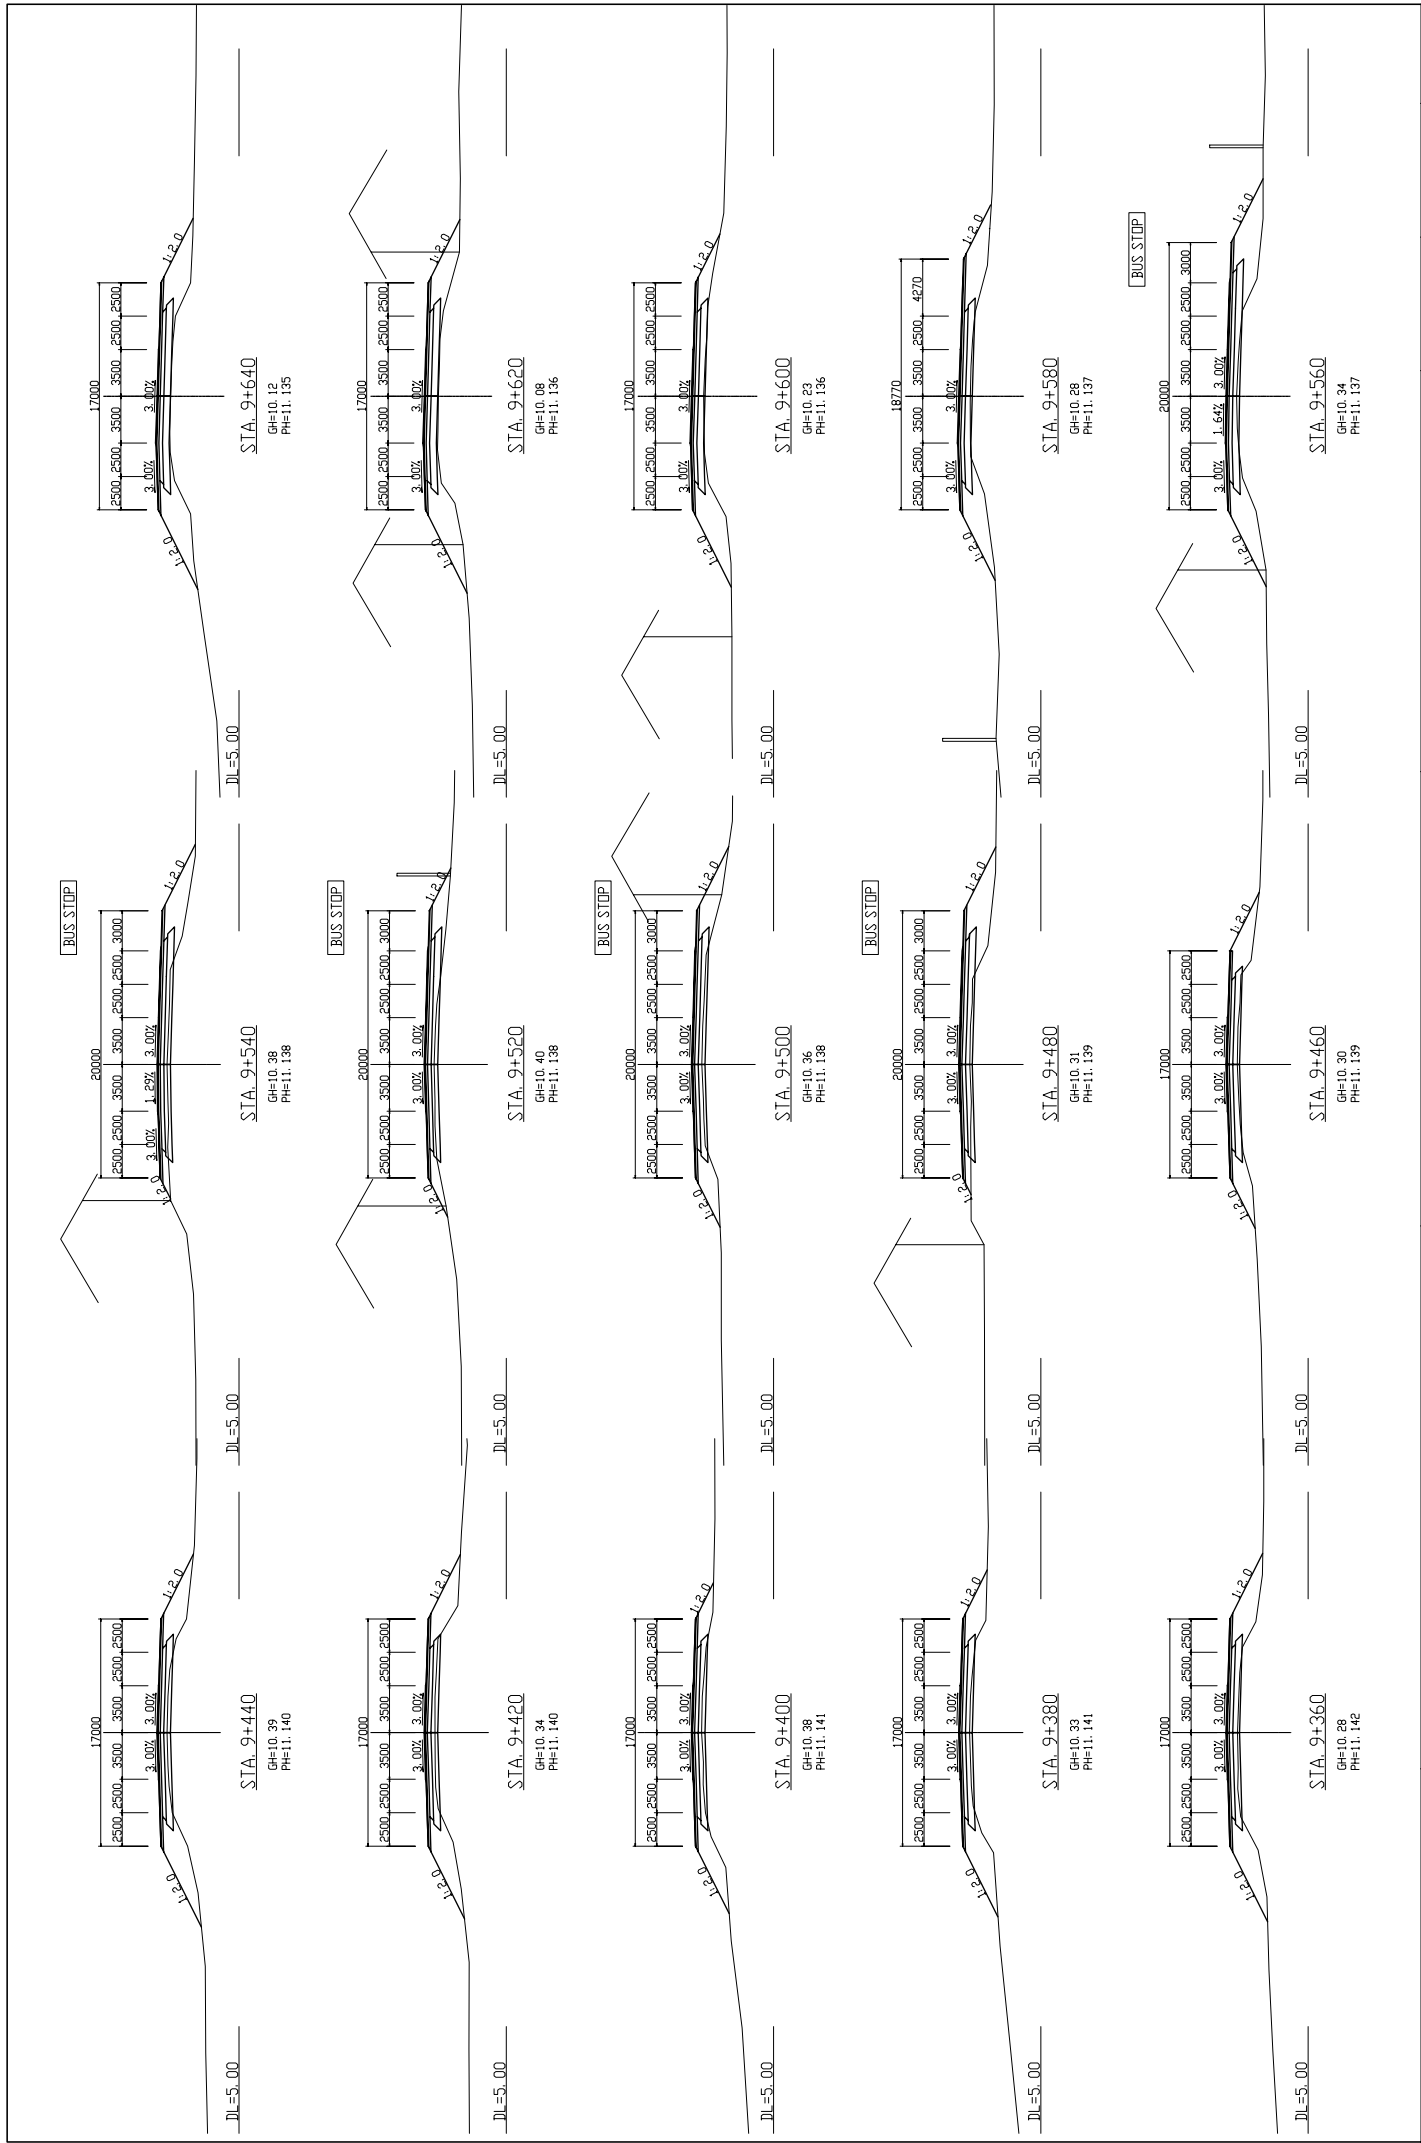


| | | | | | |
|---|---|--|---|-------|--------------------|
| MINISTRY OF PUBLIC WORKS AND TRANSPORT (MPWT) | IMPLEMENTATION REVIEW STUDY ON THE PROJECT FOR THE IMPROVEMENT OF NATIONAL ROAD NO.1 (PHNOM PENH-NEAK LOEUNG SECTION) IN THE KINGDOM OF CAMBODIA | JAPAN INTERNATIONAL COOPERATION AGENCY KATAHIRA & ENGINEERS INTERNATIONAL | TITLE : CROSS SECTION (STA.9+360 – STA.9+640) | SCALE | Drawing No. |
| | | | | 1/200 | Sheet No. CS-27 |

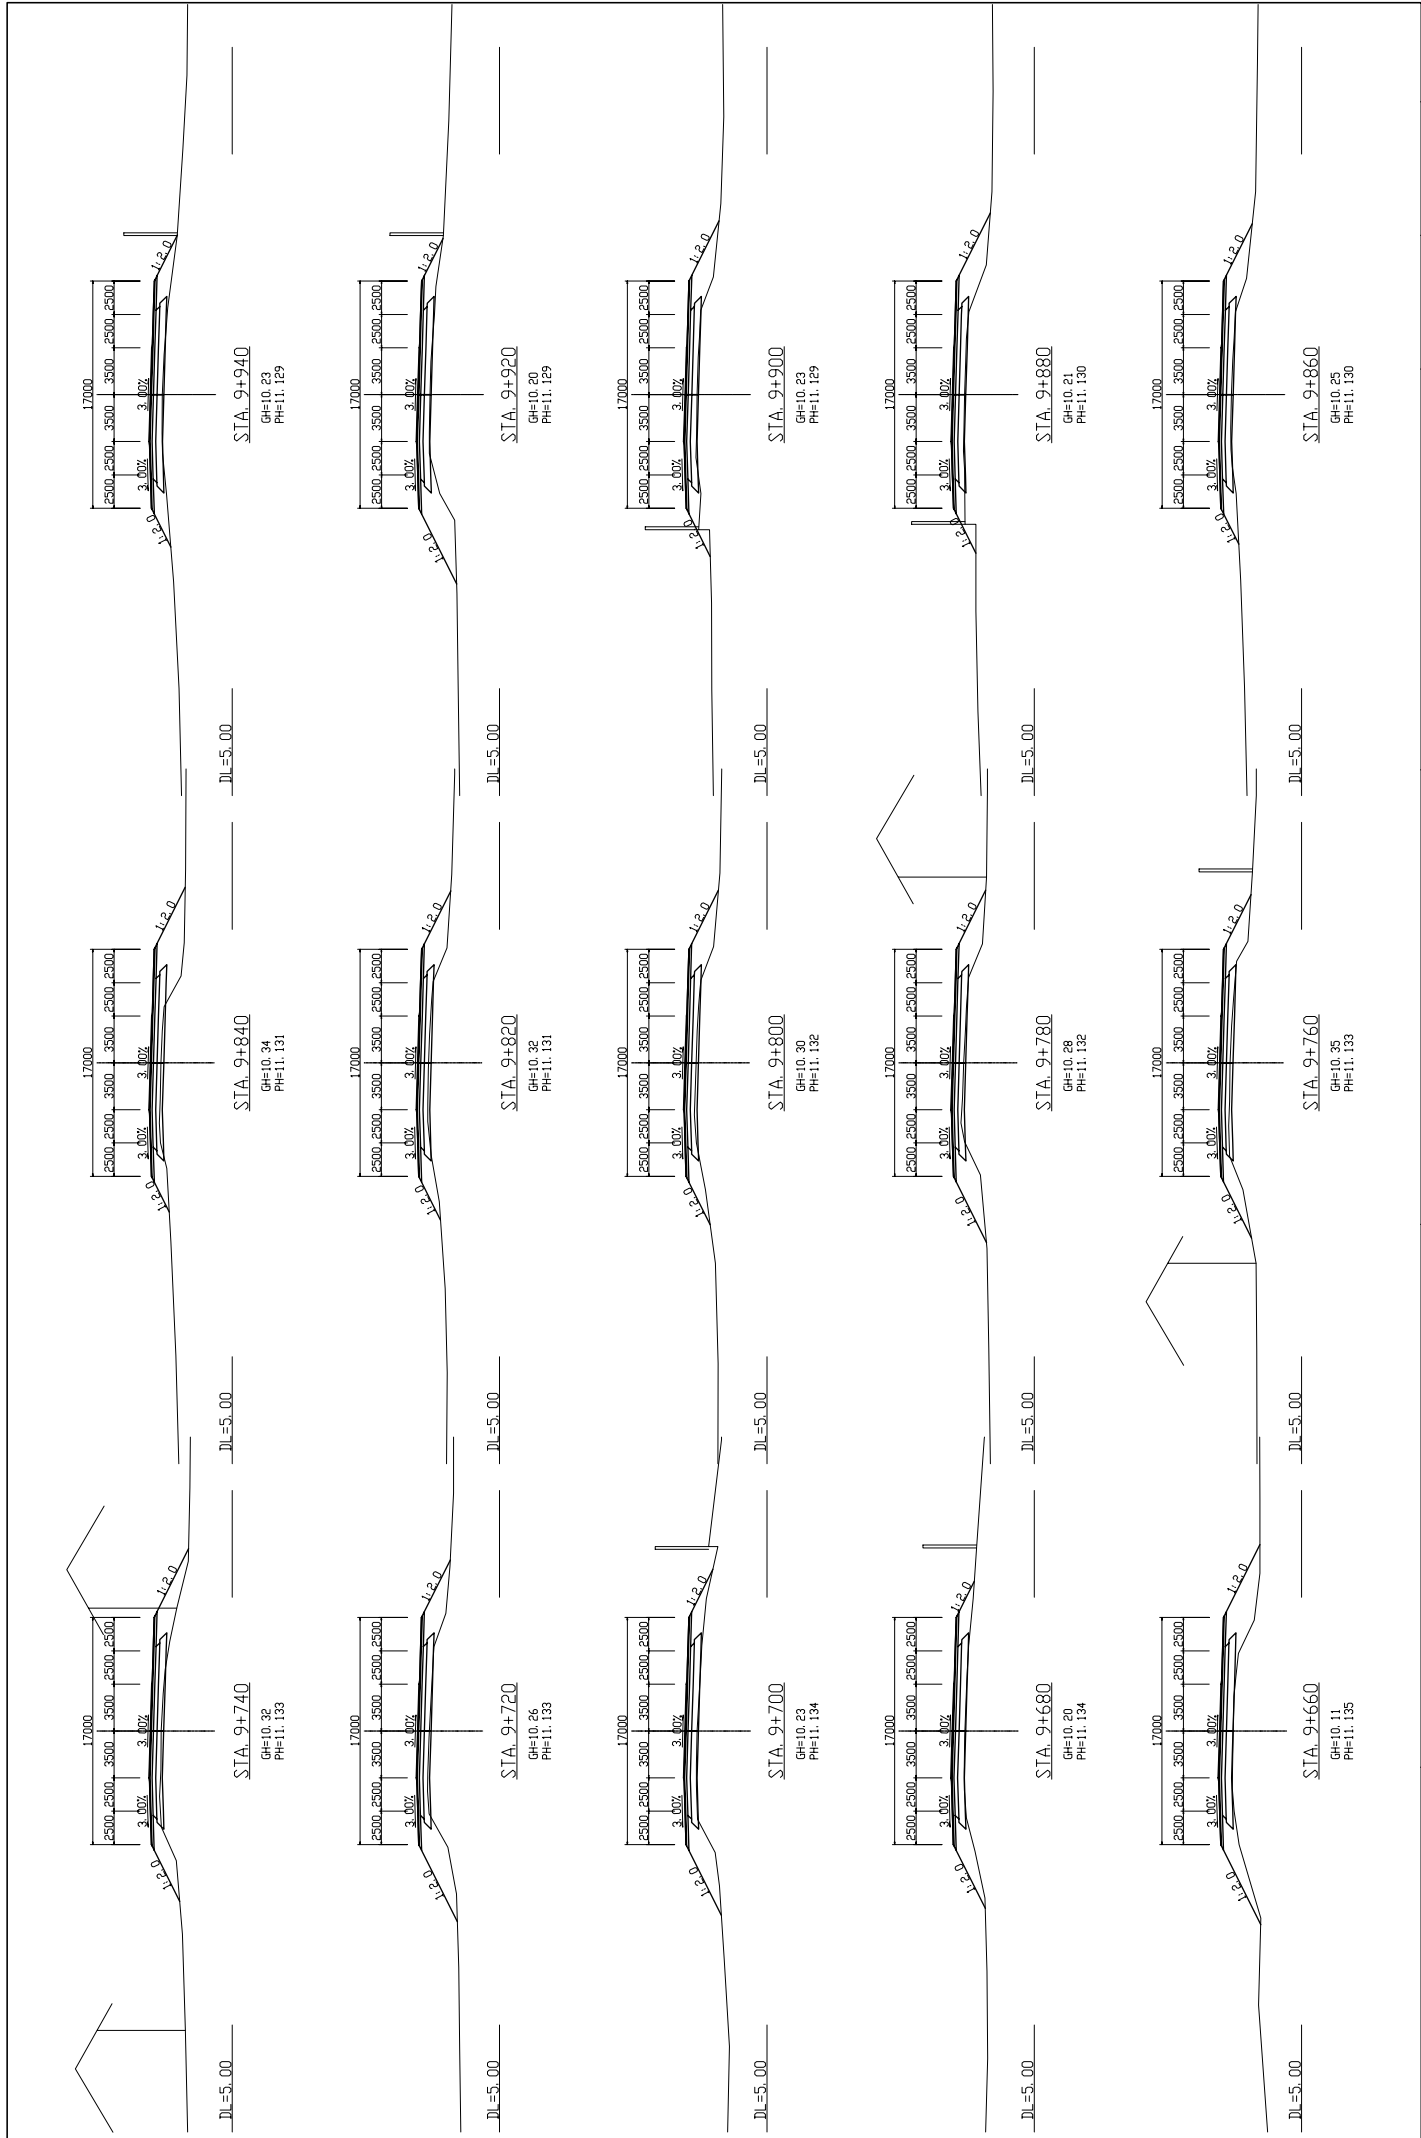

| | | | | | |
|---|---|--|---|----------------|--------------------|
| MINISTRY OF PUBLIC WORKS AND TRANSPORT (MPWT) | IMPLEMENTATION REVIEW STUDY ON THE PROJECT FOR THE IMPROVEMENT OF NATIONAL ROAD NO.1 (PHNOM PENH-NEAK LOEUNG SECTION) IN THE KINGDOM OF CAMBODIA | JAPAN INTERNATIONAL COOPERATION AGENCY KATAHIRA & ENGINEERS INTERNATIONAL | TITLE : CROSS SECTION (STA.9+660 – STA.9+940) | SCALE 1/200 | Drawing No. |
| | | | | | Sheet No. CS-28 |

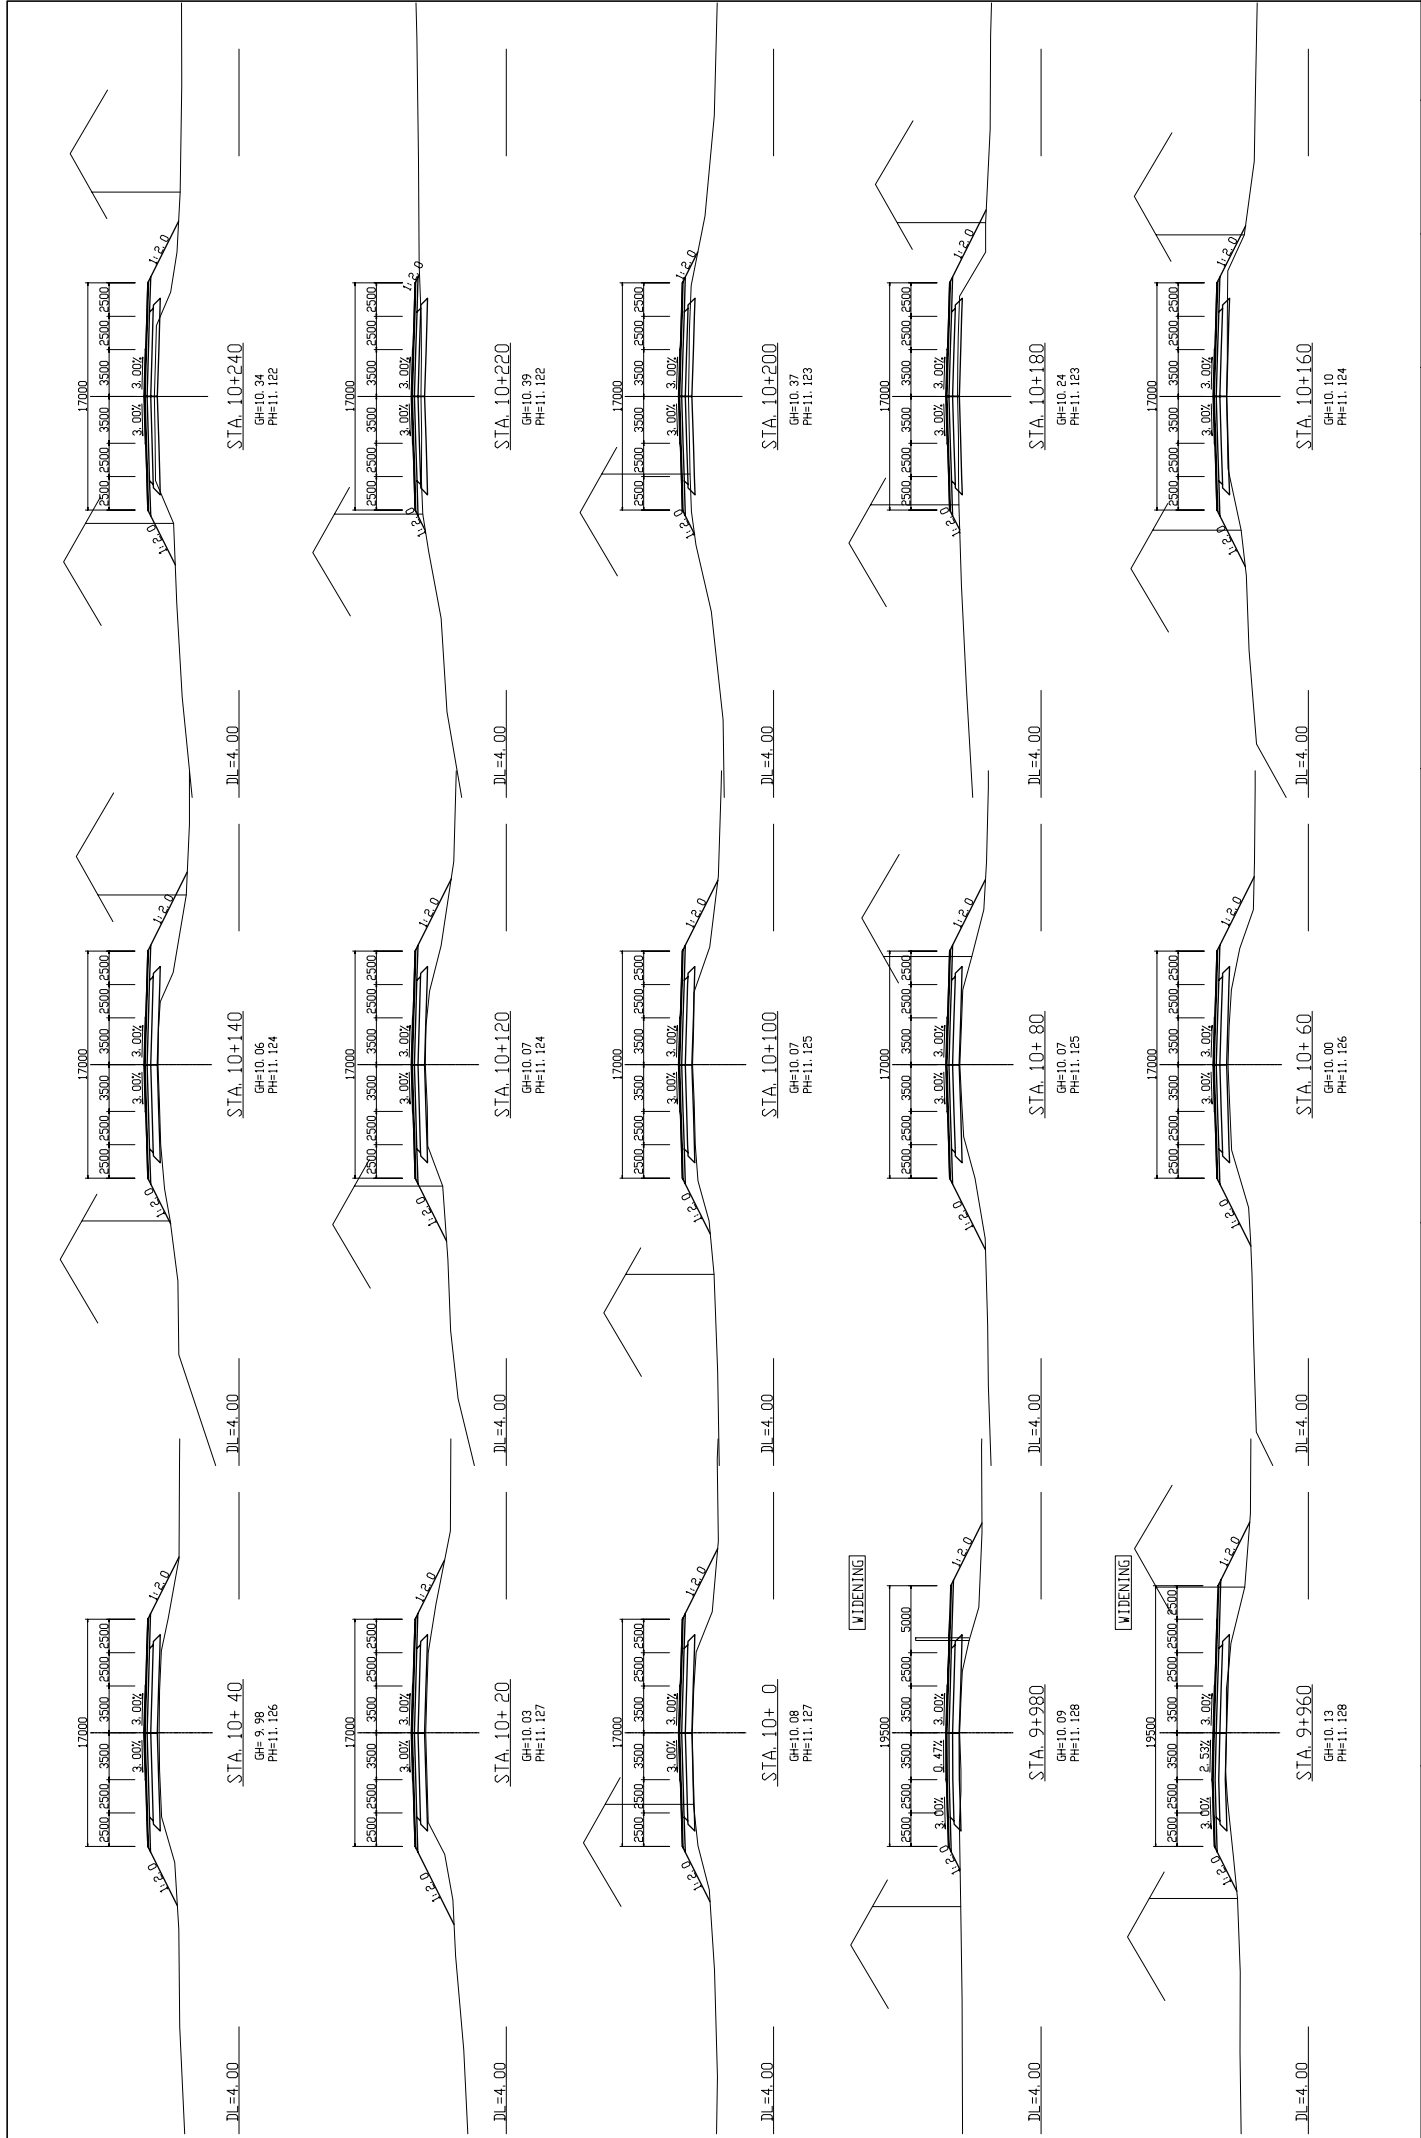

| | | | | | | |
|---|---|--|---------|---|----------------|-------------|
| MINISTRY OF PUBLIC WORKS AND TRANSPORT (MPWT) | IMPLEMENTATION REVIEW STUDY ON THE PROJECT FOR THE IMPROVEMENT OF NATIONAL ROAD NO.1 (PHNOM PENH-NEAK LOEUNG SECTION) IN THE KINGDOM OF CAMBODIA | JAPAN INTERNATIONAL COOPERATION AGENCY KATAHIRA & ENGINEERS INTERNATIONAL | TITLE : | CROSS SECTION (STA.9+960—STA.10+240) | SCALE 1/200 | Drawing No. |
| | | | | | | |

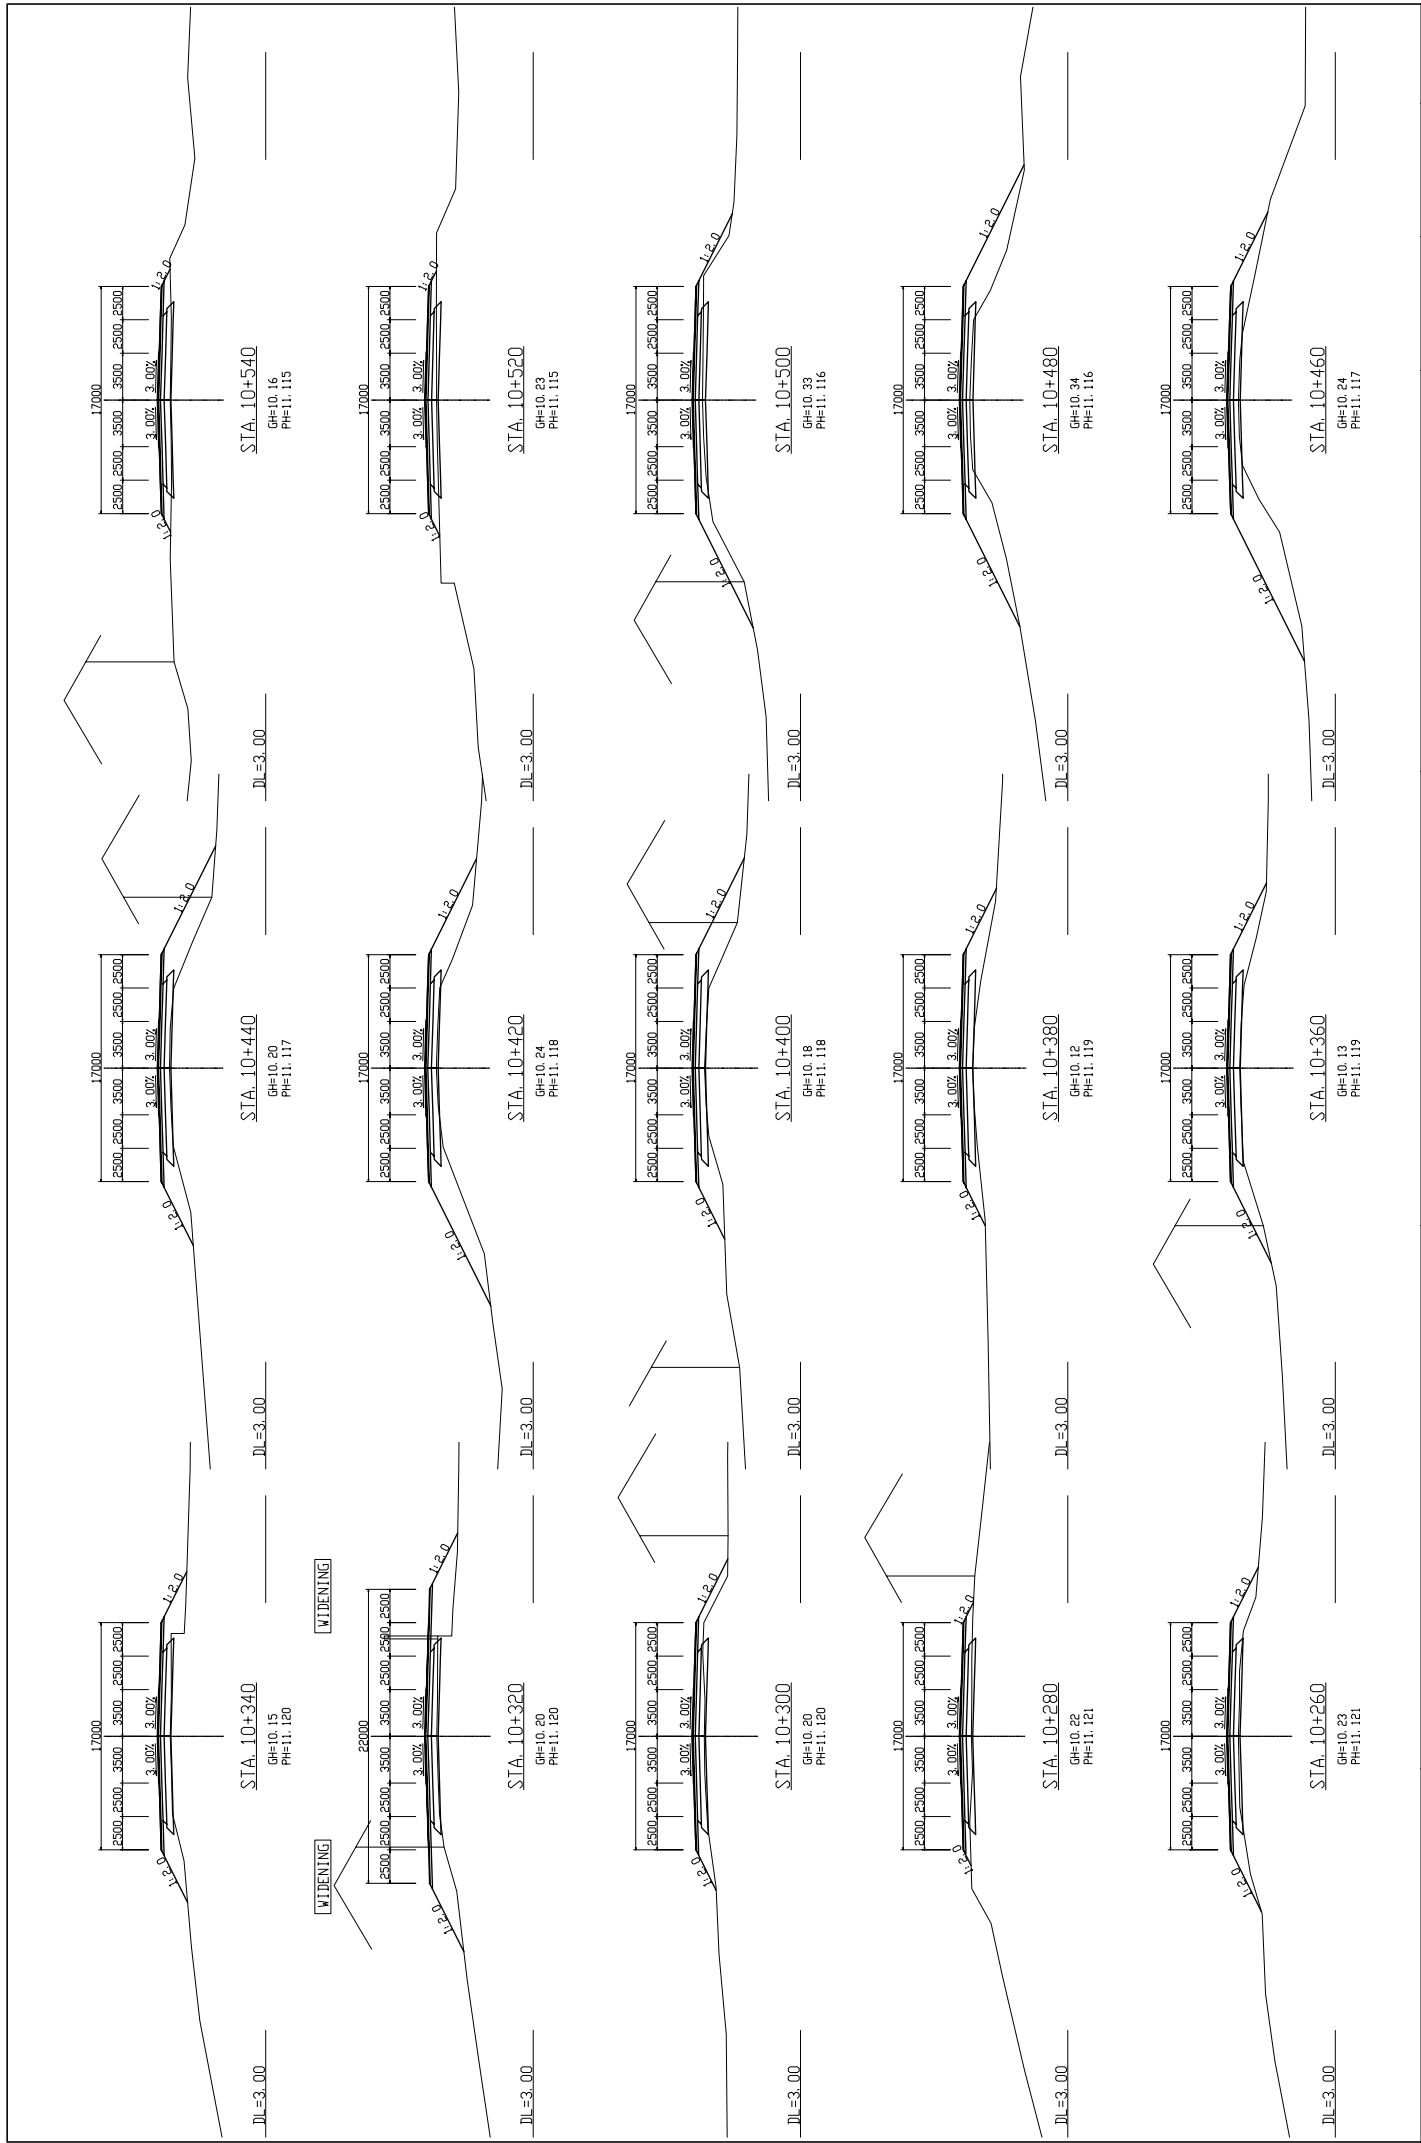

| | | | | | |
|---|---|---|---|--------------------|-------------|
| MINISTRY OF PUBLIC WORKS AND TRANSPORT (MPWT) | IMPLEMENTATION REVIEW STUDY ON THE PROJECT FOR THE IMPROVEMENT OF NATIONAL ROAD NO.1 (PHNOM PENH-NEAK LOEUNG SECTION) IN THE KINGDOM OF CAMBODIA | JAPAN INTERNATIONAL COOPERATION AGENCY KATAHIRA & ENGINEERS INTERNATIONAL | TITLE : CROSS SECTION (STA. 10+260—STA. 10+540) | SCALE 1/200 | Drawing No. |
| | | | | Sheet No. CS-30 | Drawing No. |