



| | | | | | | |
|---|---|--|--|--|----------------|-------------|
| MINISTRY OF PUBLIC WORKS AND TRANSPORT (MPWT) | IMPLEMENTATION REVIEW STUDY ON THE PROJECT FOR THE IMPROVEMENT OF NATIONAL ROAD NO.1 (PHNOM PENH-NEAK LOEUNG SECTION) IN THE KINGDOM OF CAMBODIA | JAPAN INTERNATIONAL COOPERATION AGENCY KATAHIRA & ENGINEERS INTERNATIONAL | TITLE : CROSS SECTION (STA. 1+760 – STA. 1+940) | | SCALE 1/200 | Drawing No. |
| | | | | | | |

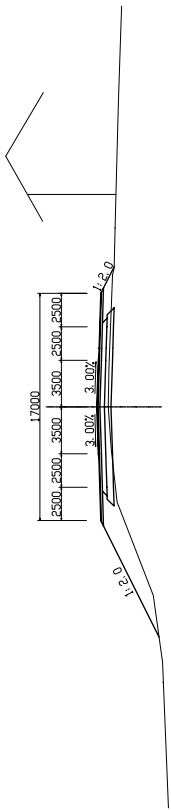


STA. 2+40
GH=10.49
PH=11.349

DL=2.00

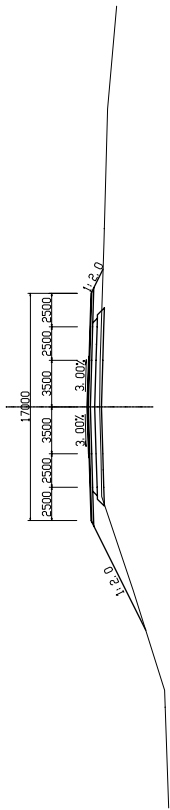


STA. 2+20
GH=10.41
PH=11.349

DL=2.00

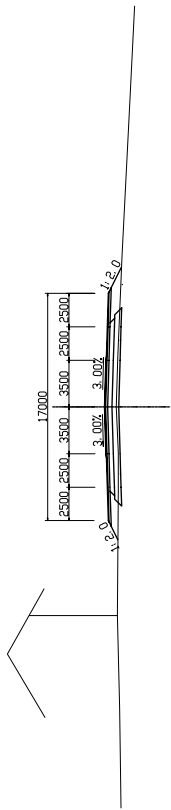


STA. 2+0
GH=10.45
PH=11.351

DL=2.00

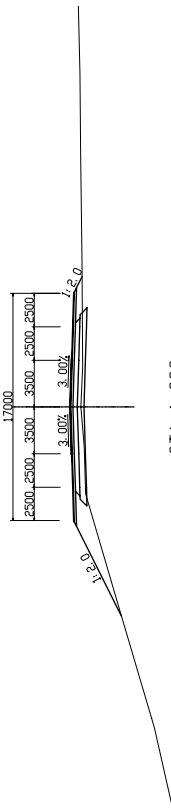


STA. 1+980
GH=10.51
PH=11.238

DL=2.00

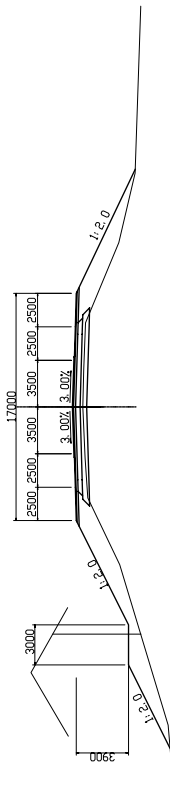


STA. 1+960
GH=10.46
PH=11.350

DL=2.00

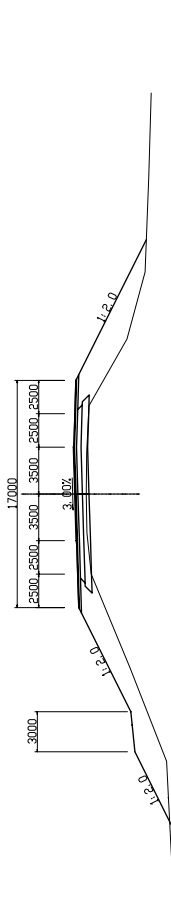


STA. 2+140
GH=10.49
PH=11.346

DL=2.00

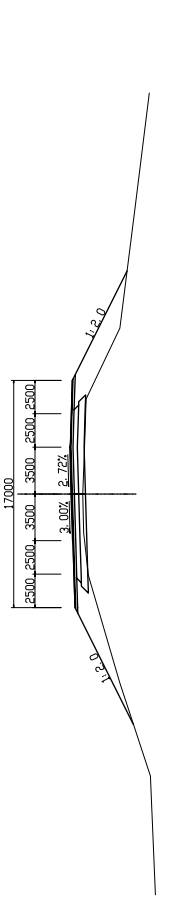


STA. 2+120
GH=10.48
PH=11.347

DL=2.00

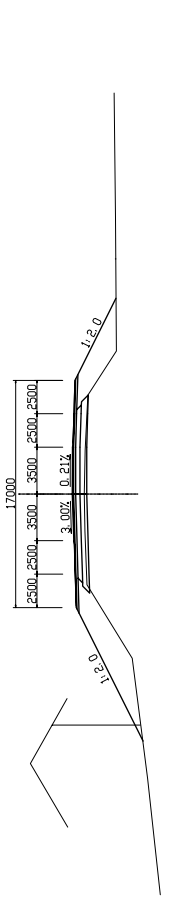


STA. 2+100
GH=10.45

DL=2.00

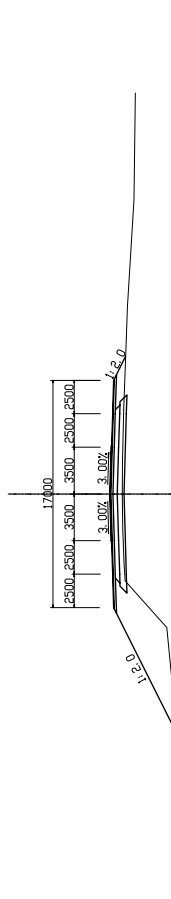

STA. 2+80
GH=10.41

DL=2.00

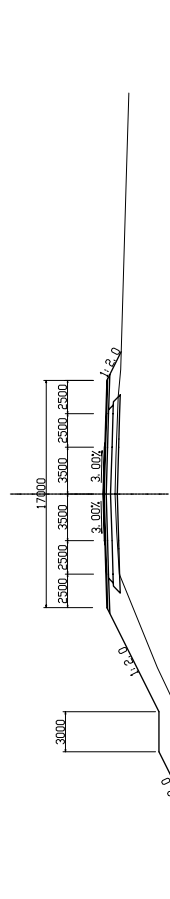

STA. 2+60
GH=10.44
PH=11.348

DL=2.00

MINISTRY OF
PUBLIC WORKS AND TRANSPORT
(MPWT)

IMPLEMENTATION REVIEW STUDY ON THE PROJECT
FOR THE IMPROVEMENT OF NATIONAL ROAD NO.1
(PHNOM PENH-NEAK LOEUNG SECTION)
IN THE KINGDOM OF CAMBODIA


JAPAN INTERNATIONAL COOPERATION AGENCY
KATAHIRA & ENGINEERS INTERNATIONAL

TITLE : CROSS SECTION
(STA.1+960—STA.2+140)


SCALE
1/200

Drawing No.


Sheet No.
CS-2

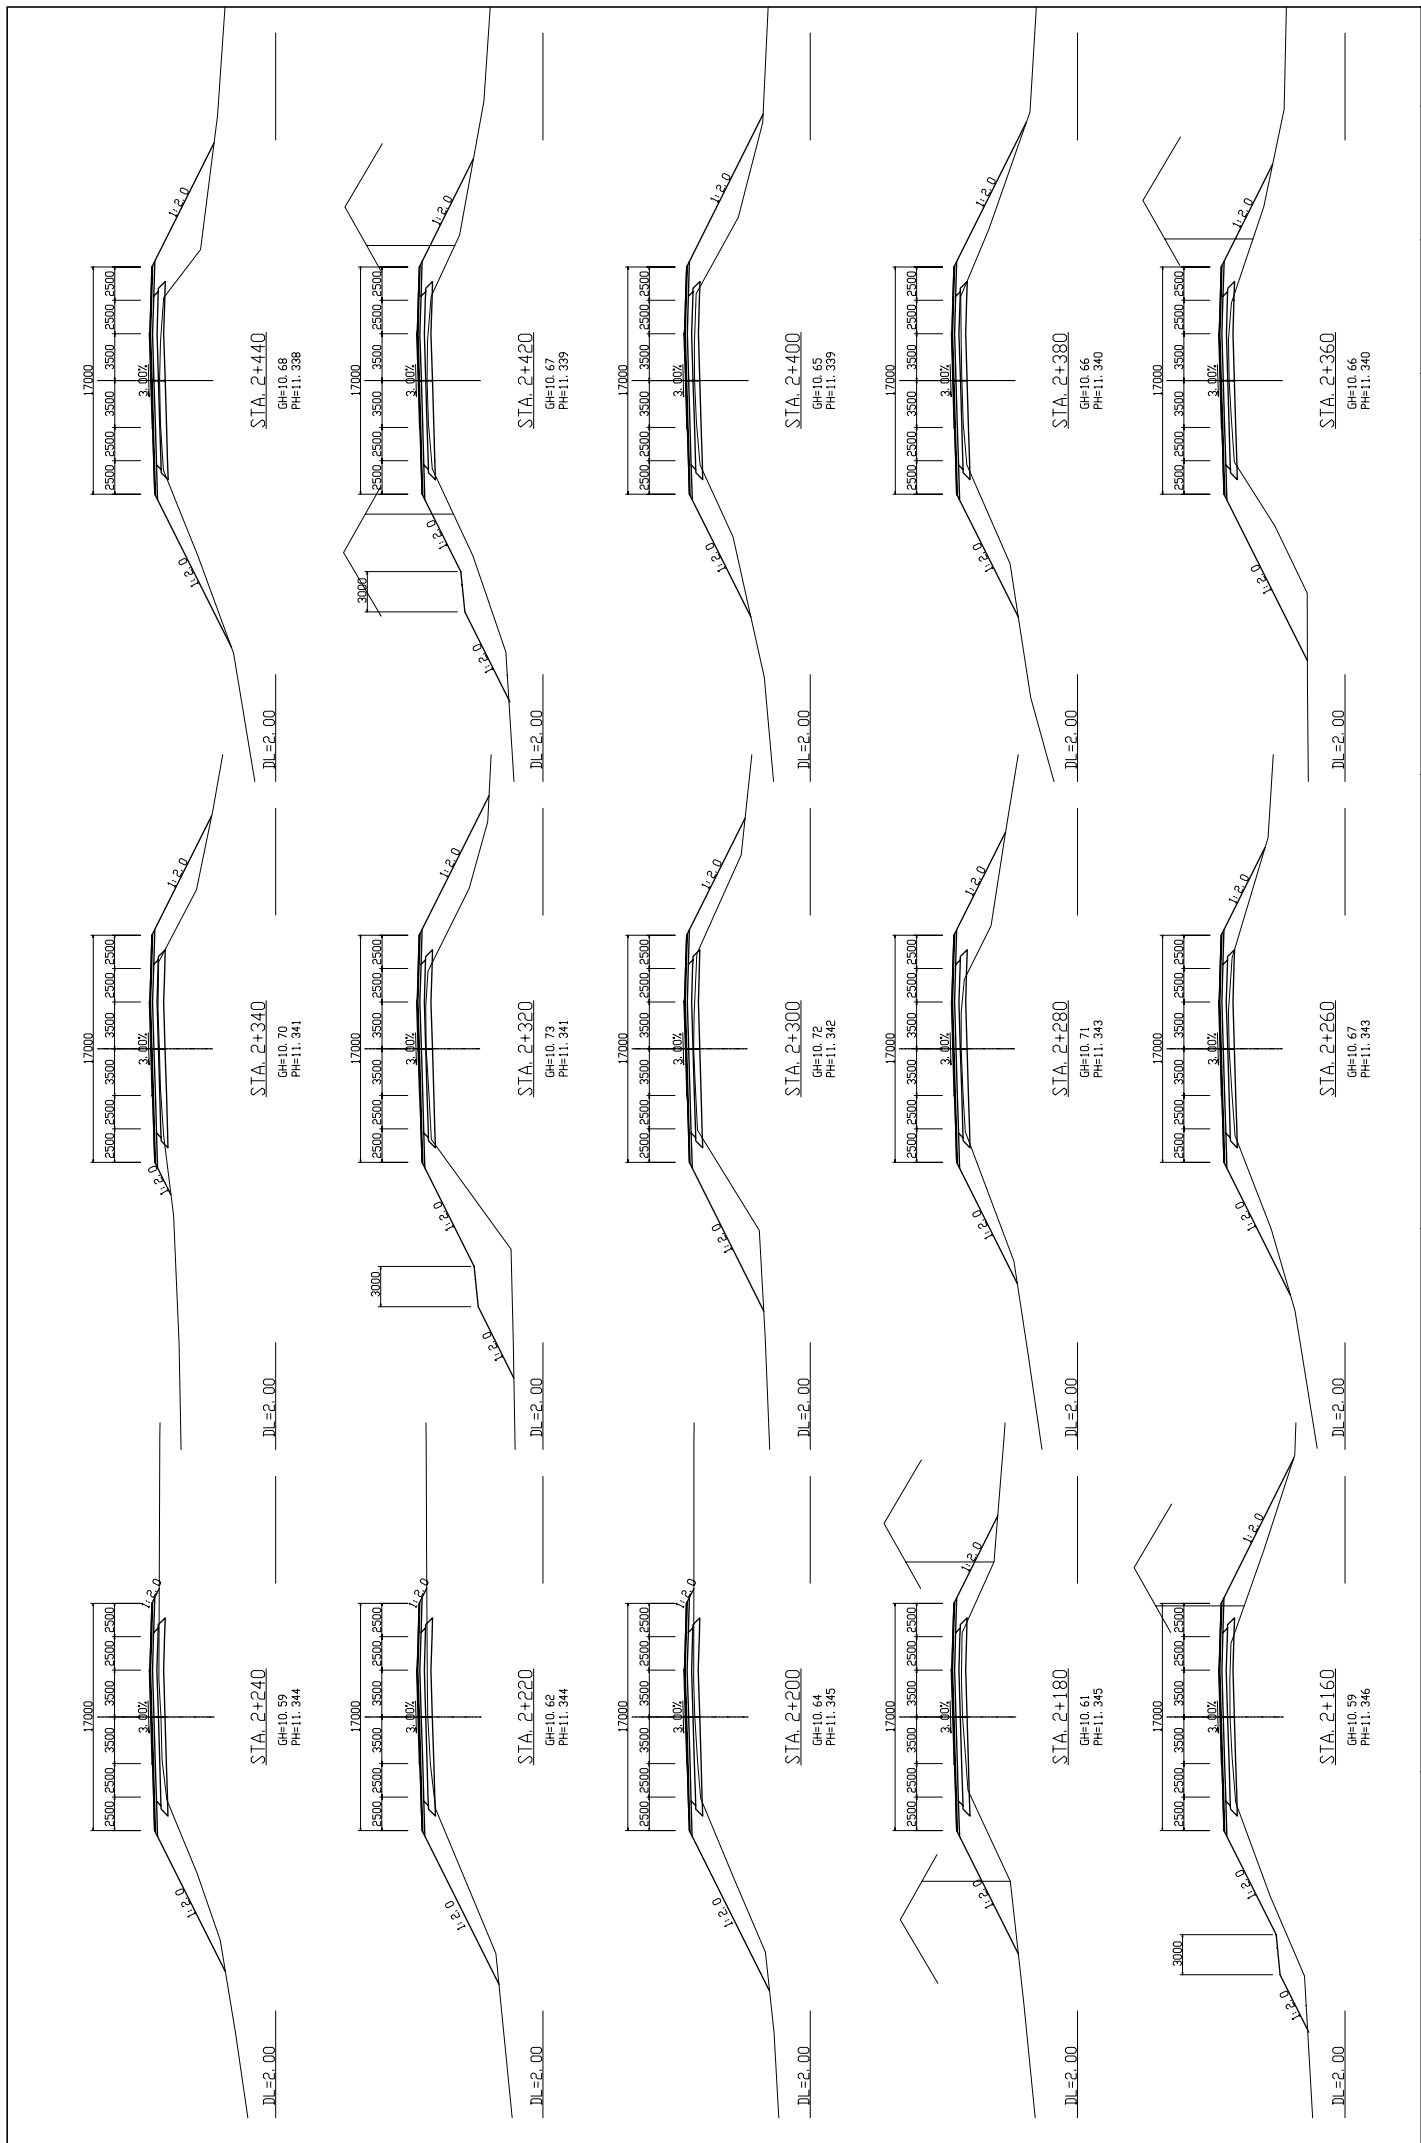

| | | | | | | | |
|---|---|--|-----------|--|-------|-------|-------------|
| MINISTRY OF PUBLIC WORKS AND TRANSPORT (MPWT) | IMPLEMENTATION REVIEW STUDY ON THE PROJECT FOR THE IMPROVEMENT OF NATIONAL ROAD NO.1 (PHNOM PENH-NEAK LOEUNG SECTION) IN THE KINGDOM OF CAMBODIA | JAPAN INTERNATIONAL COOPERATION AGENCY KATAHIRA & ENGINEERS INTERNATIONAL | TITLE : | CROSS SECTION (STA.2+160—STA.2+440) | SCALE | 1/200 | Drawing No. |
| | | | Sheet No. | | CS-3 | | |

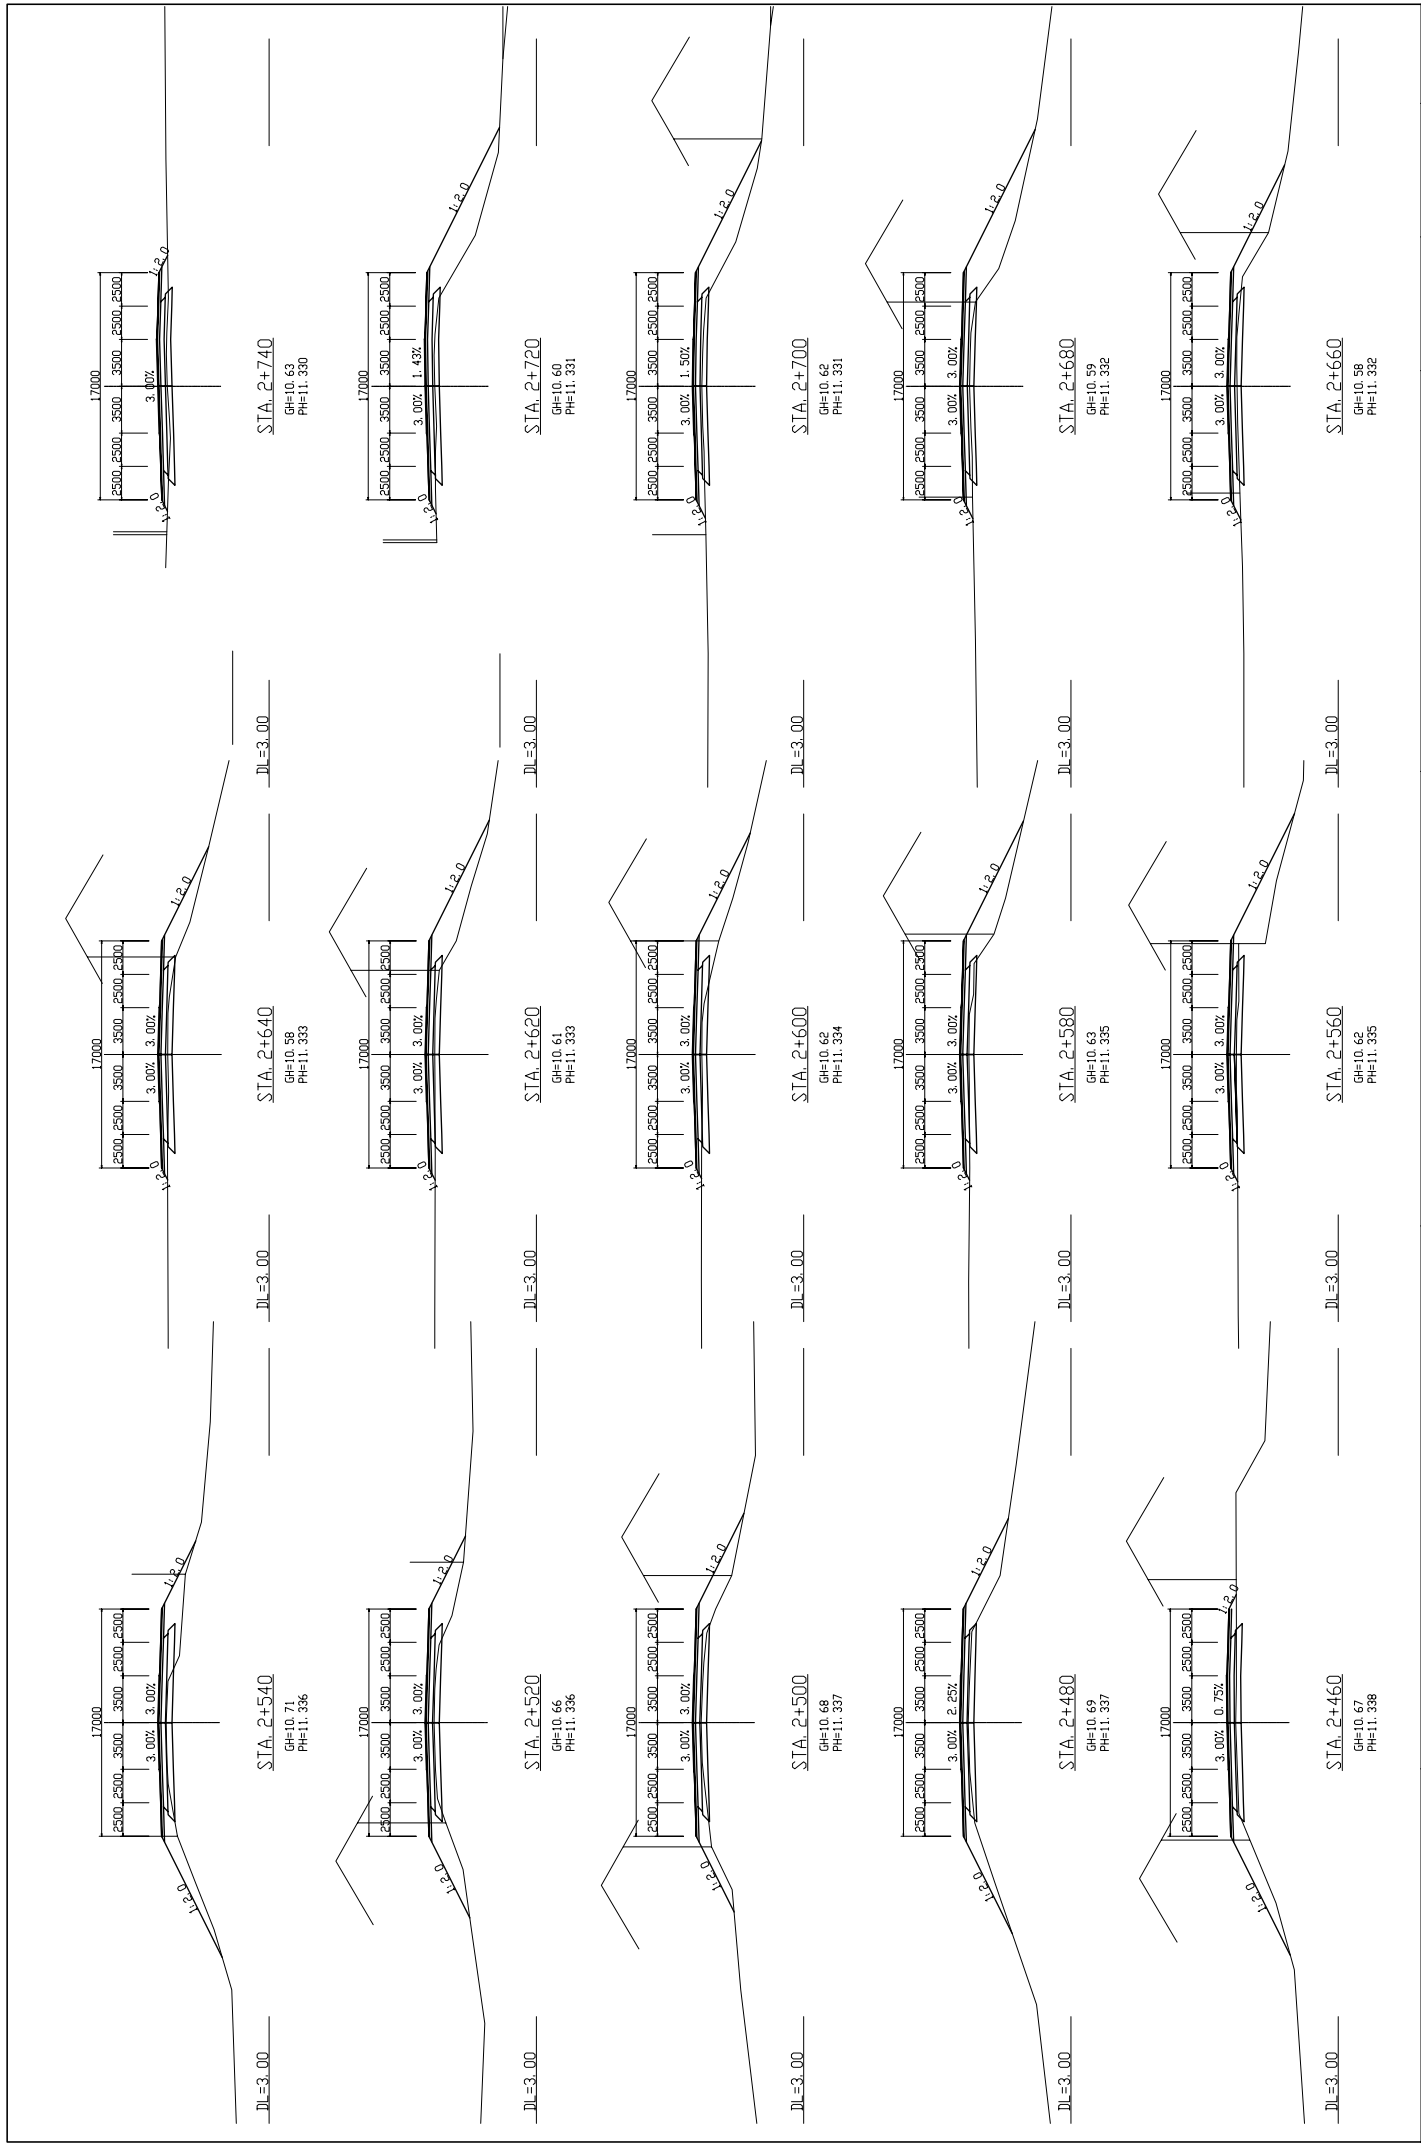


| | | | | | |
|---|---|--|---|-------|-------------|
| MINISTRY OF PUBLIC WORKS AND TRANSPORT (MPWT) | IMPLEMENTATION REVIEW STUDY ON THE PROJECT FOR THE IMPROVEMENT OF NATIONAL ROAD NO.1 (PHNOM PENH-NEAK LOEUNG SECTION) IN THE KINGDOM OF CAMBODIA | JAPAN INTERNATIONAL COOPERATION AGENCY KATAHIRA & ENGINEERS INTERNATIONAL | TITLE : CROSS SECTION (STA.2+460 – STA.2+740) | SCALE | Drawing No. |
| | | | | 1/200 | |

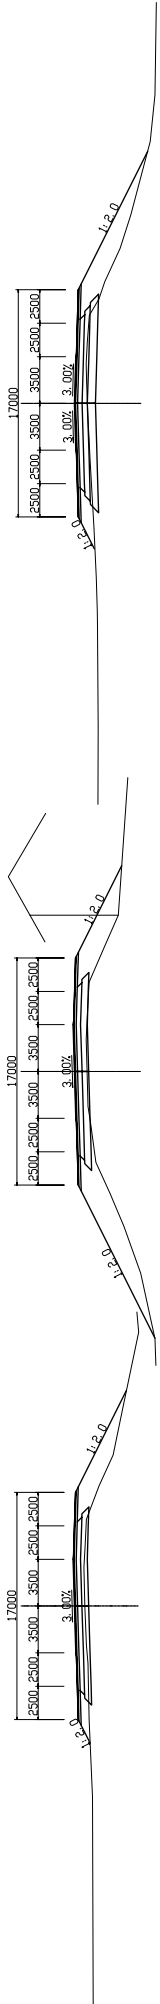

DL=2.00
 STA. 2+840
 GH=10.55
 PH=11.368

DL=2.00


DL=2.00
 STA. 2+940
 GH=10.38
 PH=11.325

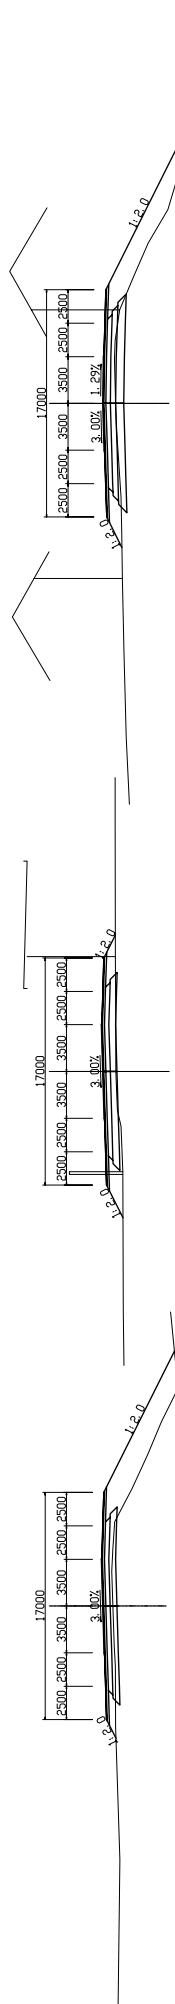

DL=2.00
 STA. 2+820
 GH=10.57
 PH=11.368

DL=2.00


DL=2.00
 STA. 2+920
 GH=10.34
 PH=11.325

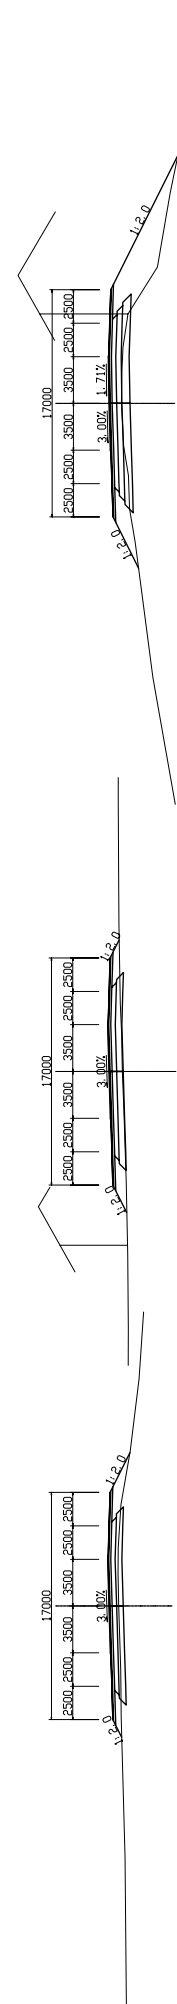

DL=2.00
 STA. 2+800
 GH=10.60
 PH=11.329

DL=2.00

DL=2.00
 STA. 2+900
 GH=10.32
 PH=11.326

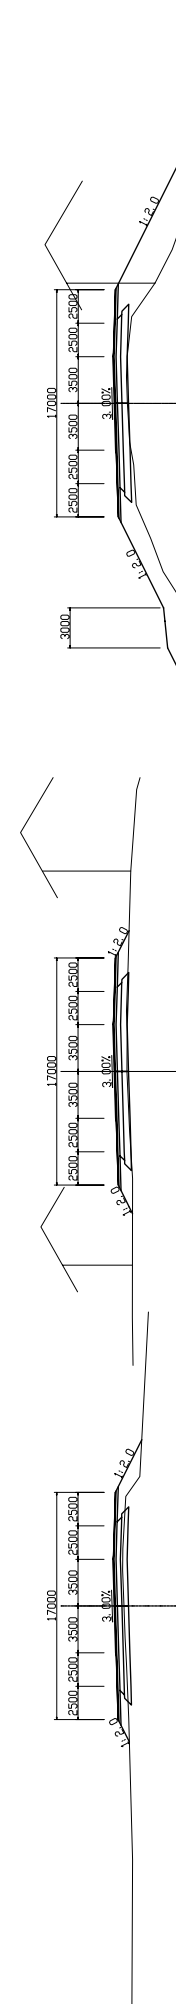

DL=2.00
 STA. 2+780
 GH=10.60
 PH=11.329

DL=2.00


DL=2.00
 STA. 2+880
 GH=10.38
 PH=11.327



DL=2.00
 STA. 2+760
 GH=10.64
 PH=11.330

DL=2.00

DL=2.00
 STA. 2+850
 GH=10.58
 PH=11.327

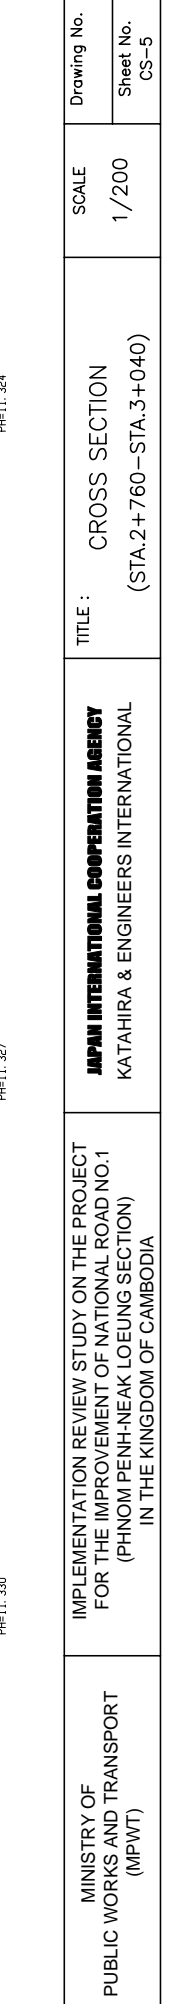


DL=2.00
 STA. 2+980
 GH=10.35
 PH=11.324


DL=2.00

DL=2.00
 STA. 2+960
 GH=10.37
 PH=11.324


| | | | | | | | | |
|---|---|--|---------|--|-------|-----------|-------------|--|
| MINISTRY OF PUBLIC WORKS AND TRANSPORT (MPWT) | IMPLEMENTATION REVIEW STUDY ON THE PROJECT FOR THE IMPROVEMENT OF NATIONAL ROAD NO.1 (PHNOM PENH-NEAK LOEUNG SECTION) IN THE KINGDOM OF CAMBODIA | JAPAN INTERNATIONAL COOPERATION AGENCY KATAHIRA & ENGINEERS INTERNATIONAL | TITLE : | CROSS SECTION (STA.2+760—STA.3+040) | SCALE | 1/200 | Drawing No. | |
| | | | | | | Sheet No. | CS-5 | |

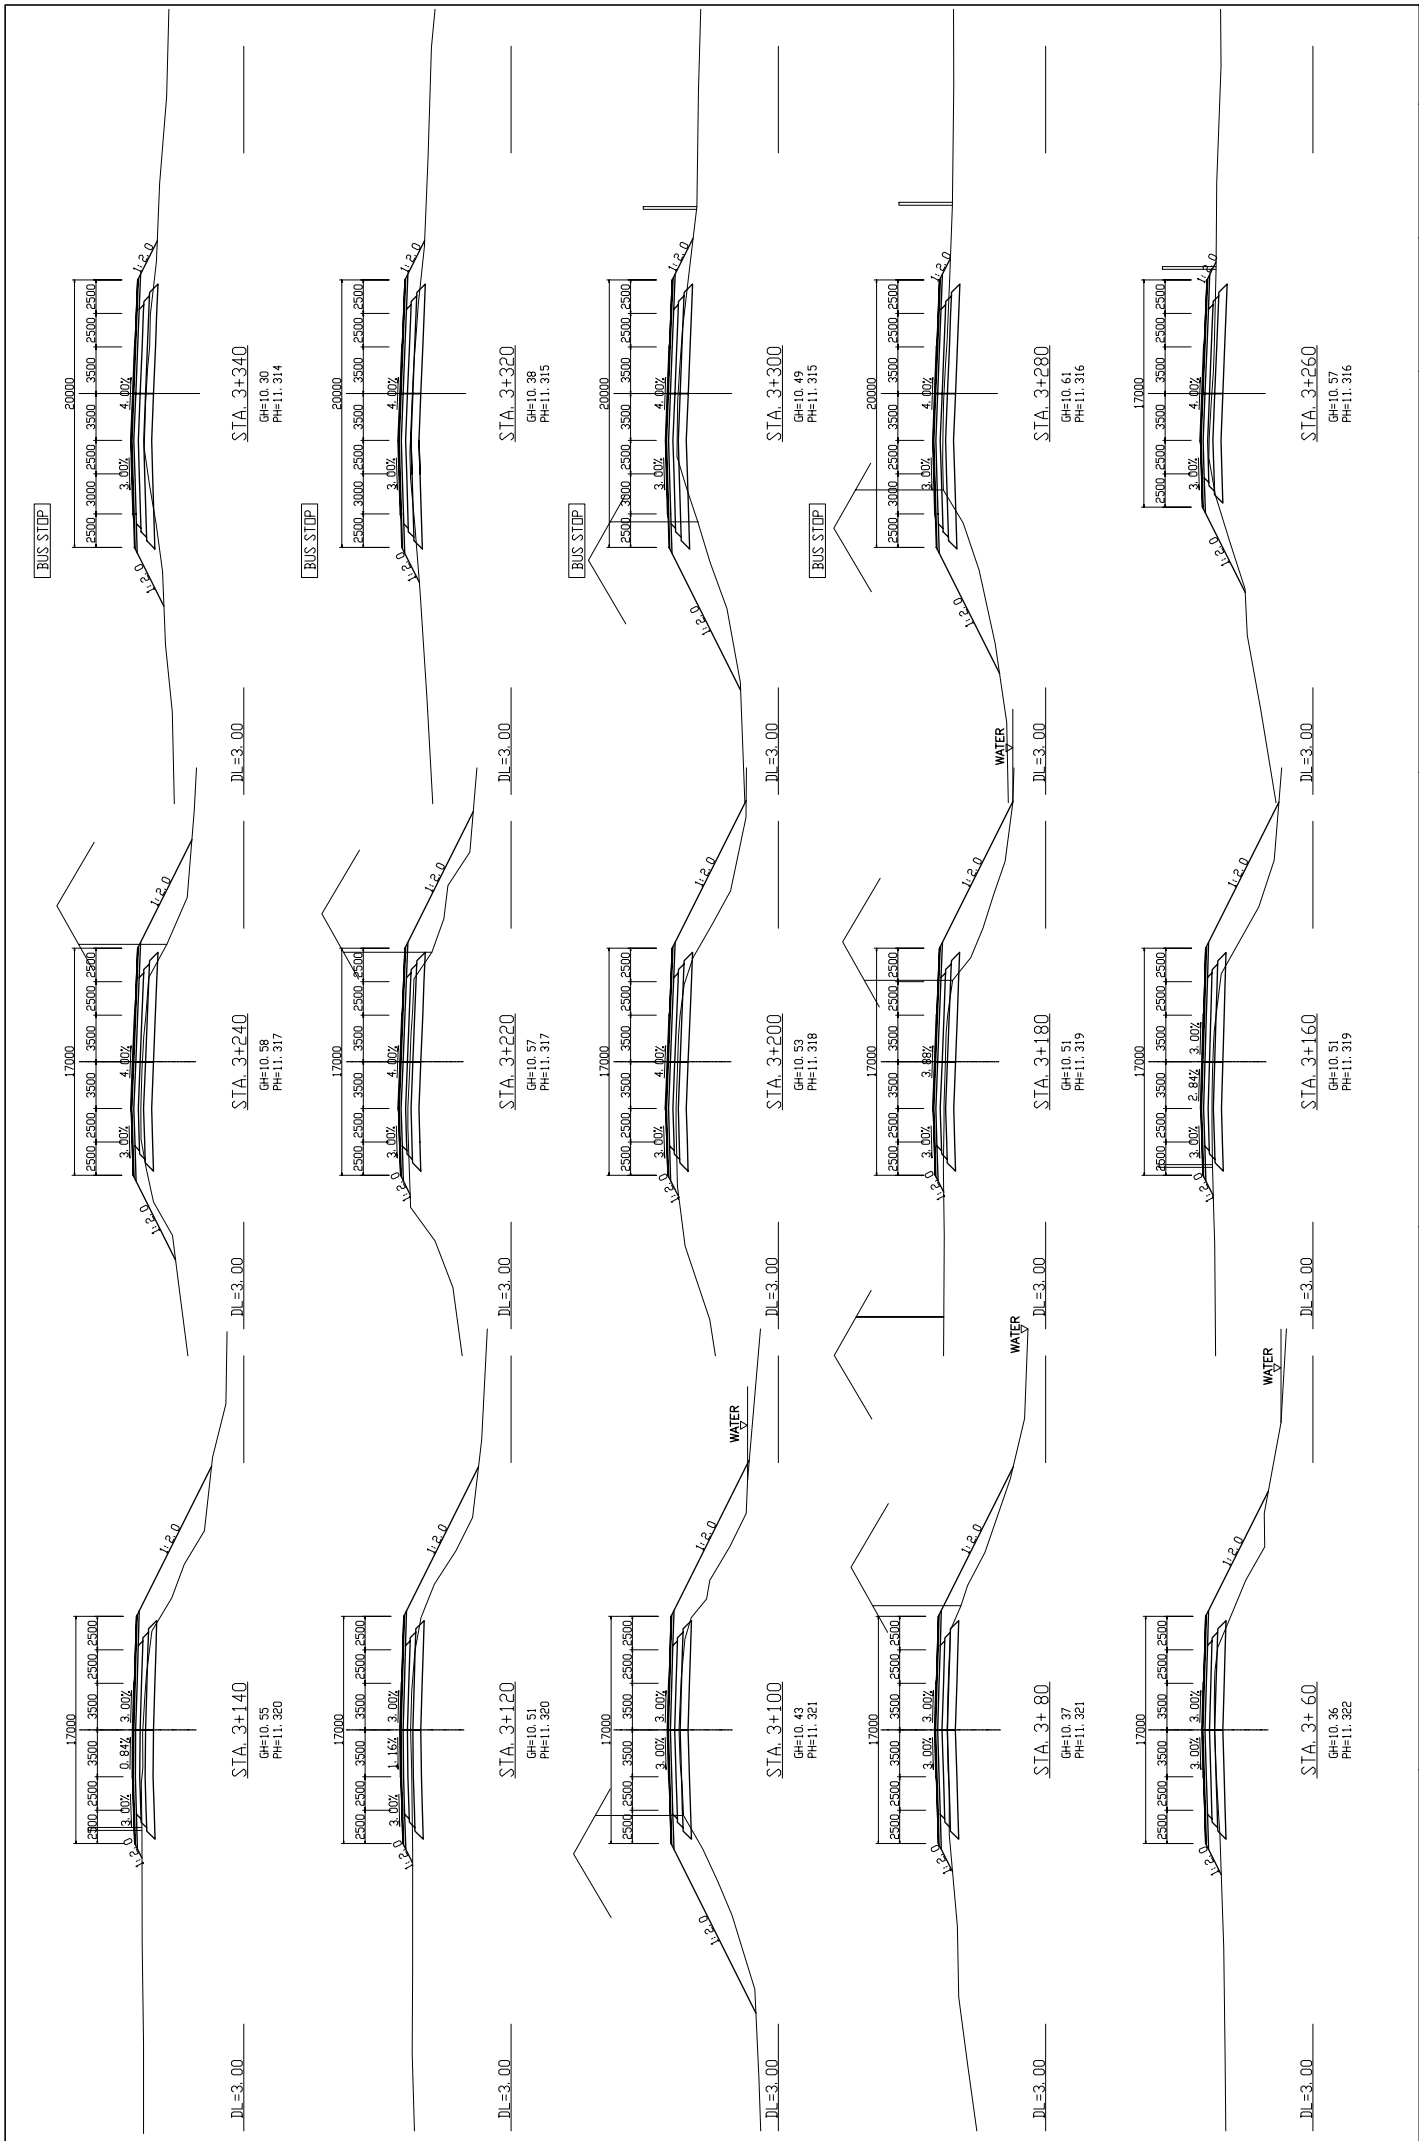


| | | | | | |
|---|--|---|---|-------|-------------|
| MINISTRY OF PUBLIC WORKS AND TRANSPORT (MPWT) | IMPLEMENTATION REVIEW STUDY ON THE PROJECT FOR THE IMPROVEMENT OF NATIONAL ROAD NO.1 (PHNOM PENH-NEAK LOEUNG SECTION) IN THE KINGDOM OF CAMBODIA | JAPAN INTERNATIONAL COOPERATION AGENCY KATAHIRA & ENGINEERS INTERNATIONAL | TITLE : CROSS SECTION (STA.3+060—STA.3+340) | SCALE | Drawing No. |
| | | | | 1/200 | |

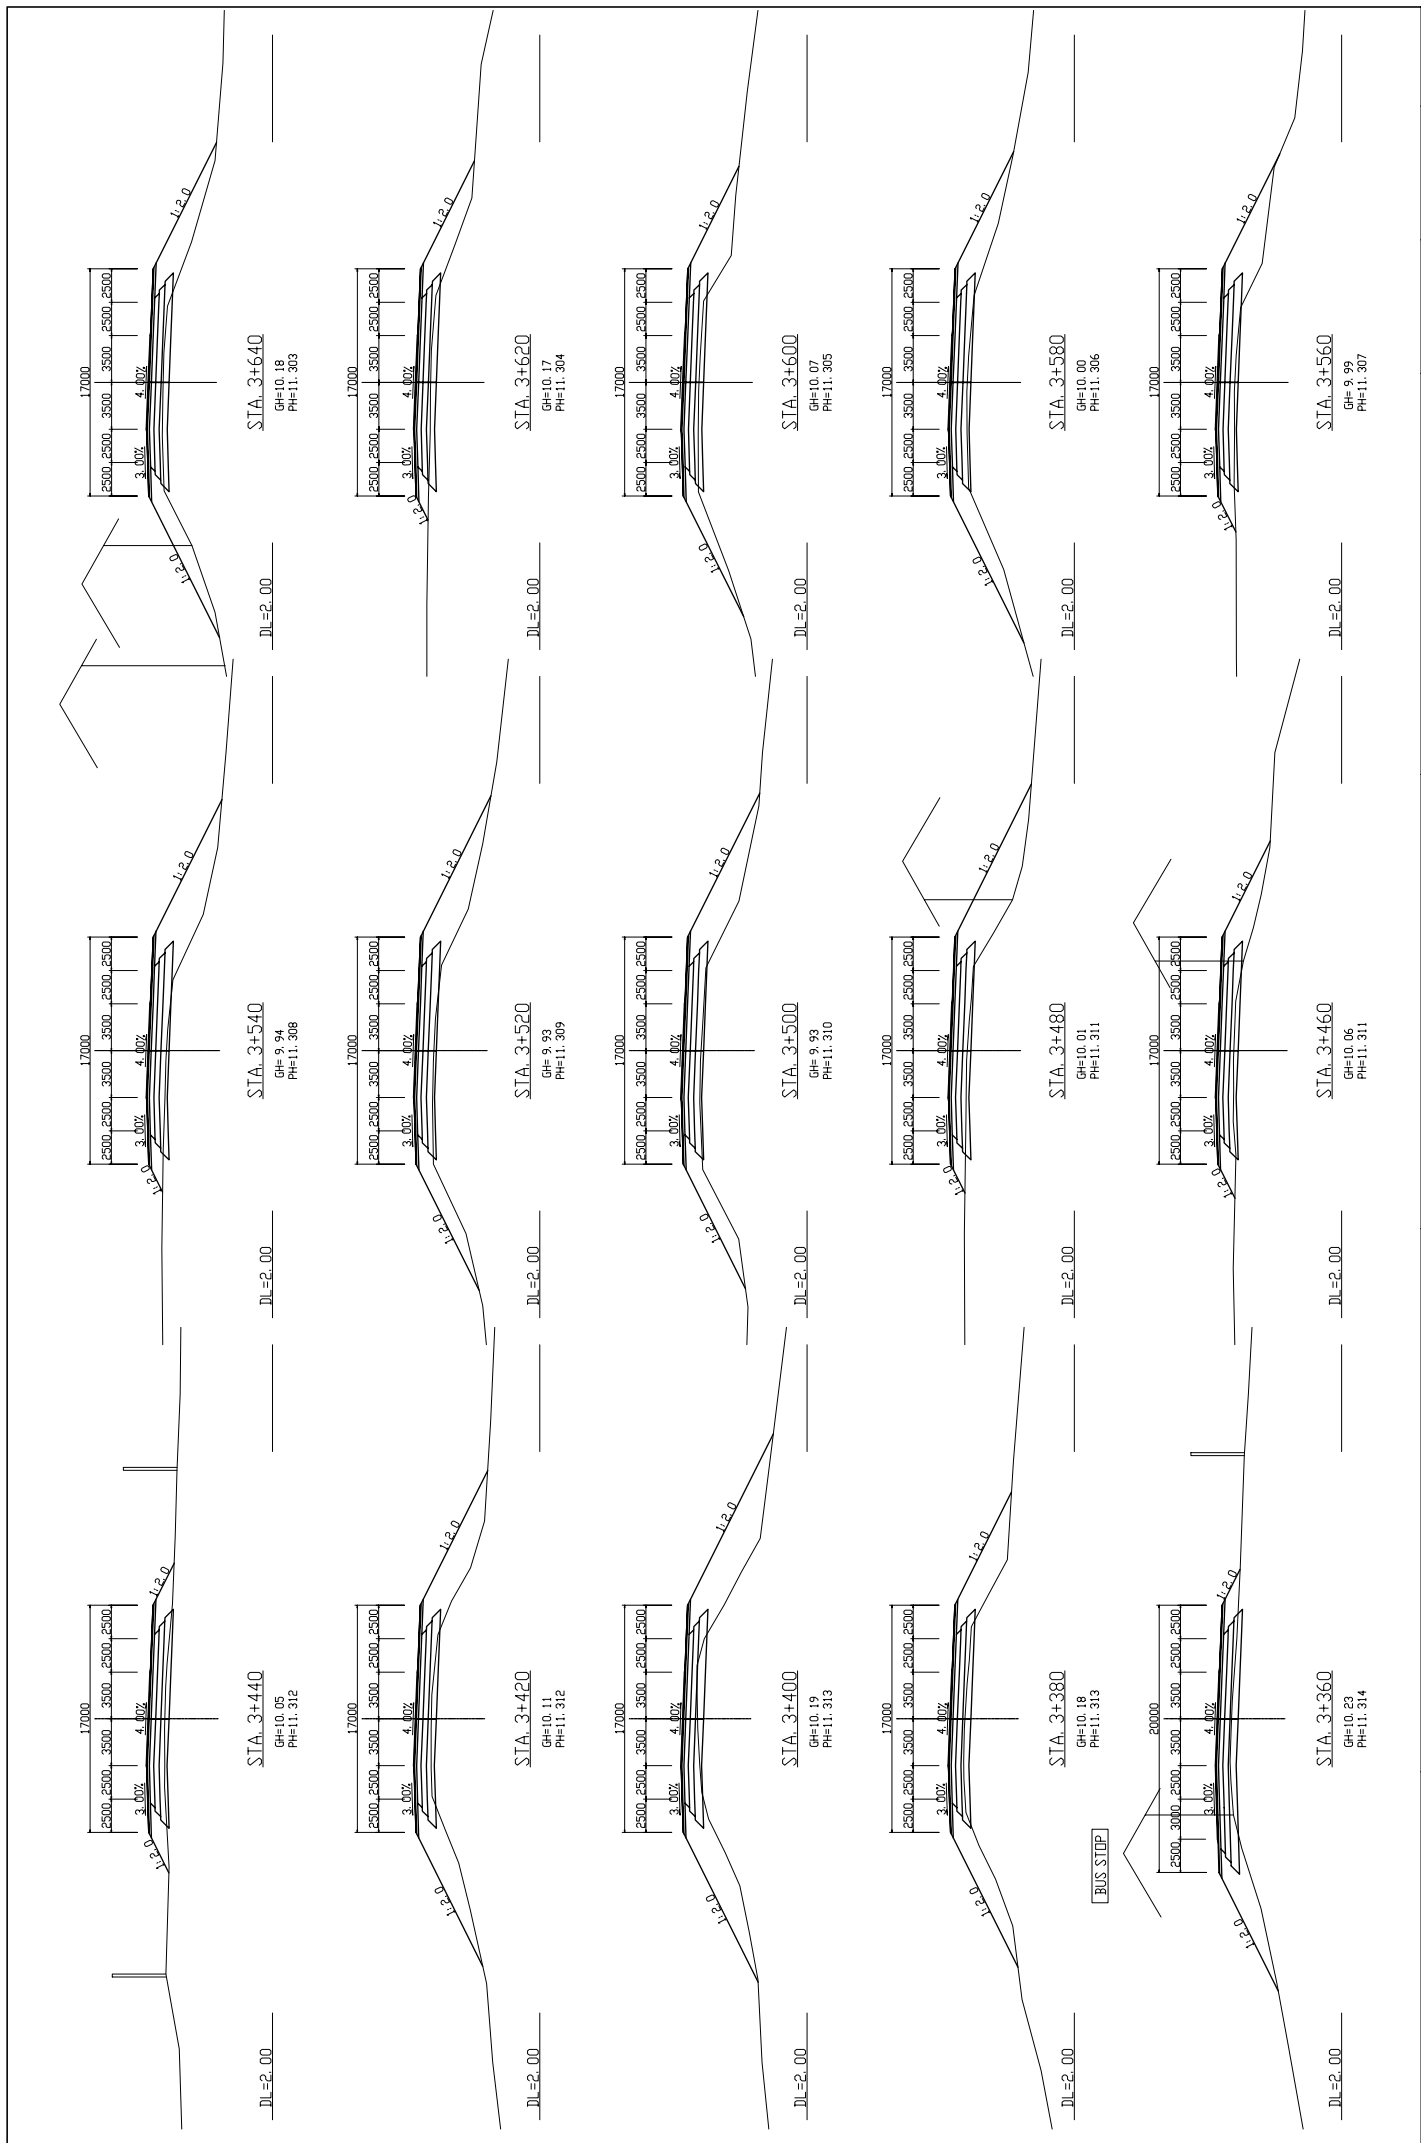


| | | | | | |
|---|---|---|---|-------------------|-------------|
| MINISTRY OF PUBLIC WORKS AND TRANSPORT (MPWT) | IMPLEMENTATION REVIEW STUDY ON THE PROJECT FOR THE IMPROVEMENT OF NATIONAL ROAD NO.1 (PHNOM PENH-NEAK LOEUNG SECTION) IN THE KINGDOM OF CAMBODIA | JAPAN INTERNATIONAL COOPERATION AGENCY KATAHIRA & ENGINEERS INTERNATIONAL | TITLE : CROSS SECTION (STA.3+360—STA.3+640) | SCALE 1/200 | Drawing No. |
| | | | | Sheet No. CS-7 | Drawing No. |

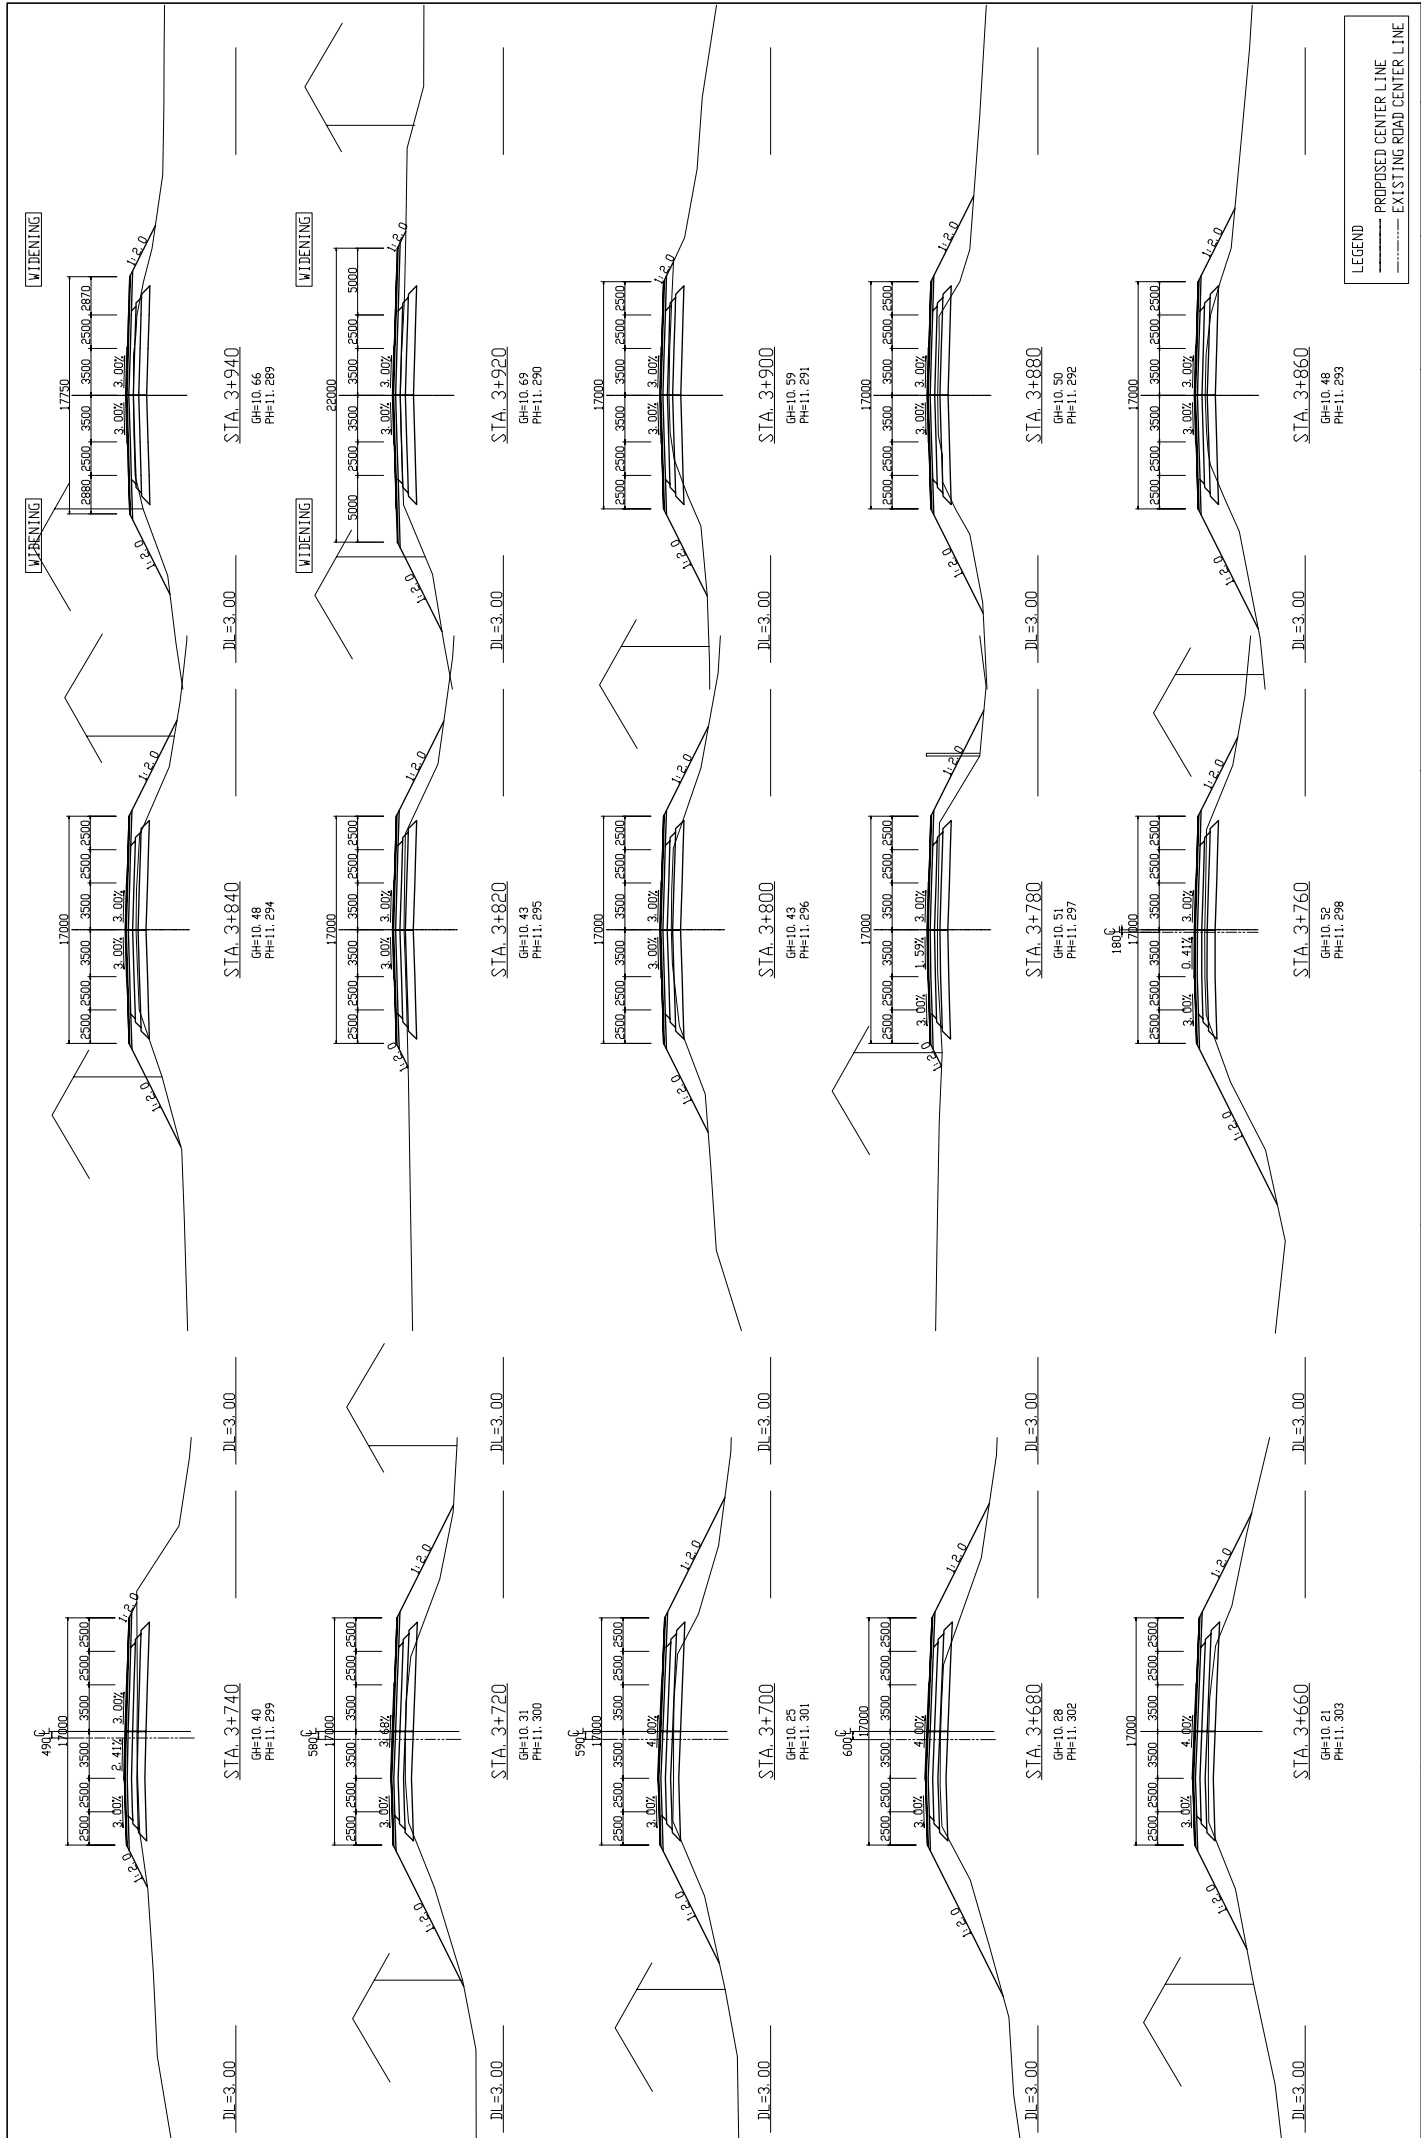


| | | | | | |
|--|---|--|--|-----------------------|--------------------|
| MINISTRY OF PUBLIC WORKS AND TRANSPORT (MPWT) | IMPLEMENTATION REVIEW STUDY ON THE PROJECT FOR THE IMPROVEMENT OF NATIONAL ROAD NO.1 (PHNOM PENH-NEAK LOEUNG SECTION) IN THE KINGDOM OF CAMBODIA | JAPAN INTERNATIONAL COOPERATION AGENCY KATAHIRA & ENGINEERS INTERNATIONAL | TITLE : CROSS SECTION (STA. 3+660—STA. 3+940) | SCALE 1/200 | Drawing No. |
| | | | | Sheet No. CS-8 | |

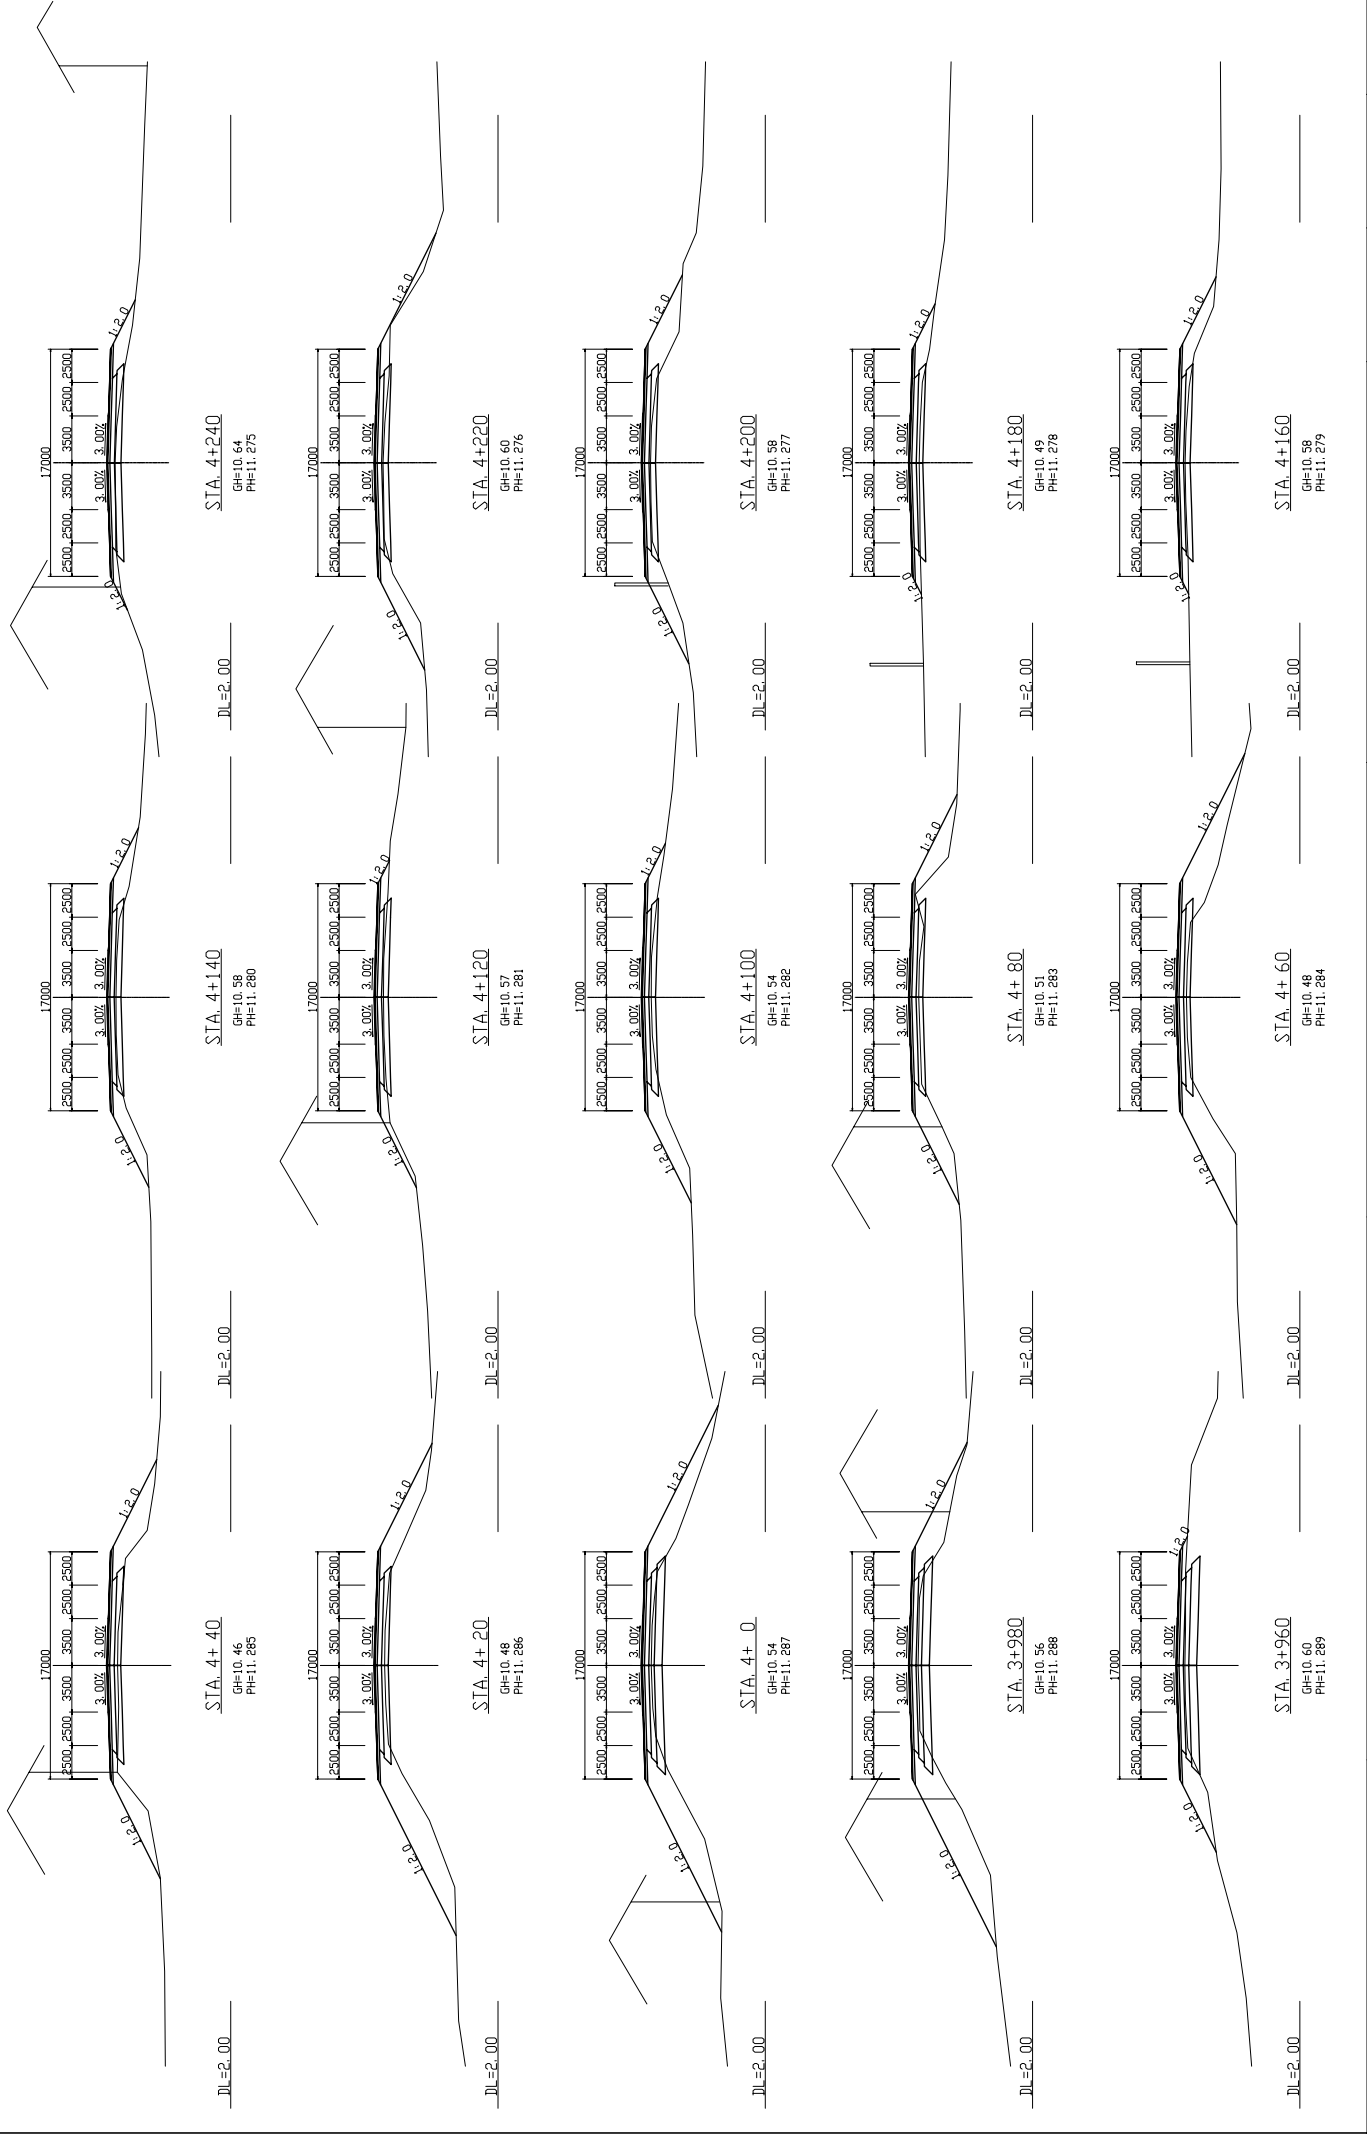


| | | | | | | | |
|---|---|--|-----------|--|-------|-------|-------------|
| MINISTRY OF PUBLIC WORKS AND TRANSPORT (MPWT) | IMPLEMENTATION REVIEW STUDY ON THE PROJECT FOR THE IMPROVEMENT OF NATIONAL ROAD NO.1 (PHNOM PENH-NEAK LOEUNG SECTION) IN THE KINGDOM OF CAMBODIA | JAPAN INTERNATIONAL COOPERATION AGENCY KATAHIRA & ENGINEERS INTERNATIONAL | TITLE : | CROSS SECTION (STA. 3+960 – STA. 4+240) | SCALE | 1/200 | Drawing No. |
| | | | Sheet No. | | CS-9 | | |

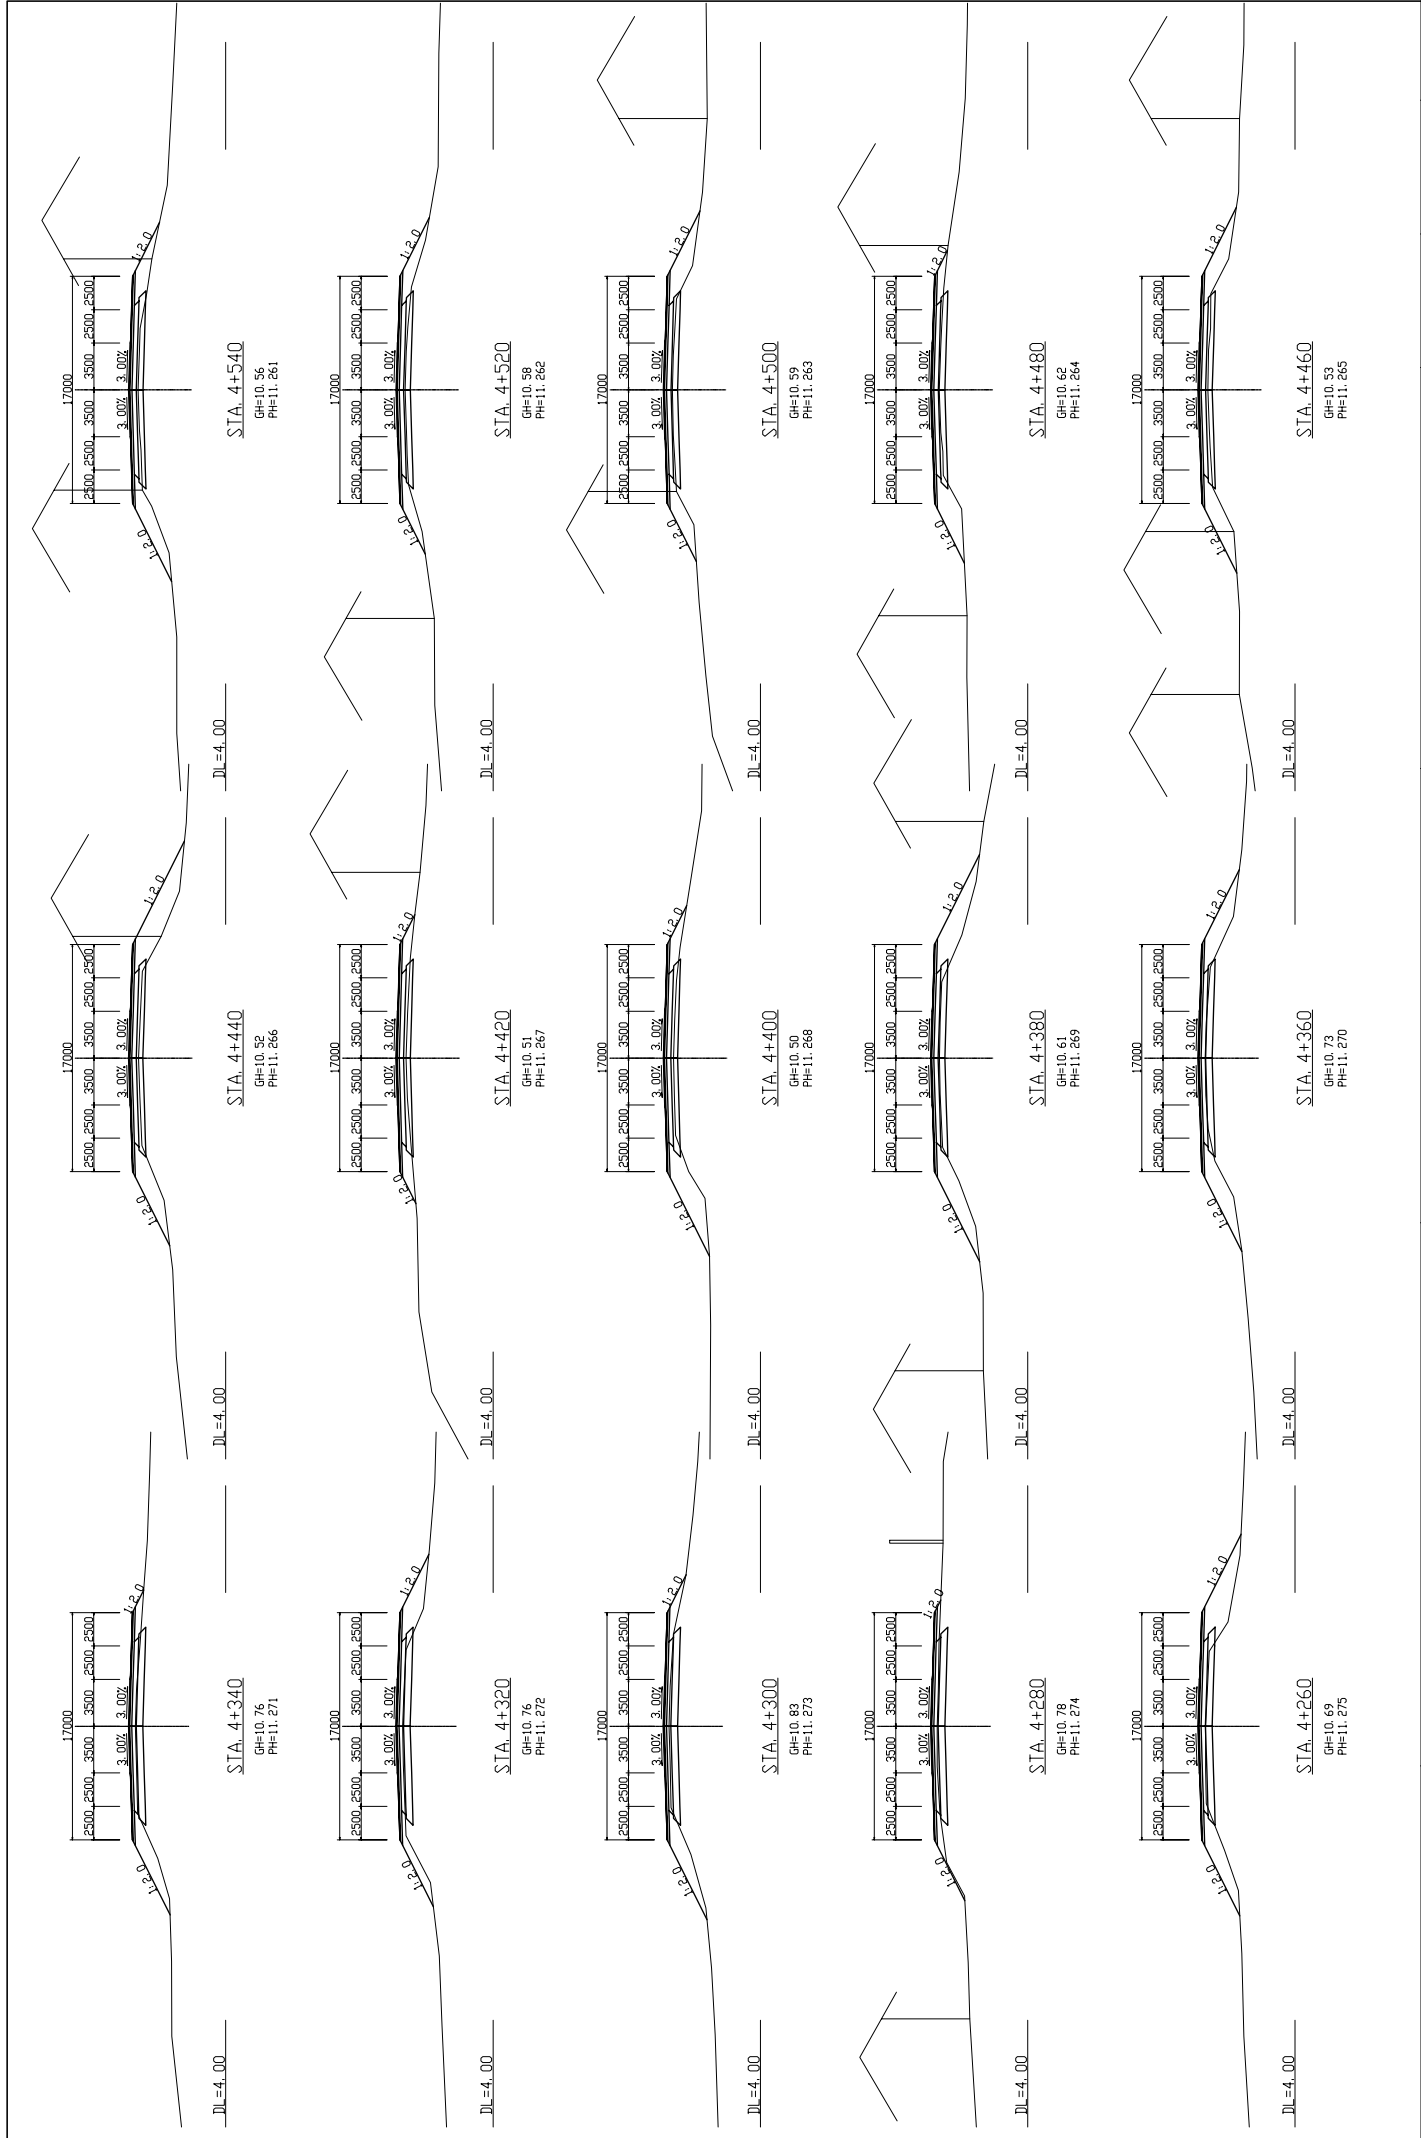


| | | | | | | | |
|---|---|--|-----------|--|-------|-------|-------------|
| MINISTRY OF PUBLIC WORKS AND TRANSPORT (MPWT) | IMPLEMENTATION REVIEW STUDY ON THE PROJECT FOR THE IMPROVEMENT OF NATIONAL ROAD NO.1 (PHNOM PENH-NEAK LOEUNG SECTION) IN THE KINGDOM OF CAMBODIA | JAPAN INTERNATIONAL COOPERATION AGENCY KATAHIRA & ENGINEERS INTERNATIONAL | TITLE : | CROSS SECTION (STA. 4+260 – STA. 4+540) | SCALE | 1/200 | Drawing No. |
| | | | Sheet No. | | CS-10 | | |

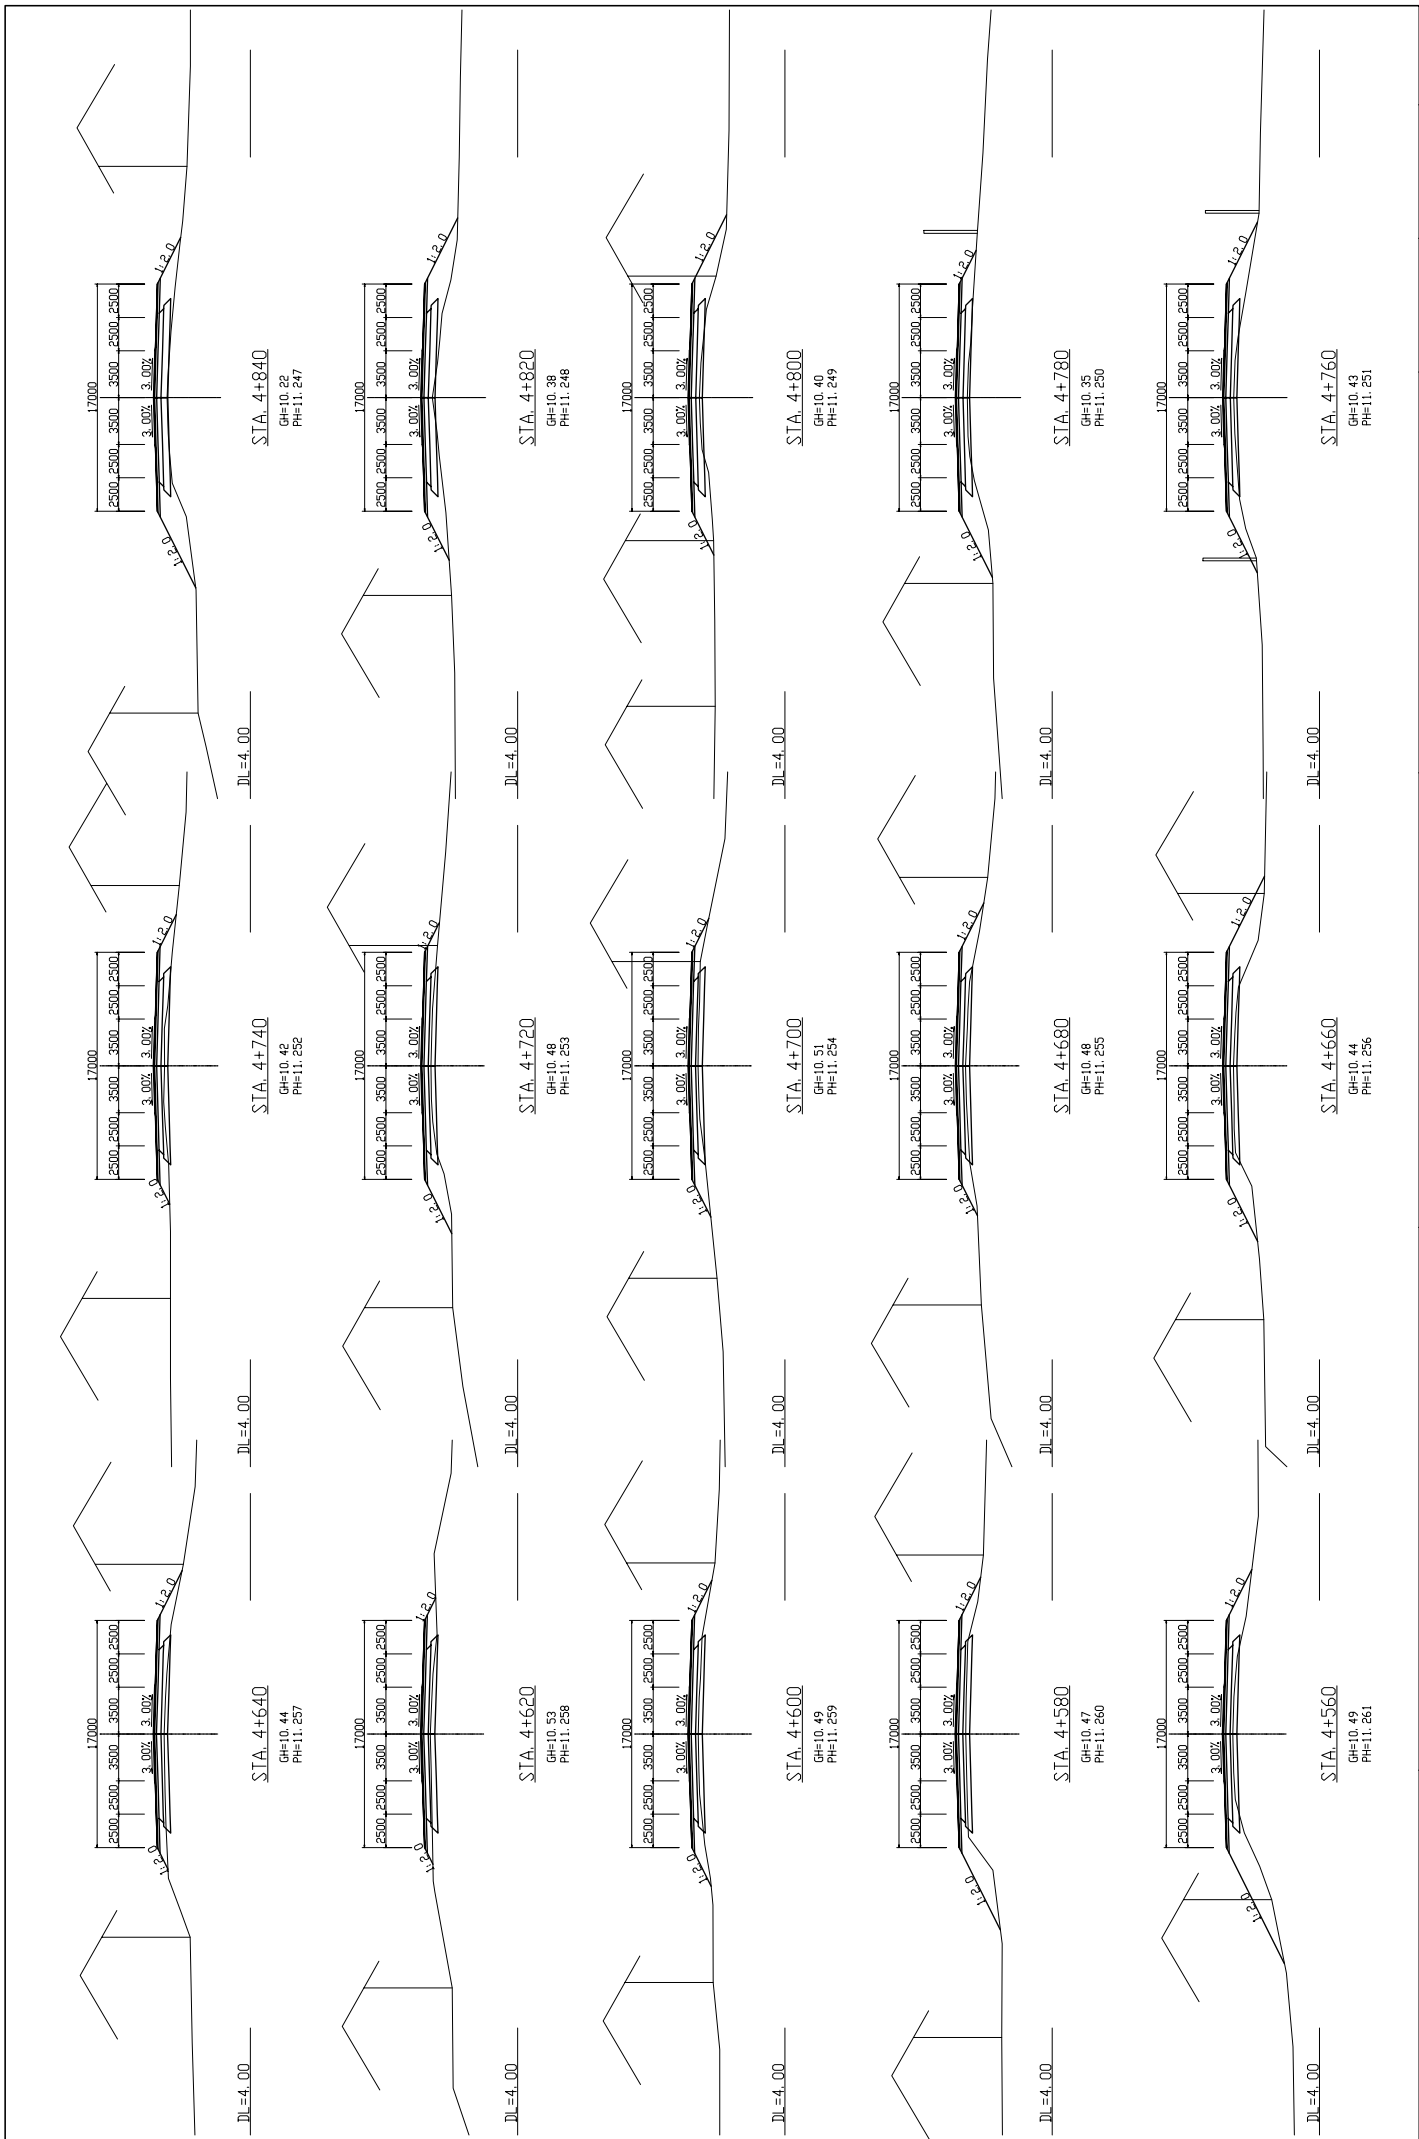


| | | | | | |
|---|---|---|---|----------------|--------------------|
| MINISTRY OF PUBLIC WORKS AND TRANSPORT (MPWT) | IMPLEMENTATION REVIEW STUDY ON THE PROJECT FOR THE IMPROVEMENT OF NATIONAL ROAD NO.1 (PHNOM PENH-NEAK LOEUNG SECTION) IN THE KINGDOM OF CAMBODIA | JAPAN INTERNATIONAL COOPERATION AGENCY KATAHIRA & ENGINEERS INTERNATIONAL | TITLE : CROSS SECTION (STA.4+560 – STA.4+840) | SCALE 1/200 | Drawing No. |
| | | | | | Sheet No. CS-11 |

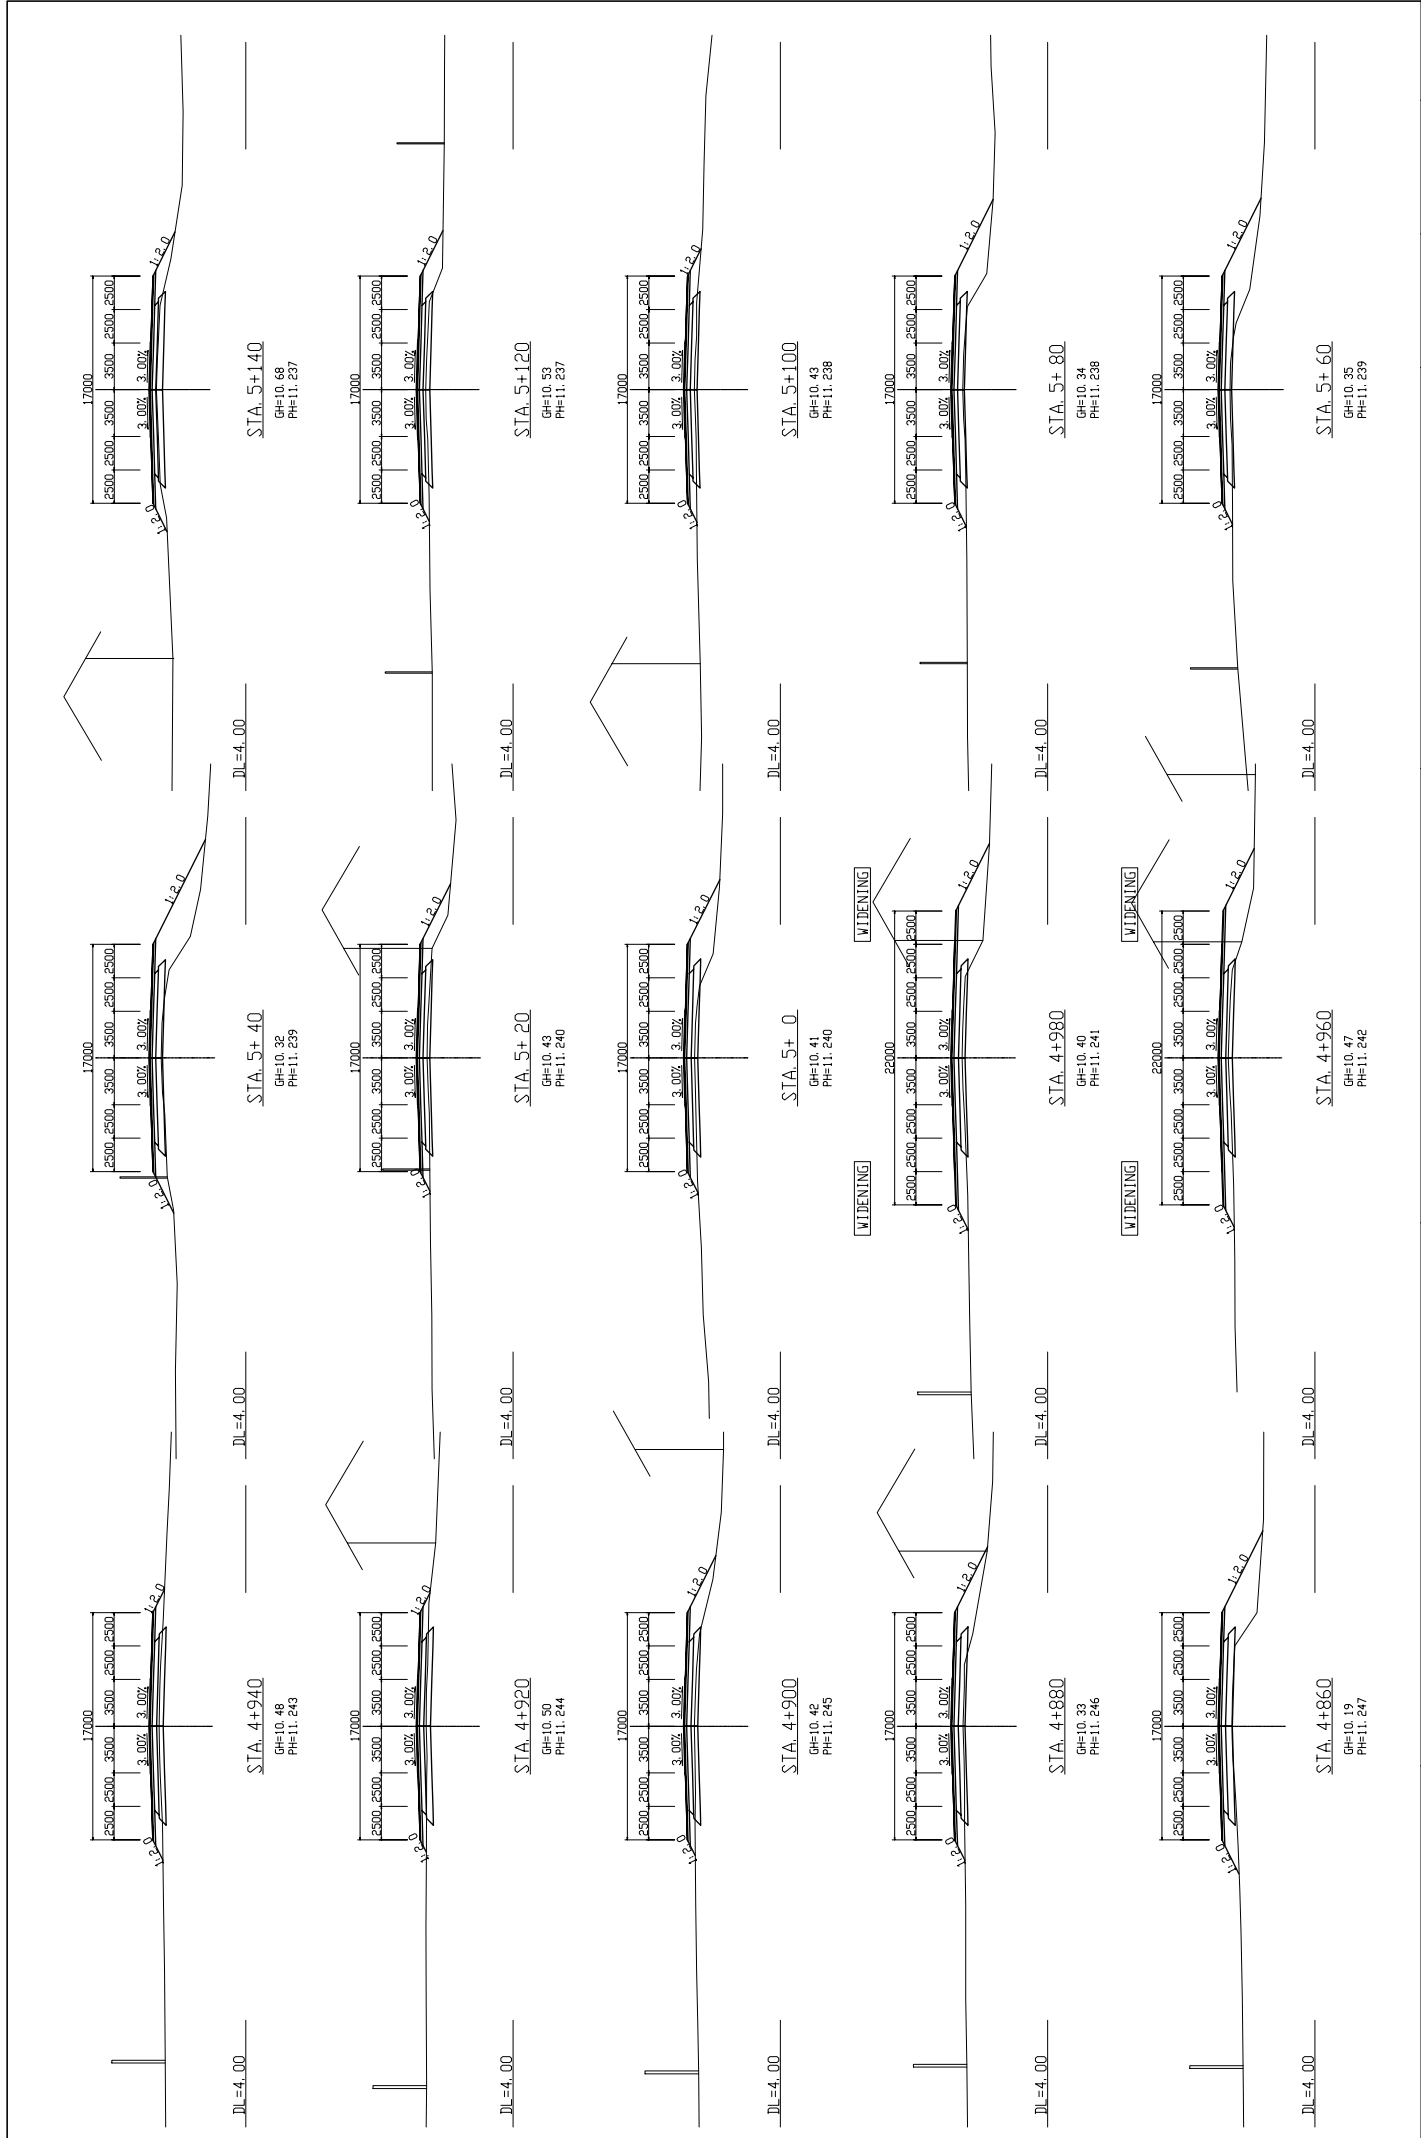


| | | | | | |
|--|---|---|---|-----------------------|---------------------------|
| MINISTRY OF PUBLIC WORKS AND TRANSPORT (MPWT) | IMPLEMENTATION REVIEW STUDY ON THE PROJECT FOR THE IMPROVEMENT OF NATIONAL ROAD NO.1 (PHNOM PENH-NEAK LOEUNG SECTION) IN THE KINGDOM OF CAMBODIA | JAPAN INTERNATIONAL COOPERATION AGENCY KATAHIRA & ENGINEERS INTERNATIONAL | TITLE : CROSS SECTION (STA. 4+860 – STA. 5+140) | SCALE 1/200 | Drawing No. |
| | | | | | Sheet No. CS-12 |

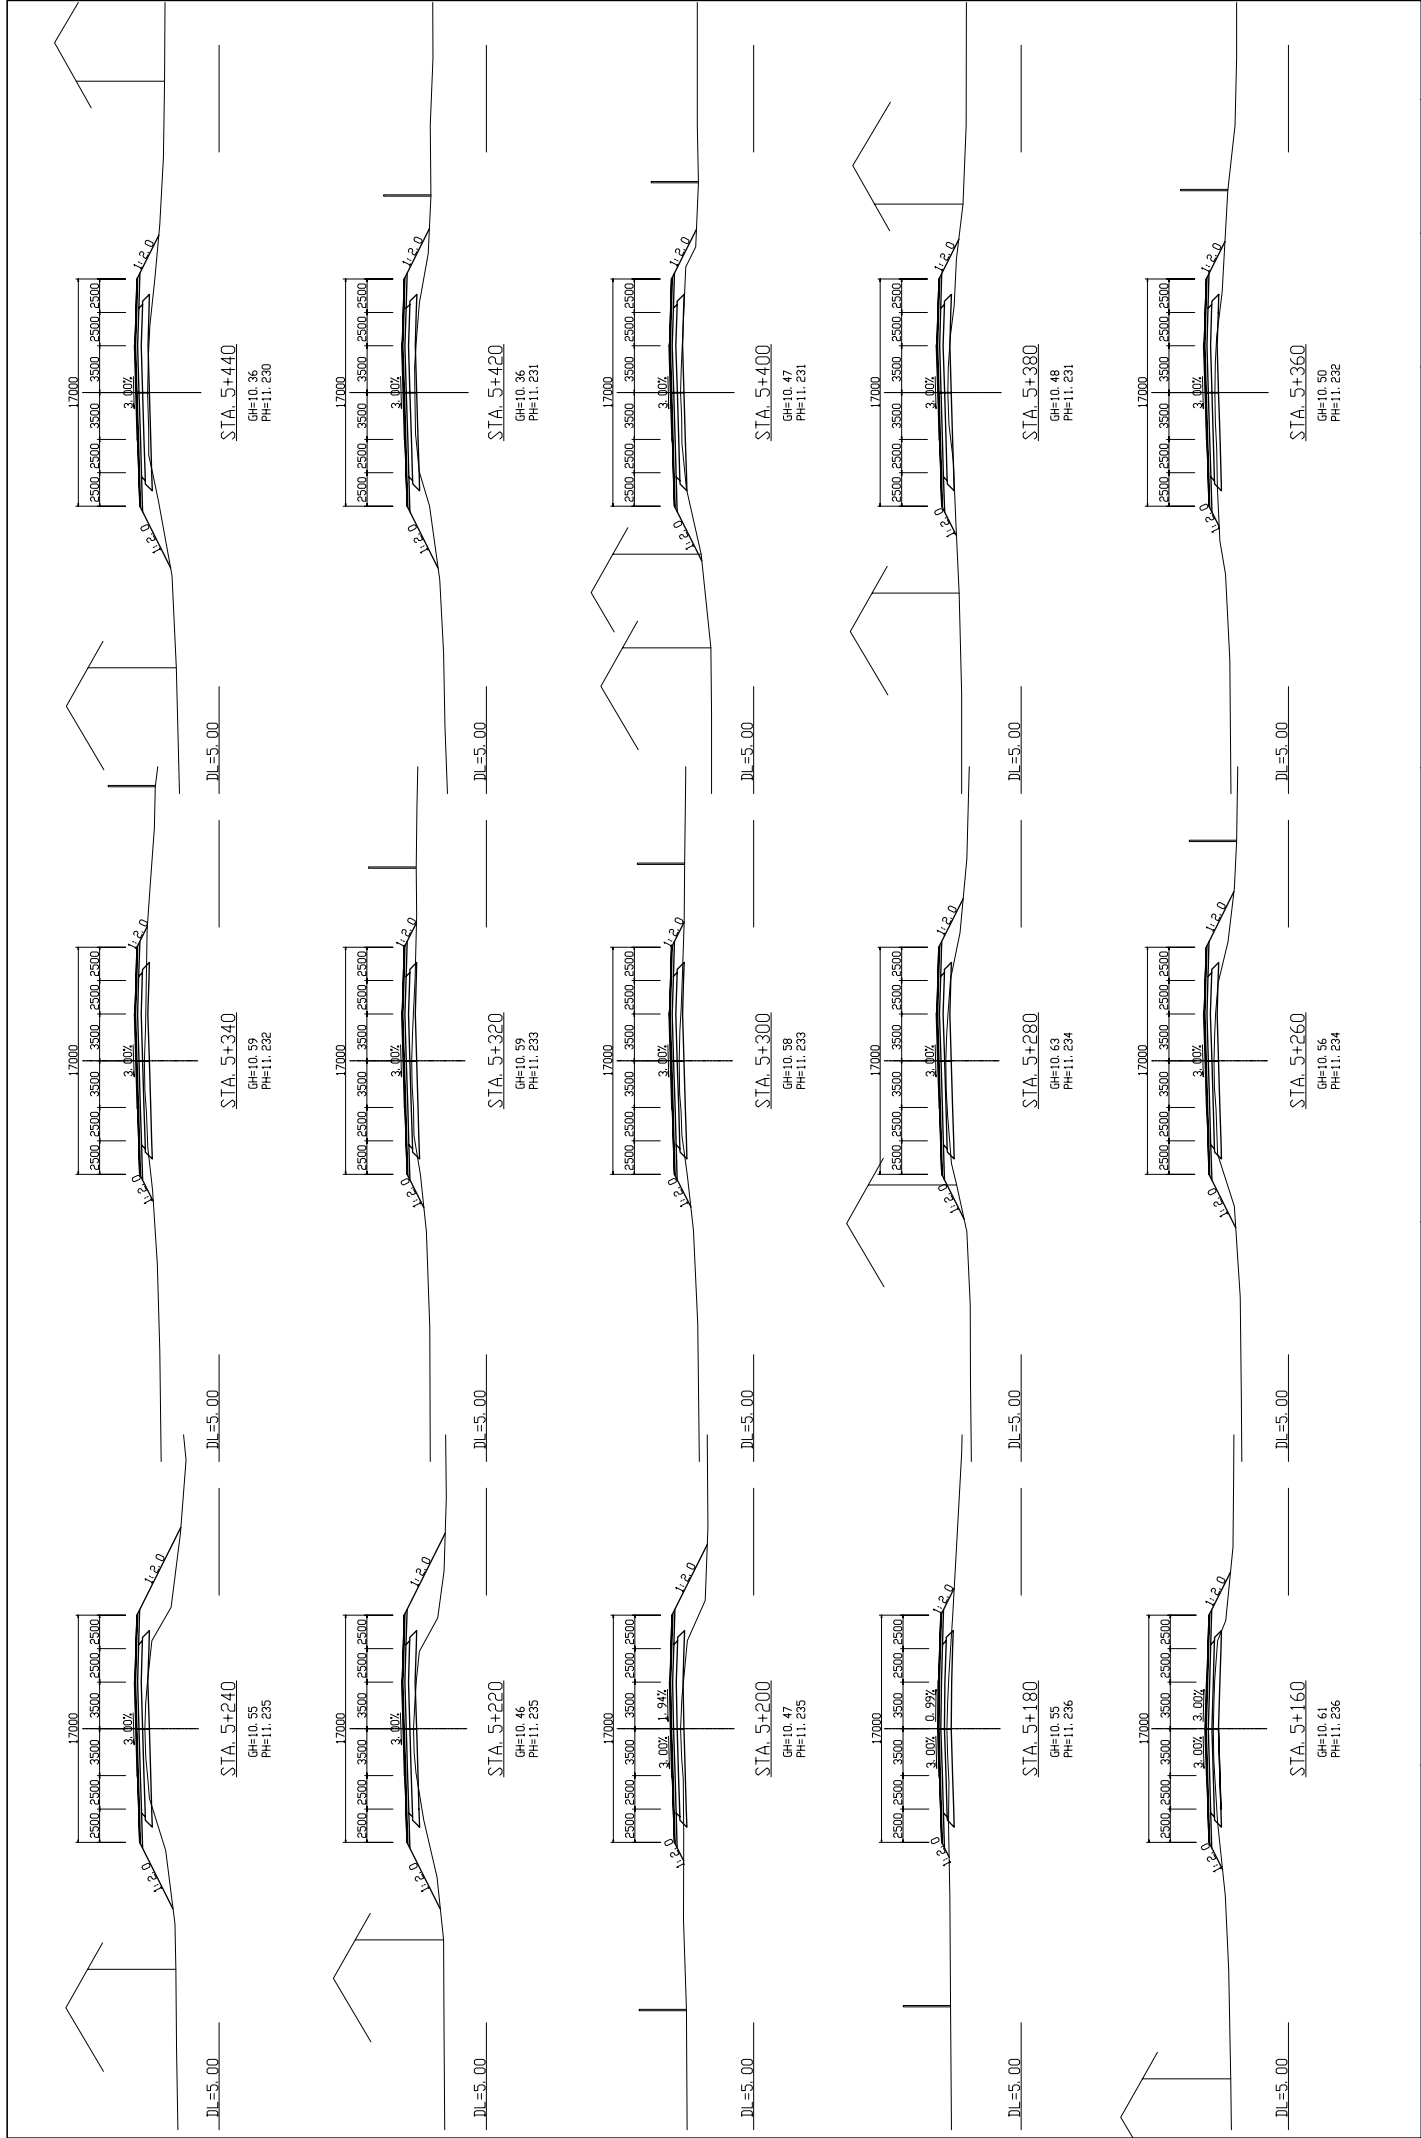


| | | | | | |
|---|---|--|---|----------------|--------------------|
| MINISTRY OF PUBLIC WORKS AND TRANSPORT (MPWT) | IMPLEMENTATION REVIEW STUDY ON THE PROJECT FOR THE IMPROVEMENT OF NATIONAL ROAD NO.1 (PHNOM PENH-NEAK LOEUNG SECTION) IN THE KINGDOM OF CAMBODIA | JAPAN INTERNATIONAL COOPERATION AGENCY KATAHIRA & ENGINEERS INTERNATIONAL | TITLE : CROSS SECTION (STA.5+160 – STA.5+440) | SCALE 1/200 | Drawing No. |
| | | | | | Sheet No. CS-13 |

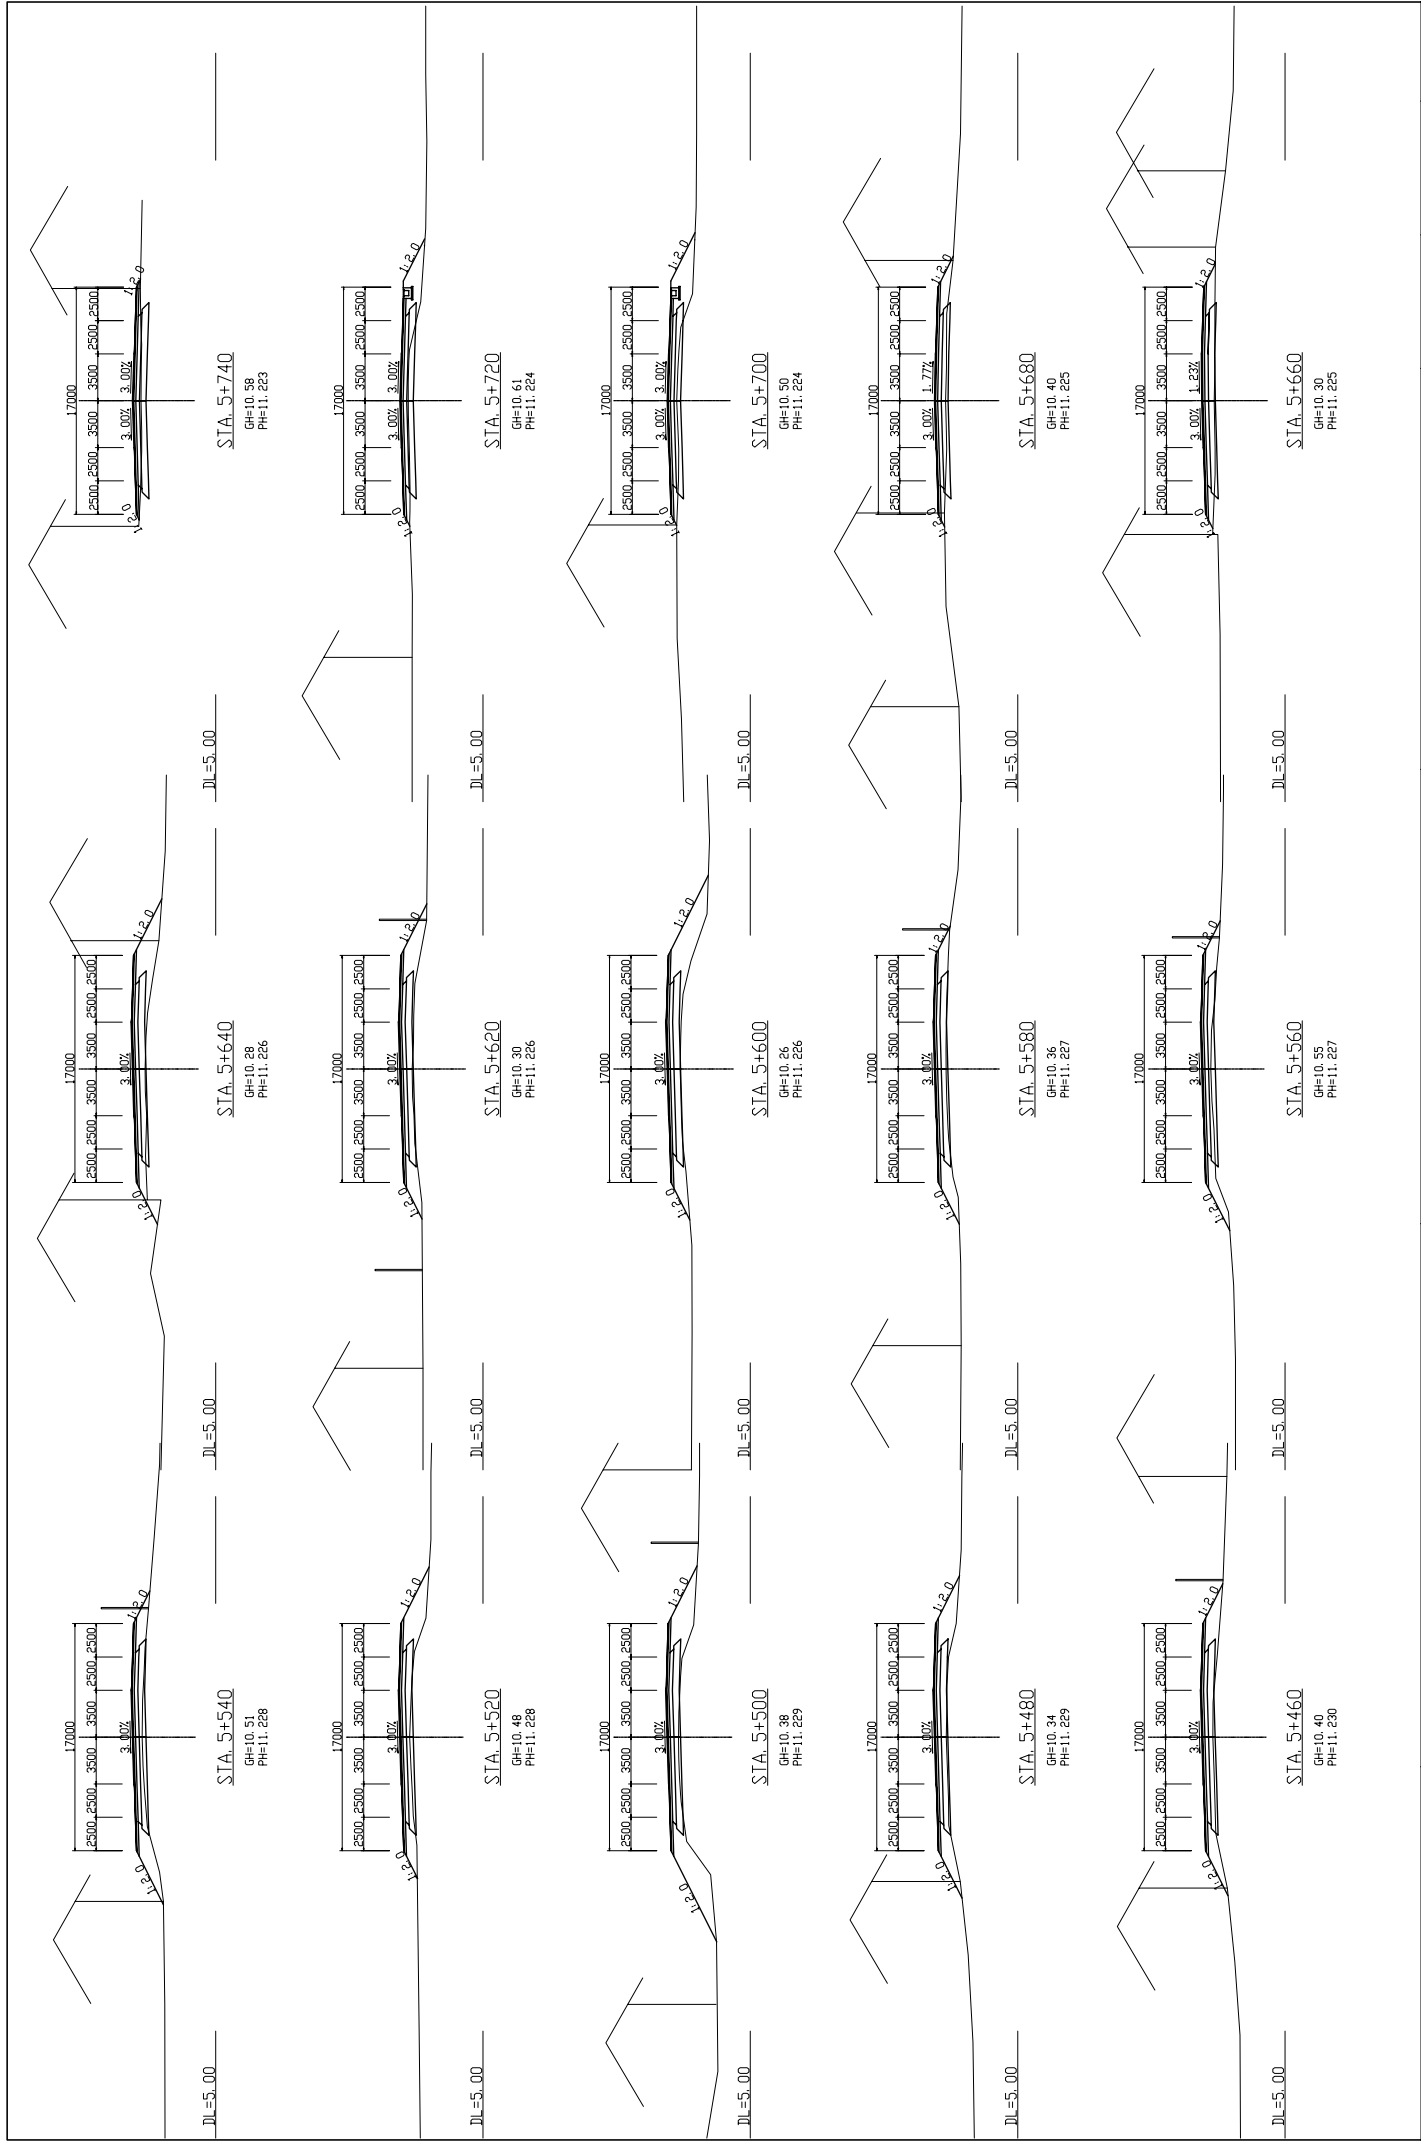


| | | | | | |
|---|---|--|---|-------|-------------|
| MINISTRY OF PUBLIC WORKS AND TRANSPORT (MPWT) | IMPLEMENTATION REVIEW STUDY ON THE PROJECT FOR THE IMPROVEMENT OF NATIONAL ROAD NO.1 (PHNOM PENH-NEAK LOEUNG SECTION) IN THE KINGDOM OF CAMBODIA | JAPAN INTERNATIONAL COOPERATION AGENCY KATAHIRA & ENGINEERS INTERNATIONAL | TITLE : CROSS SECTION (STA.5+460 – STA.5+740) | SCALE | Drawing No. |
| | | | | 1/200 | |

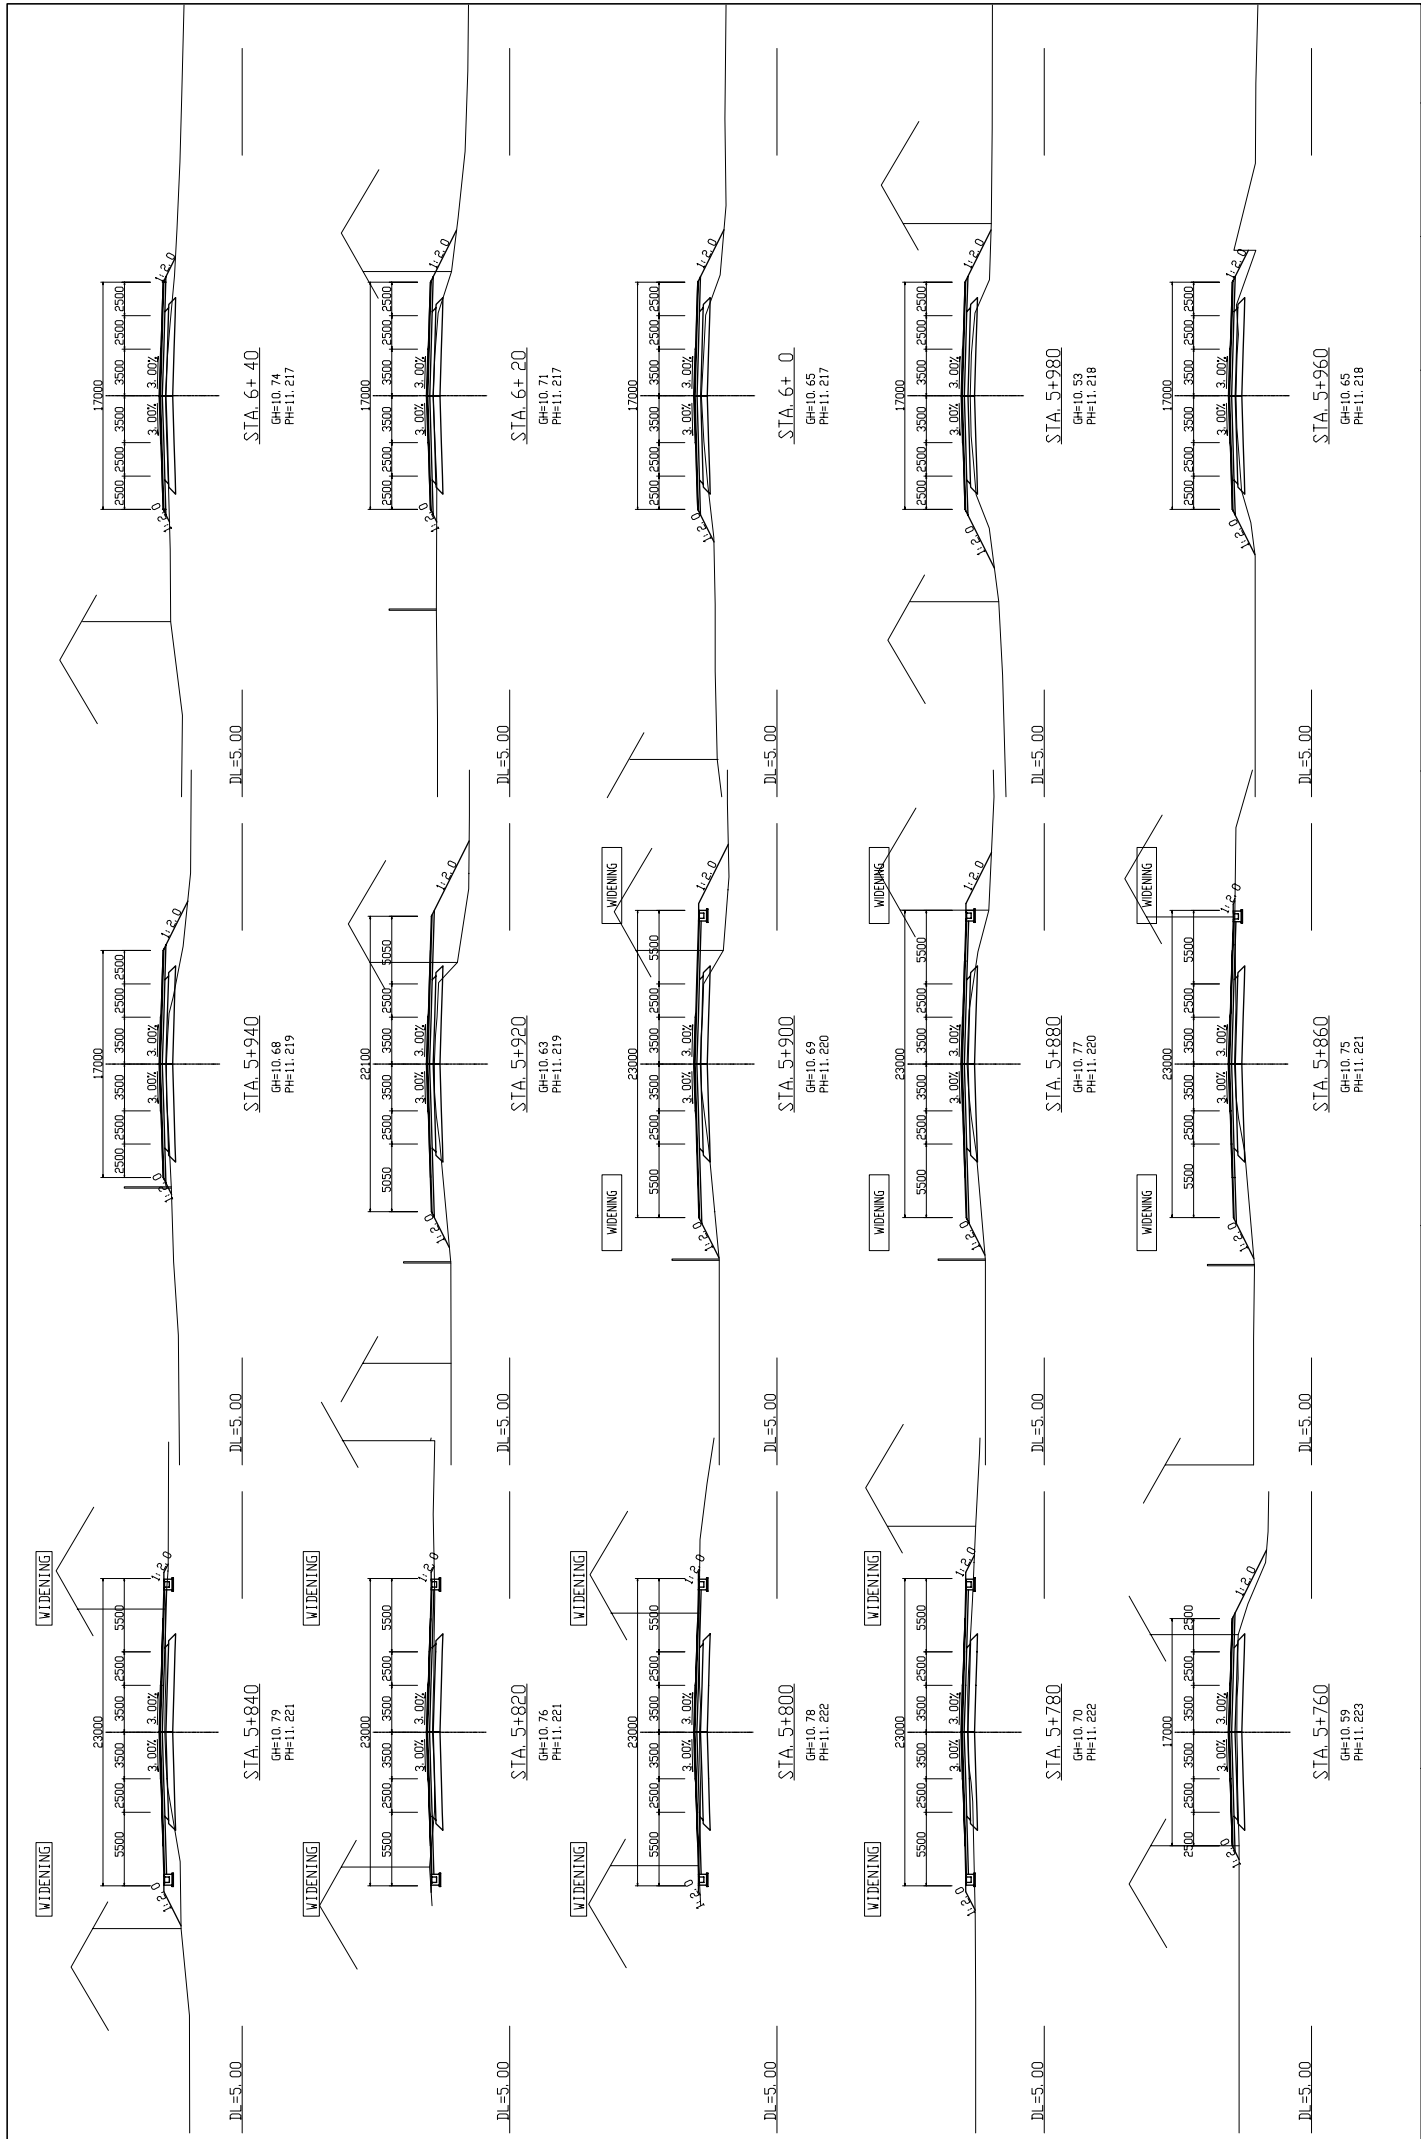


| | | | | | | | |
|---|---|--|-----------|--|-------|-------|-------------|
| MINISTRY OF PUBLIC WORKS AND TRANSPORT (MPWT) | IMPLEMENTATION REVIEW STUDY ON THE PROJECT FOR THE IMPROVEMENT OF NATIONAL ROAD NO.1 (PHNOM PENH-NEAK LOEUNG SECTION) IN THE KINGDOM OF CAMBODIA | JAPAN INTERNATIONAL COOPERATION AGENCY KATAHIRA & ENGINEERS INTERNATIONAL | TITLE : | CROSS SECTION (STA.5+760 – STA.6+040) | SCALE | 1/200 | Drawing No. |
| | | | Sheet No. | | CS-15 | | |

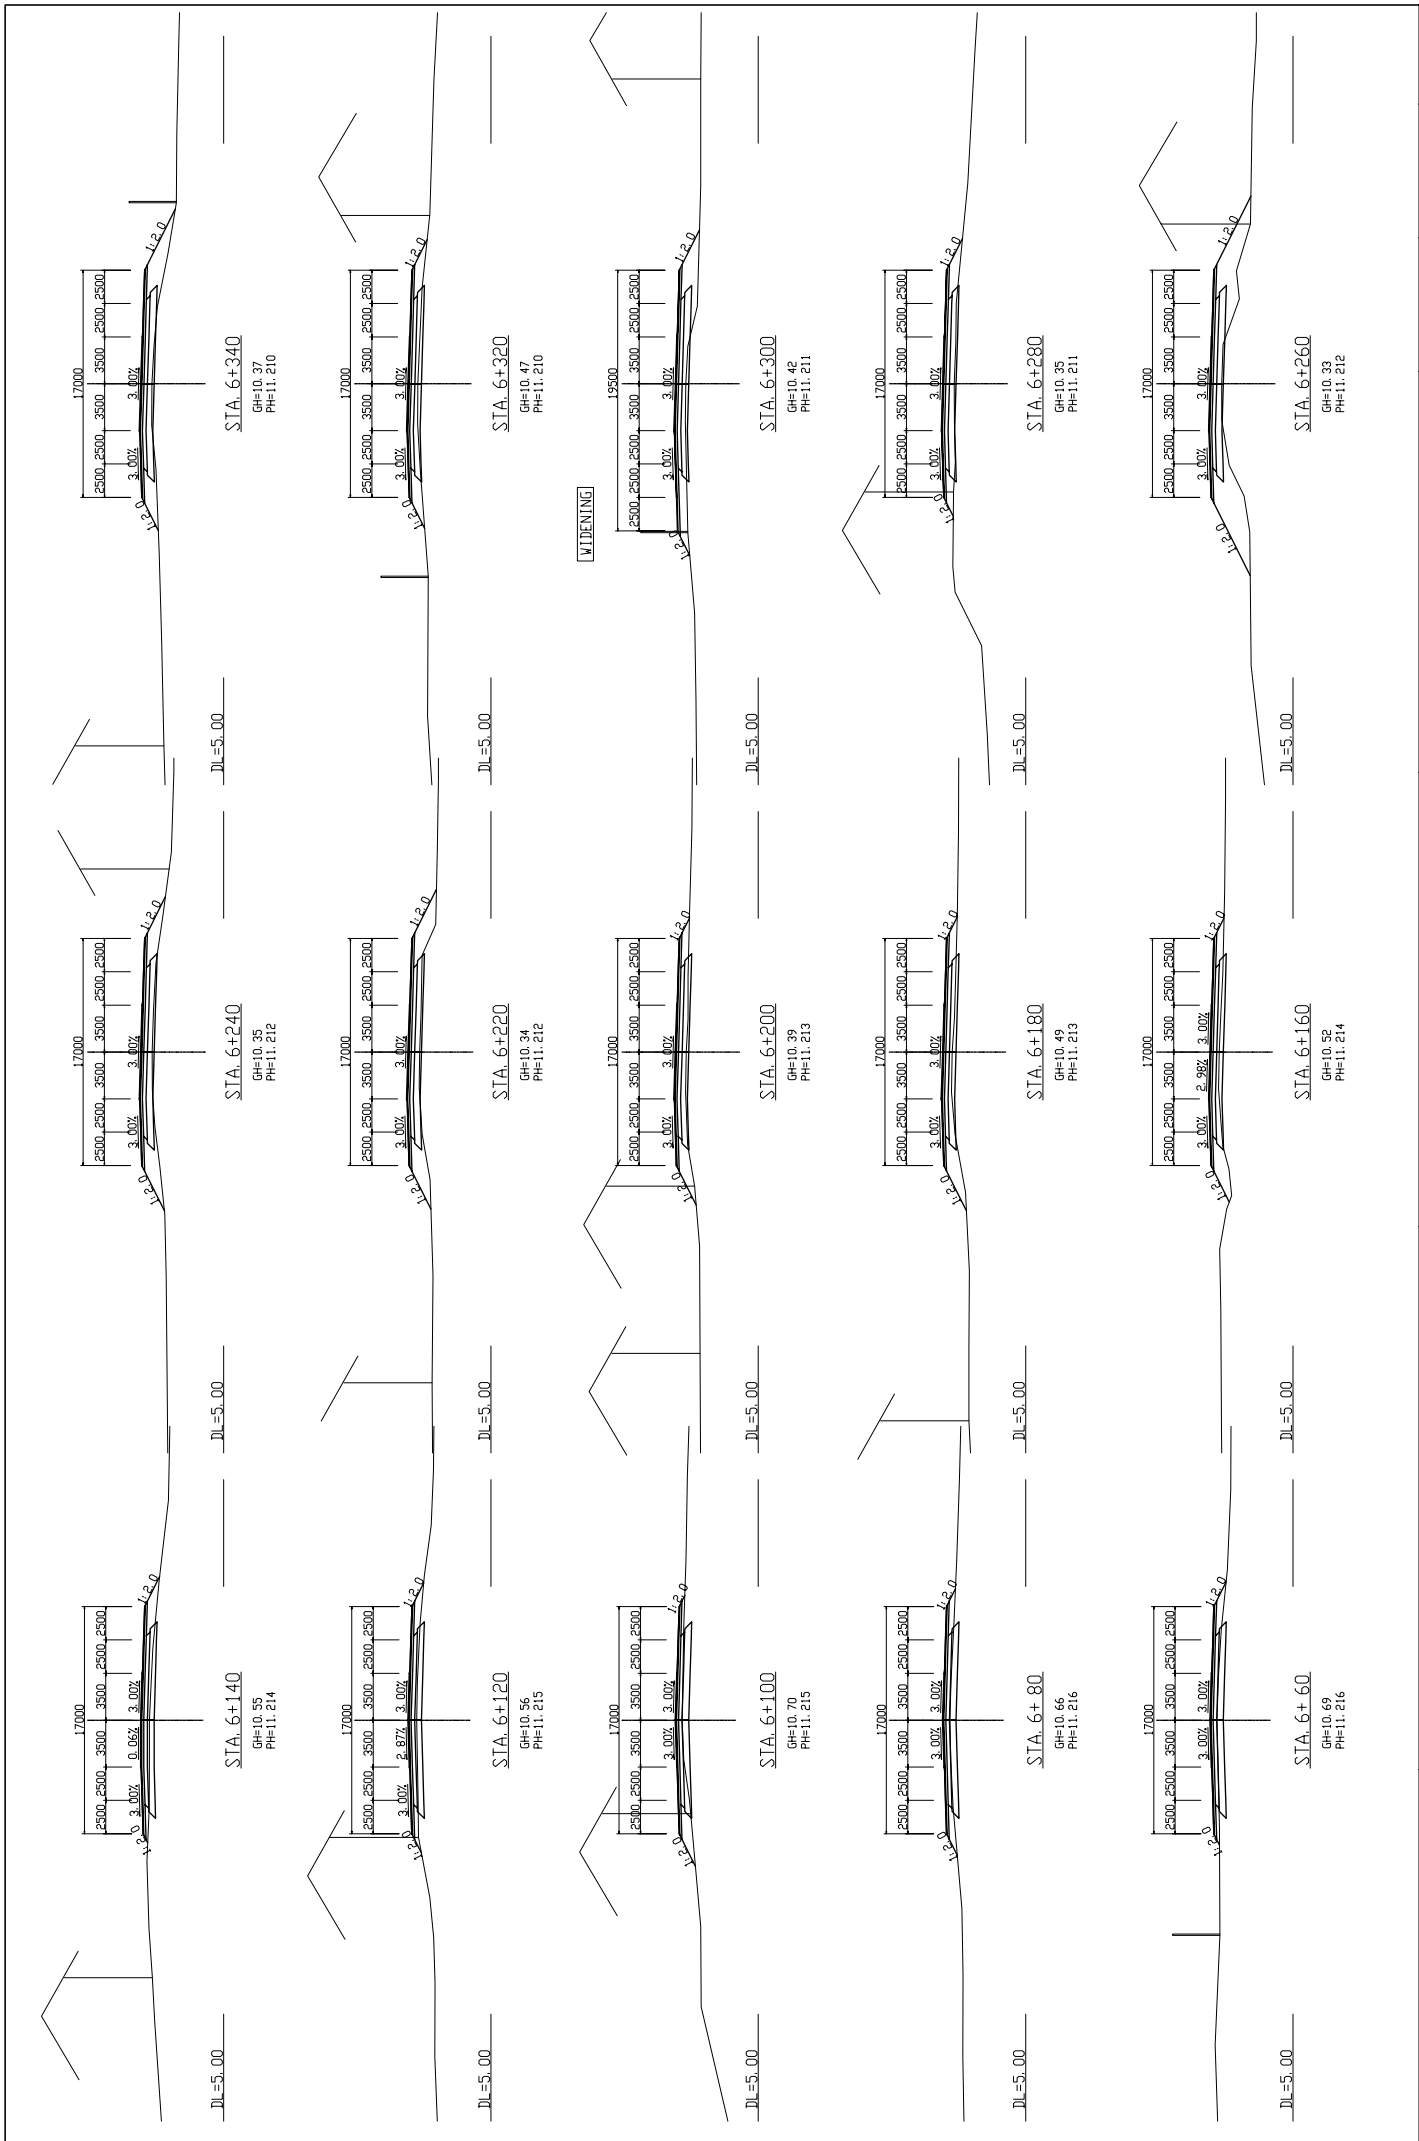


| | | | | | | | |
|---|---|--|-----------|--|-------|-------|-------------|
| MINISTRY OF PUBLIC WORKS AND TRANSPORT (MPWT) | IMPLEMENTATION REVIEW STUDY ON THE PROJECT FOR THE IMPROVEMENT OF NATIONAL ROAD NO.1 (PHNOM PENH-NEAK LOEUNG SECTION) IN THE KINGDOM OF CAMBODIA | JAPAN INTERNATIONAL COOPERATION AGENCY KATAHIRA & ENGINEERS INTERNATIONAL | TITLE : | CROSS SECTION (STA. 6+060—STA. 6+340) | SCALE | 1/200 | Drawing No. |
| | | | Sheet No. | | CS-16 | | |

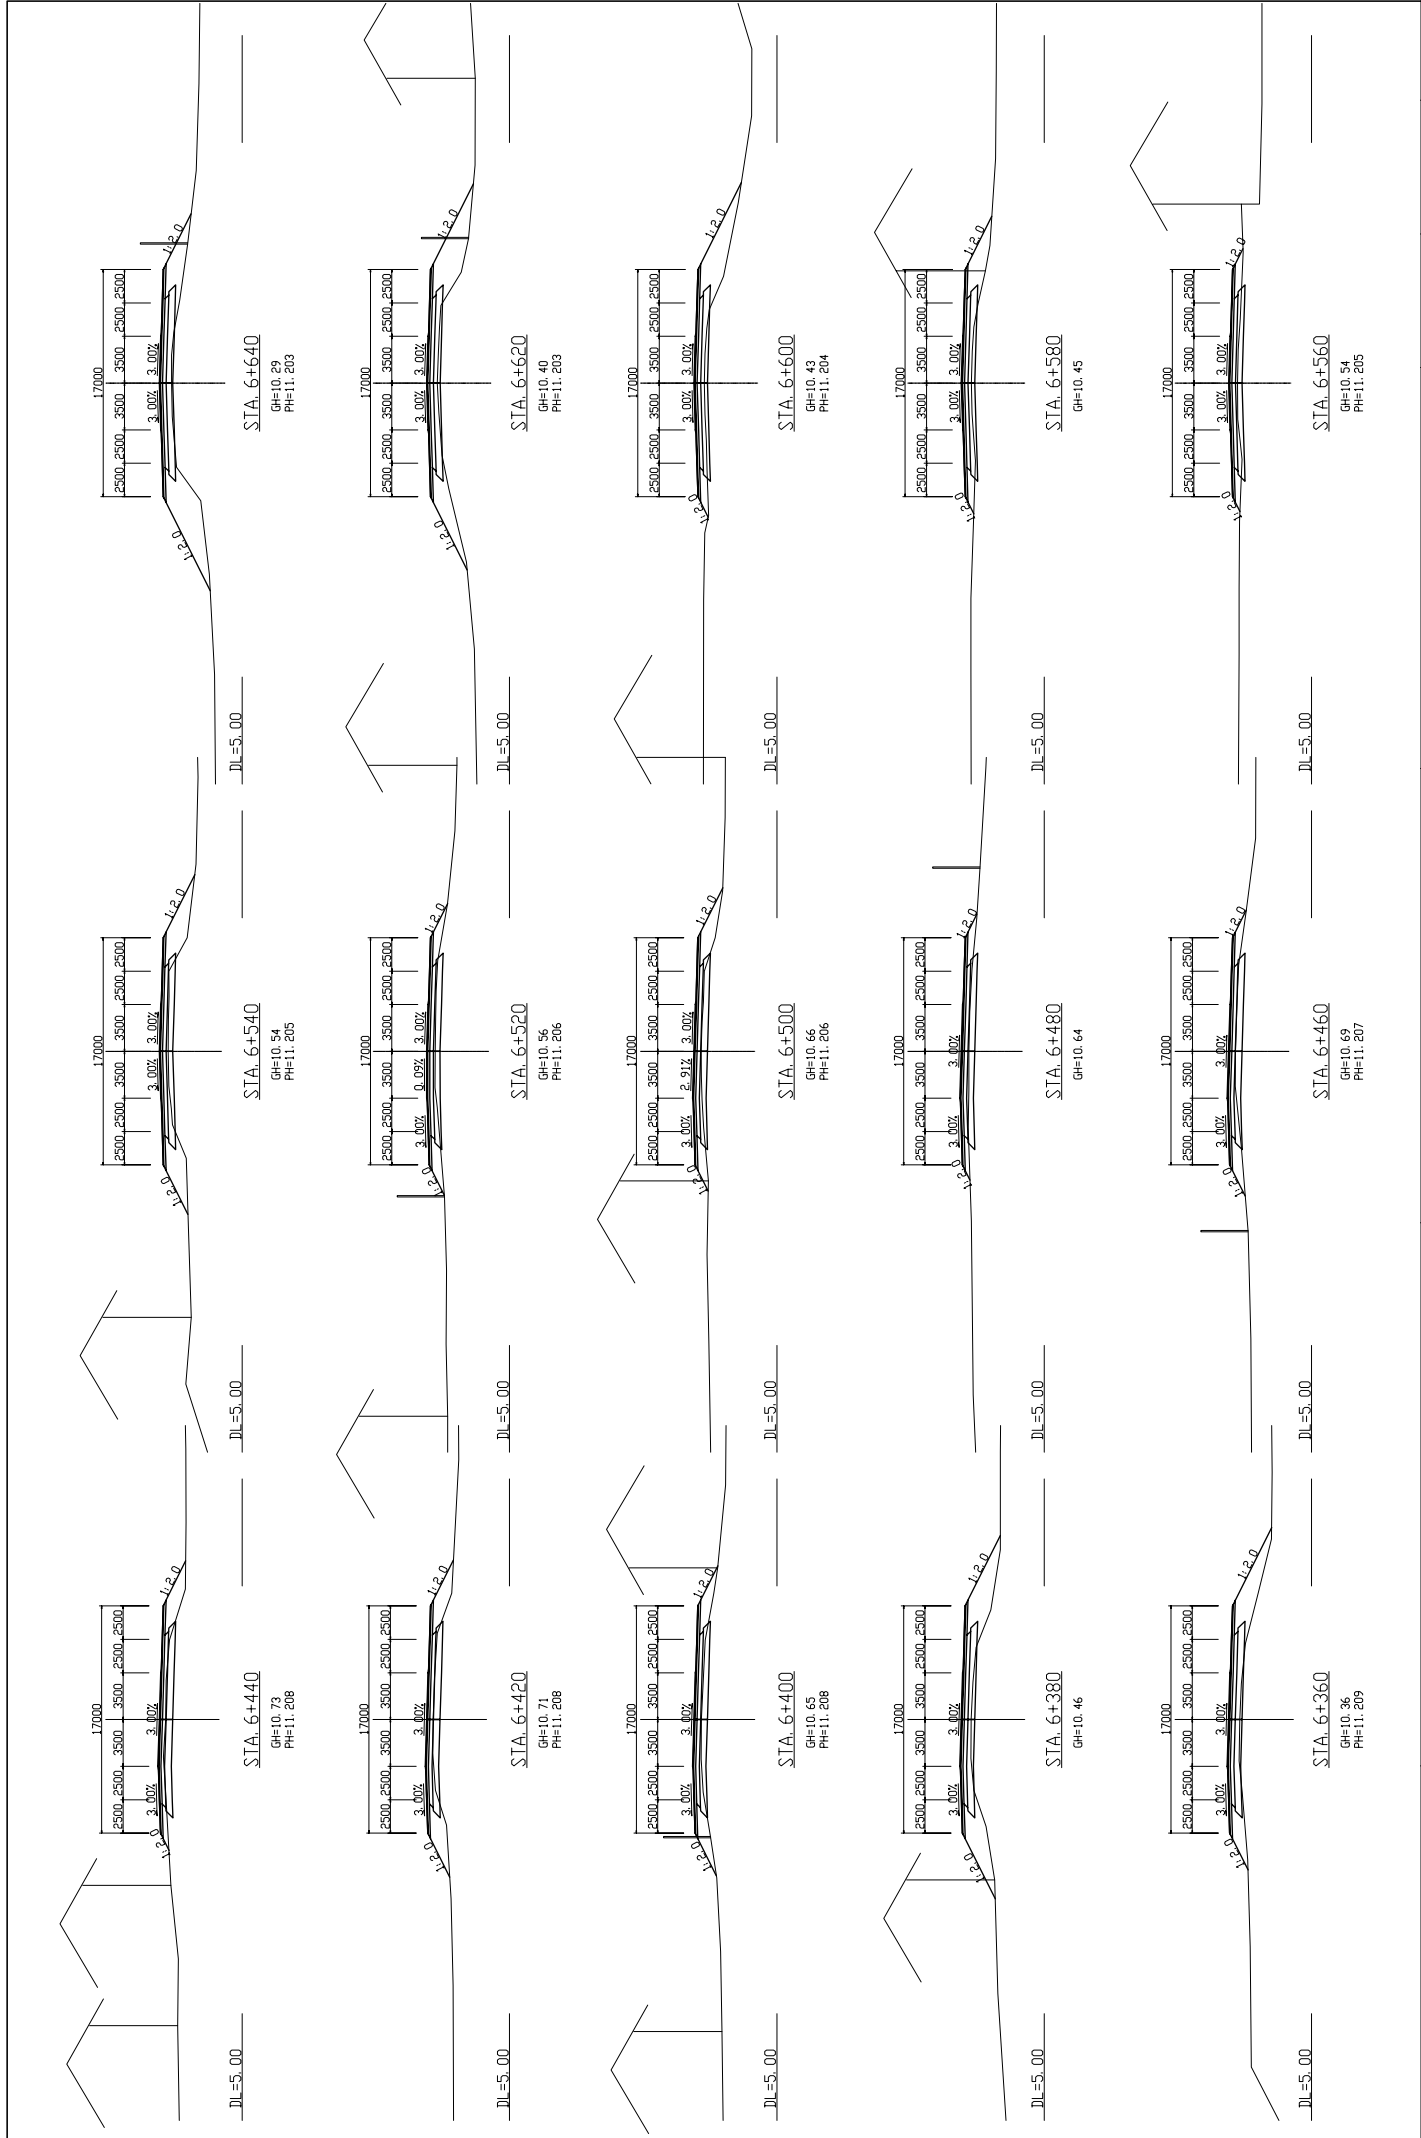


| | | | | | | |
|---|---|--|--------------------|--|----------------|-------------|
| MINISTRY OF PUBLIC WORKS AND TRANSPORT (MPWT) | IMPLEMENTATION REVIEW STUDY ON THE PROJECT FOR THE IMPROVEMENT OF NATIONAL ROAD NO.1 (PHNOM PENH-NEAK LOEUNG SECTION) IN THE KINGDOM OF CAMBODIA | JAPAN INTERNATIONAL COOPERATION AGENCY KATAHIRA & ENGINEERS INTERNATIONAL | TITLE : | CROSS SECTION (STA.6+360 – STA.6+640) | SCALE 1/200 | Drawing No. |
| | | | Sheet No. CS-17 | | | |

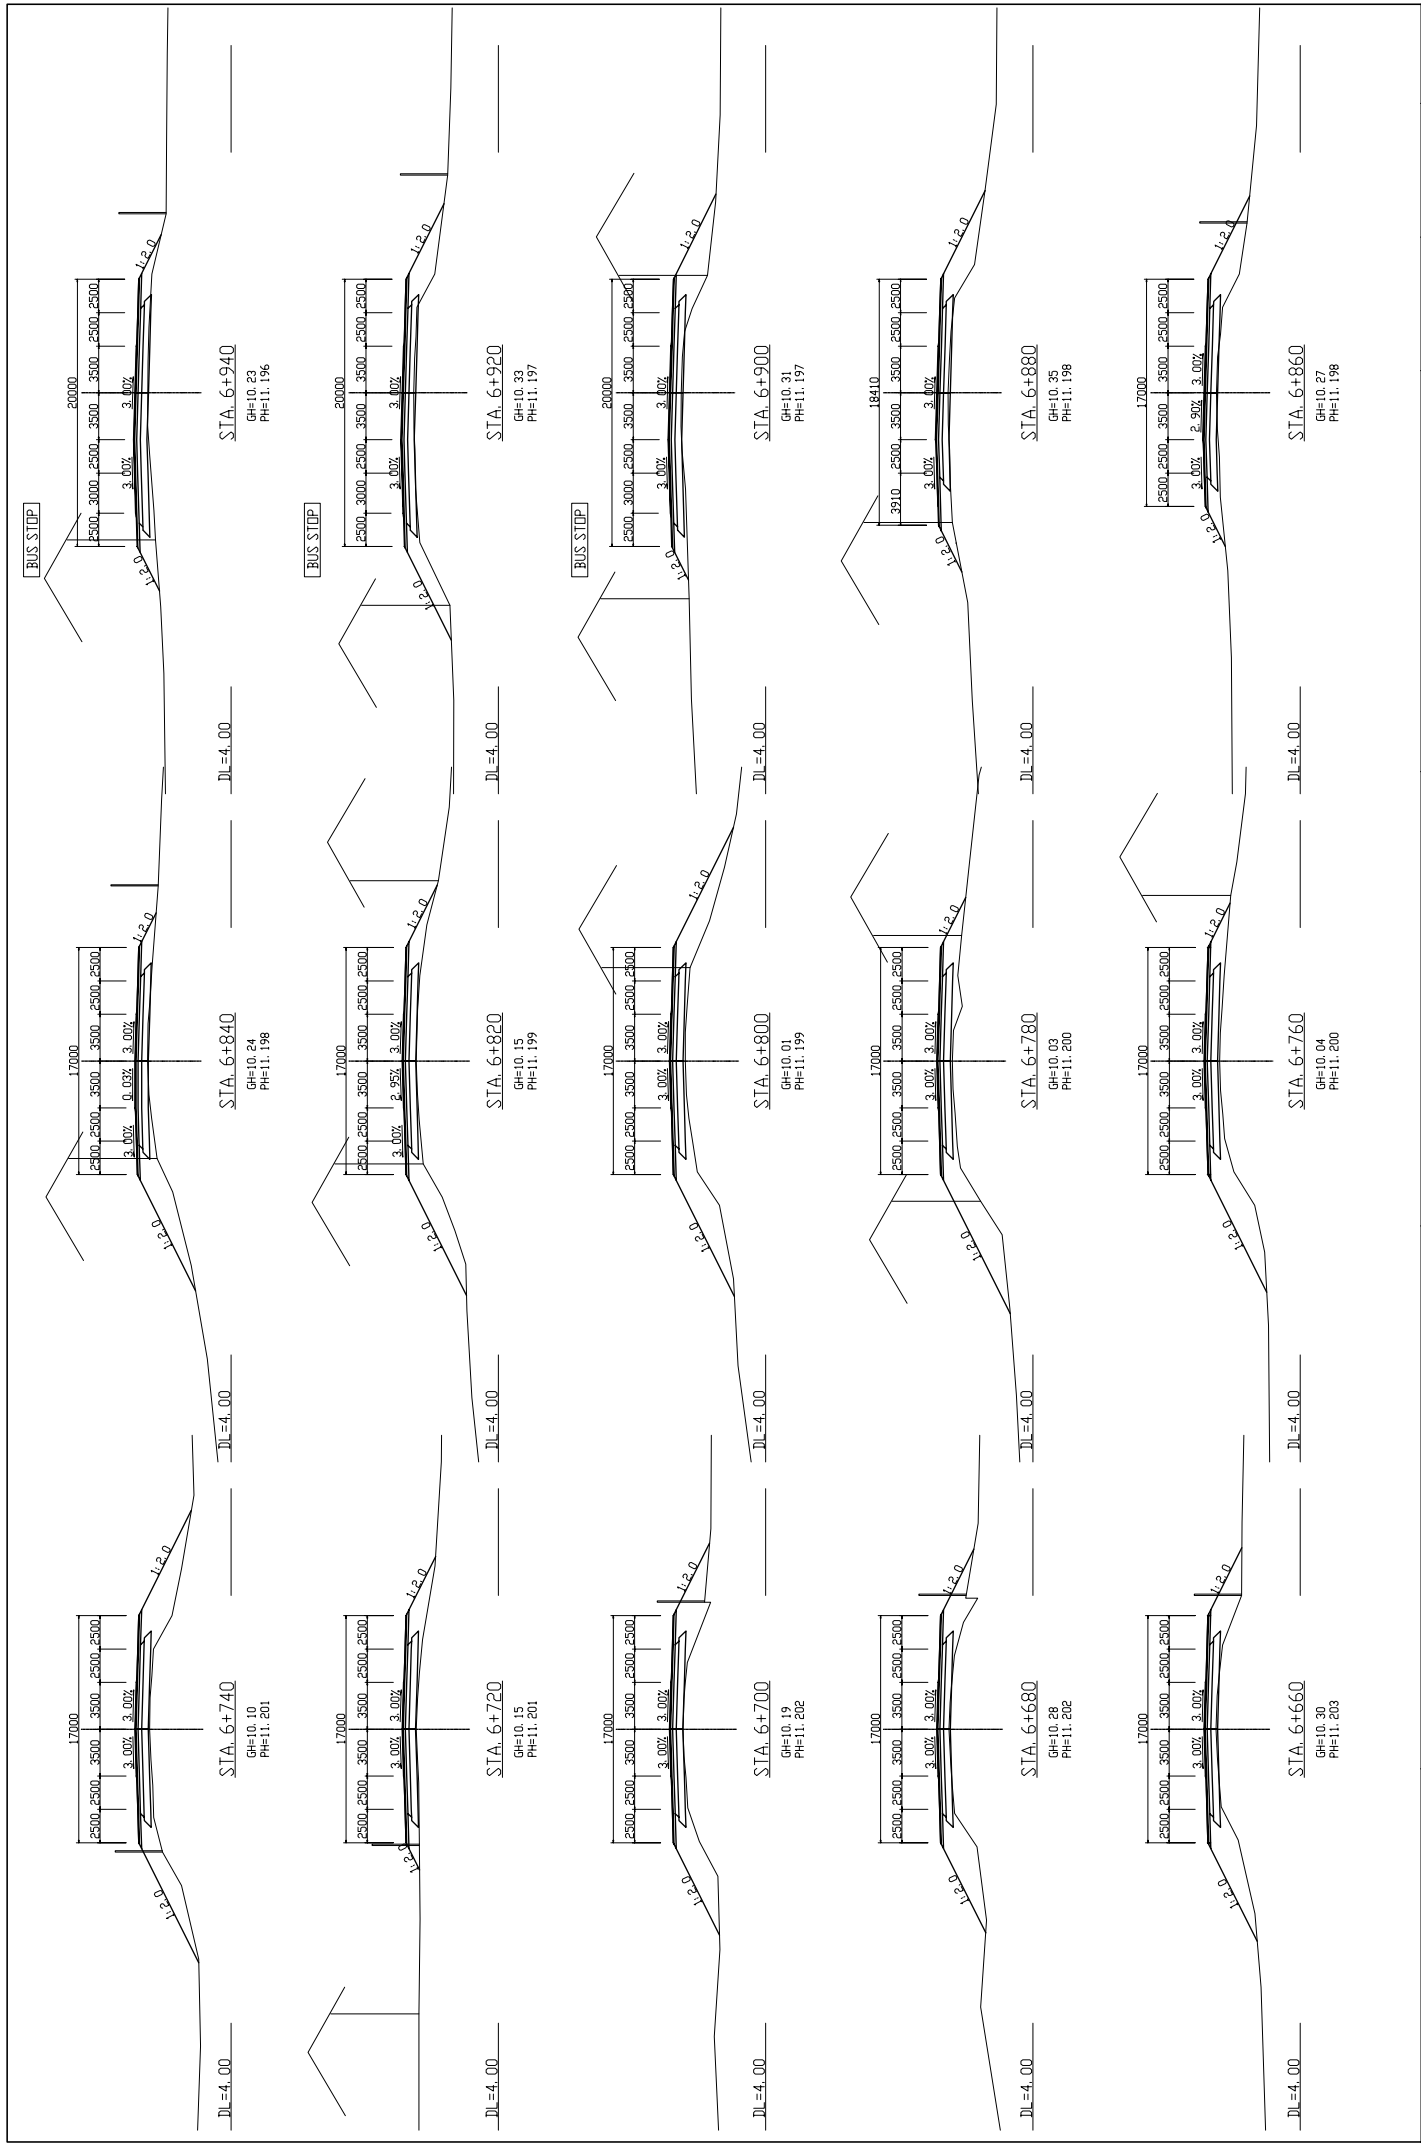


| | | | | | |
|---|---|--|---|-------|--------------------|
| MINISTRY OF PUBLIC WORKS AND TRANSPORT (MPWT) | IMPLEMENTATION REVIEW STUDY ON THE PROJECT FOR THE IMPROVEMENT OF NATIONAL ROAD NO.1 (PHNOM PENH-NEAK LOEUNG SECTION) IN THE KINGDOM OF CAMBODIA | JAPAN INTERNATIONAL COOPERATION AGENCY KATAHIRA & ENGINEERS INTERNATIONAL | TITLE : CROSS SECTION (STA.6+660 – STA.6+940) | SCALE | Drawing No. |
| | | | | 1/200 | Sheet No. CS-18 |

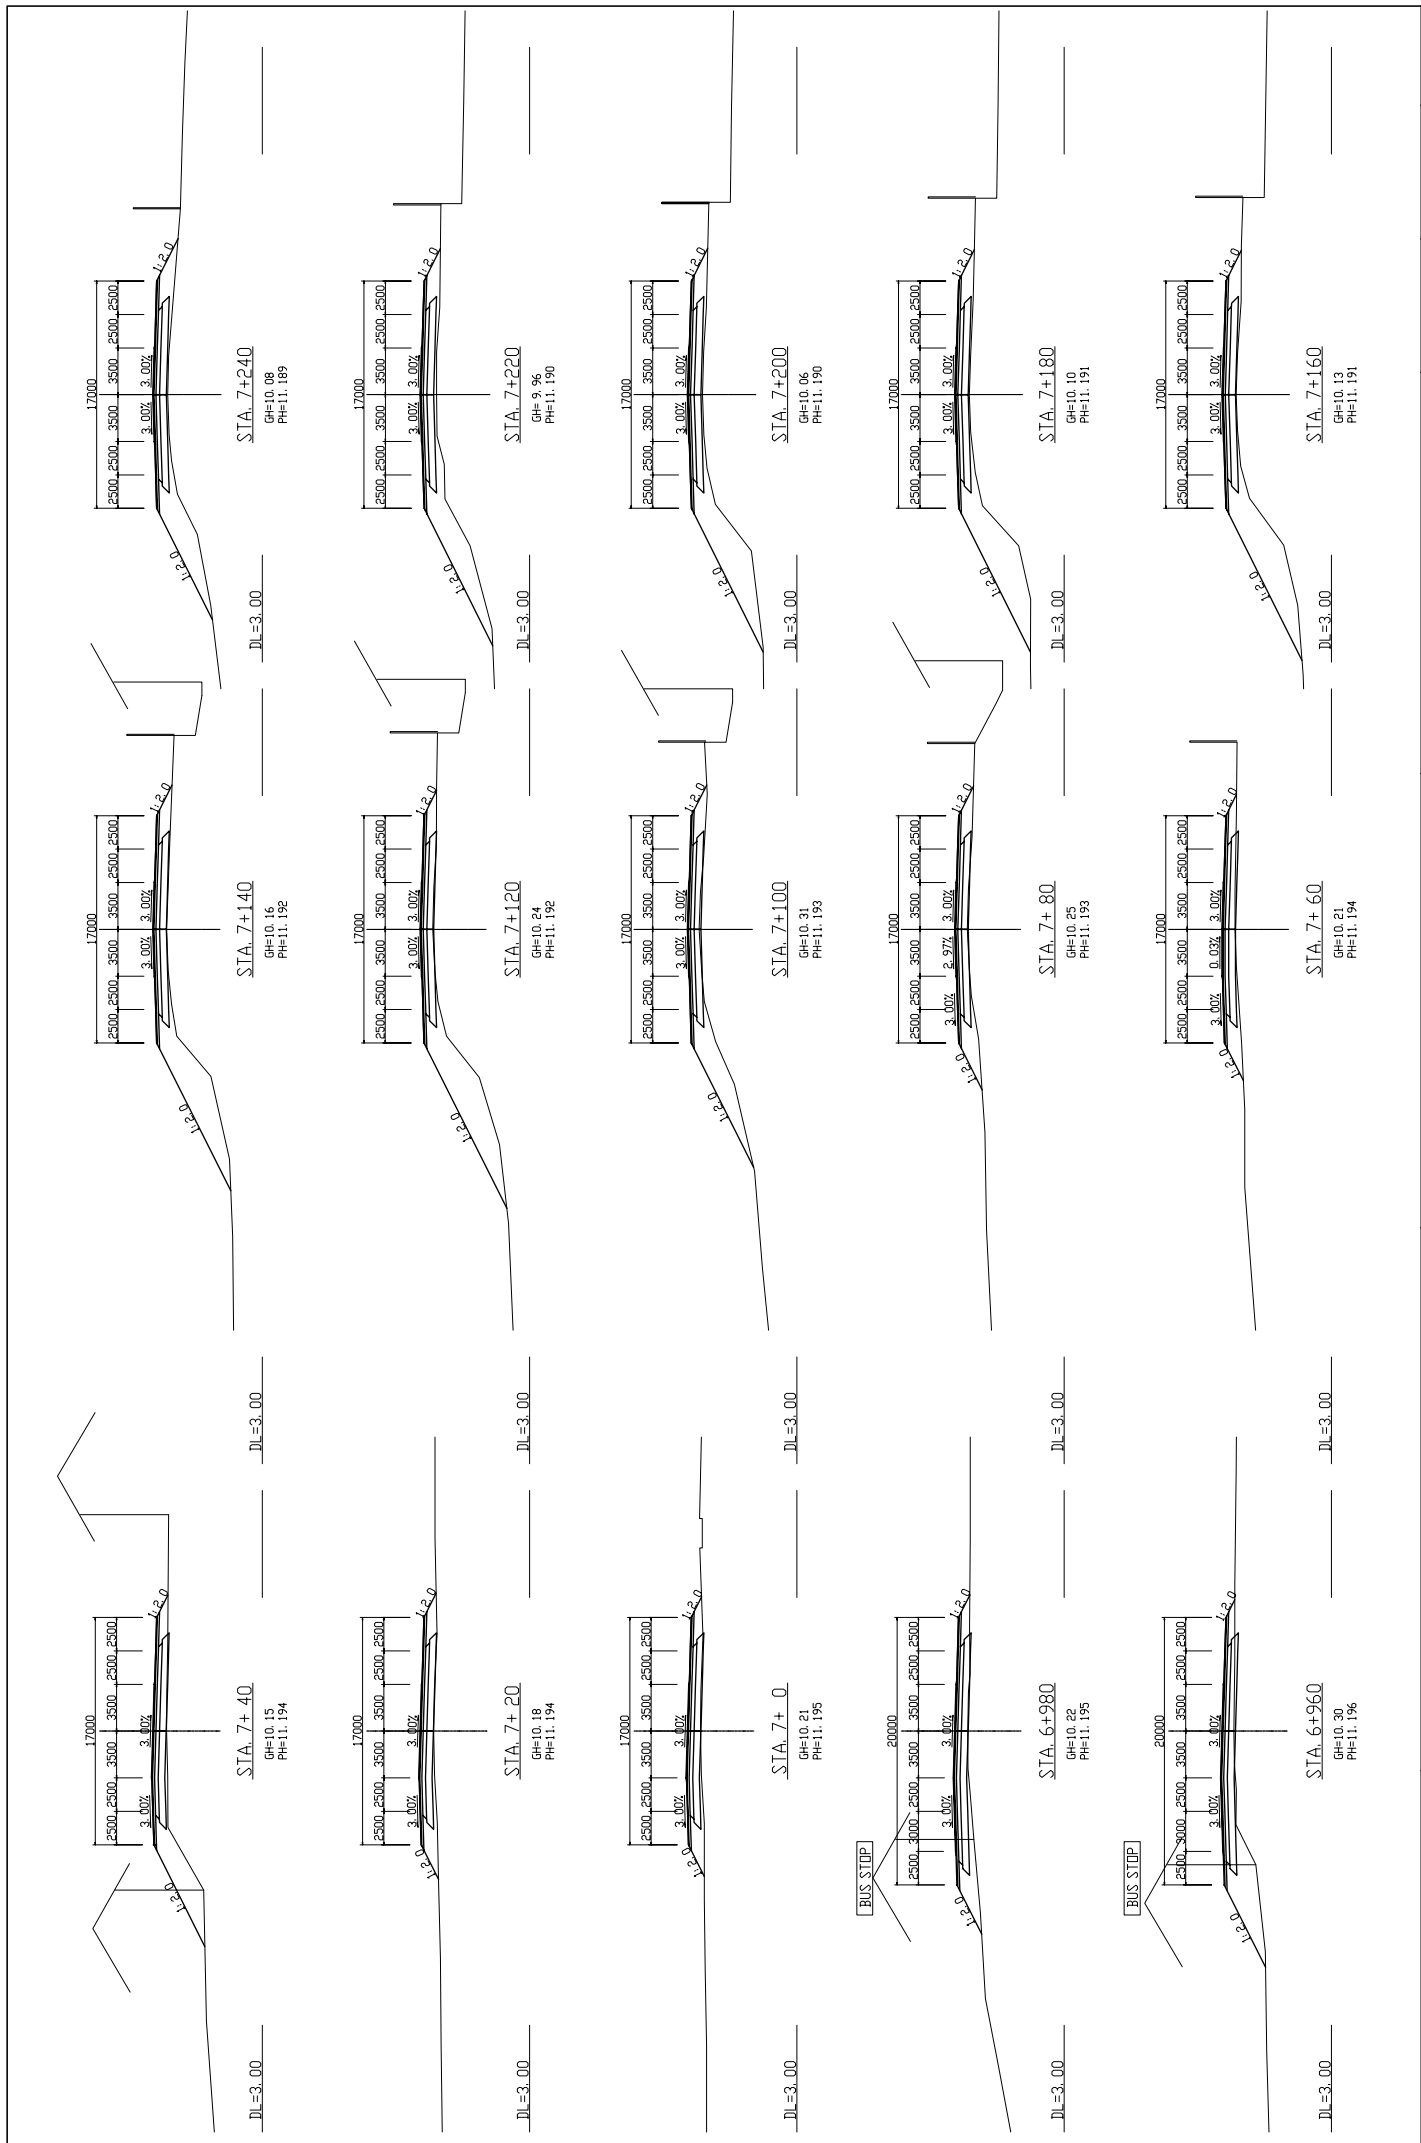


| | | | |
|--|---|---|--|
| <p>MINISTRY OF PUBLIC WORKS AND TRANSPORT (MPWT)</p> | <p>IMPLEMENTATION REVIEW STUDY ON THE PROJECT FOR THE IMPROVEMENT OF NATIONAL ROAD NO.1 (PHNOM PENH-NEAK LOEUNG SECTION) IN THE KINGDOM OF CAMBODIA</p> | <p>JAPAN INTERNATIONAL COOPERATION AGENCY KATAHIRA & ENGINEERS INTERNATIONAL</p> | <p>TITLE : CROSS SECTION (STA.6+960—STA.7+240)</p> <p>SCALE 1/200</p> <p>Drawing No. _____ Sheet No. CS-19</p> |
|--|---|---|--|

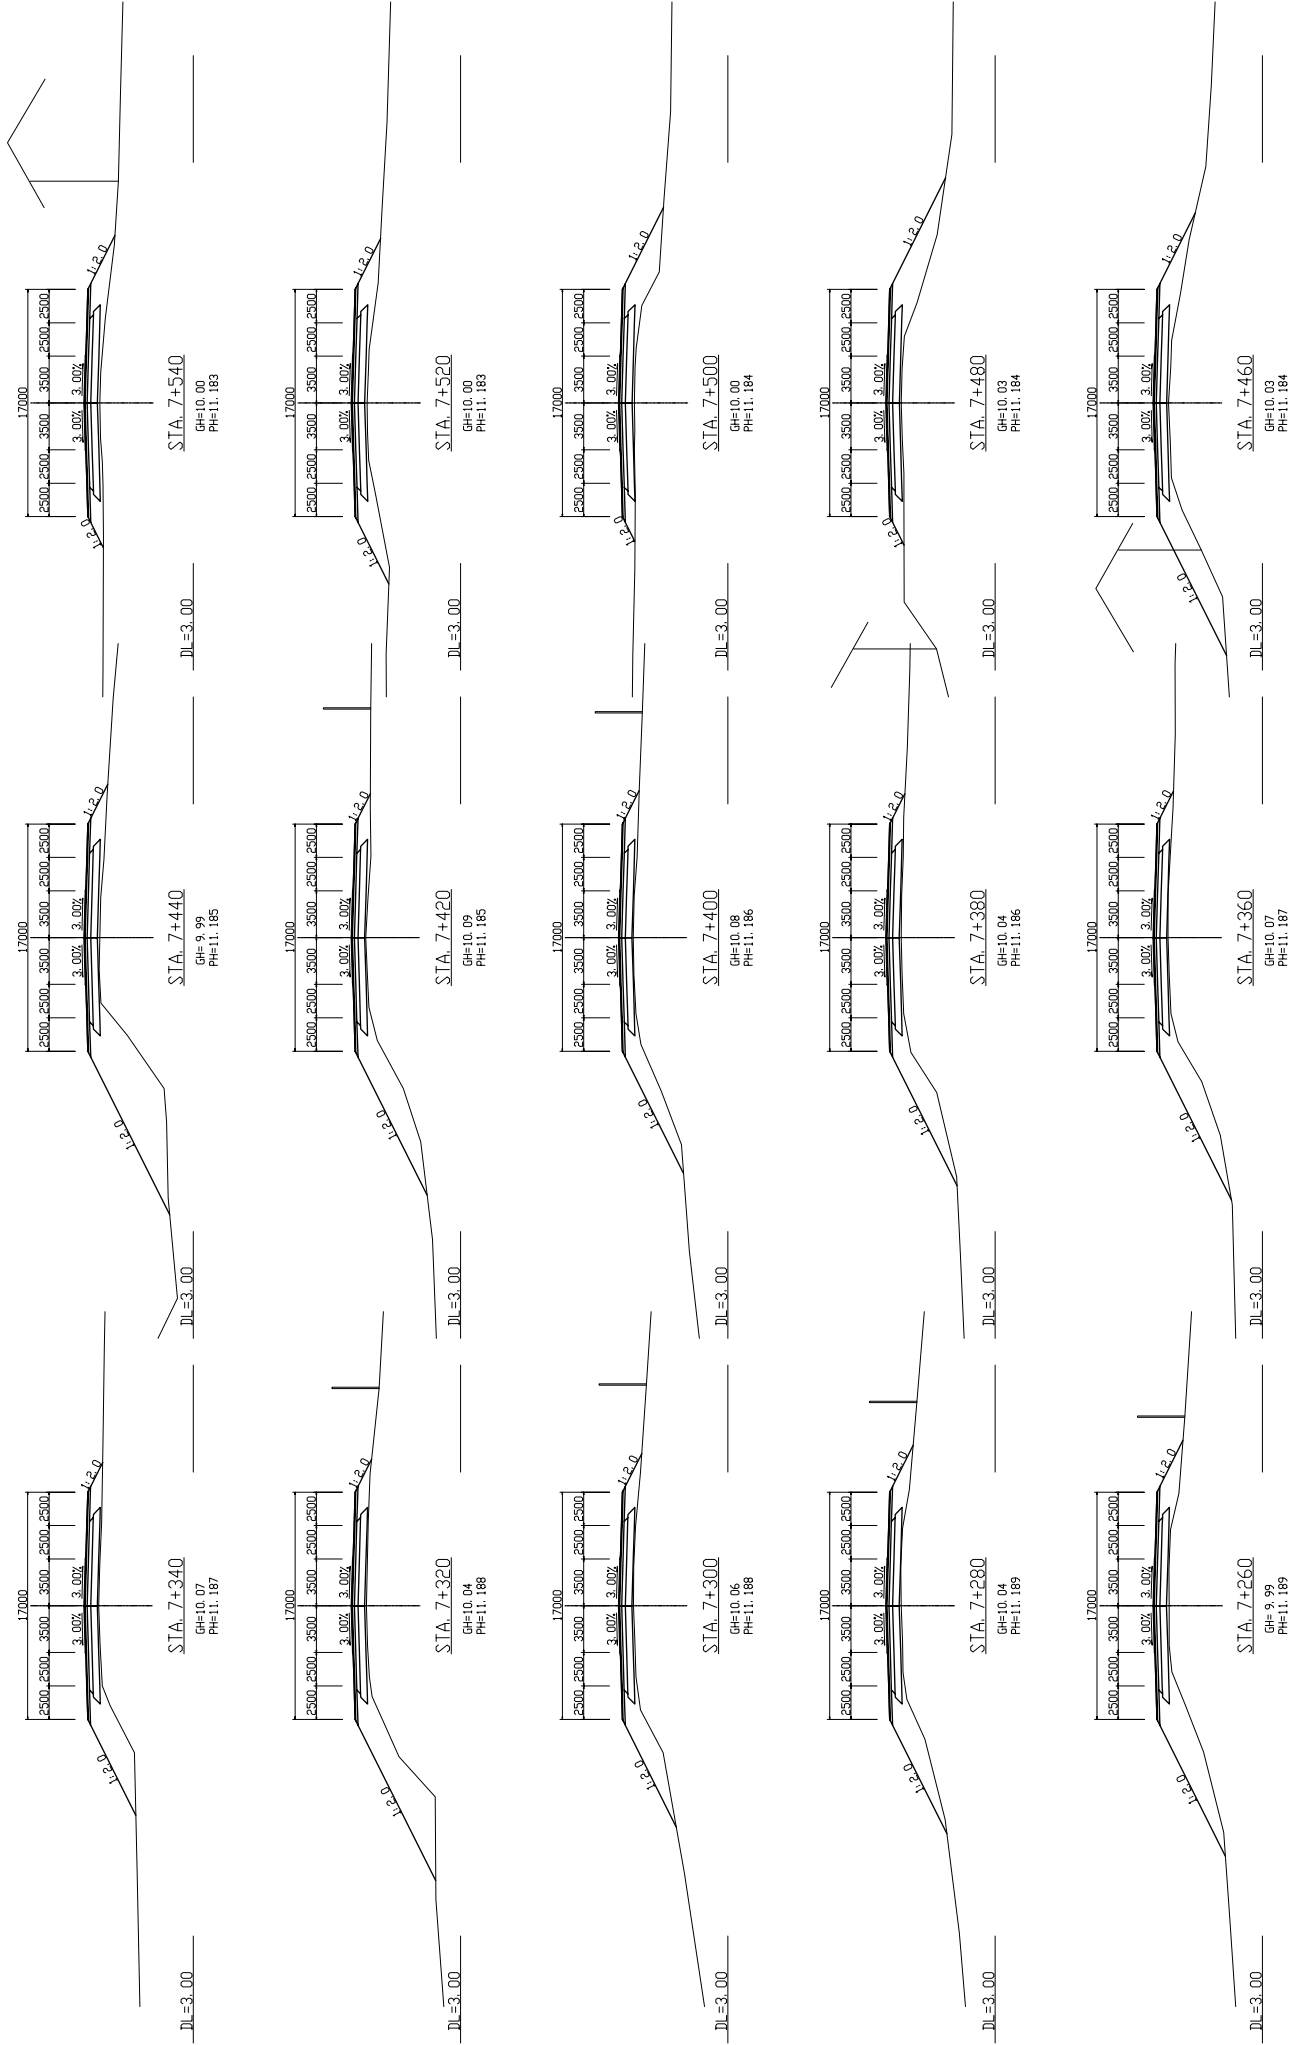


| | | | | | |
|---|---|---|---|----------------|--------------------|
| MINISTRY OF PUBLIC WORKS AND TRANSPORT (MPWT) | IMPLEMENTATION REVIEW STUDY ON THE PROJECT FOR THE IMPROVEMENT OF NATIONAL ROAD NO.1 (PHNOM PENH-NEAK LOEUNG SECTION) IN THE KINGDOM OF CAMBODIA | JAPAN INTERNATIONAL COOPERATION AGENCY KATAHIRA & ENGINEERS INTERNATIONAL | TITLE : CROSS SECTION (STA. 7+260—STA. 7+540) | SCALE 1/200 | Drawing No. |
| | | | | | Sheet No. CS-20 |

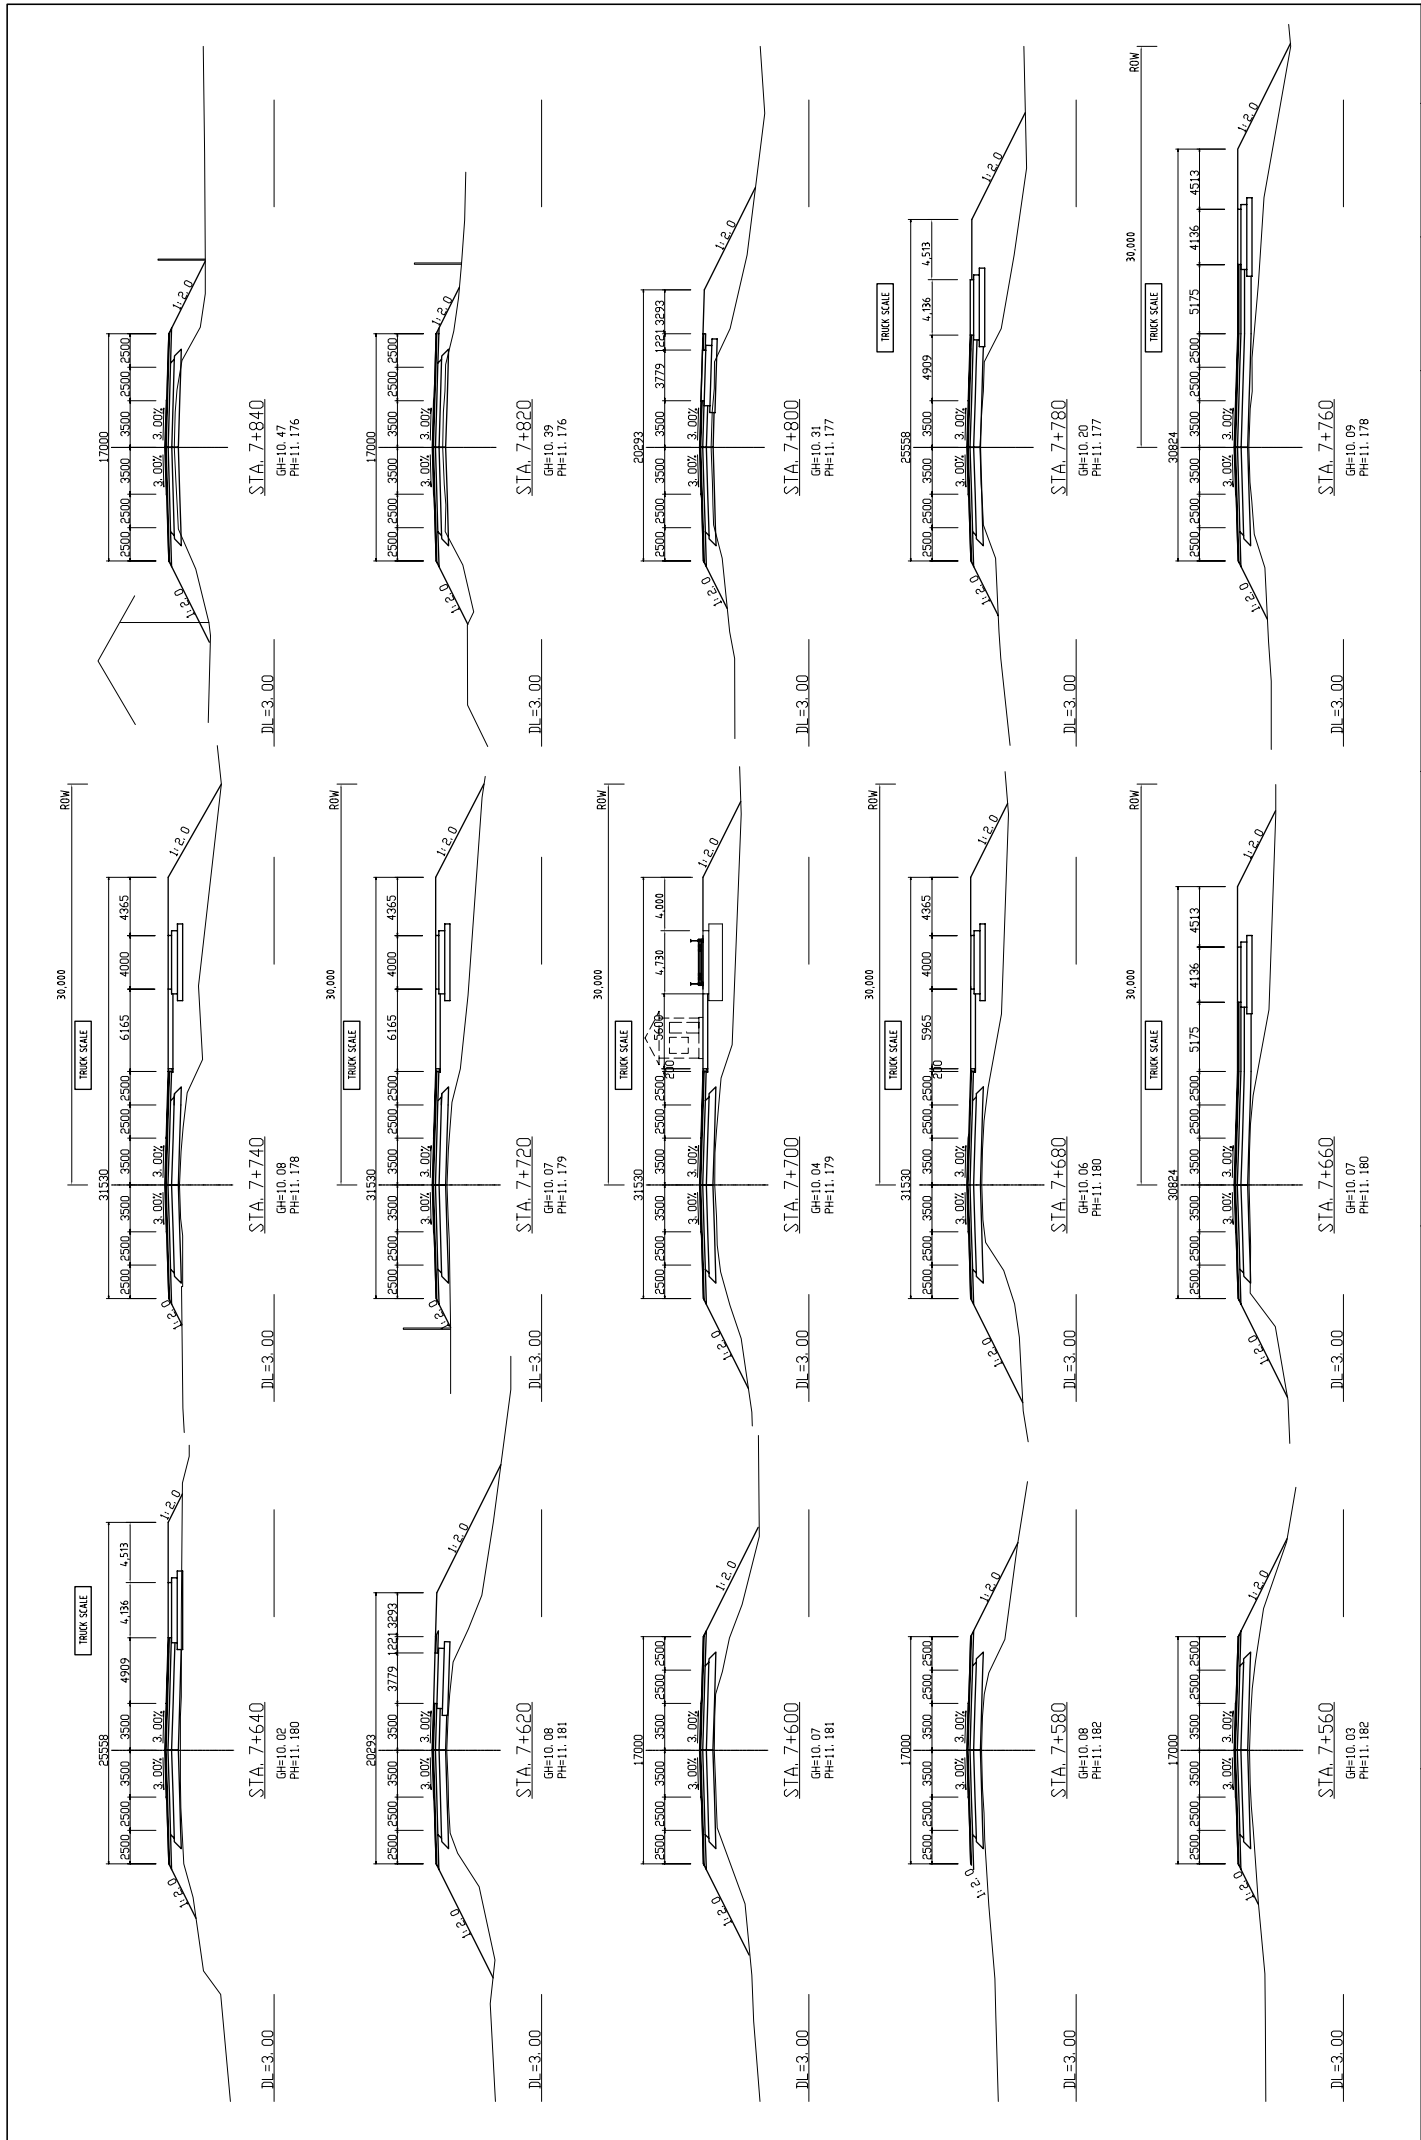


| | | | | | |
|--|---|---|--|---------------------------|--------------------|
| MINISTRY OF PUBLIC WORKS AND TRANSPORT (MPWT) | IMPLEMENTATION REVIEW STUDY ON THE PROJECT FOR THE IMPROVEMENT OF NATIONAL ROAD NO.1 (PHNOM PENH-NEAK LOEUNG SECTION) IN THE KINGDOM OF CAMBODIA | JAPAN INTERNATIONAL COOPERATION AGENCY KATAHIRA & ENGINEERS INTERNATIONAL | TITLE : CROSS SECTION (STA. 7+560 – STA. 7+840) | SCALE 1/200 | Drawing No. |
| | | | | Sheet No. CS-21 | |

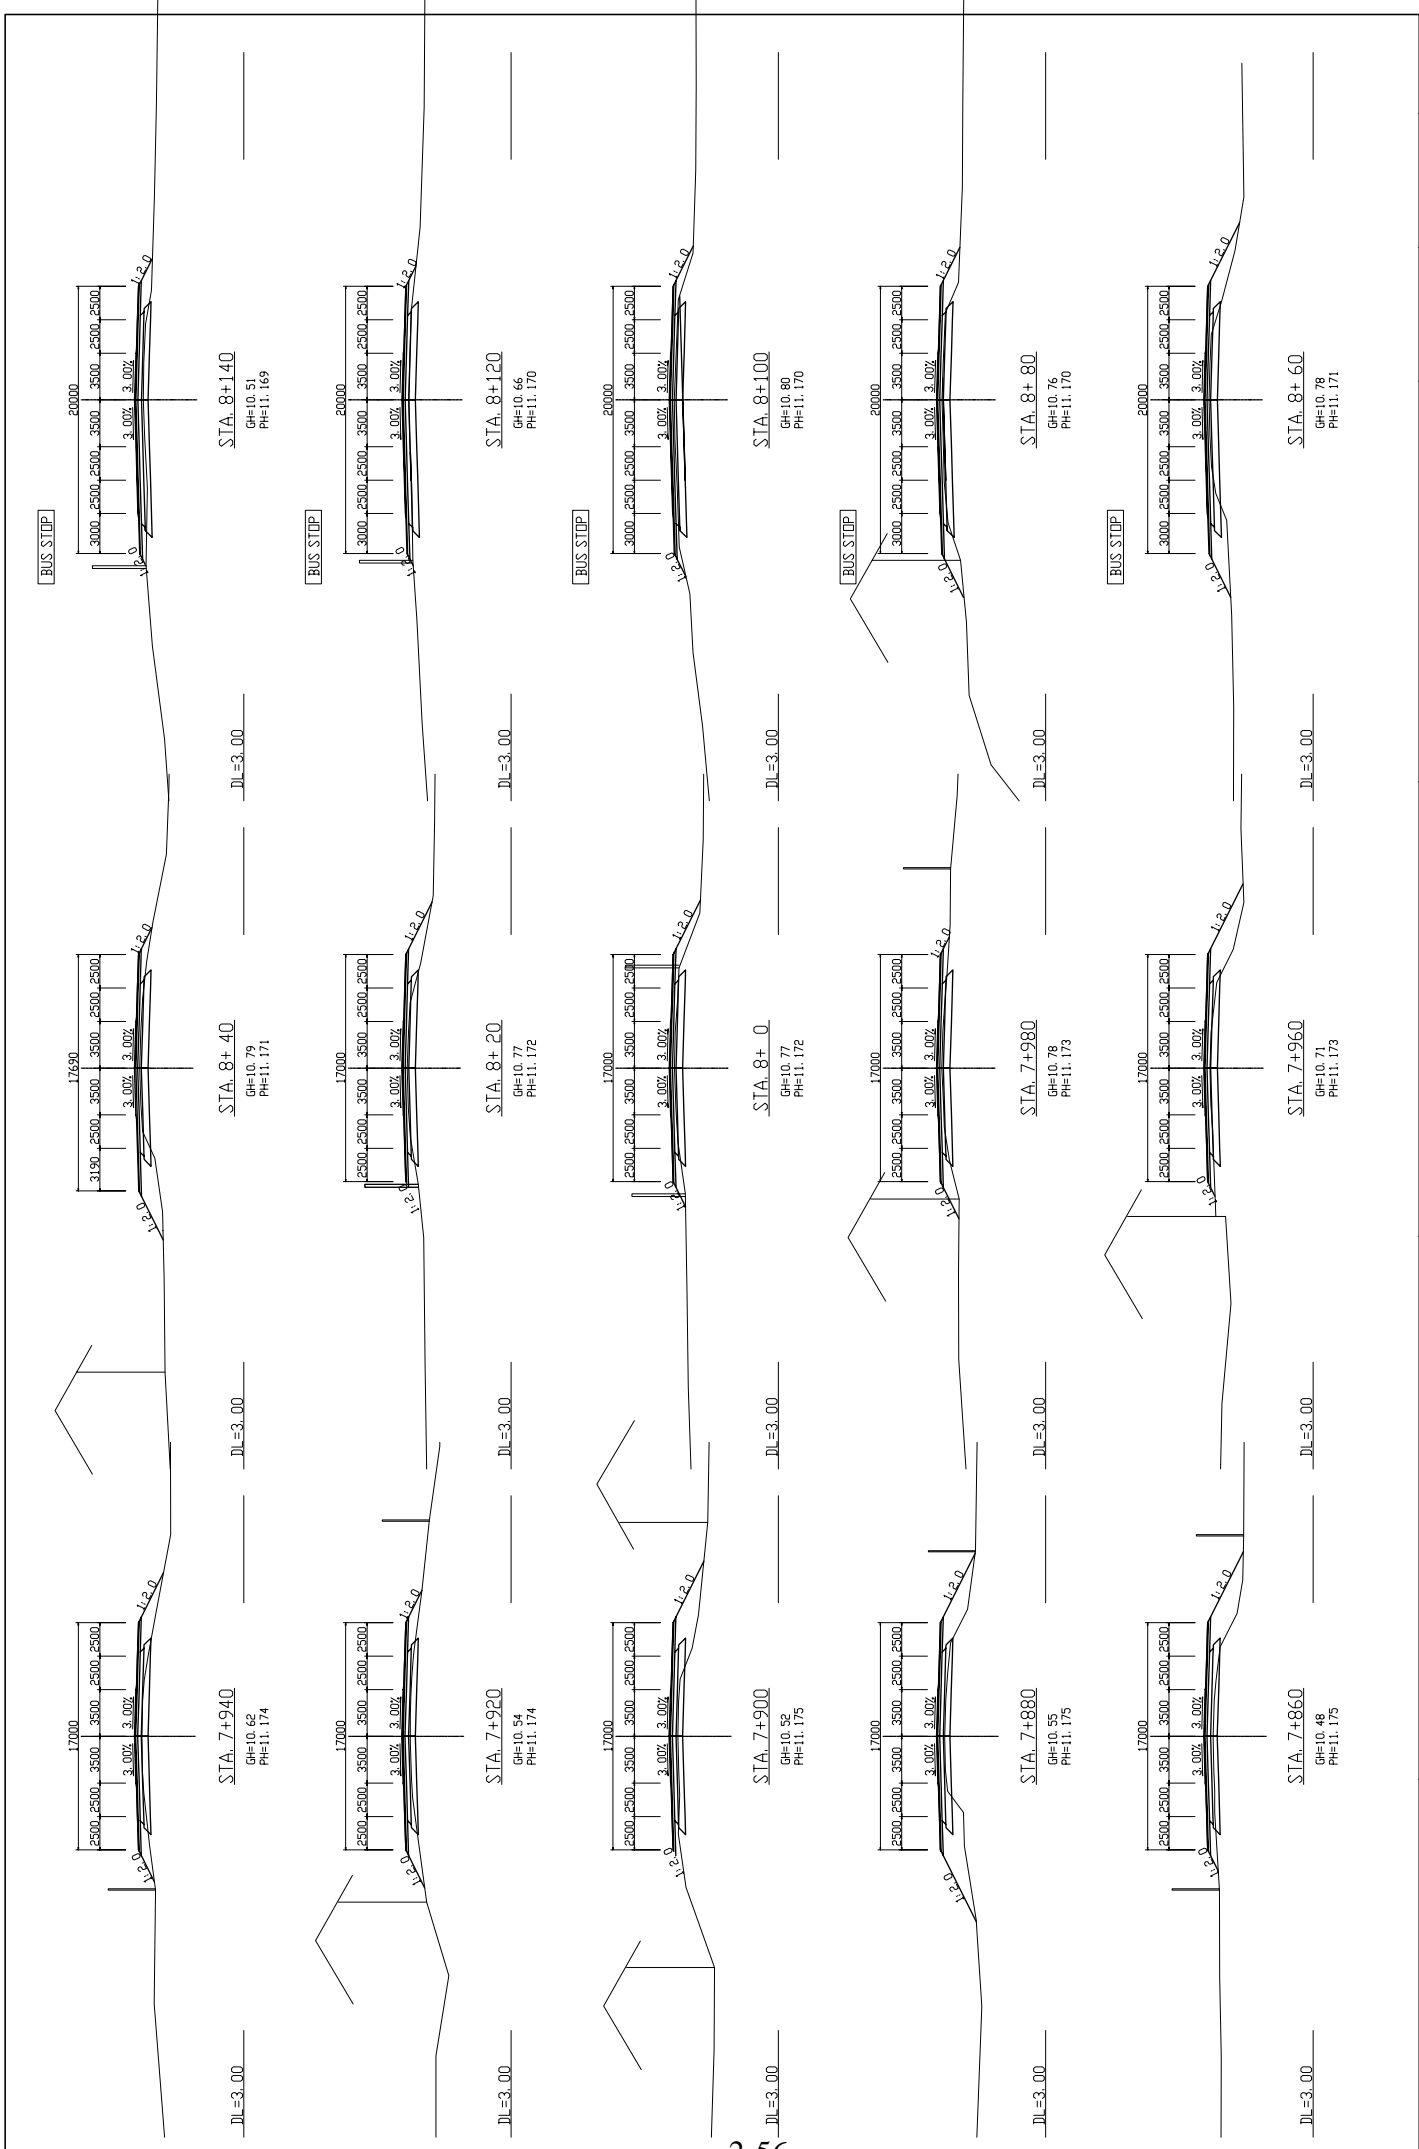


| | | | | | | |
|---|---|--|--------------------|--|----------------|-------------|
| MINISTRY OF PUBLIC WORKS AND TRANSPORT (MPWT) | IMPLEMENTATION REVIEW STUDY ON THE PROJECT FOR THE IMPROVEMENT OF NATIONAL ROAD NO.1 (PHNOM PENH-NEAK LOEUNG SECTION) IN THE KINGDOM OF CAMBODIA | JAPAN INTERNATIONAL COOPERATION AGENCY KATAHIRA & ENGINEERS INTERNATIONAL | TITLE : | CROSS SECTION (STA.7+860 – STA.8+140) | SCALE 1/200 | Drawing No. |
| | | | Sheet No. CS-22 | | | |

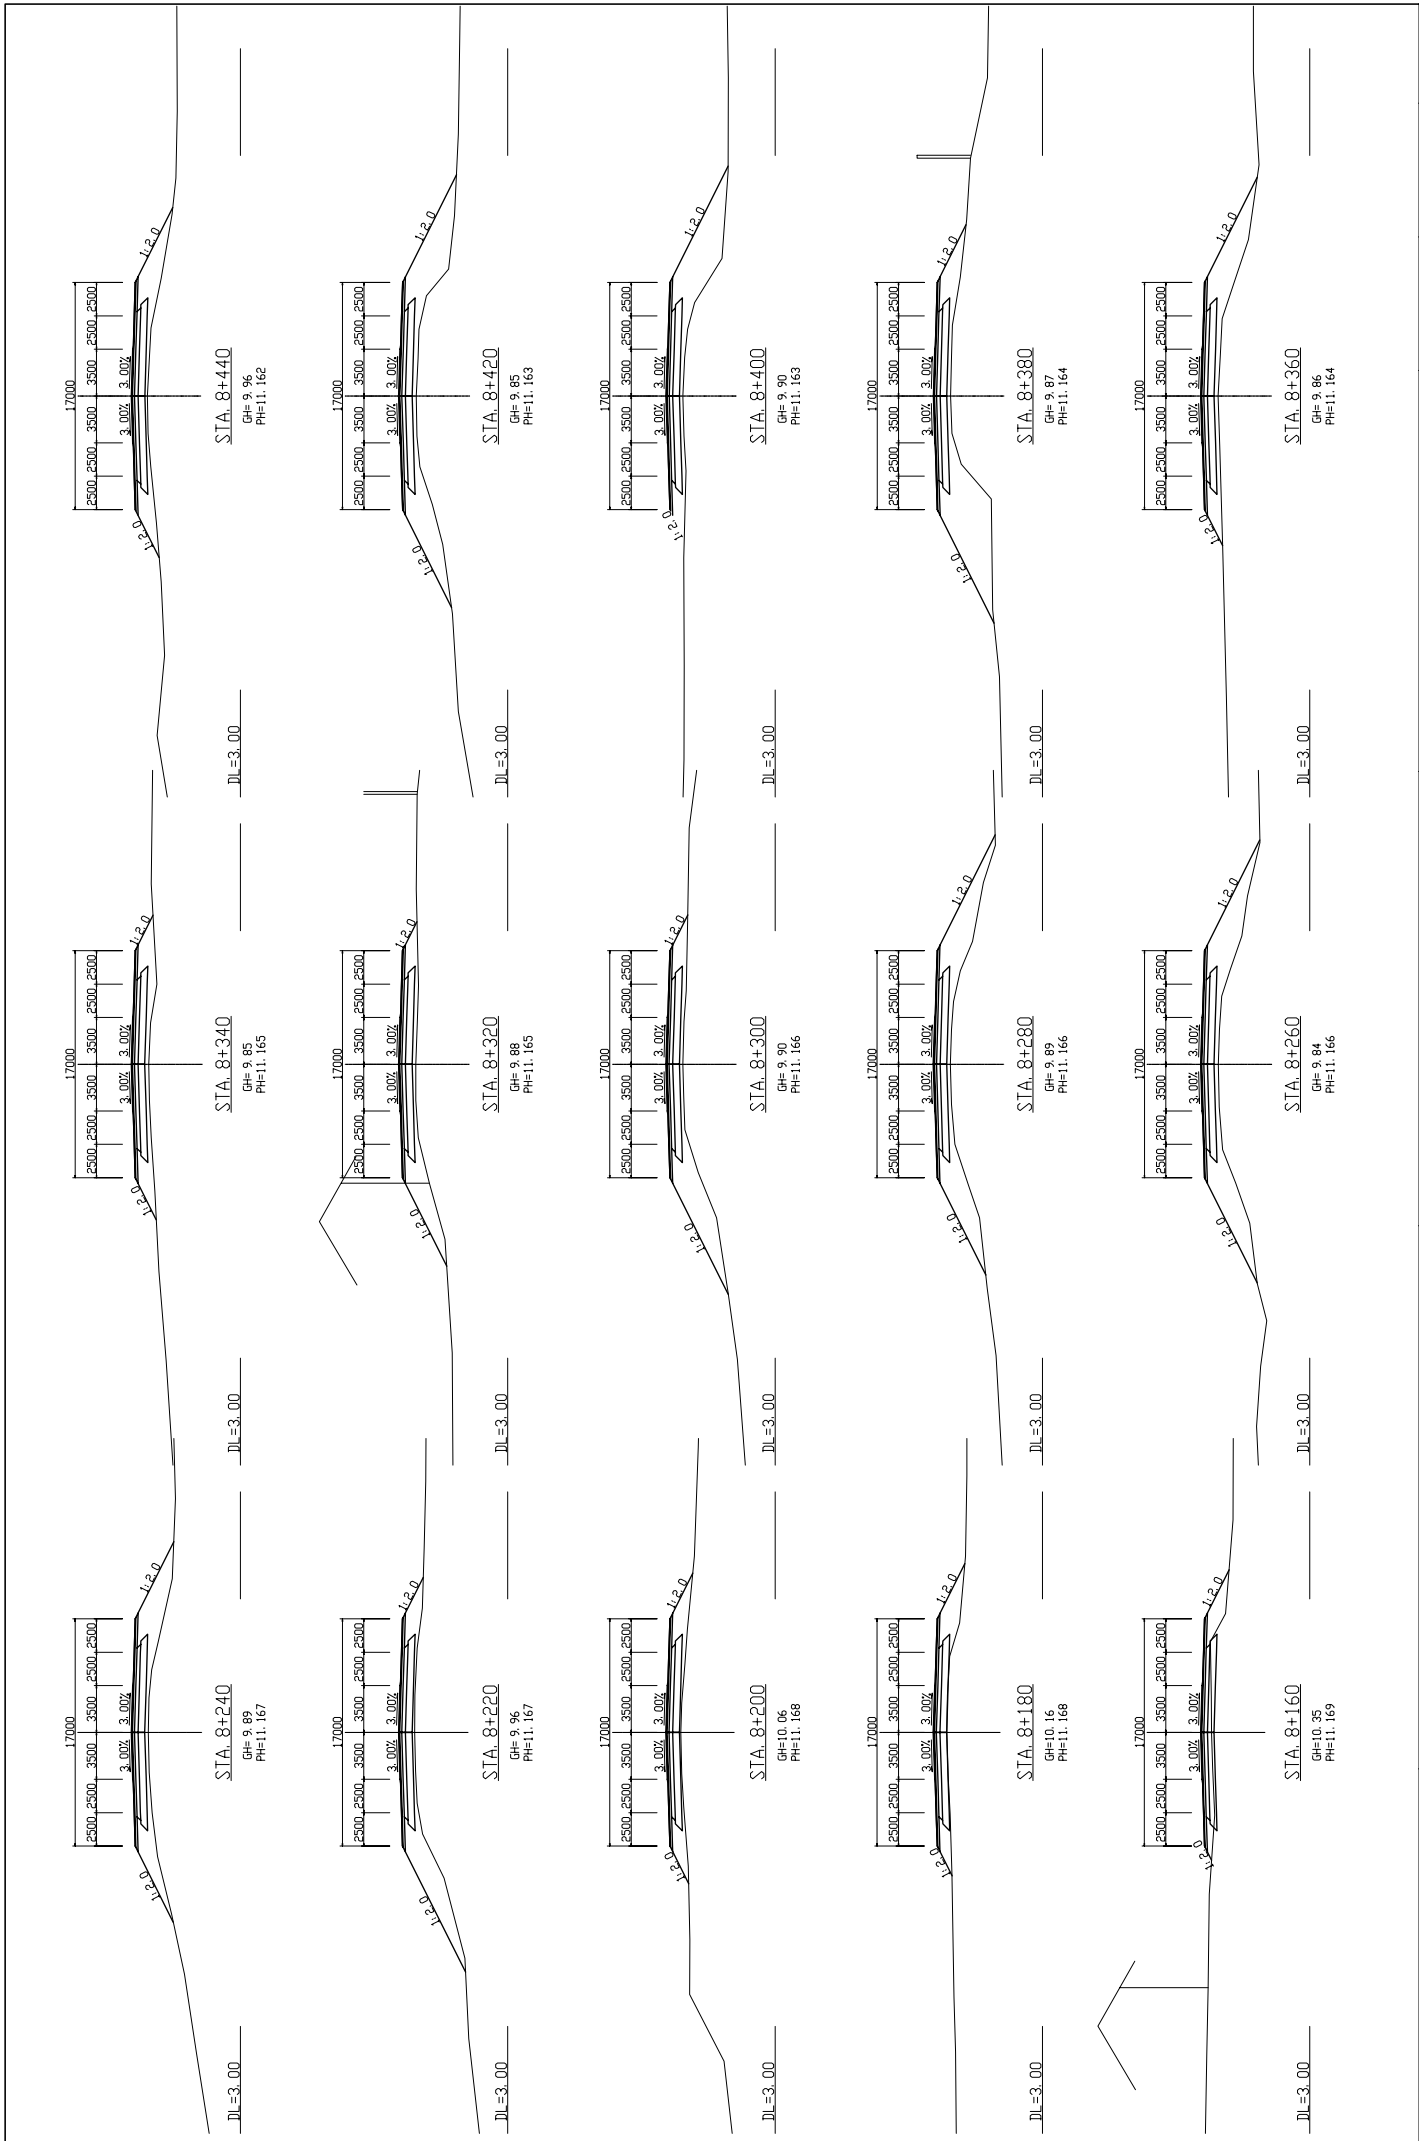


| | | | | | | | |
|---|---|--|-----------|--|-------|-------|-------------|
| MINISTRY OF PUBLIC WORKS AND TRANSPORT (MPWT) | IMPLEMENTATION REVIEW STUDY ON THE PROJECT FOR THE IMPROVEMENT OF NATIONAL ROAD NO.1 (PHNOM PENH-NEAK LOEUNG SECTION) IN THE KINGDOM OF CAMBODIA | JAPAN INTERNATIONAL COOPERATION AGENCY KATAHIRA & ENGINEERS INTERNATIONAL | TITLE : | CROSS SECTION (STA.8+160—STA.8+440) | SCALE | 1/200 | Drawing No. |
| | | | Sheet No. | | CS-23 | | |

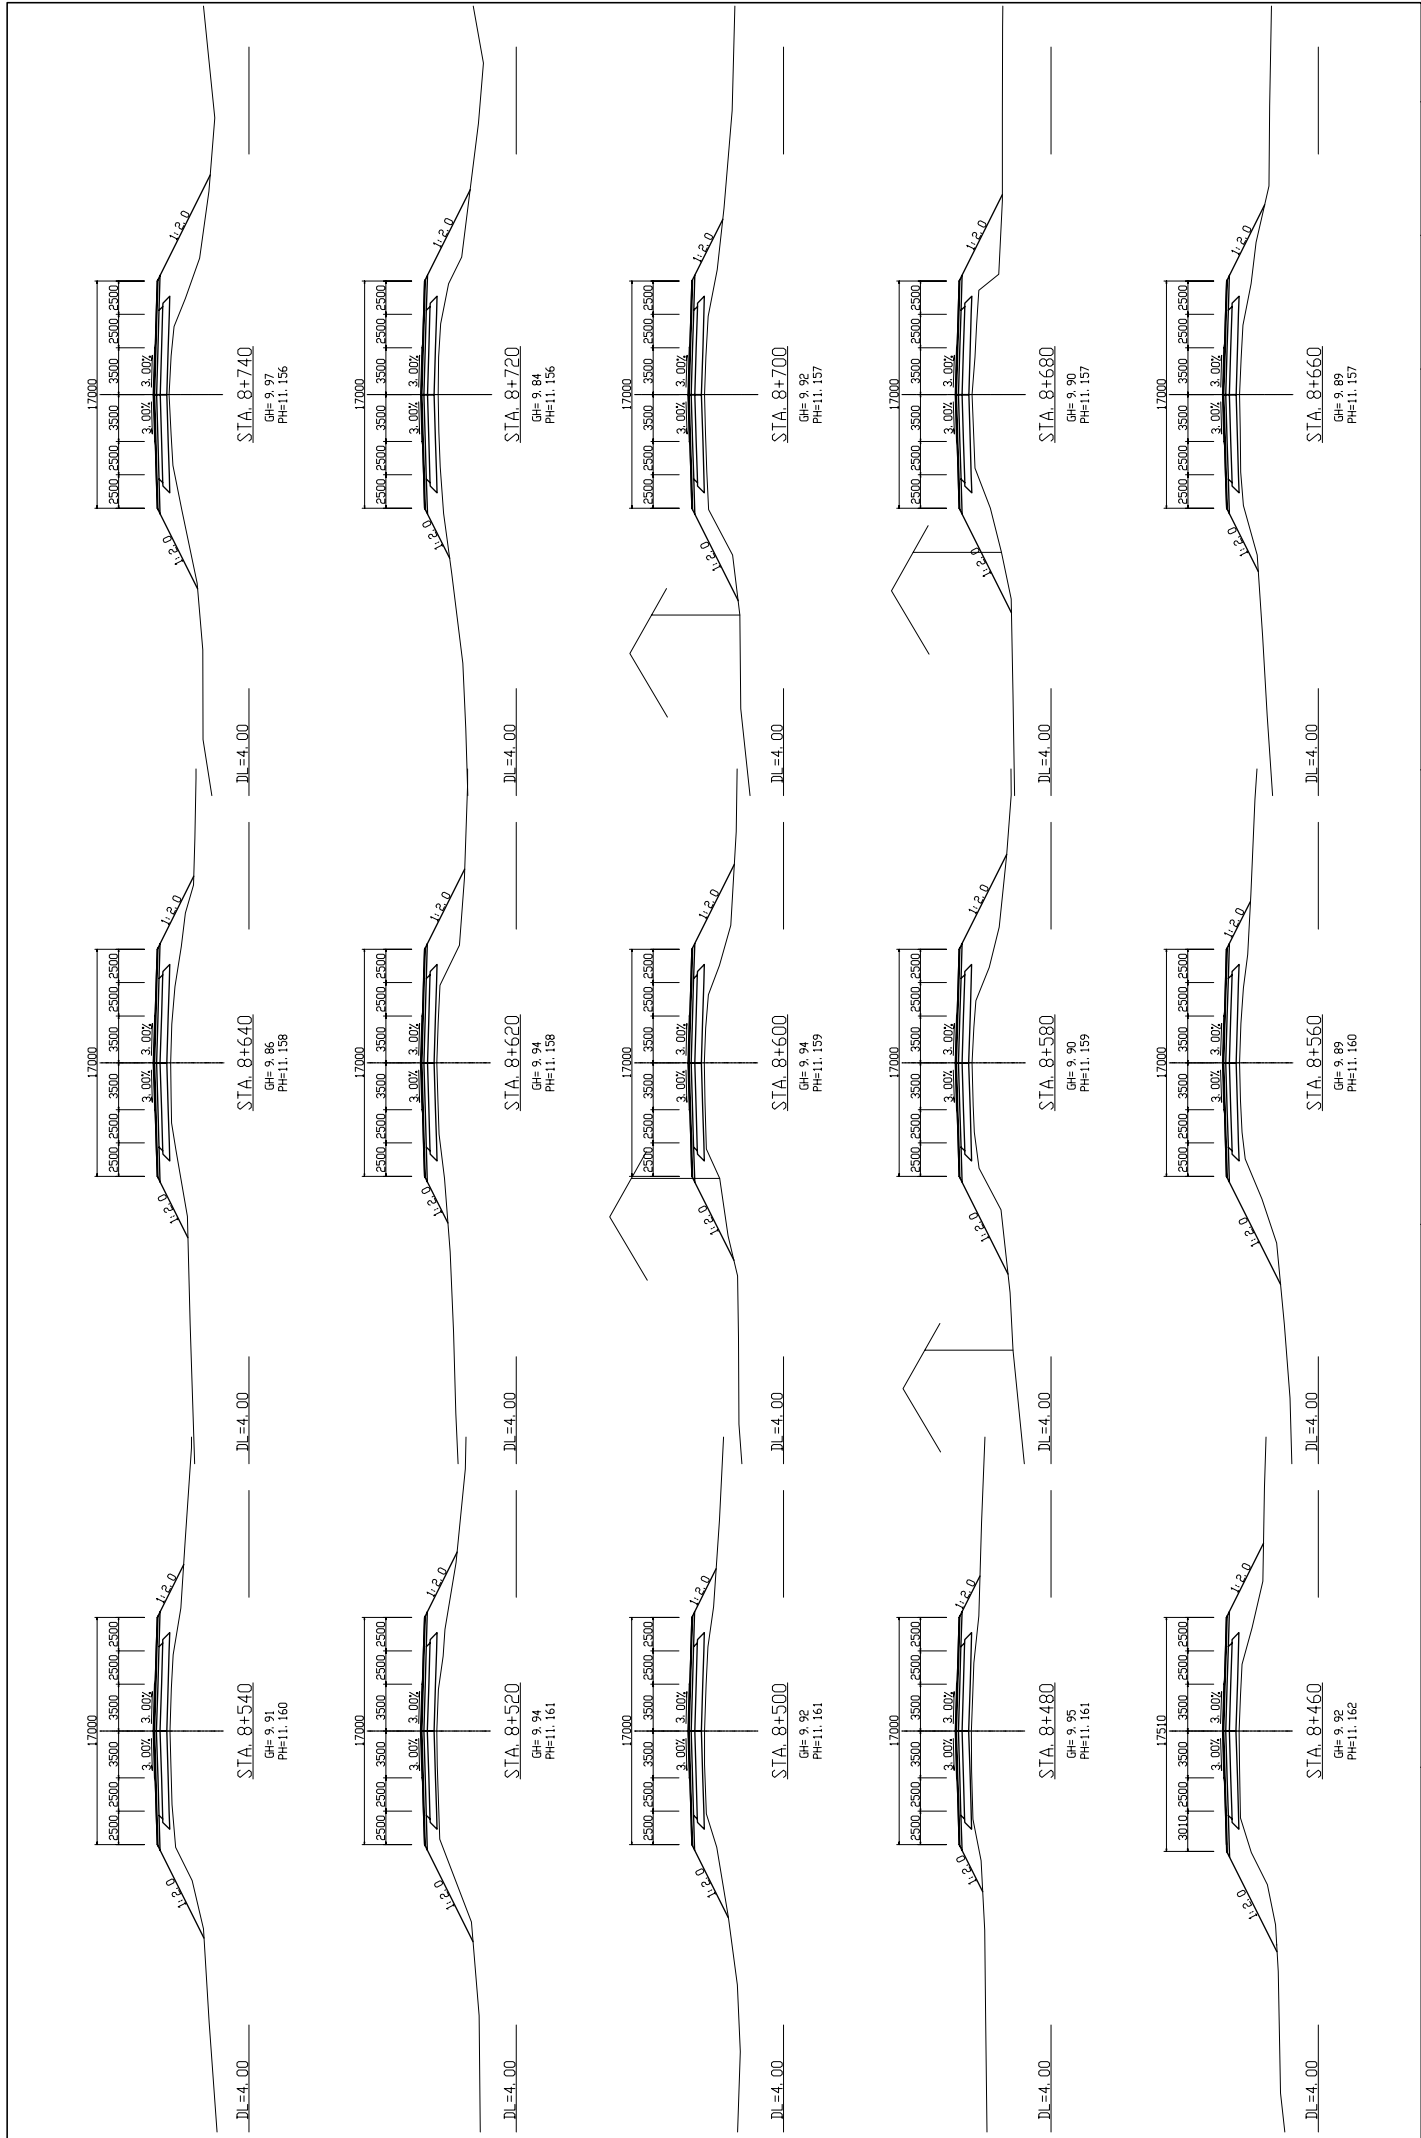


| | | | | | |
|---|---|--|---|-------|--------------------|
| MINISTRY OF PUBLIC WORKS AND TRANSPORT (MPWT) | IMPLEMENTATION REVIEW STUDY ON THE PROJECT FOR THE IMPROVEMENT OF NATIONAL ROAD NO.1 (PHNOM PENH-NEAK LOEUNG SECTION) IN THE KINGDOM OF CAMBODIA | JAPAN INTERNATIONAL COOPERATION AGENCY KATAHIRA & ENGINEERS INTERNATIONAL | TITLE : CROSS SECTION (STA.8+460 – STA.8+740) | SCALE | Drawing No. |
| | | | | 1/200 | Sheet No. CS-24 |

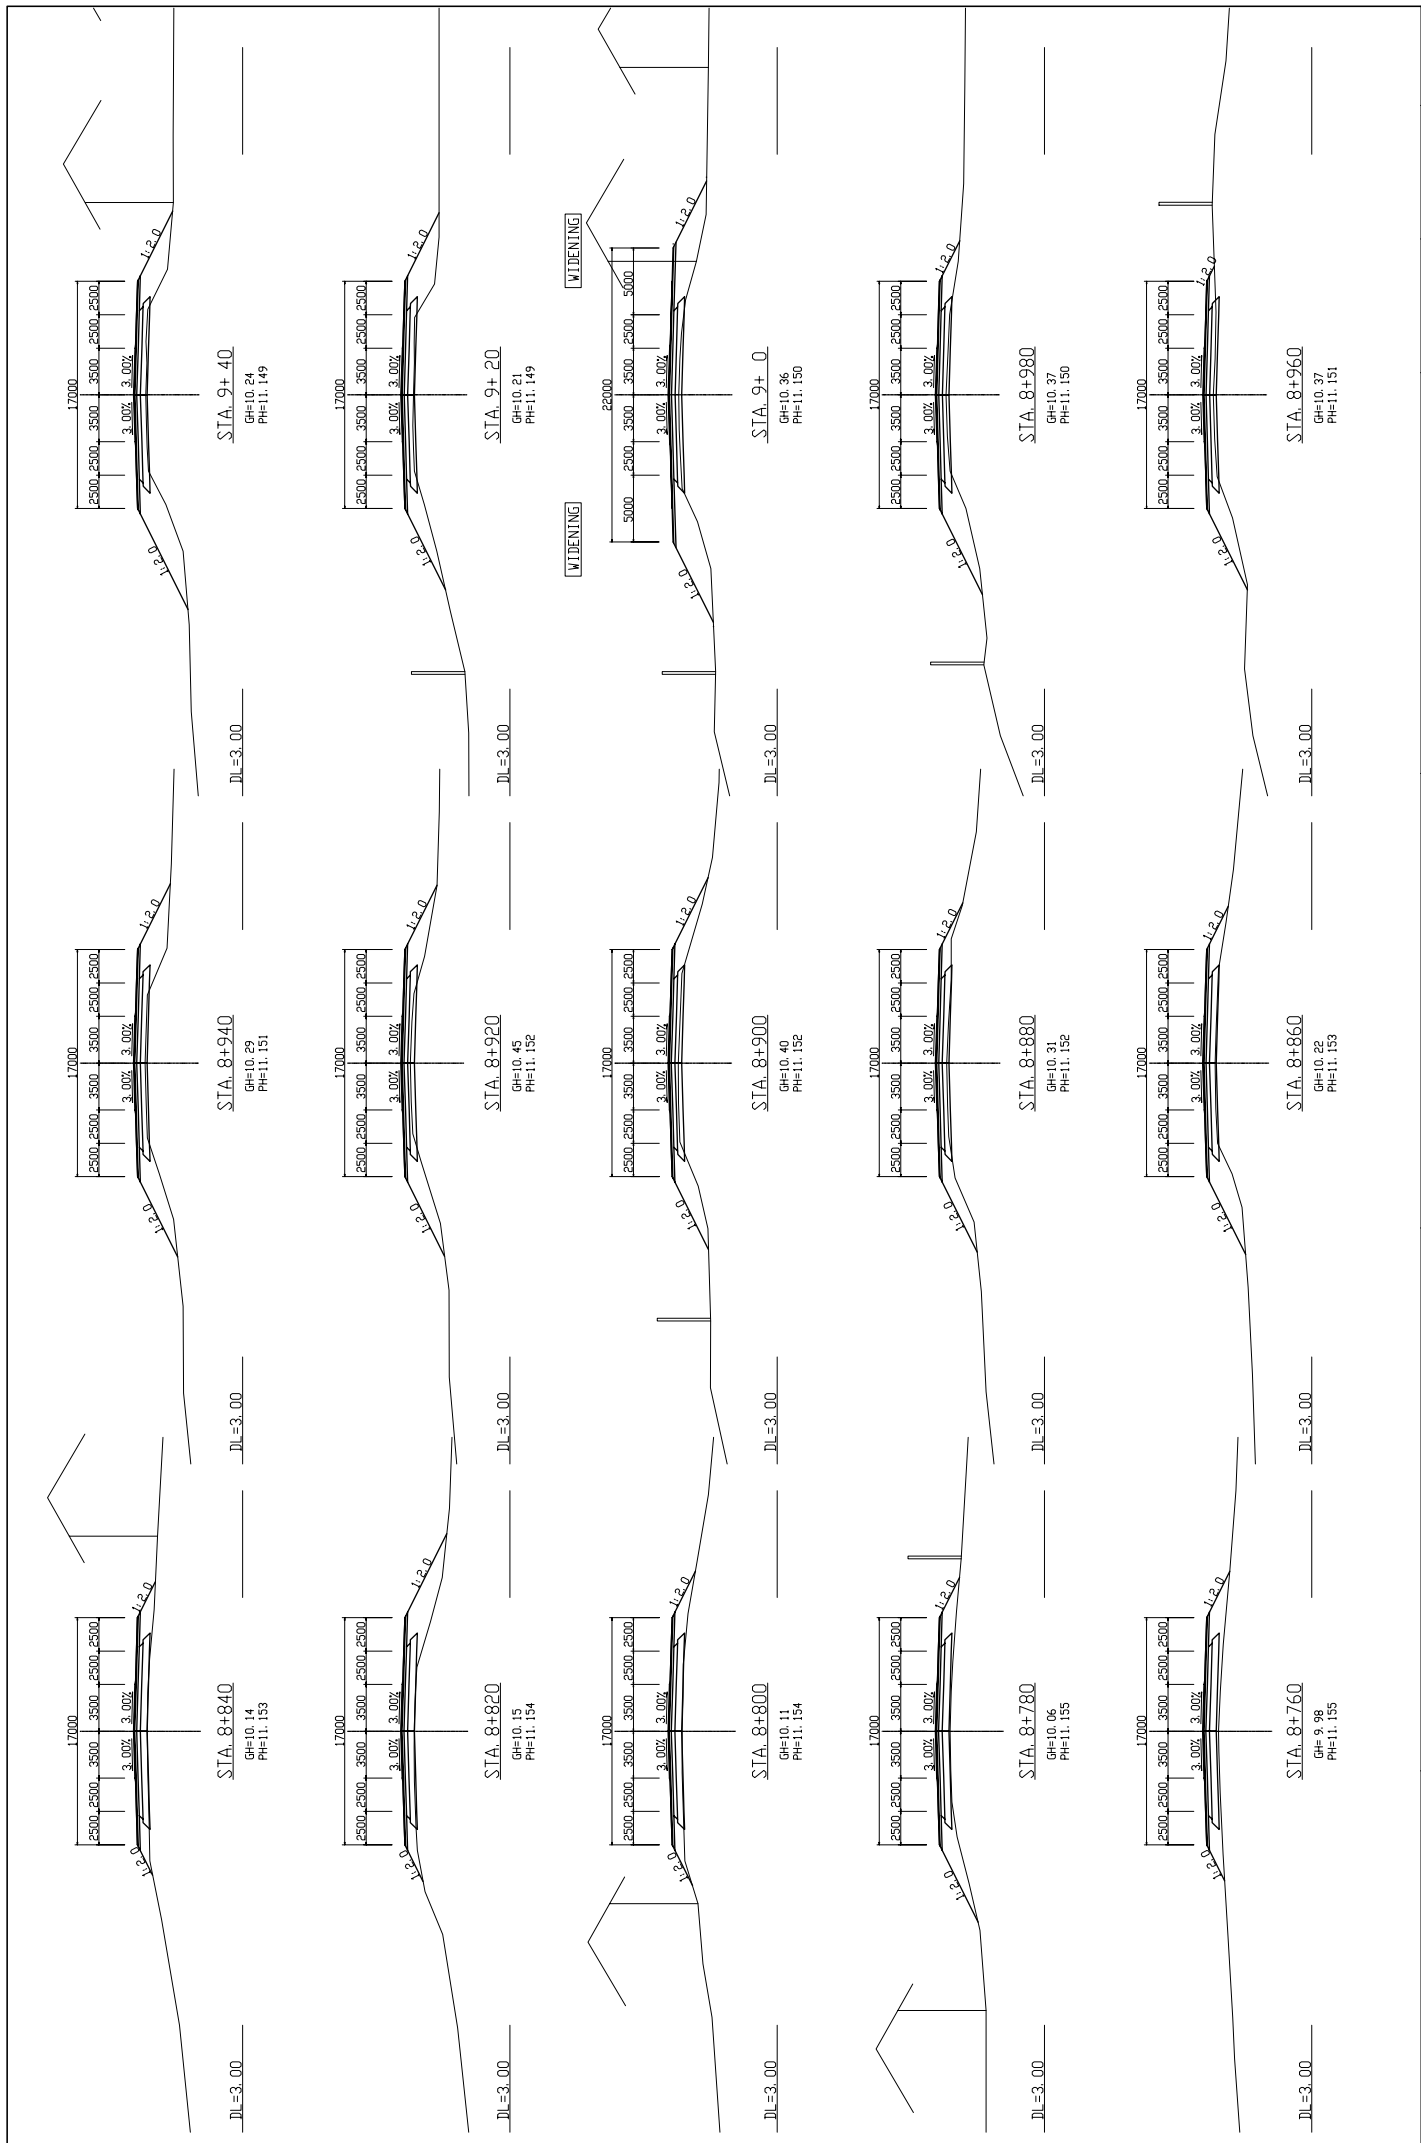


| | | | | | | | |
|---|---|--|-----------|--|-------|-------|-------------|
| MINISTRY OF PUBLIC WORKS AND TRANSPORT (MPWT) | IMPLEMENTATION REVIEW STUDY ON THE PROJECT FOR THE IMPROVEMENT OF NATIONAL ROAD NO.1 (PHNOM PENH-NEAK LOEUNG SECTION) IN THE KINGDOM OF CAMBODIA | JAPAN INTERNATIONAL COOPERATION AGENCY KATAHIRA & ENGINEERS INTERNATIONAL | TITLE : | CROSS SECTION (STA.8+760—STA.9+040) | SCALE | 1/200 | Drawing No. |
| | | | Sheet No. | | CS-25 | | |

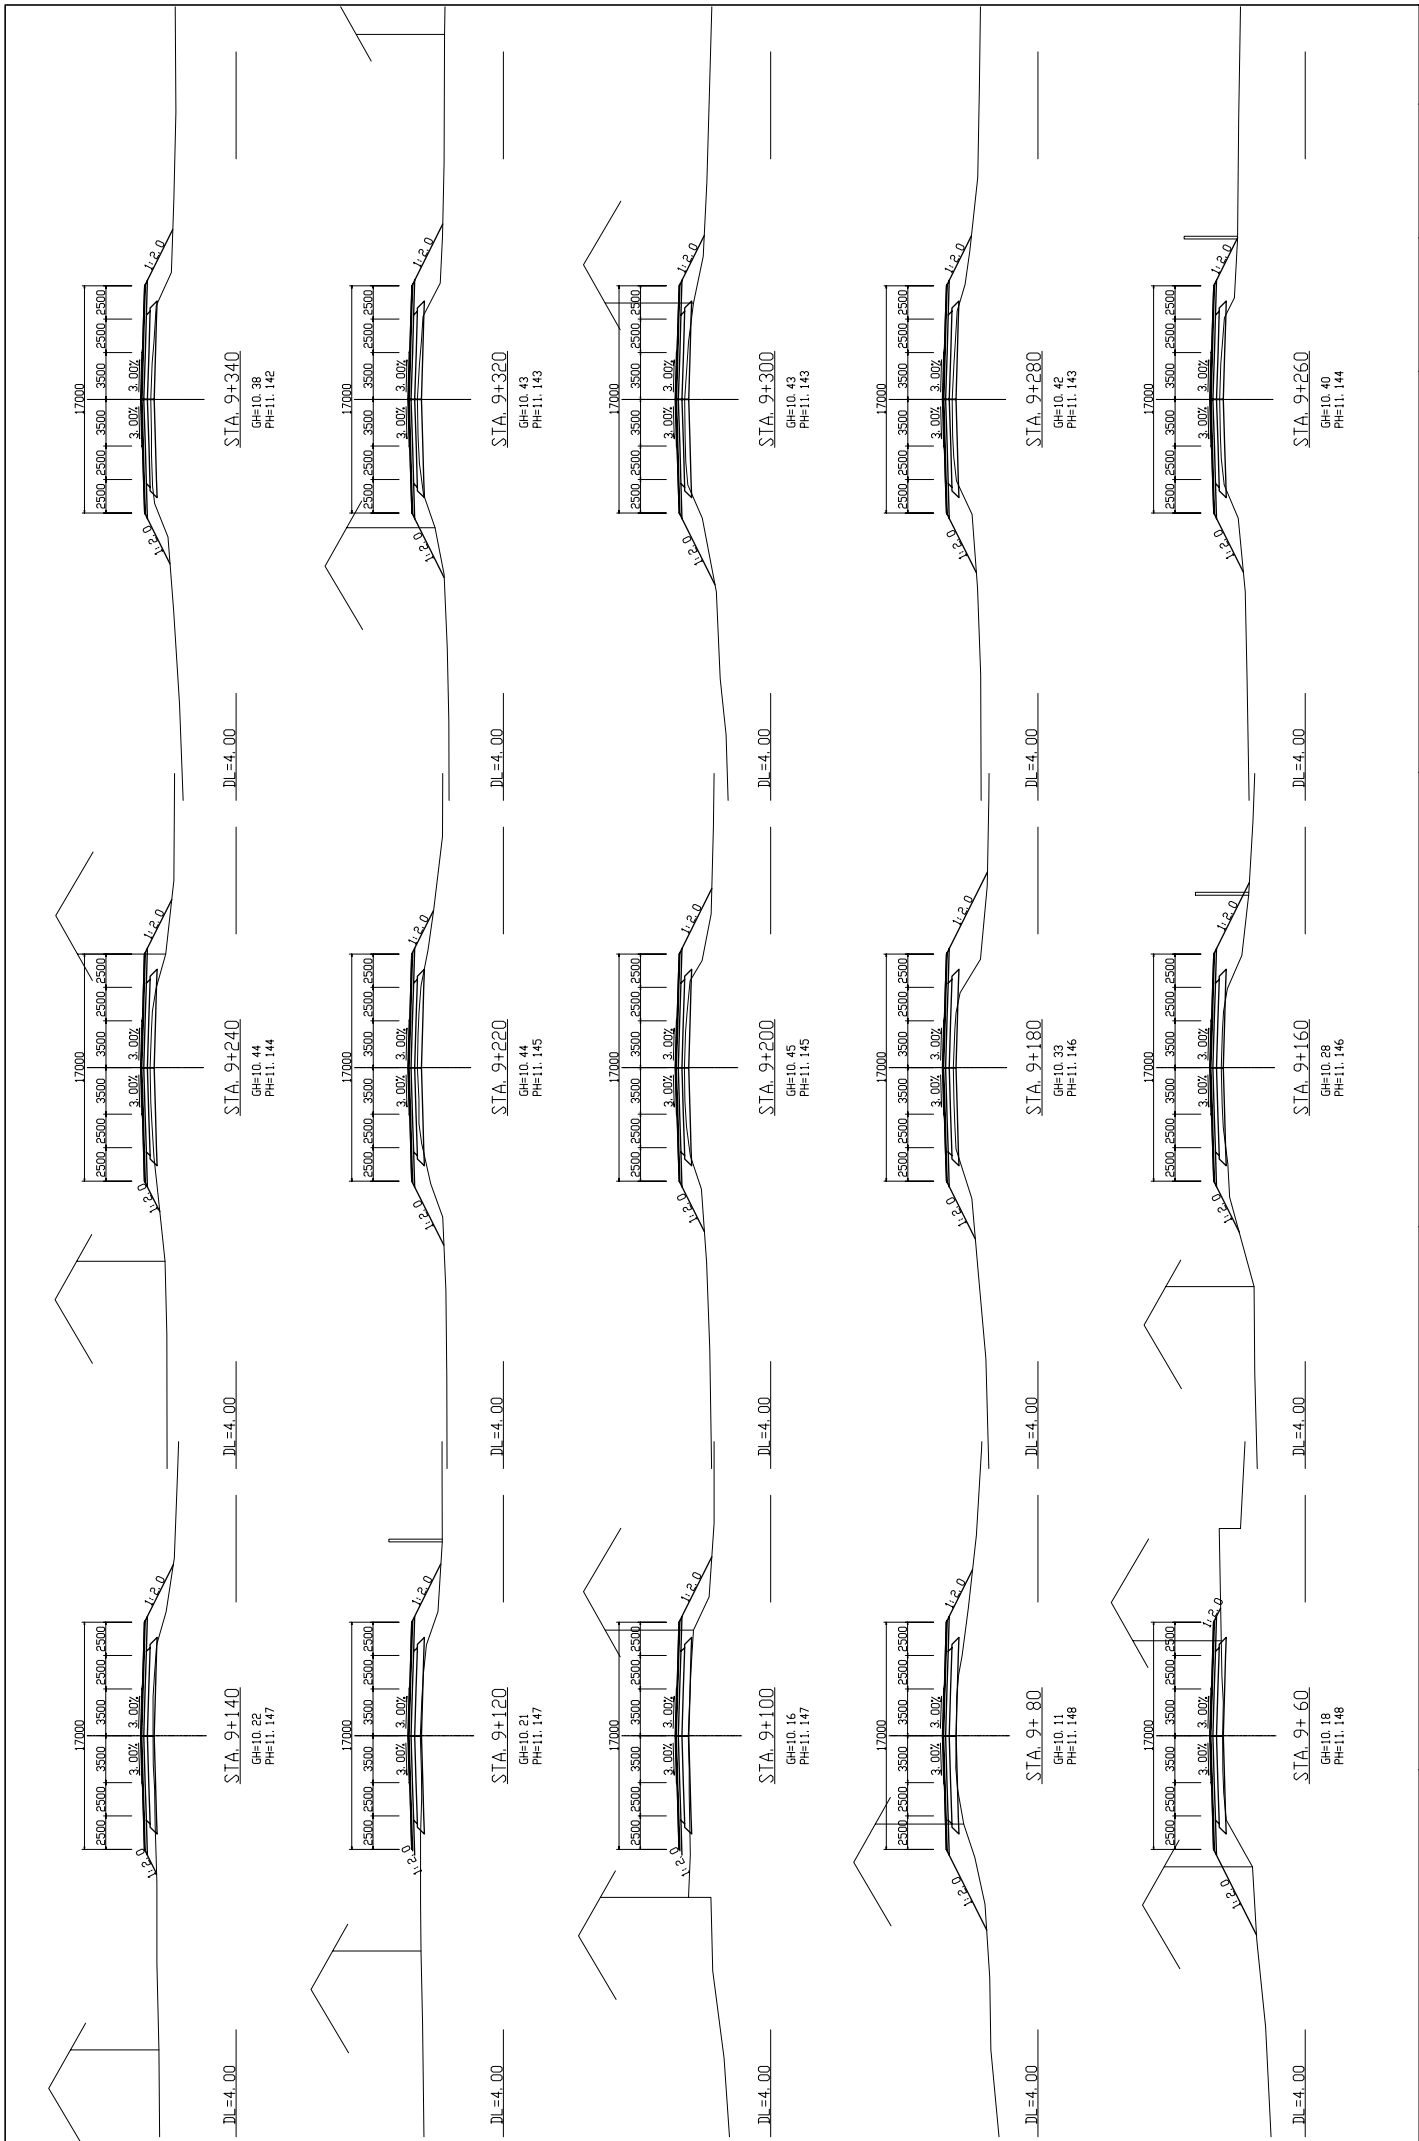


| | | | | | |
|---|---|--|--|----------------|-------------|
| MINISTRY OF PUBLIC WORKS AND TRANSPORT (MPWT) | IMPLEMENTATION REVIEW STUDY ON THE PROJECT FOR THE IMPROVEMENT OF NATIONAL ROAD NO.1 (PHNOM PENH-NEAK LOEUNG SECTION) IN THE KINGDOM OF CAMBODIA | JAPAN INTERNATIONAL COOPERATION AGENCY KATAHIRA & ENGINEERS INTERNATIONAL | TITLE : | SCALE 1/200 | Drawing No. |
| | | | CROSS SECTION (STA.9+060—STA.9+340) | | |

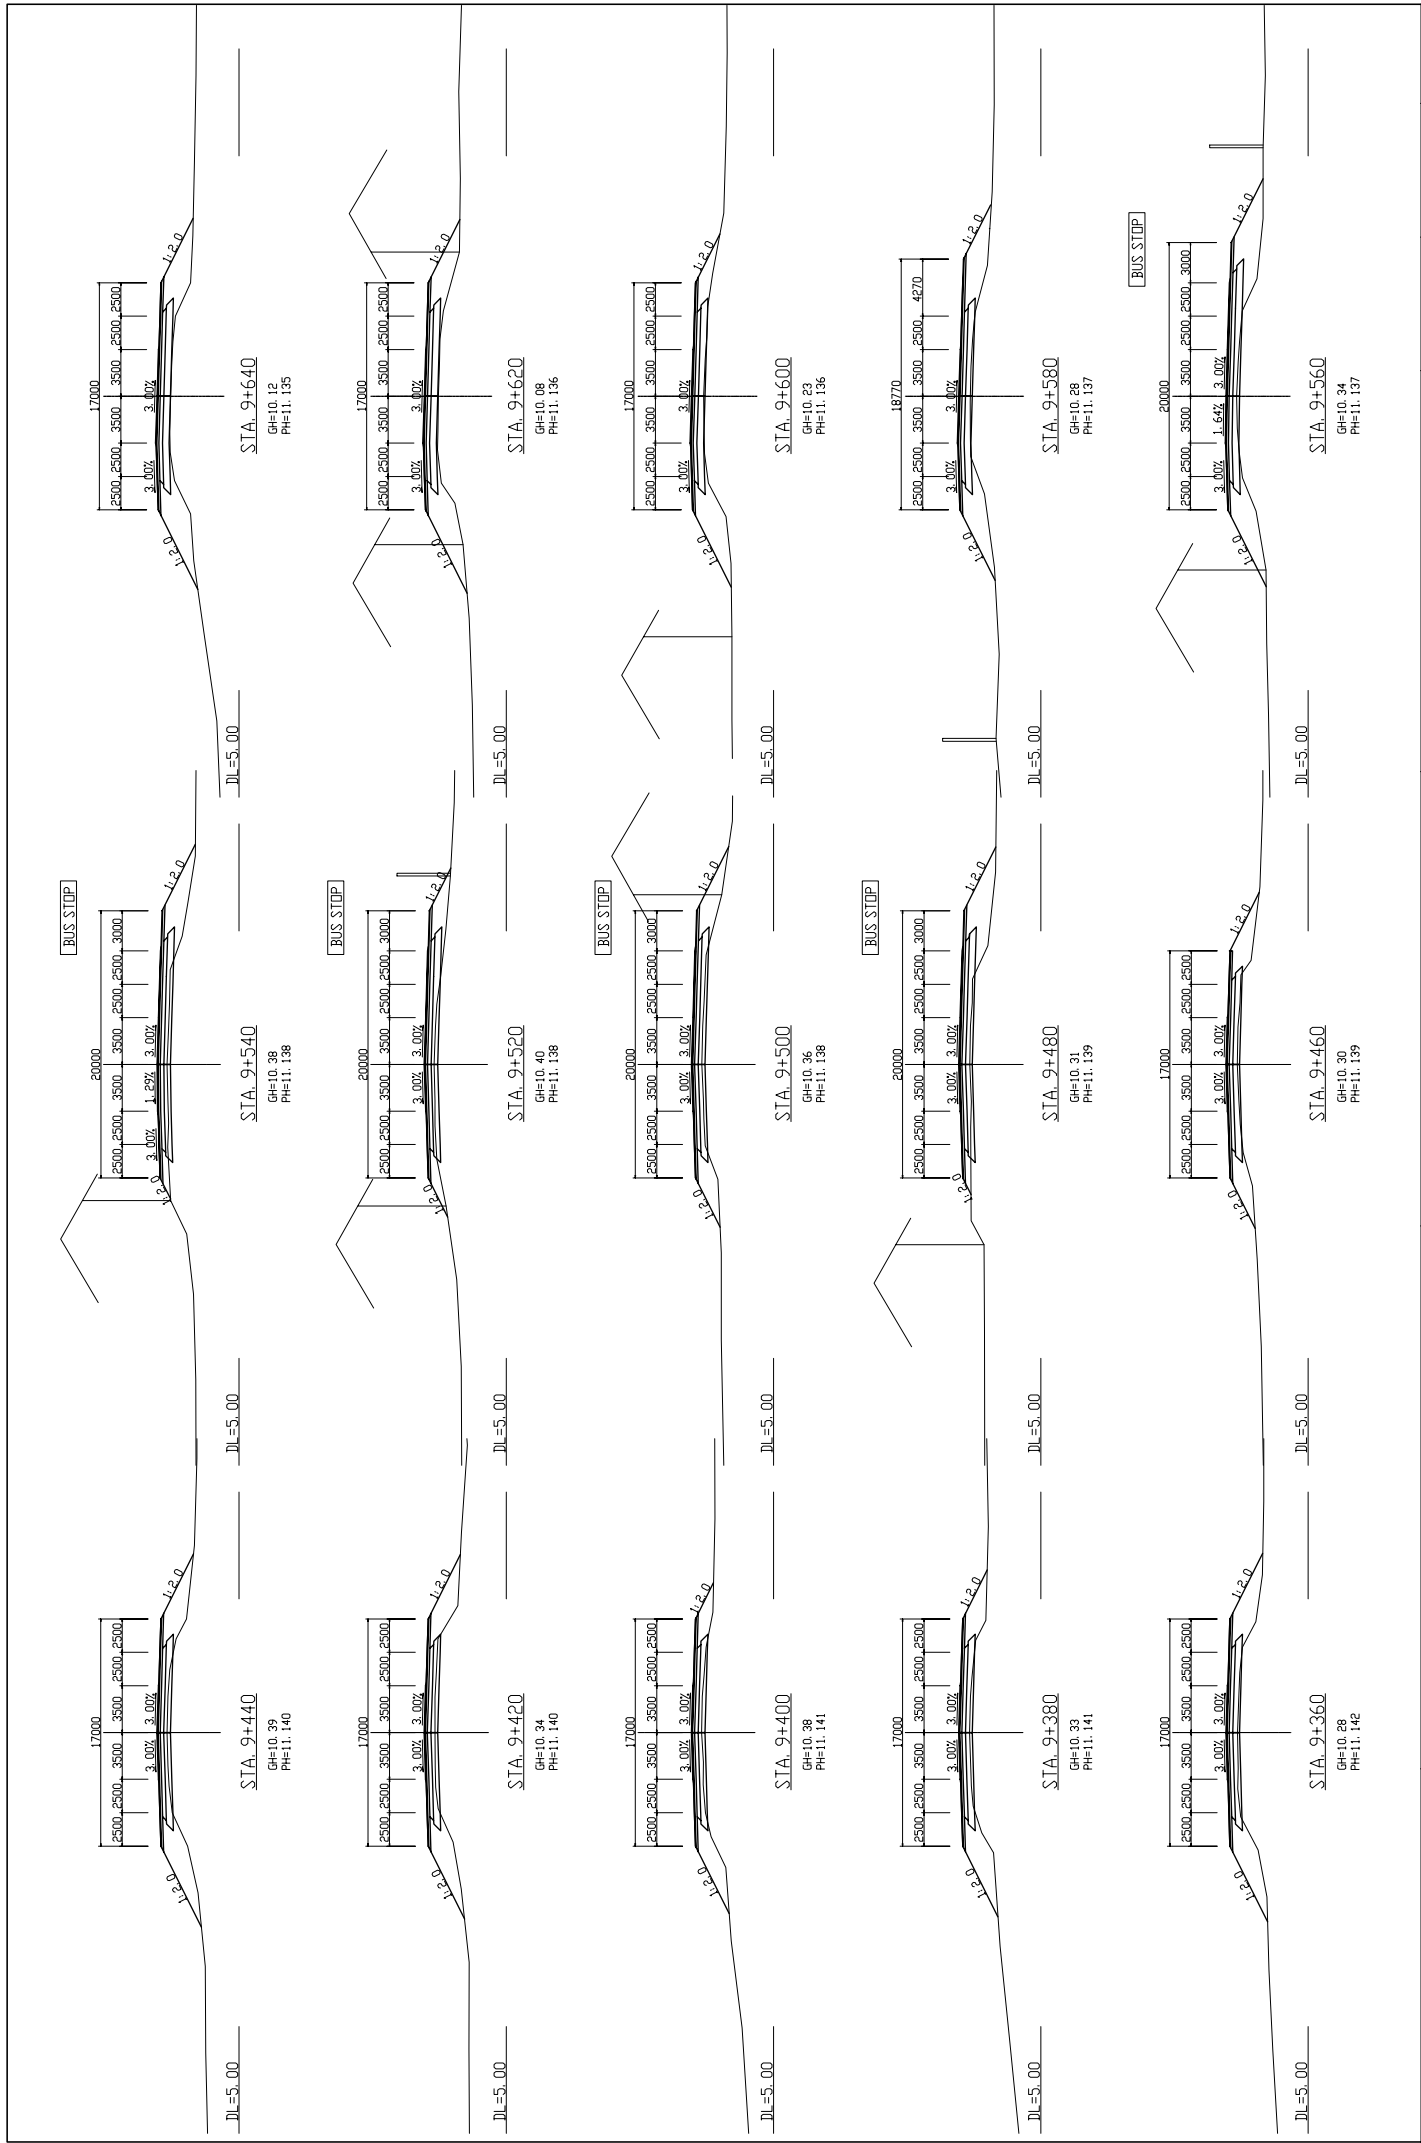


| | | | | | |
|---|---|--|---|-------|--------------------|
| MINISTRY OF PUBLIC WORKS AND TRANSPORT (MPWT) | IMPLEMENTATION REVIEW STUDY ON THE PROJECT FOR THE IMPROVEMENT OF NATIONAL ROAD NO.1 (PHNOM PENH-NEAK LOEUNG SECTION) IN THE KINGDOM OF CAMBODIA | JAPAN INTERNATIONAL COOPERATION AGENCY KATAHIRA & ENGINEERS INTERNATIONAL | TITLE : CROSS SECTION (STA.9+360 – STA.9+640) | SCALE | Drawing No. |
| | | | | 1/200 | Sheet No. CS-27 |

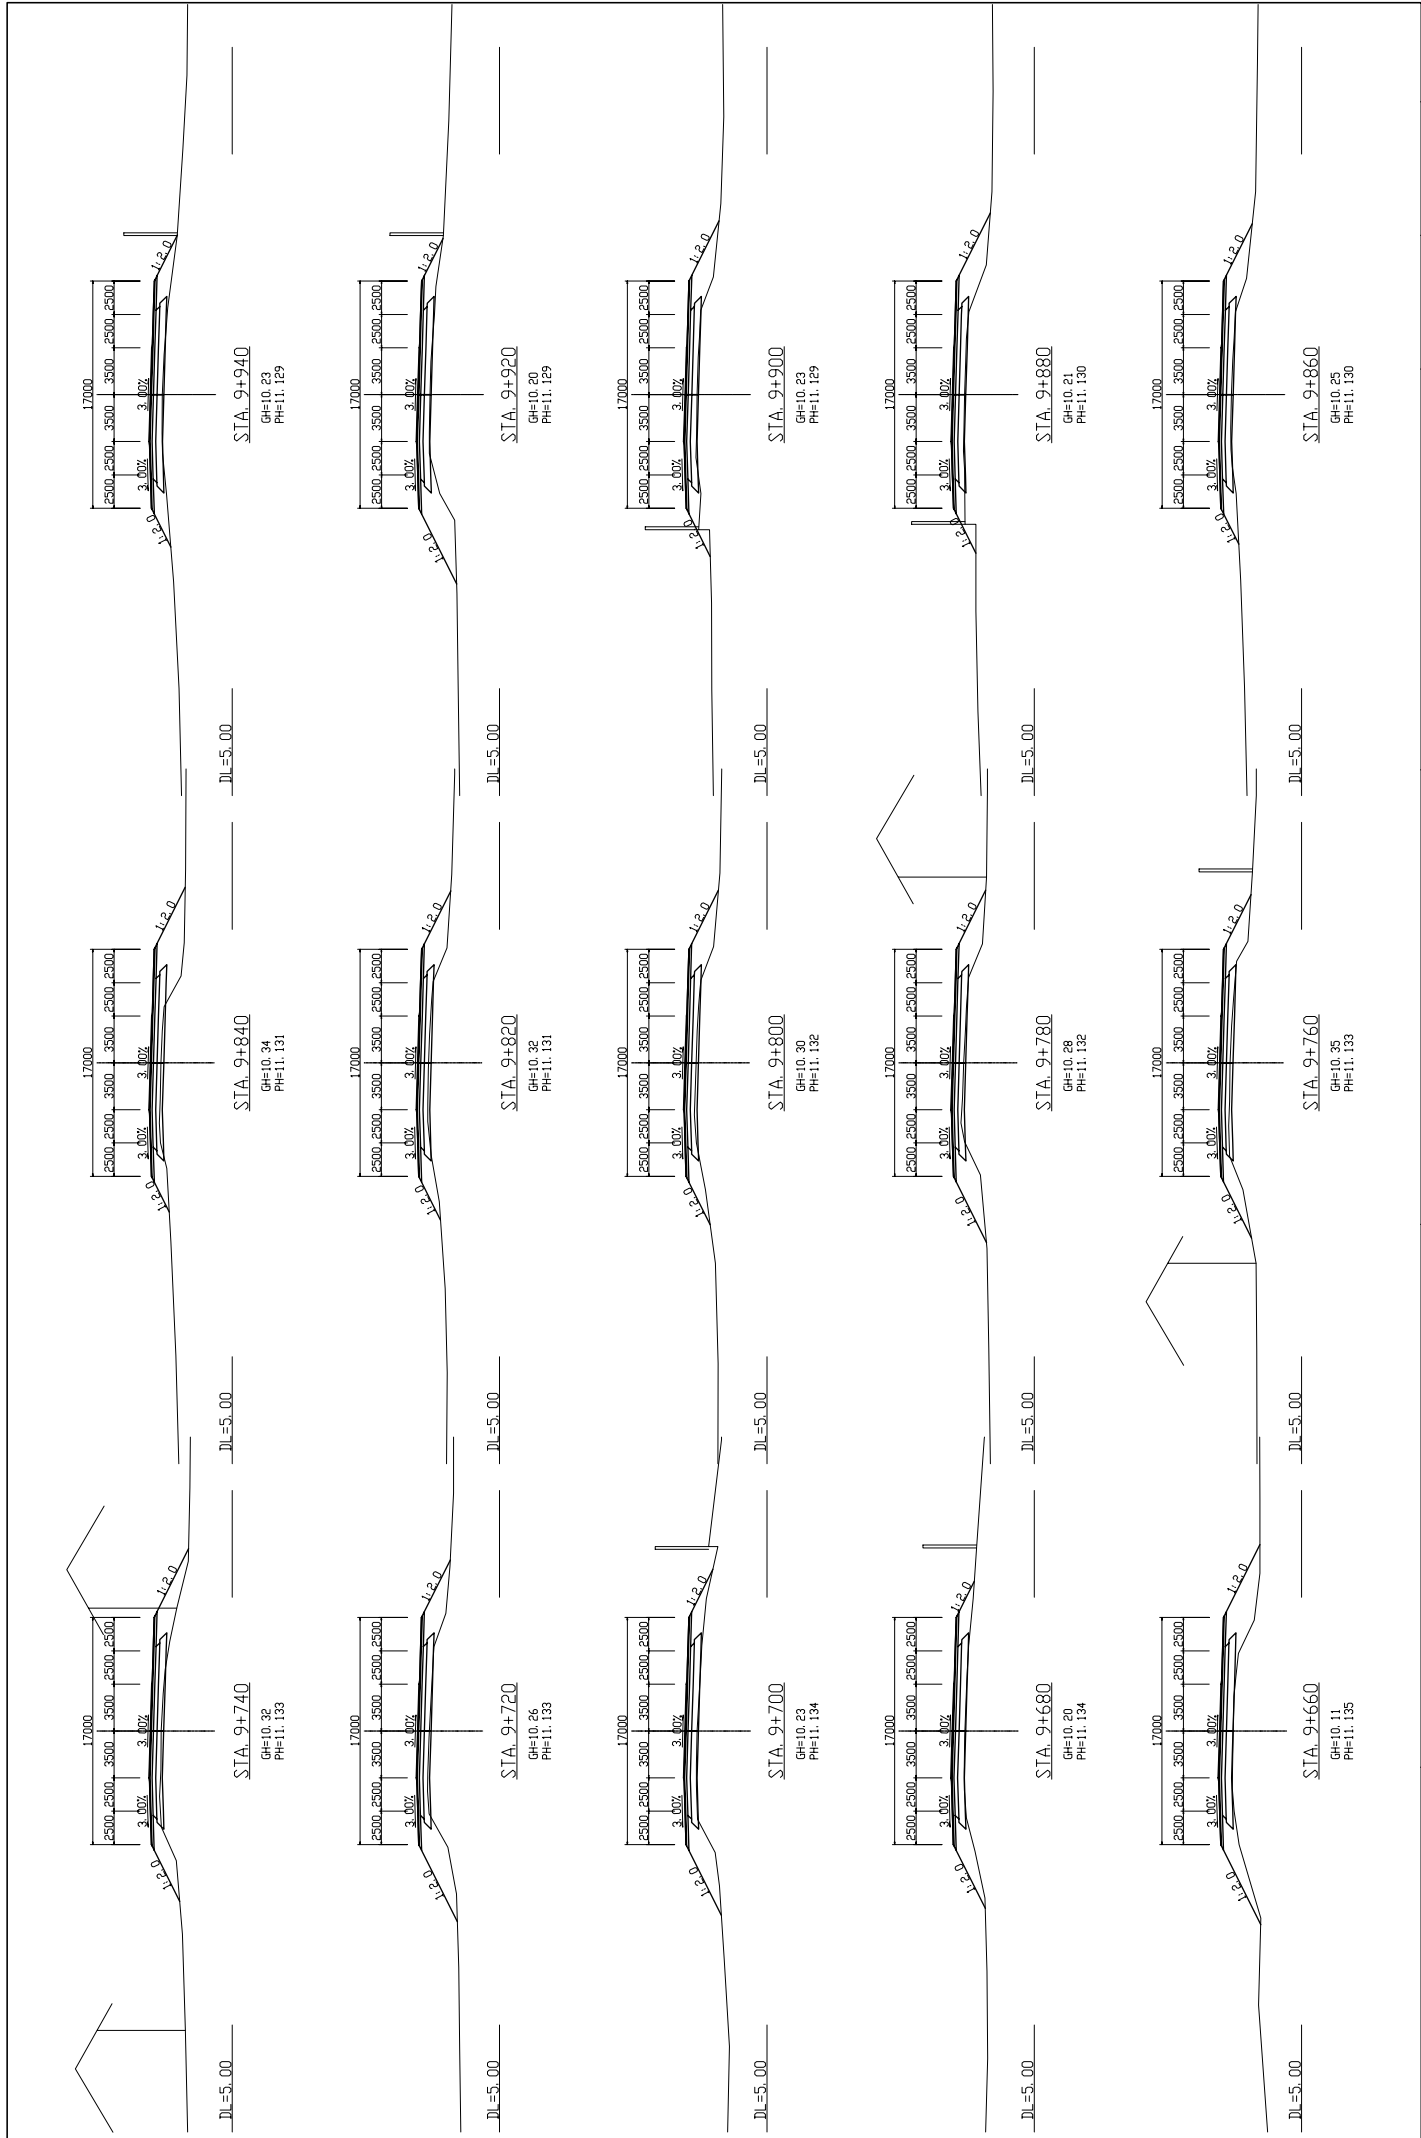


| | | | | | |
|---|---|--|---|-------|--------------------|
| MINISTRY OF PUBLIC WORKS AND TRANSPORT (MPWT) | IMPLEMENTATION REVIEW STUDY ON THE PROJECT FOR THE IMPROVEMENT OF NATIONAL ROAD NO.1 (PHNOM PENH-NEAK LOEUNG SECTION) IN THE KINGDOM OF CAMBODIA | JAPAN INTERNATIONAL COOPERATION AGENCY KATAHIRA & ENGINEERS INTERNATIONAL | TITLE : CROSS SECTION (STA.9+660 – STA.9+940) | SCALE | Drawing No. |
| | | | | 1/200 | Sheet No. CS-28 |

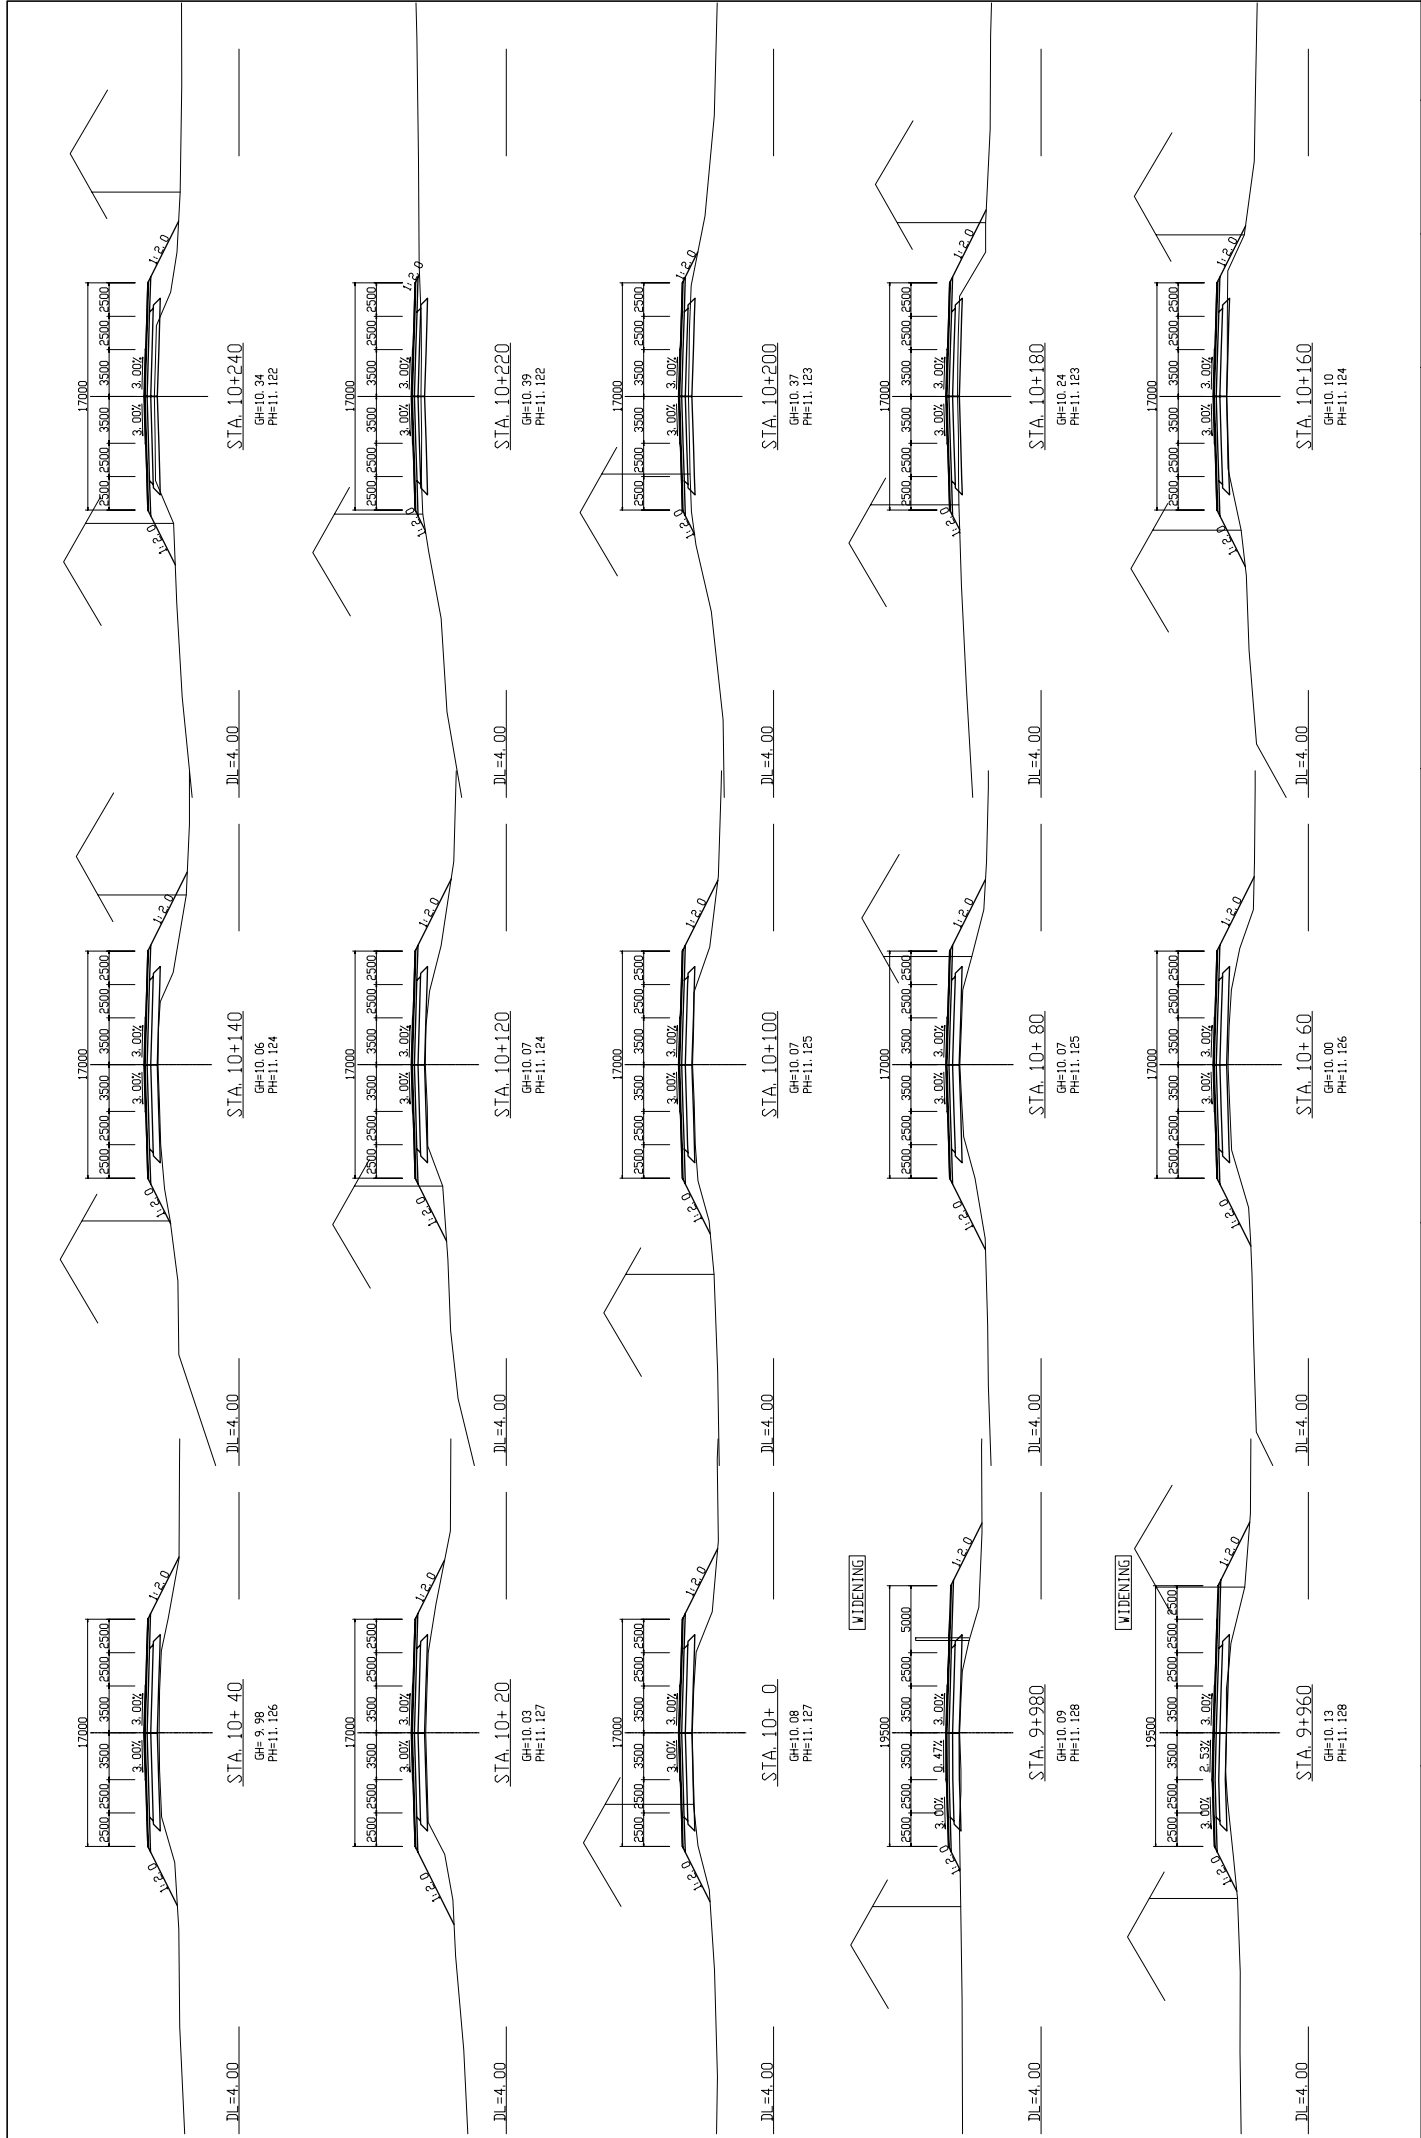

| | | | | | |
|---|---|---|--|----------------|--------------------|
| MINISTRY OF PUBLIC WORKS AND TRANSPORT (MPWT) | IMPLEMENTATION REVIEW STUDY ON THE PROJECT FOR THE IMPROVEMENT OF NATIONAL ROAD NO.1 (PHNOM PENH-NEAK LOEUNG SECTION) IN THE KINGDOM OF CAMBODIA | JAPAN INTERNATIONAL COOPERATION AGENCY KATAHIRA & ENGINEERS INTERNATIONAL | TITLE : CROSS SECTION (STA.9+960–STA.10+240) | SCALE 1/200 | Drawing No. |
| | | | | | Sheet No. CS-29 |

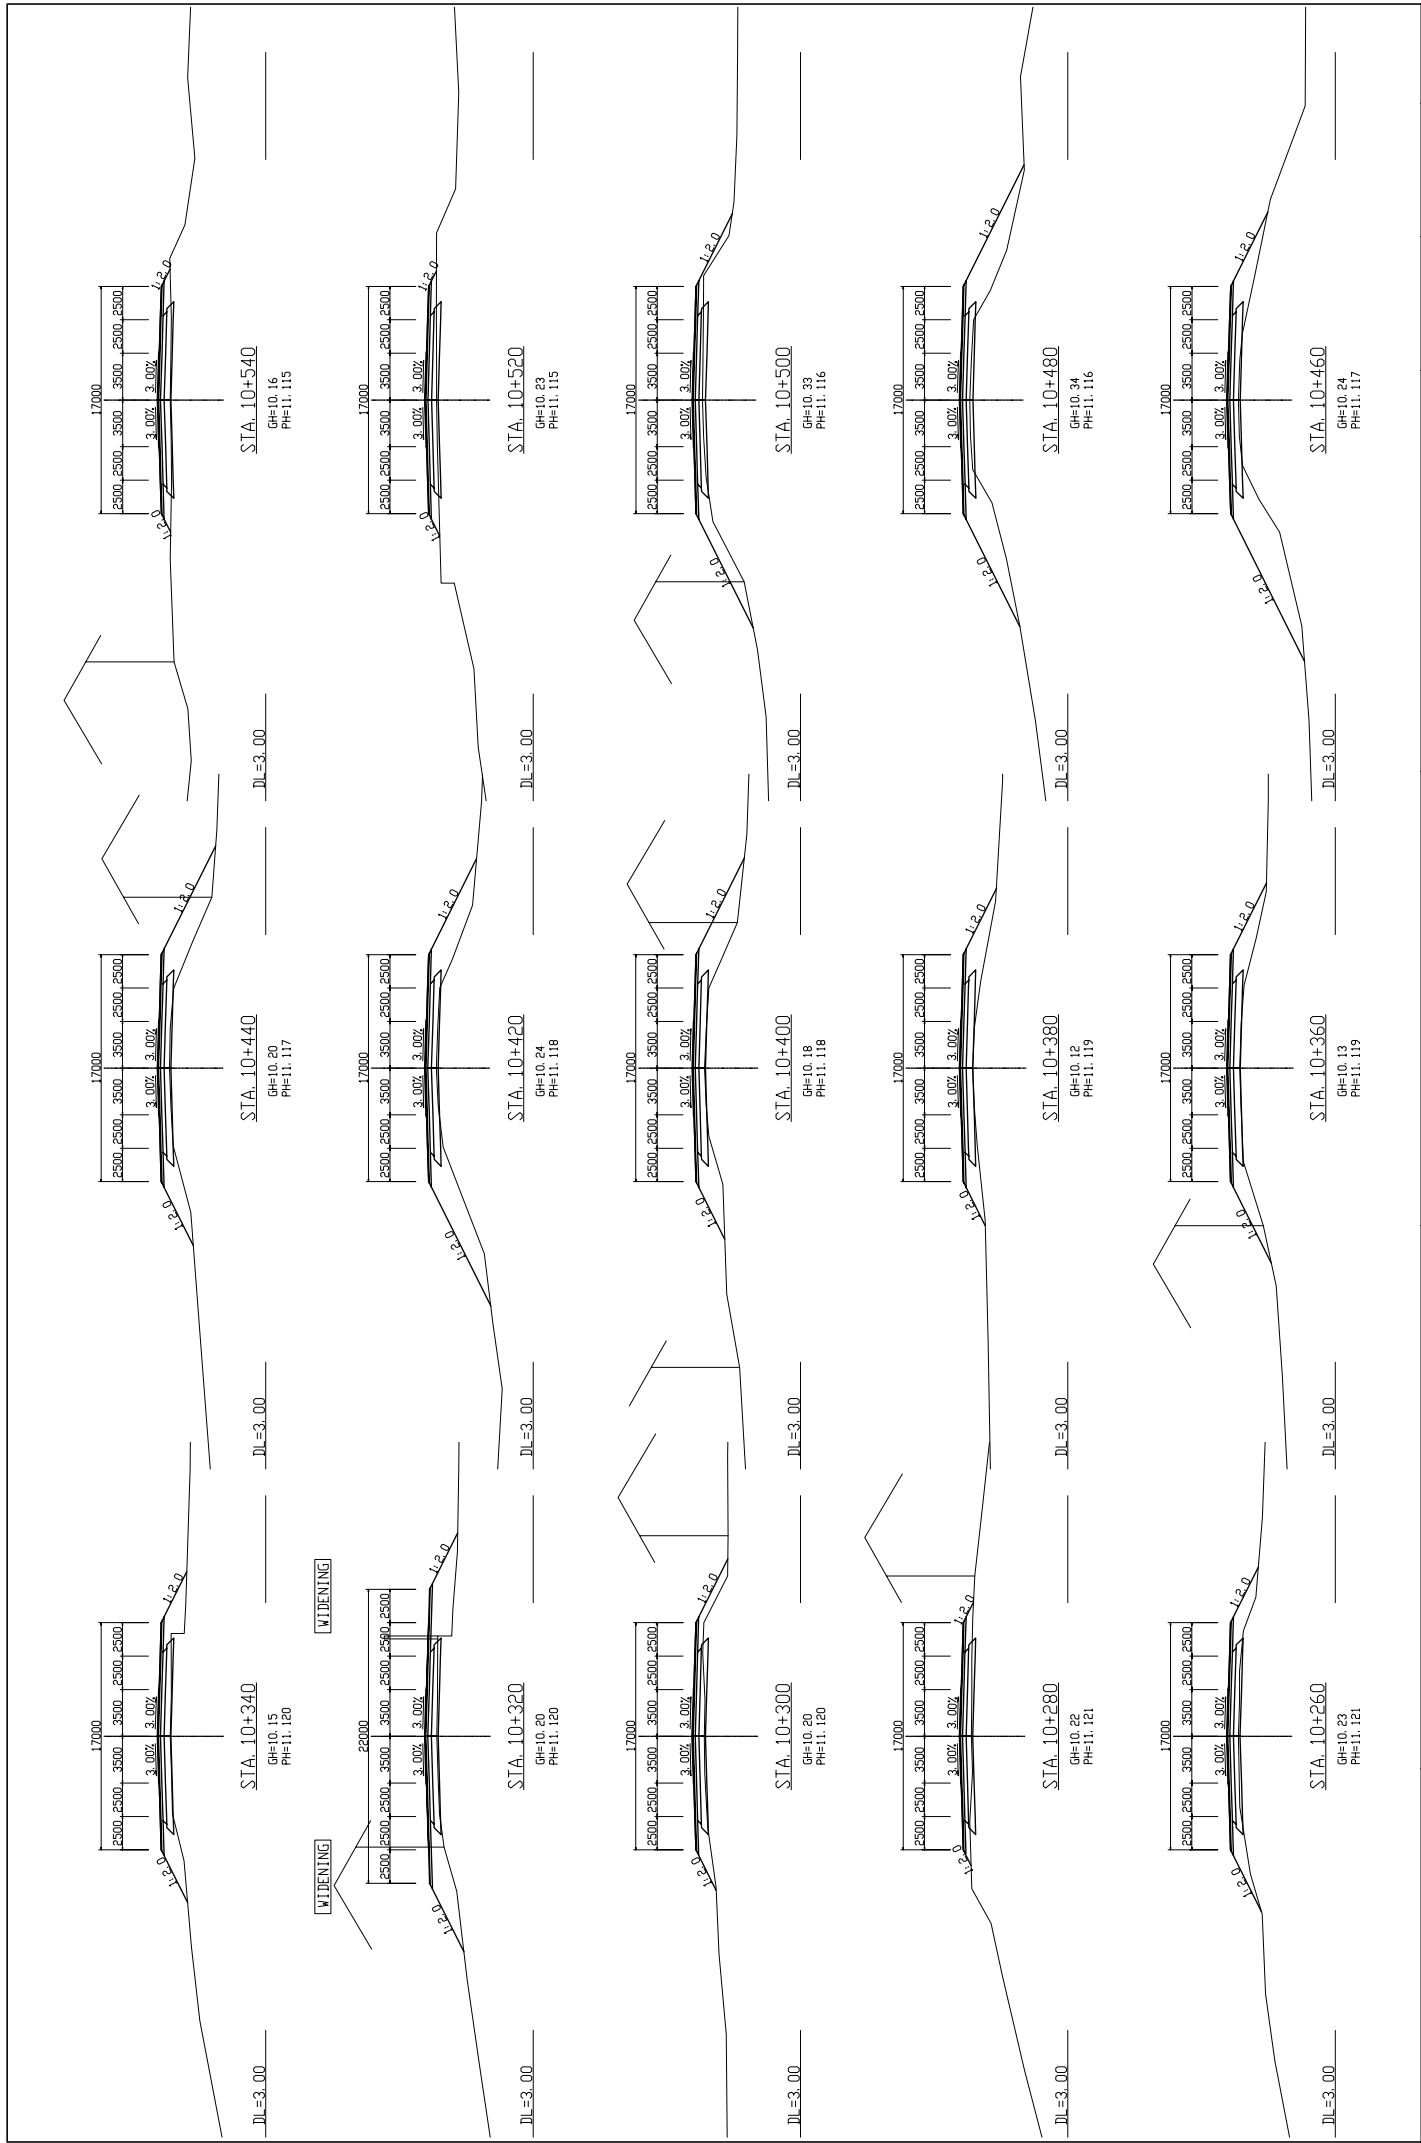

| | | | | | |
|---|---|--|---|-------|--------------------|
| MINISTRY OF PUBLIC WORKS AND TRANSPORT (MPWT) | IMPLEMENTATION REVIEW STUDY ON THE PROJECT FOR THE IMPROVEMENT OF NATIONAL ROAD NO.1 (PHNOM PENH-NEAK LOEUNG SECTION) IN THE KINGDOM OF CAMBODIA | JAPAN INTERNATIONAL COOPERATION AGENCY KATAHIRA & ENGINEERS INTERNATIONAL | TITLE : CROSS SECTION (STA. 10+260—STA. 10+540) | SCALE | Drawing No. |
| | | | | 1/200 | Sheet No. CS-30 |

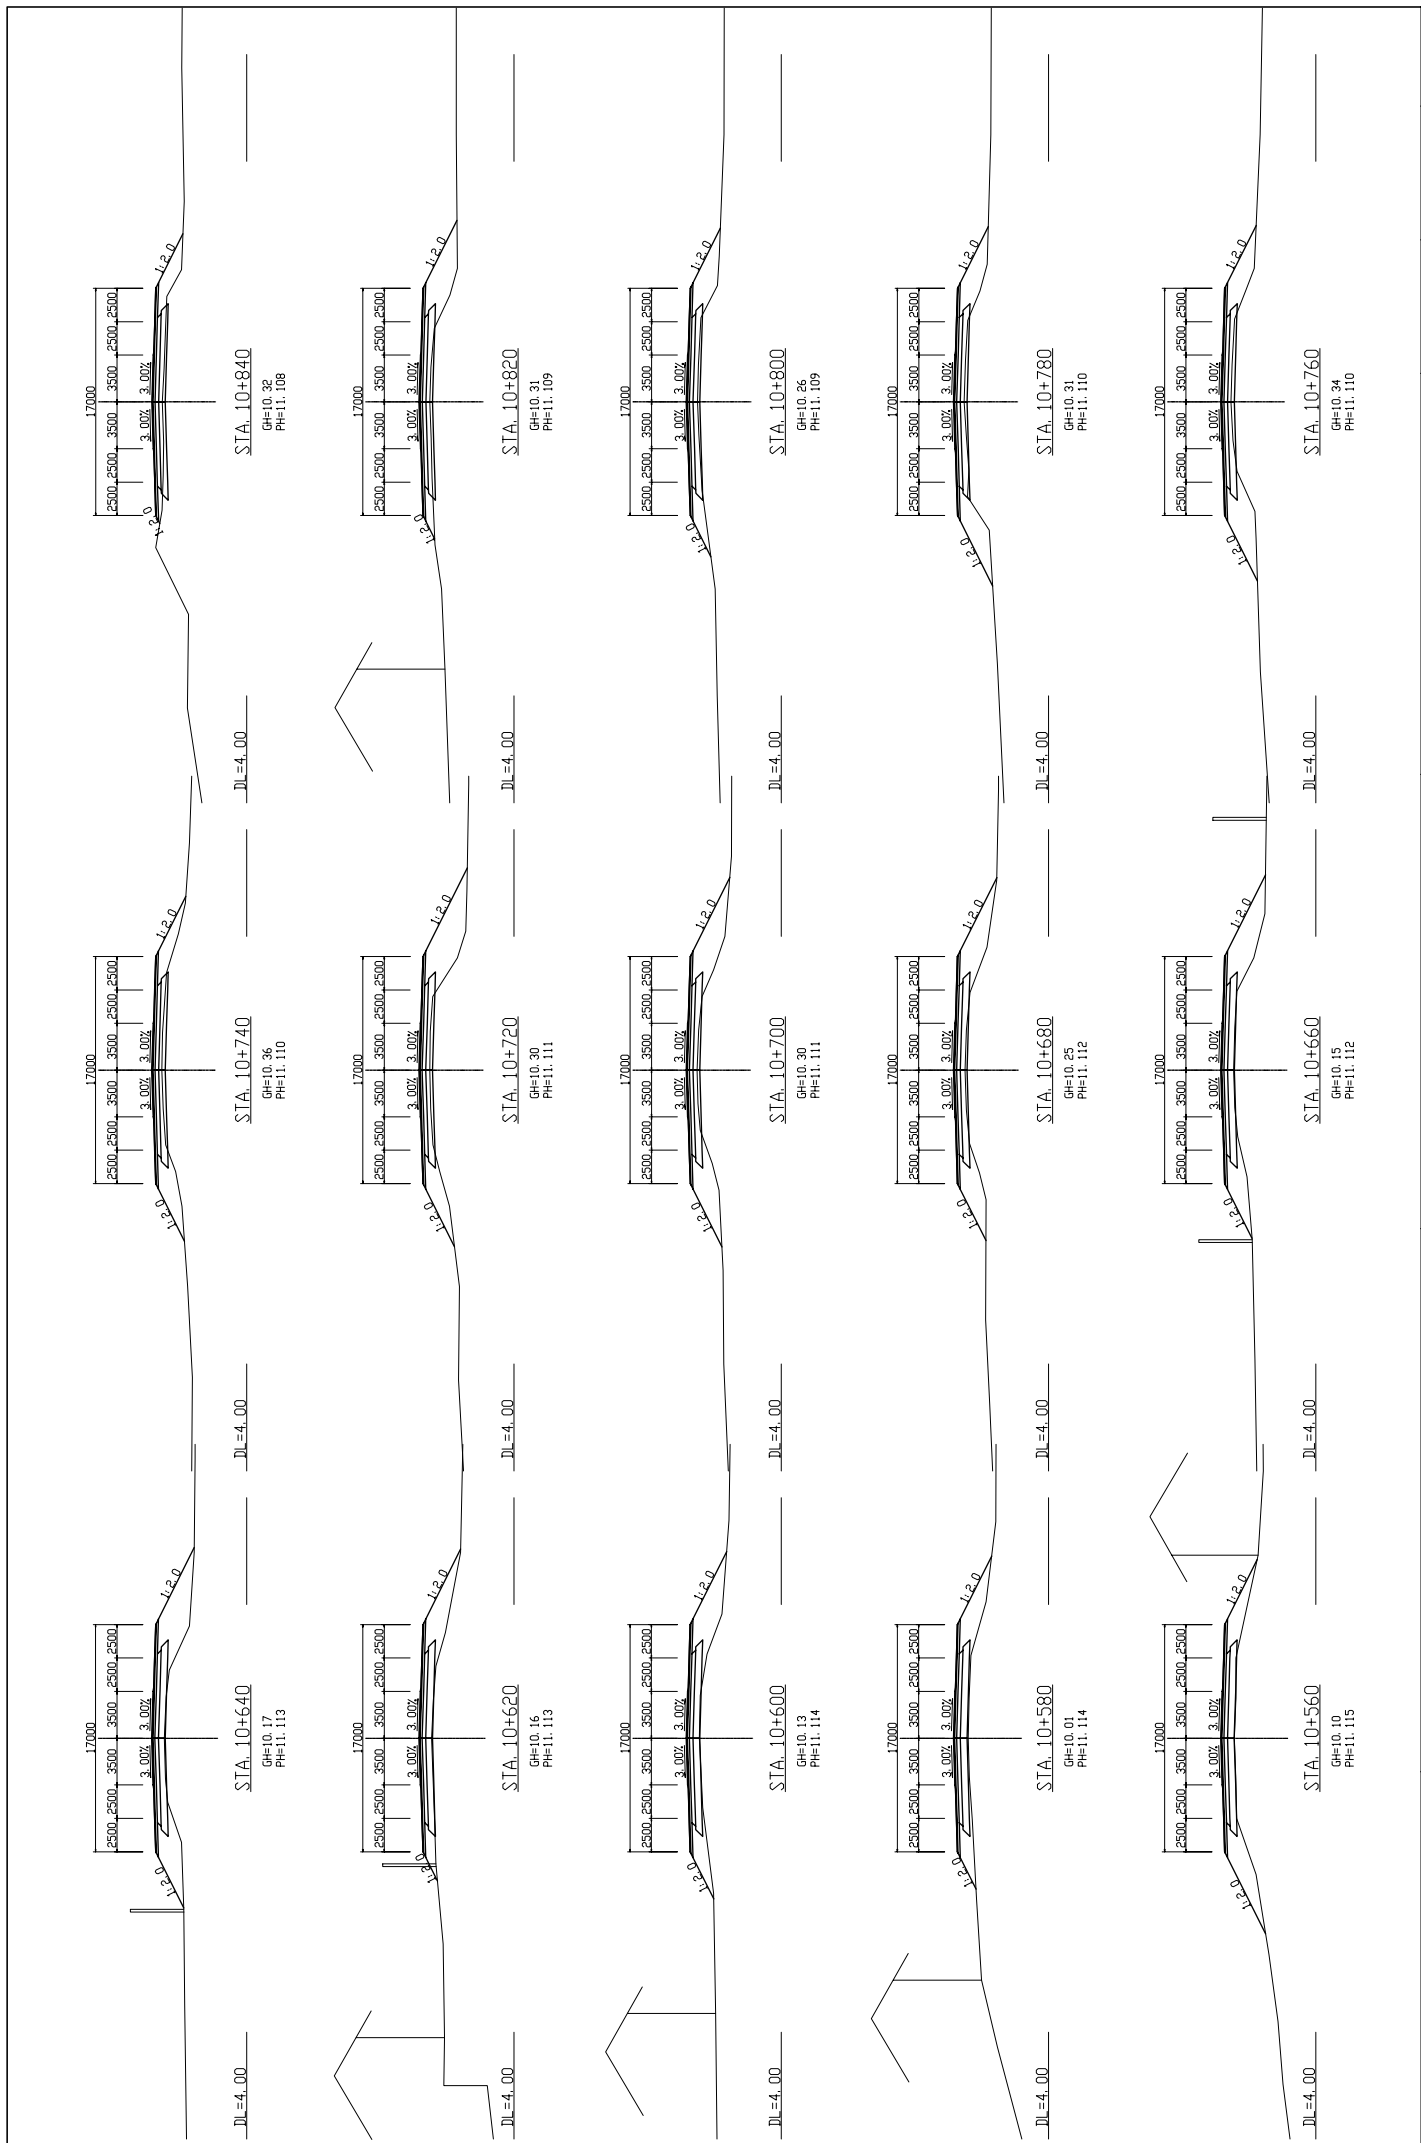

| | | | | | |
|---|---|--|---|-------|--------------------|
| MINISTRY OF PUBLIC WORKS AND TRANSPORT (MPWT) | IMPLEMENTATION REVIEW STUDY ON THE PROJECT FOR THE IMPROVEMENT OF NATIONAL ROAD NO.1 (PHNOM PENH-NEAK LOEUNG SECTION) IN THE KINGDOM OF CAMBODIA | JAPAN INTERNATIONAL COOPERATION AGENCY KATAHIRA & ENGINEERS INTERNATIONAL | TITLE : CROSS SECTION (STA. 10+560—STA. 10+840) | SCALE | Drawing No. |
| | | | | 1/200 | Sheet No. CS-31 |