

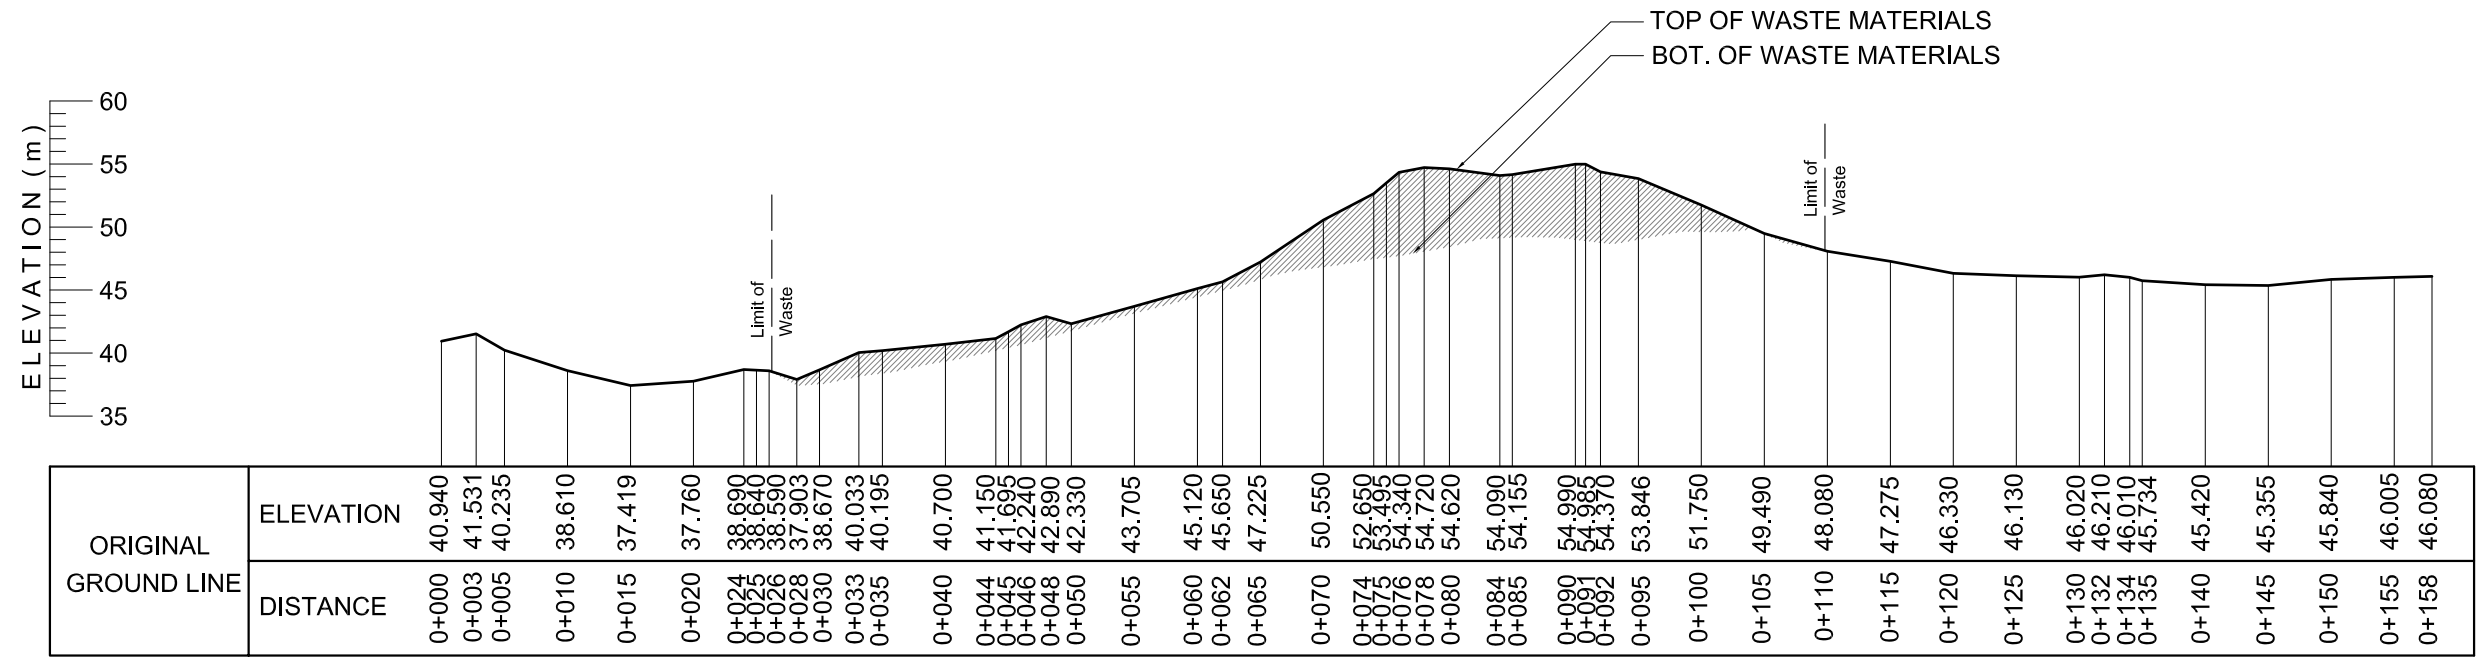


CROSS SECTION @ LINE C1-C2  
SCALE: 1:600 M.

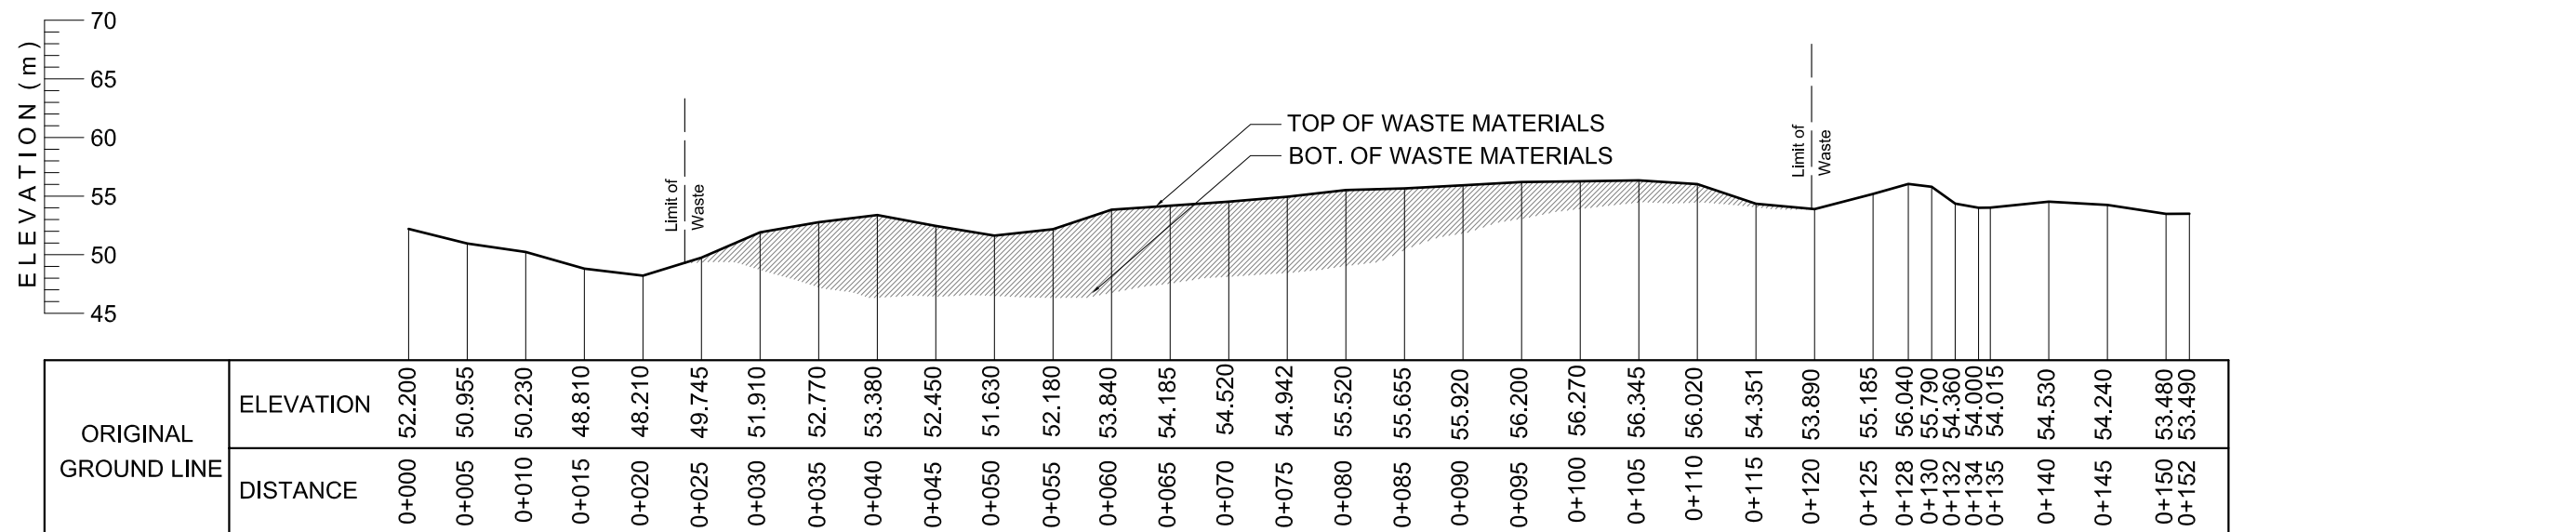



CROSS SECTION @ LINE D1-D2  
SCALE: 1:600 M.

PROJECT TITLE:	CLIENT:	CONSULTANT:	SUB COMPONENT:	DESIGNED BY:	DRAWING TITLE:	DRWG. NO.
THE MASTER PLAN ON SOLID WASTE MANAGEMENT FOR BORACAY ISLAND AND MALAY MUNICIPALITY	JAPAN INTERNATIONAL COOPERATION AGENCY	 <b>NIPPON KOEI CO., LTD.</b> 2, Kojimachi 4-chome, Chiyoda-ku Tokyo 102-0083 JAPAN Phone : +81-3-5276-3930 Fax : +81-3-5276-2656 E-mail : int.a@n-koei.co.jp http://www.n-koei.co.jp	REHABILITATION OF OLD DUMPSITE ON BORACAY ISLAND BRGY. BALABAG, MALAY PROVINCE OF AKLAN	DRAWN BY:	CROSS SECTIONS @ LINE C1-C2 & D1-D2	<b>O-07</b>
				CHECKED BY:		
				APPROVED BY:		
				DATE: January 2008		
						SET NO. 7 OF 12




**CROSS SECTION @ LINE E1-E2**  
 SCALE: 1:600 M.


PROJECT TITLE:	CLIENT:	CONSULTANT:	SUB COMPONENT:	DESIGNED BY:	DRAWING TITLE:	DRWG. NO.
THE MASTER PLAN ON SOLID WASTE MANAGEMENT FOR BORACAY ISLAND AND MALAY MUNICIPALITY	JAPAN INTERNATIONAL COOPERATION AGENCY	<b>NIPPON KOEI CO., LTD.</b> <small>2, Kojimachi 4-chome, Chiyoda-ku Tokyo 102-0083 JAPAN            Phone : +81-3-5276-3930 Fax : +81-3-5276-2656            E-mail : int.a@pk.n-koei.co.jp            http://www.n-koei.co.jp</small>	REHABILITATION OF OLD DUMPSITE ON BORACAY ISLAND BRGY. BALABAG, MALAY PROVINCE OF AKLAN	DRAWN BY:	CROSS SECTIONS @ LINE E1-E2	<b>O-08</b>
				CHECKED BY:		
				APPROVED BY:		
				DATE: January 2008		
						SET NO. 8 OF 12

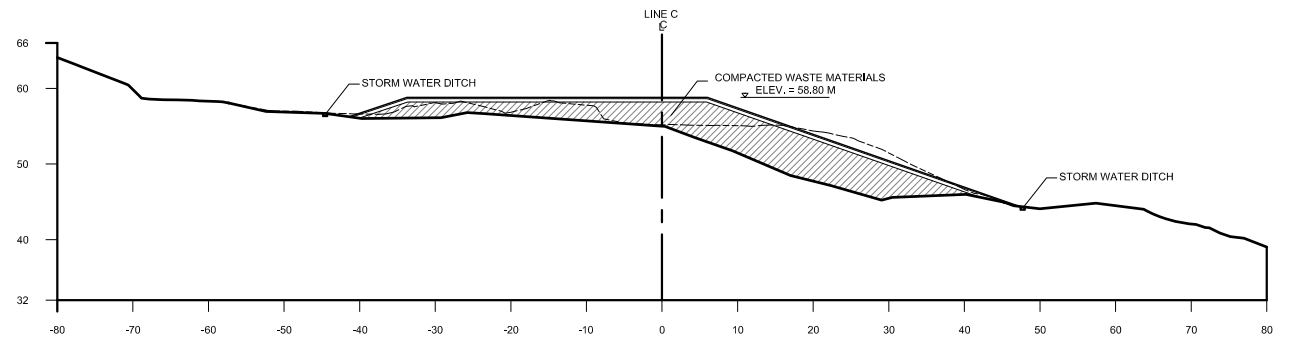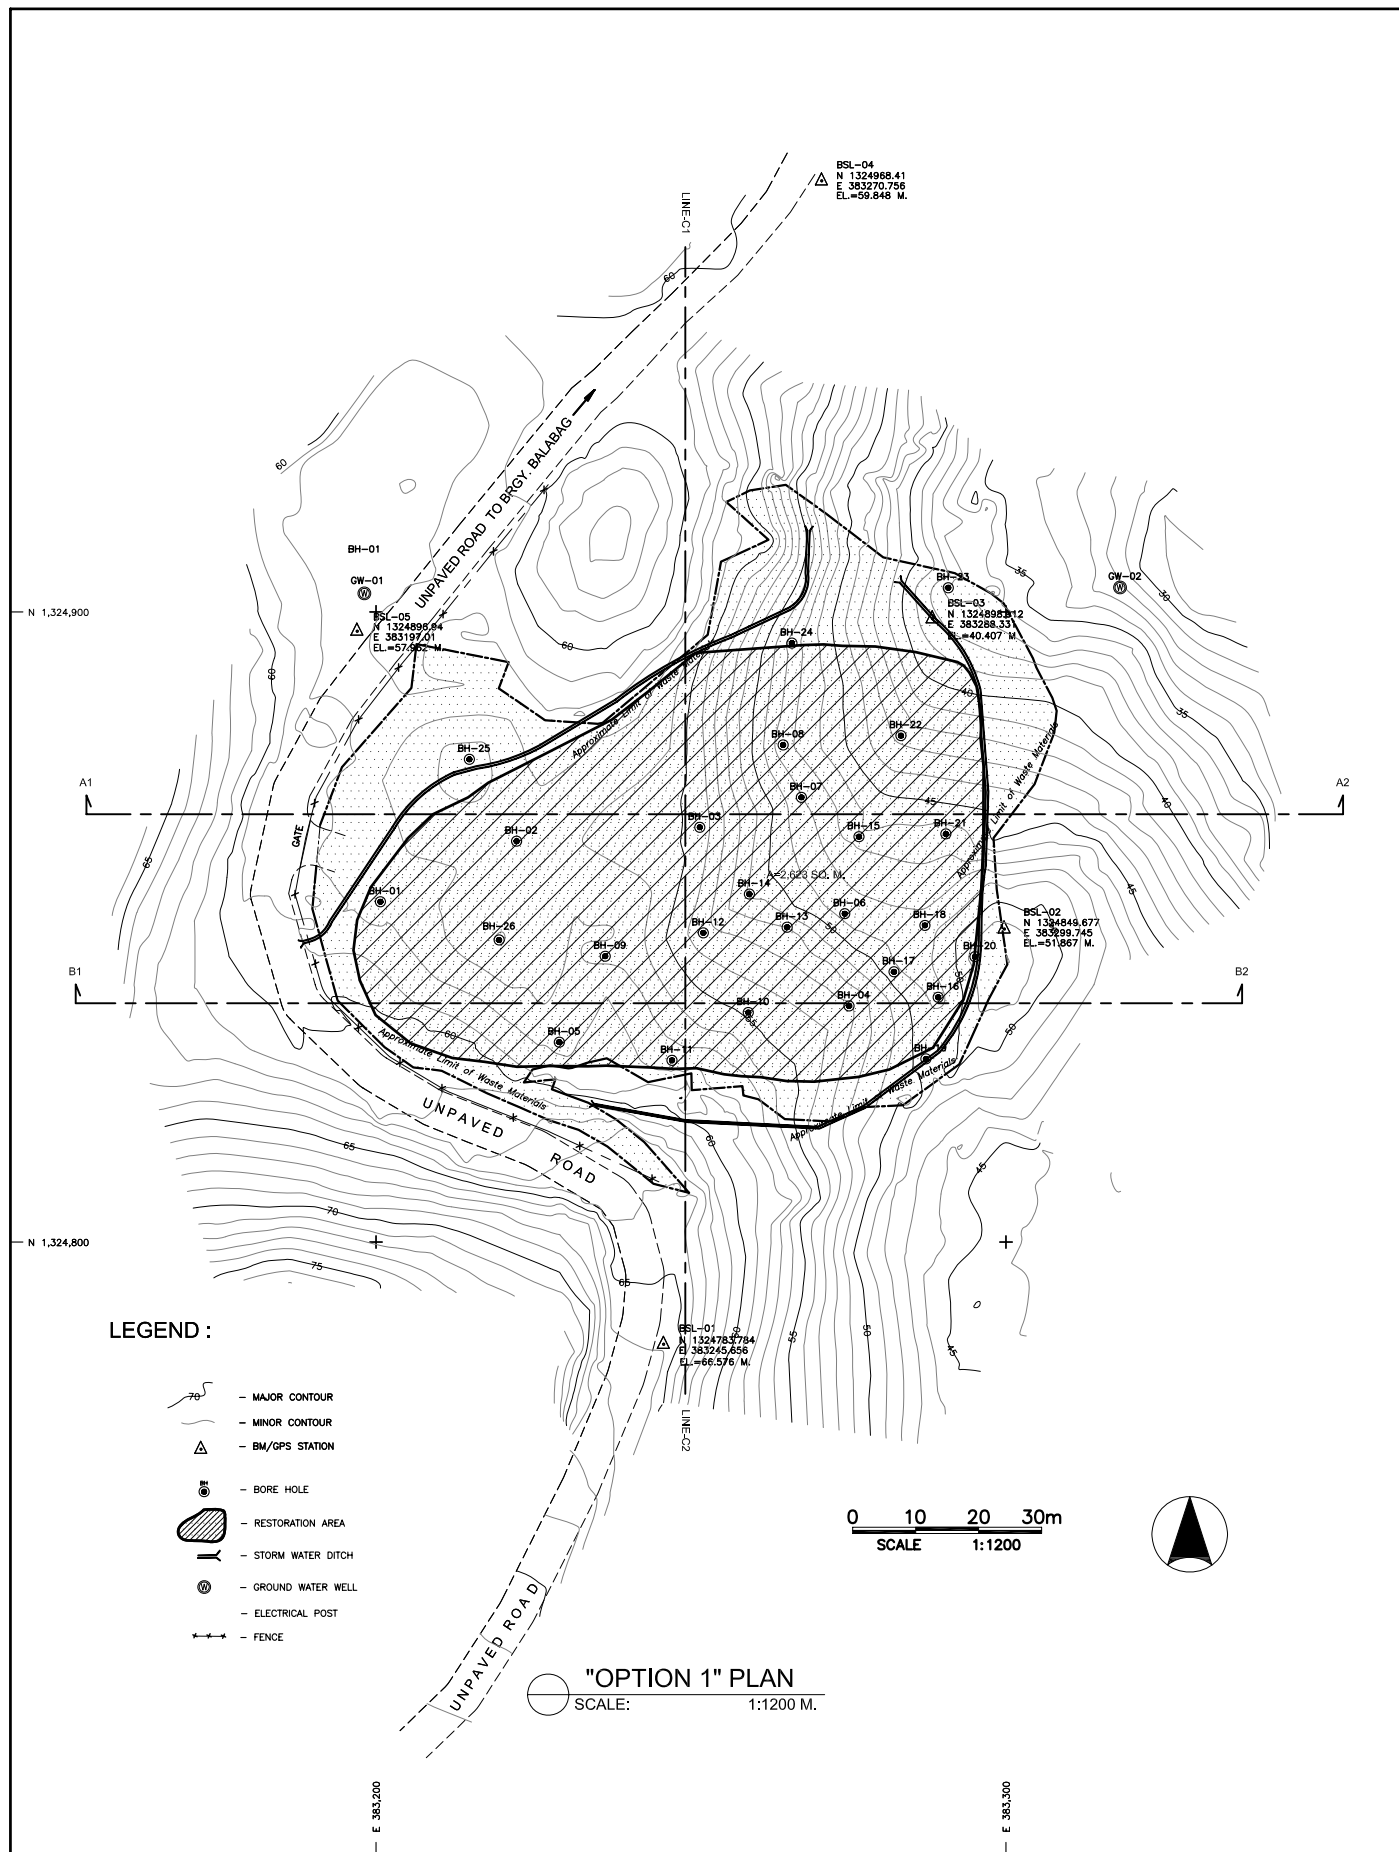

SECTION @ "A1 - A2"  
SCALE: 1:1000 M.

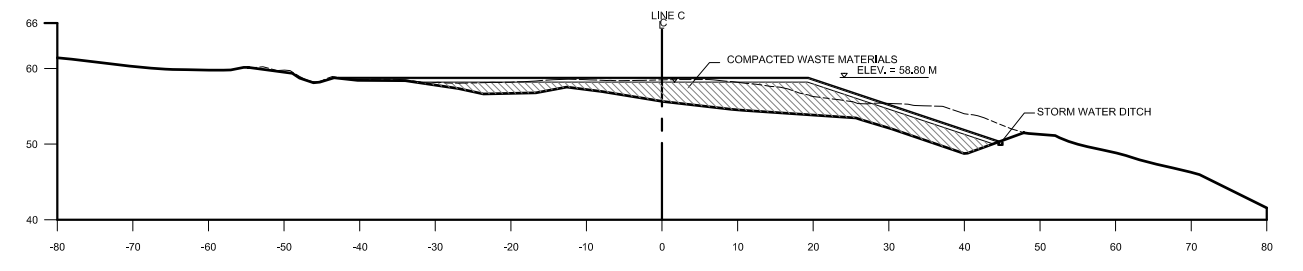


SECTION @ "B1 - B2"  
SCALE: 1:1000 M.


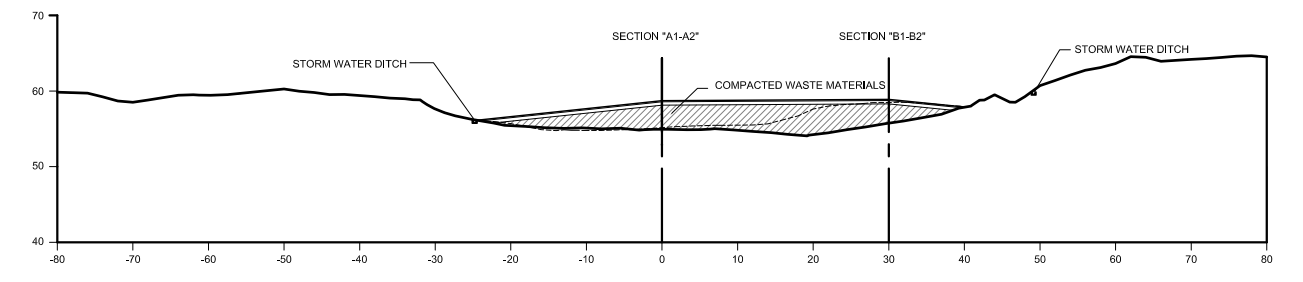


SECTION @ LINE "C1-C2"  
SCALE: 1:1000 M.


TYPICAL SECTION OF STORM WATER DITCH

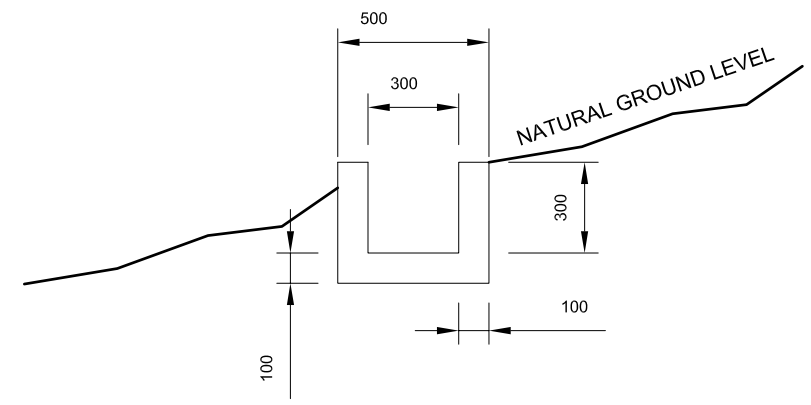


PROJECT TITLE:	CLIENT:	CONSULTANT:	SUB COMPONENT:	DESIGNED BY:	DRAWING TITLE:	DRWG. NO.
THE MASTER PLAN ON SOLID WASTE MANAGEMENT FOR BORACAY ISLAND AND MALAY MUNICIPALITY	JAPAN INTERNATIONAL COOPERATION AGENCY	NIPPON KOEI CO., LTD. 2, Kojimachi 4-chome, Chiyoda-ku Tokyo 102-0083 JAPAN Phone : +81-3-5276-3930 Fax : +81-3-5276-2656 E-mail : int.a@nx.n-koei.co.jp http://www.n-koei.co.jp	REHABILITATION OF OLD DUMPSITE ON BORACAY ISLAND BRGY. BALABAG, MALAY PROVINCE OF AKLAN	DRAWN BY: CHECKED BY: APPROVED BY: DATE: January 2008	PLAN AND SECTIONS OF OPTION 1	O-09 SET NO. 9 OF 12

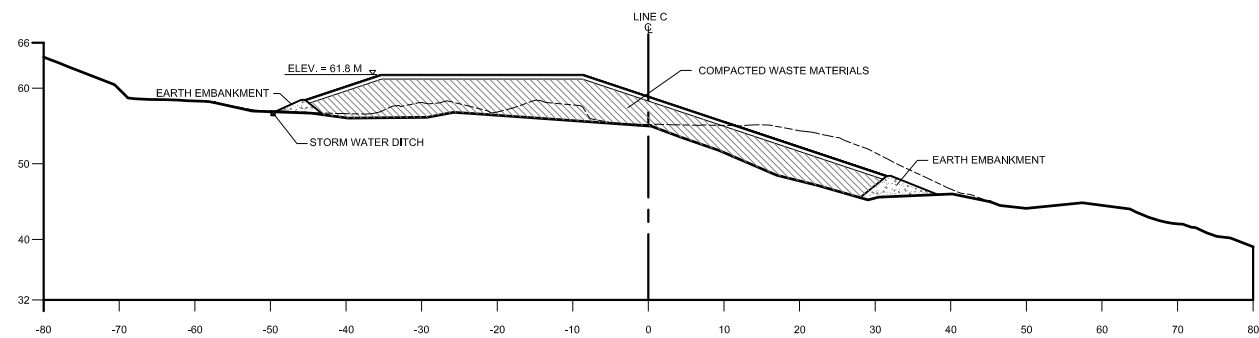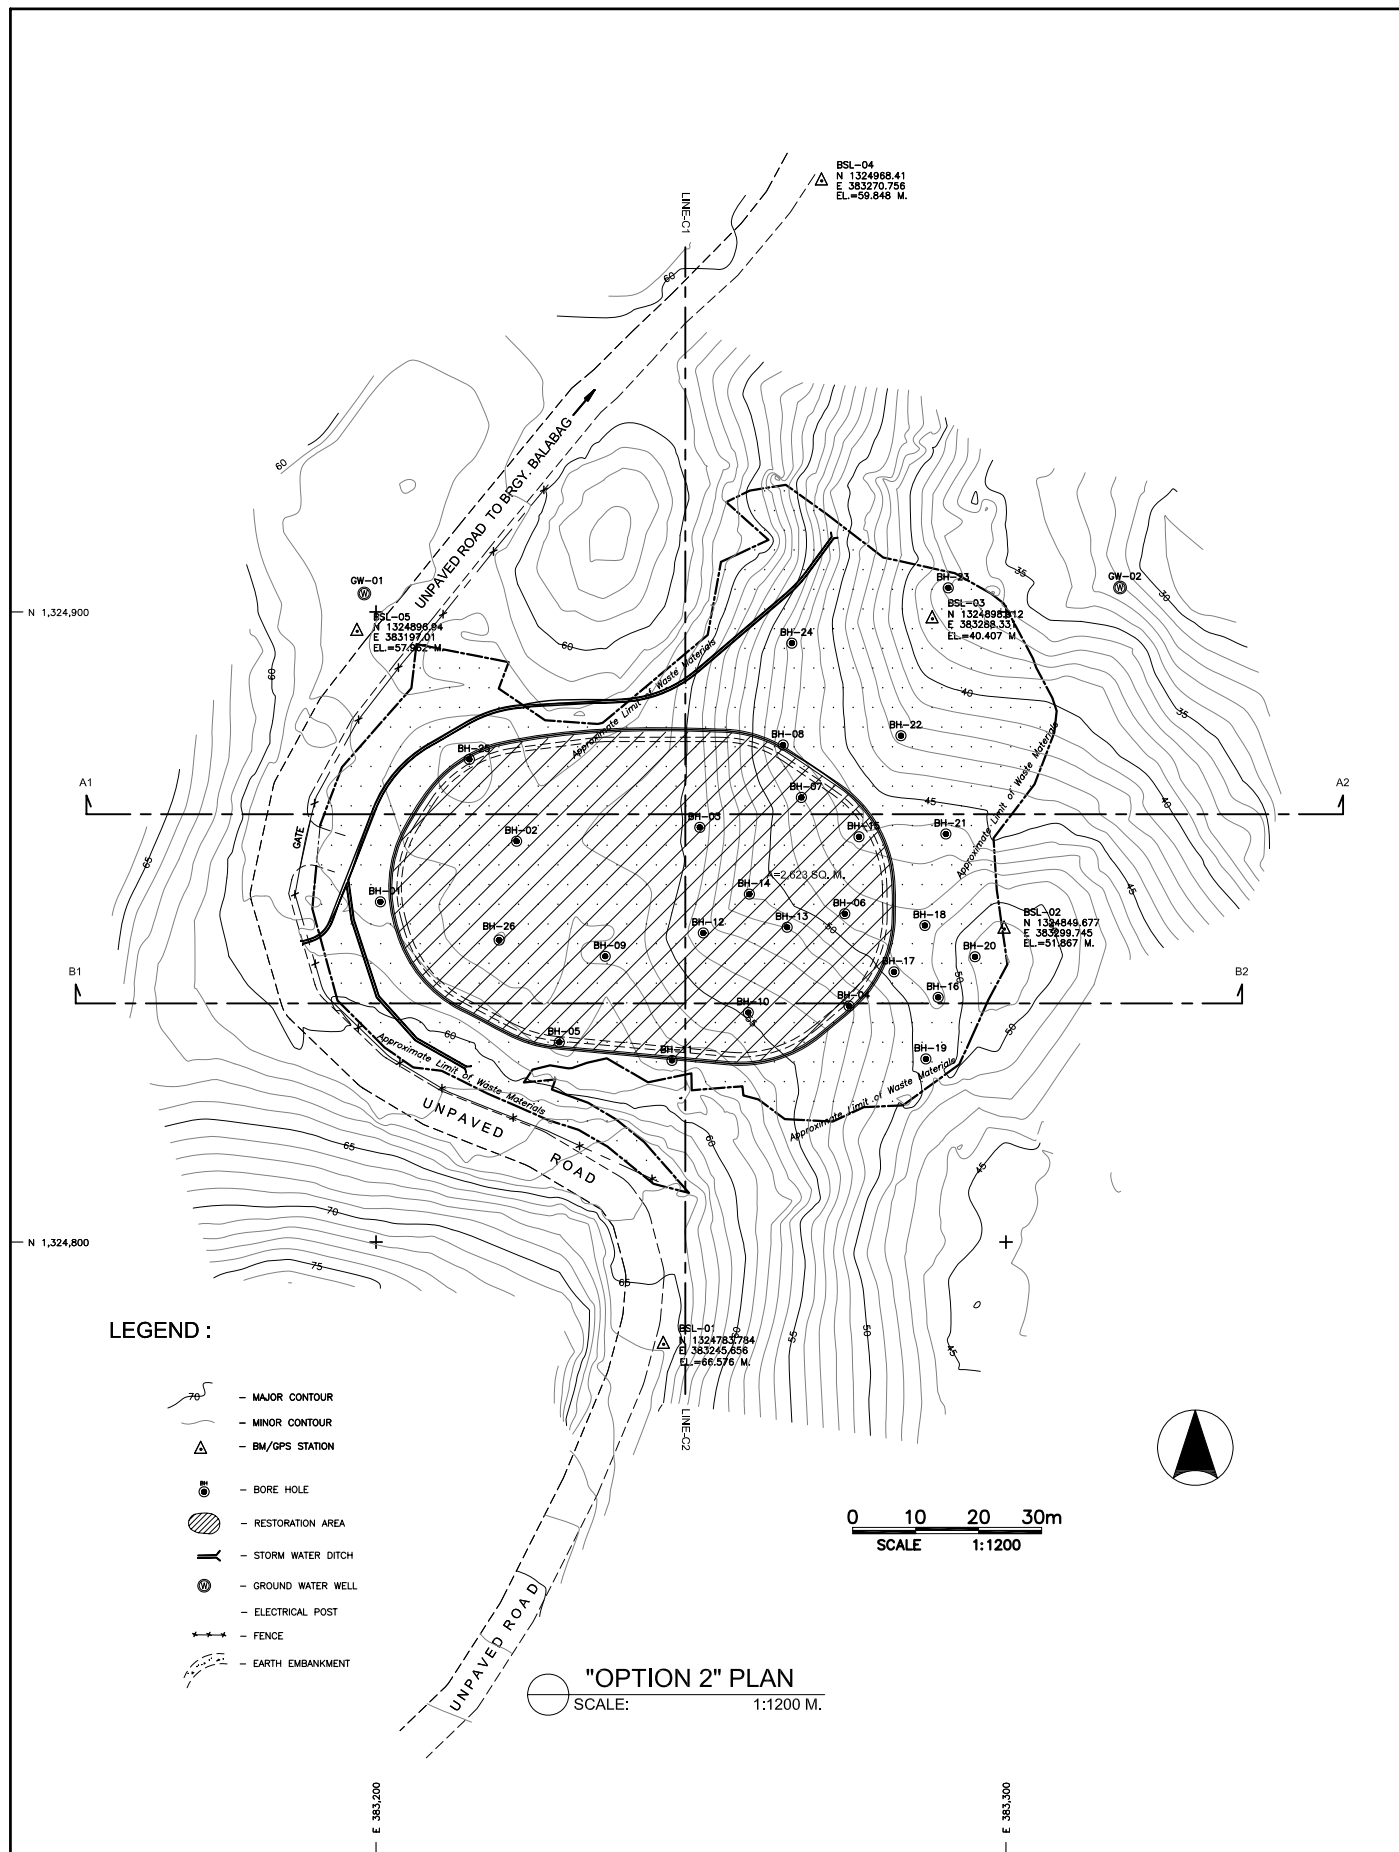


**SECTION @ "A1 - A2"**  
SCALE: 1:1000 M.

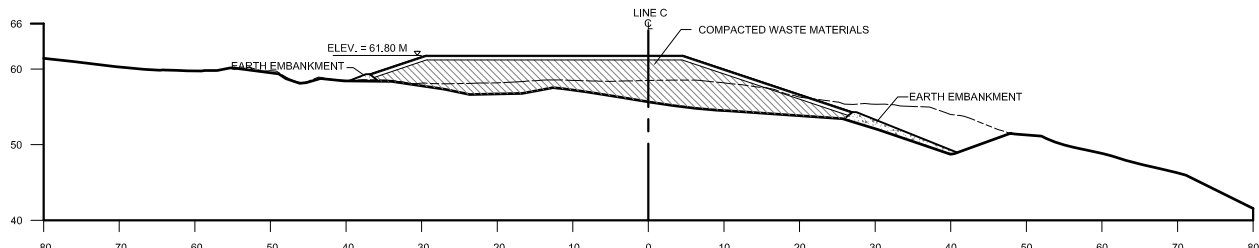







**SECTION @ "B1 - B2"**  
SCALE: 1:1000 M.

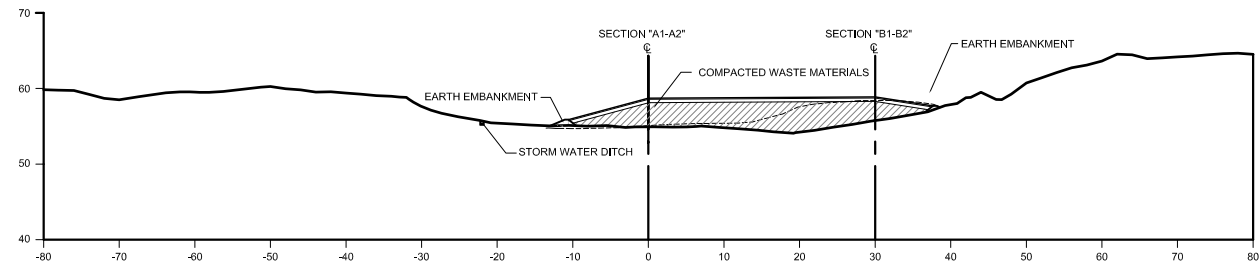







**SECTION @ LINE "C1-C2"**  
SCALE: 1:1000 M.

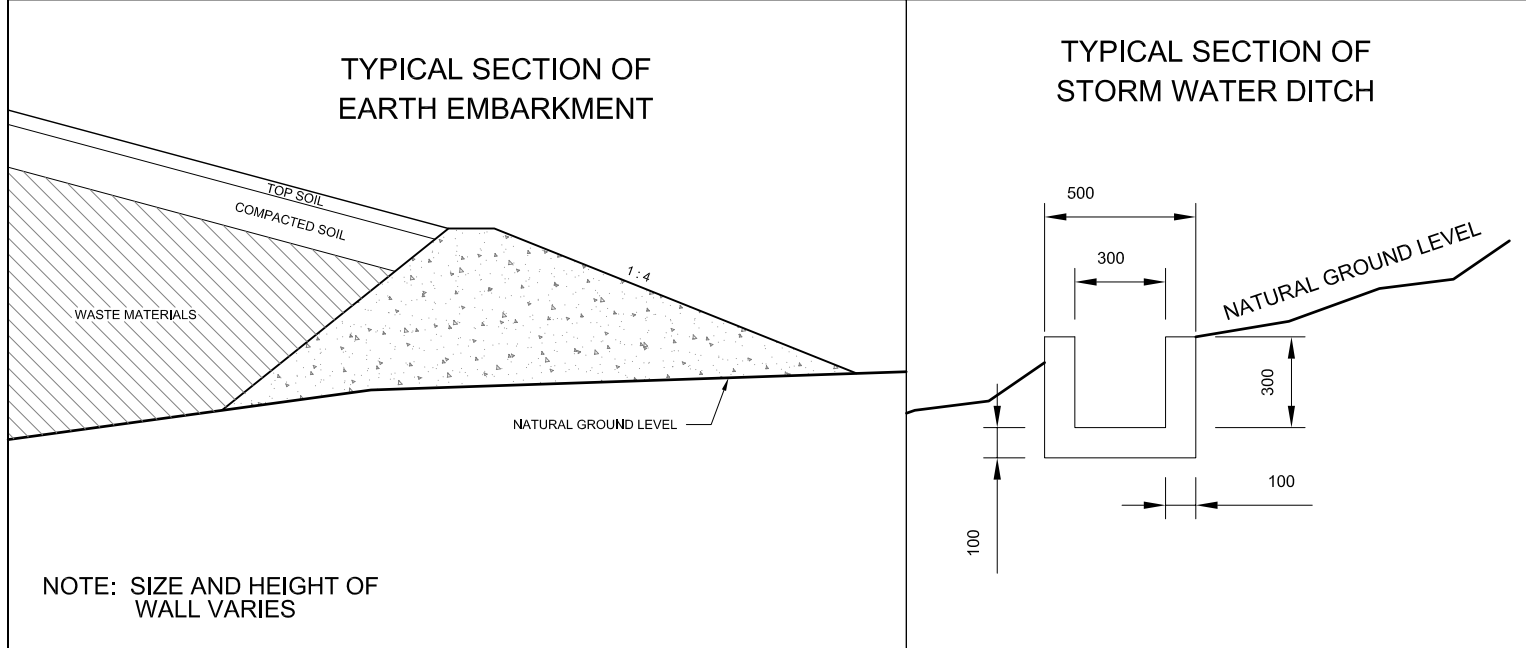

PROJECT TITLE:	CLIENT:	CONSULTANT:	SUB COMPONENT:	DESIGNED BY:	DRAWING TITLE:	DRWG. NO.
THE MASTER PLAN ON SOLID WASTE MANAGEMENT FOR BORACAY ISLAND AND MALAY MUNICIPALITY	JAPAN INTERNATIONAL COOPERATION AGENCY	NIPPON KOEI CO., LTD. 2, Kojimachi 4-chome, Chiyoda-ku Tokyo 102-0083 JAPAN Phone : +81-3-5276-3930 Fax : +81-3-5276-2656 E-mail : int.a@nx.n-koei.co.jp http://www.n-koei.co.jp	REHABILITATION OF OLD DUMPSITE ON BORACAY ISLAND BRGY. BALABAG, MALAY PROVINCE OF AKLAN	DRAWN BY: CHECKED BY: APPROVED BY: DATE: January 2008	PLAN AND SECTIONS OF OPTION 2	O-10 SET NO. 10 OF 12

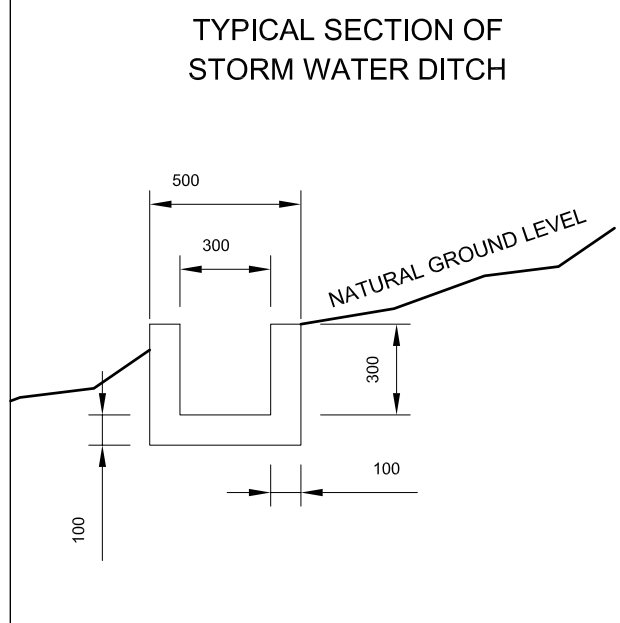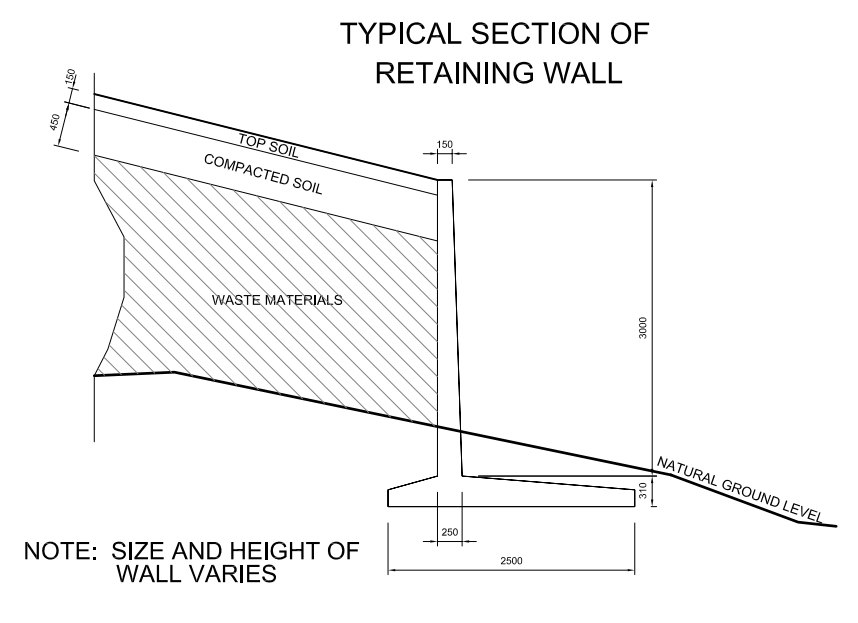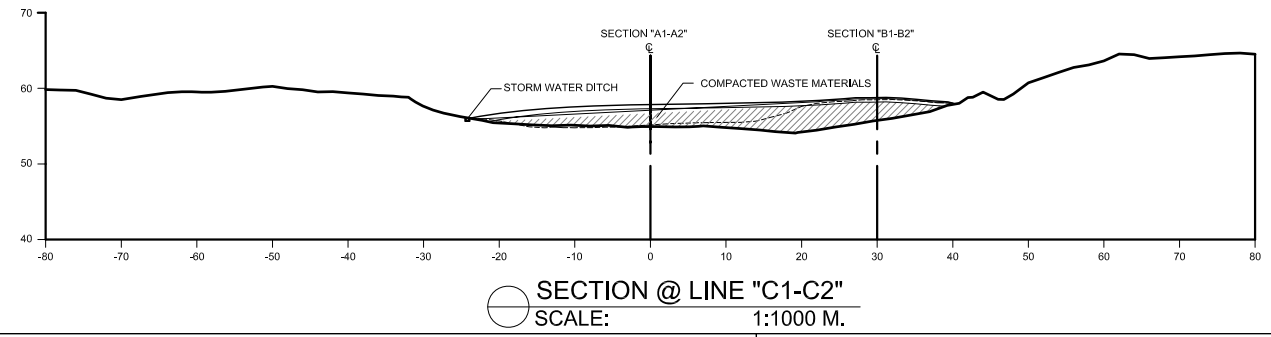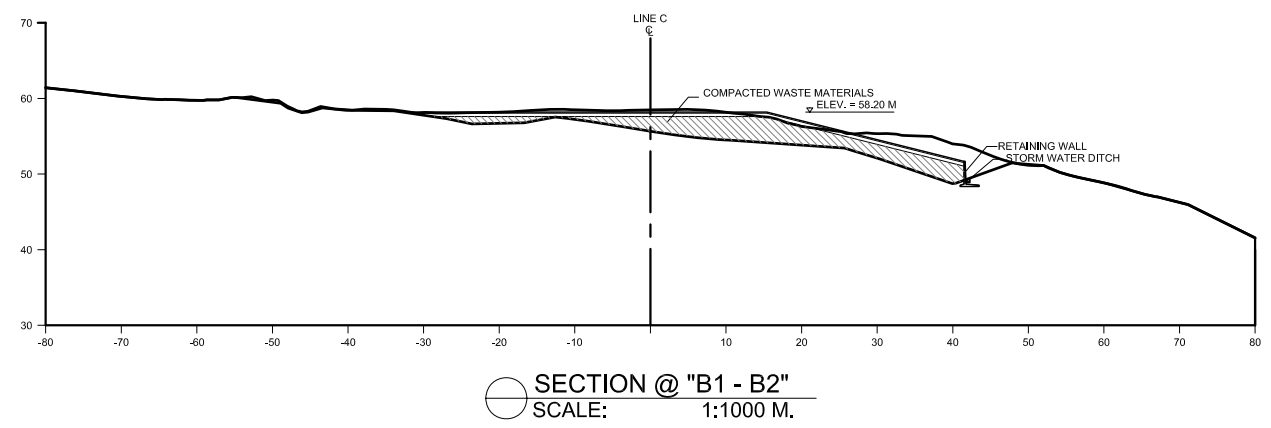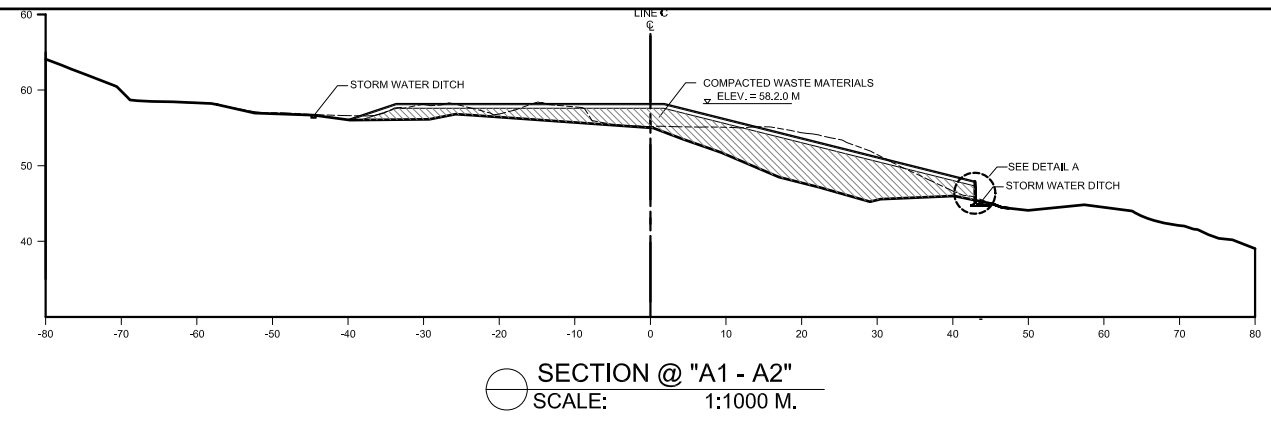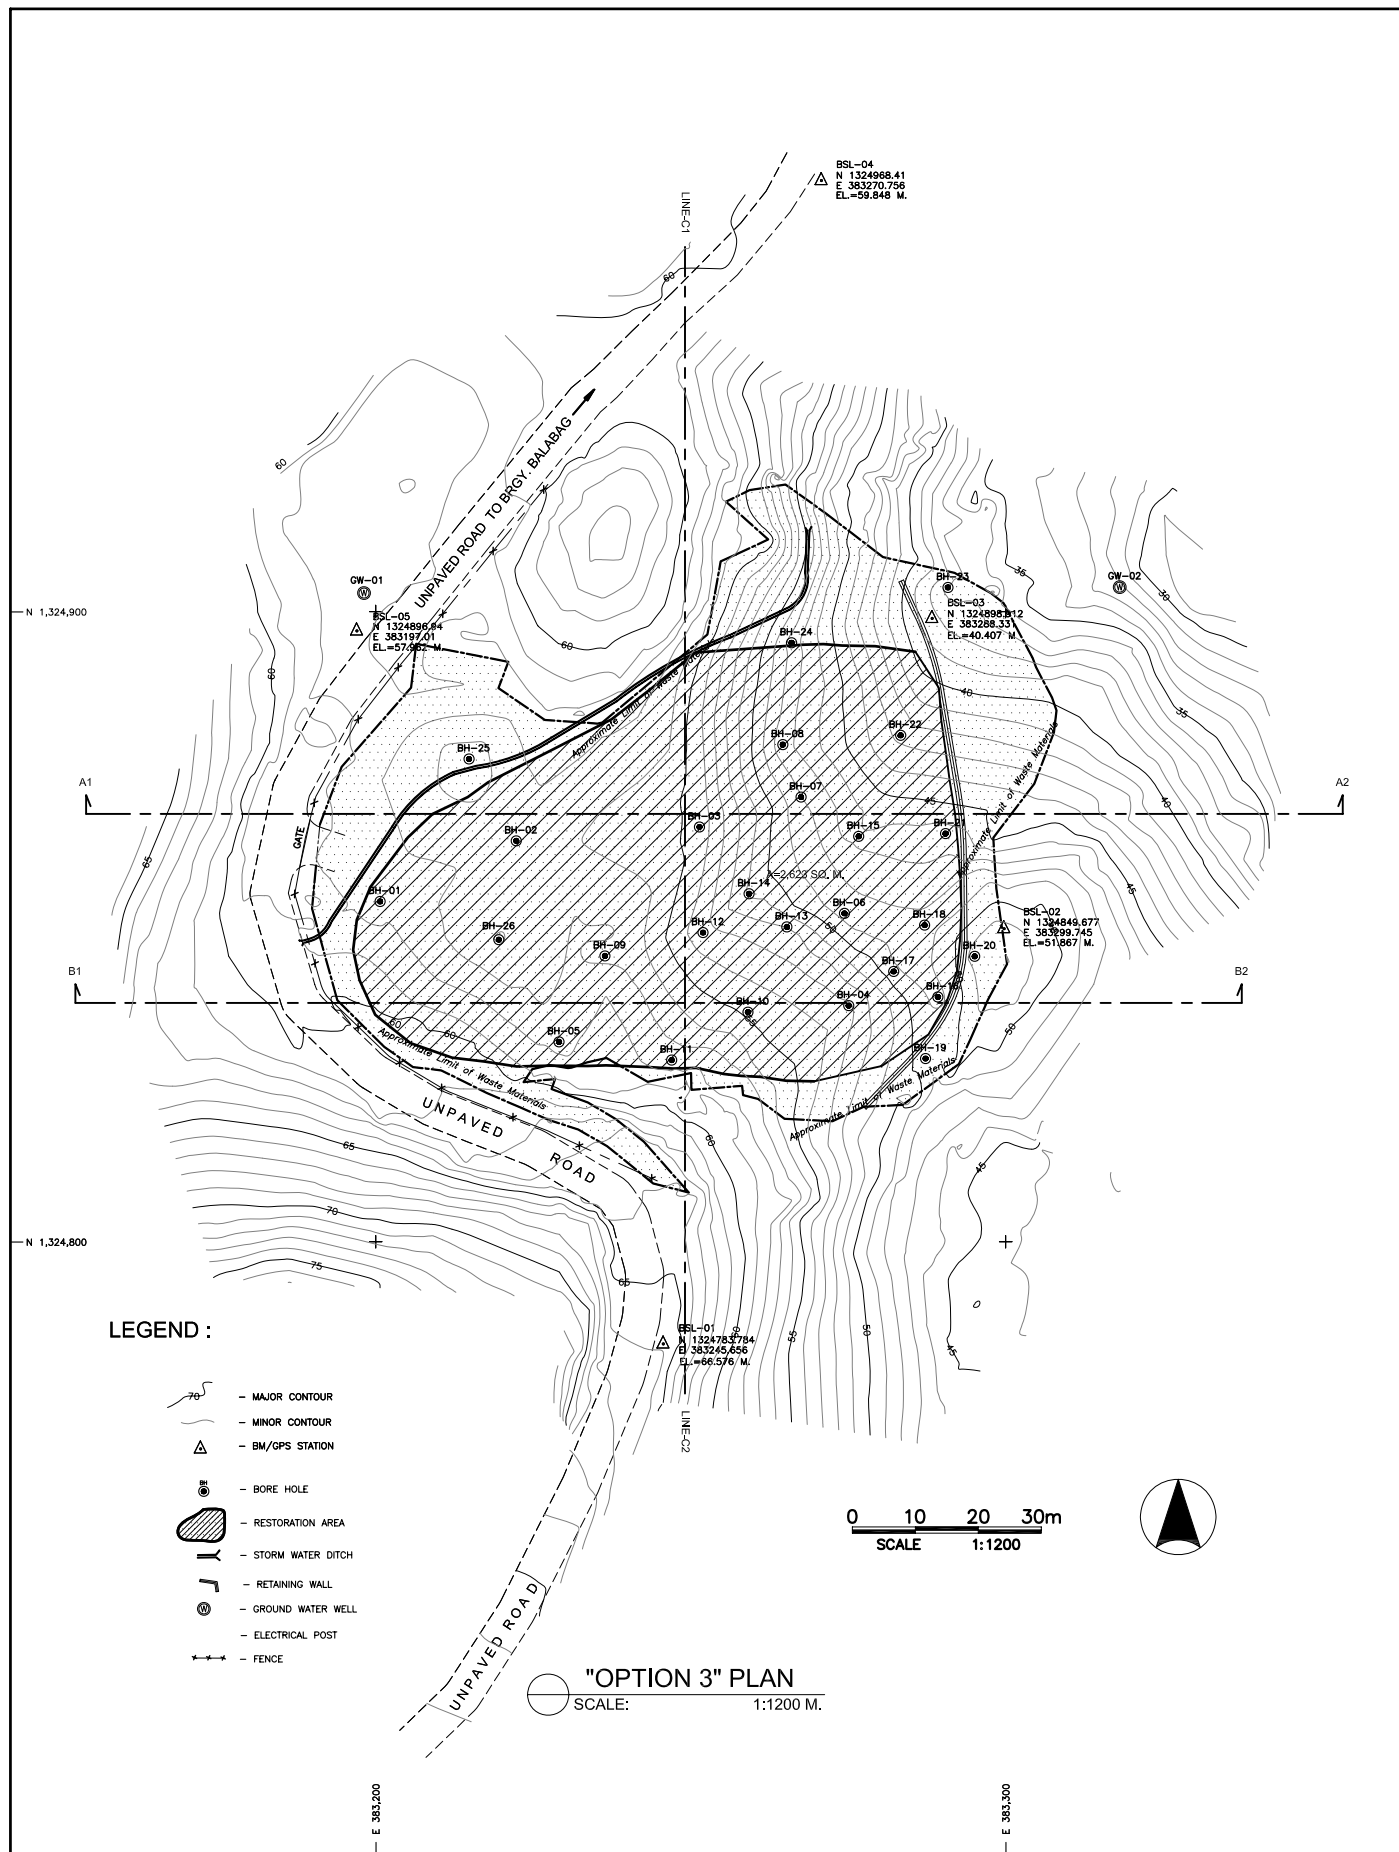

PROJECT TITLE:	CLIENT:	CONSULTANT:	SUB COMPONENT:	DESIGNED BY:	DRAWING TITLE:	DRWG. NO.
THE MASTER PLAN ON SOLID WASTE MANAGEMENT FOR BORACAY ISLAND AND MALAY MUNICIPALITY	JAPAN INTERNATIONAL COOPERATION AGENCY	NIPPON KOEI CO., LTD. 2, Kojimachi 4-chome, Chiyoda-ku Tokyo 102-0083 JAPAN Phone : +81-3-5276-3930 Fax : +81-3-5276-2656 E-mail : int.a@nx.n-koei.co.jp http://www.n-koei.co.jp	REHABILITATION OF OLD DUMPSITE ON BORACAY ISLAND BRGY. BALABAG, MALAY PROVINCE OF AKLAN	DRAWN BY: CHECKED BY: APPROVED BY: DATE: January 2008	PLAN AND SECTIONS OF OPTION 3	O-11 SET NO. 11 OF 12

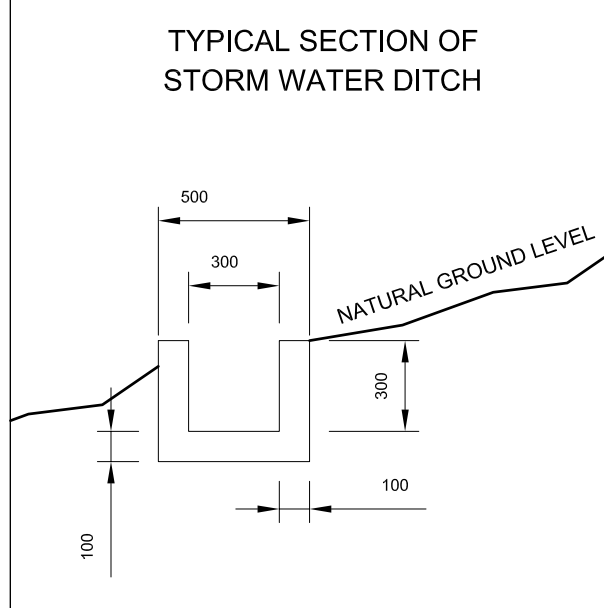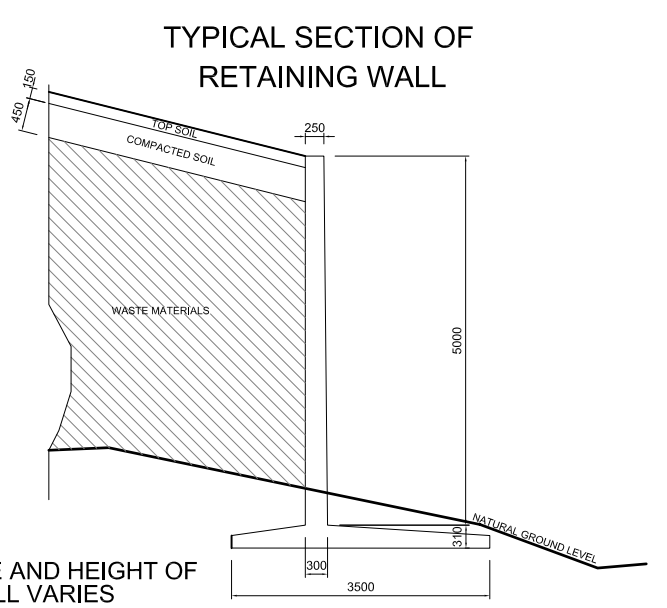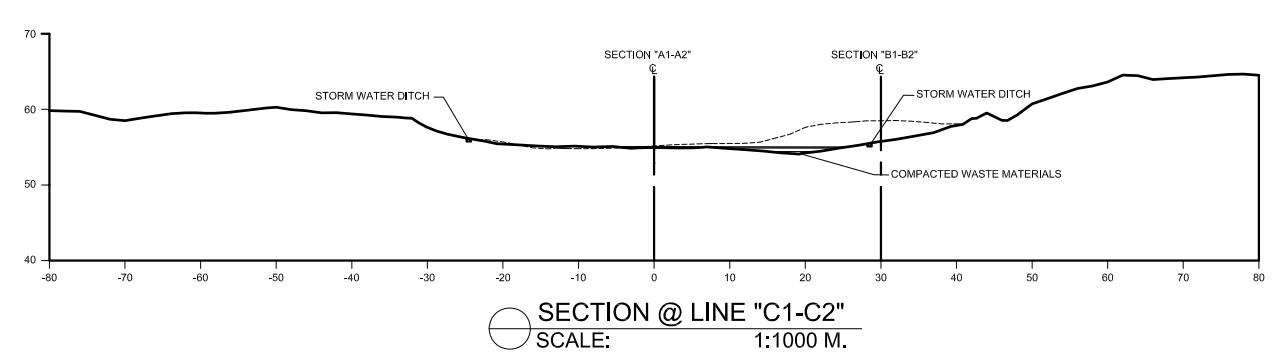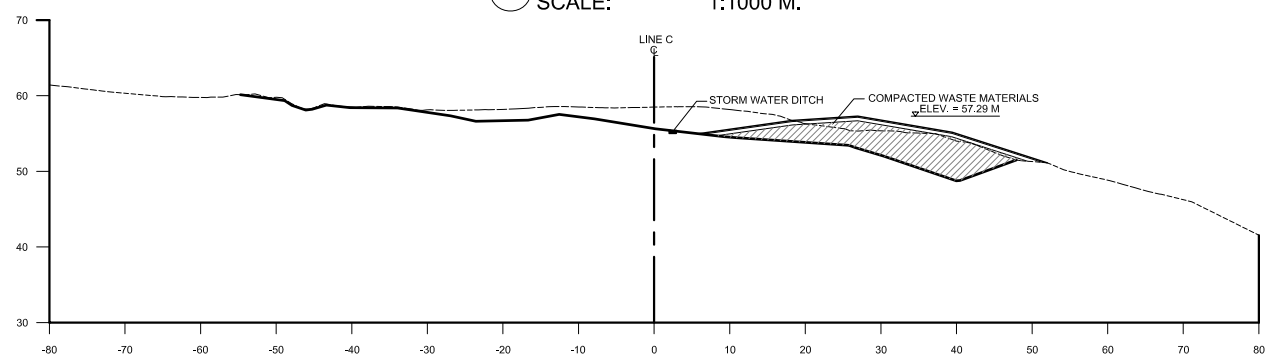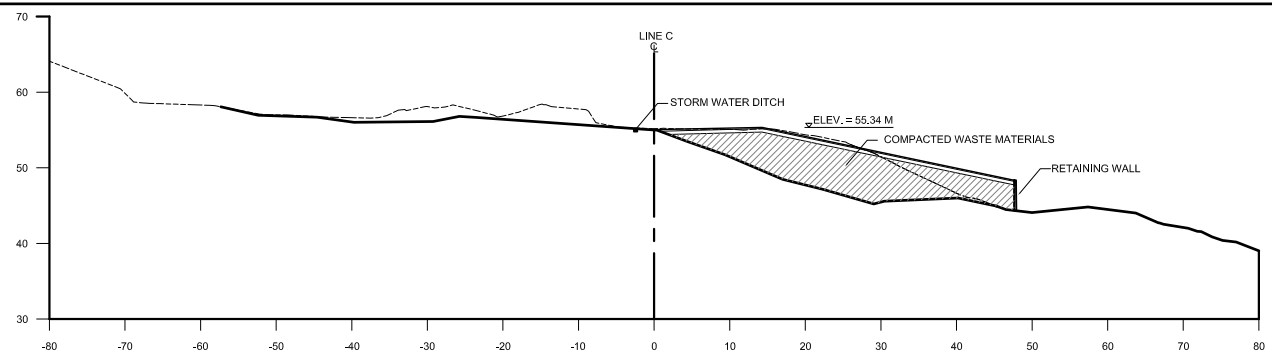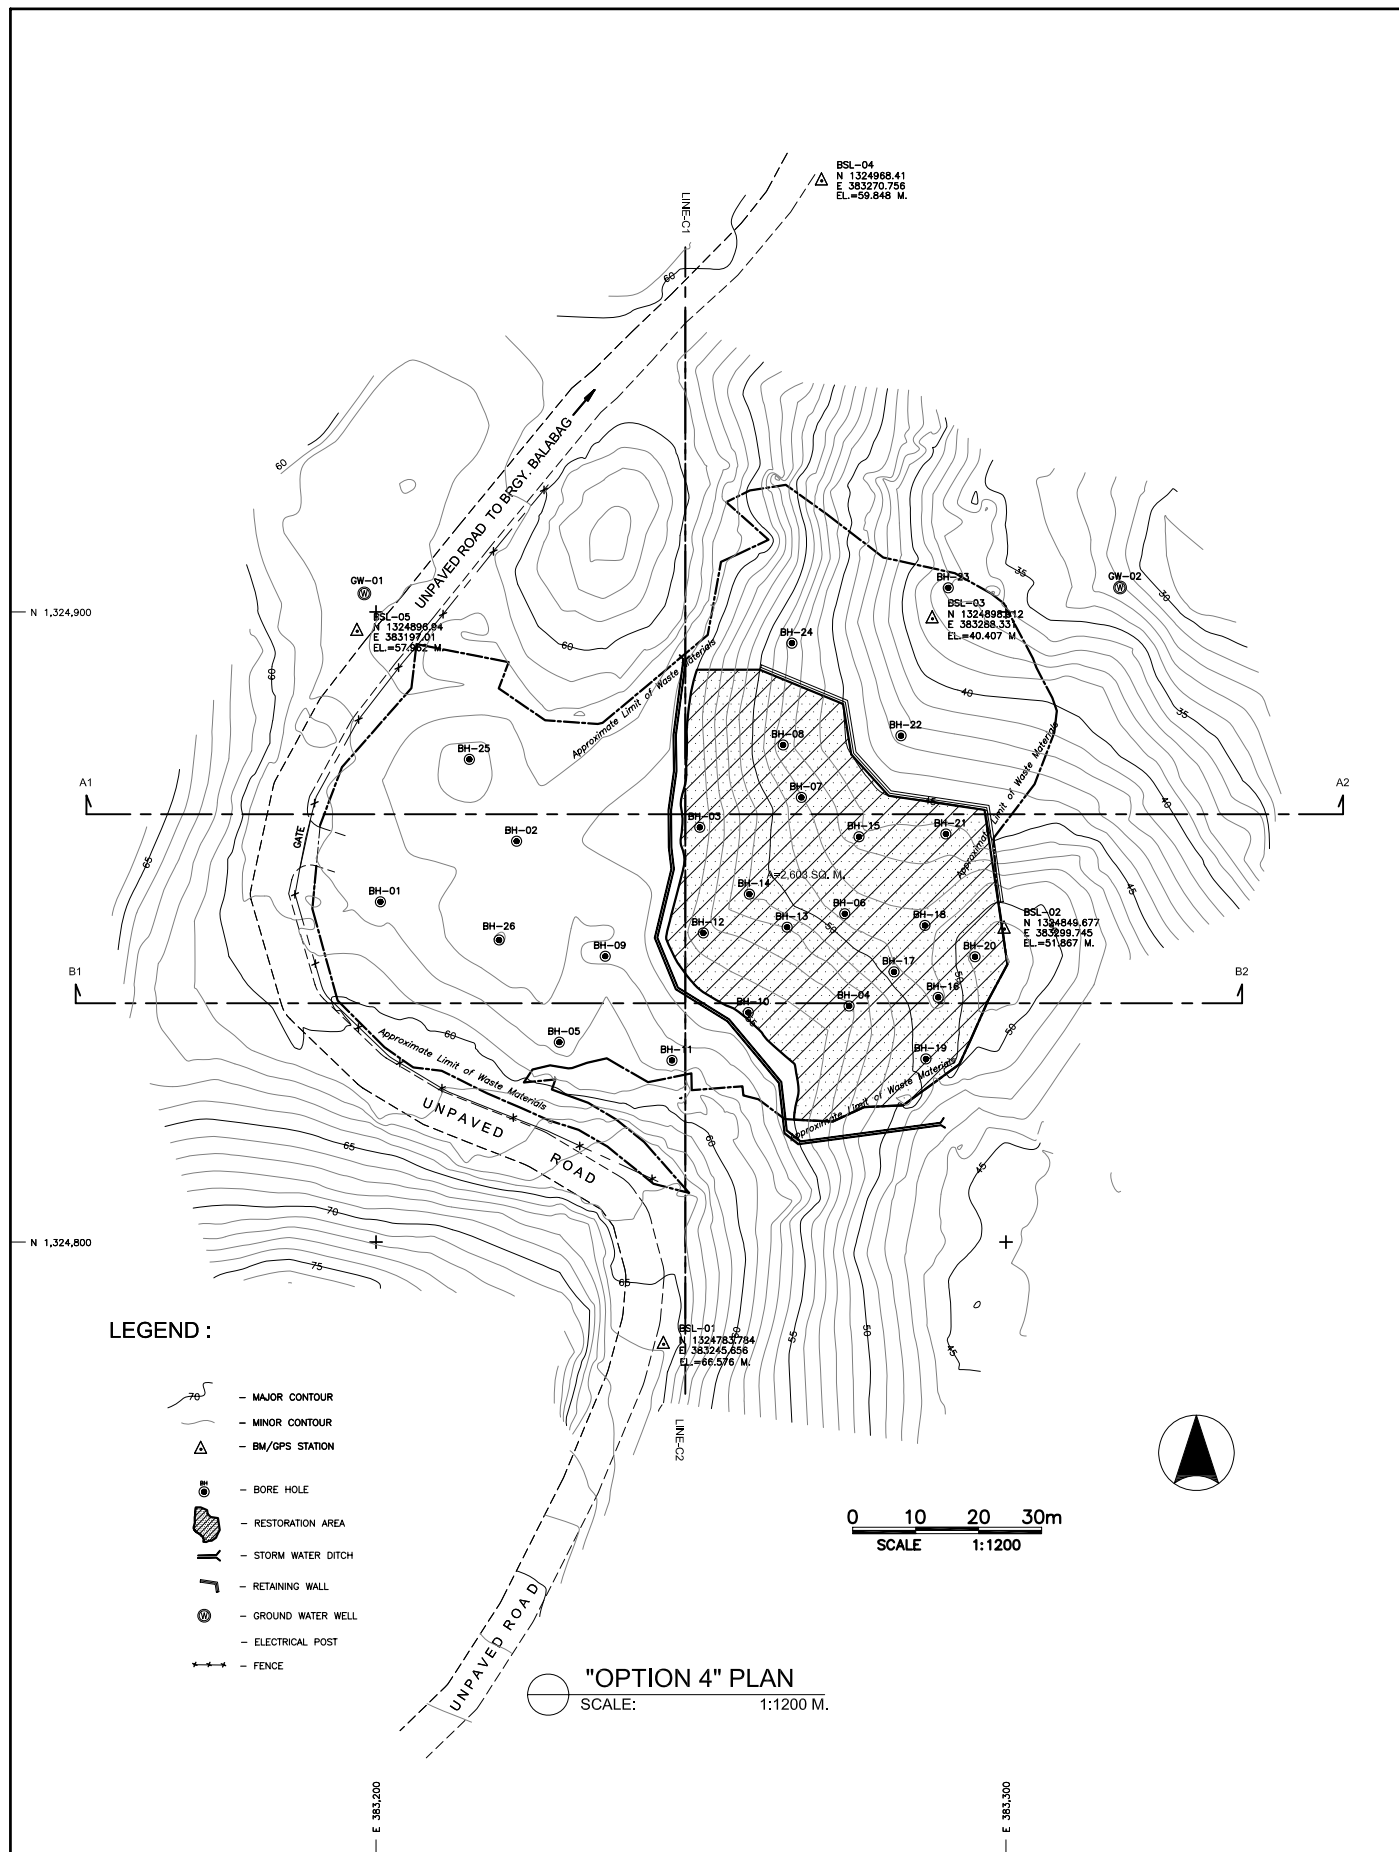

NOTE: SIZE AND HEIGHT OF WALL VARIES

PROJECT TITLE:	CLIENT:	CONSULTANT:	SUB COMPONENT:	DESIGNED BY:	DRAWING TITLE:	DRWG. NO.
THE MASTER PLAN ON SOLID WASTE MANAGEMENT FOR BORACAY ISLAND AND MALAY MUNICIPALITY	JAPAN INTERNATIONAL COOPERATION AGENCY	NIPPON KOEI CO., LTD. 2, Kojimachi 4-chome, Chiyoda-ku Tokyo 102-0083 JAPAN Phone : +81-3-5276-3930 Fax : +81-3-5276-2656 E-mail : int.a@n-koei.co.jp http://www.n-koei.co.jp	REHABILITATION OF OLD DUMPSITE ON BORACAY ISLAND BRGY. BALABAG, MALAY PROVINCE OF AKLAN	DRAWN BY: CHECKED BY: APPROVED BY: DATE: January 2008	PLAN AND SECTIONS OF OPTION 4	O-12 SET NO. 12 OF 12