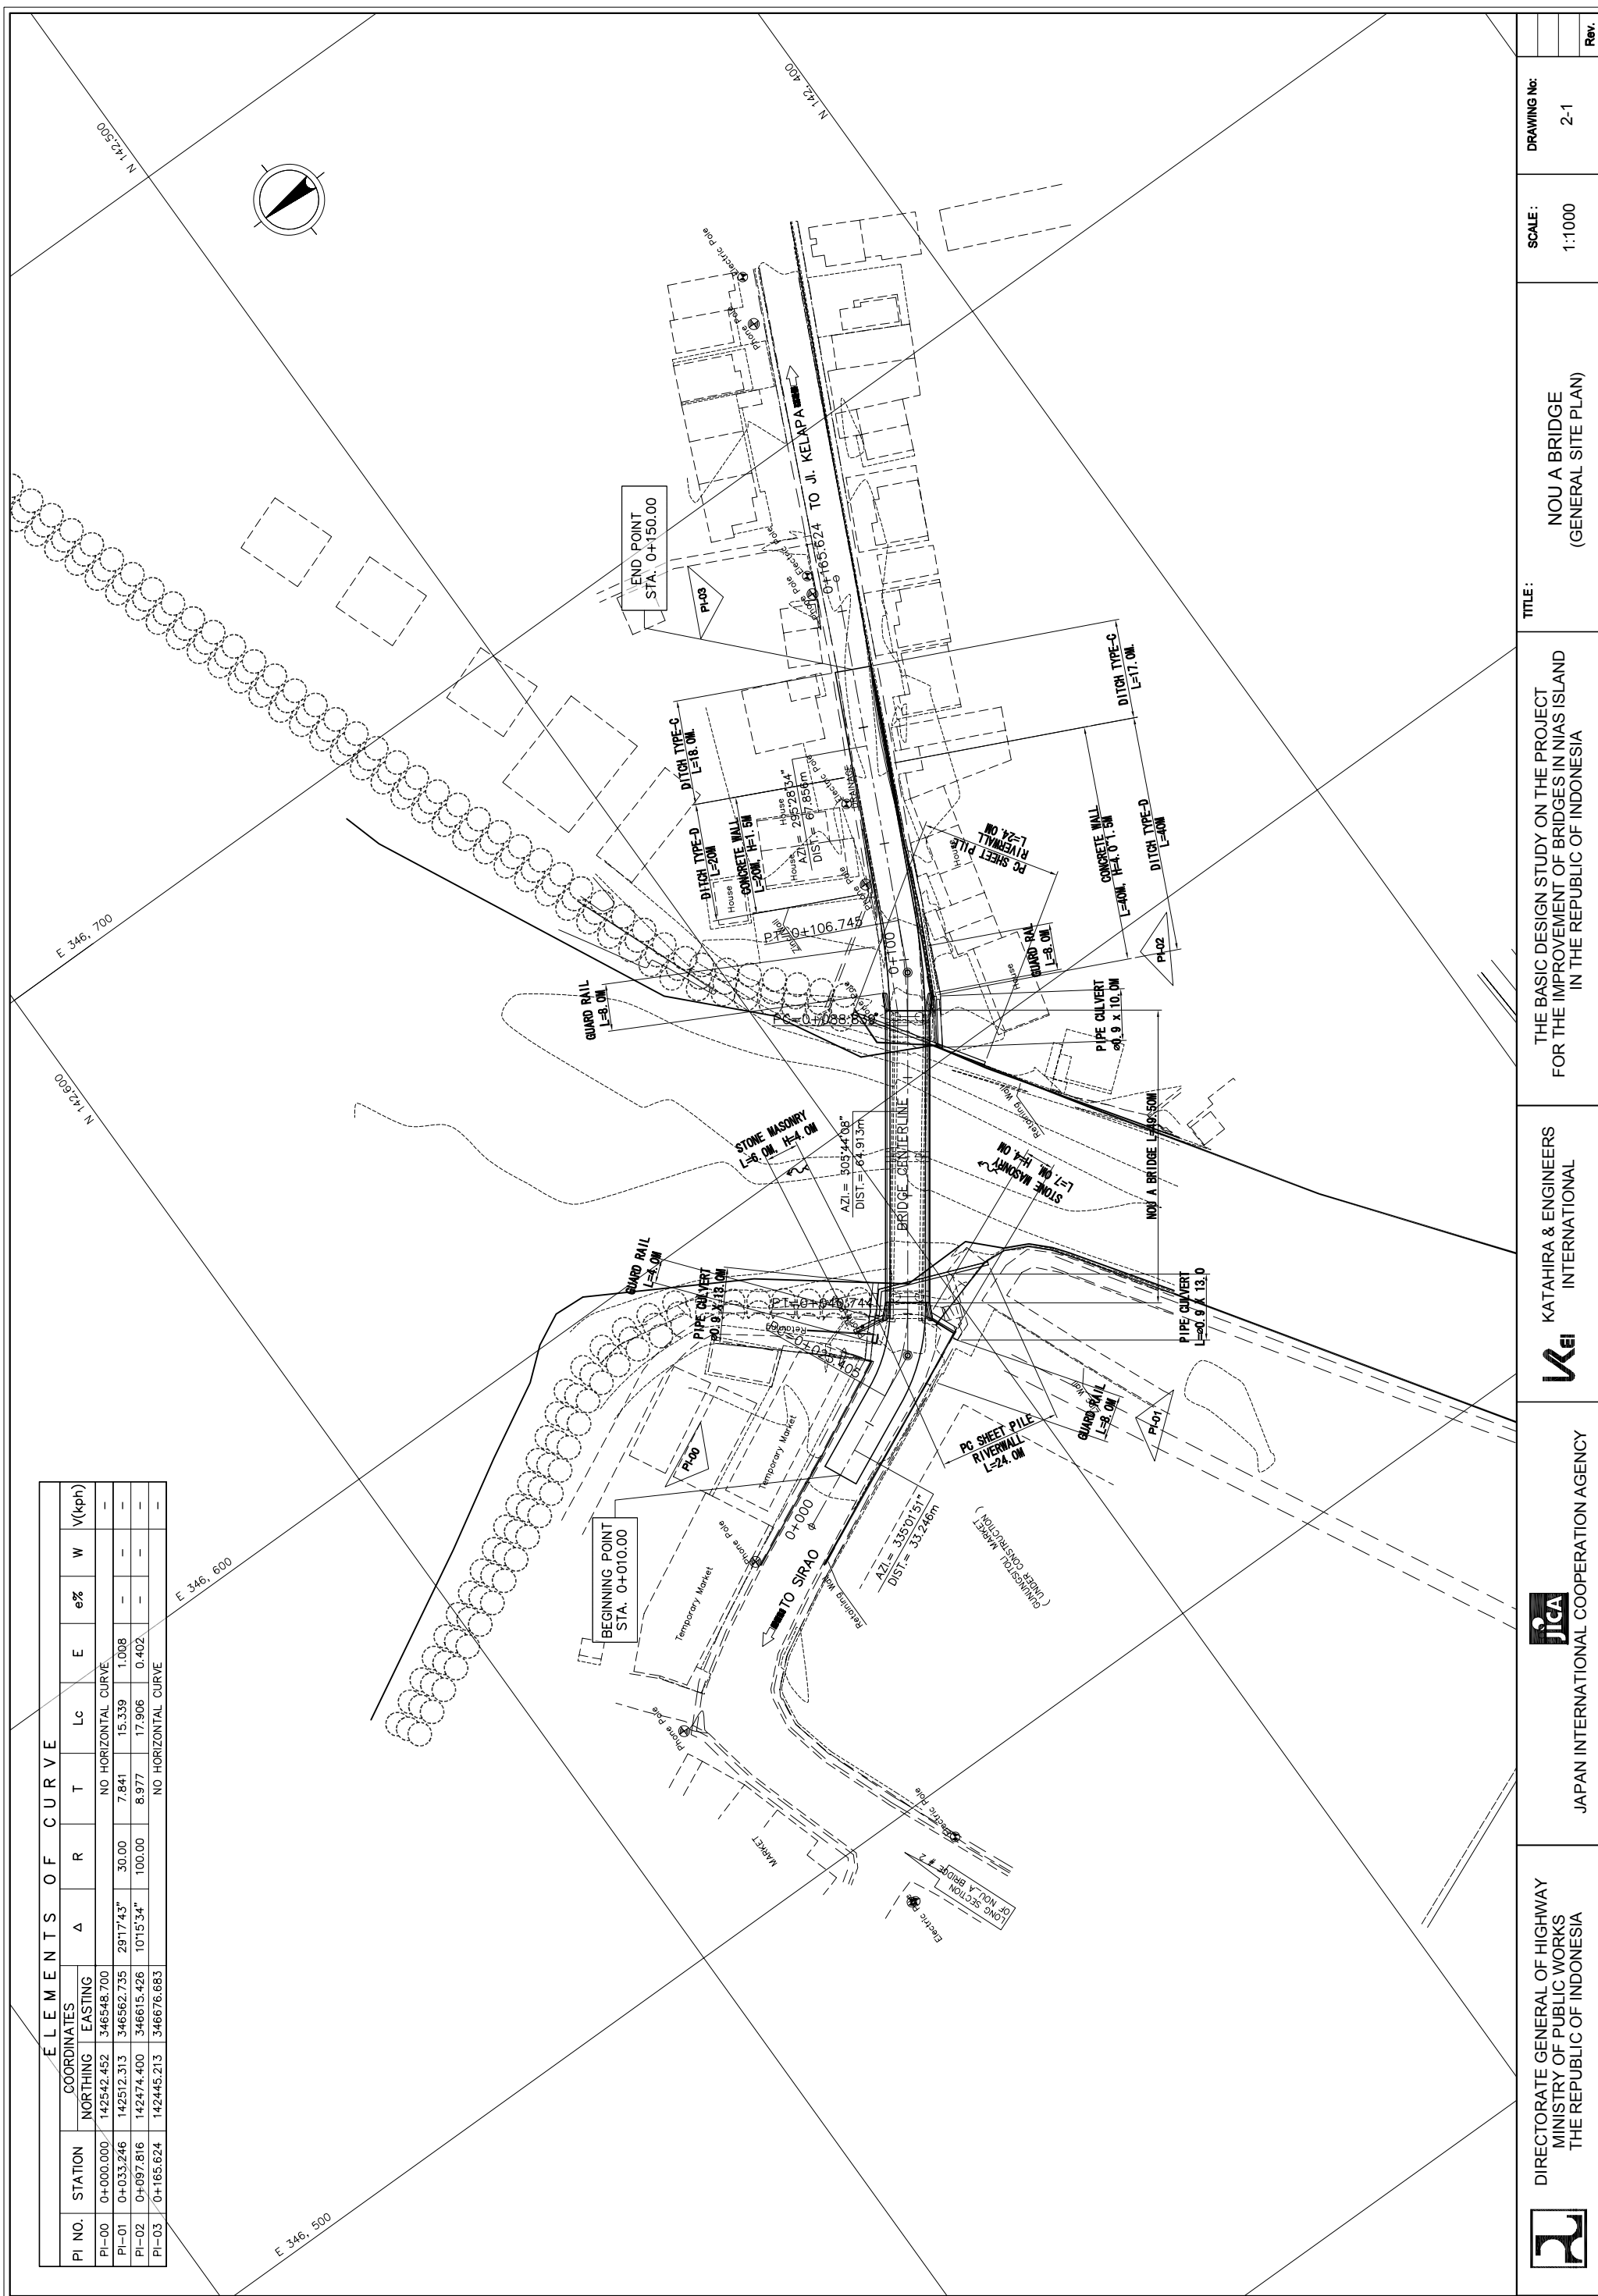
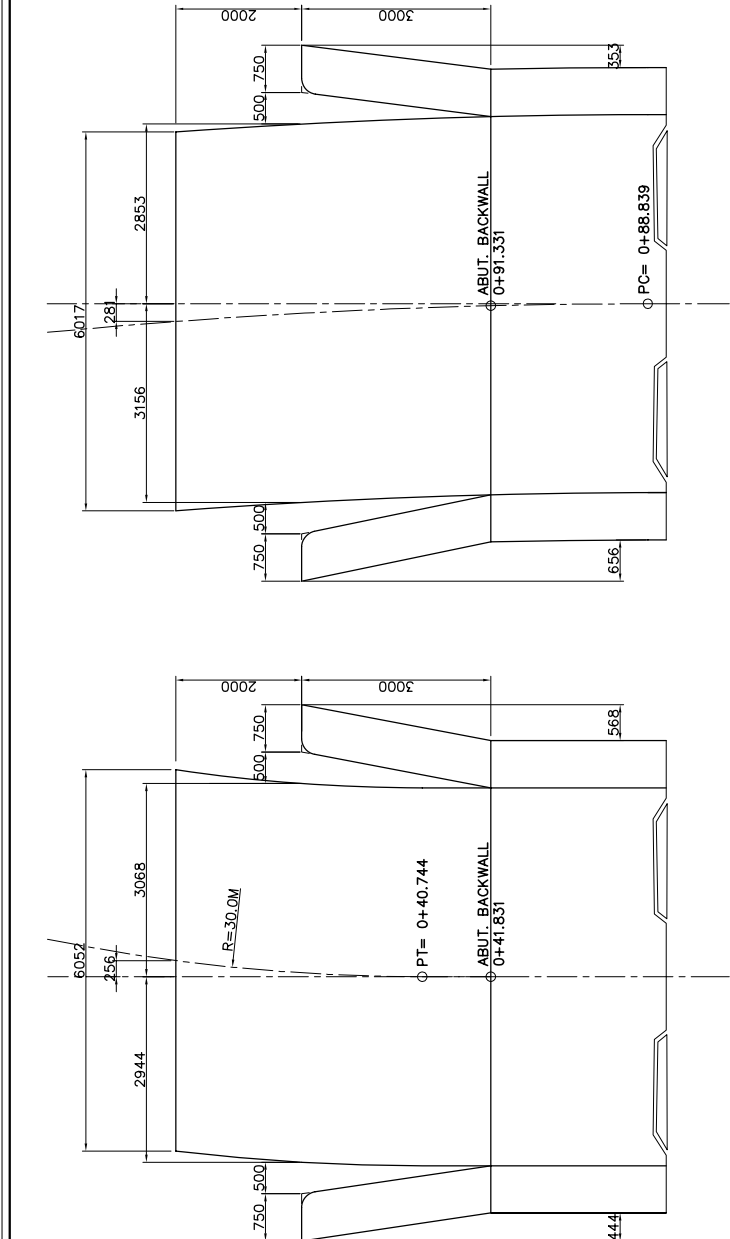


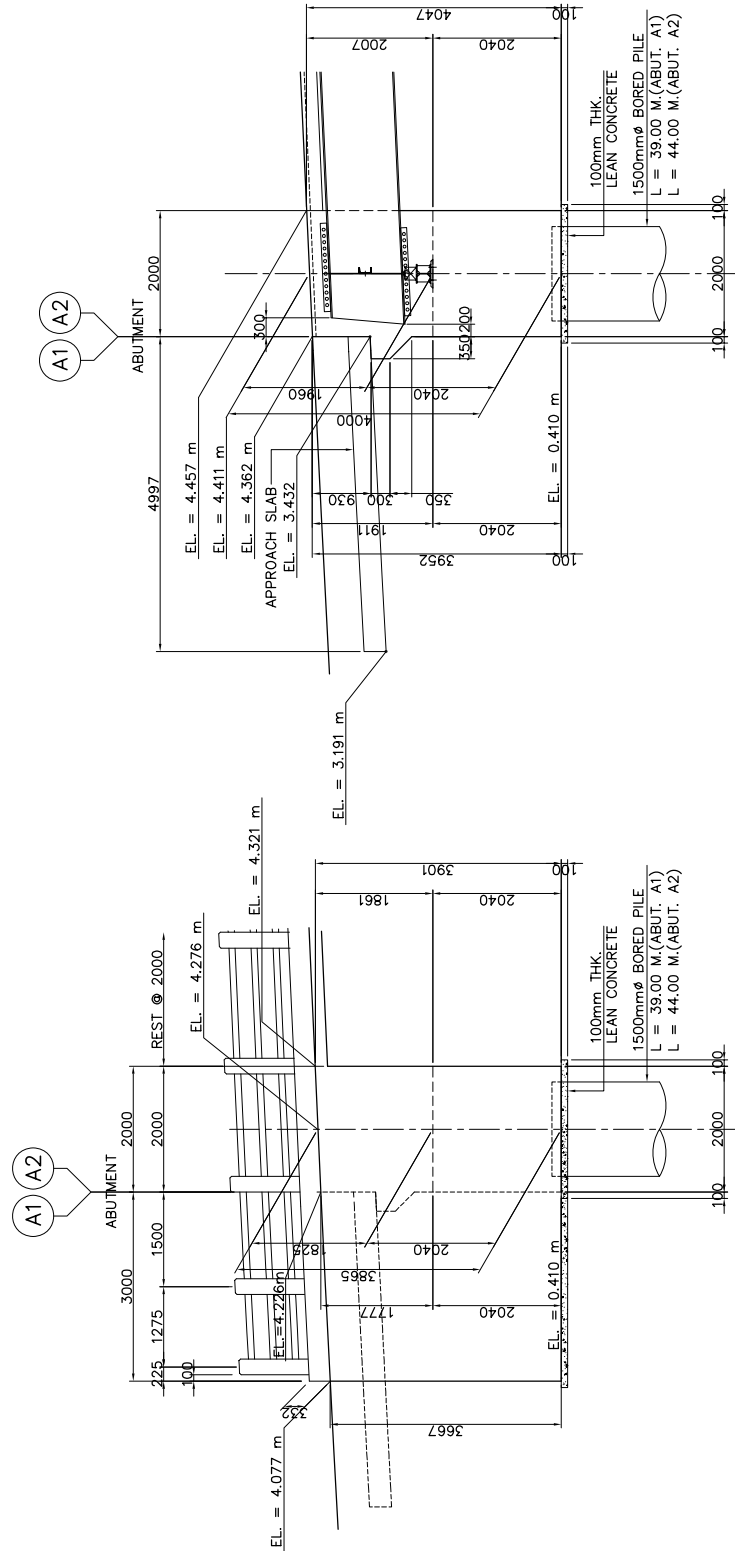
ELEMENTS OF CURVE											
PI	PI NO.	STATION	COORDINATES		Δ	R	T	Lc	E	e%	V(kph)
			NORTHING	EASTING							
PI-00		0+000.000	142542.452	346548.700							
PI-01		0+033.246	142512.313	346562.735	29°17'43"	30.00	7.841	15.339	1.008	-	-
PI-02		0+097.816	142474.400	346615.426	10°15'34"	100.00	8.977	17.906	0.402	-	-
PI-03		0+165.624	142445.213	346676.683				NO HORIZONTAL CURVE			-





ABUT. A1

DIMENSIONS OF CURVATURE



SECTION
SCALE 1:60

 DIRECTORATE GENERAL OF HIGHWAY MINISTRY OF PUBLIC WORKS THE REPUBLIC OF INDONESIA	 JAPAN INTERNATIONAL COOPERATION AGENCY	 KATAHIRA & ENGINEERS INTERNATIONAL	THE BASIC DESIGN STUDY ON THE PROJECT FOR THE IMPROVEMENT OF BRIDGES IN NIAS ISLAND IN THE REPUBLIC OF INDONESIA	TITLE:	SCALE:	DRAWING No:
				NOU A BRIDGE	AS SHOWN	2-4
				SUBSTRUCTURE STRUCTURAL DIMENSION (ABUT. A1 & A2)		
						Rev.

ELEMENTS OF CURVE									
PI NO.	STATION	COORDINATES		Δ	R	T	Lc	E	e%
		NORTHING	EASTING						
PI-00	0+000.000	126712.771	354963.069	32°13'08"	110.00	31.769	61.856	4.496	6.00%
PI-01	0+117.390	126771.103	354964.939		150.00	23.198	46.032	1.783	6.00%
PI-02	0+256.140	126765.166	355105.247		150.00	23.198	46.032	1.783	6.00%
PI-03	0+305.000	126778.040	355152.759	NO HORIZONTAL CURVE					



DIRECTORATE GENERAL OF HIGHWAY
MINISTRY OF PUBLIC WORKS
THE REPUBLIC OF INDONESIA

JICA
JAPAN INTERNATIONAL COOPERATION AGENCY

KATAHIRA & ENGINEERS
INTERNATIONAL

TITLE :

THE BASIC DESIGN STUDY ON THE PROJECT
FOR THE IMPROVEMENT OF BRIDGES IN NIAS ISLAND
IN THE REPUBLIC OF INDONESIA

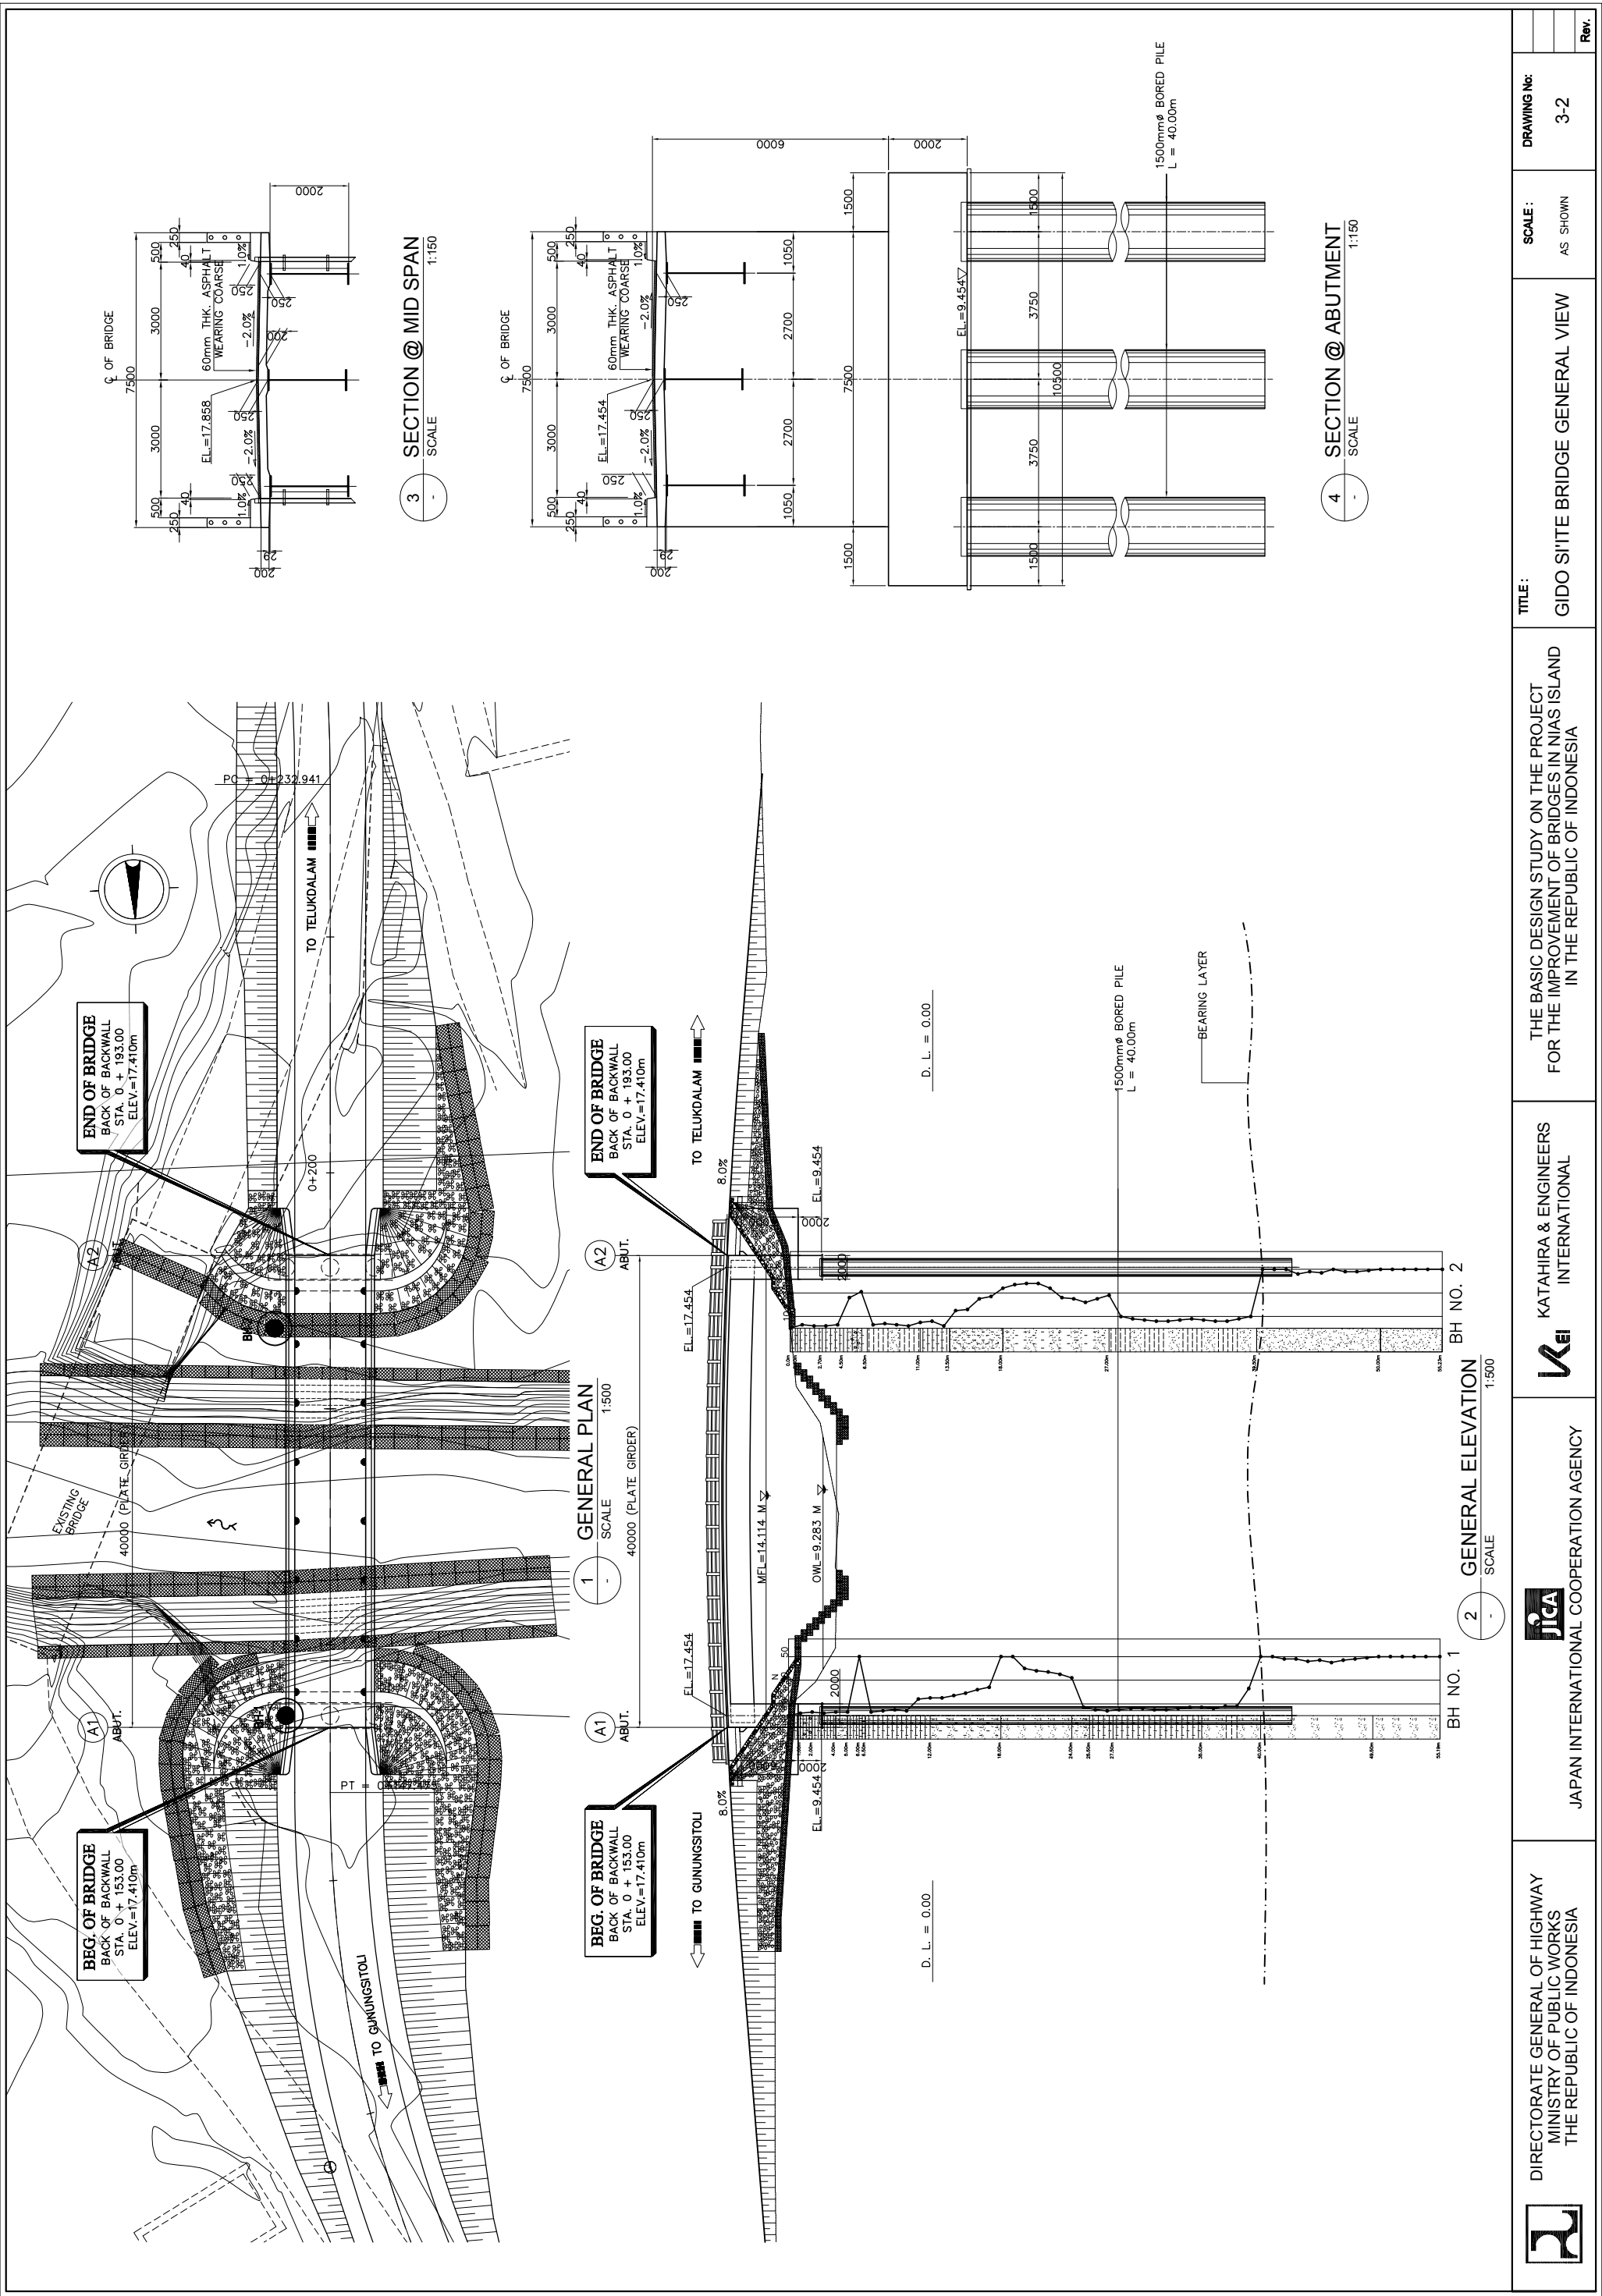
SCALE :

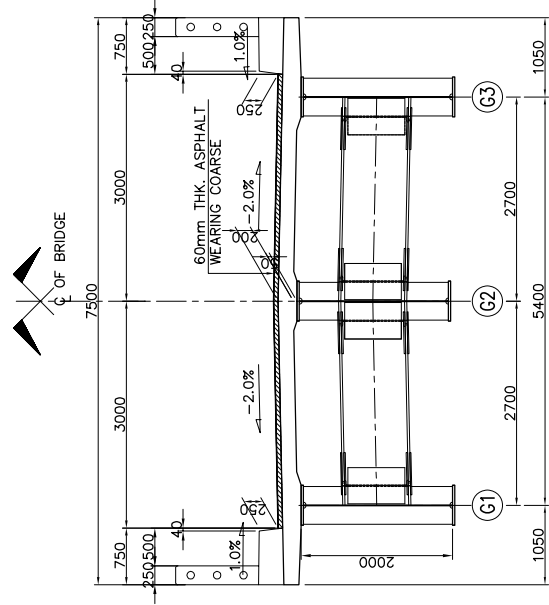
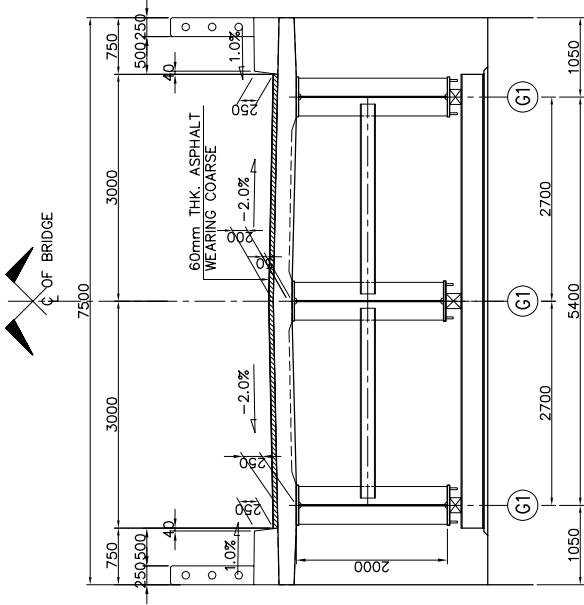
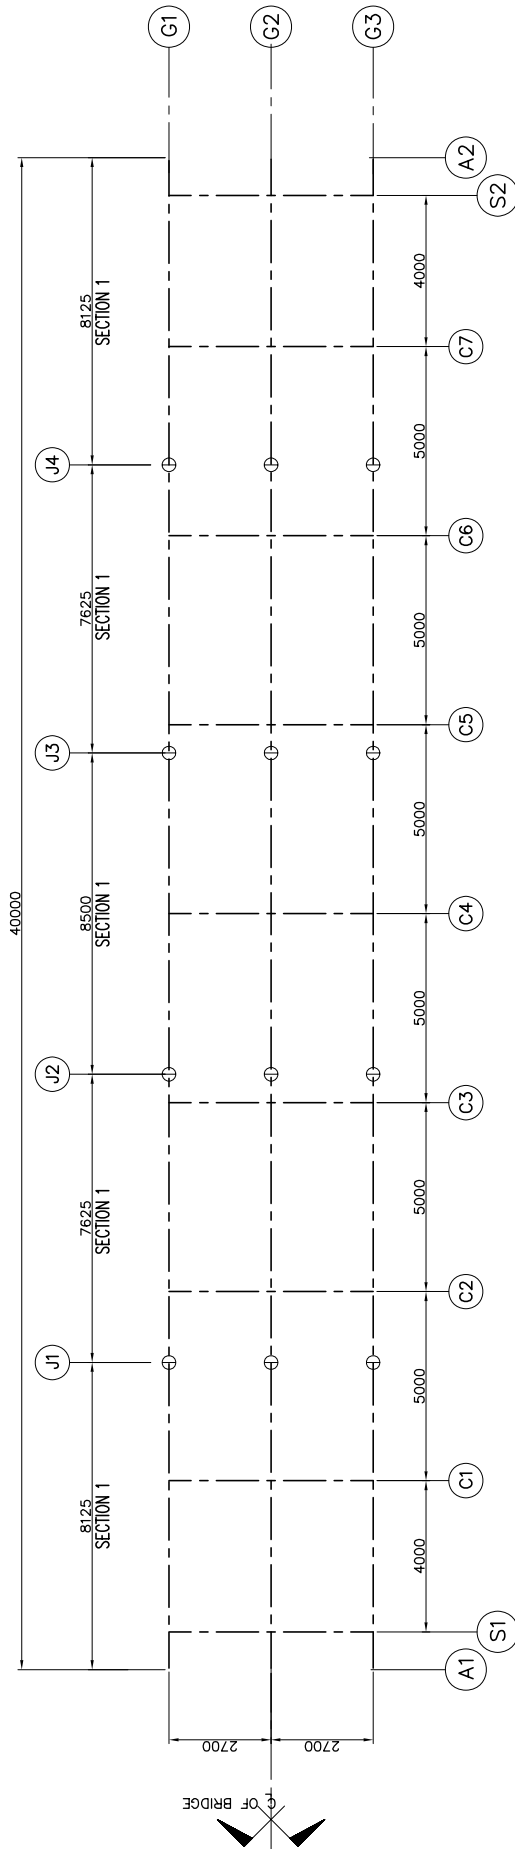
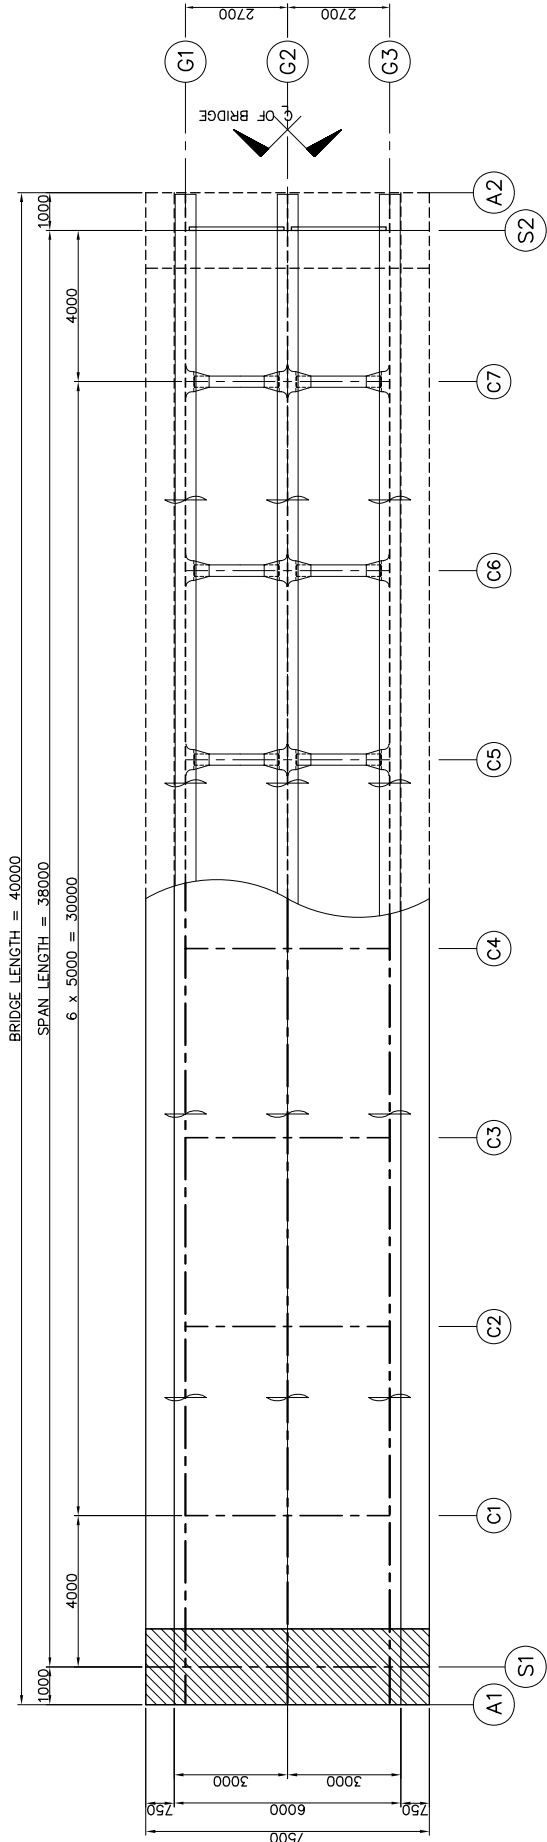
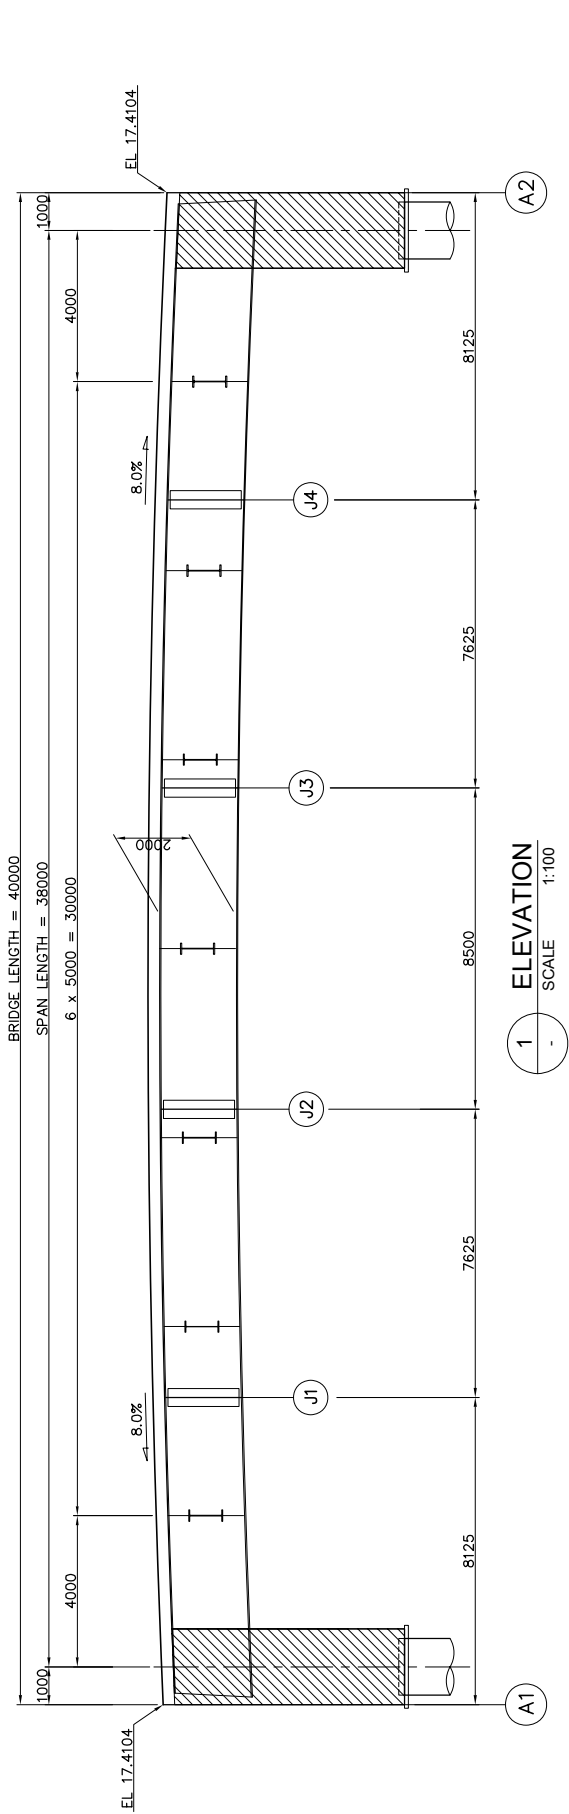
1:1000

DRAWING No:

3-1

Rev.





DIRECTORATE GENERAL OF HIGHWAY
MINISTRY OF PUBLIC WORKS
THE REPUBLIC OF INDONESIA

JICA
JAPAN INTERNATIONAL COOPERATION AGENCY



KATAHIRA & ENGINEERS
INTERNATIONAL

THE BASIC DESIGN STUDY ON THE PROJECT
FOR THE IMPROVEMENT OF BRIDGES IN NIAS ISLAND
IN THE REPUBLIC OF INDONESIA

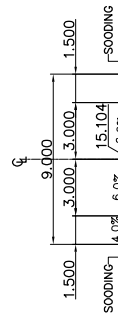
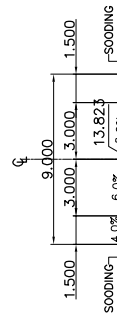
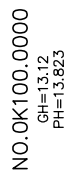
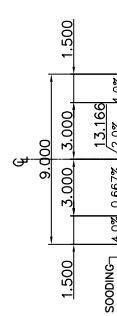
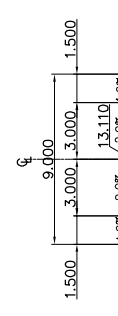
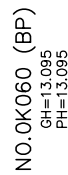
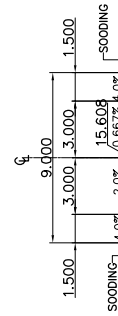
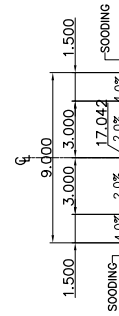
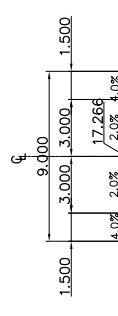
TITLE:
GIDO SIITE BRIDGE GENERAL
DIMENSION OF SUPERSTRUCTURE

SCALE :
AS SHOWN

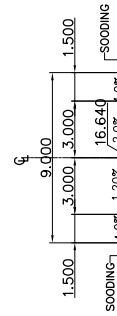
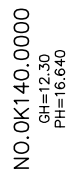
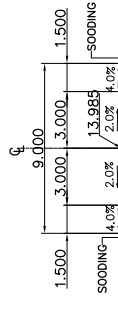
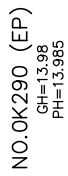
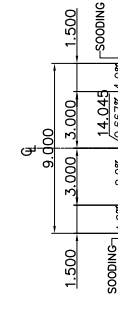
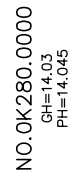
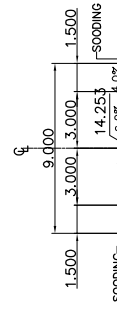
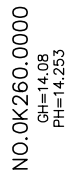
DRAWING No:

3-3

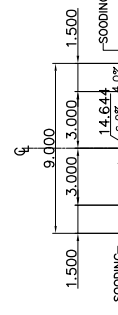
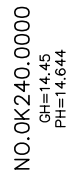
Rev.


$$\underline{DL=10.00}$$

$$\underline{\underline{DL=10.00}}$$

$$\underline{DL=10.00}$$
DL=10.00
$$\underline{DL=10.00}$$
DL=10.00

DL=10.00


$$\underline{DL=10.00}$$

$$\underline{DL=10.00}$$
DL=10.00

DL=10.00



DL=10.00