
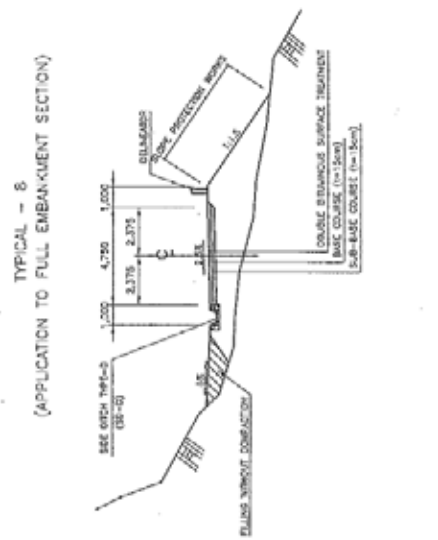
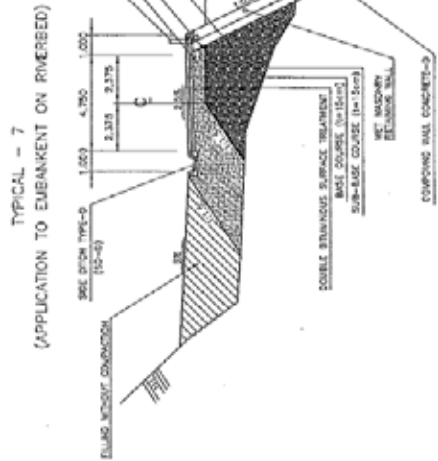
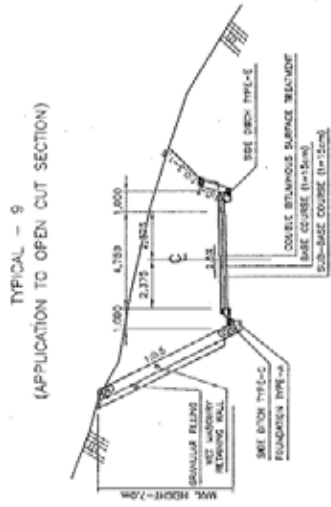
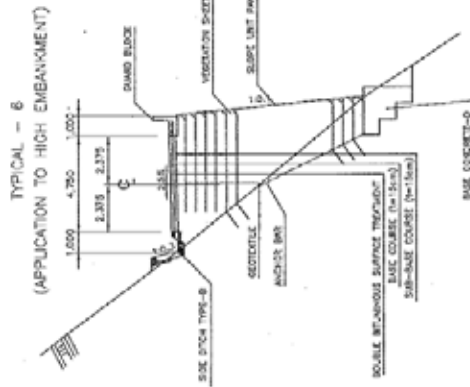



7. 基本設計図

TYPICAL CROSS SECTIONS (2)


SCALE 1:200

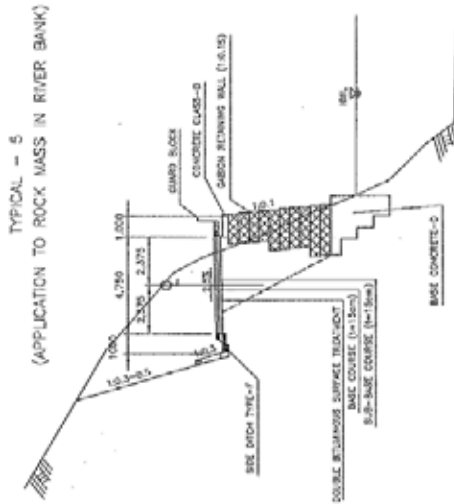


標準横断面図(2/2)

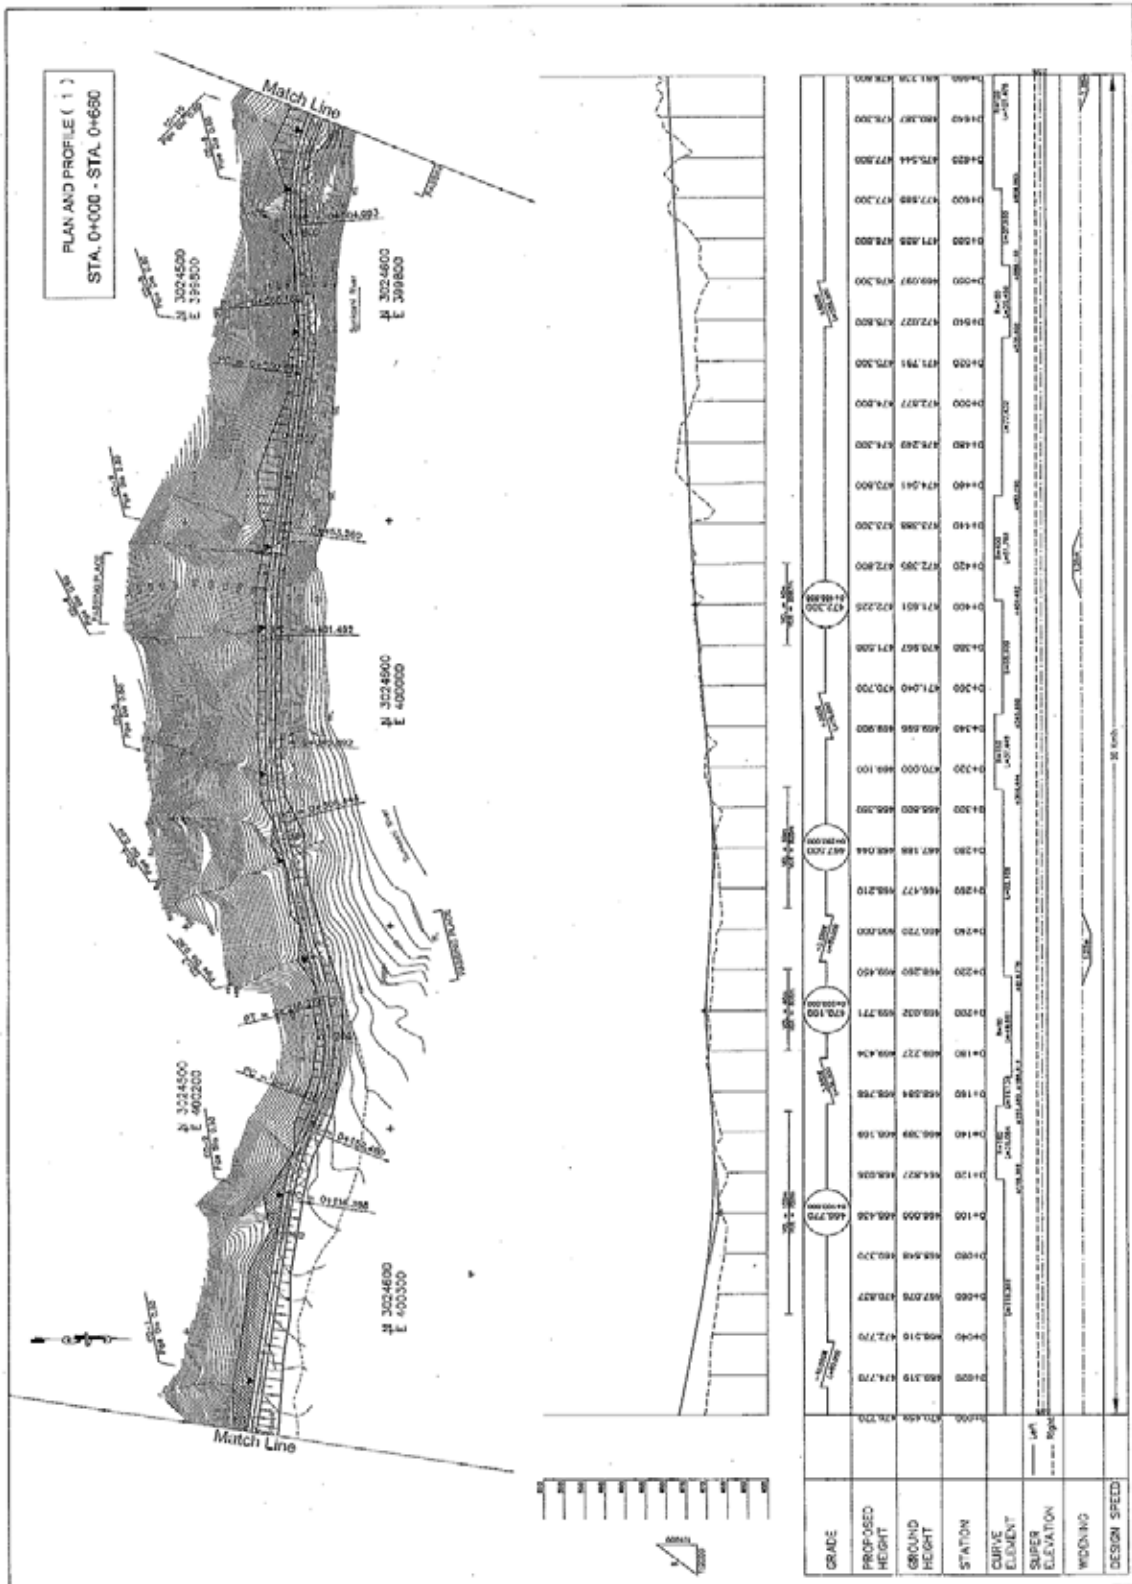


平面・縦断面図(1/50)

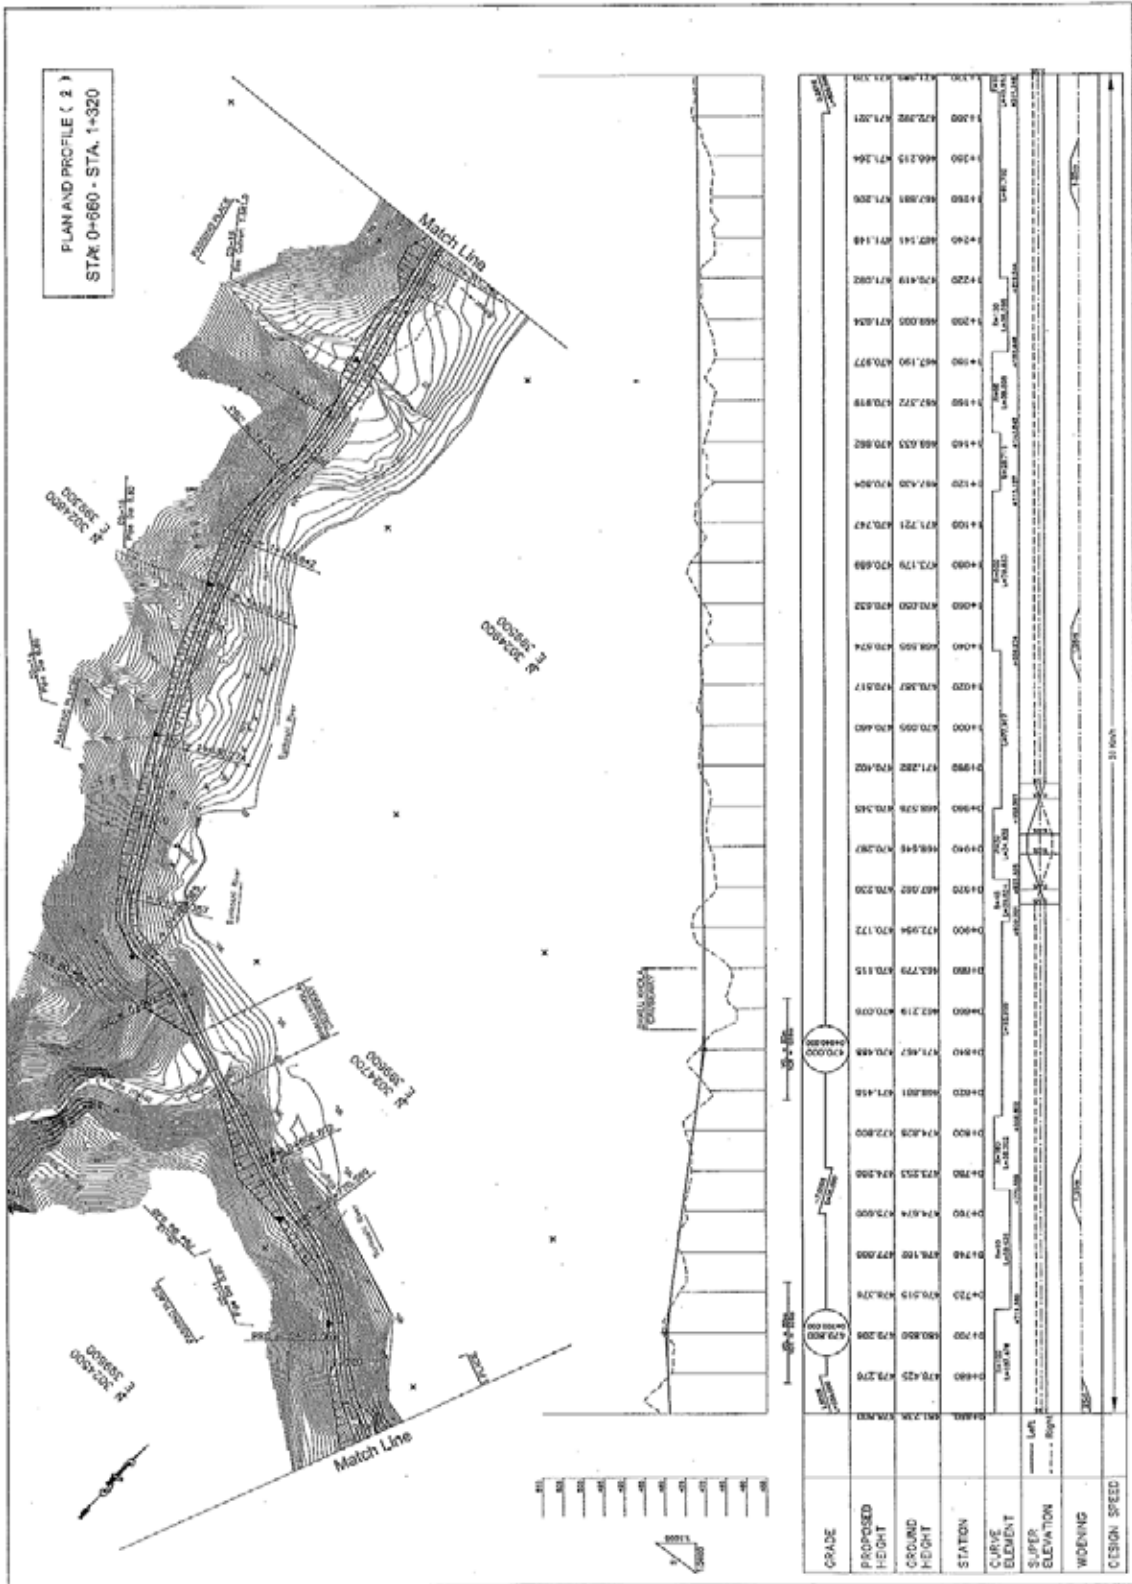


平面・縦断面図(2/50)

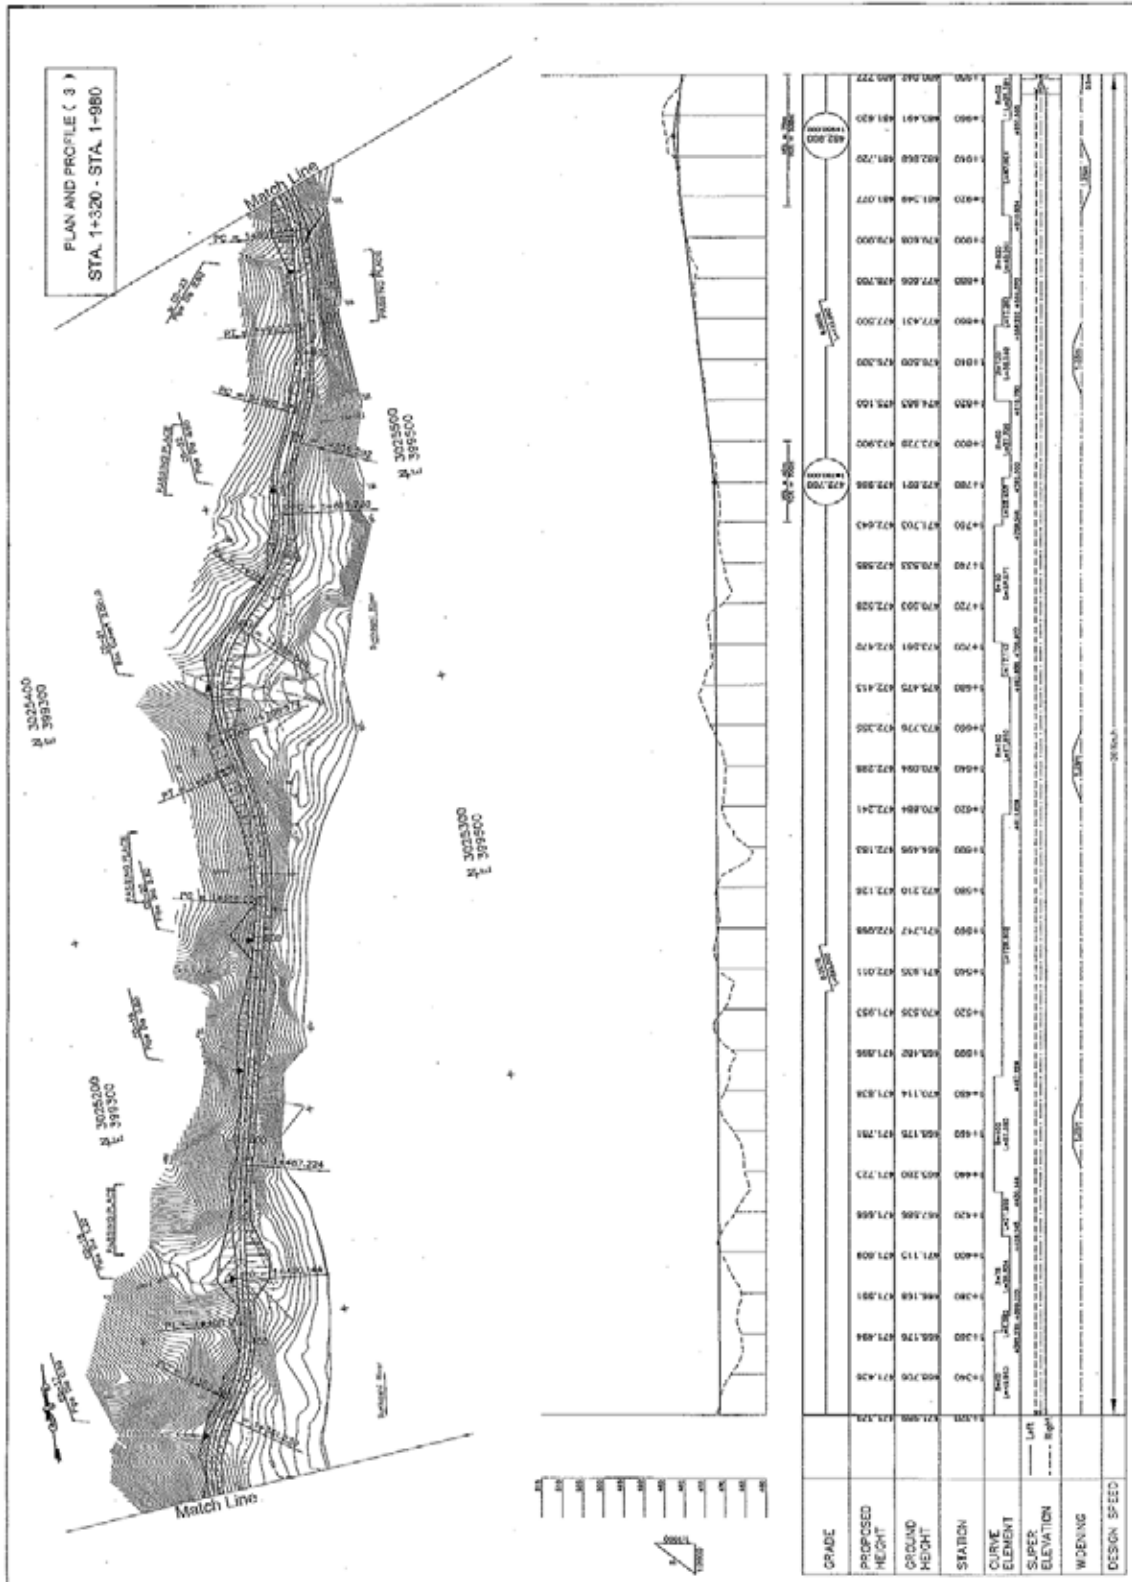


平面・縦断面図(3/50)

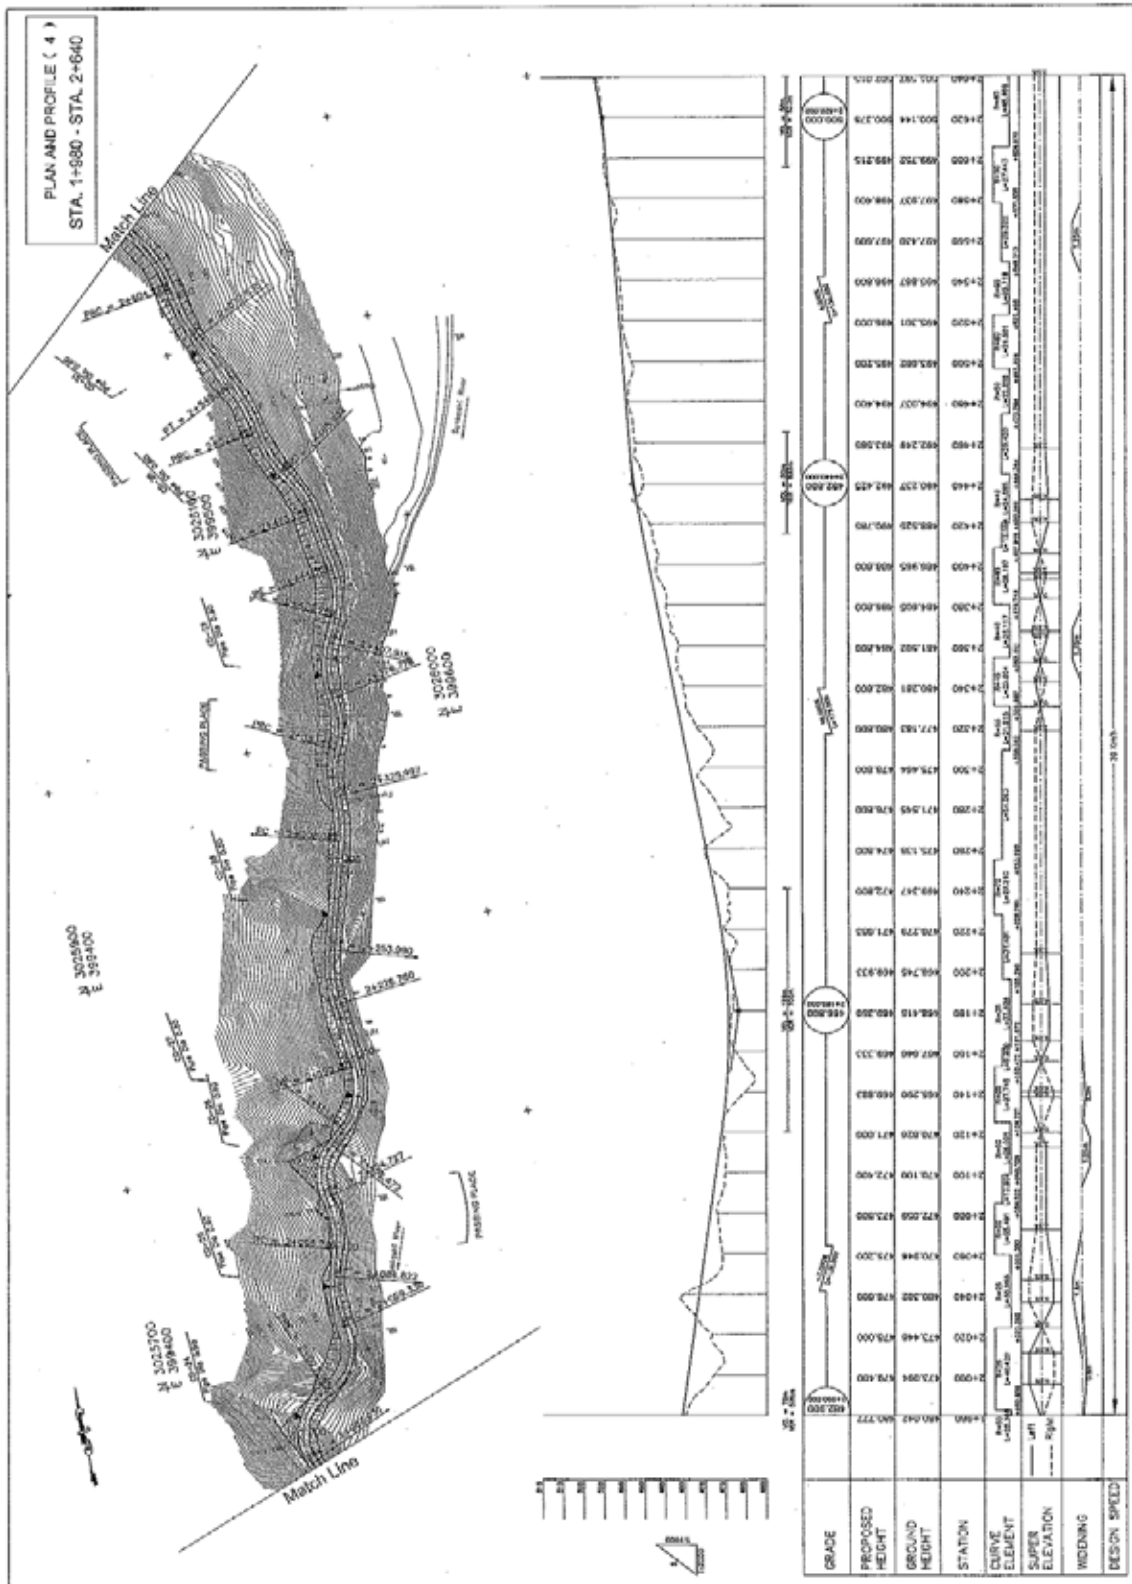


平面・縦断面図(4/50)

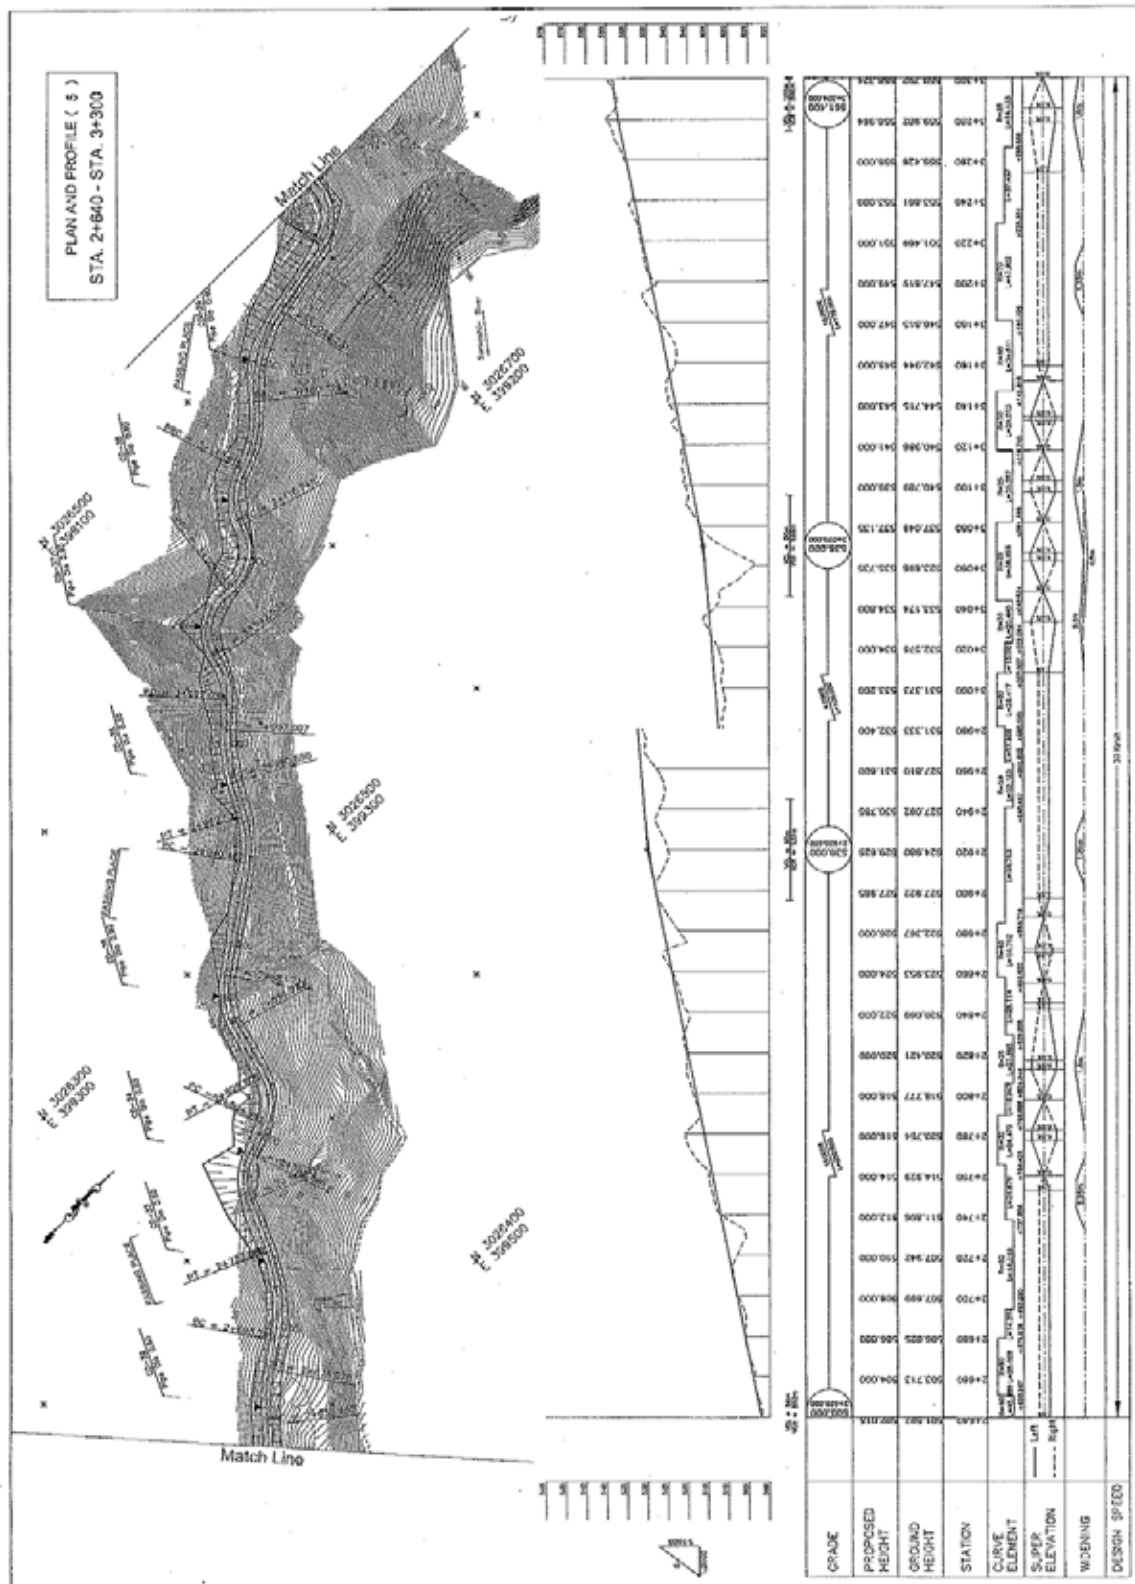


平面・縦断面図(5/50)

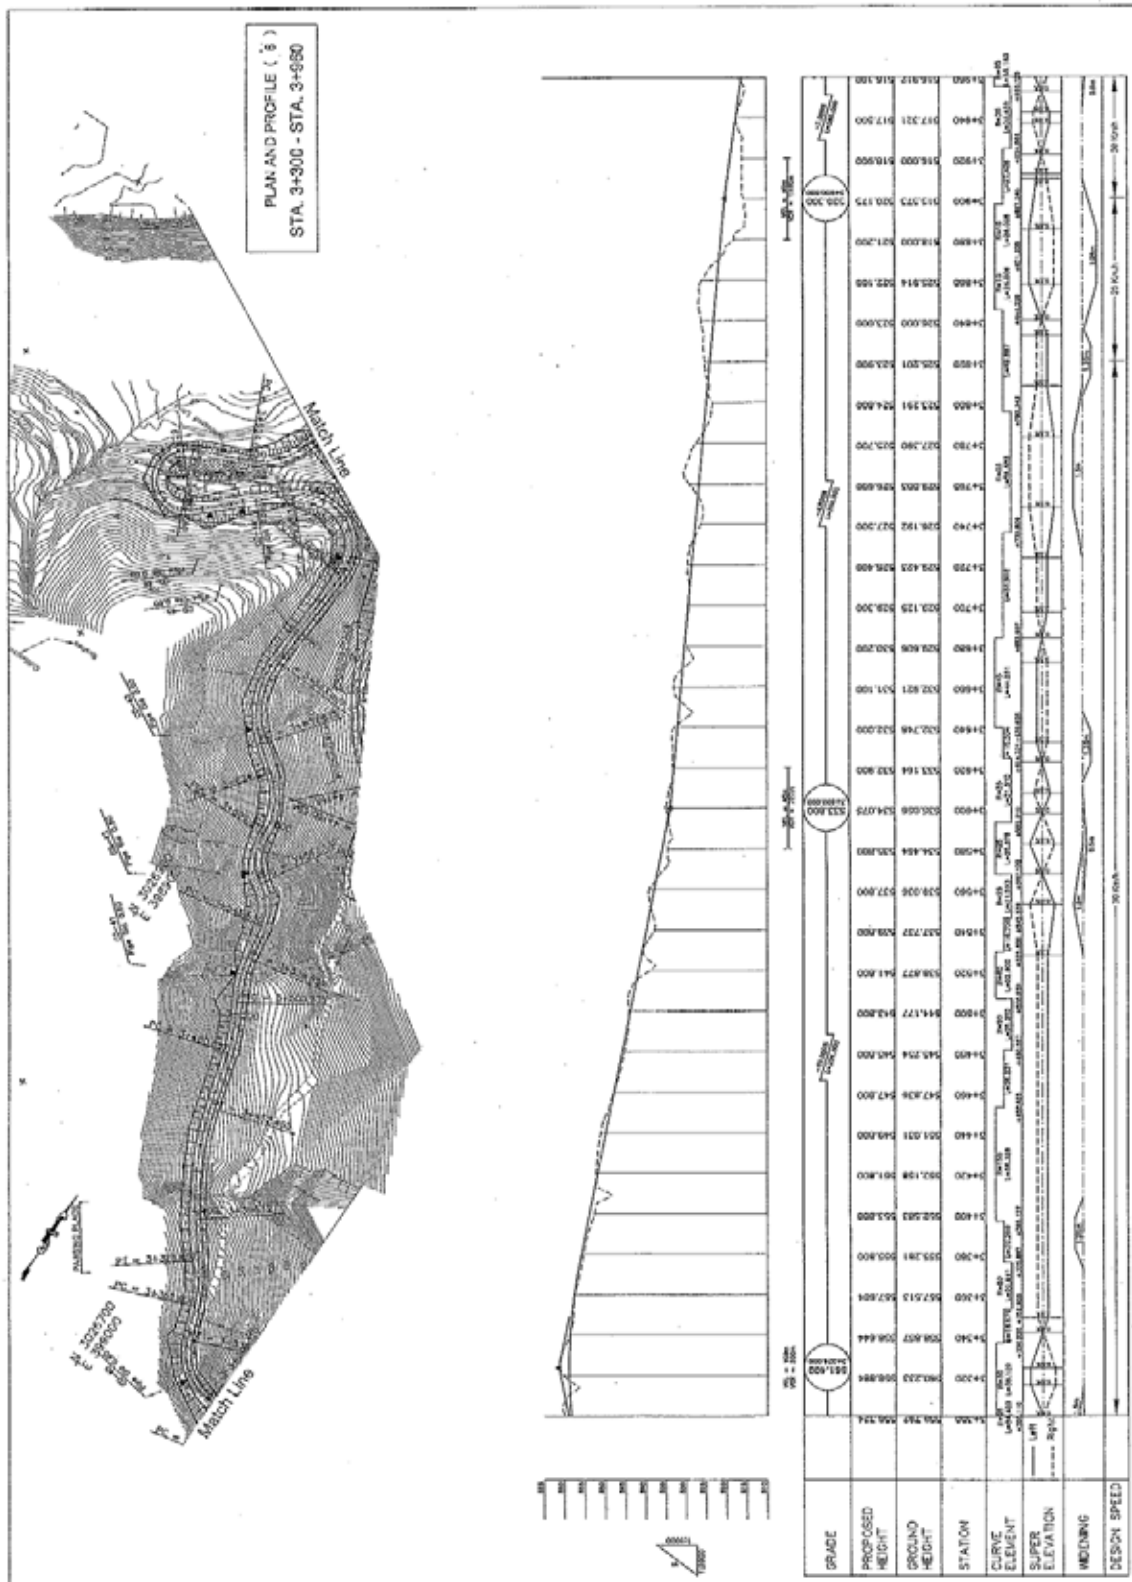


平面・縦断図(6/50)

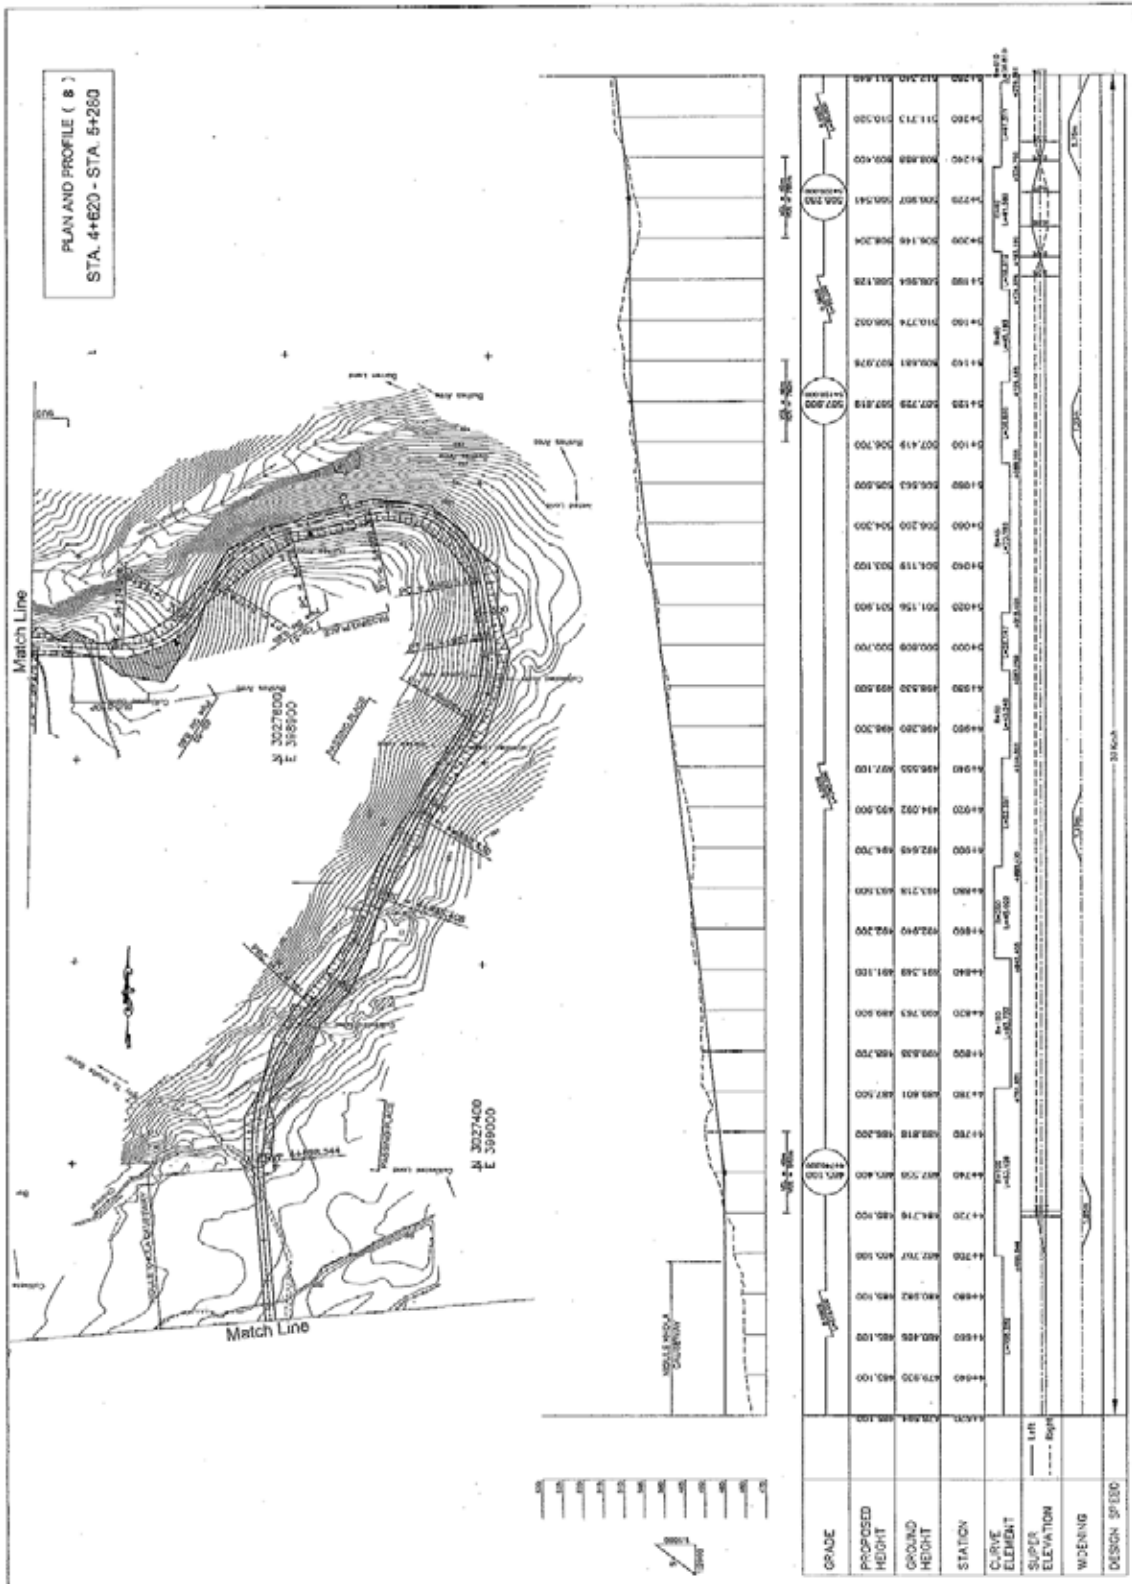

平面・縦断面図(8/50)

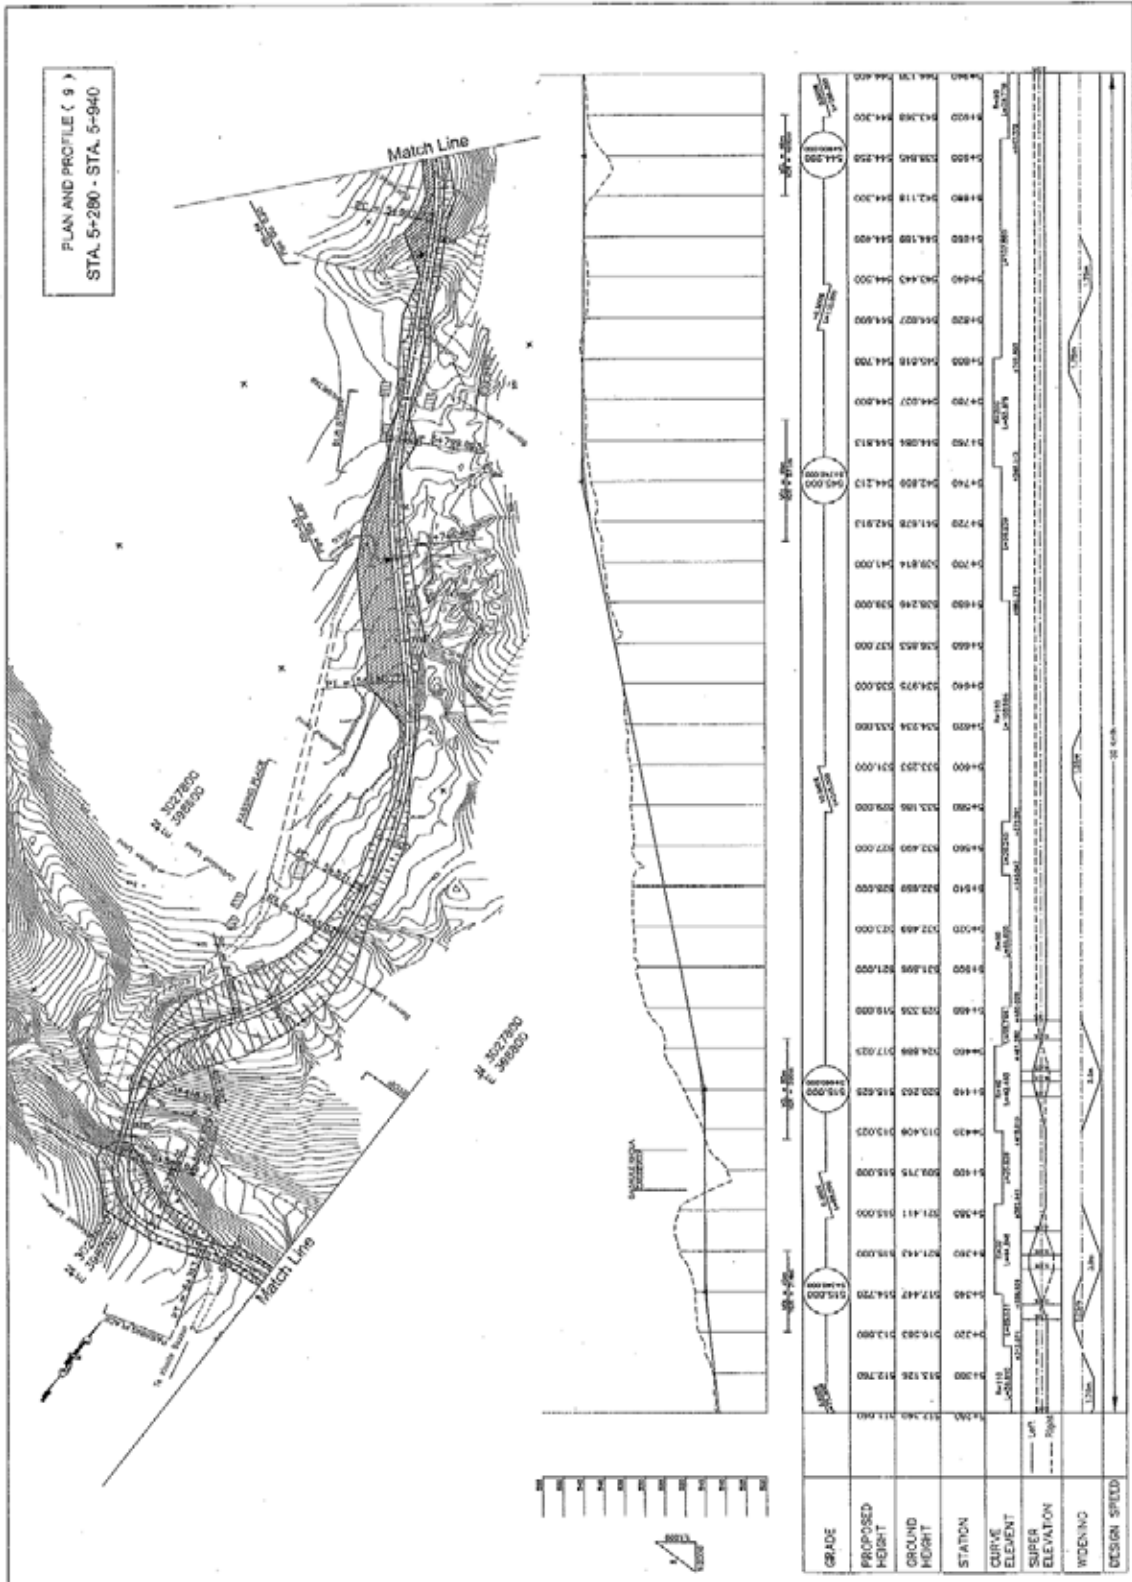

平面・縦断面図(9/50)

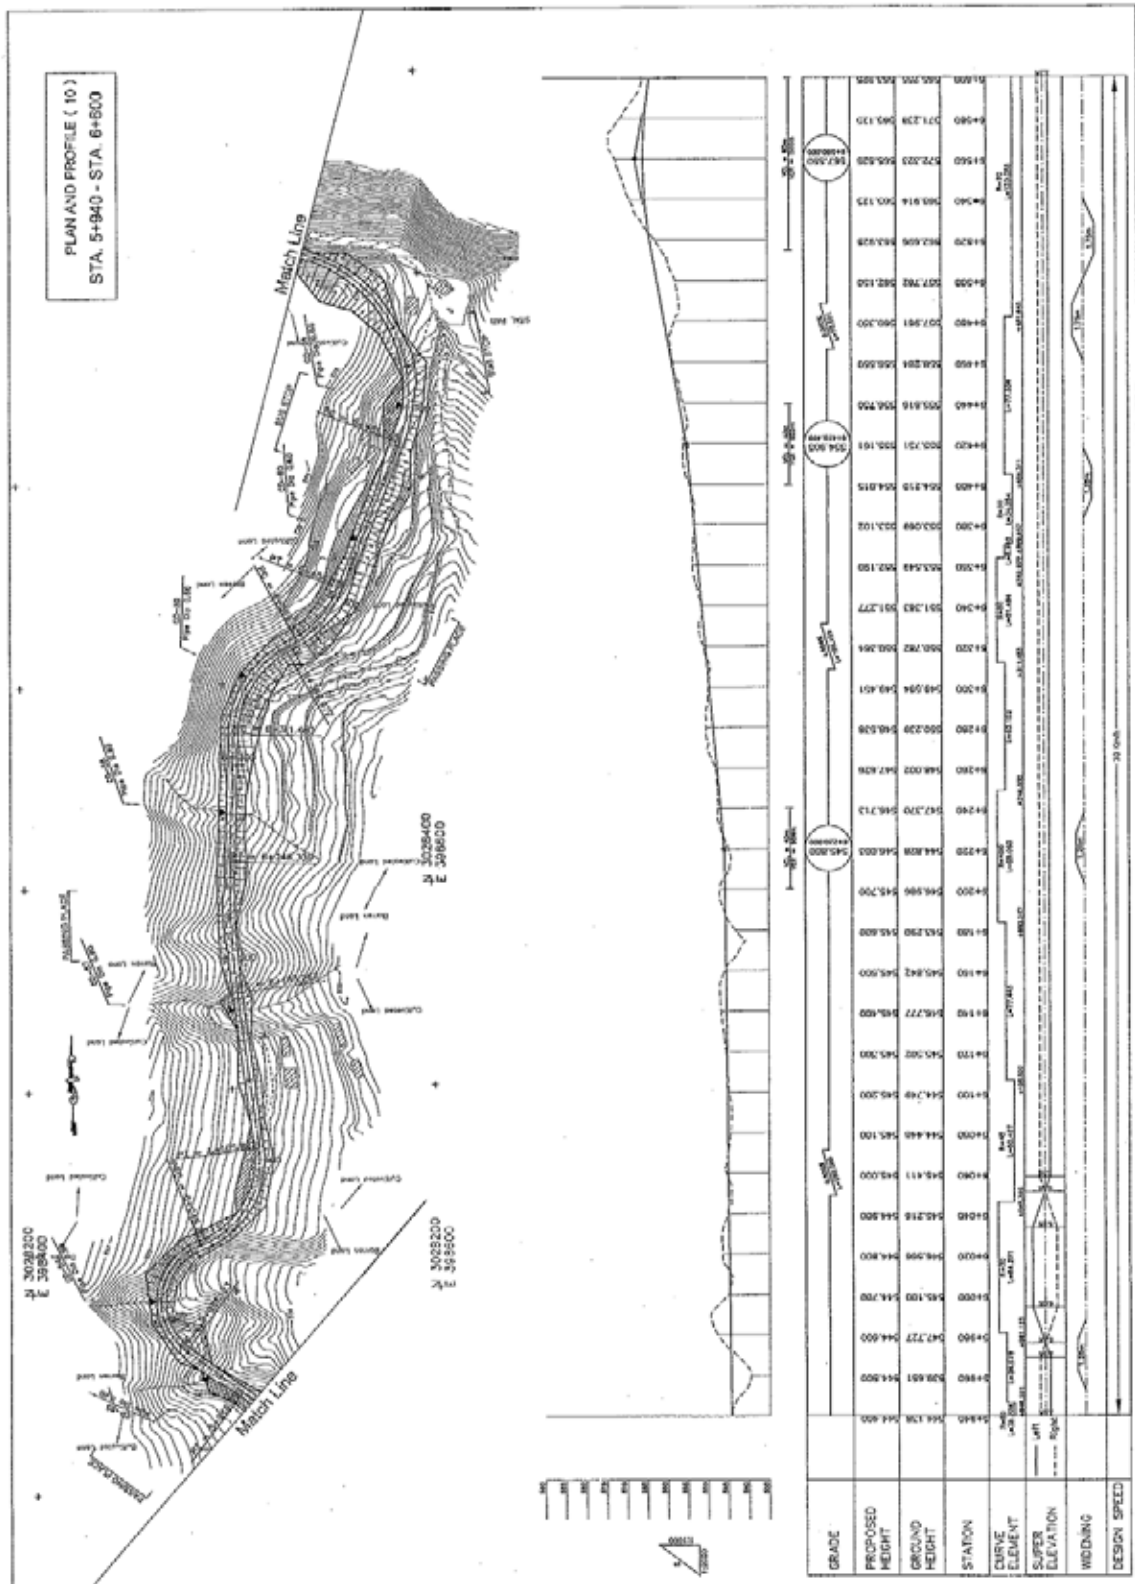

平面・縦断面図(10/50)