



付属資料-A マスタープラン計画のレイアウト



- A-1 Lower Sre Pok II + Lower Se San II ( LL2 ) 計画
- A-2 Prek Liang 1 ( PL1 ) 計画
- A-3 Prek Liang 2 ( PL2 ) 計画
- A-4 Middle Stung Russey Chrum ( MSRC ) 計画
- A-5 Stung Metoek 2 ( MTK2 ) 計画
- A-6 Stung Metoek 3 ( MTK3 ) 計画
- A-7 Bokor Plateau ( BP ) 計画

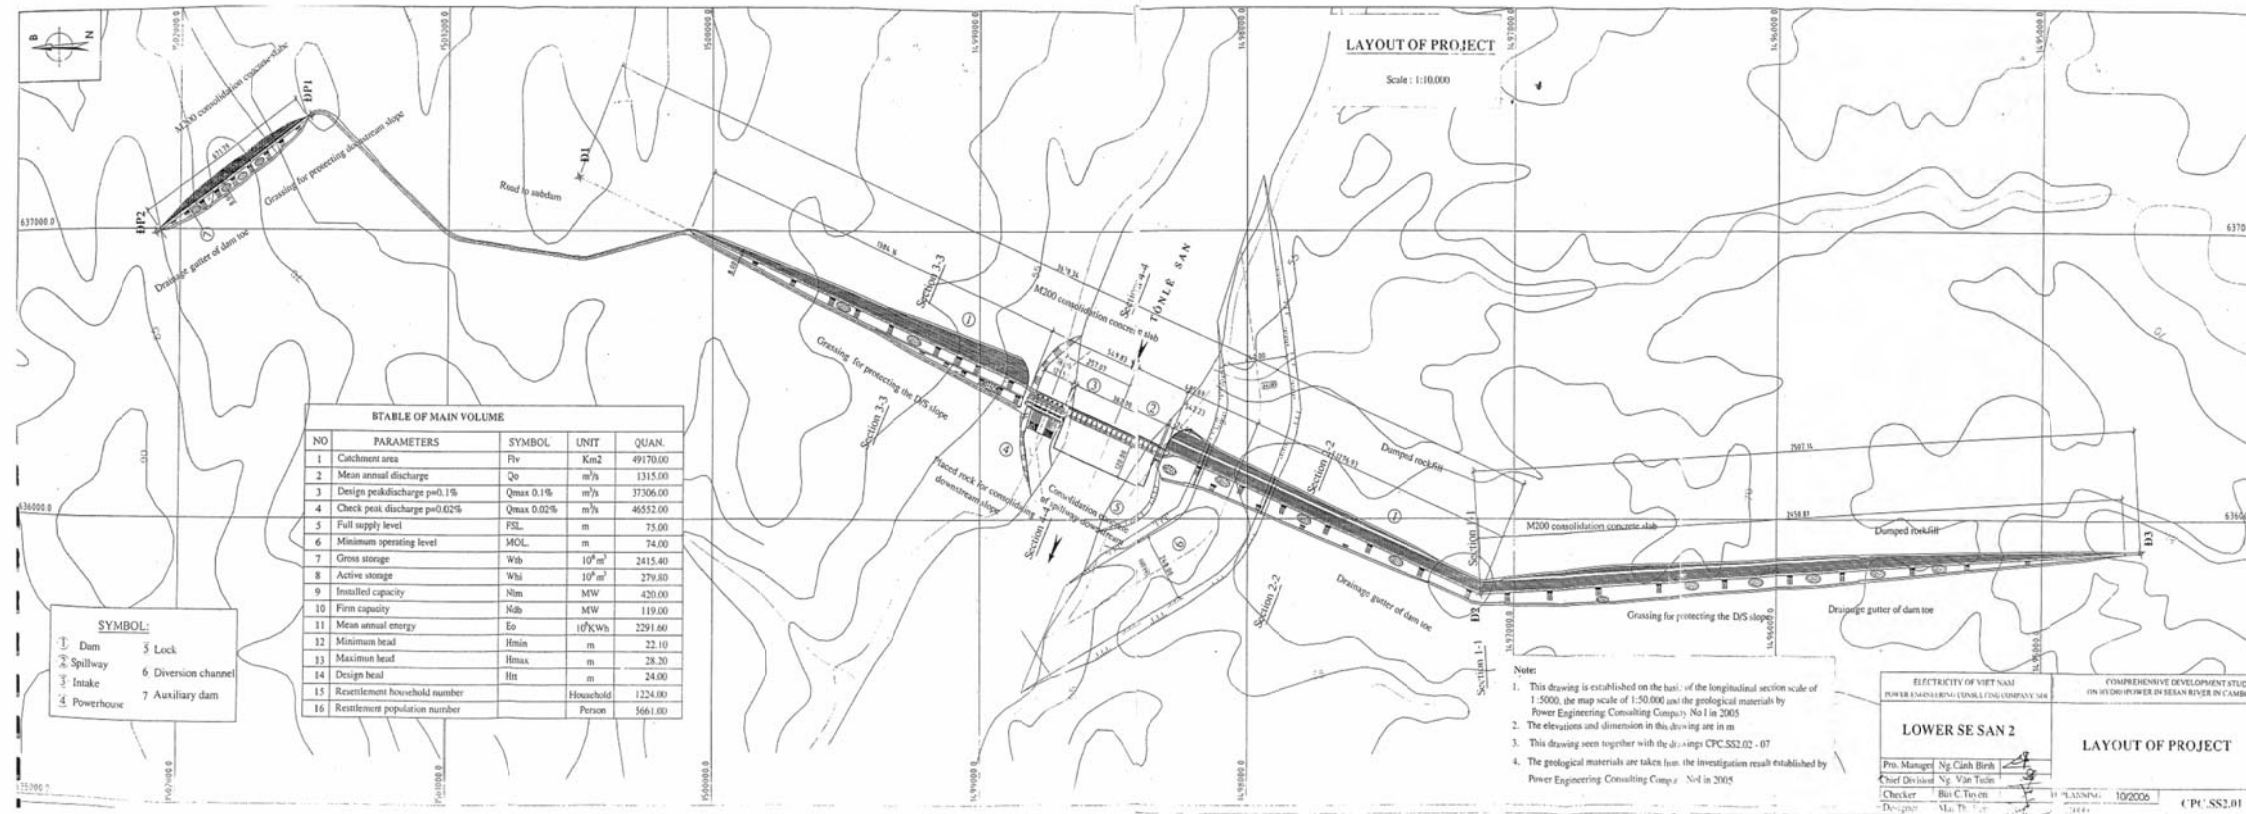

Plan

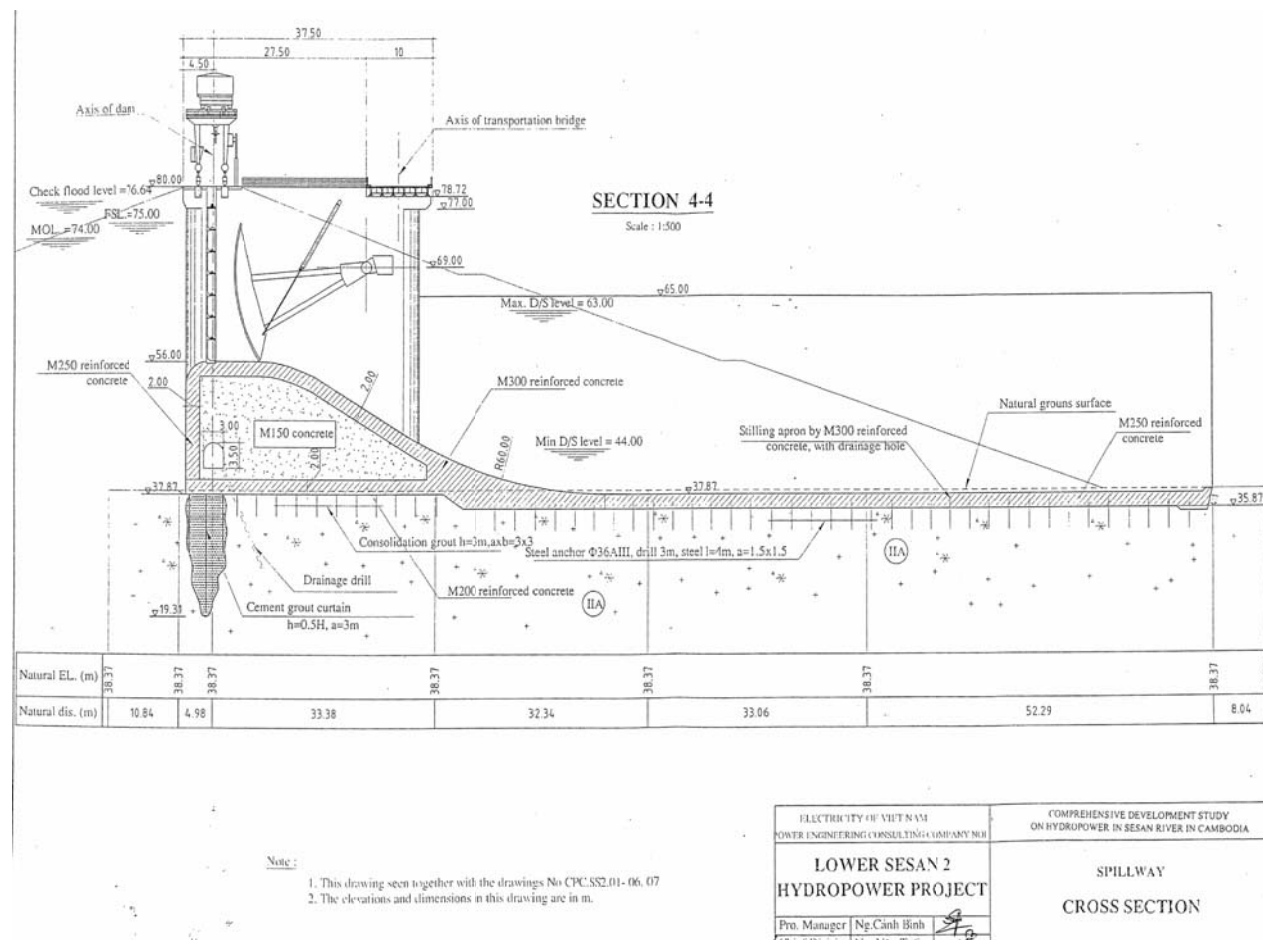

Spillway Section

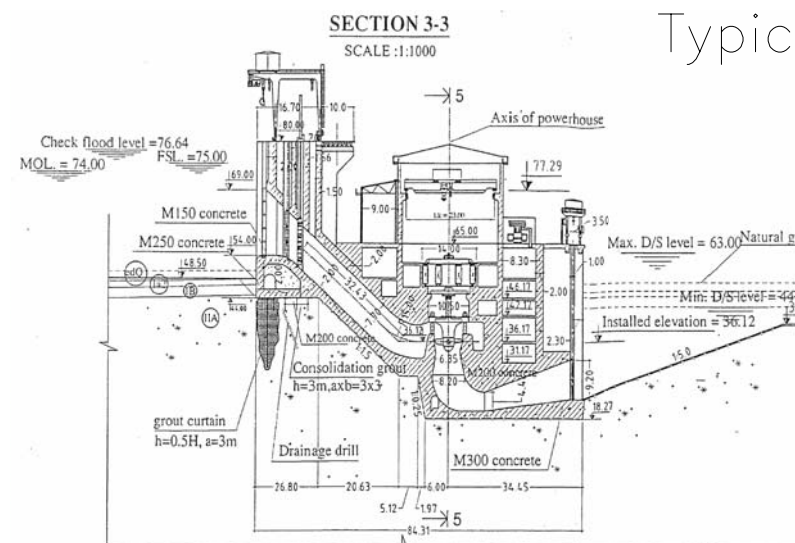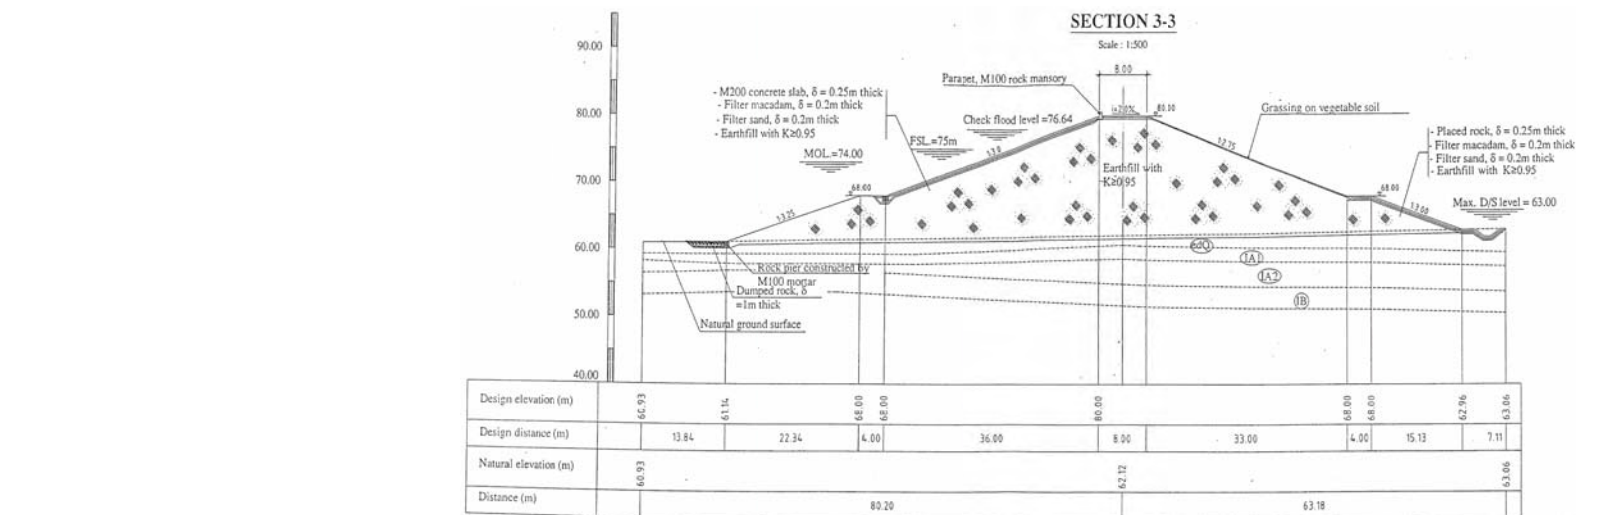



Powerhouse Section

The Master Plan Study of  
Hydropower Development in Cambodia


NIPPON KOEI CO., LTD. DWG. NO. A-1

TITLE Lower Srepok II + Lower Se San II  
Hydropower Project



Note: Drawings on this plate are retrieved from PECC1 study report.

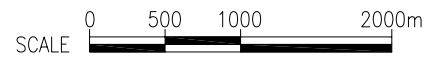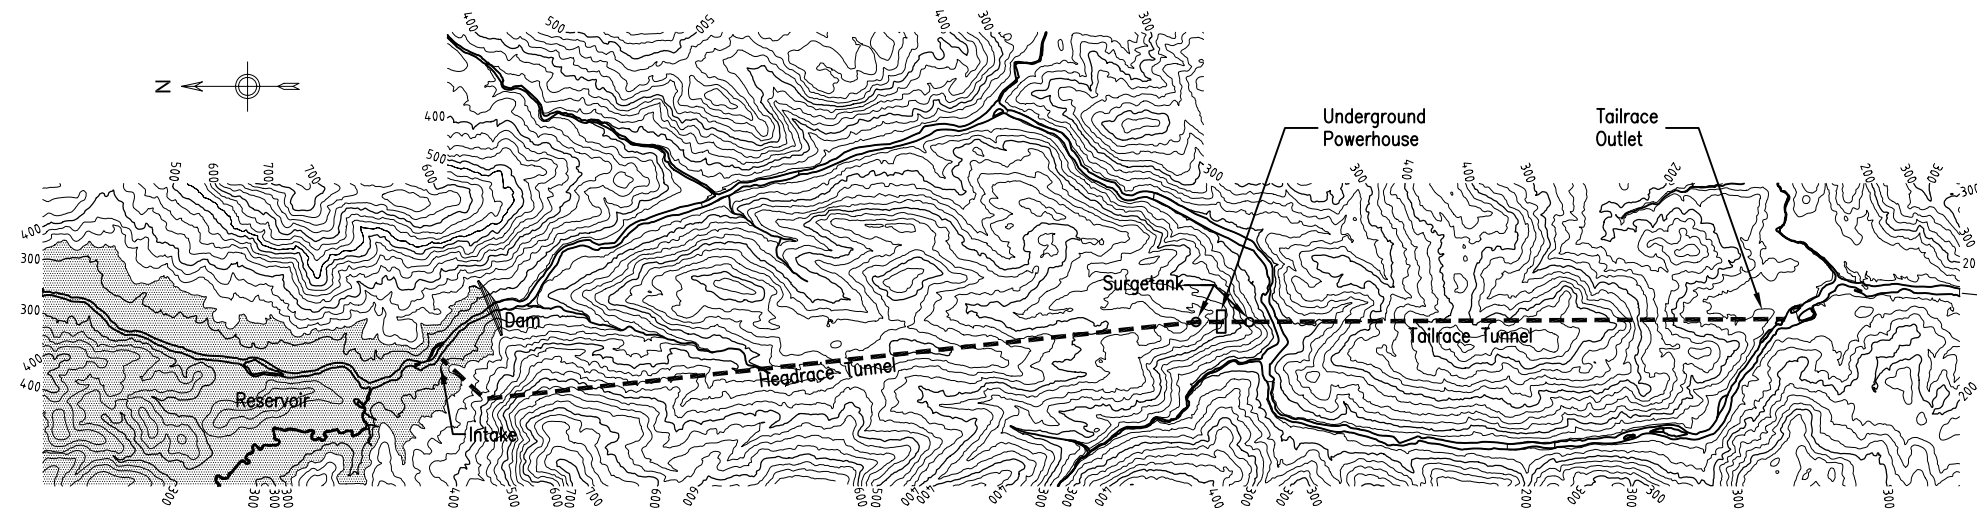



Plan

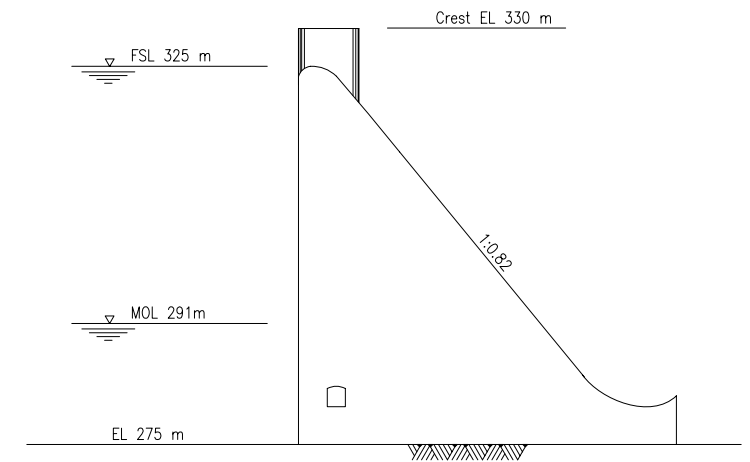


Typical Section of Dam

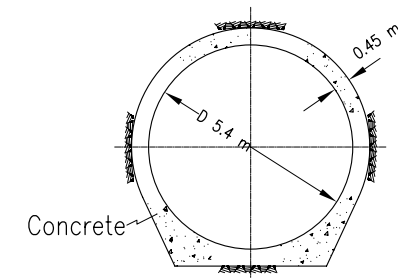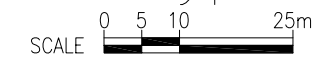

Typical Section of Headrace Tunnel

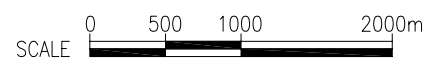
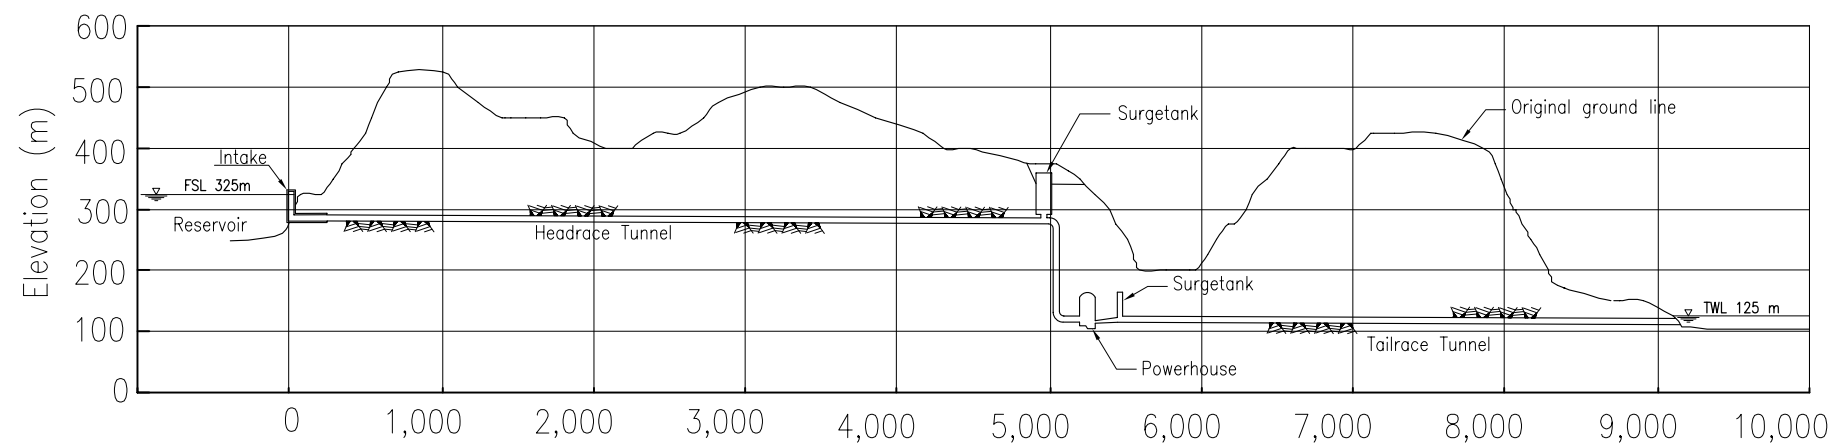


Profile

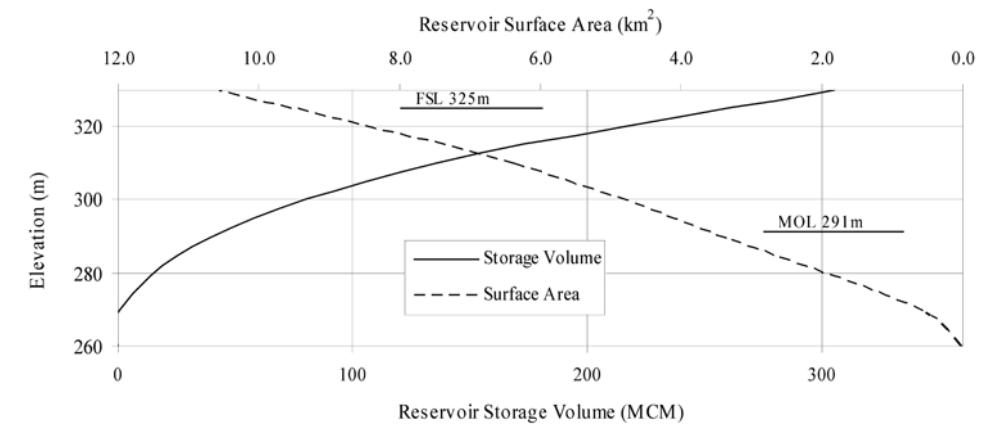


Reservoir Area-Storage Curve



The Master Plan Study of Hydropower Development in Cambodia			
NIPPON KOEI CO., LTD.		DWG. NO.	A-2
TITLE Prek Liang 1 Hydropower Project			

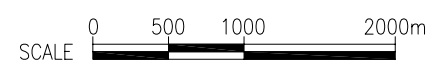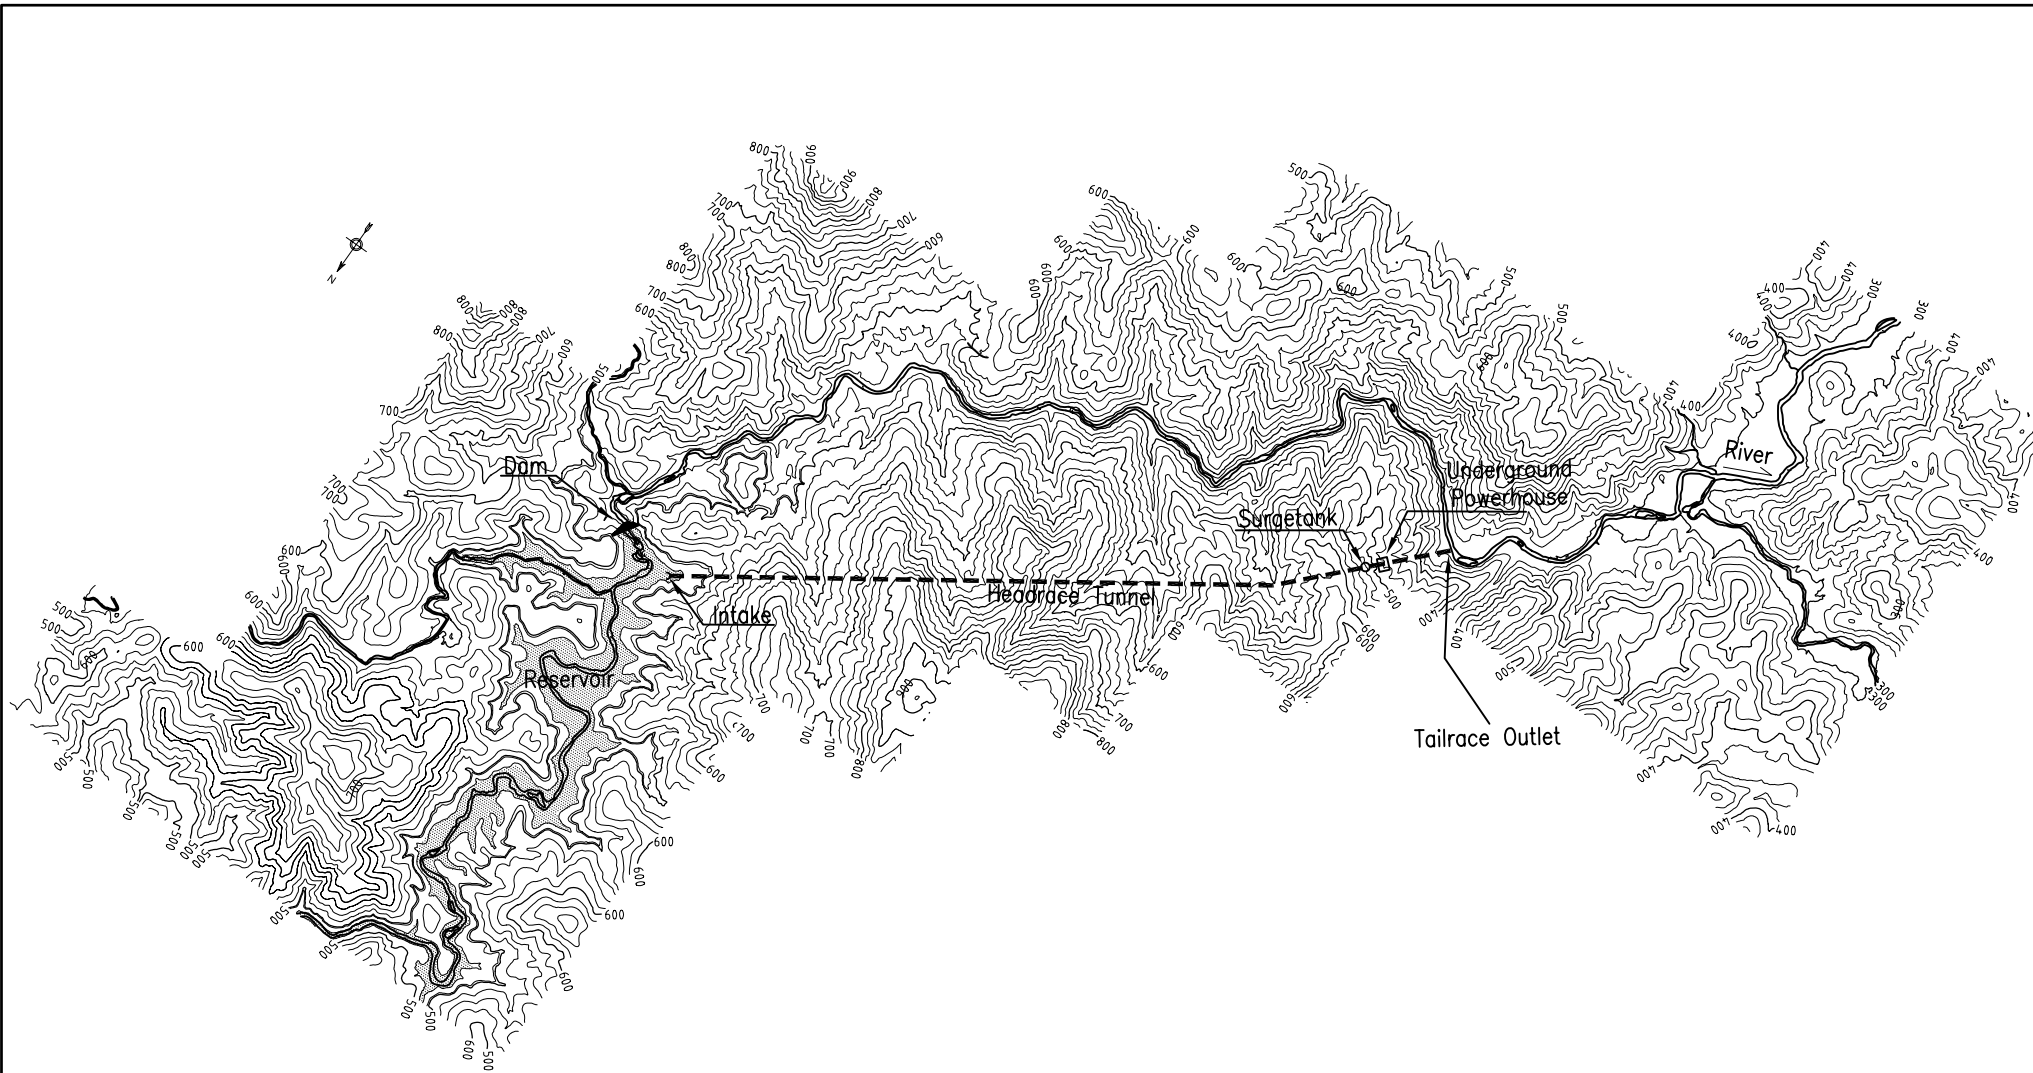



Plan

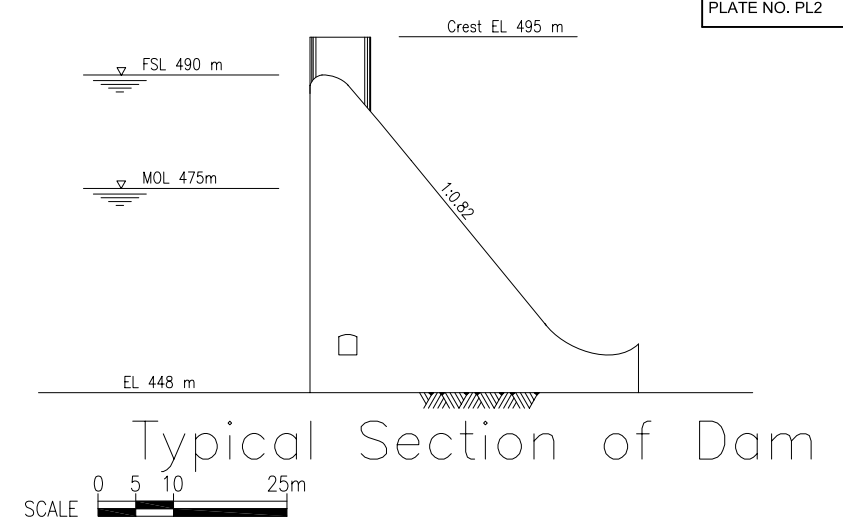


Typical Section of Dam

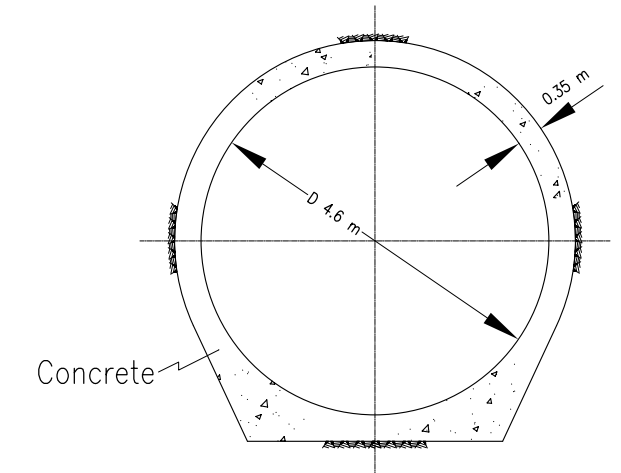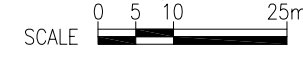

Typical Section of Headrace Tunnel

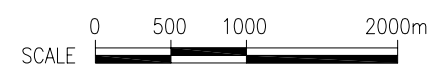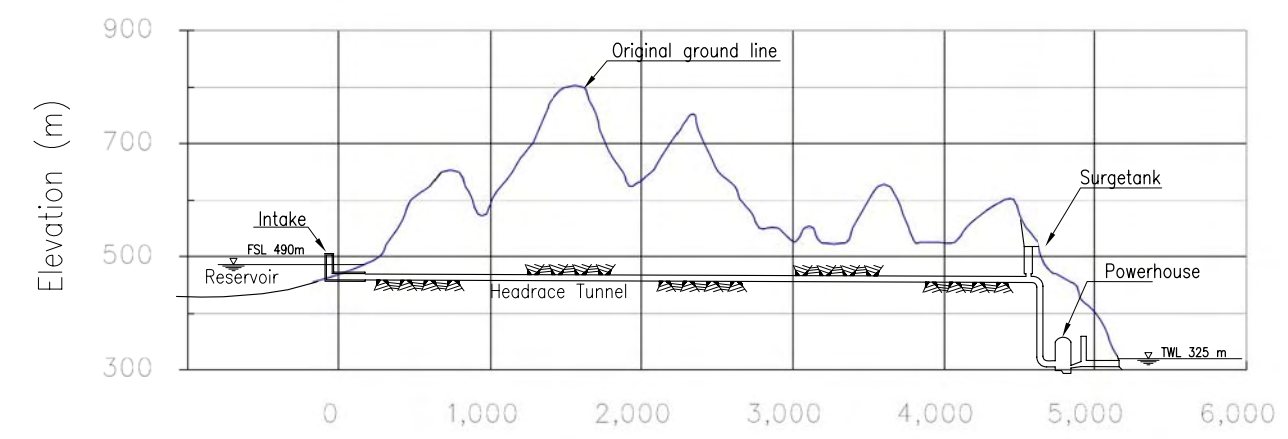

Profile

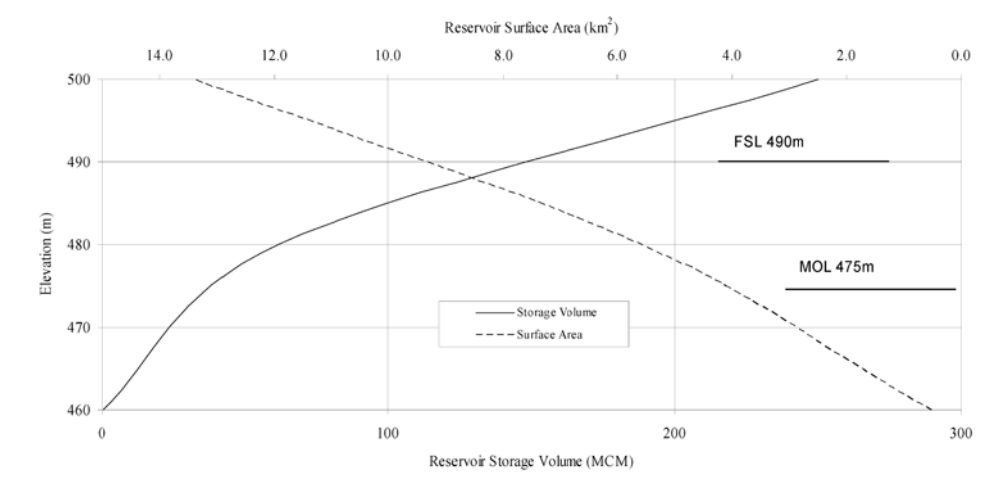

Reservoir Area-Storage Curve

The Master Plan Study of Hydropower Development in Cambodia			
NIPPON KOEI CO., LTD.		DWG. NO.	A-3
TITLE Prek Liang 2 Hydropower Project			