



<b>APPENDIX-A LAYOUT OF MASTER PLAN PROJECTS</b>
--



- A-1 Lower Sre Pok II + Lower Se San II ( LL2 ) Project
- A-2 Prek Liang 1 ( PL1 ) Project
- A-3 Prek Liang 2 ( PL2 ) Project
- A-4 Middle Stung Russey Chrum ( MSRC ) Project
- A-5 Stung Metoek 2 ( MTK2 ) Project
- A-6 Stung Metoek 3 ( MTK3 ) Project
- A-7 Bokor Plateau ( BP ) Project

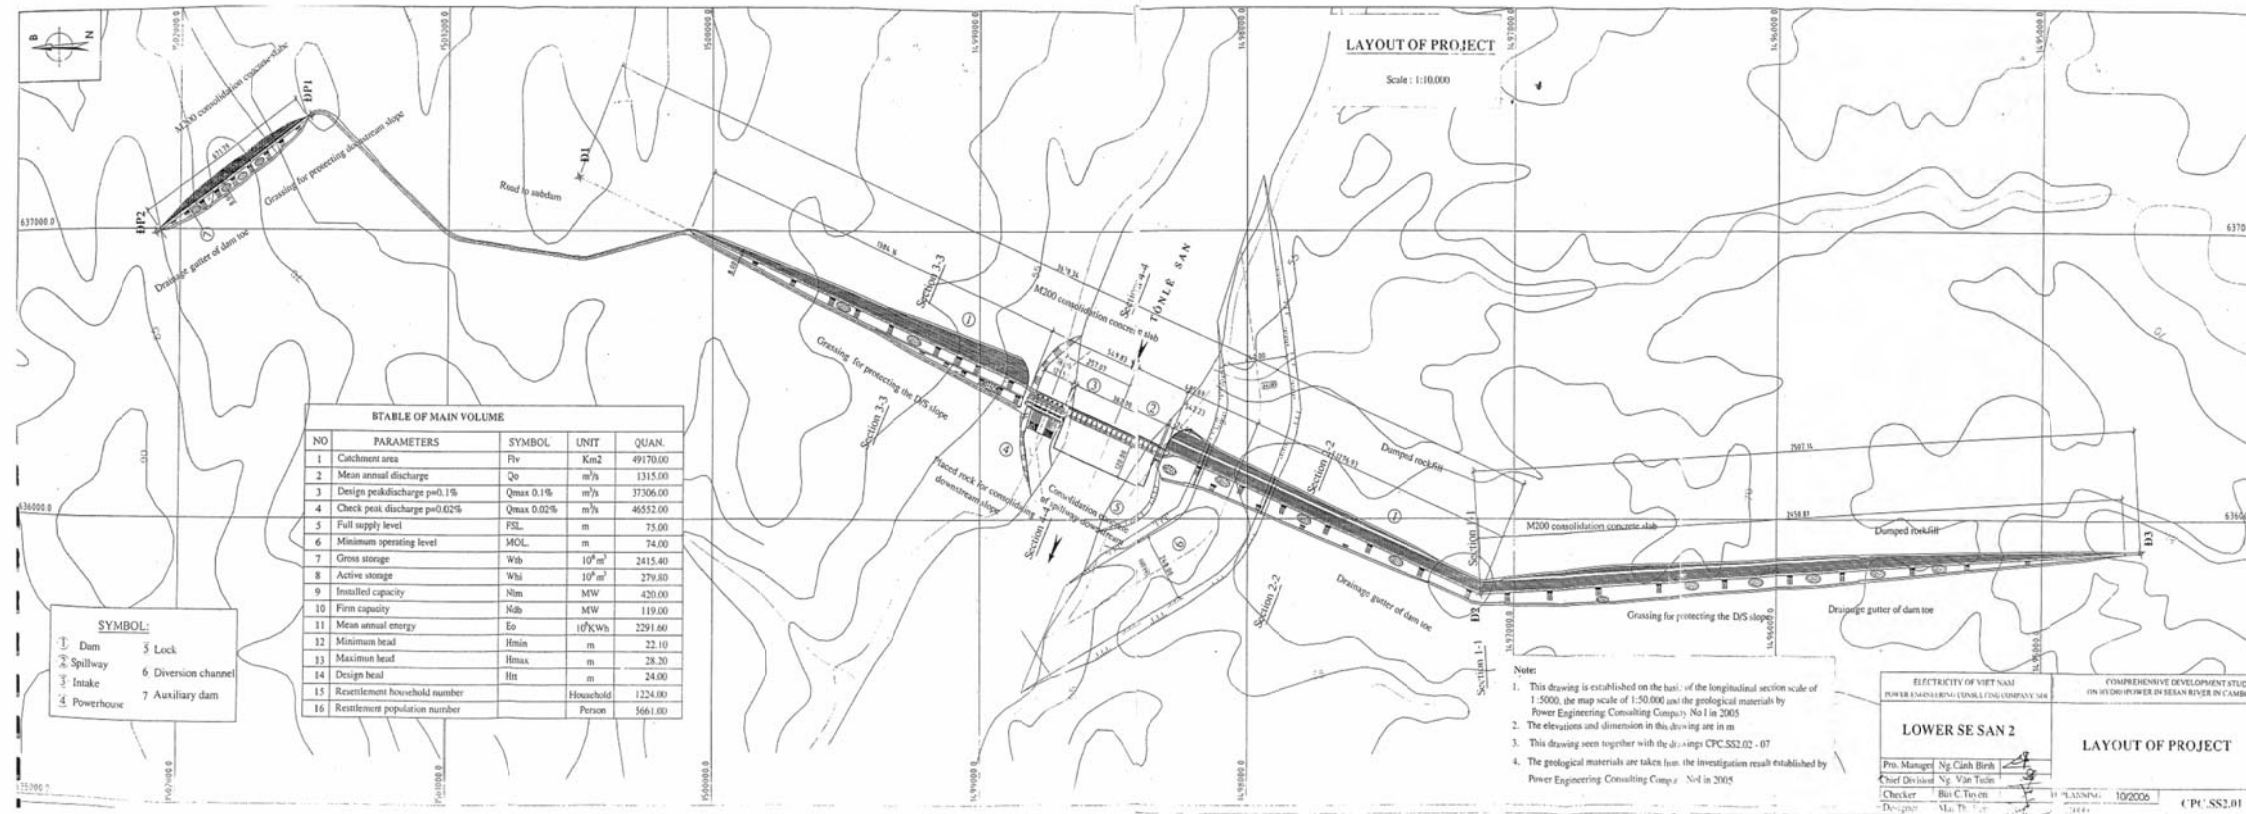

Plan

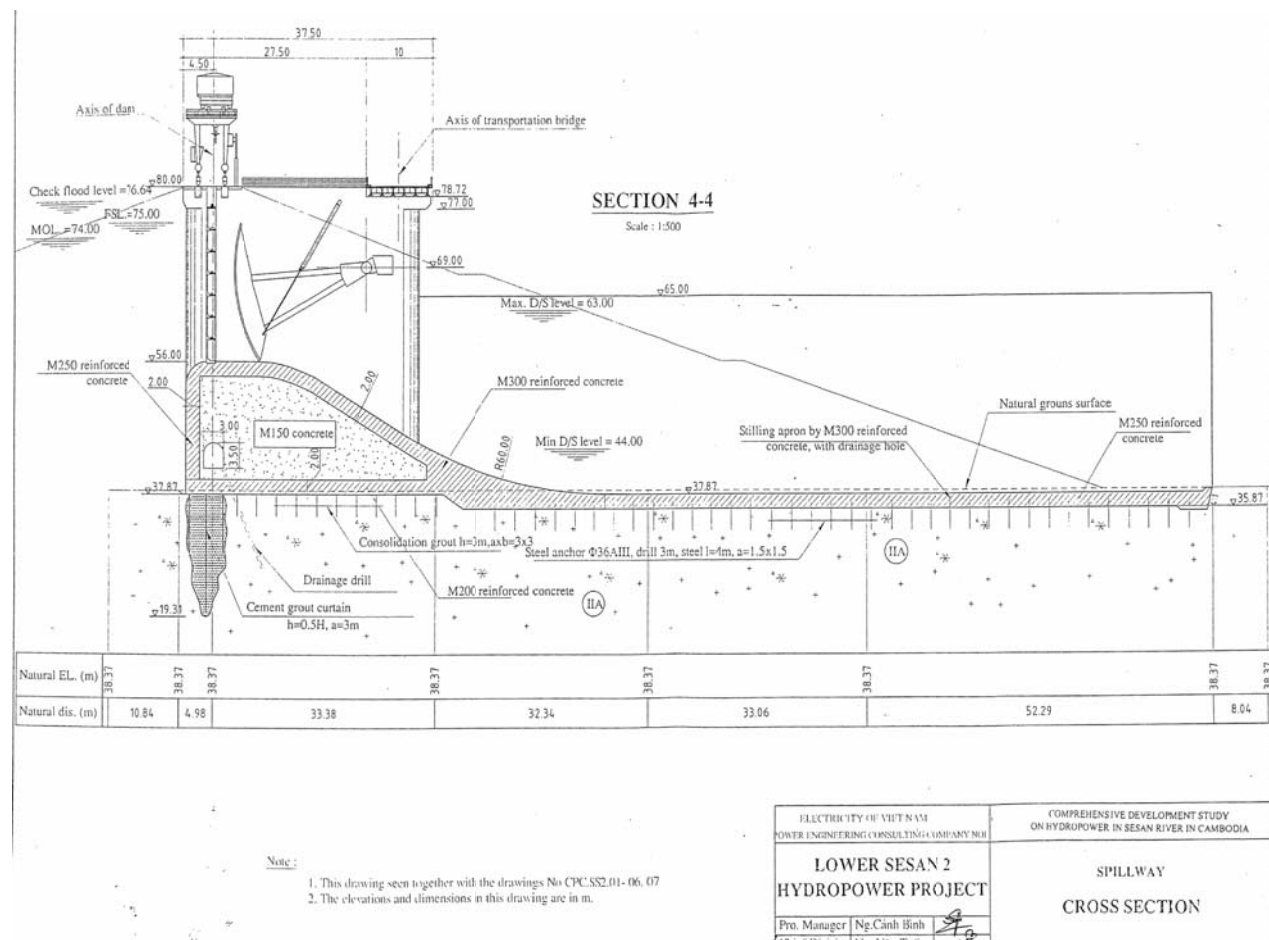



Spillway Section

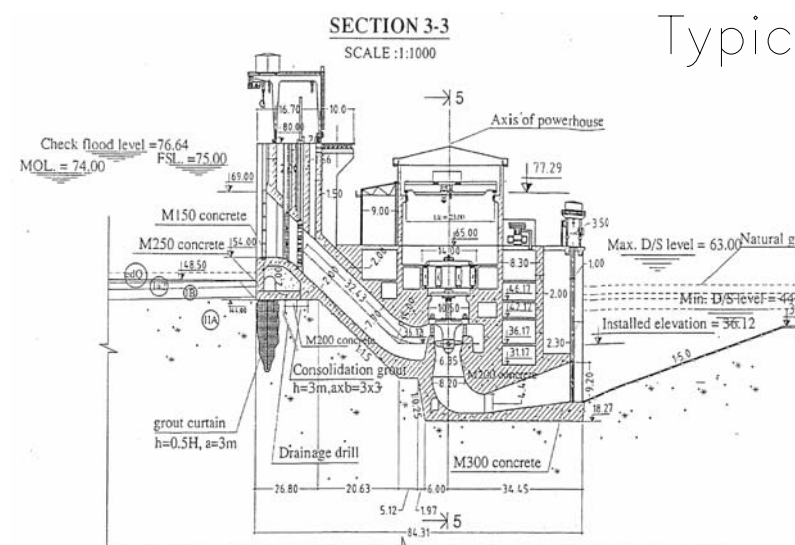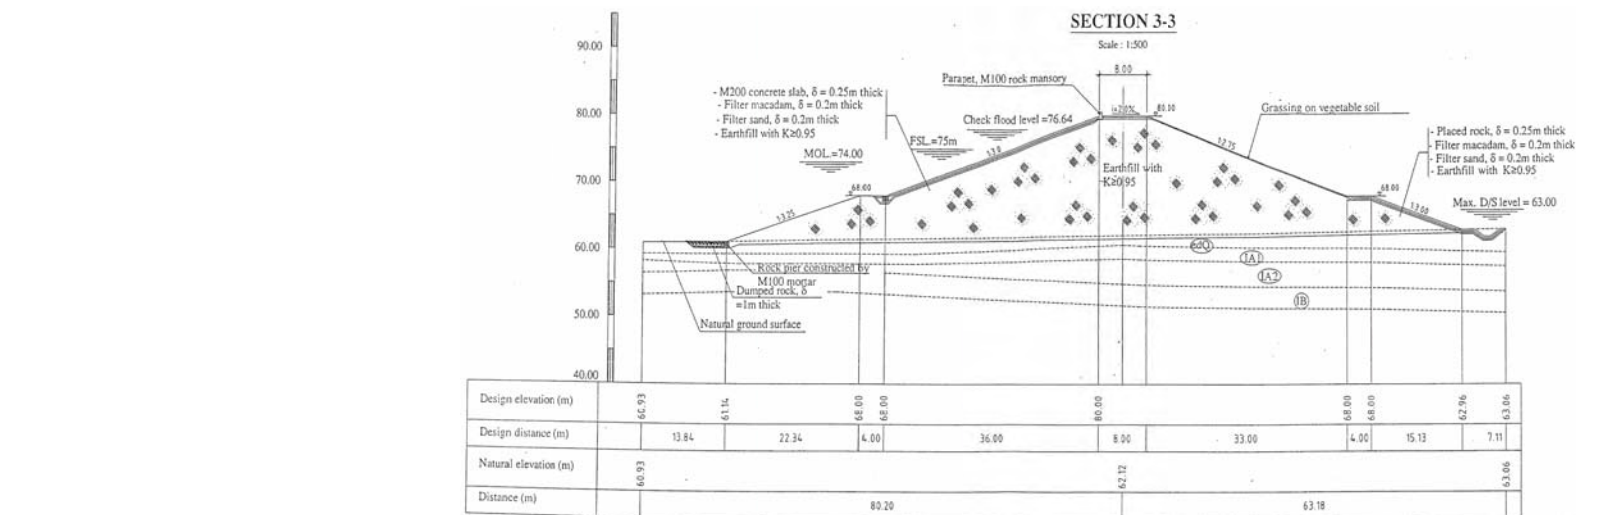


Powerhouse Section

Note: Drawings on this plate are retrieved from PECC1 study report.



The Master Plan Study of  
 Hydropower Development in Cambodia  
 NIPPON KOEI CO., LTD. DWG. NO. A-1  
 TITLE Lower Srepok II + Lower Se San II  
 Hydropower Project

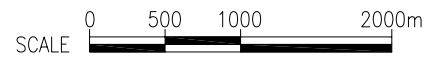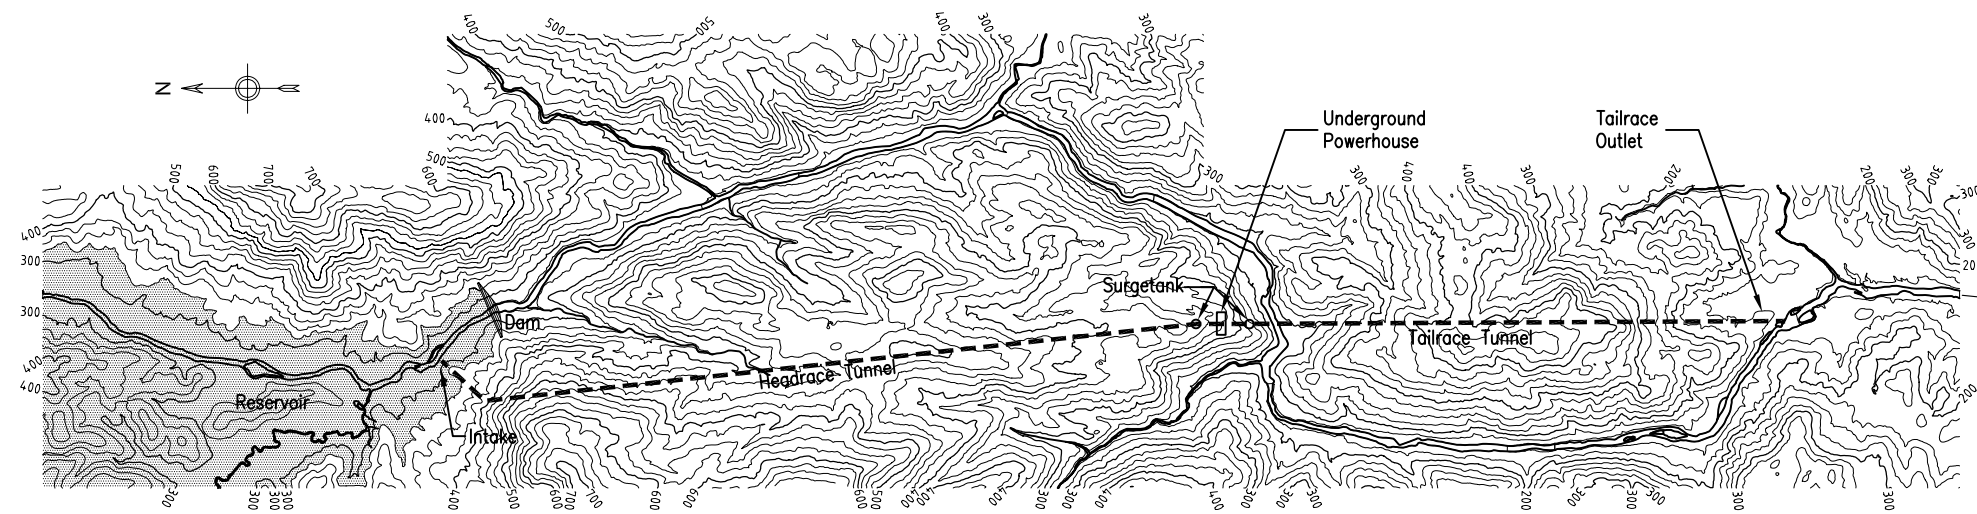



Plan

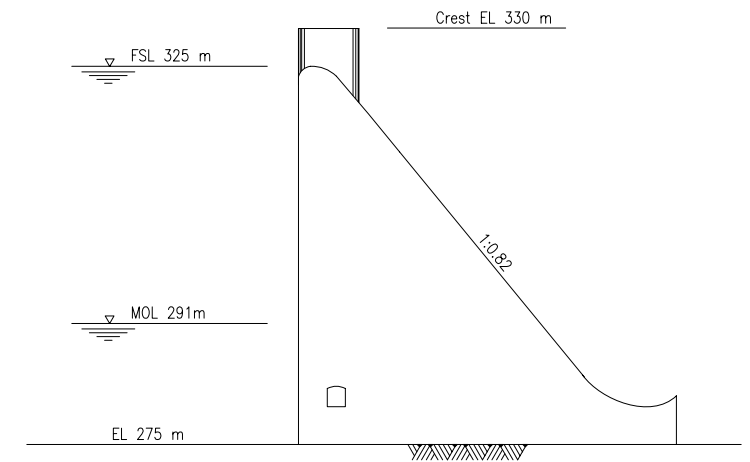


Typical Section of Dam

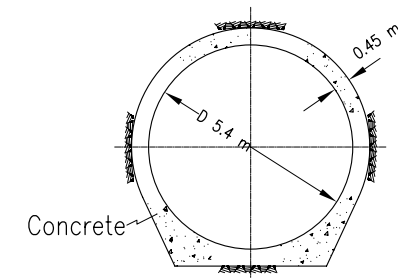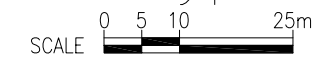

Typical Section of Headrace Tunnel

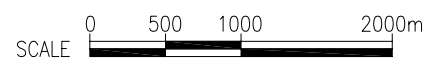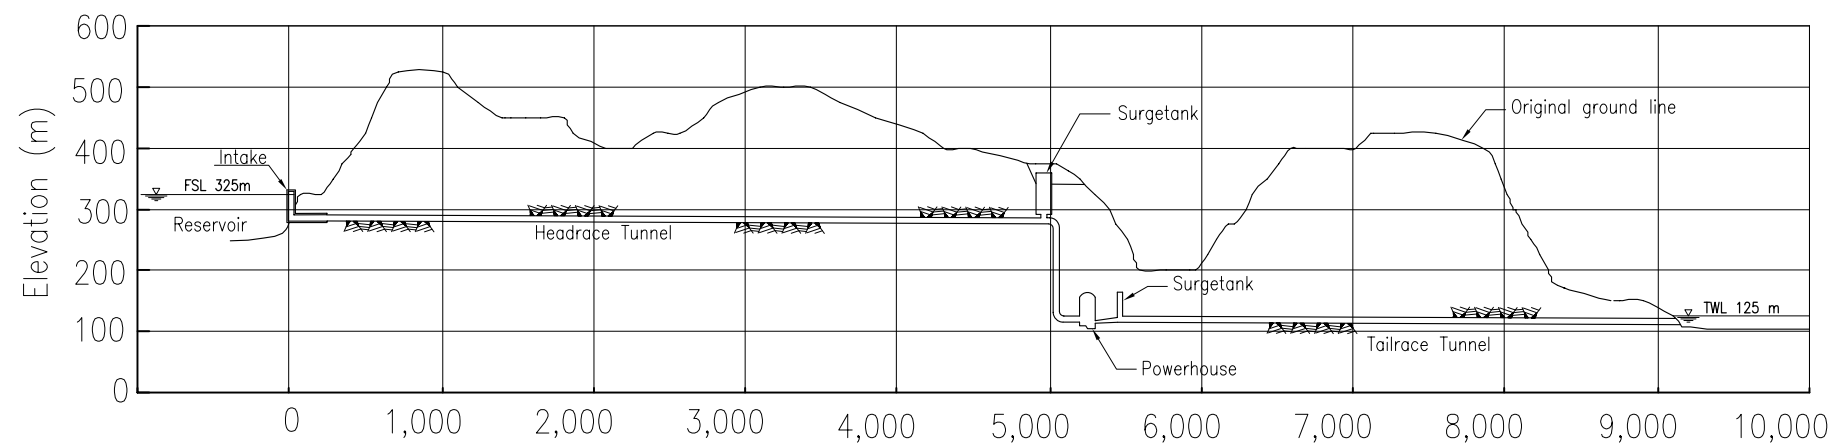


Profile

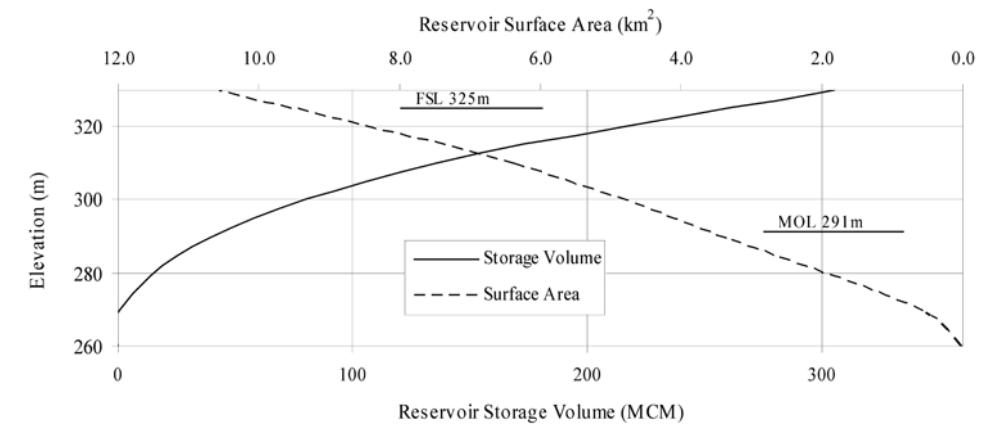


Reservoir Area-Storage Curve


The Master Plan Study of Hydropower Development in Cambodia			
NIPPON KOEI CO., LTD.		DWG. NO.	A-2
TITLE Prek Liang 1 Hydropower Project			

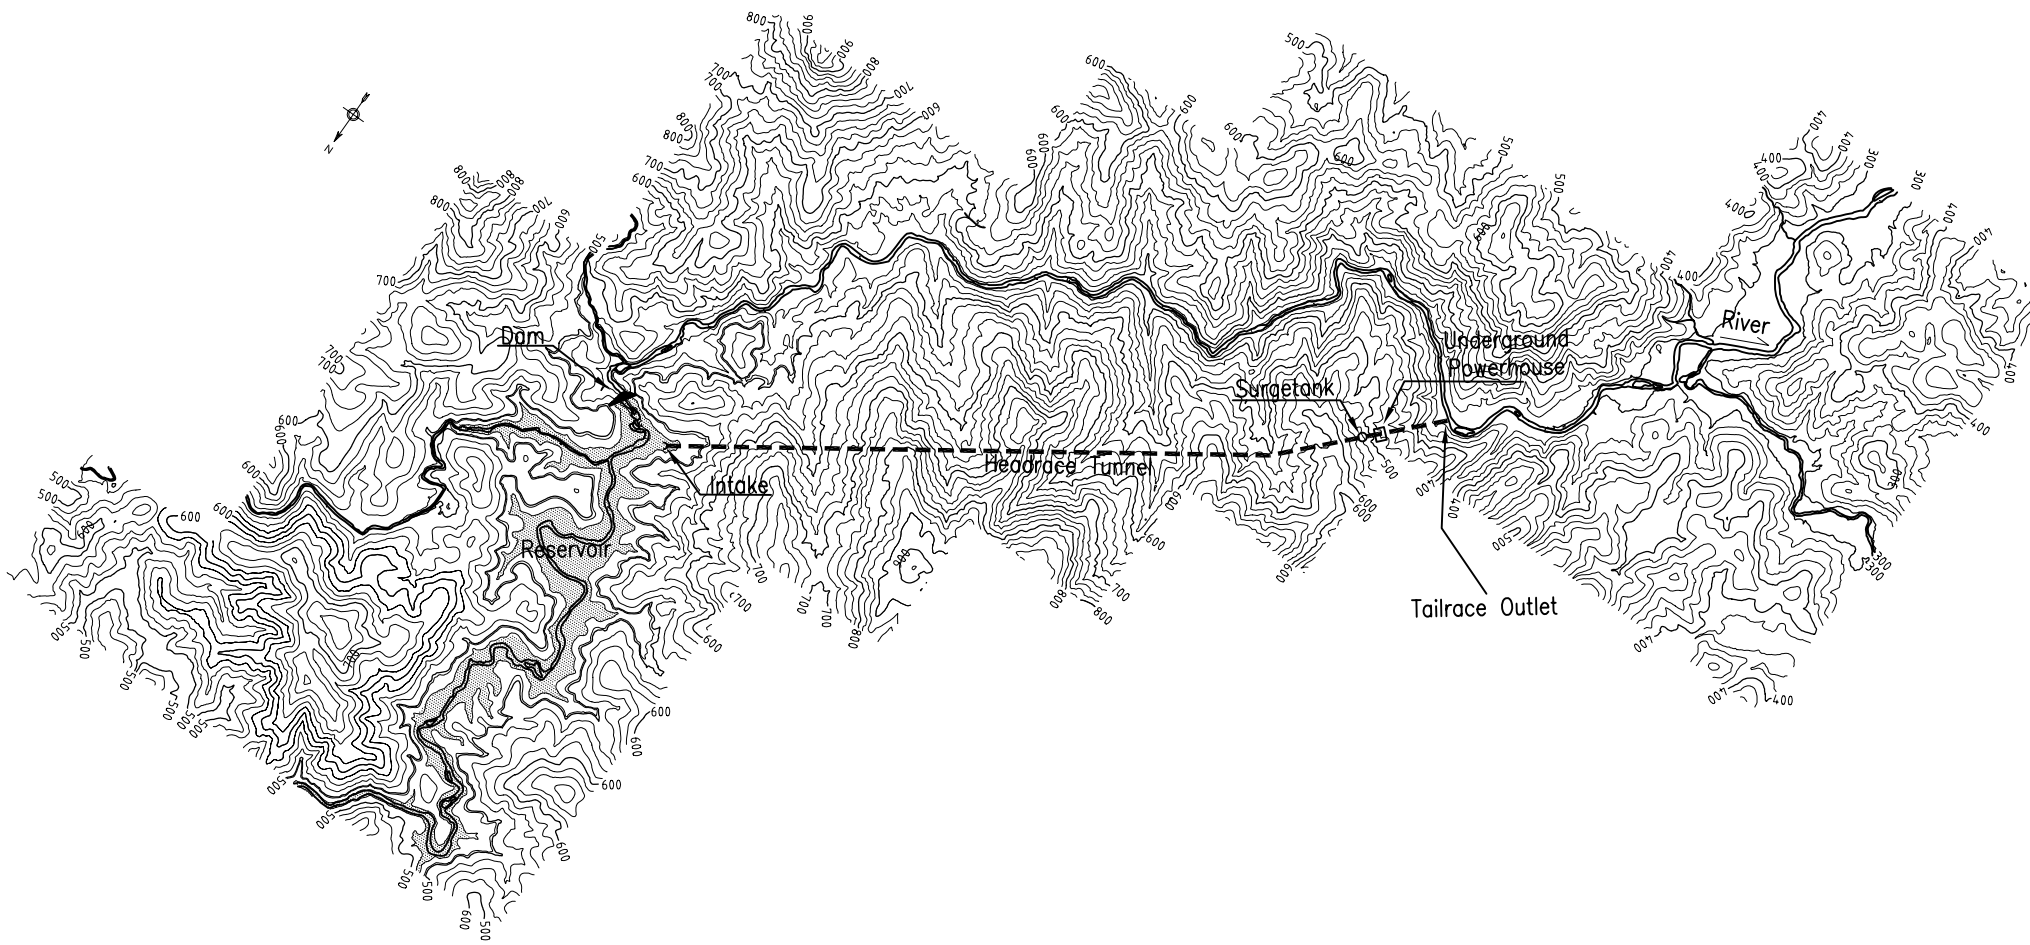



Plan

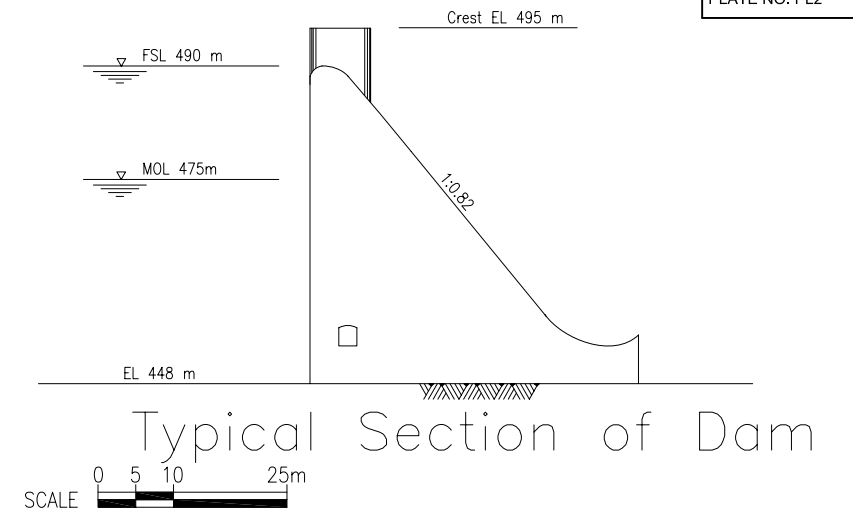


Typical Section of Dam

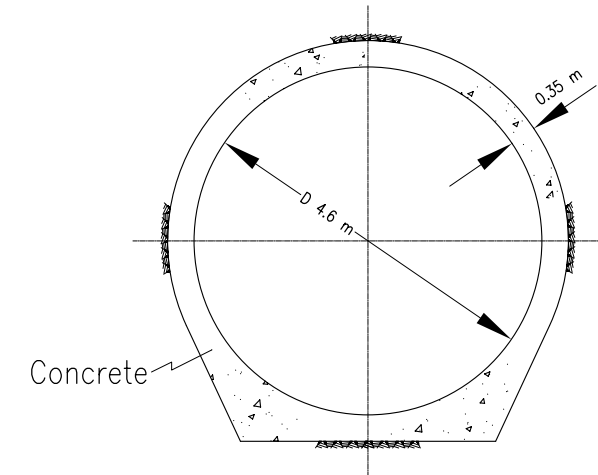

Typical Section of Headrace Tunnel

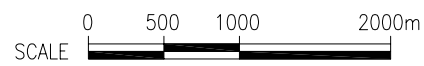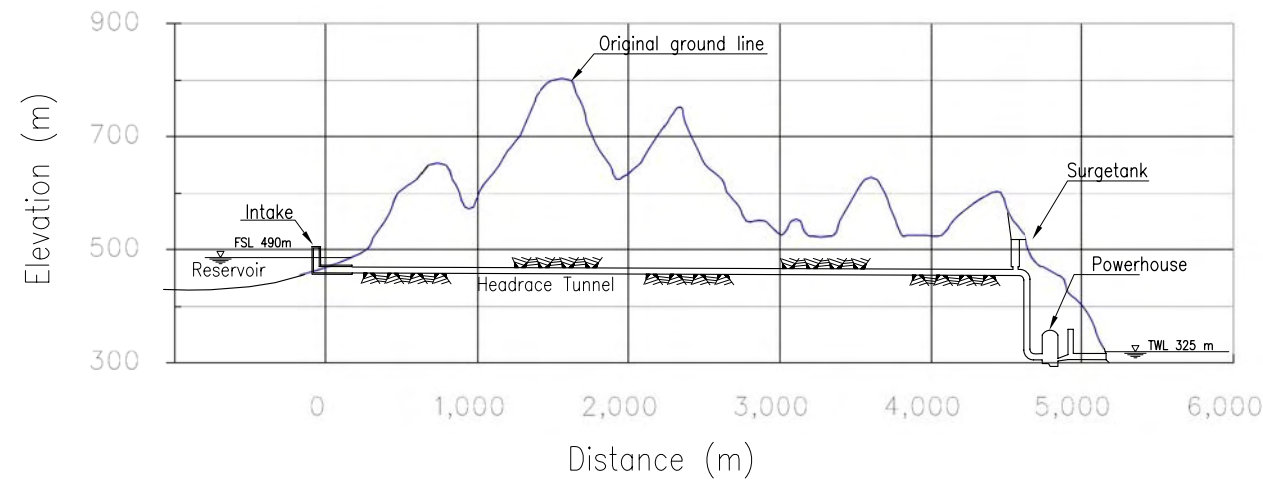

Profile

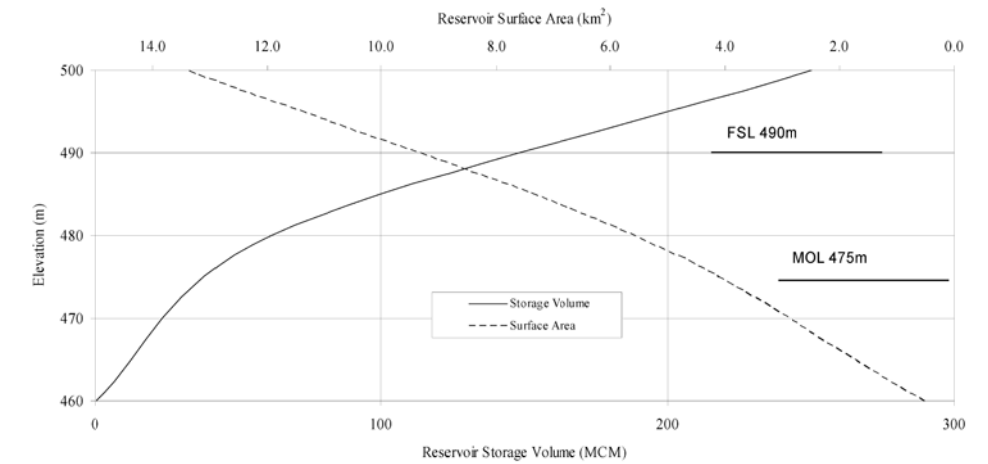

Reservoir Area-Storage Curve

The Master Plan Study of Hydropower Development in Cambodia			
NIPPON KOEI CO., LTD.		DWG. NO.	A-3
TITLE Prek Liang 2 Hydropower Project			