

MODERN SURVEY OFFICE
 SSEDER BUILD. BAB AL-ZOQAQ
 HEBRON STREET BEATHLEHEM
 BEATHJALA 389 WEST BANK
 TEL FAX 02-2770542 MOB. 050-460145
 www.modern-survey.com
 EMAIL - mikswarnieh@usa.net mdkswarnieh@yahoo.com

Japan International Cooperation Agency
JICA
 project Name:
**Feasibility Study on Agro-Industrial
 Park Development in the Jordan
 River Rift Valley(phase11)**
 project No :

Legend

HOUSE	HOUSE	[Symbol]
BRAX	STEEL BUILDING	[Symbol]
CONC-FLOOR	CONCRETE FLOOR	[Symbol]
ASP	ASPHALT ROAD	[Symbol]
SH		
FE		
CW		
RW	RETAINING WALL	[Symbol]
SW	STONE WALL	[Symbol]
CS		
EP		
TP	TEL POLE	[Symbol]
TMS	TEL MH	[Symbol]
MH	SEWAGE MH	[Symbol]
STORMH	STORM MH	[Symbol]
WMH	WATER MH	[Symbol]

Jica

Issue Date:

No.	Date	Revisions	Description

M.S.O


Prepared/Drawn By:
 Modern Survey Office

Checked By:

Approved by:


Scale : 1_2000 Date : JULY / 2008

Sheet Serial No:

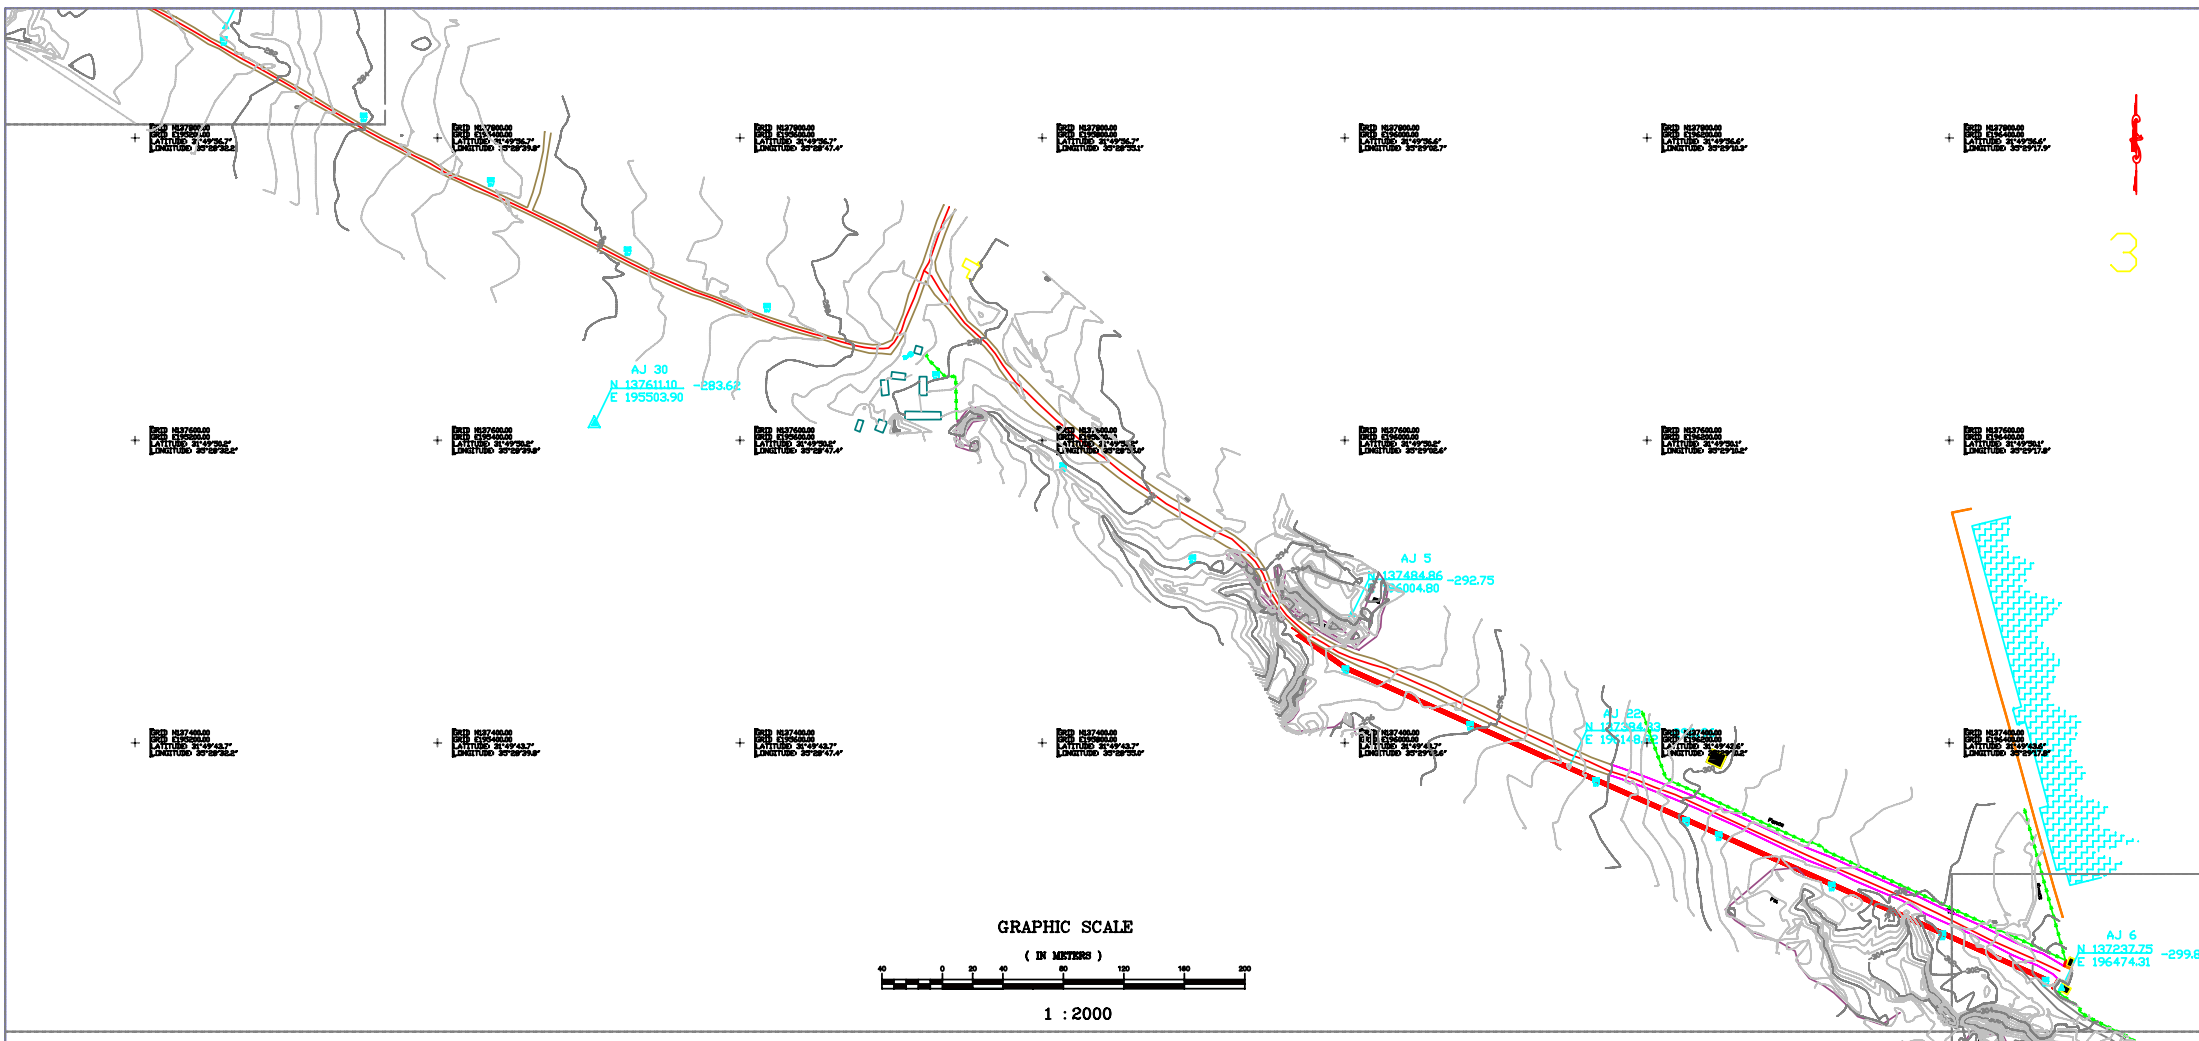

MODERN SURVEY OFFICE

SSEDER BULD. BAB AL-ZOQAQ
 HEBRON STREET BEATHLEHEM
 BEATHJALA 389 WEST BANK
 TEL.FAX 02-2770542 MOB. 050-460145
 www.modern-survey.com
 EMAIL - mikawamleh@usa.net mdkawamleh@yahoo.com

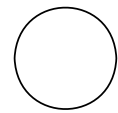

Japan International Cooperation Agency

JICA

project Name:
**Feasibility Study on Agro-Industrial
 Park Development in the Jordan
 River Rift Valley(phase11)**
 project No :

Legend

HOUSE	HOUSE	
BRAX	STEEL BUILDING	
CONC-FLOOR	CONCRETE FLOOR	
ASP	ASPHALT ROAD	
SH		
FE		
CW		
RW	RETAINING WALL	
SW	STONE WALL	
CS		
EP		
TP	TEL POLE	
TMS	TEL MH	
MH	SEWAGE MH	
STORMH	STORM MH	
WMH	WATER MH	

Jica

Issue Date:

No.	Date	Revisions	Description

M.S.O

Prepared & Drawn By:
 Modern Survey Office


Checked By:

Approved by:


Scale : 1_2000

Date : JULY / 2008

Sheet Serial No:

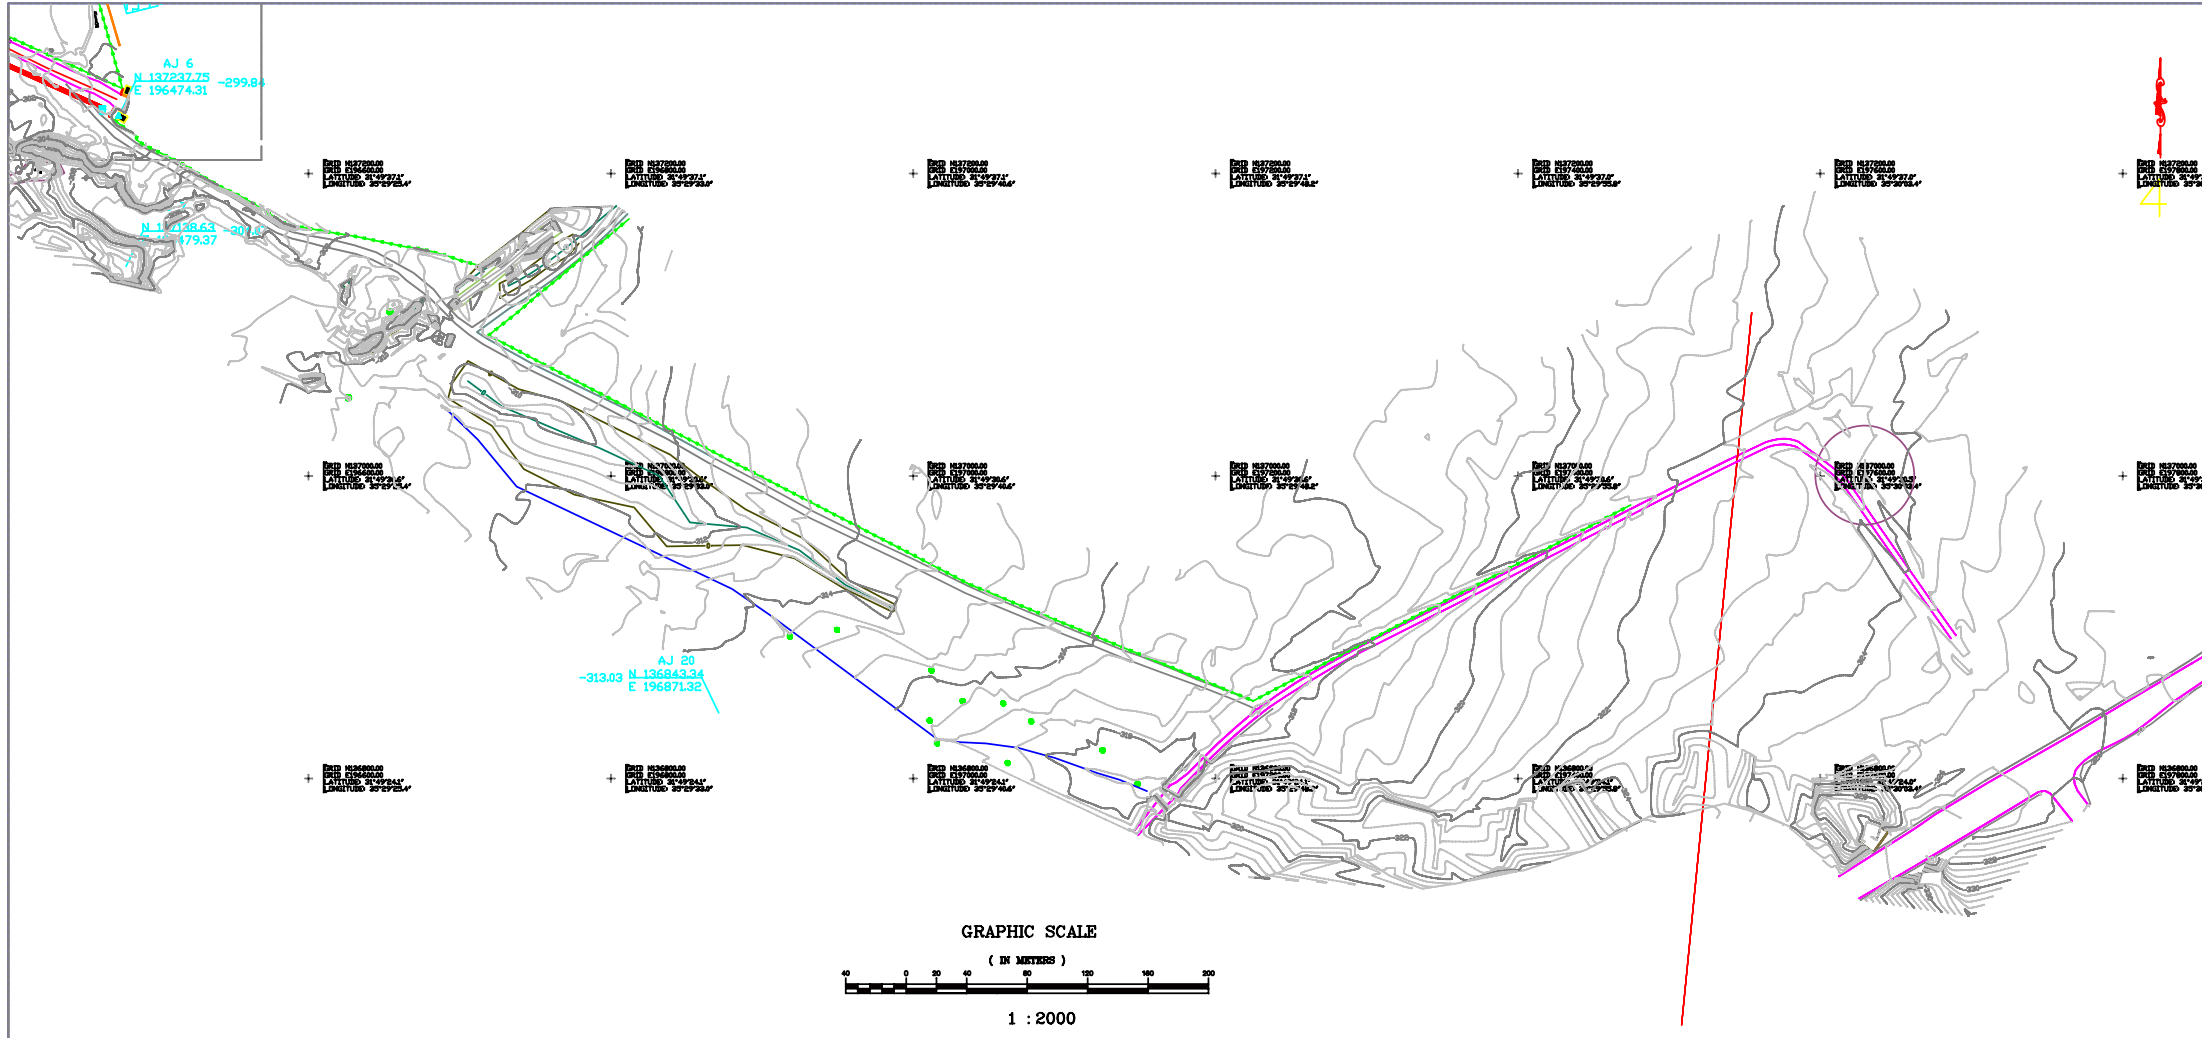

MODERN SURVEY OFFICE
 SSEDER BULD. BAB AL-ZOQAQ
 HEBRON STREET BEATHLEHEM
 BEATHJALA 399 WEST BANK
 TEL.FAX 02-2770542 MOB. 050-460145
 www.modern-survey.com
 EMAIL - mkawamleh@usa.net mkawamleh@yahoo.com

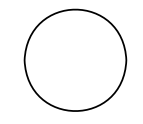

Japan International Cooperation Agency
JICA
 project Name:
**Feasibility Study on Agro-Industrial
 Park Development in the Jordan
 River Rift Valley(phase11)**
 project No :

Legend

HOUSE	HOUSE	
BRAX	STEEL BUILDING	
CONC-FLOOR	CONCRETE FLOOR	
ASP	ASPHALT ROAD	
SH		
FE		
CW		
RW	RETAINING WALL	
SW	STONE WALL	
CS		
EP		
TP	TEL POLE	
TMS	TEL MH	
MH	SEWAGE MH	
STORMH	STORM MH	
WMH	WATER MH	

Jica

Issue Date:

No.	Date	Revisions	Description

M.S.O

Prepared/Drawn By:
 Modern Survey Office

Checked By:

Approved by:

Scale : 1_2000 Date : JULY / 2008

Sheet Serial No: