








THE REPUBLIC OF KENYA NATIONAL CEREALS AND PRODUCE BOARD	
KGSP	
NAKURU SILO:	ELEVATION (2)
DWG NO.	KGSP-N-4
JAPAN INTERNATIONAL COOPERATION AGENCY	

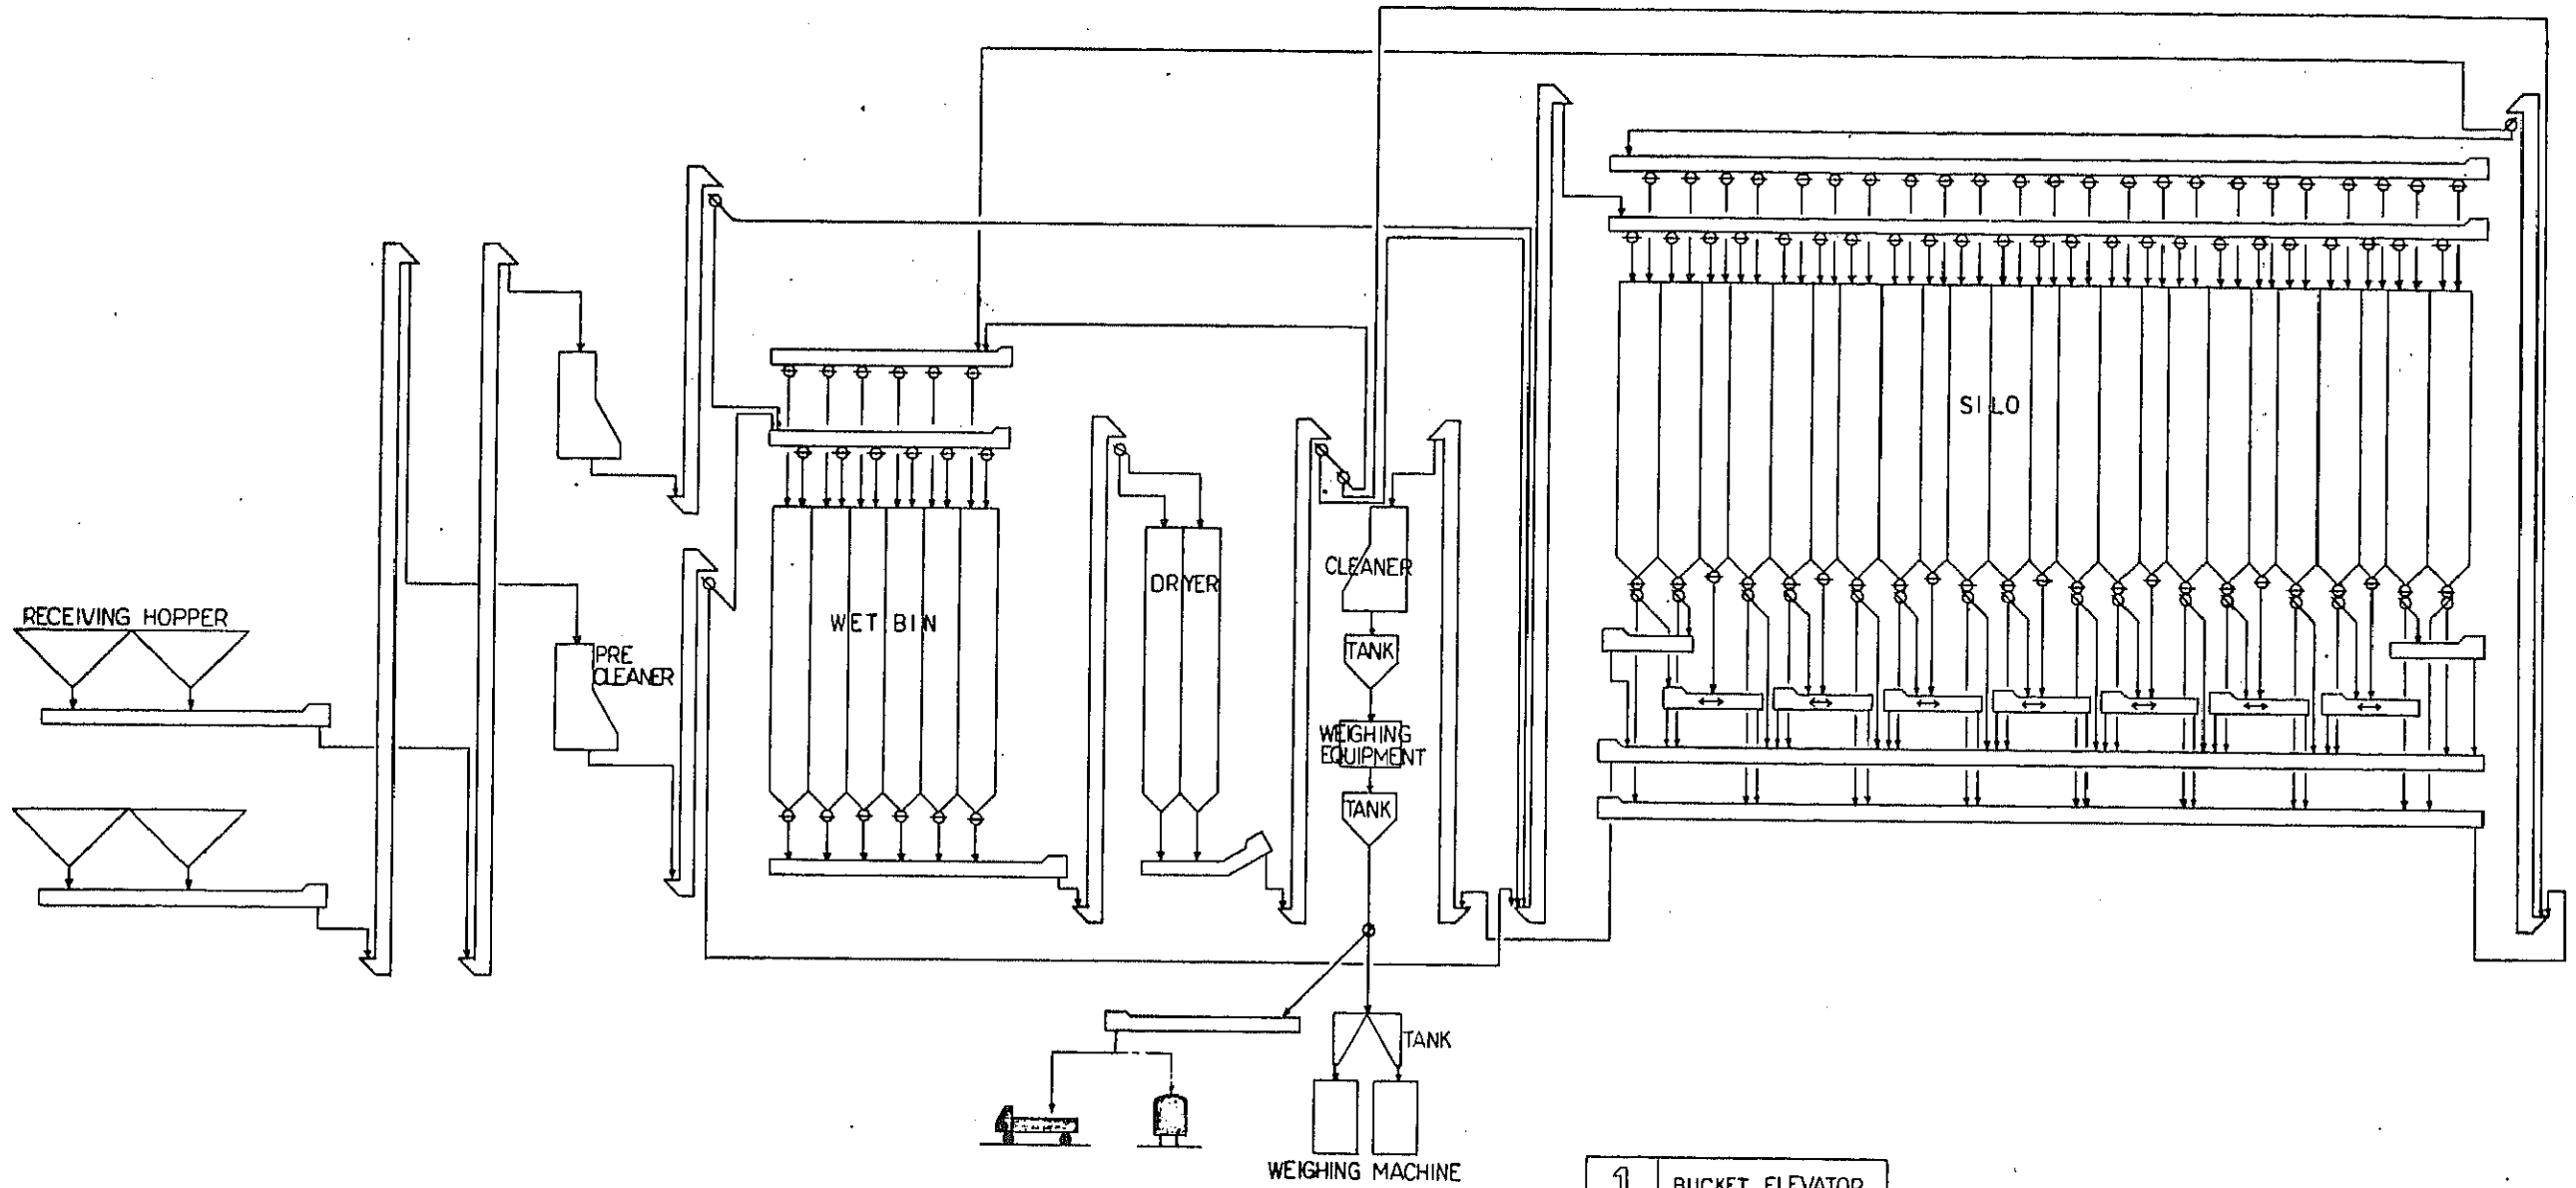


	BUCKET ELEVATOR
	CHAIN CONVEYOR
	TWO WAY CHUTE VALVE
	SLIDE GATE

THE REPUBLIC OF KENYA NATIONAL CEREALS AND PRODUCE BOARD	
KGSP	
NAKURU SILO:	FLOW CHART
DWG NO.	KGSP-N-5
JAPAN INTERNATIONAL COOPERATION AGENCY	

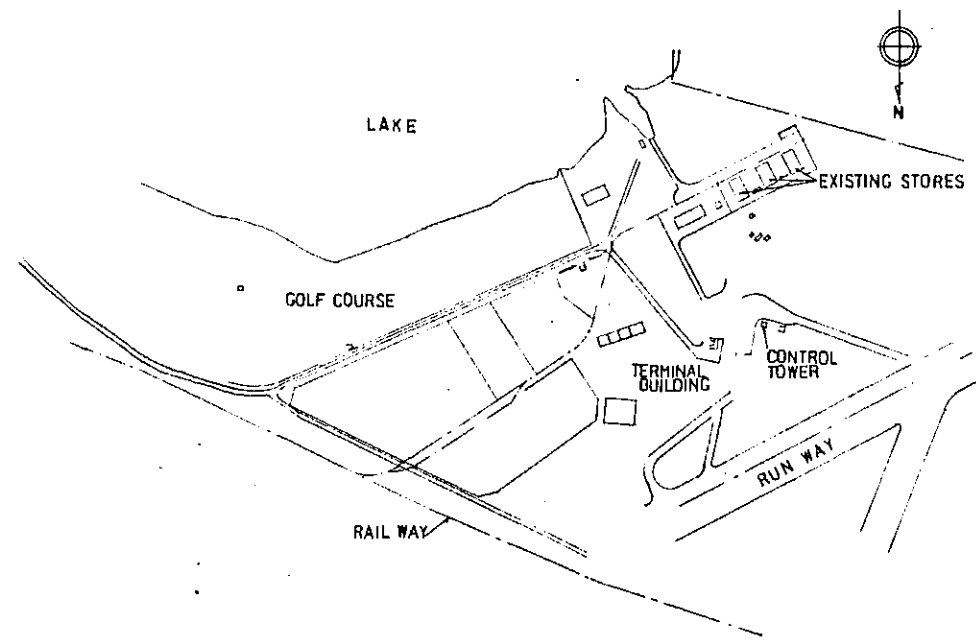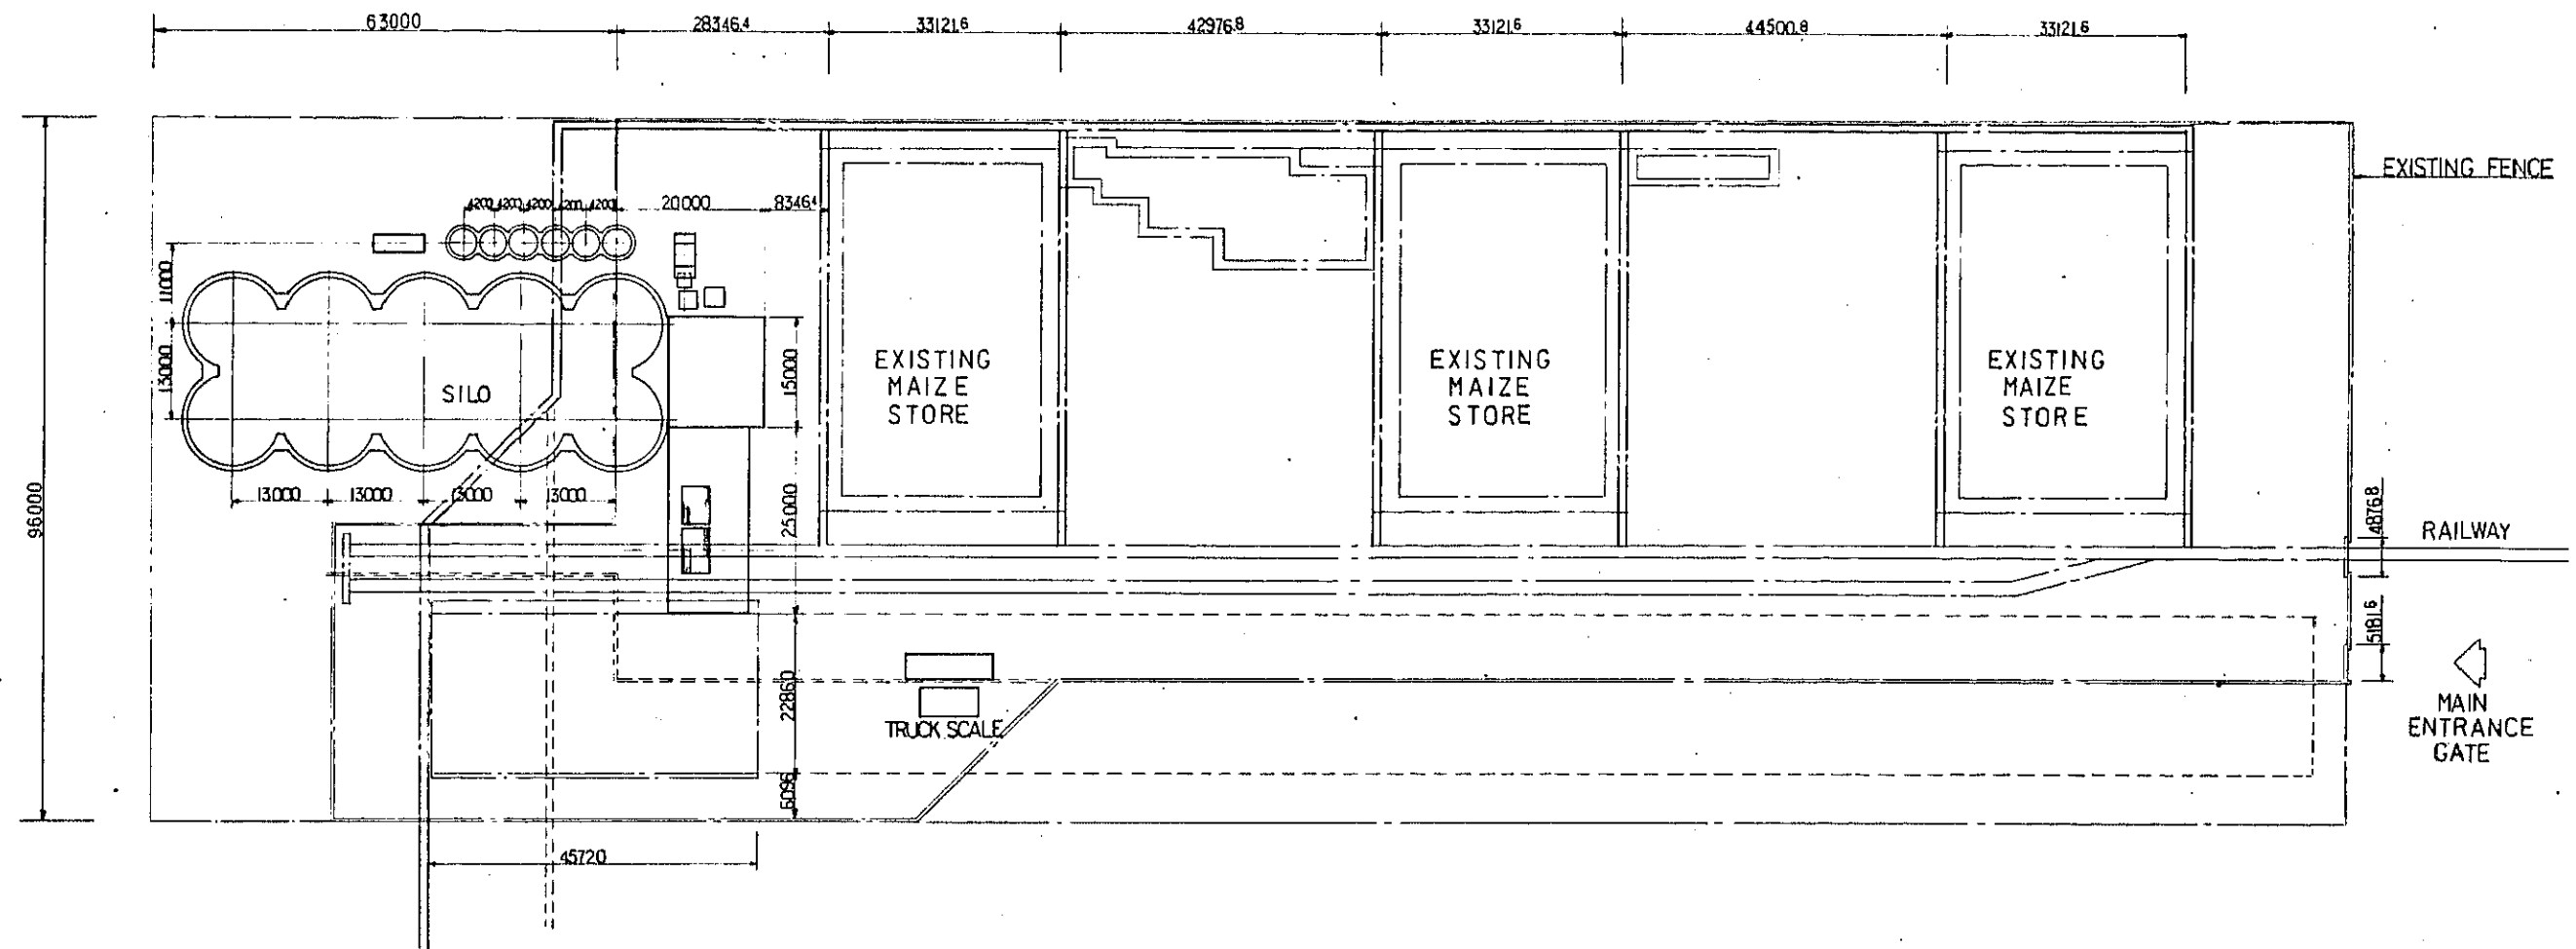


LOCATION PLAN


THE REPUBLIC OF KENYA NATIONAL CEREALS AND PRODUCE BOARD	
KGSP KISUMU SILO:	GENERAL LAYOUT
DWG NO	KGSP-K-1
JAPAN INTERNATIONAL COOPERATION AGENCY	

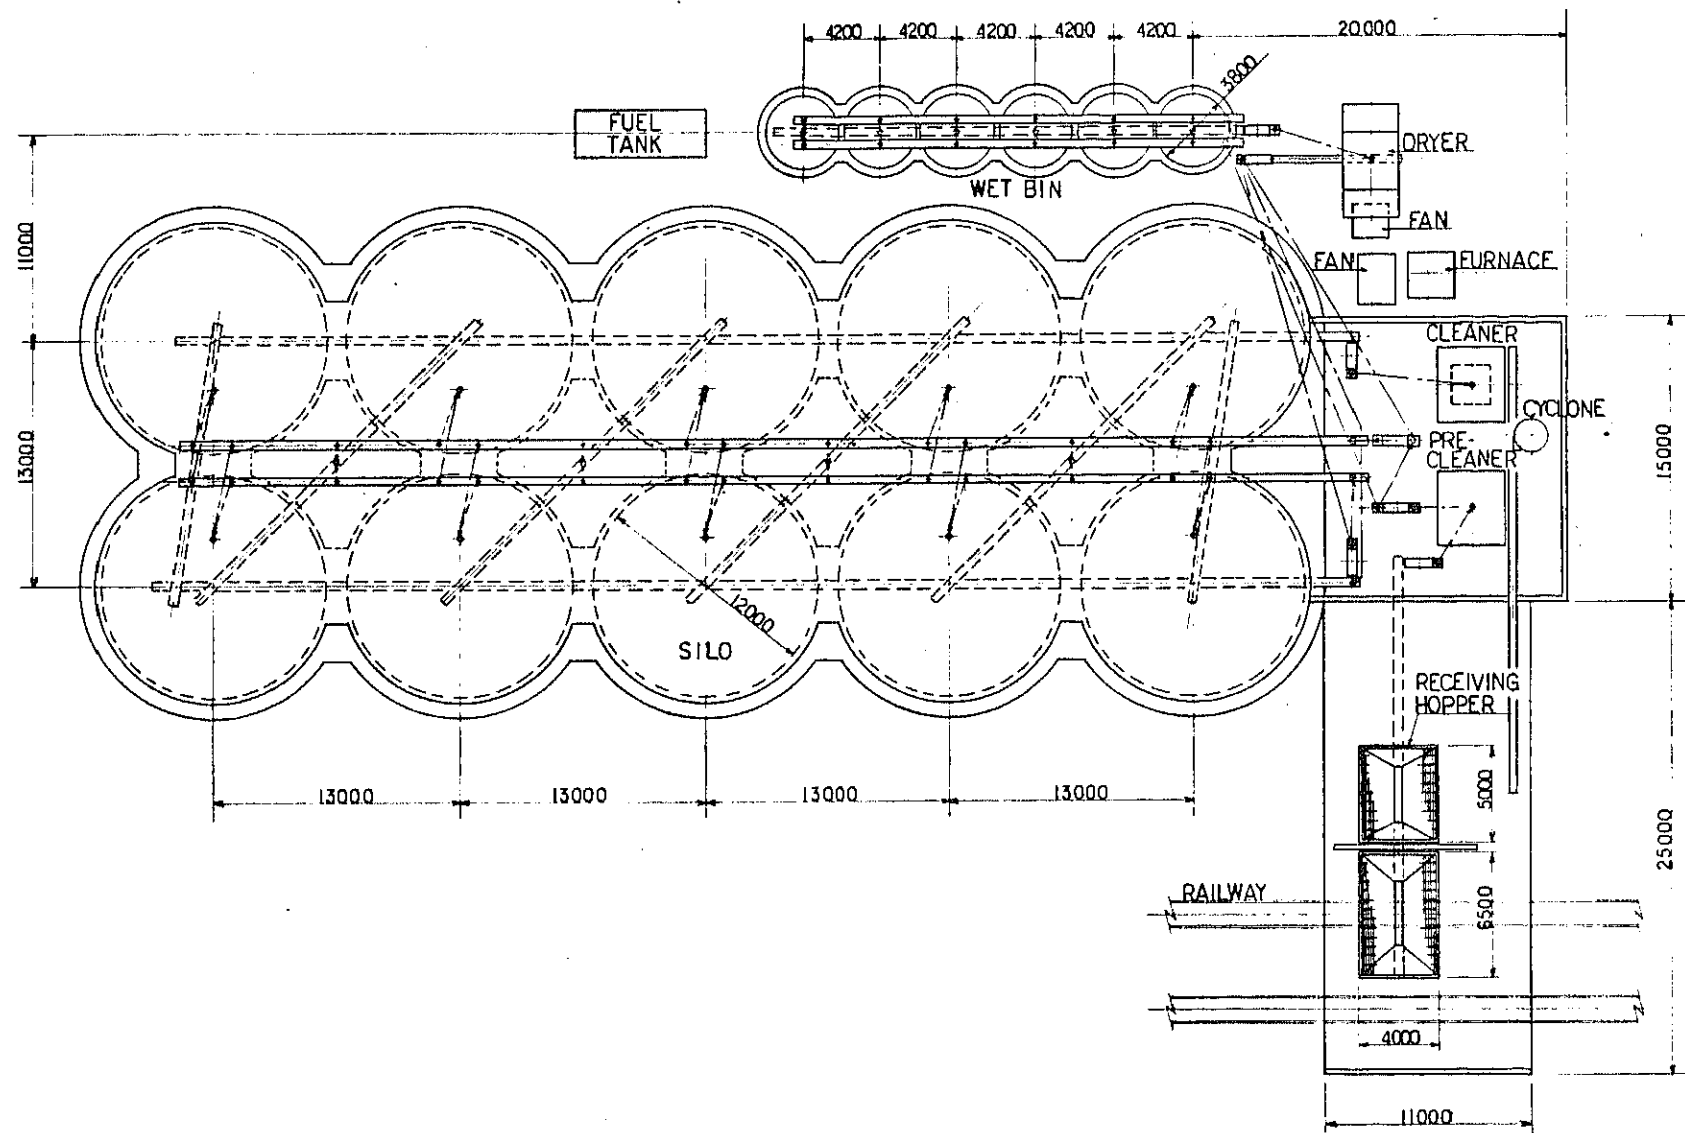


THE REPUBLIC OF KENYA NATIONAL CEREALS AND PRODUCE BOARD	
KGSP	
KISUMU SILO:	PLAN
DWG NO.	KGSP-K-2
JAPAN INTERNATIONAL COOPERATION AGENCY	

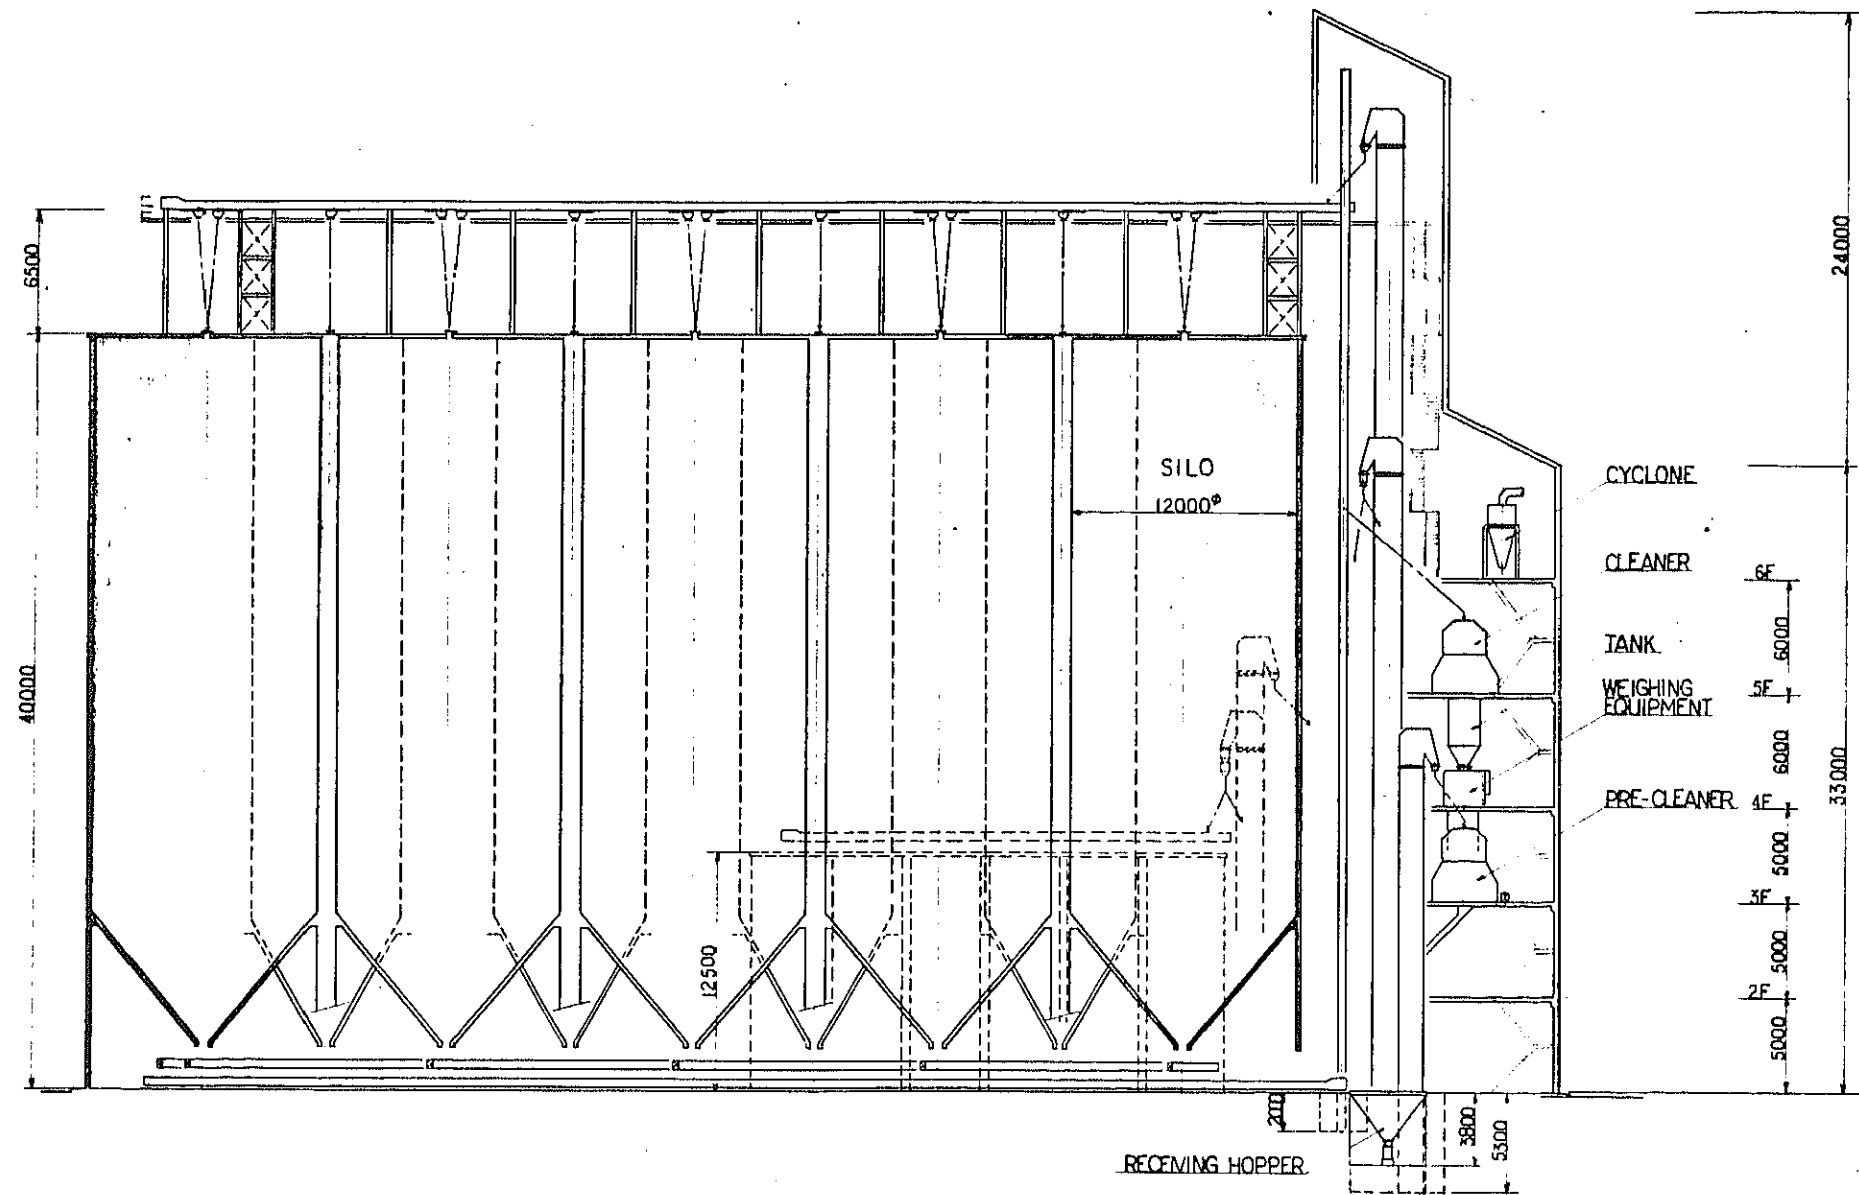

THE REPUBLIC OF KENYA NATIONAL CEREALS AND PRODUCE BOARD	
KGSP	
KISUMU SILO:	ELEVATION (1)
DWG NO.	KGSP-K-3
JAPAN INTERNATIONAL COOPERATION AGENCY	

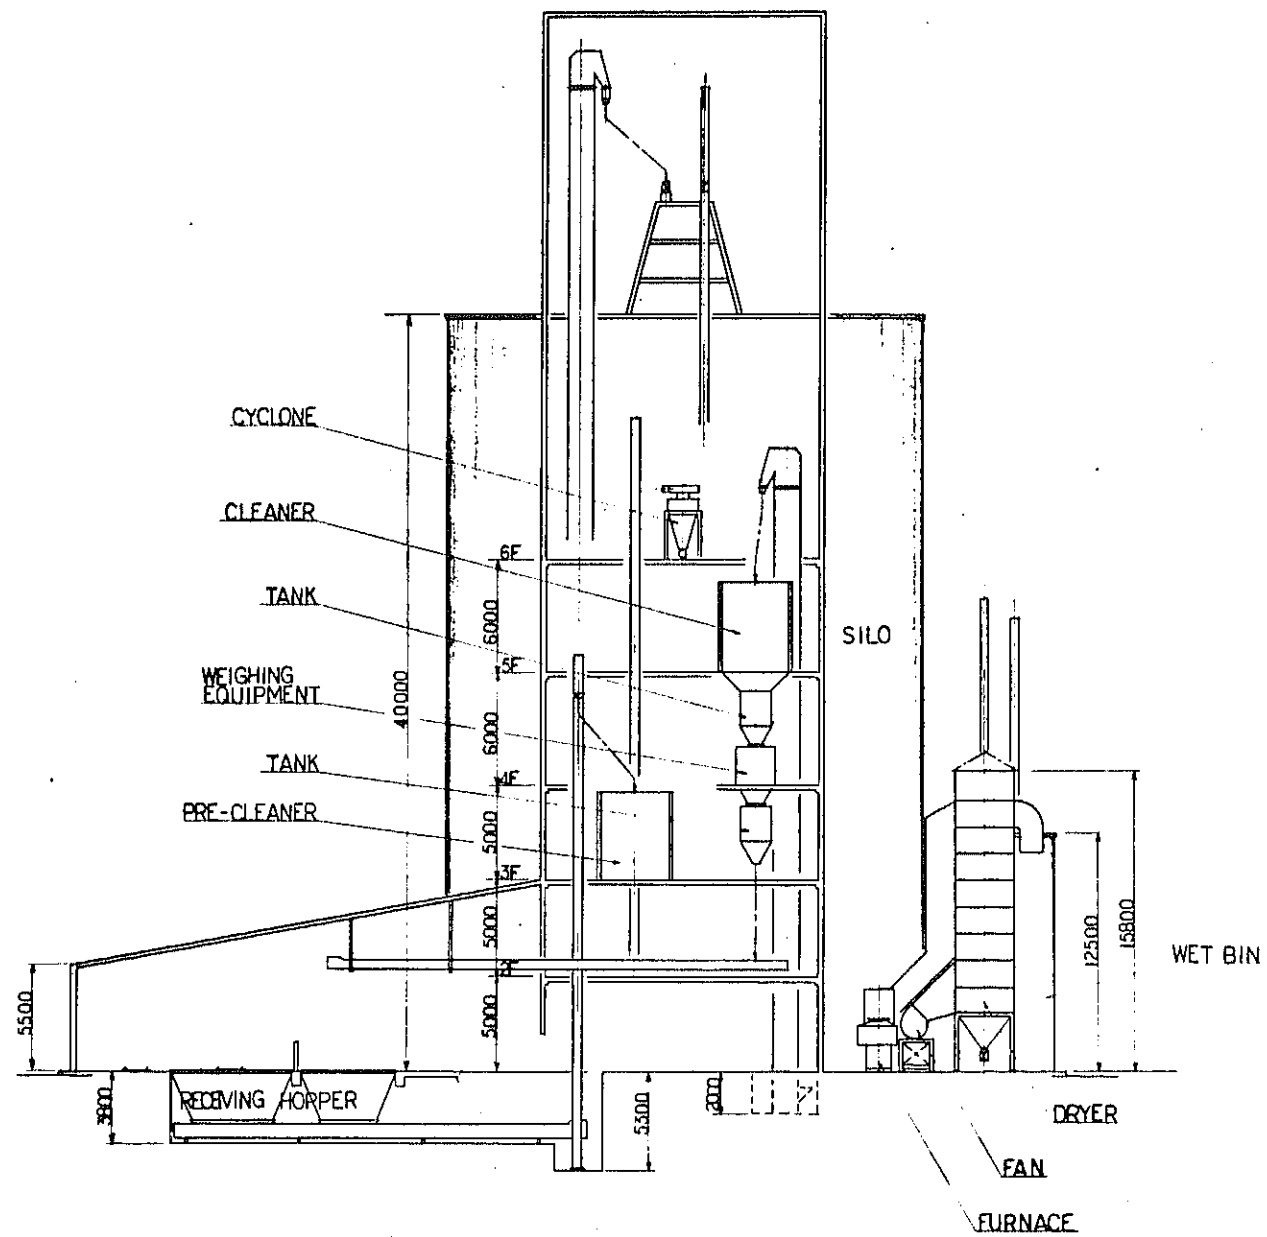

THE REPUBLIC OF KENYA NATIONAL CEREALS AND PRODUCE BOARD	
KGSP	
KISUMU SILO:	ELEVATION (2)
DWG NO.	KGSP-K-4
JAPAN INTERNATIONAL COOPERATION AGENCY	

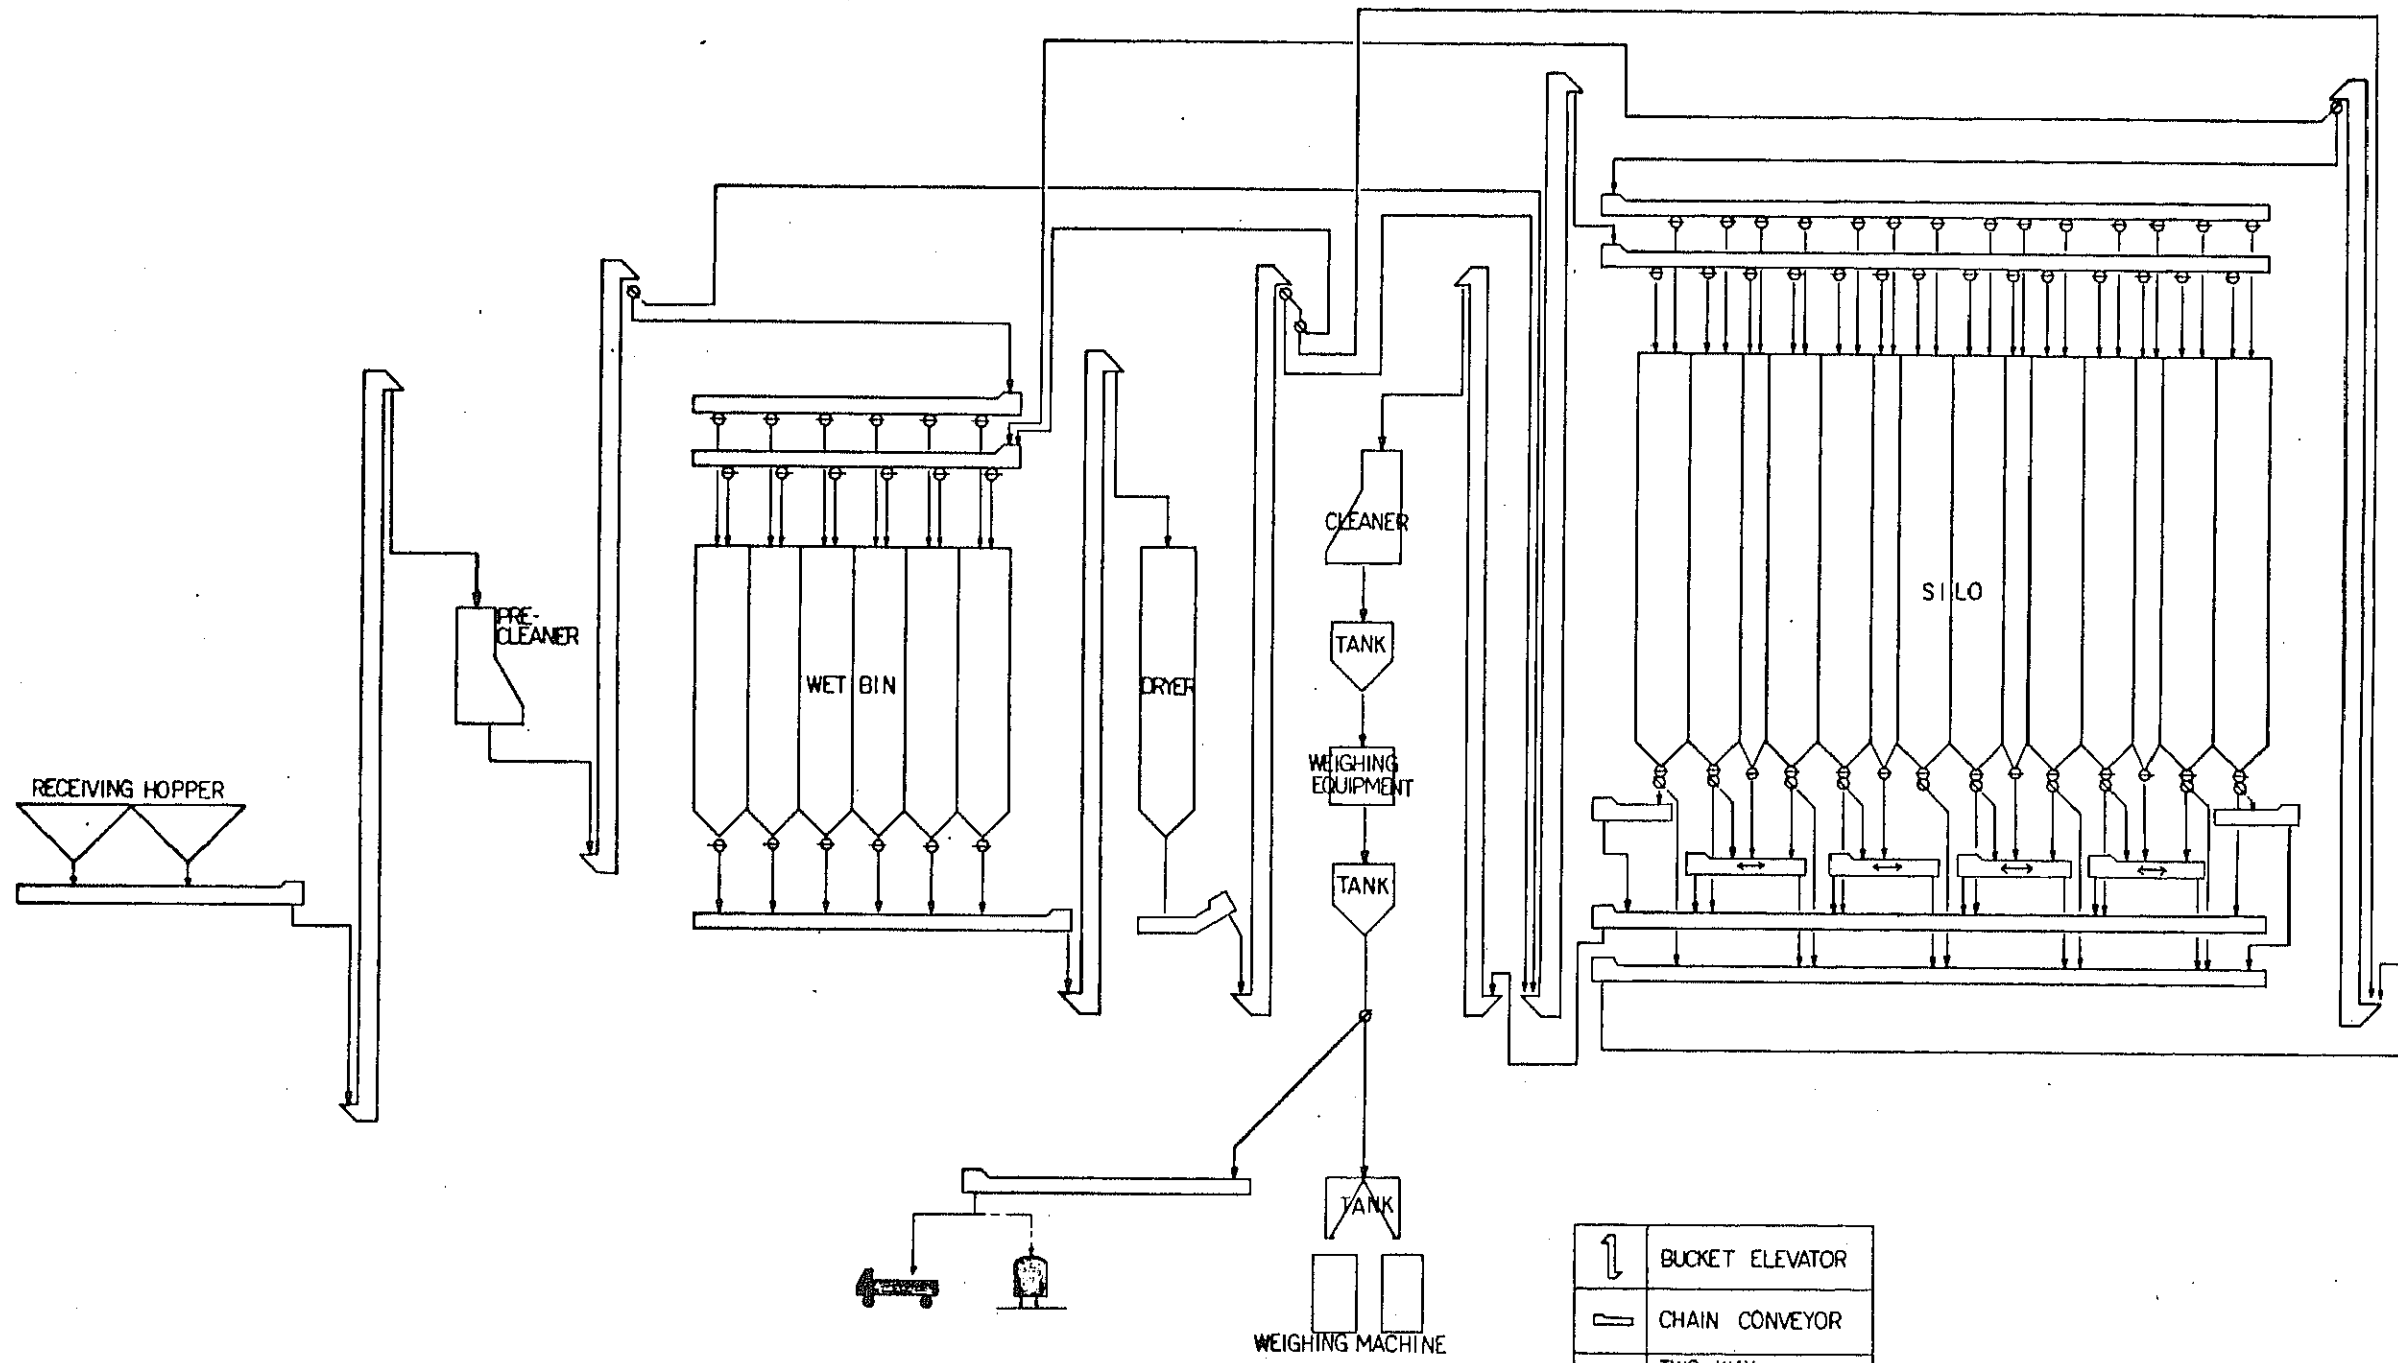

	BUCKET ELEVATOR
	CHAIN CONVEYOR
	TWO WAY CHUTE VALVE
	SLIDE GATE

THE REPUBLIC OF KENYA
 NATIONAL CEREALS AND PRODUCE BOARD

KGSP
 KISUMU SILO: FLOW CHART

DWG NO. KGSP-K-5

JAPAN INTERNATIONAL COOPERATION AGENCY

JICA