








THE REPUBLIC OF UGANDA MINISTRY OF WORKS AND TRANSPORT  UGANDA NATIONAL ROAD AUTHORITY	TITLE	NAME	SIGNATURE	DATE	 JAPAN INTERNATIONAL COOPERATION AGENCY  JICA STUDY TEAM ORIENTAL CONSULTANTS CO., LTD. EIGHT JAPAN ENGINEERING CONSULTANTS CO., LTD.	THE FEASIBILITY STUDY ON THE CONSTRUCTION OF A NEW NILE BRIDGE ACROSS RIVER NILE AT JINJA	Package:	
	PREPARED BY					DRAWING TITLE	Existing Utilities (1)	DRAWING No. B-11
	CHECKED BY					SCALE 1:4000	SHEET No. Sheet 1 of 2	Rev
	APPROVED BY							

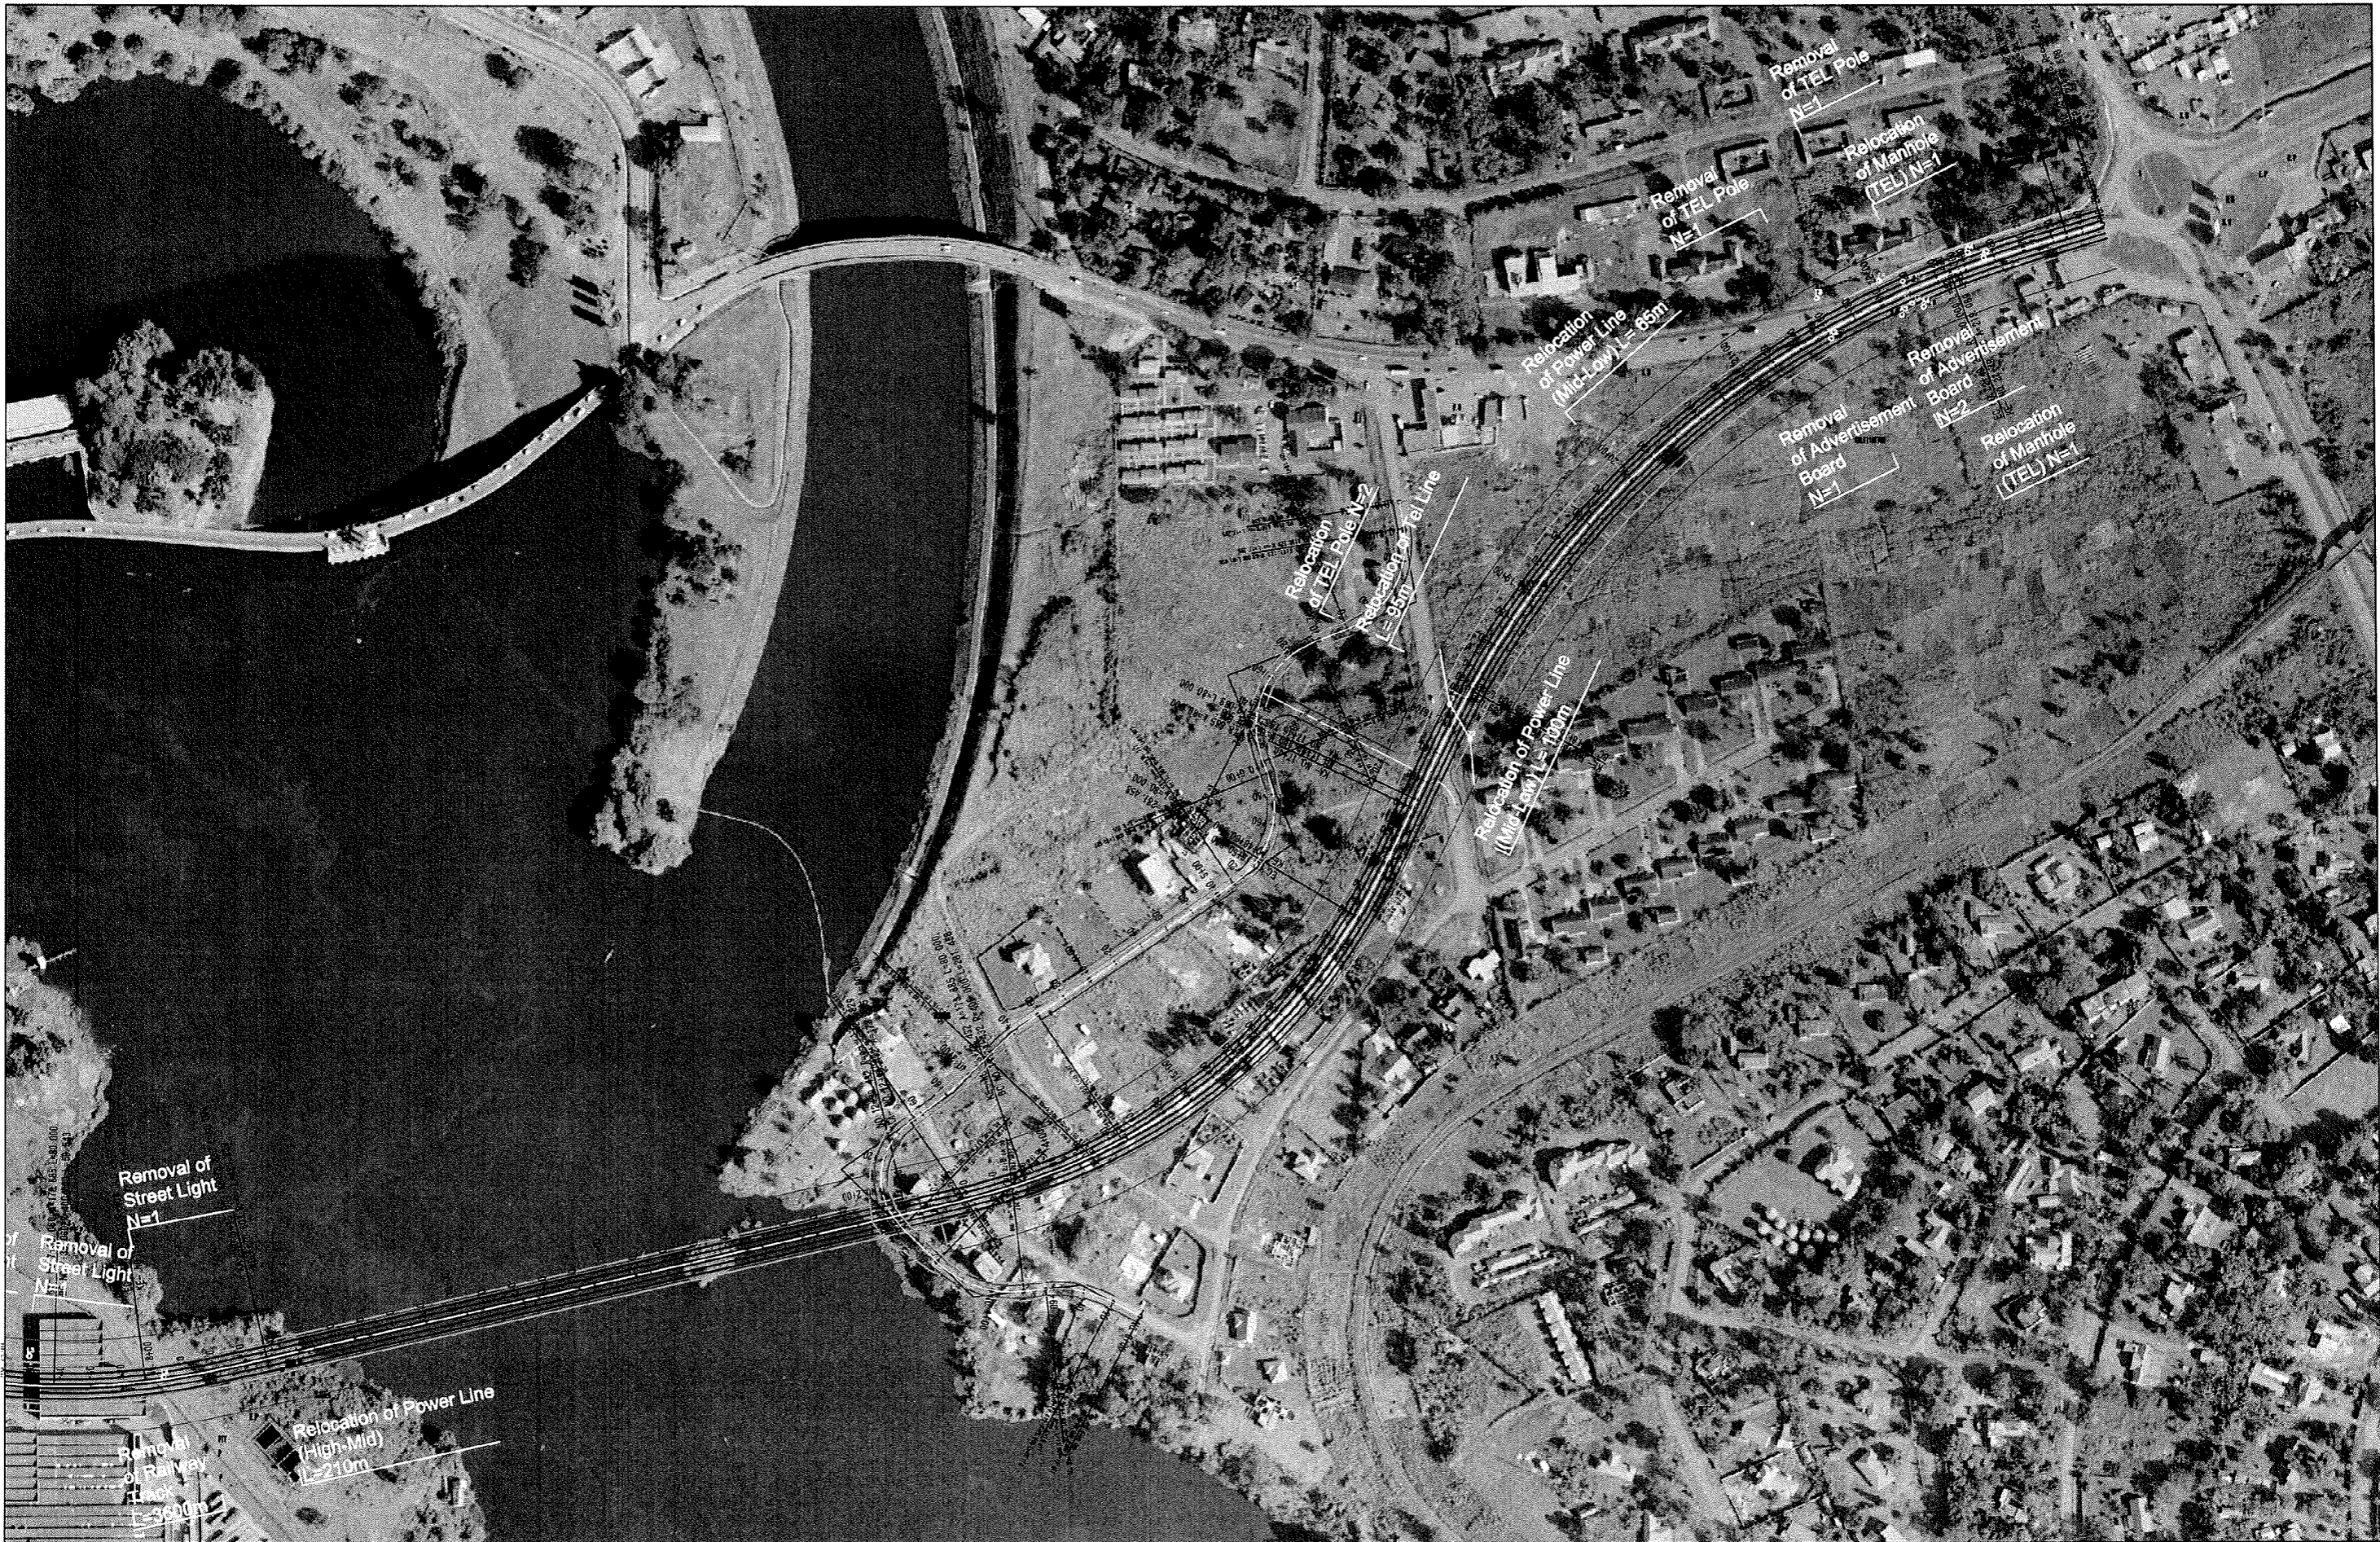

THE REPUBLIC OF UGANDA MINISTRY OF WORKS AND TRANSPORT  UGANDA NATIONAL ROAD AUTHORITY	TITLE	NAME	SIGNATURE	DATE	 JAPAN INTERNATIONAL COOPERATION AGENCY  JICA STUDY TEAM ORIENTAL CONSULTANTS CO., LTD. EIGHT JAPAN ENGINEERING CONSULTANTS CO., I.TD.	THE FEASIBILITY STUDY ON THE CONSTRUCTION OF A NEW NILE BRIDGE ACROSS RIVER NILE AT JINJA		Package	
	PREPARED BY					DRAWING TITLE	Existing Utilities (2)		DRAWING No B-12
	CHECKED BY					SCALE	1/4000		SHEET No Sheet 2 of 2
	APPROVED BY								Rev