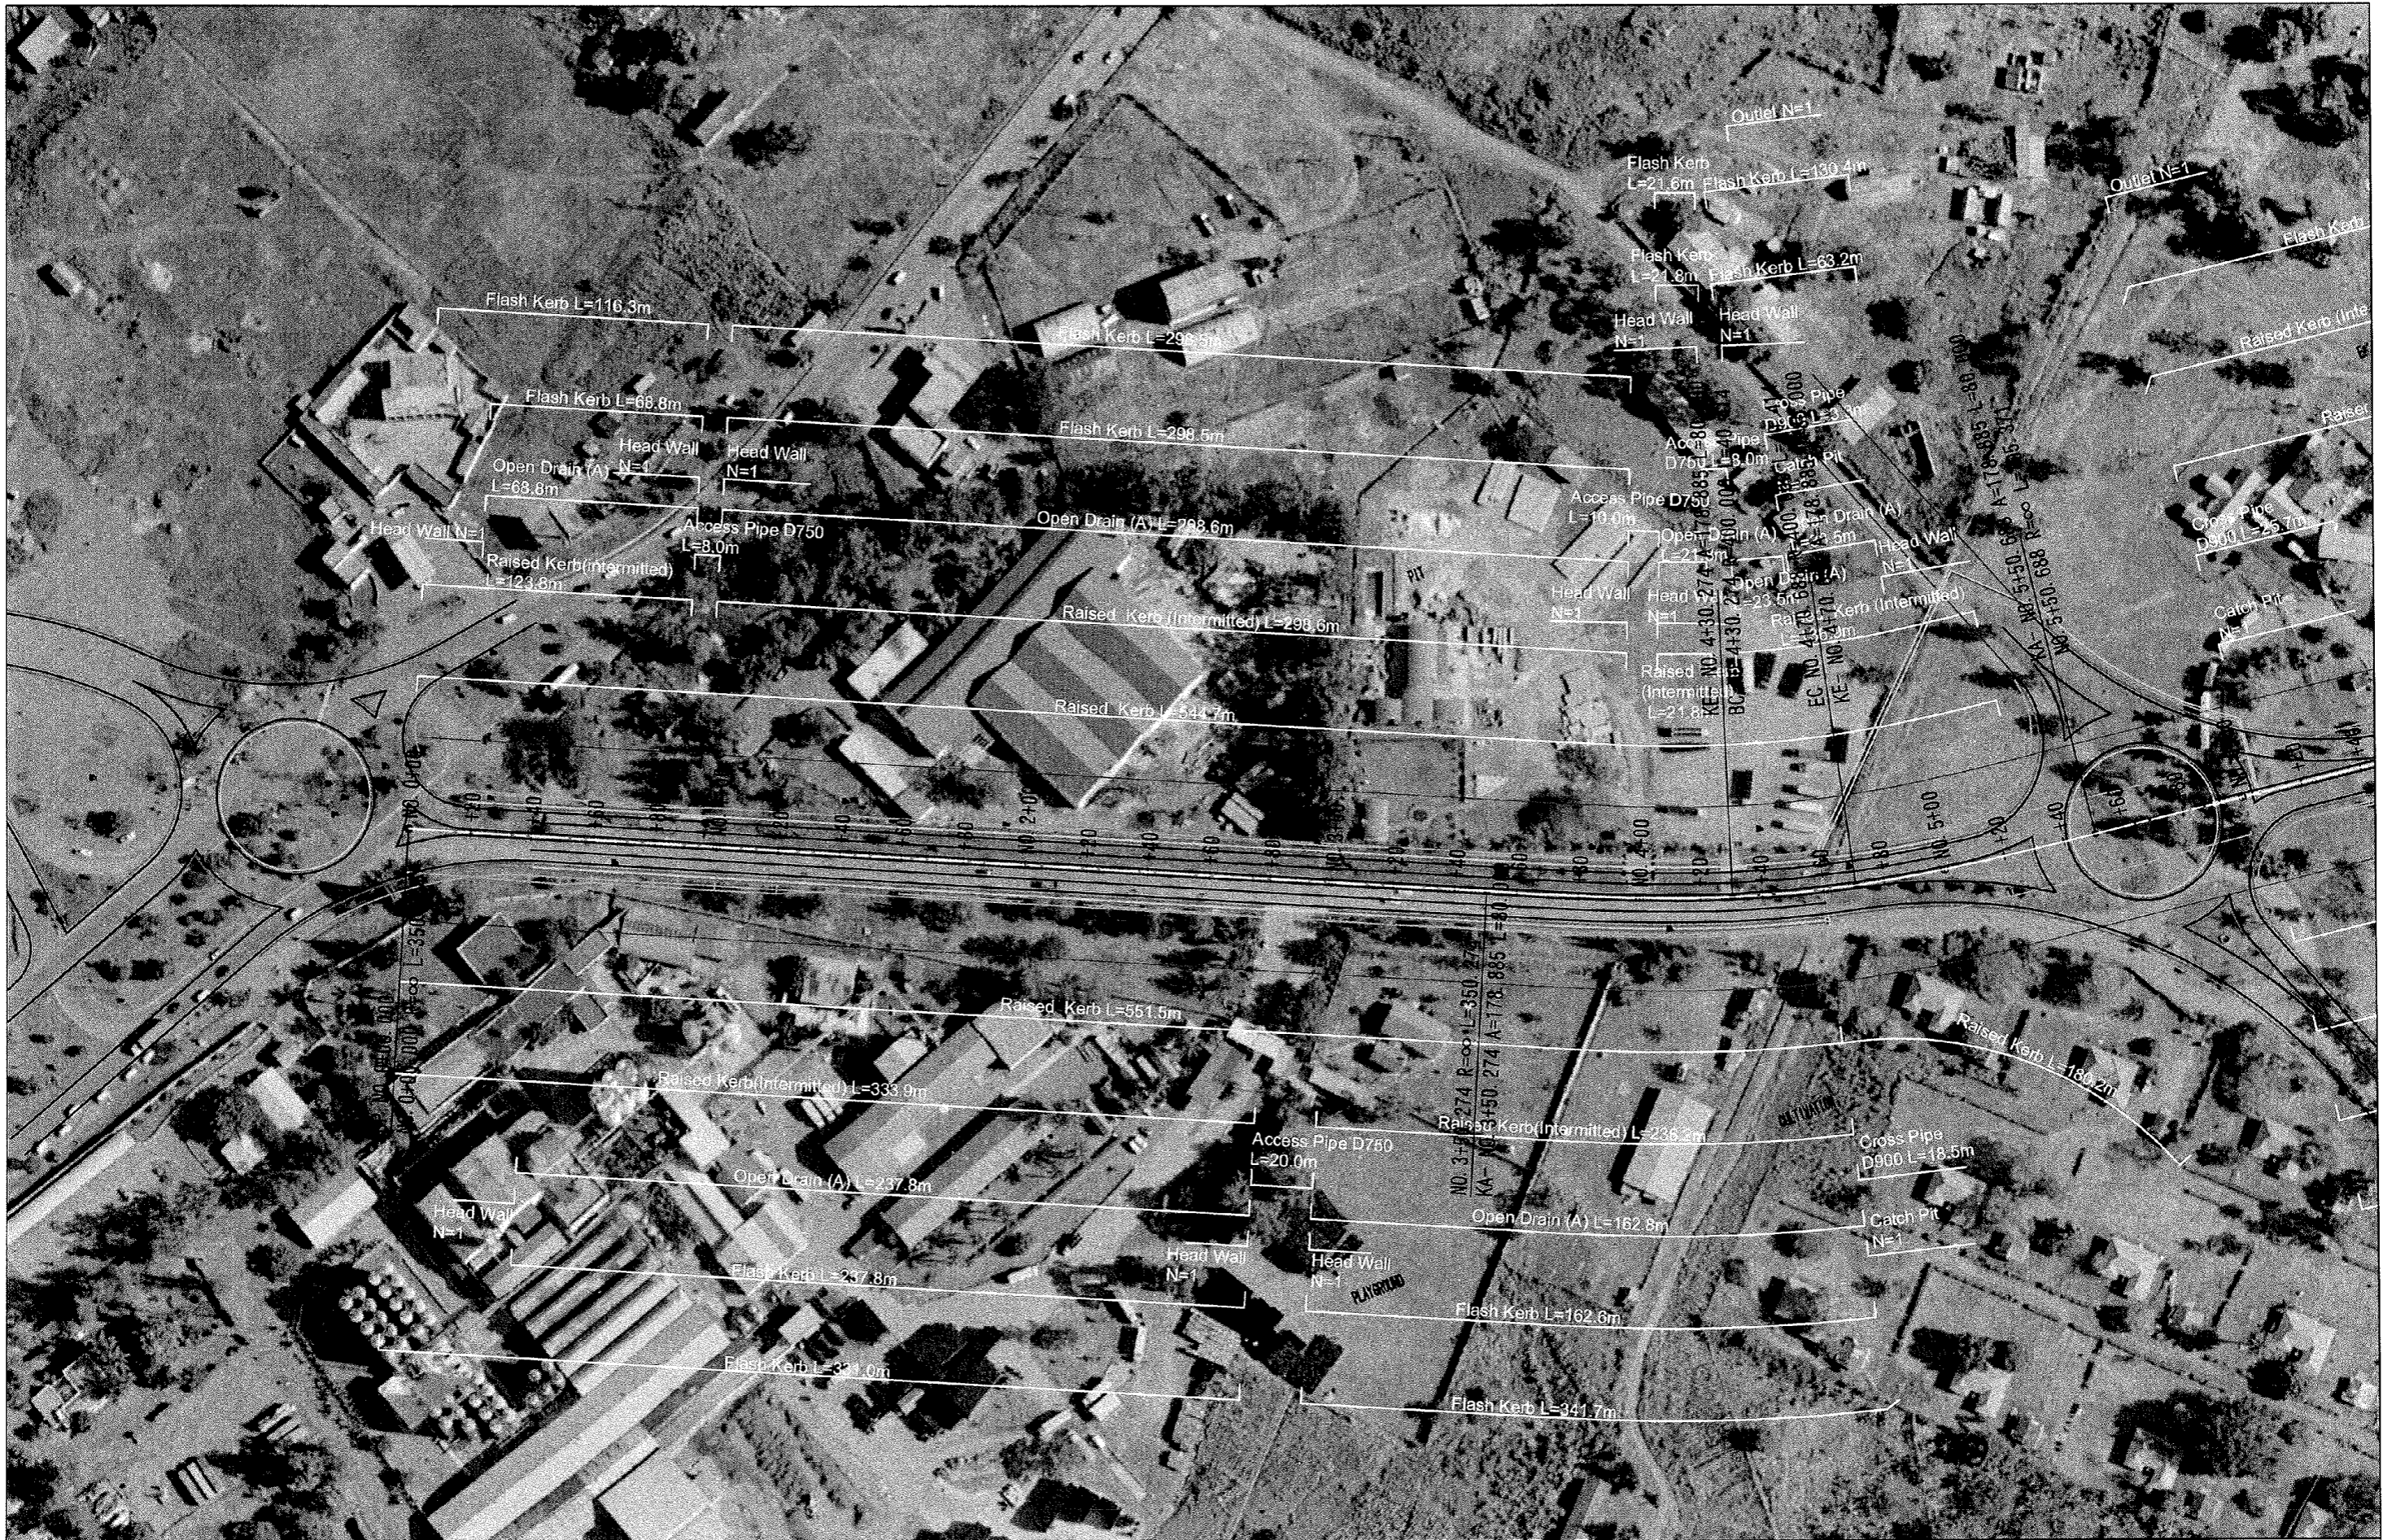

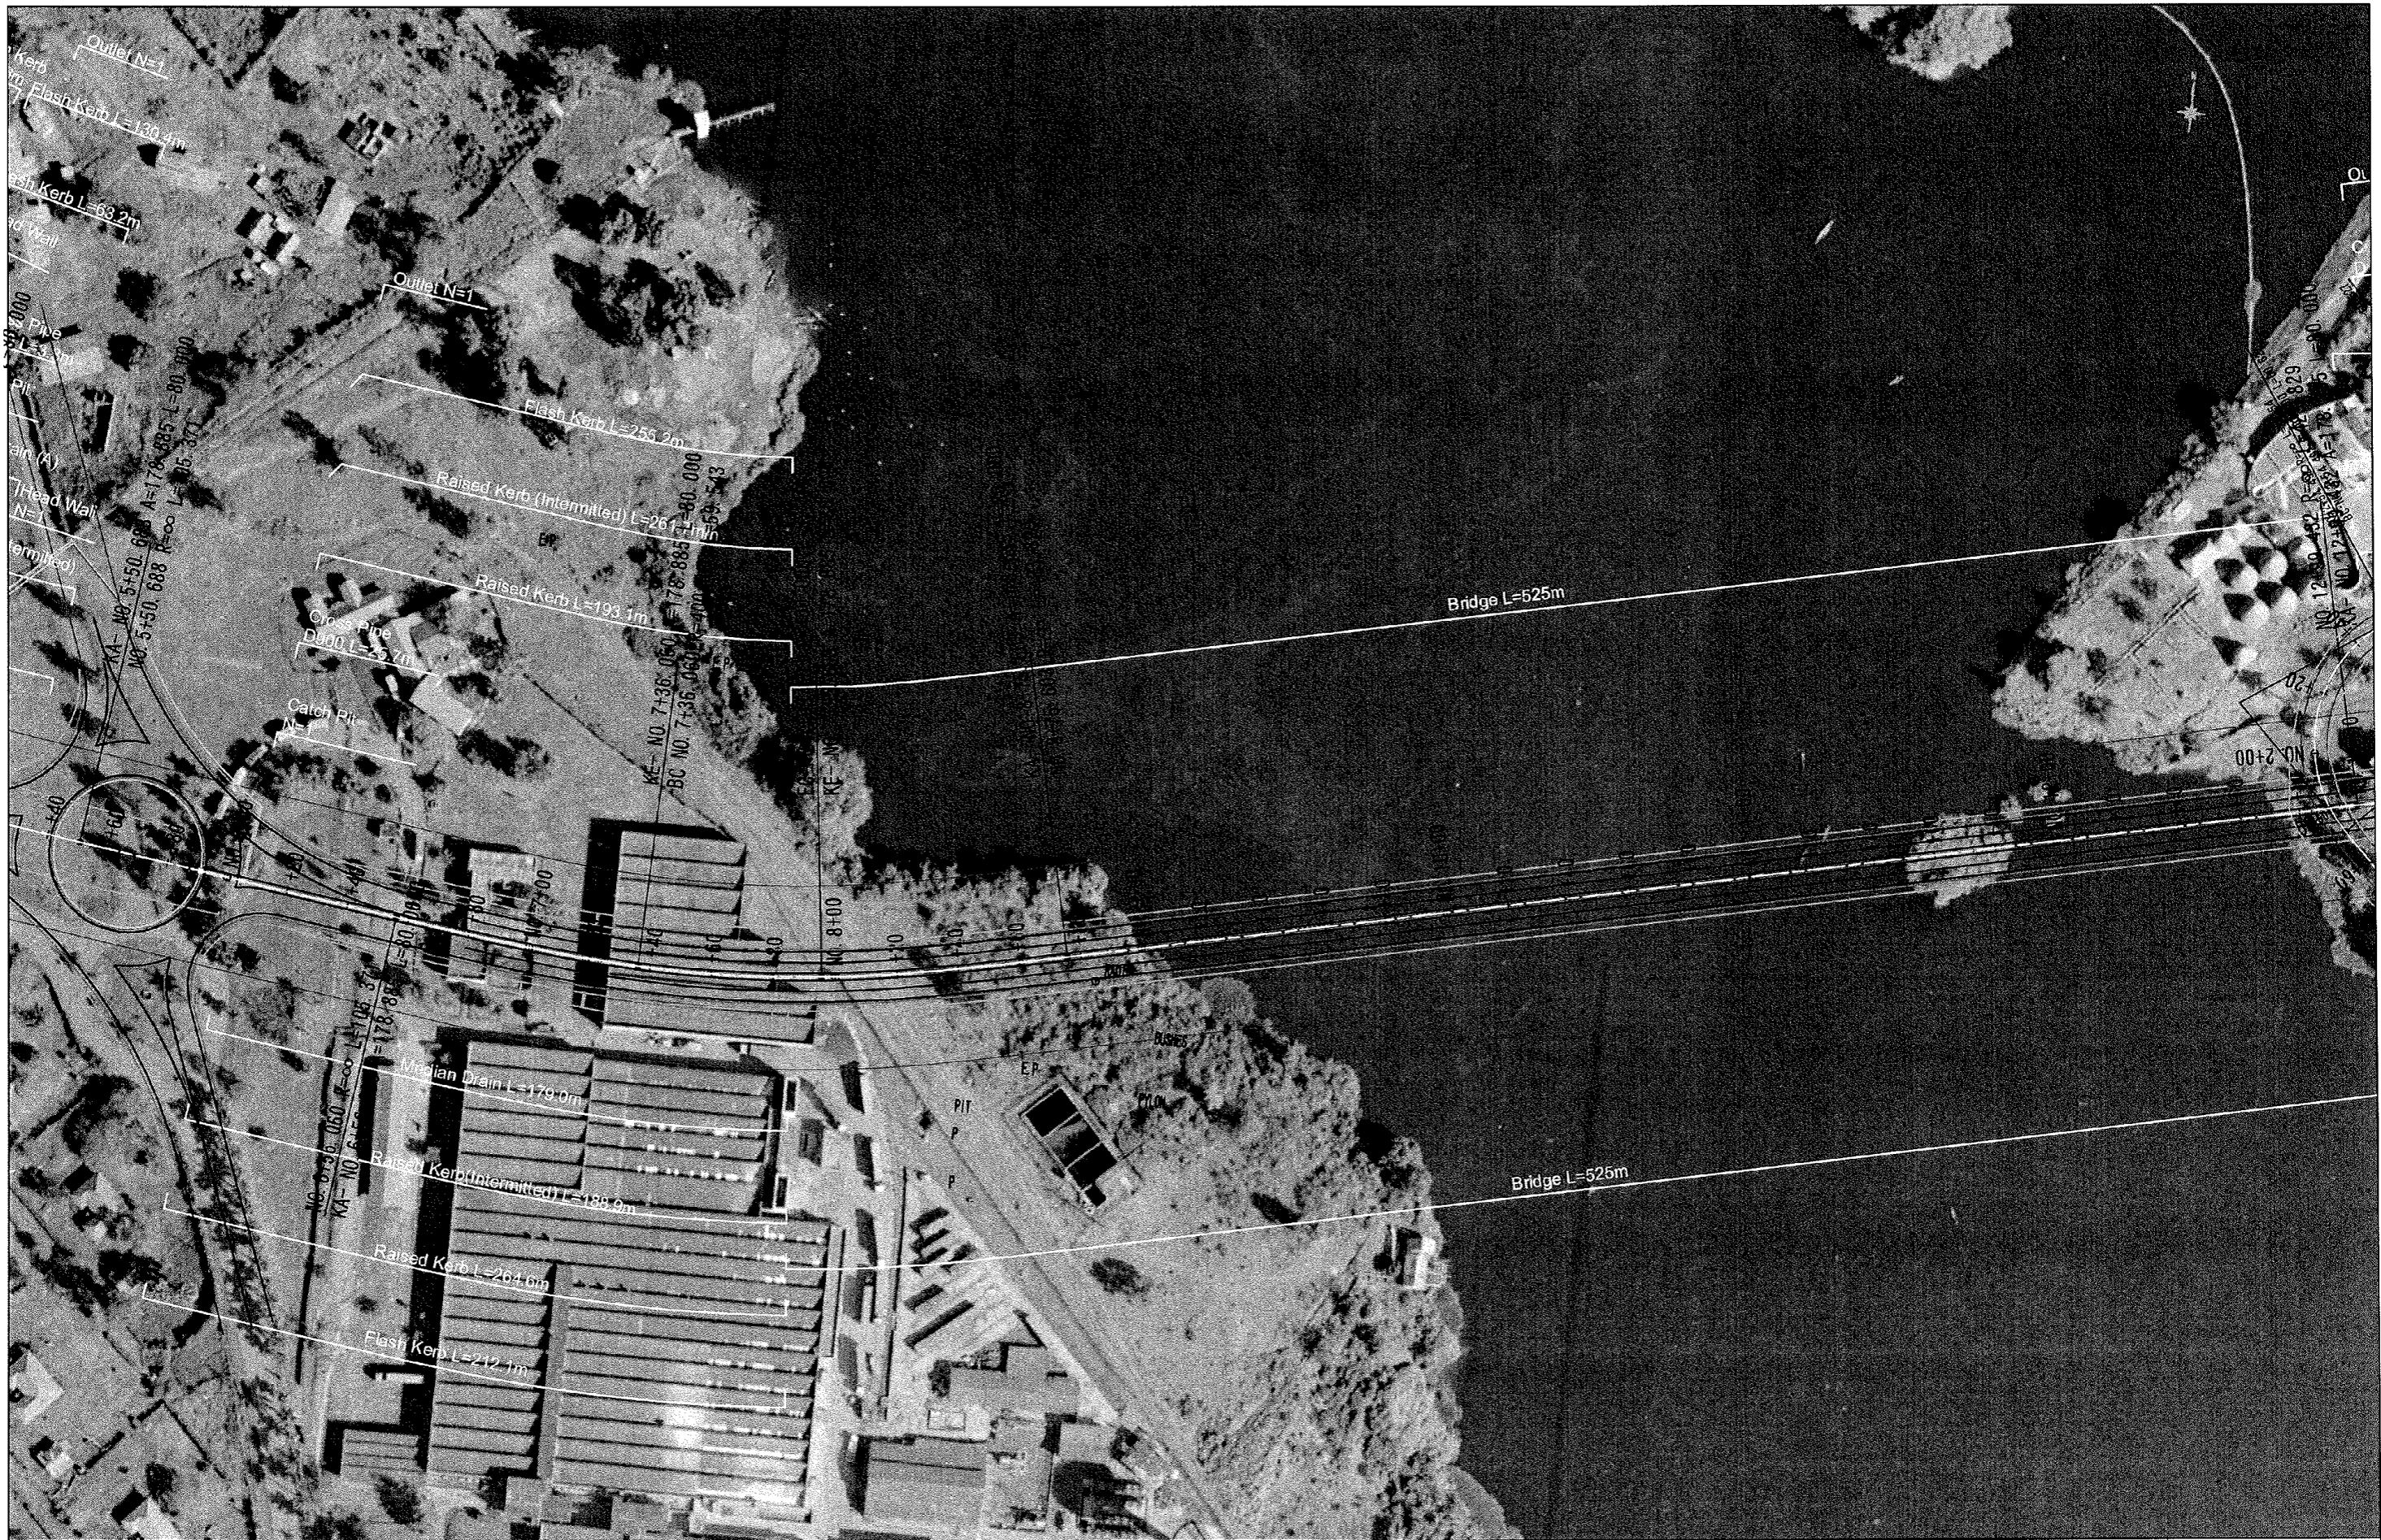




THE PUBLIC OF UGANDA MINISTRY OF WORKS AND TRANSPORT UGANDA NATIONAL ROAD AUTHORITY	TITLE	NAME	SIGNATURE	DATE	JAPAN INTERNATIONAL COOPERATION AGENCY JICA STUDY TEAM ORIENTAL CONSULTANTS CO., LTD. EIGHT JAPAN ENGINEERING CONSULTANTS CO., LTD.	THE FEASIBILITY STUDY ON THE CONSTRUCTION OF A NEW NILE BRIDGE ACROSS RIVER NILE AT JINJA		PACKAGE	
	PREPARED BY					DRAWING TITLE	Plan & Profile (4)		DRAWING No. B-04
	CHECKED BY						SCALE H=1/2000 V=1/400		SHEET No. Sheet 4 of 4
	APPROVED BY								Rev



<p>THE PUBLIC OF UGANDA MINISTRY OF WORKS AND TRANSPORT</p>  <p>UGANDA NATIONAL ROAD AUTHORITY</p>	TITLE	NAME	SIGNATURE	DATE	<p>JICA JAPAN INTERNATIONAL COOPERATION AGENCY</p> <p>JICA STUDY TEAM ORIENTAL CONSULTANTS CO., LTD. EIGHT JAPAN ENGINEERING CONSULTANTS CO.,LTD</p>	<p>THE FEASIBILITY STUDY ON THE CONSTRUCTION OF A NEW NILE BRIDGE ACROSS RIVER NILE AT JINJA</p>		PACKAGE	
	PREPARED BY					DRAWING TITLE	<p>Drainage & Facility Plan (1)</p>		DRAWING No.
	CHECKED BY					SCALE	<p>1/2000</p>		SHEET No.
	APPROVED BY								Rev
							<p>Sheet 1 of 4</p>		



THE PUBLIC OF UGANDA MINISTRY OF WORKS AND TRANSPORT  UGANDA NATIONAL ROAD AUTHORITY	TITLE	NAME	SIGNATURE	DATE	 JAPAN INTERNATIONAL COOPERATION AGENCY JICA STUDY TEAM ORIENTAL CONSULTANTS CO., LTD. EIGHT JAPAN ENGINEERING CONSULTANTS CO., LTD.	THE FEASIBILITY STUDY ON THE CONSTRUCTION OF A NEW NILE BRIDGE ACROSS RIVER NILE AT JINJA	PACKAGE
	PREPARED BY					DRAWING TITLE	B-06
	CHECKED BY					Drainage & Facility Plan (2)	SHEET No.
	APPROVED BY					SCALE 1:2000	Sheet 2 of 4