

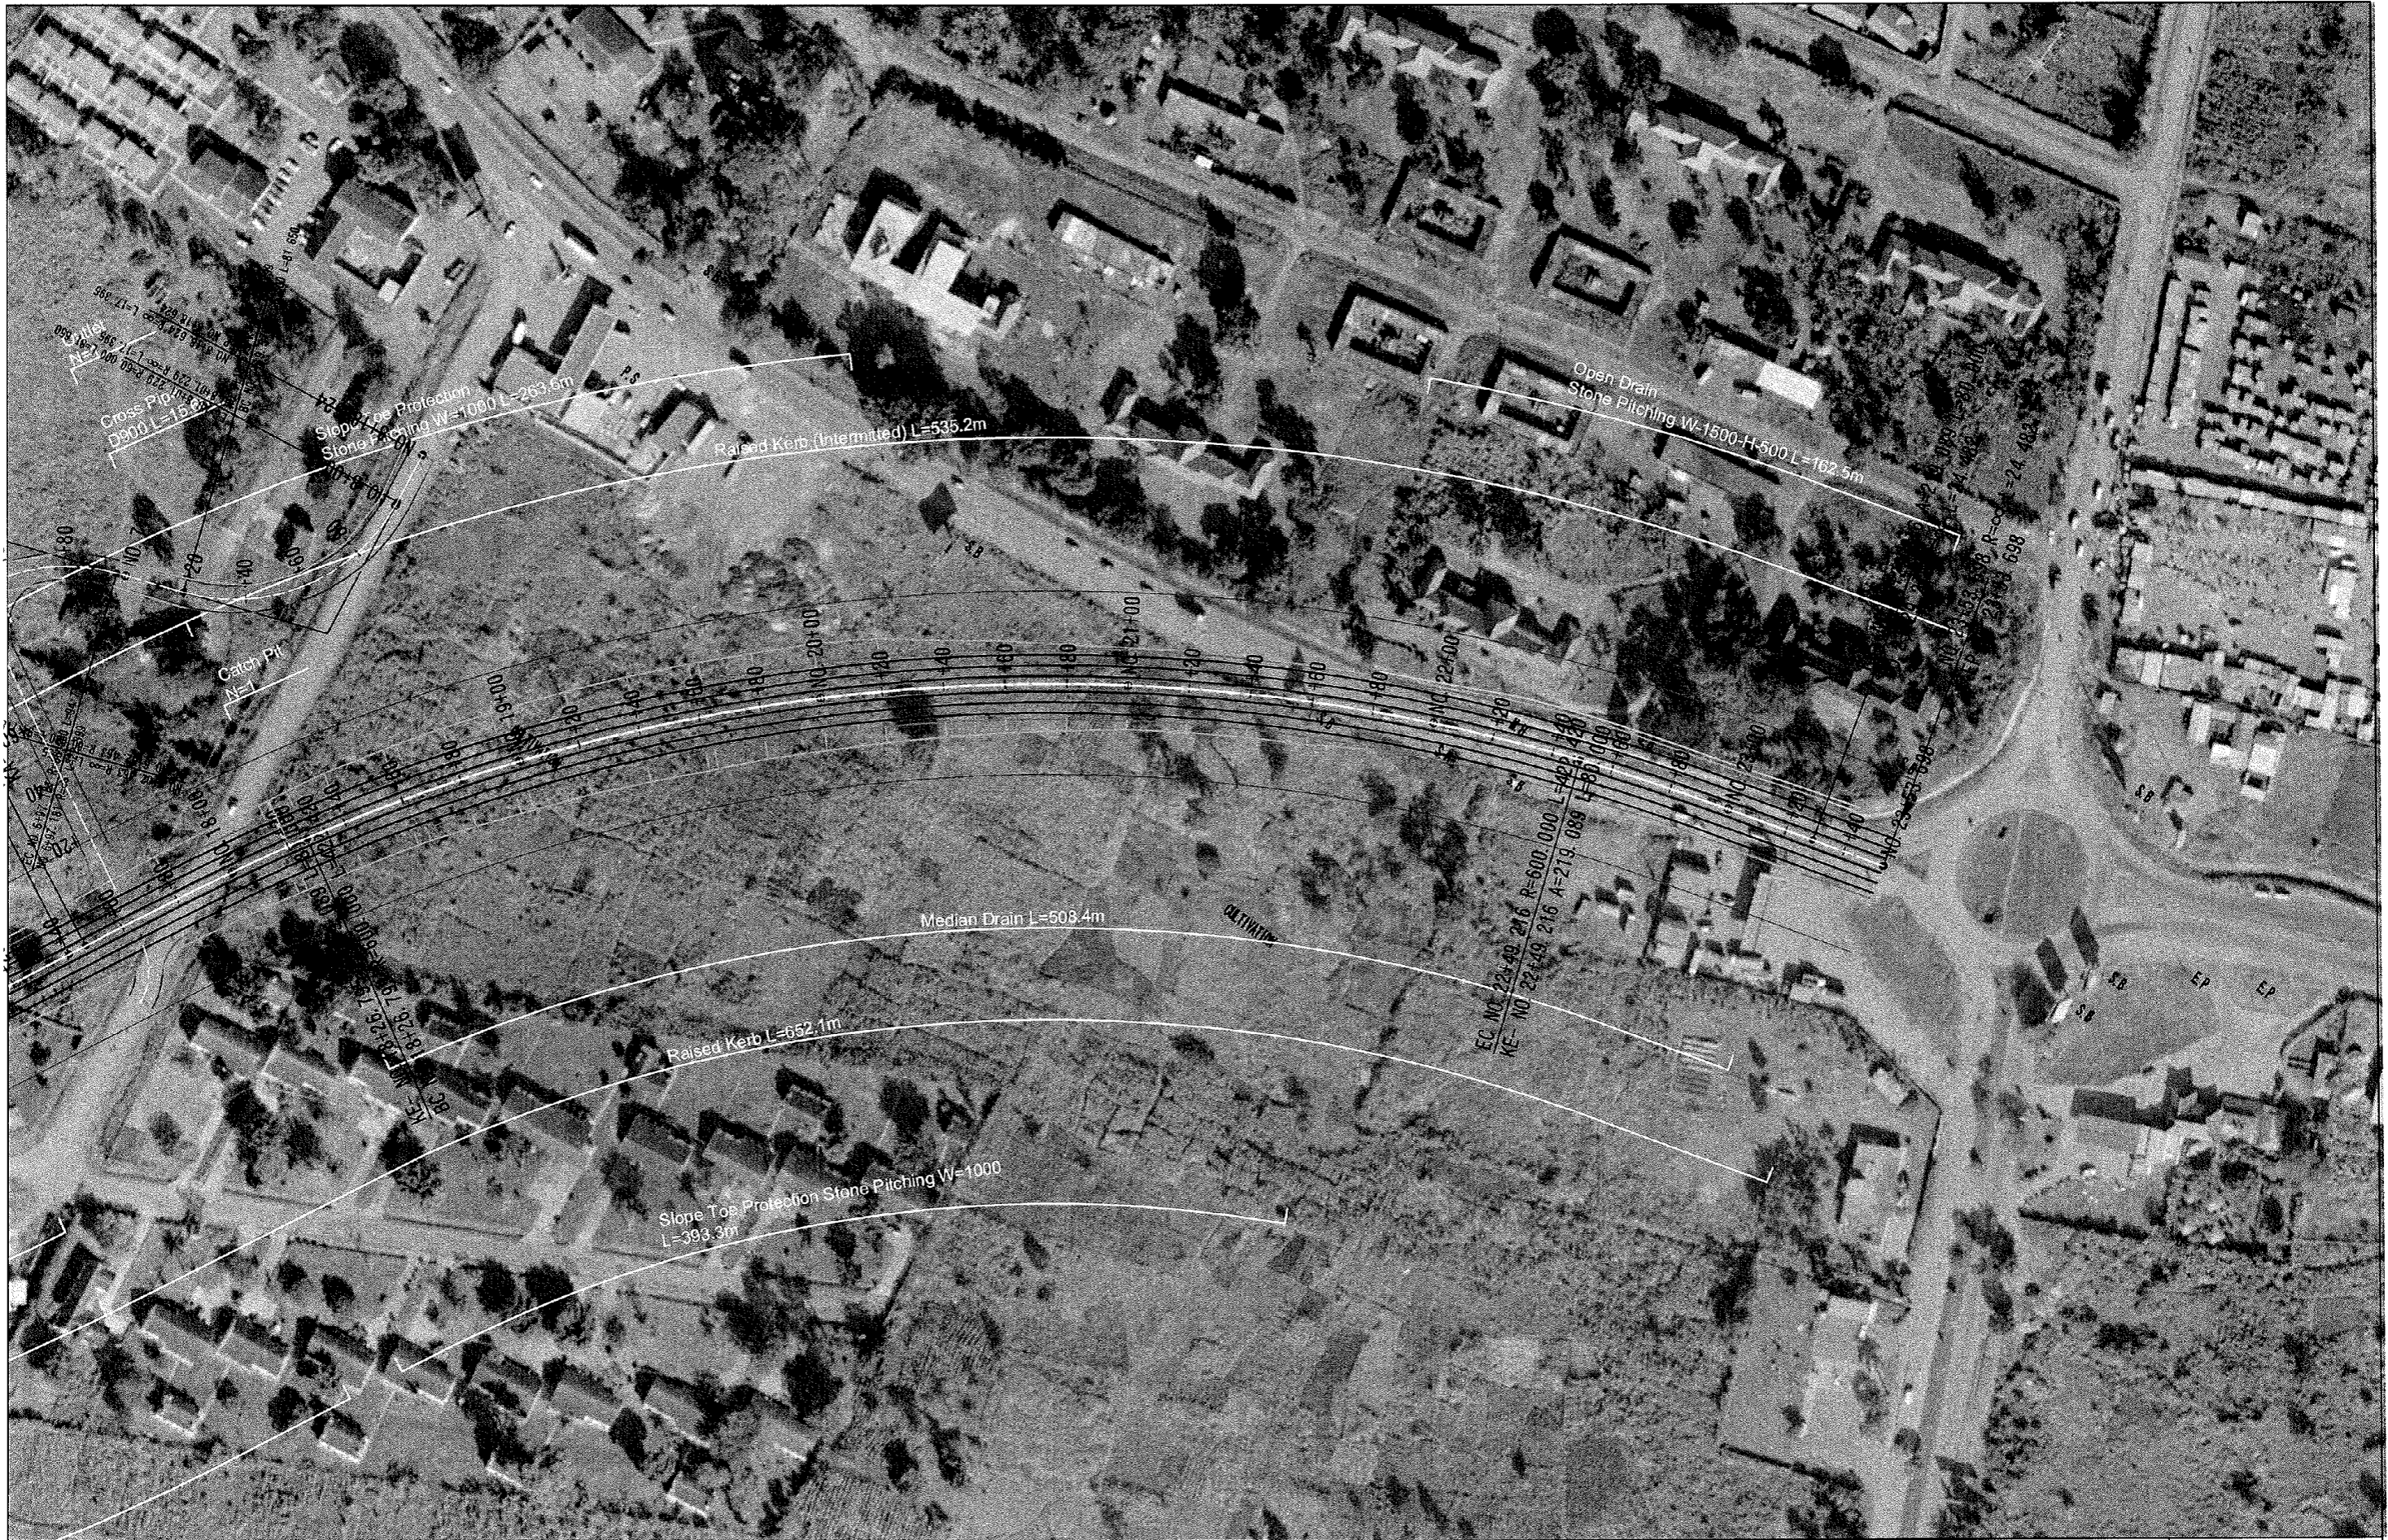




THE PUBLIC OF UGANDA MINISTRY OF WORKS AND TRANSPORT  UGANDA NATIONAL ROAD AUTHORITY	TITLE	NAME	SIGNATURE	DATE	 JAPAN INTERNATIONAL COOPERATION AGENCY JICA STUDY TEAM ORIENTAL CONSULTANTS CO., LTD. EIGHT JAPAN ENGINEERING CONSULTANTS CO., LTD.	THE FEASIBILITY STUDY ON THE CONSTRUCTION OF A NEW NILE BRIDGE ACROSS RIVER NILE AT JINJA		PACKAGE DRAWING No. B-07	
	PREPARED BY					DRAWING TITLE Drainage & Facility Plan (3)		SHEET No. Sheet 3 of 4	
	CHECKED BY					SCALE 1:2000		Rev	
	APPROVED BY								



THE PUBLIC OF UGANDA MINISTRY OF WORKS AND TRANSPORT  UGANDA NATIONAL ROAD AUTHORITY	TITLE	NAME	SIGNATURE	DATE	 JAPAN INTERNATIONAL COOPERATION AGENCY JICA STUDY TEAM ORIENTAL CONSULTANTS CO., LTD. EIGHT JAPAN ENGINEERING CONSULTANTS CO., LTD.	THE FEASIBILITY STUDY ON THE CONSTRUCTION OF A NEW NILE BRIDGE ACROSS RIVER NILE AT JINJA		PACKAGE	
	PREPARED BY					DRAWING TITLE	Drainage & Facility Plan (4)		DRAWING No: B-08
	CHECKED BY					SCALE	1:2000		SHEET No: Sheet 4 of 4
	APPROVED BY								Rev