



- Pumping station
- Distribution reservoir
- Distribution pipeline

NOTE:


NO.	DATE	APPROVED	REVISION



THE PREPARATORY SURVEY II ON THE PROJECT FOR
URGENT REHABILITATION OF WATER SUPPLY SYSTEM
IN THE CAPITAL CITY OF PODGORICA IN MONTENEGRO


Distribution network (Map-4)

DATE	APPROVED	CHECKED	
SCALE	DWG. NO.		
1:3000	(5)		

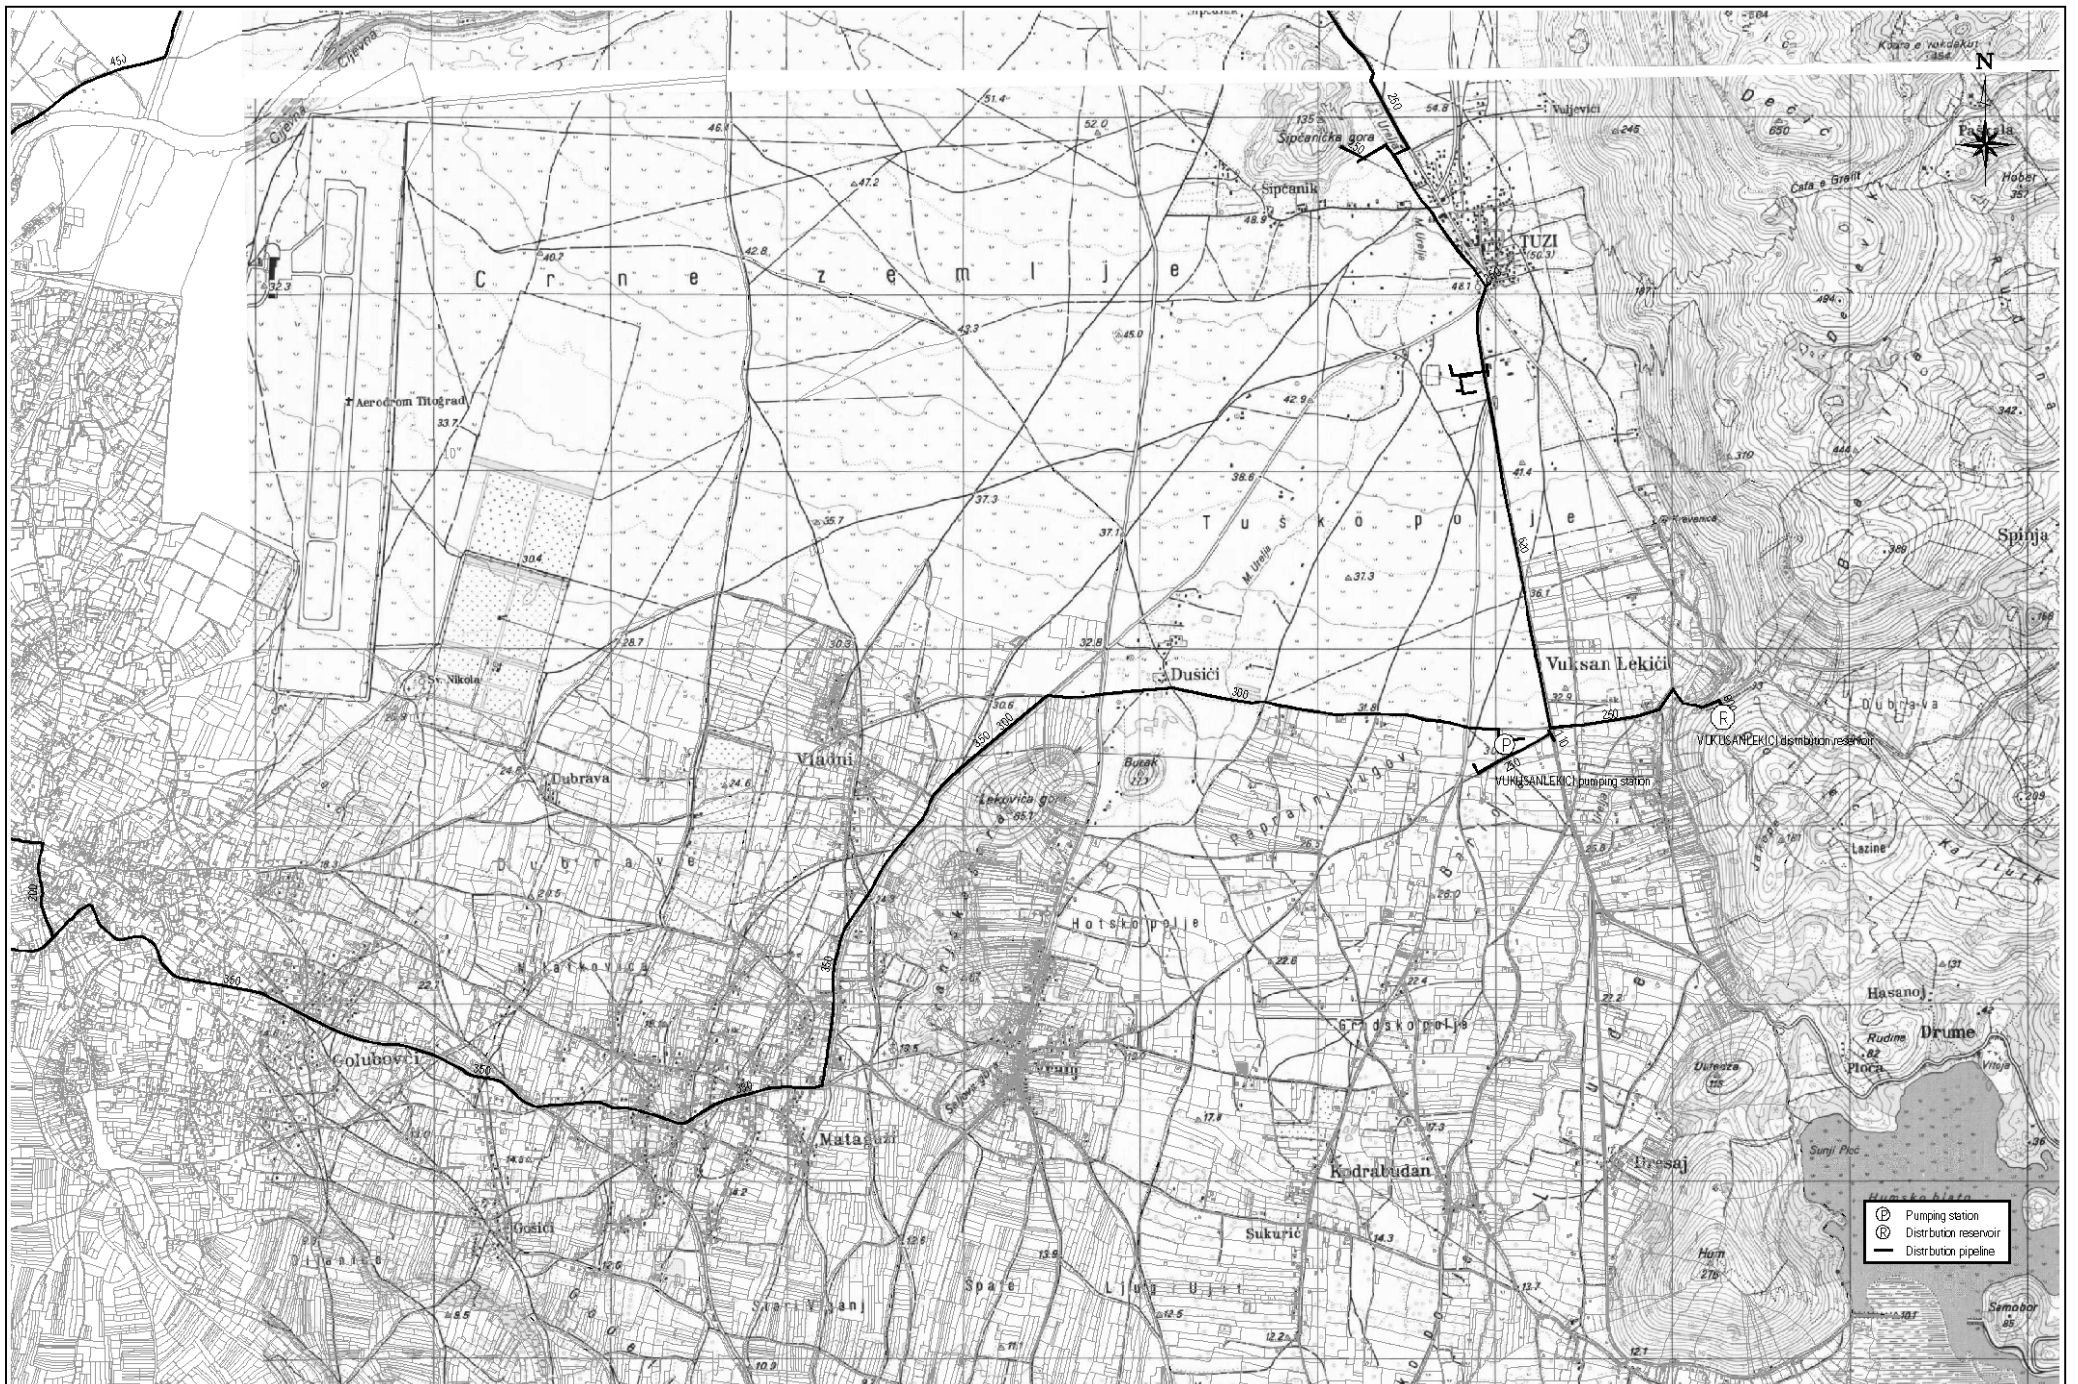

NO.	DATE	APPROVED	REVISION

NOTE:

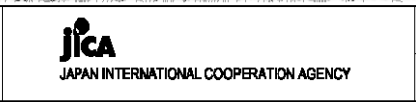




THE PREPARATORY SURVEY II ON THE PROJECT FOR URGENT REHABILITATION OF WATER SUPPLY SYSTEM IN THE CAPITAL CITY OF PODGORICA IN MONTENEGRO

Distribution network (Map-5)

DATE	APPROVED CHECKED DRAWN
SCALE 1:3000	DWG. NO. (6)



-  Pumping station
-  Distribution reservoir
-  Distribution pipeline

NO.	DATE	APPROVED	REVISION

NOTE:

JICA
JAPAN INTERNATIONAL COOPERATION AGENCY

THE PREPARATORY SURVEY II ON THE PROJECT FOR
URGENT REHABILITATION OF WATER SUPPLY SYSTEM
IN THE CAPITAL CITY OF PODGORICA IN MONTENEGRO

Distribution network (Map-6)

DATE	APPROVED	CHECKED

SCALE	DWG. NO.
1:3000	(7)