

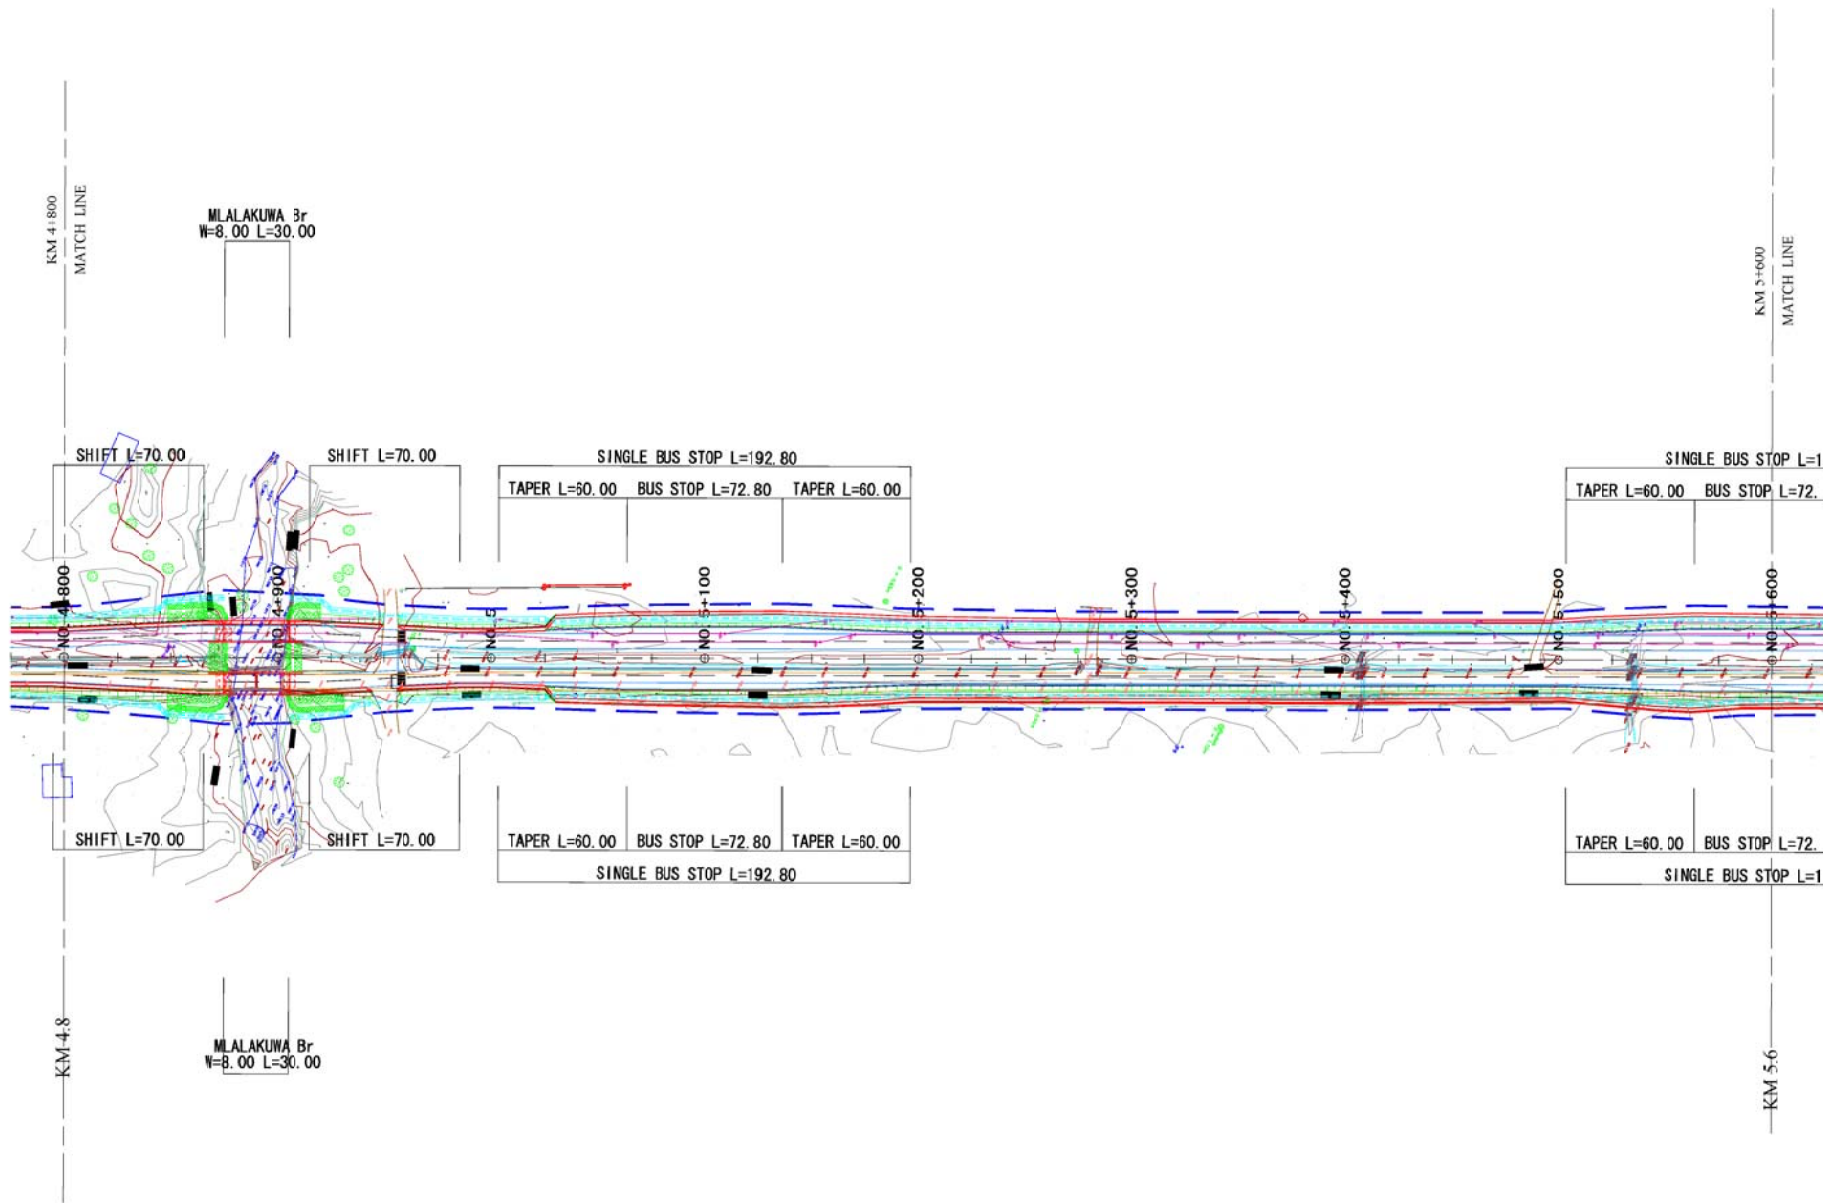



MINISTRY OF INFRASTRUCTURE DEVELOPMENT THE UNITED REPUBLIC OF TANZANIA JAPAN INTERNATIONAL COOPERATION AGENCY	CONSULTANTS:	PROJECT NAME:	DRAWING TITLE:	DATE:	DRAWING No. :
	INGEROSEC CORPORATION	PREPARATORY SURVEY ON THE PROJECT FOR WIDENING OF NEW BAGAMOYO ROAD	PLAN (FROM MWENGE TO TEGETA) ( 1 )	PREPARED BY: CHECKED BY	BD-47

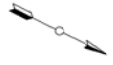


MINISTRY OF INFRASTRUCTURE DEVELOPMENT THE UNITED REPUBLIC OF TANZANIA JAPAN INTERNATIONAL COOPERATION AGENCY	CONSULTANTS	PROJECT NAME:	DRAWING TITLE:	DATE:	DRAWING No. :
	INGEROSEC CORPORATION	PREPARATORY SURVEY ON THE PROJECT FOR WIDENING OF NEW BAGAMOYO ROAD	PLAN (FROM MWENGE TO TEGETA) ( 2 )	PREPARED BY: CHECKED BY:	BD-48

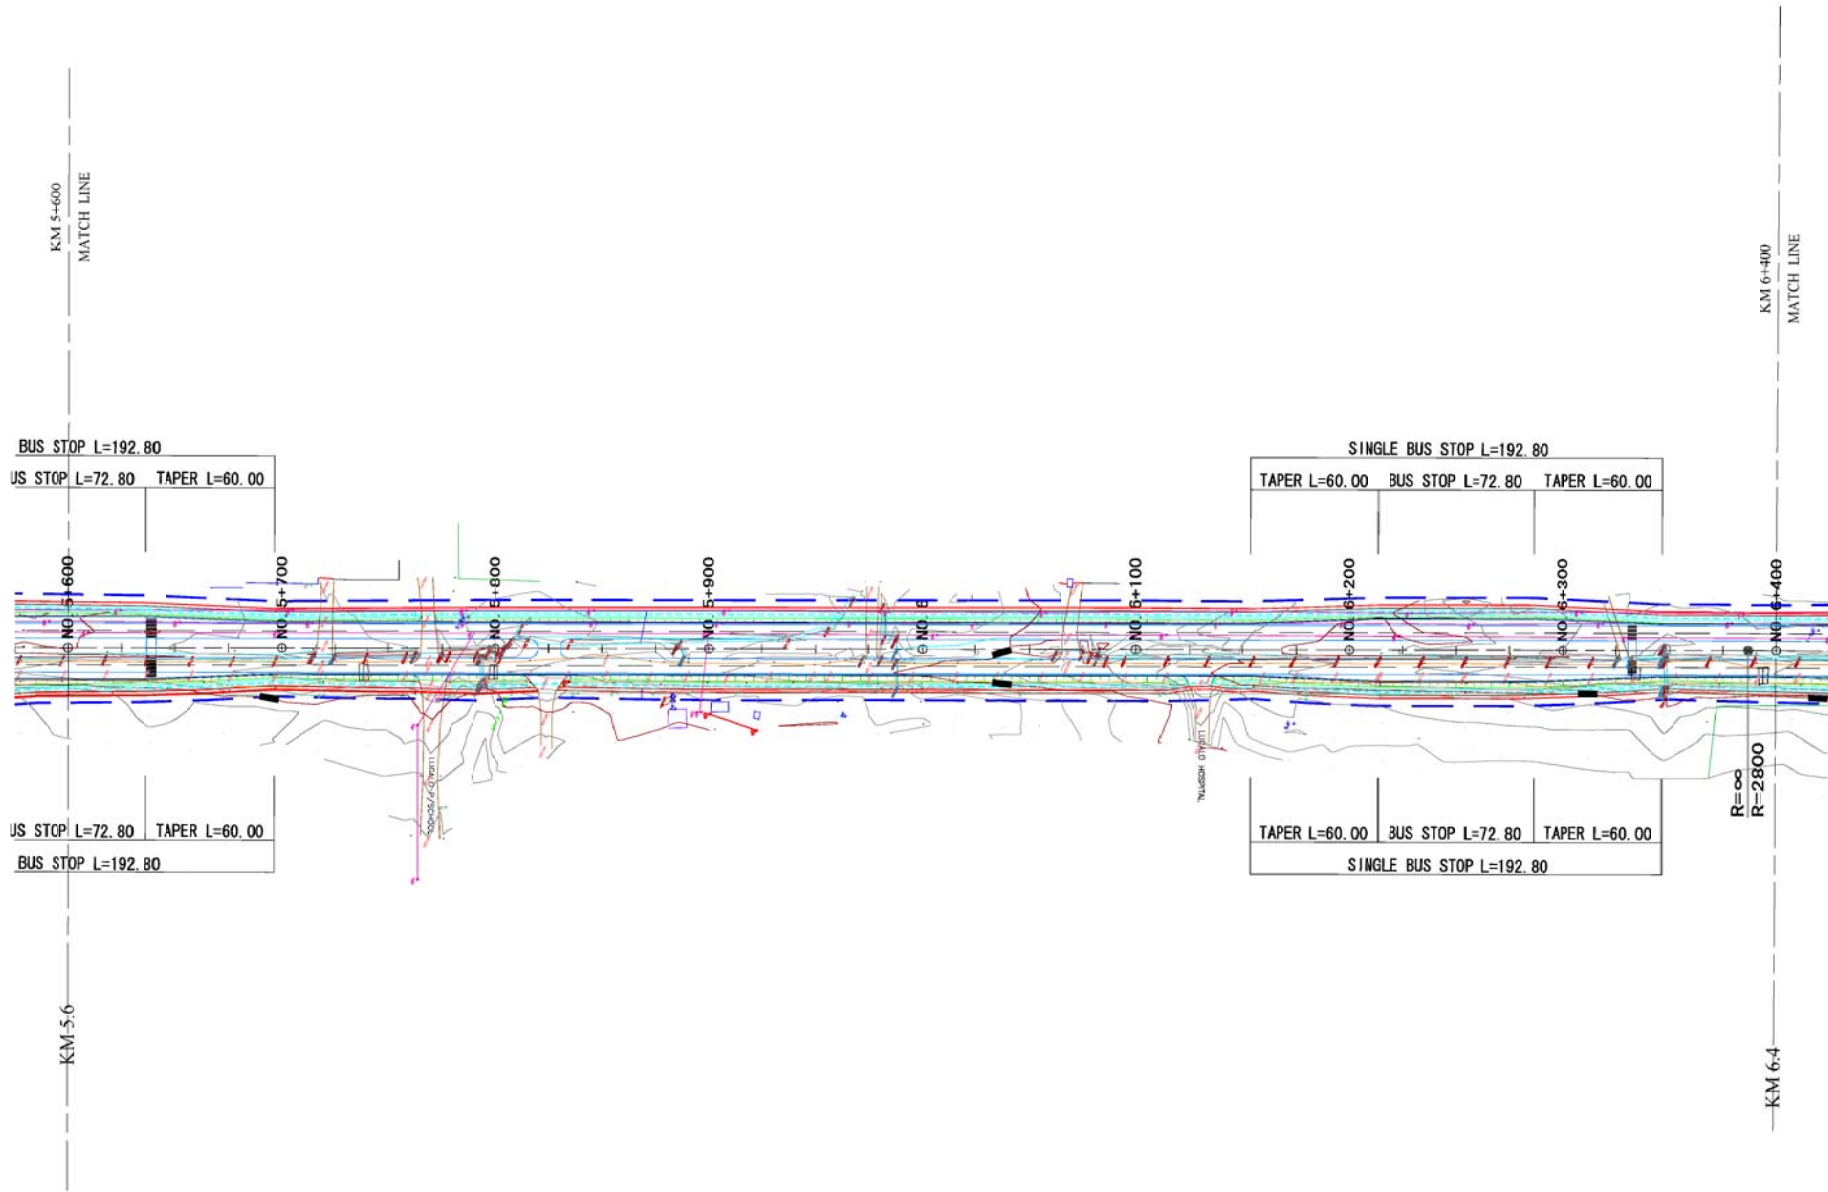



MINISTRY OF INFRASTRUCTURE DEVELOPMENT THE UNITED REPUBLIC OF TANZANIA JAPAN INTERNATIONAL COOPERATION AGENCY	CONSULTANTS	PROJECT NAME:	DRAWING TITLE:	DATE:	DRAWING No. :
	INGEROSEC CORPORATION	PREPARATORY SURVEY ON THE PROJECT FOR WIDENING OF NEW BAGAMOYO ROAD	PLAN (FROM MWENGE TO TEGETA) ( 3 )	PREPARED BY: CHECKED BY:	BD-49

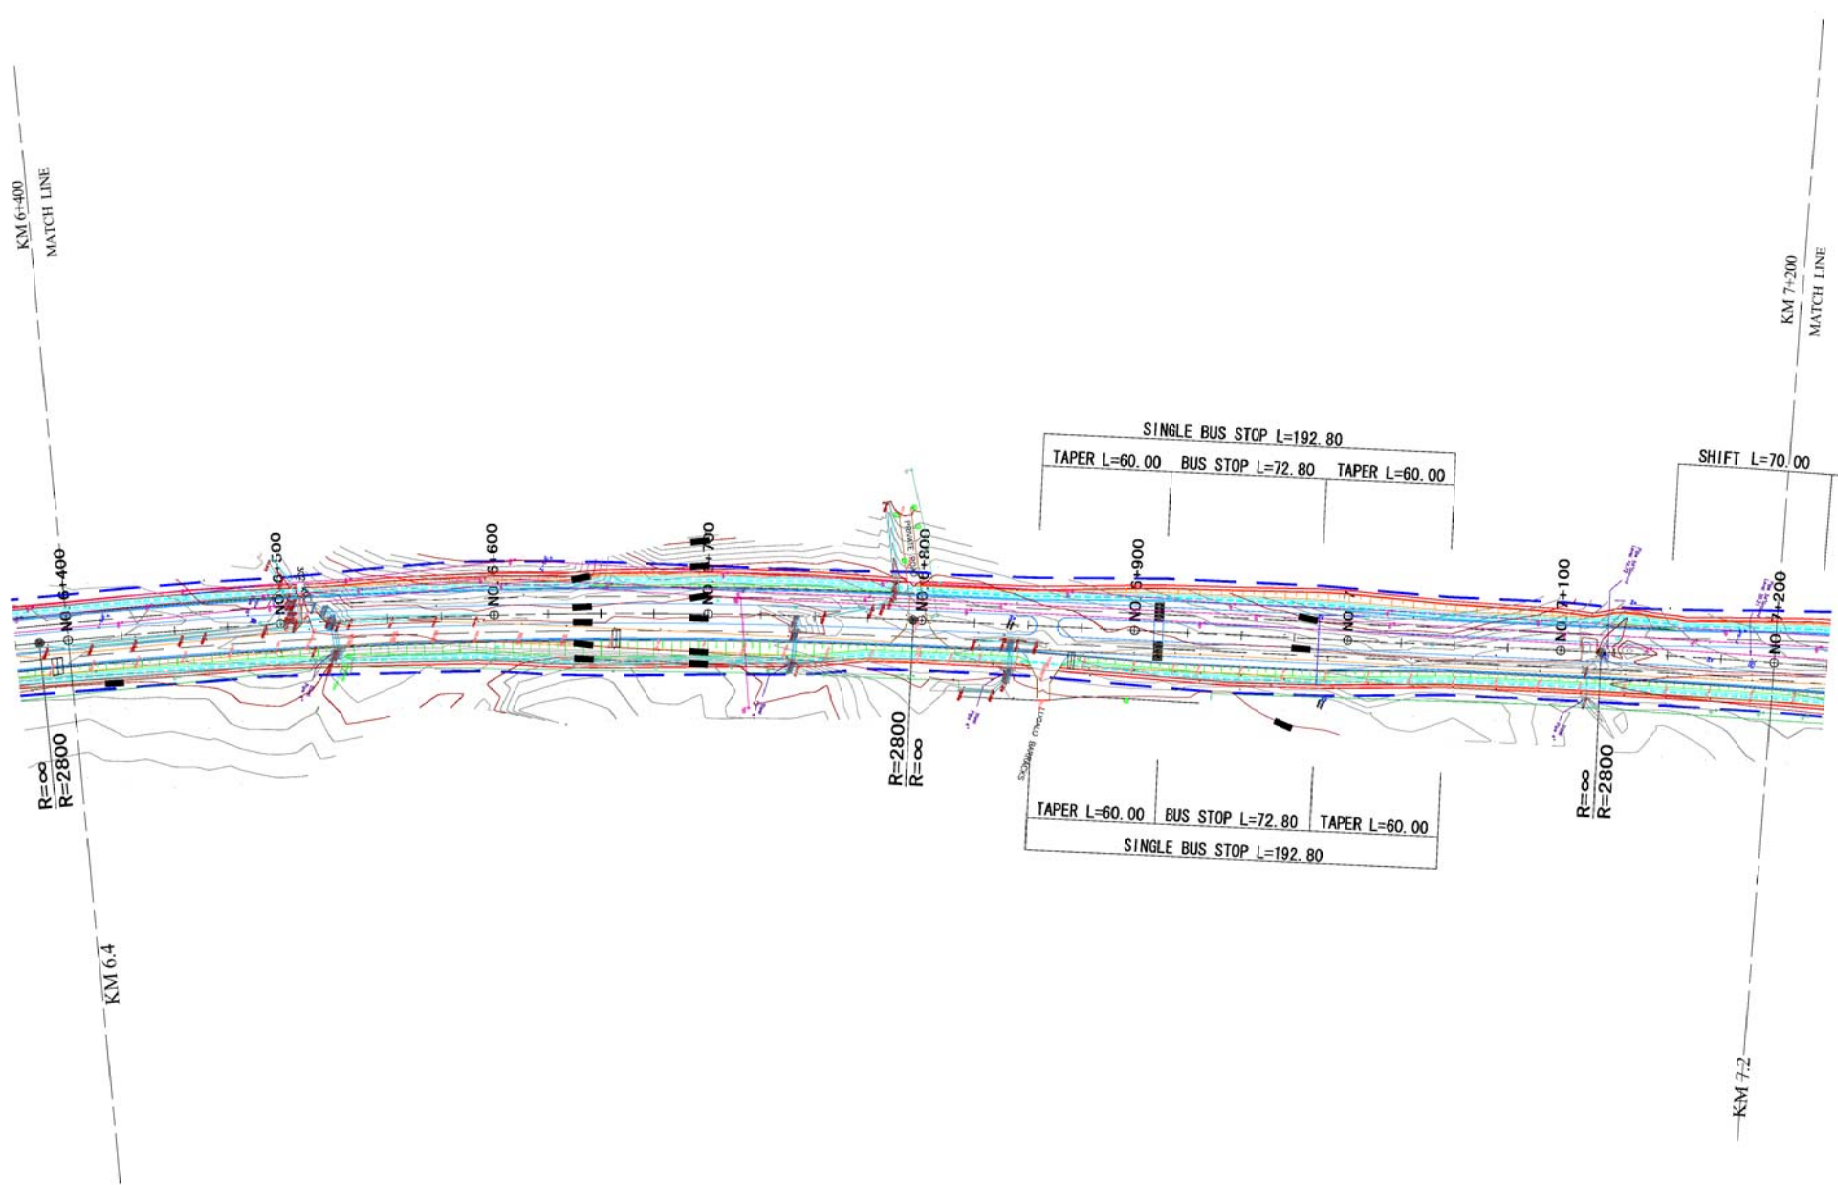



MINISTRY OF INFRASTRUCTURE DEVELOPMENT THE UNITED REPUBLIC OF TANZANIA JAPAN INTERNATIONAL COOPERATION AGENCY	CONSULTANTS	PROJECT NAME:	DRAWING TITLE:	DATE:	DRAWING No. :
	INGEROSEC CORPORATION	PREPARATORY SURVEY ON THE PROJECT FOR WIDENING OF NEW BAGAMOYO ROAD	PLAN (FROM MWENGE TO TEGETA) ( 4 )	PREPARED BY: CHECKED BY:	BD-50

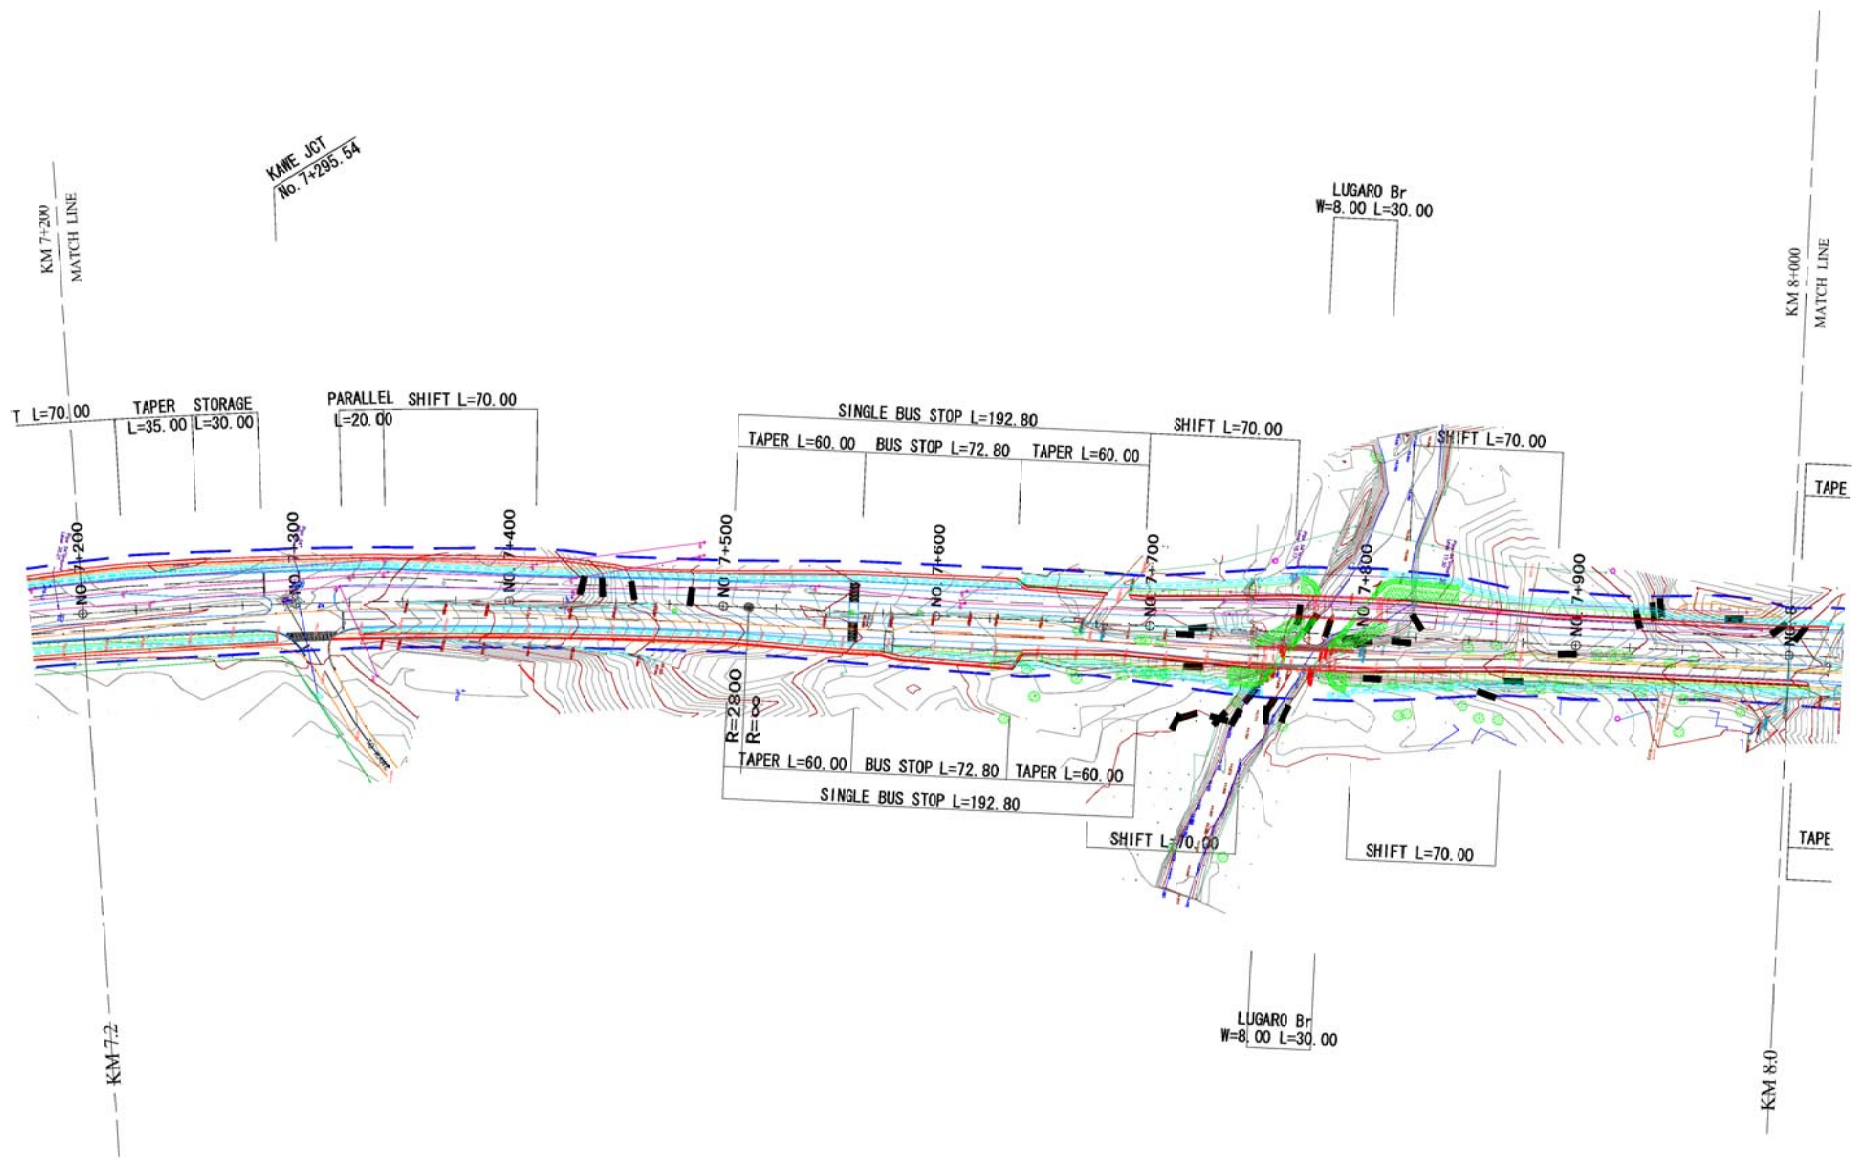


MINISTRY OF INFRASTRUCTURE DEVELOPMENT THE UNITED REPUBLIC OF TANZANIA JAPAN INTERNATIONAL COOPERATION AGENCY	CONSULTANTS	PROJECT NAME:	DRAWING TITLE:	DATE:	DRAWING No. :
	INGEROSEC CORPORATION	PREPARATORY SURVEY ON THE PROJECT FOR WIDENING OF NEW BAGAMOYO ROAD	PLAN (FROM MWENGE TO TEGETA) ( 5 )	PREPARED BY: CHECKED BY:	BD-51

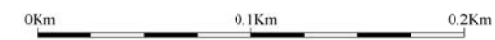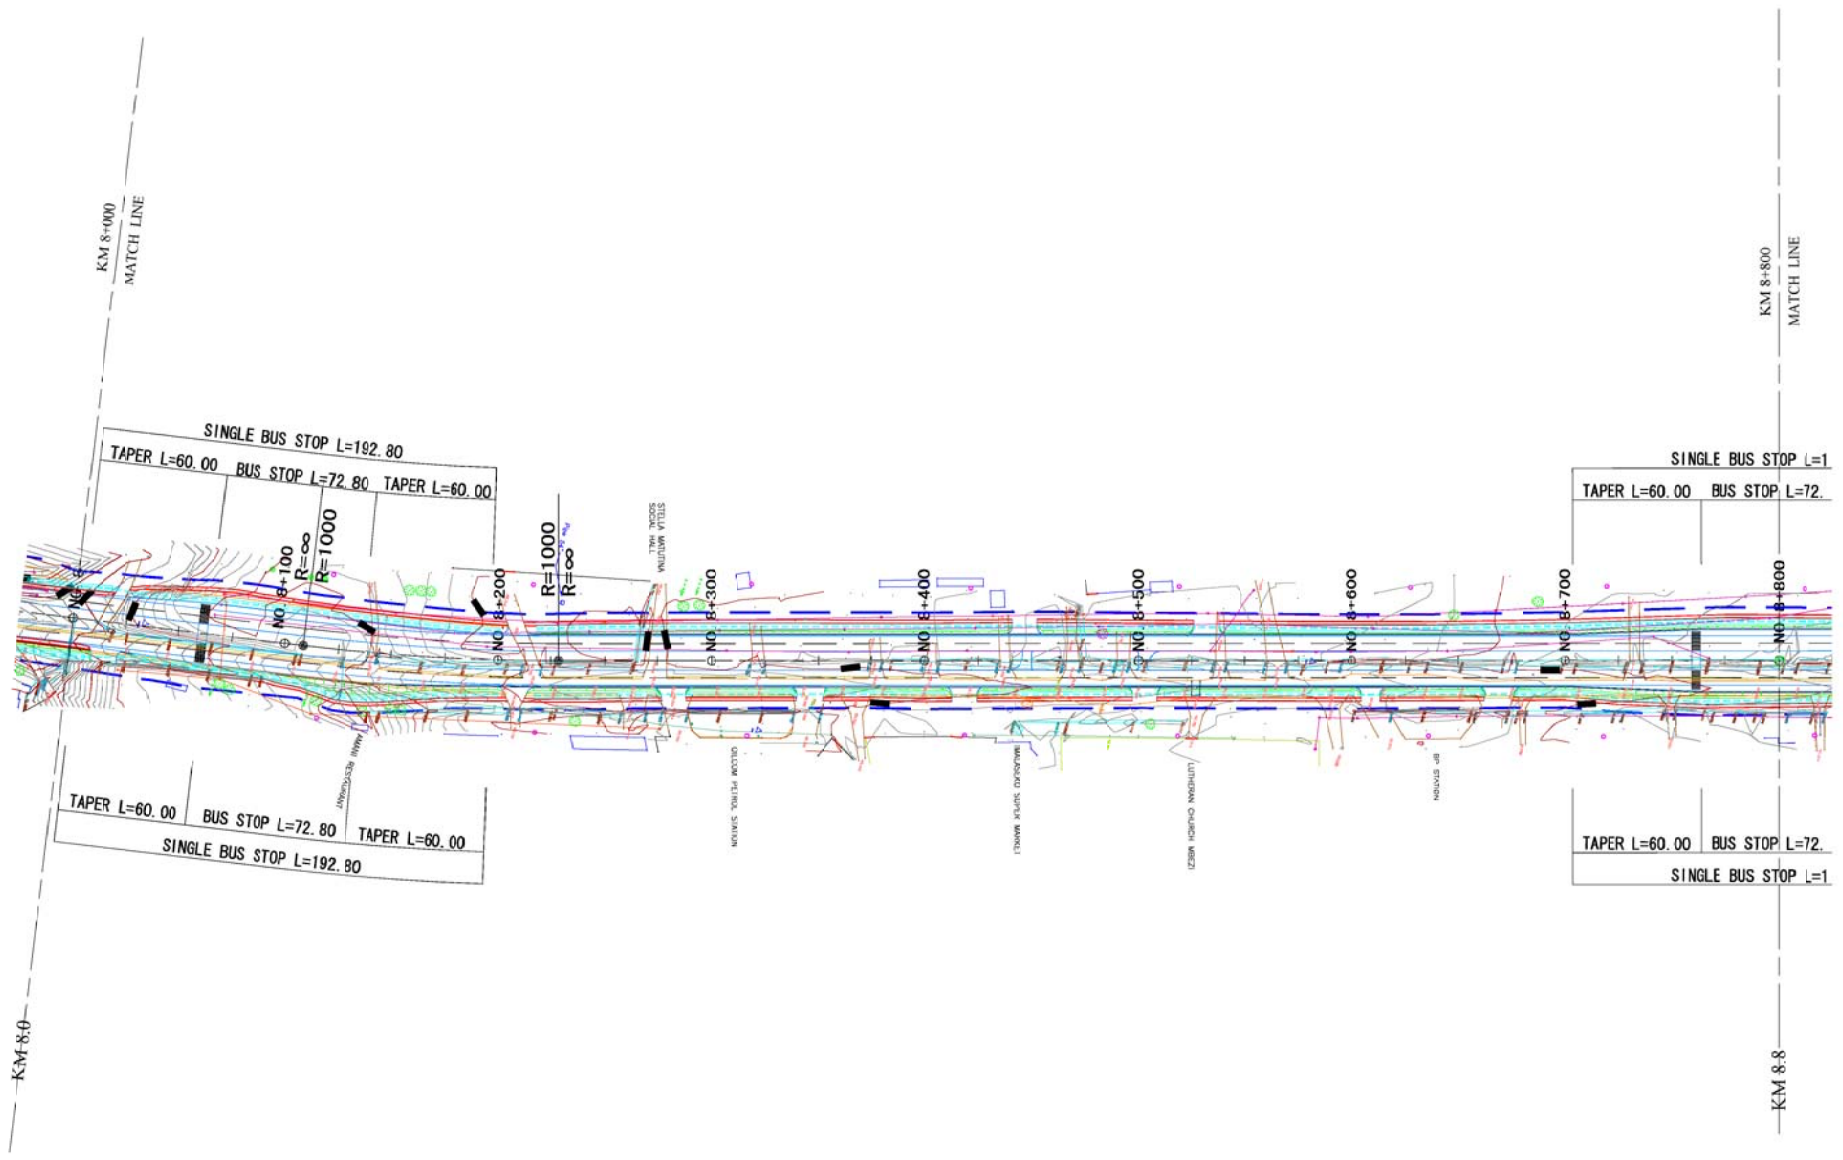

MINISTRY OF INFRASTRUCTURE DEVELOPMENT THE UNITED REPUBLIC OF TANZANIA JAPAN INTERNATIONAL COOPERATION AGENCY	CONSULTANTS	PROJECT NAME:	DRAWING TITLE:	DATE:	DRAWING No. :
	INGEROSEC CORPORATION	PREPARATORY SURVEY ON THE PROJECT FOR WIDENING OF NEW BAGAMOYO ROAD	PLAN (FROM MWENGE TO TEGETA) ( 6 )	PREPARED BY: CHECKED BY:	BD-52

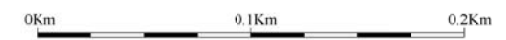
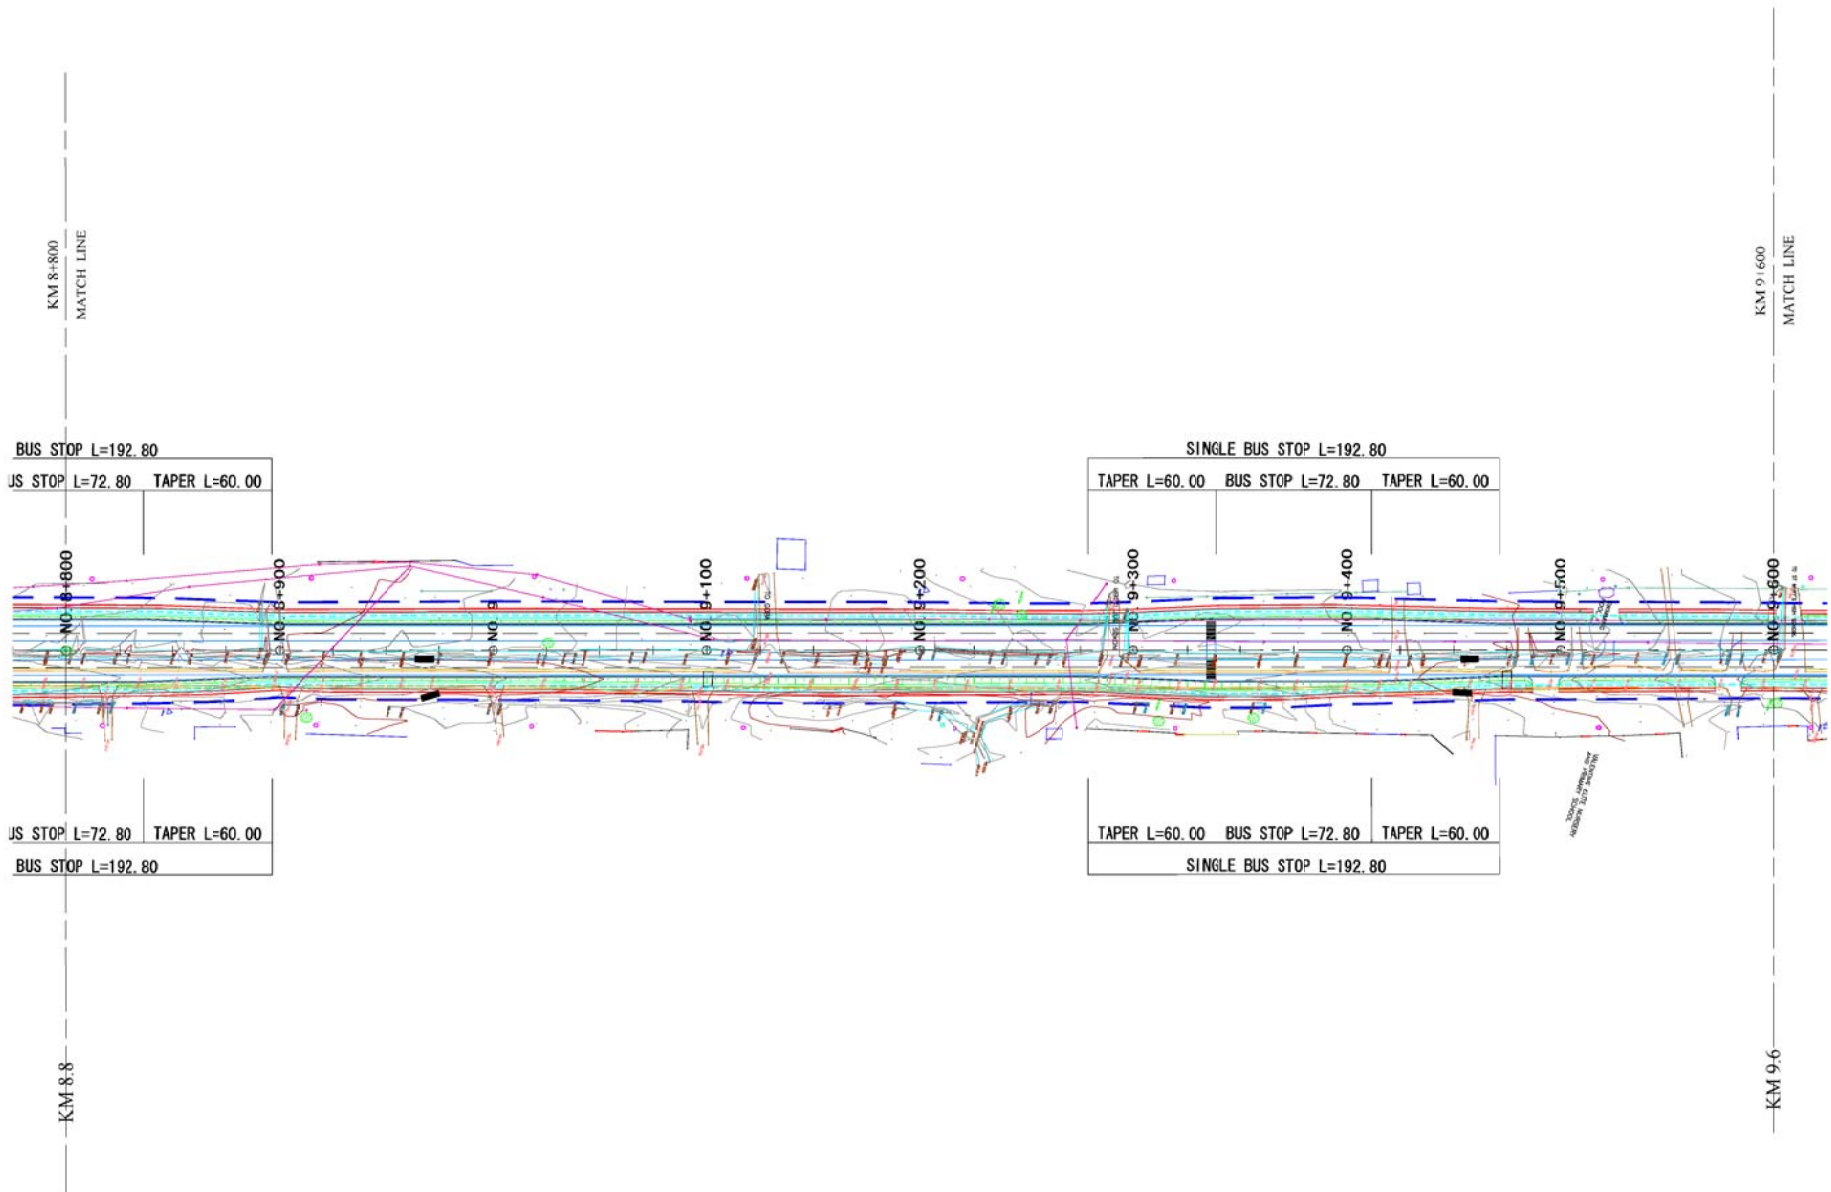


MINISTRY OF INFRASTRUCTURE DEVELOPMENT THE UNITED REPUBLIC OF TANZANIA JAPAN INTERNATIONAL COOPERATION AGENCY	CONSULTANTS	PROJECT NAME:	DRAWING TITLE:	DATE:	DRAWING No. :
	INGEROSEC CORPORATION	PREPARATORY SURVEY ON THE PROJECT FOR WIDENING OF NEW BAGAMOYO ROAD	PLAN (FROM MWENGE TO TEGETA) ( 7 )	PREPARED BY: CHECKED BY:	BD-53

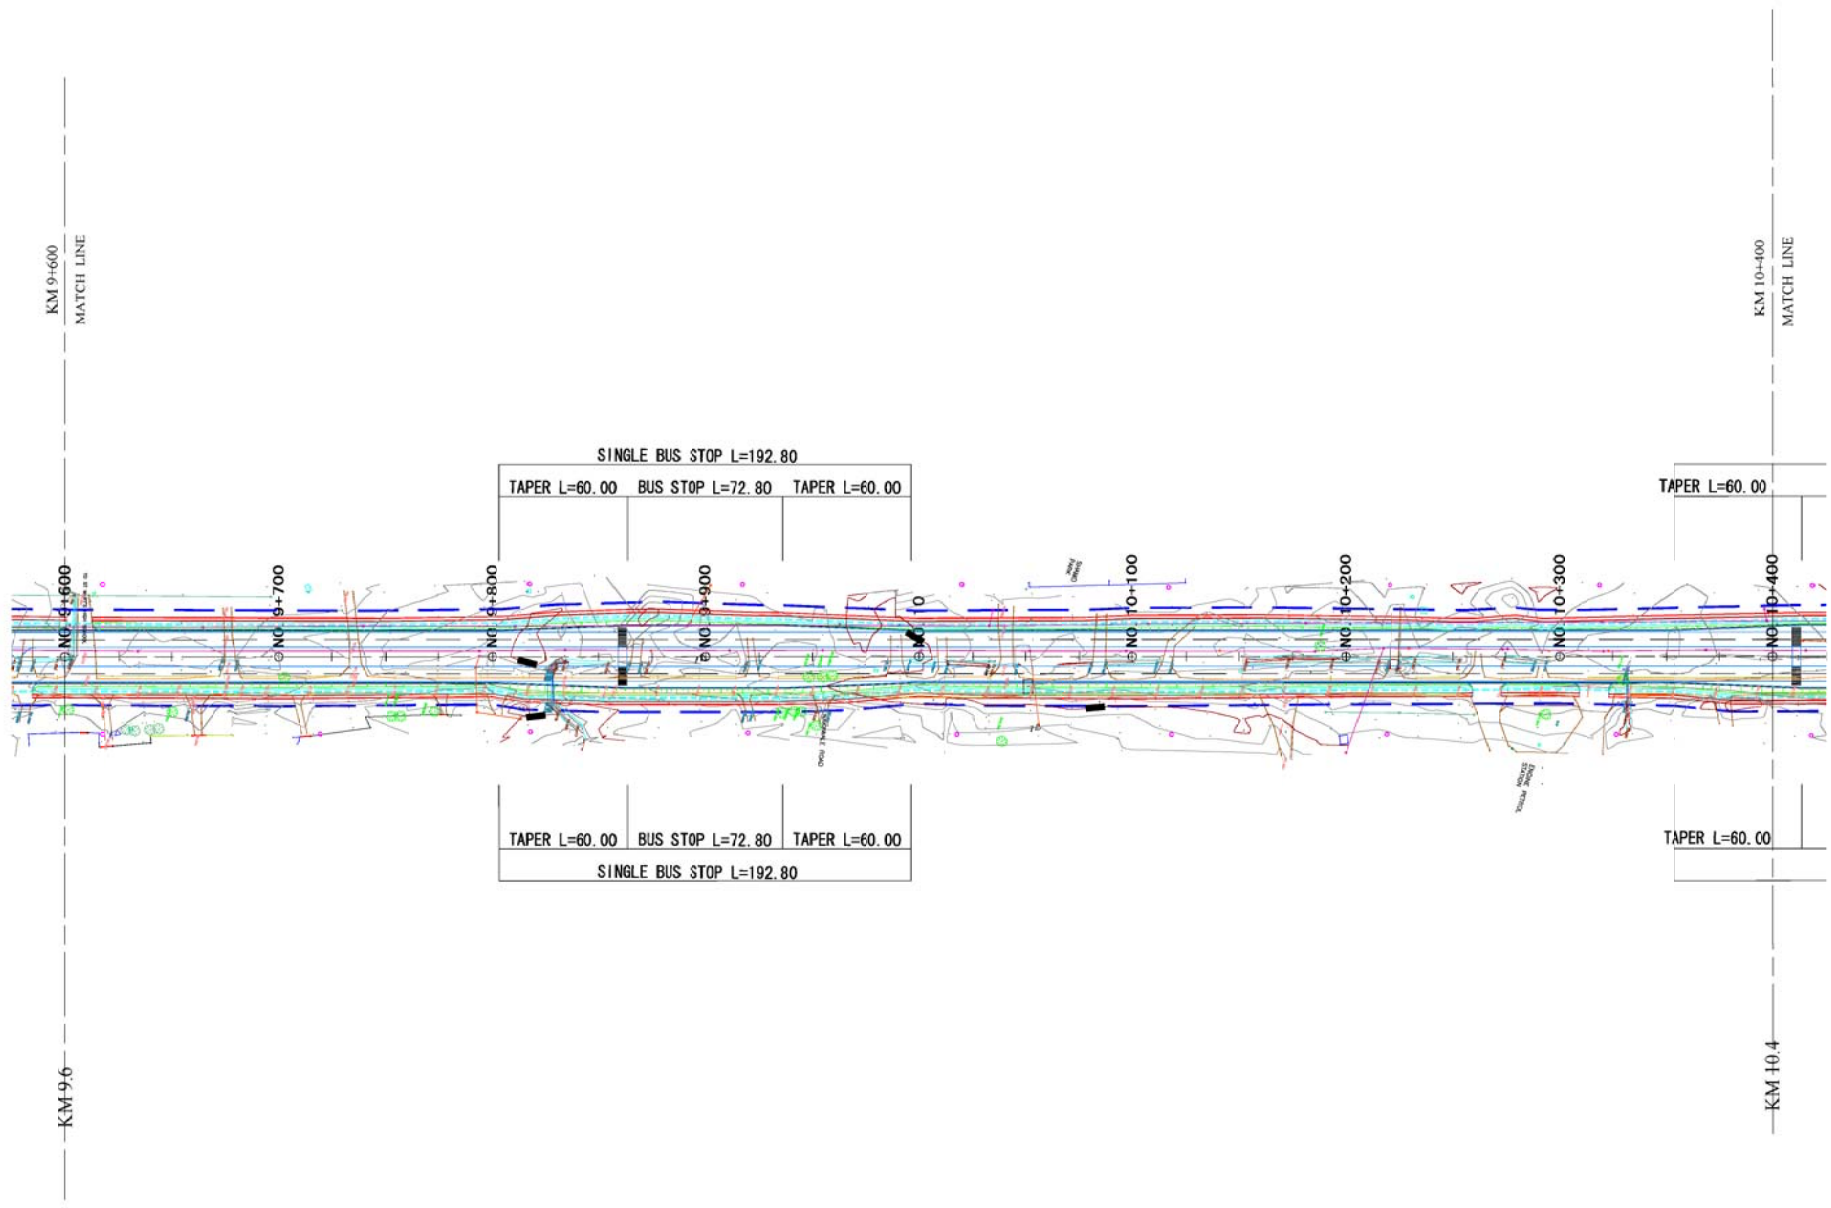

MINISTRY OF INFRASTRUCTURE DEVELOPMENT THE UNITED REPUBLIC OF TANZANIA JAPAN INTERNATIONAL COOPERATION AGENCY	CONSULTANTS	PROJECT NAME:	DRAWING TITLE:	DATE:	DRAWING No. :
	INGEROSEC CORPORATION	PREPARATORY SURVEY ON THE PROJECT FOR WIDENING OF NEW BAGAMOYO ROAD	PLAN (FROM MWENGE TO TEGETA) ( 8 )	PREPARED BY: CHECKED BY:	BD-54



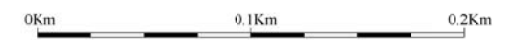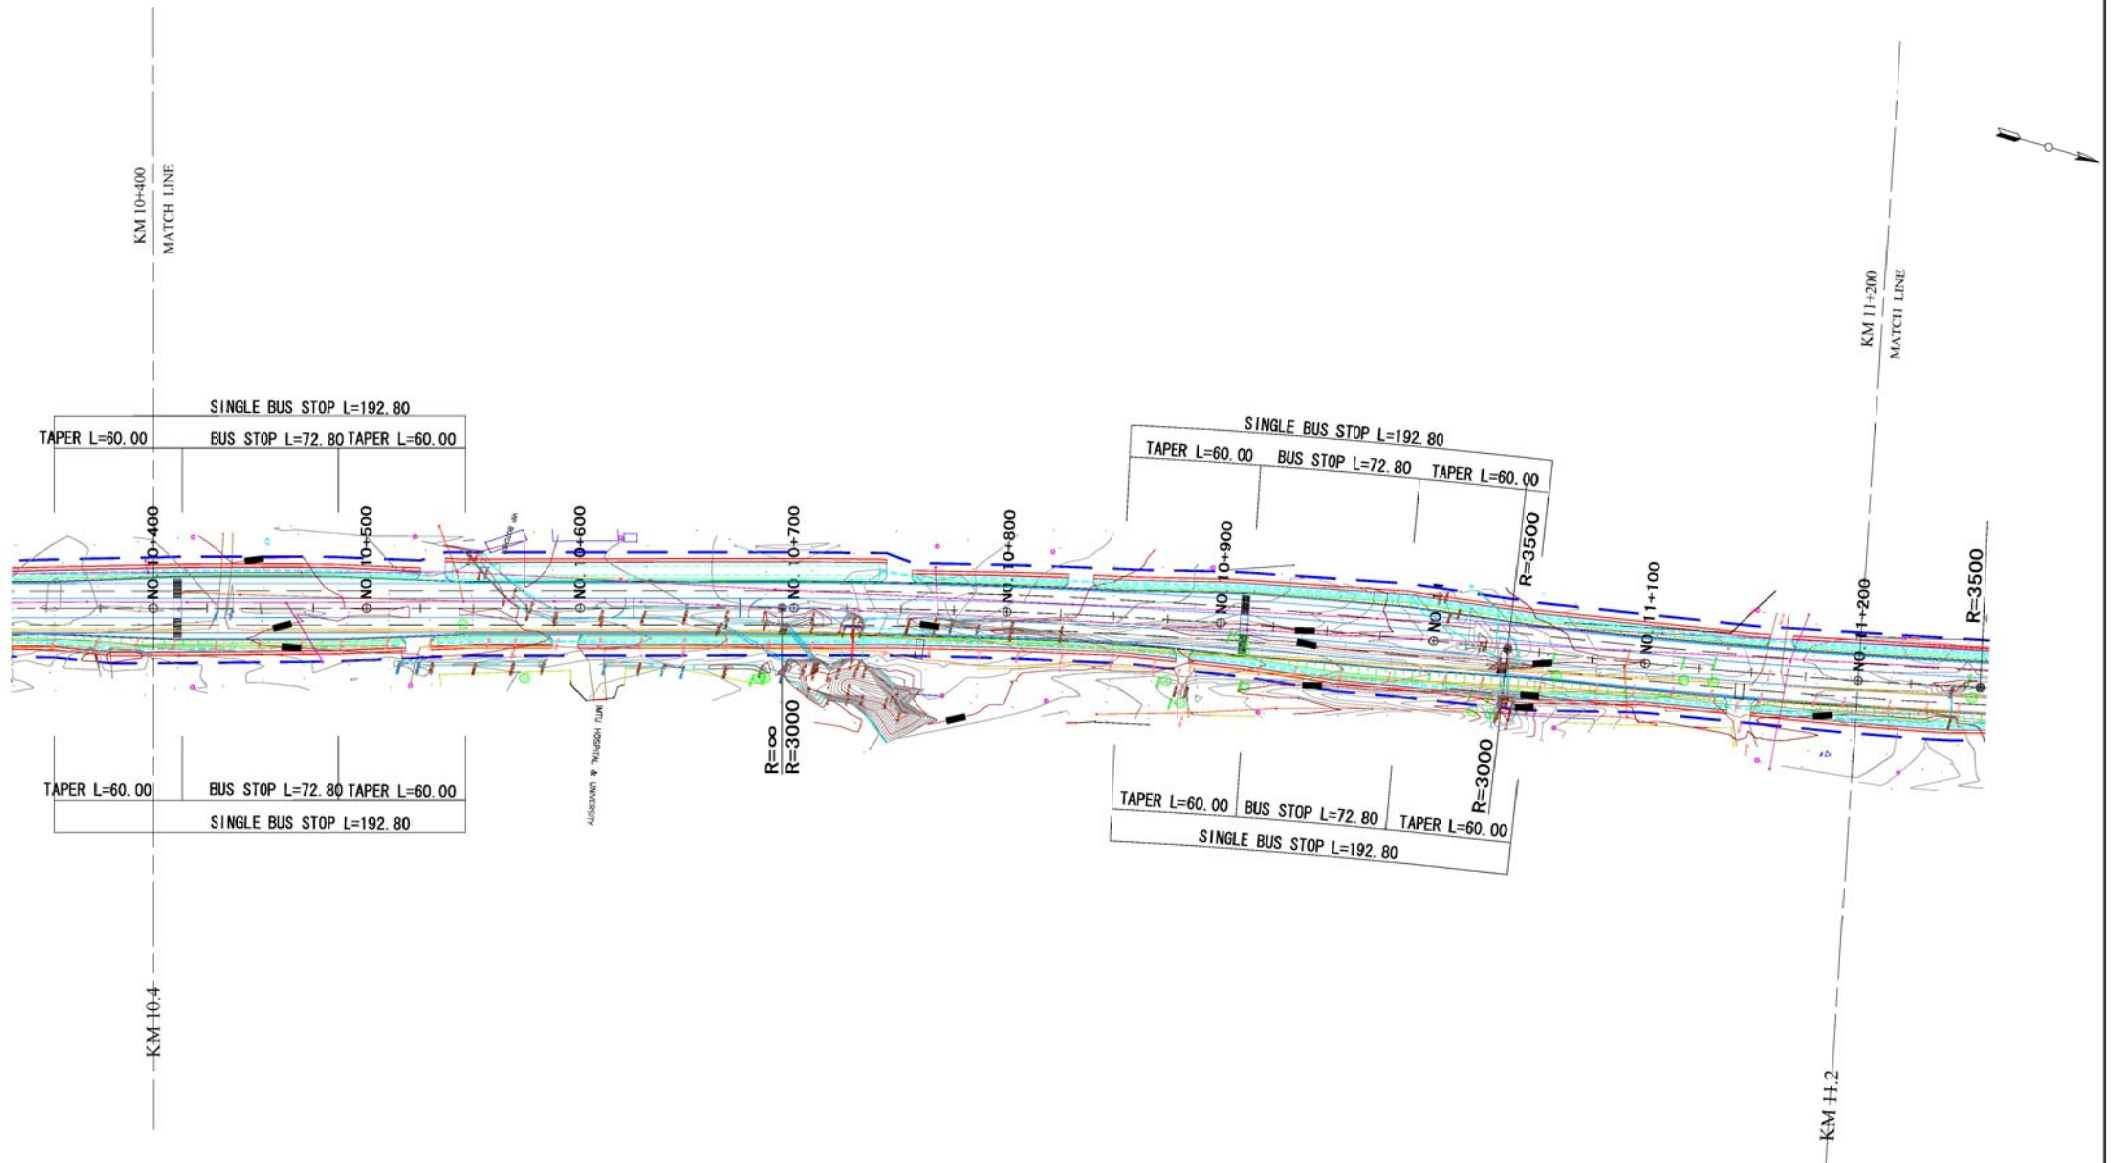

MINISTRY OF INFRASTRUCTURE DEVELOPMENT THE UNITED REPUBLIC OF TANZANIA JAPAN INTERNATIONAL COOPERATION AGENCY	CONSULTANTS	PROJECT NAME:	DRAWING TITLE:	DATE:	DRAWING No. :
	INGEROSEC CORPORATION	PREPARATORY SURVEY ON THE PROJECT FOR WIDENING OF NEW BAGAMOYO ROAD	PLAN (FROM MWENGE TO TEGETA) ( 9 )	PREPARED BY: CHECKED BY:	BD-55