

L'OFFICE DES ROUTES  
THE REPUBLIC OF BURUNDI











THE BASIC DESIGN STUDY  
ON THE GRANT AID FOR REHABILITATION OF  
ROADS AND INFRASTRUCTURE FOR BUJUMBURA CITY  
IN THE REPUBLIC OF BURUNDI

JAPAN INTERNATIONAL COOPERATION AGENCY  
CTI ENGINEERING INTERNATIONAL CO., LTD.


TITLE :  
CROSS SECTION OF ROAD  
ROUTE-1 (1/15)

SCALE  
S=1:100



Drawing No.  
CS-01

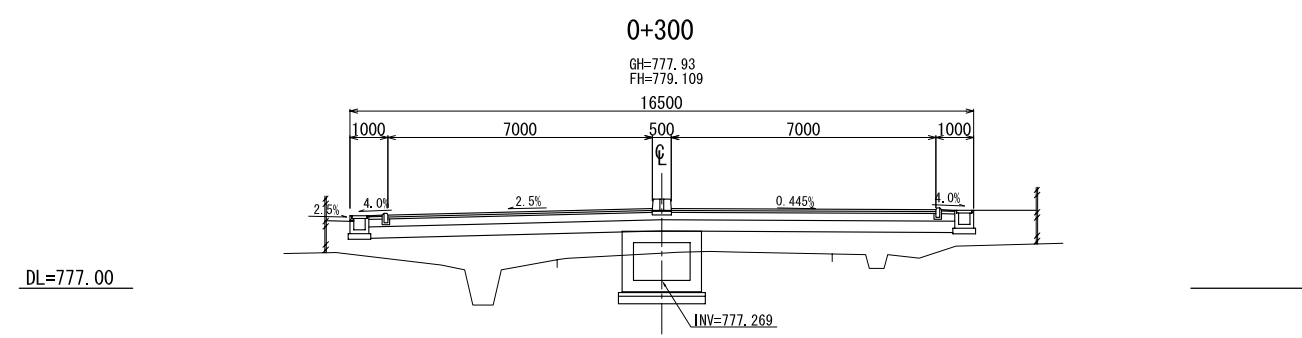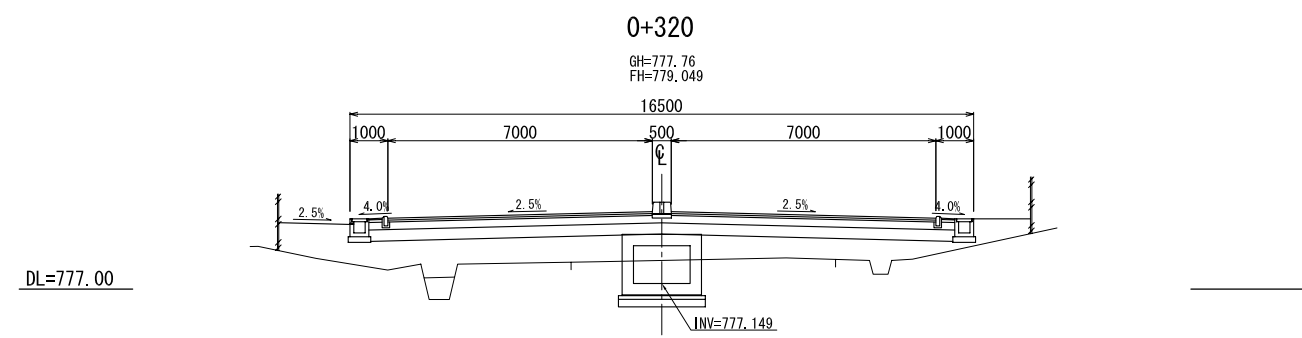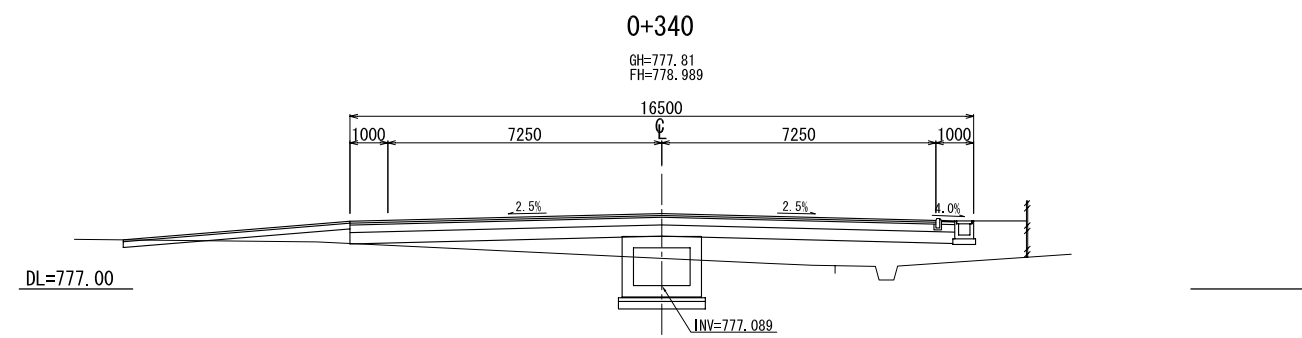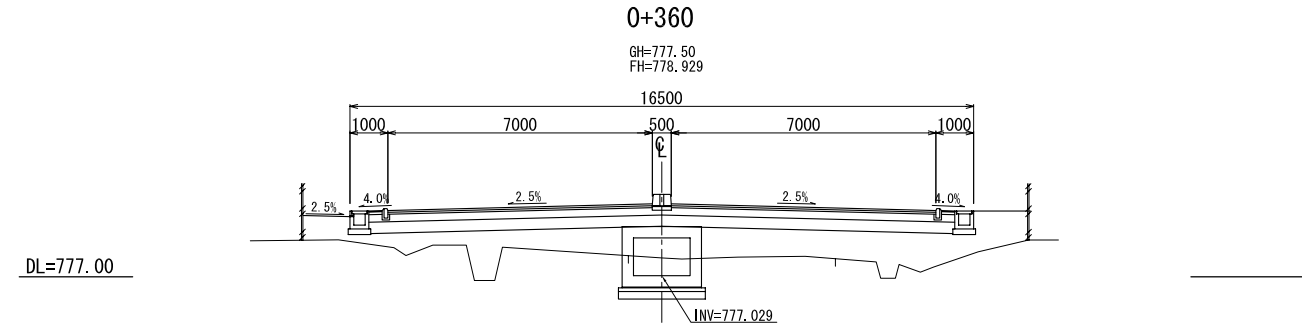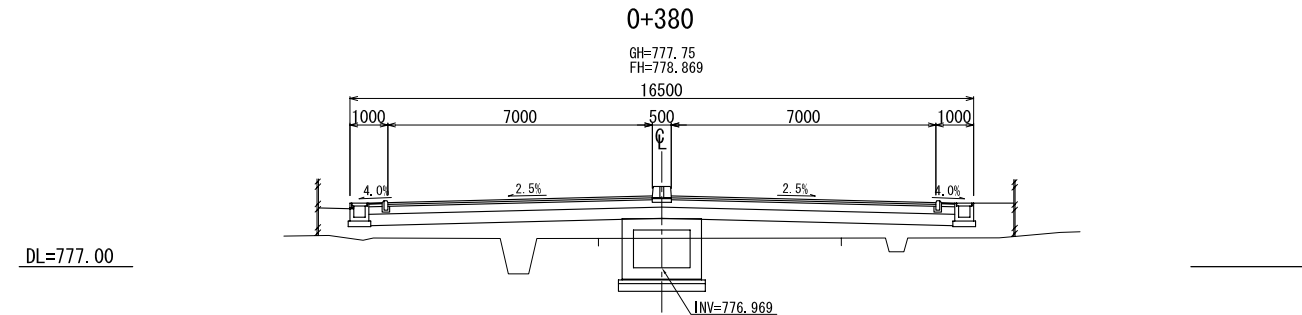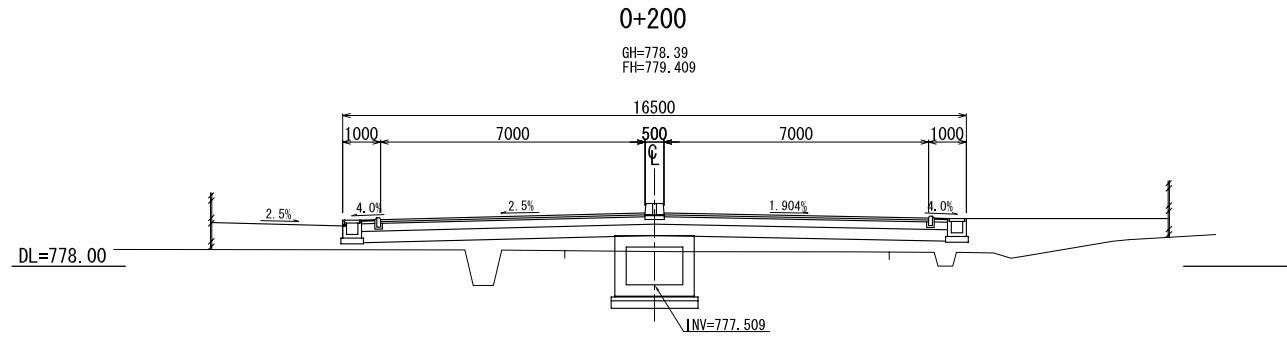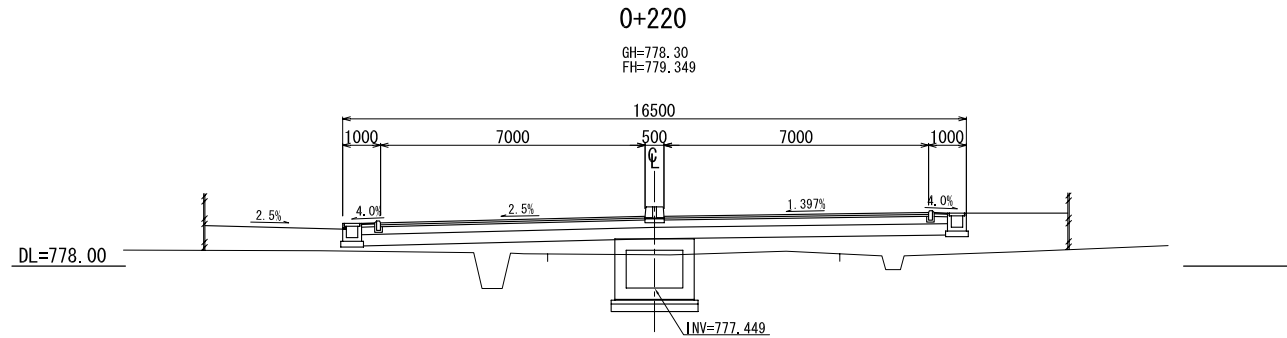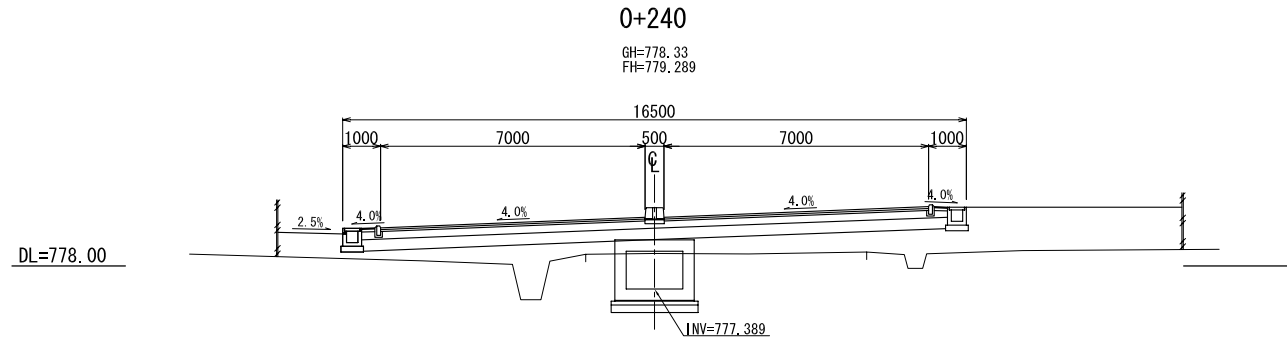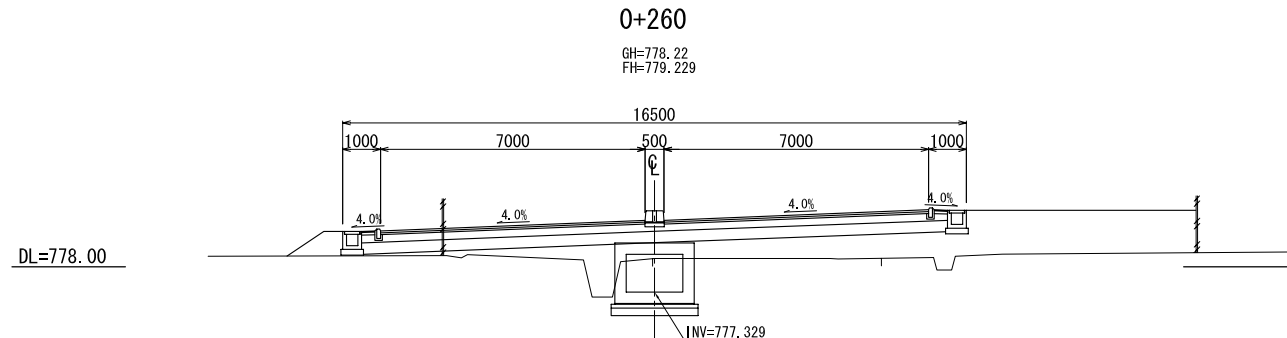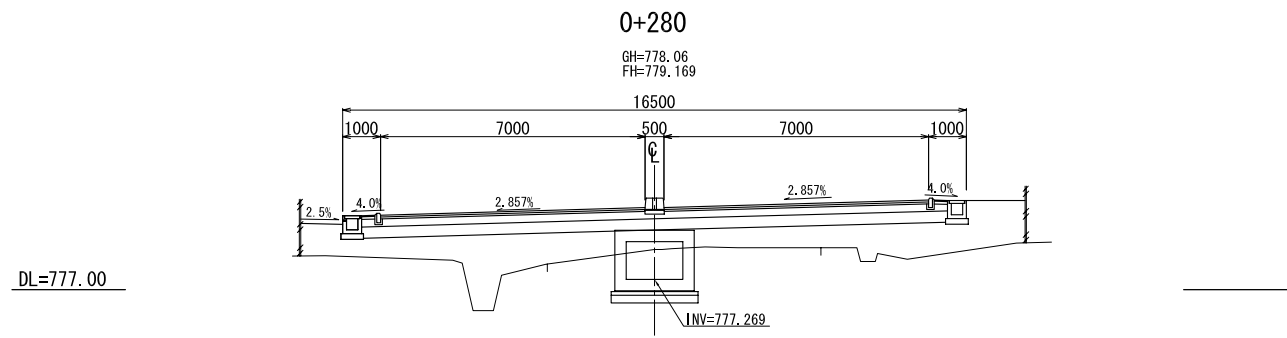

L'OFFICE DES ROUTES THE REPUBLIC OF BURUNDI	THE BASIC DESIGN STUDY ON THE GRANT AID FOR REHABILITATION OF ROADS AND INFRASTRUCTURE FOR BUJUMBURA CITY IN THE REPUBLIC OF BURUNDI	JAPAN INTERNATIONAL COOPERATION AGENCY CTI ENGINEERING INTERNATIONAL CO., LTD.	TITLE : CROSS SECTION OF ROAD ROUTE-1 (2/15)	SCALE S=1:100	Drawing No.	/
					CS-02	

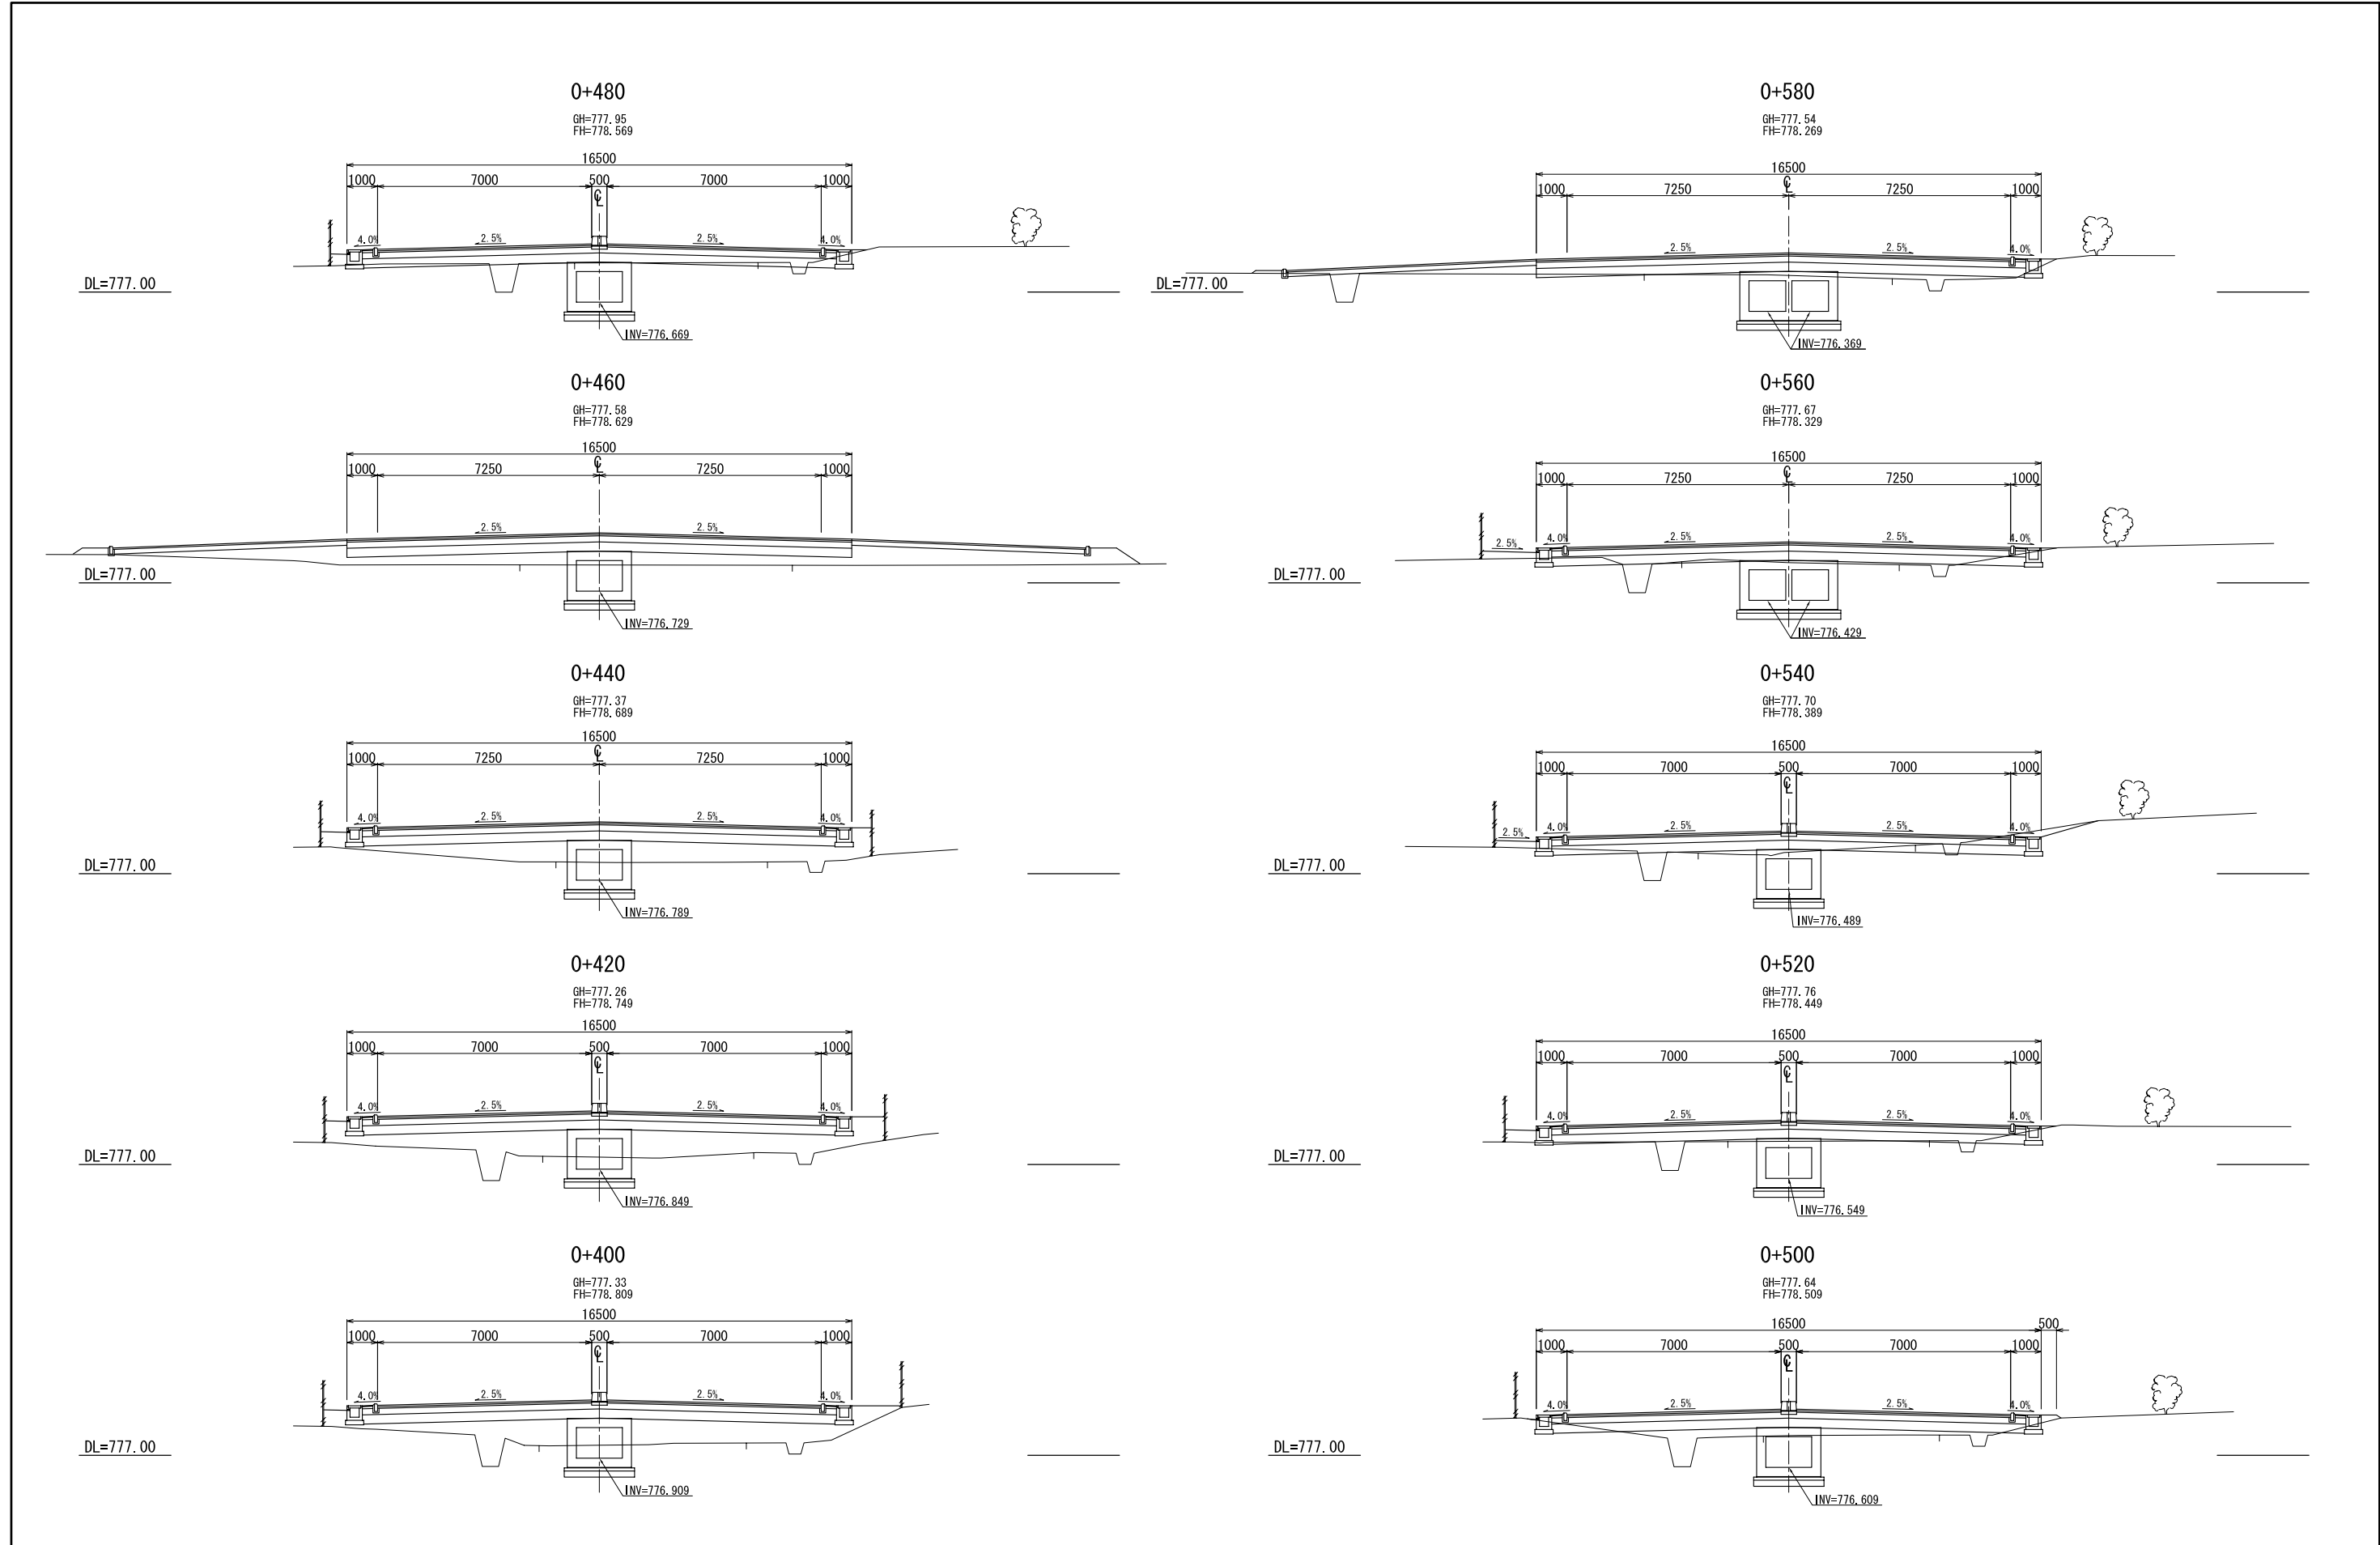

L'OFFICE DES ROUTES THE REPUBLIC OF BURUNDI	THE BASIC DESIGN STUDY ON THE GRANT AID FOR REHABILITATION OF ROADS AND INFRASTRUCTURE FOR BUJUMBURA CITY IN THE REPUBLIC OF BURUNDI	JAPAN INTERNATIONAL COOPERATION AGENCY CTI ENGINEERING INTERNATIONAL CO., LTD.	TITLE : CROSS SECTION OF ROAD ROUTE-1 (3/15)	SCALE S=1:100	Drawing No.	/
					CS-03	

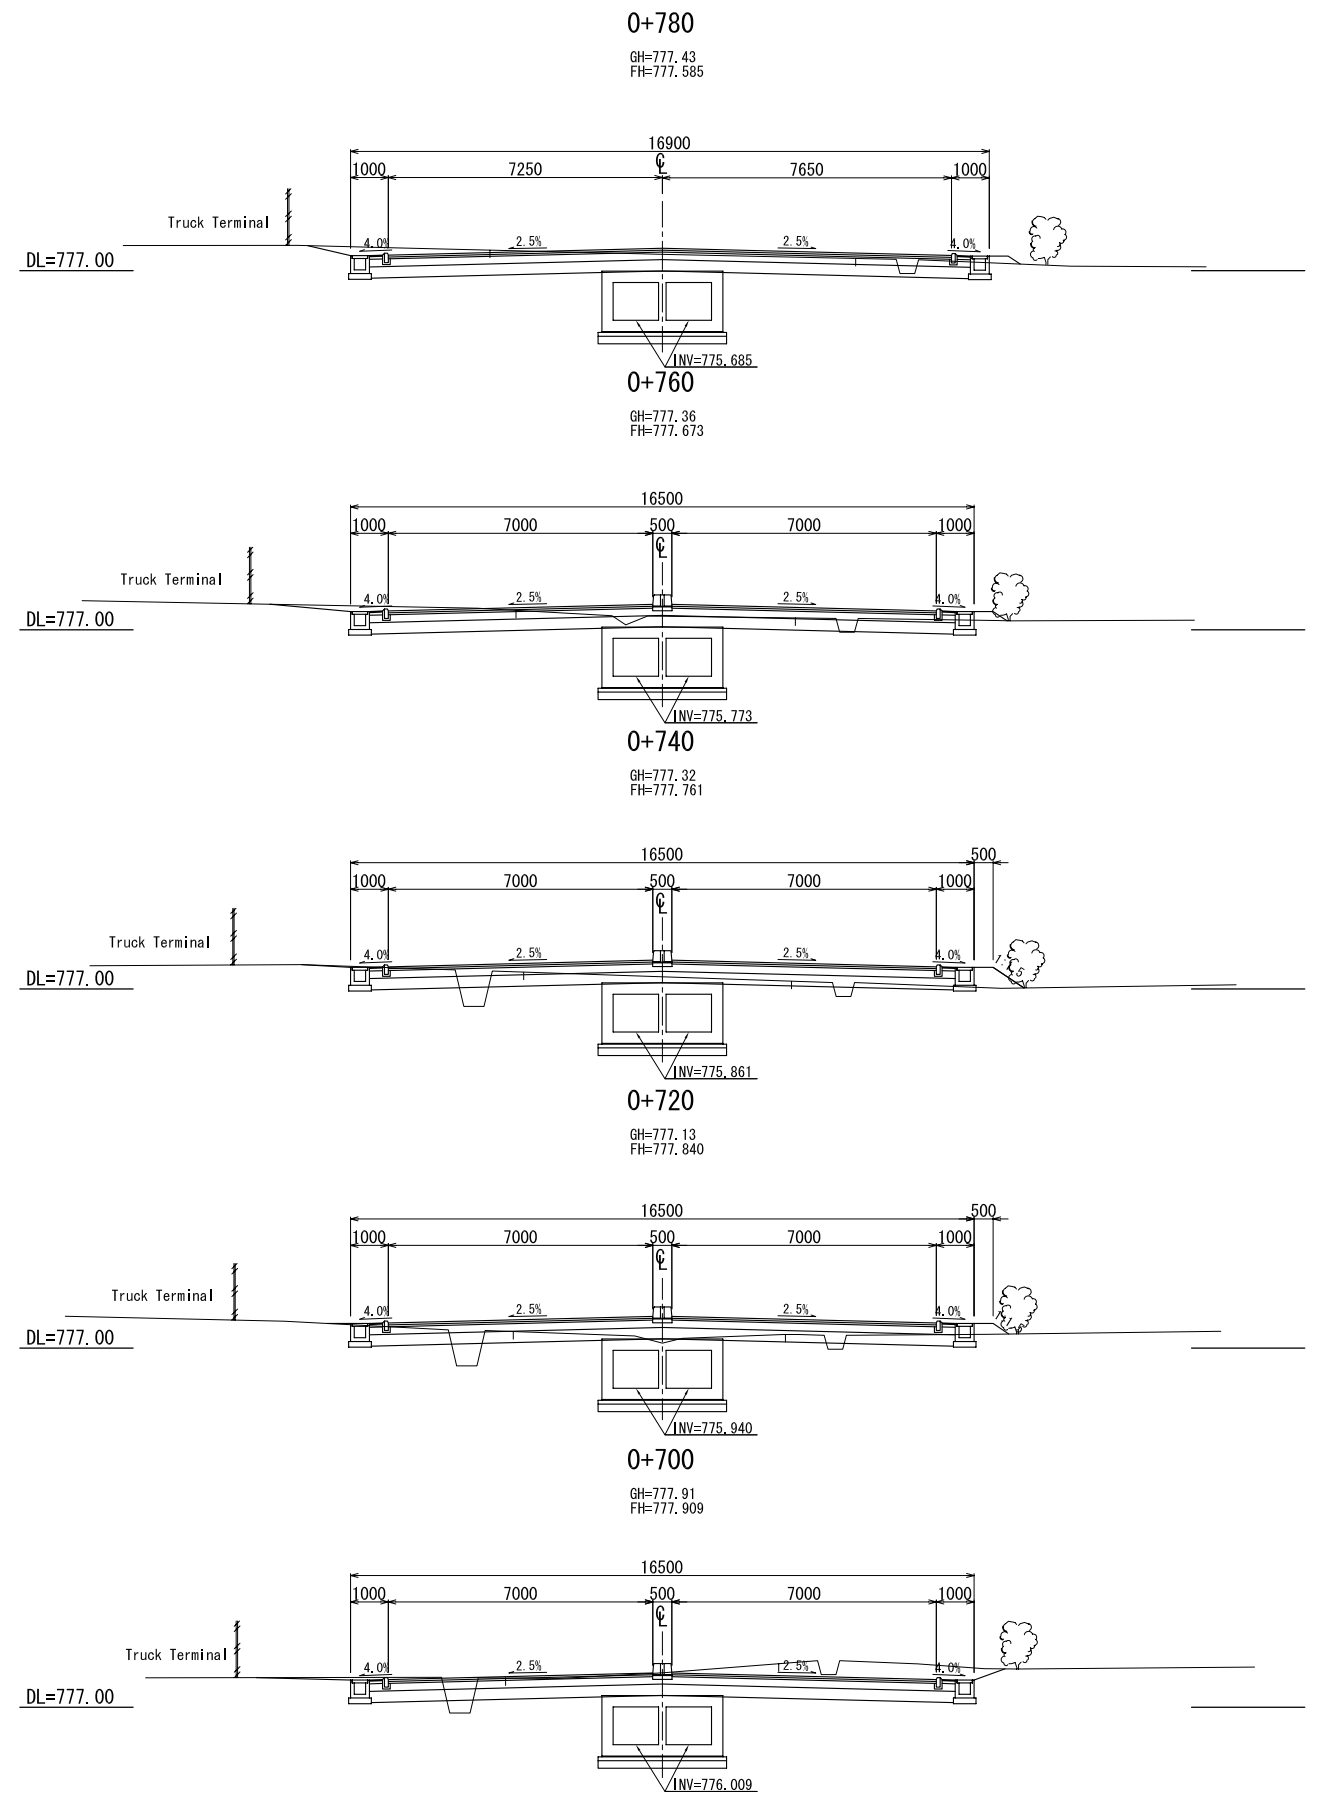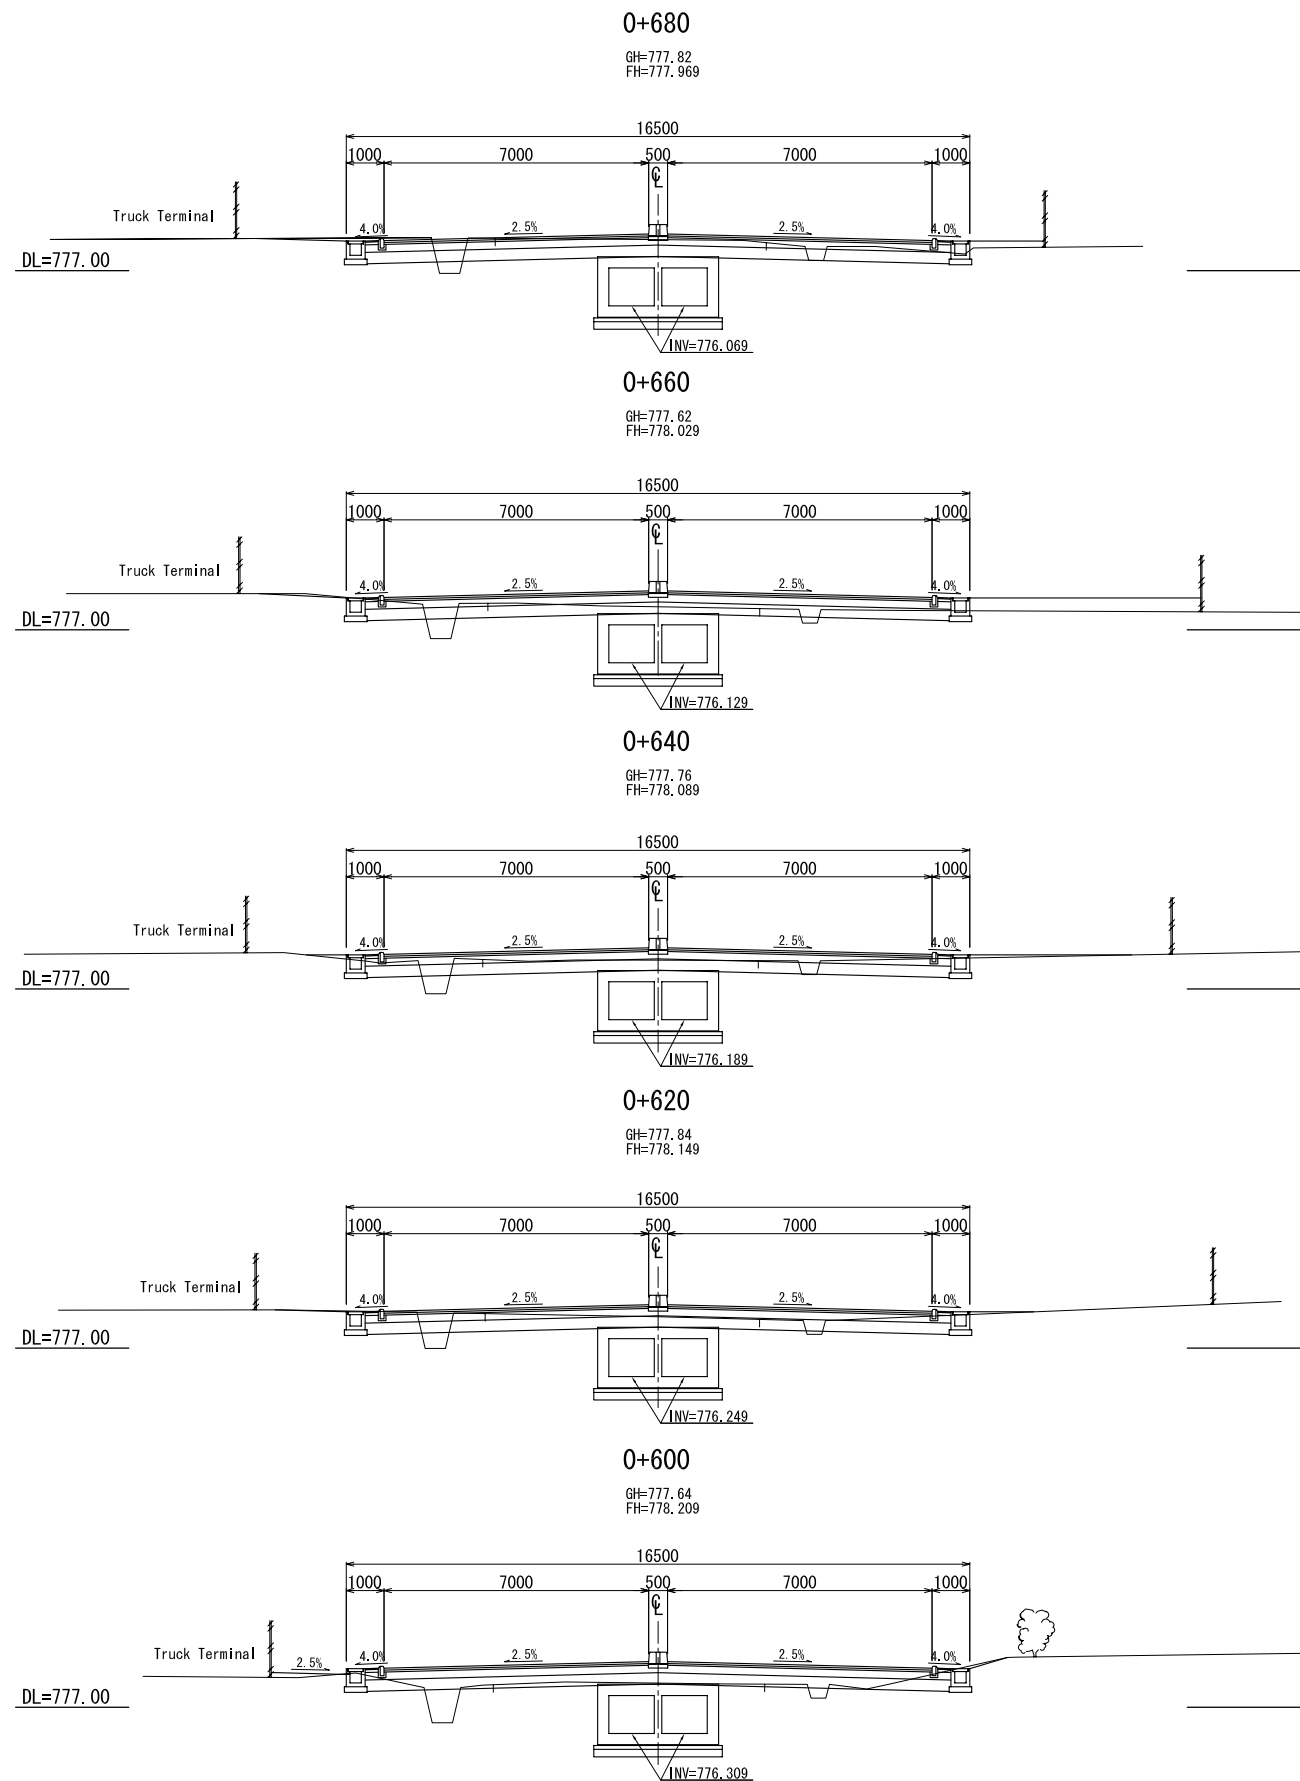

L'OFFICE DES ROUTES  
THE REPUBLIC OF BURUNDI











THE BASIC DESIGN STUDY  
ON THE GRANT AID FOR REHABILITATION OF  
ROADS AND INFRASTRUCTURE FOR BUJUMBURA CITY  
IN THE REPUBLIC OF BURUNDI

JAPAN INTERNATIONAL COOPERATION AGENCY  
CTI ENGINEERING INTERNATIONAL CO., LTD.











TITLE :  
CROSS SECTION OF ROAD  
ROUTE-1 (4/15)

SCALE  
S=1:100

Drawing No.  
CS-04

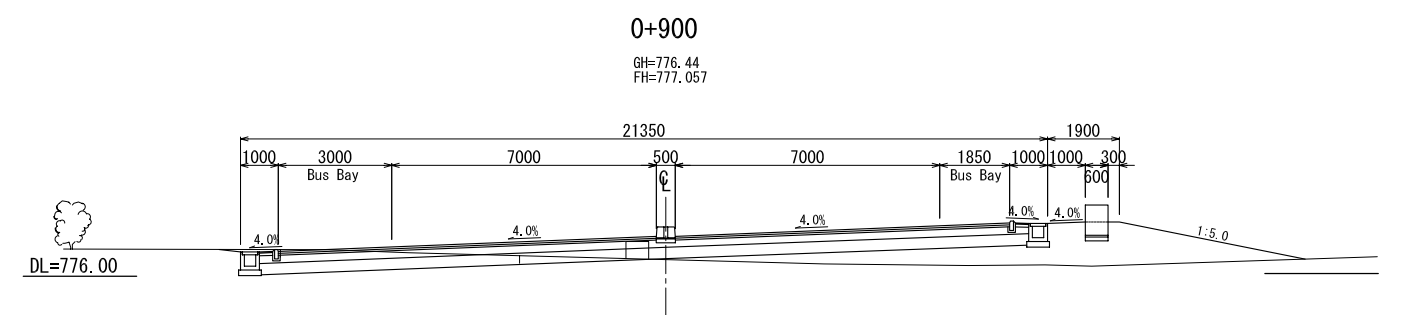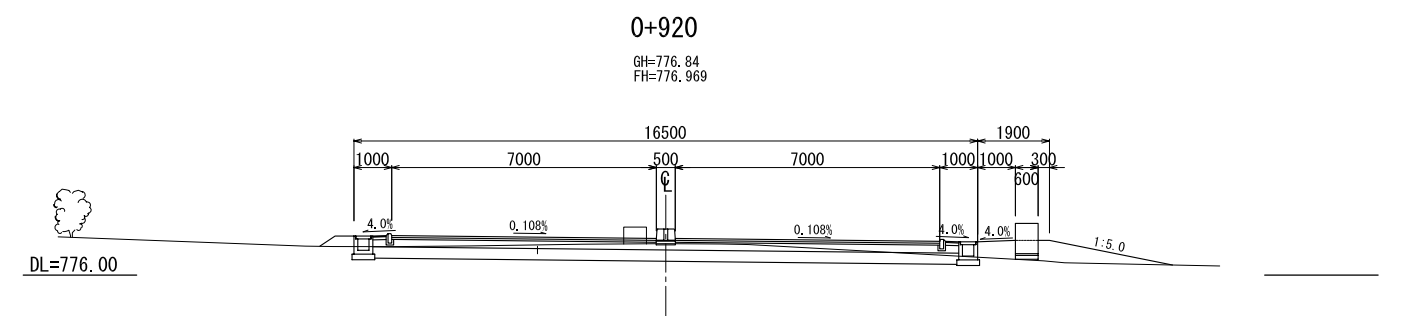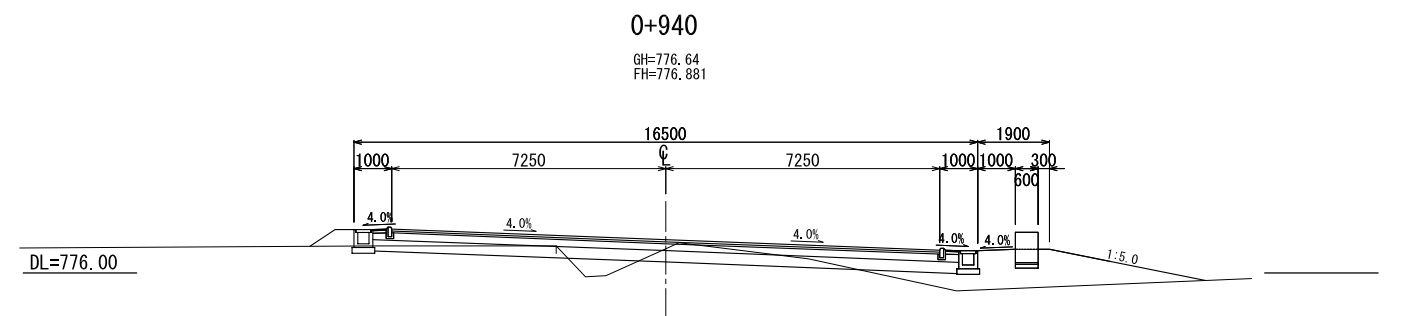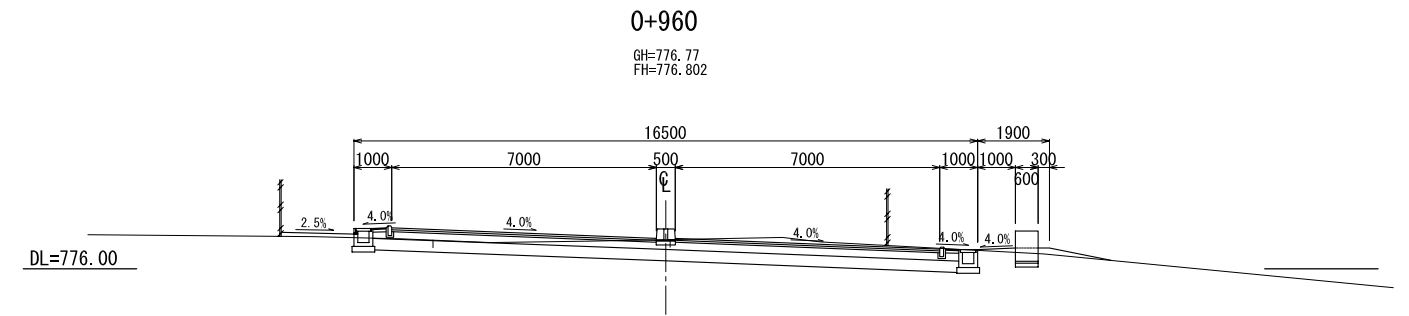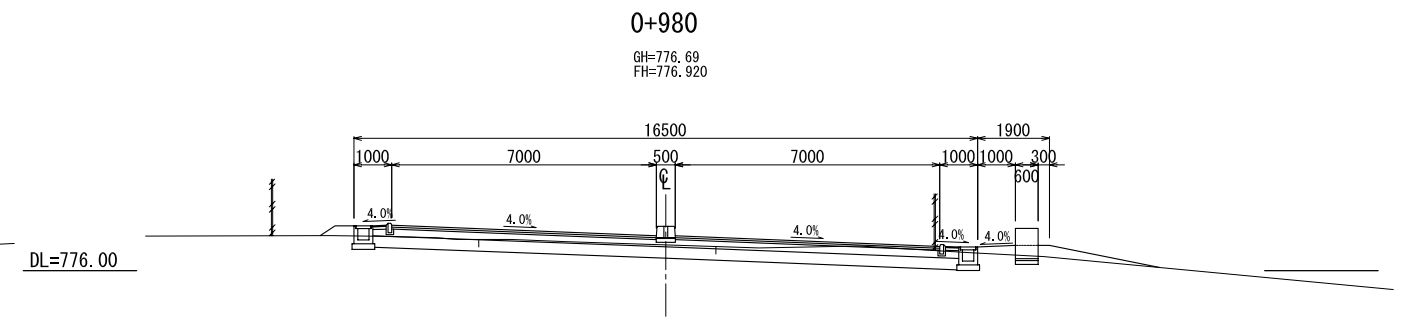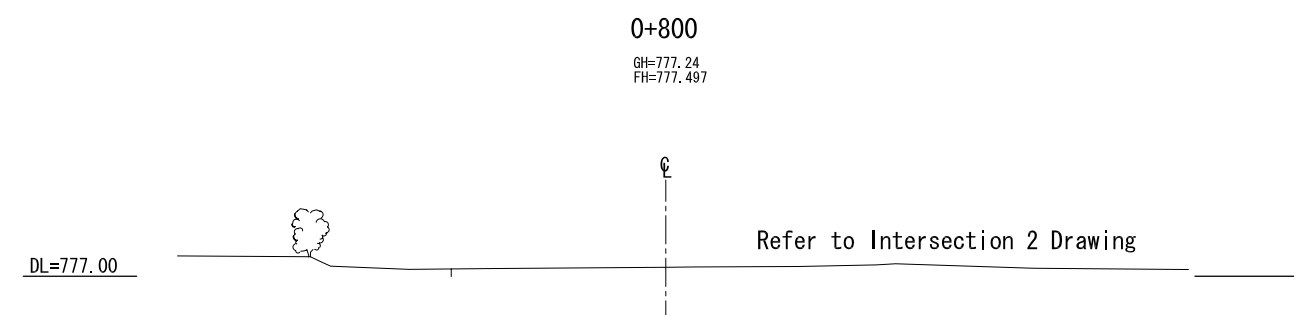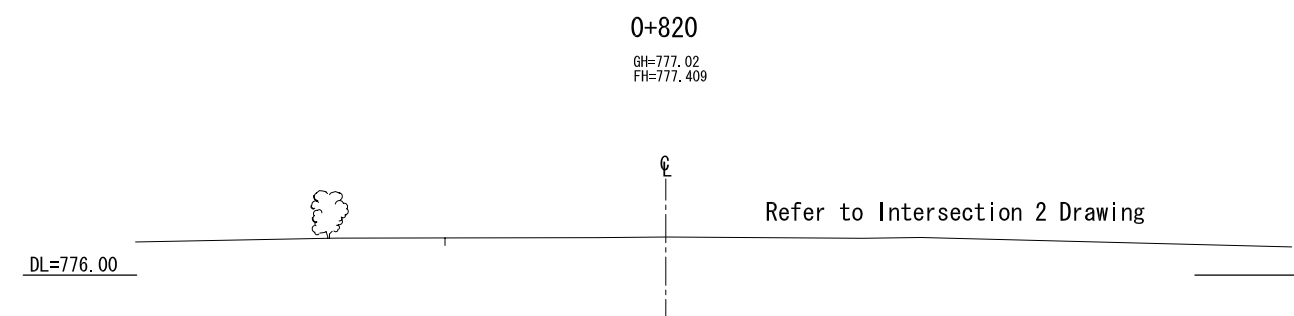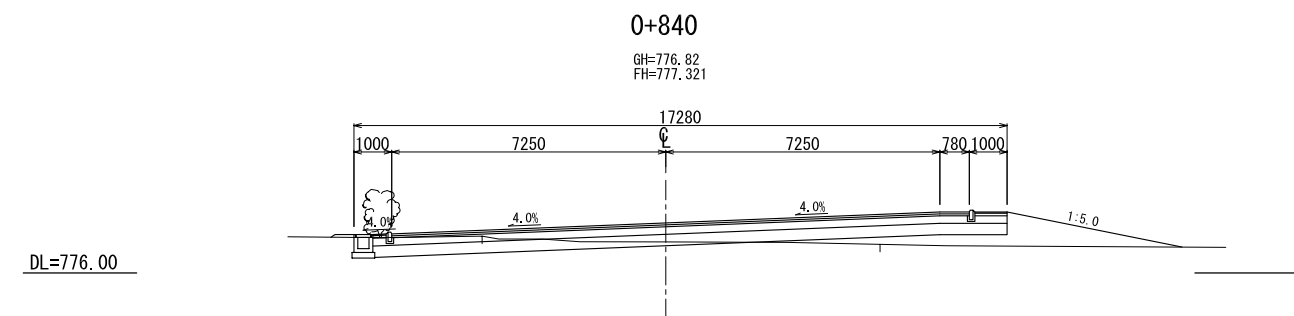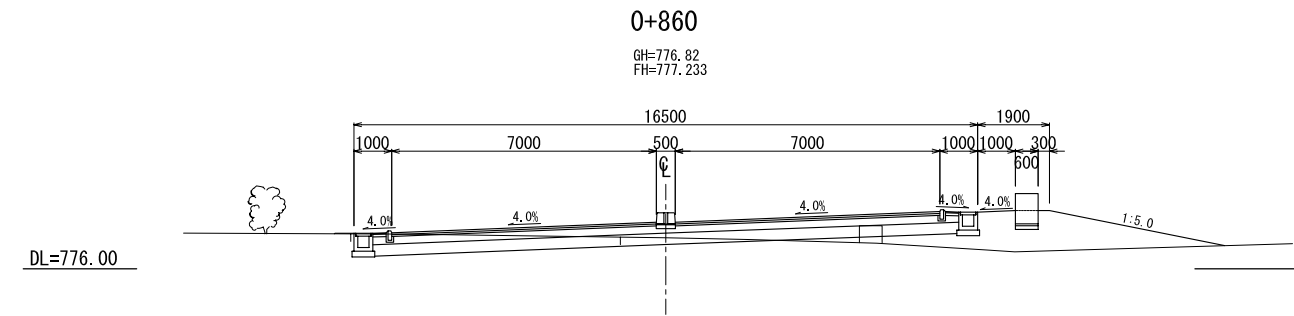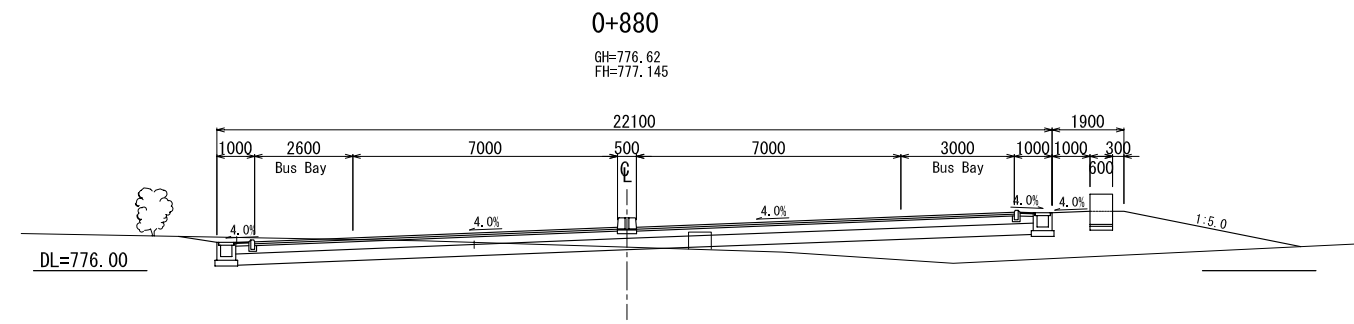

L'OFFICE DES ROUTES THE REPUBLIC OF BURUNDI	THE BASIC DESIGN STUDY ON THE GRANT AID FOR REHABILITATION OF ROADS AND INFRASTRUCTURE FOR BUJUMBURA CITY IN THE REPUBLIC OF BURUNDI	JAPAN INTERNATIONAL COOPERATION AGENCY CTI ENGINEERING INTERNATIONAL CO., LTD.	TITLE : CROSS SECTION OF ROAD ROUTE-1 (5/15)	SCALE S=1:100	Drawing No. CS-05	
--	---	---	--	------------------	----------------------	--

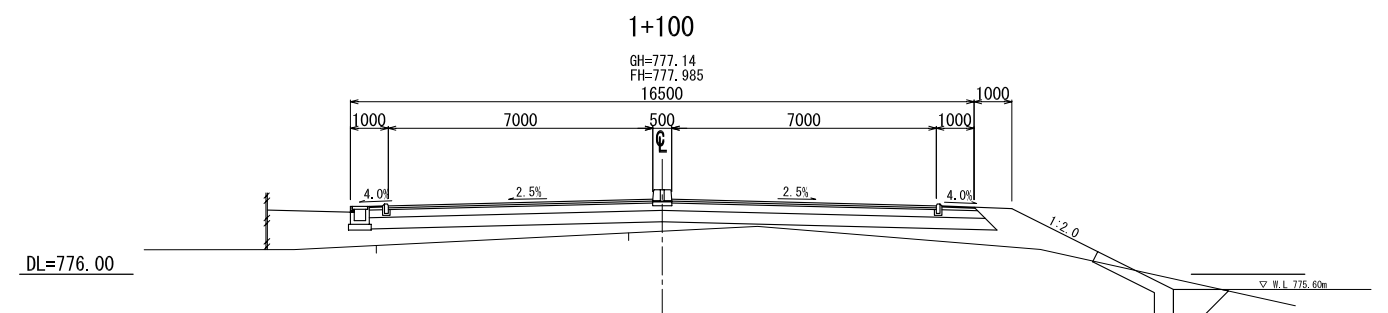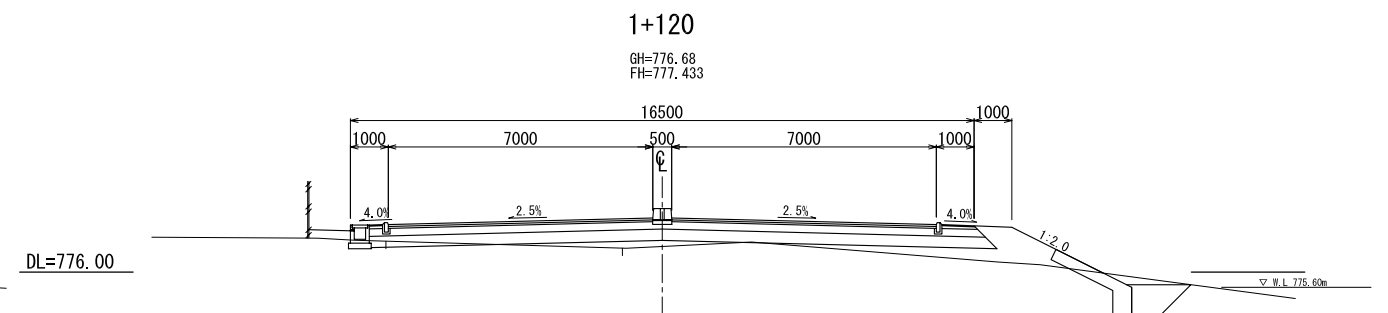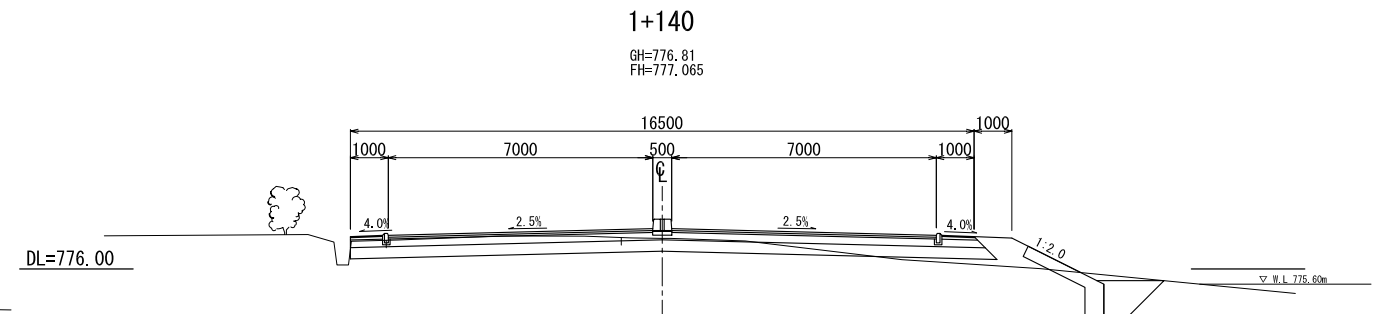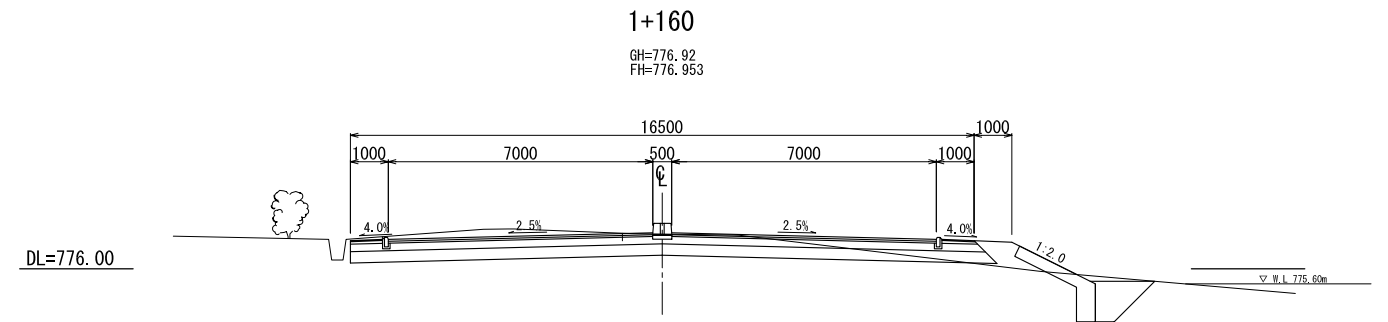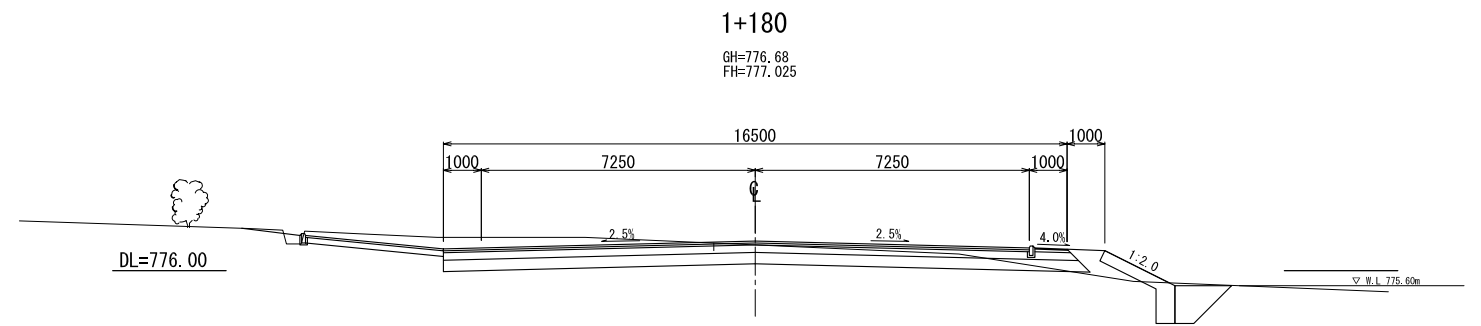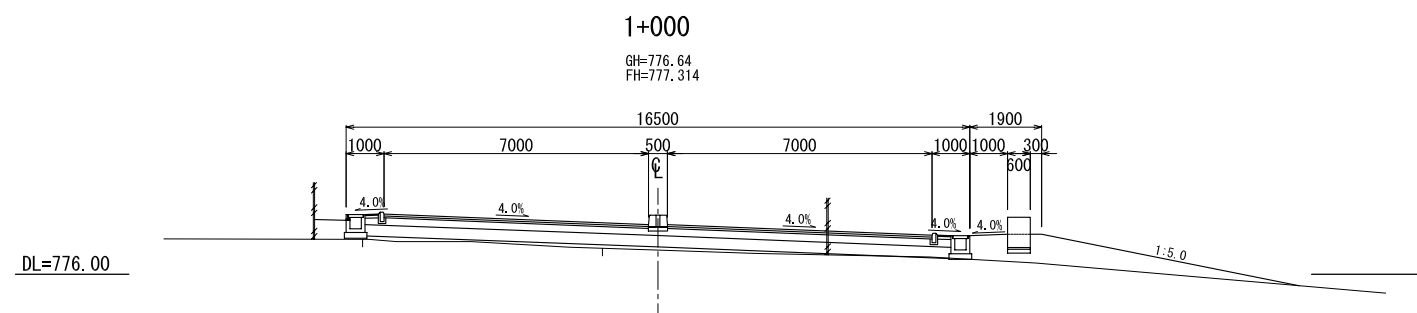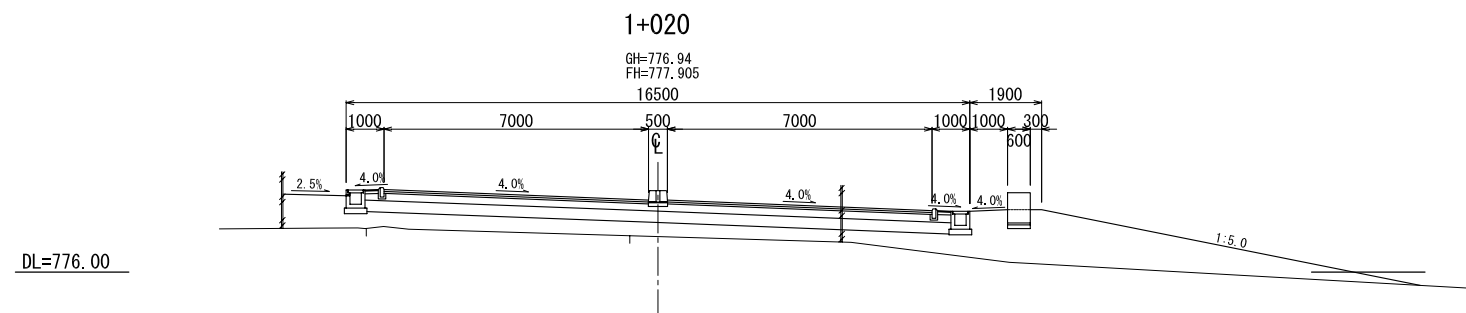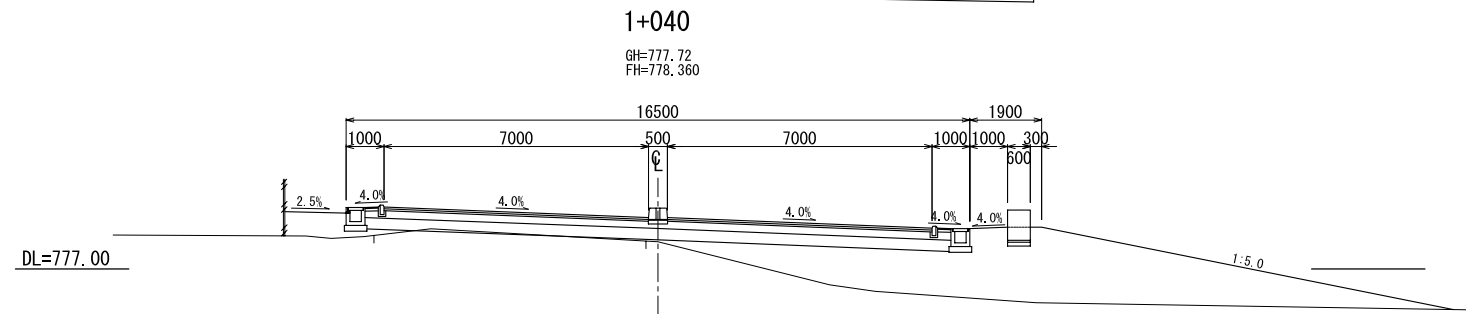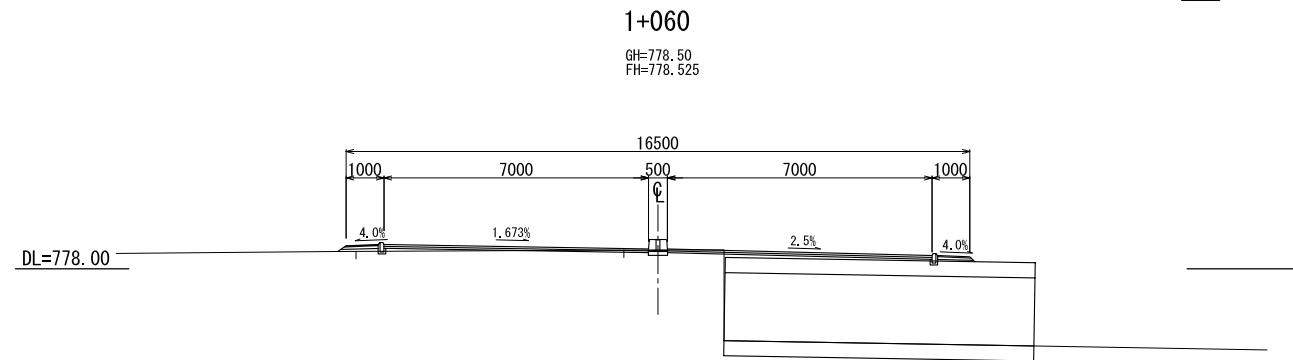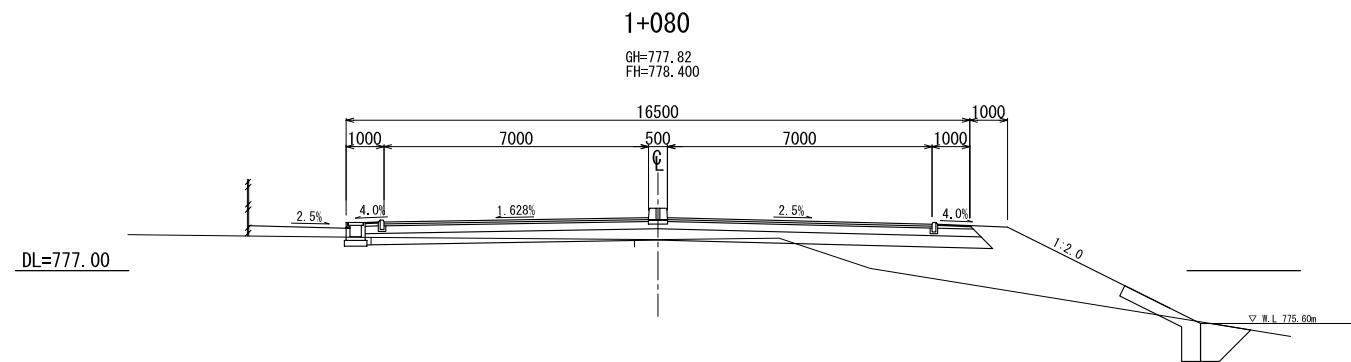

L'OFFICE DES ROUTES  
THE REPUBLIC OF BURUNDI











THE BASIC DESIGN STUDY  
ON THE GRANT AID FOR REHABILITATION OF  
ROADS AND INFRASTRUCTURE FOR BUJUMBURA CITY  
IN THE REPUBLIC OF BURUNDI

JAPAN INTERNATIONAL COOPERATION AGENCY  
CTI ENGINEERING INTERNATIONAL CO., LTD.


TITLE :  
CROSS SECTION OF ROAD  
ROUTE-1 (6/15)

SCALE  
S=1:100

Drawing No.  
CS-06

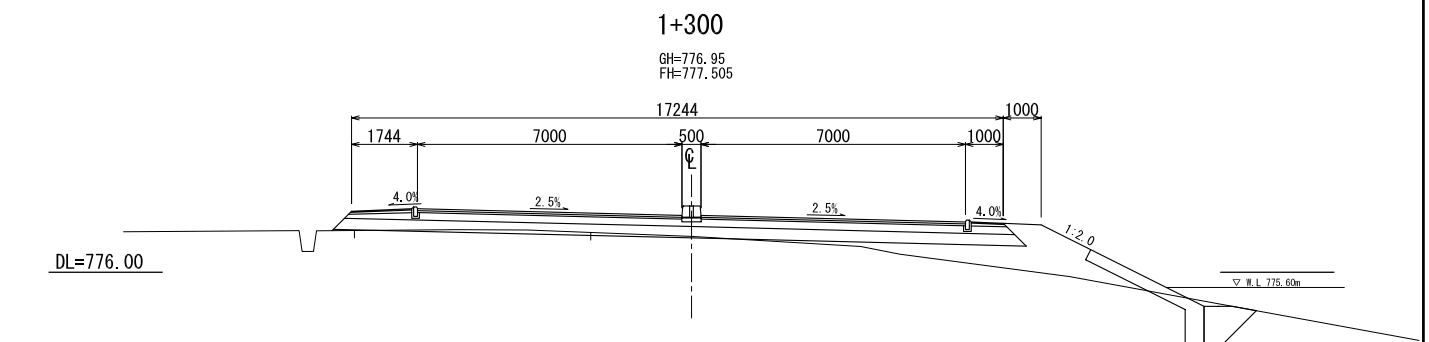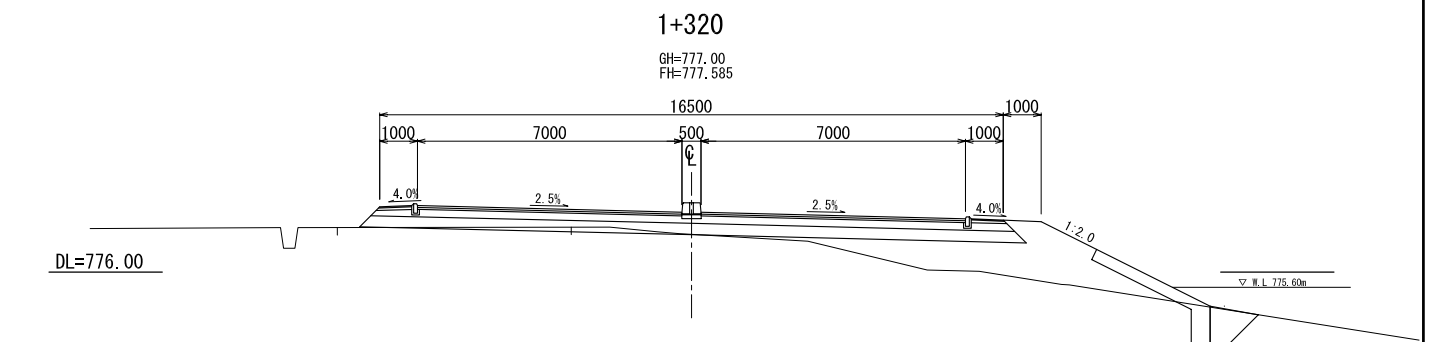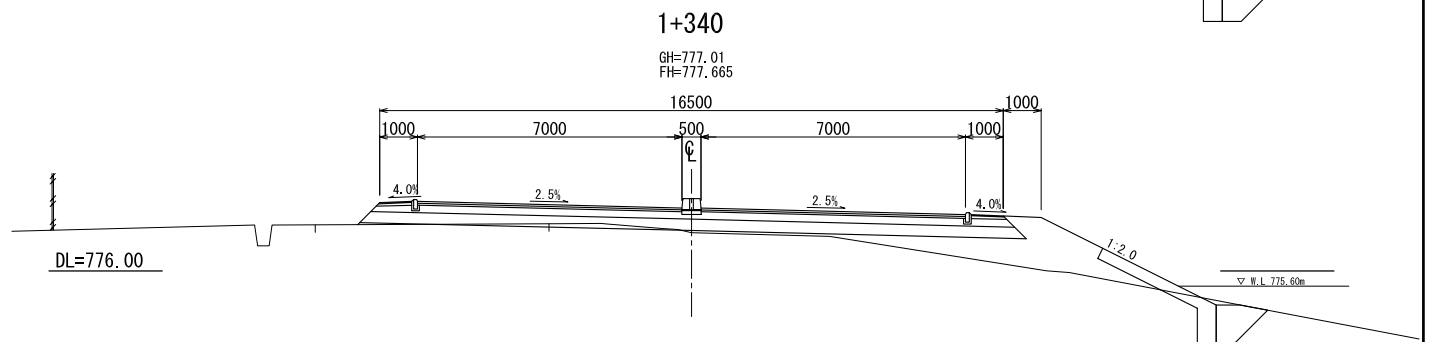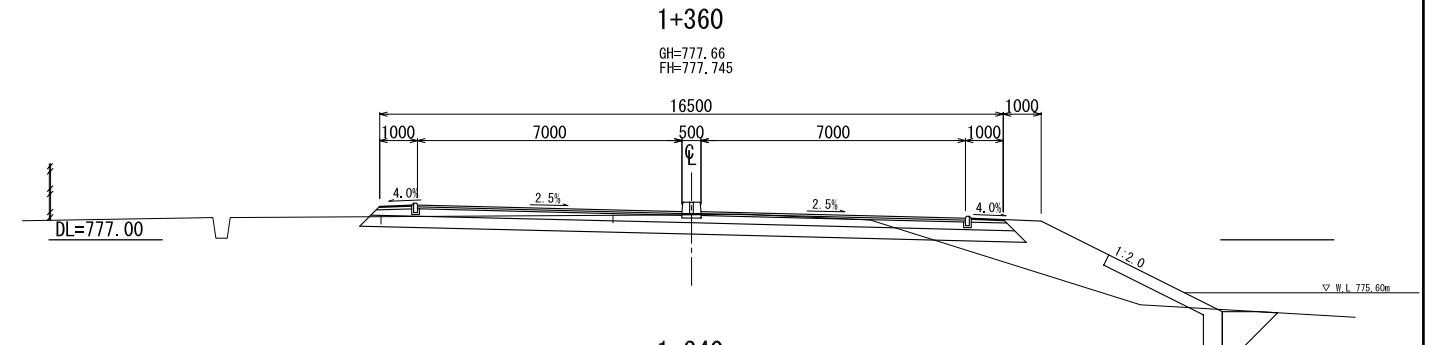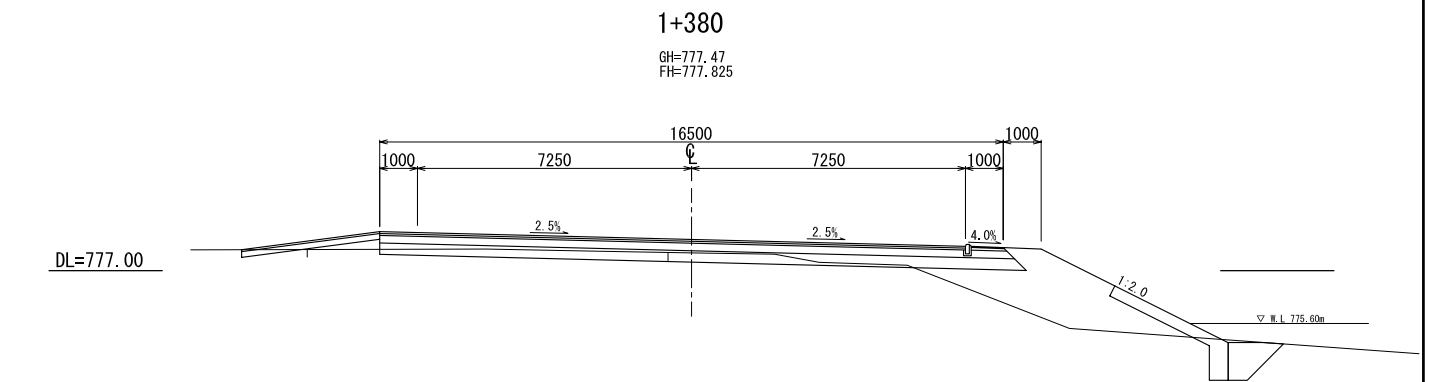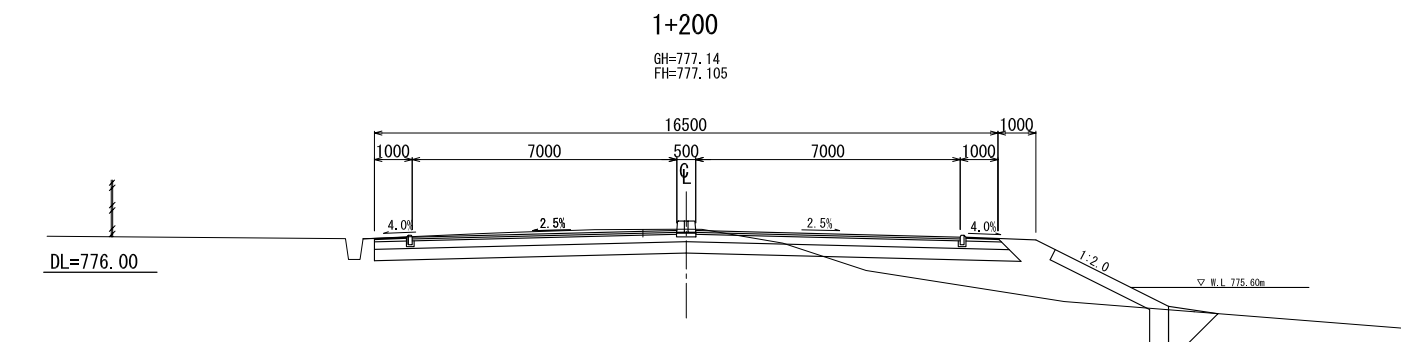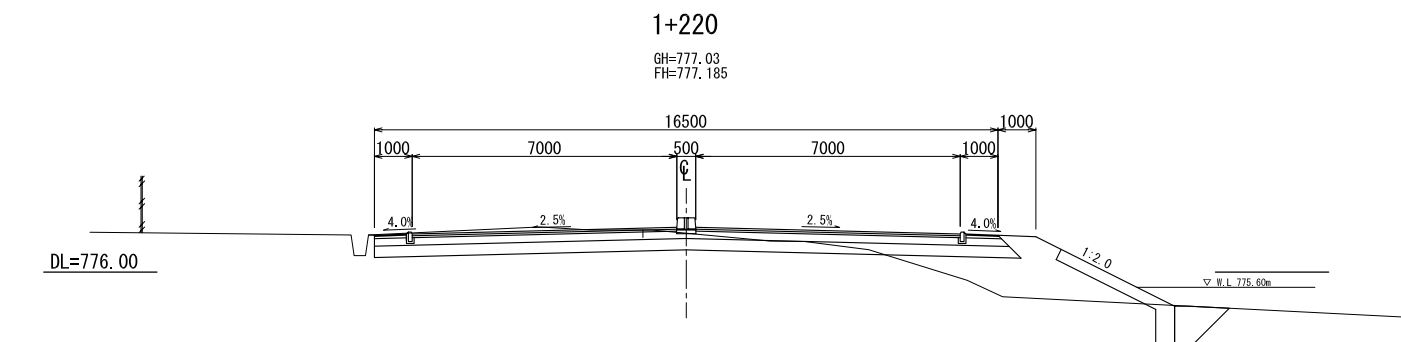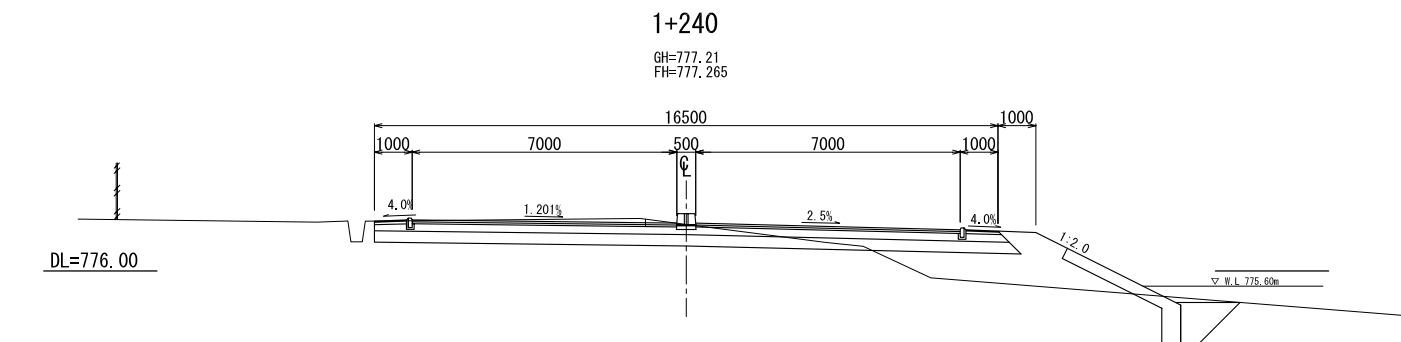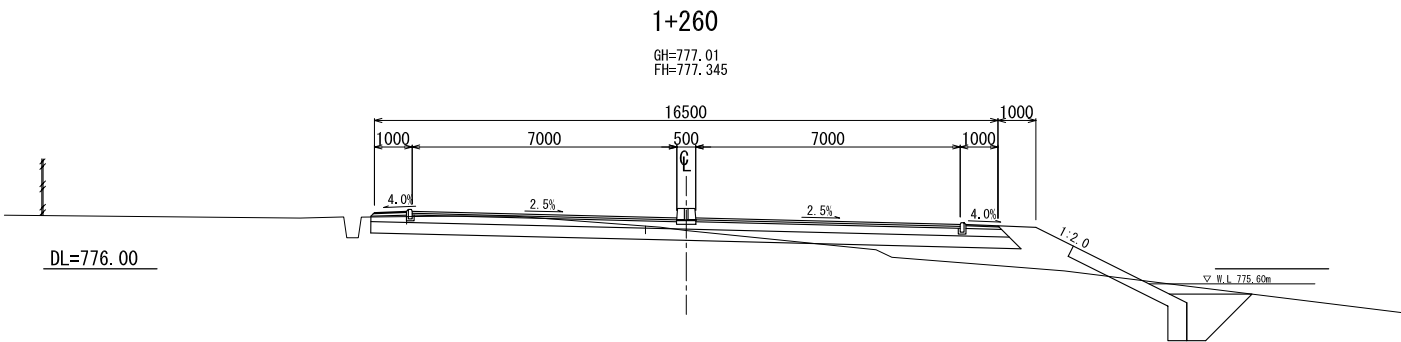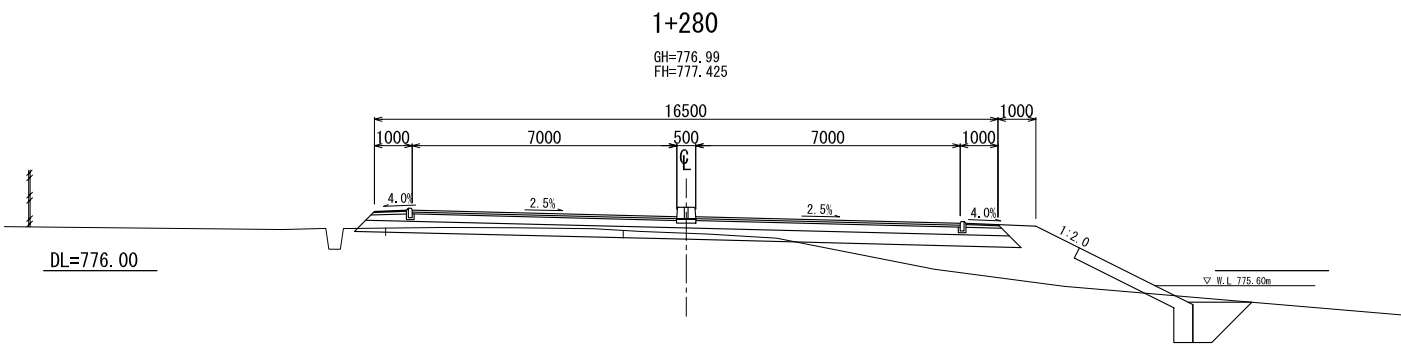


L'OFFICE DES ROUTES THE REPUBLIC OF BURUNDI	THE BASIC DESIGN STUDY ON THE GRANT AID FOR REHABILITATION OF ROADS AND INFRASTRUCTURE FOR BUJUMBURA CITY IN THE REPUBLIC OF BURUNDI	JAPAN INTERNATIONAL COOPERATION AGENCY CTI ENGINEERING INTERNATIONAL CO., LTD.	TITLE : CROSS SECTION OF ROAD ROUTE-1 (7/15)	SCALE S=1:100	Drawing No. CS-07	
--	---	---	--	------------------	----------------------	--

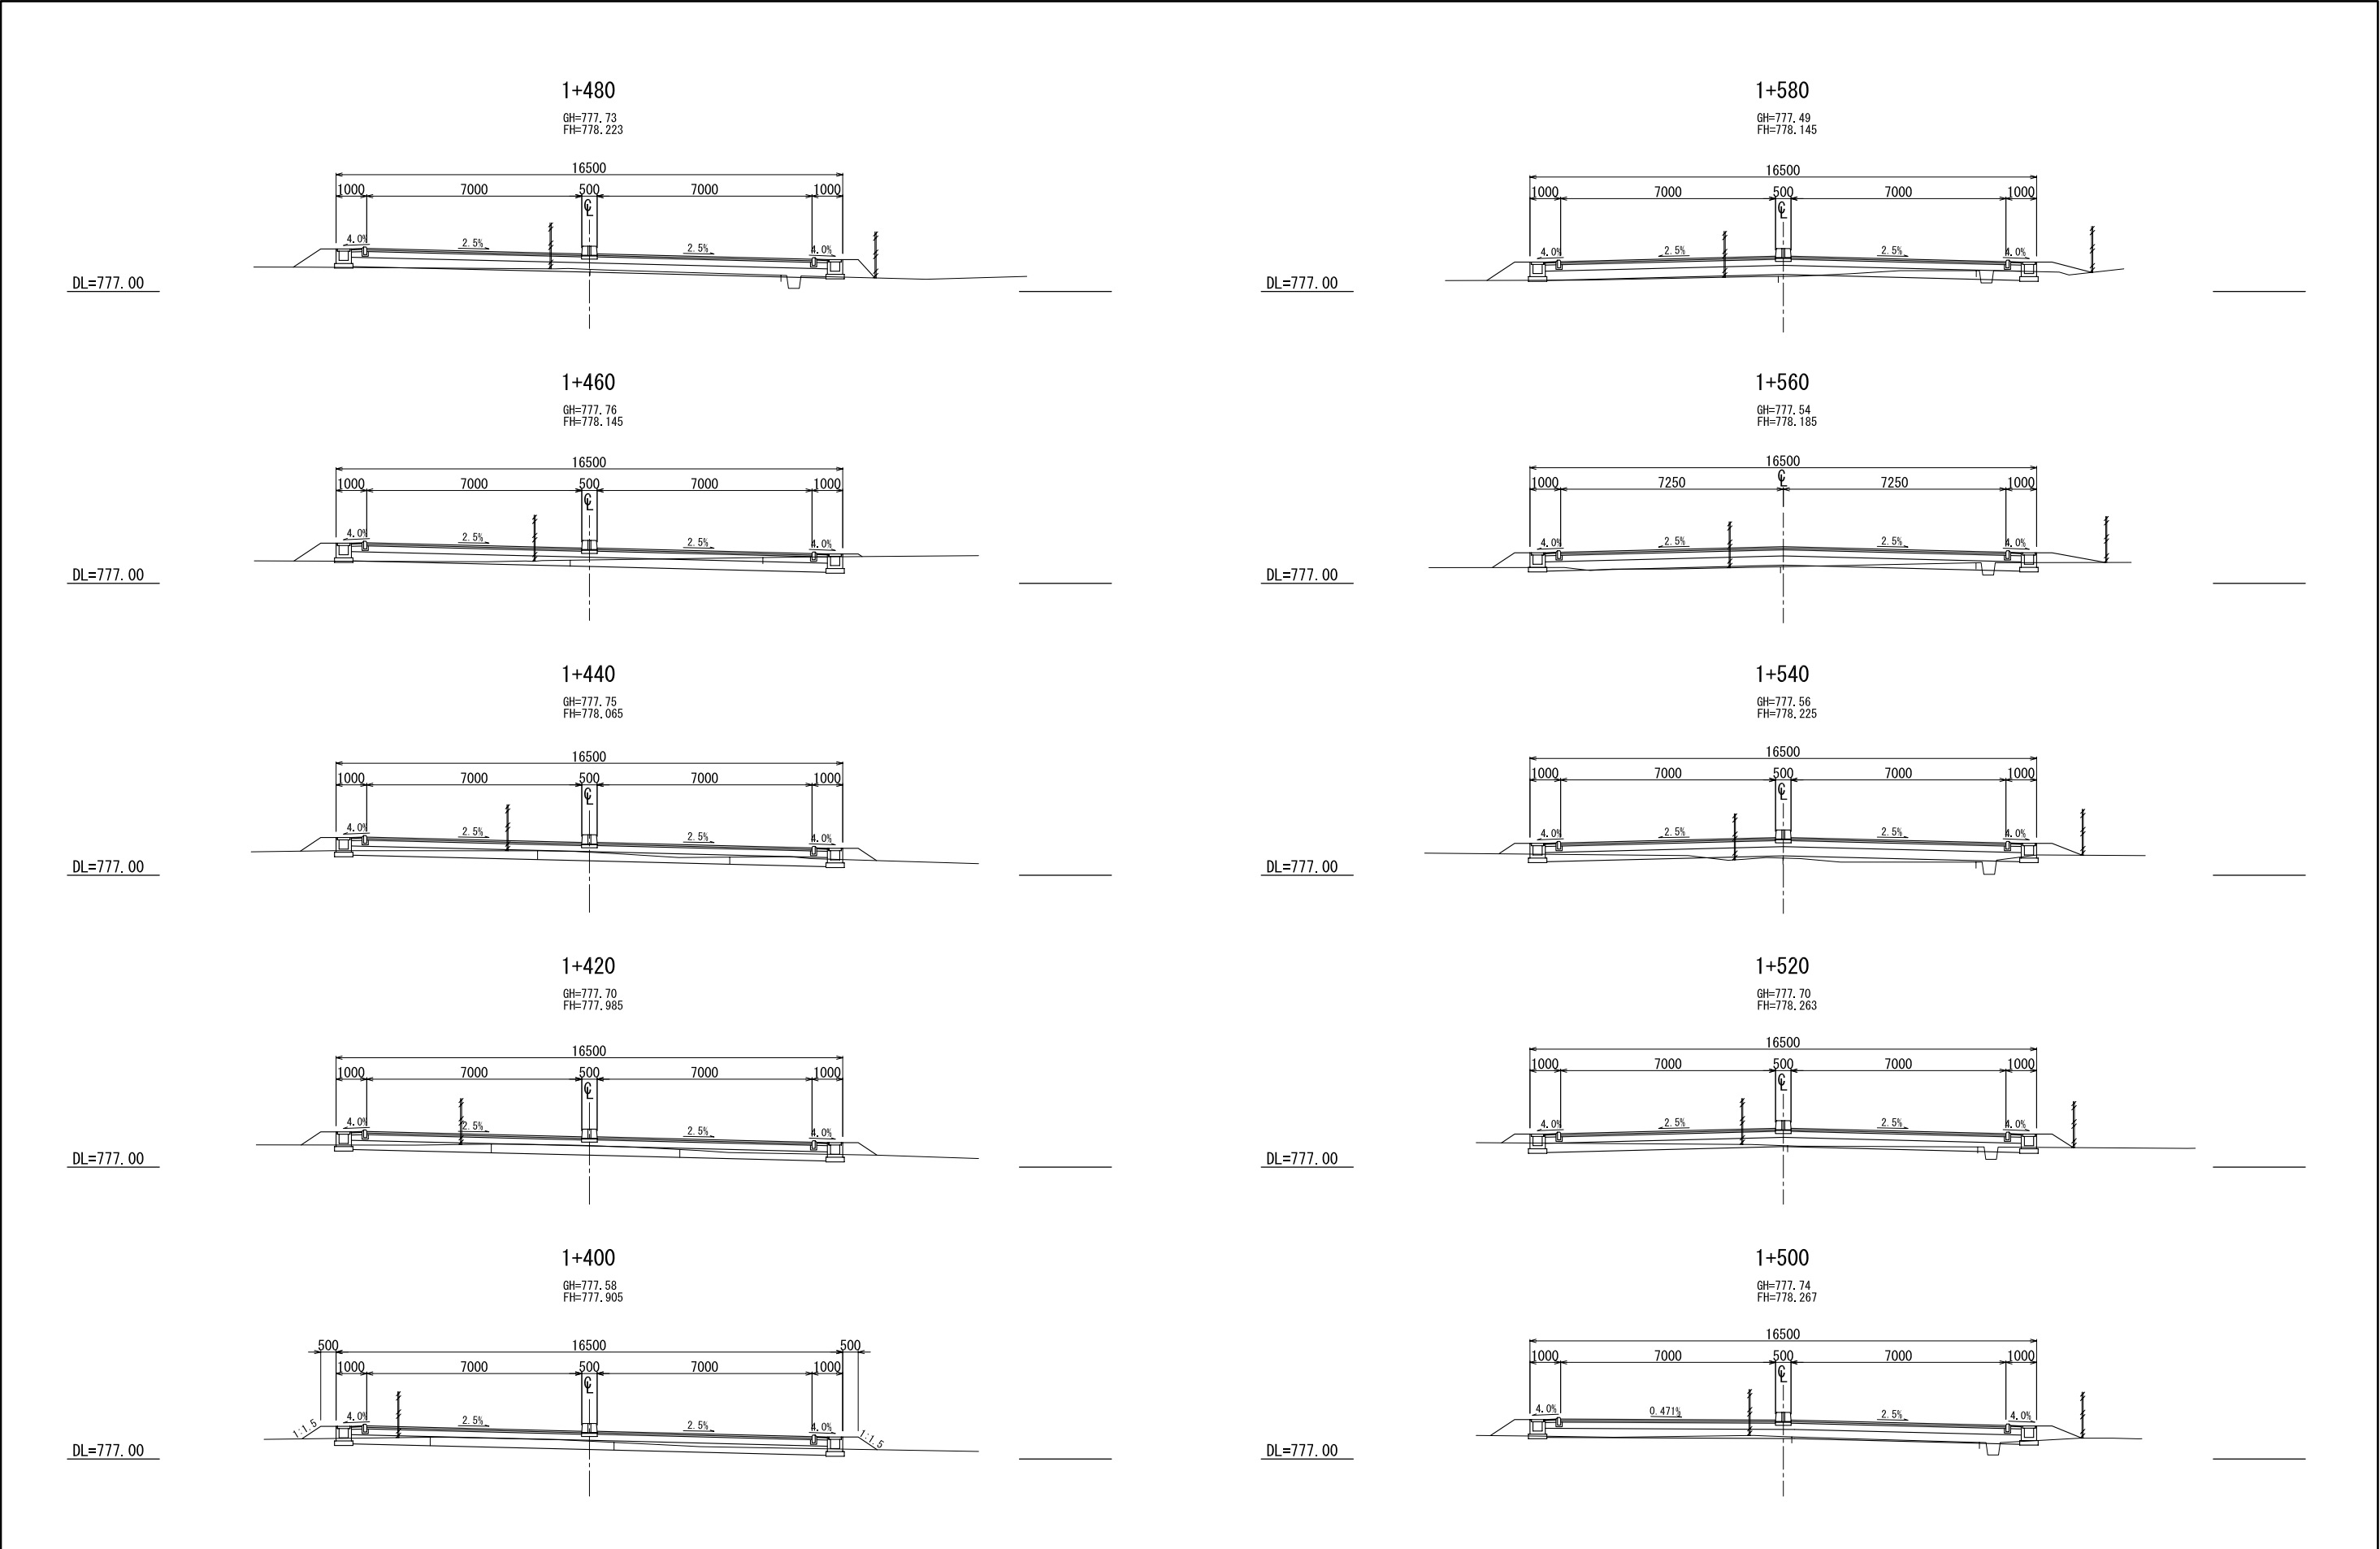


L'OFFICE DES ROUTES THE REPUBLIC OF BURUNDI	THE BASIC DESIGN STUDY ON THE GRANT AID FOR REHABILITATION OF ROADS AND INFRASTRUCTURE FOR BUJUMBURA CITY IN THE REPUBLIC OF BURUNDI	JAPAN INTERNATIONAL COOPERATION AGENCY CTI ENGINEERING INTERNATIONAL CO., LTD.	TITLE : CROSS SECTION OF ROAD ROUTE-1 (8/15)	SCALE S=1:100	Drawing No.	/
					CS-08	



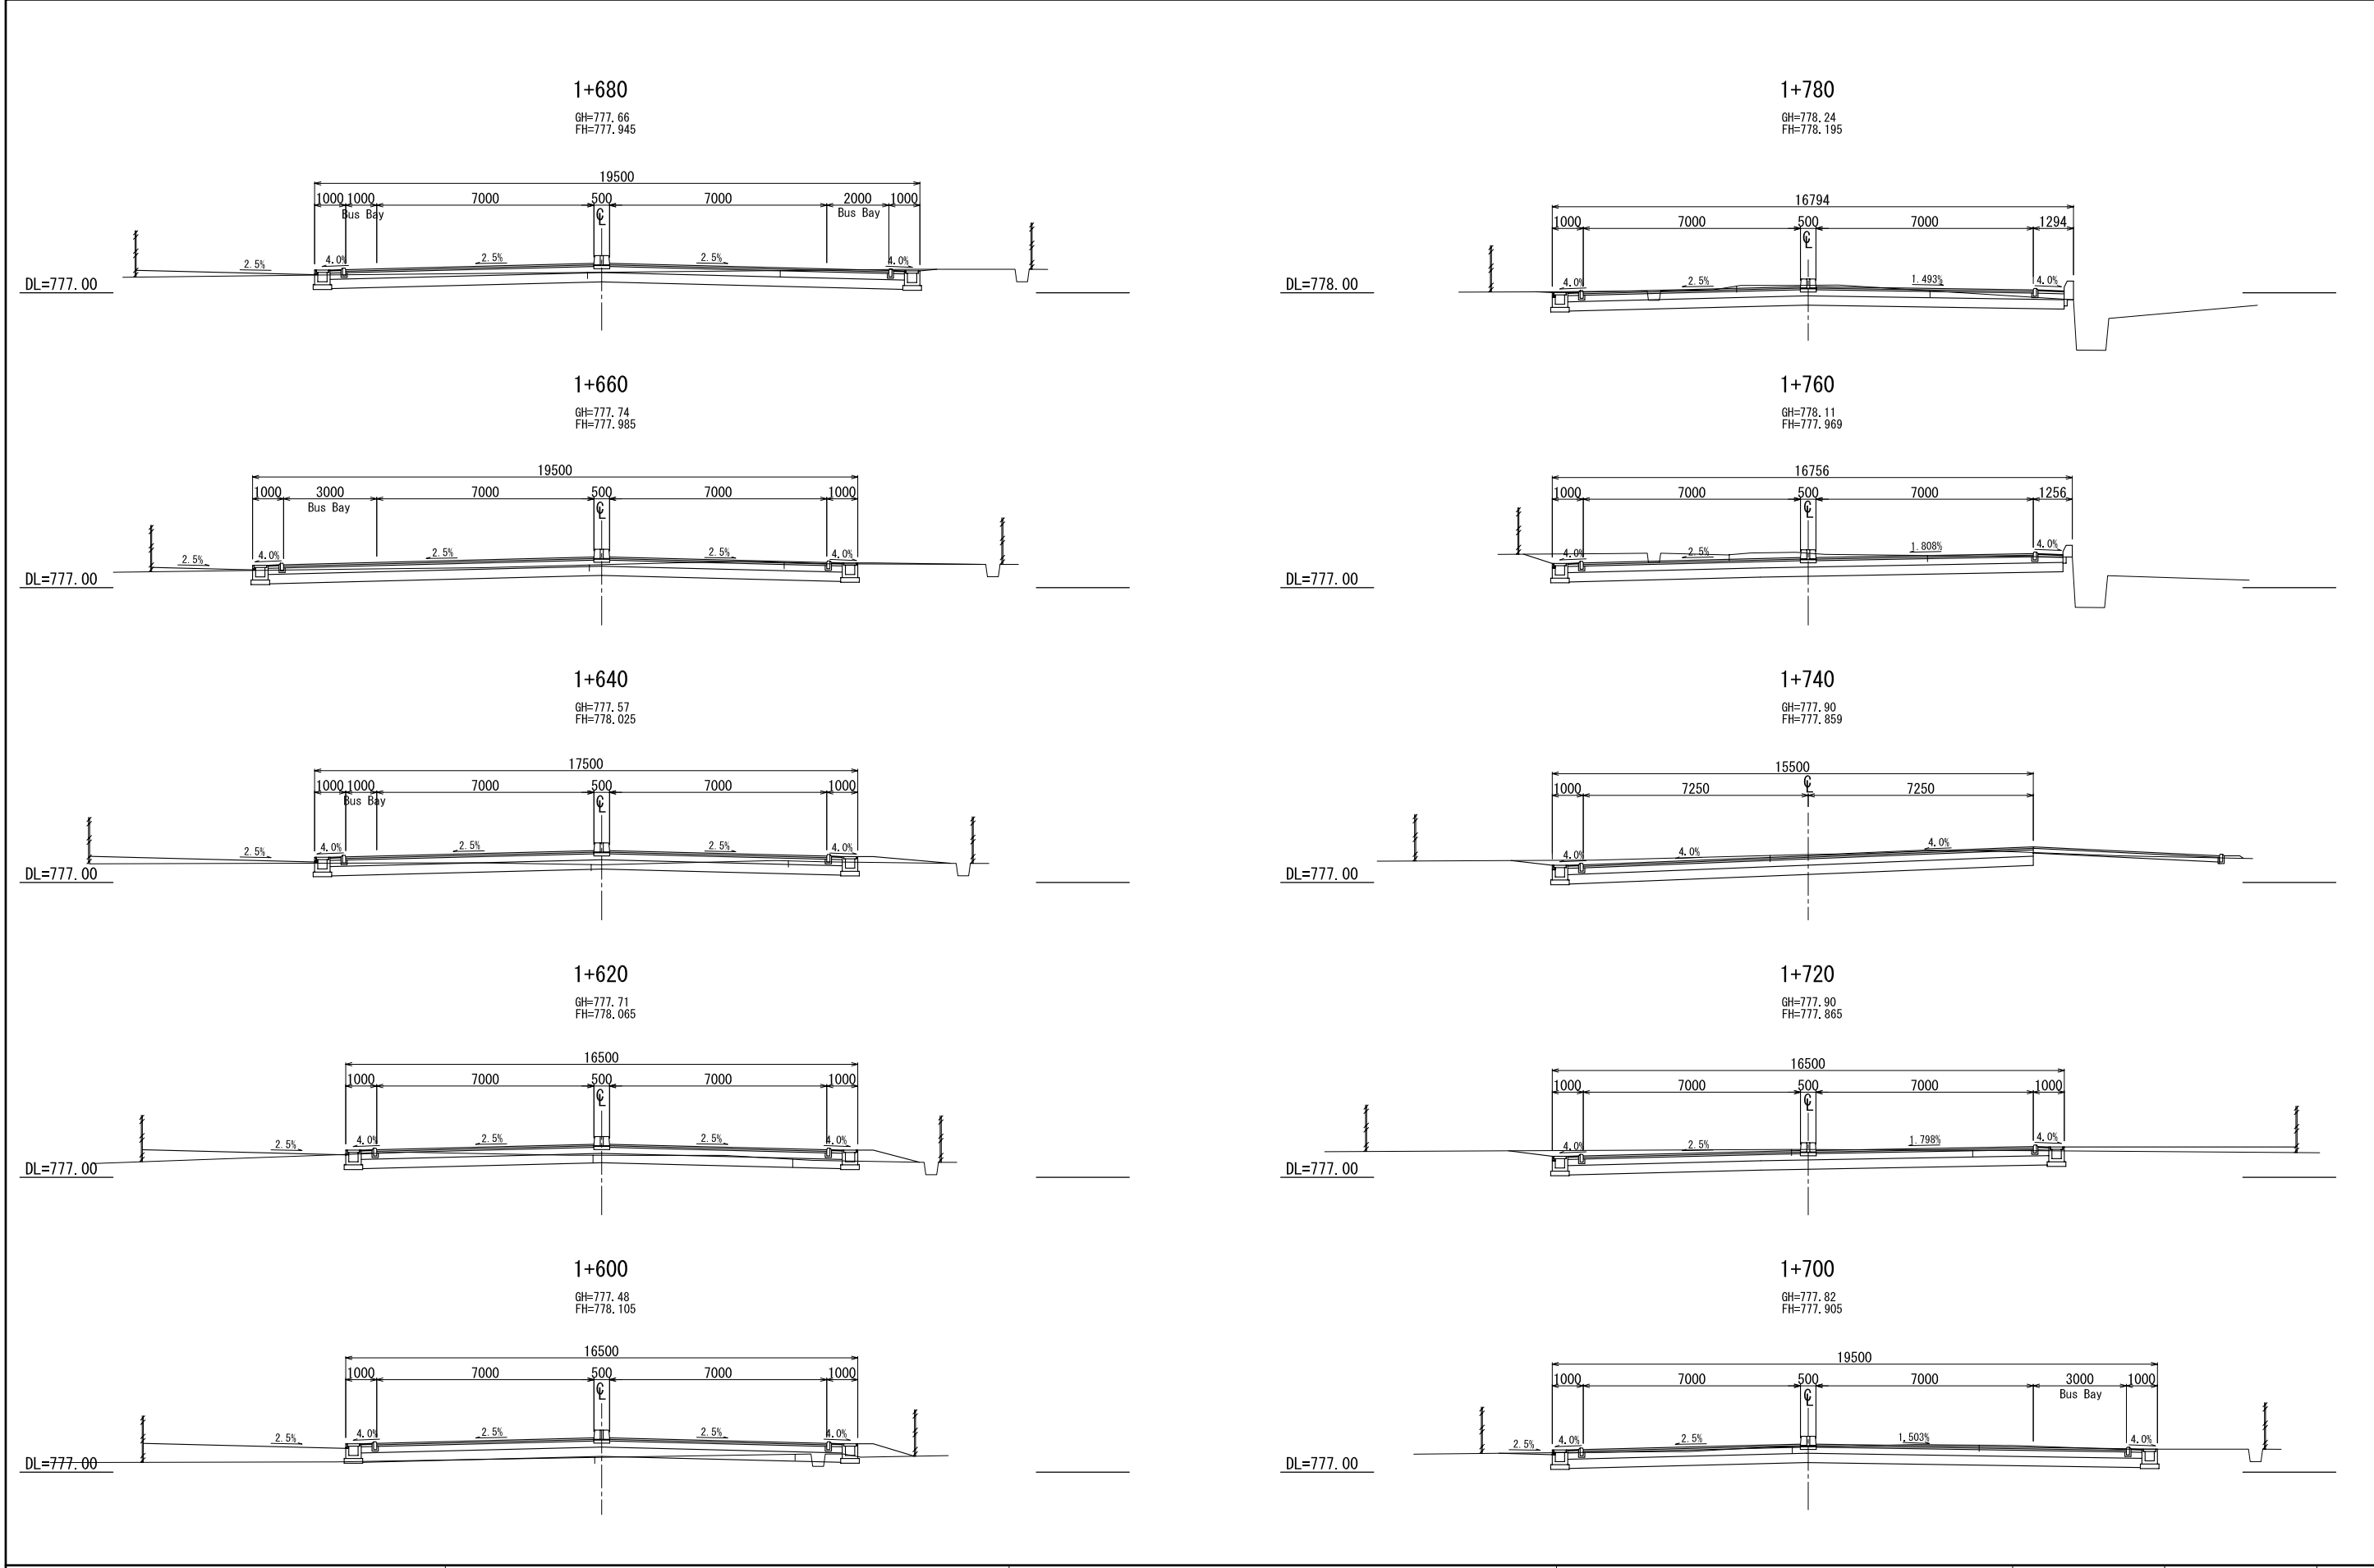

L'OFFICE DES ROUTES THE REPUBLIC OF BURUNDI	THE BASIC DESIGN STUDY ON THE GRANT AID FOR REHABILITATION OF ROADS AND INFRASTRUCTURE FOR BUJUMBURA CITY IN THE REPUBLIC OF BURUNDI	JAPAN INTERNATIONAL COOPERATION AGENCY CTI ENGINEERING INTERNATIONAL CO., LTD.	TITLE : CROSS SECTION OF ROAD ROUTE-1 (9/15)	SCALE S=1:100	Drawing No.	/
					CS-09	

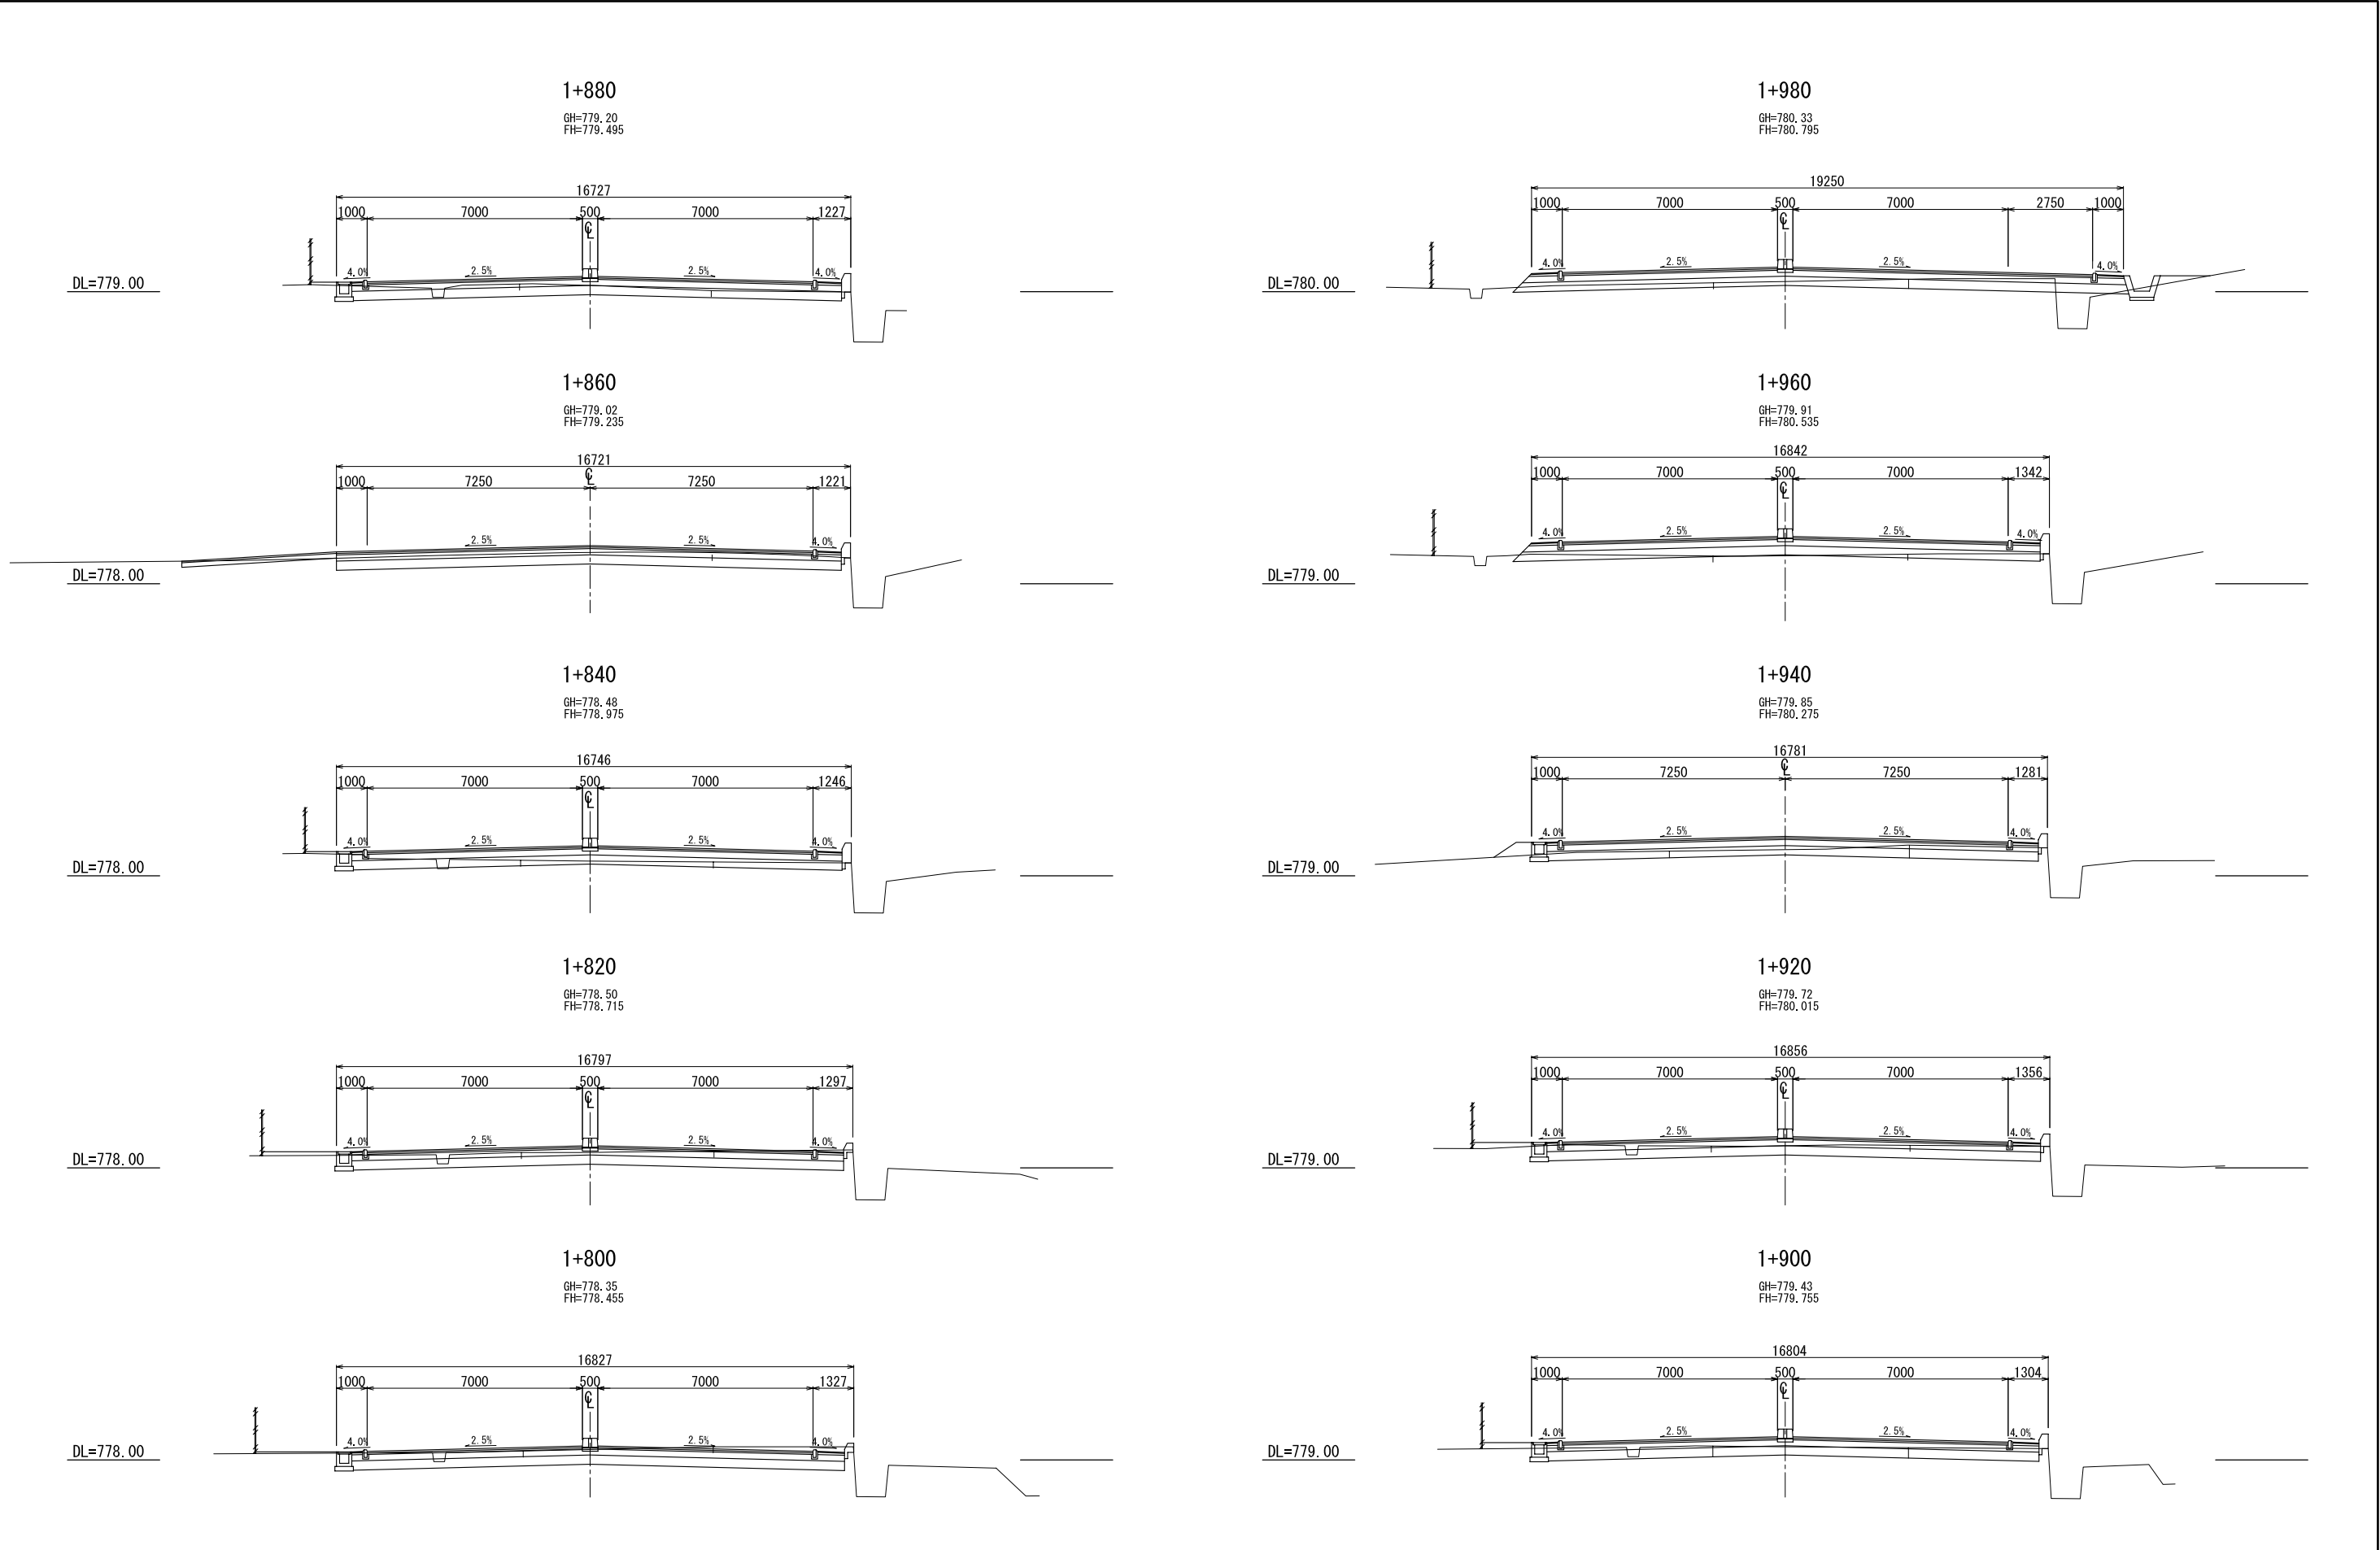

L'OFFICE DES ROUTES THE REPUBLIC OF BURUNDI	THE BASIC DESIGN STUDY ON THE GRANT AID FOR REHABILITATION OF ROADS AND INFRASTRUCTURE FOR BUJUMBURA CITY IN THE REPUBLIC OF BURUNDI	JAPAN INTERNATIONAL COOPERATION AGENCY CTI ENGINEERING INTERNATIONAL CO., LTD.	TITLE : CROSS SECTION OF ROAD ROUTE-1 (10/15)	SCALE S=1:100	Drawing No.	/
					CS-10	