




PLAN S=1:50

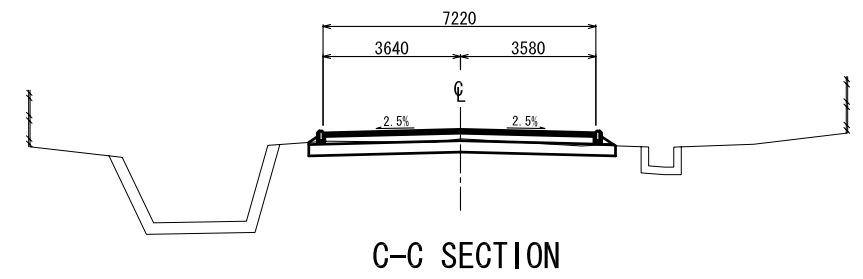

C-C SECTION

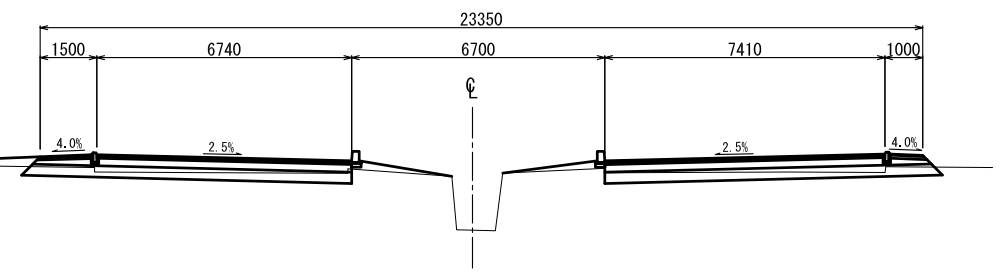


B-B SECTION

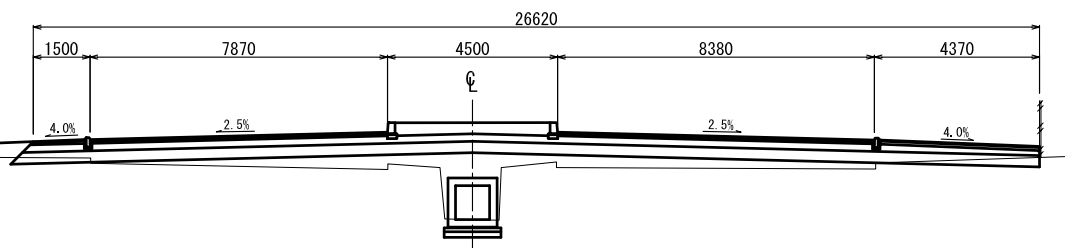


A-A SECTION

CROSS S=1:100

<p>L'OFFICE DES ROUTES THE REPUBLIC OF BURUNDI</p>	<p>THE BASIC DESIGN STUDY ON THE GRANT AID FOR REHABILITATION OF ROADS AND INFRASTRUCTURE FOR BUJUMBURA CITY IN THE REPUBLIC OF BURUNDI</p>	<p>JAPAN INTERNATIONAL COOPERATION AGENCY CTI ENGINEERING INTERNATIONAL CO., LTD.</p>	<p>TITLE : PLAN OF INTERSECTION INTERSECTION RT1-(1) 0+000</p>	<p>SCALE AS SHOWN</p>	<p>Drawing No. JC-01</p>	<p>/</p>
--	---	---	--	---------------------------	------------------------------	----------

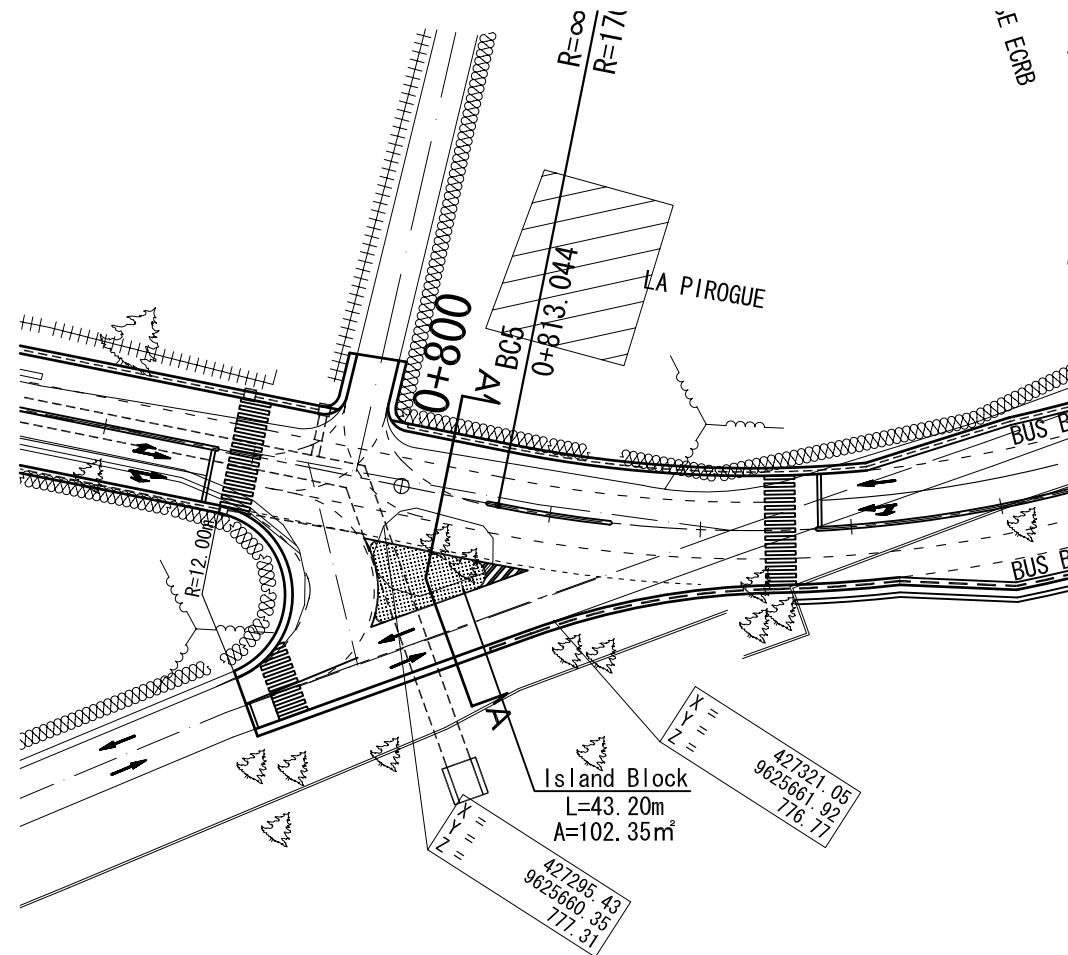

PLAN S=1:50

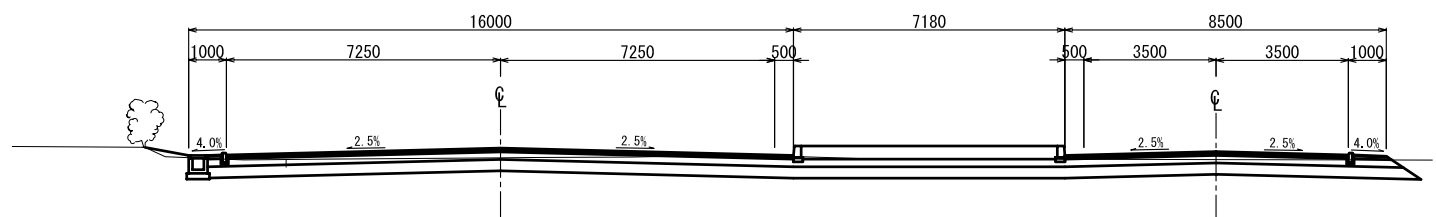

A-A SECTION

CROSS S=1:100

L'OFFICE DES ROUTES
THE REPUBLIC OF BURUNDI


THE BASIC DESIGN STUDY
ON THE GRANT AID FOR REHABILITATION OF
ROADS AND INFRASTRUCTURE FOR BUJUMBURA CITY
IN THE REPUBLIC OF BURUNDI

JAPAN INTERNATIONAL COOPERATION AGENCY
CTI ENGINEERING INTERNATIONAL CO., LTD.


TITLE :
PLAN OF INTERSECTION
INTERSECTION RT1-(2) 0+800

SCALE
AS SHOWN

Drawing No.
JC-02

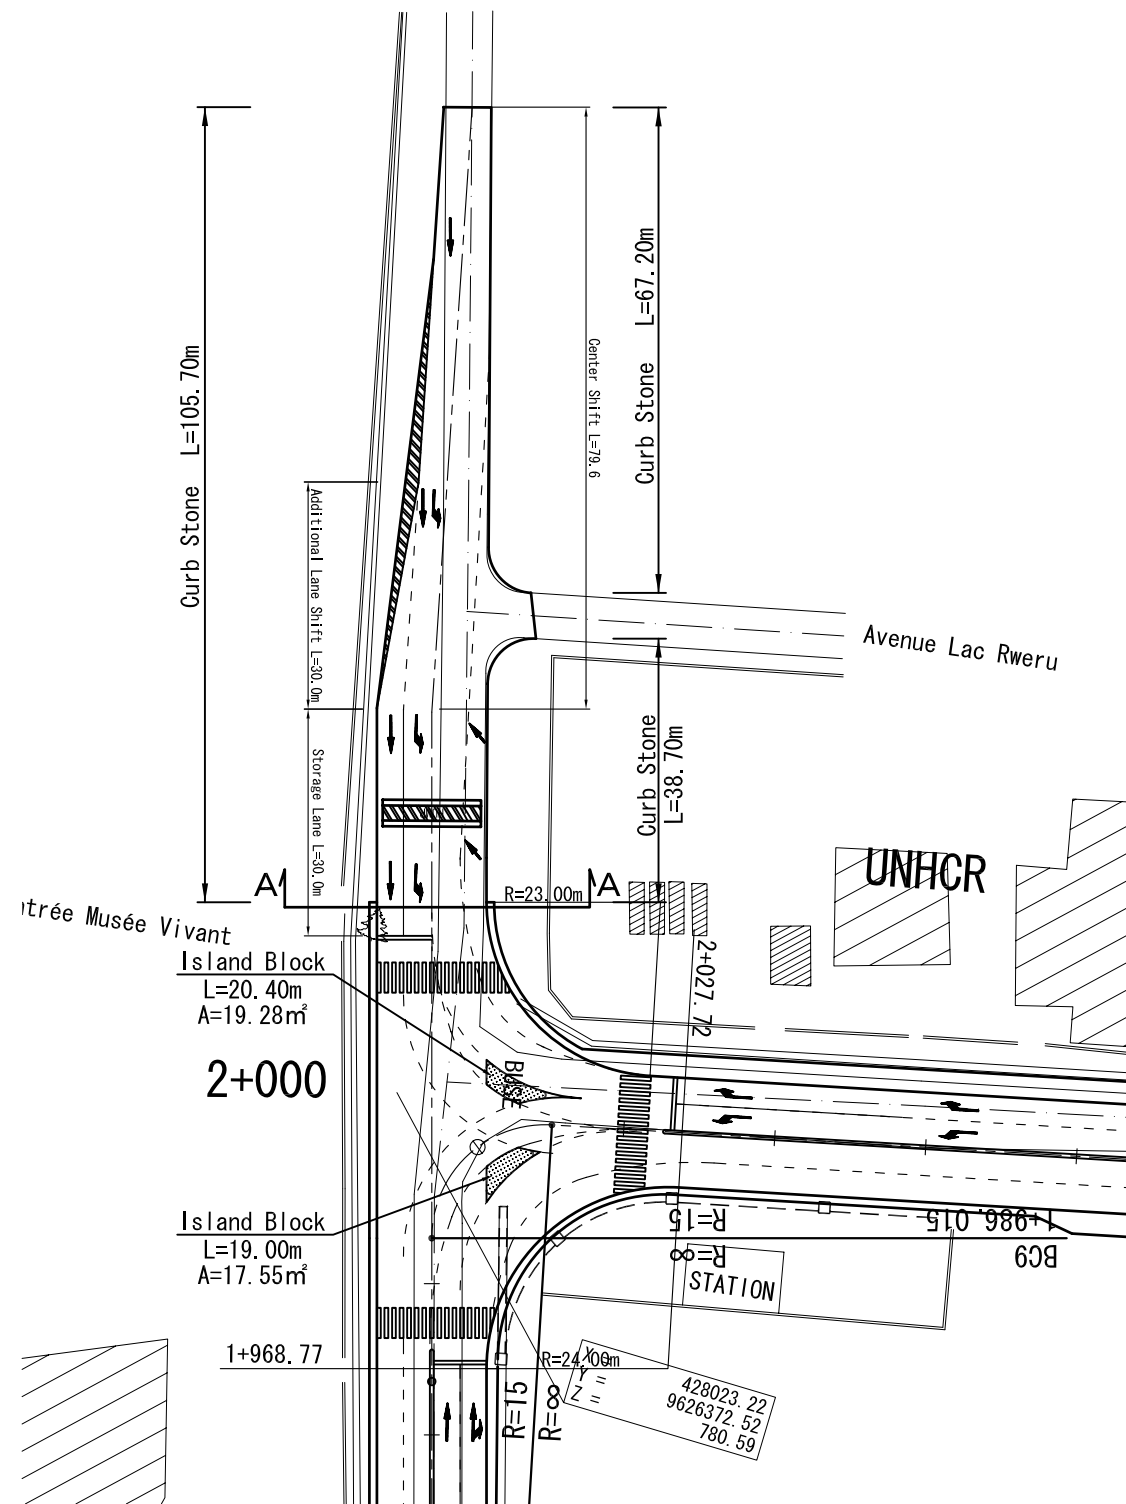

PLAN S=1:50

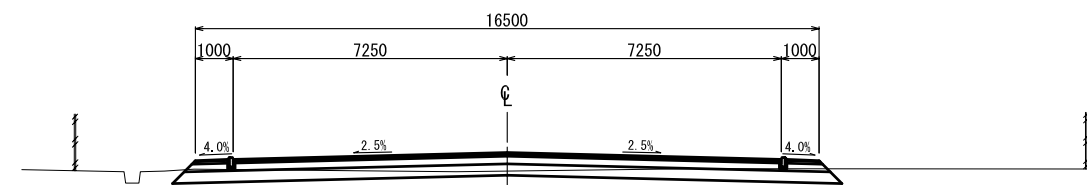

A-A SECTION

CROSS S=1:100

L'OFFICE DES ROUTES
THE REPUBLIC OF BURUNDI


THE BASIC DESIGN STUDY
ON THE GRANT AID FOR REHABILITATION OF
ROADS AND INFRASTRUCTURE FOR BUJUMBURA CITY
IN THE REPUBLIC OF BURUNDI

JAPAN INTERNATIONAL COOPERATION AGENCY
CTI ENGINEERING INTERNATIONAL CO., LTD.

TITLE :
PLAN OF INTERSECTION
INTERSECTION RT1-(3) 2+000

SCALE
AS SHOWN

Drawing No.
JC-03

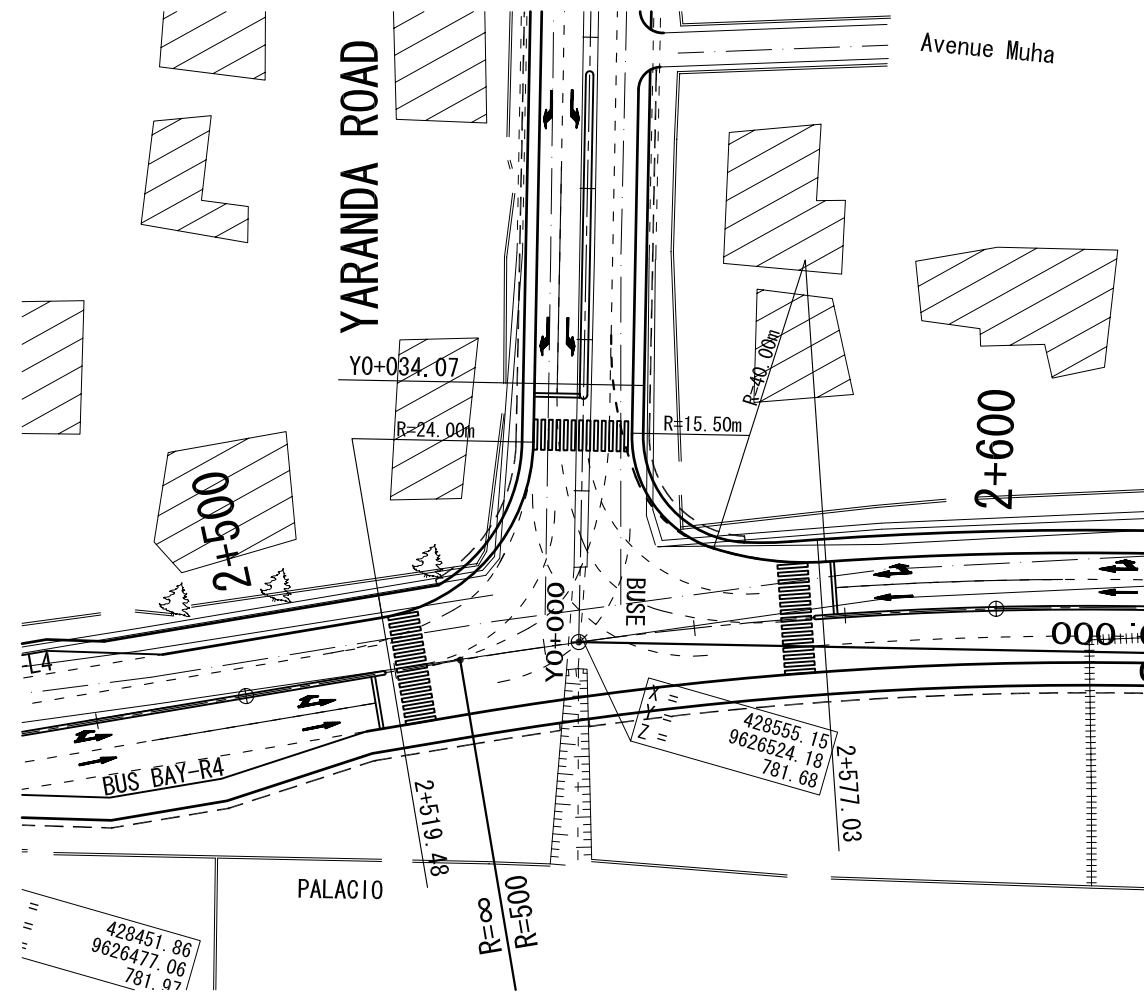

PLAN S=1:50

L'OFFICE DES ROUTES
THE REPUBLIC OF BURUNDI


THE BASIC DESIGN STUDY
ON THE GRANT AID FOR REHABILITATION OF
ROADS AND INFRASTRUCTURE FOR BUJUMBURA CITY
IN THE REPUBLIC OF BURUNDI

JAPAN INTERNATIONAL COOPERATION AGENCY
CTI ENGINEERING INTERNATIONAL CO., LTD.

TITLE :
PLAN OF INTERSECTION
INTERSECTION RT2-(Y1) Y0+000


SCALE
AS SHOWN

Drawing No.
JC-04

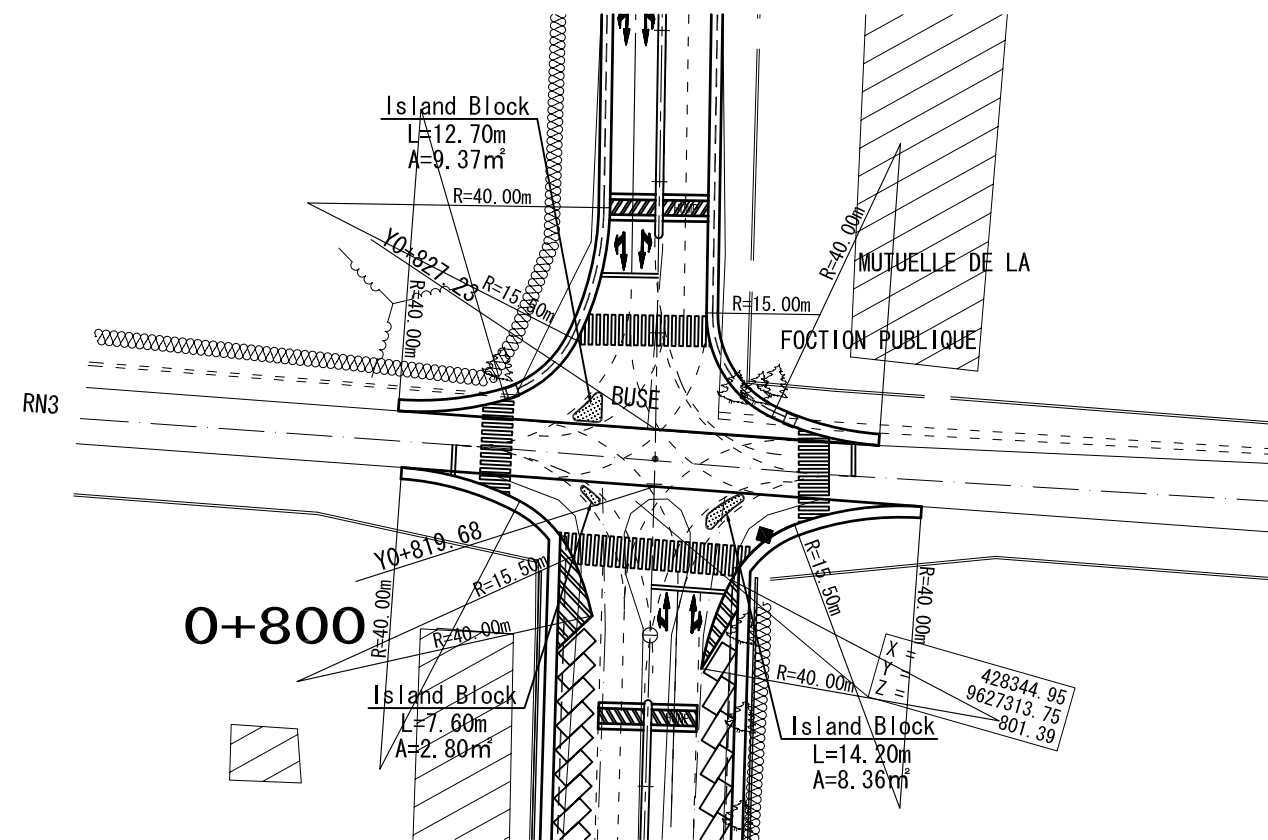


PLAN S=1:50


<p>L'OFFICE DES ROUTES THE REPUBLIC OF BURUNDI</p>	<p>THE BASIC DESIGN STUDY ON THE GRANT AID FOR REHABILITATION OF ROADS AND INFRASTRUCTURE FOR BUJUMBURA CITY IN THE REPUBLIC OF BURUNDI</p>	<p>JAPAN INTERNATIONAL COOPERATION AGENCY CTI ENGINEERING INTERNATIONAL CO., LTD.</p>	<p>TITLE : PLAN OF INTERSECTION INTERSECTION RT2-(Y2) Y0+820</p>	<p>SCALE AS SHOWN</p>	<p>Drawing No. JC-05</p>	<p>/</p>
--	---	---	--	---------------------------	------------------------------	----------

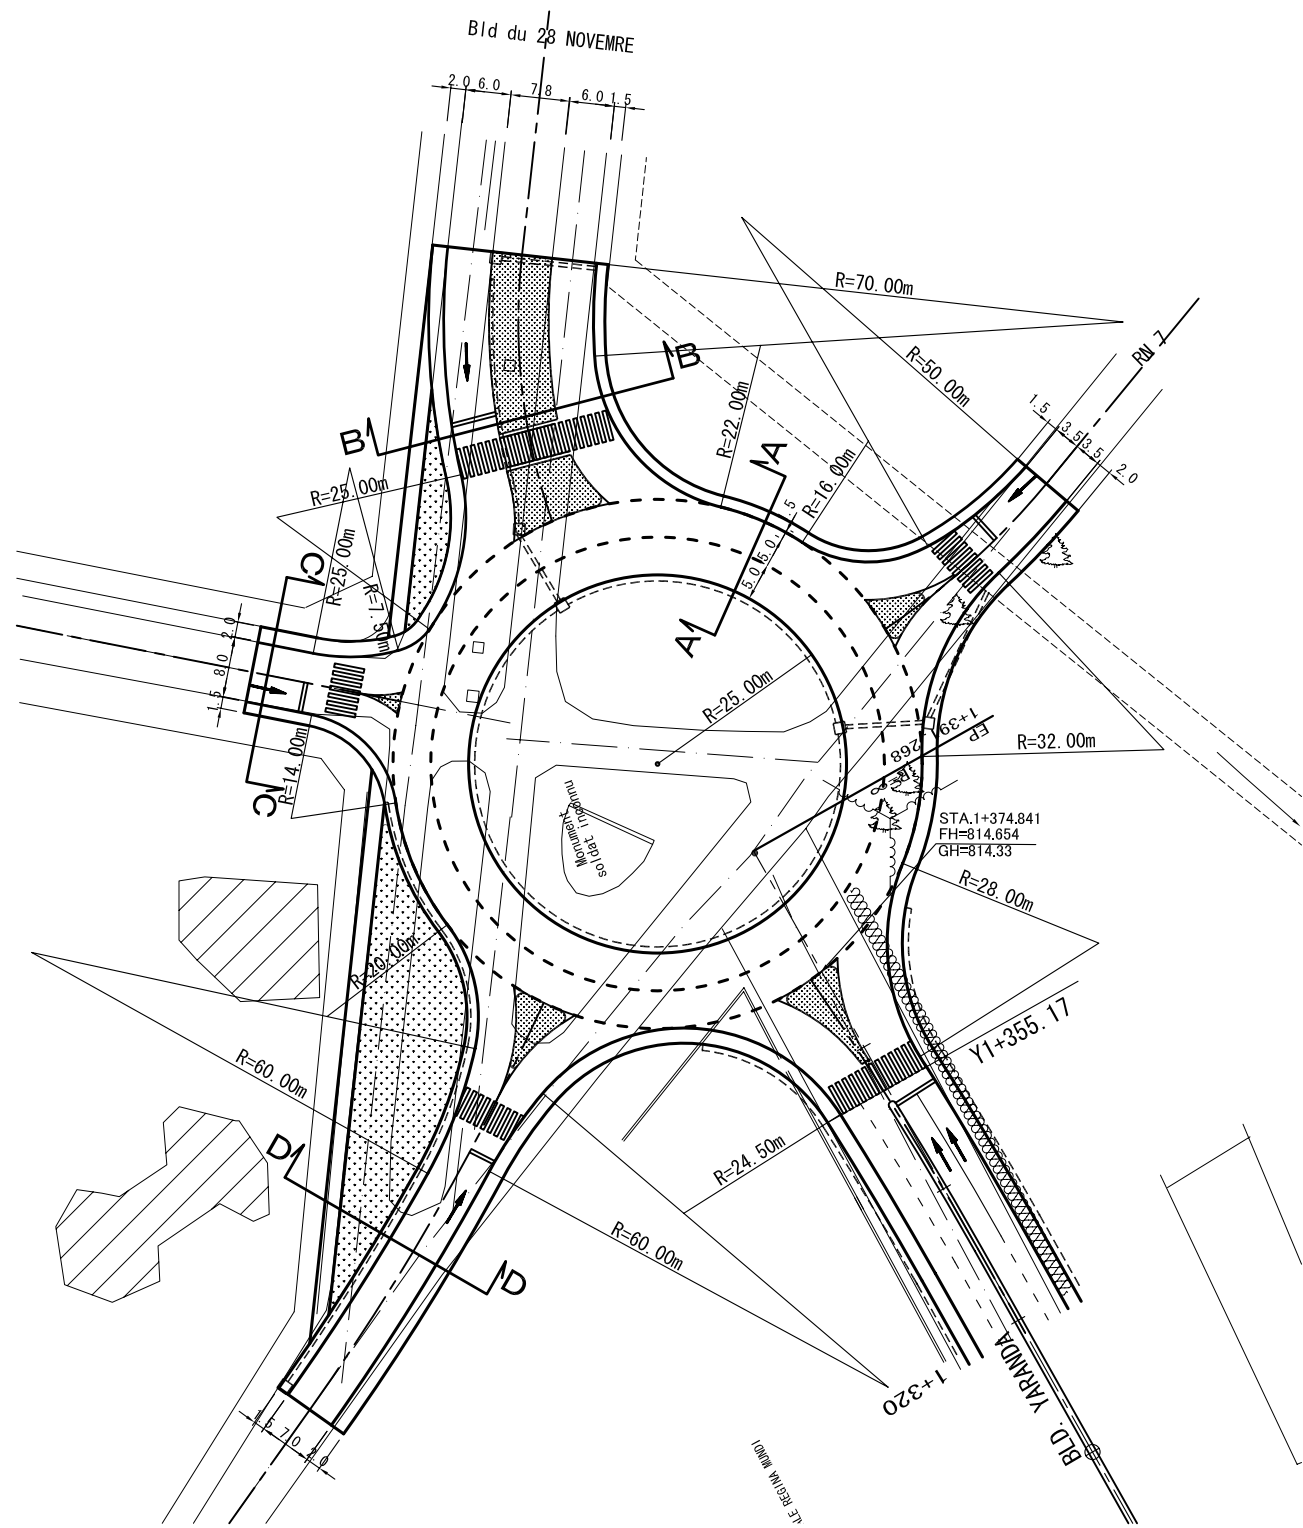


PLAN S=1:50

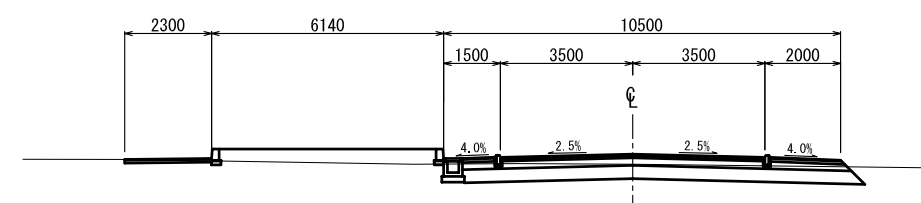


D-D SECTION

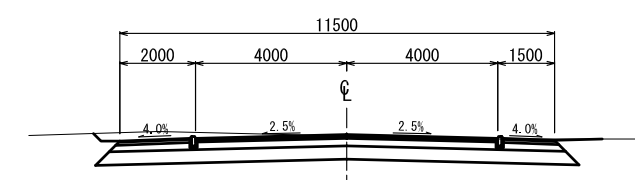

C-C SECTION

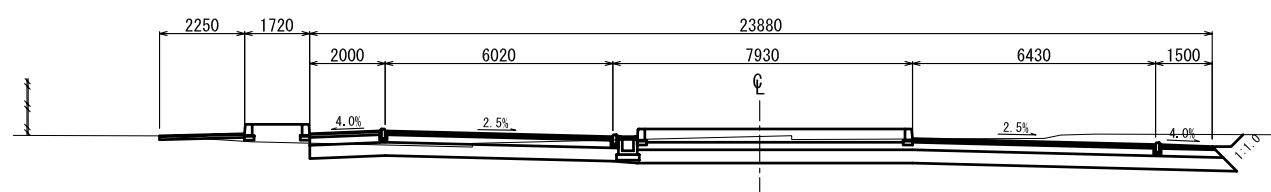



B-B SECTION

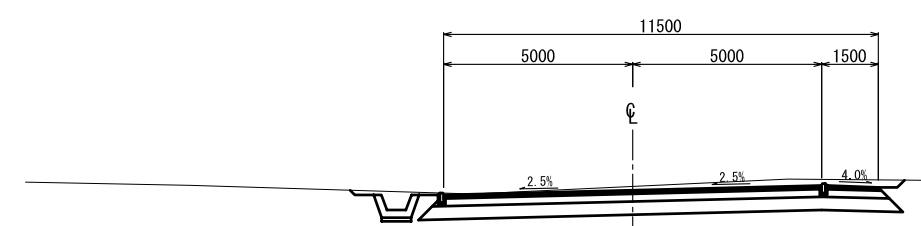

A-A SECTION



CROSS S=1:100

<p>L'OFFICE DES ROUTES THE REPUBLIC OF BURUNDI</p>	<p>THE BASIC DESIGN STUDY ON THE GRANT AID FOR REHABILITATION OF ROADS AND INFRASTRUCTURE FOR BUJUMBURA CITY IN THE REPUBLIC OF BURUNDI</p>	<p>JAPAN INTERNATIONAL COOPERATION AGENCY CTI ENGINEERING INTERNATIONAL CO., LTD.</p>	<p>TITLE : PLAN OF INTERSECTION INTERSECTION RT2-(Y3) Y1+390</p>	<p>SCALE AS SHOWN</p>	<p>Drawing No. JC-06</p>
--	---	---	--	---------------------------	------------------------------

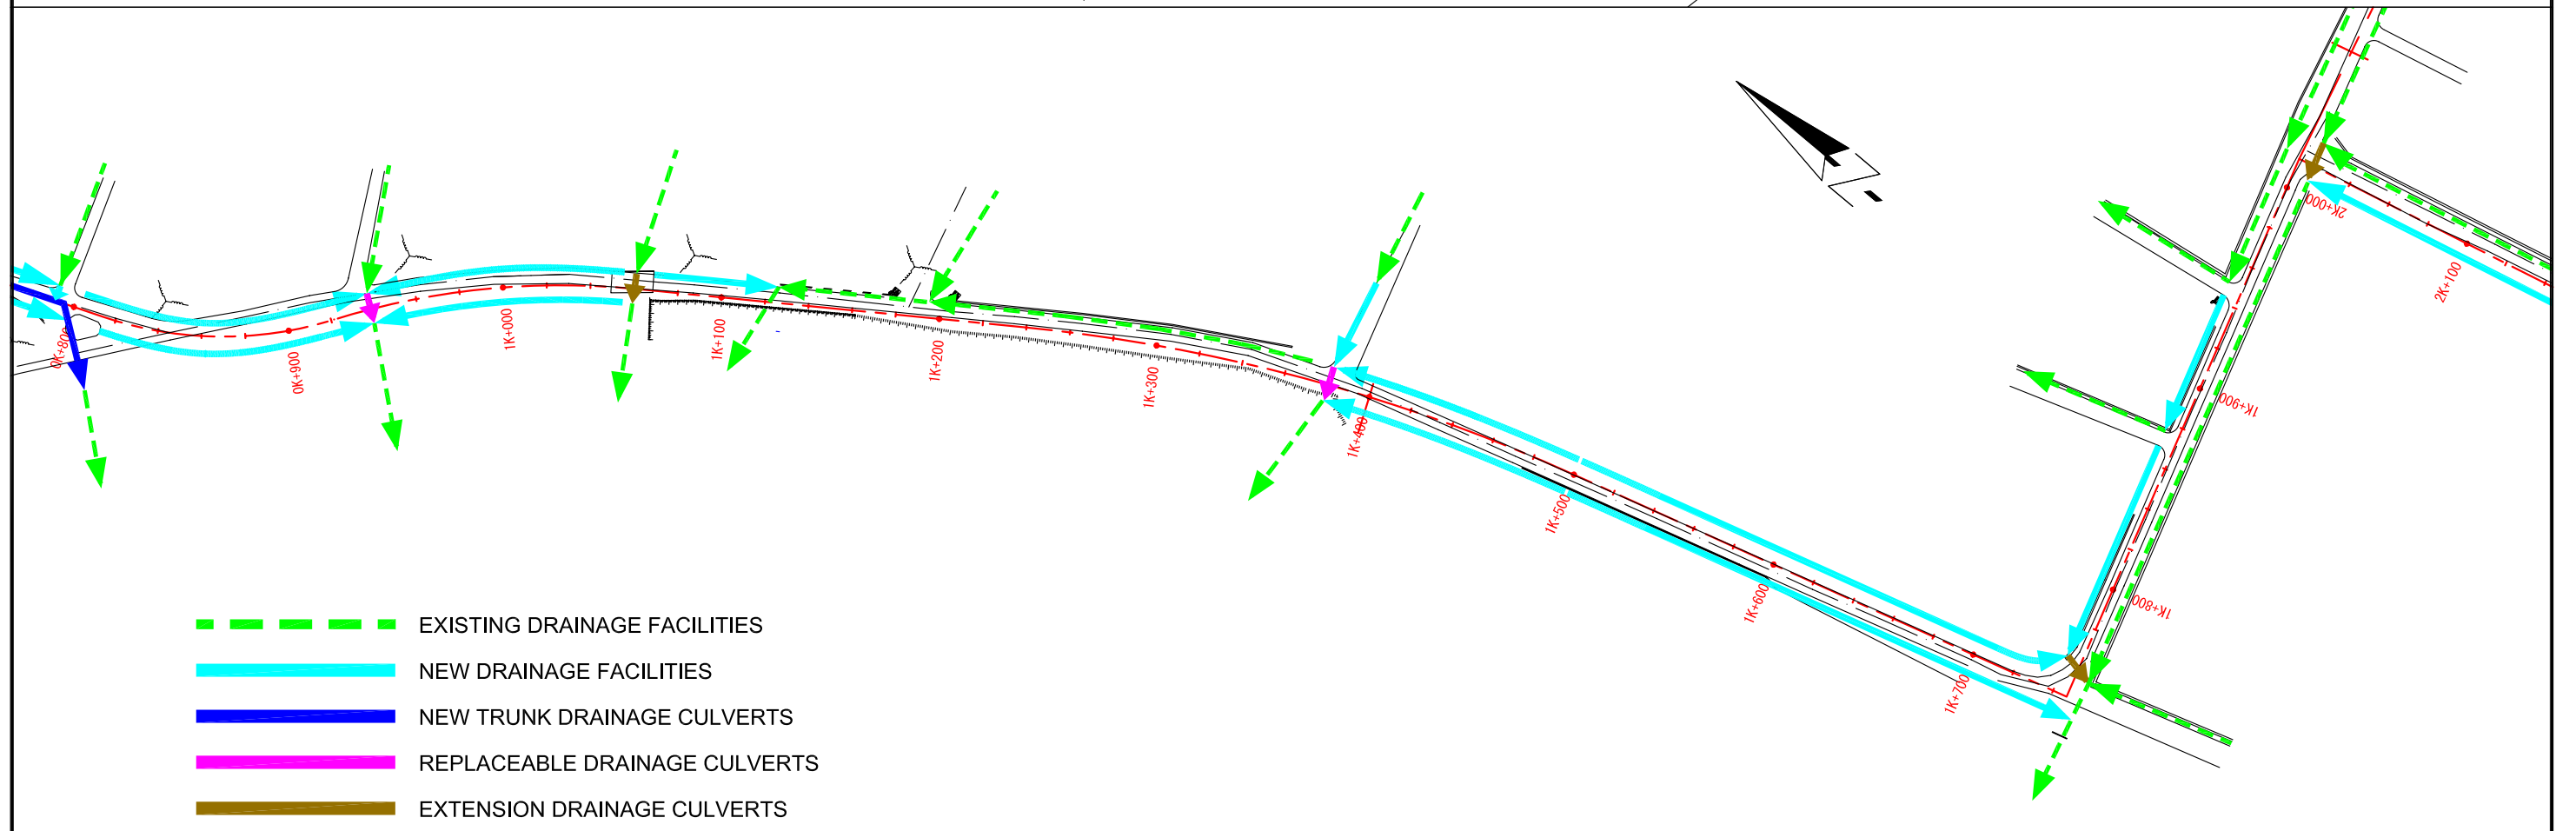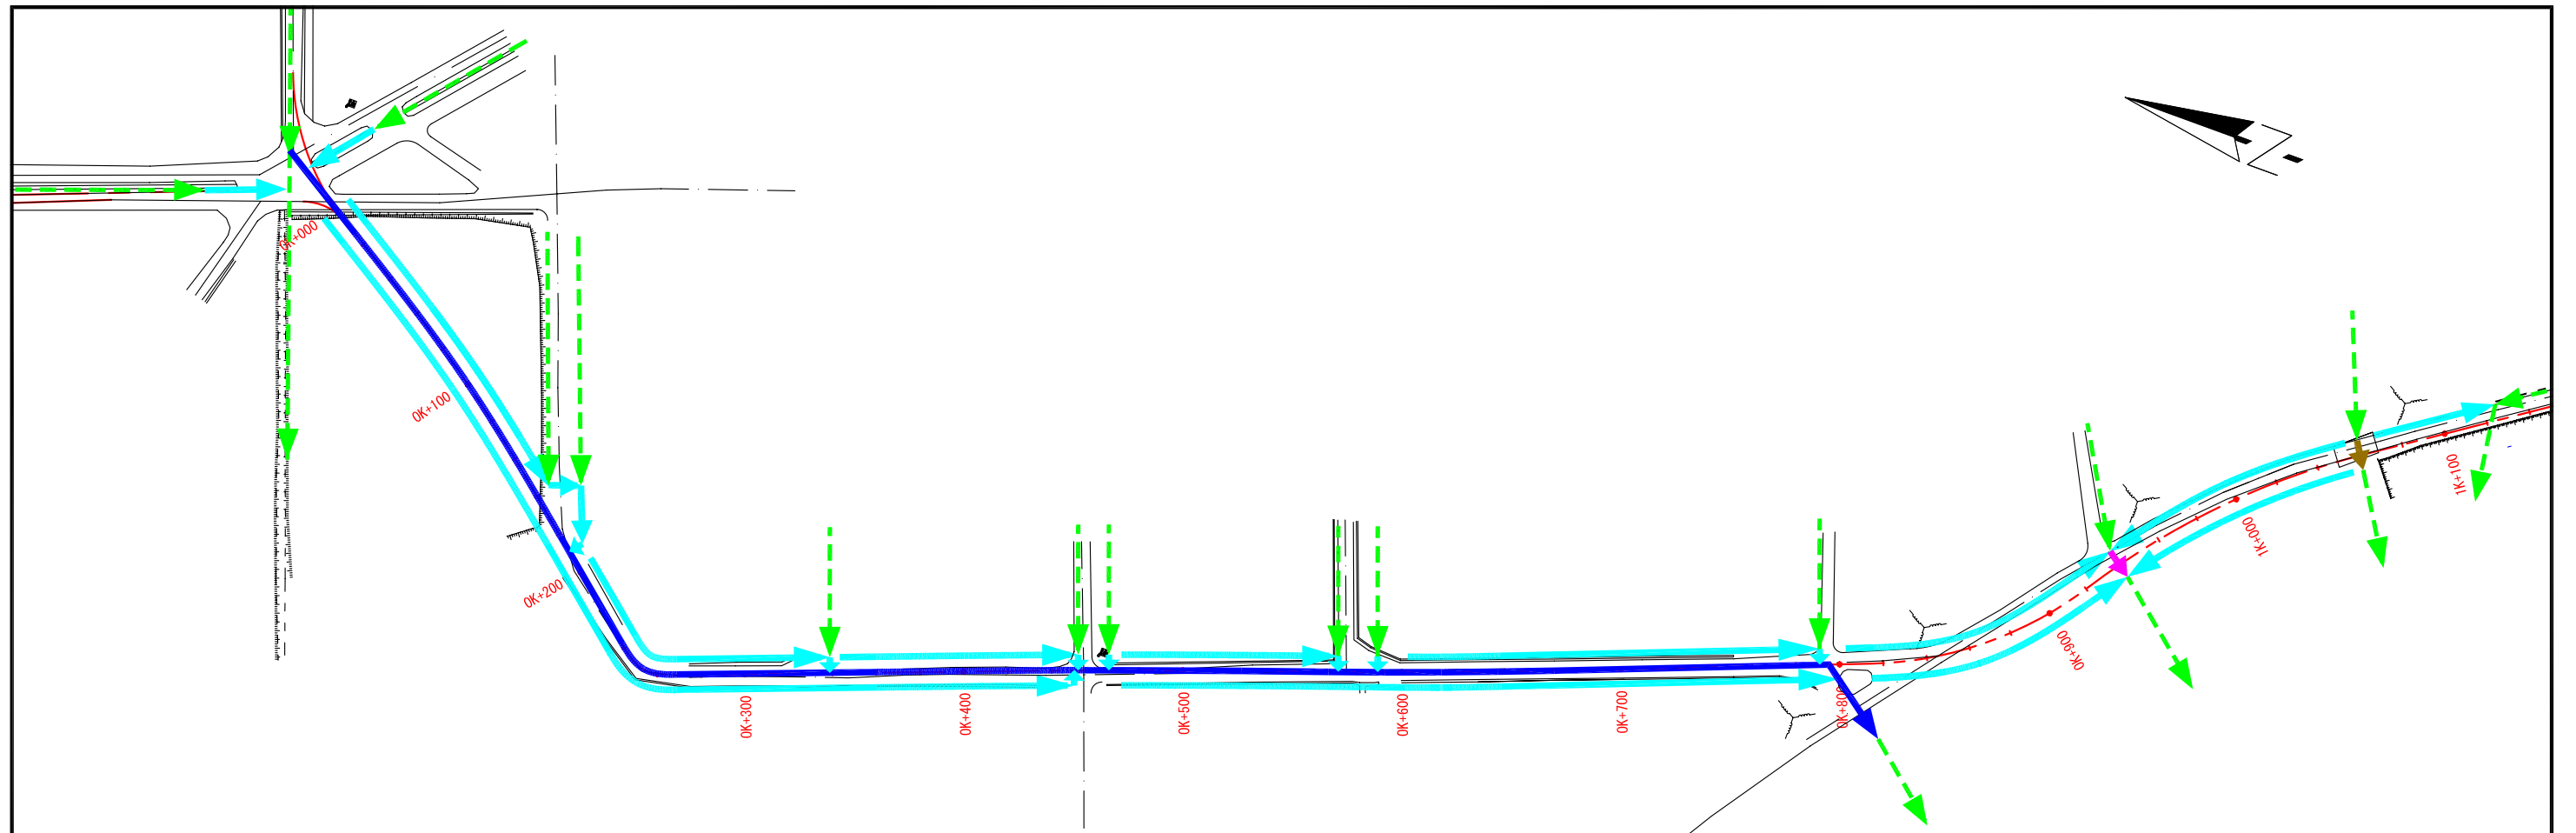


- EXISTING DRAINAGE FACILITIES
- NEW DRAINAGE FACILITIES
- NEW TRUNK DRAINAGE CULVERTS
- REPLACEABLE DRAINAGE CULVERTS
- EXTENSION DRAINAGE CULVERTS

L'OFFICE DES ROUTES THE REPUBLIC OF BURUNDI	THE BASIC DESIGN STUDY ON THE GRANT AID FOR REHABILITATION OF ROADS AND INFRASTRUCTURE FOR BUJUMBURA CITY IN THE REPUBLIC OF BURUNDI	JAPAN INTERNATIONAL COOPERATION AGENCY CTI ENGINEERING INTERNATIONAL CO., LTD.	TITLE : PLAN OF DRAINAGE SYSTEM (1/3)	SCALE S=1:3,000	Drawing No. DR-01
--	---	---	--	--------------------	----------------------

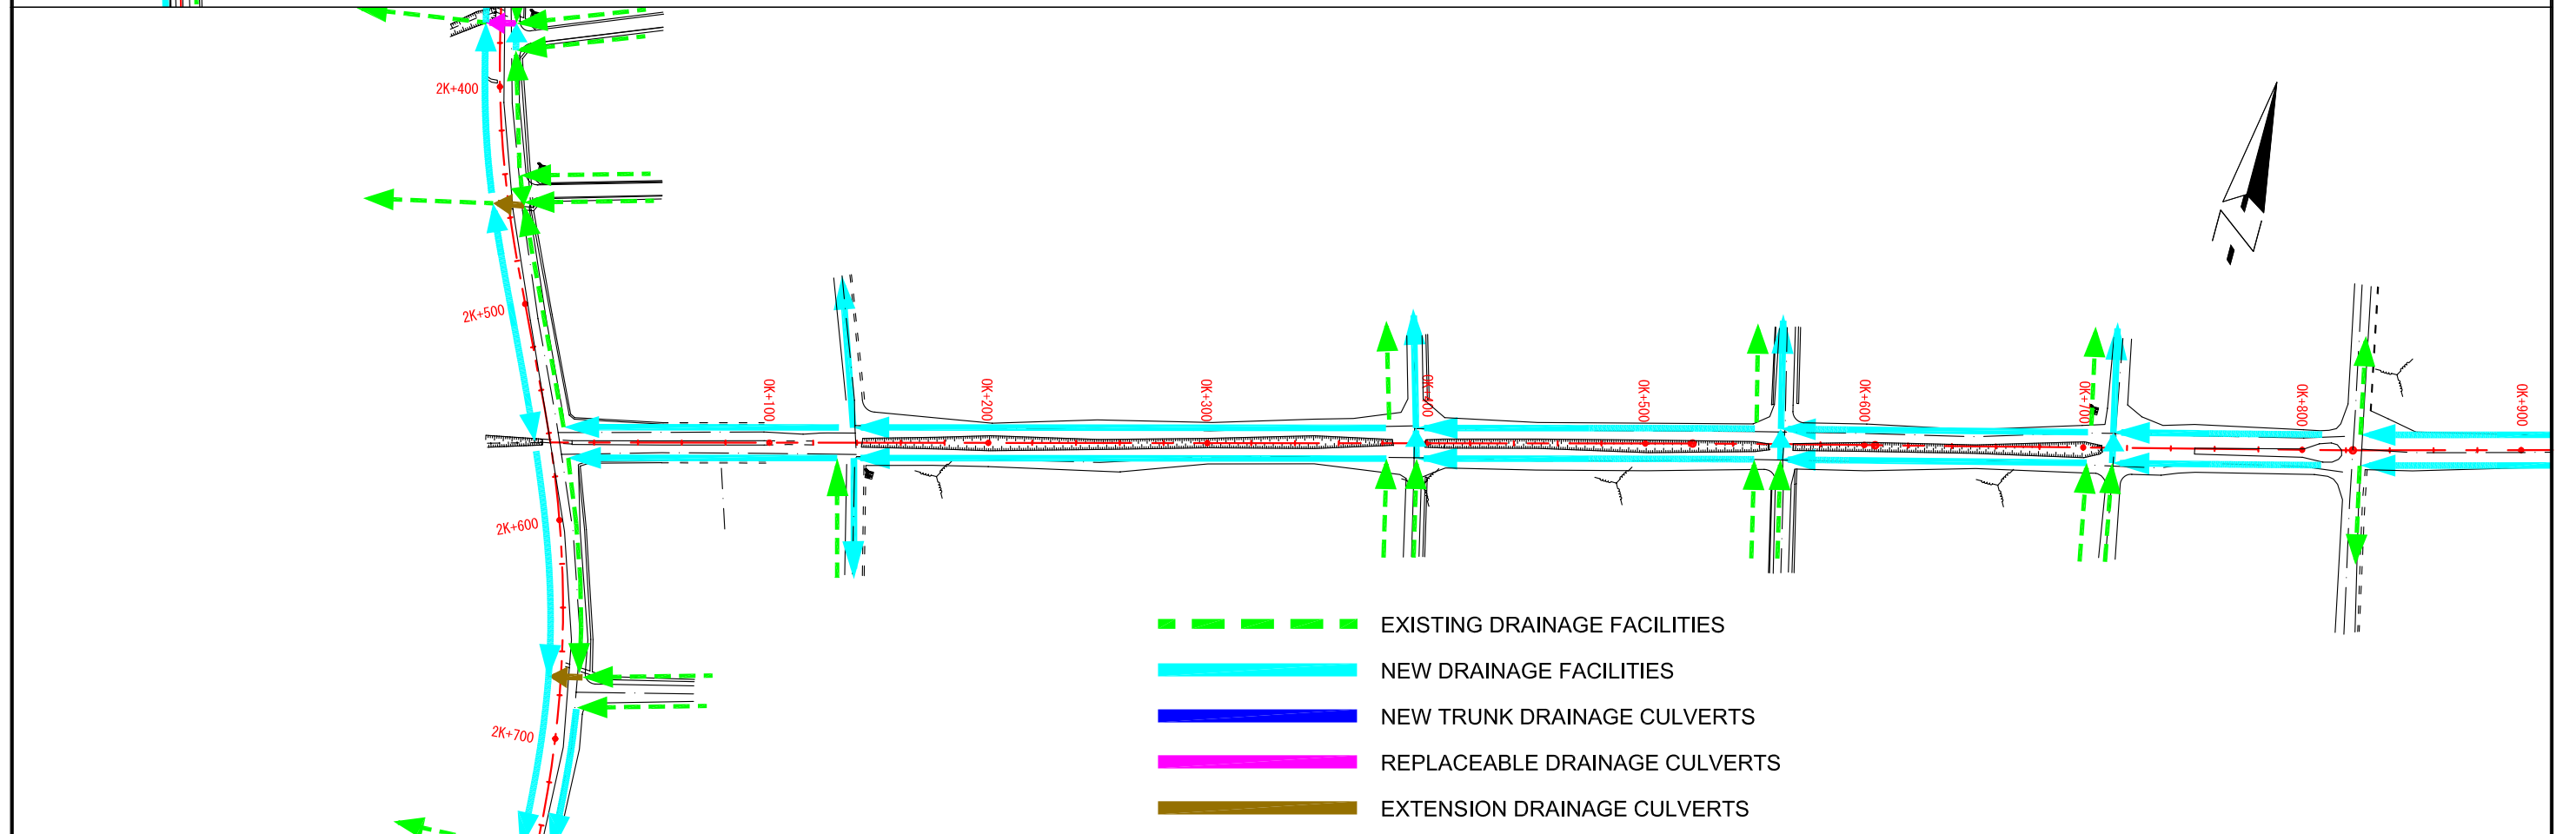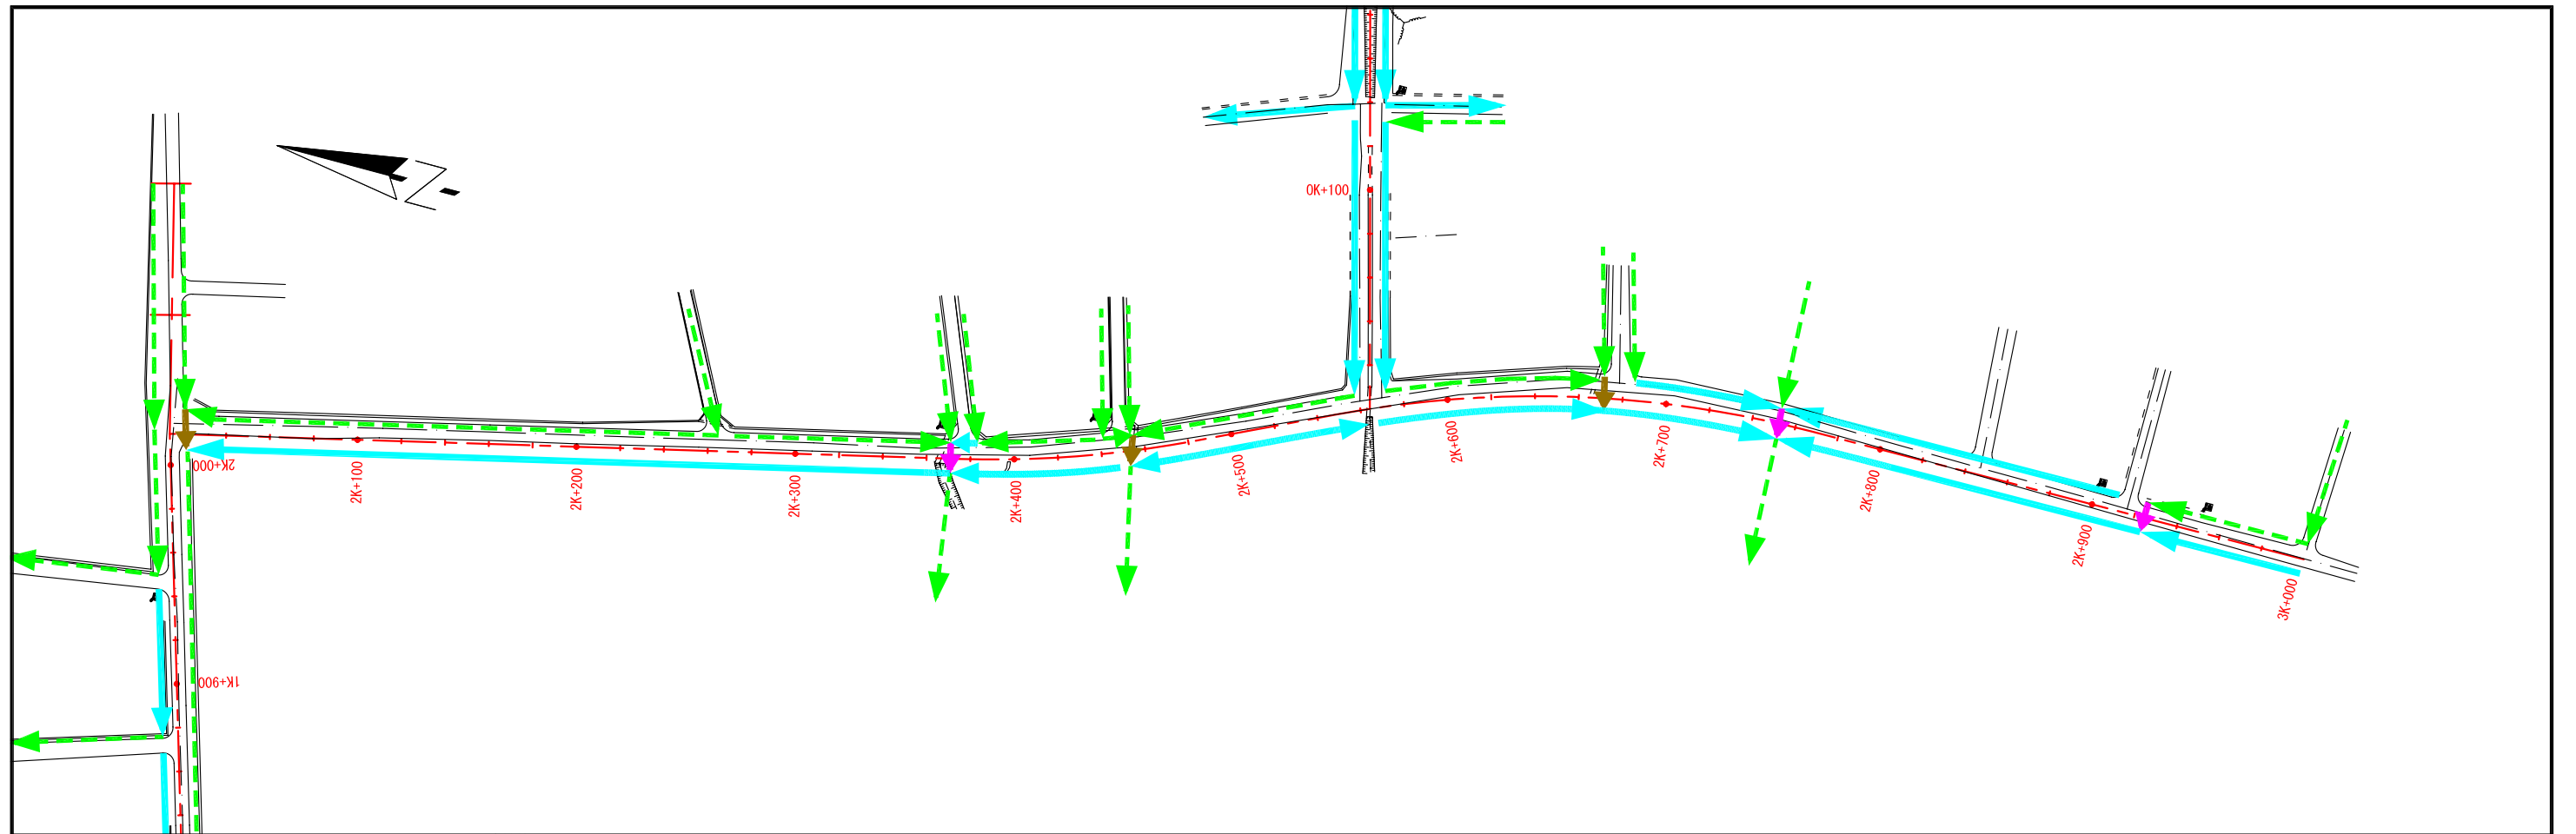

- - - - - EXISTING DRAINAGE FACILITIES
- NEW DRAINAGE FACILITIES
- NEW TRUNK DRAINAGE CULVERTS
- REPLACEABLE DRAINAGE CULVERTS
- EXTENSION DRAINAGE CULVERTS

L'OFFICE DES ROUTES THE REPUBLIC OF BURUNDI	THE BASIC DESIGN STUDY ON THE GRANT AID FOR REHABILITATION OF ROADS AND INFRASTRUCTURE FOR BUJUMBURA CITY IN THE REPUBLIC OF BURUNDI	JAPAN INTERNATIONAL COOPERATION AGENCY CTI ENGINEERING INTERNATIONAL CO., LTD.	TITLE : PLAN OF DRAINAGE SYSTEM (2/3)	SCALE S=1:3,000	Drawing No. DR-02	
--	---	---	--	--------------------	----------------------	--

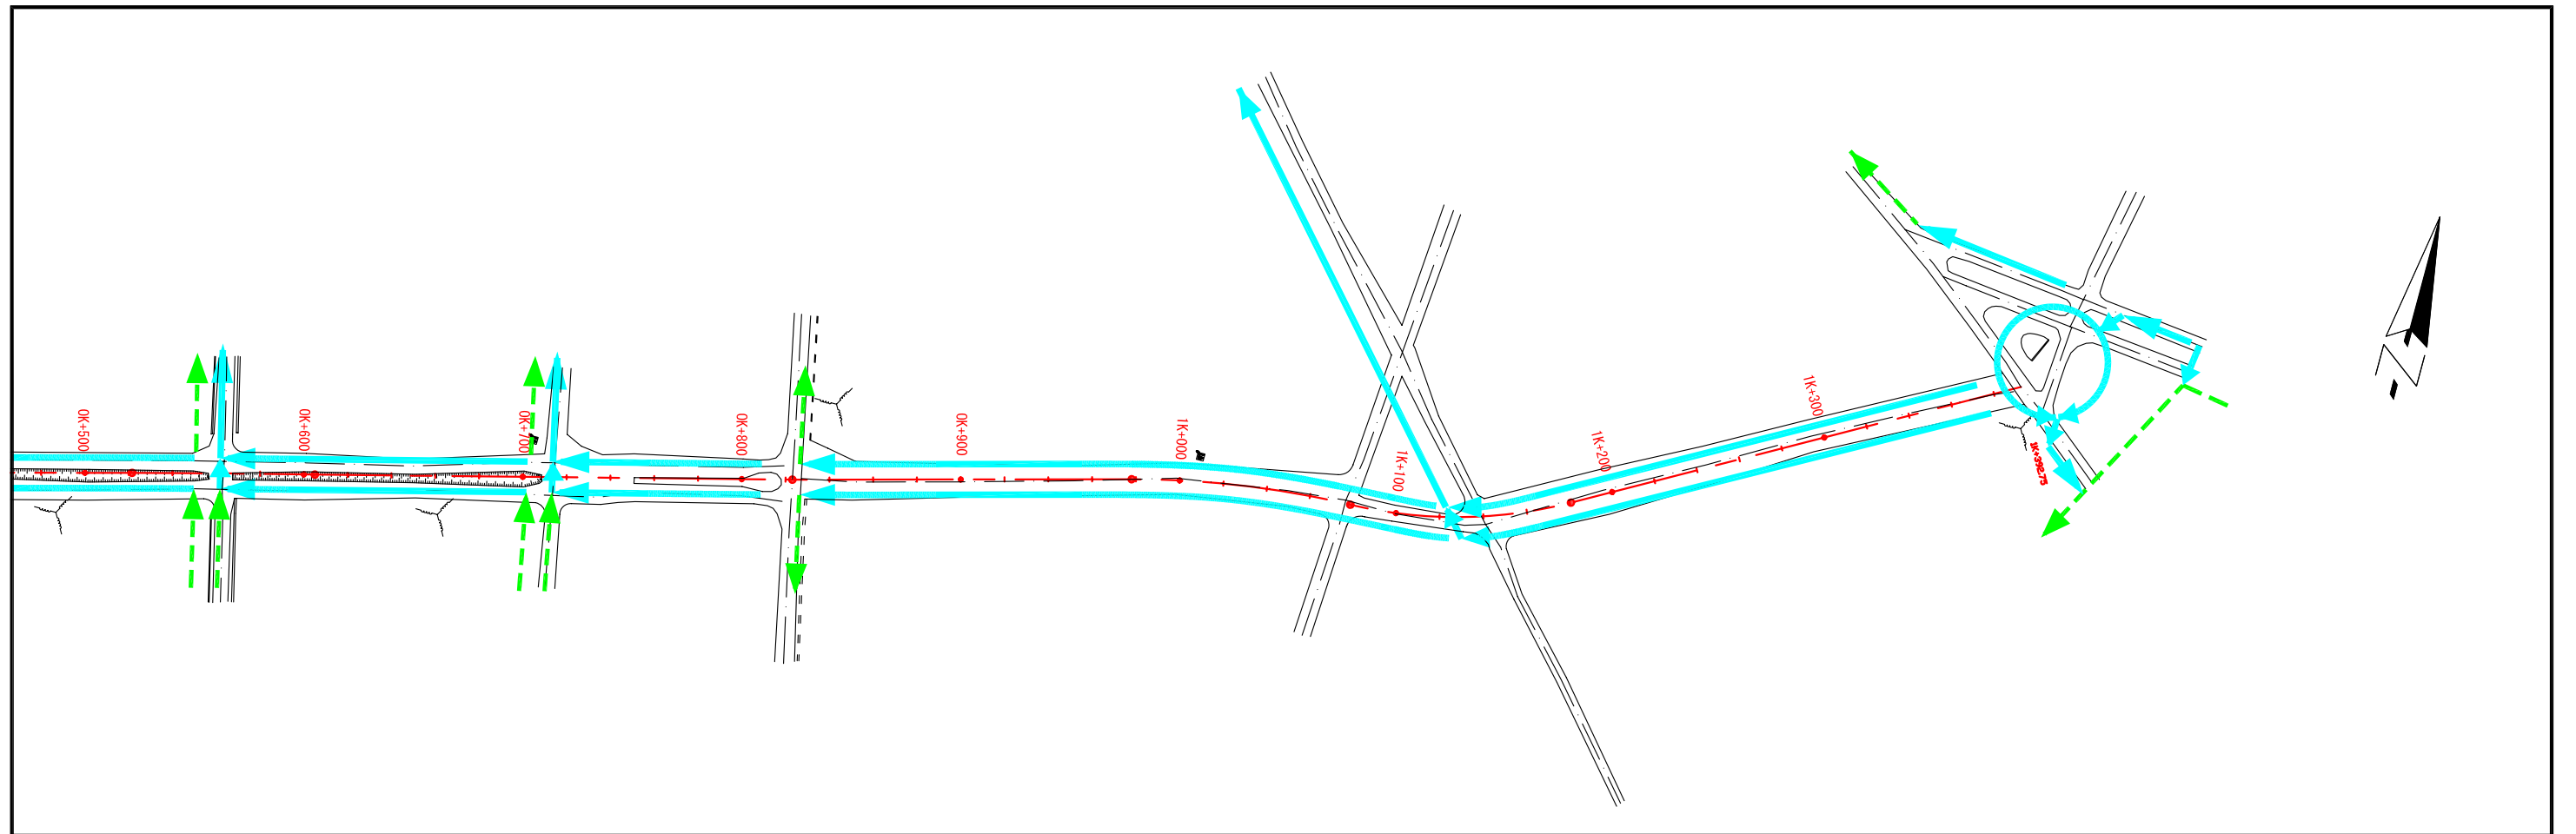

L'OFFICE DES ROUTES THE REPUBLIC OF BURUNDI	THE BASIC DESIGN STUDY ON THE GRANT AID FOR REHABILITATION OF ROADS AND INFRASTRUCTURE FOR BUJUMBURA CITY IN THE REPUBLIC OF BURUNDI	JAPAN INTERNATIONAL COOPERATION AGENCY CTI ENGINEERING INTERNATIONAL CO., LTD.	TITLE : PLAN OF DRAINAGE SYSTEM (3/3)	SCALE S=1:3,000	Drawing No.	/
					DR-03	