


Proposed Site Plan S=1:600

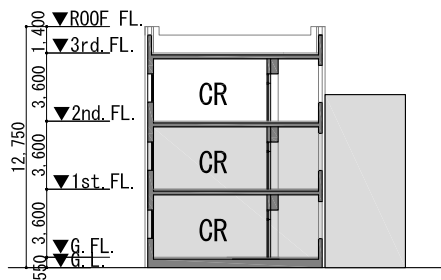


Section A-A' S=1:400




South east Elevation S=1:400


CR :Classroom	K :Door Keepers & Kitchen	B&C :Biology & Chemistry Lab.	:Existing Area
L :Library	TR :Teachers Room	Prep :Preparation room	:Concrete Pavement
HM :Headmaster Room	FA :First Aid	Phys :Physics Lab, Technology & Applied	:Asphalt Pavement
Se :Secretary	SW :Social Worker	Arts :Arts & Crafts room	
HE :Home Economics room	MP :Multipurpose Room	SEP :Septic Tank	
Sc :ScienceLab.	T :Toilet Stalls	Sh :Shed	
Comp :Computer Lab.	Can :Canteen		
S :General Stores	FP :Flag Pole		

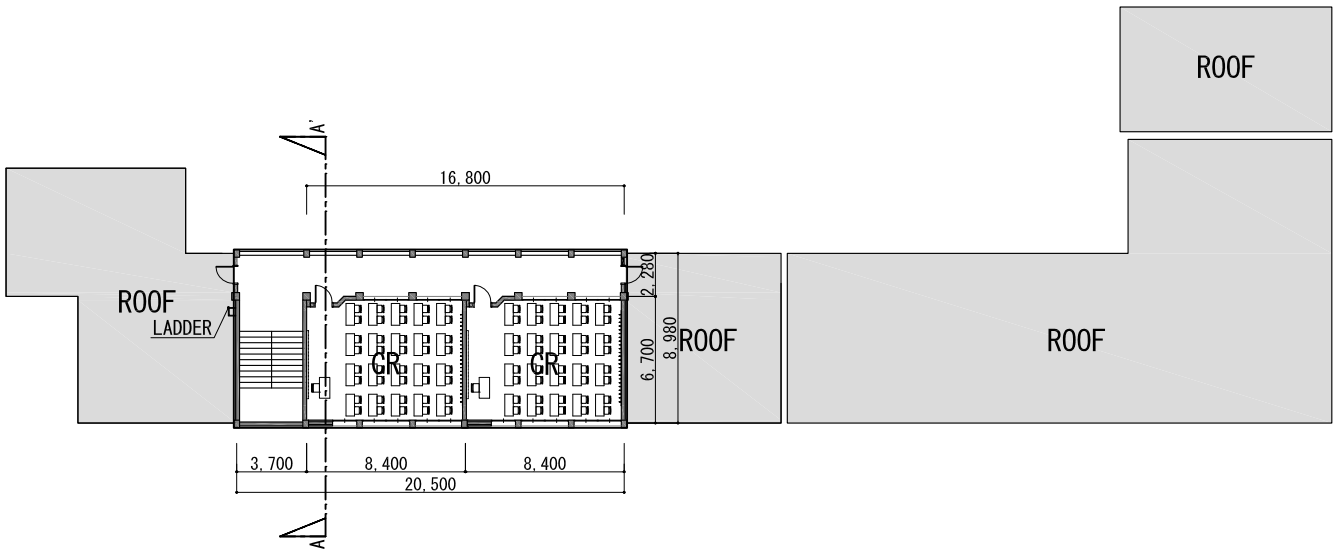

2nd Floor Plan S=1:400

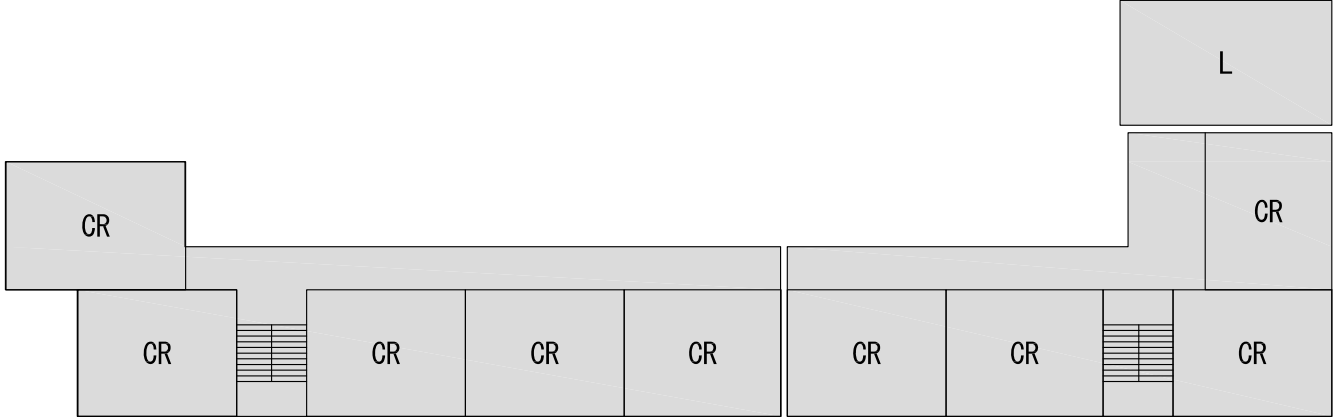

1st Floor Plan S=1:400

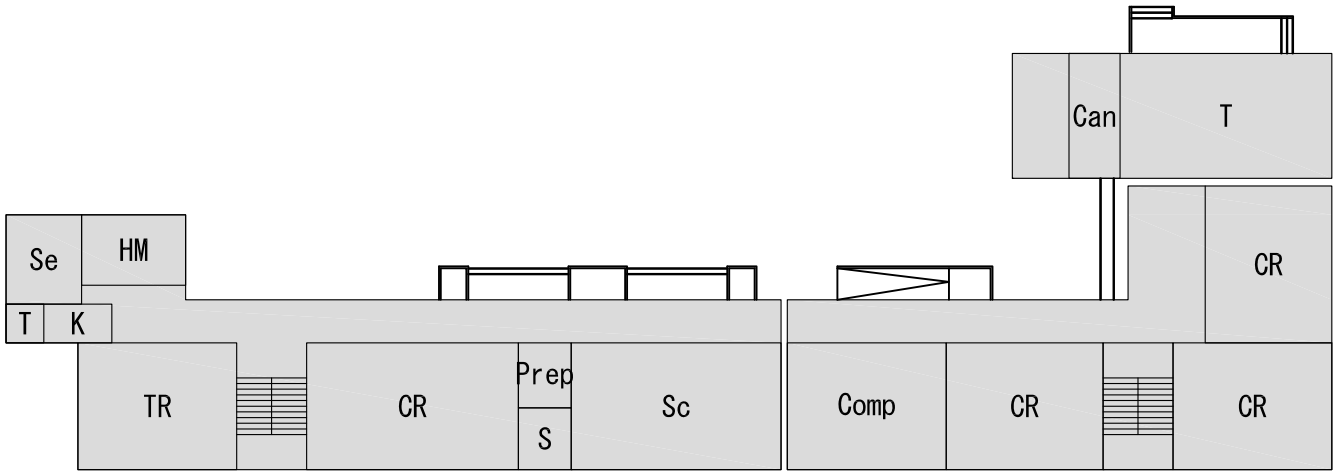


Ground Floor Plan S=1:400


PS-02

Al-Au'ja

School




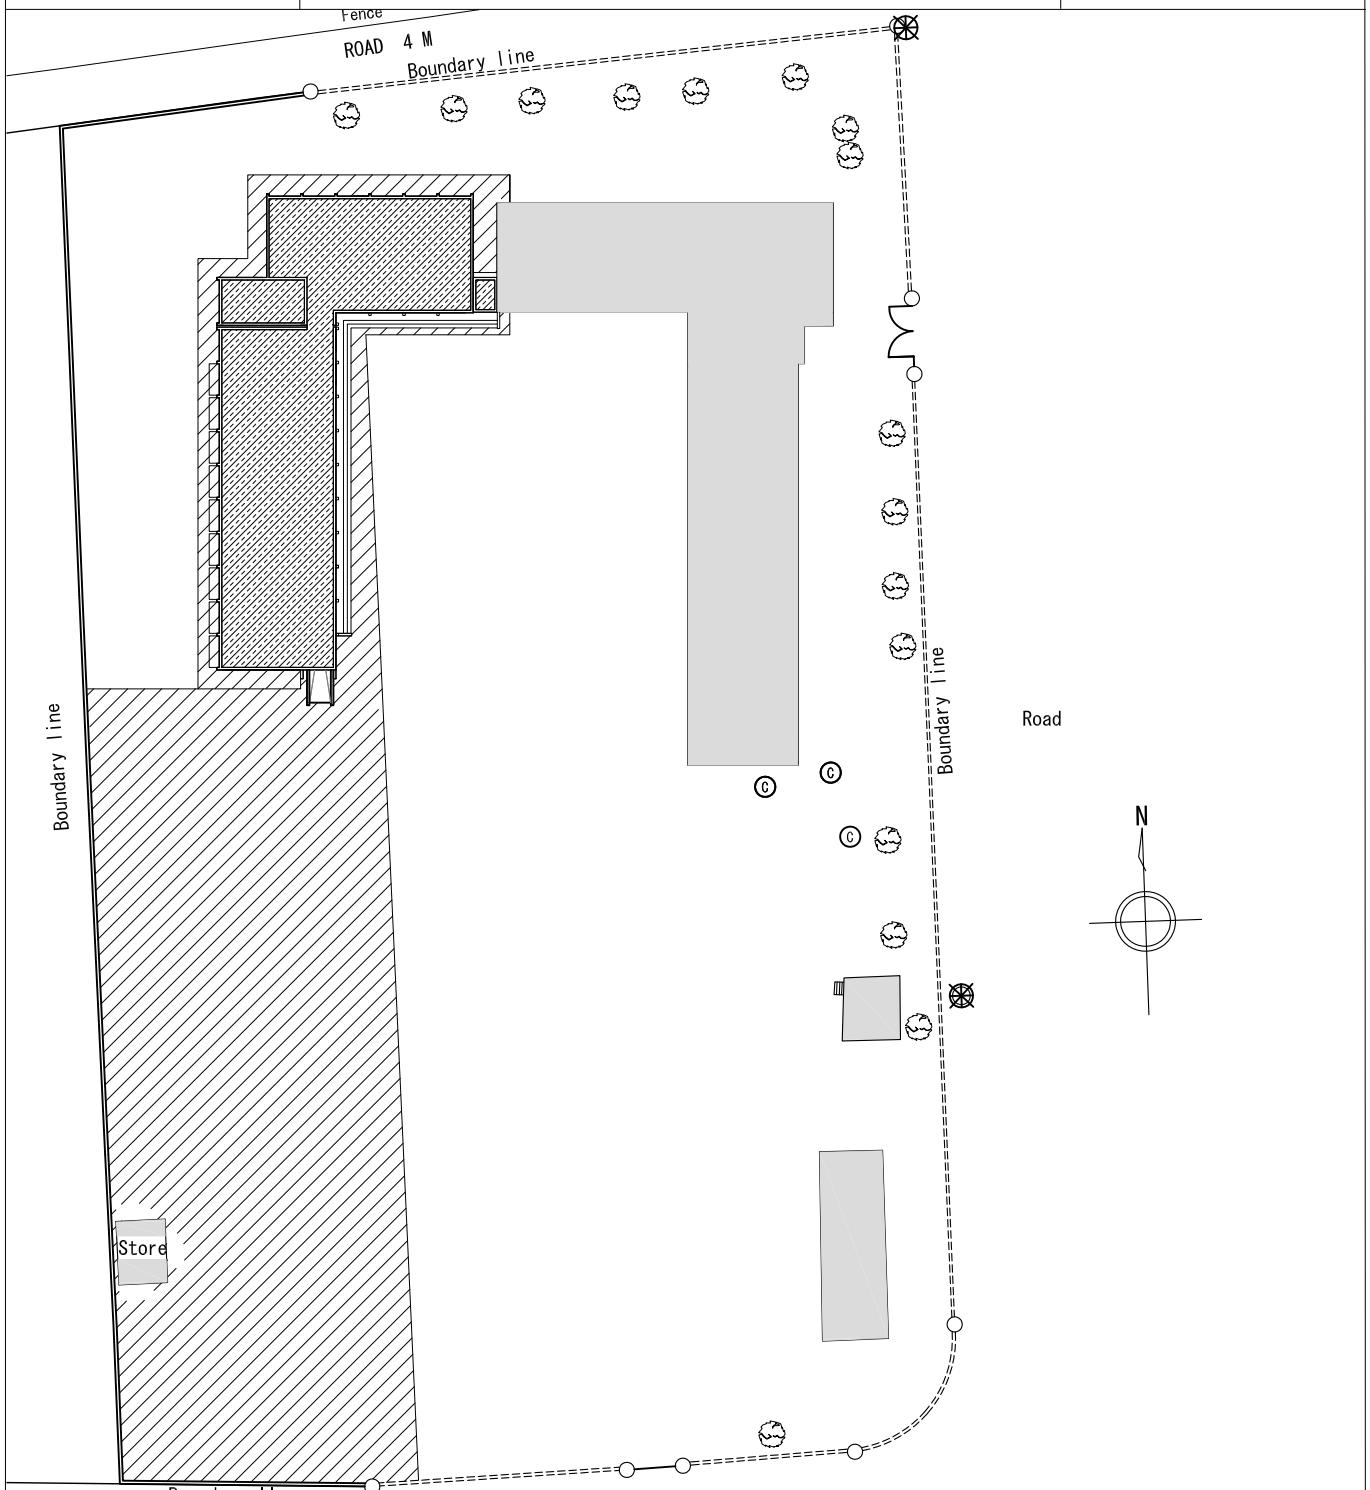



Proposed Site Plan S=1:600

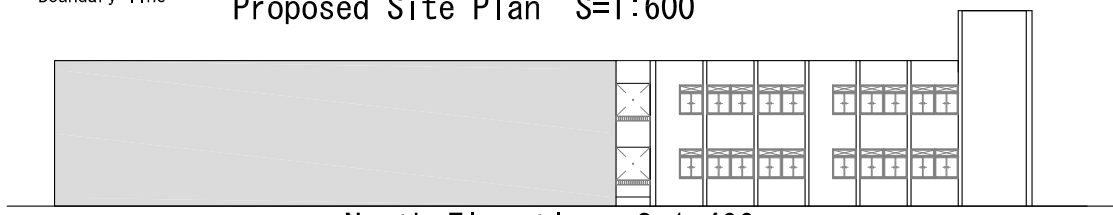


North Elevation S=1:400

CR	:Classroom	S	:General Stores	T	:Toilet Stalls		:Existing Area
L	:Library	K	:Door Keepers & Kitchen	B&C	:Biology & Chemistry Lab.		:Concrete Pavement
HM	:Headmaster Room	TR	:Teachers Room	Prep	:Preparation room		:Asphalt Pavement
Se	:Secretary	FA	:First Aid	Phys	:Physics Lab, Technology & Applied		
HE	:Home Economics room	SW	:Social Worker	Arts	:Arts & Crafts room		
Sc	:ScienceLab.	MP	:Multipurpose Room	SEP	:Septic Tank		
Comp	:Computer Lab.						

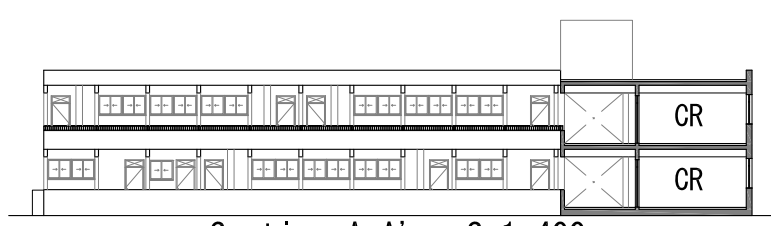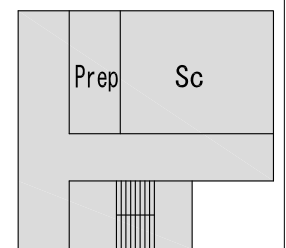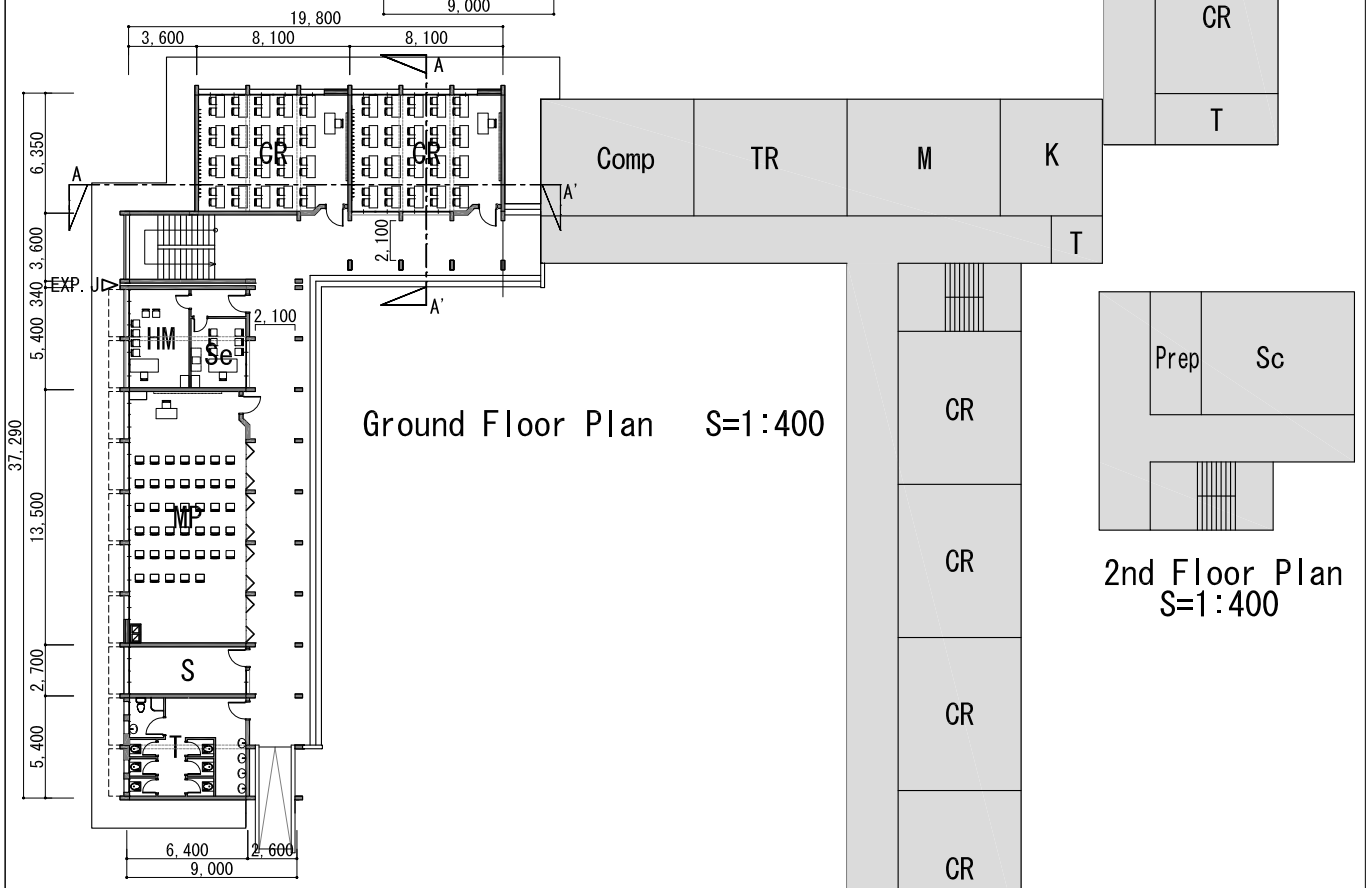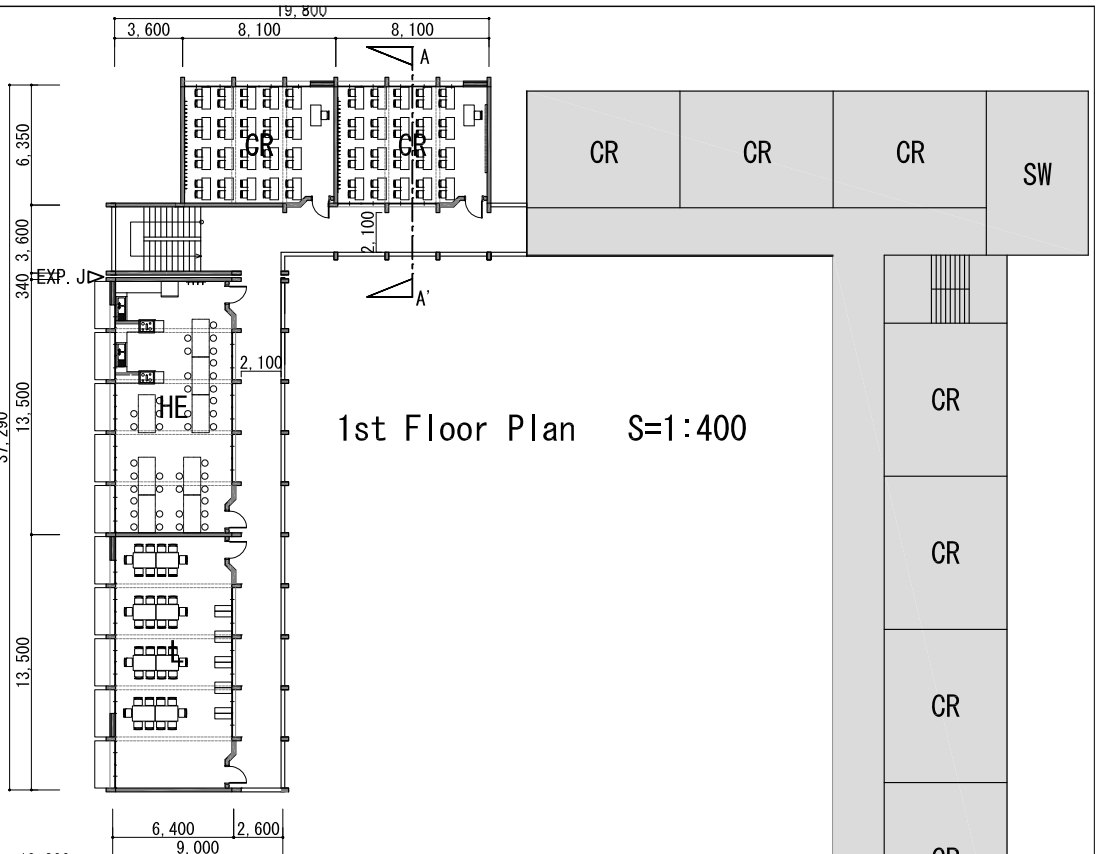


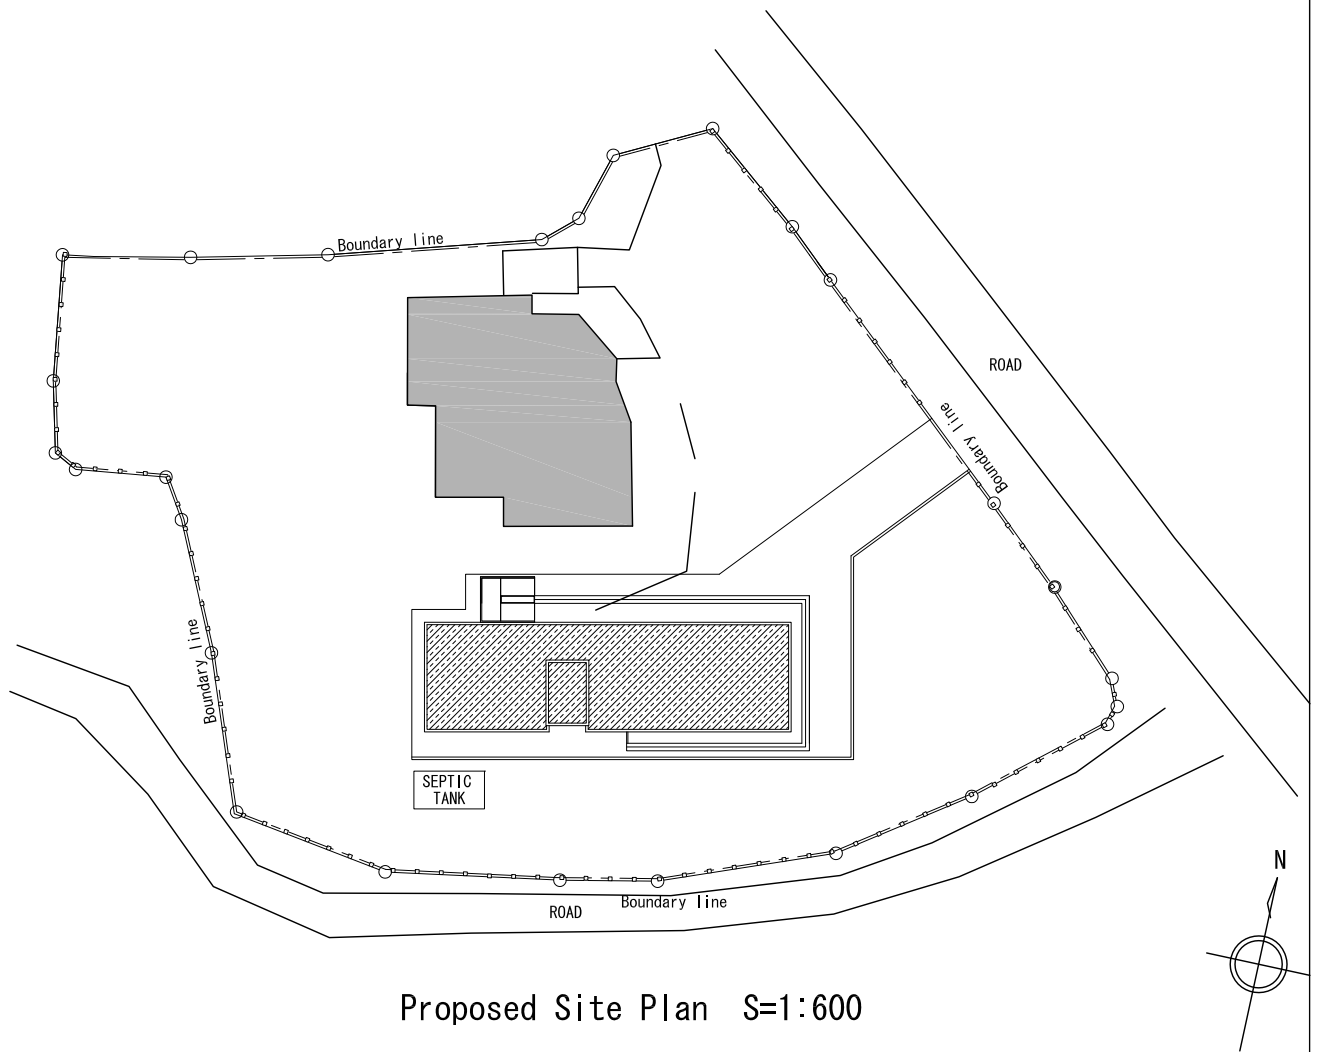


Proposed Site Plan S=1:600

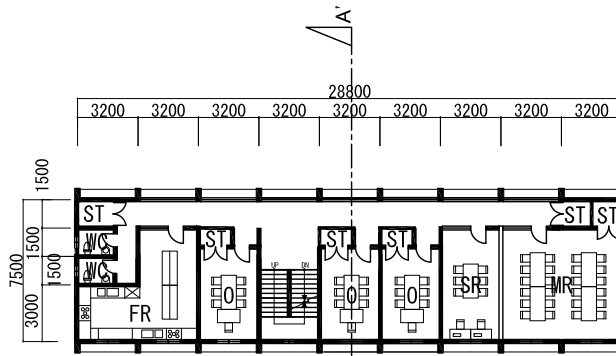


1st Floor Plan S=1:400

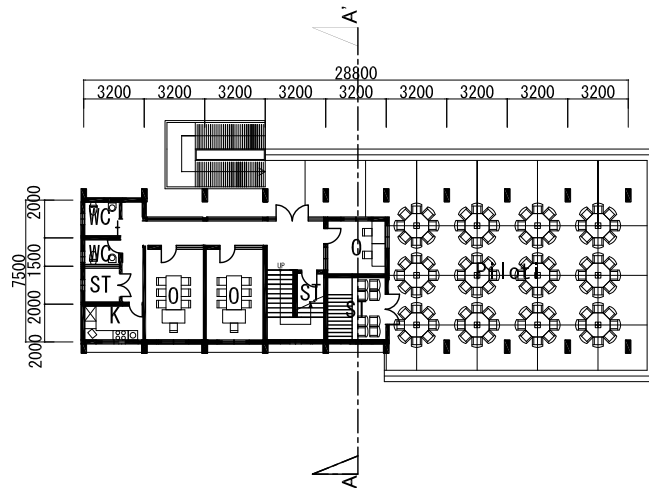


Ground Floor Plan S=1:400

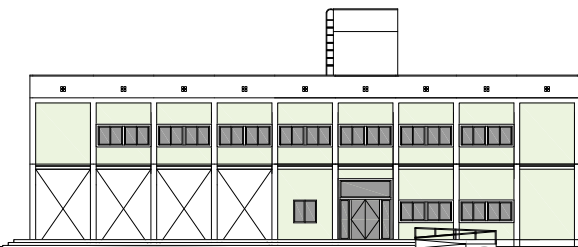


North Elevation S=1:400

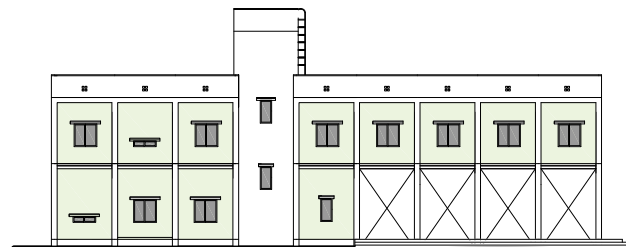


South Elevation S=1:400

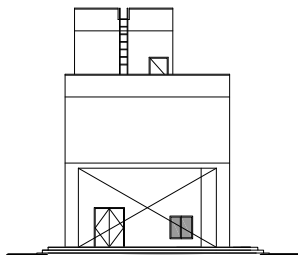

East Elevation S=1:400


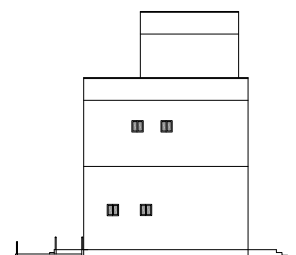


West Elevation S=1:400

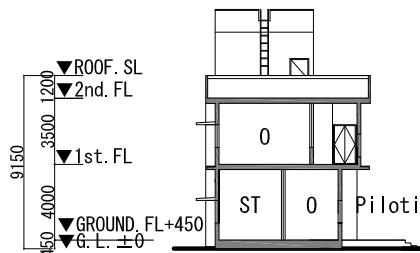


Section A-A' S=1:400

MR :Meeting room	FR :Food processing room	K :kitchen	WC :Toilet
SR :Sewing room	O :Office	ST :Storage room	Existing Building

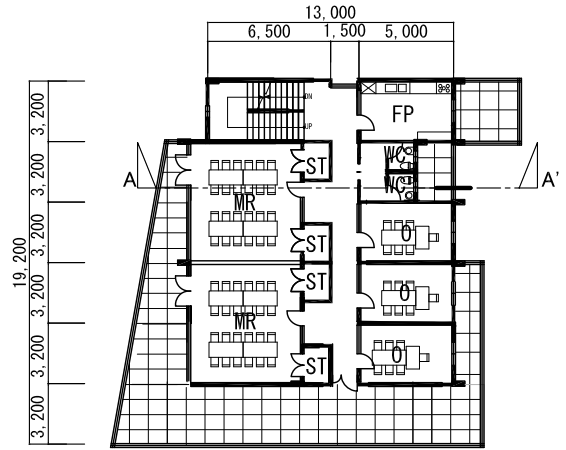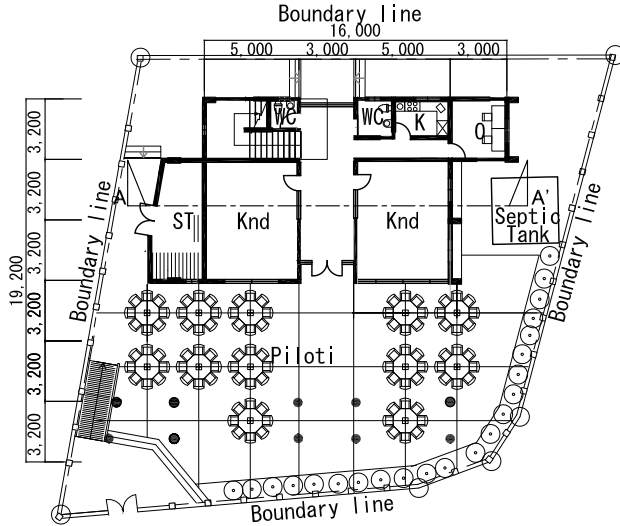


Site Plan , Ground Floor Plan S=1:400


1st Floor Plan S=1:400

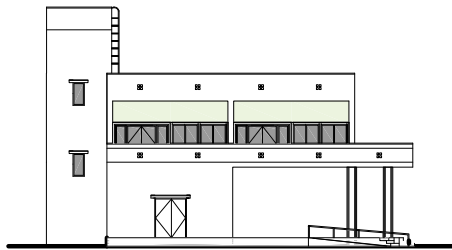


North Elevation S=1:400

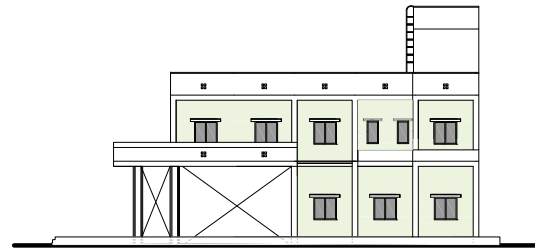


South Elevation S=1:400

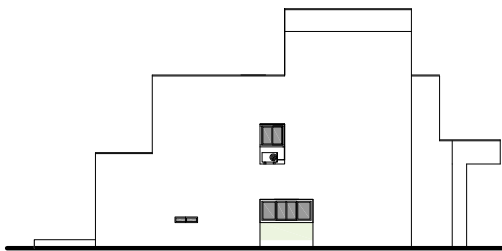

East Elevation S=1:400

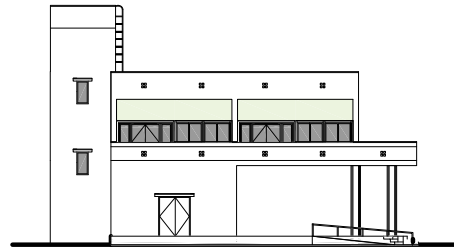


West Elevation S=1:400

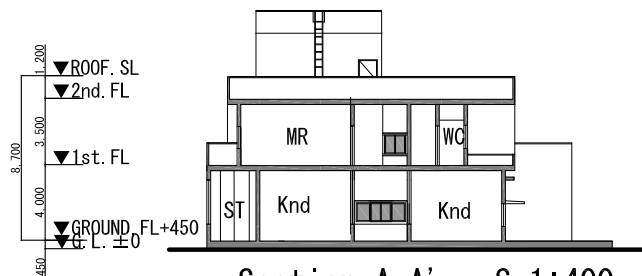


Section A-A' S=1:400



O	:Office	SR	:Sewing room	K	:kitchen	WC	:Toilet
MR	:Meeting room	FR	:Food processing room	ST	:Storage room	■	:Existing Building
Knd	:kindergarten						

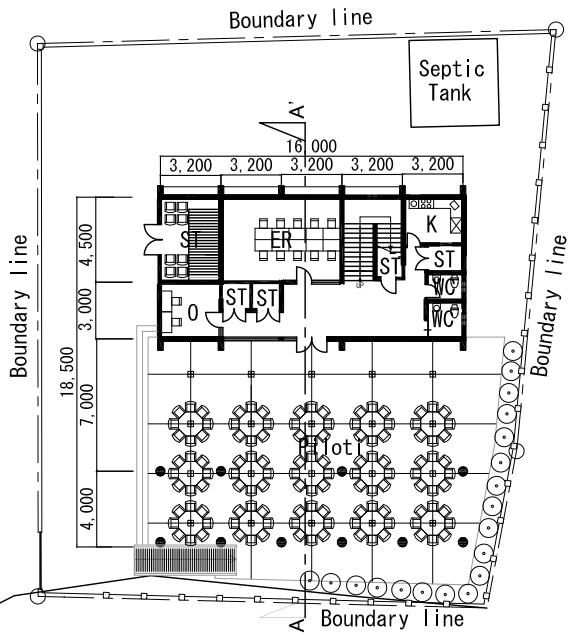


Site Plan , Ground Floor Plan S=1:400

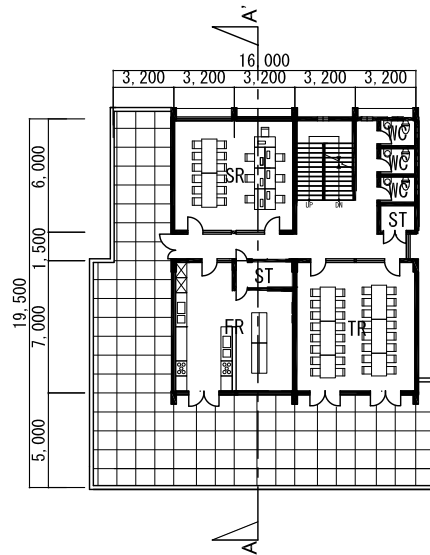


1st Floor Plan S=1:400

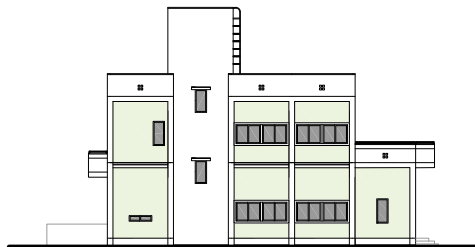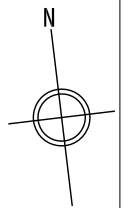


North Elevation S=1:400

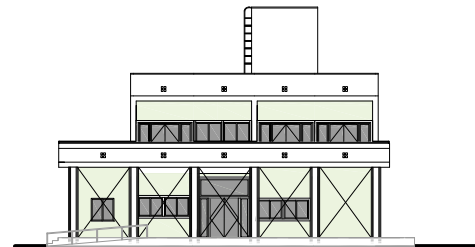



South Elevation S=1:400

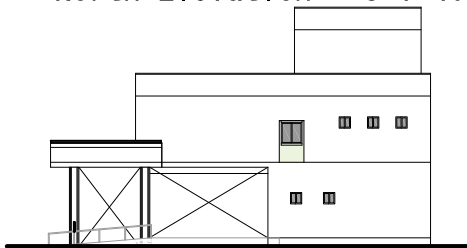

East Elevation S=1:400

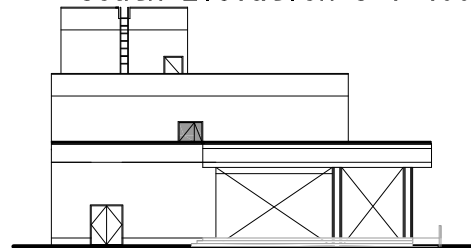


West Elevation S=1:400

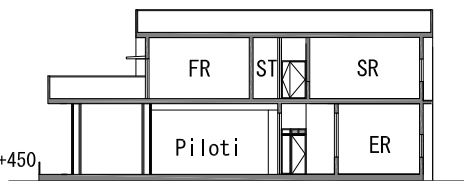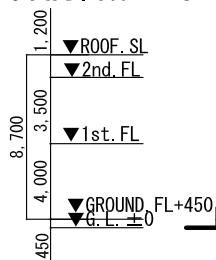


Section A-A' S=1:400



TR :Training room	SR :Sewing room	FR :Food processing room	WC :Toilet
ER :Educational room	O :Office	ST :Storage room	Existing Building
K :Kitchen			

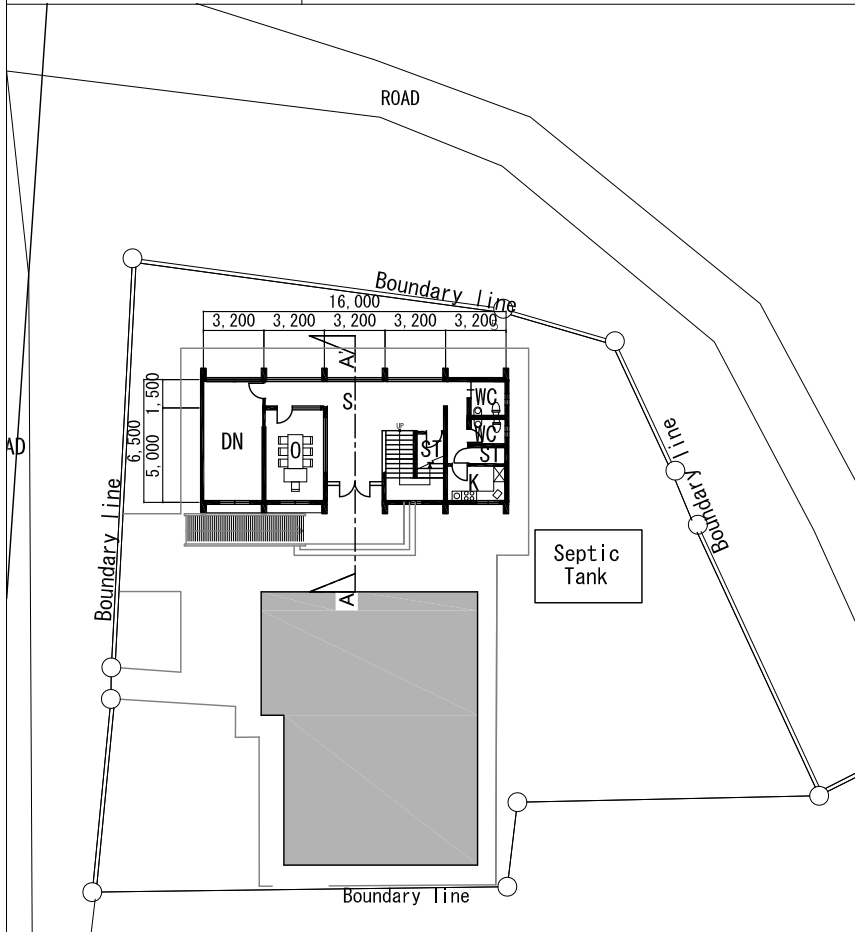

Site Plan , Ground Floor Plan S=1:400

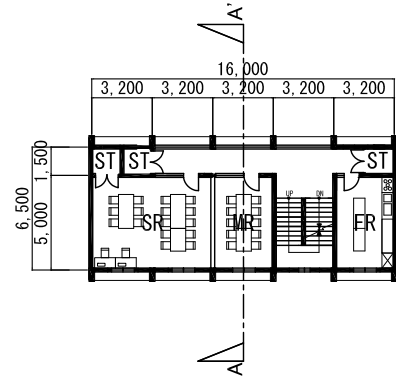


1st Floor Plan S=1:400

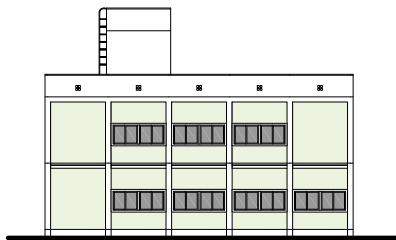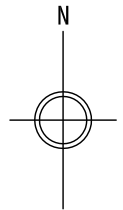


North Elevation S=1:400




South Elevation S=1:400

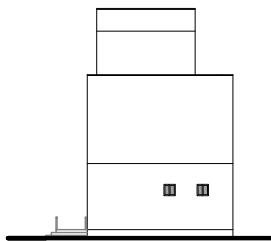

East Elevation S=1:400

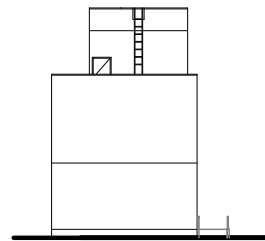


West Elevation S=1:400

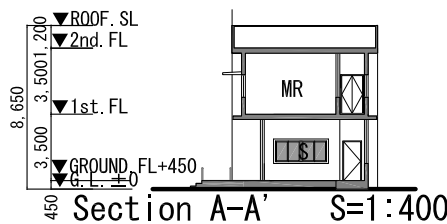


Section A-A' S=1:400



O	:Office	FR	:Food processing room	S	:Show room	K	:kitchen
MR	:Meeting room	DN	:Day nursery	WC	:Toilet	ST	:Storage room
SR	:Sewing room						

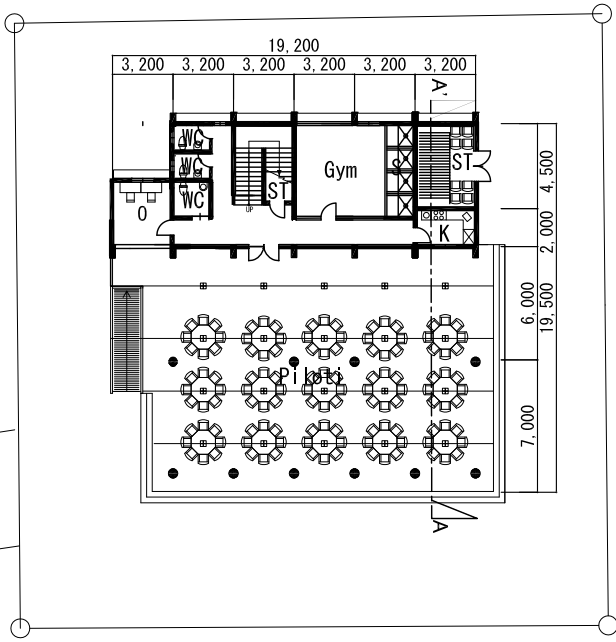


Site Plan , Ground Floor Plan S=1:400

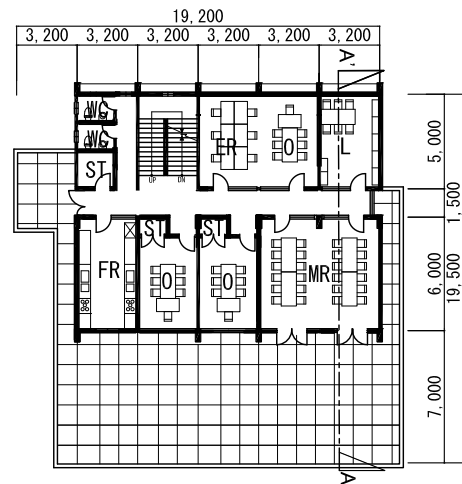


1st Floor Plan S=1:400

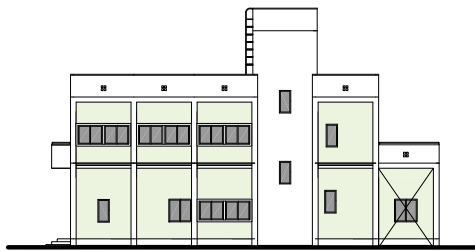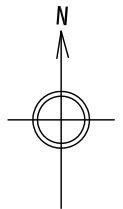


North Elevation S=1:400

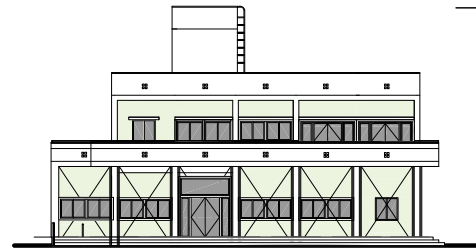


South Elevation S=1:400

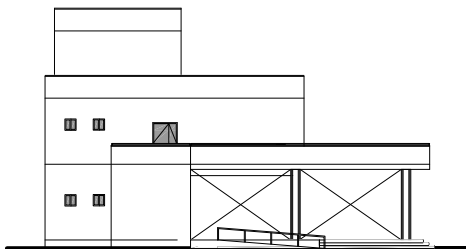

West Elevation S=1:400

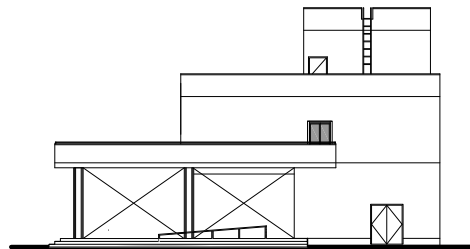

East Elevation S=1:400

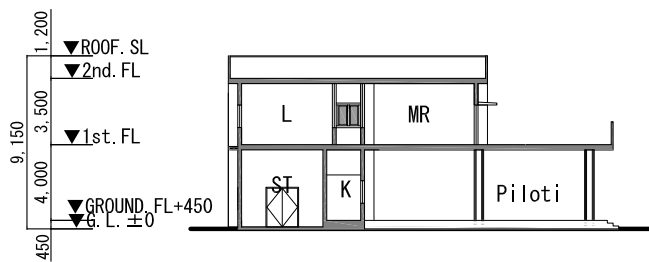


Section A-A' S=1:400


O	:Office	L	:Library	S	:Shower room	ST	:Storage room
MR	:Meeting room	ER	:Educational room	K	:kitchen	WC	:Toilet
FR	:Food processing room						




Site Plan S=1:600

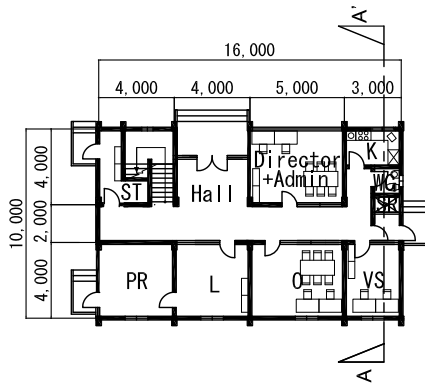


Ground Floor Plan S=1:400

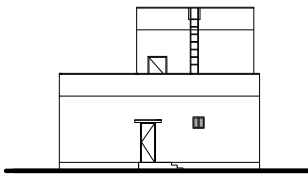


South Elevation 1:400

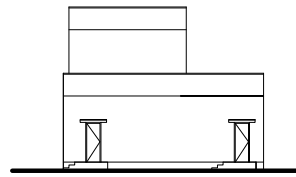


North Elevation S=1:400

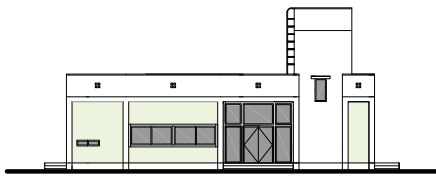

East Elevation S=1:400

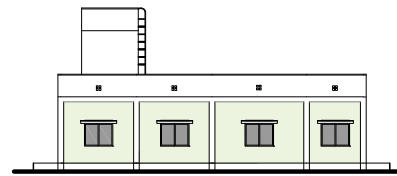


West Elevation S=1:400

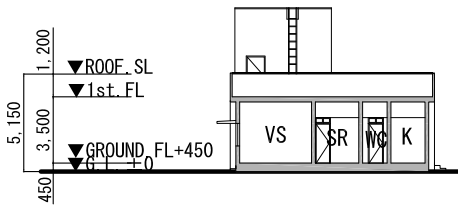


Section A-A' S=1:400


Shed S=1:400

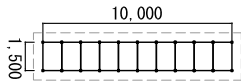

Plan

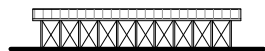

South Elevation

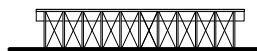

North Elevation




East Elevation



West Elevation


Garage S=1:400

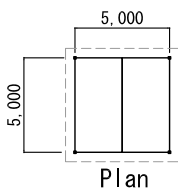

Plan



South Elevation

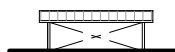

North Elevation



East Elevation




West Elevation

O :Office	VS :Vaccine storage room	K :kitchen	ST :Storage room
L :Laboratory	PR :Pathology room	WC :Toilet	





LEGEND
HIGH PRIORITY (REHABILITATION)

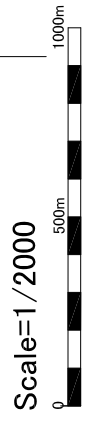




LEGEND
HIGH PRIORITY (REHABILITATION)

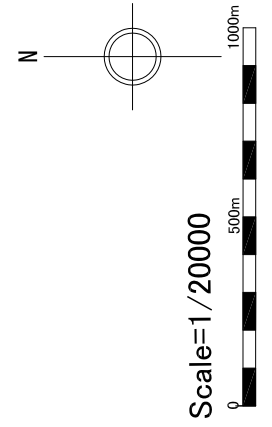

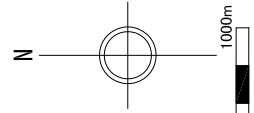


Scale=1/2000



LEGEND
 HIGH PRIORITY (REHABILITATION)



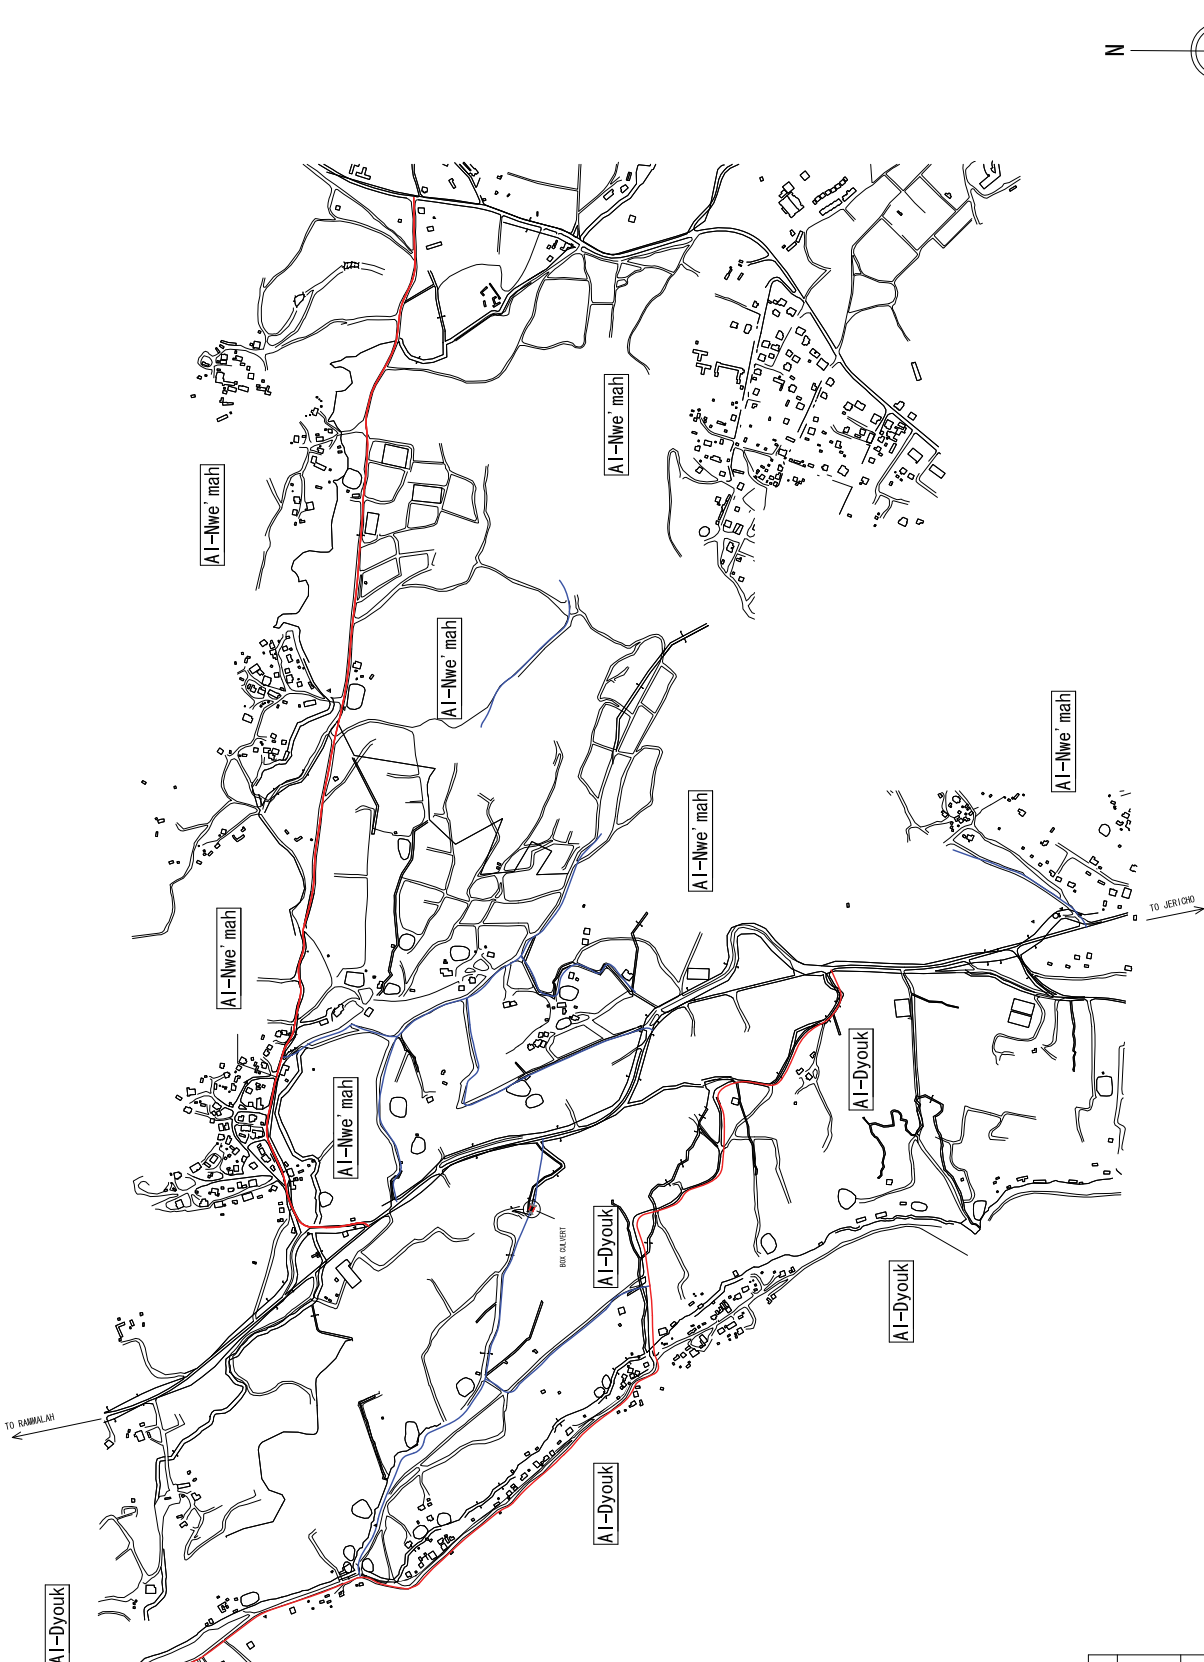


LEGEND
— HIGH PRIORITY (REHABILITATION)




Scale=1/2000




LEGEND	
	HIGH PRIORITY (REHABILITATION)
	HIGH PRIORITY (REPAIR)

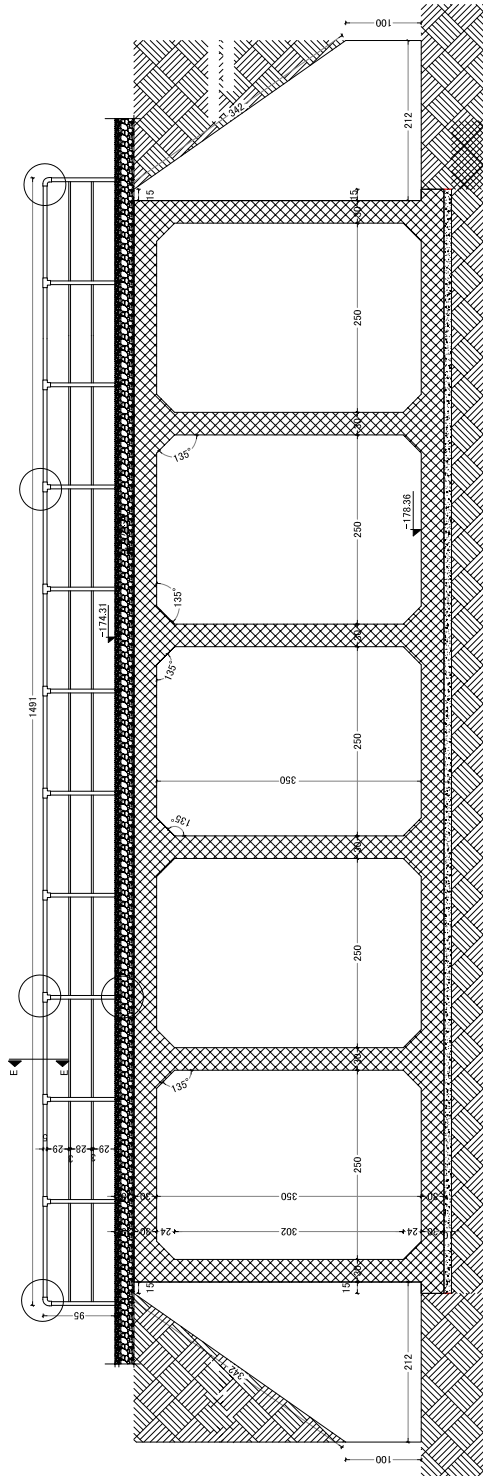

BOX CULVERT SECTION SCALE 1:100

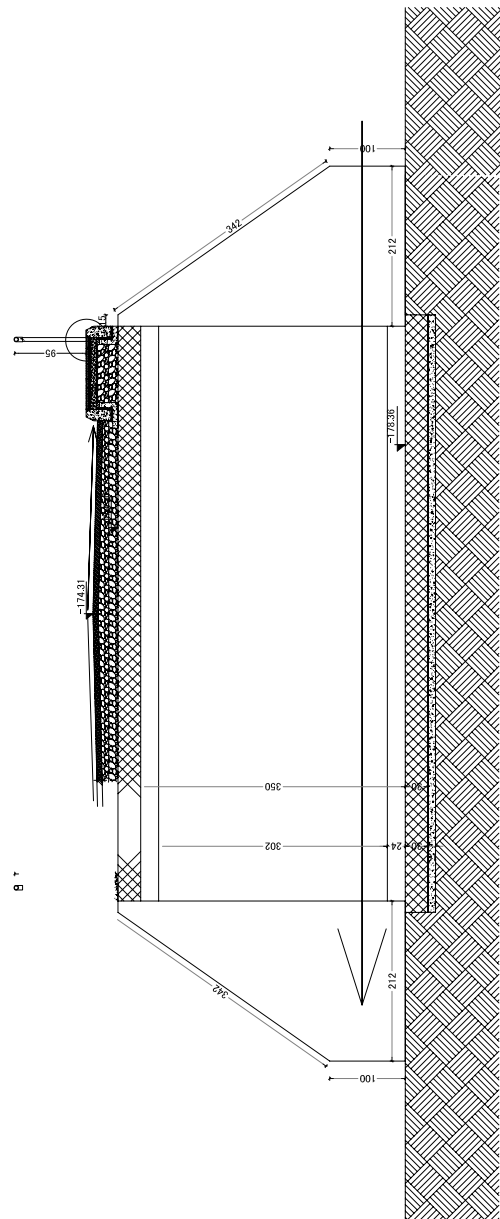


BOX CULVERT SECTION SCALE 1:100

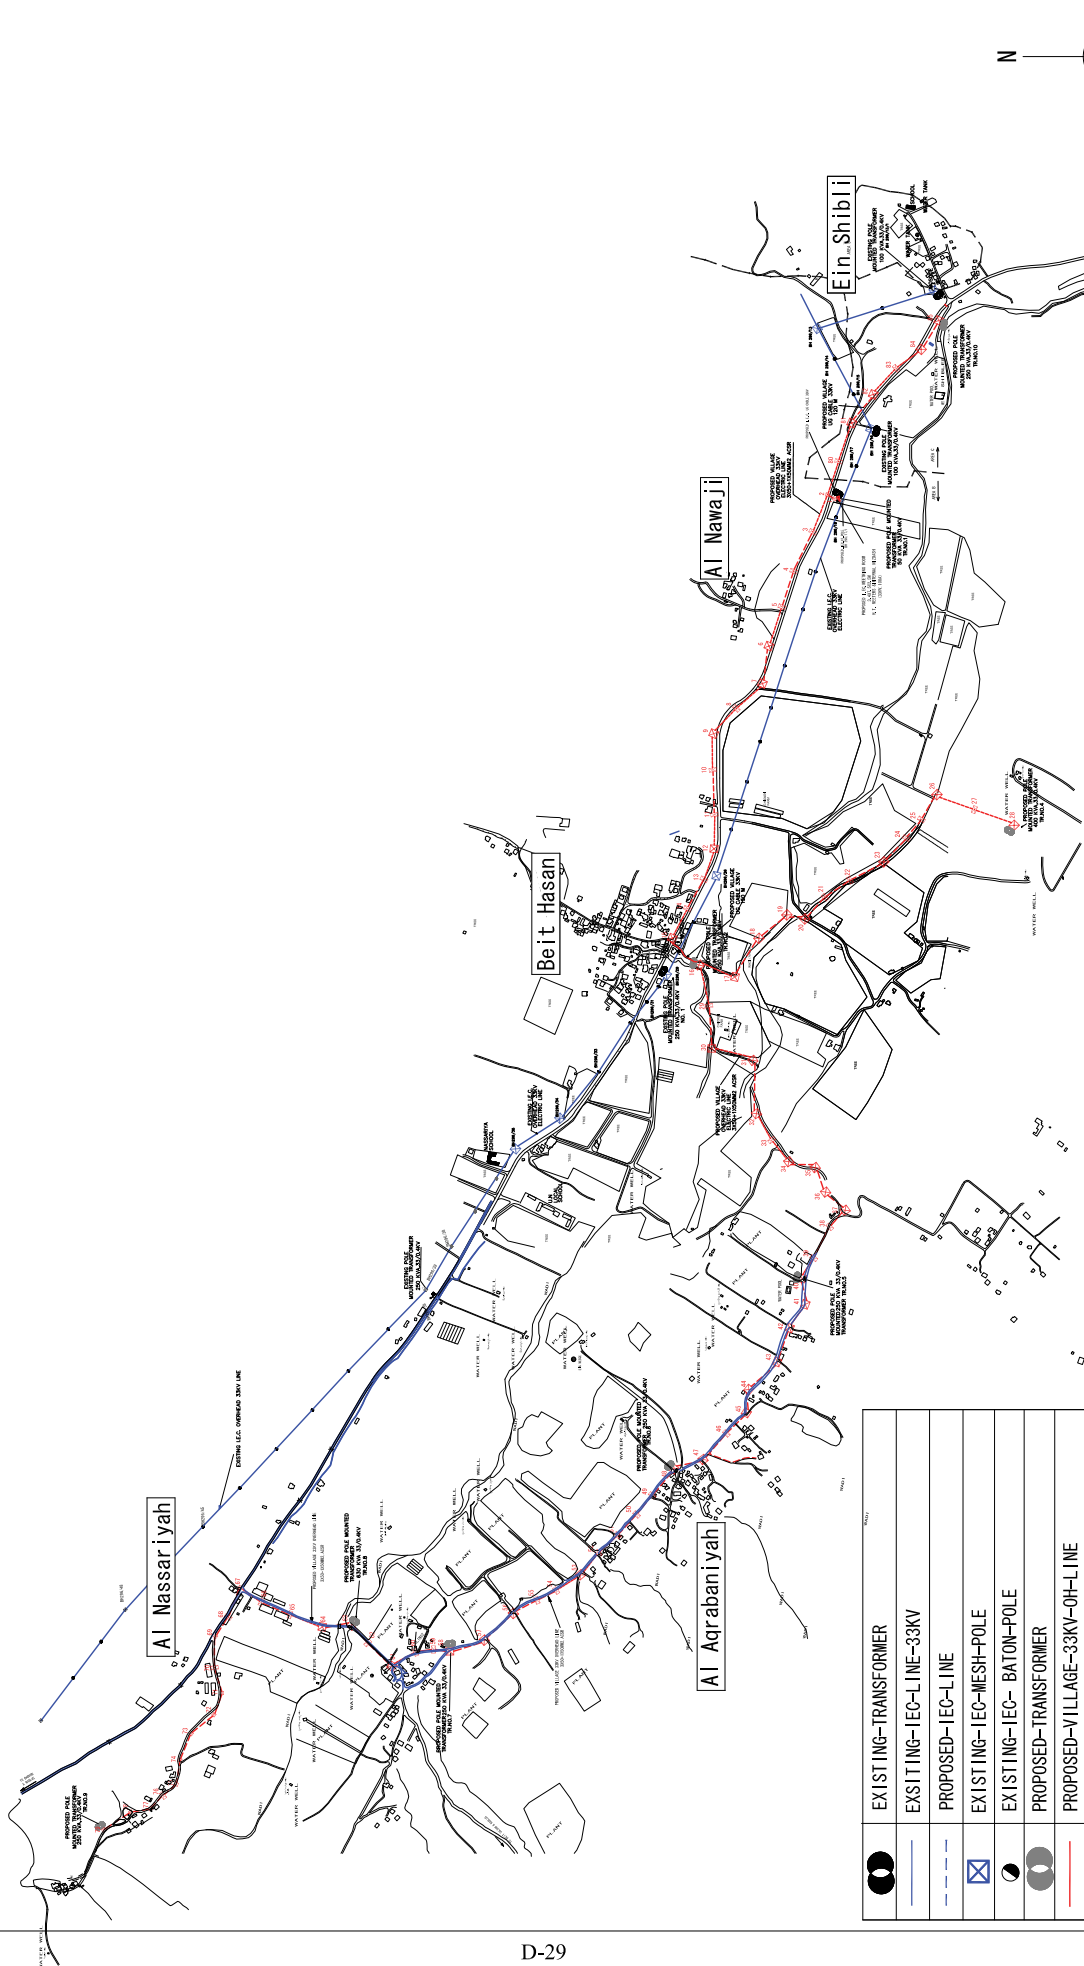


Scale=1/20000



	EXISTING-TRANSFORMER
	EXISTING-IEC-L LINE-33KV
	PROPOSED-IEC-L LINE
	EXISTING-IEC-MESH-POLE
	EXISTING-IEC-BATON-POLE
	PROPOSED-TRANSFORMER
	PROPOSED-VILLAGE-33KV-OH-L LINE
	PROPOSED-VILLAGE-33KV-UG-CABLE
	PROPOSED HT-POLE
	PROPOSED U-SHAPE POLE

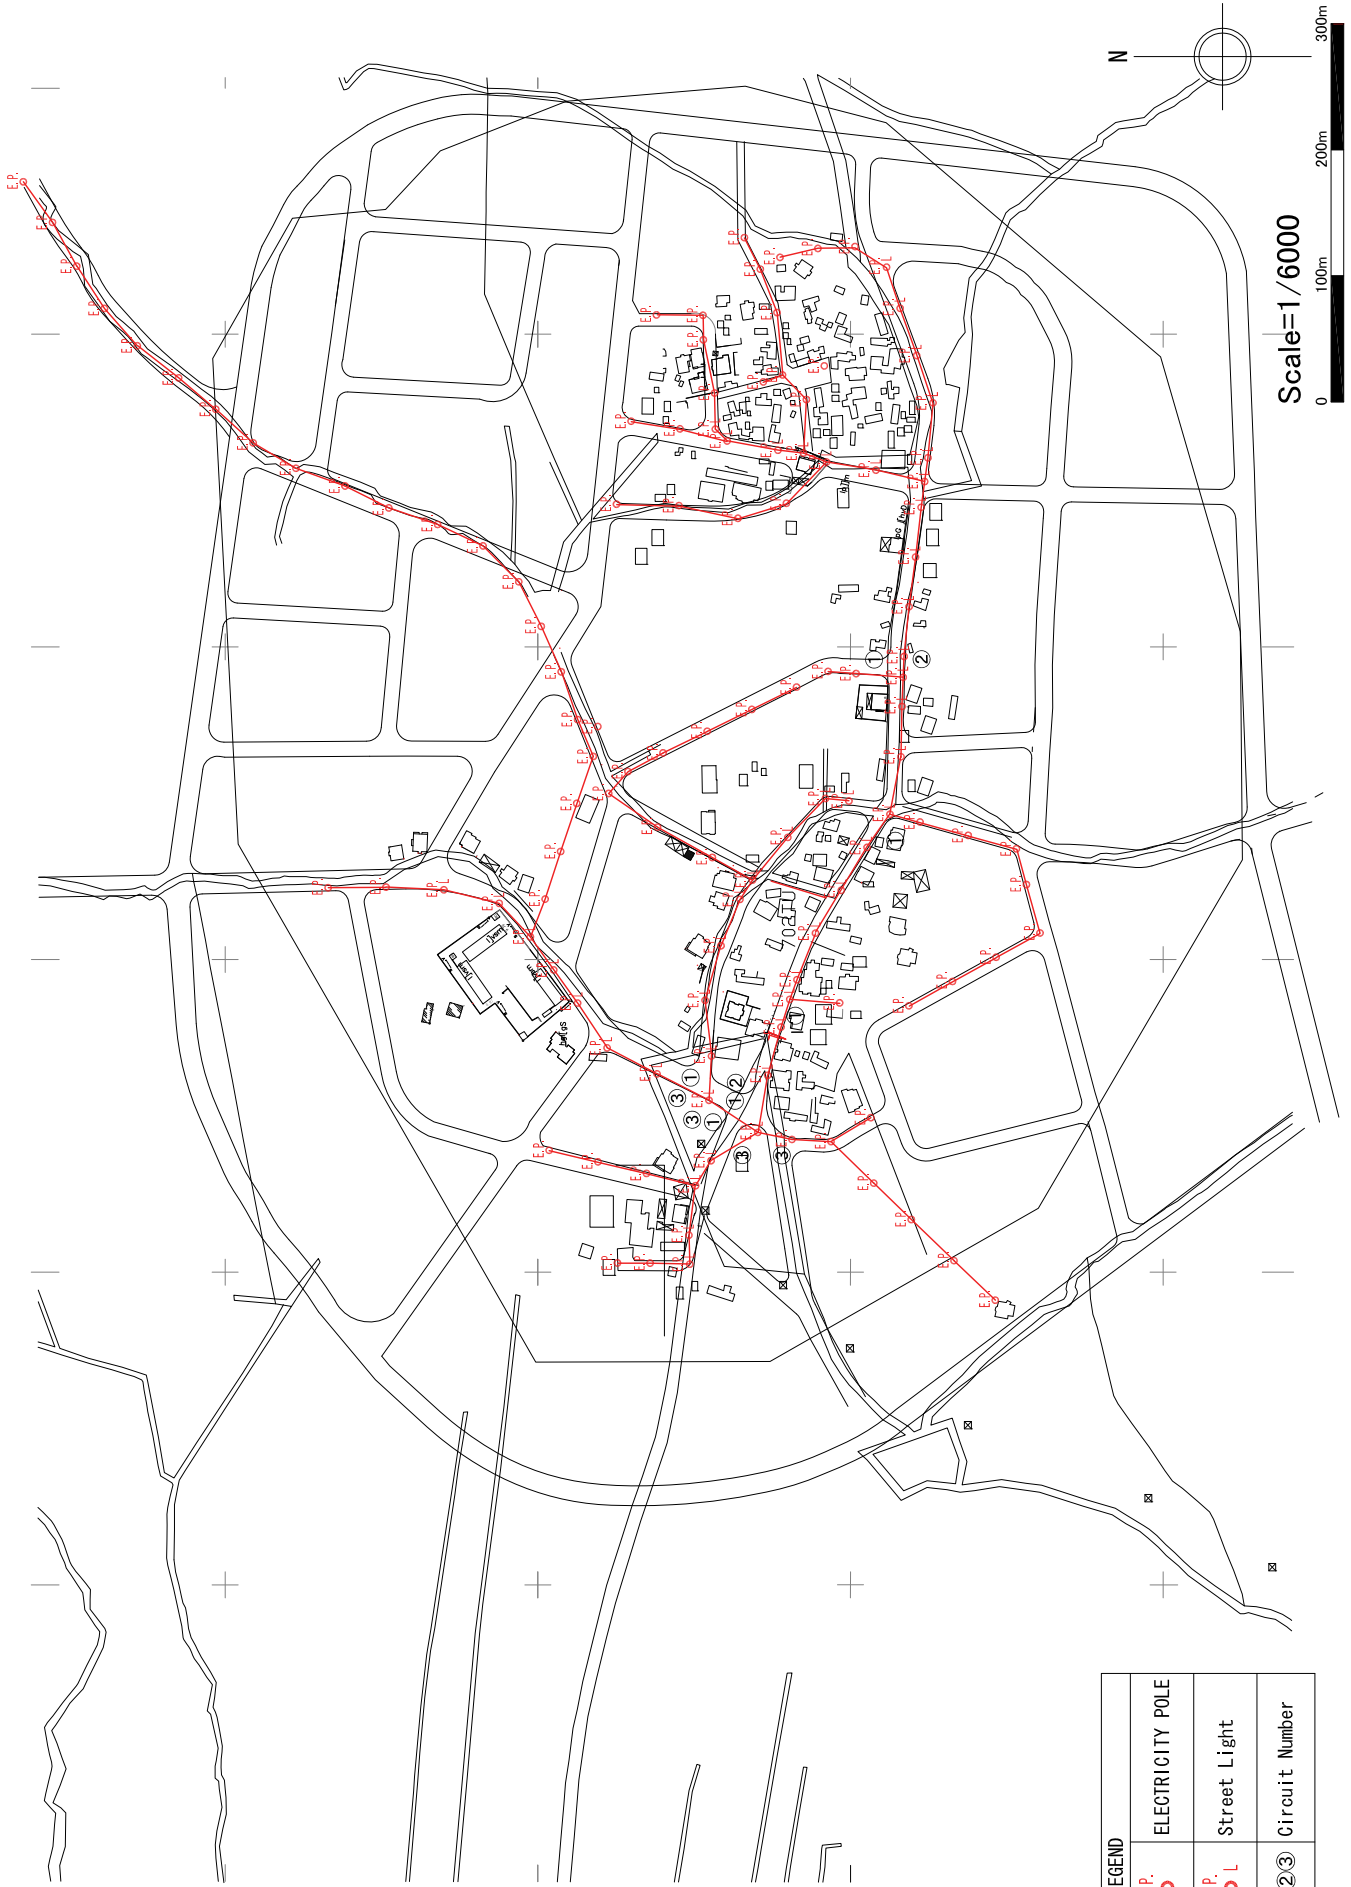

LEGEND	
E.P.	○ ELECTRICITY POLE
E.P.	○ L Street Light
①②③	○ Circuit Number

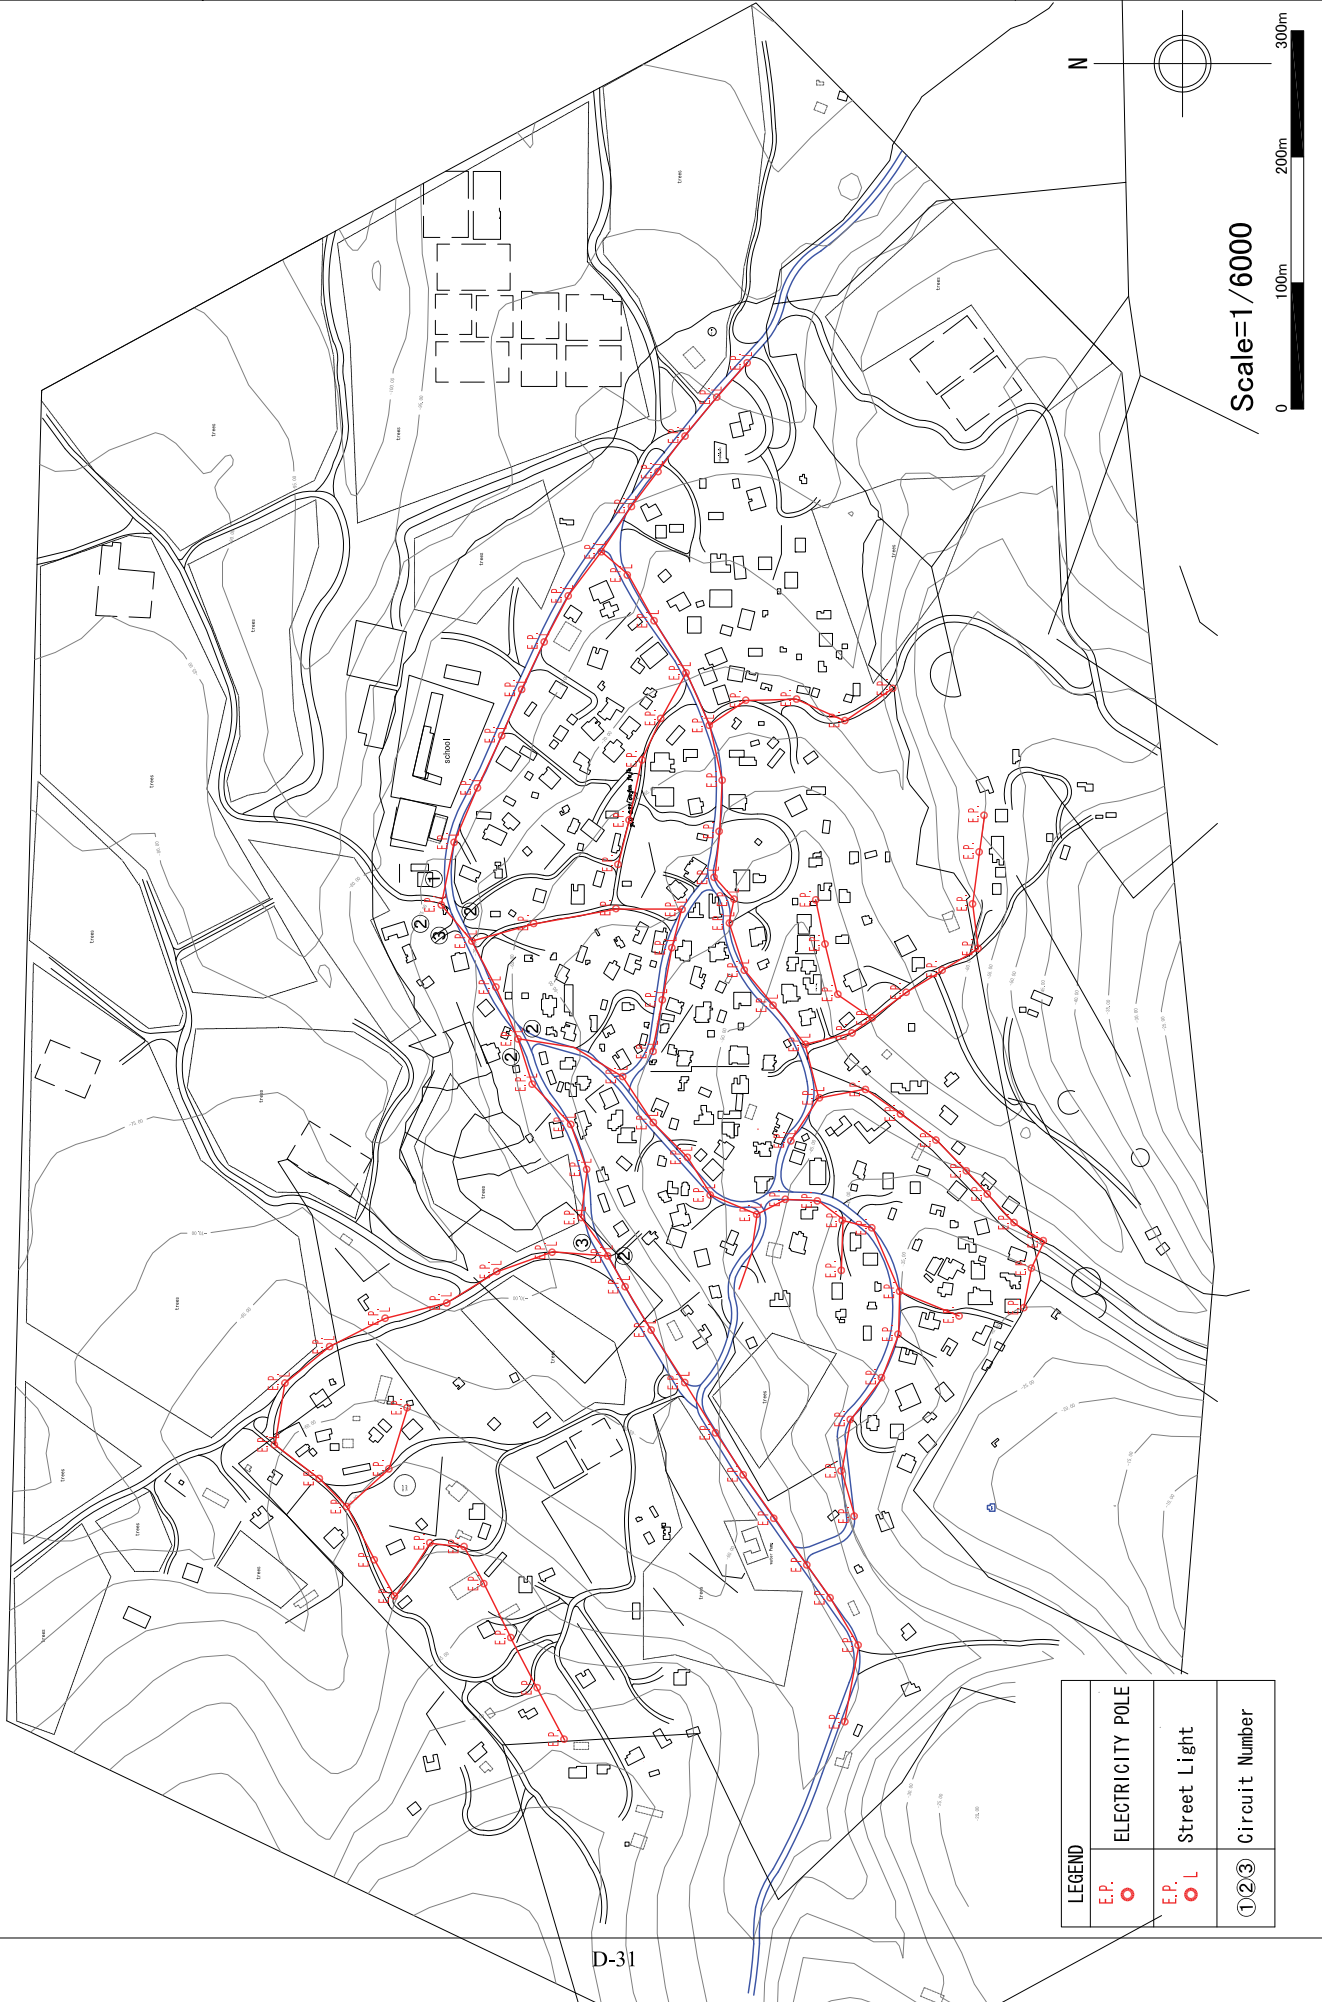

Scale=1/6000

LEGEND	
E.P. ○	ELECTRICITY POLE
E.P. ○ L	Street Light
①②③	Circuit Number