

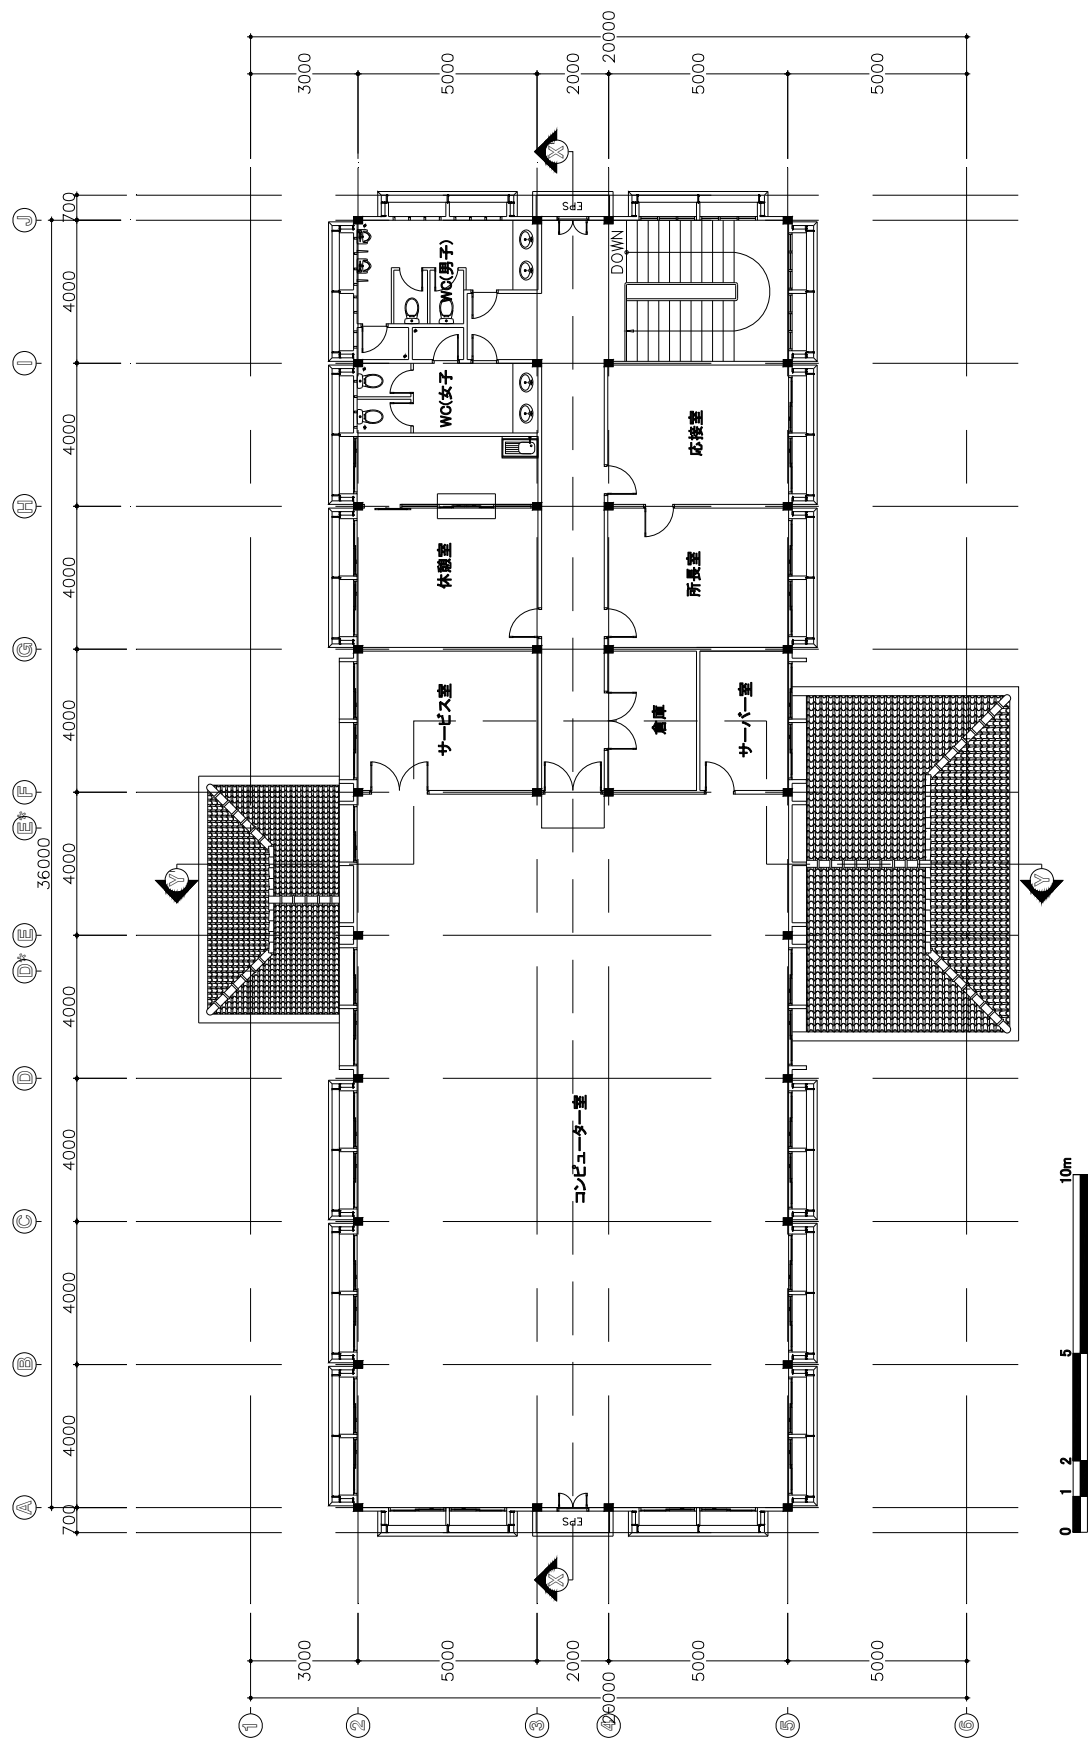


図 3.4 2階平面図 (S=1:200)

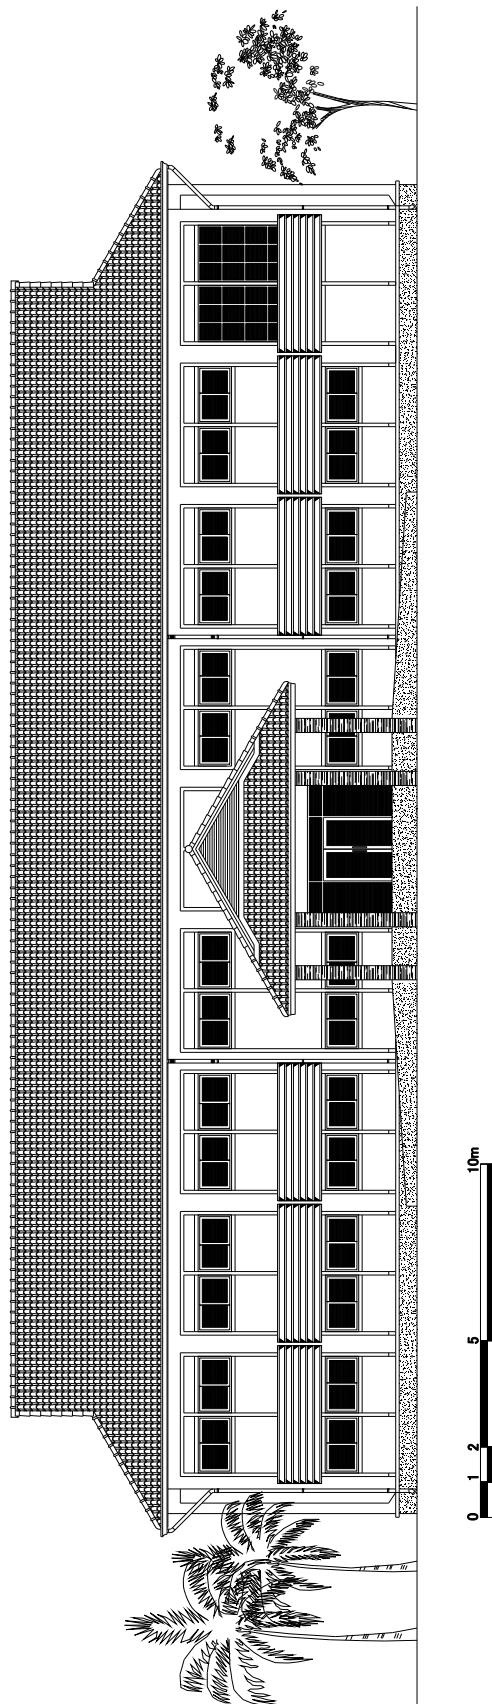


図 3.5 立面図 (1) (S=1:200)

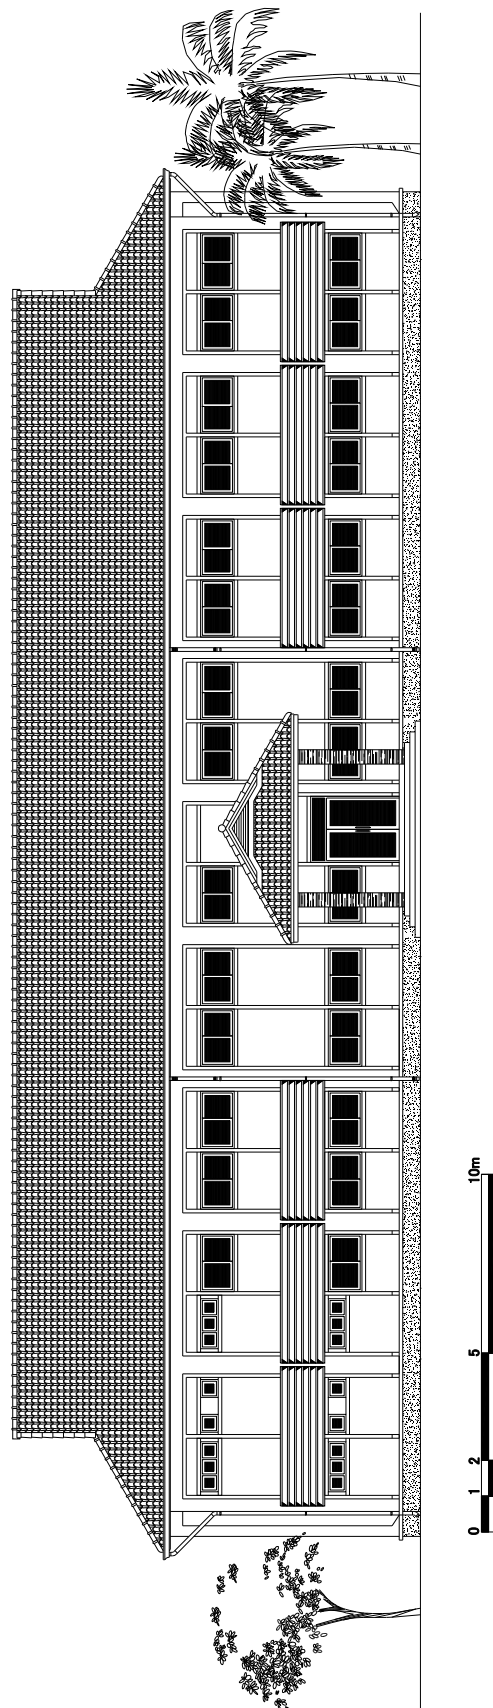


図 3.6 立面図 (2) (S=1:200)



図 3.7 立面図 (3) (S=1:200)



図 3.8 立面図 (4) (S=1:200)