


APPENDIX 6  
ALIGNMENT DRAWING FOR PHASE2 AND PHASE3

---

---

## **Appendix 6**

# **Alignment Drawing for Phase2 and Phase3**

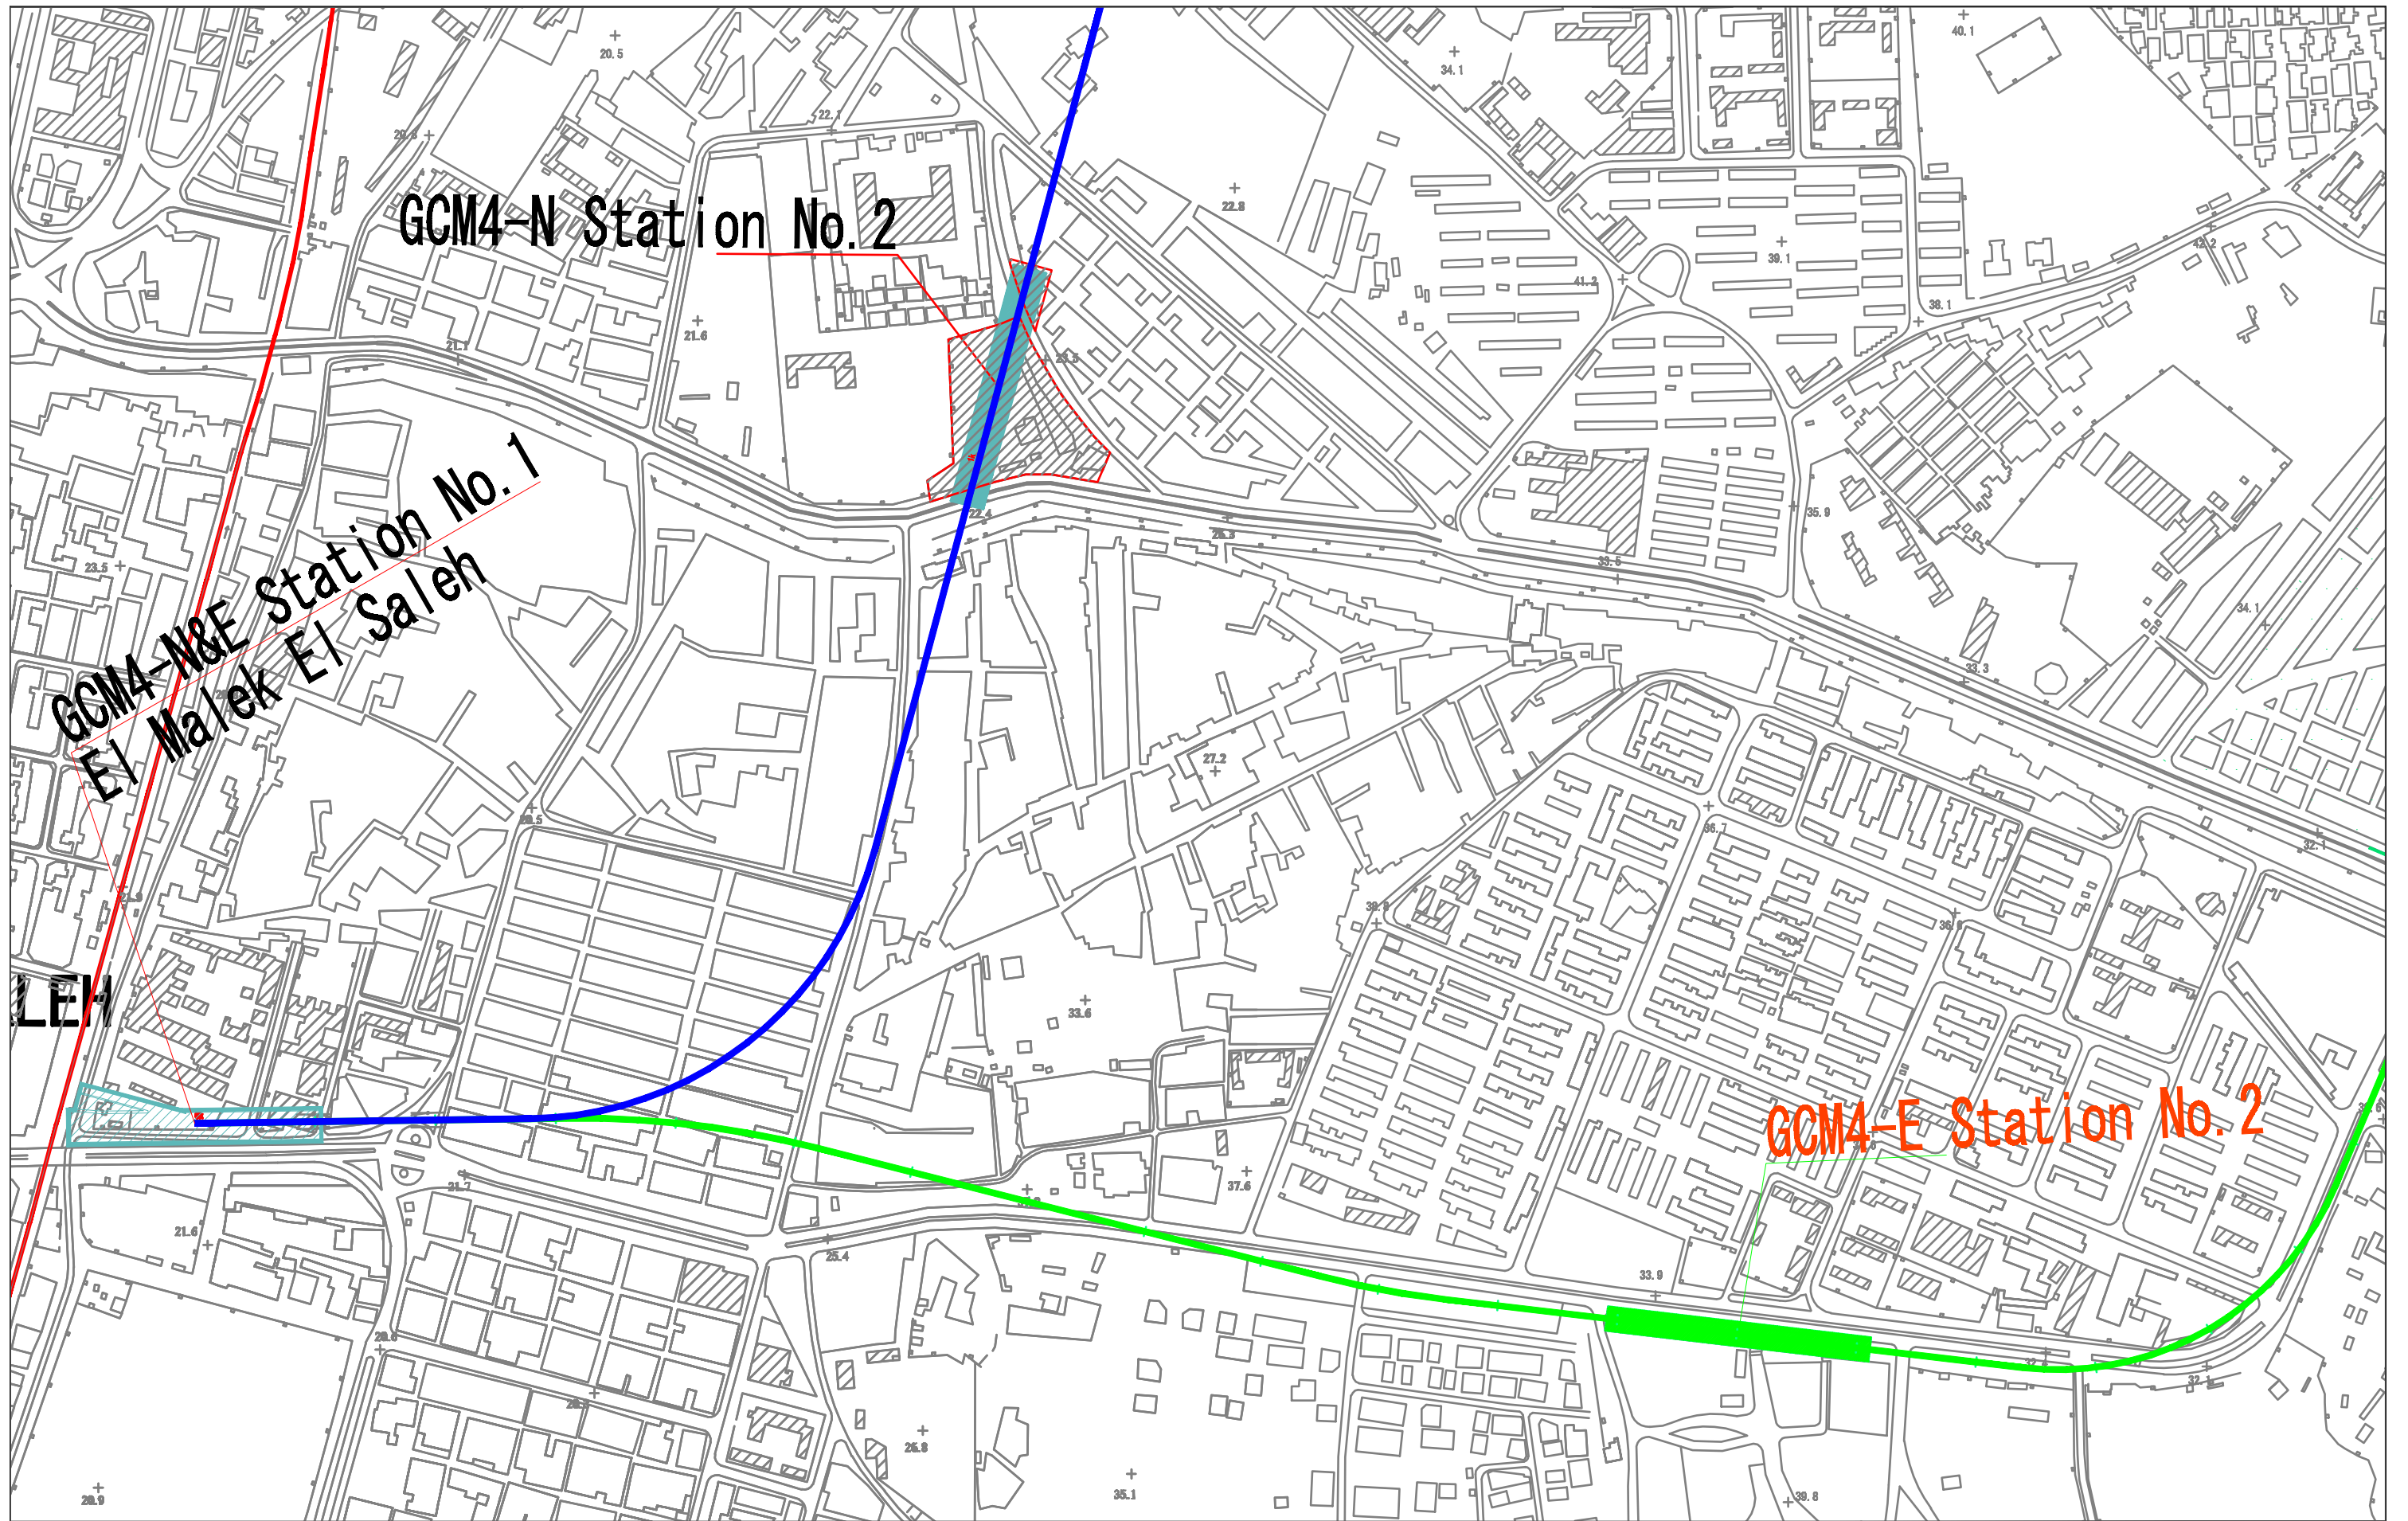

CONSULTANT  
**NIPPON KOEI** NIPPON KOEI Co., Ltd.  
**JARTS** JAPAN RAILWAY TECHNICAL SERVICE  
**NW** NIPPON CIVIC CONSULTING ENGINEERS Co., Ltd.


**JICA**  
 JAPAN INTERNATIONAL COOPERATION AGENCY

**NAT**  
 NATIONAL AUTHORITY FOR TUNNELS (NAT)  
 MINISTRY OF TRANSPORT  
 ARAB REPUBLIC OF EGYPT

PROJECT NAME  
**JICA PREPARATORY SURVEY ON GRATER CAIRO METRO LINE NO.4**

DRAWING TITLE  
**PHASE 2 NORTHERN ROUTE**

DATE OF ISSUE  
 03.08.2009  
 SCALE  
 1/5000  
 DRG No.  
 0/00/000...  
 DRG STATUS  
 PRELIMINARY DESIGN  
 SIZE  
 A3

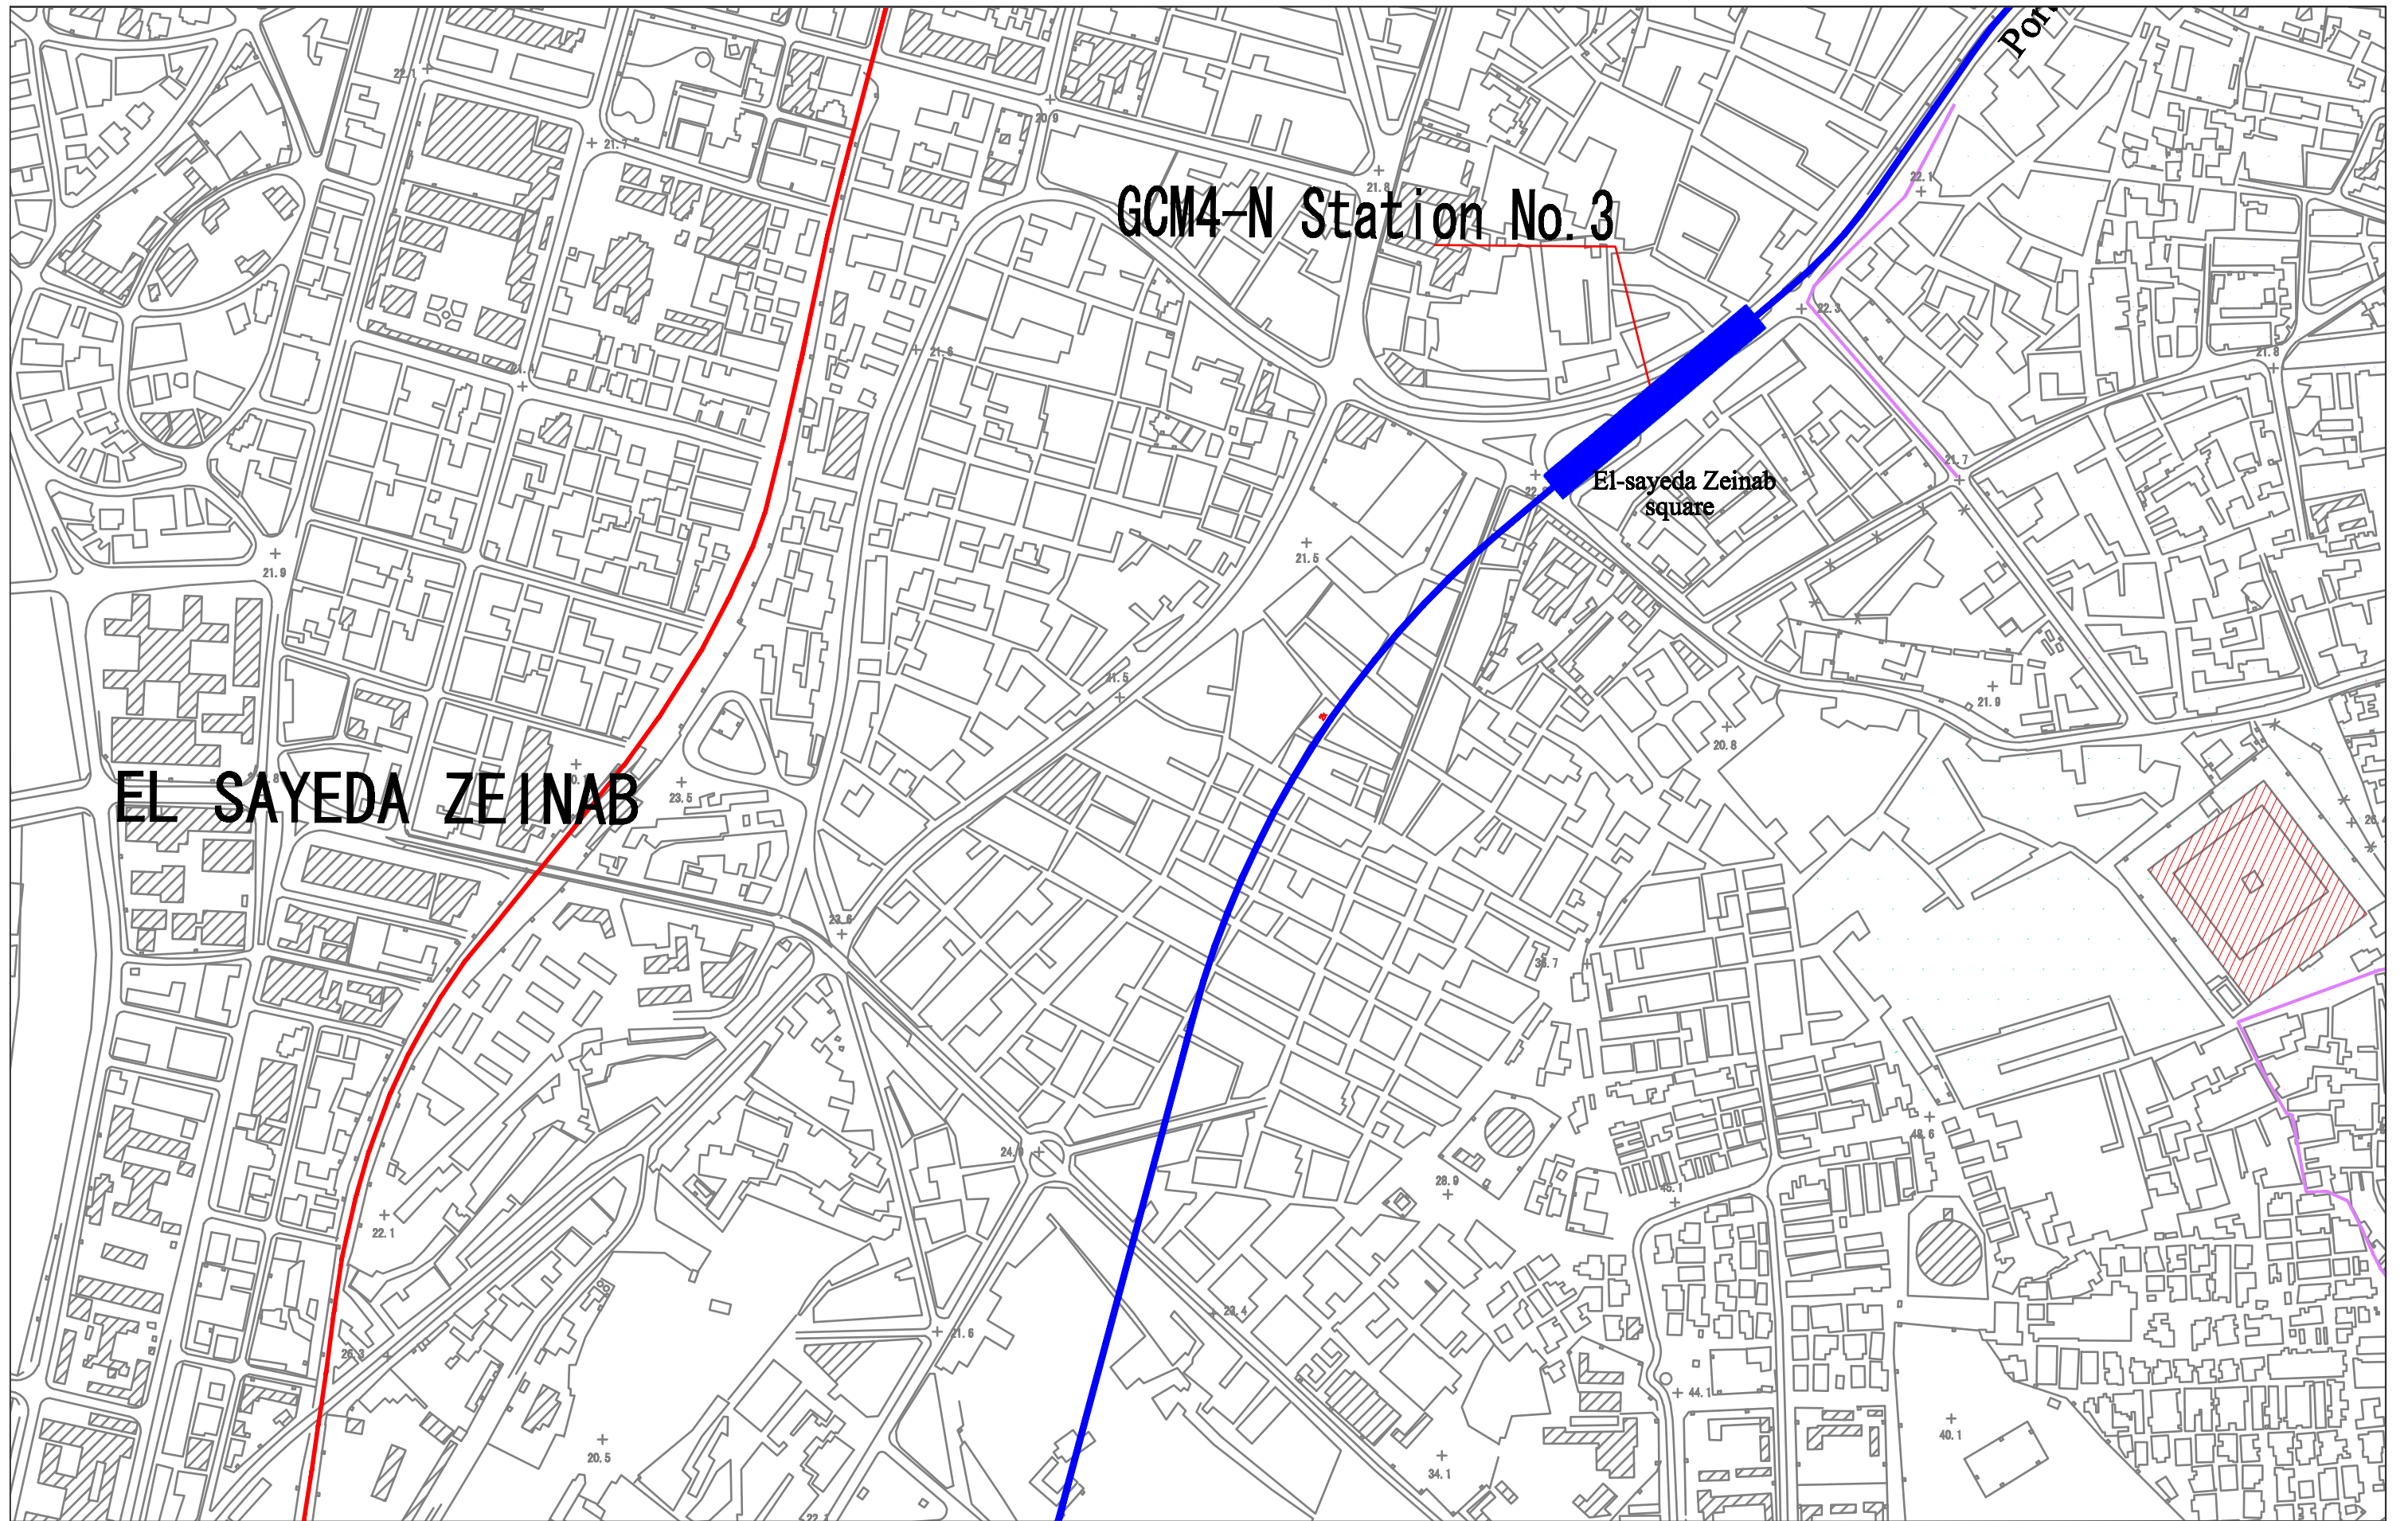

CONSULTANT  
**NIPPON KOEI** NIPPON KOEI Co., Ltd.  
**JARTS** JAPAN RAILWAY TECHNICAL SERVICE  
**NW** NIPPON CIVIC CONSULTING ENGINEERS Co., Ltd.

**JICA**  
 JAPAN INTERNATIONAL COOPERATION AGENCY

**NAT**  
 NATIONAL AUTHORITY FOR TUNNELS (NAT)  
 MINISTRY OF TRANSPORT  
 ARAB REPUBLIC OF EGYPT

PROJECT NAME  
**JICA PREPARATORY SURVEY ON GRATER CAIRO METRO LINE NO.4**

DRAWING TITLE  
**PHASE 2 NORTHERN ROUTE**


DATE OF ISSUE	03.08.2009	SIZE	A3
SCALE	1/5000		
DRG No.	0/00/000...		
DRG STATUS	PRELIMINARY DESIGN		

MOHAMED NAGUIB

GCM4-N Station No. 4

Portsaid st.

Portsaid st.

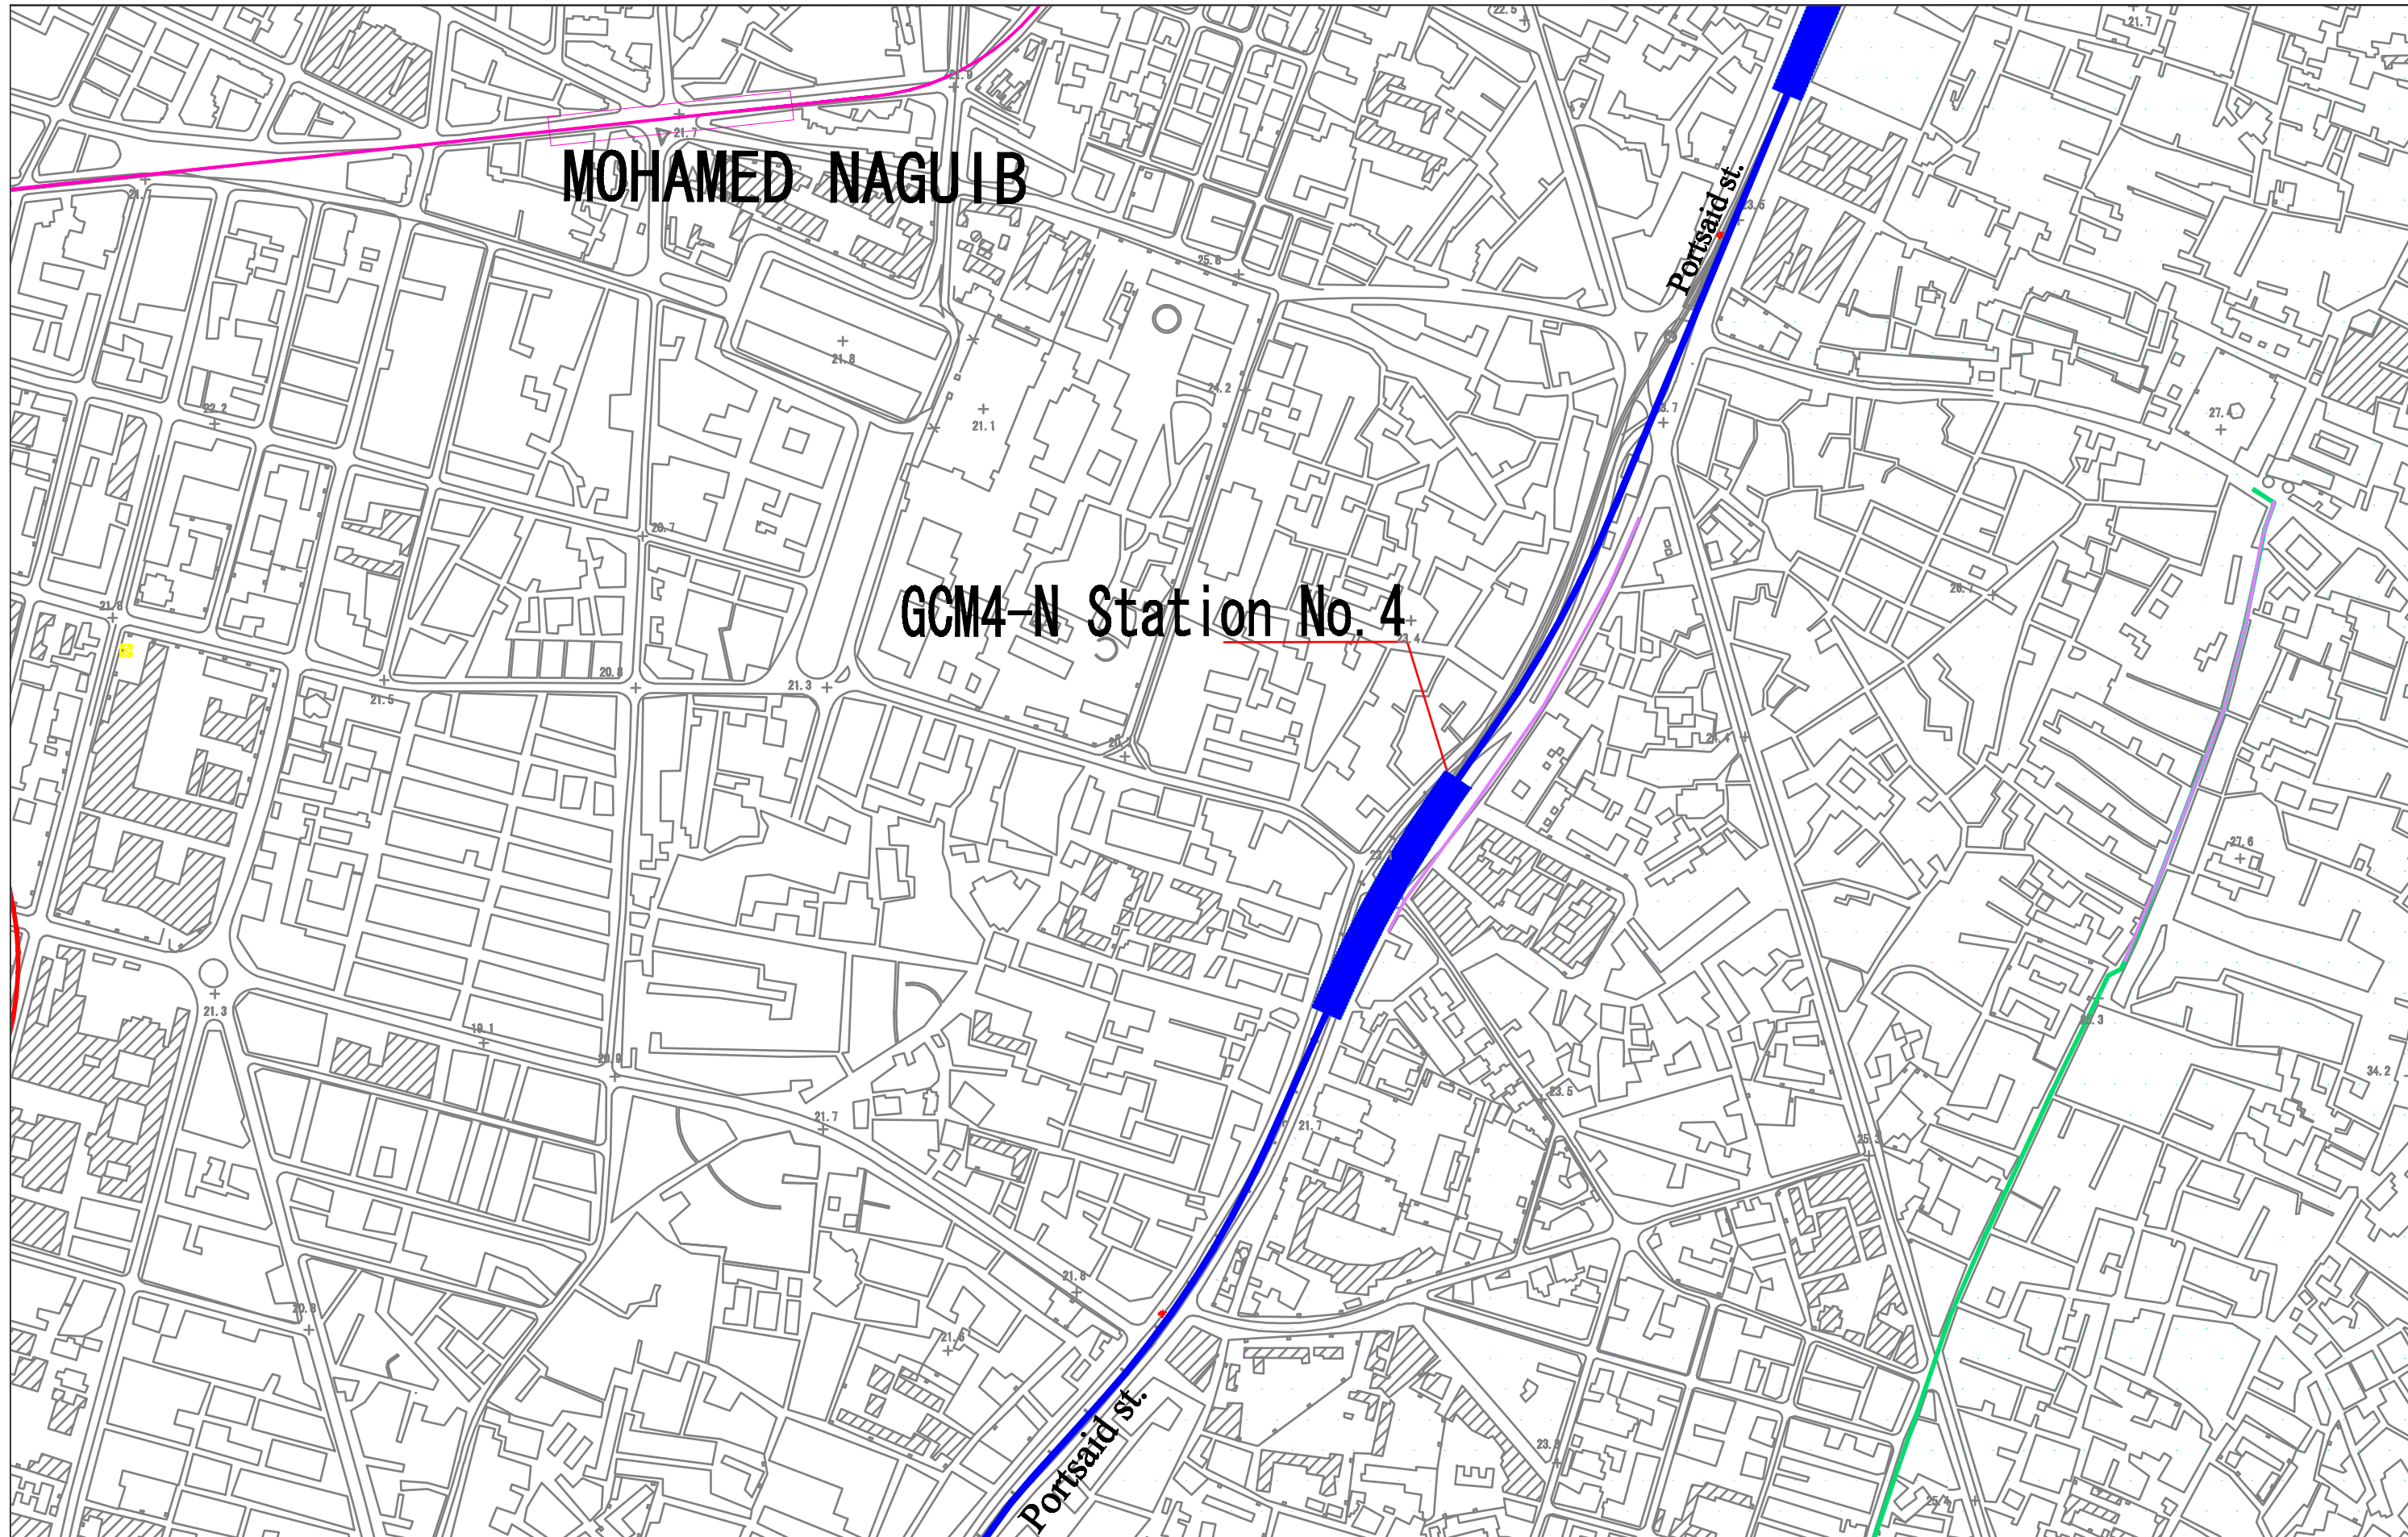

CONSULTANT  
**NIPPON KOEI** NIPPON KOEI Co., Ltd.  
**JARTS** JAPAN RAILWAY TECHNICAL SERVICE  
**NW** NIPPON CIVIC CONSULTING ENGINEERS Co., Ltd.


  
JAPAN INTERNATIONAL  
COOPERATION AGENCY

  
NATIONAL AUTHORITY FOR  
TUNNELS (NAT)  
MINISTRY OF TRANSPORT  
ARAB REPUBLIC OF EGYPT

PROJECT NAME  
JICA PREPARATORY SURVEY  
ON GRATER CAIRO METRO LINE NO.4

DRAWING TITLE  
PHASE 2 NORTHERN ROUTE

DATE OF ISSUE	03.08.2009	SIZE	A3
SCALE	1/5000		
DRG No.	0/00/000...		
DRG STATUS	PRELIMINARY DESIGN		

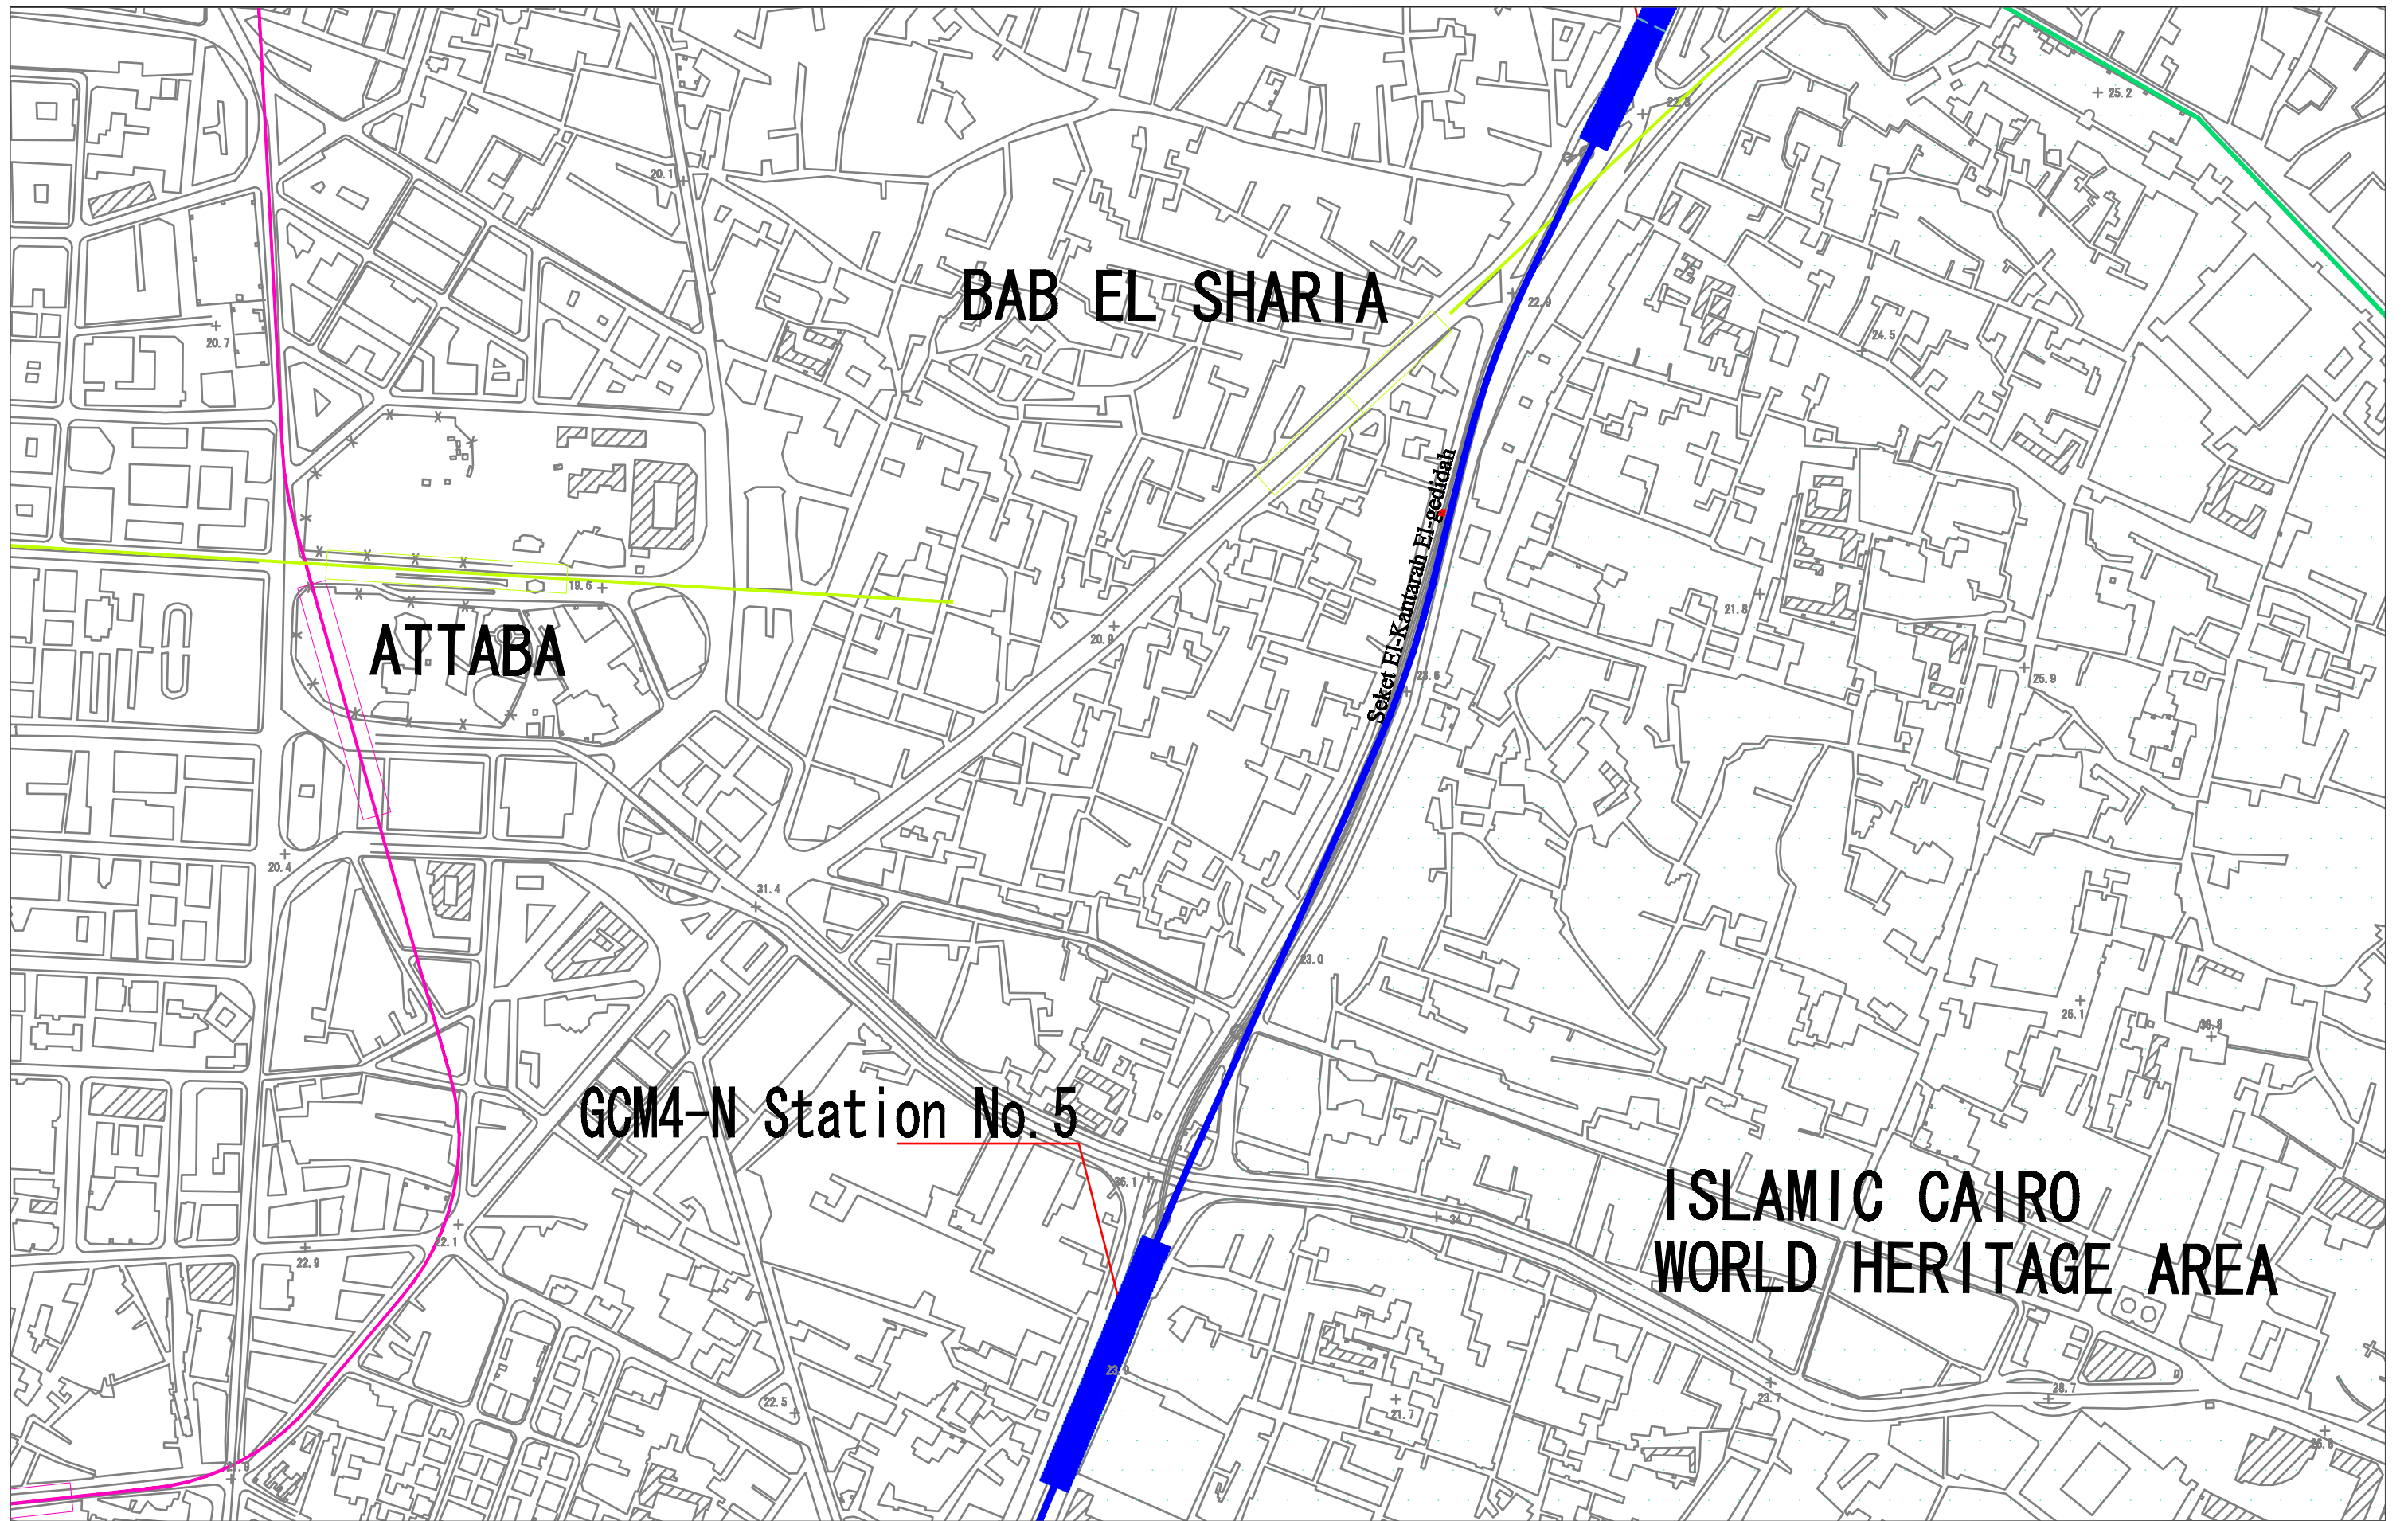

CONSULTANT  
**NIPPON KOEI** NIPPON KOEI Co., Ltd.  
**JARTS** JAPAN RAILWAY TECHNICAL SERVICE  
**NW** NIPPON CIVIC CONSULTING ENGINEERS Co., Ltd.


**JICA**  
 JAPAN INTERNATIONAL COOPERATION AGENCY

**NAT**  
 NATIONAL AUTHORITY FOR TUNNELS (NAT)  
 MINISTRY OF TRANSPORT  
 ARAB REPUBLIC OF EGYPT

PROJECT NAME  
 JICA PREPARATORY SURVEY  
 ON GRATER CAIRO METRO LINE NO.4

DRAWING TITLE  
 PHASE 2 NORTHERN ROUTE

DATE OF ISSUE  
 03.08.2009  
 SCALE  
 1/5000  
 DRG No.  
 0/00/000...  
 DRG STATUS  
 PRELIMINARY DESIGN  
 SIZE  
 A3

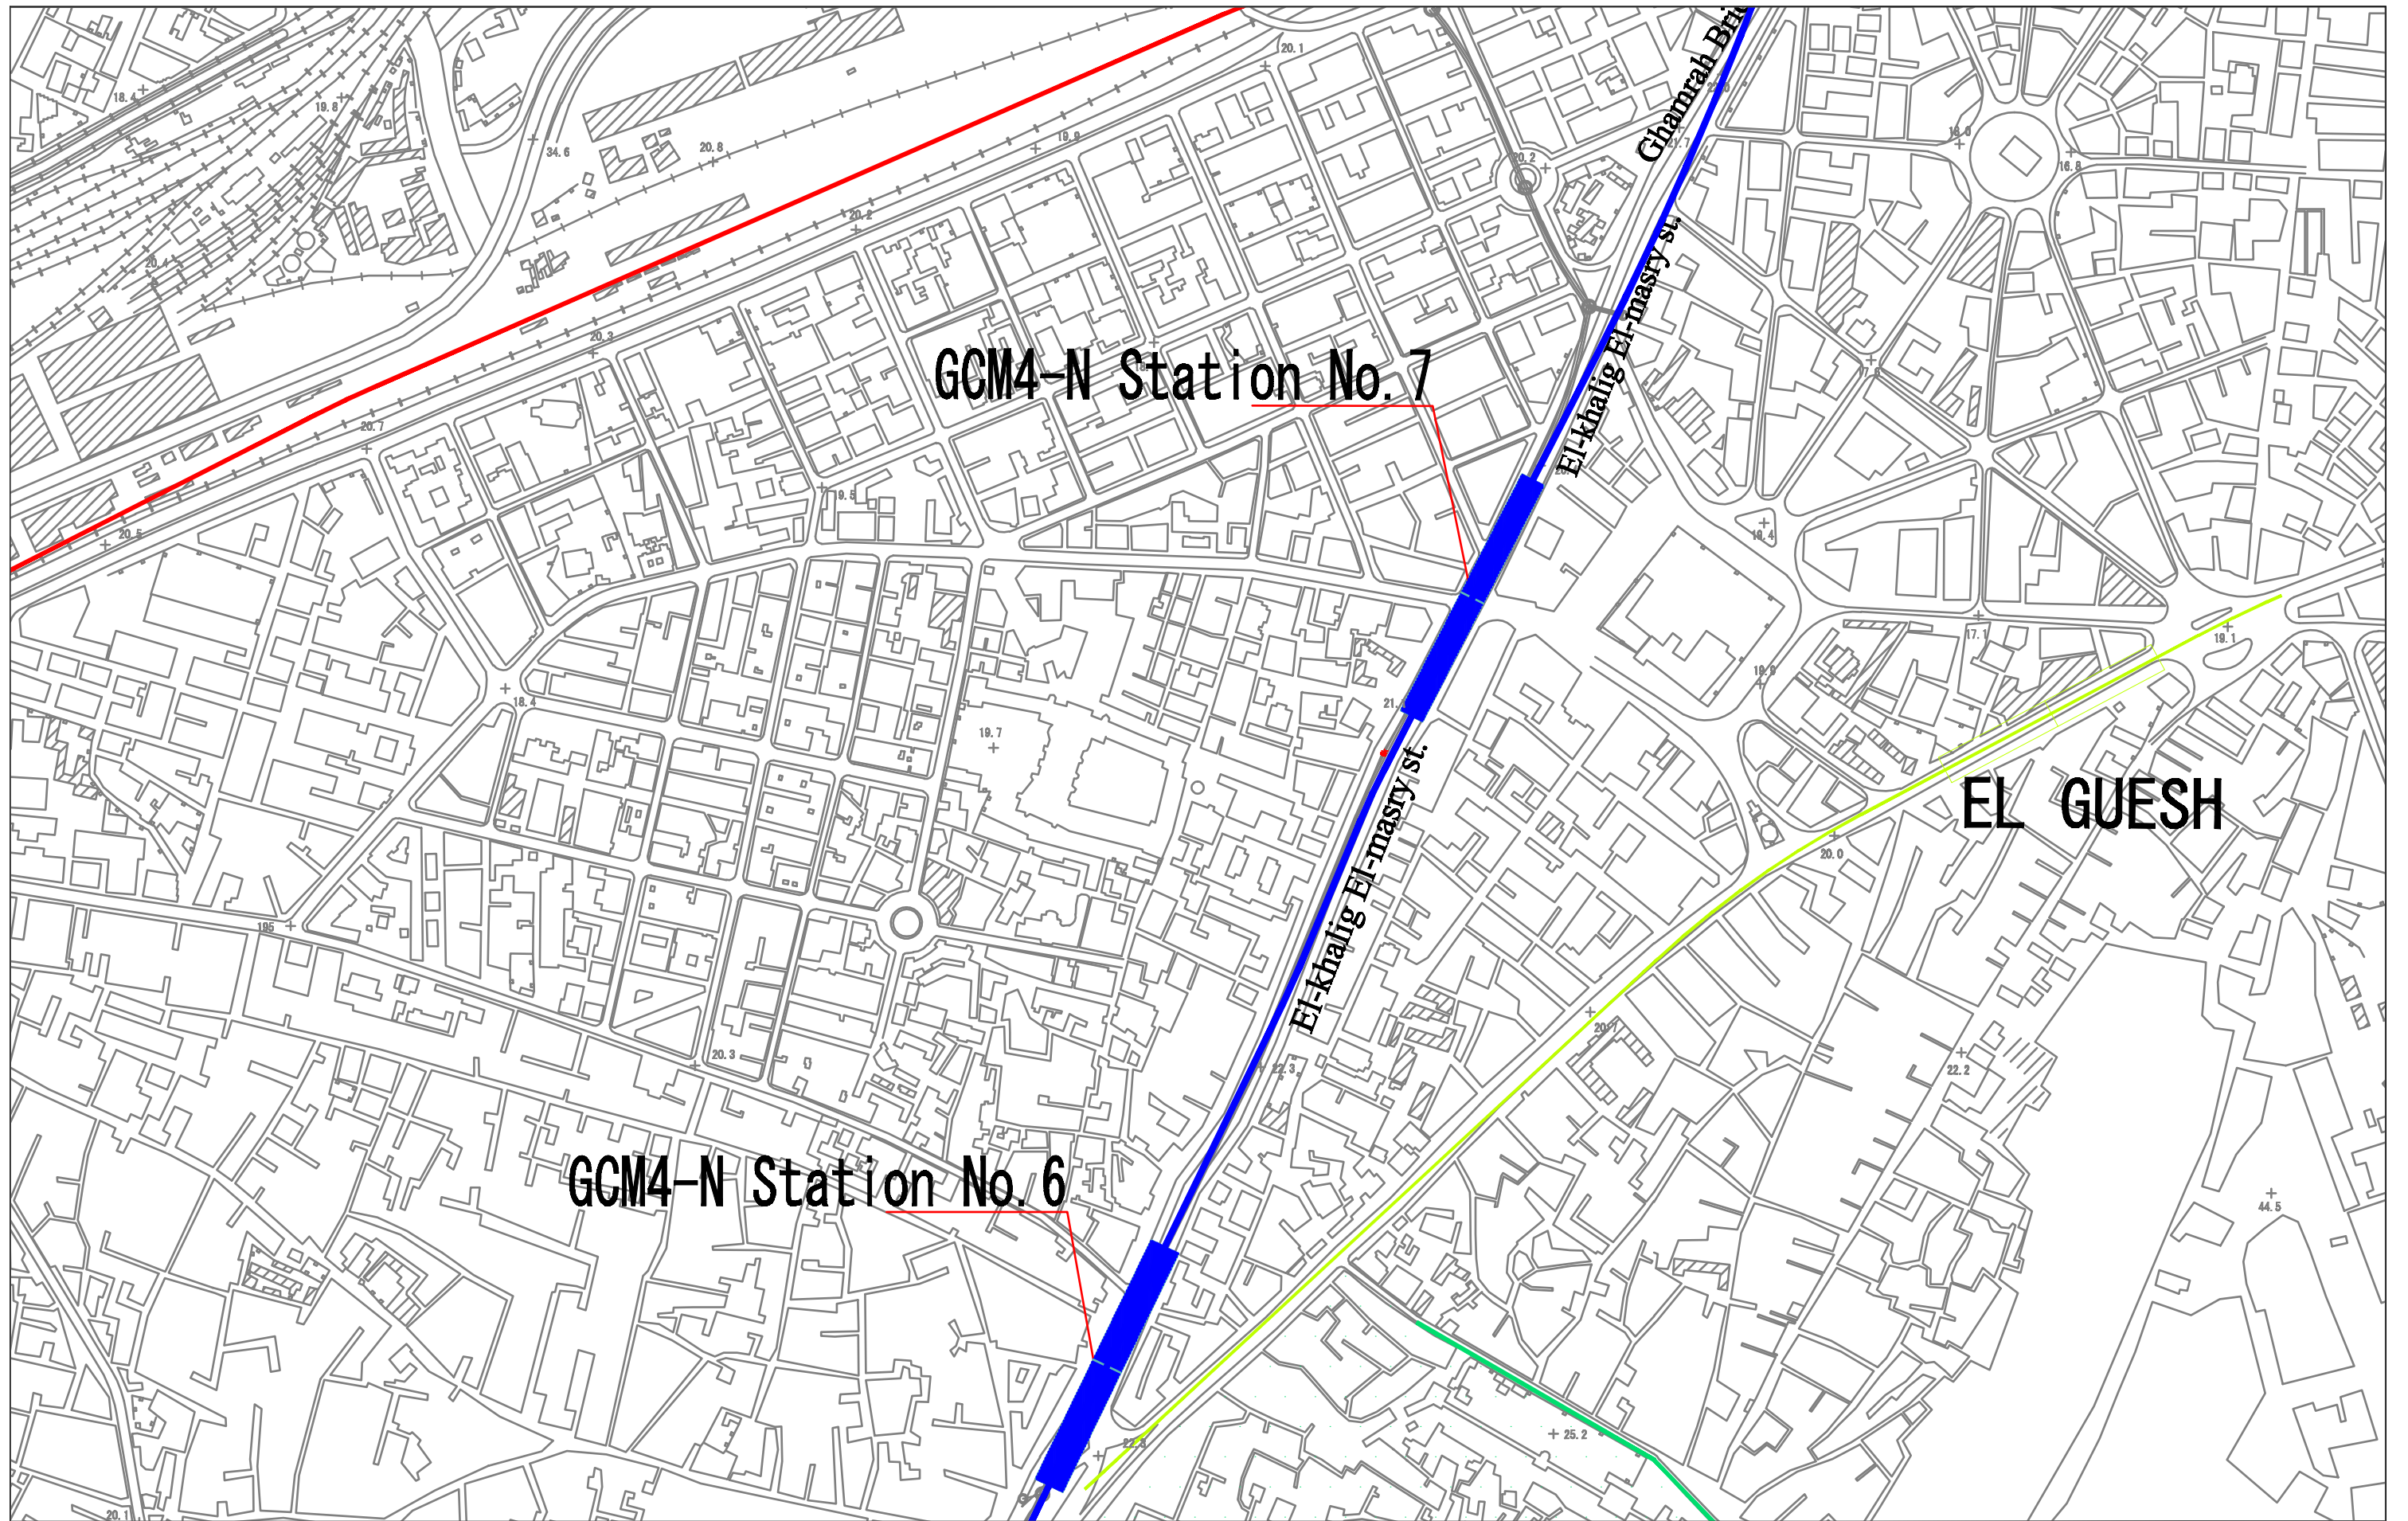

CONSULTANT  
**NIPPON KOEI** NIPPON KOEI Co., Ltd.  
**JARTS** JAPAN RAILWAY TECHNICAL SERVICE  
**NW** NIPPON CIVIC CONSULTING ENGINEERS Co., Ltd.


**JICA**  
 JAPAN INTERNATIONAL COOPERATION AGENCY

**NAT**  
 NATIONAL AUTHORITY FOR TUNNELS (NAT)  
 MINISTRY OF TRANSPORT  
 ARAB REPUBLIC OF EGYPT

PROJECT NAME  
 JICA PREPARATORY SURVEY  
 ON GRATER CAIRO METRO LINE NO.4

DRAWING TITLE  
 PHASE 2 NORTHERN ROUTE

DATE OF ISSUE  
 03.08.2009  
 SCALE  
 1/5000  
 DRG No.  
 0/00/000...  
 DRG STATUS  
 PRELIMINARY DESIGN  
 SIZE  
 A3

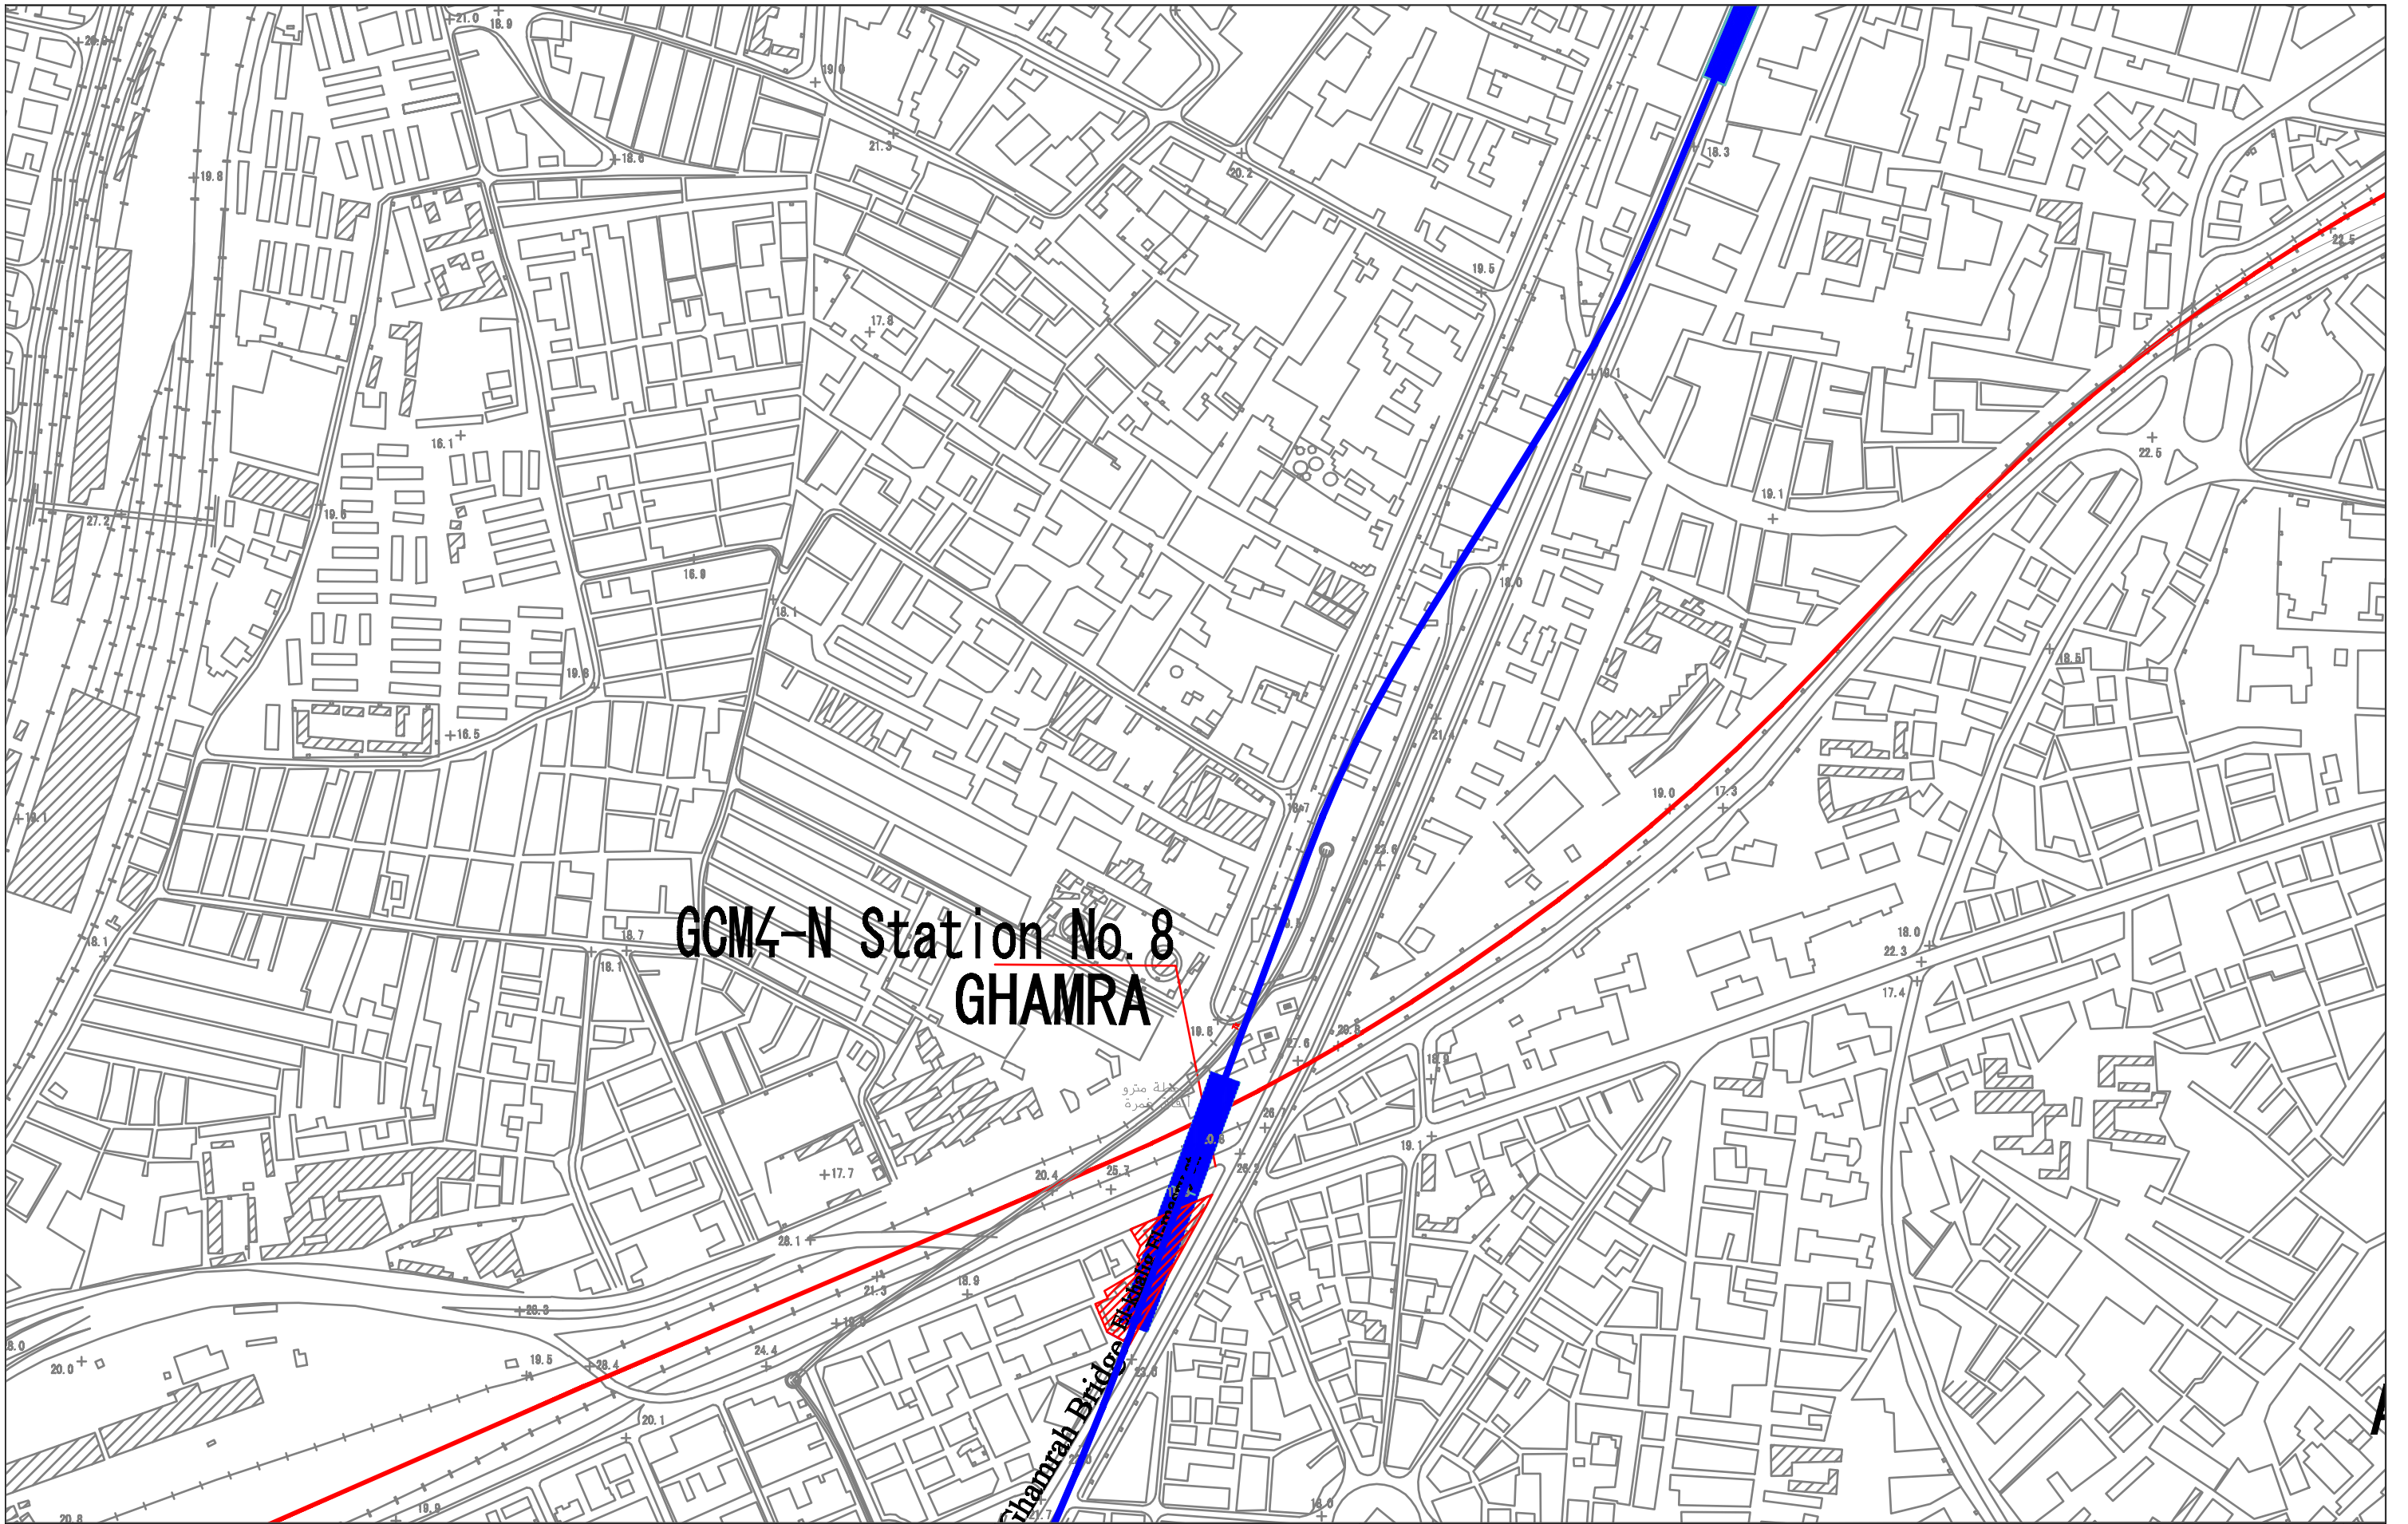

CONSULTANT  
**NIPPON KOEI** NIPPON KOEI Co., Ltd.  
**JARTS** JAPAN RAILWAY TECHNICAL SERVICE  
**NW** NIPPON CIVIC CONSULTING ENGINEERS Co., Ltd.

**JICA**  
 JAPAN INTERNATIONAL COOPERATION AGENCY

**NAT**  
 NATIONAL AUTHORITY FOR TUNNELS (NAT)  
 MINISTRY OF TRANSPORT  
 ARAB REPUBLIC OF EGYPT

PROJECT NAME  
**JICA PREPARATORY SURVEY ON GRATER CAIRO METRO LINE NO.4**

DRAWING TITLE  
**PHASE 2 NORTHERN ROUTE**

DATE OF ISSUE  
 03.08.2009  
 SCALE  
 1/5000  
 DRG No.  
 0/00/000...  
 DRG STATUS  
 PRELIMINARY DESIGN  
 SIZE  
 A3