

CONSULTANT
NIPPON KOEI NIPPON KOEI Co., Ltd.
JARTS JAPAN RAILWAY TECHNICAL SERVICE
NW NIPPON CIVIC CONSULTING ENGINEERS Co., Ltd.

JICA
 JAPAN INTERNATIONAL COOPERATION AGENCY


NAT
 NATIONAL AUTHORITY FOR TUNNELS (NAT)
 MINISTRY OF TRANSPORT
 ARAB REPUBLIC OF EGYPT

PROJECT NAME
JICA PREPARATORY SURVEY ON GRATER CAIRO METRO LINE NO.4

DRAWING TITLE
PHASE 3 EASTERN ROUTE

DATE OF ISSUE
 03.08.2009
 SCALE
 1/5000
 DRG No.
 0/00/000...
 DRG STATUS
 PRELIMINARY DESIGN

SIZE
 A3

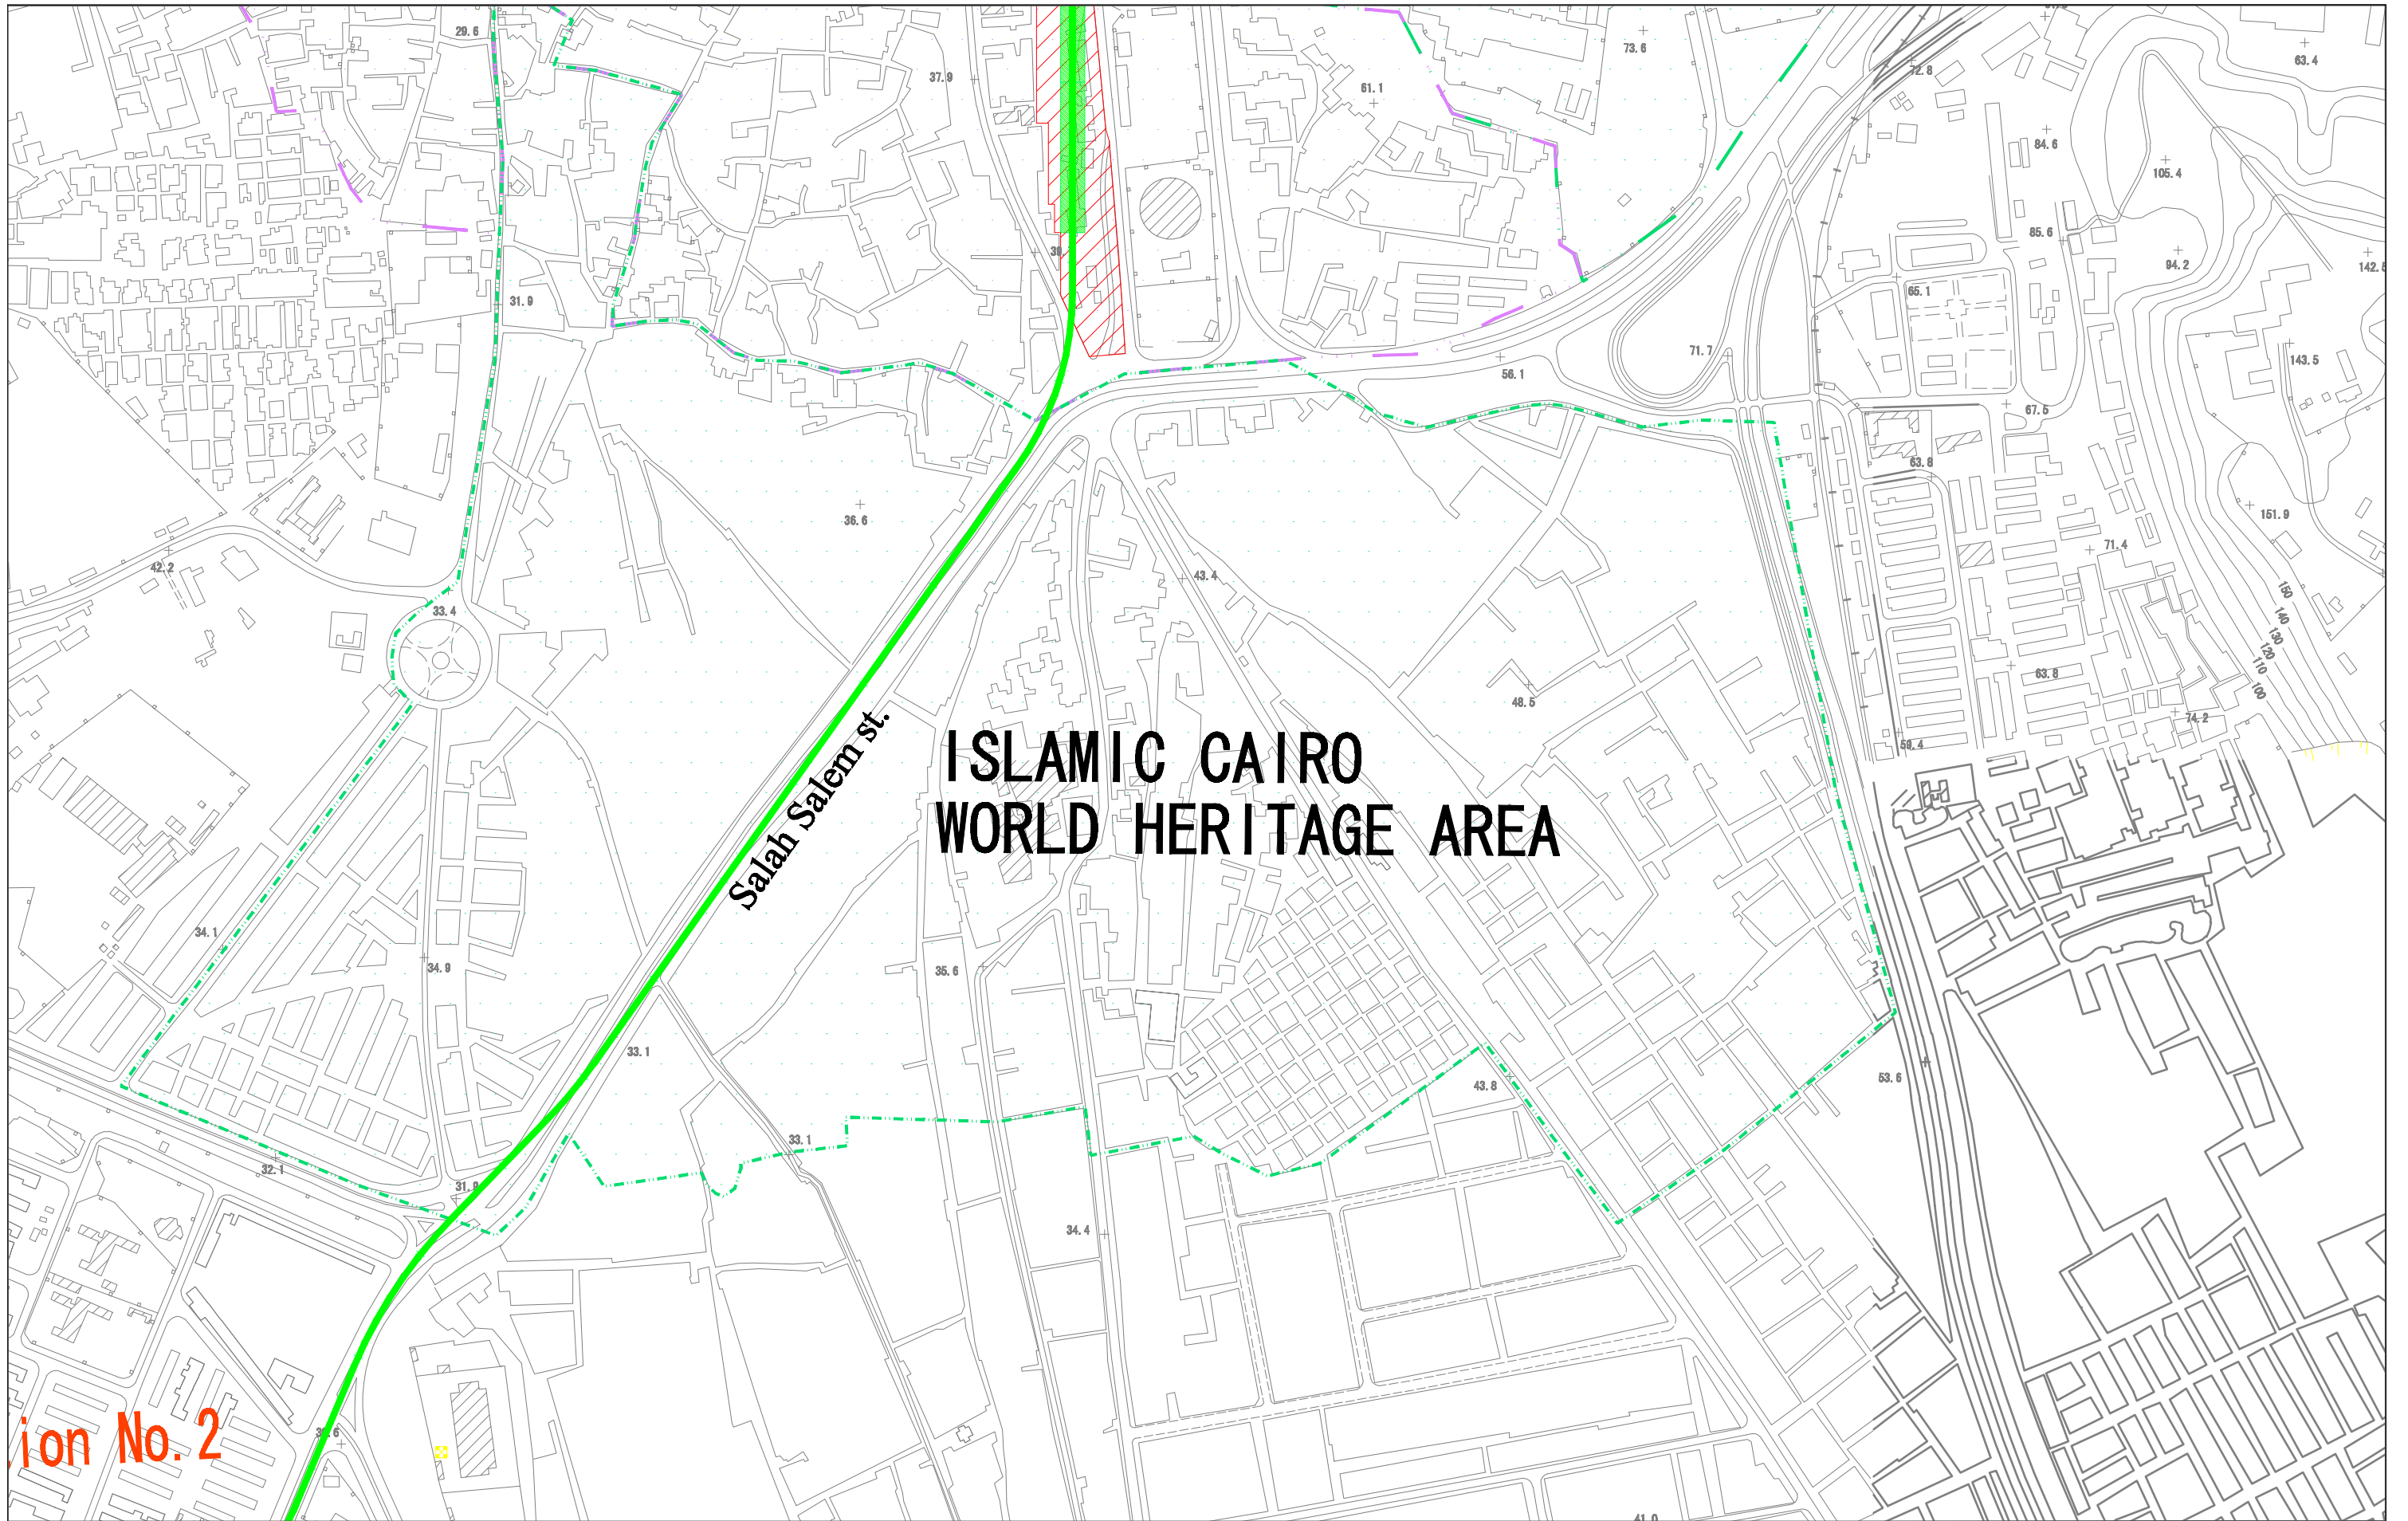

CONSULTANT
NIPPON KOEI NIPPON KOEI Co., Ltd.
JARTS JAPAN RAILWAY TECHNICAL SERVICE
NW NIPPON CIVIC CONSULTING ENGINEERS Co., Ltd.


JICA
 JAPAN INTERNATIONAL COOPERATION AGENCY

NAT
 NATIONAL AUTHORITY FOR TUNNELS (NAT)
 MINISTRY OF TRANSPORT
 ARAB REPUBLIC OF EGYPT

PROJECT NAME
JICA PREPARATORY SURVEY ON GRATER CAIRO METRO LINE NO.4

DRAWING TITLE
PHASE 3 EASTERN ROUTE

DATE OF ISSUE	03.08.2009	SIZE	A3
SCALE	1/5000		
DRG No.	0/00/000...		
DRG STATUS	PRELIMINARY DESIGN		

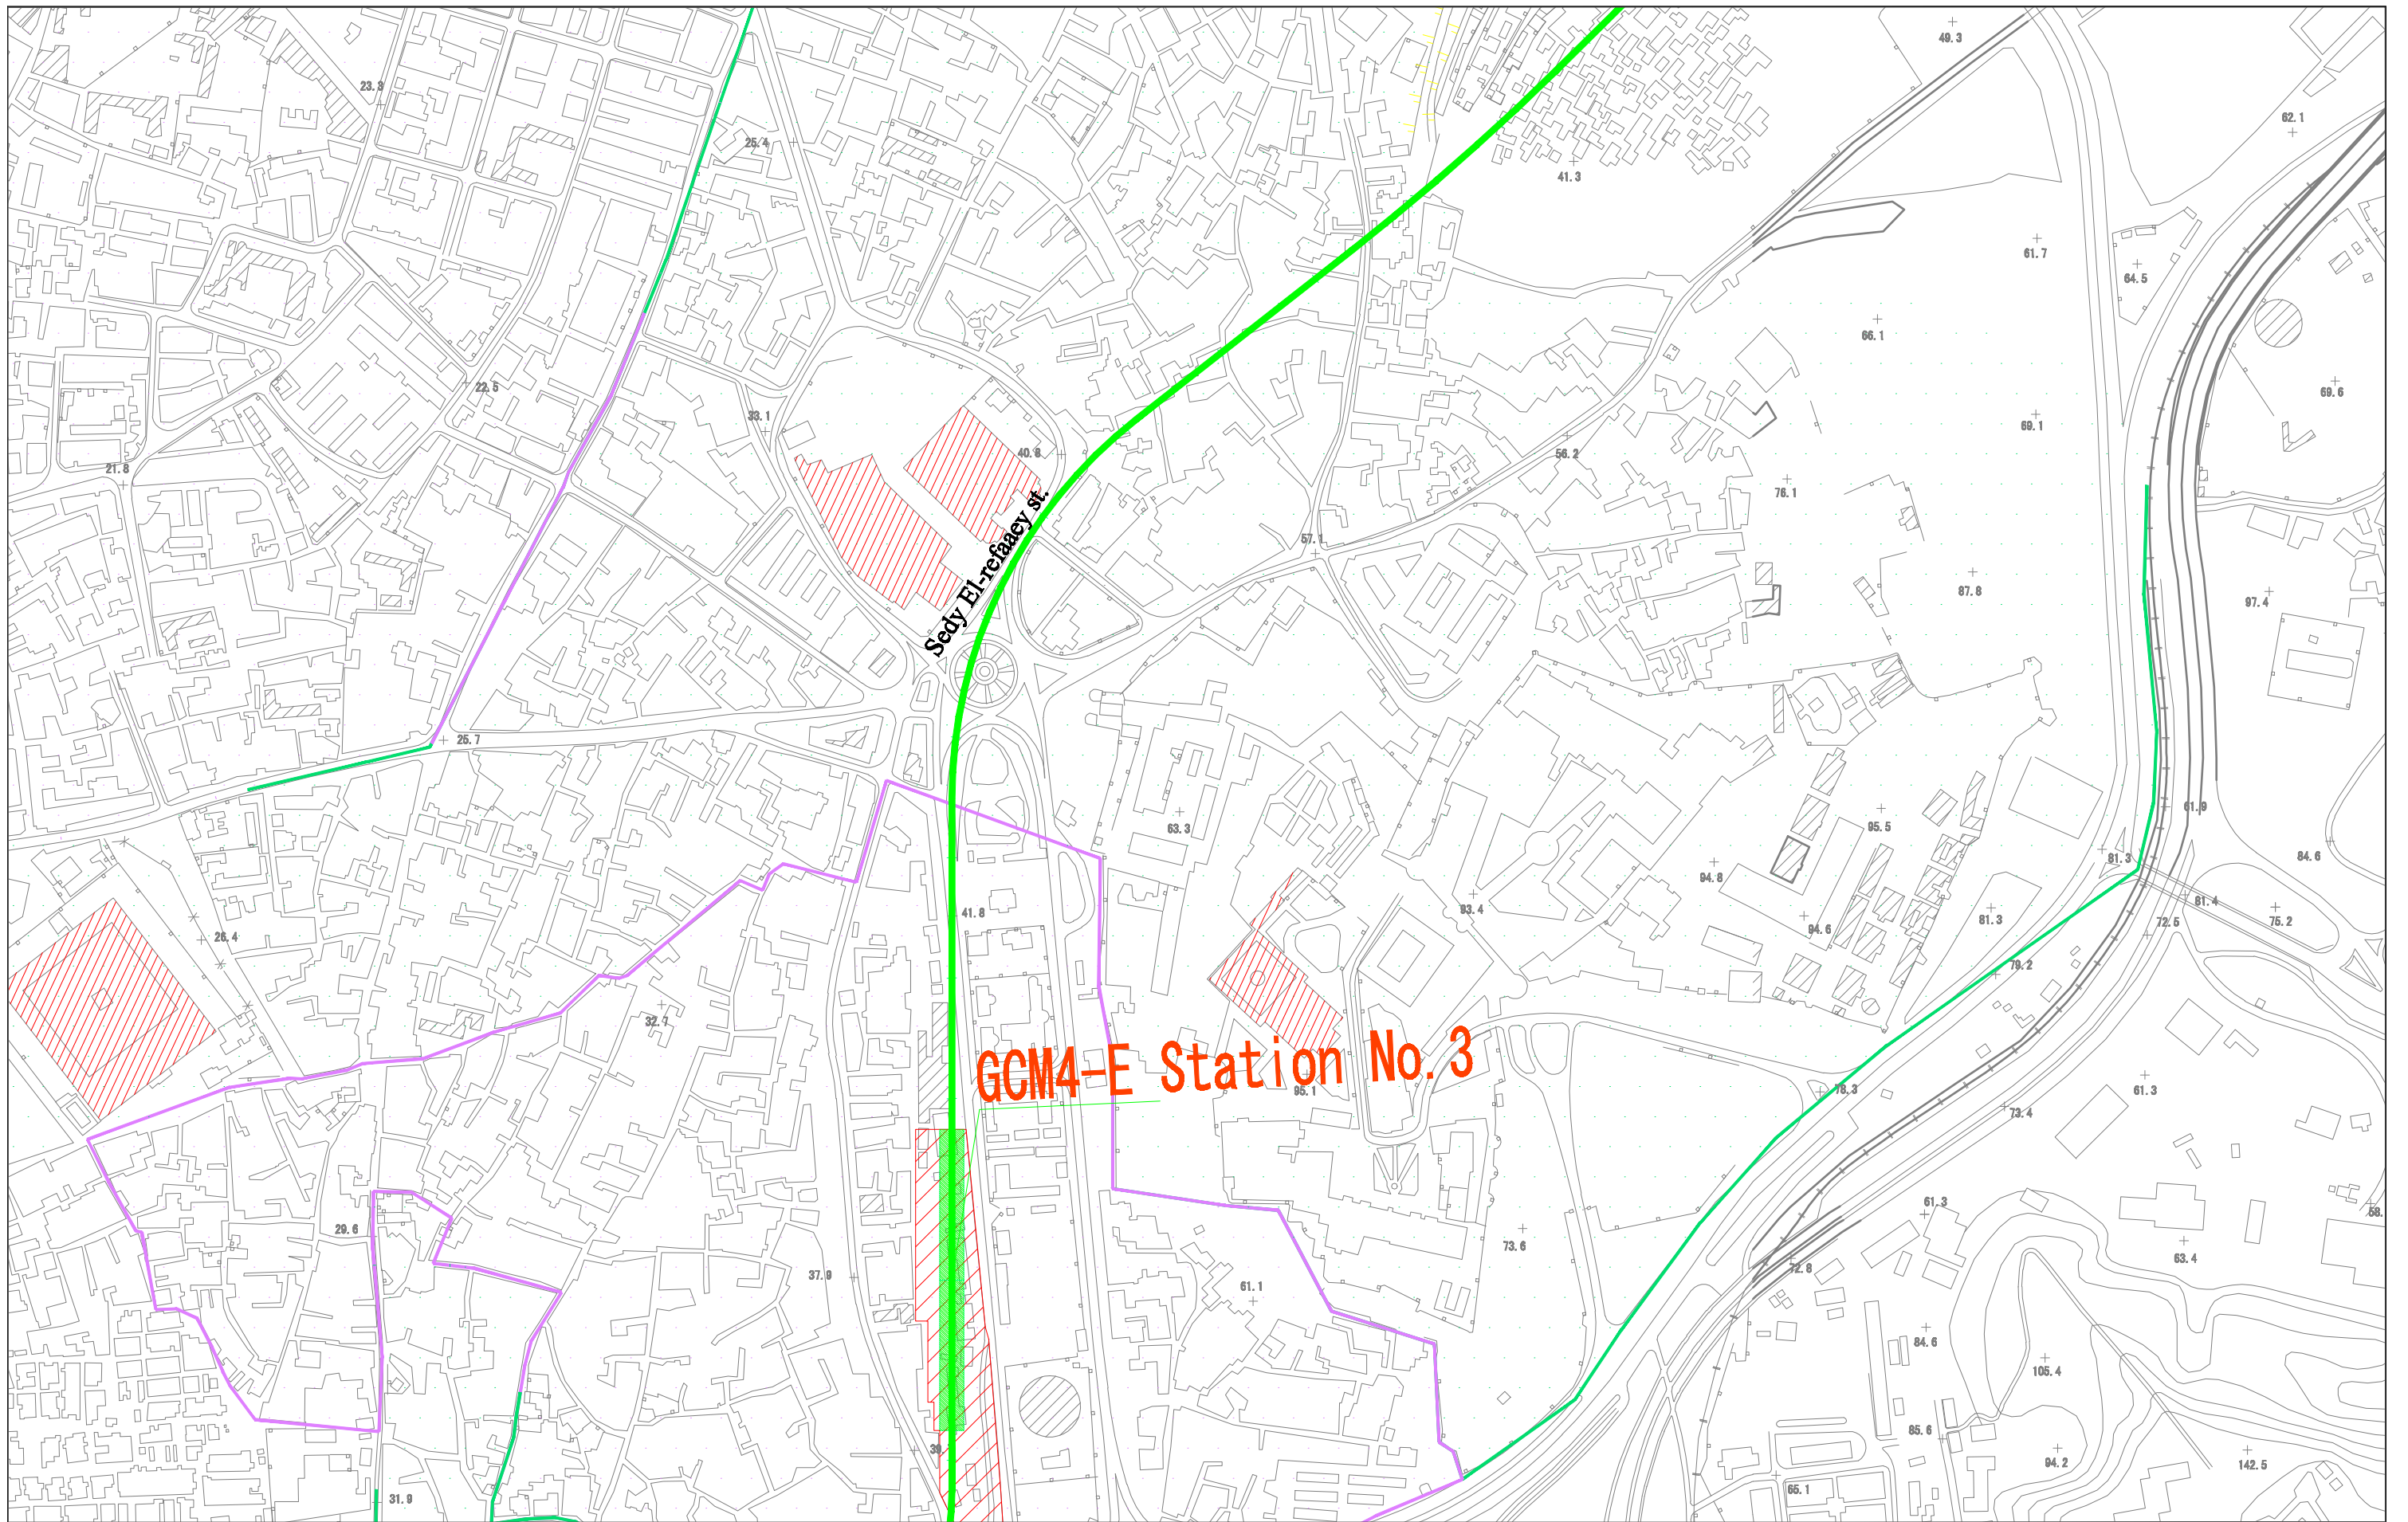

GCM4-E Station No. 3

Sedy El-refaacy st

CONSULTANT
NIPPON KOEI NIPPON KOEI Co., Ltd.
JARTS JAPAN RAILWAY TECHNICAL SERVICE
NW NIPPON CIVIC CONSULTING ENGINEERS Co., Ltd.


JICA
 JAPAN INTERNATIONAL COOPERATION AGENCY

NAT
 NATIONAL AUTHORITY FOR TUNNELS (NAT)
 MINISTRY OF TRANSPORT
 ARAB REPUBLIC OF EGYPT

PROJECT NAME
JICA PREPARATORY SURVEY ON GRATER CAIRO METRO LINE NO.4

DRAWING TITLE
PHASE 3 EASTERN ROUTE

DATE OF ISSUE
 03.08.2009
 SCALE
 1/5000
 DRG No.
 0/00/000...
 DRG STATUS
 PRELIMINARY DESIGN
 SIZE
 A3

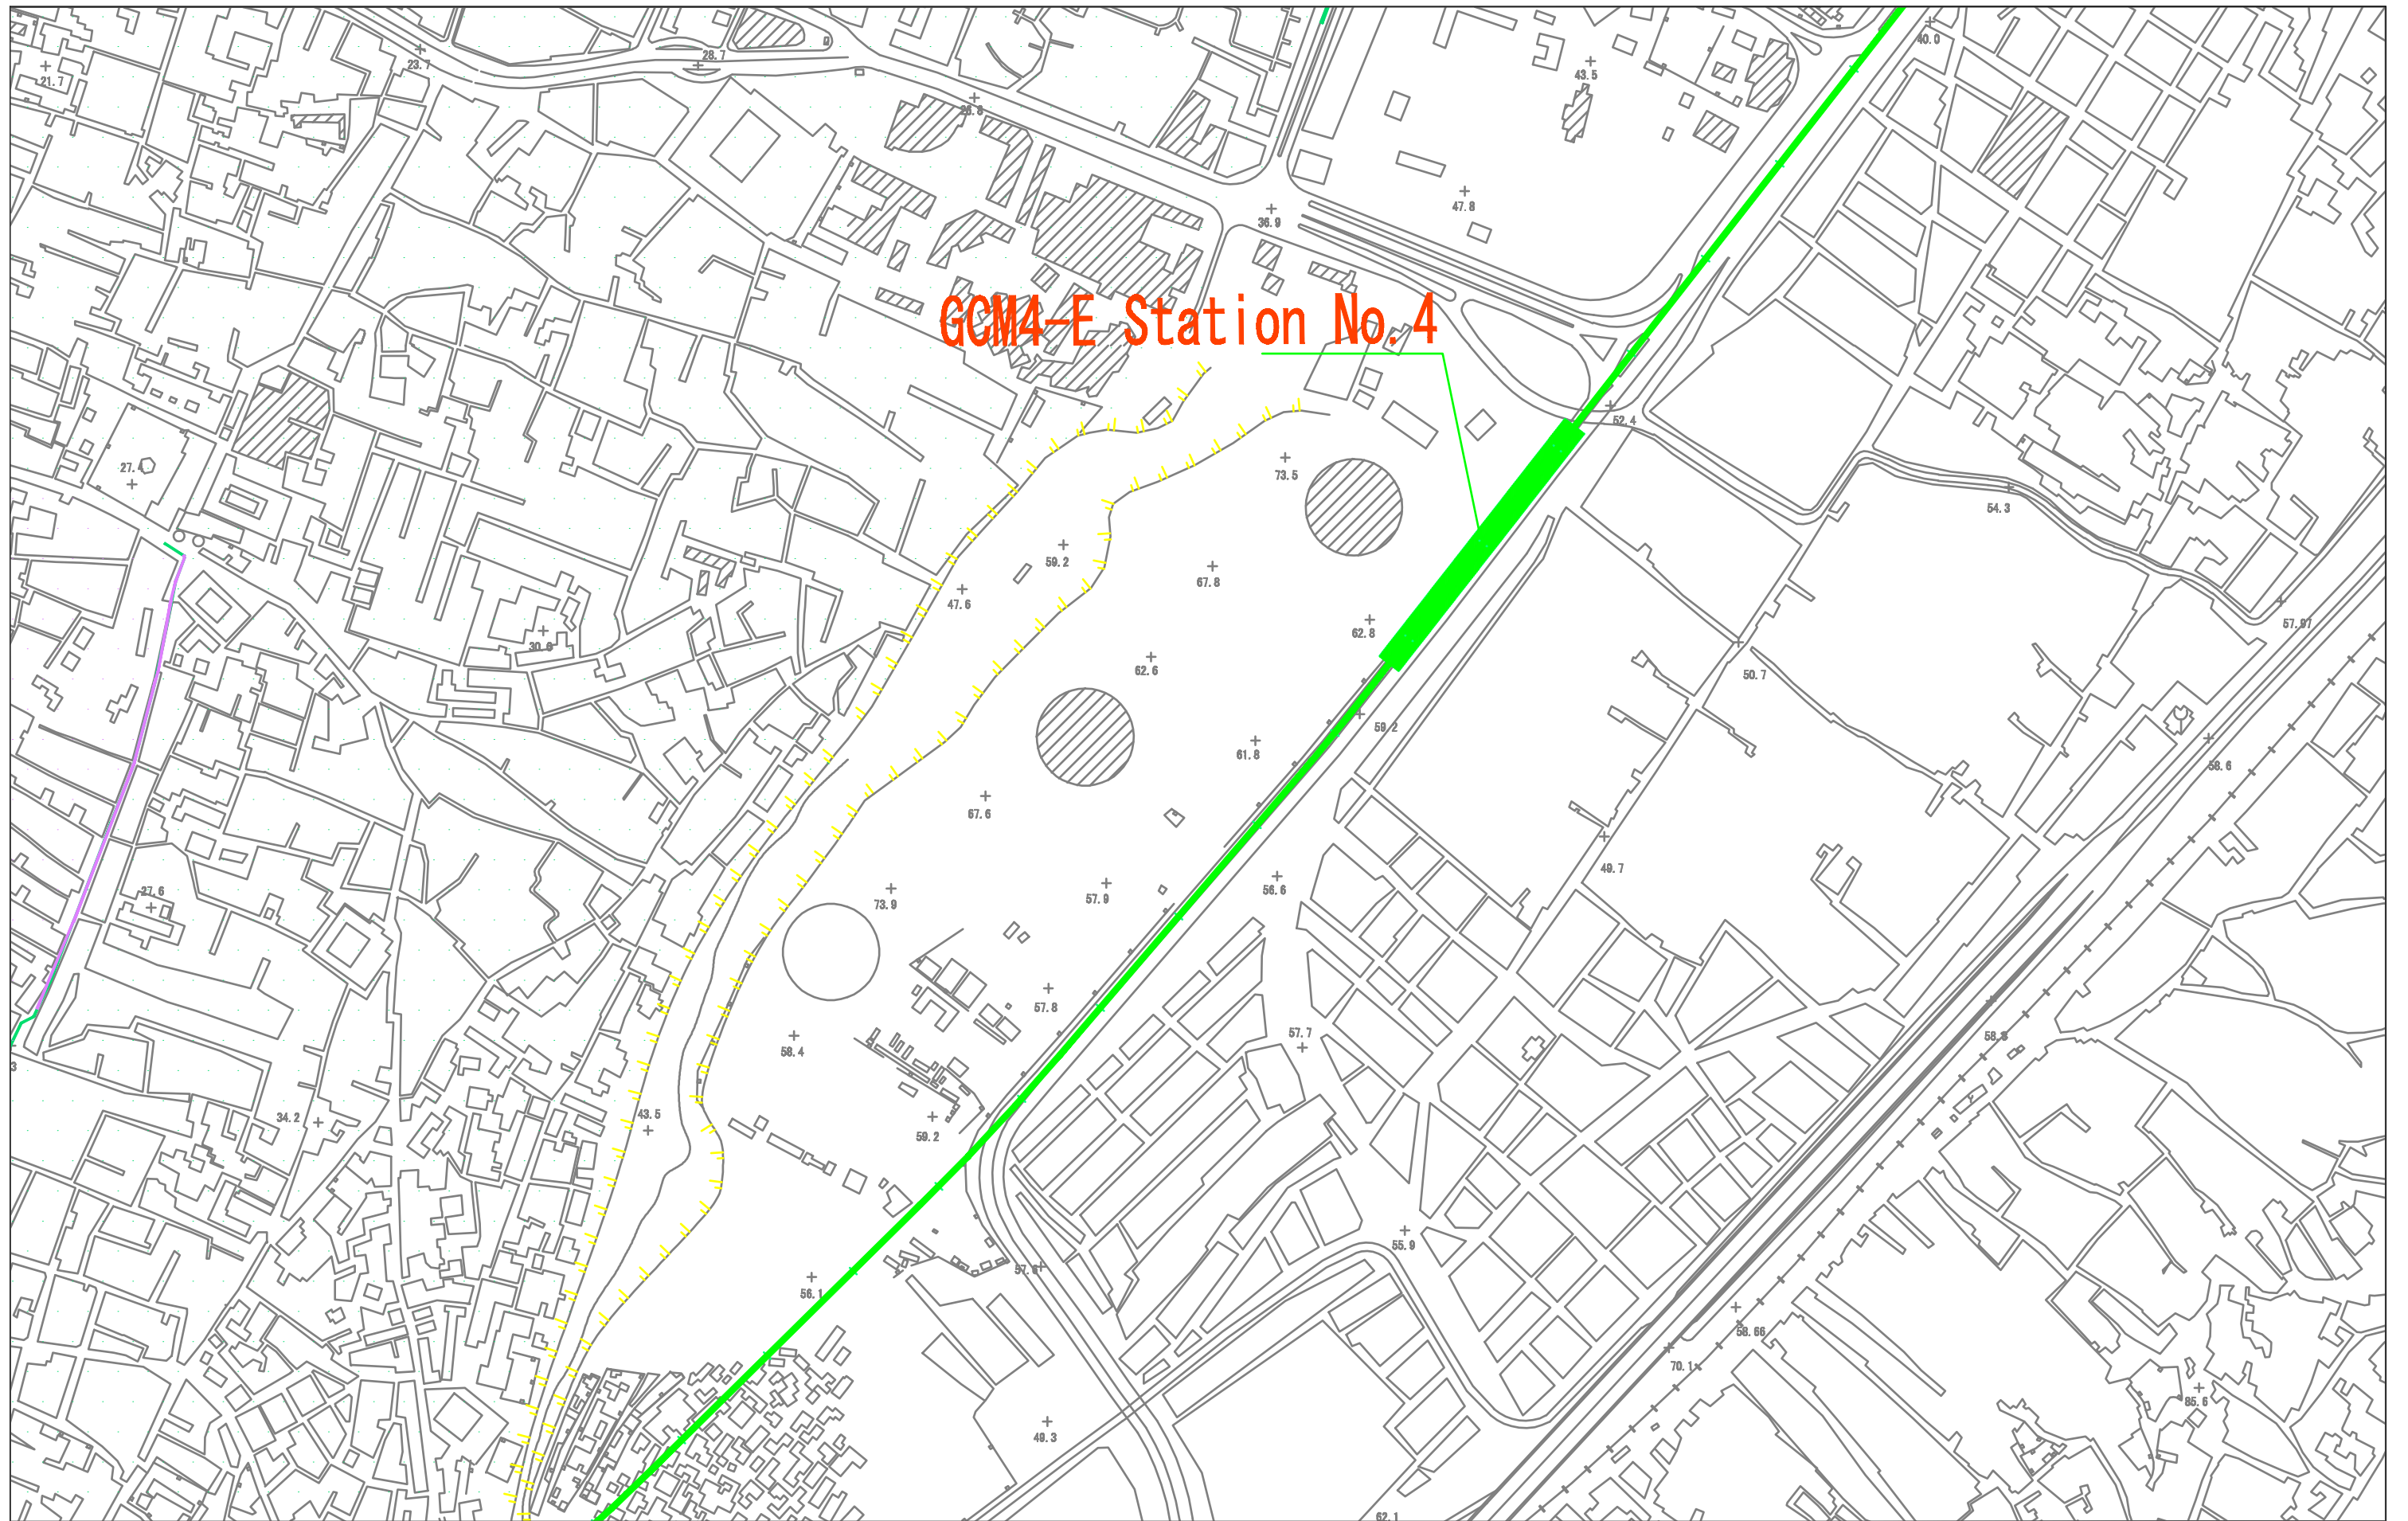

GCM4-E Station No. 4

CONSULTANT
NIPPON KOEI NIPPON KOEI Co., Ltd.
JARTS JAPAN RAILWAY TECHNICAL SERVICE
NW NIPPON CIVIC CONSULTING ENGINEERS Co., Ltd.


JICA
 JAPAN INTERNATIONAL COOPERATION AGENCY

NAT
 NATIONAL AUTHORITY FOR TUNNELS (NAT)
 MINISTRY OF TRANSPORT
 ARAB REPUBLIC OF EGYPT

PROJECT NAME
 JICA PREPARATORY SURVEY ON GRATER CAIRO METRO LINE NO.4

DRAWING TITLE
 PHASE 3 EASTERN ROUTE

DATE OF ISSUE
 03.08.2009
 SCALE
 1/5000
 DRG No.
 0/00/000...
 DRG STATUS
 PRELIMINARY DESIGN
 SIZE
 A3

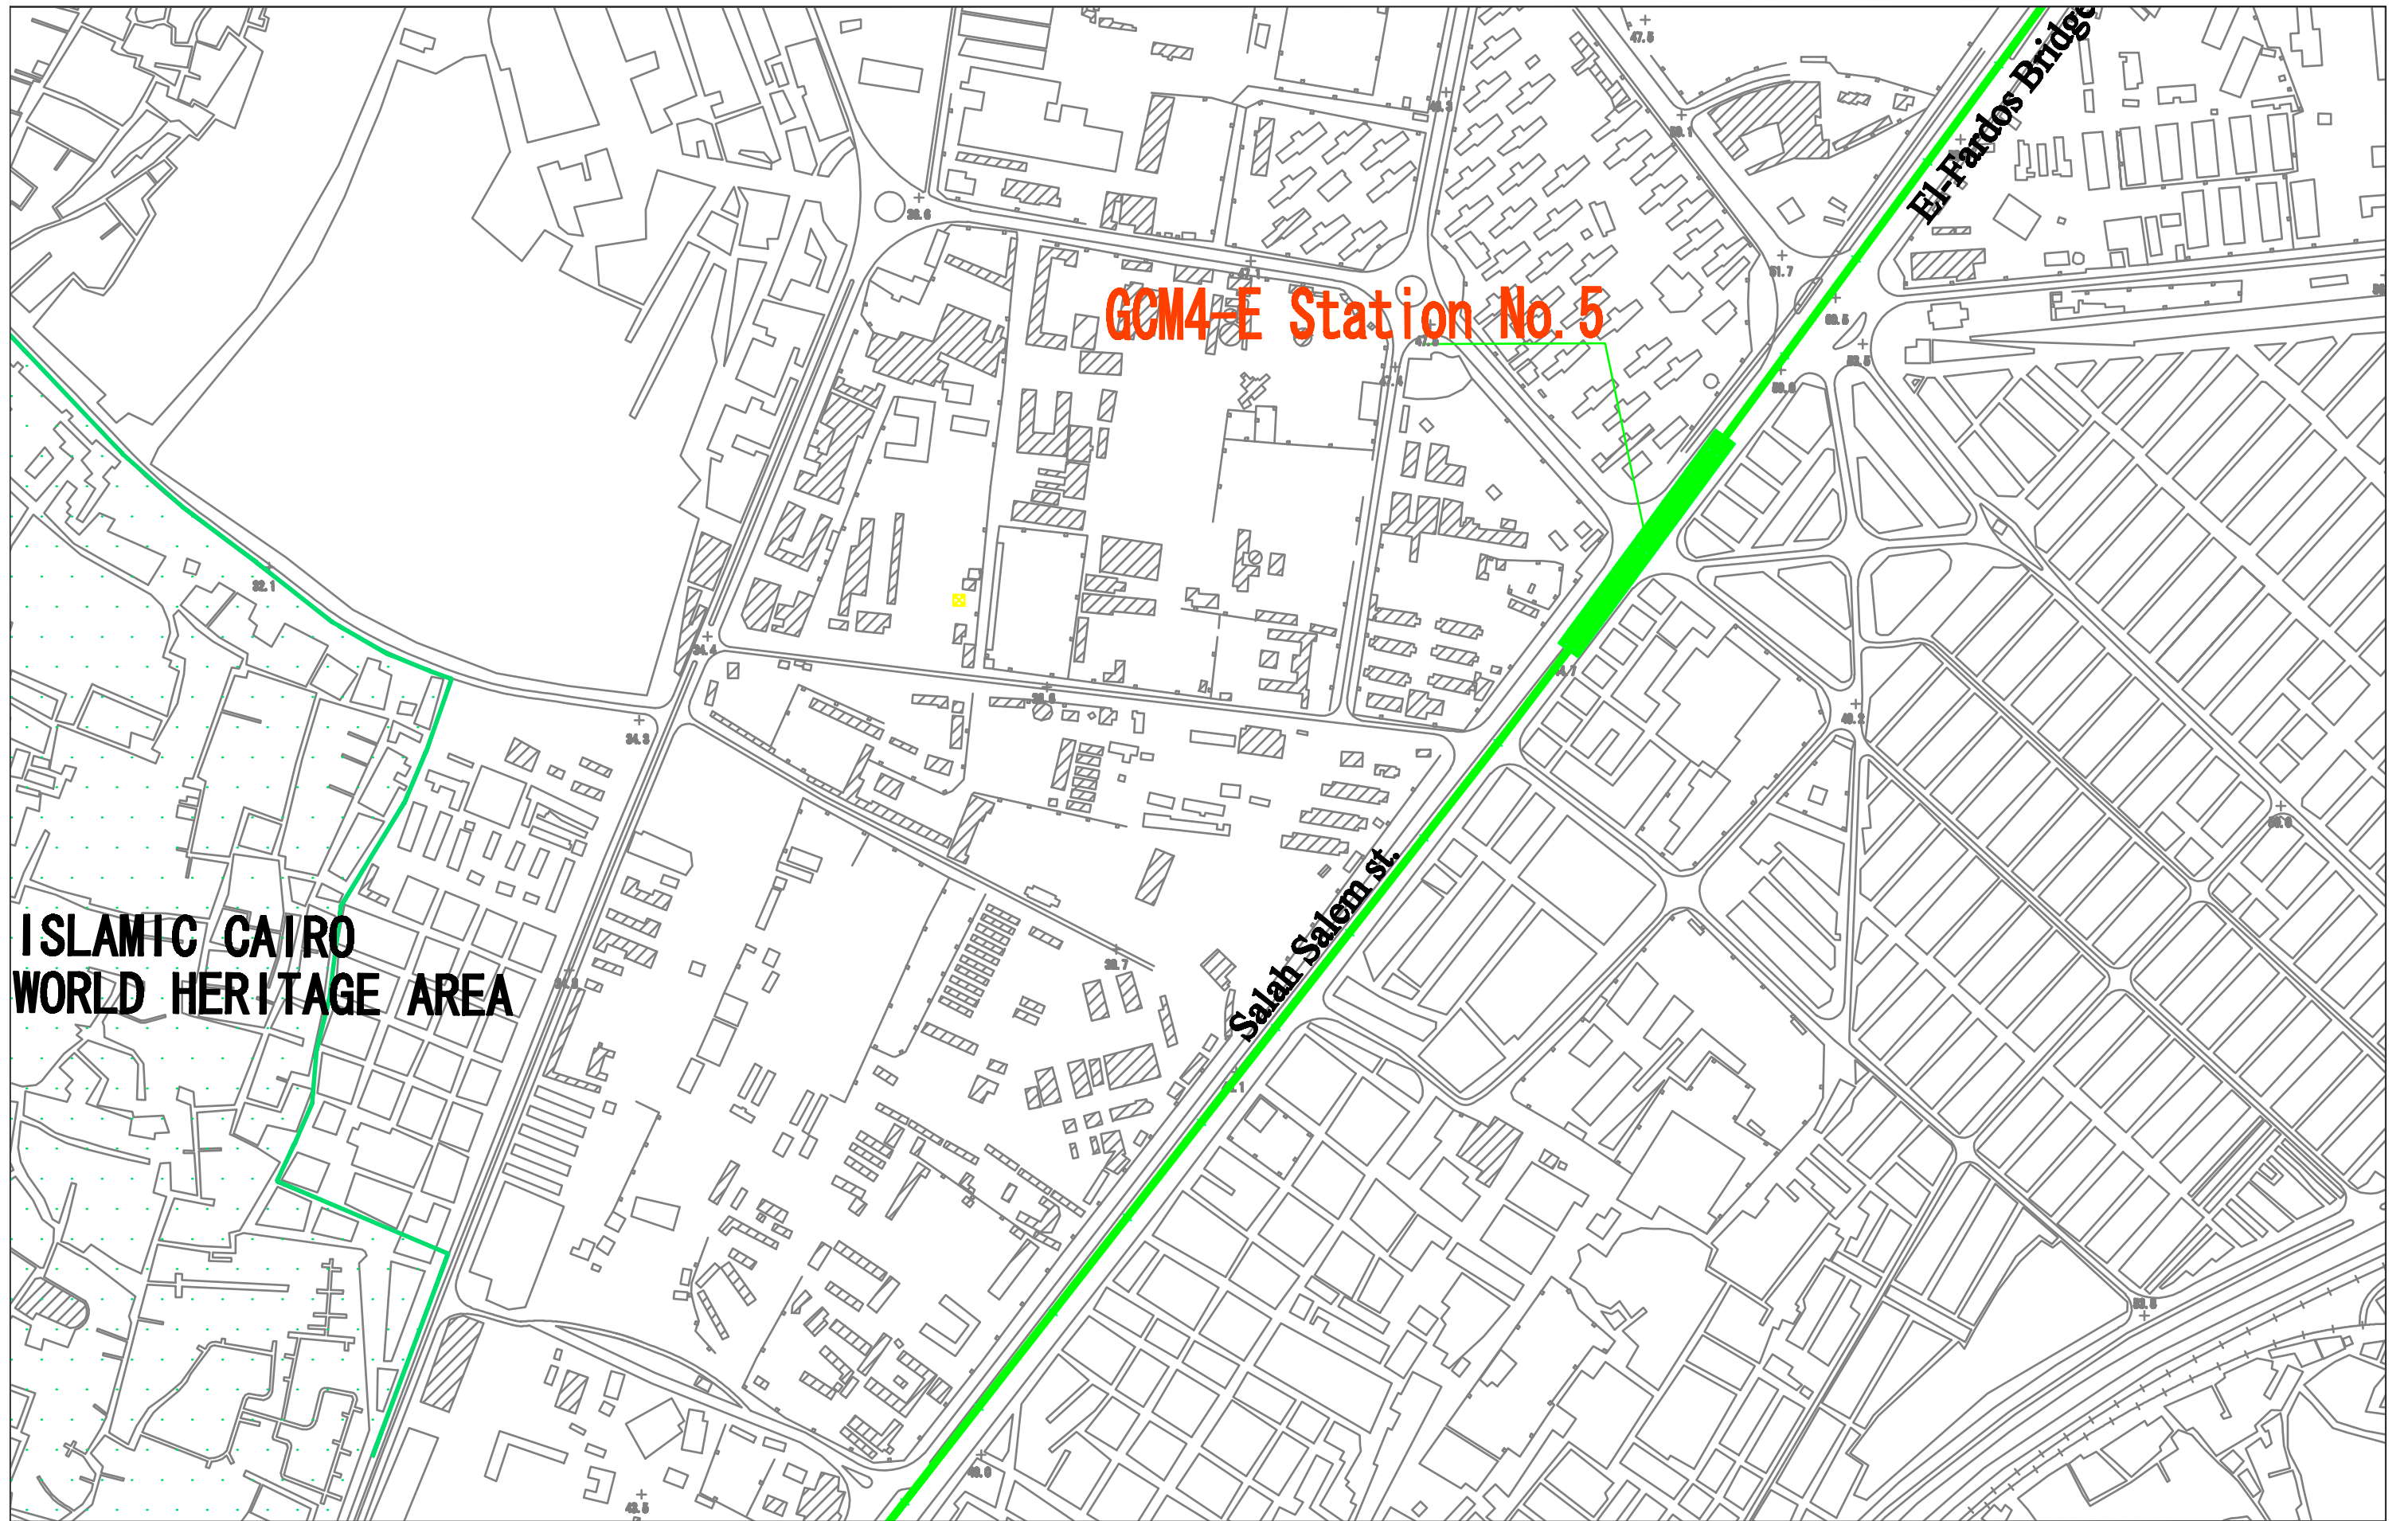

CONSULTANT
NIPPON KOEI NIPPON KOEI Co., Ltd.
JARTS JAPAN RAILWAY TECHNICAL SERVICE
NW NIPPON CIVIC CONSULTING ENGINEERS Co., Ltd.

JICA
 JAPAN INTERNATIONAL COOPERATION AGENCY

NAT
 NATIONAL AUTHORITY FOR TUNNELS (NAT)
 MINISTRY OF TRANSPORT
 ARAB REPUBLIC OF EGYPT


PROJECT NAME
 JICA PREPARATORY SURVEY
 ON GRATER CAIRO METRO LINE NO.4

DRAWING TITLE
 PHASE 3 EASTERN ROUTE

DATE OF ISSUE	03.08.2009	SIZE	A3
SCALE	1/5000		
DRG No.	0/00/000...		
DRG STATUS	PRELIMINARY DESIGN		

ABDOU BASHA

GCM4-E Station No. 6

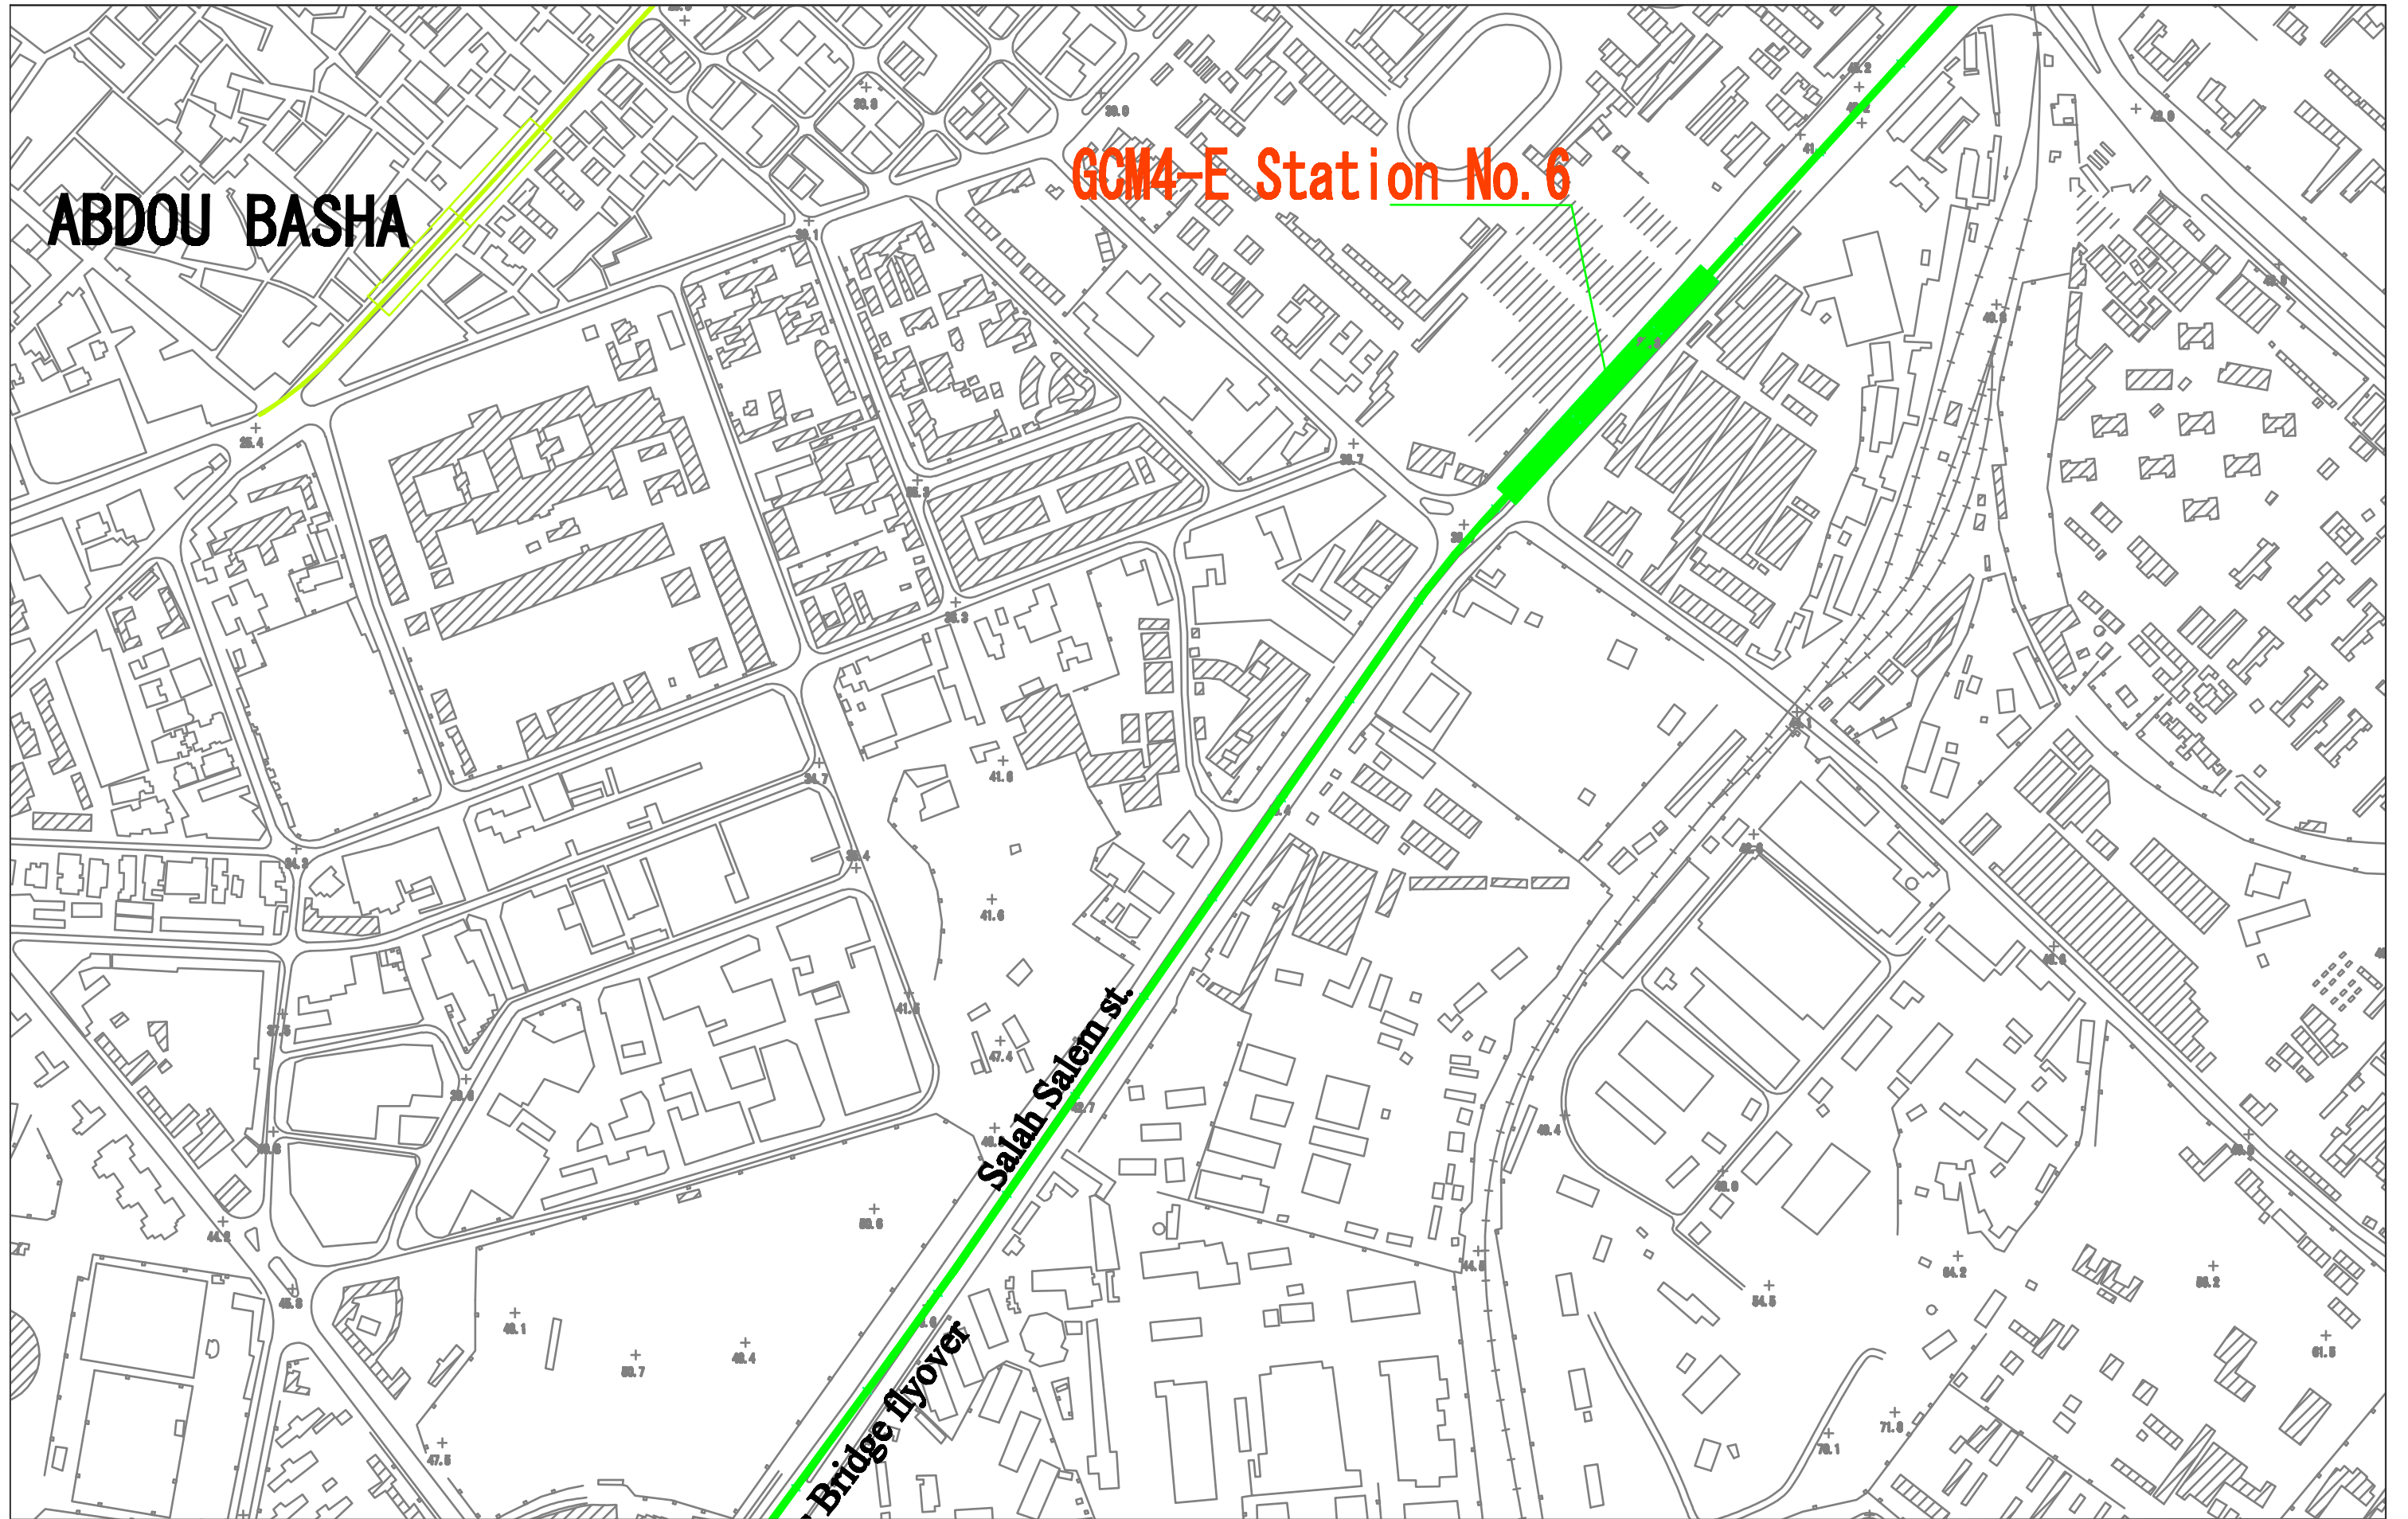

CONSULTANT
NIPPON KOEI NIPPON KOEI Co., Ltd.
JARTS JAPAN RAILWAY TECHNICAL SERVICE
NW NIPPON CIVIC CONSULTING ENGINEERS Co., Ltd.


JICA
 JAPAN INTERNATIONAL COOPERATION AGENCY

NAT
 NATIONAL AUTHORITY FOR TUNNELS (NAT)
 MINISTRY OF TRANSPORT
 ARAB REPUBLIC OF EGYPT

PROJECT NAME
JICA PREPARATORY SURVEY ON GRATER CAIRO METRO LINE NO.4

DRAWING TITLE
PHASE 3 EASTERN ROUTE

DATE OF ISSUE	03.08.2009	SIZE	A3
SCALE	1/5000		
DRG No.	0/00/000...		
DRG STATUS	PRELIMINARY DESIGN		

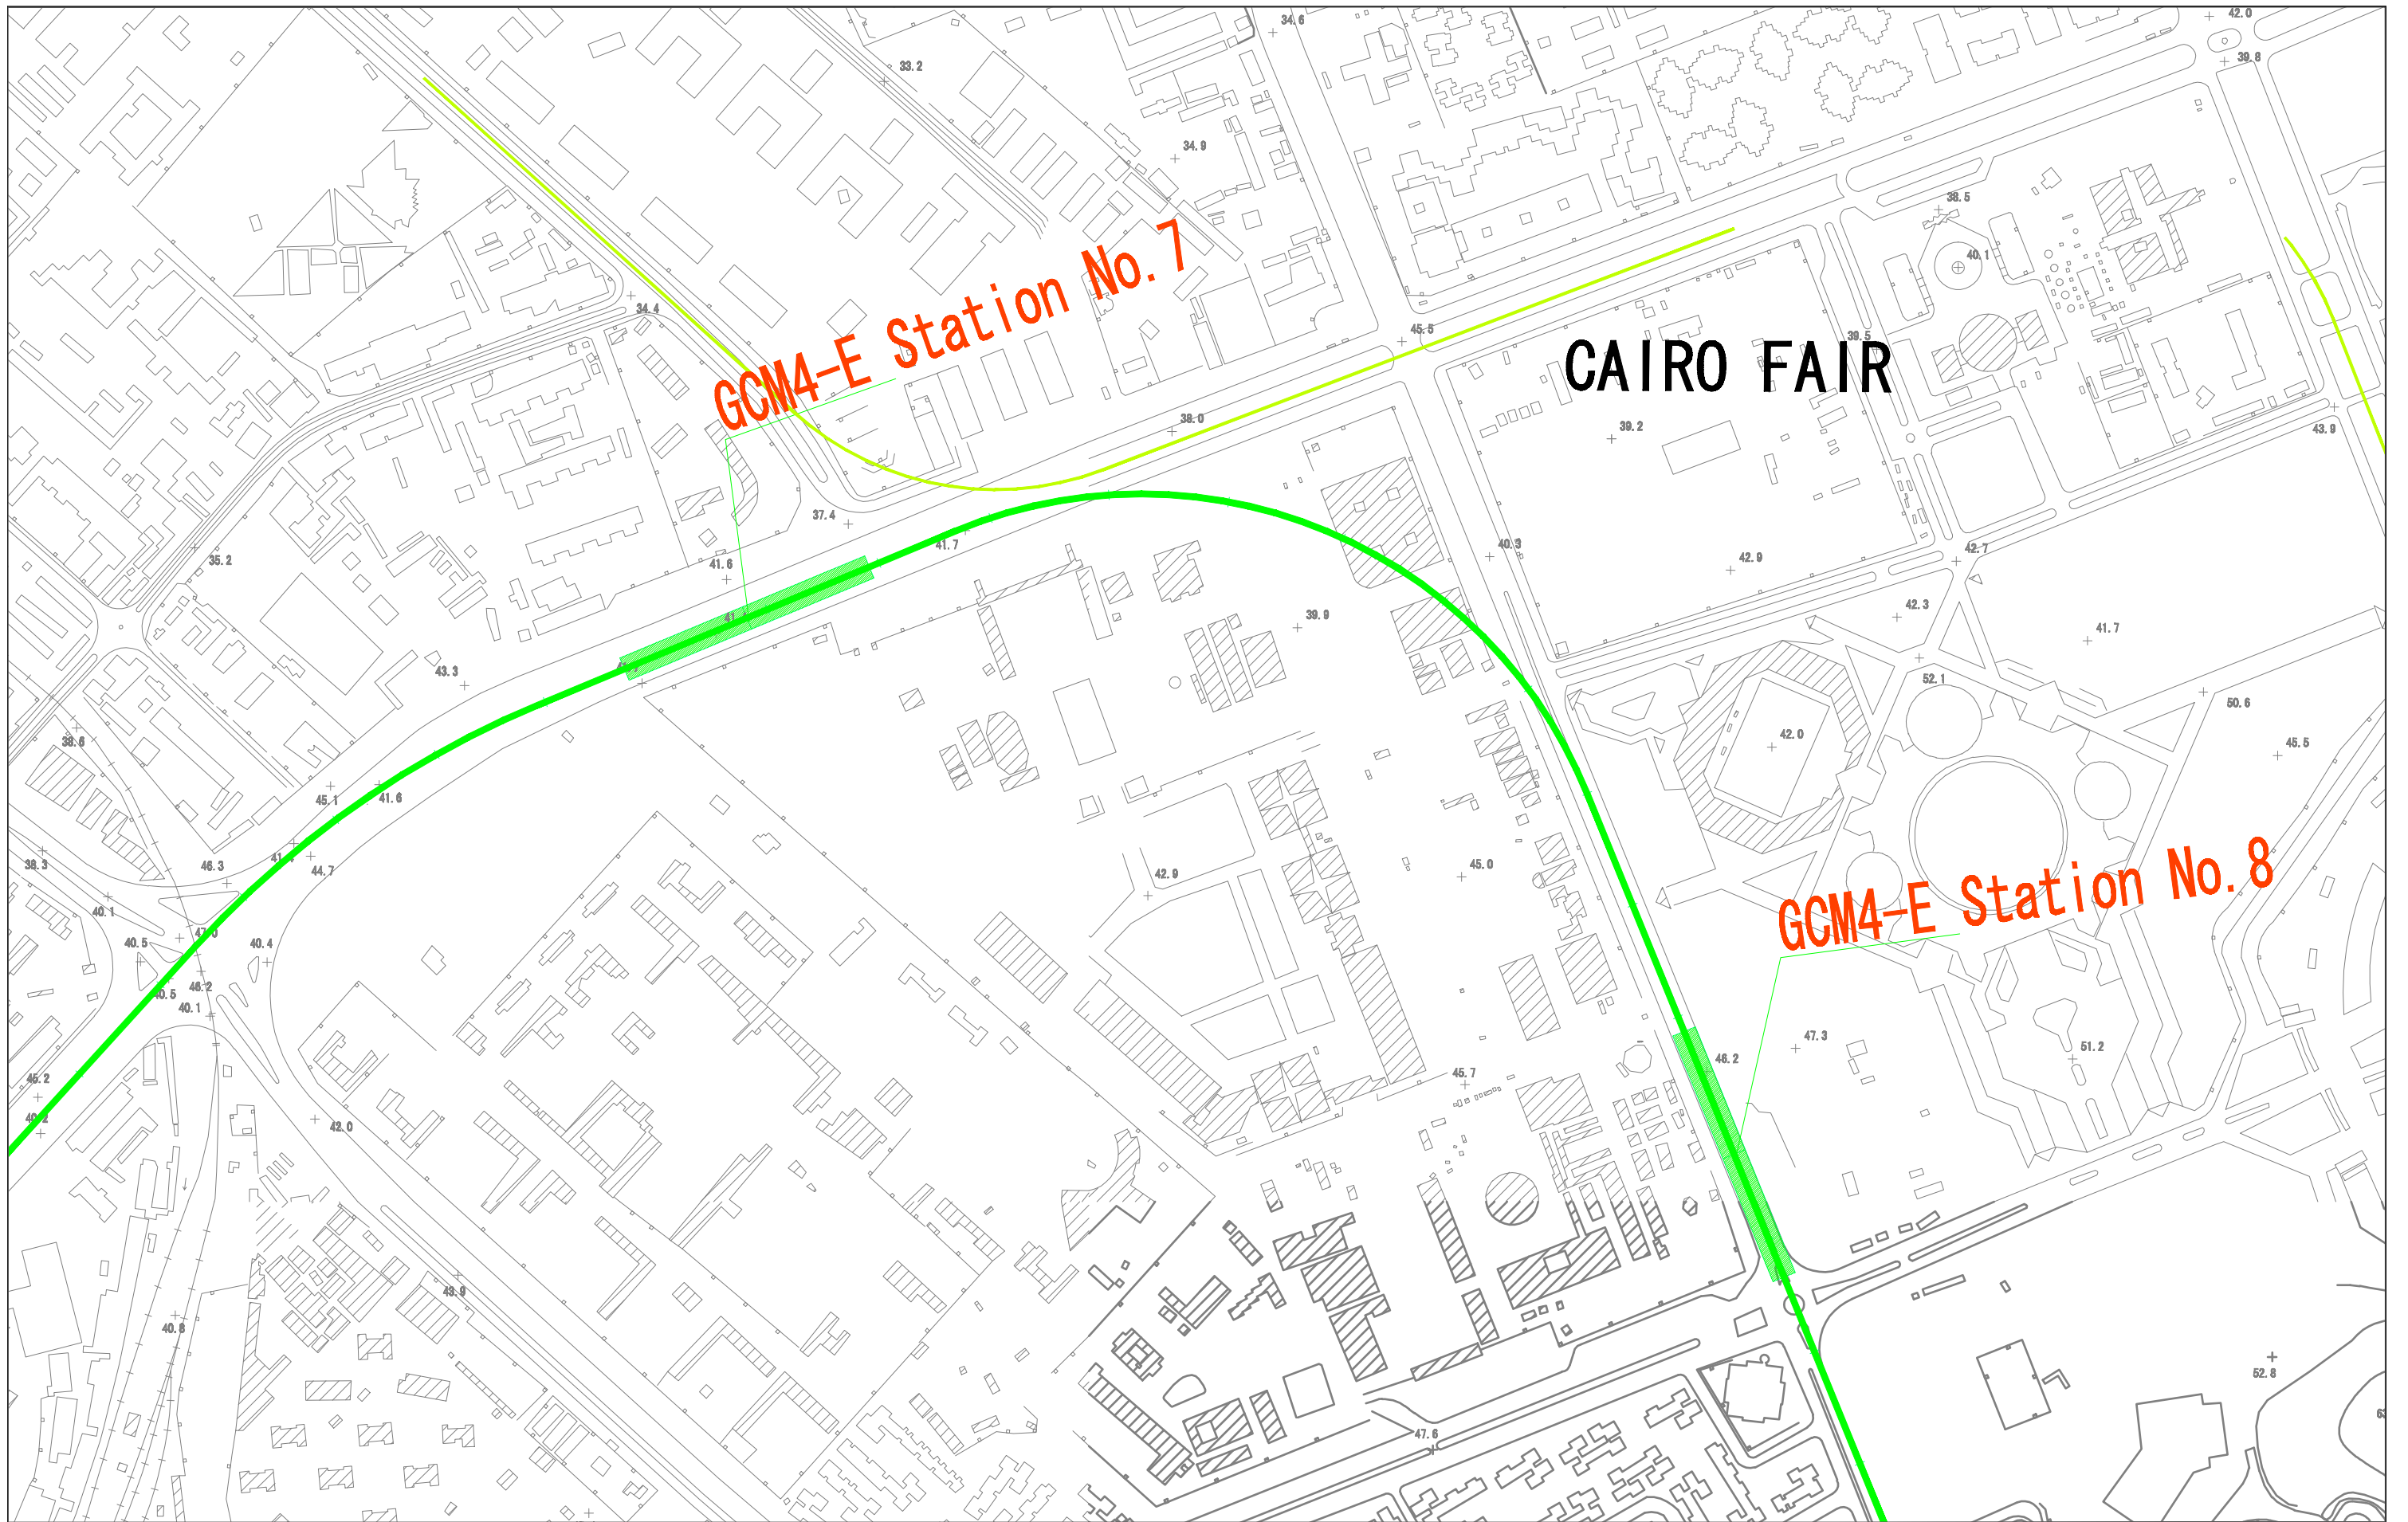

CONSULTANT
NIPPON KOEI NIPPON KOEI Co., Ltd.
JARTS JAPAN RAILWAY TECHNICAL SERVICE
NW NIPPON CIVIC CONSULTING ENGINEERS Co., Ltd.


JICA
 JAPAN INTERNATIONAL COOPERATION AGENCY

NAT
 NATIONAL AUTHORITY FOR TUNNELS (NAT)
 MINISTRY OF TRANSPORT
 ARAB REPUBLIC OF EGYPT

PROJECT NAME
JICA PREPARATORY SURVEY ON GRATER CAIRO METRO LINE NO.4

DRAWING TITLE
PHASE 3 EASTERN ROUTE

DATE OF ISSUE	03.08.2009	SIZE	A3
SCALE	1/5000		
DRG No.	0/00/000...		
DRG STATUS	PRELIMINARY DESIGN		

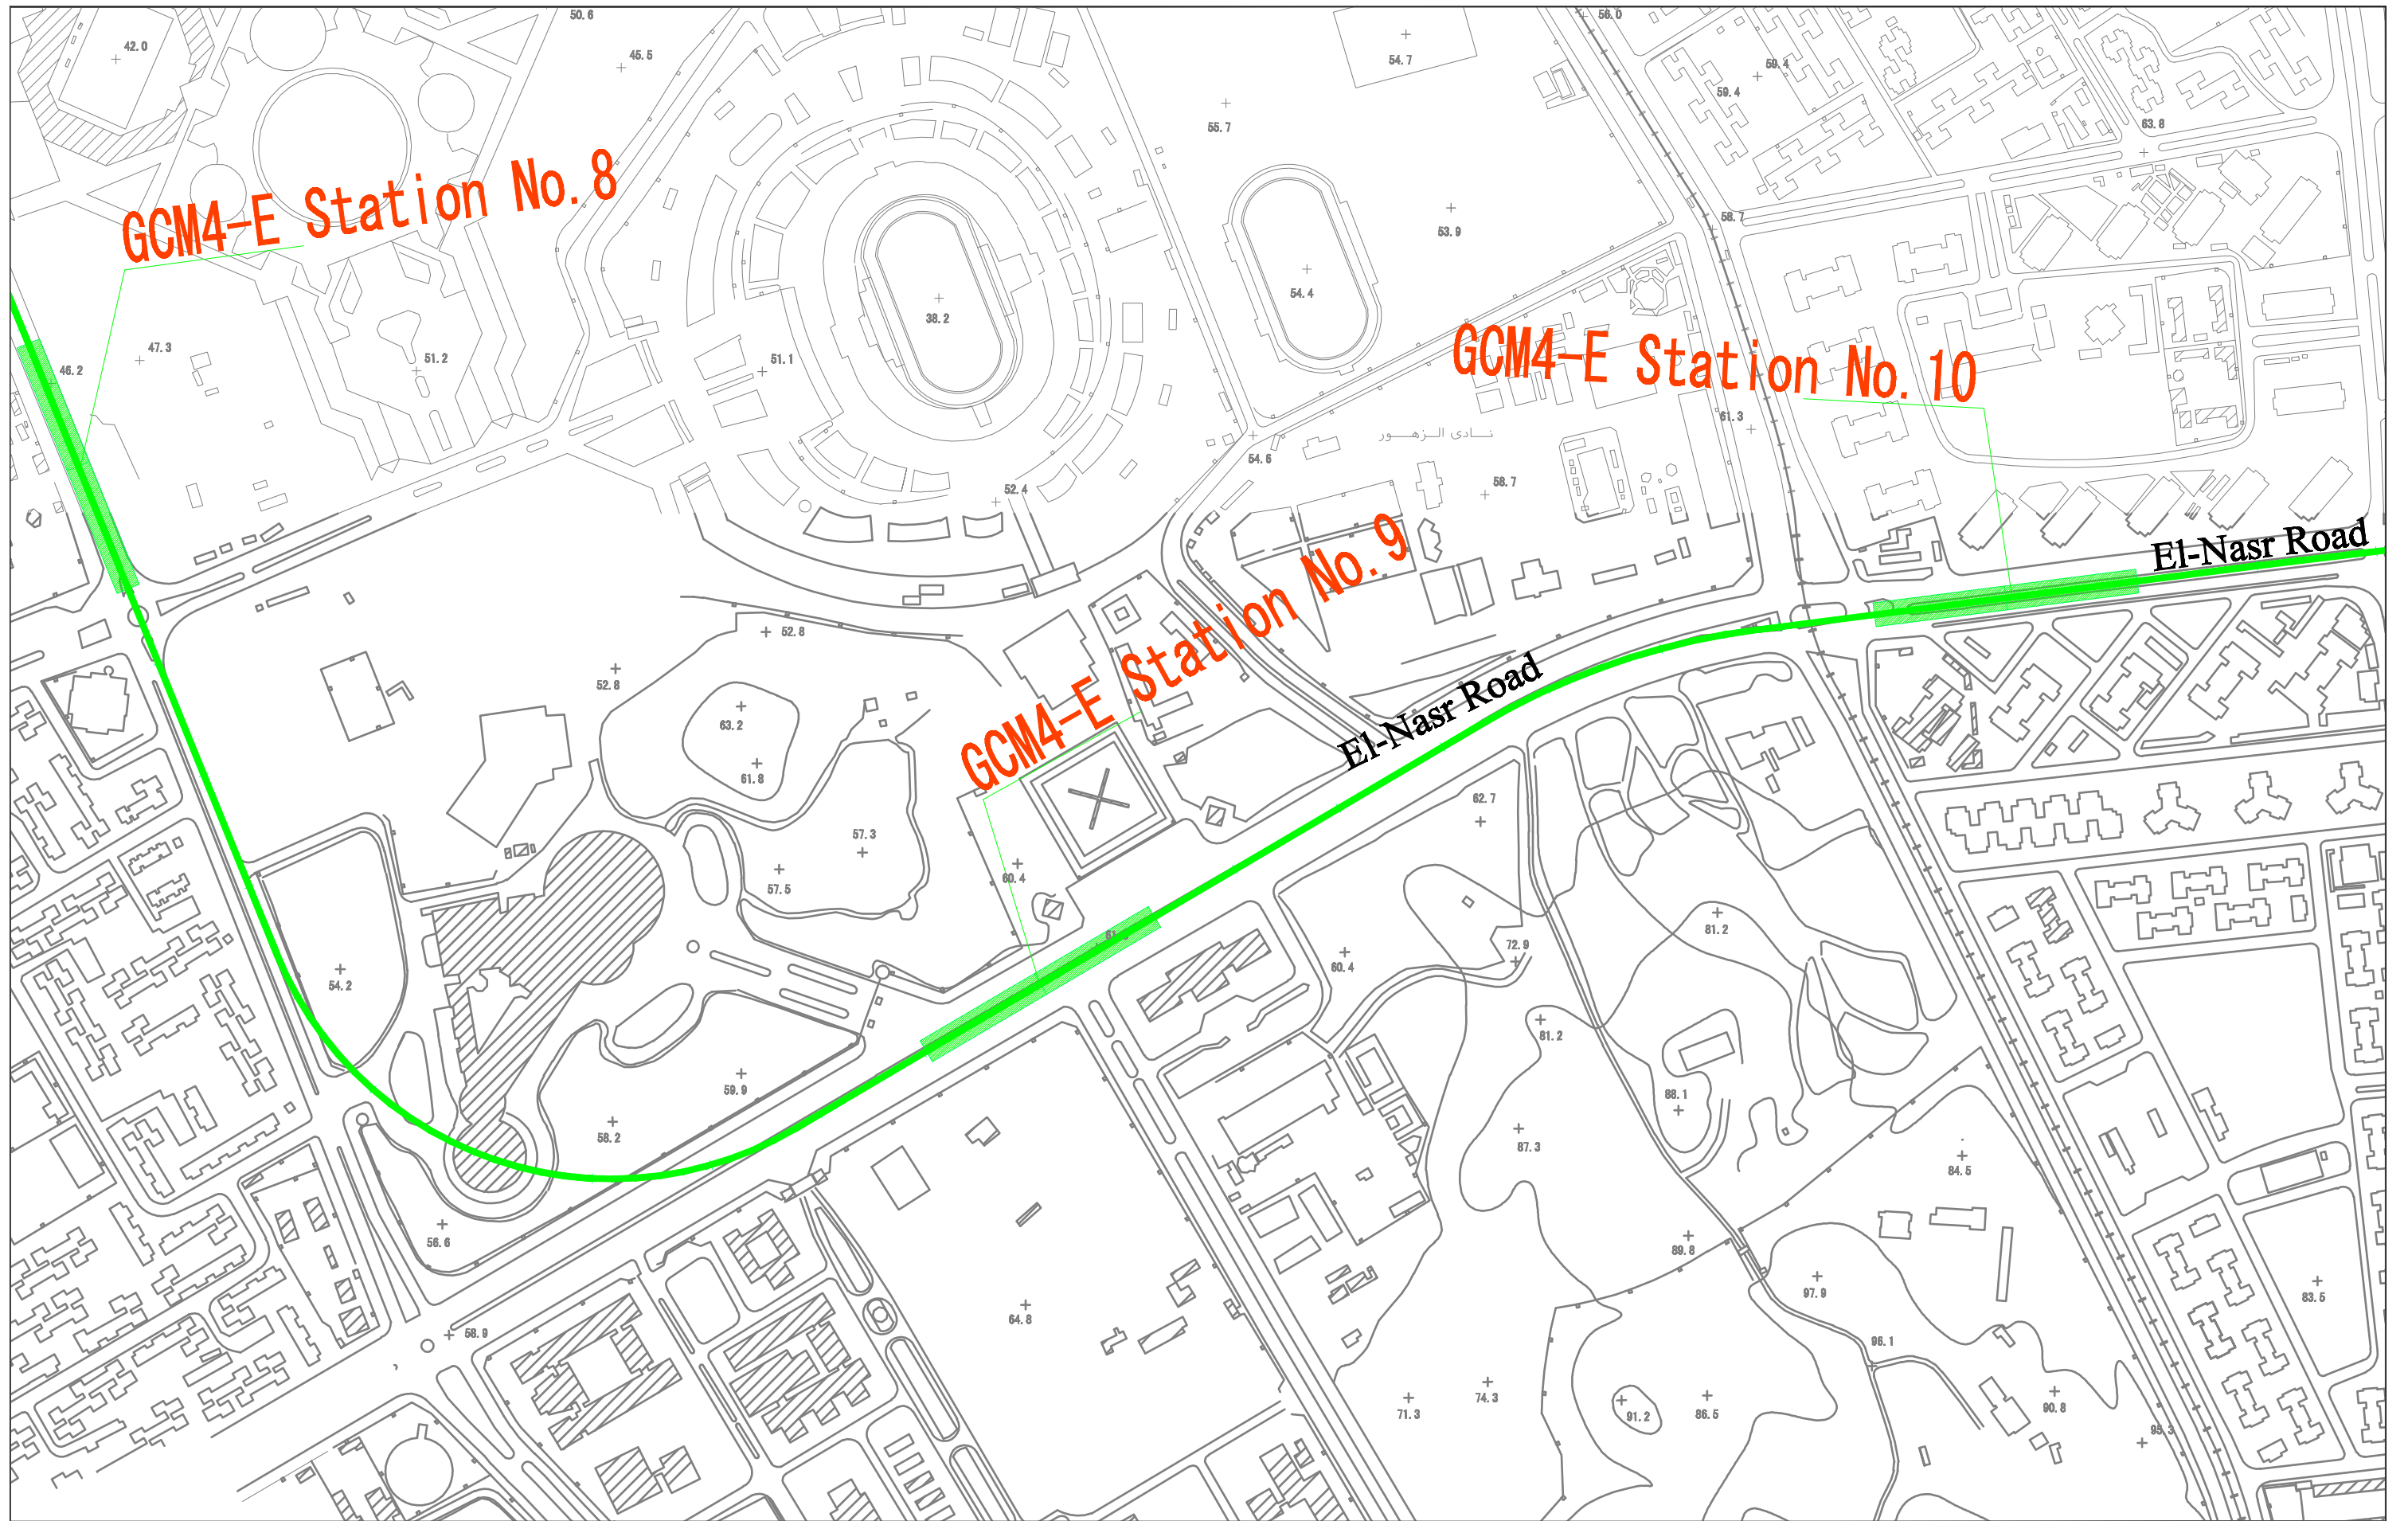

CONSULTANT
NIPPON KOEI NIPPON KOEI Co., Ltd.
JARTS JAPAN RAILWAY TECHNICAL SERVICE
NW NIPPON CIVIC CONSULTING ENGINEERS Co., Ltd.


JICA
 JAPAN INTERNATIONAL COOPERATION AGENCY

NAT
 NATIONAL AUTHORITY FOR TUNNELS (NAT)
 MINISTRY OF TRANSPORT
 ARAB REPUBLIC OF EGYPT

PROJECT NAME
JICA PREPARATORY SURVEY ON GRATER CAIRO METRO LINE NO.4

DRAWING TITLE
PHASE 3 EASTERN ROUTE

DATE OF ISSUE	03.08.2009	SIZE	A3
SCALE	1/5000		
DRG No.	0/00/000...		
DRG STATUS	PRELIMINARY DESIGN		

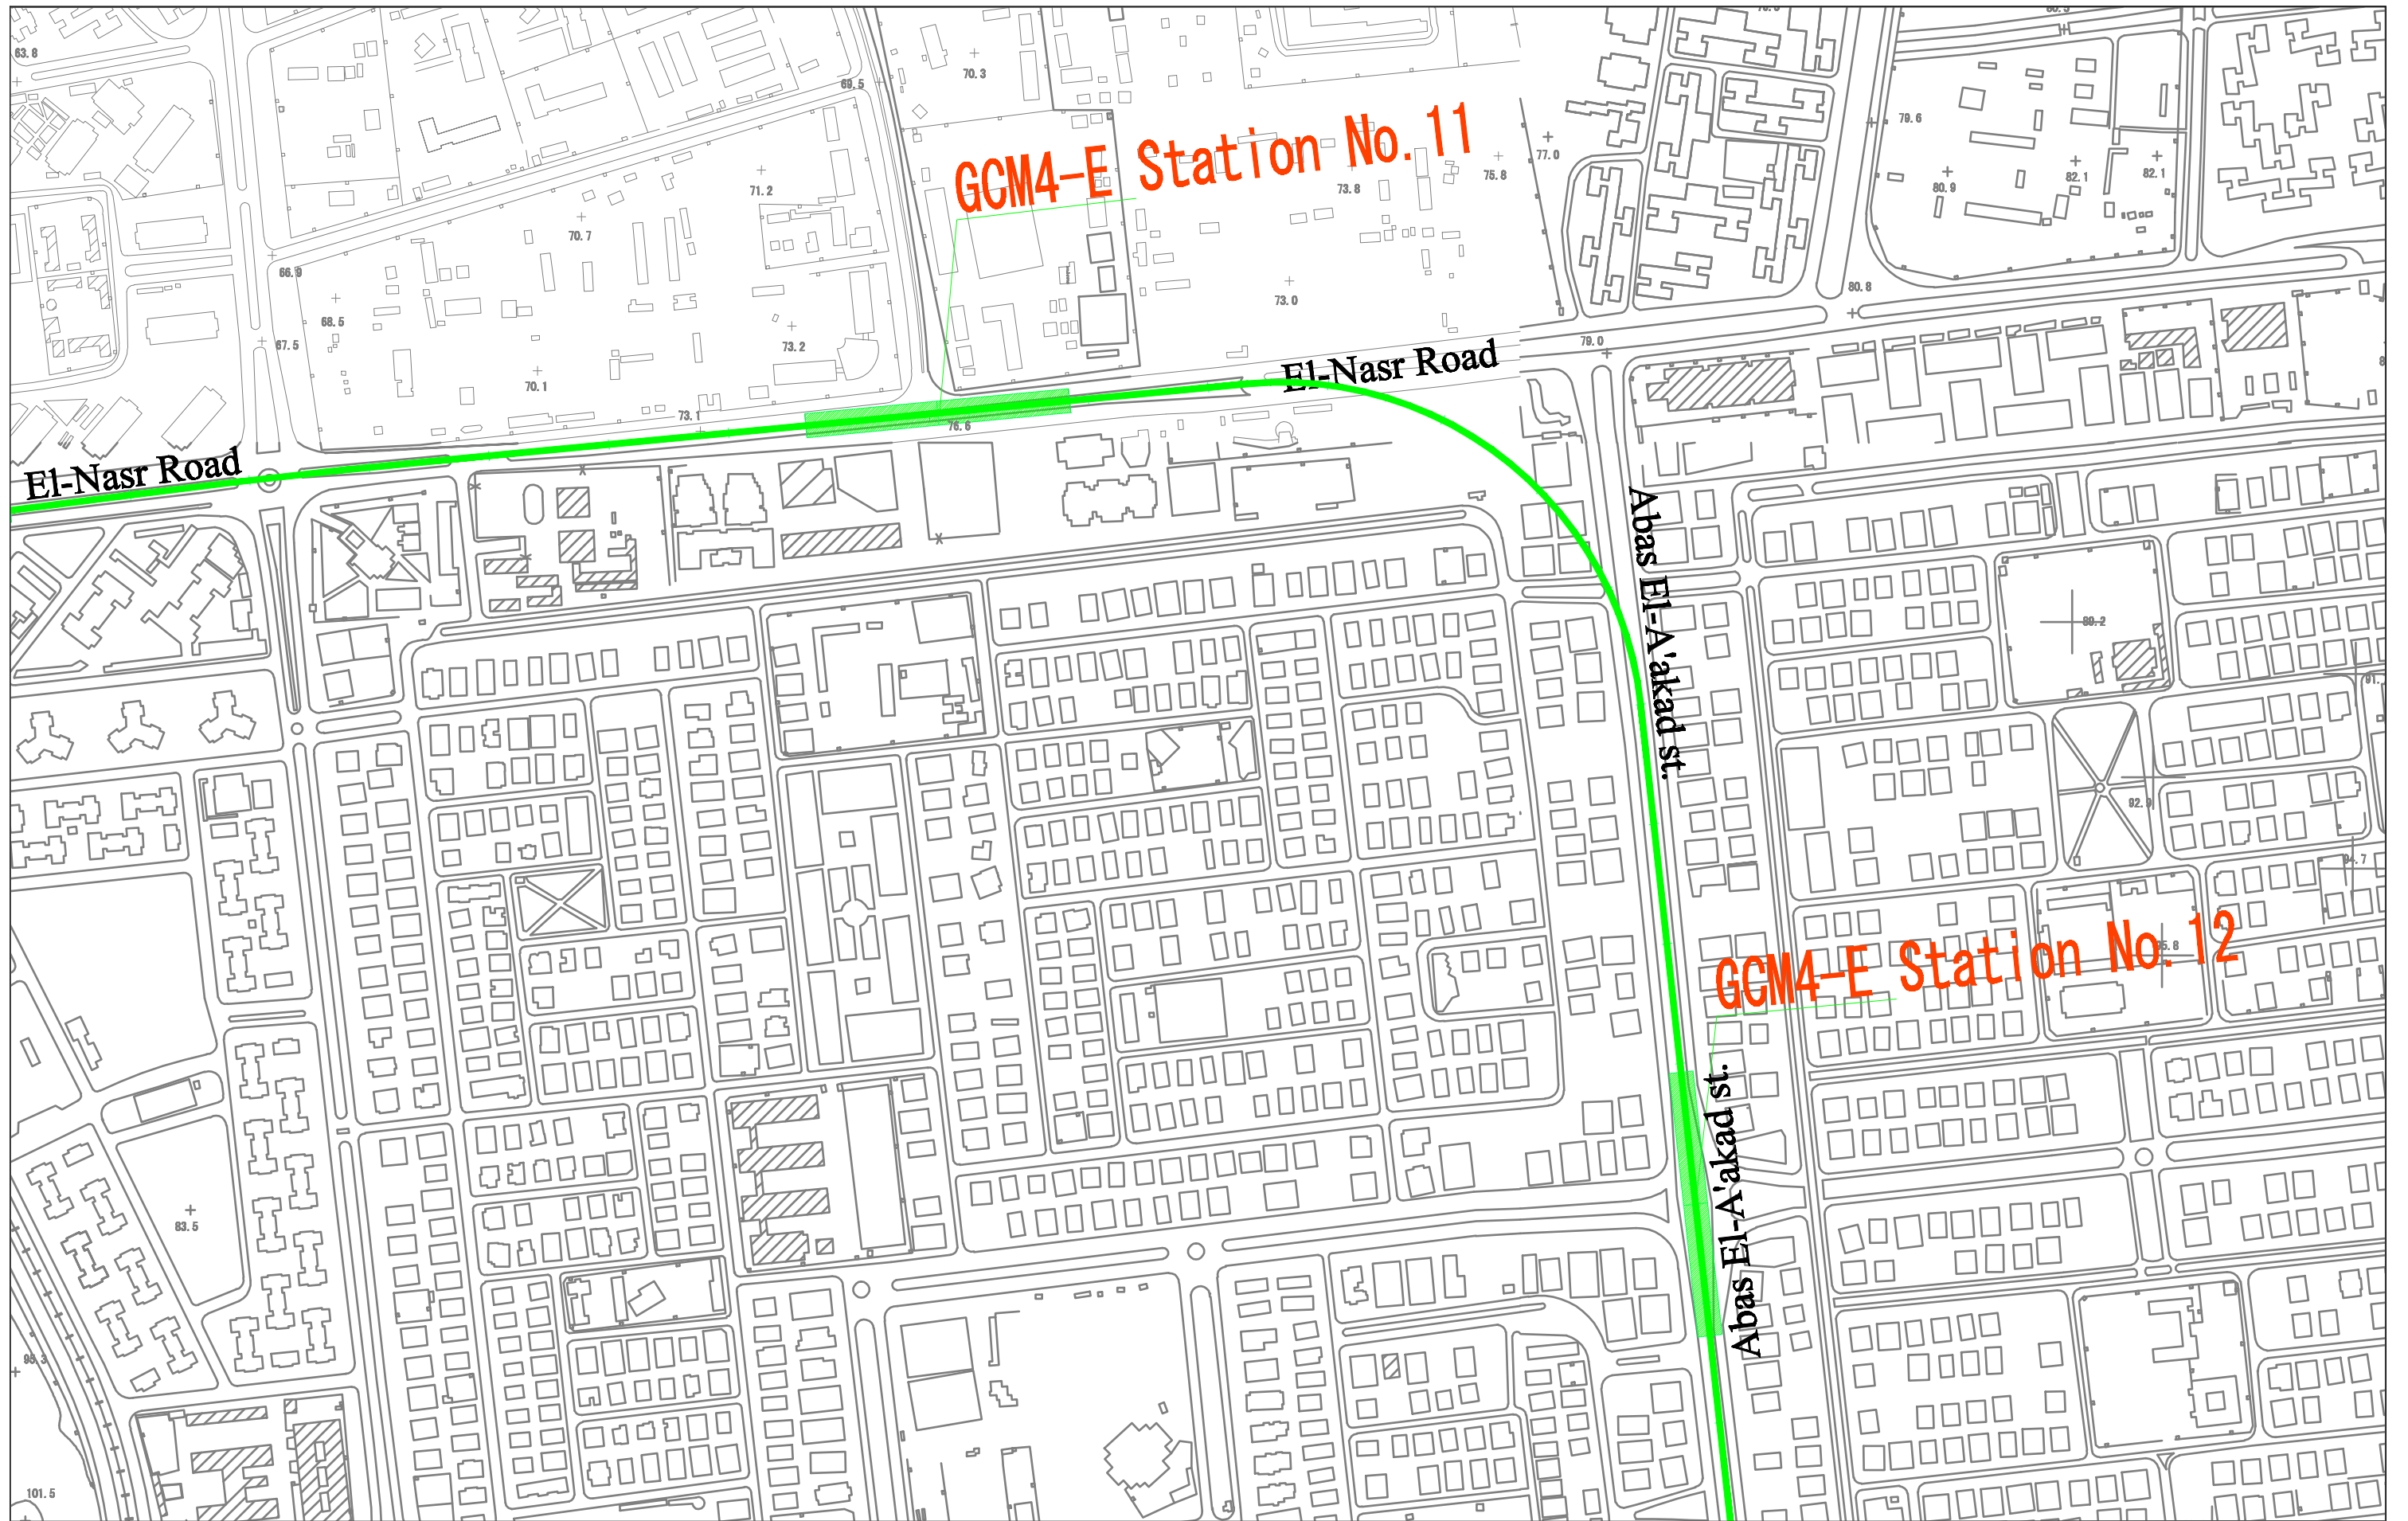

CONSULTANT
NIPPON KOEI NIPPON KOEI Co., Ltd.
JARTS JAPAN RAILWAY TECHNICAL SERVICE
NW NIPPON CIVIC CONSULTING ENGINEERS Co., Ltd.

JICA
 JAPAN INTERNATIONAL COOPERATION AGENCY

NAT
 NATIONAL AUTHORITY FOR TUNNELS (NAT)
 MINISTRY OF TRANSPORT
 ARAB REPUBLIC OF EGYPT

PROJECT NAME
 JICA PREPARATORY SURVEY
 ON GRATER CAIRO METRO LINE NO.4

DRAWING TITLE
 PHASE 3 EASTERN ROUTE

DATE OF ISSUE	03.08.2009	SIZE	A3
SCALE	1/5000		
DRG No.	0/00/000...		
DRG STATUS	PRELIMINARY DESIGN		