

**JICA Preparatory Survey
On
Greater Cairo Metro Line No.4
In
the Arab Republic of Egypt**

FINAL REPORT

Volume 4

DRAWINGS

JUNE 2010

JAPAN INTERNATIONAL COOPERATION AGENCY

NIPPON KOEI CO., LTD.

JAPAN RAILWAY TECHNICAL SERVICE

NIPPON CIVIC CONSULTING ENGINEERS CO., LTD

EID

JR

10-125

**JICA Preparatory Survey
On
Greater Cairo Metro Line No.4
In
the Arab Republic of Egypt**

FINAL REPORT

Volume 4

DRAWINGS

JUNE 2010

JAPAN INTERNATIONAL COOPERATION AGENCY

NIPPON KOEI CO., LTD.

JAPAN RAILWAY TECHNICAL SERVICE

NIPPON CIVIC CONSULTING ENGINEERS CO., LTD

JICA Preparatory Survey
on
Greater Cairo Metro Line No.4
in
the Arab Republic of Egypt

CONTENTS OF FINAL REPORT

Volume 1 : Feasibility Study Report 1

*Data Collection, Diagnosis of the Existing Public Transport System
and Urban Development Hypothesis*

Volume 2 : Feasibility Study Report 2

*New Transportation Study, Data Analysis and Alternative Corridors
for Greater Cairo Metro Line No. 4*

Volume 3 : Feasibility Study Report 3/4

*Preliminary design on Greater Cairo Metro Phase 1 and Economic
Financial Analysis*

Volume 4 : Drawings

Exchange Rates

1.00 LE = JPY17.28

USD1.00 = JPY95.25

USD1.00 = 5.512 LE

LIST OF DRAWING 1

HEAD NAME	DRAWING TITLE	DRAWING No.	SCALE
1- ALIGNMENT PHASE 1	Metro Line4 Phase1 - Sheet No. 1/23	M4 / AL / W01001	1 / 2000
	Metro Line4 Phase1 - Sheet No. 2/23	M4 / AL / W01002	
	Metro Line4 Phase1 - Sheet No. 3/23	M4 / AL / W01003	
	Metro Line4 Phase1 - Sheet No. 4/23	M4 / AL / W01004	
	Metro Line4 Phase1 - Sheet No. 5/23	M4 / AL / W01005	
	Metro Line4 Phase1 - Sheet No. 6/23	M4 / AL / W01006	
	Metro Line4 Phase1 - Sheet No. 7/23	M4 / AL / W01007	
	Metro Line4 Phase1 - Sheet No. 8/23	M4 / AL / W01008	
	Metro Line4 Phase1 - Sheet No. 9/23	M4 / AL / W01009	
	Metro Line4 Phase1 - Sheet No. 10/23	M4 / AL / W01010	
	Metro Line4 Phase1 - Sheet No. 11/23	M4 / AL / W01011	
	Metro Line4 Phase1 - Sheet No. 12/23	M4 / AL / W01012	
	Metro Line4 Phase1 - Sheet No. 13/23	M4 / AL / W01013	
	Metro Line4 Phase1 - Sheet No. 14/23	M4 / AL / W01014	
	Metro Line4 Phase1 - Sheet No. 15/23	M4 / AL / W01015	
	Metro Line4 Phase1 - Sheet No. 16/23	M4 / AL / W01016	
	Metro Line4 Phase1 - Sheet No. 17/23	M4 / AL / W01017	
	Metro Line4 Phase1 - Sheet No. 18/23	M4 / AL / W01018	
	Metro Line4 Phase1 - Sheet No. 19/23	M4 / AL / W01019	
	Metro Line4 Phase1 - Sheet No. 20/23	M4 / AL / W01020	
	Metro Line4 Phase1 - Sheet No. 21/23	M4 / AL / W01021	
	Metro Line4 Phase1 - Sheet No. 22/23	M4 / AL / W01022	
	Metro Line4 Phase1 - Sheet No. 23/23	M4 / AL / W01023	
	Metro Line4 Phase1 - Alignment Sketch	M4 / AL / W01024	Not to Scale
2- STATION LOCATION PHASE 1	STATION No. 1	M4 / ST / L01001	1 / 1000
	STATION No. 2	M4 / ST / L01002	
	STATION No. 3	M4 / ST / L01003	
	STATION No. 4	M4 / ST / L01004	
	STATION No. 5	M4 / ST / L01005	
	STATION No. 6	M4 / ST / L01006	
	STATION No. 7	M4 / ST / L01007	
	STATION No. 8	M4 / ST / L01008	
	STATION No. 9	M4 / ST / L01009	
	STATION No. 10	M4 / ST / L01010	
	STATION No. 11	M4 / ST / L01011	
	STATION No. 12	M4 / ST / L01012	
	STATION No. 13	M4 / ST / L01013	
	STATION No. 14	M4 / ST / L01014	
	STATION No. 15	M4 / ST / L01015	
3- E.N.R. ACCESS ROUTE	ENR Access route 1/4	M4 / AL / E01001	1 / 2000
	ENR Access route 2/4	M4 / AL / E01002	
	ENR Access route 3/4	M4 / AL / E01003	
	ENR Access route 4/4	M4 / AL / E01004	

LIST OF DRAWING 2

HEAD NAME	DRAWING TITLE	DRAWING No.	SCALE
4- ALIGNMENT PHASE 2	Metro Line4 Phase2 (NORTHERN ROUTE) - Sheet No. 1/25	M4 / AL / W02001	1 / 2000
	Metro Line4 Phase2 (NORTHERN ROUTE) - Sheet No. 2/25	M4 / AL / W02002	
	Metro Line4 Phase2 (NORTHERN ROUTE) - Sheet No. 3/25	M4 / AL / W02003	
	Metro Line4 Phase2 (NORTHERN ROUTE) - Sheet No. 4/25	M4 / AL / W02004	
	Metro Line4 Phase2 (NORTHERN ROUTE) - Sheet No. 5/25	M4 / AL / W02005	
	Metro Line4 Phase2 (NORTHERN ROUTE) - Sheet No. 6/25	M4 / AL / W02006	
	Metro Line4 Phase2 (NORTHERN ROUTE) - Sheet No. 7/25	M4 / AL / W02007	
	Metro Line4 Phase2 (NORTHERN ROUTE) - Sheet No. 8/25	M4 / AL / W02008	
	Metro Line4 Phase2 (NORTHERN ROUTE) - Sheet No. 9/25	M4 / AL / W02009	
	Metro Line4 Phase2 (NORTHERN ROUTE) - Sheet No. 10/25	M4 / AL / W02010	
	Metro Line4 Phase2 (NORTHERN ROUTE) - Sheet No. 11/25	M4 / AL / W02011	
	Metro Line4 Phase2 (NORTHERN ROUTE) - Sheet No. 12/25	M4 / AL / W02012	
	Metro Line4 Phase2 (NORTHERN ROUTE) - Sheet No. 13/25	M4 / AL / W02013	
	Metro Line4 Phase2 (NORTHERN ROUTE) - Sheet No. 14/25	M4 / AL / W02014	
	Metro Line4 Phase2 (NORTHERN ROUTE) - Sheet No. 15/25	M4 / AL / W02015	
	Metro Line4 Phase2 (NORTHERN ROUTE) - Sheet No. 16/25	M4 / AL / W02016	
	Metro Line4 Phase2 (NORTHERN ROUTE) - Sheet No. 17/25	M4 / AL / W02017	
	Metro Line4 Phase2 (NORTHERN ROUTE) - Sheet No. 18/25	M4 / AL / W02018	
	Metro Line4 Phase2 (NORTHERN ROUTE) - Sheet No. 19/25	M4 / AL / W02019	
	Metro Line4 Phase2 (NORTHERN ROUTE) - Sheet No. 20/25	M4 / AL / W02020	
	Metro Line4 Phase2 (NORTHERN ROUTE) - Sheet No. 21/25	M4 / AL / W02021	
	Metro Line4 Phase2 (NORTHERN ROUTE) - Sheet No. 22/25	M4 / AL / W02022	
	Metro Line4 Phase2 (NORTHERN ROUTE) - Sheet No. 23/25	M4 / AL / W02023	
	Metro Line4 Phase2 (NORTHERN ROUTE) - Sheet No. 24/25	M4 / AL / W02024	
	Metro Line4 Phase2 (NORTHERN ROUTE) - Sheet No. 25/25	M4 / AL / W02025	
	Metro Line4 Phase2 (NORTHERN ROUTE) - Alignment Sketch	M4 / AL / W02026	
	5- STATION LOCATION PHASE 2	Metro Line4 Phase2 (NORTHERN ROUTE) STATION No. 1	M4 / ST / L02001
Metro Line4 Phase2 (NORTHERN ROUTE) STATION No. 2		M4 / ST / L02002	
Metro Line4 Phase2 (NORTHERN ROUTE) STATION No. 3		M4 / ST / L02003	
Metro Line4 Phase2 (NORTHERN ROUTE) STATION No. 4		M4 / ST / L02004	
Metro Line4 Phase2 (NORTHERN ROUTE) STATION No. 5		M4 / ST / L02005	
Metro Line4 Phase2 (NORTHERN ROUTE) STATION No. 6		M4 / ST / L02006	
Metro Line4 Phase2 (NORTHERN ROUTE) STATION No. 7		M4 / ST / L02007	
Metro Line4 Phase2 (NORTHERN ROUTE) STATION No. 8		M4 / ST / L02008	
Metro Line4 Phase2 (NORTHERN ROUTE) STATION No. 9		M4 / ST / L02009	
Metro Line4 Phase2 (NORTHERN ROUTE) STATION No. 10		M4 / ST / L02010	
Metro Line4 Phase2 (NORTHERN ROUTE) STATION No. 11		M4 / ST / L02011	
Metro Line4 Phase2 (NORTHERN ROUTE) STATION No. 12		M4 / ST / L02012	
Metro Line4 Phase2 (NORTHERN ROUTE) STATION No. 13		M4 / ST / L02013	
Metro Line4 Phase2 (NORTHERN ROUTE) STATION No. 14		M4 / ST / L02014	
Metro Line4 Phase2 (NORTHERN ROUTE) STATION No. 15		M4 / ST / L02015	
Metro Line4 Phase2 (NORTHERN ROUTE) STATION No. 16		M4 / ST / L02016	
Metro Line4 Phase2 (NORTHERN ROUTE) STATION No. 17		M4 / ST / L02017	


LIST OF DRAWINGS

HEAD NAME	DRAWING TITLE	DRAWING No.	SCALE
6-PHASE1 STATION WORKING PLANS	El-Malek El-Saleh Station Street level	M4 / ST / W01001	1 / 1000
	El-Malek El-Saleh Station Plan B1 & B2	M4 / ST / W01002	
	El-Malek El-Saleh Station Plan B3 & B4	M4 / ST / W01003	
	El-Malek El-Saleh Station Longitudinal & Cross Sections	M4 / ST / W01004	1/1000 , 1/300
	El-Rauda Station Street level	M4 / ST / W02001	1 / 1000
	El-Rauda Station Plan B1 & B2	M4 / ST / W02002	
	El-Rauda Station Plan B3 & B4	M4 / ST / W02003	
	El-Rauda Station Longitudinal & Cross Sections	M4 / ST / W02004	1/1000 , 1/300
	El-Nile Station Street level	M4 / ST / W03001	1 / 1000
	El-Nile Station Concourse level	M4 / ST / W03002	
	El-Nile Station Plan (B2 & B3)	M4 / ST / W03003	
	El-Nile Station Plan (B4 & B5)	M4 / ST / W03004	
	El-Nile Station Longitudinal & Cross Sections	M4 / ST / W03005	1/1000 , 1/300
	El-Giza Station Street level	M4 / ST / W04001	1 / 1000
	El-Giza Station Plan B1 Concourse level	M4 / ST / W04002	
	El-Giza Station Plan (B2 & B3)	M4 / ST / W04003	
	El-Giza Station Plan (B4 & B5)	M4 / ST / W04004	
	El-Giza Station Longitudinal & Cross Sections	M4 / ST / W04005	
	Station No. 5 Street level	M4 / ST / W05001	1 / 1000
	Station No. 5 Concourse level	M4 / ST / W05002	
	Station No. 5 Platform level	M4 / ST / W05003	
	Station No. 5 Longitudinal & Cross Sections	M4 / ST / W05004	
	Station No. 6 Street level	M4 / ST / W06001	1 / 1000
	Station No. 6 Concourse level	M4 / ST / W06002	
	Station No. 6 Intermediate & Platform level	M4 / ST / W06003	
	Station No. 6 Longitudinal & Cross Sections	M4 / ST / W06004	
	Station No. 7 Street level	M4 / ST / W07001	1 / 1000
	Station No. 7 Concourse level	M4 / ST / W07002	
	Station No. 7 Intermediate & Platform level	M4 / ST / W07003	
	Station No. 7 Longitudinal & Cross Sections	M4 / ST / W07004	
	Station No. 8 Street level	M4 / ST / W08001	1 / 1000
	Station No. 8 Concourse level	M4 / ST / W08002	
	Station No. 8 Intermediate & Platform level	M4 / ST / W08003	
	Station No. 8 Longitudinal & Cross Sections	M4 / ST / W08004	
	Station No. 9 Street level	M4 / ST / W09001	1 / 1000
	Station No. 9 Concourse level	M4 / ST / W09002	
	Station No. 9 Platform level	M4 / ST / W09003	
	Station No. 9 Longitudinal & Cross Sections	M4 / ST / W09004	
	Station No. 10 Street level	M4 / ST / W10001	1 / 1000
	Station No. 10 Concourse level	M4 / ST / W10002	
	Station No. 10 Intermediate & Platform level	M4 / ST / W10003	
	Station No. 10 Longitudinal & Cross Sections	M4 / ST / W10004	
	Station No. 11 Street level	M4 / ST / W11001	1 / 1000
	Station No. 11 Concourse level	M4 / ST / W11002	
	Station No. 11 Intermediate & Platform level	M4 / ST / W11003	
	Station No. 11 Longitudinal & Cross Sections	M4 / ST / W11004	
	El-Remayah Station Street level	M4 / ST / W12001	1 / 1000
	El-Remayah Station Concourse level	M4 / ST / W12002	
	El-Remayah Station Platform level	M4 / ST / W12003	
	El-Remayah Station Longitudinal & Cross Sections	M4 / ST / W12004	

LIST OF DRAWING 4

HEAD NAME	DRAWING TITLE	DRAWING No.	SCALE
6-PHASE1 STATION WORKING PLANS	Station No. 13 Street level	M4 / ST / W13001	1 / 1000
	Station No. 13 Concourse level	M4 / ST / W13002	
	Station No. 13 Plan (B2 & B3)	M4 / ST / W13003	
	Station No. 13 Plan (B4 & B5)	M4 / ST / W13004	
	Station No. 13 Longitudinal & Cross Sections	M4 / ST / W13004	1/1000 , 1/300
	Station No. 14 Street level	M4 / ST / W14001	1 / 1000
	Station No. 14 Concourse, Intermediate & Platform level	M4 / ST / W14002	
	Station No. 14 Longitudinal & Cross Sections	M4 / ST / W14003	1/1000 , 1/300
	Station No. 15 Street level	M4 / ST / W15001	1 / 1000
	Station No. 15 Free Concourse level	M4 / ST / W15002	
	Station No. 15 Paid Concourse Level & Platform level	M4 / ST / W15003	
	Station No. 15 Longitudinal & Cross Sections	M4 / ST / W15004	

1 : ALIGNMENT PHASE 1

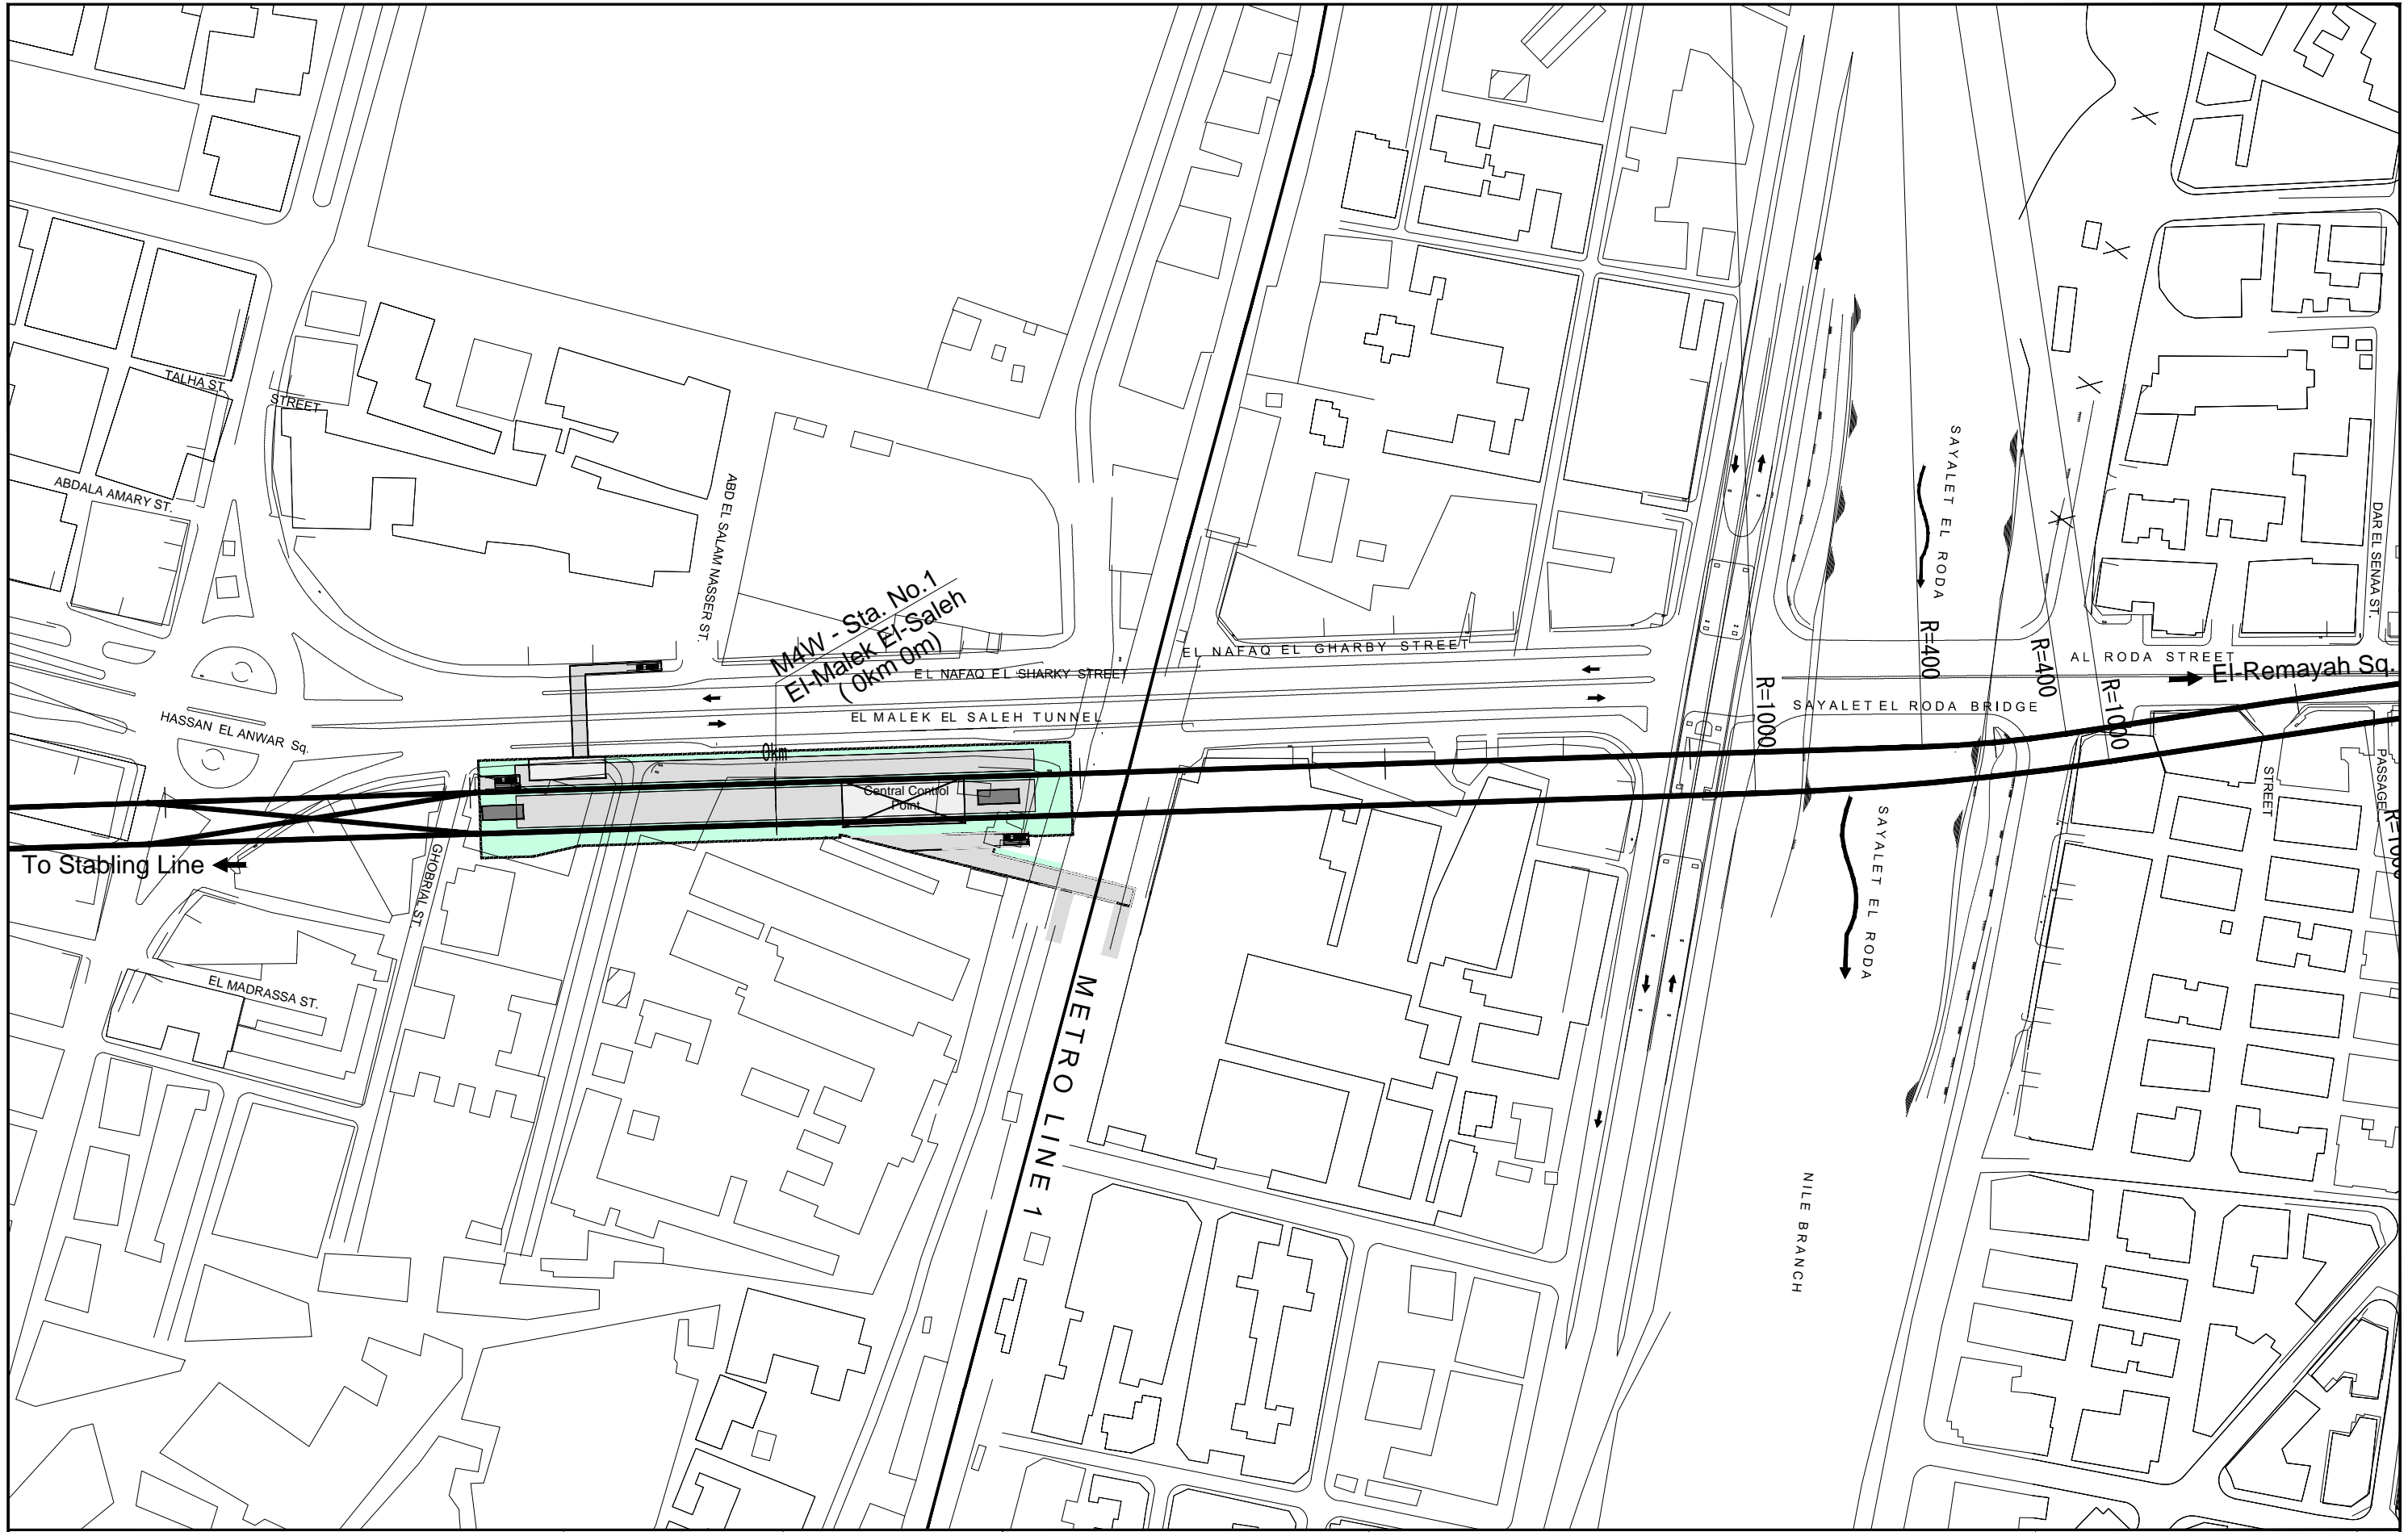


CONSULTANT
NIPPON KOEI NIPPON KOEI Co., Ltd.
JARTS JAPAN RAILWAY TECHNICAL SERVICE
NCC NIPPON CIVIC CONSULTING ENGINEERS Co., Ltd.

JICA
 JAPAN INTERNATIONAL COOPERATION AGENCY

NAT
 NATIONAL AUTHORITY FOR TUNNELS (NAT)
 MINISTRY OF TRANSPORT
 ARAB REPUBLIC OF EGYPT

PROJECT NAME
 JICA PREPARATORY SURVEY
 ON GRATER CAIRO METRO LINE NO.4

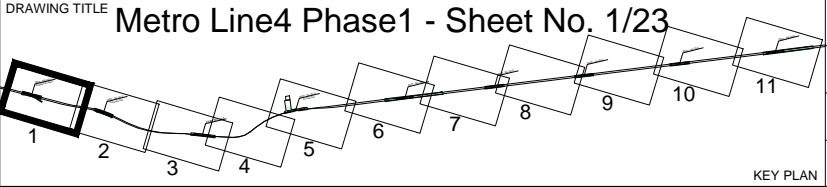


DATE OF ISSUE
 21.02.2010

SCALE
 1/2000

DRG No.
 M4/AL/W01001

DRG STATUS
 PRELIMINARY DESIGN

SIZE
 A3

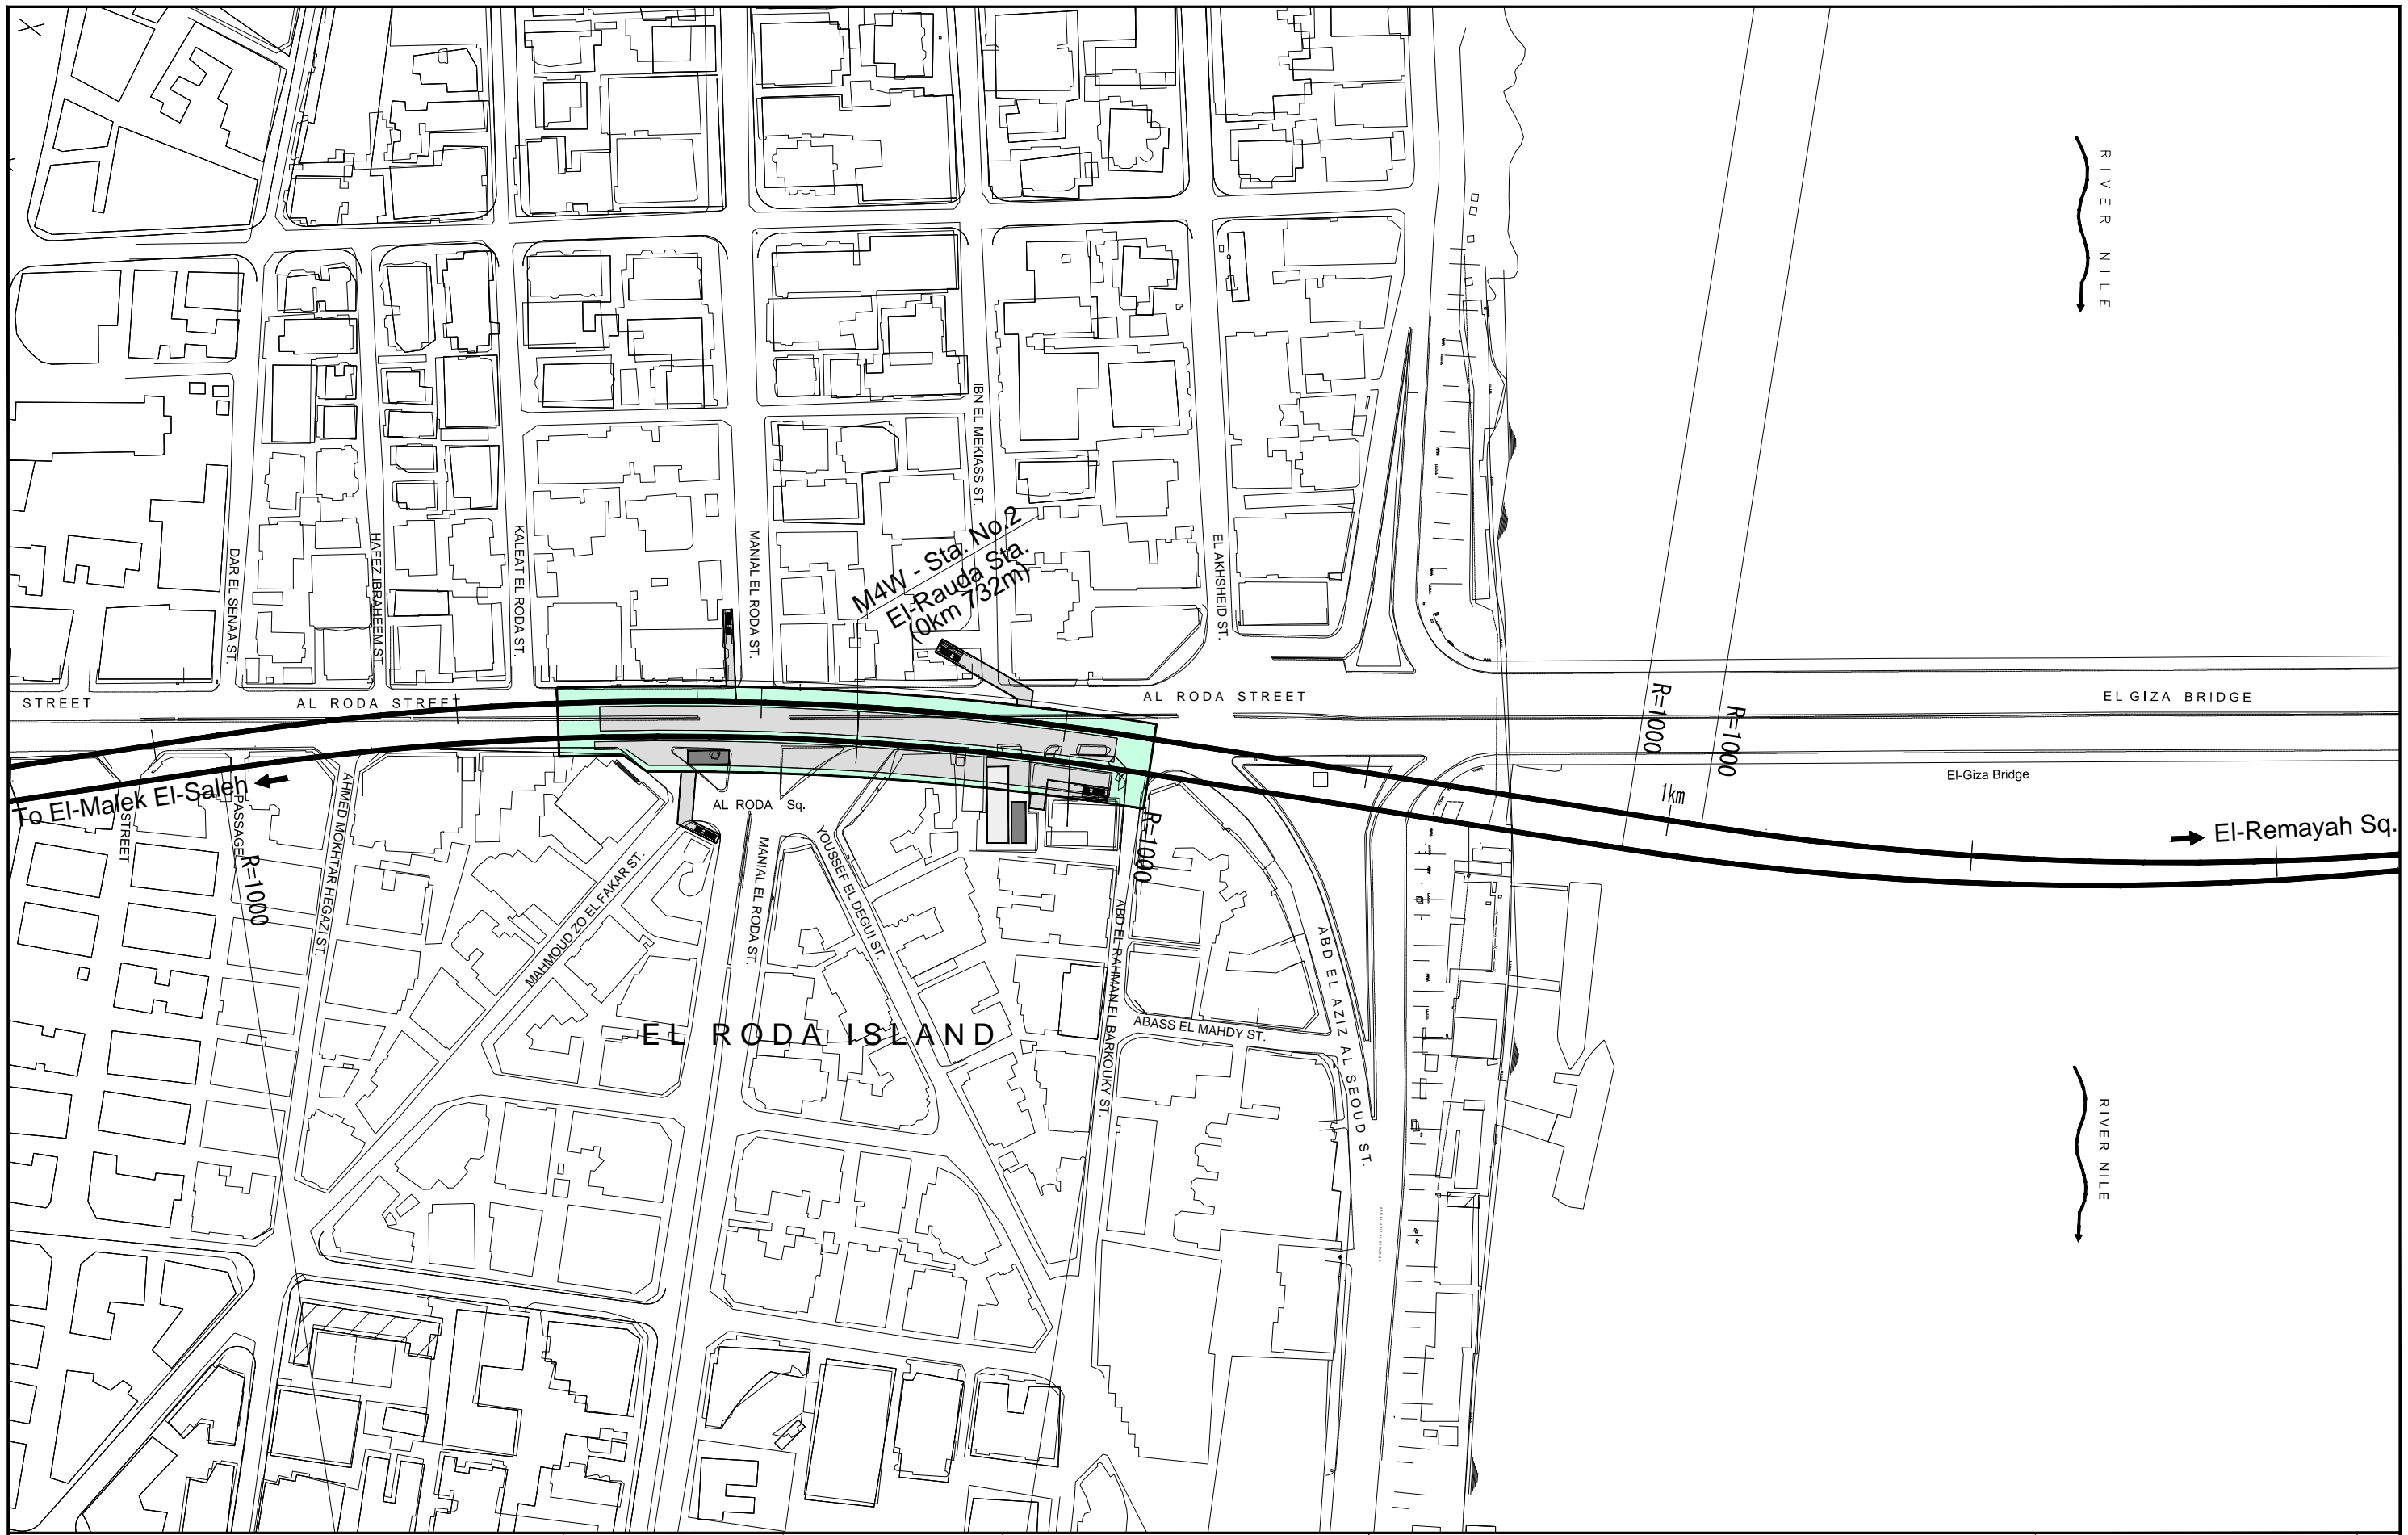

CONSULTANT
NIPPON KOEI NIPPON KOEI Co., Ltd.
JARTS JAPAN RAILWAY TECHNICAL SERVICE
NCC NIPPON CIVIC CONSULTING ENGINEERS Co., Ltd.

JICA
 JAPAN INTERNATIONAL COOPERATION AGENCY

NAT
 NATIONAL AUTHORITY FOR TUNNELS (NAT)
 MINISTRY OF TRANSPORT ARAB REPUBLIC OF EGYPT

PROJECT NAME
 JICA PREPARATORY SURVEY ON GRATER CAIRO METRO LINE NO.4

DRAWING TITLE
 Metro Line4 Phase1 - Sheet No. 2/23

KEY PLAN


DATE OF ISSUE
 21.02.2010

SCALE
 1/2000

DRG No.
 M4/AL/W01002

DRG STATUS
 PRELIMINARY DESIGN

SIZE
 A3

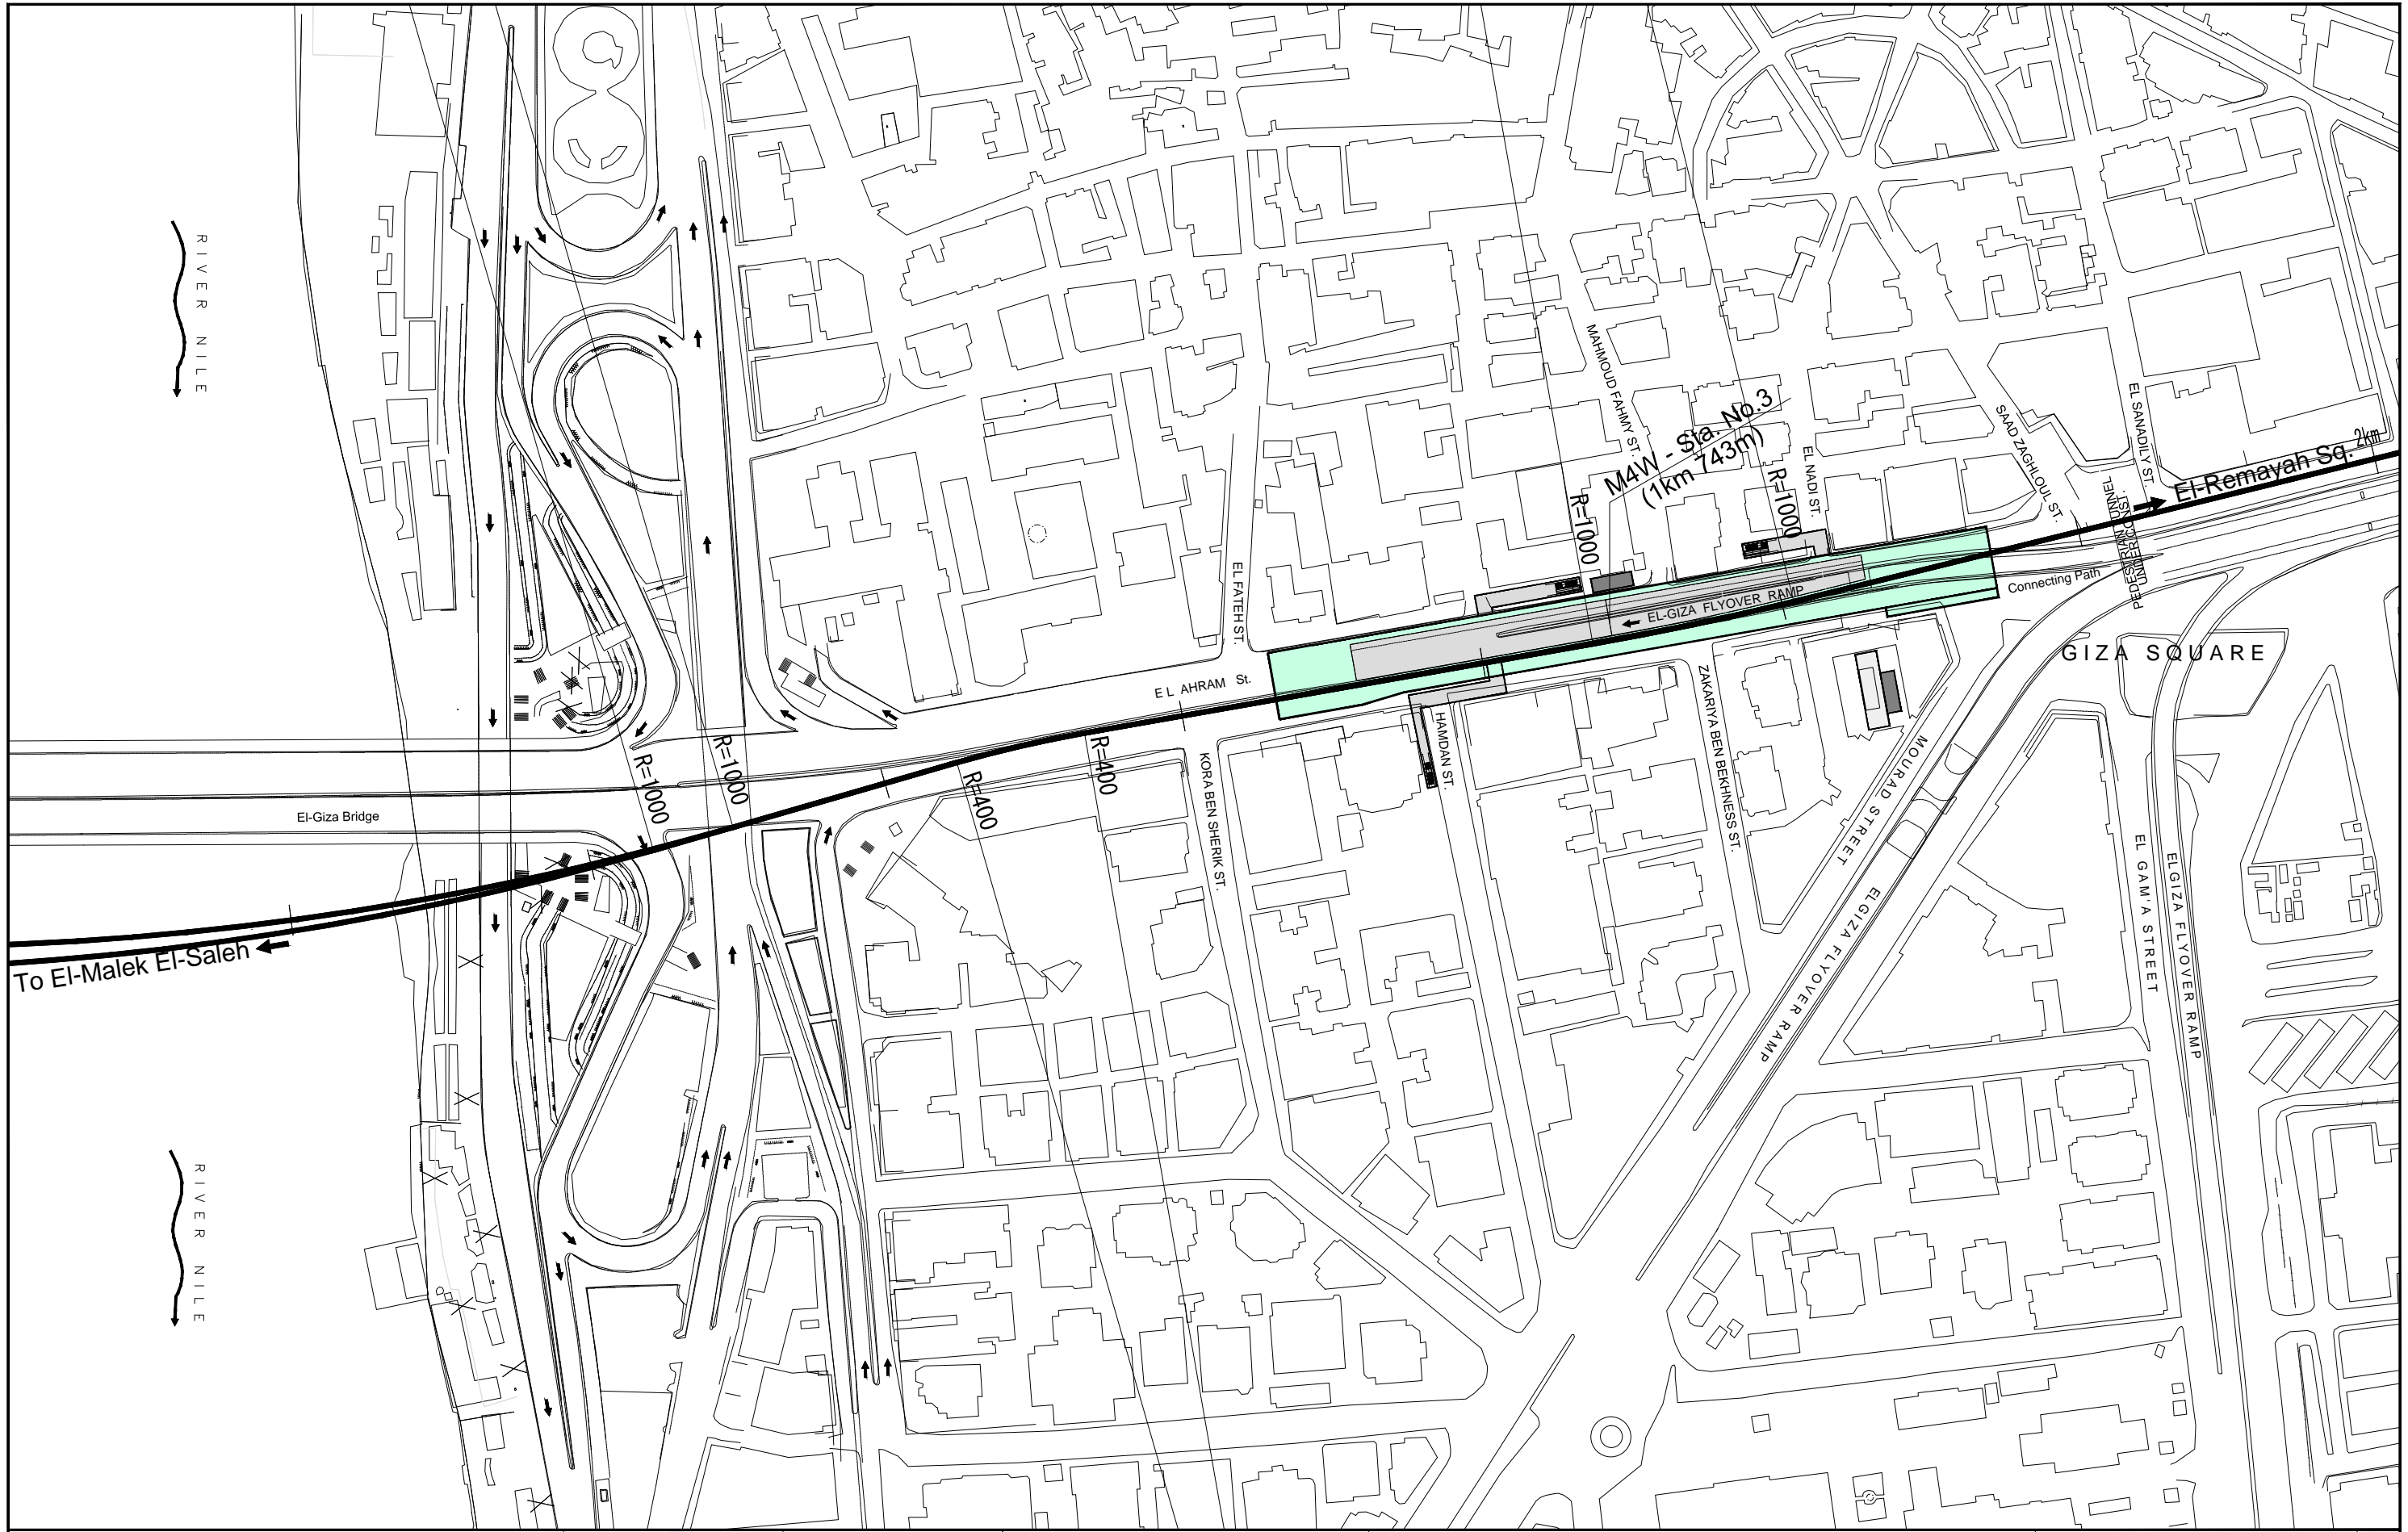


CONSULTANT
NIPPON KOEI NIPPON KOEI Co., Ltd.
JARTS JAPAN RAILWAY TECHNICAL SERVICE
NW NIPPON CIVIC CONSULTING ENGINEERS Co., Ltd.

JICA
 JAPAN INTERNATIONAL COOPERATION AGENCY

NAT
 NATIONAL AUTHORITY FOR TUNNELS (NAT)
 MINISTRY OF TRANSPORT
 ARAB REPUBLIC OF EGYPT

PROJECT NAME
 JICA PREPARATORY SURVEY
 ON GRATER CAIRO METRO LINE NO.4

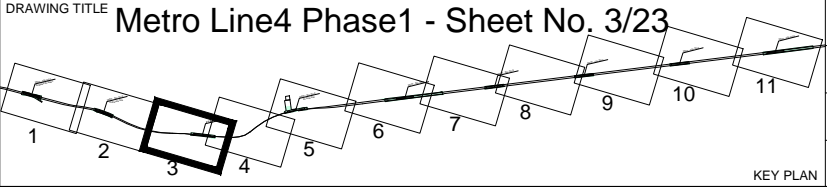


DATE OF ISSUE
 21.02.2010

SCALE
 1/2000

DRG No.
 M4/AL/W01003

DRG STATUS
 PRELIMINARY DESIGN

SIZE
 A3

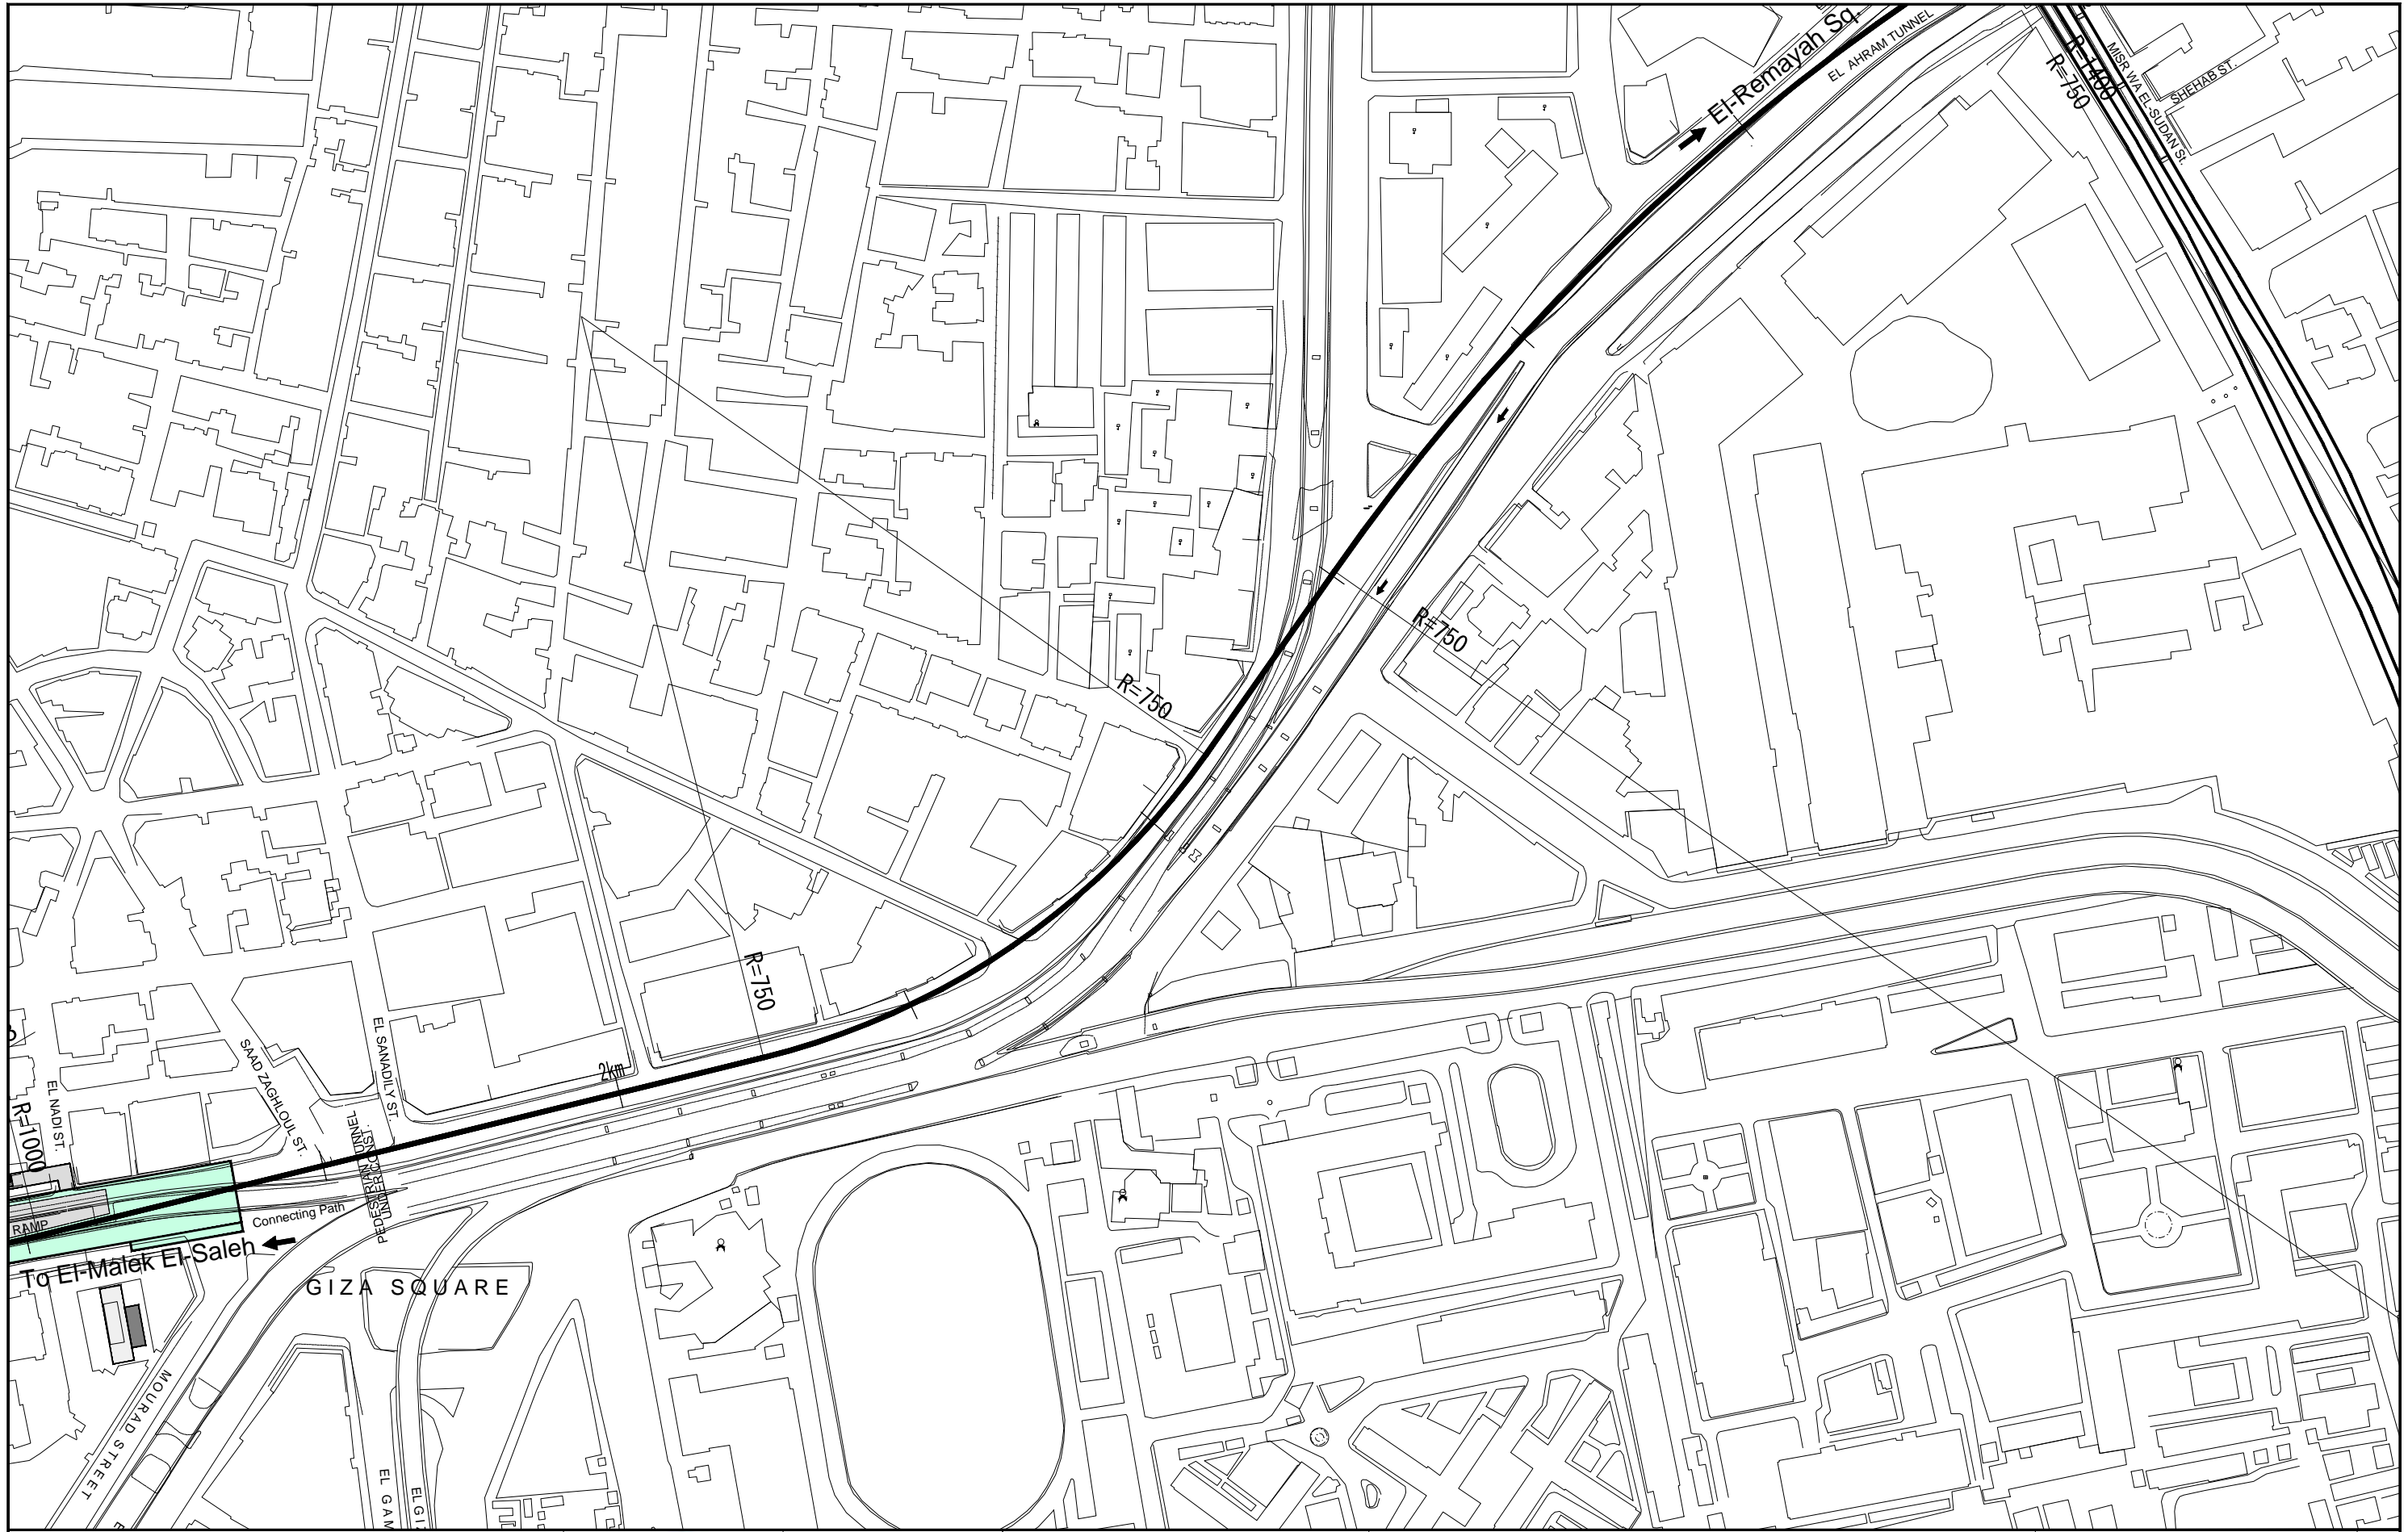


CONSULTANT
NIPPON KOEI NIPPON KOEI Co., Ltd.
JARTS JAPAN RAILWAY TECHNICAL SERVICE
NCC NIPPON CIVIC CONSULTING ENGINEERS Co., Ltd.

JICA
 JAPAN INTERNATIONAL
 COOPERATION AGENCY


NAT
 NATIONAL AUTHORITY FOR
 TUNNELS (NAT)
 MINISTRY OF TRANSPORT
 ARAB REPUBLIC OF EGYPT

PROJECT NAME
 JICA PREPARATORY SURVEY
 ON GRATER CAIRO METRO LINE NO.4

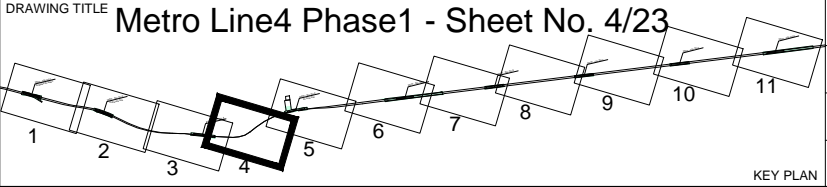

DATE OF ISSUE
 21.02.2010
 SCALE
 1/2000
 DRG No.
 M4/AL/W01004
 DRG STATUS
 PRELIMINARY DESIGN

SIZE
 A3

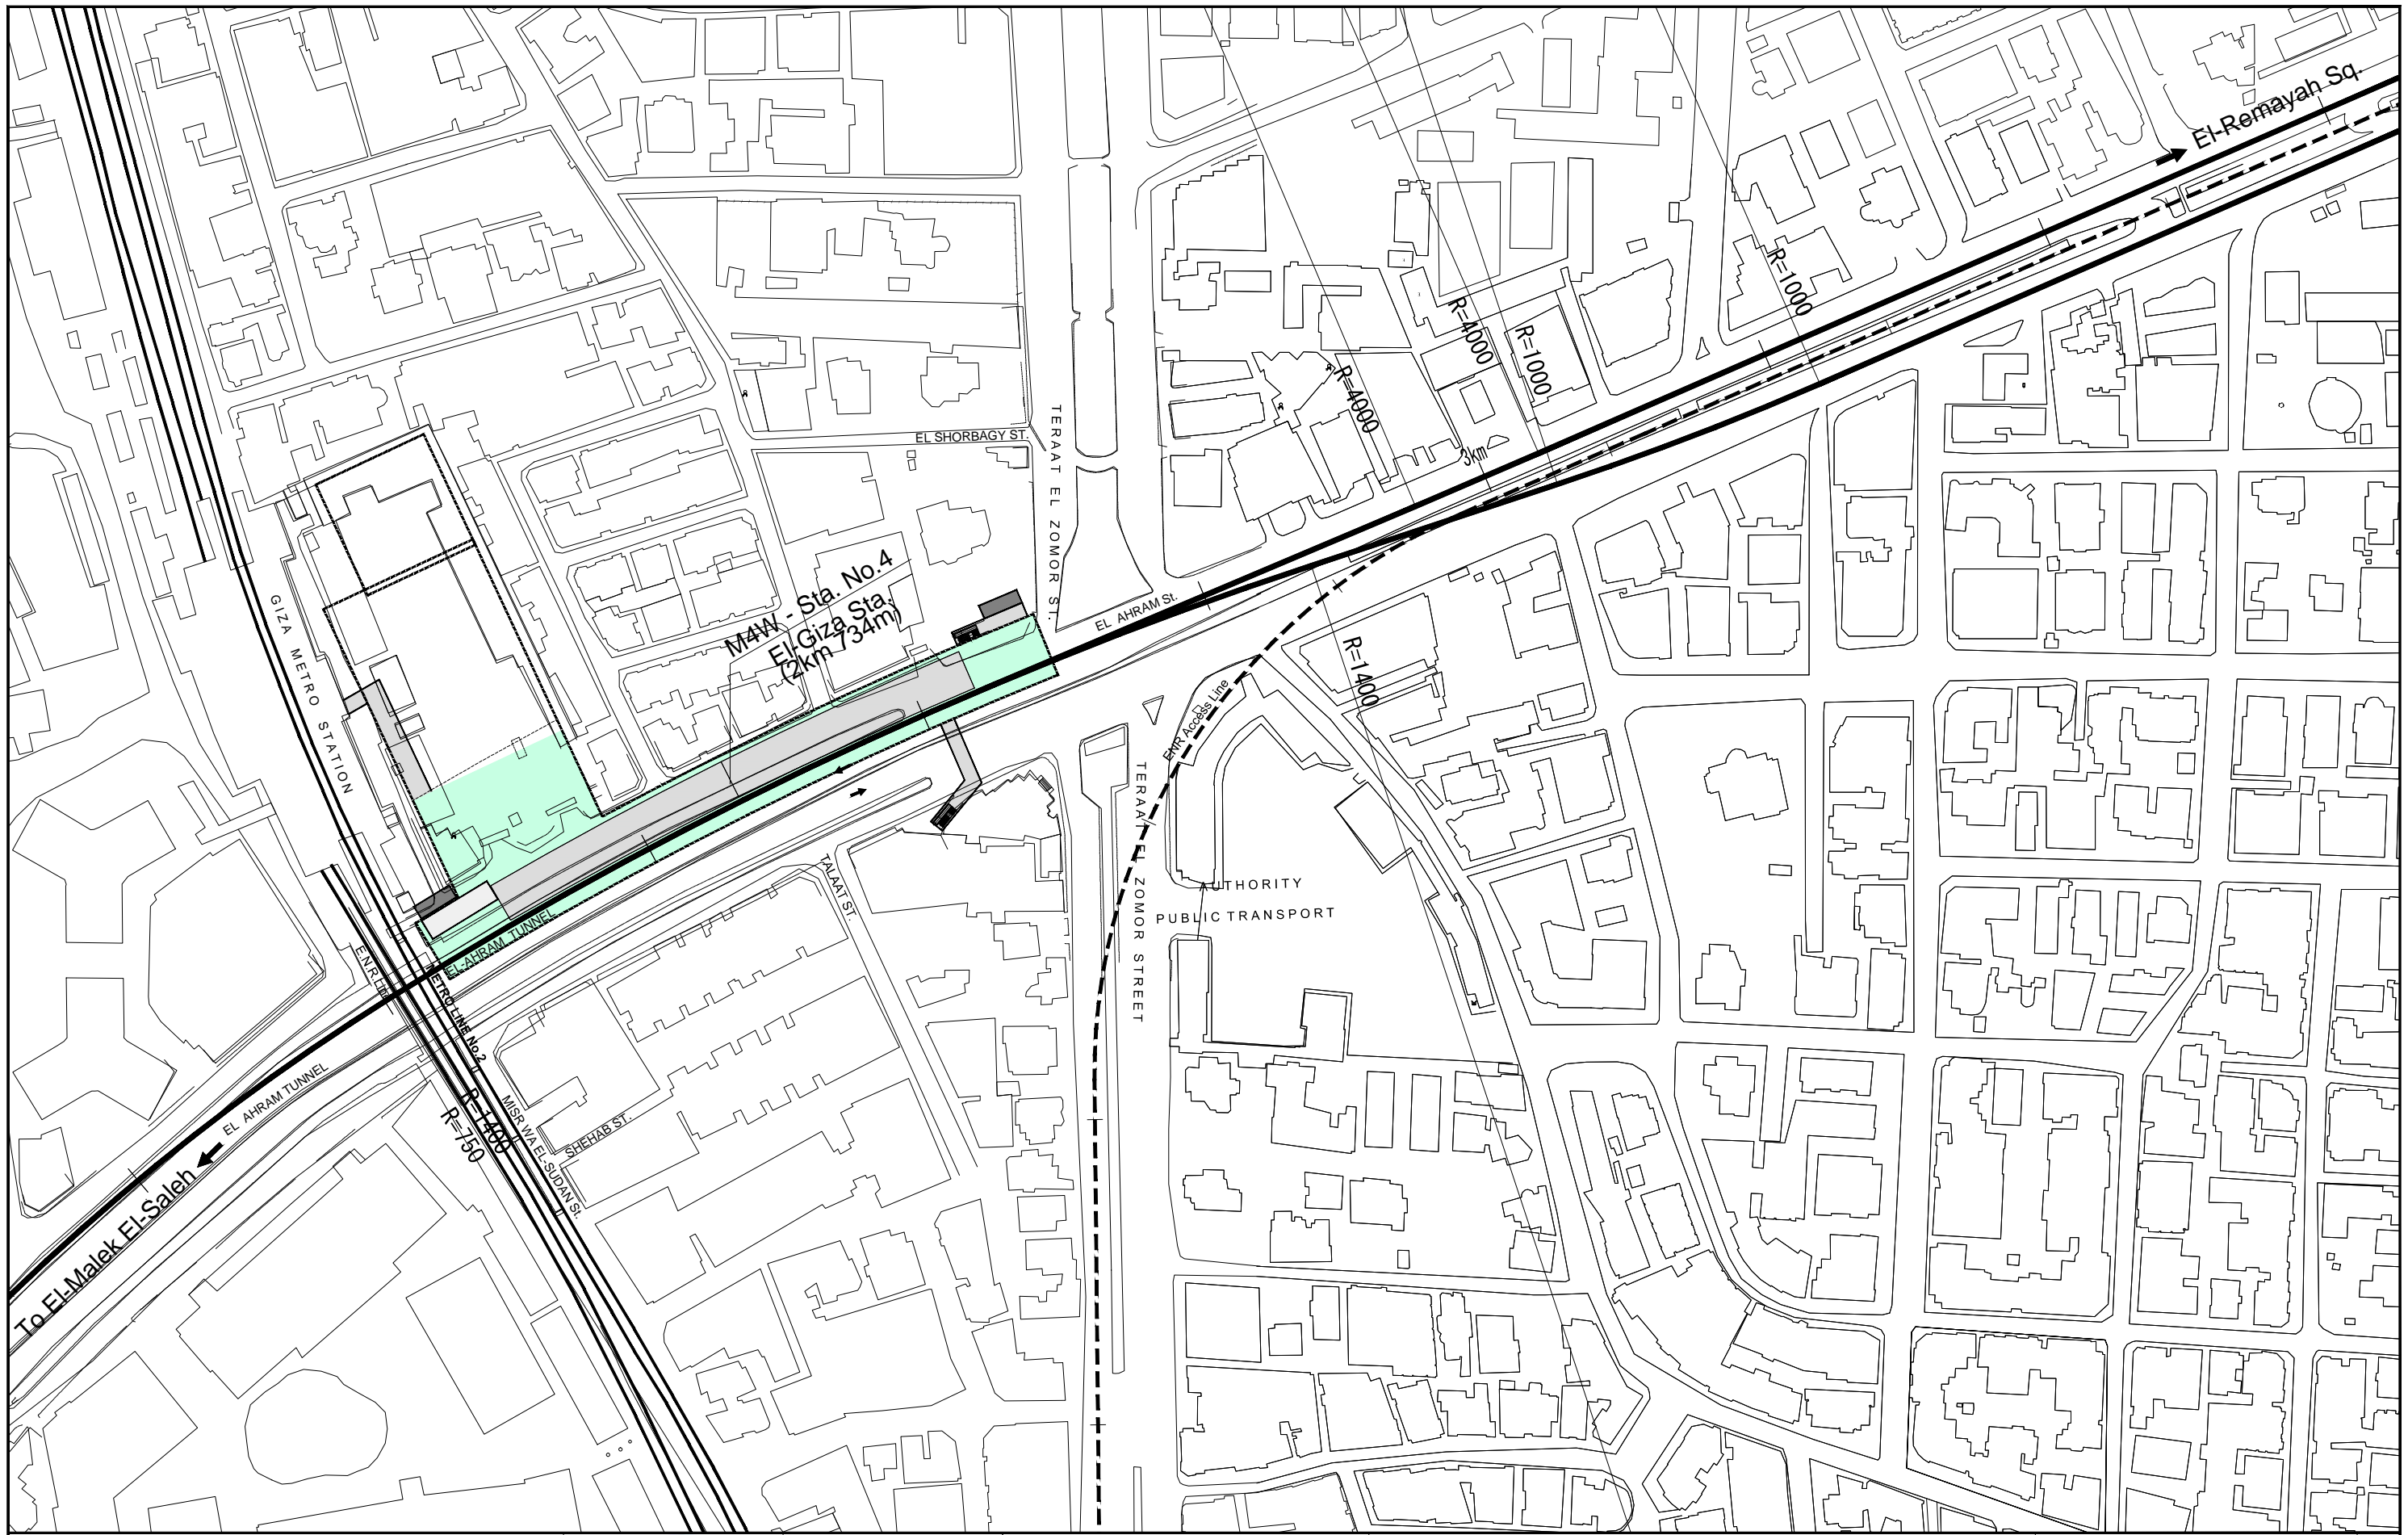


CONSULTANT
NIPPON KOEI NIPPON KOEI Co., Ltd.
JARTS JAPAN RAILWAY TECHNICAL SERVICE
NCC NIPPON CIVIC CONSULTING ENGINEERS Co., Ltd.

JICA
 JAPAN INTERNATIONAL COOPERATION AGENCY

NAT
 NATIONAL AUTHORITY FOR TUNNELS (NAT)
 MINISTRY OF TRANSPORT
 ARAB REPUBLIC OF EGYPT

PROJECT NAME
 JICA PREPARATORY SURVEY
 ON GRATER CAIRO METRO LINE NO.4

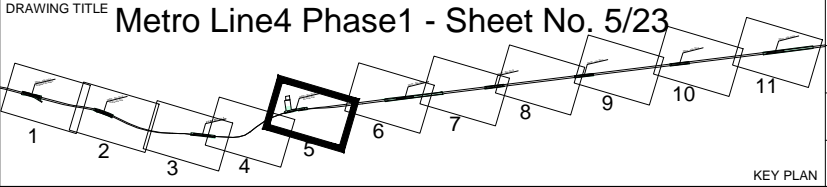

DATE OF ISSUE
 21.02.2010

SCALE
 1/2000

DRG No.
 M4/AL/W01005

DRG STATUS
 PRELIMINARY DESIGN

SIZE
 A3




CONSULTANT
NIPPON KOEI NIPPON KOEI Co., Ltd.
JARTS JAPAN RAILWAY TECHNICAL SERVICE
NCC NIPPON CIVIC CONSULTING ENGINEERS Co., Ltd.

JICA
 JAPAN INTERNATIONAL COOPERATION AGENCY

NAT
 NATIONAL AUTHORITY FOR TUNNELS (NAT)
 MINISTRY OF TRANSPORT
 ARAB REPUBLIC OF EGYPT

PROJECT NAME
 JICA PREPARATORY SURVEY
 ON GRATER CAIRO METRO LINE NO.4

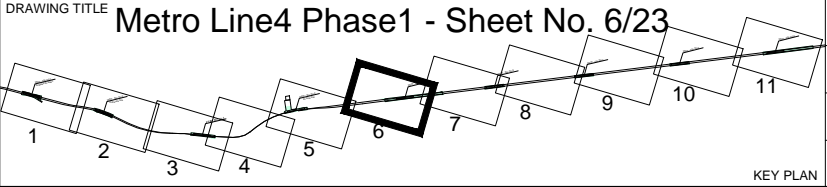

DATE OF ISSUE
 21.02.2010

SCALE
 1/2000

DRG No.
 M4/AL/W01006

DRG STATUS
 PRELIMINARY DESIGN

SIZE
 A3




CONSULTANT
NIPPON KOEI NIPPON KOEI Co., Ltd.
JARTS JAPAN RAILWAY TECHNICAL SERVICE
NCC NIPPON CIVIC CONSULTING ENGINEERS Co., Ltd.

JICA
 JAPAN INTERNATIONAL COOPERATION AGENCY

NAT
 NATIONAL AUTHORITY FOR TUNNELS (NAT)
 MINISTRY OF TRANSPORT
 ARAB REPUBLIC OF EGYPT


PROJECT NAME
 JICA PREPARATORY SURVEY
 ON GRATER CAIRO METRO LINE NO.4

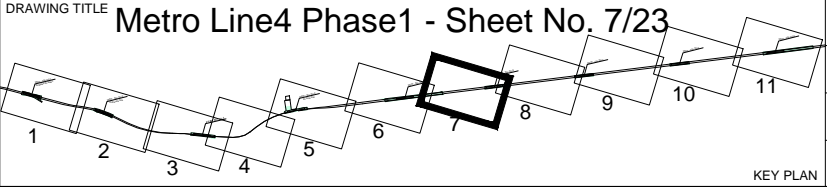

DATE OF ISSUE
 21.02.2010
 SCALE
 1/2000
 DRG No.
 M4/AL/W01007
 DRG STATUS
 PRELIMINARY DESIGN

SIZE
 A3

KEY PLAN

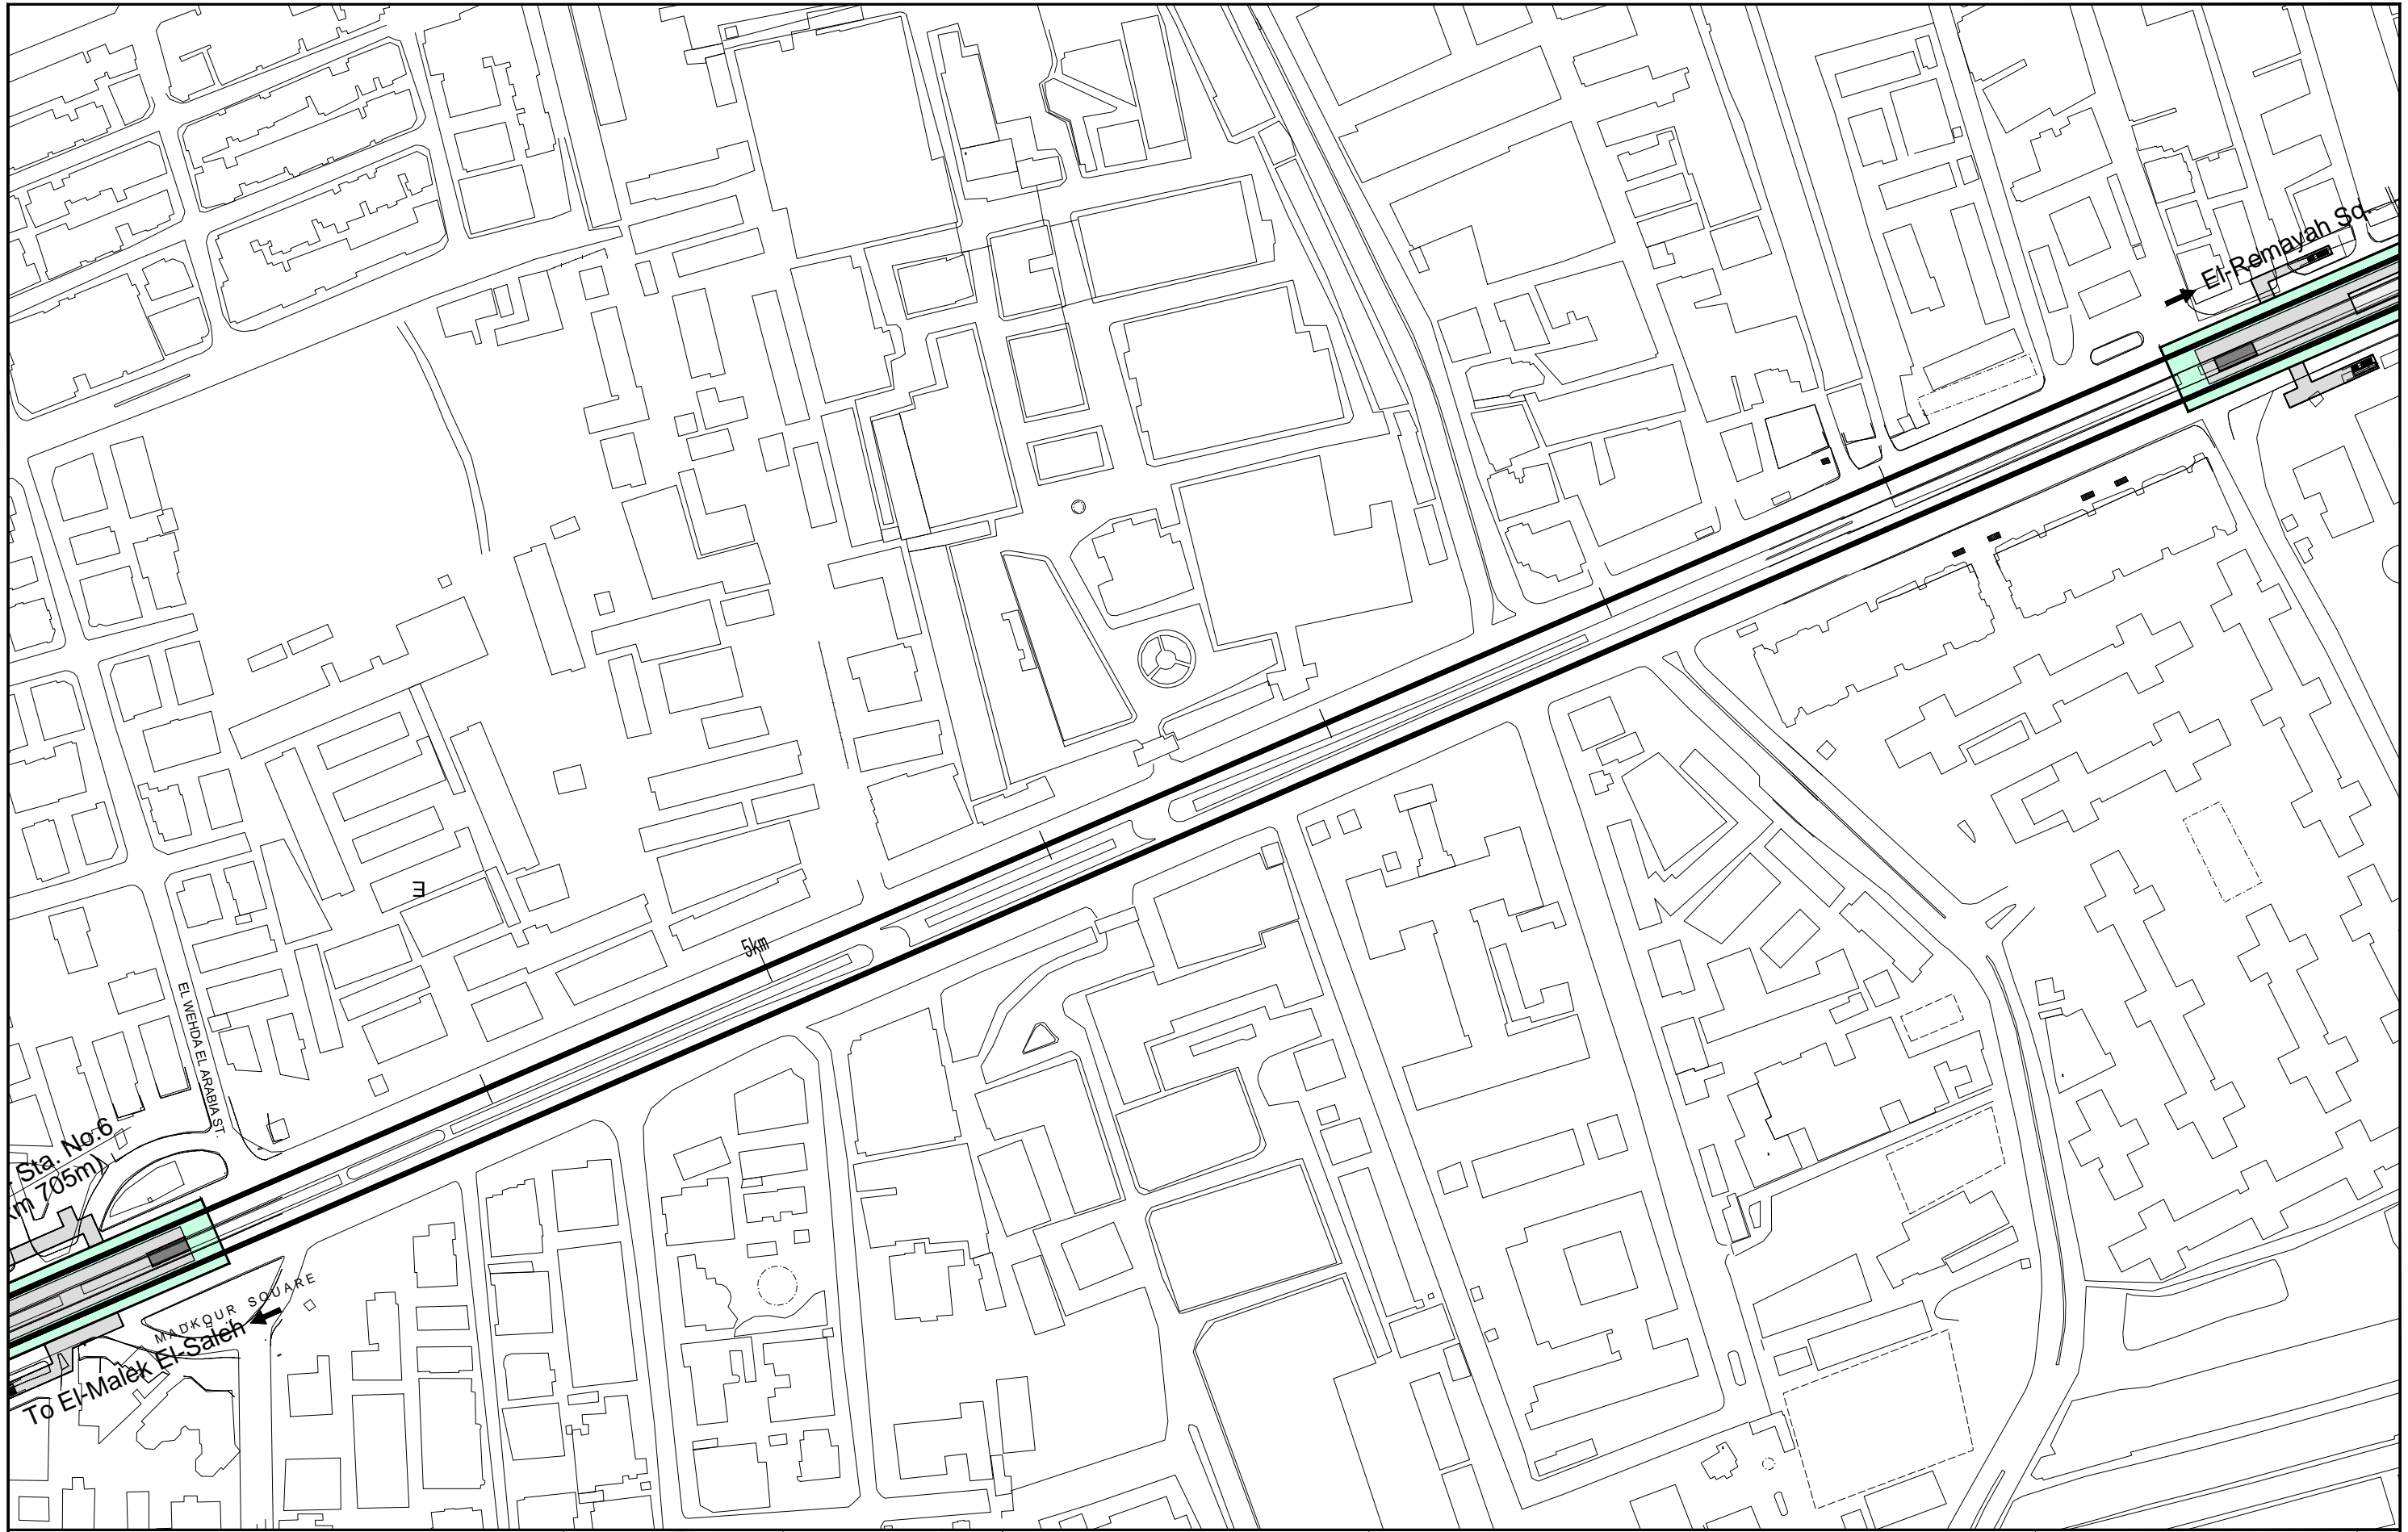


CONSULTANT
NIPPON KOEI NIPPON KOEI Co., Ltd.
JARTS JAPAN RAILWAY TECHNICAL SERVICE
NCC NIPPON CIVIC CONSULTING ENGINEERS Co., Ltd.

JICA
 JAPAN INTERNATIONAL
 COOPERATION AGENCY

NAT
 NATIONAL AUTHORITY FOR
 TUNNELS (NAT)
 MINISTRY OF TRANSPORT
 ARAB REPUBLIC OF EGYPT

PROJECT NAME
 JICA PREPARATORY SURVEY
 ON GRATER CAIRO METRO LINE NO.4

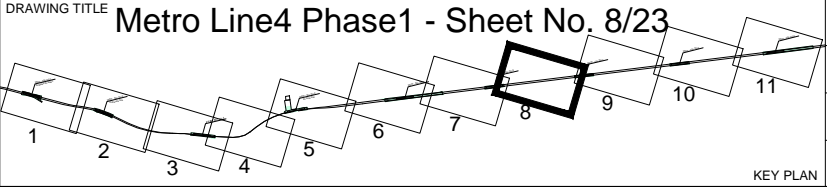

DATE OF ISSUE
 21.02.2010

SCALE
 1/2000

DRG No.
 M4/AL/W01008

DRG STATUS
 PRELIMINARY DESIGN

SIZE
 A3



CONSULTANT
NIPPON KOEI NIPPON KOEI Co., Ltd.
JARTS JAPAN RAILWAY TECHNICAL SERVICE
NCC NIPPON CIVIC CONSULTING ENGINEERS Co., Ltd.

JICA
 JAPAN INTERNATIONAL COOPERATION AGENCY

NAT
 NATIONAL AUTHORITY FOR TUNNELS (NAT)
 MINISTRY OF TRANSPORT ARAB REPUBLIC OF EGYPT

PROJECT NAME
 JICA PREPARATORY SURVEY ON GRATER CAIRO METRO LINE NO.4

DRAWING TITLE
 Metro Line4 Phase1 - Sheet No. 9/23

KEY PLAN

DATE OF ISSUE
 20.12.2009

SCALE
 1/2000

DRG No.
 M4/AL/W01009

DRG STATUS
 PRELIMINARY DESIGN

SIZE
 A3




CONSULTANT
NIPPON KOEI NIPPON KOEI Co., Ltd.
JARTS JAPAN RAILWAY TECHNICAL SERVICE
NCC NIPPON CIVIC CONSULTING ENGINEERS Co., Ltd.

JICA
 JAPAN INTERNATIONAL
 COOPERATION AGENCY

NAT
 NATIONAL AUTHORITY FOR
 TUNNELS (NAT)
 MINISTRY OF TRANSPORT
 ARAB REPUBLIC OF EGYPT

PROJECT NAME
 JICA PREPARATORY SURVEY
 ON GRATER CAIRO METRO LINE NO.4

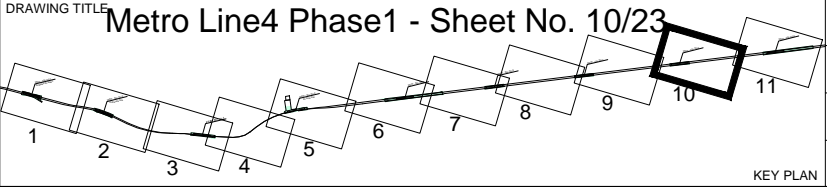

DATE OF ISSUE
 21.02.2010
 SCALE
 1/2000
 DRG No.
 M4/AL/W01010
 DRG STATUS
 PRELIMINARY DESIGN
 SIZE
 A3




CONSULTANT
NIPPON KOEI NIPPON KOEI Co., Ltd.
JARTS JAPAN RAILWAY TECHNICAL SERVICE
NCC NIPPON CIVIC CONSULTING ENGINEERS Co., Ltd.

JICA
 JAPAN INTERNATIONAL COOPERATION AGENCY

NAT
 NATIONAL AUTHORITY FOR TUNNELS (NAT)
 MINISTRY OF TRANSPORT
 ARAB REPUBLIC OF EGYPT

PROJECT NAME
 JICA PREPARATORY SURVEY
 ON GRATER CAIRO METRO LINE NO.4

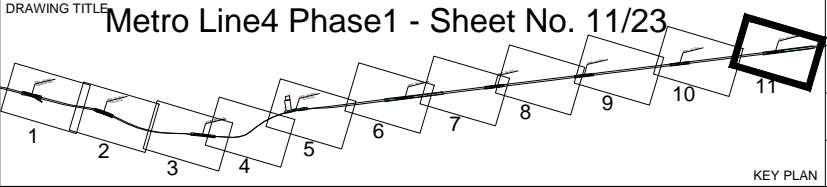

DATE OF ISSUE
 21.02.2010
 SCALE
 1/2000
 DRG No.
 M4/AL/W01011
 DRG STATUS
 PRELIMINARY DESIGN

SIZE
 A3