




CONSULTANT  
**NIPPON KOEI** NIPPON KOEI Co., Ltd.  
**JARTS** JAPAN RAILWAY TECHNICAL SERVICE  
**NCC** NIPPON CIVIC CONSULTING ENGINEERS Co., Ltd.

**JICA**  
 JAPAN INTERNATIONAL COOPERATION AGENCY


**NAT**  
 NATIONAL AUTHORITY FOR TUNNELS (NAT)  
 MINISTRY OF TRANSPORT  
 ARAB REPUBLIC OF EGYPT

PROJECT NAME  
 JICA PREPARATORY SURVEY  
 ON GRATER CAIRO METRO LINE NO.4

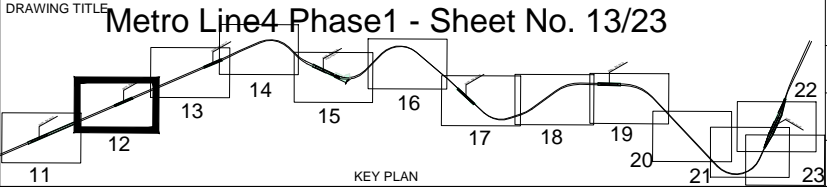

DATE OF ISSUE  
 21.02.2010  
 SCALE  
 1/2000  
 DRG No.  
 M4/AL/W01012  
 DRG STATUS  
 PRELIMINARY DESIGN

SIZE  
 A3

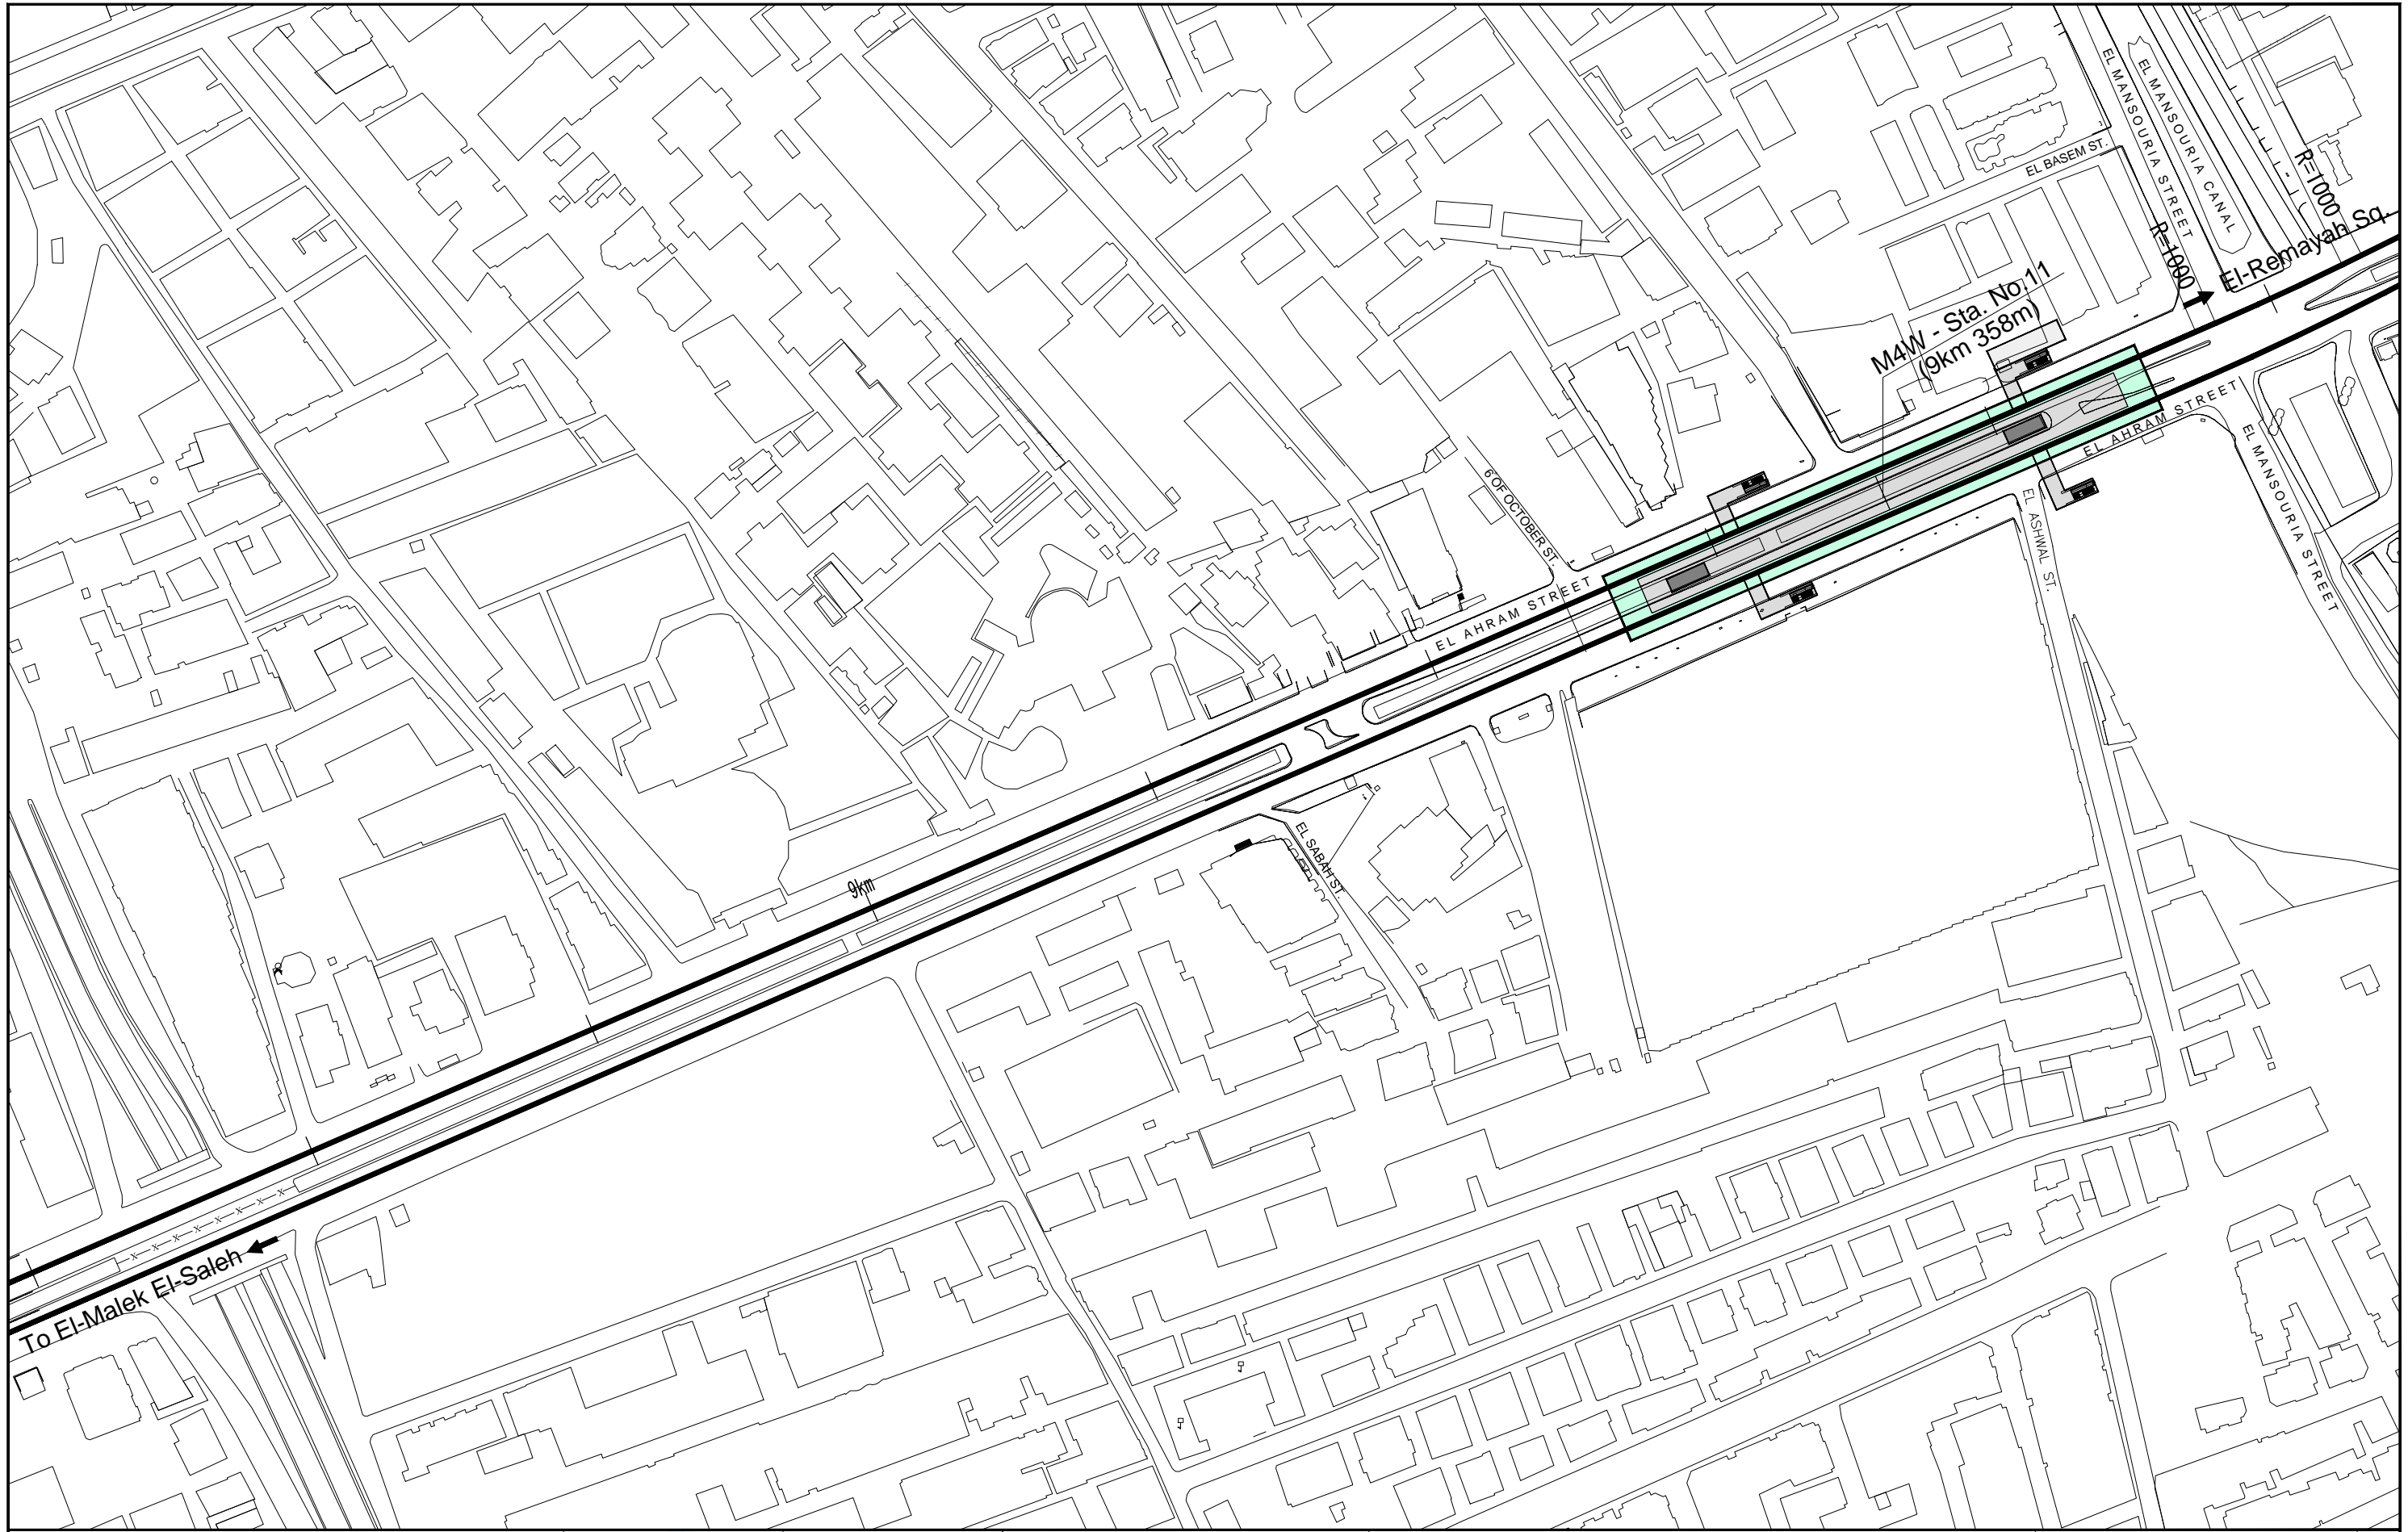


CONSULTANT  
**NIPPON KOEI** NIPPON KOEI Co., Ltd.  
**JARTS** JAPAN RAILWAY TECHNICAL SERVICE  
**NCC** NIPPON CIVIC CONSULTING ENGINEERS Co., Ltd.

**JICA**  
 JAPAN INTERNATIONAL COOPERATION AGENCY

**NAT**  
 NATIONAL AUTHORITY FOR TUNNELS (NAT)  
 MINISTRY OF TRANSPORT ARAB REPUBLIC OF EGYPT

PROJECT NAME  
 JICA PREPARATORY SURVEY ON GRATER CAIRO METRO LINE NO.4

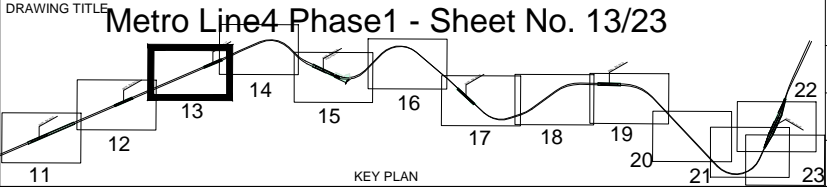

DATE OF ISSUE  
 21.02.2010  
 SCALE  
 1/2000  
 DRG No.  
 M4/AL/W01013  
 DRG STATUS  
 PRELIMINARY DESIGN

SIZE  
 A3






CONSULTANT  
**NIPPON KOEI** NIPPON KOEI Co., Ltd.  
**JARTS** JAPAN RAILWAY TECHNICAL SERVICE  
**NCC** NIPPON CIVIC CONSULTING ENGINEERS Co., Ltd.

**JICA**  
 JAPAN INTERNATIONAL COOPERATION AGENCY


**NAT**  
 NATIONAL AUTHORITY FOR TUNNELS (NAT)  
 MINISTRY OF TRANSPORT  
 ARAB REPUBLIC OF EGYPT

PROJECT NAME  
 JICA PREPARATORY SURVEY  
 ON GRATER CAIRO METRO LINE NO.4

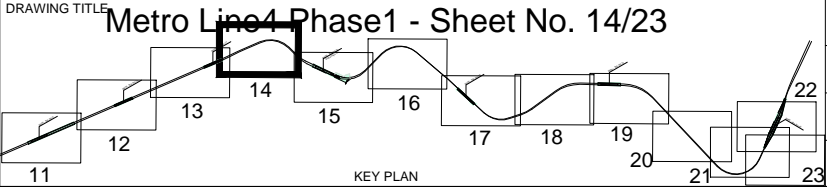

DATE OF ISSUE  
 20.12.2009  
 SCALE  
 1/2000  
 DRG No.  
 M4/AL/W01014  
 DRG STATUS  
 PRELIMINARY DESIGN

SIZE  
 A3

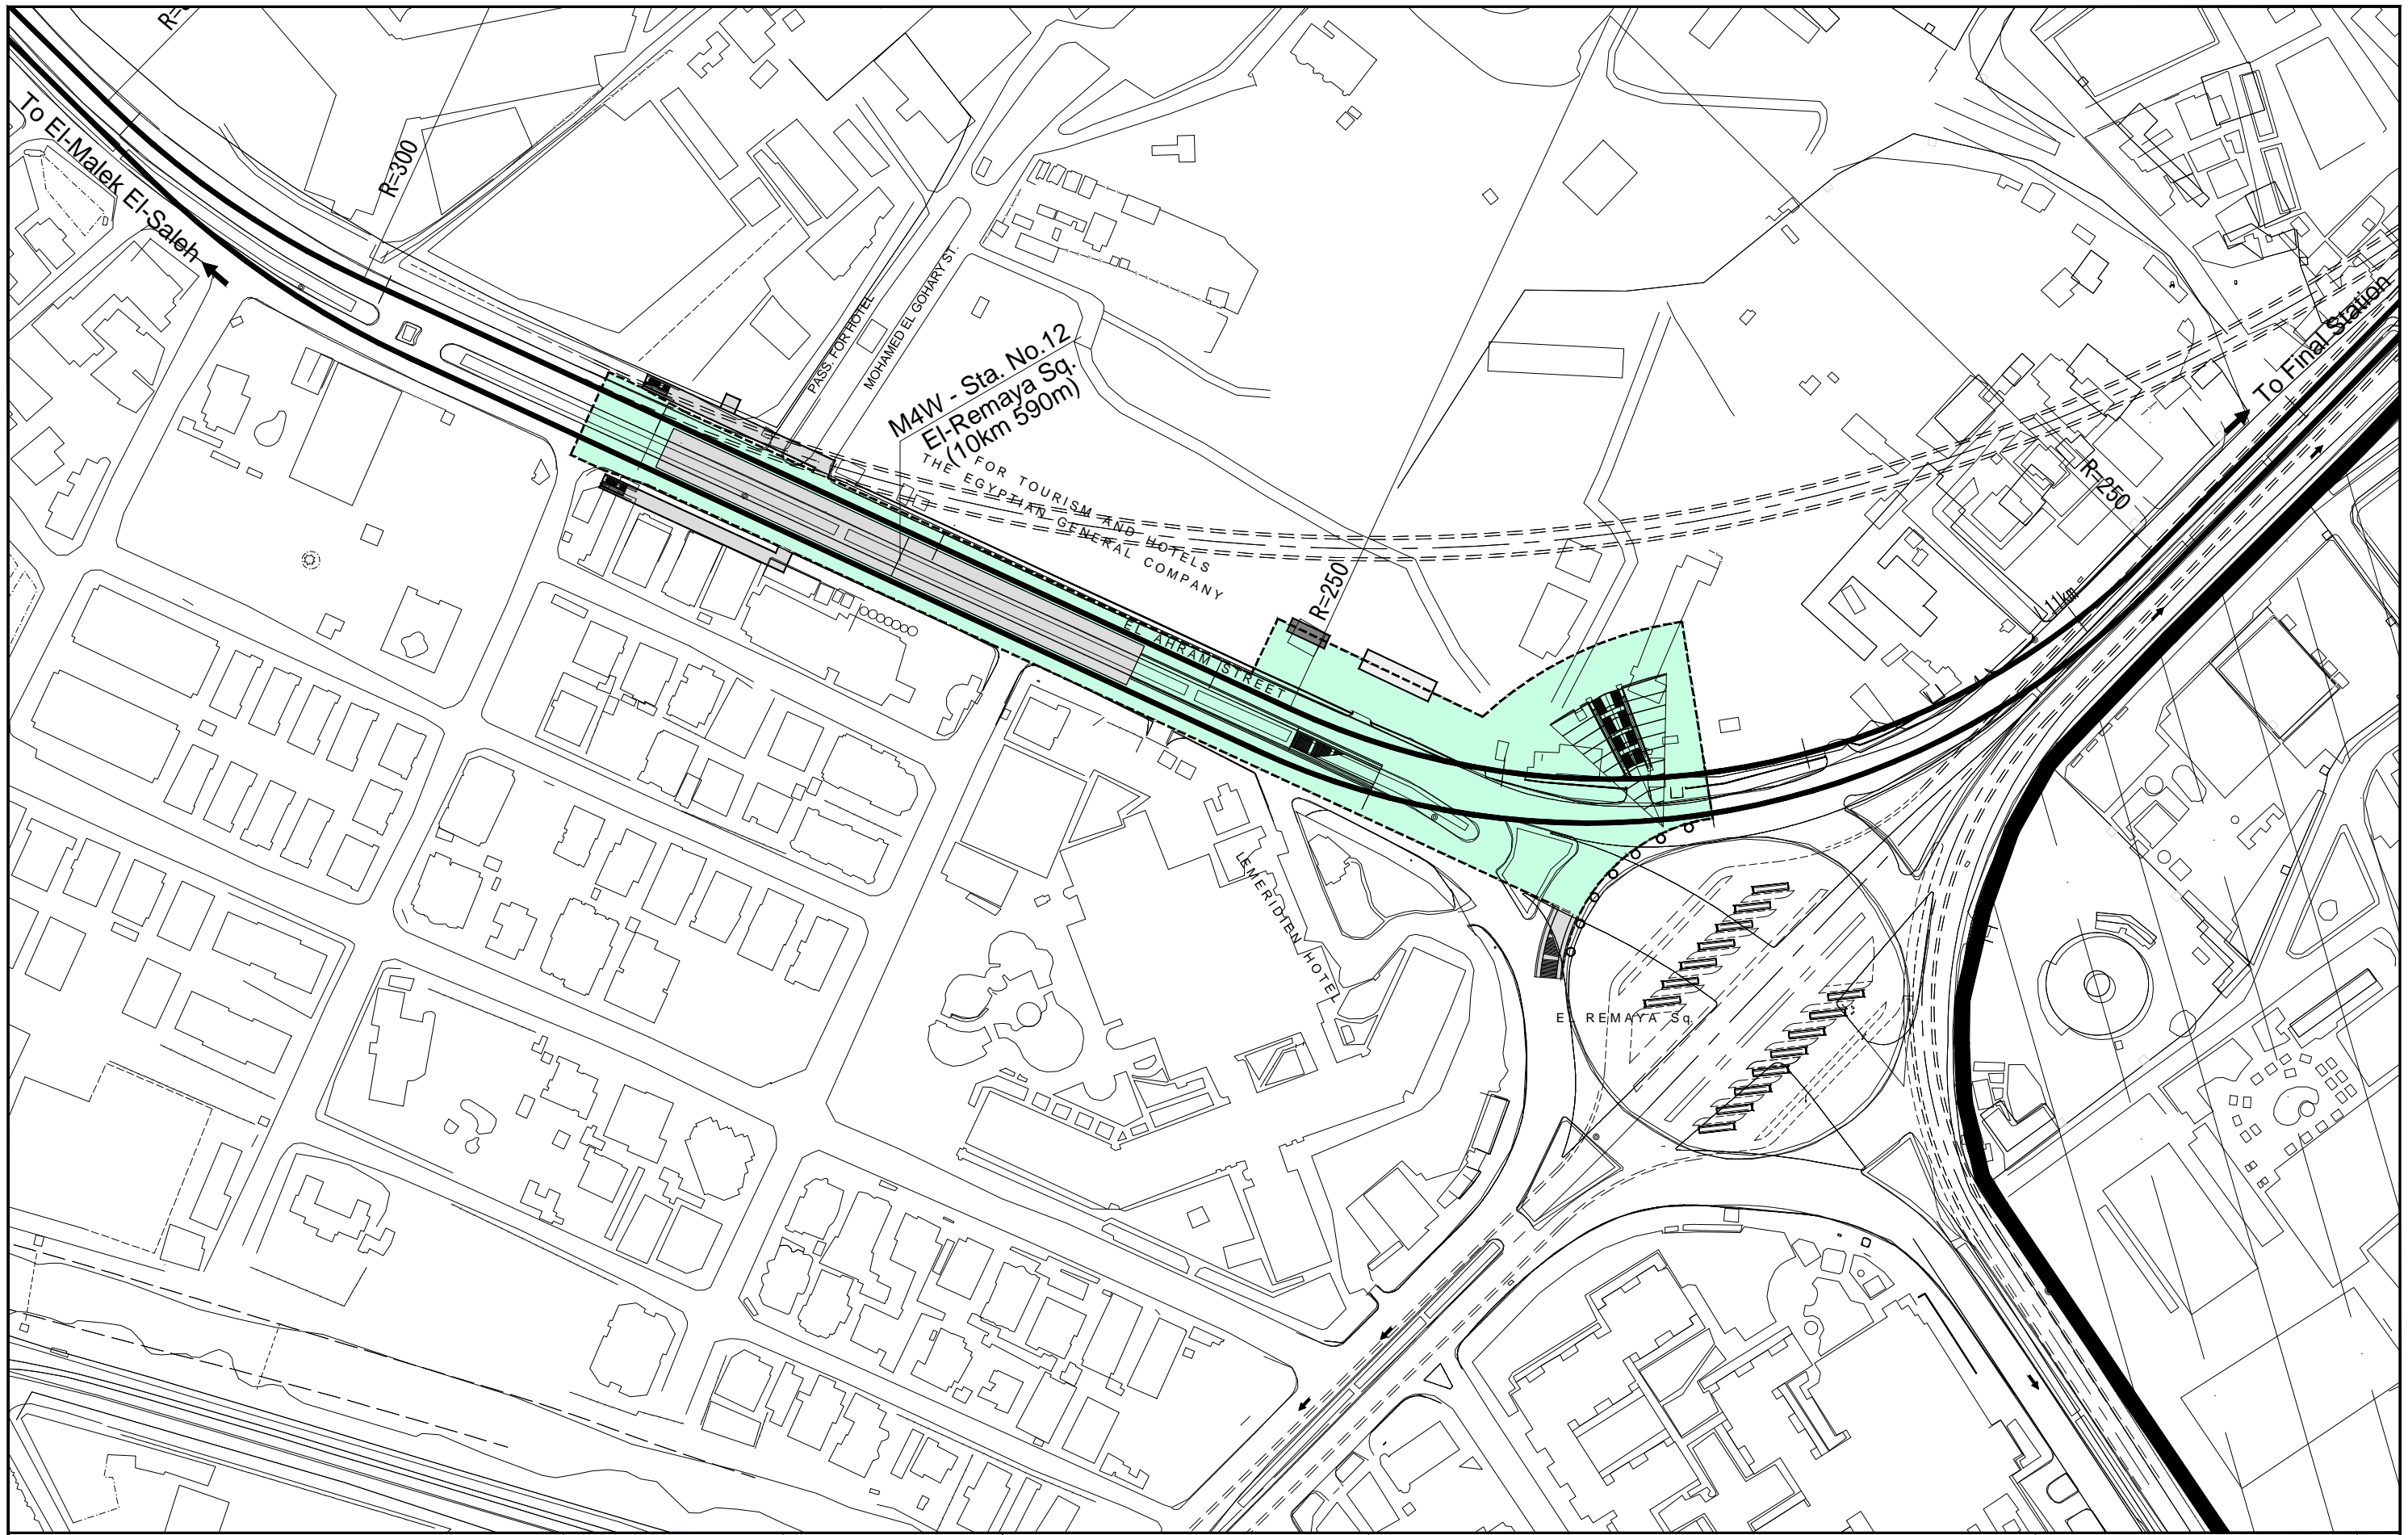


CONSULTANT  
**NIPPON KOEI** NIPPON KOEI Co., Ltd.  
**JARTS** JAPAN RAILWAY TECHNICAL SERVICE  
**NCC** NIPPON CIVIC CONSULTING ENGINEERS Co., Ltd.

**JICA**  
 JAPAN INTERNATIONAL COOPERATION AGENCY

**NAT**  
 NATIONAL AUTHORITY FOR TUNNELS (NAT)  
 MINISTRY OF TRANSPORT ARAB REPUBLIC OF EGYPT

PROJECT NAME  
 JICA PREPARATORY SURVEY ON GRATER CAIRO METRO LINE NO.4

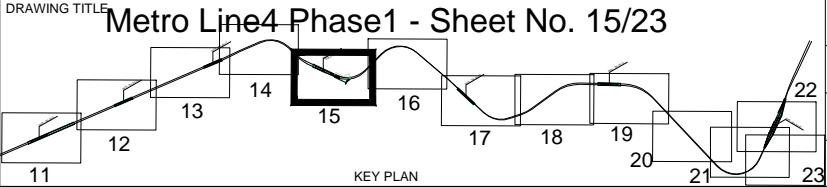

DATE OF ISSUE  
 21.02.2010


SCALE  
 1/2000

DRG No.  
 M4/AL/W01015

DRG STATUS  
 PRELIMINARY DESIGN

SIZE  
 A3



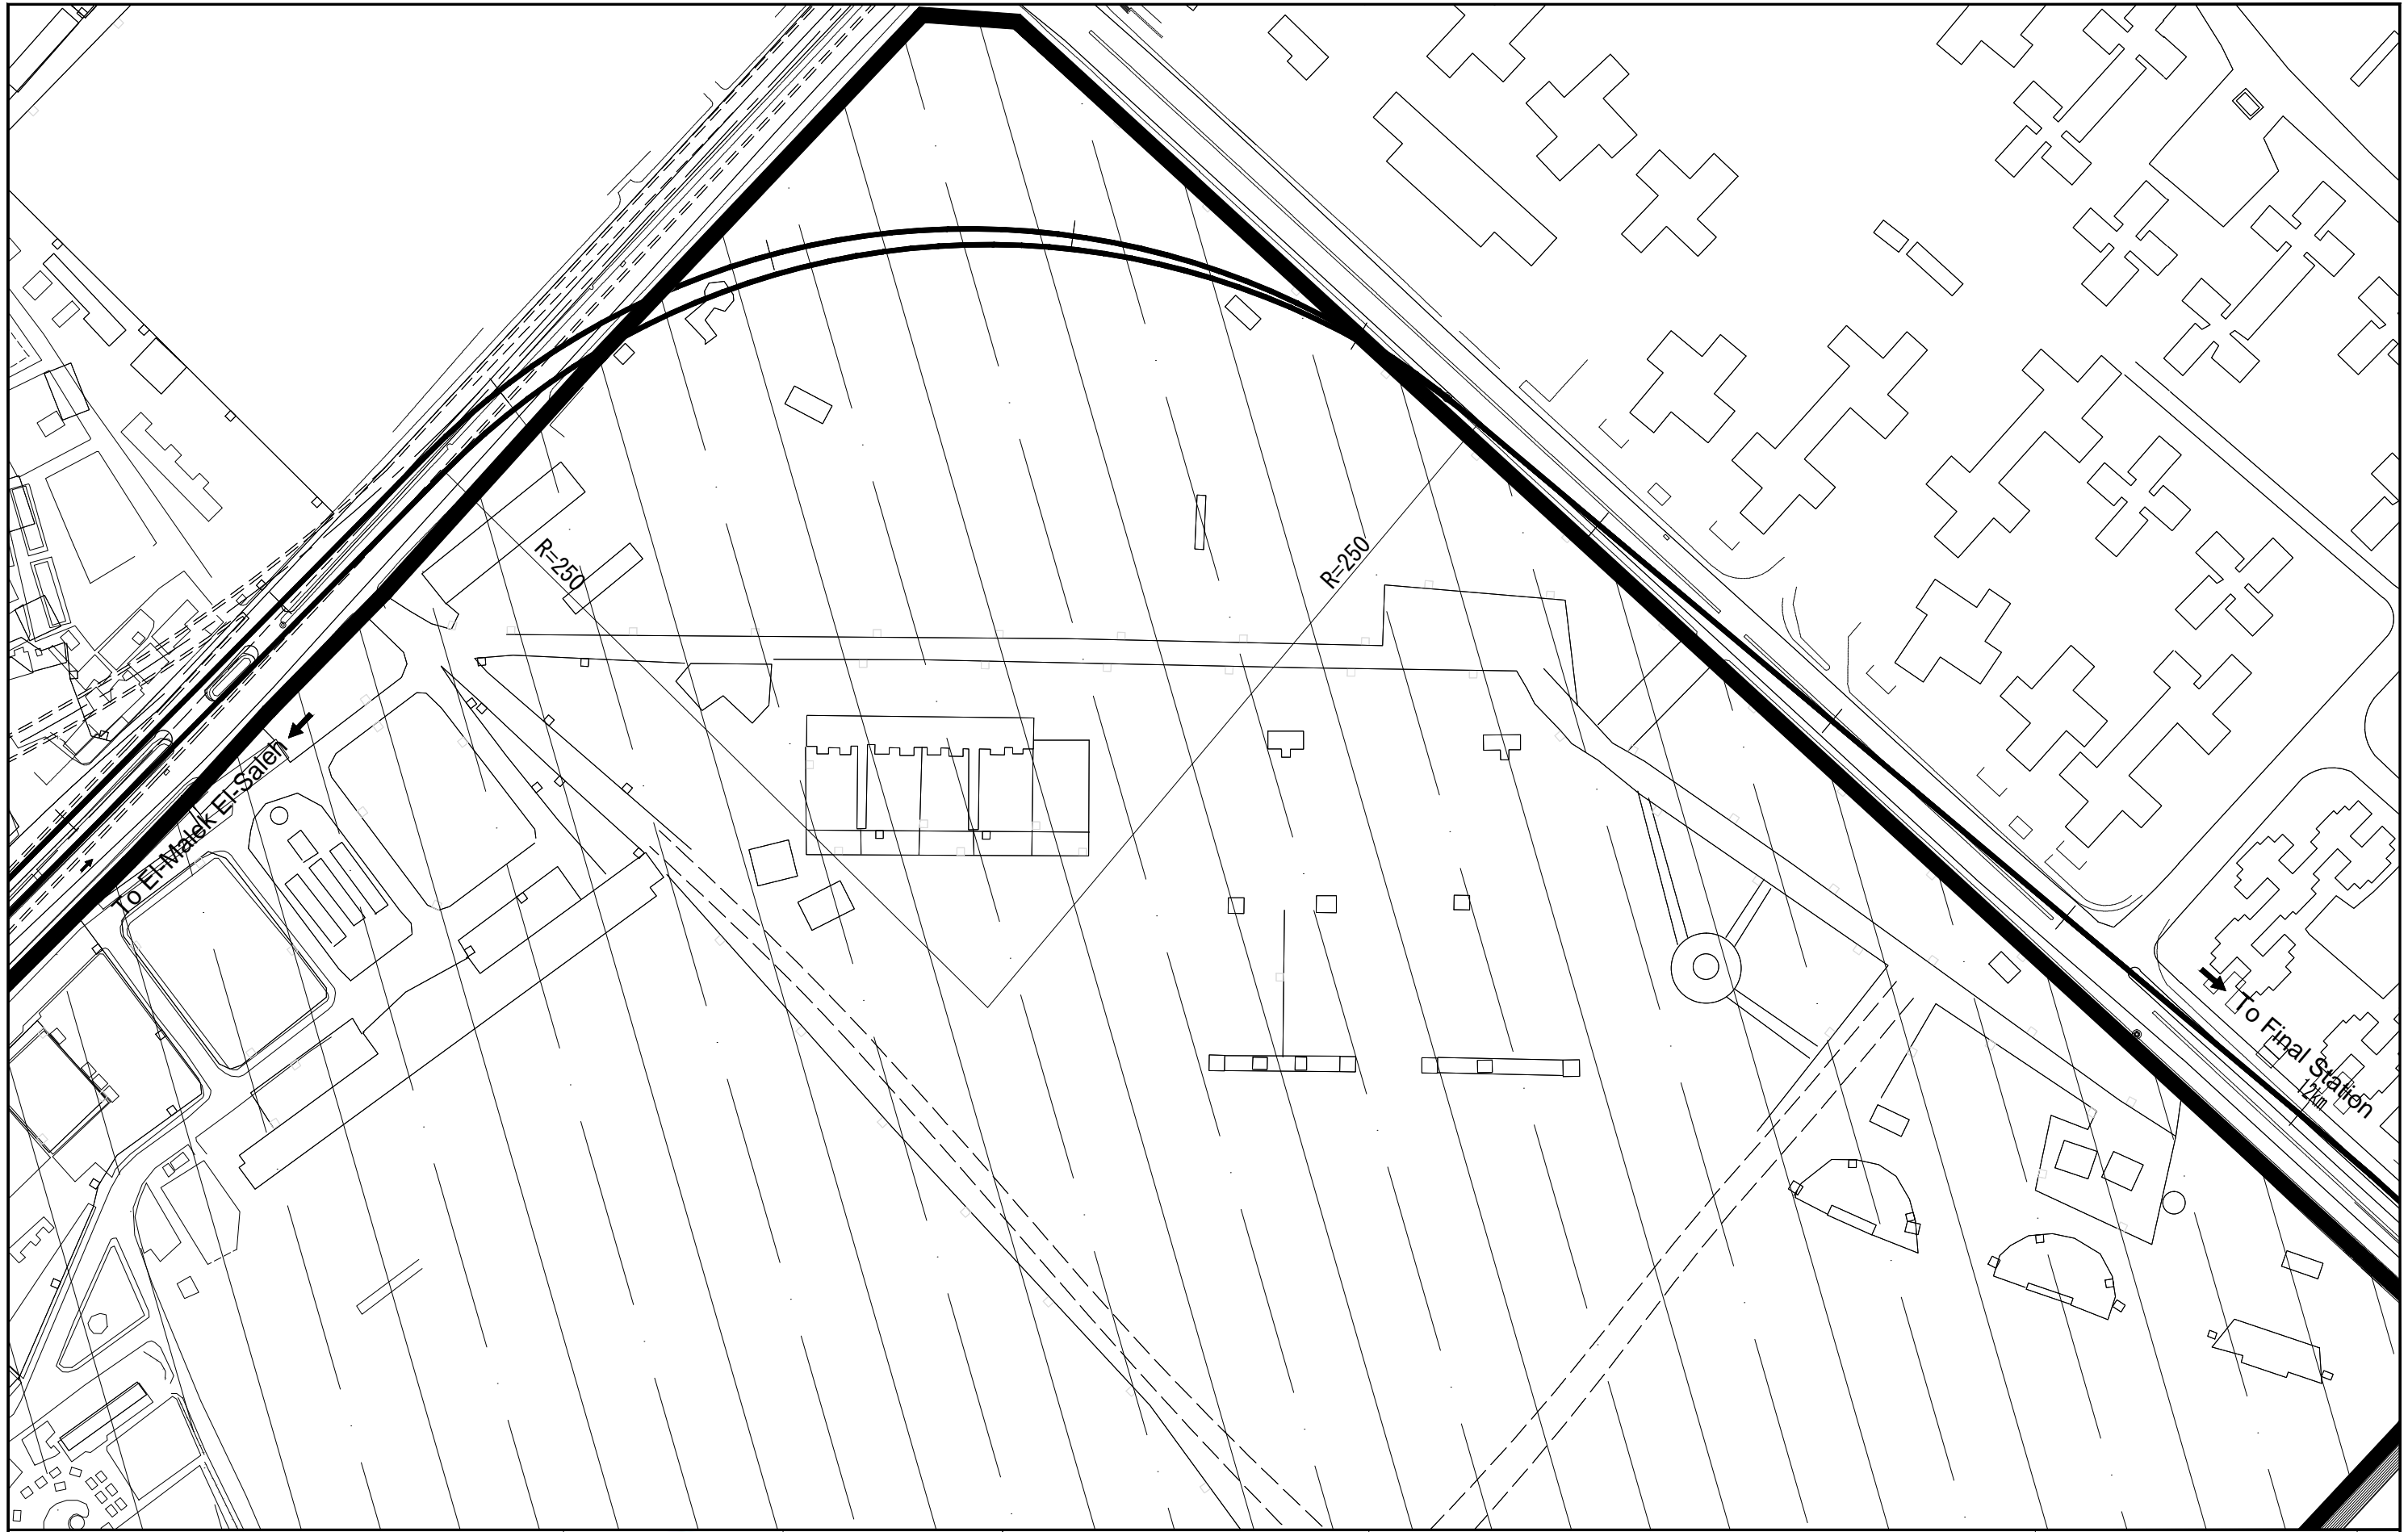


CONSULTANT  
**NIPPON KOEI** NIPPON KOEI Co., Ltd.  
**JARTS** JAPAN RAILWAY TECHNICAL SERVICE  
**NCC** NIPPON CIVIC CONSULTING ENGINEERS Co., Ltd.

**JICA**  
 JAPAN INTERNATIONAL COOPERATION AGENCY

**NAT**  
 NATIONAL AUTHORITY FOR TUNNELS (NAT)  
 MINISTRY OF TRANSPORT  
 ARAB REPUBLIC OF EGYPT

PROJECT NAME  
 JICA PREPARATORY SURVEY  
 ON GRATER CAIRO METRO LINE NO.4

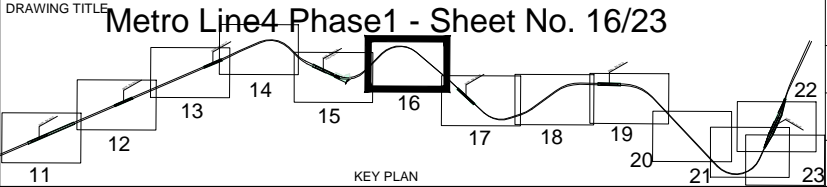

DATE OF ISSUE  
 21.02.2010  
 SCALE  
 1/2000  
 DRG No.  
 M4/AL/W01016  
 DRG STATUS  
 PRELIMINARY DESIGN

SIZE  
 A3




CONSULTANT  
**NIPPON KOEI** NIPPON KOEI Co., Ltd.  
**JARTS** JAPAN RAILWAY TECHNICAL SERVICE  
**NCC** NIPPON CIVIC CONSULTING ENGINEERS Co., Ltd.

**JICA**  
 JAPAN INTERNATIONAL COOPERATION AGENCY

**NAT**  
 NATIONAL AUTHORITY FOR TUNNELS (NAT)  
 MINISTRY OF TRANSPORT ARAB REPUBLIC OF EGYPT

PROJECT NAME  
 JICA PREPARATORY SURVEY ON GRATER CAIRO METRO LINE NO.4

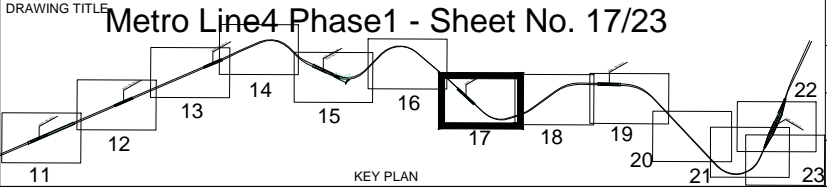

DATE OF ISSUE  
 21.02.2010

SCALE  
 1/2000

DRG No.  
 M4/AL/W01017

DRG STATUS  
 PRELIMINARY DESIGN

SIZE  
 A3




CONSULTANT  
**NIPPON KOEI** NIPPON KOEI Co., Ltd.  
**JARTS** JAPAN RAILWAY TECHNICAL SERVICE  
**NCC** NIPPON CIVIC CONSULTING ENGINEERS Co., Ltd.

**JICA**  
 JAPAN INTERNATIONAL COOPERATION AGENCY

**NAT**  
 NATIONAL AUTHORITY FOR TUNNELS (NAT)  
 MINISTRY OF TRANSPORT  
 ARAB REPUBLIC OF EGYPT

PROJECT NAME  
 JICA PREPARATORY SURVEY  
 ON GRATER CAIRO METRO LINE NO.4

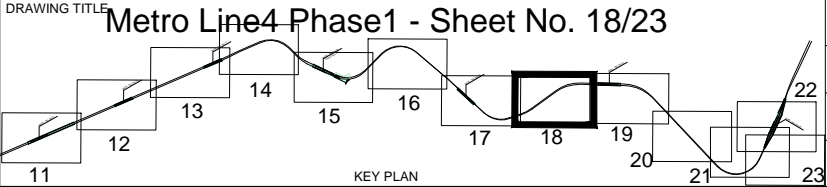

DATE OF ISSUE  
 21.02.2010


SCALE  
 1/2000

DRG No.  
 M4/AL/W01018

DRG STATUS  
 PRELIMINARY DESIGN

SIZE  
 A3



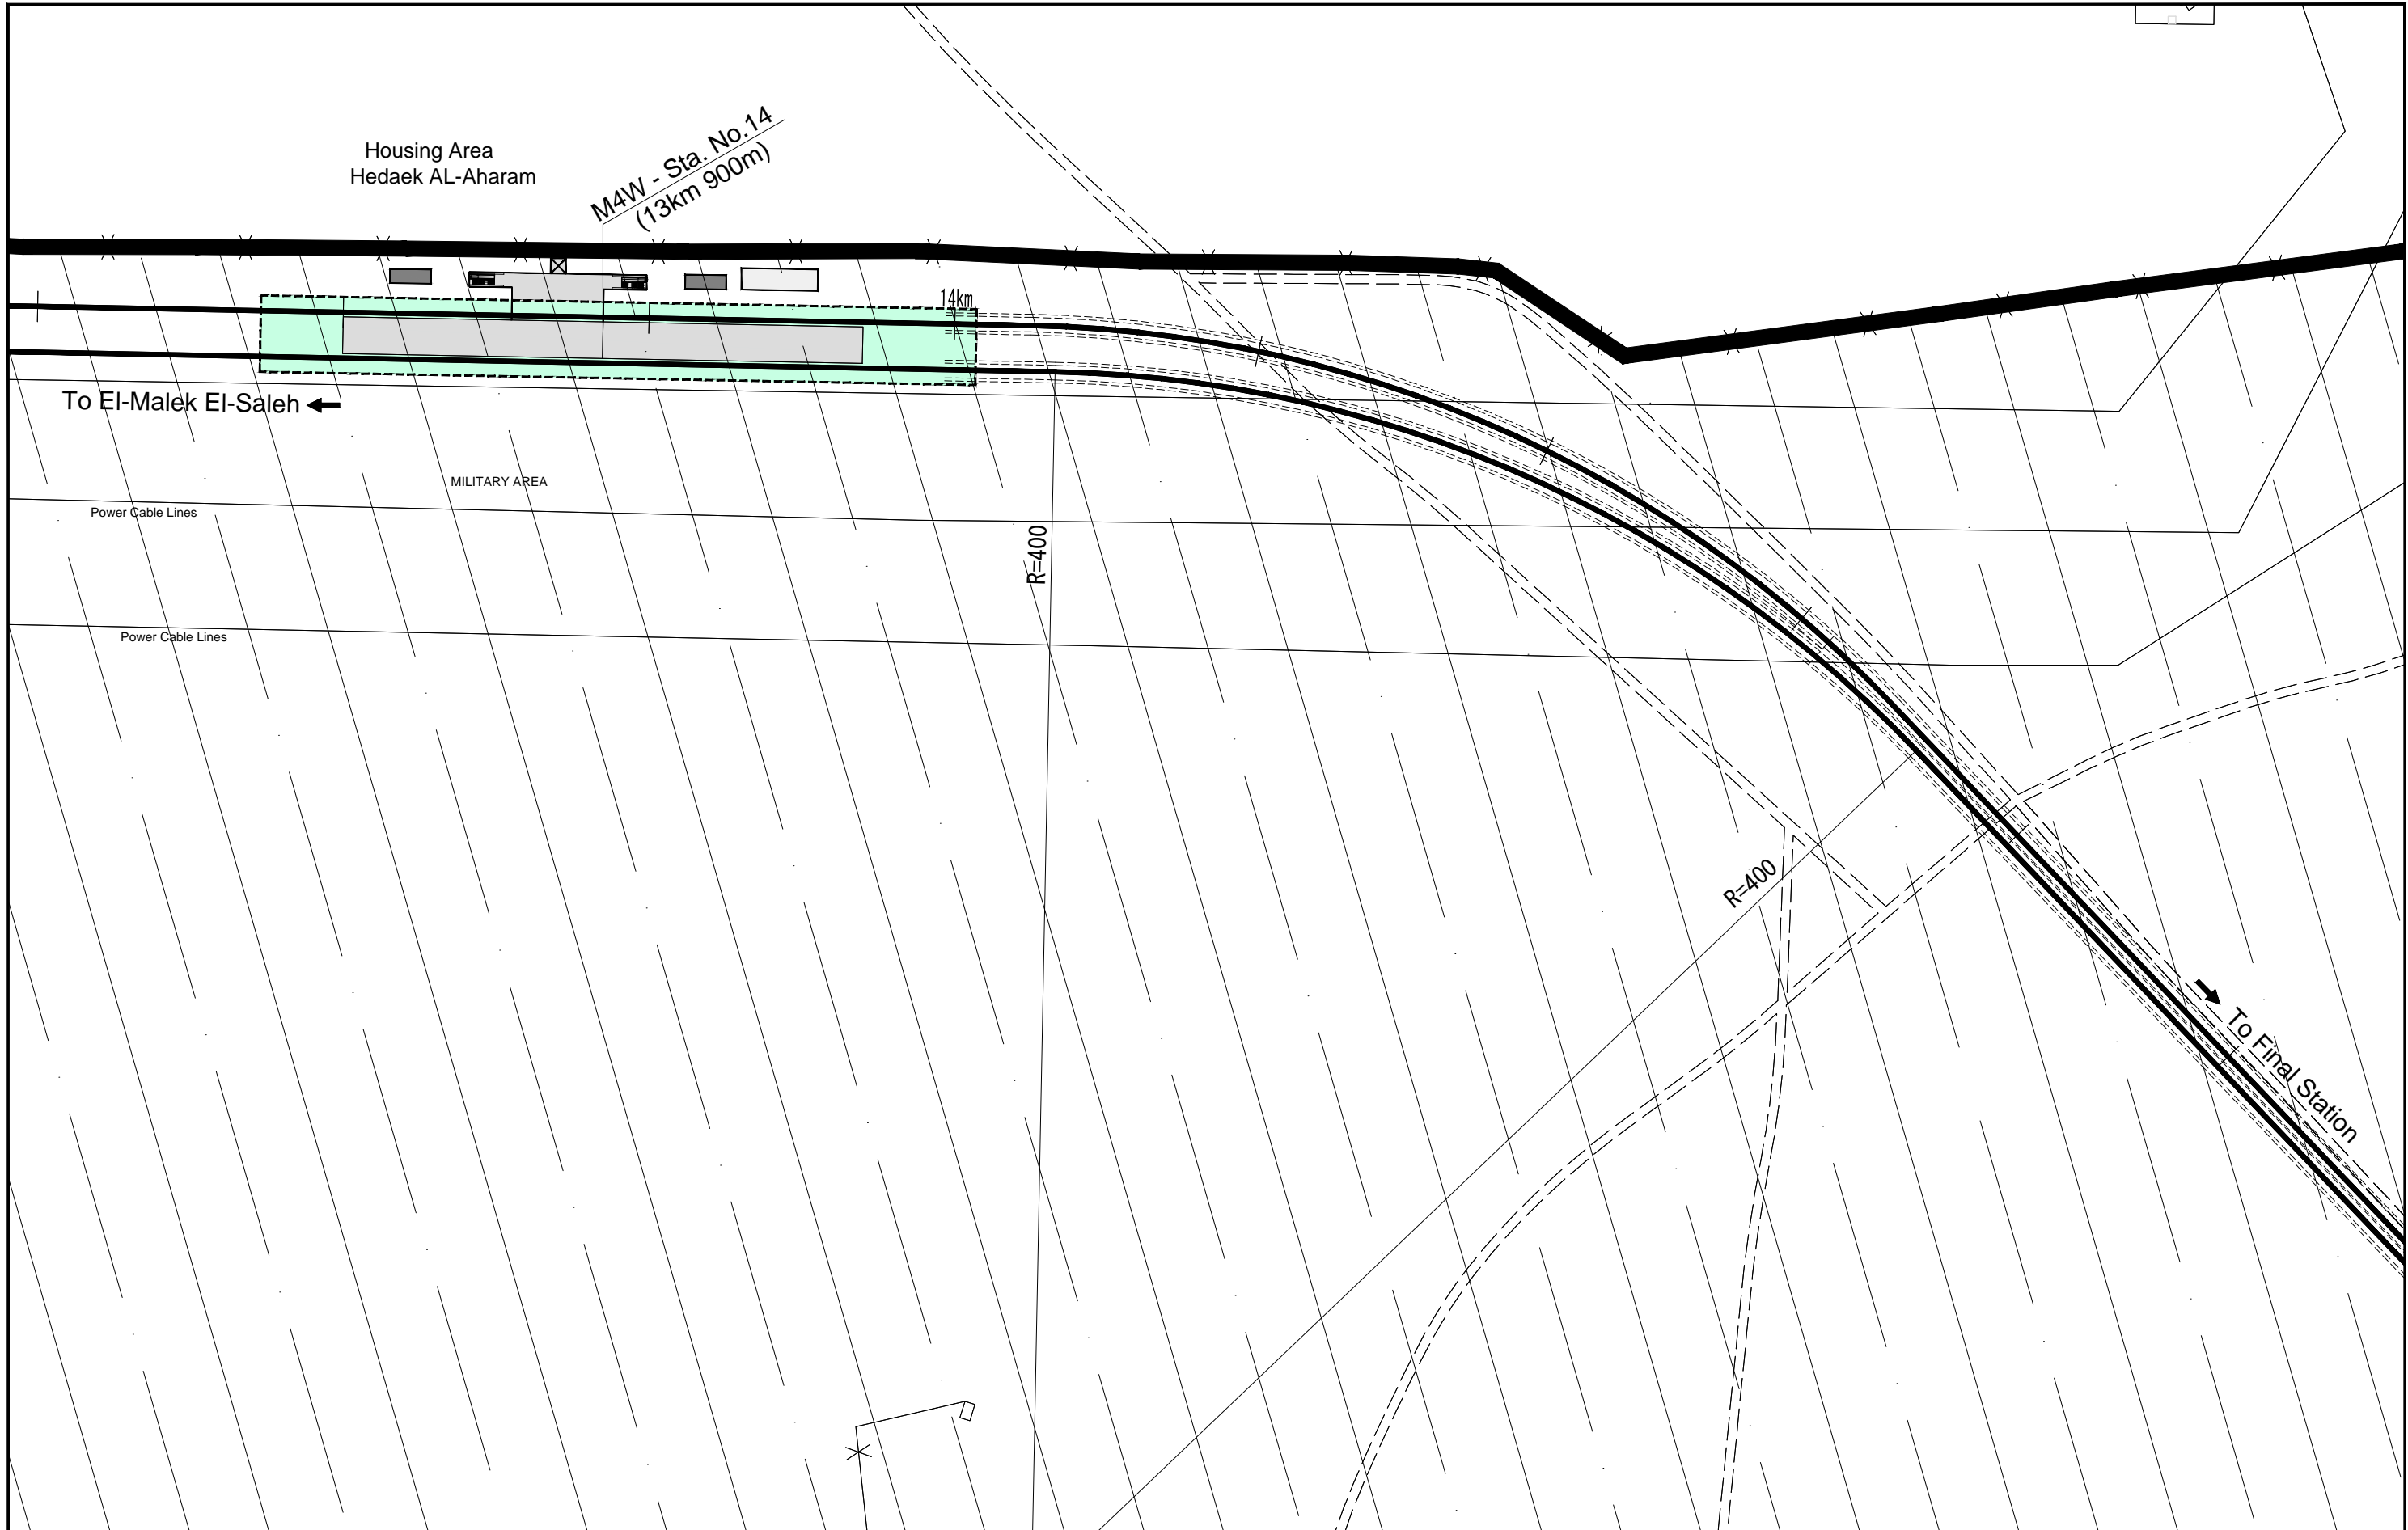


CONSULTANT  
**NIPPON KOEI** NIPPON KOEI Co., Ltd.  
**JARTS** JAPAN RAILWAY TECHNICAL SERVICE  
**NCC** NIPPON CIVIC CONSULTING ENGINEERS Co., Ltd.

**JICA**  
 JAPAN INTERNATIONAL  
 COOPERATION AGENCY

**NAT**  
 NATIONAL AUTHORITY FOR  
 TUNNELS (NAT)  
 MINISTRY OF TRANSPORT  
 ARAB REPUBLIC OF EGYPT

PROJECT NAME  
 JICA PREPARATORY SURVEY  
 ON GRATER CAIRO METRO LINE NO.4

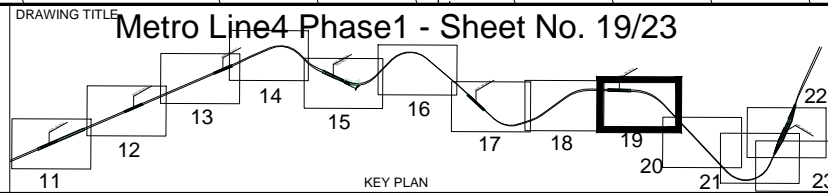

DATE OF ISSUE  
 21.02.2010

SCALE  
 1/2000

DRG No.  
 M4/AL/W01019

DRG STATUS  
 PRELIMINARY DESIGN

SIZE  
 A3






CONSULTANT  
**NIPPON KOEI** NIPPON KOEI Co., Ltd.  
**JARTS** JAPAN RAILWAY TECHNICAL SERVICE  
**NCC** NIPPON CIVIC CONSULTING ENGINEERS Co., Ltd.

**JICA**  
 JAPAN INTERNATIONAL  
 COOPERATION AGENCY

**NAT**  
 NATIONAL AUTHORITY FOR  
 TUNNELS (NAT)  
 MINISTRY OF TRANSPORT  
 ARAB REPUBLIC OF EGYPT

PROJECT NAME  
 JICA PREPARATORY SURVEY  
 ON GRATER CAIRO METRO LINE NO.4

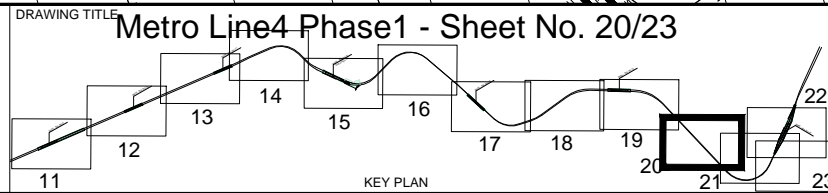

DATE OF ISSUE  
 21.02.2010

SCALE  
 1/2000

DRG No.  
 M4/AL/W01020

DRG STATUS  
 PRELIMINARY DESIGN

SIZE  
 A3




CONSULTANT  
**NIPPON KOEI** NIPPON KOEI Co., Ltd.  
**JARTS** JAPAN RAILWAY TECHNICAL SERVICE  
**NCC** NIPPON CIVIC CONSULTING ENGINEERS Co., Ltd.

**JICA**  
 JAPAN INTERNATIONAL  
 COOPERATION AGENCY

**NAT**  
 NATIONAL AUTHORITY FOR  
 TUNNELS (NAT)  
 MINISTRY OF TRANSPORT  
 ARAB REPUBLIC OF EGYPT

PROJECT NAME  
 JICA PREPARATORY SURVEY  
 ON GRATER CAIRO METRO LINE NO.4

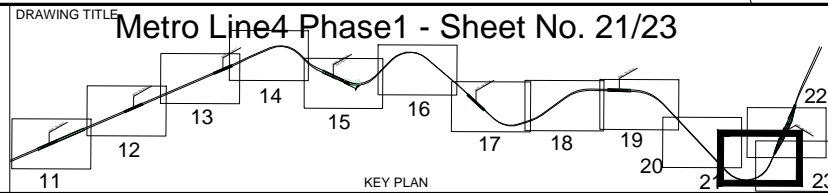

DATE OF ISSUE  
 21.02.2010  
 SCALE  
 1/2000  
 DRG No.  
 M4/AL/W01021  
 DRG STATUS  
 PRELIMINARY DESIGN

SIZE  
 A3






CONSULTANT  
**NIPPON KOEI** NIPPON KOEI Co., Ltd.  
**JARTS** JAPAN RAILWAY TECHNICAL SERVICE  
**NCC** NIPPON CIVIC CONSULTING ENGINEERS Co., Ltd.

**JICA**  
 JAPAN INTERNATIONAL COOPERATION AGENCY

**NAT**  
 NATIONAL AUTHORITY FOR TUNNELS (NAT)  
 MINISTRY OF TRANSPORT  
 ARAB REPUBLIC OF EGYPT

PROJECT NAME  
 JICA PREPARATORY SURVEY  
 ON GRATER CAIRO METRO LINE NO.4

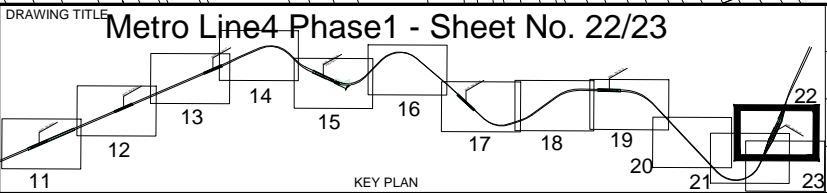


DATE OF ISSUE  
 21.02.2010

SCALE  
 1/2000

DRG No.  
 M4/AL/W01022

DRG STATUS  
 PRELIMINARY DESIGN

SIZE  
 A3

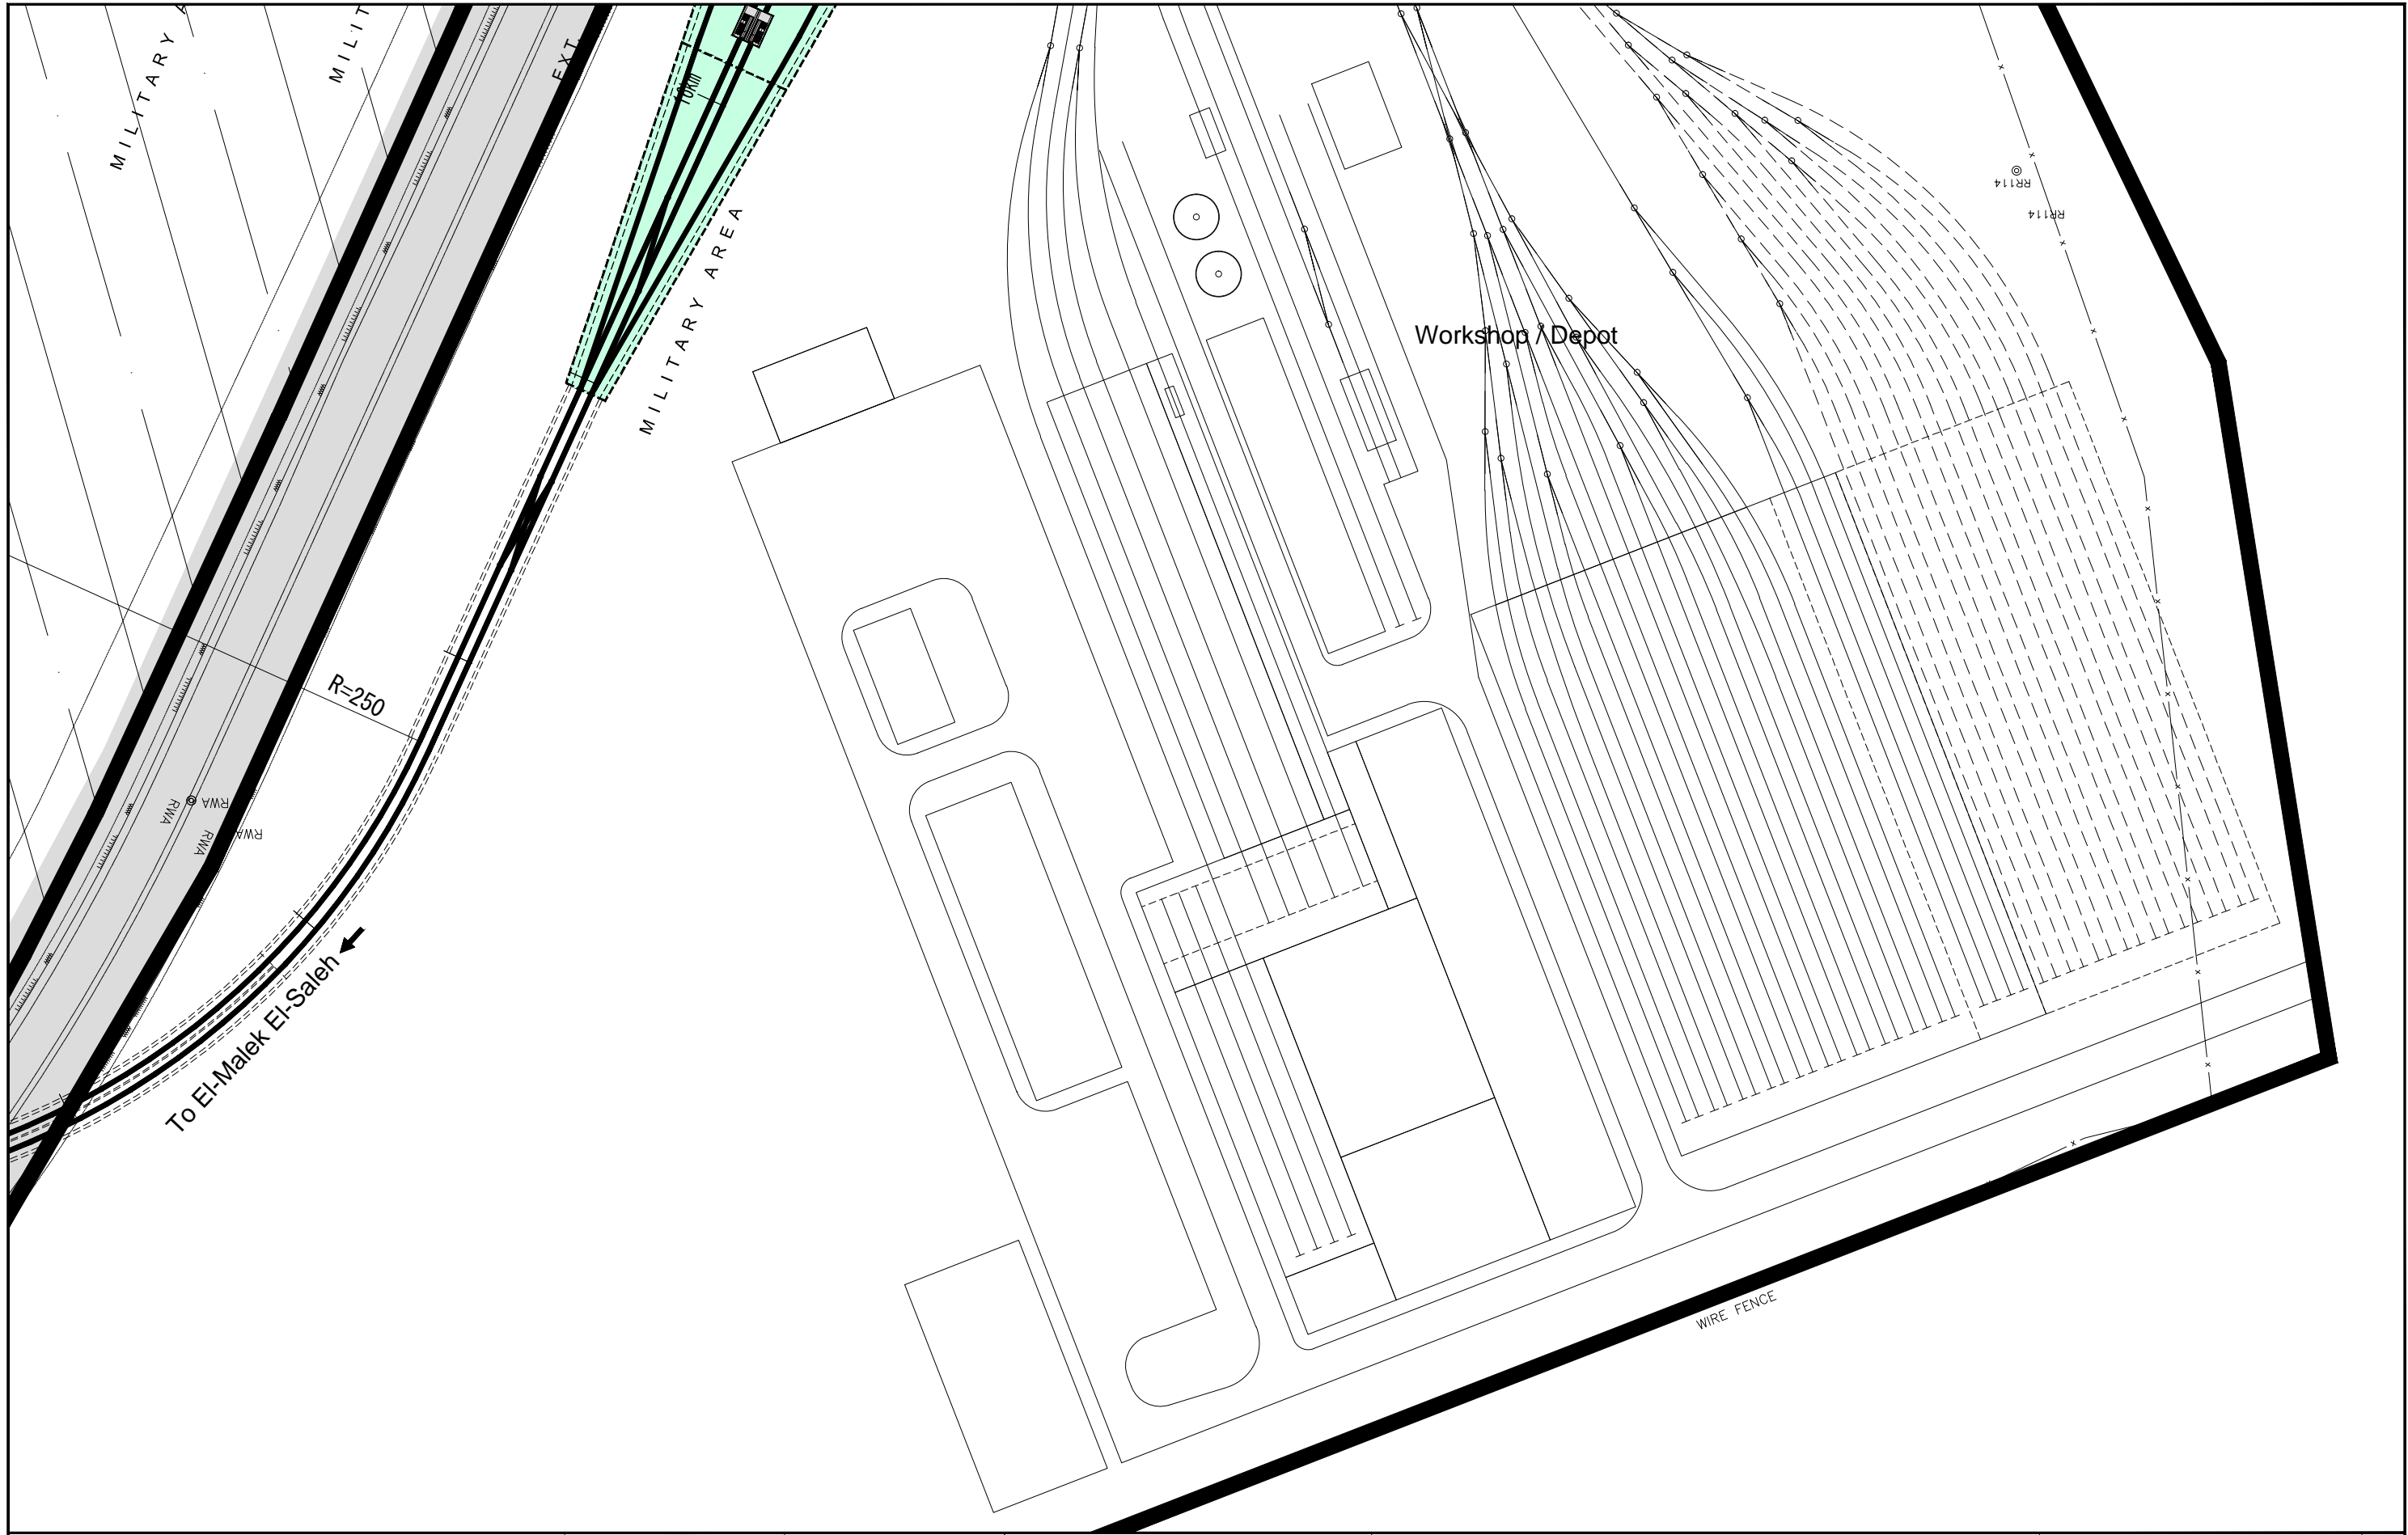


CONSULTANT  
**NIPPON KOEI** NIPPON KOEI Co., Ltd.  
**JARTS** JAPAN RAILWAY TECHNICAL SERVICE  
**NW** NIPPON CIVIC CONSULTING ENGINEERS Co., Ltd.

**JICA**  
 JAPAN INTERNATIONAL COOPERATION AGENCY

**NAT**  
 NATIONAL AUTHORITY FOR TUNNELS (NAT)  
 MINISTRY OF TRANSPORT ARAB REPUBLIC OF EGYPT

PROJECT NAME  
 JICA PREPARATORY SURVEY ON GRATER CAIRO METRO LINE NO.4

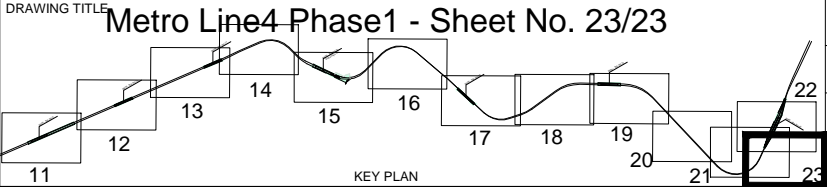

DATE OF ISSUE  
 21.02.2010

SCALE  
 1/2000


DRG No.  
 M4/AL/W01023

DRG STATUS  
 PRELIMINARY DESIGN

SIZE  
 A3



# Greater Cairo Metro Line No.4 (Phase 1)

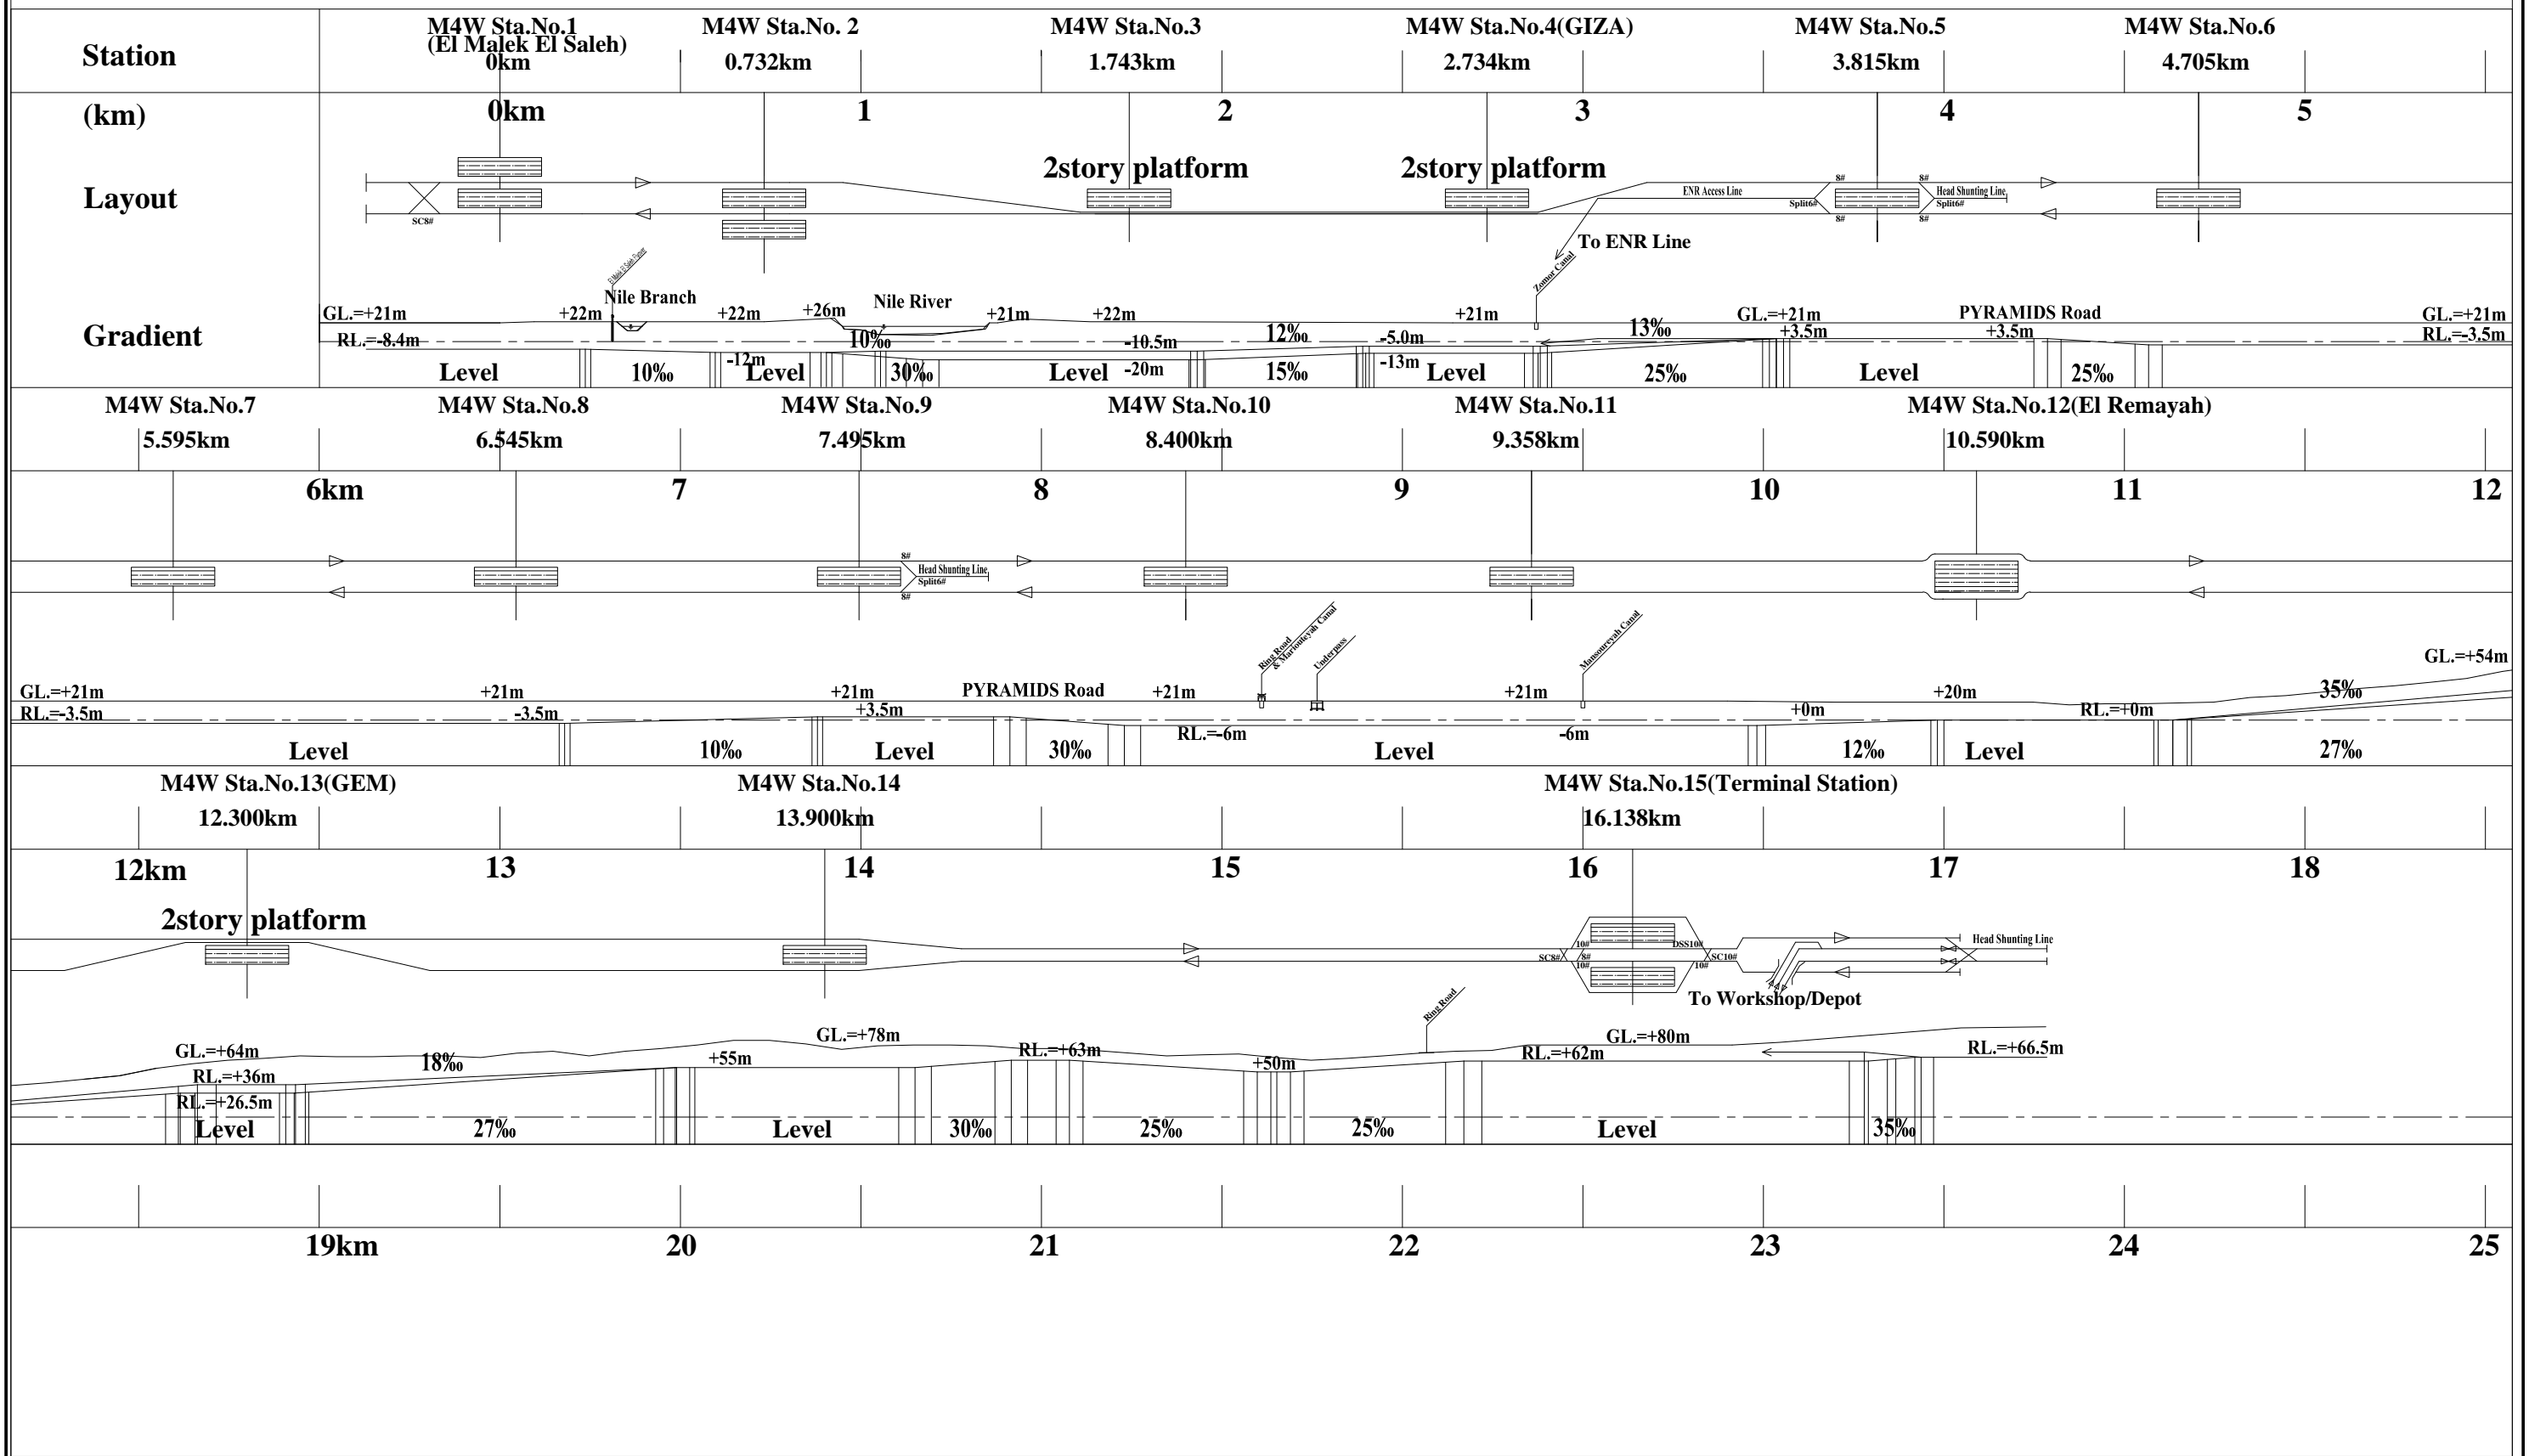

CONSULTANT  
**NIPPON KOEI** NIPPON KOEI Co., Ltd.  
**JARTS** JAPAN RAILWAY TECHNICAL SERVICE  
**NCC** NIPPON CIVIC CONSULTING ENGINEERS Co., Ltd.

**JICA**  
 JAPAN INTERNATIONAL COOPERATION AGENCY

**NAT**  
 NATIONAL AUTHORITY FOR TUNNELS (NAT)  
 MINISTRY OF TRANSPORT ARAB REPUBLIC OF EGYPT

PROJECT NAME  
 JICA PREPARATORY SURVEY ON GRATER CAIRO METRO LINE NO.4

DRAWING TITLE  
 Metro Line4 Phase1 Alignment Sketch

DATE OF ISSUE  
 27.02.2010  
 SCALE  
 no scale  
 DRG No.  
 M4/AL/W01024  
 DRG STATUS  
 PRELIMINARY DESIGN

SIZE  
 A3