


2 : STATION LOCATION PHASE 1

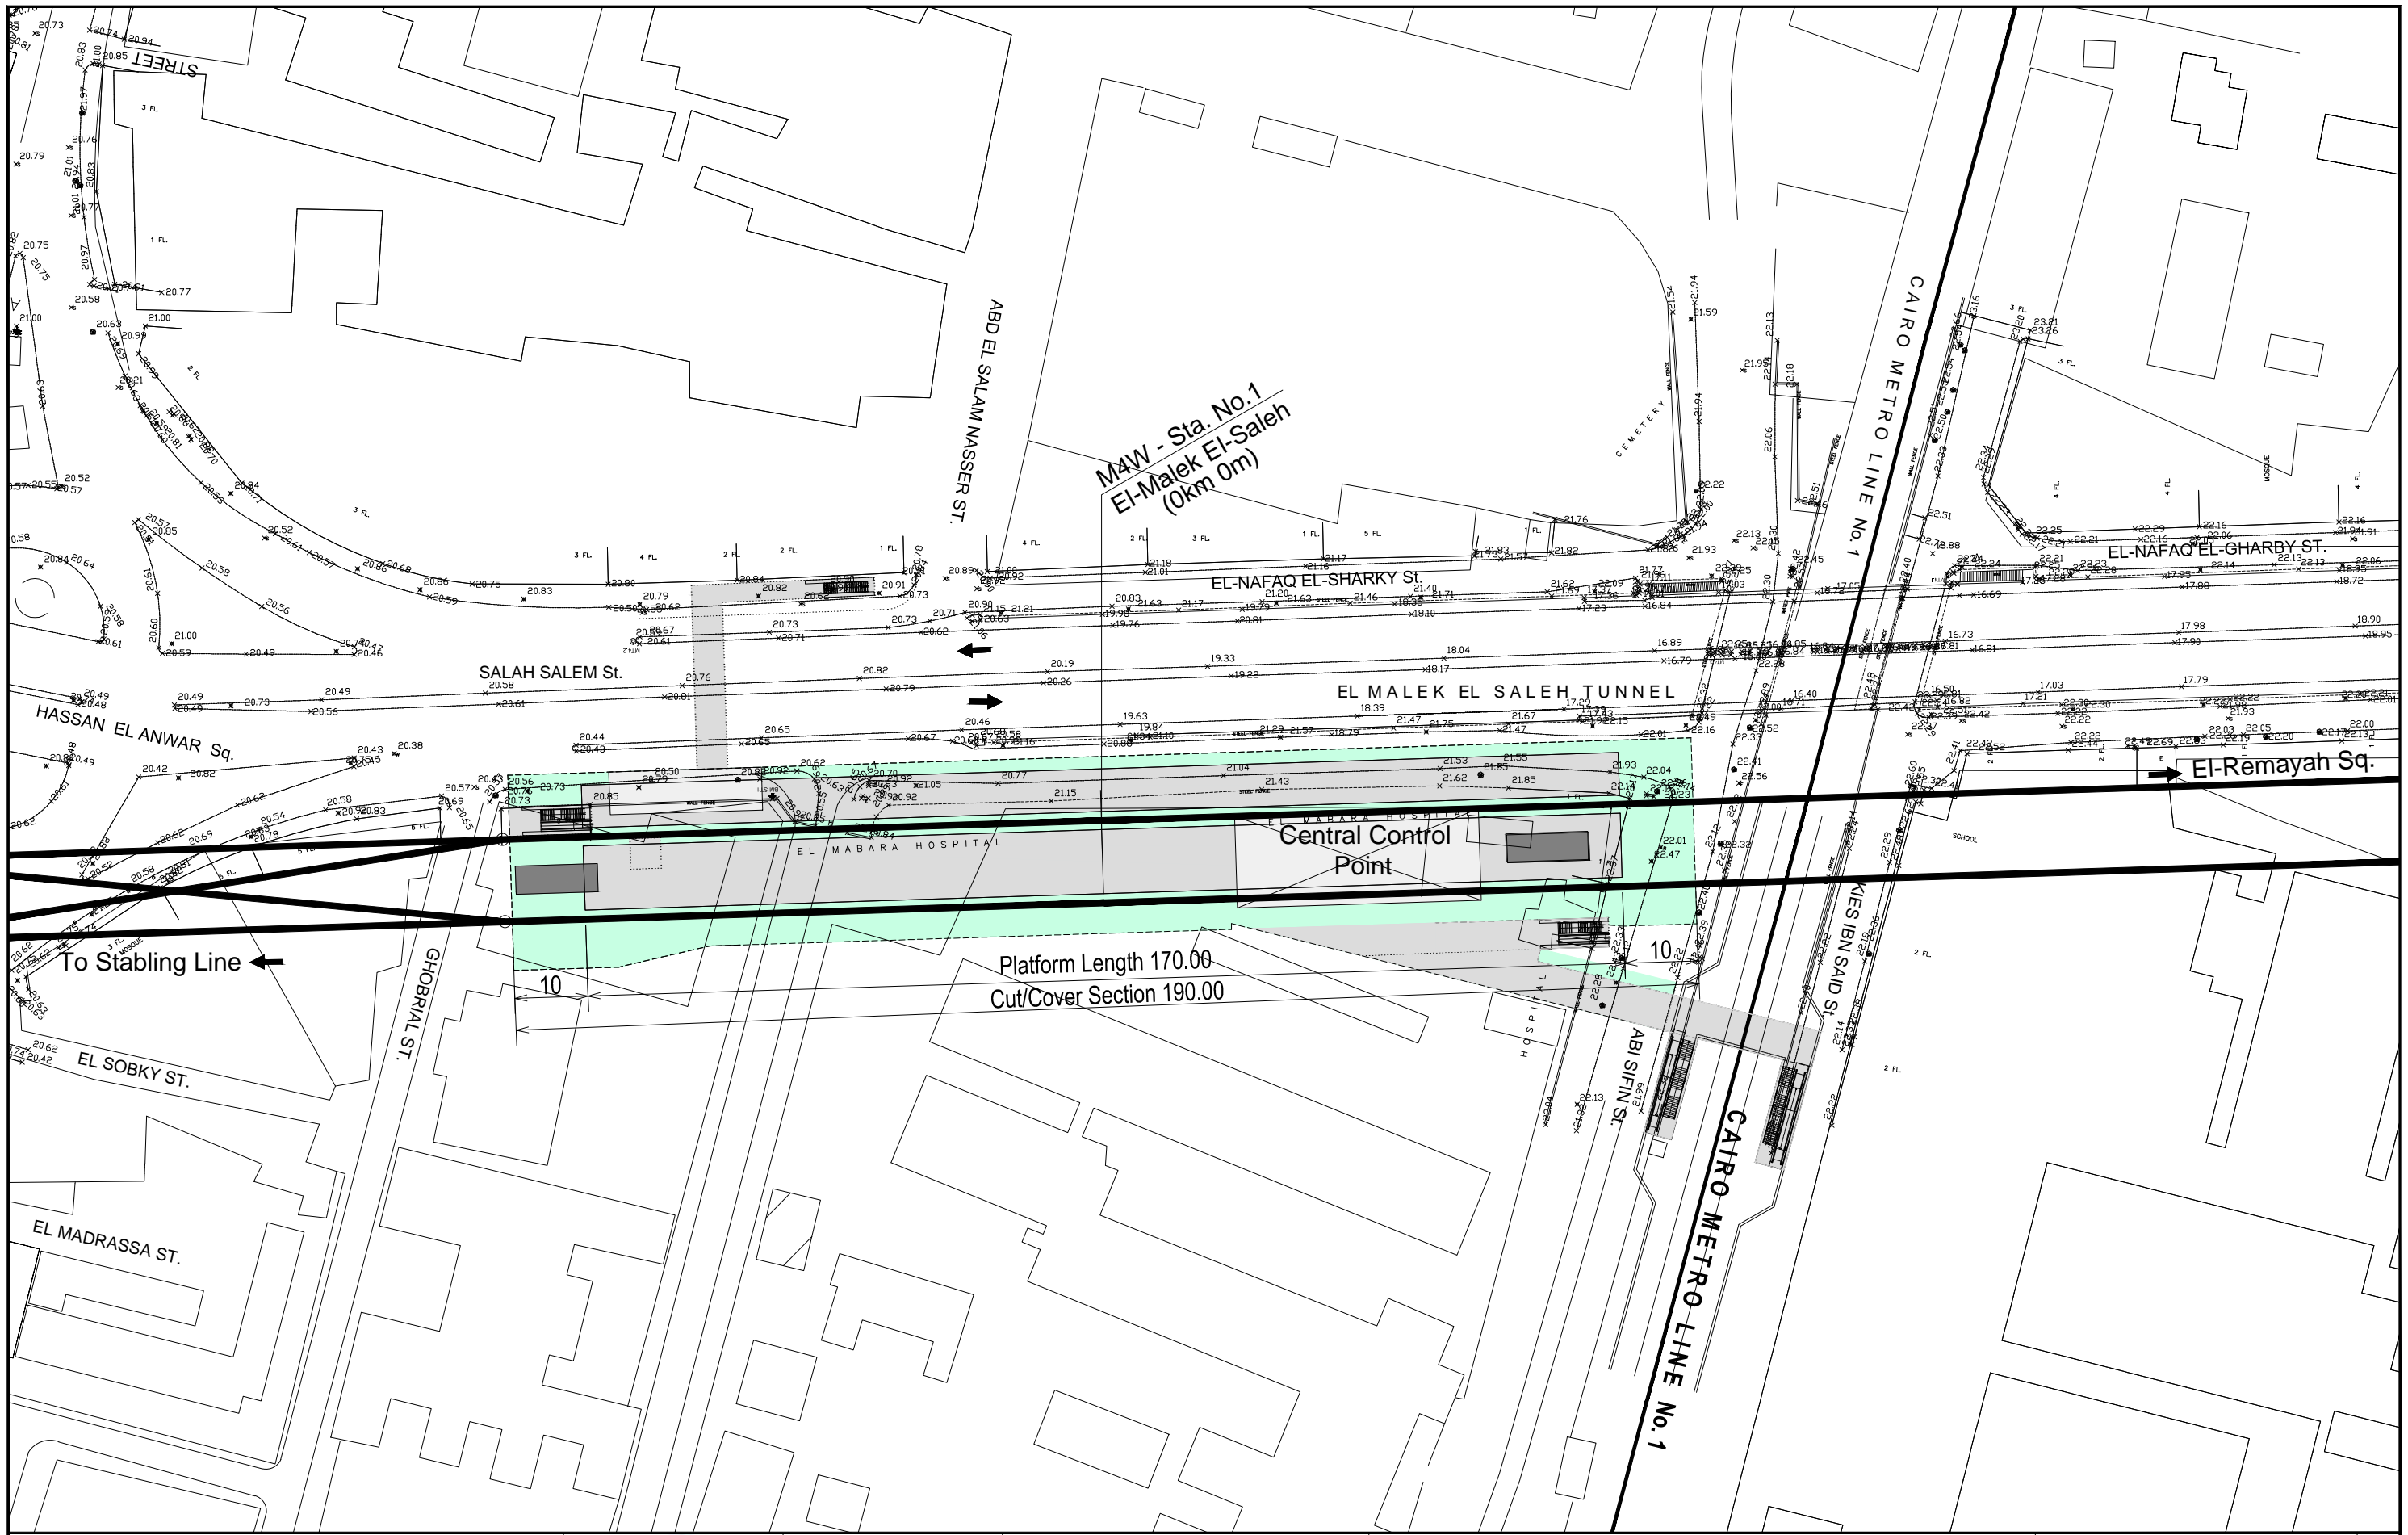


CONSULTANT
NIPPON KOEI NIPPON KOEI Co., Ltd.
JARTS JAPAN RAILWAY TECHNICAL SERVICE
NCC NIPPON CIVIC CONSULTING ENGINEERS Co., Ltd.

JICA
 JAPAN INTERNATIONAL COOPERATION AGENCY

NAT
 NATIONAL AUTHORITY FOR TUNNELS (NAT)
 MINISTRY OF TRANSPORT ARAB REPUBLIC OF EGYPT

PROJECT NAME
 JICA PREPARATORY SURVEY ON GRATER CAIRO METRO LINE NO.4

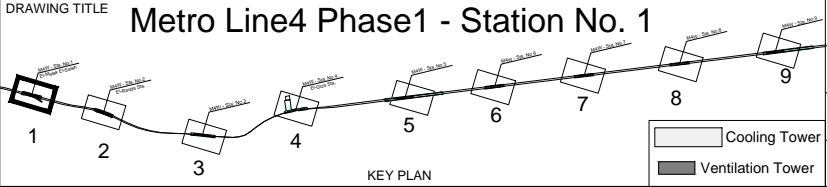

DATE OF ISSUE
 27-02-2010

SCALE
 1/1000

DRG No.
 M4/ST/L01001

DRG STATUS
 PRELIMINARY DESIGN

SIZE
 A3




CONSULTANT
NIPPON KOEI NIPPON KOEI Co., Ltd.
JARTS JAPAN RAILWAY TECHNICAL SERVICE
NCC NIPPON CIVIC CONSULTING ENGINEERS Co., Ltd.

JICA
 JAPAN INTERNATIONAL COOPERATION AGENCY

NAT
 NATIONAL AUTHORITY FOR TUNNELS (NAT)
 MINISTRY OF TRANSPORT ARAB REPUBLIC OF EGYPT

PROJECT NAME
 JICA PREPARATORY SURVEY ON GRATER CAIRO METRO LINE NO.4

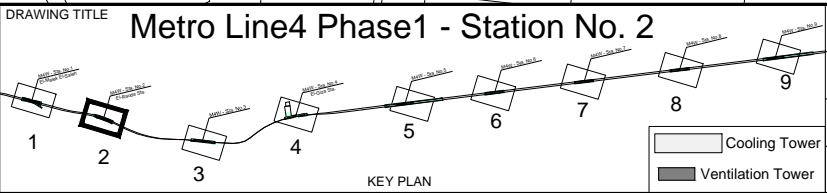


DATE OF ISSUE
 27-02-2010

SCALE
 1/1000

DRG No.
 M4/ST/L01002

DRG STATUS
 PRELIMINARY DESIGN

SIZE
 A3

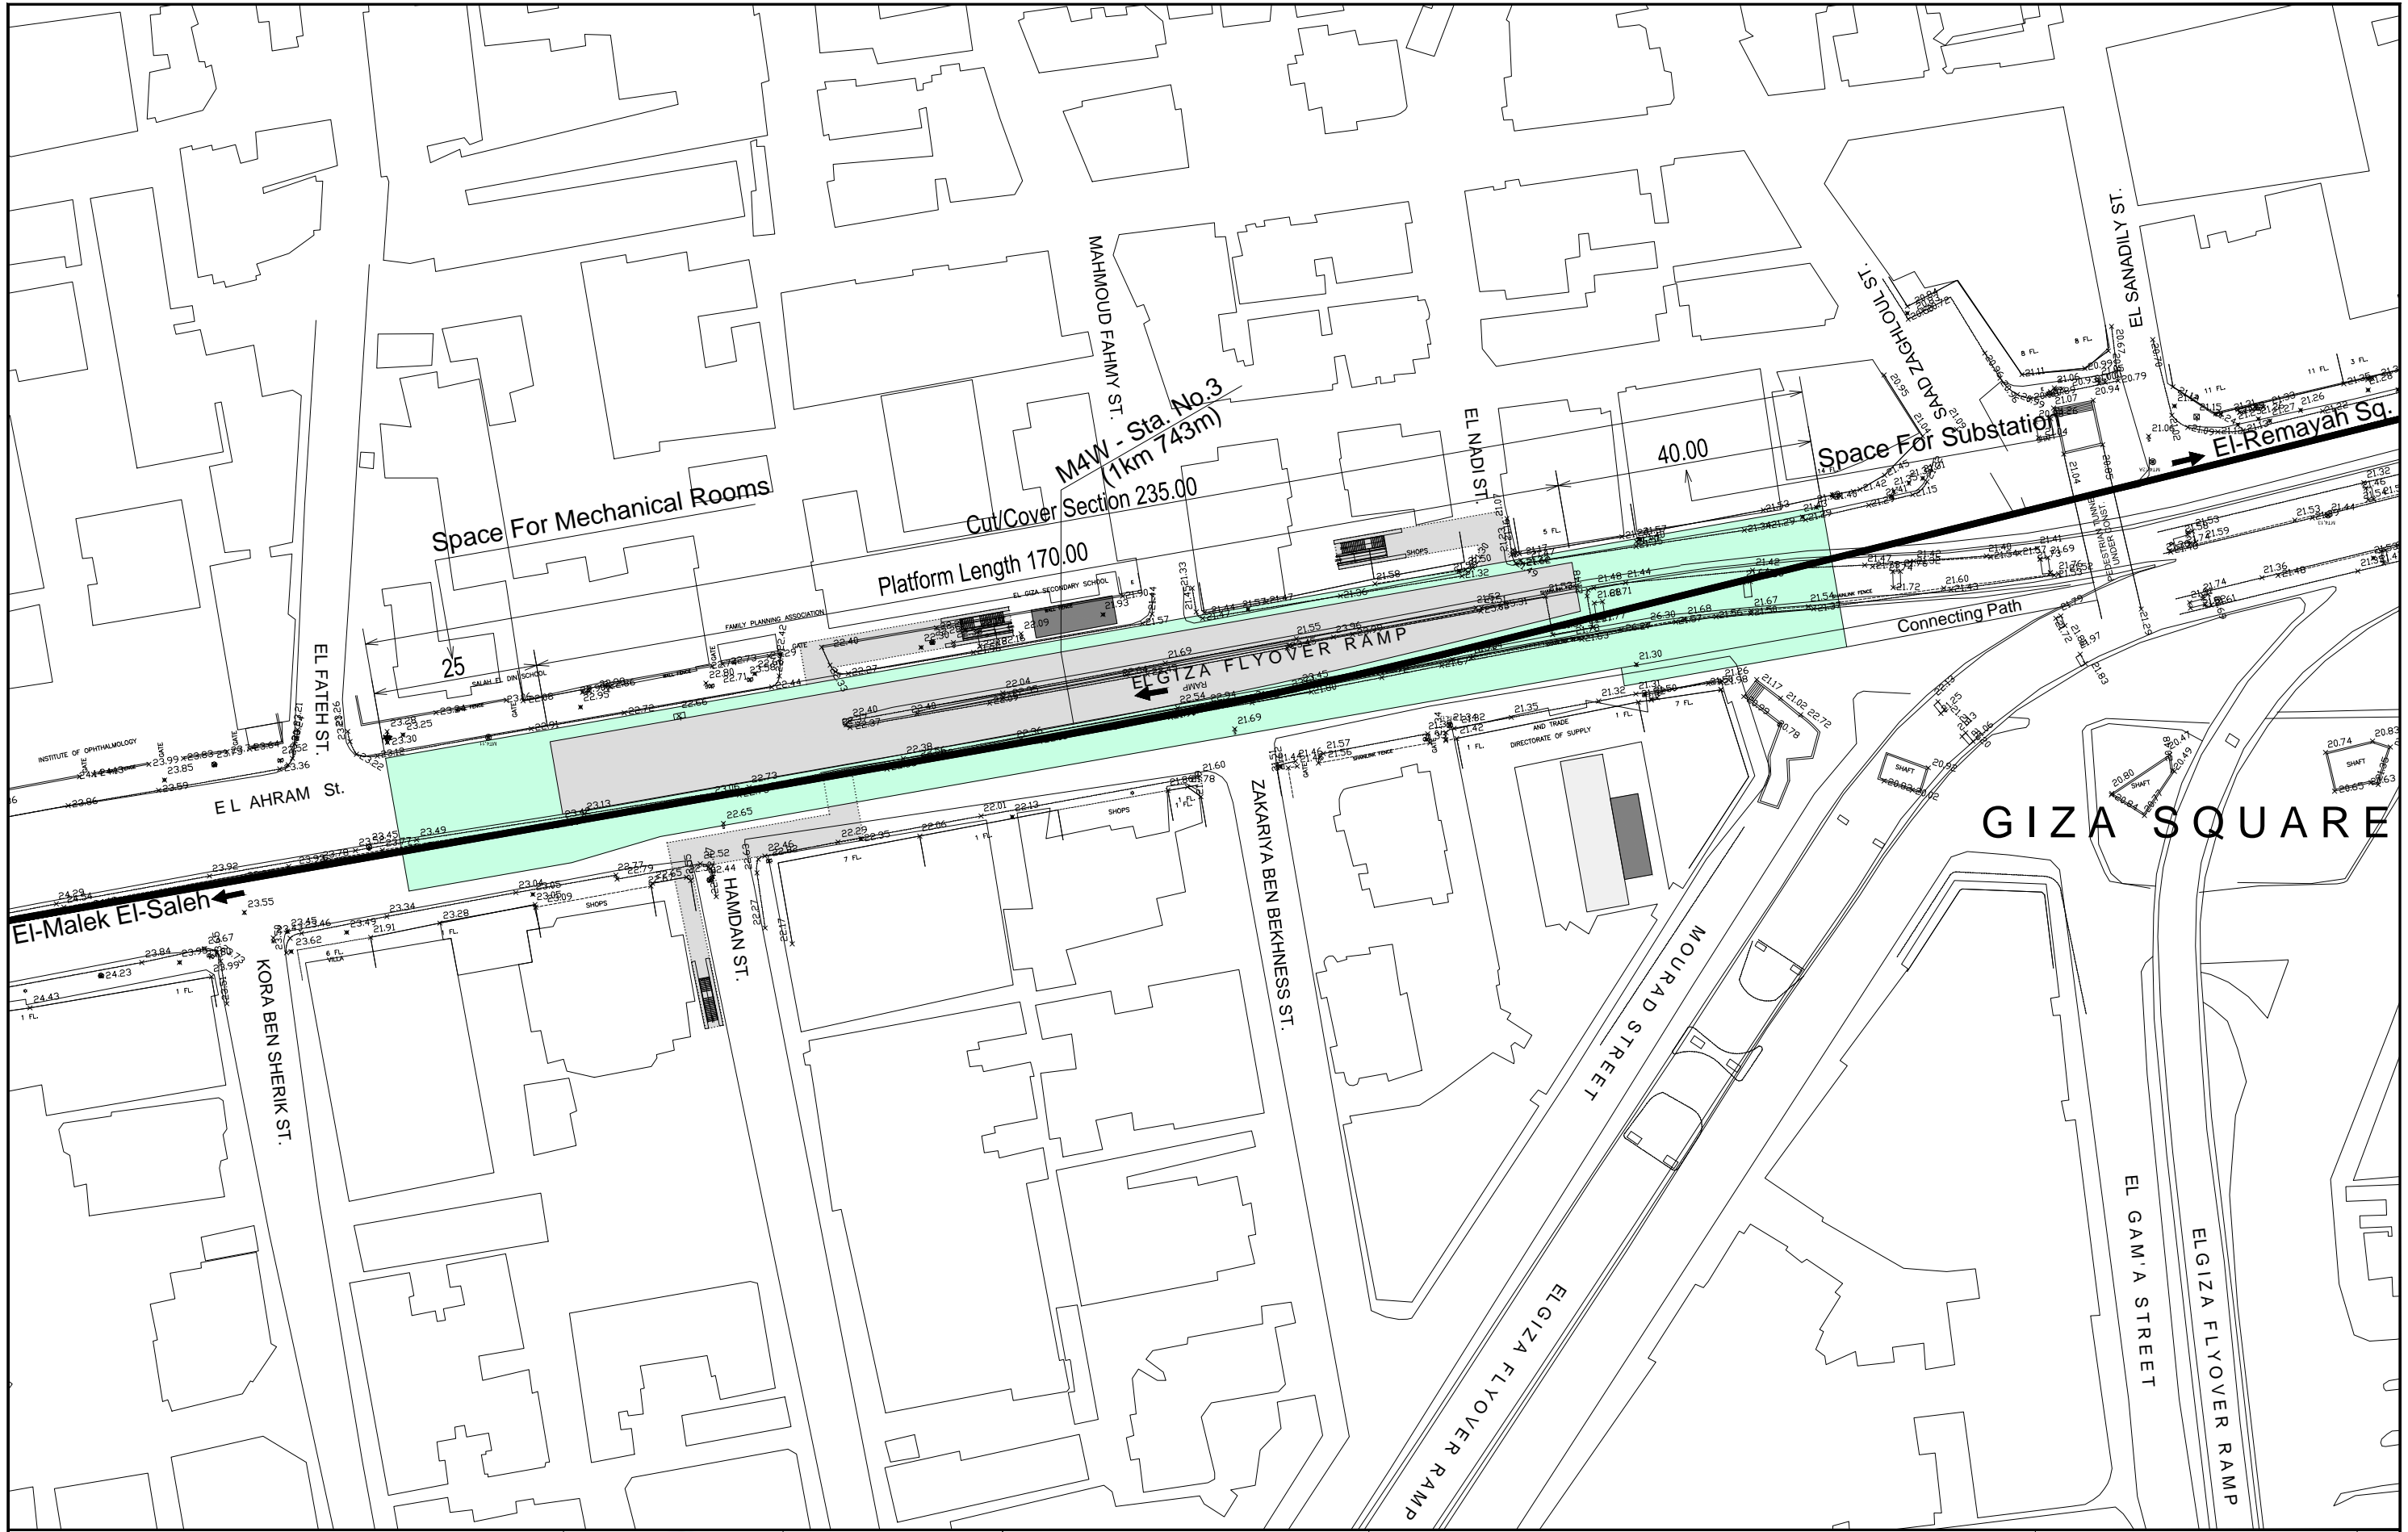


CONSULTANT
NIPPON KOEI NIPPON KOEI Co., Ltd.
JARTS JAPAN RAILWAY TECHNICAL SERVICE
NCC NIPPON CIVIC CONSULTING ENGINEERS Co., Ltd.

JICA
 JAPAN INTERNATIONAL COOPERATION AGENCY

NAT
 NATIONAL AUTHORITY FOR TUNNELS (NAT)
 MINISTRY OF TRANSPORT ARAB REPUBLIC OF EGYPT

PROJECT NAME
 JICA PREPARATORY SURVEY ON GRATER CAIRO METRO LINE NO.4

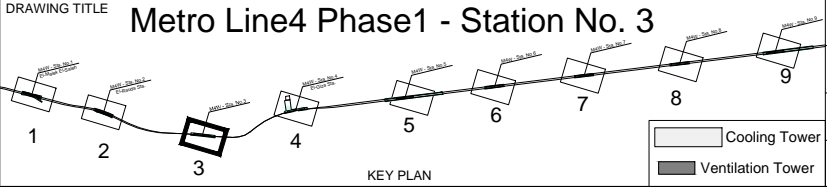


DATE OF ISSUE
 27-02-2010

SCALE
 1/1000

DRG No.
 M4/ST/L01003

DRG STATUS
 PRELIMINARY DESIGN

SIZE
 A3

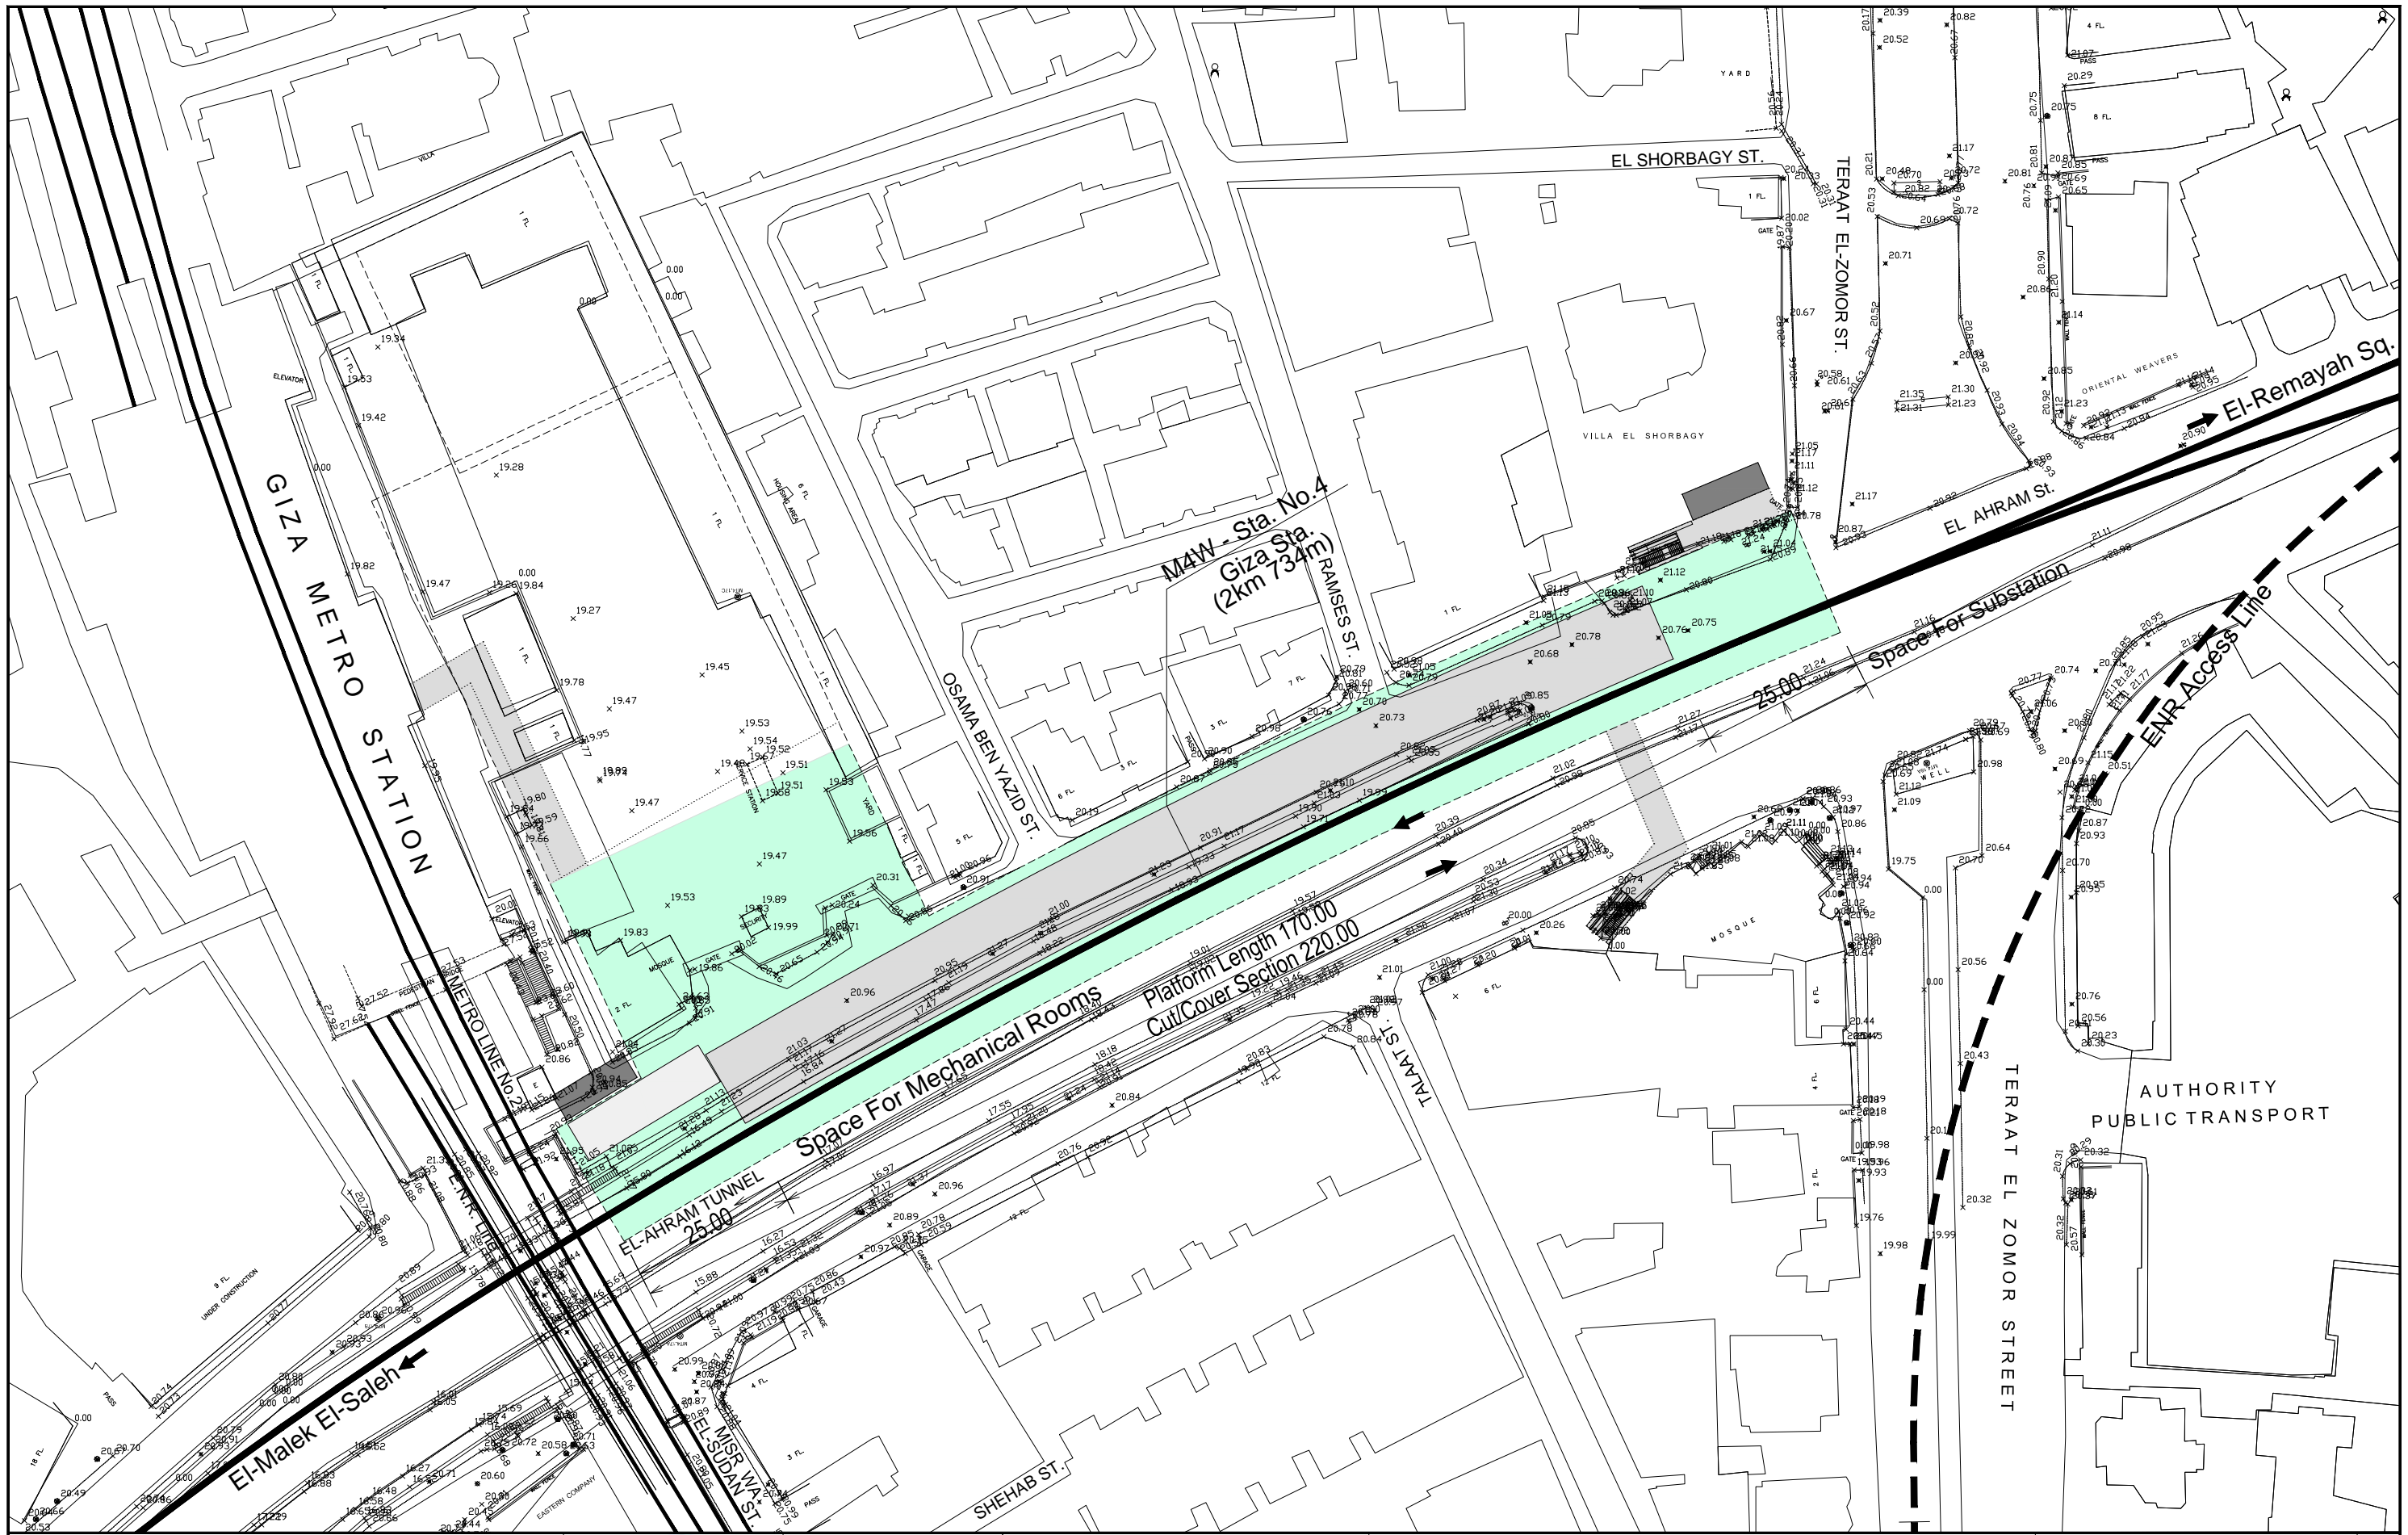


CONSULTANT
NIPPON KOEI NIPPON KOEI Co., Ltd.
JARTS JAPAN RAILWAY TECHNICAL SERVICE
NK NIPPON CIVIC CONSULTING ENGINEERS Co., Ltd.

JICA
 JAPAN INTERNATIONAL COOPERATION AGENCY

NAT
 NATIONAL AUTHORITY FOR TUNNELS (NAT)
 MINISTRY OF TRANSPORT ARAB REPUBLIC OF EGYPT

PROJECT NAME
JICA PREPARATORY SURVEY ON GRATER CAIRO METRO LINE NO.4

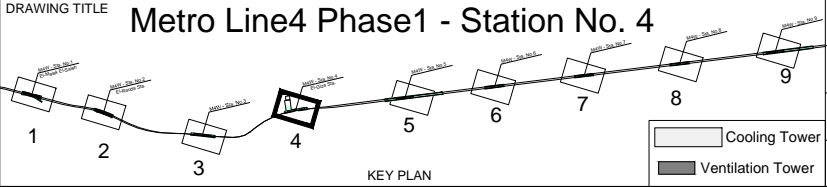


DATE OF ISSUE
 27-02-2010

SCALE
 1/1000

DRG No.
 M4/ST/L01004

DRG STATUS
 PRELIMINARY DESIGN

SIZE
 A3

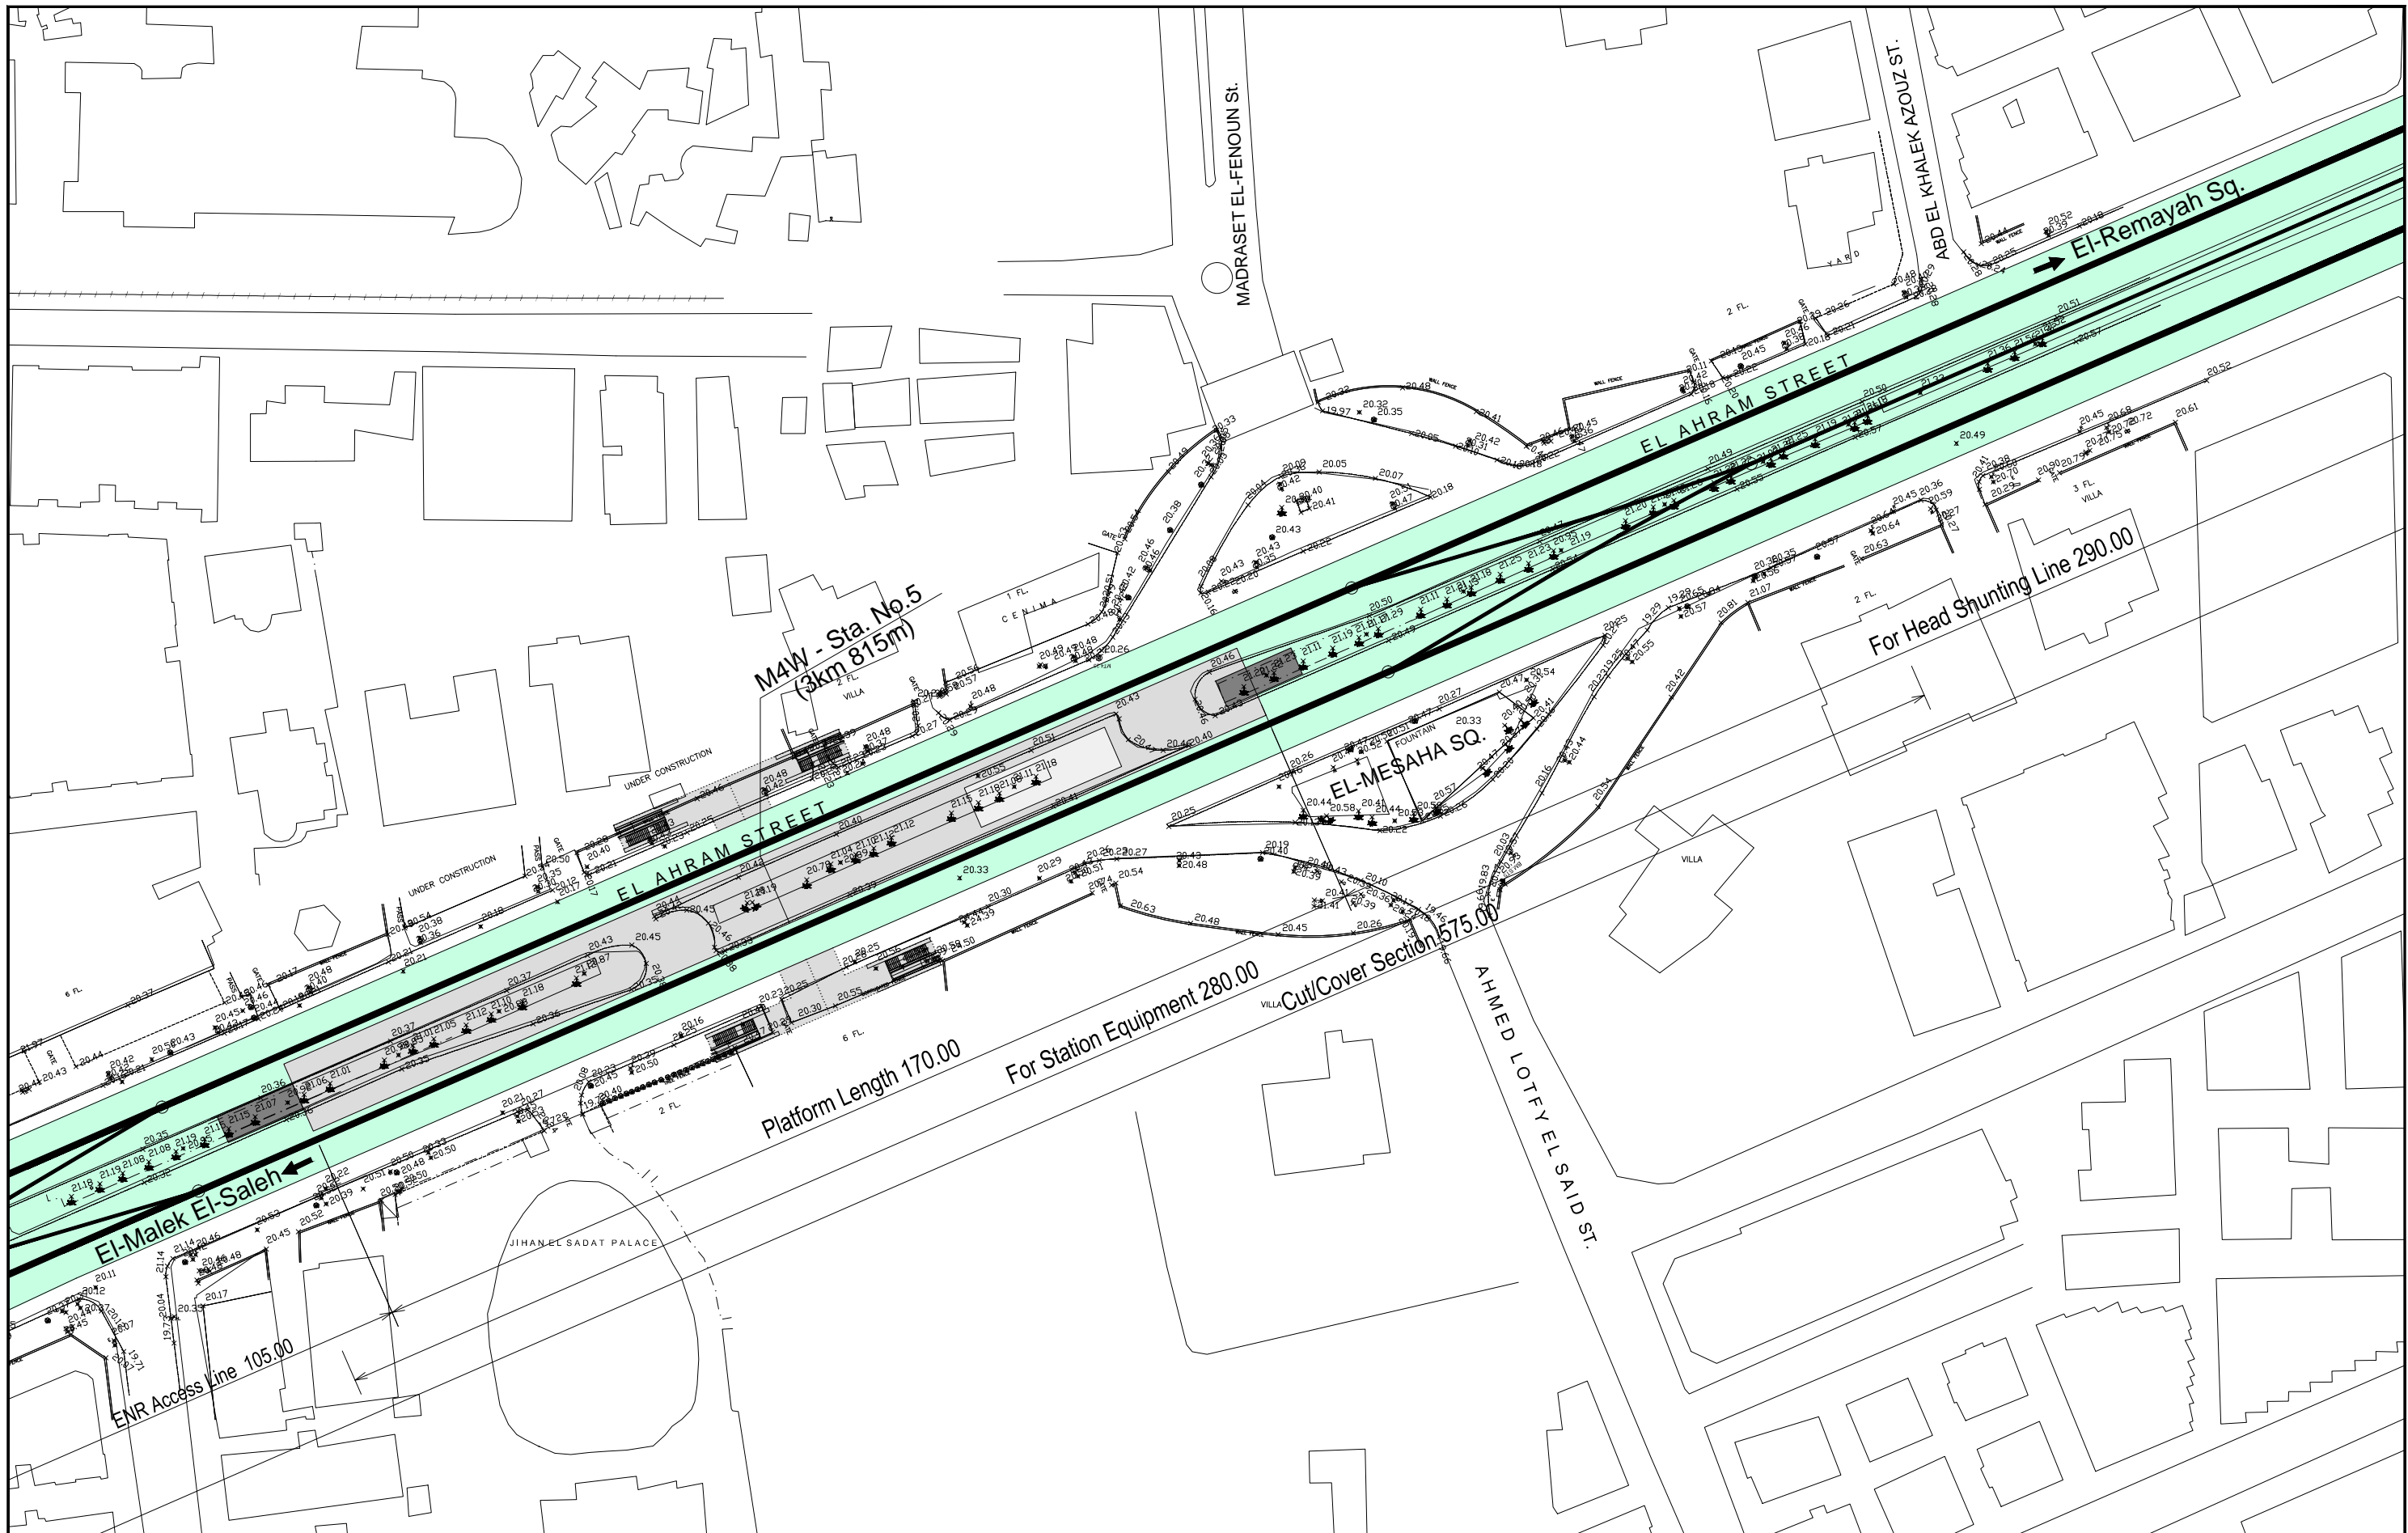


CONSULTANT
NIPPON KOEI NIPPON KOEI Co., Ltd.
JARTS JAPAN RAILWAY TECHNICAL SERVICE
NK NIPPON CIVIC CONSULTING ENGINEERS Co., Ltd.

JICA
 JAPAN INTERNATIONAL COOPERATION AGENCY

NAT
 NATIONAL AUTHORITY FOR TUNNELS (NAT)
 MINISTRY OF TRANSPORT ARAB REPUBLIC OF EGYPT

PROJECT NAME
 JICA PREPARATORY SURVEY ON GRATER CAIRO METRO LINE NO.4

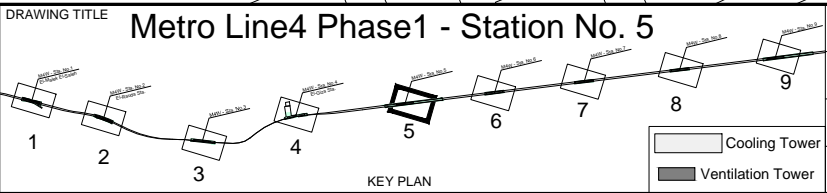


DATE OF ISSUE
 27-02-2010

SCALE
 1/1000

DRG No.
 M4/ST/L01005

DRG STATUS
 PRELIMINARY DESIGN

SIZE
 A3

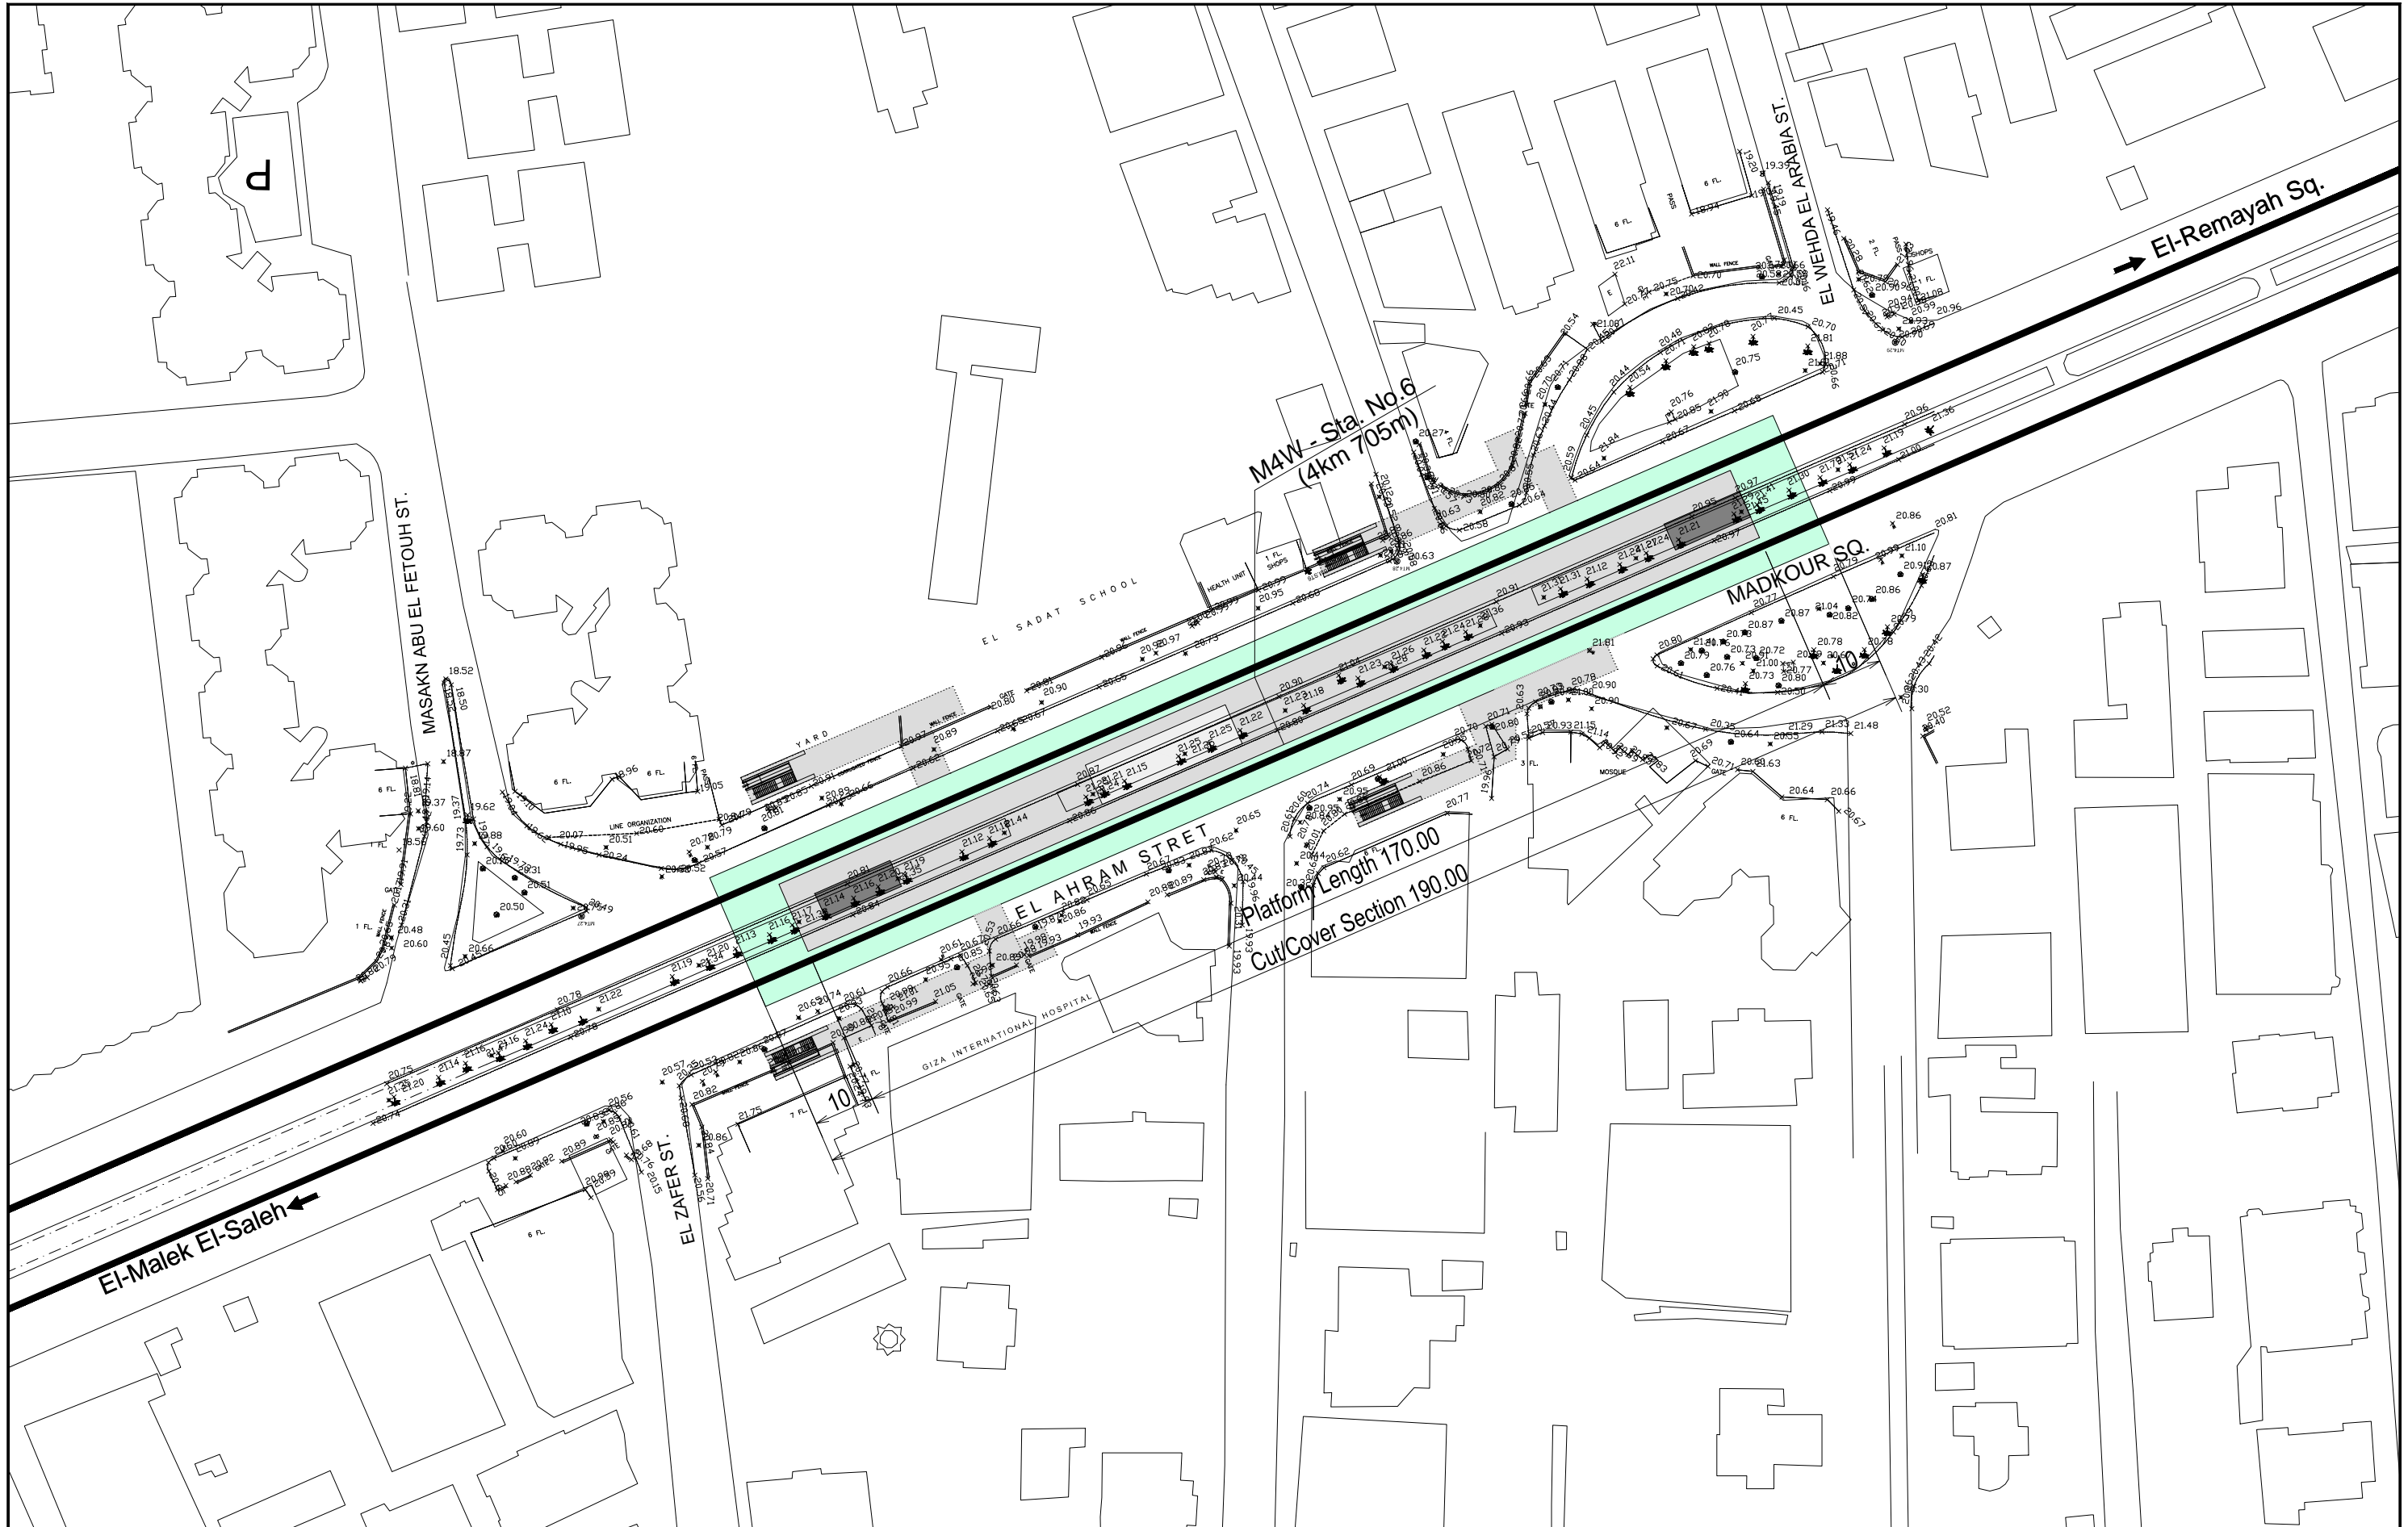


CONSULTANT
NIPPON KOEI NIPPON KOEI Co., Ltd.
JARTS JAPAN RAILWAY TECHNICAL SERVICE
NCC NIPPON CIVIC CONSULTING ENGINEERS Co., Ltd.

JICA
 JAPAN INTERNATIONAL COOPERATION AGENCY

NAT
 NATIONAL AUTHORITY FOR TUNNELS (NAT)
 MINISTRY OF TRANSPORT ARAB REPUBLIC OF EGYPT

PROJECT NAME
 JICA PREPARATORY SURVEY ON GRATER CAIRO METRO LINE NO.4

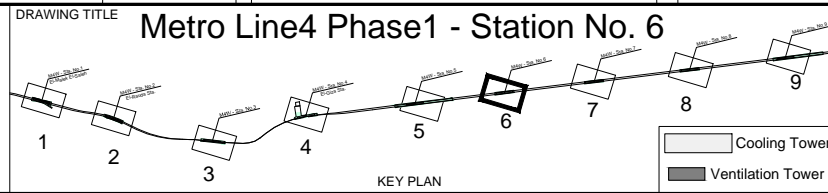


DATE OF ISSUE
 27-02-2010

SCALE
 1/1000

DRG No.
 M4/ST/L01006

DRG STATUS
 PRELIMINARY DESIGN

SIZE
 A3

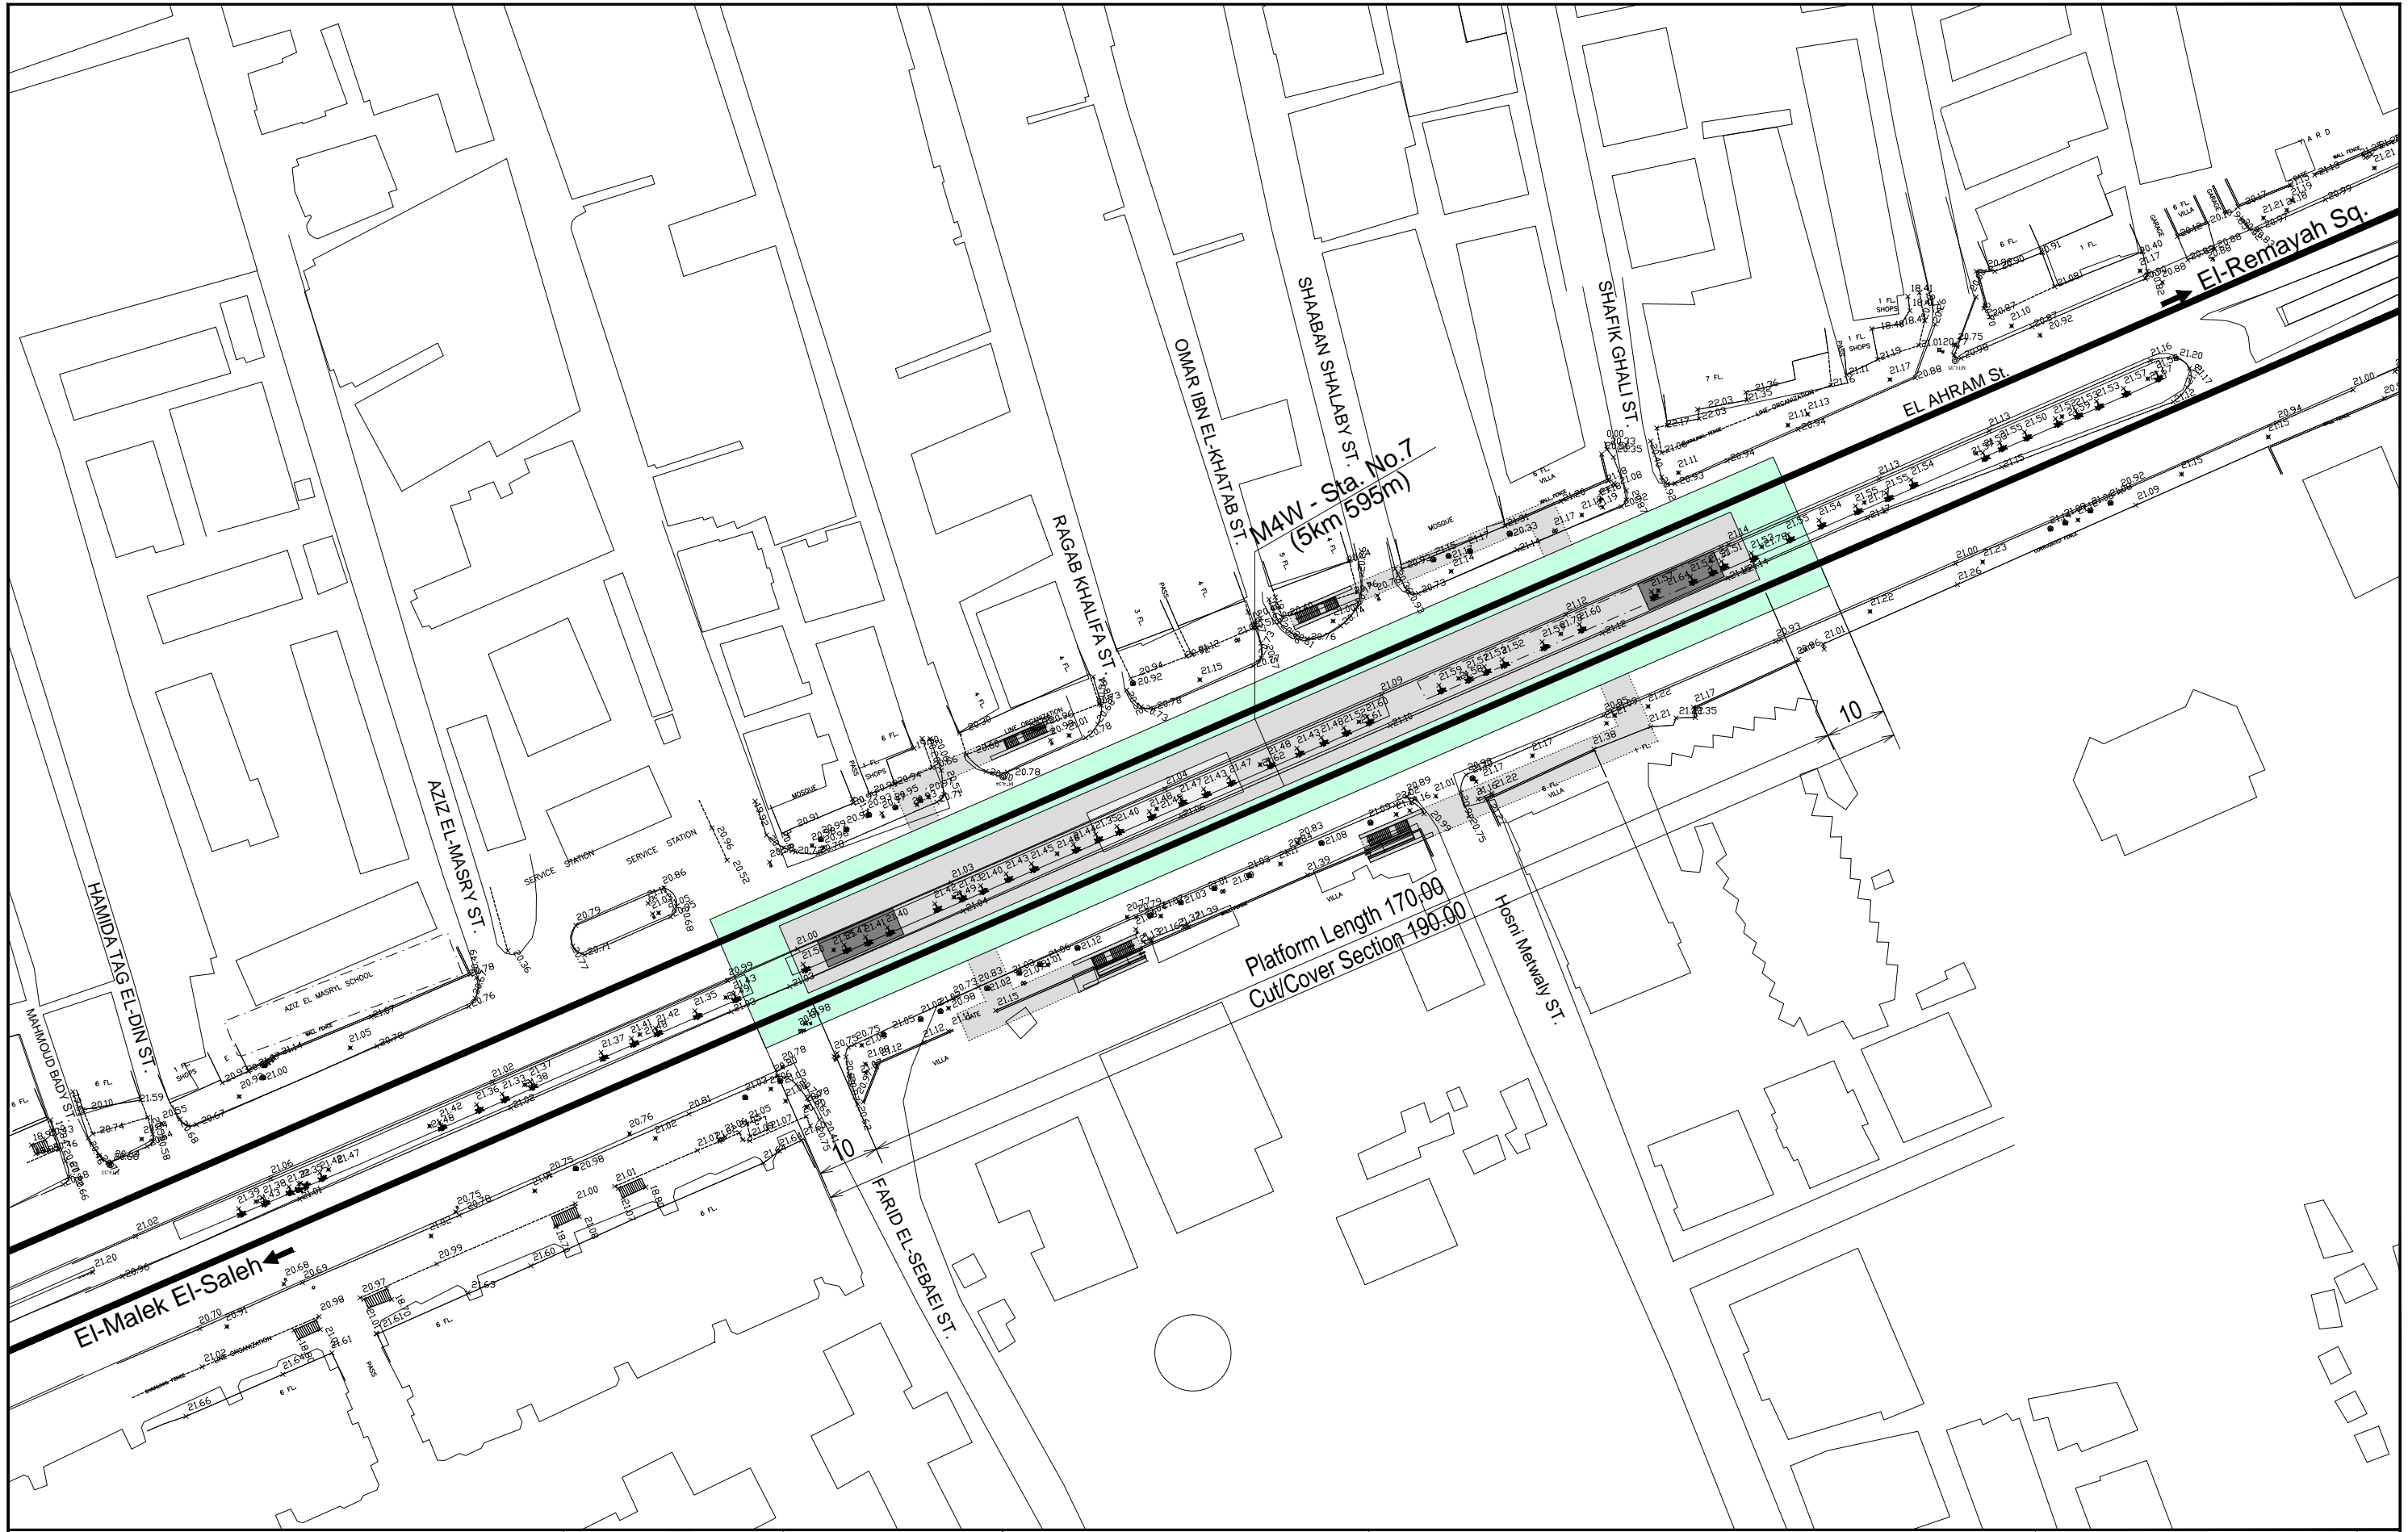


CONSULTANT
NIPPON KOEI NIPPON KOEI Co., Ltd.
JARTS JAPAN RAILWAY TECHNICAL SERVICE
NCC NIPPON CIVIC CONSULTING ENGINEERS Co., Ltd.

JICA
 JAPAN INTERNATIONAL COOPERATION AGENCY

NAT
 NATIONAL AUTHORITY FOR TUNNELS (NAT)
 MINISTRY OF TRANSPORT ARAB REPUBLIC OF EGYPT

PROJECT NAME
 JICA PREPARATORY SURVEY ON GRATER CAIRO METRO LINE NO.4

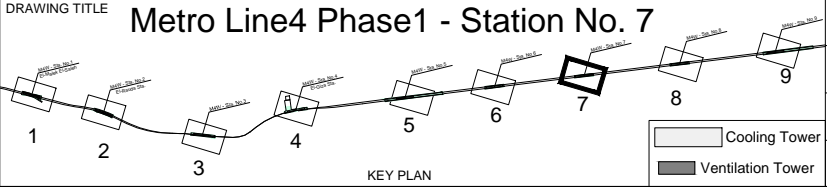


DATE OF ISSUE
 27-02-2010

SCALE
 1/1000

DRG No.
 M4/ST/L01007

DRG STATUS
 PRELIMINARY DESIGN

SIZE
 A3

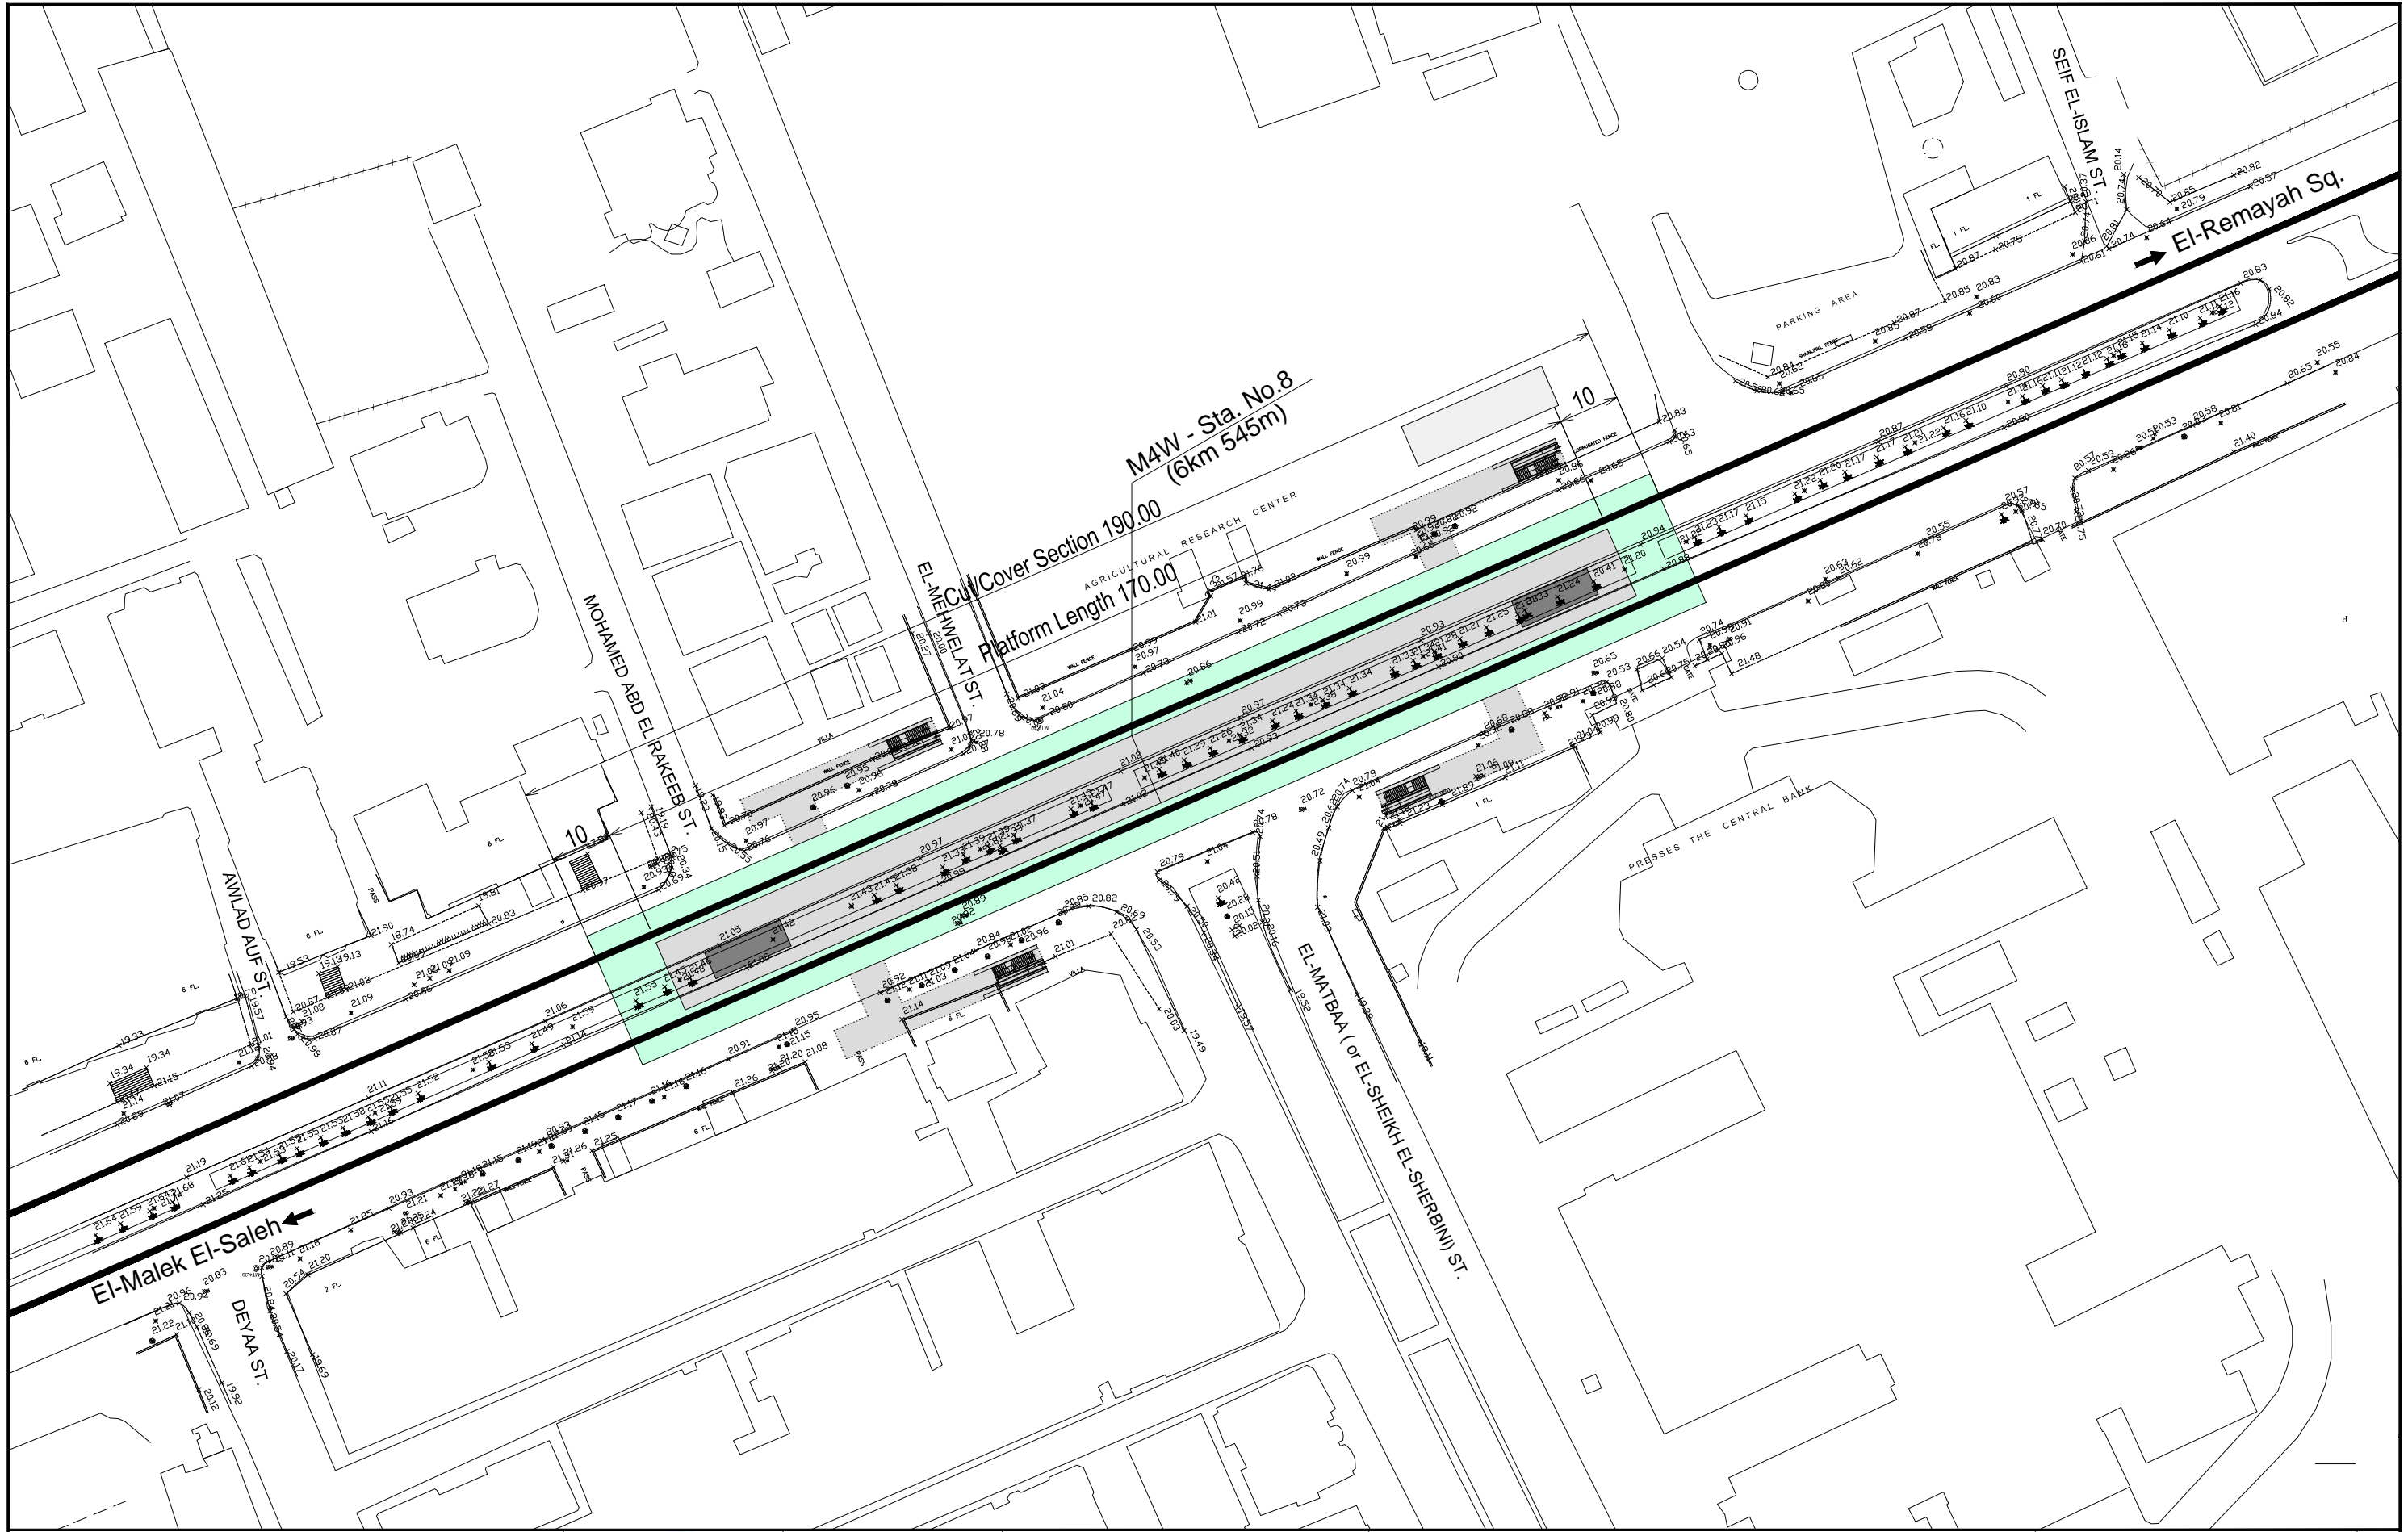


CONSULTANT
NIPPON KOEI NIPPON KOEI Co., Ltd.
JARTS JAPAN RAILWAY TECHNICAL SERVICE
NW NIPPON CIVIC CONSULTING ENGINEERS Co., Ltd.

JICA
 JAPAN INTERNATIONAL COOPERATION AGENCY

NAT
 NATIONAL AUTHORITY FOR TUNNELS (NAT)
 MINISTRY OF TRANSPORT ARAB REPUBLIC OF EGYPT

PROJECT NAME
 JICA PREPARATORY SURVEY ON GRATER CAIRO METRO LINE NO.4

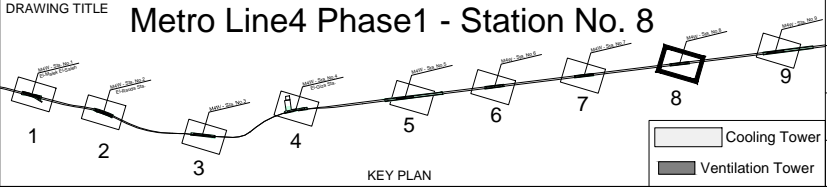

DATE OF ISSUE
 27-02-2010

SCALE
 1/1000

DRG No.
 M4/ST/L01008

DRG STATUS
 PRELIMINARY DESIGN

SIZE
 A3