


CONSULTANT
NIPPON KOEI NIPPON KOEI Co., Ltd.
JARTS JAPAN RAILWAY TECHNICAL SERVICE
NCC NIPPON CIVIC CONSULTING ENGINEERS Co., Ltd.

JICA
 JAPAN INTERNATIONAL COOPERATION AGENCY

NAT
 NATIONAL AUTHORITY FOR TUNNELS (NAT)
 MINISTRY OF TRANSPORT ARAB REPUBLIC OF EGYPT

PROJECT NAME
 JICA PREPARATORY SURVEY ON GRATER CAIRO METRO LINE NO.4

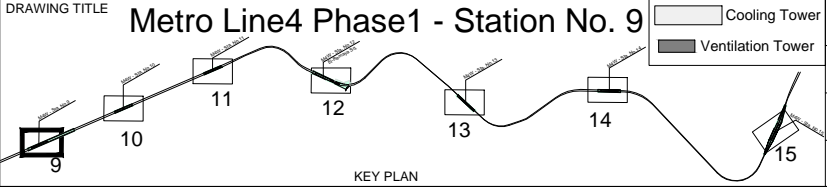


DATE OF ISSUE
 27-02-2010

SCALE
 1/1000

DRG No.
 M4/ST/L01009

DRG STATUS
 PRELIMINARY DESIGN

SIZE
 A3

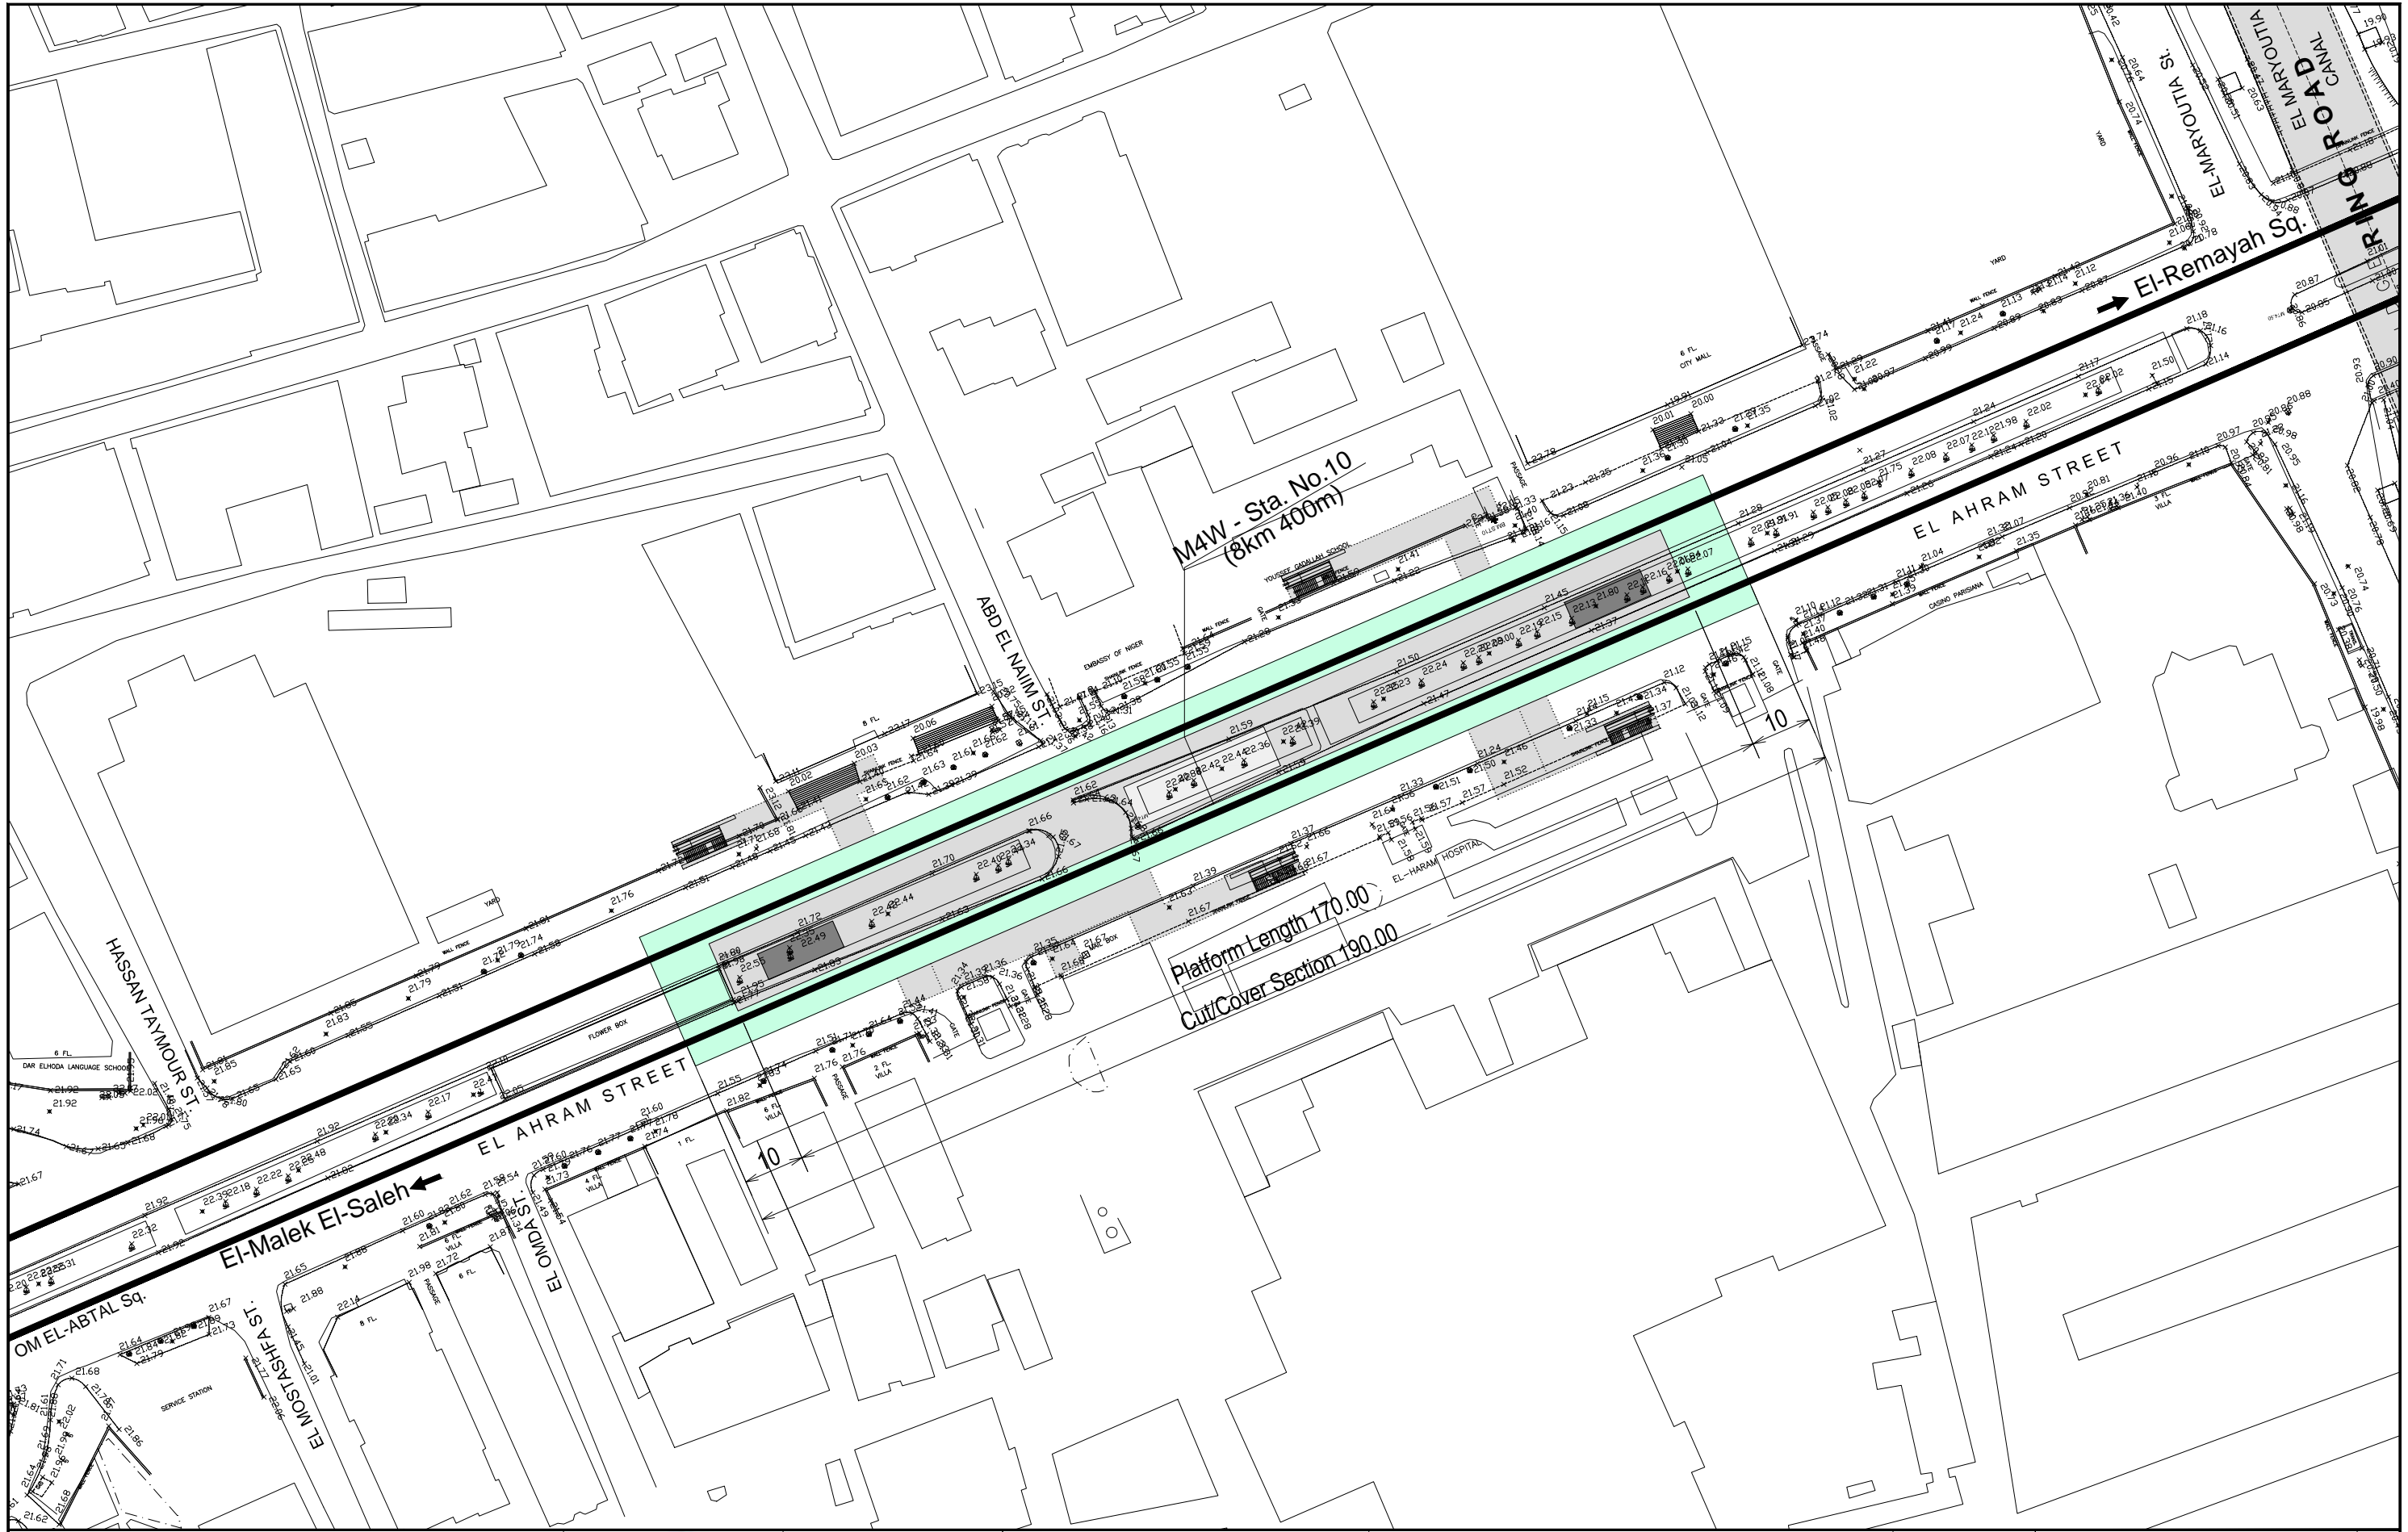


CONSULTANT
NIPPON KOEI NIPPON KOEI Co., Ltd.
JARTS JAPAN RAILWAY TECHNICAL SERVICE
NCC NIPPON CIVIC CONSULTING ENGINEERS Co., Ltd.

JICA
 JAPAN INTERNATIONAL COOPERATION AGENCY

NAT
 NATIONAL AUTHORITY FOR TUNNELS (NAT)
 MINISTRY OF TRANSPORT ARAB REPUBLIC OF EGYPT

PROJECT NAME
 JICA PREPARATORY SURVEY ON GRATER CAIRO METRO LINE NO.4

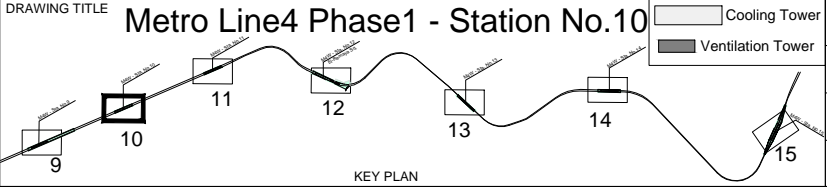


DATE OF ISSUE
 27.02.2010

SCALE
 1/1000

DRG No.
 M4/ST/L01010

DRG STATUS
 PRELIMINARY DESIGN

SIZE
 A3

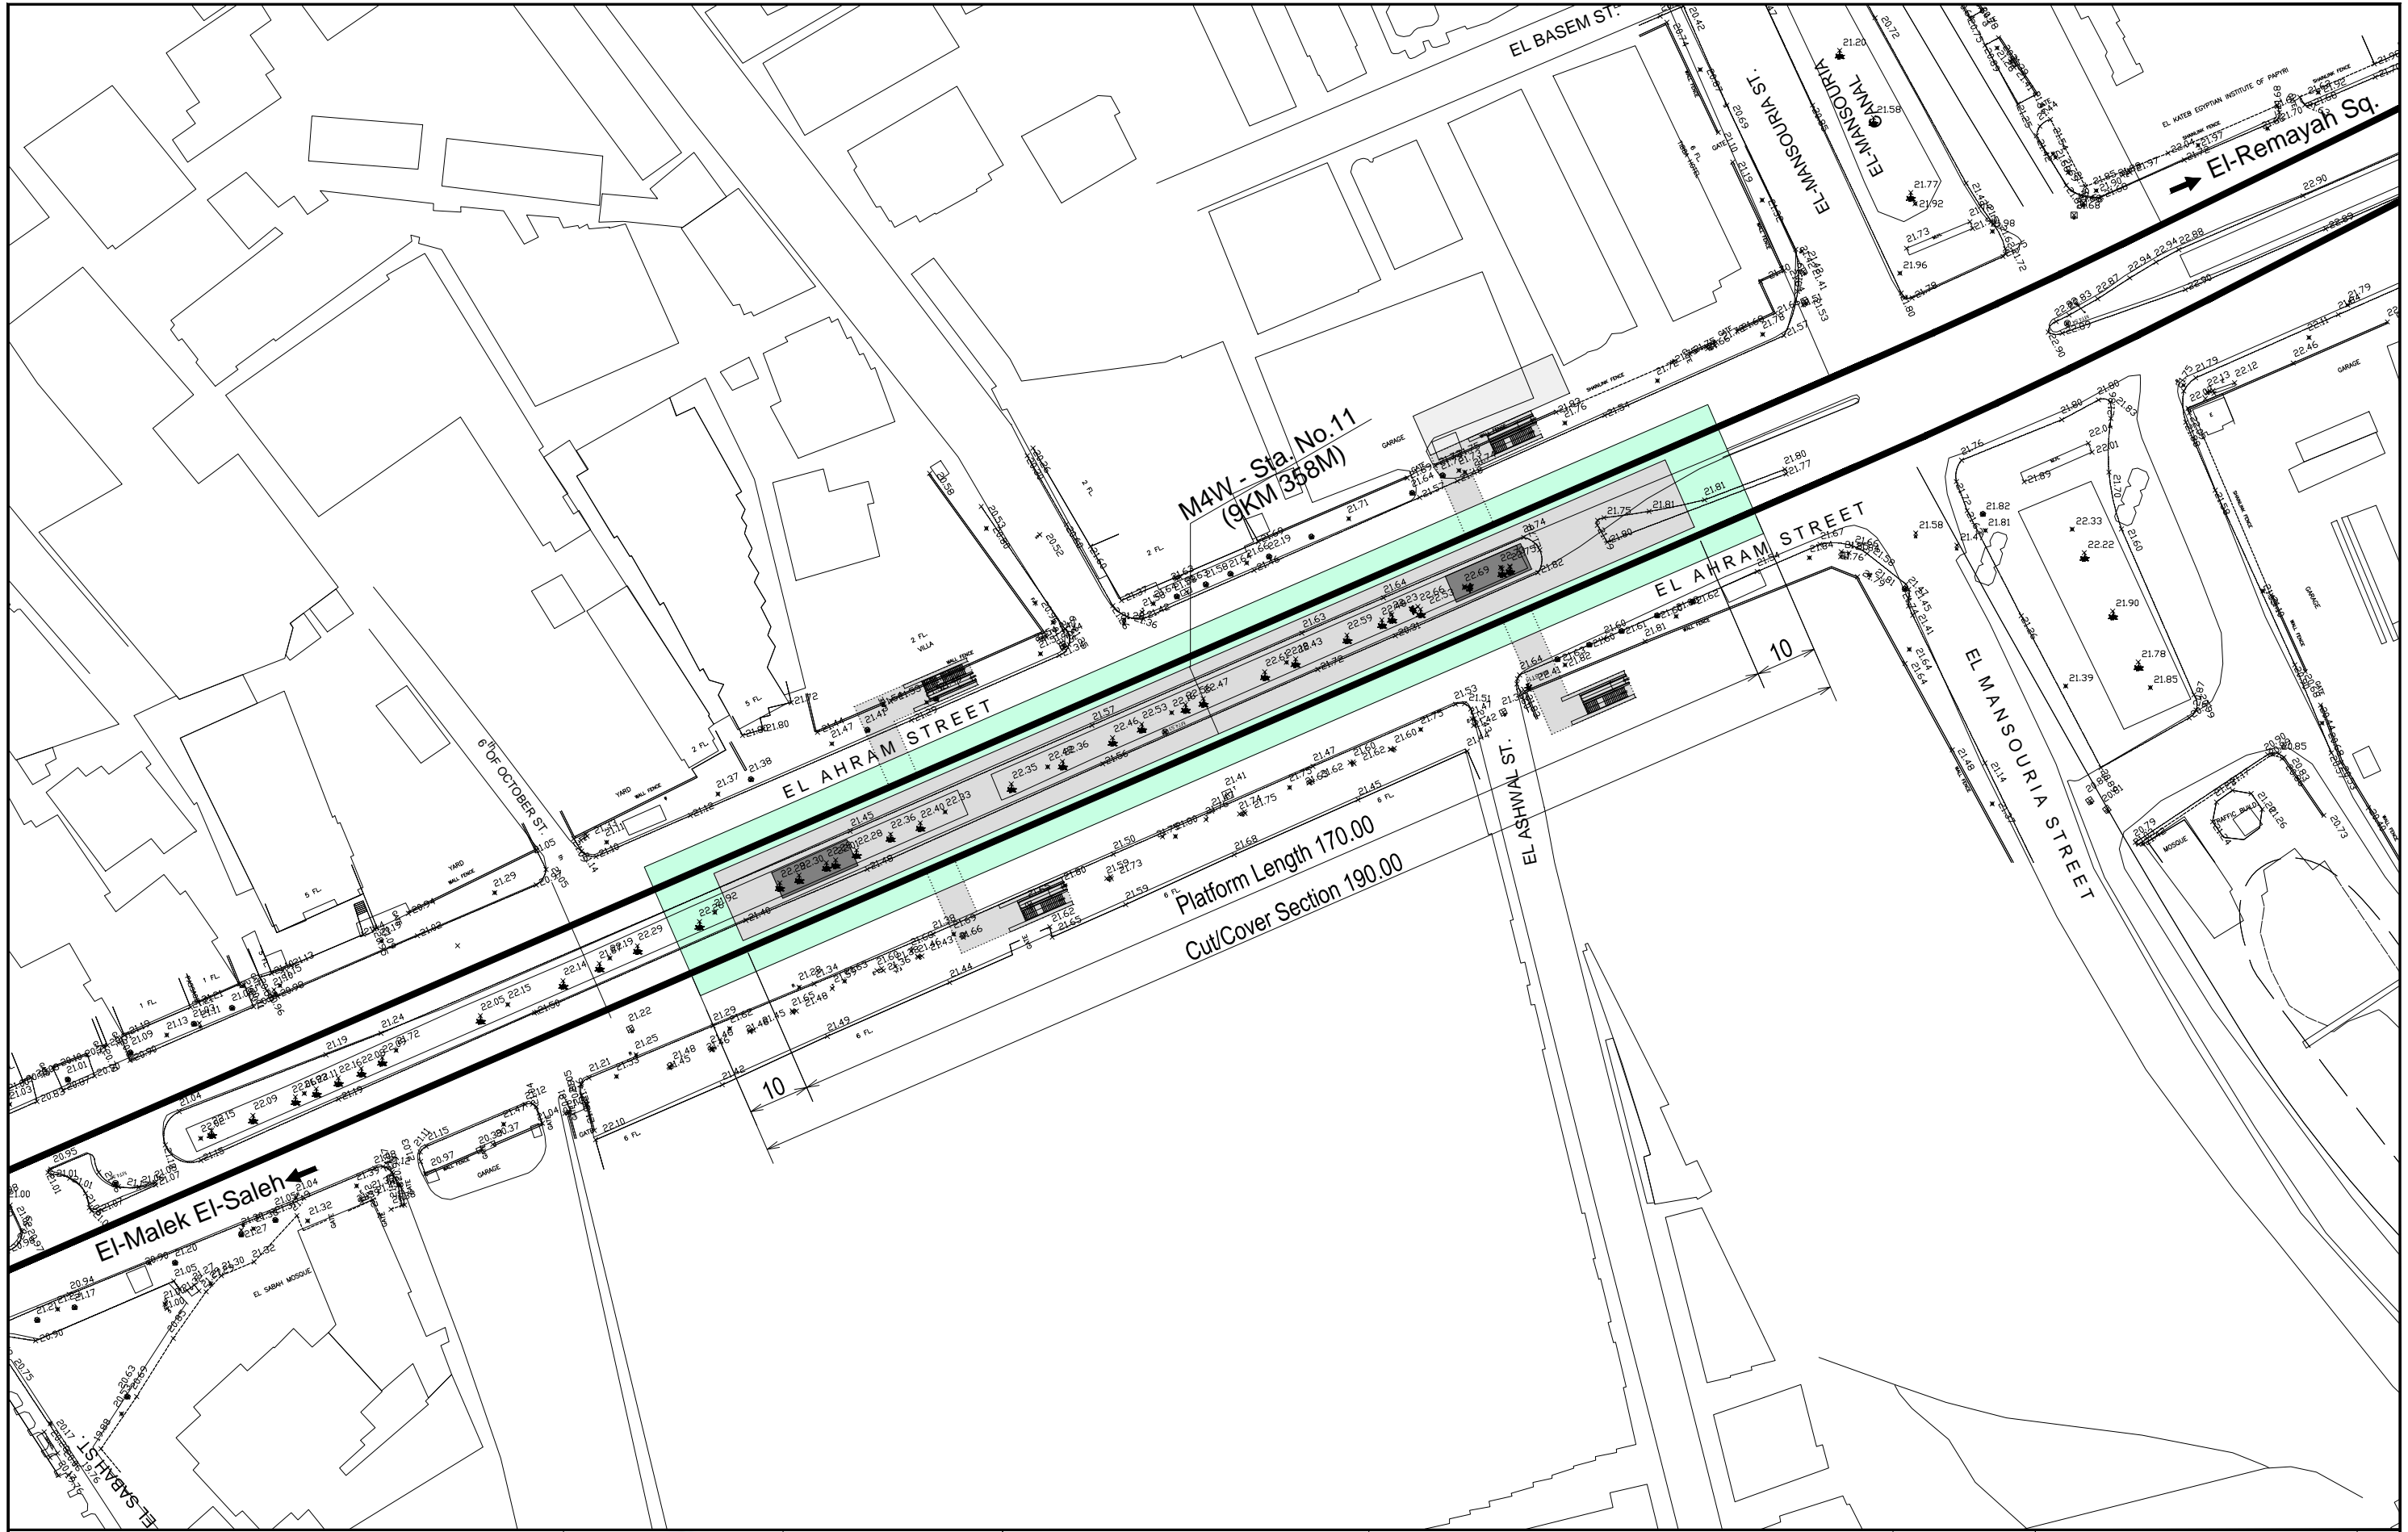


CONSULTANT
NIPPON KOEI NIPPON KOEI Co., Ltd.
JARTS JAPAN RAILWAY TECHNICAL SERVICE
NW NIPPON CIVIC CONSULTING ENGINEERS Co., Ltd.

JICA
 JAPAN INTERNATIONAL COOPERATION AGENCY

NAT
 NATIONAL AUTHORITY FOR TUNNELS (NAT)
 MINISTRY OF TRANSPORT ARAB REPUBLIC OF EGYPT

PROJECT NAME
 JICA PREPARATORY SURVEY ON GRATER CAIRO METRO LINE NO.4

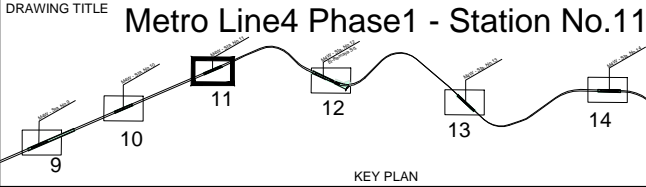

Cooling Tower
 Ventilation Tower


DATE OF ISSUE
 27.02.2010

SCALE
 1/1000

DRG No.
 M4/ST/L01011

DRG STATUS
 PRELIMINARY DESIGN

SIZE
 A3

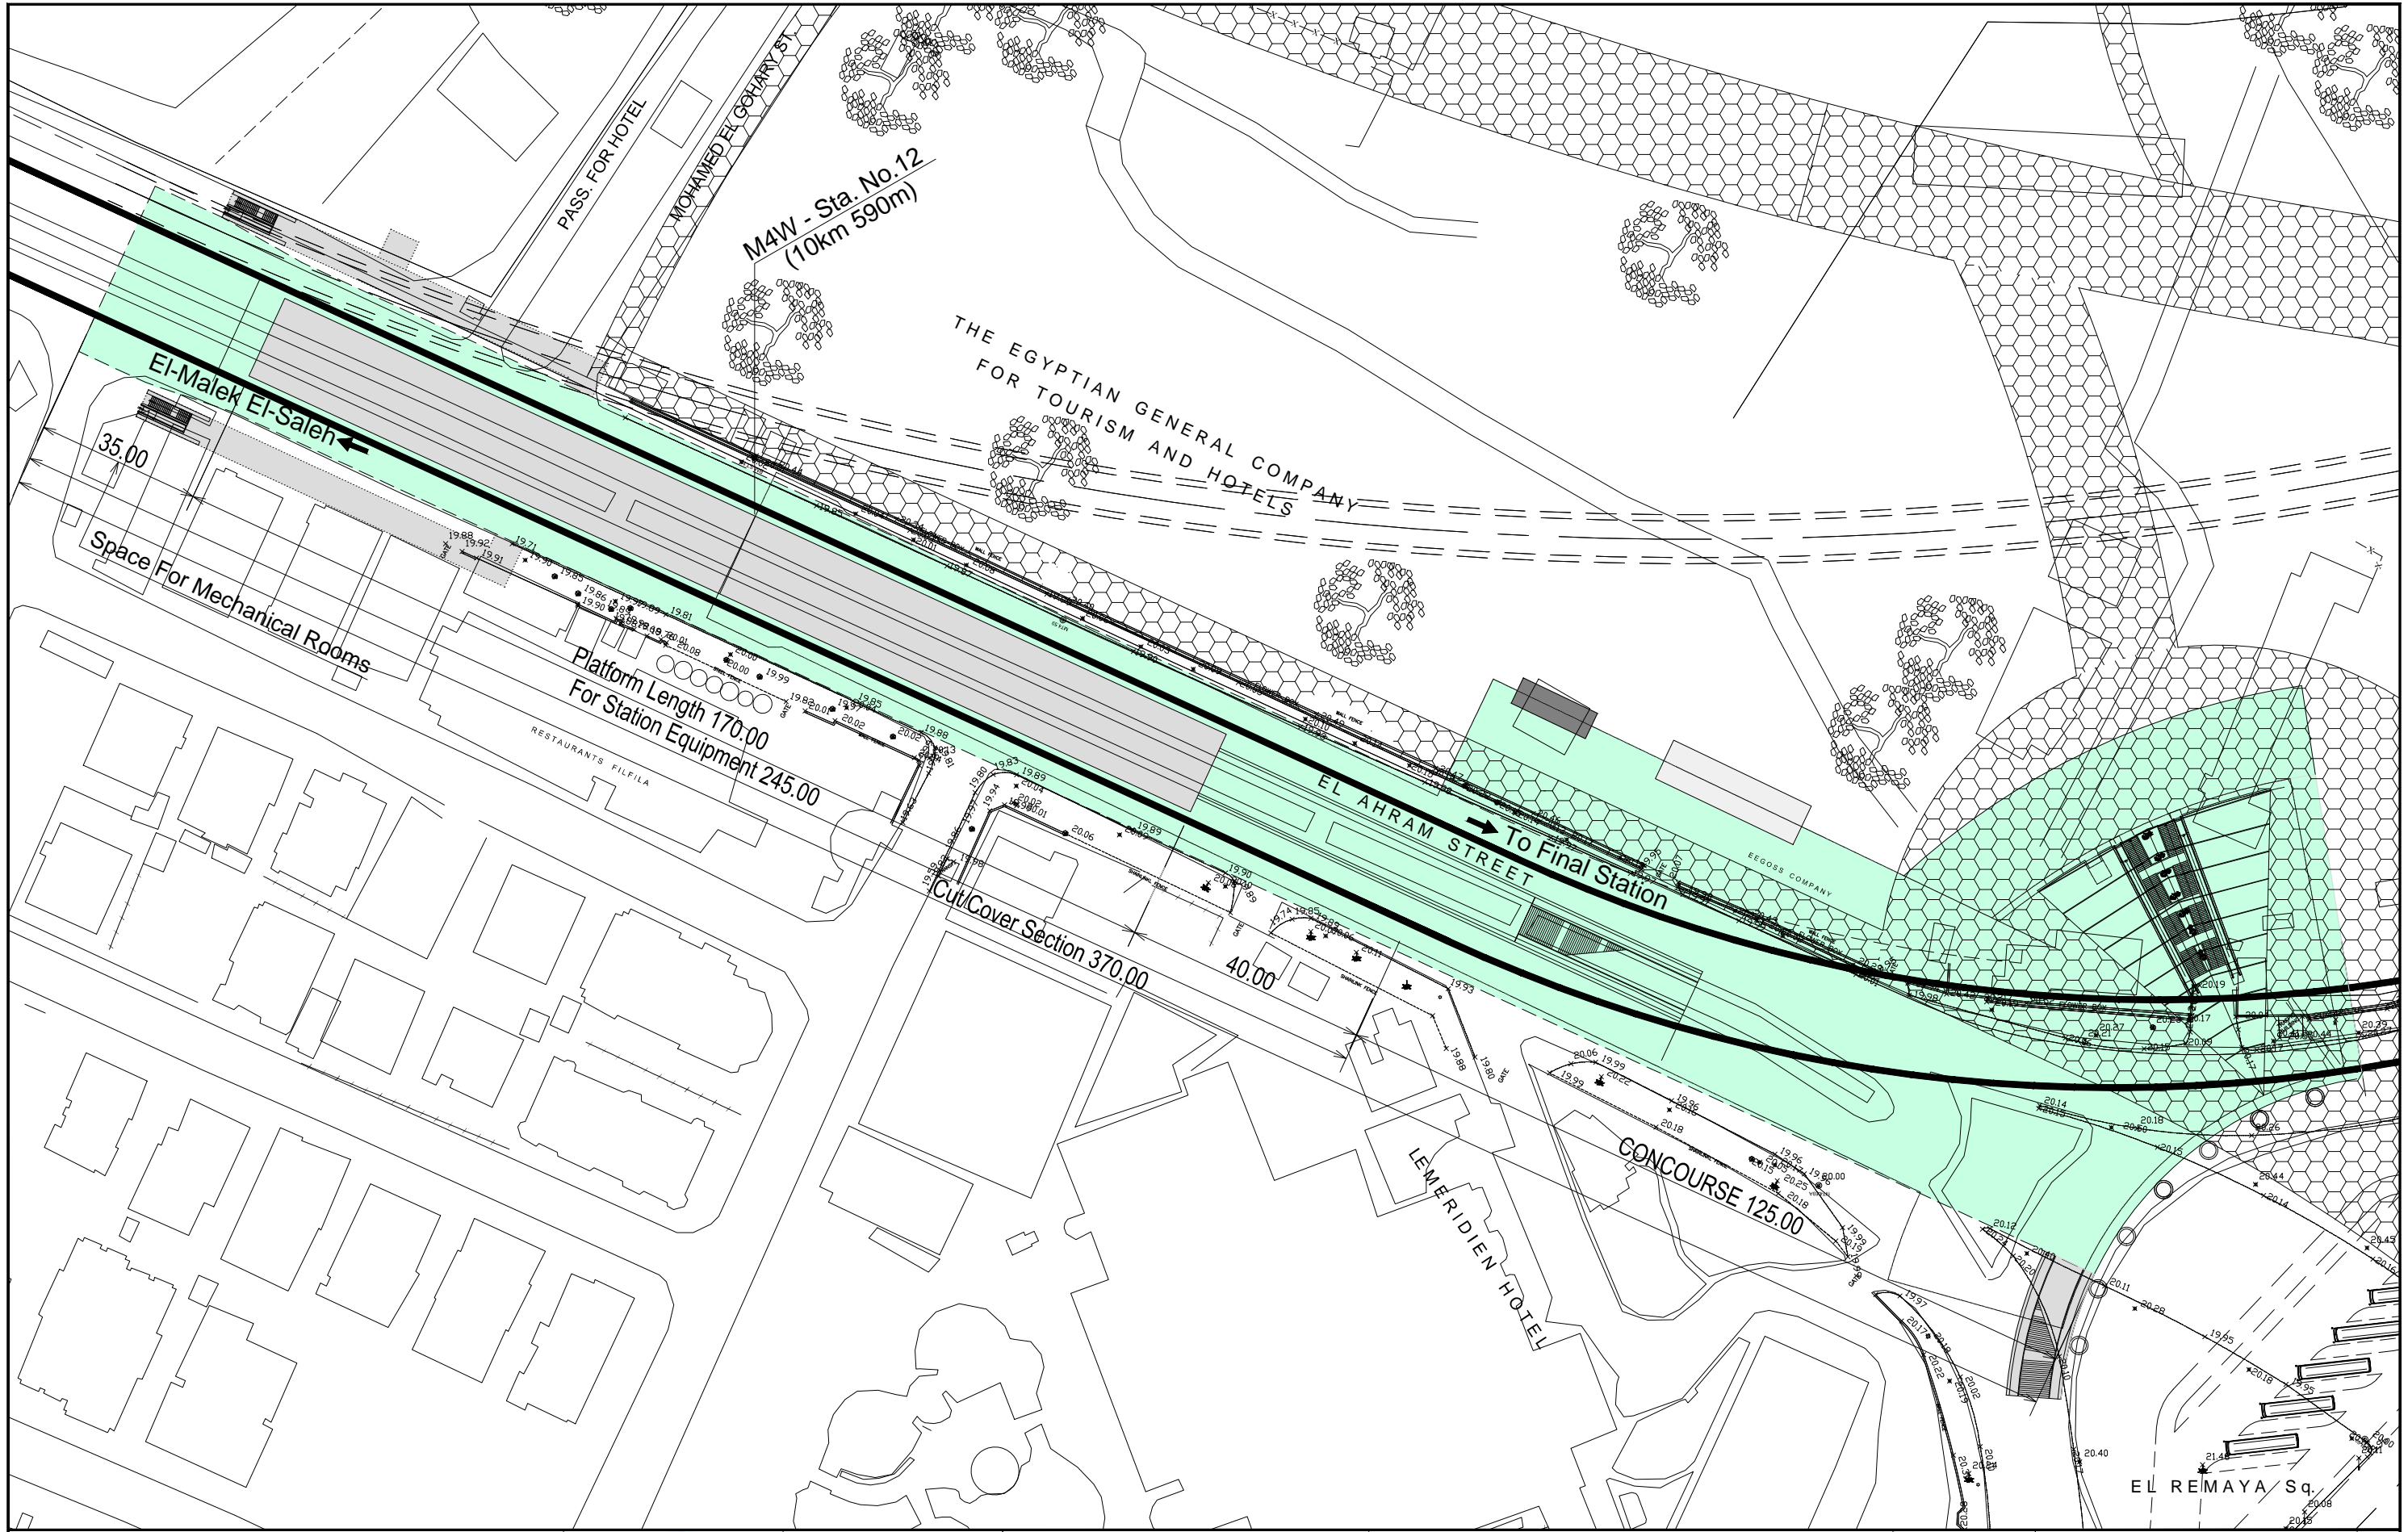


CONSULTANT
NIPPON KOEI NIPPON KOEI Co., Ltd.
JARTS JAPAN RAILWAY TECHNICAL SERVICE
NCC NIPPON CIVIC CONSULTING ENGINEERS Co., Ltd.

JICA
 JAPAN INTERNATIONAL COOPERATION AGENCY

NAT
 NATIONAL AUTHORITY FOR TUNNELS (NAT)
 MINISTRY OF TRANSPORT ARAB REPUBLIC OF EGYPT

PROJECT NAME
 JICA PREPARATORY SURVEY ON GRATER CAIRO METRO LINE NO.4

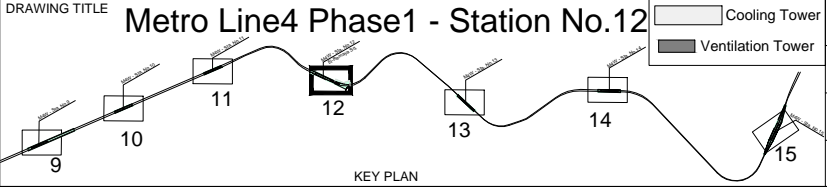


DATE OF ISSUE
 27.02.2010

SCALE
 1/1000

DRG No.
 M4/ST/L01012

DRG STATUS
 PRELIMINARY DESIGN

SIZE
 A3

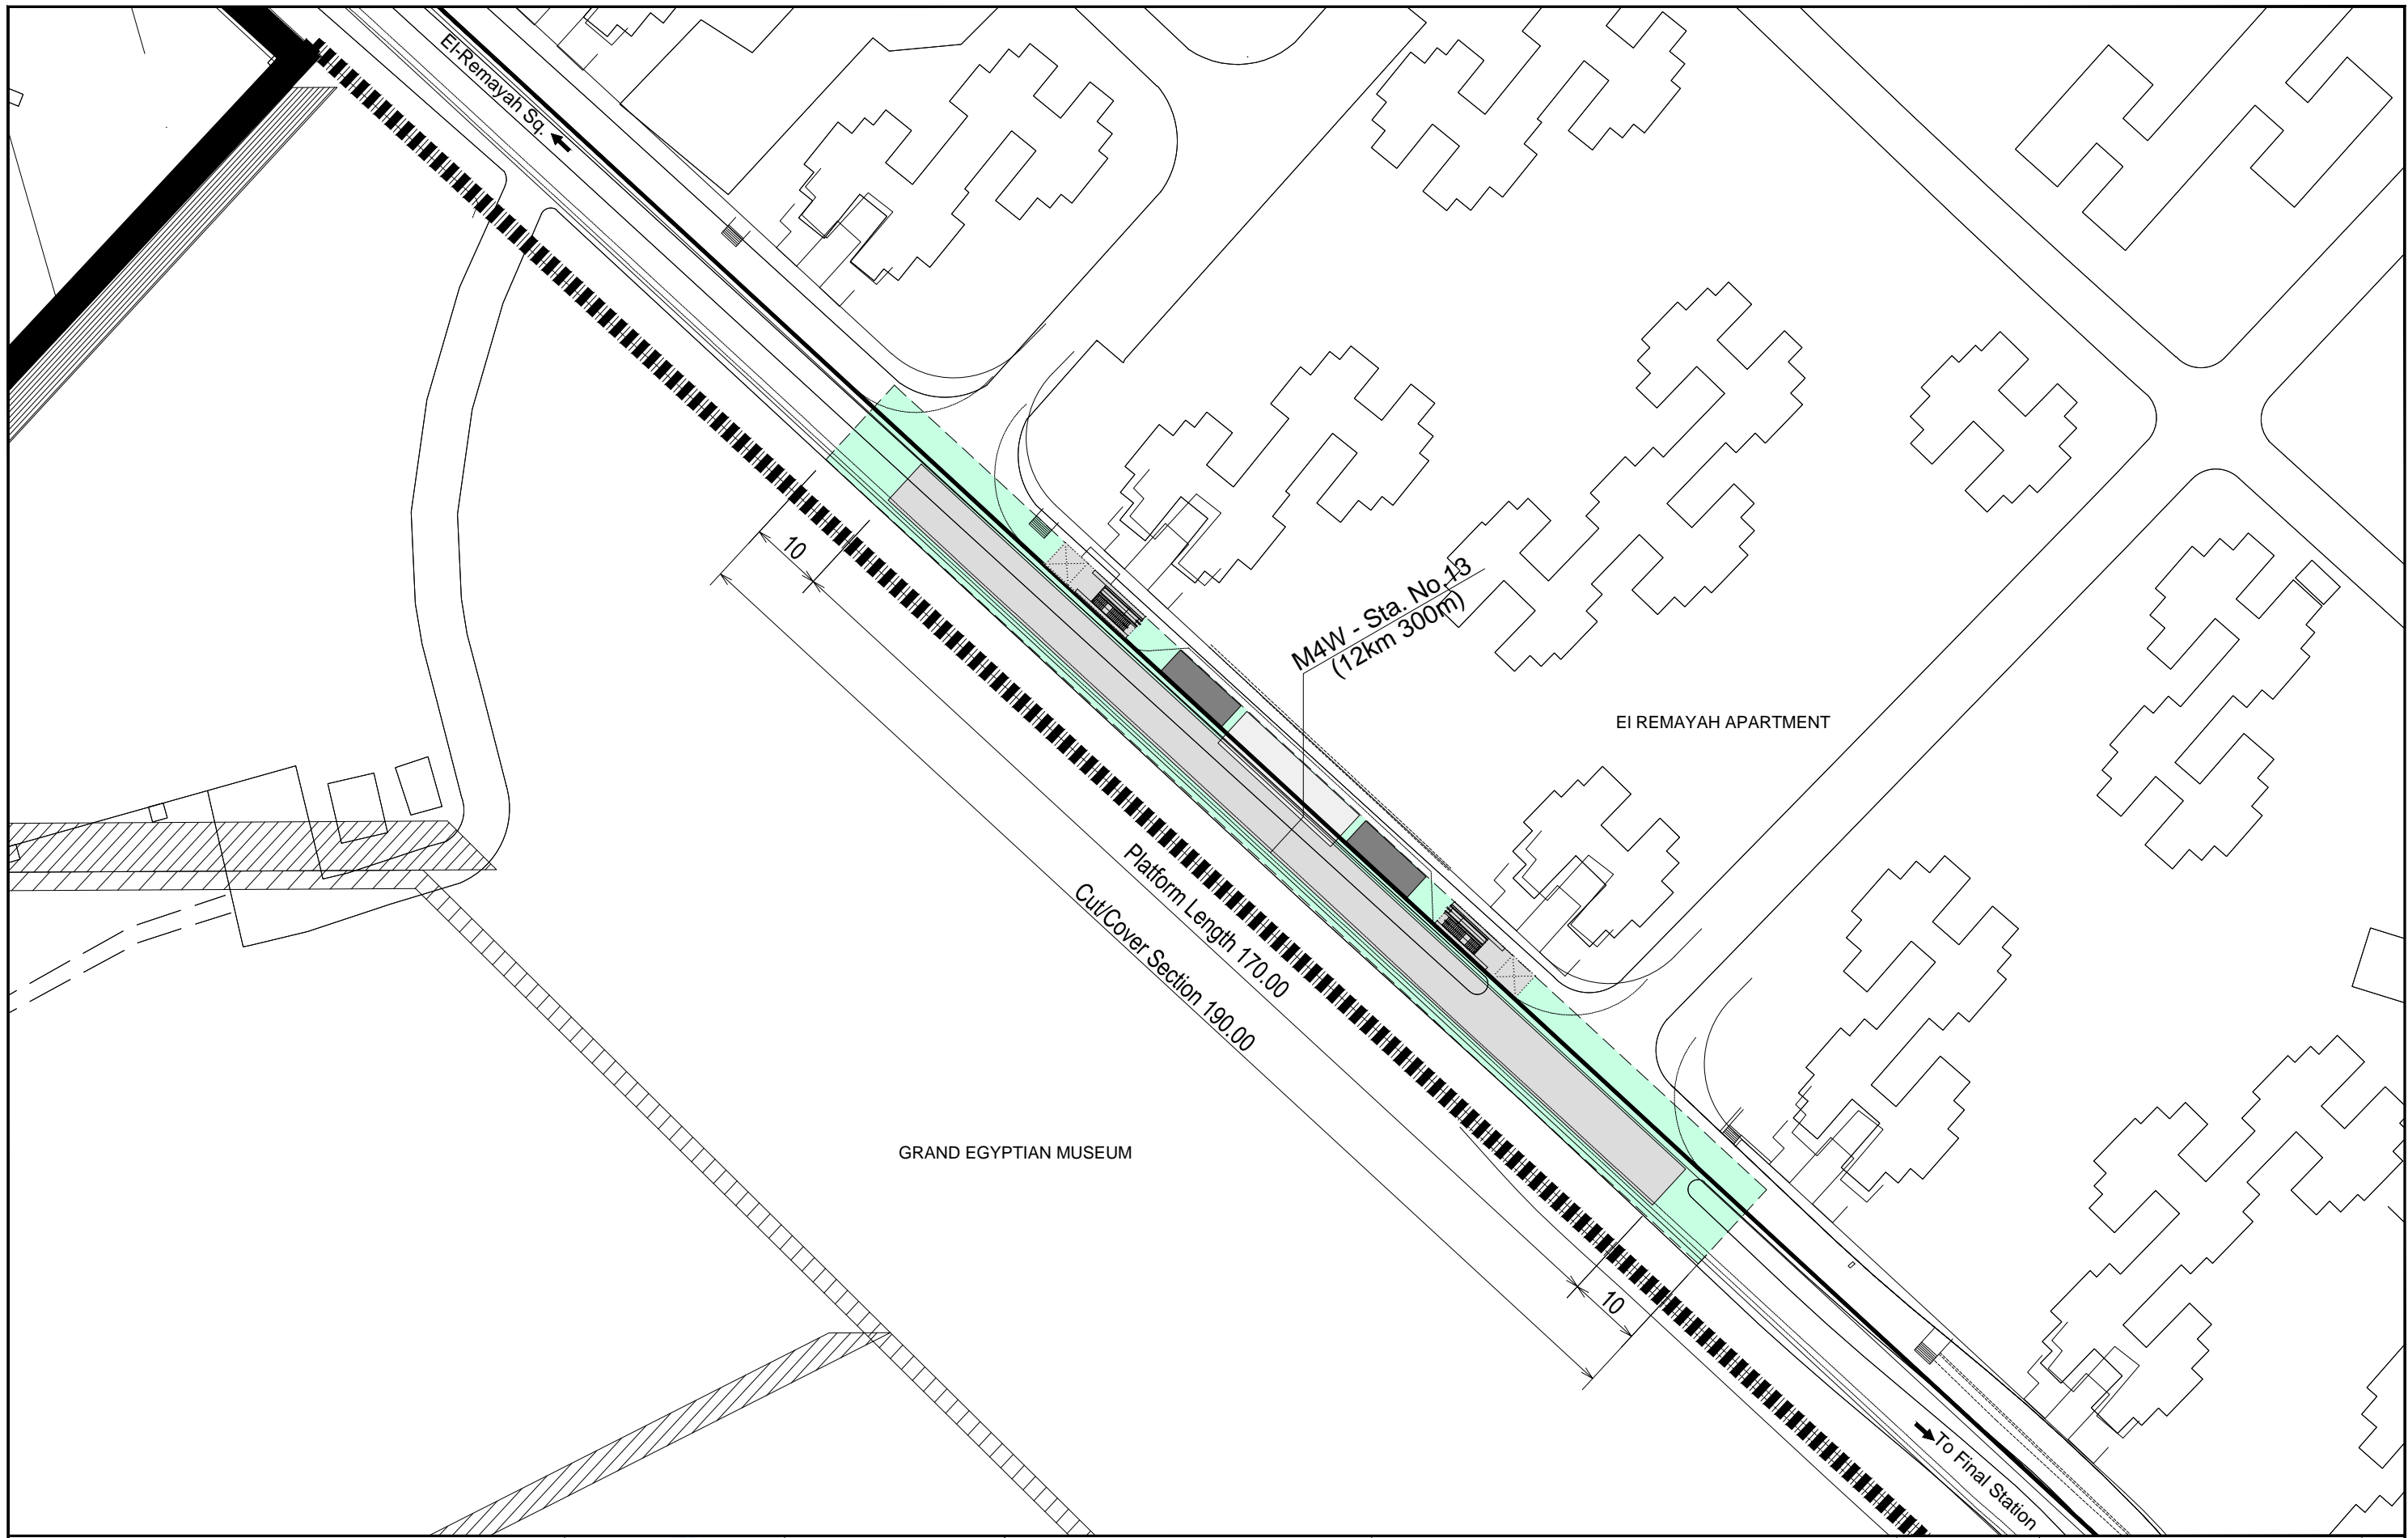


CONSULTANT
NIPPON KOEI NIPPON KOEI Co., Ltd.
JARTS JAPAN RAILWAY TECHNICAL SERVICE
NW NIPPON CIVIC CONSULTING ENGINEERS Co., Ltd.

JICA
 JAPAN INTERNATIONAL COOPERATION AGENCY

NAT
 NATIONAL AUTHORITY FOR TUNNELS (NAT)
 MINISTRY OF TRANSPORT
 ARAB REPUBLIC OF EGYPT

PROJECT NAME
 JICA PREPARATORY SURVEY ON GRATER CAIRO METRO LINE NO.4

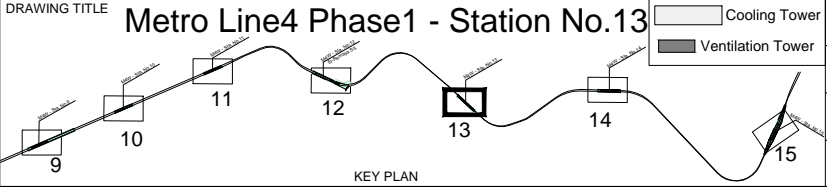


DATE OF ISSUE
 27.02.2010

SCALE
 1/1000

DRG No.
 M4/ST/L01013

DRG STATUS
 PRELIMINARY DESIGN

SIZE
 A3

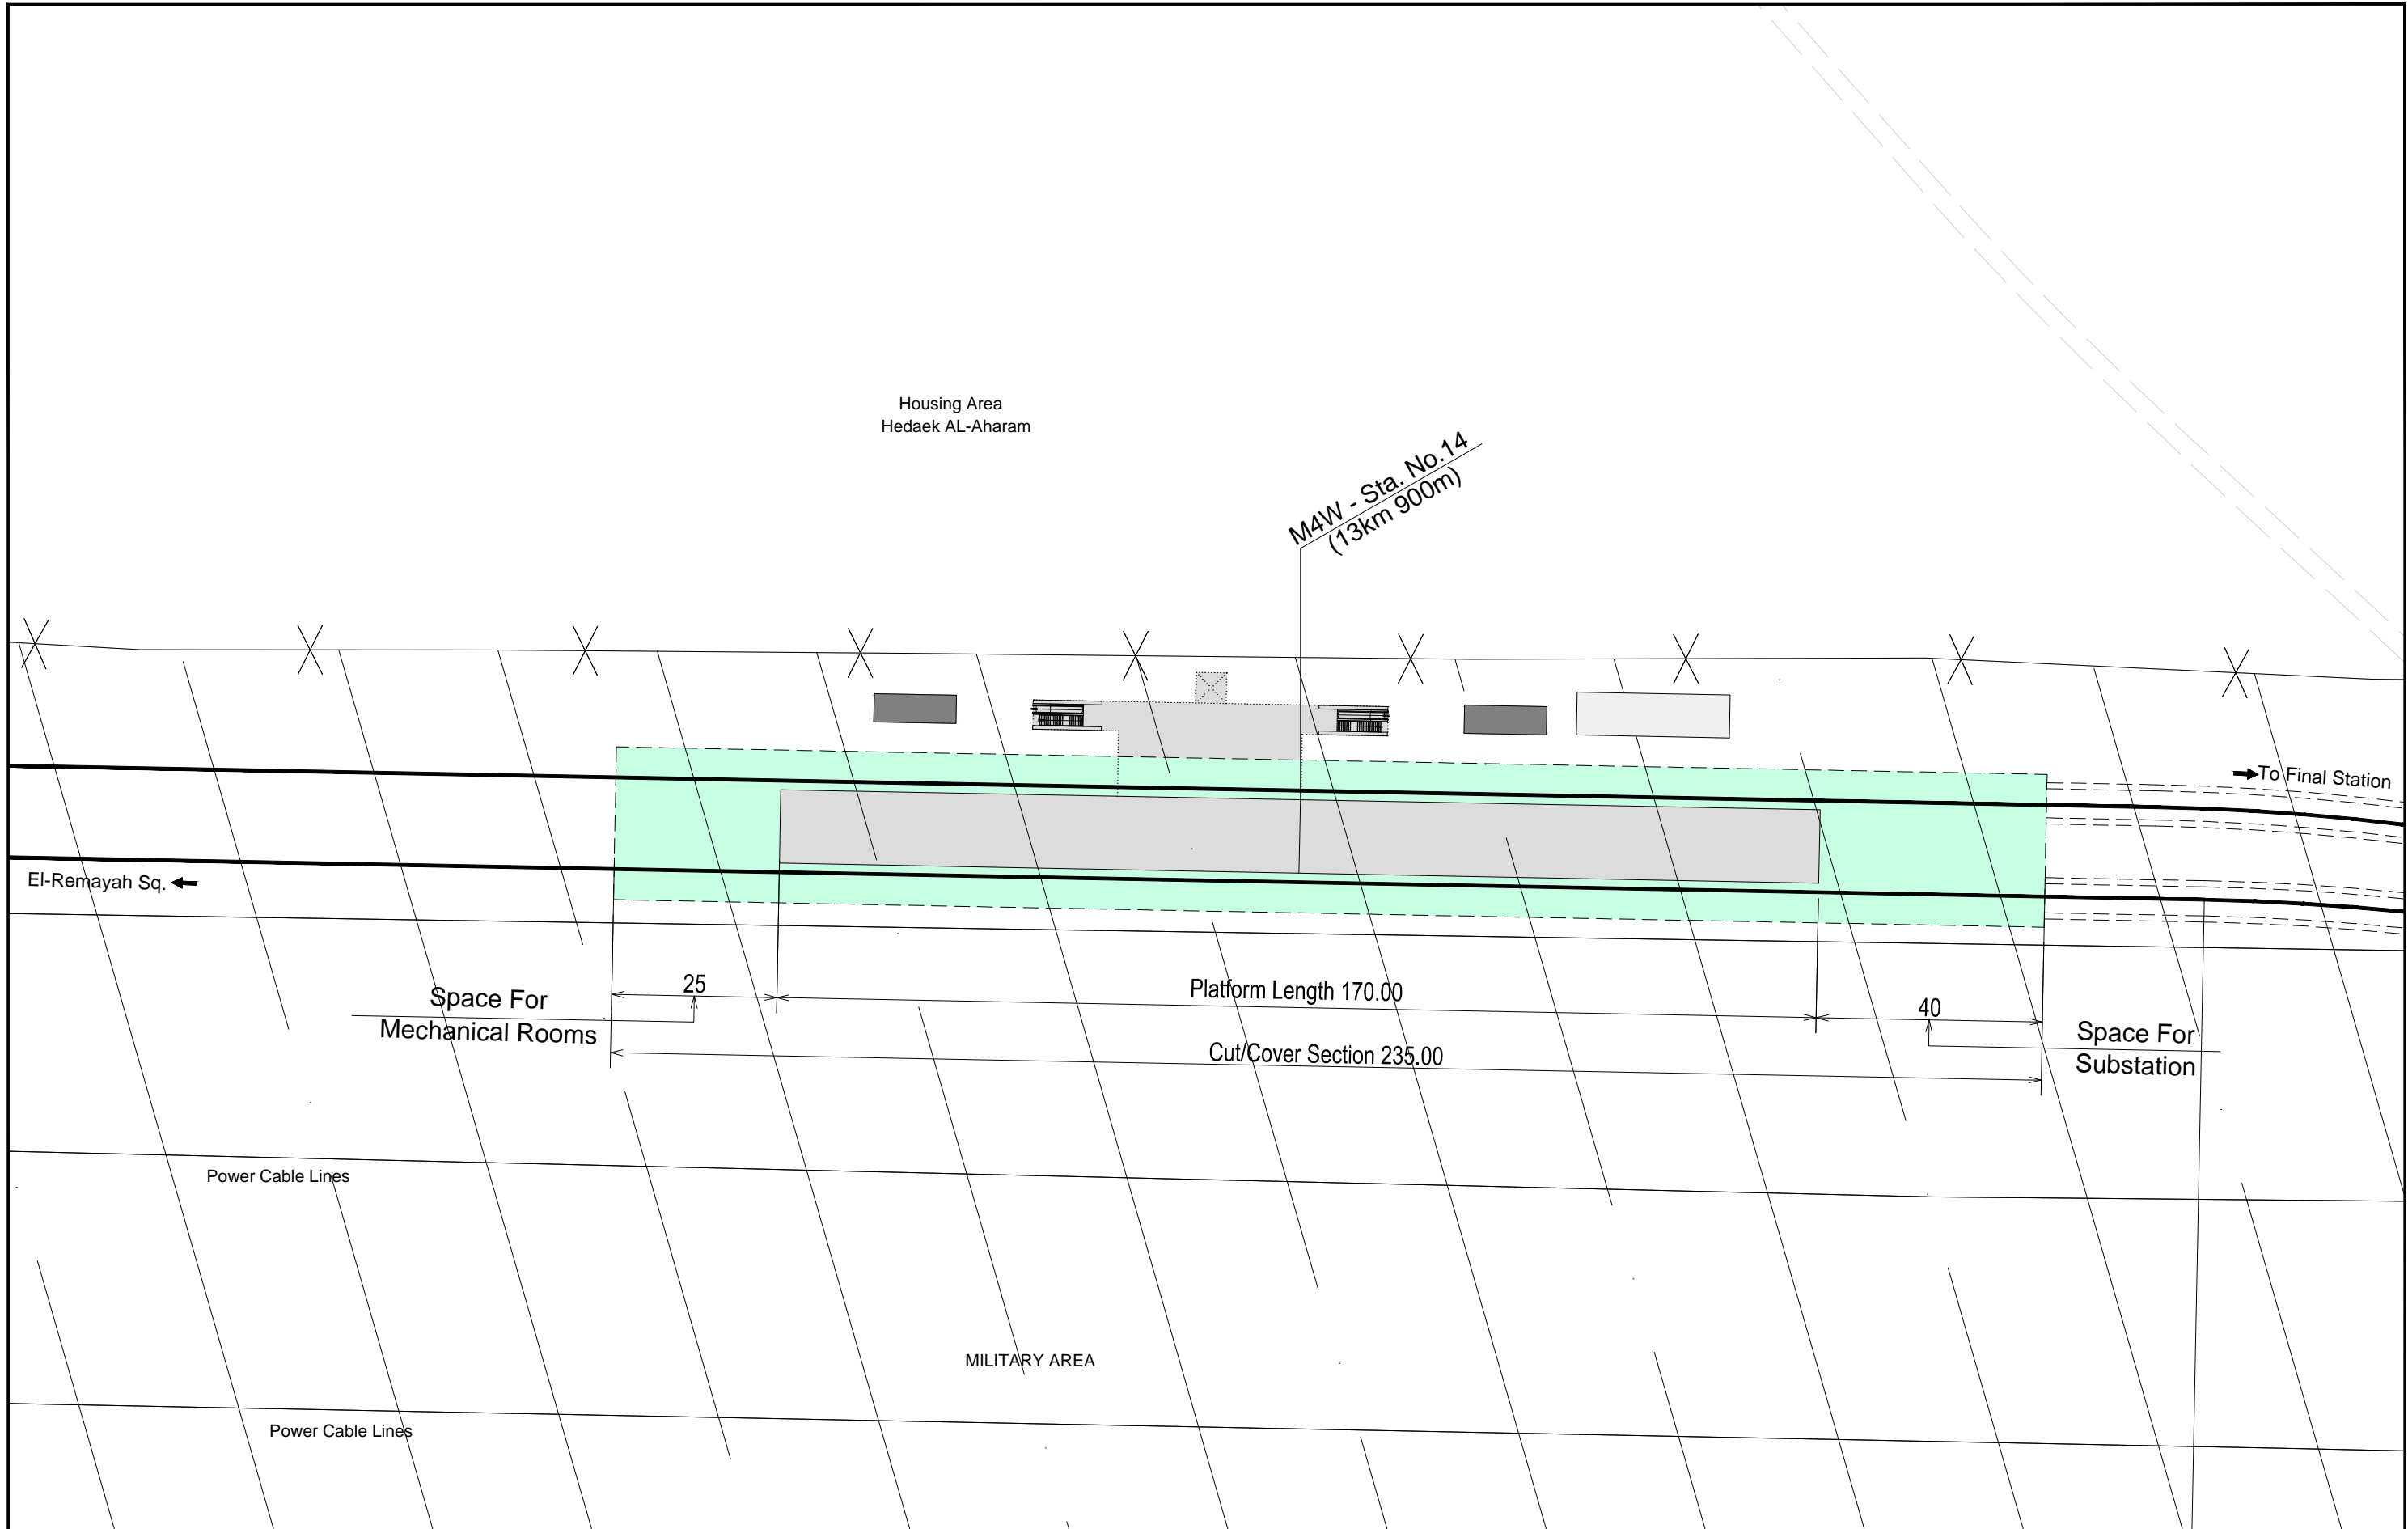


CONSULTANT
NIPPON KOEI NIPPON KOEI Co., Ltd.
JARTS JAPAN RAILWAY TECHNICAL SERVICE
NCC NIPPON CIVIC CONSULTING ENGINEERS Co., Ltd.

JICA
 JAPAN INTERNATIONAL COOPERATION AGENCY

NAT
 NATIONAL AUTHORITY FOR TUNNELS (NAT)
 MINISTRY OF TRANSPORT ARAB REPUBLIC OF EGYPT

PROJECT NAME
 JICA PREPARATORY SURVEY ON GRATER CAIRO METRO LINE NO.4

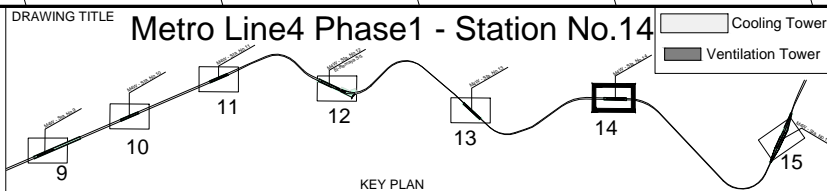


DATE OF ISSUE
 27.02.2010

SCALE
 1/1000

DRG No.
 M4/ST/L01014

DRG STATUS
 PRELIMINARY DESIGN

SIZE
 A3

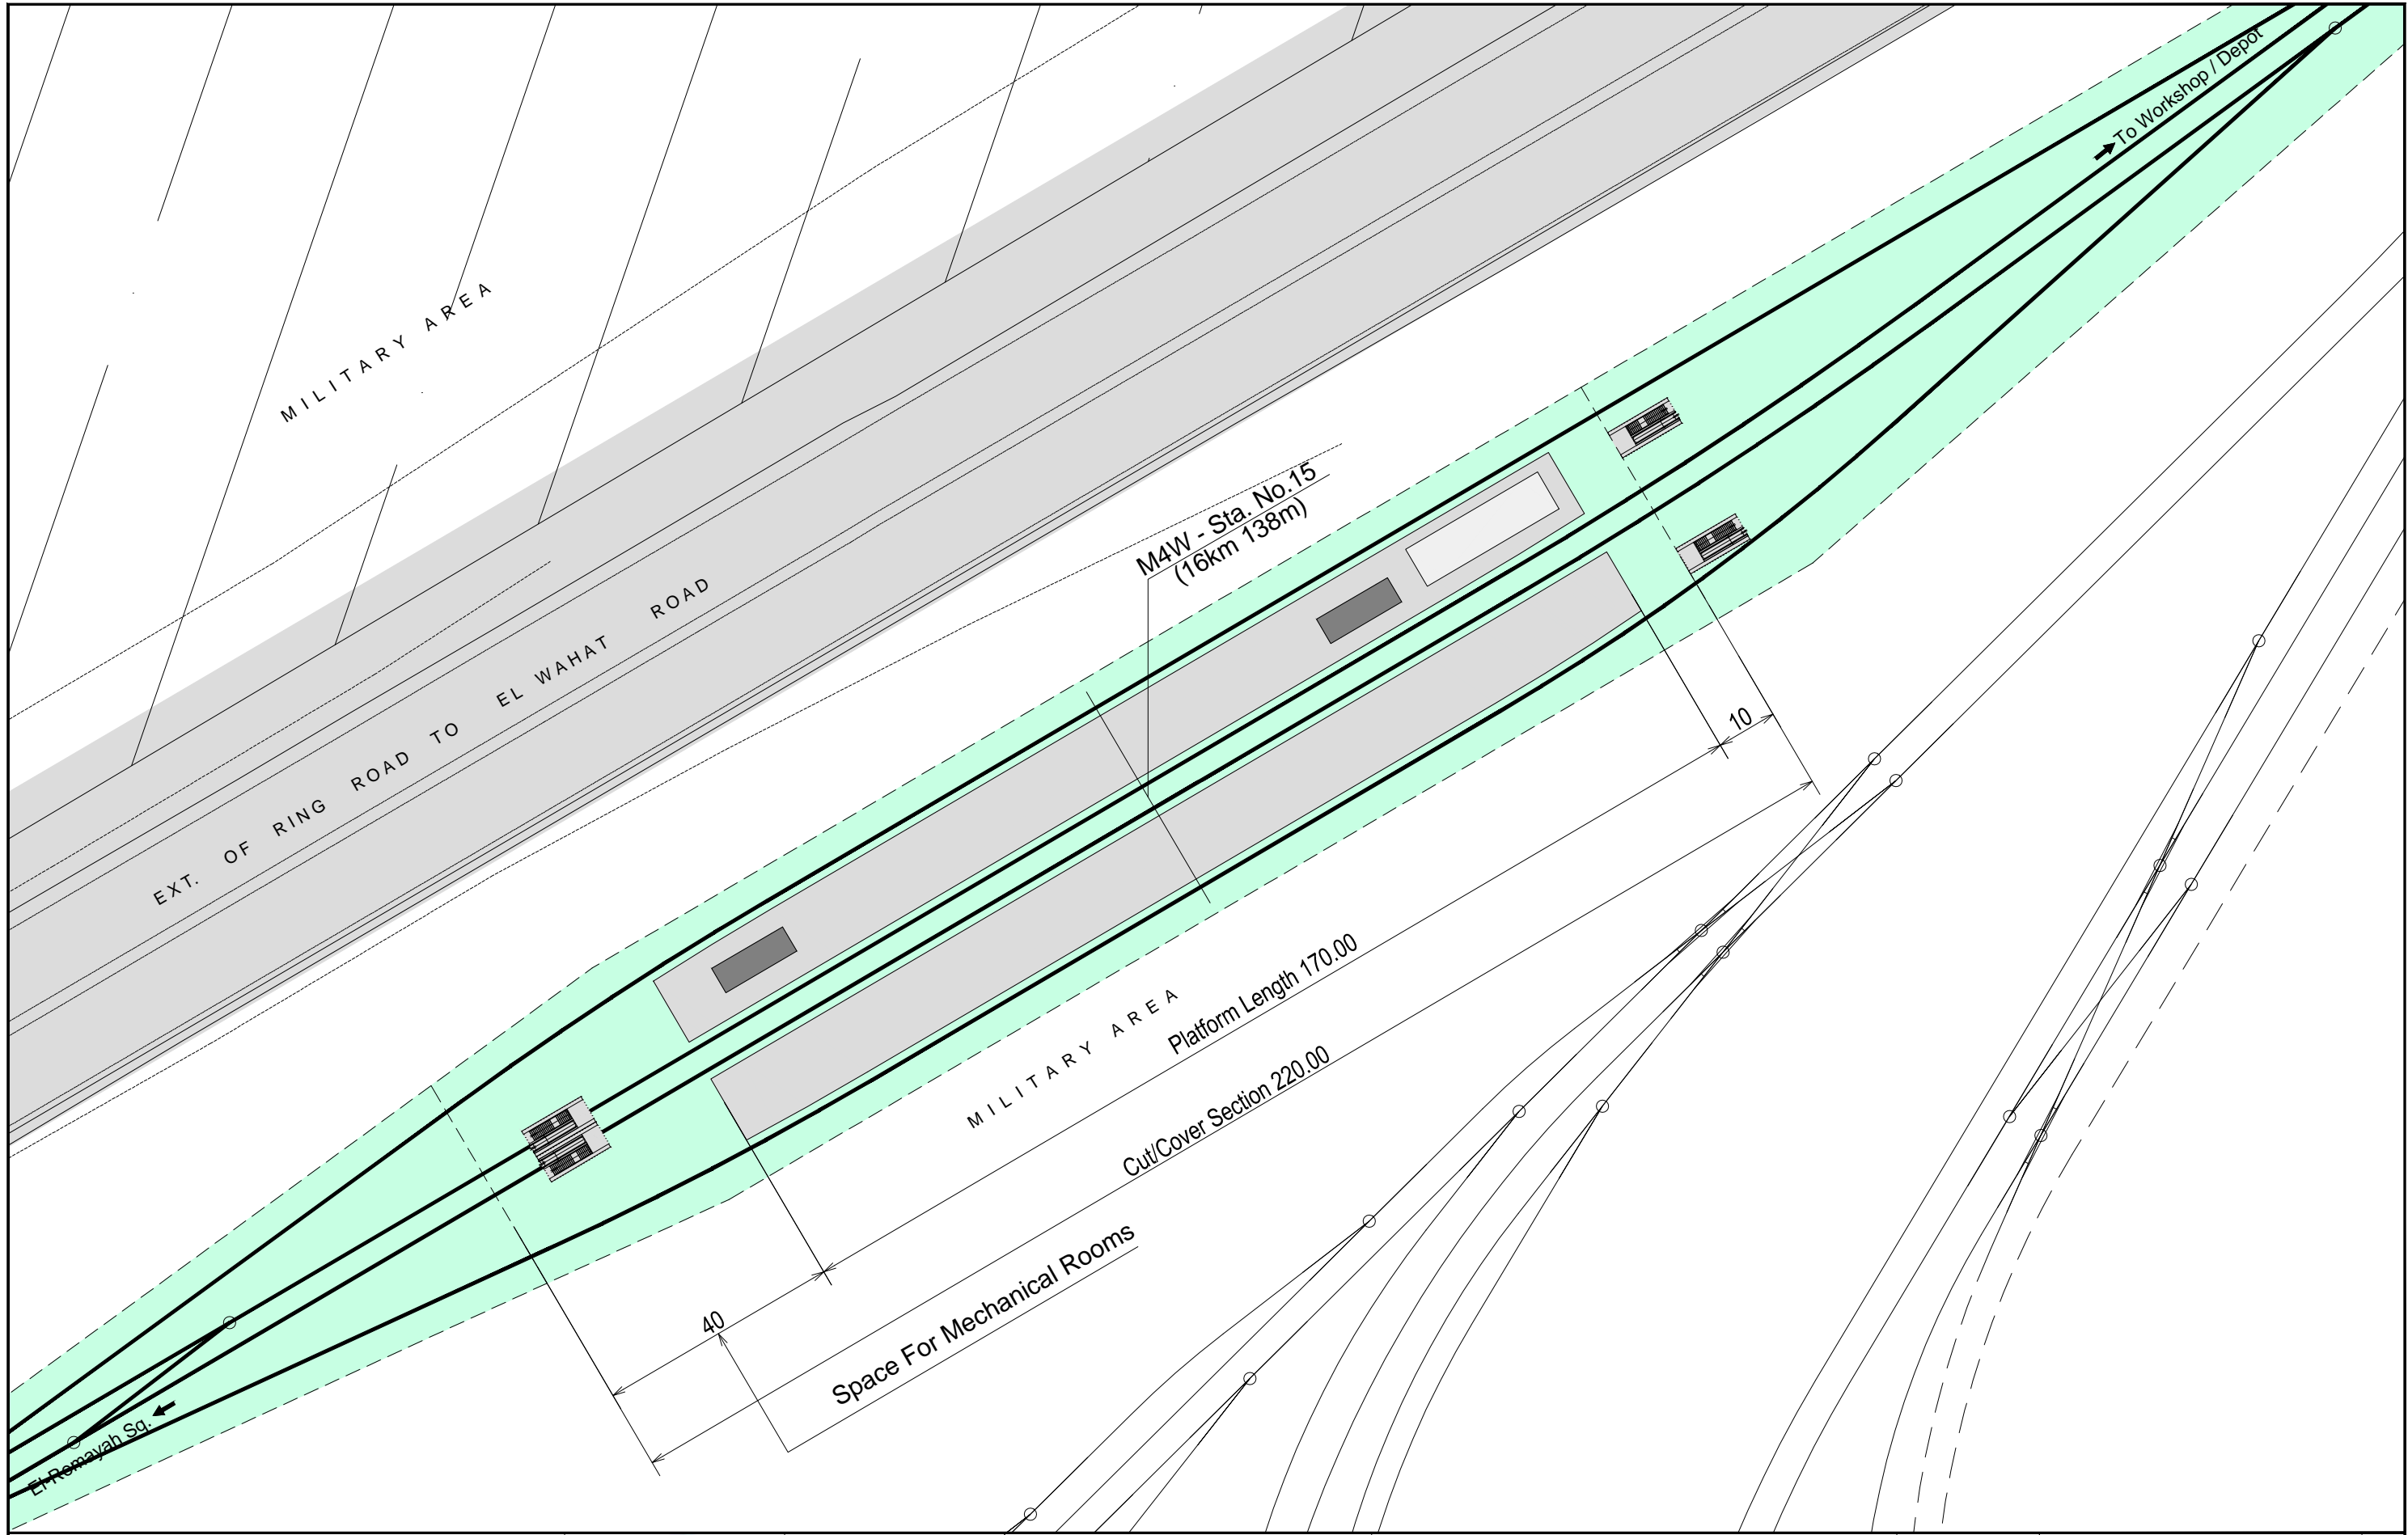


CONSULTANT
NIPPON KOEI NIPPON KOEI Co., Ltd.
JARTS JAPAN RAILWAY TECHNICAL SERVICE
NCC NIPPON CIVIC CONSULTING ENGINEERS Co., Ltd.

JICA
 JAPAN INTERNATIONAL COOPERATION AGENCY

NAT
 NATIONAL AUTHORITY FOR TUNNELS (NAT)
 MINISTRY OF TRANSPORT ARAB REPUBLIC OF EGYPT

PROJECT NAME
 JICA PREPARATORY SURVEY ON GRATER CAIRO METRO LINE NO.4

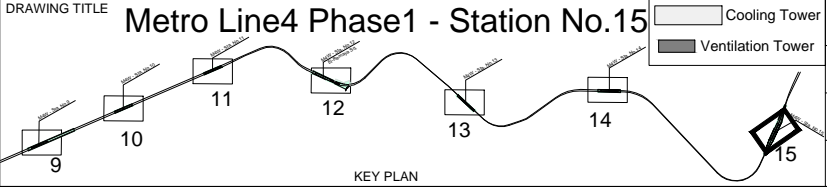

DATE OF ISSUE
 27.02.2010

SCALE
 1/1000

DRG No.
 M4/ST/L01015

DRG STATUS
 PRELIMINARY DESIGN

SIZE
 A3

3 : *E.N.R. ACCESS ROUTE*



CONSULTANT
NIPPON KOEI NIPPON KOEI Co., Ltd.
JARTS JAPAN RAILWAY TECHNICAL SERVICE
NW NIPPON CIVIC CONSULTING ENGINEERS Co., Ltd.


JICA
 JAPAN INTERNATIONAL COOPERATION AGENCY

NAT
 NATIONAL AUTHORITY FOR TUNNELS (NAT)
 MINISTRY OF TRANSPORT
 ARAB REPUBLIC OF EGYPT

PROJECT NAME
JICA PREPARATORY SURVEY ON GRATER CAIRO METRO LINE NO.4

DRAWING TITLE
ENR Access Route 1/4

DATE OF ISSUE
 20.12.2009
 SCALE
 1/2000
 DRG No.
 M4/AL/E01001
 DRG STATUS
 PRELIMINARY DESIGN
 SIZE
 A3

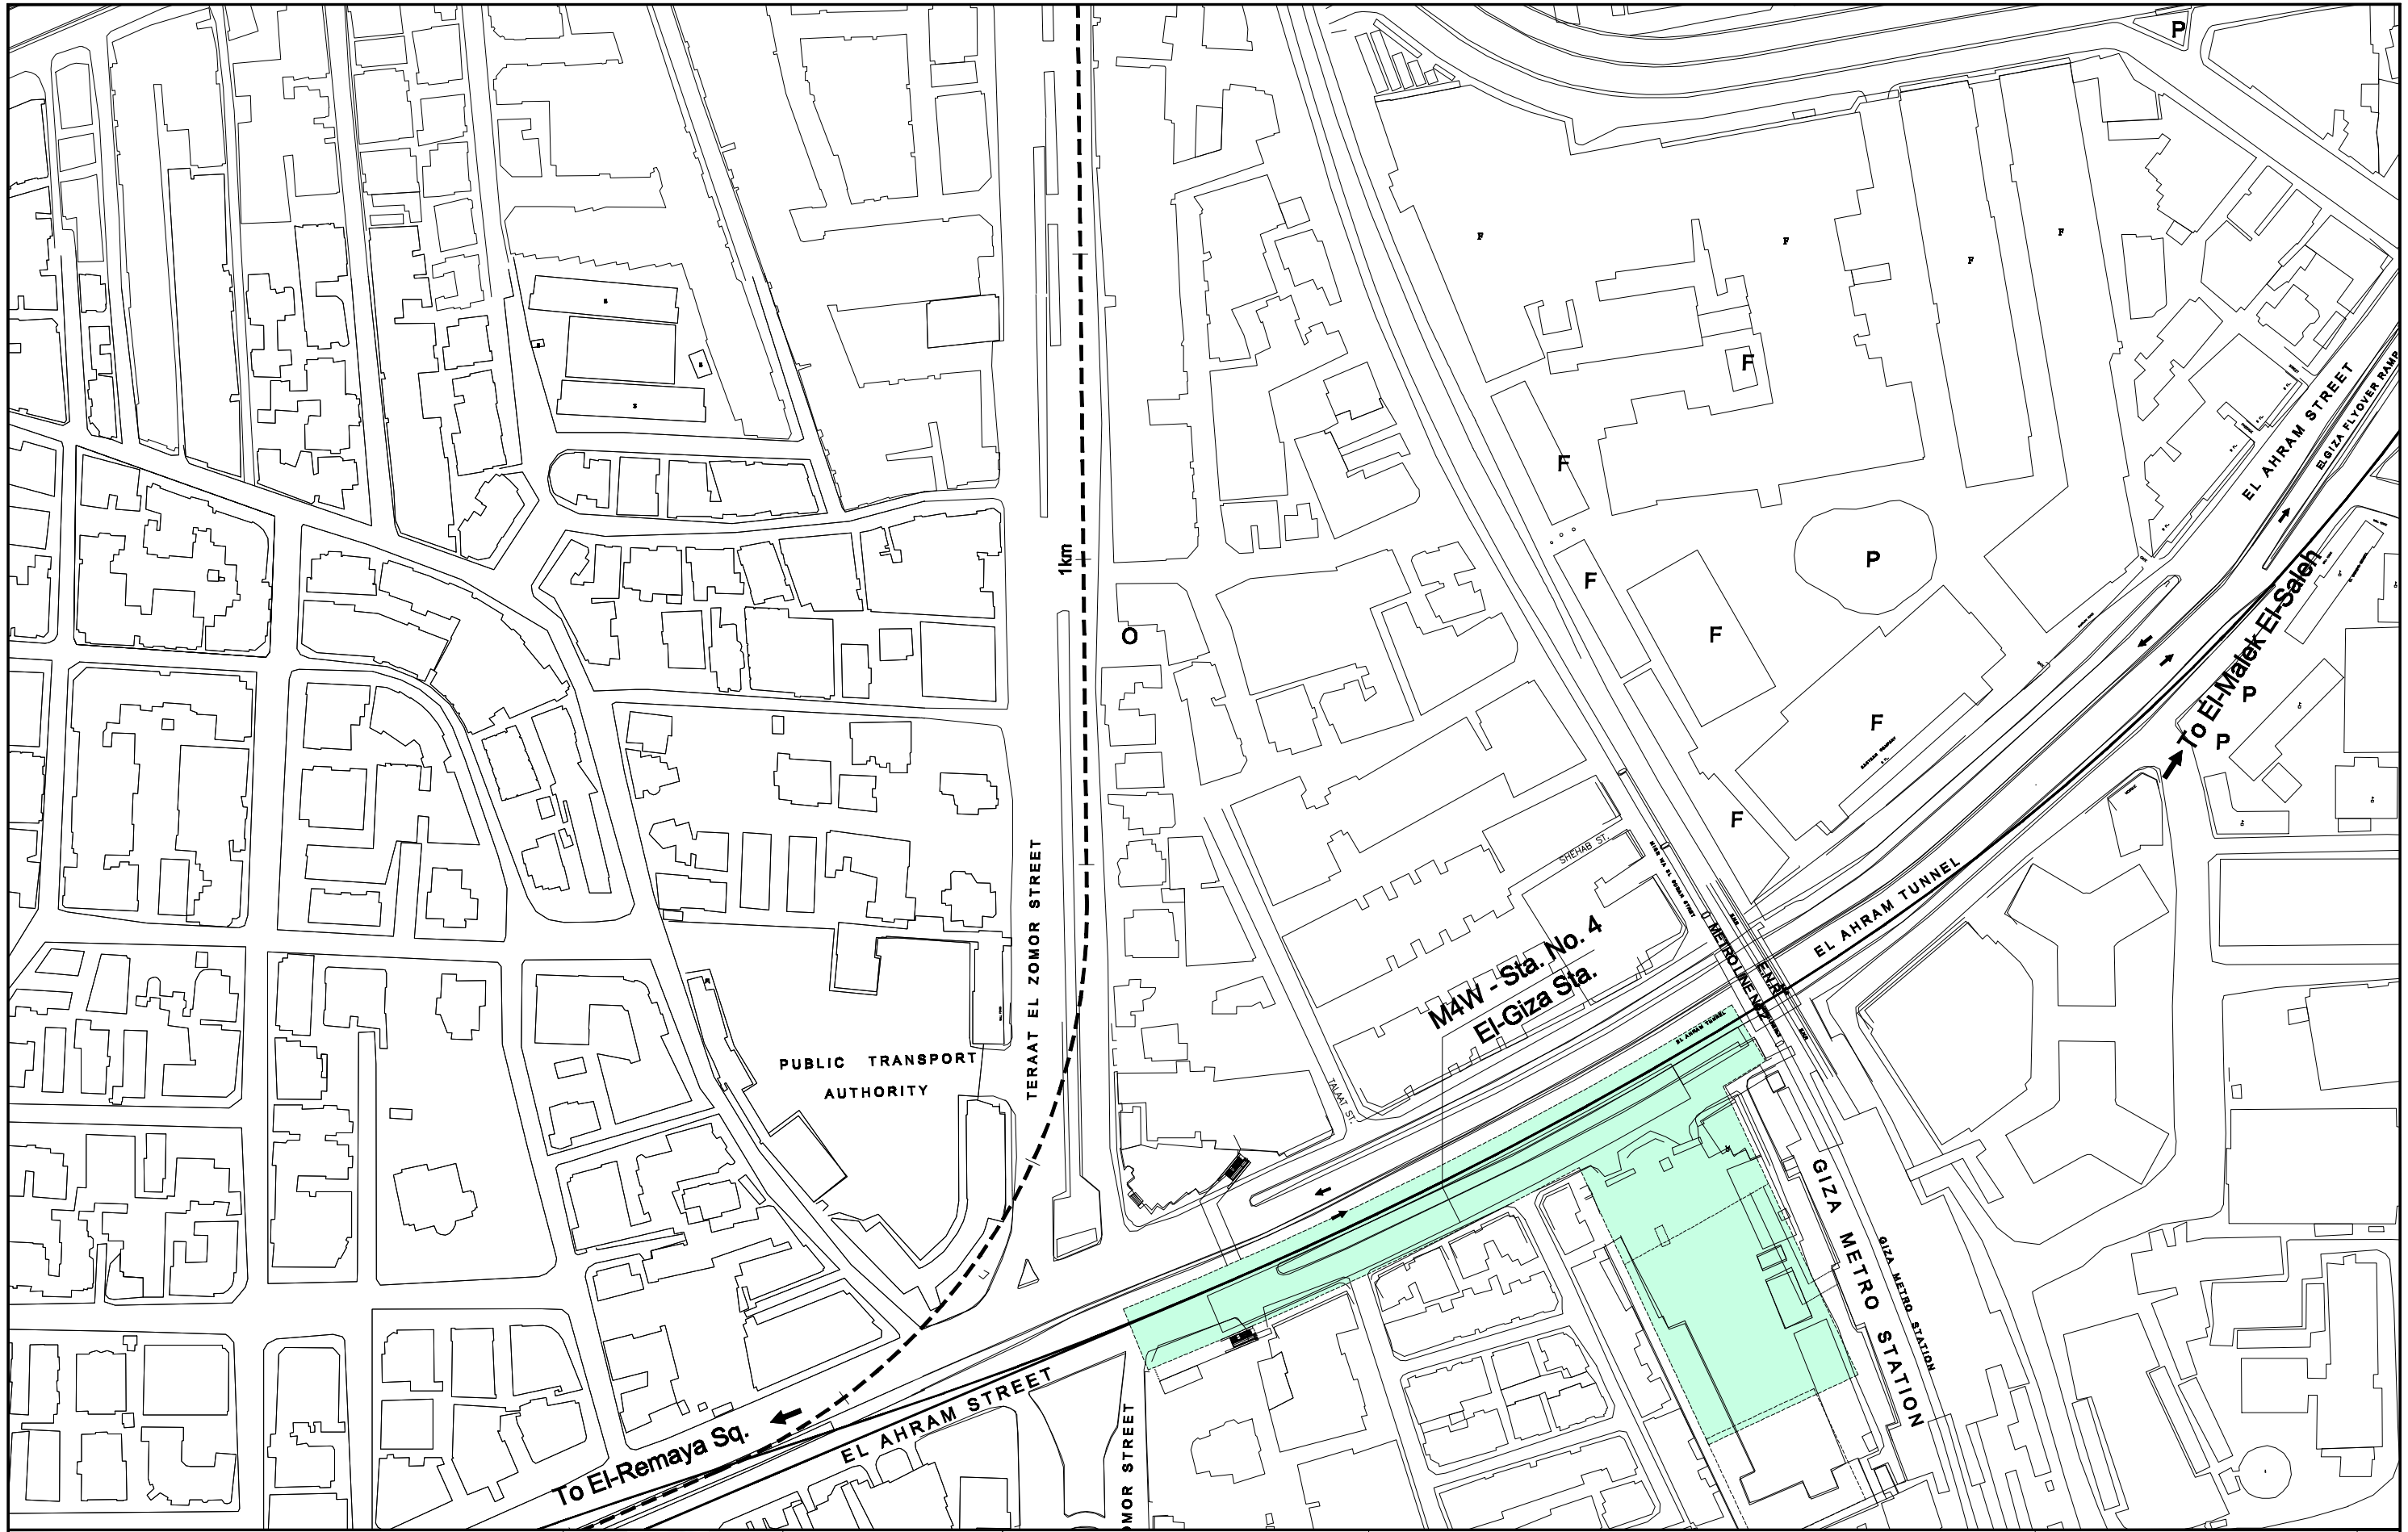

CONSULTANT
NIPPON KOEI NIPPON KOEI Co., Ltd.
JARTS JAPAN RAILWAY TECHNICAL SERVICE
NW NIPPON CIVIC CONSULTING ENGINEERS Co., Ltd.

JICA
 JAPAN INTERNATIONAL
 COOPERATION AGENCY

NAT
 NATIONAL AUTHORITY FOR
 TUNNELS (NAT)
 MINISTRY OF TRANSPORT
 ARAB REPUBLIC OF EGYPT

PROJECT NAME
**JICA PREPARATORY SURVEY
 ON GRATER CAIRO METRO LINE NO.4**

DRAWING TITLE
ENR Access Route 2/4

DATE OF ISSUE
 20.12.2009
 SCALE
 1/2000
 DRG No.
 M4/AL/E01002
 DRG STATUS
 PRELIMINARY DESIGN
 SIZE
 A3



CONSULTANT
NIPPON KOEI NIPPON KOEI Co., Ltd.
JARTS JAPAN RAILWAY TECHNICAL SERVICE
NCC NIPPON CIVIC CONSULTING ENGINEERS Co., Ltd.

JICA
 JAPAN INTERNATIONAL
 COOPERATION AGENCY

NAT
 NATIONAL AUTHORITY FOR
 TUNNELS (NAT)
 MINISTRY OF TRANSPORT
 ARAB REPUBLIC OF EGYPT

PROJECT NAME
**JICA PREPARATORY SURVEY
 ON GRATER CAIRO METRO LINE NO.4**

DRAWING TITLE
ENR Access Route 3/4

DATE OF ISSUE
 20.12.2009
 SCALE
 1/2000
 DRG No.
M/AL/E/01003
 DRG STATUS
 PRELIMINARY DESIGN
 SIZE
 A3



CONSULTANT
NIPPON KOEI NIPPON KOEI Co., Ltd.
JARTS JAPAN RAILWAY TECHNICAL SERVICE
NCC NIPPON CIVIC CONSULTING ENGINEERS Co., Ltd.

JICA
 JAPAN INTERNATIONAL
 COOPERATION AGENCY

NAT
 NATIONAL AUTHORITY FOR
 TUNNELS (NAT)
 MINISTRY OF TRANSPORT
 ARAB REPUBLIC OF EGYPT

PROJECT NAME
**JICA PREPARATORY SURVEY
 ON GRATER CAIRO METRO LINE NO.4**

DRAWING TITLE
ENR Access Route 4/4

DATE OF ISSUE 20.12.2009	SIZE A3
SCALE 1/2000	
DRG No. M4/AL/E01004	
DRG STATUS PRELIMINARY DESIGN	