

4 : ALIGNMENT PHASE 2



CONSULTANT
NIPPON KOEI NIPPON KOEI Co., Ltd.
JARTS JAPAN RAILWAY TECHNICAL SERVICE
NK NIPPON CIVIC CONSULTING ENGINEERS Co., Ltd.

JICA
 JAPAN INTERNATIONAL COOPERATION AGENCY

NAT
 NATIONAL AUTHORITY FOR TUNNELS (NAT)
 MINISTRY OF TRANSPORT ARAB REPUBLIC OF EGYPT

PROJECT NAME
 JICA PREPARATORY SURVEY ON GRATER CAIRO METRO LINE NO.4

DRAWING TITLE
 Metro Line4 Phase2 (NORTHERN ROUTE)
 Sheet No. 1/25

KEY PLAN


DATE OF ISSUE
 09.03-2010

SCALE
 1-2000

DRG No.
 M4/AL/W02001

DRG STATUS
 PRELIMINARY DESIGN

SIZE
 A3

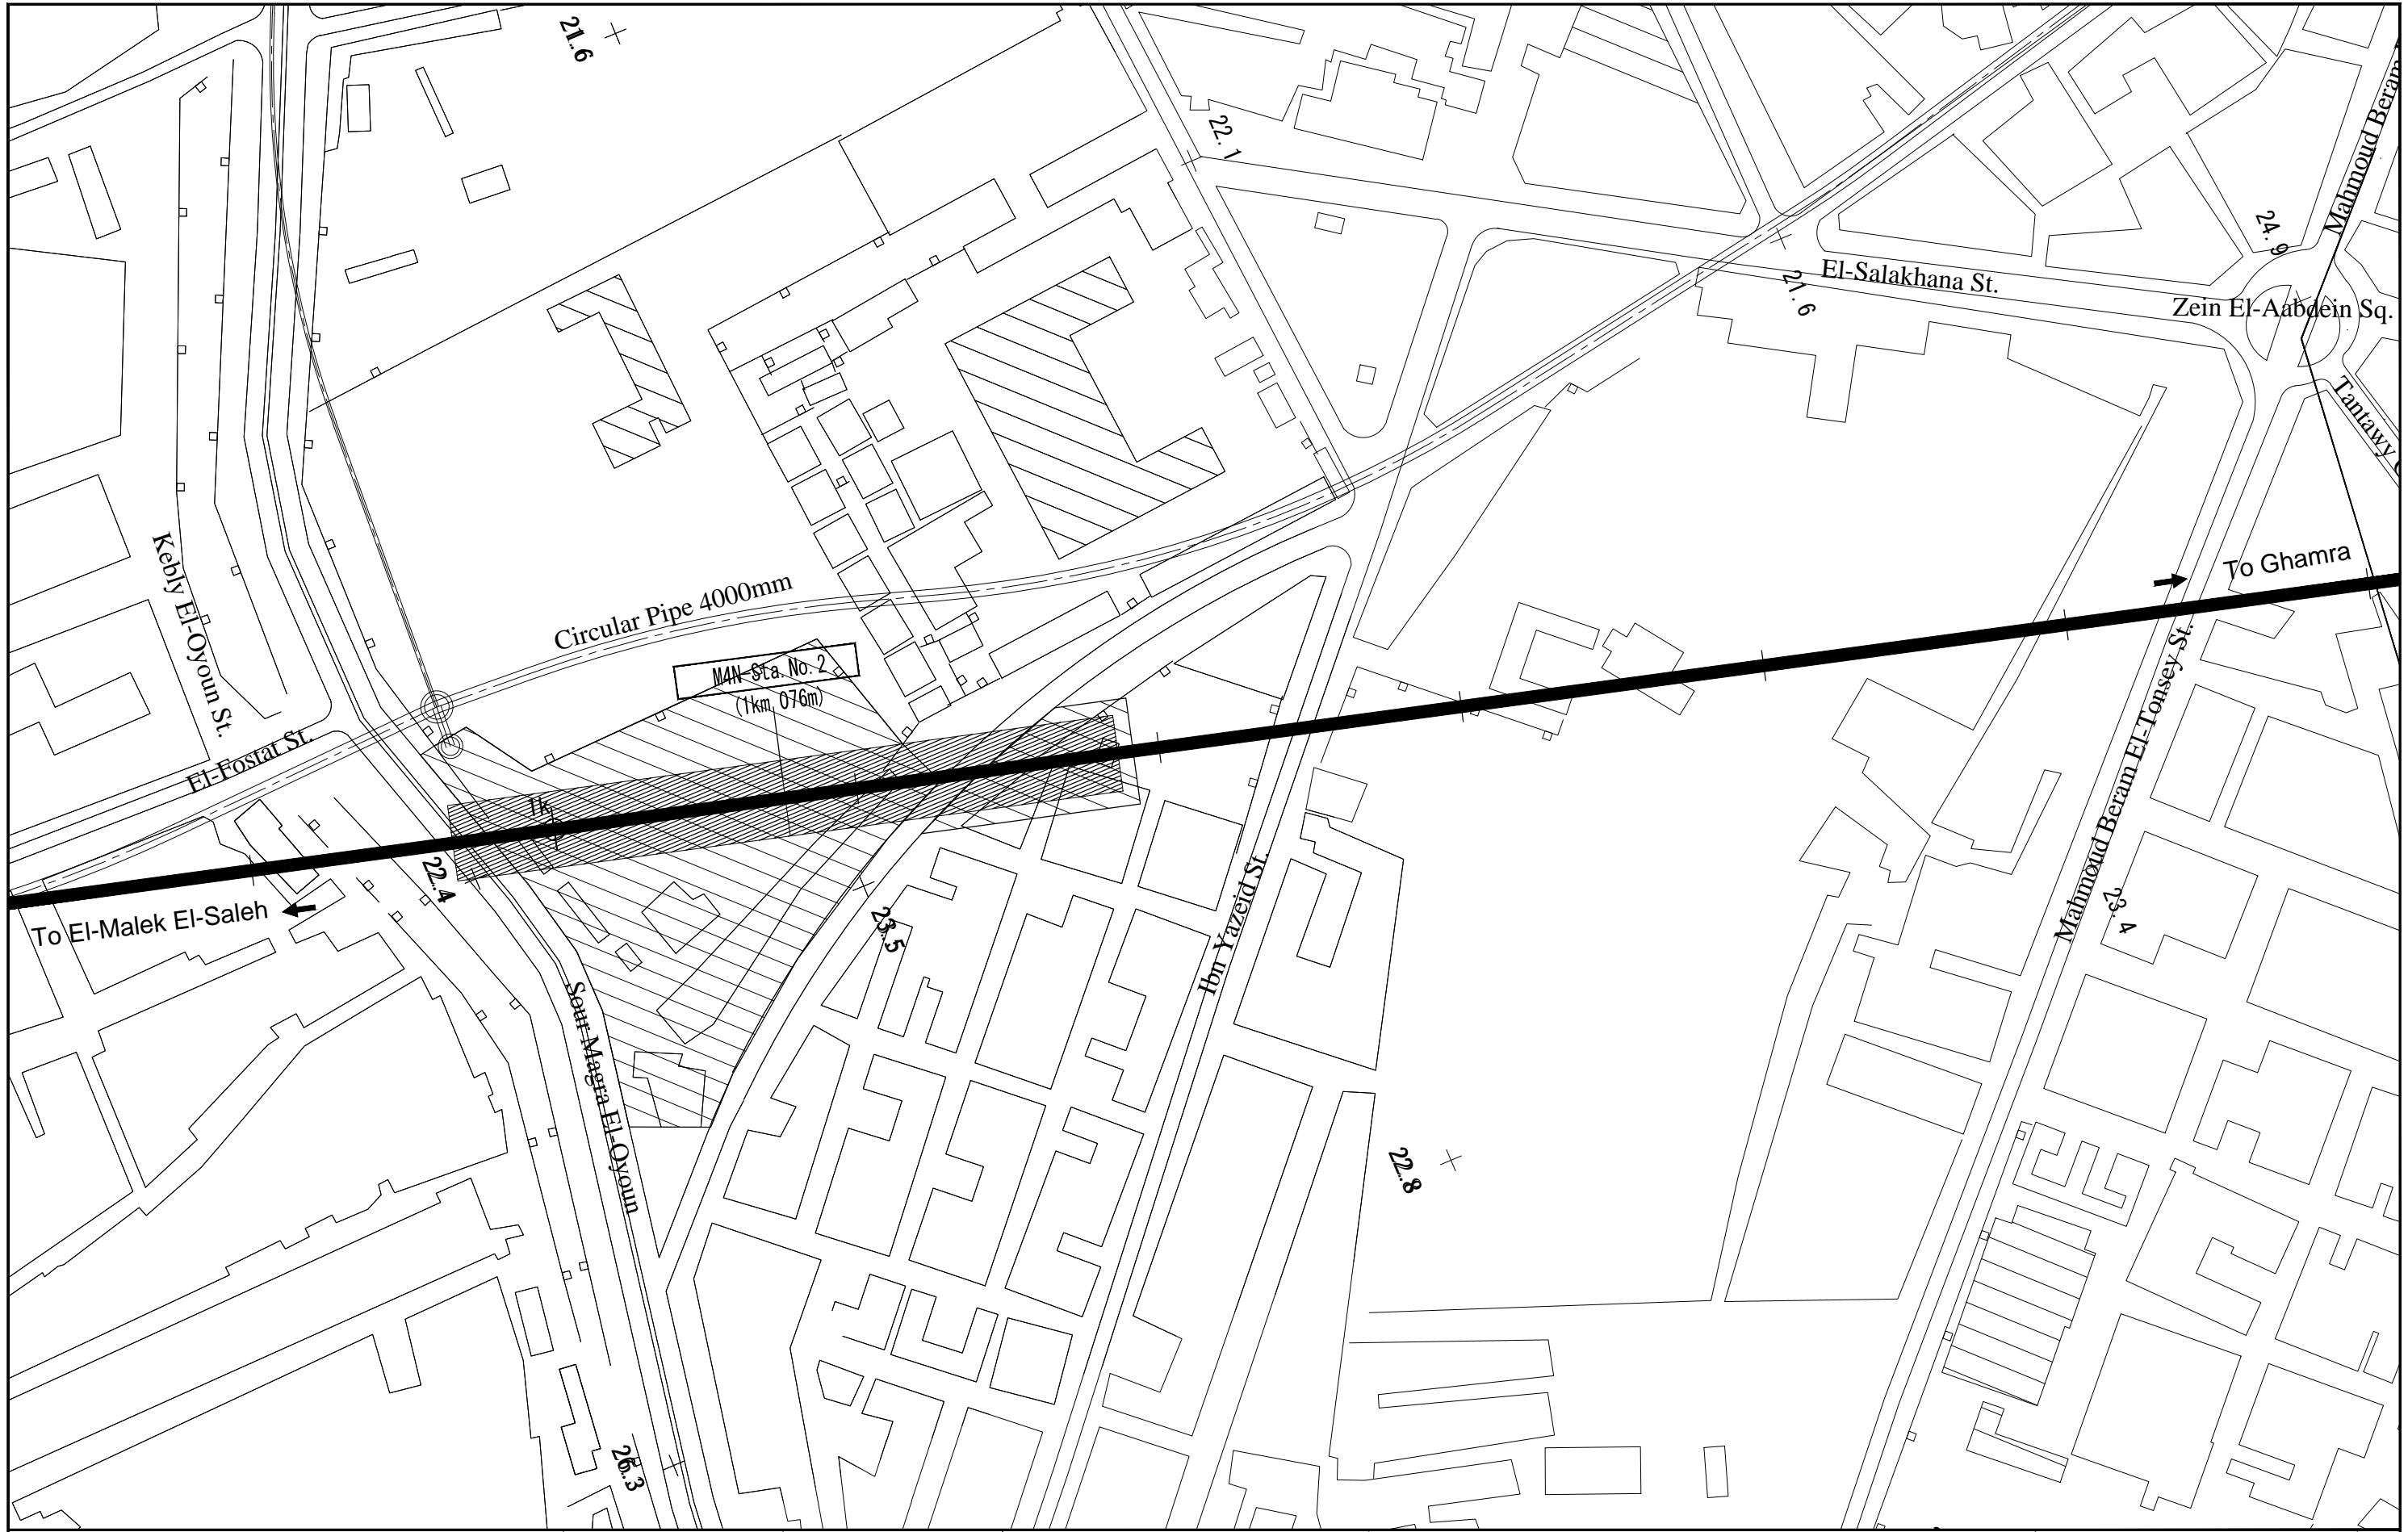

CONSULTANT
NIPPON KOEI NIPPON KOEI Co., Ltd.
JARTS JAPAN RAILWAY TECHNICAL SERVICE
NK NIPPON CIVIC CONSULTING ENGINEERS Co., Ltd.

JICA
 JAPAN INTERNATIONAL COOPERATION AGENCY

NAT
 NATIONAL AUTHORITY FOR TUNNELS (NAT)
 MINISTRY OF TRANSPORT ARAB REPUBLIC OF EGYPT

PROJECT NAME
 JICA PREPARATORY SURVEY ON GRATER CAIRO METRO LINE NO.4

DRAWING TITLE
 Metro Line4 Phase2 (NORTHERN ROUTE)
 Sheet No. 2/25

KEY PLAN


DATE OF ISSUE
 09.03.2010

SCALE
 1-2000

DRG No.
 M4/AL/W02002

DRG STATUS
 PRELIMINARY DESIGN

SIZE
 A3

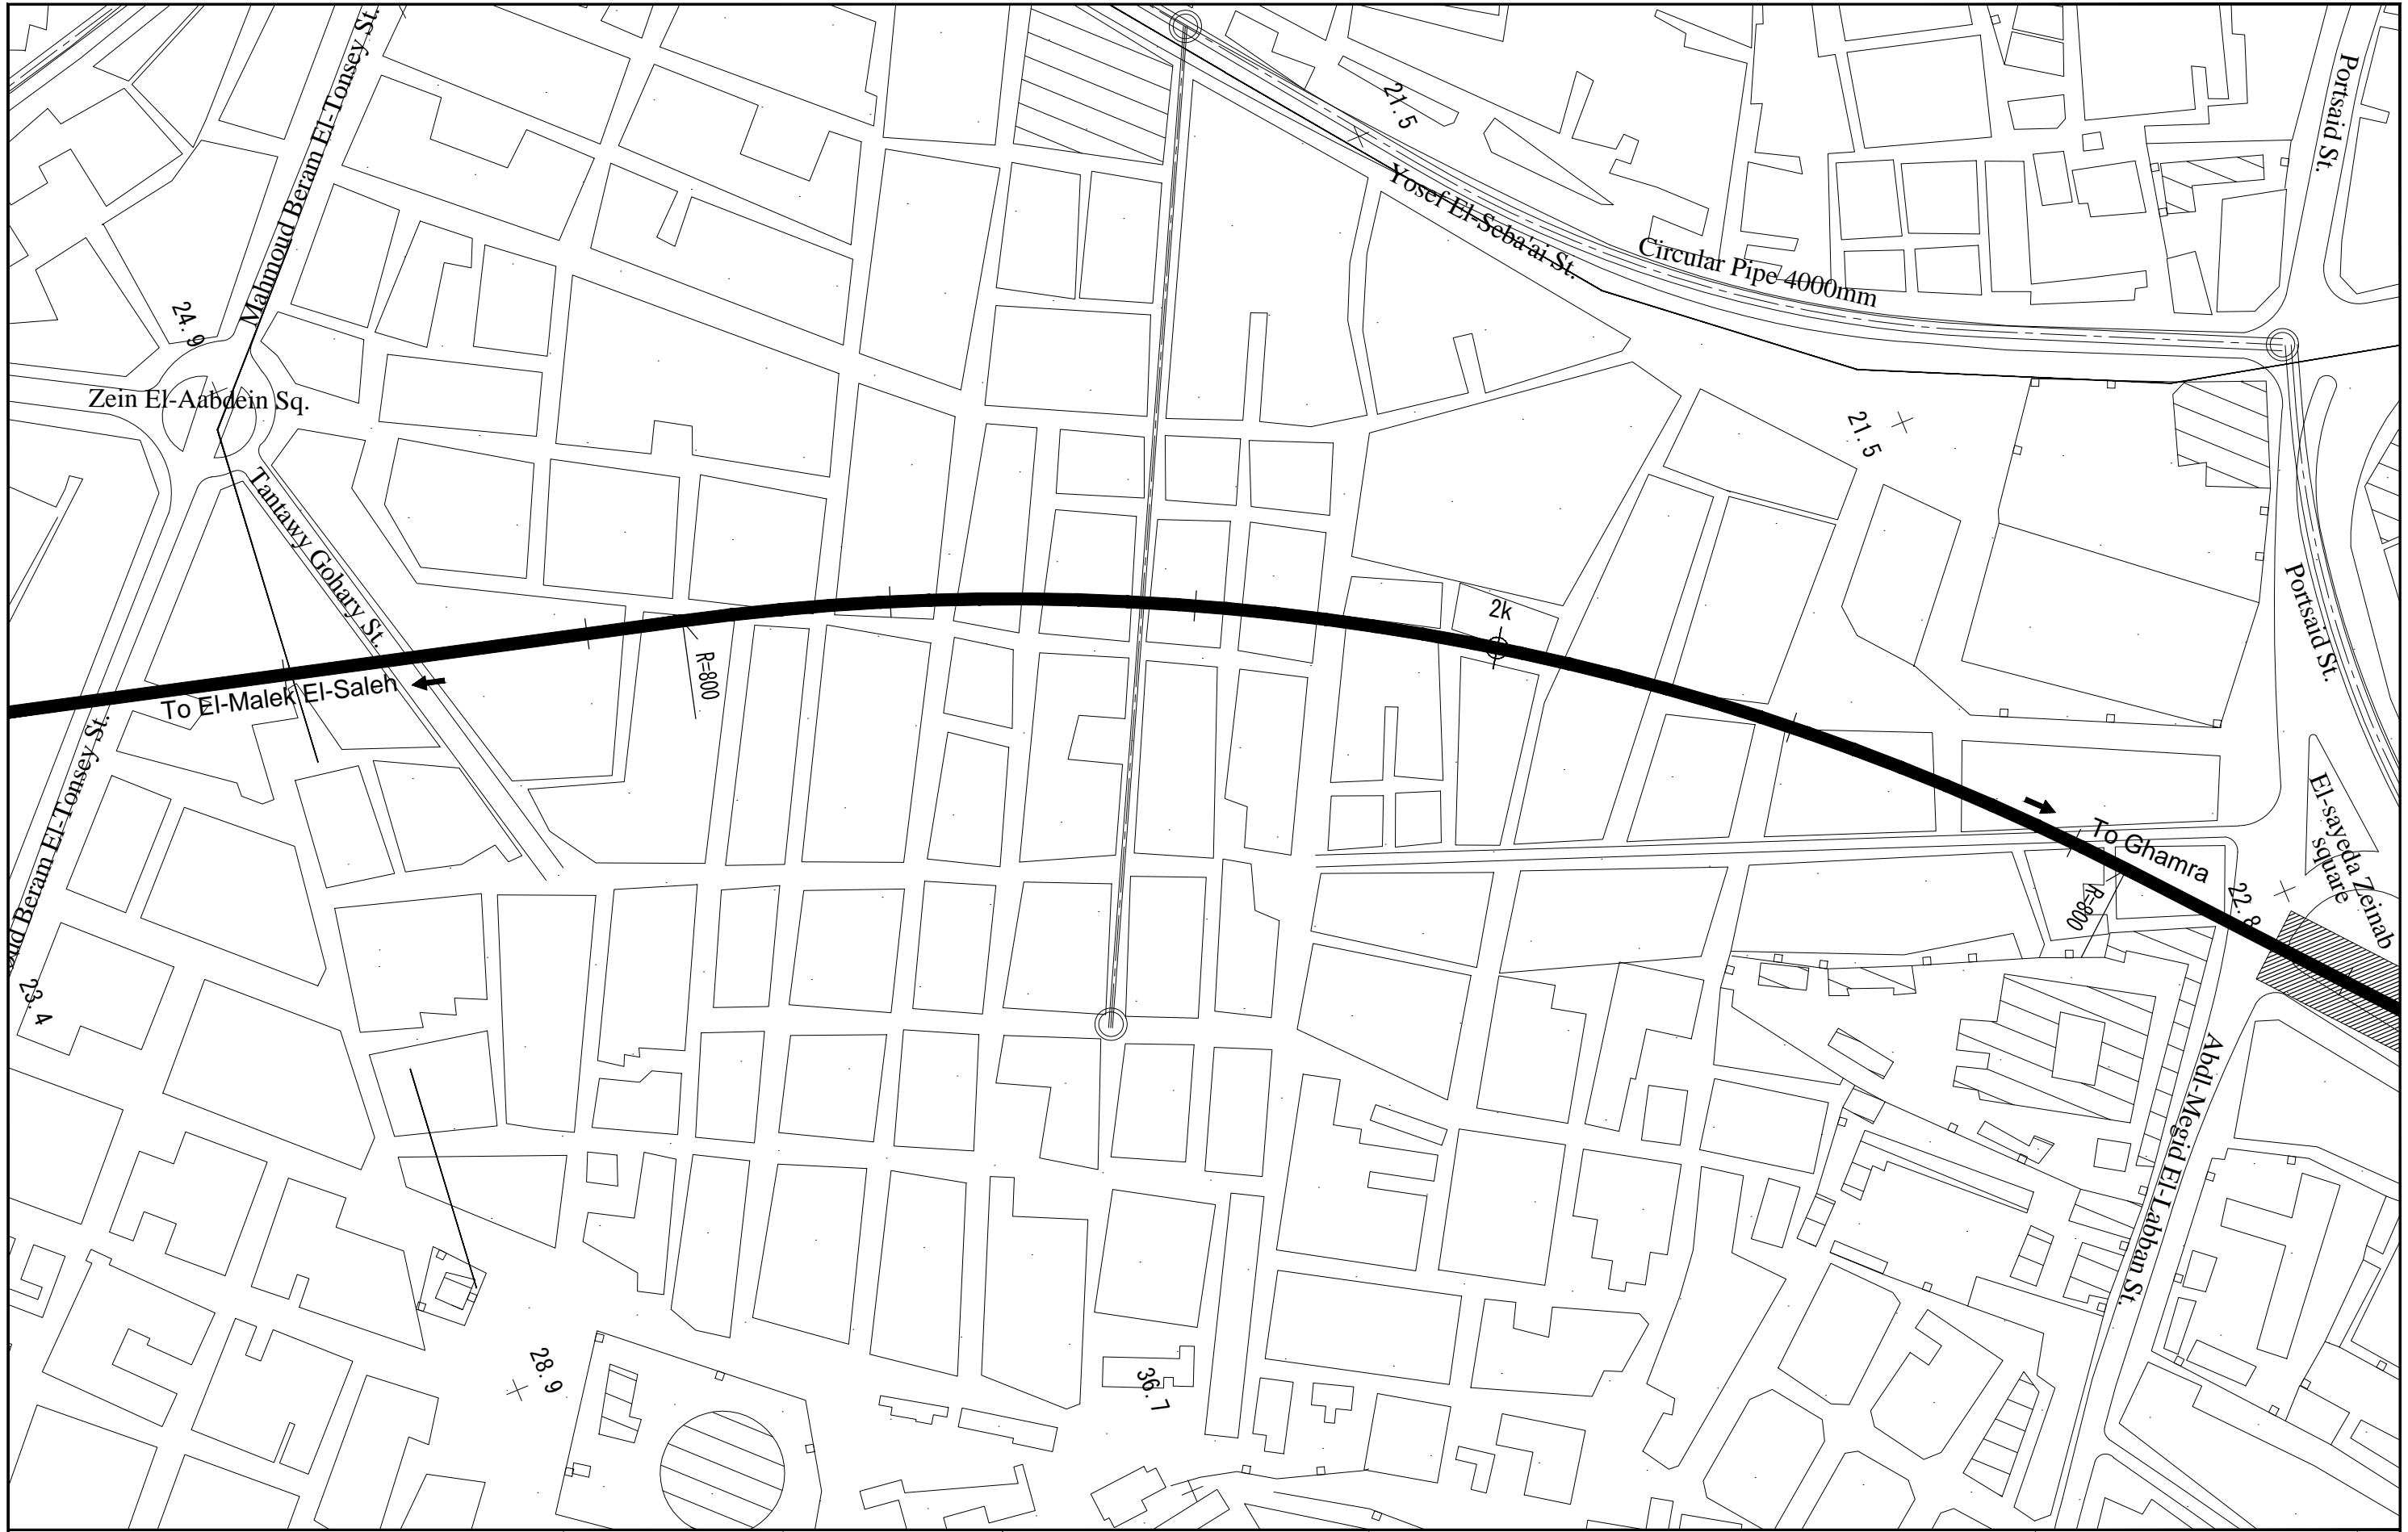


CONSULTANT
NIPPON KOEI NIPPON KOEI Co., Ltd.
JARTS JAPAN RAILWAY TECHNICAL SERVICE
NK NIPPON CIVIC CONSULTING ENGINEERS Co., Ltd.

JICA
 JAPAN INTERNATIONAL
 COOPERATION AGENCY


NAT
 NATIONAL AUTHORITY FOR
 TUNNELS (NAT)
 MINISTRY OF TRANSPORT
 ARAB REPUBLIC OF EGYPT

PROJECT NAME
 JICA PREPARATORY SURVEY
 ON GRATER CAIRO METRO LINE NO.4

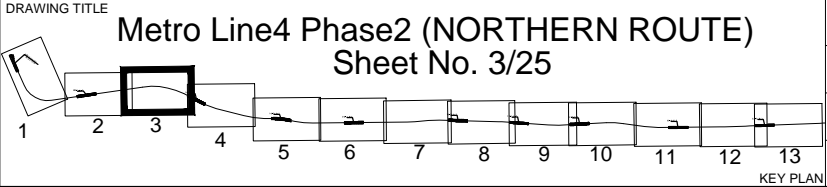

DATE OF ISSUE
 09.03-2010
 SCALE
 1-2000
 DRG No.
 M4/AL/W02003
 DRG STATUS
 PRELIMINARY DESIGN

SIZE
 A3

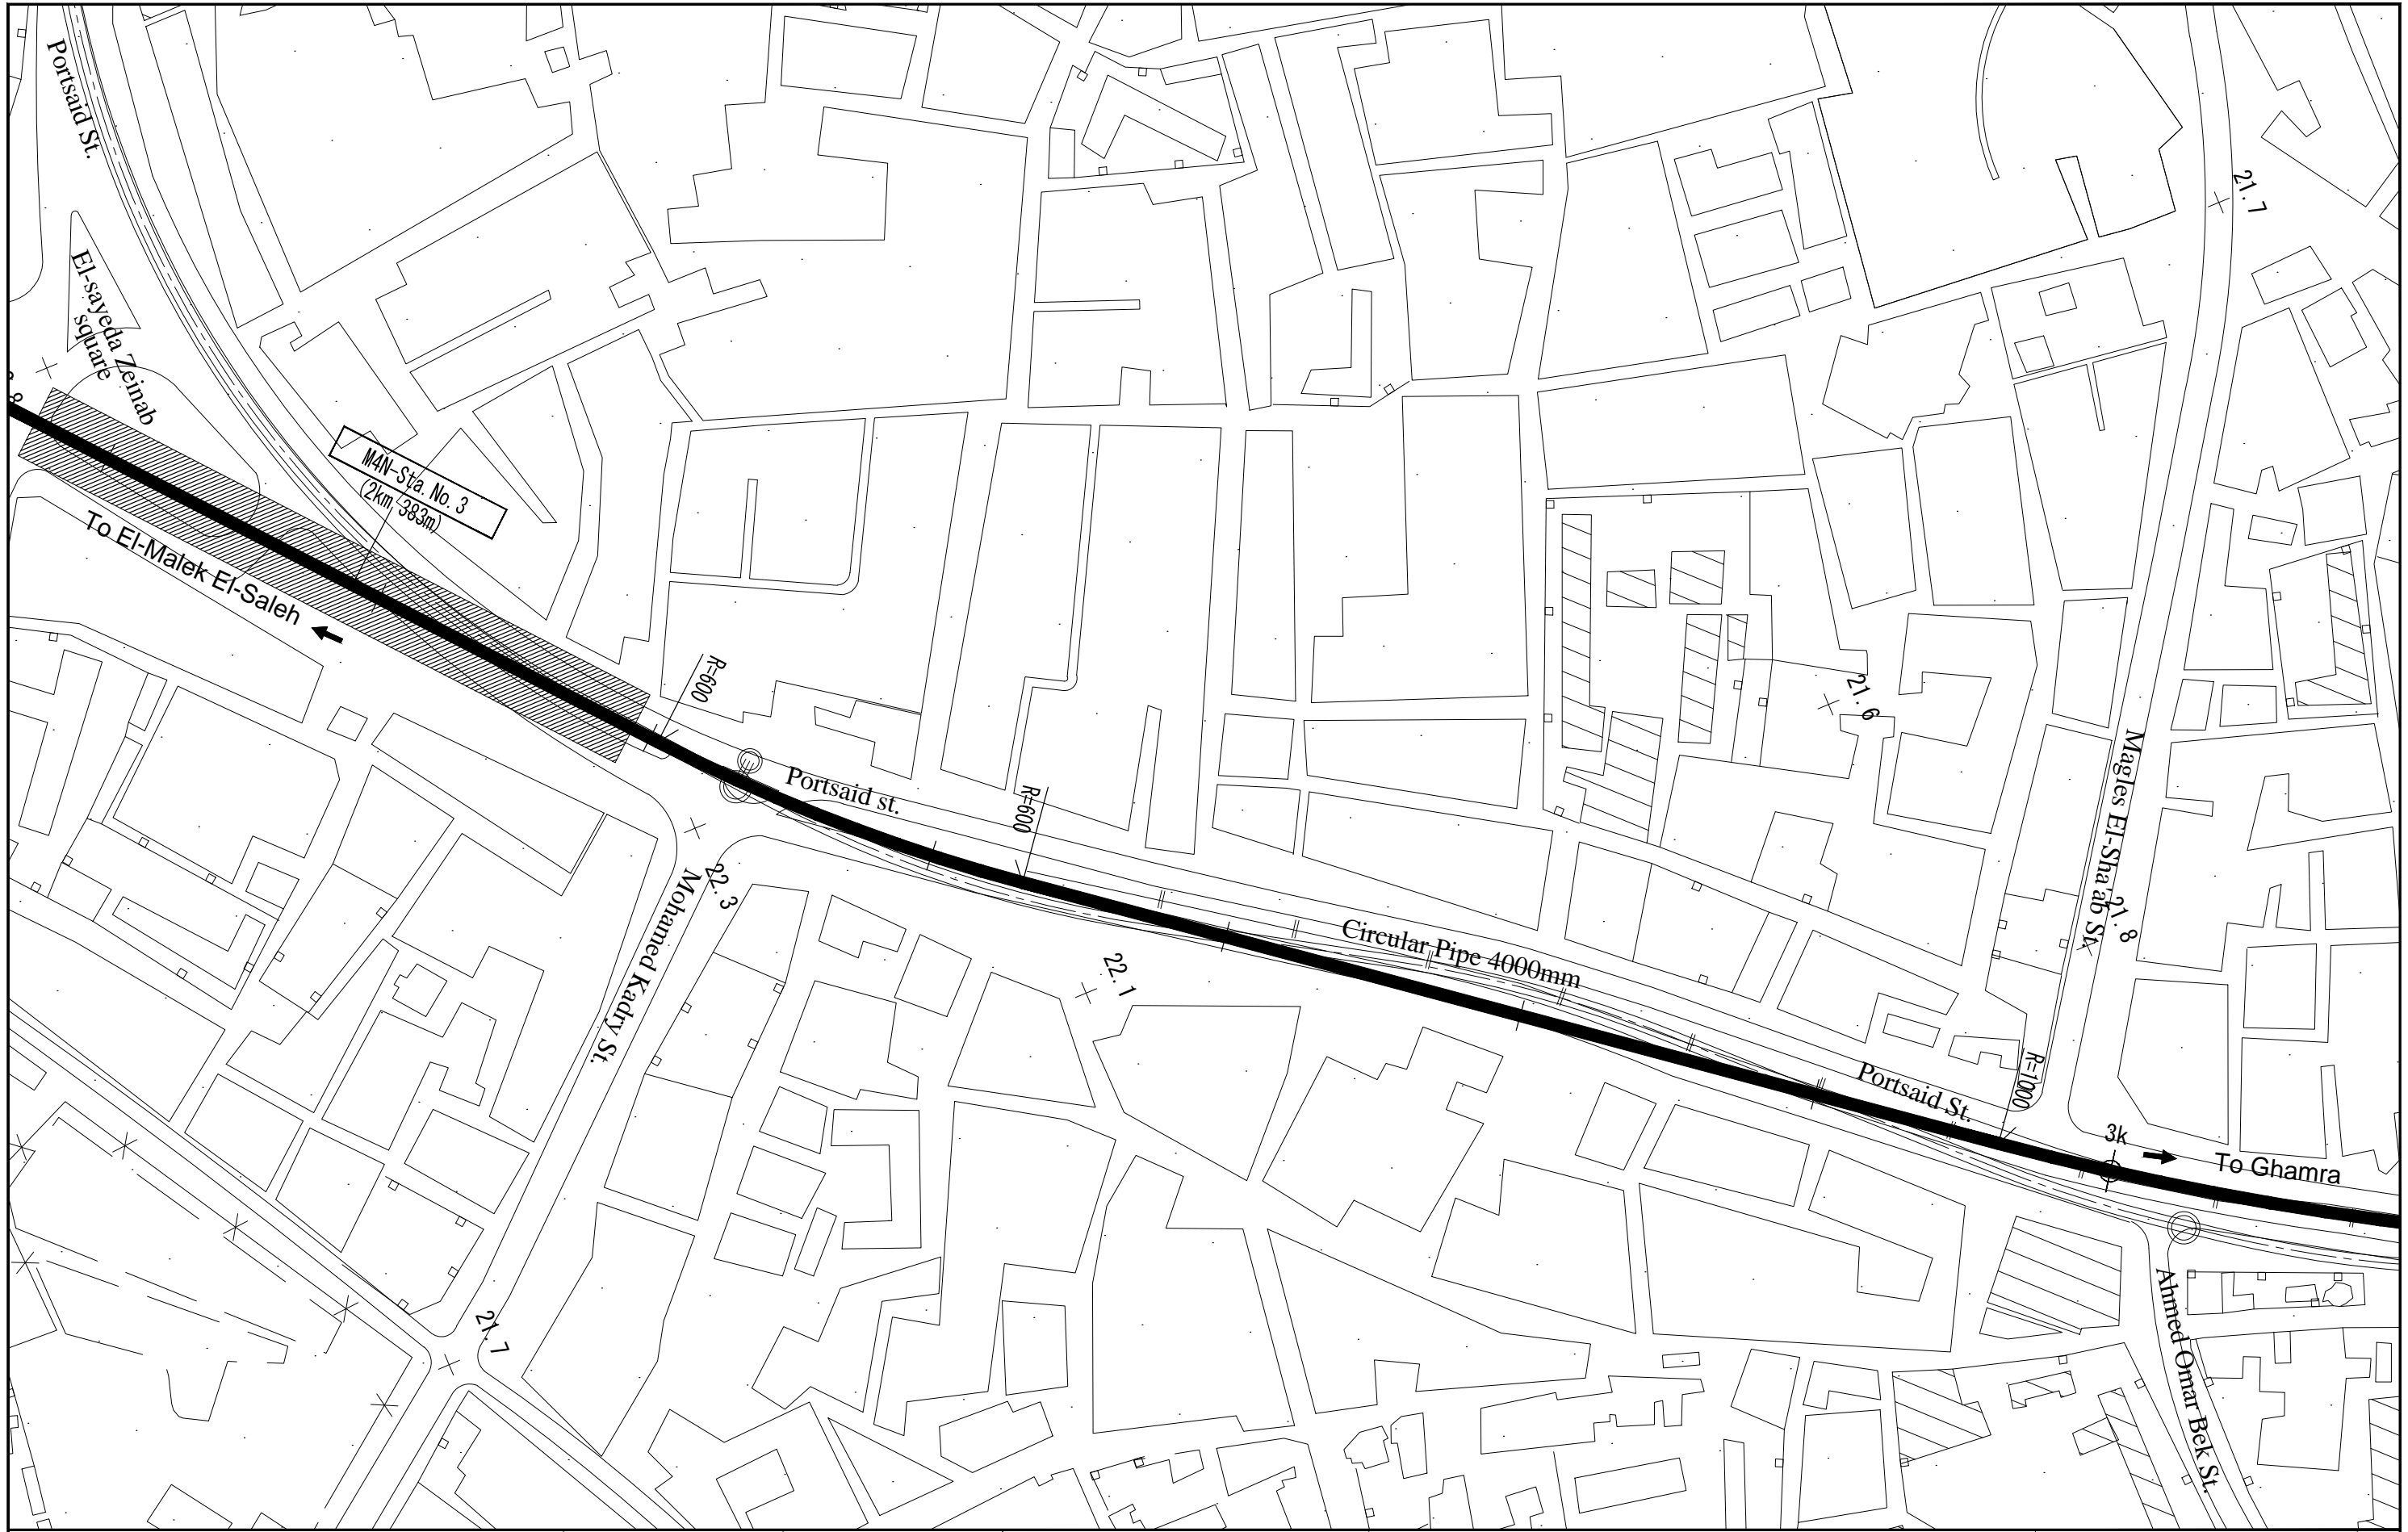


CONSULTANT
NIPPON KOEI NIPPON KOEI Co., Ltd.
JARTS JAPAN RAILWAY TECHNICAL SERVICE
NK NIPPON CIVIC CONSULTING ENGINEERS Co., Ltd.

JICA
 JAPAN INTERNATIONAL COOPERATION AGENCY


NAT
 NATIONAL AUTHORITY FOR TUNNELS (NAT)
 MINISTRY OF TRANSPORT ARAB REPUBLIC OF EGYPT

PROJECT NAME
 JICA PREPARATORY SURVEY ON GRATER CAIRO METRO LINE NO.4

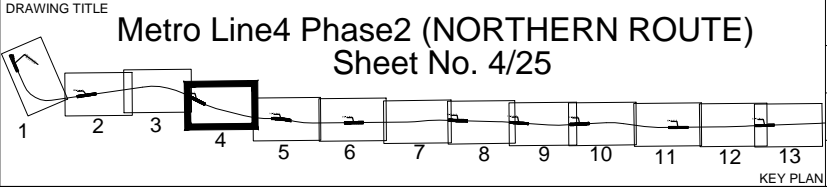

DATE OF ISSUE
 09.03.2010
 SCALE
 1-2000
 DRG No.
 M4/AL/W02004
 DRG STATUS
 PRELIMINARY DESIGN

SIZE
 A3

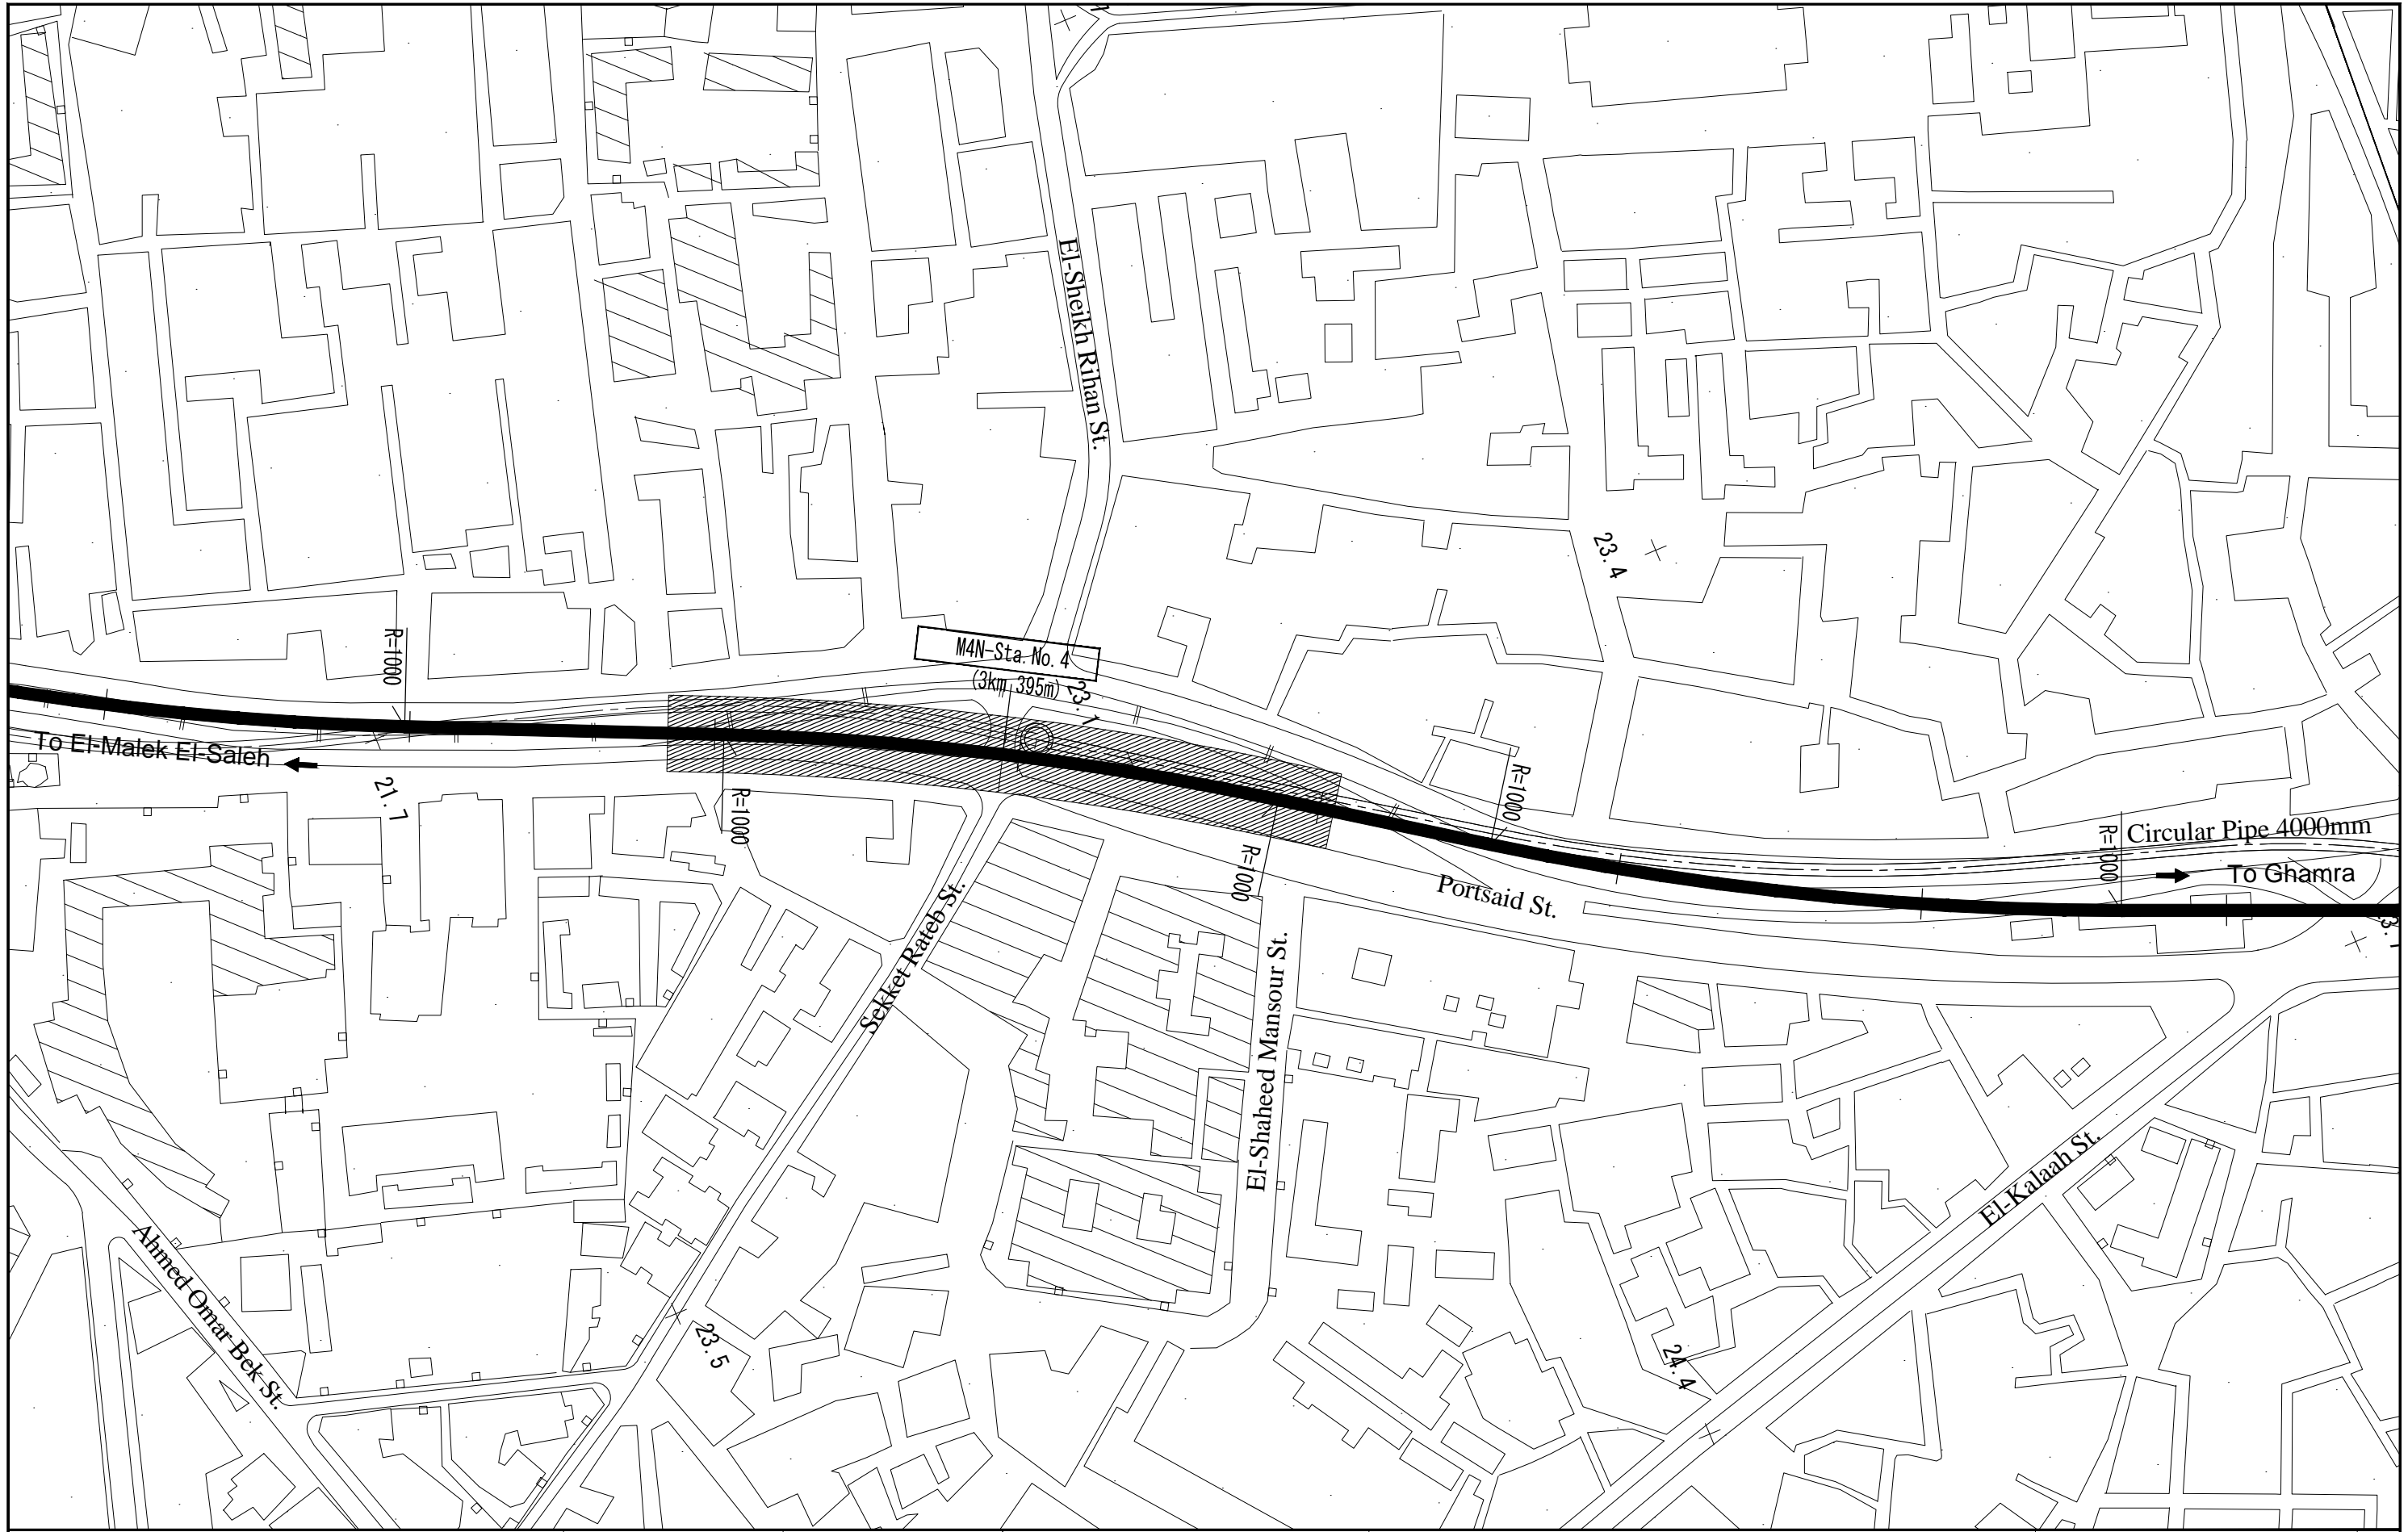


CONSULTANT
NIPPON KOEI NIPPON KOEI Co., Ltd.
JARTS JAPAN RAILWAY TECHNICAL SERVICE
NK NIPPON CIVIC CONSULTING ENGINEERS Co., Ltd.

JICA
 JAPAN INTERNATIONAL COOPERATION AGENCY


NAT
 NATIONAL AUTHORITY FOR TUNNELS (NAT)
 MINISTRY OF TRANSPORT
 ARAB REPUBLIC OF EGYPT

PROJECT NAME
 JICA PREPARATORY SURVEY
 ON GRATER CAIRO METRO LINE NO.4

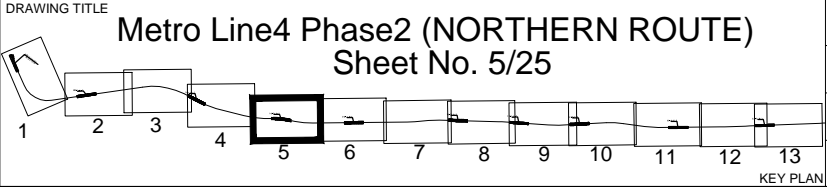

DATE OF ISSUE
 09.03-2010
 SCALE
 1-2000
 DRG No.
 M4/AL/W02005
 DRG STATUS
 PRELIMINARY DESIGN

SIZE
 A3

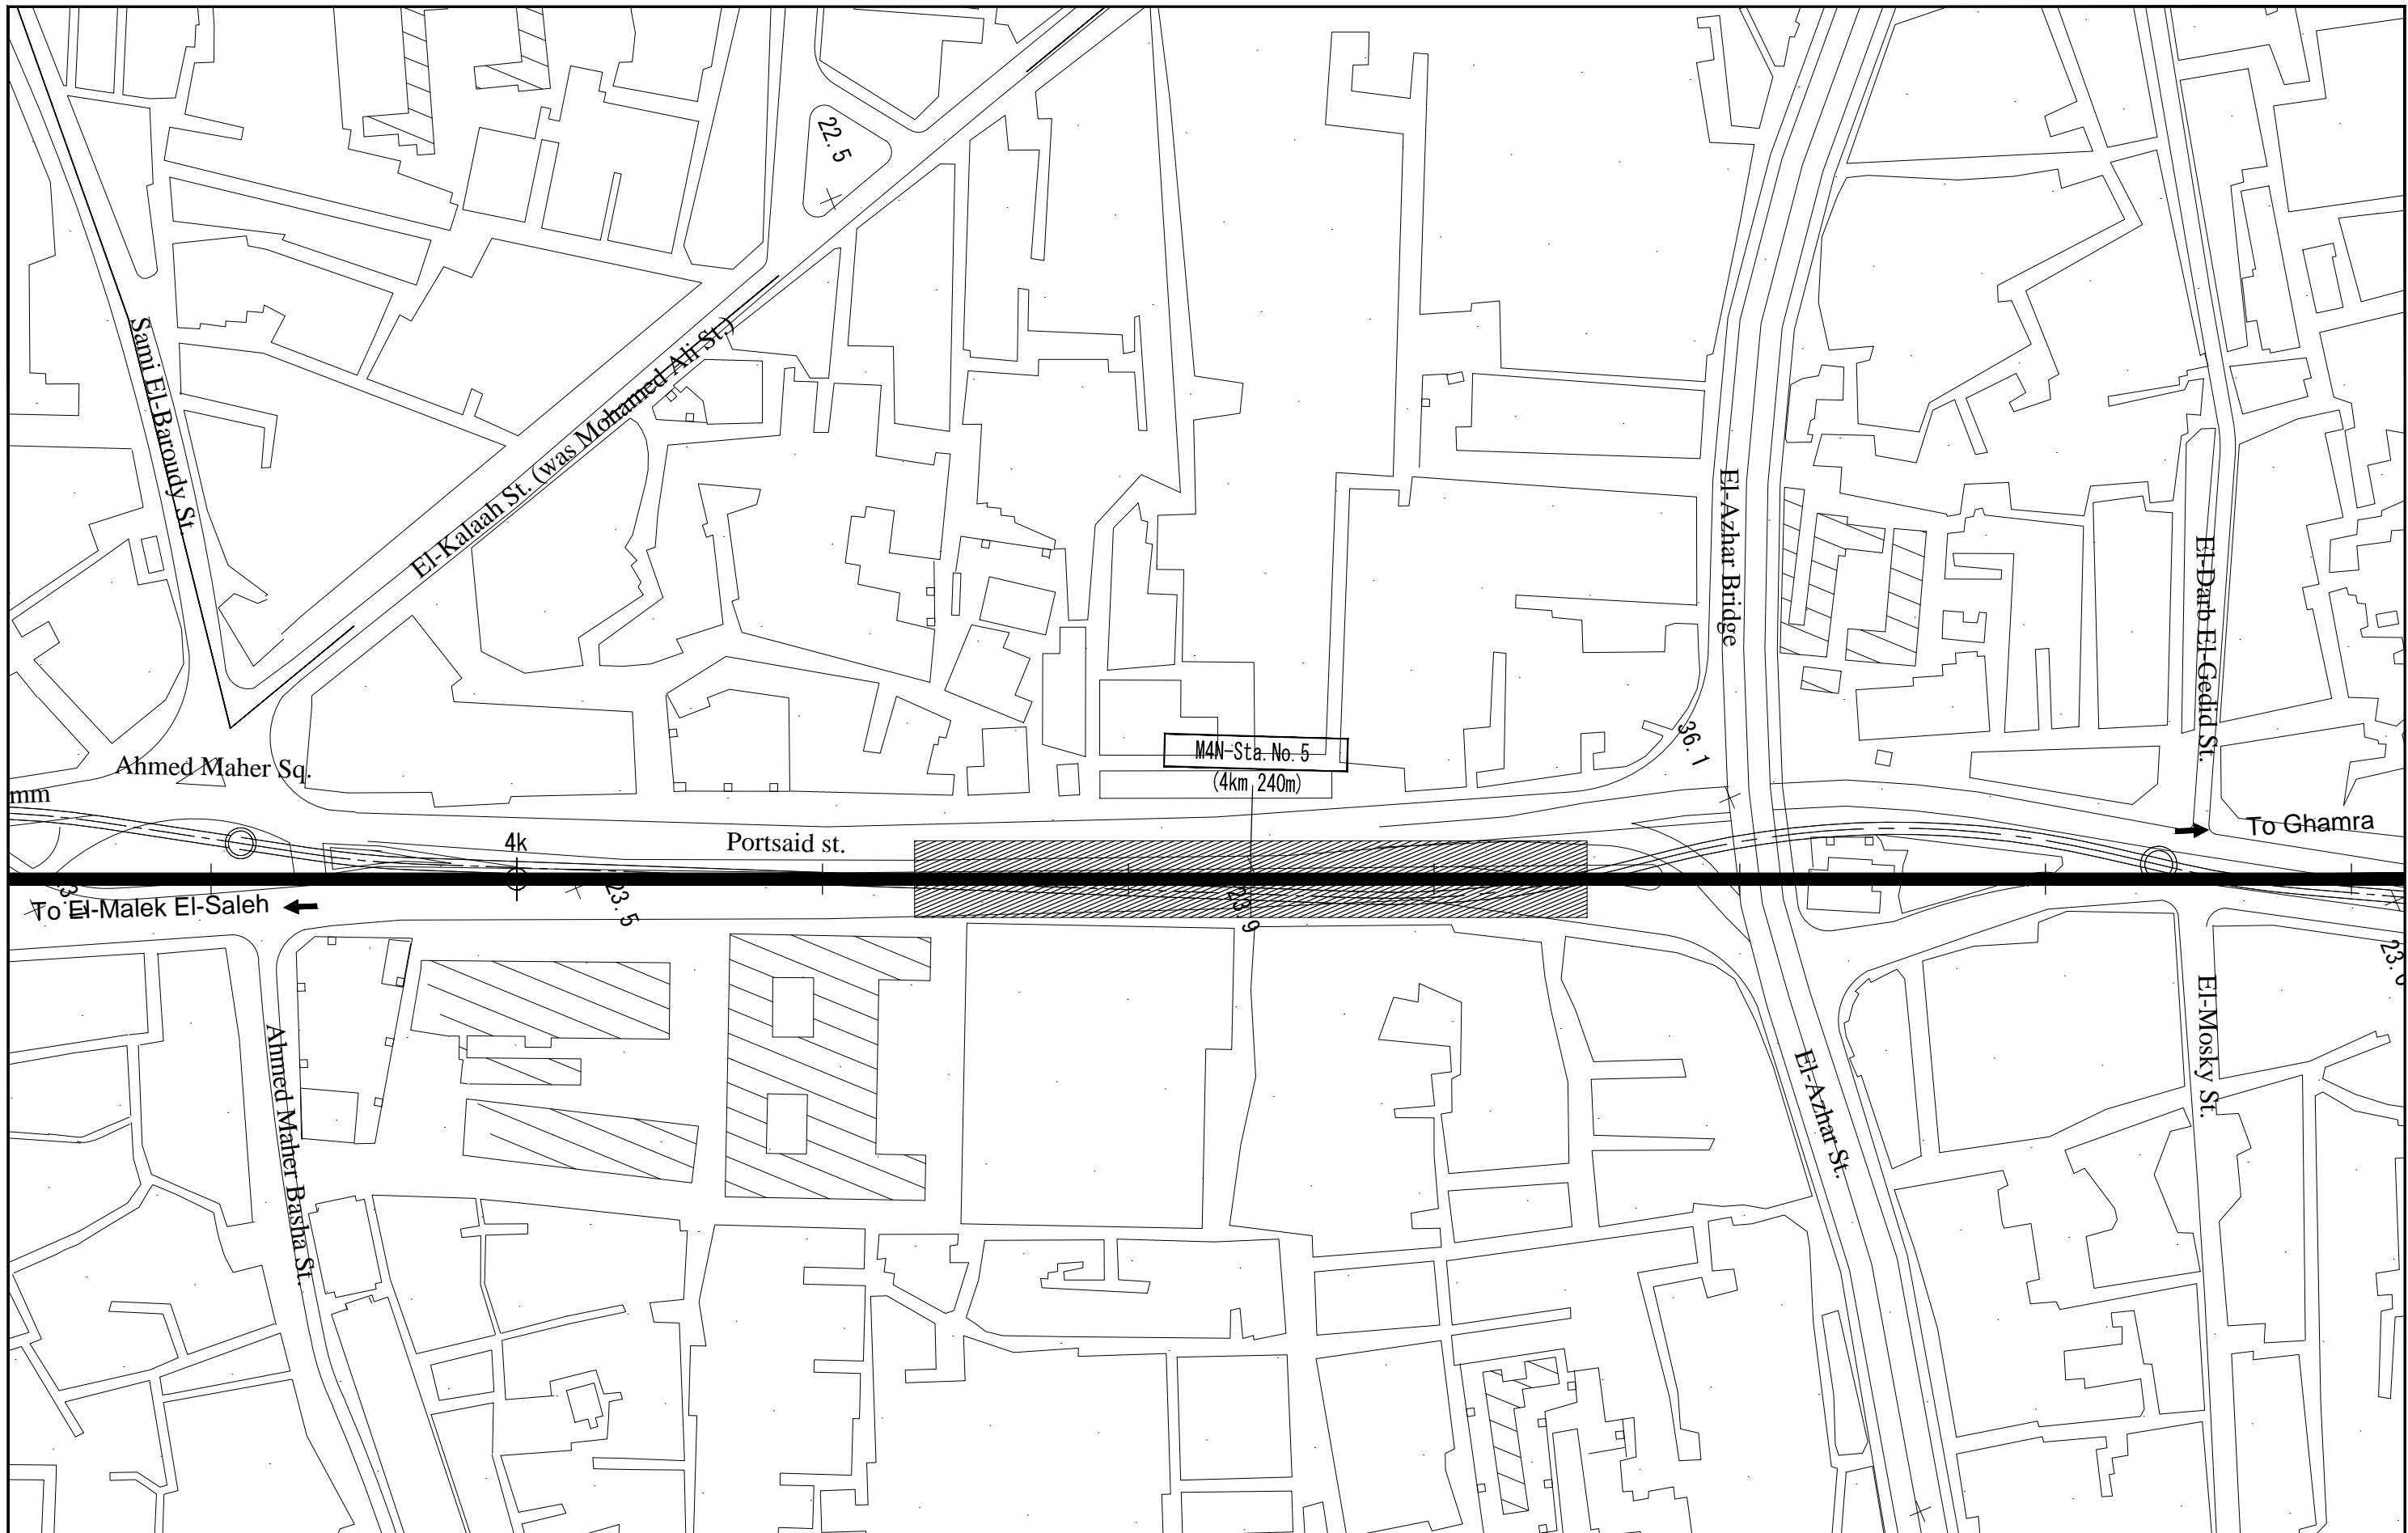

CONSULTANT
NIPPON KOEI NIPPON KOEI Co., Ltd.
JARTS JAPAN RAILWAY TECHNICAL SERVICE
NK NIPPON CIVIC CONSULTING ENGINEERS Co., Ltd.

JICA
 JAPAN INTERNATIONAL COOPERATION AGENCY

NAT
 NATIONAL AUTHORITY FOR TUNNELS (NAT)
 MINISTRY OF TRANSPORT
 ARAB REPUBLIC OF EGYPT

PROJECT NAME
 JICA PREPARATORY SURVEY
 ON GRATER CAIRO METRO LINE NO.4

DRAWING TITLE
 Metro Line4 Phase2 (NORTHERN ROUTE)
 Sheet No. 6/25

KEY PLAN


DATE OF ISSUE
 09.03-2010

SCALE
 1-2000

DRG No.
 M4/AL/W02006

DRG STATUS
 PRELIMINARY DESIGN

SIZE
 A3

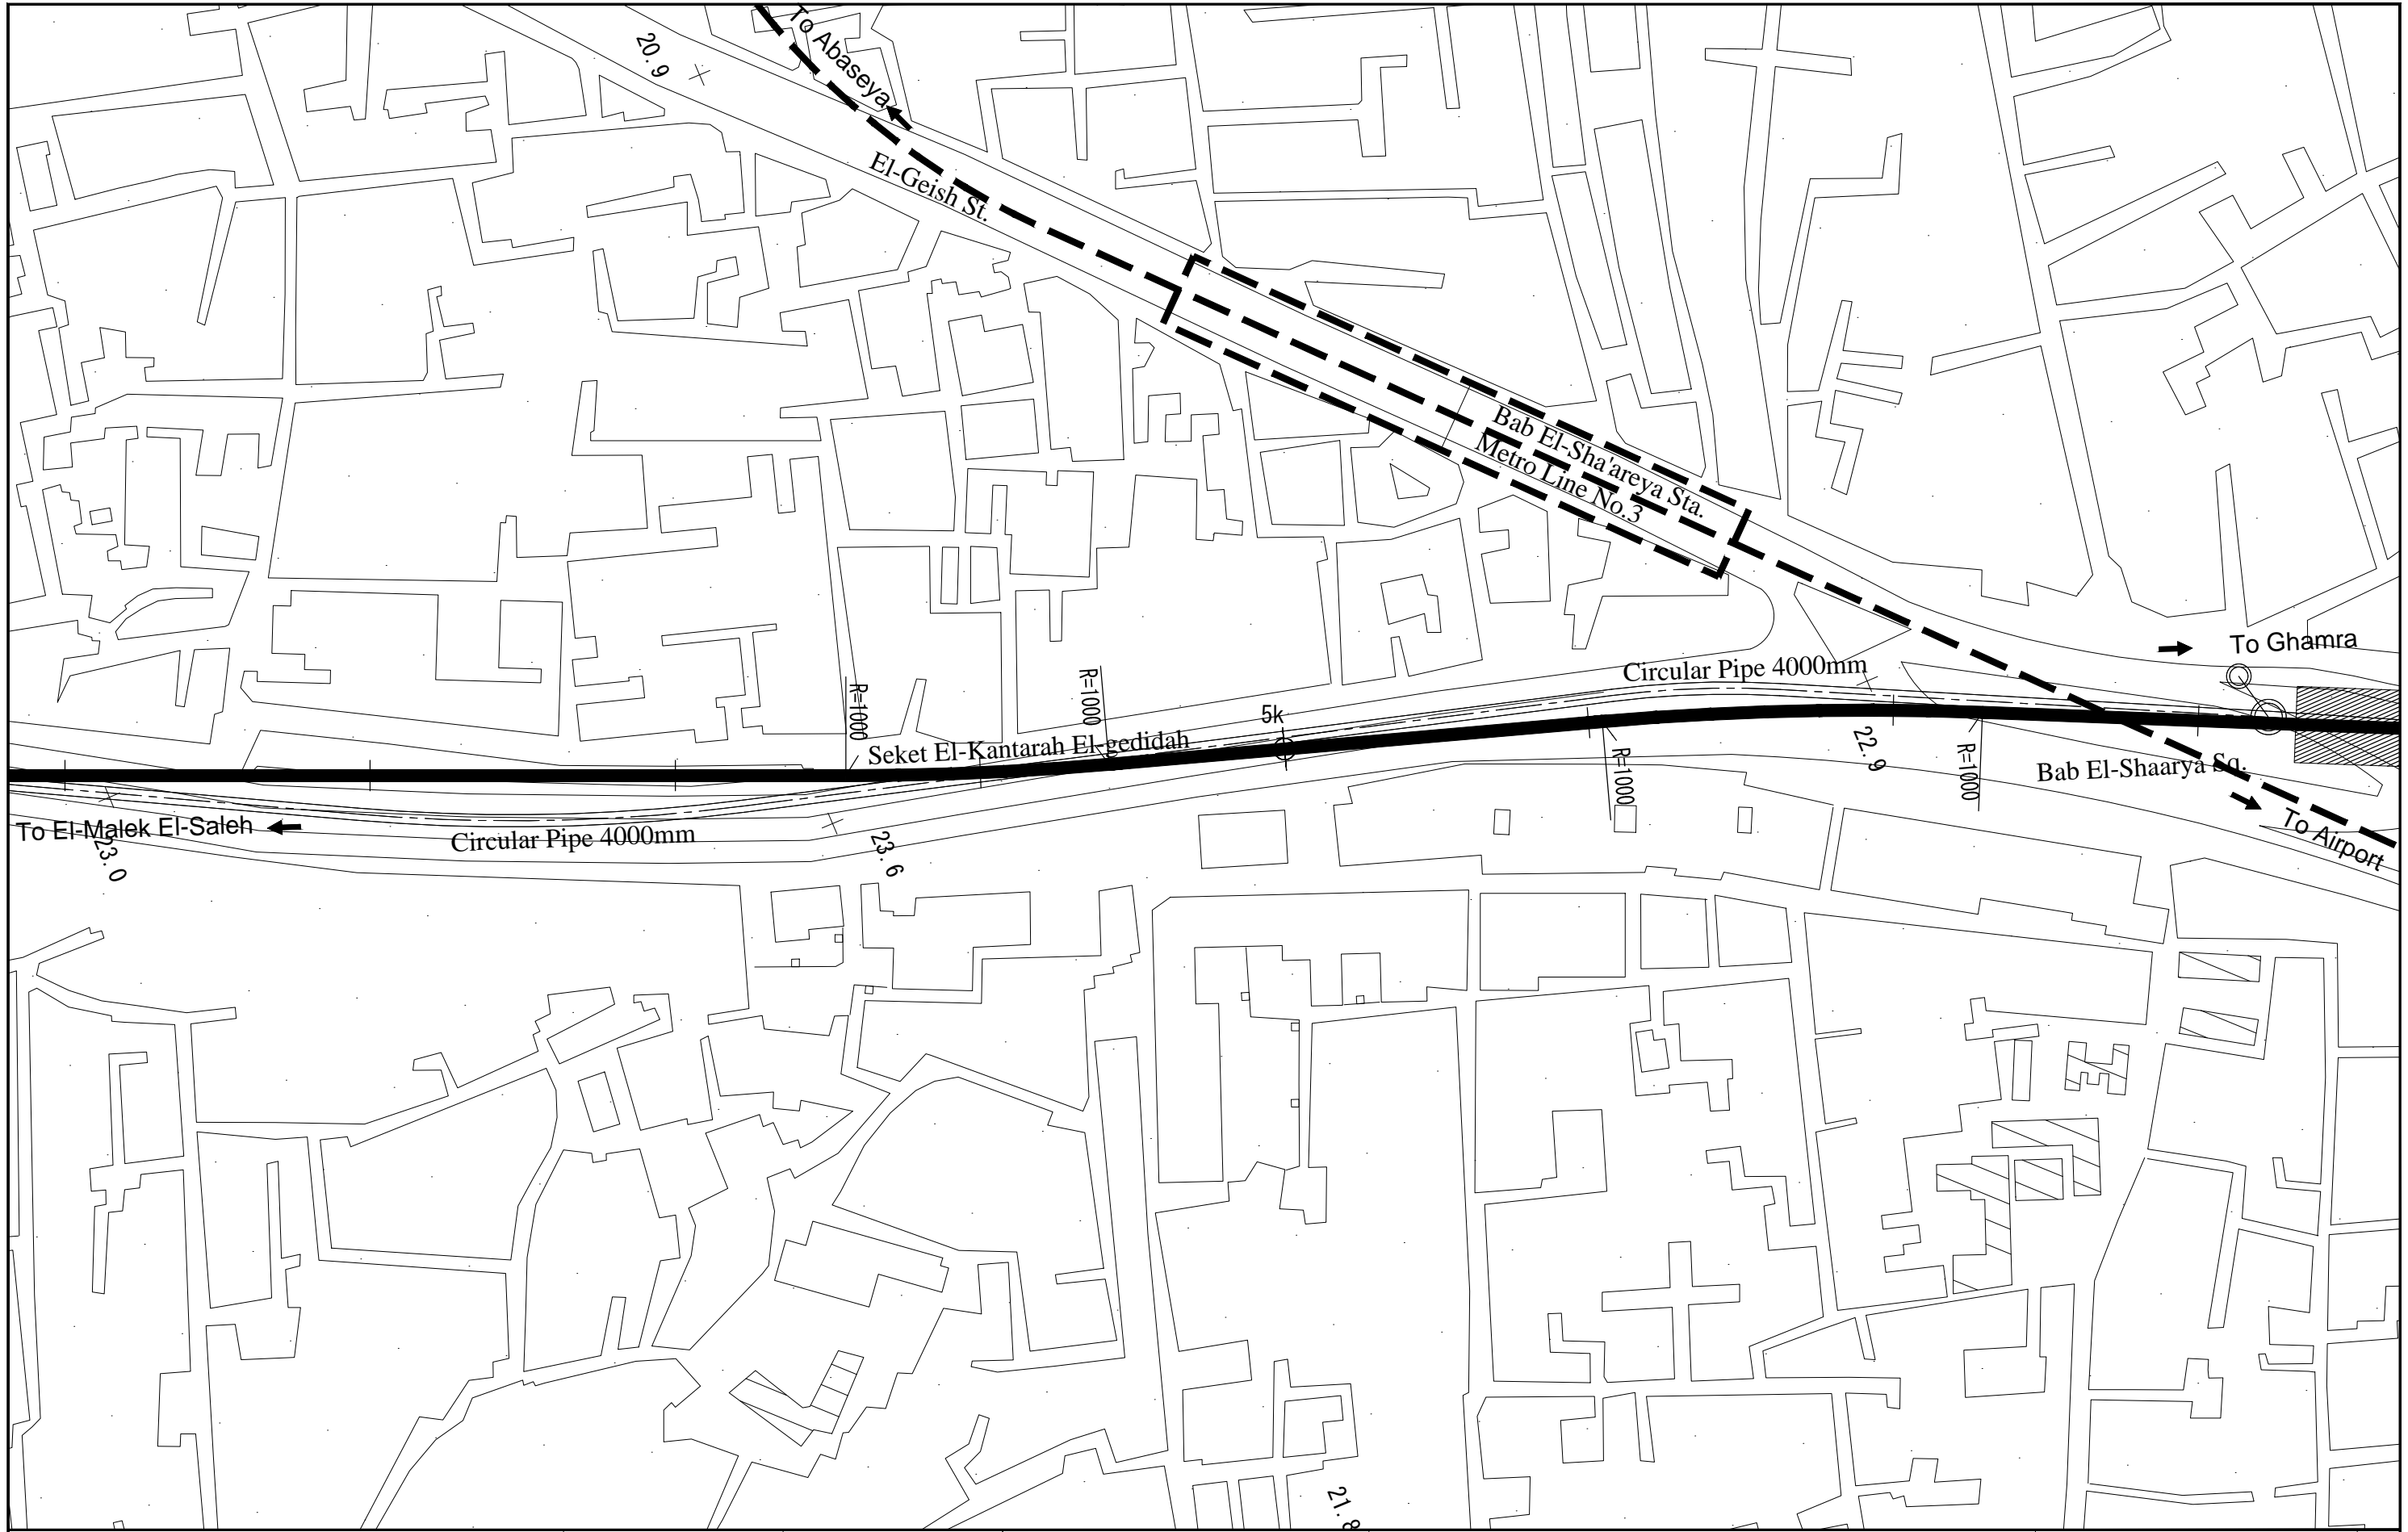


CONSULTANT
NIPPON KOEI NIPPON KOEI Co., Ltd.
JARTS JAPAN RAILWAY TECHNICAL SERVICE
NW NIPPON CIVIC CONSULTING ENGINEERS Co., Ltd.

JICA
 JAPAN INTERNATIONAL COOPERATION AGENCY

NAT
 NATIONAL AUTHORITY FOR TUNNELS (NAT)
 MINISTRY OF TRANSPORT
 ARAB REPUBLIC OF EGYPT

PROJECT NAME
 JICA PREPARATORY SURVEY
 ON GRATER CAIRO METRO LINE NO.4

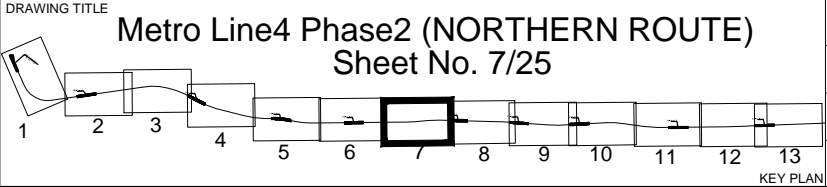


DATE OF ISSUE
 09.03-2010

SCALE
 1-2000

DRG No.
 M4/AL/W02007

DRG STATUS
 PRELIMINARY DESIGN

SIZE
 A3

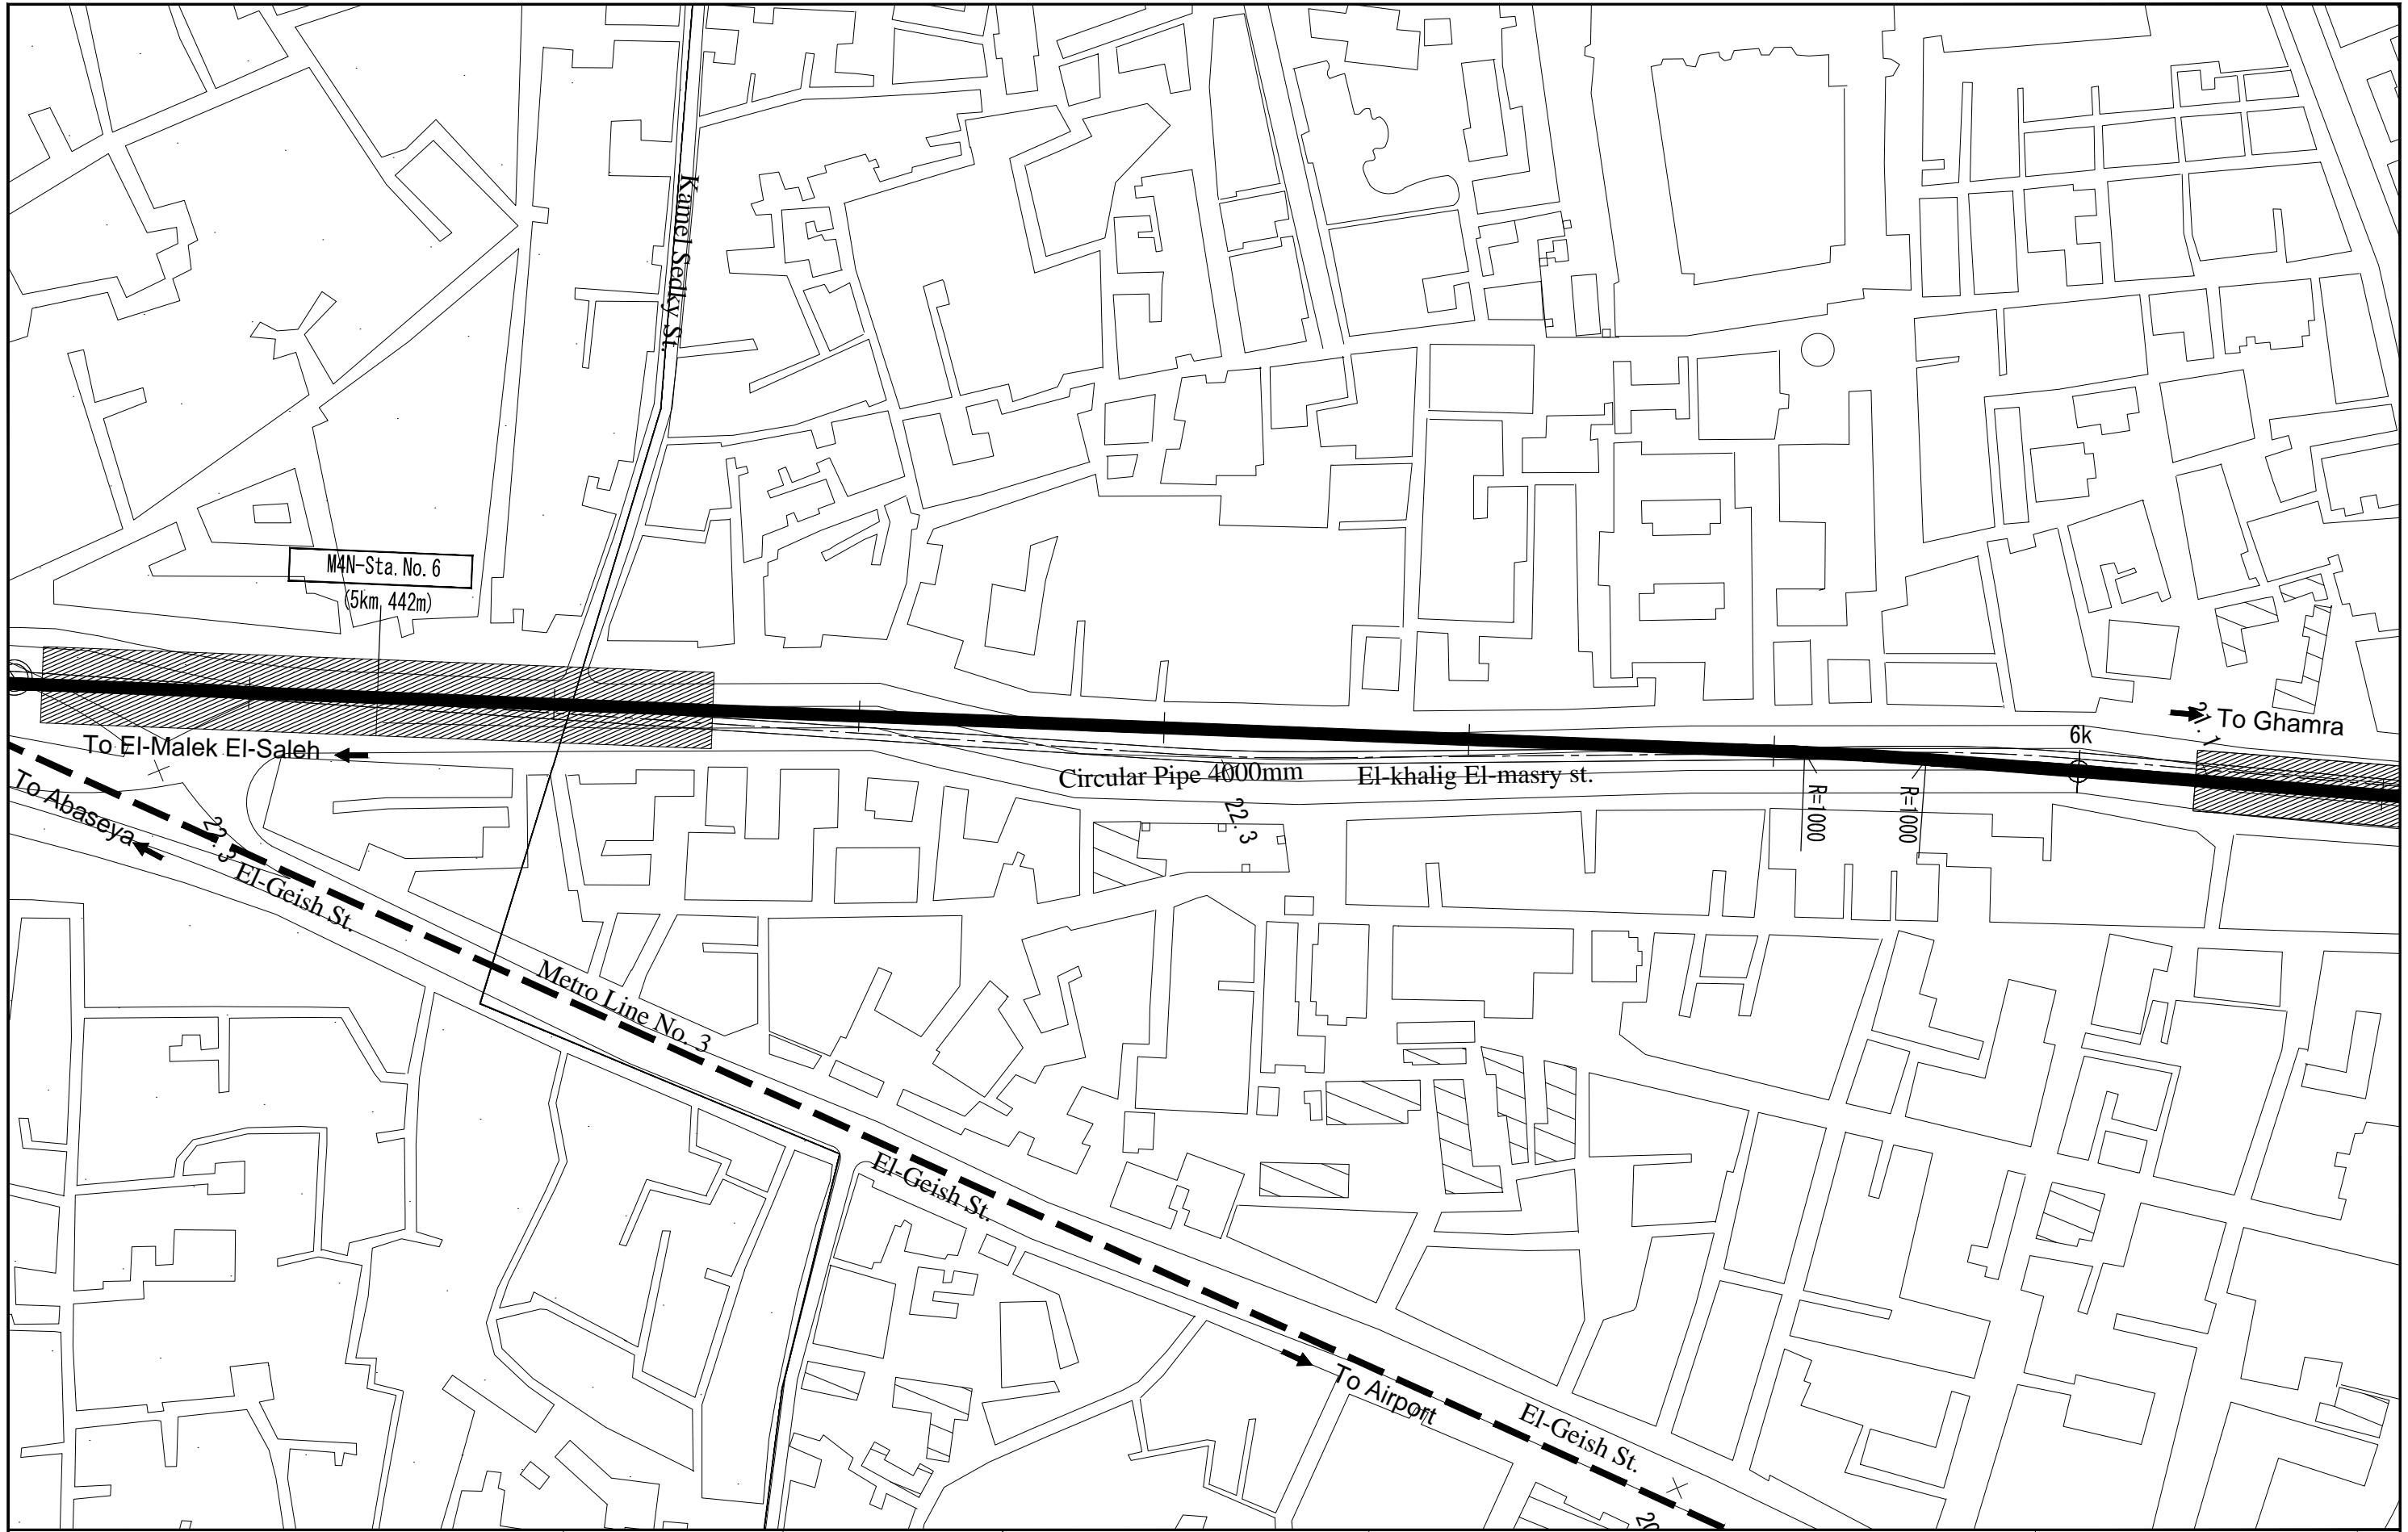

CONSULTANT
NIPPON KOEI NIPPON KOEI Co., Ltd.
JARTS JAPAN RAILWAY TECHNICAL SERVICE
NCC NIPPON CIVIC CONSULTING ENGINEERS Co., Ltd.

JICA
 JAPAN INTERNATIONAL COOPERATION AGENCY

NAT
 NATIONAL AUTHORITY FOR TUNNELS (NAT)
 MINISTRY OF TRANSPORT
 ARAB REPUBLIC OF EGYPT


PROJECT NAME
 JICA PREPARATORY SURVEY
 ON GRATER CAIRO METRO LINE NO.4

DRAWING TITLE
 Metro Line4 Phase2 (NORTHERN ROUTE)
 Sheet No. 8/25

KEY PLAN

DATE OF ISSUE
 09.03-2010
 SCALE
 1-2000
 DRG No.
 M4/AL/W02008
 DRG STATUS
 PRELIMINARY DESIGN

SIZE
 A3

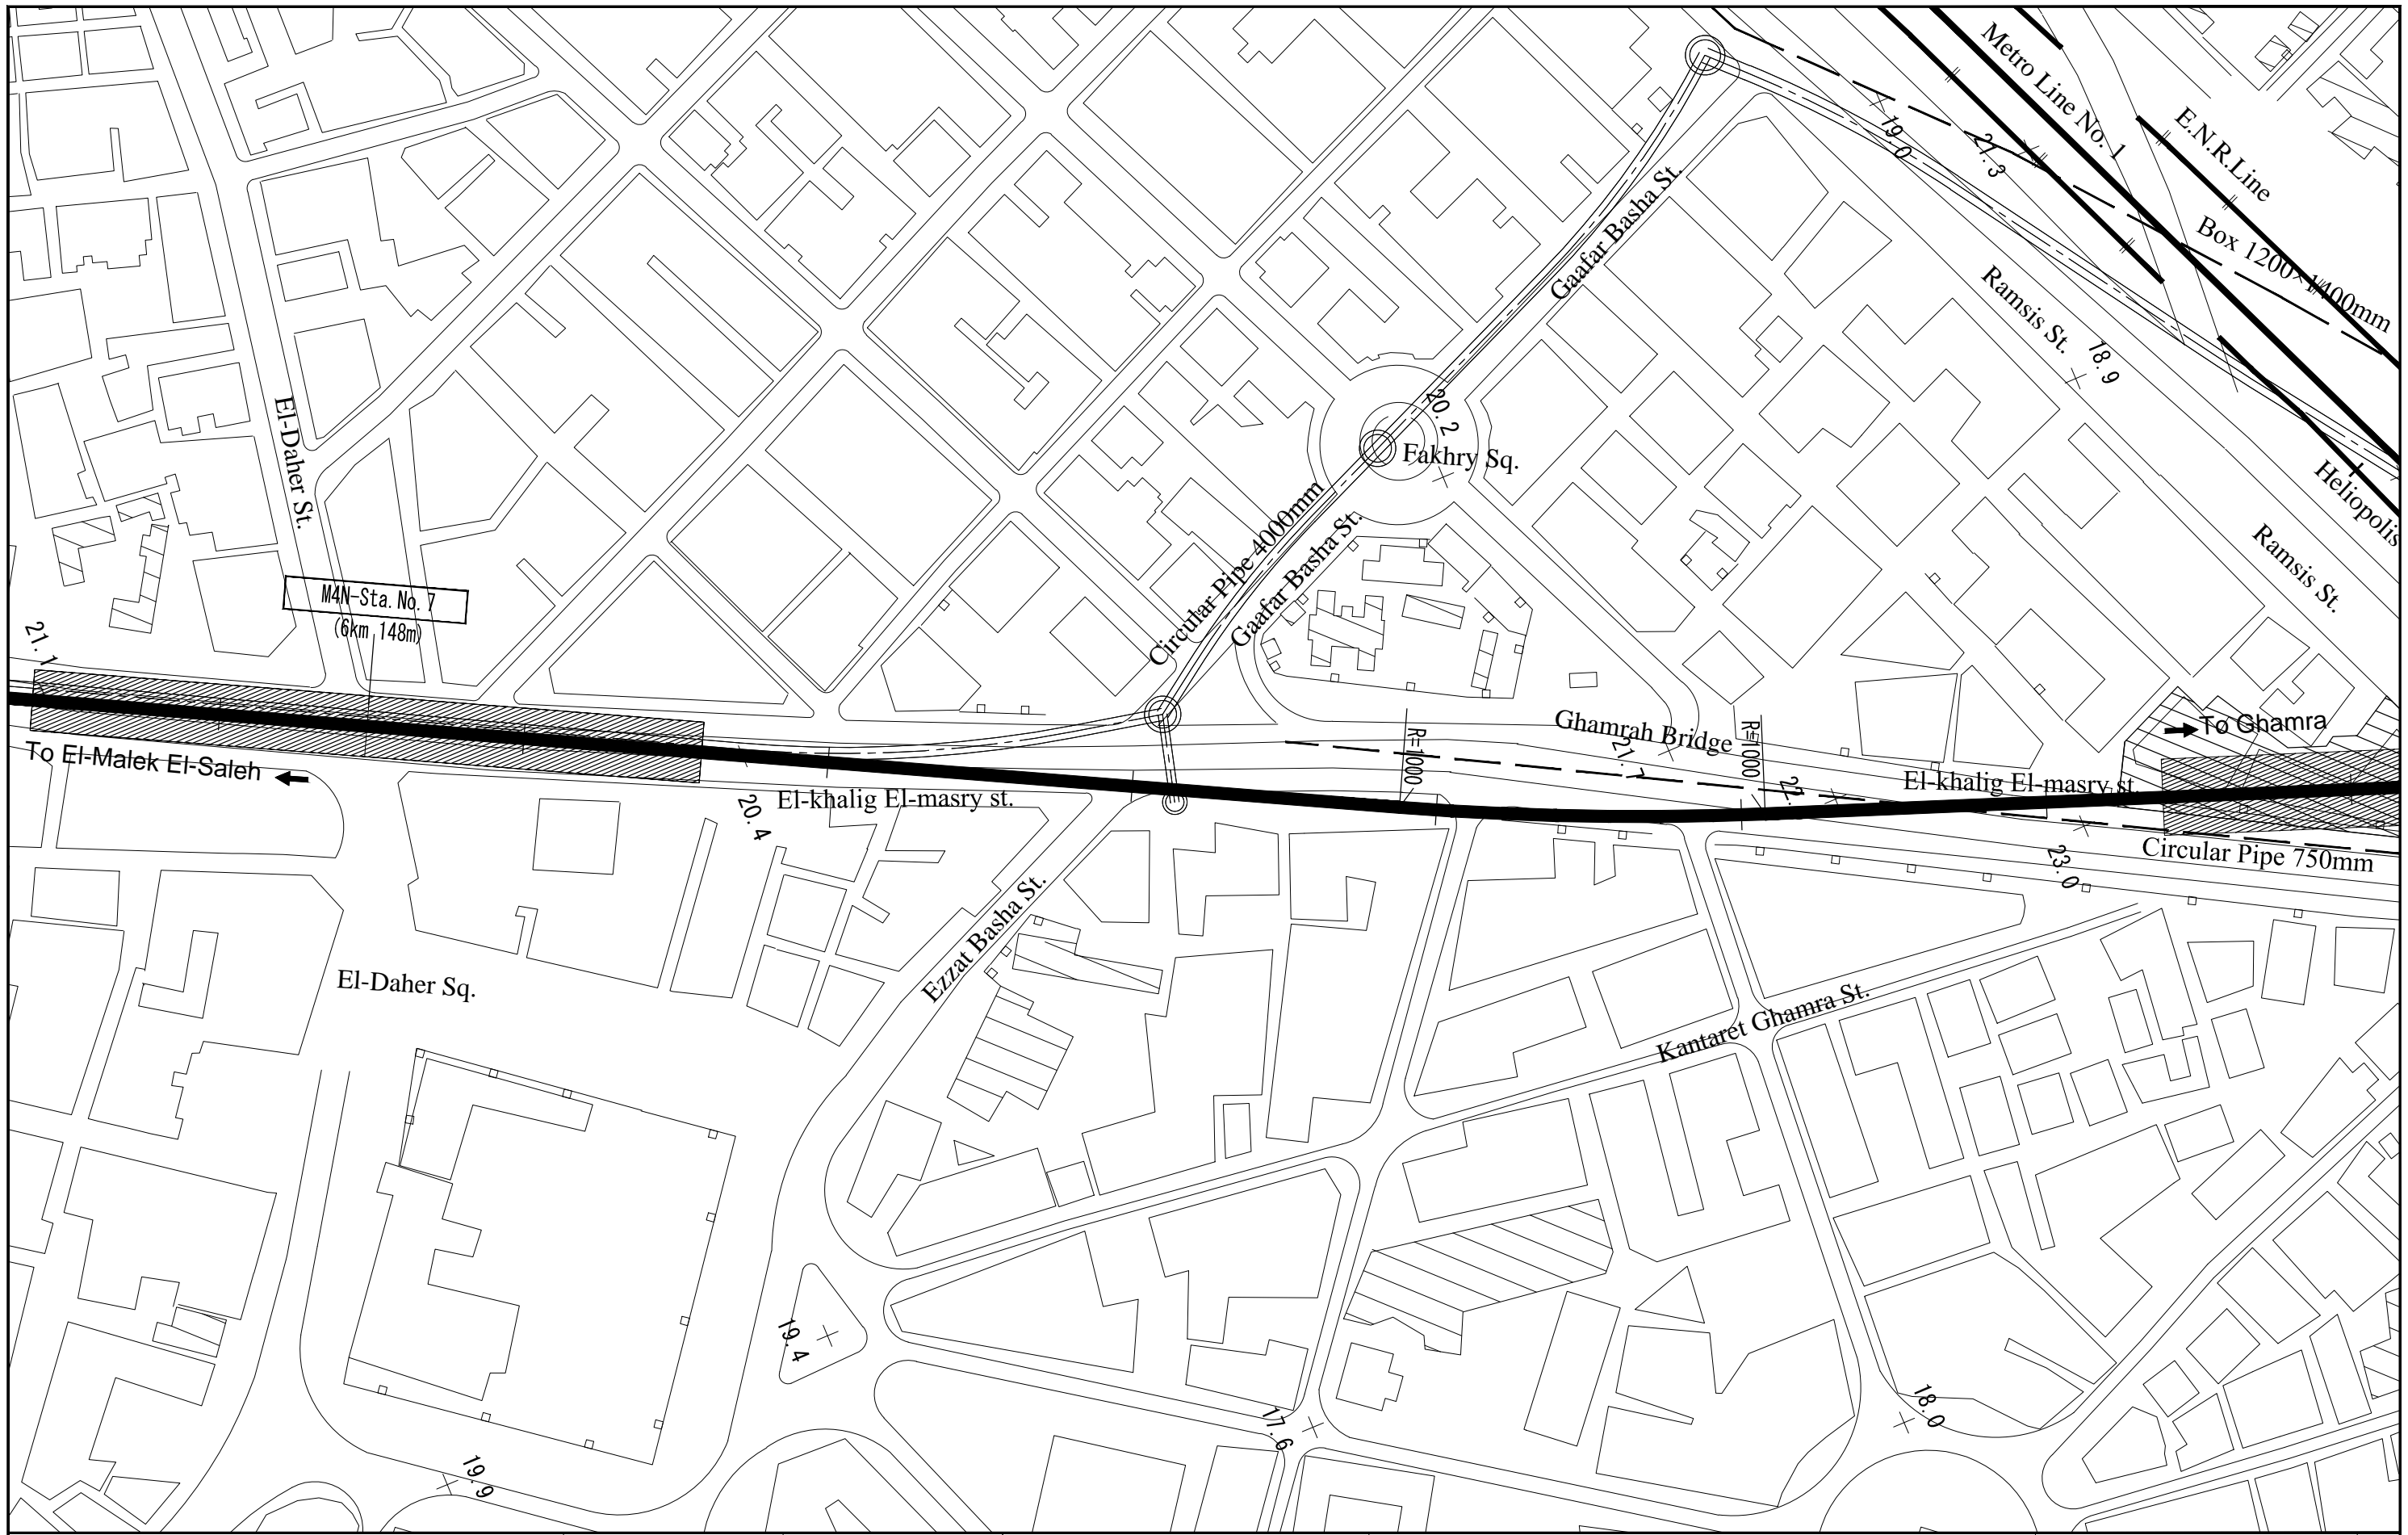

CONSULTANT
NIPPON KOEI NIPPON KOEI Co., Ltd.
JARTS JAPAN RAILWAY TECHNICAL SERVICE
NK NIPPON CIVIC CONSULTING ENGINEERS Co., Ltd.

JICA
 JAPAN INTERNATIONAL COOPERATION AGENCY

NAT
 NATIONAL AUTHORITY FOR TUNNELS (NAT)
 MINISTRY OF TRANSPORT ARAB REPUBLIC OF EGYPT


PROJECT NAME
 JICA PREPARATORY SURVEY ON GRATER CAIRO METRO LINE NO.4

DRAWING TITLE
 Metro Line4 Phase2 (NORTHERN ROUTE)
 Sheet No. 9/25

KEY PLAN

DATE OF ISSUE
 09.03.2010
 SCALE
 1-2000
 DRG No.
 M4/AL/W02009
 DRG STATUS
 PRELIMINARY DESIGN

SIZE
 A3

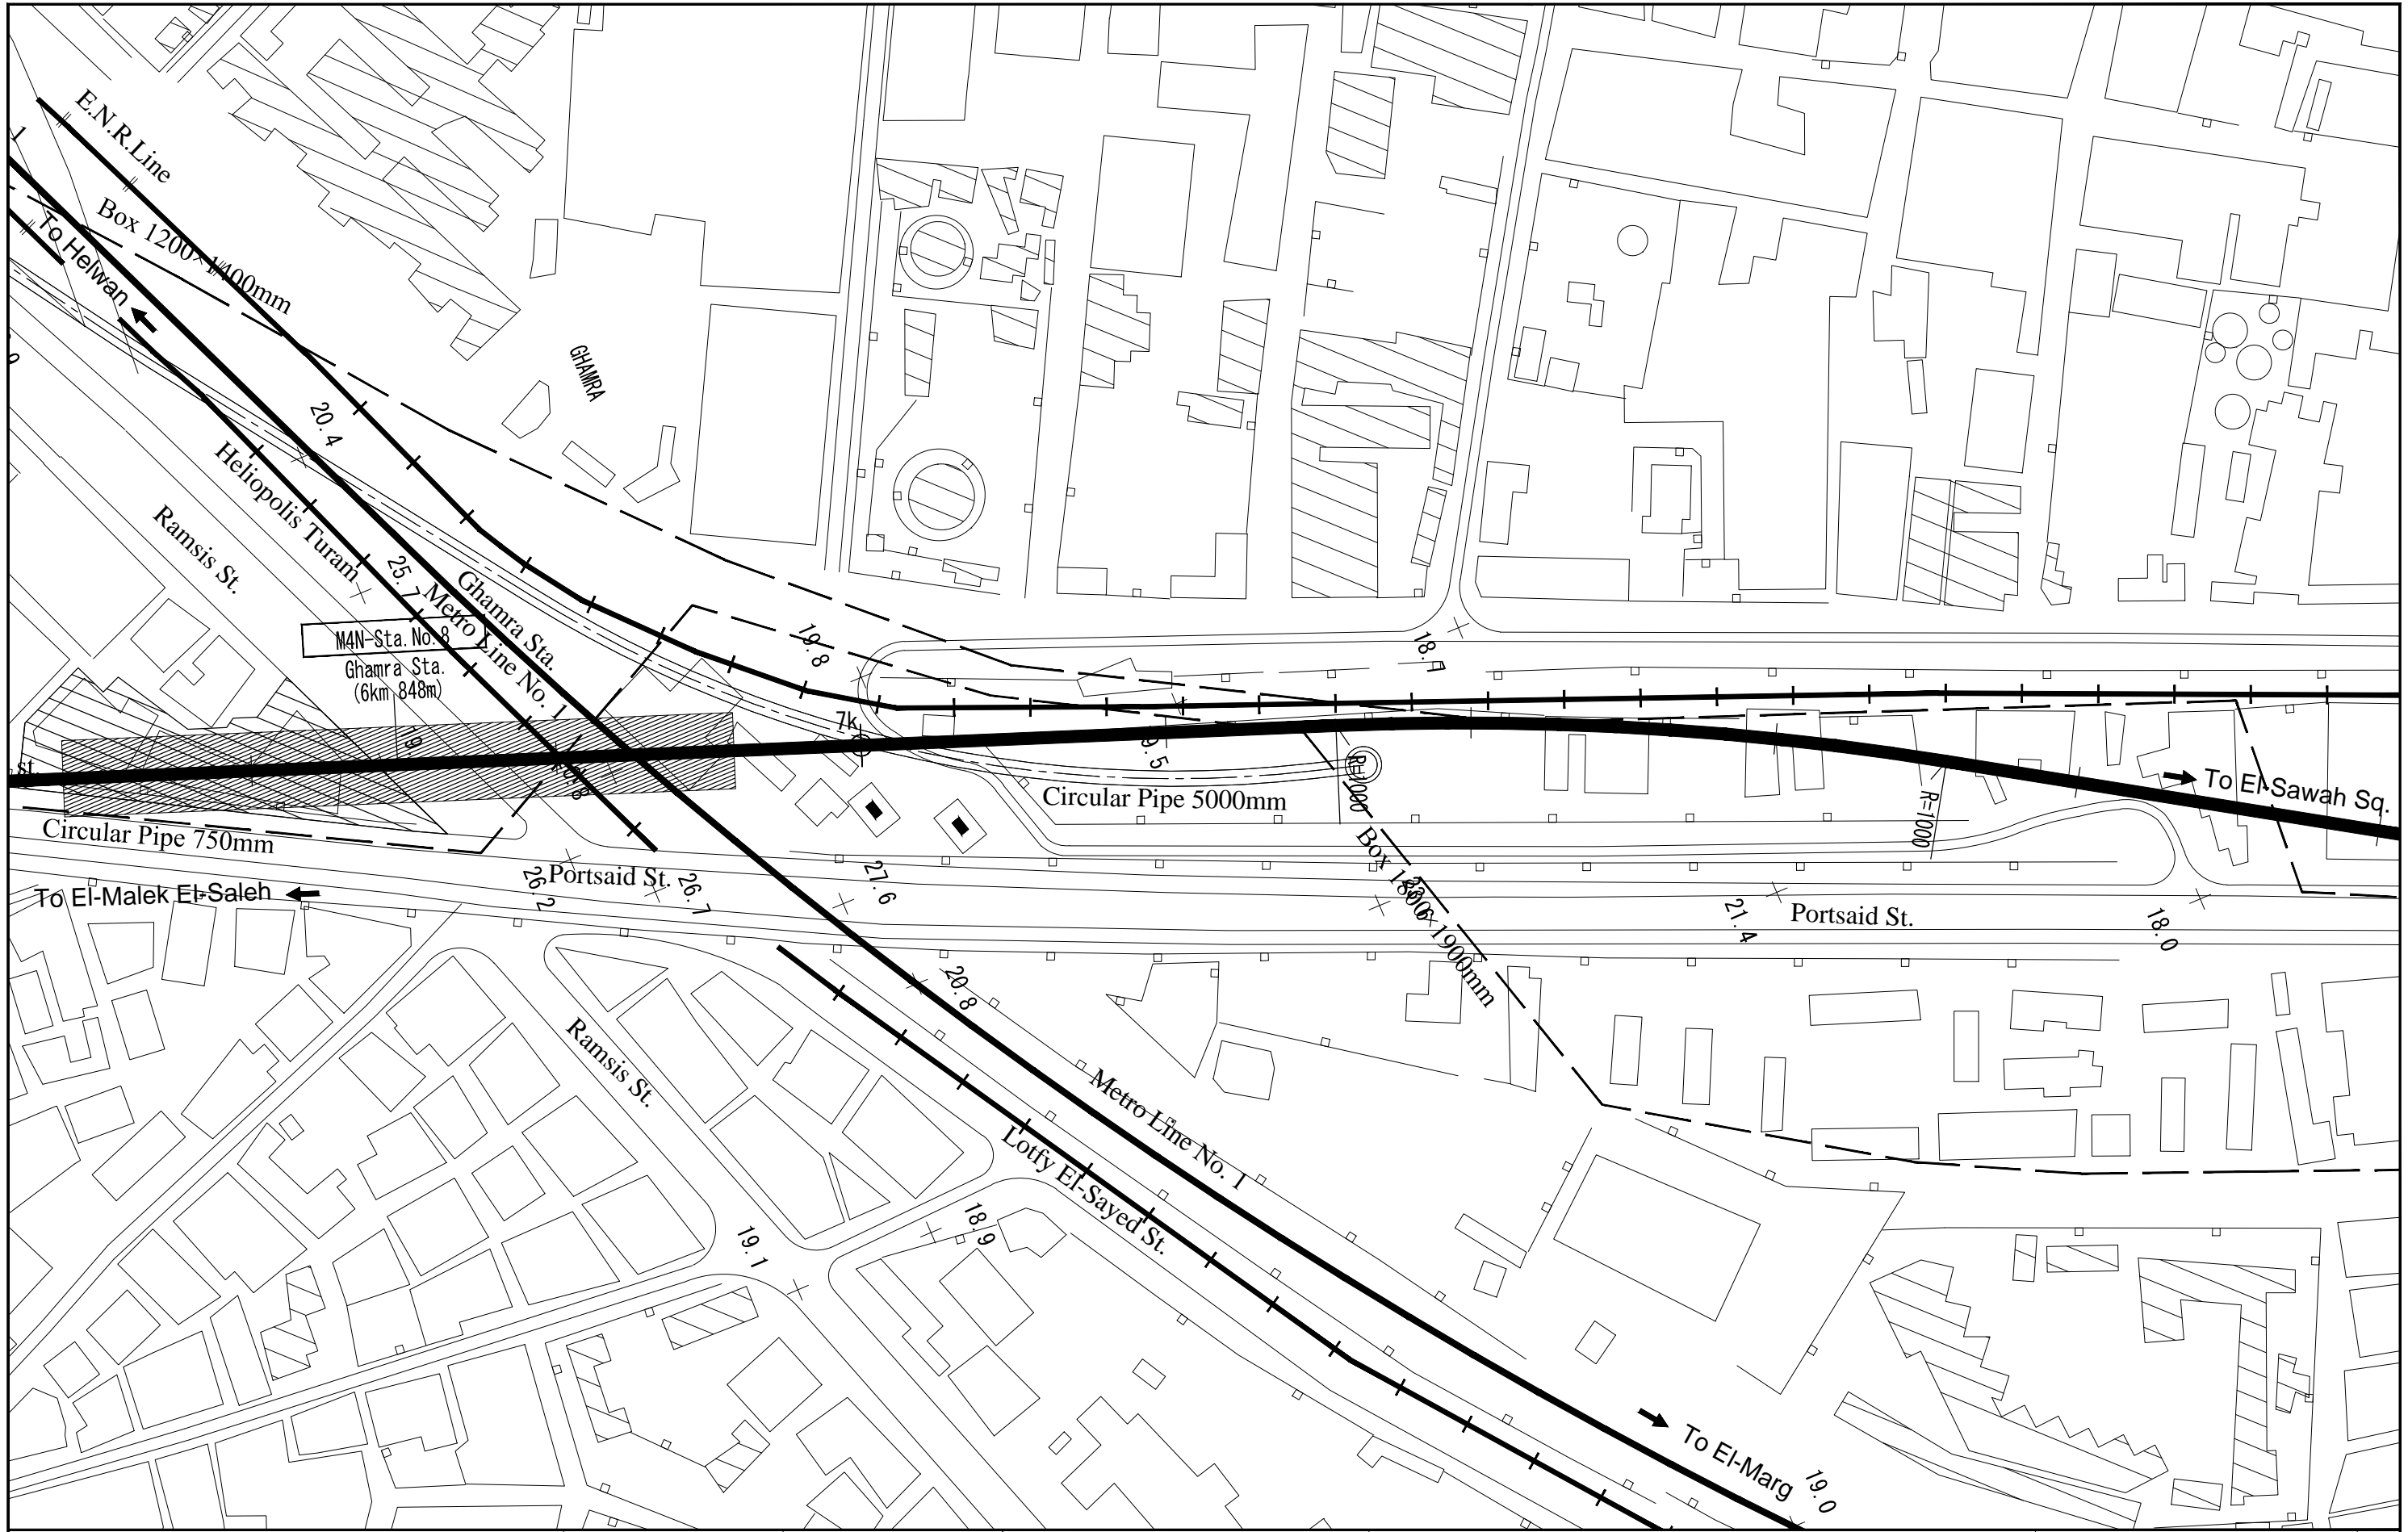


CONSULTANT
NIPPON KOEI NIPPON KOEI Co., Ltd.
JARTS JAPAN RAILWAY TECHNICAL SERVICE
NK NIPPON CIVIC CONSULTING ENGINEERS Co., Ltd.

JICA
 JAPAN INTERNATIONAL COOPERATION AGENCY


NAT
 NATIONAL AUTHORITY FOR TUNNELS (NAT)
 MINISTRY OF TRANSPORT
 ARAB REPUBLIC OF EGYPT

PROJECT NAME
 JICA PREPARATORY SURVEY
 ON GRATER CAIRO METRO LINE NO.4

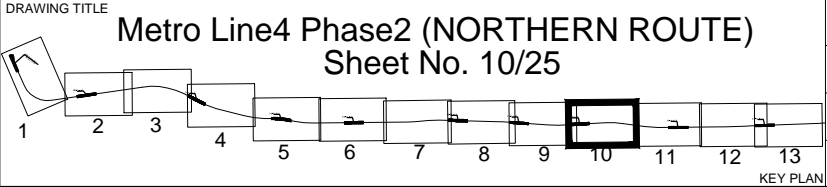

DATE OF ISSUE
 09.03.2010
 SCALE
 1-2000
 DRG No.
 M4/AL/W02010
 DRG STATUS
 PRELIMINARY DESIGN

SIZE
 A3

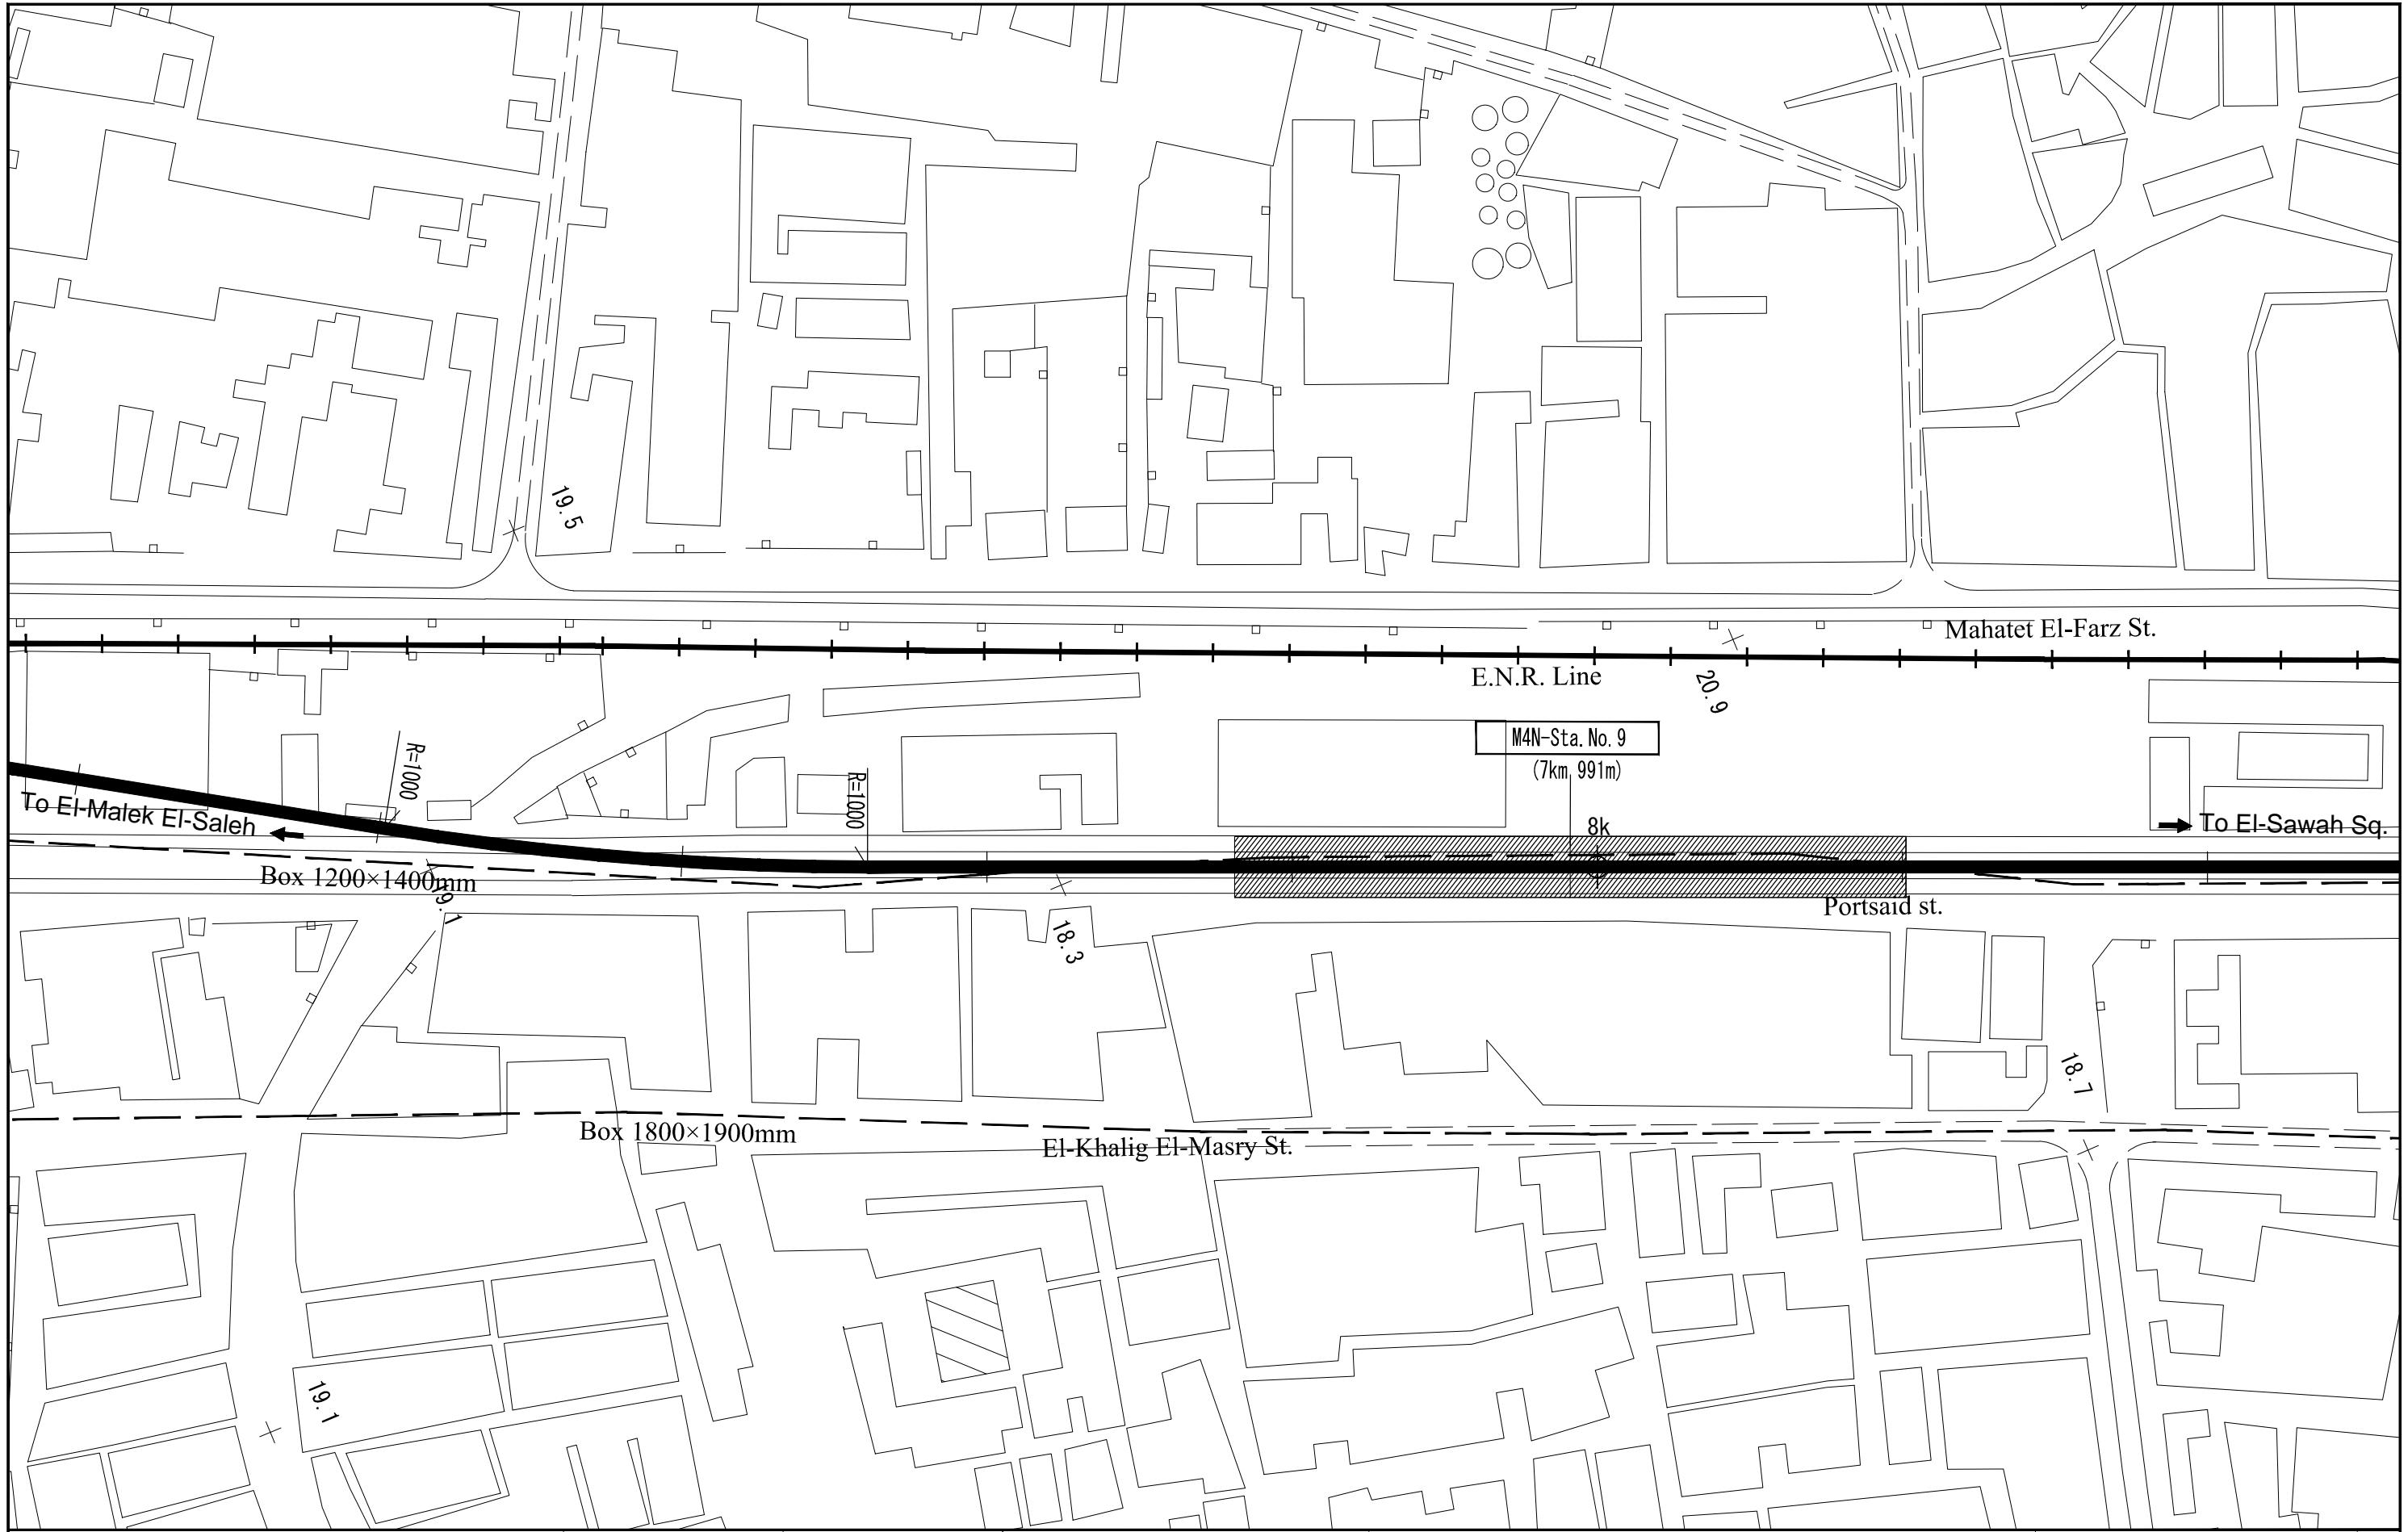


CONSULTANT
NIPPON KOEI NIPPON KOEI Co., Ltd.
JARTS JAPAN RAILWAY TECHNICAL SERVICE
NK NIPPON CIVIC CONSULTING ENGINEERS Co., Ltd.

JICA
 JAPAN INTERNATIONAL COOPERATION AGENCY


NAT
 NATIONAL AUTHORITY FOR TUNNELS (NAT)
 MINISTRY OF TRANSPORT ARAB REPUBLIC OF EGYPT

PROJECT NAME
 JICA PREPARATORY SURVEY ON GRATER CAIRO METRO LINE NO.4

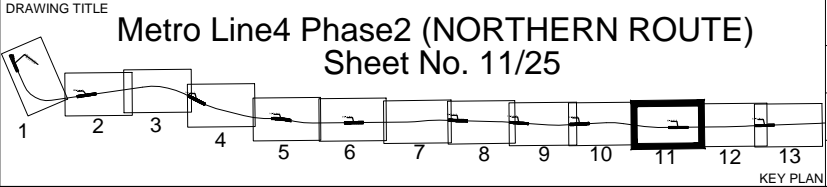

DATE OF ISSUE
 09.03-2010
 SCALE
 1-2000
 DRG No.
 M4/AL/W02011
 DRG STATUS
 PRELIMINARY DESIGN

SIZE
 A3

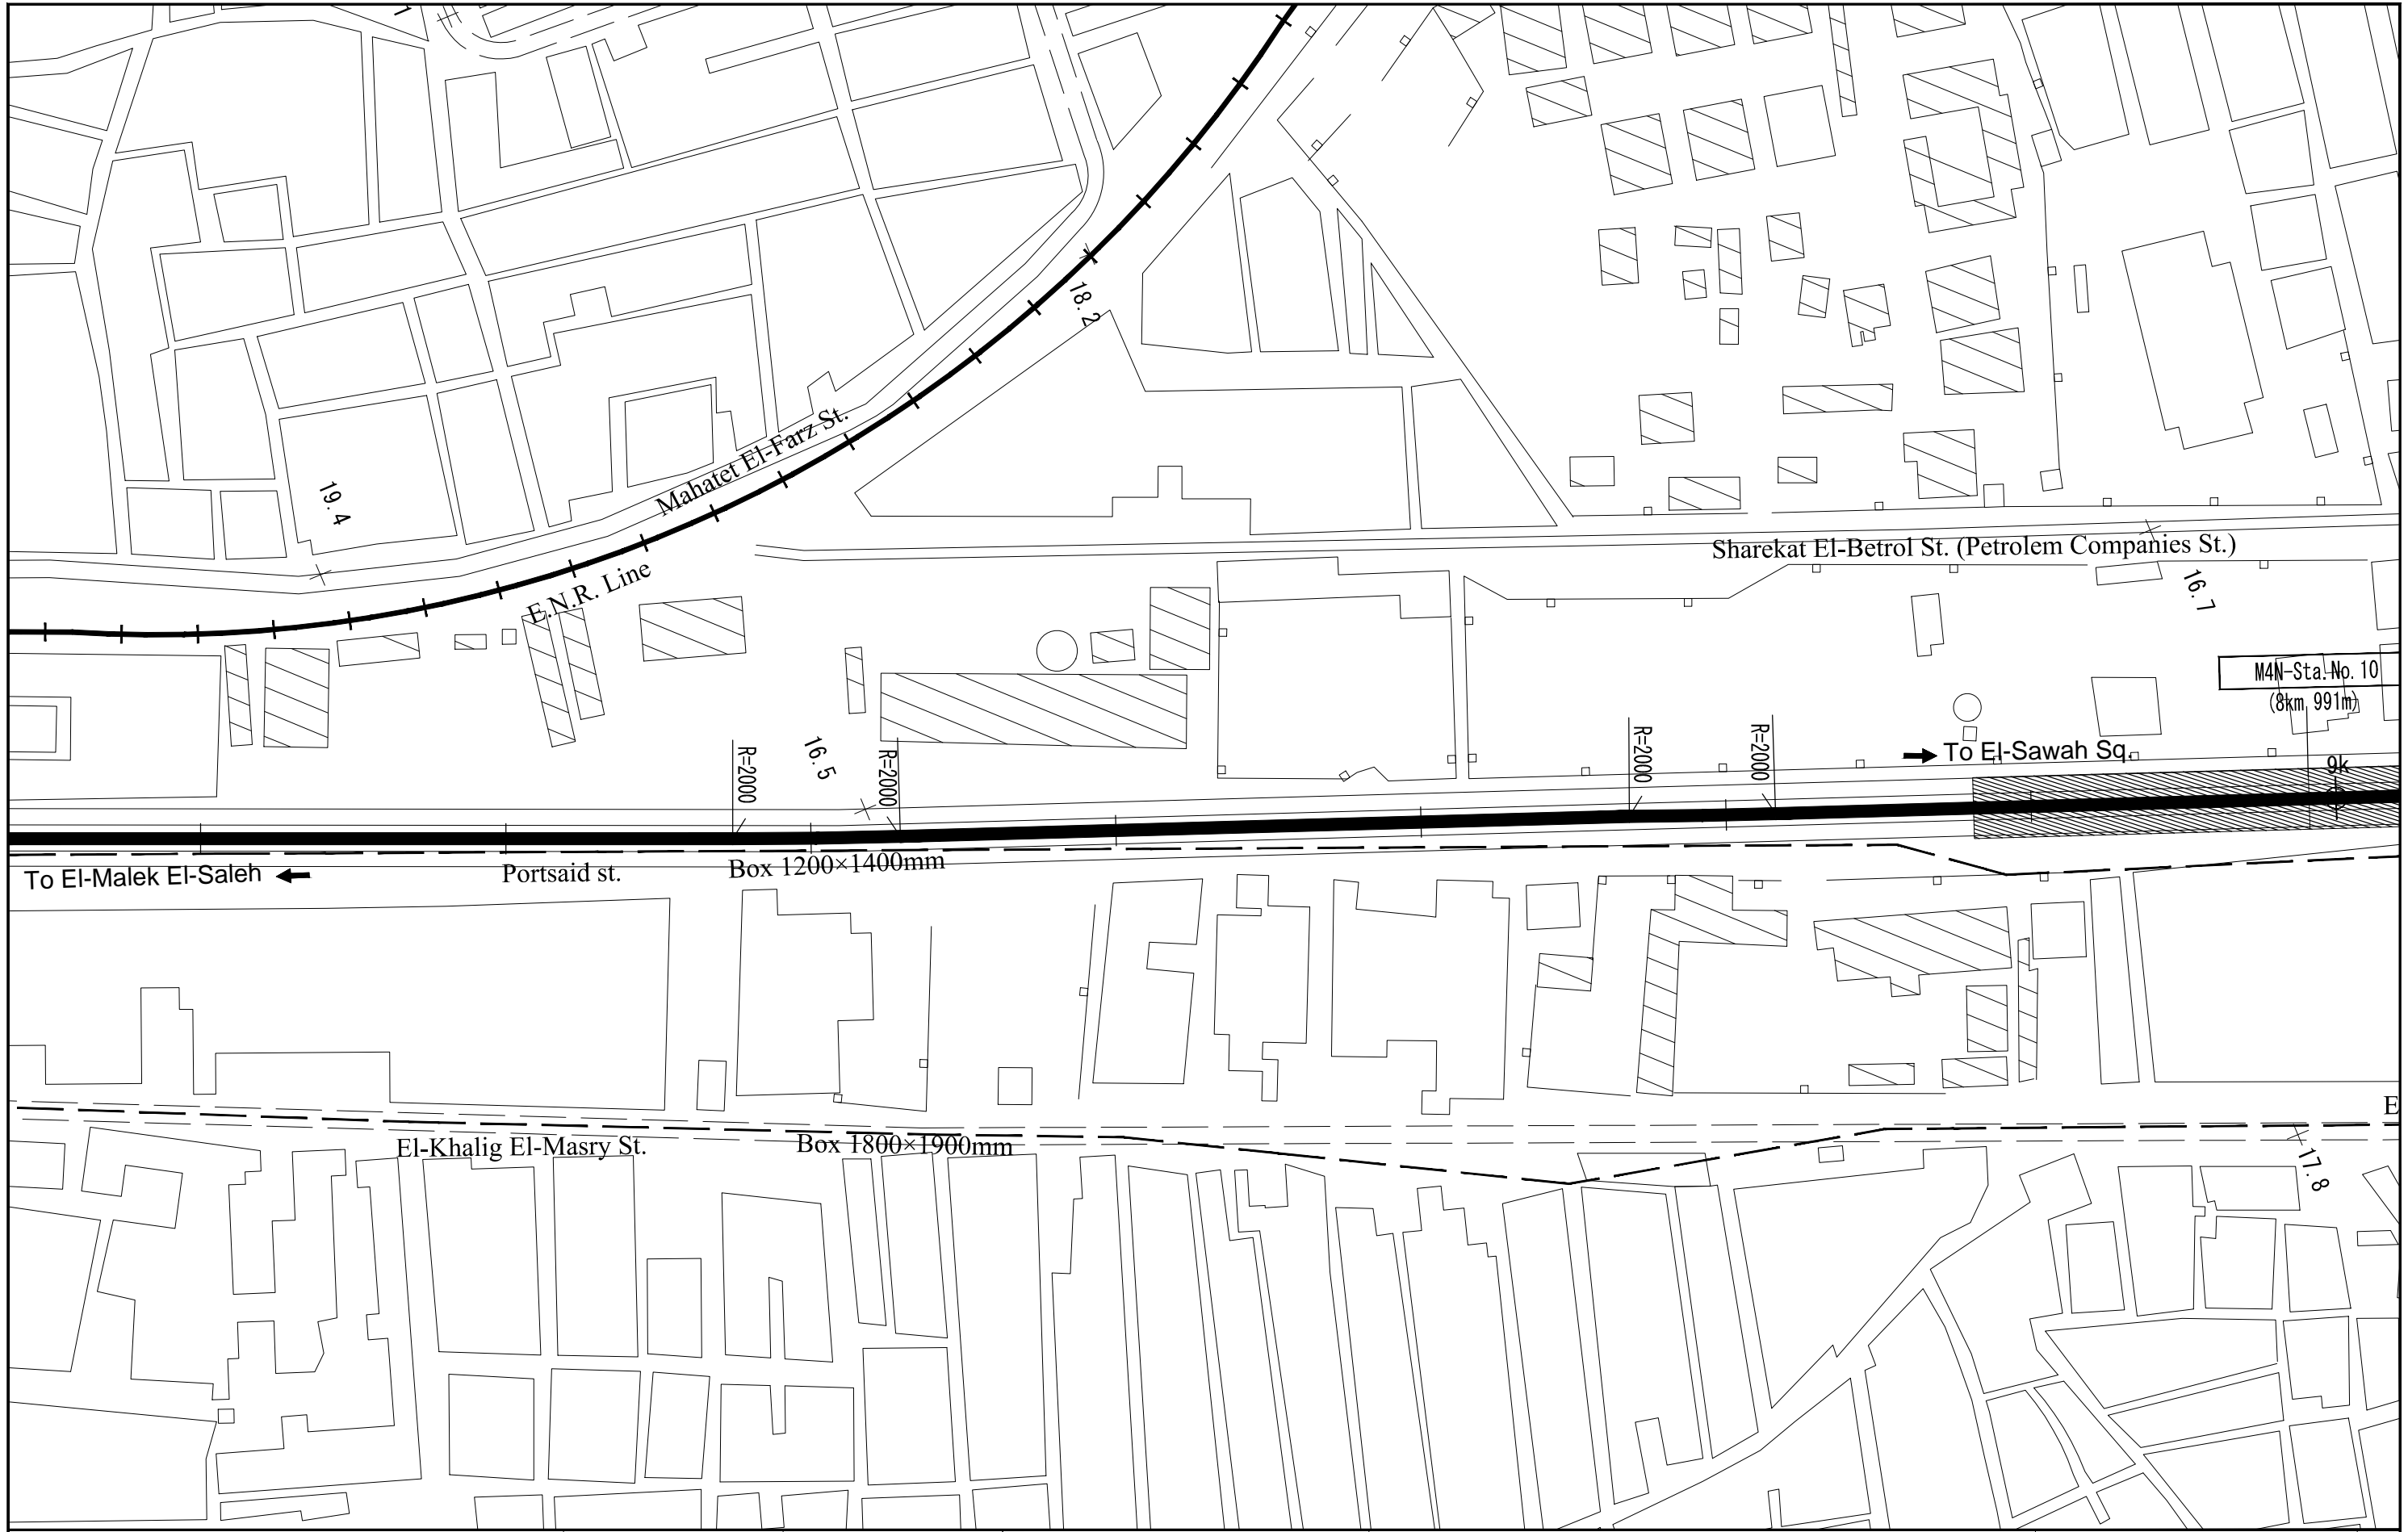


CONSULTANT
NIPPON KOEI NIPPON KOEI Co., Ltd.
JARTS JAPAN RAILWAY TECHNICAL SERVICE
NK NIPPON CIVIC CONSULTING ENGINEERS Co., Ltd.

JICA
 JAPAN INTERNATIONAL COOPERATION AGENCY

NAT
 NATIONAL AUTHORITY FOR TUNNELS (NAT)
 MINISTRY OF TRANSPORT
 ARAB REPUBLIC OF EGYPT

PROJECT NAME
 JICA PREPARATORY SURVEY
 ON GRATER CAIRO METRO LINE NO.4

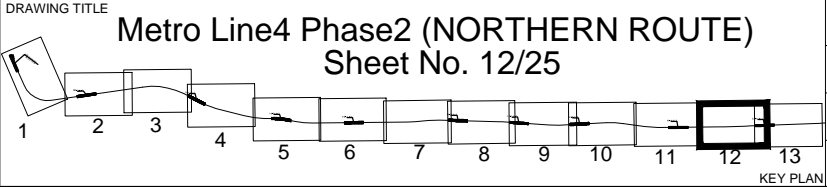

DATE OF ISSUE
 09.03-2010
 SCALE
 1-2000
 DRG No.
 M4/AL/W02012
 DRG STATUS
 PRELIMINARY DESIGN

SIZE
 A3




CONSULTANT
NIPPON KOEI NIPPON KOEI Co., Ltd.
JARTS JAPAN RAILWAY TECHNICAL SERVICE
NK NIPPON CIVIC CONSULTING ENGINEERS Co., Ltd.

JICA
 JAPAN INTERNATIONAL COOPERATION AGENCY


NAT
 NATIONAL AUTHORITY FOR TUNNELS (NAT)
 MINISTRY OF TRANSPORT ARAB REPUBLIC OF EGYPT

PROJECT NAME
 JICA PREPARATORY SURVEY ON GRATER CAIRO METRO LINE NO.4

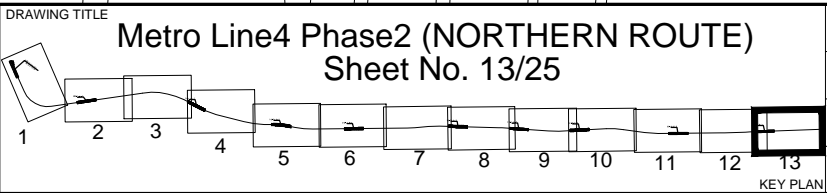

DATE OF ISSUE
 09.03-2010
 SCALE
 1-2000
 DRG No.
 M4/AL/W02013
 DRG STATUS
 PRELIMINARY DESIGN

SIZE
 A3

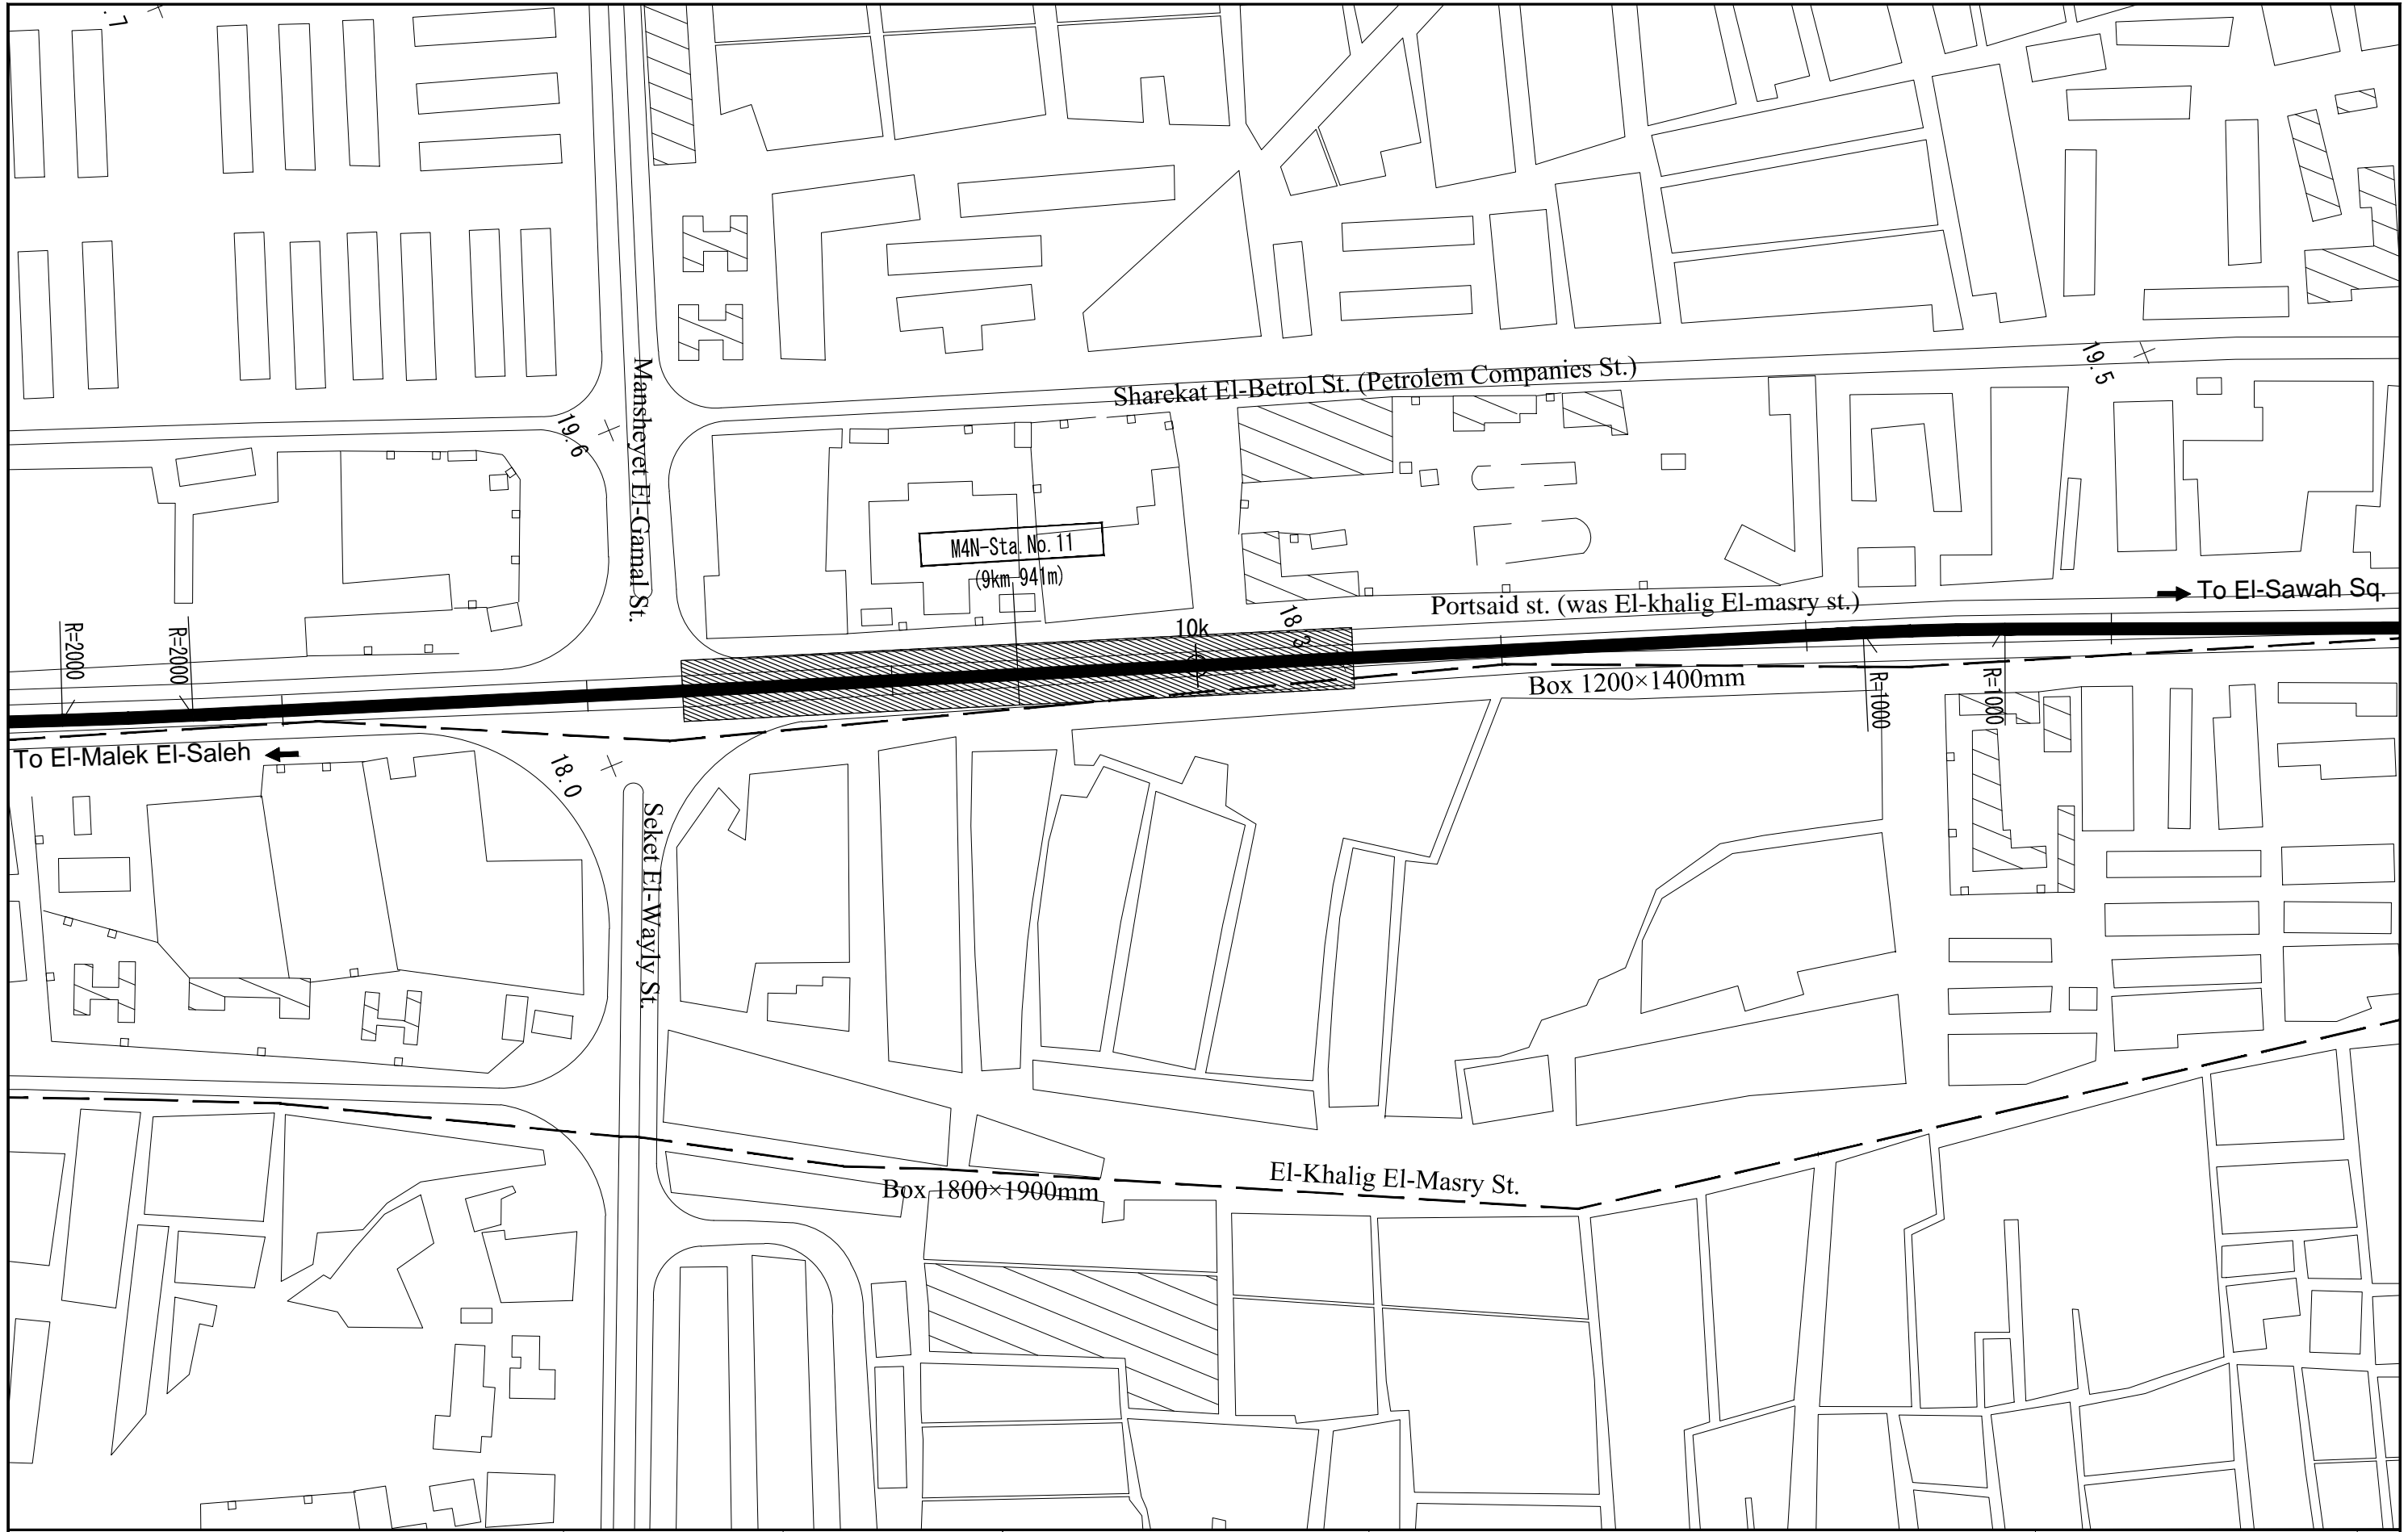


CONSULTANT
NIPPON KOEI NIPPON KOEI Co., Ltd.
JARTS JAPAN RAILWAY TECHNICAL SERVICE
NW NIPPON CIVIC CONSULTING ENGINEERS Co., Ltd.

JICA
 JAPAN INTERNATIONAL COOPERATION AGENCY


NAT
 NATIONAL AUTHORITY FOR TUNNELS (NAT)
 MINISTRY OF TRANSPORT ARAB REPUBLIC OF EGYPT

PROJECT NAME
 JICA PREPARATORY SURVEY ON GRATER CAIRO METRO LINE NO.4

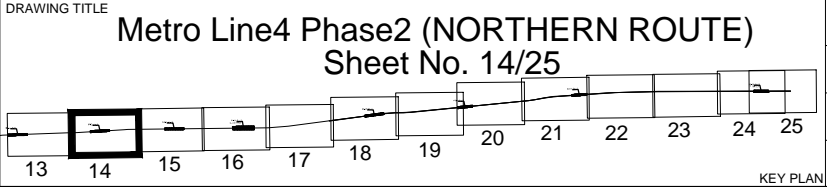

DATE OF ISSUE
 09.03-2010
 SCALE
 1-2000
 DRG No.
 M4/AL/W02014
 DRG STATUS
 PRELIMINARY DESIGN

SIZE
 A3

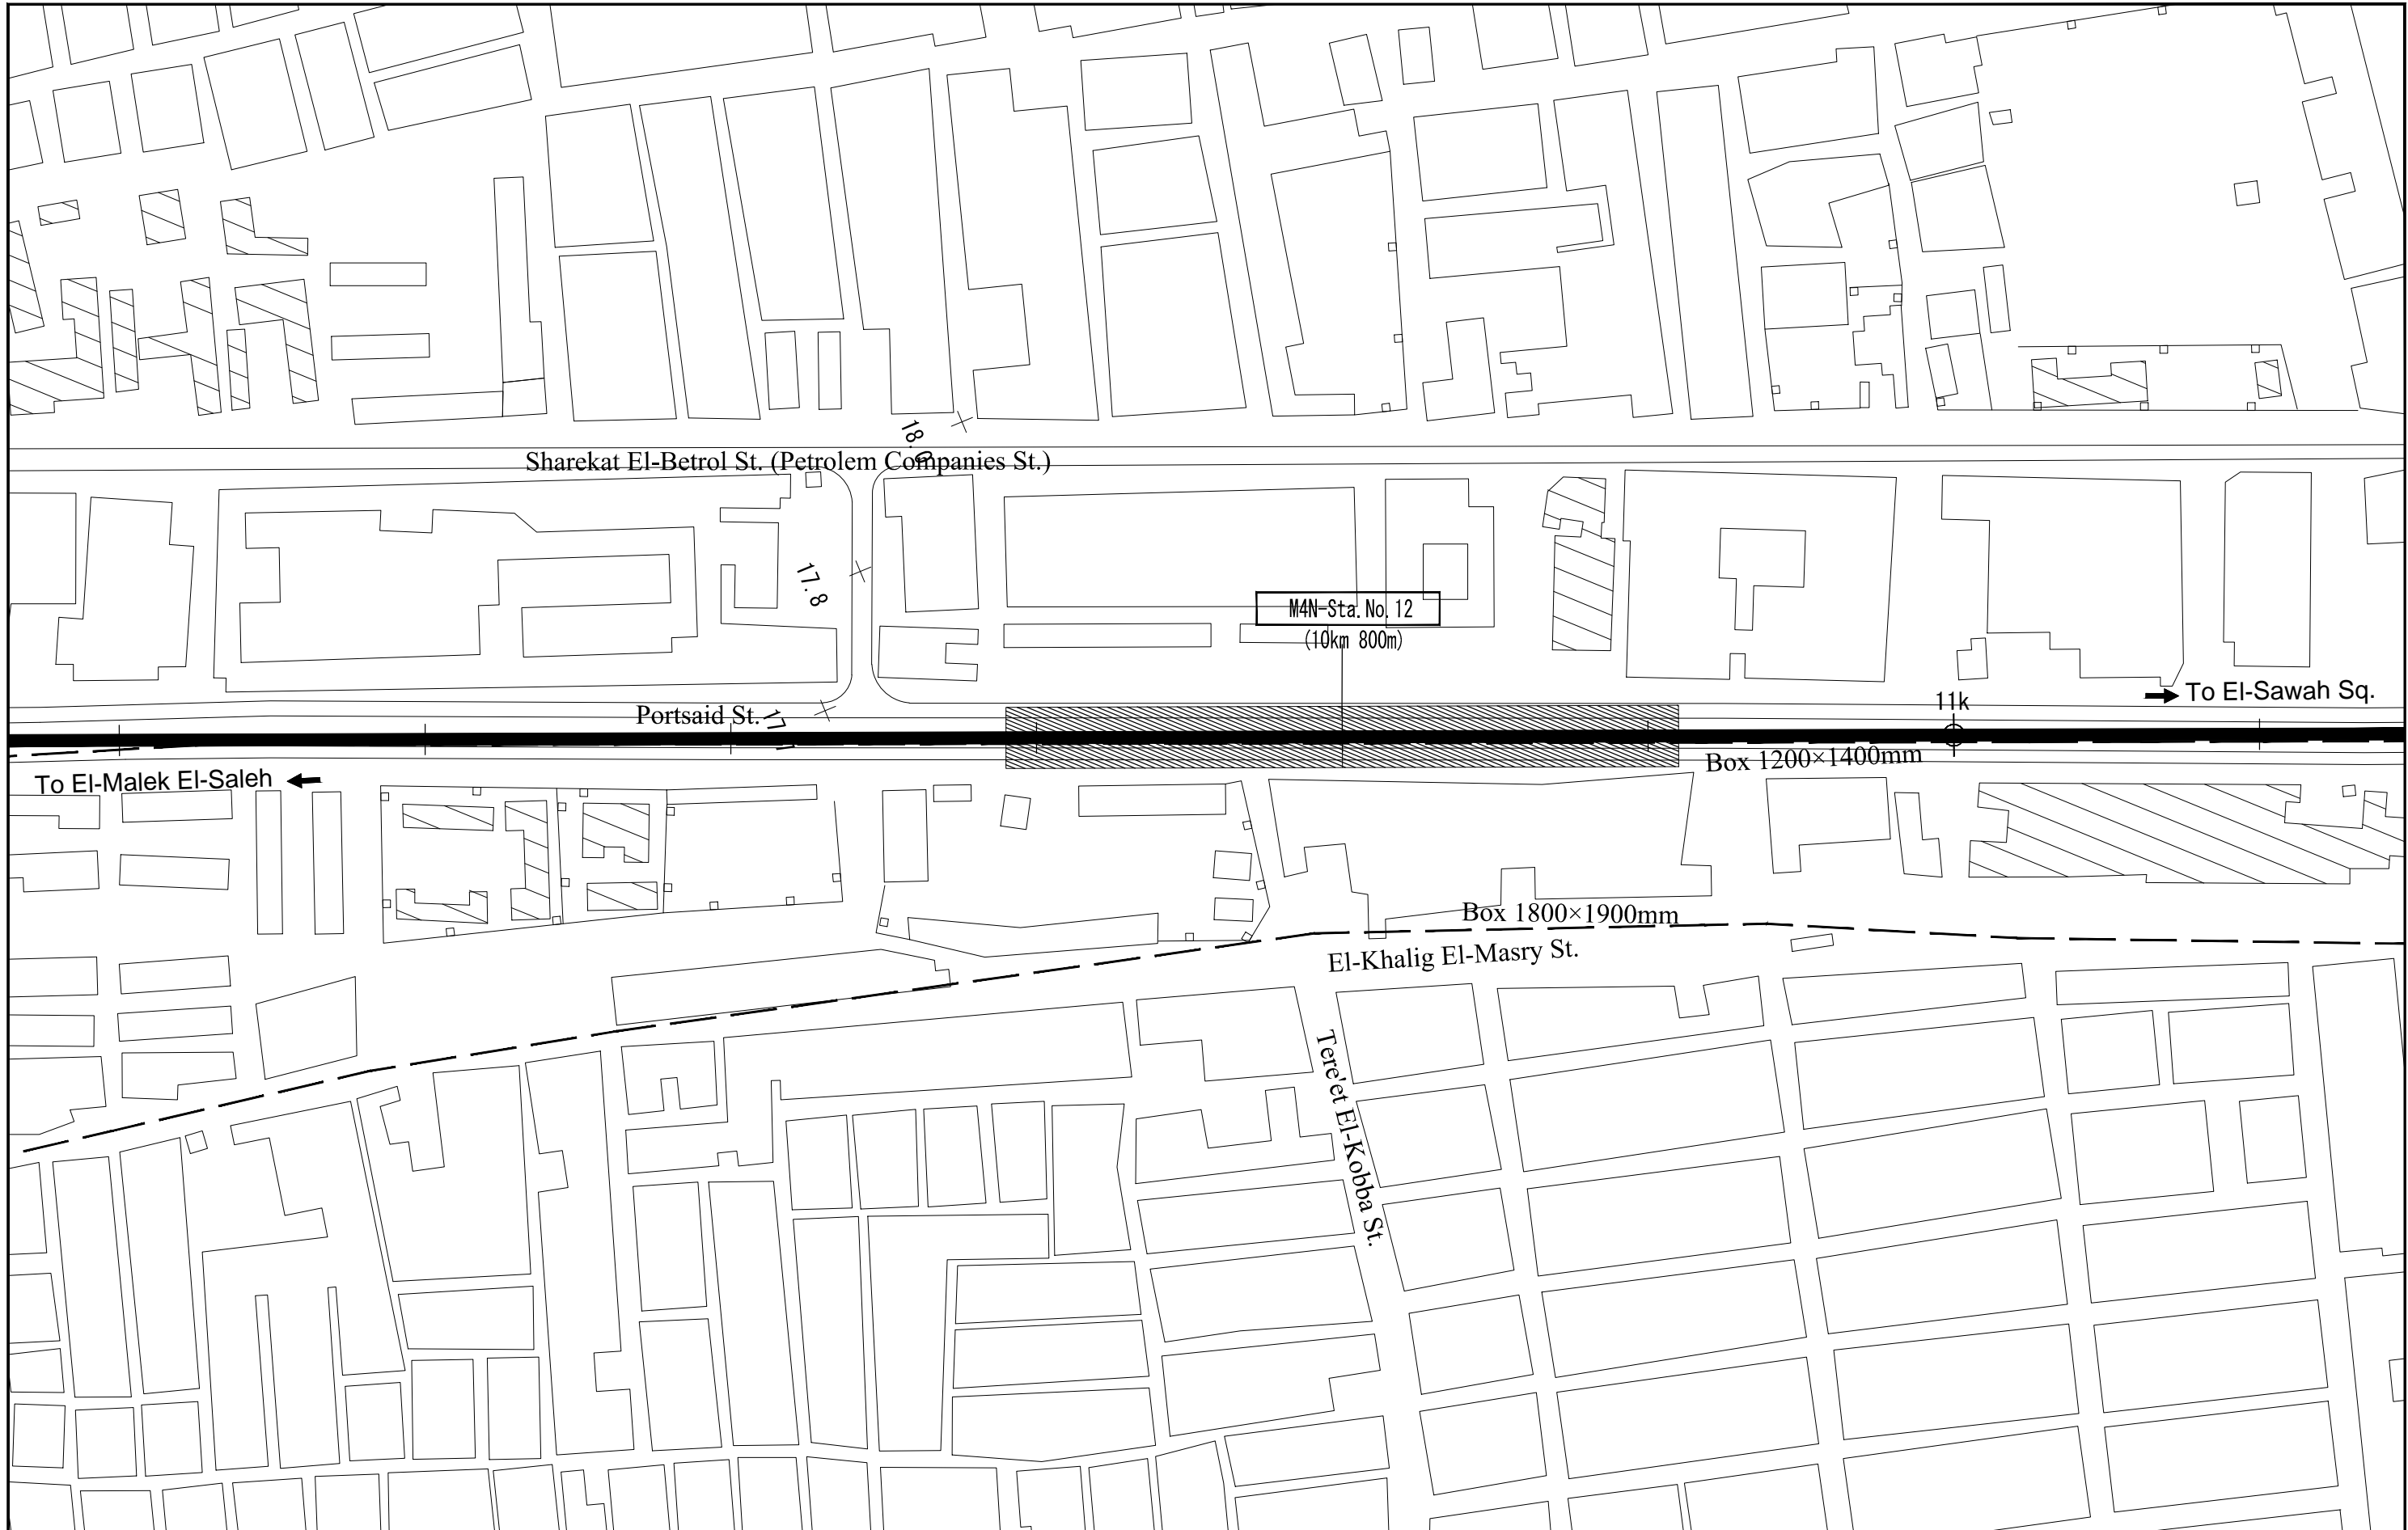


CONSULTANT
NIPPON KOEI NIPPON KOEI Co., Ltd.
JARTS JAPAN RAILWAY TECHNICAL SERVICE
NK NIPPON CIVIC CONSULTING ENGINEERS Co., Ltd.

JICA
 JAPAN INTERNATIONAL COOPERATION AGENCY


NAT
 NATIONAL AUTHORITY FOR TUNNELS (NAT)
 MINISTRY OF TRANSPORT ARAB REPUBLIC OF EGYPT

PROJECT NAME
 JICA PREPARATORY SURVEY ON GRATER CAIRO METRO LINE NO.4

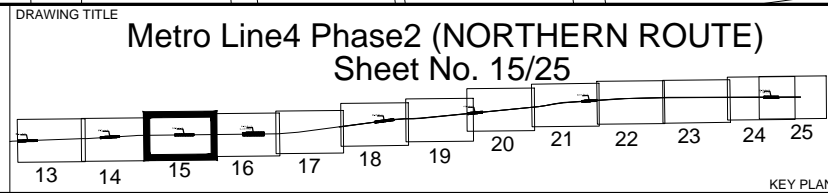

DATE OF ISSUE 09.03-2010
 SCALE 1-2000
 DRG No. M4/AL/W02015
 DRG STATUS PRELIMINARY DESIGN

SIZE A3

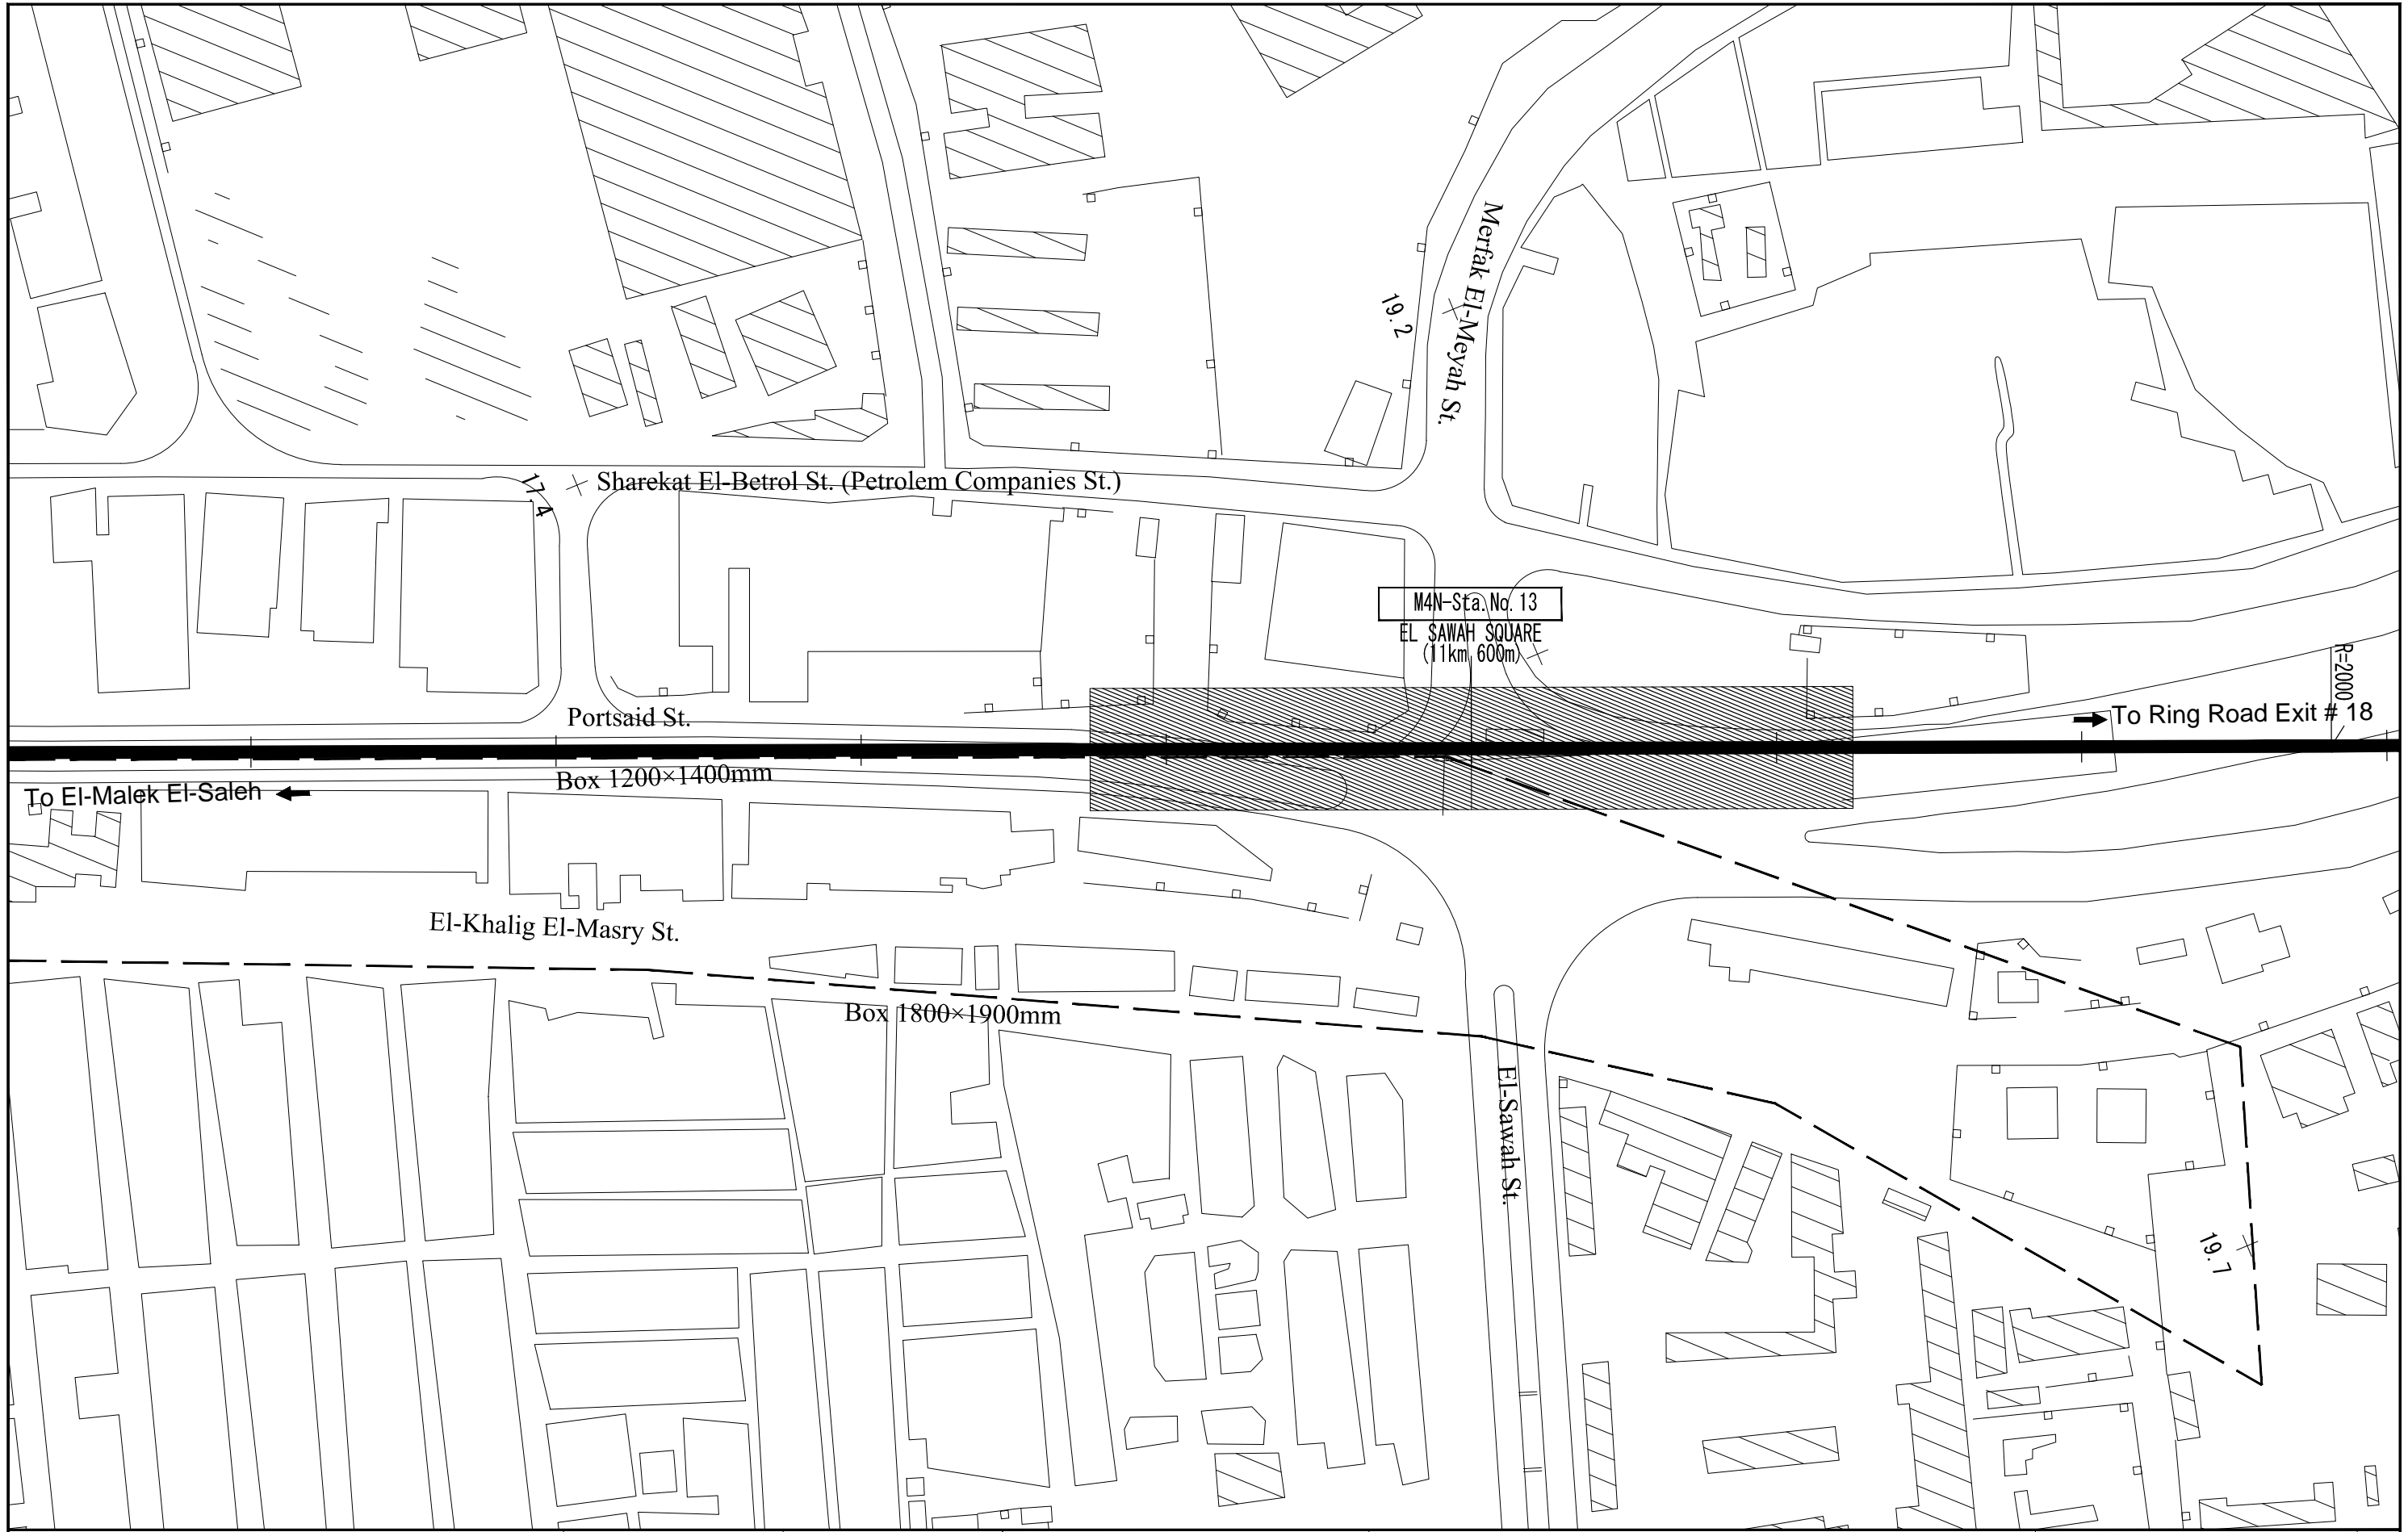

CONSULTANT
NIPPON KOEI NIPPON KOEI Co., Ltd.
JARTS JAPAN RAILWAY TECHNICAL SERVICE
NK NIPPON CIVIC CONSULTING ENGINEERS Co., Ltd.

JICA
 JAPAN INTERNATIONAL COOPERATION AGENCY

NAT
 NATIONAL AUTHORITY FOR TUNNELS (NAT)
 MINISTRY OF TRANSPORT ARAB REPUBLIC OF EGYPT


PROJECT NAME
 JICA PREPARATORY SURVEY ON GRATER CAIRO METRO LINE NO.4

DRAWING TITLE
 Metro Line4 Phase2 (NORTHERN ROUTE)
 Sheet No. 16/25

KEY PLAN

DATE OF ISSUE 09.03-2010
 SCALE 1-2000
 DRG No. M4/AL/W02016
 DRG STATUS PRELIMINARY DESIGN

SIZE A3

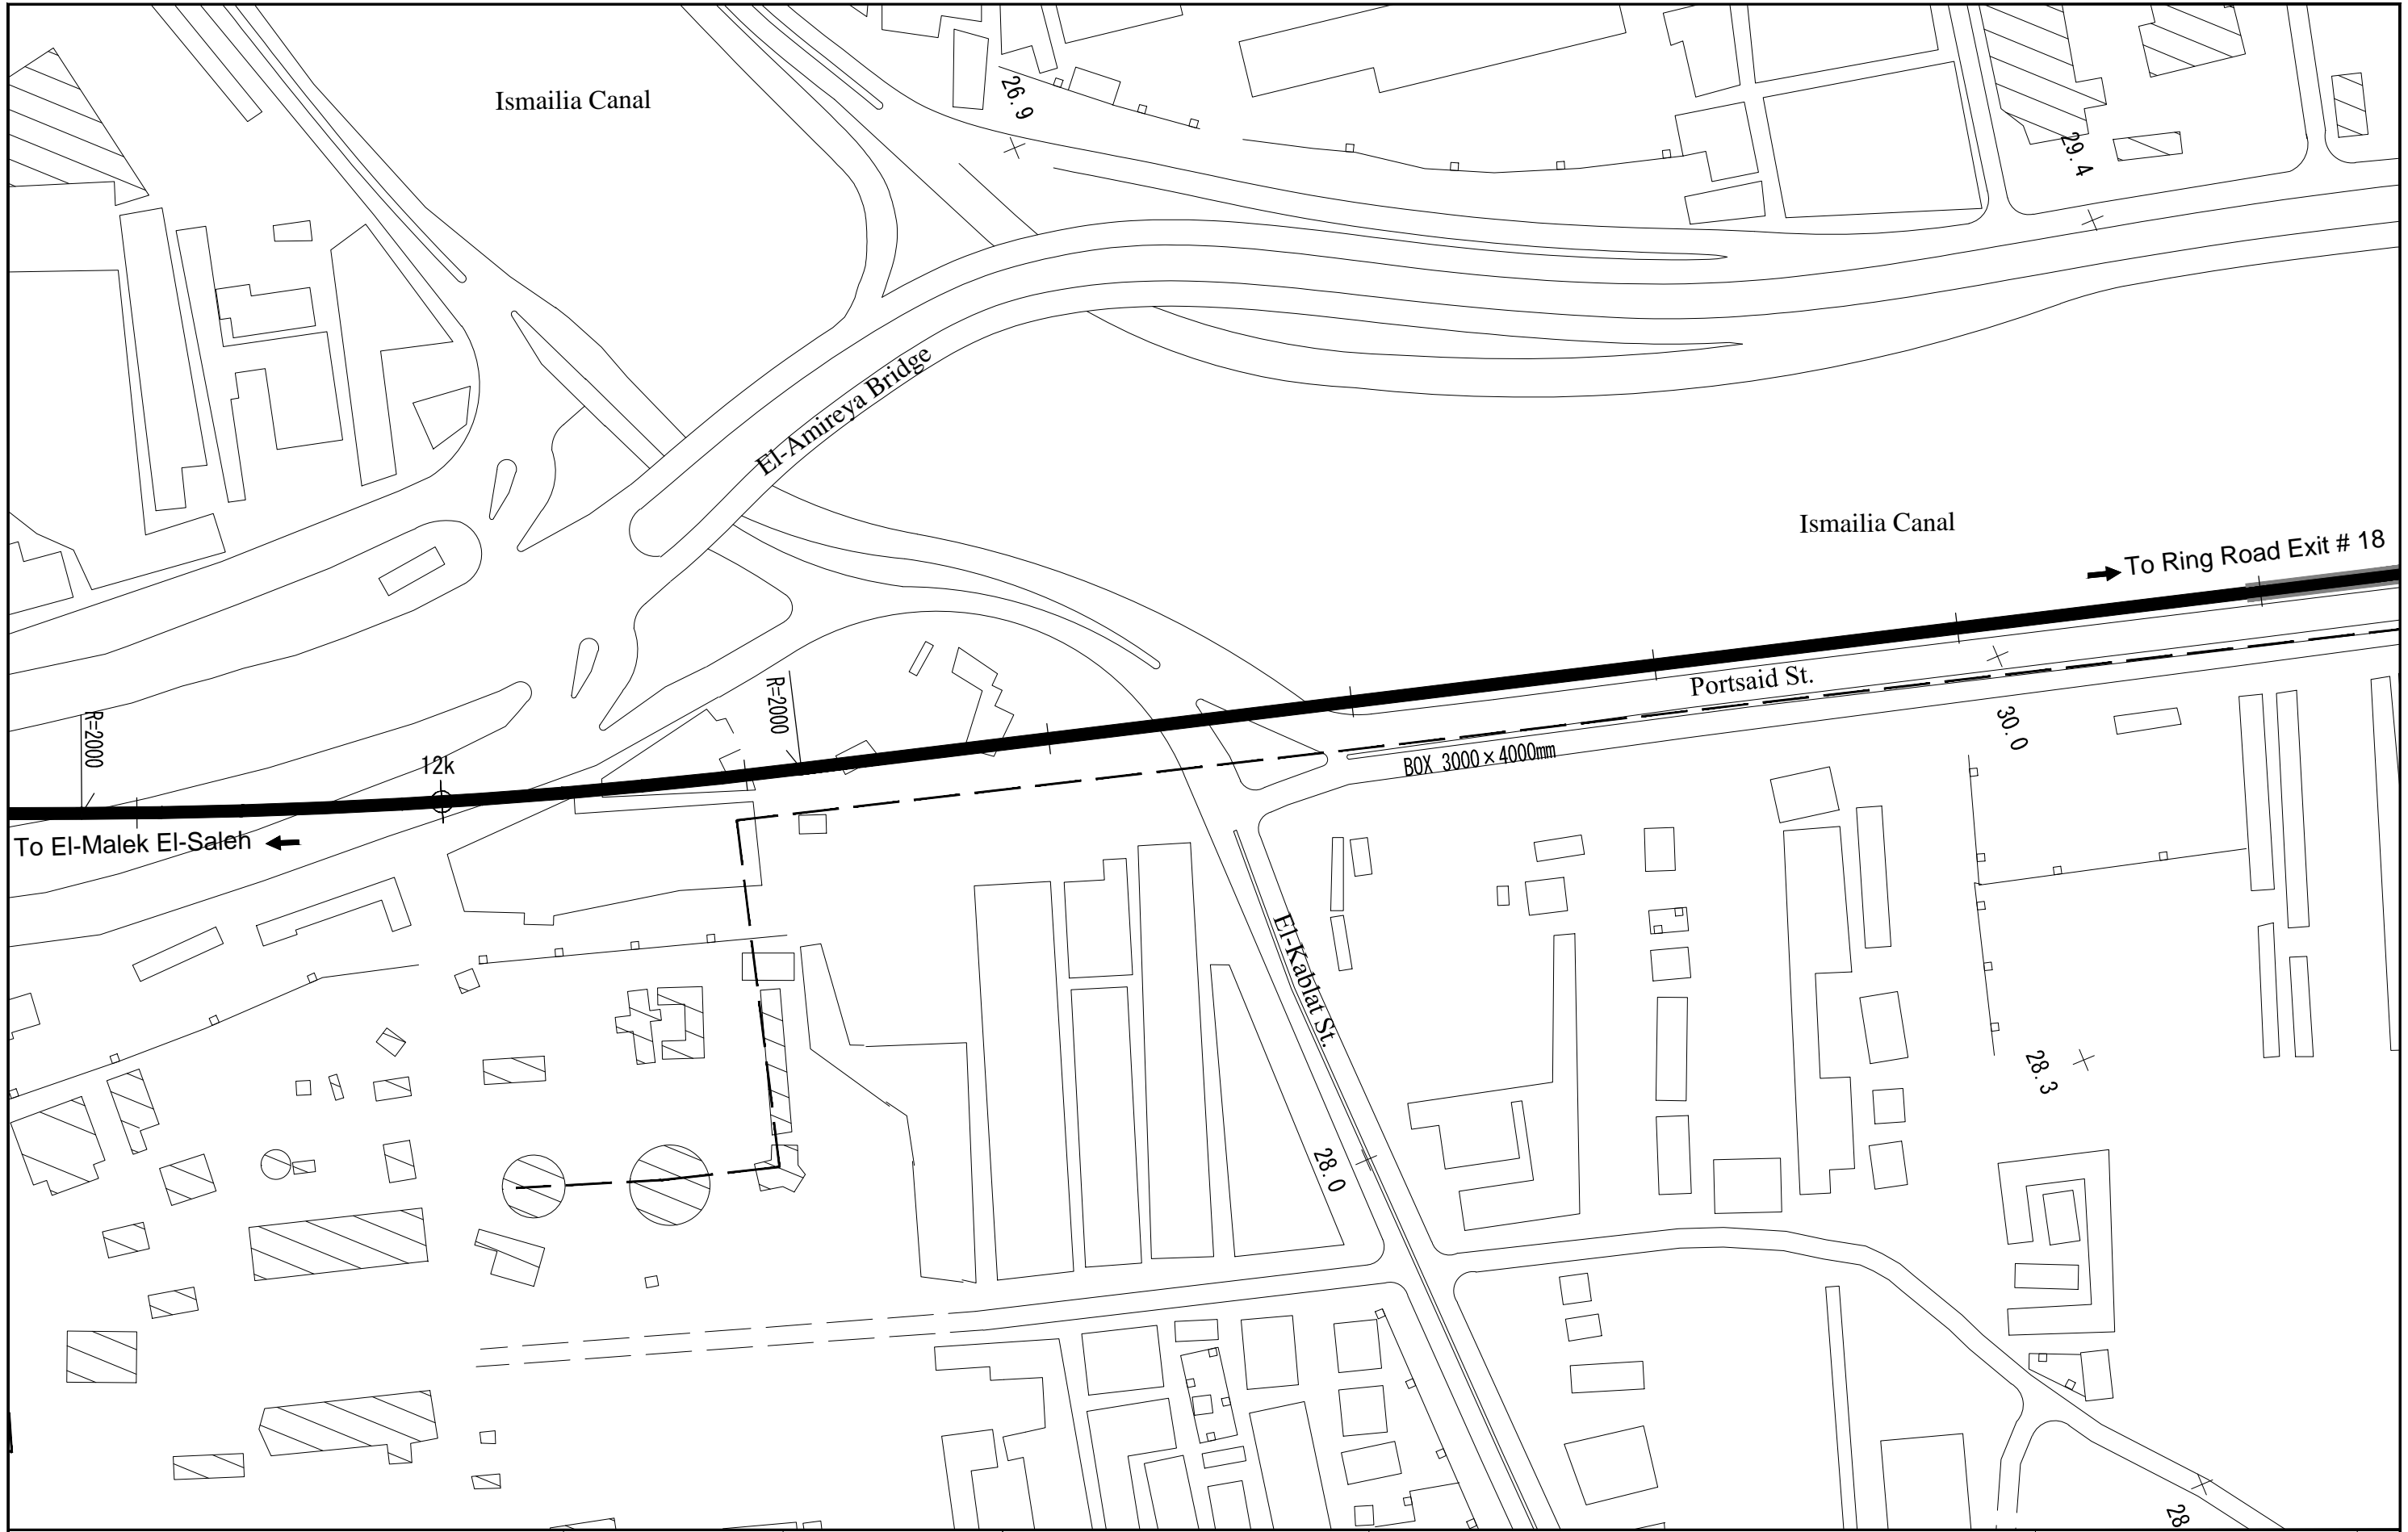

CONSULTANT
NIPPON KOEI NIPPON KOEI Co., Ltd.
JARTS JAPAN RAILWAY TECHNICAL SERVICE
NK NIPPON CIVIC CONSULTING ENGINEERS Co., Ltd.

JICA
 JAPAN INTERNATIONAL COOPERATION AGENCY

NAT
 NATIONAL AUTHORITY FOR TUNNELS (NAT)
 MINISTRY OF TRANSPORT ARAB REPUBLIC OF EGYPT

PROJECT NAME
 JICA PREPARATORY SURVEY ON GRATER CAIRO METRO LINE NO.4

DRAWING TITLE
 Metro Line4 Phase2 (NORTHERN ROUTE)
 Sheet No. 17/25

13 14 15 16 17 18 19 20 21 22 23 24 25

KEY PLAN


DATE OF ISSUE
 09.03-2010

SCALE
 1-2000

DRG No.
 M4/AL/W02017

DRG STATUS
 PRELIMINARY DESIGN

SIZE
 A3

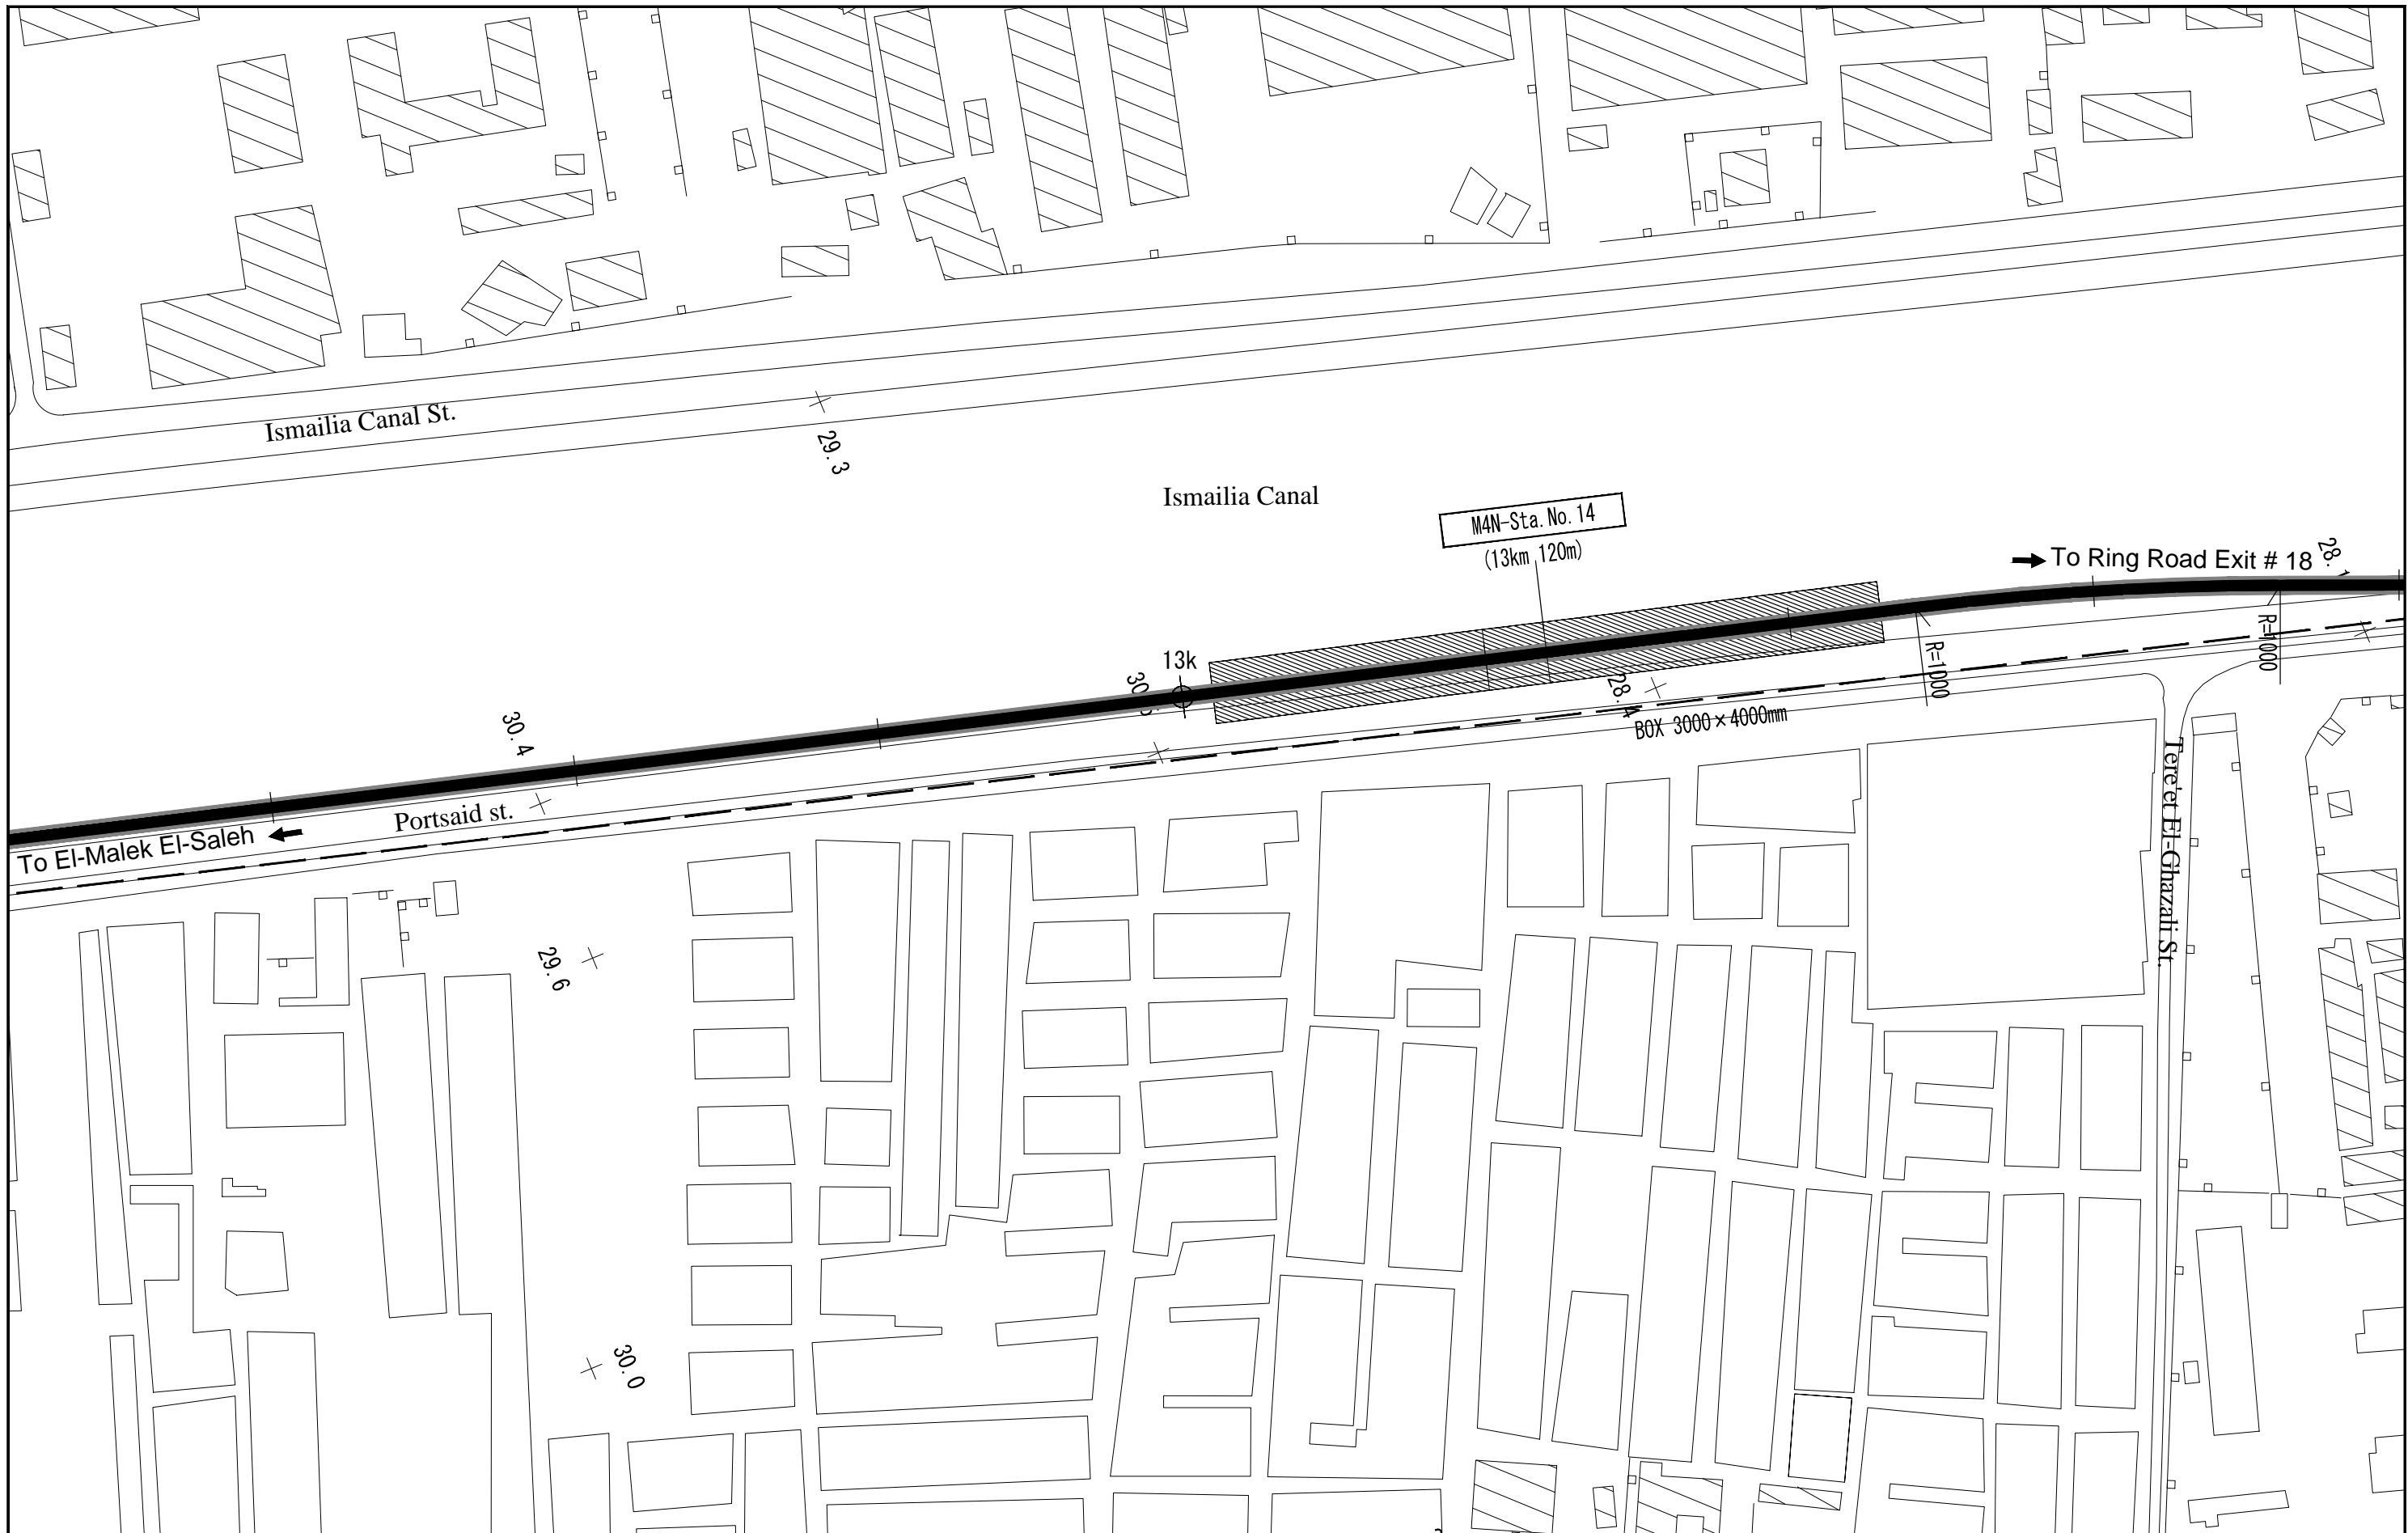

CONSULTANT
NIPPON KOEI NIPPON KOEI Co., Ltd.
JARTS JAPAN RAILWAY TECHNICAL SERVICE
NK NIPPON CIVIC CONSULTING ENGINEERS Co., Ltd.

JICA
 JAPAN INTERNATIONAL COOPERATION AGENCY

NAT
 NATIONAL AUTHORITY FOR TUNNELS (NAT)
 MINISTRY OF TRANSPORT ARAB REPUBLIC OF EGYPT

PROJECT NAME
 JICA PREPARATORY SURVEY ON GRATER CAIRO METRO LINE NO.4

DRAWING TITLE
Metro Line4 Phase2 (NORTHERN ROUTE)
Sheet No. 18/25

13 14 15 16 17 18 19 20 21 22 23 24 25
 KEY PLAN

Line 4 Viaduct section
 Line 4 Depot Line


DATE OF ISSUE
 09.03-2010

SCALE
 1-2000

DRG No.
 M4/AL/W02018

DRG STATUS
 PRELIMINARY DESIGN

SIZE
 A3

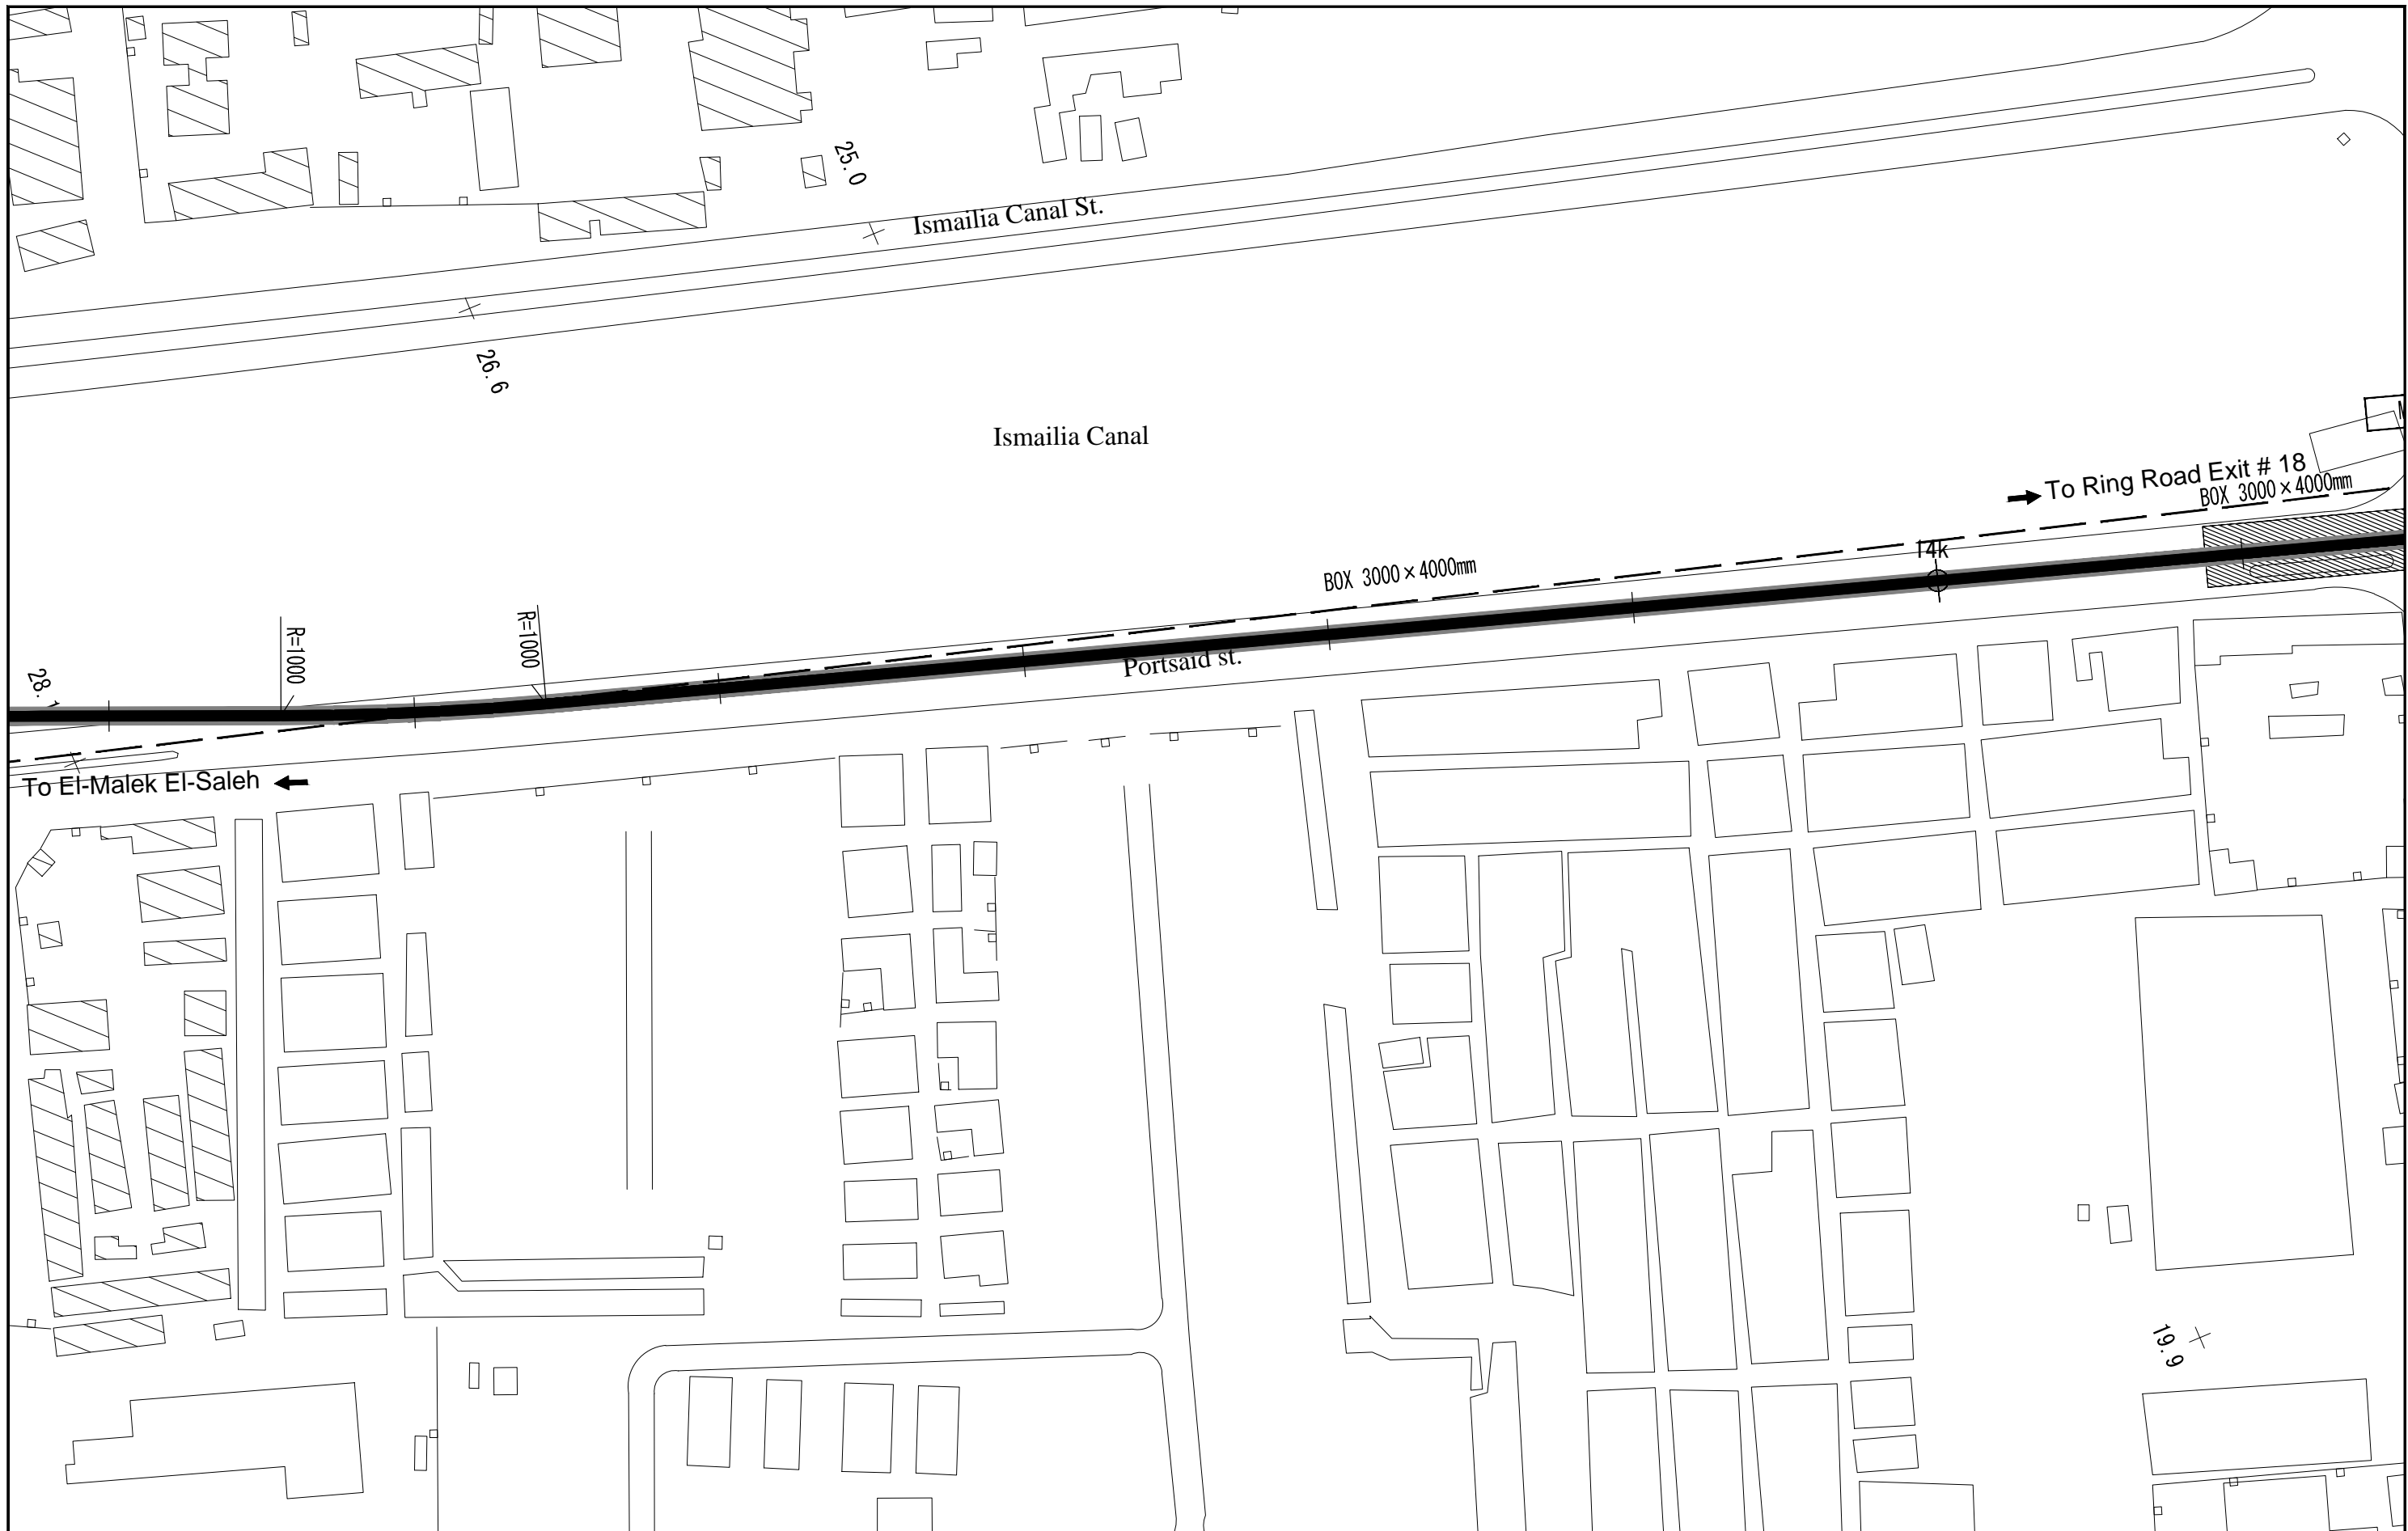

CONSULTANT
NIPPON KOEI NIPPON KOEI Co., Ltd.
JARTS JAPAN RAILWAY TECHNICAL SERVICE
NK NIPPON CIVIC CONSULTING ENGINEERS Co., Ltd.

JICA
 JAPAN INTERNATIONAL COOPERATION AGENCY

NAT
 NATIONAL AUTHORITY FOR TUNNELS (NAT)
 MINISTRY OF TRANSPORT ARAB REPUBLIC OF EGYPT

PROJECT NAME
 JICA PREPARATORY SURVEY ON GRATER CAIRO METRO LINE NO.4

DRAWING TITLE
 Metro Line4 Phase2 (NORTHERN ROUTE)
 Sheet No. 19/25

13 14 15 16 17 18 19 20 21 22 23 24 25

KEY PLAN

Line 4 Viaduct section
 Line 4 Depot Line


DATE OF ISSUE
 09.03-2010

SCALE
 1-2000

DRG No.
 M4/AL/W02019

DRG STATUS
 PRELIMINARY DESIGN

SIZE
 A3

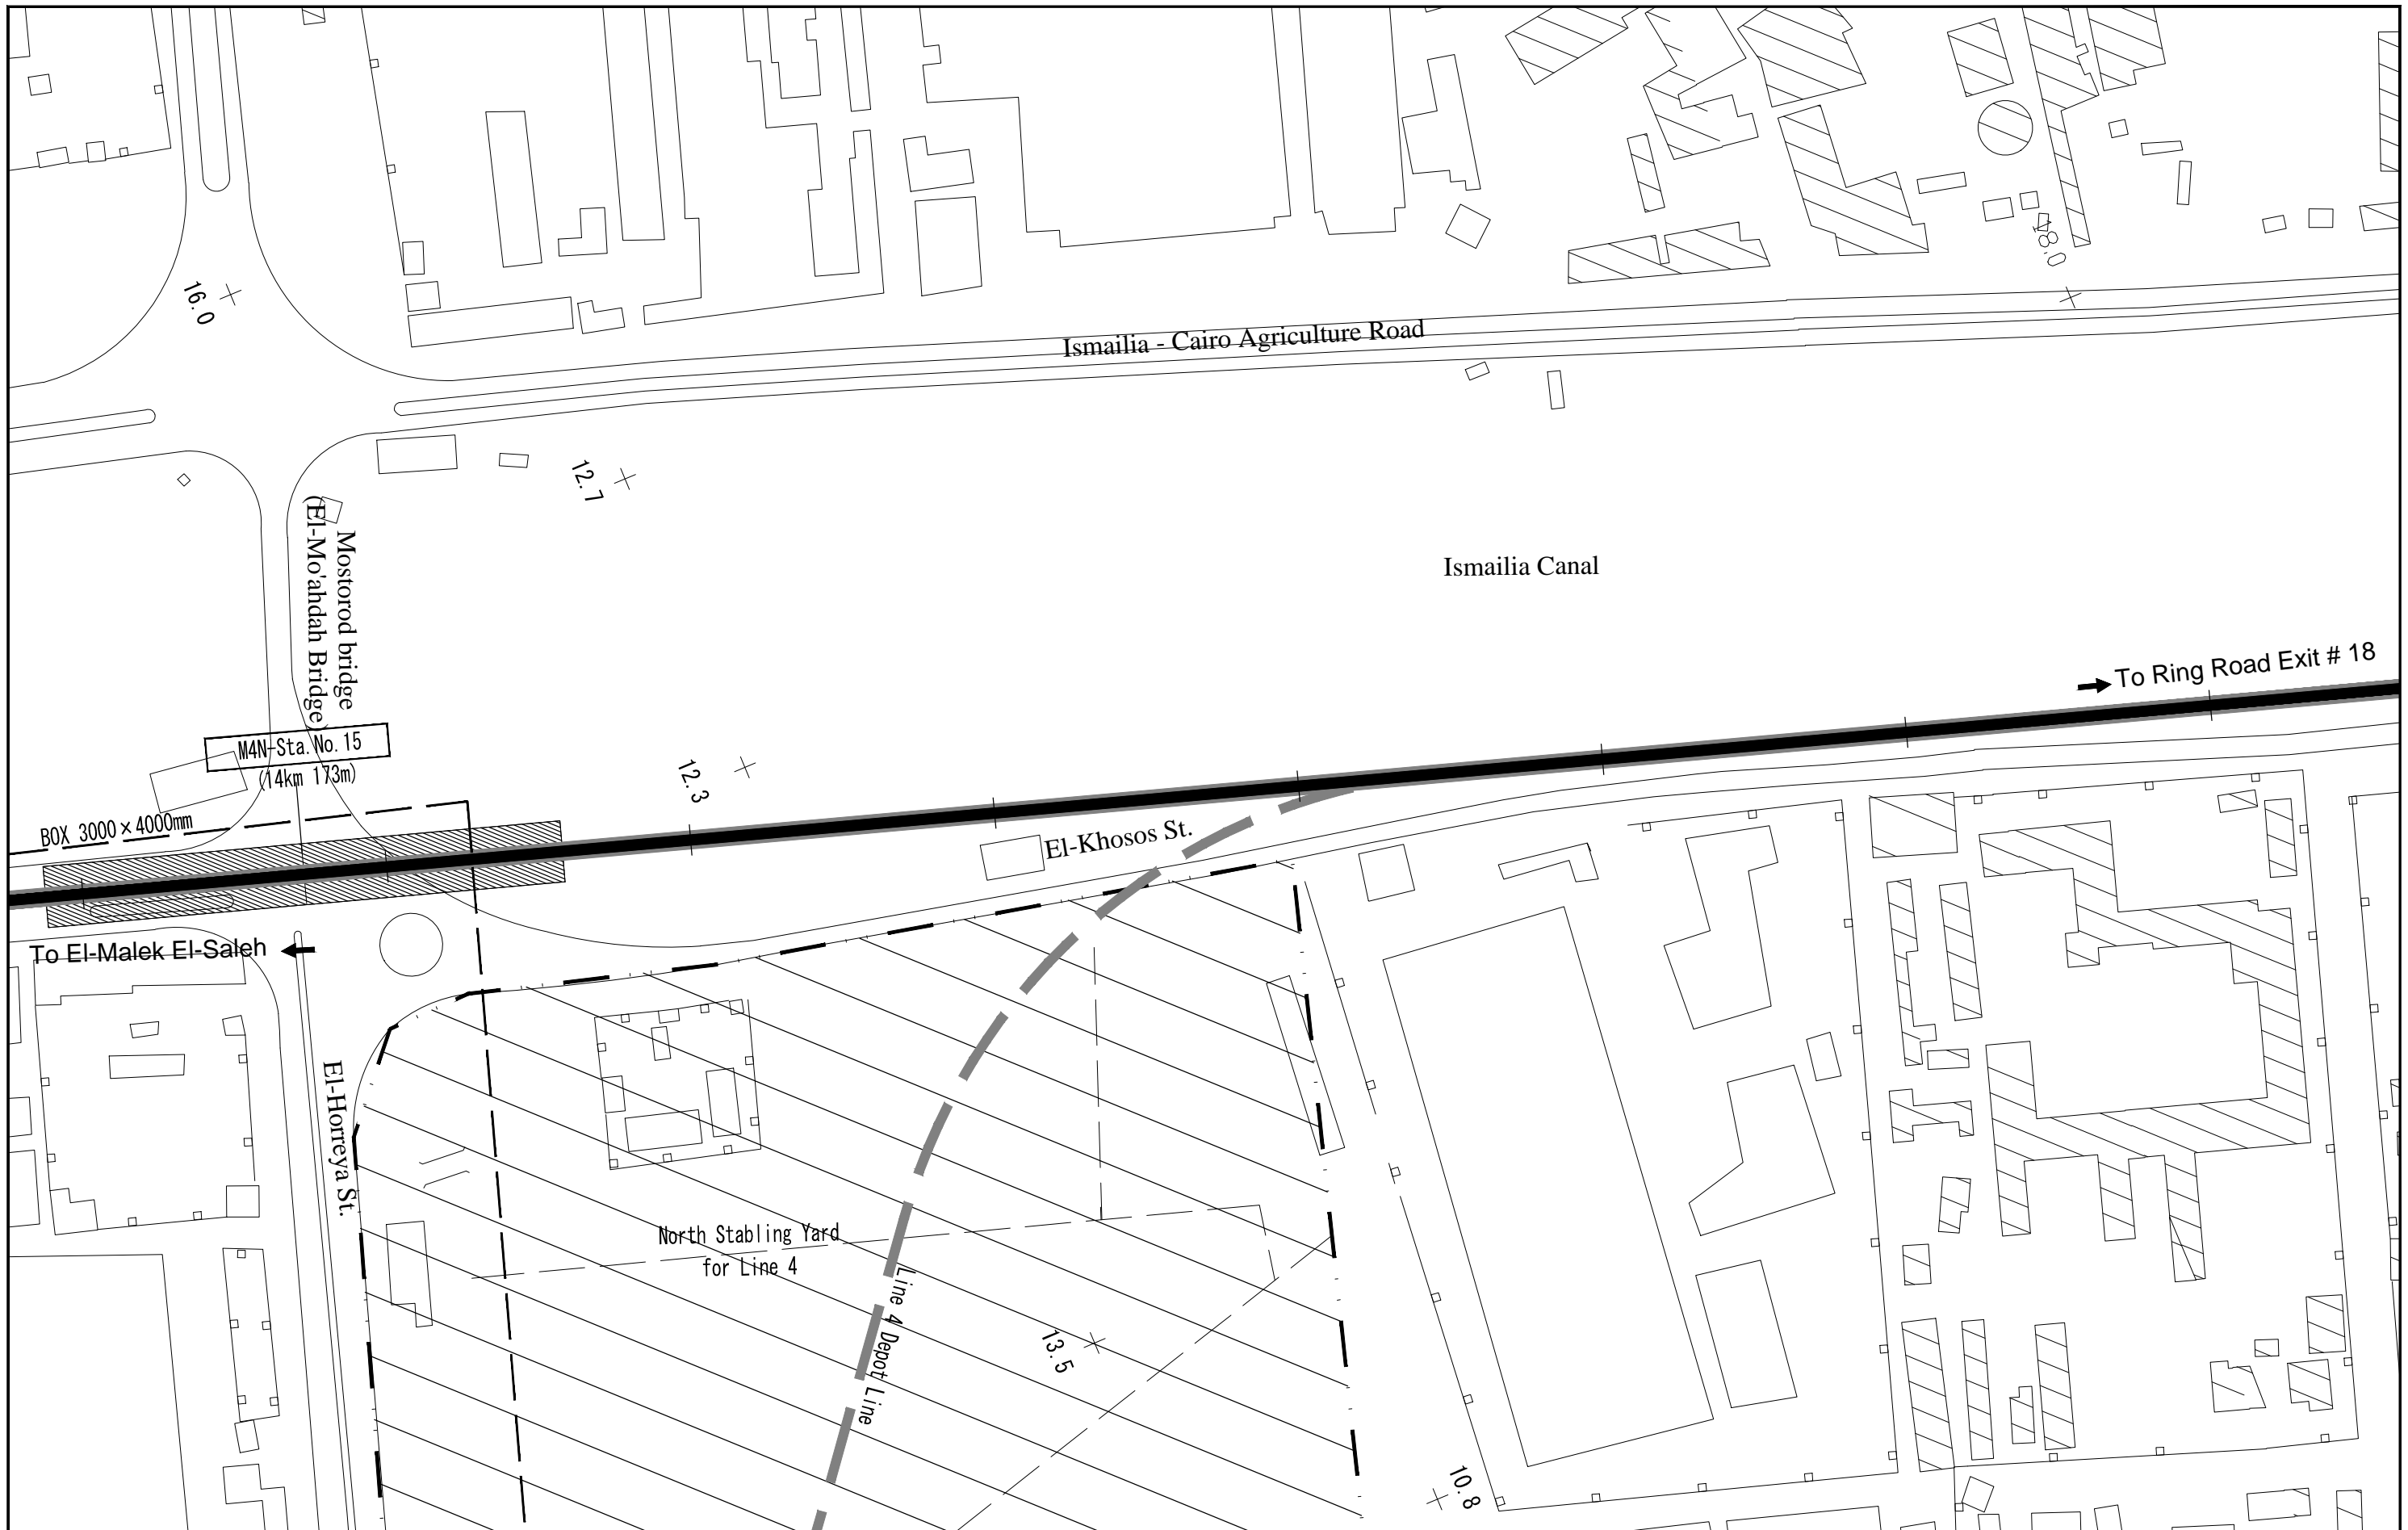

CONSULTANT
NIPPON KOEI NIPPON KOEI Co., Ltd.
JARTS JAPAN RAILWAY TECHNICAL SERVICE
NK NIPPON CIVIC CONSULTING ENGINEERS Co., Ltd.

JICA
 JAPAN INTERNATIONAL COOPERATION AGENCY

NAT
 NATIONAL AUTHORITY FOR TUNNELS (NAT)
 MINISTRY OF TRANSPORT ARAB REPUBLIC OF EGYPT

PROJECT NAME
 JICA PREPARATORY SURVEY ON GRATER CAIRO METRO LINE NO.4

DRAWING TITLE
Metro Line4 Phase2 (NORTHERN ROUTE)
Sheet No. 20/25

13 14 15 16 17 18 19 20 21 22 23 24 25
 KEY PLAN

Line 4 Viaduct section
 Line 4 Depot Line


DATE OF ISSUE
 09.03-2010

SCALE
 1-2000

DRG No.
 M4/AL/W02020

DRG STATUS
 PRELIMINARY DESIGN

SIZE
 A3

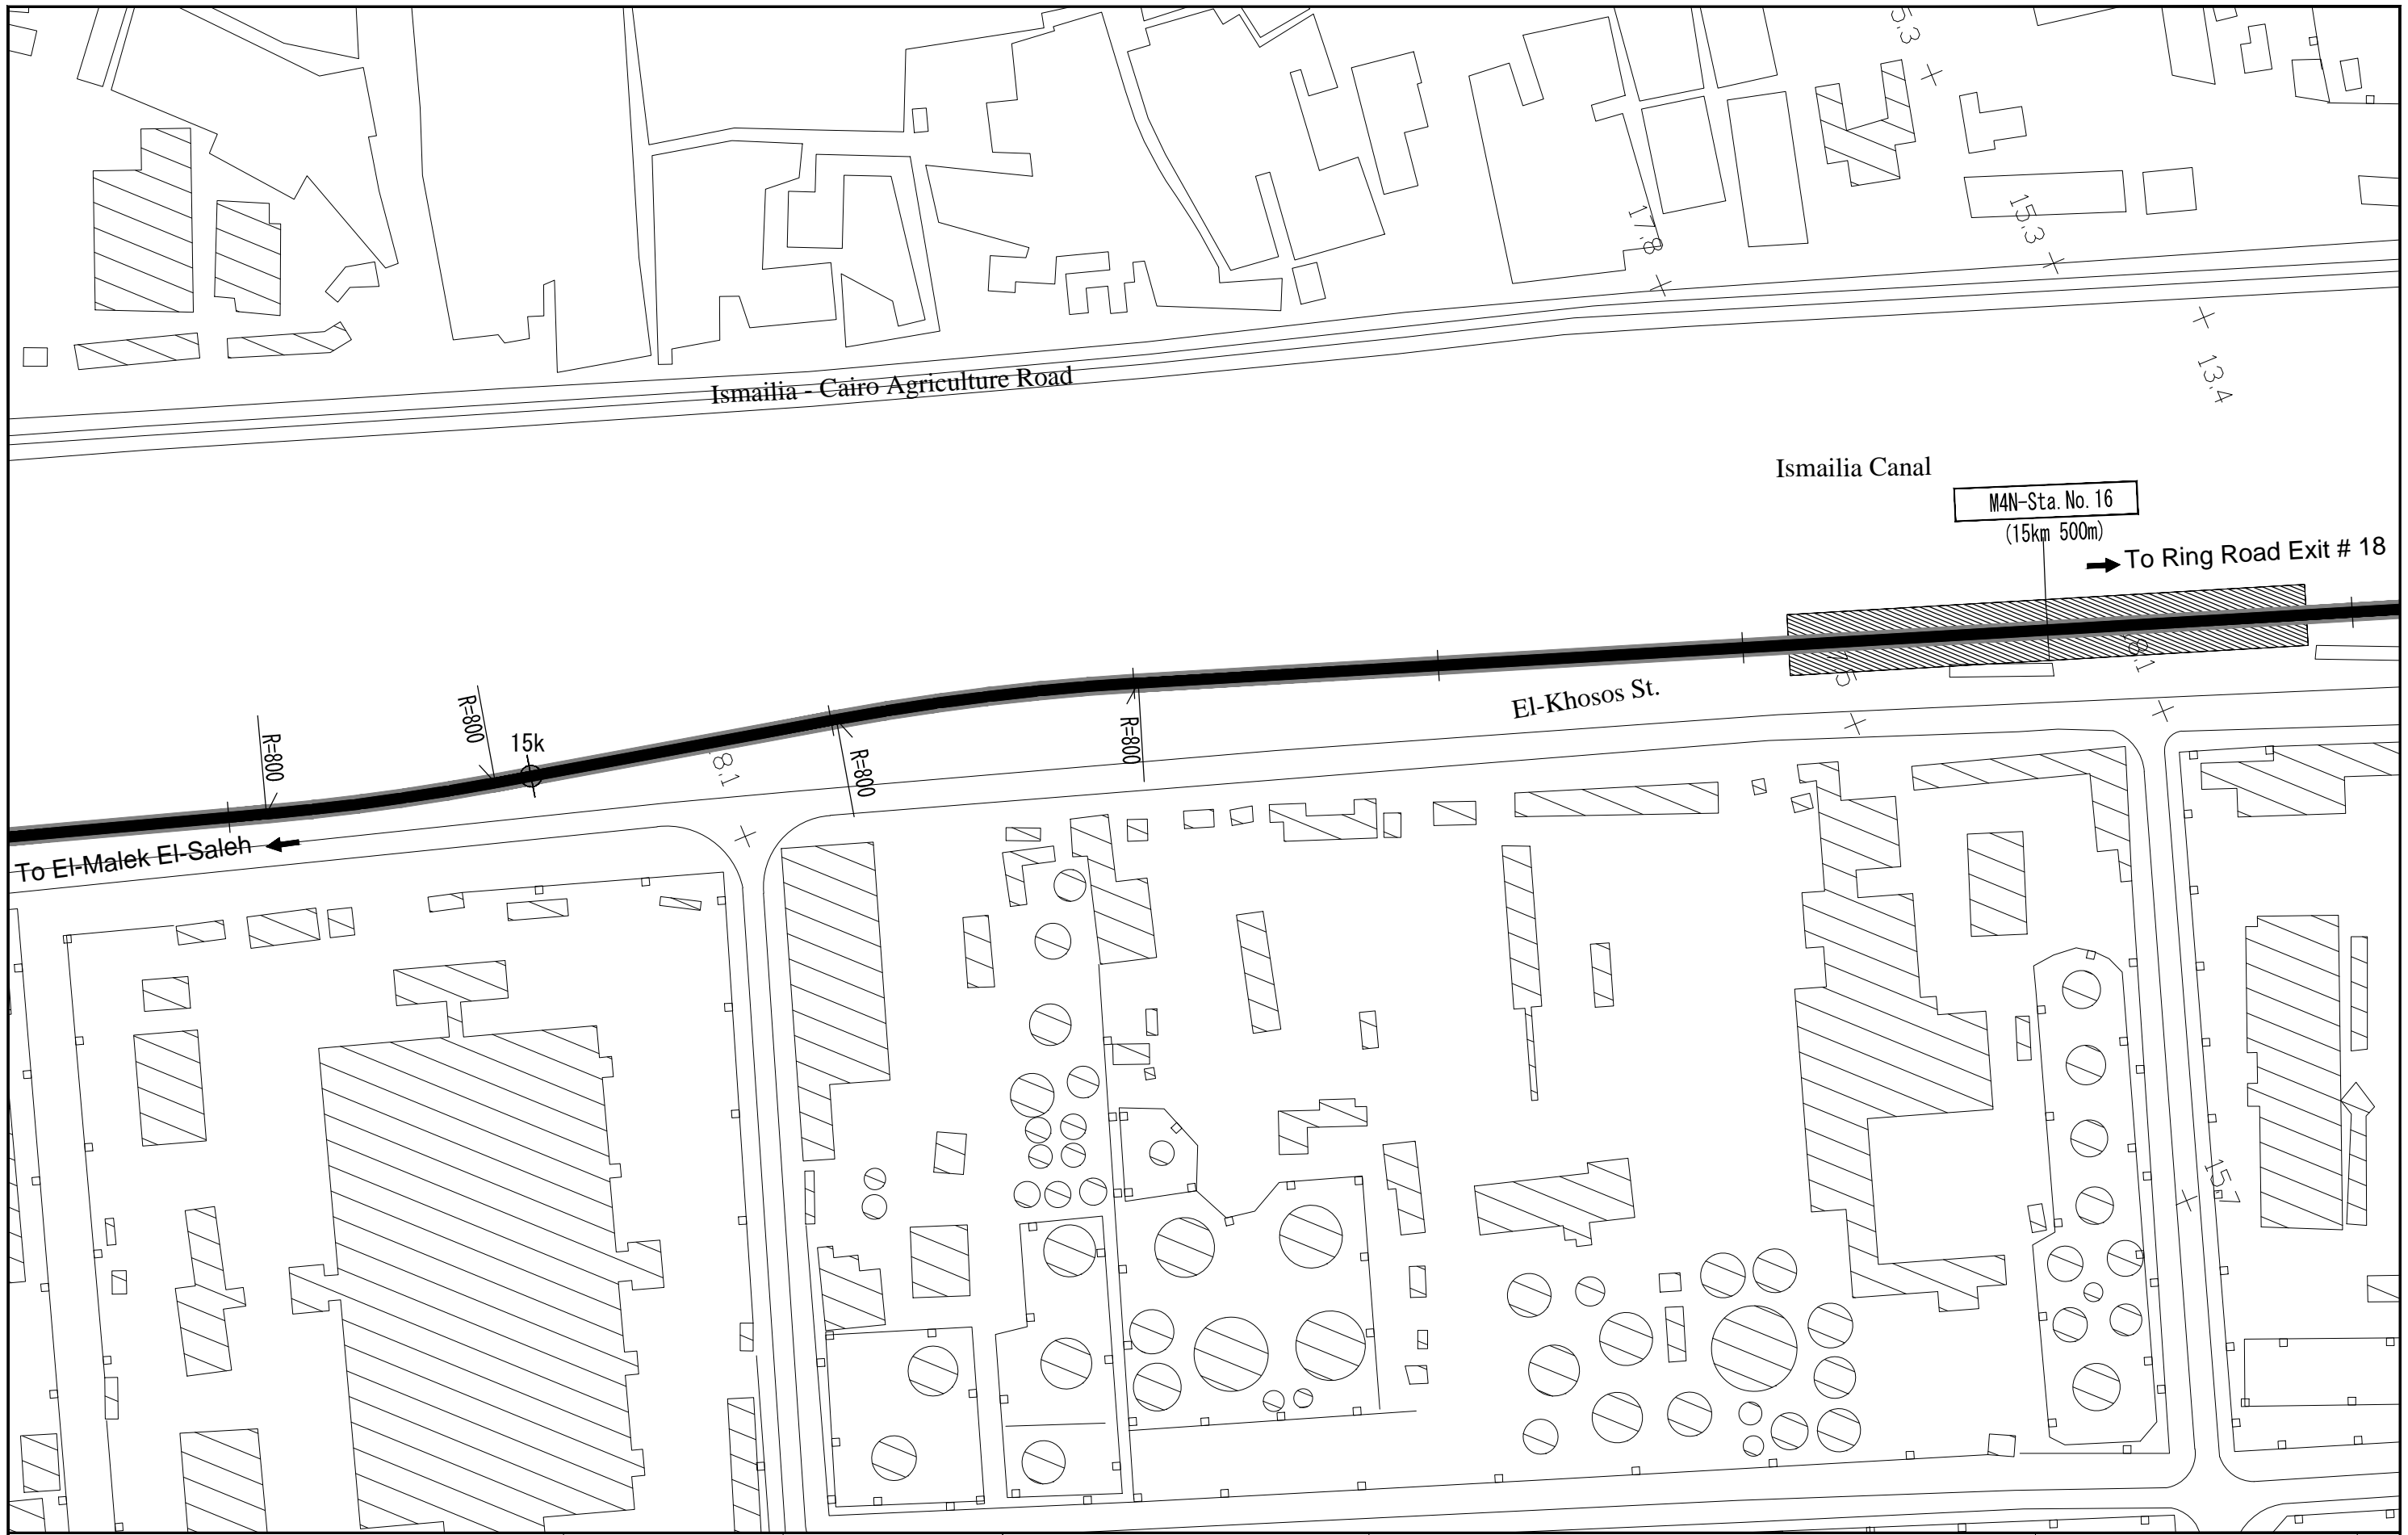

CONSULTANT
NIPPON KOEI NIPPON KOEI Co., Ltd.
JARTS JAPAN RAILWAY TECHNICAL SERVICE
NK NIPPON CIVIC CONSULTING ENGINEERS Co., Ltd.

JICA
 JAPAN INTERNATIONAL COOPERATION AGENCY

NAT
 NATIONAL AUTHORITY FOR TUNNELS (NAT)
 MINISTRY OF TRANSPORT ARAB REPUBLIC OF EGYPT

PROJECT NAME
 JICA PREPARATORY SURVEY ON GRATER CAIRO METRO LINE NO.4

DRAWING TITLE
 Metro Line4 Phase2 (NORTHERN ROUTE)
 Sheet No. 21/25

KEY PLAN

DATE OF ISSUE
 09.03-2010
 SCALE
 1-2000
 DRG No.
 M4/AL/W02021
 DRG STATUS
 PRELIMINARY DESIGN

SIZE
 A3